


# Australian War Memorial

Treloar Cres, Campbell ACT 2612

## LANDSCAPE DOCUMENTATION - POPPY'S CARPARK EXTENSION

### DRAWING LIST

Drawing Number	Drawing Title	Current Revision
AWM-0277- L-6000	Cover Sheet	E
AWM-0277- L-6010	Legend and Landscape Schedule	E
AWM-0277- L-6100	Demolition Plan	E
AWM-0277- L-6200	General Arrangement	E
AWM-0277- L-6210	General Arrangement - Poppy's Cafe	E
AWM-0277- L-6300	Levels and Drainage Plan	E
AWM-0277- L-6500	Planting Plan	E
AWM-0277- L-6710	Sections - Sheet 1	E
AWM-0277- L-6711	Sections - Sheet 2	E
AWM-0277- L-6712	Sections - Sheet 3	E
AWM-0277- L-6900	Details - Paving, Edging & Walls	D
AWM-0277- L-6920	Details - Softworks	D

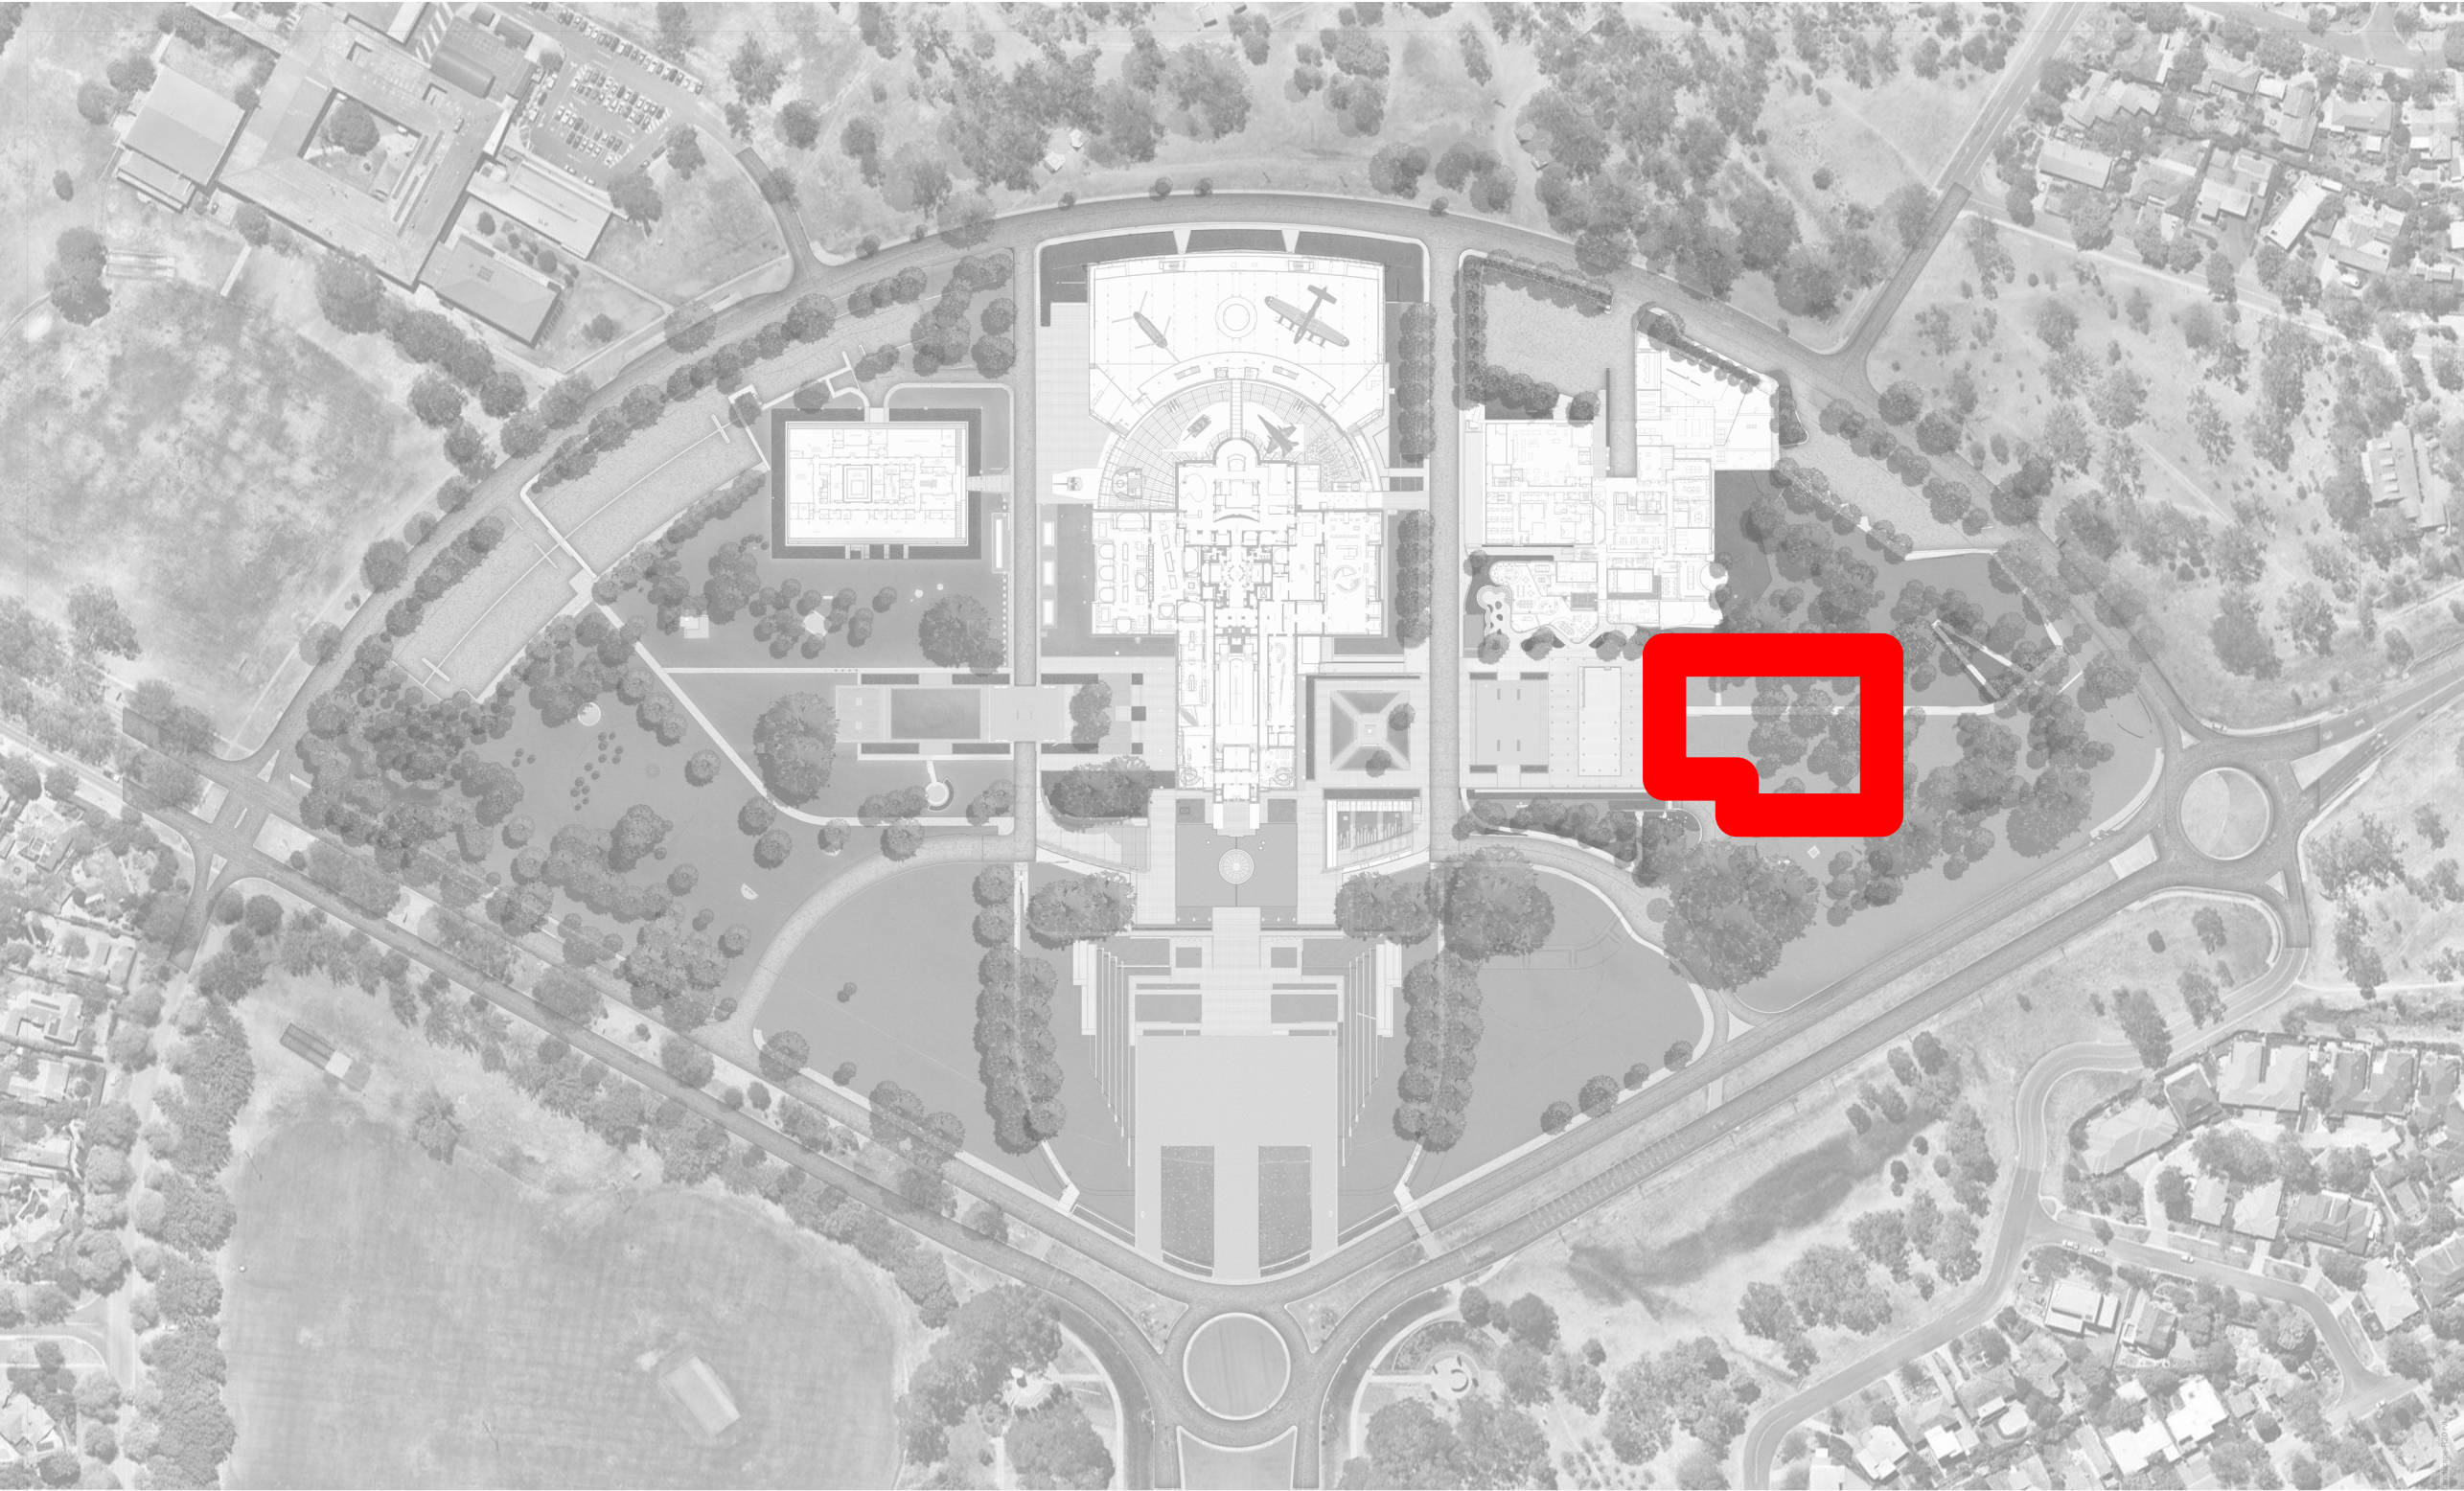

A	80% DESIGN DEVELOPMENT	29.11.2021
B	90% DESIGN DEVELOPMENT	22.12.2021
C	90% DESIGN DEVELOPMENT - HERITAGE IMPACT ASSESSMENT	10.02.2022
D	EPBC SUBMISSION	09.03.2022
E	FOR NCA APPLICATION	25.05.2022
ISSUE	DESCRIPTION	DATE

GENERAL NOTES

1. THIS DRAWING IS COPYRIGHT AND IS THE PROPERTY OF TURF DESIGN STUDIO AND MUST NOT BE USED WITHOUT PERMISSION.

2. THIS DRAWING IS AN UNCONTROLLED COPY UNLESS STAMPED WITH STATUS. THE CONTRACTOR MUST VERIFY ALL DIMENSIONS AND LEVELS ON SITE AS THIS IS NOT A SHOP DRAWING.

3. THE CONTRACTOR MUST REFER ANY DISCREPANCIES TO THE SUPERINTENDENTS REPRESENTATIVE BEFORE PROCEEDING WITH THE WORK.

4. THE CONTRACTOR MUST NOT SCALE FROM THESE DRAWINGS. USE NOMINATED DIMENSIONS AND LEVELS.

5. THIS DRAWING MUST BE READ IN CONJUNCTION WITH THE TOTAL CONTRACT PACKAGE INCLUDING DRAWINGS AND SPECIFICATIONS OF ALL CONSULTANTS.

6. THE CONTRACTOR INTENDS TO UNDERTAKE ANY EXCAVATION WORK. IT IS THE CONTRACTORS RESPONSIBILITY TO CONTACT 1100 - DIAL BEFORE YOU DIG OR WWW.1100.COM.AU

SURVEY INFORMATION

8. TURF DESIGN STUDIO DO NOT WARRANT THE ACCURACY OF SURVEY INFORMATION.

ALL DIMENSIONS ARE IN MILLIMETRES

LEVELS ARE IN METRES

DO NOT SCALE OFF DRAWING

USE FIGURED DIMENSIONS ONLY

CHECK DIMENSIONS ON SITE

**DIAL BEFORE YOU DIG**  
www.1100.com.au  
The Essential First Step

SCALEBAR:

LOCATION PLAN

TRUE NORTH

TRELOAR CRESCENT

SITE NORTH

LIMESTONE AVENUE

FARRAR AVENUE

CLIENT

AUSTRALIAN WAR MEMORIAL

20 TRELOAR CRESCENT

CAMPBELL ACT 2612

BLOCK 3 SECTION 39

CAMPBELL ACT

AUSTRALIAN WAR MEMORIAL

CONSULTANT

TURF DESIGN STUDIO

35 WELLINGTON STREET

SYDNEY NSW 2008

turf

PROJECT

Australian War Memorial


DRAWING TITLE

Cover Sheet

DRAWN	AR	CHECKED	MH	SCALE	SIZE
DATE	25.05.2022	DATE	25.05.2022		B1
PROJECT STATUS	FOR NCA APPLICATION			REVISION DATE	
DISCIPLINE	PUBLIC DOMAIN / LANDSCAPE				
DRAWING NO.	AWM-0277-DD-L-6000			REVISION	
					E

DRAFT NOT FOR CONSTRUCTION



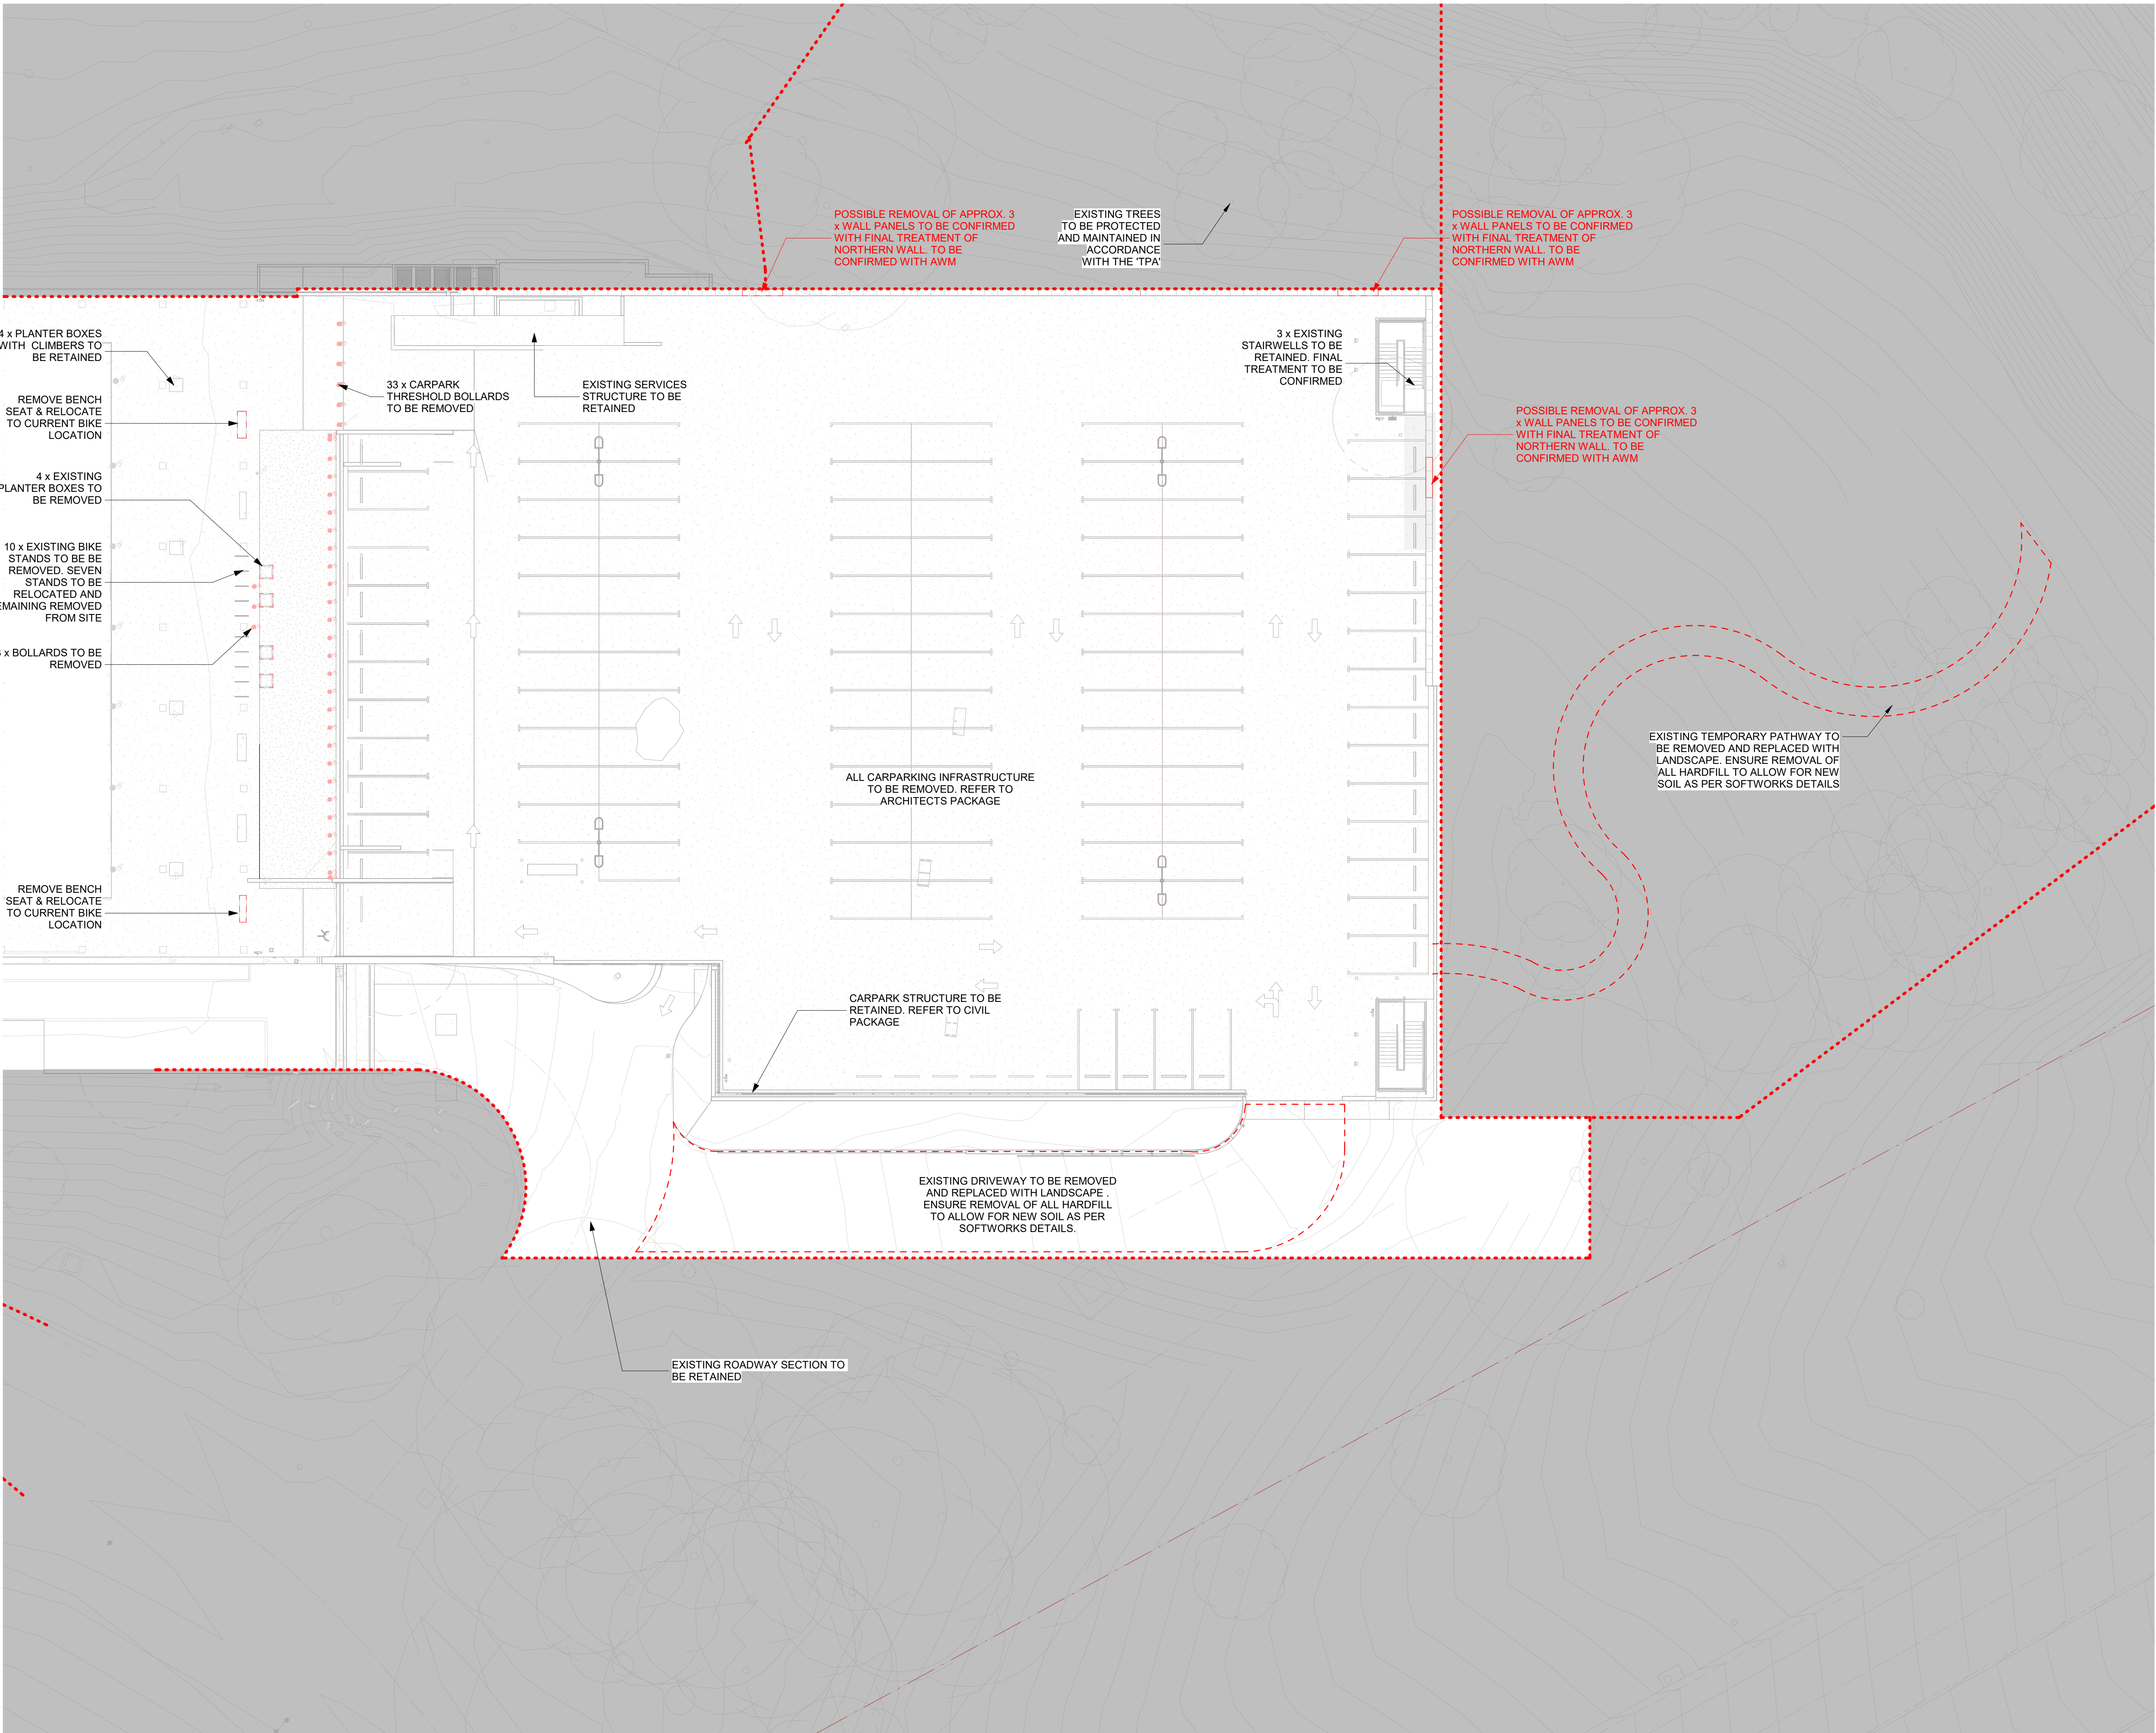

A	80% DESIGN DEVELOPMENT	29.11.2021
B	90% DESIGN DEVELOPMENT	22.12.2021
C	90% DESIGN DEVELOPMENT - HERITAGE IMPACT ASSESSMENT	10.02.2022
D	EPBC SUBMISSION	09.03.2022
E	FOR NCA APPLICATION	25.05.2022


ISSUE	DESCRIPTION	DATE
GENERAL NOTES		
1. THIS DRAWING IS COPYRIGHT AND IS THE PROPERTY OF TURF DESIGN STUDIO AND MUST NOT BE USED WITHOUT PERMISSION.		
2. THIS DRAWING IS AN UNCONTROLLED COPY UNLESS STAMPED WITH STATUS AS THIS IS NOT A SHOP DRAWING.		
3. THE CONTRACTOR MUST REFER ANY DISCREPANCIES TO THE SUPERINTENDENTS REPRESENTATIVE BEFORE PROCEEDING WITH THE WORK.		
4. THE CONTRACTOR MUST NOT SCALE FROM THESE DRAWINGS. USE NOMINATED DIMENSIONS AND LEVELS.		
5. THIS DRAWING MUST BE READ IN CONJUNCTION WITH THE TOTAL CONTRACT PACKAGE INCLUDING DRAWINGS AND SPECIFICATIONS OF ALL CONSULTANTS.		
6. IF THE CONTRACTOR INTENDS TO UNDERTAKE ANY EXCAVATION WORK, IT IS THE CONTRACTORS RESPONSIBILITY TO CONTACT 1100 - DIAL BEFORE YOU DIG OR WWW.1100.COM.AU		
SURVEY INFORMATION		
8. TURF DESIGN STUDIO DO NOT WARRANT THE ACCURACY OF SURVEY INFORMATION.		

ALL DIMENSIONS ARE IN MILLIMETRES  
LEVELS ARE IN METRES  
DO NOT SCALE OFF DRAWING  
USE FIGURED DIMENSIONS ONLY  
CHECK DIMENSIONS ON SITE

**DIAL BEFORE YOU DIG**  
www.1100.com.au  
The Essential First Step

SCALEBAR: 0 2 4 6 8 10

SCALE - 1:200 @ B1

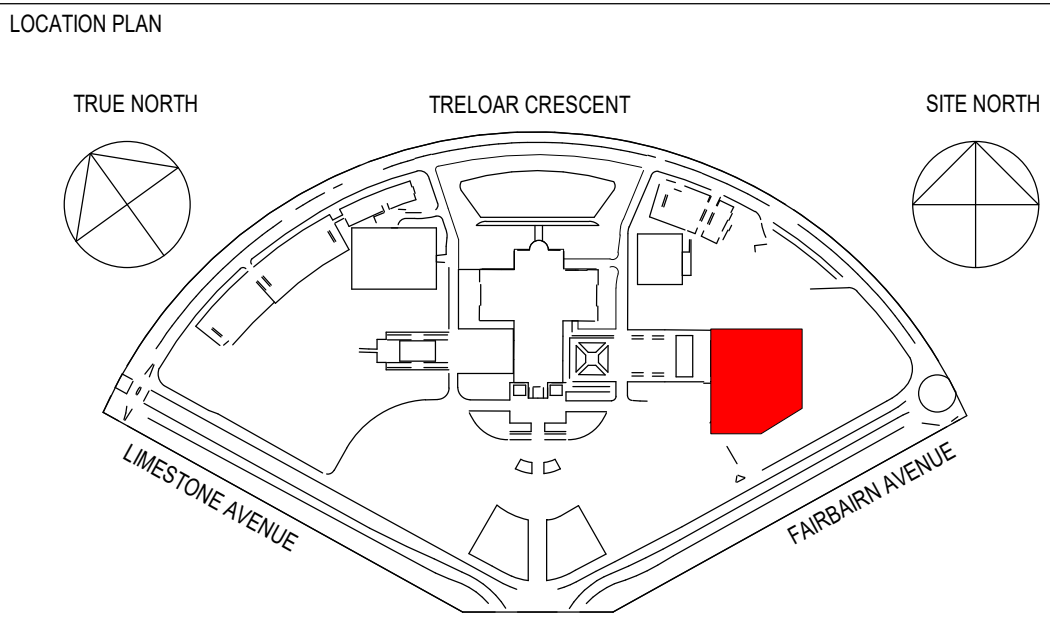

CLIENT

AUSTRALIAN WAR MEMORIAL  
20 TRELOAR CRESCENT  
CAMPBELL ACT 2612

BLOCK 3 SECTION 39  
CAMPBELL ACT

CONSULTANT

TURF DESIGN STUDIO  
35 WELLINGTON STREET  
SYDNEY NSW 2008

PROJECT


Australian War Memorial

DRAWING TITLE

Demolition Plan

DRAWN AR		CHECKED MH		SCALE	SIZE
DATE 25.05.2022		DATE 25.05.2022		1 : 200	B1
PROJECT STATUS				REVISION DATE	
FOR NCA APPLICATION				25.05.2022	
DISCIPLINE					
PUBLIC DOMAIN / LANDSCAPE					
DRAWING NO.					
AWM-0277-DD-L-6100					REVISION
					E

DRAFT NOT FOR CONSTRUCTION

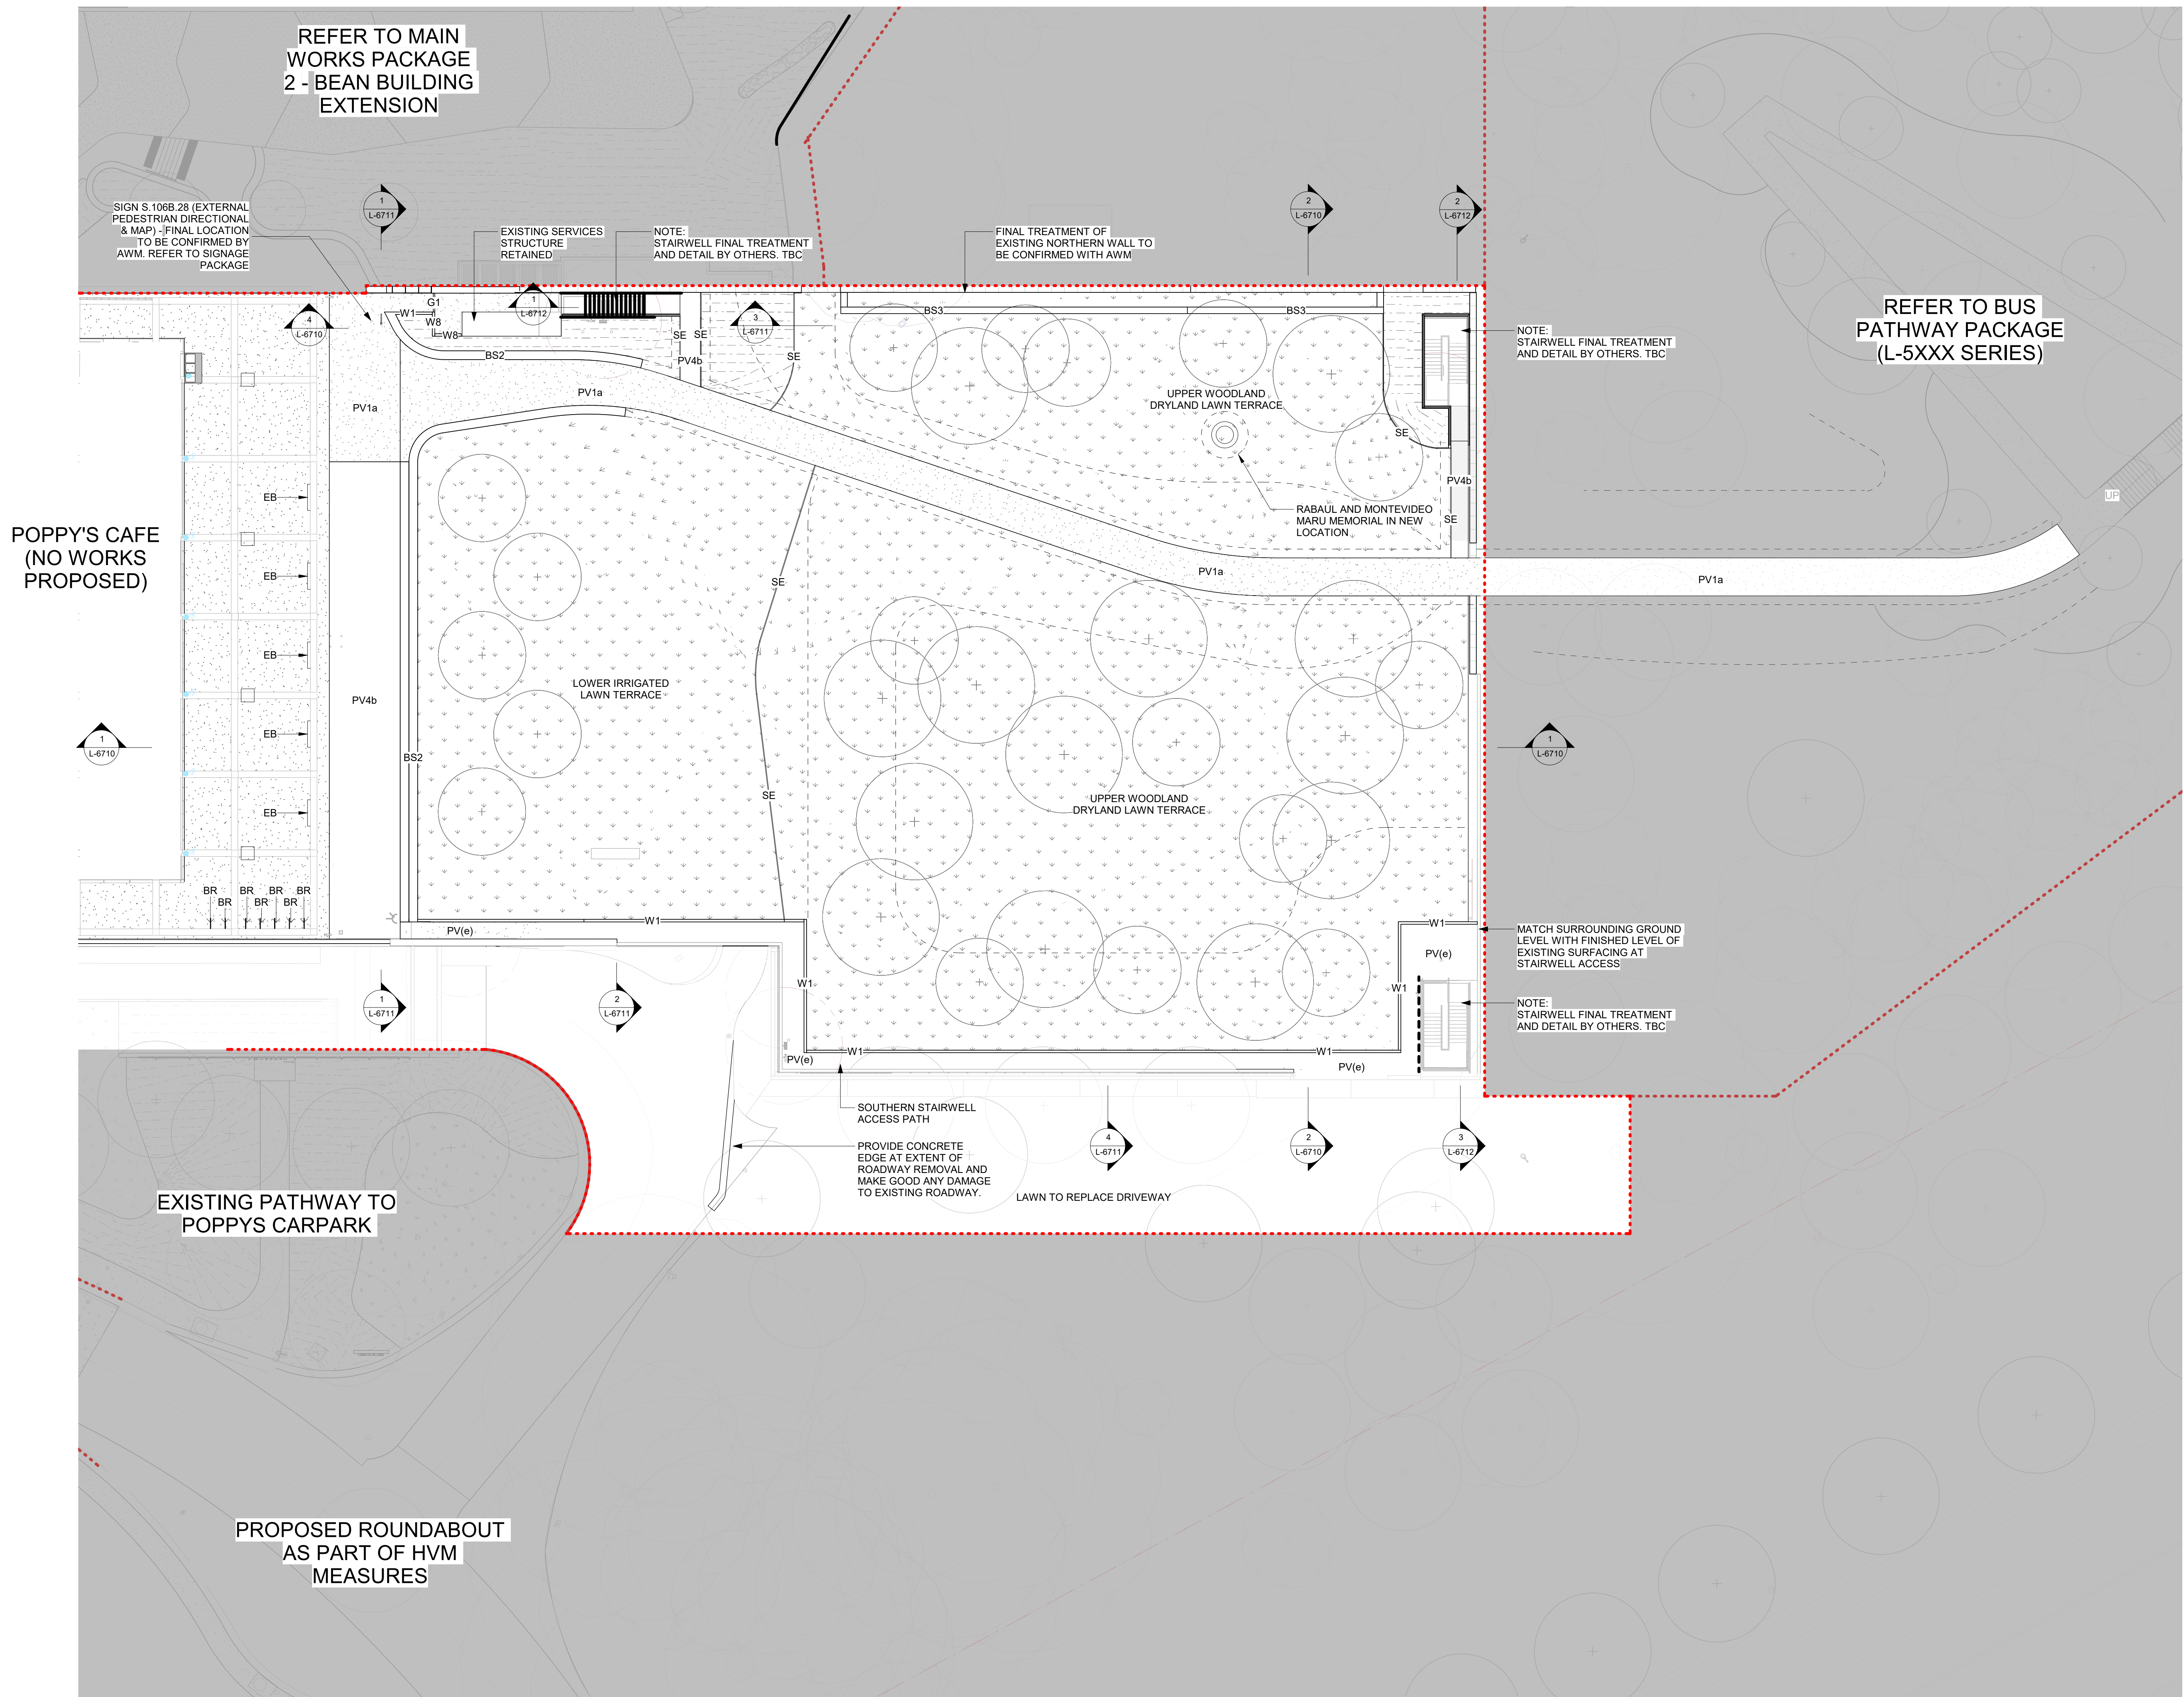


A	80% DESIGN DEVELOPMENT	29.11.2021
B	90% DESIGN DEVELOPMENT	22.12.2021
C	90% DESIGN DEVELOPMENT - HERITAGE IMPACT ASSESSMENT	10.02.2022
D	EPBC SUBMISSION	09.03.2022
E	FOR NCA APPLICATION	25.05.2022
ISSUE	DESCRIPTION	DATE

- GENERAL NOTES
- THIS DRAWING IS COPYRIGHT AND IS THE PROPERTY OF TURF DESIGN STUDIO AND MUST NOT BE USED WITHOUT PERMISSION.
  - THIS DRAWING IS AN UNCONTROLLED COPY UNLESS STAMPED WITH STATUS. THE CONTRACTOR MUST VERIFY ALL DIMENSIONS AND LEVELS ON SITE AS THIS IS NOT A SHOP DRAWING.
  - THE CONTRACTOR MUST REFER ANY DISCREPANCIES TO THE SUPERINTENDENTS REPRESENTATIVE BEFORE PROCEEDING WITH THE WORK.
  - THE CONTRACTOR MUST NOT SCALE FROM THESE DRAWINGS. USE NOMINATED DIMENSIONS AND LEVELS.
  - THIS DRAWING MUST BE READ IN CONJUNCTION WITH THE TOTAL CONTRACT PACKAGE INCLUDING DRAWINGS AND SPECIFICATIONS OF ALL CONSULTANTS. IF THE CONTRACTOR INTENDS TO UNDERTAKE ANY EXCAVATION WORK, IT IS THE CONTRACTORS RESPONSIBILITY TO CONTACT 1100 - DIAL BEFORE YOU DIG OR WWW.1100.COM.AU
  - SURVEY INFORMATION
  - TURF DESIGN STUDIO DO NOT WARRANT THE ACCURACY OF SURVEY INFORMATION.

ALL DIMENSIONS ARE IN MILLIMETRES  
LEVELS ARE IN METRES  
DO NOT SCALE OFF DRAWING  
USE FIGURED DIMENSIONS ONLY  
CHECK DIMENSIONS ON SITE




SCALEBAR: 0 2 4 6 8 10  
SCALE: 1:200 @ B1

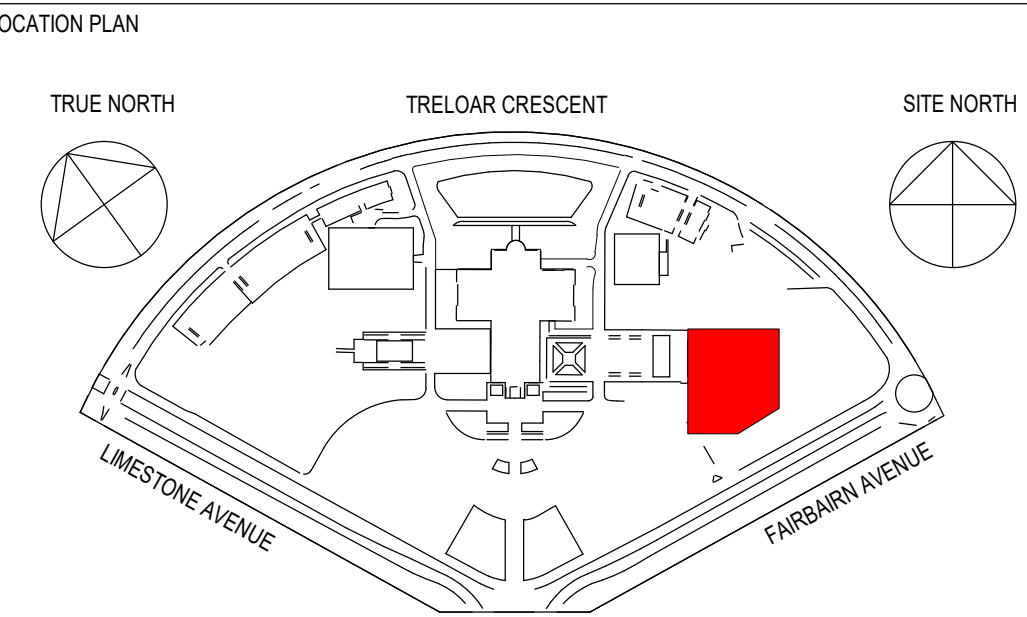

CLIENT

AUSTRALIAN WAR MEMORIAL  
20 TRELOAR CRESCENT  
CAMPBELL ACT 2612

BLOCK 3 SECTION 39  
CAMPBELL ACT



CONSULTANT

TURF DESIGN STUDIO  
35 WELLINGTON STREET  
SYDNEY NSW 2008



PROJECT

**Australian War Memorial**


DRAWING TITLE

**General Arrangement**

DRAWN	AR	CHECKED	MH	SCALE	SIZE
DATE	25.05.2022	DATE	25.05.2022	1 : 200	B1
PROJECT STATUS	FOR NCA APPLICATION		REVISION DATE	25.05.2022	

DISCIPLINE	PUBLIC DOMAIN / LANDSCAPE	
DRAWING NO.	AWM-0277-DD-L-6200	REVISION
		E

**DRAFT NOT FOR CONSTRUCTION**


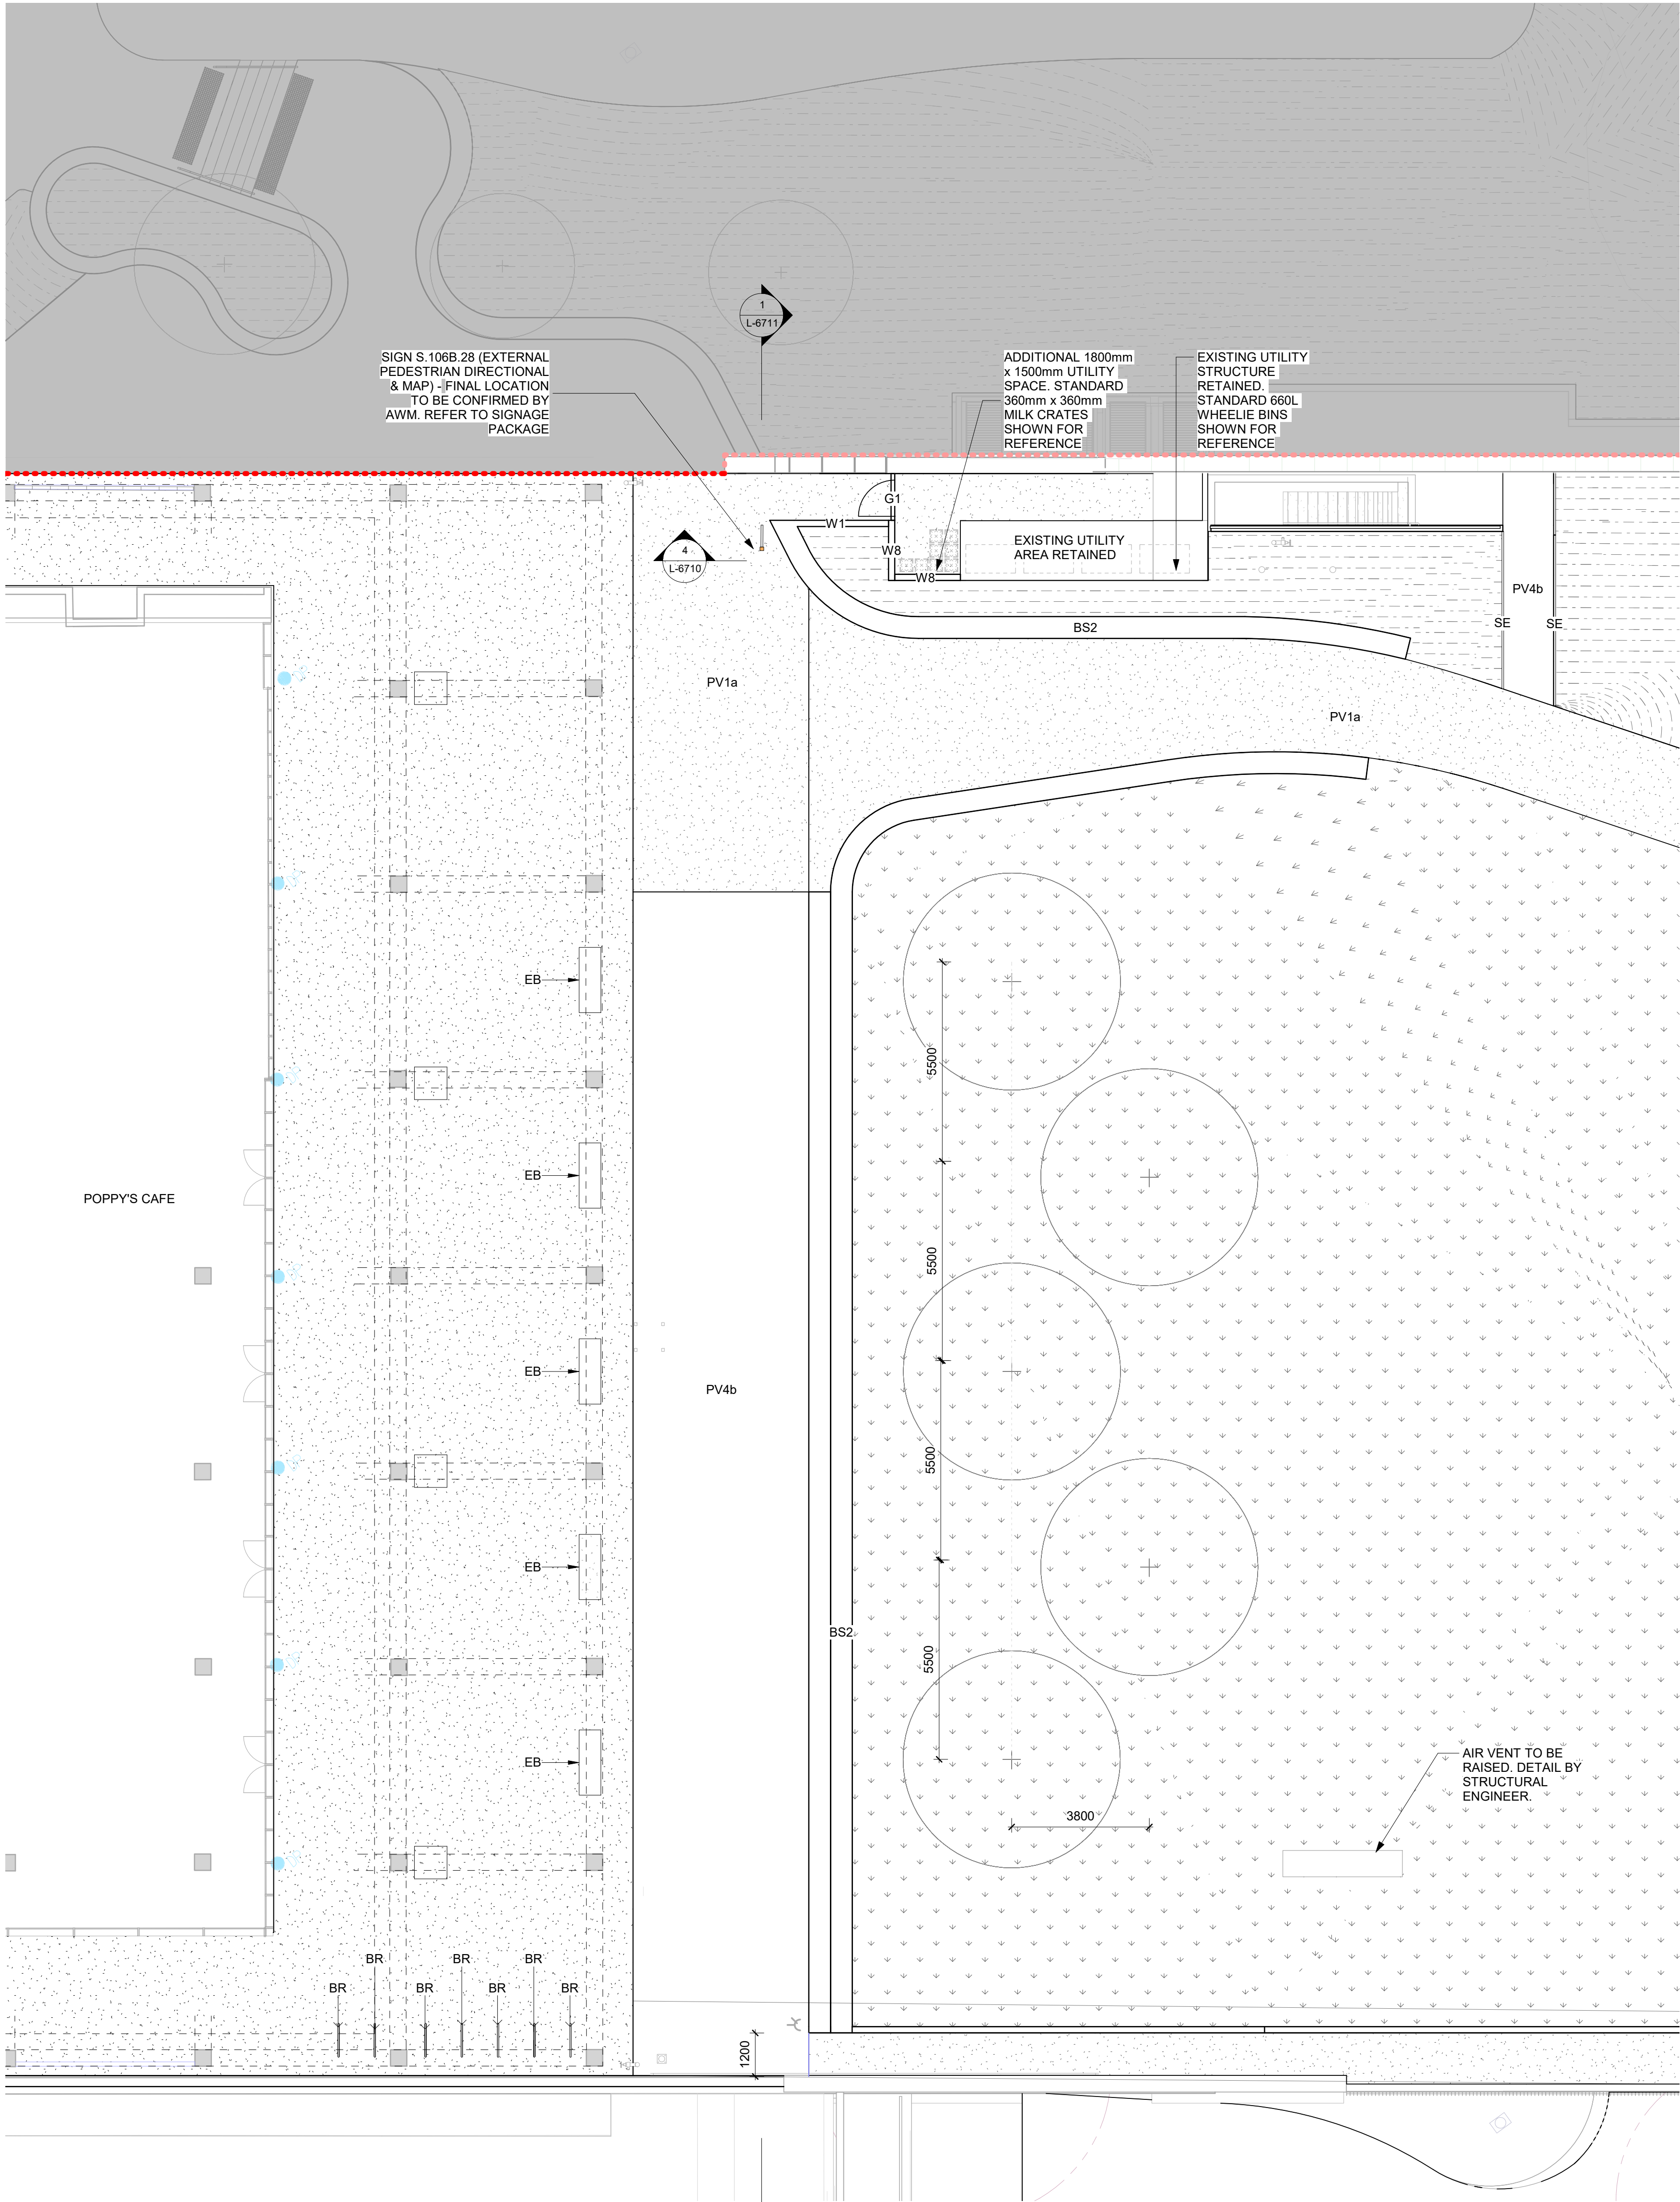


DRAFT NOT FOR CONSTRUCTION

A	80% DESIGN DEVELOPMENT	29.11.2021
B	90% DESIGN DEVELOPMENT	22.12.2021
C	90% DESIGN DEVELOPMENT - HERITAGE IMPACT ASSESSMENT	10.02.2022
D	EPBC SUBMISSION	09.03.2022
E	FOR NCA APPLICATION	25.05.2022
ISSUE	DESCRIPTION	DATE

- GENERAL NOTES
- THIS DRAWING IS COPYRIGHT AND IS THE PROPERTY OF TURF DESIGN STUDIO AND MUST NOT BE USED WITHOUT PERMISSION.
  - THIS DRAWING IS AN UNCONTROLLED COPY UNLESS STAMPED WITH STATUS. THE CONTRACTOR MUST VERIFY ALL DIMENSIONS AND LEVELS ON SITE AS THIS IS NOT A SHOP DRAWING.
  - THE CONTRACTOR MUST REFER ANY DISCREPANCIES TO THE SUPERINTENDENTS REPRESENTATIVE BEFORE PROCEEDING WITH THE WORK.
  - THE CONTRACTOR MUST NOT SCALE FROM THESE DRAWINGS. USE NOMINATED DIMENSIONS AND LEVELS.
  - THIS DRAWING MUST BE READ IN CONJUNCTION WITH THE TOTAL CONTRACT PACKAGE INCLUDING DRAWINGS AND SPECIFICATIONS OF ALL CONSULTANTS. IF THE CONTRACTOR INTENDS TO UNDERTAKE ANY EXCAVATION WORK, IT IS THE CONTRACTOR'S RESPONSIBILITY TO CONTACT 1100 - DIAL BEFORE YOU DIG OR WWW.1100.COM.AU
  - SURVEY INFORMATION
  - TURF DESIGN STUDIO DO NOT WARRANT THE ACCURACY OF SURVEY INFORMATION.

ALL DIMENSIONS ARE IN MILLIMETRES  
LEVELS ARE IN METRES  
DO NOT SCALE OFF DRAWING  
USE FIGURED DIMENSIONS ONLY  
CHECK DIMENSIONS ON SITE

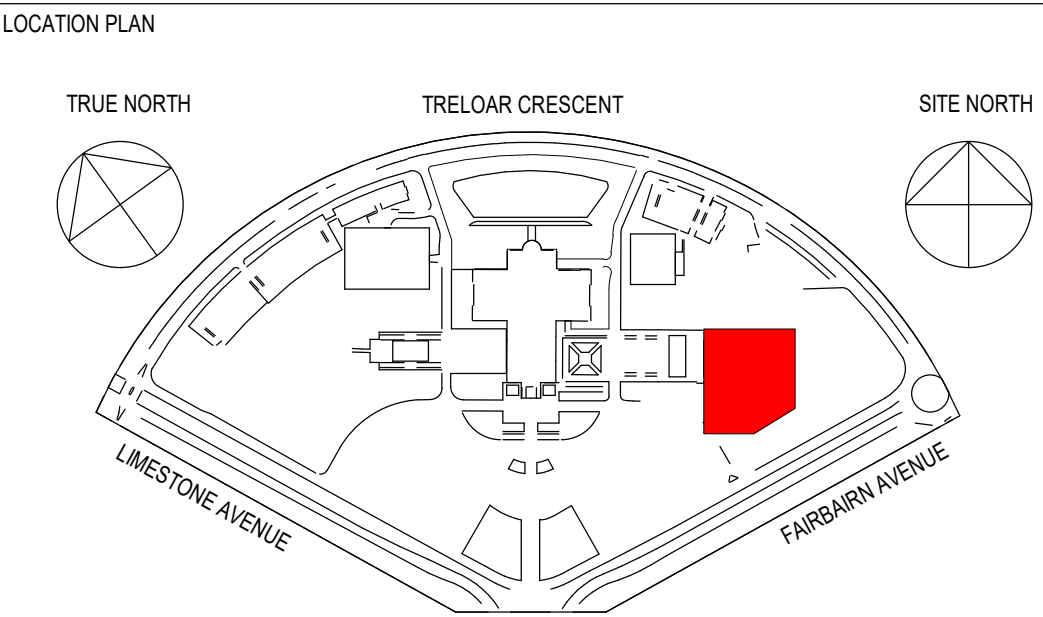 

CLIENT

AUSTRALIAN WAR MEMORIAL  
20 TRELOAR CRESCENT  
CAMPBELL ACT 2612

BLOCK 3 SECTION 39  
CAMPBELL ACT

CONSULTANT

TURF DESIGN STUDIO  
35 WELLINGTON STREET  
SYDNEY NSW 2008

PROJECT

**Australian War Memorial**

DRAWING TITLE

**General Arrangement - Poppy's Cafe**


DRAWN	AR	CHECKED	MH	SCALE	1 : 100	SIZE	B1
DATE	25.05.2022	DATE	25.05.2022	REVISION DATE	24.05.2022		
PROJECT STATUS	FOR NCA APPLICATION						
DISCIPLINE	PUBLIC DOMAIN / LANDSCAPE						
DRAWING NO.	AWM-0277-DD-L-6210			REVISION	E		






DRAWING NO.	REVISION
AWM-0277-DD-I-6500	E


PRINT STAMP DATE: 24/06/2022 10:49:44 am

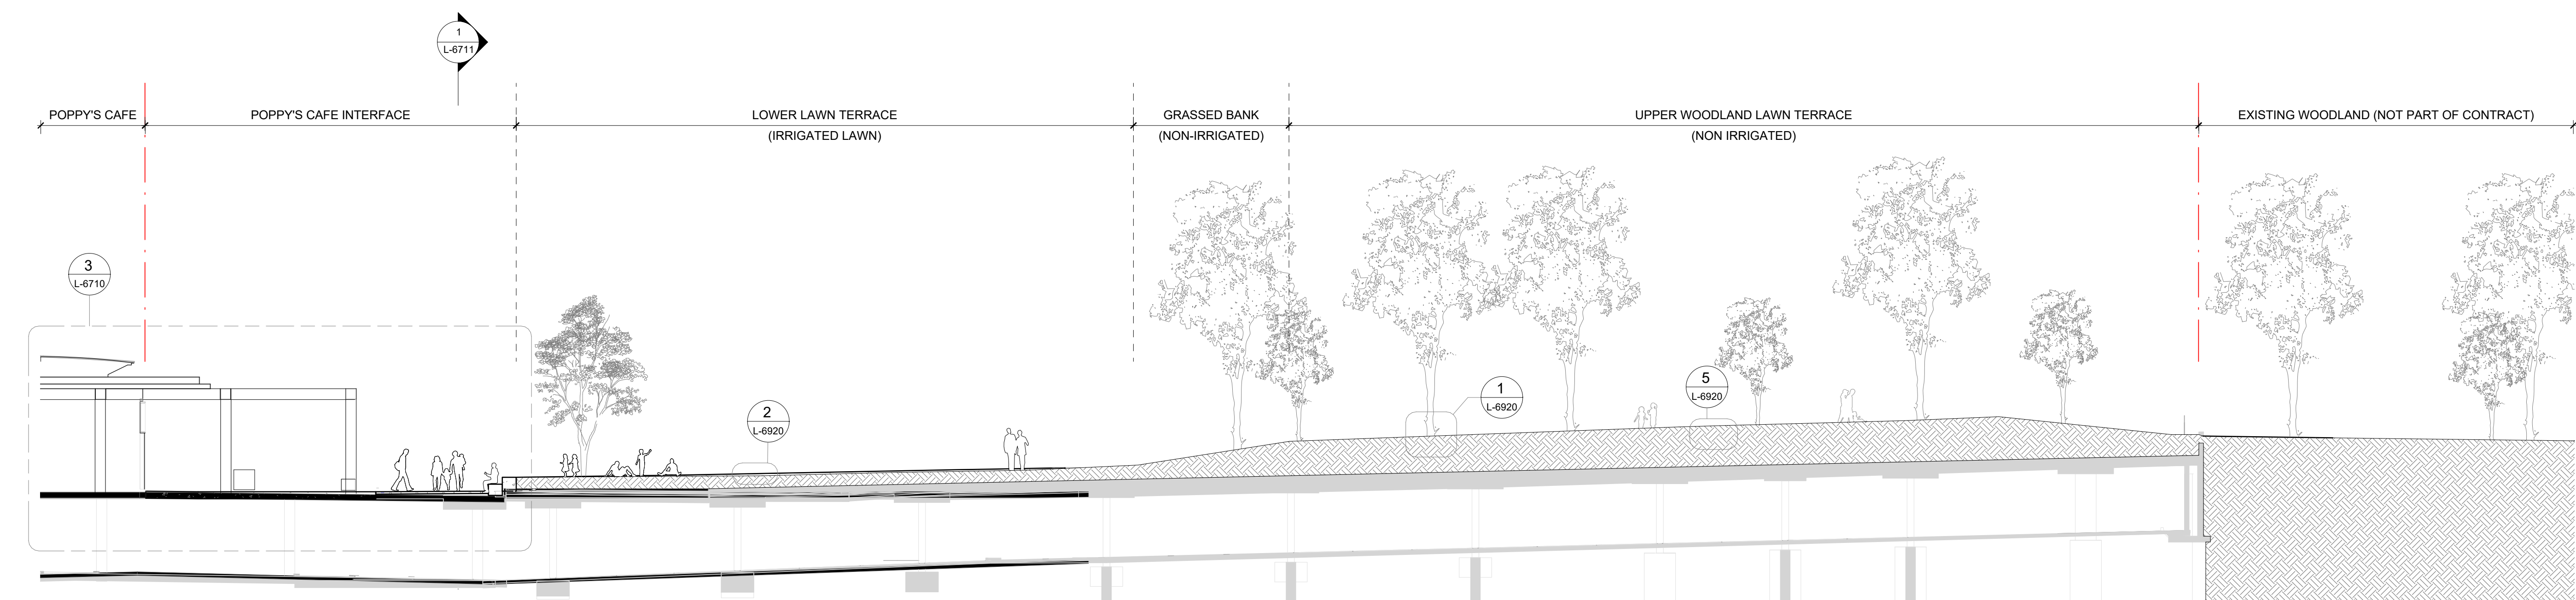


1 POPPY'S CARPARK SECTION EAST / WEST  
1 : 150

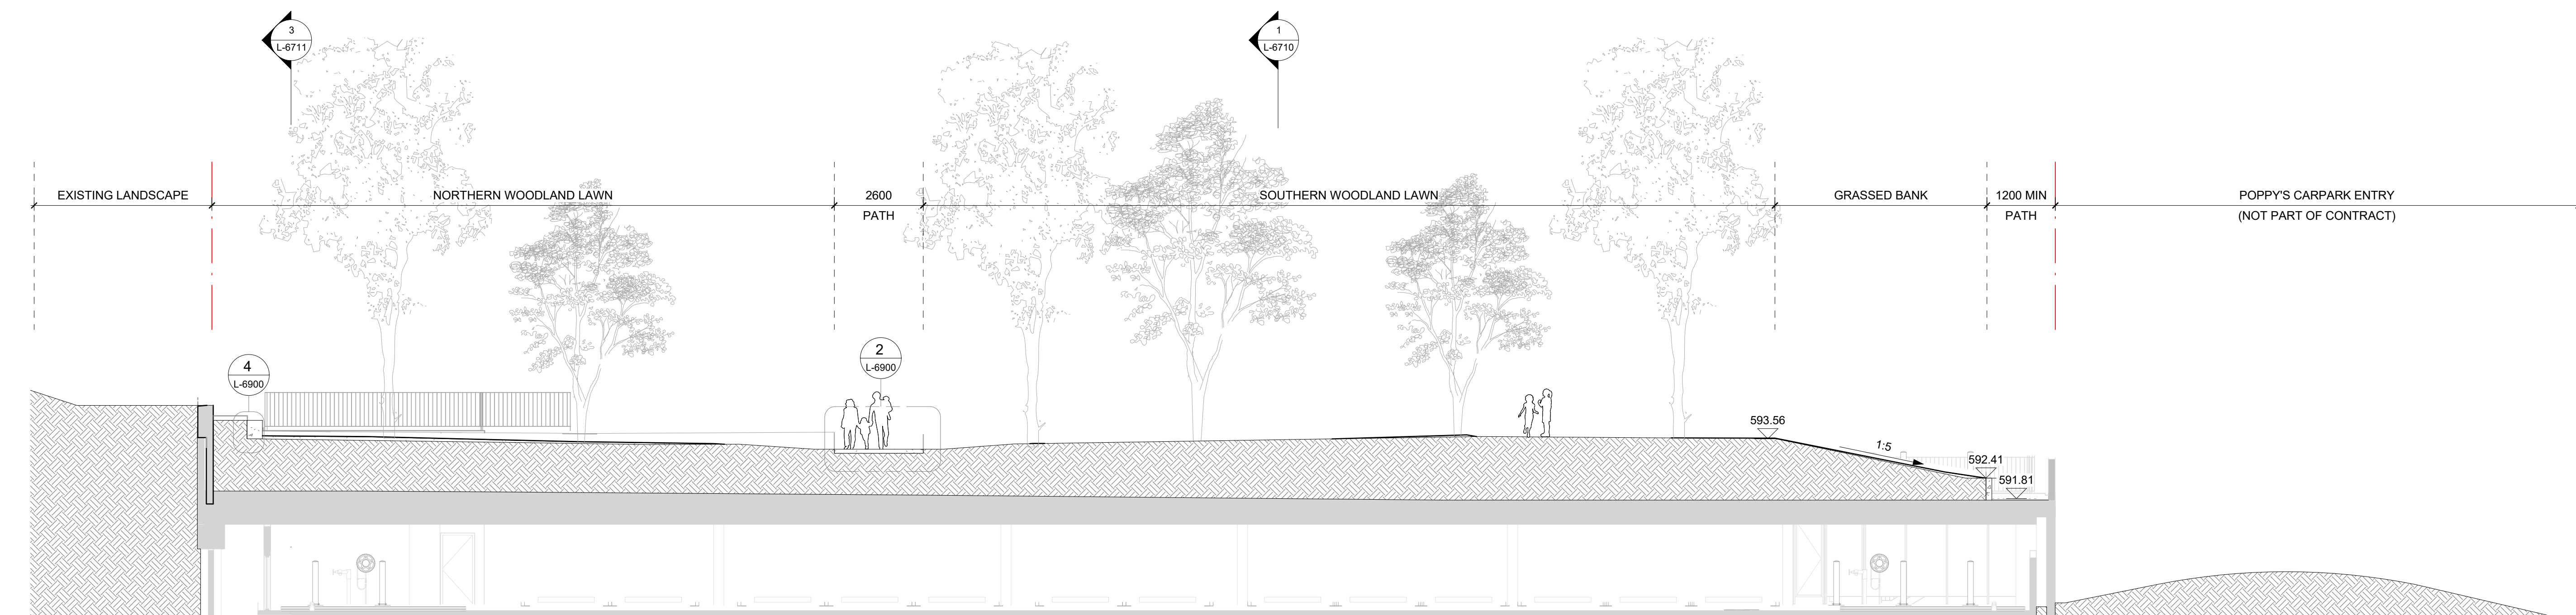

2 POPPY'S CARPARK SECTION - (NORTH / SOUTH)  
1 : 100

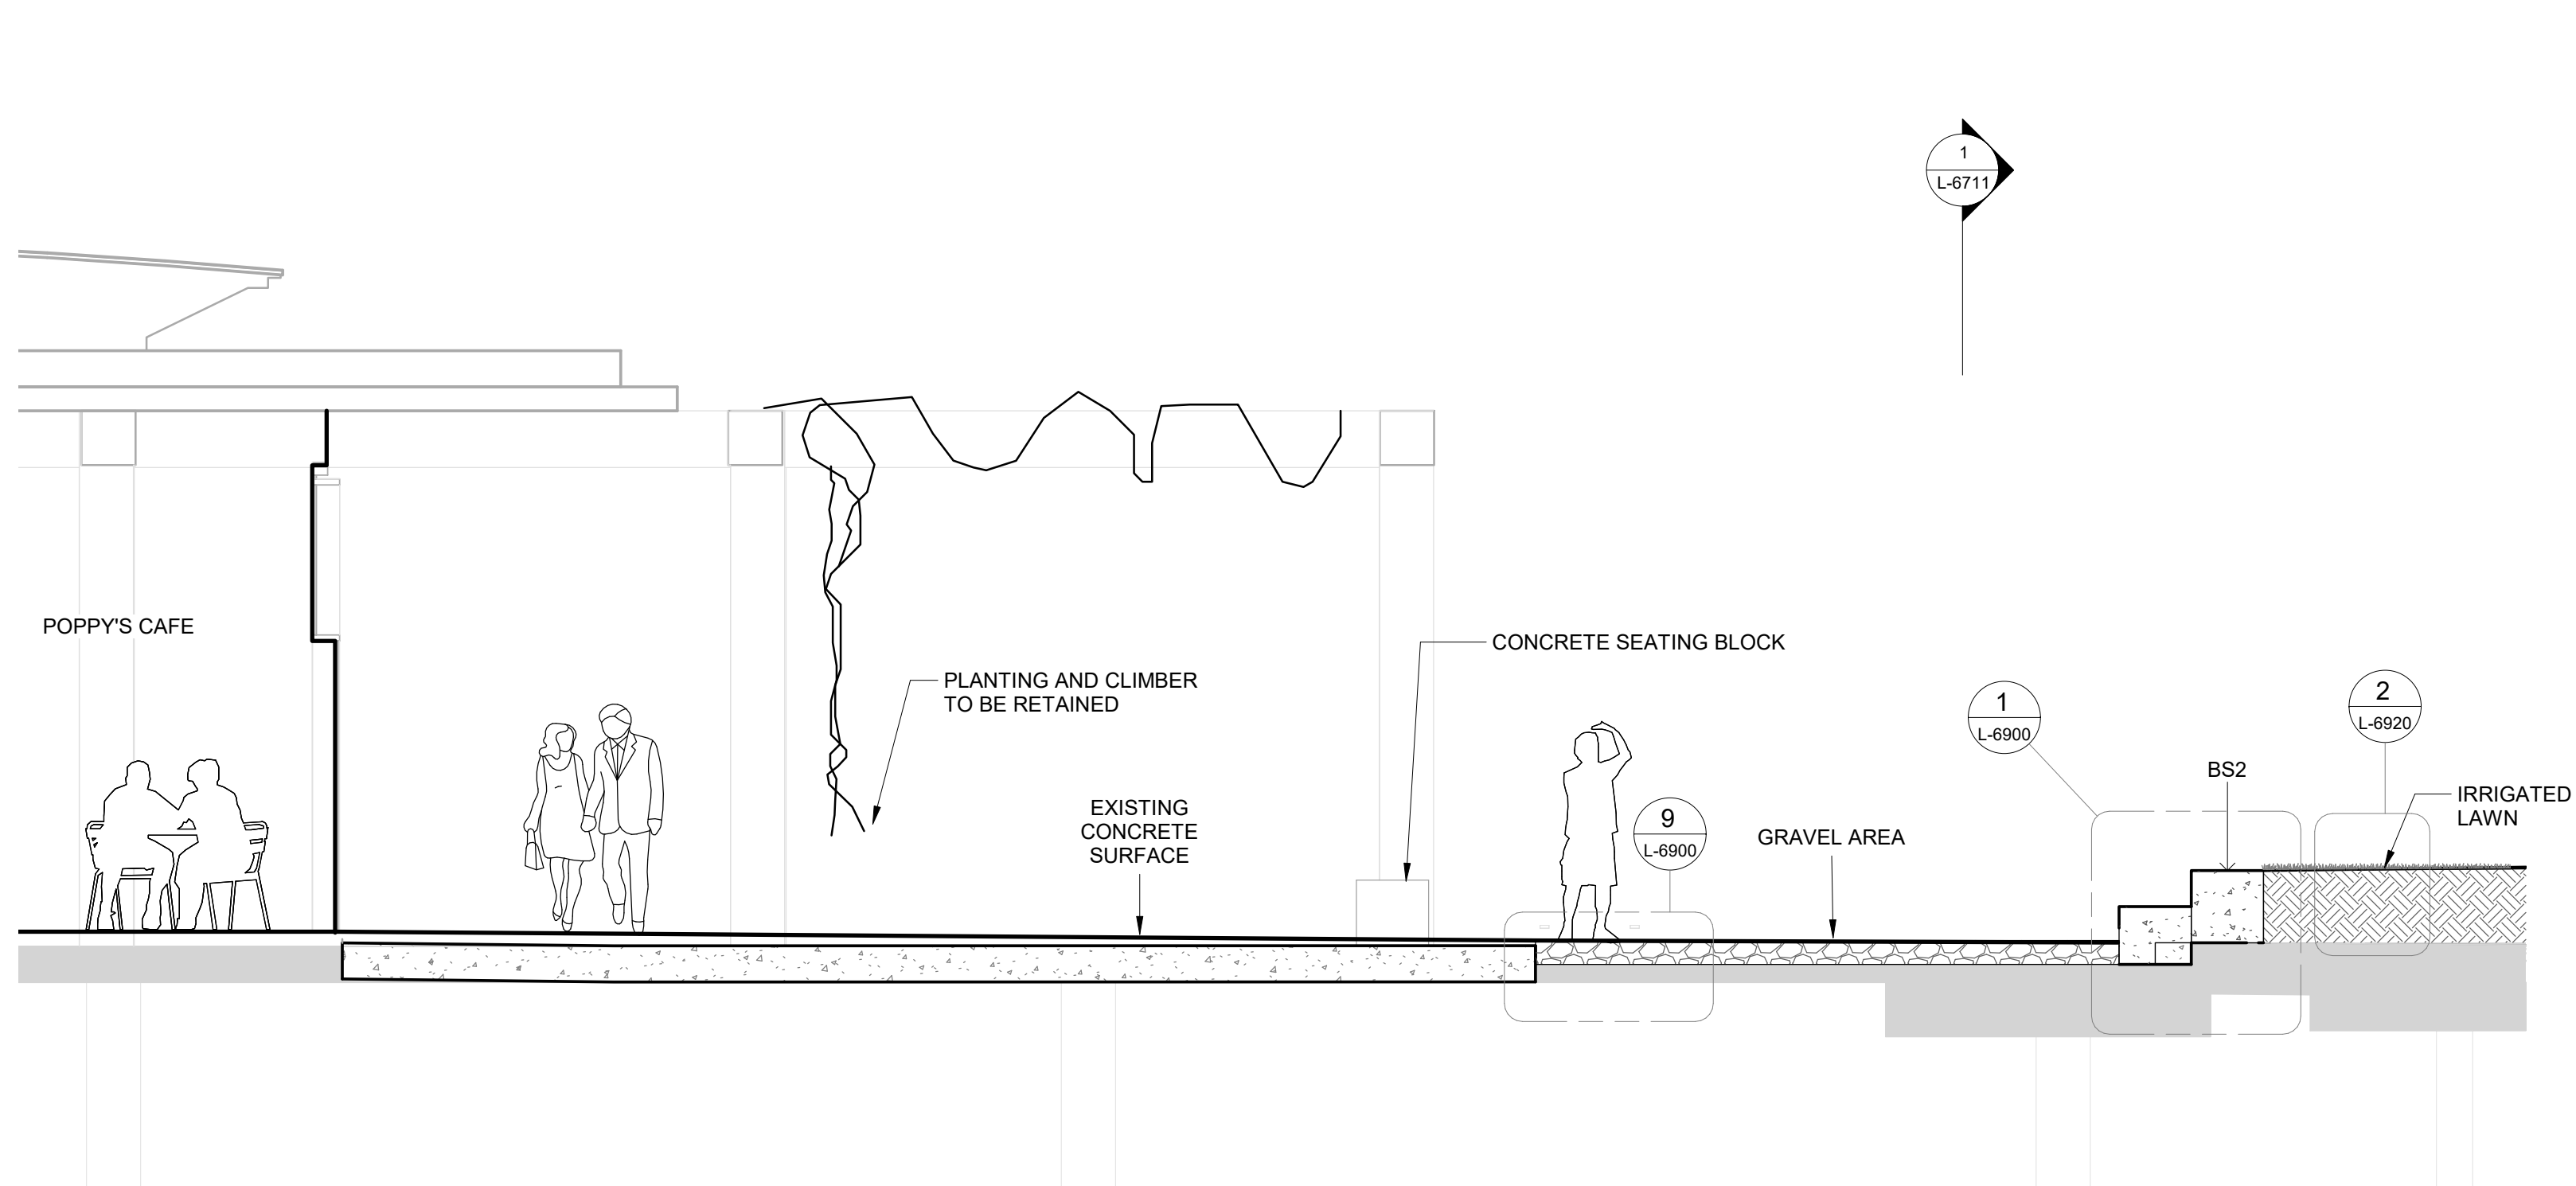

3 POPPY'S CAFE INTERFACE SECTION  
1 : 50

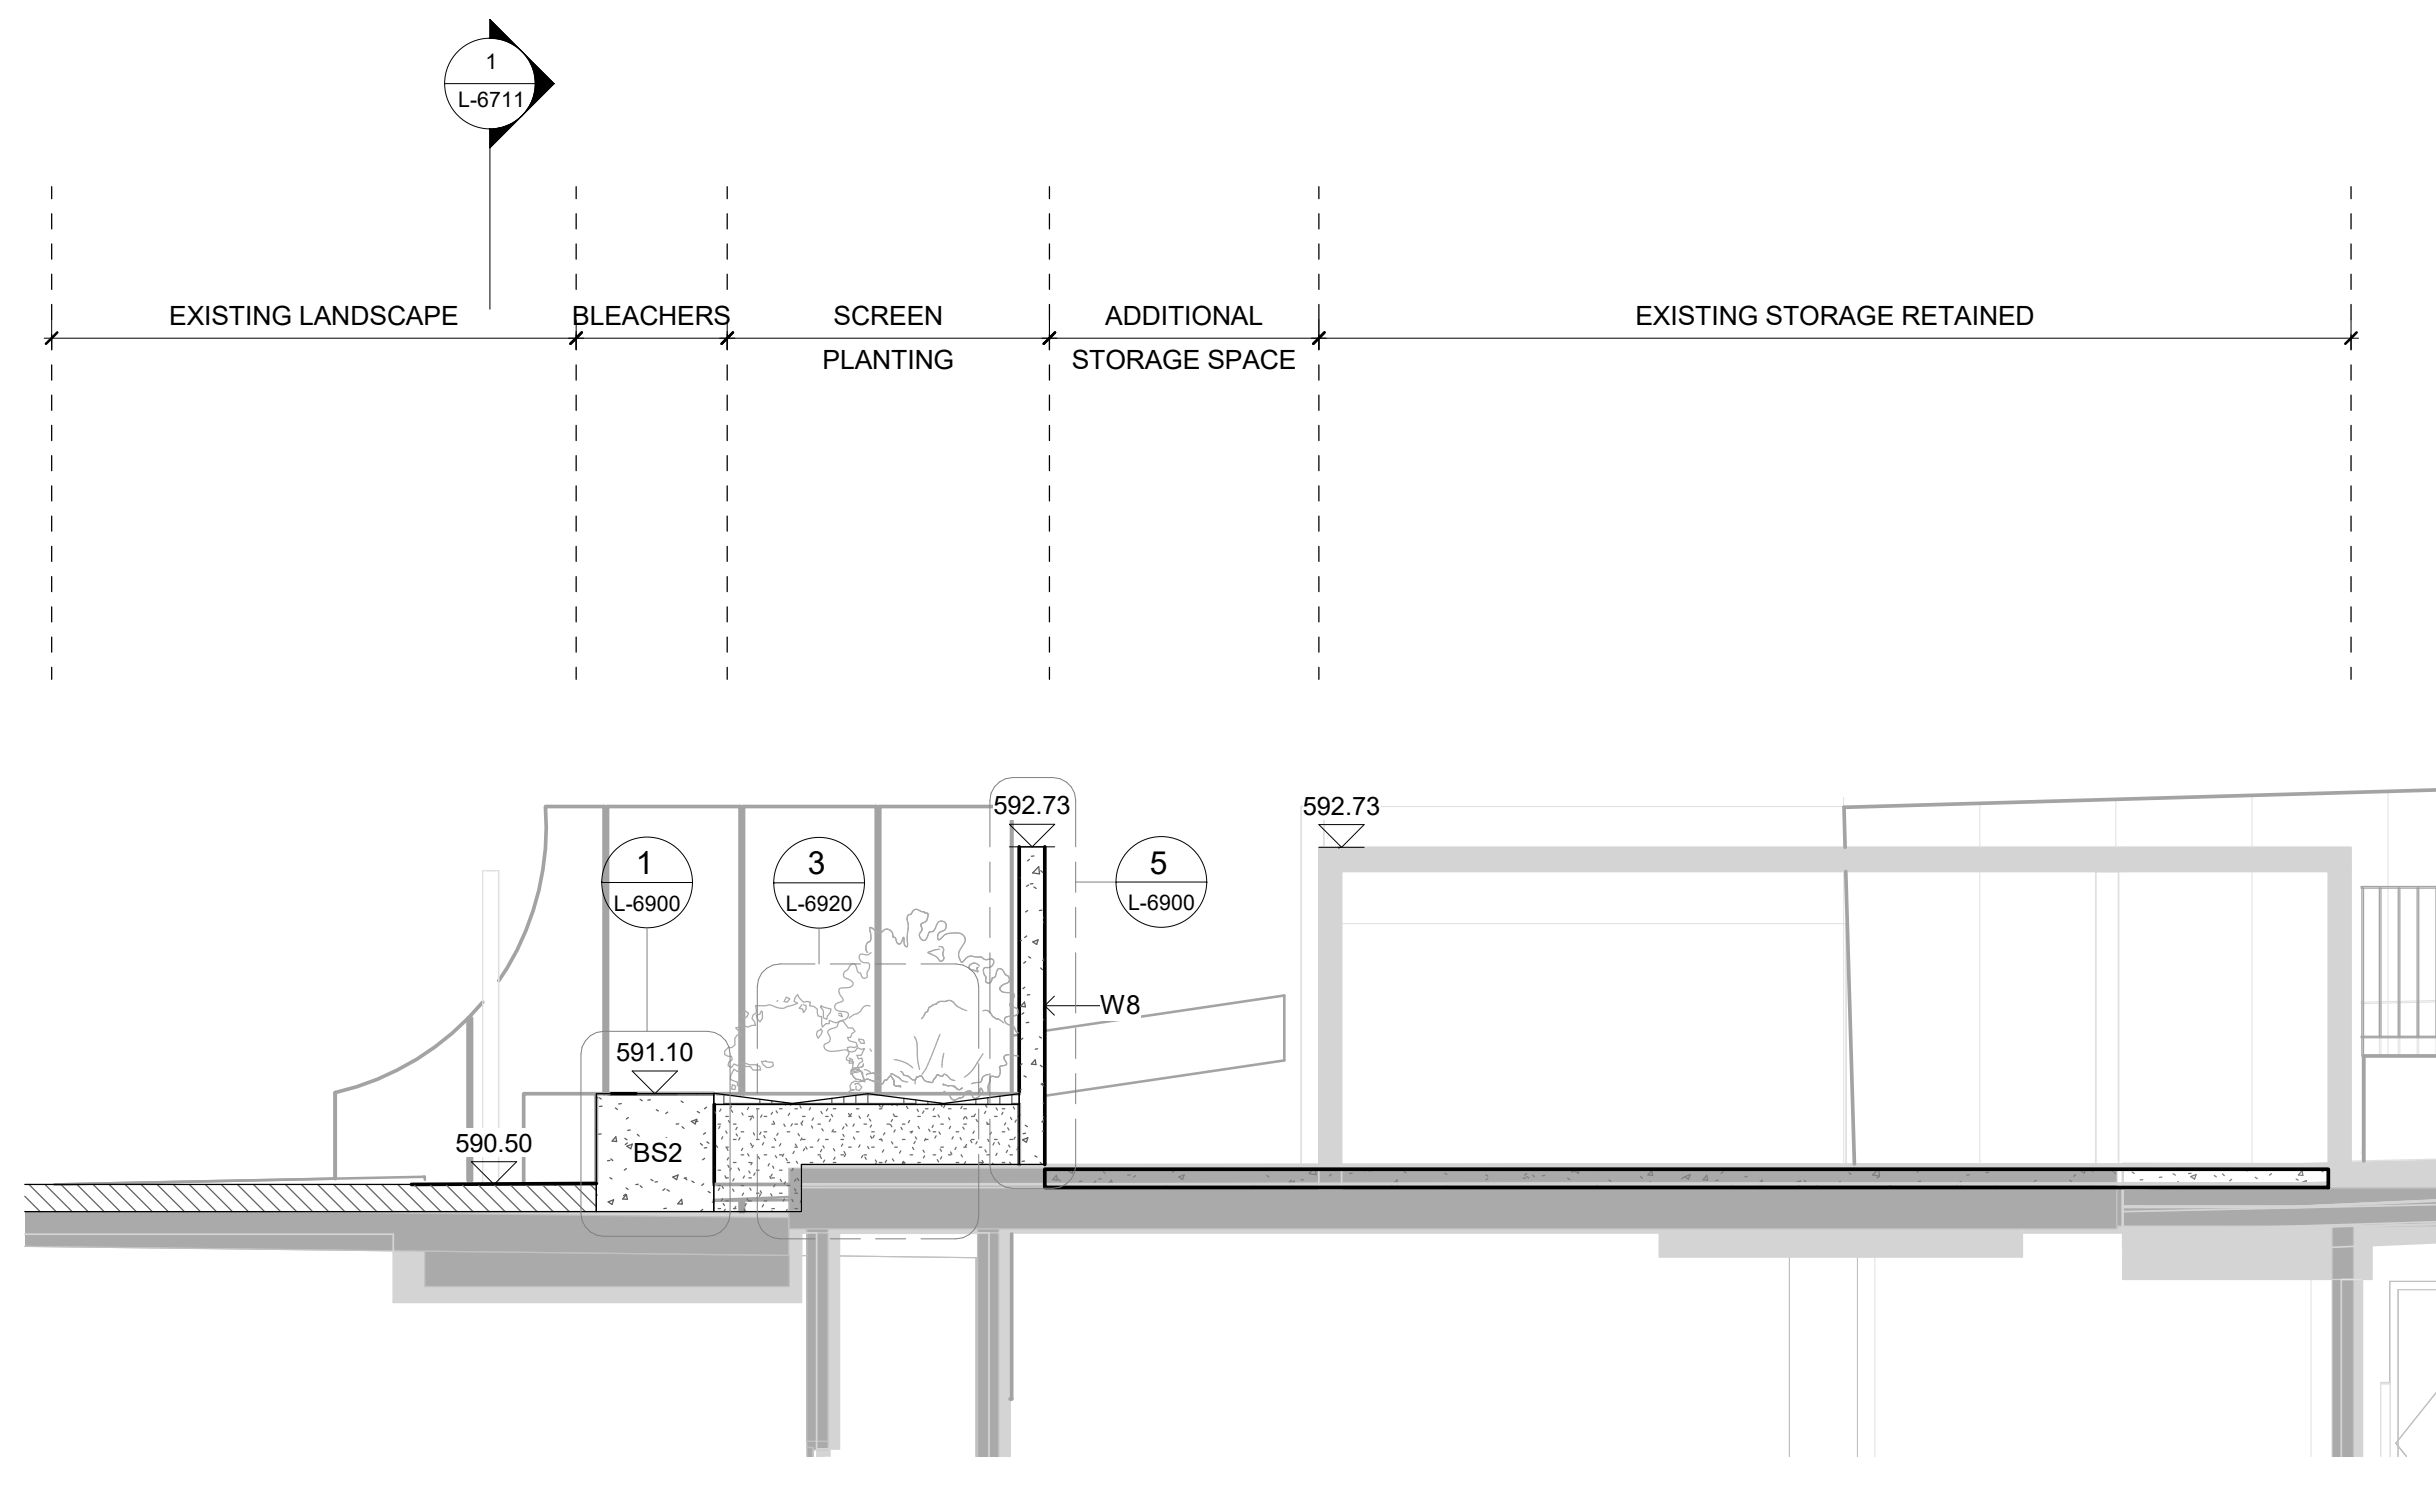

4 UTILITY / RUBBISH AREA SECTION  
1 : 50

A	80% DESIGN DEVELOPMENT	29.11.2021
B	90% DESIGN DEVELOPMENT	22.12.2021
C	90% DESIGN DEVELOPMENT - HERITAGE IMPACT ASSESSMENT	10.02.2022
D	EPBC SUBMISSION	09.03.2022
E	FOR NCA APPLICATION	25.05.2022

ISSUE	DESCRIPTION	DATE
-------	-------------	------


GENERAL NOTES

- THIS DRAWING IS COPYRIGHT AND IS THE PROPERTY OF TURF DESIGN STUDIO AND MUST NOT BE USED WITHOUT PERMISSION.
- THIS DRAWING IS AN UNCONTROLLED COPY UNLESS STAMPED WITH STATUS. THE CONTRACTOR MUST VERIFY ALL DIMENSIONS AND LEVELS ON SITE AS THIS IS NOT A SHOP DRAWING.
- THE CONTRACTOR MUST REFER ANY DISCREPANCIES TO THE SUPERINTENDENTS REPRESENTATIVE BEFORE PROCEEDING WITH THE WORK.
- THE CONTRACTOR MUST NOT SCALE FROM THESE DRAWINGS. USE NOMINATED DIMENSIONS AND LEVELS.
- THIS DRAWING MUST BE READ IN CONJUNCTION WITH THE TOTAL CONTRACT PACKAGE INCLUDING DRAWINGS AND SPECIFICATIONS OF ALL CONSULTANTS. IF THE CONTRACTOR INTENDS TO UNDERTAKE ANY EXCAVATION WORK, IT IS THE CONTRACTOR'S RESPONSIBILITY TO CONTACT 1100 - DIAL BEFORE YOU DIG OR WWW.1100.COM.AU
- SURVEY INFORMATION
- TURF DESIGN STUDIO DO NOT WARRANT THE ACCURACY OF SURVEY INFORMATION.

ALL DIMENSIONS ARE IN MILLIMETRES  
LEVELS ARE IN METRES  
DO NOT SCALE OFF DRAWING  
USE FIGURED DIMENSIONS ONLY  
CHECK DIMENSIONS ON SITE



SCALEBAR:

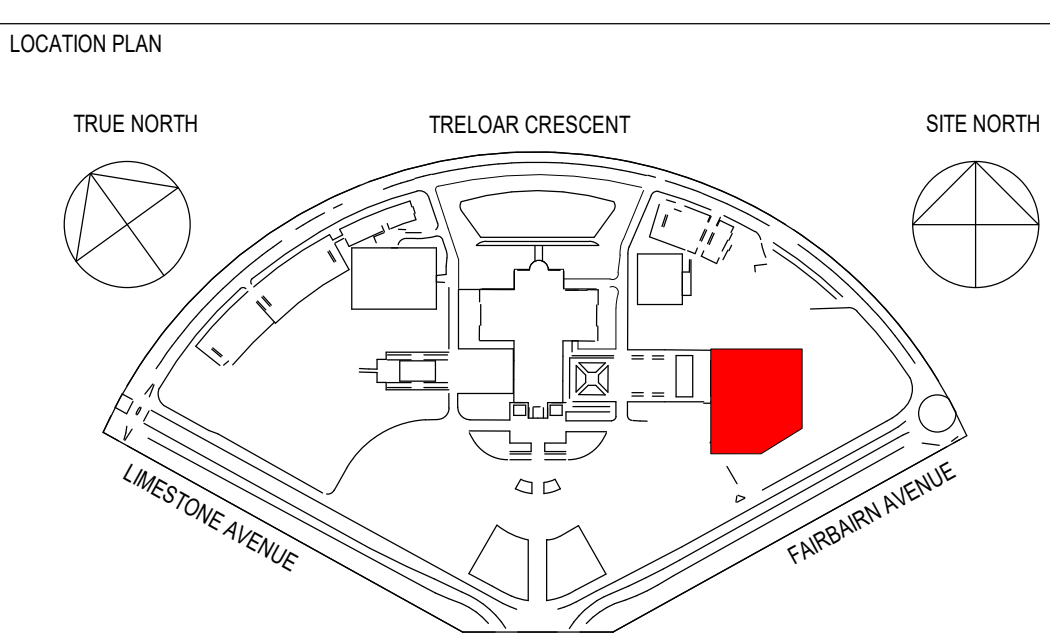

CLIENT

AUSTRALIAN WAR MEMORIAL  
20 TRELOAR CRESCENT  
CAMPBELL ACT 2612

BLOCK 3 SECTION 39  
CAMPBELL ACT

AUSTRALIAN WAR MEMORIAL

CONSULTANT

TURF DESIGN STUDIO  
35 WELLINGTON STREET  
SYDNEY NSW 2008

turf

PROJECT

Australian War Memorial

DRAWING TITLE

Sections - Sheet 1

DRAWN	AR	CHECKED	MH	SCALE	As indicated	SIZE	B1
DATE	25.05.2022	DATE	25.05.2022	REVISION DATE	25.05.2022		

FOR NCA APPLICATION

DISCIPLINE

PUBLIC DOMAIN / LANDSCAPE


DRAWING NO.

AWM-0277-DD-L-6710


REVISION

E


DRAFT NOT FOR CONSTRUCTION

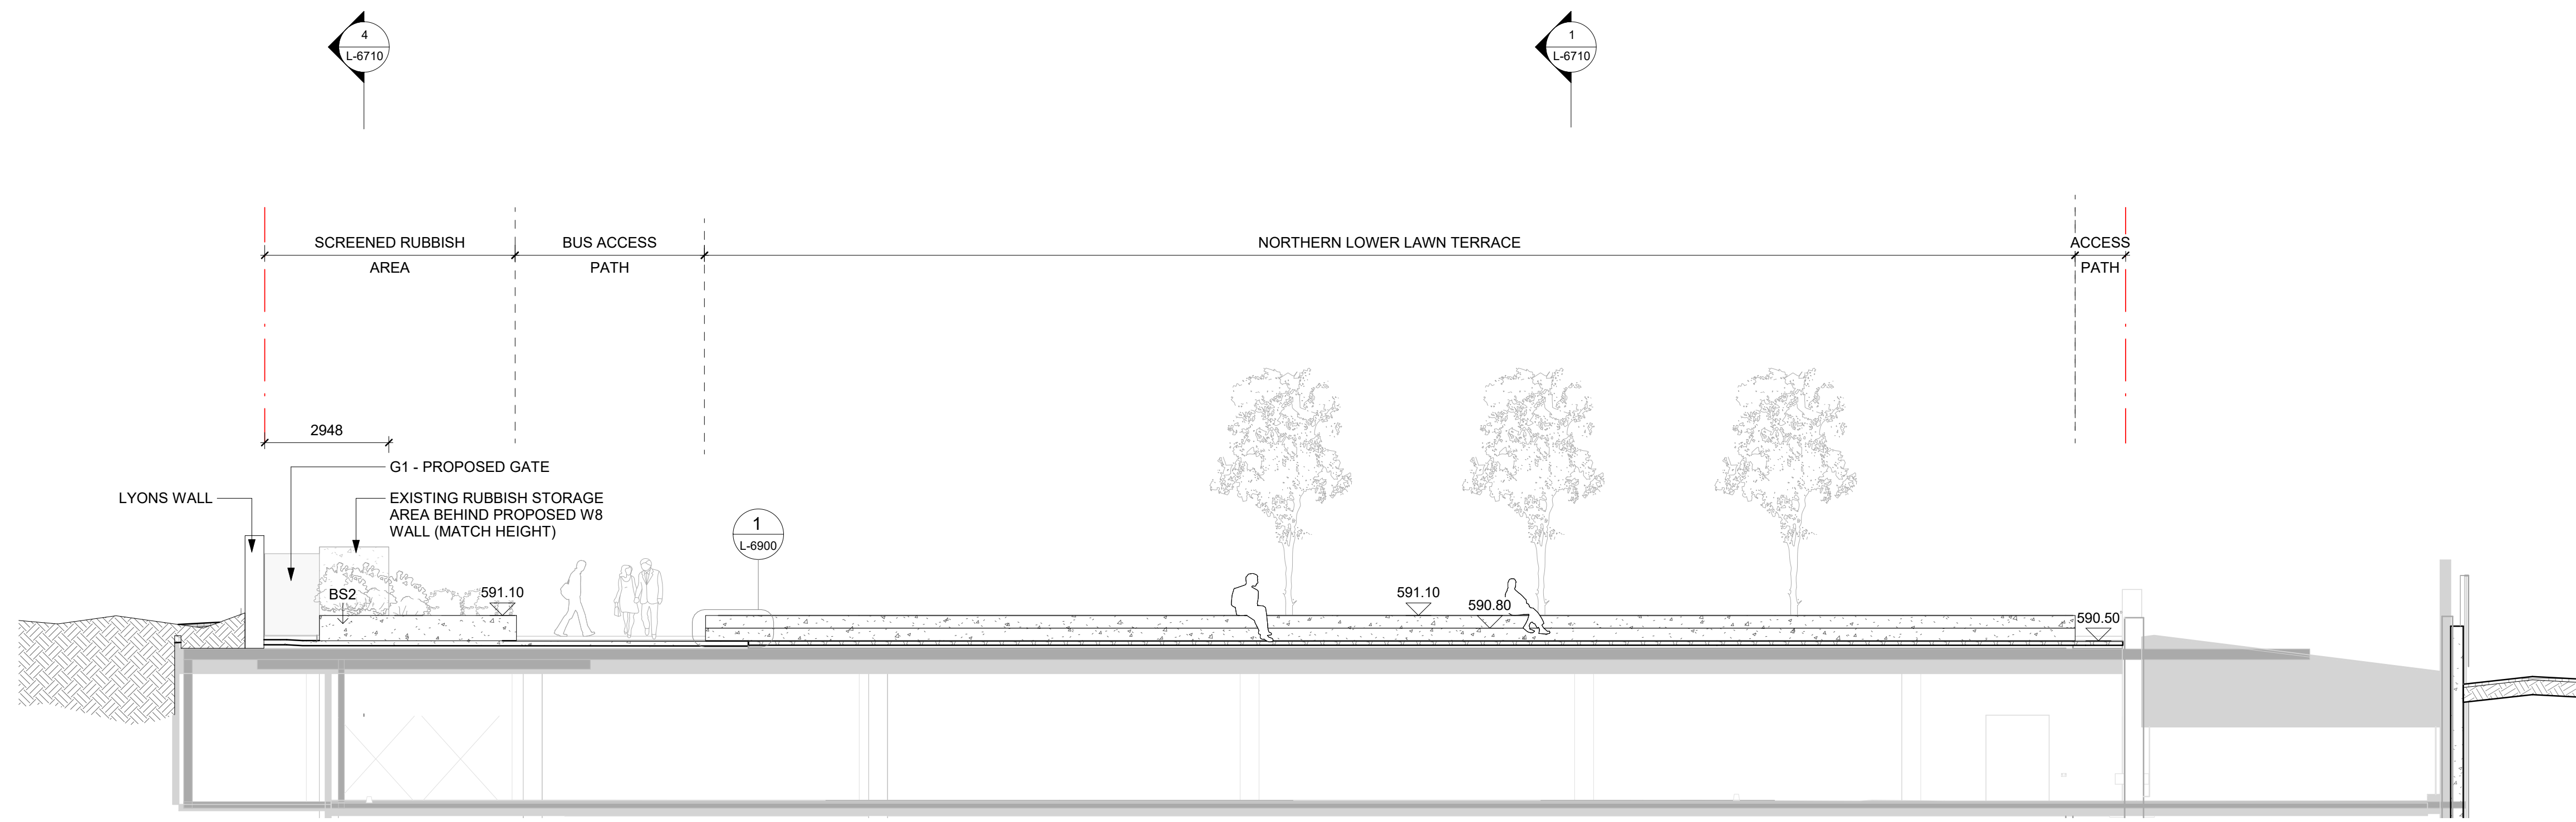


1 POPPY'S INTERFACE - EAST SECTION  
1 : 100

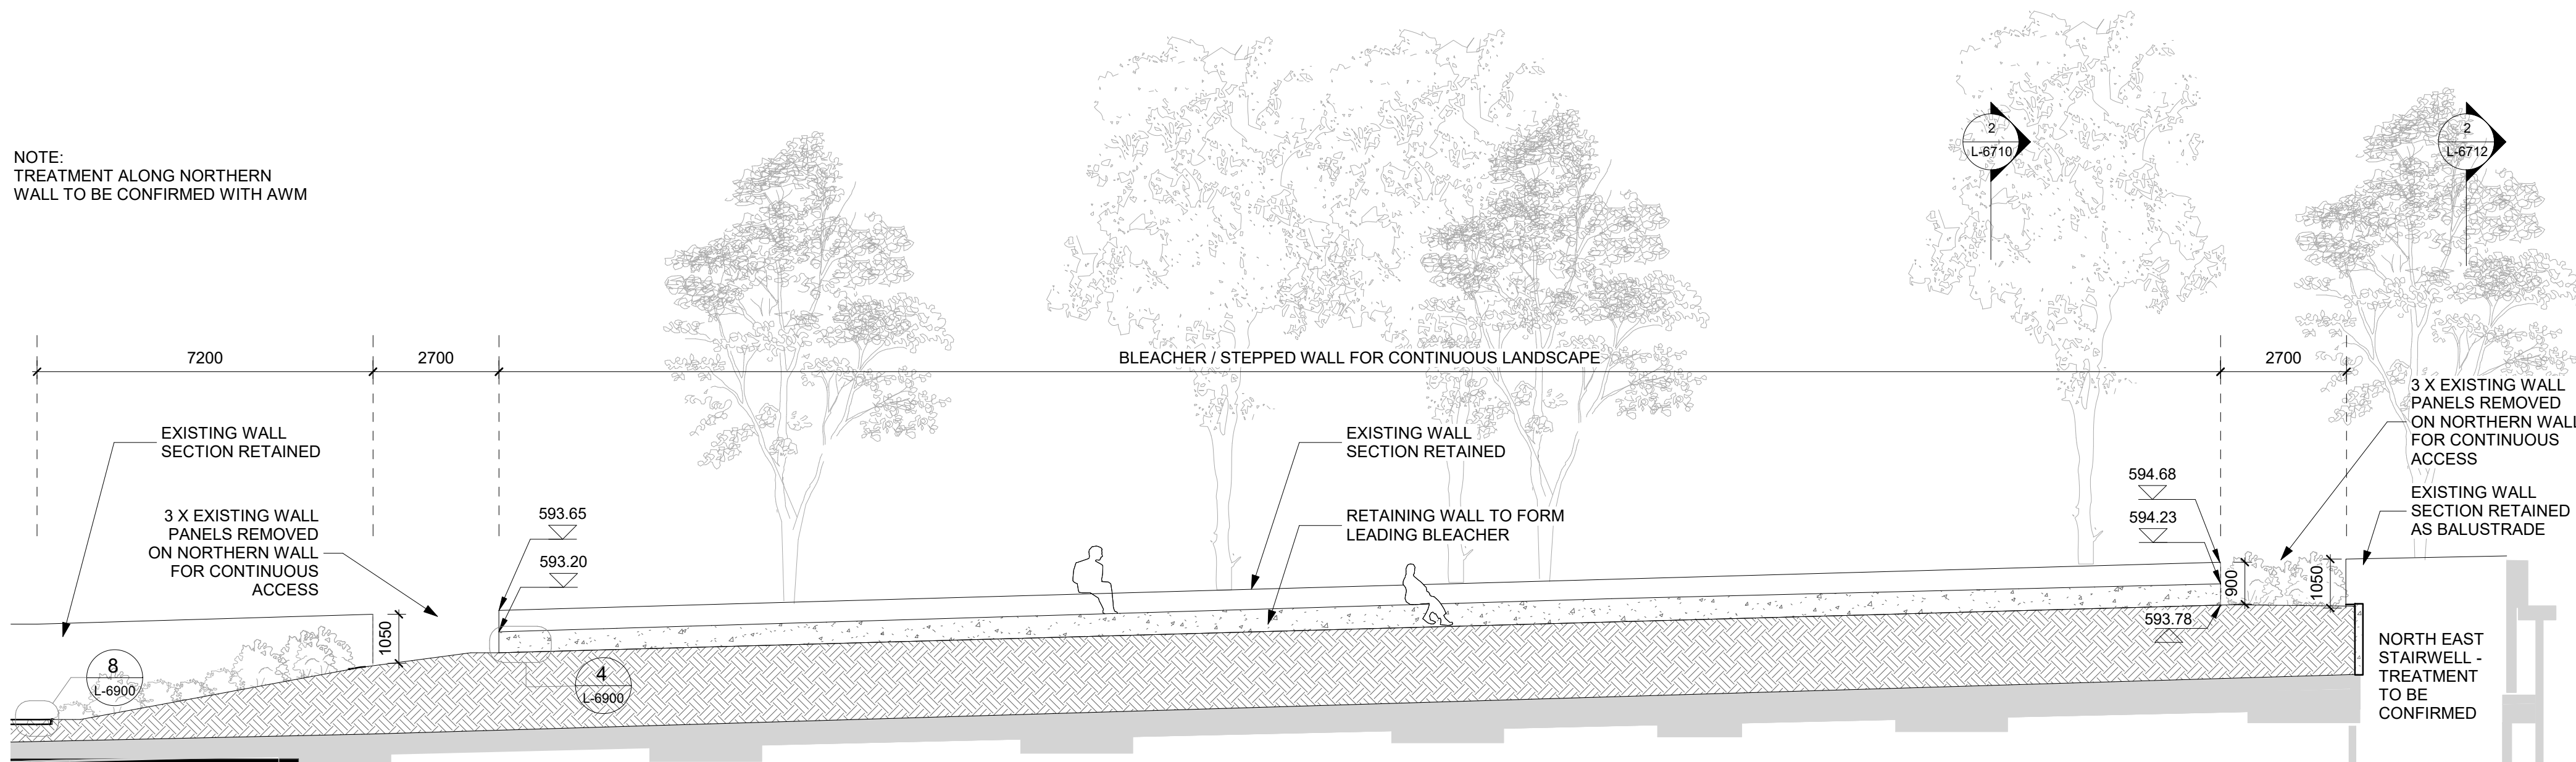

3 NORTHERN BLEACHER ELEVATION  
1 : 100

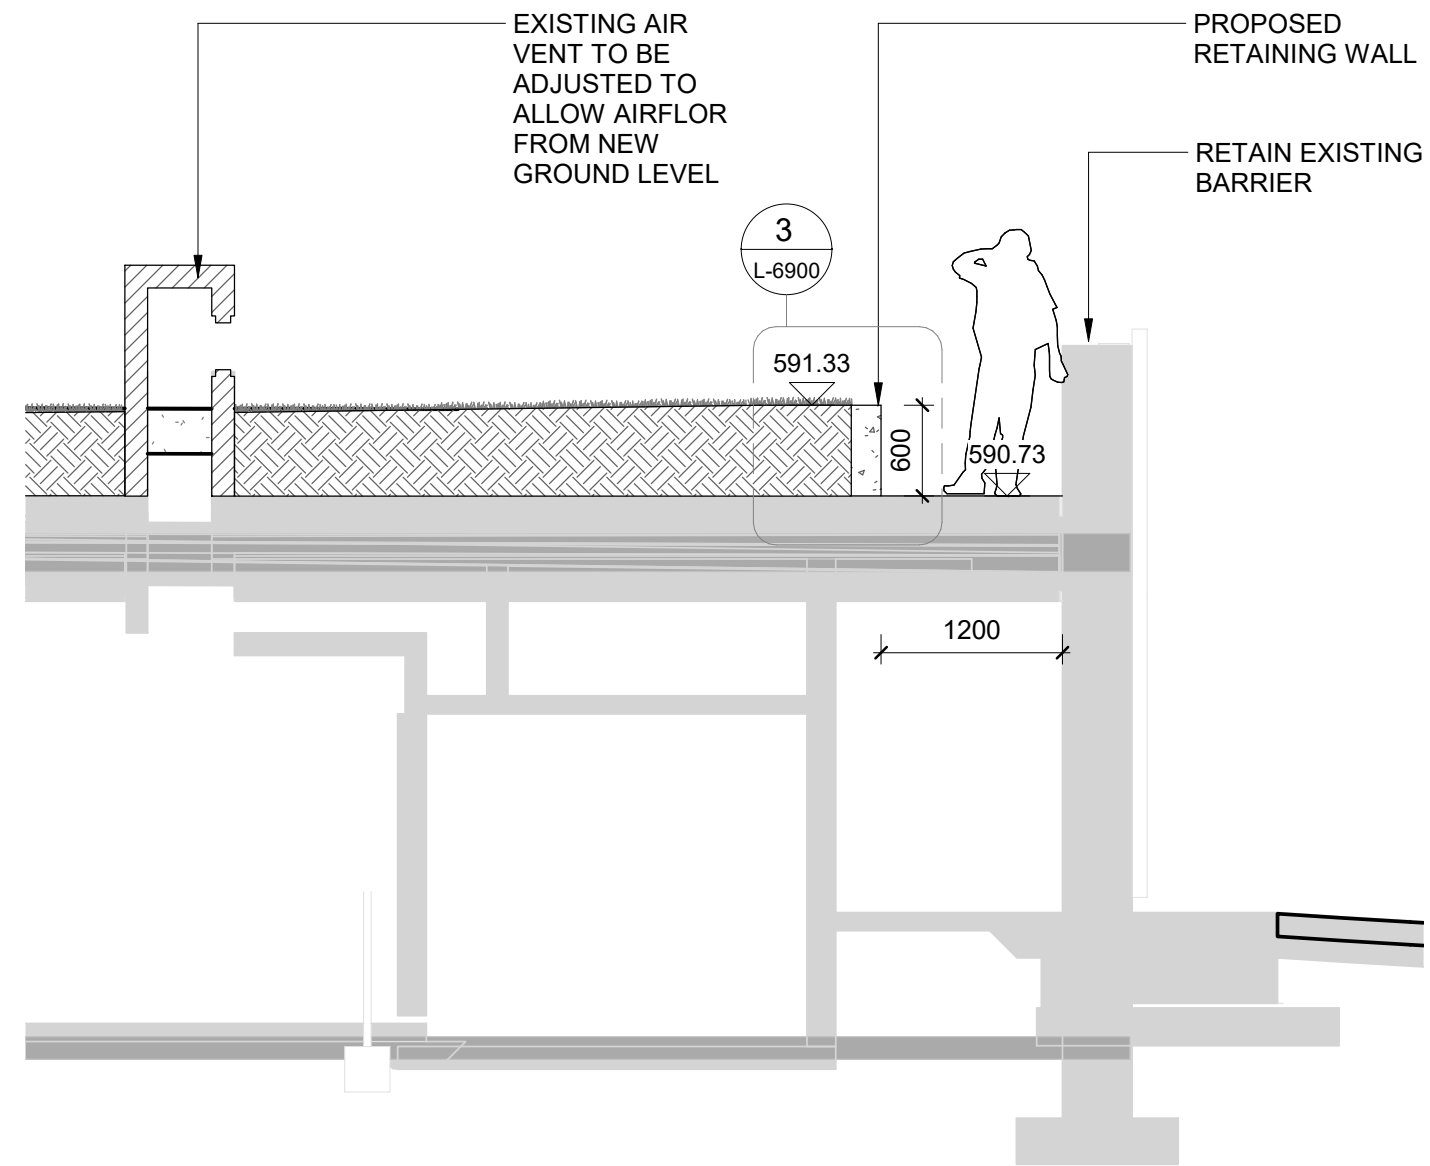

2 CARPARK INTERFACE - SOUTH WALL (EAST END)  
1 : 50

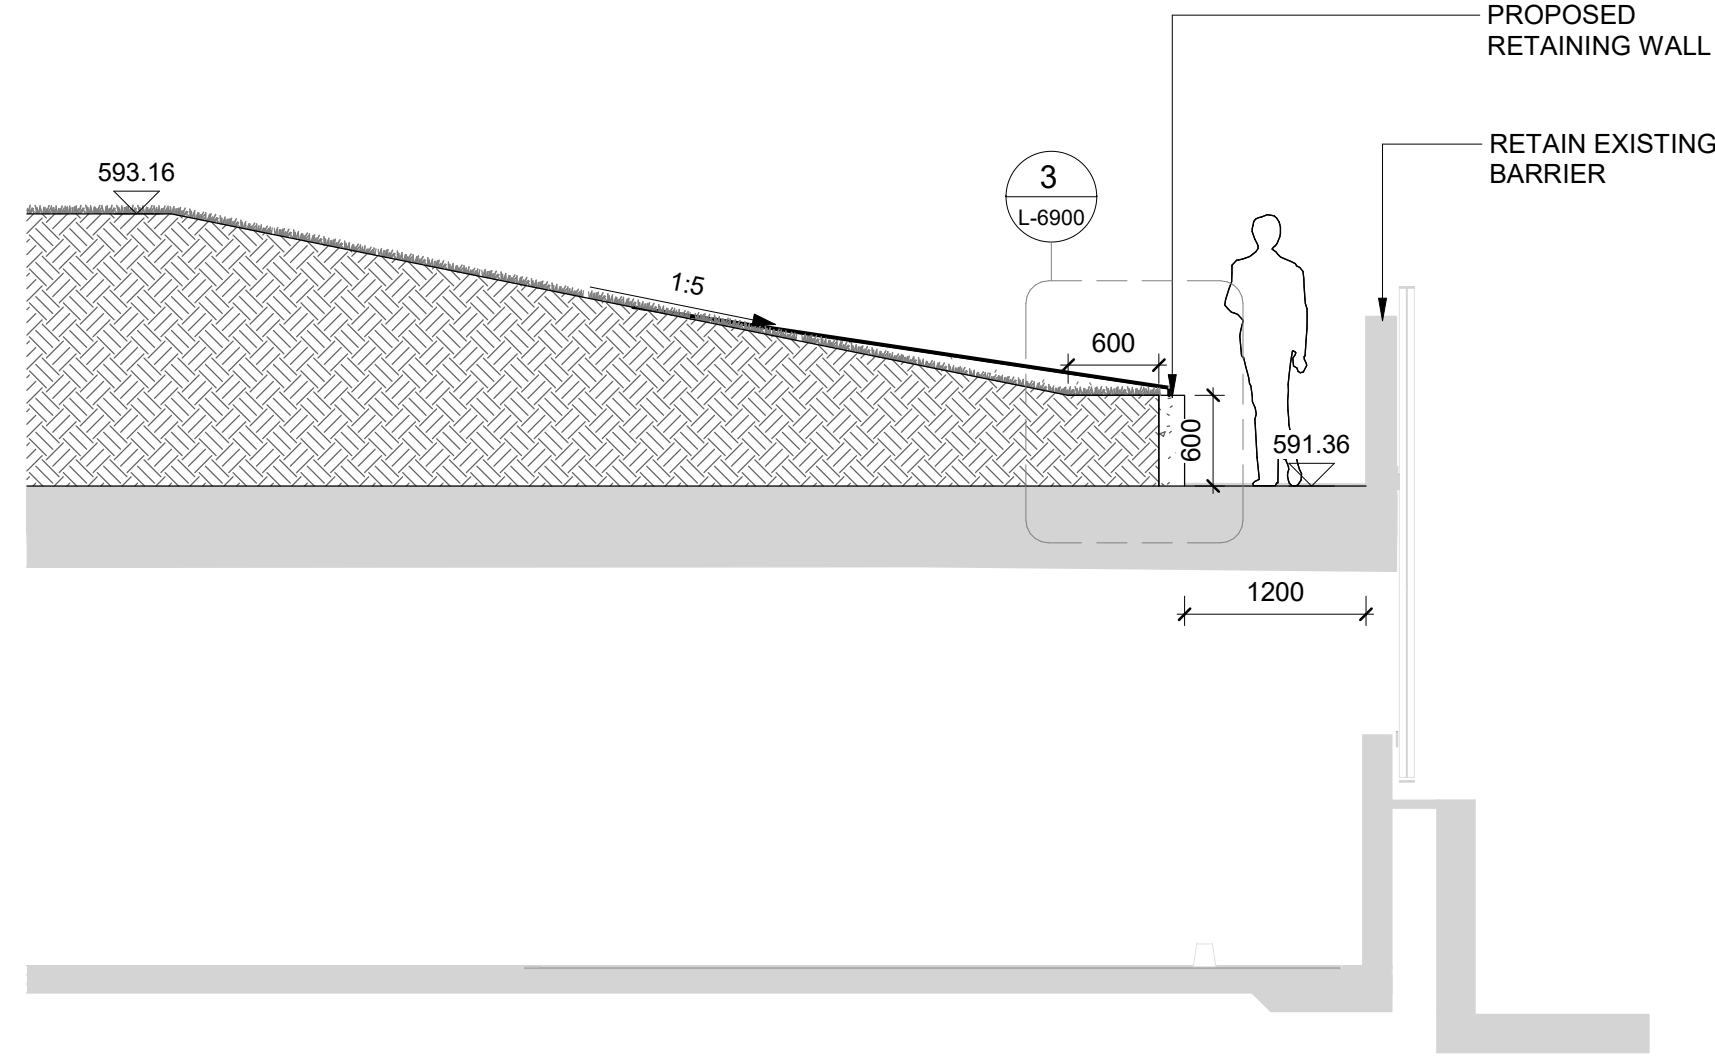

4 CARPARK INTERFACE SOUTHERN WALL (WEST END)  
1 : 50

NOTE:  
TREATMENT ALONG NORTHERN  
WALL TO BE CONFIRMED WITH AWM

A	80% DESIGN DEVELOPMENT	29.11.2021
B	90% DESIGN DEVELOPMENT	22.12.2021
C	90% DESIGN DEVELOPMENT - HERITAGE IMPACT ASSESSMENT	10.02.2022
D	EPBC SUBMISSION	09.03.2022
E	FOR NCA APPLICATION	25.05.2022

ISSUE	DESCRIPTION	DATE
-------	-------------	------


GENERAL NOTES

- THIS DRAWING IS COPYRIGHT AND IS THE PROPERTY OF TURF DESIGN STUDIO AND MUST NOT BE USED WITHOUT PERMISSION.
- THIS DRAWING IS AN UNCONTROLLED COPY UNLESS STAMPED WITH STATUS. THE CONTRACTOR MUST VERIFY ALL DIMENSIONS AND LEVELS ON SITE AS THIS IS NOT A SHOP DRAWING.
- THE CONTRACTOR MUST REFER ANY DISCREPANCIES TO THE SUPERINTENDENTS REPRESENTATIVE BEFORE PROCEEDING WITH THE WORK.
- THE CONTRACTOR MUST NOT SCALE FROM THESE DRAWINGS. USE NOMINATED DIMENSIONS AND LEVELS.
- THIS DRAWING MUST BE READ IN CONJUNCTION WITH THE TOTAL CONTRACT PACKAGE INCLUDING DRAWINGS AND SPECIFICATIONS OF ALL CONSULTANTS. IF THE CONTRACTOR INTENDS TO UNDERTAKE ANY EXCAVATION WORK, IT IS THE CONTRACTOR'S RESPONSIBILITY TO CONTACT 1100 - DIAL BEFORE YOU DIG OR WWW.1100.COM.AU
- SURVEY INFORMATION
- TURF DESIGN STUDIO DO NOT WARRANT THE ACCURACY OF SURVEY INFORMATION.

ALL DIMENSIONS ARE IN MILLIMETRES  
LEVELS ARE IN METRES  
DO NOT SCALE OFF DRAWING  
USE FIGURED DIMENSIONS ONLY  
CHECK DIMENSIONS ON SITE



SCALEBAR:

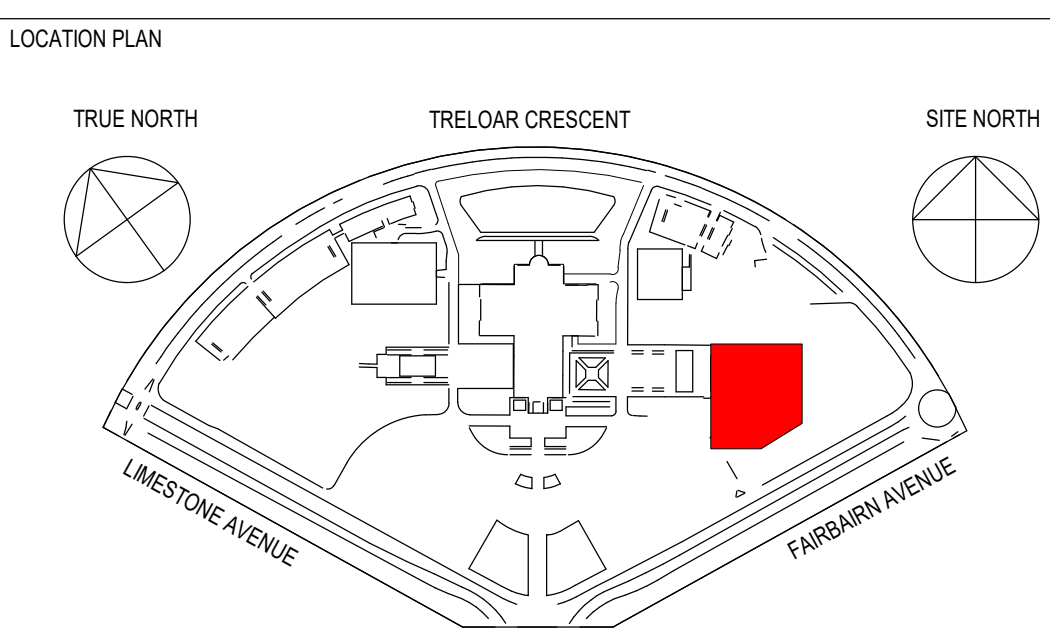

CLIENT

AUSTRALIAN WAR MEMORIAL  
20 TRELOAR CRESCENT  
CAMPBELL ACT 2612

BLOCK 3 SECTION 39  
CAMPBELL ACT

CONSULTANT

TURF DESIGN STUDIO  
35 WELLINGTON STREET  
SYDNEY NSW 2008

PROJECT

Australian War Memorial

DRAWING TITLE

Sections - Sheet 2

DRAWN	AR	CHECKED	MH	SCALE	As indicated	SIZE	B1
DATE	25.05.2022	DATE	25.05.2022	REVISION DATE	25.05.2022		

PROJECT STATUS


FOR NCA APPLICATION

DISCIPLINE


PUBLIC DOMAIN / LANDSCAPE

DRAWING NO.	AWM-0277-DD-L-6711	REVISION	E
-------------	--------------------	----------	---


DRAFT NOT FOR CONSTRUCTION

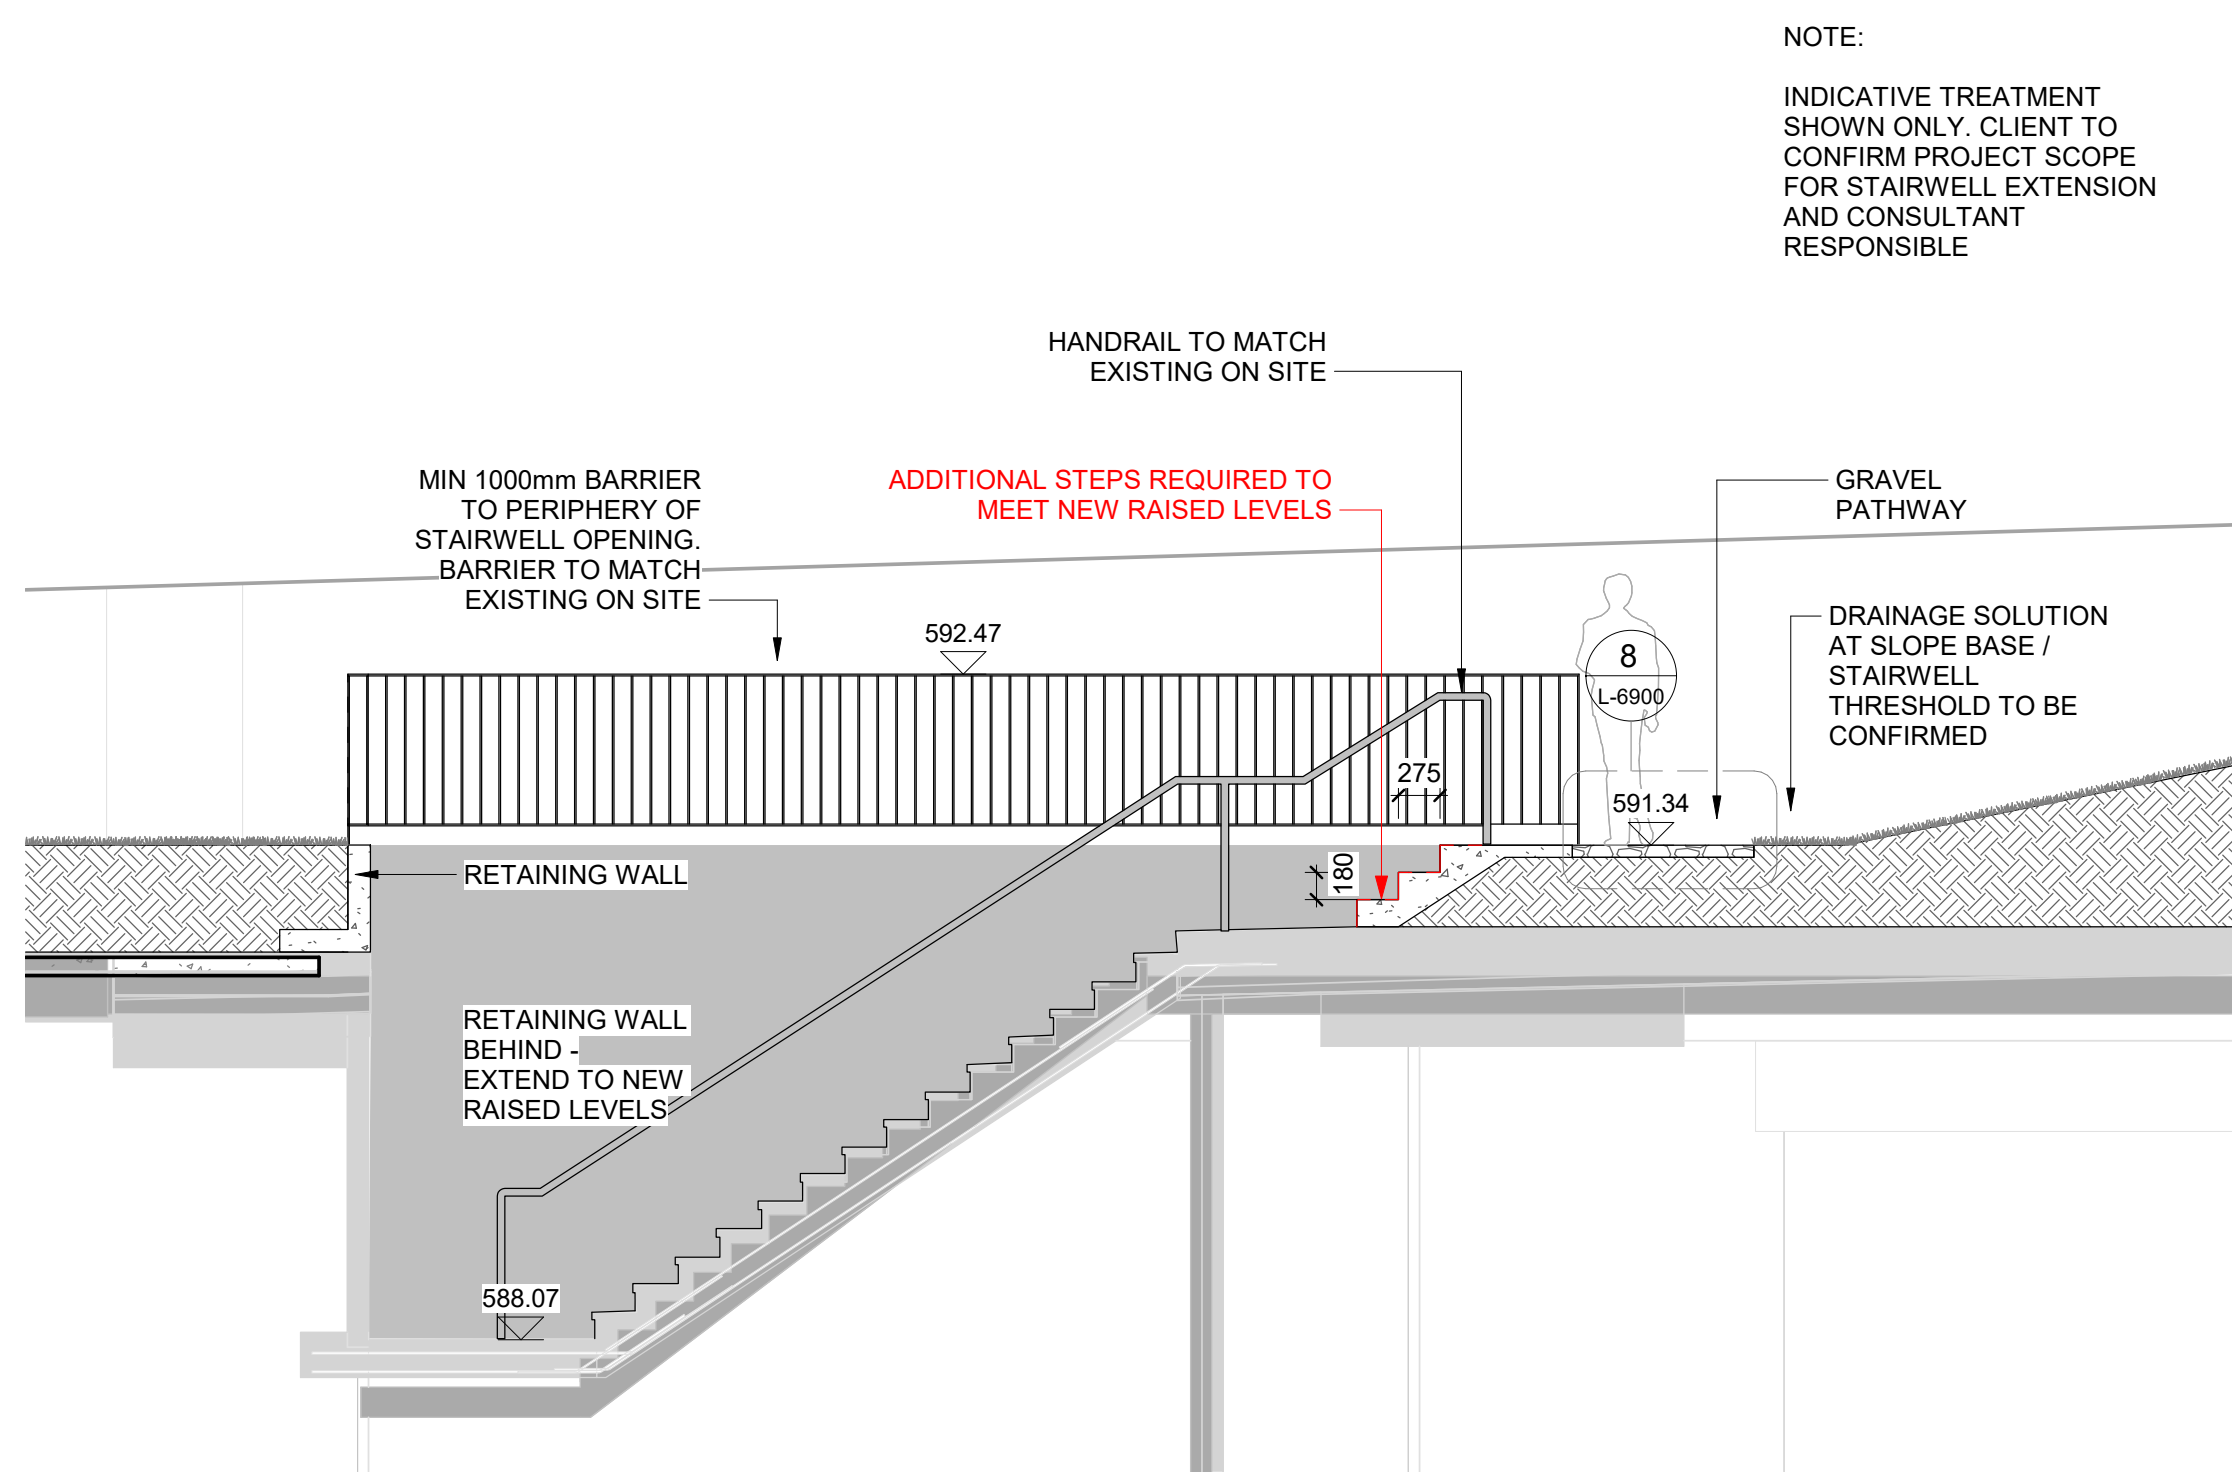

1 Poppy Carpark North Stairwell  
1 : 50

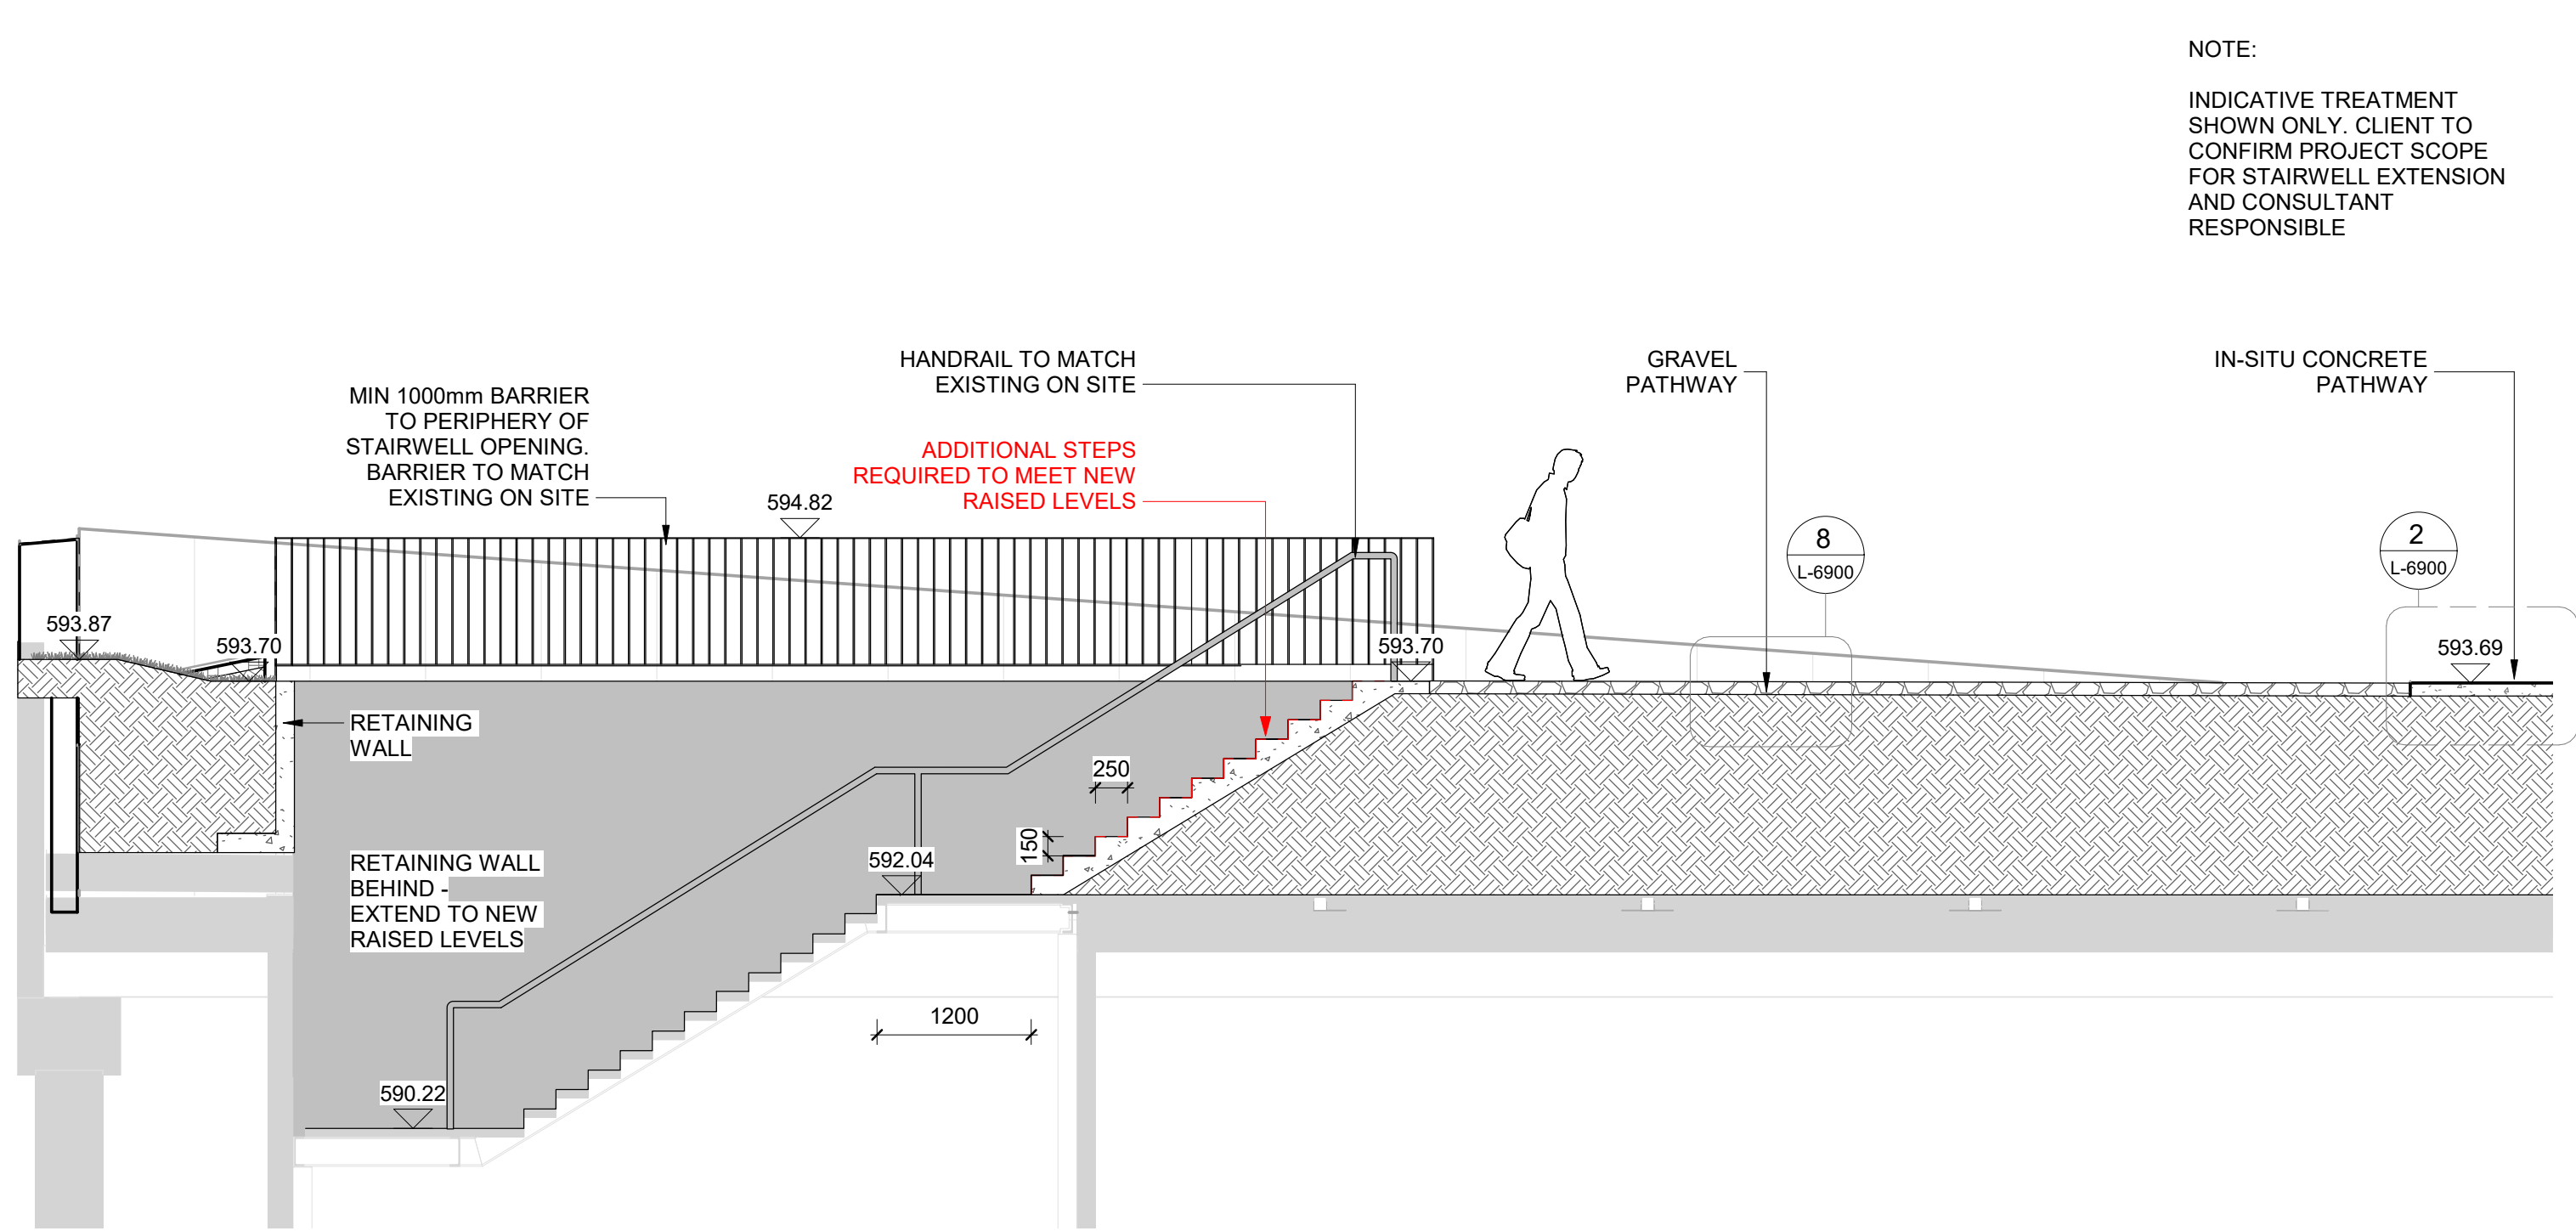

2 Poppy Carpark North East Stairwell  
1 : 50

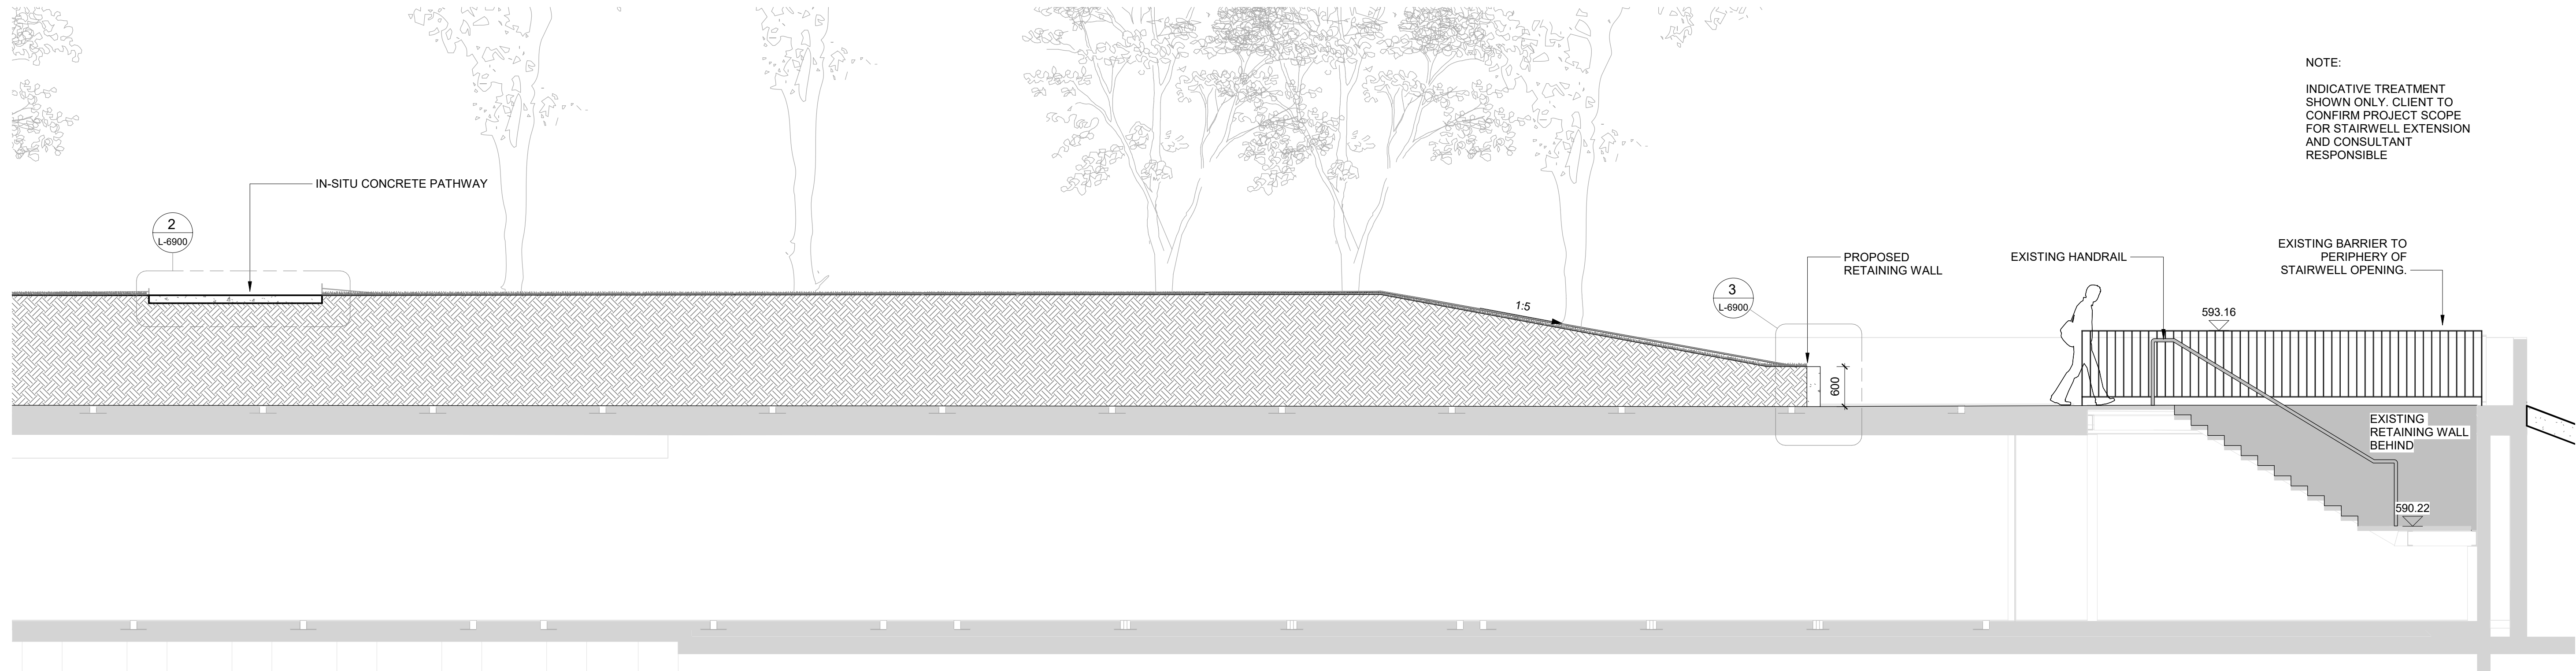

3 Poppy Carpark South East Stairwell  
1 : 50


NOTE:  
ALL STAIRS FINAL TREATMENT  
AND DETAIL BY OTHERS. TBC

DRAFT NOT FOR CONSTRUCTION

A 80% DESIGN DEVELOPMENT		29.11.2021
B 90% DESIGN DEVELOPMENT		22.12.2021
C 90% DESIGN DEVELOPMENT - HERITAGE IMPACT ASSESSMENT		10.02.2022
D EPBC SUBMISSION		09.03.2022
E FOR NCA APPLICATION		25.05.2022
ISSUE	DESCRIPTION	DATE
GENERAL NOTES		
1. THIS DRAWING IS COPYRIGHT AND IS THE PROPERTY OF TURF DESIGN STUDIO AND MUST NOT BE USED WITHOUT PERMISSION. 2. THIS DRAWING IS AN UNCONTROLLED COPY UNLESS STAMPED WITH STATUS 3. NOT A SHOP DRAWING 4. THE CONTRACTOR MUST REFER ANY DISCREPANCIES TO THE SUPERINTENDENTS REPRESENTATIVE BEFORE PROCEEDING WITH THE WORK. 5. THE CONTRACTOR MUST NOT SCALE FROM THESE DRAWINGS. USE NOMINATED DIMENSIONS AND LEVELS. 6. THIS DRAWING MUST BE READ IN CONJUNCTION WITH THE TOTAL CONTRACT PACKAGE INCLUDING DRAWINGS AND SPECIFICATIONS OF ALL CONSULTANTS. 7. IF THE CONTRACTOR INTENDS TO UNDERTAKE ANY EXCAVATION WORK, IT IS THE CONTRACTORS RESPONSIBILITY TO CONTACT 1100 - DIAL BEFORE YOU DIG OR WWW.1100.COM.AU SURVEY INFORMATION 8. TURF DESIGN STUDIO DO NOT WARRANT THE ACCURACY OF SURVEY INFORMATION.		
ALL DIMENSIONS ARE IN MILLIMETRES LEVELS ARE IN METRES DO NOT SCALE OFF DRAWING USE FIGURED DIMENSIONS ONLY CHECK DIMENSIONS ON SITE		
SCALEBAR:		
LOCATION PLAN		
TRUE NORTH TRELOAR CRESCENT SITE NORTH LIMESTONE AVENUE FARRAR AVENUE		
CLIENT		
AUSTRALIAN WAR MEMORIAL 20 TRELOAR CRESCENT CAMPBELL ACT 2612		
BLOCK 3 SECTION 39 CAMPBELL ACT		
CONSULTANT		
TURF DESIGN STUDIO 35 WELLINGTON STREET SYDNEY NSW 2008		
PROJECT		
Australian War Memorial		
DRAWING TITLE		
Sections - Sheet 3		
DRAWN	CHECKED	SCALE
AR	MH	1 : 50
DATE 25.05.2022	DATE 25.05.2022	SIZE B1
PROJECT STATUS		REVISION DATE
FOR NCA APPLICATION		25.05.2022
DISCIPLINE		
PUBLIC DOMAIN / LANDSCAPE		
DRAWING NO.		REVISION
AWM-0277-DD-L-6712		E




DRAWING NO.	REVISION
AWM-0277-DD-L-6900	D

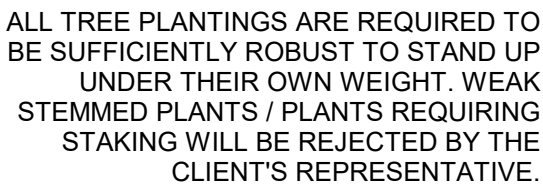


1 : 20




1 : 20

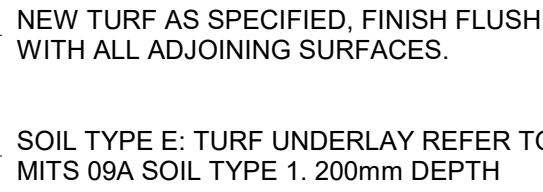


1 : 10

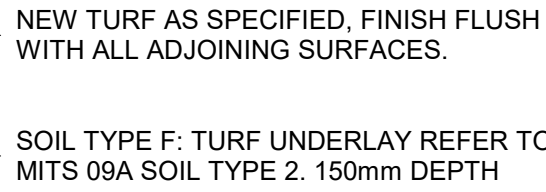

1 : 10

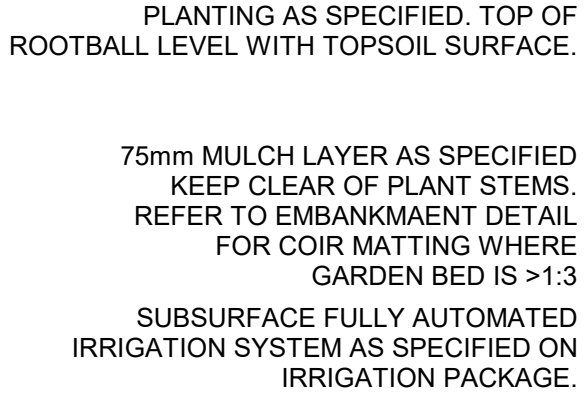

1 : 10

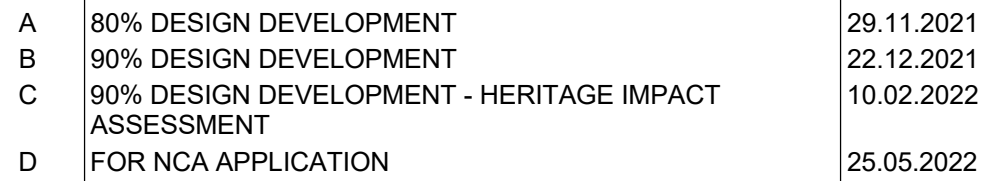

GENERAL NOTES

1. THIS DRAWING IS COPYRIGHT AND IS THE PROPERTY OF TURF DESIGN STUDIO AND MUST NOT BE USED WITHOUT PERMISSION
2. THIS DRAWING IS AN UNCONTROLLED COPY UNLESS STAMPED WITH STATUS
3. THIS DRAWING MUST VERIFY ALL DIMENSIONS AND LEVELS ON SITE AS THIS IS NOT A REPRESENTATIVE
4. THE CONTRACTOR MUST REFER ANY DISCREPANCIES TO THE SUPERINTENDENTS SHOWING BEFORE PROCEEDING WITH THE WORK
5. THE CLIENT MUST NOT SCALE FROM THESE DRAWINGS. USE NOMINATED DIMENSIONS AND LEVELS
6. THIS DRAWING MUST BE READ IN CONJUNCTION WITH THE TOTAL CONTRACT DOCUMENTS, CONDITIONS AND SPECIFICATIONS OF ALL CONSULTANTS. IF THE CONTRACTOR INTENDS TO UNDERTAKE ANY EXCAVATION WORK, IT IS THE CONTRACTOR'S RESPONSIBILITY TO CONTACT 1100 444 BEFORE YOU DIG OR WWW.1100.COM.AU

SURVEY INFORMATION


8. TURF DESIGN STUDIO DO NOT WARRANT THE ACCURACY OF SURVEY INFORMATION

ALL DIMENSIONS ARE IN MILLIMETRES  
LEVELS ARE IN METRES  
DO NOT SCALE OFF DRAWING  
USE FIGURED DIMENSIONS ONLY  
CHECK DIMENSIONS ON SITE



**DIAL BEFORE  
YOU DIG**  
www.1100.com.au  
The Essential First Step


SCALEBAR:

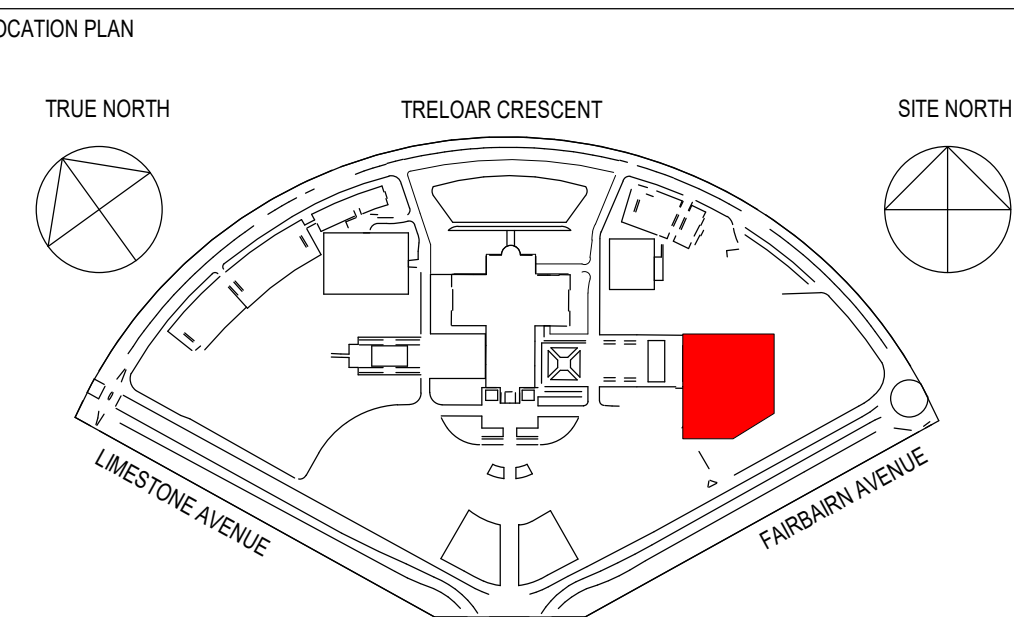

CLIENT

AUSTRALIAN WAR MEMORIAL  
20 TRELOAR CRESCENT  
CAMPBELL ACT 2612

BLOCK 3 SECTION 39  
CAMPBELL ACT

 AUSTRALIAN  
WAR MEMORIAL

CONSULTANT

TURF DESIGN STUDIO  
35 WELLINGTON STREET  
SYDNEY NSW 2008

turf

# PROJECT

## Australian War Memorial

## Details - Softworks

DRAWN AR	CHECKED MH	SCALE As	SIZE B1
DATE 25.05.2022	DATE 25.05.2022	indicated	
PROJECT STATUS			

PUBLIC DOMAIN / LANDSCAPE

RAWING NO.	REVISION
AWM-0277-DD-L-6920	D

**DRAFT NOT FOR CONSTRUCTION**