


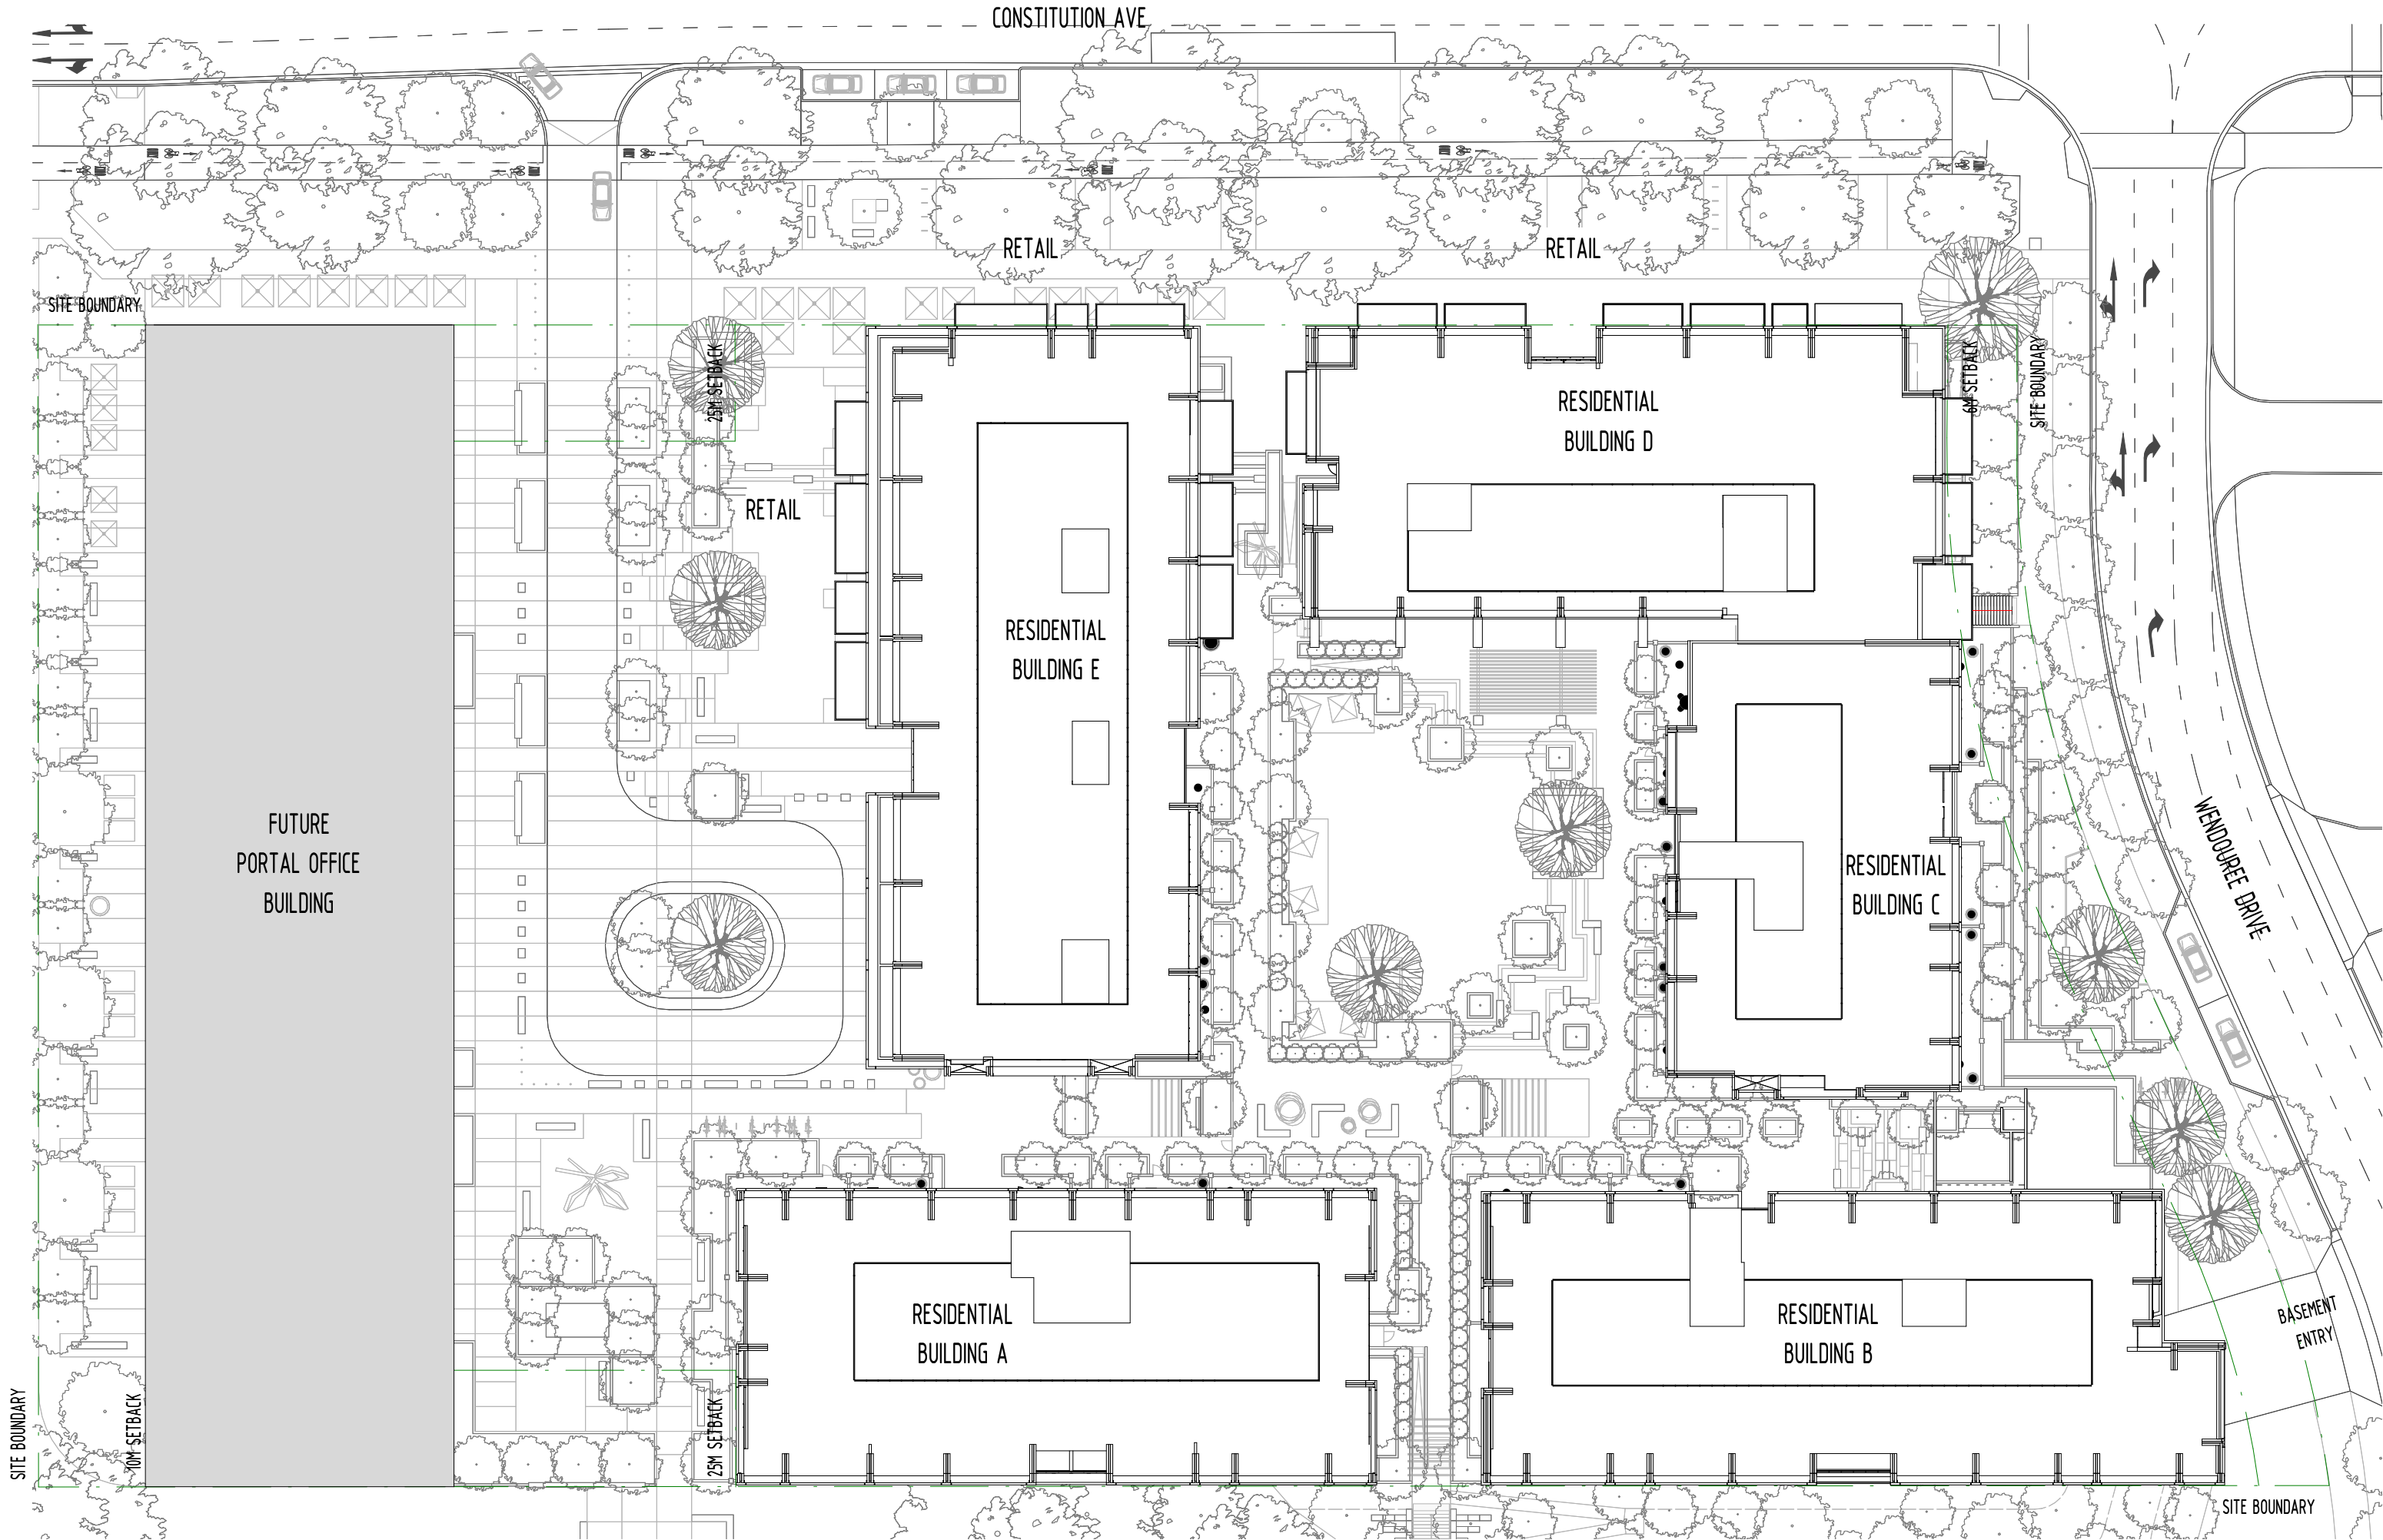



THE EASTBOURNE (ANZAC PARK EAST) | OVERALL SITE PLAN

185160 | A-DA-PN-2-400 | B


ISSUE FOR COMMUNITY
CONSULTATION


09/12/22

 

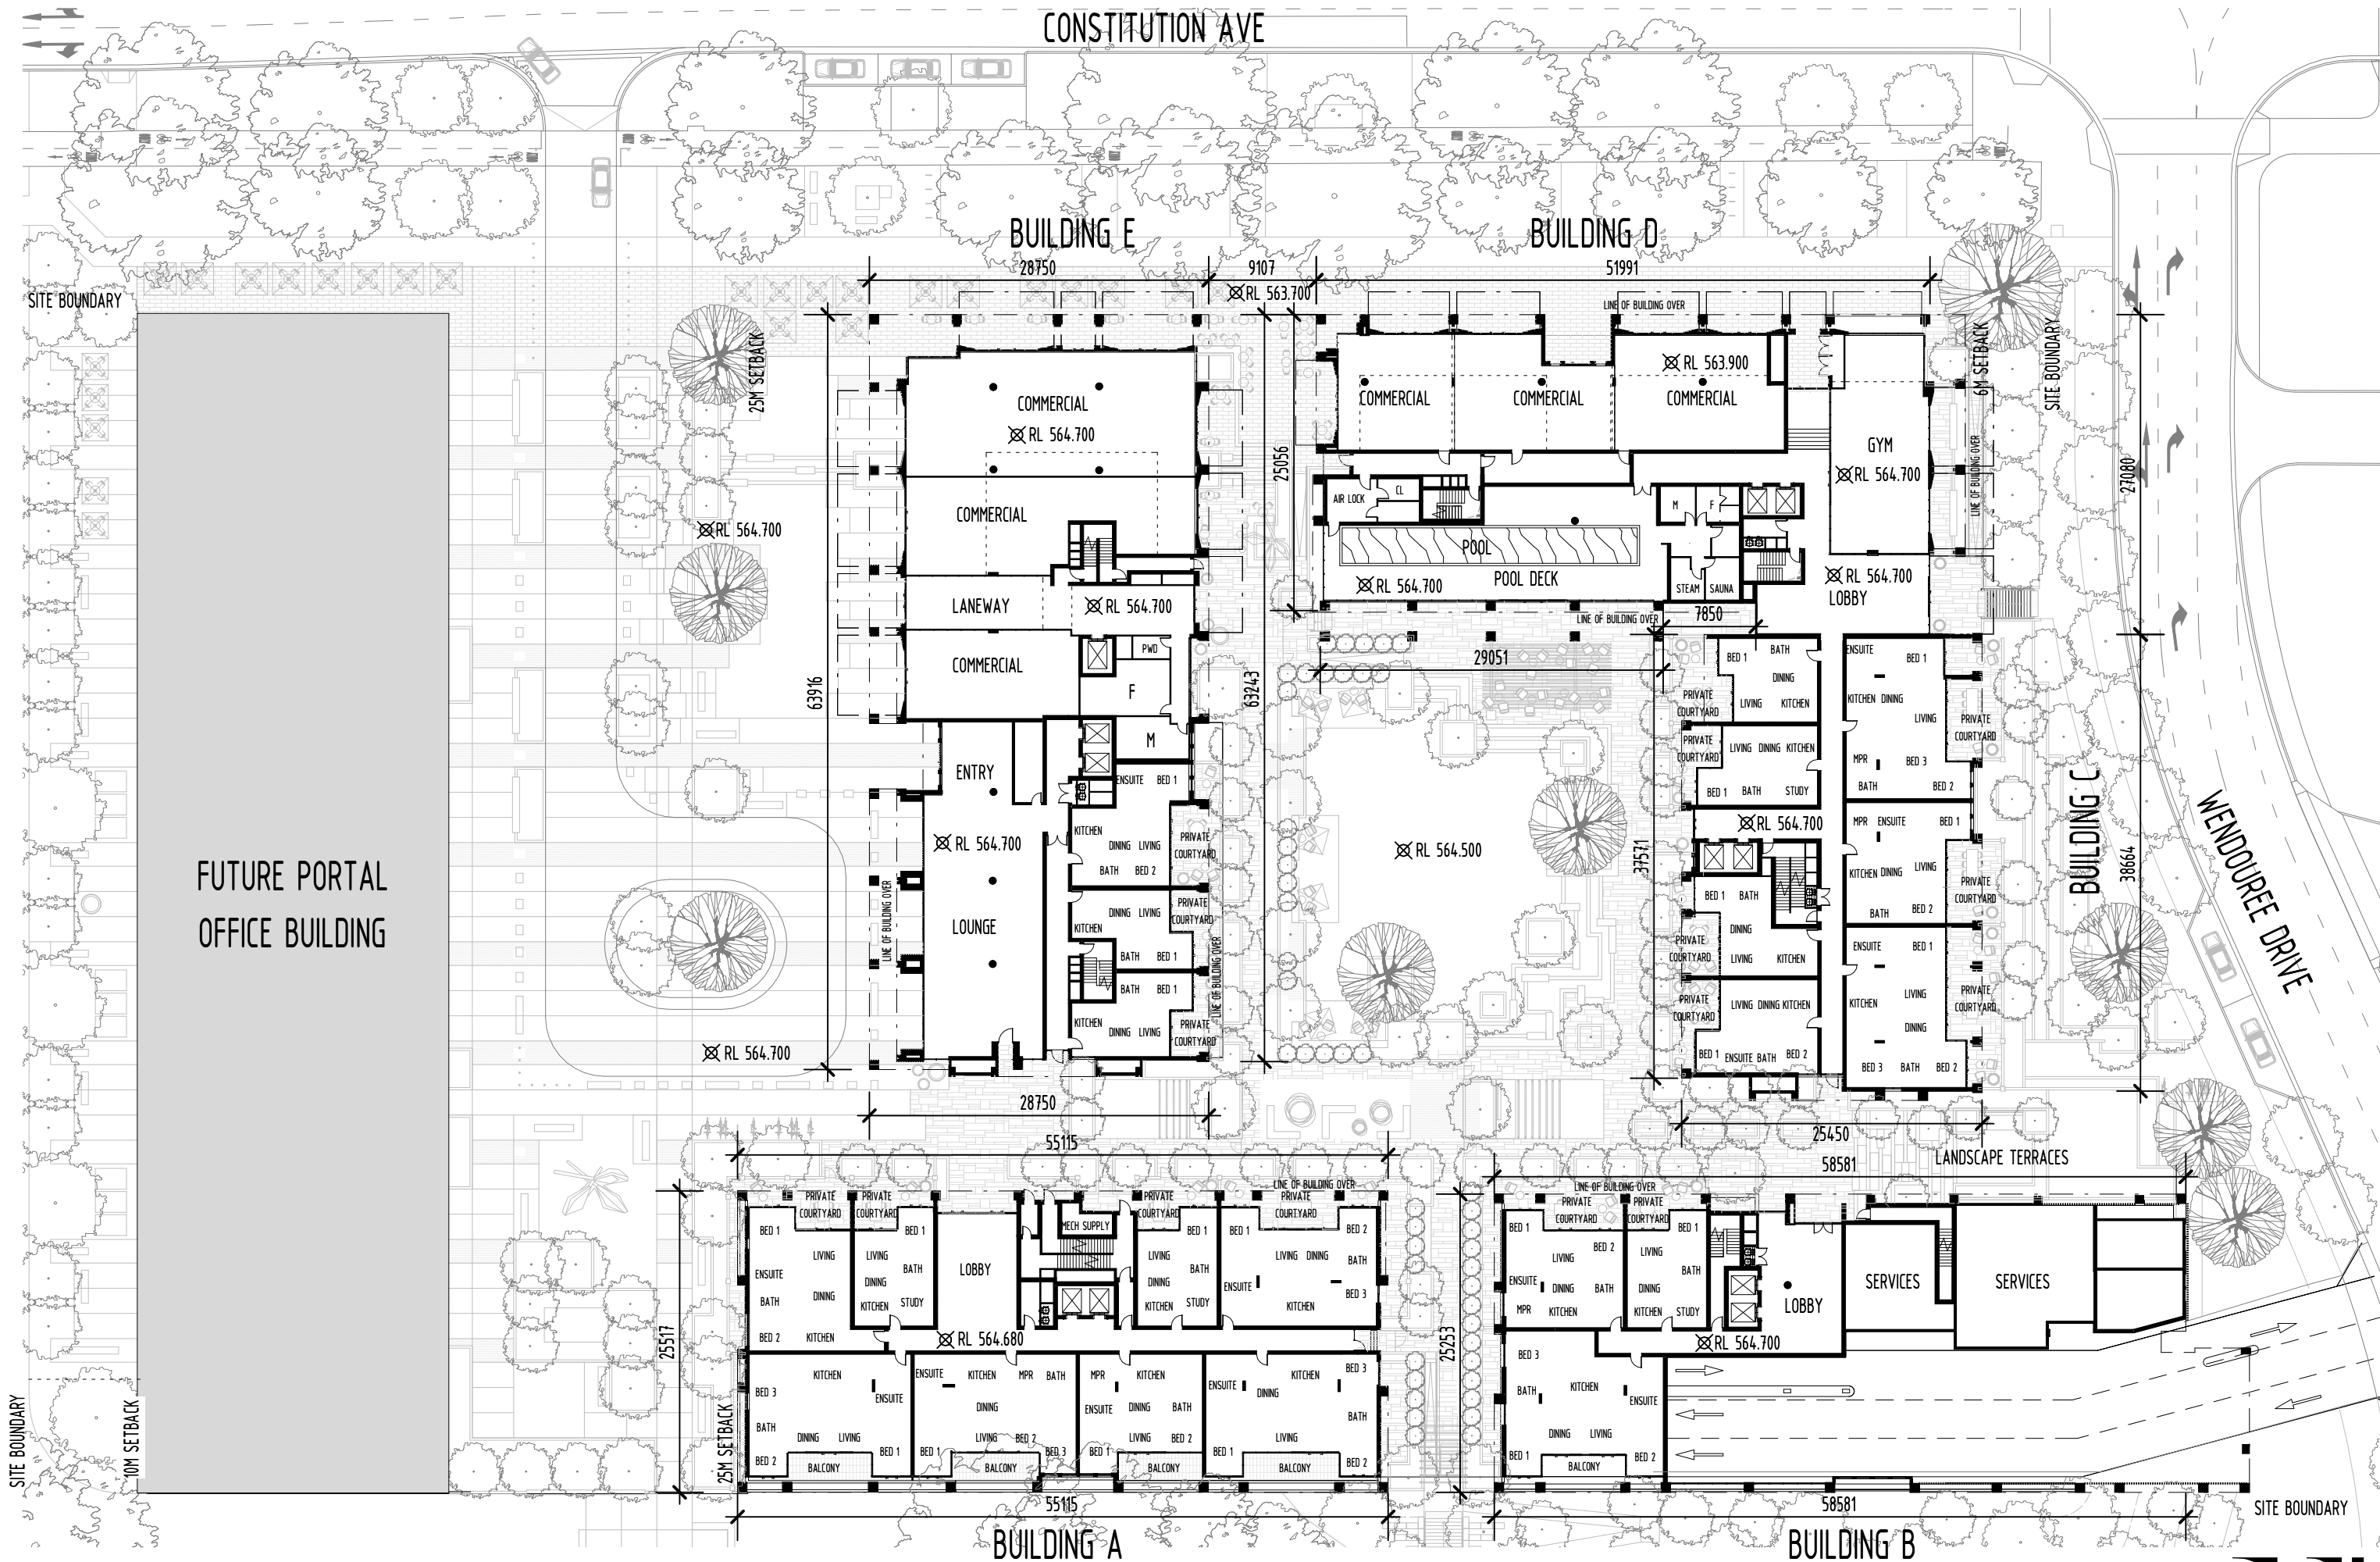


THE EASTBOURNE (ANZAC PARK EAST) | OVERALL GROUND L1 PLAN

 


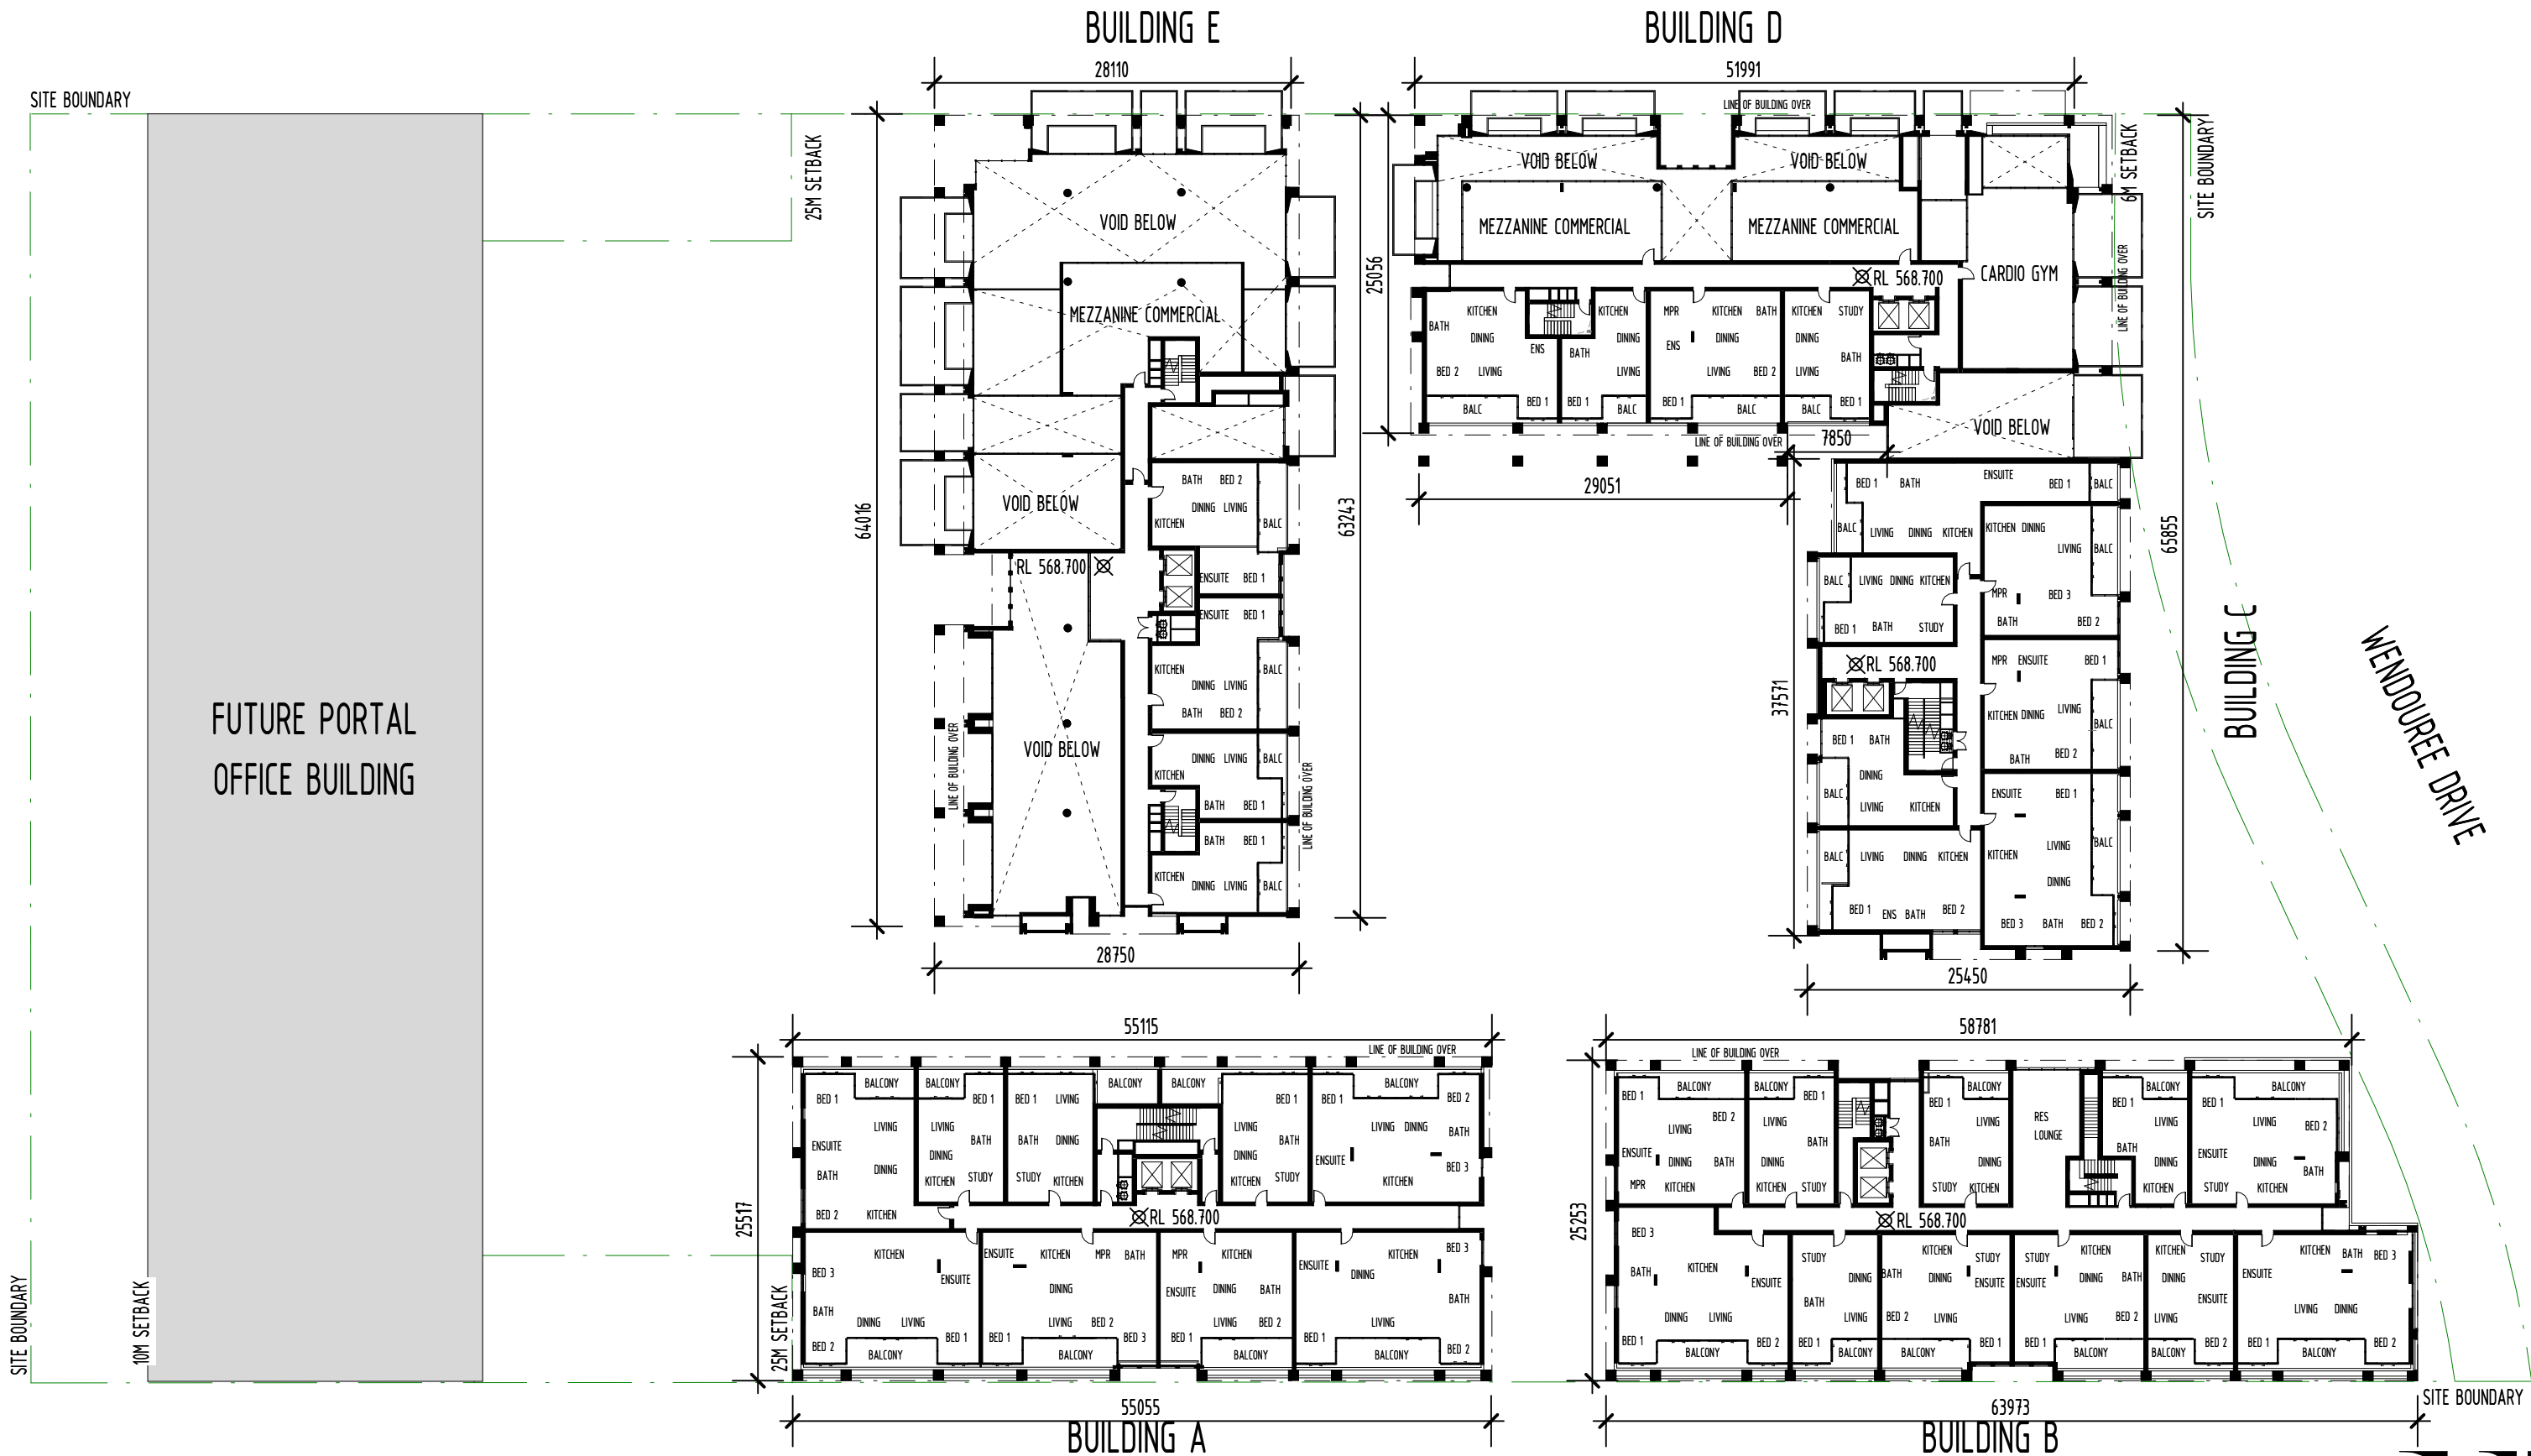


THE EASTBOURNE (ANZAC PARK EAST) | OVERALL LEVEL 2 PLAN

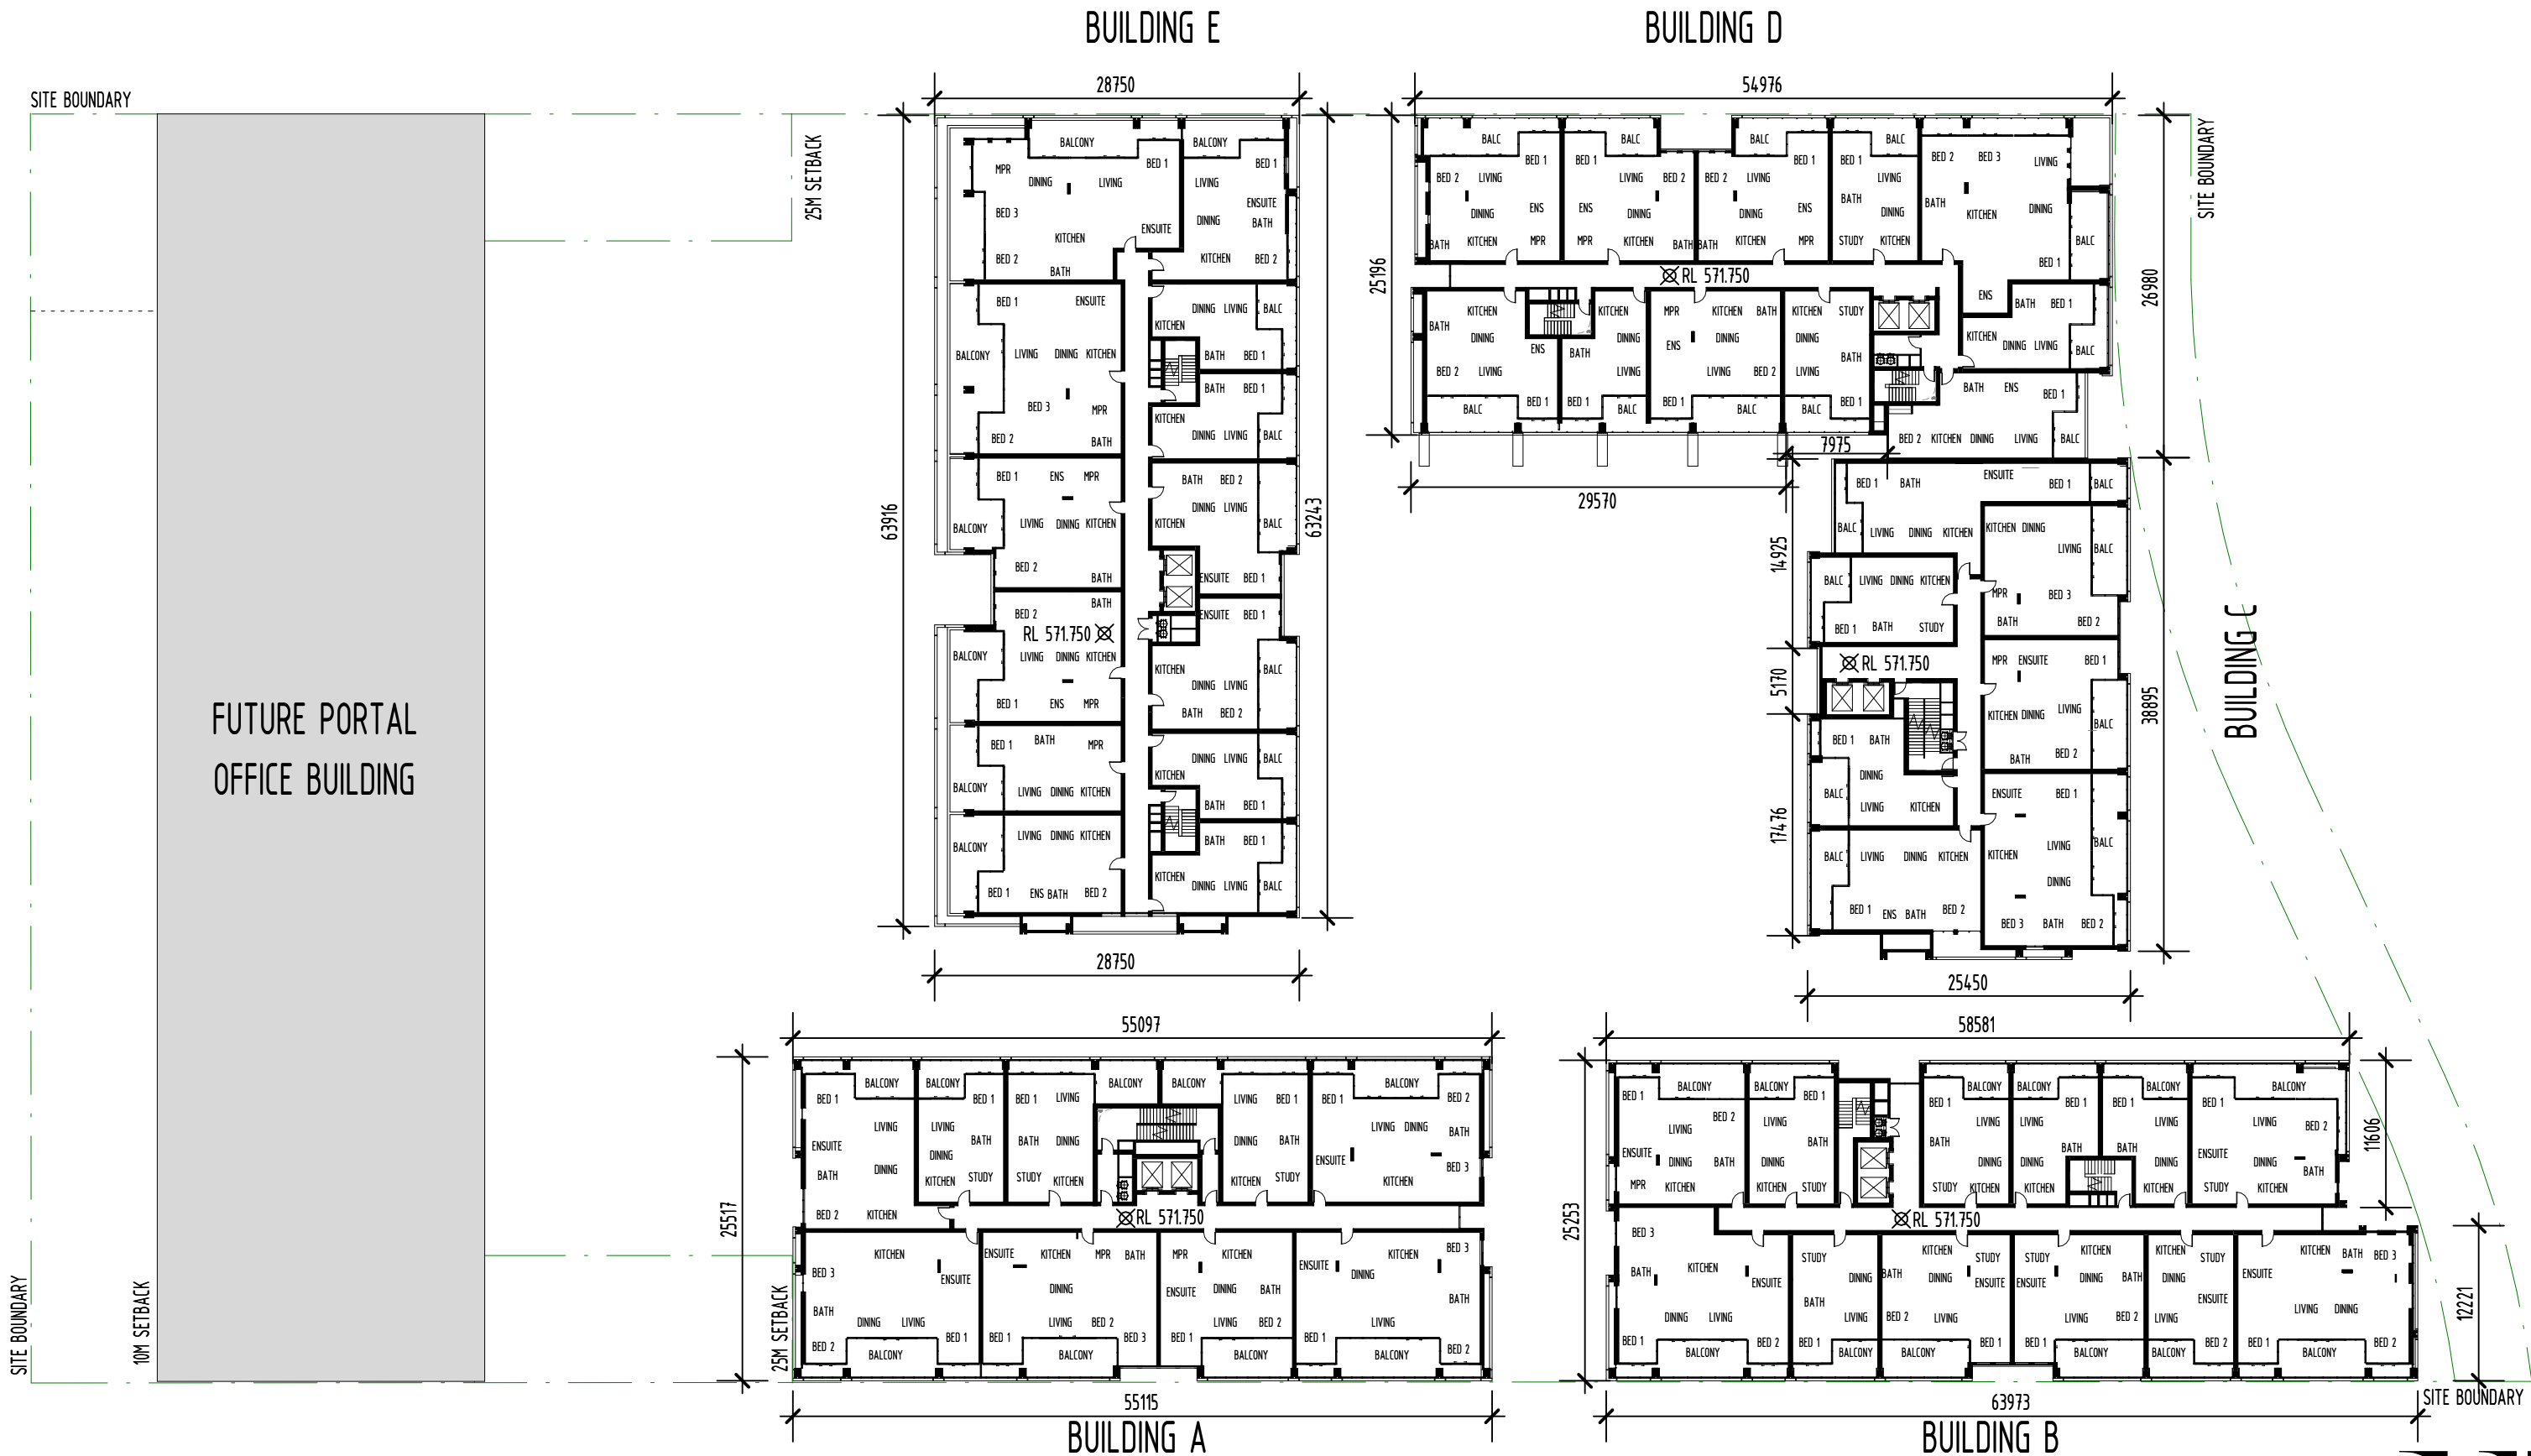

THE EASTBOURNE (ANZAC PARK EAST) | OVERALL LEVEL 3 PLAN

 

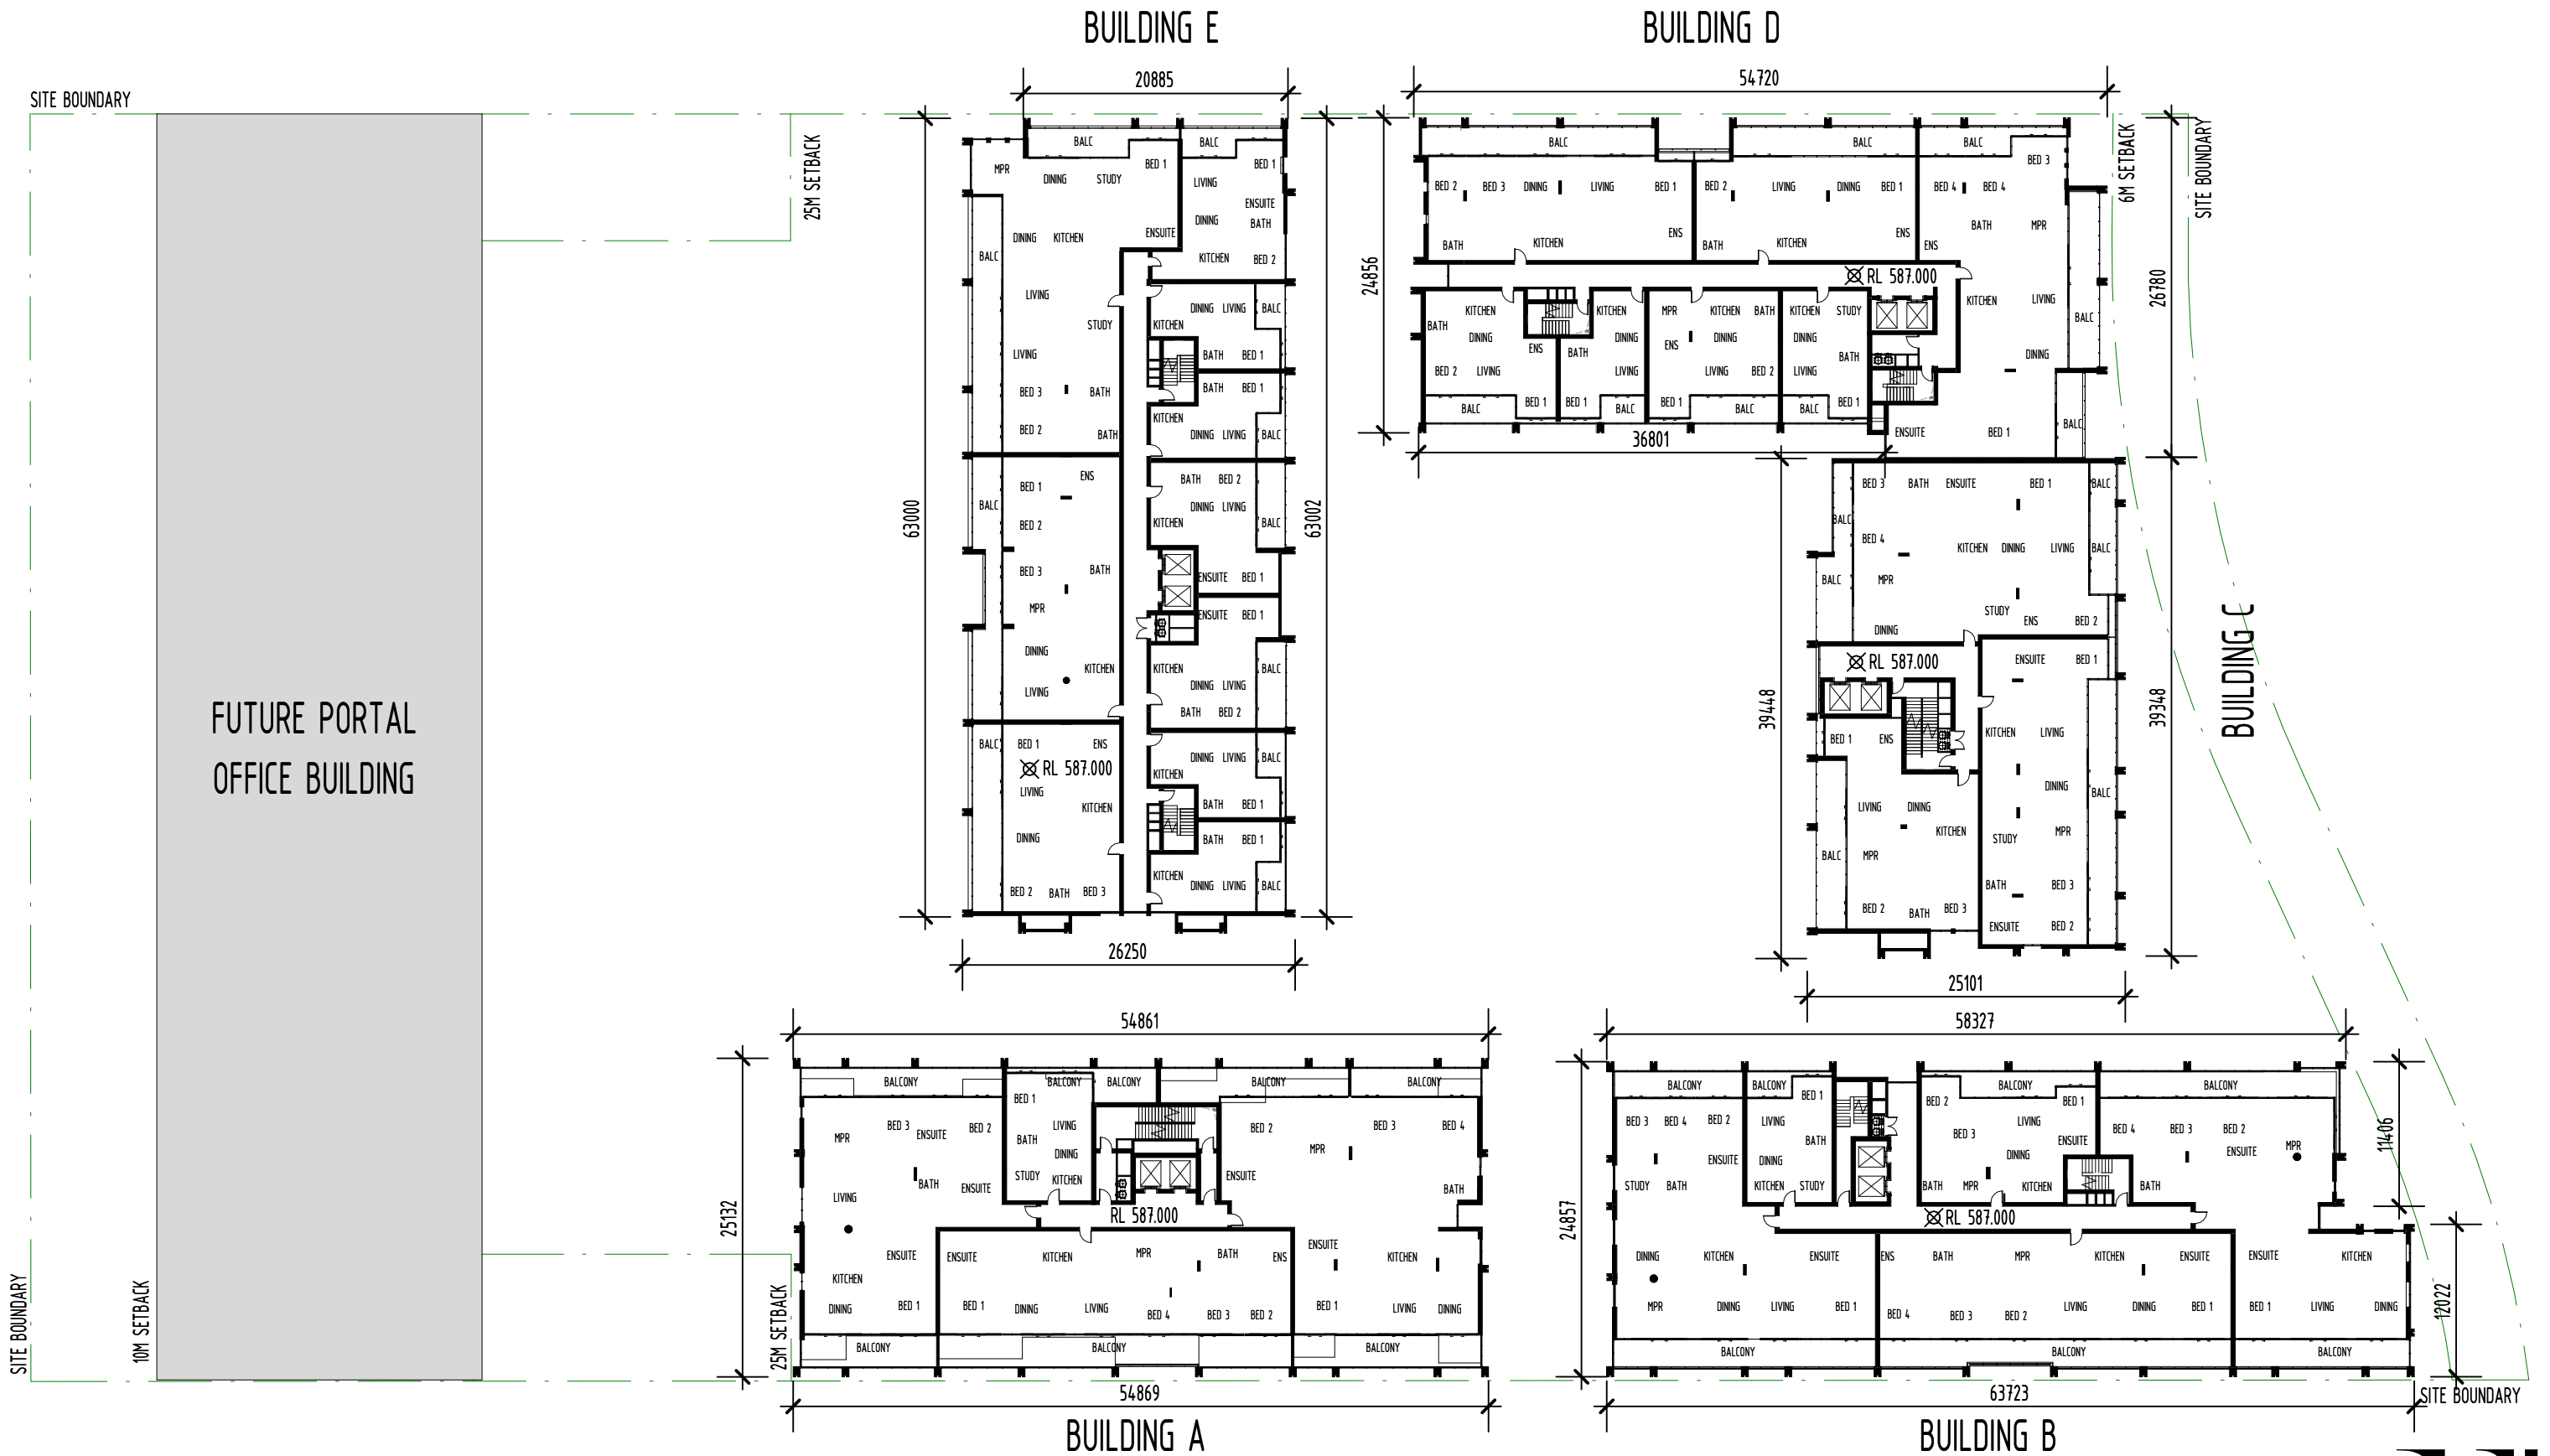


THE EASTBOURNE (ANZAC PARK EAST) | OVERALL LEVEL 8 PLAN

185160 | A-DA-PN-2-407 | B

ISSUE FOR COMMUNITY
CONSULTATION

09/12/22

 

BUILDING E

BUILDING D



BUILDING A

BUILDING B

THE EASTBOURNE (ANZAC PARK EAST) | OVERALL BASMENT LEVEL 1 PLAN

185160 | A-DA-PN-2-401 | C

ISSUE FOR COMMUNITY CONSULTATION

09/12/22

1:500 @ A3


ANZAC Park East | COMMUNITY CONSULTATION | 09 DECEMBER 2022






THE EASTBOURNE (ANZAC PARK EAST) | OVERALL BASEMENT 2 PLAN


185160 | A-DA-PN-2-402 | B | ISSUE FOR COMMUNITY CONSULTATION | 09/12/22

 

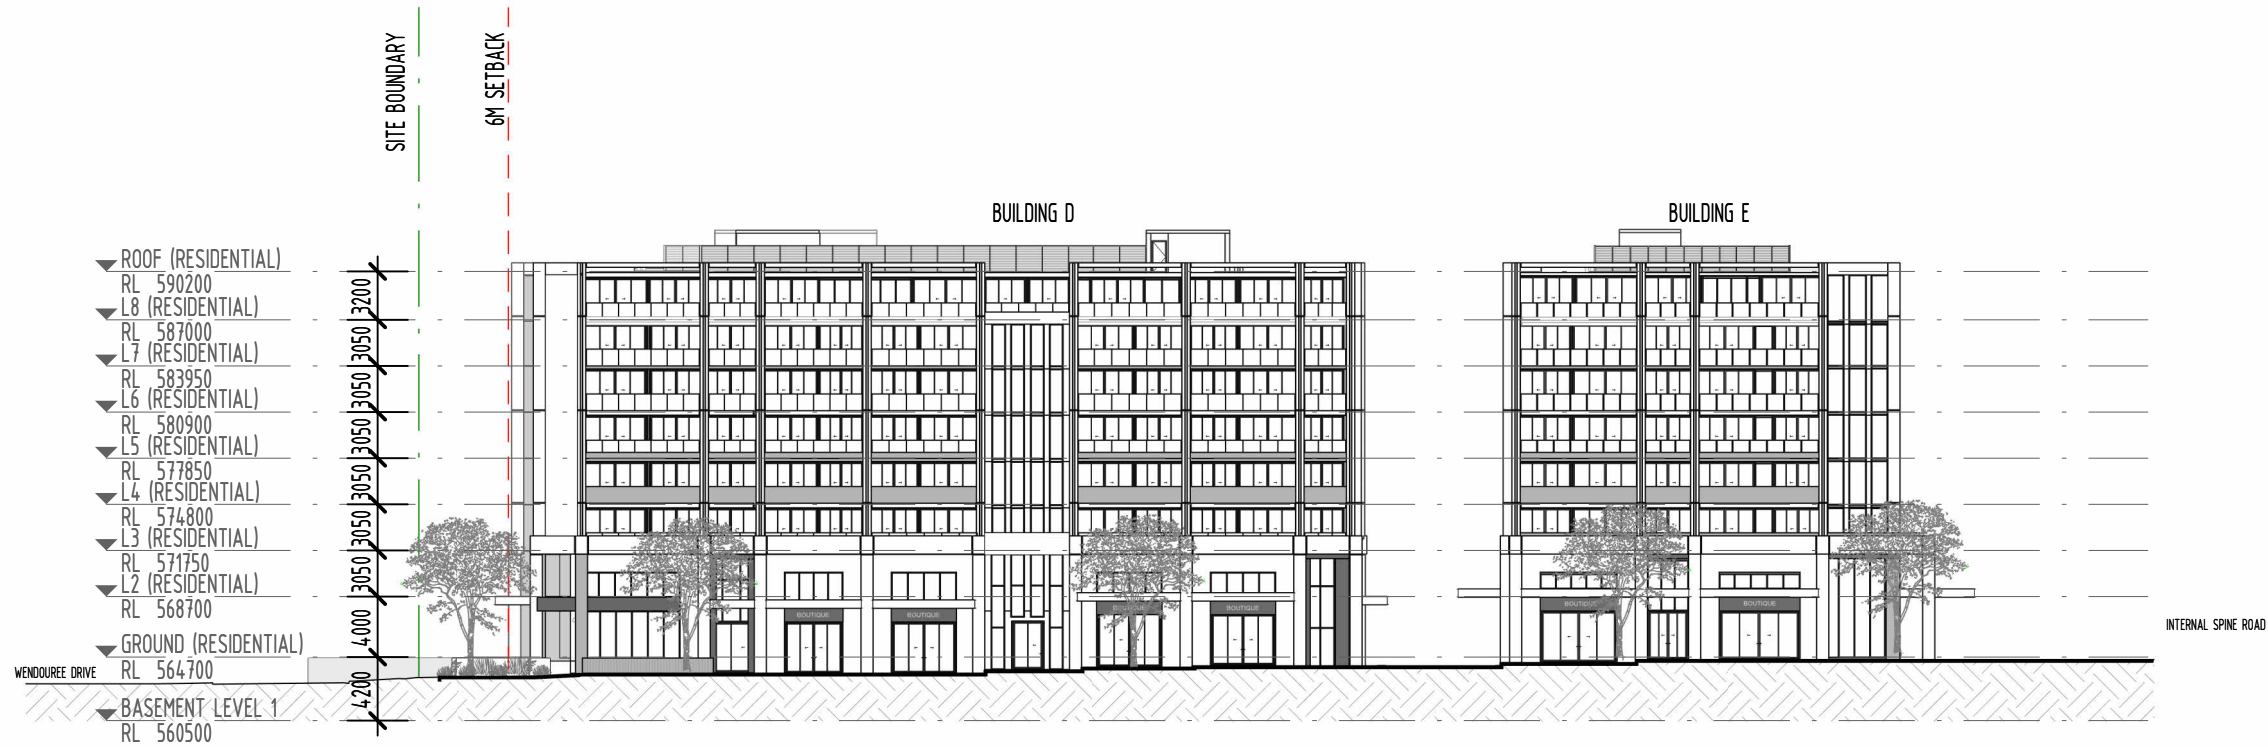


OVERALL ELEVATION - CONSTITUTION AVENUE

SCALE 1:500

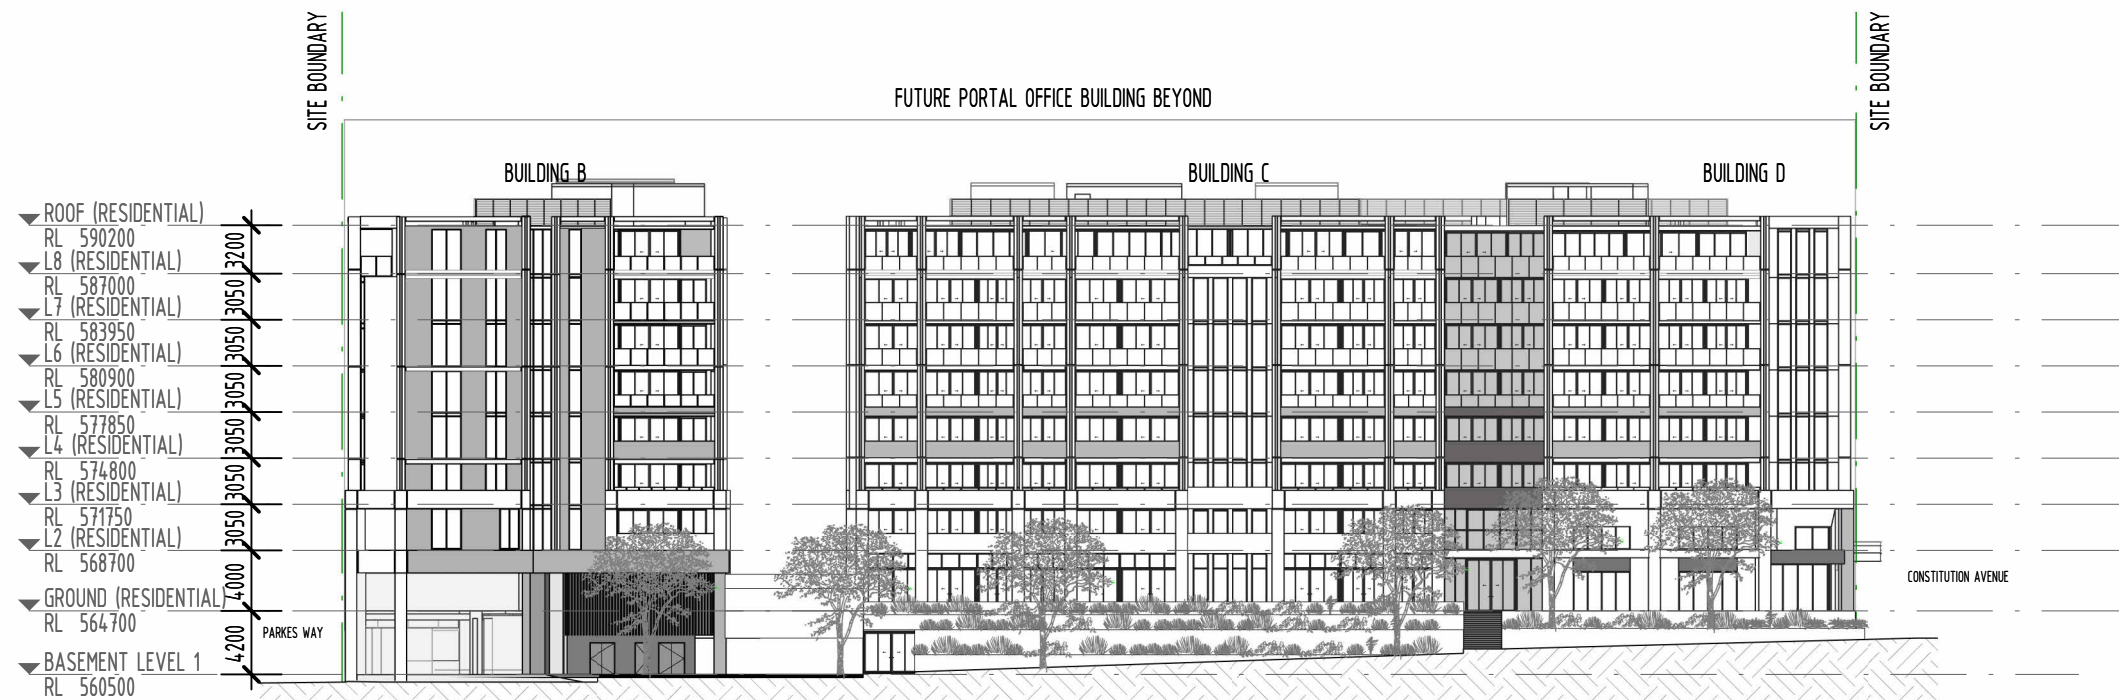

OVERALL ELEVATION - WENDOUREE DRIVE

SCALE 1:500

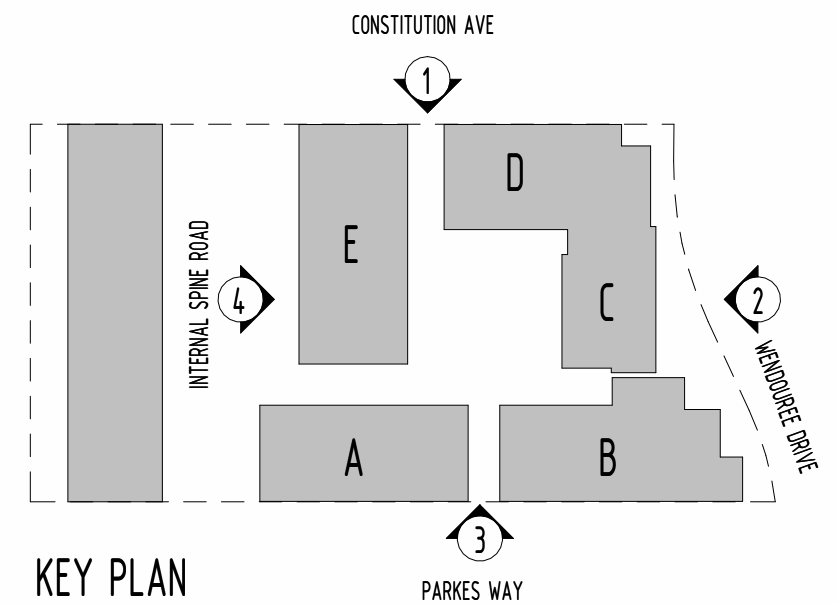


THE EASTBOURNE (ANZAC PARK EAST) | STREETSCAPE ELEVATIONS




OVERALL ELEVATION - PARKES WAY

SCALE 1:500

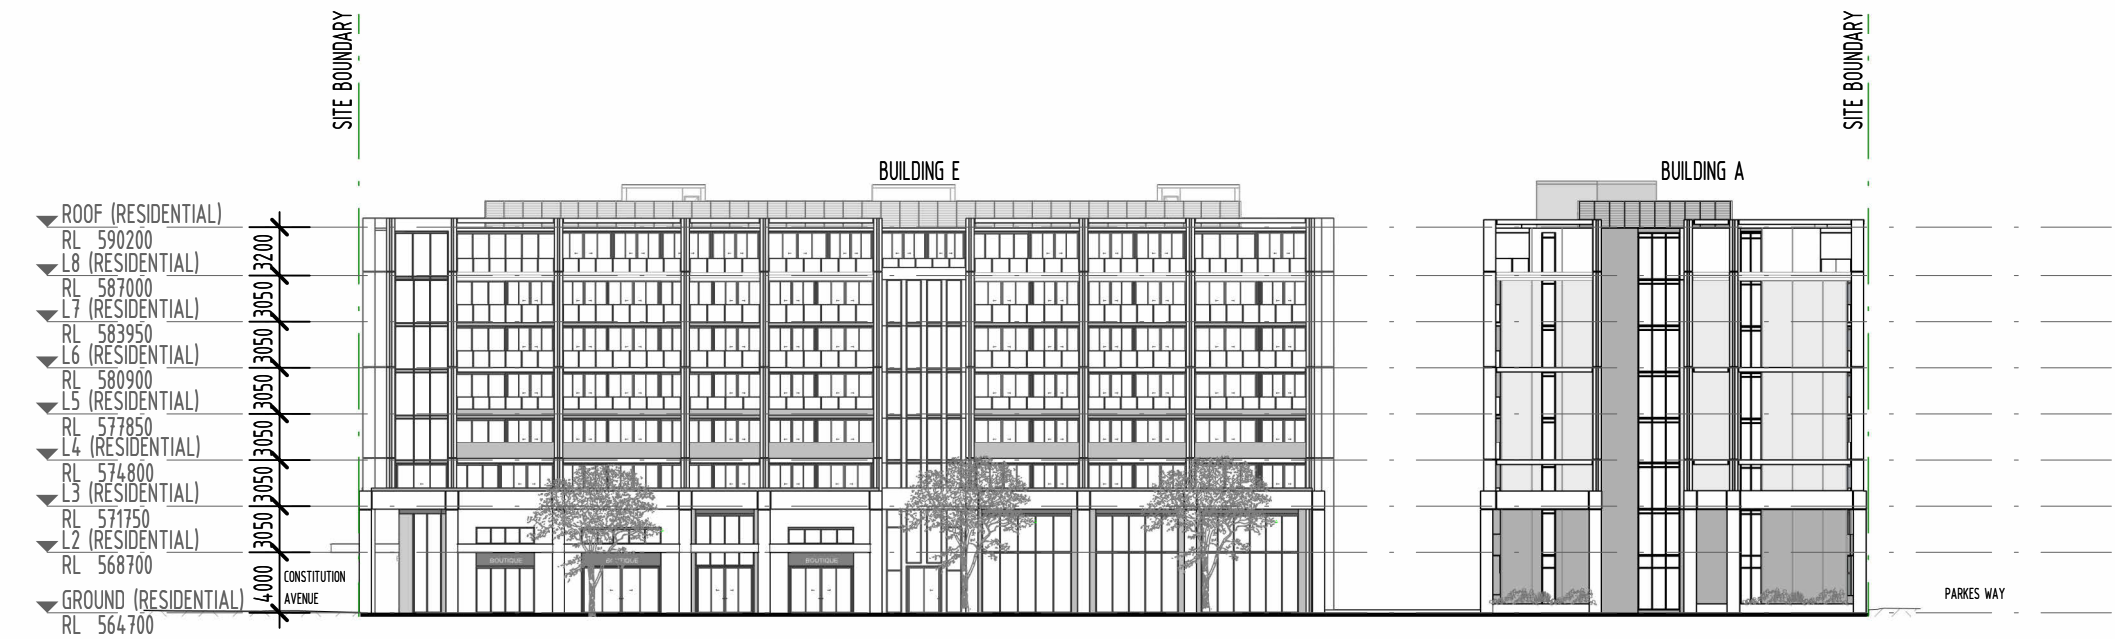


OVERALL ELEVATION - INTERNAL SPINE ROAD



SCALE 1:500

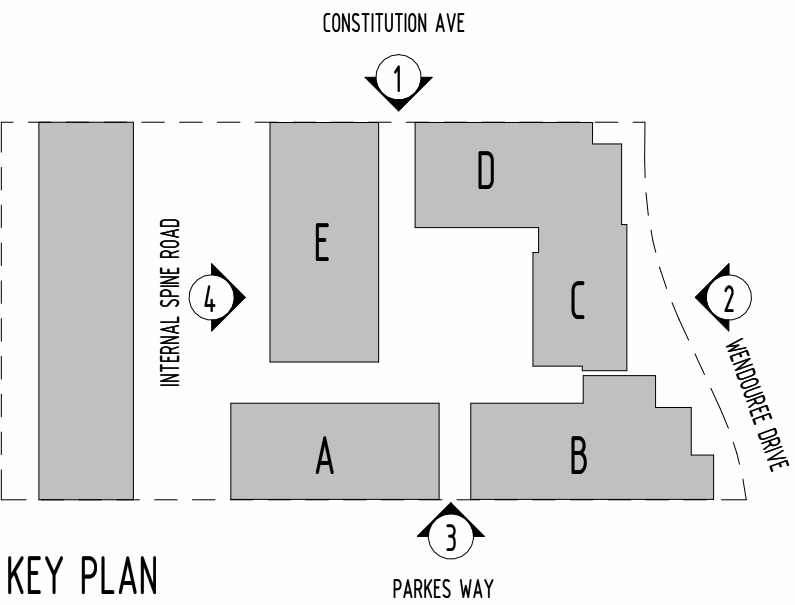


KEY PLAN

THE EASTBOURNE (ANZAC PARK EAST) | STREETSCAPE ELEVATIONS

 

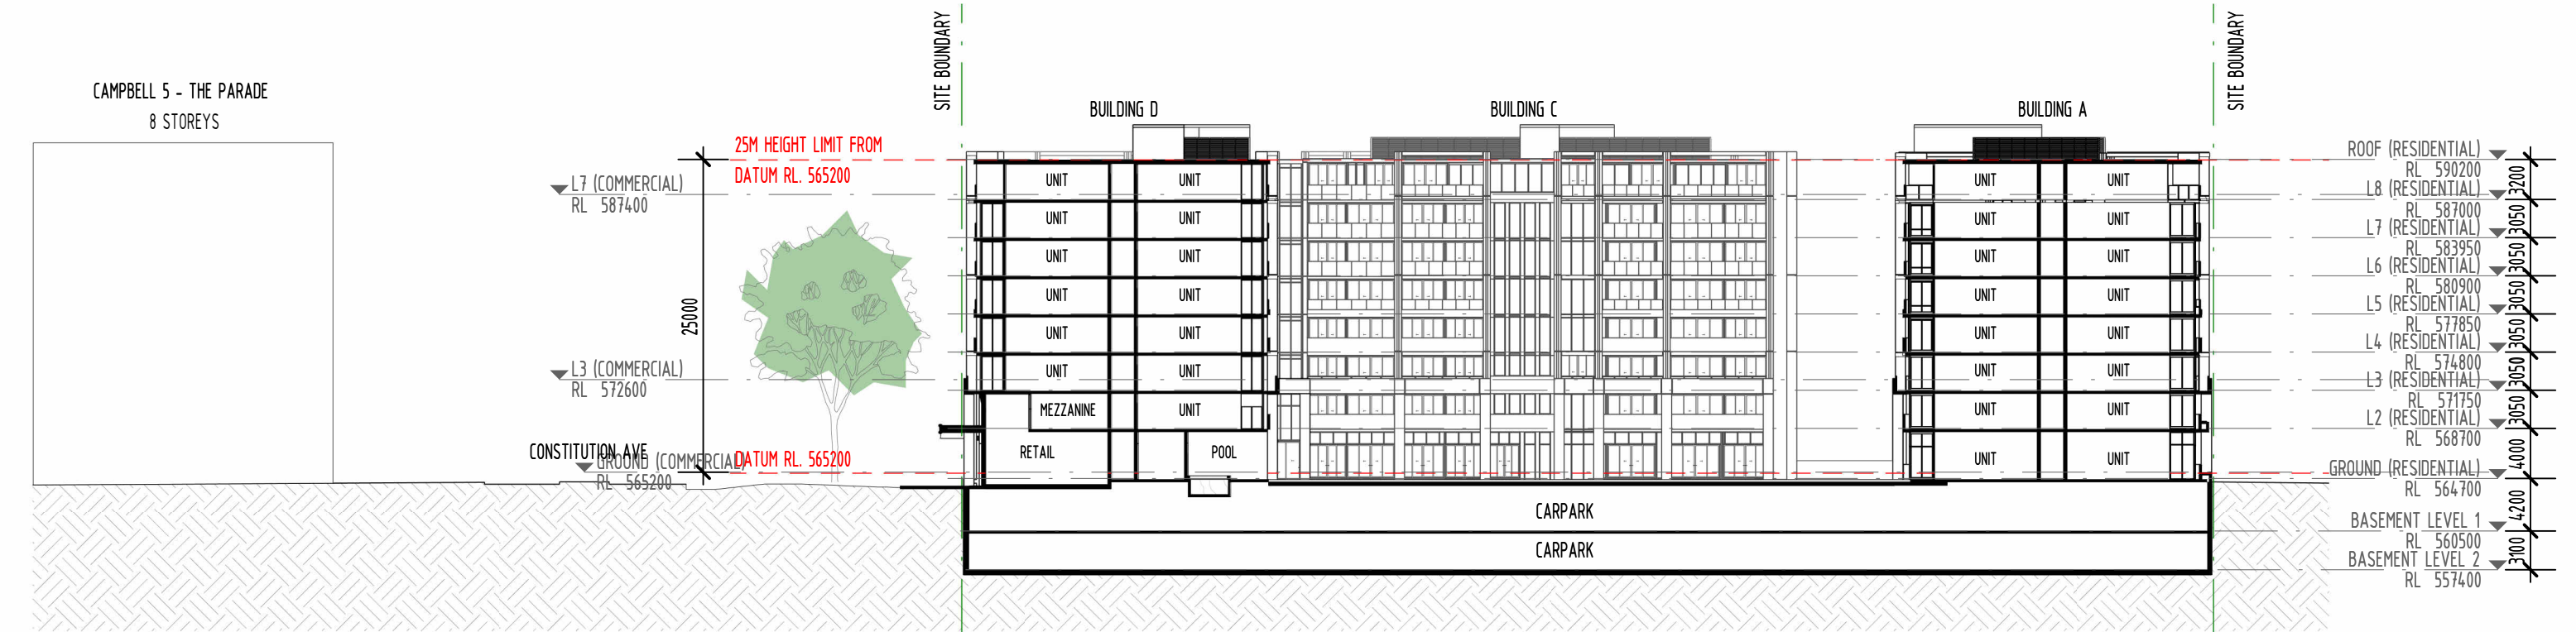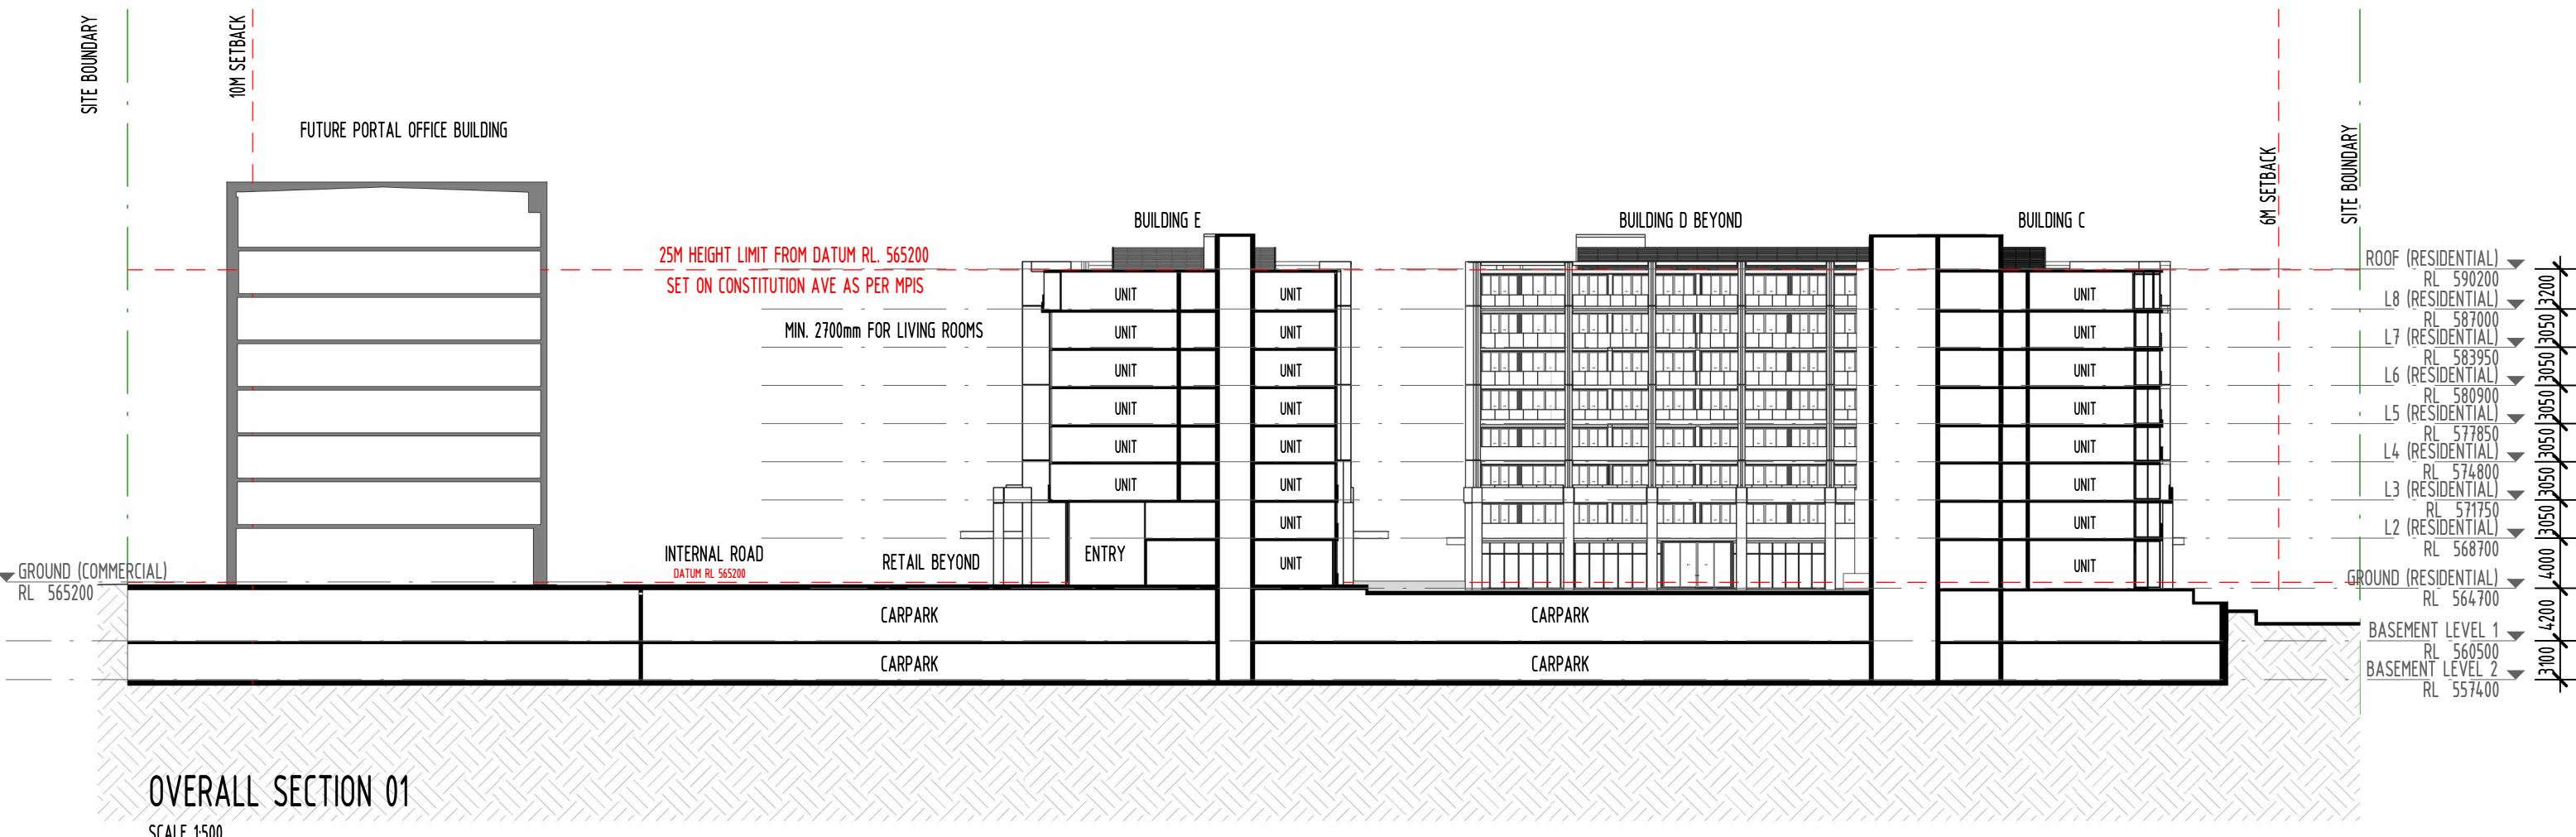

THE EASTBOURNE (ANZAC PARK EAST) | OVERALL SITE SECTIONS

 

Parkes Way - Building A + B



Parkes Way - Building A



Parkes Way - Building A



Wendouree Drive - Building C + D



Wendouree Drive - Building C + D



Constitution Ave - Building D



Constitution Ave - Building E



Constitution Ave - Building E



Building E

