


STEWART ARCHITECTURE


36 MILDURA STREET FYSHWICK 2609
PO BOX 3469 MANUKA ACT 2603
OFFICE@STEWARTARCHITECTURE.COM.AU

PROJECT THE FOOTHILLS BLOCKS 4 & 5 SECTION 38 CAMPBELL PROJECT No. 1624

DRAWING TITLE PLAN - MASTER PLAN SCALE 1:500@A1 DATE **2025**

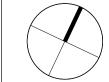

WORKS APPROVAL AMENDMENT VEHICULAR CIRCULATION & LANDSCAPE ADJUSTED.
 BASEMENT ENTRY RELOCATED.
 WASTE ROOM RELOCATED. 4. GYM UPDATE.
5. LANDSCAPE & AMENITY AMENDMENTS.
6. NUMBER OF RESIDENTIAL LEVELS INCREASED FROM 8 TO 9.
7. CONCIERGE AND BASEMENT ENTRY REMOVED. ENCROACHMENTS INTO THE DESIGNATED LANDSCAPE ZONES ARE ALL PERMISSABLE WITHIN THE CURRENT DEVELOPMENT CONTROL PLAN (2019) LANDSCAPE ZONE 2
 STRUCTURES SUCH AS A POOL AND ASSOCIATED RECREATION FACILITES AND AMENITIES ARE PERMITTED IN THIS AREA 9. BASEMENT EXTENT & CONFIGURATION ADJUSTED. 10. UNIT LAYOUT MODIFIED.
11. FACADE ARTICULATION. 12. MATERIAL UPDATE.
13. SUBSTATION UPDATED.
14. HEIGHT OF FRONTAGE WALL REDUCED.
15. VISITOR CAR PARKING ADDED. **LANDSCAPE ZONE 3** STRUCTURES SUCH AS TENNIS COURTS ARE PERMITTED IN THIS AREA LANDSCAPE ZONE 4
MINOR ENCROACHMENTS OF BUILDING ELEMENTS MAY BE LOCATED WITHIN THE LANDSCAPE ZONES WHERE THEY CONTRIBUTE TO THE ARTICULATION OF THE BUILDING FORM. THESE ELEMENTS MAY ENCROACH WITHIN THE SETBACK NO MORE THAN A MAXIMUM OF 5.5 METRES.
THIS AREA CAN INCORPORATE A NEW ACCESS ROAD AND PARKING (LIMITED TO A MAXIMUM OF 3 PARKING SPACES). THE TOTAL AREA OF ALL BUILDING ENCROACHMENTS IS TO BE NO MORE THAN 2.5% OF THE TOTAL AREA OF ALL THE LANDSCAPE ZONES. BUILDING IS DEFINED AS A STRUCTURE WITH A ROOF AND WALLS. LANDSCAPE ZONE 3 PRECINCT 2 (RESIDENTIAL) NOT SUBJECT TO THIS WORKS APPROVAL BUILDING B PRECINCT 4 (RESIDENTIAL) NOT SUBJECT TO THIS WORKS APPROVAL 2 ENU PRECINCT 6 PRECINCT 1 (COMMON) (RESIDENTIAL) > NOT SUBJECT TO THIS WORKS APPROVAL \forall JBJECT TO CURRENT WORKS APPROVAL **AMENDMENT** 0 S PRECINCT 5 (RESIDENTIAL)
NOT SUBJECT TO THIS WORKS APPROVAL PRECINCT 3 (RESIDENTIAL) NOT SUBJECT TO THIS WORKS APPROVAL LANDSCAPE ZONE 4 LANDSCAPE ZONE 1 LEGEND r-----EXTENT OF LANDSCAPE ZONES L____J EXTENT OF BUILDING ENCROACHING INTO LANDSCAPE ZONE LANDSCAPE ENCROACHMENT ~~~~~ PRECINCT 1 5.45m² 221.5m² PRECINCT 2 - 5 TOTAL LANDSCAPE ZONE AREA 9078.7m² PERCENTAGE OF LANDSCAPE ZONE ENCROACHMENT 2.49% DOMA STEWART ARCHITECTURE 36 MILDURA STREET FYSHWICK 2609 PO BOX 3469 MANUKA ACT 2603 OFFICE@STEWARTARCHITECTURE.COM.AU PROJECT THE FOOTHILLS DRAWING No. WA0 - 006

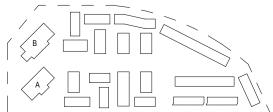



This drawing is copyright and remains the property of Stewart Architecture. This drawings is for development application purposes and not for construction.

PROJECT No. 1624

BLOCKS 4 & 5 SECTION 38 CAMPBELL DRAWING TITLE PLAN - MASTER PLAN - LANDSCAPE ZONES SCALE 1:500@A1

DATE **2025**



1. VEHICULAR CIRCULATION & LANDSCAPE ADJUSTED. BASEMENT ENTRY RELOCATED.
 WASTE ROOM RELOCATED.

4. GYM UPDATE.
5. LANDSCAPE & AMENITY AMENDMENTS.
6. NUMBER OF RESIDENTIAL LEVELS INCREASED FROM 8 TO 9.
7. CONCIERGE AND BASEMENT ENTRY REMOVED.

REV DESCRIPTION

ISSUE FOR CLIENT REVIEW

ISSUE FOR WORKS APPROVAL

ISSUE FOR WORKS APPROVAL AMENDMENT

DATE


29.06.2022


16.08.2022


12.11.2025

LEVELS ADJUSTED.
 BASEMENT EXTENT & CONFIGURATION ADJUSTED.
 UNIT LAYOUT MODIFIED.
 FACADE ARTICULATION.
 MATERIAL UPDATE.
 SUBSTATION UPDATED.
 HEIGHT OF FRONTAGE WALL REDUCED.
 VISITOR CAR PARKING ADDED.

The development concept proposes buildings fronting Campbell Highschool be of a height that minimizes overshadowing of the outdoor playground areas; consistent with the proposed DCP Urban Design Principle 4 - ensuring that buildings must minimize shadows on the outdoor playground areas of the Campbell High School Between 9am to

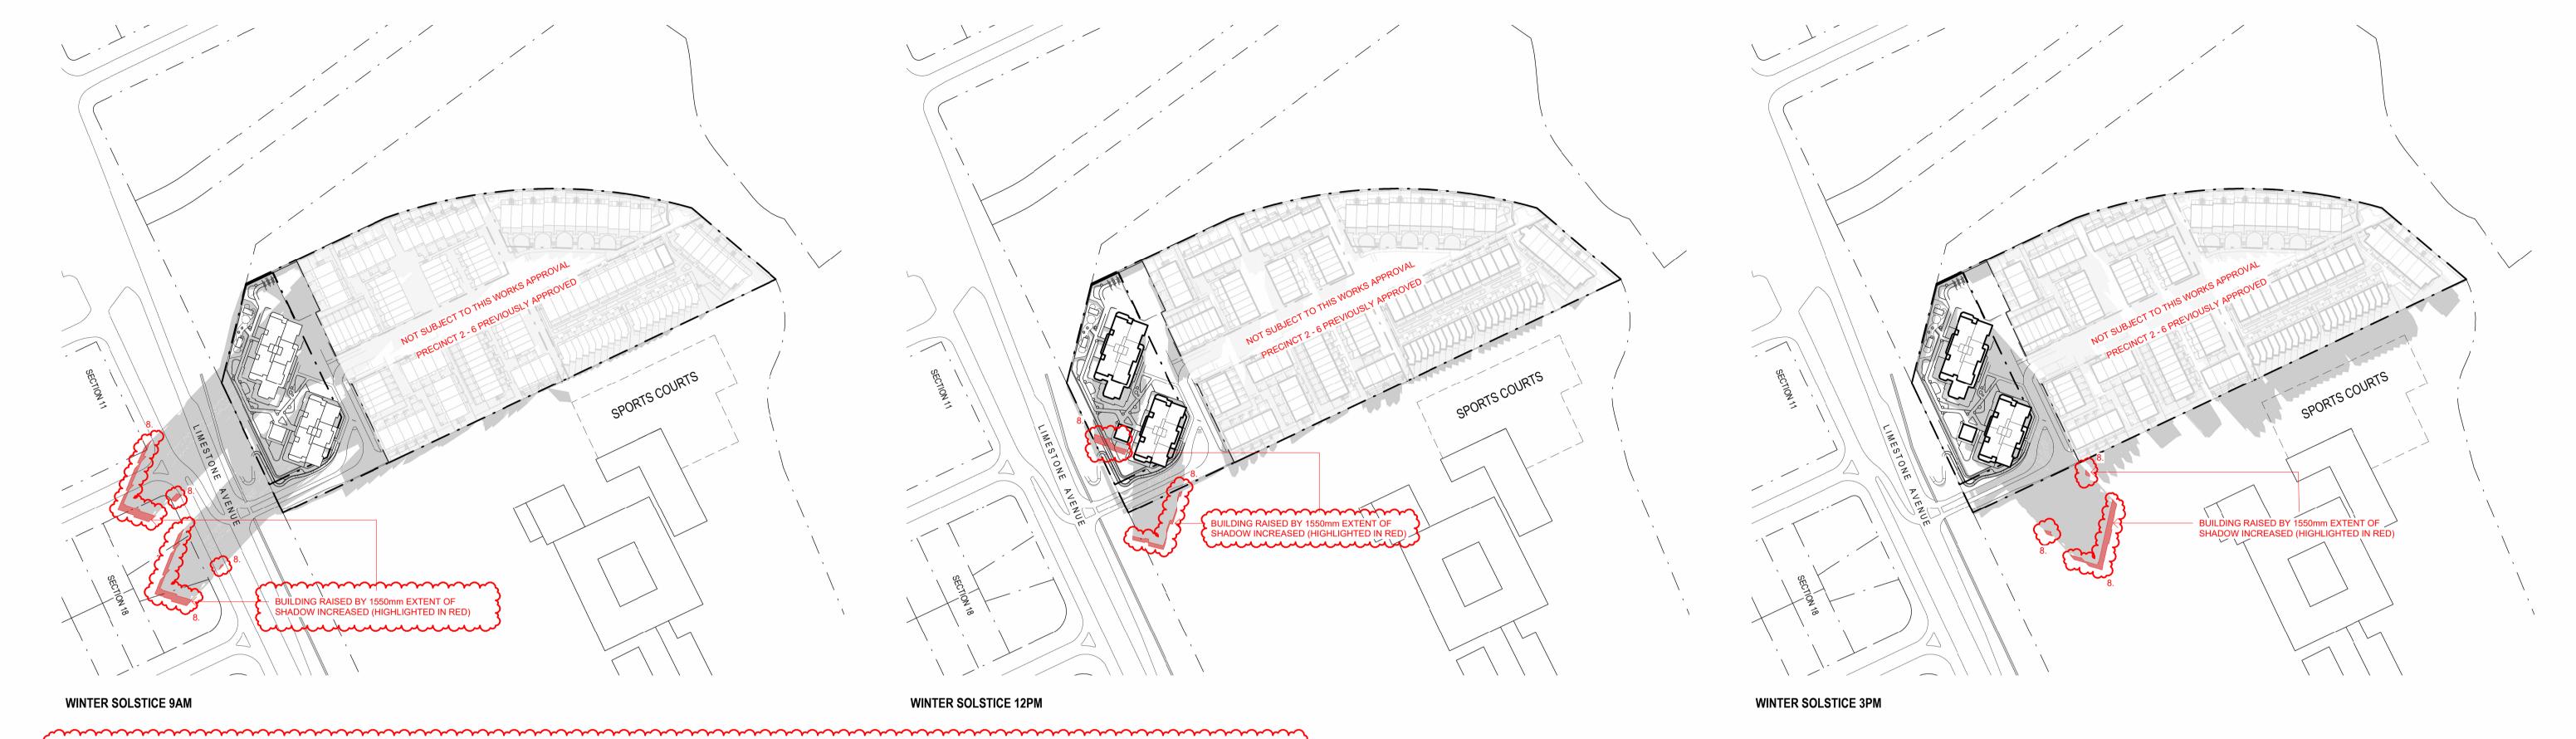

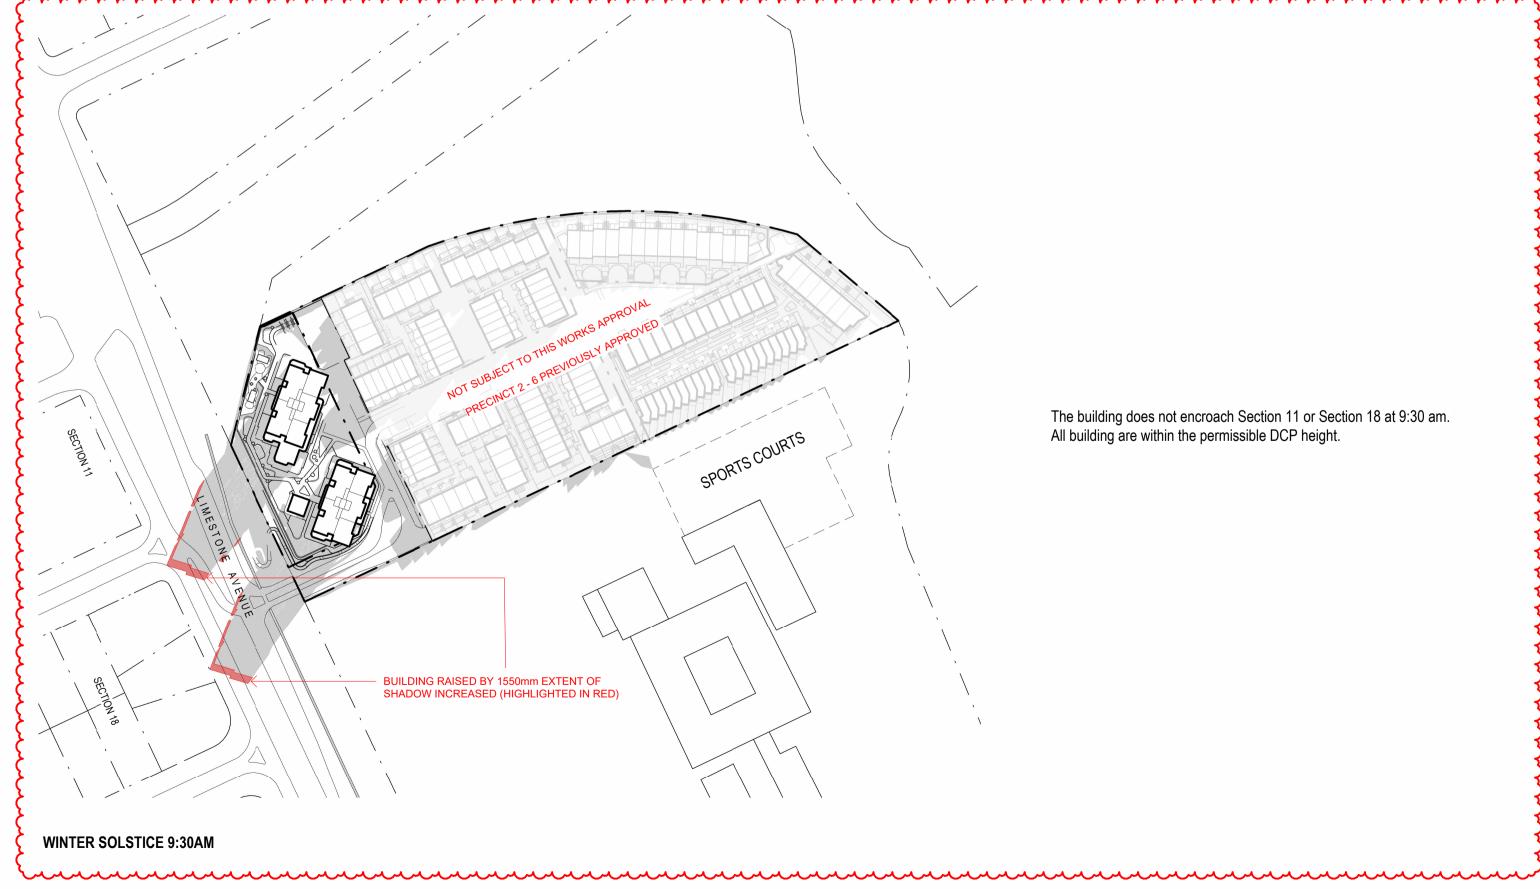

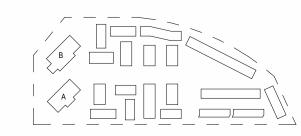






PROJECT THE FOOTHILLS BLOCKS 4 & 5 SECTION 38 CAMPBELL

PROJECT No. 1624 This drawing is copyright and remains the property of Stewart Architecture. This drawings is for development application purposes and not for construction.

DRAWING No. WA0 - 035 DRAWING TITLE SHADOW DIAGRAM DATE **2025**

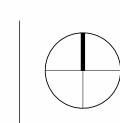

- VEHICULAR CIRCULATION & LANDSCAPE ADJUSTED.
 BASEMENT ENTRY RELOCATED.
 WASTE ROOM RELOCATED.

- 4. GYM UPDATE.
 5. LANDSCAPE & AMENITY AMENDMENTS.
 6. NUMBER OF RESIDENTIAL LEVELS INCREASED FROM 8 TO 9.
 7. CONCIERGE AND BASEMENT ENTRY REMOVED.
- 8. LEVELS ADJUSTED.
- 9. BASEMENT EXTENT & CONFIGURATION ADJUSTED.
 10. UNIT LAYOUT MODIFIED.
 11. FACADE ARTICULATION.
- 11. TACADE ARTICULATION.

 12. MATERIAL UPDATE.


 13. SUBSTATION UPDATED.


 14. HEIGHT OF FRONTAGE WALL REDUCED.


 15. VISITOR CAR PARKING ADDED.





TYPICAL ELEVATION - APARTMENT

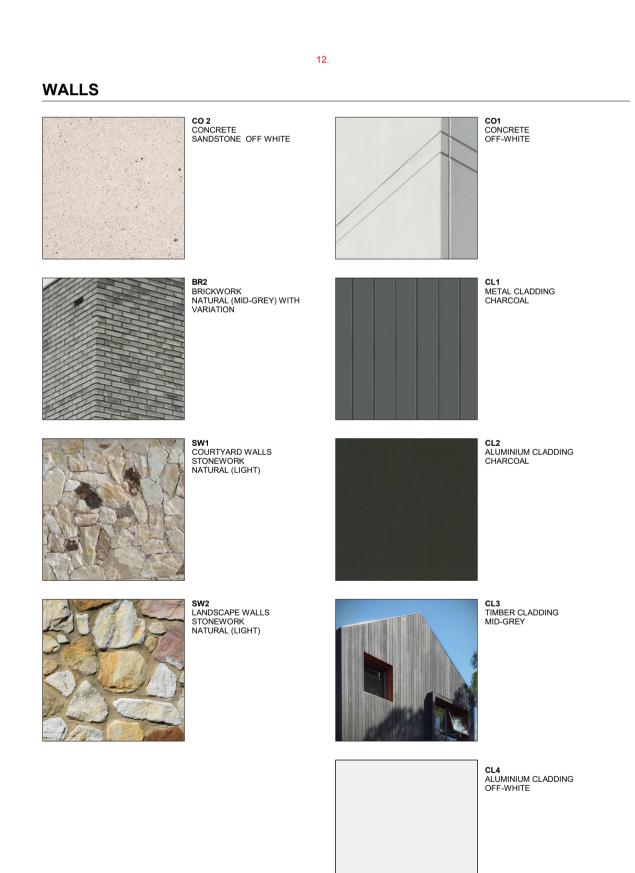

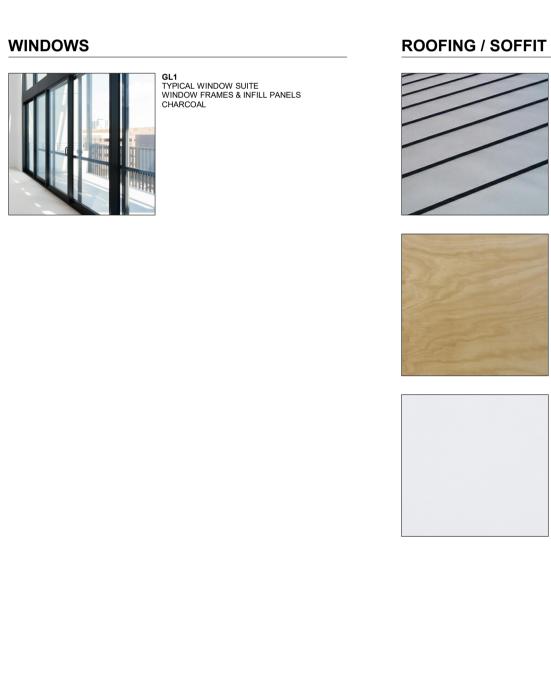

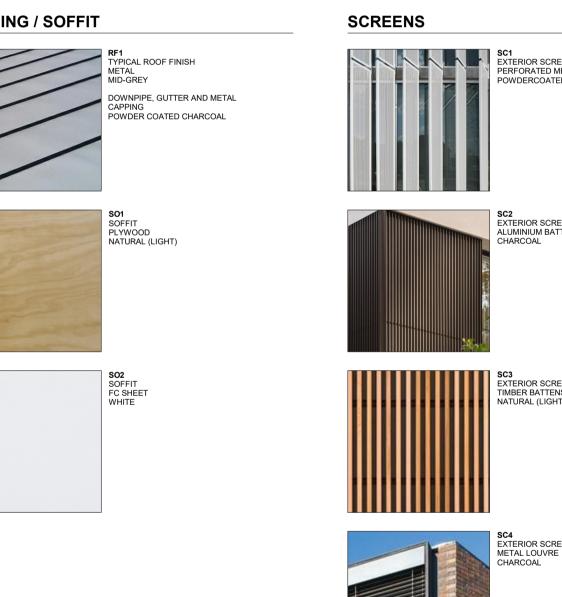

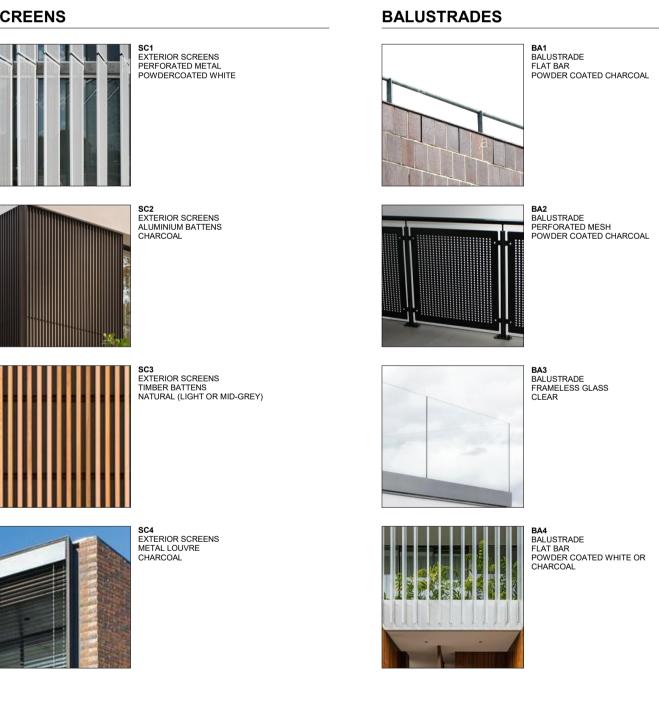


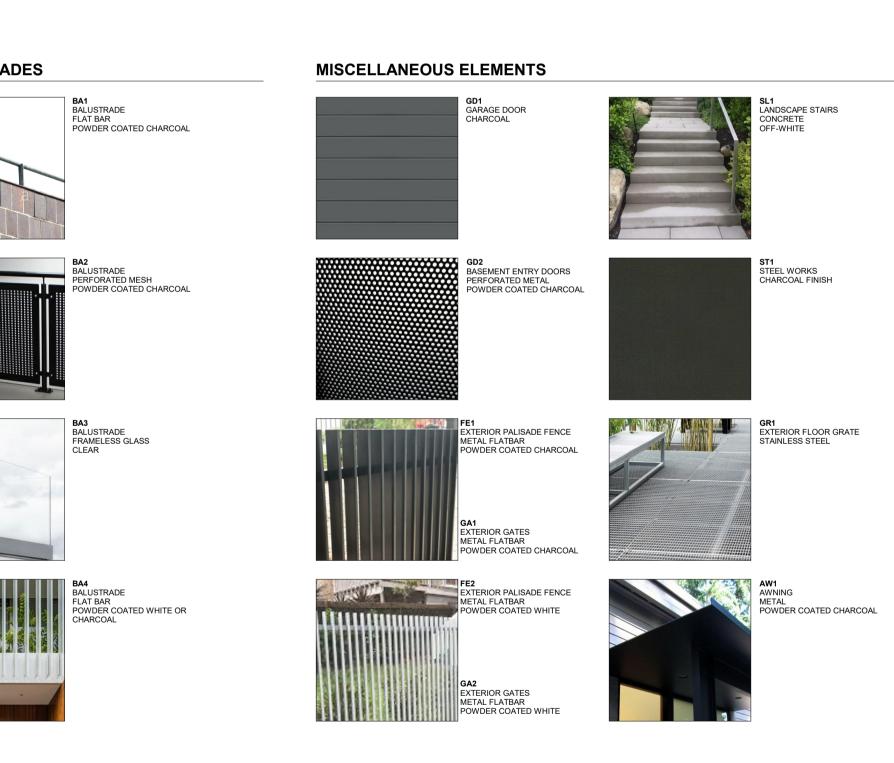





This drawing is copyright and remains the property of Stewart Architecture. This drawings is for development application purposes and not for construction.

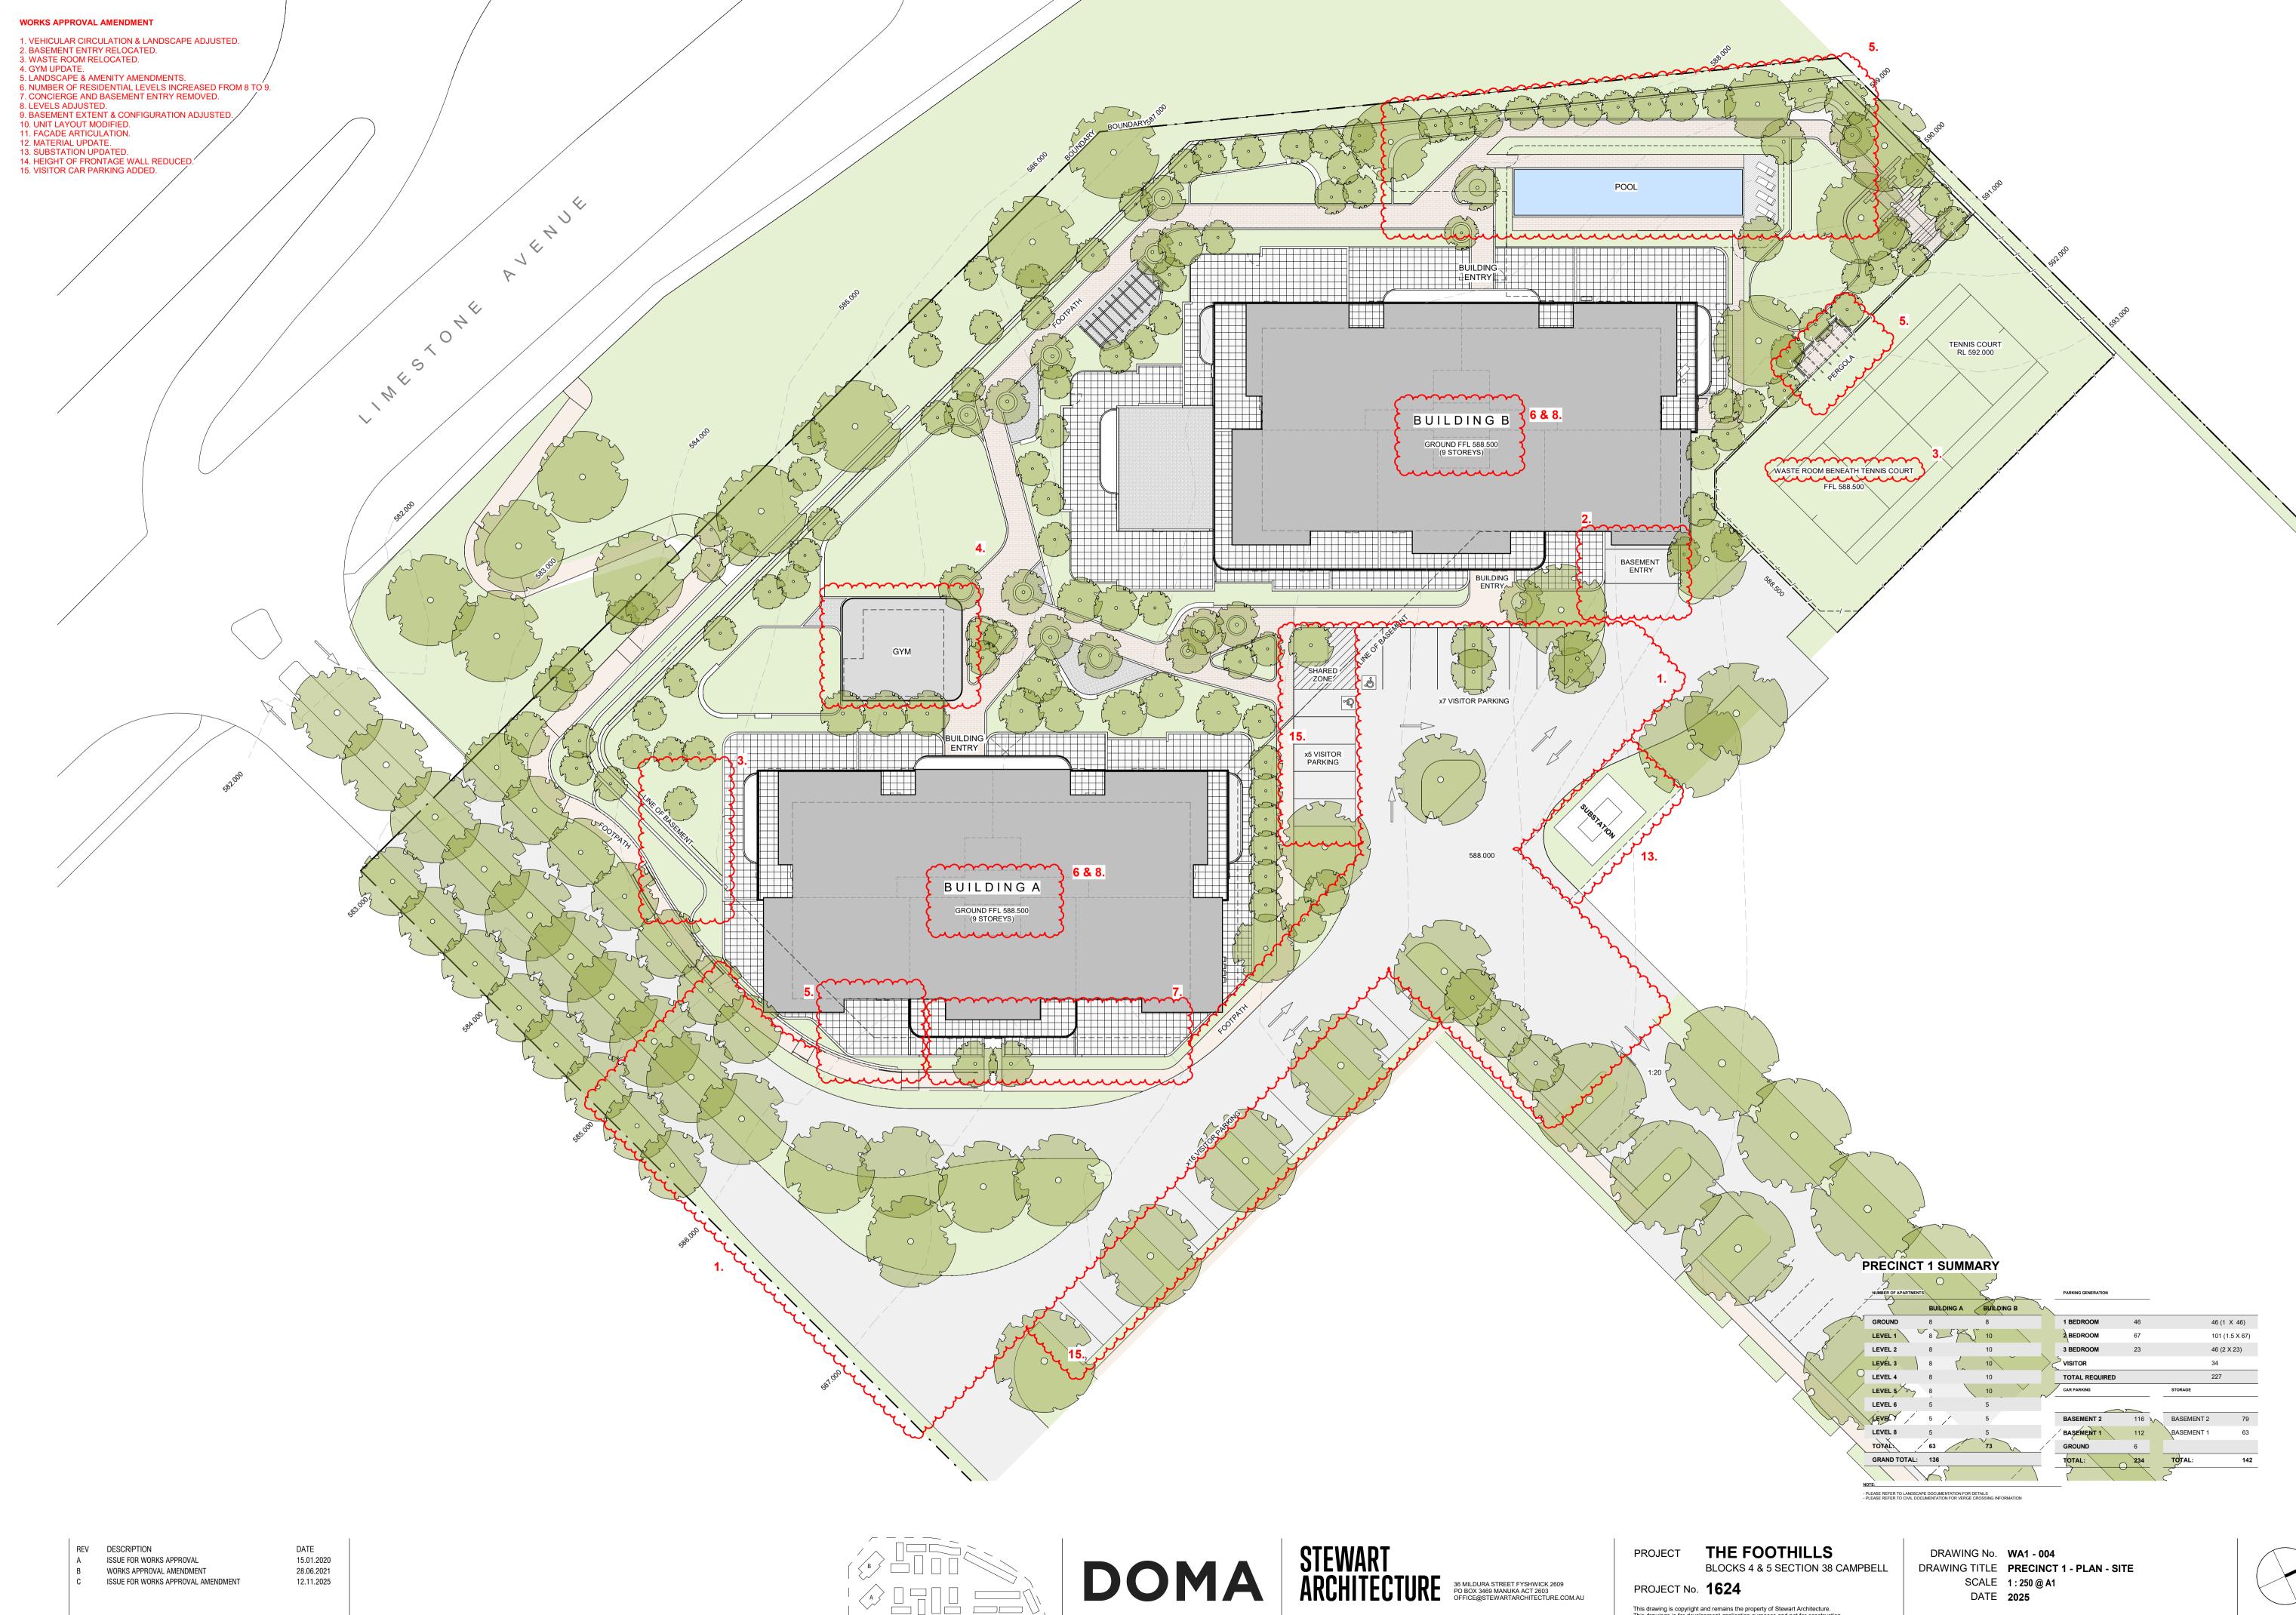

12.11.2025

This drawing is copyright and remains the property of Stewart Architecture. This drawings is for development application purposes and not for construction.


PROJECT No. 1624


SCALE 1:250@A1 DATE **2025**



1. VEHICULAR CIRCULATION & LANDSCAPE ADJUSTED.
2. BASEMENT ENTRY RELOCATED.
3. WASTE ROOM RELOCATED.
4. GYM UPDATE.
5. LANDSCAPE & AMENITY AMENDMENTS.
6. NUMBER OF RESIDENTIAL LEVELS INCREASED FROM 8 TO 9.
7. CONCIERGE AND BASEMENT ENTRY REMOVED.

CONCIERGE AND BASEMENT ENTRY REMOVED.
 LEVELS ADJUSTED.
 BASEMENT EXTENT & CONFIGURATION ADJUSTED.
 UNIT LAYOUT MODIFIED.
 FACADE ARTICULATION.
 MATERIAL UPDATE.
 SUBSTATION UPDATED.
 HEIGHT OF FRONTAGE WALL REDUCED.
 VISITOR CAR PARKING ADDED.

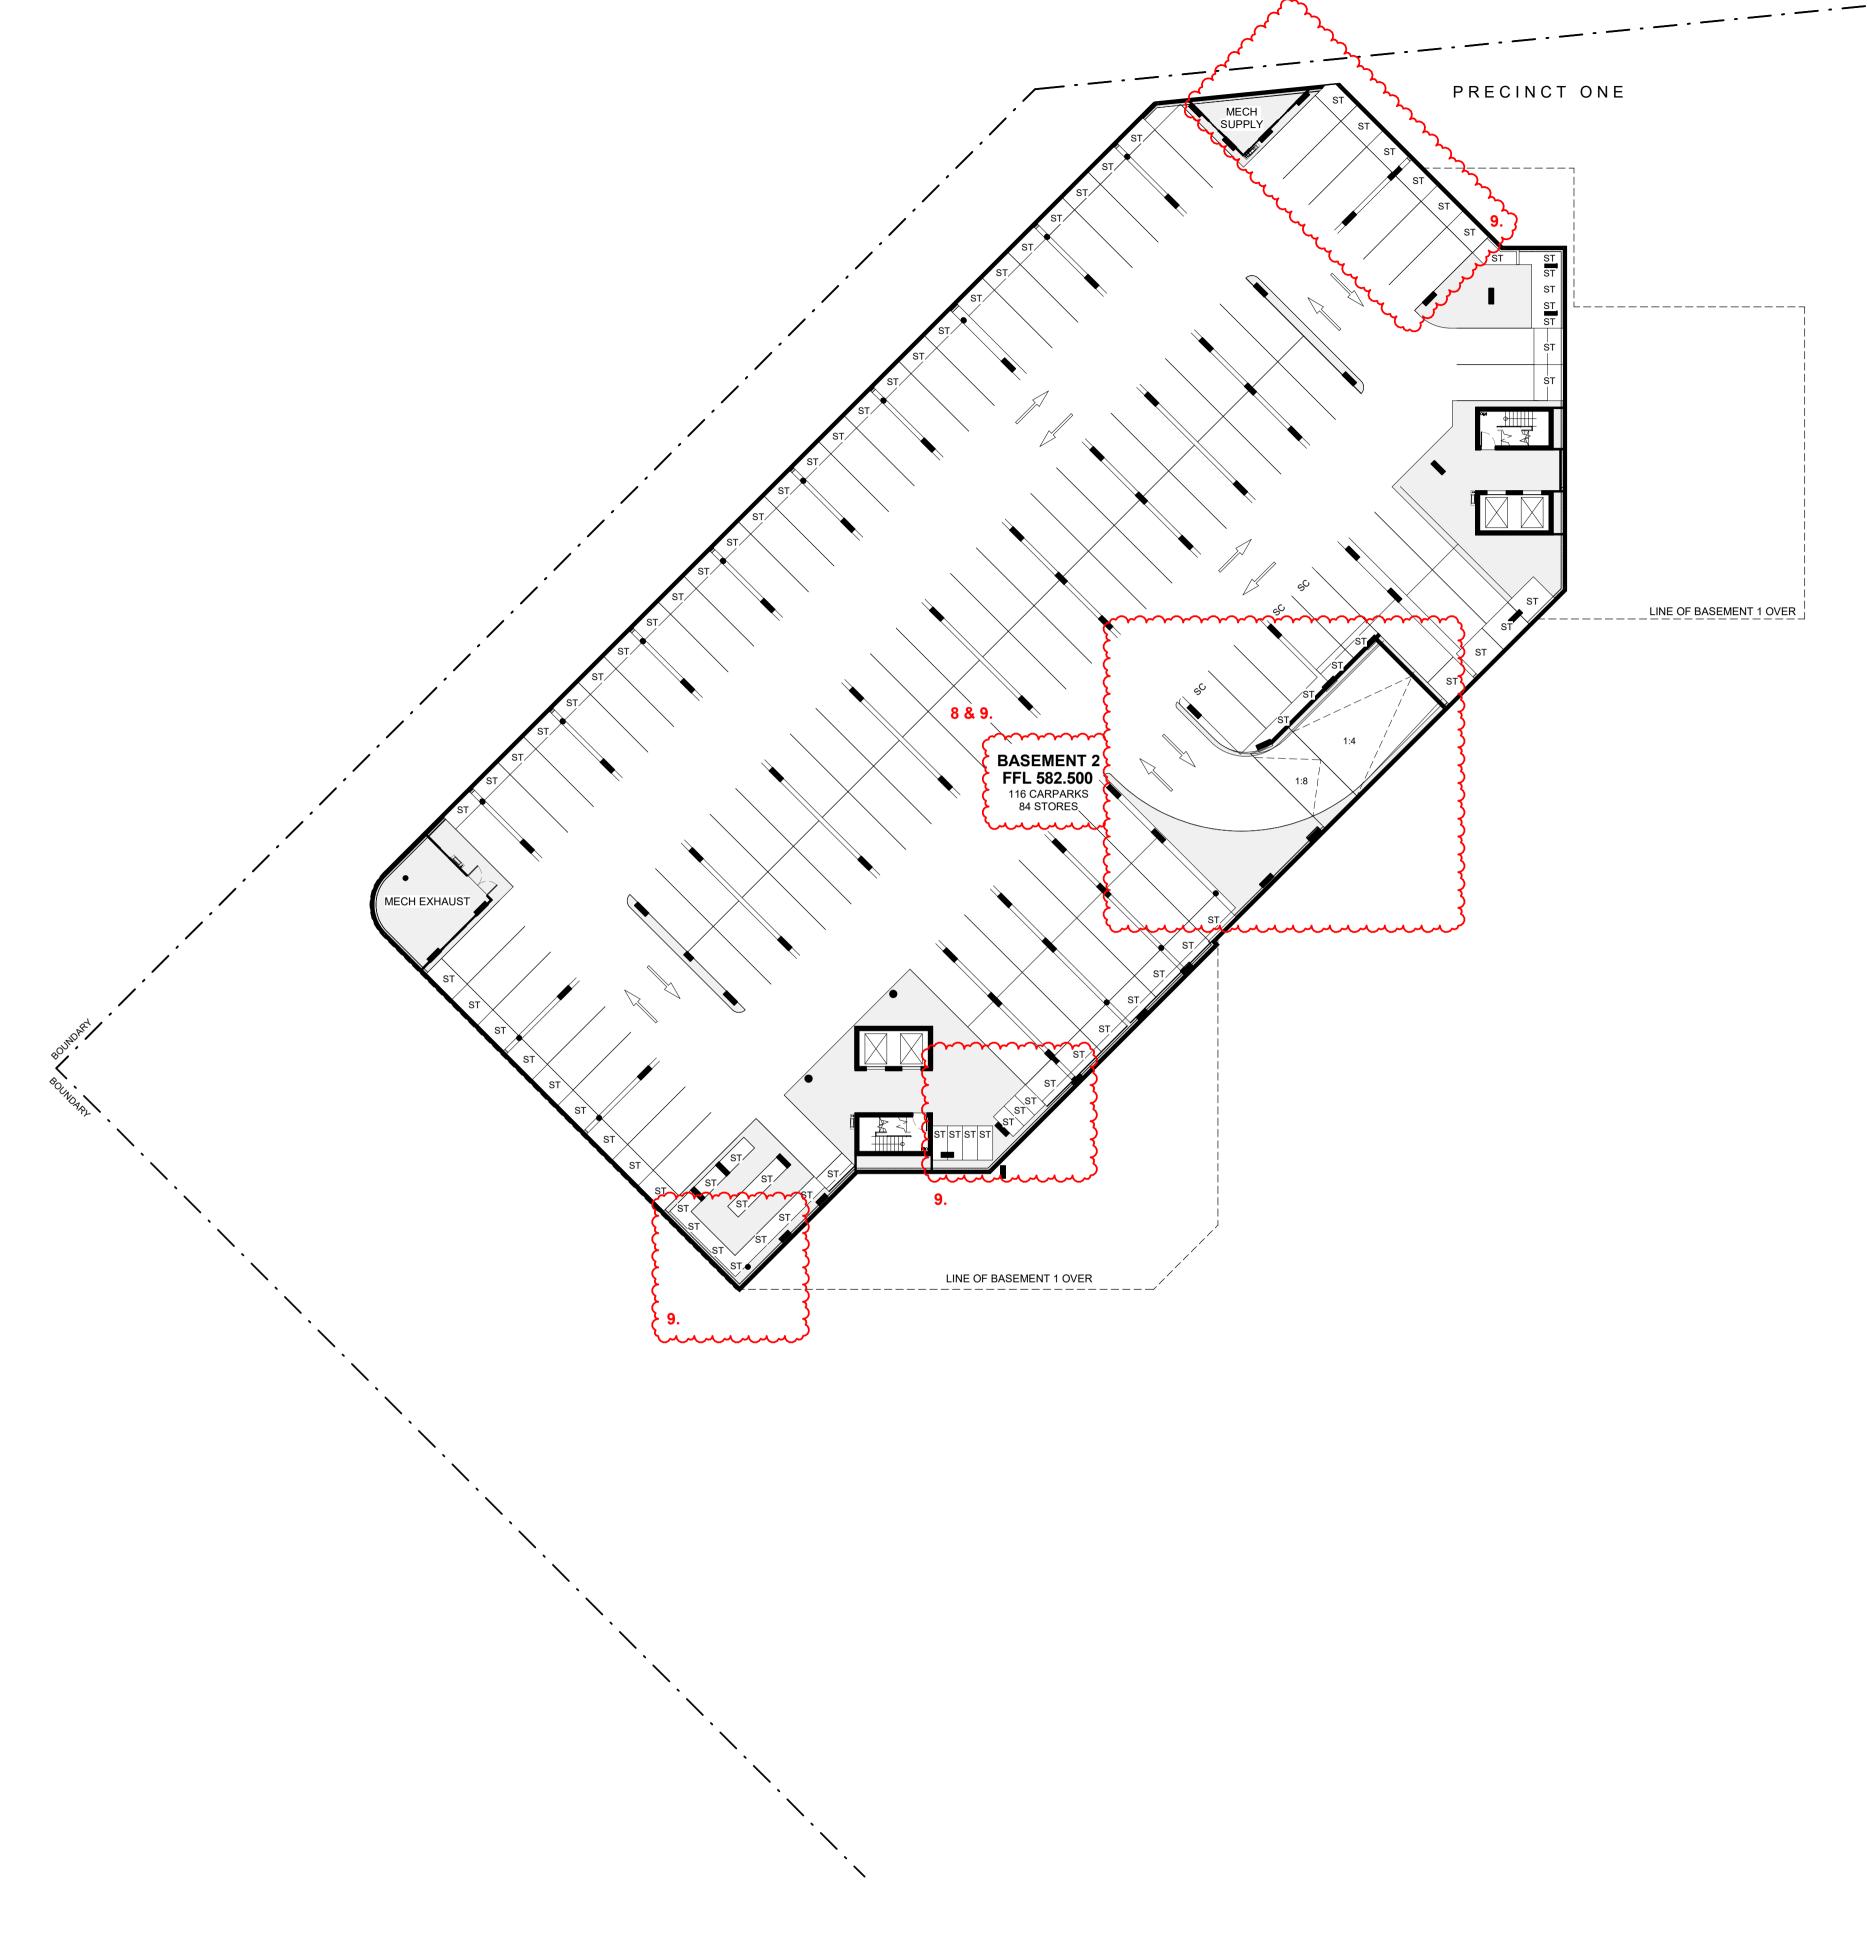

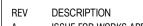

ISSUE FOR WORKS APPROVAL WORKS APPROVAL AMENDMENT ISSUE FOR WORKS APPROVAL AMENDMENT

DATE 15.01.2020 28.06.2021 12.11.2025









PROJECT THE FOOTHILLS BLOCKS 4 & 5 SECTION 38 CAMPBELL

PROJECT No. 1624

This drawing is copyright and remains the property of Stewart Architecture. This drawings is for development application purposes and not for construction.

DRAWING No. WA1 - 101 DRAWING TITLE PRECINCT 1 - PLAN - BASEMENT 2
SCALE 1:250 @ A1 DATE **2025**





REV DESCRIPTION ISSUE FOR WORKS APPROVAL

WORKS APPROVAL AMENDMENT ISSUE FOR WORKS APPROVAL AMENDMENT

DATE 15.01.2020 28.06.2021 12.11.2025







PROJECT THE FOOTHILLS BLOCKS 4 & 5 SECTION 38 CAMPBELL

This drawing is copyright and remains the property of Stewart Architecture. This drawings is for development application purposes and not for construction.

PROJECT No. 1624

DRAWING No. WA1 - 102 DRAWING TITLE PRECINCT 1 - PLAN - BASEMENT 1

DATE **2025**





REV DESCRIPTION ISSUE FOR WORKS APPROVAL WORKS APPROVAL AMENDMENT ISSUE FOR WORKS APPROVAL AMENDMENT

DATE 15.01.2020 28.06.2021 12.11.2025



STEWART ARCHITECTURE

36 MILDURA STREET FYSHWICK 2609 PO BOX 3469 MANUKA ACT 2603 OFFICE@STEWARTARCHITECTURE.COM.AU


PROJECT THE FOOTHILLS BLOCKS 4 & 5 SECTION 38 CAMPBELL

PROJECT No. 1624

This drawing is copyright and remains the property of Stewart Architecture. This drawings is for development application purposes and not for construction.

DRAWING No. WA1 - 103 DRAWING TITLE PRECINCT 1 - PLAN - GROUND SCALE 1:250@A1 DATE **2025**



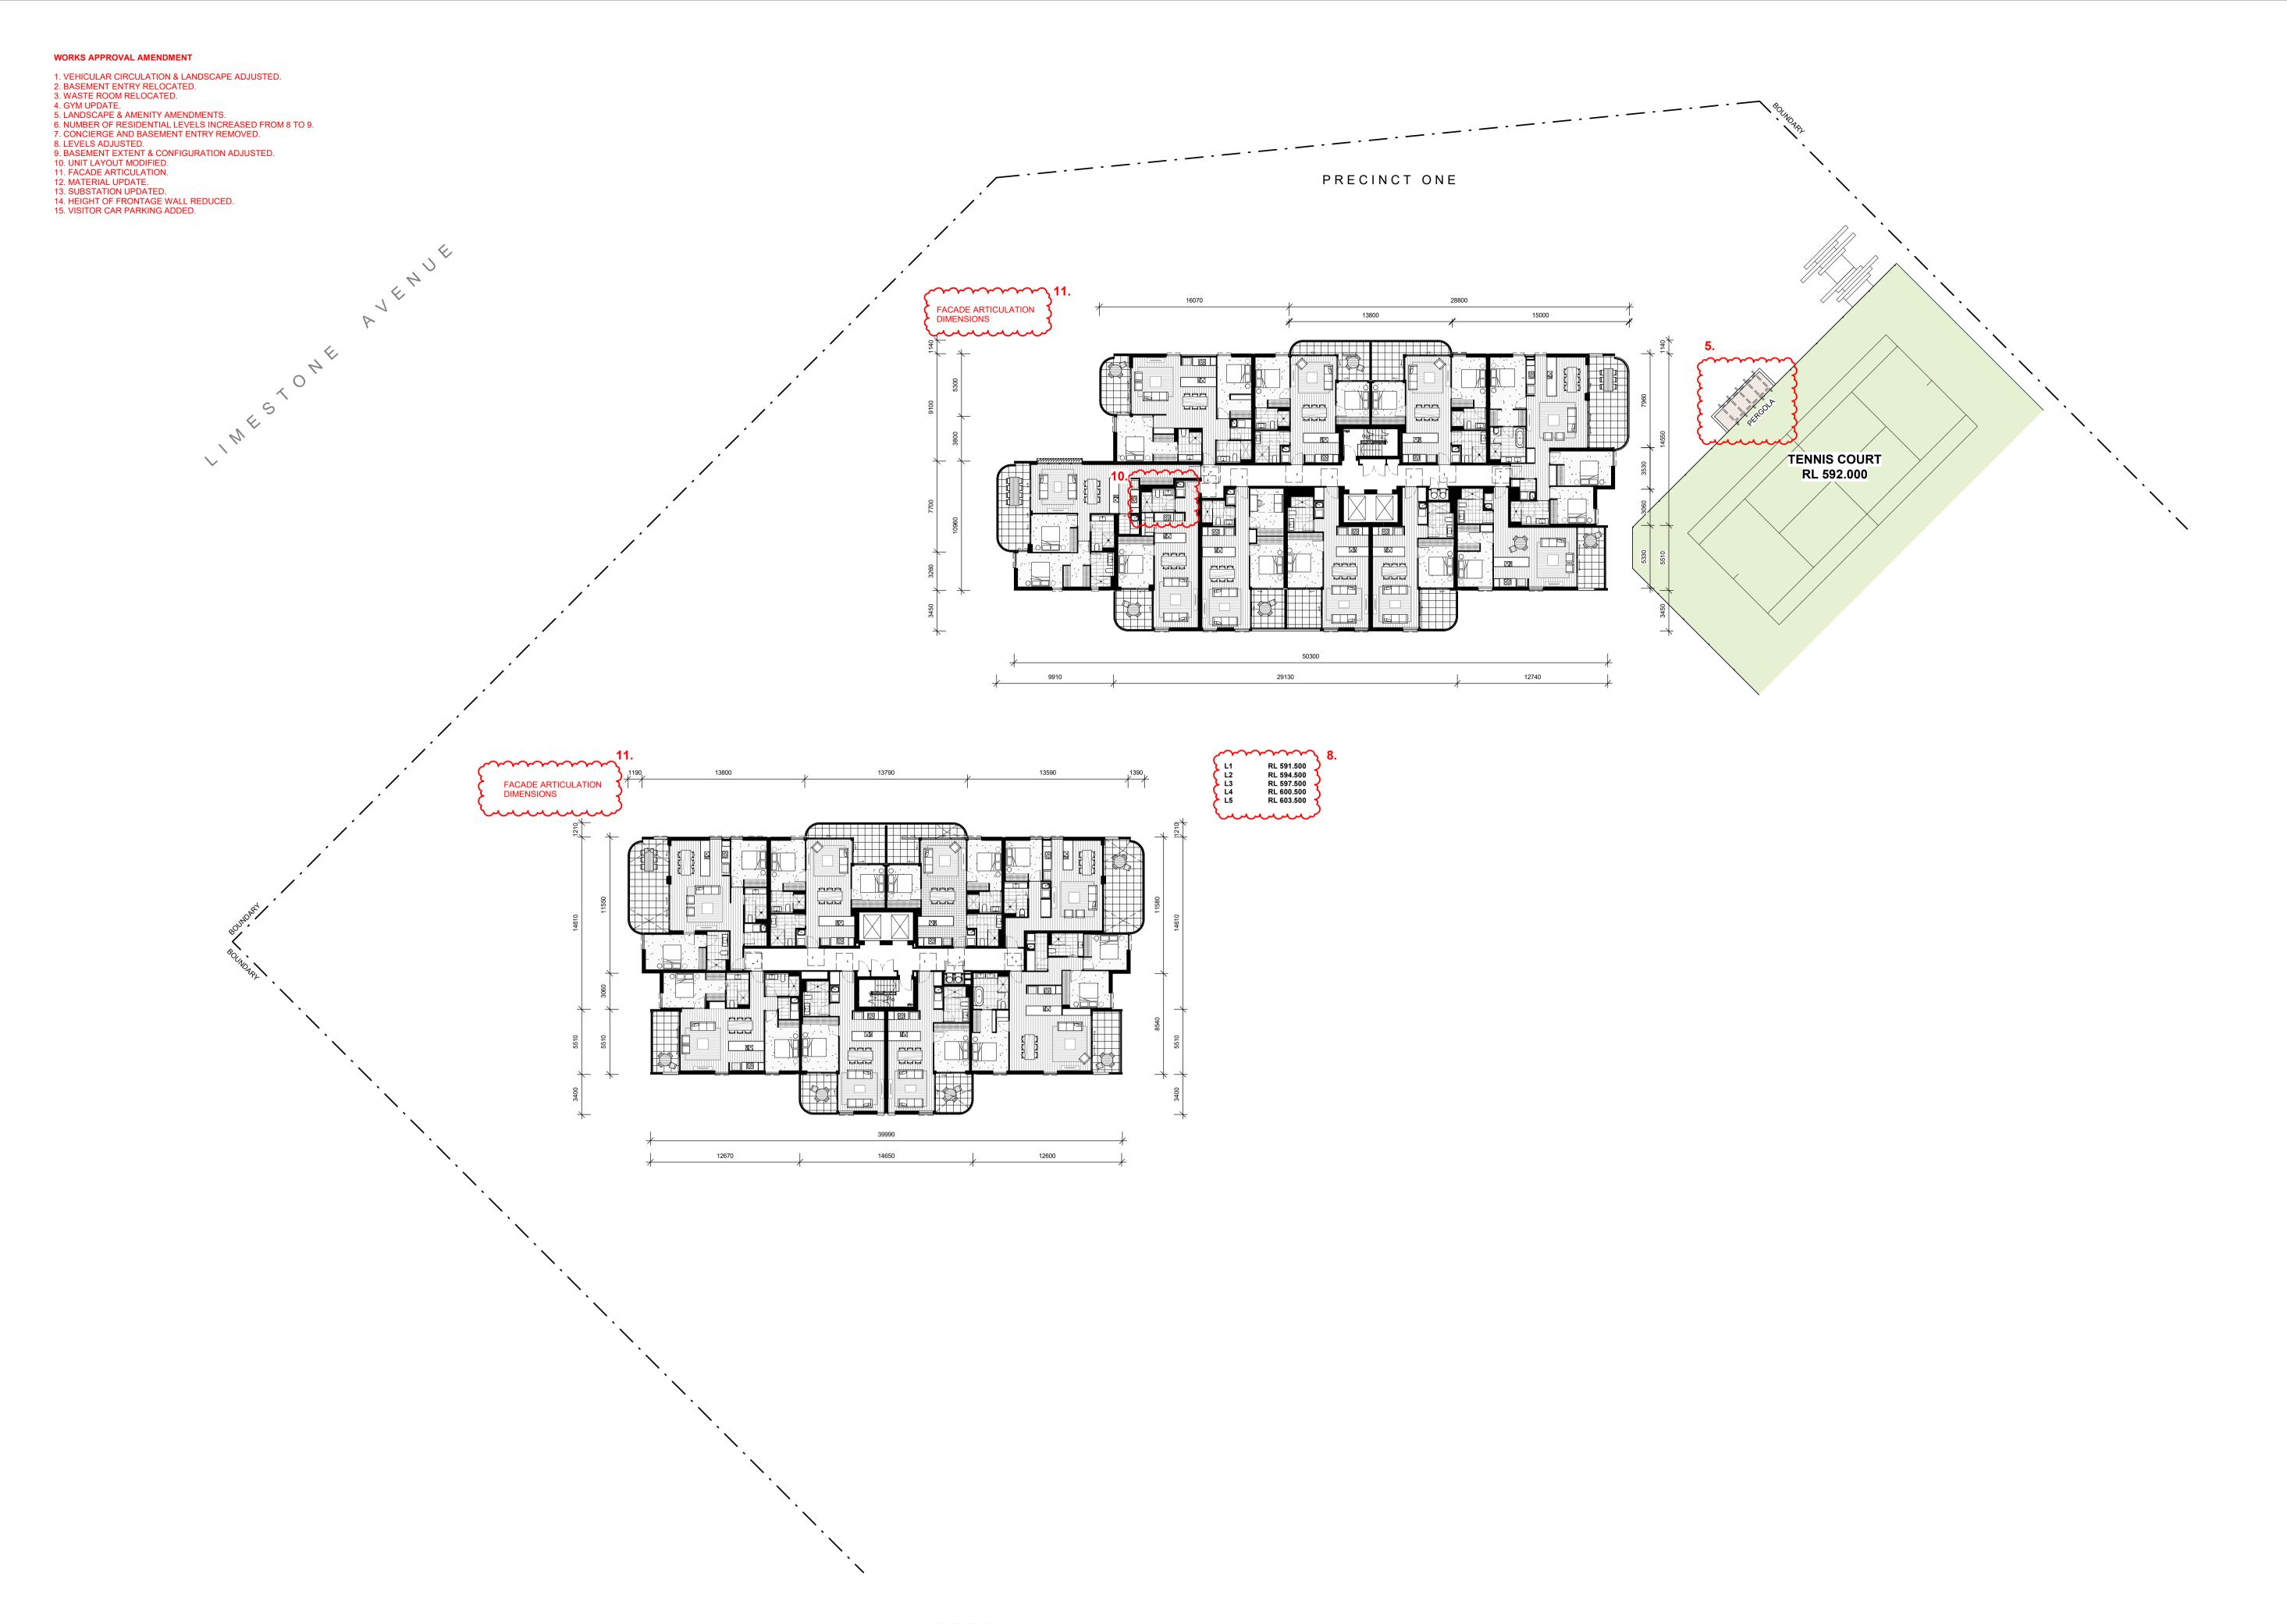




DATE 15.01.2020

28.06.2021 12.11.2025

REV DESCRIPTION

ISSUE FOR WORKS APPROVAL

WORKS APPROVAL AMENDMENT ISSUE FOR WORKS APPROVAL AMENDMENT

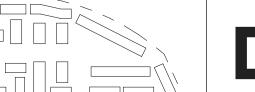






PROJECT THE FOOTHILLS BLOCKS 4 & 5 SECTION 38 CAMPBELL

This drawing is copyright and remains the property of Stewart Architecture. This drawings is for development application purposes and not for construction.

PROJECT No. 1624

DRAWING No. WA1 - 104 DRAWING TITLE PRECINCT 1 - PLAN - LEVELS 1- 5 DATE **2025**

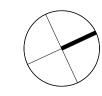

1. VEHICULAR CIRCULATION & LANDSCAPE ADJUSTED.
2. BASEMENT ENTRY RELOCATED.
3. WASTE ROOM RELOCATED.
4. GYM UPDATE.
5. LANDSCAPE & AMENITY AMENDMENTS.
6. NUMBER OF RESIDENTIAL LEVELS INCREASED FROM 8 TO 9.
7. CONCIERGE AND BASEMENT ENTRY REMOVED.


8. LEVELS ADJUSTED.


9. BASEMENT EXTENT & CONFIGURATION ADJUSTED.

10. UNIT LAYOUT MODIFIED.


11. FACADE ARTICULATION.

12. MATERIAL UPDATE.
13. SUBSTATION UPDATED.
14. HEIGHT OF FRONTAGE WALL REDUCED.
15. VISITOR CAR PARKING ADDED.

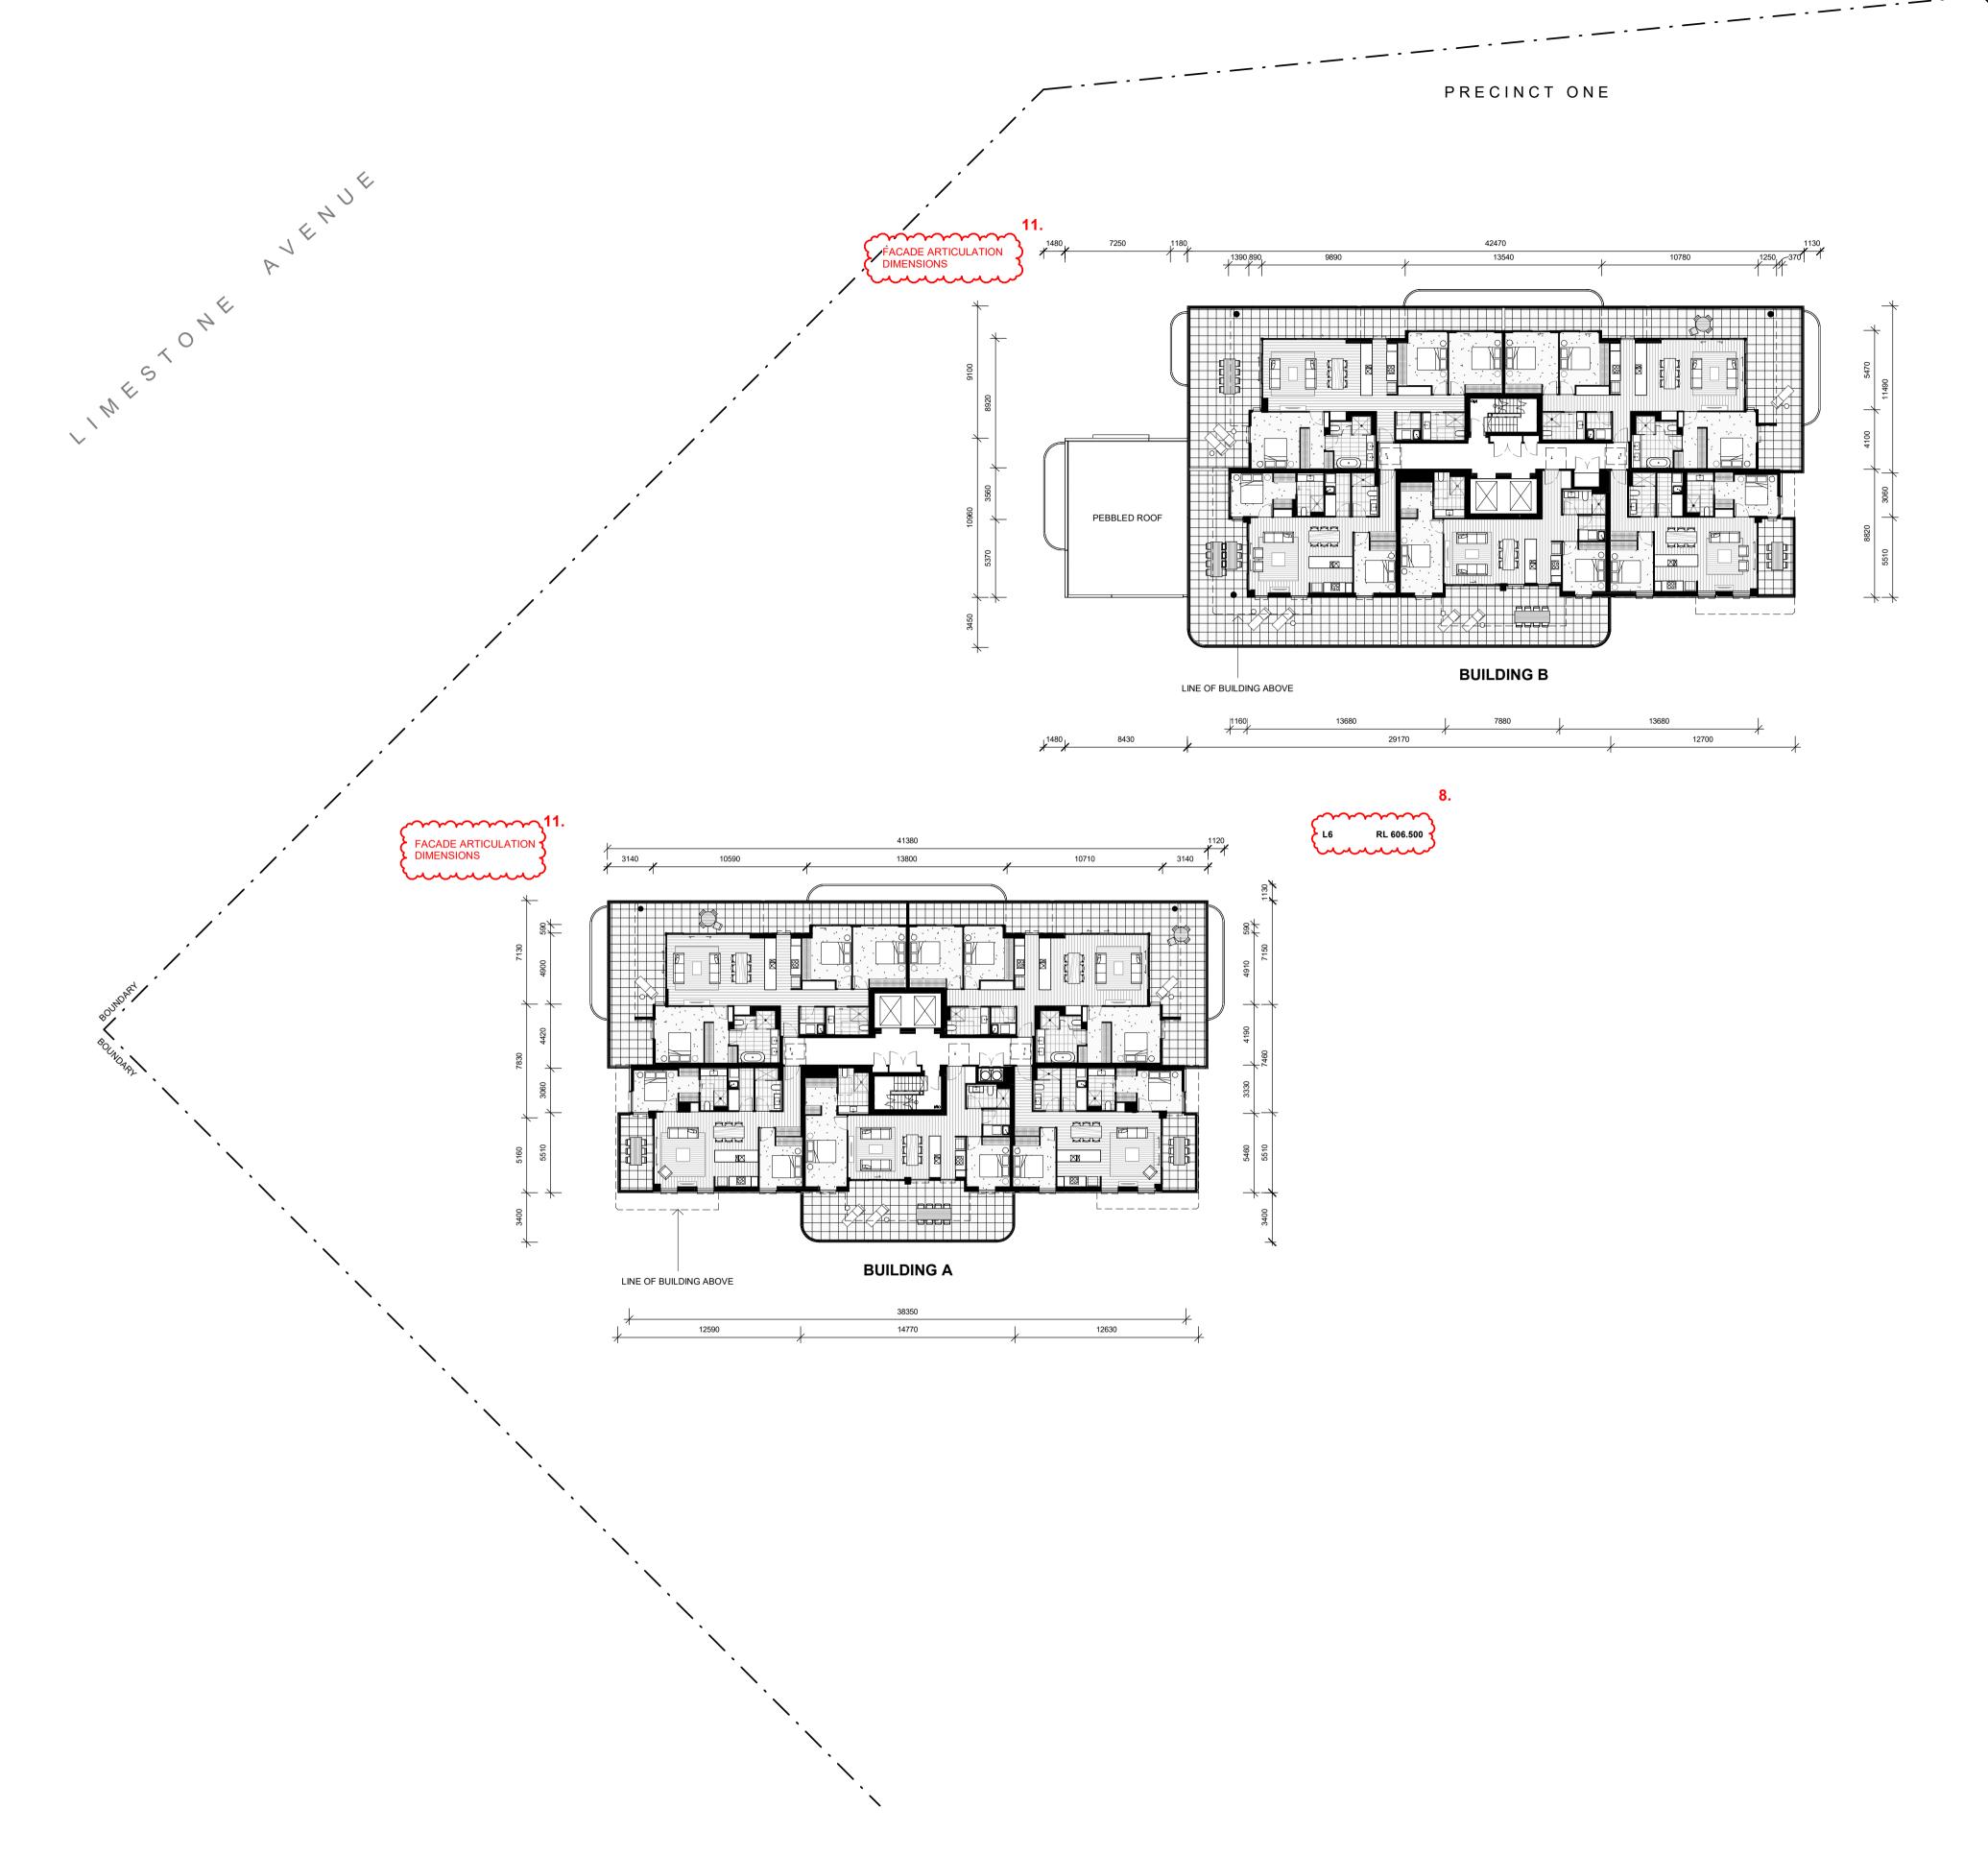

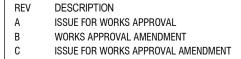



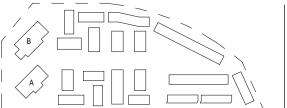








This drawing is copyright and remains the property of Stewart Architecture. This drawings is for development application purposes and not for construction.

PROJECT No. 1624


DRAWING TITLE PRECINCT 1 - PLAN - LEVEL 6 SCALE DATE **2025**


DRAWING No. WA1 - 105

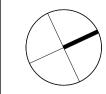


1. VEHICULAR CIRCULATION & LANDSCAPE ADJUSTED.
2. BASEMENT ENTRY RELOCATED.
3. WASTE ROOM RELOCATED.
4. GYM UPDATE.
5. LANDSCAPE & AMENITY AMENDMENTS.
6. NUMBER OF RESIDENTIAL LEVELS INCREASED FROM 8 TO 9.
7. CONCIERGE AND BASEMENT ENTRY REMOVED.

CONCIERGE AND BASEMENT ENTRY REMOVED.
 LEVELS ADJUSTED.
 BASEMENT EXTENT & CONFIGURATION ADJUSTED.
 UNIT LAYOUT MODIFIED.
 FACADE ARTICULATION.
 MATERIAL UPDATE.
 SUBSTATION UPDATED.
 HEIGHT OF FRONTAGE WALL REDUCED.
 VISITOR CAR PARKING ADDED.

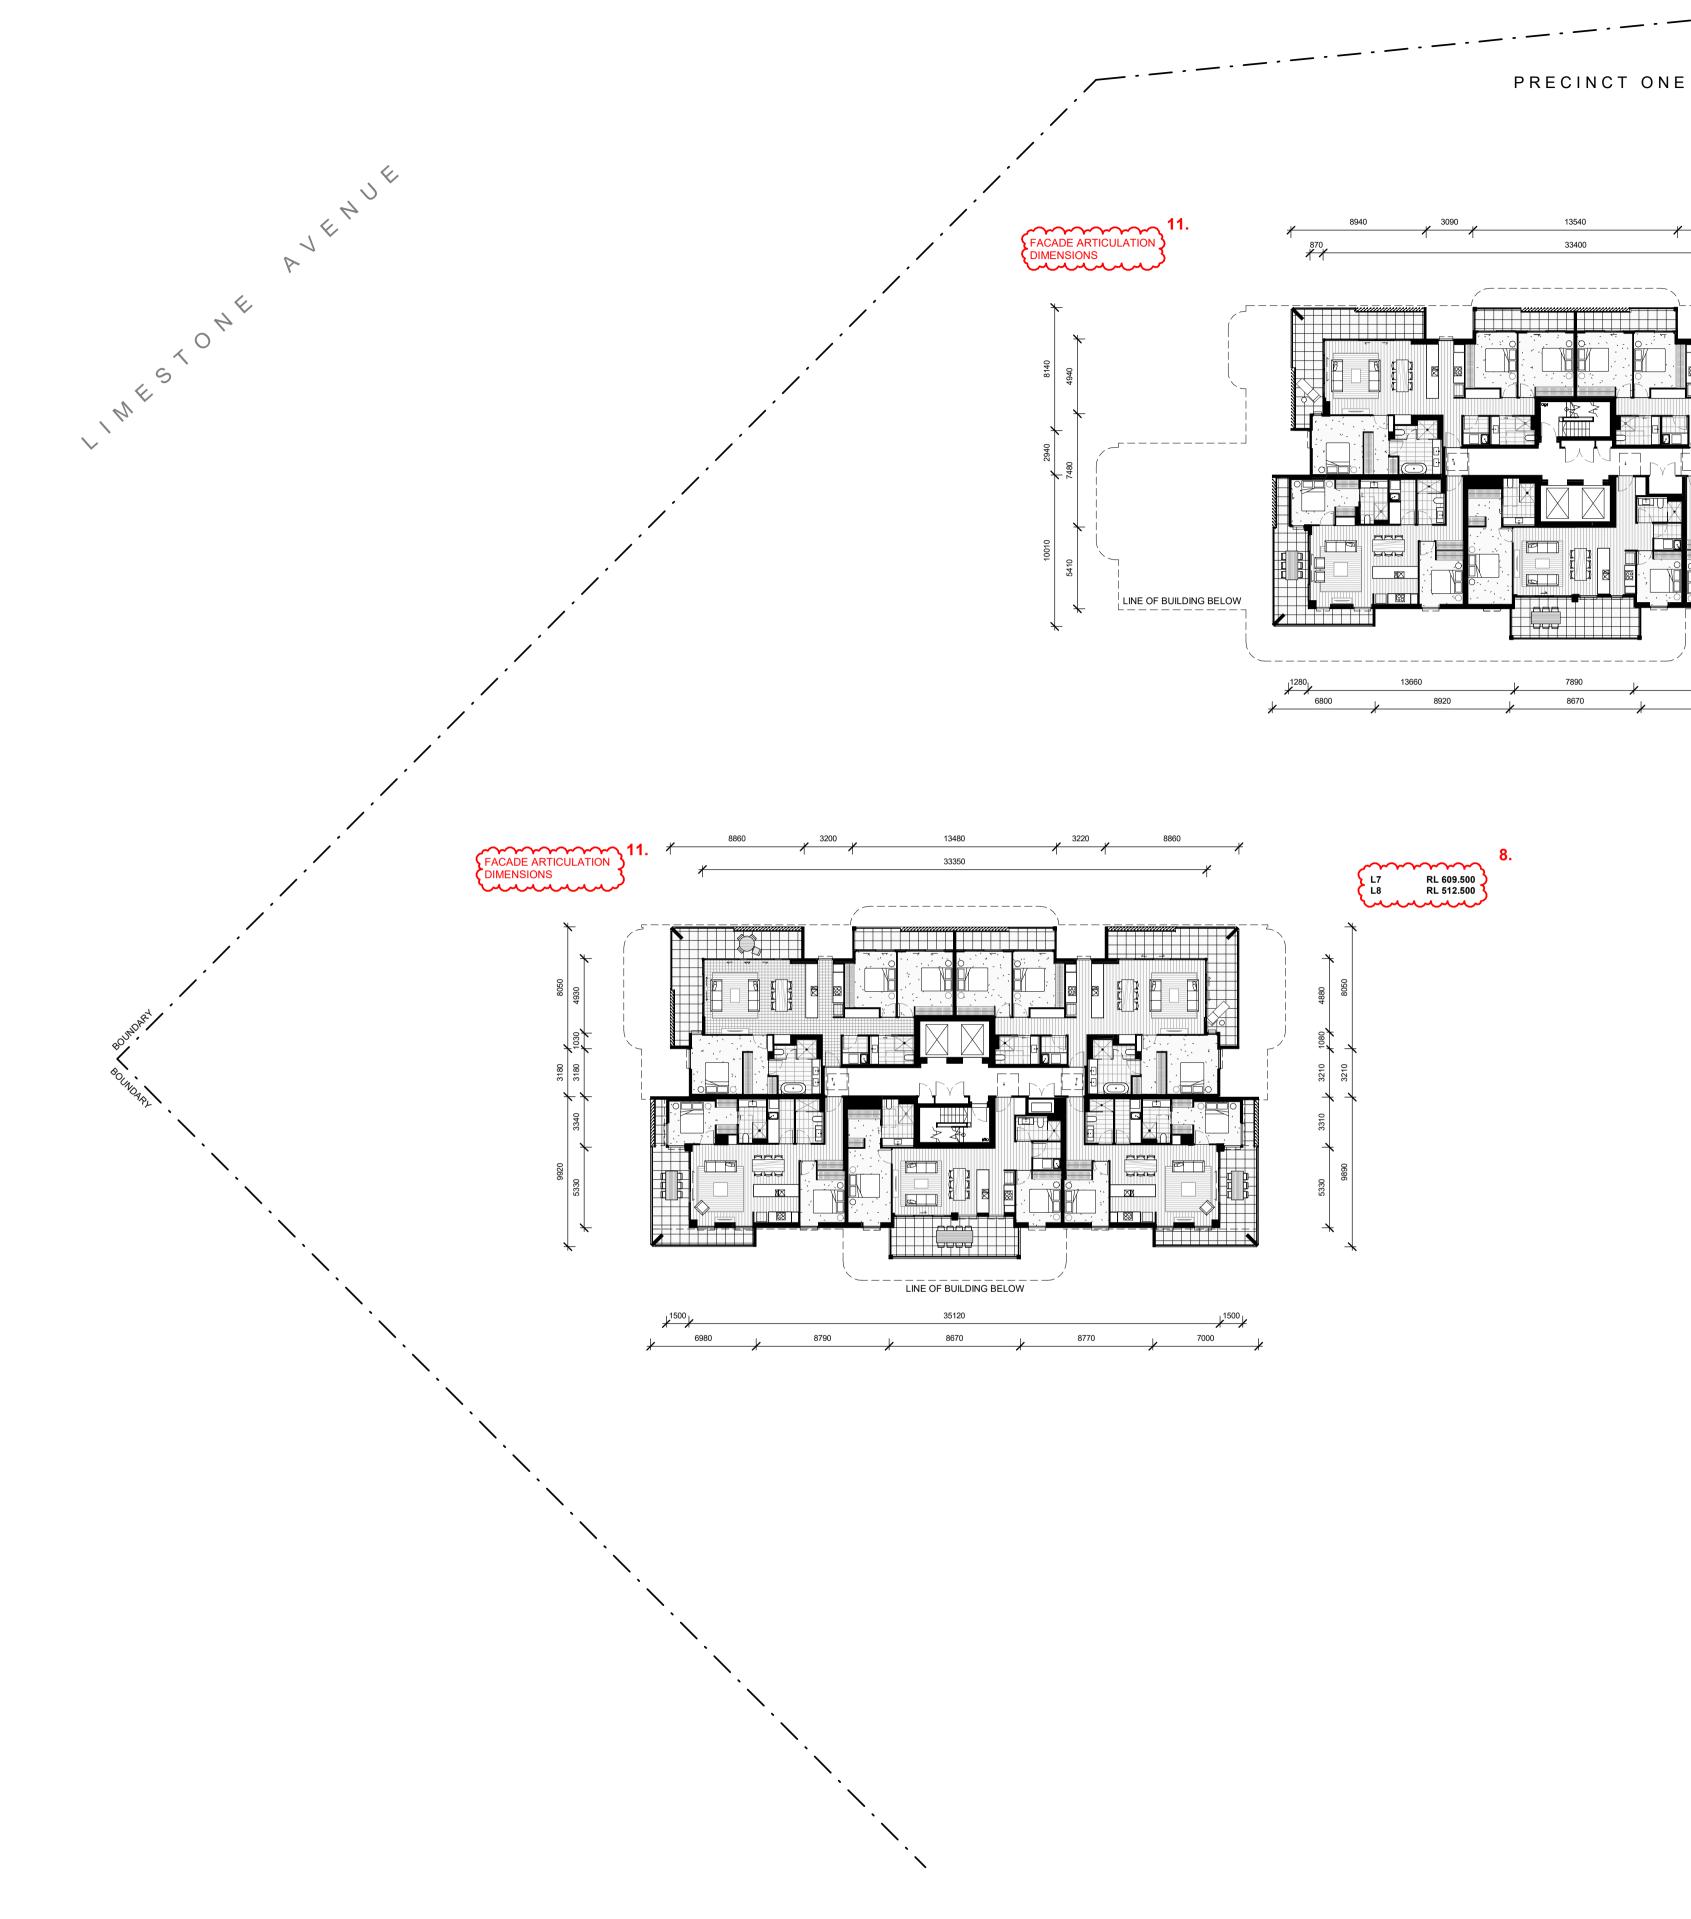

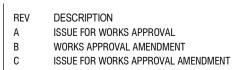



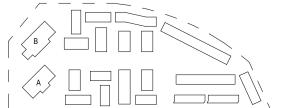







This drawing is copyright and remains the property of Stewart Architecture. This drawings is for development application purposes and not for construction.

PROJECT No. 1624

DRAWING TITLE PRECINCT 1 - PLAN - LEVELS 7 - 8 SCALE DATE **2025**

DRAWING No. WA1 - 106



1. VEHICULAR CIRCULATION & LANDSCAPE ADJUSTED.


10. UNIT LAYOUT MODIFIED.

4. GYM UPDATE.


2. BASEMENT ENTRY RELOCATED.3. WASTE ROOM RELOCATED.

5. LANDSCAPE & AMENITY AMENDMENTS.
6. NUMBER OF RESIDENTIAL LEVELS INCREASED FROM 8 TO 9. 7. CONCIERGE AND BASEMENT ENTRY REMOVED. 8. LEVELS ADJUSTED. 9. BASEMENT EXTENT & CONFIGURATION ADJUSTED.

11. FACADE ARTICULATION. 12. MATERIAL UPDATE. 13. SUBSTATION UPDATED.
14. HEIGHT OF FRONTAGE WALL REDUCED. 15. VISITOR CAR PARKING ADDED.

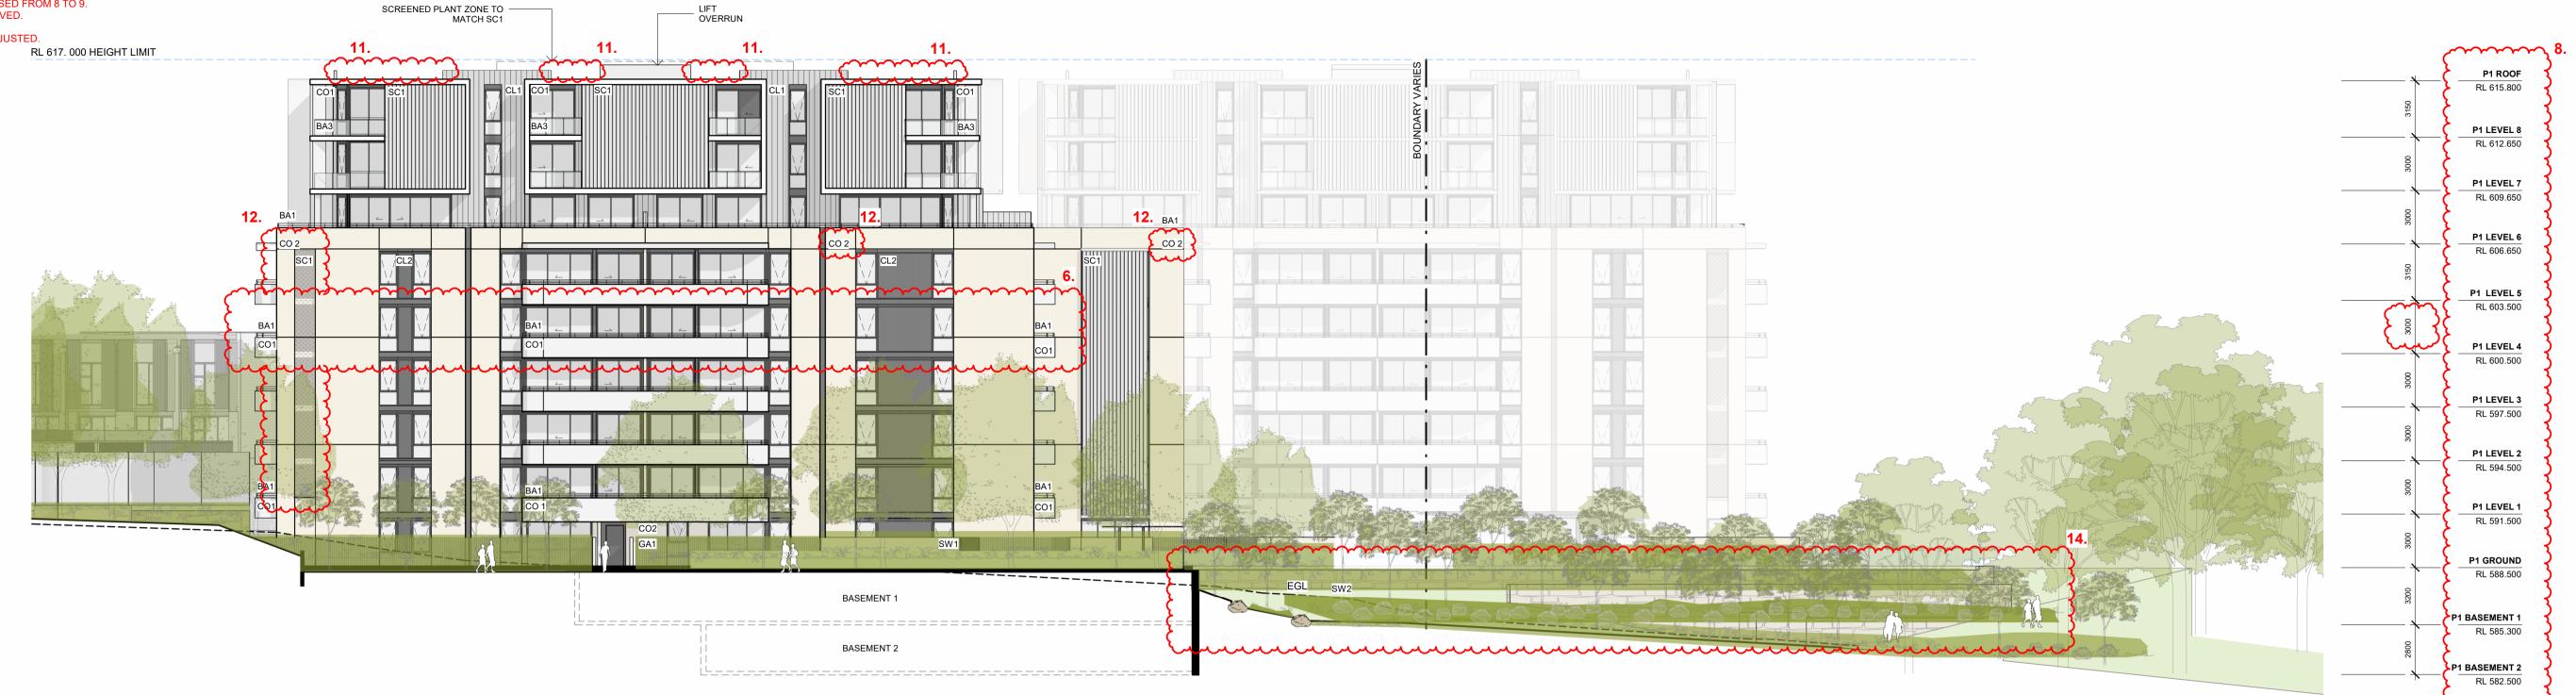

1 - NORTH WEST - BUILDING B

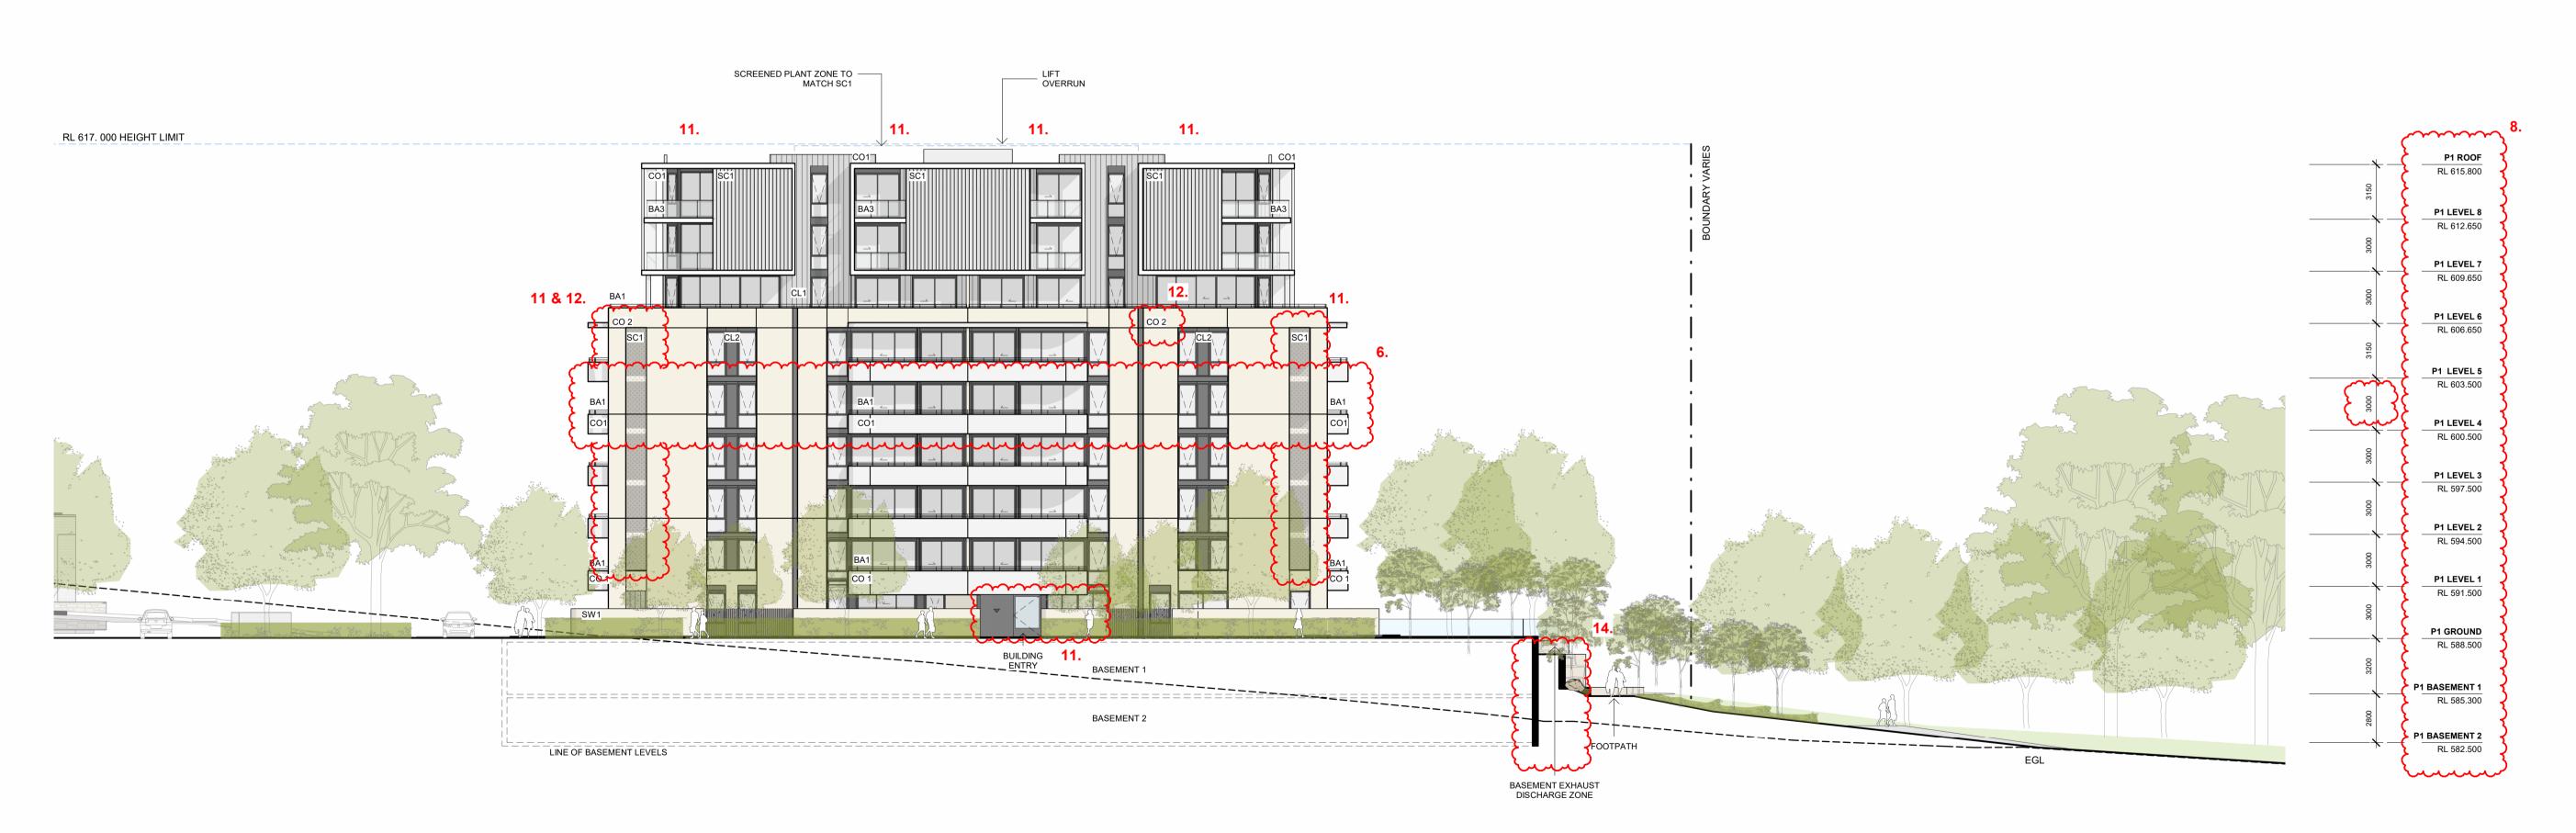

2 - NORTH WEST - BUILDING A






PROJECT THE FOOTHILLS BLOCKS 4 & 5 SECTION 38 CAMPBELL

This drawing is copyright and remains the property of Stewart Architecture. This drawings is for development application purposes and not for construction.

PROJECT No. **1624**

DRAWING No. WA1 - 201 DRAWING TITLE PRECINCT 1 - ELEVATIONS SCALE 1:200@A1 DATE **2025**

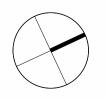

VEHICULAR CIRCULATION & LANDSCAPE ADJUSTED.
 BASEMENT ENTRY RELOCATED.
 WASTE ROOM RELOCATED.

4. GYM UPDATE.

5. LANDSCAPE & AMENITY AMENDMENTS.
6. NUMBER OF RESIDENTIAL LEVELS INCREASED FROM 8 TO 9.
7. CONCIERGE AND BASEMENT ENTRY REMOVED.

9. BASEMENT EXTENT & CONFIGURATION ADJUSTED. 10. UNIT LAYOUT MODIFIED. 11. FACADE ARTICULATION.


12. MATERIAL UPDATE. 13. SUBSTATION UPDATED. 14. HEIGHT OF FRONTAGE WALL REDUCED.
15. VISITOR CAR PARKING ADDED. **BUILDING B BUILDING A**



1 - SOUTH - BUILDING A & B



2 - NORTH - BUILDING A & B

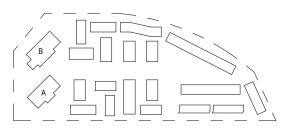








This drawing is copyright and remains the property of Stewart Architecture. This drawings is for development application purposes and not for construction.

PROJECT No. 1624

DRAWING No. WA1 - 202 DRAWING TITLE **PRECINCT 1 - ELEVATIONS** SCALE 1:200@A1 DATE **2025**

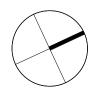

- VEHICULAR CIRCULATION & LANDSCAPE ADJUSTED.
 BASEMENT ENTRY RELOCATED.
 WASTE ROOM RELOCATED.

- 4. GYM UPDATE.
 5. LANDSCAPE & AMENITY AMENDMENTS.
 6. NUMBER OF RESIDENTIAL LEVELS INCREASED FROM 8 TO 9.
 7. CONCIERGE AND BASEMENT ENTRY REMOVED.
- 9. BASEMENT EXTENT & CONFIGURATION ADJUSTED.
- 10. UNIT LAYOUT MODIFIED. 11. FACADE ARTICULATION.
- 12. MATERIAL UPDATE.
- 13. SUBSTATION UPDATED. 14. HEIGHT OF FRONTAGE WALL REDUCED.
 15. VISITOR CAR PARKING ADDED.



1 - SOUTH EAST - BUILDING A



2 - SOUTH EAST - BUILDING B










PROJECT No. 1624

DRAWING No. WA1 - 203 DRAWING TITLE PRECINCT 1 - ELEVATIONS SCALE 1:200@A1 DATE **2025**

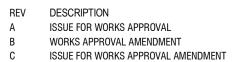

1. VEHICULAR CIRCULATION & LANDSCAPE ADJUSTED.
2. BASEMENT ENTRY RELOCATED.
3. WASTE ROOM RELOCATED.
4. GYM UPDATE.
5. LANDSCAPE & AMENITY AMENDMENTS.
6. NUMBER OF RESIDENTIAL LEVELS INCREASED FROM 8 TO 9.
7. CONCIERGE AND BASEMENT ENTRY REMOVED.

8. LEVELS ADJUSTED.

9. BASEMENT EXTENT & CONFIGURATION ADJUSTED.

10. UNIT LAYOUT MODIFIED.

11. FACADE ARTICULATION.


11. TACADE ARTICULATION.


12. MATERIAL UPDATE.

13. SUBSTATION UPDATED.


14. HEIGHT OF FRONTAGE WALL REDUCED.

15. VISITOR CAR PARKING ADDED.

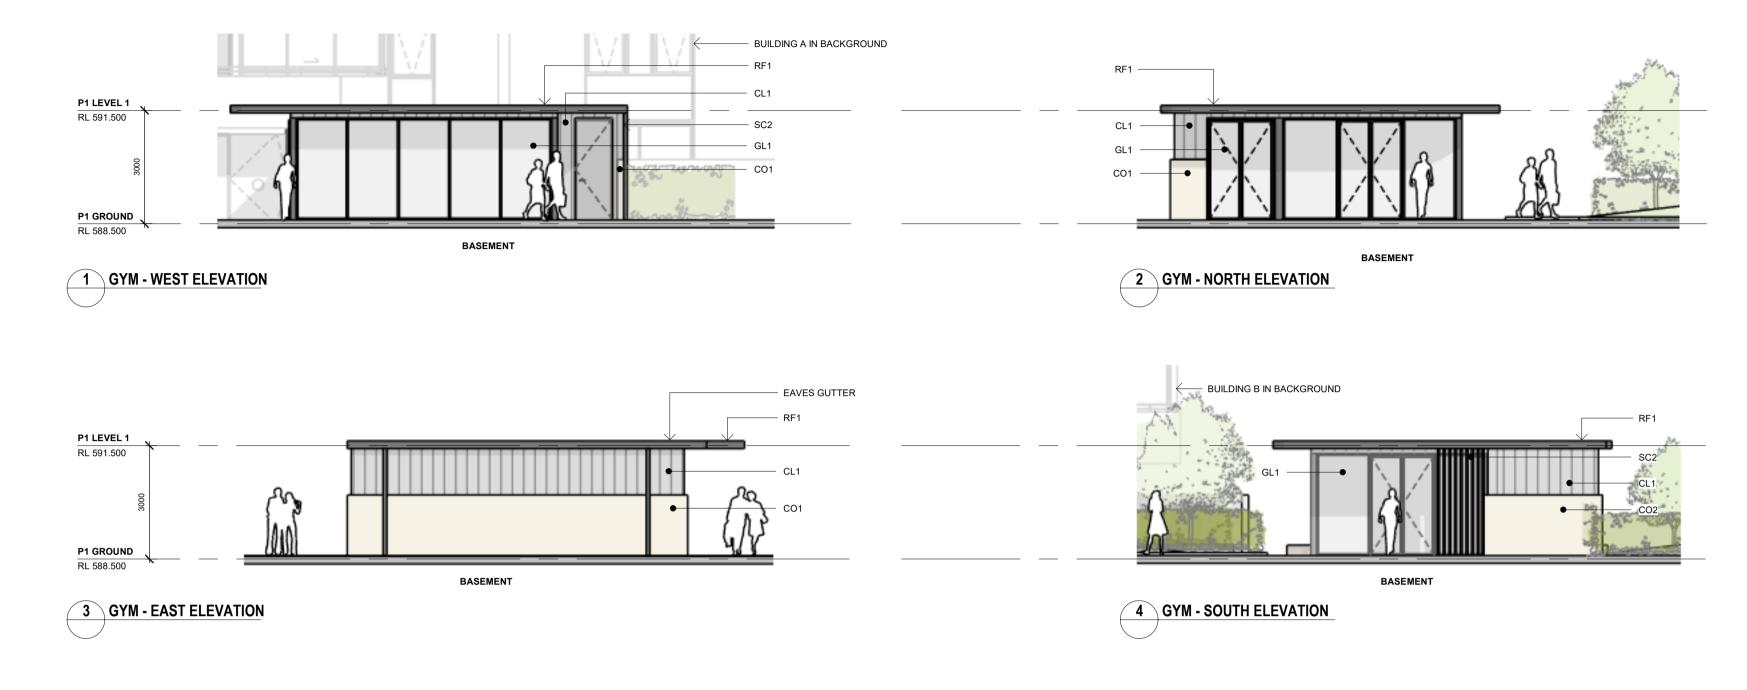


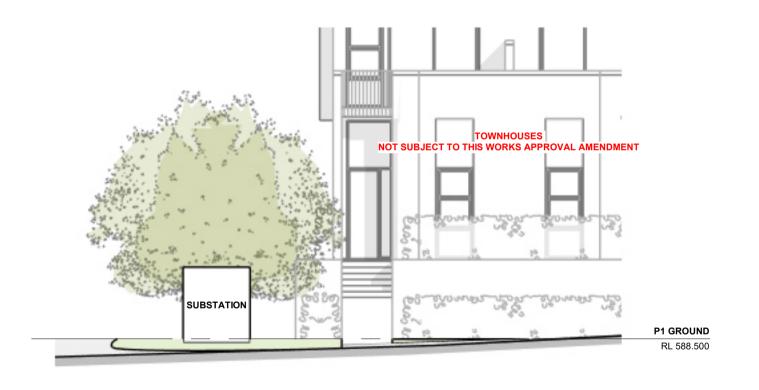




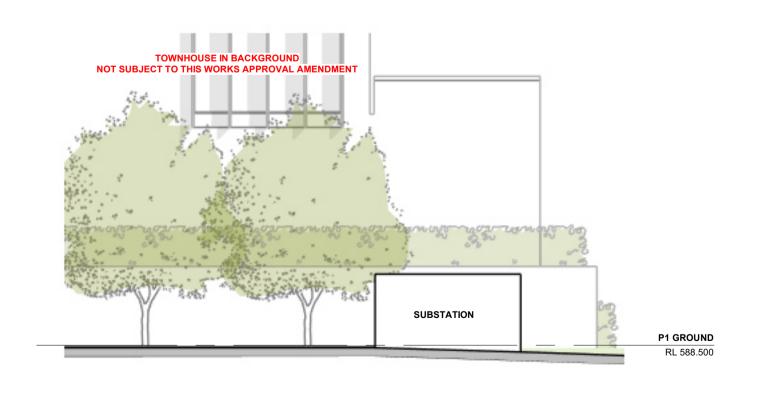


6 SUBSTATION - WEST ELEVATION

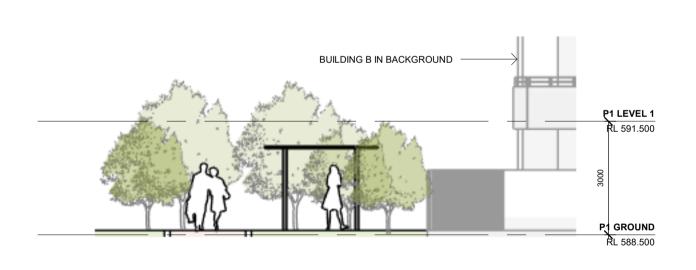


7 PERGOLA - SOUTH ELEVATION

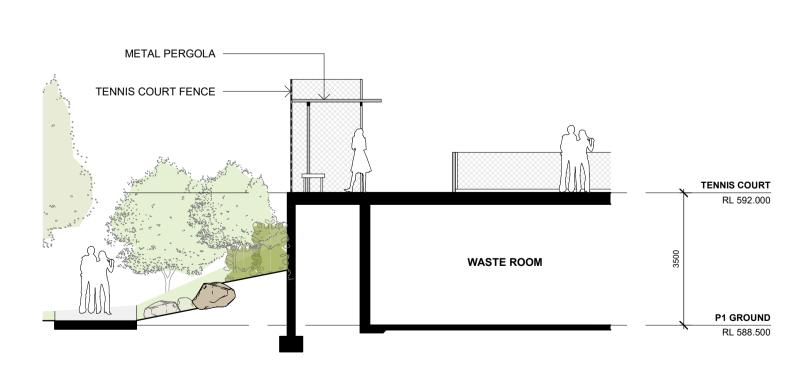

9 TENNIS COURT PERGOLA - SECTION

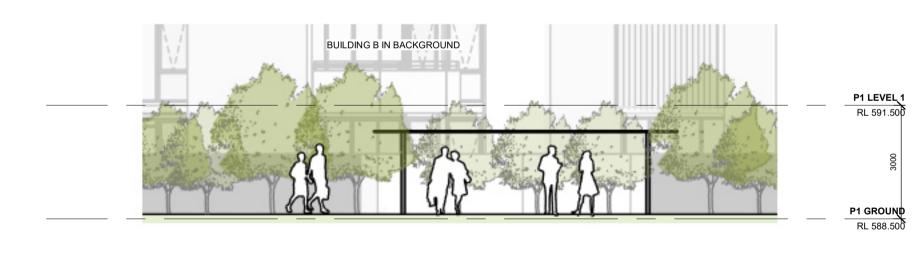

8 PERGOLA - WEST ELEVATION

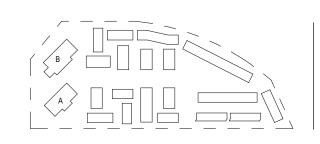






This drawing is copyright and remains the property of Stewart Architecture. This drawings is for development application purposes and not for construction.

- VEHICULAR CIRCULATION & LANDSCAPE ADJUSTED.
 BASEMENT ENTRY RELOCATED.
 WASTE ROOM RELOCATED.


11. FACADE ARTICULATION.

- 4. GYM UPDATE.
- 5. LANDSCAPE & AMENITY AMENDMENTS.
 6. NUMBER OF RESIDENTIAL LEVELS INCREASED FROM 8 TO 9.
 7. CONCIERGE AND BASEMENT ENTRY REMOVED.
- 9. BASEMENT EXTENT & CONFIGURATION ADJUSTED.
- 10. UNIT LAYOUT MODIFIED.
- 12. MATERIAL UPDATE. 13. SUBSTATION UPDATED. 14. HEIGHT OF FRONTAGE WALL REDUCED.
 15. VISITOR CAR PARKING ADDED.


BUILDING B BUILDING A SCREENED PLANT ZONE TO OVERRUN

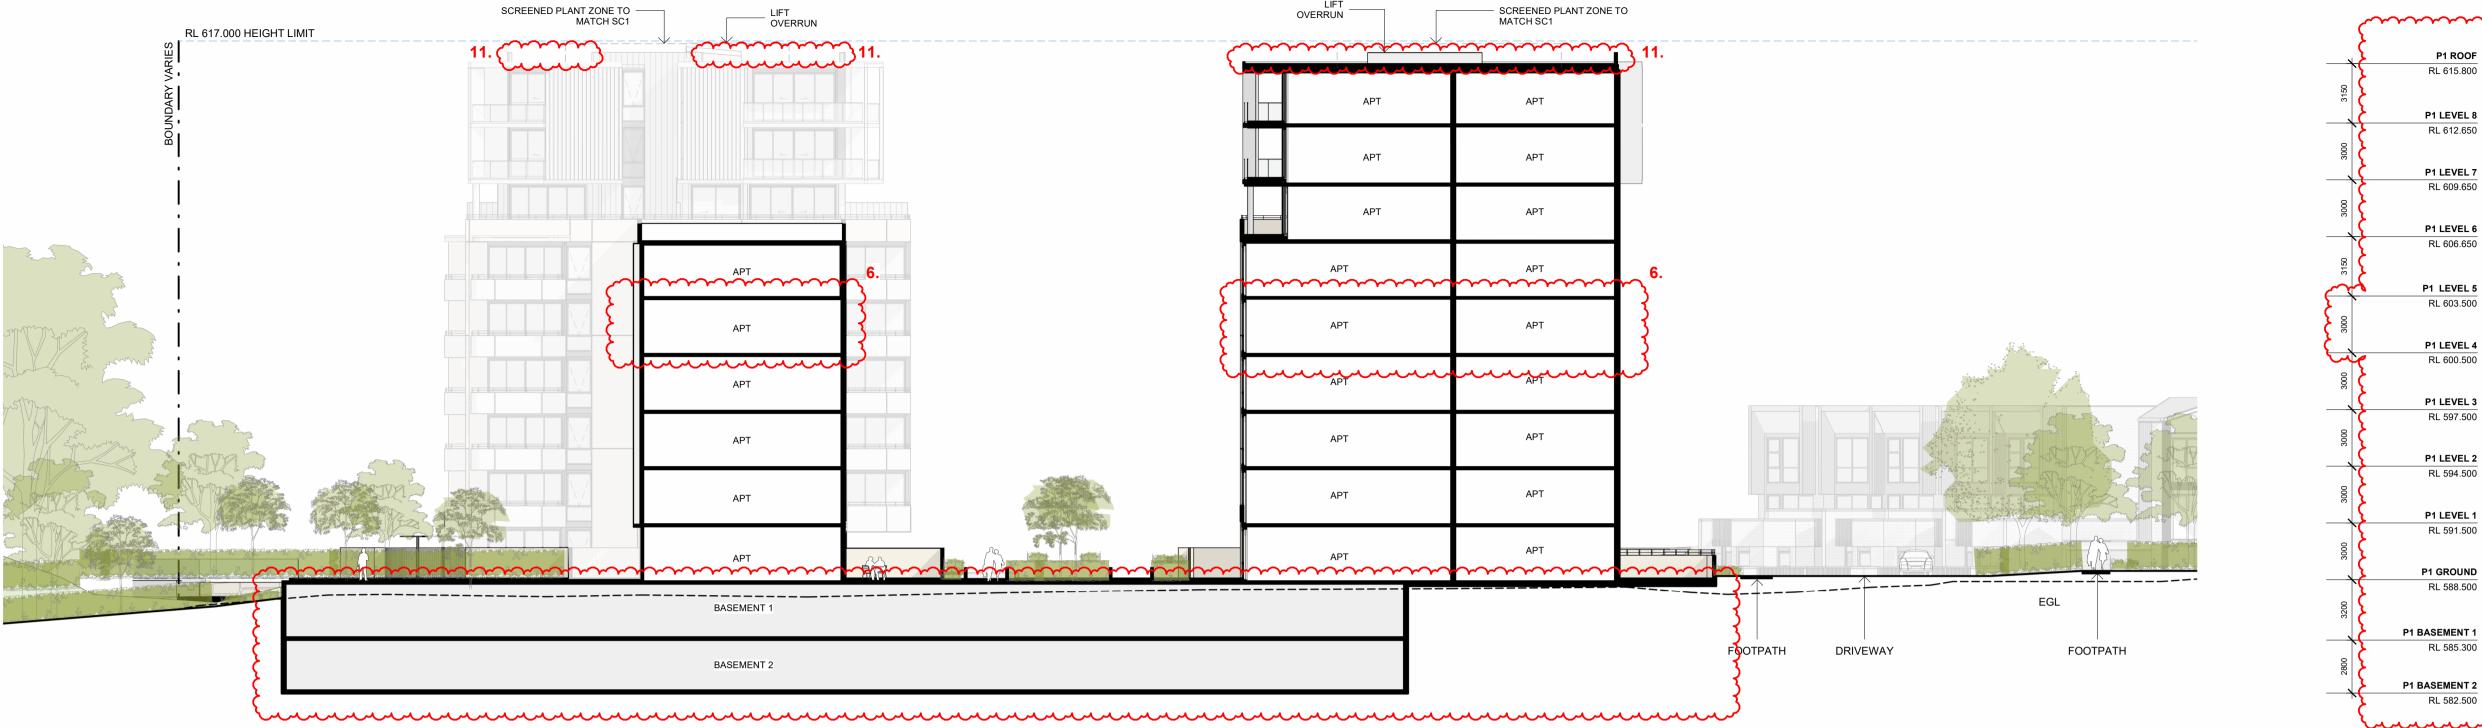

1 - SECTION A

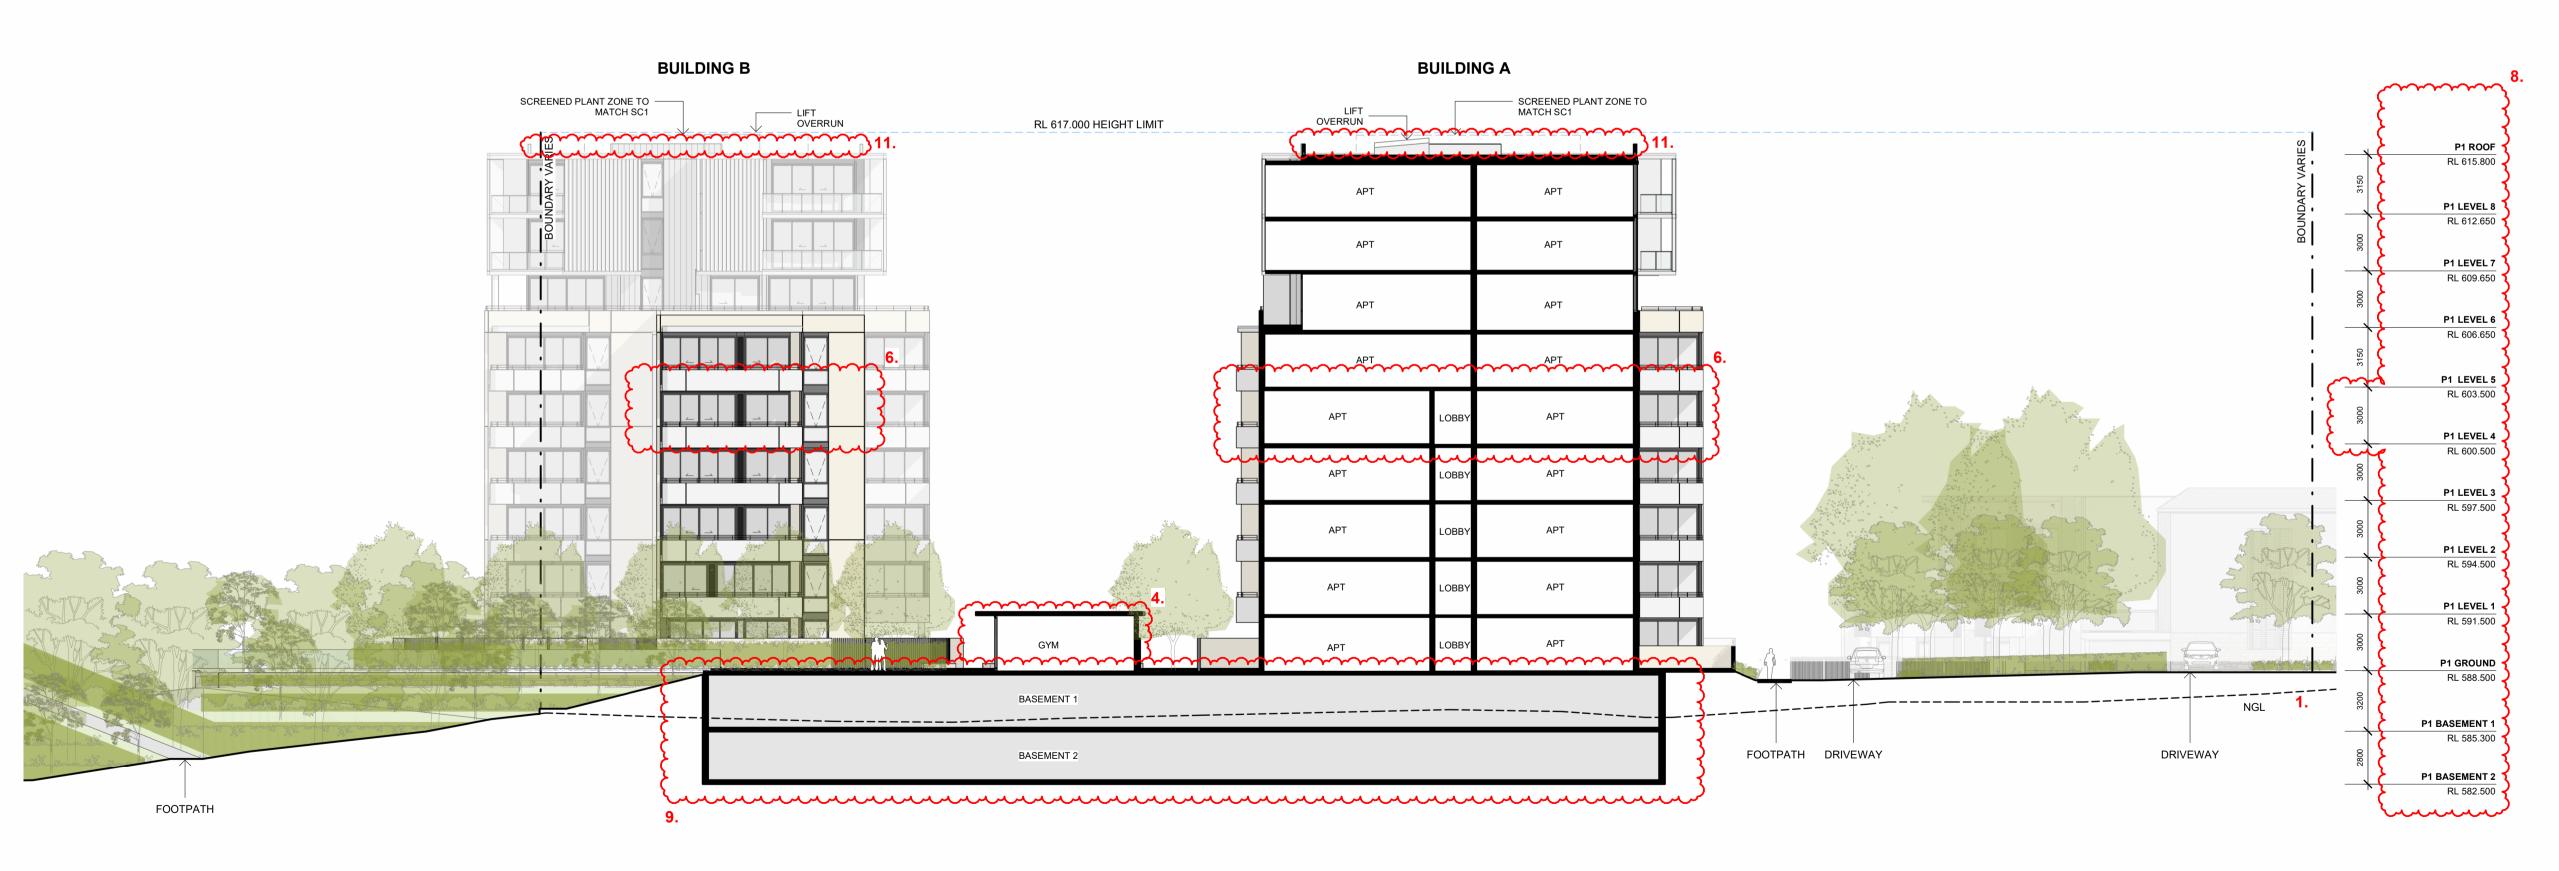

2 - SECTION B

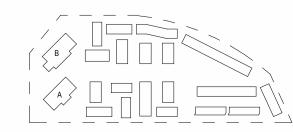





PROJECT THE FOOTHILLS BLOCKS 4 & 5 SECTION 38 CAMPBELL

This drawing is copyright and remains the property of Stewart Architecture. This drawings is for development application purposes and not for construction.

PROJECT No. **1624**

DRAWING No. WA1 - 301 DRAWING TITLE PRECINCT 1 - SECTIONS SCALE DATE **2025**

