




 


DEMOLITION WORKS - LEGEND AND NOTES

-  DEMOLITION EXTENT
-  GROUND TREATMENTS AND GARDEN BEDS TO BE DEMOLISHED
-  TREES TO BE REMOVED
-  PROPOSED CLASS A HOARDING LINE

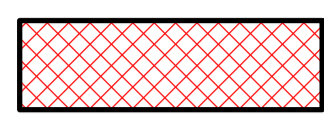

REFERENCE MAP

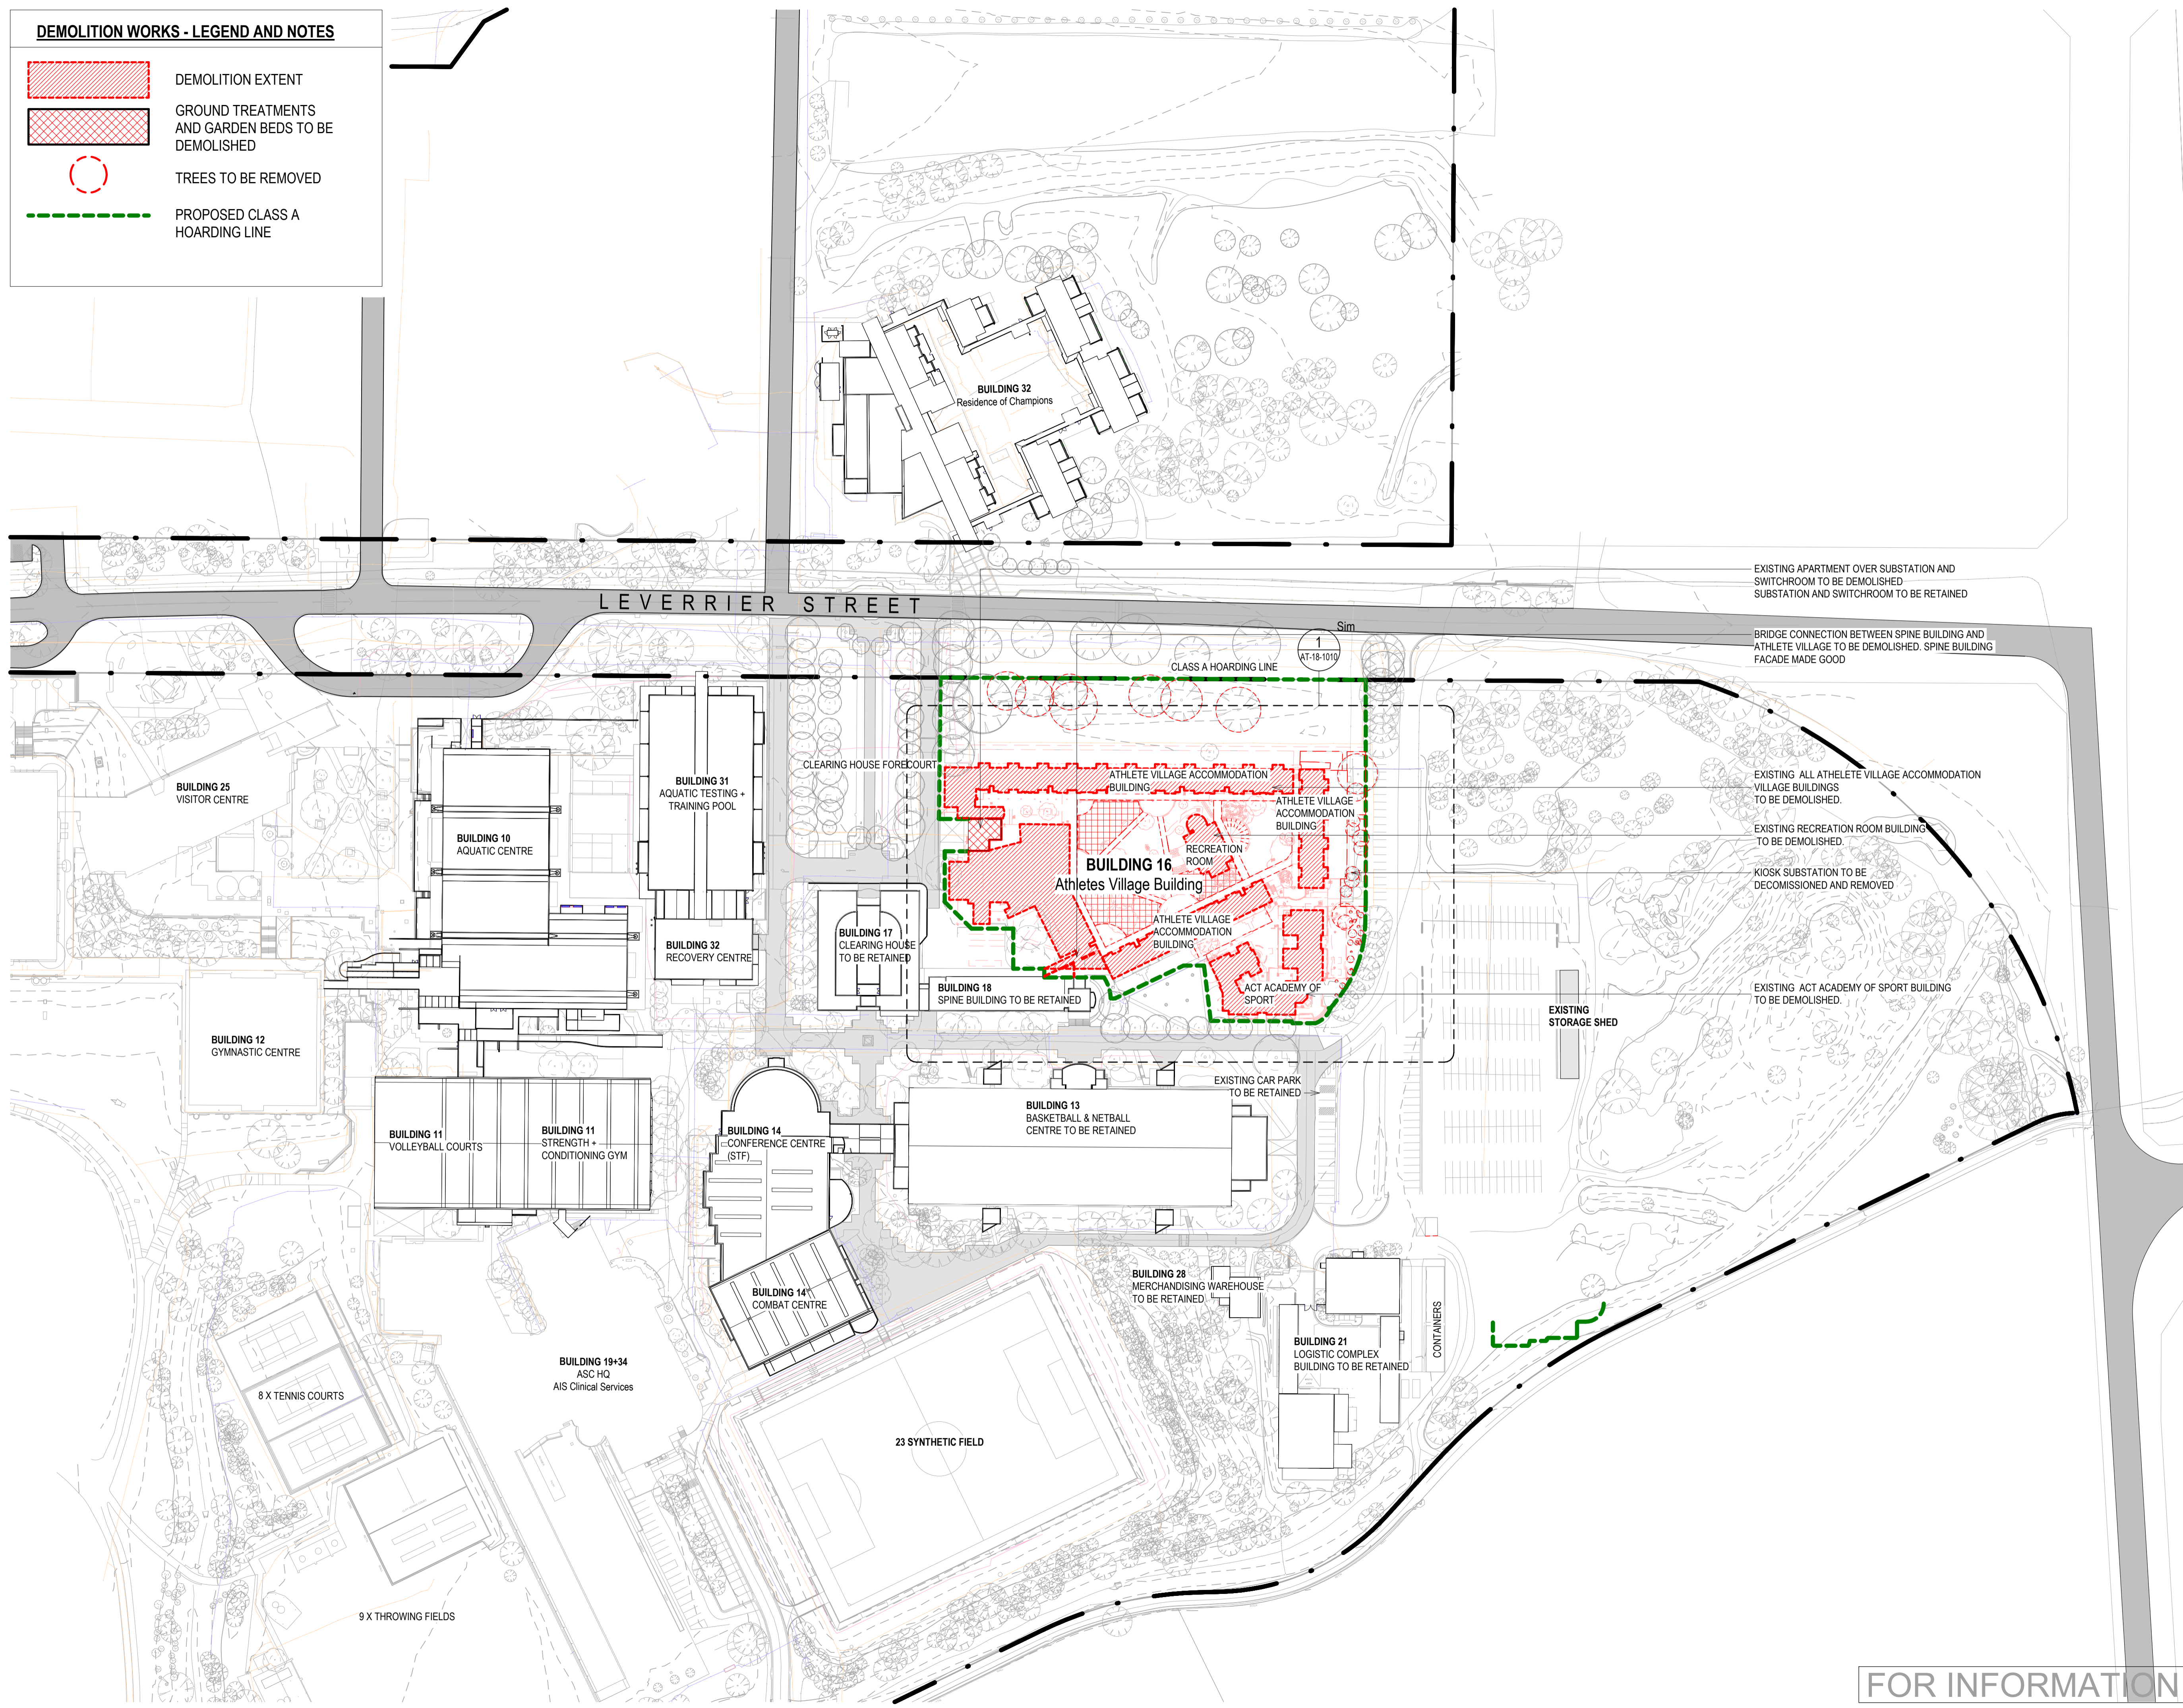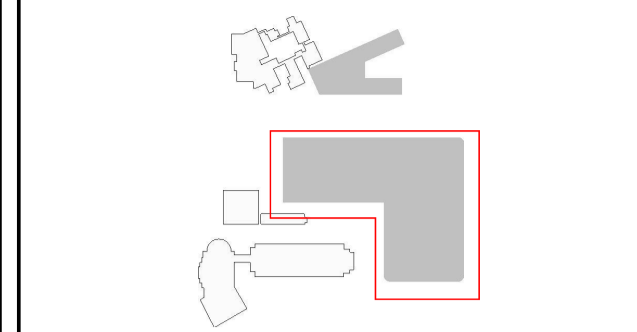

0 2 4 8m
1:100



ARCHITECTS
POPULOUS
StewartArchitecture

LANDSCAPE ARCHITECT
ARCADIA

SERVICES
Ac OR

STRUCTURE AND CIVIL ENGINEER
S consultants

DISCLAIMER
USE FIGURED DIMENSIONS ONLY DO NOT SCALE FROM DRAWING CHECK & VERIFY ALL DIMENSIONS ON SITE BEFORE FABRICATION OR SET OUT.

This drawing is diagrammatic and shows general arrangements. Any information involving measurement of the works shall be taken from documented dimensions on the architectural and structural drawings, workshop drawings by others and conditions on site. The works shall comply with the contract conditions and Statutory Regulations.

All rights reserved. This work is copyright and cannot be reproduced or copied in any form or by any means graphic, electronic or mechanical, including photocopying without the written permission of Populous architects in association. Any licence, expressed or implied, to use this document for any purpose whatsoever is restricted to the terms of the agreement or implied agreement between Populous and the instructing party.

THIS DRAWING IS AN UNCONTROLLED COPY, UNLESS NOTED OTHERWISE

REV	DESCRIPTION	DATE
A	ISSUED FOR INFORMATION	13.02.2025
B	ISSUED FOR INFORMATION	05.03.2025
C	ISSUED FOR INFORMATION	07.04.2025

ARCHITECT
POPULOUS

ABN 55 072 991 963
BRISBANE
Colin House, 469 Adelaide Street
GPO Box 5290
Brisbane City QLD 4000
AUSTRALIA
t: +61(0) 7 3838 7900
f: +61(0) 7 3839 9188
www.populous.com
E-mail: sport.au@populous.com

PROJECT
AIS PODIUM PROJECT REFERENCE DESIGN
CANNBERRA, AUSTRALIA


SHEET TITLE
DEMOLITION SITE PLAN - OVERALL -
EARLY & ENABLING WORKS

PROJECT NUMBER 25.008067.000	REVIEWED POP
COORDINATED POP	APPROVED TM
SCALE 100% @ A1 As indicated	NORTH POINT
PHASE SD	DRAWING NUMBER AT-18-1001
	REVISION C

FOR INFORMATION

7/24/2025 15:20:21
Copyright POPULOUS © 2025
A:\admin\Draw\25.008067.000\AIS PODIUM PROJECT REFERENCE DESIGN\B007_A01_SPT_E01.dwg


NOTES:
 1. UPON COMPLETION OF DEMOLITION THE SITE CONDITION IS TO BE SAFE, CLEAN, AND IN BUILD-READY CONDITION, FREE OF ALL INGROUND STRUCTURES, TREE ROOTS, HAZARDS, DEBRIS, AND CONTAMINANTS, AND COMPLIANT WITH RELEVANT REGULATIONS AND STANDARDS, INCLUDING REINSTATEMENT OF SURFACES (E.G. FOOTPATHS, DRIVEWAYS, LANDSCAPING).

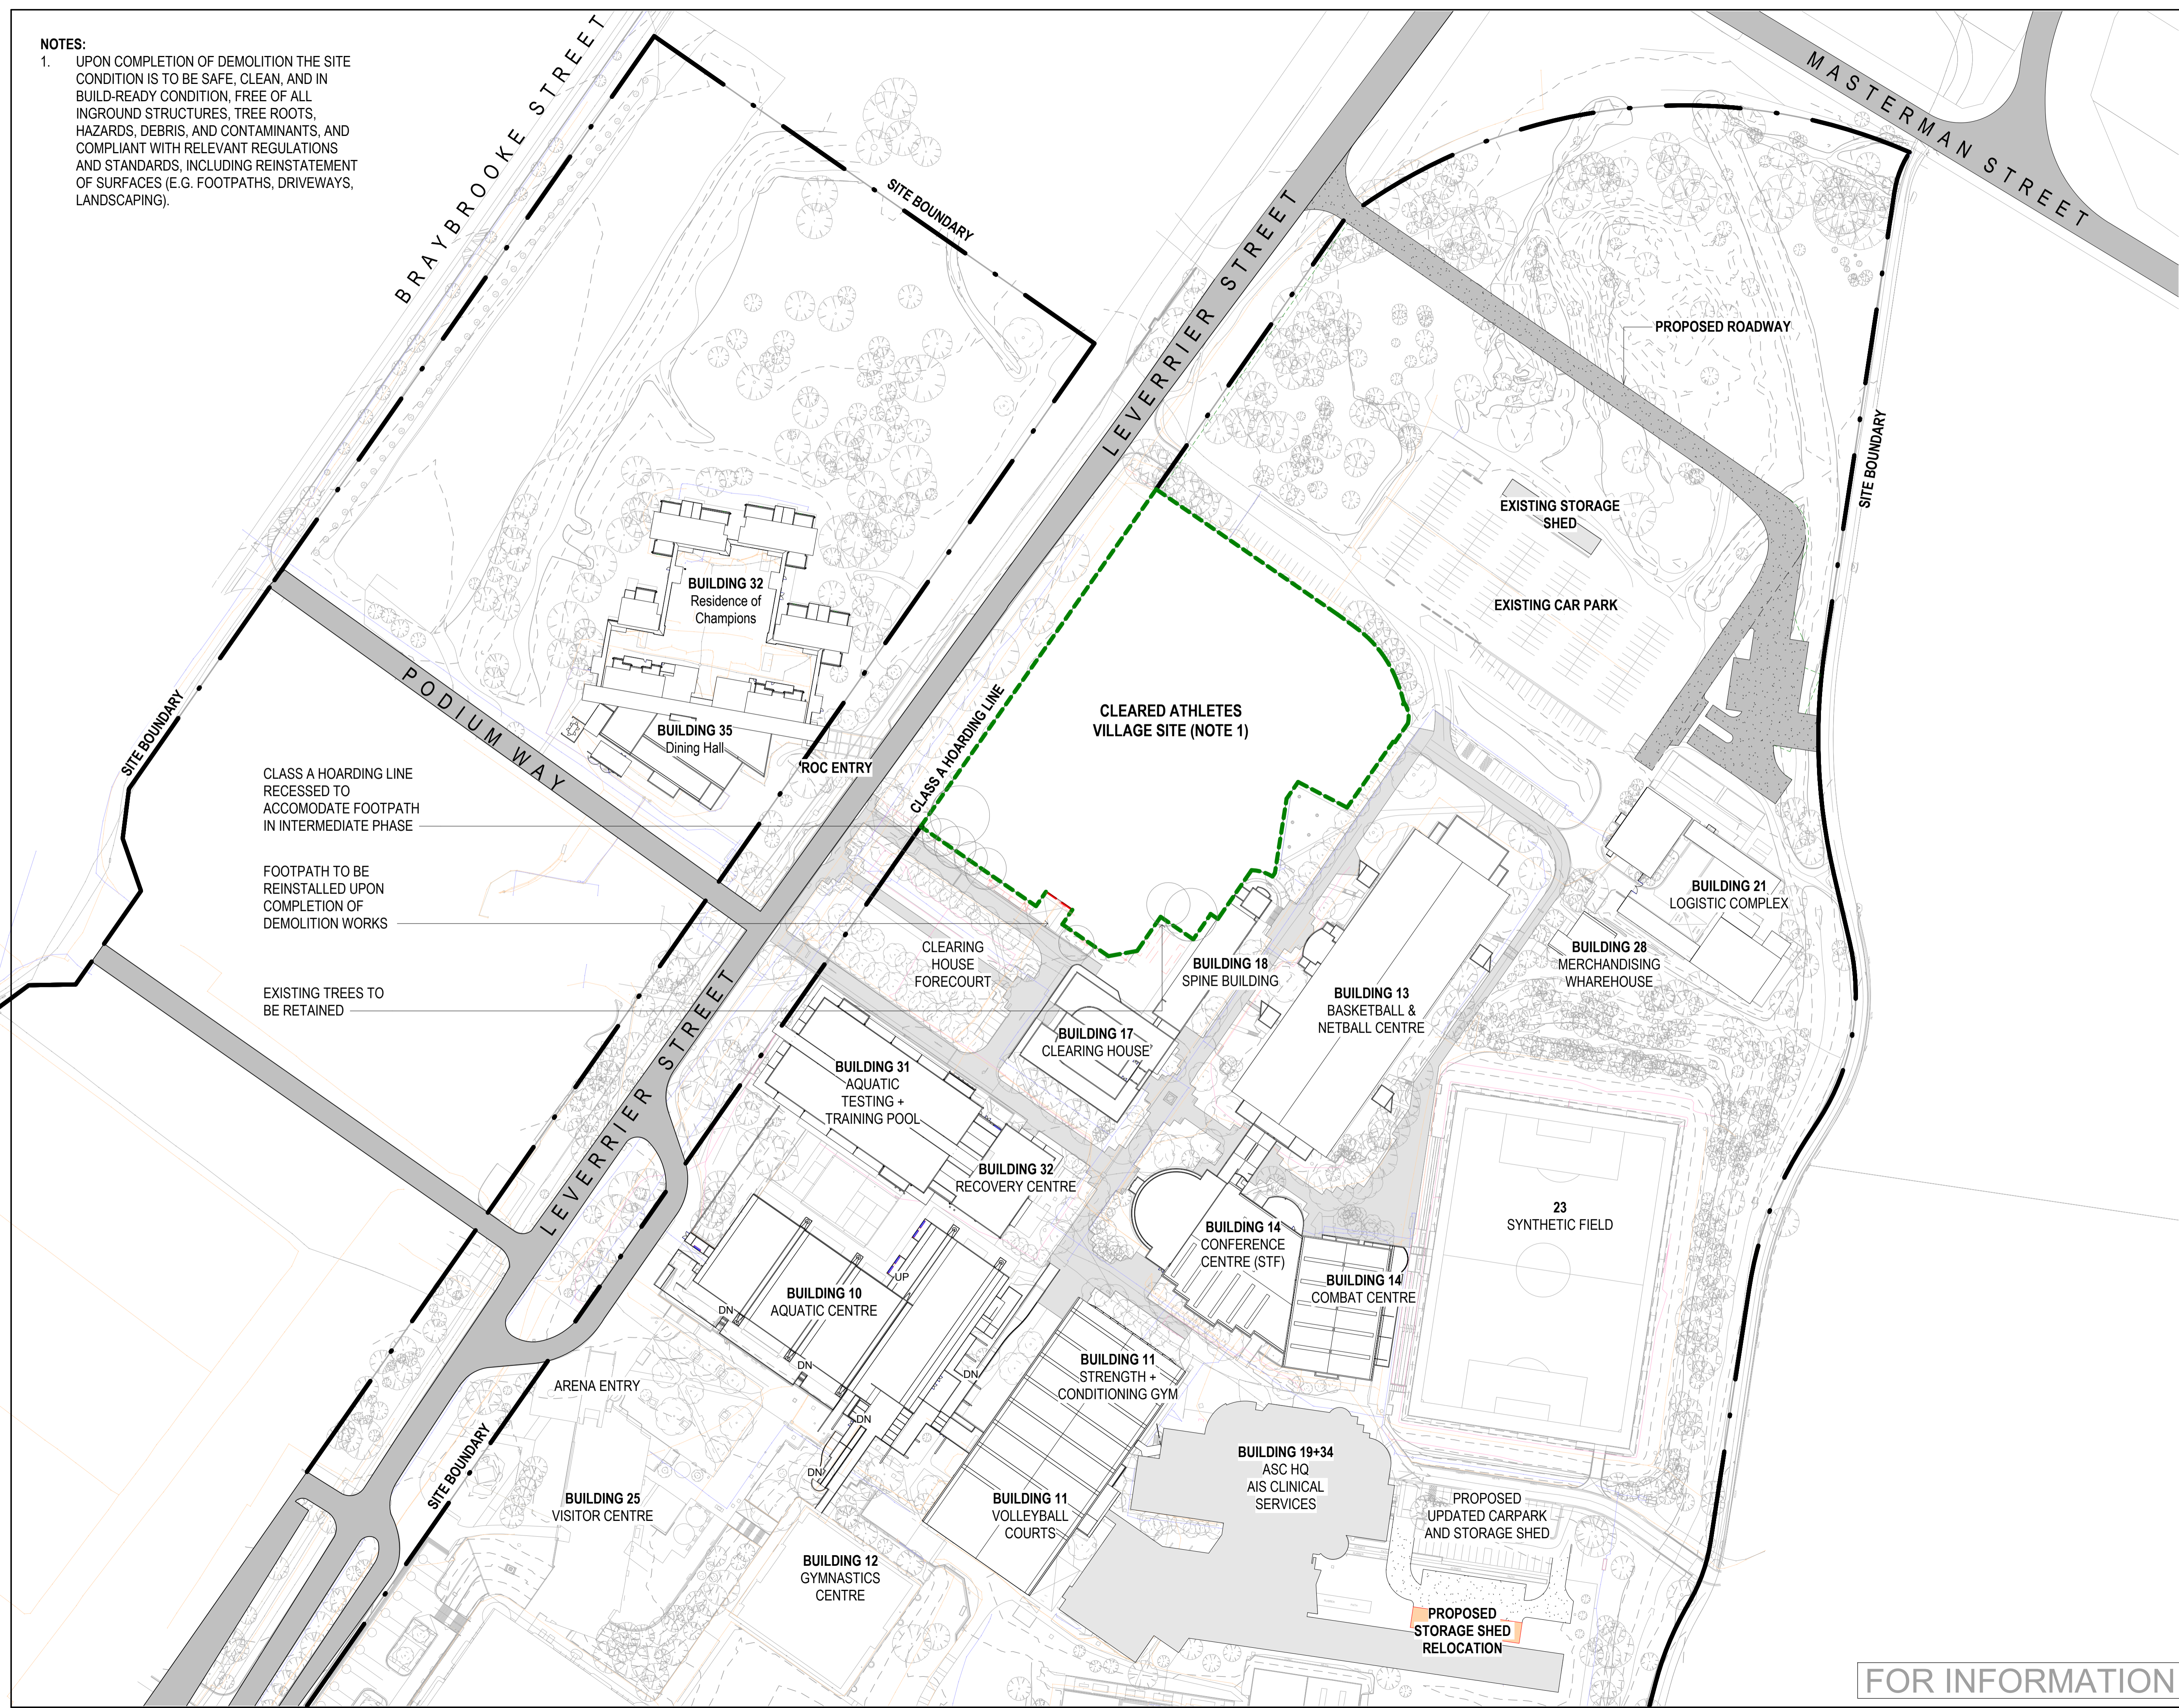

CLASS A HOARDING LINE RECESSED TO ACCOMMODATE FOOTPATH IN INTERMEDIATE PHASE

FOOTPATH TO BE REINSTALLED UPON COMPLETION OF DEMOLITION WORKS

EXISTING TREES TO BE RETAINED

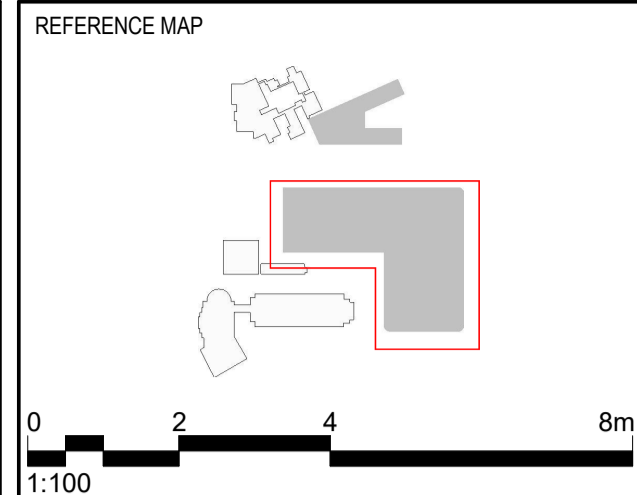

CLIENT

AIS

ARCHITECTS
POPULOUS
 StewartArchitecture

LANDSCAPE ARCHITECT
ARCADIA

SERVICES
ACOR

STRUCTURE AND CIVIL ENGINEER
S CONSULTANTS

DISCLAIMER
 USE FIGURED DIMENSIONS ONLY DO NOT SCALE FROM DRAWING CHECK & VERIFY ALL DIMENSIONS ON SITE BEFORE FABRICATION OR SET OUT.

This drawing is diagrammatic and shows general arrangements. Any information involving measurement of the works shall be taken from documented dimensions on the architectural and structural drawings, workshop drawings by others and conditions on site. The works shall comply with the contract conditions and Statutory Regulations.

All rights reserved. This work is copyright and cannot be reproduced or copied in any form or by any means graphic, electronic or mechanical, including photocopying without the written permission of Populous architects in association. Any licence, expressed or implied, to use this document for any purpose whatsoever is restricted to the terms of the agreement or implied agreement between Populous and the instructing party.

THIS DRAWING IS AN UNCONTROLLED COPY, UNLESS NOTED OTHERWISE

REV	DESCRIPTION	DATE
A	ISSUED FOR INFORMATION	13.02.2026
B	ISSUED FOR INFORMATION	5.03.2026

ARCHITECT
POPULOUS
 ABN 55 072 991 963
BRISBANE
 Colin House, 469 Adelaide Street
 GPO Box 5290
 Brisbane City QLD 4000
 AUSTRALIA
 t: +61(0) 7 3838 7900
 f: +61(0) 7 3839 9188
 www.populous.com
 E-mail: sport.au@populous.com

PROJECT
 AIS PODIUM PROJECT REFERENCE DESIGN
 CANBERRA, AUSTRALIA

SHEET TITLE
 PROPOSED SITE PLAN - INTERMEDIATE -
 EARLY & ENABLING WORKS

PROJECT NUMBER 25.008067.000	REVIEWED POP
COORDINATED POP	APPROVED TM
SCALE 100% @ A1 1:1000	NORTH POINT
PHASE SD	DRAWING NUMBER AT-16-1030
	REVISION B

FOR INFORMATION

5/02/2026 1:10:00 PM
 A:\work\25\25.008067.000\AIS\PODIUM PROJECT REFERENCE DESIGN\BIB\SDP1\BIB.DWG
 Copyright POPULOUS © 2025

