




DRAWING LIST


SHEET No.	SHEET NAME	REVISION
WA-A-1101	LOCATION PLAN	3
WA-A-2101	GROUND FLOOR PLAN	3
WA-A-3001	ELEVATIONS	3

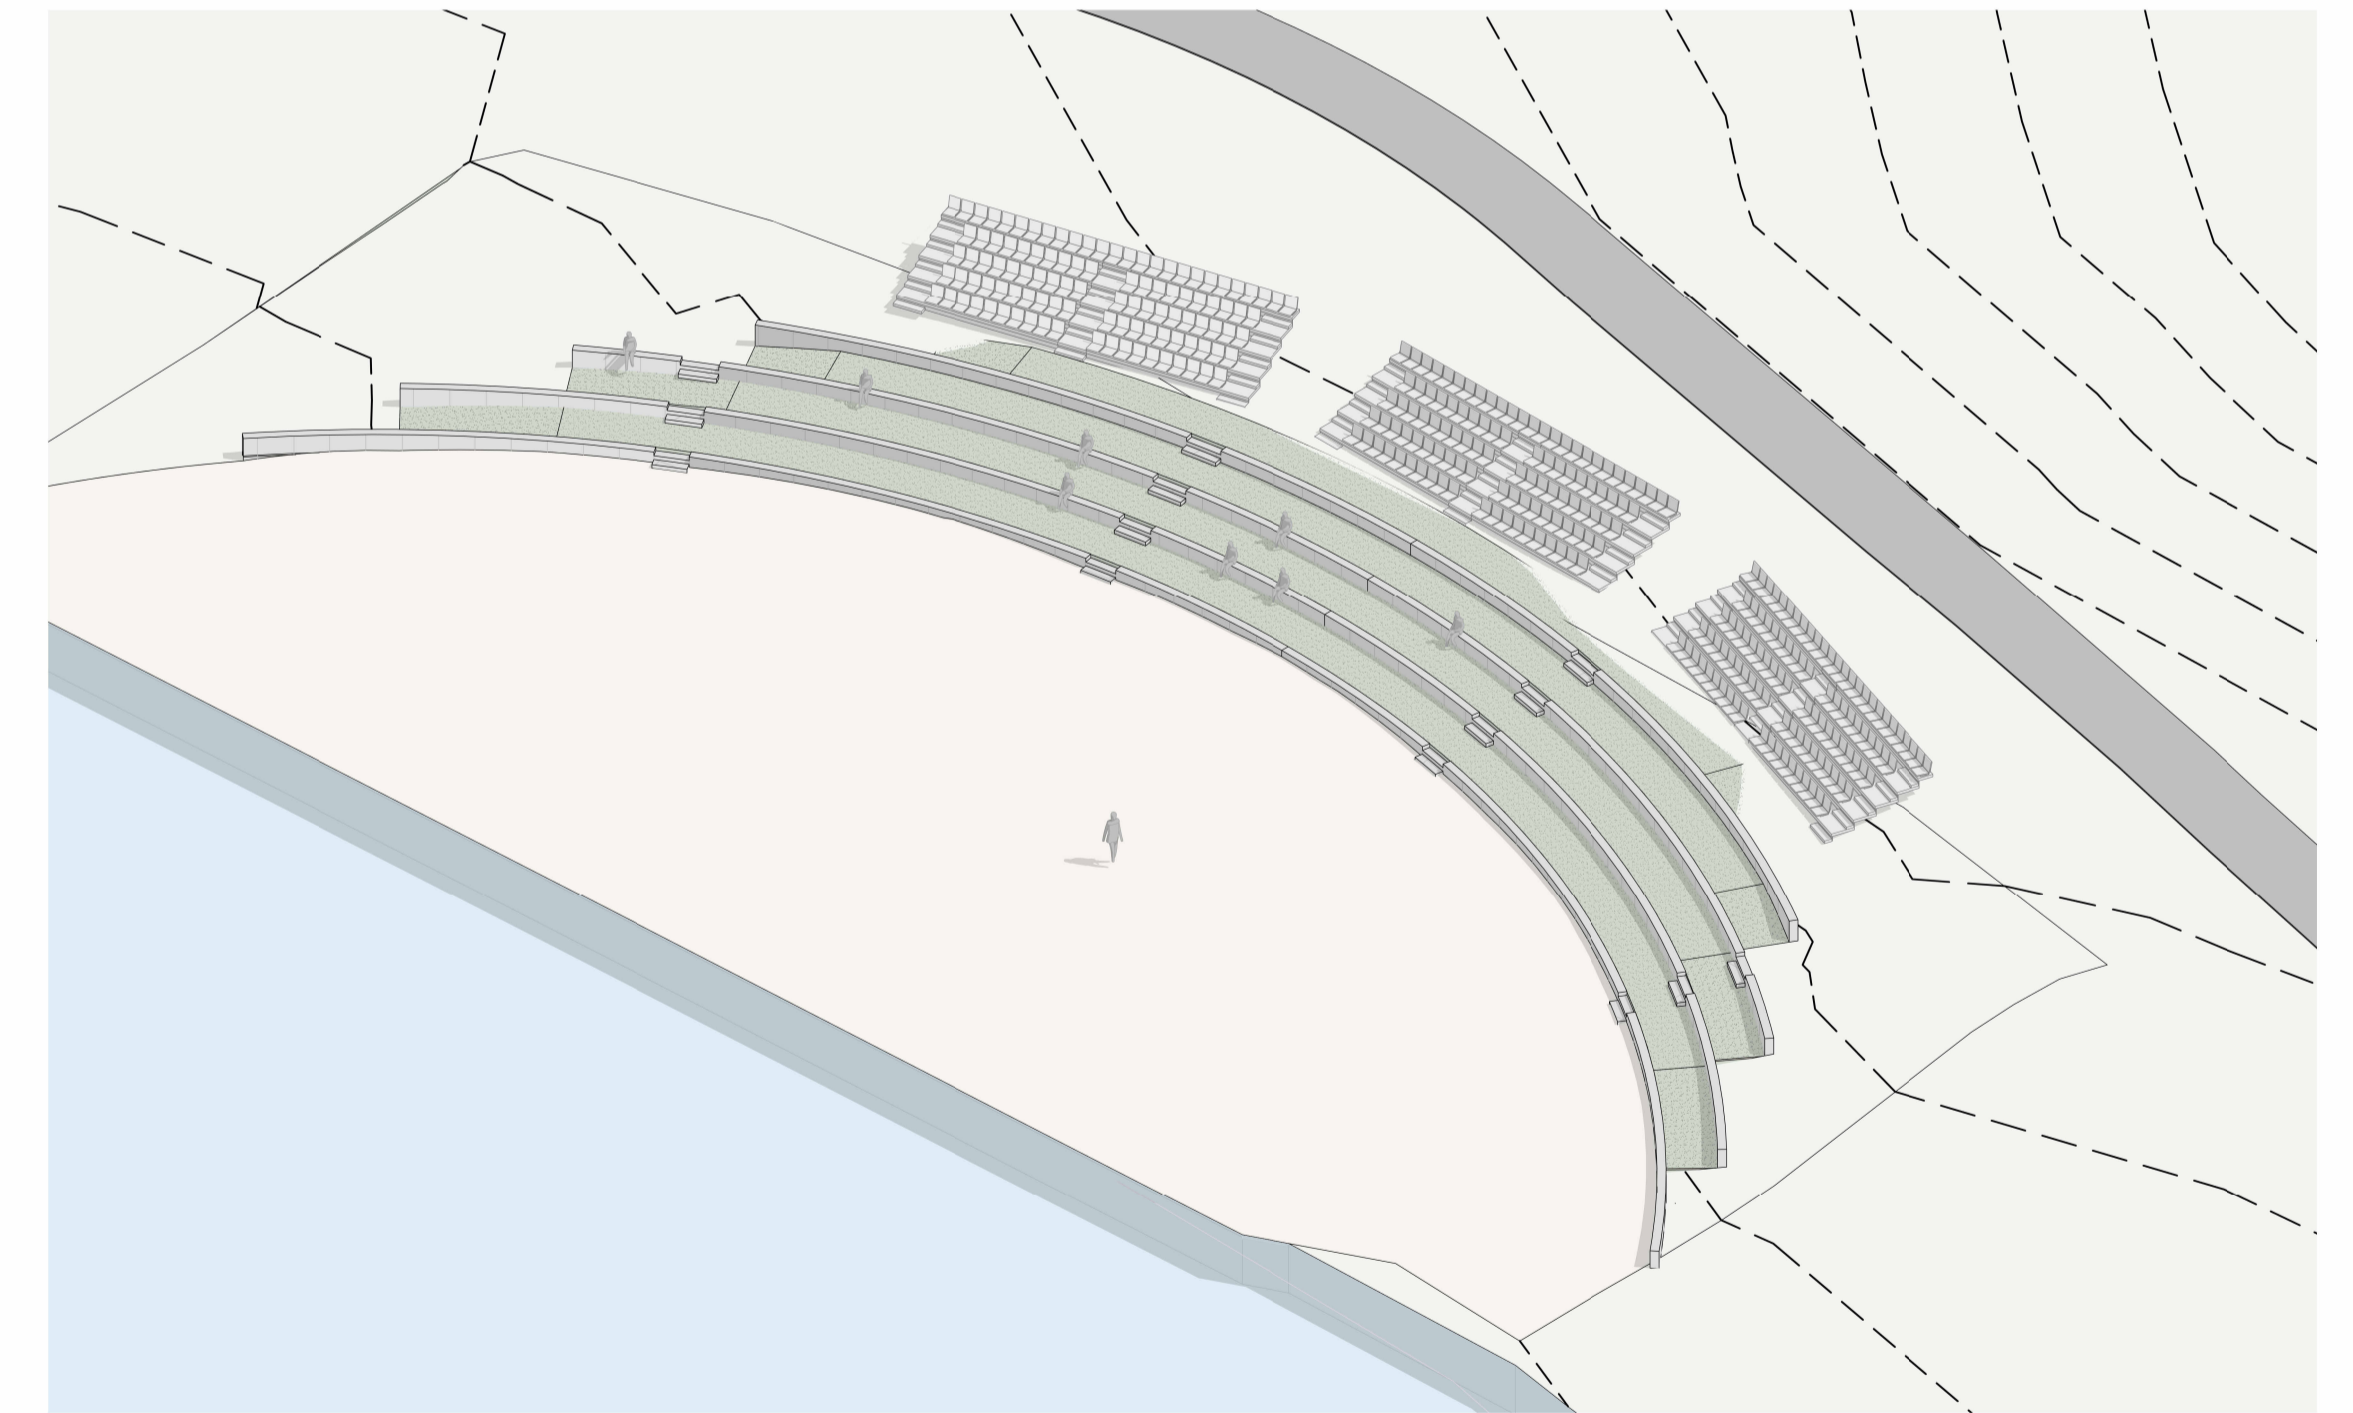

PRELIMINARY

1 LOCATION PLAN
SCALE 1:2000

2 BEACH ARENA ISOMETRIC
SCALE 1:250

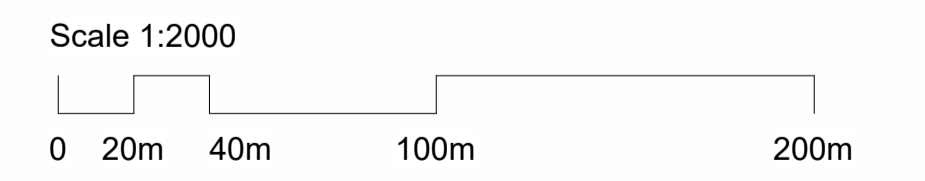

Cox Architecture
8 Theisger Court
Deakin ACT 2600
Australia
T + 61 2 6239 6255
coxarchitecture.com.au

© COPYRIGHT COX ARCHITECTURE PTY LTD ACN 002 535 891
ANY FORM OF REPRODUCTION OF THIS DRAWING IN FULL OR IN PART WITHOUT THE WRITTEN PERMISSION OF COX ARCHITECTURE PTY LTD CONSTITUTES AN INFRINGEMENT OF COPYRIGHT

Rev	Description	By	Date
1	WA DRAFT	JS	2026.03.04
2	WA DRAFT	JS	2026.03.06
3	WORKS APPROVAL	JW	2026.03.11

Client JEGA
Project No. 925023.01
Document Control Status:
FOR WORKS APPROVAL

Project BEACH ARENA
45 John Cardiff Cl, Acton ACT 2601
Acknowledgement
Drawing Title: LOCATION PLAN

Co-ordinated: JS
Project Architect: NFU
Project Director: NFU
Drawing Number: WA-A-1101
Drawn: CK
Scale: 1:2000 @ A1
Date: 17/08/2023
Revision: 3

© 2025 Cox Architecture Pty Ltd. All rights reserved. This drawing is the property of Cox Architecture Pty Ltd and is not to be reproduced or used in any way without the written permission of Cox Architecture Pty Ltd. Project No: 925023.01. Drawing Title: LOCATION PLAN. Date: 17/08/2023. Revision: 3.