




SOUTH ELEVATION
SCALE 1 : 200

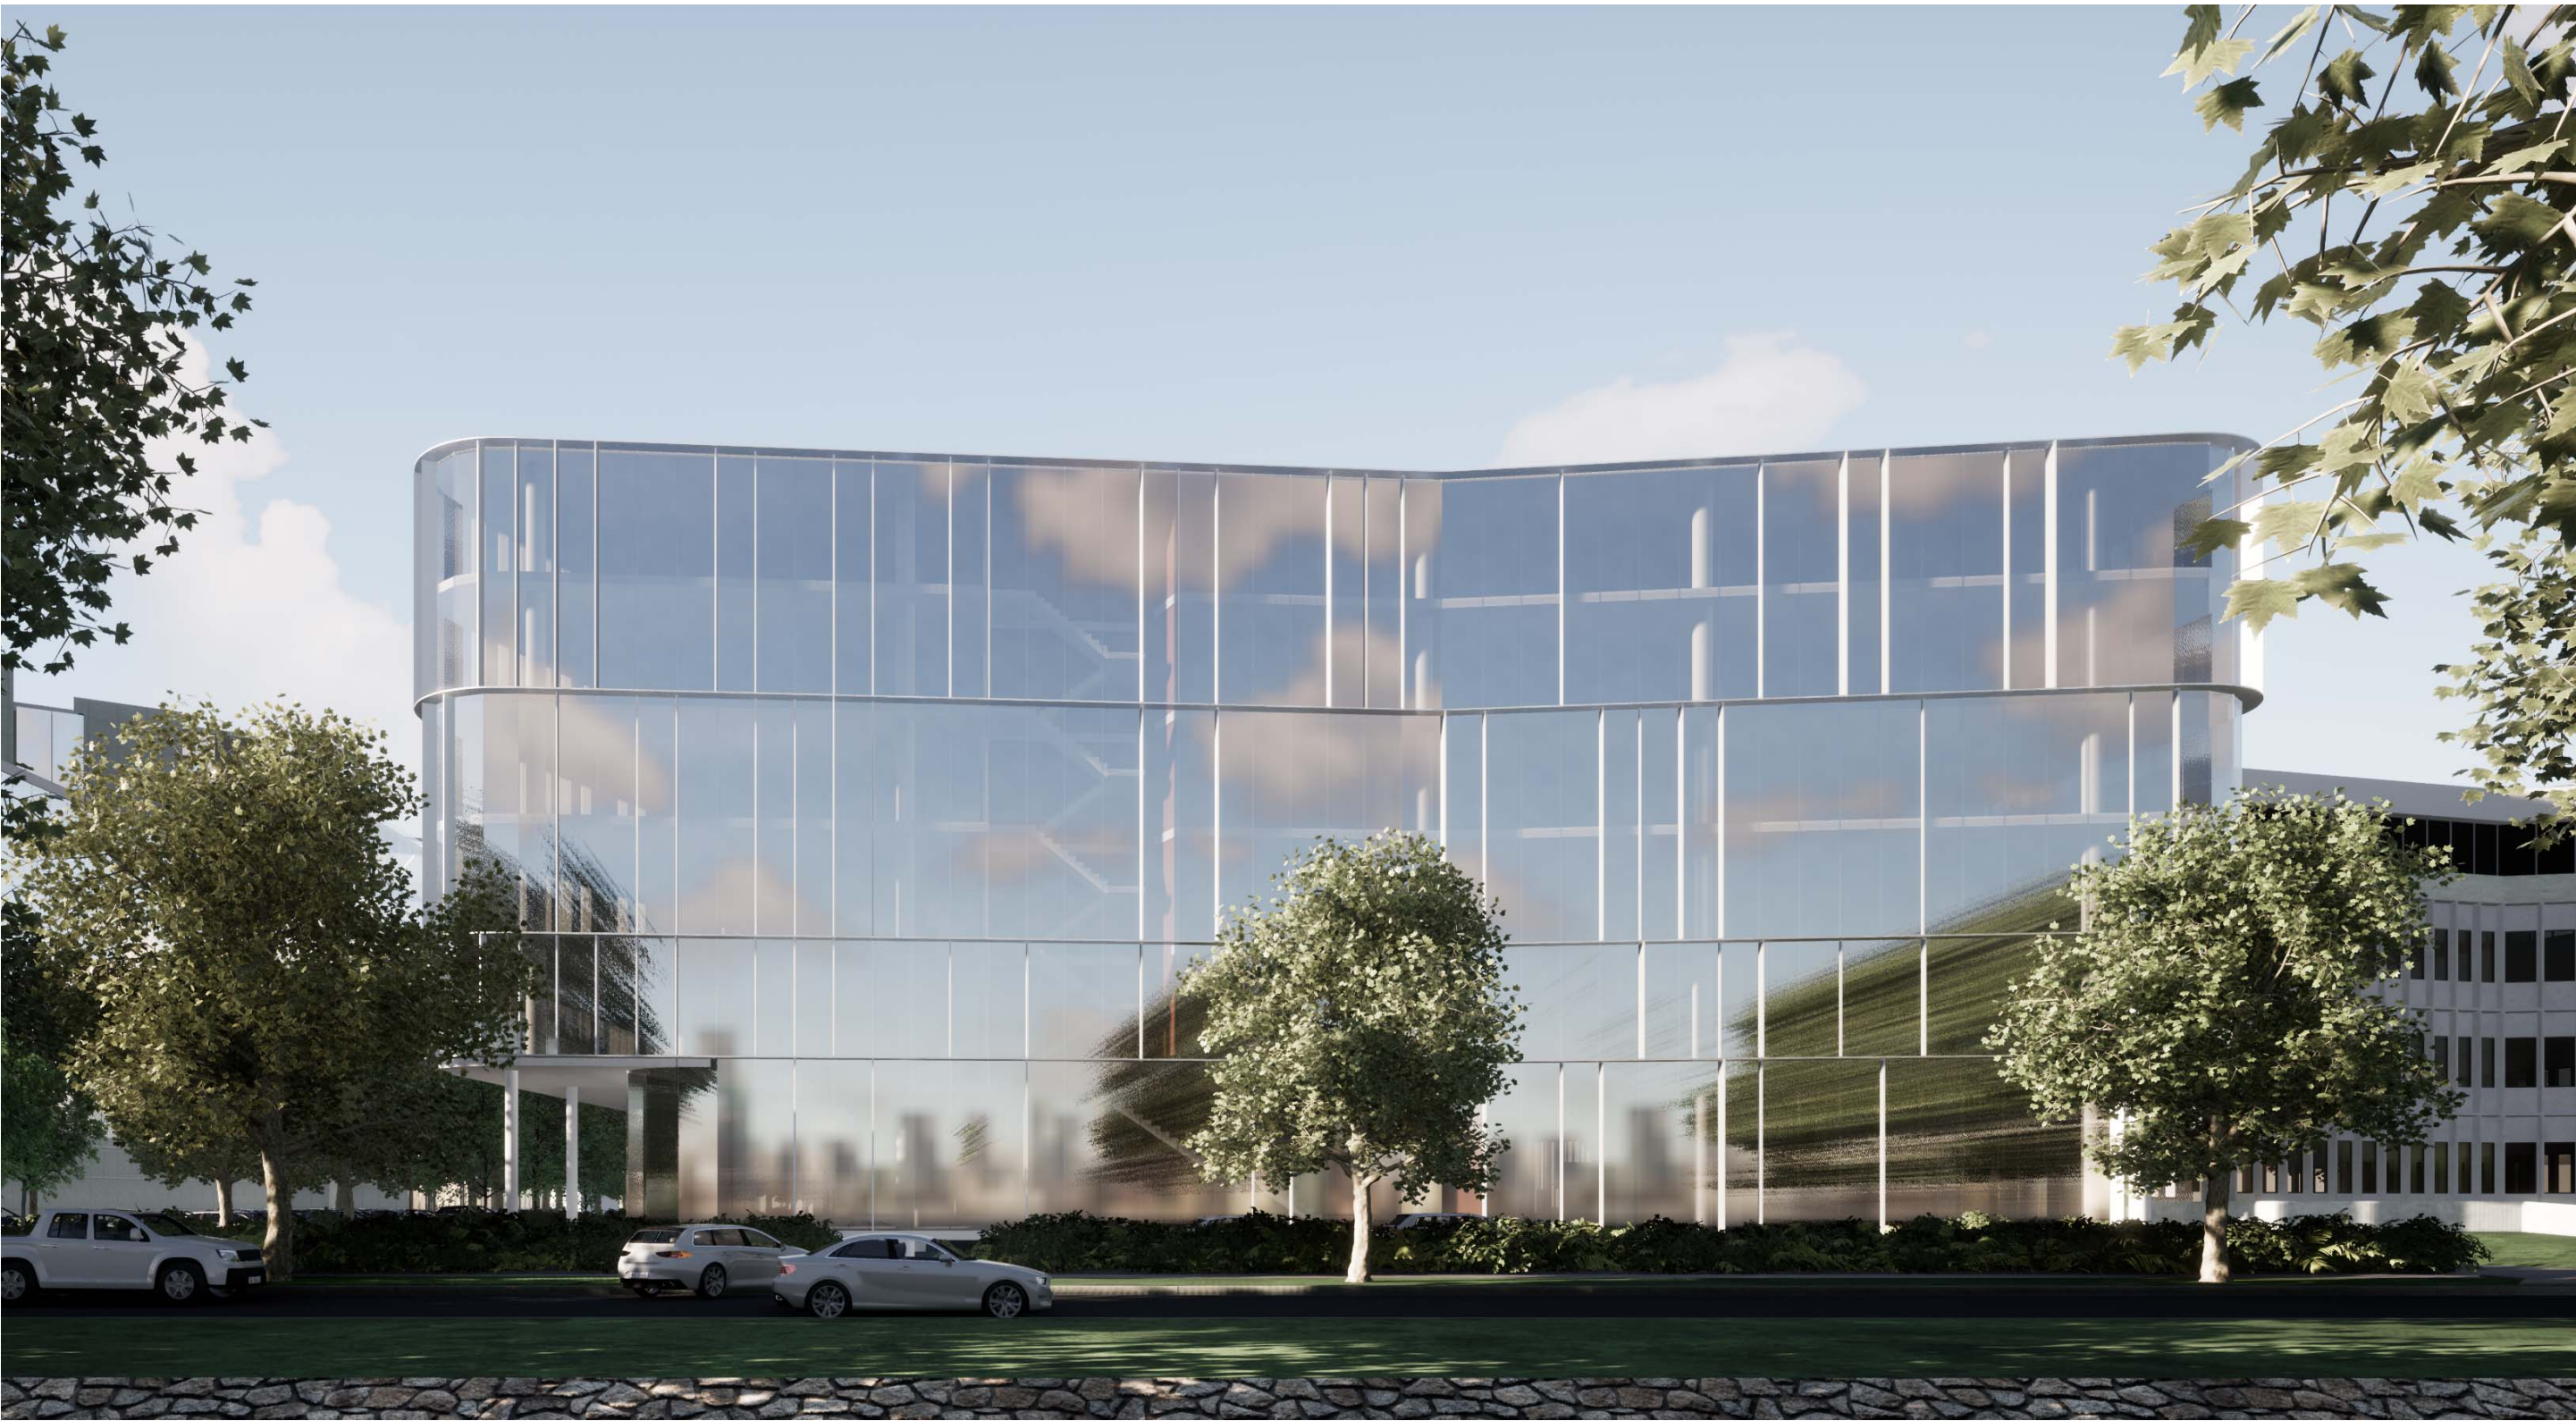

AGWS01 -
ALUMINIUM GLAZED WINDOW
SUITE

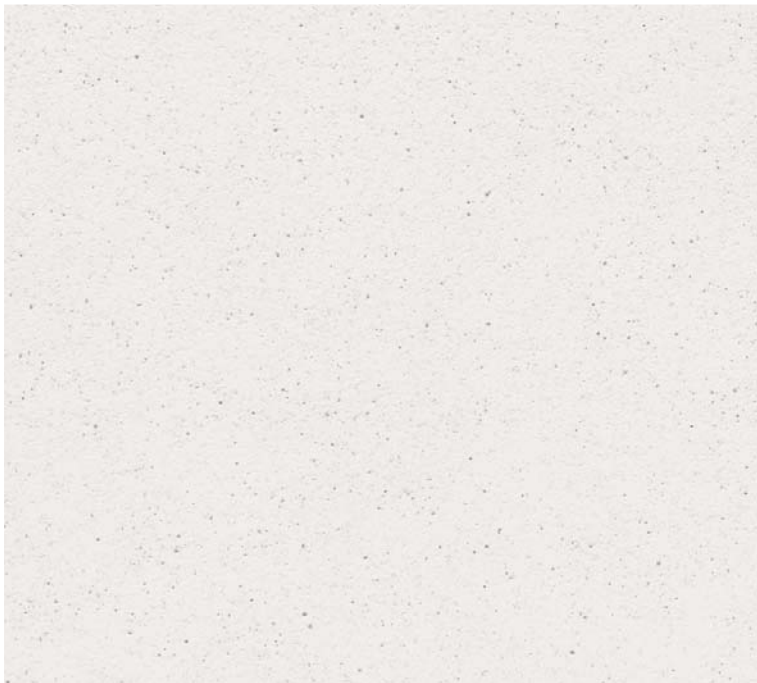


AP01 -
ALUMINIUM FACADE PANEL

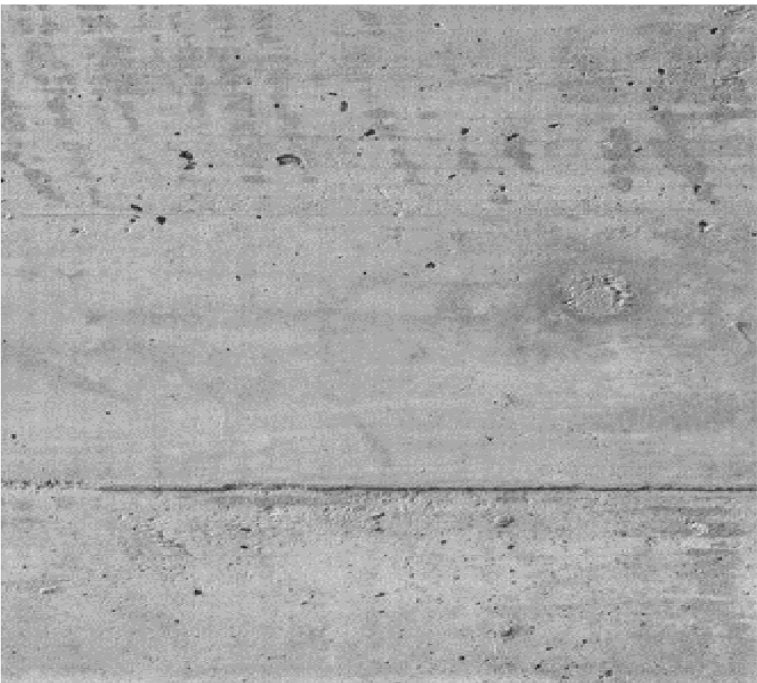

CONC01 -
OFF FORM CONCRETE - TYPE 01




BAL01 -
GLAZED BALUSTRADE

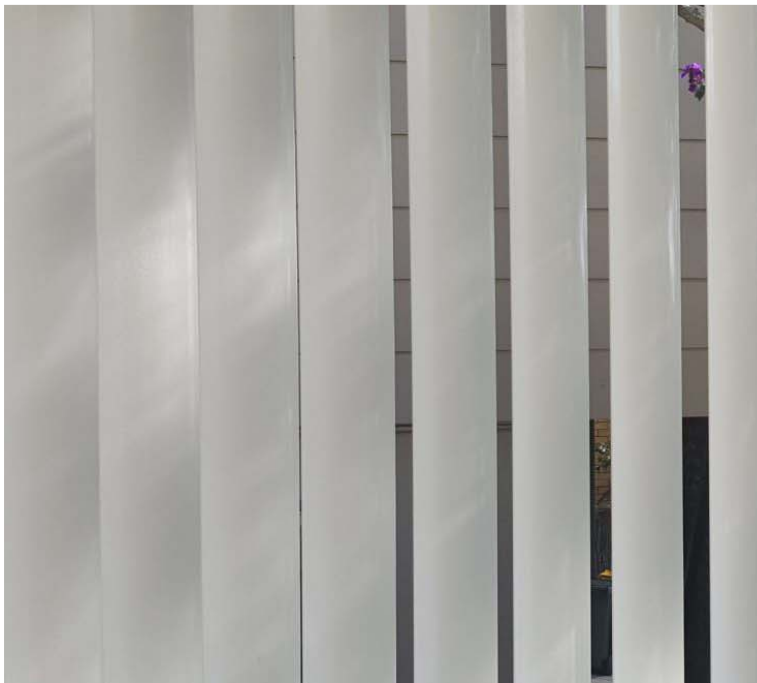

LV01 -
METAL LOUVRE



RFS01 -
ROOF SHEETING

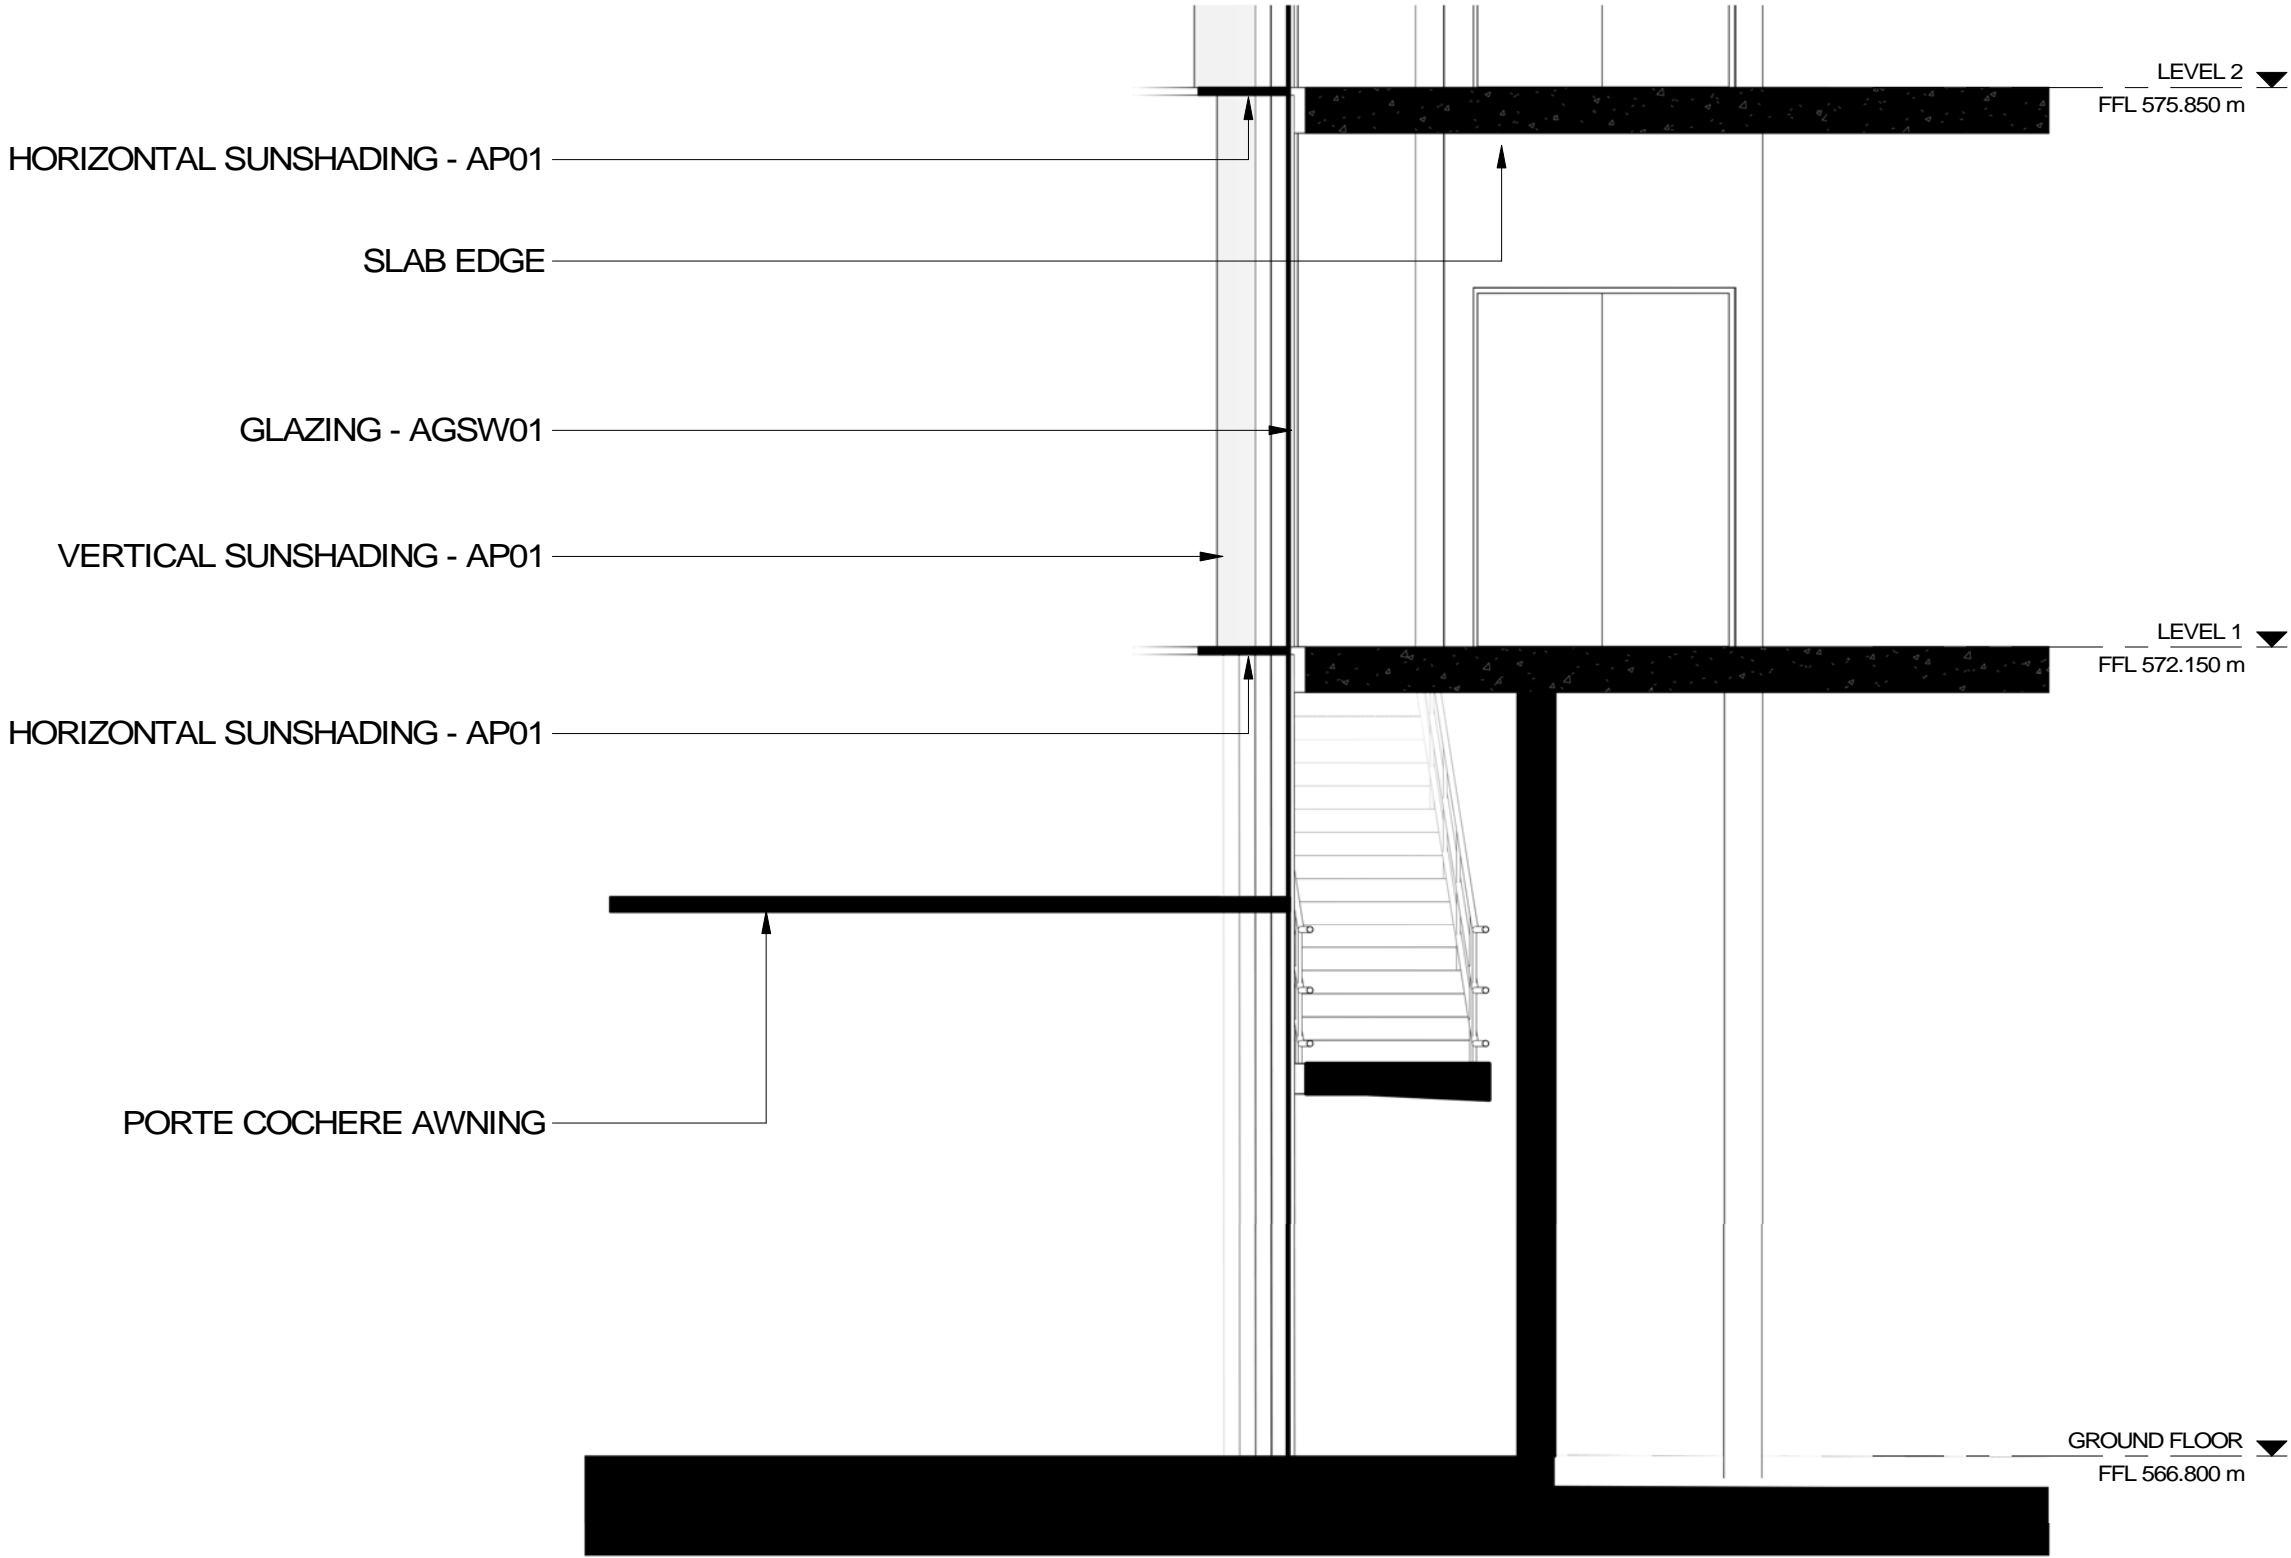

DETAIL SECTION_WA
SCALE 1 : 50

Project Name

40 BRISBANE
AVENUE

Drawing Number

WA-96-01

Date Revision
02.07.21 5

Drawing Title

EXTERNAL FINISHES SCHEDULE

Rev Description

1 Consultant Bases
2 Draft WA
3 Draft WA
4 DRAFT WA
5 WORKS APPROVAL

By Date

ZT 17.05.21
ZT 17.06.21
ZT 28.06.21
ZT 01.07.21
ZT 02.07.21

Client

40BA

© Cox Architecture PTY LTD
1/19 Eastlake Parade
Kingston ACT 2604 Australia
T + 612 6236 6255
www.coxarchitecture.com.au

C O X

As indicated @ A1