




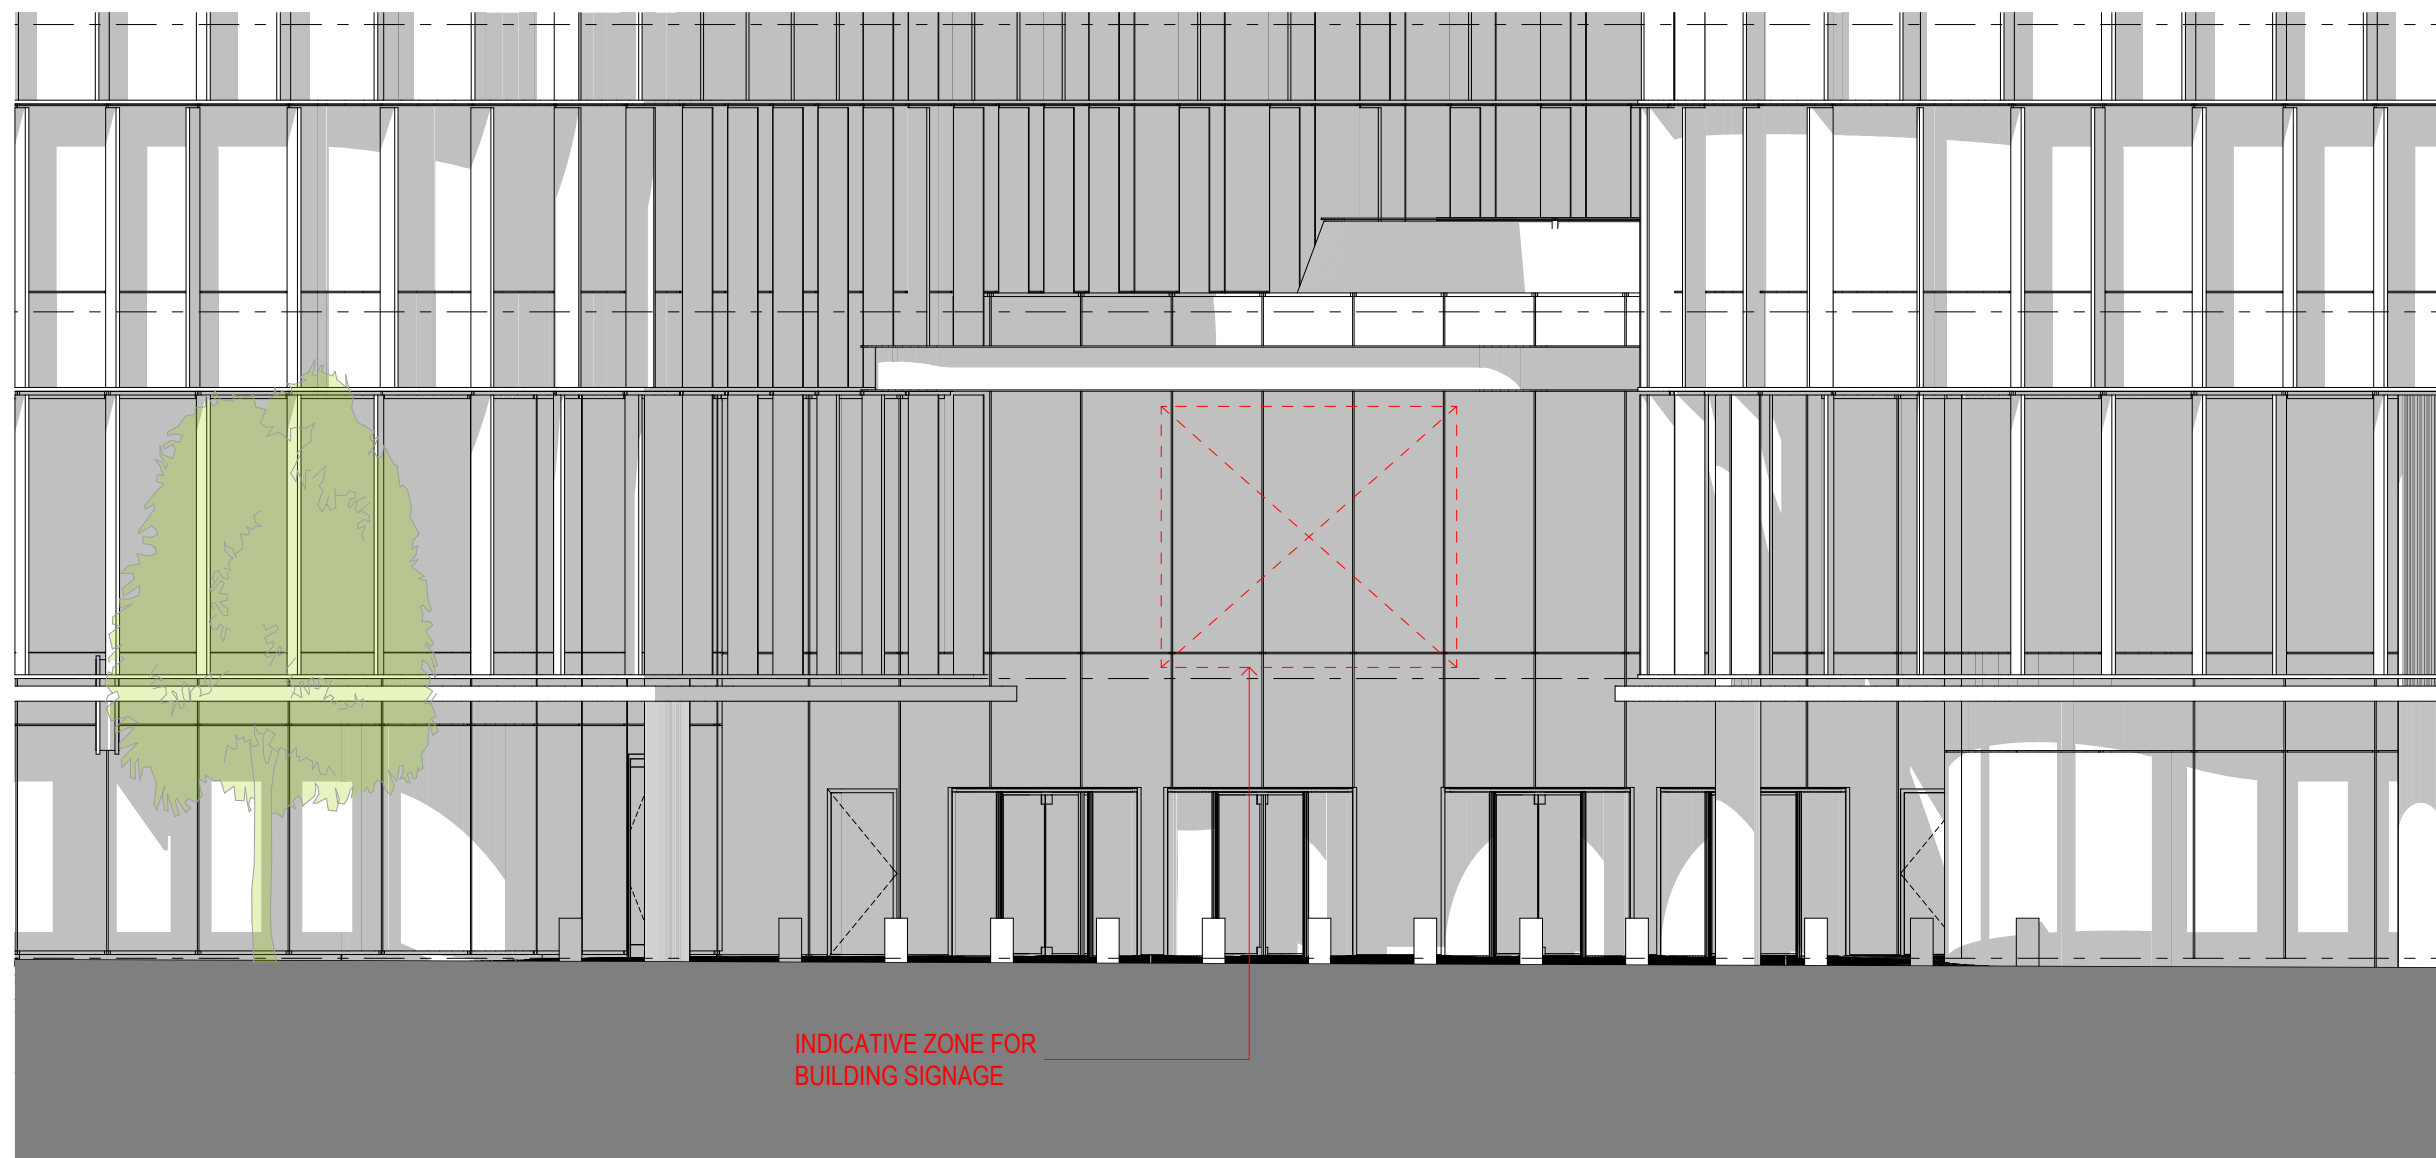

ELEVATION - ENTRY SIGNAGE (KNOWLES PLACE)

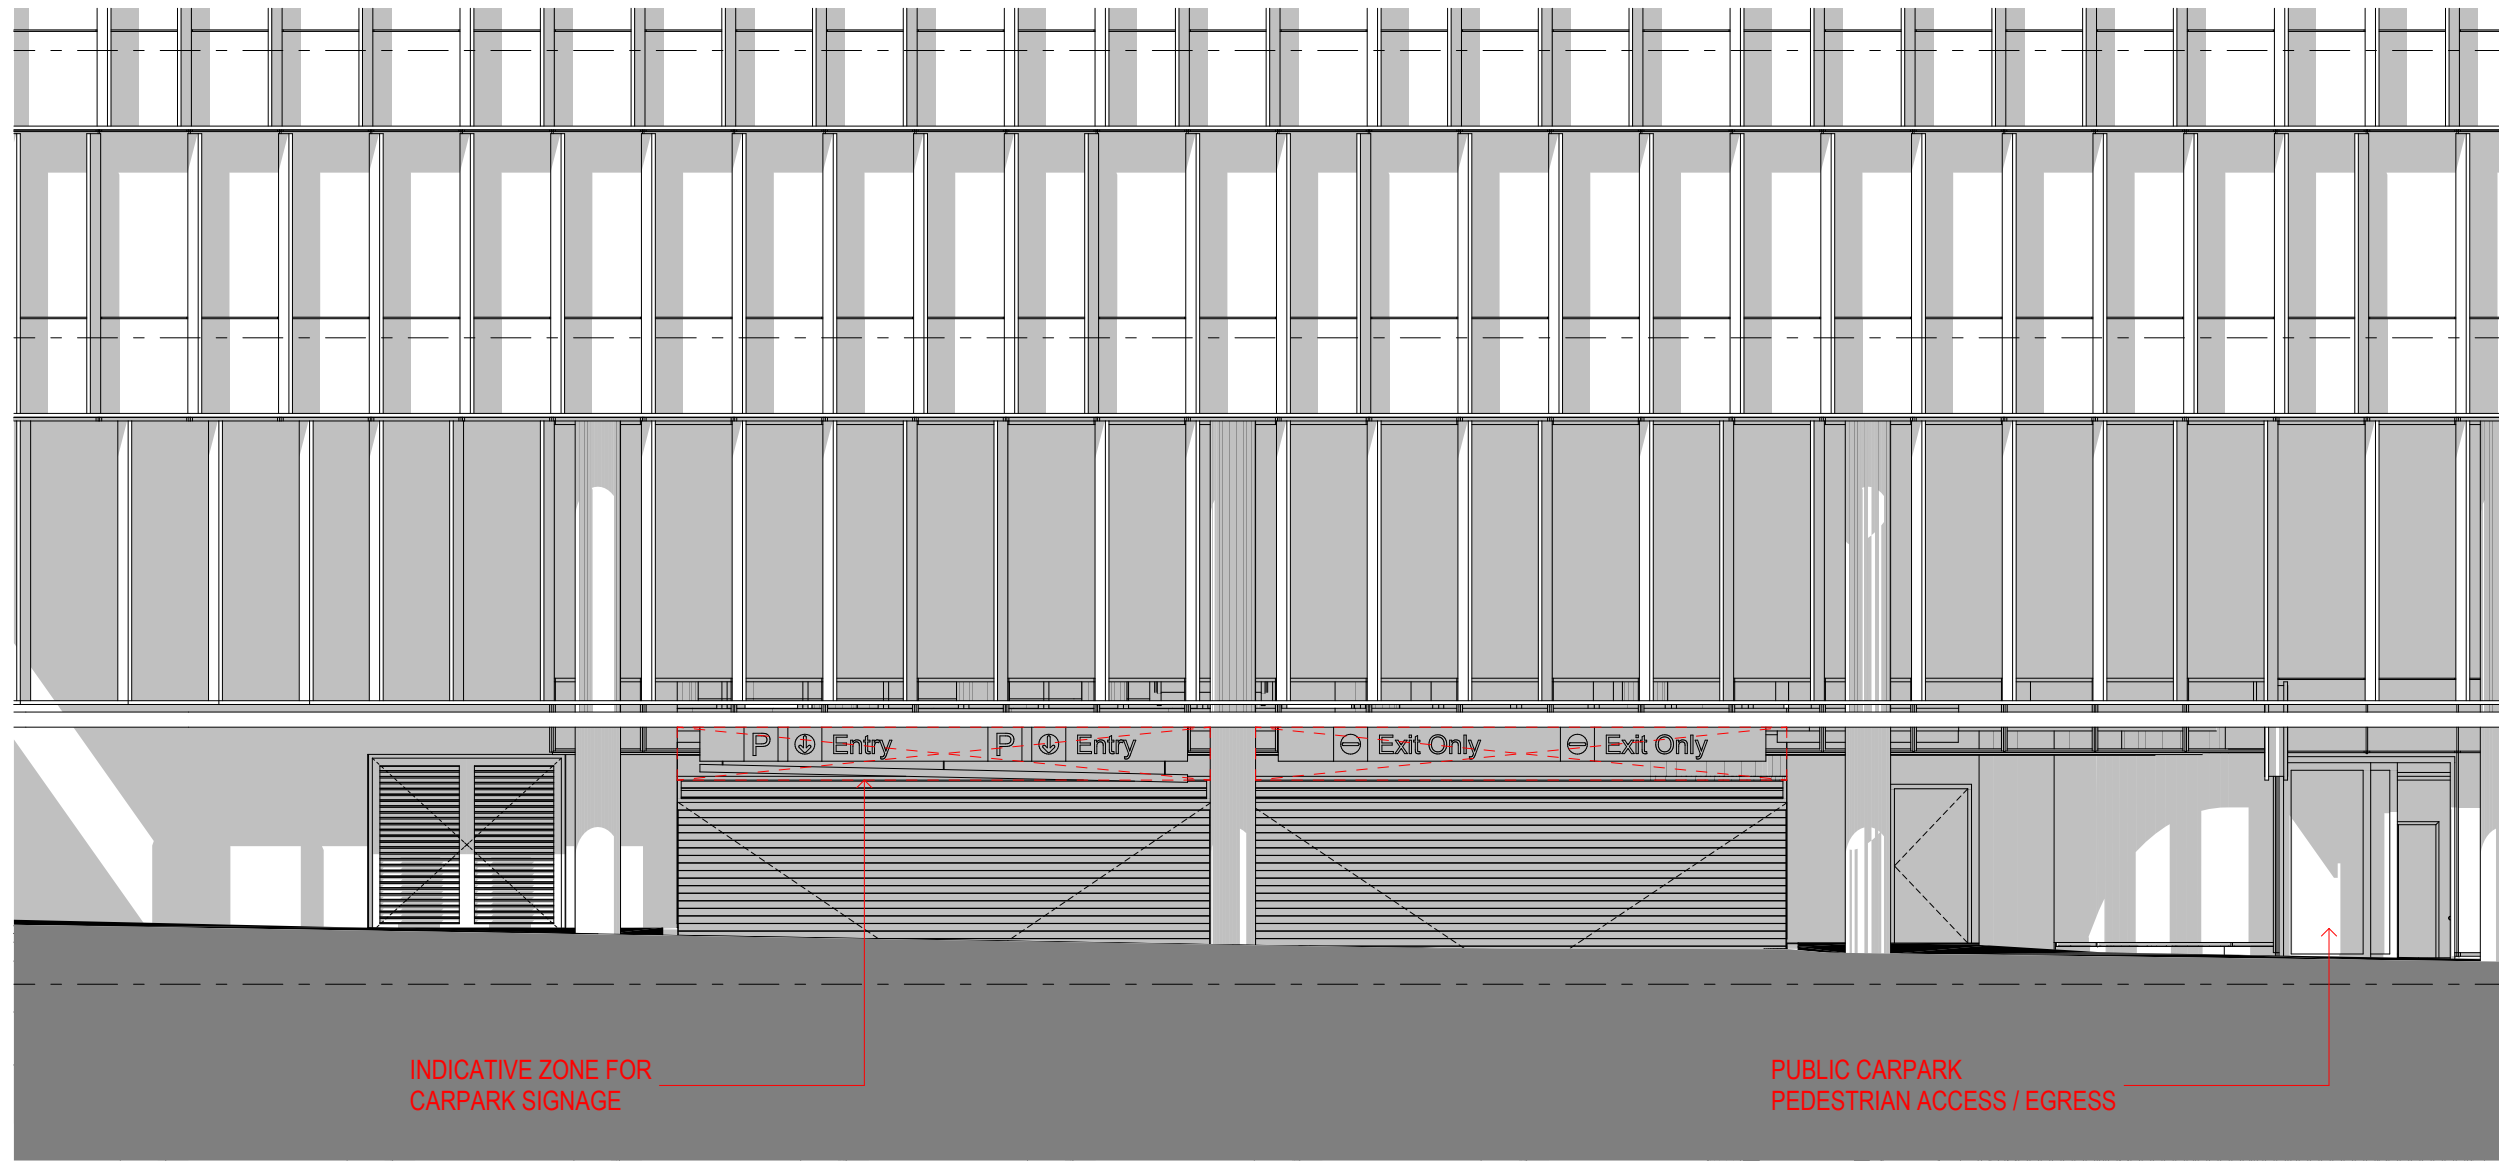

ELEVATION - LOADING DOCK SIGNAGE (KNOWLES PLACE)

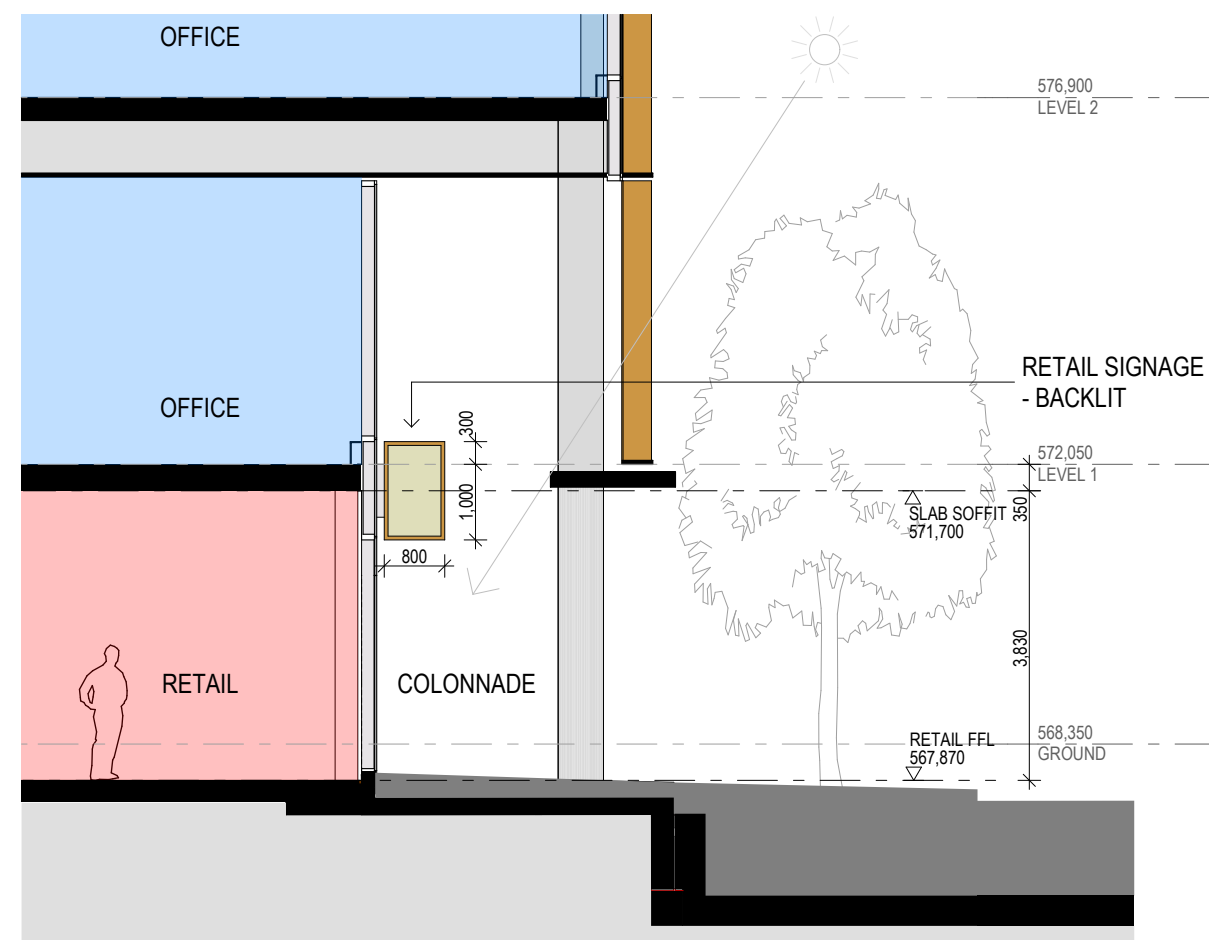

RETAIL SIGNAGE



MODEL VIEW OF ENTRY



MODEL VIEW OF CARPARK SIGNAGE



MODEL VIEW OF RETAIL SIGNAGE

CONSULTANTS

CLIENT




Guida Moseley Brown Architects

6 Pine Street
Fyshwick ACT 2609
Australia
Phone +61 2 6280 7080
gmb@gmbarchitects.com
www.gmbarchitects.com

ALL DIMENSIONS AND EXISTING CONDITIONS SHALL
BE CHECKED AND VERIFIED BY THE CONTRACTOR
BEFORE PROCEEDING WITH THE WORK

ORIGINAL SHEET SIZE A1

 

© 2021 GUIDA MOSELEY BROWN PTY LTD ABN 34 101 197 246

REV

01

DATE

25-06-2021

AMENDMENT DESCRIPTION

ISSUED FOR WORKS APPROVAL SUBMISSION

CHECK

BB

REV

DATE

AMENDMENT DESCRIPTION

CHECK

PROJECT

ONE CITY HILL

BLOCK 10 & 11, SECTION 100 CANBERRA CITY

TITLE

SIGNAGE

SCALE

1:100

PROJECT CODE

20006

SHEET NO.

ASK207

ISSUE

01

FOR WORKS APPROVAL




1 OCH_South Elevation
1:5



2 OCH_West Elevation
1:5




3 OCH_East Elevation
1:5

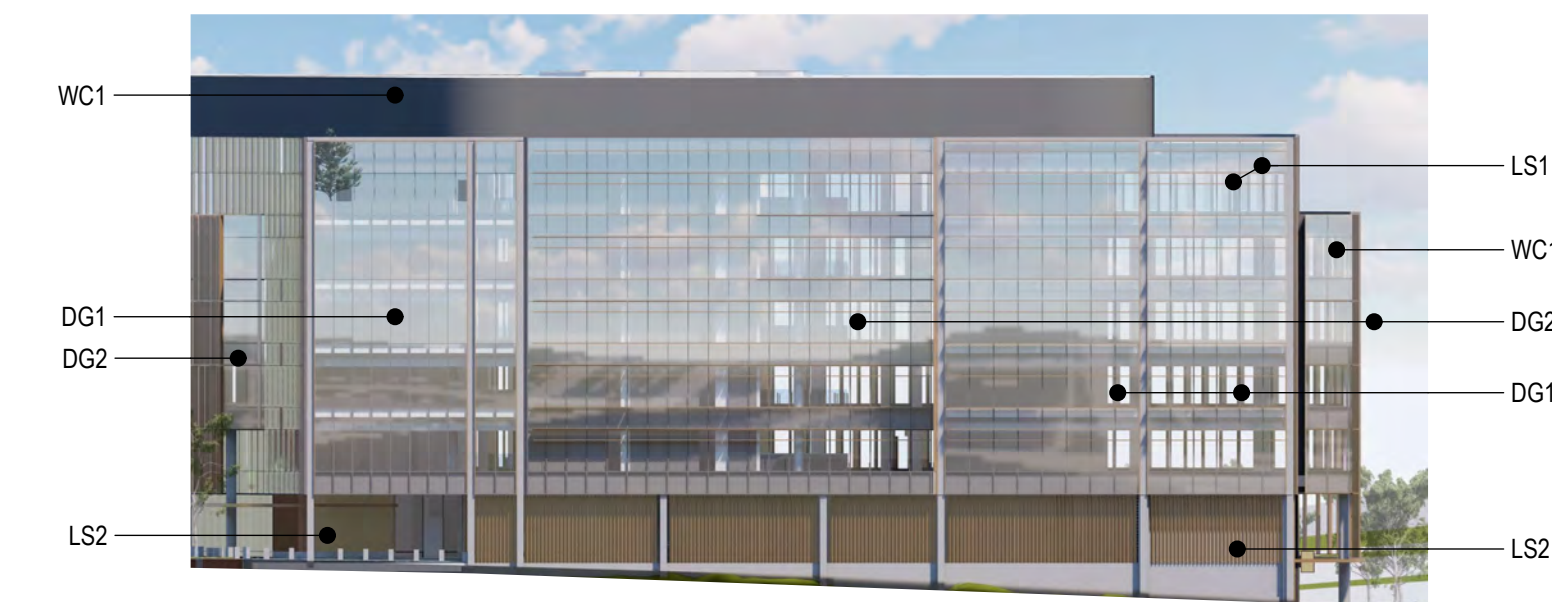

4 OCH_North Elevation
1:5




High performance double glazing in alum frame
Code: DG1
External curtain walls - South
Suite: Powdercoated, Light Grey
or Warm Bronze
Glass: Clear vision glass

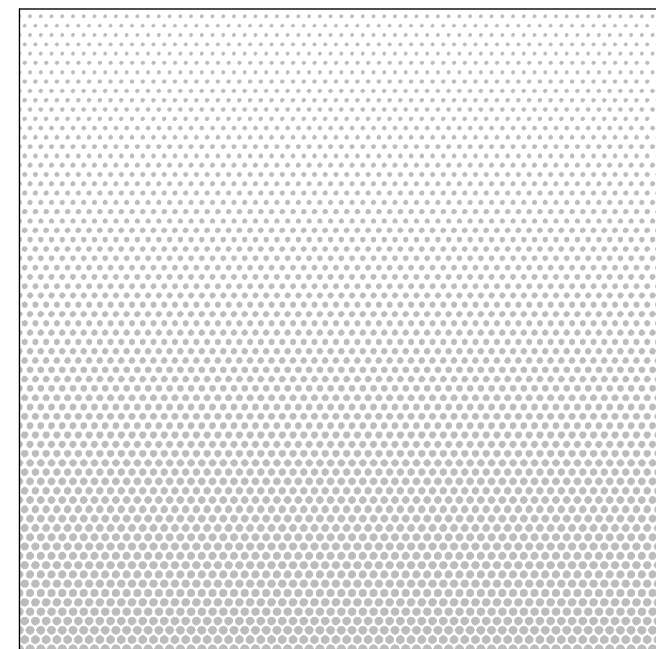

Applied solar and privacy frit to curtain glazing
Code: FT1
Curtain Walls




Colorbond metal sheet roofing, Klip-lok
Code: R1
Roof, Atrium Roof
Colour: Shale Grey

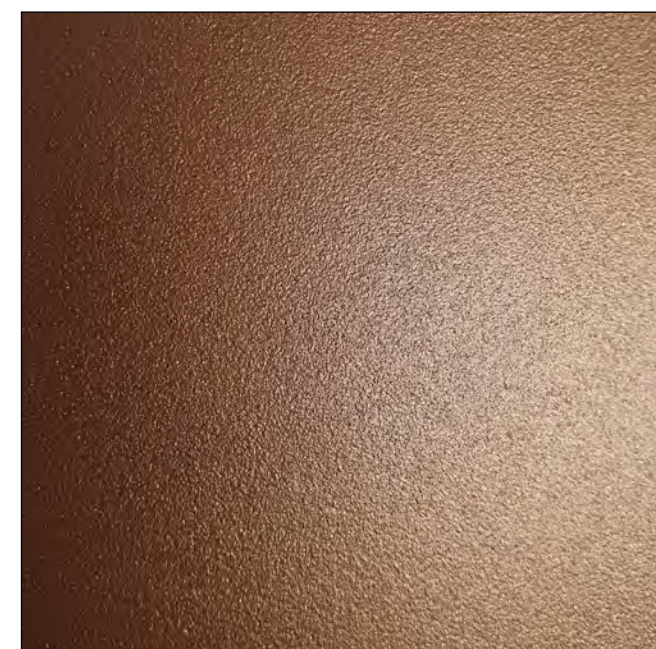


Solid alum. panel cladding
Code: AP1
Ground level vehicular access points
Colour: Warm Bronze to match LS1



High performance double glazing in alum frame
with shadowbox spandrel panel
Code: DG2
External curtain walls - North, West, East
Suite: Powdercoated, Dark Grey
or Warm Bronze
Glass: Tinted vision glass,
Dark Grey spandrel backpanel

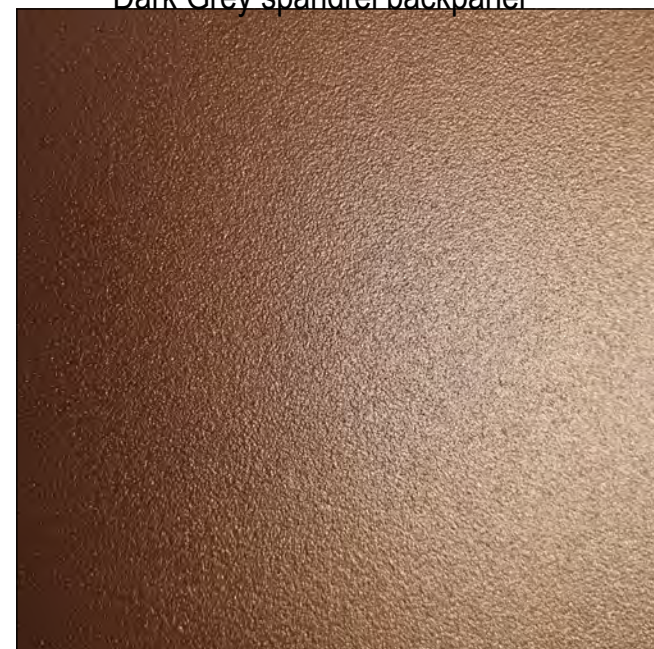

Powdercoated alum. louvre screen system
Code: LS1
East and West facades and awning / canopies
Colour: Warm Bronze

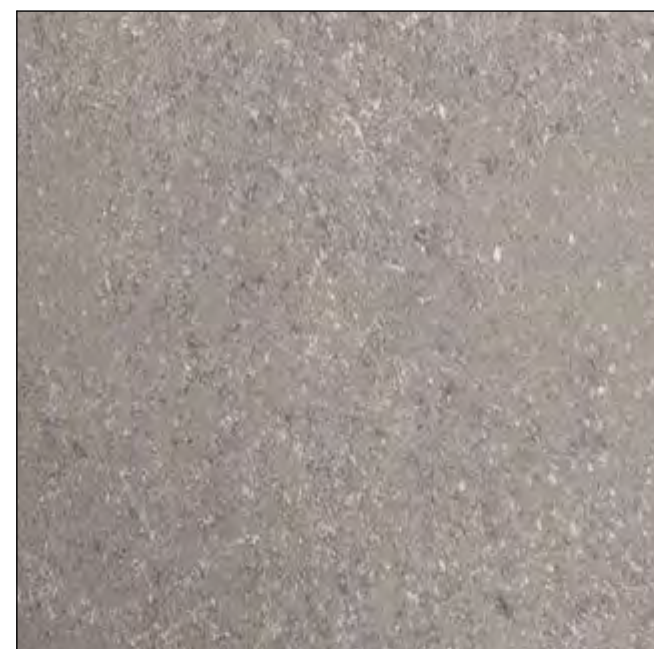

Precast concrete
Code: PC1
Landscape bollards and walls
Colour: Light Grey



Colorbond wall cladding
Code: WC1
Plantroom external walls, shadowlines
Colour: Dark Grey




High performance double glazing in alum frame
with shadowbox spandrel panel
Code: DG3
Retail Facades - West, South
Suite: Powdercoated, Dark Grey
Glass: Clear vision glass,
Dark Grey spandrel backpanel




Alum Louvres
Code: LS2
Loading Dock and Air Intakes
Colour: Dark Grey




In situ concrete with high quality natural finish
Code: CONC1
Colonnade columns
Colour: Natural Light Grey finish

 CONSULTANTS	CLIENT  50 Blackall Street Barton ACT 2600 Australia www.morrispropertygroup.com.au	 Guida Moseley Brown Architects 6 Pine Street Fyshwick ACT 2609 Australia Phone +61 2 6280 7080 gmb@gmbarchitects.com www.gmbarchitects.com	ALL DIMENSIONS AND EXISTING CONDITIONS SHALL BE CHECKED AND VERIFIED BY THE CONTRACTOR BEFORE PROCEEDING WITH THE WORK			REV	DATE	AMENDMENT DESCRIPTION	CHECK	REV	DATE	AMENDMENT DESCRIPTION	CHECK	PROJECT ONE CITY HILL		SCALE	PROJECT CODE 20006	
			01	01-07-2021		ISSUED FOR WORKS APPROVAL SUBMISSION	BB					BLOCK 10 & 11, SECTION 100 CANBERRA CITY						
															TITLE MATERIALS SCHEDULE	SHEET NO. ASK210	ISSUE 01	
															FOR WORKS APPROVAL			

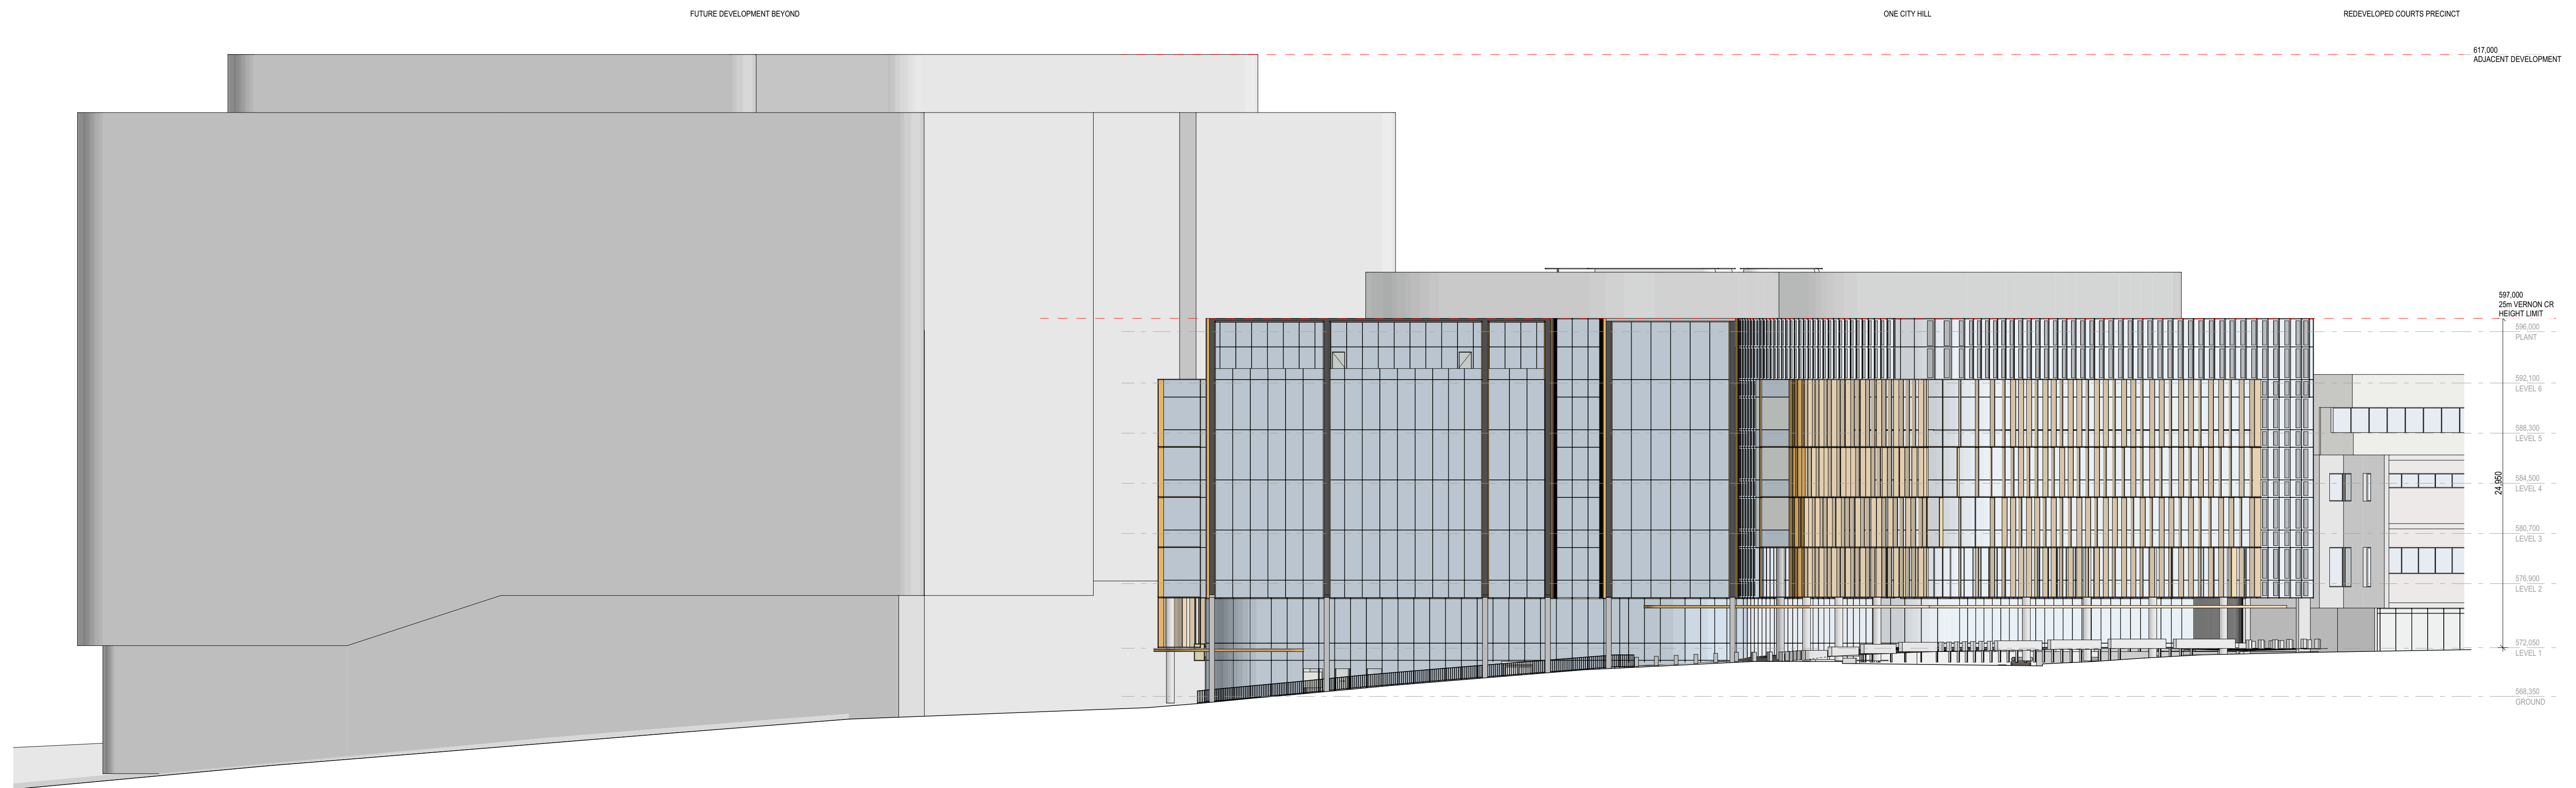

STREETSCAPE ELEVATION - EDINBURGH AVENUE

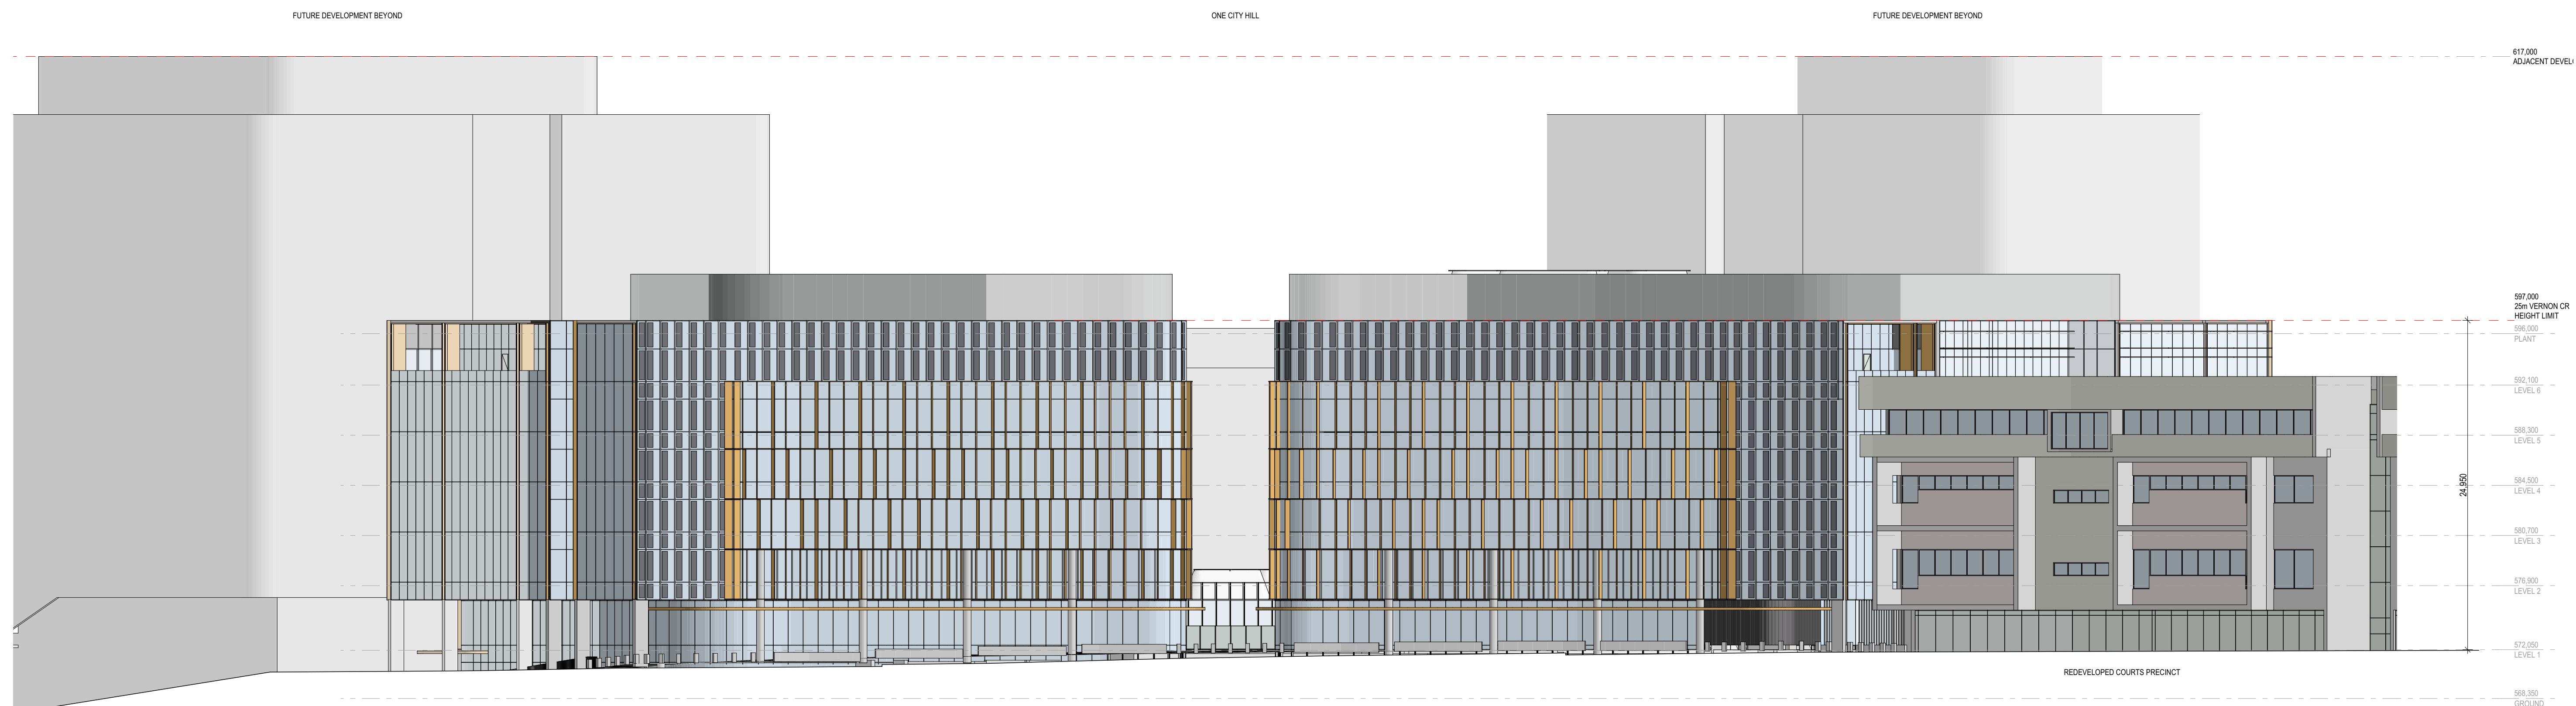


STREETSCAPE ELEVATION - VERNON CIRCLE

CONSULTANTS	CLIENT	<
-------------	--------	---



CROSS SECTION - SOUTH BUILDING

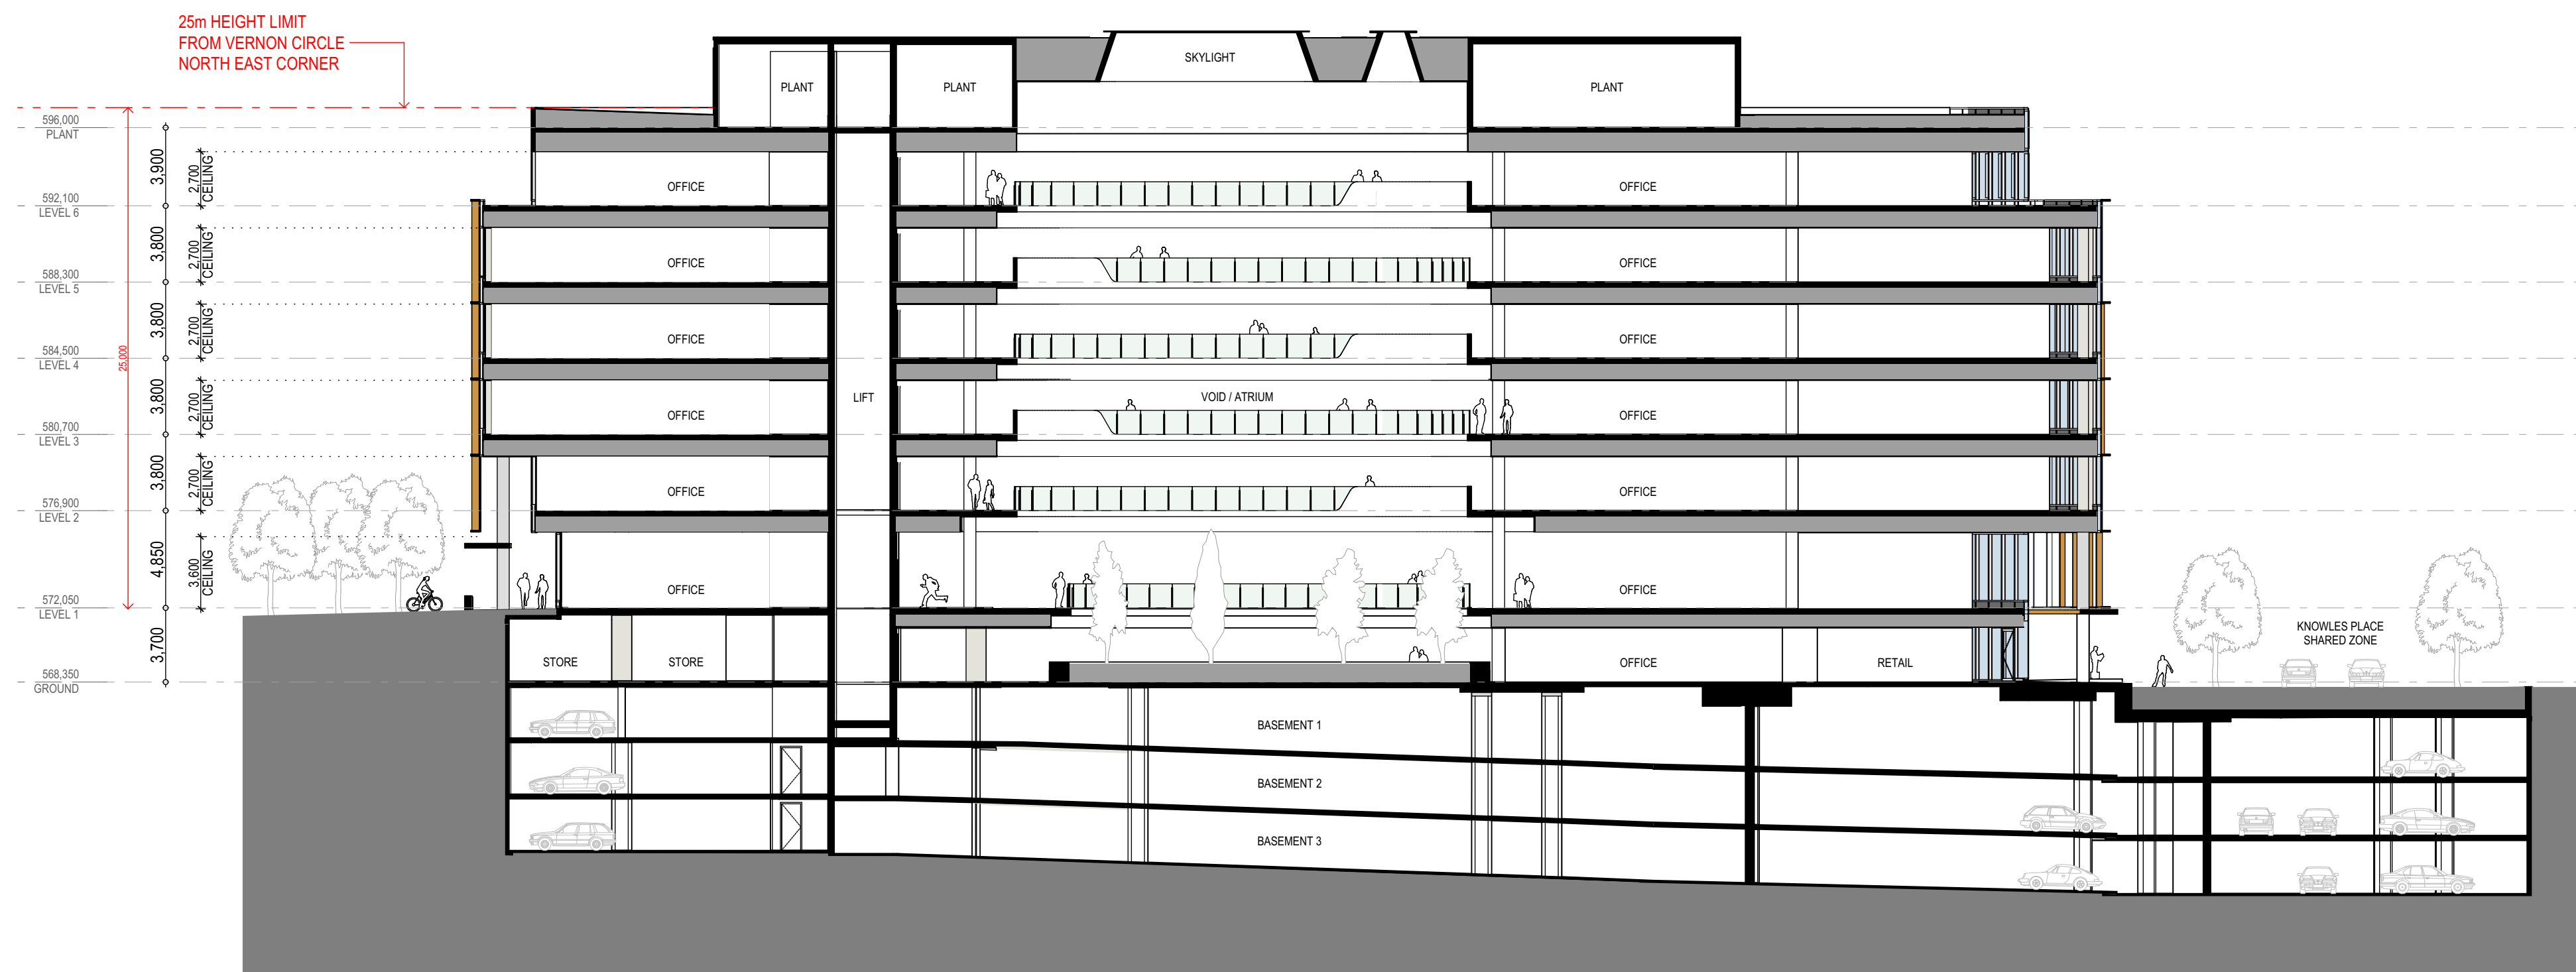

CROSS SECTION - NORTH BUILDING

CONSULTANTS


CLIENT



Guida Moseley Brown Architects

6 Pine Street
Fyshwick ACT 2609
Australia
Phone +61 2 6280 7080
gmb@gmbarchitects.com
www.gmbarchitects.com

ALL DIMENSIONS AND EXISTING CONDITIONS SHALL
BE CHECKED AND VERIFIED BY THE CONTRACTOR
BEFORE PROCEEDING WITH THE WORK

 

ORIGINAL SHEET SIZE A1

MAINT 01 1:200

© 2021 GUIDA MOSELEY BROWN PTY LTD ABN 34 101 197 246

REV
01

DATE
25-06-2021

AMENDMENT DESCRIPTION
ISSUED FOR WORKS APPROVAL SUBMISSION

CHECK
BB

REV

DATE

AMENDMENT DESCRIPTION

CHECK

PROJECT
ONE CITY HILL

BLOCK 10 & 11, SECTION 100 CANBERRA CITY

TITLE
SECTIONS - SHEET 1

SCALE

1:250

PROJECT CODE

20006


SHEET NO.

ASK300

ISSUE

01

FOR WORKS APPROVAL

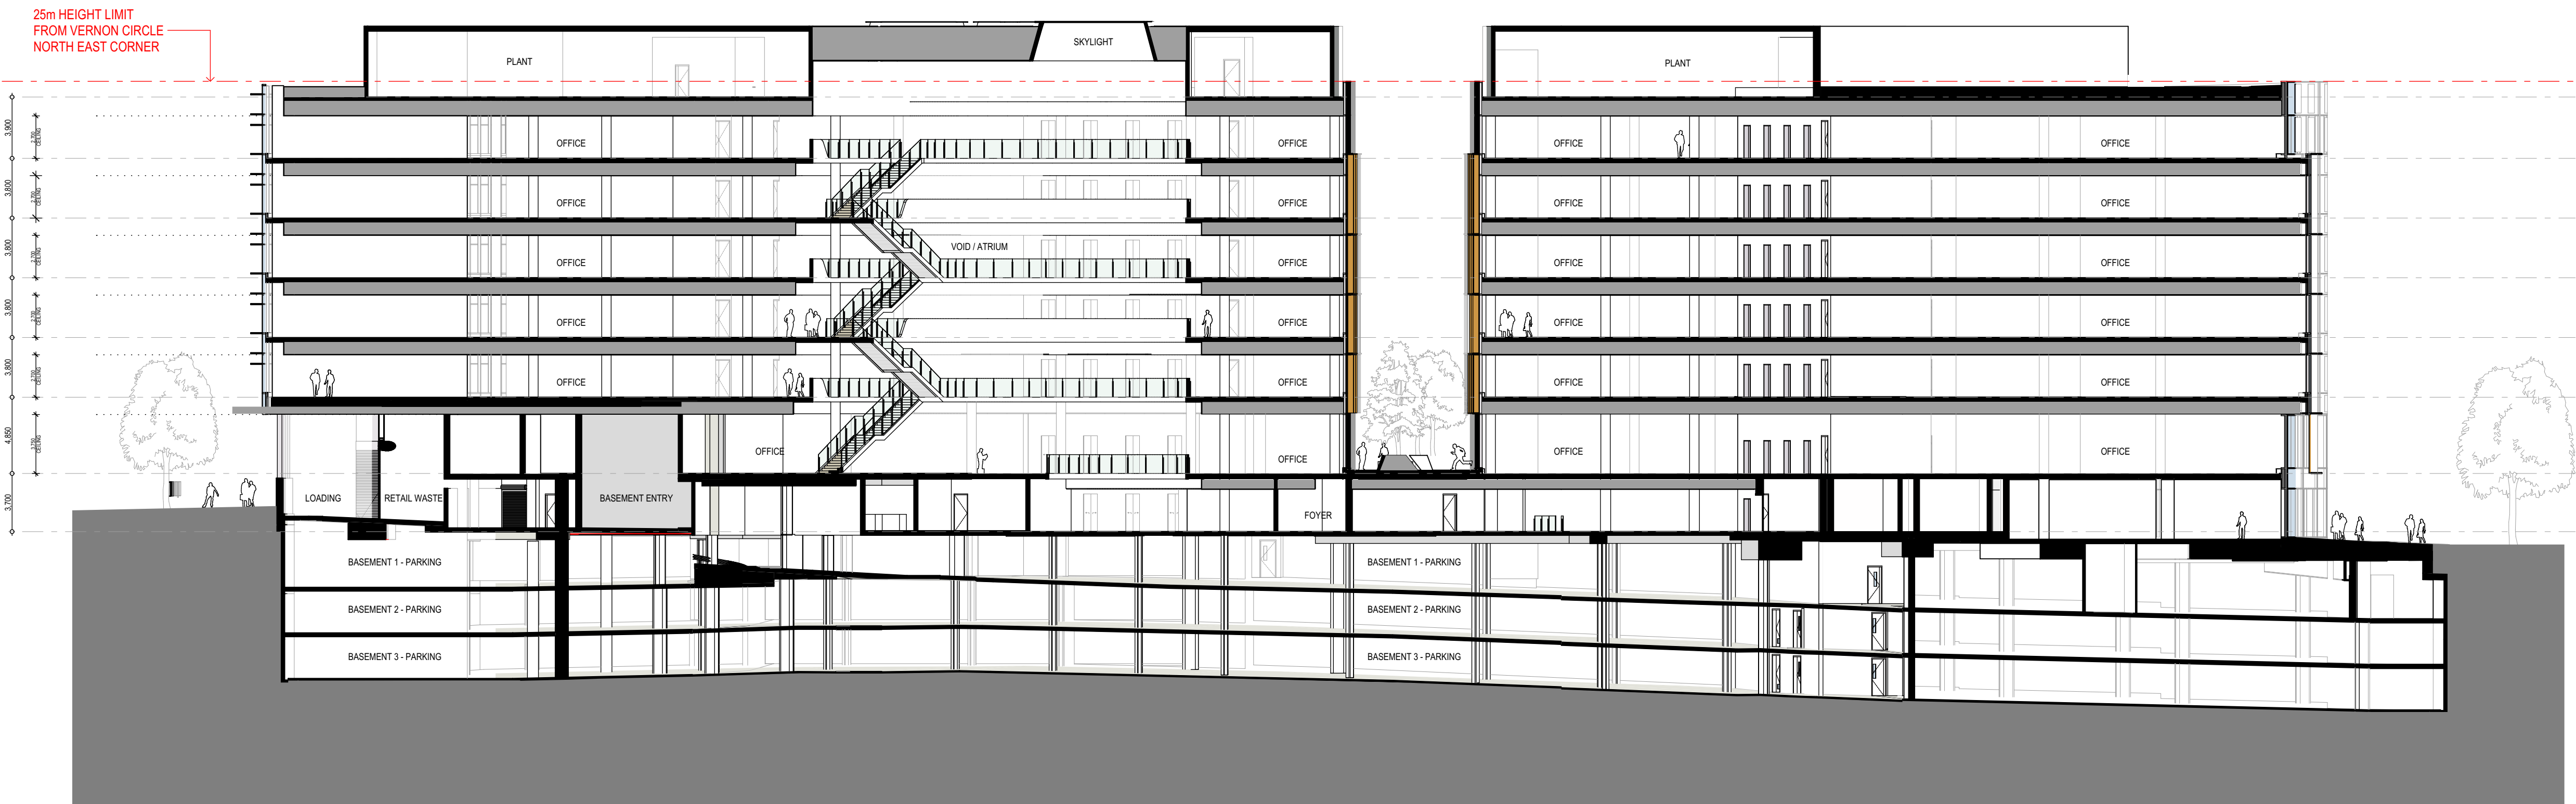

LONGITUDINAL SECTION

CONSULTANTS

CLIENT




50 Blackall Street
Barton ACT 2600 Australia
www.morrispropertygroup.com.au



Guida Moseley Brown Architects

6 Pine Street
Fyshwick ACT 2609
Australia
Phone +61 2 6280 7080
gmb@gmbarchitects.com
www.gmbarchitects.com

ALL DIMENSIONS AND EXISTING CONDITIONS SHALL
BE CHECKED AND VERIFIED BY THE CONTRACTOR
BEFORE PROCEEDING WITH THE WORK

 

ORIGINAL SHEET SIZE A1

MADE IN AUSTRALIA

© 2021 GUIDA MOSELEY BROWN PTY LTD ABN 34 101 197 246

REV

DATE

AMENDMENT DESCRIPTION

CHECK

REV

DATE

AMENDMENT DESCRIPTION

CHECK

PROJECT
ONE CITY HILL

BLOCK 10 & 11, SECTION 100 CANBERRA CITY

TITLE
SECTIONS - SHEET 2

SCALE

1:250


PROJECT CODE

20006


SHEET NO.
ASK301

ISSUE
01


FOR WORKS APPROVAL

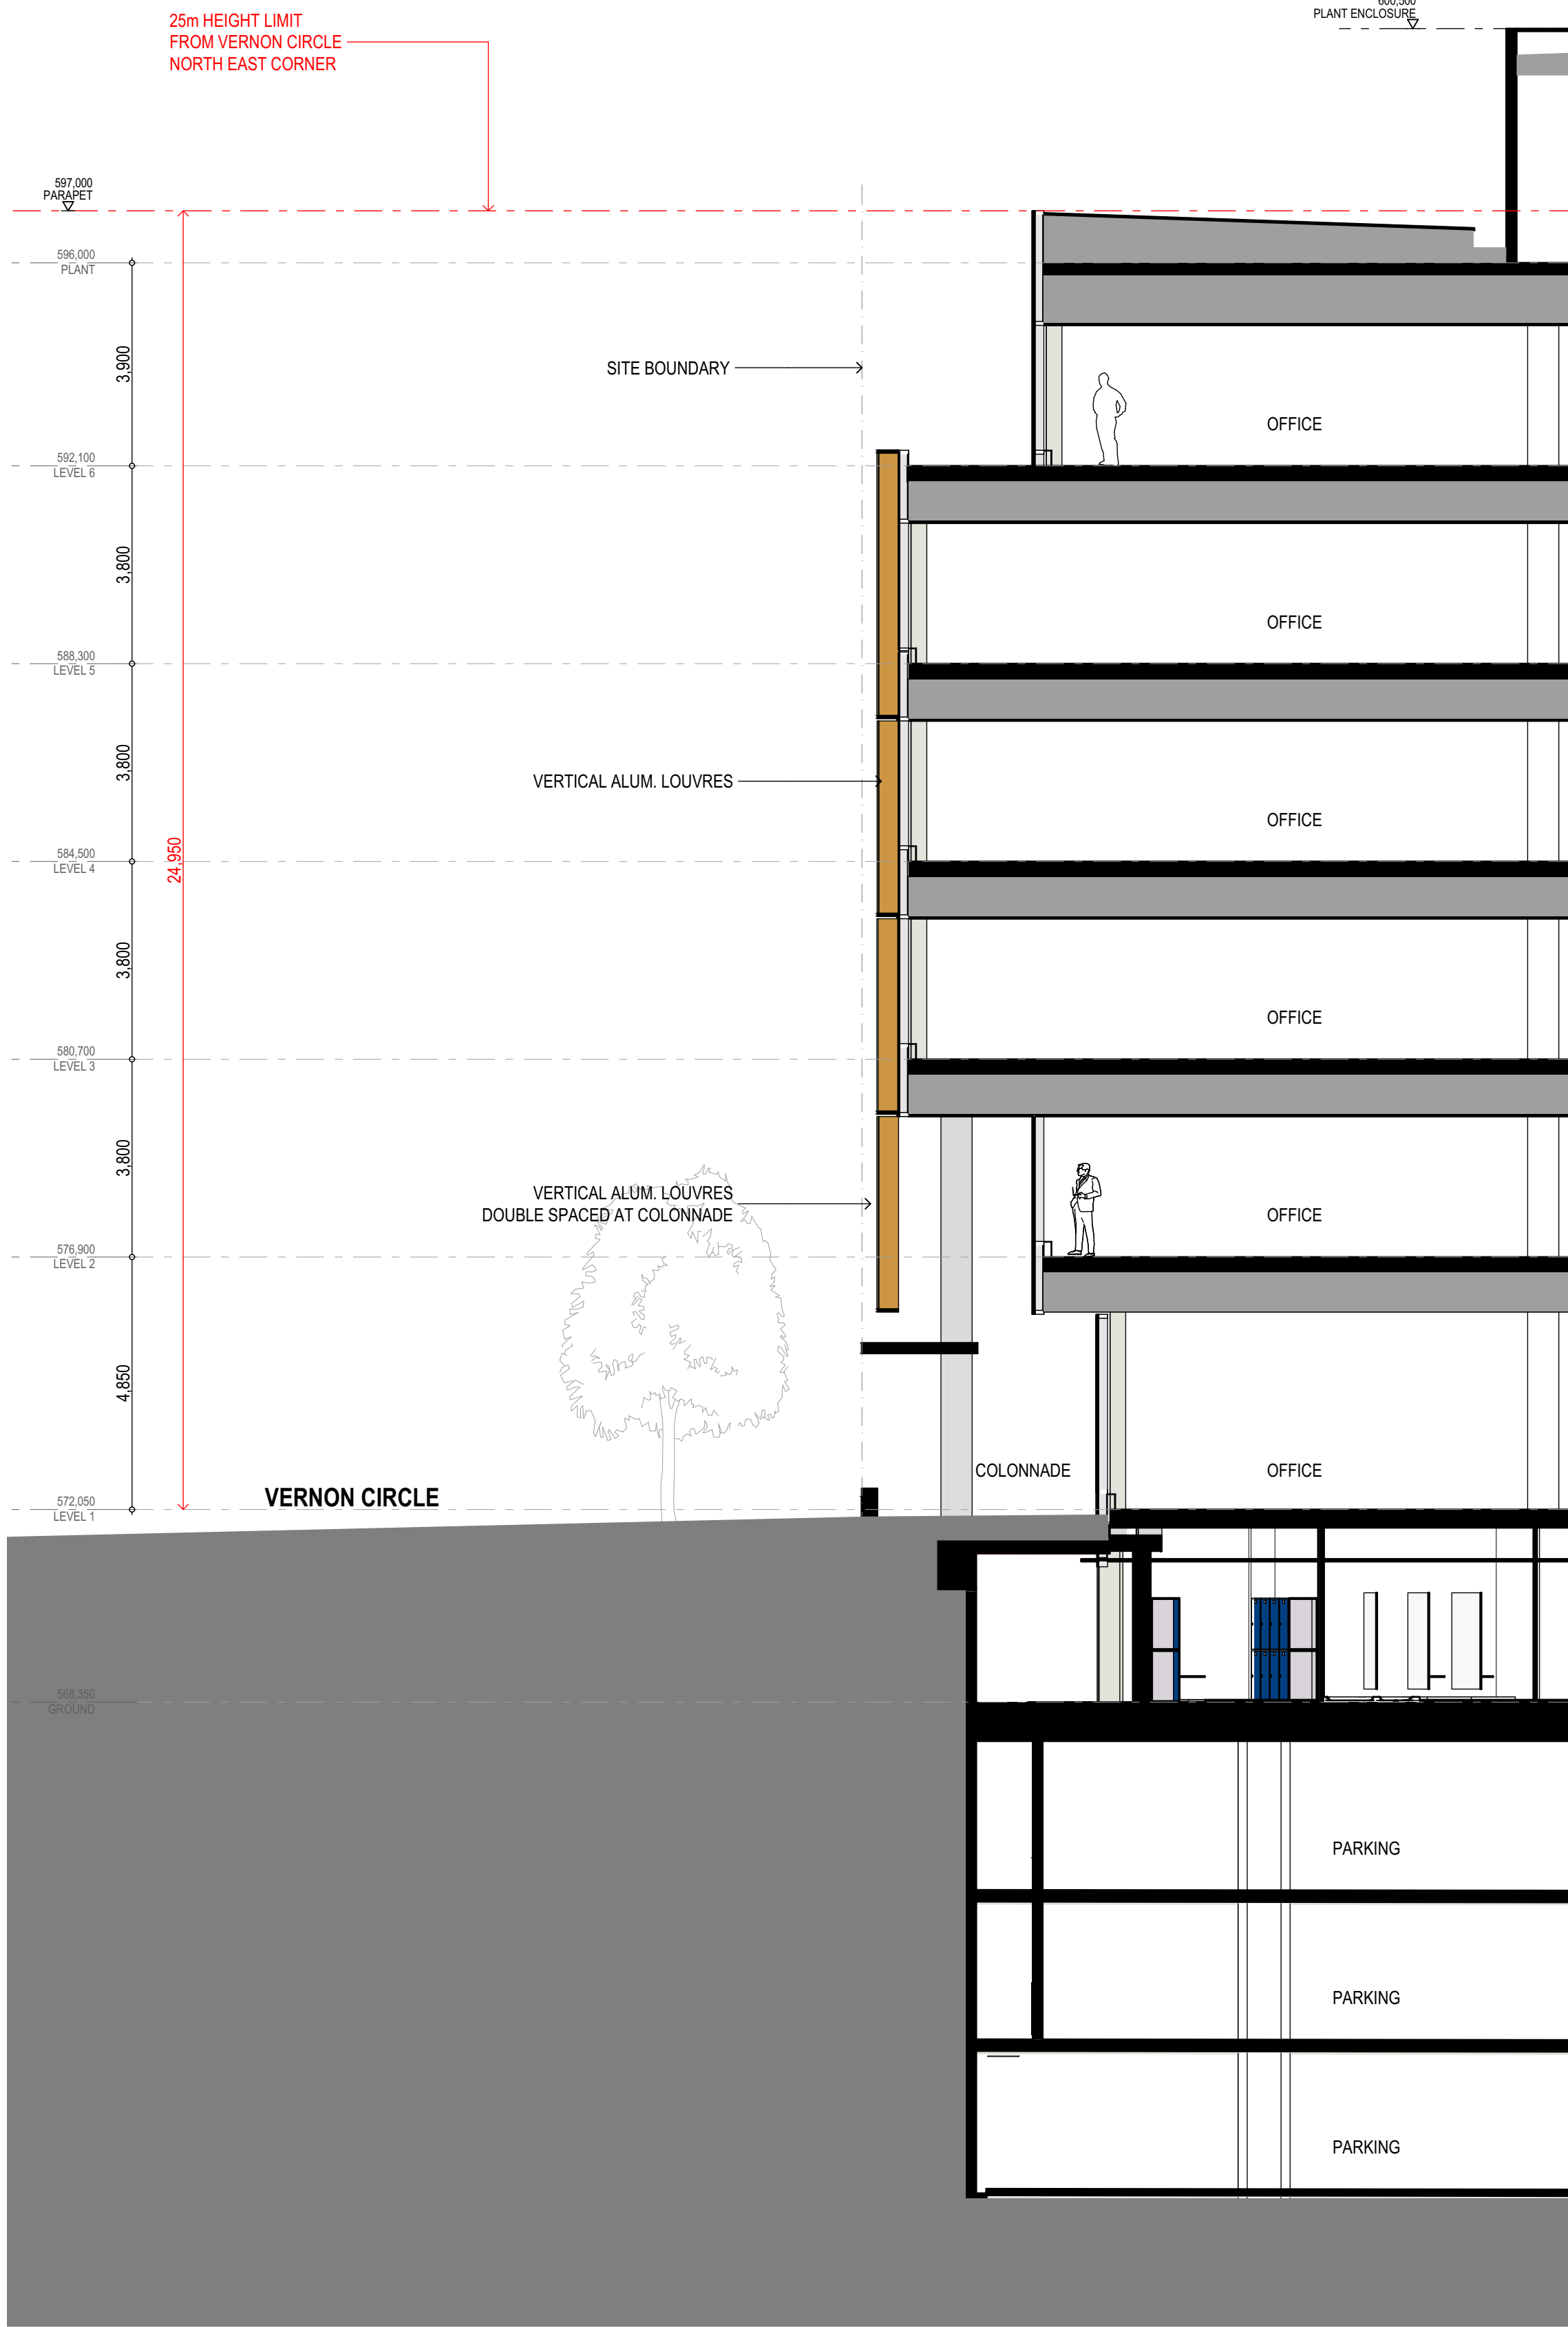


1 FACADE COLONNADE DIAGRAM - VERNON 1:100

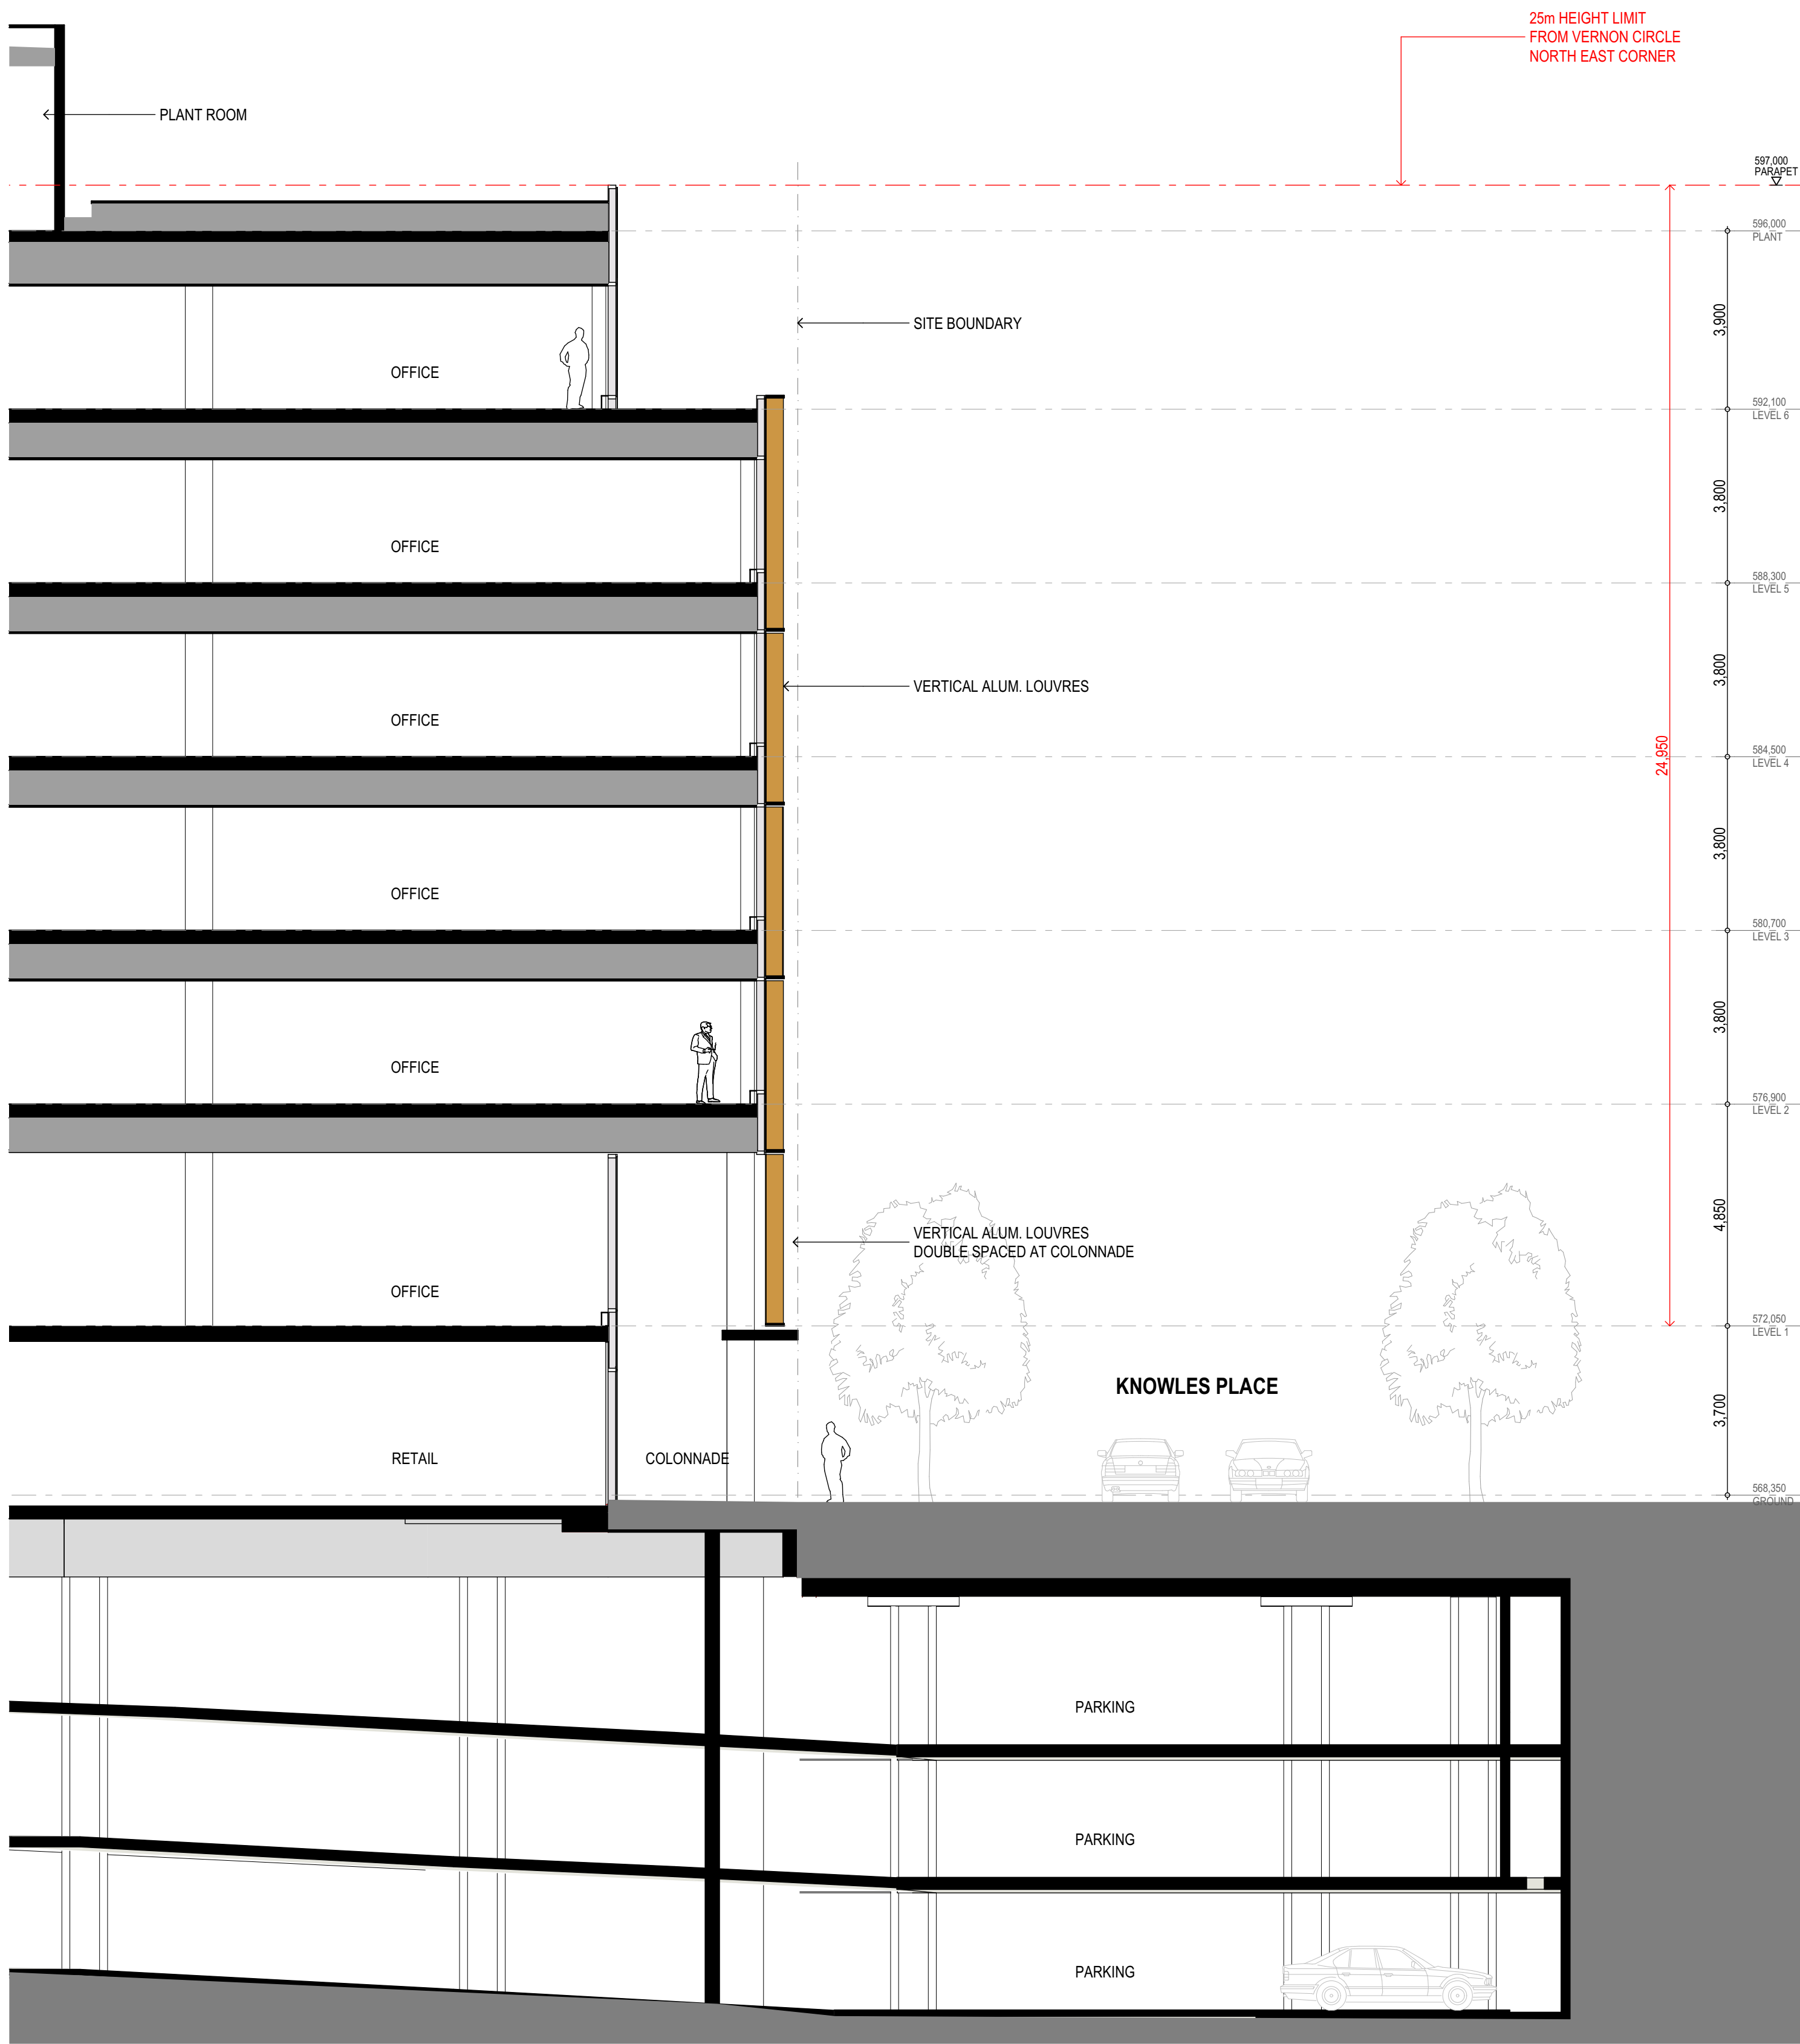


2 FACADE COLONNADE DIAGRAM - KNOWLES 1:100

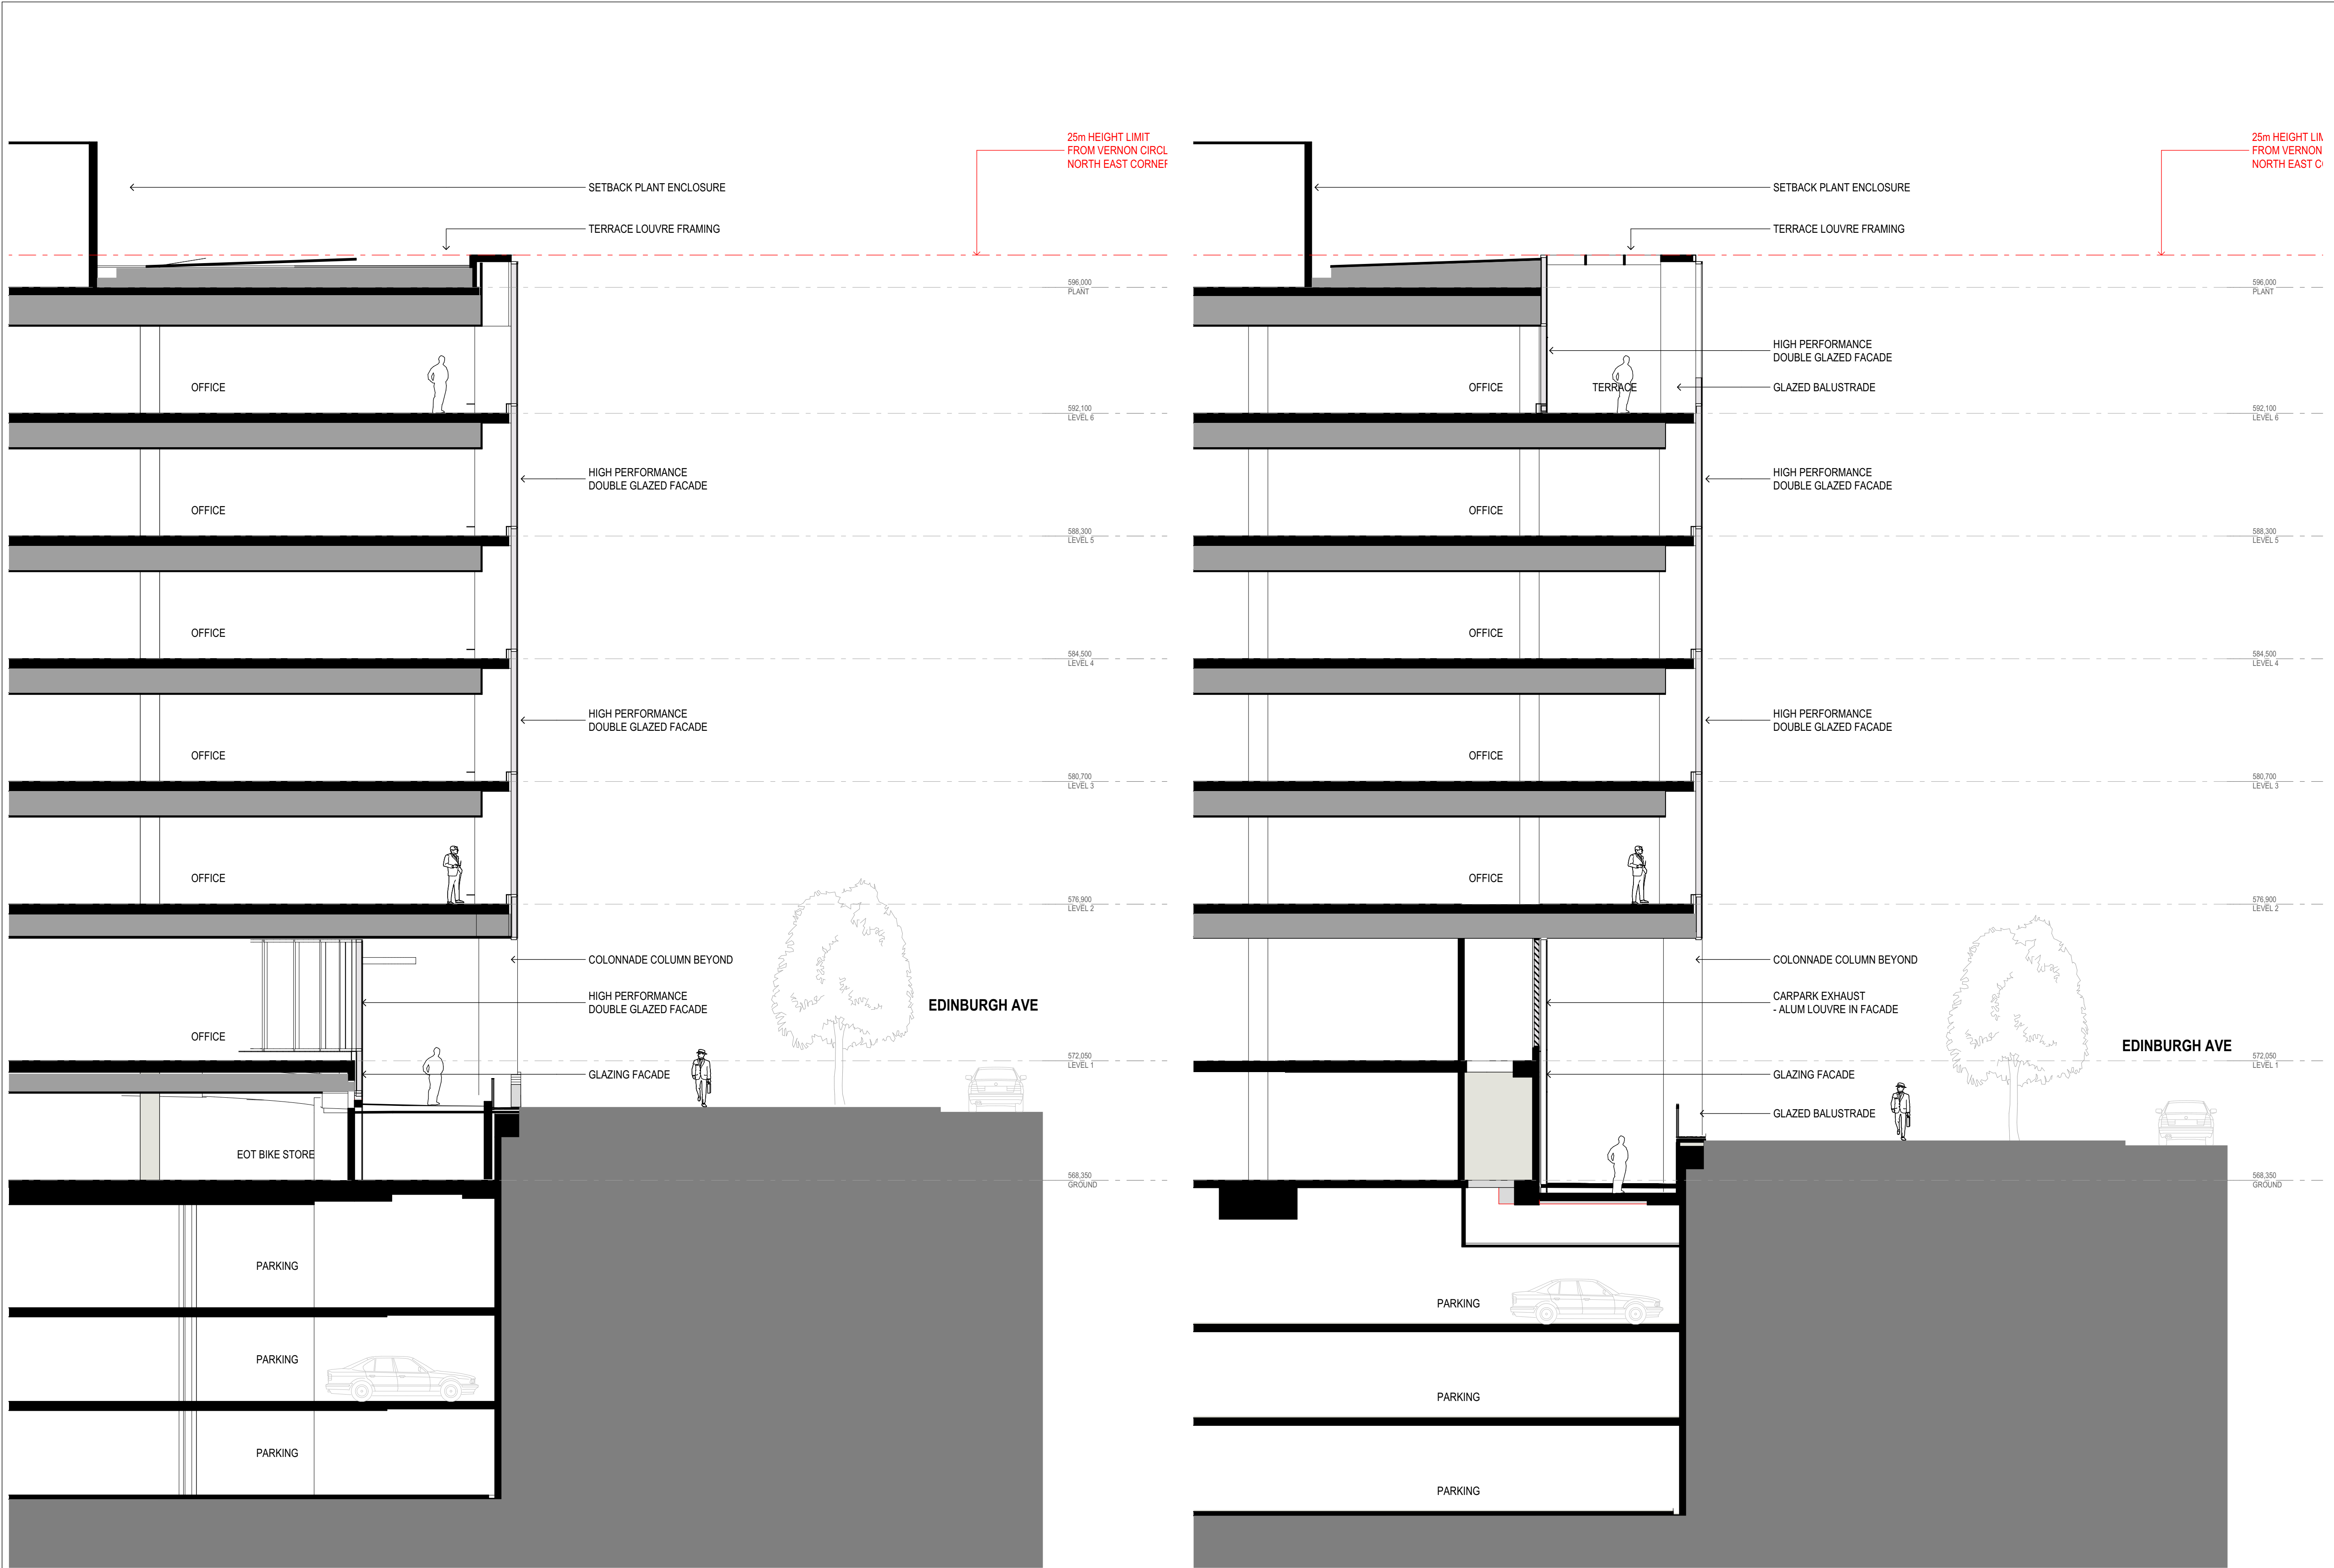


1 FACADE COLONNADE DIAGRAM - EDINBURGH 1 1:100 2 FACADE COLONNADE DIAGRAM - EDINBURGH 2 1:100

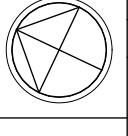
CONSULTANTS	CLIENT  50 Blackall Street Barton ACT 2600 Australia www.morrispropertygroup.com.au	 Guida Moseley Brown Architects 6 Pine Street Fyshwick ACT 2609 Australia Phone +61 2 6280 7080 gmb@gmbarchitects.com www.gmbarchitects.com	ALL DIMENSIONS AND EXISTING CONDITIONS SHALL BE CHECKED AND VERIFIED BY THE CONTRACTOR BEFORE PROCEEDING WITH THE WORK  ORIGINAL SHEET SIZE A1 Mason G © 2021 GUIDA MOSELEY BROWN PTY LTD ABN 34 101 197 246	REV 01	DATE 25-06-2021	AMENDMENT DESCRIPTION ISSUED FOR WORKS APPROVAL SUBMISSION	CHECK BB	REV	DATE	AMENDMENT DESCRIPTION	CHECK	PROJECT ONE CITY HILL BLOCK 10 & 11, SECTION 100 CANBERRA CITY	SCALE	PROJECT CODE 20006
												TITLE FACADE SECTIONS - SHEET 2	SHEET NO. ASK311	ISSUE 01
													FOR WORKS APPROVAL	

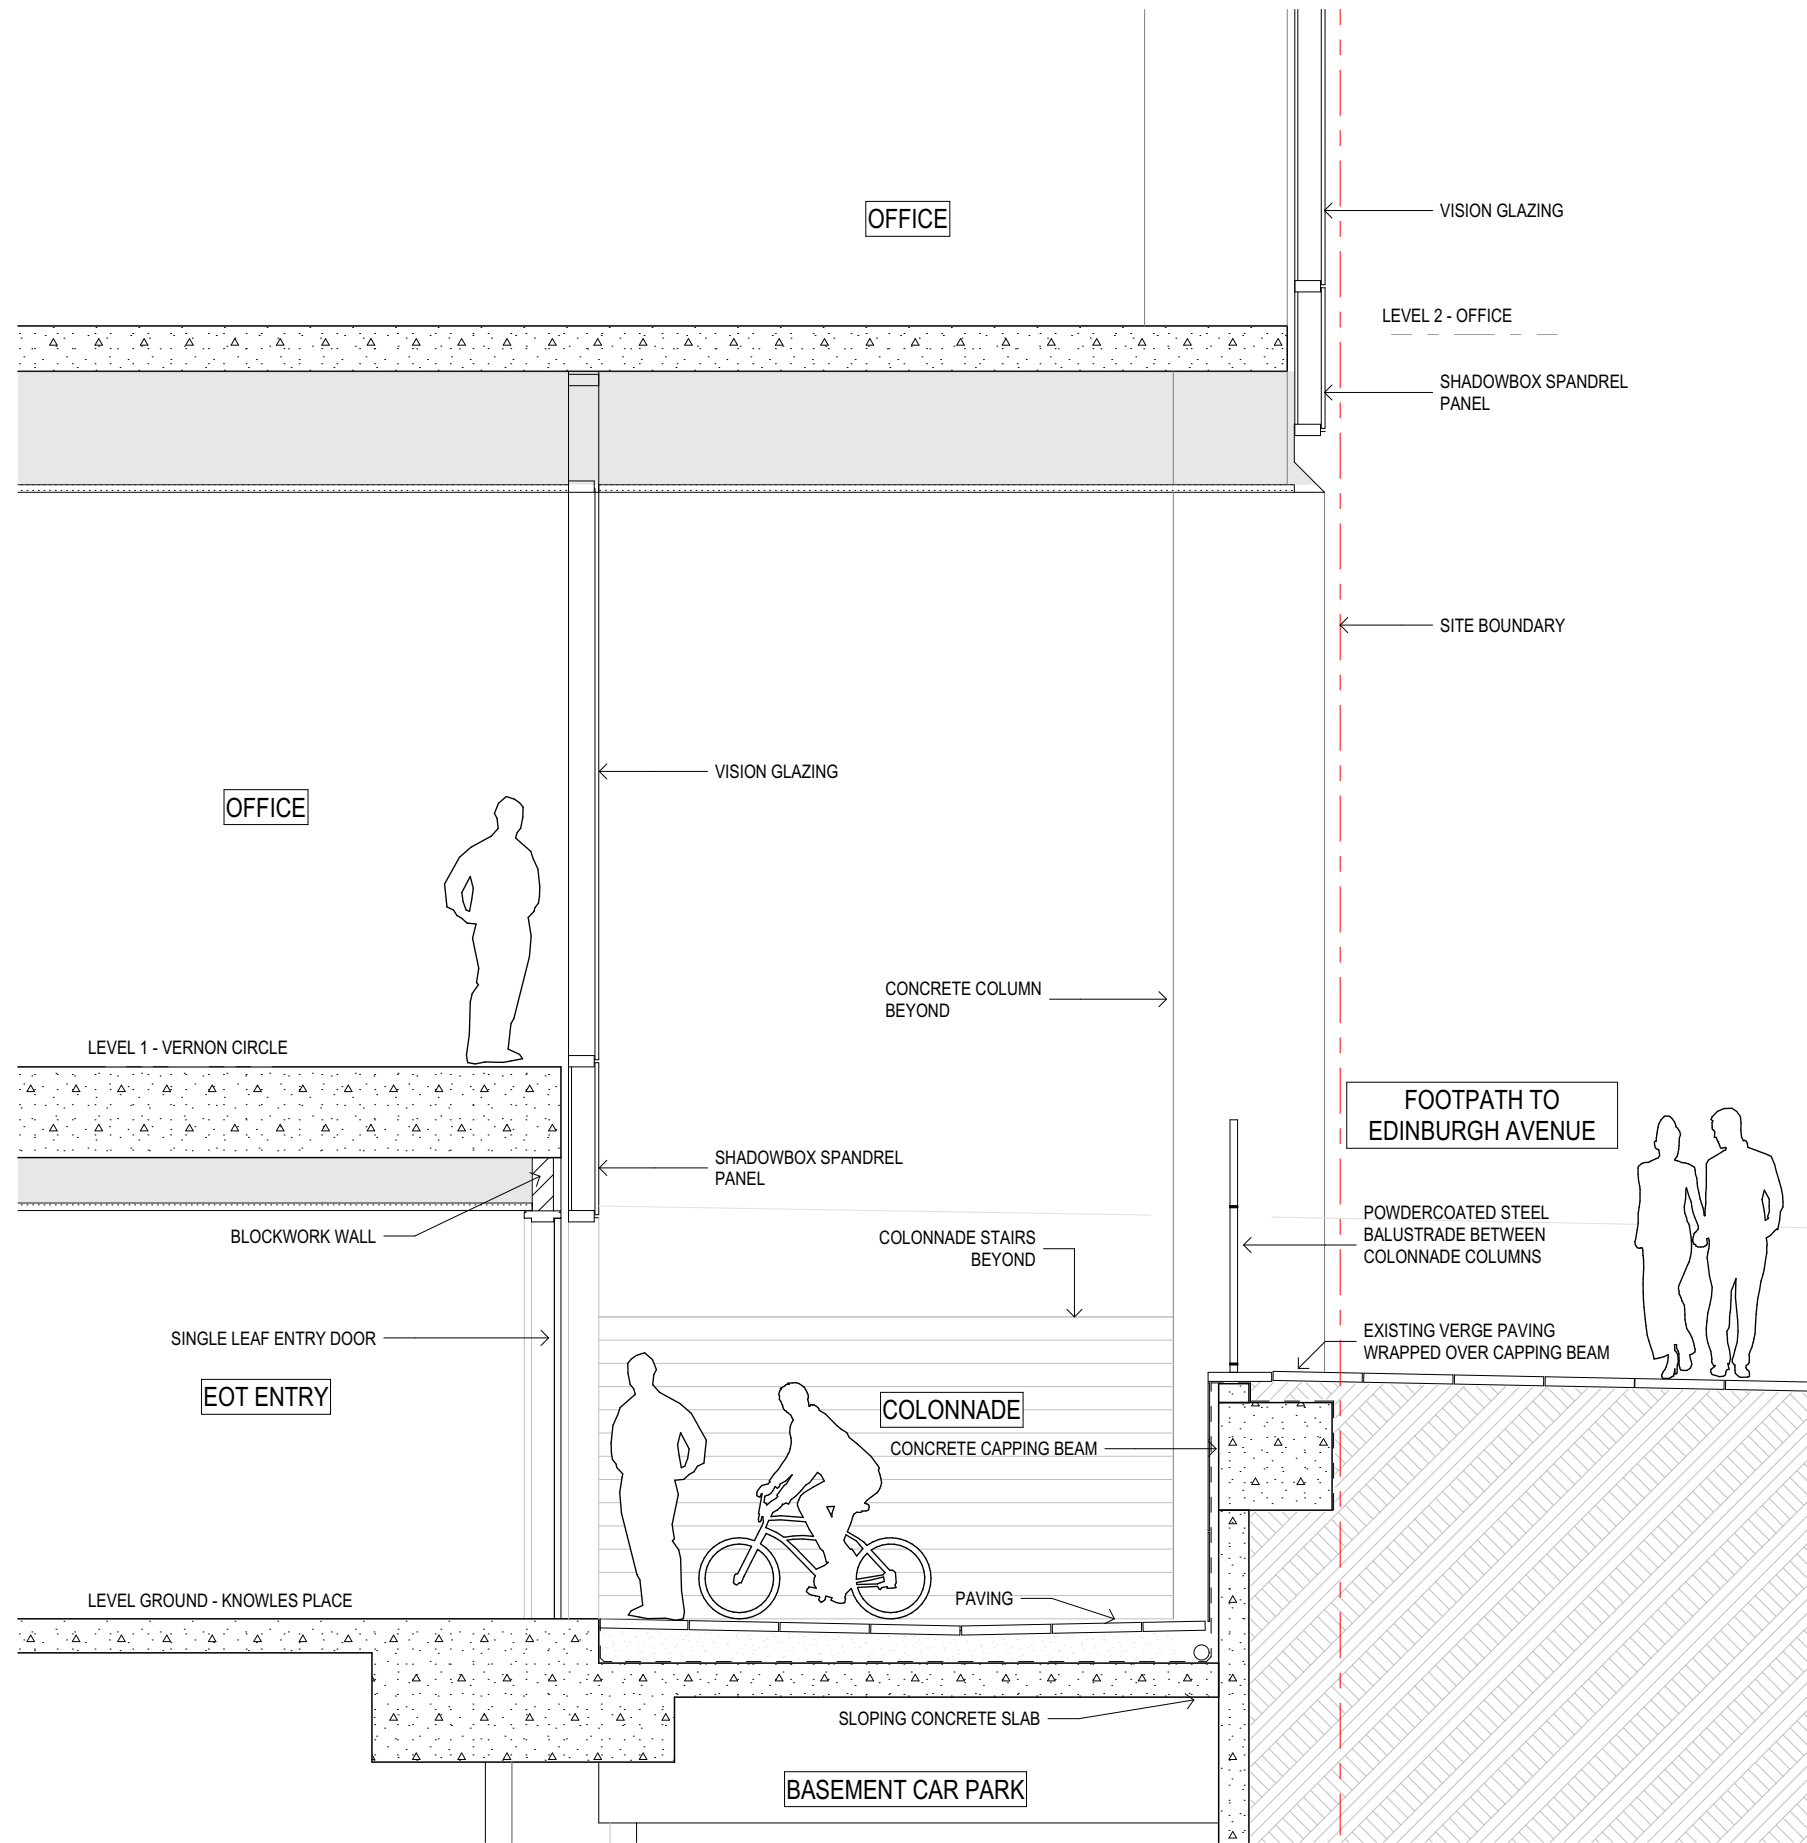


EDINBURGH AVE SECTION

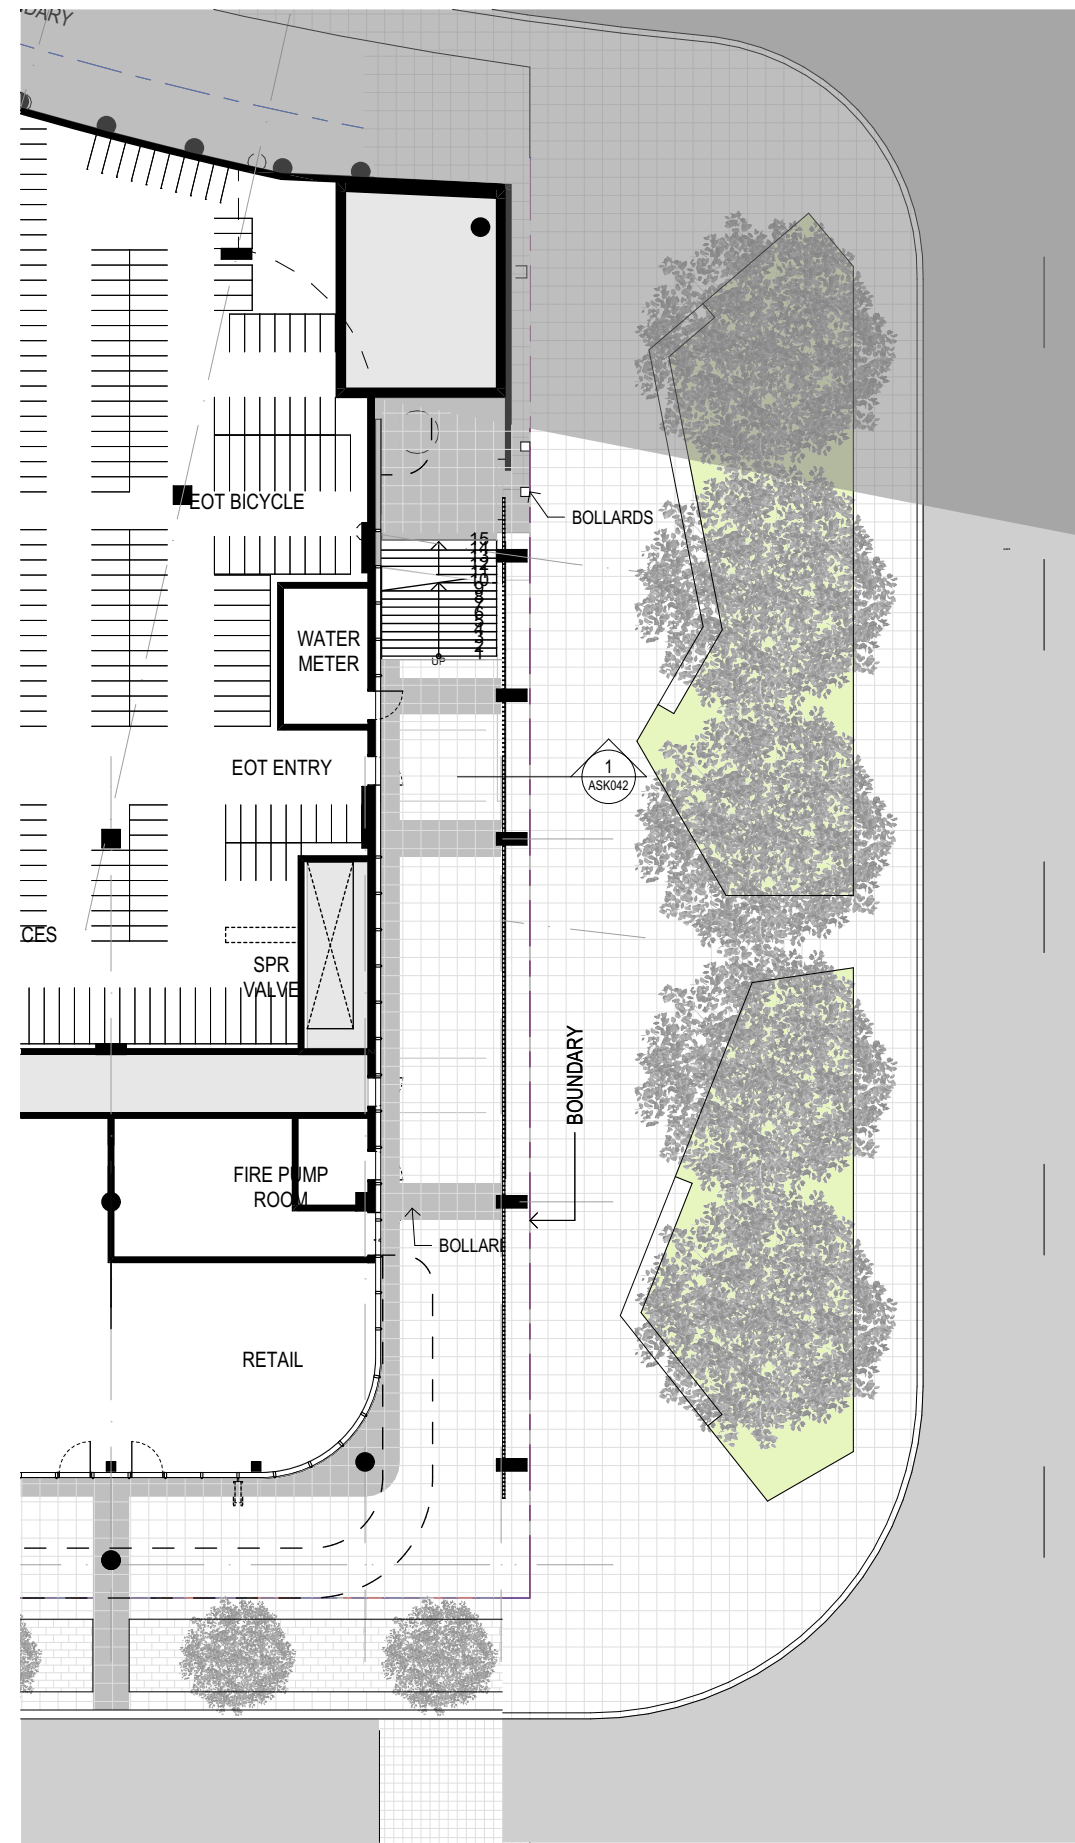

GROUND COLONNADE PLAN

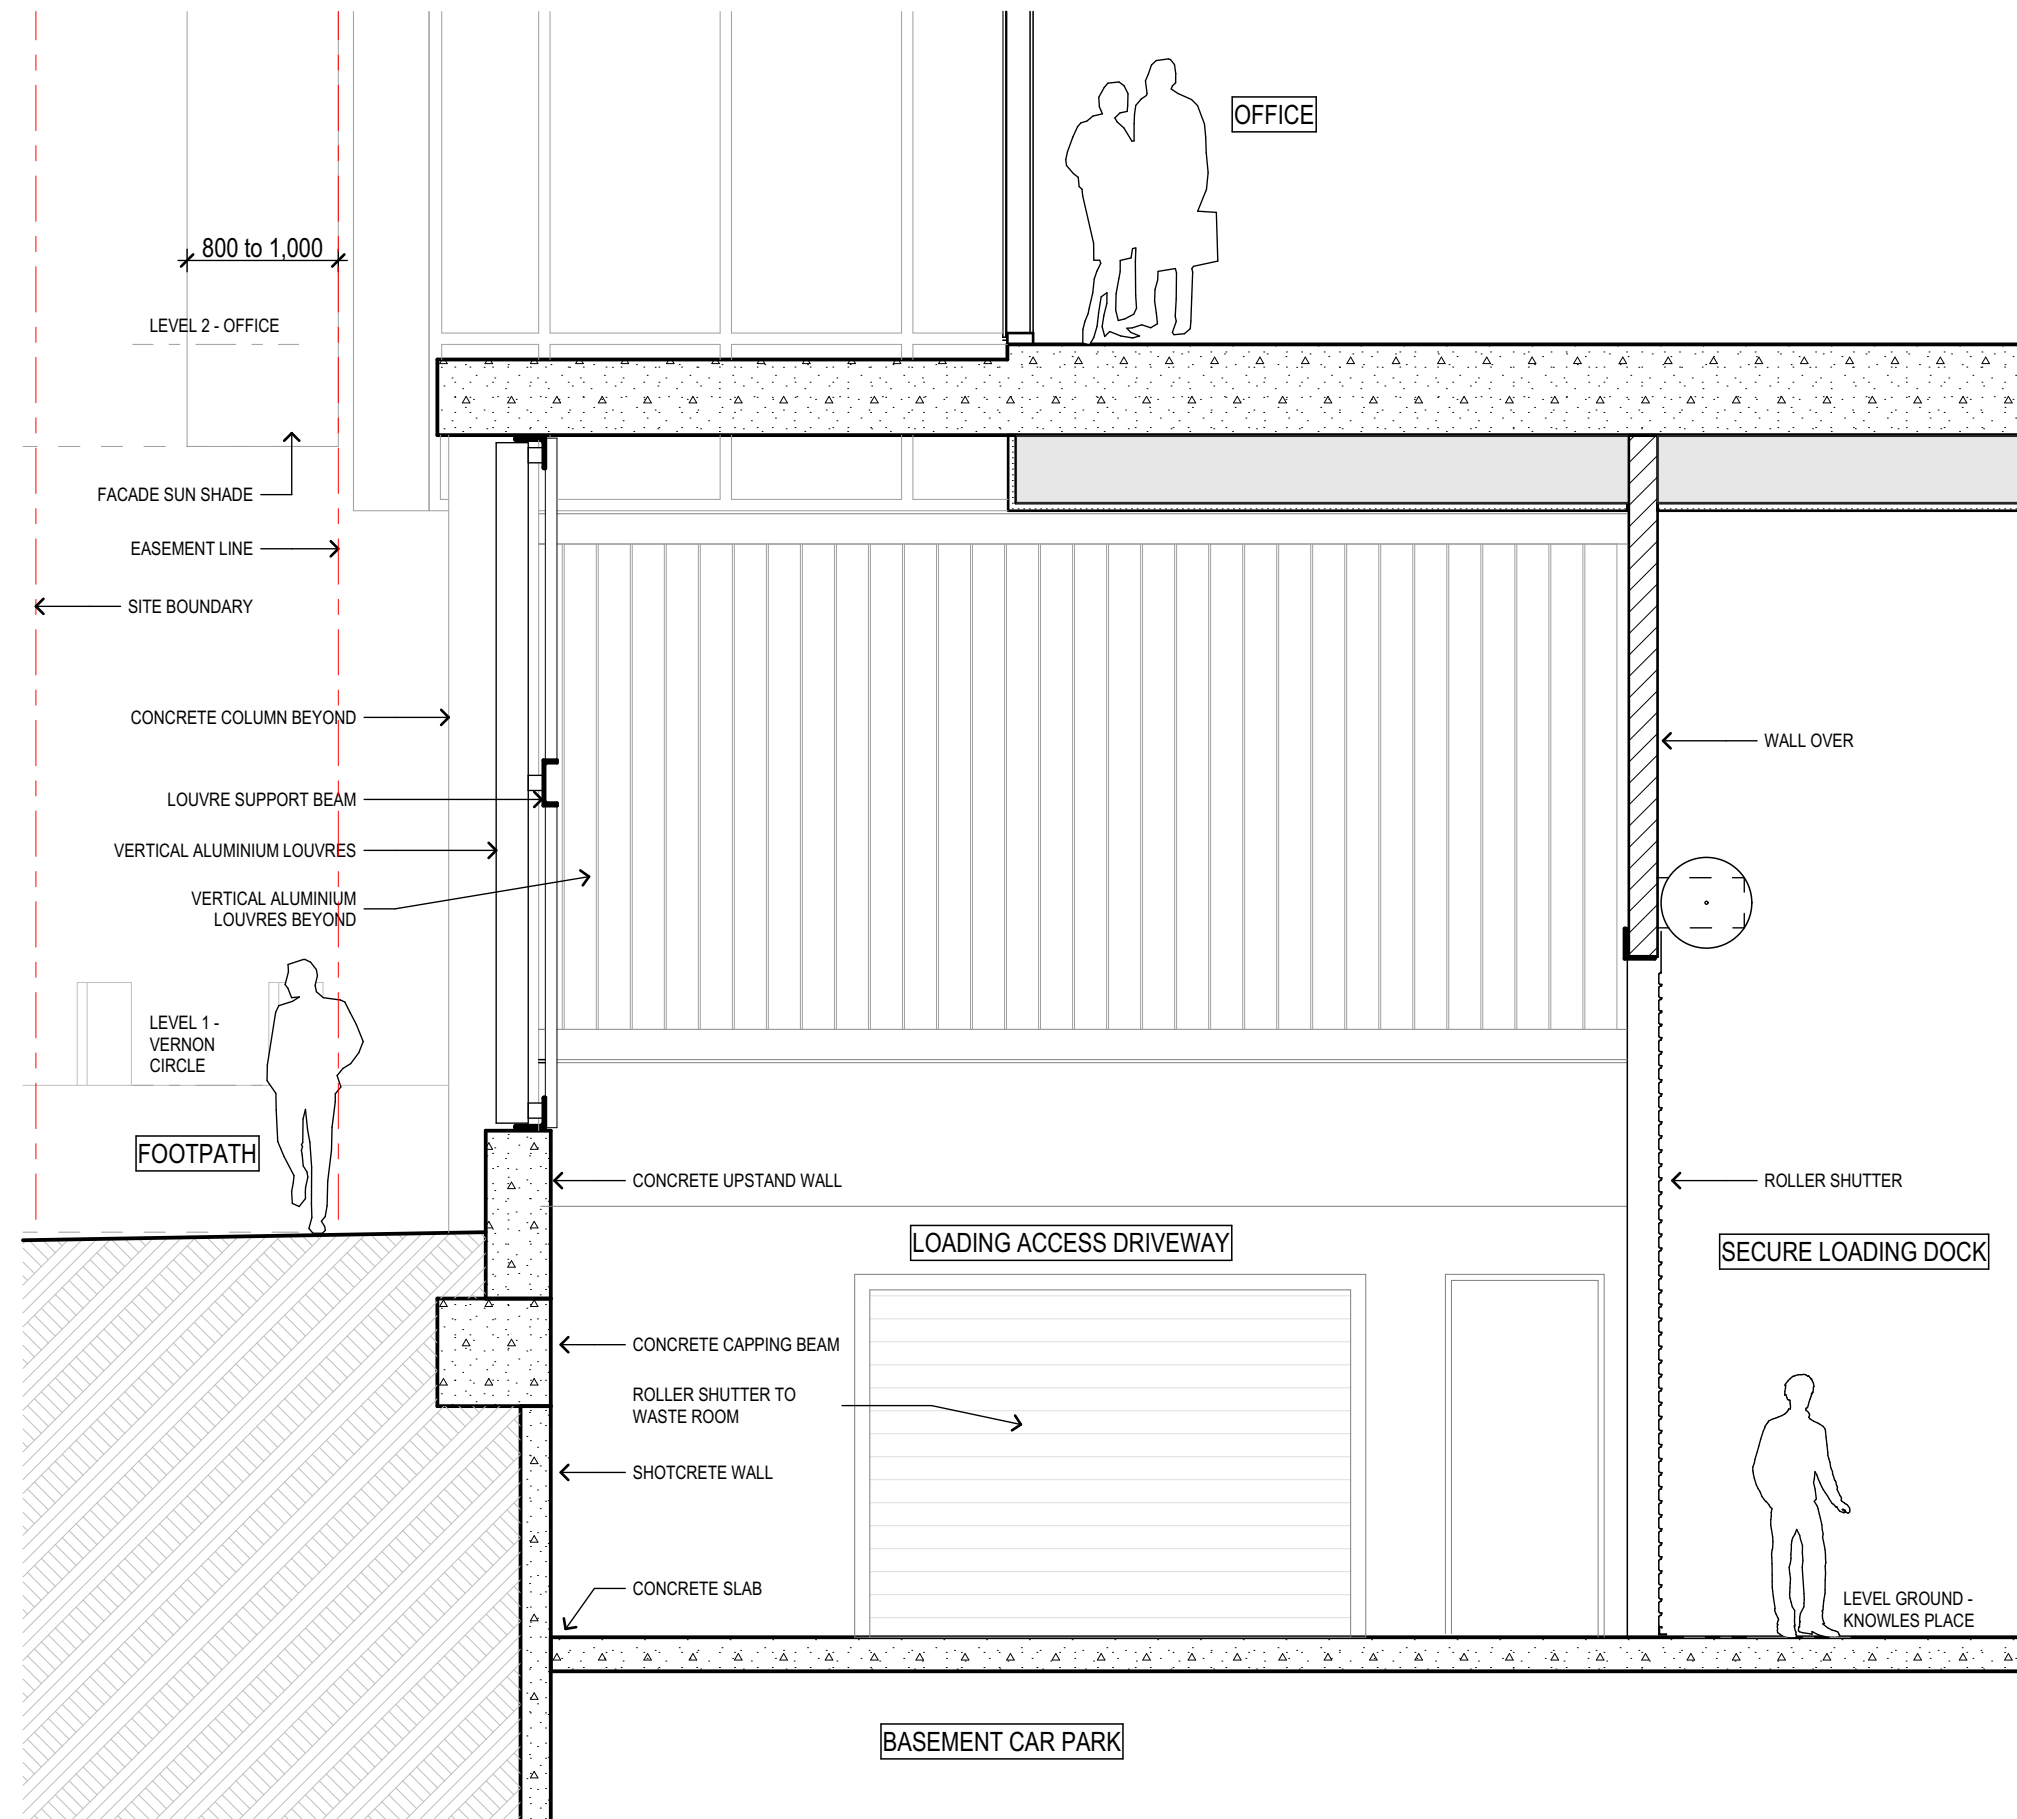

LOADING DOCK SECTION

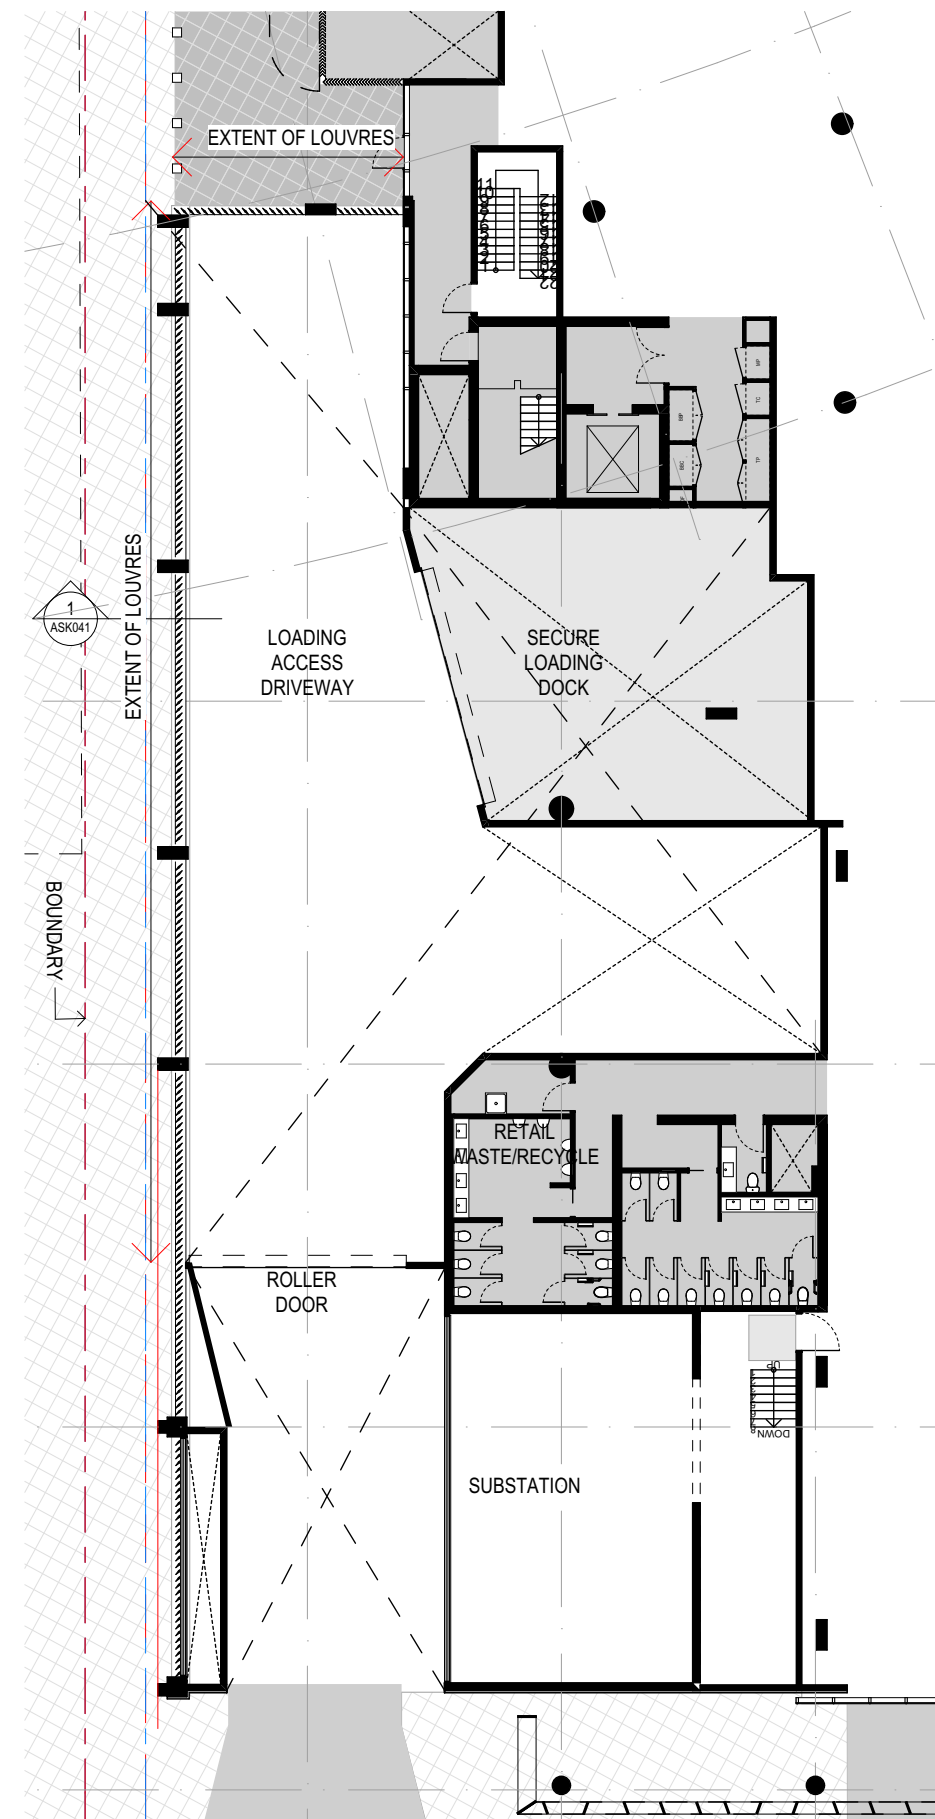

LOADING DOCK KEY PLAN

CONSULTANTS

CLIENT



Guida Moseley Brown Architects

6 Pine Street
Fyshwick ACT 2609
Australia
Phone +61 2 6280 7080
gmb@gmbarchitects.com
www.gmbarchitects.com

ALL DIMENSIONS AND EXISTING CONDITIONS SHALL
BE CHECKED AND VERIFIED BY THE CONTRACTOR
BEFORE PROCEEDING WITH THE WORK

ORIGINAL SHEET SIZE A1

MAINT © 1:50, 1:250

© 2021 GUIDA MOSELEY BROWN PTY LTD ABN 34 101 197 246

REV

DATE

AMENDMENT DESCRIPTION

CHECK

REV

DATE

AMENDMENT DESCRIPTION

CHECK

PROJECT

ONE CITY HILL
BLOCK 10 & 11, SECTION 100 CANBERRA CITY

TITLE

DETAIL SECTIONS

SCALE

1:50, 1:250

PROJECT CODE

20006



SHEET NO.

ASK315


ISSUE

01


FOR WORKS APPROVAL

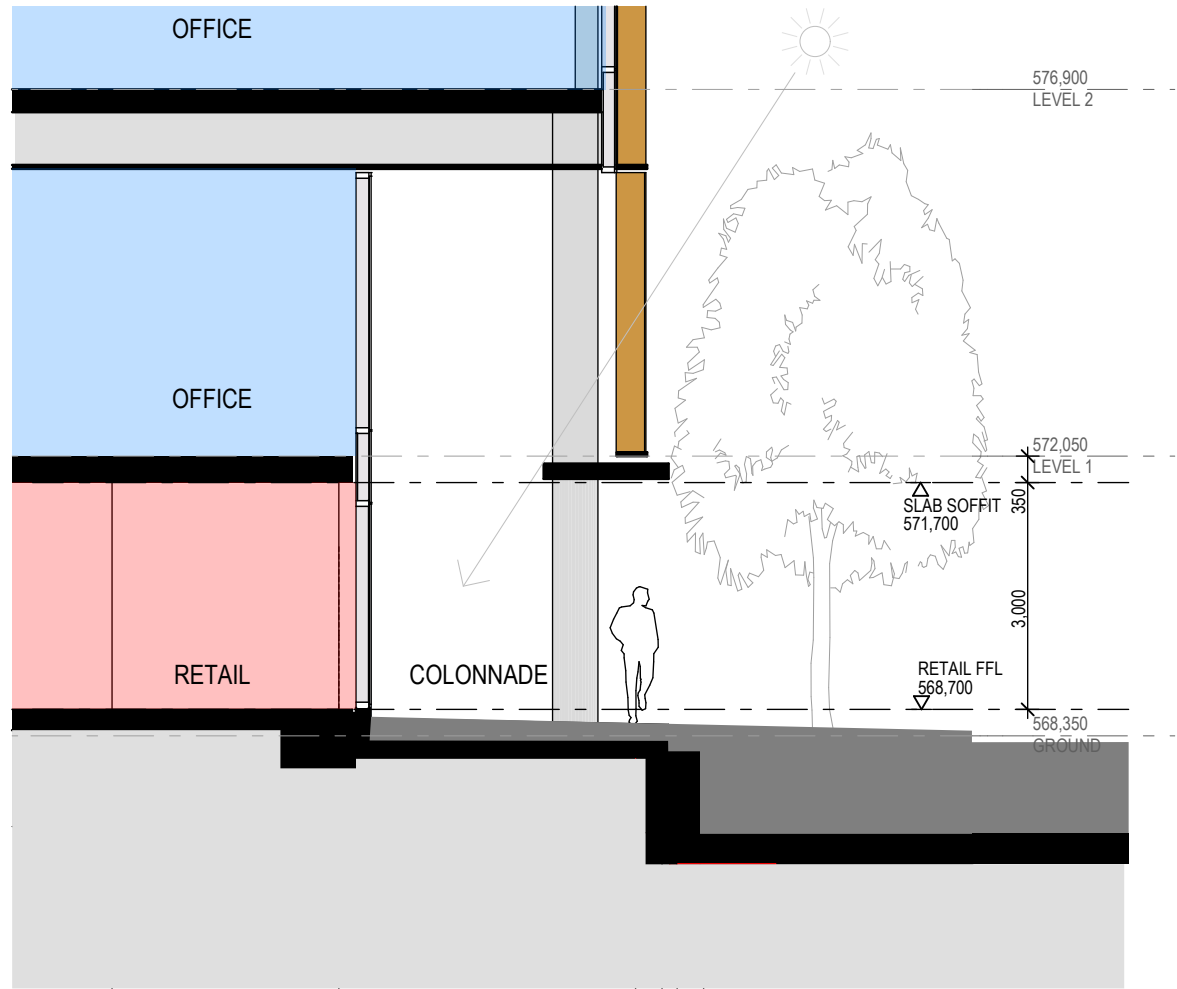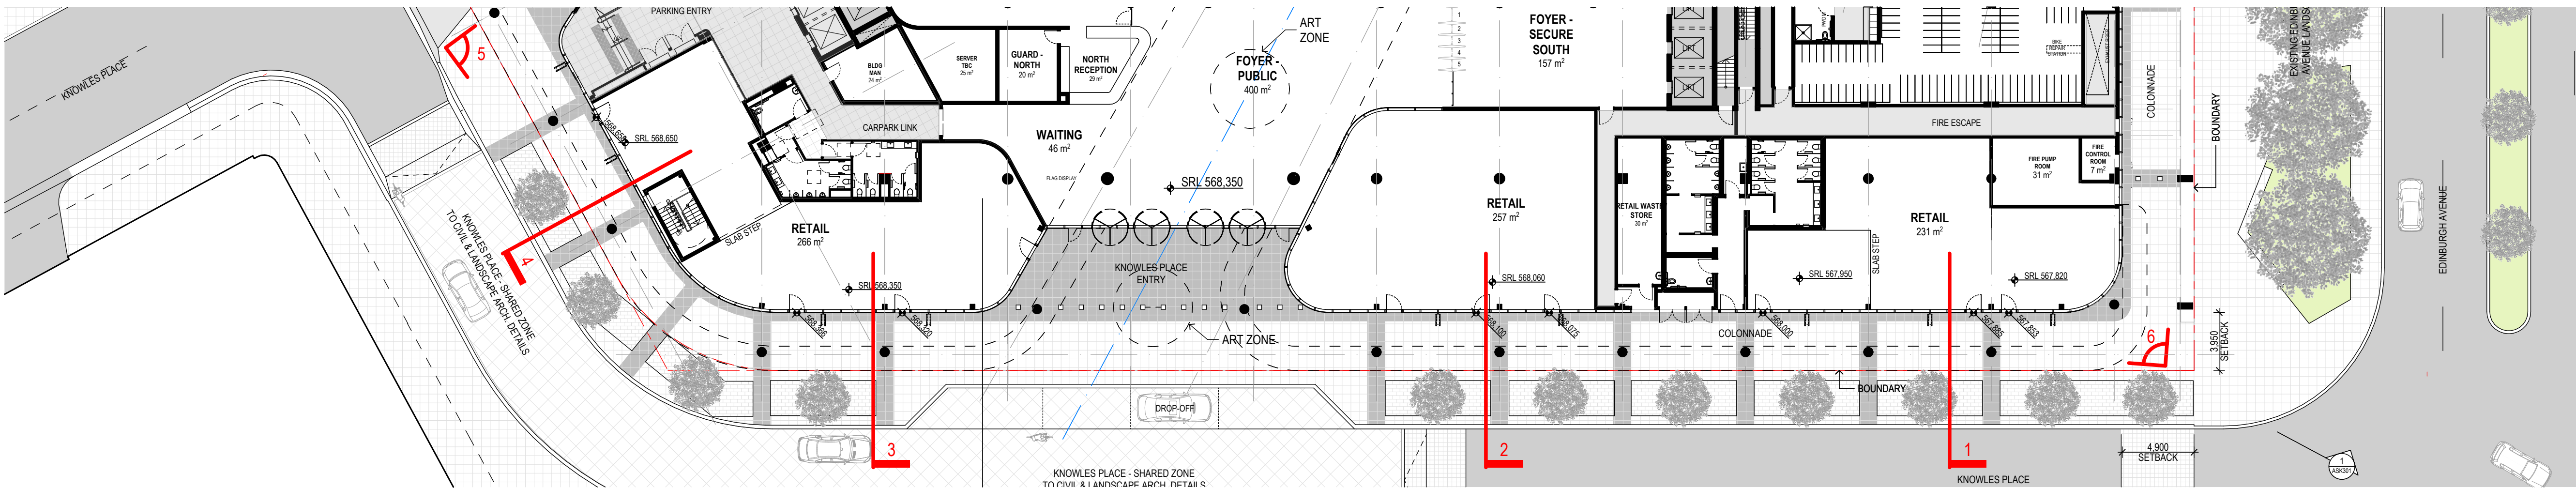


4 Retail Section 4
1:100

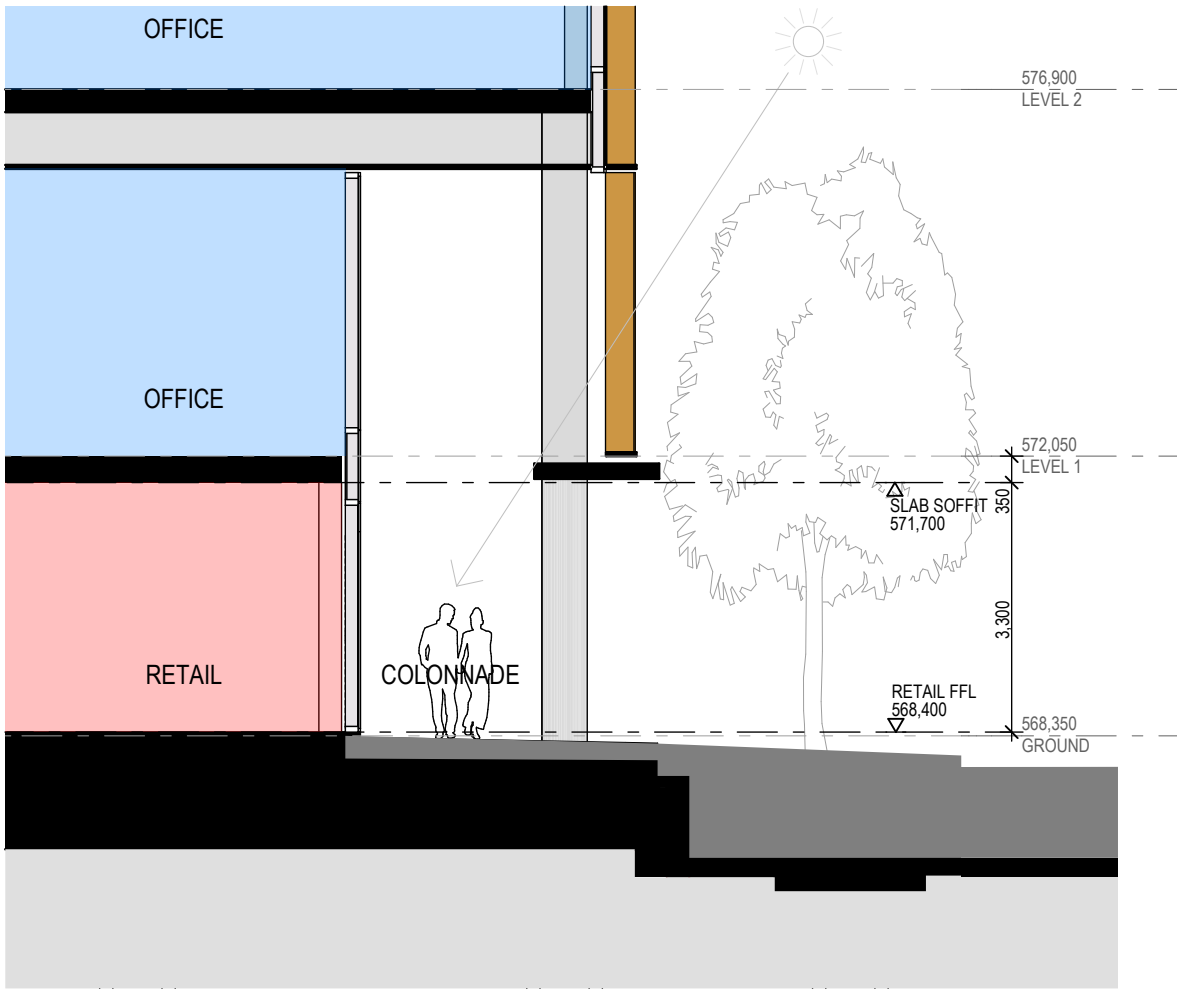

3 Retail Section 3
1:100

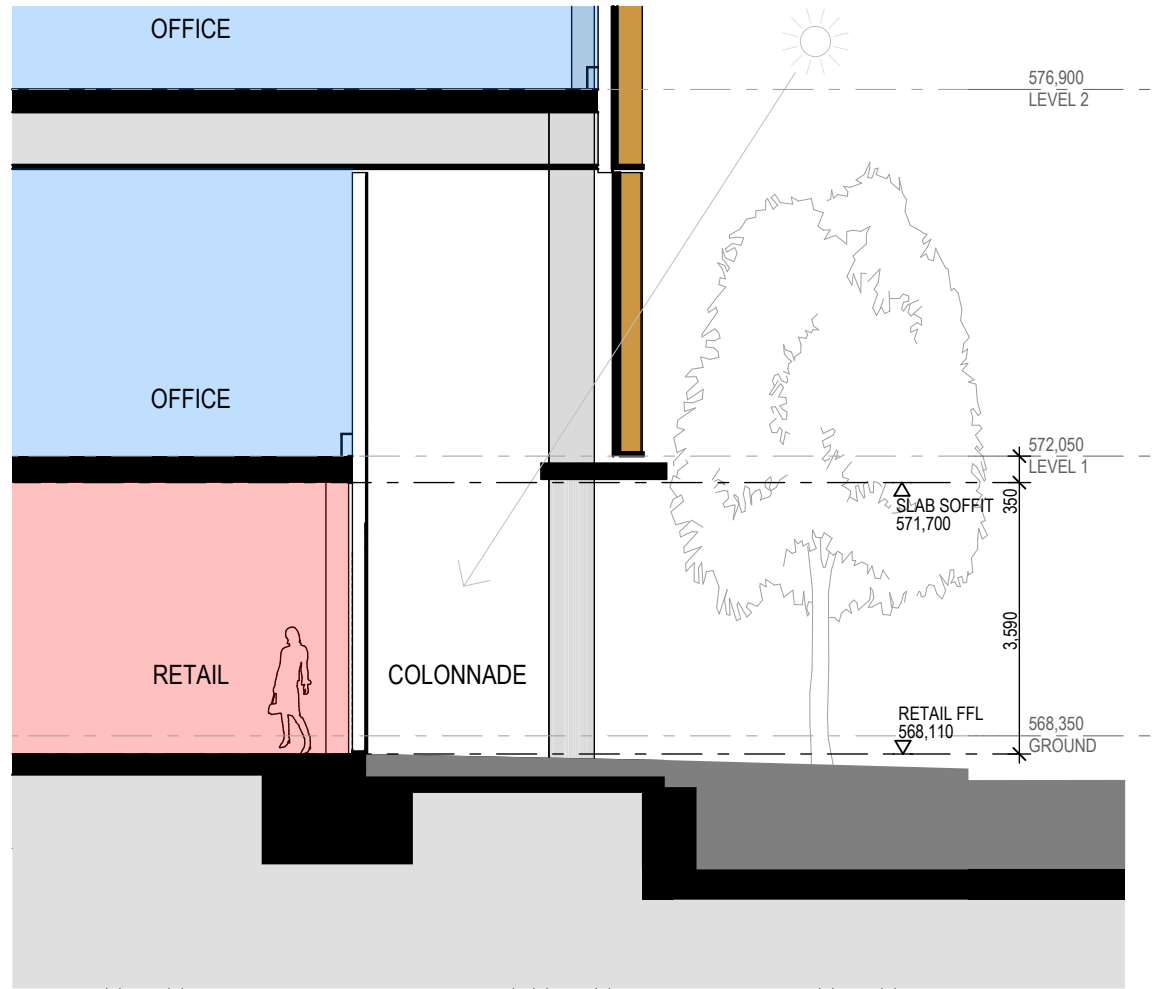

2 Retail Section 2
1:100

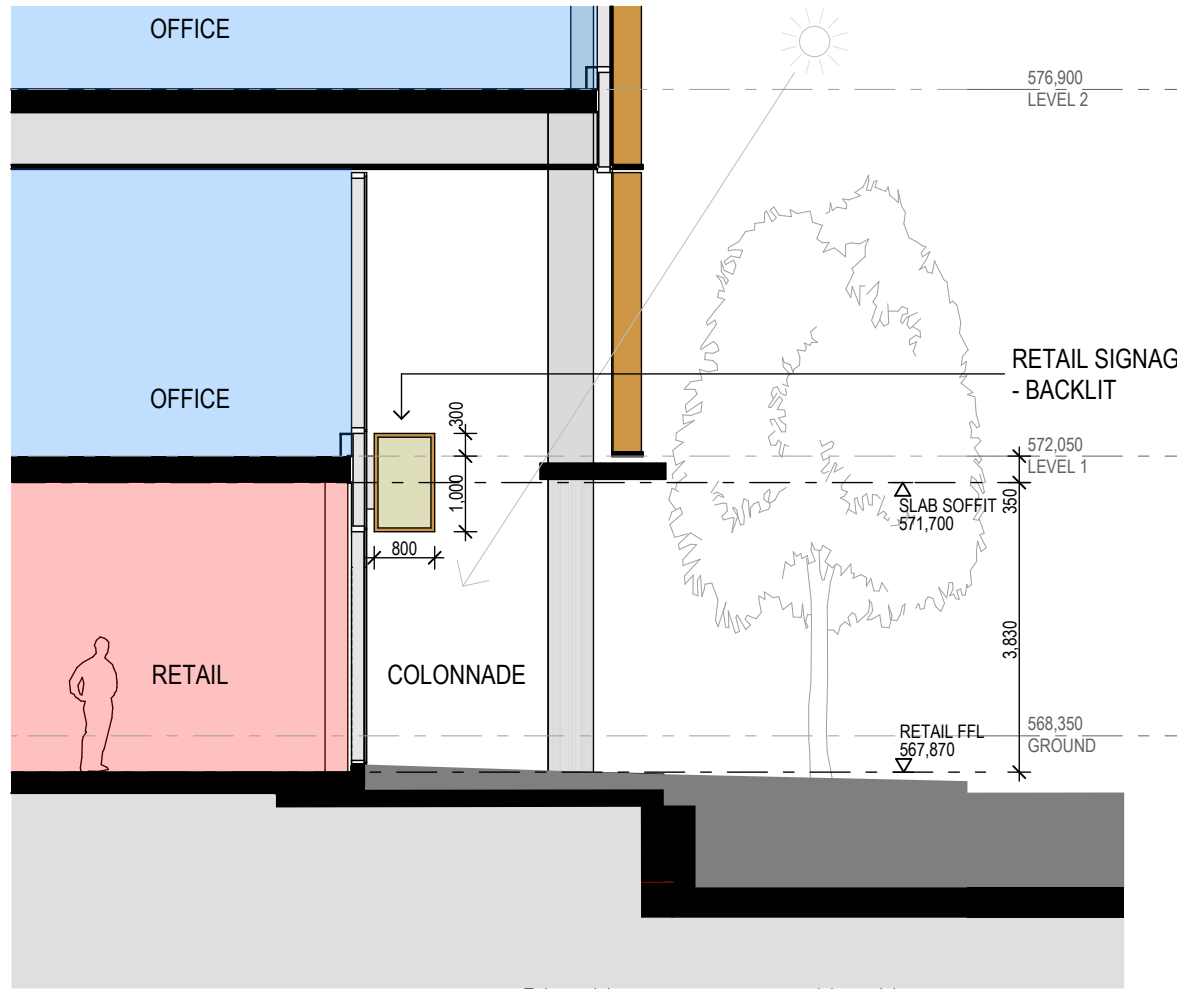

1 Retail Section 1
1:100





5 Retail
1:5



6 Retail
1:5

CONSULTANTS	CLIENT 50 Blackall Street Barton ACT 2600 Australia www.morrispropertygroup.com.au	 Guida Moseley Brown Architects 6 Pine Street Fyshwick ACT 2609 Australia Phone +61 2 6280 7080 gmb@gmbarchitects.com www.gmbarchitects.com	ALL DIMENSIONS AND EXISTING CONDITIONS SHALL BE CHECKED AND VERIFIED BY THE CONTRACTOR BEFORE PROCEEDING WITH THE WORK ORIGINAL SHEET SIZE A1 MAKING © 1:100, 1:250	REV 01	DATE 30-06-2021	AMENDMENT DESCRIPTION ISSUED FOR WORKS APPROVAL	CHECK BB	REV	DATE	AMENDMENT DESCRIPTION	CHECK	PROJECT ONE CITY HILL BLOCK 10 & 11, SECTION 100 CANBERRA CITY TITLE RETAIL SECTIONS	SCALE 1:100, 1:250	PROJECT CODE 20006
													SHEET NO. ASK320	ISSUE 01
													FOR WORKS APPROVAL	

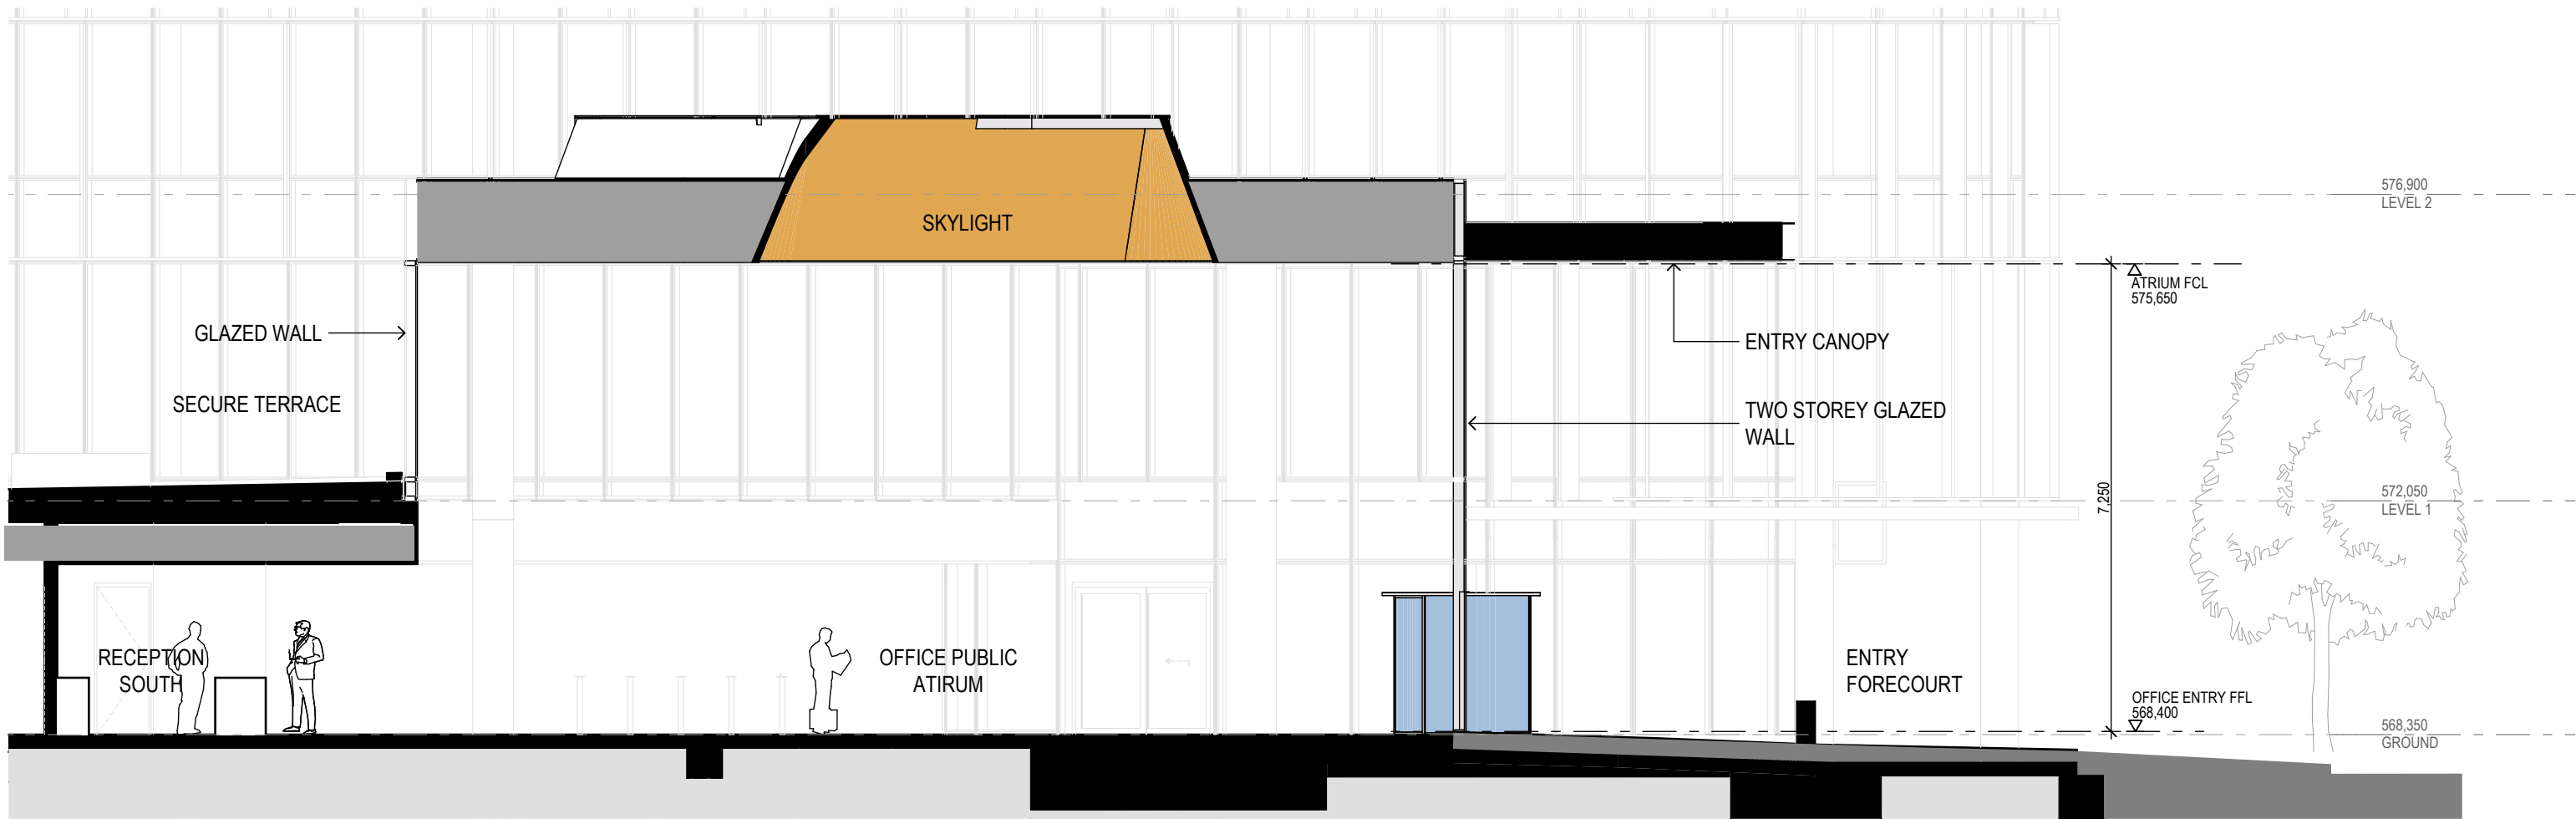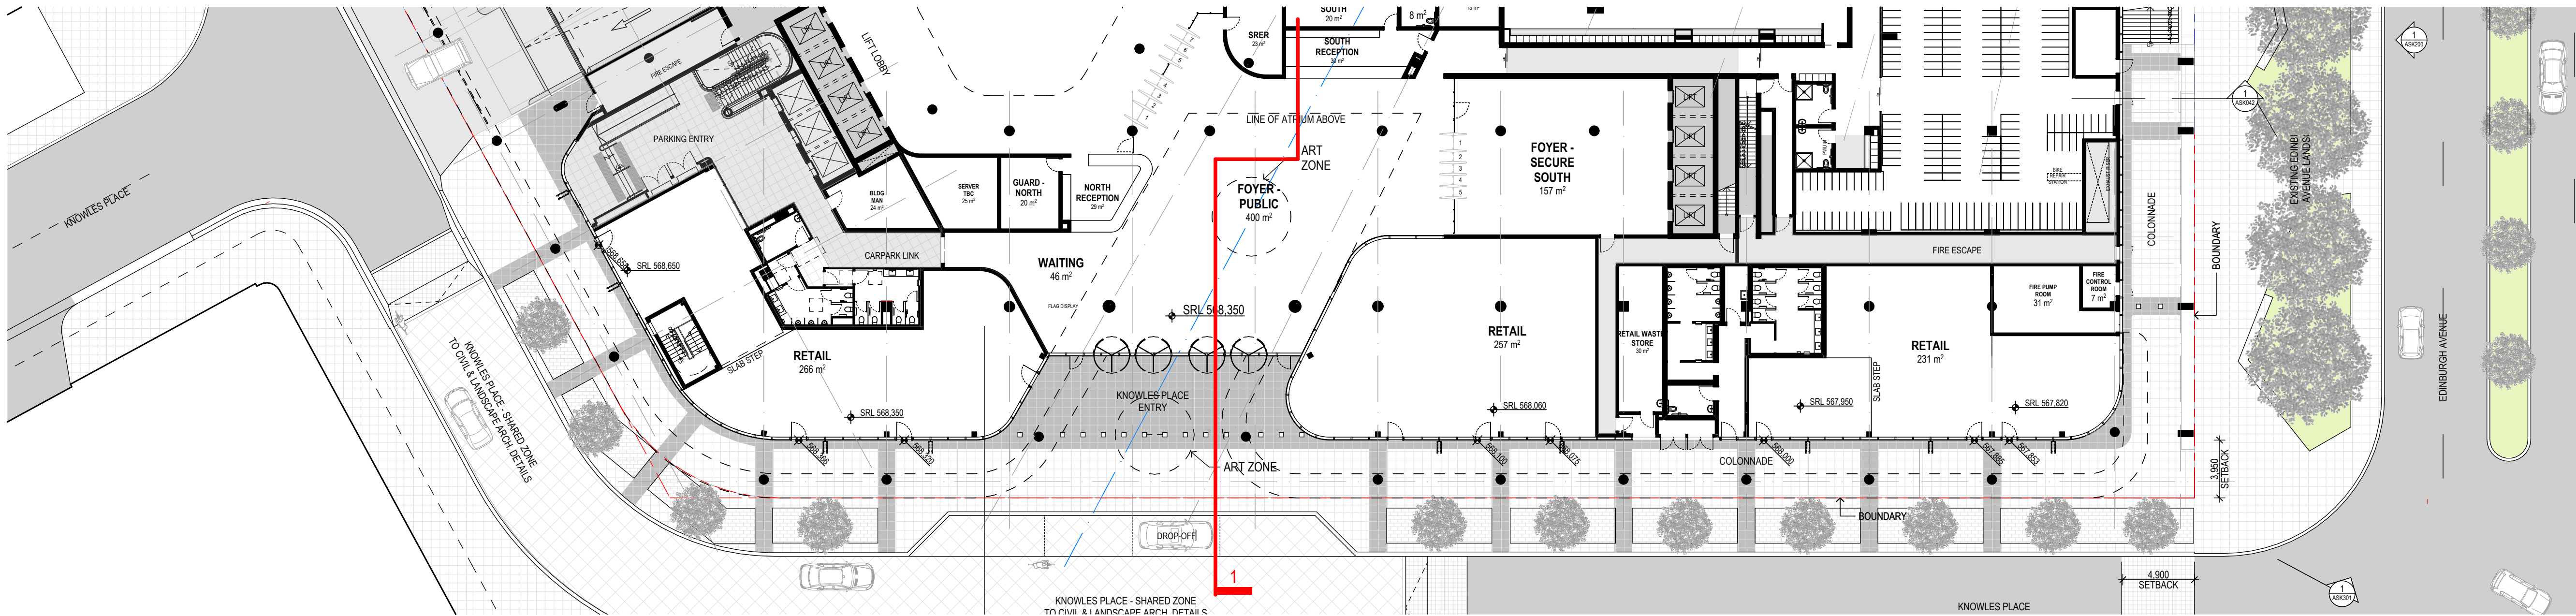

1 Office Entry Section
1:100



2 Entry - Exterior
1:5



3 Entry - Atrium
1:5

CONSULTANTS

CLIENT

morris
property group

50 Blackall Street
Barton ACT 2600 Australia
www.morrispropertygroup.com.au

gmb

Guida Moseley Brown Architects

6 Pine Street
Fyshwick ACT 2609
Australia
Phone +61 2 6280 7080
gmb@gmbarchitects.com
www.gmbarchitects.com

ALL DIMENSIONS AND EXISTING CONDITIONS SHALL
BE CHECKED AND VERIFIED BY THE CONTRACTOR
BEFORE PROCEEDING WITH THE WORK

ORIGINAL SHEET SIZE A1

© 2021 GUIDA MOSELEY BROWN PTY LTD ABN 34 101 197 246

REV

DATE

AMENDMENT DESCRIPTION

CHECK

REV

DATE

AMENDMENT DESCRIPTION

CHECK

PROJECT

ONE CITY HILL

BLOCK 10 & 11, SECTION 100 CANBERRA CITY

TITLE

OFFICE ENTRY SECTION

SCALE

1:100, 1:250, 1:5

PROJECT CODE

20006

SHEET NO.

ASK321

ISSUE

01

FOR WORKS APPROVAL