

WORKS APPROVAL



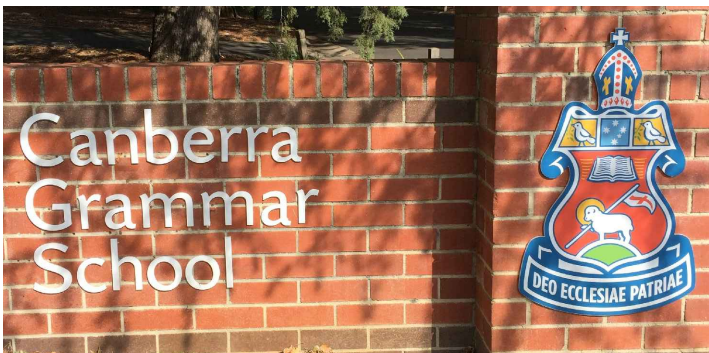
Signage Area = 2m (h) x 1.3m(w)
Digital print vinyl applied to roller doors

1 EAST ELEVATION - LAKE
NTS





Signage Area = 1.5m (h) x 2.7m(w)
Acrylic profile cut lettering and crest

2 WEST ELEVATION - ALEXANDRINA DRIVE
NTS



3 EXAMPLE OF SCHOOL SIGNAGE
NTS

| | | | | | | | | | | | | |
|------------------|-------------------------|----------|---|---|--|--|--|----------------------------------|---|---------------|------------------------|----------------|
| DATE 27.04.18 | ISSUE WORKS APPROVAL | REV A | <div><p>Note All dimensions to be checked on site. Any discrepancies to be referred to architect prior to proceeding. All levels to AHD u.n.o. All measurements in millimetres. Use written dimensions only. Do not Scale from drawings.</p><p>© COPYRIGHT</p></div> | Project CGS ROWING SHED REDEVELOPMENT ALEXANDRINA DRIVE, YARRALUMLA BAY | | | | Date NOV 2017 | <div><p>SteveAndrea ARCHITECTURE P/L</p><p>ARBN NSW 6954 ACT 2261 m 04 12 02 9146 t 62327199</p></div> | | | |
| | | | | Client Canberra Grammar School | | | | Block 3 | | Section 19 | Division YARRALUMLA | Drawn LK/SA |
| | | | | | | | | Drawing EXTERNAL SIGNAGE PLAN | | | | Scale 1:100 |
| | | | | | | | | Job No. 1715 | | | | |
| | | | | | | | | Dwg No. DA30 | | Rev: A | | |