
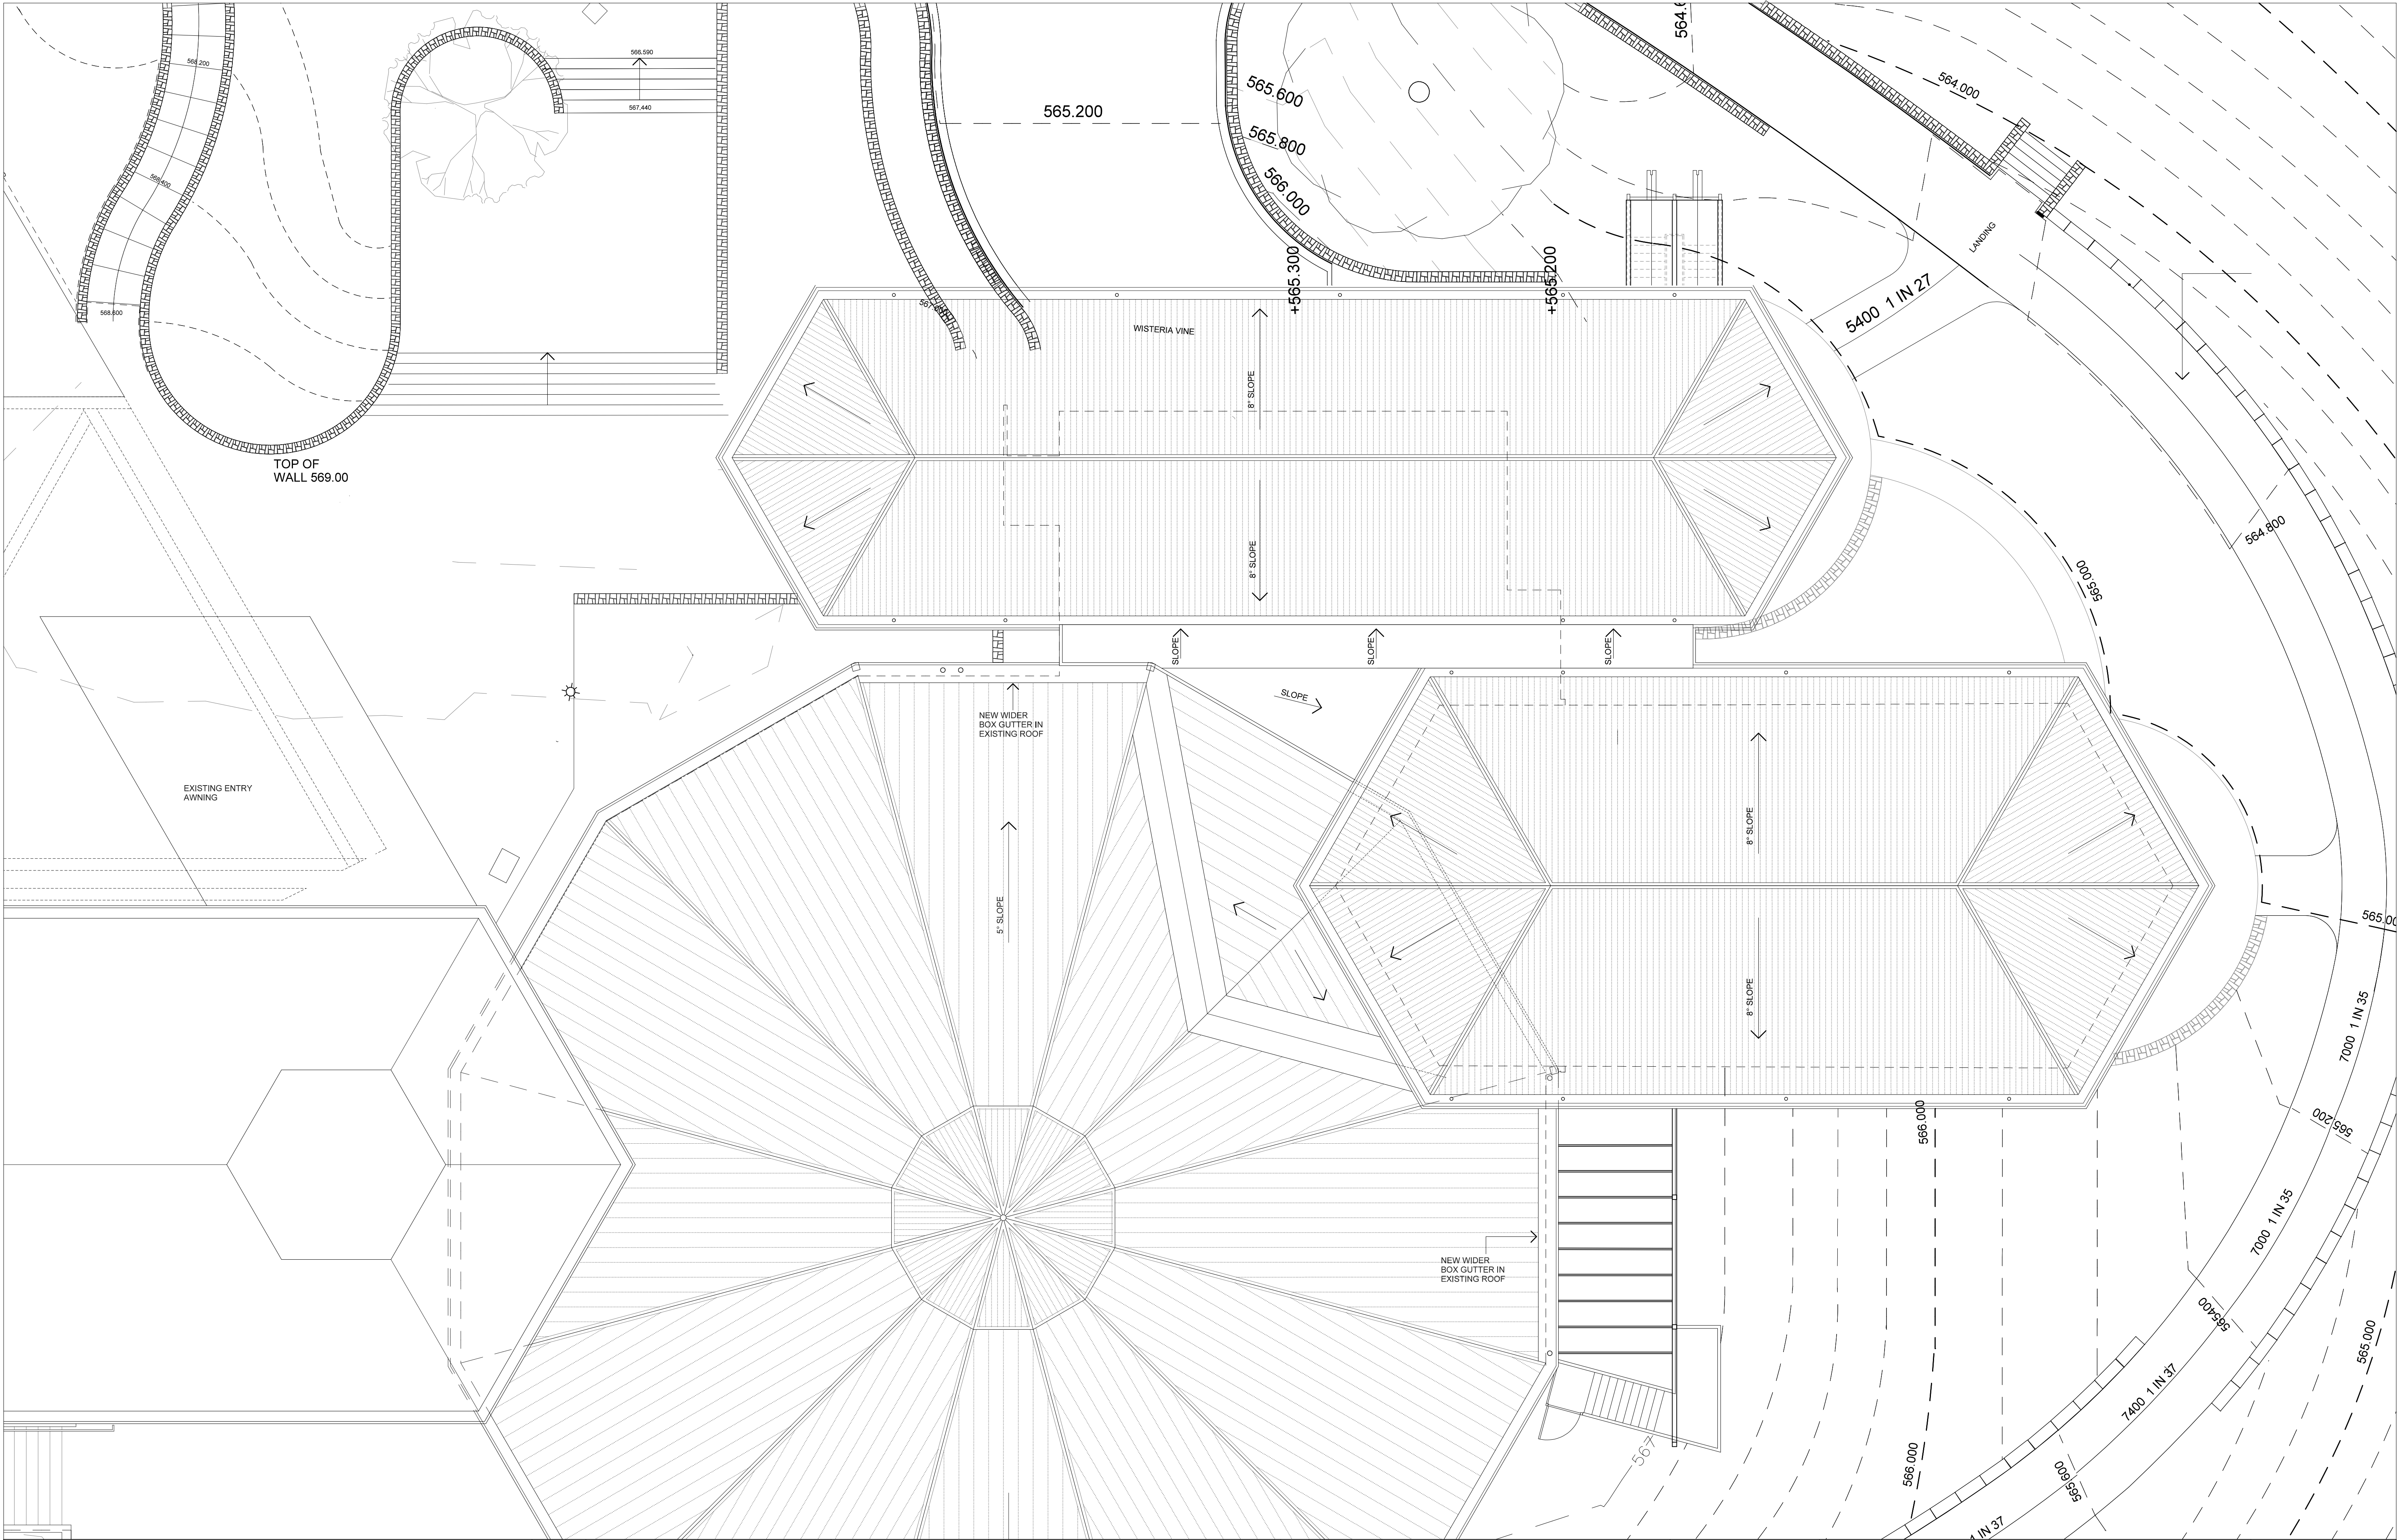


 

ISSUE:		DATE:	CONSULTANTS:	ARCHITECT:	PROJECT:		DRAWING TITLE:				DRAWING NO.		
A	ISSUED FOR WORKS APPROVAL	21.01.20		T+AA Townsend + Associates Architects SCALE BAR: 	REGATTA POINT ALTERATIONS + ADDITIONS		ROOF PLAN				A106		
					CLIENT:	WORKS APPROVAL							
							DRAWN:	CHECKED:	VERIFIED:	DATE:	SCALE:	JOB NO.	ISSUE:
							AE	-	-	JAN 2020	1:200 @ A3 1:100 @ A1	1903	A