


MATERIALS LEGEND

- LL LYSAGHT 'LONGLINE 305' COLORBOND SURFMIST
- ESS EXTERNAL STRUCTURAL STEEL, PAINTED WITH 2 PACK SYSTEM
- BAL BALUSTRADES STEEL FLATS, PAINT FINISH WHITE 2 PACK
- WNA NATURAL ANNODIZED ALUMINIUM SLIDING DOOR/WINDOW FRAMES THERMALLY BROKEN + DOUBLE GLAZED
- BD NOM 130x30 DAR KD BLACKBUTT DECKING
- PLD PERFORATED NATURAL ANNODIZED ALUMINIUM PANEL LIFT DOOR, DARK GREY
- ST PIALIGO STONE RANDOM RUBBLE TO MATCH EXISTING
- SWP PAINTED WHITE STEEL WALL PANELS
- CS CONCRETE STEPS
- AL ALUMINIUM POWDER COATED DARK GREY LOUVRES
- SP STEEL PERGOLA, PAINTED WITH 2 PACK SYSTEM

RHS STAIR STRUCTURE 200X100X6 RHS

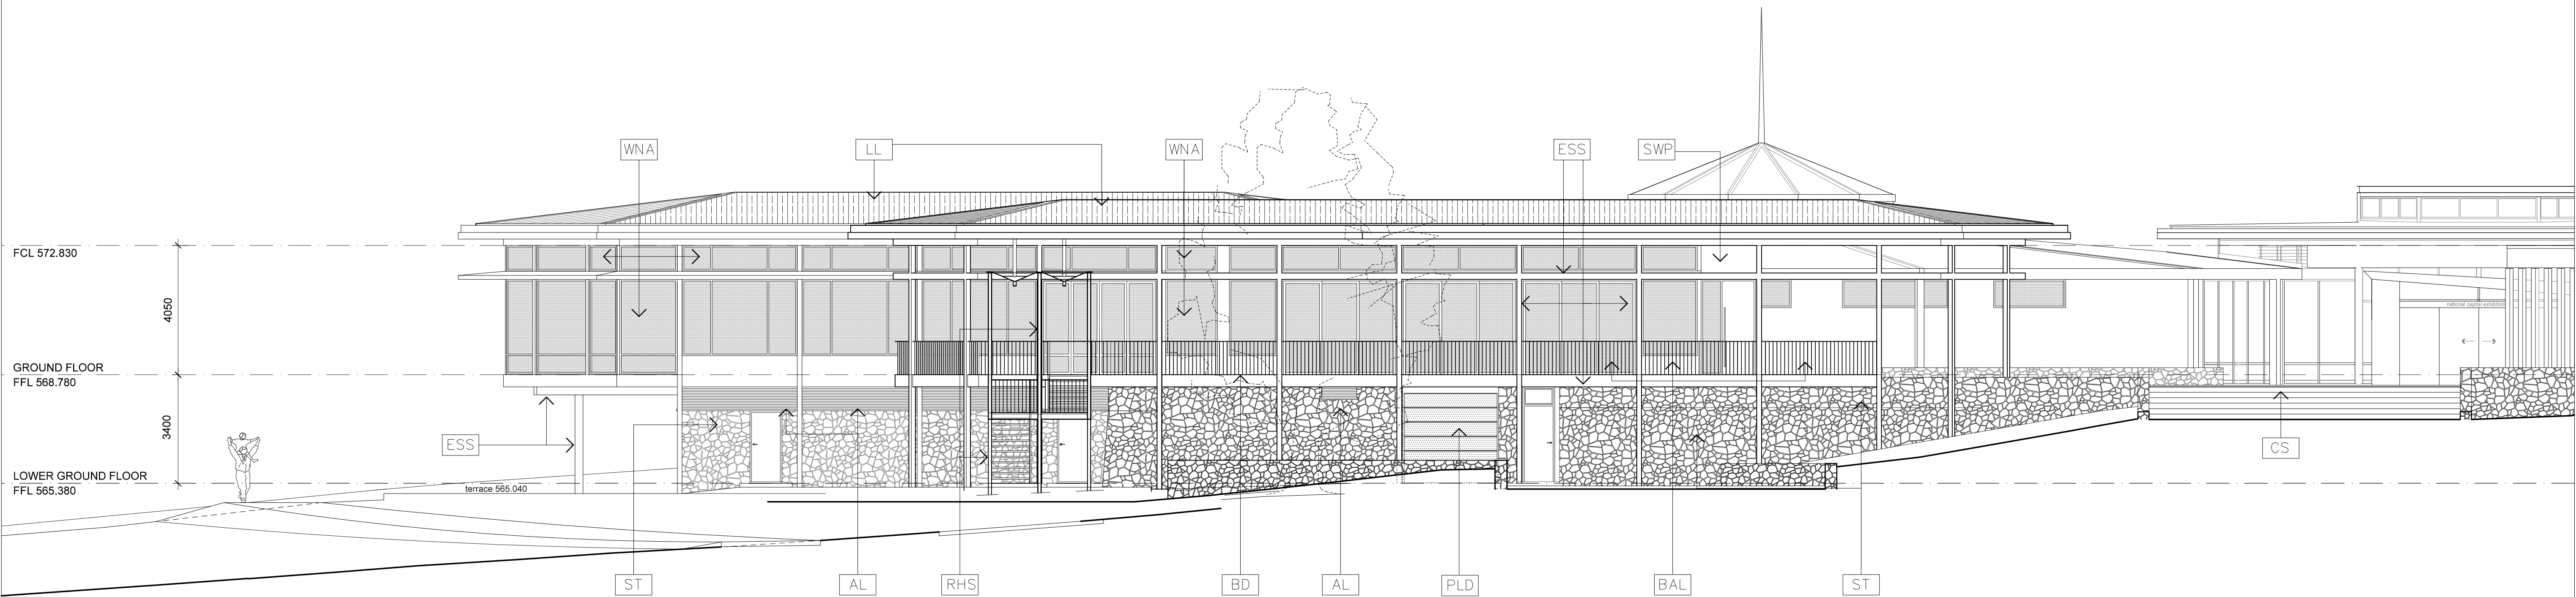

ISSUE:		DATE:	CONSULTANTS:	ARCHITECT:	PROJECT:	NORTH POINT 	DRAWING TITLE:					DRAWING NO.				
A	ISSUED FOR WORKS APPROVAL	21.01.20		T+AA Townsend + Associates Architects E info@t-a.com.au P (02) 6257 7033	REGATTA POINT ALTERATIONS + ADDITIONS		NORTH ELEVATION					A200				
				STAGE:												
				SCALE BAR: 					CLIENT:	WORKS APPROVAL						
						DRAWN:					CHECKED:	VERIFIED:	DATE:	SCALE:	JOB NO.	ISSUE:
						BT, AE					-	-	JAN 2020	1:200 @ A3 1:100 @ A1	1903	A