


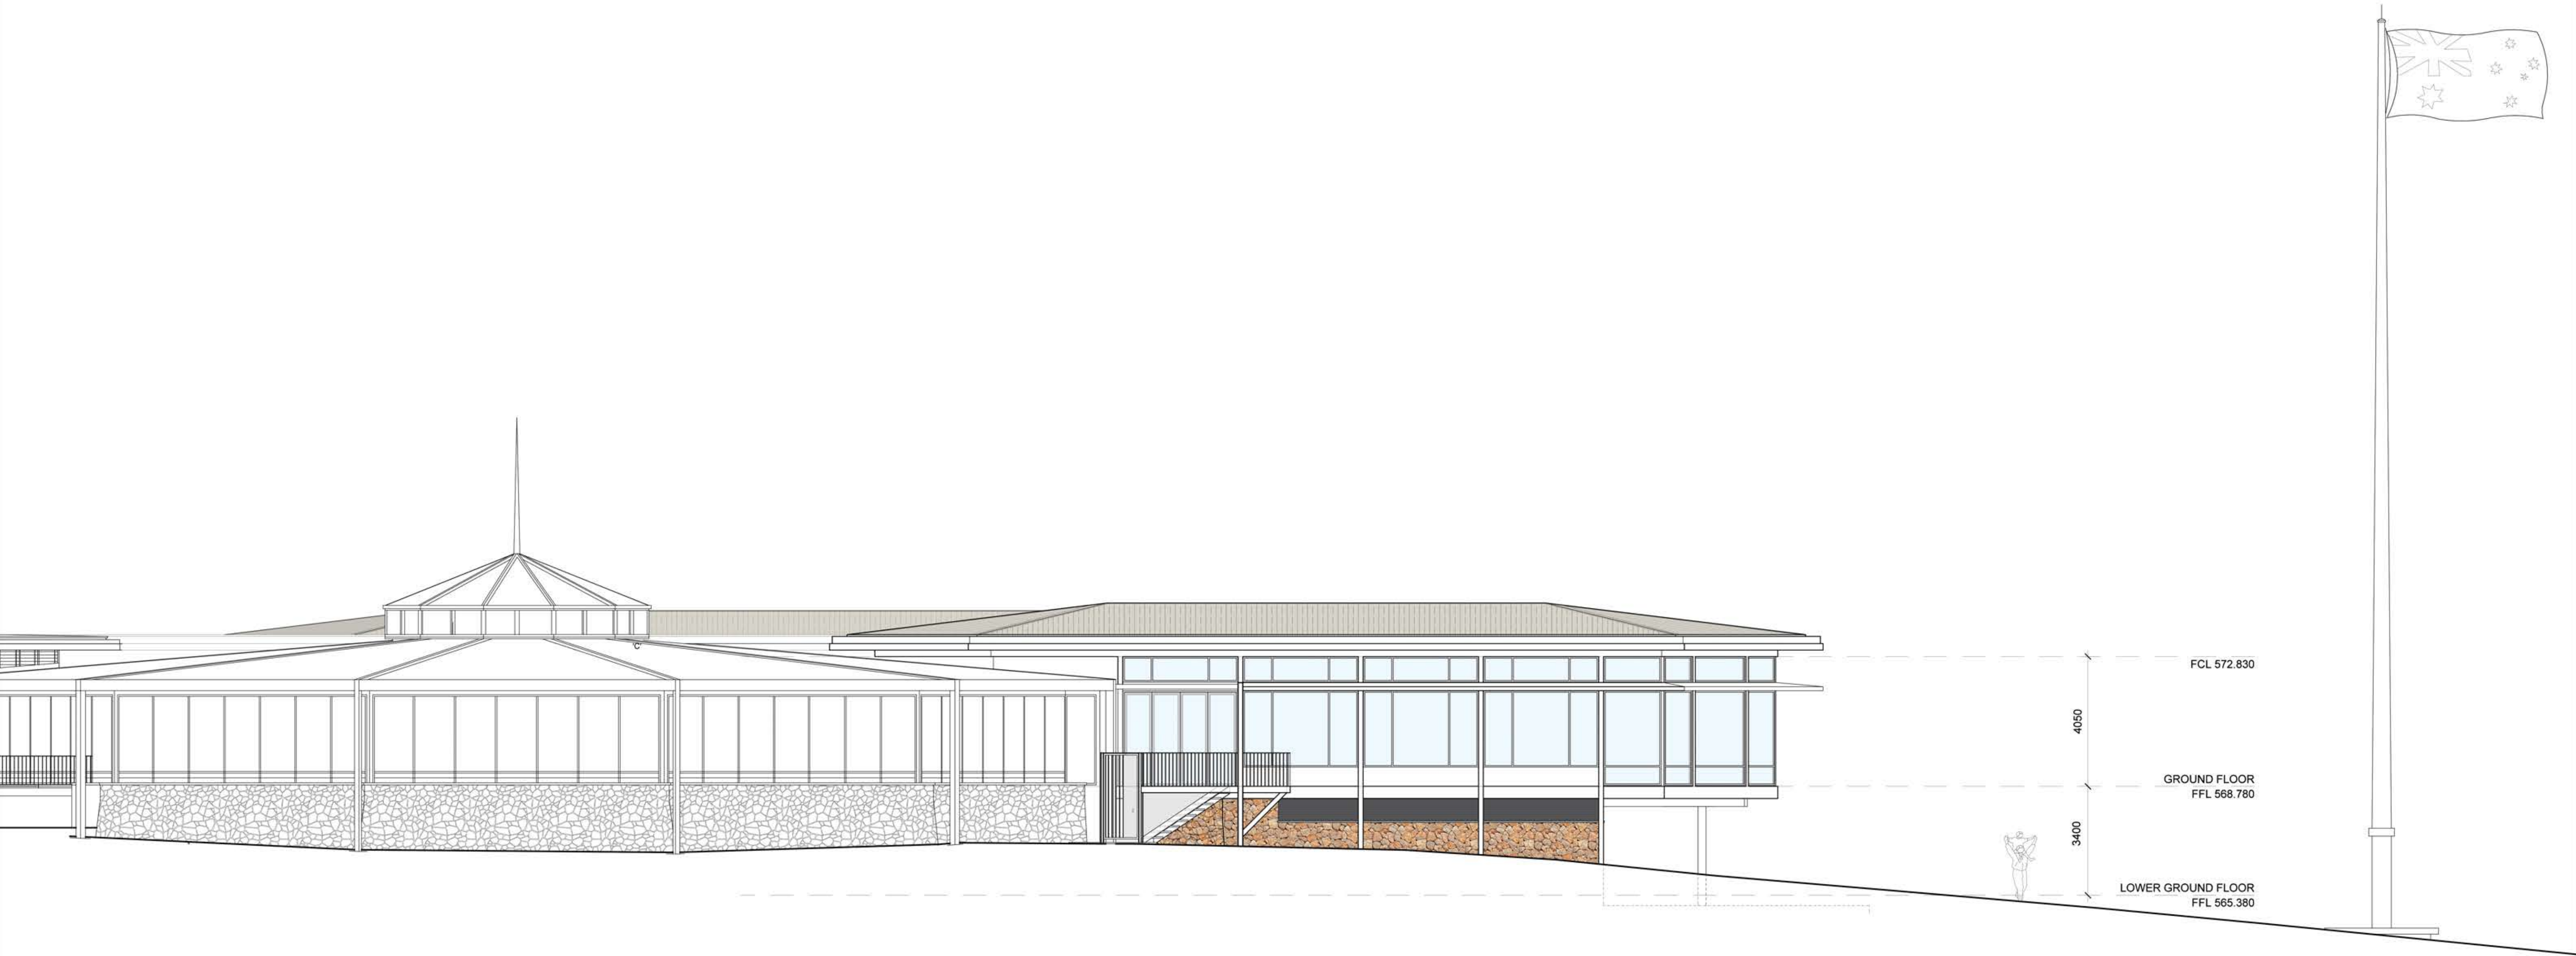

|            |                           |          |              |                                                                                          |                                                                                       |                                                                                       |                                   |          |                       |          |                          |             |   |
|------------|---------------------------|----------|--------------|------------------------------------------------------------------------------------------|---------------------------------------------------------------------------------------|---------------------------------------------------------------------------------------|-----------------------------------|----------|-----------------------|----------|--------------------------|-------------|---|
| ISSUE:     |                           | DATE:    | CONSULTANTS: | ARCHITECT:                                                                               | PROJECT:                                                                              |  | DRAWING TITLE:                    |          |                       |          |                          | DRAWING NO. |   |
| A          | ISSUED FOR WORKS APPROVAL | 21.01.20 |              | <b>T+AA</b><br>Townsend + Associates Architects<br>E info@t-a.com.au<br>P (02) 6257 7033 | <b>REGATTA POINT<br/>ALTERATIONS + ADDITIONS</b>                                      |                                                                                       | <b>SOUTH ELEVATION - COLOURED</b> |          |                       |          |                          |             |   |
| SCALE BAR: |                           |          |              |     | CLIENT:                                                                               |                                                                                       |                                   |          | STAGE:                |          |                          | ISSUE:      |   |
|            |                           |          |              |                                                                                          |  |                                                                                       |                                   |          | <b>WORKS APPROVAL</b> |          |                          |             |   |
|            |                           |          |              |                                                                                          |                                                                                       |                                                                                       | DRAWN:                            | CHECKED: | VERIFIED:             | DATE:    | SCALE:                   | JOB NO.     |   |
|            |                           |          |              |                                                                                          |                                                                                       |                                                                                       | AE                                | -        | -                     | JAN 2020 | 1:200 @ A3<br>1:100 @ A1 | 1903        | A |