

A

B

C

D

E

F

G

H

A

B

C


D

E

F

G

H

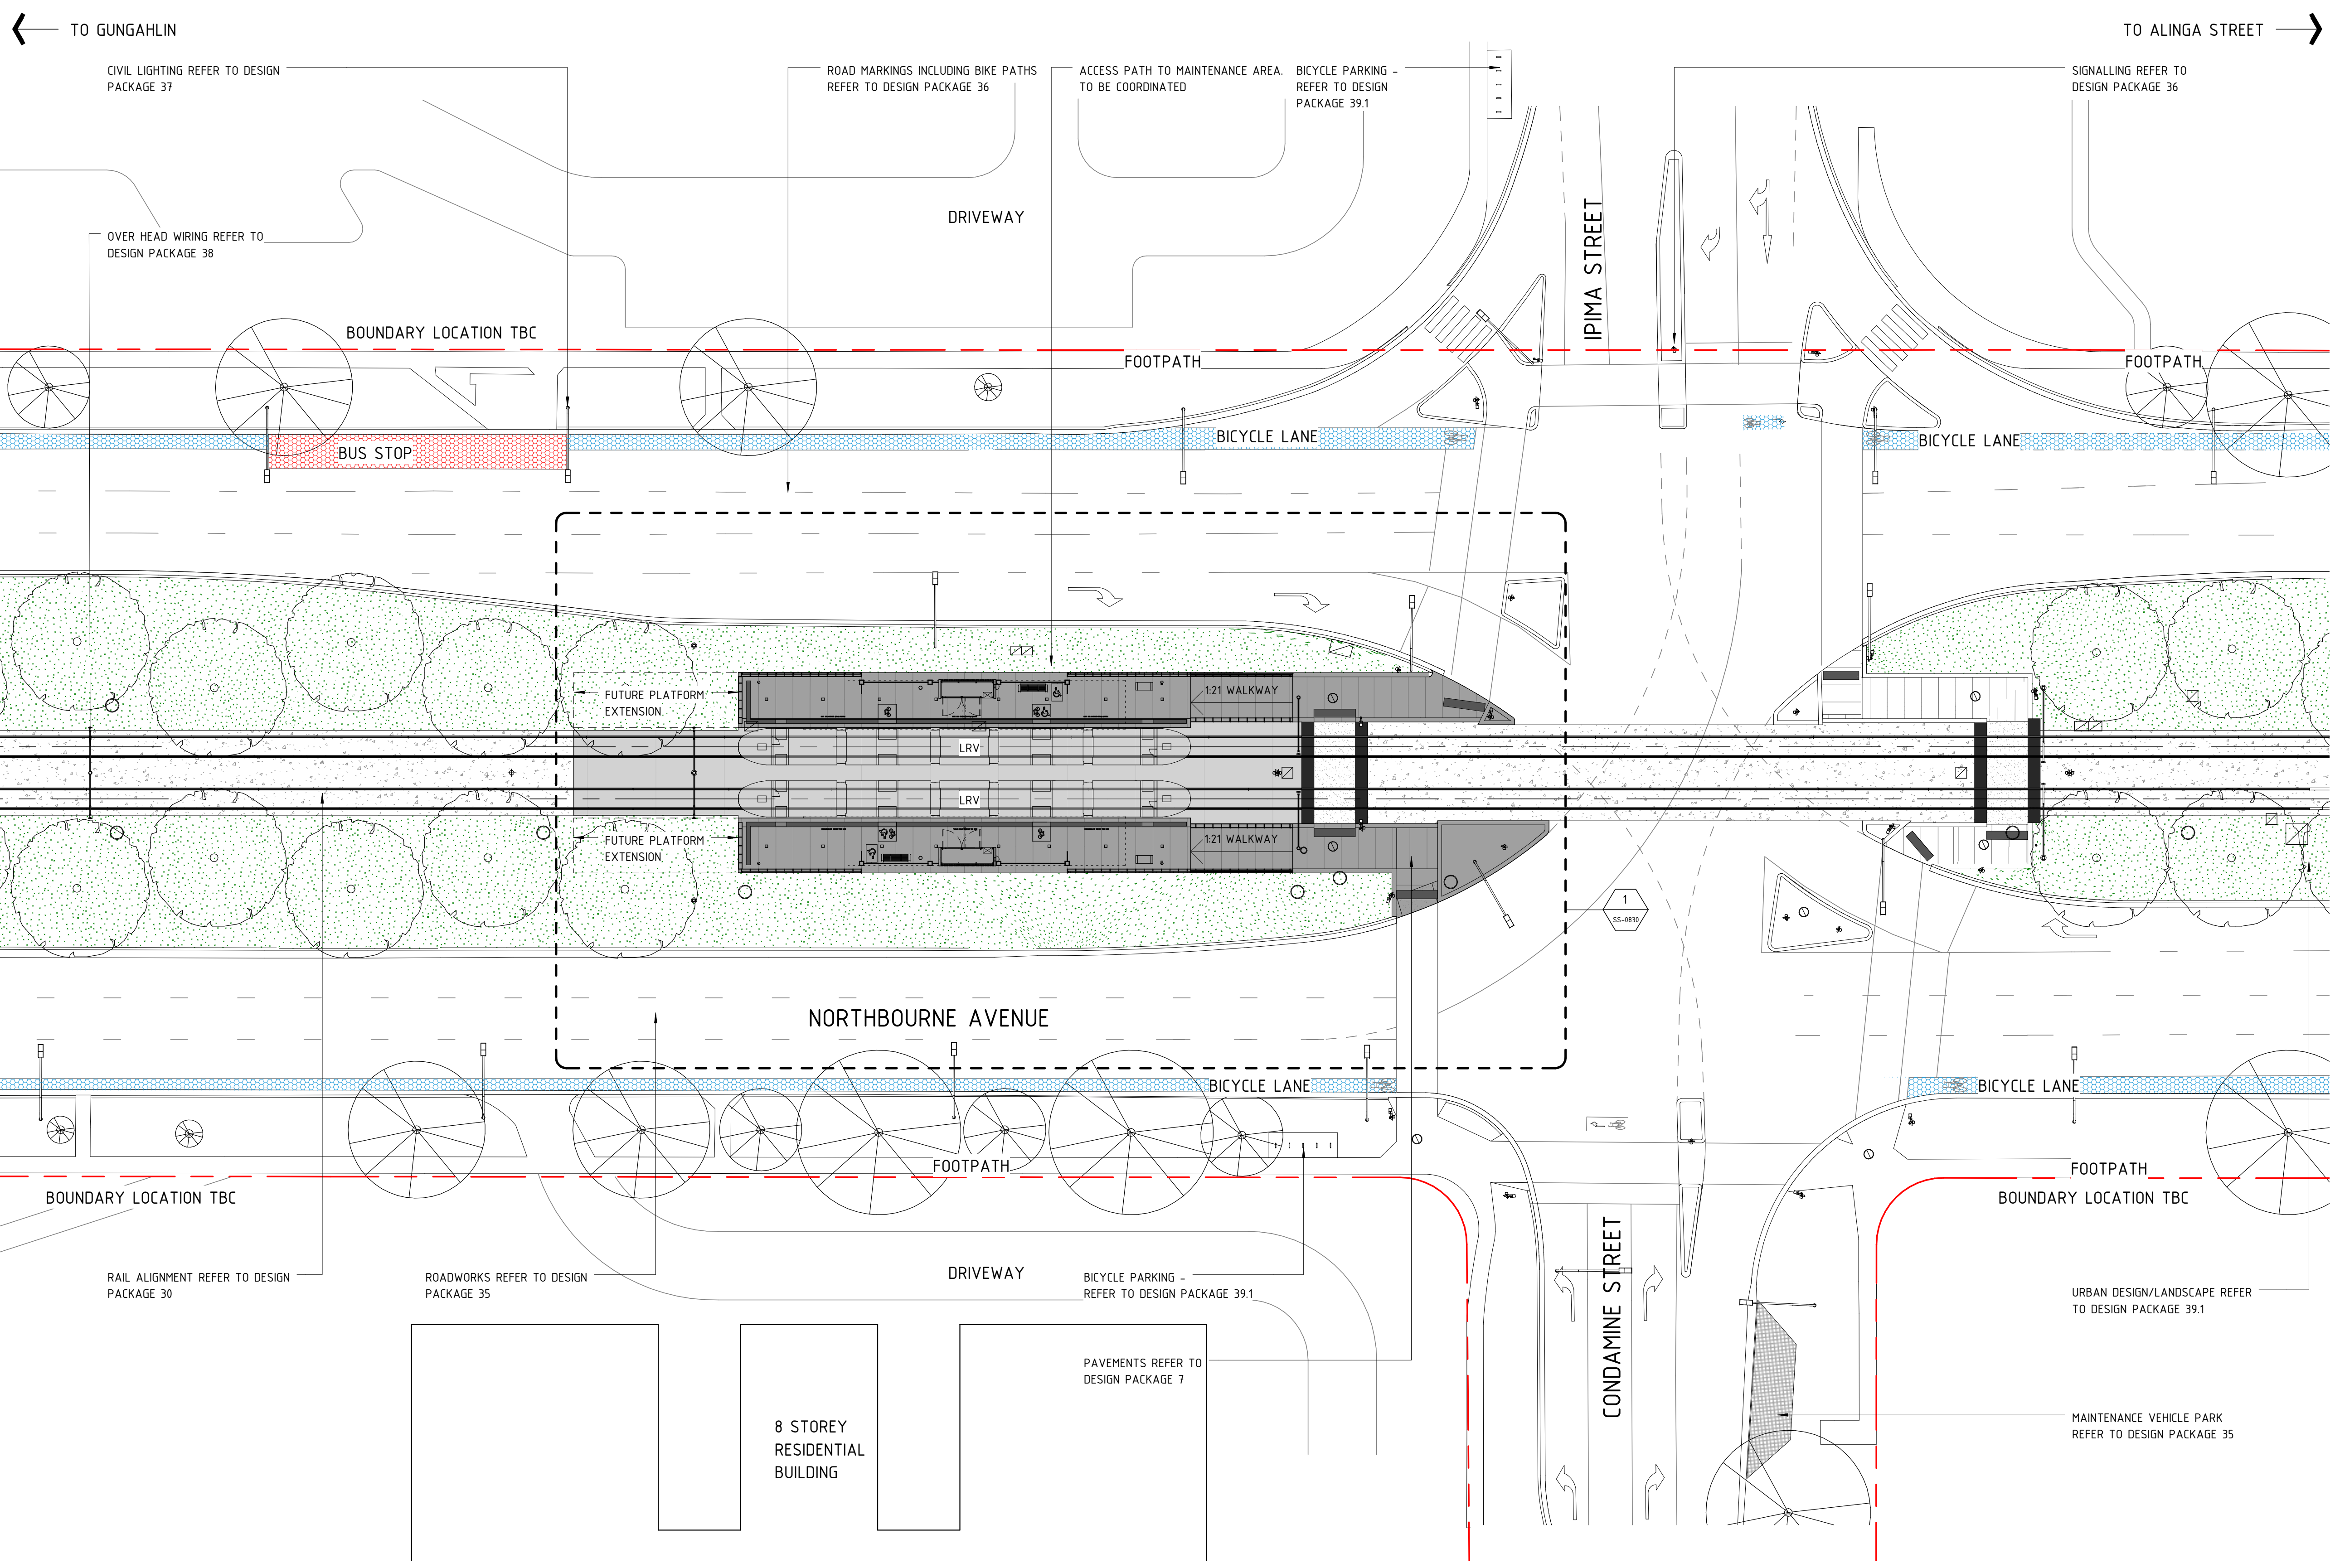

LEGEND

- STANDARD TRACKFORM
- COLOURED CONCRETE
- SOFT LANDSCAPING
- GRANITE SETTS
- WHITE CONCRETE
- BICYCLE LANE
- BUS STOP

NOTES

BICYCLE PARKING REFER TO DESIGN PACKAGE 39.1

ELECTRONIC TICKETING MACHINE & INTEGRATED SERVICES CABINETS ARE INDICATIVE ONLY & SUBJECT TO FURTHER INPUT FROM ENGINEERS &/OR THE TERRITORY

OHW LOCATIONS TBC. REFER TO DESIGN PACKAGE 38

PUBLIC DOMAIN TGS1 SETOUT TBC. REFER TO DESIGN PACKAGE 39.1

STREET LIGHTING LOCATIONS TBC

TRAFFIC CONTROL DEVICES, SIGNS, LINES & ROAD MARKINGS TBC & COORDINATED


TRAFFIC BARRIER AT PHILLIP & SWINDEN TO BE CONFIRMED AND COORDINATED. REFER TO DESIGN PACKAGE 35

WALK UP AREAS TO BE SAW CUT COLOURED CONCRETE, REFER TO URBAN DESIGN PACKAGE 39.1

1:4:1 MAXIMUM PLATFORM CROSSFALL



CSR PIT LOCATIONS TBC

EXTENT & TYPE OF FLOOR FINISHES IN THE PUBLIC DOMAIN TBC. REFER TO DESIGN PACKAGE 39.1

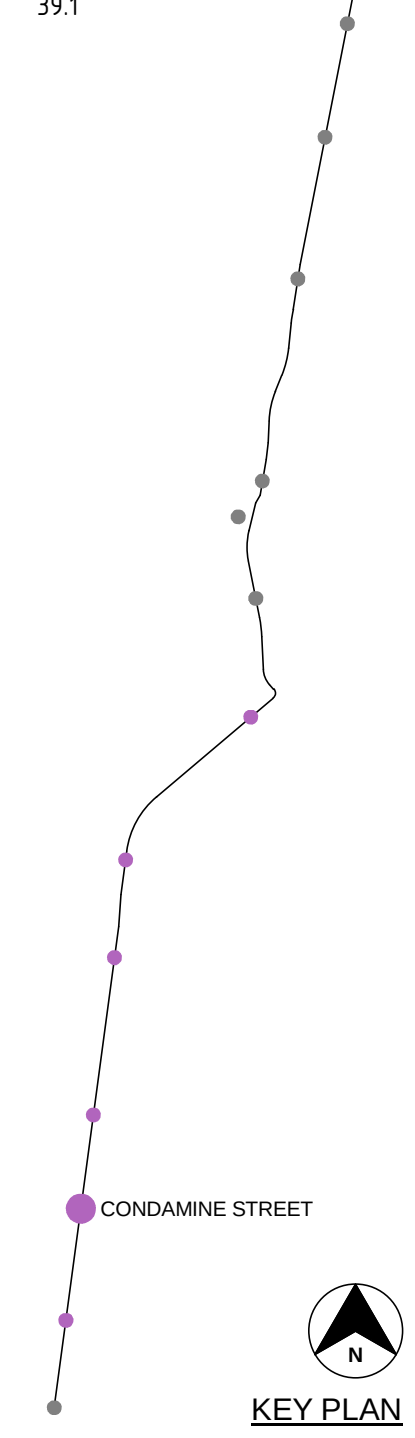

NOT FOR CONSTRUCTION

STAGE 2R - 1

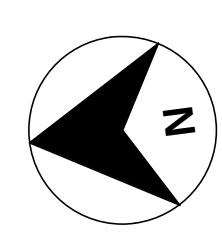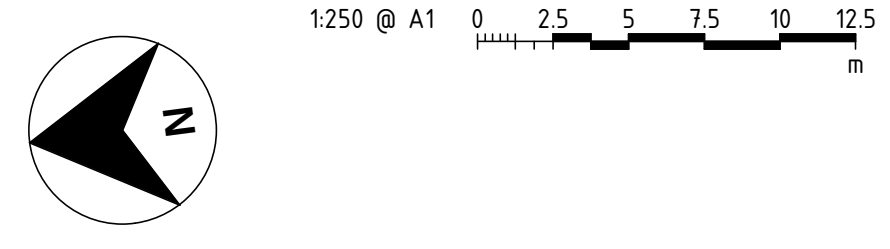

AMD	DESCRIPTION	DESIGNER SIGN / DATE	VERIFIED SIGN / DATE	APPROVED SIGN / DATE
D	STAGE 2R-1 ISSUE	PJ 10/03	NJ 10/03	KC 10/03
C	STAGE 2 ISSUE	PJ 20/12	NJ 20/12	KC 20/12
B	STAGE 2 ISSUE	PJ 18/11	NJ 18/11	KC 18/11
A	STAGE 1 ISSUE	SV 19/08	NJ 19/08	KC 19/08
CO-ORDINATE SYSTEM:	MGA Zone 56	HEIGHT DATUM:	A.H.D.	SCALE: 1: 250 @ A1



This drawing is confidential and shall only be used for the purpose of this project. The signing of this title block confirms the design and drafting of this project have been prepared and checked in accordance with the Architectus quality assurance system to ISO 9001-2008.

architectus

DRAWN _ HH, KF, KW, PJ, RK, TT _
DESIGNED _ PHILLIP JI _
DRG CHECK _ KUSH VEHALLA _
DESIGN CHECK _ TRENT RUSSELL _
APPROVED _ KEVIN CARRUCAN _

CAPITAL METRO PROJECT


PACKAGE 52 - FEDERAL HIGHWAY & NORTHBOURNE AVENUE STOPS

ARCHITECTURAL

CONDAMINE STREET

SITE PLAN

FILE No. 160117	SHEET: 1 OF 1	A1
STATUS: STAGE 2R - 1		
DRG No. 02-ARC-DRW-ARC-SP-1111	D	EDMS No.

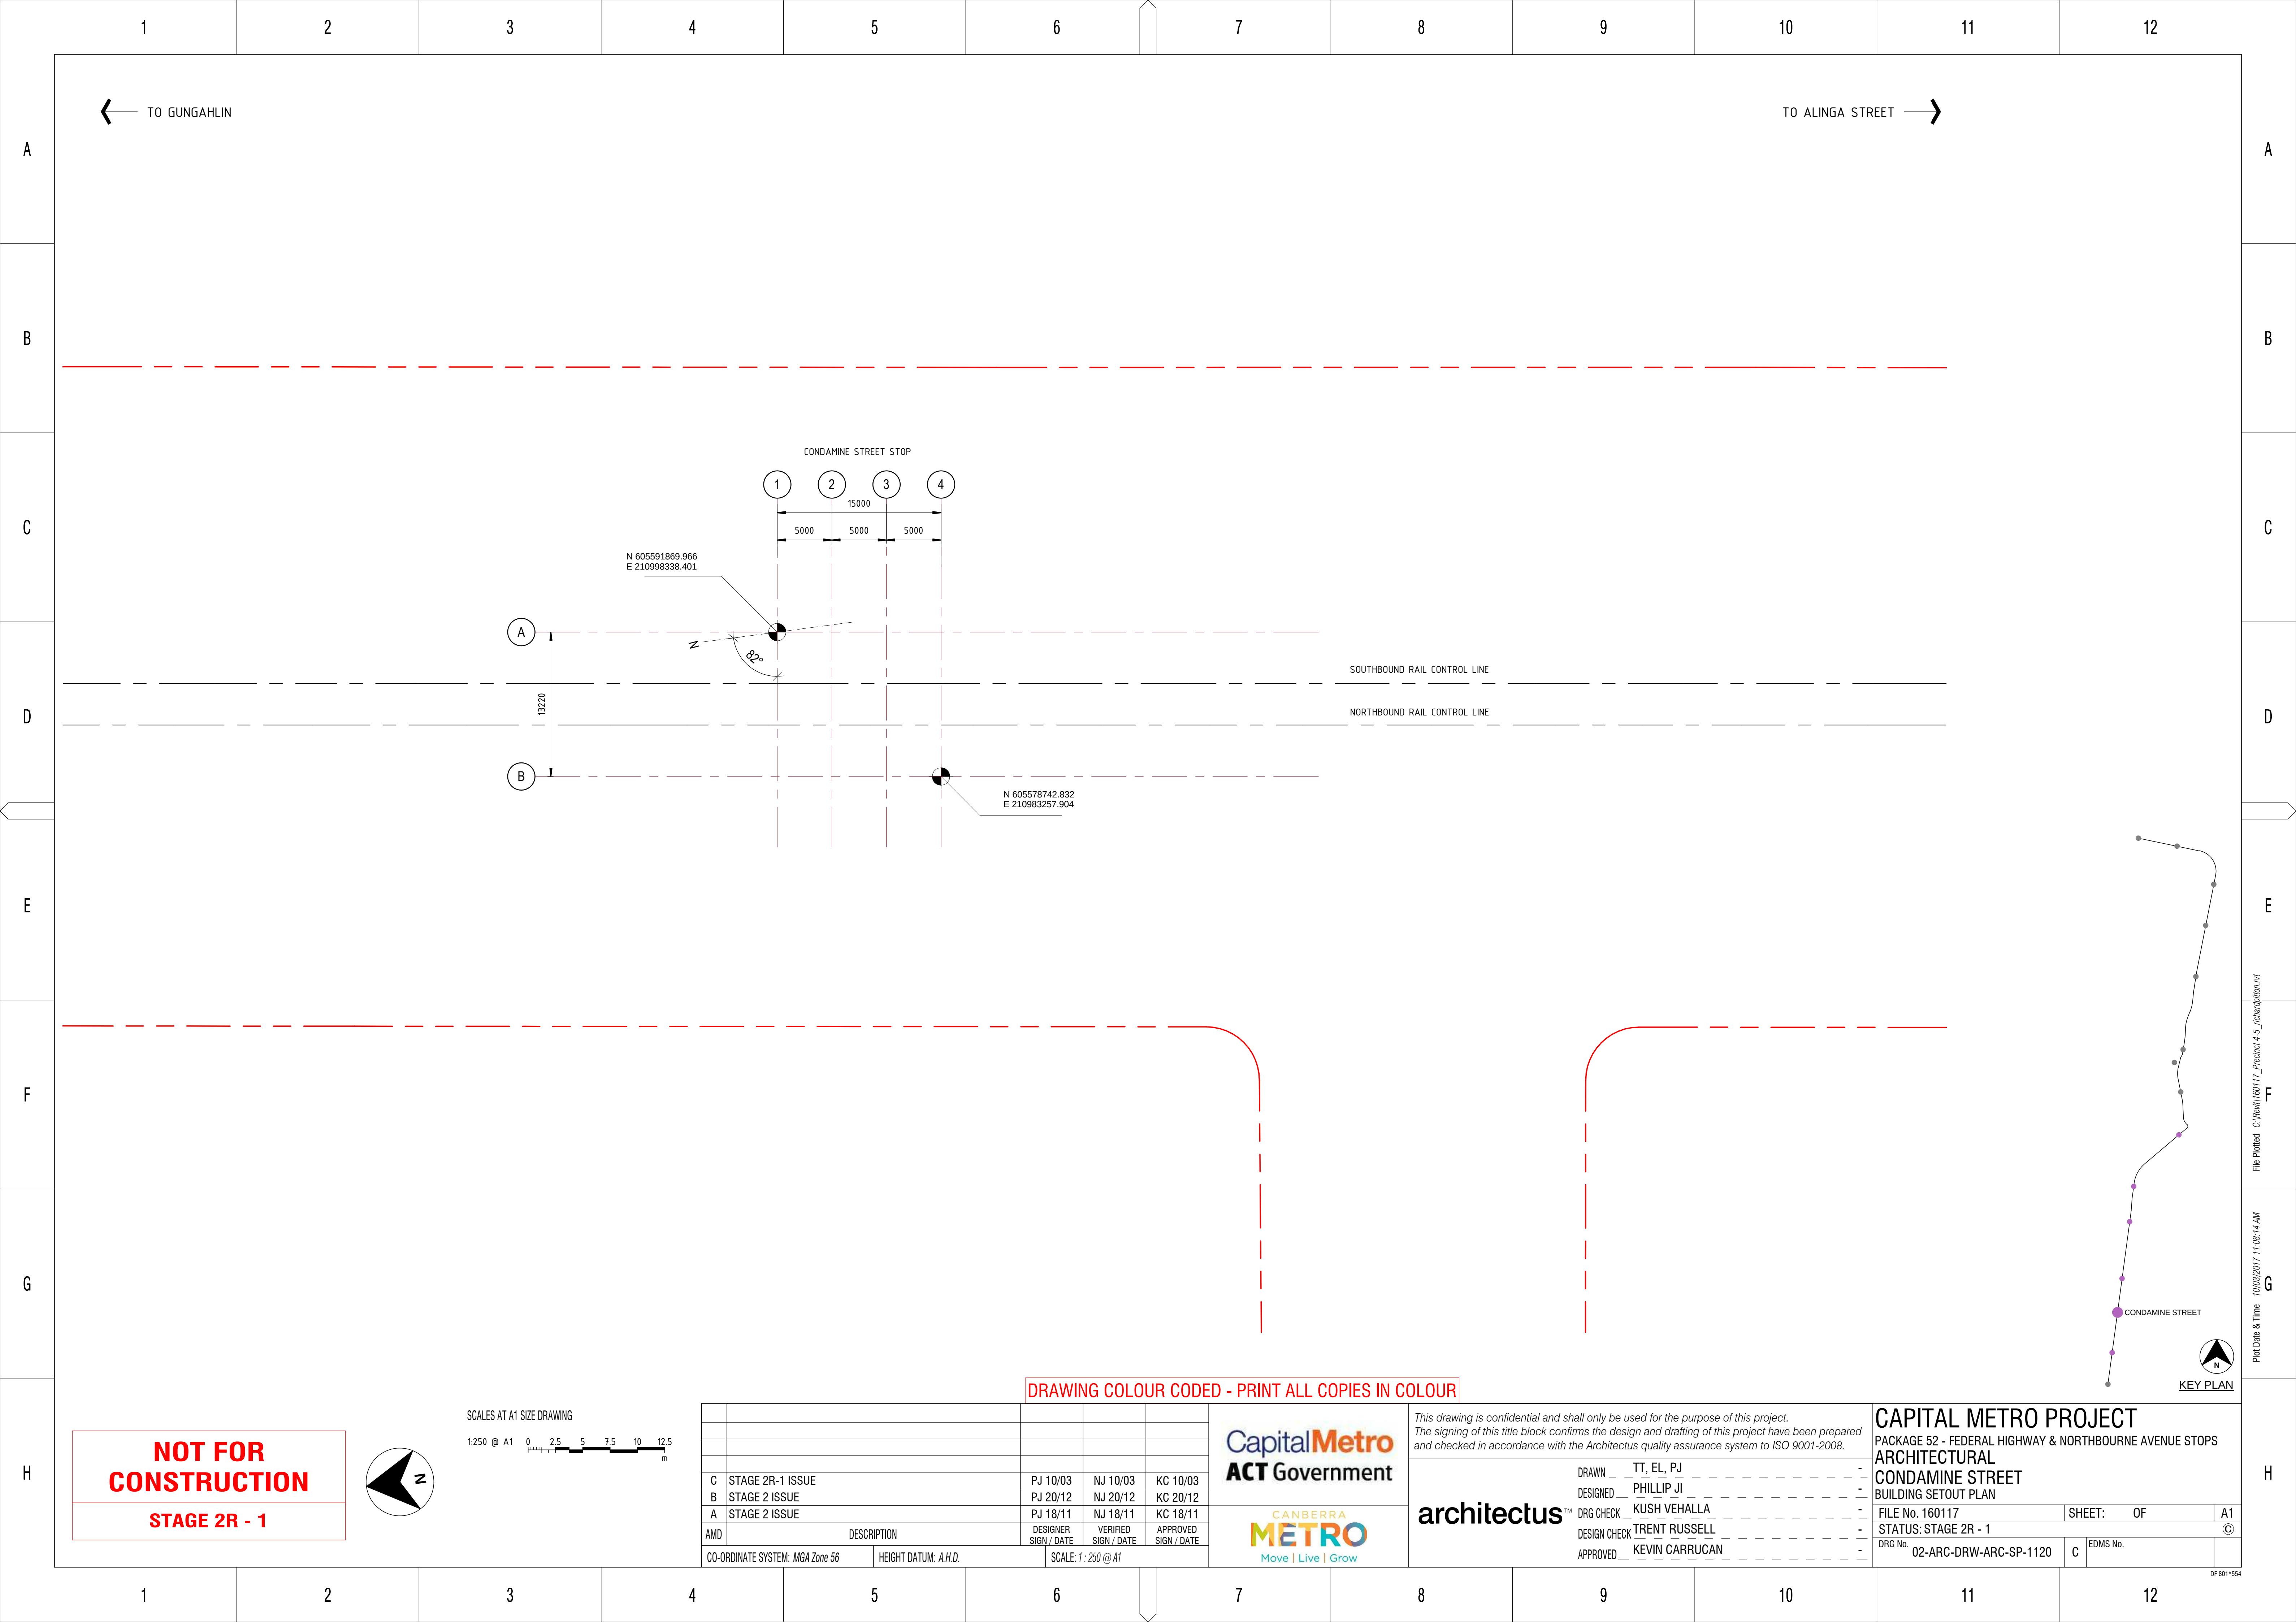

A

B

C

D

E

F

G

H

A

B

C


D

E

F

G


H

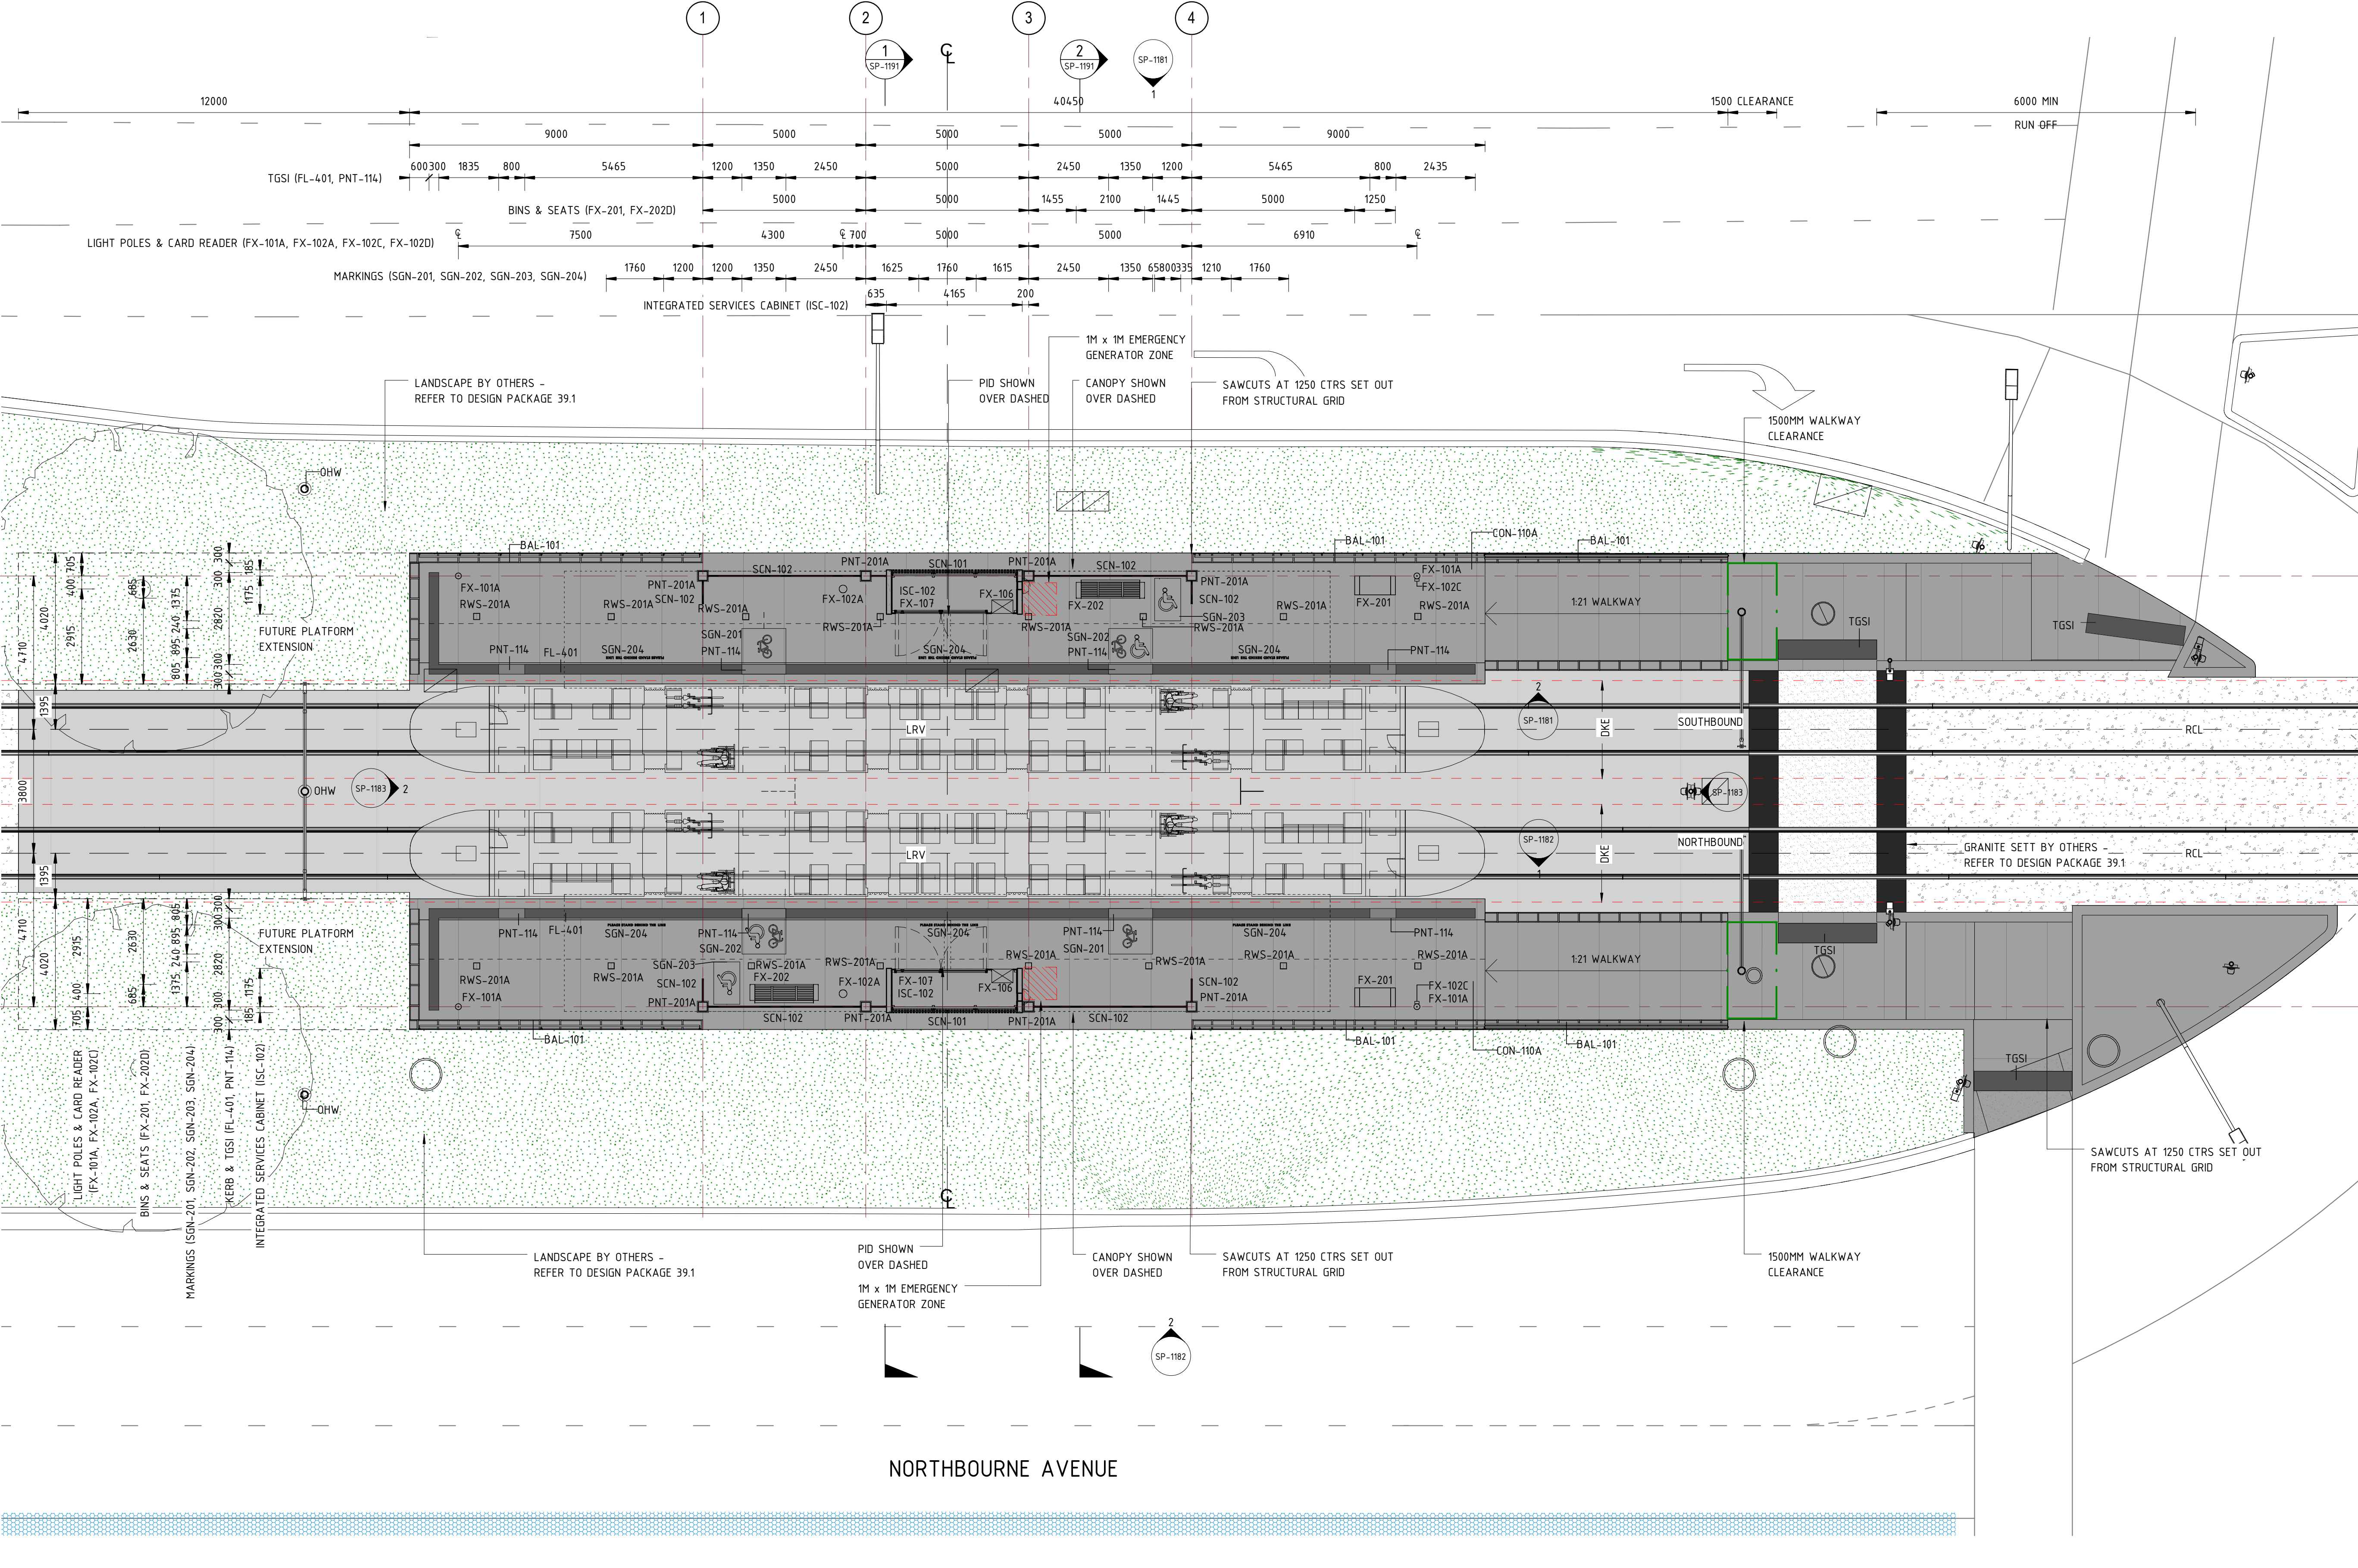

- LEGEND**
- STANDARD TRACKFORM
 - COLOURED CONCRETE
 - SOFT LANDSCAPING
 - GRANITE SETTS
 - WHITE CONCRETE
 - BICYCLE LANE
 - BUS STOP
- NOTES**
- BICYCLE PARKING REFER TO DESIGN PACKAGE 39.1
 - ELECTRONIC TICKETING MACHINE & INTEGRATED SERVICES CABINETS ARE INDICATIVE ONLY & SUBJECT TO FURTHER INPUT FROM ENGINEERS &/OR THE TERRITORY
 - OHW LOCATIONS TBC. REFER TO DESIGN PACKAGE 38
 - PUBLIC DOMAIN TGSi SETOUT TBC. REFER TO DESIGN PACKAGE 39.1
 - STREET LIGHTING LOCATIONS TBC
 - TRAFFIC CONTROL DEVICES, SIGNS, LINES & ROAD MARKINGS TBC & COORDINATED
 - TRAFFIC BARRIER AT PHILLIP & SWINDEN TO BE CONFIRMED AND COORDINATED. REFER TO DESIGN PACKAGE 35
 - WALK UP AREAS TO BE SAW CUT COLOURED CONCRETE, REFER TO URBAN DESIGN PACKAGE 39.1
 - 1:41 MAXIMUM PLATFORM CROSSFALL
 - CSR PIT LOCATIONS TBC
 - EXTENT & TYPE OF FLOOR FINISHES IN THE PUBLIC DOMAIN TBC. REFER TO DESIGN PACKAGE 39.1

NOT FOR CONSTRUCTION

STAGE 2R - 1

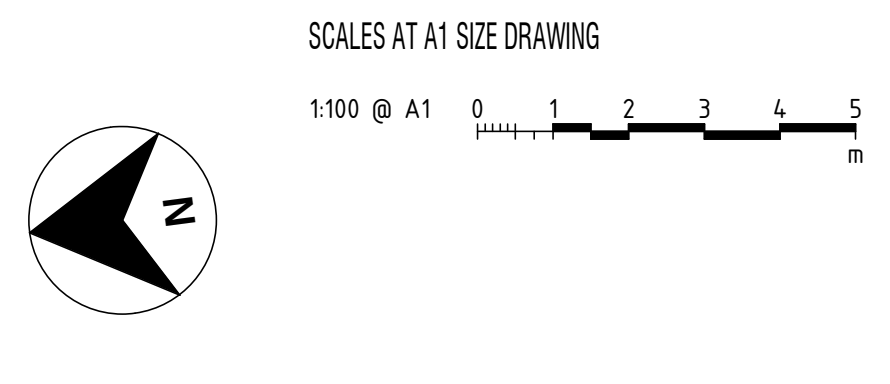

NO.	DESCRIPTION	DESIGNER SIGN / DATE	VERIFIED SIGN / DATE	APPROVED SIGN / DATE
D	STAGE 2R-1 ISSUE	PJ 10/03	NJ 10/03	KC 10/03
C	STAGE 2 ISSUE	PJ 20/12	NJ 20/12	KC 20/12
B	STAGE 2 ISSUE	PJ 18/11	NJ 18/11	KC 18/11
A	STAGE 1 ISSUE	SV 19/08	NJ 19/08	KC 19/08
AMD				

CO-ORDINATE SYSTEM: MGA Zone 56

HEIGHT DATUM: A.H.D.

SCALE: As indicated @ A1





This drawing is confidential and shall only be used for the purpose of this project. The signing of this title block confirms the design and drafting of this project have been prepared and checked in accordance with the Architectus quality assurance system to ISO 9001-2008.

DRAWN _ HH, KF, KW, PJ, RK, TT _
DESIGNED _ PHILLIP JI _
DRG CHECK _ KUSH VEHALLA _
DESIGN CHECK _ TRENT RUSSELL _
APPROVED _ KEVIN CARRUCAN _


CAPITAL METRO PROJECT		
PACKAGE 52 - FEDERAL HIGHWAY & NORTHBOURNE AVENUE STOPS		
ARCHITECTURAL		
CONDAMINE STREET		
GENERAL ARRANGEMENT PLAN		
FILE No. 160117	SHEET: 1 OF 1	A1
STATUS: STAGE 2R - 1		
DRG No. 02-ARC-DRW-ARC-SP-1131	D	EDMS No.

← TO GUNGAHLIN

TO ALINGA STREET →

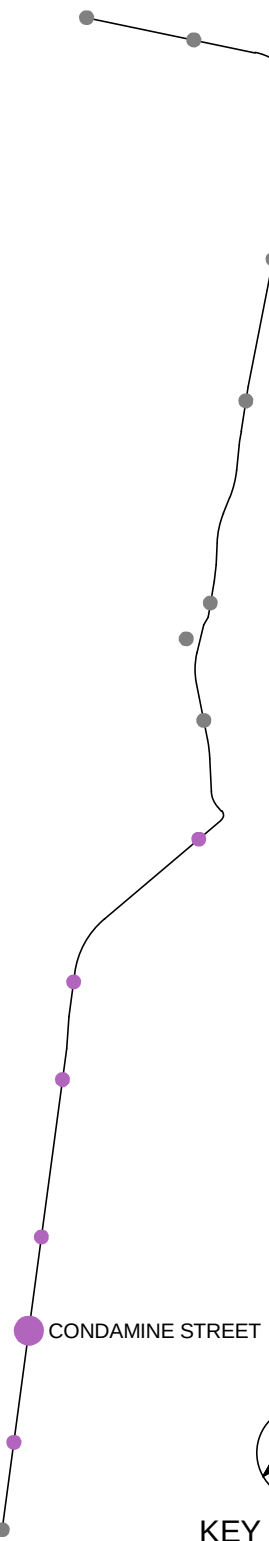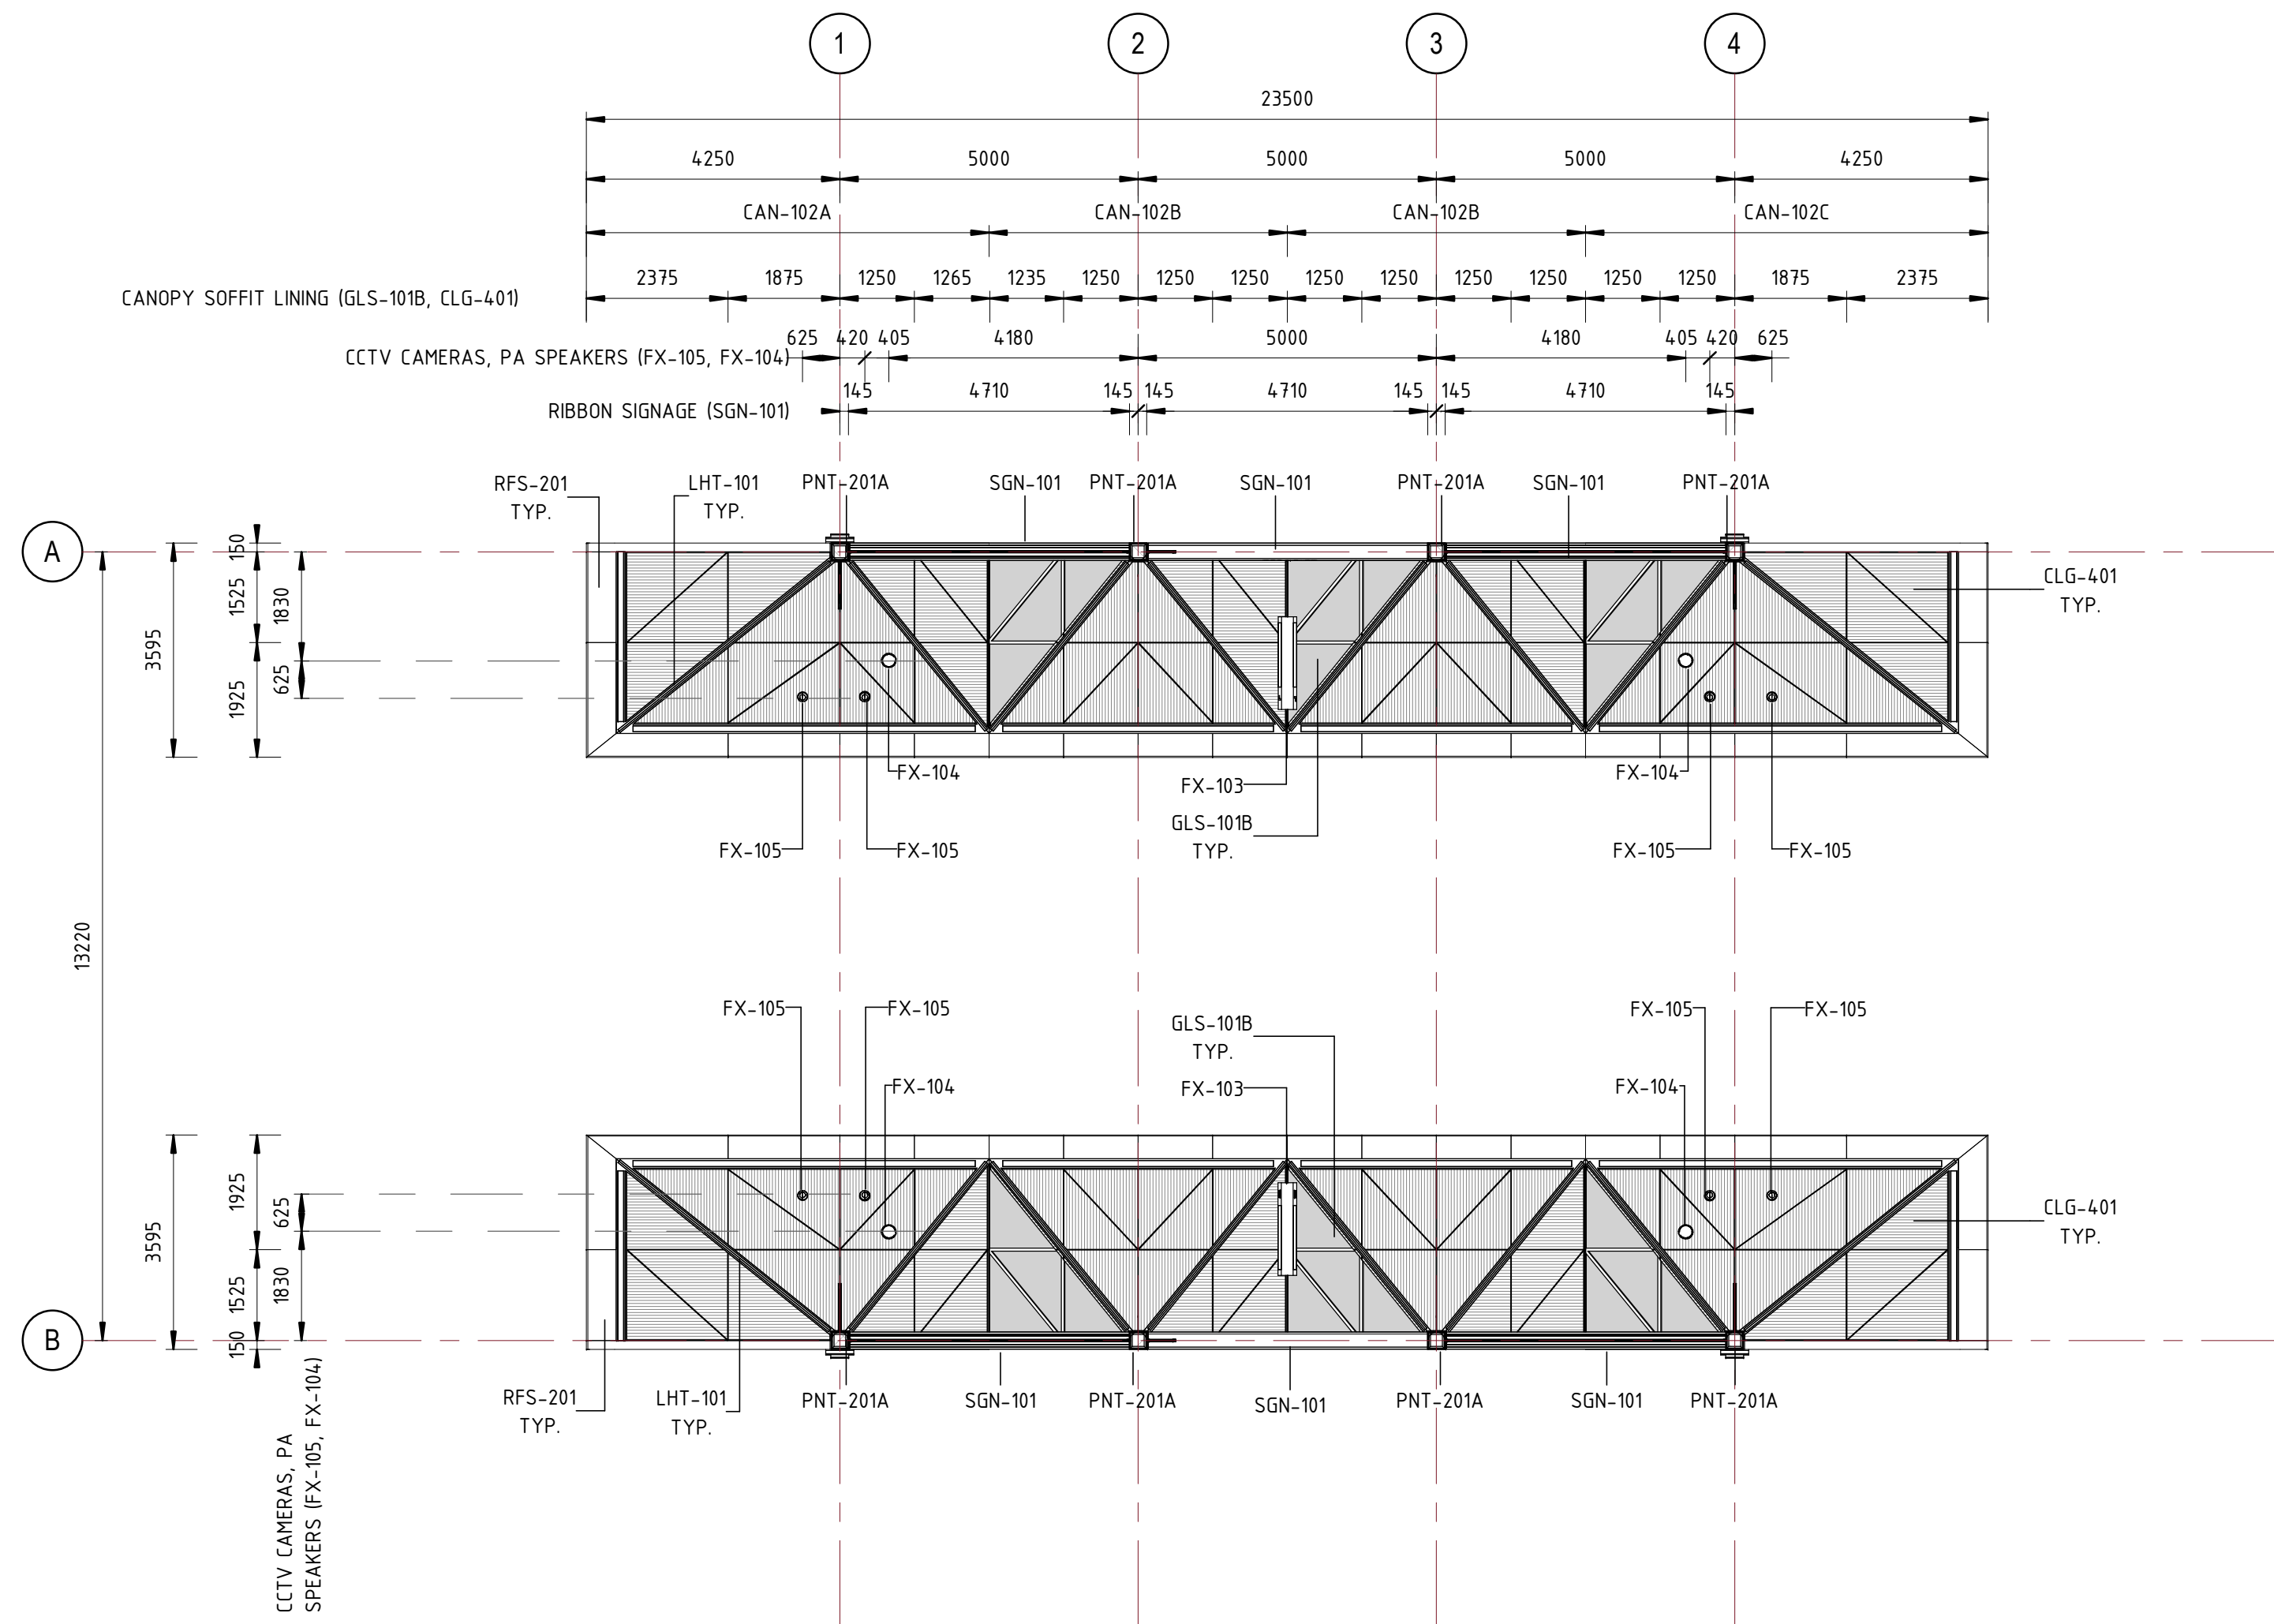

**NOT FOR
CONSTRUCTION**
STAGE 2R - 1

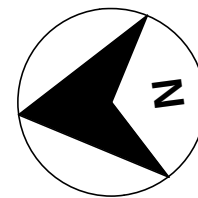

SCALES AT A1 SIZE DRAWING

1:100 @ A1 0 1 2 3 4 5 m

C	STAGE 2R-1 ISSUE	PJ 10/03	NJ 10/03	KC 10/03
B	STAGE 2 ISSUE	PJ 20/12	NJ 20/12	KC 20/12
A	STAGE 2 ISSUE	PJ 18/11	NJ 18/11	KC 18/11
AMD	DESCRIPTION	DESIGNER SIGN / DATE	VERIFIED SIGN / DATE	APPROVED SIGN / DATE
CO-ORDINATE SYSTEM: MGA Zone 56		HEIGHT DATUM: A.H.D.		SCALE: 1:100 @ A1

CapitalMetro
ACT Government

CANBERRA
METRO
Move | Live | Grow

This drawing is confidential and shall only be used for the purpose of this project.
The signing of this title block confirms the design and drafting of this project have been prepared
and checked in accordance with the Architectus quality assurance system to ISO 9001-2008.

architectus™

DRAWN _ TT, EL, PJ _ _ _ _ _
DESIGNED _ PHILLIP JI _ _ _ _ _
DRG CHECK _ KUSH VEHALLA _ _ _ _ _
DESIGN CHECK _ TRENT RUSSELL _ _ _ _ _
APPROVED _ KEVIN CARRUCAN _ _ _ _ _


CAPITAL METRO PROJECT
PACKAGE 52 - FEDERAL HIGHWAY & NORTHBOURNE AVENUE STOPS
ARCHITECTURAL
CONDAMINE STREET
REFLECTED CEILING PLAN

FILE No. 160117	SHEET: 1 OF 1	A1
STATUS: STAGE 2R - 1		
DRG No. 02-ARC-DRW-ARC-SP-1161	C	EDMS No.

KEY PLAN
N

Plot Date & Time 10/03/2017 12:11:10 PM
File Pathed C:\Bev\160117_Prelim 4-5_inch\aplan.rvt


DF 801*554

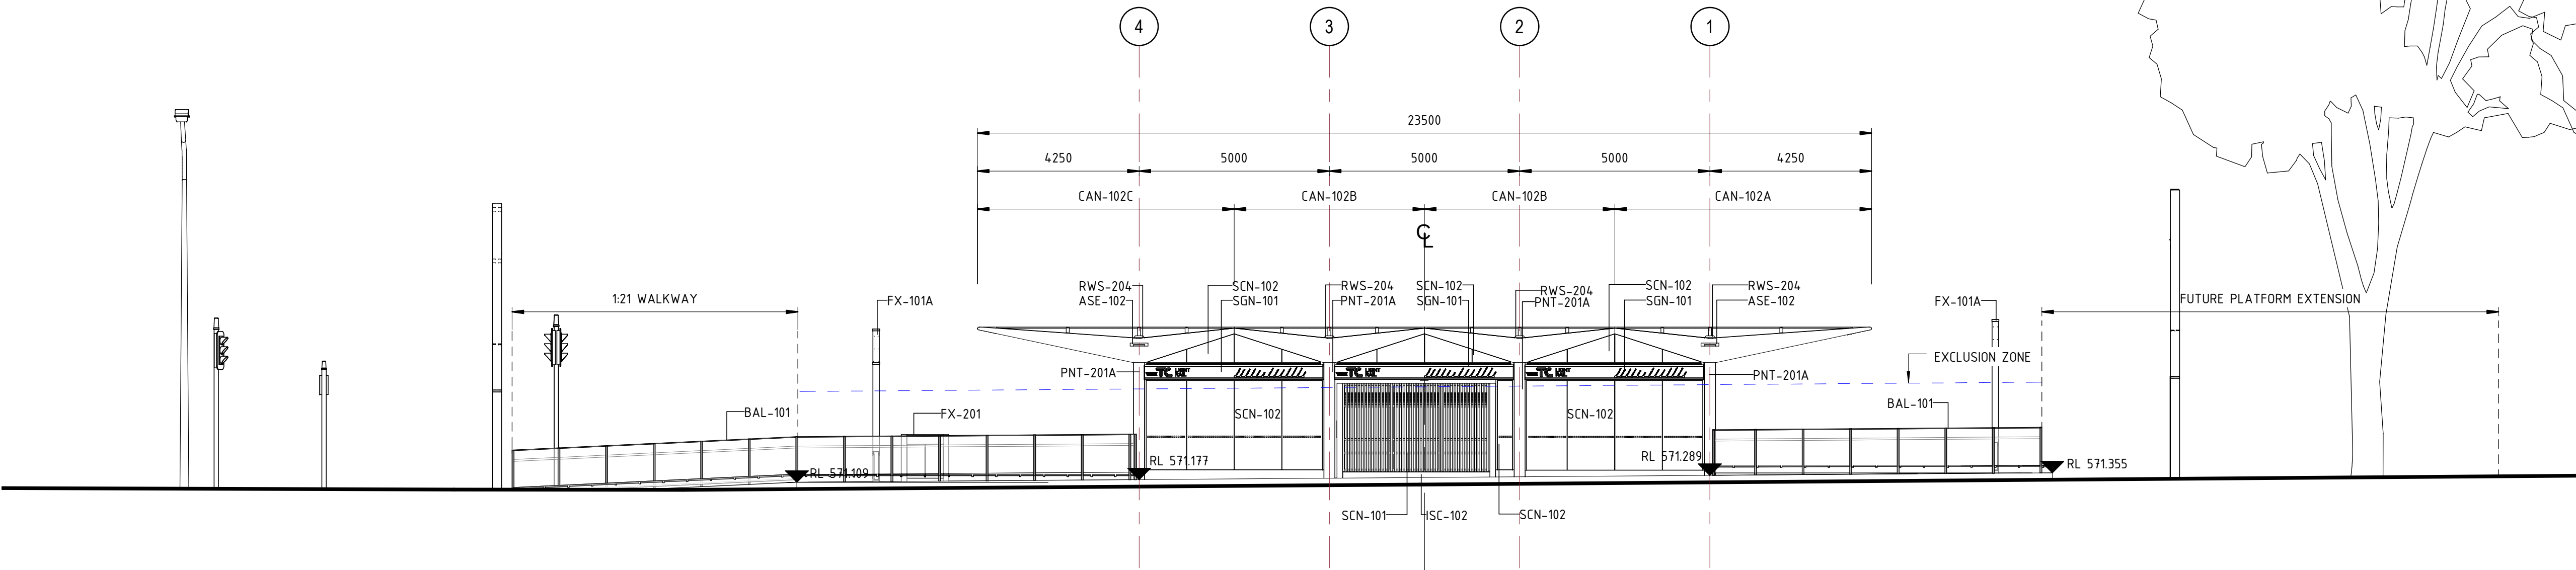

CONDAMINE ELEVATION

SCALE: 1: 100 @ A1

1
SP-1131

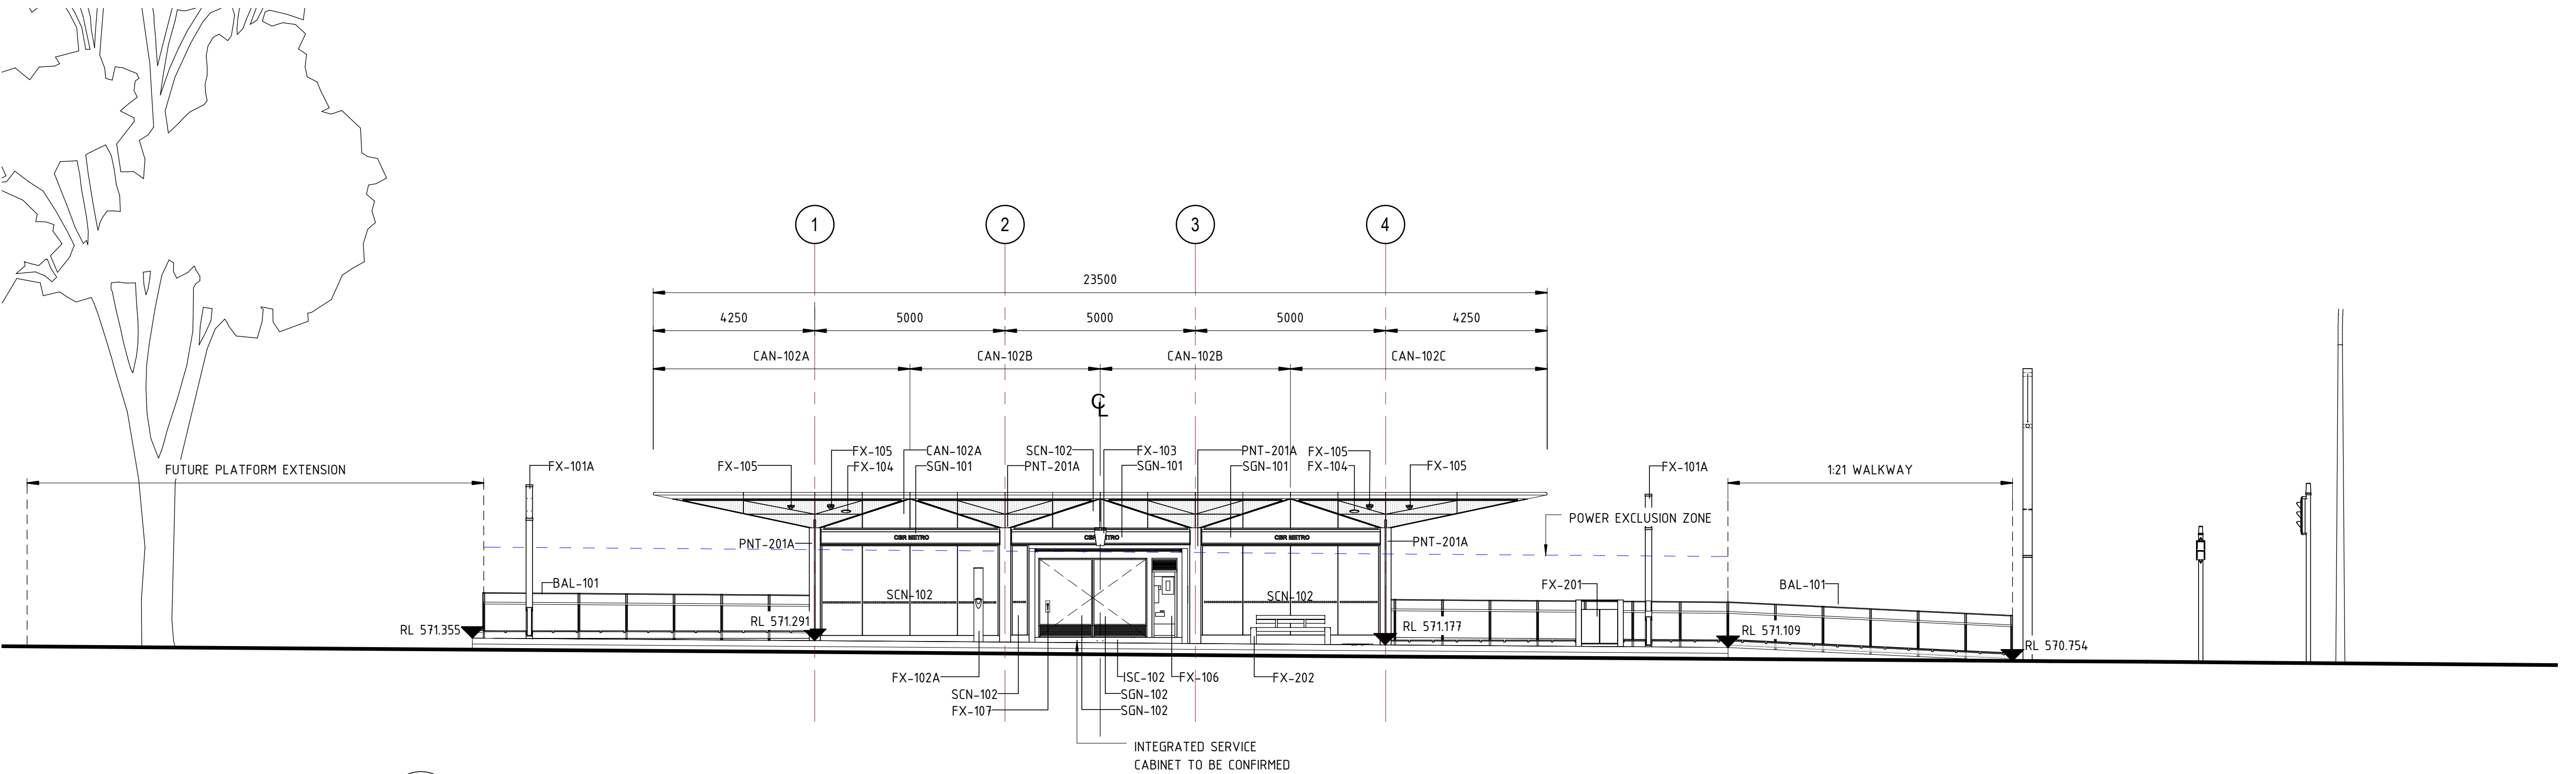


CONDAMINE ELEVATION

SCALE: 1: 100 @ A1

2
SP-1131

**NOT FOR
CONSTRUCTION**
STAGE 2R - 1

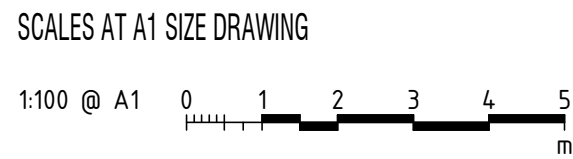

D	STAGE 2R-1 ISSUE	PJ 10/03	NJ 10/03	KC 10/03
C	STAGE 2 ISSUE	PJ 20/12	NJ 20/12	KC 20/12
B	STAGE 2 ISSUE	PJ 18/11	NJ 18/11	KC 18/11
A	STAGE 1 ISSUE	SV 19/08	NJ 19/08	KC 19/08
AMD	DESCRIPTION	DESIGNER	VERIFIED	APPROVED
		SIGN / DATE	SIGN / DATE	SIGN / DATE
CO-ORDINATE SYSTEM: MGA Zone 56		HEIGHT DATUM: A.H.D.		SCALE: 1: 100 @ A1

CapitalMetro
ACT Government

CANBERRA
METRO
Move | Live | Grow


This drawing is confidential and shall only be used for the purpose of this project.
The signing of this title block confirms the design and drafting of this project have been prepared
and checked in accordance with the Architectus quality assurance system to ISO 9001-2008.

architectus™


DRAWN _ HH, KF, KW, PJ, RK, TT
DESIGNED _ PHILLIP JI
DRG CHECK _ KUSH VEHALLA
DESIGN CHECK _ TRENT RUSSELL
APPROVED _ KEVIN CARRUCAN

CAPITAL METRO PROJECT
PACKAGE 52 - FEDERAL HIGHWAY & NORTHBOURNE AVENUE STOPS
ARCHITECTURAL
CONDAMINE STREET
ELEVATIONS - SHEET 1

FILE No. 160117
STATUS: STAGE 2R - 1
DRG No. 02-ARC-DRW-ARC-SP-1181
SHEET: 1 OF 3
A1
©
EDMS No.

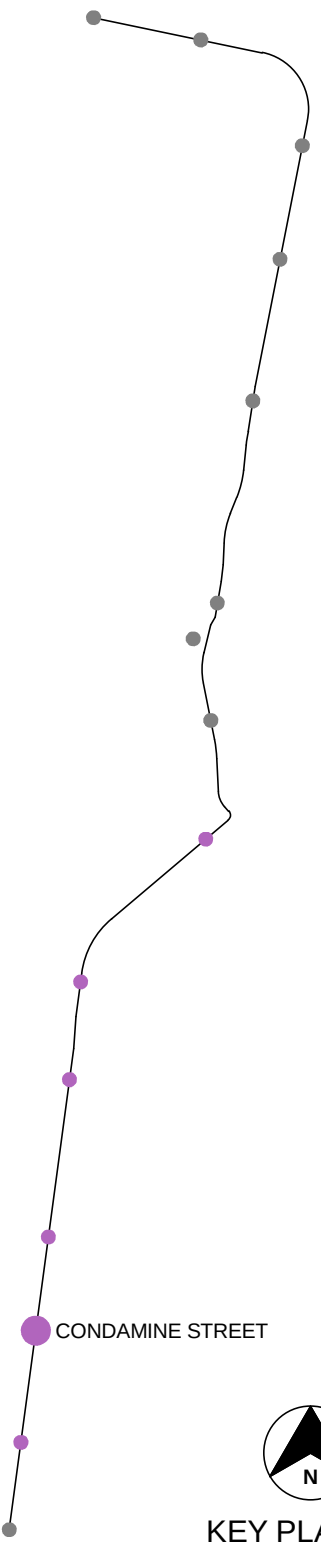


KEY PLAN

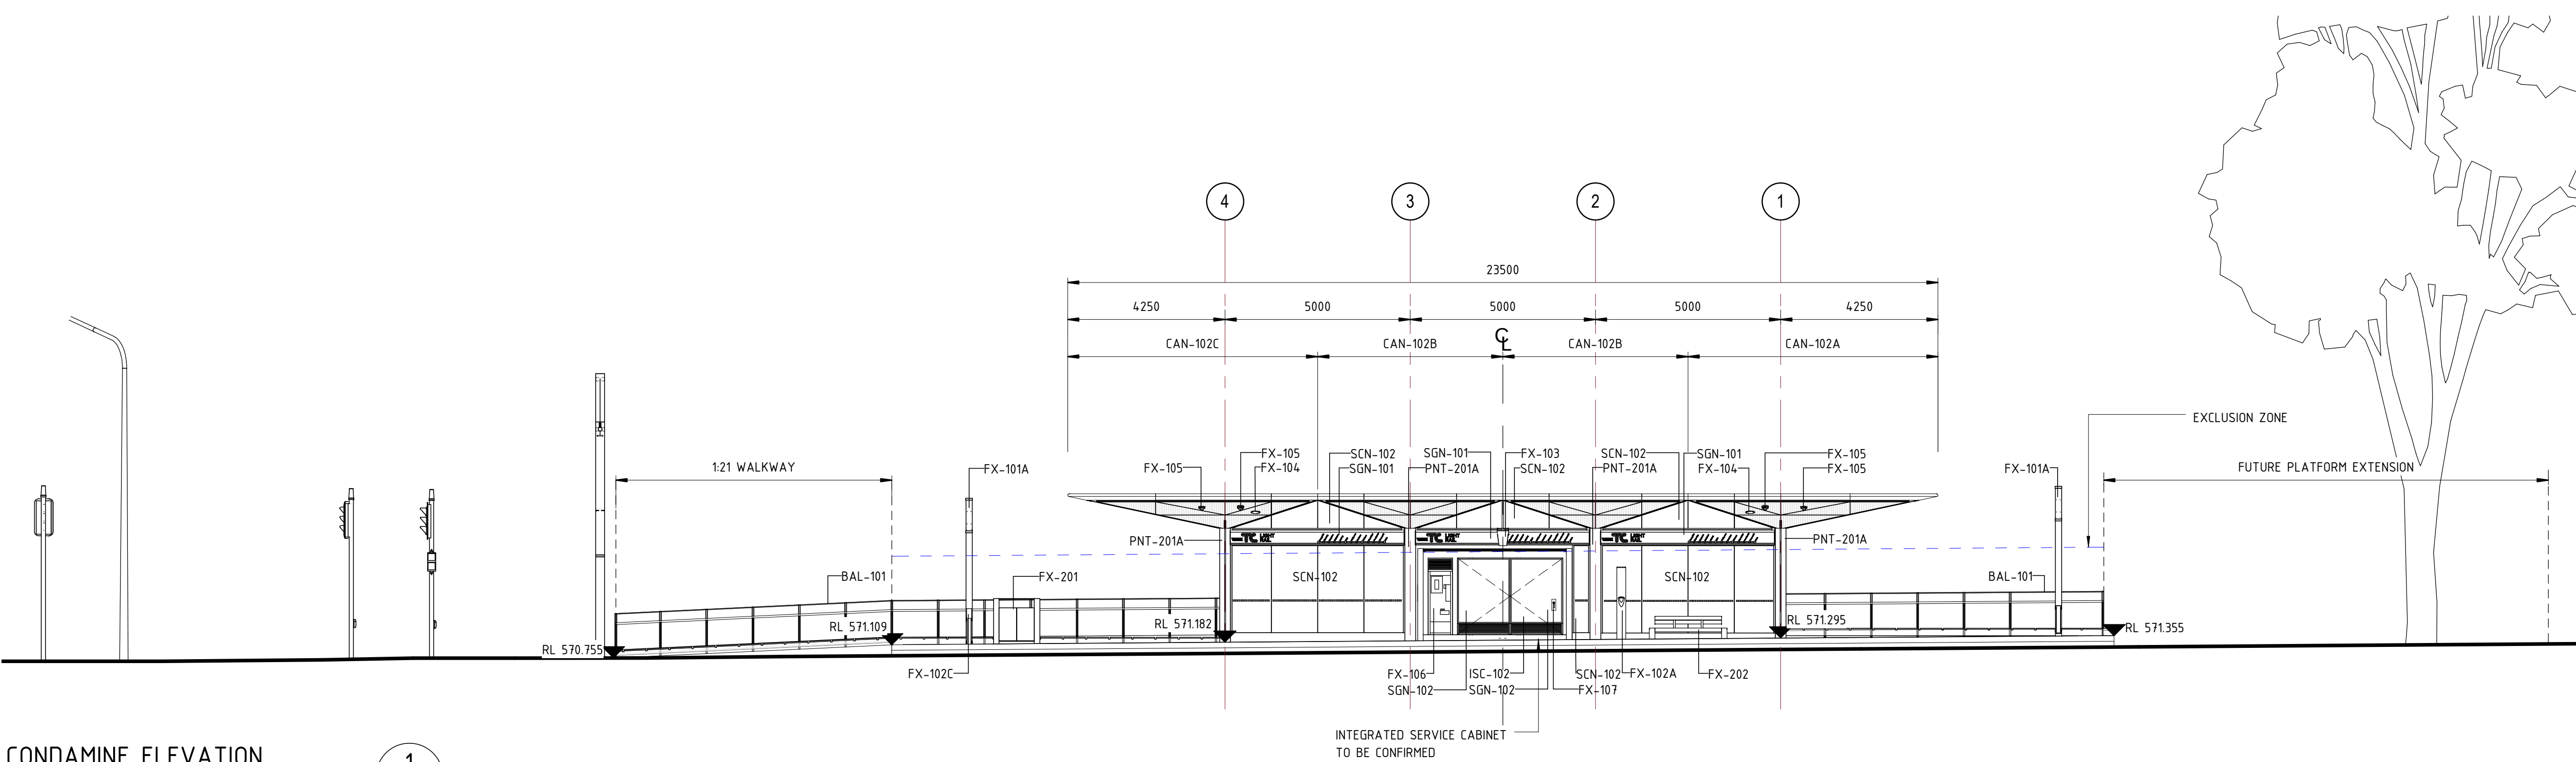

CONDAMINE ELEVATION

SCALE: 1 : 100 @ A1

1
SP-1131

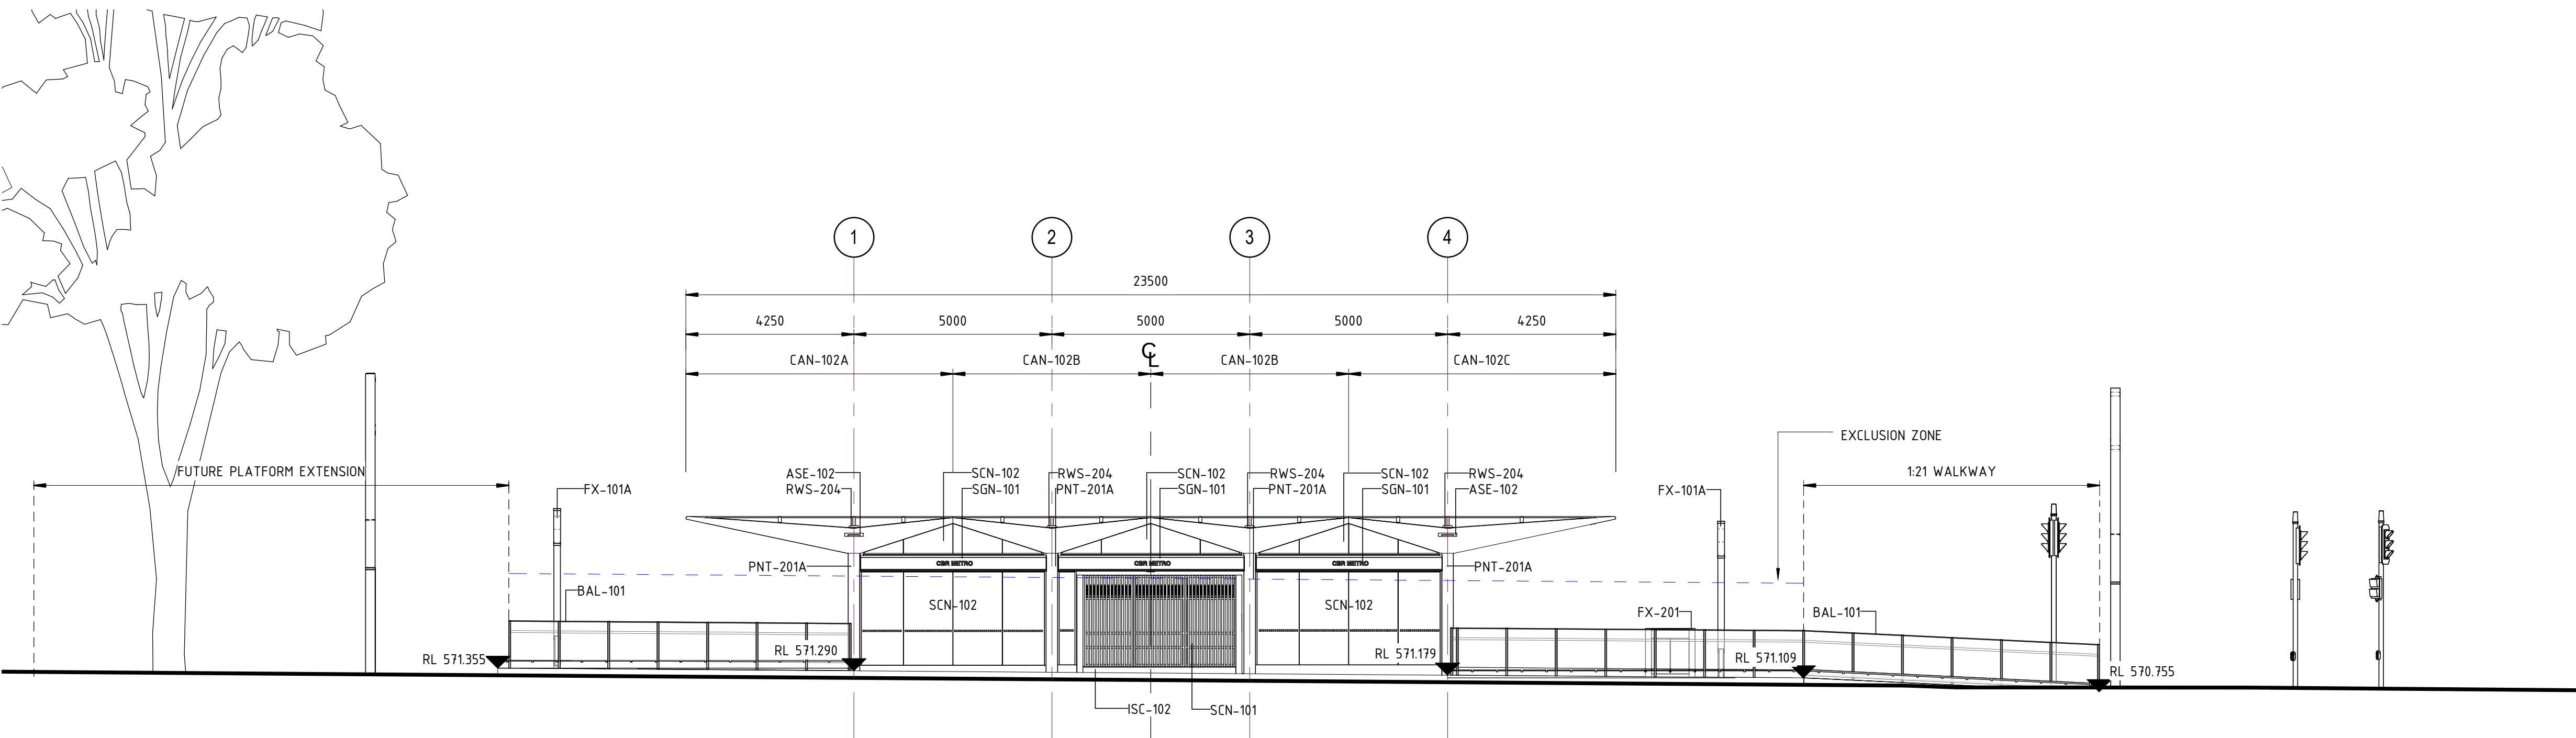


CONDAMINE ELEVATION

SCALE: 1 : 100 @ A1

2
SP-1131

**NOT FOR
CONSTRUCTION**

STAGE 2R - 1

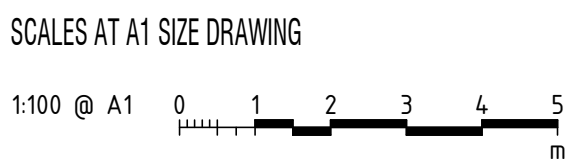

D	STAGE 2R-1 ISSUE	PJ 10/03	NJ 10/03	KC 10/03
C	STAGE 2 ISSUE	PJ 20/12	NJ 20/12	KC 20/12
B	STAGE 2 ISSUE	PJ 18/11	NJ 18/11	KC 18/11
A	STAGE 1 ISSUE	SV 19/08	NJ 19/08	KC 19/08
AMD	DESCRIPTION	DESIGNER SIGN / DATE	VERIFIED SIGN / DATE	APPROVED SIGN / DATE
CO-ORDINATE SYSTEM: MGA Zone 56		HEIGHT DATUM: A.H.D.		SCALE: 1 : 100 @ A1

CapitalMetro
ACT Government

CANBERRA
METRO
Move | Live | Grow


This drawing is confidential and shall only be used for the purpose of this project.
The signing of this title block confirms the design and drafting of this project have been prepared
and checked in accordance with the Architectus quality assurance system to ISO 9001-2008.

architectus™

DRAWN _ HH, KF, KW, PJ, RK, TT _
DESIGNED _ PHILLIP JI _
DRG CHECK _ KUSH VEHALLA _
DESIGN CHECK _ TRENT RUSSELL _
APPROVED _ KEVIN CARRUCAN _

CAPITAL METRO PROJECT
PACKAGE 52 - FEDERAL HIGHWAY & NORTHBOURNE AVENUE STOPS
ARCHITECTURAL
CONDAMINE STREET
ELEVATIONS - SHEET 2

FILE No. 160117
STATUS: STAGE 2R - 1
DRG No. 02-ARC-DRW-ARC-SP-1182
SHEET: 2 OF 3
A1
©
EDMS No.

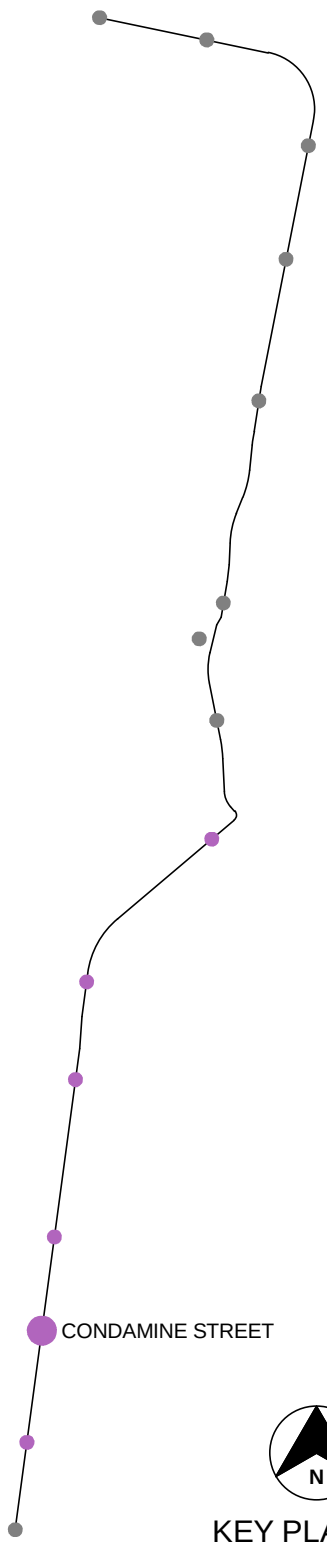

KEY PLAN

A

B

C

D

E

F

G

H

A

B

C


D

E

F

G


H

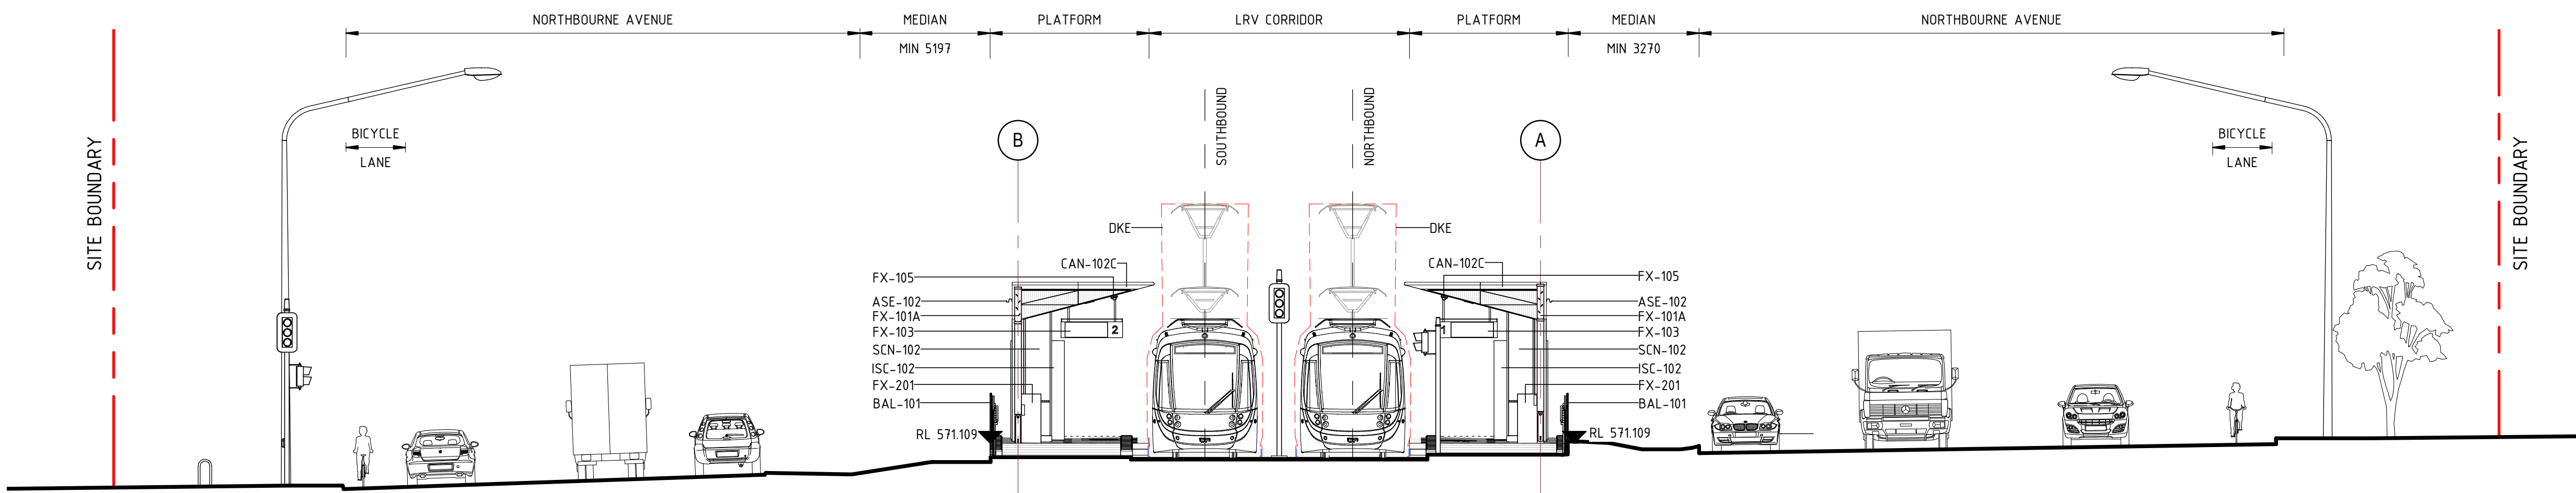

CONDAMINE ELEVATION

SCALE: 1 : 100 @ A1


1
SP-1131

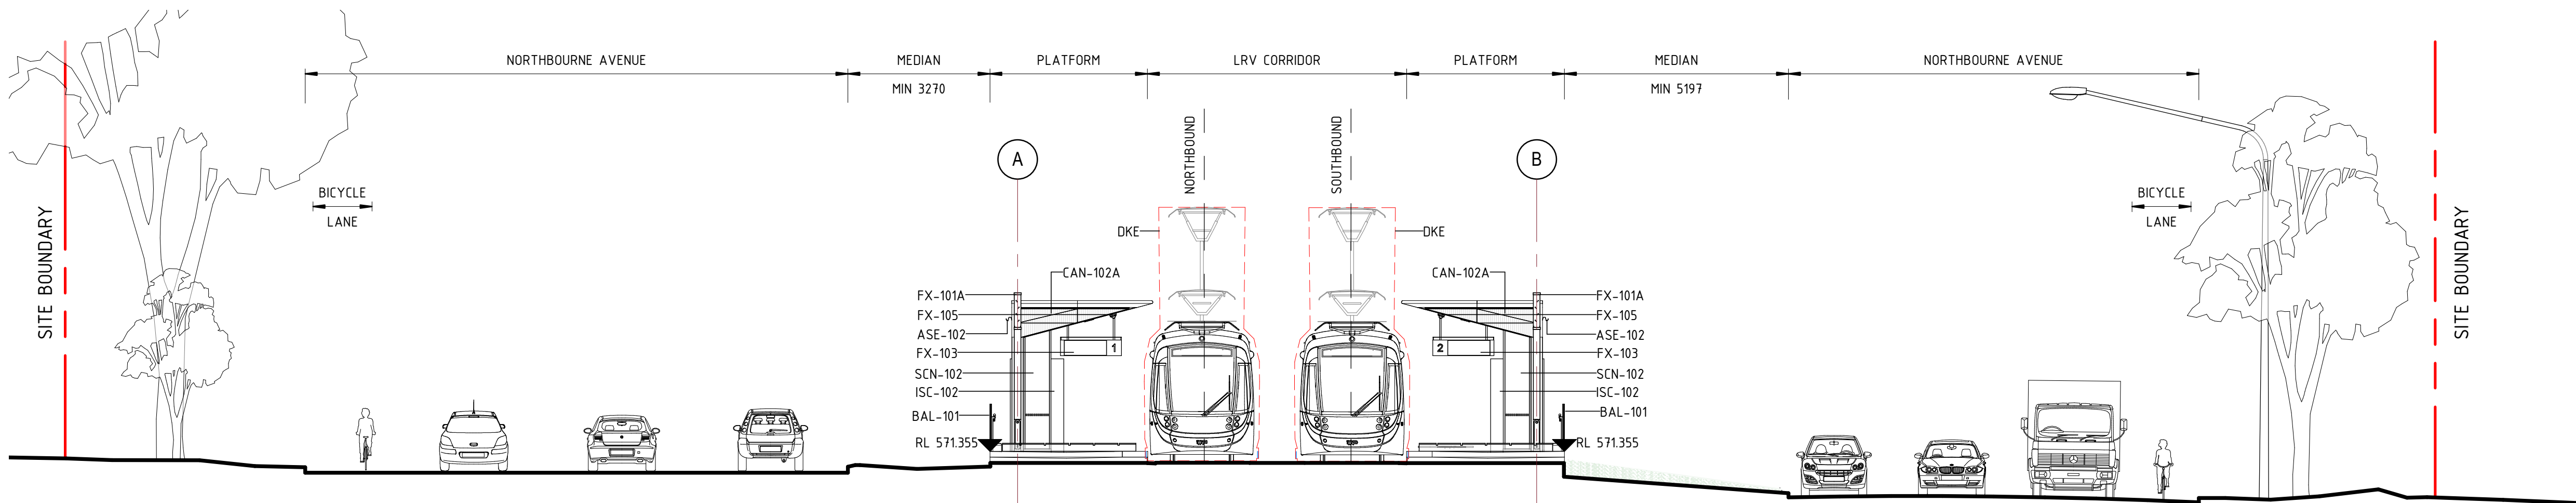

CONDAMINE ELEVATION

SCALE: 1 : 100 @ A1

2
SP-1131

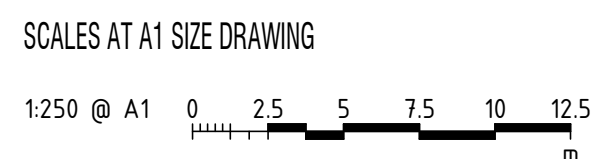

DRAWING COLOUR CODED - PRINT ALL COPIES IN COLOUR

DESCRIPTION	DESIGNER SIGN / DATE	VERIFIED SIGN / DATE	APPROVED SIGN / DATE
D STAGE 2R-1 ISSUE	PJ 10/03	NJ 10/03	KC 10/03
C STAGE 2 ISSUE	PJ 20/12	NJ 20/12	KC 20/12
B STAGE 2 ISSUE	PJ 18/11	NJ 18/11	KC 18/11
A STAGE 1 ISSUE	SV 19/08	NJ 19/08	KC 19/08
AMD			

CO-ORDINATE SYSTEM: MGA Zone 56 HEIGHT DATUM: A.H.D. SCALE: 1 : 100 @ A1

CapitalMetro
ACT Government


CANBERRA
METRO
Move | Live | Grow


This drawing is confidential and shall only be used for the purpose of this project. The signing of this title block confirms the design and drafting of this project have been prepared and checked in accordance with the Architectus quality assurance system to ISO 9001-2008.

architectus™

DRAWN	HH, KF, KW, PJ, RK, TT	-
DESIGNED	PHILLIP JI	-
DRG CHECK	KUSH VEHALLA	-
DESIGN CHECK	TRENT RUSSELL	-
APPROVED	KEVIN CARRUCAN	-

CAPITAL METRO PROJECT		
PACKAGE 52 - FEDERAL HIGHWAY & NORTHBOURNE AVENUE STOPS		
ARCHITECTURAL		
CONDAMINE STREET		
ELEVATIONS - SHEET 3		
FILE No. 160117	SHEET: 3 OF 3	A1
STATUS: STAGE 2R - 1		
DRG No. 02-ARC-DRW-ARC-SP-1183	D	EDMS No.

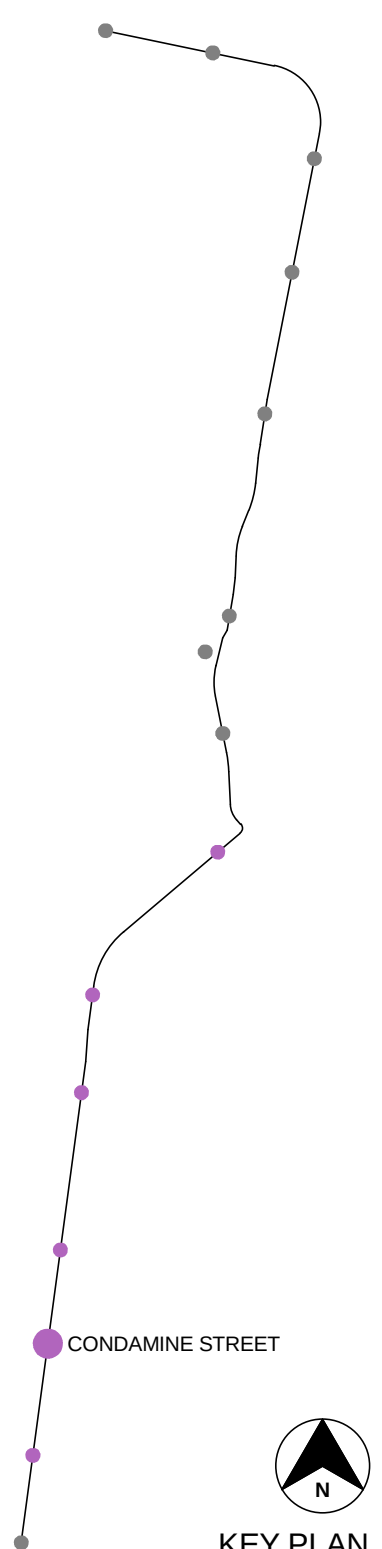


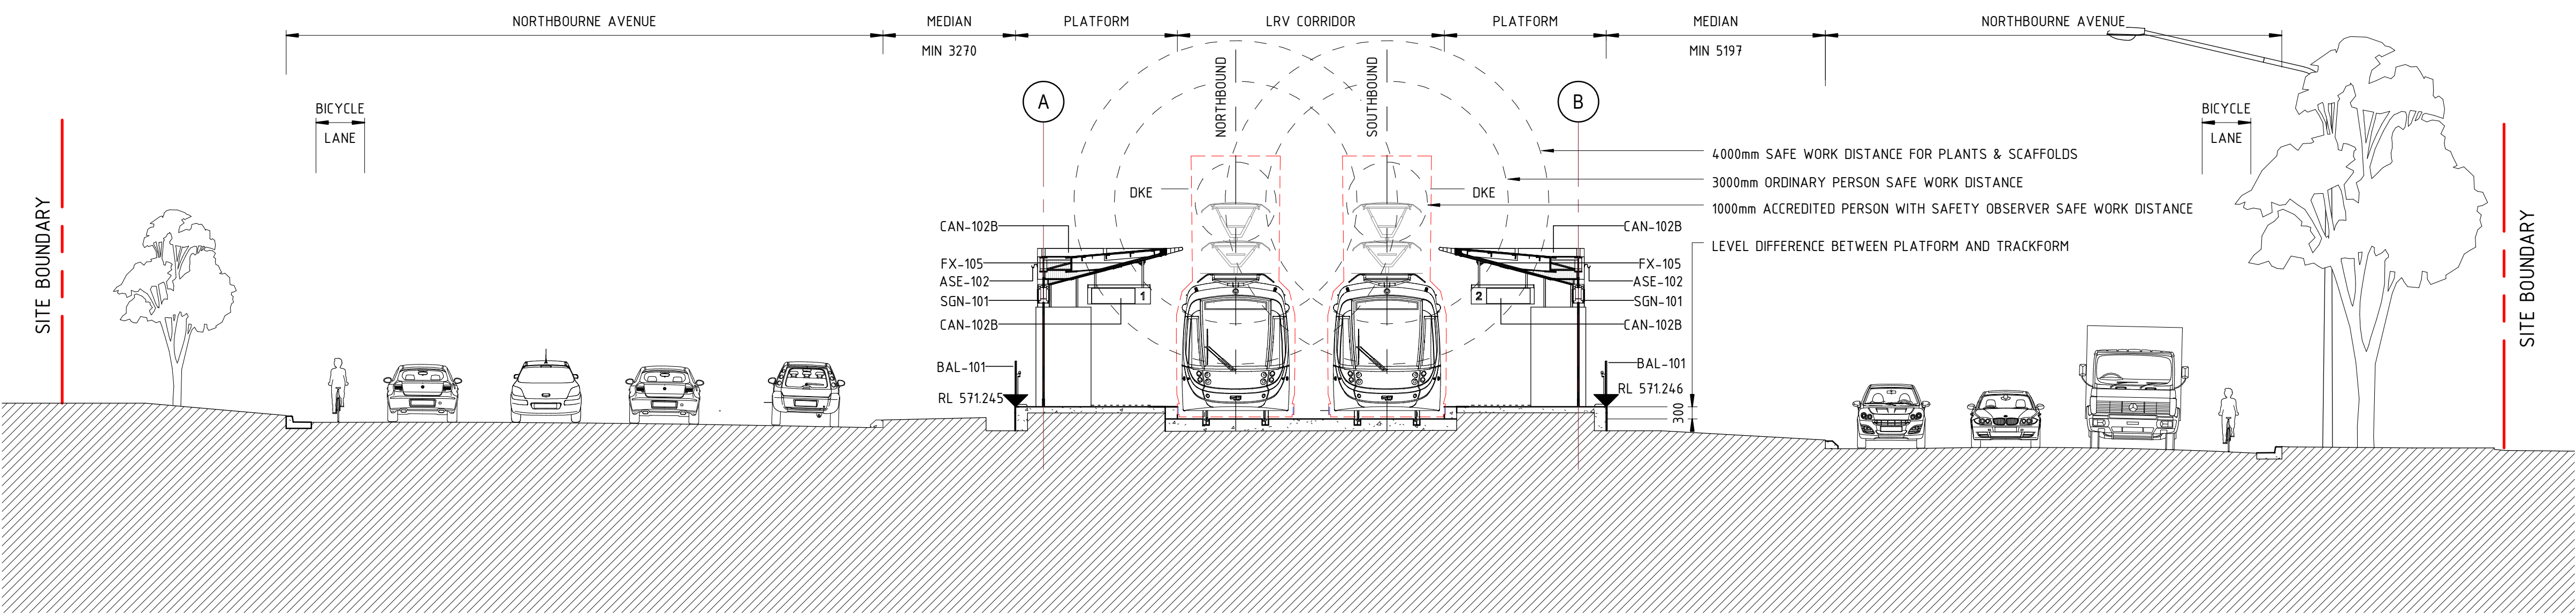

CONDAMINE SECTION

1
SP-1131


SCALE: 1 : 100 @ A1

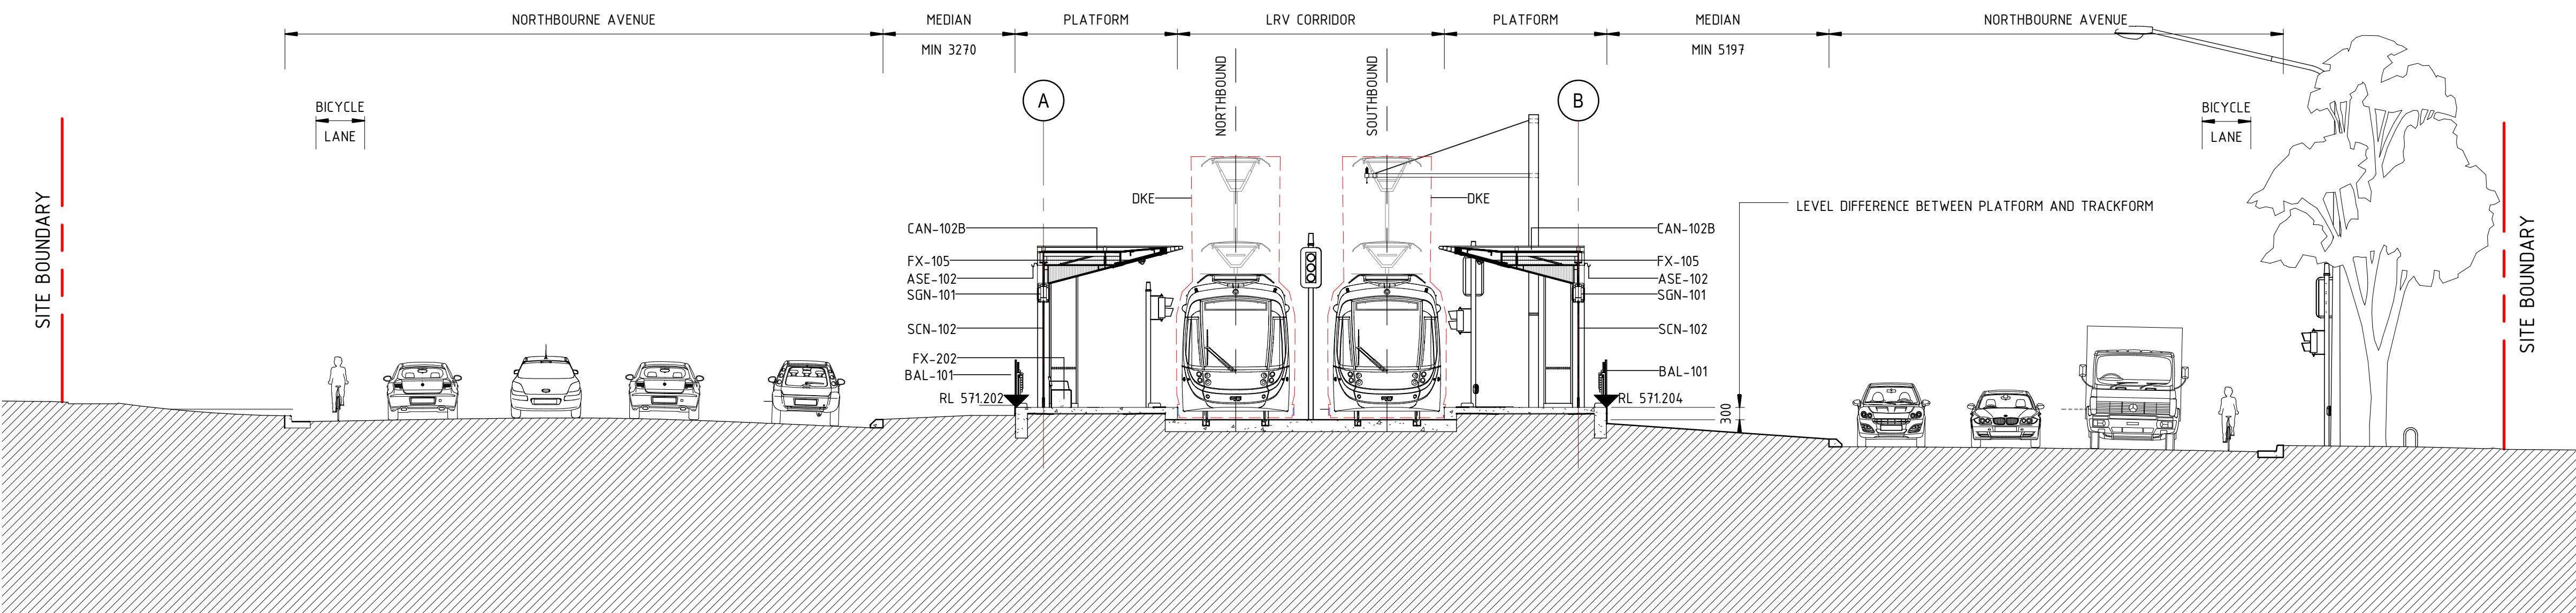

CONDAMINE SECTION


2
SP-1131

SCALE: 1 : 100 @ A1

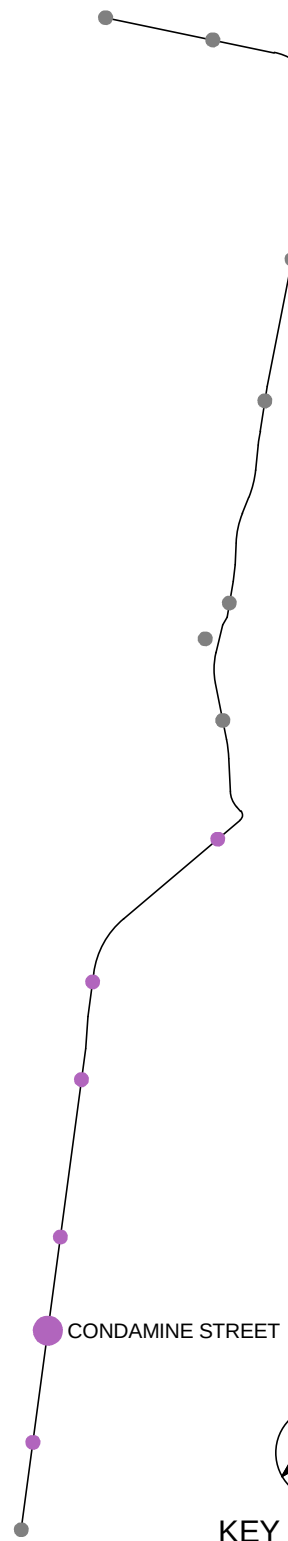

**NOT FOR
CONSTRUCTION**

STAGE 2R - 1

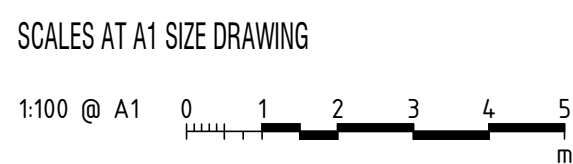

CO-ORDINATE SYSTEM: MGA Zone 56	HEIGHT DATUM: A.H.D.	SCALE: 1 : 100 @ A1
D STAGE 2R-1 ISSUE		
C STAGE 2 ISSUE		
B STAGE 1 ISSUE		
A STAGE 1 ISSUE		
AMD	DESCRIPTION	DESIGNER SIGN / DATE
		VERIFIED SIGN / DATE
		APPROVED SIGN / DATE



This drawing is confidential and shall only be used for the purpose of this project.
The signing of this title block confirms the design and drafting of this project have been prepared and checked in accordance with the Architectus quality assurance system to ISO 9001-2008.

architectus™

DRAWN _ HH, KF, KW, PJ, RK, TT
DESIGNED _ PHILLIP JI
DRG CHECK _ KUSH VEHALLA
DESIGN CHECK _ TRENT RUSSELL
APPROVED _ KEVIN CARRUCAN

CAPITAL METRO PROJECT
PACKAGE 52 - FEDERAL HIGHWAY & NORTHBOURNE AVENUE STOPS
ARCHITECTURAL
CONDAMINE STREET
SECTIONS - SHEET 1

FILE No. 160117	SHEET: 1 OF 1	A1
STATUS: STAGE 2R - 1	©	
DRG No. 02-ARC-DRW-ARC-SP-1191	D	EDMS No.