









← TO GUNGAHLIN

TO ALINGA STREET →

- LEGEND**
-  STANDARD TRACKFORM
 -  COLOURED CONCRETE
 -  SOFT LANDSCAPING
 -  GRANITE SETTS
 -  WHITE CONCRETE
 -  BICYCLE LANE
 -  BUS STOP

 

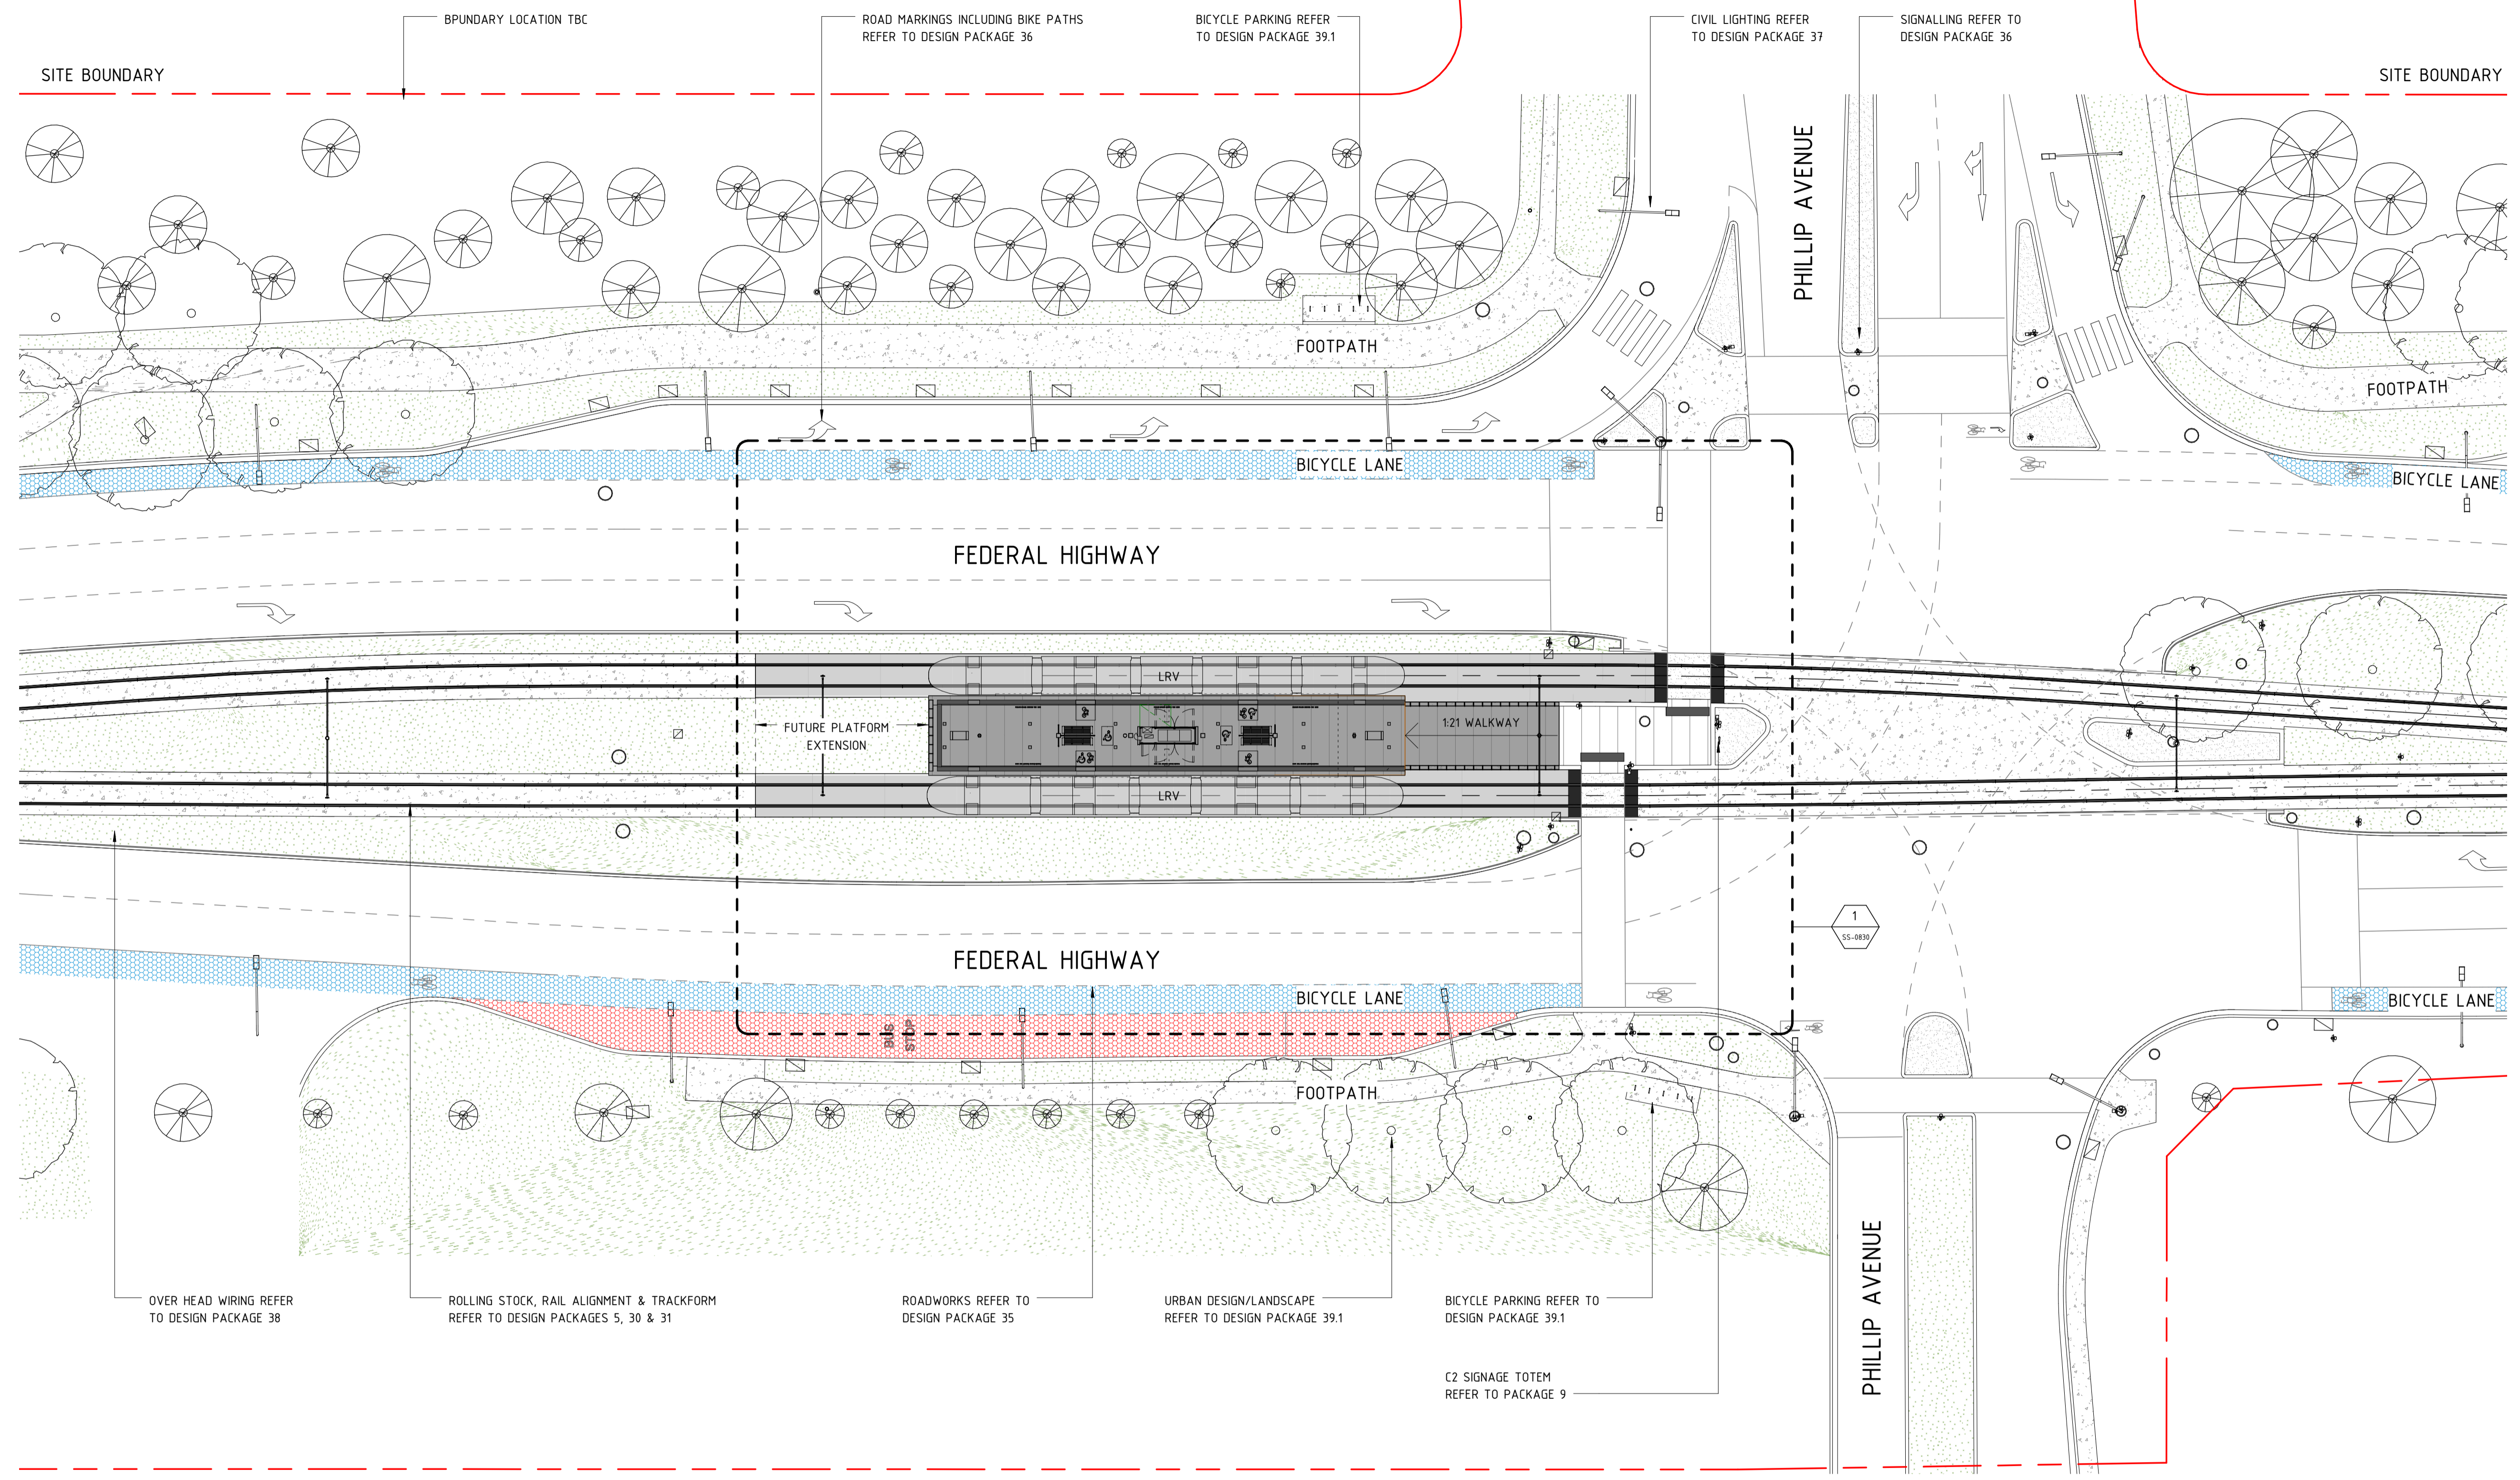OVER HEAD WIRING REFER TO DESIGN PACKAGE 38

ROLLING STOCK, RAIL ALIGNMENT & TRACKFORM REFER TO DESIGN PACKAGES 5, 30 & 31


ROADWORKS REFER TO DESIGN PACKAGE 35

URBAN DESIGN/LANDSCAPE REFER TO DESIGN PACKAGE 39.1

BICYCLE PARKING REFER TO DESIGN PACKAGE 39.1

C2 SIGNAGE TOTEM REFER TO PACKAGE 9

NOT FOR CONSTRUCTION
STAGE 3 ISSUE

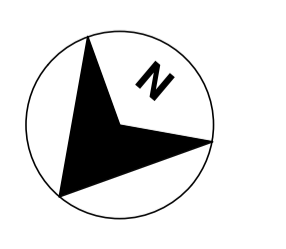

SCALES AT A1 SIZE DRAWING
1:250 @ A1

DRAWING COLOUR CODED - PRINT ALL COPIES IN COLOUR

AMD	DESCRIPTION	DESIGNER SIGN / DATE	VERIFIED SIGN / DATE	APPROVED SIGN / DATE
E	STAGE 3 ISSUE	PJ 02/05	NJ 02/05	KC 02/05
D	STAGE 2R-1 ISSUE	PJ 10/03	NJ 10/03	KC 10/03
C	STAGE 2 ISSUE	PJ 20/12	NJ 20/12	KC 20/12
B	STAGE 2 ISSUE	PJ 18/11	NJ 18/11	KC 18/11
A	STAGE 1 ISSUE	SV 19/08	NJ 19/08	KC 19/08

CO-ORDINATE SYSTEM: MGA Zone 56 HEIGHT DATUM: A.H.D. SCALE: 1:250 @ A1



This drawing is confidential and shall only be used for the purpose of this project. The signing of this title block confirms the design and drafting of this project have been prepared and checked in accordance with the Architectus quality assurance system to ISO 9001-2008.

architectus

DRAWN _ HH, KF, KW, PJ, RK, TT
DESIGNED _ PHILLIP JI
DRG CHECK _ KUSH VEHALLA
DESIGN CHECK _ TRENT RUSSELL
APPROVED _ KEVIN CARRUCAN

CAPITAL METRO PROJECT
PACKAGE 52 - FEDERAL HIGHWAY & NORTHBOURNE AVENUE STOPS
ARCHITECTURAL
PHILLIP AVENUE
SITE PLAN

FILE No. 160117	SHEET: 1 OF 1	A1
STATUS: STAGE 3	©	
DRG No. 02-ARC-DRW-ARC-SP-0711	E	EDMS No.

File Pathed: C:\Users\Phillip\Documents\160117_Package 4-5_phillip.rvt
Plot Date & Time: 02-May-17 9:01:18 PM
DR 801-554


← TO GUNGAHLIN

TO ALINGA STREET →

SITE BOUNDARY


SITE BOUNDARY

PHILLIP AVENUE STOP

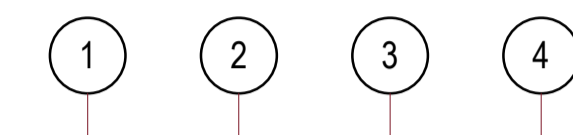


N 608915638.102
E 212153509.131

A

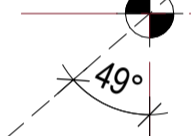


SOUTHBOUND RAIL CENTRE LINE

NORTHBOUND RAIL CENTRE LINE

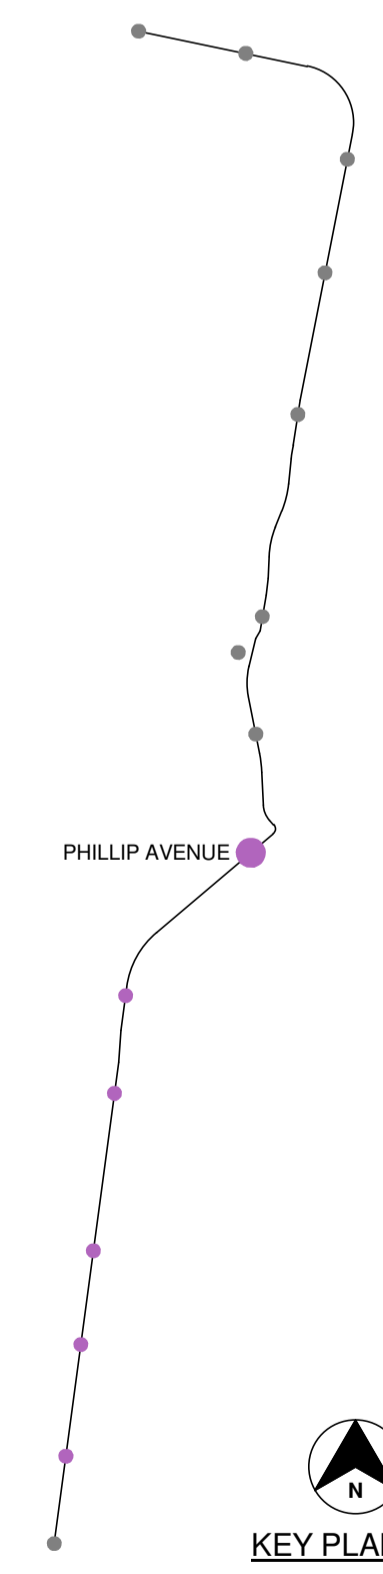

**NOT FOR
CONSTRUCTION
STAGE 3 ISSUE**

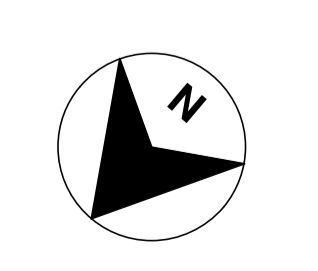

SCALES AT A1 SIZE DRAWING
1:250 @ A1 0 2.5 5 7.5 10 12.5
m

AMD	DESCRIPTION	DESIGNER SIGN / DATE	VERIFIED SIGN / DATE	APPROVED SIGN / DATE
D	STAGE 3 ISSUE	PJ 02/05	NJ 02/05	KC 02/05
C	STAGE 2R-1 ISSUE	PJ 10/03	NJ 10/03	KC 10/03
B	STAGE 2 ISSUE	PJ 20/12	NJ 20/12	KC 20/12
A	STAGE 2 ISSUE	PJ 18/11	NJ 18/11	KC 18/11

CO-ORDINATE SYSTEM: MGA Zone 56 HEIGHT DATUM: A.H.D. SCALE: 1:250 @ A1



This drawing is confidential and shall only be used for the purpose of this project. The signing of this title block confirms the design and drafting of this project have been prepared and checked in accordance with the Architectus quality assurance system to ISO 9001-2008.

architectus

DRAWN _ TT, EL, PJ _ _ _ _ _
DESIGNED _ PHILLIP JI _ _ _ _ _
DRG CHECK _ KUSH VEHALLA _ _ _ _ _
DESIGN CHECK _ TRENT RUSSELL _ _ _ _ _
APPROVED _ KEVIN CARRUCAN _ _ _ _ _

CAPITAL METRO PROJECT
PACKAGE 52 - FEDERAL HIGHWAY & NORTHBOURNE AVENUE STOPS
ARCHITECTURAL
PHILLIP AVENUE
BUILDING SETOUT PLAN

FILE No. 160117 SHEET: OF A1
STATUS: STAGE 3
DRG No. 02-ARC-DRW-ARC-SP-0720 D EDMS No.

File Plotted C:\Users\Phillip\Documents\160117_Precinct A-5_phillip.rvt
Plot Date & Time 02-May-17 9:01:20 PM


DR 801-554

← TO GUNGAHLIN


TO ALINGA STREET →

LEGEND

- STANDARD TRACKFORM
- COLOURED CONCRETE
- SOFT LANDSCAPING
- GRANITE SETTS
- WHITE CONCRETE
- BICYCLE LANE
- BUS STOP

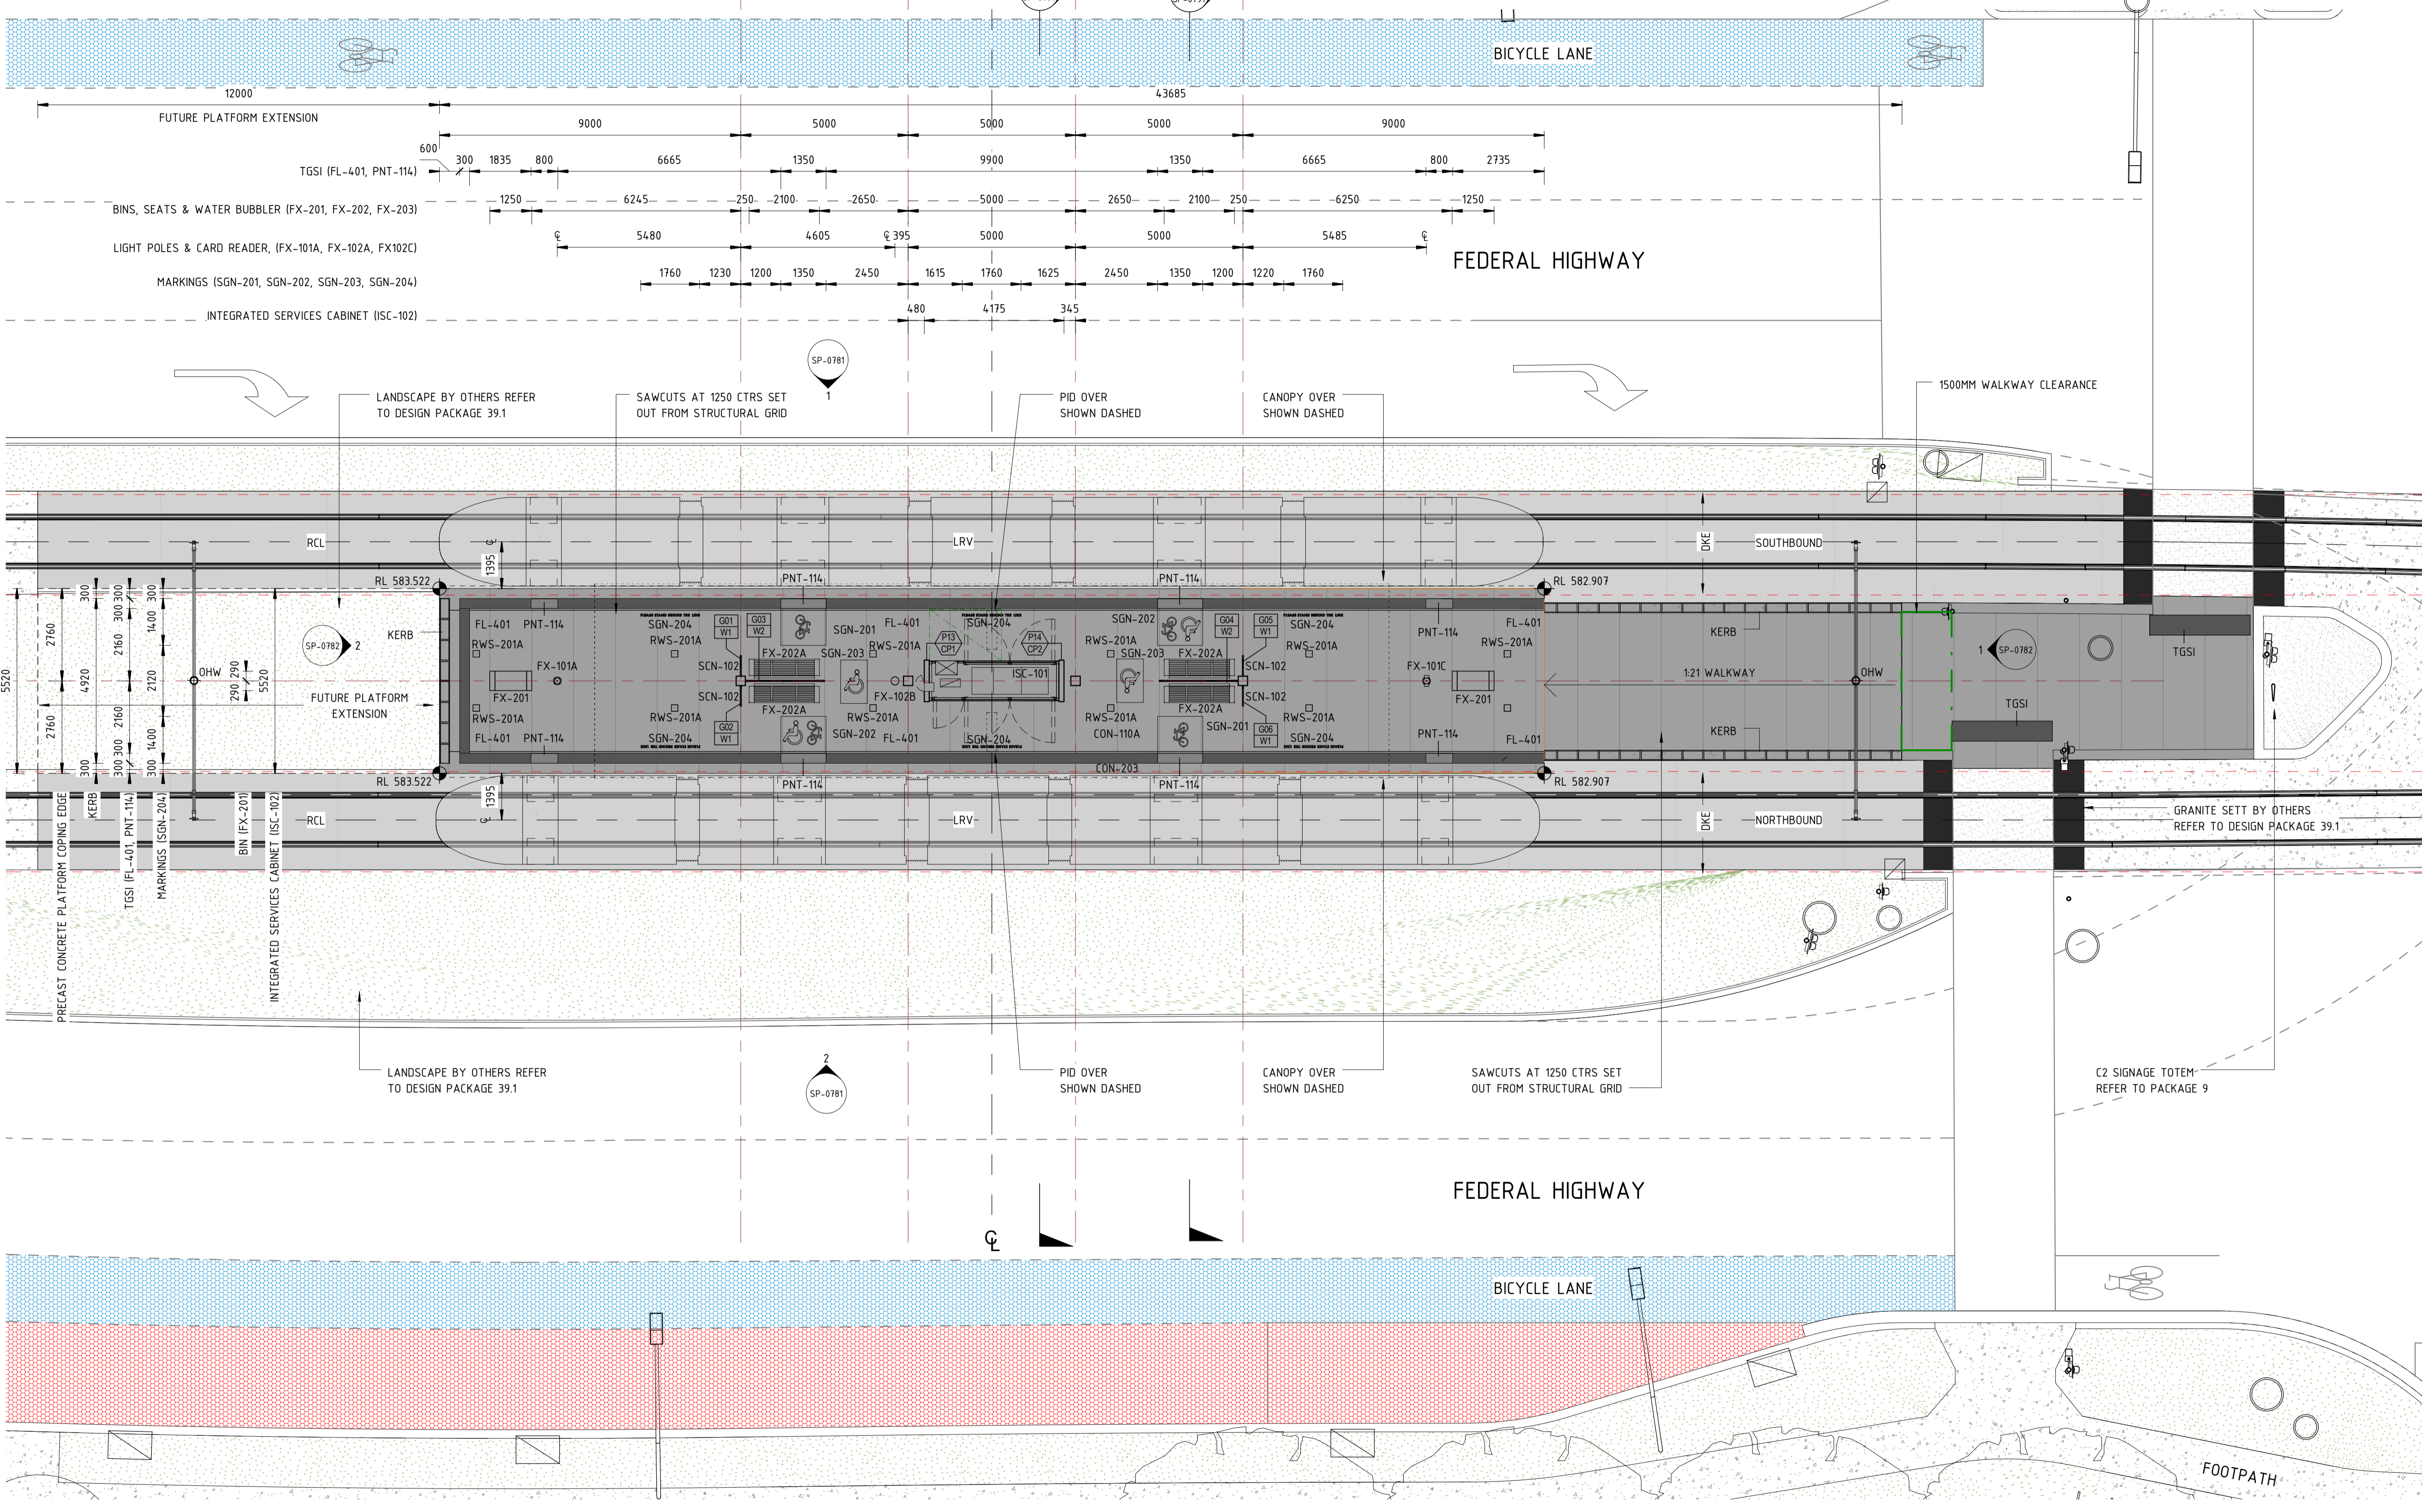

NOT FOR CONSTRUCTION
STAGE 3 ISSUE

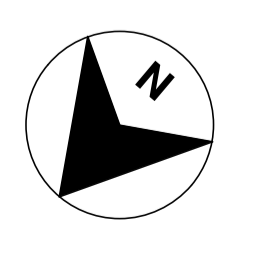

SCALES AT A1 SIZE DRAWING
1:100 @ A1

REV	DESCRIPTION	DESIGNER SIGN / DATE	VERIFIED SIGN / DATE	APPROVED SIGN / DATE
E	STAGE 3 ISSUE	PJ 02/05	NJ 02/05	KC 02/05
D	STAGE 2R-1 ISSUE	PJ 10/03	NJ 10/03	KC 10/03
C	STAGE 2 ISSUE	PJ 20/12	NJ 20/12	KC 20/12
B	STAGE 2 ISSUE	PJ 18/11	NJ 18/11	KC 18/11
A	STAGE 1 ISSUE	SV 19/08	NJ 19/08	KC 19/08
AMD				

CO-ORDINATE SYSTEM: MGA Zone 56 HEIGHT DATUM: A.H.D. SCALE: As indicated @ A1



This drawing is confidential and shall only be used for the purpose of this project. The signing of this title block confirms the design and drafting of this project have been prepared and checked in accordance with the Architectus quality assurance system to ISO 9001-2008.

DRAWN: HH, KF, KW, PJ, RK, TT
 DESIGNED: PHILLIP JI
 DRG CHECK: KUSH VEHALLA
 DESIGN CHECK: TRENT RUSSELL
 APPROVED: KEVIN CARRUCAN




CAPITAL METRO PROJECT
 PACKAGE 52 - FEDERAL HIGHWAY & NORTHBOURNE AVENUE STOPS
 ARCHITECTURAL
 PHILLIP AVENUE
 GENERAL ARRANGEMENT PLAN

FILE No. 160117 SHEET: 1 OF 1 A1
 STATUS: STAGE 3
 DRG No. 02-ARC-DRW-ARC-SP-0731 E EDMS No.


File Pathed C:\Users\Phillip\Documents\160117_Precinct 4-5_phillip.rvt
 Plot Date & Time 02-May-17 9:01:34 PM
 DR 801-1554

← TO GUNGAHLIN

TO ALINGA STREET →

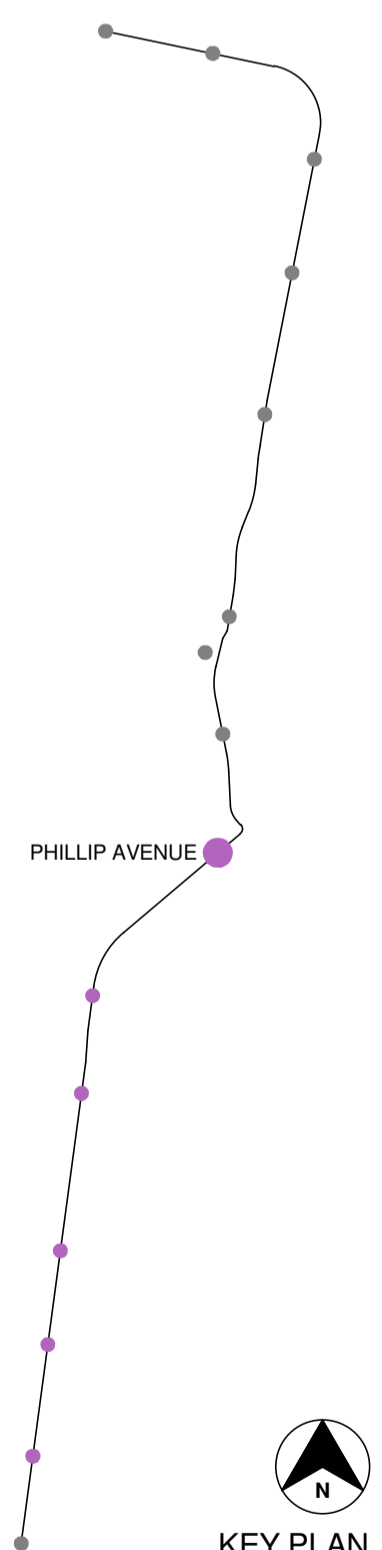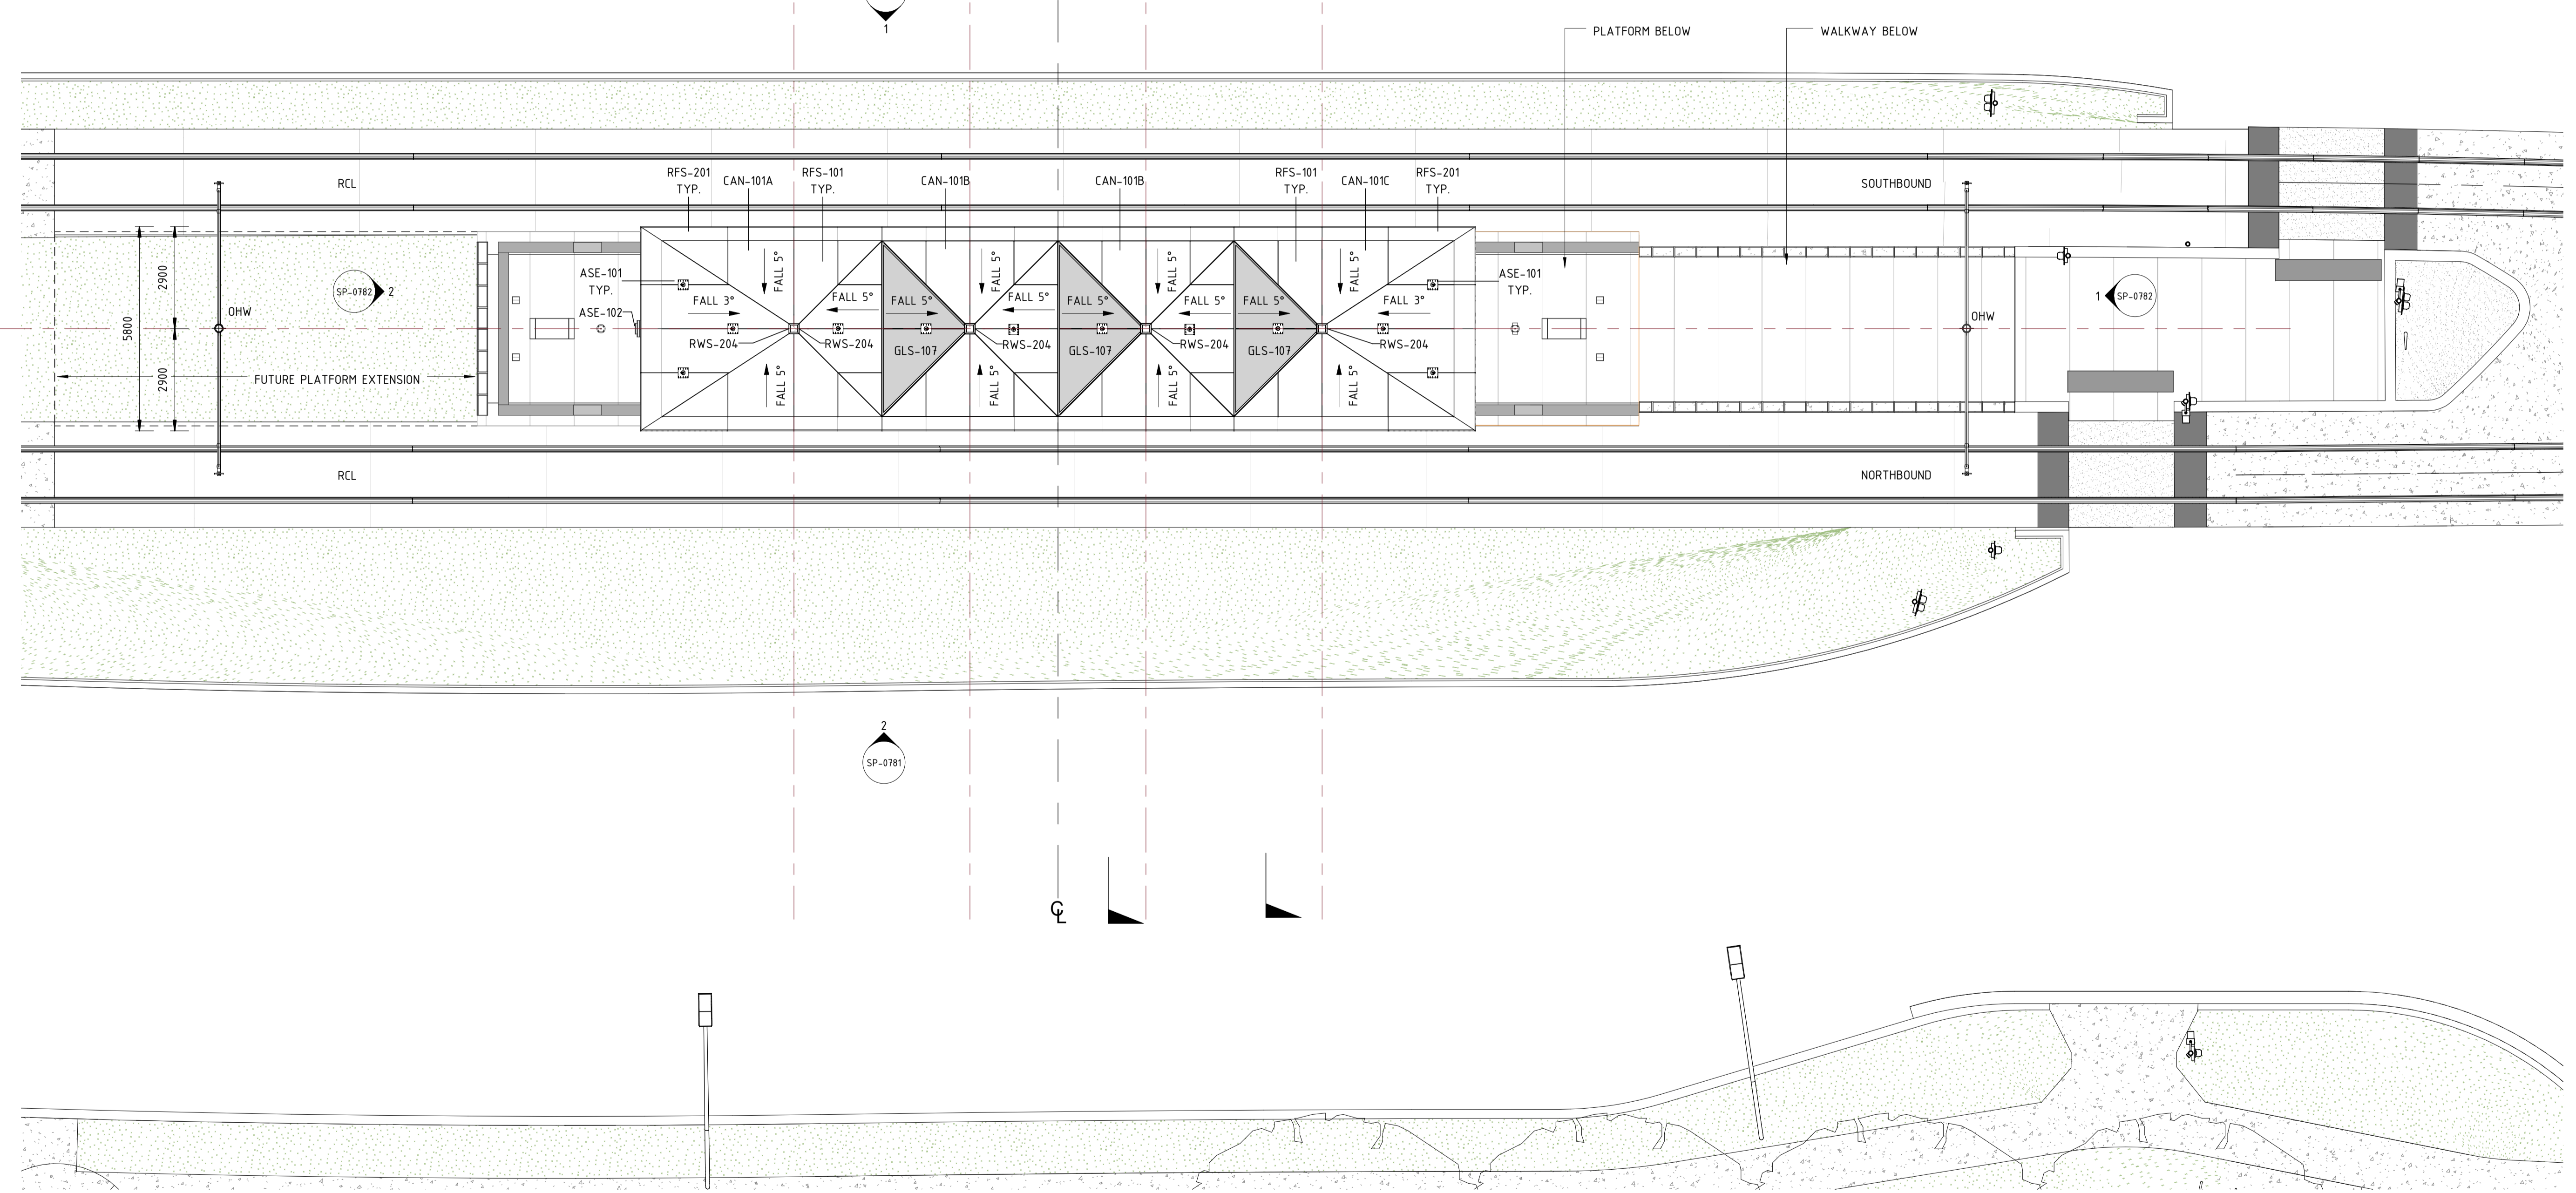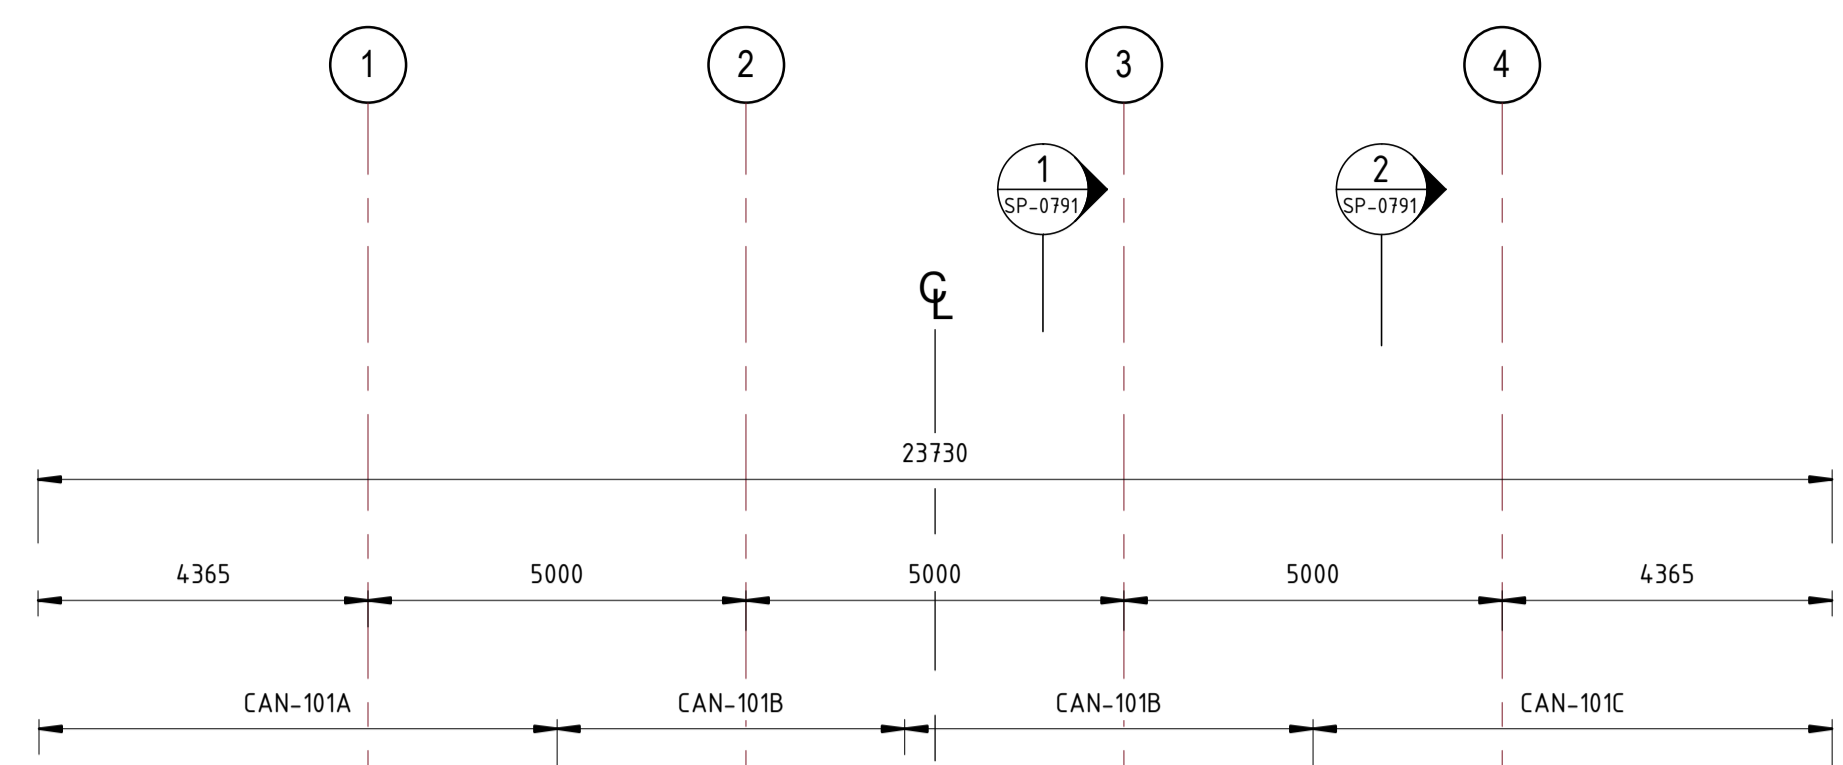

**NOT FOR
CONSTRUCTION
STAGE 3 ISSUE**

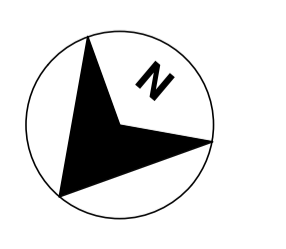

SCALES AT A1 SIZE DRAWING
1:100 @ A1

DESCRIPTION	DESIGNER SIGN / DATE	VERIFIED SIGN / DATE	APPROVED SIGN / DATE
E STAGE 3 ISSUE	PJ 02/05	NJ 02/05	KC 02/05
D STAGE 2R-1 ISSUE	PJ 10/03	NJ 10/03	KC 10/03
C STAGE 2 ISSUE	PJ 20/12	NJ 20/12	KC 20/12
B STAGE 2 ISSUE	PJ 18/11	NJ 18/11	KC 18/11
A STAGE 1 ISSUE	SV 19/08	NJ 19/08	KC 19/08

CO-ORDINATE SYSTEM: MGA Zone 56 HEIGHT DATUM: A.H.D. SCALE: 1:100 @ A1



This drawing is confidential and shall only be used for the purpose of this project. The signing of this title block confirms the design and drafting of this project have been prepared and checked in accordance with the Architectus quality assurance system to ISO 9001-2008.

architectus

DRAWN _ HH, KF, KW, PJ, RK, TT
 DESIGNED _ PHILLIP JI
 DRG CHECK _ KUSH VEHALLA
 DESIGN CHECK _ TRENT RUSSELL
 APPROVED _ KEVIN CARRUCAN



CAPITAL METRO PROJECT
 PACKAGE 52 - FEDERAL HIGHWAY & NORTHBOURNE AVENUE STOPS
 ARCHITECTURAL
 PHILLIP AVENUE
 ROOF PLAN

FILE No. 160117 SHEET: 1 OF 1 A1
 STATUS: STAGE 3
 DRG No. 02-ARC-DRW-ARC-SP-0741 E EDMS No.


File Path: C:\Users\Phillip\Documents\160117_Precinct 4-5_phillip.rvt
 Plot Date & Time: 02-May-17 9:07:30 PM
 DR 801-554

← TO GUNGAHLIN

TO ALINGA STREET →

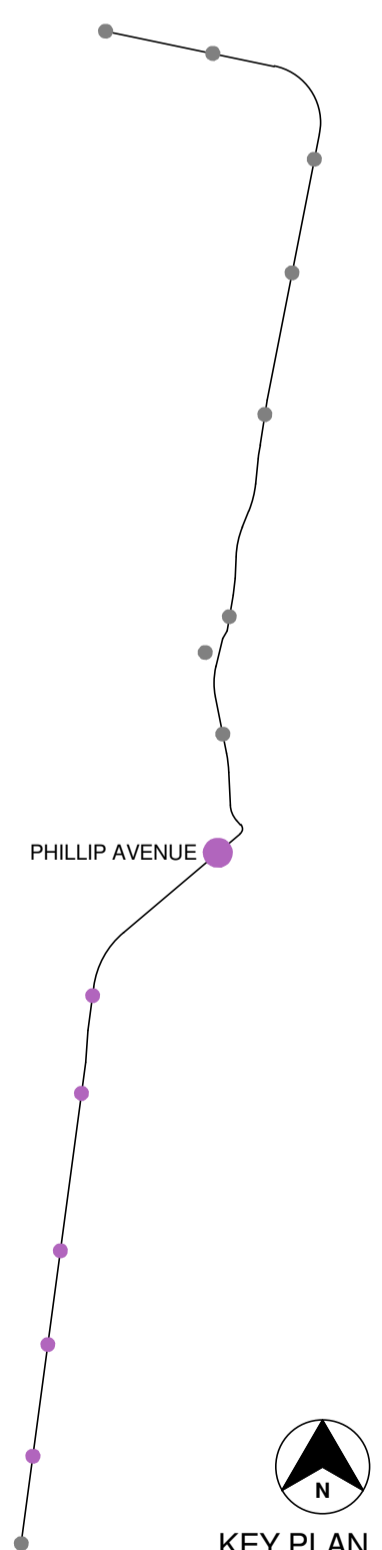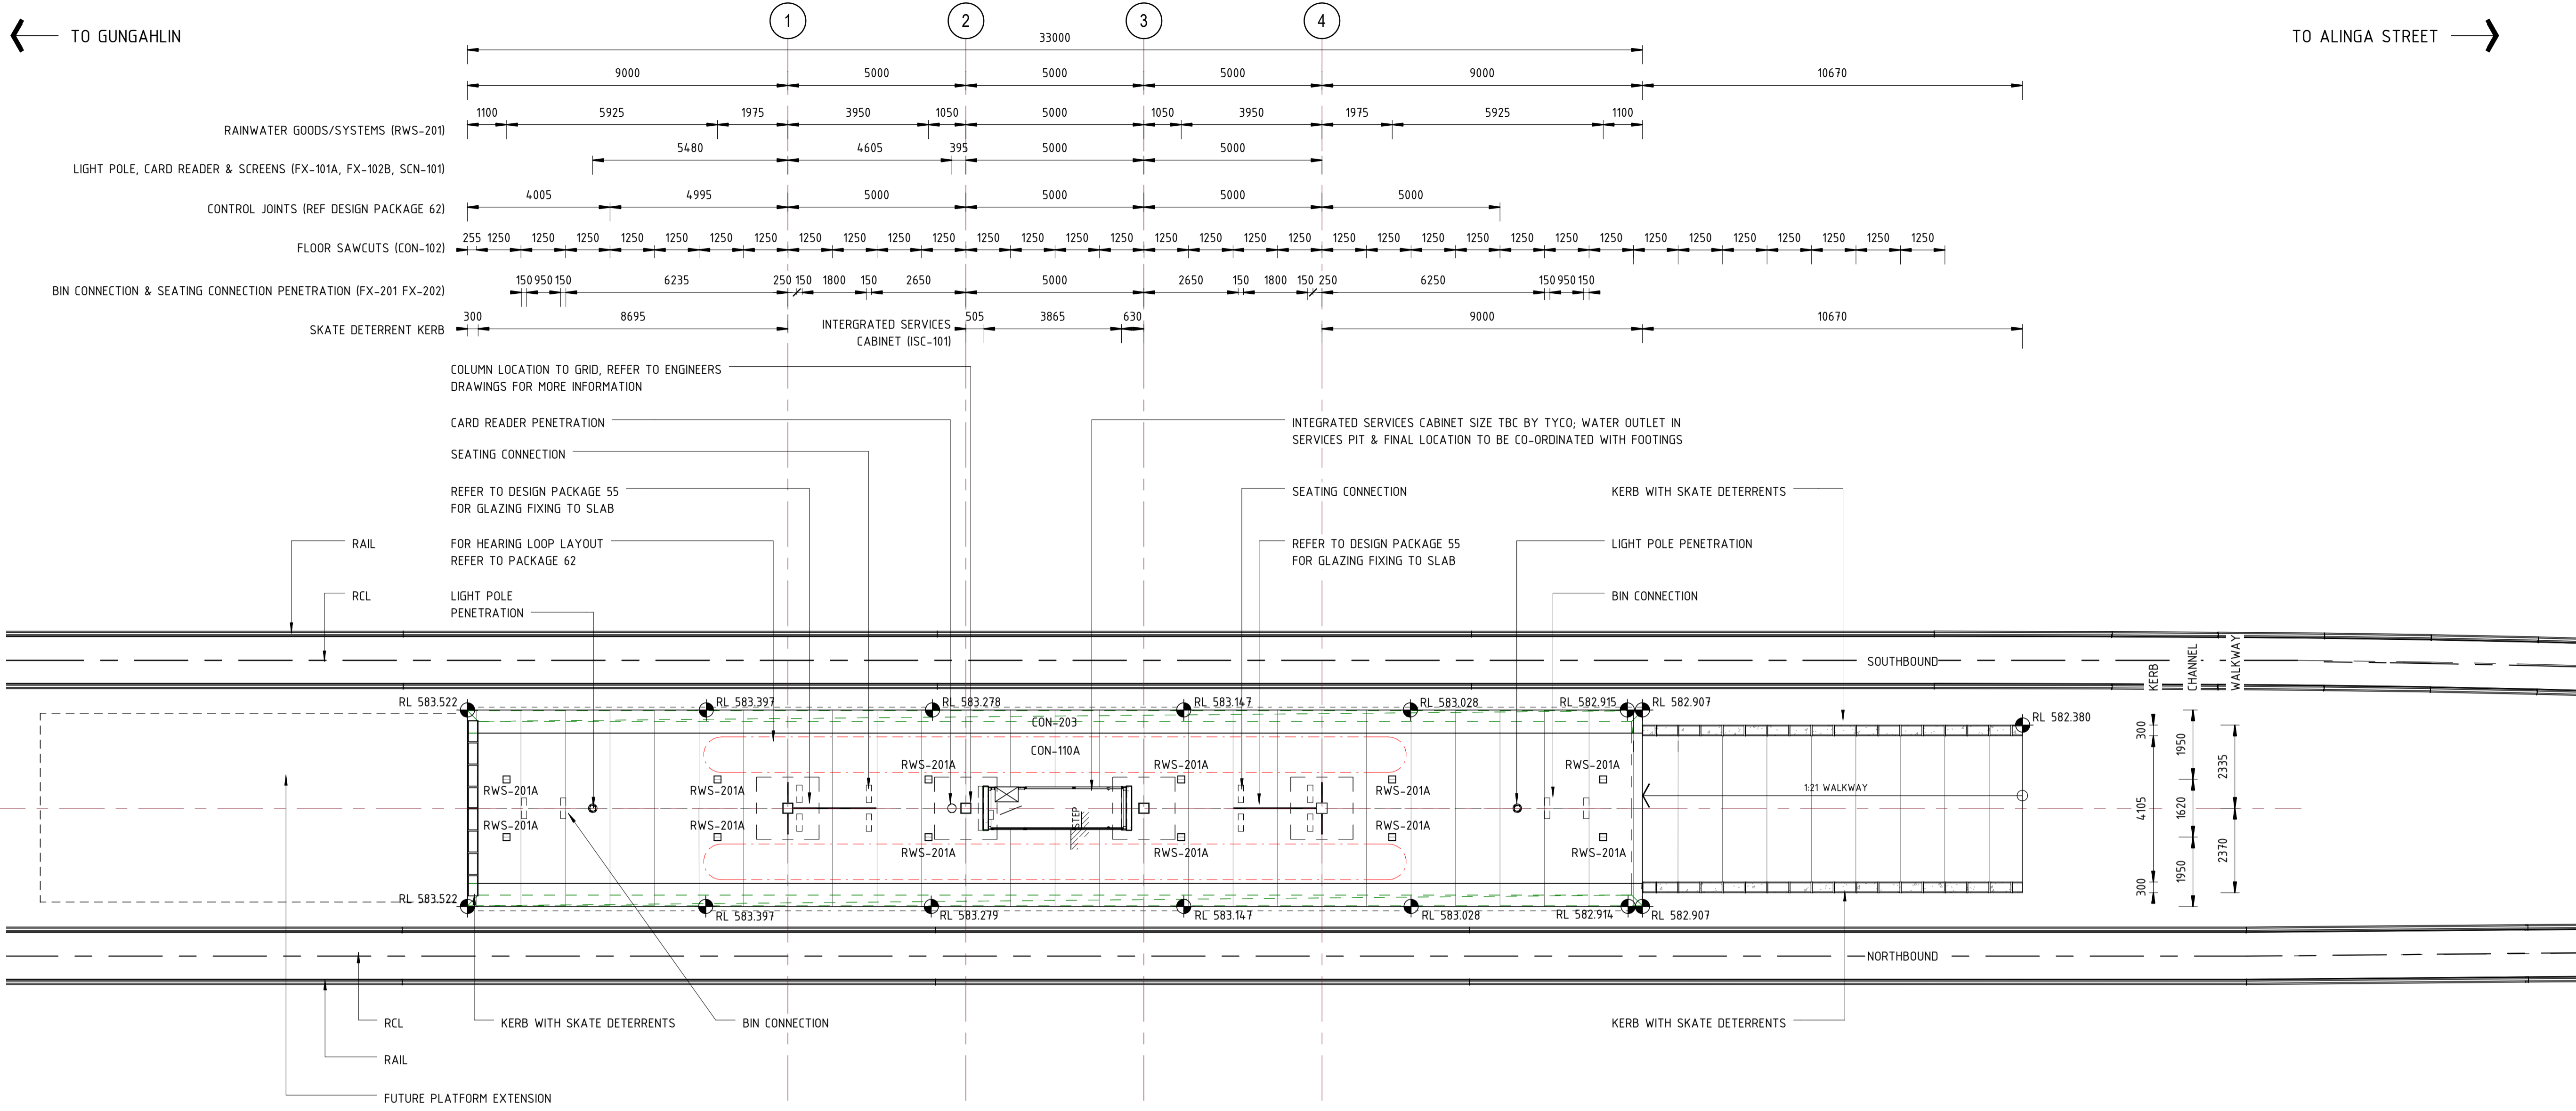

**NOT FOR CONSTRUCTION
STAGE 3 ISSUE**

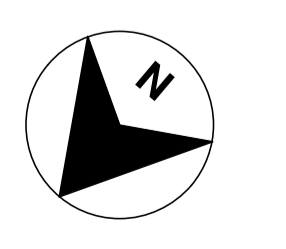

SCALES AT A1 SIZE DRAWING
1:100 @ A1

DRAWING COLOUR CODED - PRINT ALL COPIES IN COLOUR

DESCRIPTION	DESIGNER SIGN / DATE	VERIFIED SIGN / DATE	APPROVED SIGN / DATE
D STAGE 3 ISSUE	PJ 02/05	NJ 02/05	KC 02/05
C STAGE 2R-1 ISSUE	PJ 10/03	NJ 10/03	KC 10/03
B STAGE 2 ISSUE	PJ 20/12	NJ 20/12	KC 20/12
A STAGE 2 ISSUE	PJ 18/11	NJ 18/11	KC 18/11
AMD			

CO-ORDINATE SYSTEM: MGA Zone 56 HEIGHT DATUM: A.H.D. SCALE: 1:100 @ A1



This drawing is confidential and shall only be used for the purpose of this project. The signing of this title block confirms the design and drafting of this project have been prepared and checked in accordance with the Architectus quality assurance system to ISO 9001-2008.


architectus

DRAWN _ TT, EL, PJ _
DESIGNED _ PHILLIP JI _
DRG CHECK _ KUSH VEHALLA _
DESIGN CHECK _ TRENT RUSSELL _
APPROVED _ KEVIN CARRUCAN _

CAPITAL METRO PROJECT
PACKAGE 52 - FEDERAL HIGHWAY & NORTHBOURNE AVENUE STOPS
ARCHITECTURAL
PHILLIP AVENUE
CONCRETE SETOUT PLAN

FILE No. 160117 SHEET: 1 OF 1 A1
STATUS: STAGE 3
DRG No. 02-ARC-DRW-ARC-SP-0751 EDMS No. ©


File Printed: C:\Users\Phillip\Documents\160117_Precinct 4-5_phillip.rvt Plot Date & Time: 02-May-17 9:07:43 PM DR 801-554

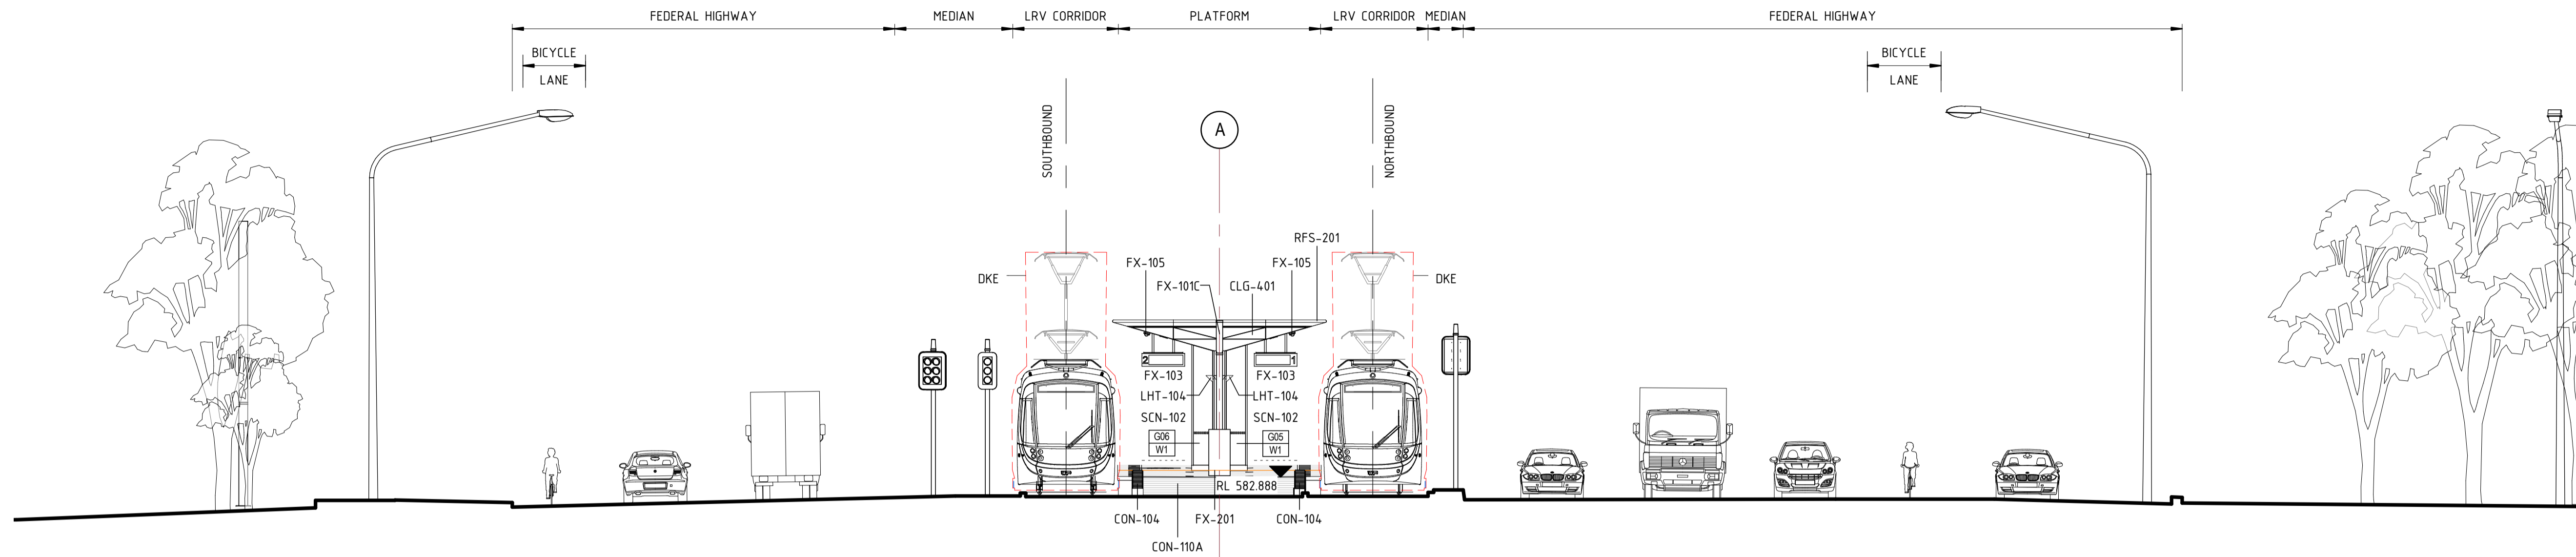

PHILLIP ELEVATION

1
SP-0731


SCALE: 1 : 100 @ A1

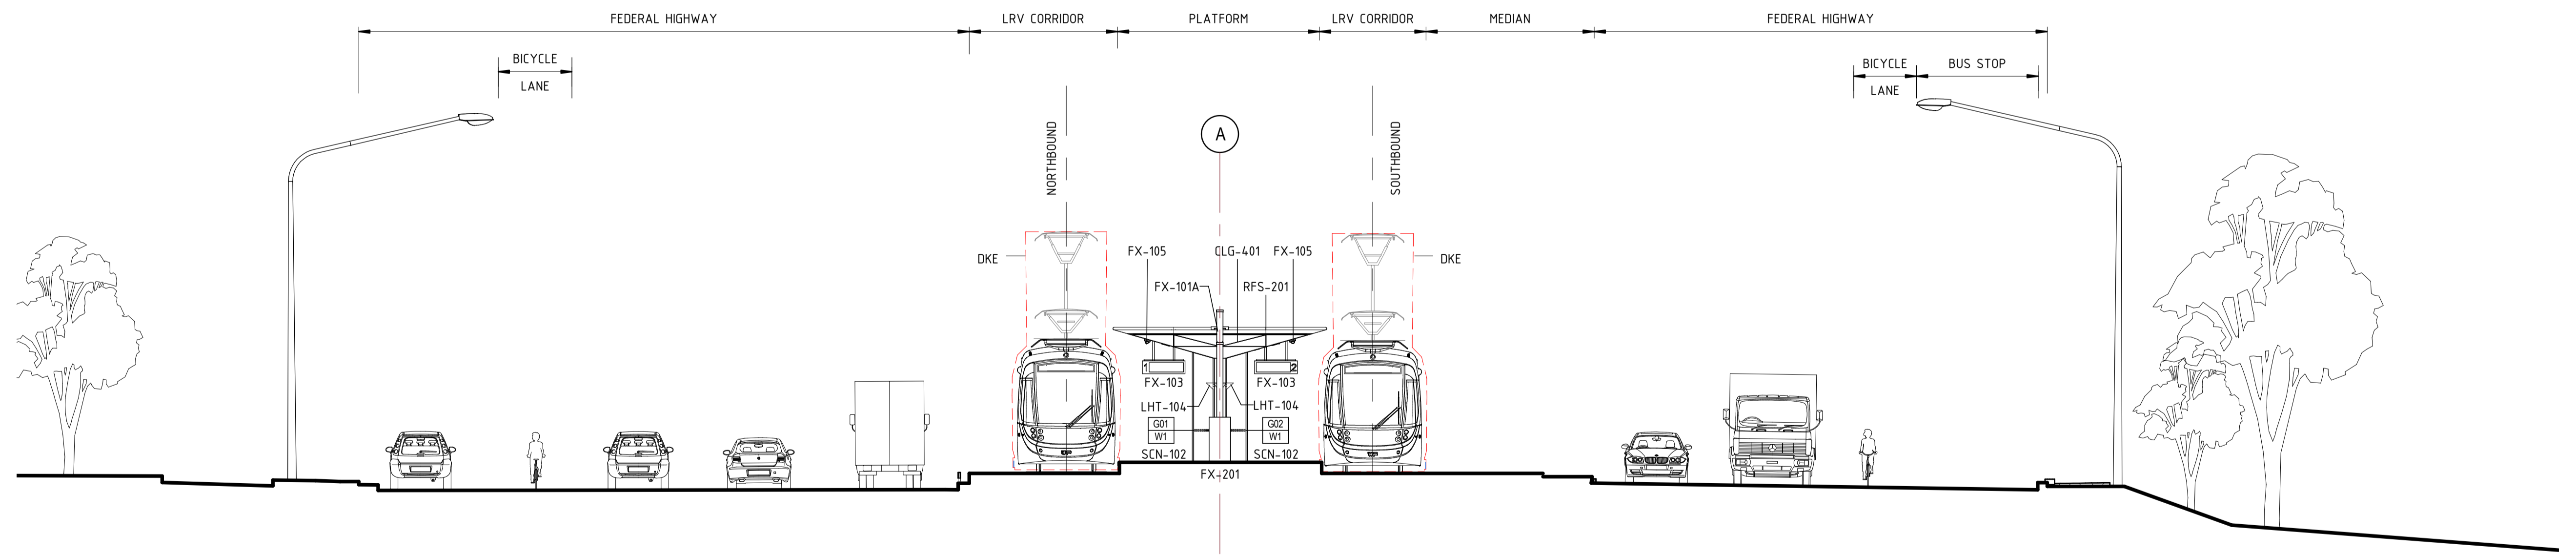

PHILLIP ELEVATION


2
SP-0731

SCALE: 1 : 100 @ A1

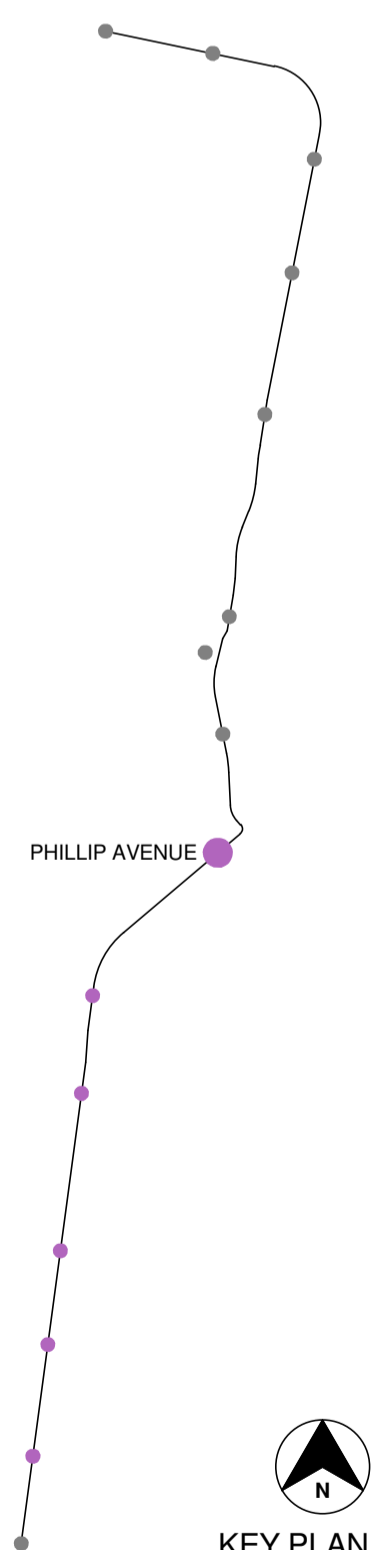

DRAWING COLOUR CODED - PRINT ALL COPIES IN COLOUR

**NOT FOR CONSTRUCTION
STAGE 3 ISSUE**

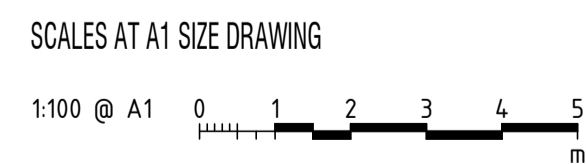

AMD	DESCRIPTION	DESIGNER SIGN / DATE	VERIFIED SIGN / DATE	APPROVED SIGN / DATE
E	STAGE 3 ISSUE	PJ 02/05	NJ 02/05	KC 02/05
D	STAGE 2R-1 ISSUE	PJ 10/03	NJ 10/03	KC 10/03
C	STAGE 2 ISSUE	PJ 20/12	NJ 20/12	KC 20/12
B	STAGE 2 ISSUE	PJ 18/11	NJ 18/11	KC 18/11
A	STAGE 1 ISSUE	SV 19/08	NJ 19/08	KC 19/08

CO-ORDINATE SYSTEM: MGA Zone 56 HEIGHT DATUM: A.H.D. SCALE: 1 : 100 @ A1




This drawing is confidential and shall only be used for the purpose of this project. The signing of this title block confirms the design and drafting of this project have been prepared and checked in accordance with the Architectus quality assurance system to ISO 9001-2008.

DRAWN	HH, KF, KW, PJ, RK, TT
DESIGNED	PHILLIP JI
DRG CHECK	KUSH VEHALLA
DESIGN CHECK	TRENT RUSSELL
APPROVED	KEVIN CARRUCAN

CAPITAL METRO PROJECT
PACKAGE 52 - FEDERAL HIGHWAY & NORTHBOURNE AVENUE STOPS
ARCHITECTURAL
PHILLIP AVENUE
ELEVATIONS - SHEET 2

FILE No. 160117	SHEET: 2 OF 3	A1
STATUS: STAGE 3	©	
DRG No. 02-ARC-DRW-ARC-SP-0782	E	EDMS No.


File Pathed C:\Users\Phillip\Documents\160117_Precinct 4-5_phillip.rvt
Plot Date & Time 02-May-17 9:07:53 PM

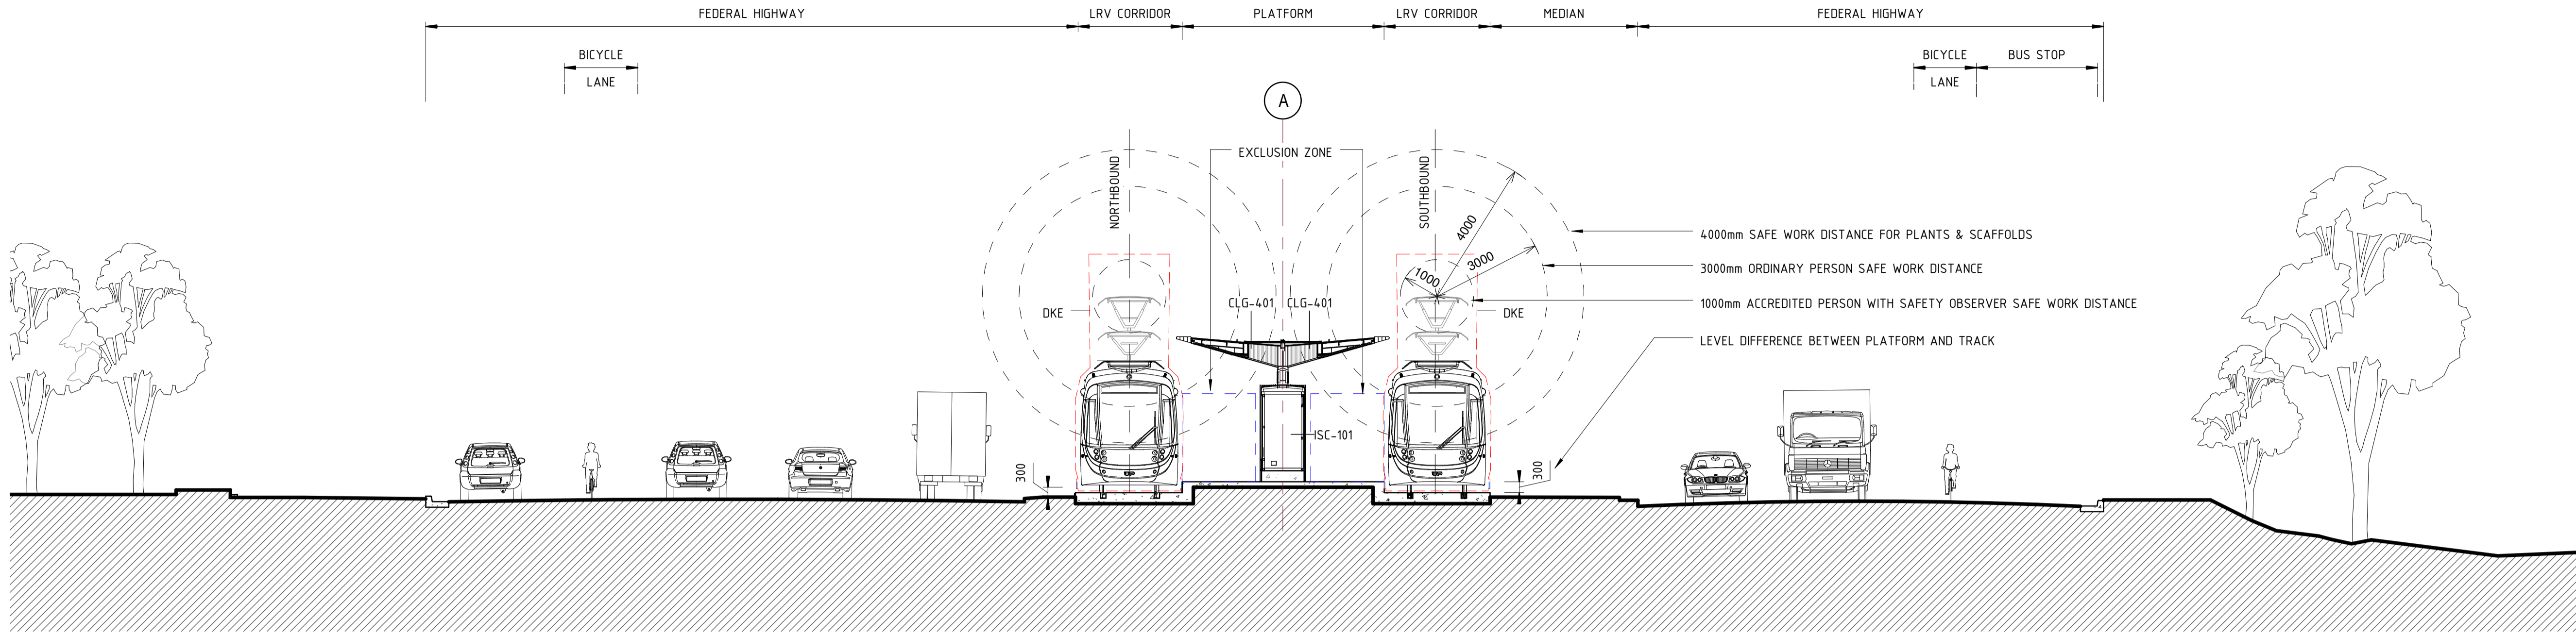

PHILLIP SECTION

SCALE: 1:100 @ A1


1
SP-0731

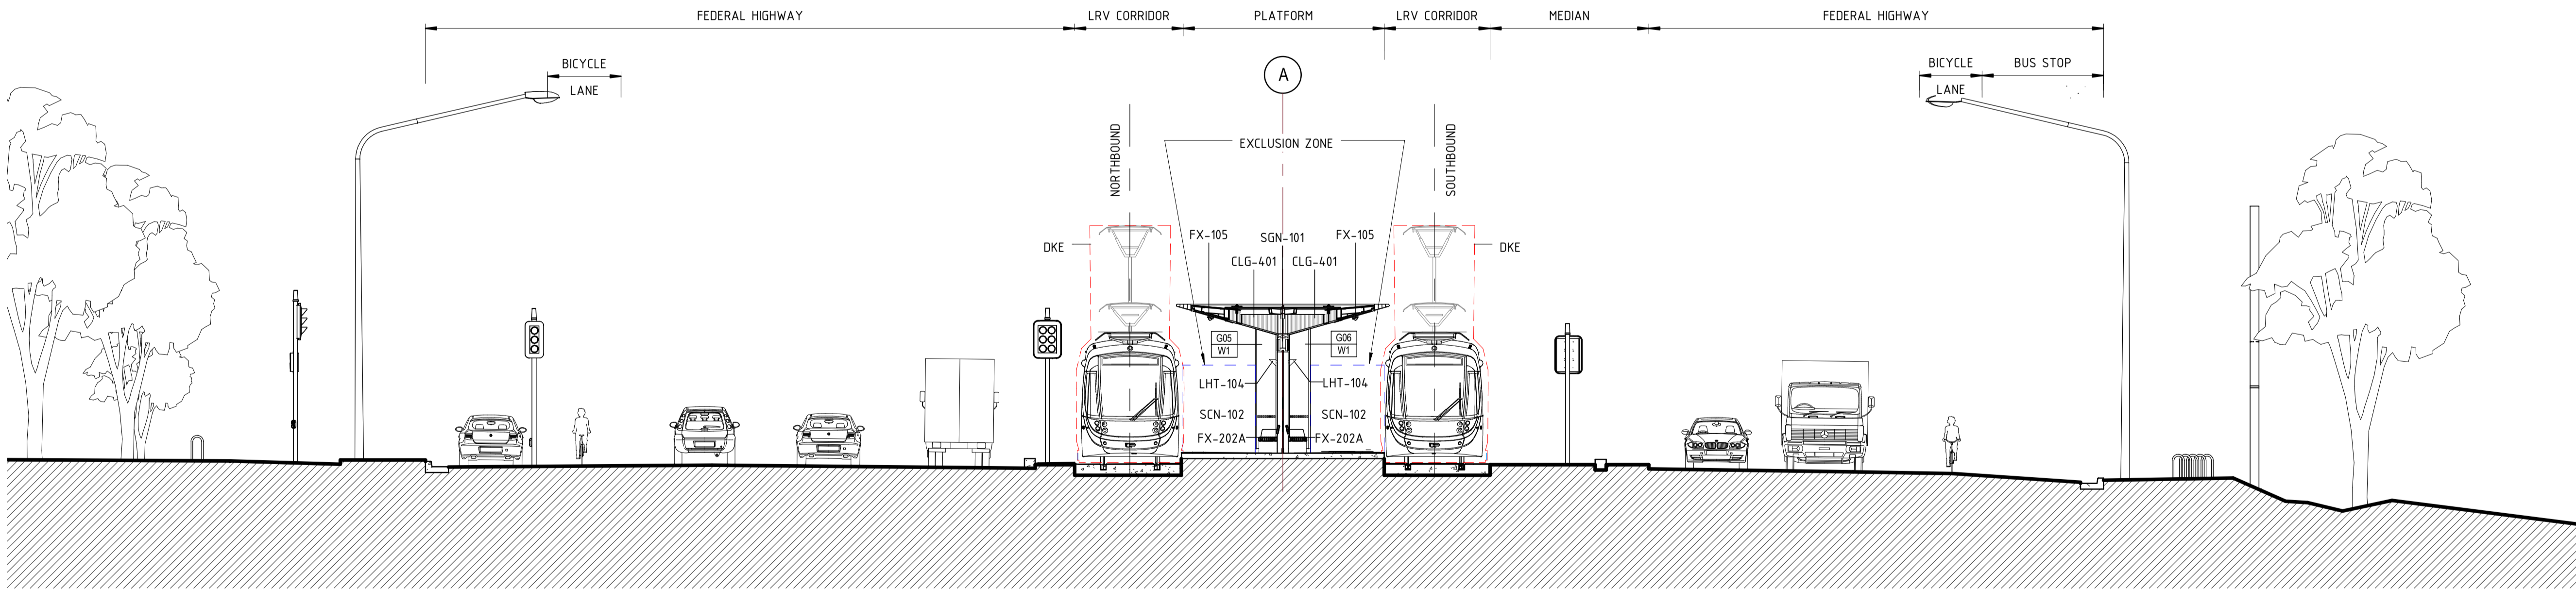

PHILLIP SECTION

SCALE: 1:100 @ A1


2
SP-0731

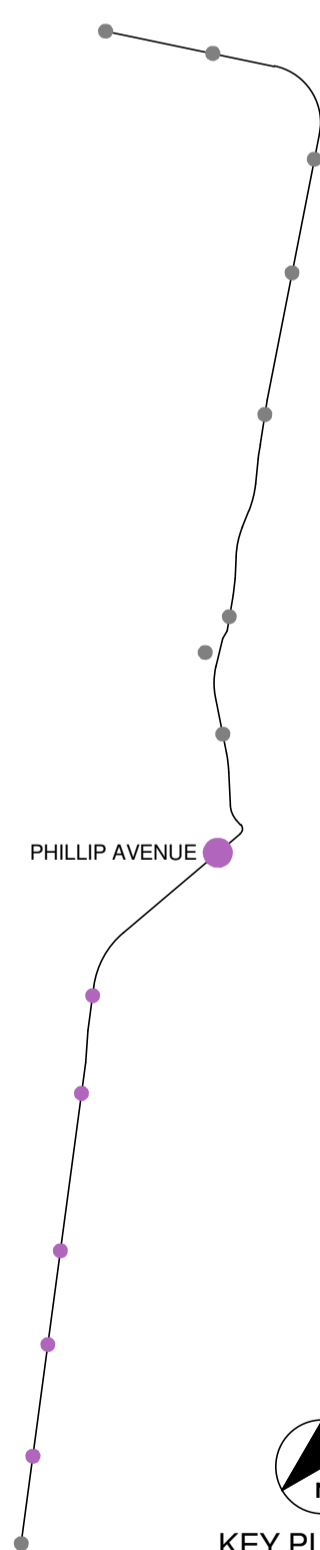

KEY PLAN

DRAWING COLOUR CODED - PRINT ALL COPIES IN COLOUR

**NOT FOR CONSTRUCTION
STAGE 3 ISSUE**

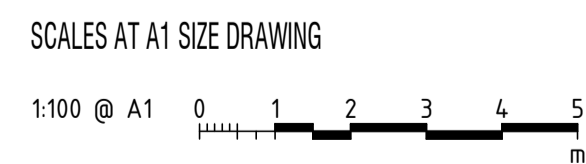

AMD	DESCRIPTION	DESIGNER SIGN / DATE	VERIFIED SIGN / DATE	APPROVED SIGN / DATE
E	STAGE 3 ISSUE	PJ 02/05	NJ 02/05	KC 02/05
D	STAGE 2R-1 ISSUE	PJ 10/03	NJ 10/03	KC 10/03
C	STAGE 2 ISSUE	PJ 20/12	NJ 20/12	KC 20/12
B	STAGE 2 ISSUE	PJ 18/11	NJ 18/11	KC 18/11
A	STAGE 1 ISSUE	SV 19/08	NJ 19/08	KC 19/08

CO-ORDINATE SYSTEM: MGA Zone 56 HEIGHT DATUM: A.H.D. SCALE: 1:100 @ A1



This drawing is confidential and shall only be used for the purpose of this project. The signing of this title block confirms the design and drafting of this project have been prepared and checked in accordance with the Architectus quality assurance system to ISO 9001-2008.

DRAWN	HH, KF, KW, PJ, RK, TT
DESIGNED	PHILLIP JI
DRG CHECK	KUSH VEHALLA
DESIGN CHECK	TRENT RUSSELL
APPROVED	KEVIN CARRUCAN

CAPITAL METRO PROJECT		
PACKAGE 52 - FEDERAL HIGHWAY & NORTHBOURNE AVENUE STOPS		
ARCHITECTURAL		
PHILLIP AVENUE		
SECTIONS - SHEET 1		
FILE No. 160117	SHEET: 1 OF 1	A1
STATUS: STAGE 3		
DRG No. 02-ARC-DRW-ARC-SP-0791	E	EDMS No.

File Pathed: C:\Users\Phillip\Documents\160117_Precinct 4-5_phillip.rvt
Plot Date & Time: 02-May-17 9:07:59 PM