

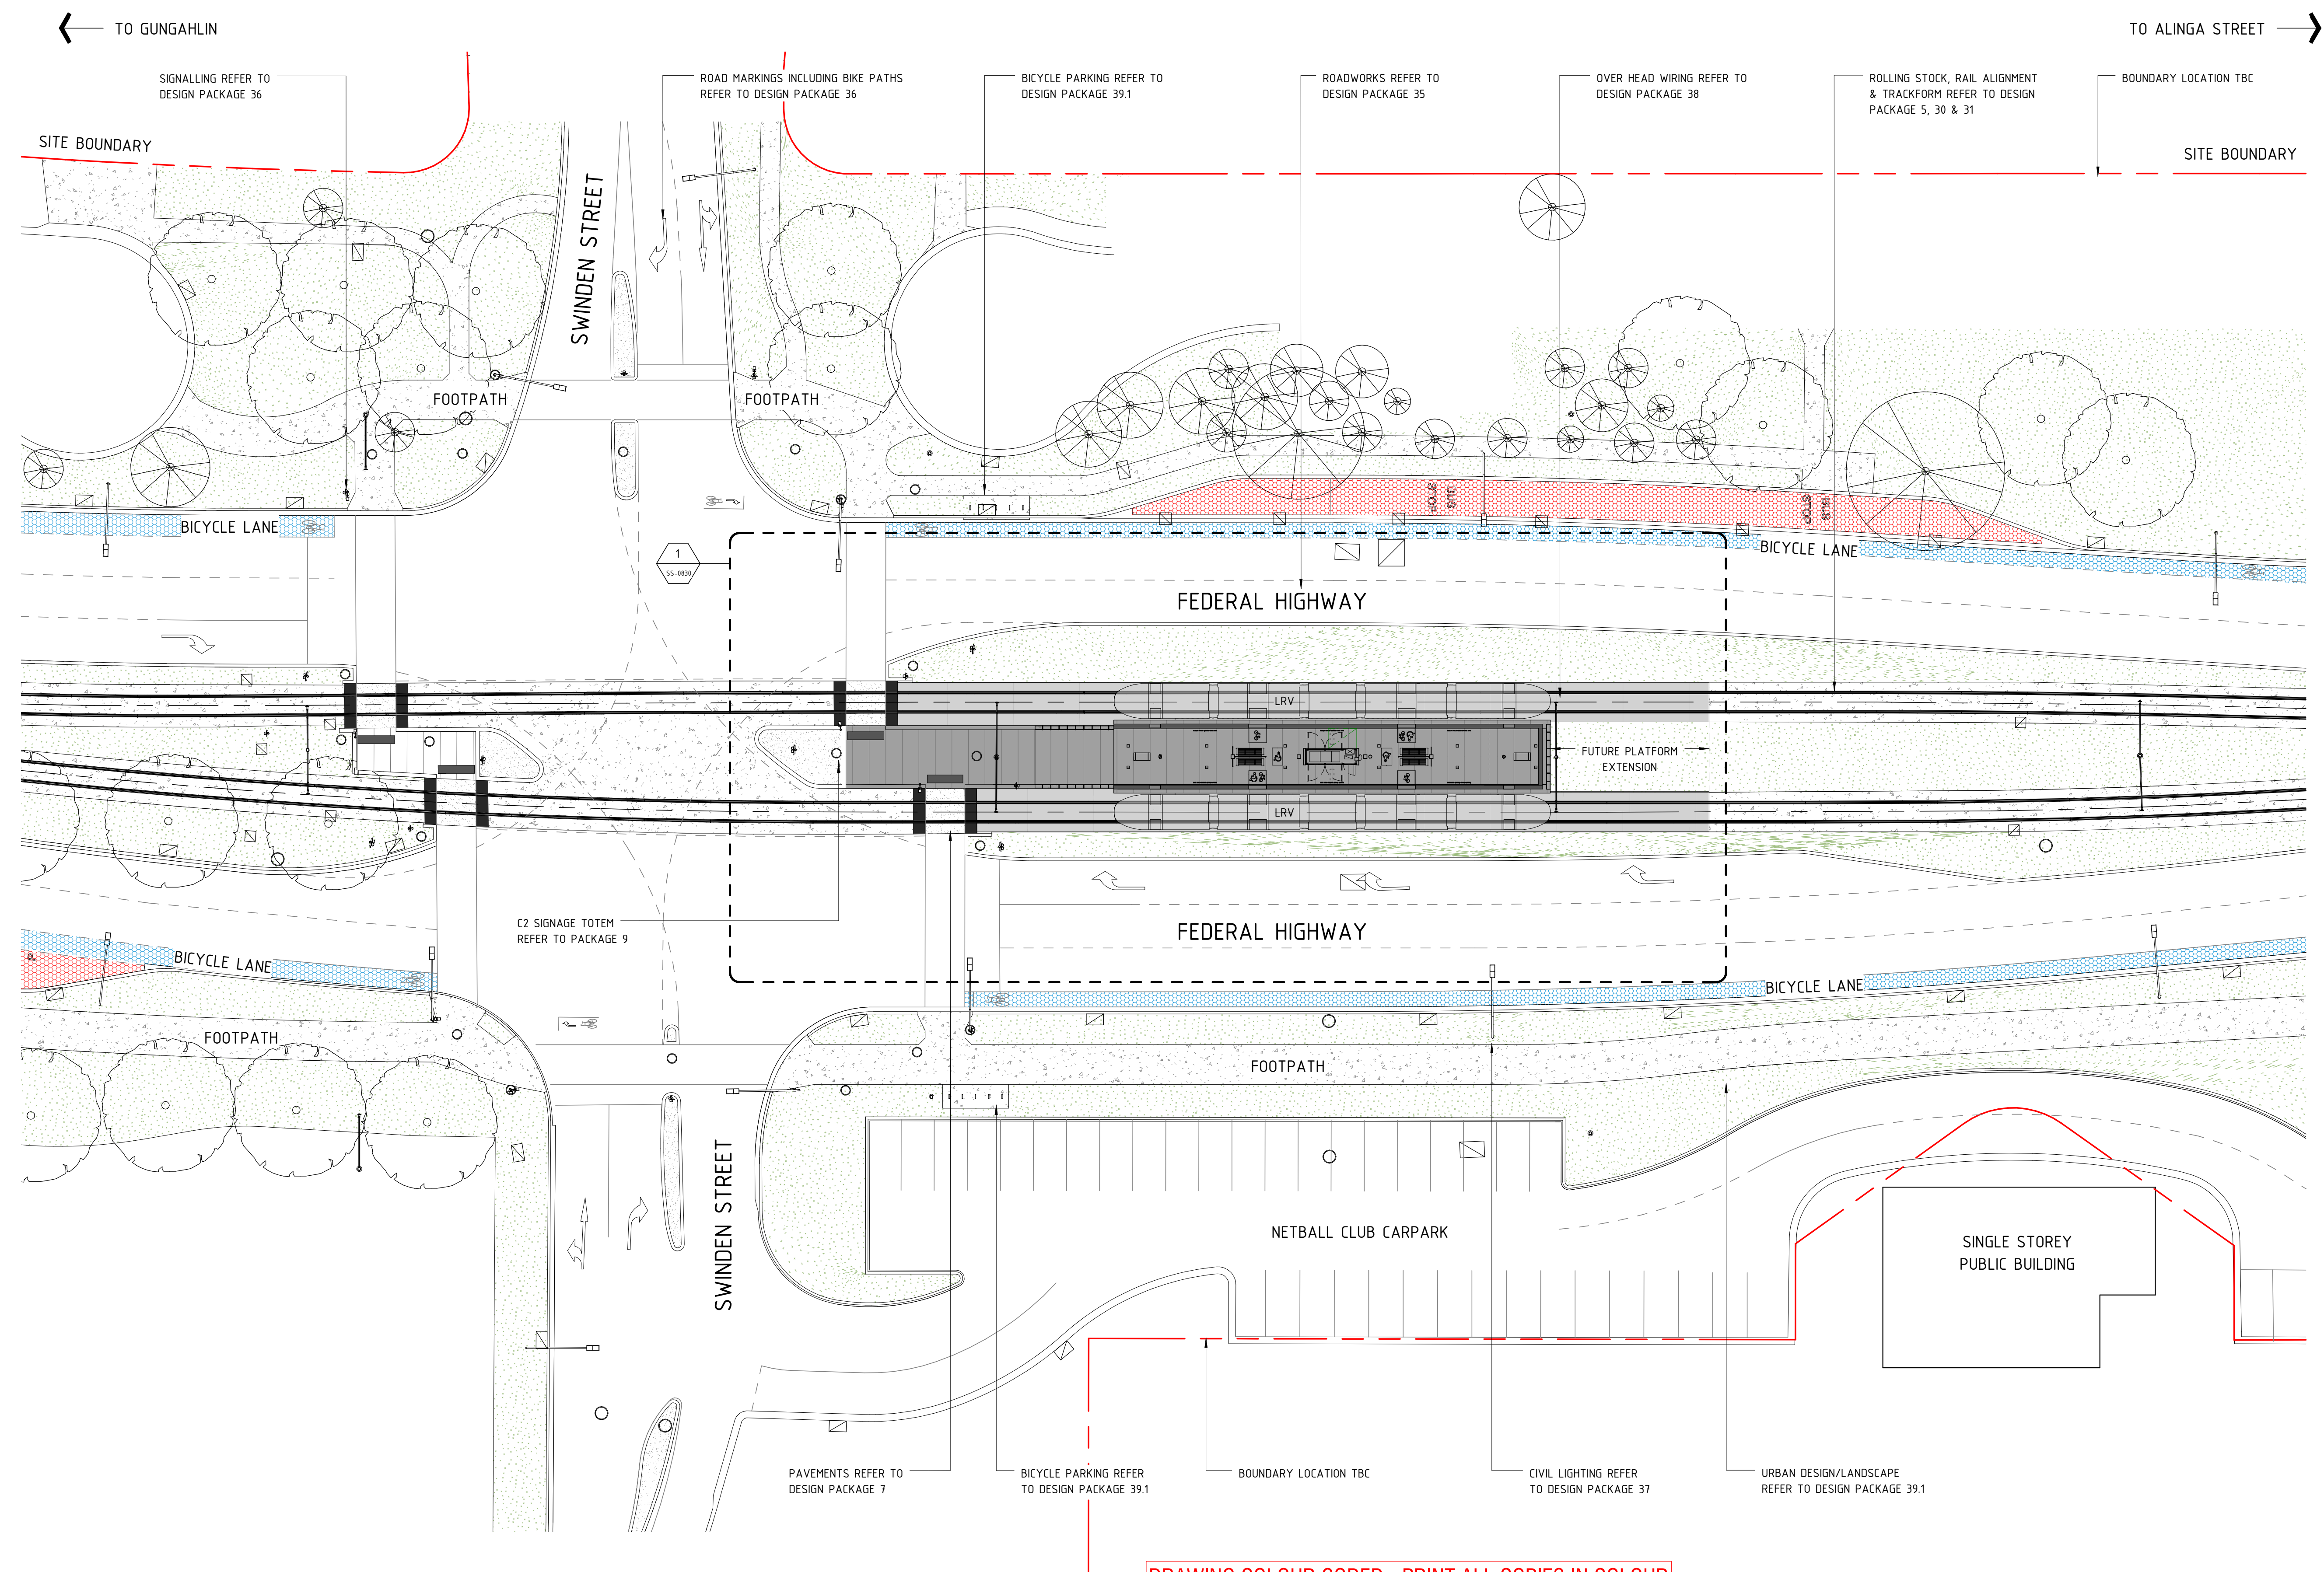


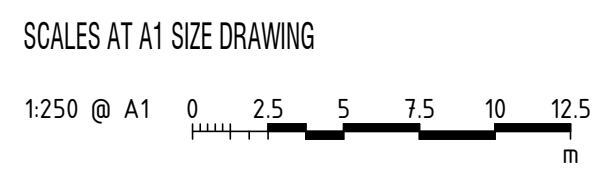

LEGEND

- STANDARD TRACKFORM
- COLOURED CONCRETE
- SOFT LANDSCAPING
- GRANITE SETTS
- WHITE CONCRETE
- BICYCLE LANE
- BUS STOP

**NOT FOR
CONSTRUCTION
STAGE 3 ISSUE**

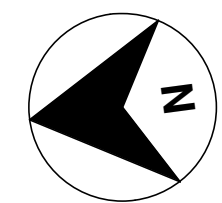

AMD	DESCRIPTION	DESIGNER SIGN / DATE	VERIFIED SIGN / DATE	APPROVED SIGN / DATE
E	STAGE 3 ISSUE	PJ 02/05	NJ 02/05	KC 02/05
D	STAGE 2R-1 ISSUE	PJ 10/03	NJ 10/03	KC 10/03
C	STAGE 2 ISSUE	PJ 20/12	NJ 20/12	KC 20/12
B	STAGE 2 ISSUE	PJ 18/11	NJ 18/11	KC 18/11
A	STAGE 1 ISSUE	SV 19/08	NJ 19/08	KC 19/08
CO-ORDINATE SYSTEM: MGA Zone 56				
HEIGHT DATUM: A.H.D.		SCALE: 1:250 @ A1		

CapitalMetro
ACT Government

CANBERRA
METRO
Move | Live | Grow


*This drawing is confidential and shall only be used for the purpose of this project.
The signing of this title block confirms the design and drafting of this project have been prepared
and checked in accordance with the Architectus quality assurance system to ISO 9001-2008.*


architectus


DRAWN	HH, KF, KW, PJ, RK, TT	-
DESIGNED	PHILLIP JI	-
DRG CHECK	KUSH VEHALLA	-
DESIGN CHECK	TRENT RUSSELL	-
APPROVED	KEVIN CARRUCAN	-

CAPITAL METRO PROJECT
PACKAGE 52 - FEDERAL HIGHWAY & NORTHBOURNE AVENUE STOPS
ARCHITECTURAL
SWINDEN STREET
SITE PLAN


FILE No. 160117	SHEET: 1 OF 1	A1
STATUS: STAGE 3		©
DRG No. 02-ARC-DRW-ARC-SP-0811	E	EDMS No.

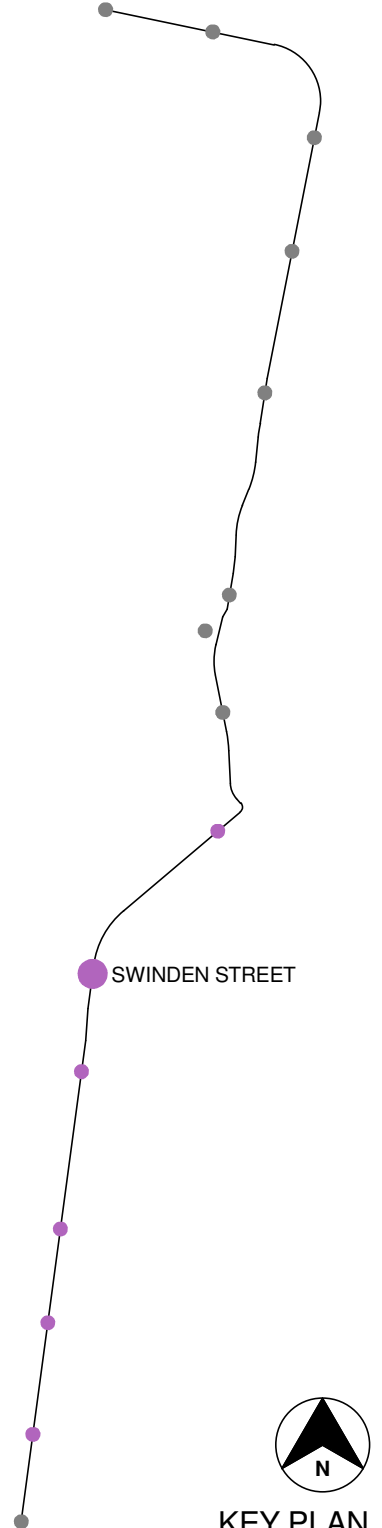

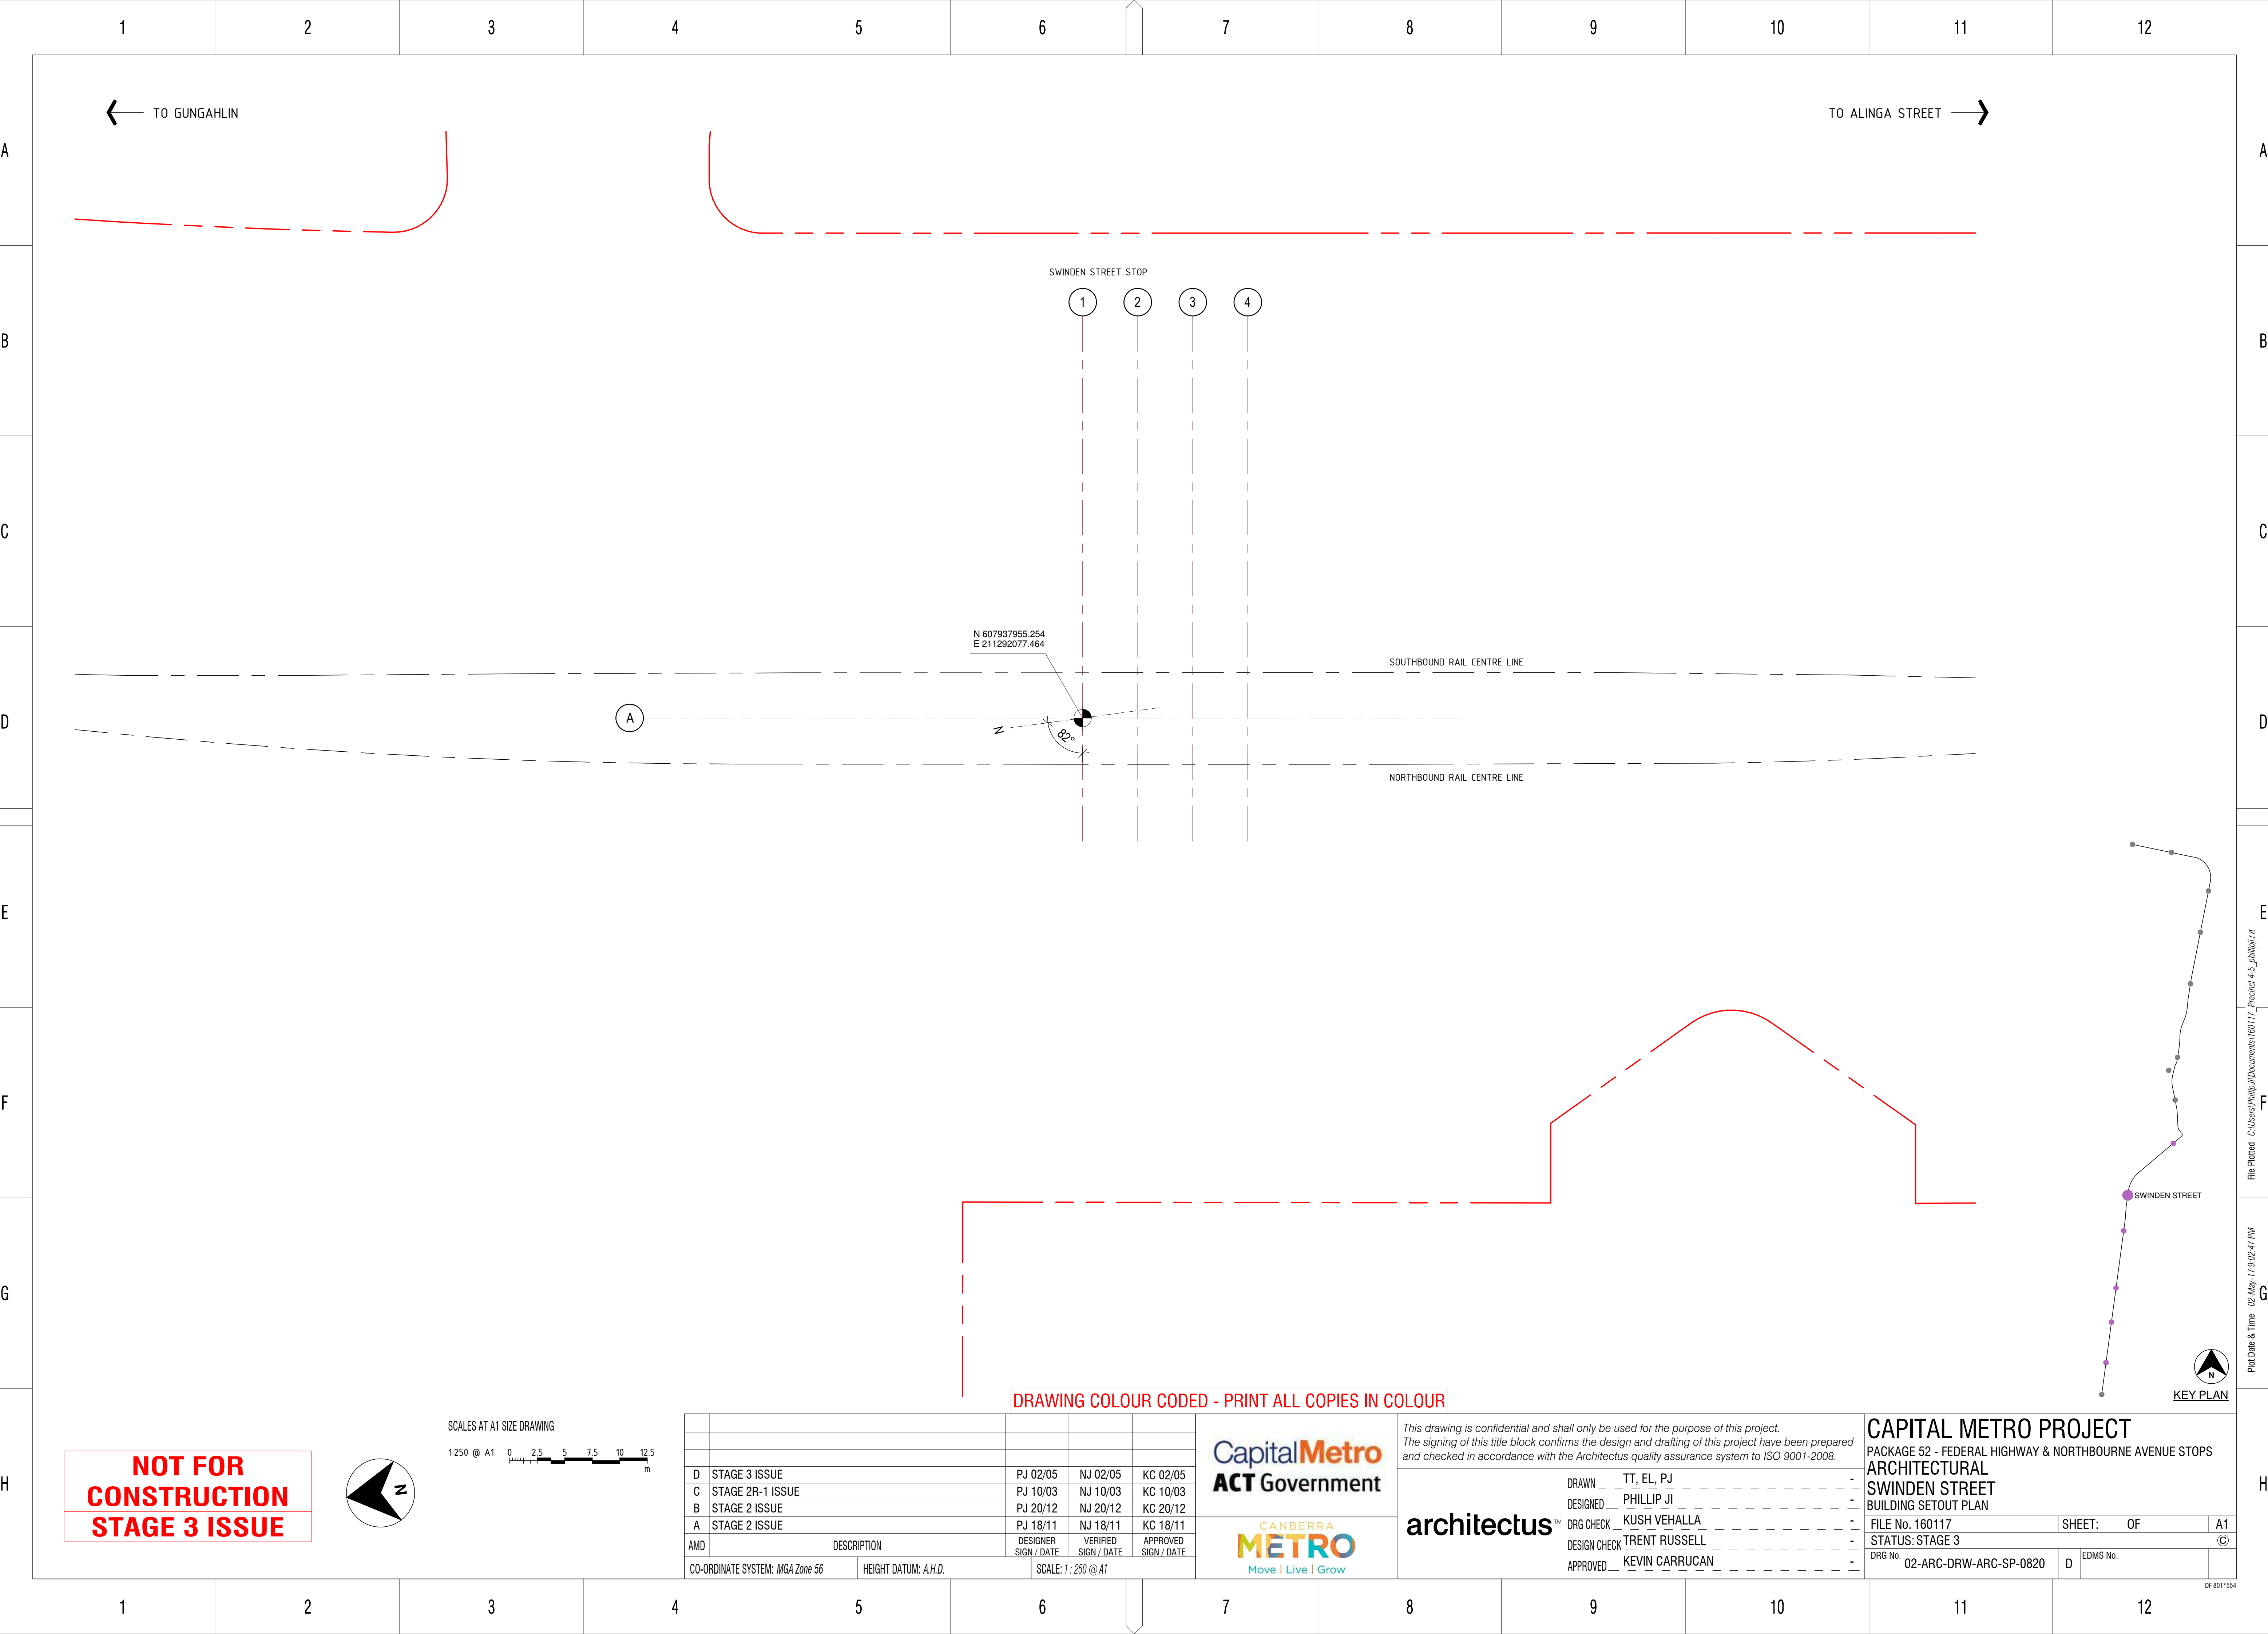

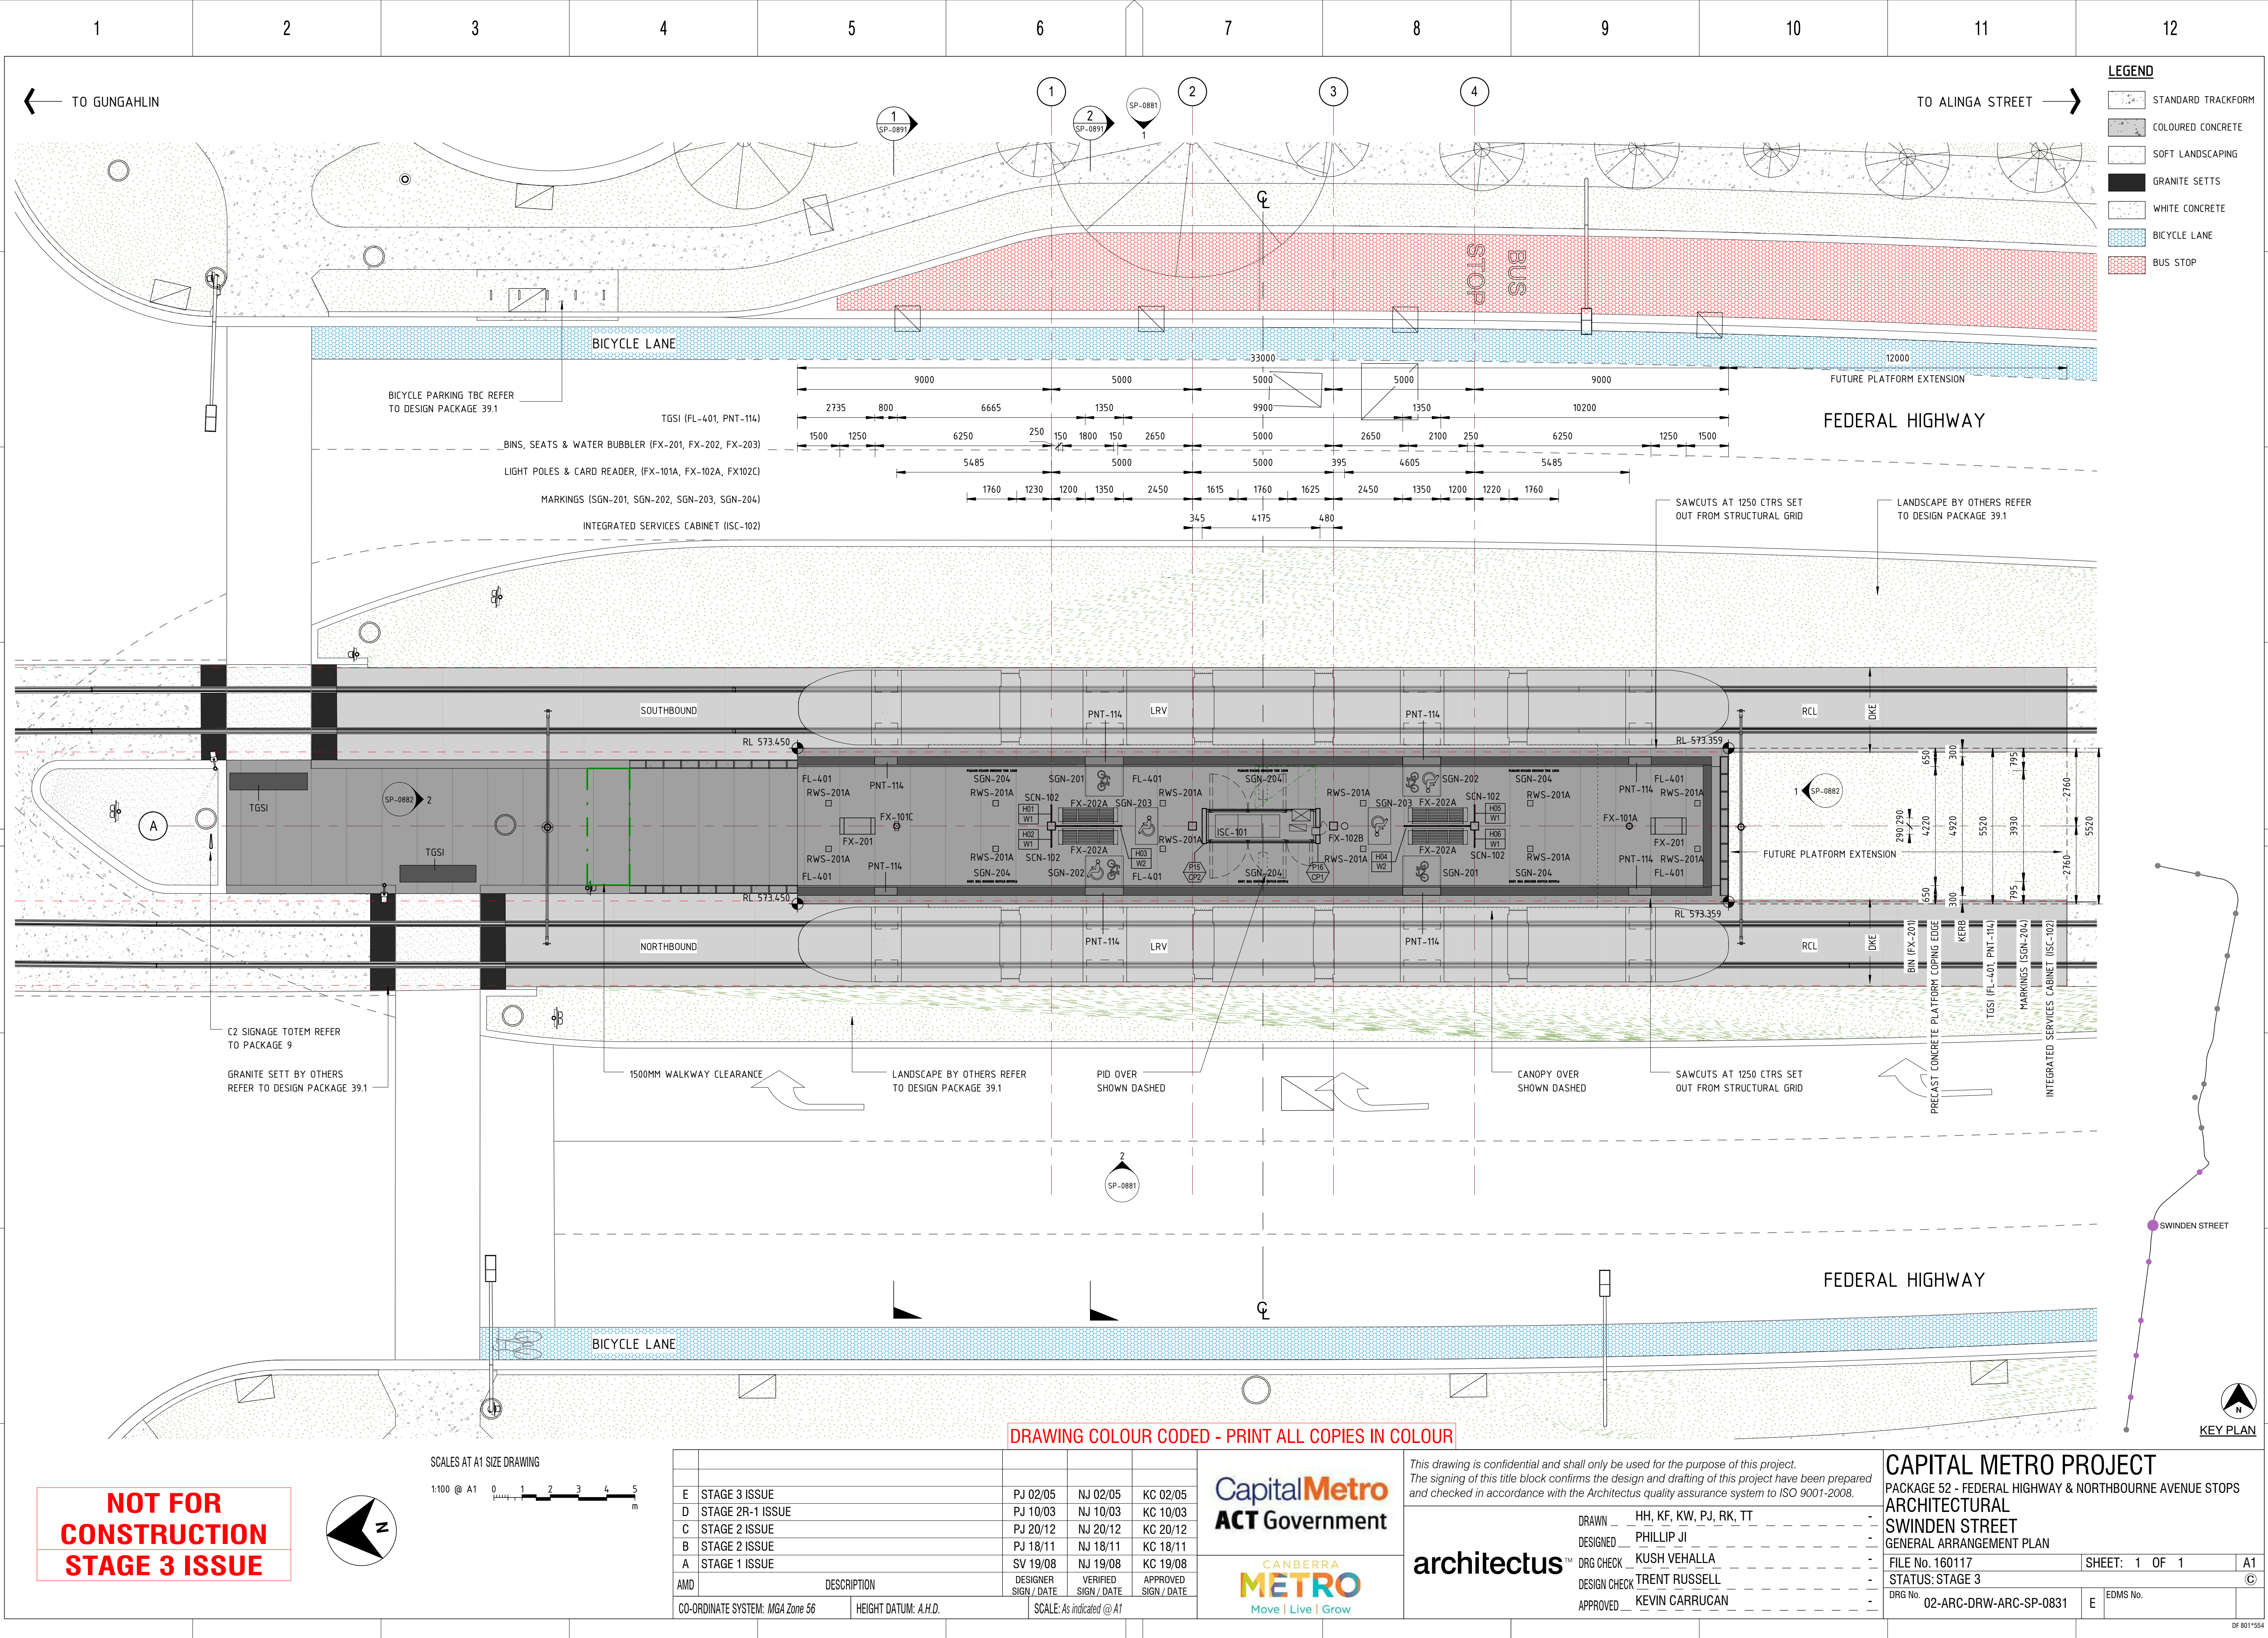

NOT FOR
CONSTRUCTION
STAGE 3 ISSUE

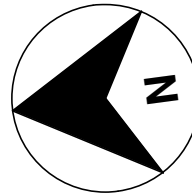

SCALES AT A1 SIZE DRAWING
1:100 @ A1 0 1 2 3 4 5 m

AMD	DESCRIPTION	DESIGNER SIGN / DATE	VERIFIED SIGN / DATE	APPROVED SIGN / DATE
E	STAGE 3 ISSUE	PJ 02/05	NJ 02/05	KC 02/05
D	STAGE 2R-1 ISSUE	PJ 10/03	NJ 10/03	KC 10/03
C	STAGE 2 ISSUE	PJ 20/12	NJ 20/12	KC 20/12
B	STAGE 2 ISSUE	PJ 18/11	NJ 18/11	KC 18/11
A	STAGE 1 ISSUE	SV 19/08	NJ 19/08	KC 19/08
CO-ORDINATE SYSTEM: MGA Zone 56		HEIGHT DATUM: A.H.D.		
		SCALE: As indicated @ A1		



This drawing is confidential and shall only be used for the purpose of this project.
The signing of this title block confirms the design and drafting of this project have been prepared and checked in accordance with the Architectus quality assurance system to ISO 9001-2008.


DRAWN _ HH, KF, KW, PJ, RK, TT _
DESIGNED _ PHILLIP JI _
DRG CHECK _ KUSH VEHALLA _
DESIGN CHECK _ TRENT RUSSELL _
APPROVED _ KEVIN CARRUCAN _


CAPITAL METRO PROJECT
PACKAGE 52 - FEDERAL HIGHWAY & NORTHBOURNE AVENUE STOPS
ARCHITECTURAL
SWINDEN STREET
GENERAL ARRANGEMENT PLAN

FILE No. 160117
STATUS: STAGE 3
DRG No. 02-ARC-DRW-ARC-SP-0831



SHEET: 1 OF 1
©
EDMS No.

File Path: C:\Users\Phillip\Documents\160117_Package 4-5_phillip.rvt
Plot Date & Time: 02-May-17 9:03:03 PM
OF 801*554

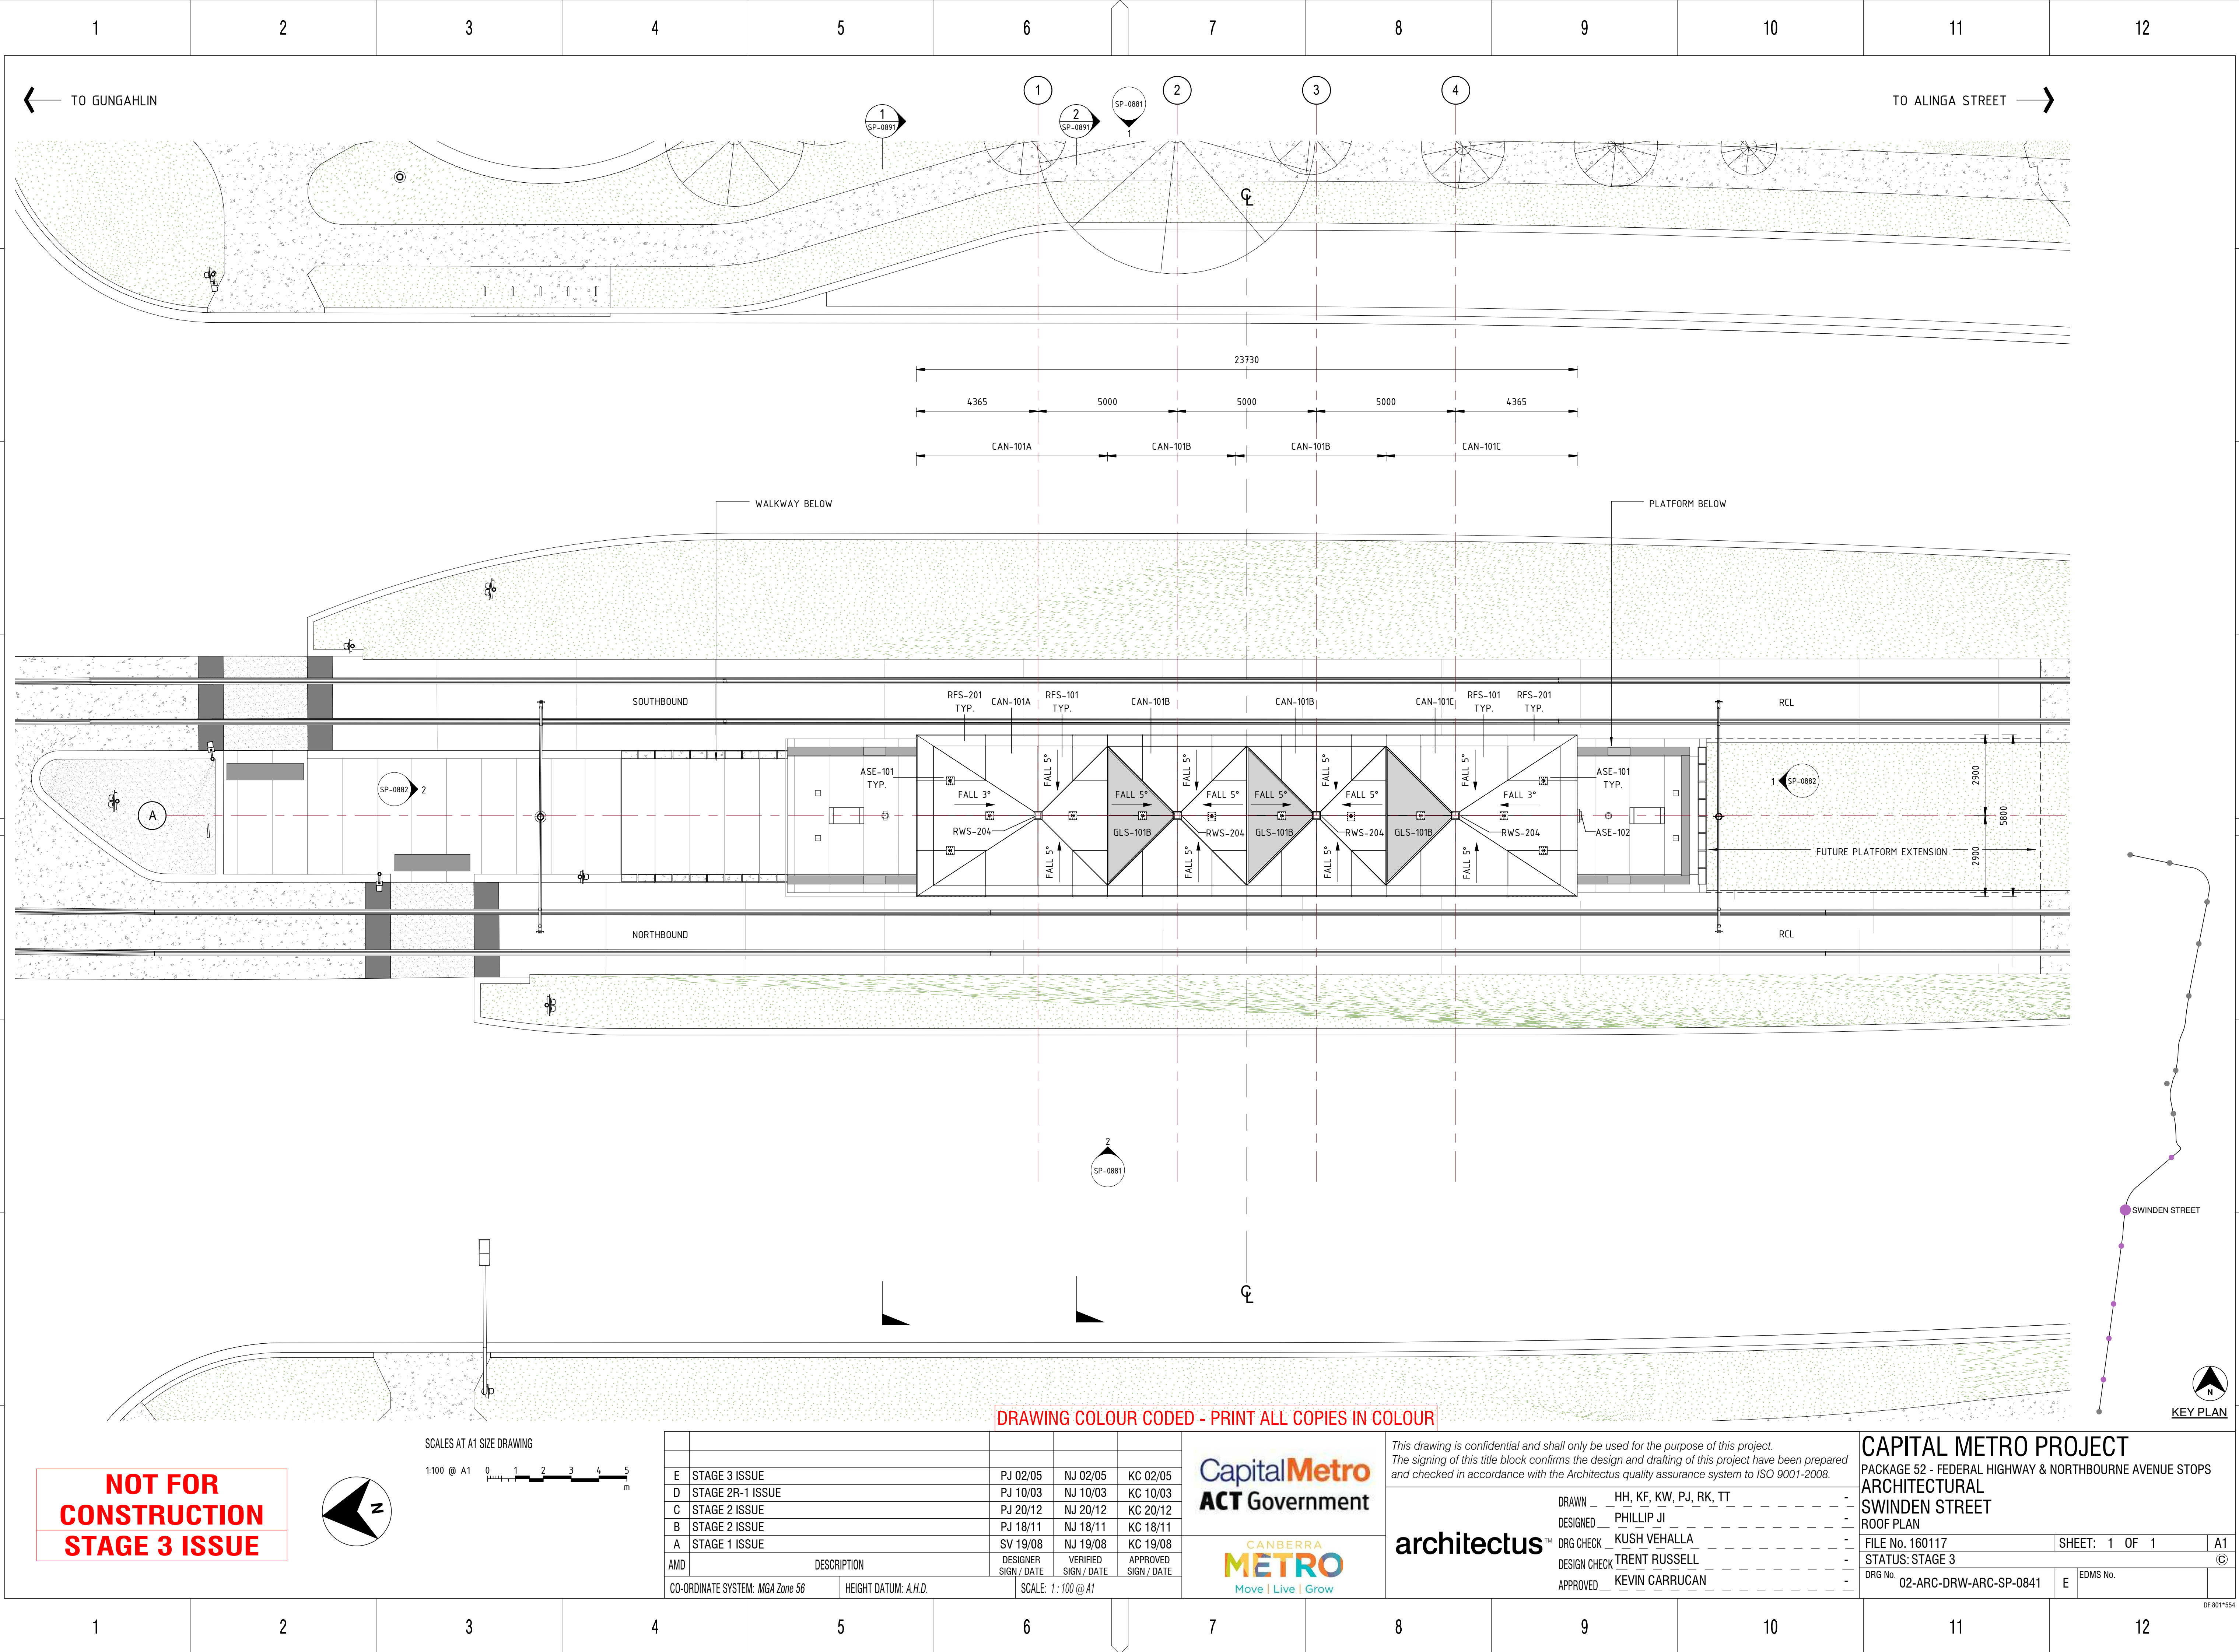

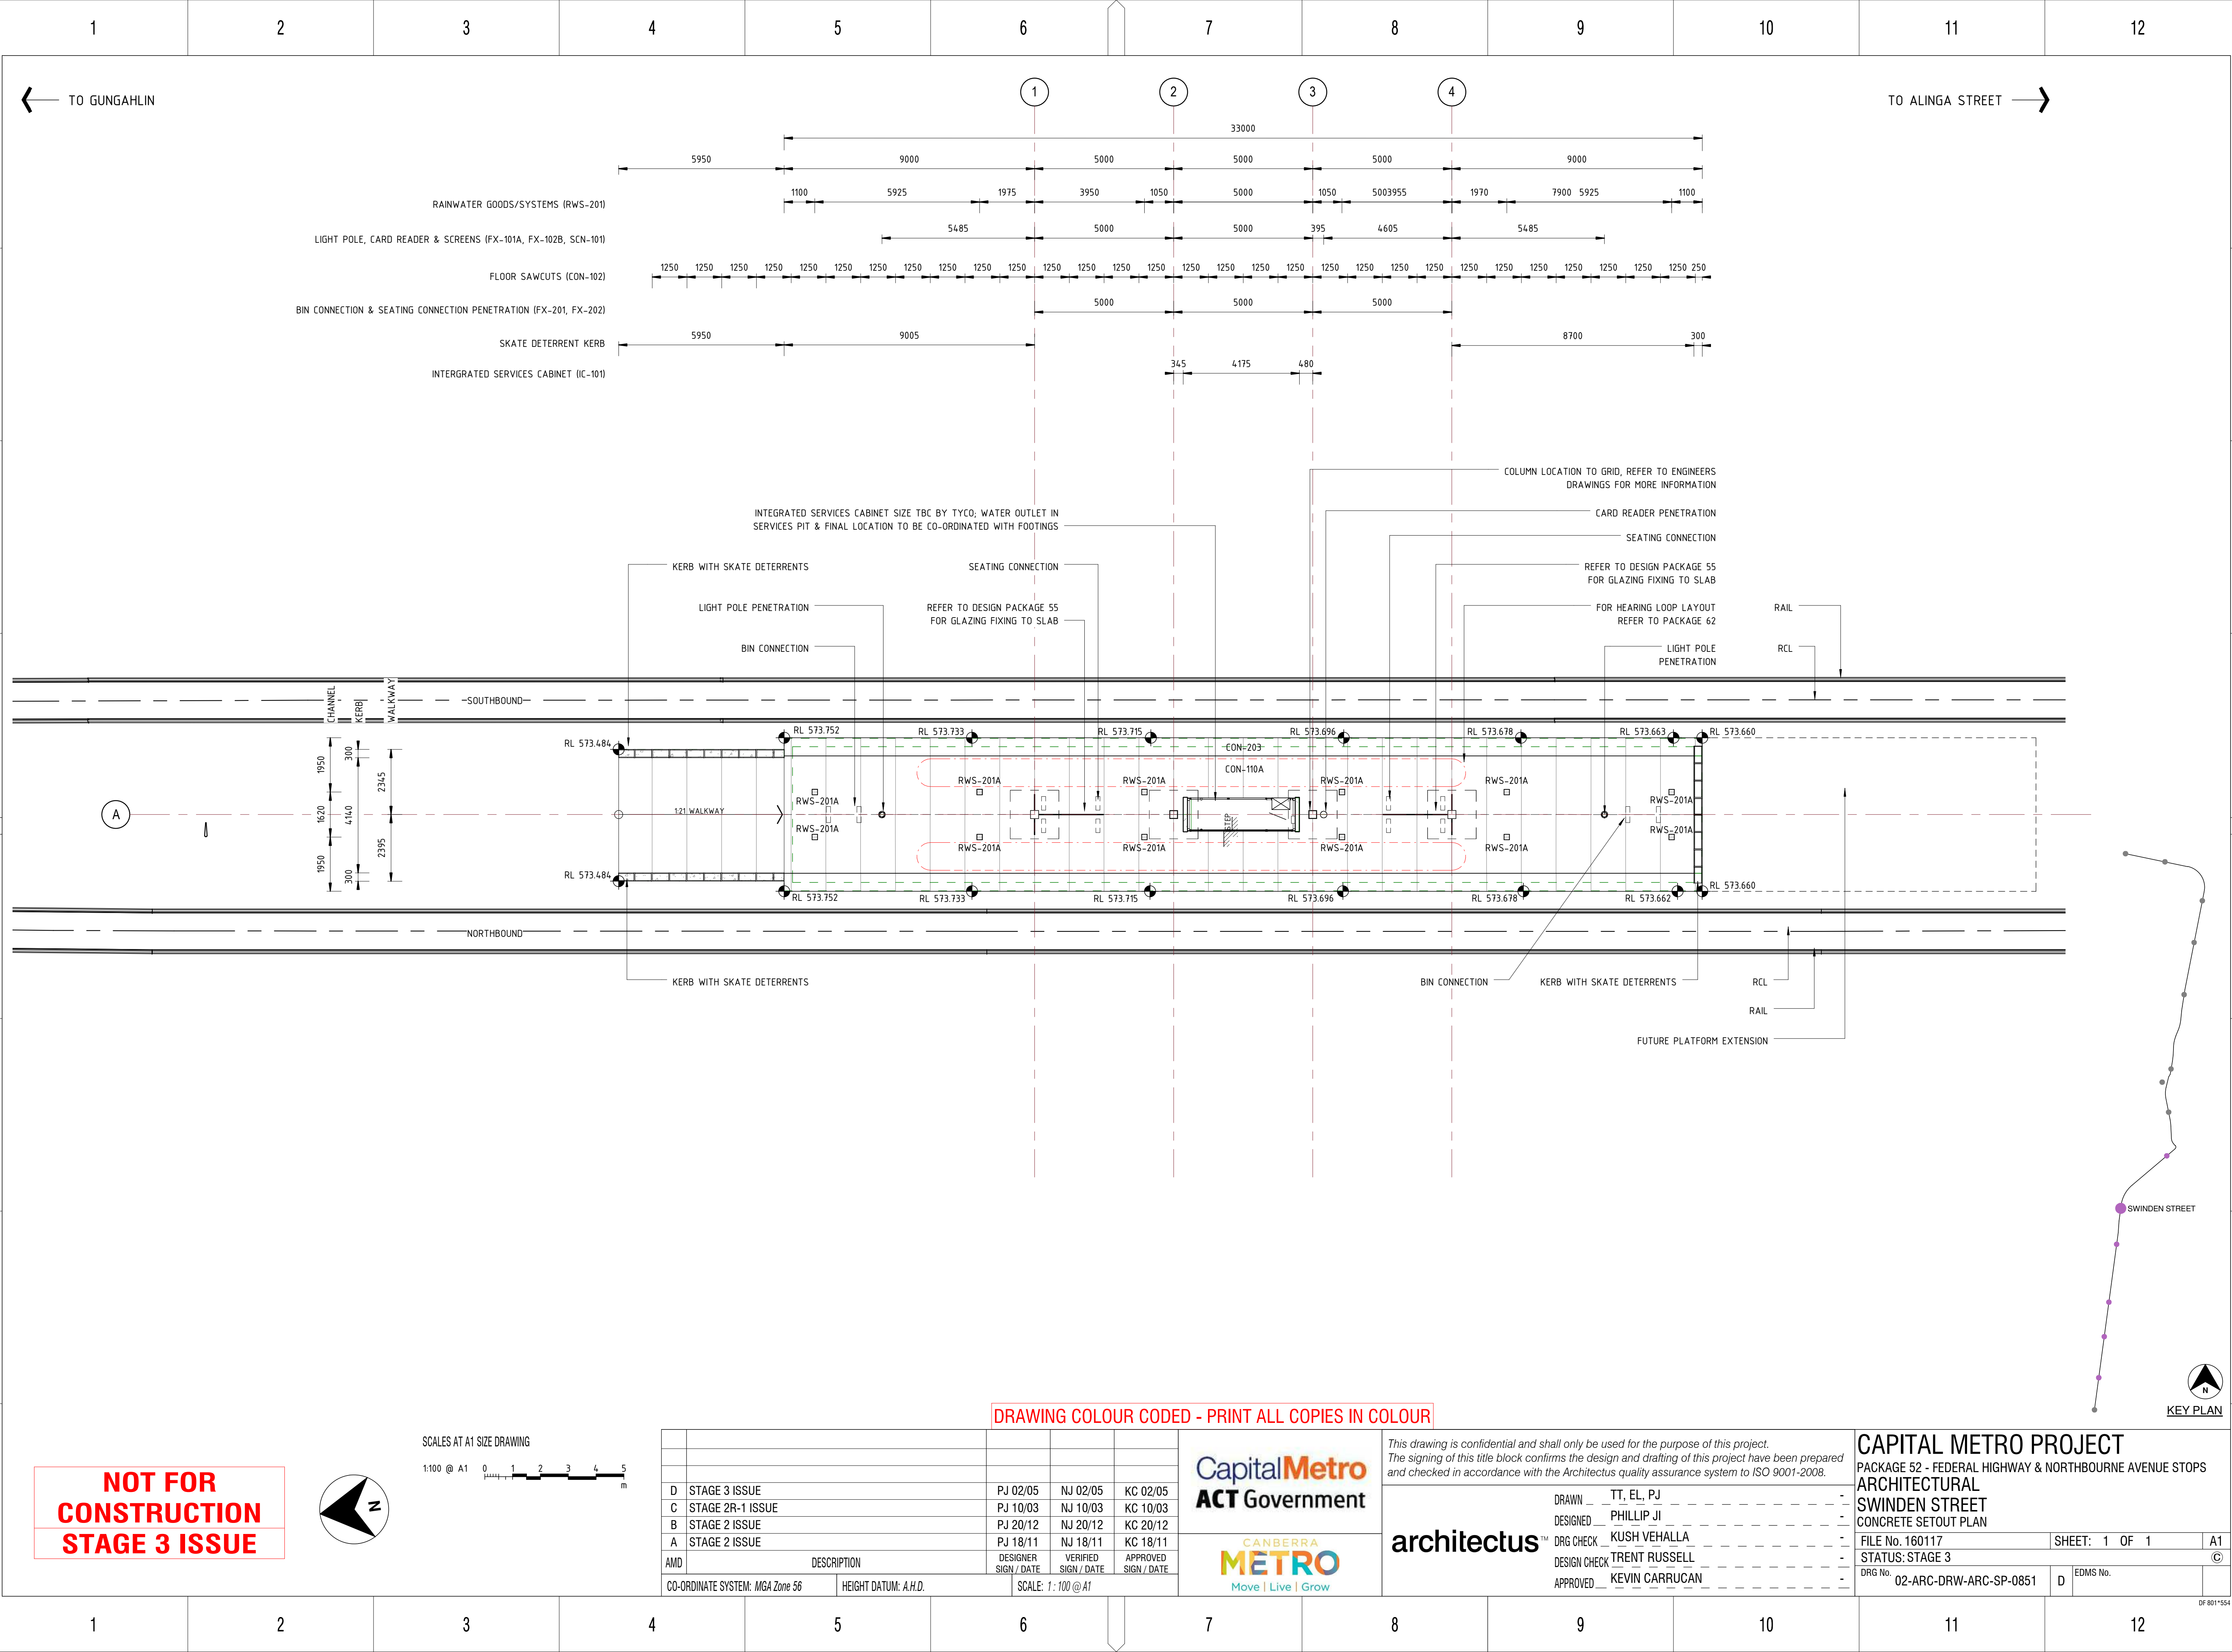

TO GUNGAHLIN TO ALINGA STREET

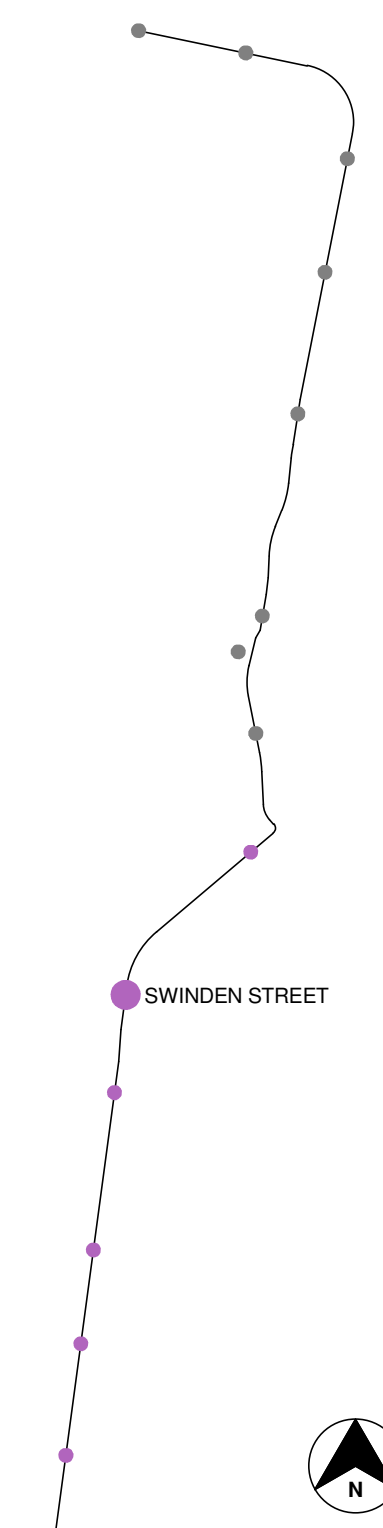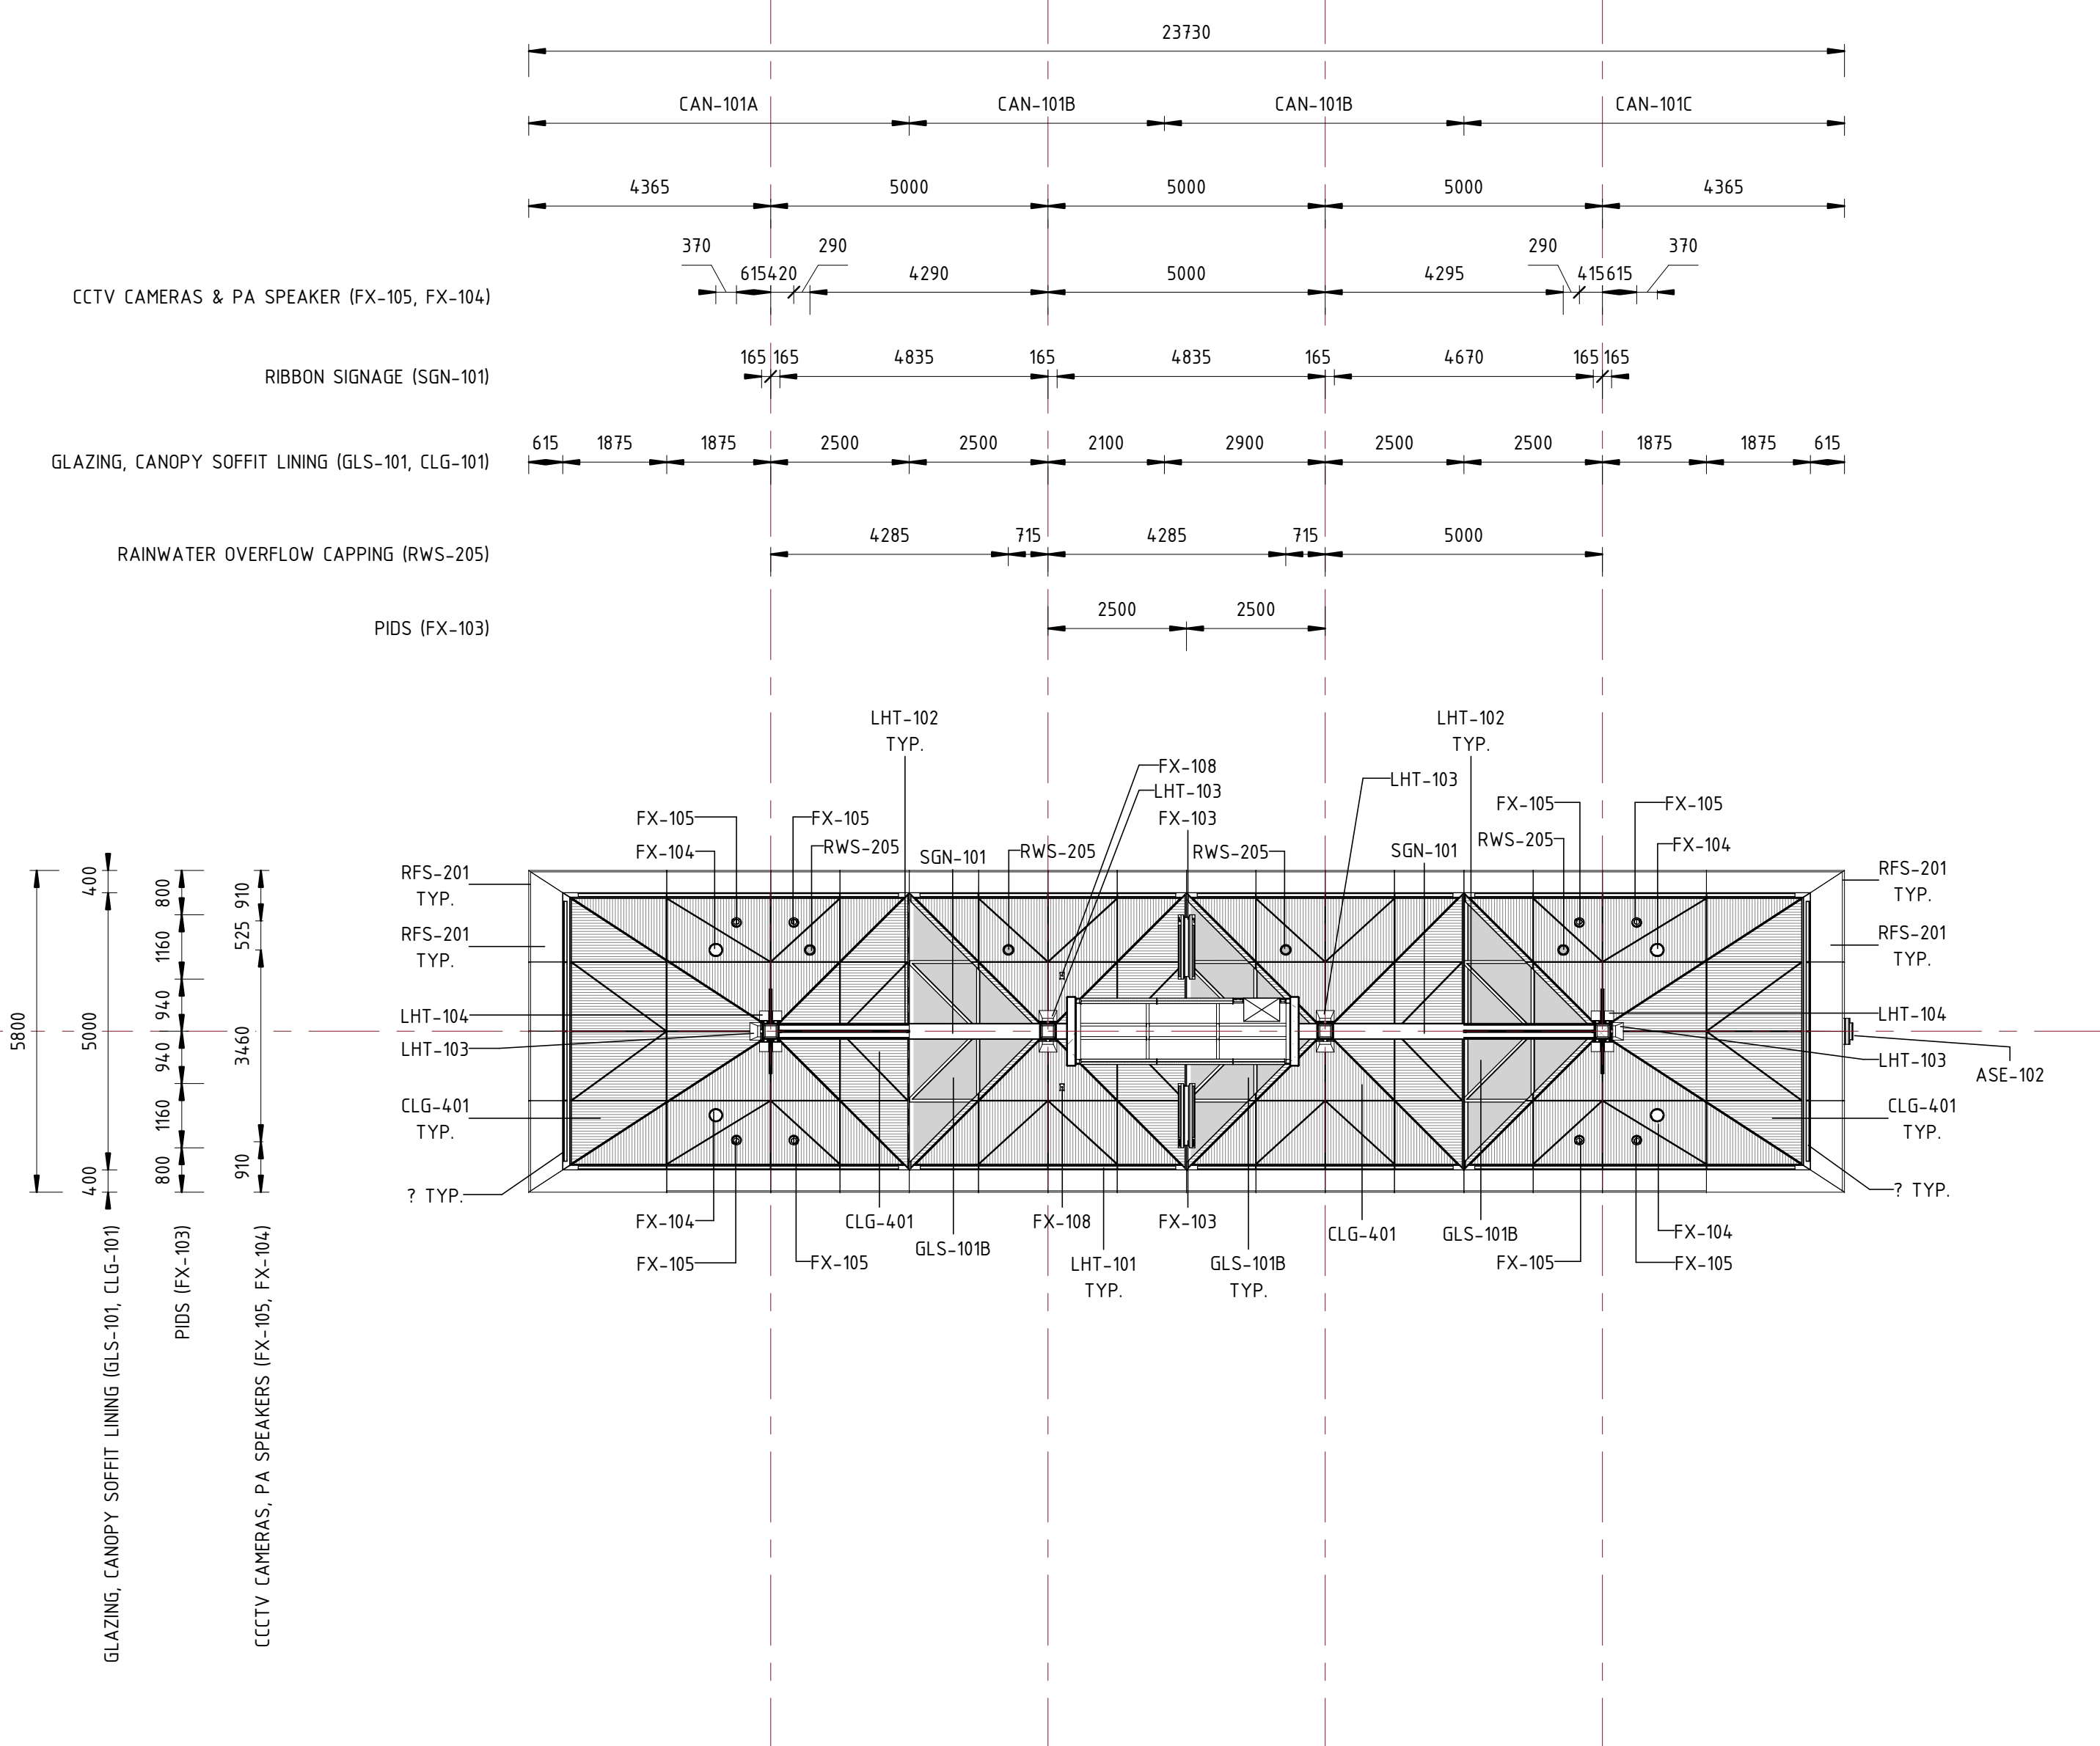

DRAWING COLOUR CODED - PRINT ALL COPIES IN COLOUR

D	STAGE 3 ISSUE	PJ 02/05	NJ 02/05	KC 02/05
C	STAGE 2R-1 ISSUE	PJ 10/03	NJ 10/03	KC 10/03
B	STAGE 2 ISSUE	PJ 20/12	NJ 20/12	KC 20/12
A	STAGE 2 ISSUE	PJ 18/11	NJ 18/11	KC 18/11
AMD	DESCRIPTION	DESIGNER SIGN / DATE	VERIFIED SIGN / DATE	APPROVED SIGN / DATE
CO-ORDINATE SYSTEM: MGA Zone 56		HEIGHT DATUM: A.H.D.		SCALE: 1:100 @ A1




This drawing is confidential and shall only be used for the purpose of this project. The signing of this title block confirms the design and drafting of this project have been prepared and checked in accordance with the Architectus quality assurance system to ISO 9001-2008.

DRAWN	TT, EL, PJ	-
DESIGNED	PHILLIP JI	-
DRG CHECK	KUSH VEHALLA	-
DESIGN CHECK	TRENT RUSSELL	-
APPROVED	KEVIN CARRUCAN	-

CAPITAL METRO PROJECT		
PACKAGE 52 - FEDERAL HIGHWAY & NORTHBOURNE AVENUE STOPS		
ARCHITECTURAL		
SWINDEN STREET		
REFLECTED CEILING PLAN		
FILE No. 160117	SHEET: 1 OF 1	A1
STATUS: STAGE 3		
DRG No. 02-ARC-DRW-ARC-SP-0861	D	EDMS No.

NOT FOR CONSTRUCTION
STAGE 3 ISSUE

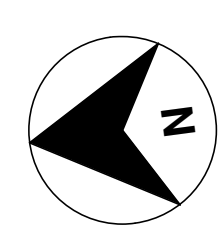

SCALES AT A1 SIZE DRAWING
1:100 @ A1
0 1 2 3 4 5 m

File Printed: C:\Users\Phillip\Documents\160117_Precinct 4-5_phillip.rvt
Plot Date & Time: 02-May-17 9:03:15 PM
OF 801*554

1 2 3 4 5 6 7 8 9 10 11 12

A

B

C

D

E

F

G

H

A

B

C


D

E

F

G


H

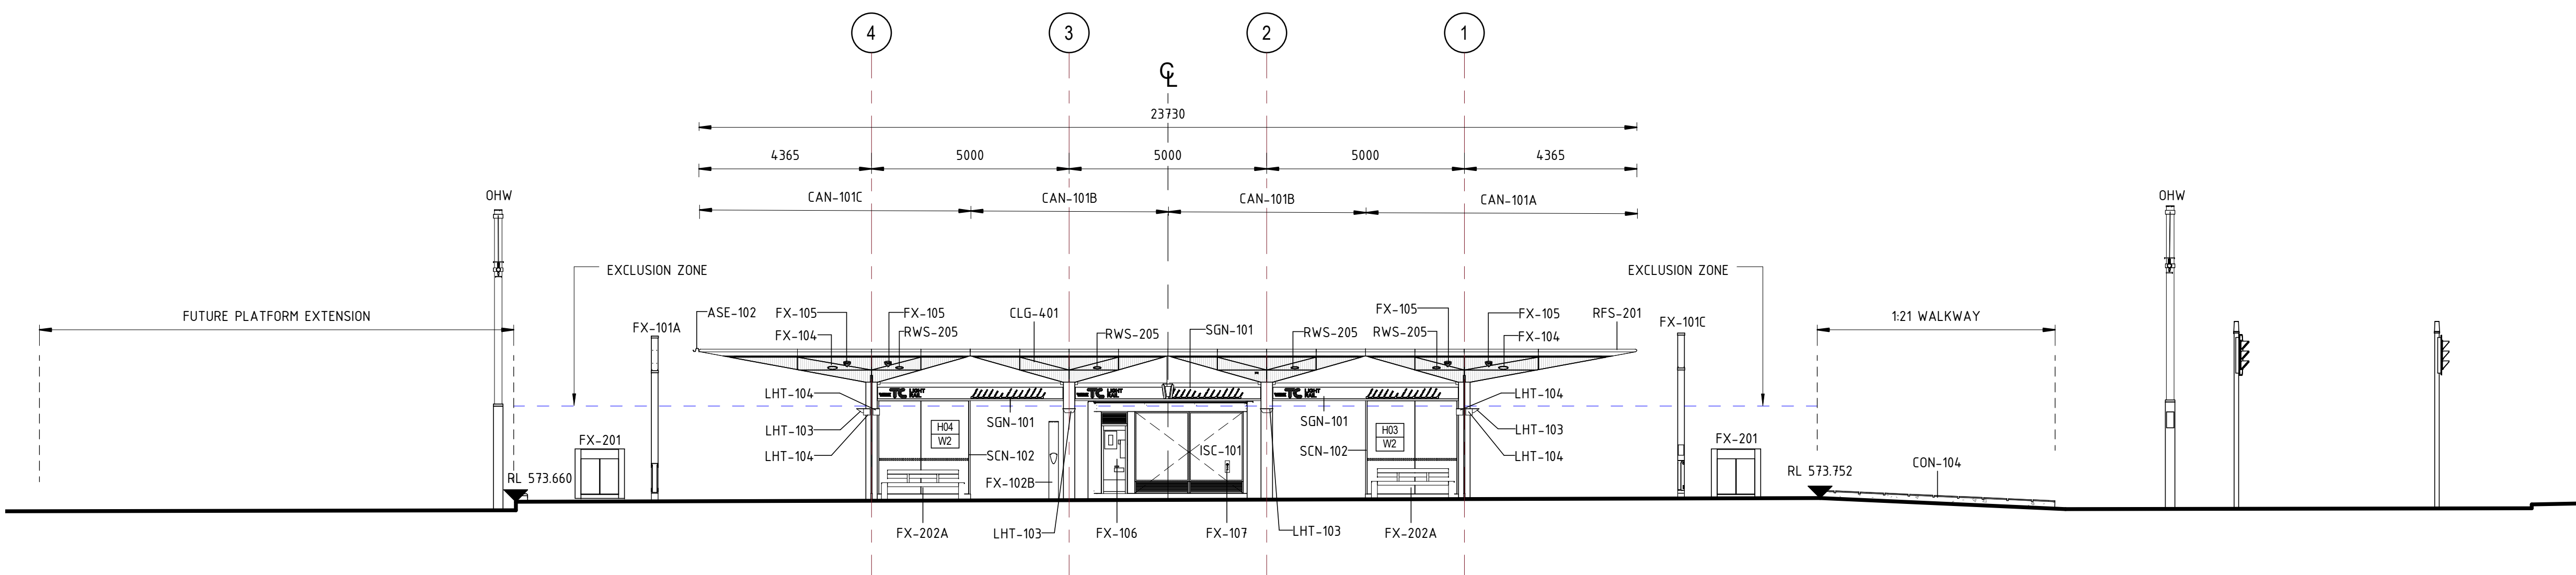

SWINDEN ELEVATION

SCALE: 1 : 100 @ A1


1
SP-0831

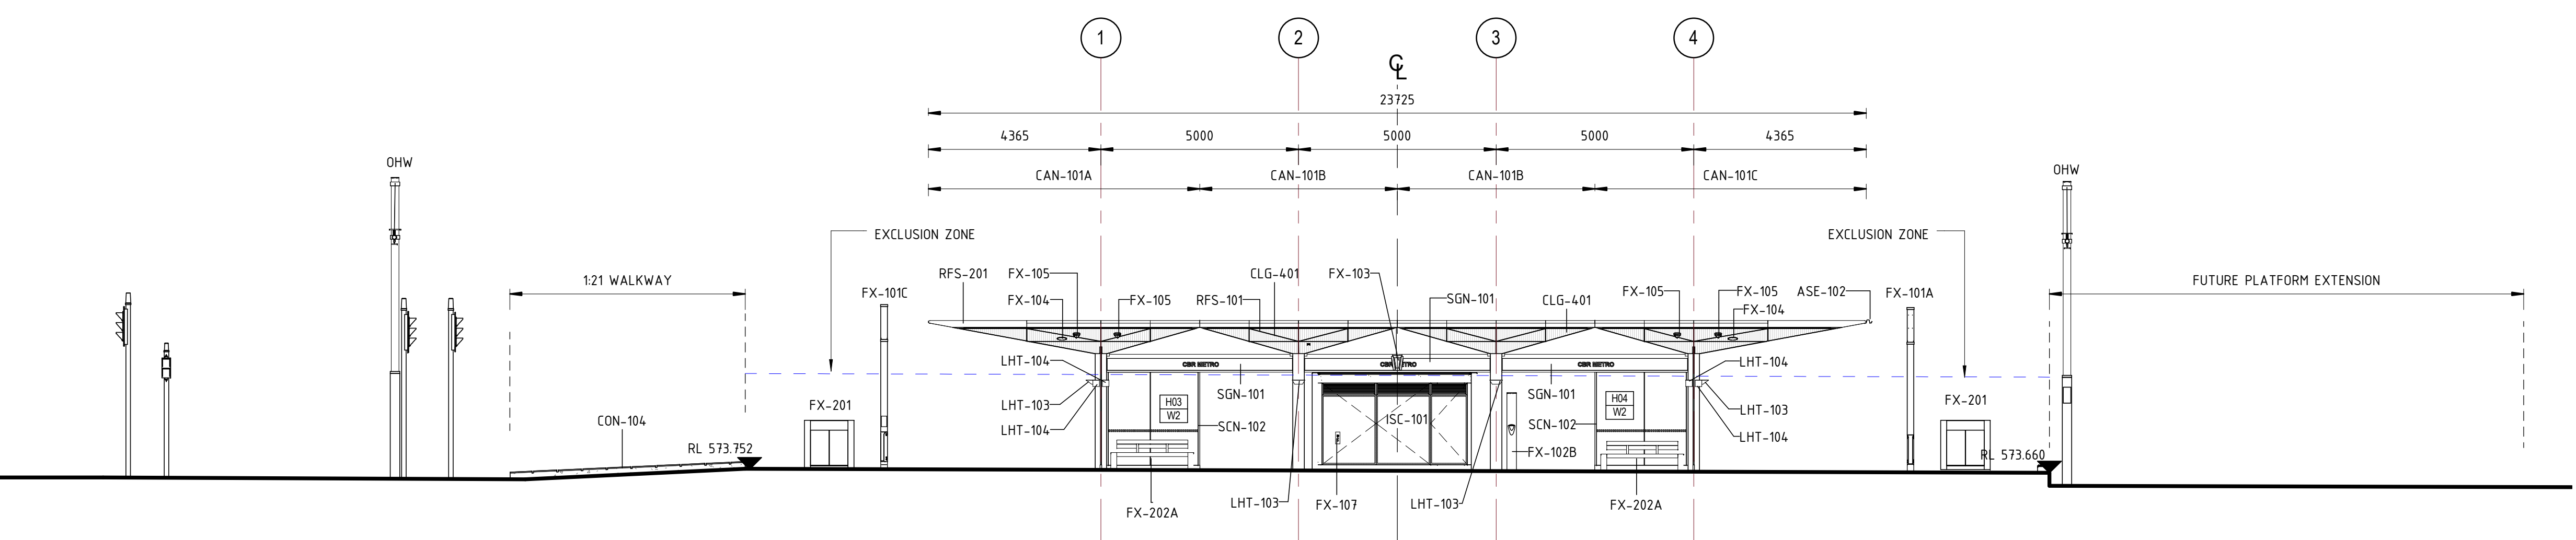

SWINDEN ELEVATION

SCALE: 1 : 100 @ A1

2
SP-0831

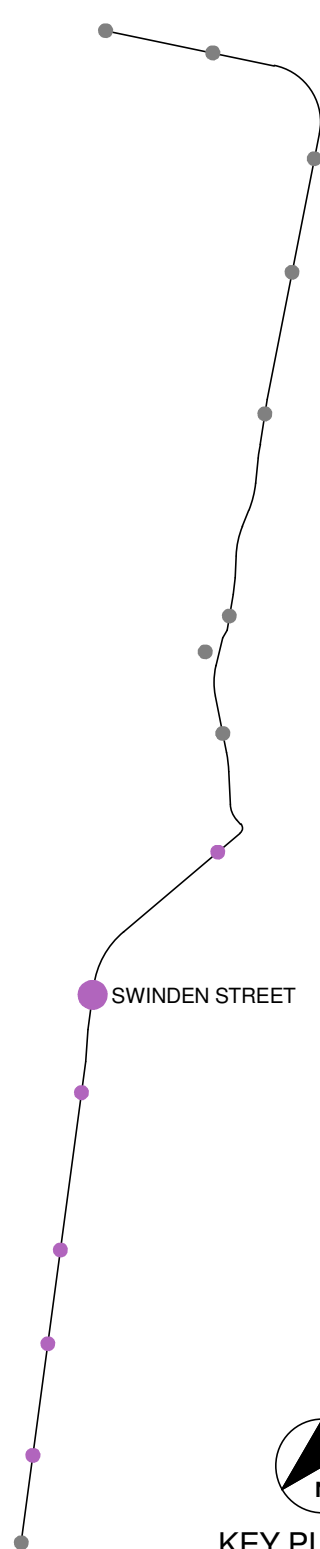

DRAWING COLOUR CODED - PRINT ALL COPIES IN COLOUR

REV	DESCRIPTION	DESIGNER	VERIFIED	APPROVED
E	STAGE 3 ISSUE	PJ 02/05	NJ 02/05	KC 02/05
D	STAGE 2R-1 ISSUE	PJ 10/03	NJ 10/03	KC 10/03
C	STAGE 2 ISSUE	PJ 20/12	NJ 20/12	KC 20/12
B	STAGE 2 ISSUE	PJ 18/11	NJ 18/11	KC 18/11
A	STAGE 1 ISSUE	SV 19/08	NJ 19/08	KC 19/08
AMD				
CO-ORDINATE SYSTEM: MGA Zone 56		HEIGHT DATUM: A.H.D.		SCALE: 1 : 100 @ A1

CapitalMetro
ACT Government

CANBERRA
METRO
Move | Live | Grow


This drawing is confidential and shall only be used for the purpose of this project.
The signing of this title block confirms the design and drafting of this project have been prepared and checked in accordance with the Architectus quality assurance system to ISO 9001-2008.

architectus™

DRAWN	HH, KF, KW, PJ, RK, TT	-
DESIGNED	PHILLIP JI	-
DRG CHECK	KUSH VEHALLA	-
DESIGN CHECK	TRENT RUSSELL	-
APPROVED	KEVIN CARRUCAN	-

CAPITAL METRO PROJECT		
PACKAGE 52 - FEDERAL HIGHWAY & NORTHBOURNE AVENUE STOPS		
ARCHITECTURAL		
SWINDEN STREET		
ELEVATIONS - SHEET 1		
FILE No. 160117	SHEET: 1 OF 3	A1
STATUS: STAGE 3		
DRG No. 02-ARC-DRW-ARC-SP-0881		
E	EDMS No.	


NOT FOR
CONSTRUCTION
STAGE 3 ISSUE

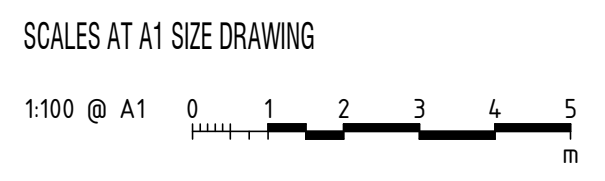

1 2 3 4 5 6 7 8 9 10 11 12


File Printed: C:\Users\Phillip\Documents\160117_Precinct 4-5_phillip.rvt
Plot Date & Time: 02-May-17 9:03:21 PM

OF 801*554

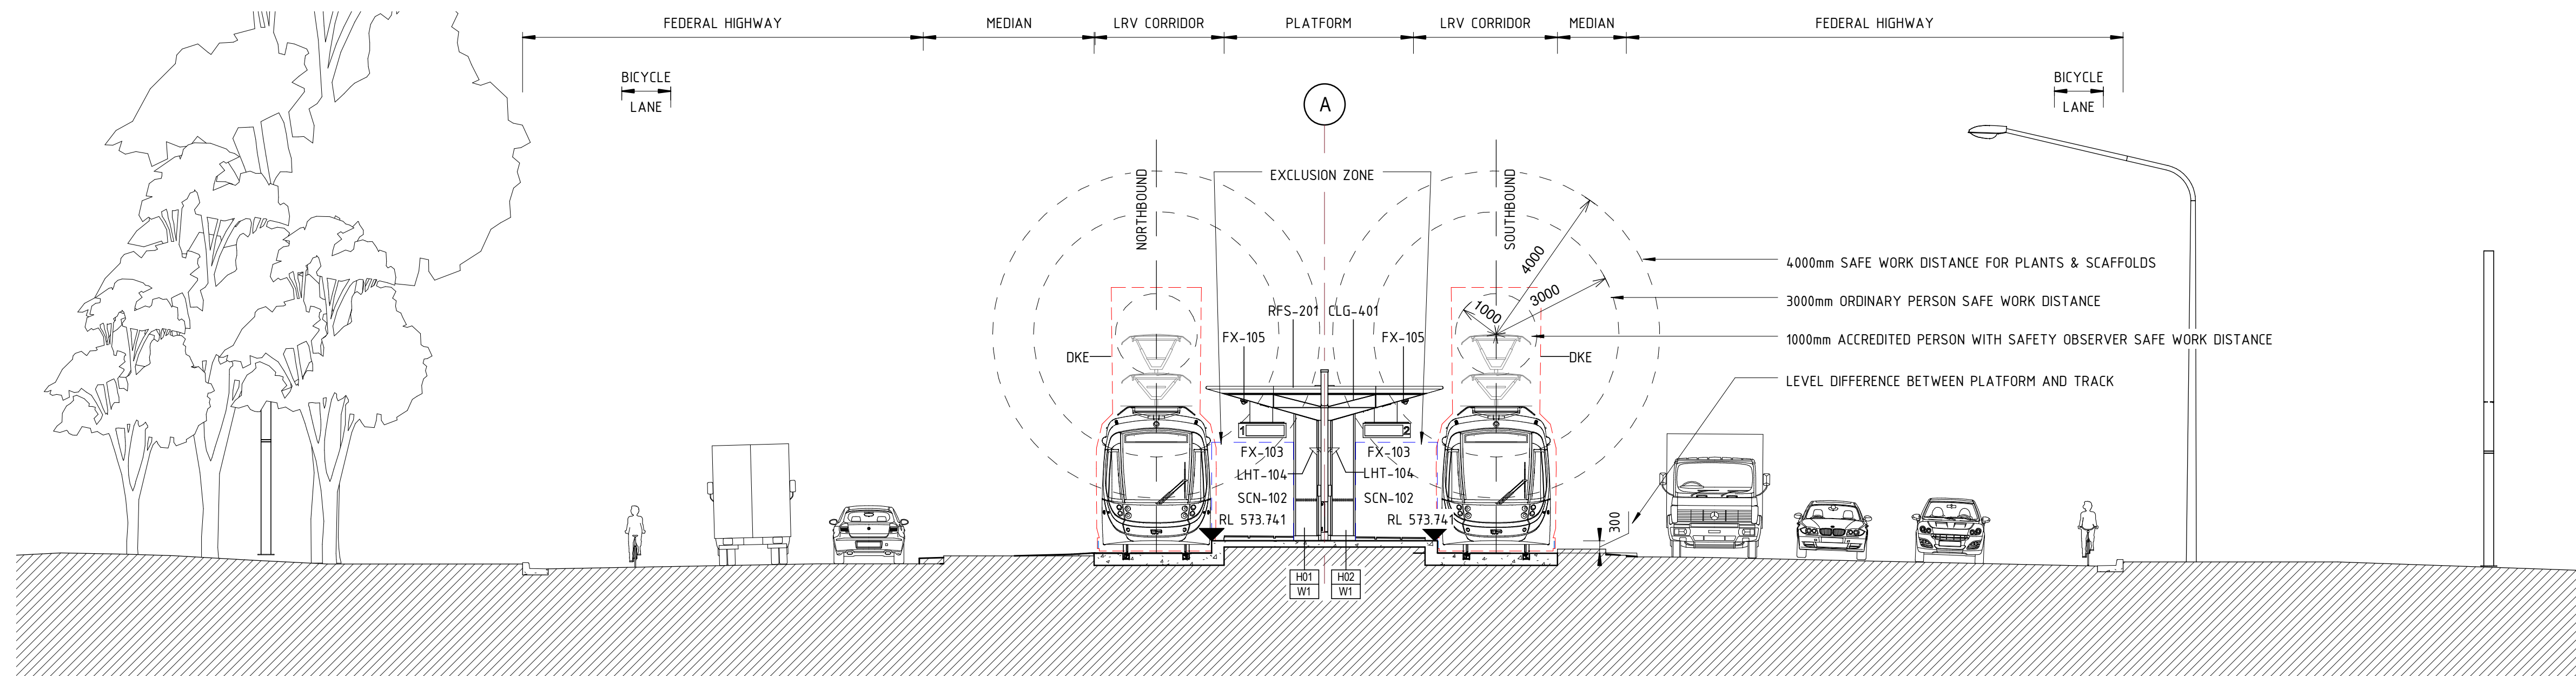

SWINDEN SECTION

SCALE: 1 : 100 @ A1

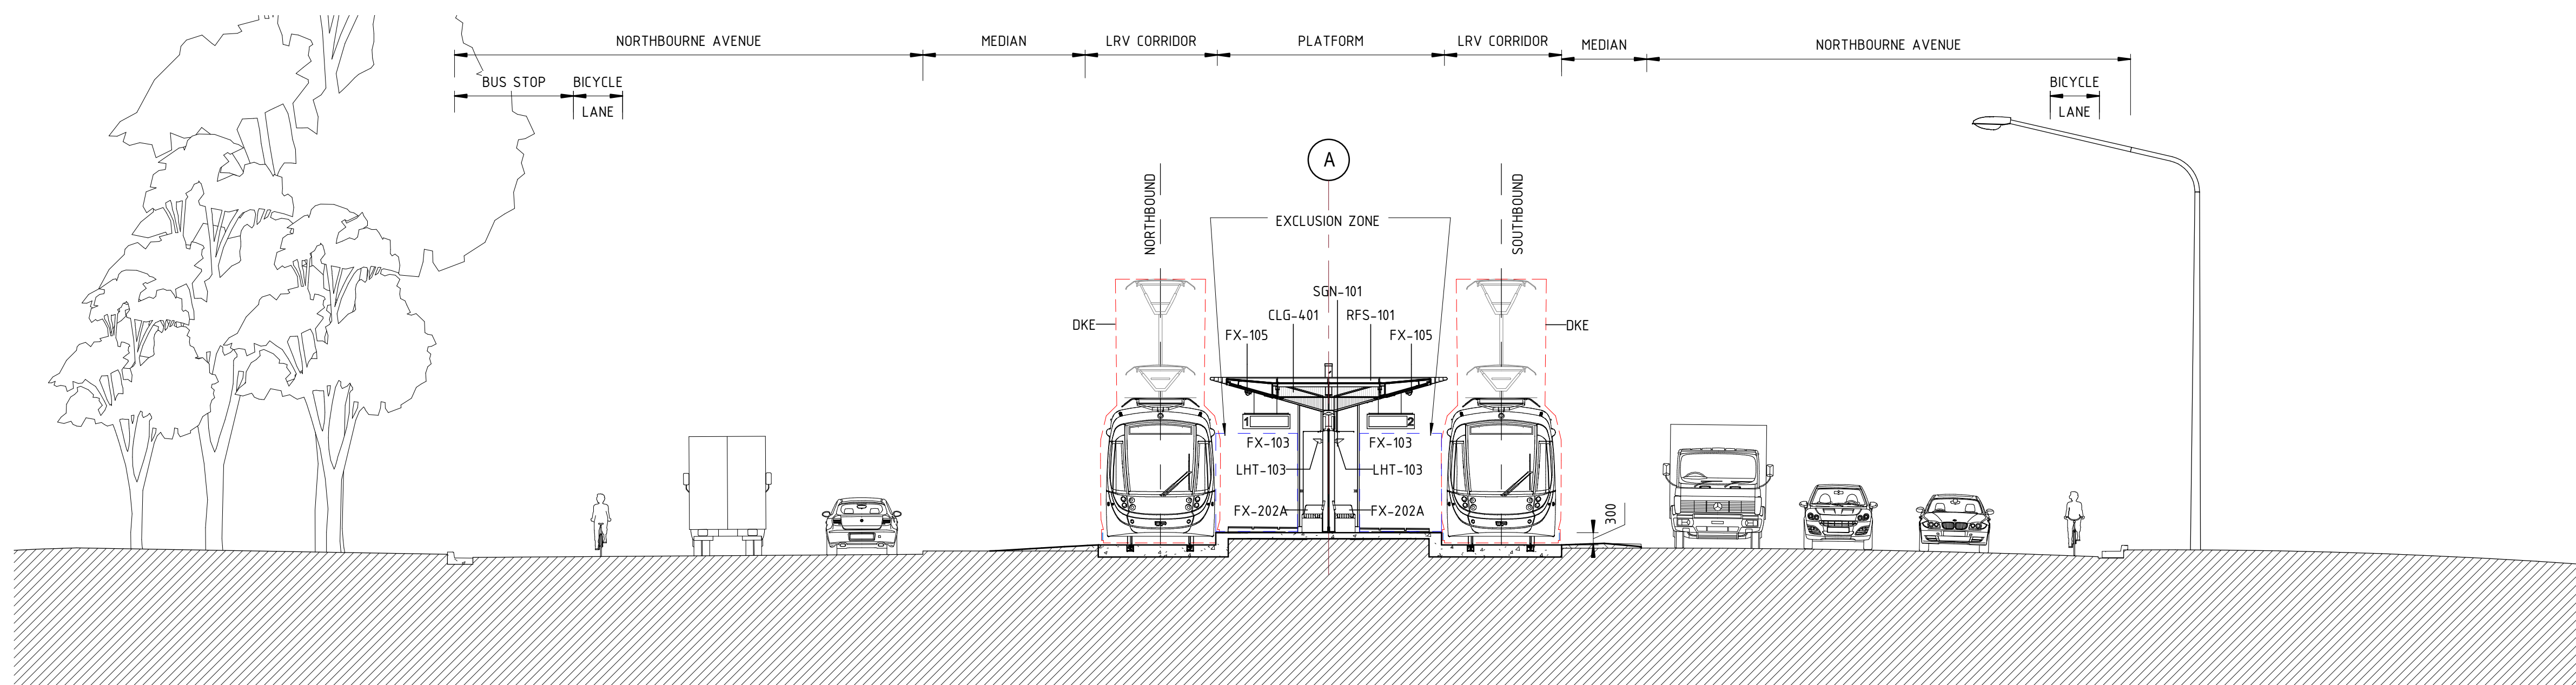

SWINDEN SECTION

SCALE: 1 : 100 @ A1

DRAWING COLOUR CODED - PRINT ALL COPIES IN COLOUR

[illegible]

*This drawing is confidential and shall only be used for the purpose of this project.
The signing of this title block confirms the design and drafting of this project have been prepared
and checked in accordance with the Architectus quality assurance system to ISO 9001:2008.*

architectus™	DRAWN	HH, KF, KW, PJ, RK, TT	-
	DESIGNED	PHILLIP JI	-
	DRG CHECK	KUSH VEHALLA	-
	DESIGN CHECK	TRENT RUSSELL	-
	APPROVED	KEVIN CARRUCAN	-

CAPITAL METRO PROJECT

PACKAGE 52 - FEDERAL HIGHWAY & NORTHBOURNE AVENUE STOPS

ARCHITECTURAL

SWINDEN STREET

SECTIONS - SHEET 1

FILE No. 160117		SHEET: 1 OF 1	
STATUS: STAGE 3			
DRG No.	02-ARC-DRW-ARC-SP-0891	E	EDMS No.

[illegible]

11	12
----	----

11	12
----	----

File Plotted C:\Users\Phillip\Documents\160117 Precinct 4-5 philippii.rvt

Plot Date & Time 02-May-17 9:03:32 PM

DF 801*5