



DRAWING LIST

DA00	COVER PAGE
DA01	SITE PLAN
DA02	LOCATION CONTEXT
DA03	SITE CONCEPT PLANS
DA04	RES 1 - FLOORPLANS
DA05	RES 1 - ELEVATIONS
DA06	RES 2 - FLOORPLANS
DA07	RES 2 - ELEVATIONS
DA08	RES 3 - FLOORPLANS
DA09	RES 3 - ELEVATIONS
DA10	SITE - ELEVATIONS & SECTION
DA11	3D IMAGES

PROJECT NO:

1816

Block 14 Section 6
12 SOMERS CRES, FORREST

TRAN

AMENDMENTS			
Revised	By	Date	Description

Checked: TT
Approved: TT
Reviewed:


DRAWN
CE
DATE
08/01/20

SCALE
REVISION

COVER PAGE

DA00

T TARCHITECTURE
35 KENNEDY STREET KINGSTON ACT
Tel: 6226311 Fax: 6226312
A.B.N. 72 087 549 835 A.C.N. 087 549 835

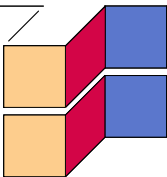

AMENDMENTS			
Revised	By	Date	Description

Checked: TT
Approved: TT
Reviewed:




DRAWN
CE
DATE
08/01/20

SCALE
1:200
REVISION

SITE PLAN

DA01

T TARCHITECTURE
35 KENNEDY STREET KINGSTON ACT
Tel: 6226311 Fax: 6226312
A.B.N. 72 087 549 835 A.C.N. 087 549 835

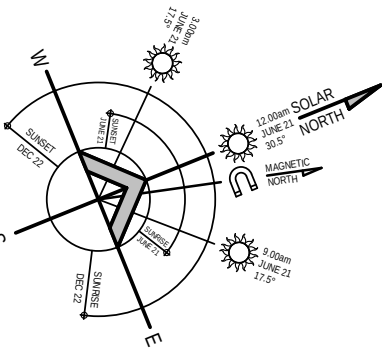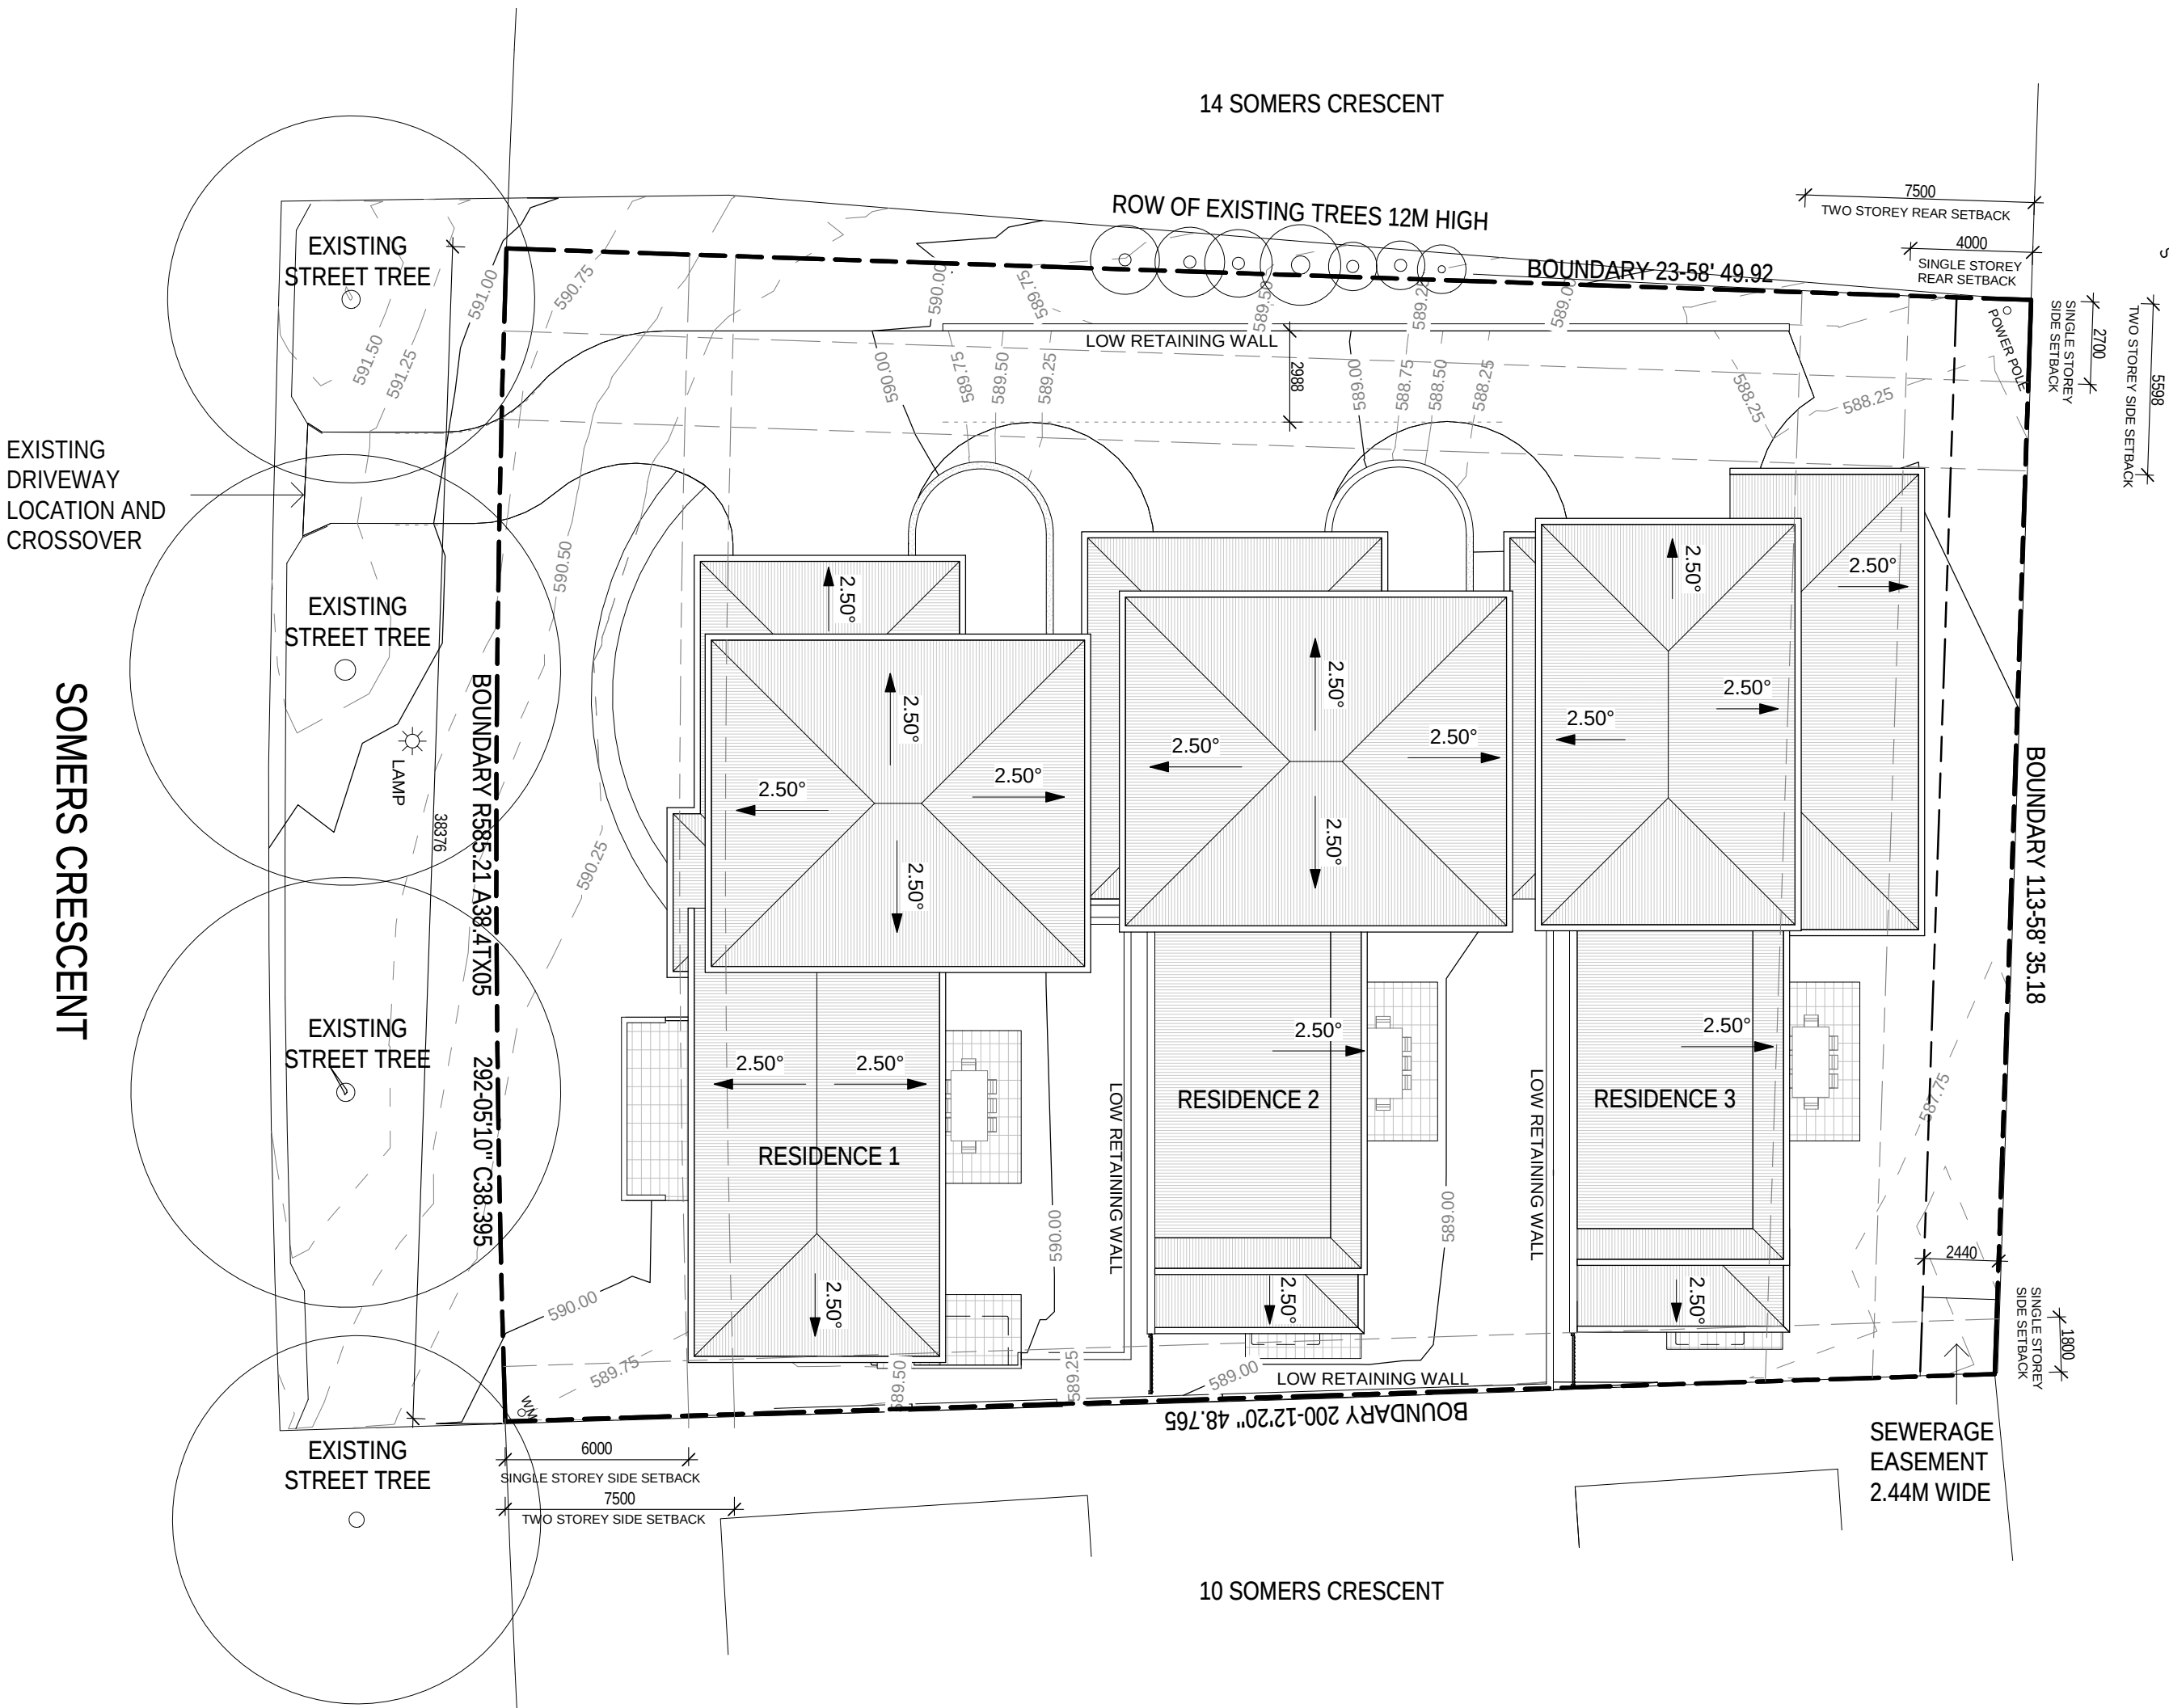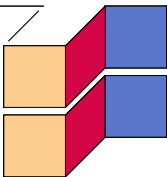

AREA SCHEDULE	
Name	Area
RESIDENCE 1 GARAGE	41.91 m²
RESIDENCE 1 GF	145.46 m²
RESIDENCE 1 UF	83.22 m²
RESIDENCE 2 GARAGE	42.14 m²
RESIDENCE 2 GF	158.57 m²
RESIDENCE 2 UF	84.60 m²
RESIDENCE 3 GARAGE	41.60 m²
RESIDENCE 3 GF	174.08 m²
RESIDENCE 3 UF	63.38 m²
	834.96 m²

AREA

MAXIMUM ALLOWABLE PLOT RATIO OF 0.4 AS PER
DEAKIN/FOREST RESIDENTIAL AREA PRECINCT CODE
(1821m² x 0.4) = 728.4m²

PROPOSED TOTAL AREA = 709.32m²

PROPOSED SOFT PLANTING = 725m²
(APPROX. 41% OF TOTAL SITE AREA)

HEIGHT AND SETBACK CALCULATIONS

BUILDING HEIGHT RELATIVE TO NGL (REFER DA10)
RES 1 = 6070MM
RES 2 = 5906MM
RES 3 = 5264MM

2 STOREY SIDE SETBACK CALCULATIONS;
FRONT BOUNDARY 38.376M
38.376 - 23M = 15.376M
15.376 /3 = 5.125
5.125 x 0.5 = 2.563M

6070/2 = 3035
3035 + 2563 = 5598MM



NO.14 SOMERS CRES



NO.12 SOMERS CRESCENT



NO.10 SOMERS CRES



12 SOMERS CRESCENT FROM STREET



12 SOMERS CRESCENT FROM STREET



12 SOMERS CRES. REAR OF HOUSE



12 SOMERS CRES. REAR OF HOUSE



VIEW TOWARDS STATE CIR.



VIEW TOWARDS 10 SOMERS CRES.

PROJECT NO:

1816

Block 14 Section 6
12 SOMERS CRES, FORREST

TRAN

AMENDMENTS			
Revised	By	Date	Description

Checked: ER
Approved: TT
Reviewed:


DRAWN
CE
DATE
08/10/20

SCALE
REVISION


LOCATION CONTEXT

DA02

T TARCHITECTURE
35 KENNEDY STREET
KINGSTON ACT
Tel: 6226311 Fax: 6226312
A.B.N. 72 087 549 835 A.C.N. 087 549 835

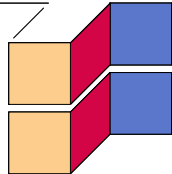

SITE CONTEXT PLAN
SCALE: 1:200

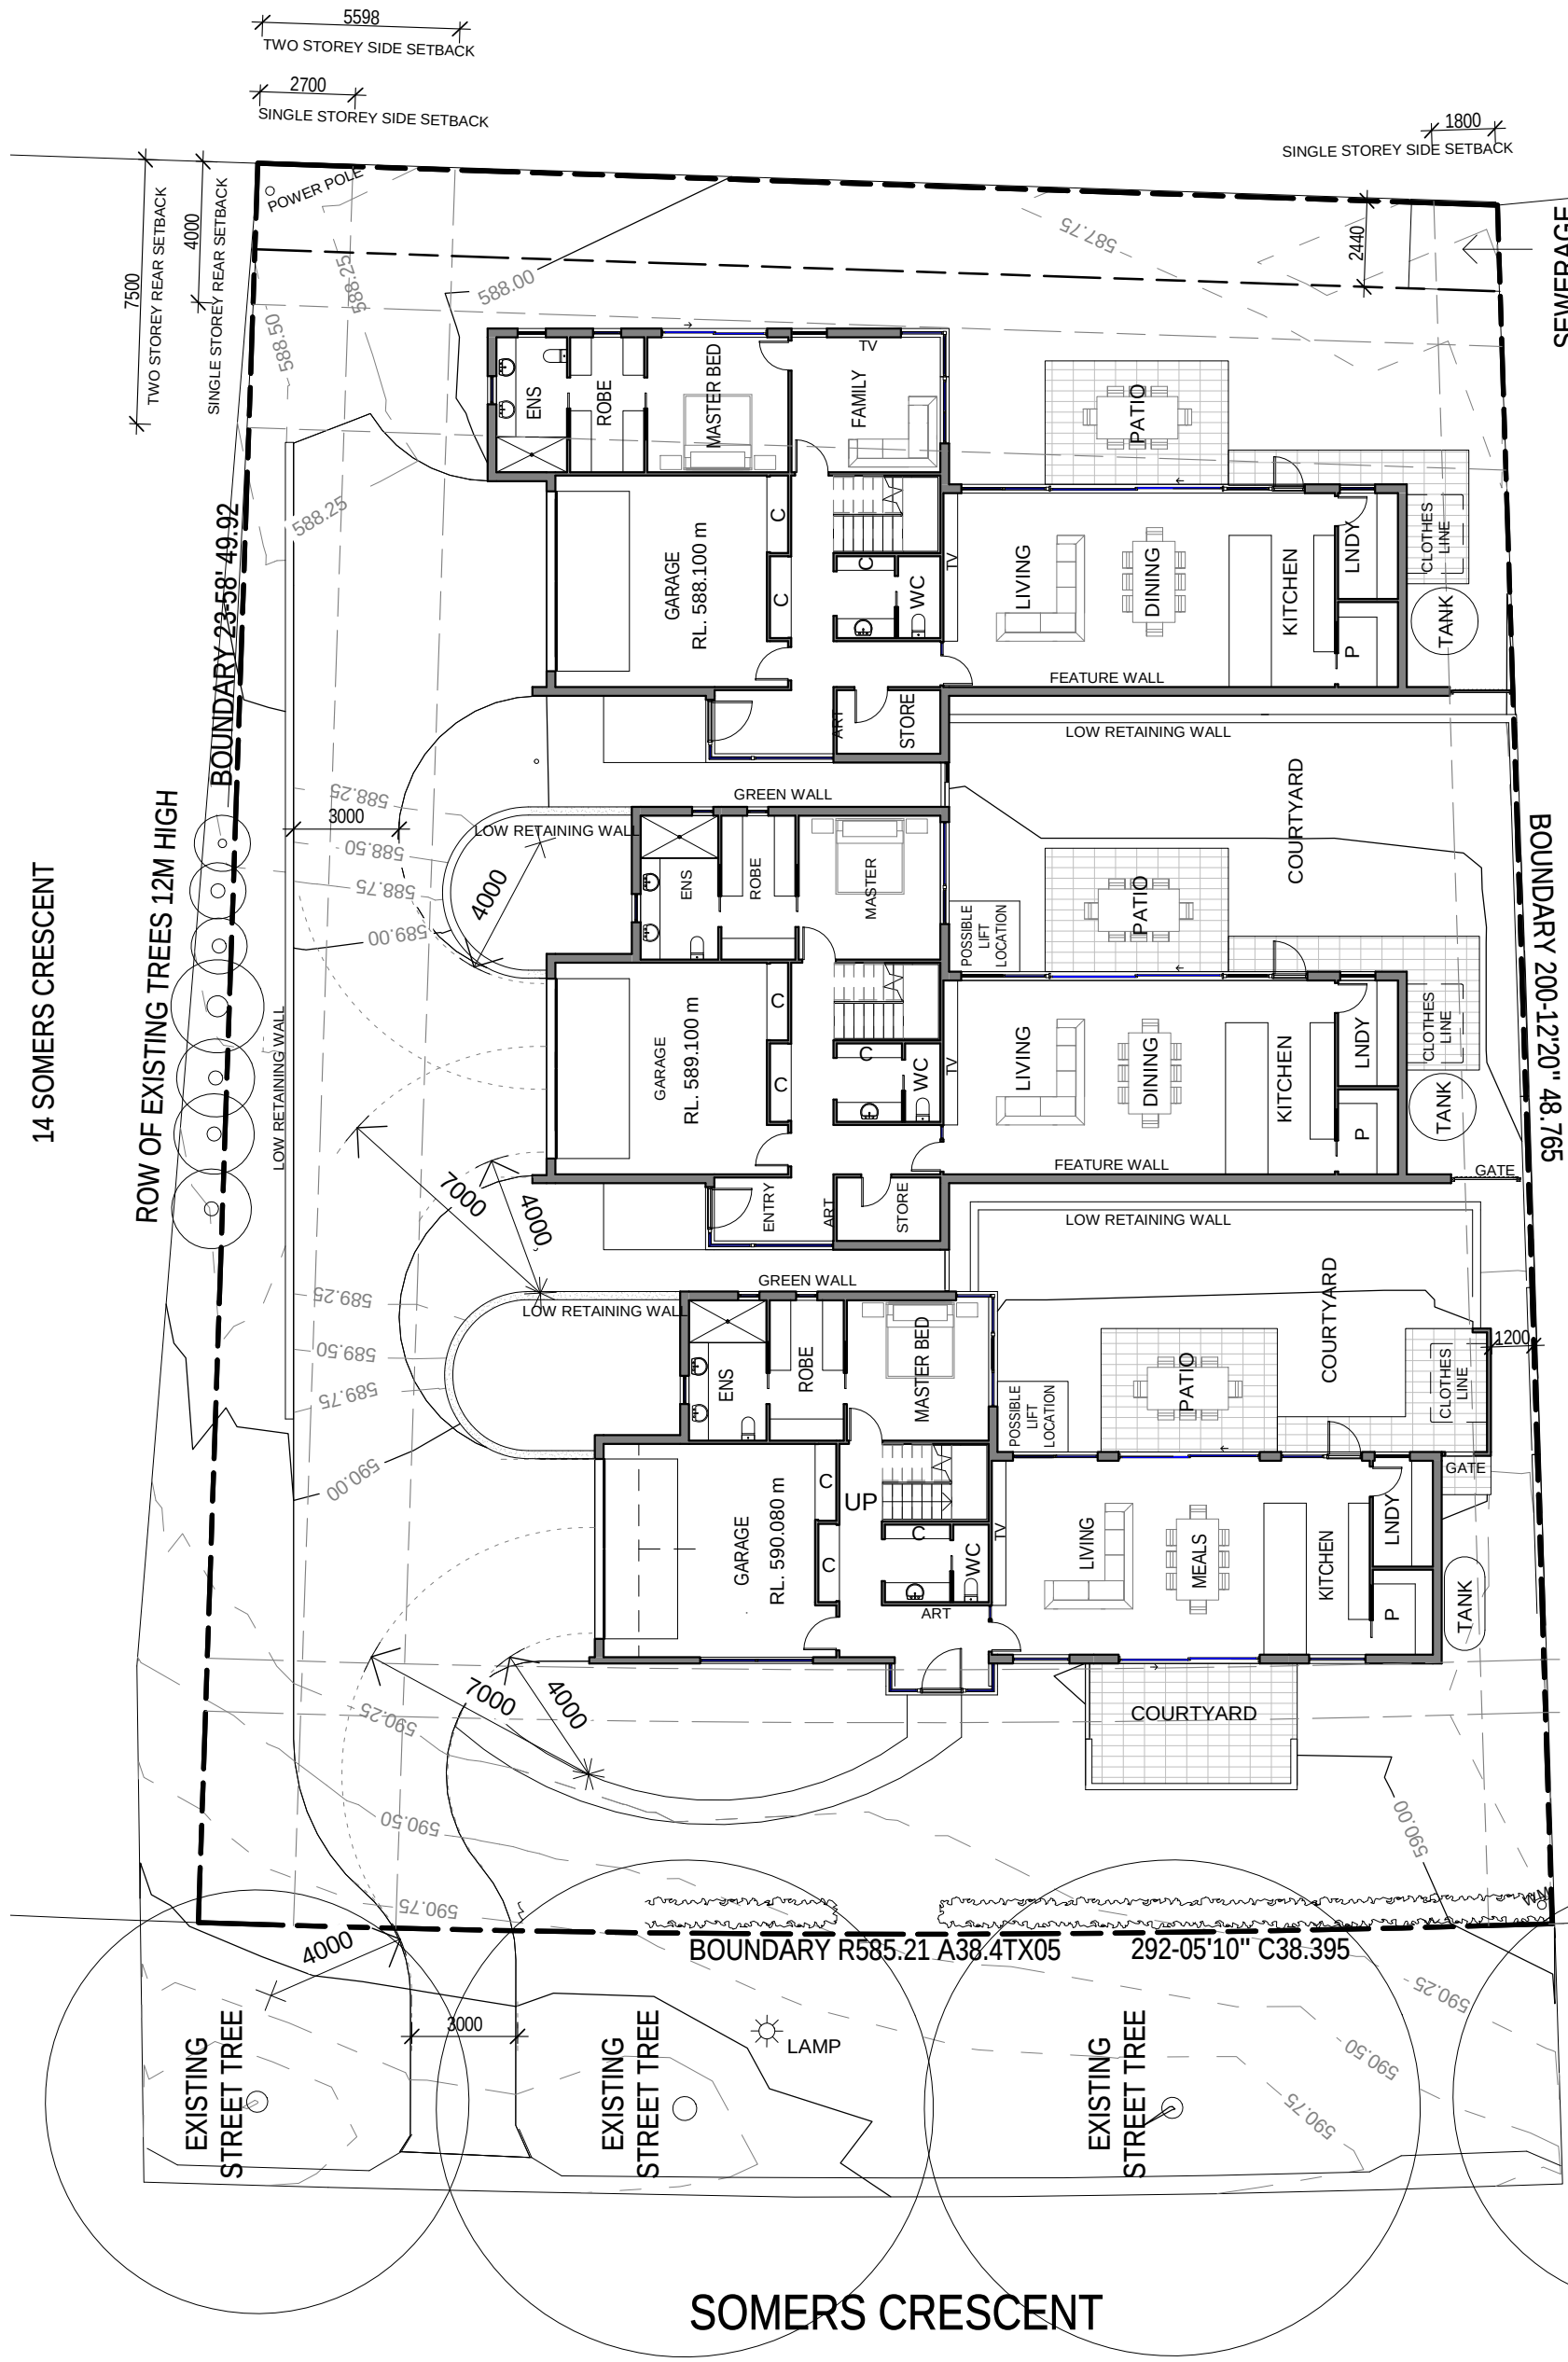

AMENDMENTS			
Revised By	Date	Description	Code

Checked: ER

Approved: TT

Reviewed:

DRAWN

CE

DATE

08/01/20

SCALE

1:100

REVISION


RES 1 - FLOORPLANS


DA04

T ARCHITECTURE


35 KENNEDY STREET
Tel: 6226311
A.B.N. 72 087 549 835

KINGSTON ACT
Fax: 6226312
A.C.N. 087 549 835

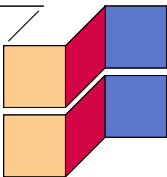


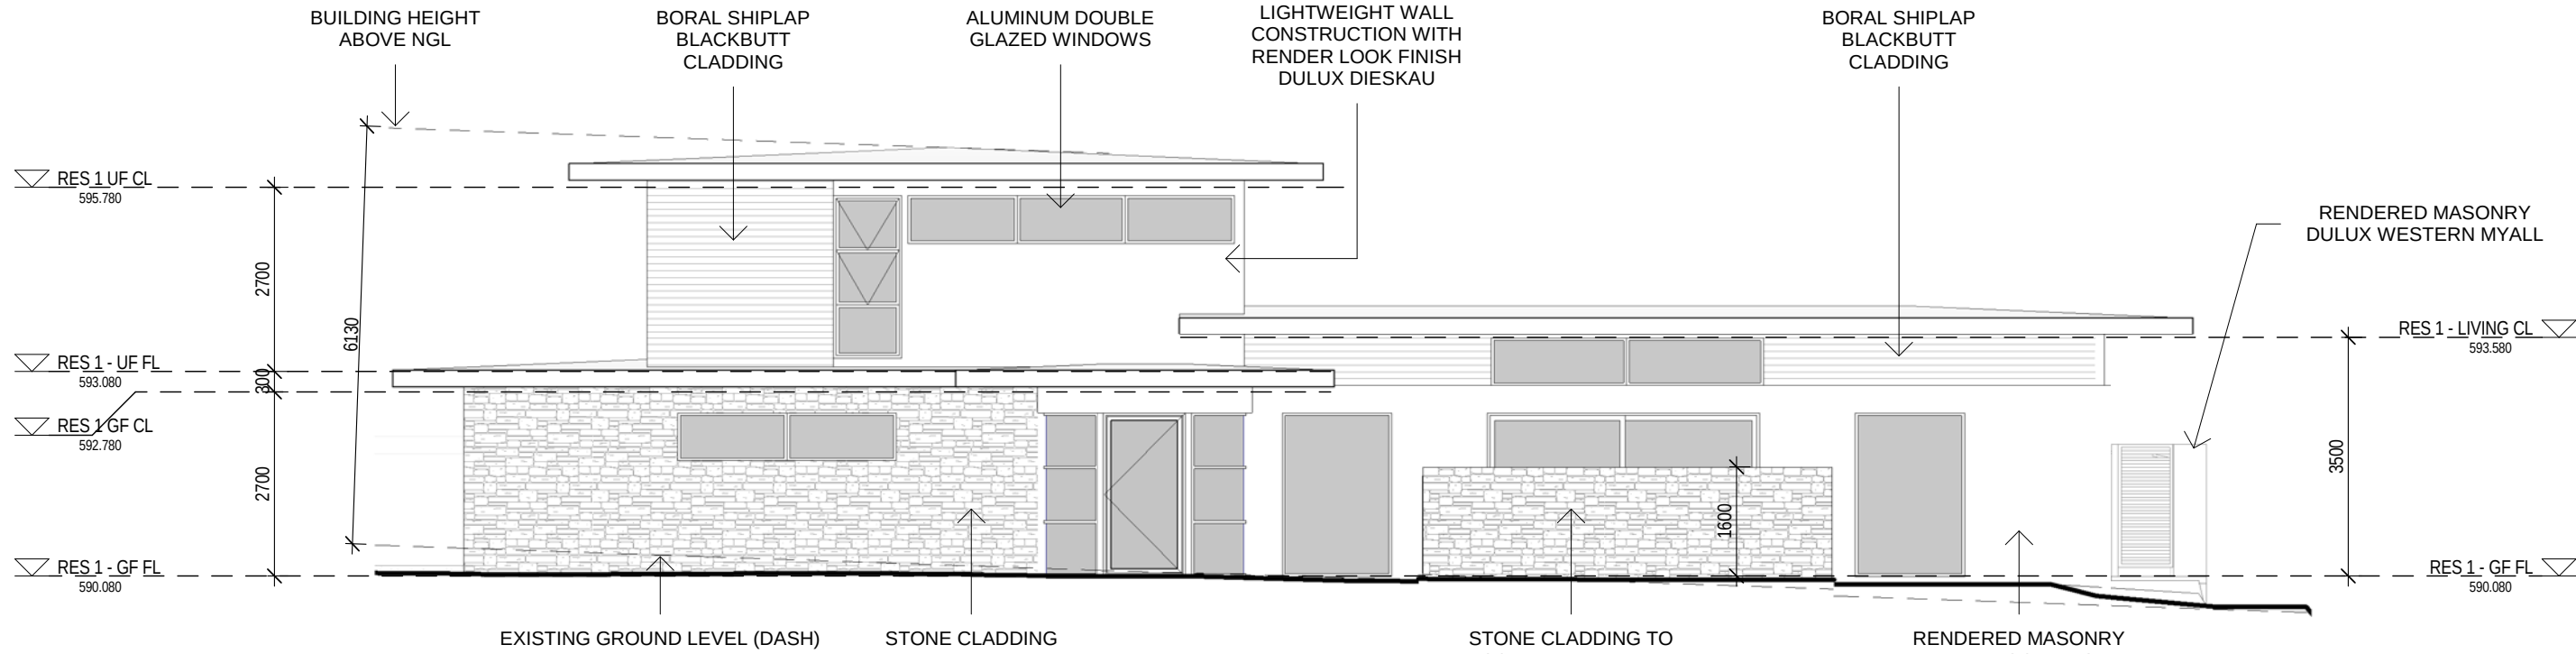


RES 1 SOUTH
SCALE: 1:100

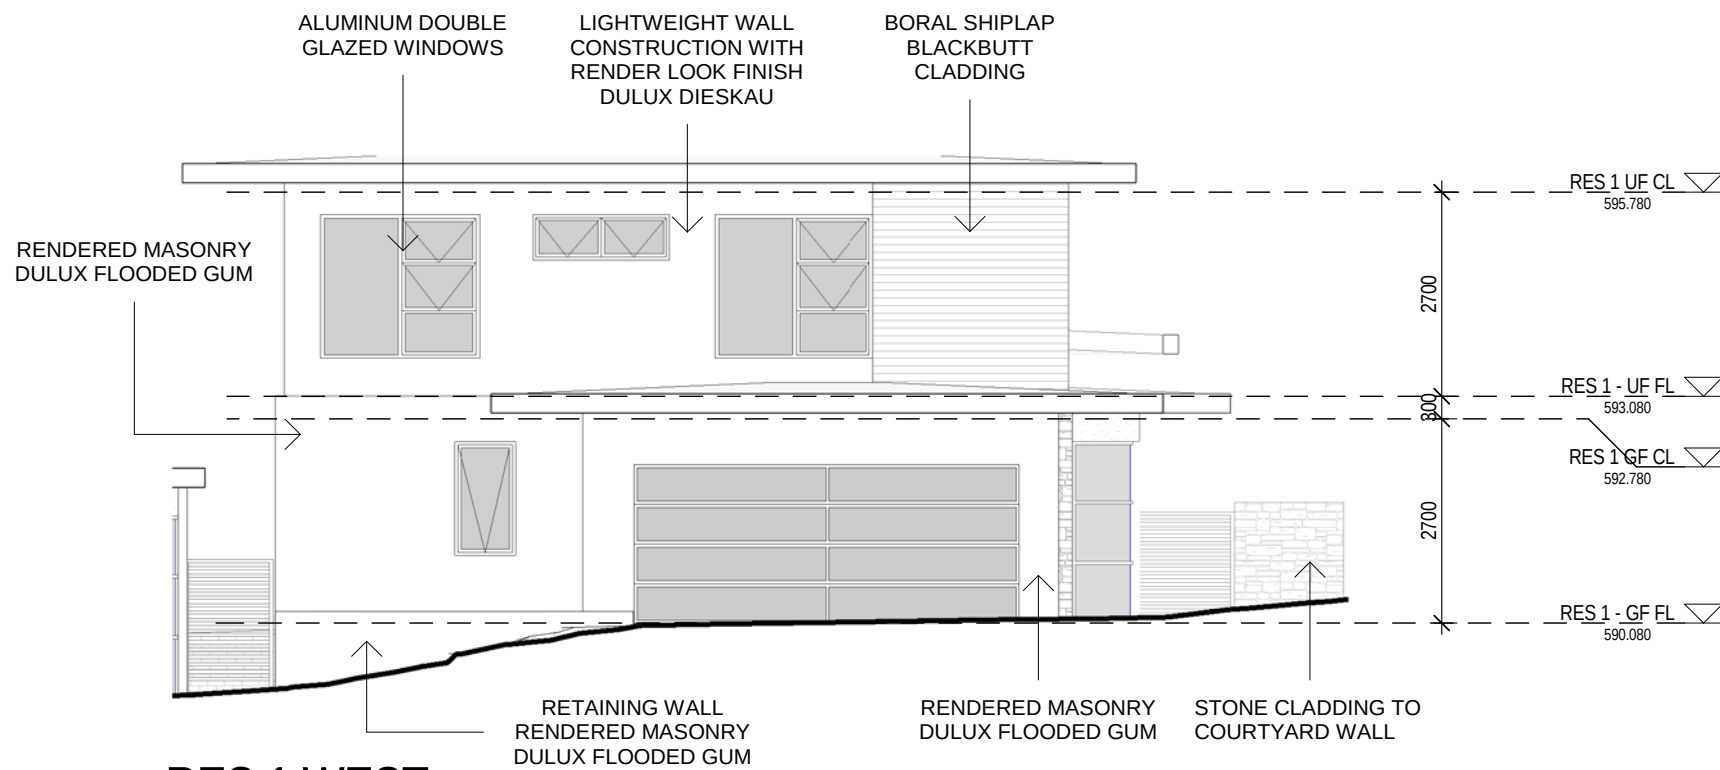

RES 1 WEST
SCALE: 1:100

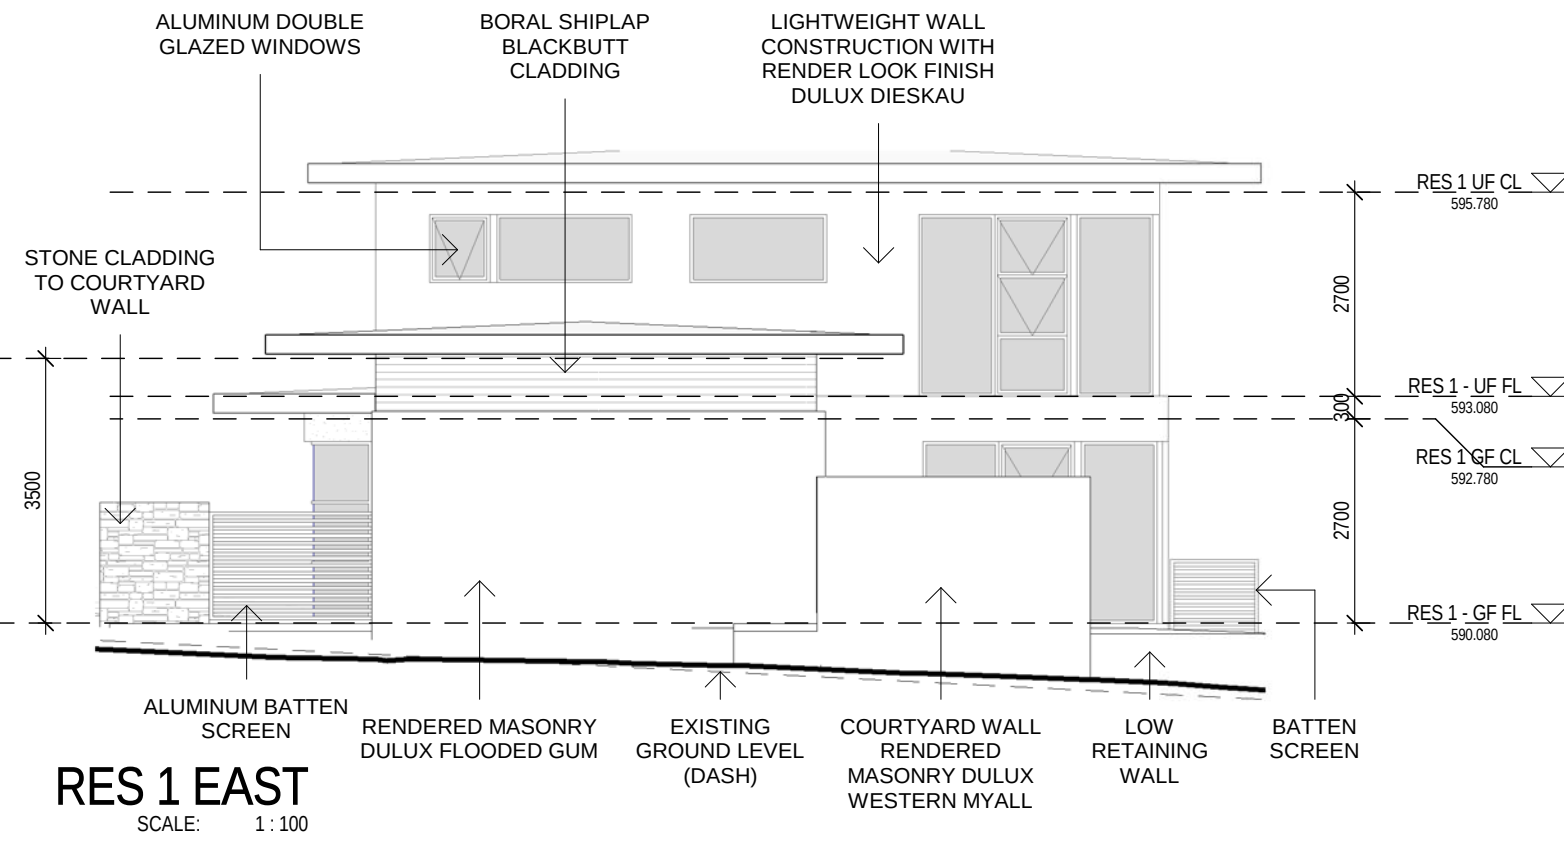

RES 1 EAST
SCALE: 1:100

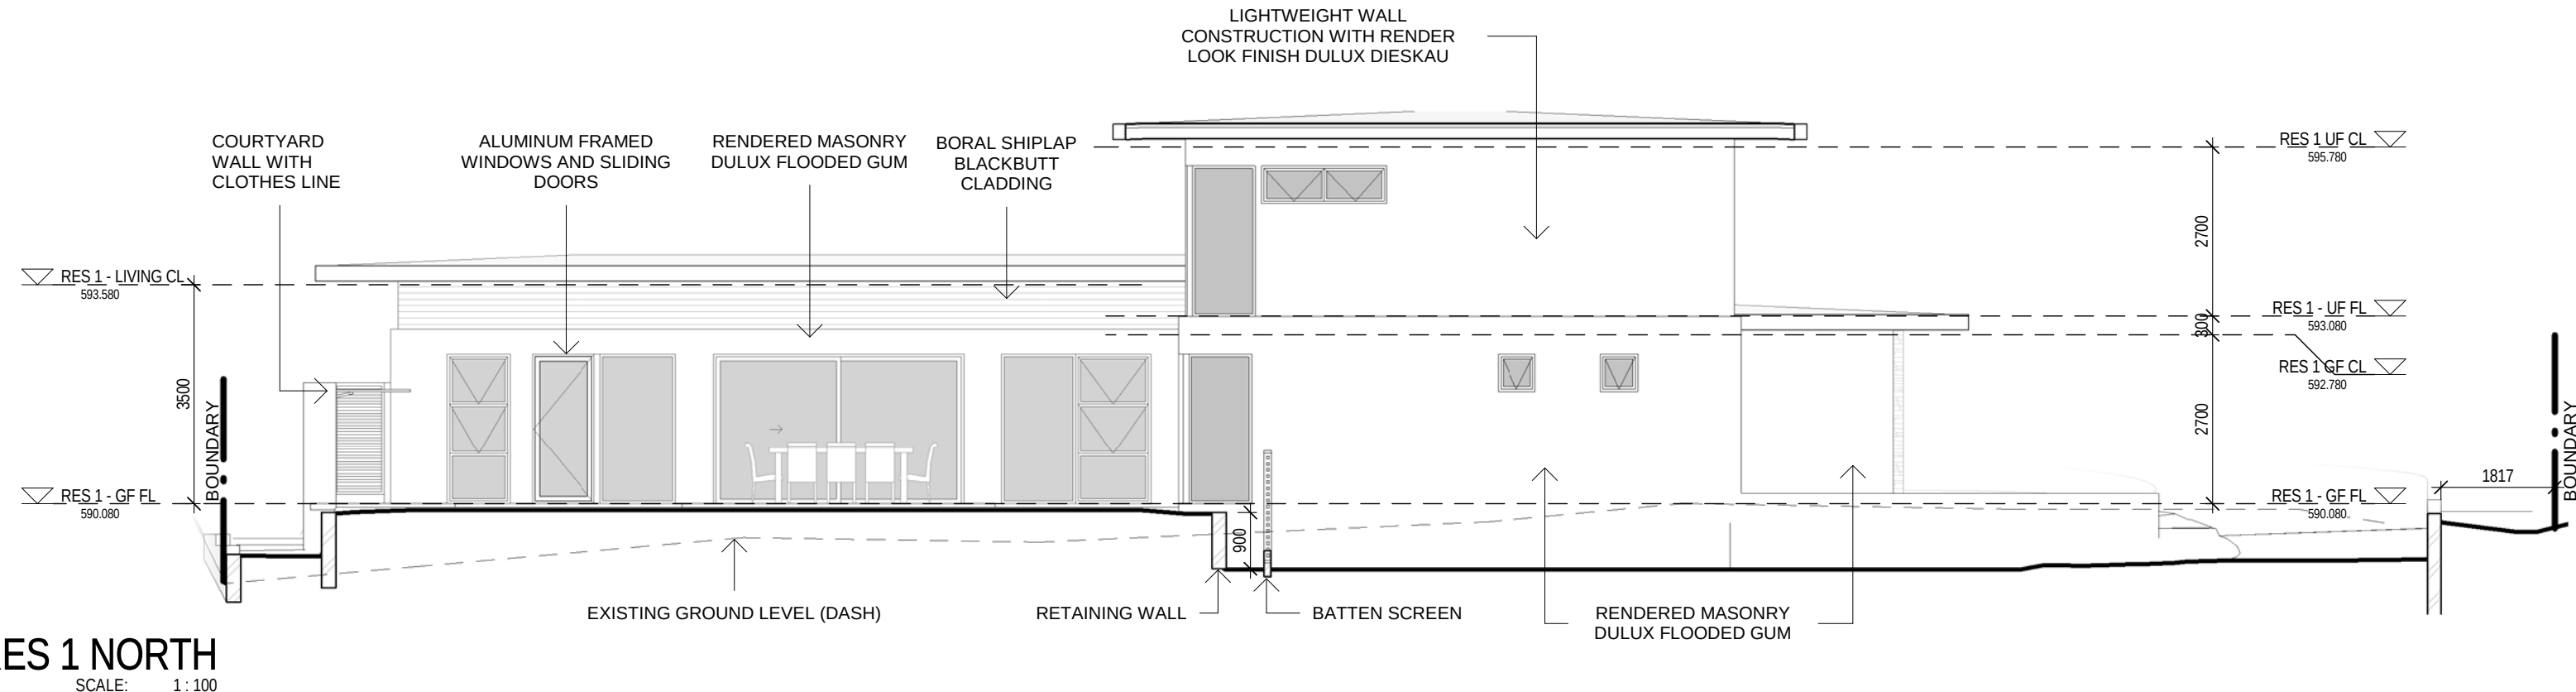

RES 1 NORTH
SCALE: 1:100



DULUX DIESKAU




BORAL SHIPLAP BLACKBUTT CLADDING



STONE CLADDING



DULUX FLOODED GUM

 

DULUX WESTERN MYALL

PROJECT NO:

1816

Block 14 Section 6
12 SOMERS CRES, FORREST

AMENDMENTS

Revised	By	Date	Description	Code

Checked: ER

Approved: TT

Reviewed:

DRAWN

CE

DATE

08/01/20

SCALE

1:100


REVISION

RES 1 - ELEVATIONS

DA05

T TARCHITECTURE
35 KENNEDY STREET
Tel: 6226311
A.B.N. 72 087 549 835

KINGSTON ACT
Fax: 6226312
A.C.N. 087 549 835

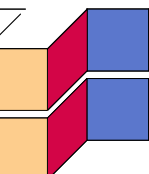

Checked: TT





Approved: TT

Reviewed:

SCALE
1 : 100

REVISION

DA06

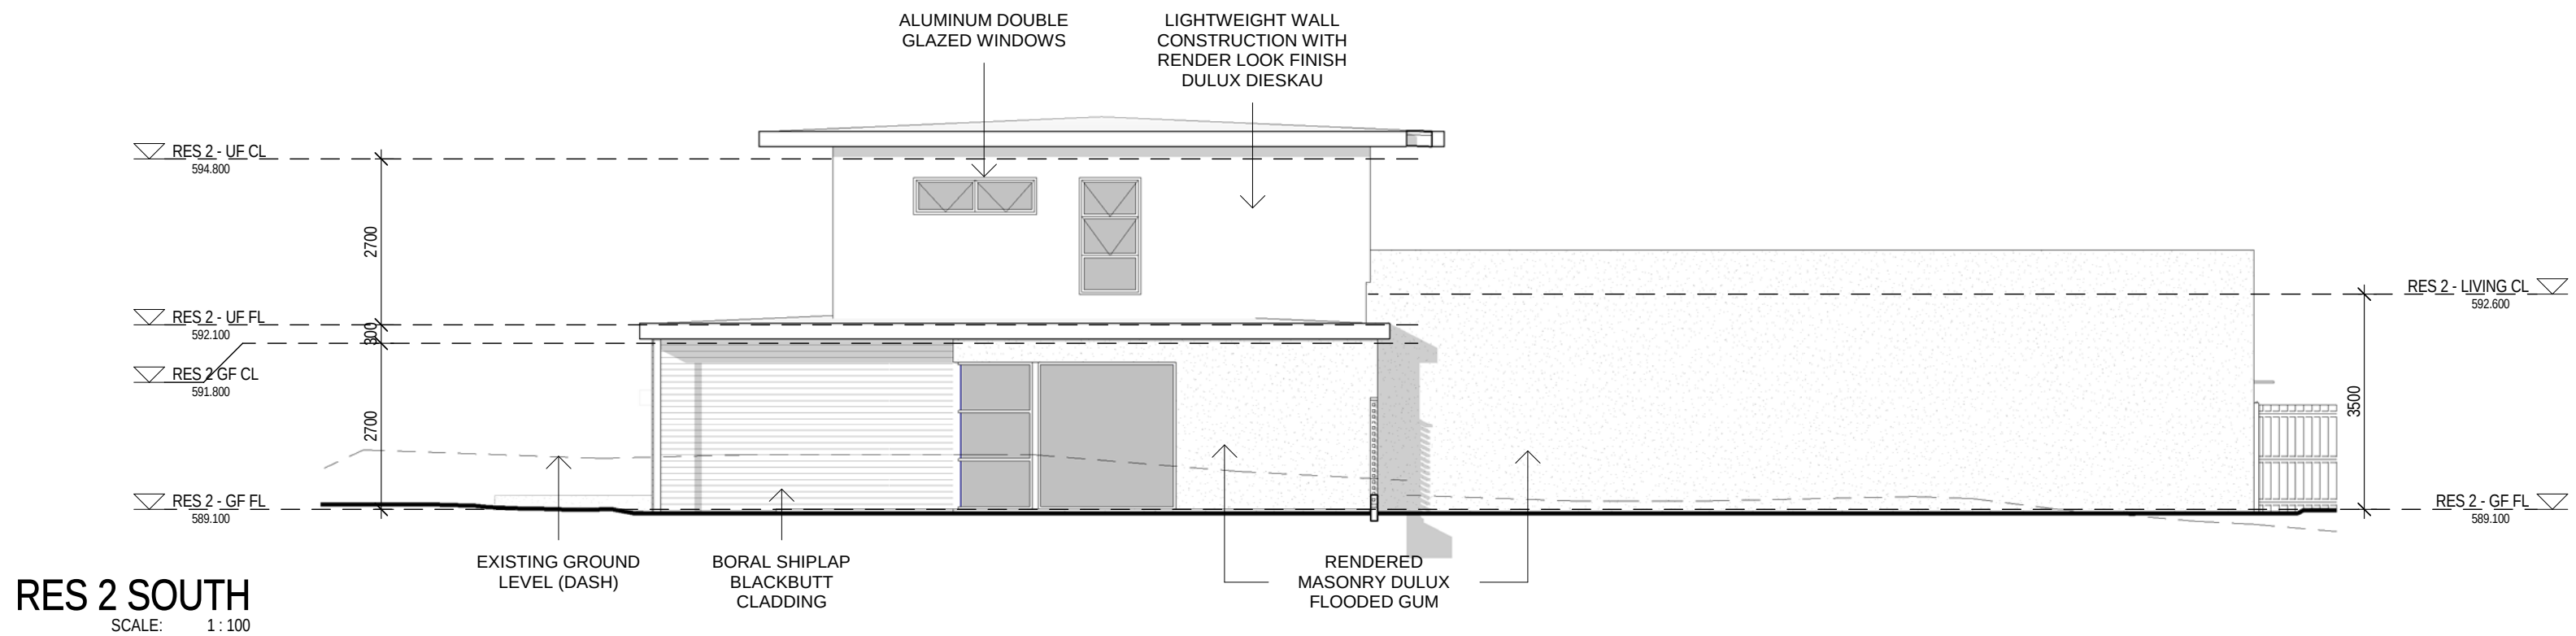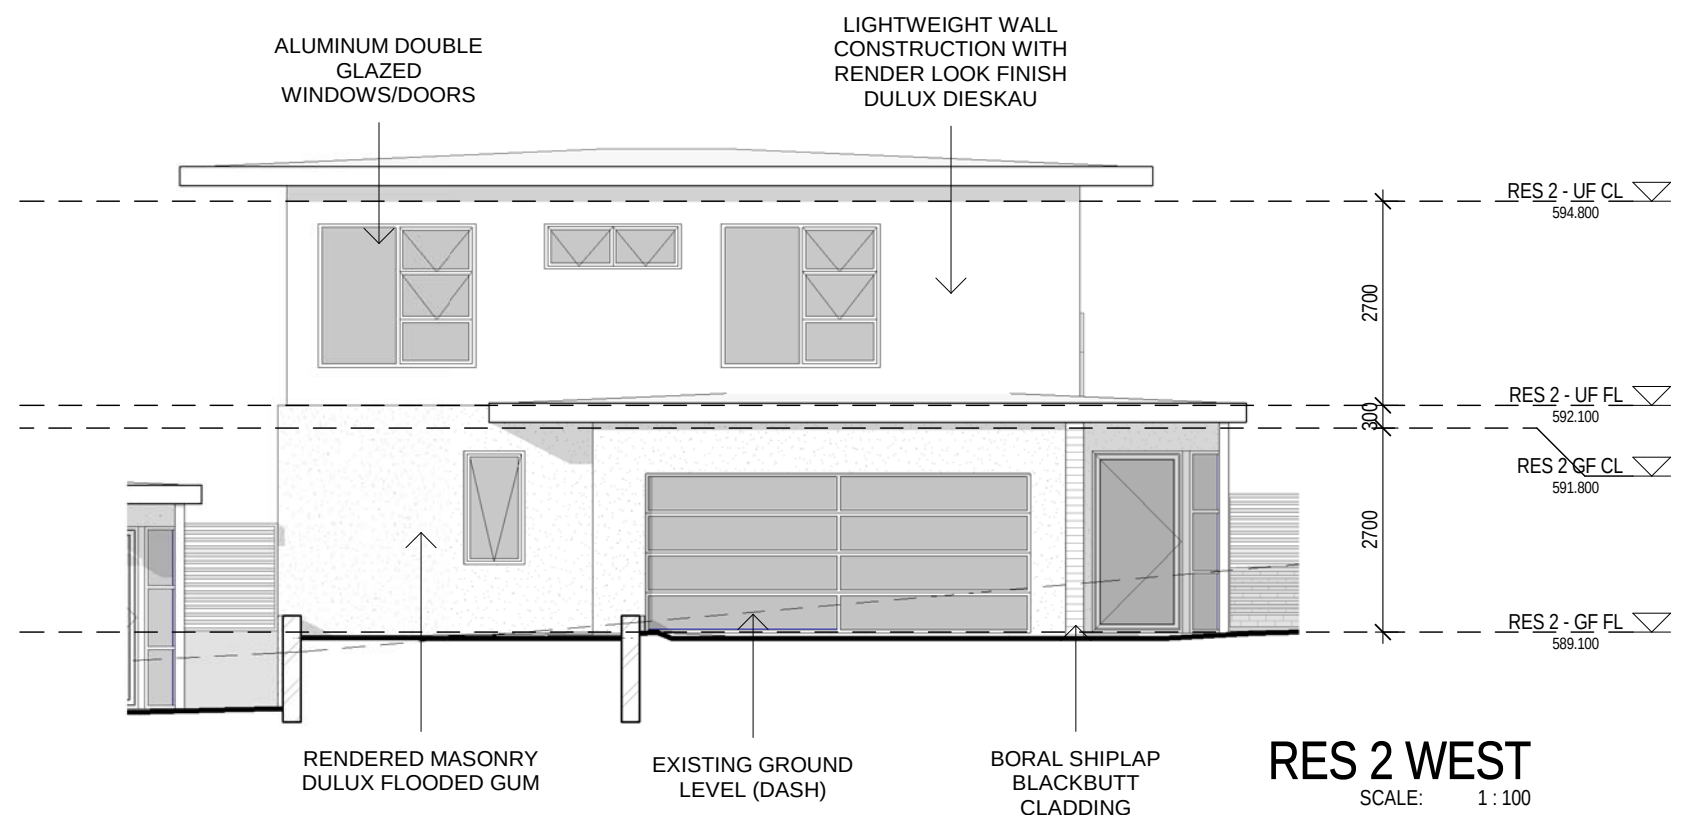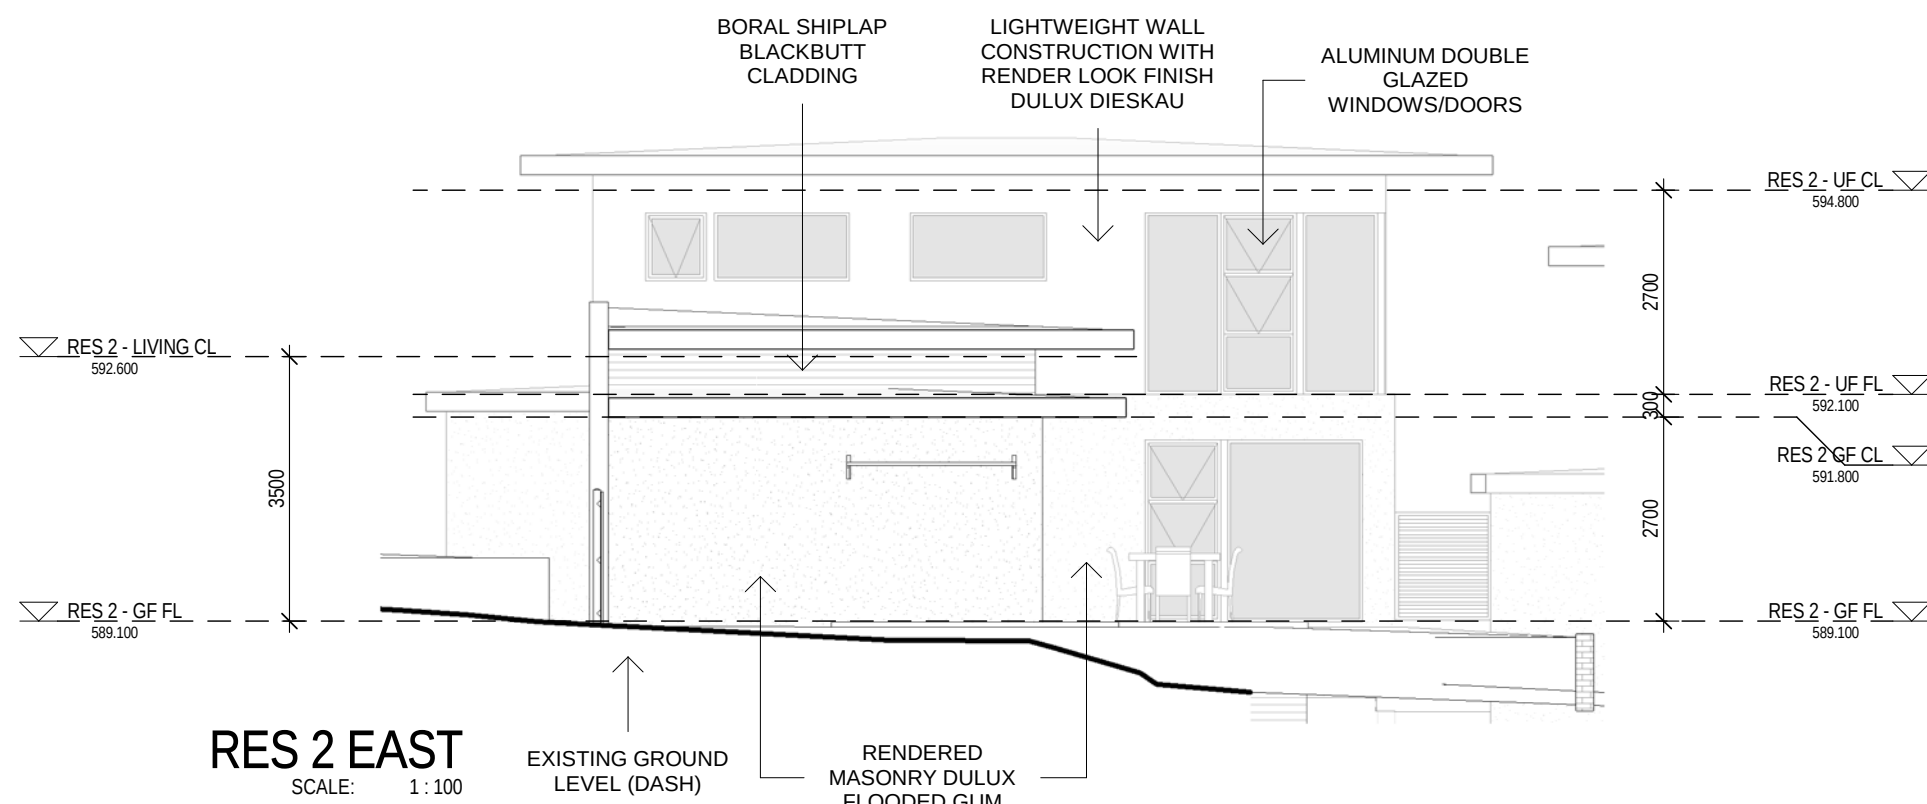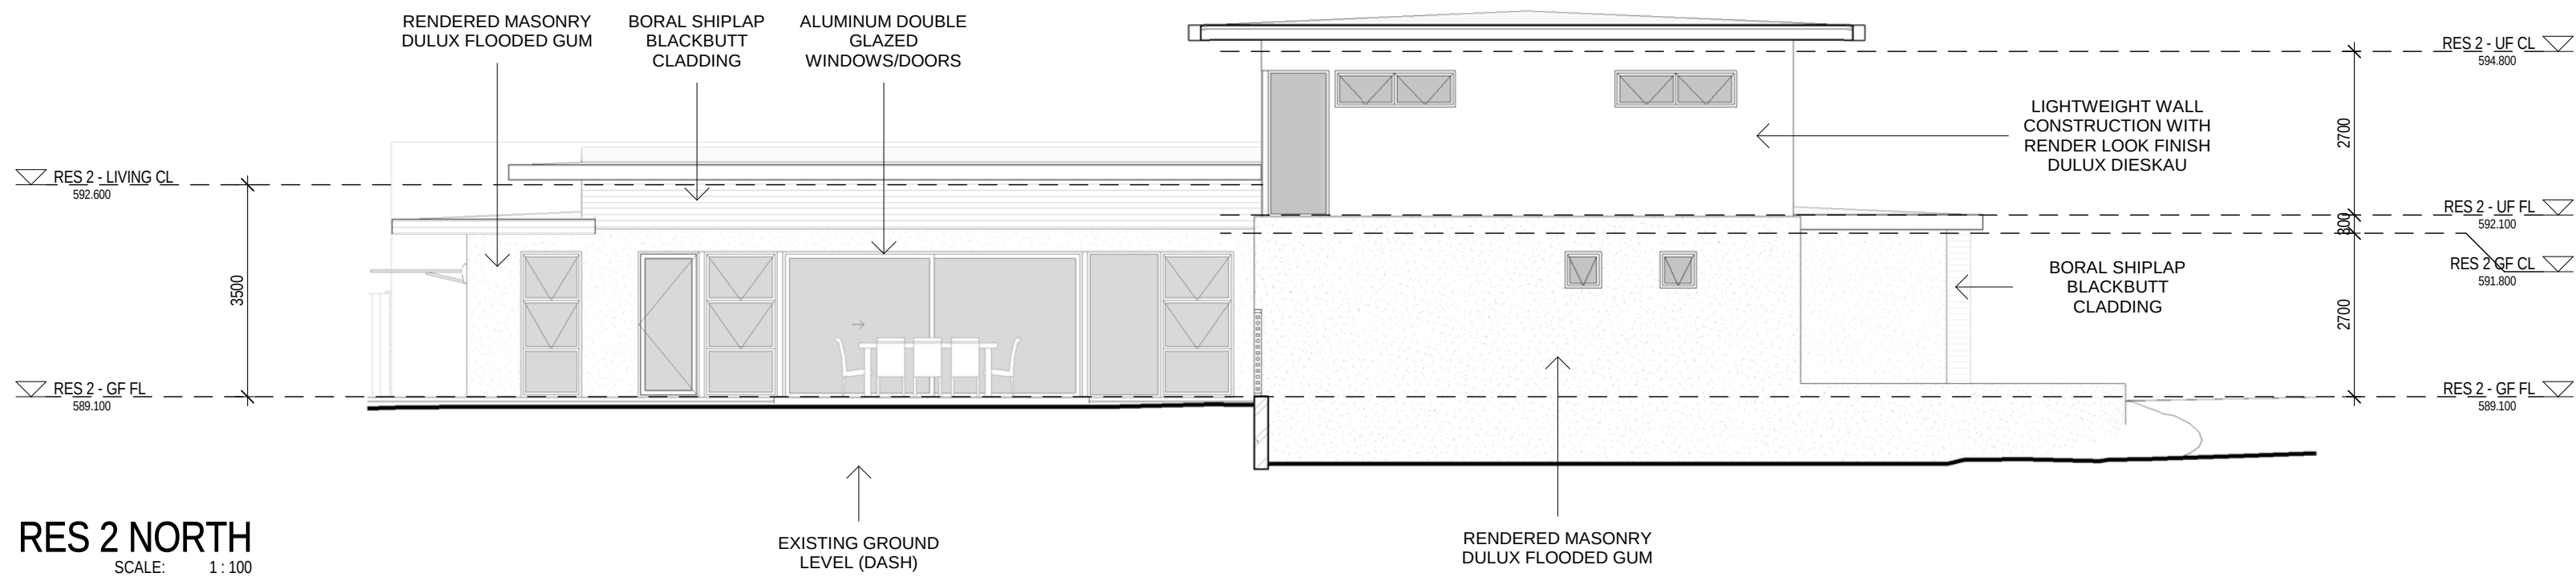

PROJECT NO:

1816

Block 14 Section 6
12 SOMERS CRES, FORREST

AMENDMENTS

Revised	By	Date	Description	Code

Checked: TT

Approved: TT

Reviewed:

DRAWN

CE

DATE

08/01/20

SCALE

1 : 100


REVISION

RES 2 - ELEVATIONS

DA07

T TARCHITECTURE
35 KENNEDY STREET
Tel: 6226311
A.B.N. 72 087 549 835

KINGSTON ACT
Fax: 6226312
A.C.N. 087 549 835

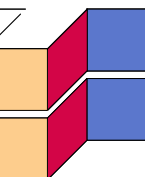

AMENDMENTS			
Revised	By	Date	Description

Checked: TT
Approved: TT
Reviewed:

DRAWN
CE
DATE
08/01/20


SCALE
1:100
REVISION

RES 3 - FLOORPLANS

DA08

T TARCHITECTURE
35 KENNEDY STREET
Tel: 6226311
A.B.N. 72 087 549 835


KINGSTON ACT
Fax: 6226312
A.C.N. 087 549 835




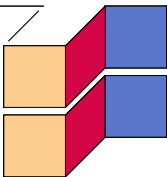


RES 3 - UF FL
SCALE: 1:100



RES 3 - GF FL
SCALE: 1:100

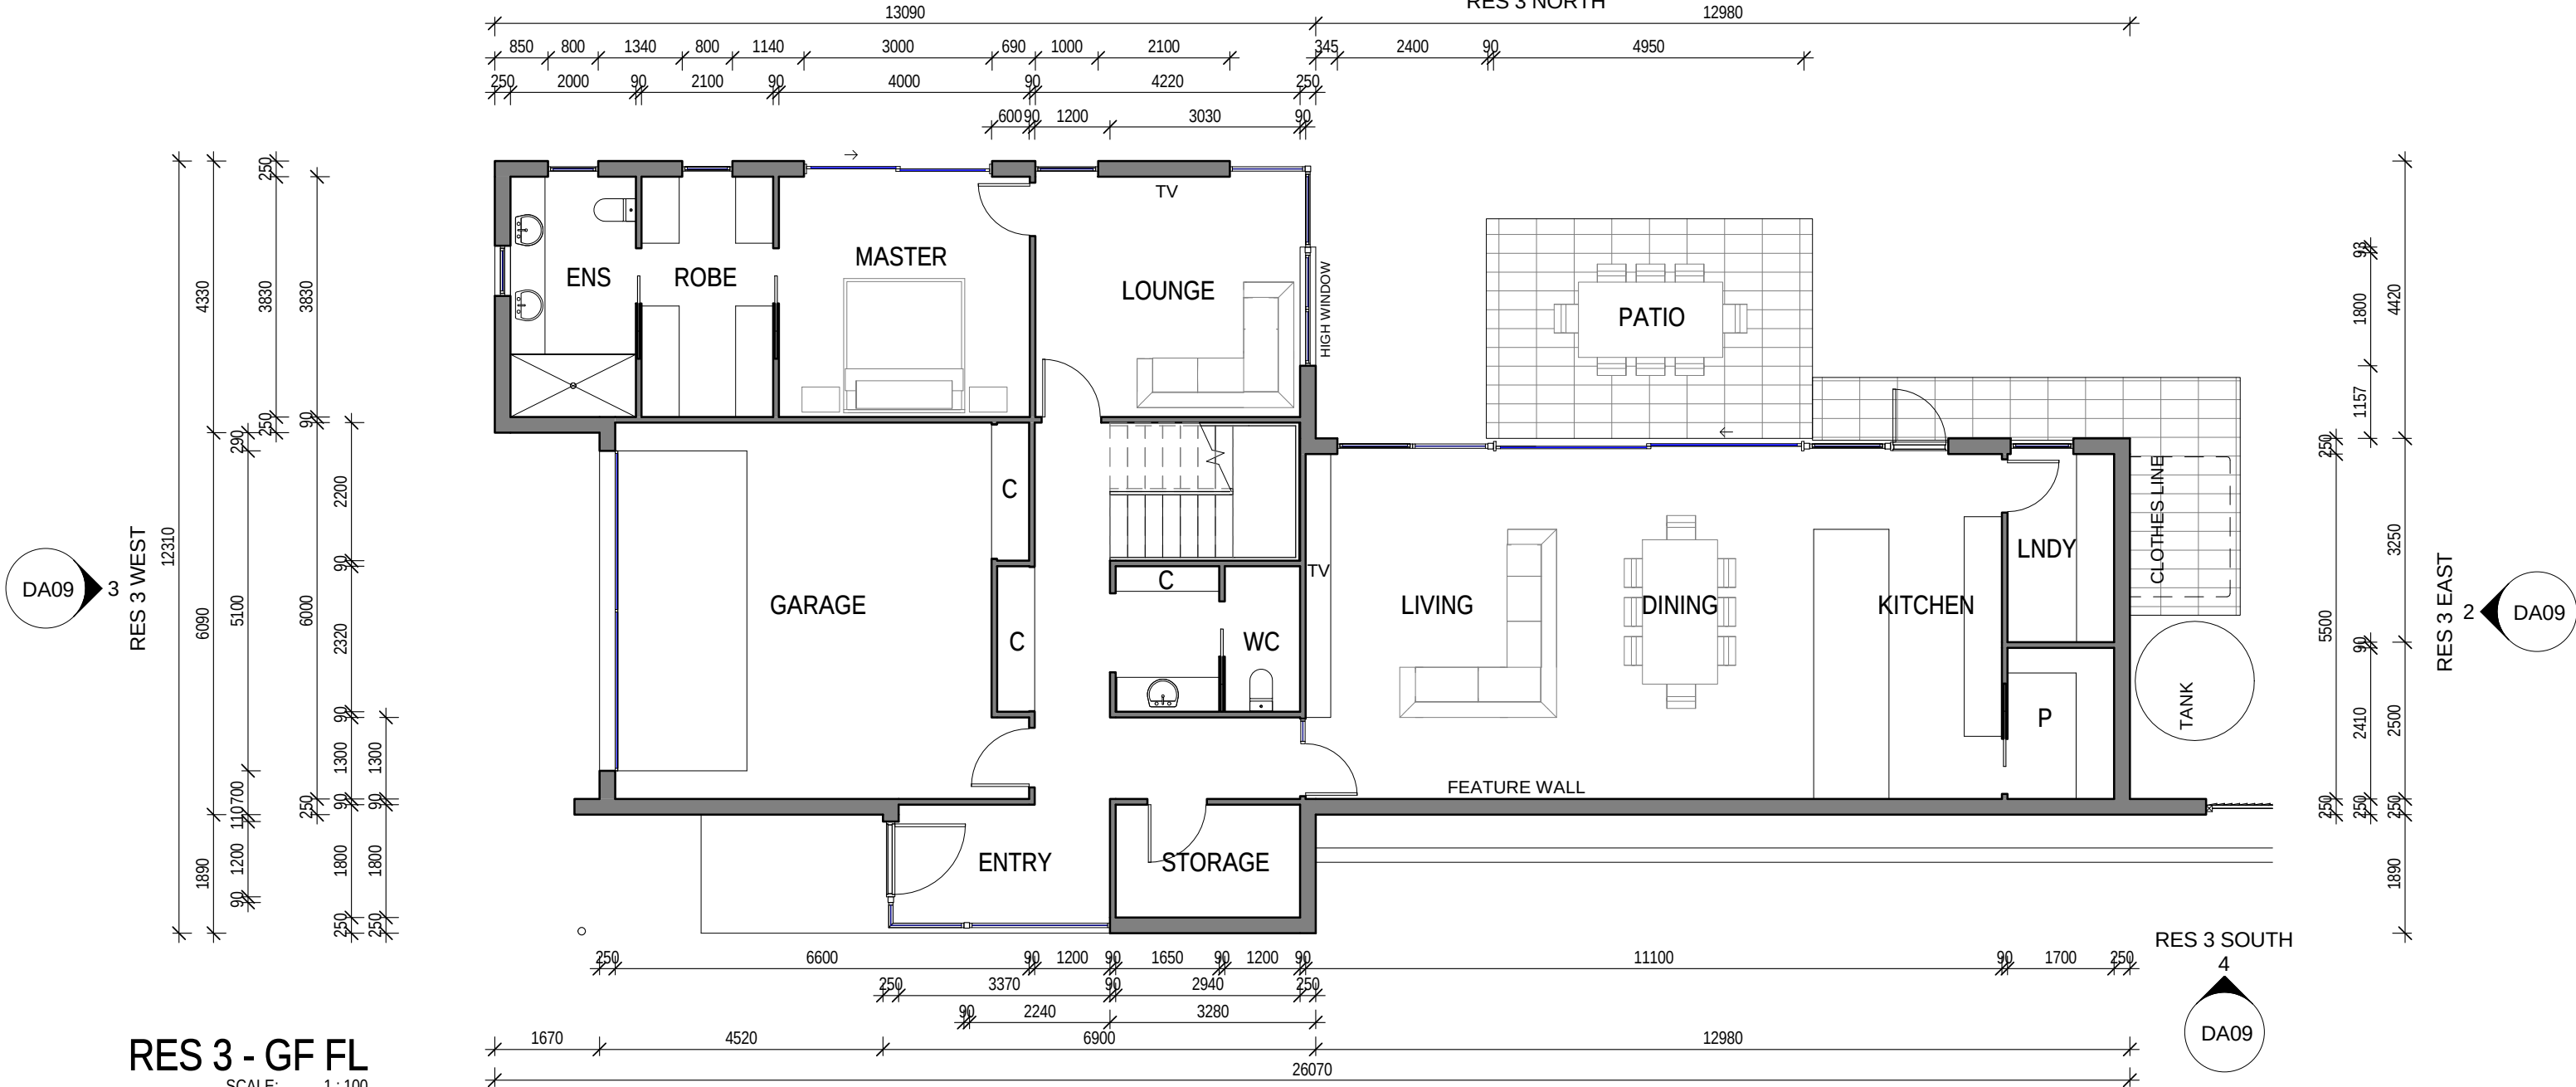

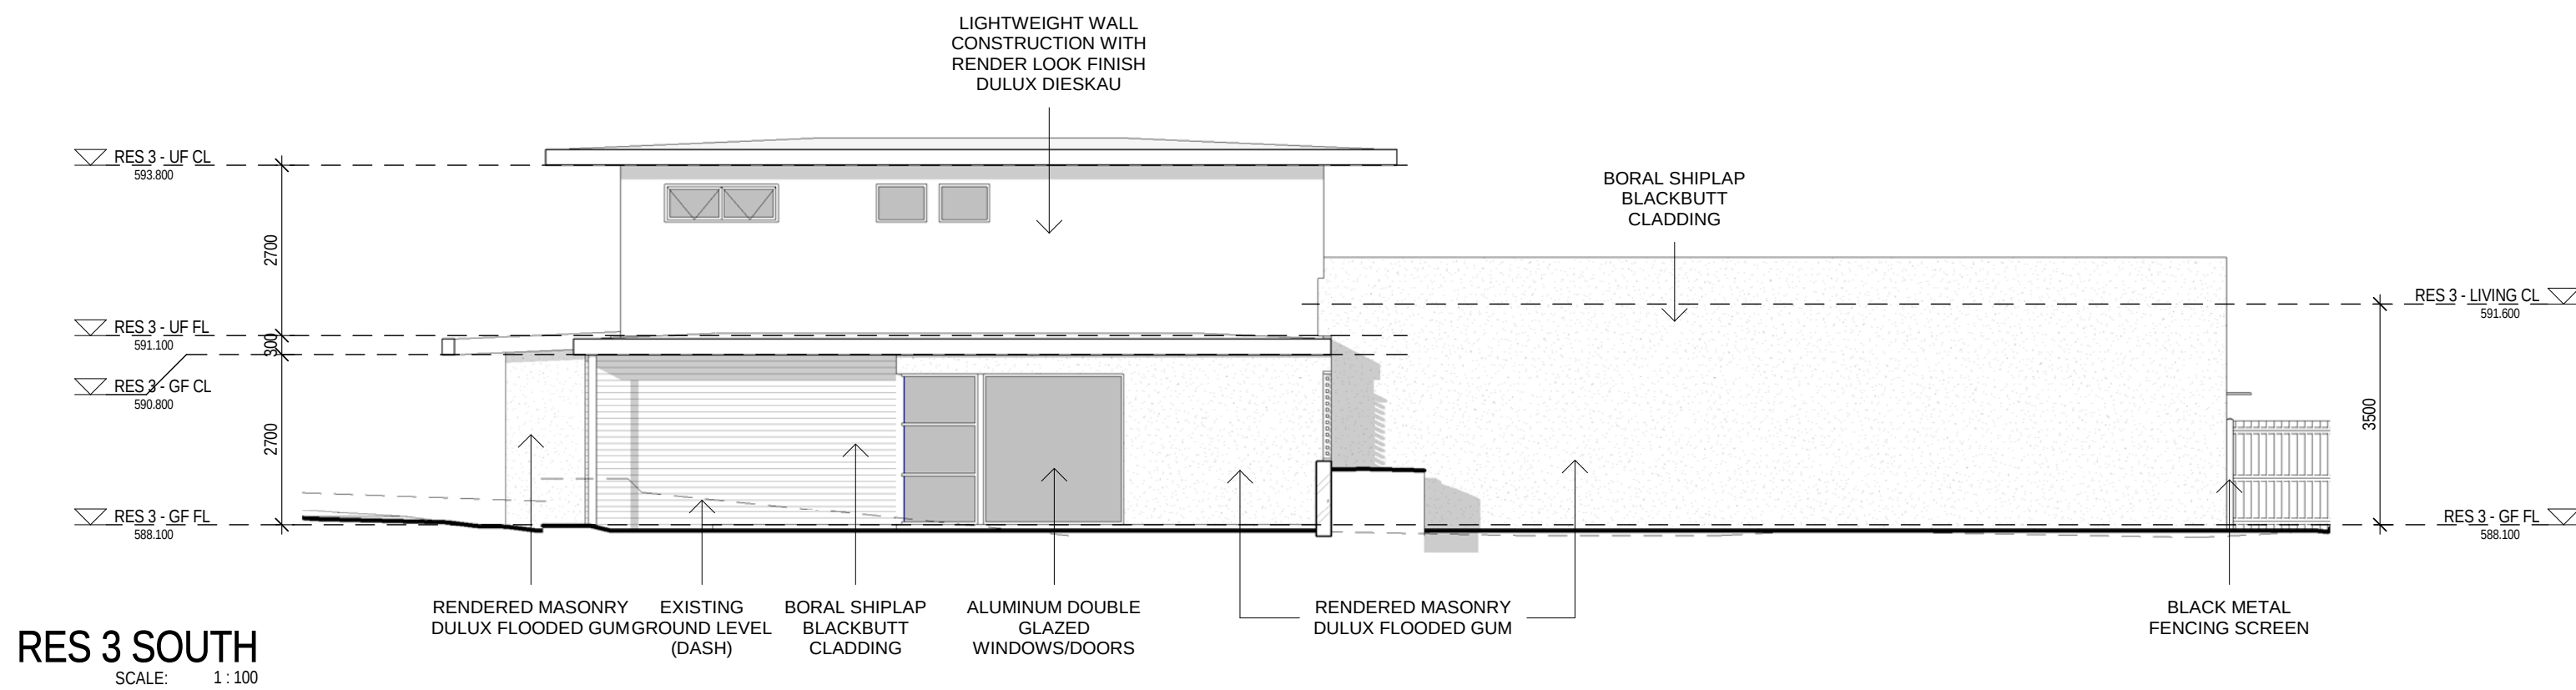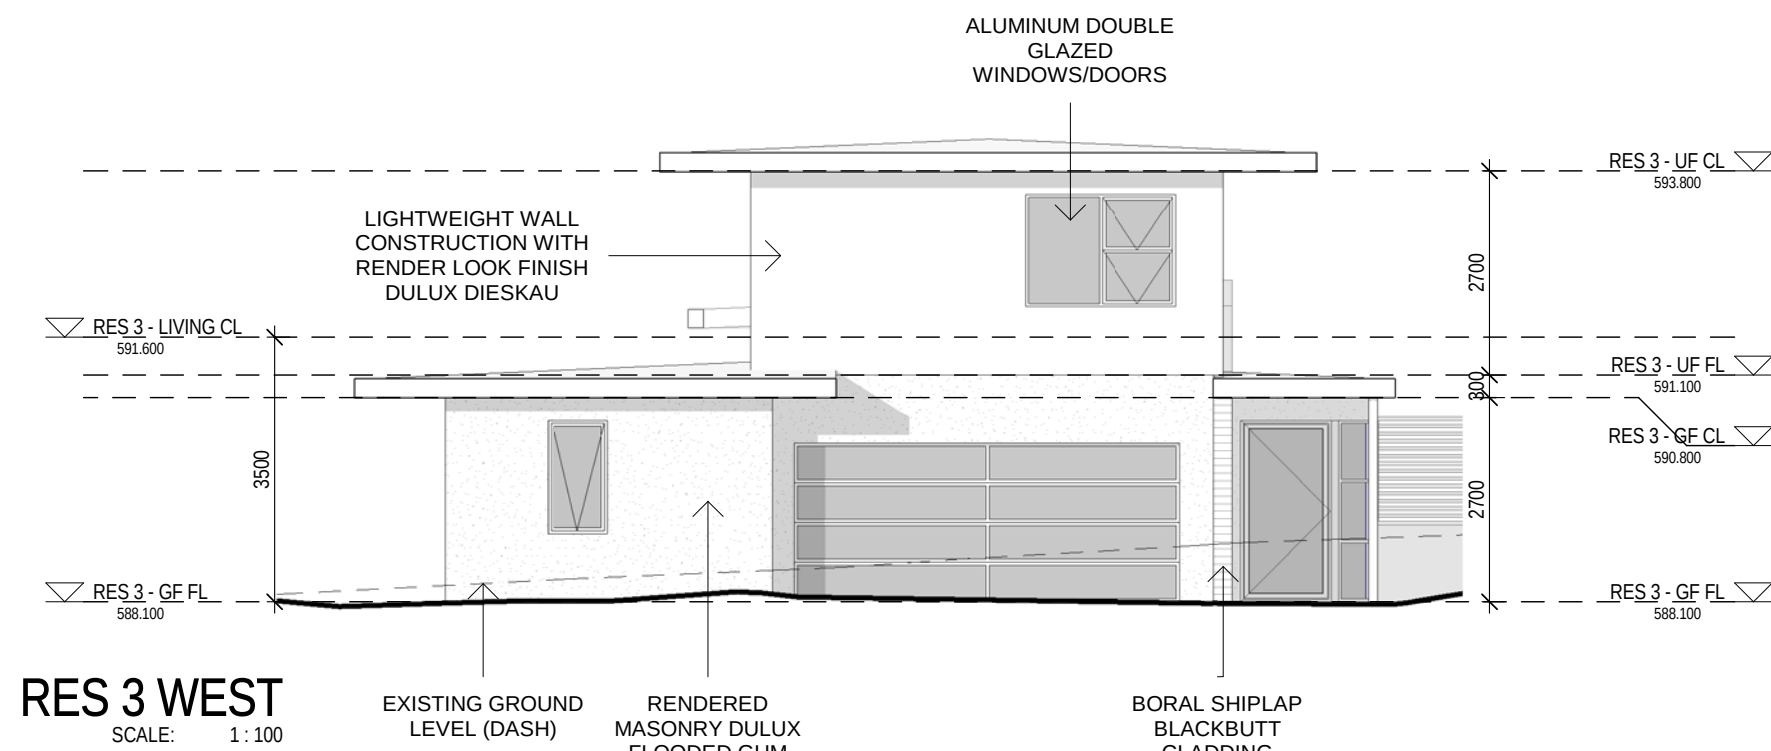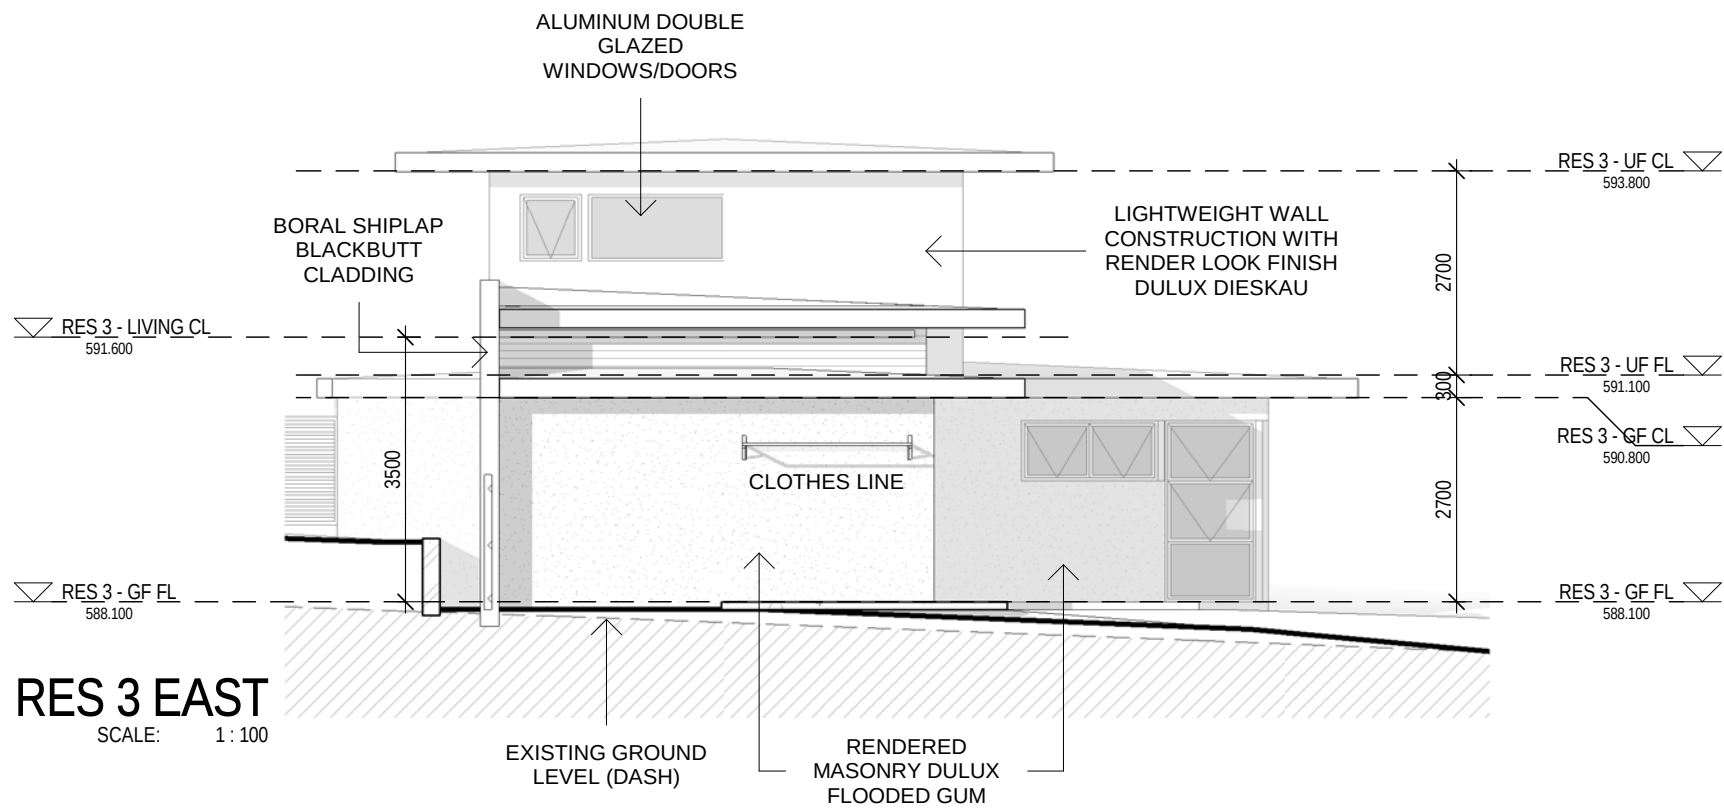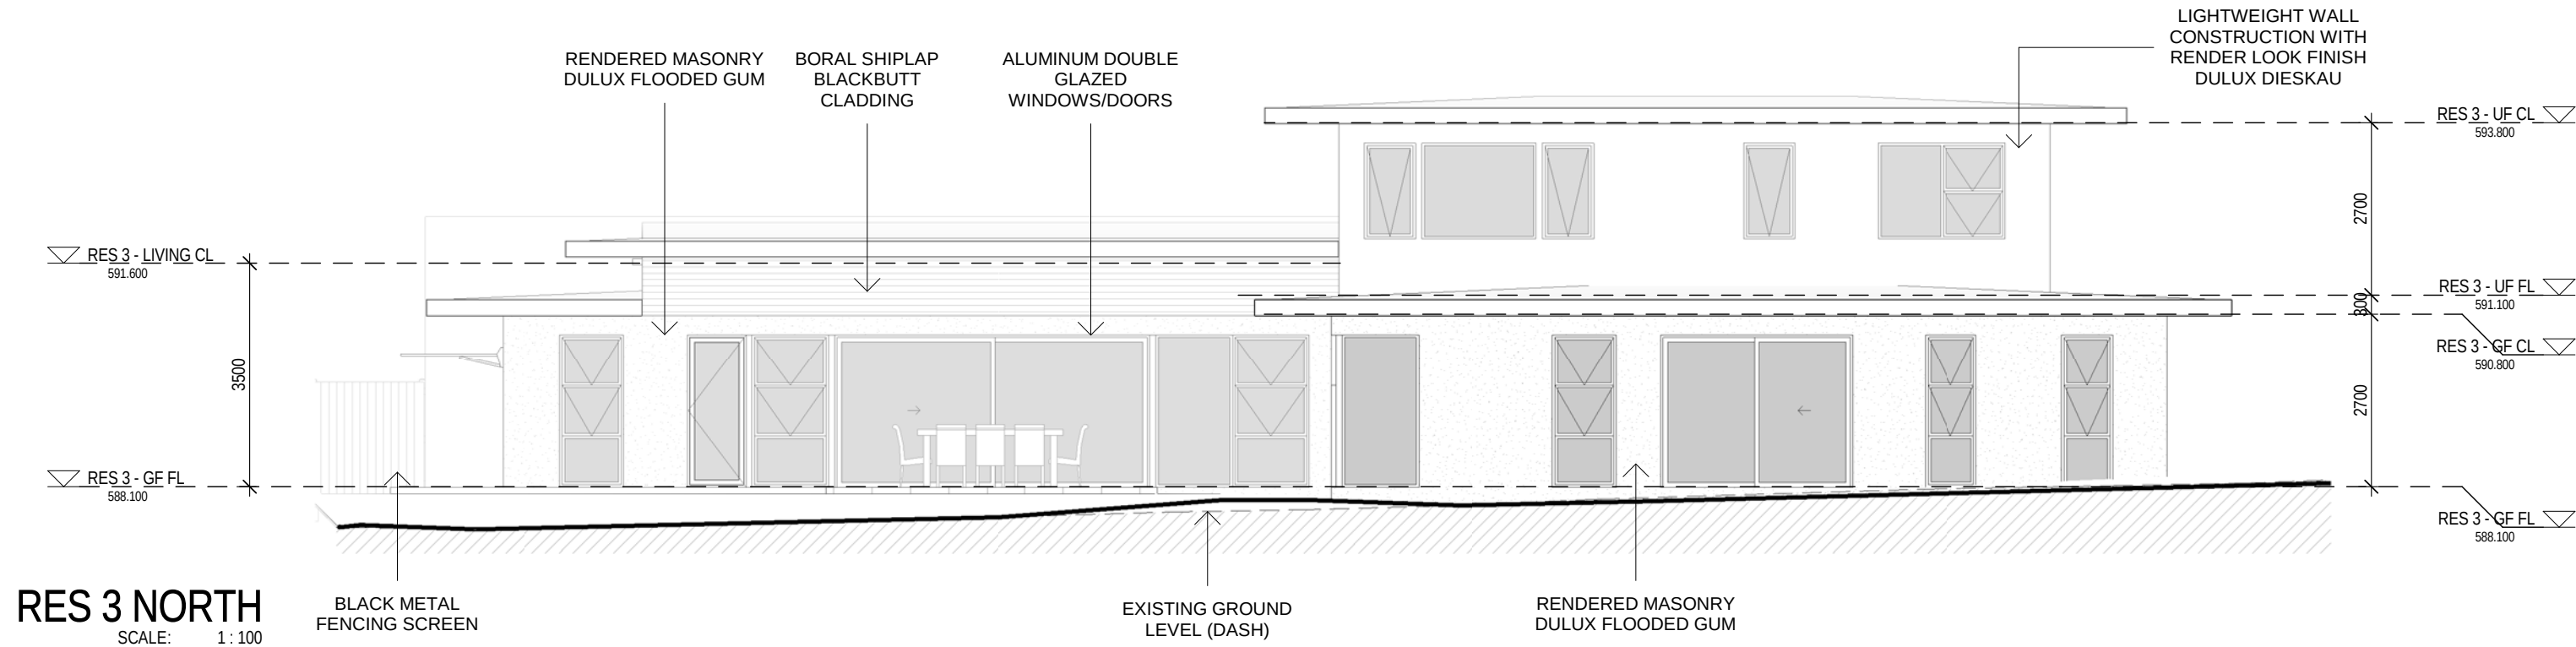

PROJECT NO:

1816

Block 14 Section 6
12 SOMERS CRES, FORREST

AMENDMENTS

Revised	By	Date	Description	Code

Checked: TT

Approved: TT

Reviewed:

DRAWN

CE

DATE

08/10/20

SCALE

1:100


REVISION

RES 3 - ELEVATIONS

DA09

T ARCHITECTURE
35 KENNEDY STREET
Tel: 6226311
A.B.N. 72 087 549 835

KINGSTON ACT
Fax: 6226312
A.C.N. 087 549 835

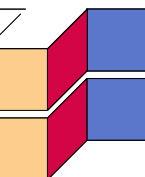



PROJECT NO:

1816

Block 14 Section 6
12 SOMERS CRES, FORREST

AMENDMENTS			
Revised	By	Date	Description

Checked: TT
Approved: TT
Reviewed:

DRAWN
CE
DATE
08/01/20

SCALE
REVISION

3D IMAGES

DA11

T TARCHITECTURE
35 KENNEDY STREET KINGSTON ACT
Tel: 6226311 Fax: 6226312
A.B.N. 72 087 549 835 A.C.N. 087 549 835

