


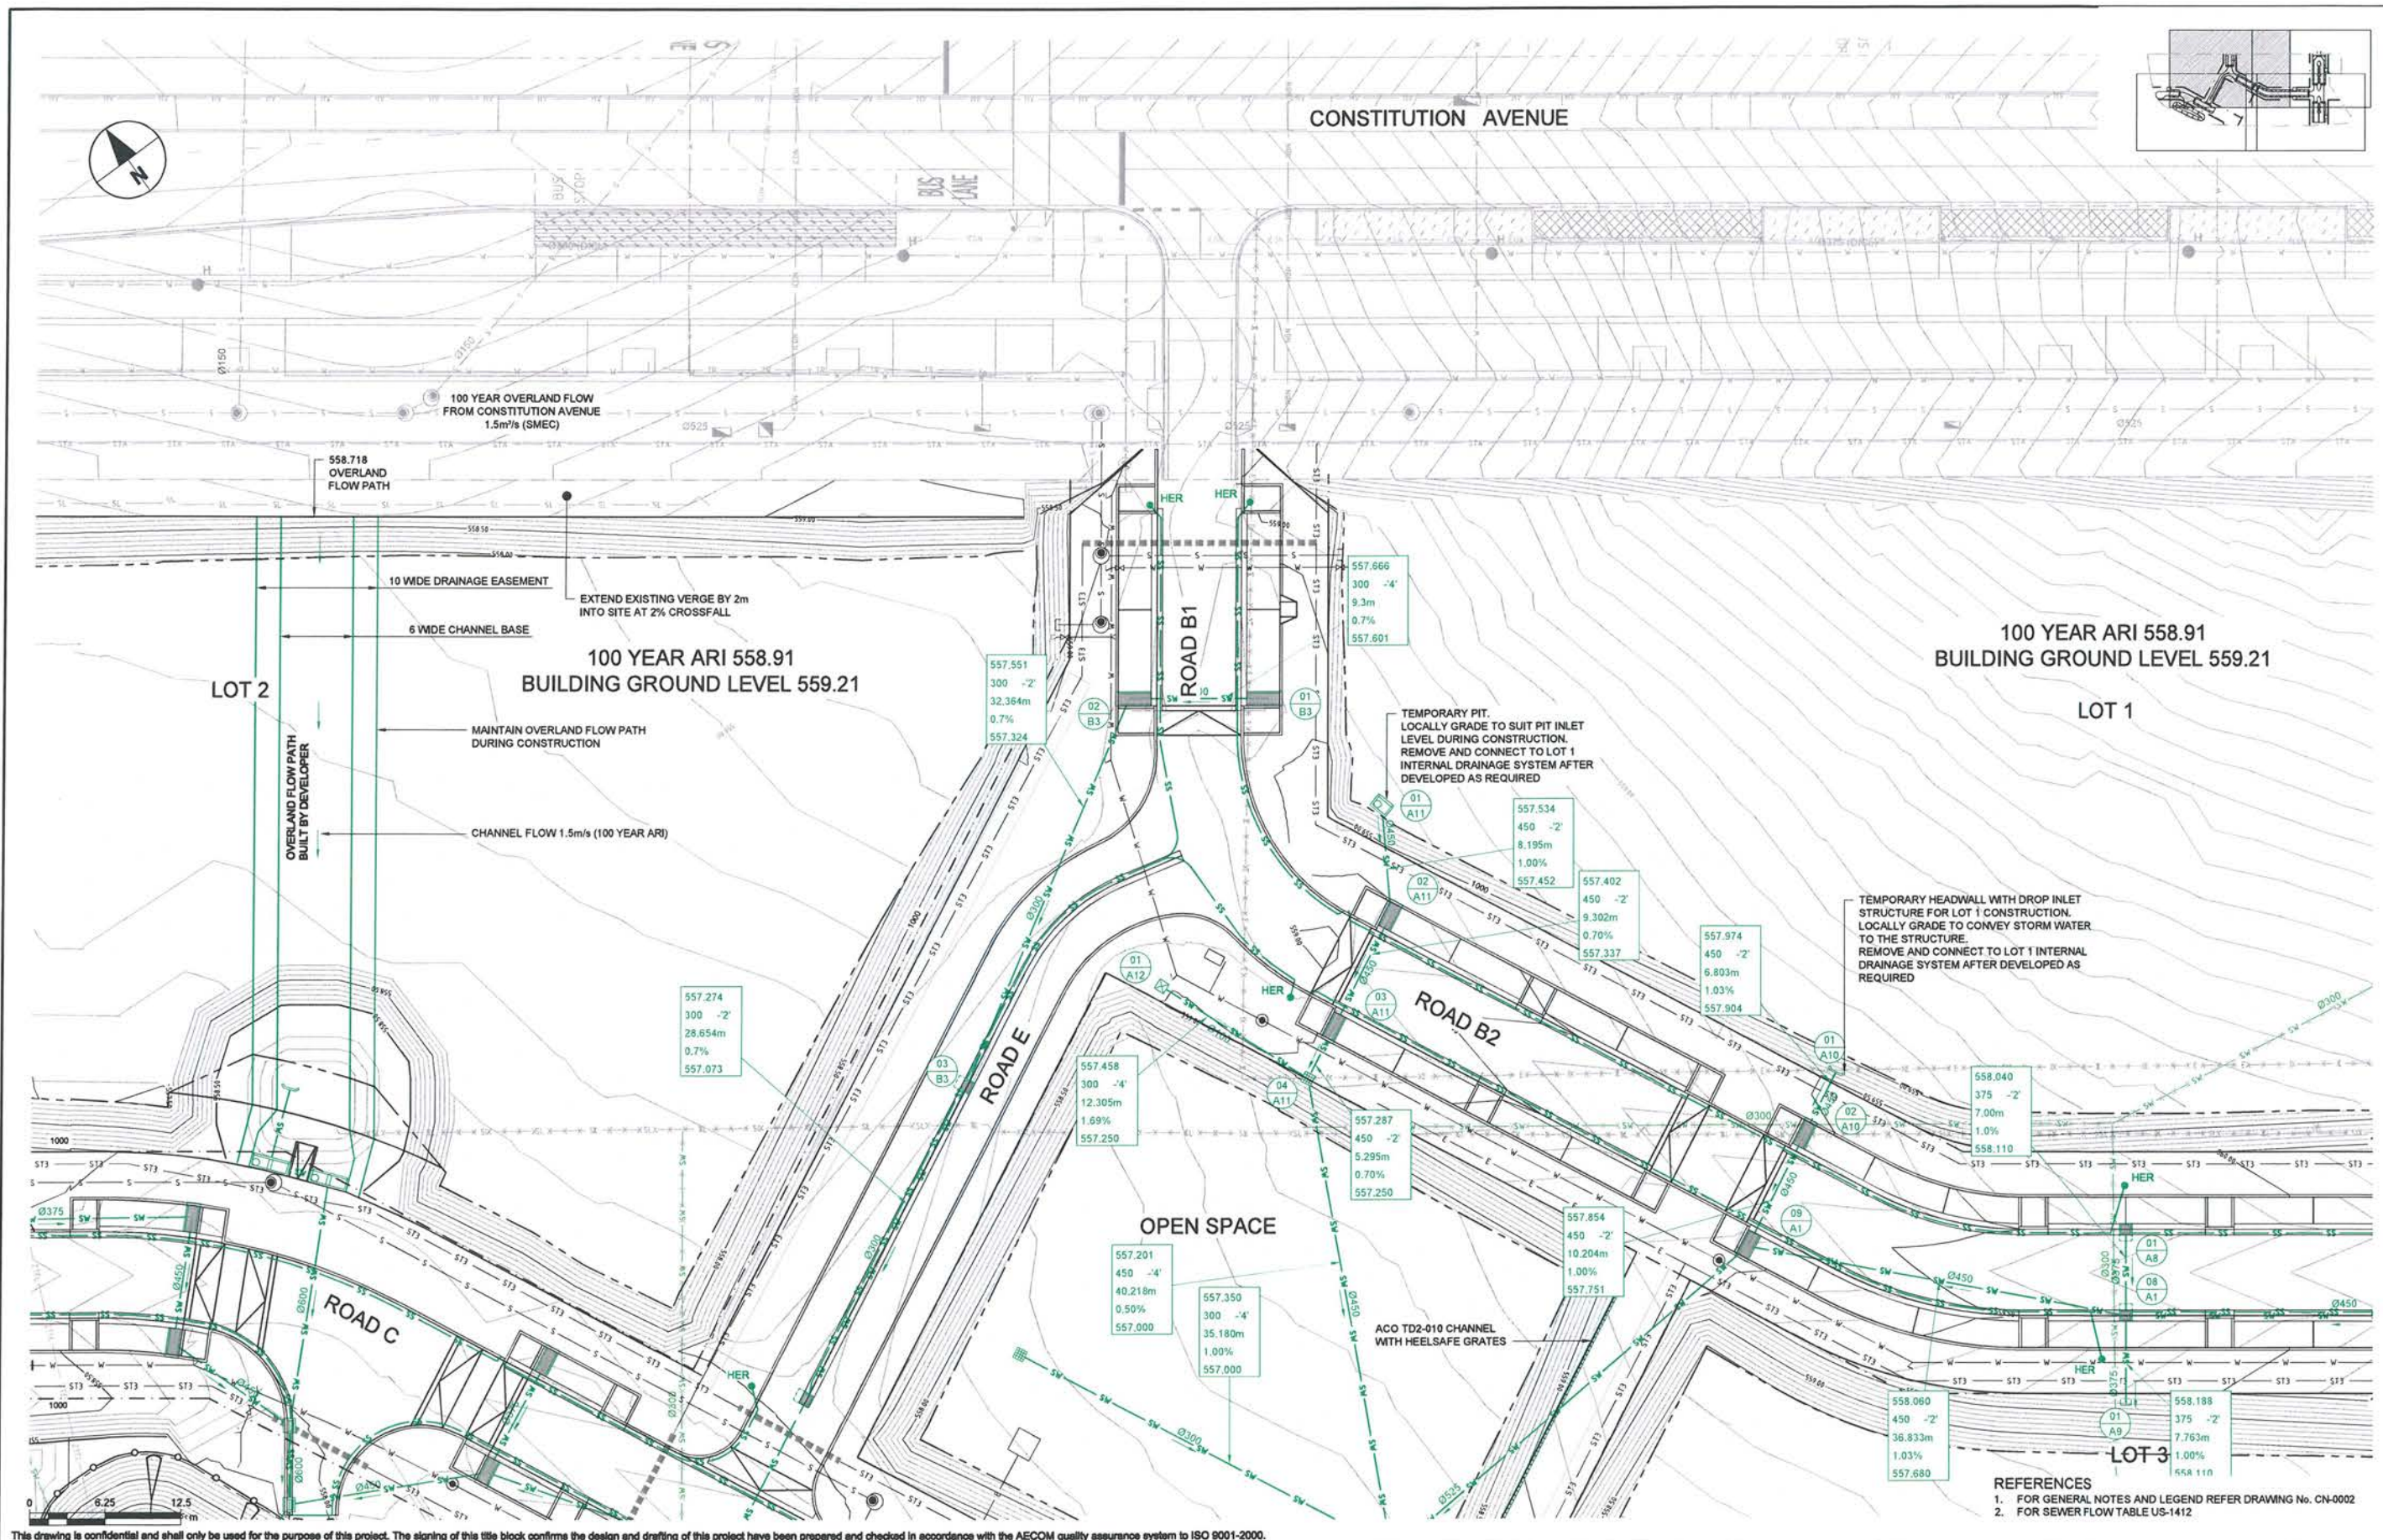

This drawing is confidential and shall only be used for the purpose of this project. The signing of this title block confirms the design and drafting of this project have been prepared and checked in accordance with the AECOM quality assurance system to ISO 9001-2000.

AECOM

CONSULTANT

AECOM Australia Pty Ltd
A.B.N 20 093 846 925
www.aecom.com

PROJECT

PARKES SECTION 3
BLOCK 6

CLIENT

LAND DEVELOPMENT AGENCY
Level 6 TransACT House
470 Northbourne Avenue,
Dickson ACT 2602
02 62073001 tel 02 6207 6110 fax
www.lda.act.gov.au
A.B.N 20 419 925 579

REGISTRATION

NOT FOR CONSTRUCTION

PROJECT MANAGEMENT INITIALS

DESIGNER	JP	JP
CHECKED		
APPROVED		

PROJECT DATA

DATUM	SURVEY
-------	--------

ISSUE/REVISION

B	15.05.15	NCA AND TAMS SUBMISSION
A	02.04.15	DRAFT FSP
IR	DATE	DESCRIPTION

PROJECT NUMBER


60314240

SHEET TITLE

STORMWATER DRAINAGE PLAN
SHEET 1 OF 4

SHEET NUMBER

60314240-SHT-20-NRTH-CD-2101

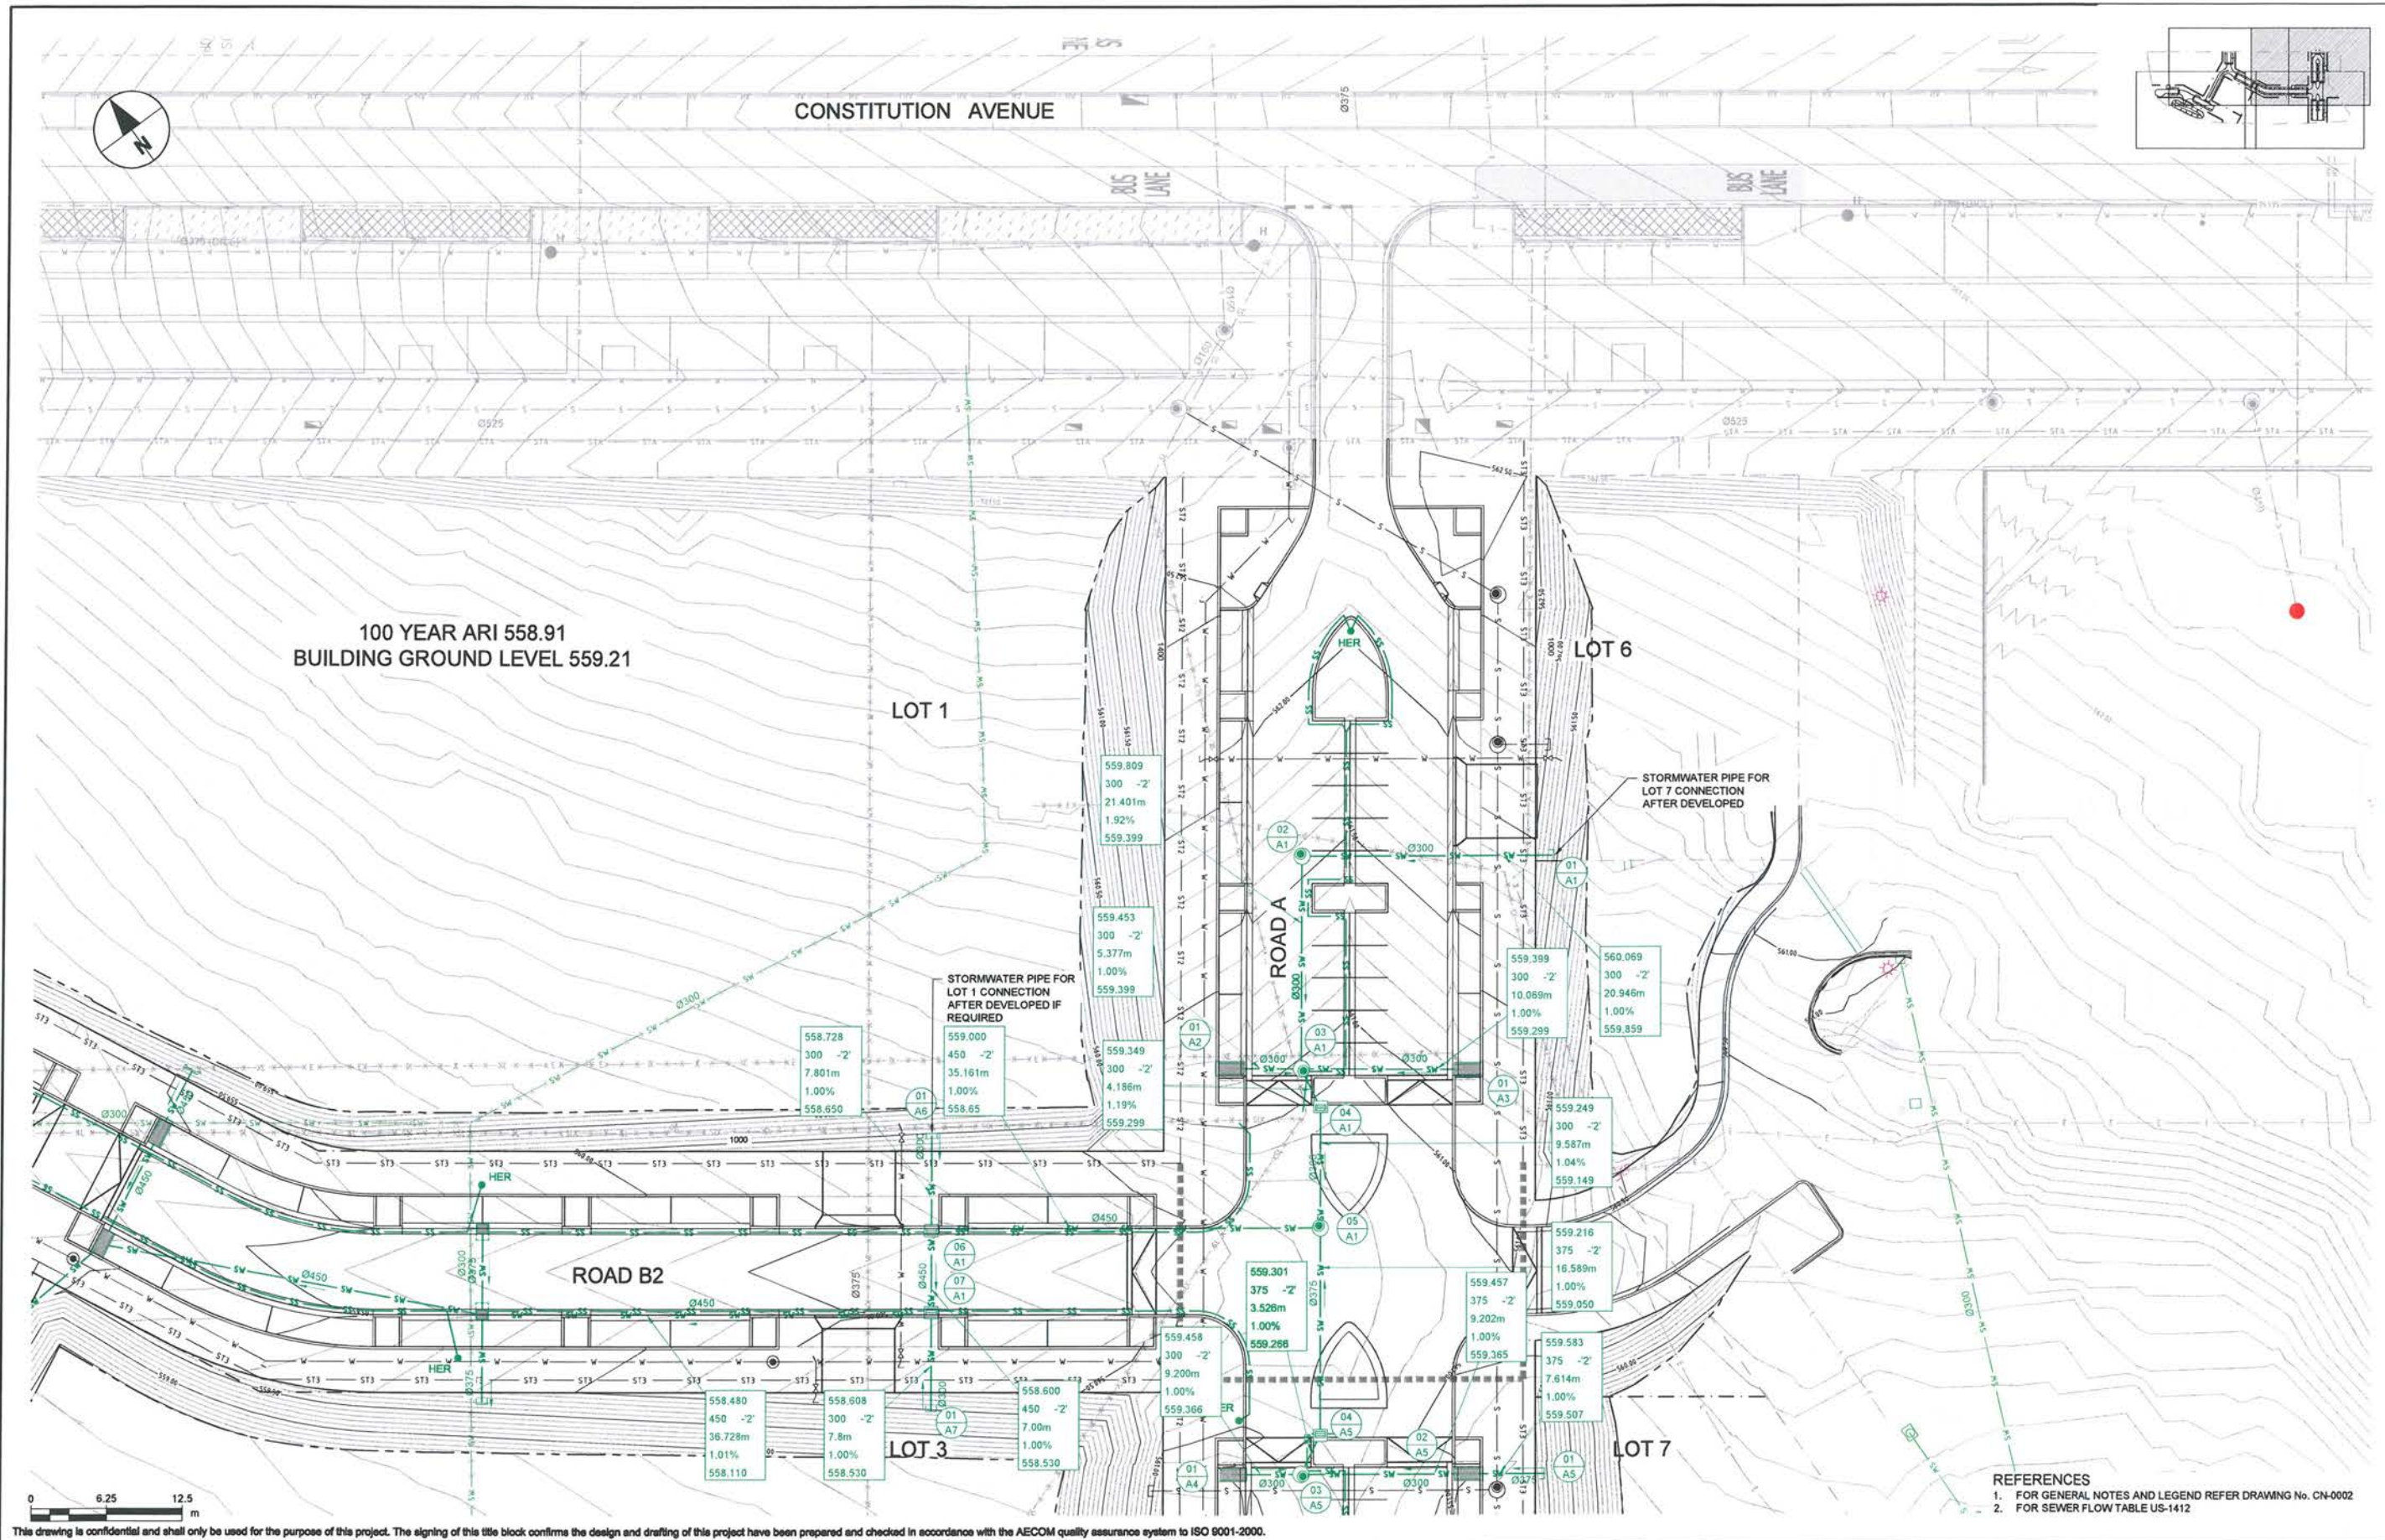

This drawing is confidential and shall only be used for the purpose of this project. The signing of this title block confirms the design and drafting of this project have been prepared and checked in accordance with the AECOM quality assurance system to ISO 9001-2000.

AECOM

CONSULTANT

AECOM Australia Pty Ltd
A.B.N 20 093 846 925
www.aecom.com

PROJECT

PARKES SECTION 3
BLOCK 6

CLIENT

LAND DEVELOPMENT AGENCY
Level 6 TransACT House
470 Northbourne Avenue,
Dickson ACT 2602
02 62073001 tel 02 6207 6110 fax
www.lda.act.gov.com
A.B.N 20 419 925 579

REGISTRATION

NOT FOR CONSTRUCTION

PROJECT MANAGEMENT INITIALS

DESIGNER	JP	JP
CHECKED		APPROVED

PROJECT DATA

DATUM	SURVEY
-------	--------

ISSUE/REVISION

ISSUE	DATE	DESCRIPTION
B	15.05.15	NCA AND TAMS SUBMISSION
A	02.04.15	DRAFT FSP
I/R		

PROJECT NUMBER


60314240


SHEET TITLE

STORMWATER DRAINAGE PLAN
SHEET 2 OF 4

SHEET NUMBER

60314240-SHT-20-NRTH-CD-2102

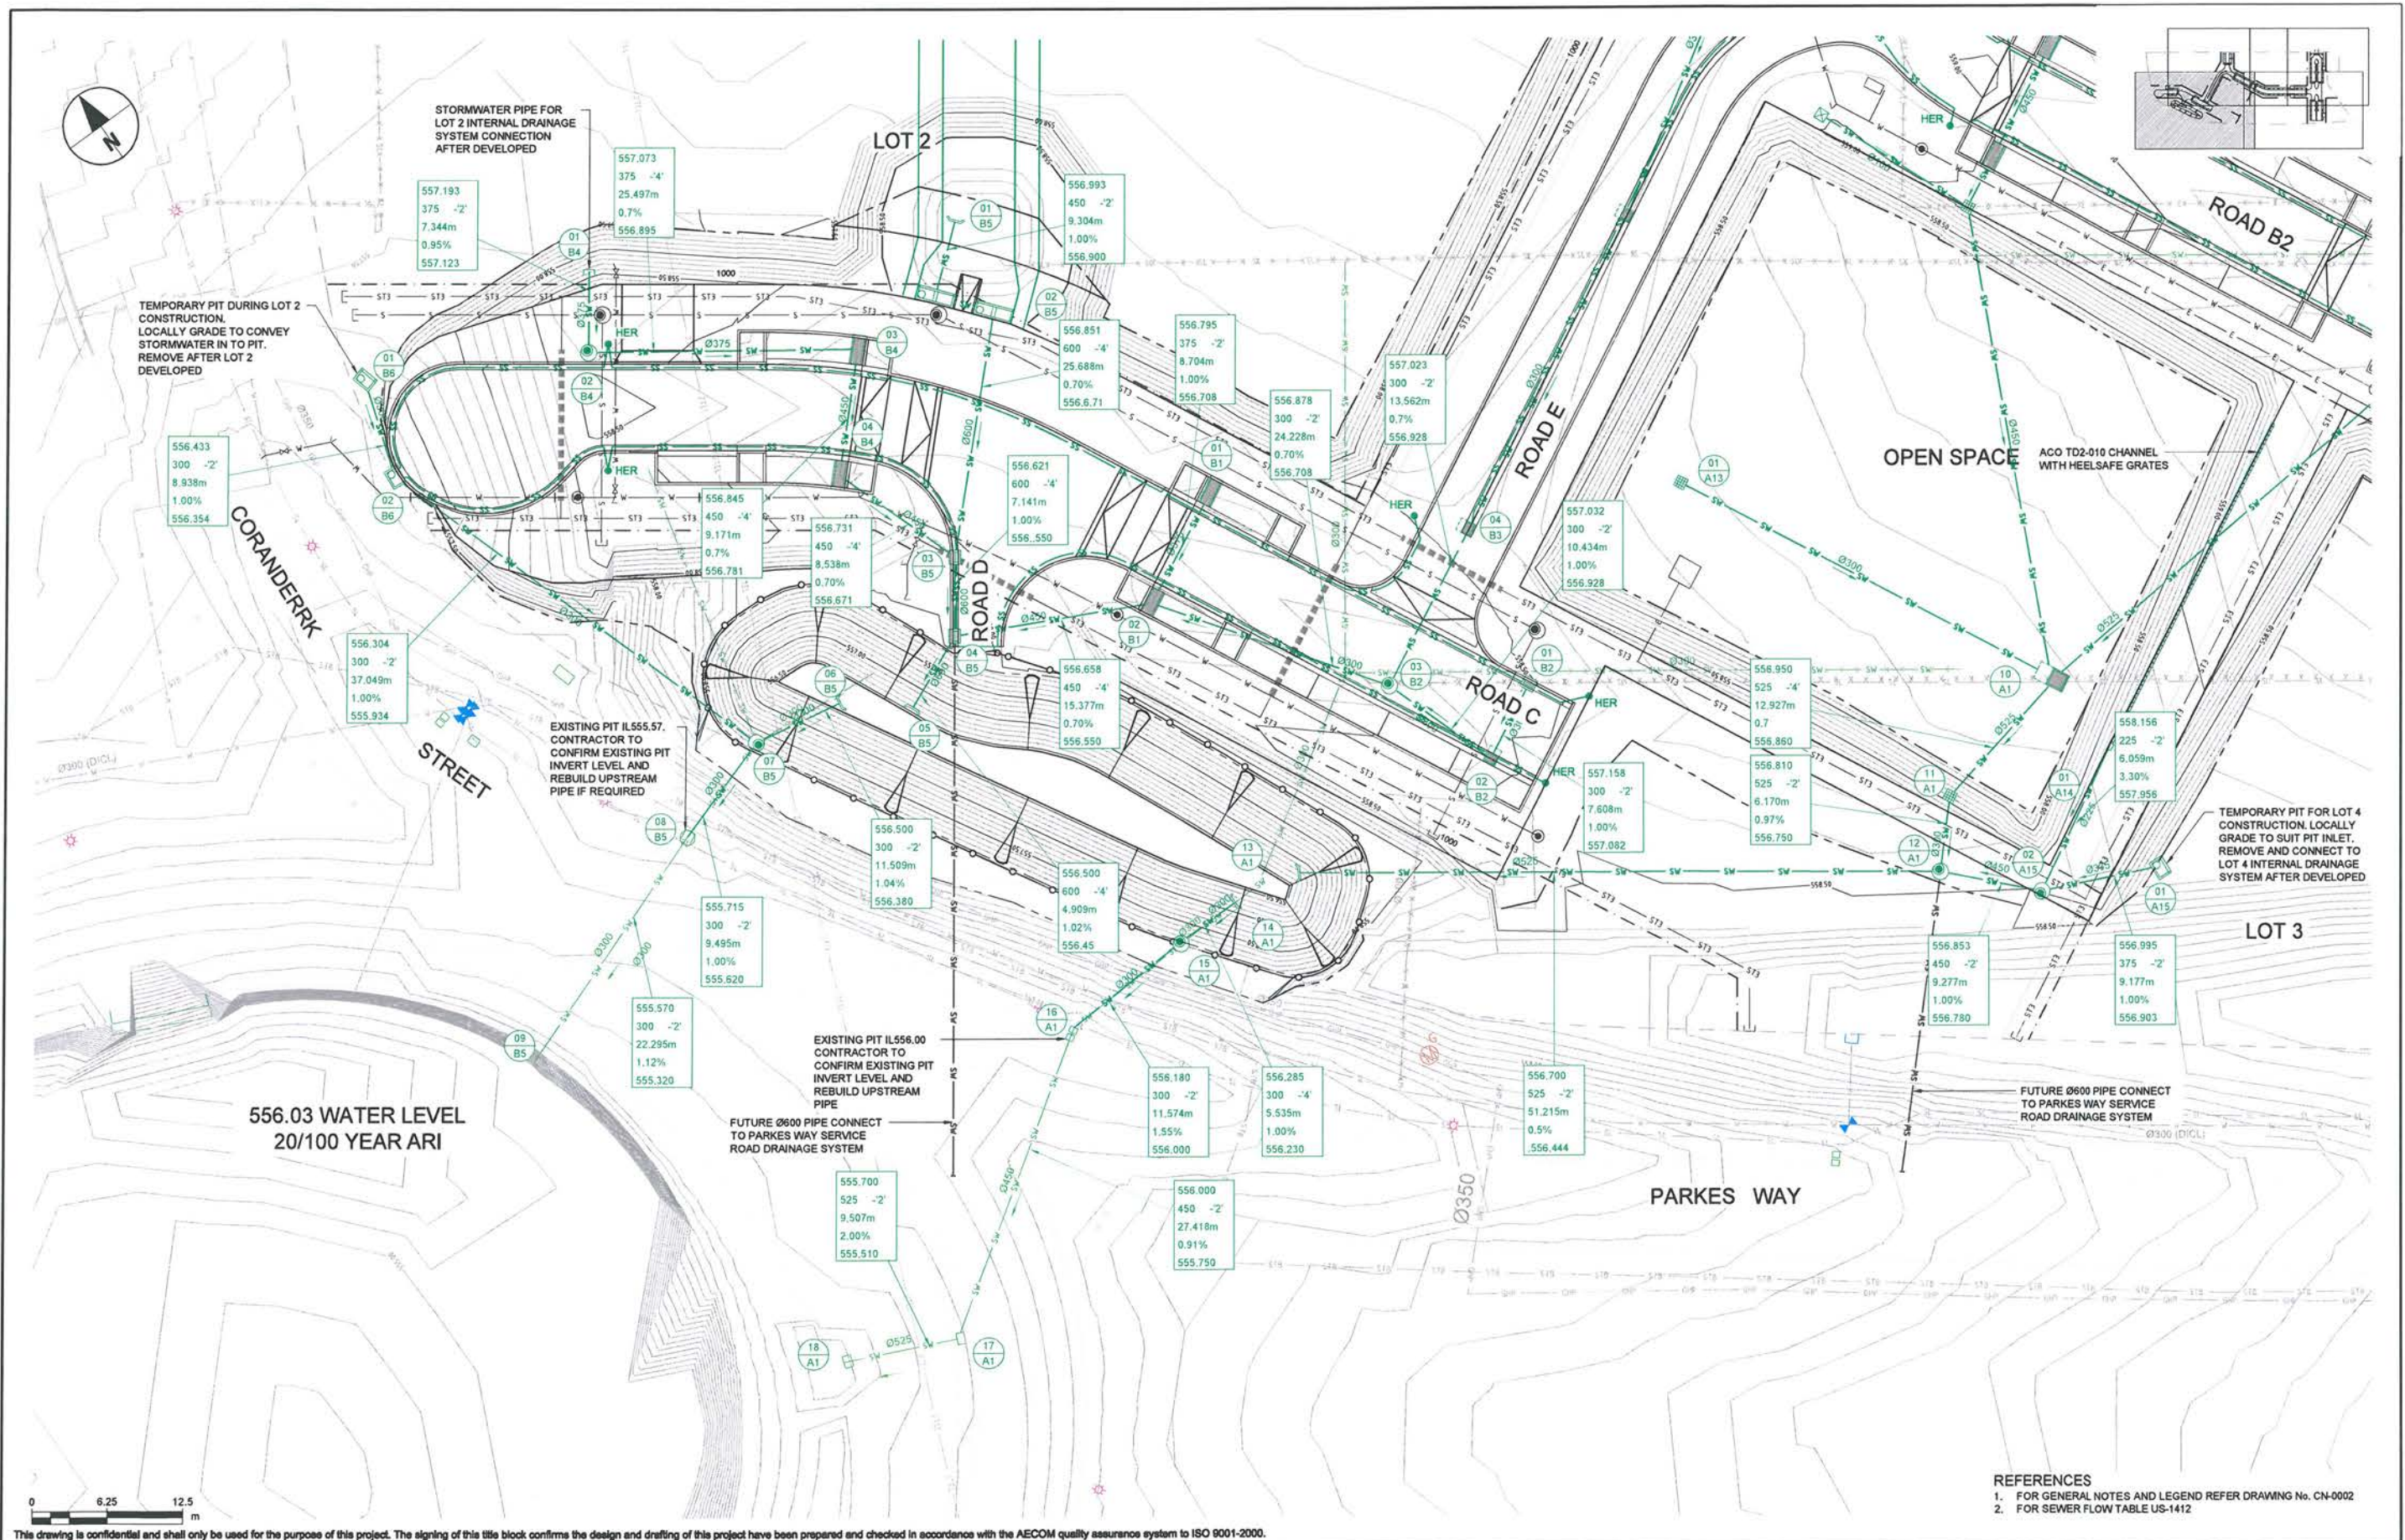

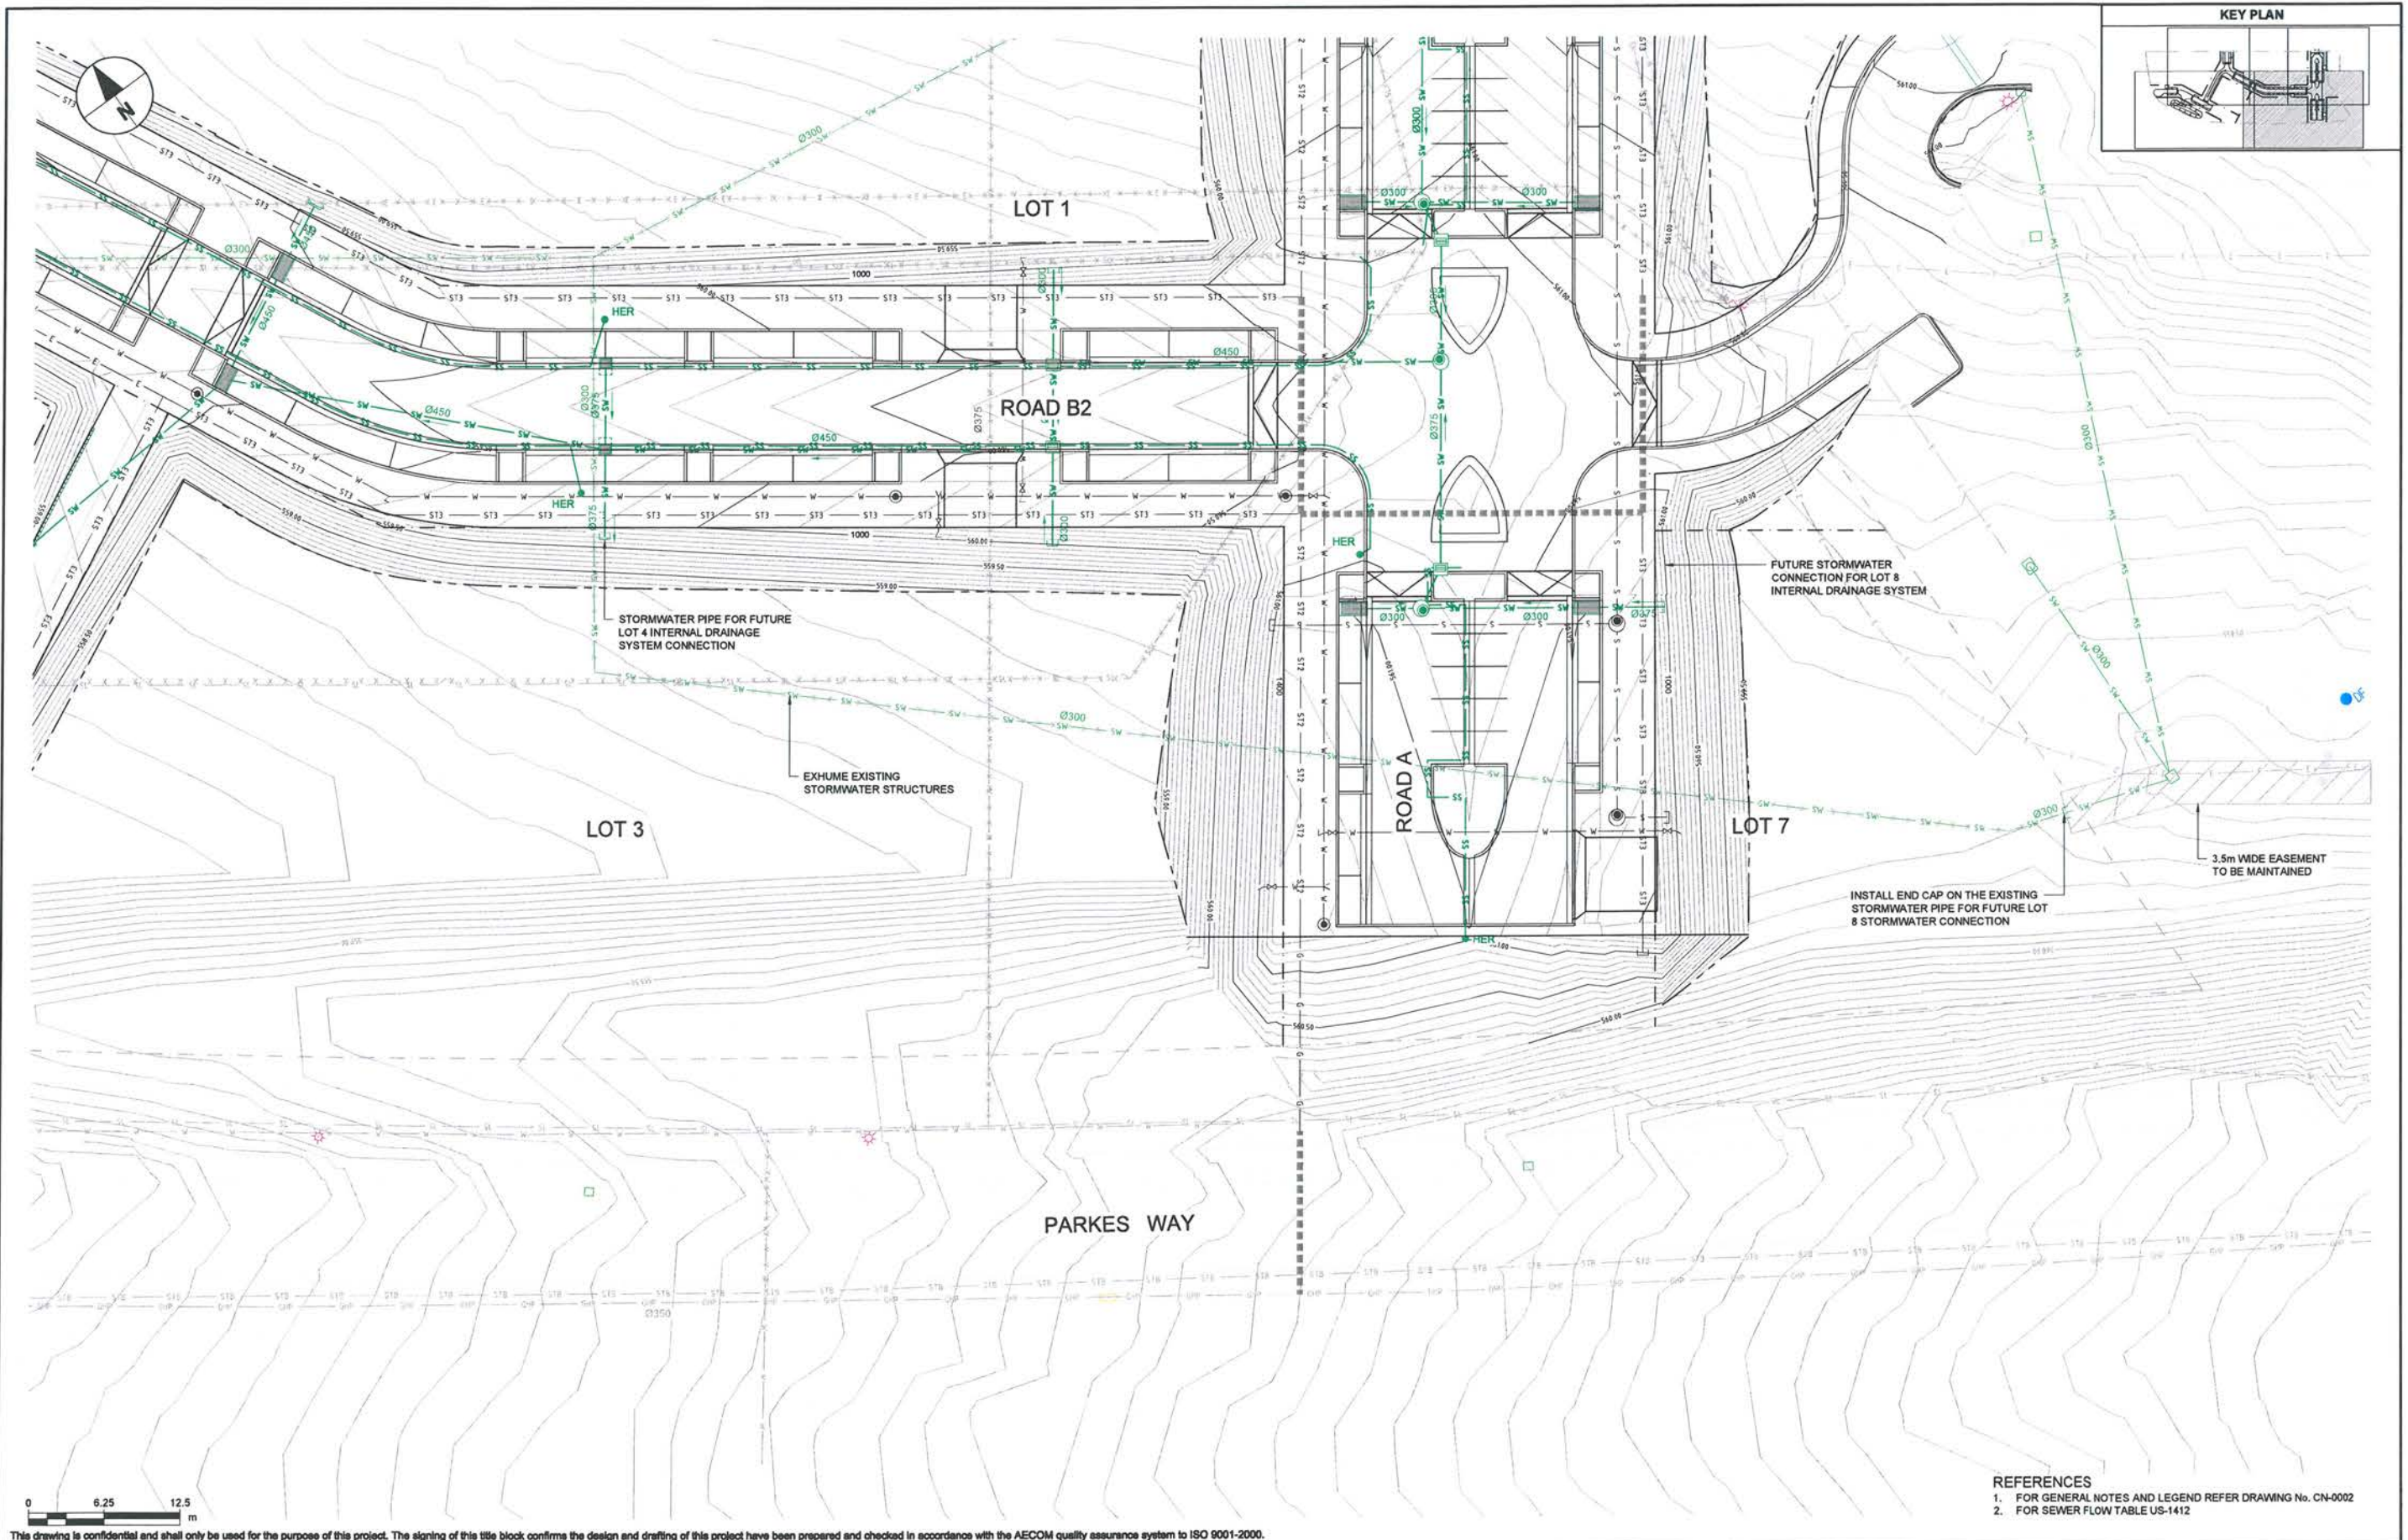

- REFERENCES
1. FOR GENERAL NOTES AND LEGEND REFER DRAWING No. CN-0002
 2. FOR SEWER FLOW TABLE US-1412

AECOM

CONSULTANT

AECOM Australia Pty Ltd
A.B.N 20 093 846 925
www.aecom.com

PROJECT

PARKES SECTION 3
BLOCK 6

CLIENT

LAND DEVELOPMENT AGENCY
Level 6 TransACT House
470 Northbourne Avenue,
Dickson ACT 2602
02 62073001 tel 02 6207 6110 fax
www.lda.act.gov.au
A.B.N 20 419 925 579

REGISTRATION

NOT FOR CONSTRUCTION

PROJECT MANAGEMENT INITIALS

DESIGNER	JP	JP
CHECKED		APPROVED

PROJECT DATA

DATUM	SURVEY
-------	--------

ISSUE/REVISION

DATE	DESCRIPTION
B 15.05.15	NCA AND TAMS SUBMISSION
A 02.04.15	DRAFT FSP
I/R	DATE

PROJECT NUMBER

60314240

SHEET TITLE

STORMWATER DRAINAGE PLAN
SHEET 4 OF 4

SHEET NUMBER

60314240-SHT-20-NRTH-CD-2104