

Tree and verge protection zone to match TMP and LMPP specs

Site Fence with Erosion Control to Civil engineer specs

Access Gate with flag man while open.

Concrete barrier with screen

PROPOSED CONTRACTOR PARKING IF DEVELOPMENT NOT STARTED  
MORE PARKING IN RELM PRECINCT IF REQUIRED

CONTRACTOR ACCESS TO SITE TURNSTYLE

LAY DOWN AREA TC2 ONCE GF POURED

LOADING BAY TC2

LAY DOWN AREA TC1 AND CONTRACTOR STORAGE

LOADING BAY TC1

LAY DOWN AREA TC2


Site Lunch Sheds

Site Toilets

RCC Site Office

NEW TEMP DRIVE WAY REQUIRED

SINGLE HOIST LOCATION

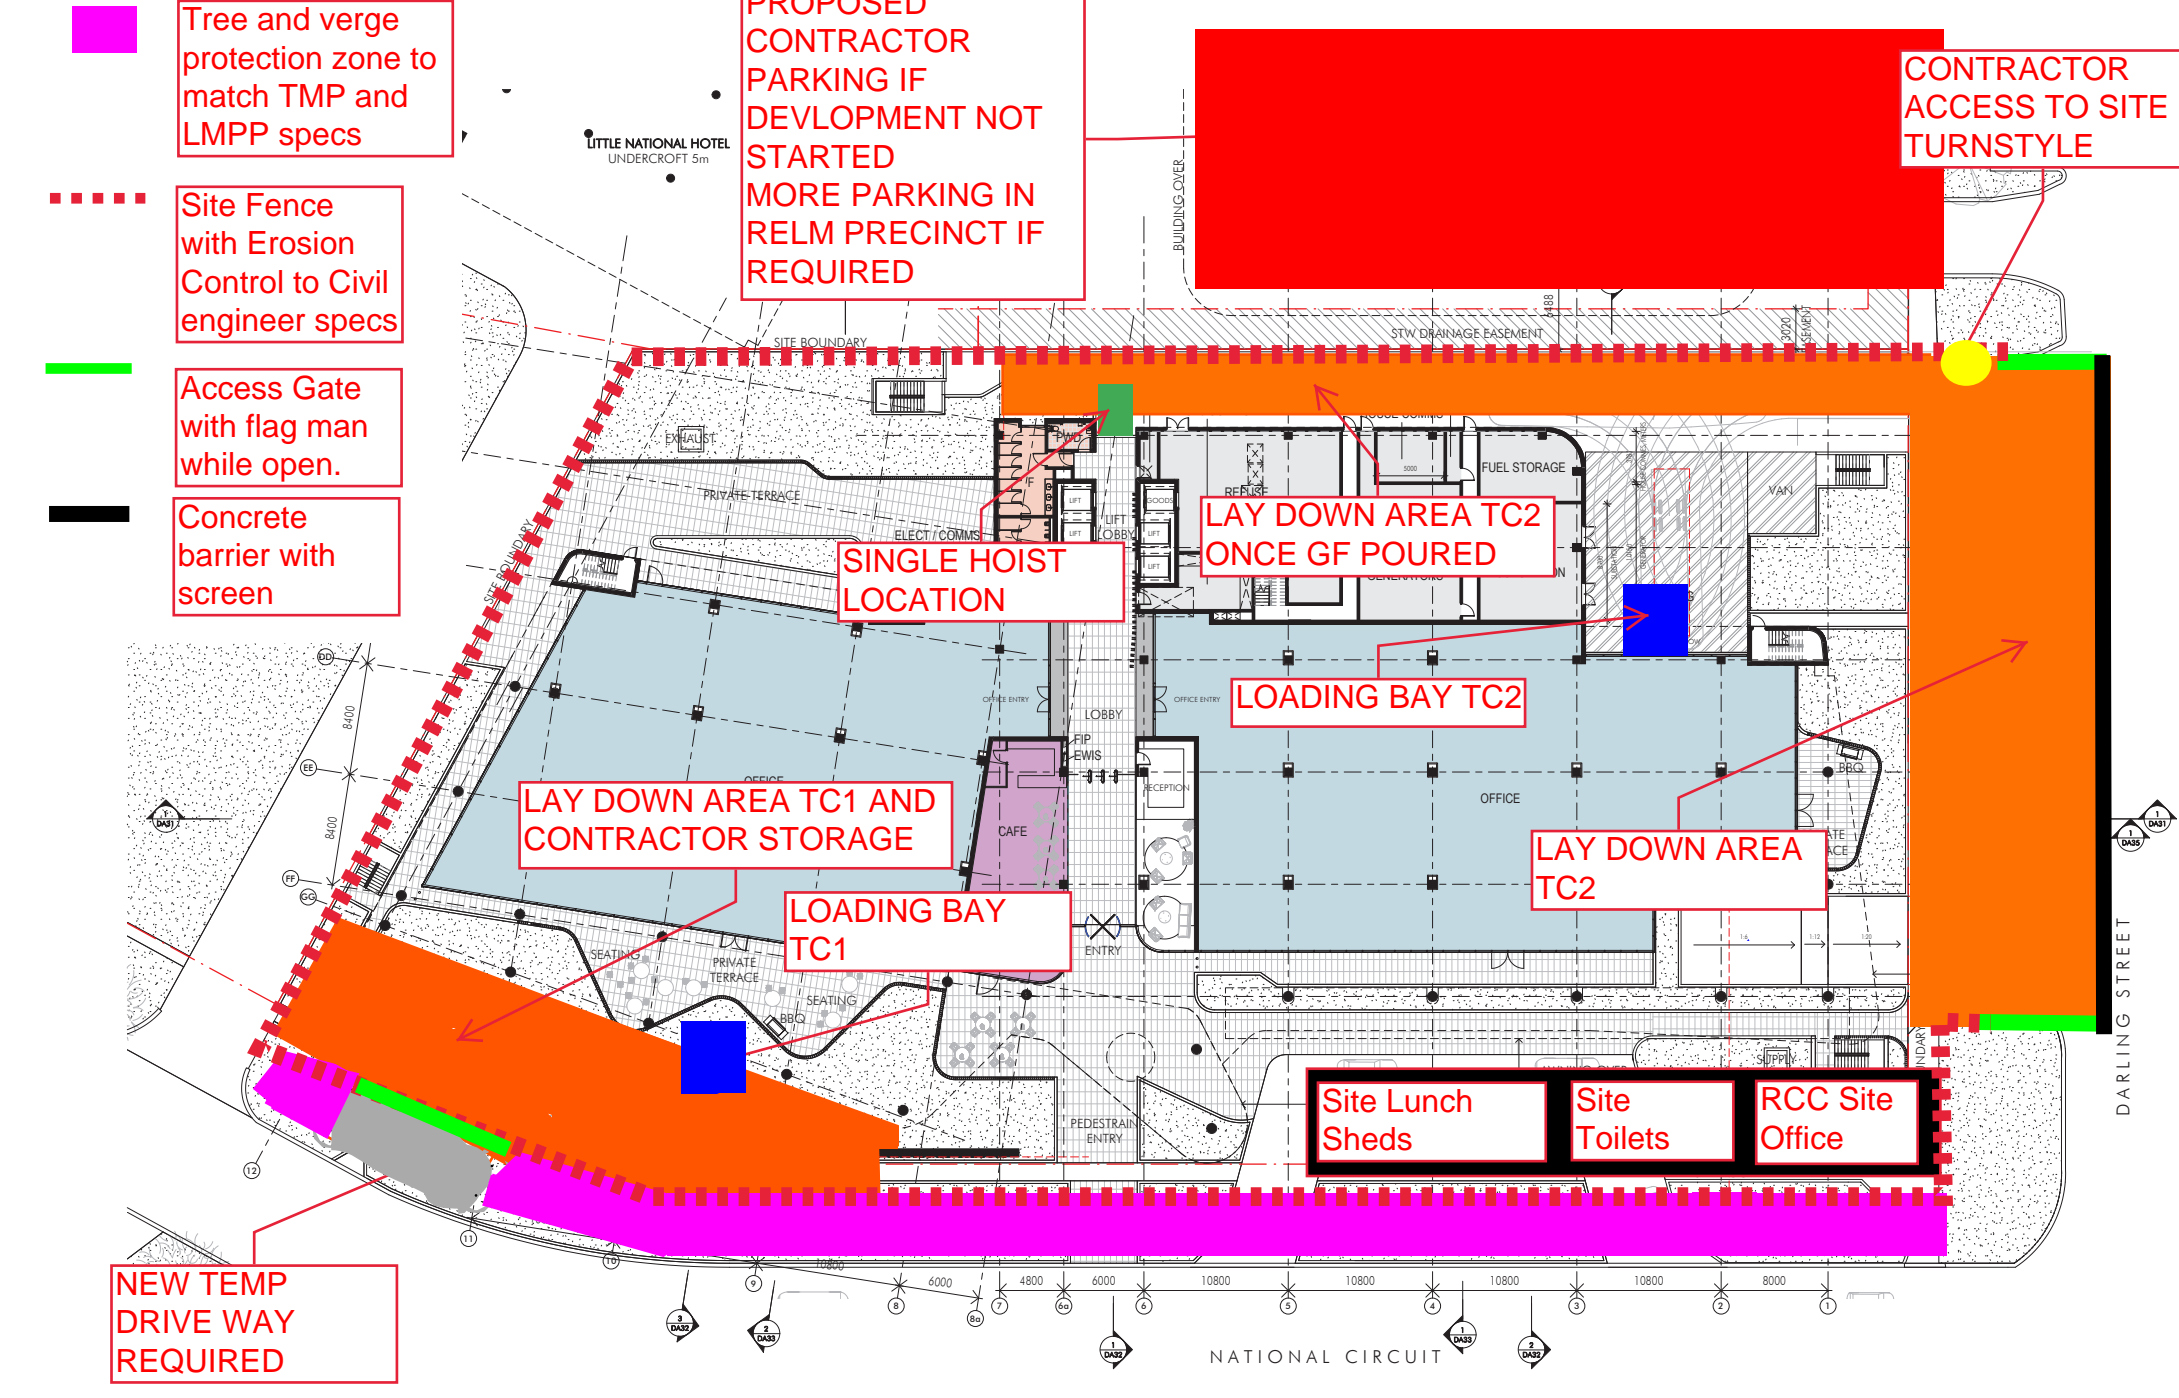

Rev	Description	Date
1	ISSUED & STOREY FACED	16/10/22
2	REVISED	17/10/22
3	REVISED	18/10/22
4	REVISED	19/10/22
5	REVISED	20/10/22
6	REVISED	21/10/22
7	REVISED	22/10/22
8	REVISED	23/10/22
9	REVISED	24/10/22
10	REVISED	25/10/22

Builder and subcontractors shall verify all project dimensions before commencing on site work and where necessary, if ground dimensions differ from provisions on related documents. This drawing is copyright and cannot be reproduced or altered in any way without the written permission of Nettleton Tribe Partnership Pty Ltd.

Project Name  
**Barton**  
Project Address  
**19 National Circuit, Barton, Canberra**



Drawing Title: <b>GROUND FLOOR PLAN</b>	
Author: TT	Checker: DT
Plot Size: A1	Scale: 1:200 @ A1 1:400 @ A3
Drawing Number: <b>11327_DA11</b>	Issue: H

**nettletontribe**  
nettleton tribe partnership pty ltd ABN 58 161 683 122  
Level 5, 344 Queen Street, Brisbane, QLD 4000  
t +61 7 3239 2444  
e brisbane@nettletontribe.com.au w nettletontribe.com.au