




WORKS APPROVAL

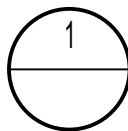


EAST ELEVATION - YARRALUMLA BAY

 

1:200

DATE 27.04.18	ISSUE WORKS APPROVAL	REV A	 <small>Note All dimensions to be checked on site. Any discrepancies to be referred to architect prior to proceeding. All levels to AHD u.n.o. All measurements in millimetres. Use written dimensions only. Do not Scale from drawings.</small> <small>© COPYRIGHT</small>	Project CGS ROWING SHED REDEVELOPMENT ALEXANDRINA DRIVE, YARRALUMLA BAY				Date NOV 2017	 ARBN NSW 6954 ACT 2261 m 04 12029146 t 62327199
				Client Canberra Grammar School	Block 3	Section 19	Division YARRALUMLA	Drawn LK/SA	
				Drawing LAKESIDE ELEVATION				Scale 1:200	
								Job No. 1715	
								Dwg No. DA13	Rev: A


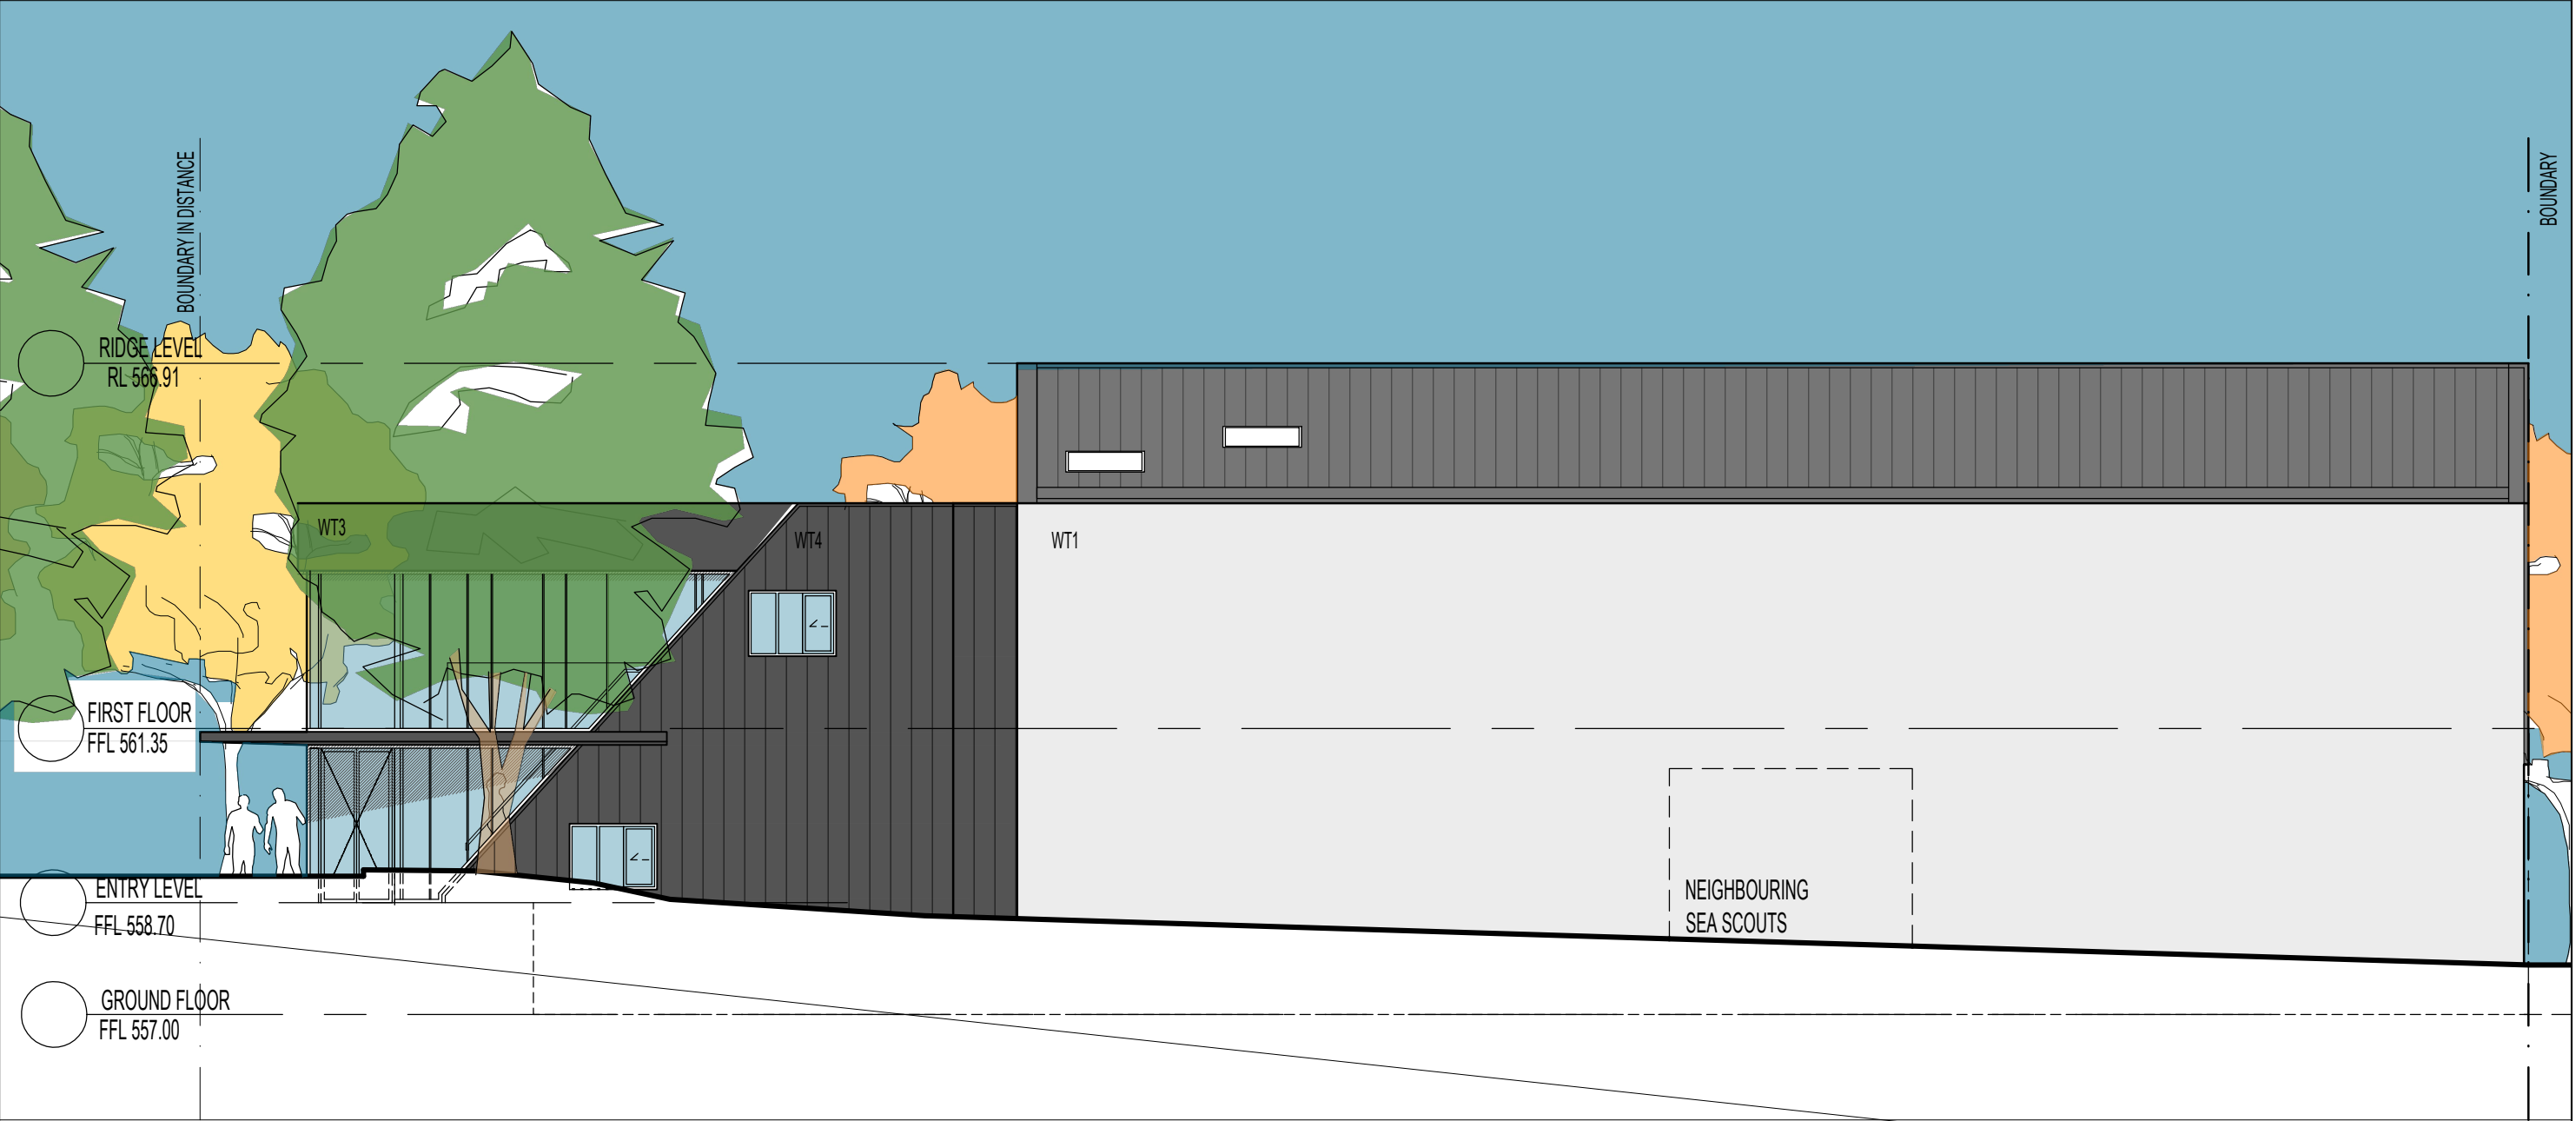
WORKS APPROVAL



1 SOUTH ELEVATION
1:100

DATE 27.04.18	ISSUE WORKS APPROVAL	REV A	<div></div> <div><p>Note All dimensions to be checked on site. Any discrepancies to be referred to architect prior to proceeding. All levels to AHD u.n.o. All measurements in millimetres. Use written dimensions only. Do not Scale from drawings.</p><p>© COPYRIGHT</p></div>	Project CGS ROWING SHED REDEVELOPMENT ALEXANDRINA DRIVE, YARRALUMLA BAY				Date NOV 2017	<div><p>ARBN NSW 6954 ACT 2261 m 04 12 02 9146 t 62 32 7199</p></div>			
								Drawn LK/SA				
				Client Canberra Grammar School				Block 3		Section 19	Division YARRALUMLA	Scale 1:100
				Drawing ELEVATION				Job No. 1715				
								Dwg No. DA12				Rev: A

WORKS APPROVAL

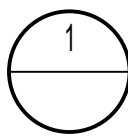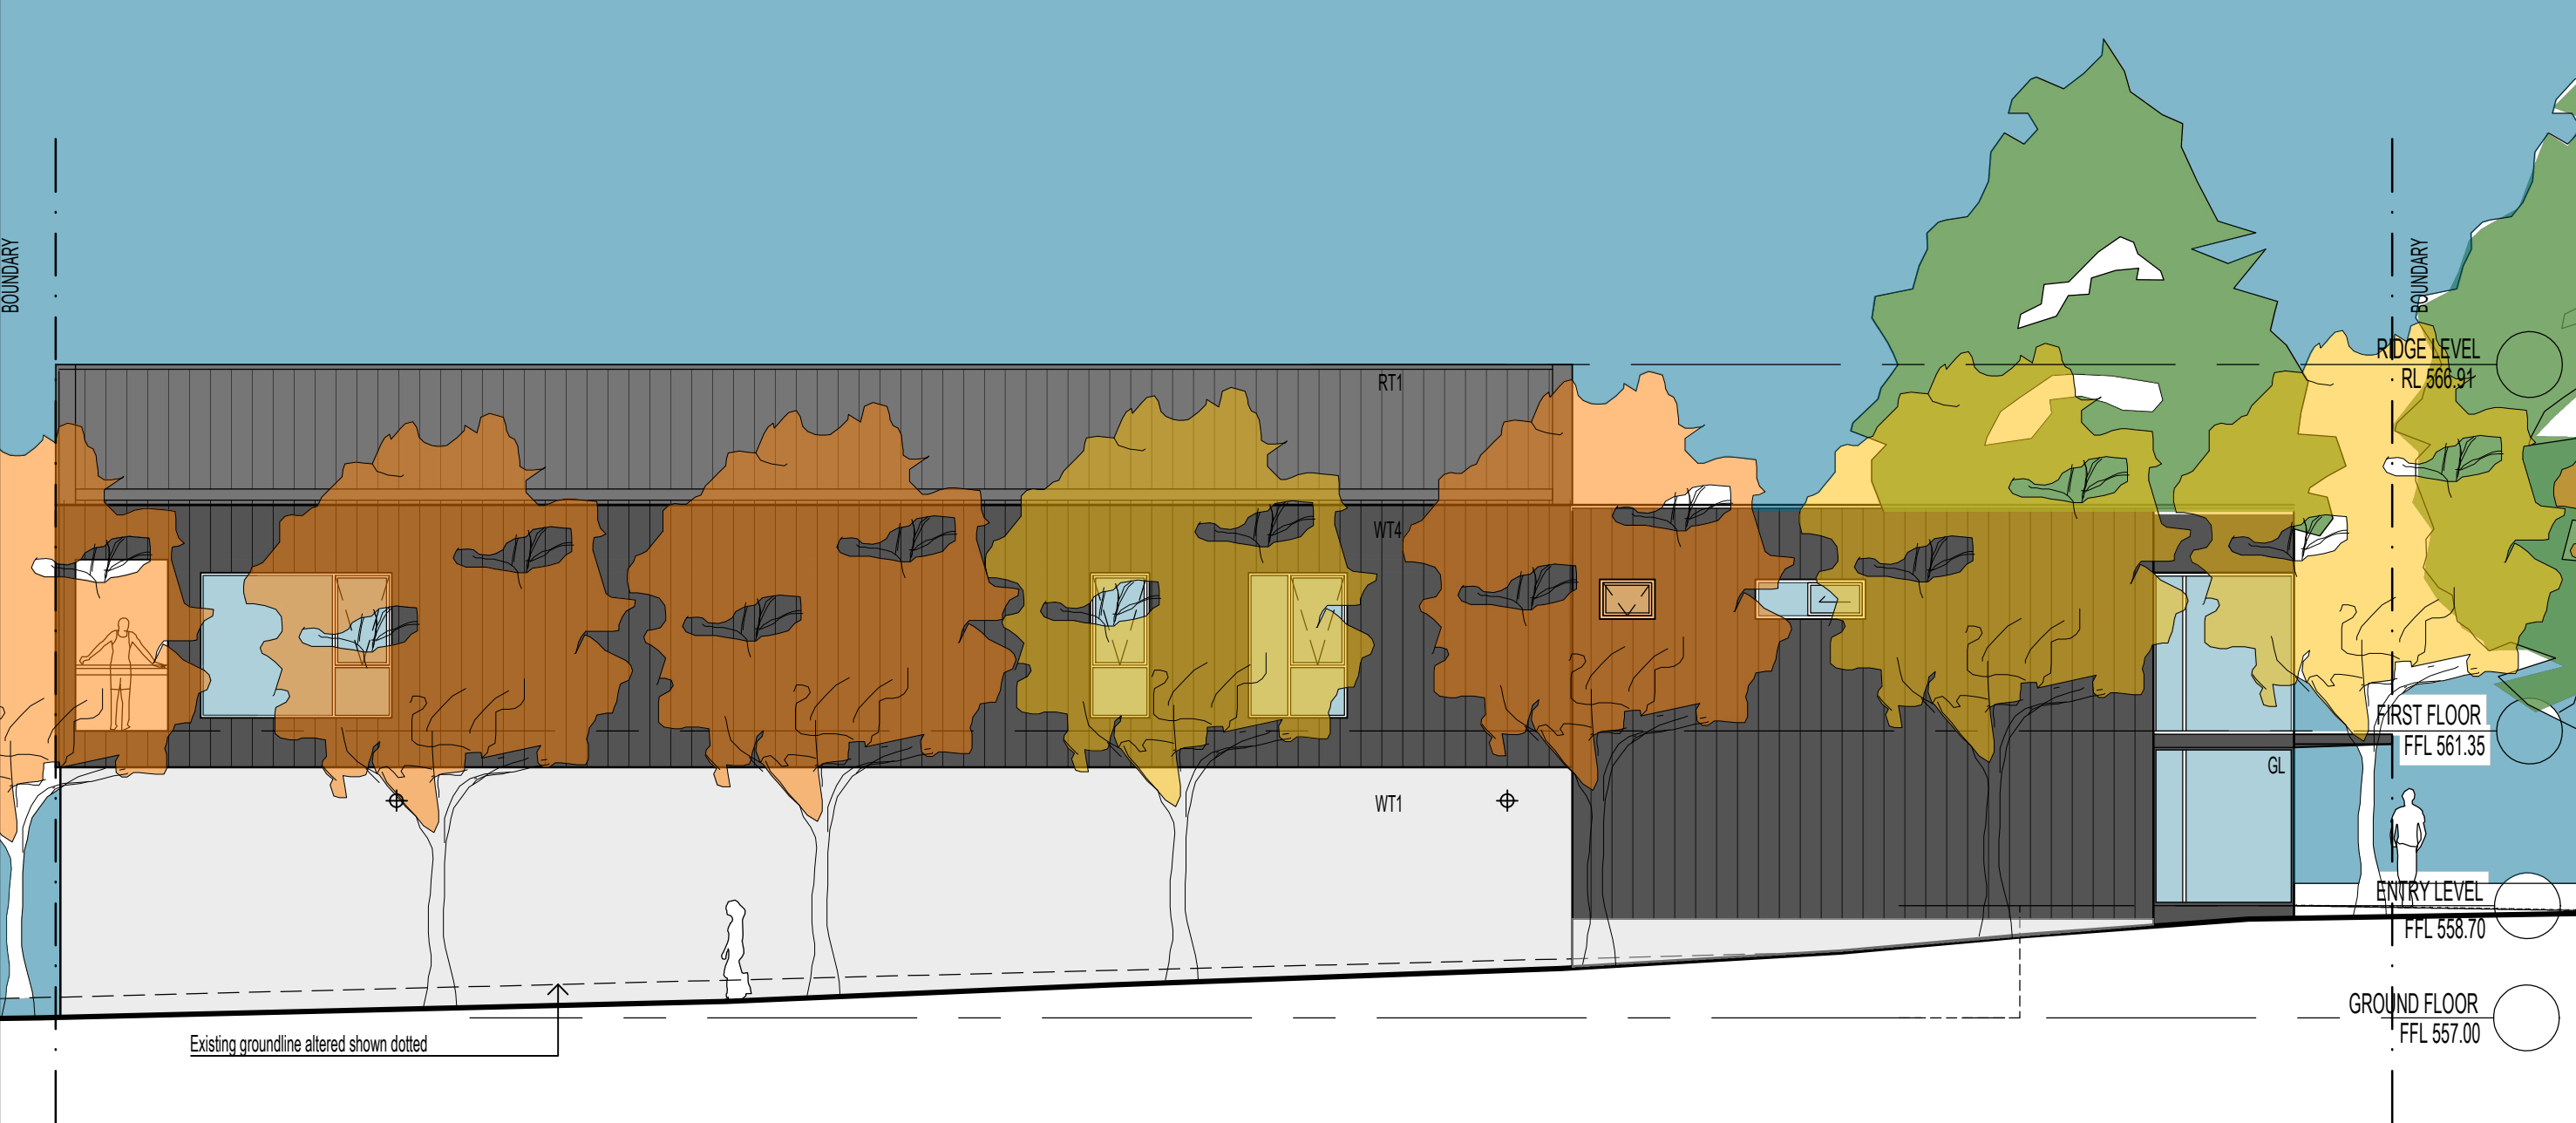

NORTH ELEVATION - LANDSCAPE CORRIDOR

1:100

DATE
27.04.18

ISSUE
WORKS APPROVAL

REV
A


Note
All dimensions to be checked on site. Any discrepancies to be referred to architect prior to proceeding. All levels to AHD u.n.o. All measurements in millimetres. Use written dimensions only. Do not Scale from drawings.

© COPYRIGHT

Project CGS ROWING SHED REDEVELOPMENT ALEXANDRINA DRIVE, YARRALUMLA BAY			
Client	Canberra Grammar School	Block	3
Section	19	Division	YARRALUMLA
Drawing ELEVATION			

Date	NOV 2017
Drawn	LK/SA
Scale	1:100
Job No.	1715
Dwg No.	DA10
Rev:	A

ARBN NSW 6954 ACT 2261
m 0412029146
t 62327199

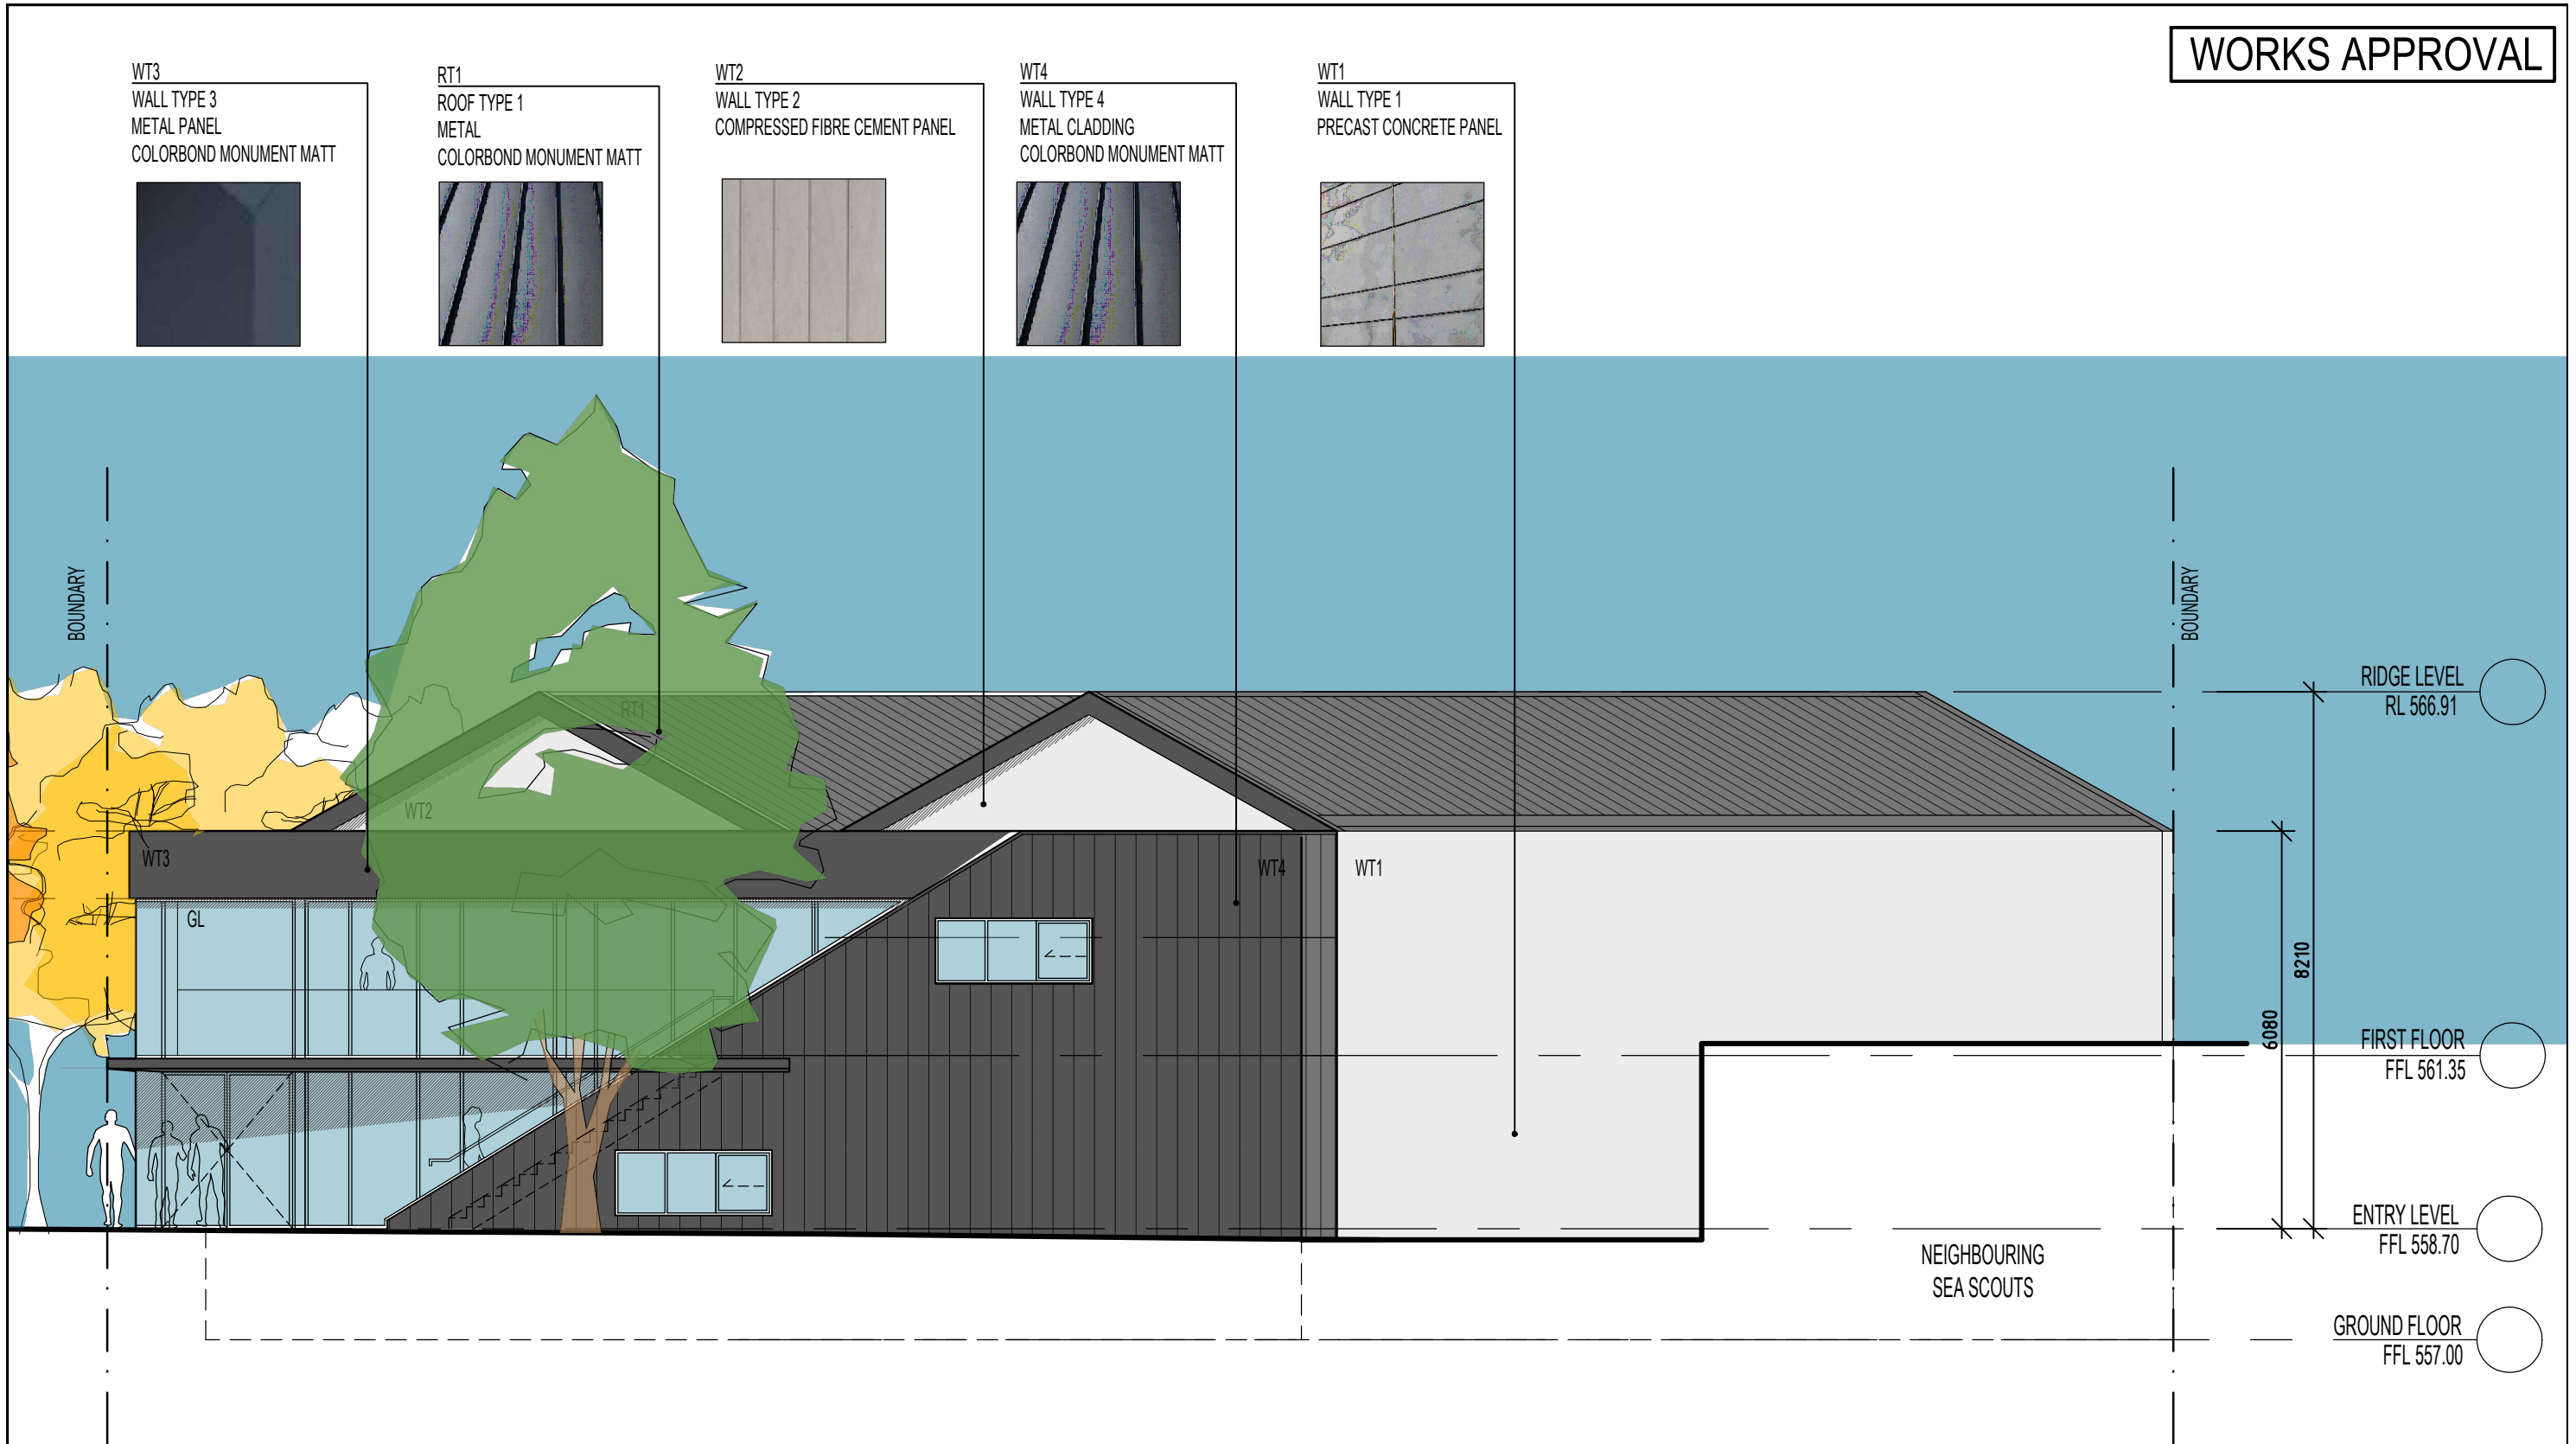

1 WEST ELEVATION - ALEXANDRINA DRIVE
1:100

DATE 27.04.18	ISSUE WORKS APPROVAL	REV A	<div><div></div><div>Note All dimensions to be checked on site. Any discrepancies to be referred to architect prior to proceeding. All levels to AHD u.n.o. All measurements in millimetres. Use written dimensions only. Do not Scale from drawings.</div><div>© COPYRIGHT</div></div>	Project CGS ROWING SHED REDEVELOPMENT ALEXANDRINA DRIVE, YARRALUMLA BAY				Date NOV 2017	<div><div><div>SA</div><div>SteveAndrea</div><div>ARCHITECTURE P/L</div></div><div>ARBN NSW 6954 ACT 2261 m 04 120 29146 t 62327199</div></div>	
								Drawn LK/SA		
				Client Canberra Grammar School	Block 3	Section 19	Division YARRALUMLA	Scale 1:100		
				Drawing ELEVATION				Job No. 1715		
								Dwg No. DA11		Rev: A