


SITE PLAN SCALE 1:200 @ A3

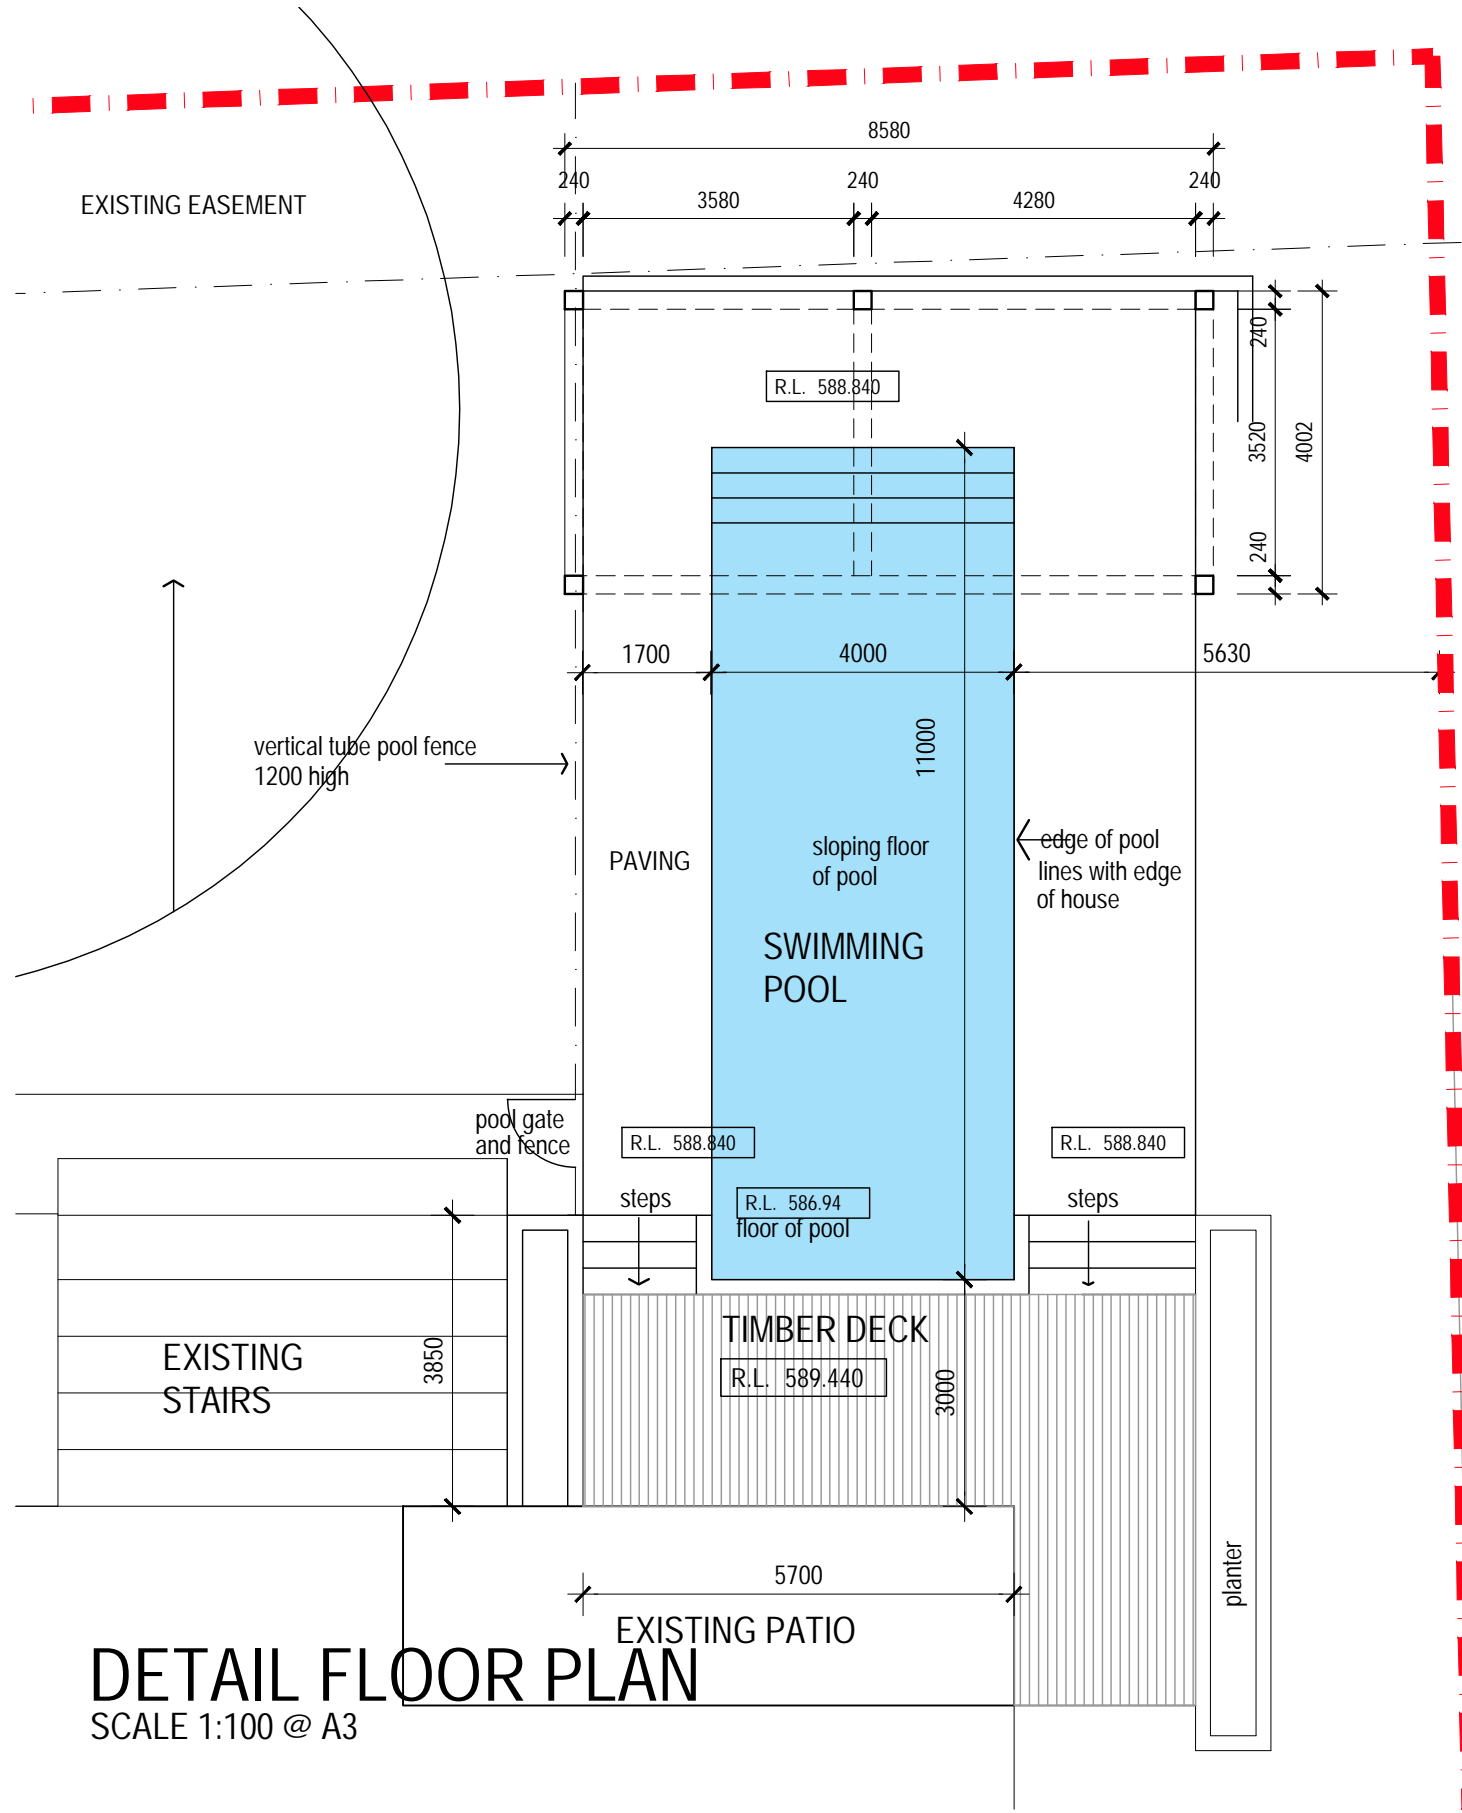

DETAIL FLOOR PLAN

SCALE 1:100 @ A3

**SWIMMING POOL AND ARBOUR
BLOCK 17, SECTION 7, FORREST
43 NATIONAL CIRCUIT FOR J & A KOUNDOURIS**

SCALE AS SHOWN - DWG NO 1049 FOR- A 101 (2) DRAWN BY DEZIGNTEAM PTY LTD