

1

2

3

4

5

6

7

8

9

10

11

12

ABBREVIATIONS:

DKE DYNAMIC KINETIC ENVELOPE

LRV LIGHT RAIL VEHICLE

OHW OVERHEAD WIRING

RCL RAIL CENTRELINE

TGSI 600MM TGSI. REFER TO DESIGN PACKAGE 39.1 FOR MORE INFORMATION

Keynote Legend

| Key Value | Keynote Text                                                             |
|-----------|--------------------------------------------------------------------------|
| ASE-101   | ASE-101 – ANCHORAGE SAILING POINTS                                       |
| ASE-102   | ASE-102 – HOOK-ON LADDER SUPPORT BRACKET                                 |
| BAL-101   | BAL-101 – GLAZED BALUSTRADE                                              |
| CAN-101A  | CAN-101A – ISLAND END MODULE TYPE A                                      |
| CAN-101B  | CAN-101B – ISLAND MID MODULE TYPE B                                      |
| CAN-101C  | CAN-101C – ISLAND END MODULE TYPE C                                      |
| CAN-101P  | CAN-101P – ISLAND PROTOTYPE MODULE TYPE P                                |
| CAN-102A  | CAN-102A – SIDE END MODULE TYPE A                                        |
| CAN-102B  | CAN-102B – SIDE MID MODULE TYPE B                                        |
| CAN-102C  | CAN-102C – SIDE END MODULE TYPE C                                        |
| CAN-102P  | CAN-102P – SIDE PROTOTYPE MODULE TYPE P                                  |
| CLG-101   | CLG-101 – CANOPY SOFFIT LINING                                           |
| CLG-401   | CLG-401 – 12mm COMPOSITE SOFFIT LINING PANEL. TIMBER                     |
| CON-110A  | CON-110A – COLOUR: SALMON WITH 5mm SAWCUTS @ 1250mm CENTRES              |
| CON-110B  | CON-110B – COLOUR: GINGER WITH 5mm SAWCUTS @ 1250mm CENTRES              |
| CON-110C  | CON-110C – COLOUR: LAVA WITH 5mm SAWCUTS @ 1250mm CENTRES                |
| CON-110D  | CON-110D – COLOUR: STEEL WITH 5mm SAWCUTS @ 1250mm CENTRES               |
| CON-203   | CON-203 – PRECAST CONCRETE PLATFORM COPING. COLOUR: SALMON               |
| CON-204   | CON-204 – PRECAST CONCRETE PLATFORM COPING. COLOUR: STEEL                |
| FL-401    | FL-401 – TACTILE STUDS                                                   |
| FL-401A   | FL-401A – TACTILE STUDS. COLOUR: YELLOW                                  |
| FL-401B   | FL-401B – TACTILE STUDS. COLOUR: BLACK                                   |
| FX-101A   | FX-101A – LIGHT POLE                                                     |
| FX-102A   | FX-102A – CARD READER (SINGLE SIDED)                                     |
| FX-102B   | FX-102B – CARD READER (DOUBLE SIDED)                                     |
| FX-102C   | FX-102C – CARD READER (SINGLE)                                           |
| FX-102D   | FX-102D – CARD READER (SINGLE WITH POLE)                                 |
| FX-102E   | FX-102E – DOUBLE CARD READER (WITH POLE)                                 |
| FX-103    | FX-103 – PASSENGER INFORMATION DISPLAY                                   |
| FX-104    | FX-104 – PUBLIC ADDRESS SPEAKER                                          |
| FX-105    | FX-105 – CCTV SECURITY CAMERA                                            |
| FX-106    | FX-106 – TICKET VENDING MACHINE                                          |
| FX-107    | FX-107 – EMERGENCY HELP TELEPHONE SYSTEM                                 |
| FX-201    | FX-201 – PLATFORM BIN                                                    |
| FX-202    | FX-202 – BENCH SEAT                                                      |
| FX-202C   | FX-202C – BENCH CANTILEVER LEFT                                          |
| FX-203    | FX-203 – DRINKING FOUNTAIN                                               |
| GLS-101   | GLS-101 – LAMINATED & HEAT STRENGTHENED GLASS                            |
| GLS-101A  | GLS-101A – LAMINATED & HEAT STRENGTHENED GLASS TO WINDBREAKS/BALUSTRADES |
| GLS-101B  | GLS-101B – LAMINATED & HEAT STRENGTHENED GLASS TO CANOPY ROOFS           |
| ISC-101   | ISC-101 – INTEGRATED SERVICE CABINET – ISLAND CABINET                    |
| ISC-102   | ISC-102 – INTEGRATED SERVICE CABINET – SIDE CABINET                      |
| LHT-101   | LHT-101 – RECESSED LINEAR DOWN LIGHTING TO CANOPY SOFFIT                 |
| LVR-101   | LVR-101 – FIXED METAL LOUVRES                                            |
| PNT-111   | PNT-111 – LINE MARKING PAINT. COLOUR: WHITE                              |
| PNT-112   | PNT-112 – LINE MARKING PAINT. COLOUR: BLACK                              |
| PNT-113   | PNT-113 – LINE MARKING PAINT. COLOUR: BLUE                               |
| PNT-120   | PNT-120 – DULUX DURATEC "ETERNITY BRONZE PEARL" PAINT FINISH             |
| PNT-201A  | PNT-201A – STRUCTURAL STEEL PROTECTIVE COATING                           |
| RFS-101   | RFS-101 – ALUMINIUM FLAT SHEET ROOFING                                   |
| RFS-201   | RFS-201 – ALUMINIUM PROFILED ROOFING                                     |
| RWS-201A  | RWS-201A – RAINWATER OUTLET. COLOUR: BRONZE (200x200mm)                  |
| RWS-204   | RWS-204 – CANOPY DRAINAGE HAIL/LEAF GUARD. COLOUR: BRONZE                |
| RWS-205   | RWS-205 – ROOF OVERFLOW CAPPING. COLOUR: BRONZE                          |
| RWS-206   | RWS-206 – SIPHONIC CANOPY OUTLET                                         |
| SCN-101   | SCN-101 – TIMBER BATTEN (90x42mm) SCREEN                                 |
| SCN-102   | SCN-102 – MILD STEEL FRAMED GLAZED WEATHER PROTECTION SCREEN             |
| SGN-101   | SGN-101 – INTERNALLY ILLUMINATED SIGNAGE BOX                             |
| SGN-102   | SGN-102 – CUSTOMER INFORMATION SIGNAGE                                   |
| SGN-201   | SGN-201 – BICYCLE BOARDING AREA                                          |
| SGN-202   | SGN-202 – WHEELCHAIR/BICYCLE BOARDING AREA                               |
| SGN-203   | SGN-203 – WHEELCHAIR AREA                                                |
| SGN-204   | SGN-204 – WARNING SIGNAGE                                                |

DRAWING COLOUR CODED - PRINT ALL COPIES IN COLOUR

| C                               | STAGE 2R ISSUE | PJ 03/03             | NJ 03/03             | KC 03/03             |
|---------------------------------|----------------|----------------------|----------------------|----------------------|
| B                               | STAGE 2 ISSUE  | PJ 11/11             | NJ 11/11             | KC 11/11             |
| A                               | STAGE 1 ISSUE  | PJ 05/08             | NJ 05/08             | KC 05/08             |
| AMD                             | DESCRIPTION    | DESIGNER SIGN / DATE | VERIFIED SIGN / DATE | APPROVED SIGN / DATE |
| CO-ORDINATE SYSTEM: MGA Zone 56 |                | HEIGHT DATUM: A.H.D. |                      | SCALE: 1:1 @ A1      |

CapitalMetro

ACT Government

CANBERRA

METRO

Move | Live | Grow

This drawing is confidential and shall only be used for the purpose of this project.

The signing of this title block confirms the design and drafting of this project have been prepared and checked in accordance with the Architectus quality assurance system to ISO 9001-2008.

DRAWN \_ PAUL JENKINS \_ 03/03/2017

DESIGNED \_ PAUL JENKINS \_ 03/03/2017

DRG CHECK \_ NIGEL JUSTINS \_ 03/03/2017

DESIGN CHECK \_ TRENT RUSSELL \_ 03/03/2017

APPROVED \_ KEVIN CURRUCAN \_ 03/03/2017

architectus™

CAPITAL METRO PROJECT

PACKAGE 55 - TYPICAL DETAILS

ARCHITECTURAL

DRAWING INFORMATION

NOTES AND LEGENDS

FILE No. 160117

SHEET: OF

A1

STATUS: STAGE 2R

DRG No. 03-ARC-DRW-ARC-SP-8001

C

EDMS No.

DRAWING TITLES:

VIEW NAME - PLAN

SCALE: 1:100 @ A1

1

A1000

PLAN NUMBER ON SHEET

DRAWING SHEET REFERENCE

DRAWING TITLES:

VIEW NAME - SECTION - ELEVATION

SCALE: 1:100 @ A1

1

A1000

SECTION / ELEVATION NUMBER ON SHEET

DRAWING SHEET REFERENCE

DRAWING REFERENCE SYMBOLS:

1

A101

Ref

DRAWING SHEET REFERENCE

1

A101

ELEVATION DIRECTION INDICATOR

1

2

3

4

5

6

7

8

9

10

11

12

1

2

| DRG No. 03-ARC-DWG-ARC-SP-8011 | B         | EDMS No. |



A

B

C

D

E

F

G

H

A

B

C


D

E

F

G

H

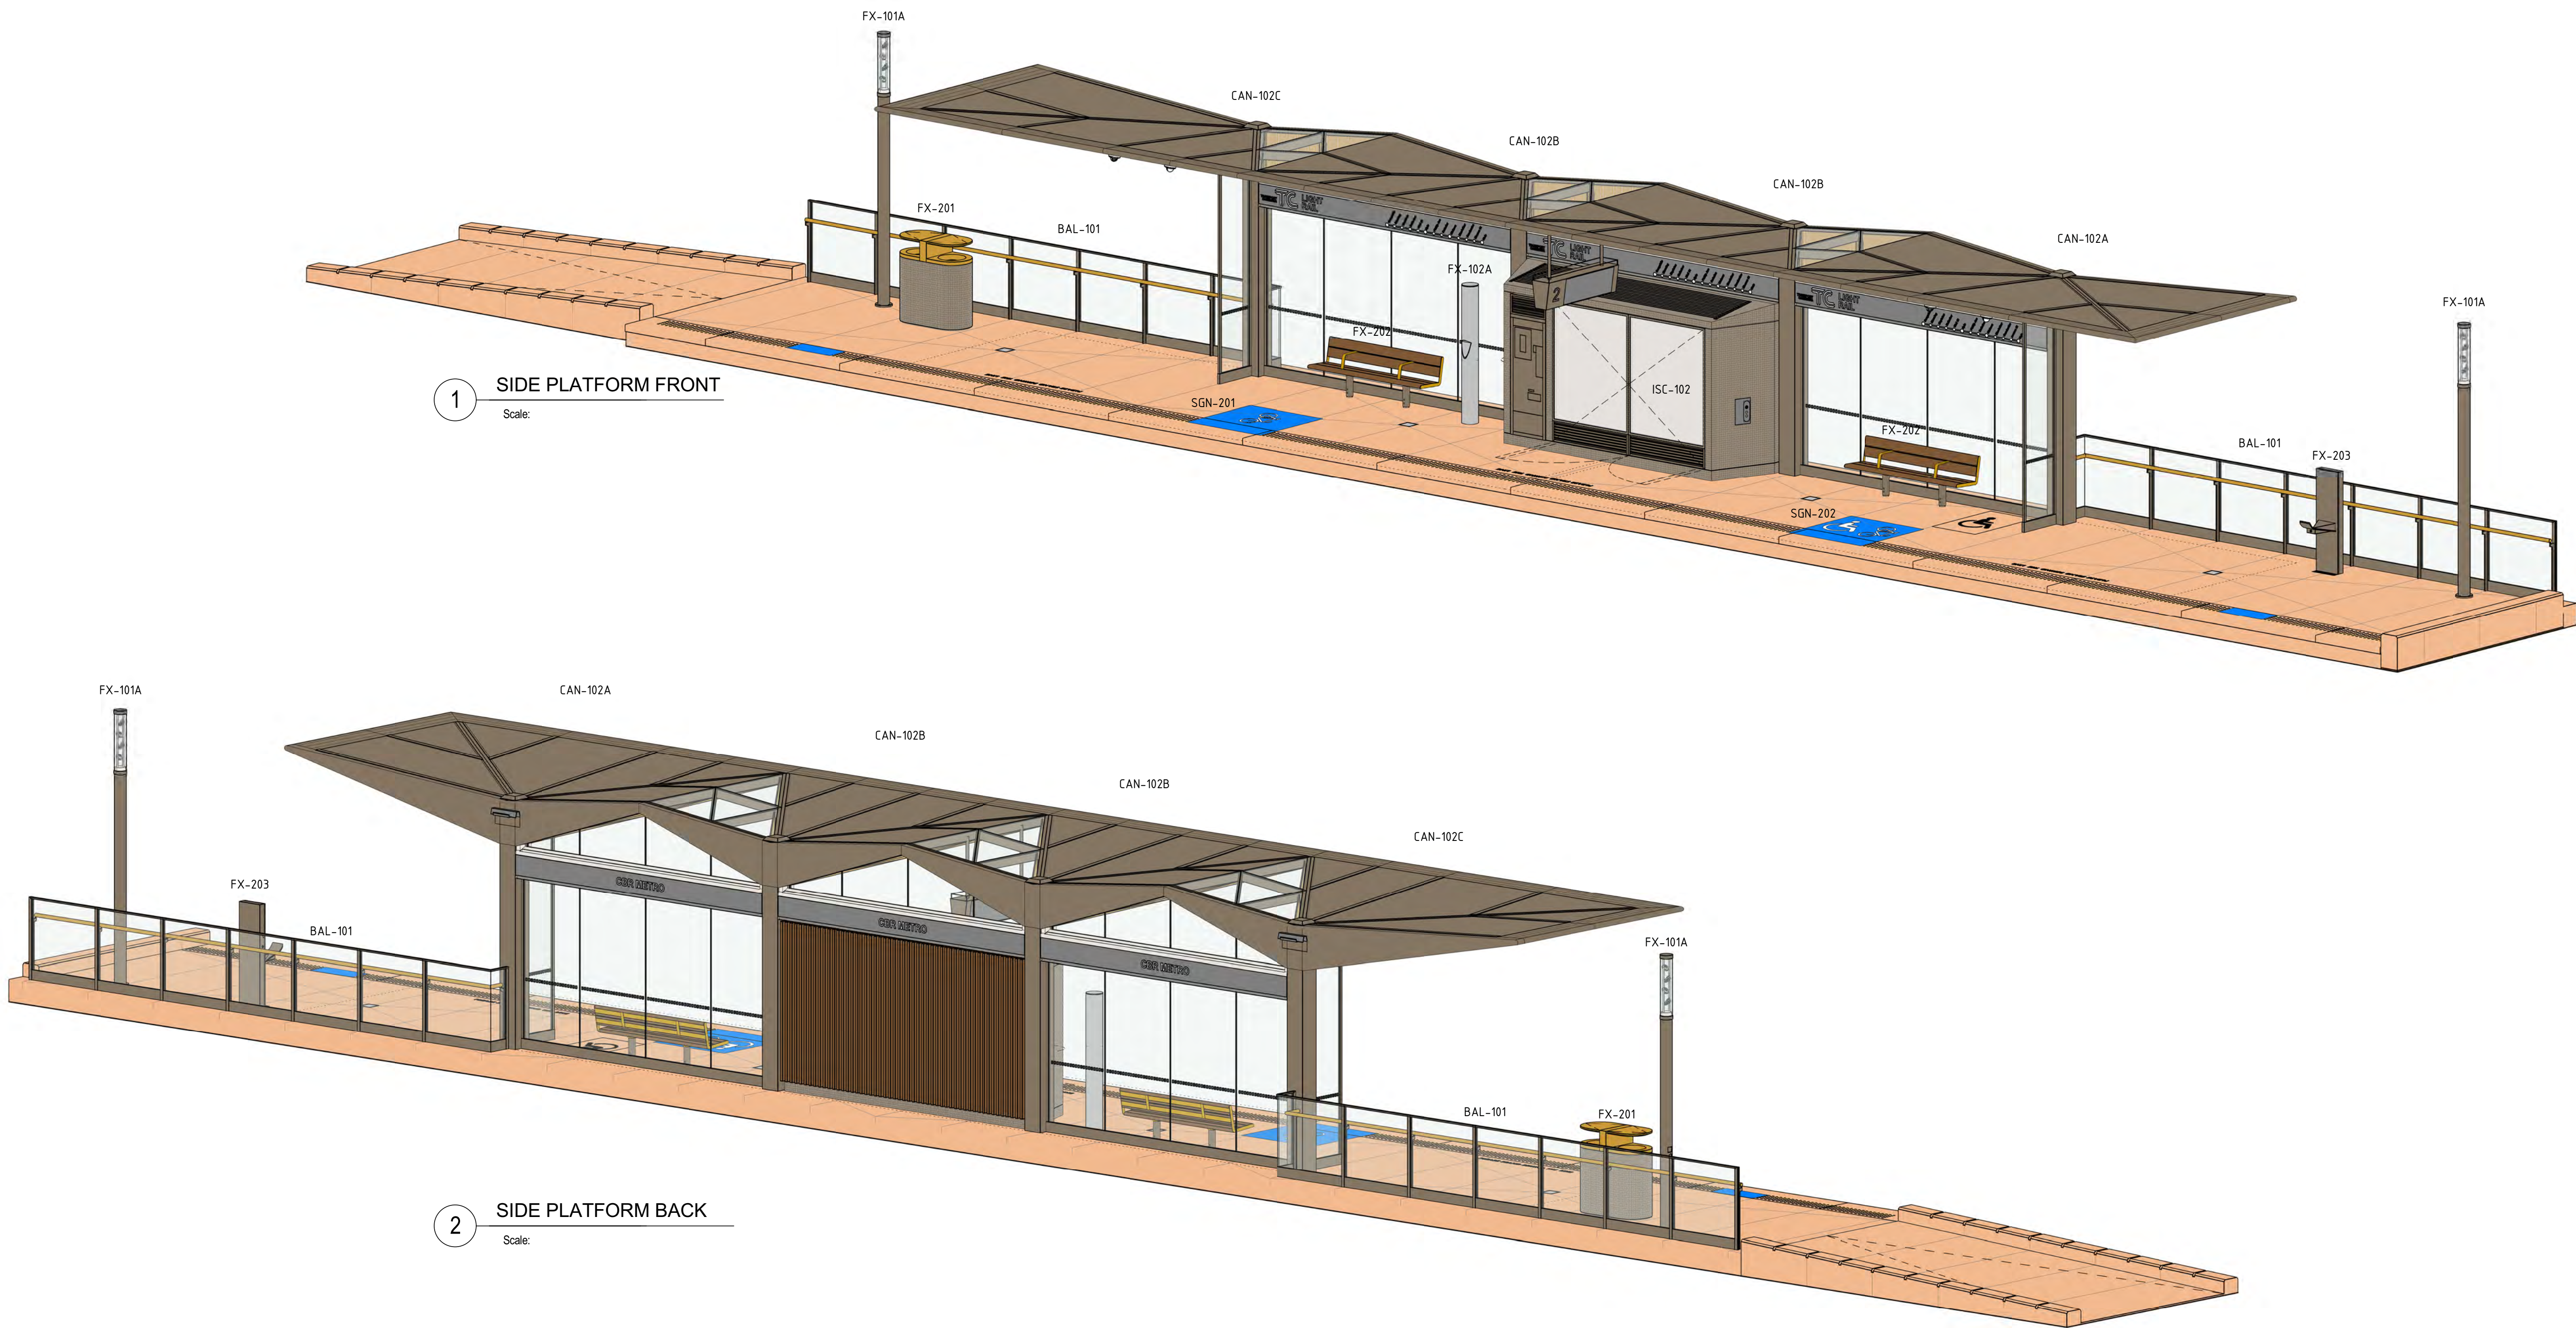

DRAWING COLOUR CODED - PRINT ALL COPIES IN COLOUR

|                                 |                |                      |                      |                      |
|---------------------------------|----------------|----------------------|----------------------|----------------------|
|                                 |                |                      |                      |                      |
|                                 |                |                      |                      |                      |
|                                 |                |                      |                      |                      |
| B                               | STAGE 2R ISSUE | PJ 03/03             | NJ 03/03             | KC 03/03             |
| A                               | STAGE 2 ISSUE  | PJ 11/11             | NJ 11/11             | KC 11/11             |
| AMD                             | DESCRIPTION    | DESIGNER SIGN / DATE | VERIFIED SIGN / DATE | APPROVED SIGN / DATE |
| CO-ORDINATE SYSTEM: MGA Zone 56 |                | HEIGHT DATUM: A.H.D. |                      | SCALE: @A1           |



This drawing is confidential and shall only be used for the purpose of this project. The signing of this title block confirms the design and drafting of this project have been prepared and checked in accordance with the Architectus quality assurance system to ISO 9001-2008.

architectus™

|              |                |            |
|--------------|----------------|------------|
| DRAWN        | PAUL JENKINS   | 03/03/2017 |
| DESIGNED     | PAUL JENKINS   | 03/03/2017 |
| DRG CHECK    | NIGEL JUSTINS  | 03/03/2017 |
| DESIGN CHECK | TRENT RUSSELL  | 03/03/2017 |
| APPROVED     | KEVIN CURRUCAN | 03/03/2017 |

|                                  |           |          |
|----------------------------------|-----------|----------|
| CAPITAL METRO PROJECT            |           |          |
| PACKAGE 55 - TYPICAL DETAILS     |           |          |
| ARCHITECTURAL                    |           |          |
| 3D ISOMETRIC                     |           |          |
| TYPICAL SIDE PLATFORM - 3D VIEWS |           |          |
| FILE No. 160117                  | SHEET: OF | A1       |
| STATUS: STAGE 2R                 |           |          |
| DRG No. 03-ARC-DRW-ARC-SP-8012   | B         | EDMS No. |



A

B

C

D

E

F

G

H

A

B

C


D

E


F

G

H

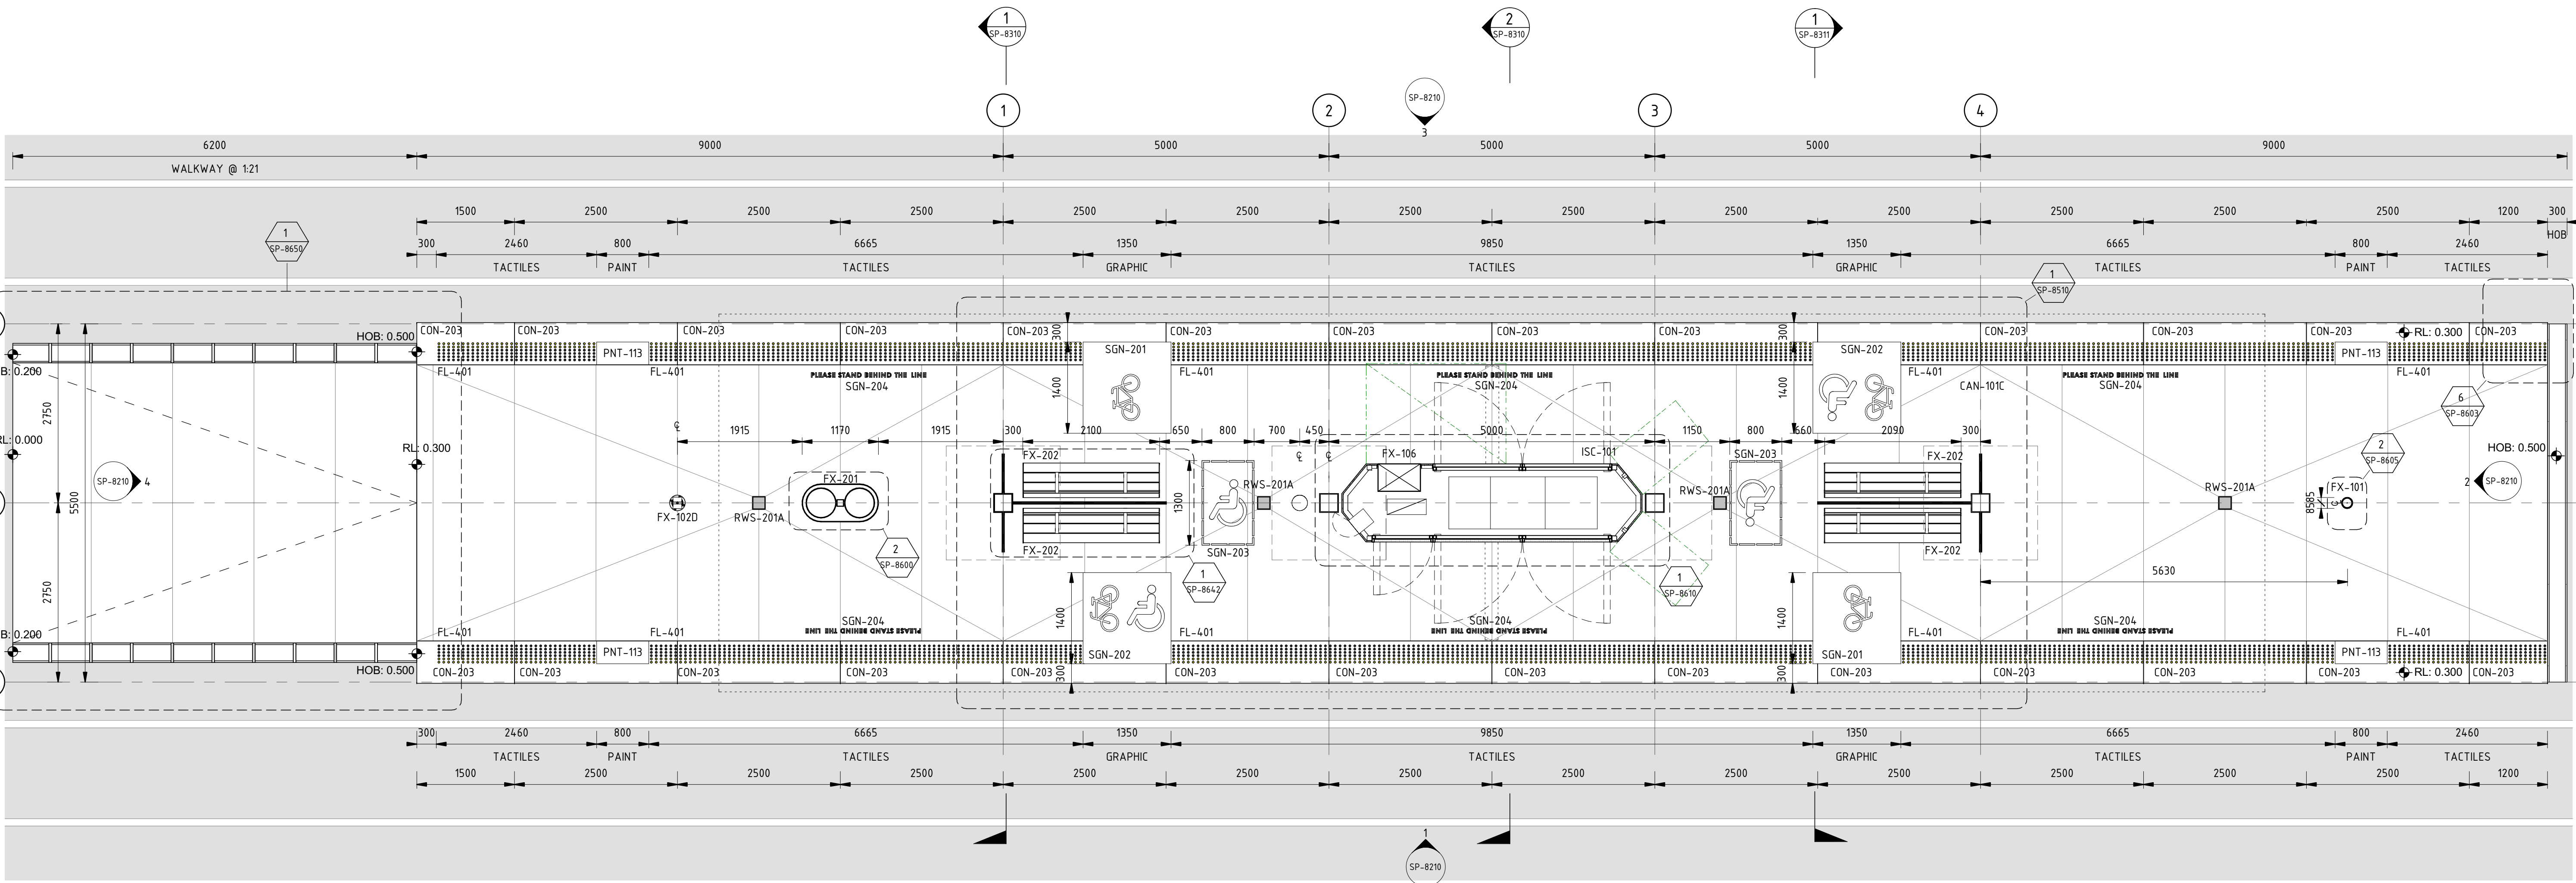

1 ISLAND PLATFORM PLAN  
Scale: 1:50

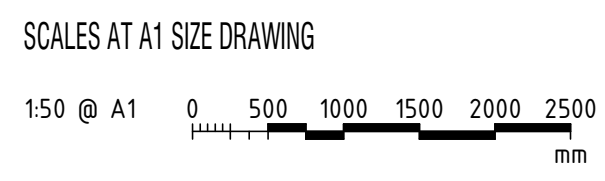

|                                 |                |                      |                      |                      |
|---------------------------------|----------------|----------------------|----------------------|----------------------|
|                                 |                |                      |                      |                      |
|                                 |                |                      |                      |                      |
|                                 |                |                      |                      |                      |
| B                               | STAGE 2R ISSUE | PJ 03/03             | NJ 03/03             | KC 03/03             |
| A                               | STAGE 2 ISSUE  | PJ 11/11             | NJ 11/11             | KC 11/11             |
| AMD                             | DESCRIPTION    | DESIGNER SIGN / DATE | VERIFIED SIGN / DATE | APPROVED SIGN / DATE |
| CO-ORDINATE SYSTEM: MGA Zone 56 |                | HEIGHT DATUM: A.H.D. |                      | SCALE: 1:50 @ A1     |



This drawing is confidential and shall only be used for the purpose of this project. The signing of this title block confirms the design and drafting of this project have been prepared and checked in accordance with the Architectus quality assurance system to ISO 9001-2008.

|              |                |            |
|--------------|----------------|------------|
| DRAWN        | PAUL JENKINS   | 03/03/2017 |
| DESIGNED     | PAUL JENKINS   | 03/03/2017 |
| DRG CHECK    | NIGEL JUSTINS  | 03/03/2017 |
| DESIGN CHECK | TRENT RUSSELL  | 03/03/2017 |
| APPROVED     | KEVIN CURRUCAN | 03/03/2017 |

**CAPITAL METRO PROJECT**  
PACKAGE 55 - TYPICAL DETAILS  
**ARCHITECTURAL**  
**GENERAL ARRANGEMENTS - PLANS**  
TYPICAL ISLAND PLATFORM - GA FLOOR PLAN

|                                |           |          |
|--------------------------------|-----------|----------|
| FILE No. 160117                | SHEET: OF | A1       |
| STATUS: STAGE 2R               |           |          |
| DRG No. 03-ARC-DRW-ARC-SP-8110 | B         | EDMS No. |

File Path: C:\Users\PaulJenkins\Documents\160117\_Typical Details\_Jenkins.mxd  
Plot Date & Time: 3/3/2017 1:02:45 PM  
OF 801\*554



A

B

C

D

E

F

G

H

A

B

C


D

E


F

G

H

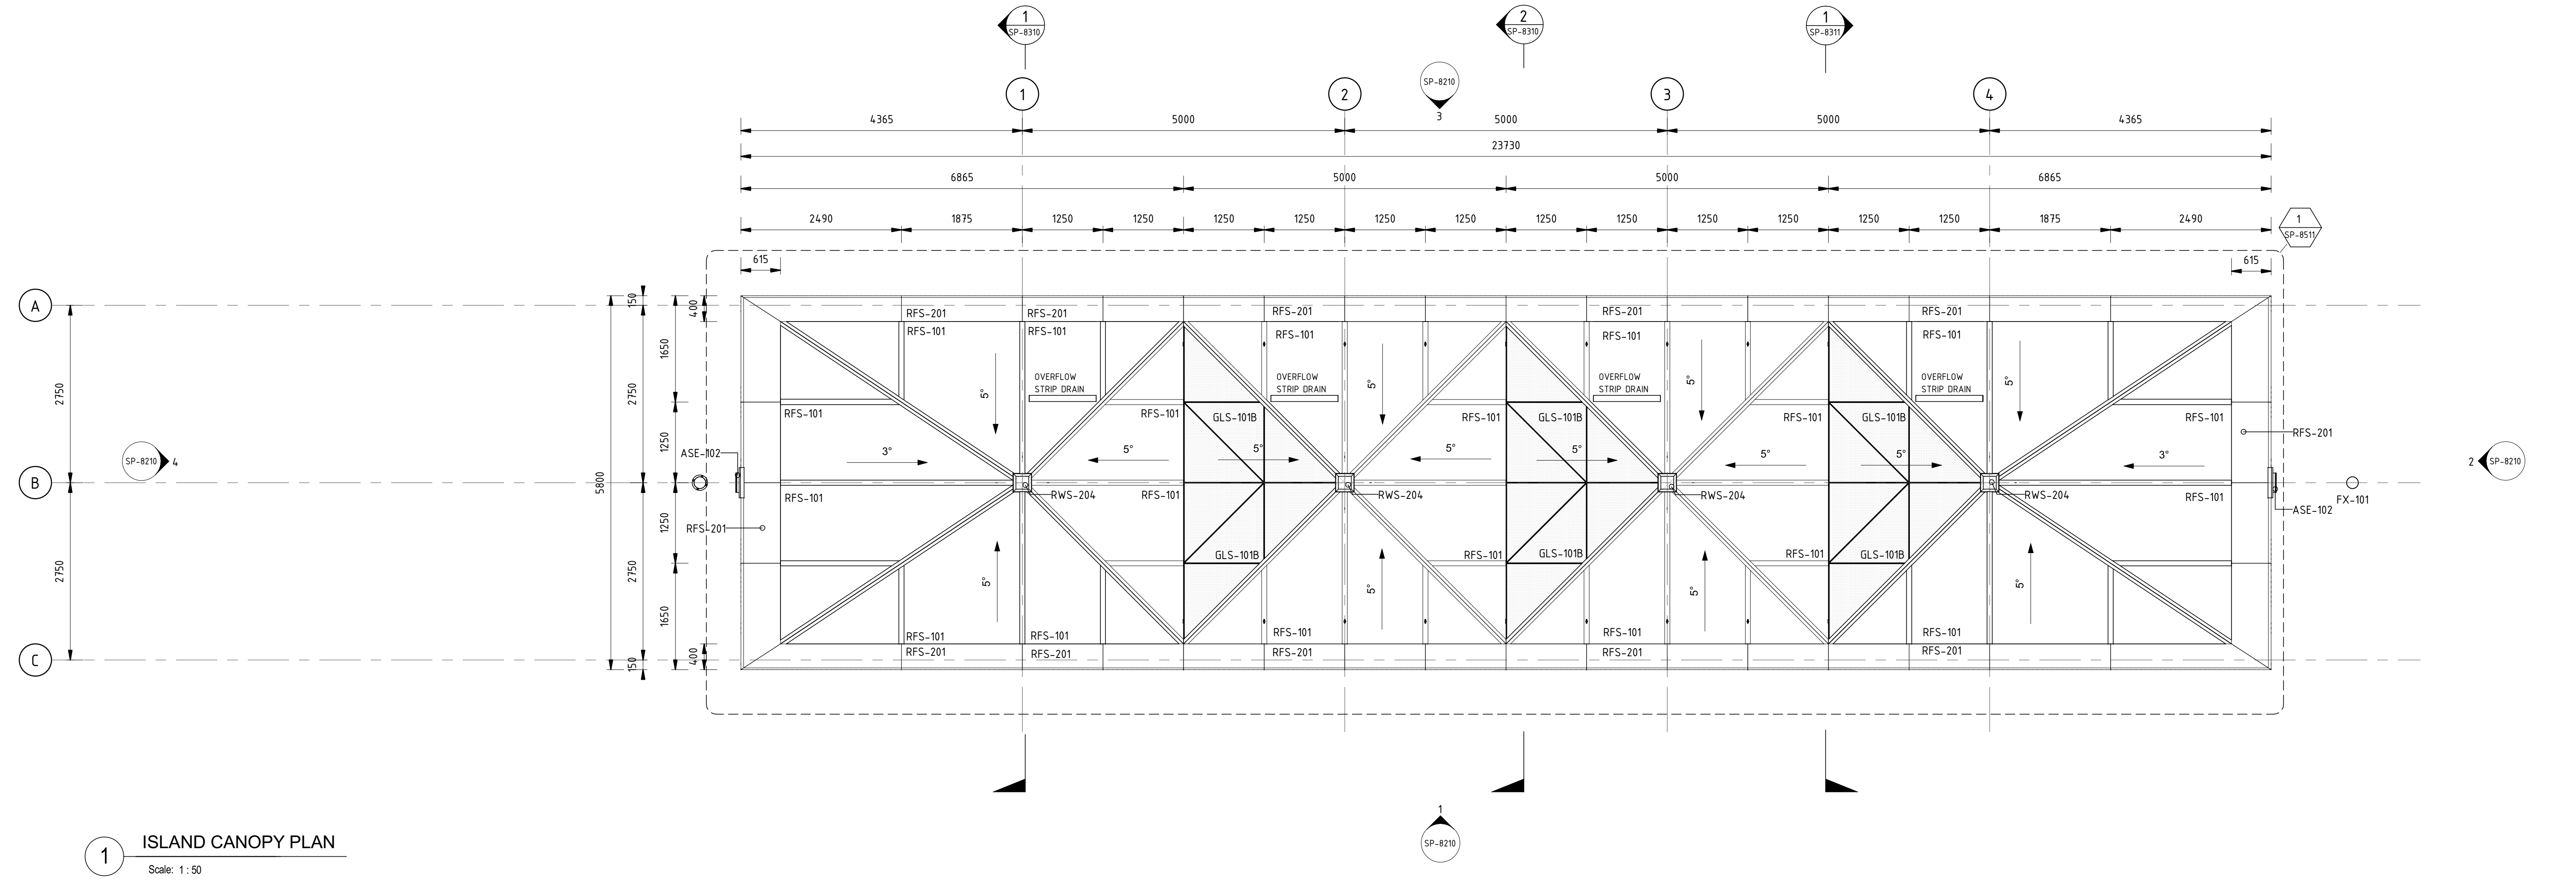

1 ISLAND CANOPY PLAN  
Scale: 1 : 50

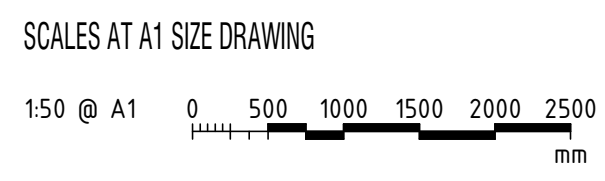

|                                 |                |                      |                      |                      |
|---------------------------------|----------------|----------------------|----------------------|----------------------|
|                                 |                |                      |                      |                      |
|                                 |                |                      |                      |                      |
|                                 |                |                      |                      |                      |
|                                 |                |                      |                      |                      |
| B                               | STAGE 2R ISSUE | PJ 03/03             | NJ 03/03             | KC 03/03             |
| A                               | STAGE 2 ISSUE  | PJ 11/11             | NJ 11/11             | KC 11/11             |
| AMD                             | DESCRIPTION    | DESIGNER SIGN / DATE | VERIFIED SIGN / DATE | APPROVED SIGN / DATE |
| CO-ORDINATE SYSTEM: MGA Zone 56 |                | HEIGHT DATUM: A.H.D. |                      | SCALE: 1 : 50 @ A1   |




This drawing is confidential and shall only be used for the purpose of this project. The signing of this title block confirms the design and drafting of this project have been prepared and checked in accordance with the Architectus quality assurance system to ISO 9001-2008.

|              |                |            |
|--------------|----------------|------------|
| DRAWN        | PAUL JENKINS   | 03/03/2017 |
| DESIGNED     | PAUL JENKINS   | 03/03/2017 |
| DRG CHECK    | NIGEL JUSTINS  | 03/03/2017 |
| DESIGN CHECK | TRENT RUSSELL  | 03/03/2017 |
| APPROVED     | KEVIN CURRUCAN | 03/03/2017 |

|                                        |           |          |
|----------------------------------------|-----------|----------|
| CAPITAL METRO PROJECT                  |           |          |
| PACKAGE 55 - TYPICAL DETAILS           |           |          |
| ARCHITECTURAL                          |           |          |
| GENERAL ARRANGEMENTS - PLANS           |           |          |
| TYPICAL ISLAND PLATFORM - GA ROOF PLAN |           |          |
| FILE No. 160117                        | SHEET: OF | A1       |
| STATUS: STAGE 2R                       |           |          |
| DRG No. 03-ARC-DRW-ARC-SP-8111         | B         | EDMS No. |



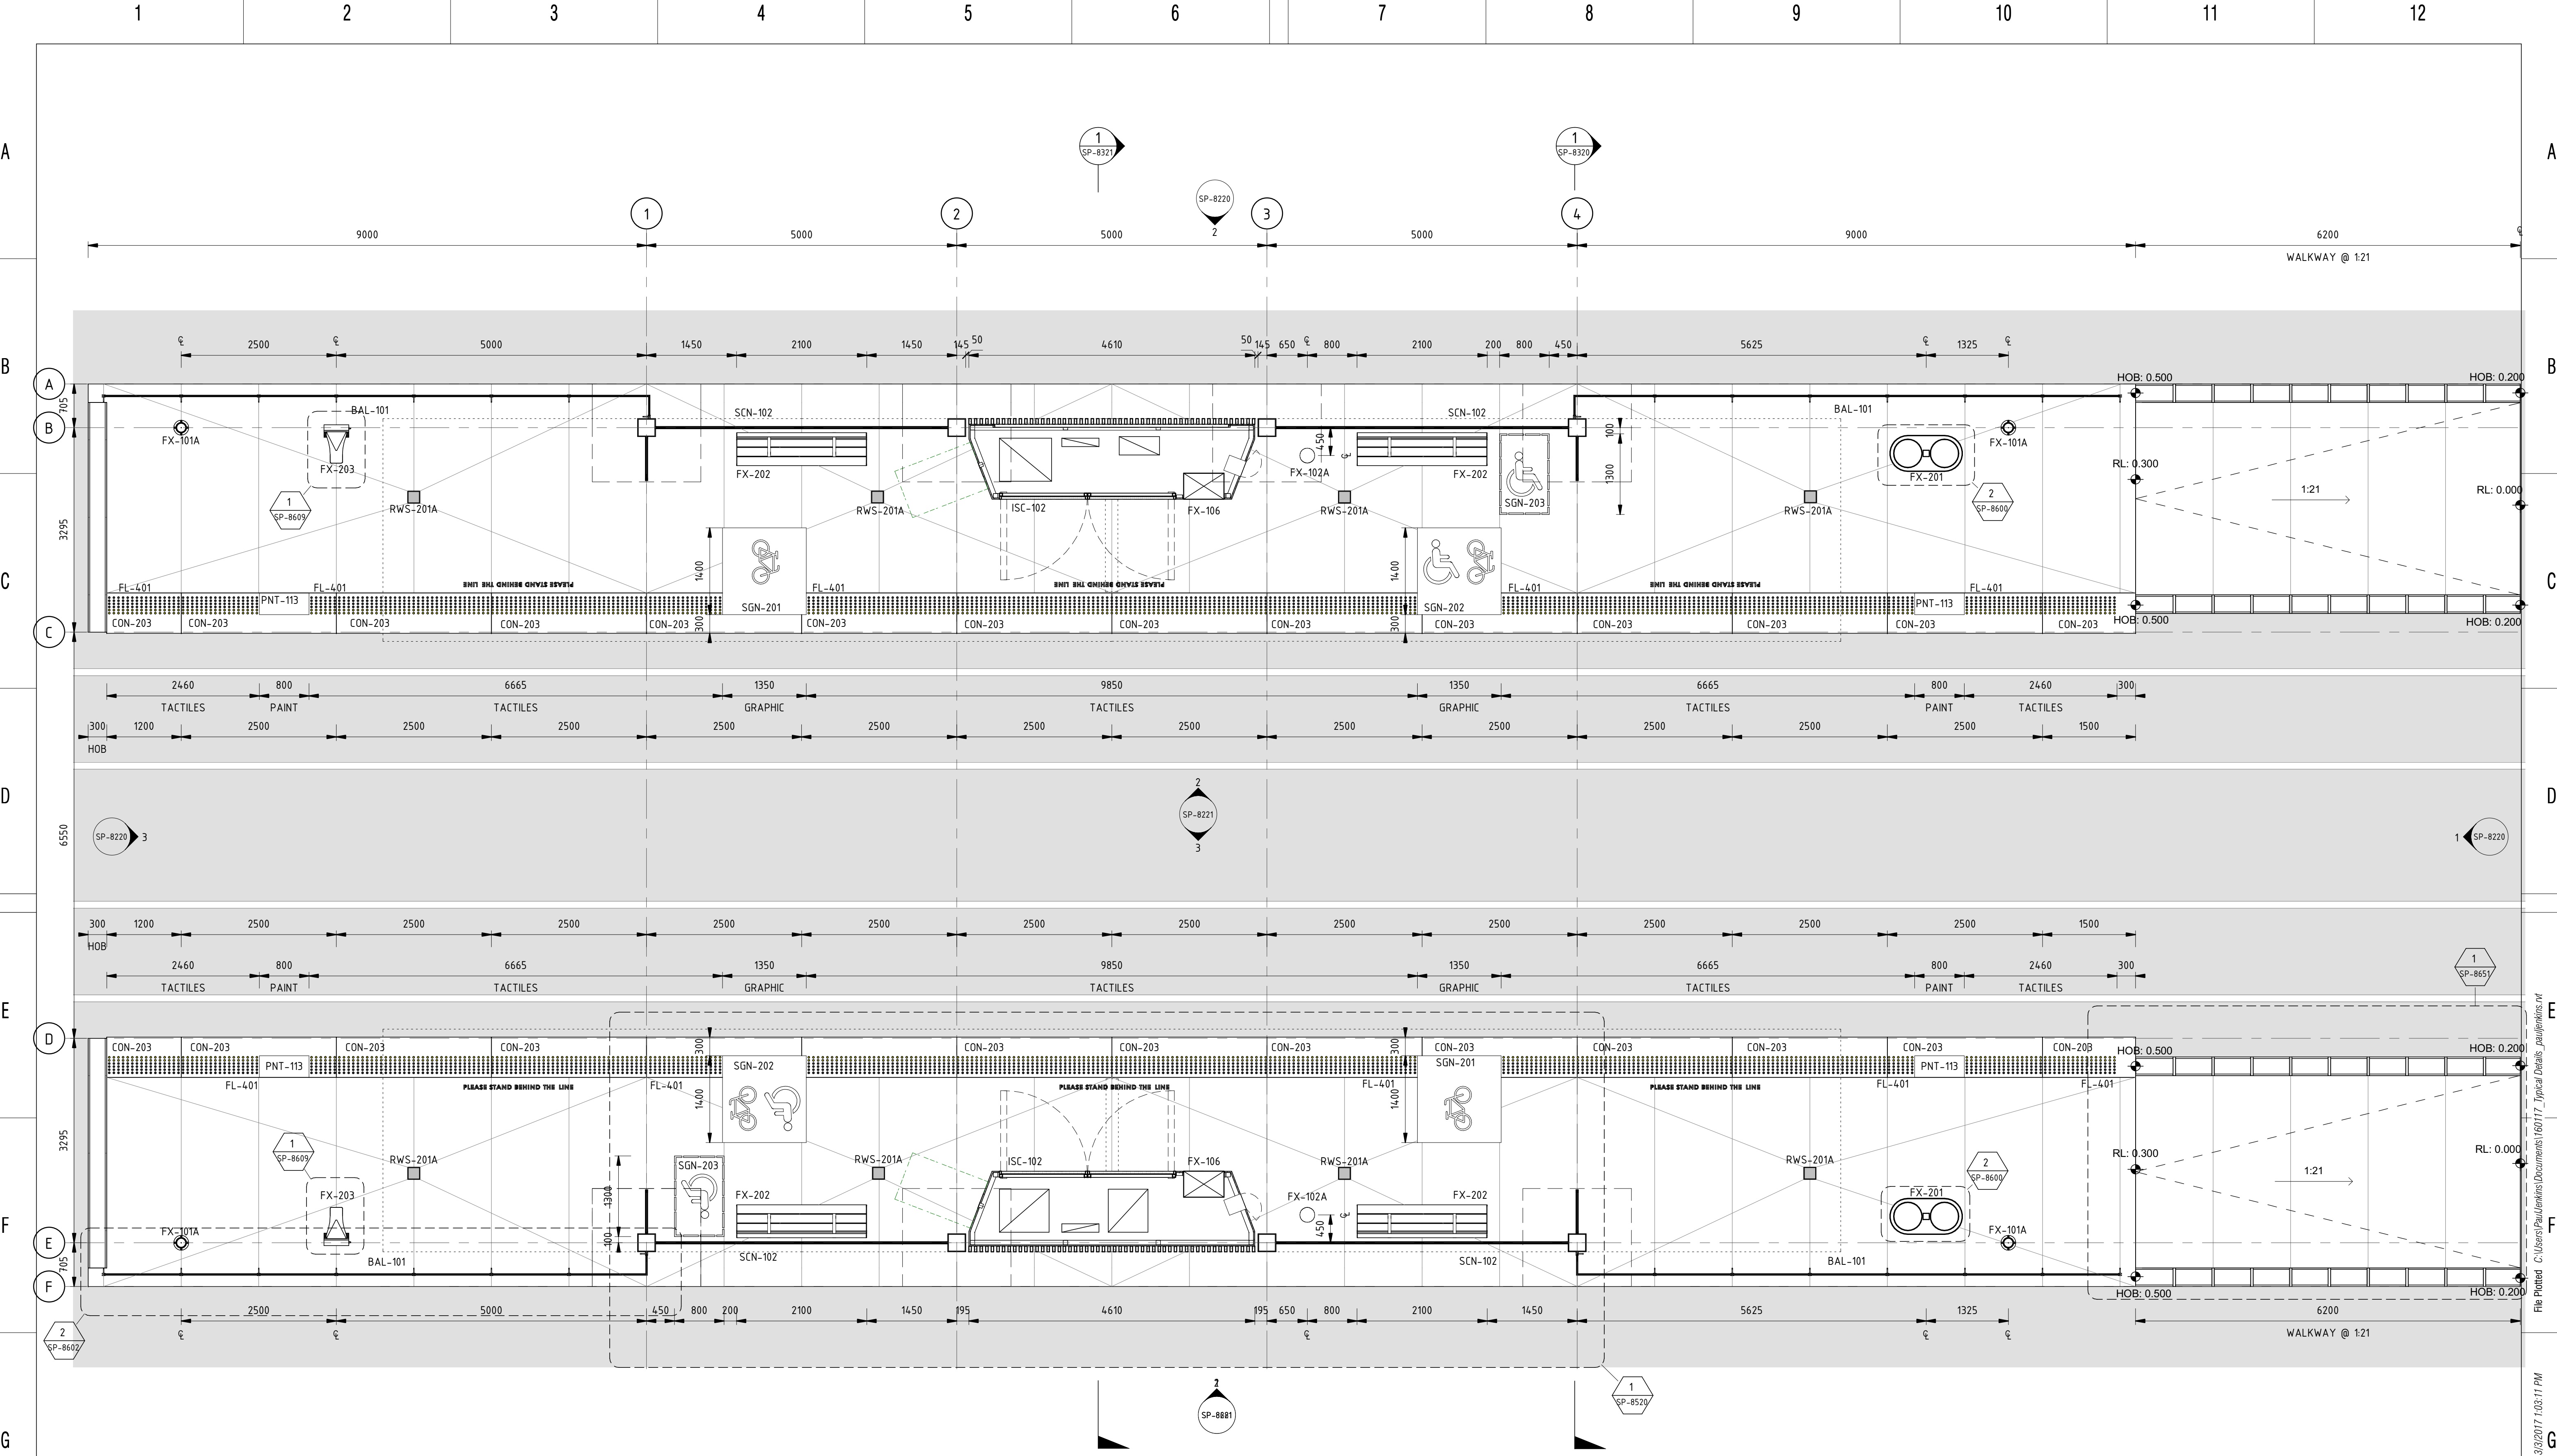

1 SIDE PLATFORM PLAN  
Scale: 1:50

SCALES AT A1 SIZE DRAWING  
1:50 @ A1 0 500 1000 1500 2000 2500 mm

|                                 |                |                      |                      |                      |
|---------------------------------|----------------|----------------------|----------------------|----------------------|
|                                 |                |                      |                      |                      |
|                                 |                |                      |                      |                      |
|                                 |                |                      |                      |                      |
| B                               | STAGE 2R ISSUE | PJ 03/03             | NJ 03/03             | KC 03/03             |
| A                               | STAGE 2 ISSUE  | PJ 11/11             | NJ 11/11             | KC 11/11             |
| AMD                             | DESCRIPTION    | DESIGNER SIGN / DATE | VERIFIED SIGN / DATE | APPROVED SIGN / DATE |
| CO-ORDINATE SYSTEM: MGA Zone 56 |                | HEIGHT DATUM: A.H.D. |                      | SCALE: 1:50 @ A1     |

CapitalMetro  
ACT Government

CANBERRA  
METRO  
Move | Live | Grow

This drawing is confidential and shall only be used for the purpose of this project.  
The signing of this title block confirms the design and drafting of this project have been prepared and checked in accordance with the Architectus quality assurance system to ISO 9001-2008.

architectus™  
DRAWN \_ PAUL JENKINS 03/03/2017  
DESIGNED \_ PAUL JENKINS 03/03/2017  
DRG CHECK \_ NIGEL JUSTINS 03/03/2017  
DESIGN CHECK \_ TRENT RUSSELL 03/03/2017  
APPROVED \_ KEVIN CURRUCAN 03/03/2017

CAPITAL METRO PROJECT  
PACKAGE 55 - TYPICAL DETAILS  
ARCHITECTURAL  
GENERAL ARRANGEMENTS - PLANS  
TYPICAL SIDE PLATFORM - GA FLOOR PLAN

|                                |           |          |
|--------------------------------|-----------|----------|
| FILE No. 160117                | SHEET: OF | A1       |
| STATUS: STAGE 2R               |           | ©        |
| DRG No. 03-ARC-DRW-ARC-SP-8120 | B         | EDMS No. |



A

B

C

D

E

F

G

H

A

B

C


D

E

F

G

H

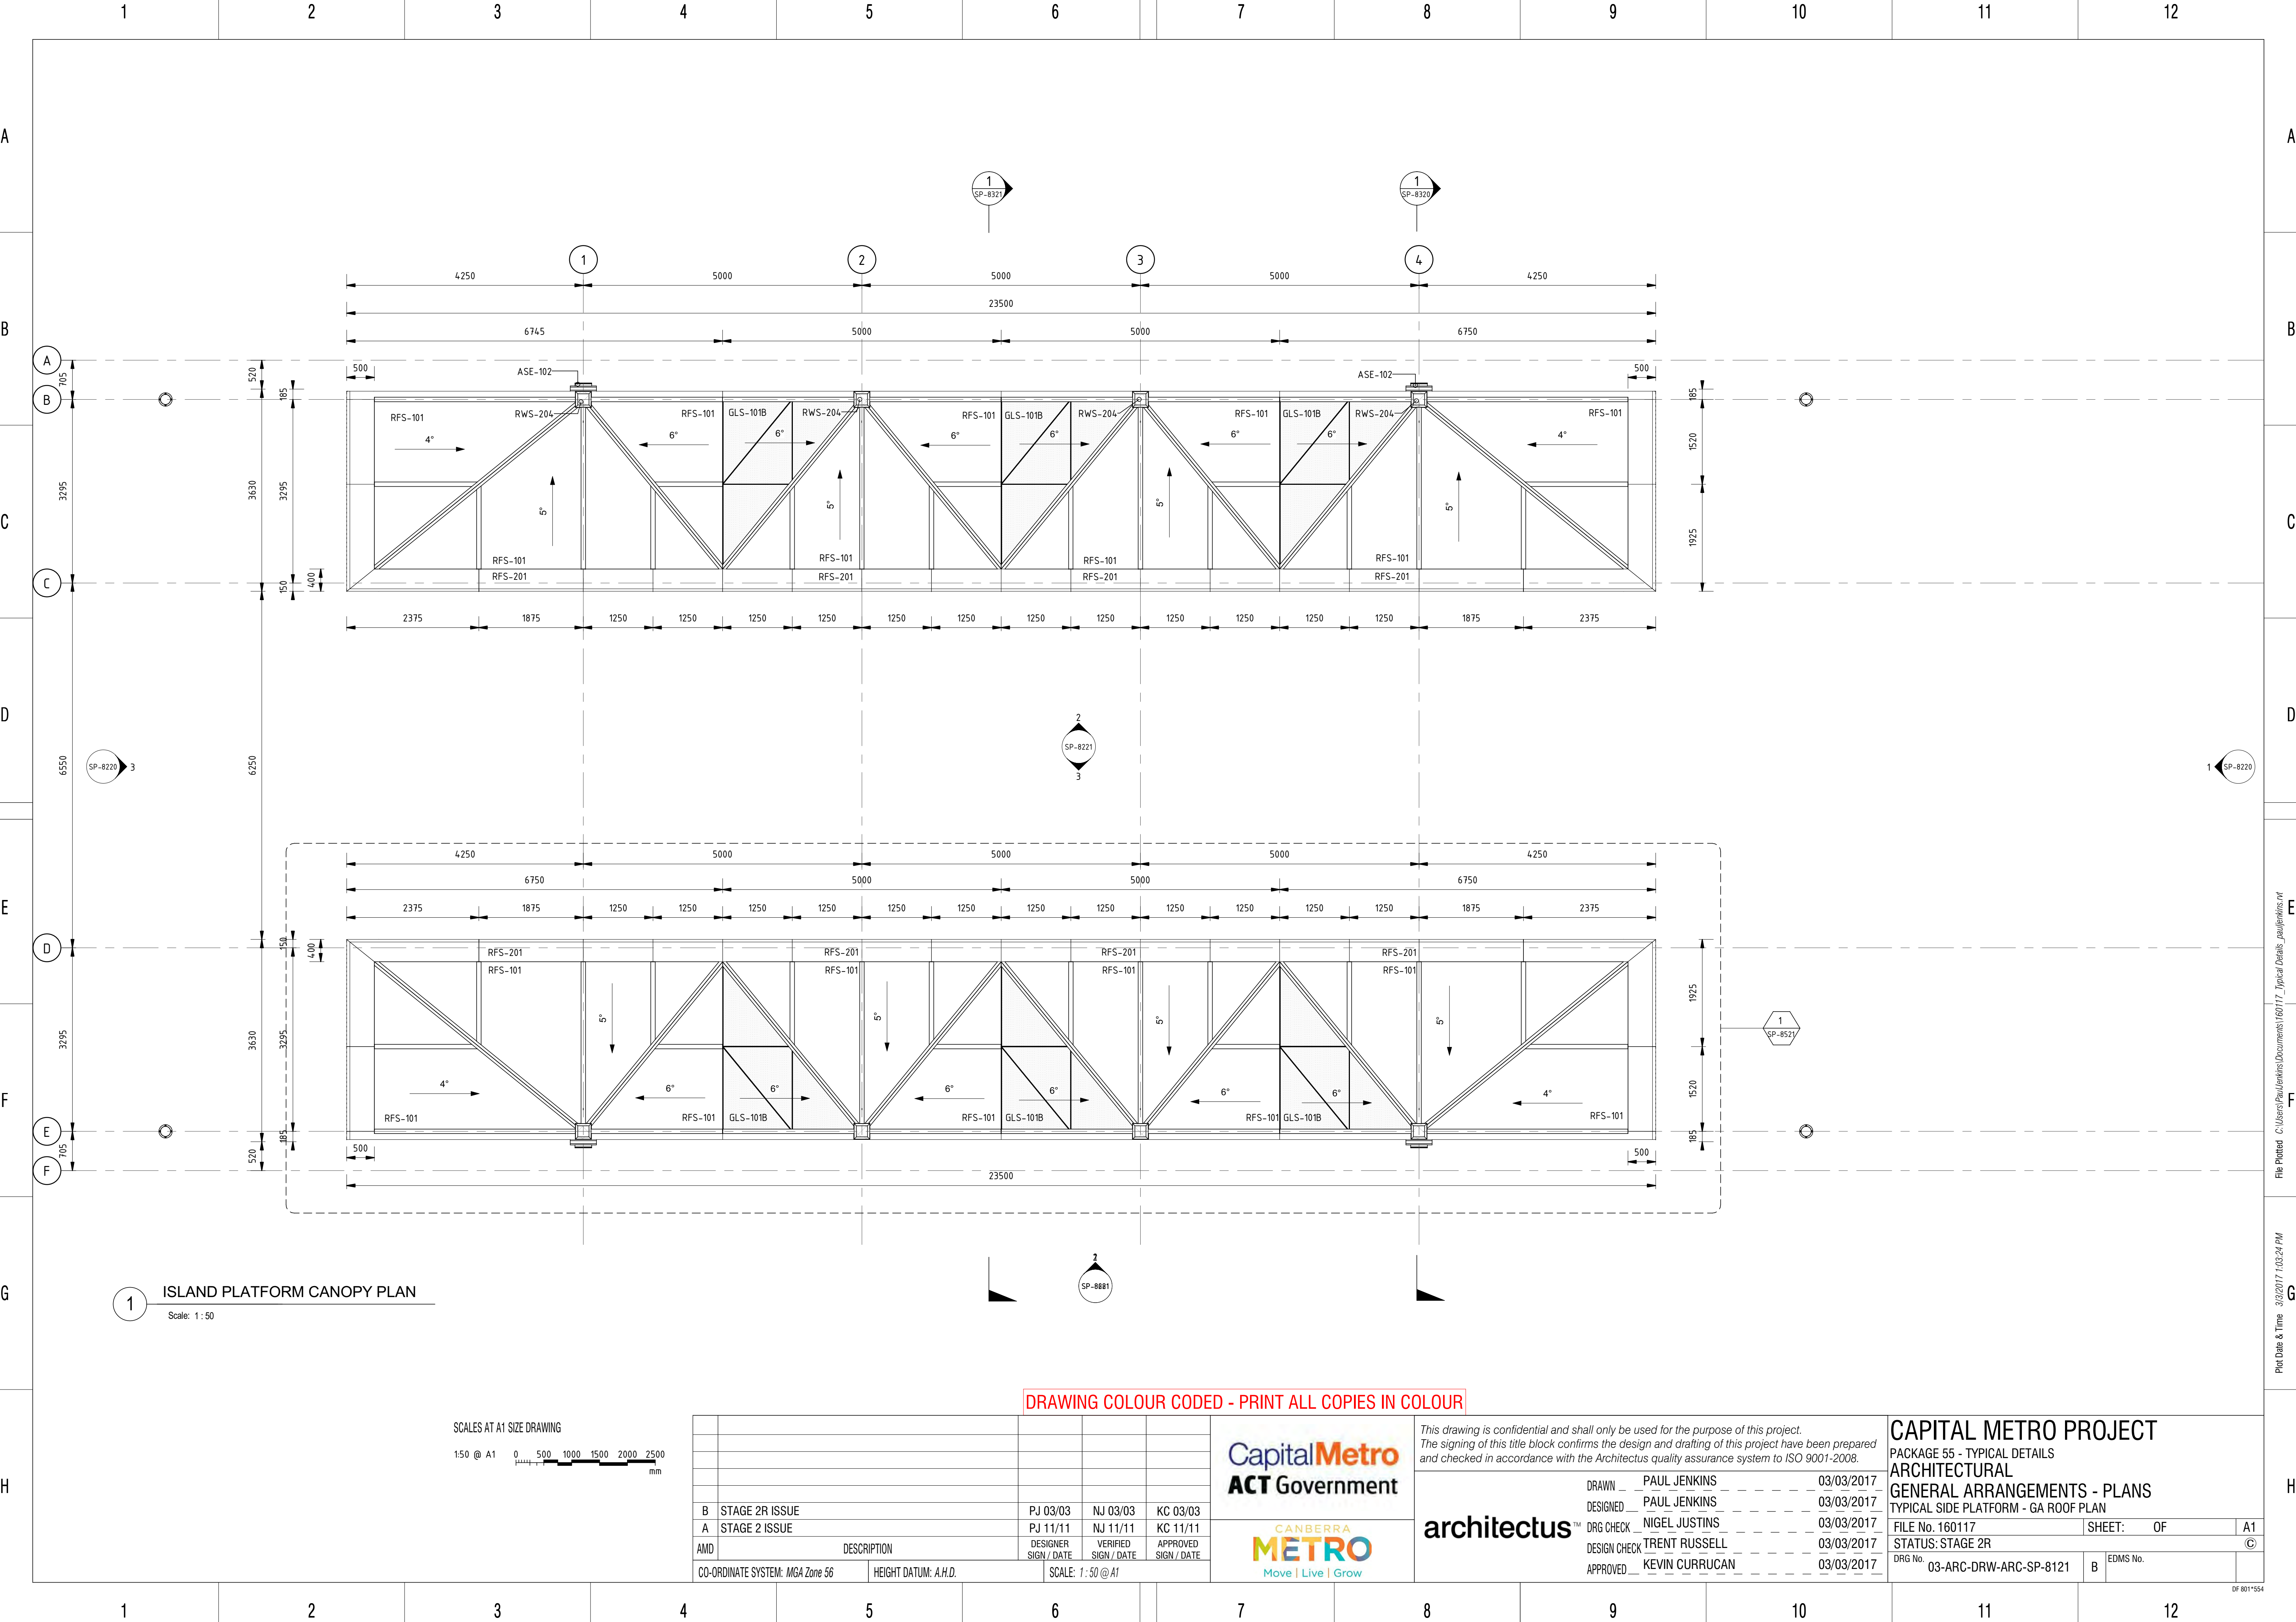

File Printed: C:\Users\PaulJenkins\Documents\160117\_Typical Details\_pauljenkins.rvt

Plot Date & Time: 3/3/2017 1:03:24 PM



A

B

C

D

E

F

G

H

A

B

C


D

E


F

G


H

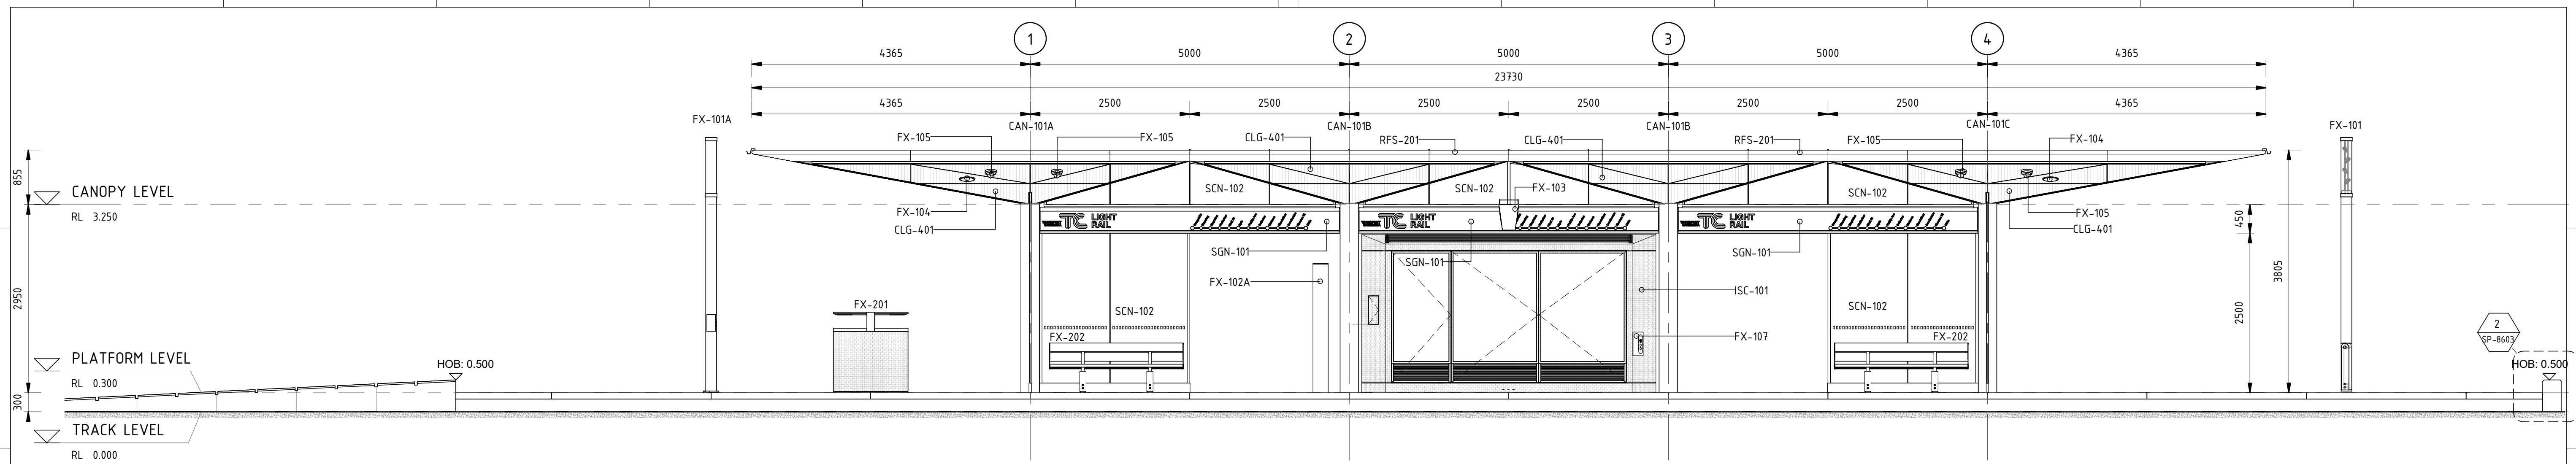


1 ISLAND PLATFORM ELEVATION 01  
Scale: 1:50

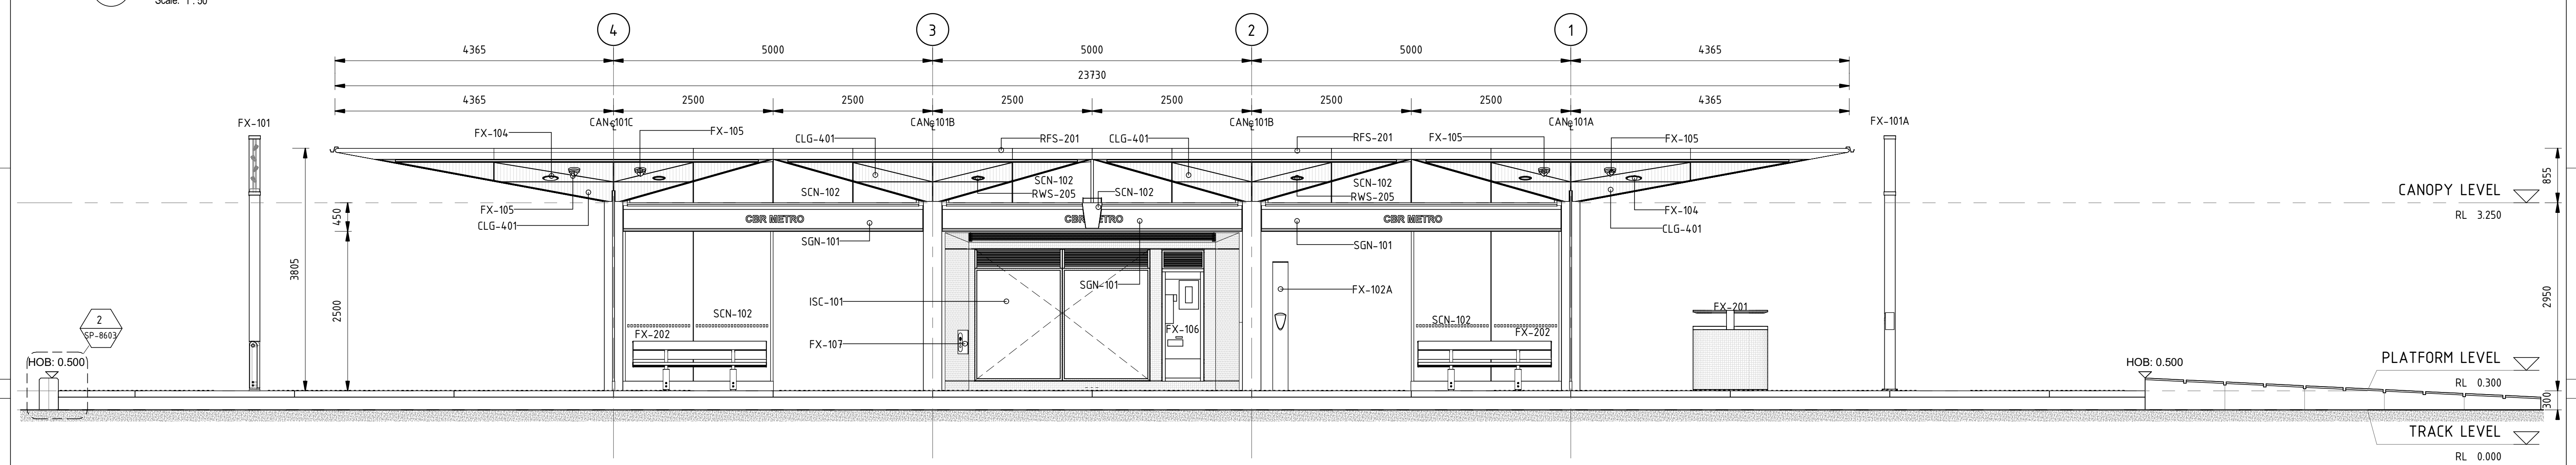


3 ISLAND PLATFORM ELEVATION 03  
Scale: 1:50

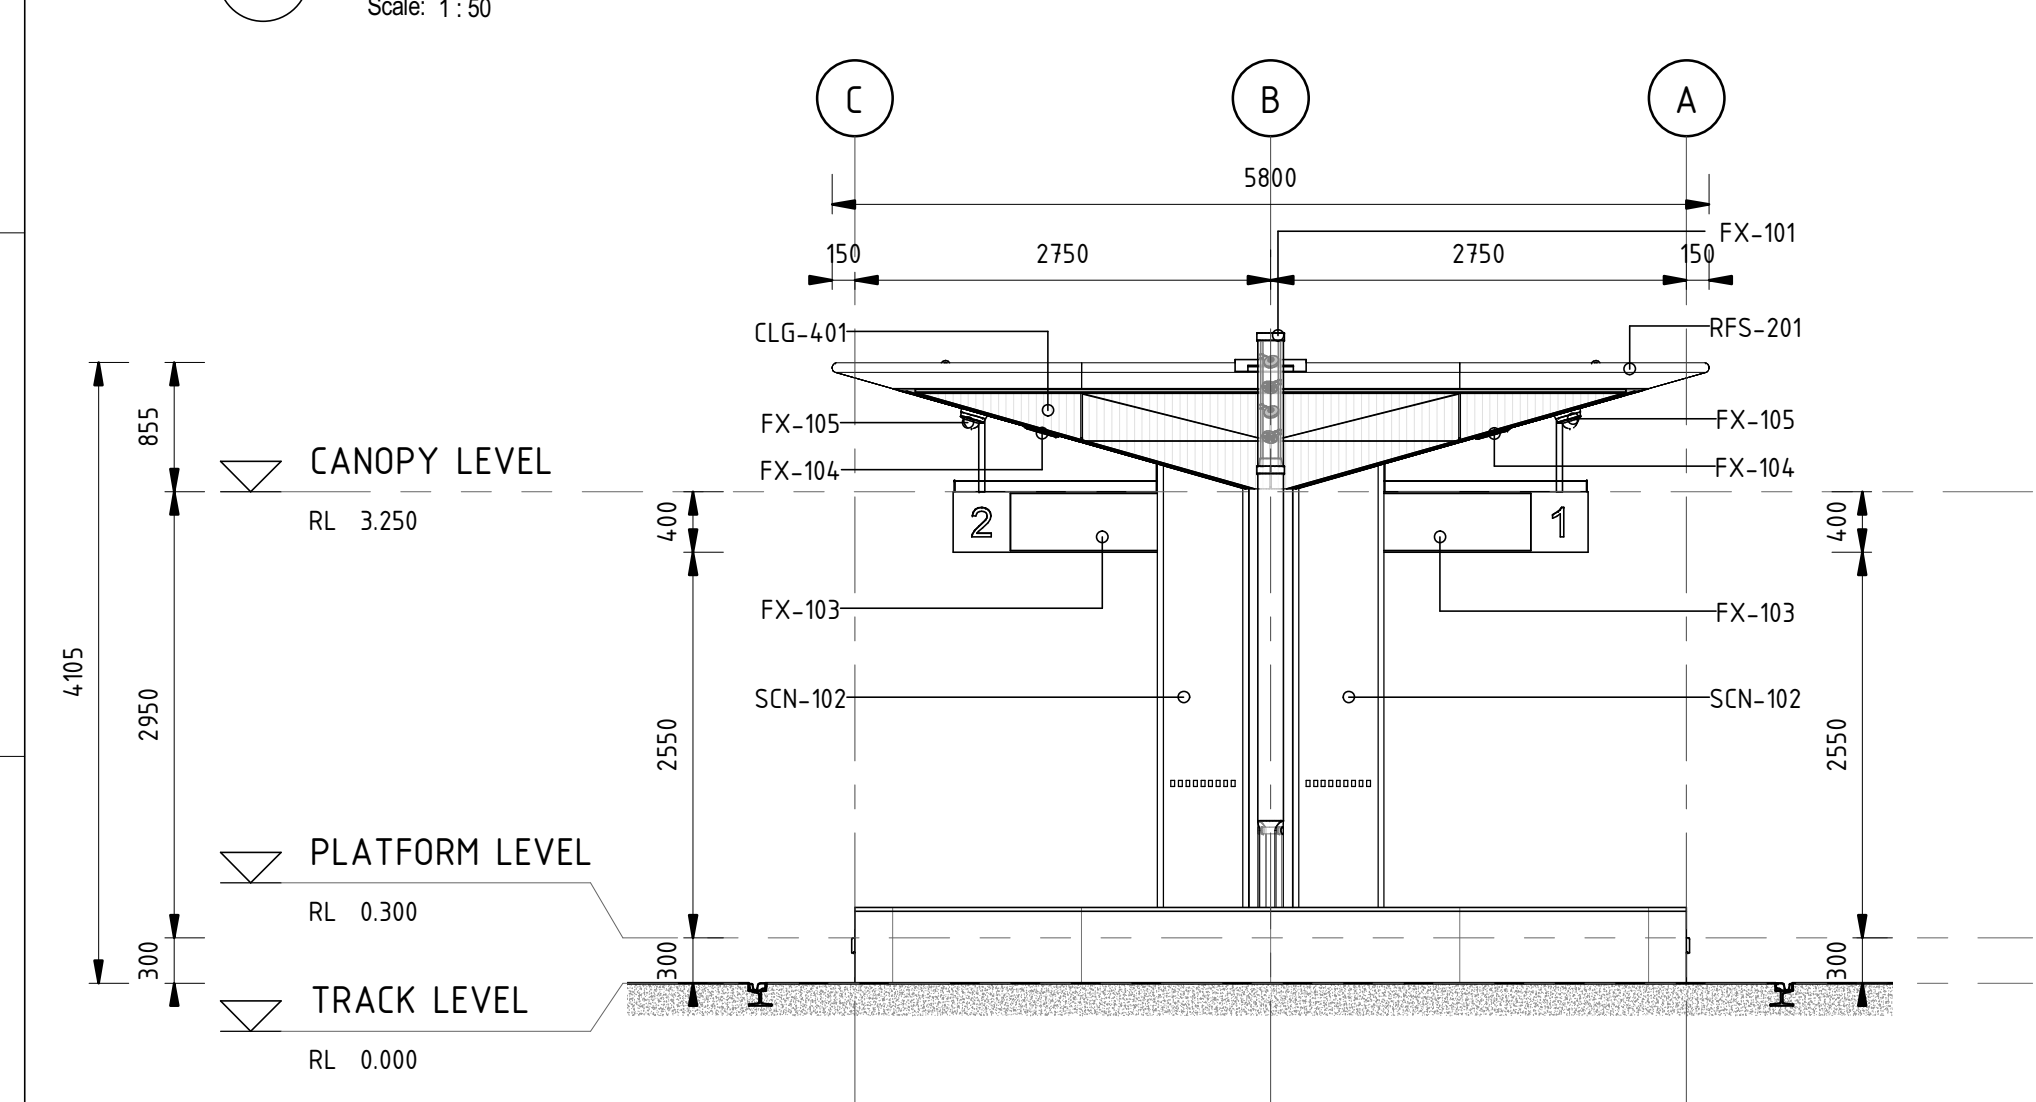

2 ISLAND PLATFORM ELEVATION 02  
Scale: 1:50

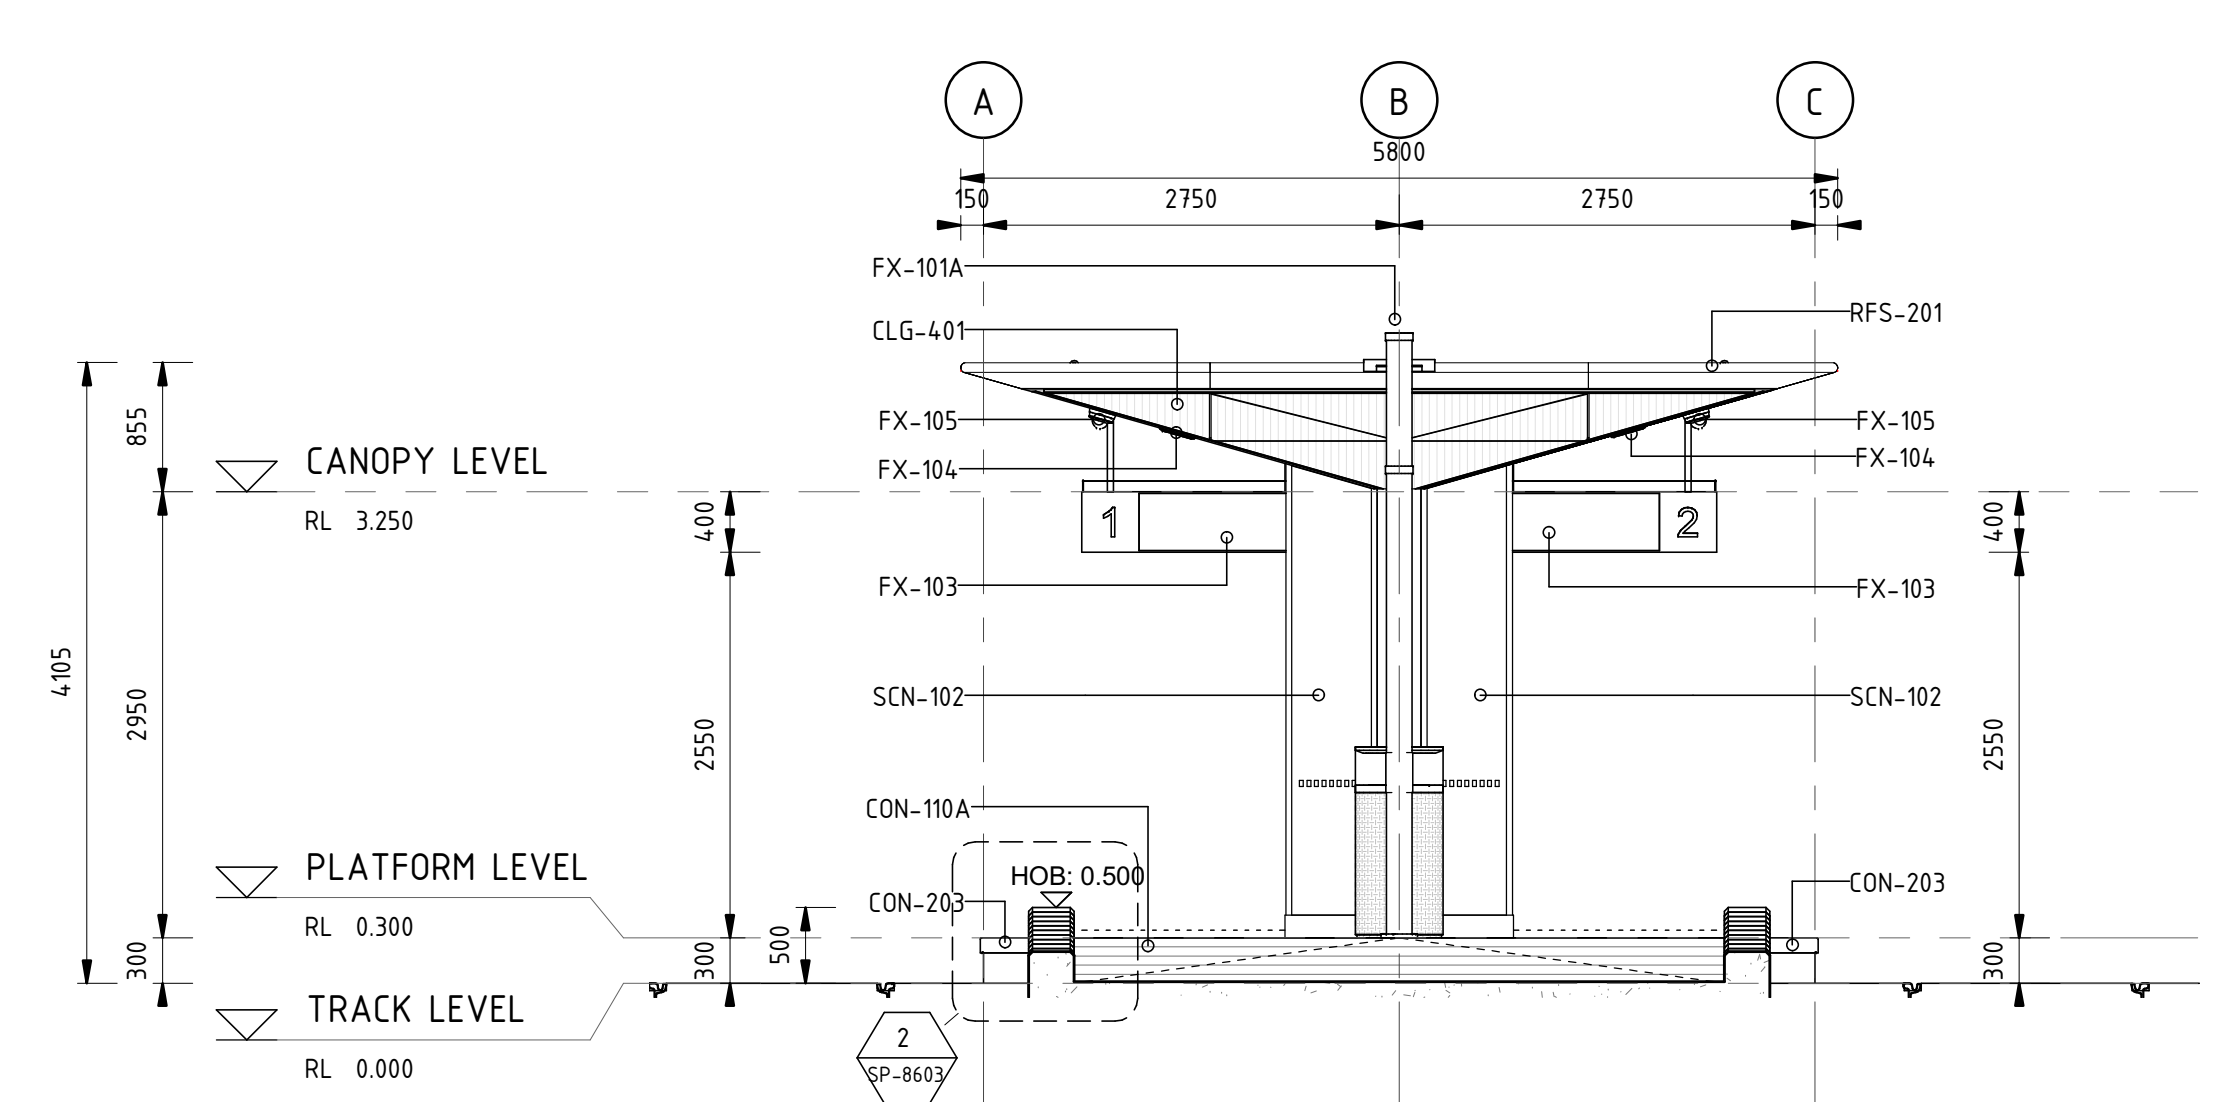

4 ISLAND PLATFORM ELEVATION 04  
Scale: 1:50

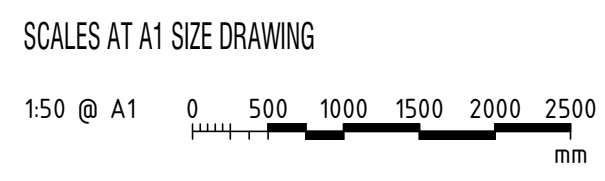

| NO.                             | DESCRIPTION    | DESIGNER             | VERIFIED             | APPROVED             |
|---------------------------------|----------------|----------------------|----------------------|----------------------|
| B                               | STAGE 2R ISSUE | PJ 03/03             | NJ 03/03             | KC 03/03             |
| A                               | STAGE 2 ISSUE  | PJ 11/11             | NJ 11/11             | KC 11/11             |
| AMD                             | DESCRIPTION    | DESIGNER SIGN / DATE | VERIFIED SIGN / DATE | APPROVED SIGN / DATE |
| CO-ORDINATE SYSTEM: MGA Zone 56 |                | HEIGHT DATUM: A.H.D. |                      | SCALE: 1:50 @ A1     |




This drawing is confidential and shall only be used for the purpose of this project. The signing of this title block confirms the design and drafting of this project have been prepared and checked in accordance with the Architectus quality assurance system to ISO 9001-2008.

|              |                |            |
|--------------|----------------|------------|
| DRAWN        | PAUL JENKINS   | 03/03/2017 |
| DESIGNED     | PAUL JENKINS   | 03/03/2017 |
| DRG CHECK    | NIGEL JUSTINS  | 03/03/2017 |
| DESIGN CHECK | TRENT RUSSELL  | 03/03/2017 |
| APPROVED     | KEVIN CURRUCAN | 03/03/2017 |


|                                      |           |          |
|--------------------------------------|-----------|----------|
| CAPITAL METRO PROJECT                |           |          |
| PACKAGE 55 - TYPICAL DETAILS         |           |          |
| ARCHITECTURAL                        |           |          |
| GENERAL ARRANGEMENTS - ELEVATIONS    |           |          |
| TYPICAL ISLAND PLATFORM - ELEVATIONS |           |          |
| FILE No. 160117                      | SHEET: OF | A1       |
| STATUS: STAGE 2R                     |           |          |
| DRG No. 03-ARC-DRW-ARC-SP-8210       | B         | EDMS No. |



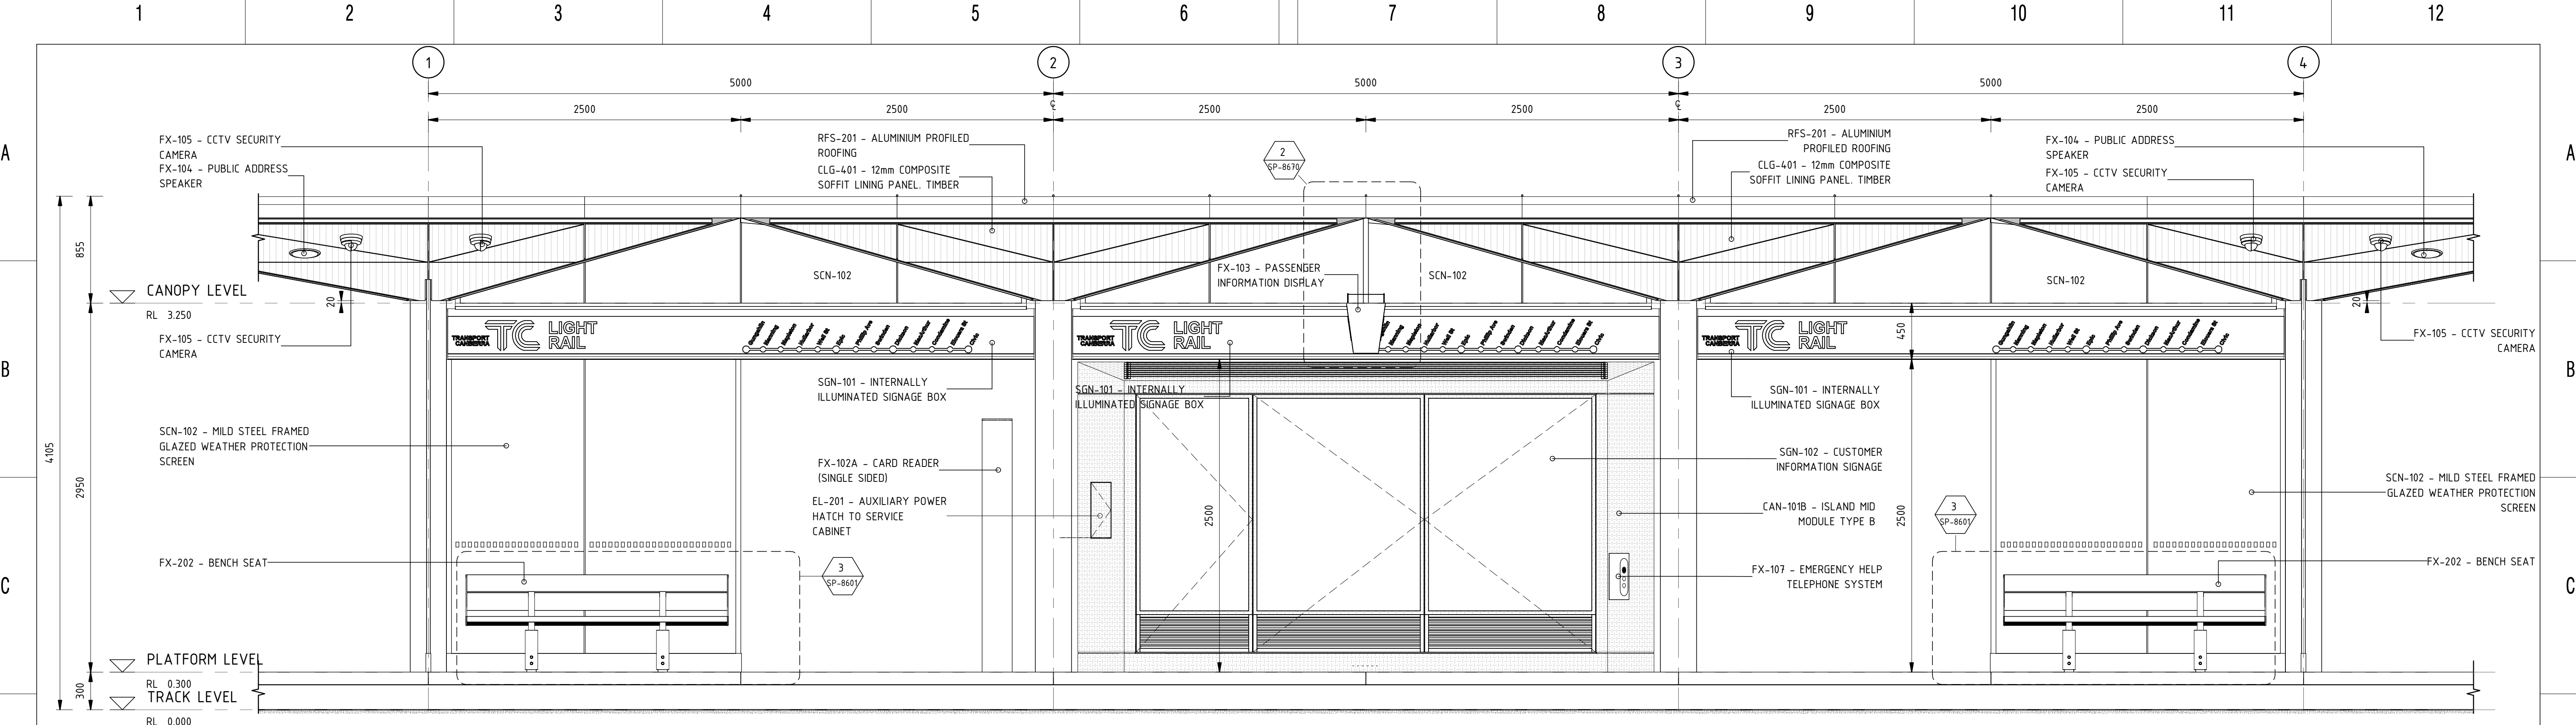


ISLAND MODULE ELEVATION 01

Scale: 1 : 25

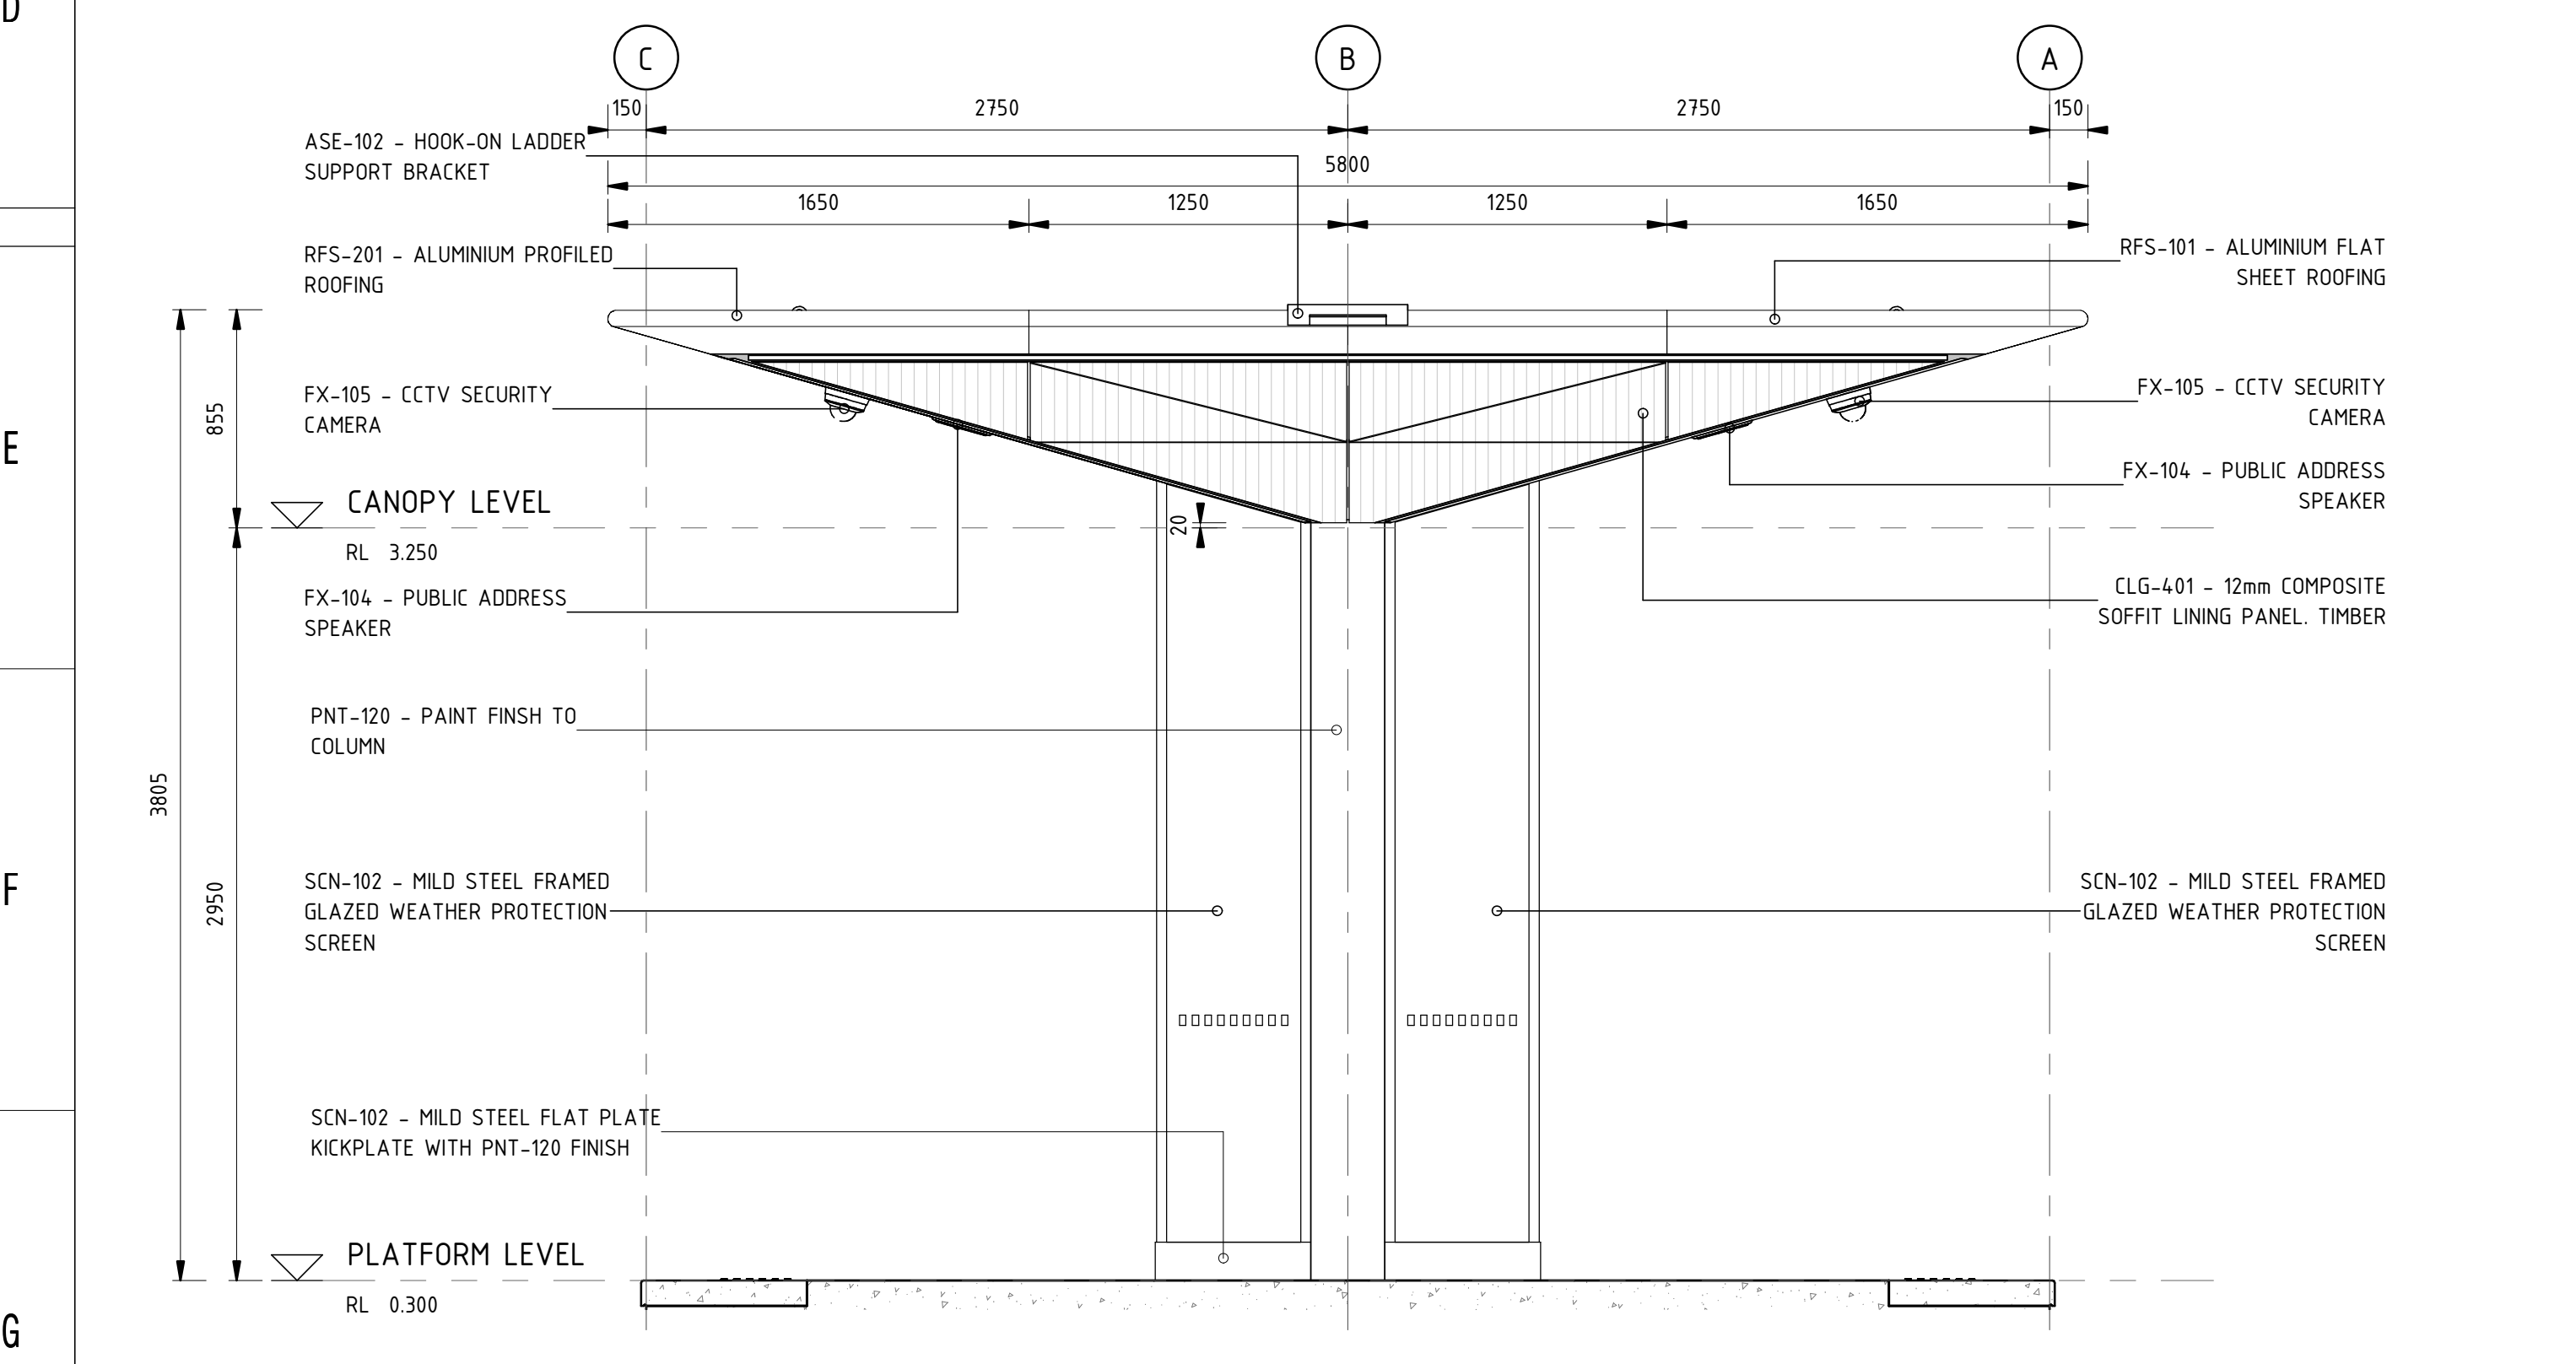

ISLAND MODULE ELEVATION 02


Scale: 1 : 25

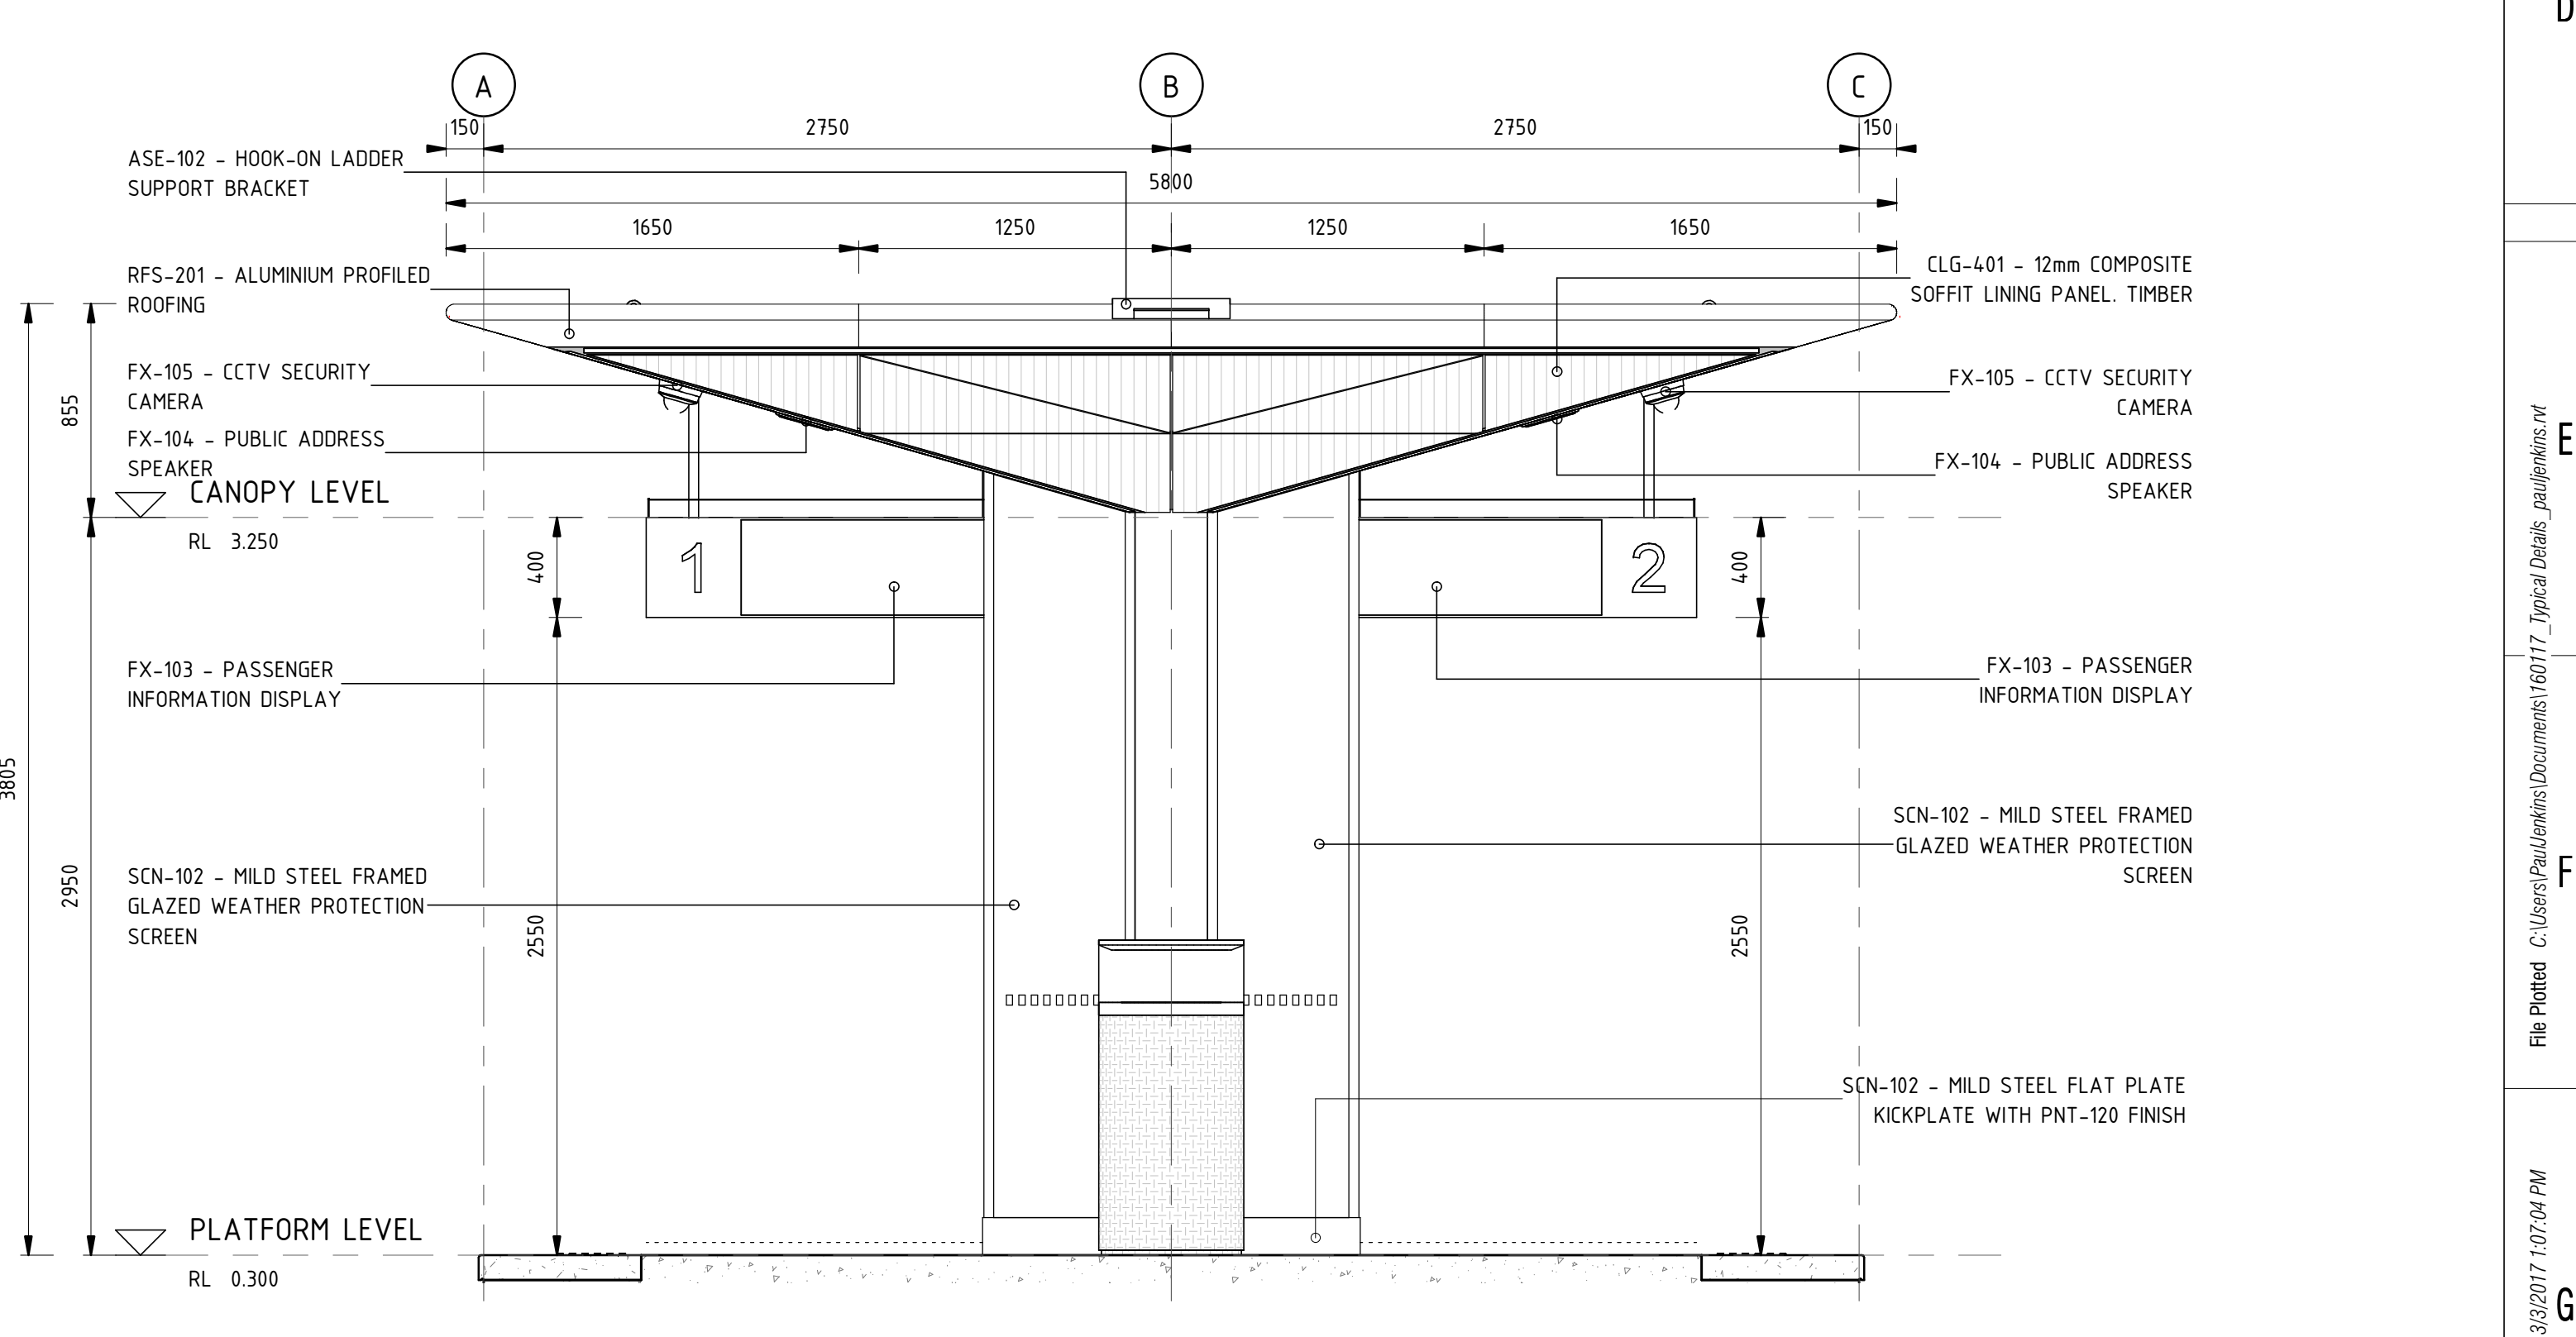

ISLAND MODULE ELEVATION 03

Scale: 1 : 25

DRAWING COLOUR CODED - PRINT ALL COPIES IN COLOUR

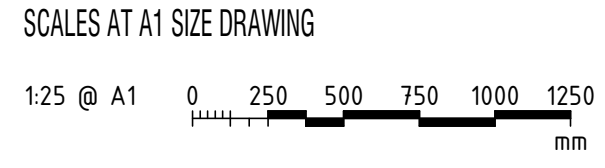

|                                 |                |                      |                      |                      |
|---------------------------------|----------------|----------------------|----------------------|----------------------|
|                                 |                |                      |                      |                      |
|                                 |                |                      |                      |                      |
|                                 |                |                      |                      |                      |
| B                               | STAGE 2R ISSUE | PJ 03/03             | NJ 03/03             | KC 03/03             |
| A                               | STAGE 2 ISSUE  | PJ 11/11             | NJ 11/11             | KC 11/11             |
| AMD                             | DESCRIPTION    | DESIGNER SIGN / DATE | VERIFIED SIGN / DATE | APPROVED SIGN / DATE |
| CO-ORDINATE SYSTEM: MGA Zone 56 |                | HEIGHT DATUM: A.H.D. |                      | SCALE: 1:25 @ A1     |



This drawing is confidential and shall only be used for the purpose of this project. The signing of this title block confirms the design and drafting of this project have been prepared and checked in accordance with the Architectus quality assurance system to ISO 9001-2008.

|              |                |            |
|--------------|----------------|------------|
| DRAWN        | PAUL JENKINS   | 03/03/2017 |
| DESIGNED     | PAUL JENKINS   | 03/03/2017 |
| DRG CHECK    | NIGEL JUSTINS  | 03/03/2017 |
| DESIGN CHECK | TRENT RUSSELL  | 03/03/2017 |
| APPROVED     | KEVIN CURRUCAN | 03/03/2017 |

**CAPITAL METRO PROJECT**

PACKAGE 55 - TYPICAL DETAILS

**ARCHITECTURAL**


**GENERAL ARRANGEMENTS - ELEVATIONS**

TYPICAL ISLAND MODULE - ELEVATIONS 01


|                                |           |          |
|--------------------------------|-----------|----------|
| FILE No. 160117                | SHEET: OF | A1       |
| STATUS: STAGE 2R               |           |          |
| DRG No. 03-ARC-DRW-ARC-SP-8211 | B         | EDMS No. |

File Path: C:\Users\PaulJenkins\Documents\160117\_Typical Details\_Architectural.dwg  
Plot Date & Time: 3/3/2017 1:07:04 PM  
OF 801\*554



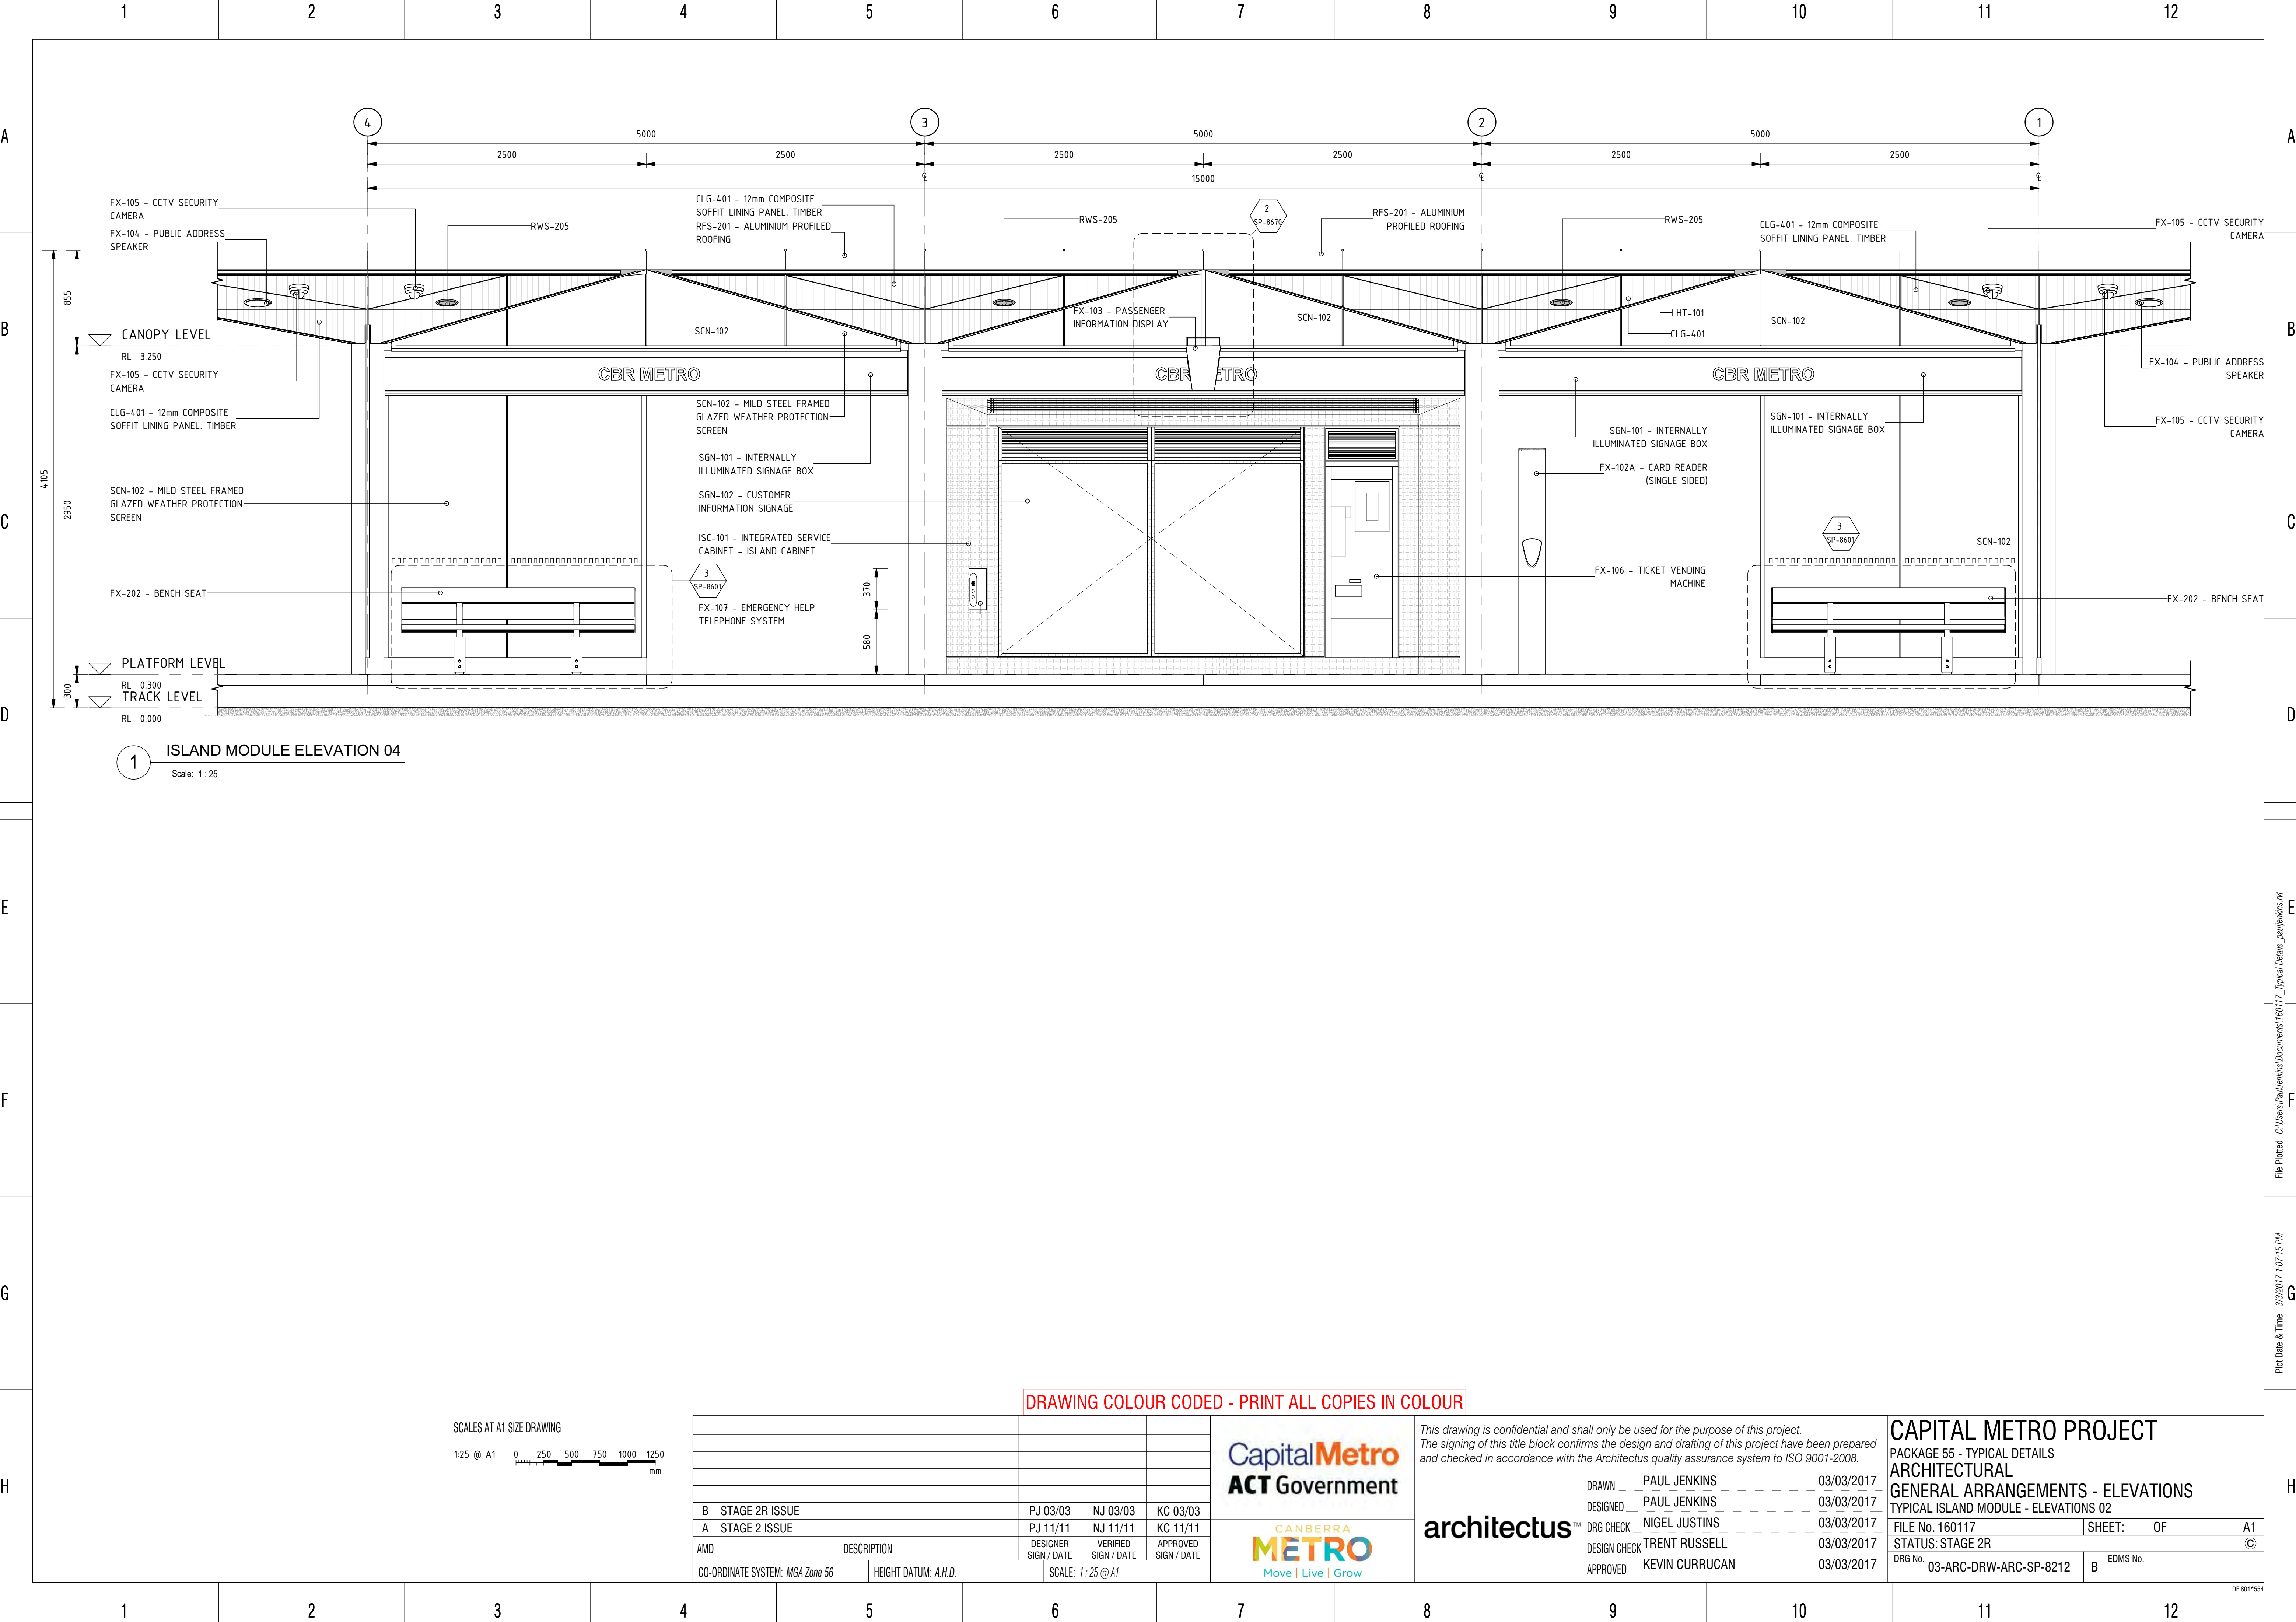

1 ISLAND MODULE ELEVATION 04  
Scale: 1 : 25

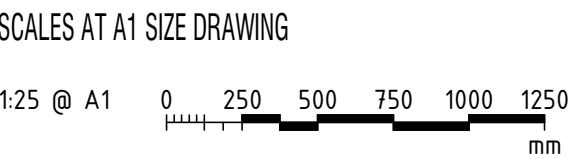

|                                 |                |                      |                      |                      |
|---------------------------------|----------------|----------------------|----------------------|----------------------|
|                                 |                |                      |                      |                      |
|                                 |                |                      |                      |                      |
|                                 |                |                      |                      |                      |
|                                 |                |                      |                      |                      |
| B                               | STAGE 2R ISSUE | PJ 03/03             | NJ 03/03             | KC 03/03             |
| A                               | STAGE 2 ISSUE  | PJ 11/11             | NJ 11/11             | KC 11/11             |
| AMD                             | DESCRIPTION    | DESIGNER SIGN / DATE | VERIFIED SIGN / DATE | APPROVED SIGN / DATE |
| CO-ORDINATE SYSTEM: MGA Zone 56 |                | HEIGHT DATUM: A.H.D. |                      | SCALE: 1 : 25 @ A1   |




This drawing is confidential and shall only be used for the purpose of this project. The signing of this title block confirms the design and drafting of this project have been prepared and checked in accordance with the Architectus quality assurance system to ISO 9001-2008.


|              |                |            |
|--------------|----------------|------------|
| DRAWN        | PAUL JENKINS   | 03/03/2017 |
| DESIGNED     | PAUL JENKINS   | 03/03/2017 |
| DRG CHECK    | NIGEL JUSTINS  | 03/03/2017 |
| DESIGN CHECK | TRENT RUSSELL  | 03/03/2017 |
| APPROVED     | KEVIN CURRUCAN | 03/03/2017 |

|                                       |           |          |
|---------------------------------------|-----------|----------|
| CAPITAL METRO PROJECT                 |           |          |
| PACKAGE 55 - TYPICAL DETAILS          |           |          |
| ARCHITECTURAL                         |           |          |
| GENERAL ARRANGEMENTS - ELEVATIONS     |           |          |
| TYPICAL ISLAND MODULE - ELEVATIONS 02 |           |          |
| FILE No. 160117                       | SHEET: OF | A1       |
| STATUS: STAGE 2R                      |           |          |
| DRG No. 03-ARC-DRW-ARC-SP-8212        | B         | EDMS No. |



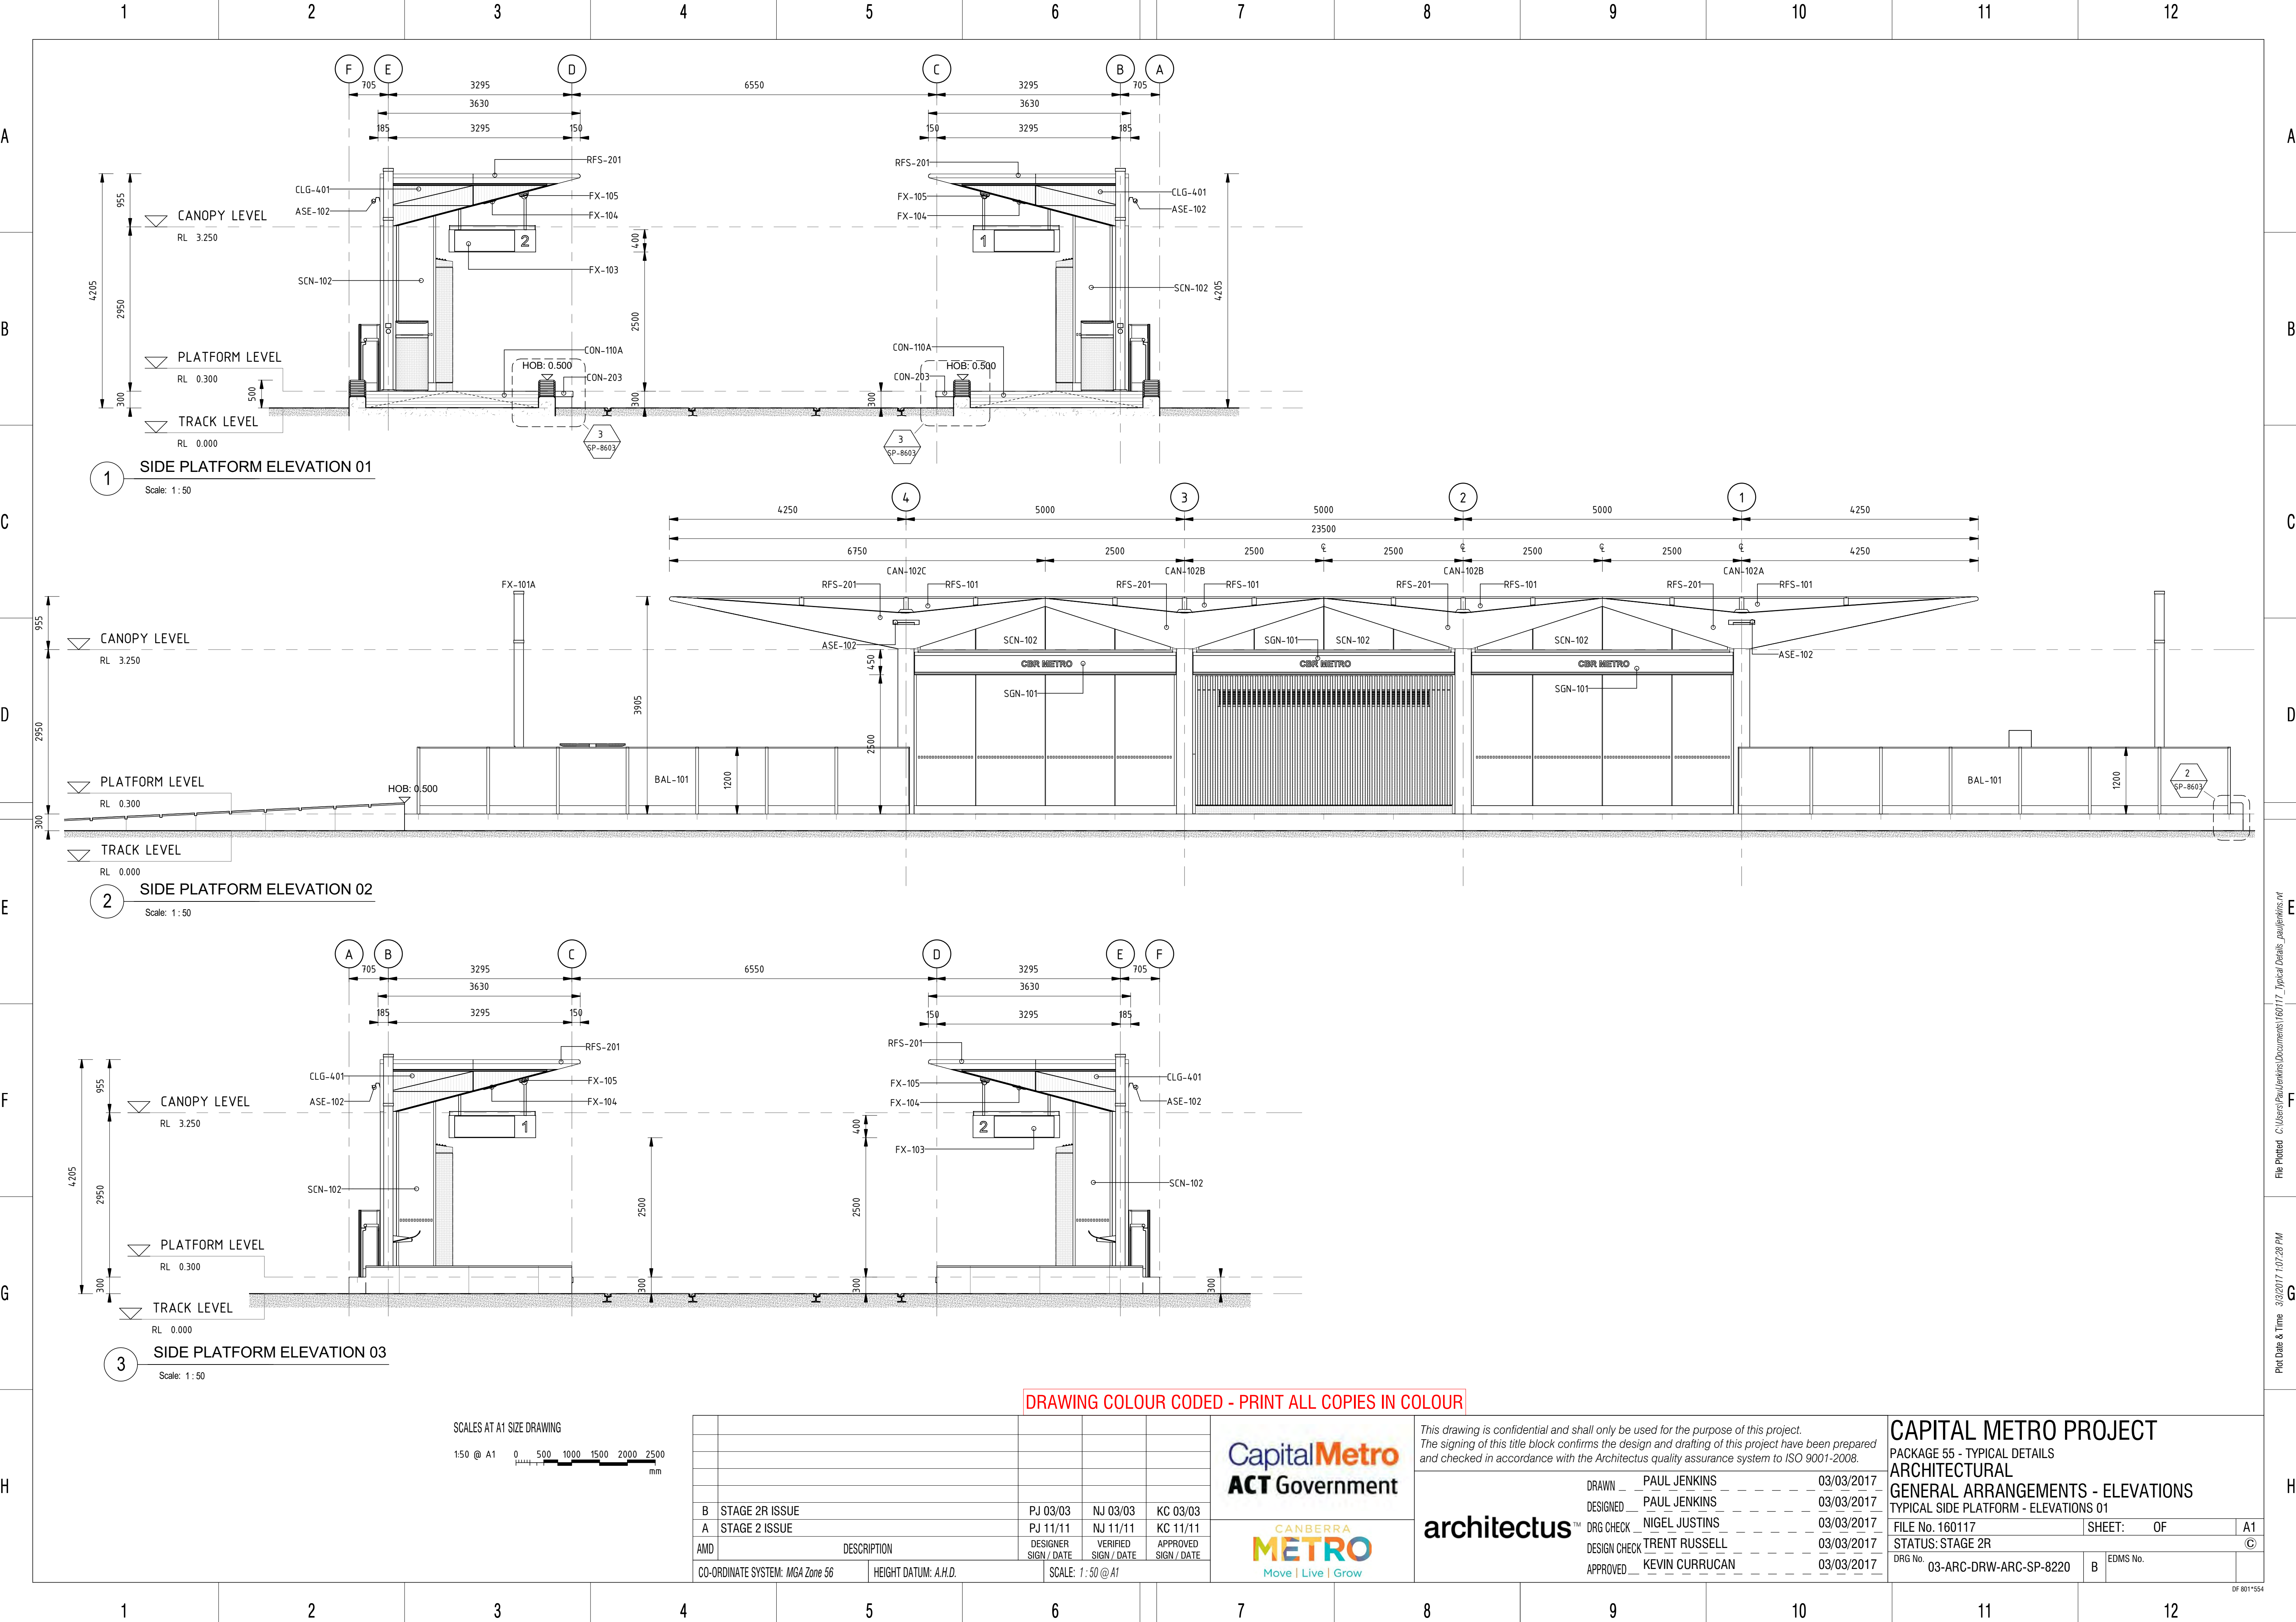

DRAWING COLOUR CODED - PRINT ALL COPIES IN COLOUR

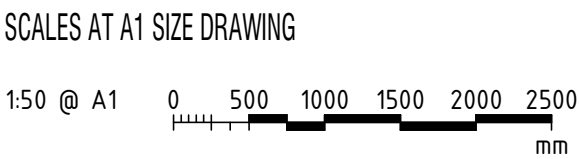

|                                 |                |                      |                      |                      |  |
|---------------------------------|----------------|----------------------|----------------------|----------------------|--|
|                                 |                |                      |                      |                      |  |
|                                 |                |                      |                      |                      |  |
|                                 |                |                      |                      |                      |  |
| B                               | STAGE 2R ISSUE | PJ 03/03             | NJ 03/03             | KC 03/03             |  |
| A                               | STAGE 2 ISSUE  | PJ 11/11             | NJ 11/11             | KC 11/11             |  |
| AMD                             | DESCRIPTION    | DESIGNER SIGN / DATE | VERIFIED SIGN / DATE | APPROVED SIGN / DATE |  |
| CO-ORDINATE SYSTEM: MGA Zone 56 |                | HEIGHT DATUM: A.H.D. |                      | SCALE: 1:50 @ A1     |  |



This drawing is confidential and shall only be used for the purpose of this project. The signing of this title block confirms the design and drafting of this project have been prepared and checked in accordance with the Architectus quality assurance system to ISO 9001-2008.

|              |                |            |
|--------------|----------------|------------|
| DRAWN        | PAUL JENKINS   | 03/03/2017 |
| DESIGNED     | PAUL JENKINS   | 03/03/2017 |
| DRG CHECK    | NIGEL JUSTINS  | 03/03/2017 |
| DESIGN CHECK | TRENT RUSSELL  | 03/03/2017 |
| APPROVED     | KEVIN CURRUCAN | 03/03/2017 |

|                                       |           |          |
|---------------------------------------|-----------|----------|
| CAPITAL METRO PROJECT                 |           |          |
| PACKAGE 55 - TYPICAL DETAILS          |           |          |
| ARCHITECTURAL                         |           |          |
| GENERAL ARRANGEMENTS - ELEVATIONS     |           |          |
| TYPICAL SIDE PLATFORM - ELEVATIONS 01 |           |          |
| FILE No. 160117                       | SHEET: OF | A1       |
| STATUS: STAGE 2R                      |           |          |
| DRG No. 03-ARC-DRW-ARC-SP-8220        | B         | EDMS No. |



1 2 3 4 5 6 7 8 9 10 11 12

A

B

C

D

E

F

G

H

A

B

C


D

E


F

G


H

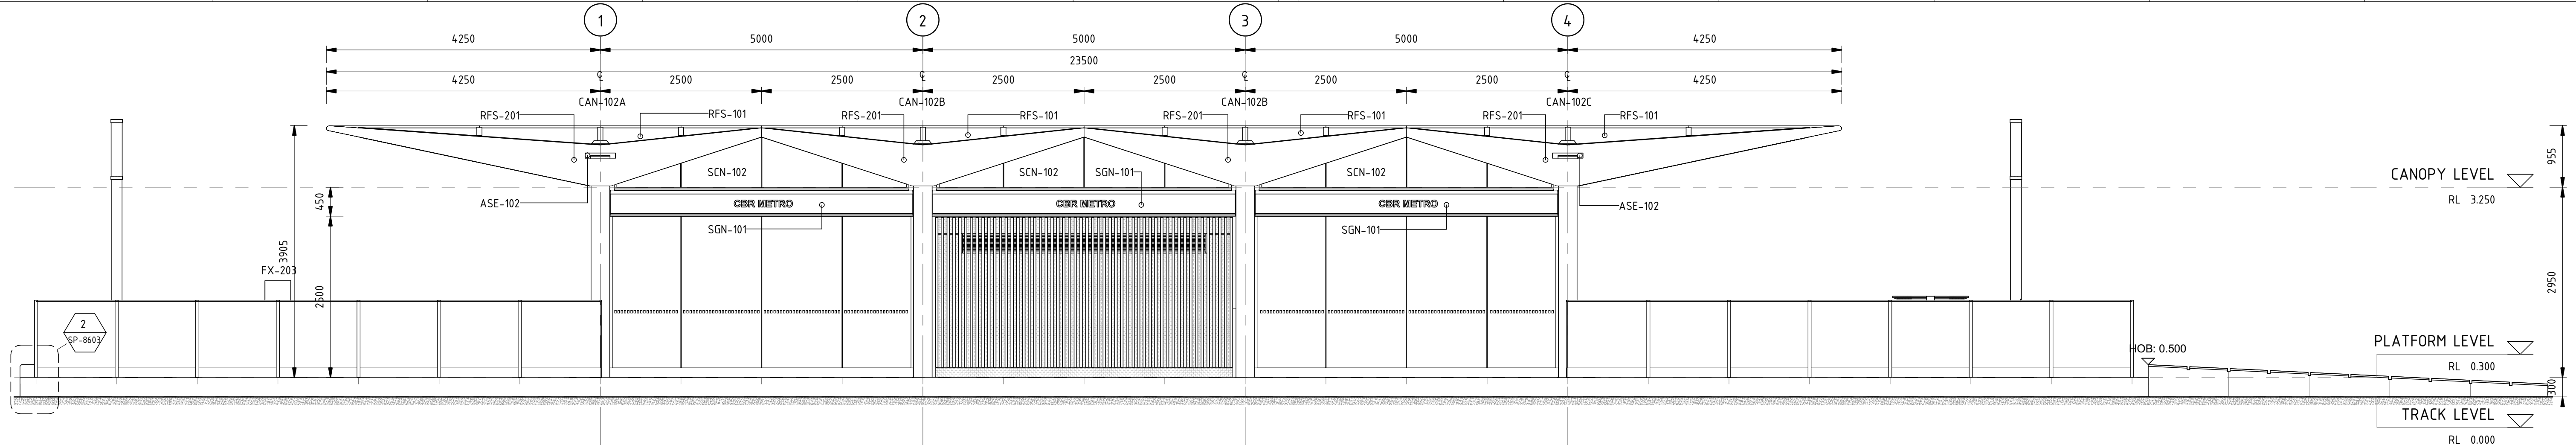


1 SIDE PLATFORM ELEVATION 04  
Scale: 1:50

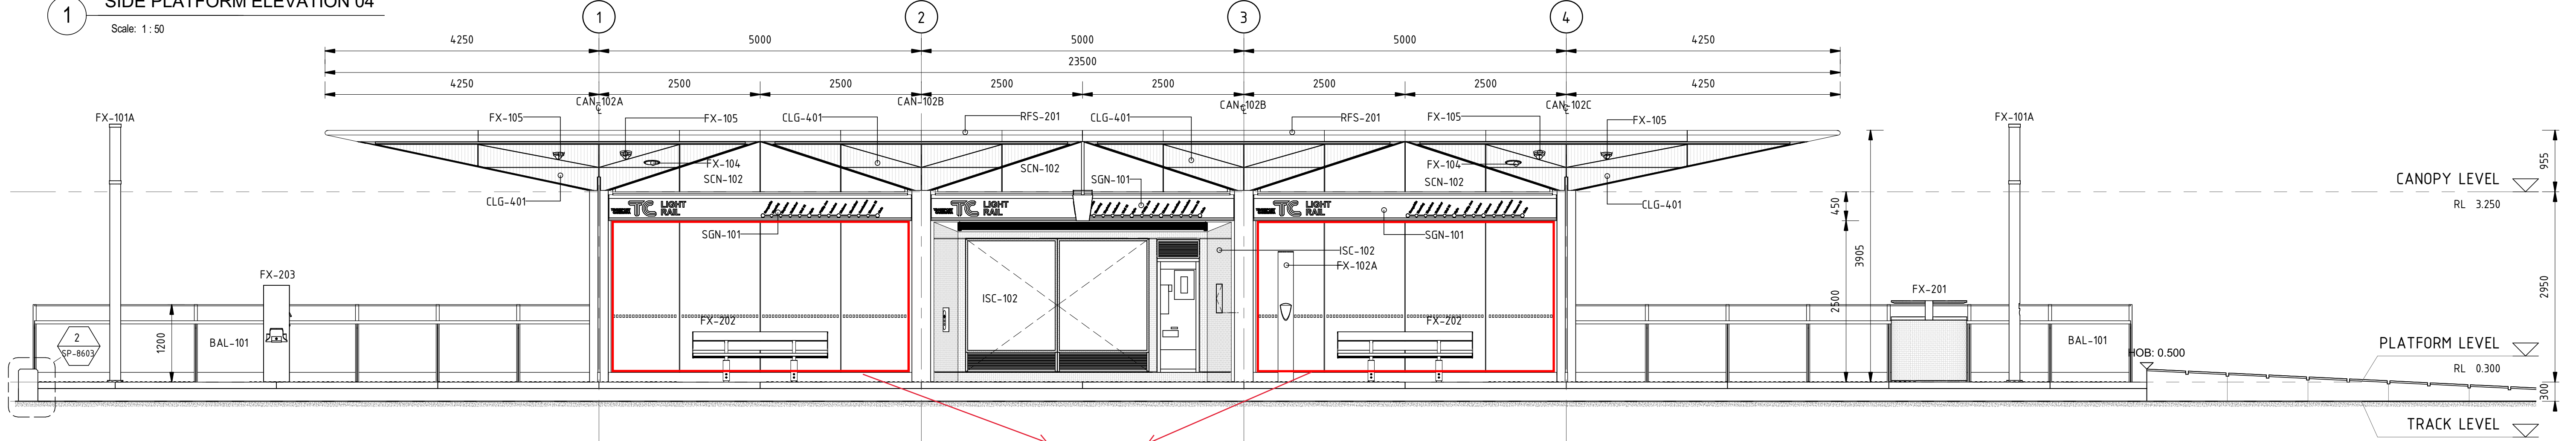

2 SIDE PLATFORM ELEVATION 05  
Scale: 1:50

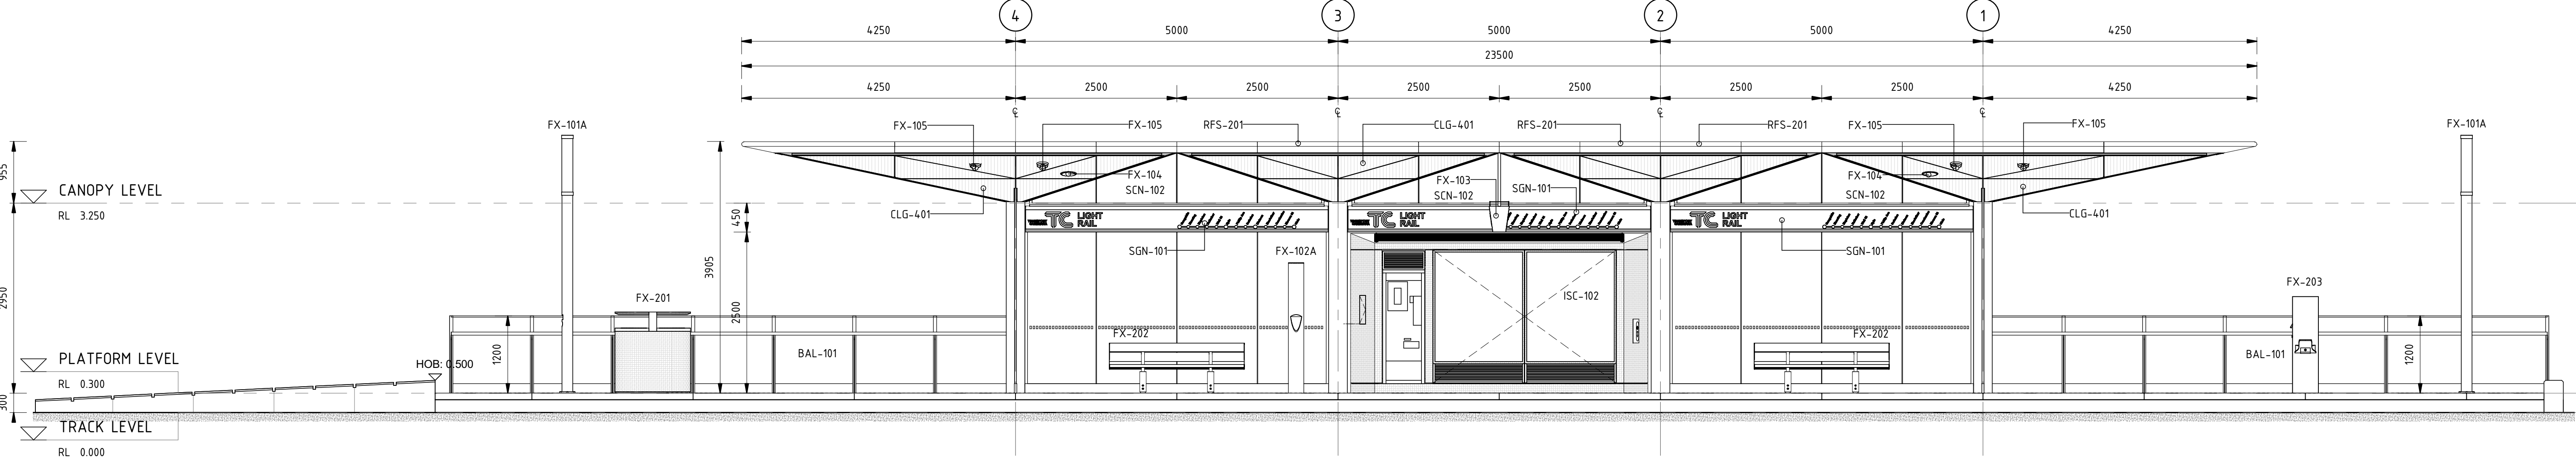

3 SIDE PLATFORM ELEVATION 06  
Scale: 1:50

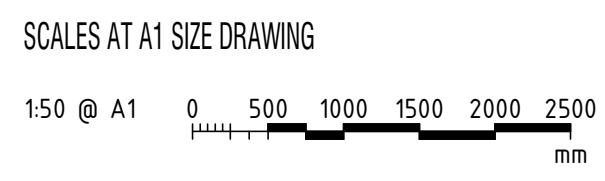

|                                 |                |                      |                      |                      |
|---------------------------------|----------------|----------------------|----------------------|----------------------|
|                                 |                |                      |                      |                      |
|                                 |                |                      |                      |                      |
| B                               | STAGE 2R ISSUE | PJ 03/03             | NJ 03/03             | KC 03/03             |
| A                               | STAGE 2 ISSUE  | PJ 11/11             | NJ 11/11             | KC 11/11             |
| AMD                             | DESCRIPTION    | DESIGNER SIGN / DATE | VERIFIED SIGN / DATE | APPROVED SIGN / DATE |
| CO-ORDINATE SYSTEM: MGA Zone 56 |                | HEIGHT DATUM: A.H.D. |                      | SCALE: 1:50 @ A1     |



This drawing is confidential and shall only be used for the purpose of this project. The signing of this title block confirms the design and drafting of this project have been prepared and checked in accordance with the Architectus quality assurance system to ISO 9001-2008.

|              |                |            |
|--------------|----------------|------------|
| DRAWN        | PAUL JENKINS   | 03/03/2017 |
| DESIGNED     | PAUL JENKINS   | 03/03/2017 |
| DRG CHECK    | NIGEL JUSTINS  | 03/03/2017 |
| DESIGN CHECK | TRENT RUSSELL  | 03/03/2017 |
| APPROVED     | KEVIN CURRUCAN | 03/03/2017 |

|                                       |           |          |
|---------------------------------------|-----------|----------|
| CAPITAL METRO PROJECT                 |           |          |
| PACKAGE 55 - TYPICAL DETAILS          |           |          |
| ARCHITECTURAL                         |           |          |
| GENERAL ARRANGEMENTS - ELEVATIONS     |           |          |
| TYPICAL SIDE PLATFORM - ELEVATIONS 02 |           |          |
| FILE No. 160117                       | SHEET: OF | A1       |
| STATUS: STAGE 2R                      |           | ©        |
| DRG No. 03-ARC-DRW-ARC-SP-8221        | B         | EDMS No. |

File Printed: C:\Users\Paul Jenkins\Documents\160117\_Typical Details\_paul.jenkins.rvt  
Plot Date & Time: 3/3/2017 1:07:50 PM  
OF 801\*554



A

B

C

D

E

F

G

H

A

B

C


D

E


F

G


H

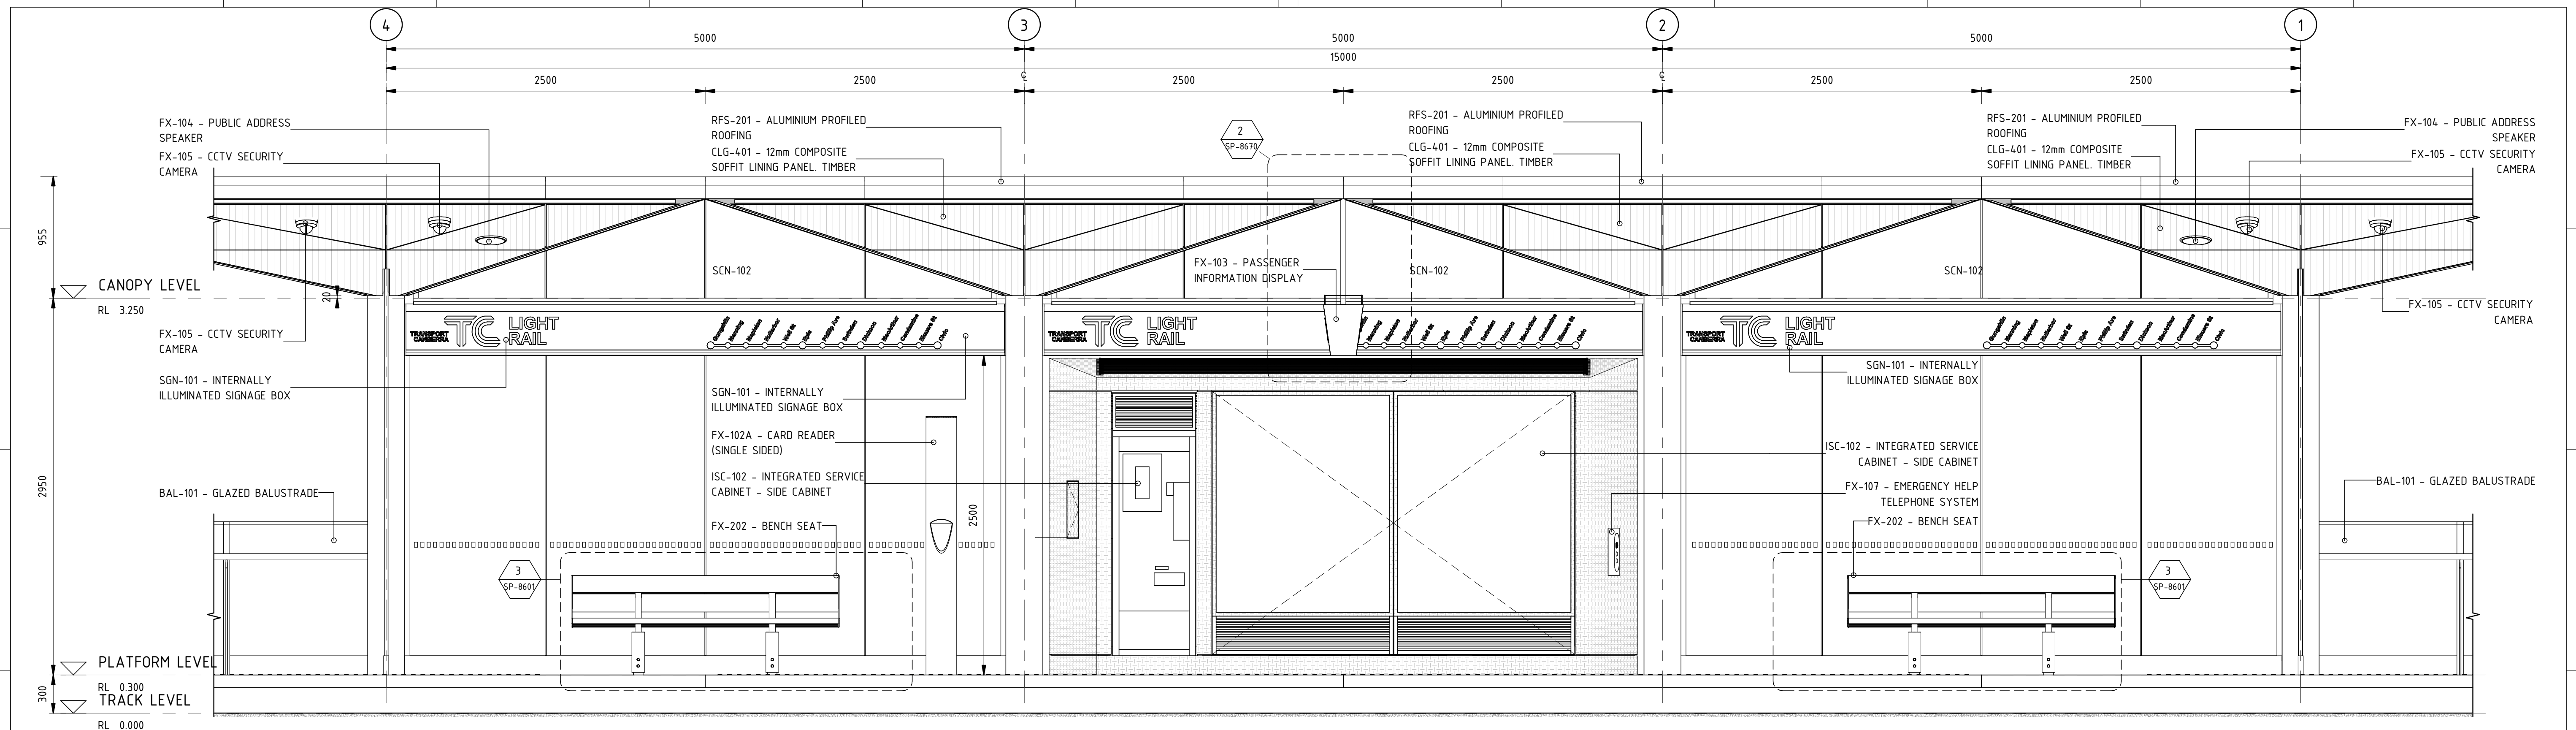


1 SIDE CANOPY ELEVATION 01  
Scale: 1:25

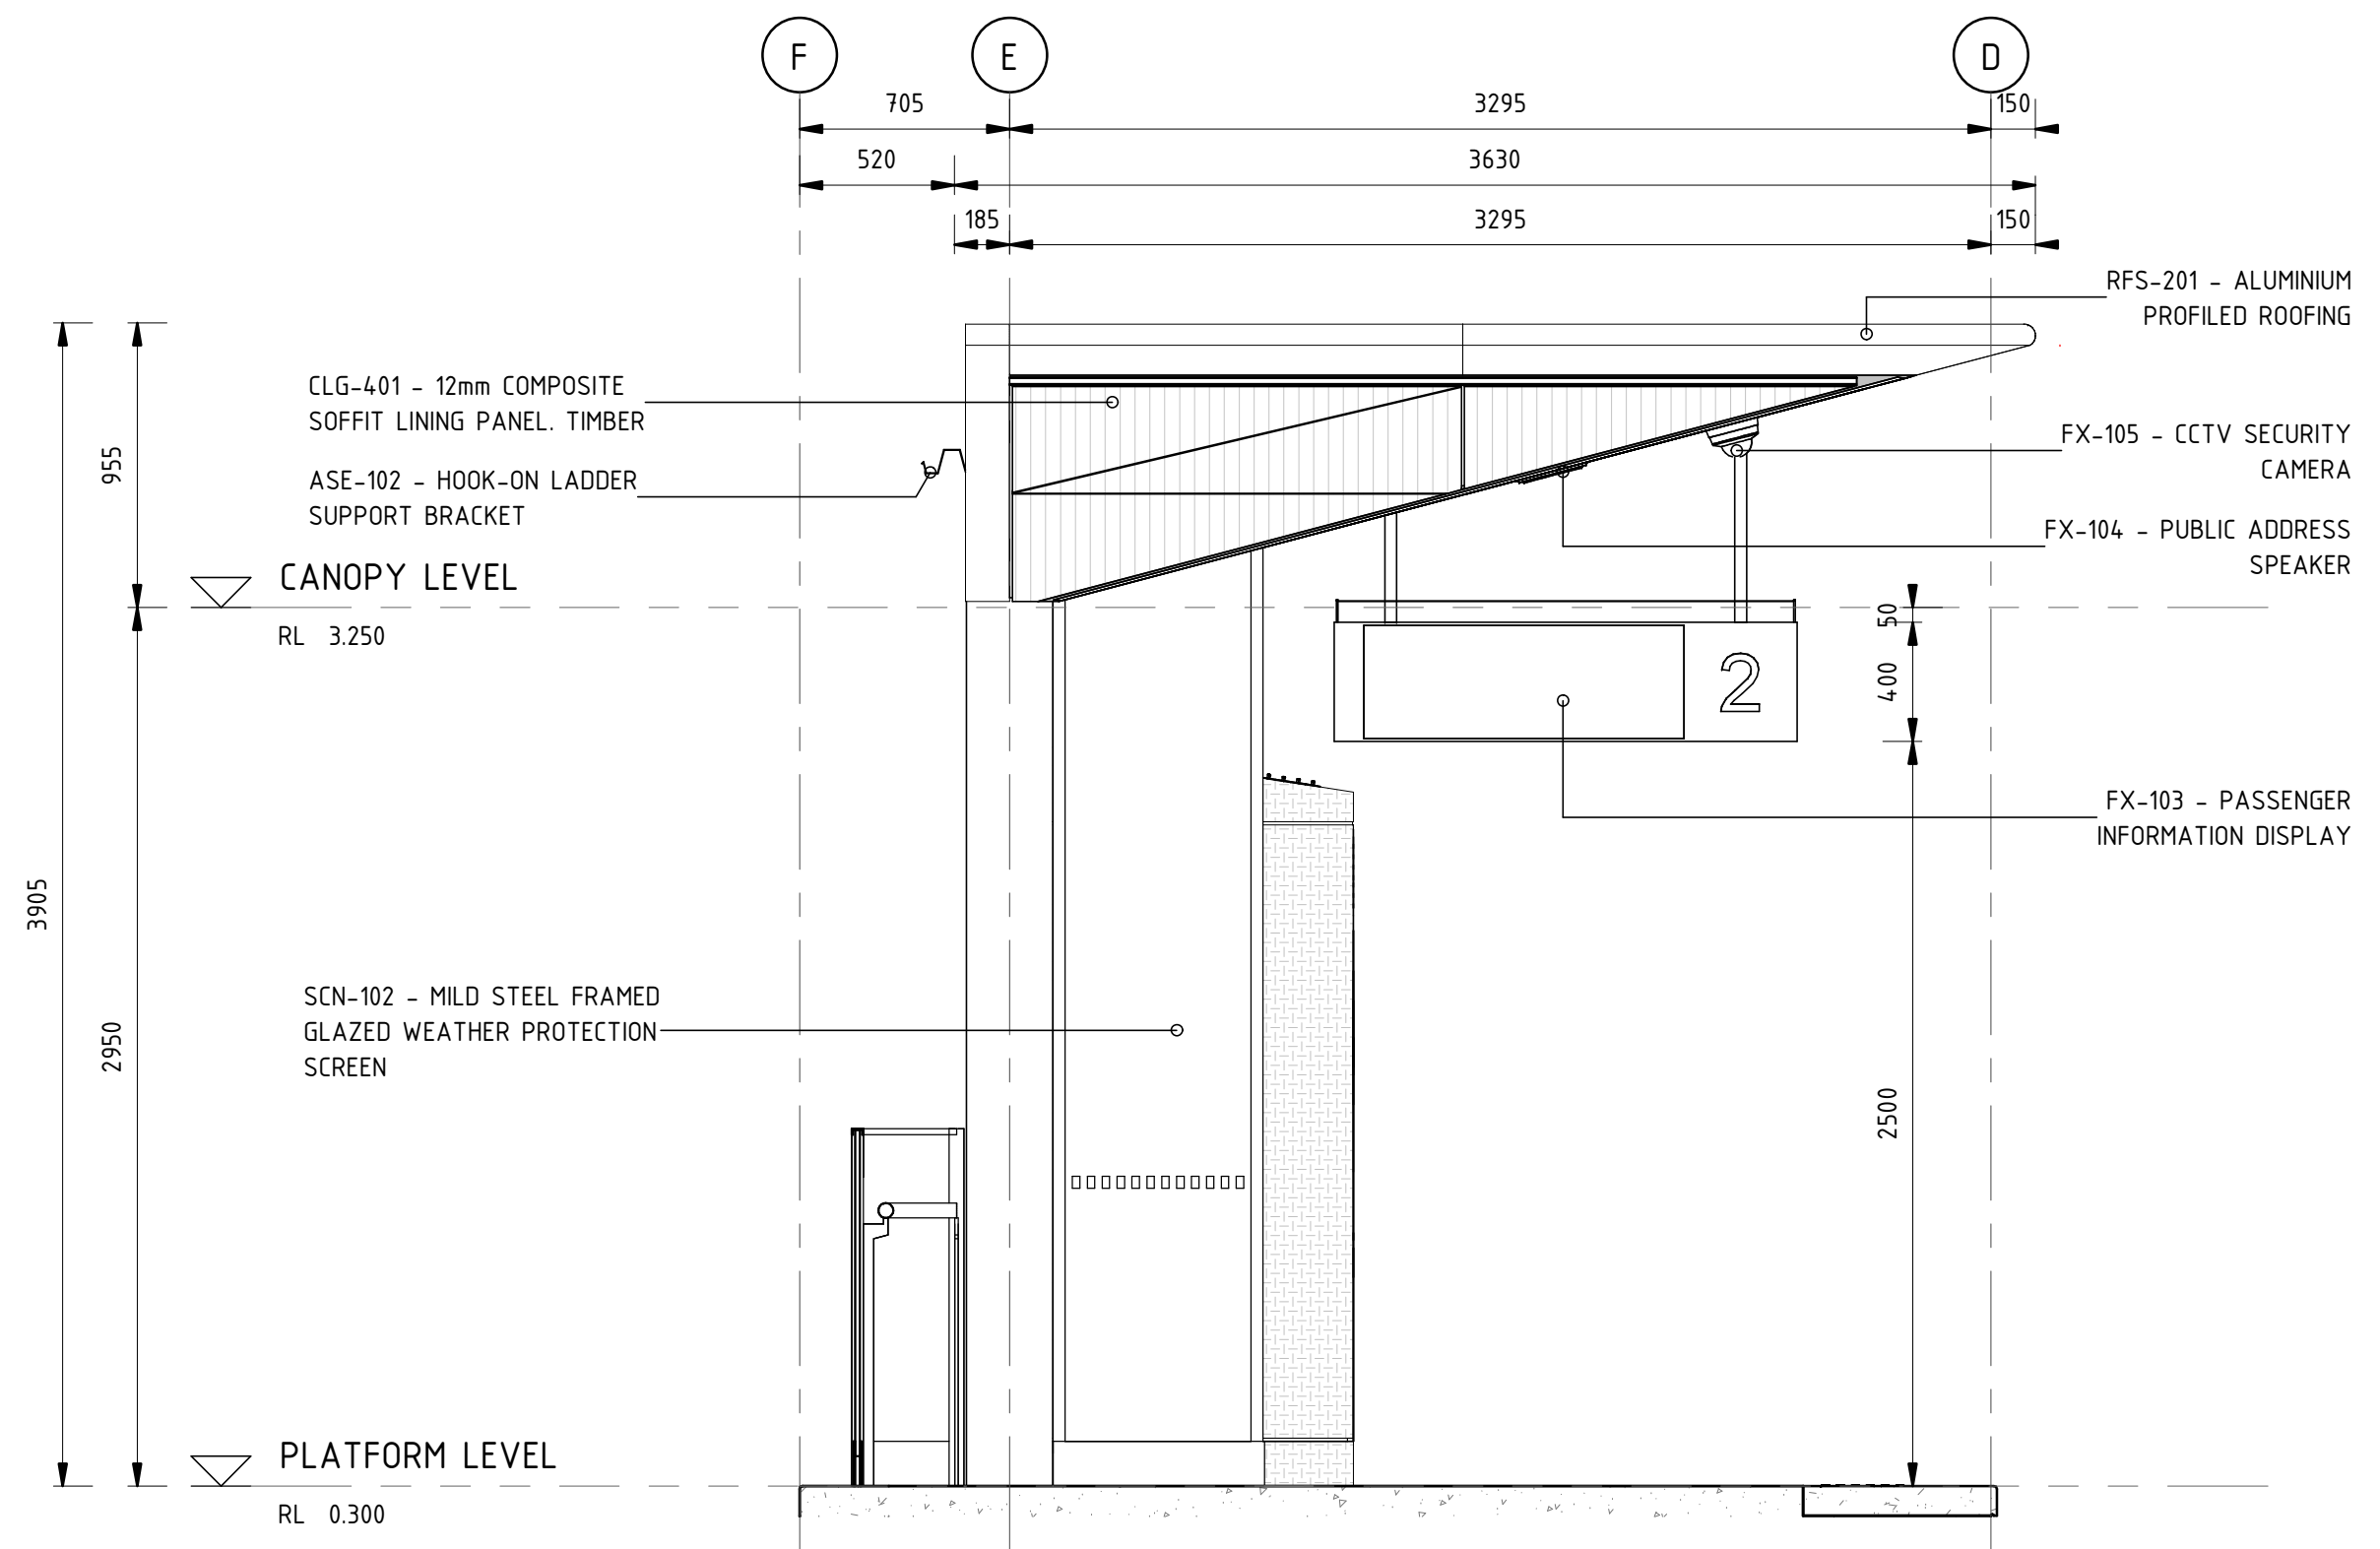

2 SIDE CANOPY ELEVATION 02  
Scale: 1:25

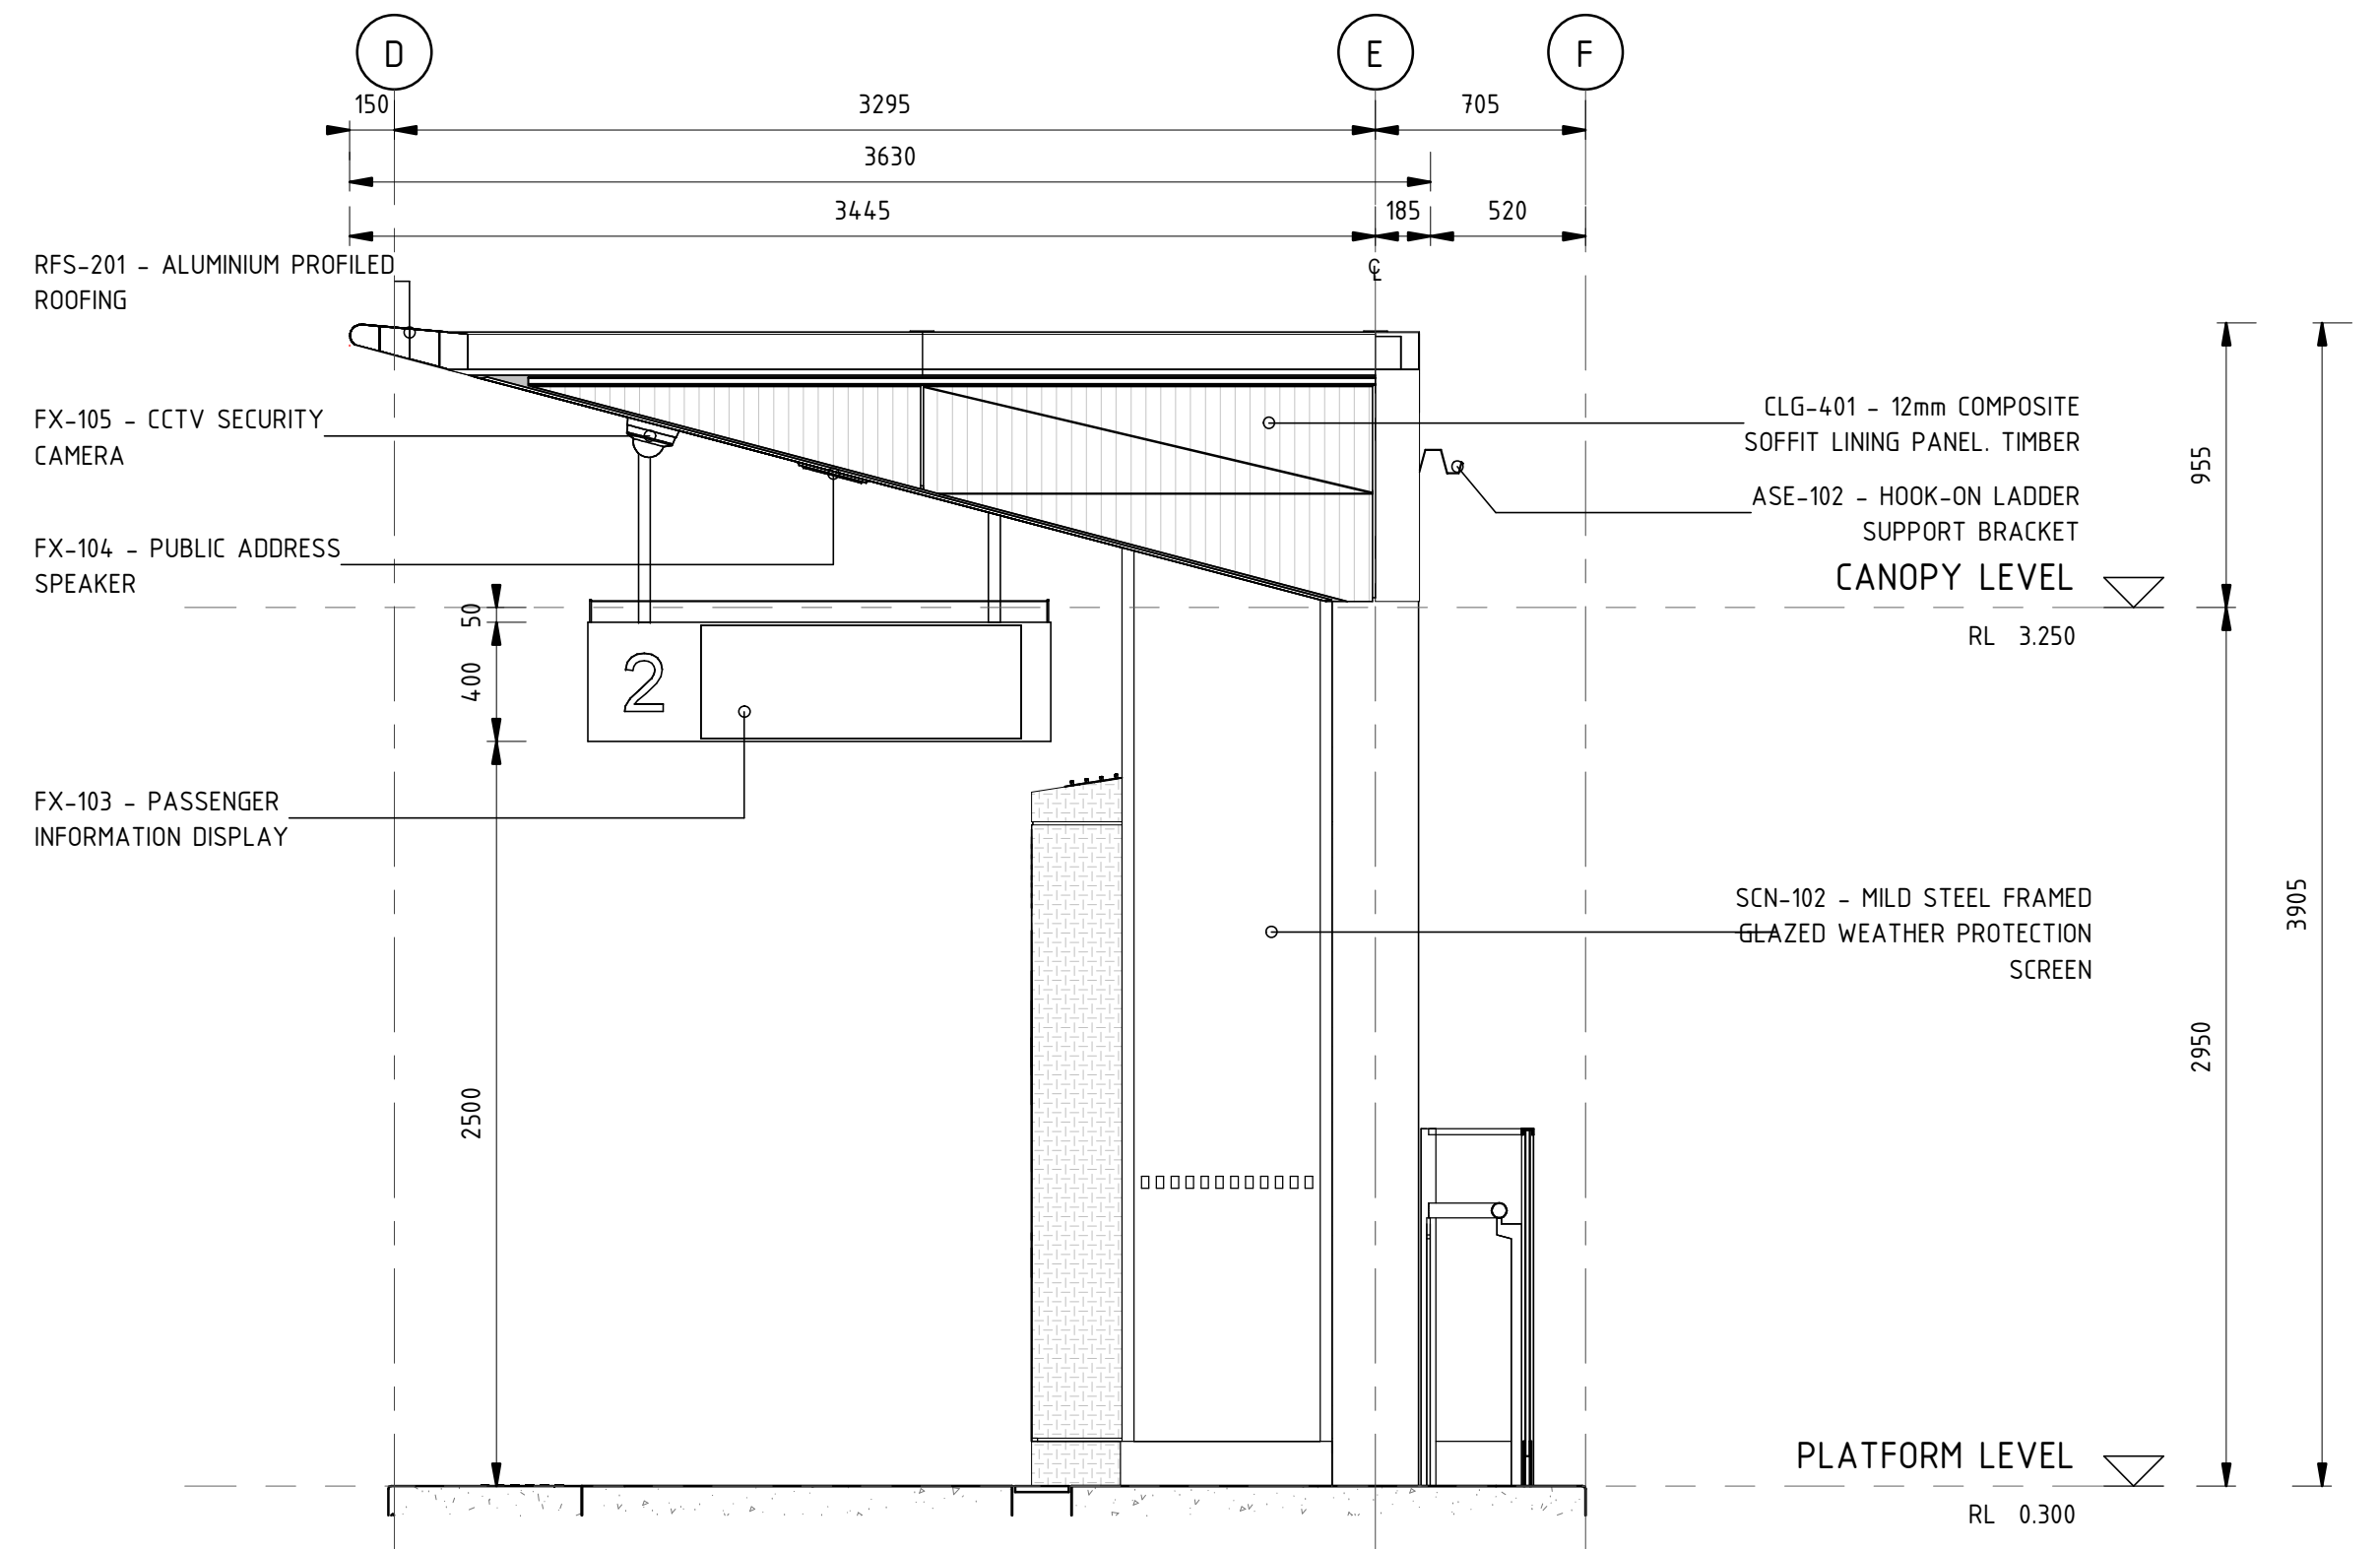

3 SIDE CANOPY ELEVATION 03  
Scale: 1:25

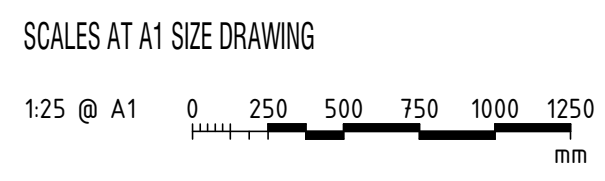

|                                 |                |                      |                      |                      |
|---------------------------------|----------------|----------------------|----------------------|----------------------|
|                                 |                |                      |                      |                      |
|                                 |                |                      |                      |                      |
|                                 |                |                      |                      |                      |
| B                               | STAGE 2R ISSUE | PJ 03/03             | NJ 03/03             | KC 03/03             |
| A                               | STAGE 2 ISSUE  | PJ 11/11             | NJ 11/11             | KC 11/11             |
| AMD                             | DESCRIPTION    | DESIGNER SIGN / DATE | VERIFIED SIGN / DATE | APPROVED SIGN / DATE |
| CO-ORDINATE SYSTEM: MGA Zone 56 |                | HEIGHT DATUM: A.H.D. |                      | SCALE: 1:25 @ A1     |




This drawing is confidential and shall only be used for the purpose of this project. The signing of this title block confirms the design and drafting of this project have been prepared and checked in accordance with the Architectus quality assurance system to ISO 9001-2008.

|              |                |            |
|--------------|----------------|------------|
| DRAWN        | PAUL JENKINS   | 03/03/2017 |
| DESIGNED     | PAUL JENKINS   | 03/03/2017 |
| DRG CHECK    | NIGEL JUSTINS  | 03/03/2017 |
| DESIGN CHECK | TRENT RUSSELL  | 03/03/2017 |
| APPROVED     | KEVIN CURRUCAN | 03/03/2017 |


|                                     |           |          |
|-------------------------------------|-----------|----------|
| CAPITAL METRO PROJECT               |           |          |
| PACKAGE 55 - TYPICAL DETAILS        |           |          |
| ARCHITECTURAL                       |           |          |
| GENERAL ARRANGEMENTS - ELEVATIONS   |           |          |
| TYPICAL SIDE MODULE - ELEVATIONS 01 |           |          |
| FILE No. 160117                     | SHEET: OF | A1       |
| STATUS: STAGE 2R                    |           |          |
| DRG No. 03-ARC-DRW-ARC-SP-8222      | B         | EDMS No. |

File Path: C:\Users\PaulJenkins\Documents\160117\_Typical Details - elevations 01  
Plot Date & Time: 3/3/2017 1:08:31 PM  
OF 801\*554



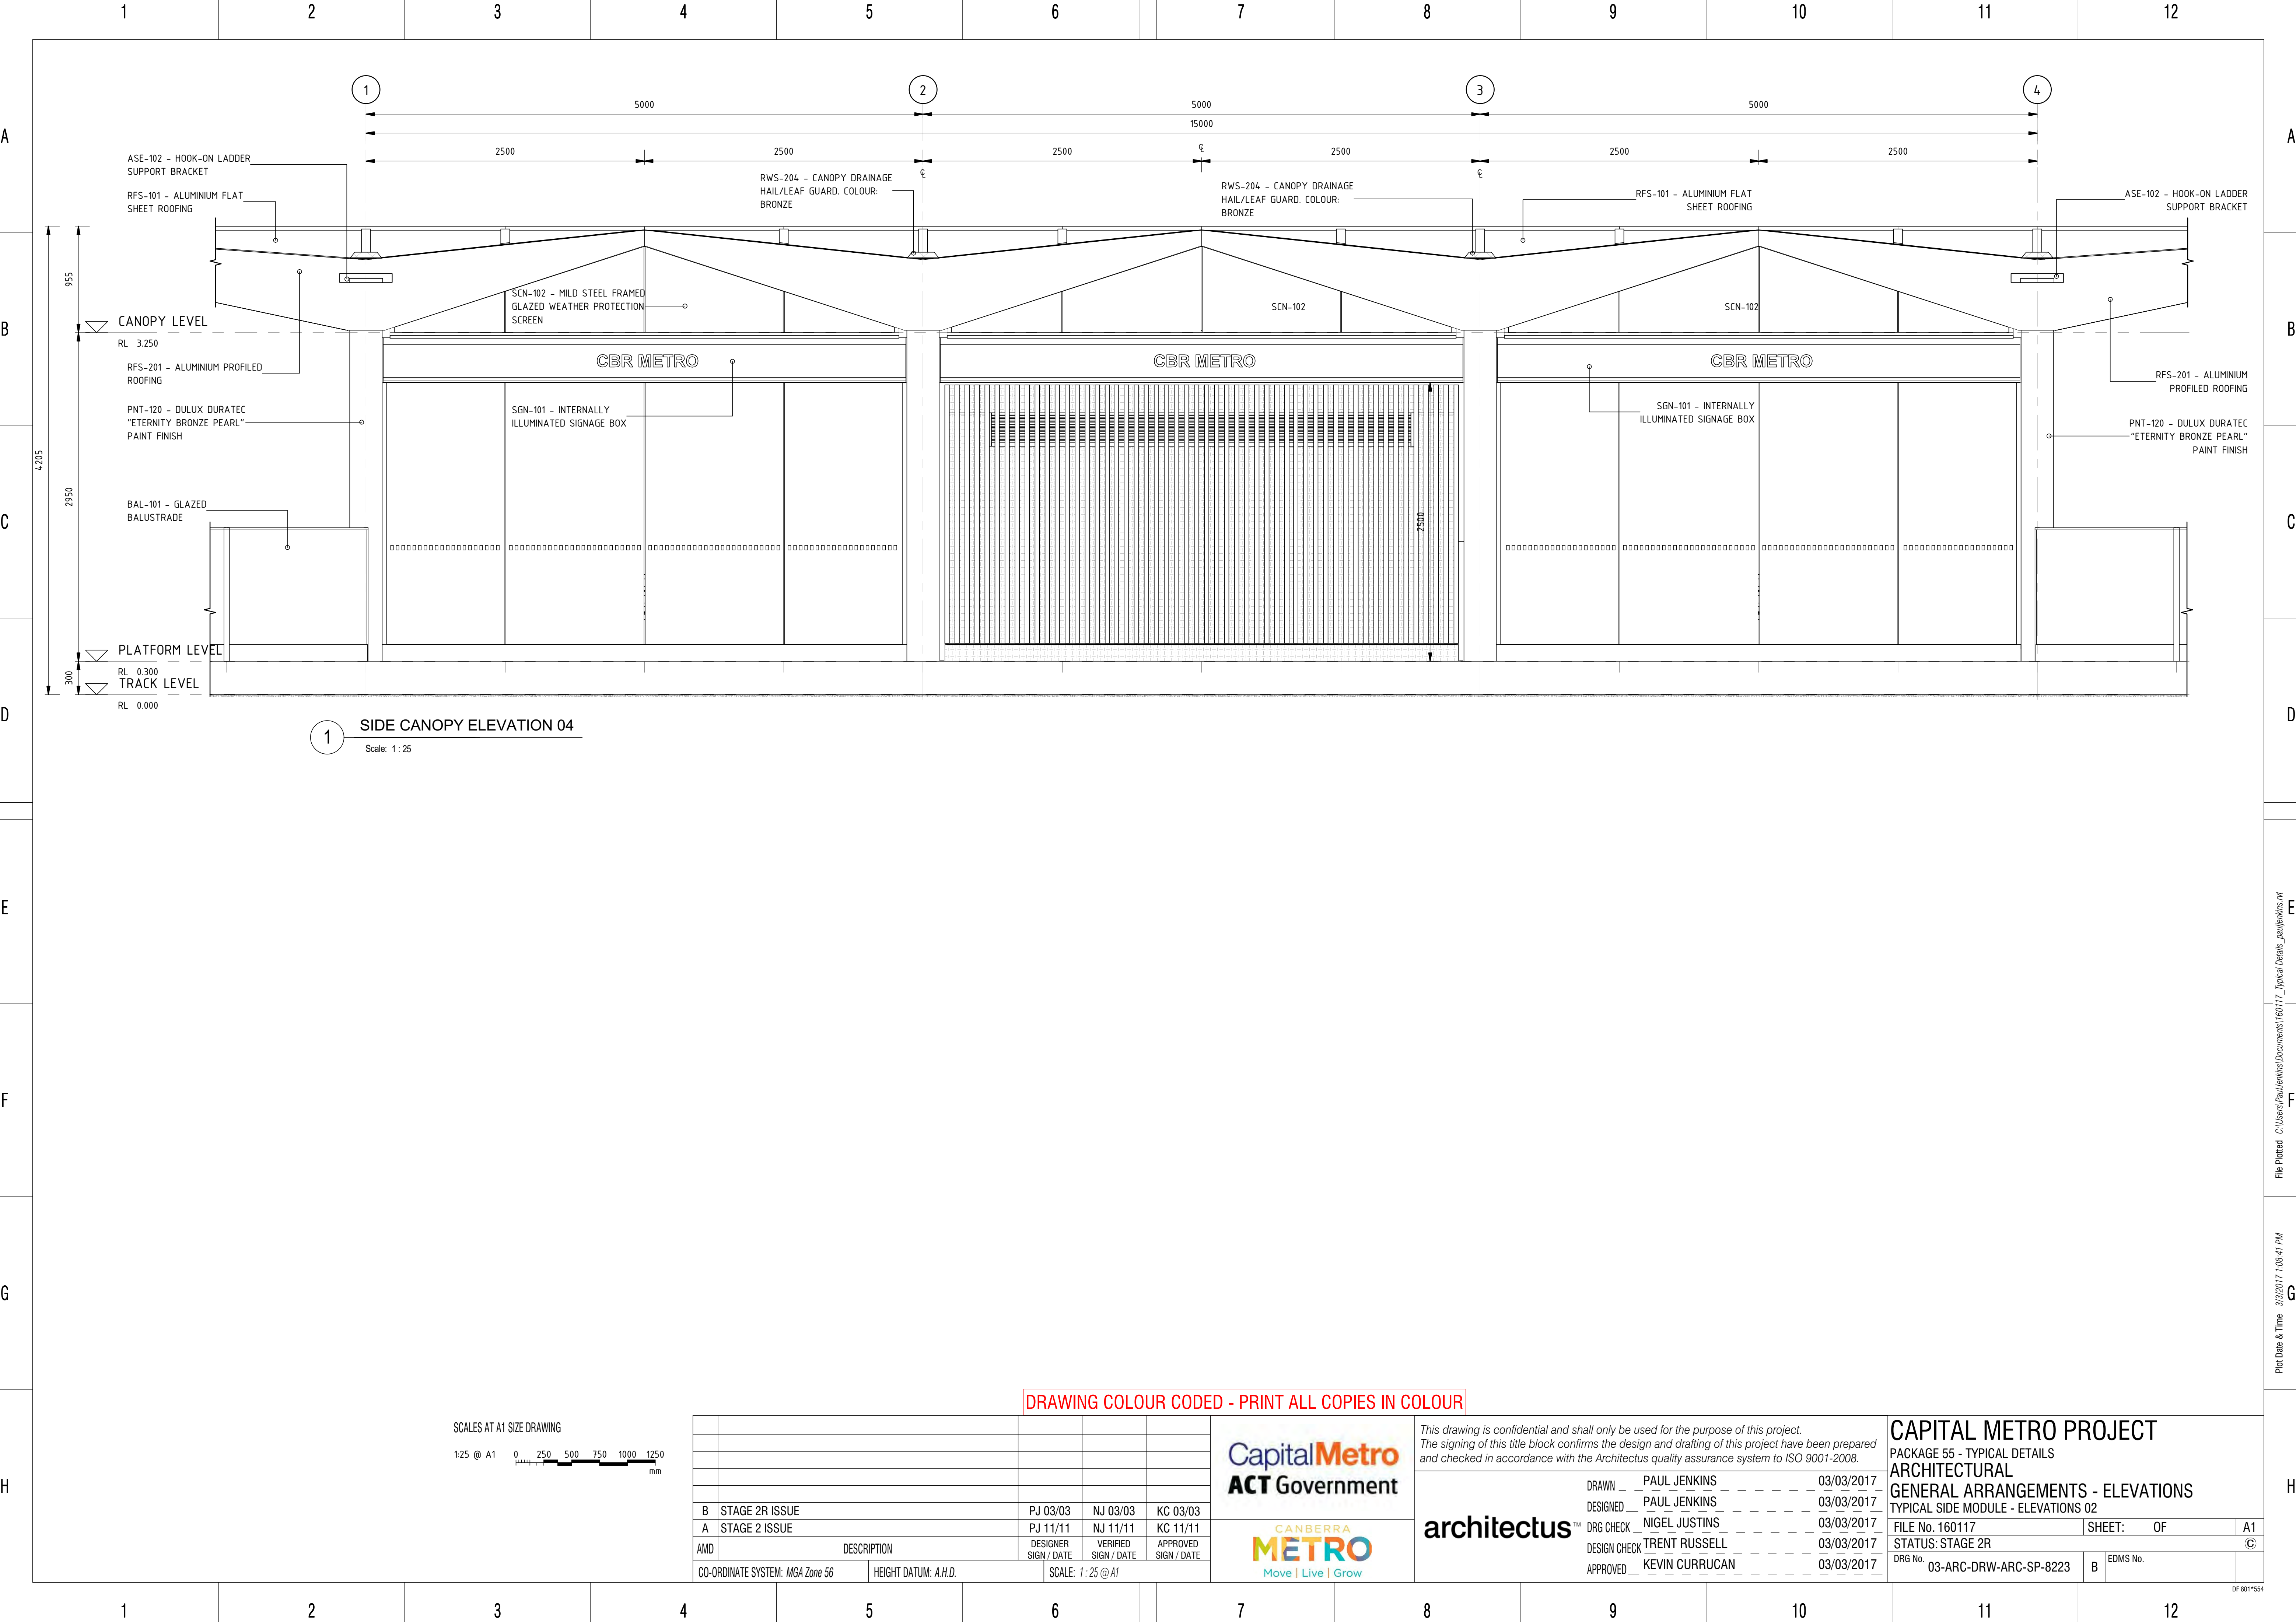

1 SIDE CANOPY ELEVATION 04  
Scale: 1:25

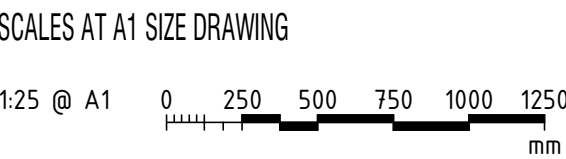

|                                 |                |                      |                      |                      |
|---------------------------------|----------------|----------------------|----------------------|----------------------|
|                                 |                |                      |                      |                      |
|                                 |                |                      |                      |                      |
|                                 |                |                      |                      |                      |
|                                 |                |                      |                      |                      |
| B                               | STAGE 2R ISSUE | PJ 03/03             | NJ 03/03             | KC 03/03             |
| A                               | STAGE 2 ISSUE  | PJ 11/11             | NJ 11/11             | KC 11/11             |
| AMD                             | DESCRIPTION    | DESIGNER SIGN / DATE | VERIFIED SIGN / DATE | APPROVED SIGN / DATE |
| CO-ORDINATE SYSTEM: MGA Zone 56 |                | HEIGHT DATUM: A.H.D. |                      | SCALE: 1:25 @ A1     |

CapitalMetro  
ACT Government

CANBERRA  
METRO  
Move | Live | Grow

This drawing is confidential and shall only be used for the purpose of this project.  
The signing of this title block confirms the design and drafting of this project have been prepared and checked in accordance with the Architectus quality assurance system to ISO 9001-2008.

architectus™

|              |                |            |
|--------------|----------------|------------|
| DRAWN        | PAUL JENKINS   | 03/03/2017 |
| DESIGNED     | PAUL JENKINS   | 03/03/2017 |
| DRG CHECK    | NIGEL JUSTINS  | 03/03/2017 |
| DESIGN CHECK | TRENT RUSSELL  | 03/03/2017 |
| APPROVED     | KEVIN CURRUCAN | 03/03/2017 |

CAPITAL METRO PROJECT

PACKAGE 55 - TYPICAL DETAILS  
ARCHITECTURAL  
GENERAL ARRANGEMENTS - ELEVATIONS  
TYPICAL SIDE MODULE - ELEVATIONS 02

|                                |           |          |
|--------------------------------|-----------|----------|
| FILE No. 160117                | SHEET: OF | A1       |
| STATUS: STAGE 2R               |           |          |
| DRG No. 03-ARC-DRW-ARC-SP-8223 | B         | EDMS No. |



A

B

C

D

E

F

G

H

A

B

C




D

E

F

G

H

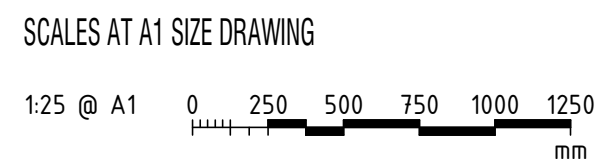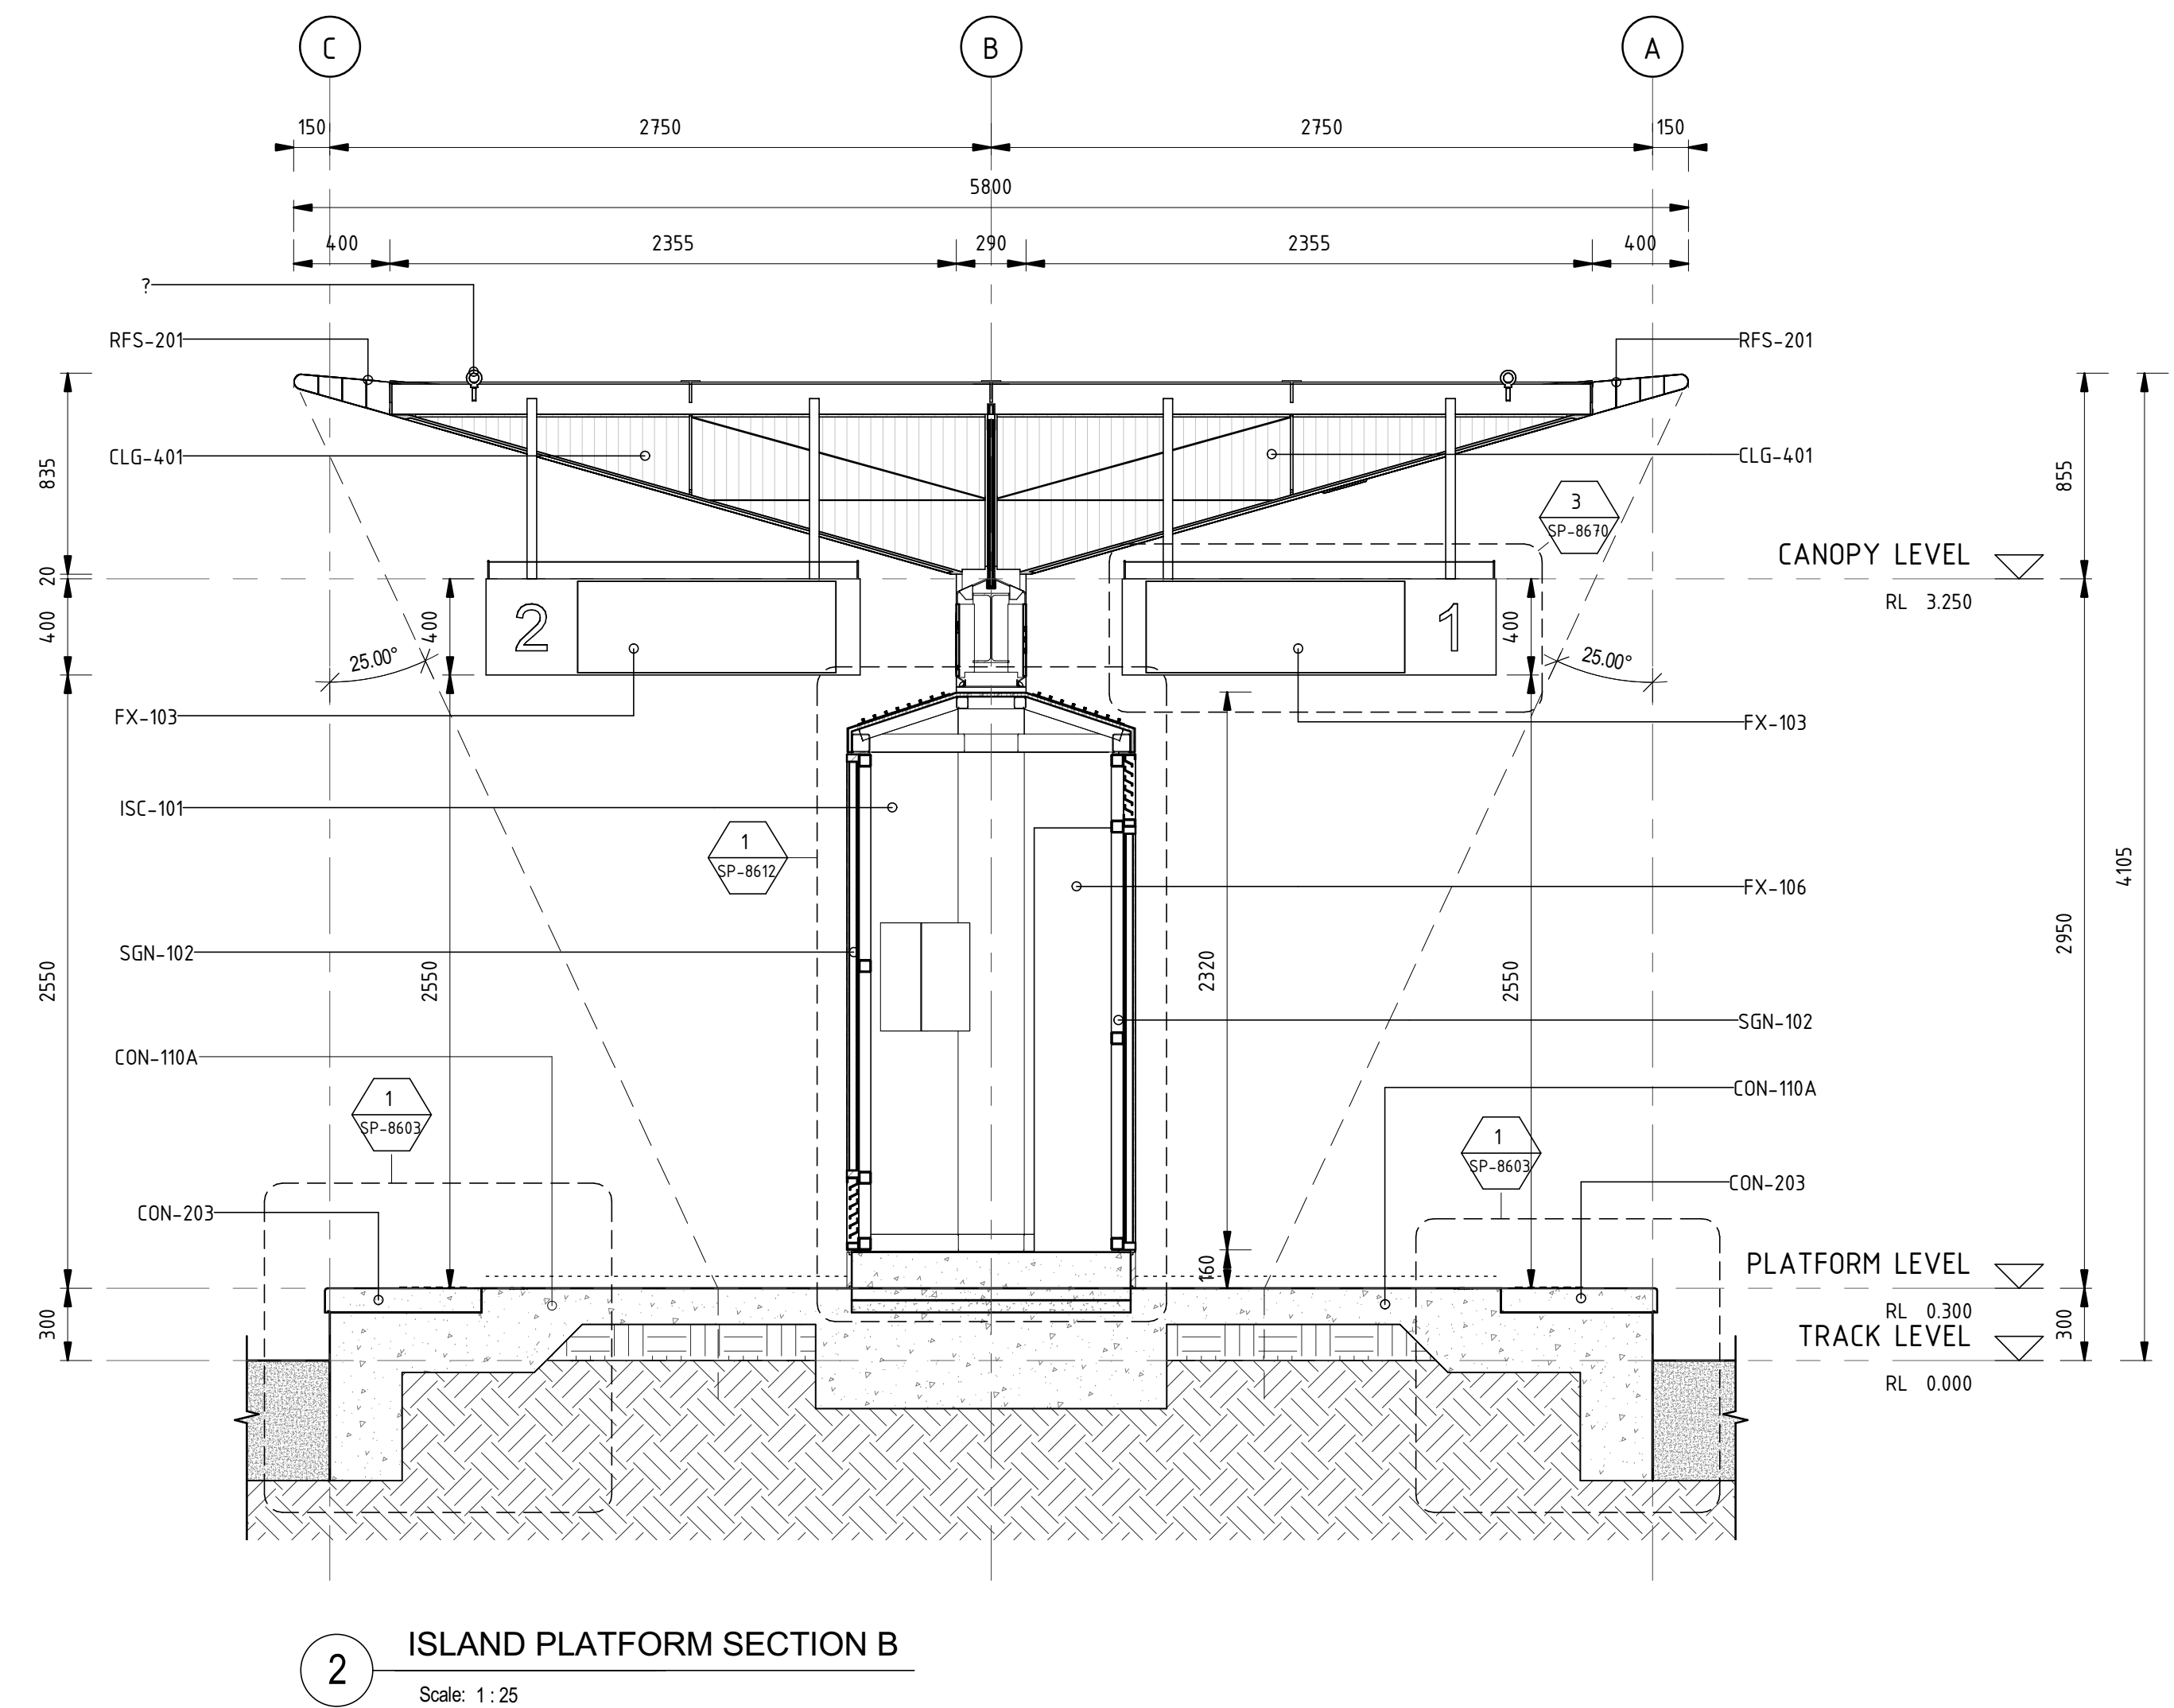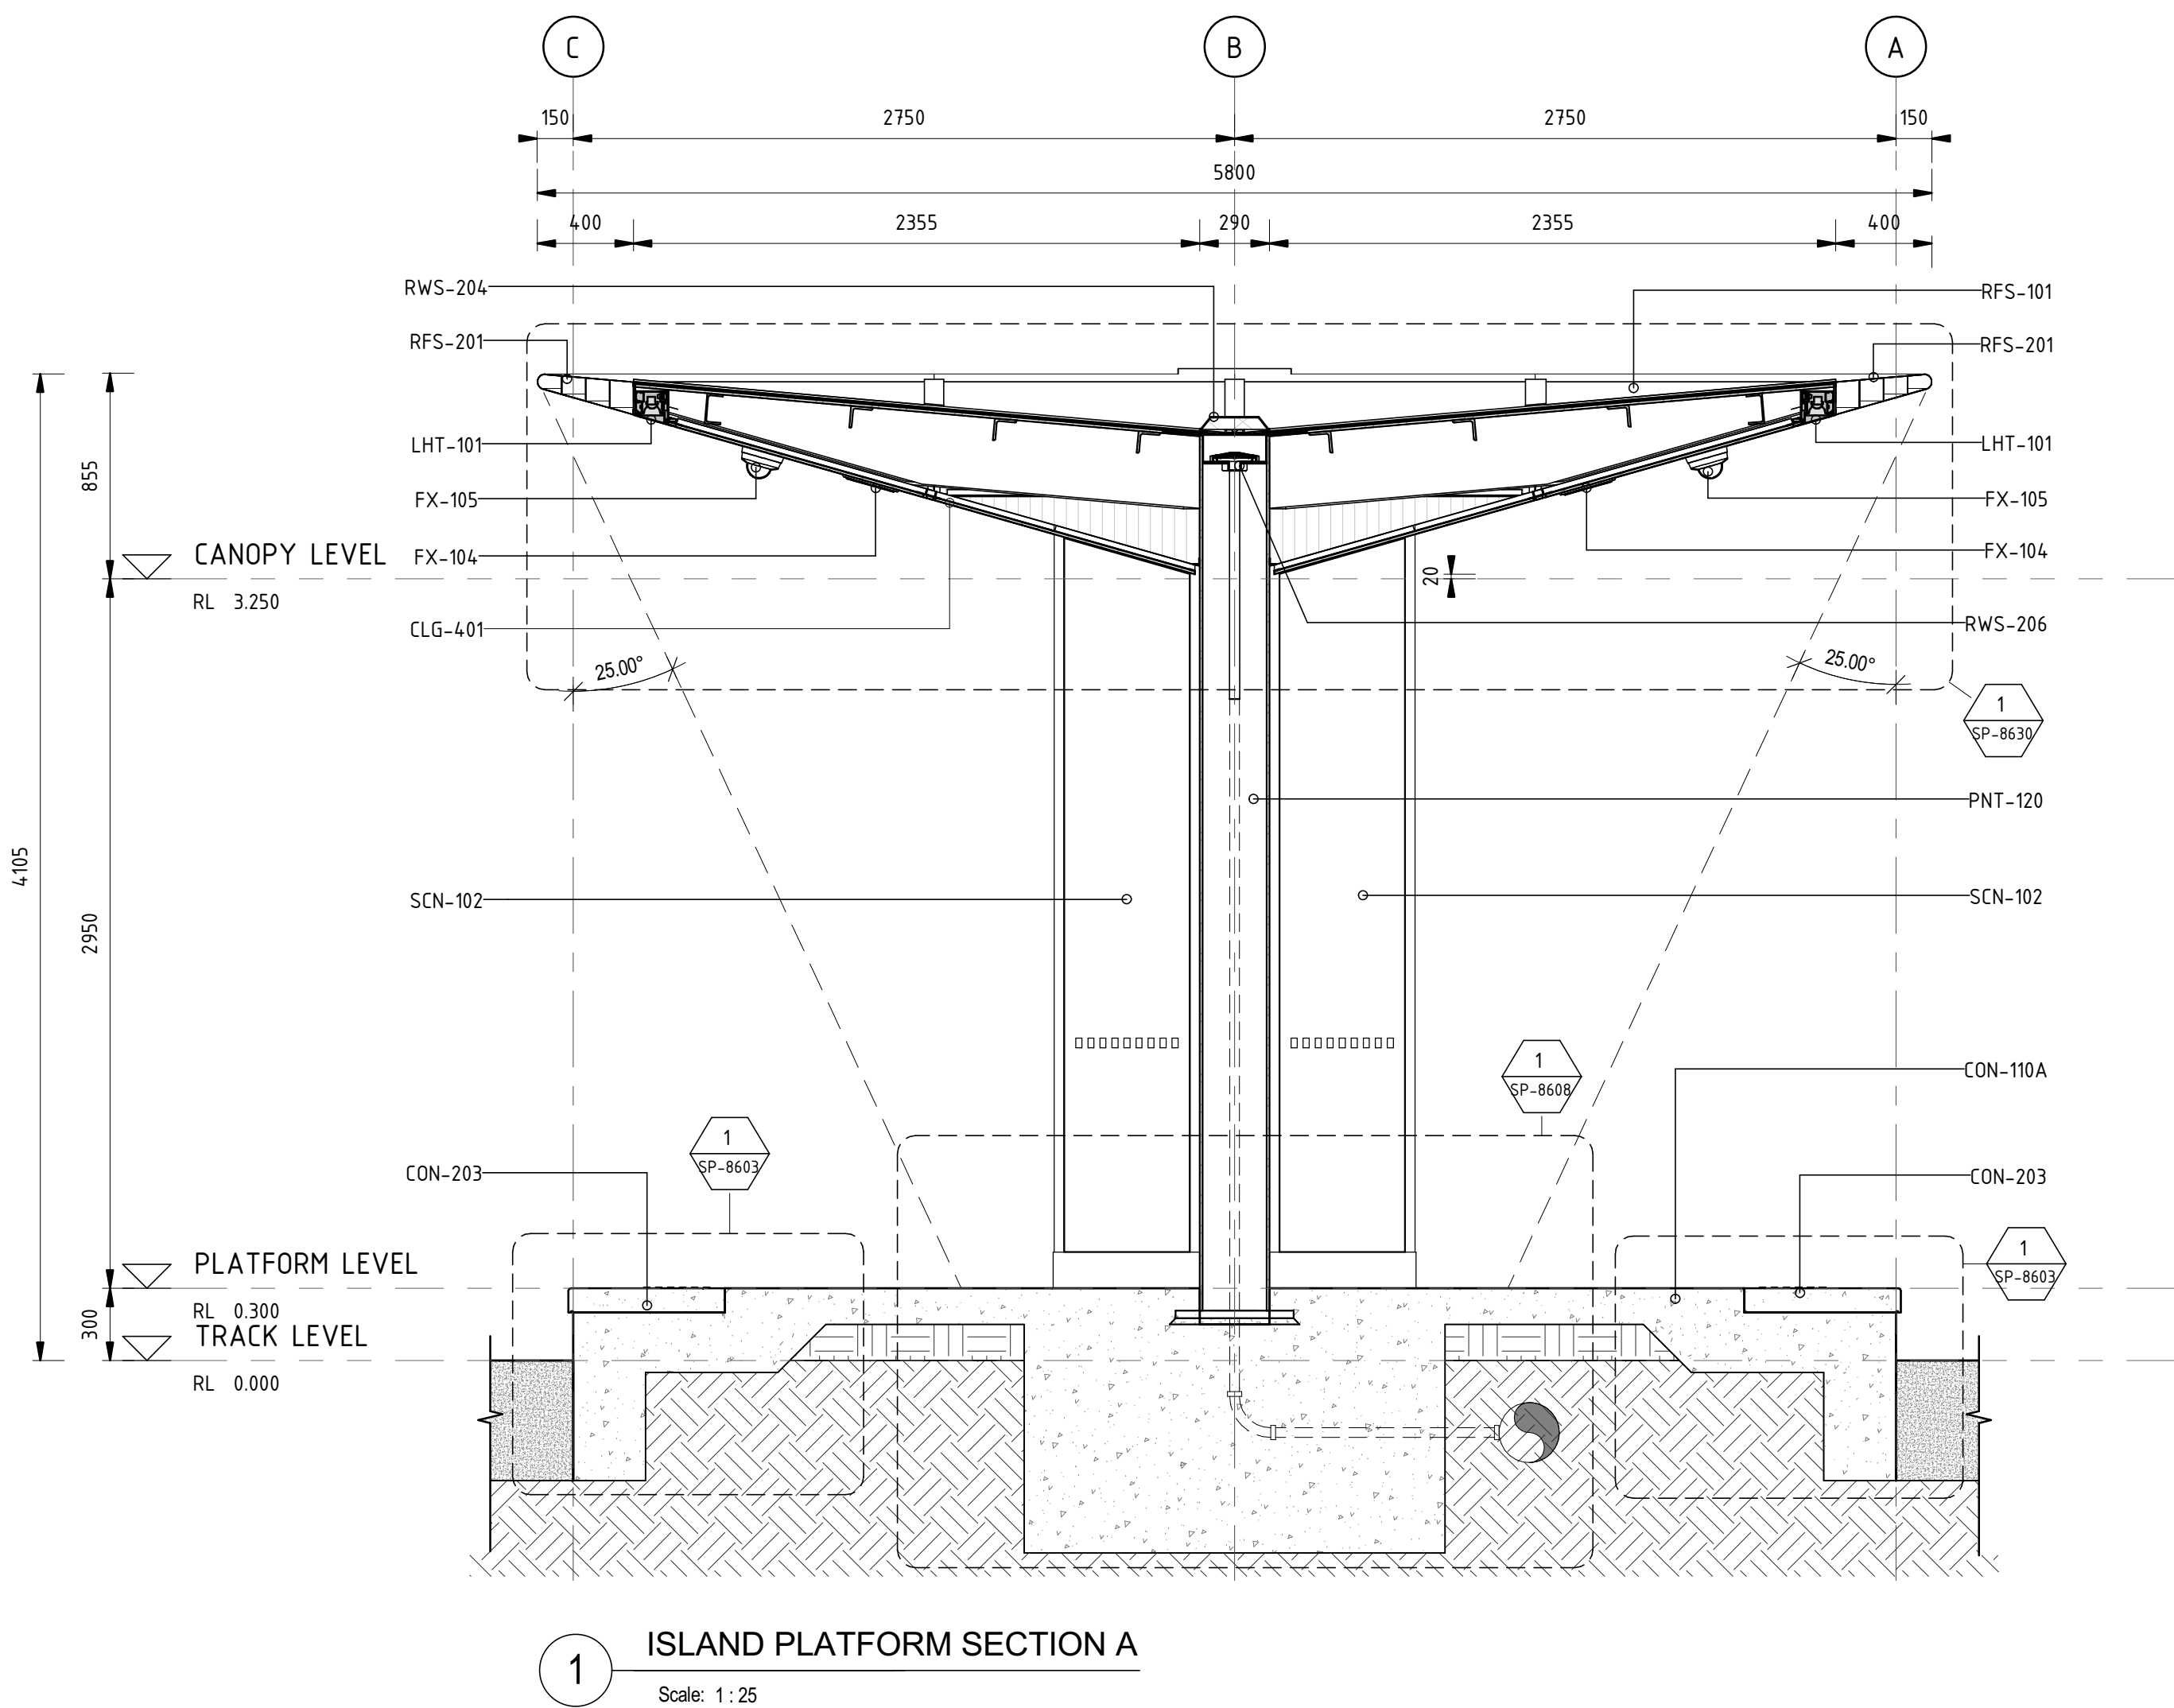

|                                 |                |                      |                      |                      |
|---------------------------------|----------------|----------------------|----------------------|----------------------|
|                                 |                |                      |                      |                      |
|                                 |                |                      |                      |                      |
|                                 |                |                      |                      |                      |
| B                               | STAGE 2R ISSUE | PJ 03/03             | NJ 03/03             | KC 03/03             |
| A                               | STAGE 2 ISSUE  | PJ 11/11             | NJ 11/11             | KC 11/11             |
| AMD                             | DESCRIPTION    | DESIGNER SIGN / DATE | VERIFIED SIGN / DATE | APPROVED SIGN / DATE |
| CO-ORDINATE SYSTEM: MGA Zone 56 |                | HEIGHT DATUM: A.H.D. |                      | SCALE: 1:25 @ A1     |

CapitalMetro  
ACT Government

CANBERRA  
METRO  
Move | Live | Grow

This drawing is confidential and shall only be used for the purpose of this project.  
The signing of this title block confirms the design and drafting of this project have been prepared and checked in accordance with the Architectus quality assurance system to ISO 9001-2008.

architectus™

|              |                |            |
|--------------|----------------|------------|
| DRAWN        | PAUL JENKINS   | 03/03/2017 |
| DESIGNED     | PAUL JENKINS   | 03/03/2017 |
| DRG CHECK    | NIGEL JUSTINS  | 03/03/2017 |
| DESIGN CHECK | TRENT RUSSELL  | 03/03/2017 |
| APPROVED     | KEVIN CURRUCAN | 03/03/2017 |

CAPITAL METRO PROJECT  
PACKAGE 55 - TYPICAL DETAILS  
ARCHITECTURAL  
GENERAL ARRANGEMENTS - SECTIONS  
TYPICAL ISLAND PLATFORM - CANOPY SECTIONS 01

|                                |           |          |
|--------------------------------|-----------|----------|
| FILE No. 160117                | SHEET: OF | A1       |
| STATUS: STAGE 2R               |           |          |
| DRG No. 03-ARC-DRW-ARC-SP-8310 | B         | EDMS No. |

File Path: C:\Users\PaulJenkins\Documents\160117\_Typical Details\_PaulJenkins.rvt  
Plot Date & Time: 3/3/2017 1:10:04 PM

DF 801\*554