

A

B

C

D

E

F

G

H

A

B

C


D

E


F

G

H

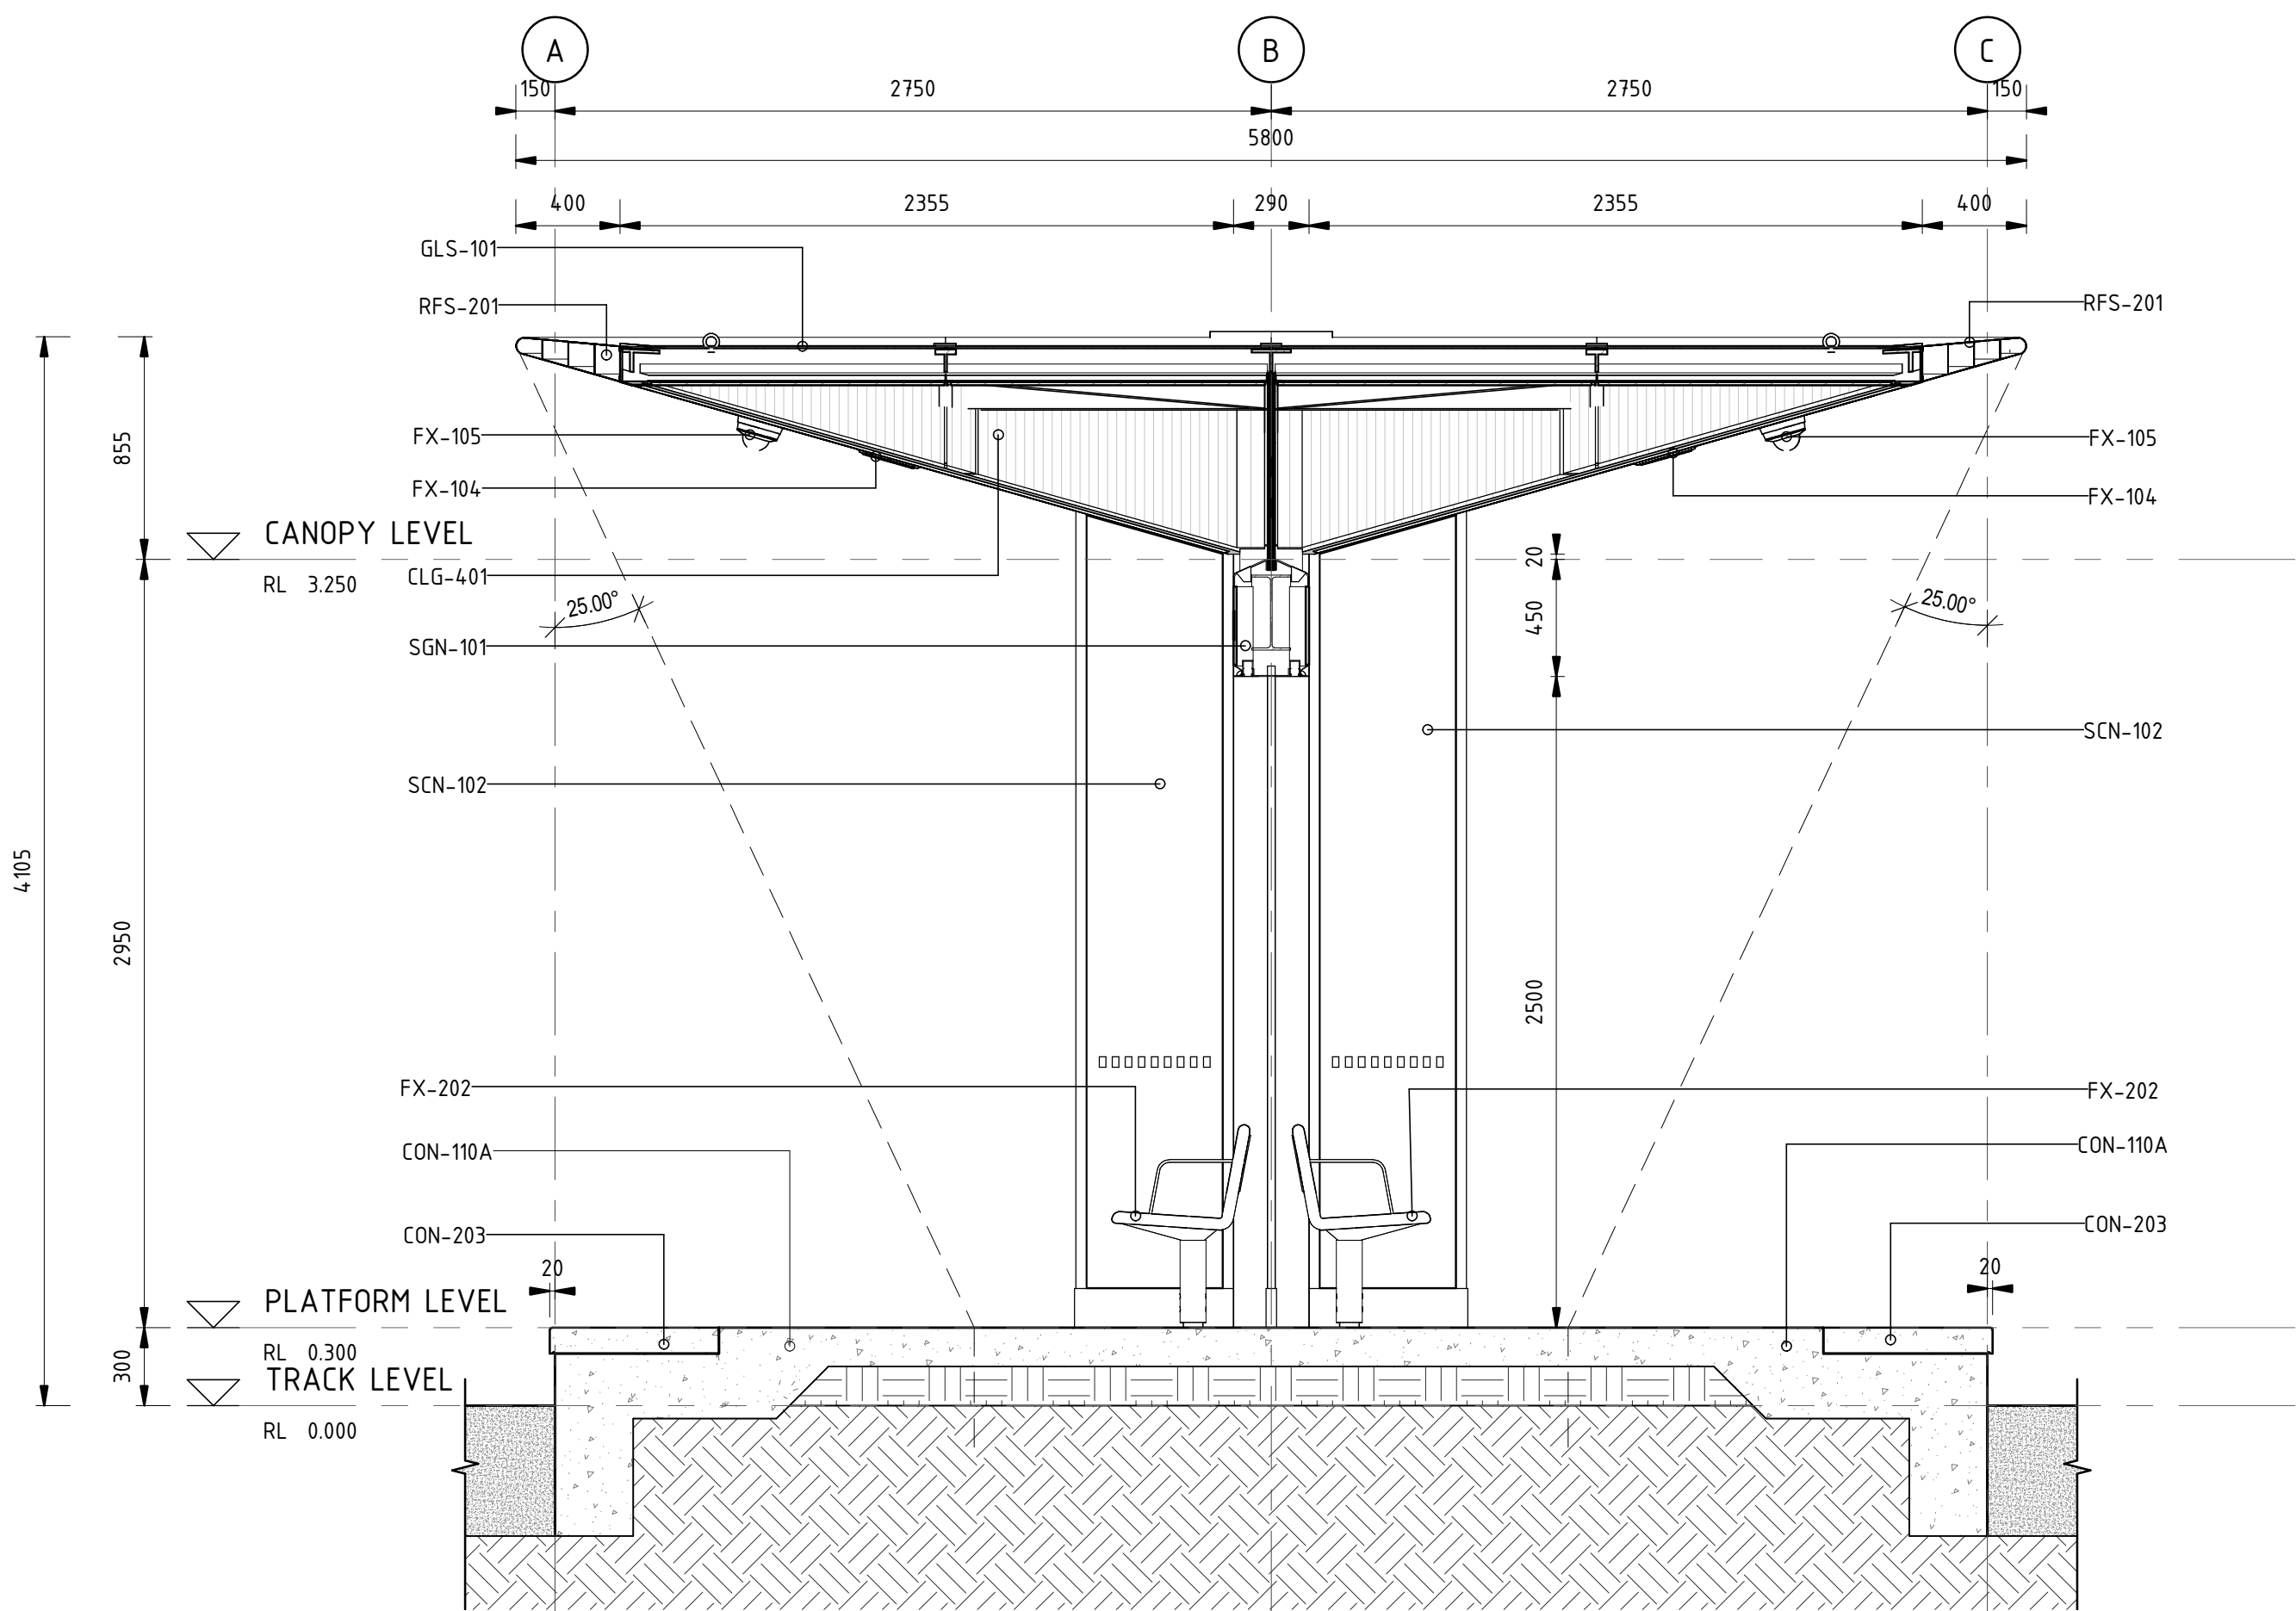

1 ISLAND PLATFORM SECTION C
Scale: 1 : 25

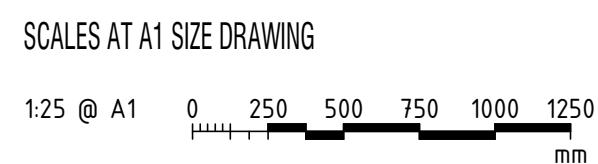

B	STAGE 2R ISSUE	PJ 03/03	NJ 03/03	KC 03/03
A	STAGE 2 ISSUE	PJ 11/11	NJ 11/11	KC 11/11
AMD	DESCRIPTION	DESIGNER SIGN / DATE	VERIFIED SIGN / DATE	APPROVED SIGN / DATE
CO-ORDINATE SYSTEM: MGA Zone 56		HEIGHT DATUM: A.H.D.		SCALE: 1 : 25 @ A1



This drawing is confidential and shall only be used for the purpose of this project. The signing of this title block confirms the design and drafting of this project have been prepared and checked in accordance with the Architectus quality assurance system to ISO 9001-2008.			
DRAWN	PAUL JENKINS	03/03/2017	
DESIGNED	PAUL JENKINS	03/03/2017	
DRG CHECK	NIGEL JUSTINS	03/03/2017	
DESIGN CHECK	TRENT RUSSELL	03/03/2017	
APPROVED	KEVIN CURRUCAN	03/03/2017	

CAPITAL METRO PROJECT		
PACKAGE 55 - TYPICAL DETAILS		
ARCHITECTURAL		
GENERAL ARRANGEMENTS - SECTIONS		
TYPICAL ISLAND PLATFORM - CANOPY SECTIONS 02		
FILE No. 160117	SHEET: OF	A1
STATUS: STAGE 2R		
DRG No. 03-ARC-DRW-ARC-SP-8311	B	EDMS No.

A

B

C

D

E

F

G

H

A

B

C


D

E


F

G

H

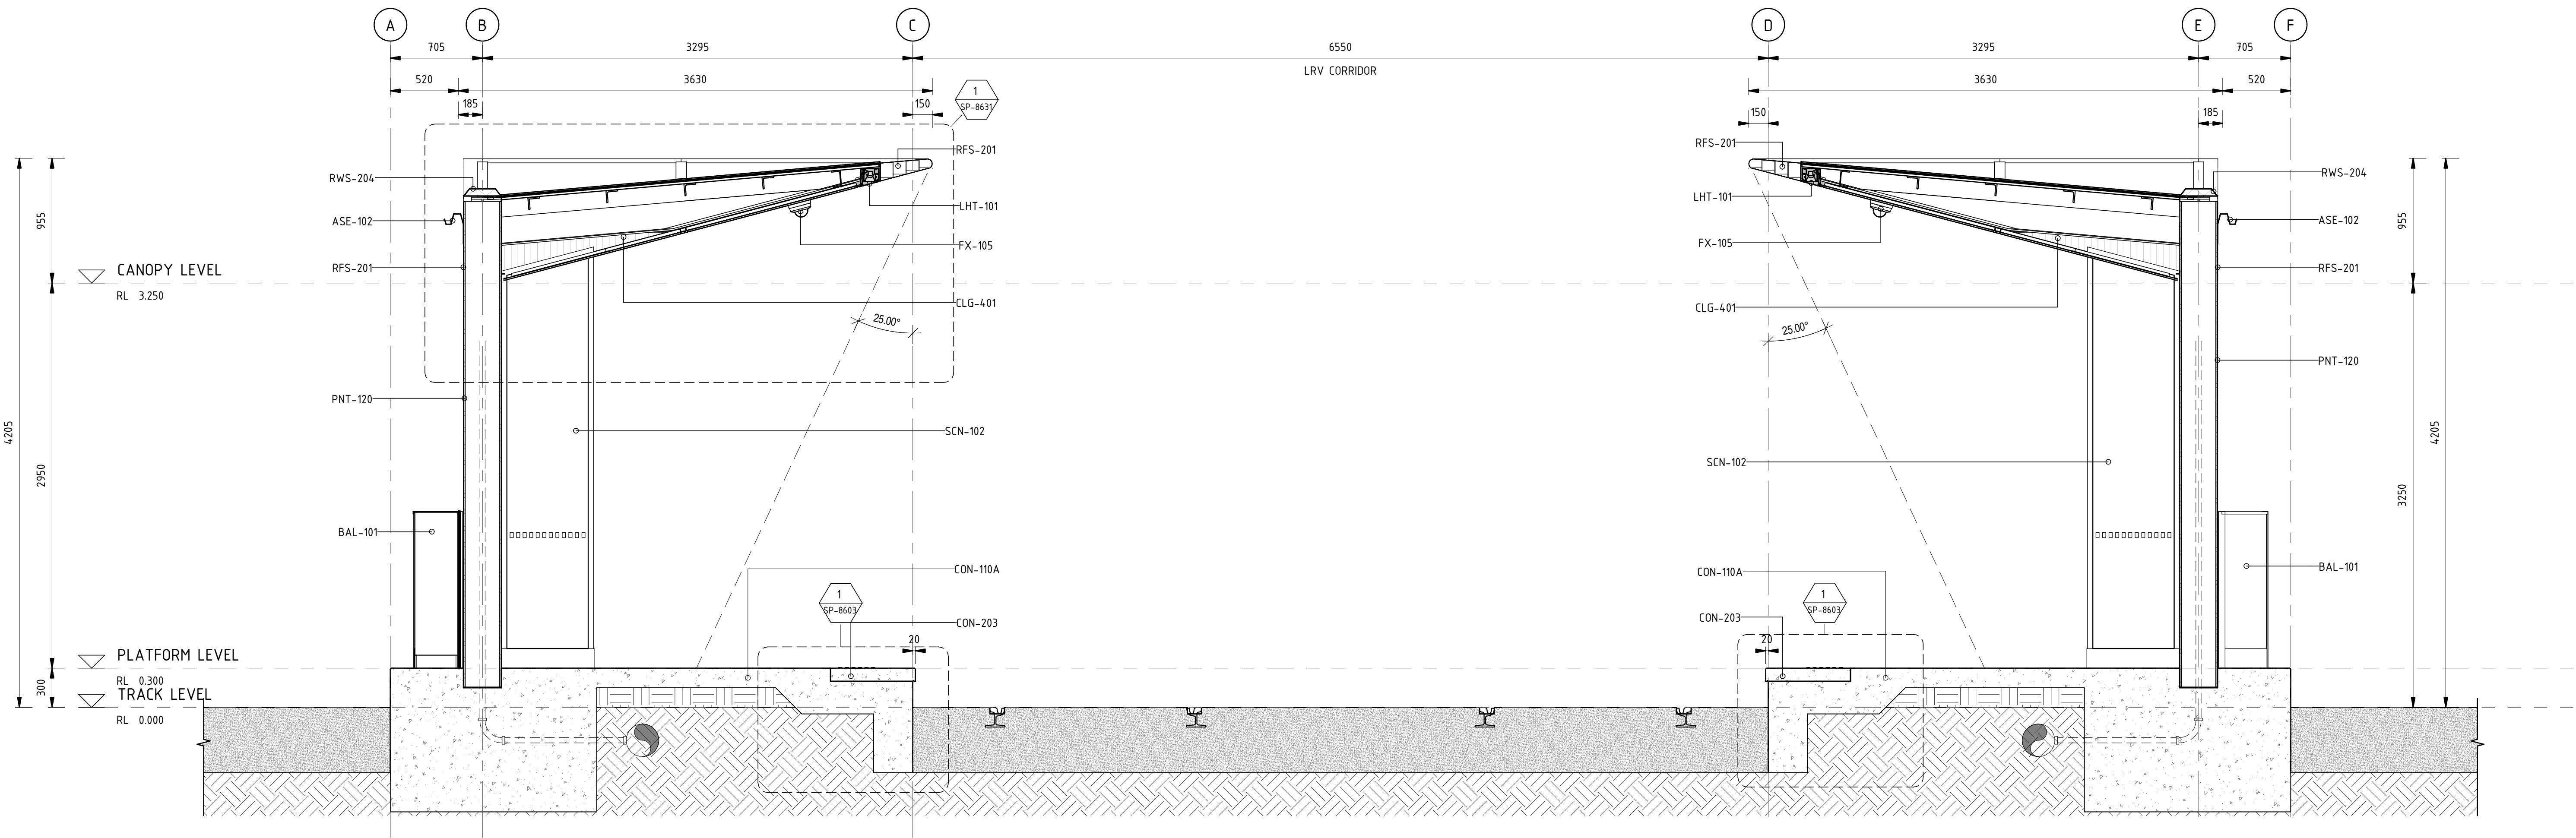

1 DETAIL_SIDE SECTION A
Scale: 1:25

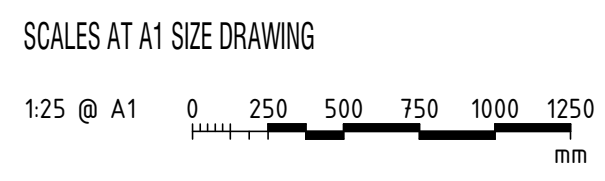

B	STAGE 2R ISSUE	PJ 03/03	NJ 03/03	KC 03/03
A	STAGE 2 ISSUE	PJ 11/11	NJ 11/11	KC 11/11
AMD	DESCRIPTION	DESIGNER SIGN / DATE	VERIFIED SIGN / DATE	APPROVED SIGN / DATE
CO-ORDINATE SYSTEM: MGA Zone 56		HEIGHT DATUM: A.H.D.		SCALE: 1:25 @ A1



This drawing is confidential and shall only be used for the purpose of this project. The signing of this title block confirms the design and drafting of this project have been prepared and checked in accordance with the Architectus quality assurance system to ISO 9001-2008.

DRAWN	PAUL JENKINS	03/03/2017
DESIGNED	PAUL JENKINS	03/03/2017
DRG CHECK	NIGEL JUSTINS	03/03/2017
DESIGN CHECK	TRENT RUSSELL	03/03/2017
APPROVED	KEVIN CURRUCAN	03/03/2017

CAPITAL METRO PROJECT		
PACKAGE 55 - TYPICAL DETAILS		
ARCHITECTURAL		
GENERAL ARRANGEMENTS - SECTIONS		
TYPICAL SIDE PLATFORM - CANOPY SECTIONS 01		
FILE No. 160117	SHEET: OF	A1
STATUS: STAGE 2R		
DRG No. 03-ARC-DRW-ARC-SP-8320	B	EDMS No.

File Plotted: C:\Users\PaulJenkins\Documents\160117_Typical Details_pauljenkins.rvt
Plot Date & Time: 3/3/2017 1:10:26 PM
OF 801*554

A

B

C

D

E

F

G

H

A

B

C


D

E


F

G

H

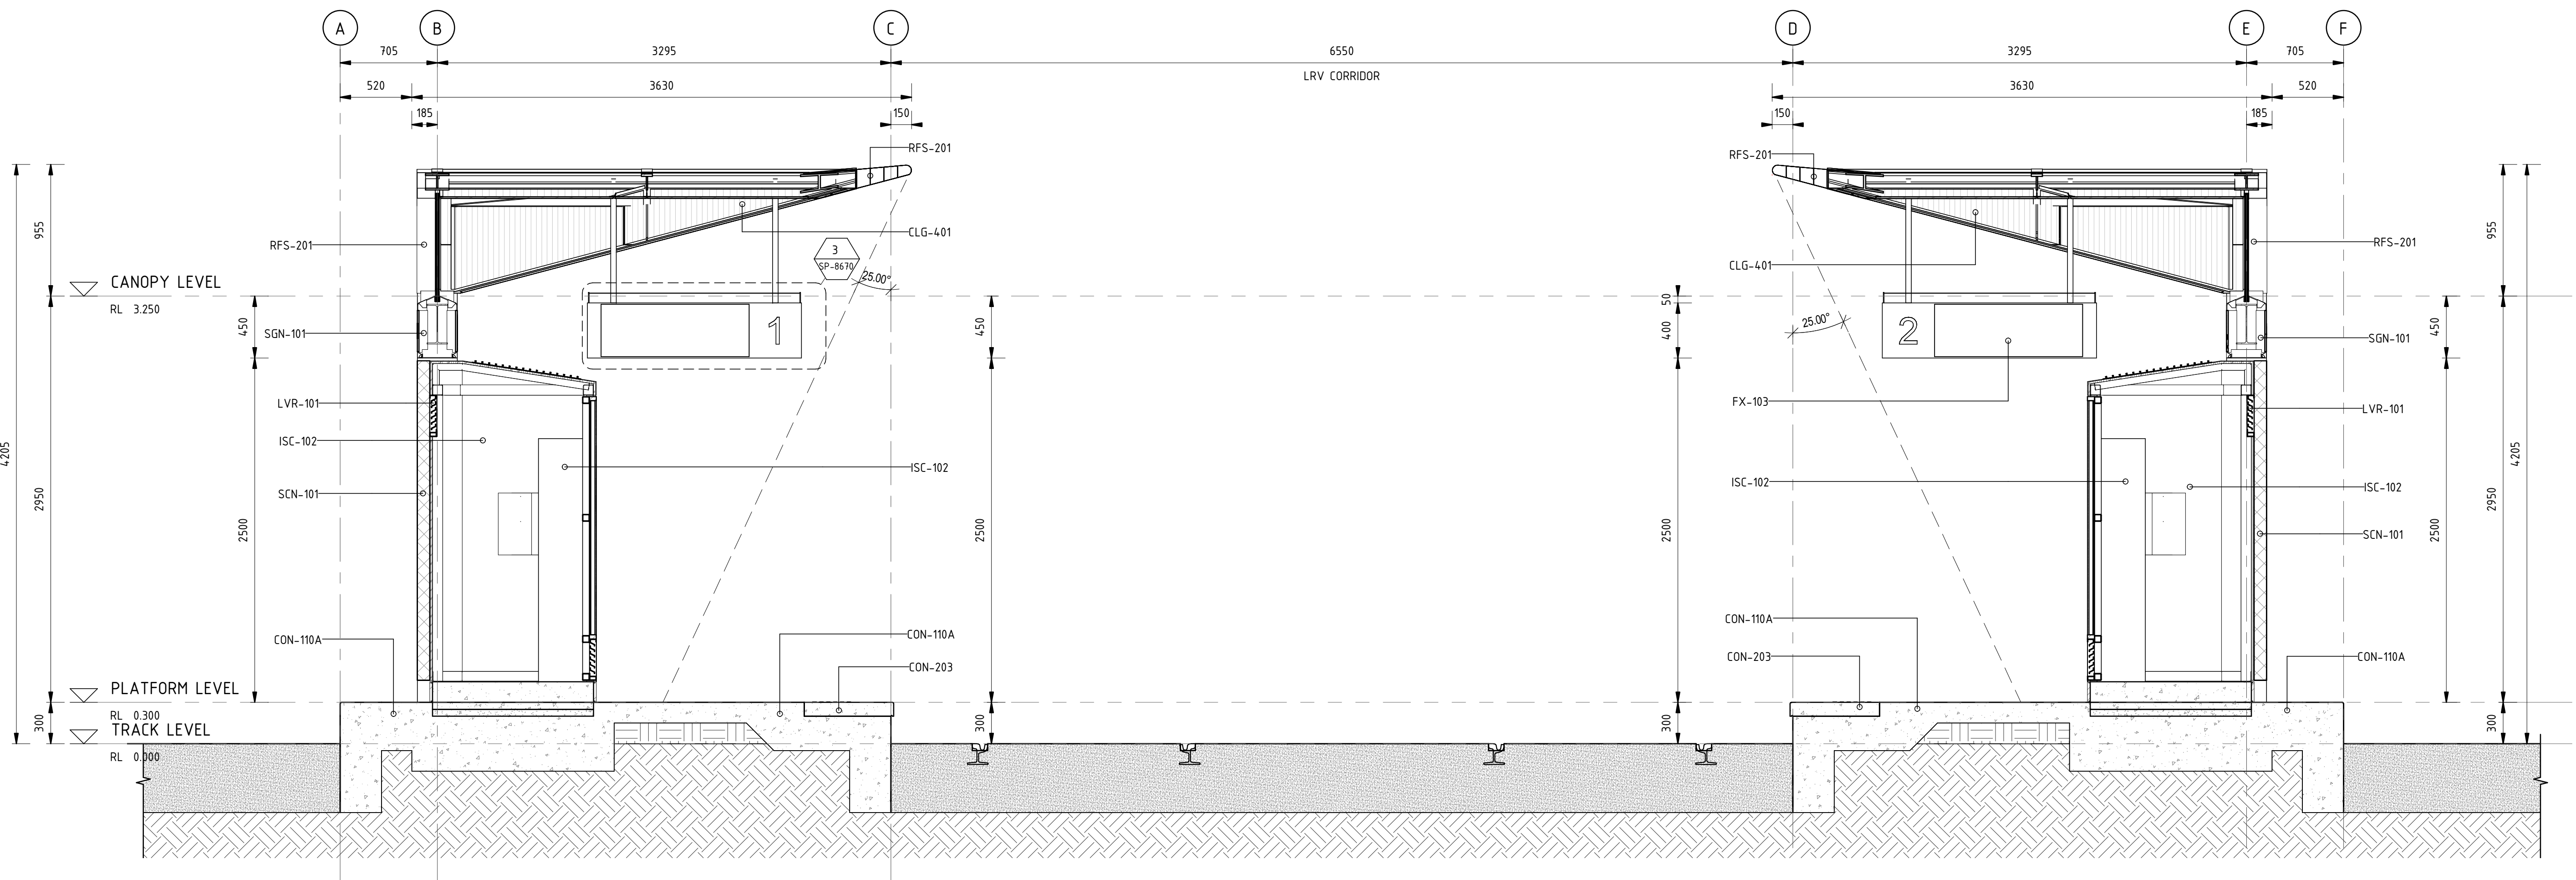

1 DETAIL_SIDE SECTION B
Scale: 1 : 25

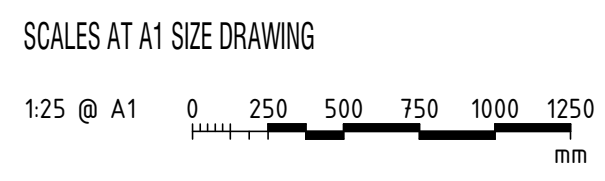

B	STAGE 2R ISSUE	PJ 03/03	NJ 03/03	KC 03/03
A	STAGE 2 ISSUE	PJ 11/11	NJ 11/11	KC 11/11
AMD	DESCRIPTION	DESIGNER	VERIFIED	APPROVED
		SIGN / DATE	SIGN / DATE	SIGN / DATE
CO-ORDINATE SYSTEM: MGA Zone 56		HEIGHT DATUM: A.H.D.		SCALE: 1 : 25 @ A1




This drawing is confidential and shall only be used for the purpose of this project.
The signing of this title block confirms the design and drafting of this project have been prepared and checked in accordance with the Architectus quality assurance system to ISO 9001-2008.


DRAWN	PAUL JENKINS	03/03/2017
DESIGNED	PAUL JENKINS	03/03/2017
DRG CHECK	NIGEL JUSTINS	03/03/2017
DESIGN CHECK	TRENT RUSSELL	03/03/2017
APPROVED	KEVIN CURRUCAN	03/03/2017

CAPITAL METRO PROJECT		
PACKAGE 55 - TYPICAL DETAILS		
ARCHITECTURAL		
GENERAL ARRANGEMENTS - SECTIONS		
TYPICAL SIDE PLATFORM - CANOPY SECTIONS 02		
FILE No. 160117	SHEET: OF	A1
STATUS: STAGE 2R		
DRG No. 03-ARC-DRW-ARC-SP-8321	B	EDMS No.

File Path: C:\Users\PaulJenkins\Documents\160117_Typical Details_pauljenkins.rvt
Plot Date & Time: 3/3/2017 1:11:26 PM
OF 801*554

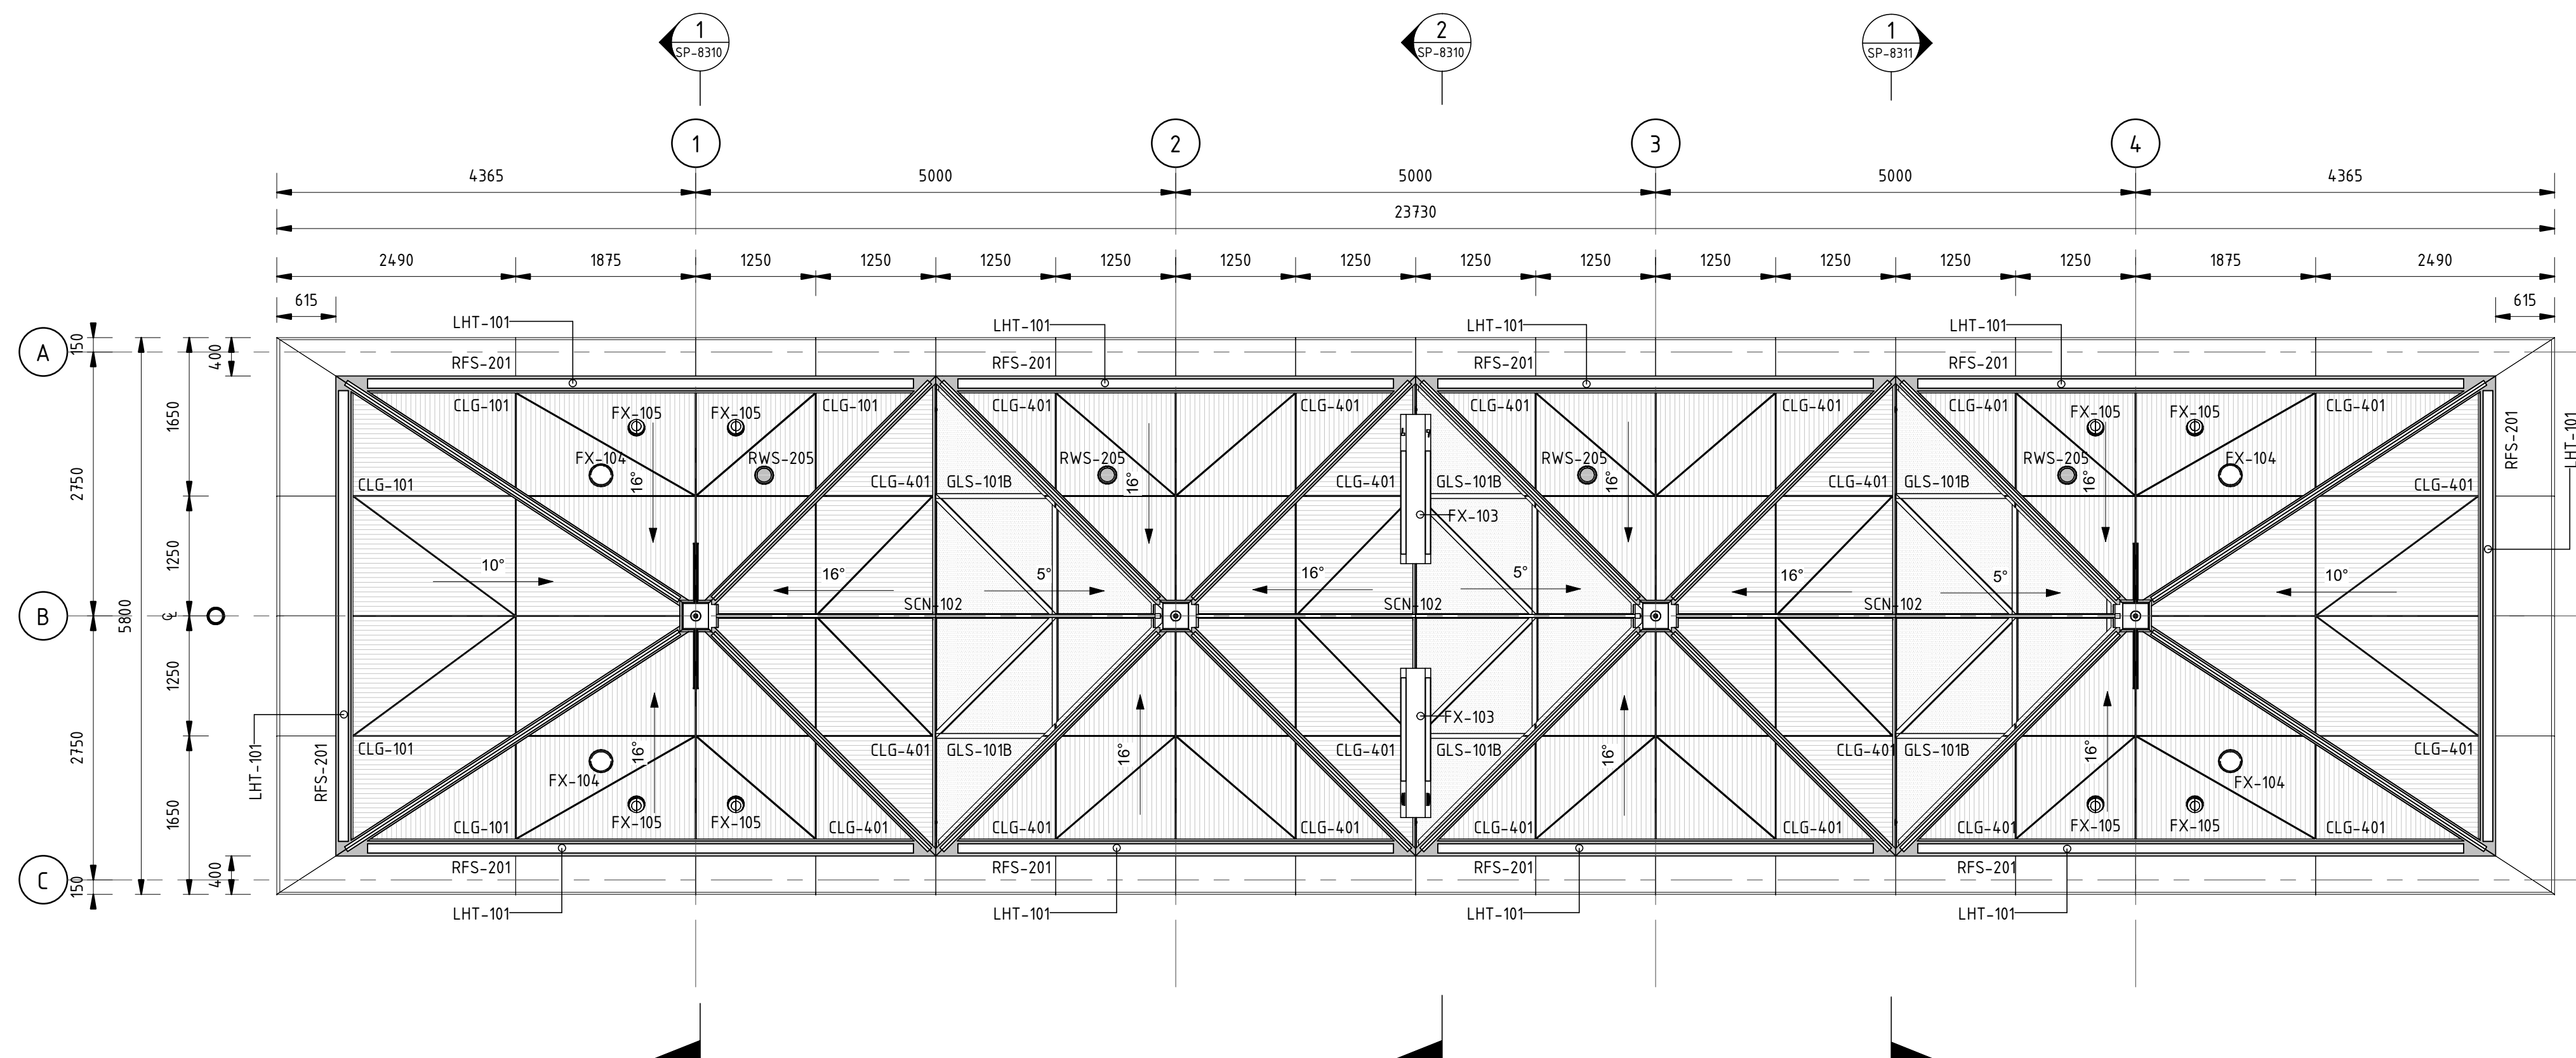


1 ISLAND PLATFORM - CANOPY RCP
Scale: 1 : 50

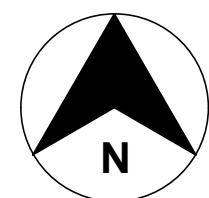

DRAWING COLOUR CODED - PRINT ALL COPIES IN COLOUR

A	STAGE 2R ISSUE	PJ 03/03	NJ 03/03	KC 03/03
AMD	DESCRIPTION	DESIGNER SIGN / DATE	VERIFIED SIGN / DATE	APPROVED SIGN / DATE
CO-ORDINATE SYSTEM: MGA Zone 56		HEIGHT DATUM: A.H.D.		SCALE: 1:50 @ A1

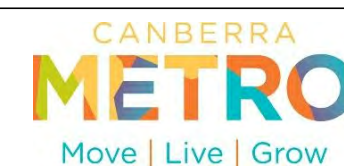

*This drawing is confidential and shall only be used for the purpose of this project.
The signing of this title block confirms the design and drafting of this project have been prepared
and checked in accordance with the Architectus quality assurance system to ISO 9001:2008.*

architectus™

DRAWN	PAUL JENKINS	03/03/2017
DESIGNED	PAUL JENKINS	03/03/2017
DRG CHECK	NIGEL JUSTINS	03/03/2017
DESIGN CHECK	TRENT RUSSELL	03/03/2017
APPROVED	KEVIN CURRUCAN	03/03/2017

CAPITAL METRO PROJECT

PACKAGE 55 - TYPICAL DETAILS
ARCHITECTURAL
GENERAL ARRANGEMENTS - RCPS
TYPICAL ISLAND CANOPY - REFLECTED CEILING PLAN

FILE No. 160117	SHEET: OF	A
STATUS: STAGE 2R		C
DRG No. 03-ARC-DRW-ARC-SP-8410	A	EDMS No.

A

B

C

D

E

F

G

H

A

B

C


D

E


F

G

H

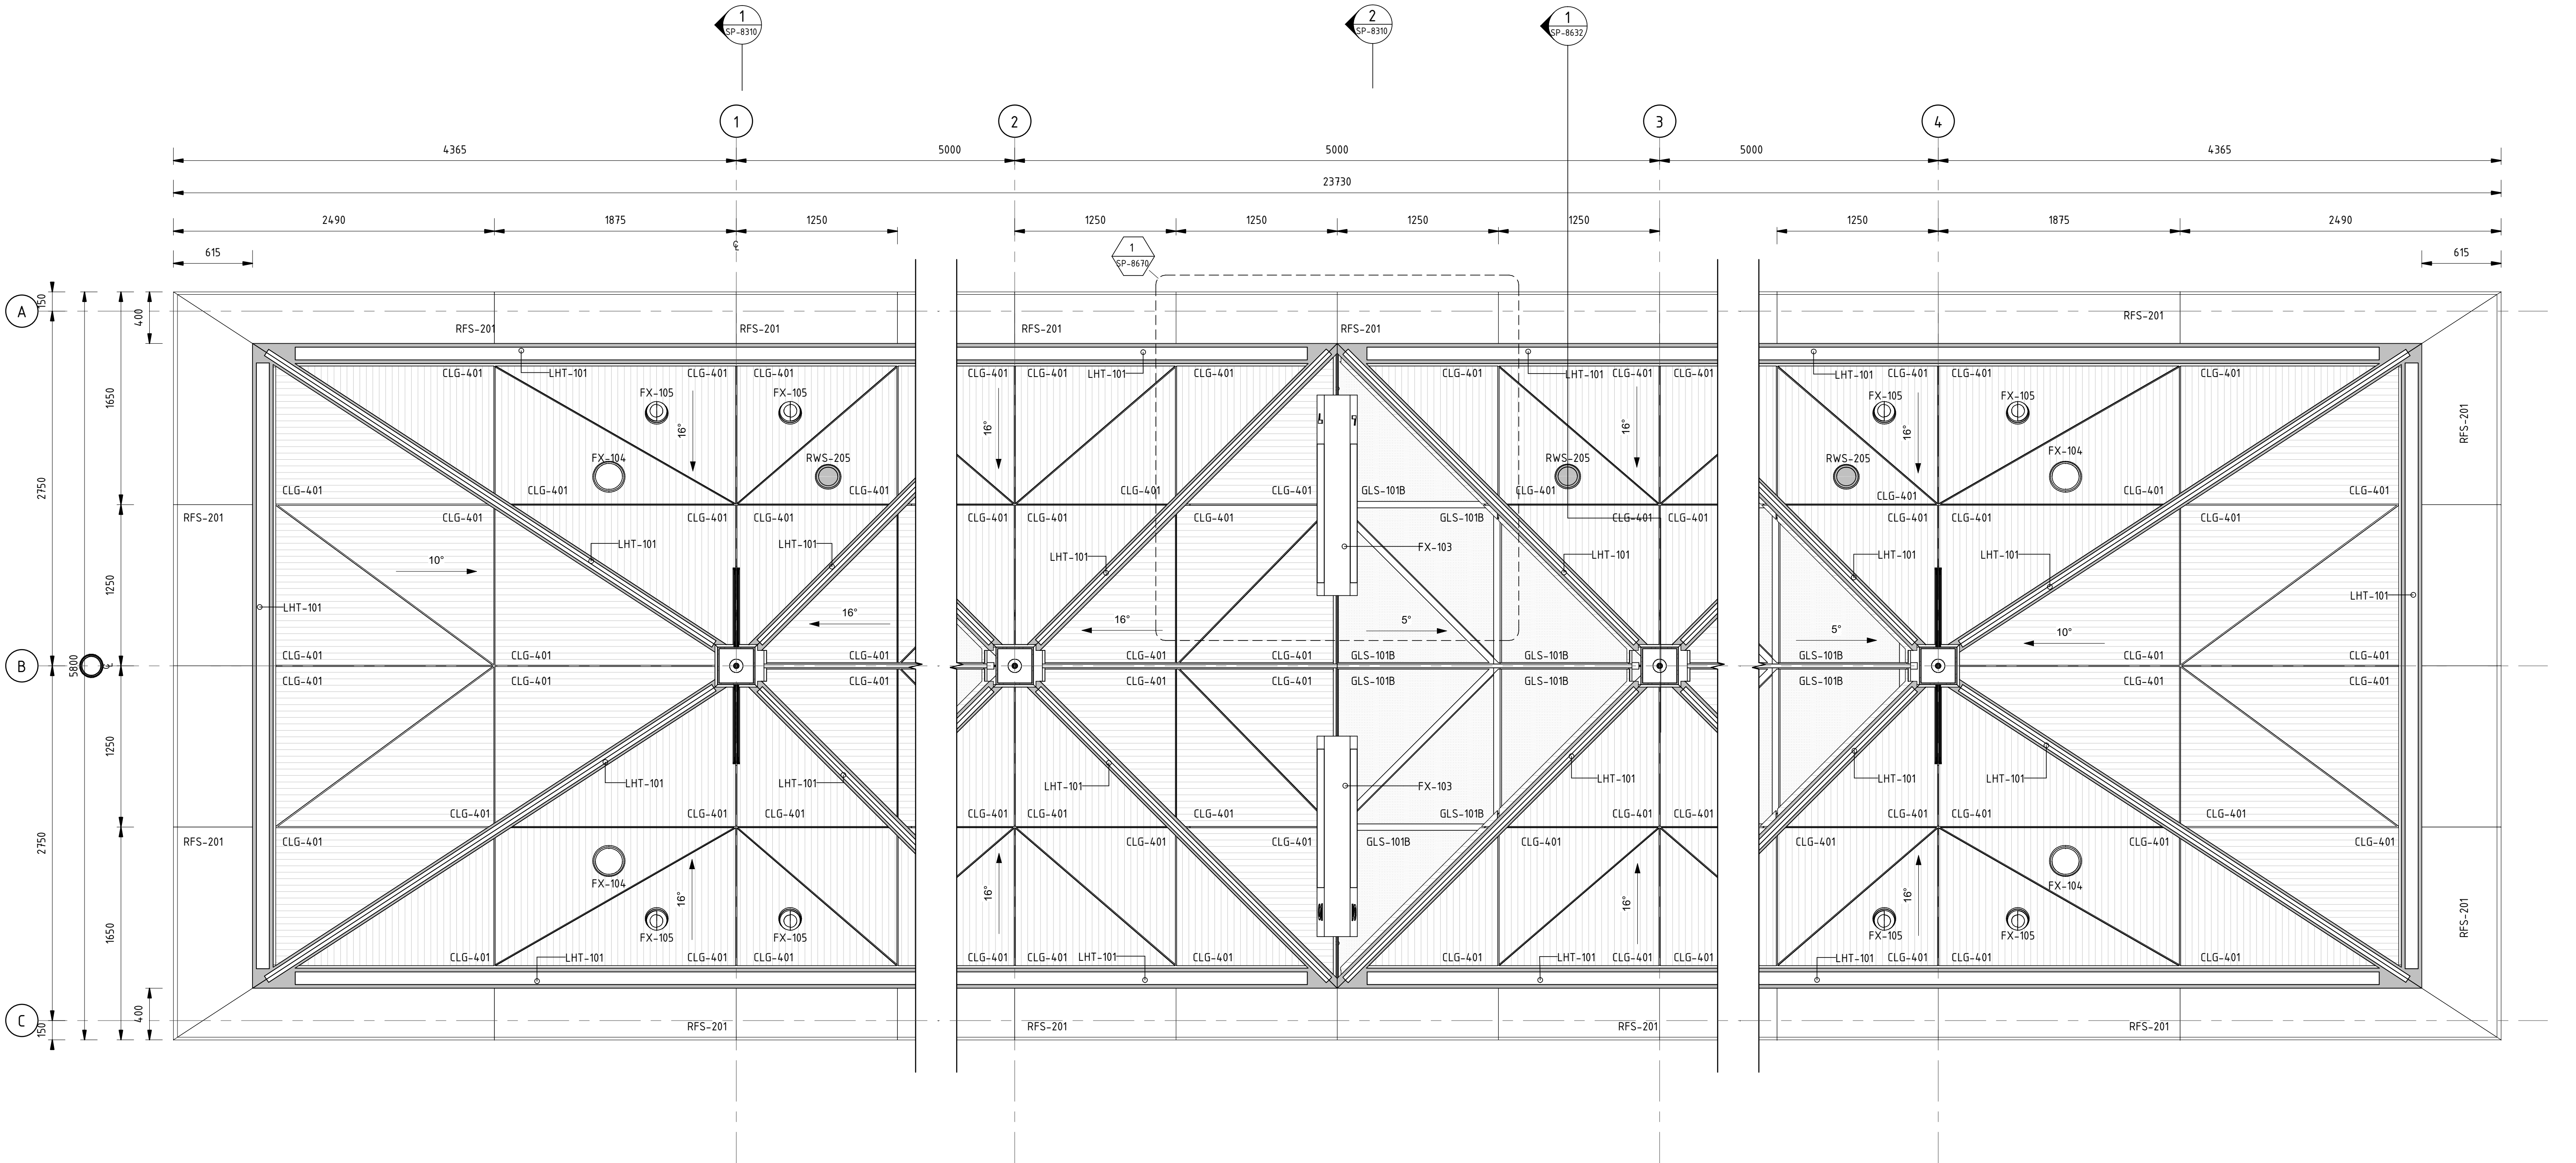

1 ISLAND PLATFORM - MODULE RCP
Scale: 1:25

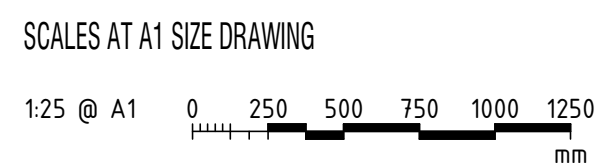

B	STAGE 2R ISSUE	PJ 03/03	NJ 03/03	KC 03/03
A	STAGE 2 ISSUE	PJ 11/11	NJ 11/11	KC 11/11
AMD	DESCRIPTION	DESIGNER SIGN / DATE	VERIFIED SIGN / DATE	APPROVED SIGN / DATE
CO-ORDINATE SYSTEM: MGA Zone 56		HEIGHT DATUM: A.H.D.		SCALE: 1:25 @ A1



This drawing is confidential and shall only be used for the purpose of this project. The signing of this title block confirms the design and drafting of this project have been prepared and checked in accordance with the Architectus quality assurance system to ISO 9001-2008.

architectus™

DRAWN	PAUL JENKINS	03/03/2017
DESIGNED	PAUL JENKINS	03/03/2017
DRG CHECK	NIGEL JUSTINS	03/03/2017
DESIGN CHECK	TRENT RUSSELL	03/03/2017
APPROVED	KEVIN CURRUCAN	03/03/2017

CAPITAL METRO PROJECT		
PACKAGE 55 - TYPICAL DETAILS		
ARCHITECTURAL		
GENERAL ARRANGEMENTS - RCPS		
TYPICAL ISLAND MODULE - REFLECTED CEILING PLAN		
FILE No. 160117	SHEET: OF	A1
STATUS: STAGE 2R		
DRG No. 03-ARC-DRW-ARC-SP-8411	B	EDMS No.

A

B

C

D

E

F

G

H

A

B

C


D

E


F

G

H

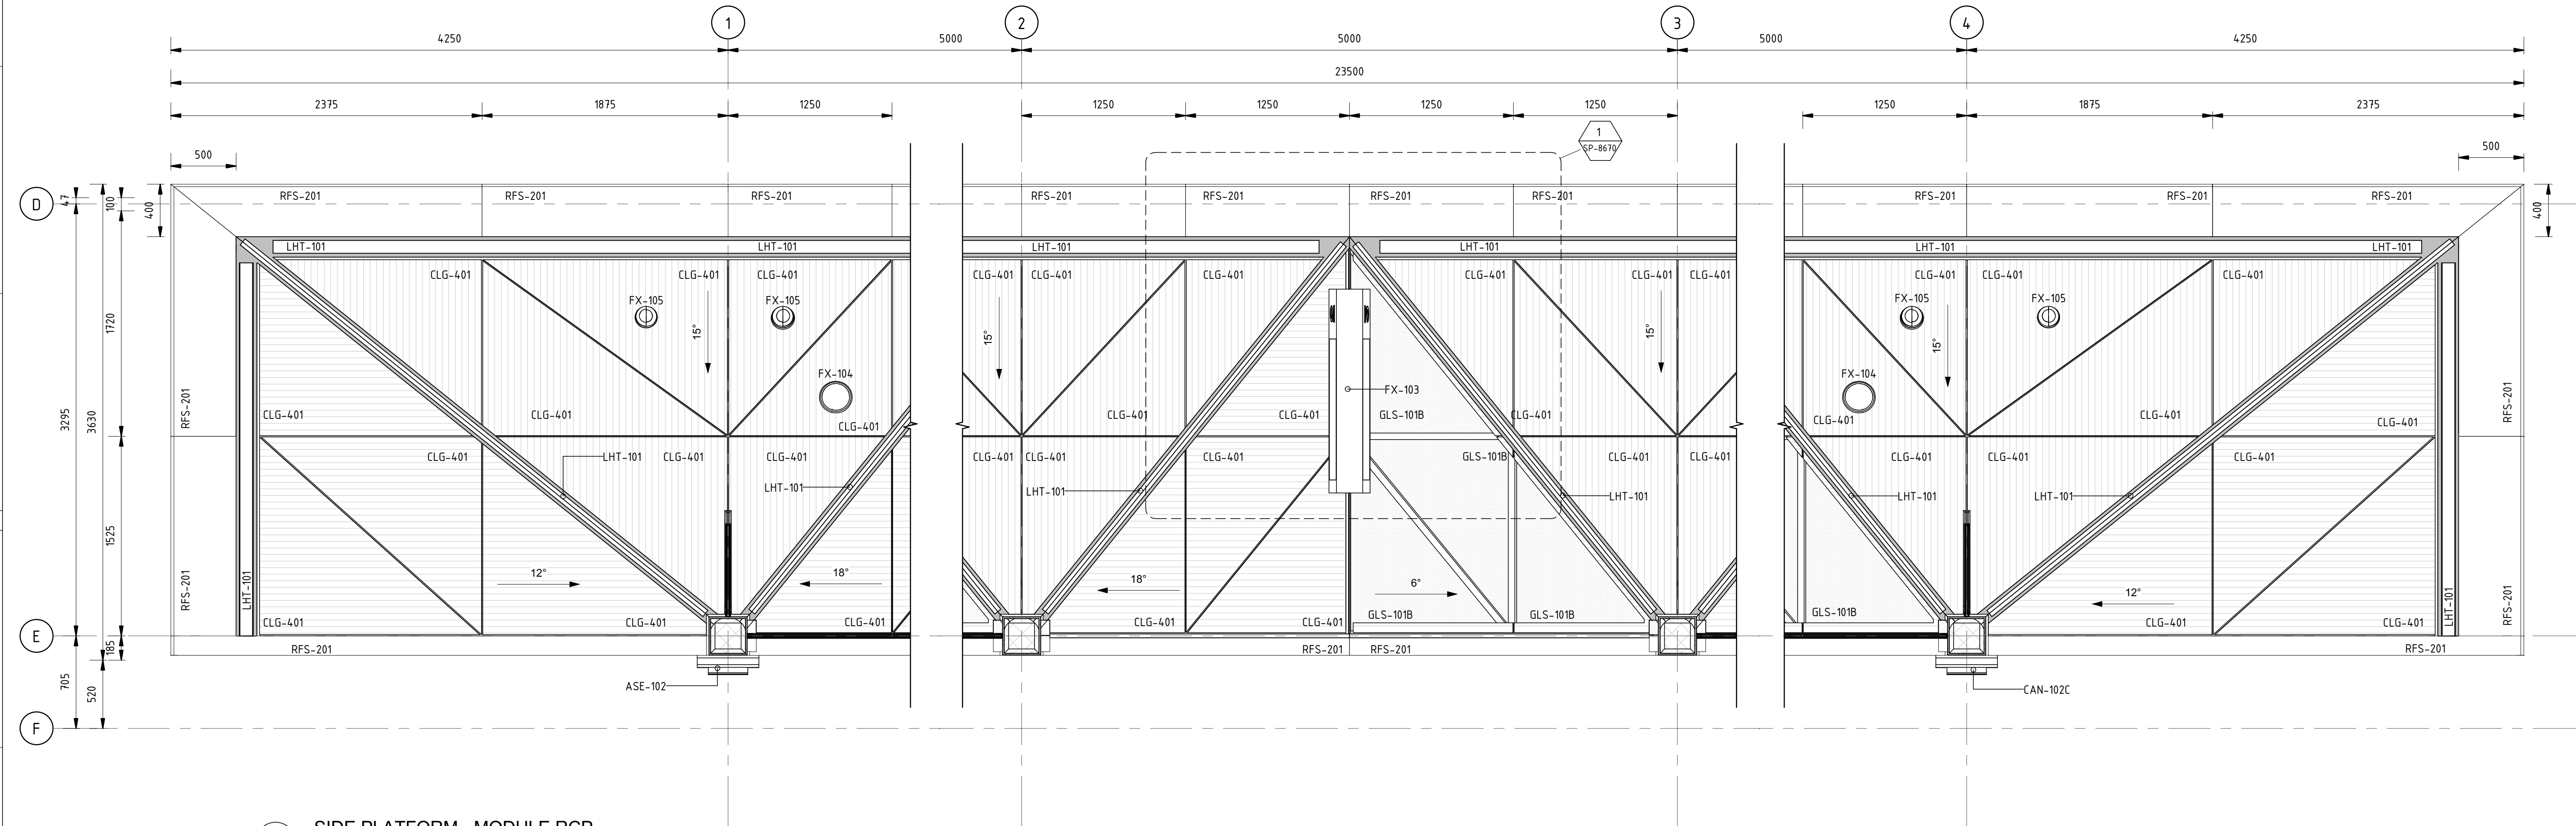

1 SIDE PLATFORM - MODULE RCP
Scale: 1:25

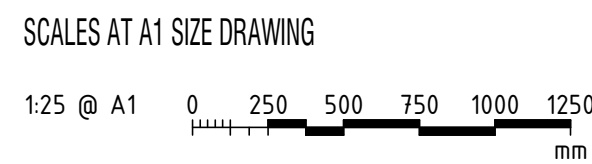

B	STAGE 2R ISSUE	PJ 03/03	NJ 03/03	KC 03/03
A	STAGE 2 ISSUE	PJ 11/11	NJ 11/11	KC 11/11
AMD	DESCRIPTION	DESIGNER SIGN / DATE	VERIFIED SIGN / DATE	APPROVED SIGN / DATE
CO-ORDINATE SYSTEM: MGA Zone 56		HEIGHT DATUM: A.H.D.		SCALE: 1:25 @ A1



This drawing is confidential and shall only be used for the purpose of this project. The signing of this title block confirms the design and drafting of this project have been prepared and checked in accordance with the Architectus quality assurance system to ISO 9001-2008.

DRAWN	PAUL JENKINS	03/03/2017
DESIGNED	PAUL JENKINS	03/03/2017
DRG CHECK	NIGEL JUSTINS	03/03/2017
DESIGN CHECK	TRENT RUSSELL	03/03/2017
APPROVED	KEVIN CURRUCAN	03/03/2017

CAPITAL METRO PROJECT		
PACKAGE 55 - TYPICAL DETAILS		
ARCHITECTURAL		
GENERAL ARRANGEMENTS - RCPS		
TYPICAL SIDE MODULE - REFLECTED CEILING PLAN		
FILE No. 160117	SHEET: OF	A1
STATUS: STAGE 2R		
DRG No. 03-ARC-DRW-ARC-SP-8421	B	EDMS No.

A

B

C

D

E

F

G

H

A

B

C


D

E

F

G

H

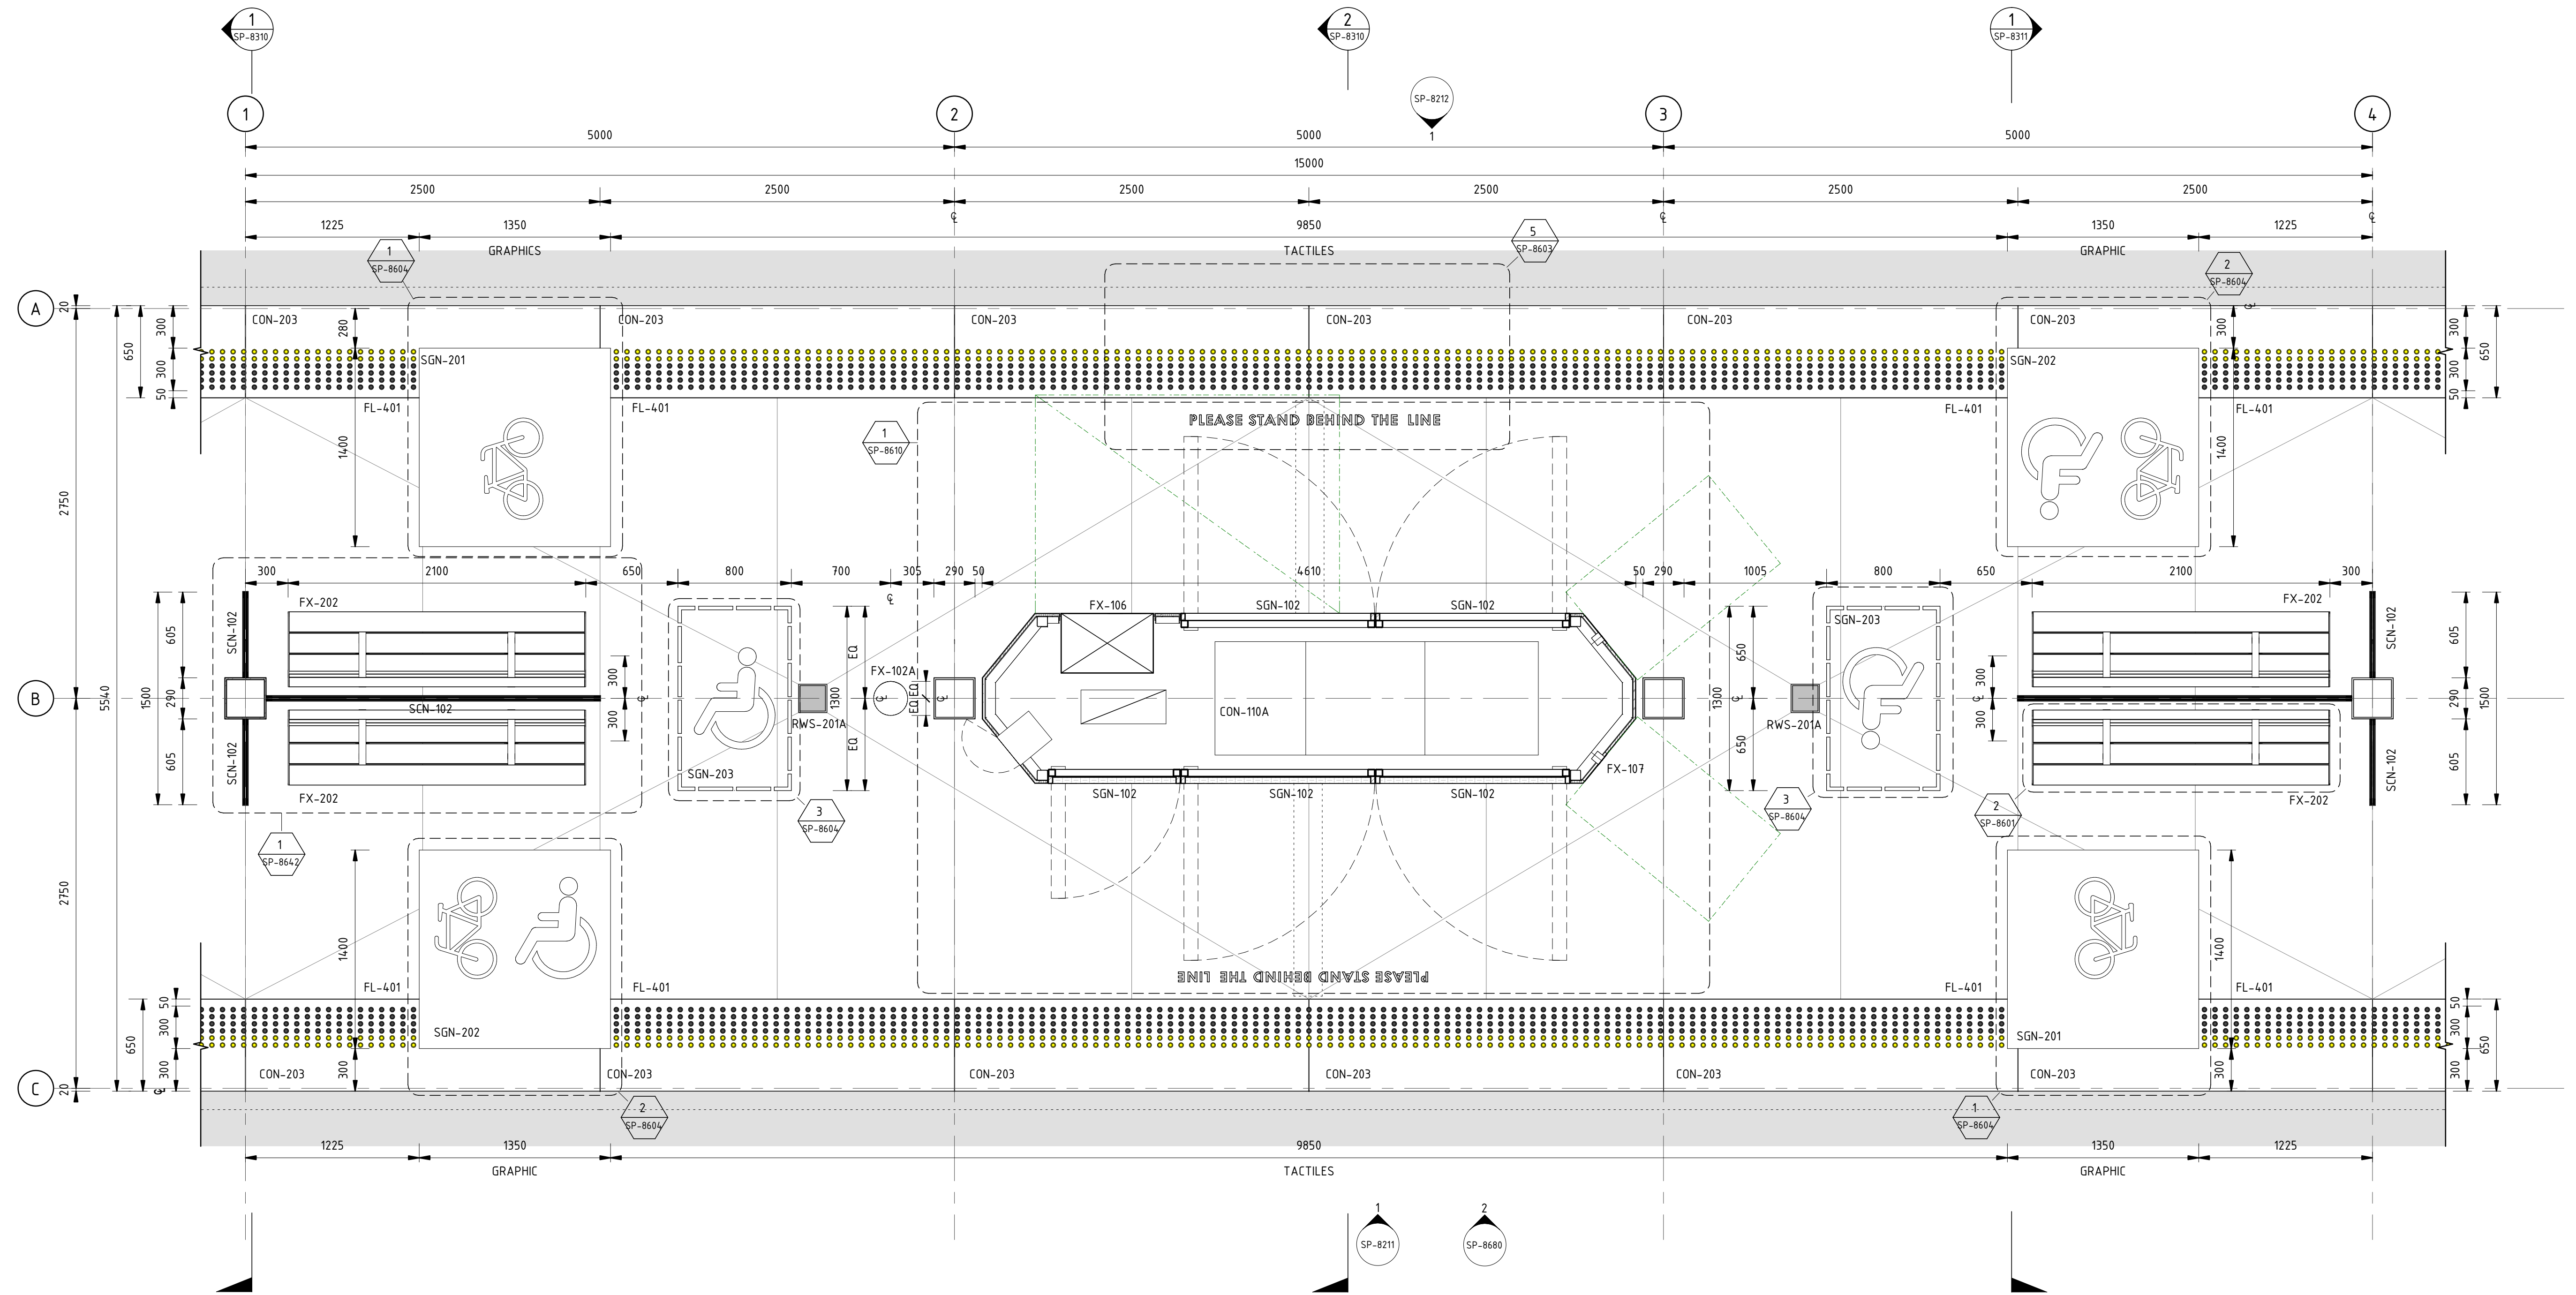

1 ISLAND MODULE PLAN
Scale: 1 : 25

SCALES AT A1 SIZE DRAWING
1:25 @ A1 0 250 500 750 1000 1250 mm

DESCRIPTION	DESIGNER SIGN / DATE	VERIFIED SIGN / DATE	APPROVED SIGN / DATE
B STAGE 2R ISSUE	PJ 03/03	NJ 03/03	KC 03/03
A STAGE 2 ISSUE	PJ 11/11	NJ 11/11	KC 11/11
AMD			
CO-ORDINATE SYSTEM: MGA Zone 56	HEIGHT DATUM: A.H.D.	SCALE: 1:25 @ A1	



This drawing is confidential and shall only be used for the purpose of this project.
The signing of this title block confirms the design and drafting of this project have been prepared and checked in accordance with the Architectus quality assurance system to ISO 9001-2008.

DRAWN	PAUL JENKINS	03/03/2017
DESIGNED	PAUL JENKINS	03/03/2017
DRG CHECK	NIGEL JUSTINS	03/03/2017
DESIGN CHECK	TRENT RUSSELL	03/03/2017
APPROVED	KEVIN CURRUCAN	03/03/2017

CAPITAL METRO PROJECT
PACKAGE 55 - TYPICAL DETAILS
ARCHITECTURAL
MODULE PLANS
TYPICAL ISLAND MODULE - PLAN

FILE No. 160117	SHEET: OF	A1
STATUS: STAGE 2R		C
DRG No. 03-ARC-DRW-ARC-SP-8510	B	EDMS No.

A

B

C

D

E

F

G

H

A

B

C


D

E


F

G

H

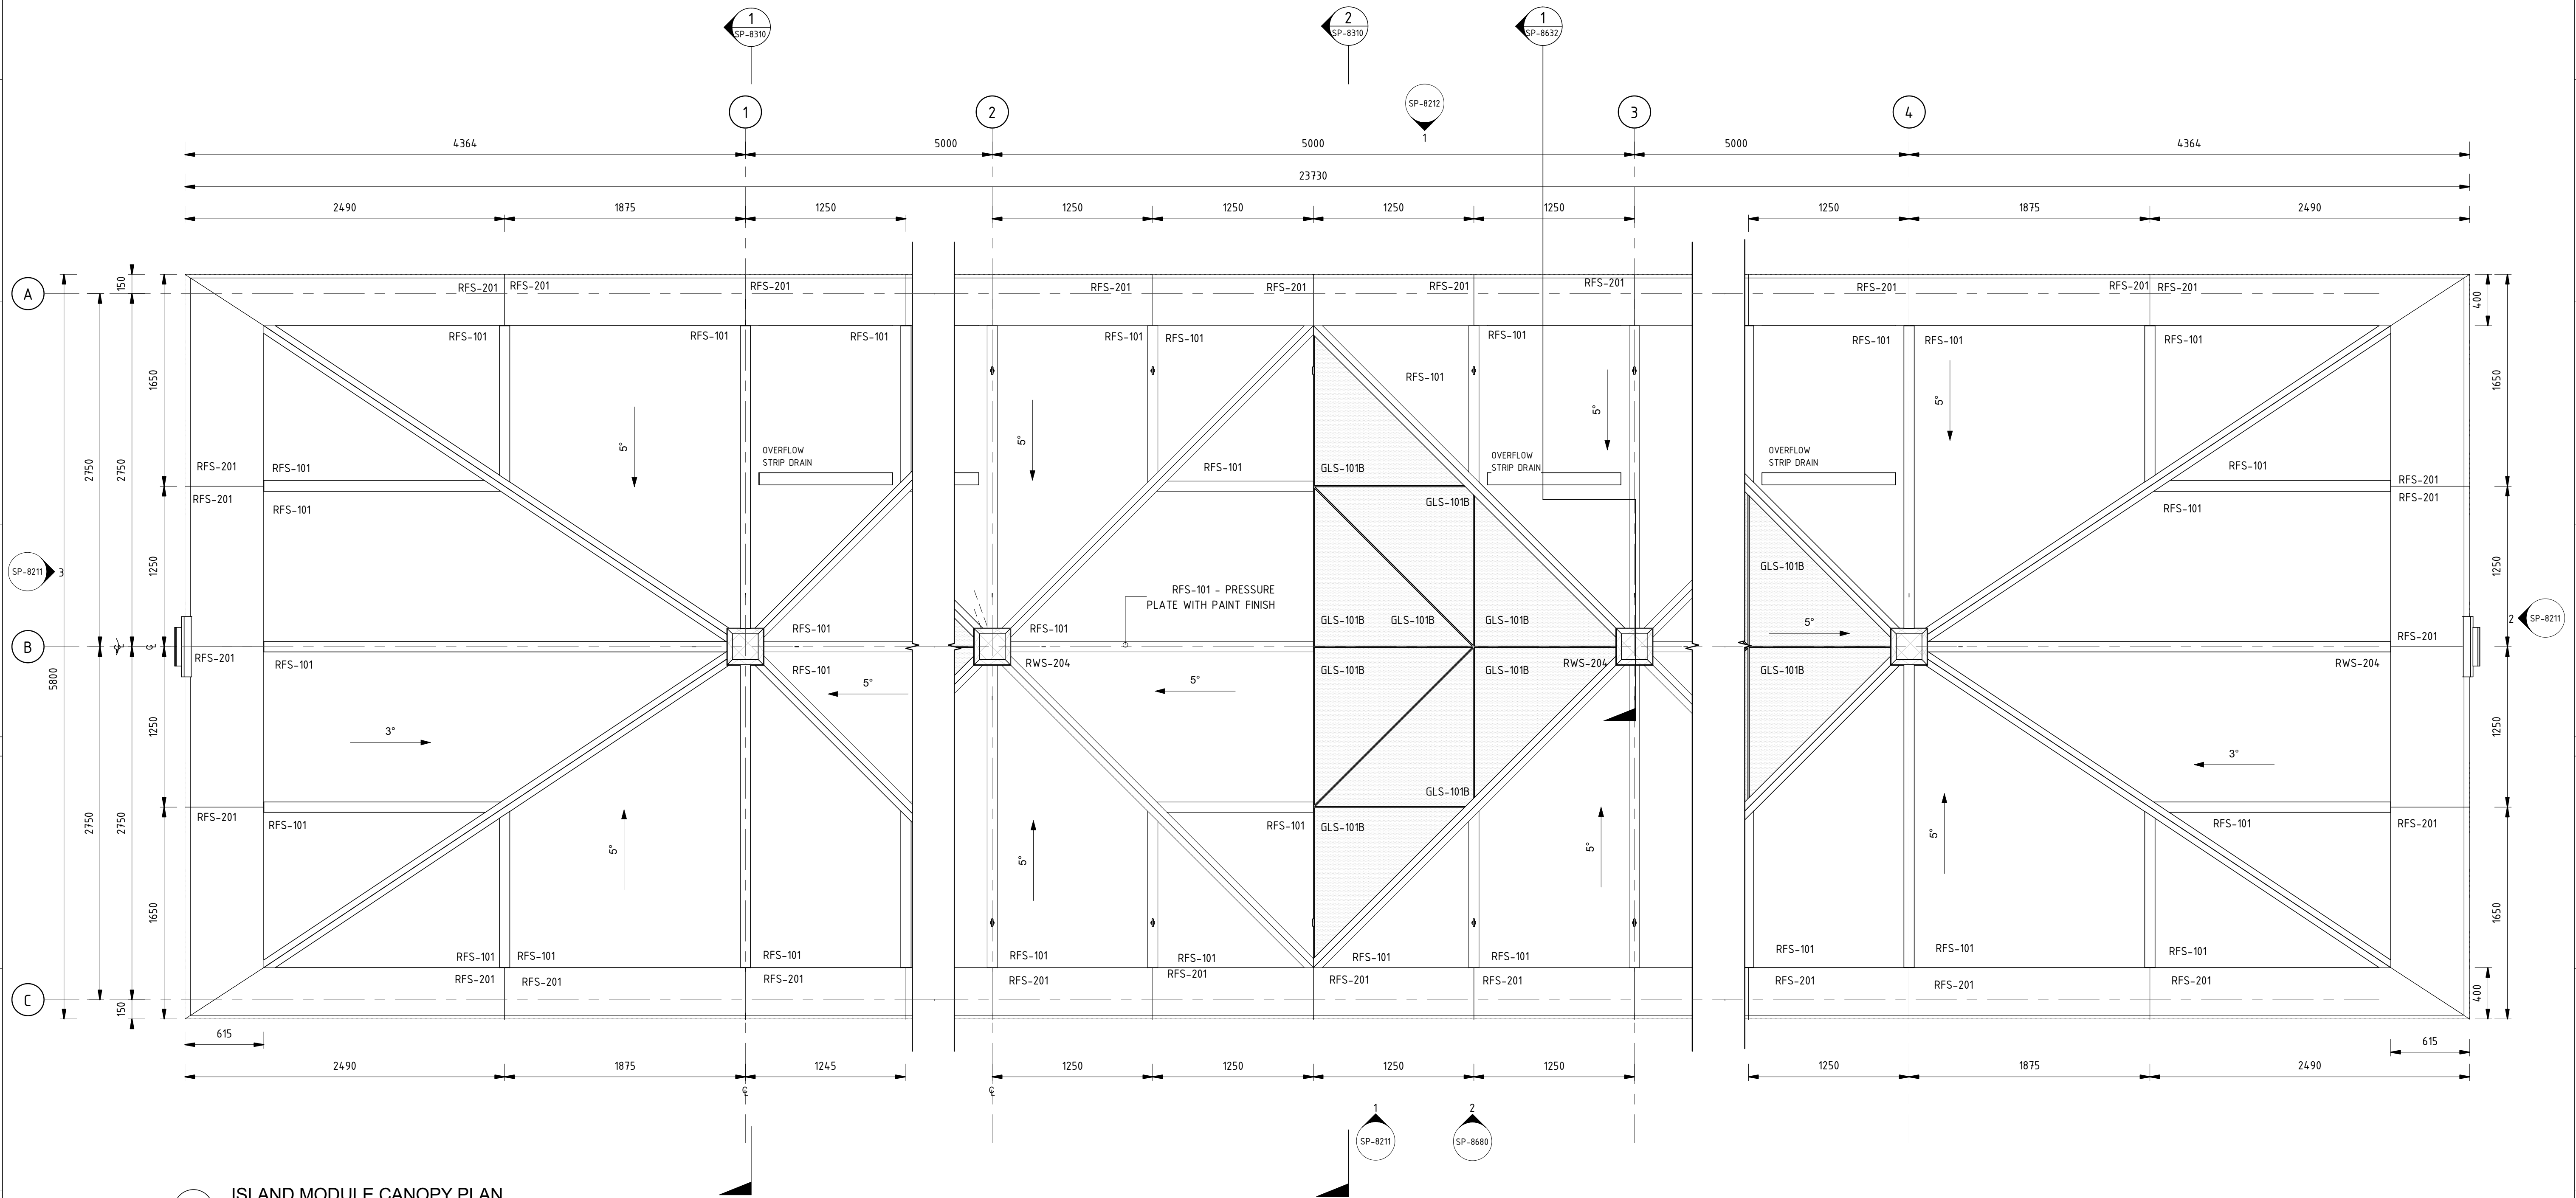

1 ISLAND MODULE CANOPY PLAN
Scale: 1:25

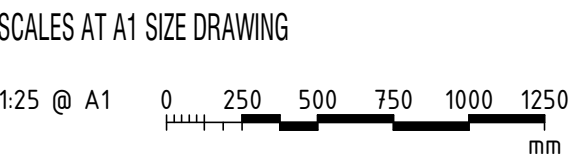

B	STAGE 2R ISSUE	PJ 03/03	NJ 03/03	KC 03/03
A	STAGE 2 ISSUE	PJ 11/11	NJ 11/11	KC 11/11
AMD	DESCRIPTION	DESIGNER SIGN / DATE	VERIFIED SIGN / DATE	APPROVED SIGN / DATE
CO-ORDINATE SYSTEM: MGA Zone 56		HEIGHT DATUM: A.H.D.		SCALE: 1:25 @ A1



This drawing is confidential and shall only be used for the purpose of this project.
The signing of this title block confirms the design and drafting of this project have been prepared and checked in accordance with the Architectus quality assurance system to ISO 9001-2008.

architectus™

DRAWN	PAUL JENKINS	03/03/2017
DESIGNED	PAUL JENKINS	03/03/2017
DRG CHECK	NIGEL JUSTINS	03/03/2017
DESIGN CHECK	TRENT RUSSELL	03/03/2017
APPROVED	KEVIN CURRUCAN	03/03/2017

CAPITAL METRO PROJECT		
PACKAGE 55 - TYPICAL DETAILS		
ARCHITECTURAL		
MODULE PLANS		
TYPICAL ISLAND MODULE - CANOPY PLAN		
FILE No. 160117	SHEET: OF	A1
STATUS: STAGE 2R		
DRG No. 03-ARC-DRW-ARC-SP-8511	B	EDMS No.

A

B

C

D

E

F

G

H

A

B

C


D

E

F

G

H

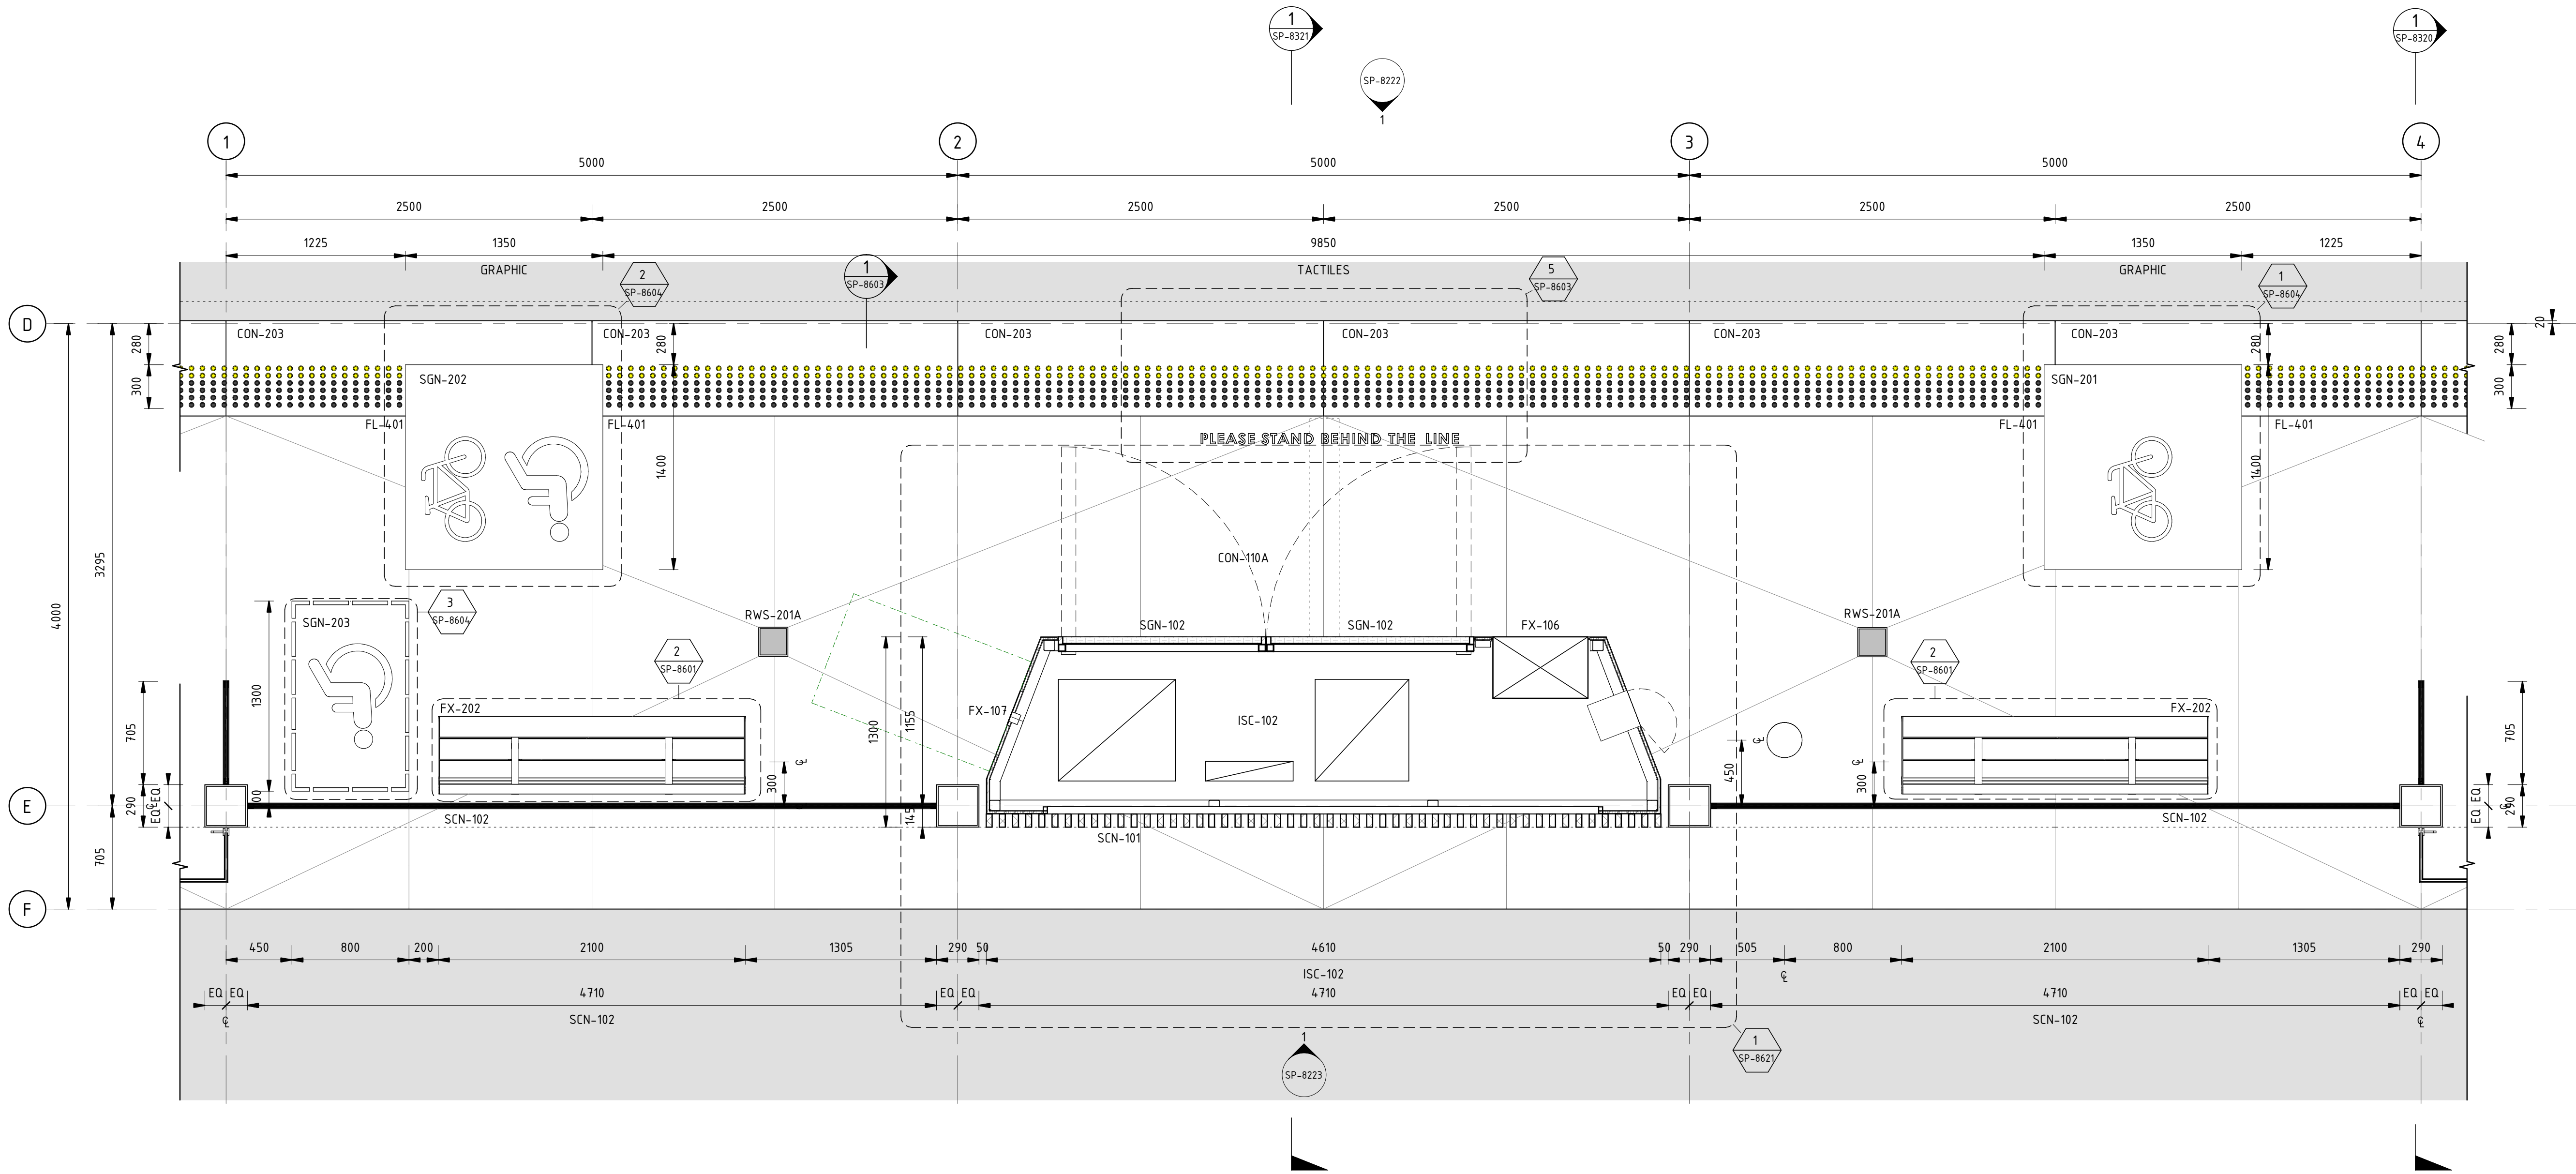

1 SIDE MODULE PLAN
Scale: 1 : 25

SCALES AT A1 SIZE DRAWING
1:25 @ A1 0 250 500 750 1000 1250 mm


B	STAGE 2R ISSUE	PJ 03/03	NJ 03/03	KC 03/03
A	STAGE 2 ISSUE	PJ 11/11	NJ 11/11	KC 11/11
AMD	DESCRIPTION	DESIGNER SIGN / DATE	VERIFIED SIGN / DATE	APPROVED SIGN / DATE
CO-ORDINATE SYSTEM: MGA Zone 56		HEIGHT DATUM: A.H.D.		SCALE: 1:25 @ A1




This drawing is confidential and shall only be used for the purpose of this project.
The signing of this title block confirms the design and drafting of this project have been prepared and checked in accordance with the Architectus quality assurance system to ISO 9001-2008.

architectus™
DRAWN _ PAUL JENKINS _ 03/03/2017
DESIGNED _ PAUL JENKINS _ 03/03/2017
DRG CHECK _ NIGEL JUSTINS _ 03/03/2017
DESIGN CHECK _ TRENT RUSSELL _ 03/03/2017
APPROVED _ KEVIN CURRUCAN _ 03/03/2017

CAPITAL METRO PROJECT
PACKAGE 55 - TYPICAL DETAILS
ARCHITECTURAL
MODULE PLANS
TYPICAL SIDE MODULE - PLAN
FILE No. 160117 SHEET: OF A1
STATUS: STAGE 2R ©
DRG No. 03-ARC-DRW-ARC-SP-8520 B EDMS No.

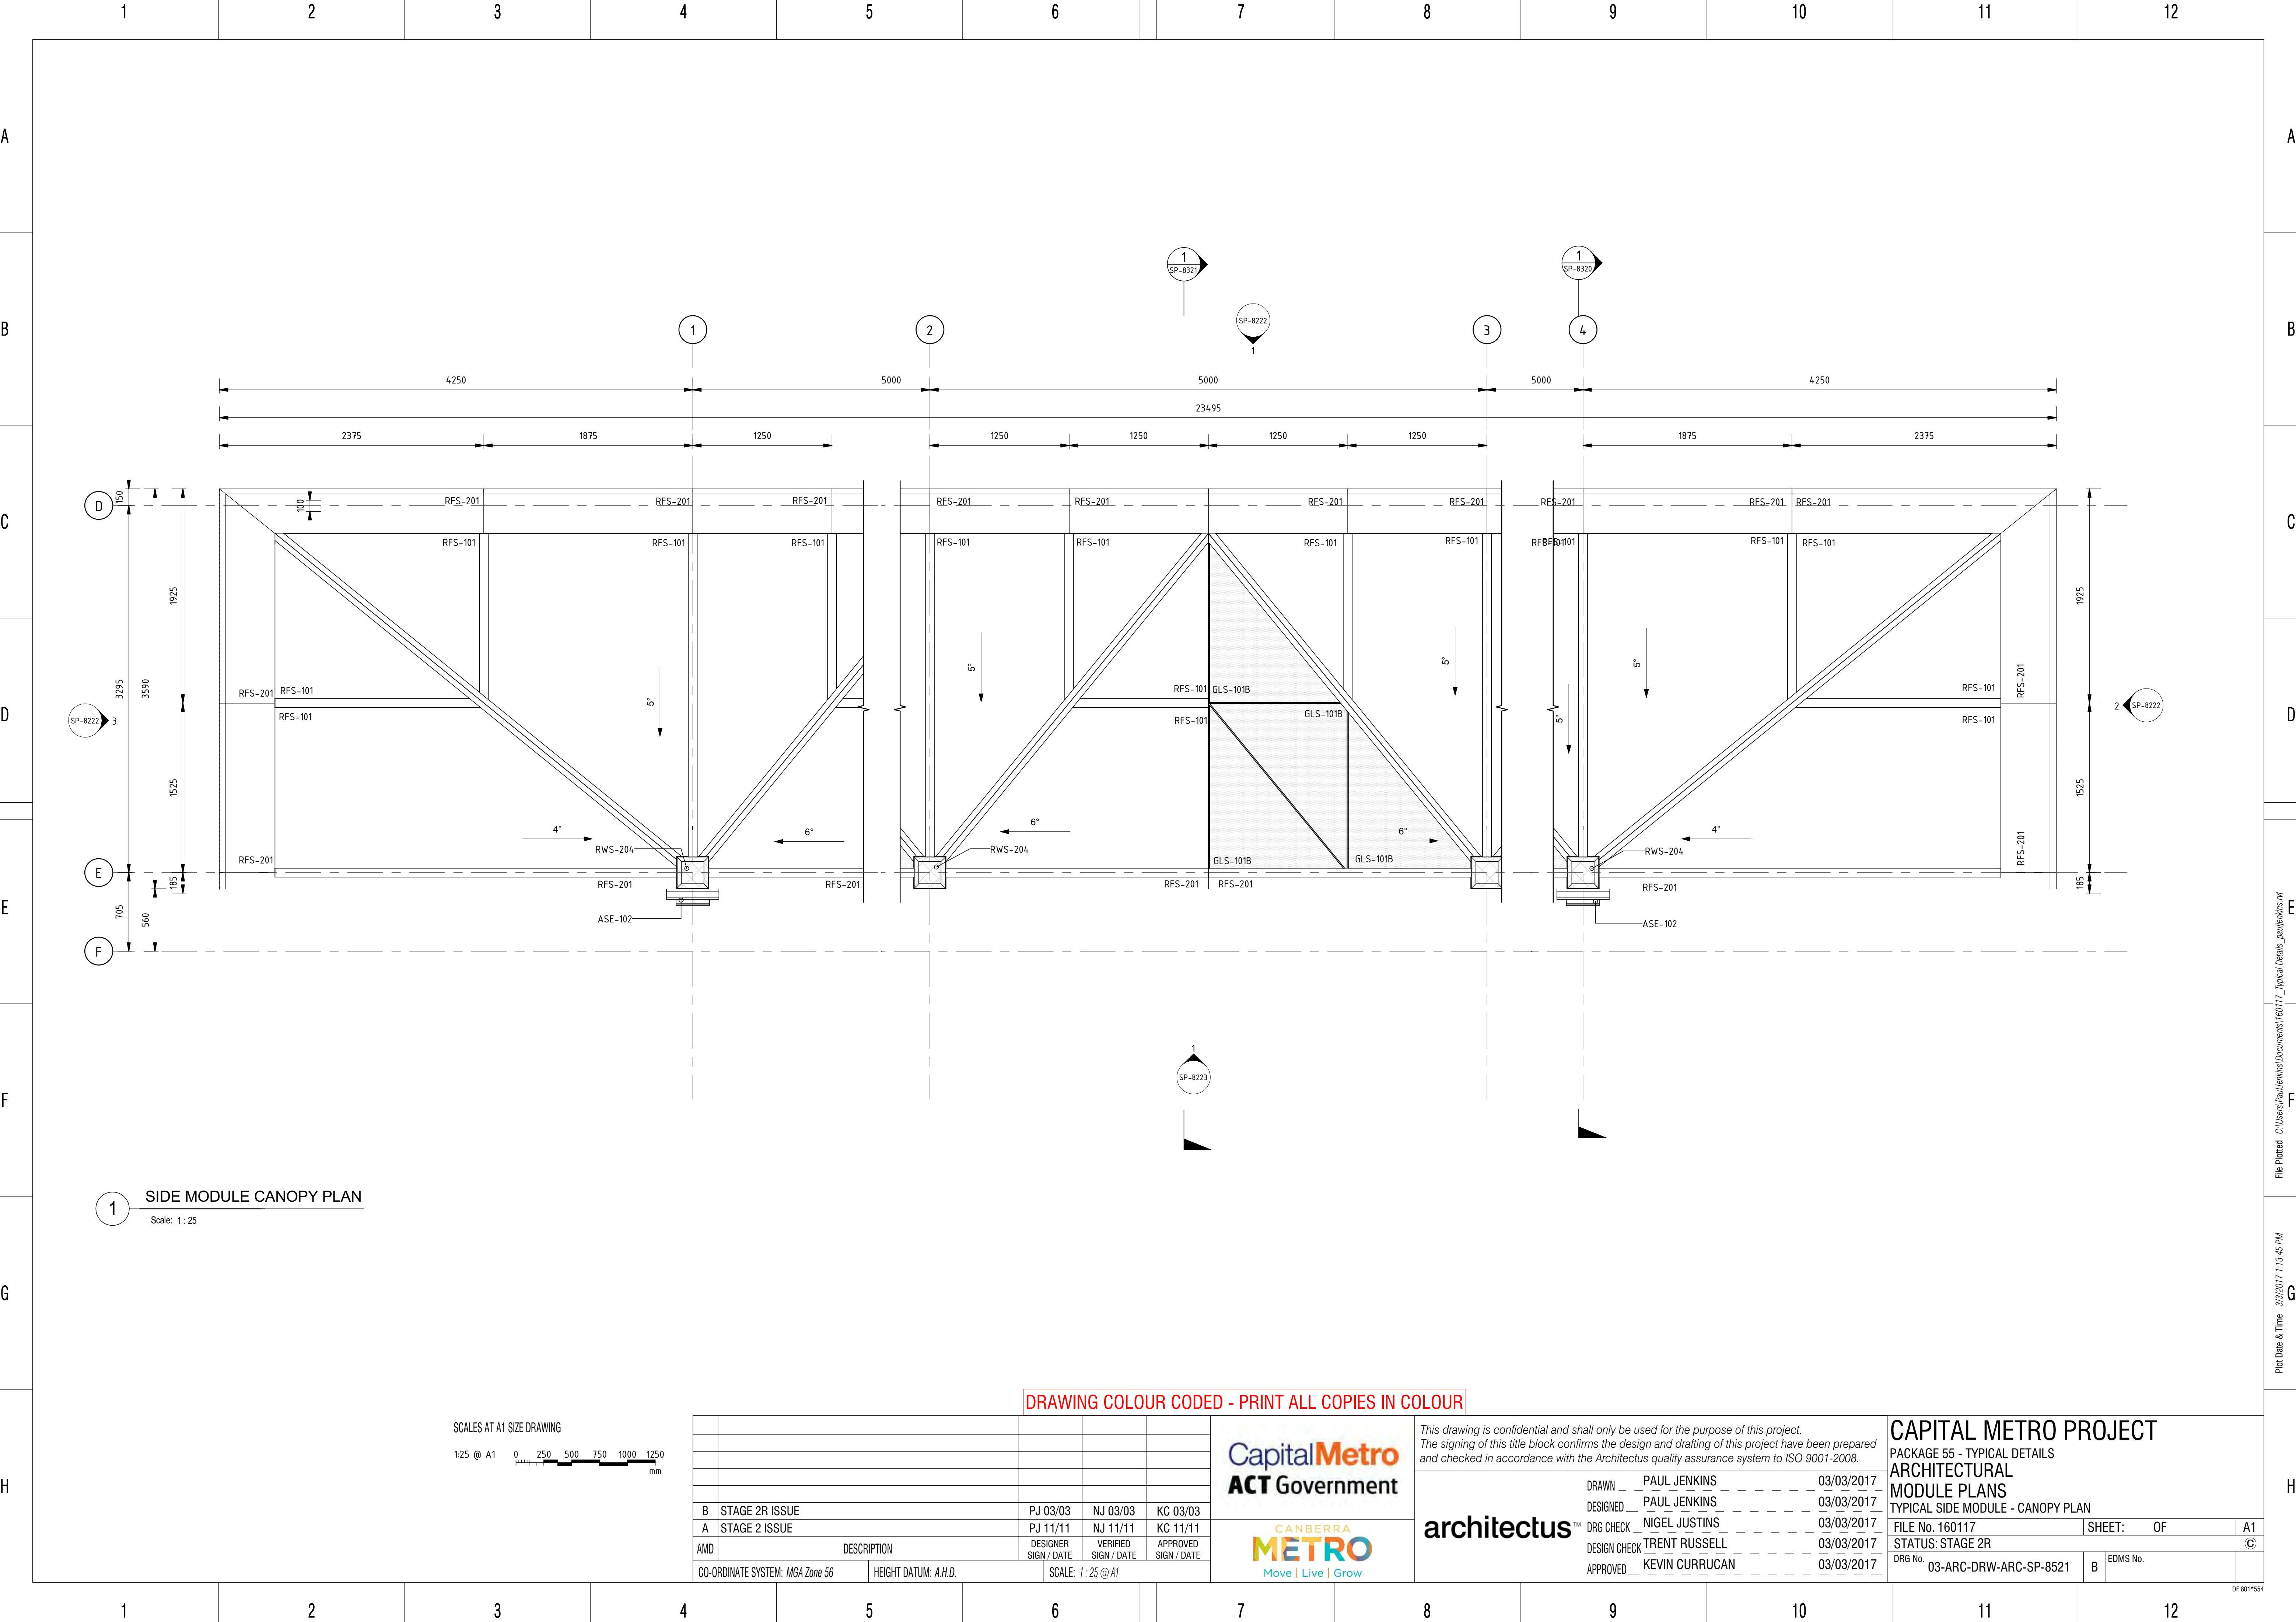

1 SIDE MODULE CANOPY PLAN
Scale: 1 : 25

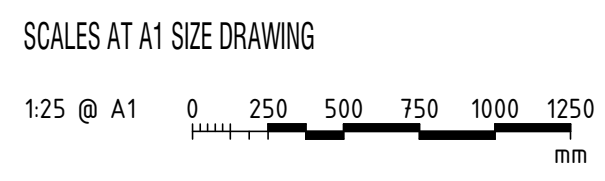


B	STAGE 2R ISSUE	PJ 03/03	NJ 03/03	KC 03/03
A	STAGE 2 ISSUE	PJ 11/11	NJ 11/11	KC 11/11
AMD	DESCRIPTION	DESIGNER SIGN / DATE	VERIFIED SIGN / DATE	APPROVED SIGN / DATE
CO-ORDINATE SYSTEM: MGA Zone 56		HEIGHT DATUM: A.H.D.		SCALE: 1 : 25 @ A1




This drawing is confidential and shall only be used for the purpose of this project. The signing of this title block confirms the design and drafting of this project have been prepared and checked in accordance with the Architectus quality assurance system to ISO 9001-2008.

DRAWN	PAUL JENKINS	03/03/2017
DESIGNED	PAUL JENKINS	03/03/2017
DRG CHECK	NIGEL JUSTINS	03/03/2017
DESIGN CHECK	TRENT RUSSELL	03/03/2017
APPROVED	KEVIN CURRUCAN	03/03/2017


CAPITAL METRO PROJECT		
PACKAGE 55 - TYPICAL DETAILS		
ARCHITECTURAL		
MODULE PLANS		
TYPICAL SIDE MODULE - CANOPY PLAN		
FILE No. 160117	SHEET: OF	A1
STATUS: STAGE 2R		
DRG No. 03-ARC-DRW-ARC-SP-8521	B	EDMS No.

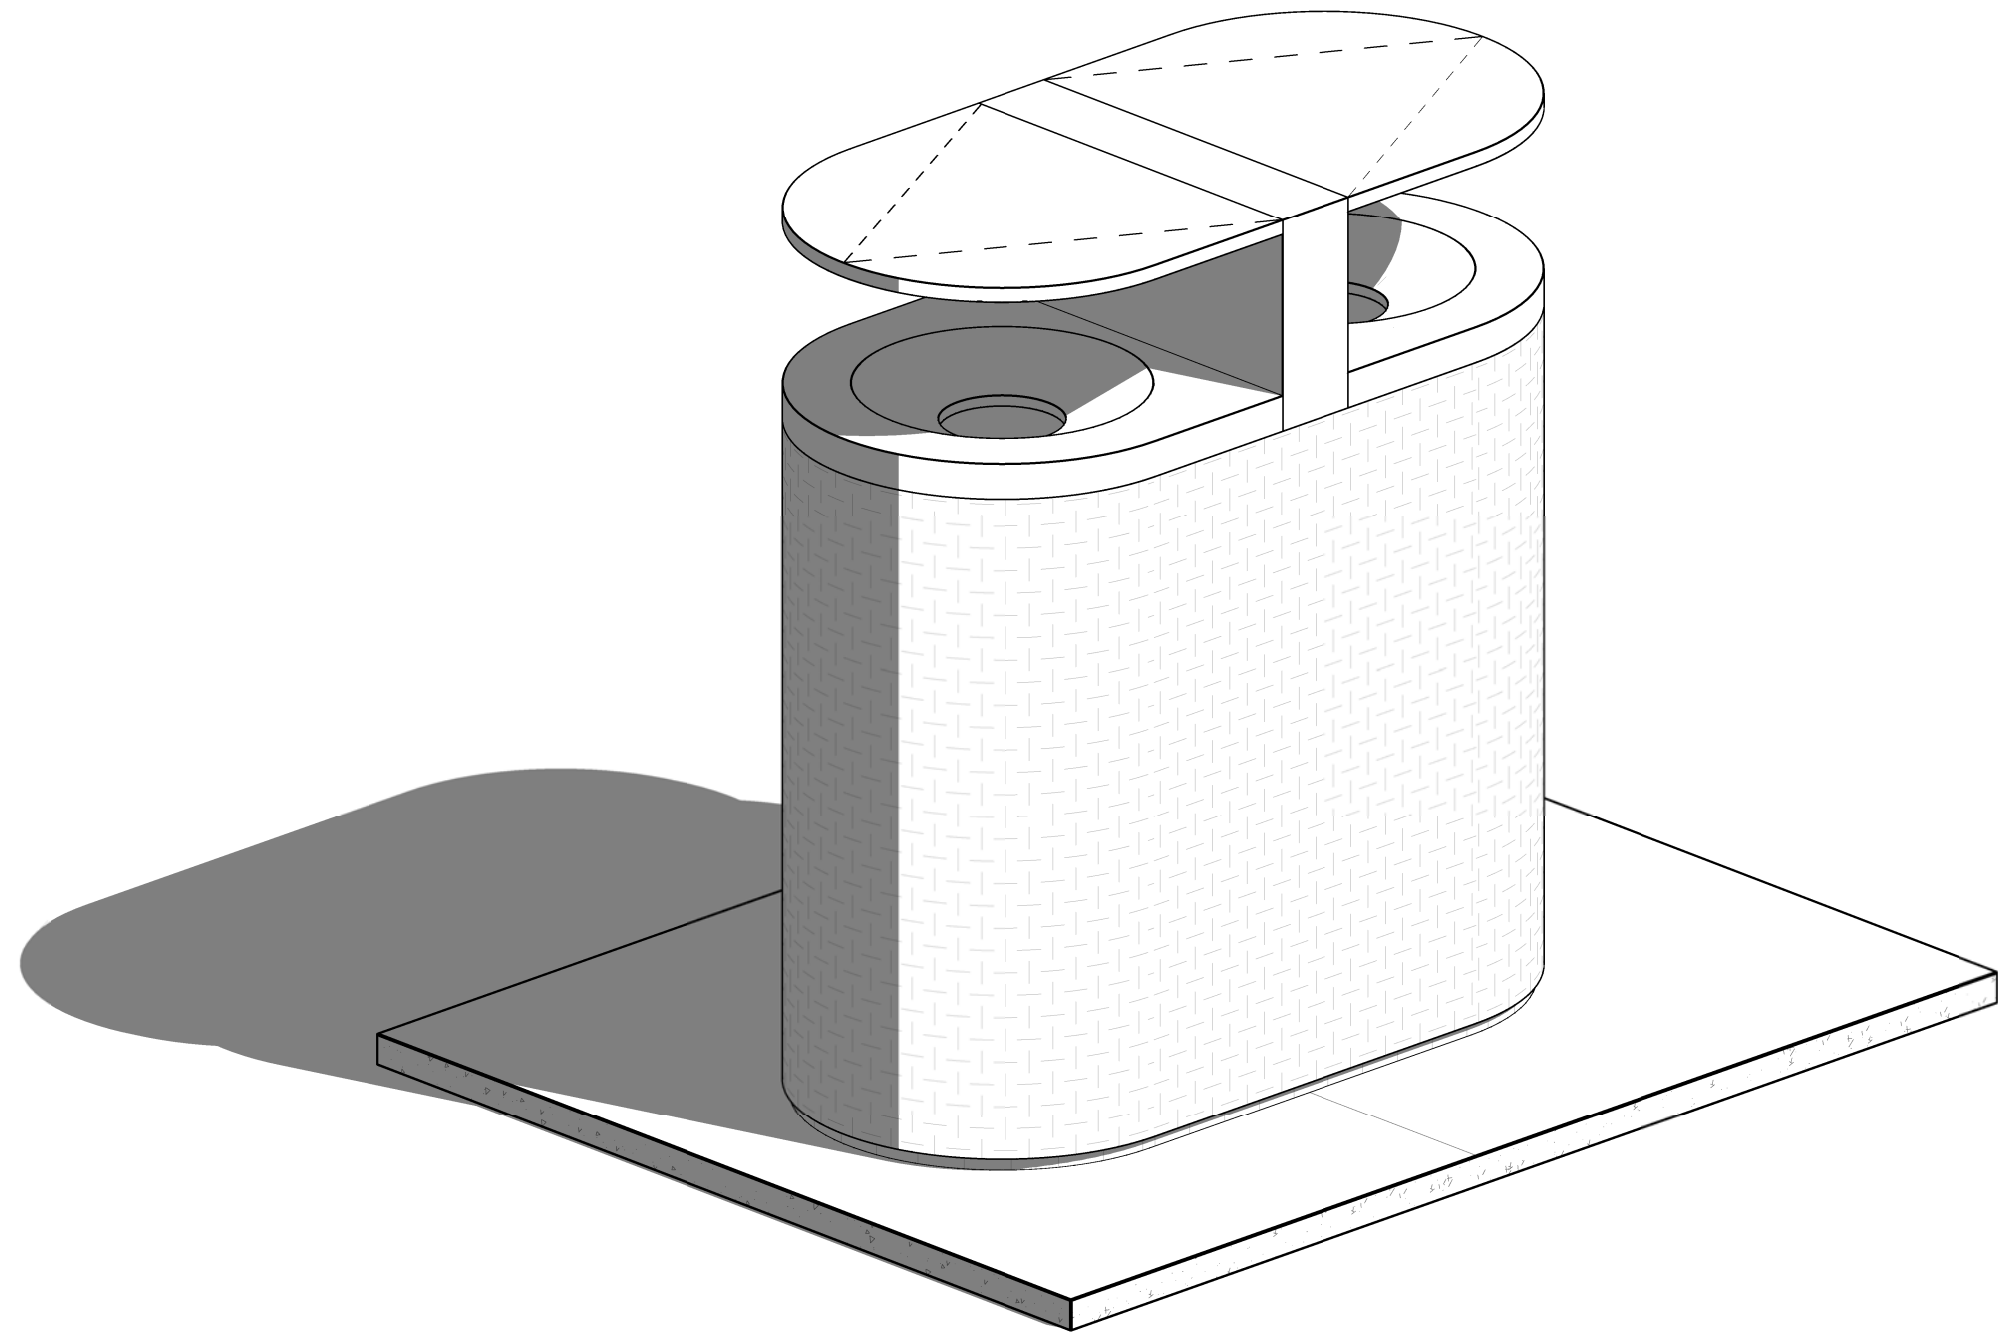


1 FX-201 - PLATFORM BIN 3D
Scale:

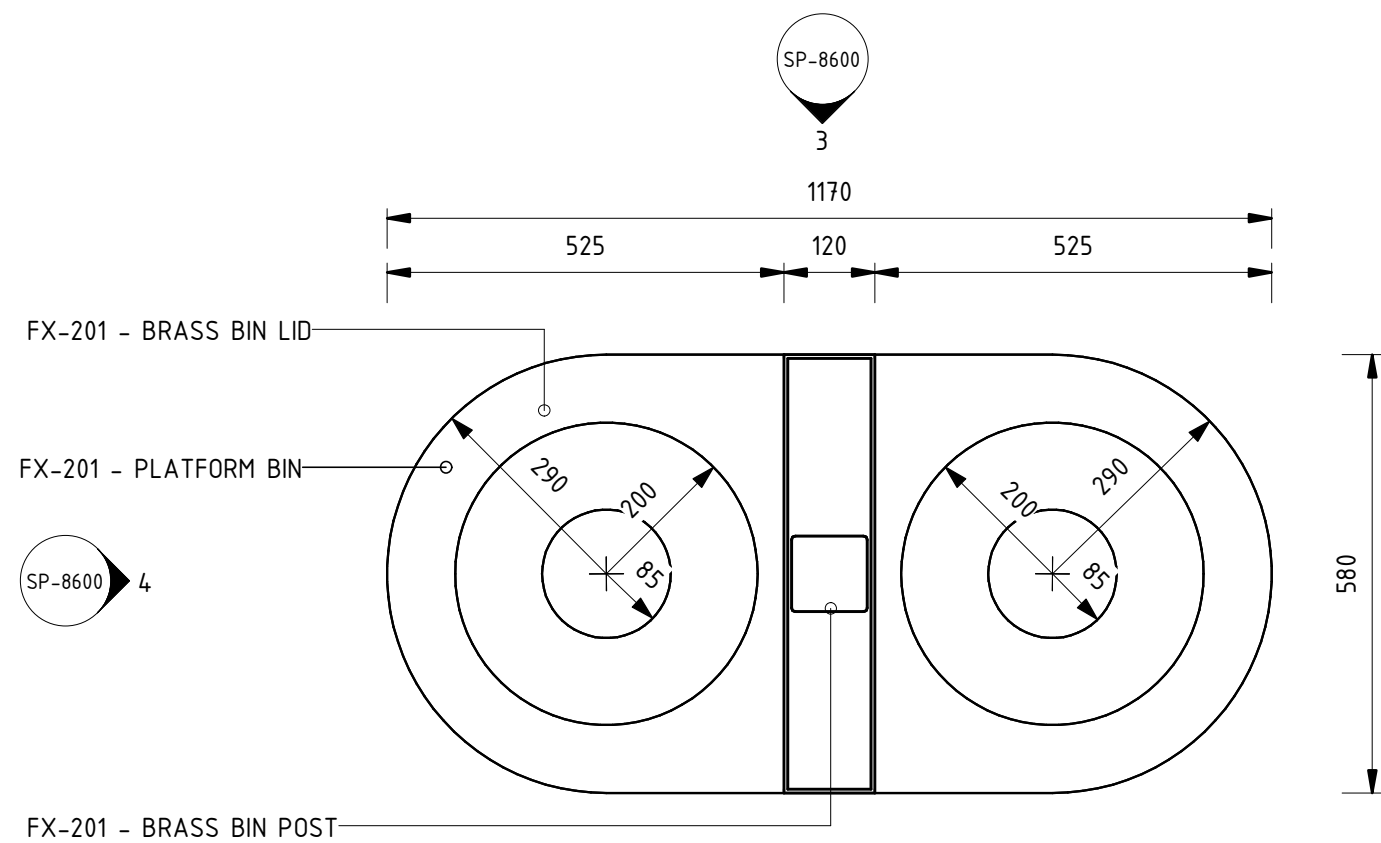

2 FX-201 - PLATFORM BIN PLAN
Scale: 1 : 10

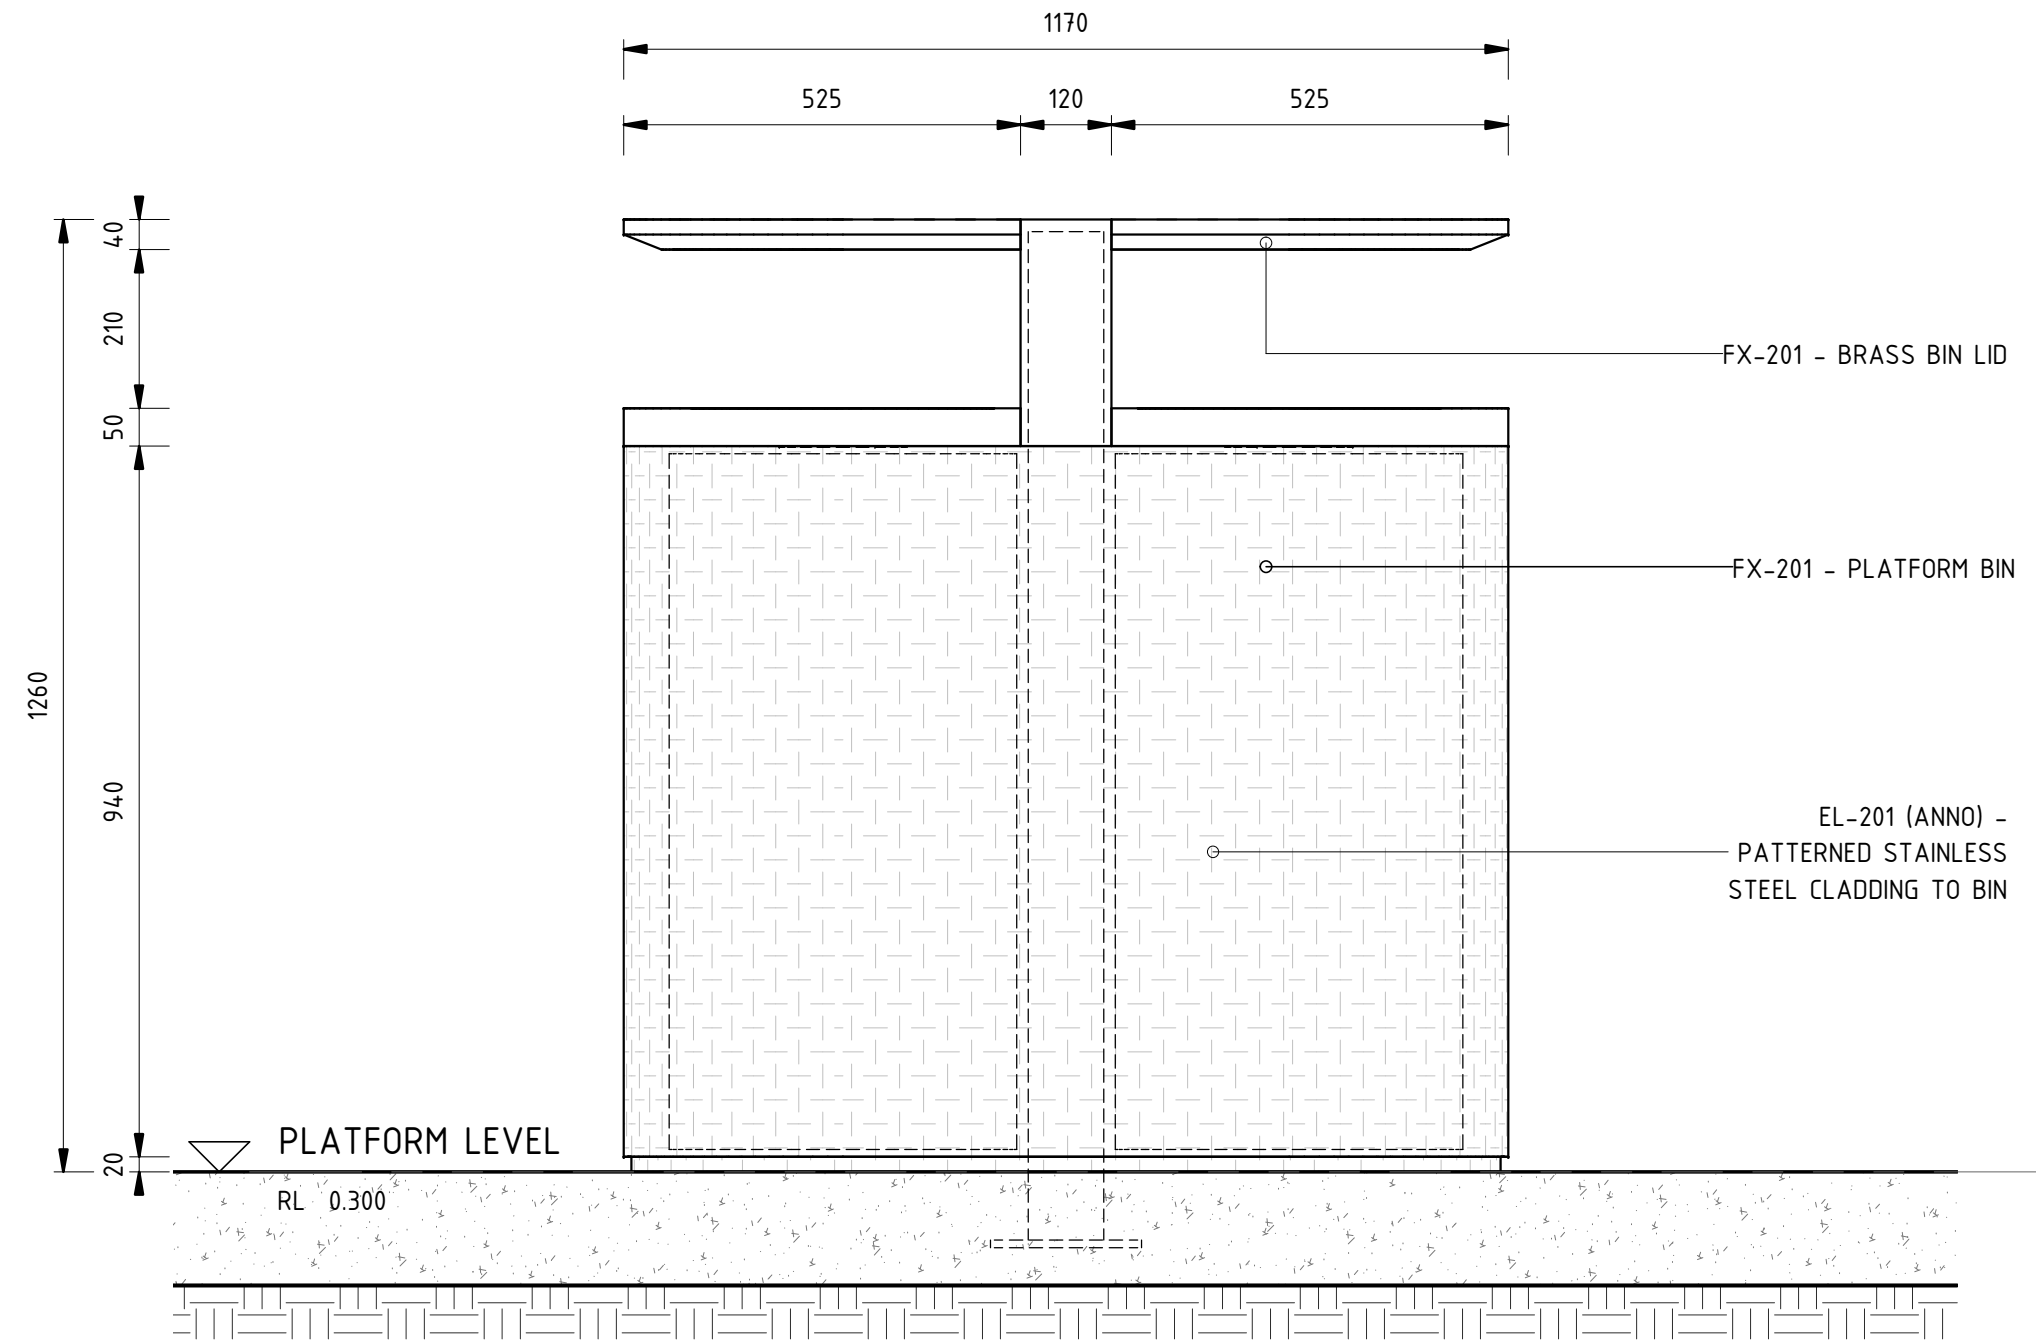

3 FX-201 - PLATFORM BIN FRONT ELEVATION
Scale: 1 : 10

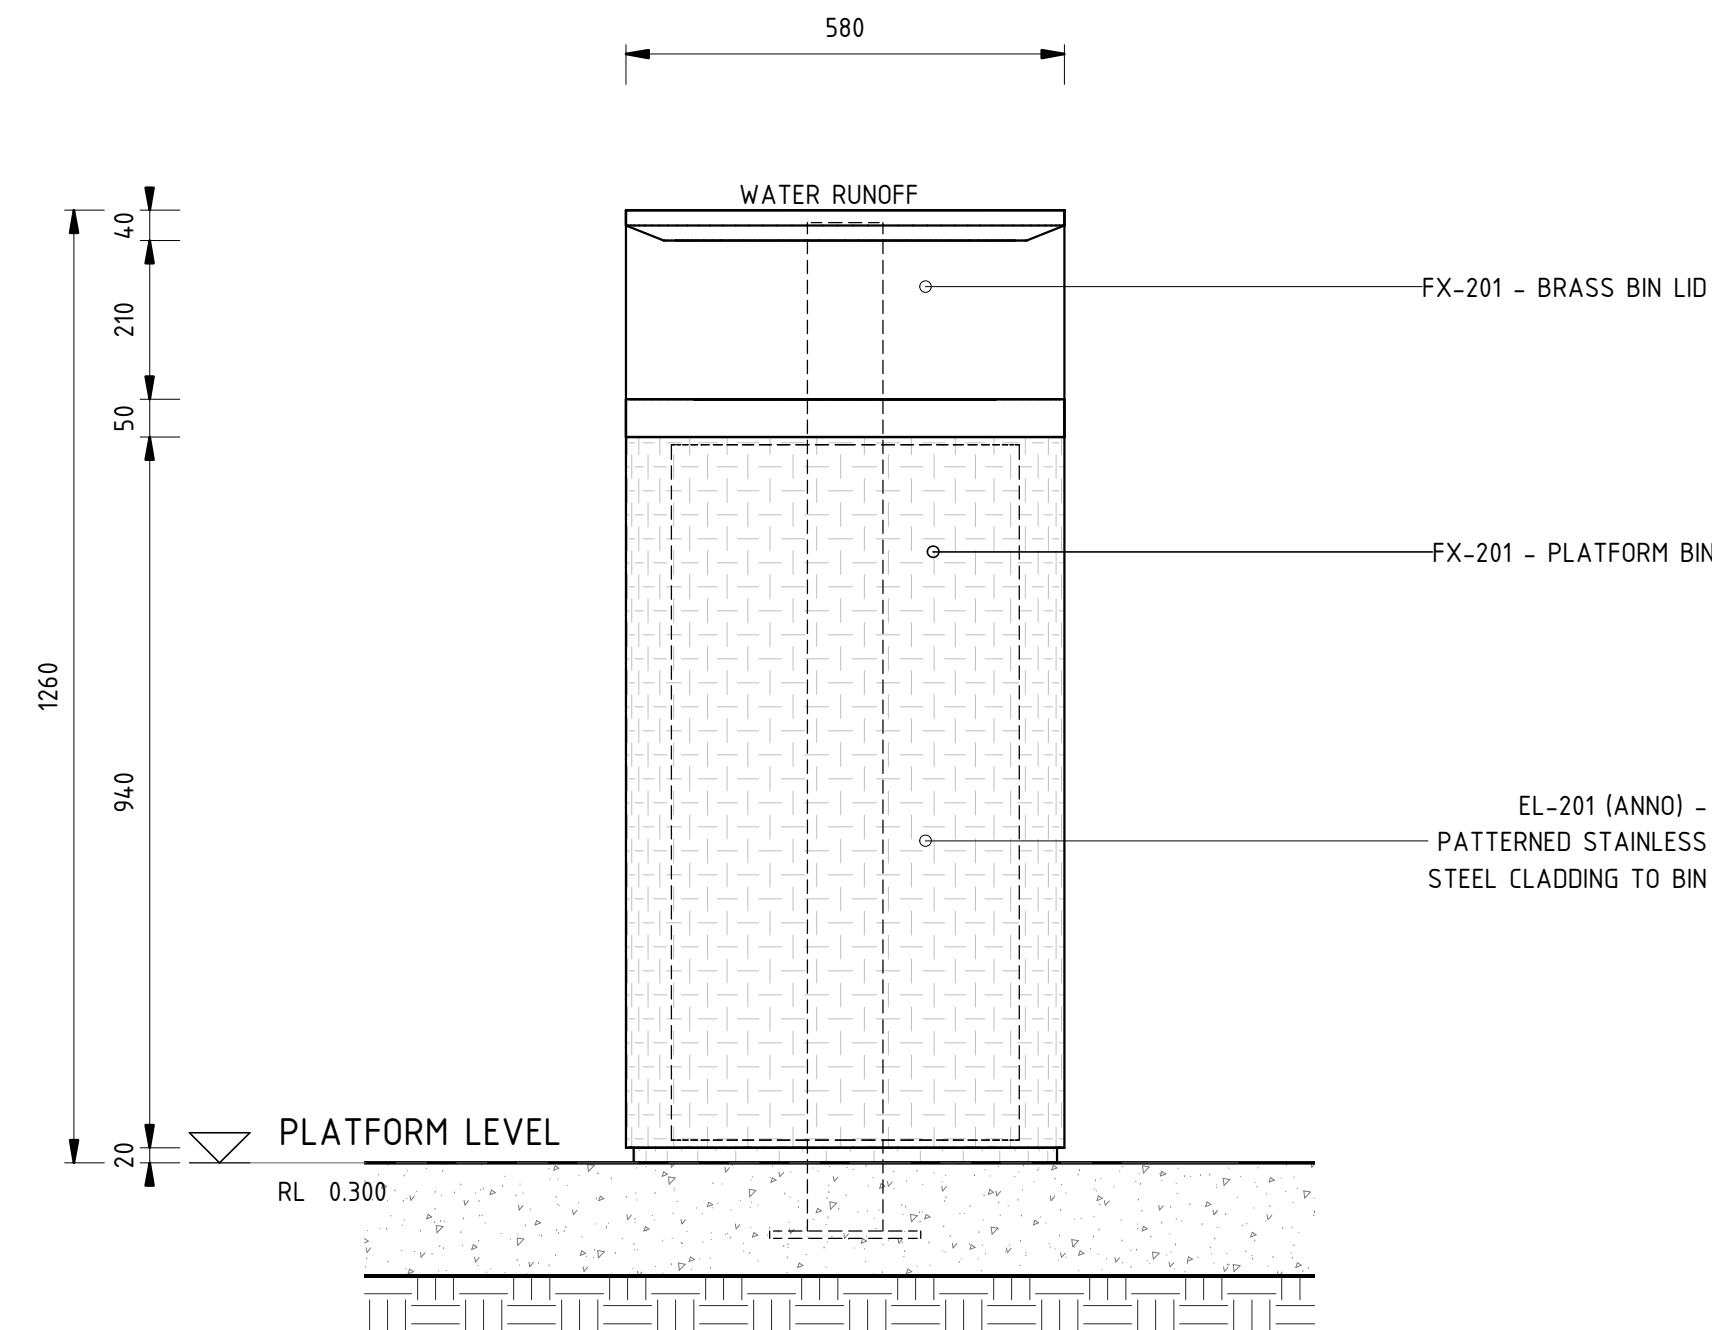

4 FX-201 - PLATFORM BIN SIDE ELEVATION
Scale: 1 : 10

SCALES AT A1 SIZE DRAWING
1:10 @ A1 0 100 200 300 400 500 mm

C	STAGE 2R ISSUE	PJ 03/03	NJ 03/03	KC 03/03
B	STAGE 2 ISSUE	PJ 11/11	NJ 11/11	KC 11/11
A	STAGE 1 ISSUE	PJ 05/08	NJ 05/08	KC 05/08
AMD	DESCRIPTION	DESIGNER SIGN / DATE	VERIFIED SIGN / DATE	APPROVED SIGN / DATE
CO-ORDINATE SYSTEM: MGA Zone 56		HEIGHT DATUM: A.H.D.		SCALE: 1 : 10 @ A1

CapitalMetro
ACT Government

CANBERRA
METRO
Move | Live | Grow

This drawing is confidential and shall only be used for the purpose of this project.
The signing of this title block confirms the design and drafting of this project have been prepared and checked in accordance with the Architectus quality assurance system to ISO 9001-2008.

architectus™

DRAWN	PAUL JENKINS	03/03/2017
DESIGNED	PAUL JENKINS	03/03/2017
DRG CHECK	NIGEL JUSTINS	03/03/2017
DESIGN CHECK	TRENT RUSSELL	03/03/2017
APPROVED	KEVIN CURRUCAN	03/03/2017

CAPITAL METRO PROJECT
PACKAGE 55 - TYPICAL DETAILS
ARCHITECTURAL
PLATFORM ELEMENTS
TYPICAL PLATFORM BIN - DETAILS

FILE No. 160117	SHEET: OF	A1
STATUS: STAGE 2R		
DRG No. 03-ARC-DRW-ARC-SP-8600	C	EDMS No.

A

B

C

D

E

F

G

H

A

B

C


D

E

F


G

H

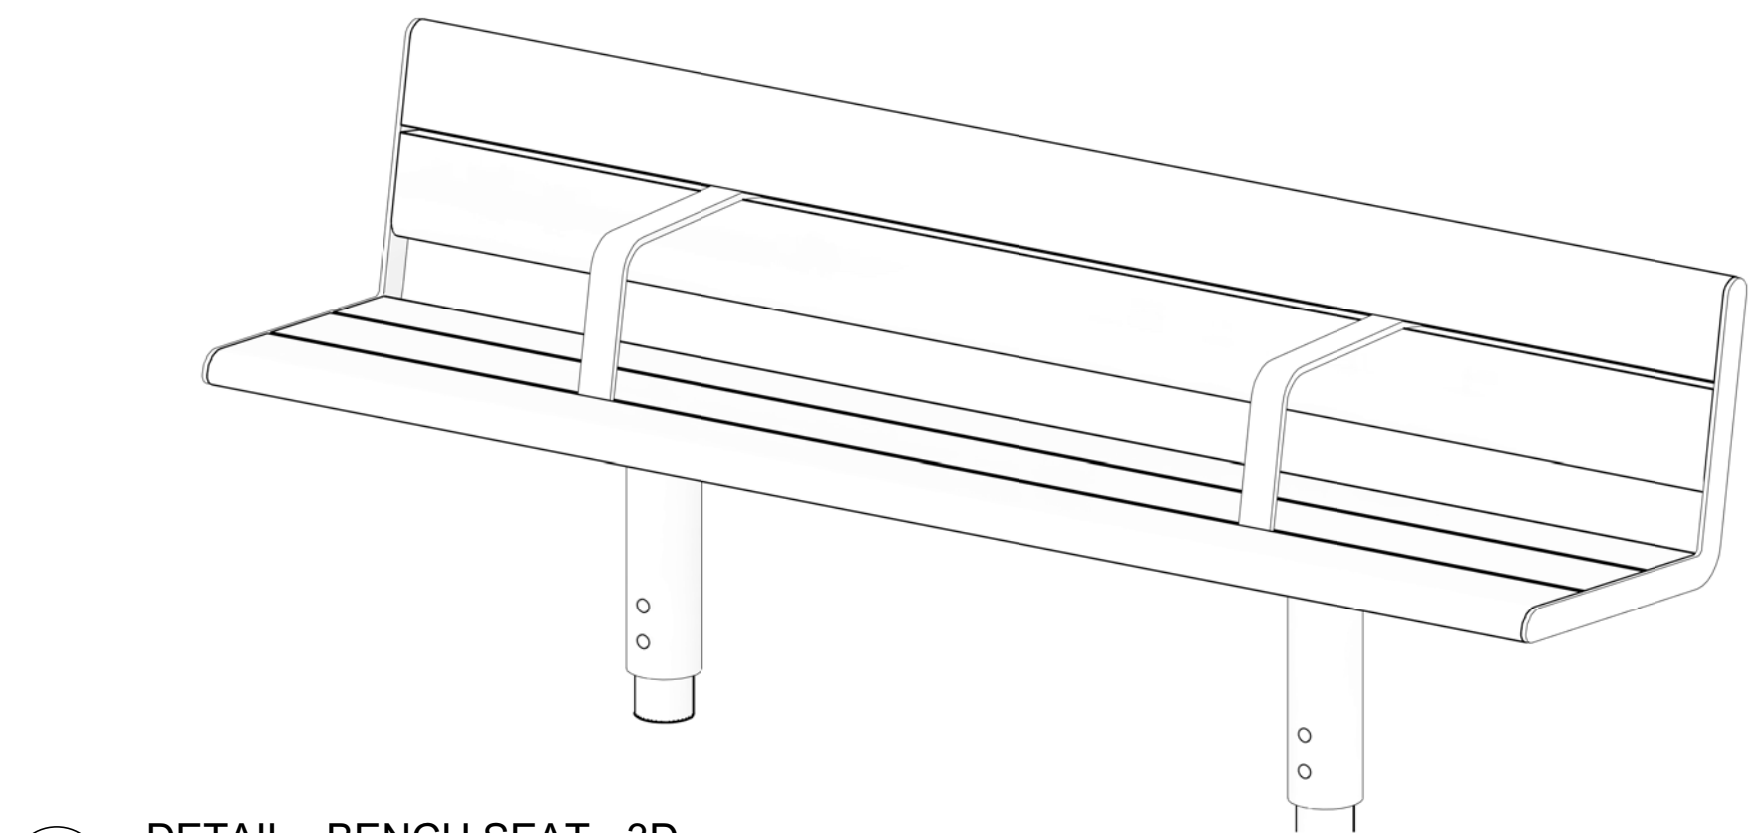


1 DETAIL - BENCH SEAT - 3D

Scale:

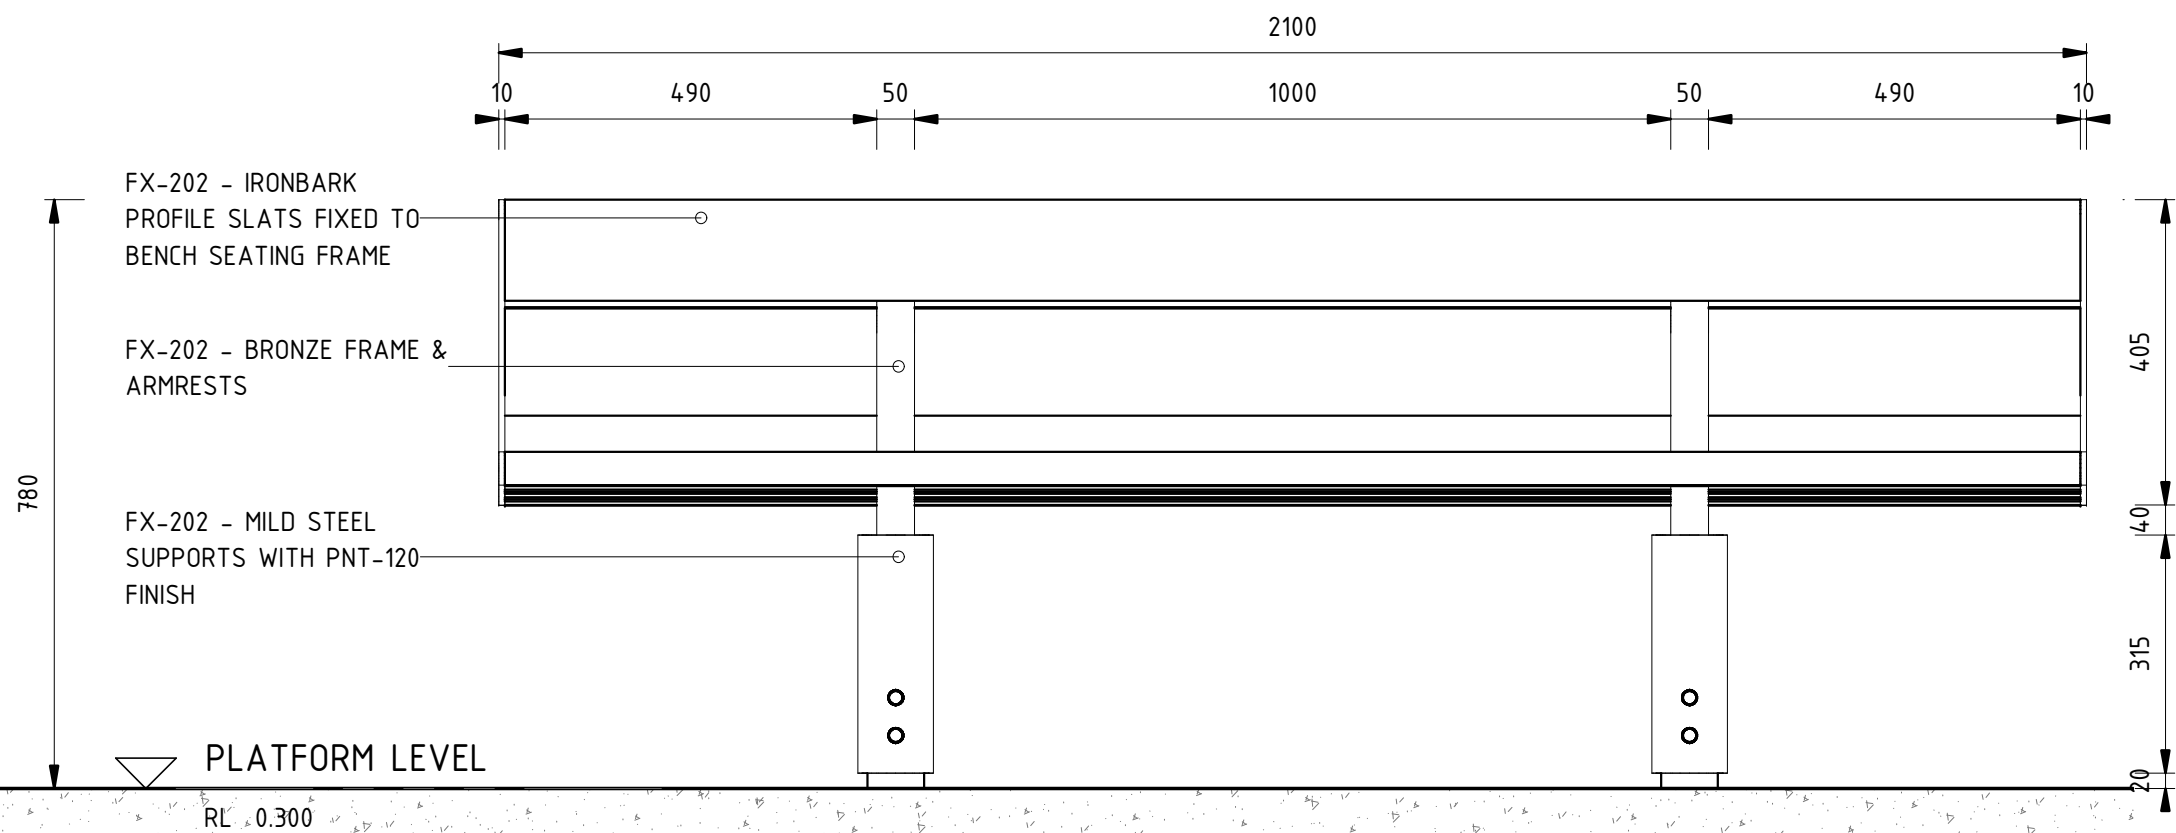


3 DETAIL - BENCH SEAT - FRONT ELEVATION

Scale: 1 : 10

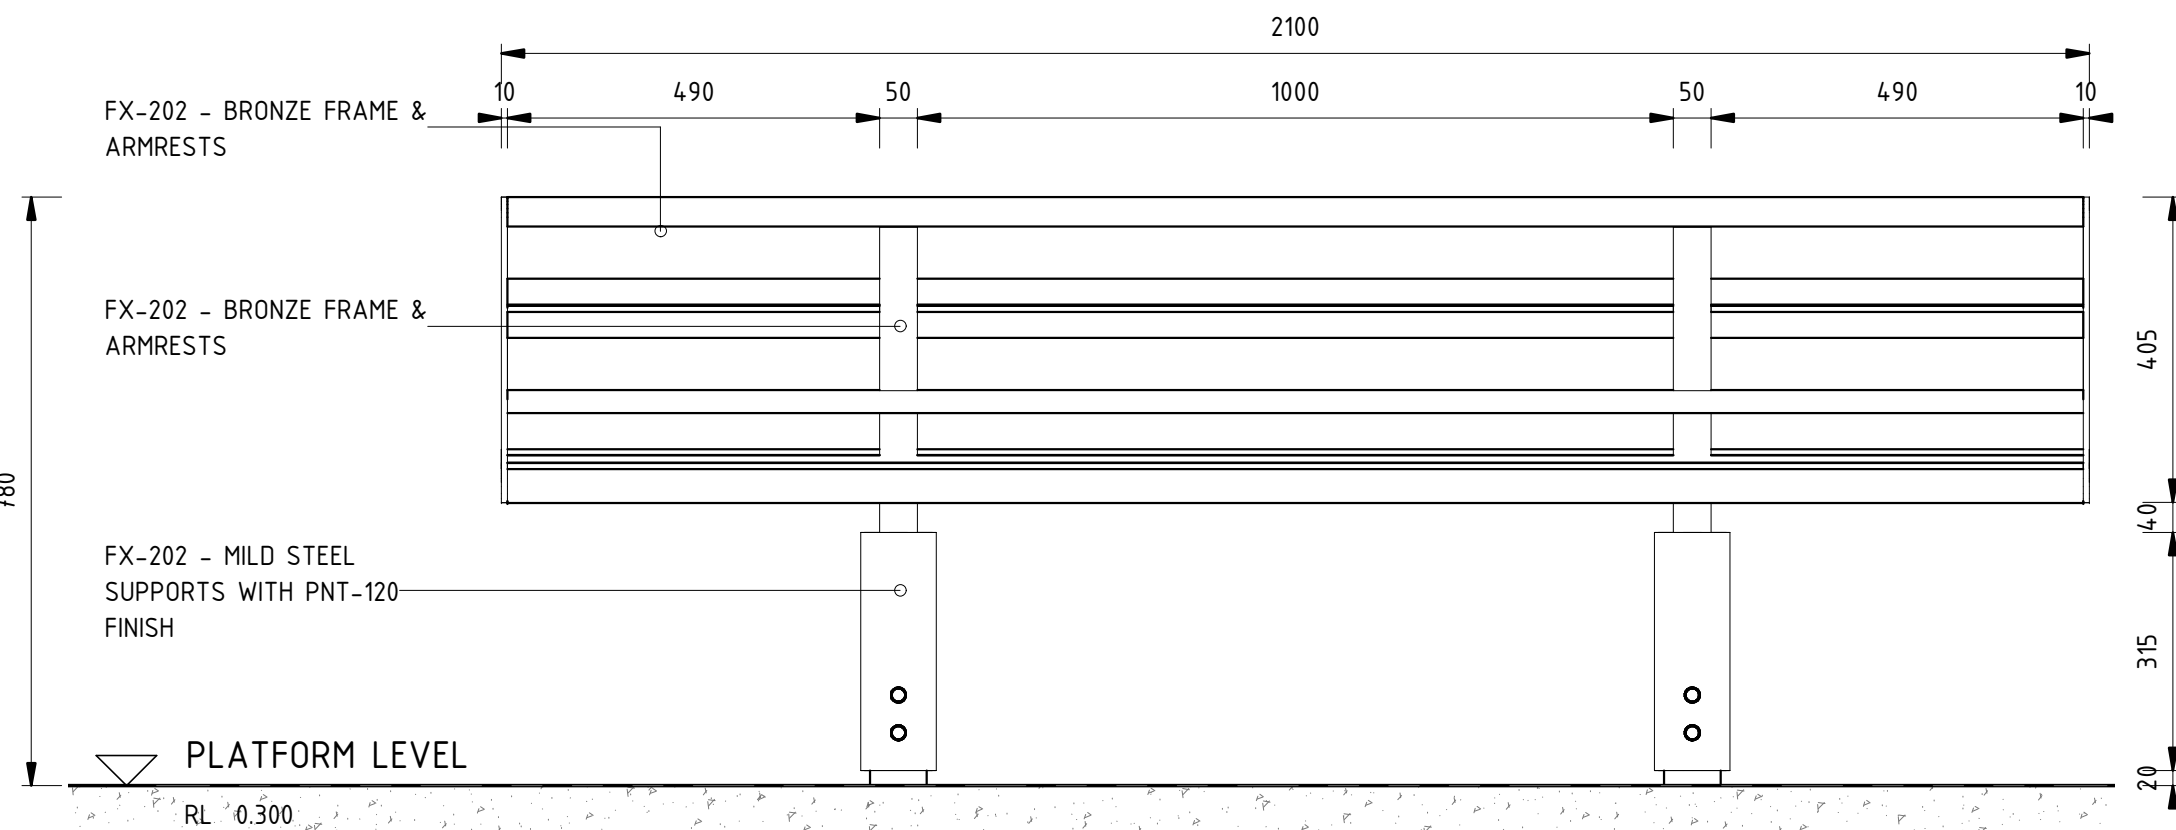


5 DETAIL - BENCH SEAT - BACK ELEVATION

Scale: 1 : 10

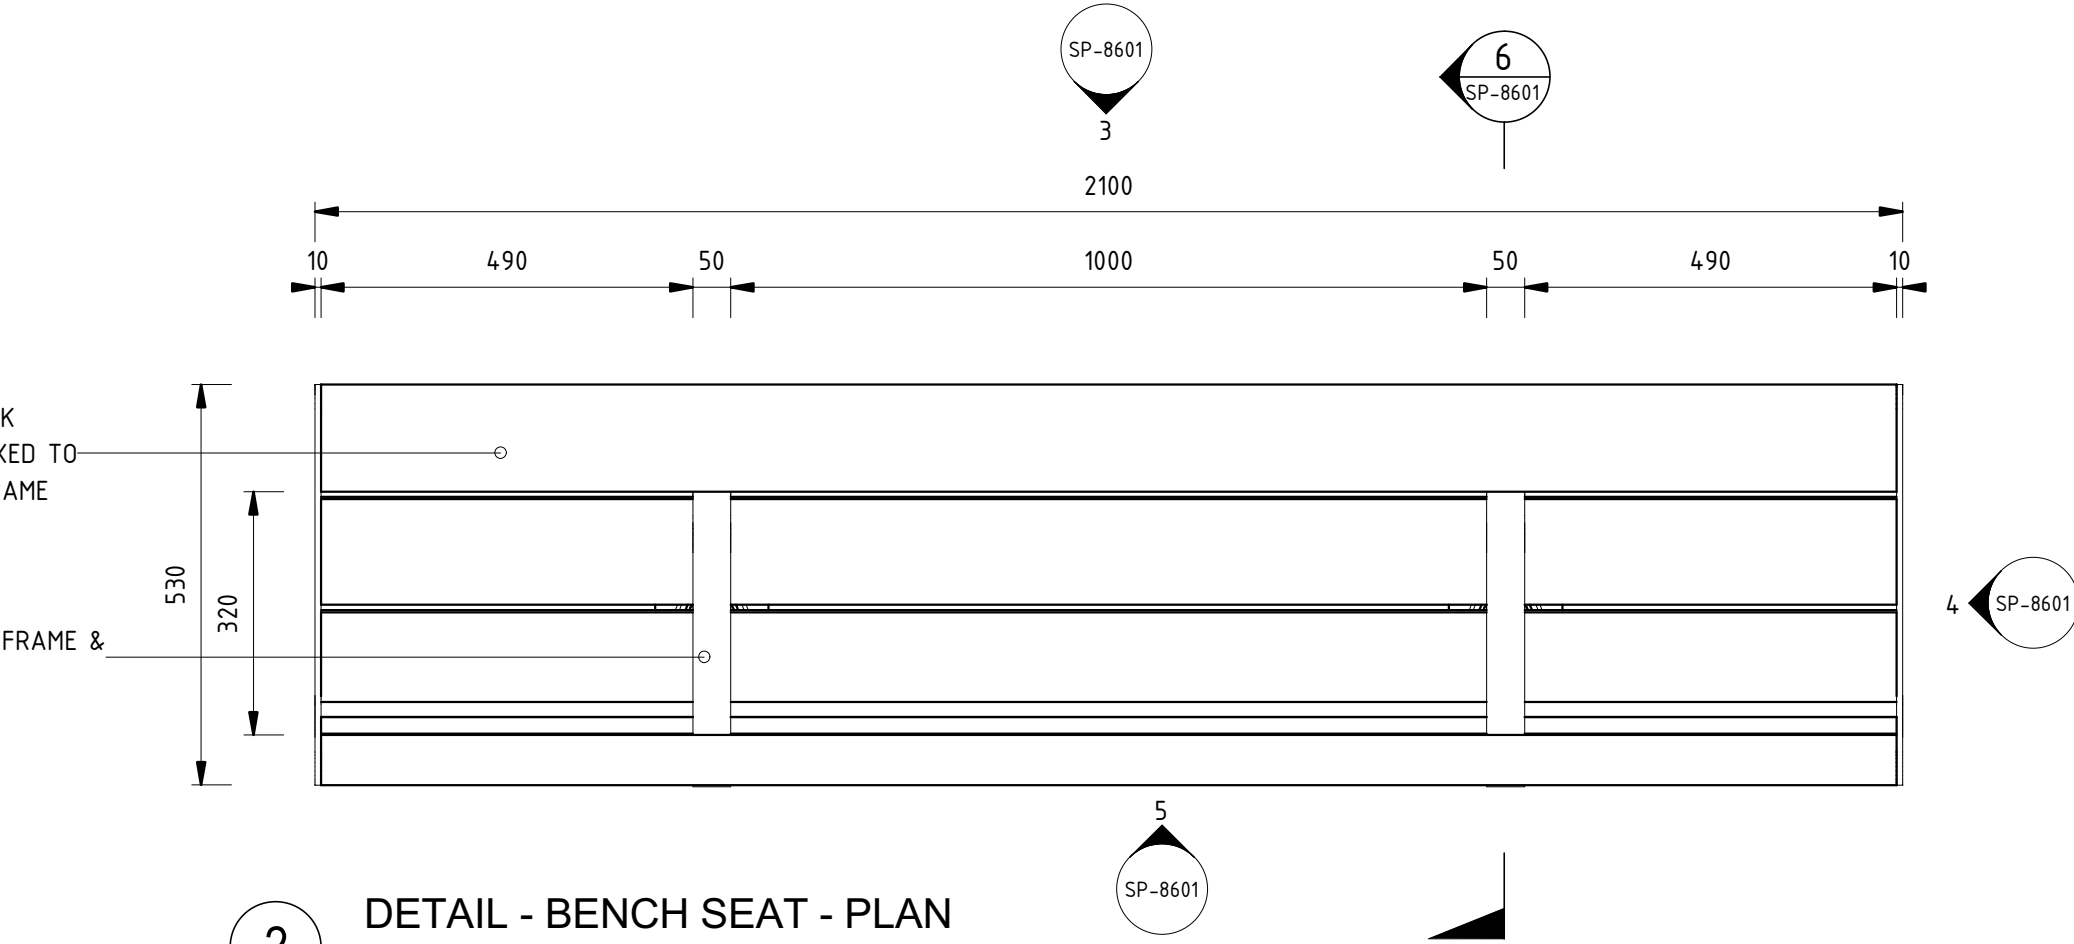


2 DETAIL - BENCH SEAT - PLAN

Scale: 1 : 10

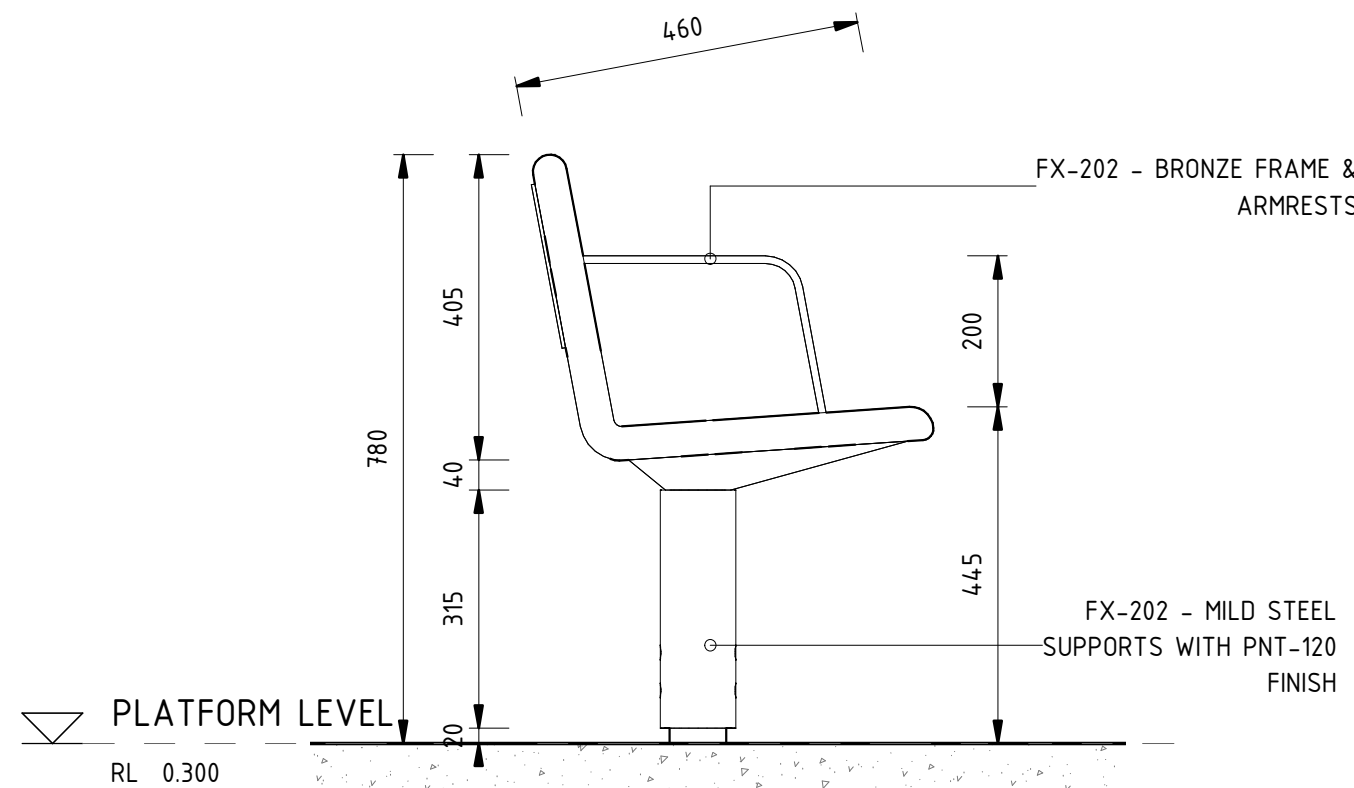


4 DETAIL - BENCH SEAT - SIDE ELEVATION

Scale: 1 : 10

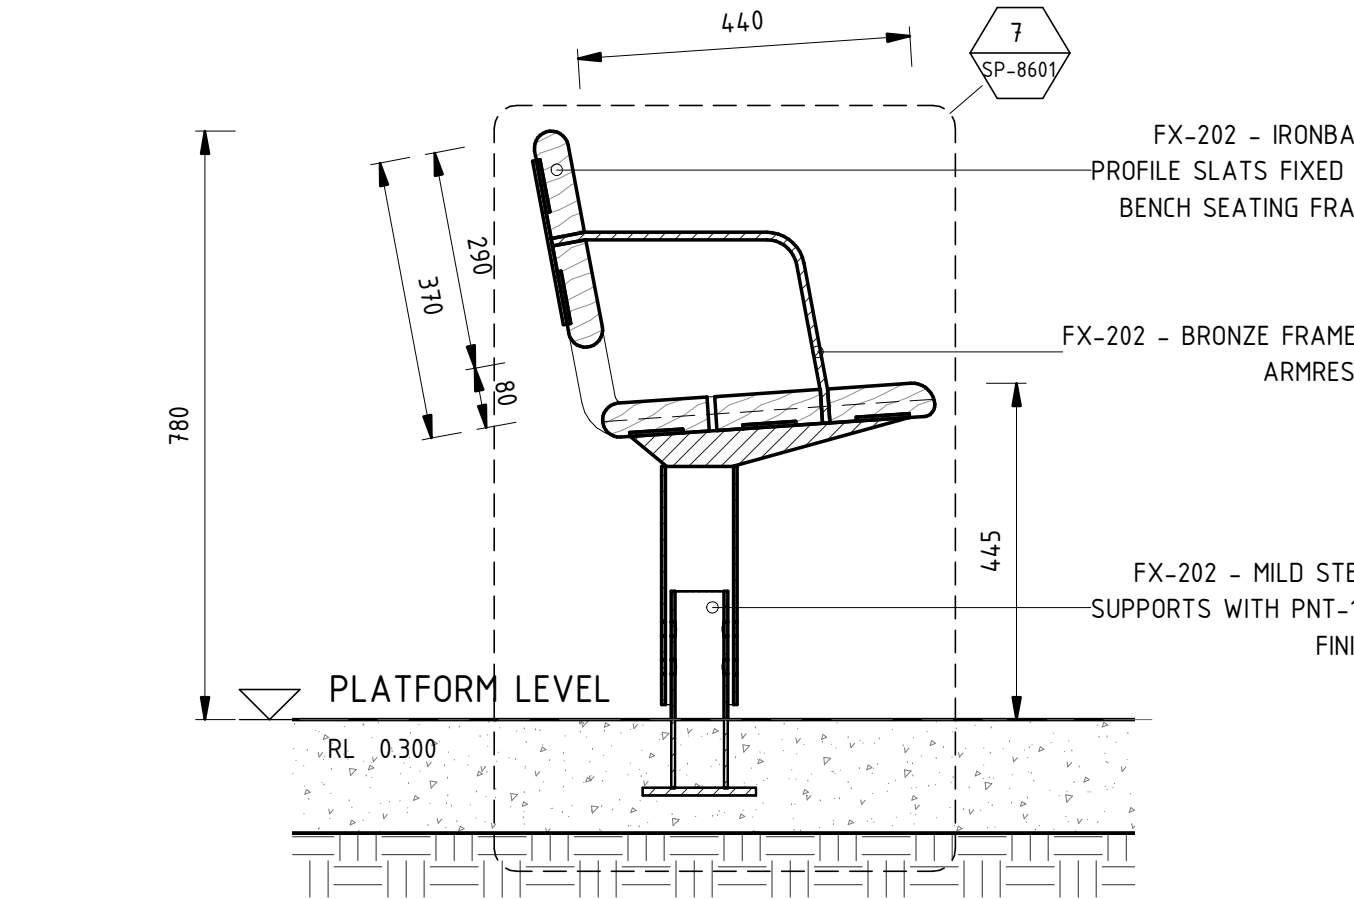

6 DETAIL - BENCH SEAT - SECTION

Scale: 1 : 10

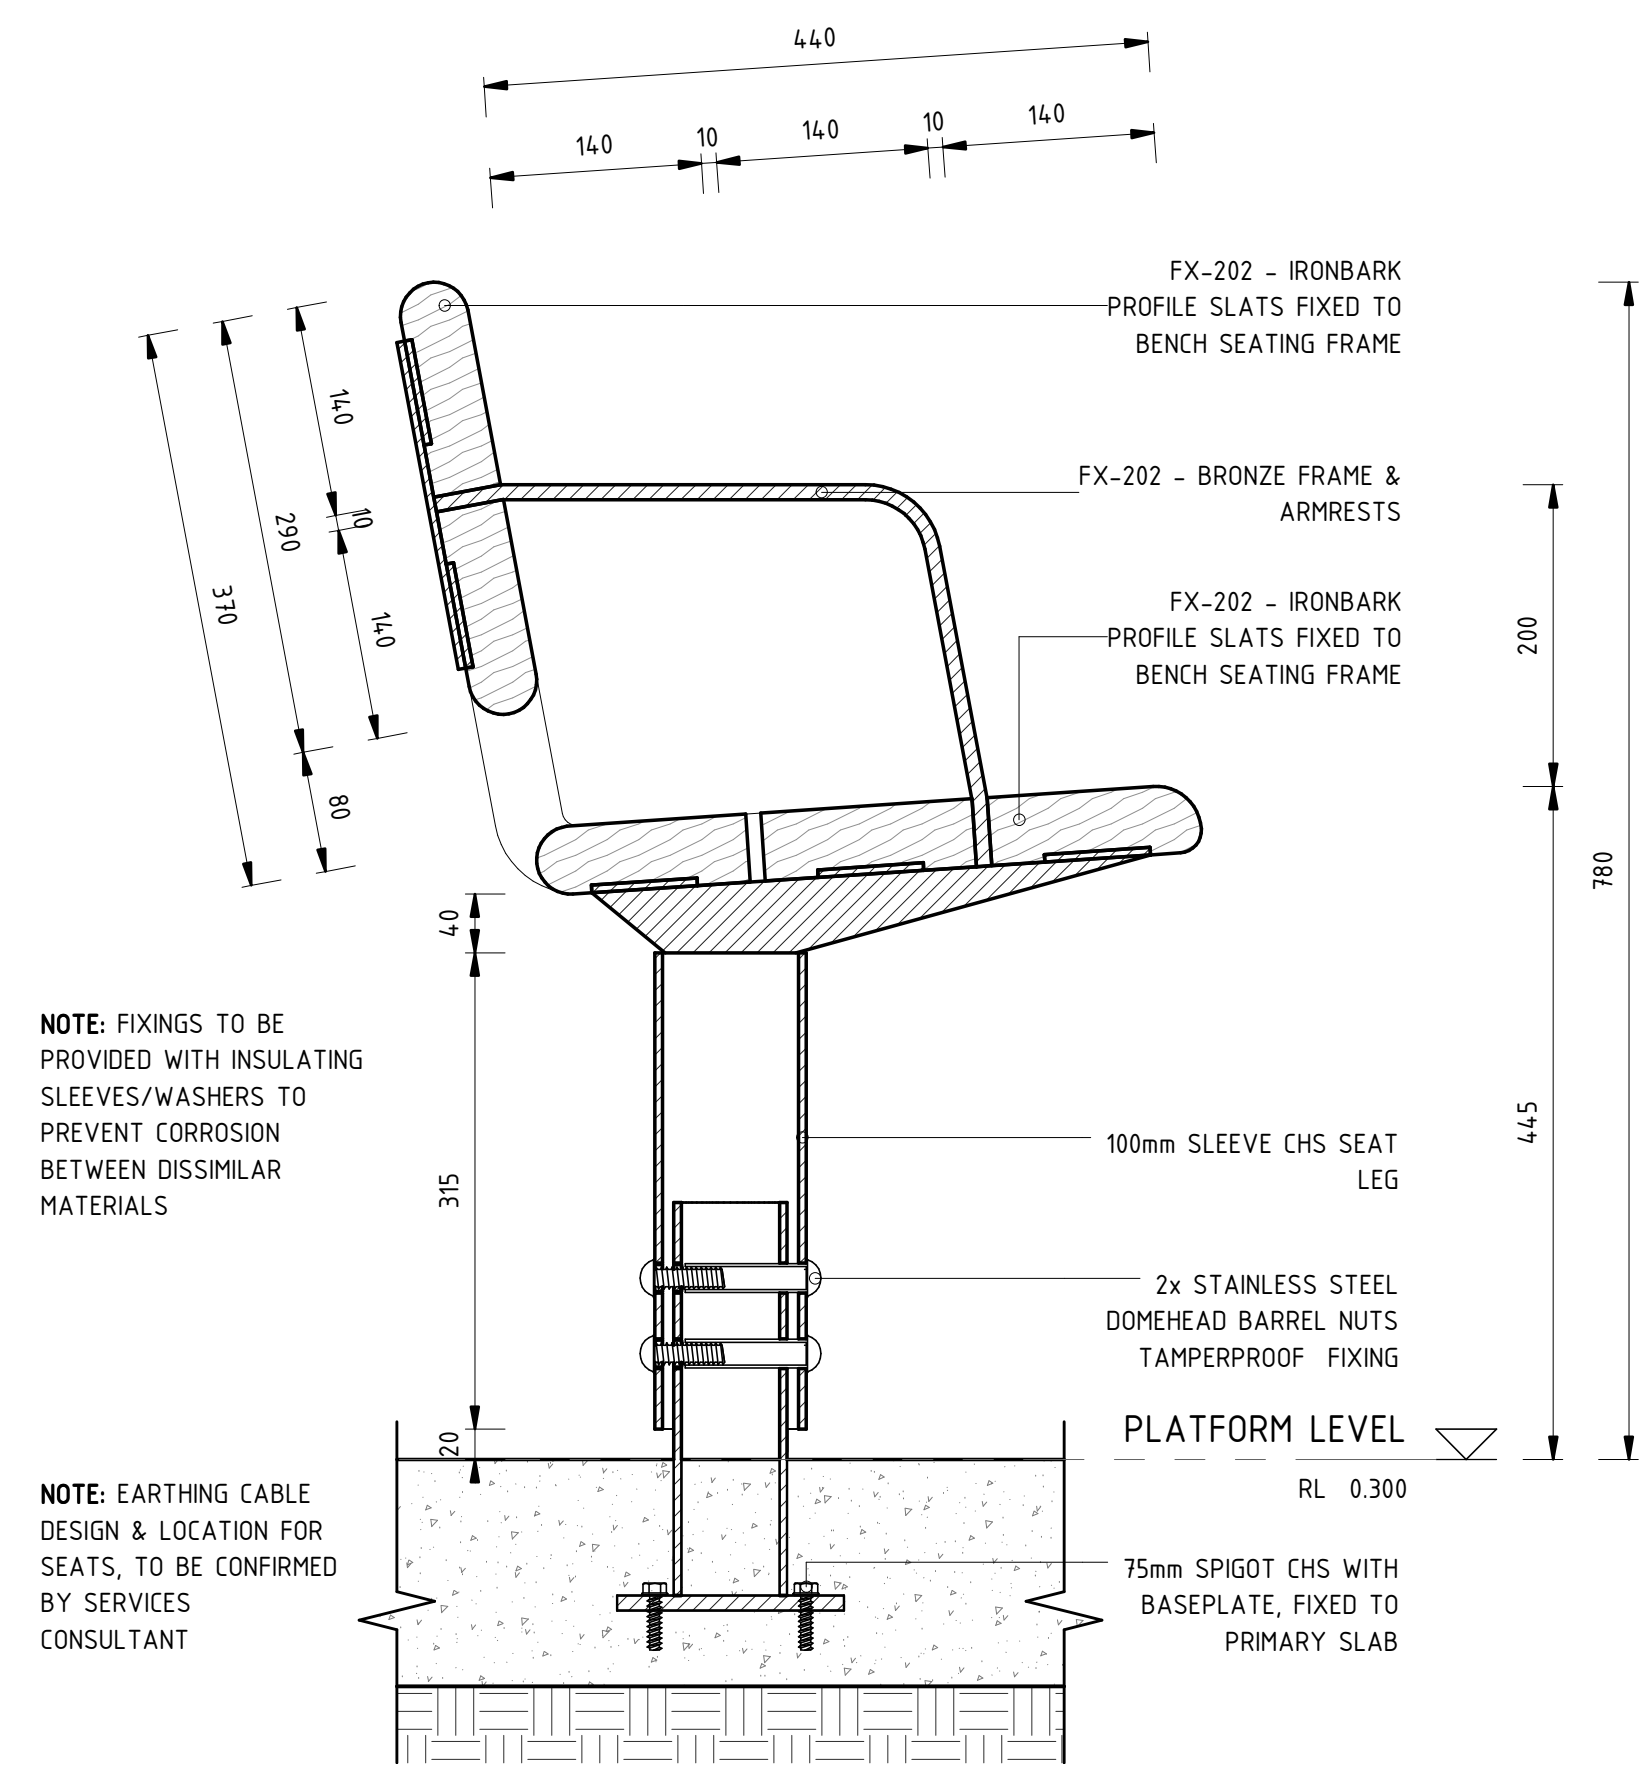


NOTE: FIXINGS TO BE PROVIDED WITH INSULATING SLEEVES/WASHERS TO PREVENT CORROSION BETWEEN DISSIMILAR MATERIALS

NOTE: EARTHING CABLE DESIGN & LOCATION FOR SEATS, TO BE CONFIRMED BY SERVICES CONSULTANT

7 DETAIL - BENCH SEAT - DETAIL

Scale: 1 : 5

SCALES AT A1 SIZE DRAWING

 

C	STAGE 2R ISSUE	PJ 03/03	NJ 03/03	KC 03/03	
B	STAGE 2 ISSUE	PJ 11/11	NJ 11/11	KC 11/11	
A	STAGE 1 ISSUE	PJ 05/08	NJ 05/08	KC 05/08	
AMD	DESCRIPTION	DESIGNER SIGN / DATE	VERIFIED SIGN / DATE	APPROVED SIGN / DATE	
CO-ORDINATE SYSTEM: MGA Zone 56		HEIGHT DATUM: A.H.D.		SCALE: As indicated @ A1	

CapitalMetro
ACT Government

CANBERRA
METRO
Move | Live | Grow

This drawing is confidential and shall only be used for the purpose of this project.
The signing of this title block confirms the design and drafting of this project have been prepared and checked in accordance with the Architectus quality assurance system to ISO 9001-2008.

architectus™
DRAWN _ PAUL JENKINS _ 03/03/2017
DESIGNED _ PAUL JENKINS _ 03/03/2017
DRG CHECK _ NIGEL JUSTINS _ 03/03/2017
DESIGN CHECK _ TRENT RUSSELL _ 03/03/2017
APPROVED _ KEVIN CURRUCAN _ 03/03/2017

CAPITAL METRO PROJECT
PACKAGE 55 - TYPICAL DETAILS
ARCHITECTURAL
PLATFORM ELEMENTS
TYPICAL PLATFORM BENCH SEATING - DETAILS

FILE No. 160117	SHEET: OF	A1
STATUS: STAGE 2R		
DRG No. 03-ARC-DRW-ARC-SP-8601	C	EDMS No.

A

B

C

D

E

F

G

H

A

B

C

D

E


F

G

H


File Printed: C:\Users\Paul Jenkins\Documents\160117_Typical Details_paul.jenkins.rvt
Plot Date & Time: 3/3/2017 1:15:12 PM

OF 801*554

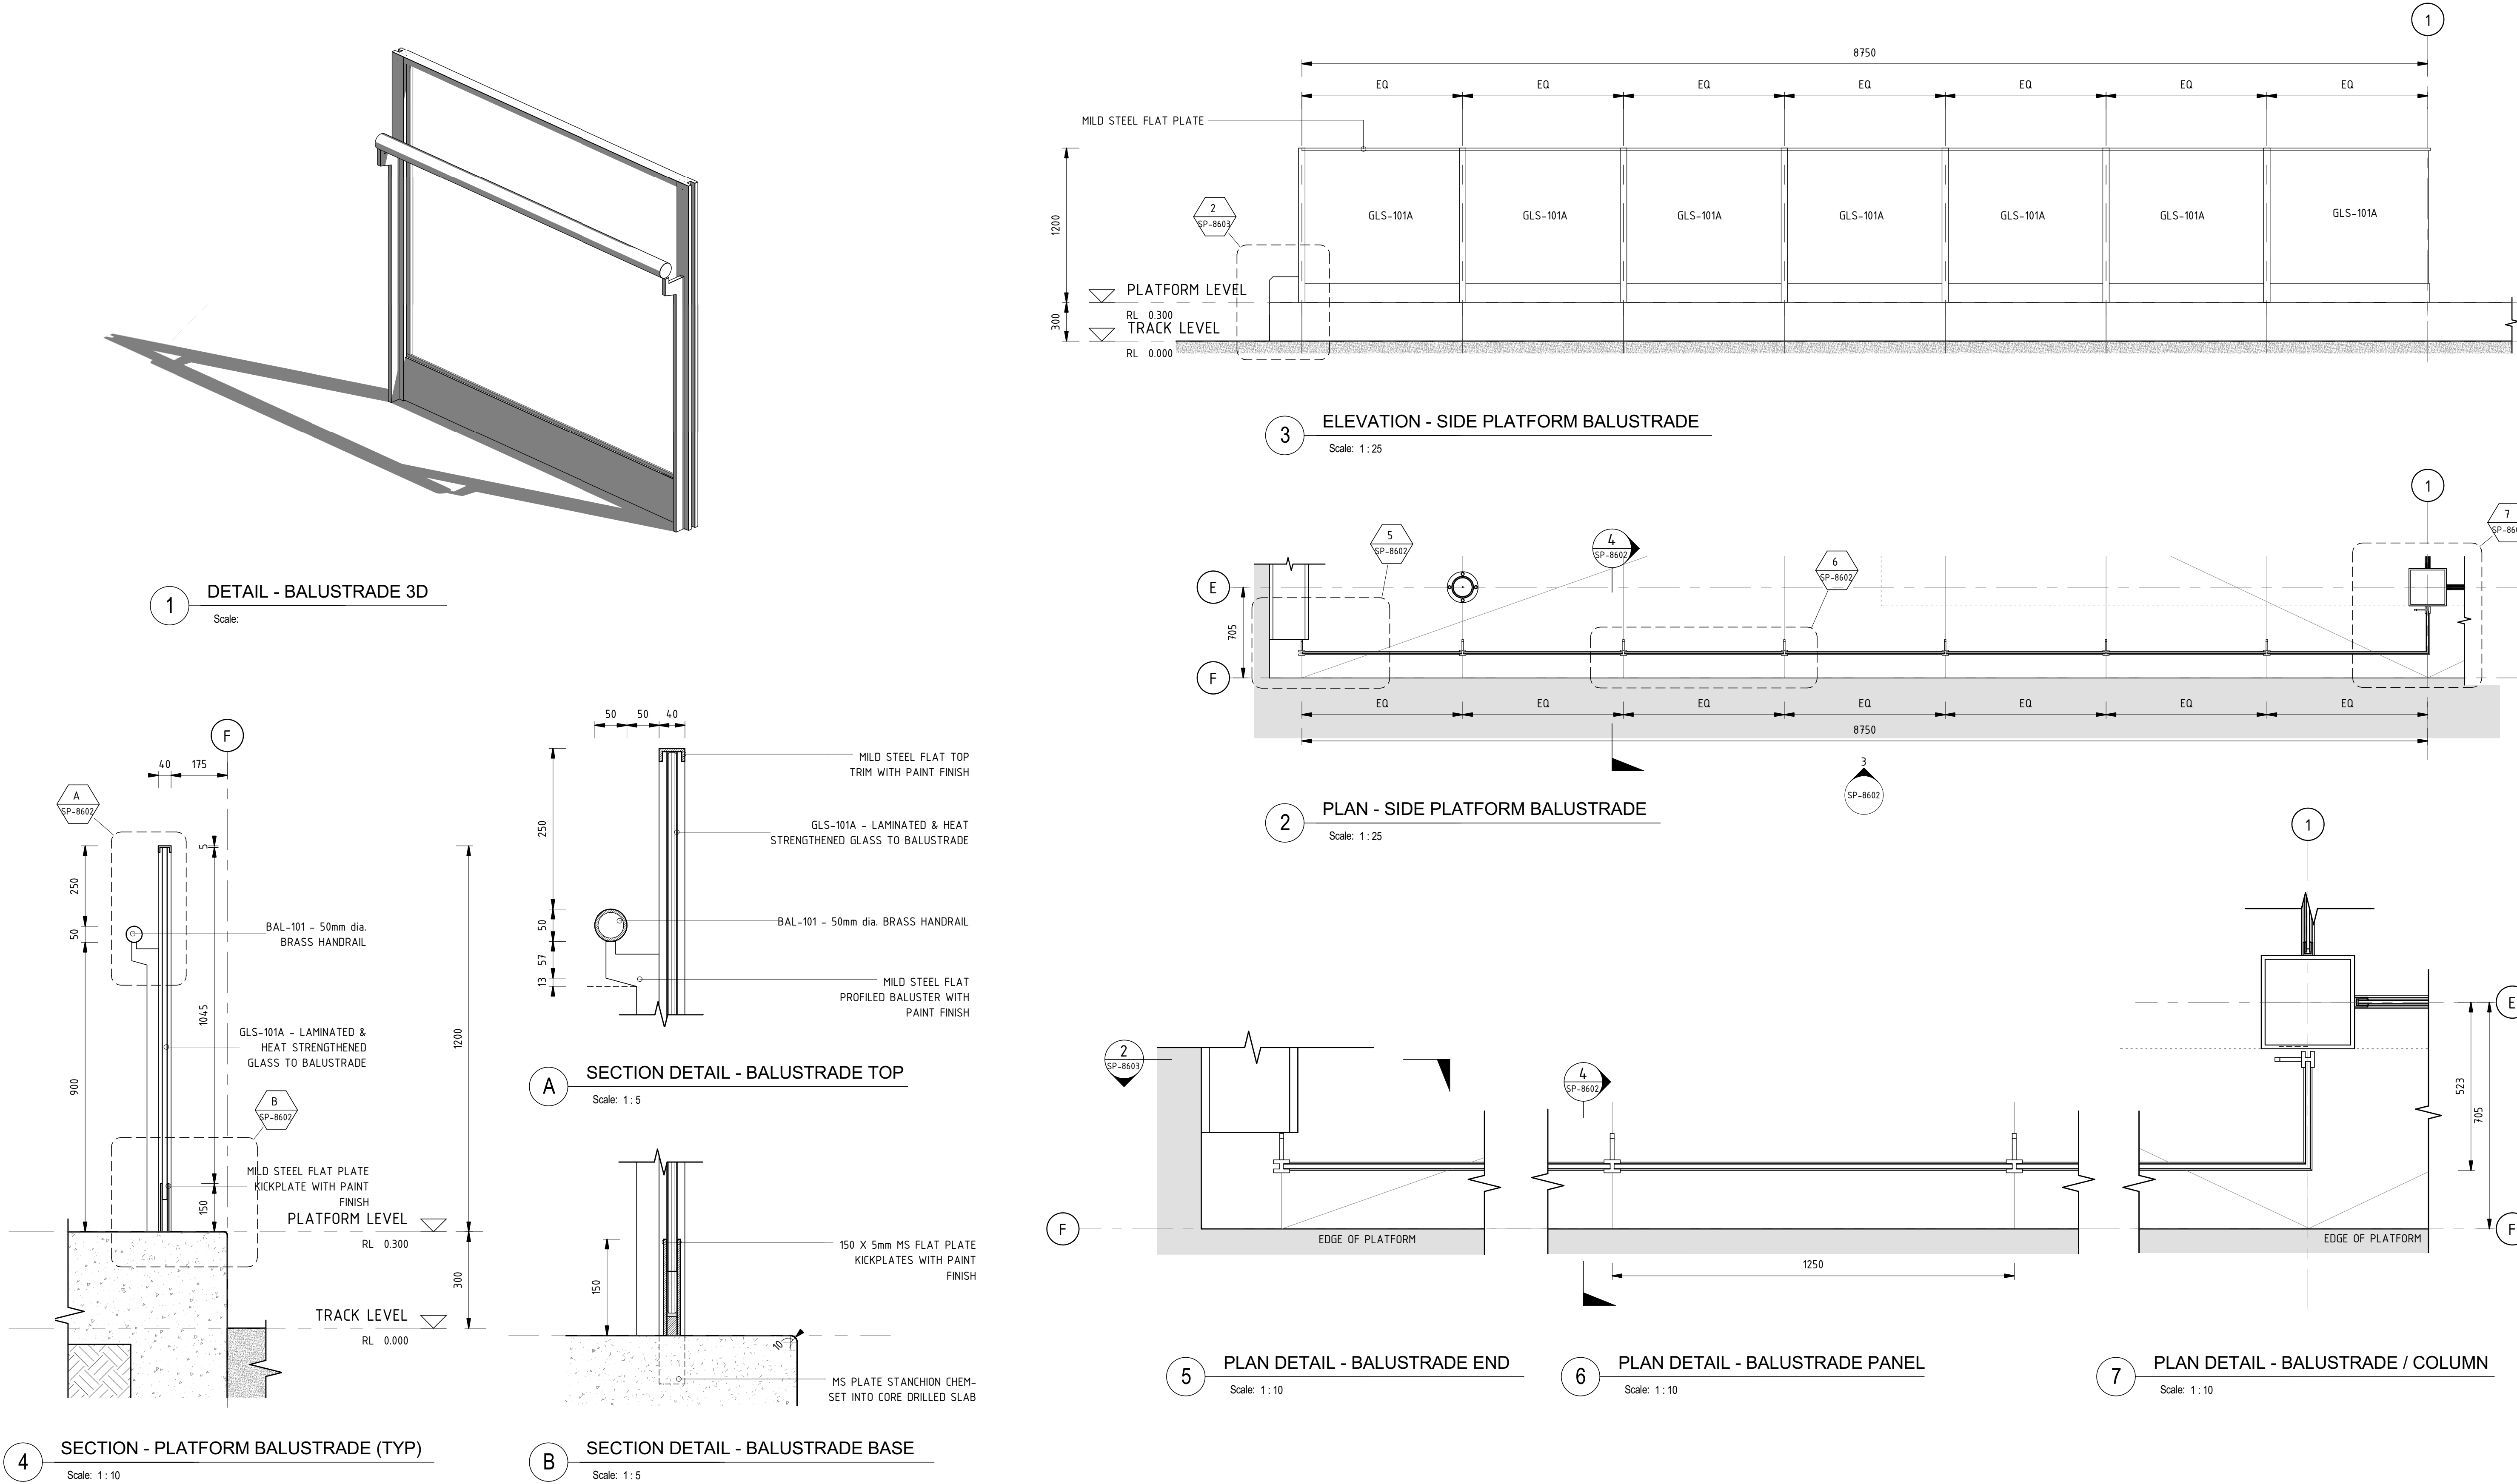

DRAWING COLOUR CODED - PRINT ALL COPIES IN COLOUR

SCALES AT A1 SIZE DRAWING

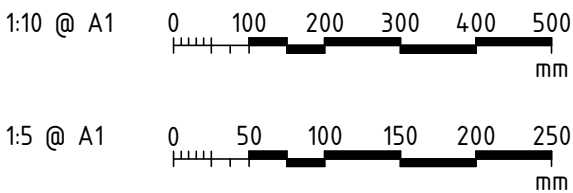

C	STAGE 2R ISSUE	PJ 03/03	NJ 03/03	KC 03/03
B	STAGE 2 ISSUE	PJ 11/11	NJ 11/11	KC 11/11
A	STAGE 1 ISSUE	PJ 05/08	NJ 05/08	KC 05/08
AMD	DESCRIPTION	DESIGNER	VERIFIED	APPROVED
		SIGN / DATE	SIGN / DATE	SIGN / DATE
CO-ORDINATE SYSTEM: MGA Zone 56		HEIGHT DATUM: A.H.D.		SCALE: As indicated @ A1

CapitalMetro
ACT Government

CANBERRA
METRO
Move | Live | Grow

This drawing is confidential and shall only be used for the purpose of this project.
The signing of this title block confirms the design and drafting of this project have been prepared and checked in accordance with the Architectus quality assurance system to ISO 9001-2008.

architectus™

DRAWN	PAUL JENKINS	03/03/2017
DESIGNED	PAUL JENKINS	03/03/2017
DRG CHECK	NIGEL JUSTINS	03/03/2017
DESIGN CHECK	TRENT RUSSELL	03/03/2017
APPROVED	KEVIN CURRUCAN	03/03/2017

CAPITAL METRO PROJECT
PACKAGE 55 - TYPICAL DETAILS
ARCHITECTURAL
PLATFORM ELEMENTS
TYPICAL PLATFORM BALUSTRADE - DETAILS

FILE No. 160117	SHEET: OF	A1
STATUS: STAGE 2R		
DRG No. 03-ARC-DRW-ARC-SP-8602	C	EDMS No.

A

B

C

D

E

F

G

H

A

B

C


D

E

F


G

H

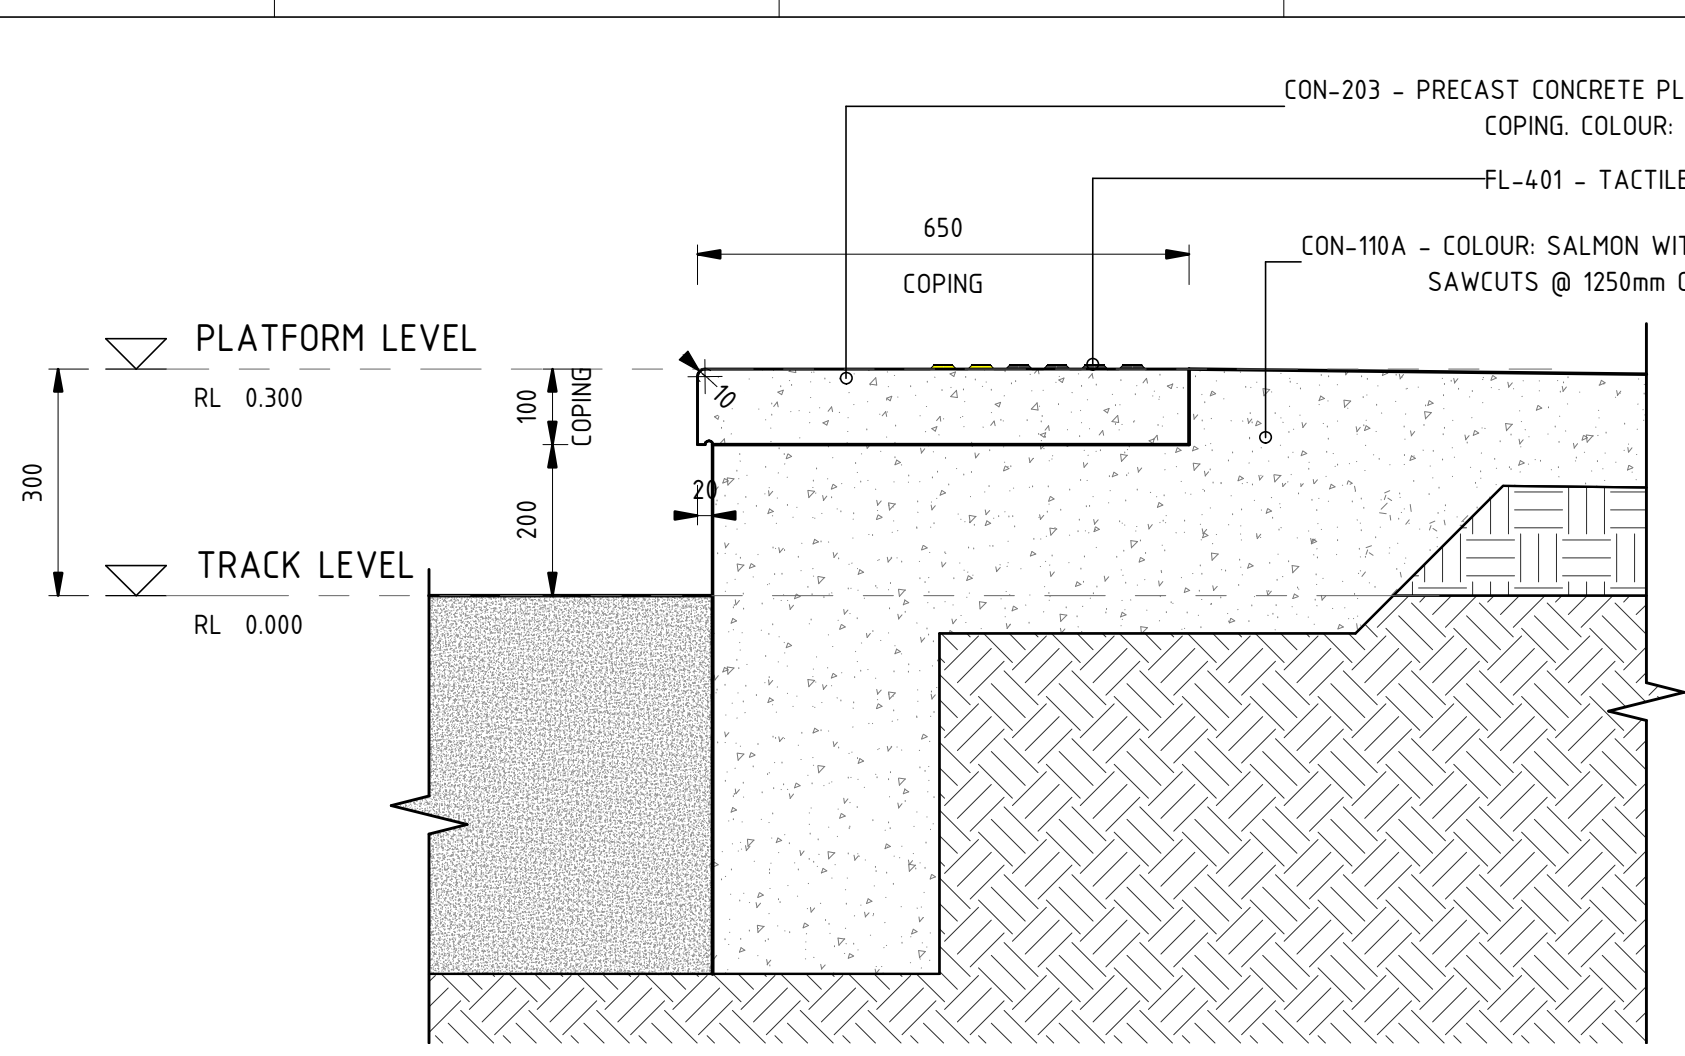


DETAIL - PLATFORM EDGE

Scale: 1:10

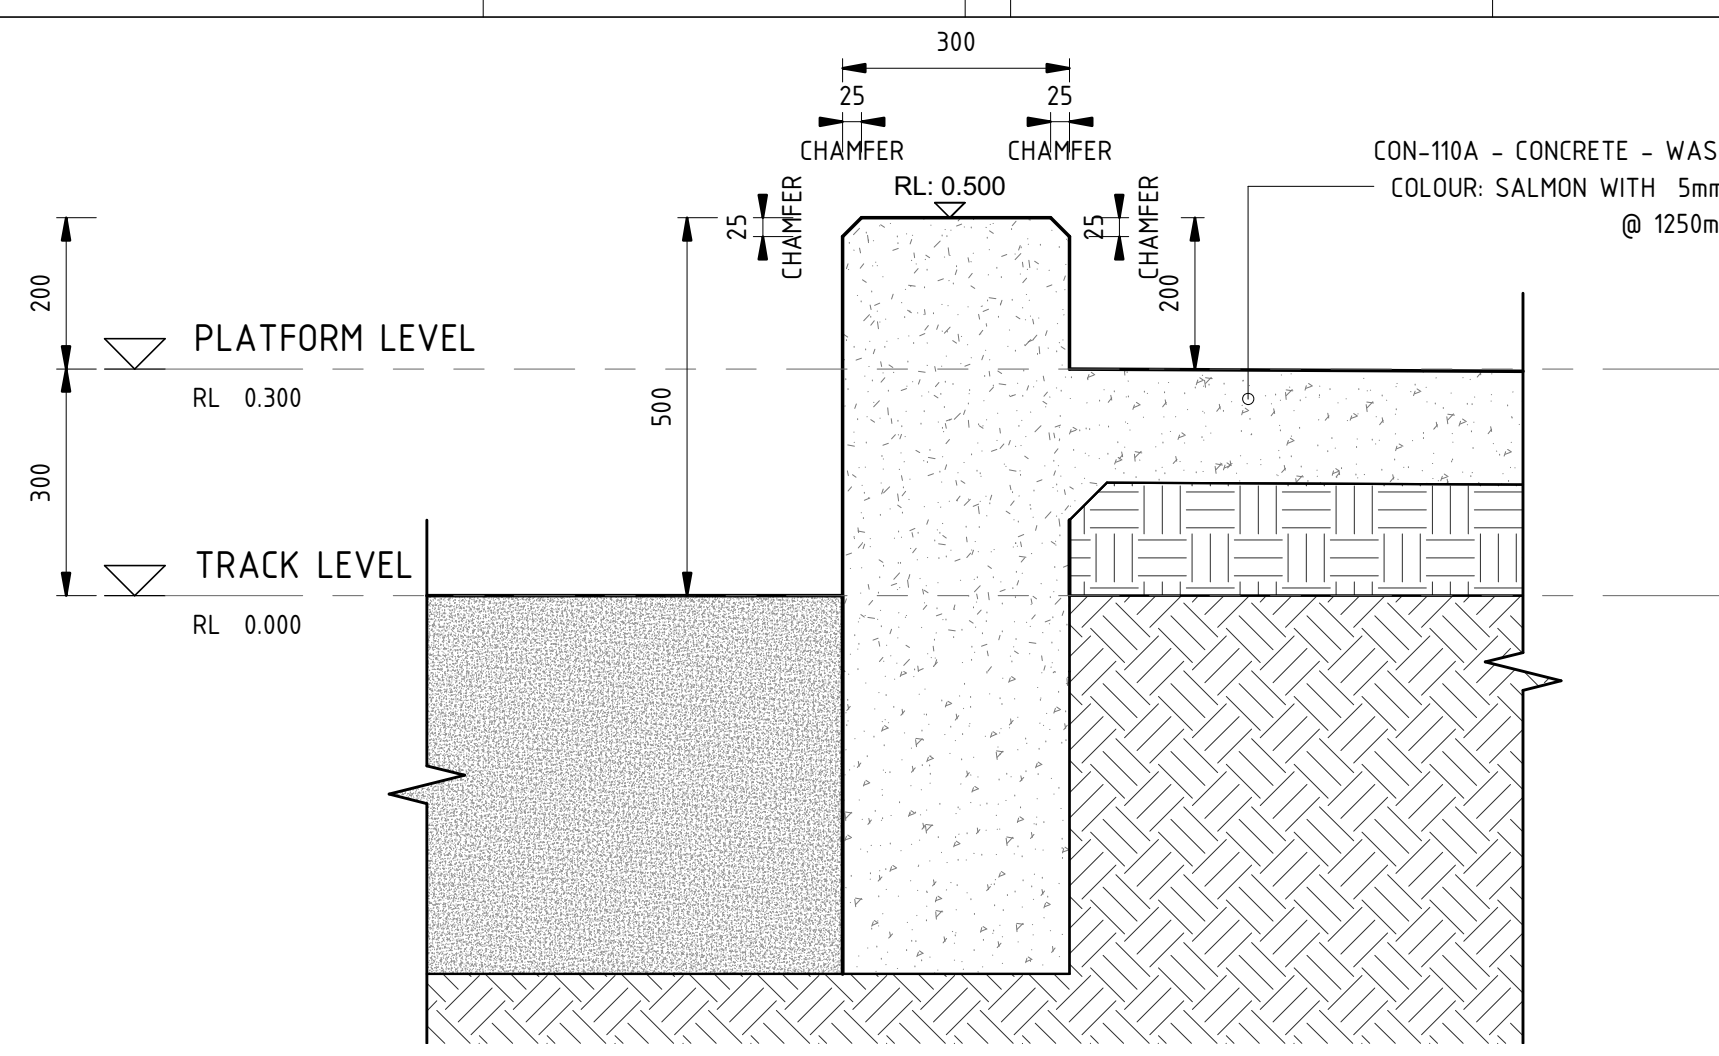


DETAIL - PLATFORM HOB

Scale: 1:10

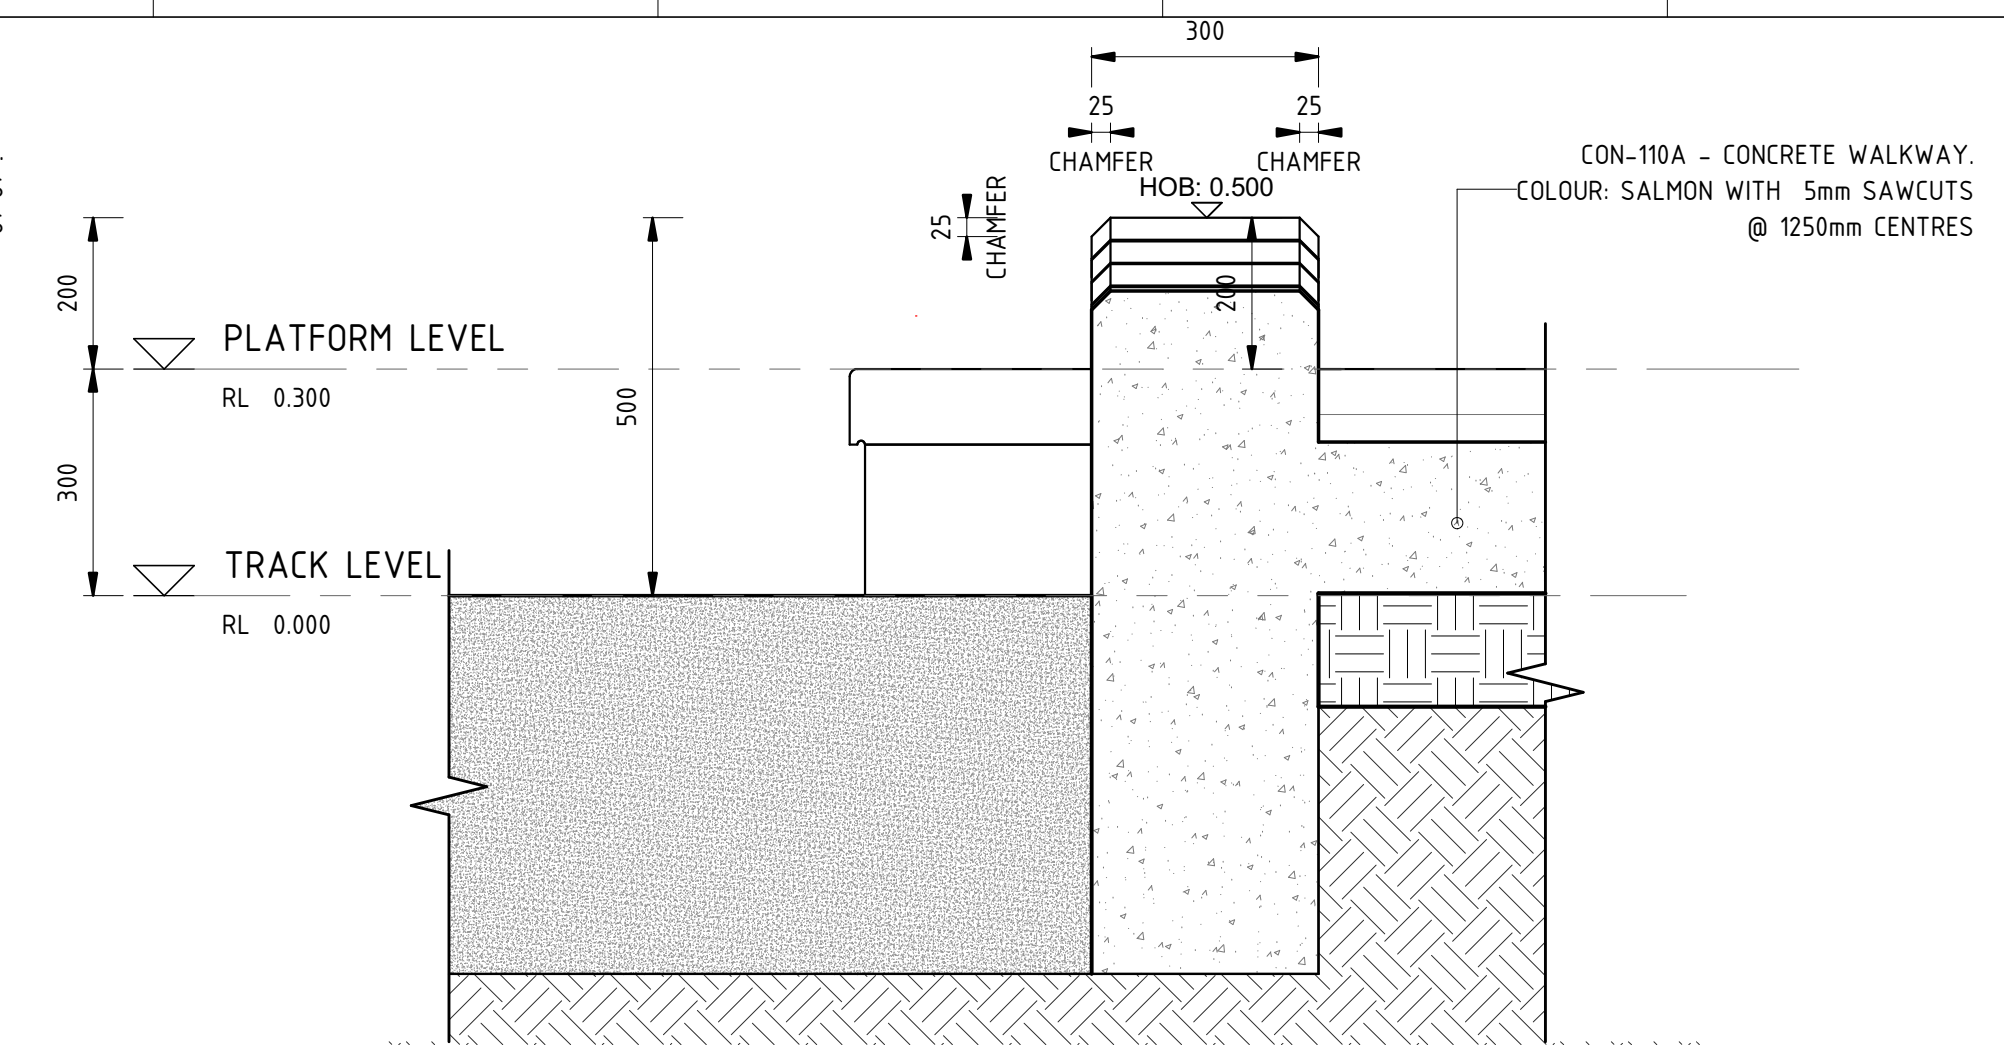


DETAIL - PLATFORM WALWAY HOB

Scale: 1:10

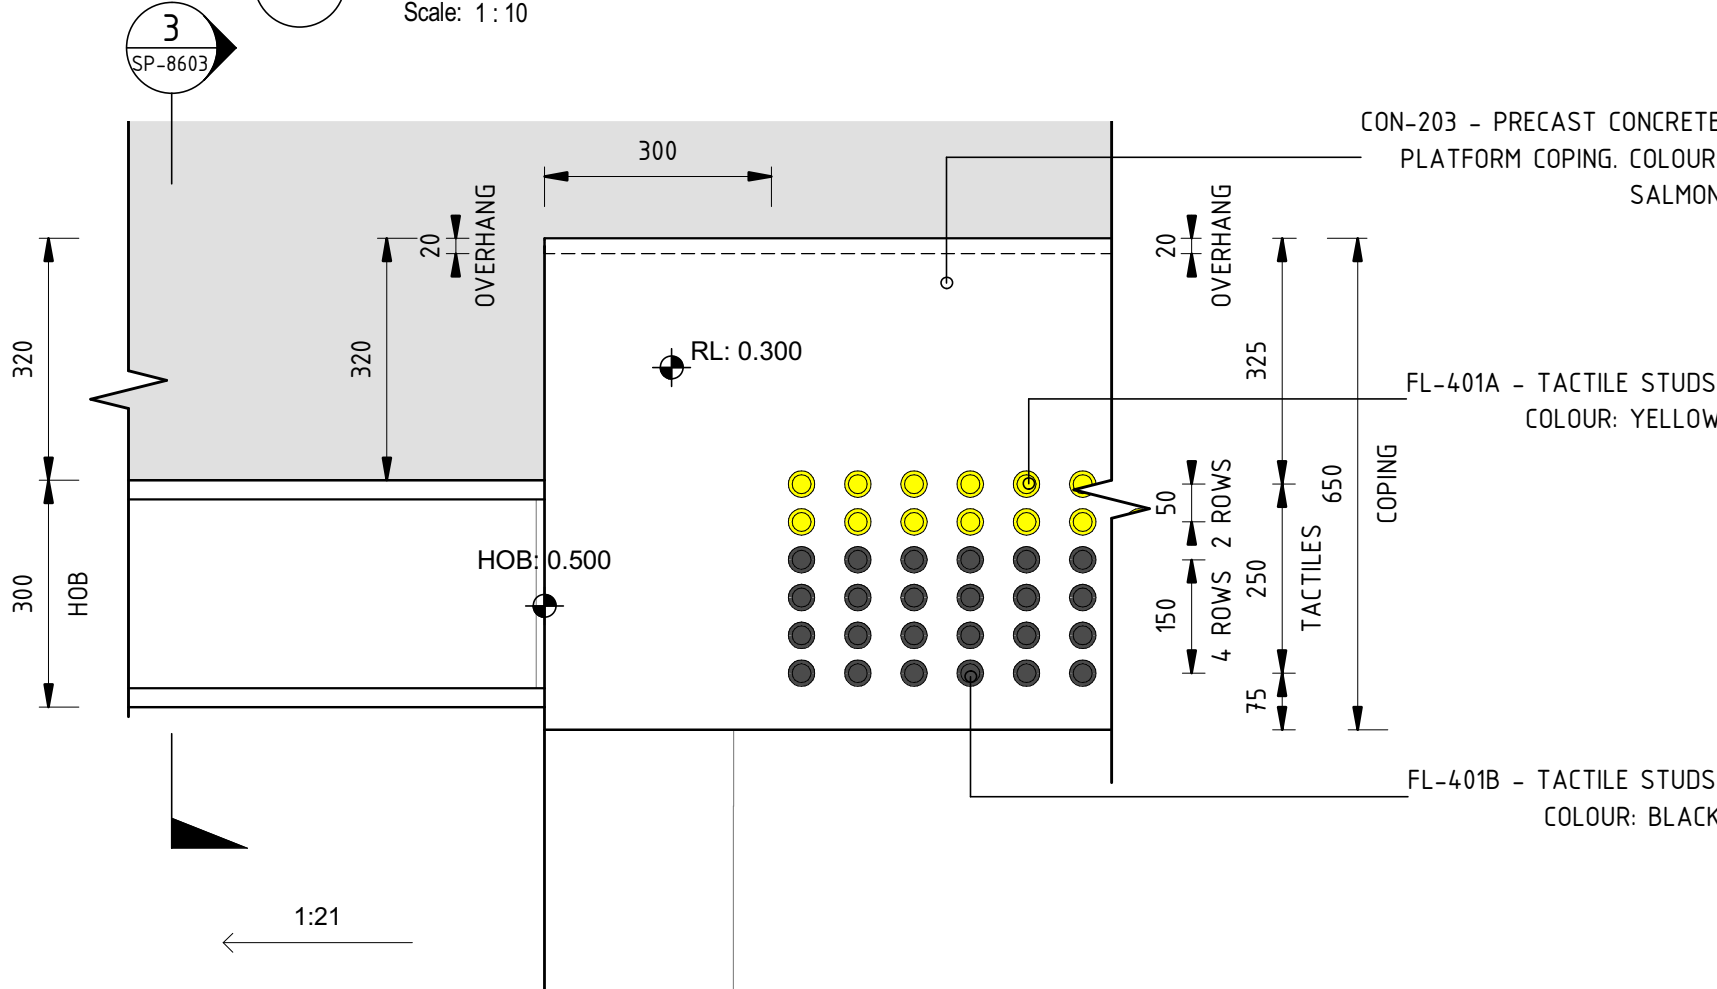


DETAIL - PLATFORM TACTILES AT WALKWAY

Scale: 1:10

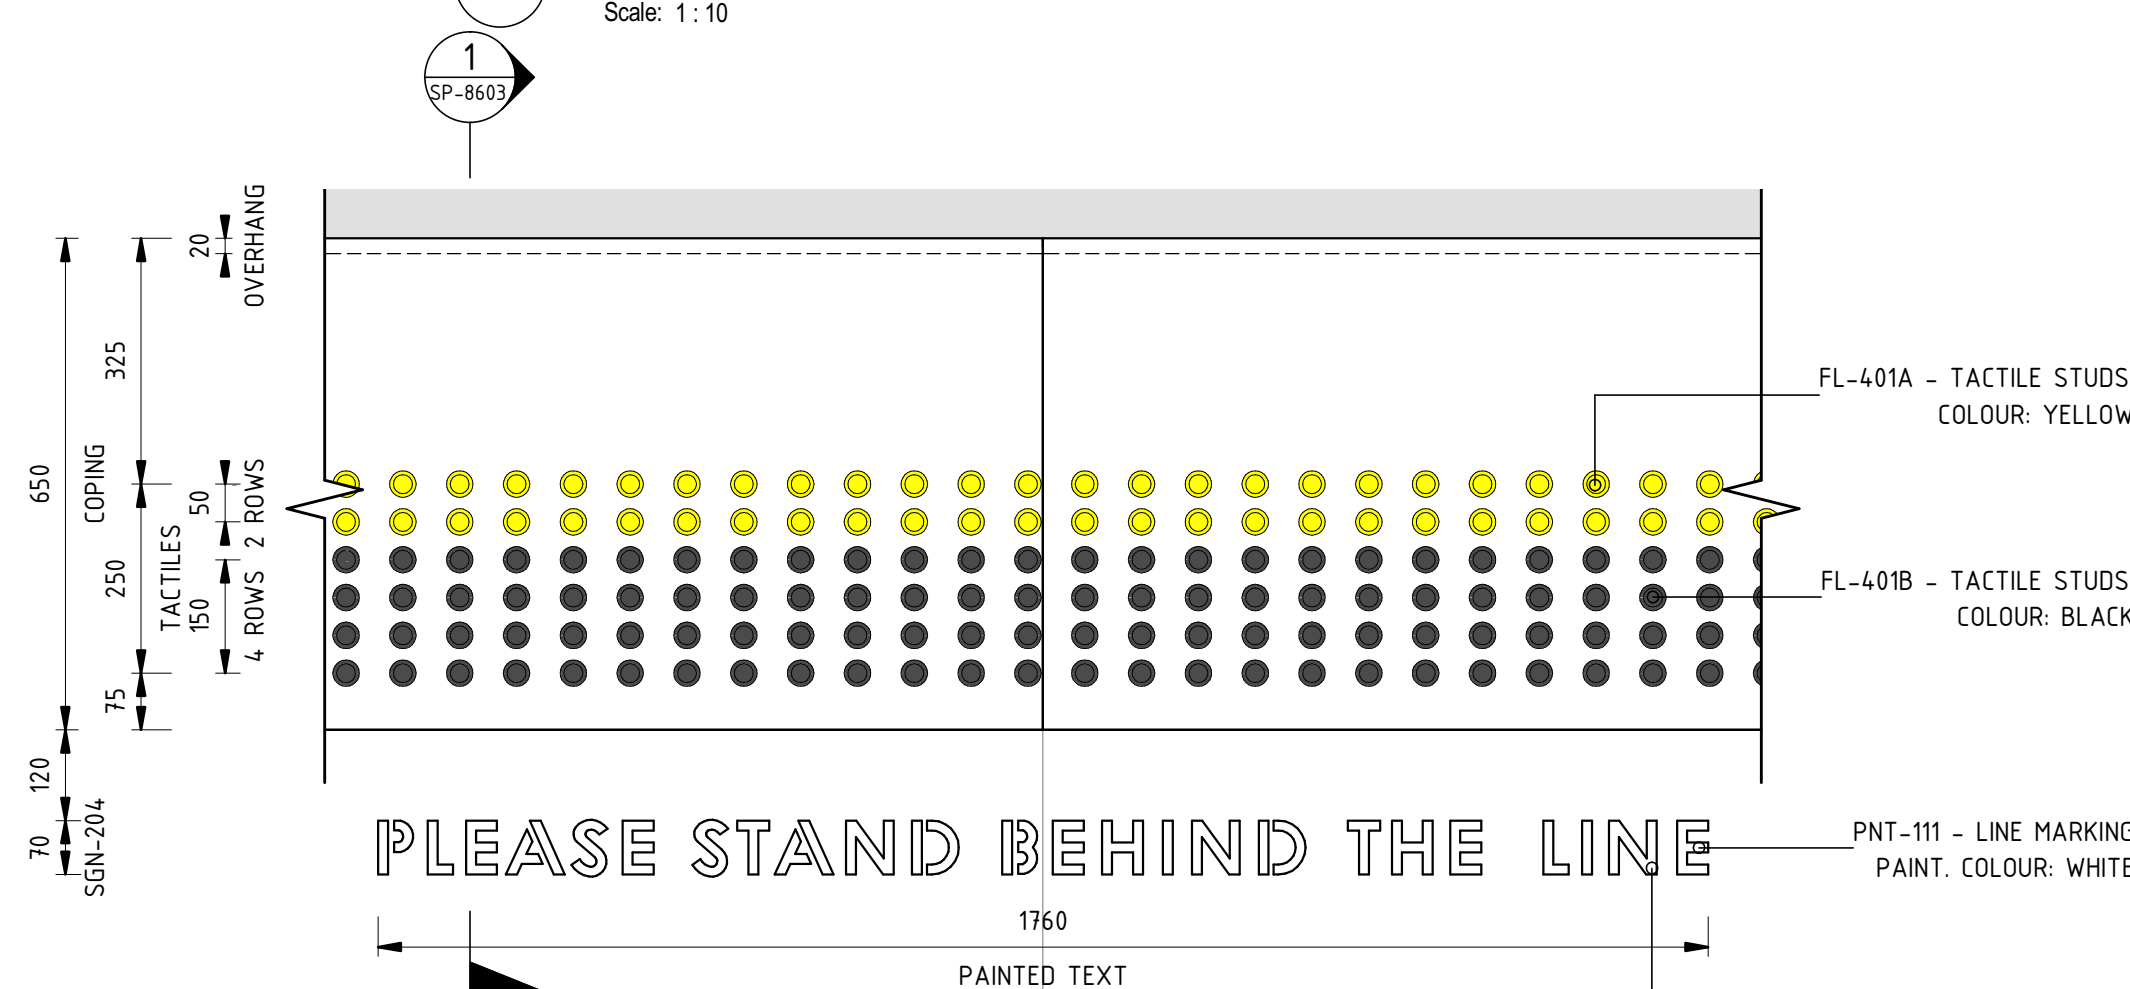


DETAIL - PLATFORM TACTILES

Scale: 1:10

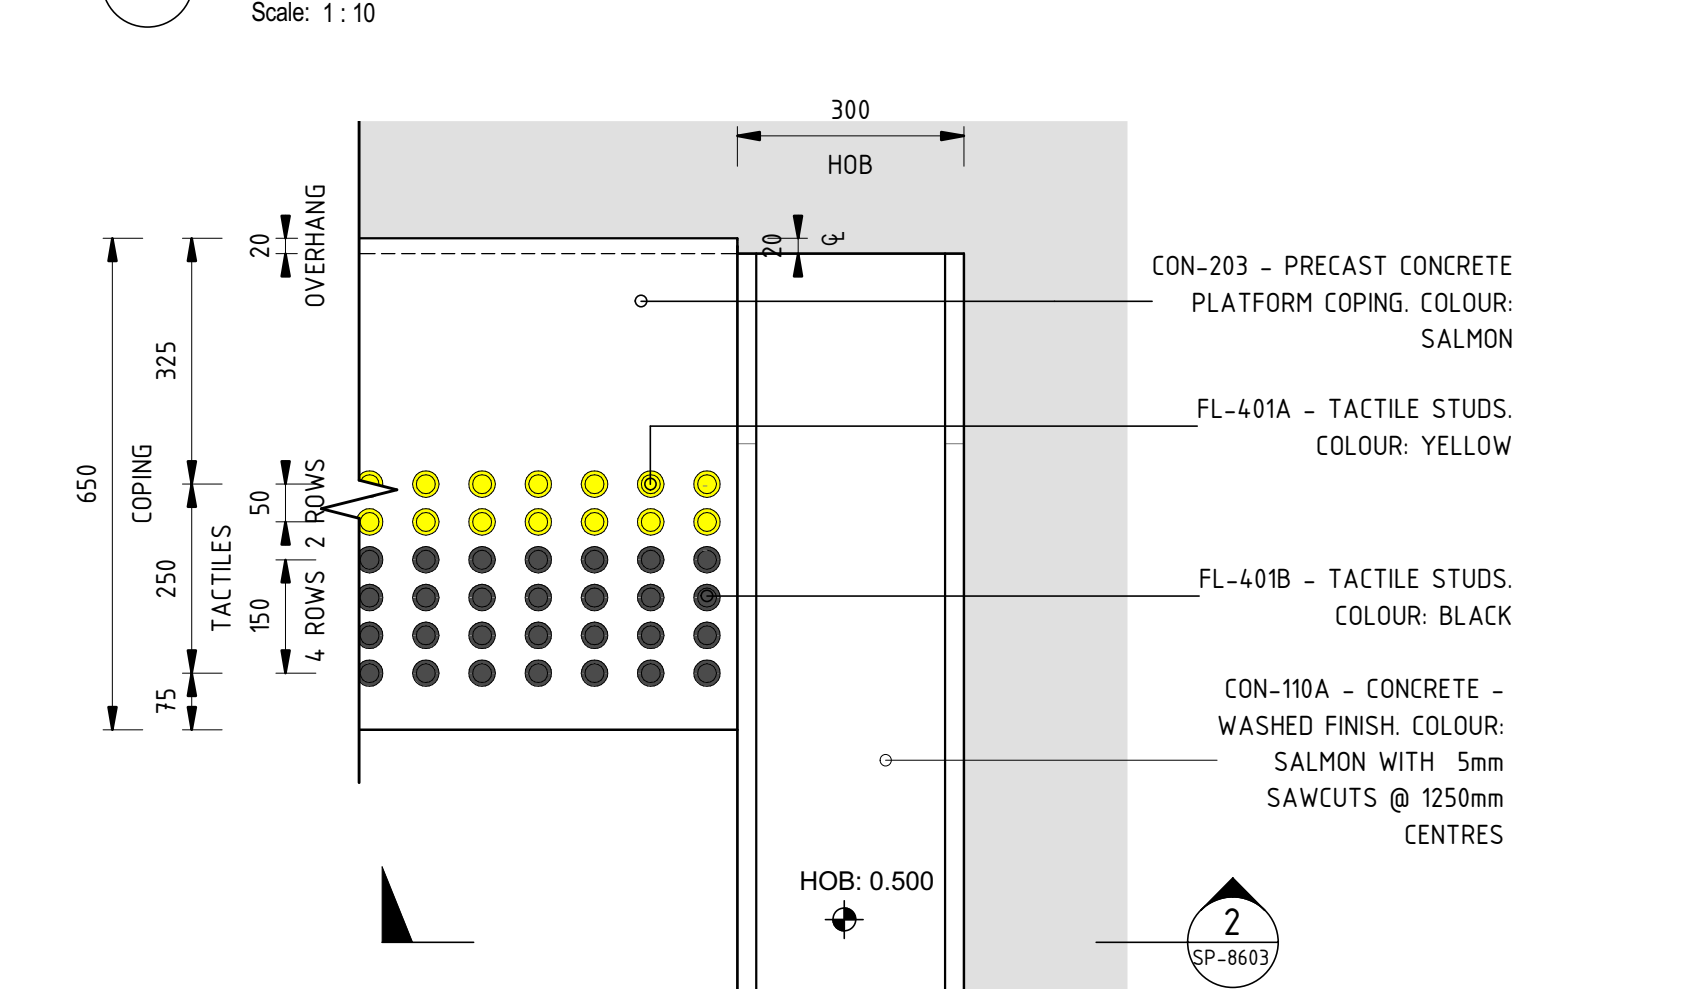


DETAIL - PLATFORM TACTILE CORNER

Scale: 1:10

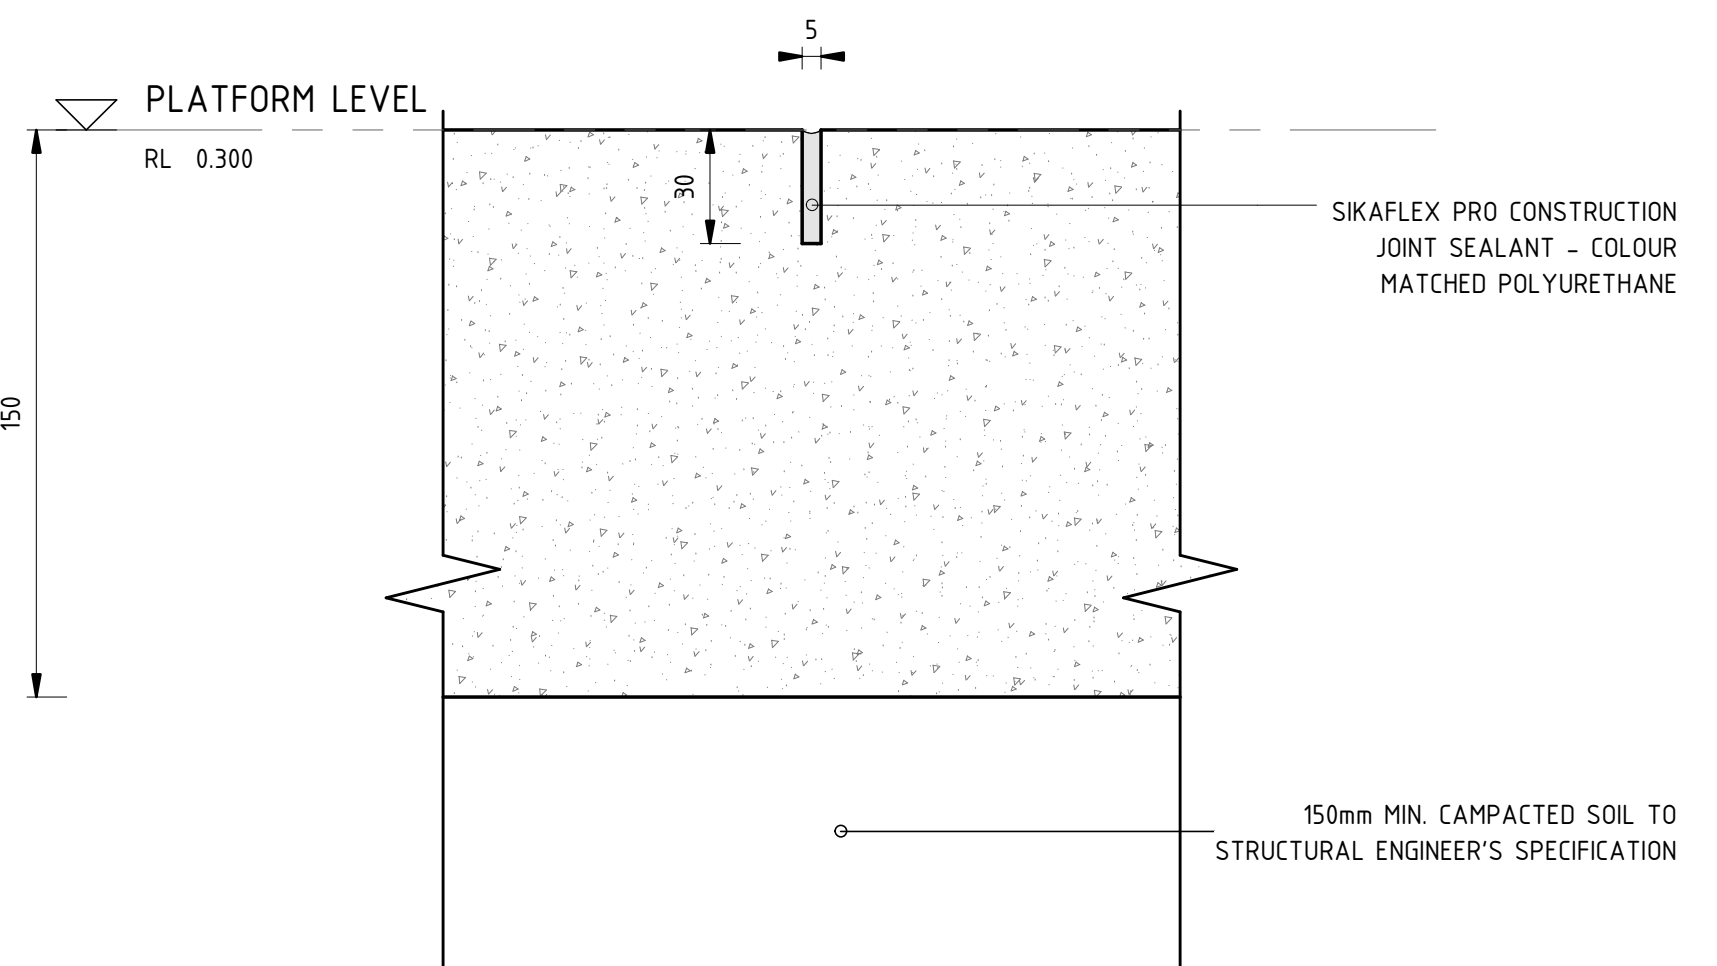



DETAIL - SLAB CONTROL JOINT

Scale: 1:2

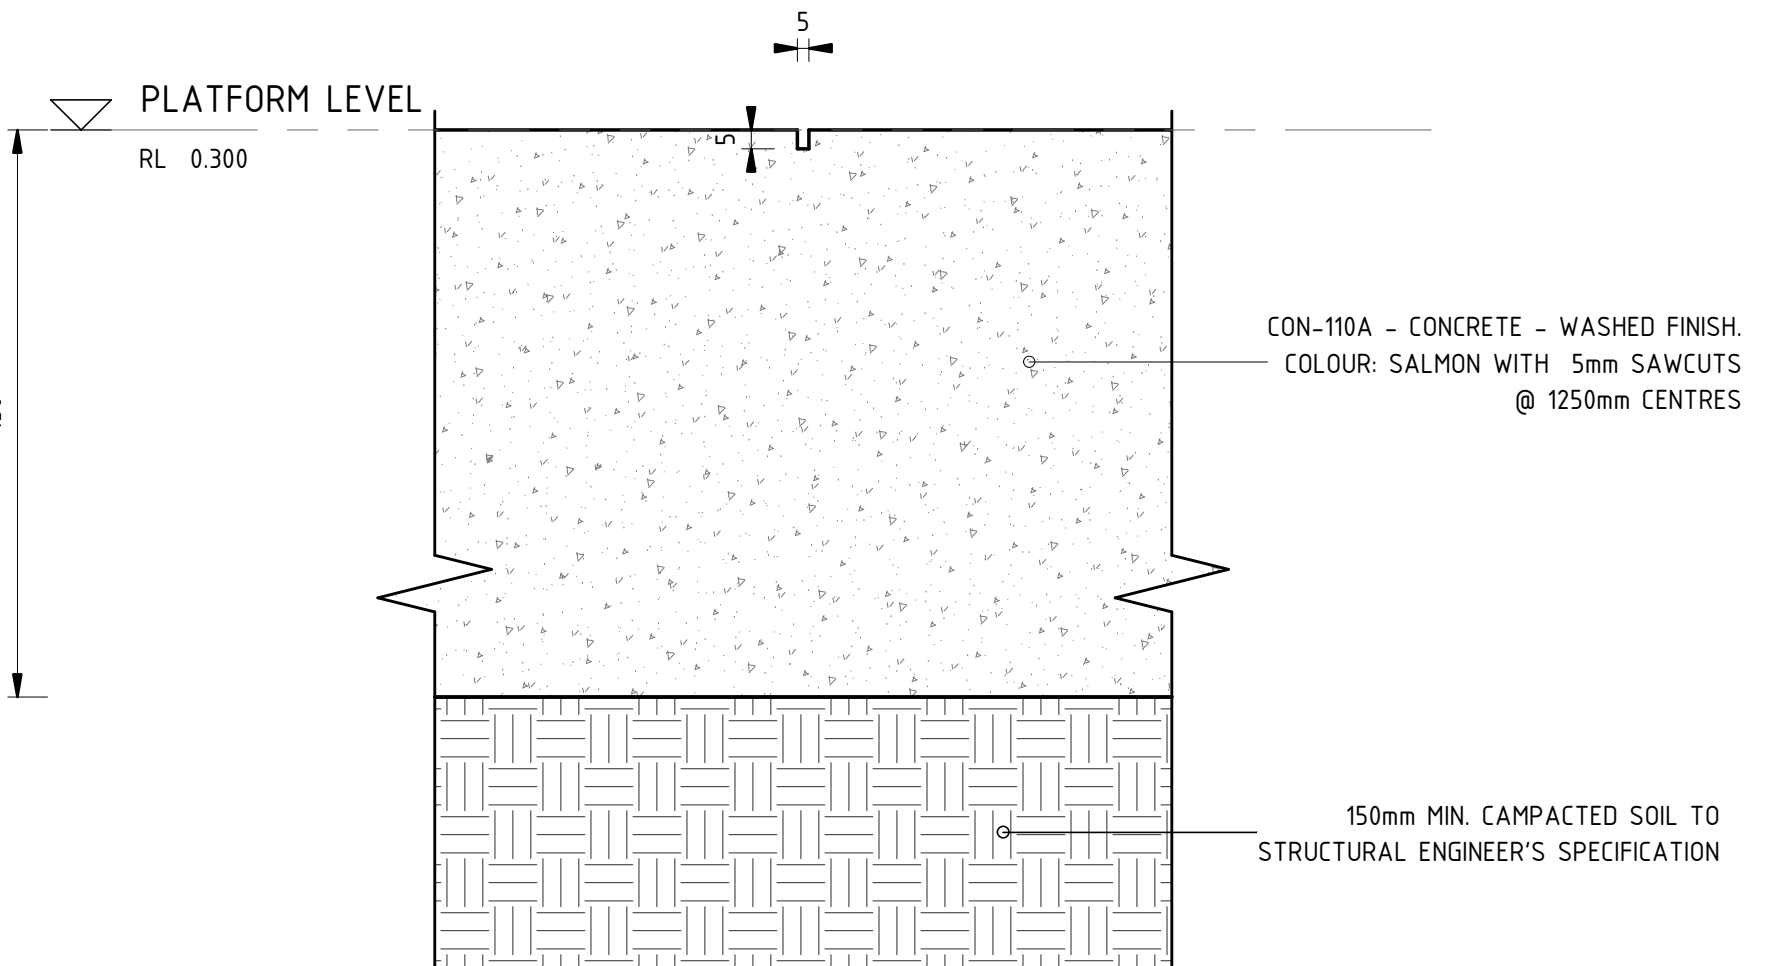

DETAIL - SLAB SAWCUT

Scale: 1:2

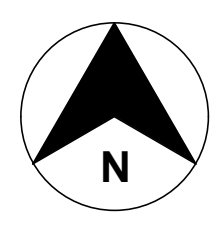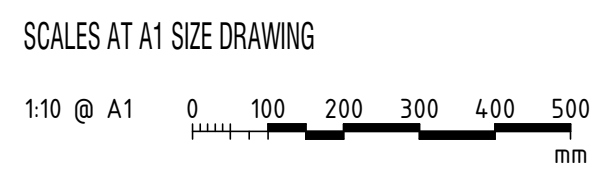

CO-ORDINATE SYSTEM:	MGA Zone 56	HEIGHT DATUM:	A.H.D.	SCALE:	As indicated @ A1
DESIGNER	PJ 03/03	NJ 03/03	KC 03/03		
DESIGN CHECK	PJ 11/11	NJ 11/11	KC 11/11		
APPROVED	PJ 05/08	NJ 05/08	KC 05/08		



This drawing is confidential and shall only be used for the purpose of this project. The signing of this title block confirms the design and drafting of this project have been prepared and checked in accordance with the Architectus quality assurance system to ISO 9001-2008.			
DRAWN	PAUL JENKINS	03/03/2017	
DESIGNED	PAUL JENKINS	03/03/2017	
DRG CHECK	NIGEL JUSTINS	03/03/2017	
DESIGN CHECK	TRENT RUSSELL	03/03/2017	
APPROVED	KEVIN CURRUCAN	03/03/2017	

CAPITAL METRO PROJECT		
PACKAGE 55 - TYPICAL DETAILS		
ARCHITECTURAL		
PLATFORM ELEMENTS		
TYPICAL PLATFORM SLAB - DETAILS		
FILE No. 160117	SHEET: OF	A1
STATUS: STAGE 2R		
DRG No. 03-ARC-DRW-ARC-SP-8603	C	EDMS No.

DRAWING COLOUR CODED - PRINT ALL COPIES IN COLOUR

File Path: C:\Users\PaulJenkins\Documents\160117_Typical Details_pauljenkins.rvt
Plot Date & Time: 3/3/2017 1:15:56 PM
OF 801*554