

A

B

C

D

E

F

G

H

A

B

C


D

E


F

G


H

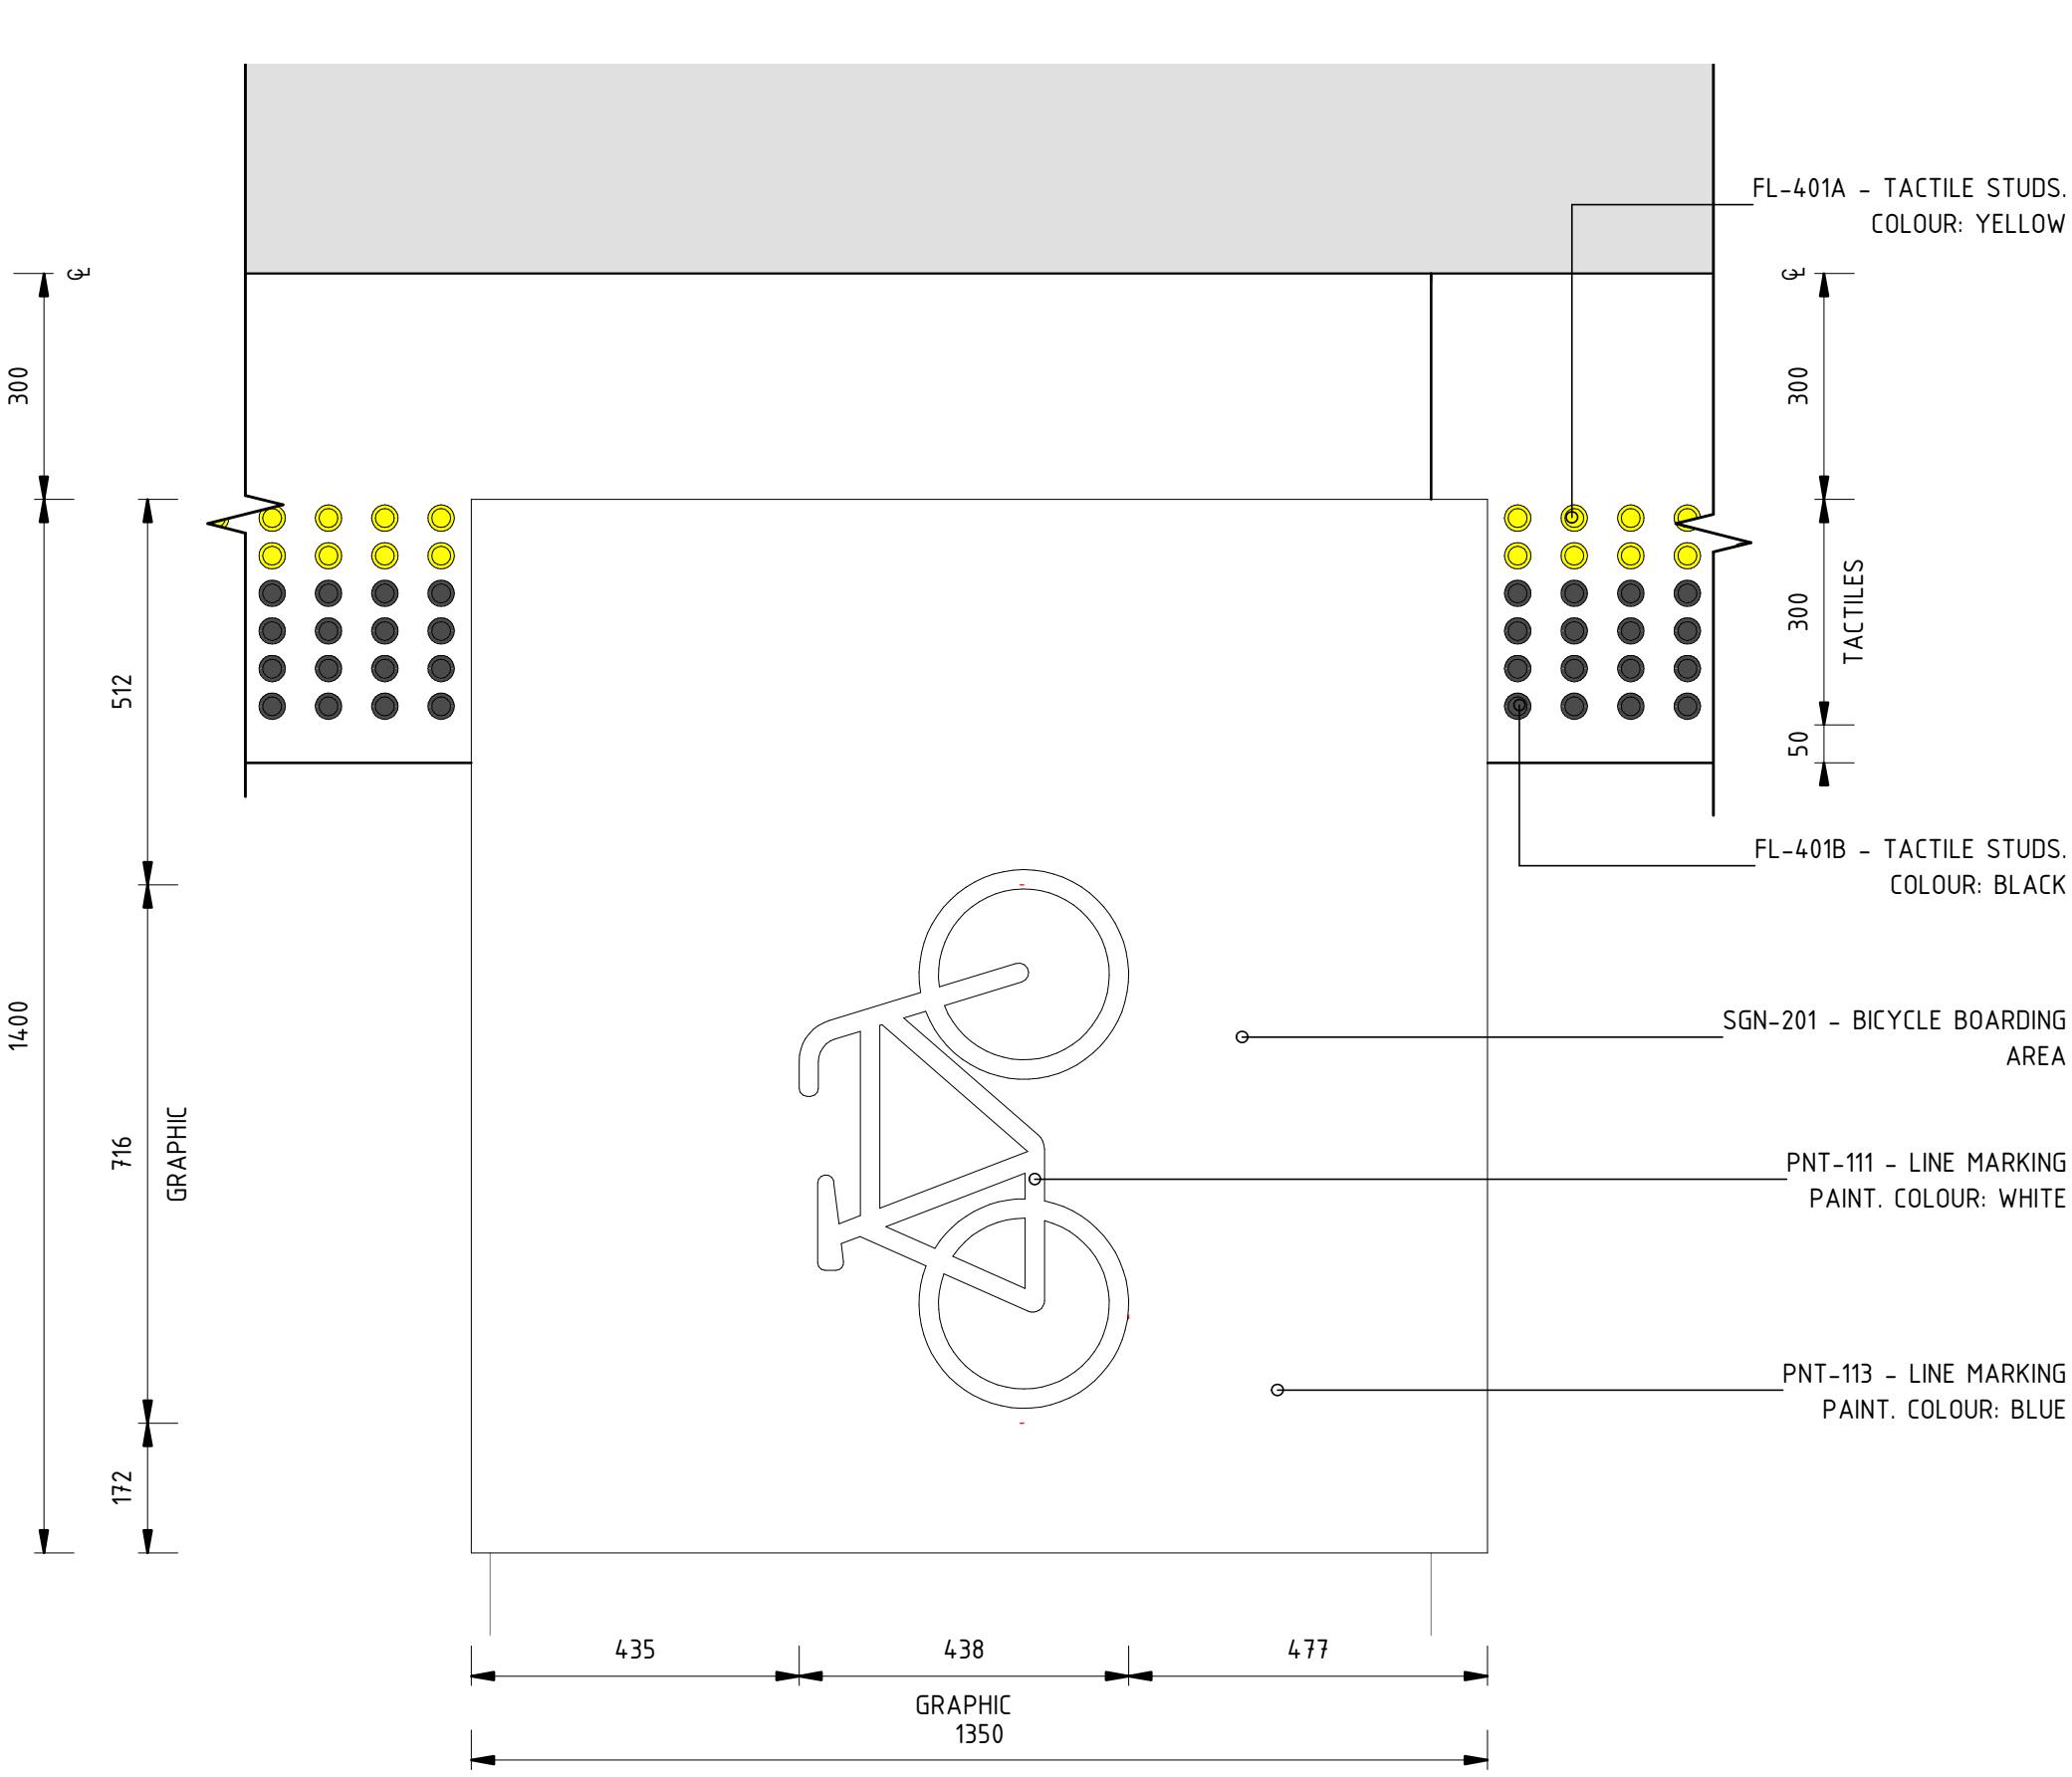

1 SGN-201 - GRAPHIC BICYCLE
Scale: 1 : 10

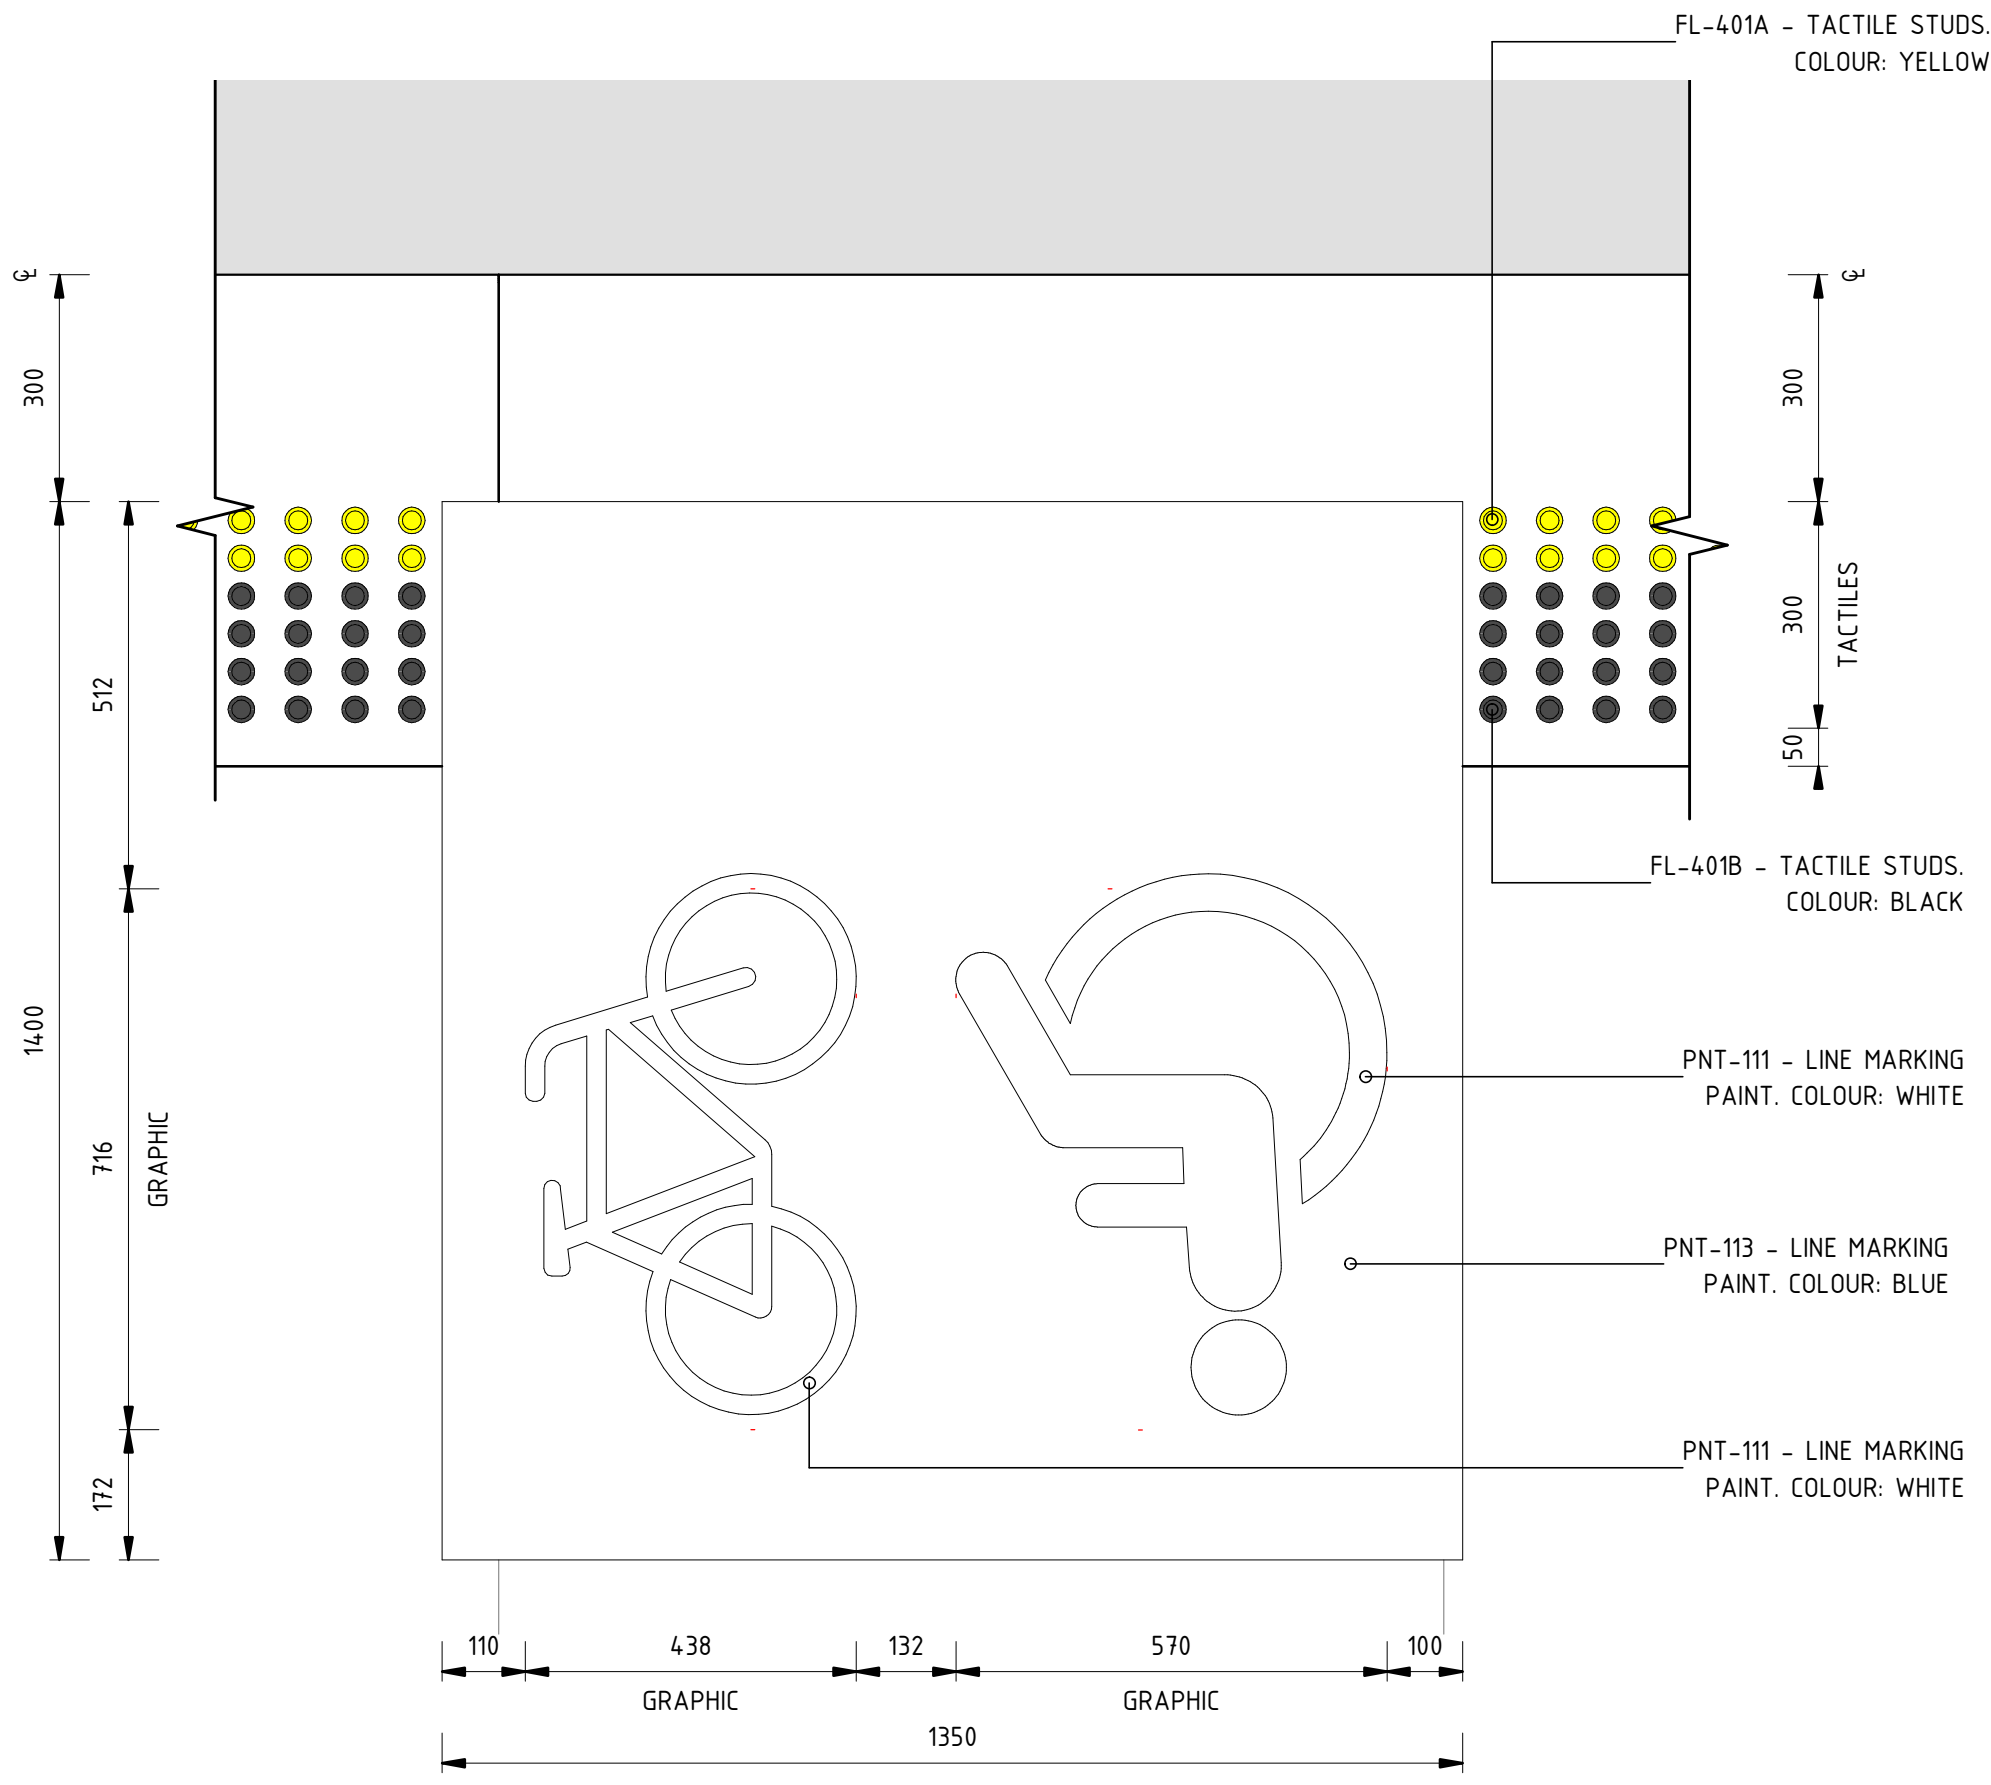

2 SGN-202 - GRAPHIC BICYCLE/WHEELCHAIR
Scale: 1 : 10

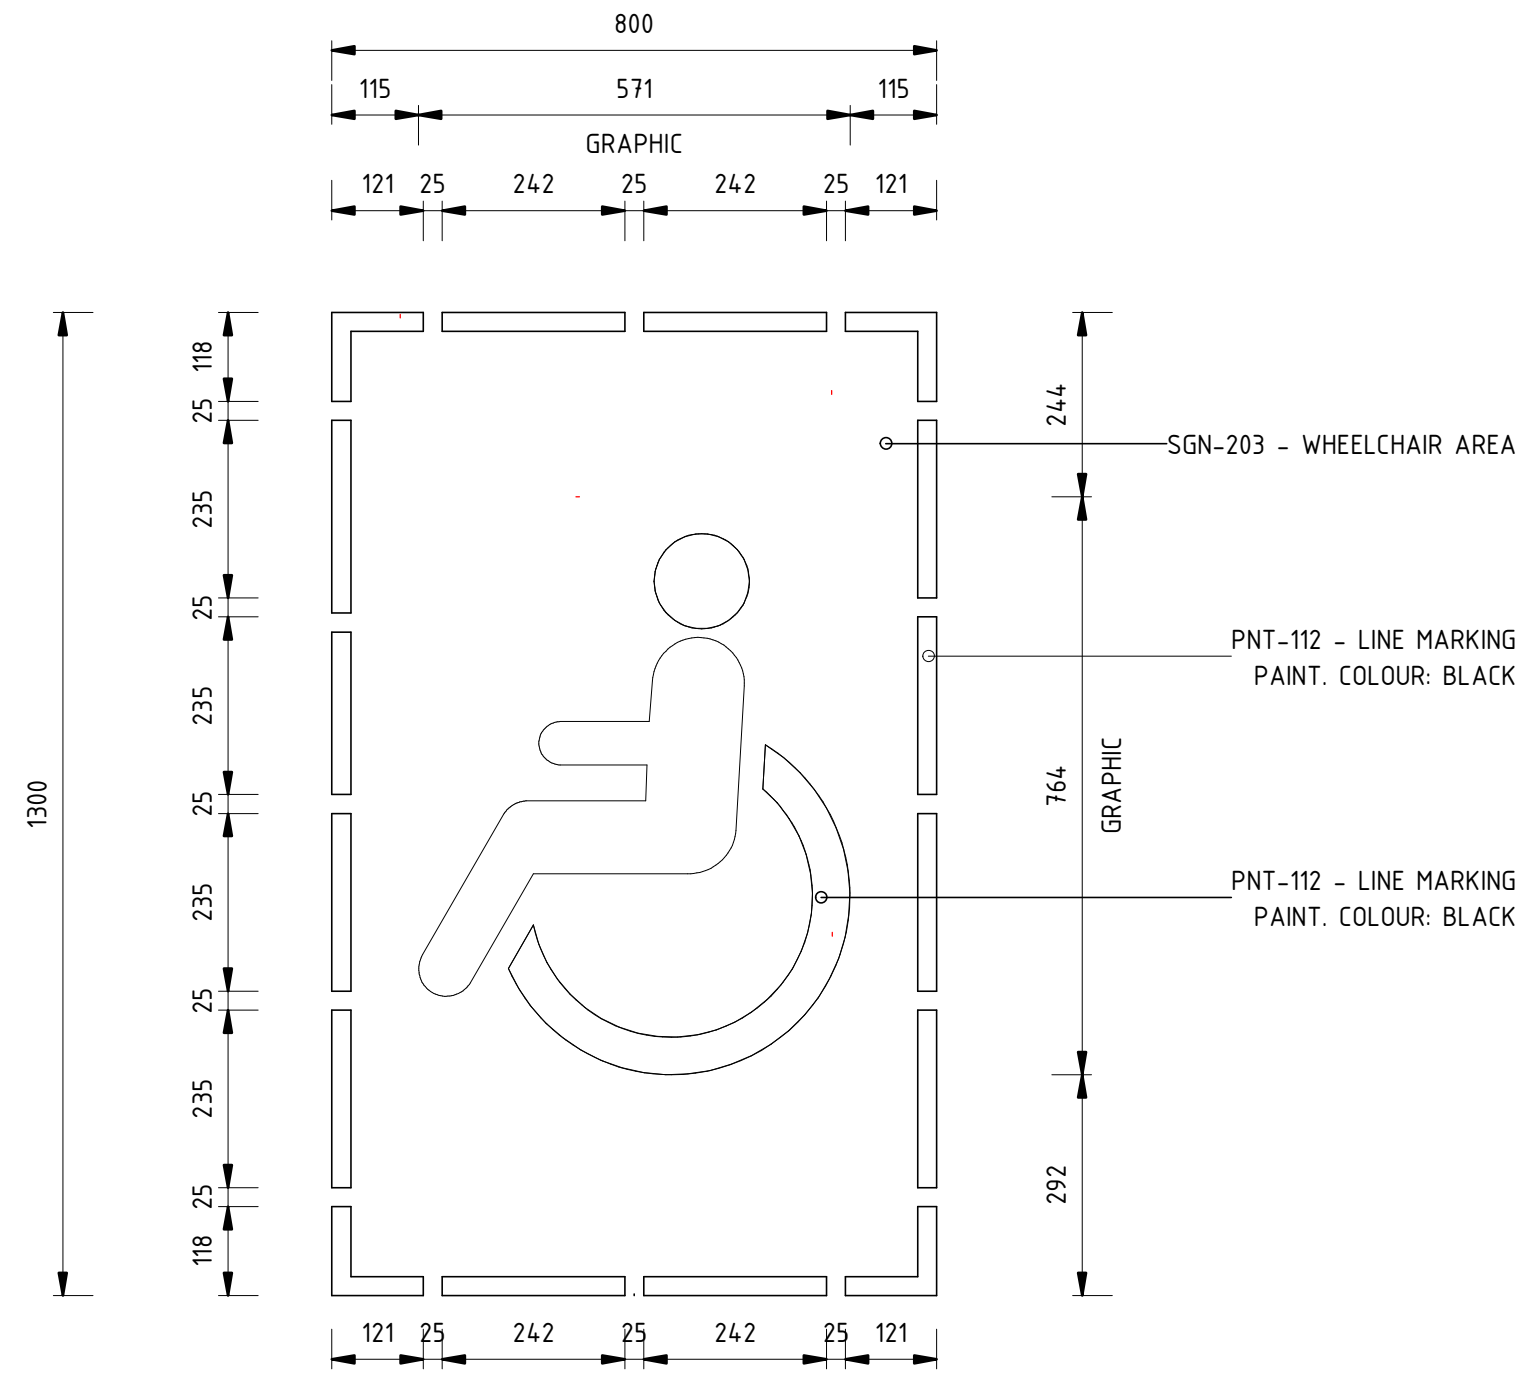

3 SGN-203 - GRAPHIC WHEELCHAIR
Scale: 1 : 10

SCALES AT A1 SIZE DRAWING
1:10 @ A1
0 100 200 300 400 500 mm

B	STAGE 2R ISSUE	PJ 03/03	NJ 03/03	KC 03/03
A	STAGE 2 ISSUE	PJ 11/11	NJ 11/11	KC 11/11
AMD	DESCRIPTION	DESIGNER SIGN / DATE	VERIFIED SIGN / DATE	APPROVED SIGN / DATE
CO-ORDINATE SYSTEM: MGA Zone 56		HEIGHT DATUM: A.H.D.		SCALE: 1 : 10 @ A1



This drawing is confidential and shall only be used for the purpose of this project.
The signing of this title block confirms the design and drafting of this project have been prepared and checked in accordance with the Architectus quality assurance system to ISO 9001-2008.

architectus™
DRAWN _ PAUL JENKINS _ 03/03/2017
DESIGNED _ PAUL JENKINS _ 03/03/2017
DRG CHECK _ NIGEL JUSTINS _ 03/03/2017
DESIGN CHECK _ TRENT RUSSELL _ 03/03/2017
APPROVED _ KEVIN CURRUCAN _ 03/03/2017

CAPITAL METRO PROJECT
PACKAGE 55 - TYPICAL DETAILS
ARCHITECTURAL
PLATFORM ELEMENTS
TYPICAL PLATFORM GRAPHICS - DETAILS

FILE No. 160117	SHEET: OF	A1
STATUS: STAGE 2R		
DRG No. 03-ARC-DRW-ARC-SP-8604	B	EDMS No.

File Path: C:\Users\PaulJenkins\Documents\160117_Typical Details_Jenkins\160117_Typical Details_Jenkins.dwg
Plot Date & Time: 3/3/2017 1:16:12 PM

A

B

C

D

E

F

G

H

A

B

C


D

E

F

G

H

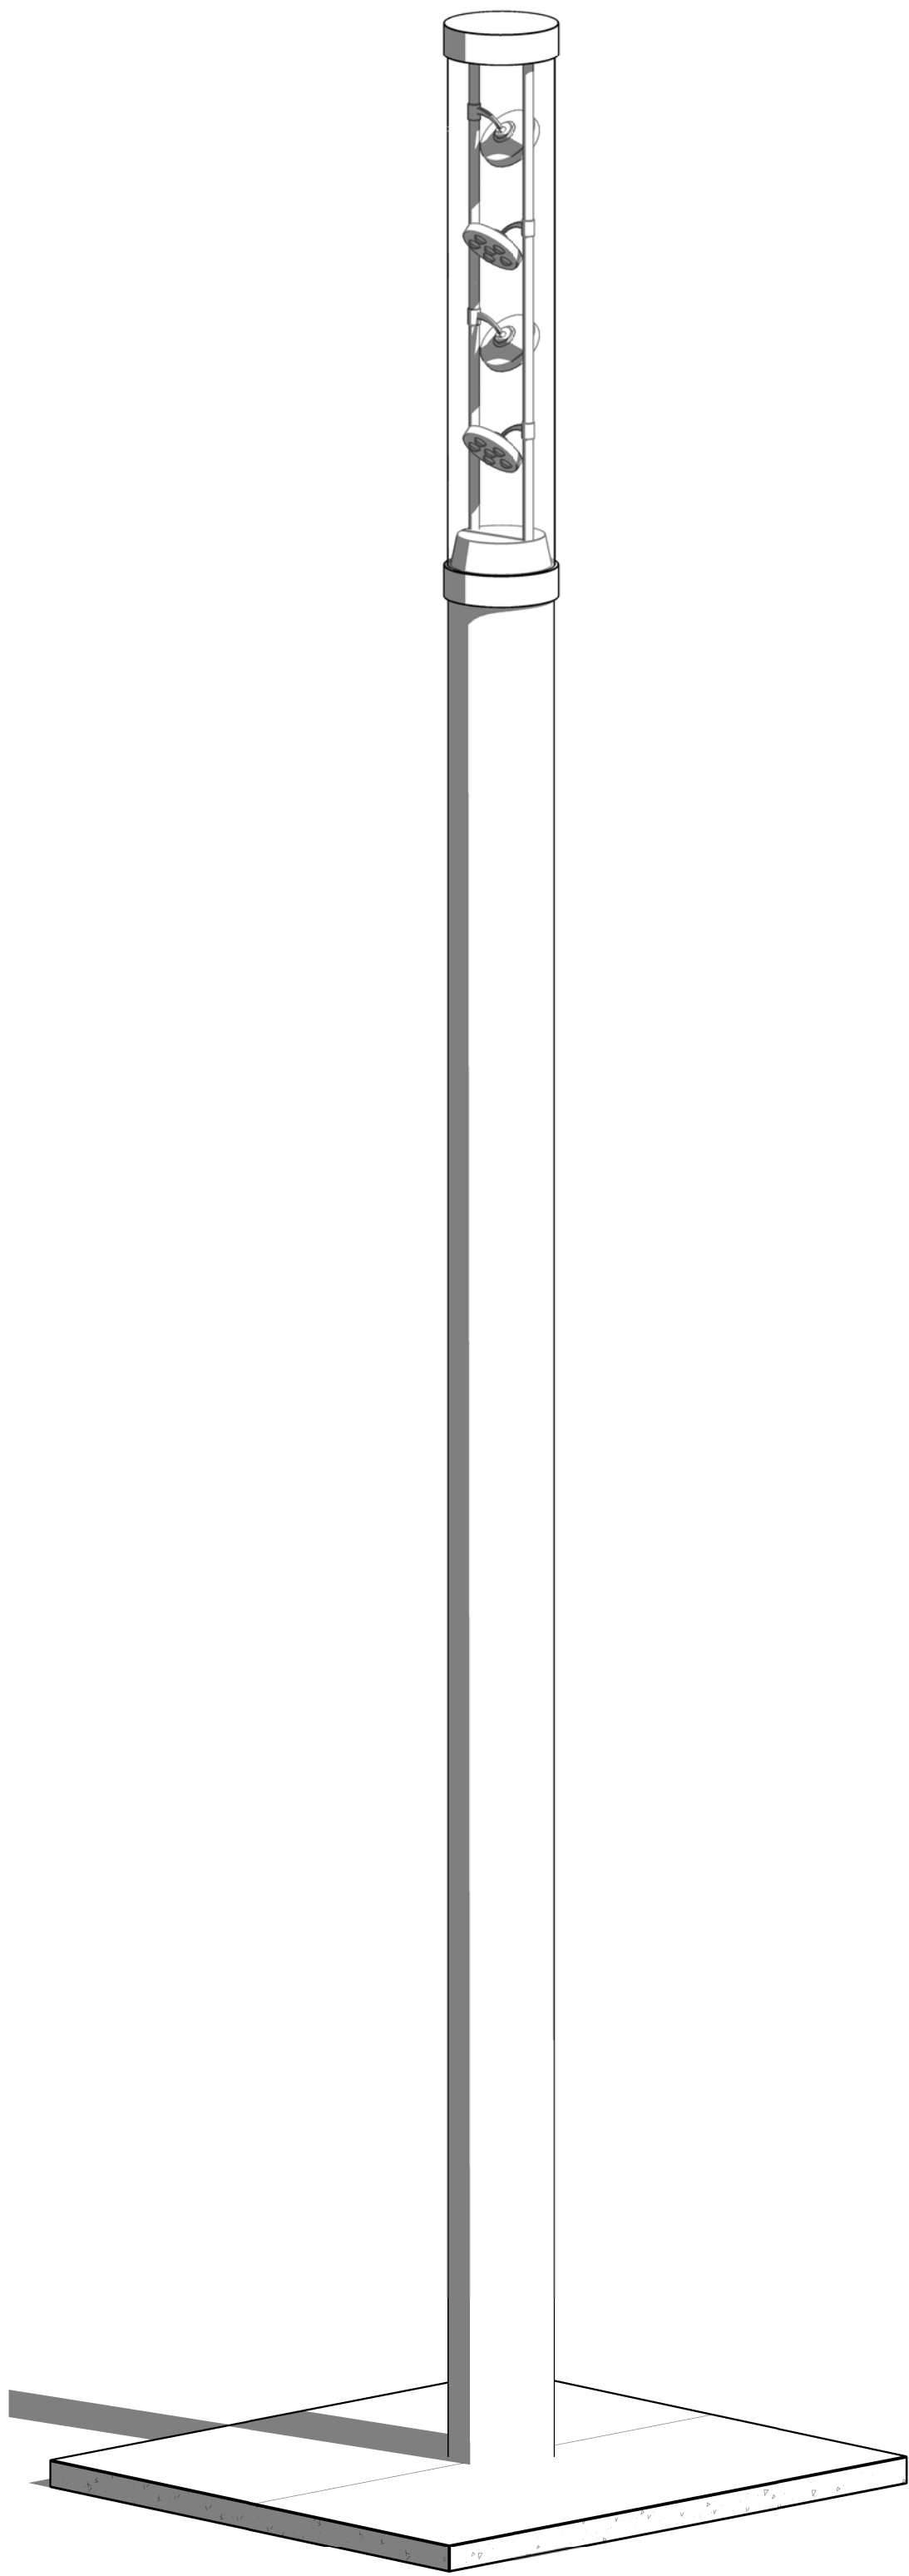


FX-101 - DIFFUSER PILLAR LUMINAIRE

FX-101 - CYLINDRICAL STEEL POLE
CASEMENT WITH PNT-120 FINISH

FX-101 - DIFFUSER PILLAR LUMINAIRE

FX-101 - CYLINDRICAL STEEL POLE
CASEMENT WITH PNT-120 FINISH

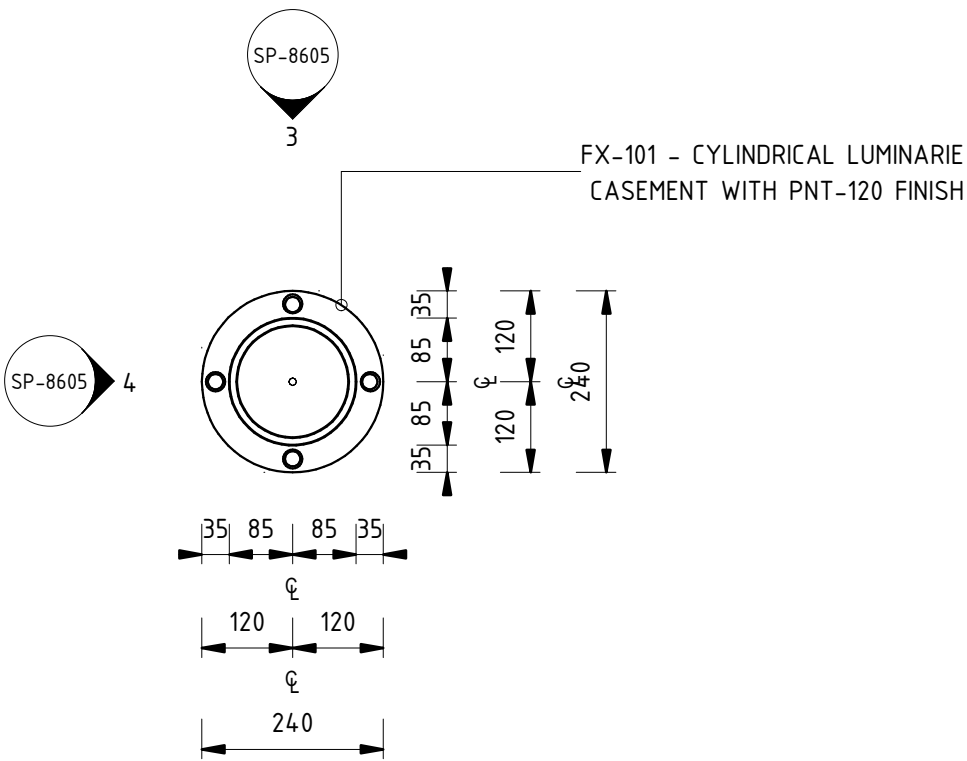

PLATFORM LEVEL
RL 0.300


PLATFORM LEVEL
RL 0.300

1 DETAIL - LIGHT POLE 3D
Scale:

2 DETAIL - PLAN
Scale: 1 : 10

3 DETAIL - FRONT ELEVATION
Scale: 1 : 10

4 DETAIL - SIDE ELEVATION
Scale: 1 : 10

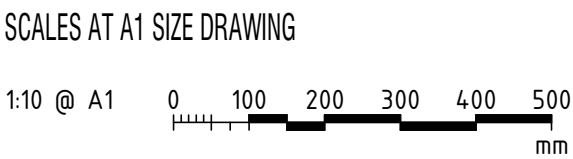

B	STAGE 2R ISSUE	PJ 03/03	NJ 03/03	KC 03/03
A	STAGE 2 ISSUE	PJ 11/11	NJ 11/11	KC 11/11
AMD	DESCRIPTION	DESIGNER SIGN / DATE	VERIFIED SIGN / DATE	APPROVED SIGN / DATE
CO-ORDINATE SYSTEM: MGA Zone 56		HEIGHT DATUM: A.H.D.		SCALE: 1 : 10 @ A1

CapitalMetro
ACT Government

CANBERRA
METRO
Move | Live | Grow


This drawing is confidential and shall only be used for the purpose of this project.
The signing of this title block confirms the design and drafting of this project have been prepared
and checked in accordance with the Architectus quality assurance system to ISO 9001-2008.

architectus™


DRAWN	PAUL JENKINS	03/03/2017
DESIGNED	PAUL JENKINS	03/03/2017
DRG CHECK	NIGEL JUSTINS	03/03/2017
DESIGN CHECK	TRENT RUSSELL	03/03/2017
APPROVED	KEVIN CURRUCAN	03/03/2017

CAPITAL METRO PROJECT
PACKAGE 55 - TYPICAL DETAILS
ARCHITECTURAL
PLATFORM ELEMENTS
TYPICAL PLATFORM LIGHT POLE - DETAILS

FILE No. 160117	SHEET: OF	A1
STATUS: STAGE 2R		
DRG No. 03-ARC-DRW-ARC-SP-8605	B	EDMS No.

 

A	STAGE 2R ISSUE	PJ 03/03	NJ 03/03	KC 03/03
AMD	DESCRIPTION	DESIGNER SIGN / DATE	VERIFIED SIGN / DATE	APPROVED SIGN / DATE
CO-ORDINATE SYSTEM: MGA Zone 56		HEIGHT DATUM: A.H.D.		SCALE: 1:10 @ A1

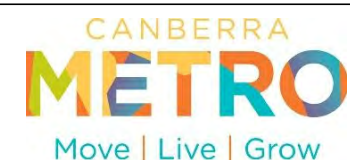


architectus™

DRAWN	PAUL JENKINS	03/03/2017
DESIGNED	PAUL JENKINS	03/03/2017
DRG CHECK	NIGEL JUSTINS	03/03/2017
DESIGN CHECK	TRENT RUSSELL	03/03/2017
APPROVED	KEVIN CURRUCAN	03/03/2017

CAPITAL METRO PROJECT

PACKAGE 55 - TYPICAL DETAILS
ARCHITECTURAL
PLATFORM ELEMENTS
TYPICAL PLATFORM LIGHT POLE & FLR - DETAILS

FILE No. 160117	SHEET: OF		A1
STATUS: STAGE 2R			(C)
DRG No. 03-ARC-DRW-ARC-SP-8606	A	EDMS No.	

 

A

B

C

D

E

F

G

H

A

B

C

D

E

F

G

H

1 SINGLE CARD READER - PLAN
Scale: 1:10

4 DOUBLE CARD READER - PLAN
Scale: 1:10

7 DETAIL - CARD READER 3D
Scale:

2 SINGLE CARD READER - FRONT ELEVATION
Scale: 1:10

3 SINGLE CARD READER - SIDE ELEVATION
Scale: 1:10

5 DOUBLE CARD READER FRONT ELEVATION
Scale: 1:10

6 DOUBLE CARD READER SIDE ELEVATION
Scale: 1:10

SCALES AT A1 SIZE DRAWING

1:10 @ A1 0 100 200 300 400 500 mm

B	STAGE 2R ISSUE	PJ 03/03	NJ 03/03	KC 03/03
A	STAGE 2 ISSUE	PJ 11/11	NJ 11/11	KC 11/11
AMD	DESCRIPTION	DESIGNER SIGN / DATE	VERIFIED SIGN / DATE	APPROVED SIGN / DATE
CO-ORDINATE SYSTEM: MGA Zone 56		HEIGHT DATUM: A.H.D.		SCALE: 1:10 @ A1

CapitalMetro
ACT Government

CANBERRA
METRO
Move | Live | Grow

This drawing is confidential and shall only be used for the purpose of this project.
The signing of this title block confirms the design and drafting of this project have been prepared and checked in accordance with the Architectus quality assurance system to ISO 9001-2008.

architectus™

DRAWN	PAUL JENKINS	03/03/2017
DESIGNED	PAUL JENKINS	03/03/2017
DRG CHECK	NIGEL JUSTINS	03/03/2017
DESIGN CHECK	TRENT RUSSELL	03/03/2017
APPROVED	KEVIN CURRUCAN	03/03/2017


CAPITAL METRO PROJECT
PACKAGE 55 - TYPICAL DETAILS

PLATFORM ELEMENTS
TYPICAL PLATFORM CARDER READER - DETAILS


FILE No. 160117	SHEET: OF	A1
STATUS: STAGE 2R		
DRG No. 03-ARC-DRW-ARC-SP-8607	B	EDMS No.

File Printed: C:\Users\PaulJenkins\Documents\160117_Typical Details_pauljenkins.rvt
Plot Date & Time: 3/3/2017 1:17:36 PM


DF 801*554

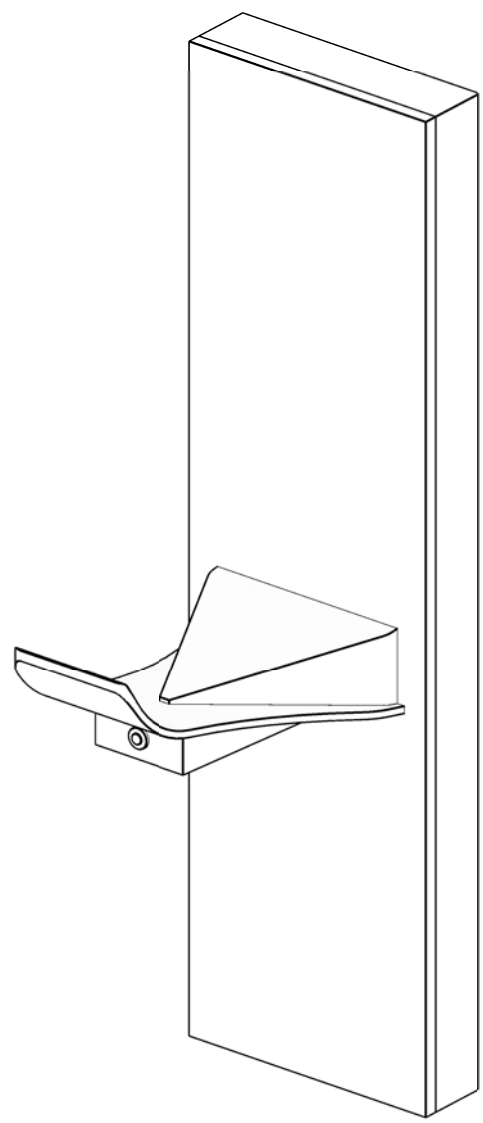


2 DETAIL - DRINKING FOUNTAIN 3D
Scale:

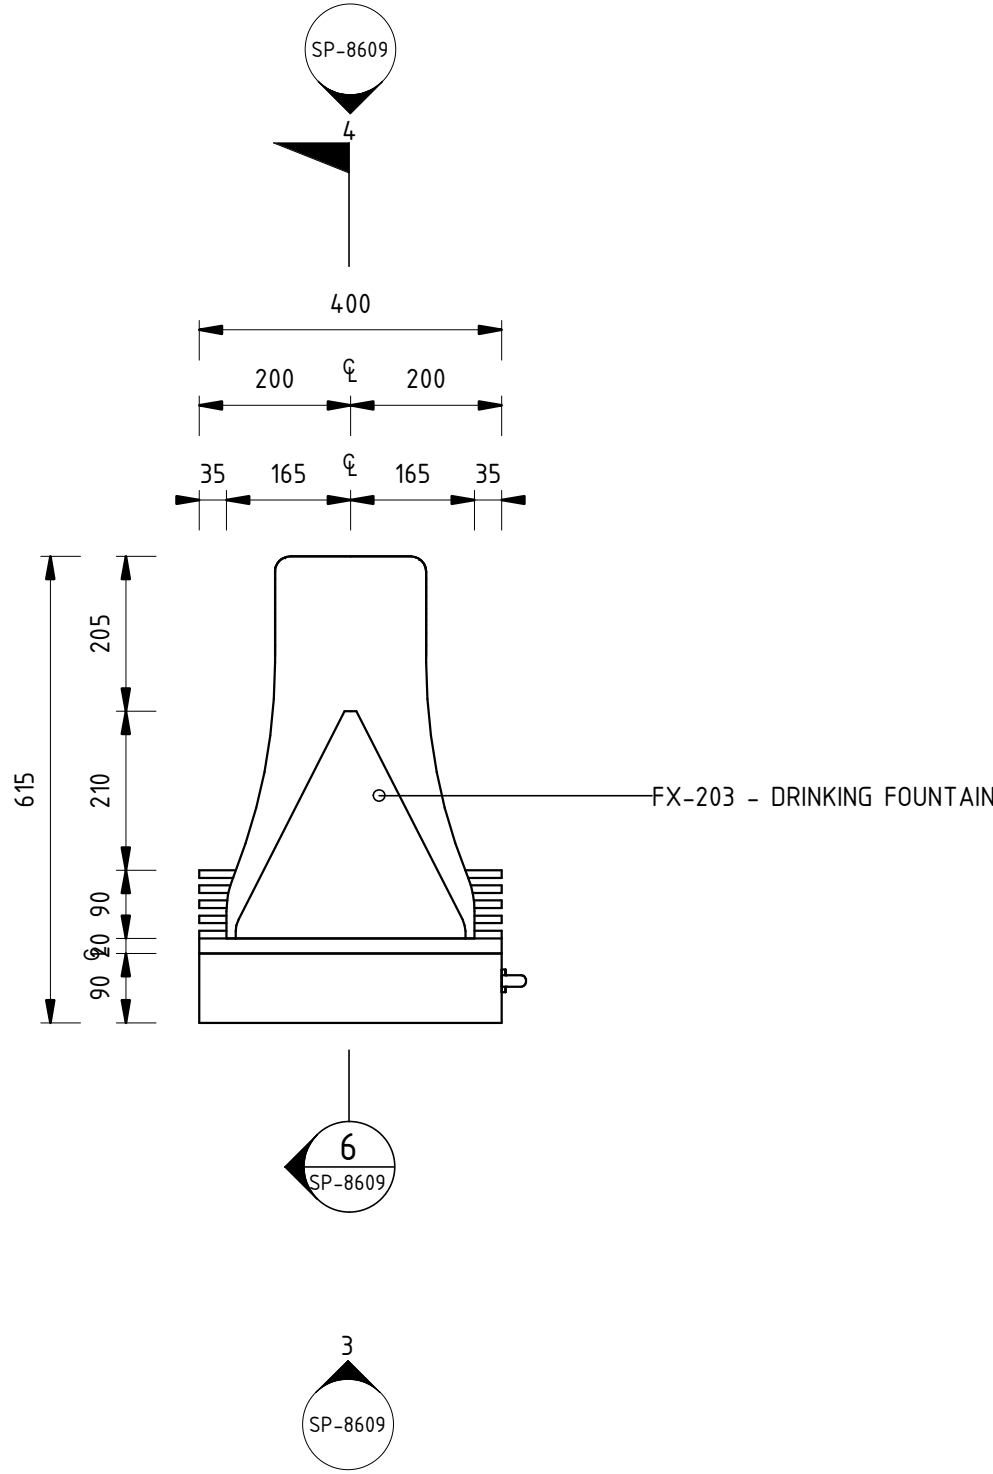


1 DETAIL - DRINKING FOUNTAIN_PLAN
Scale: 1 : 10

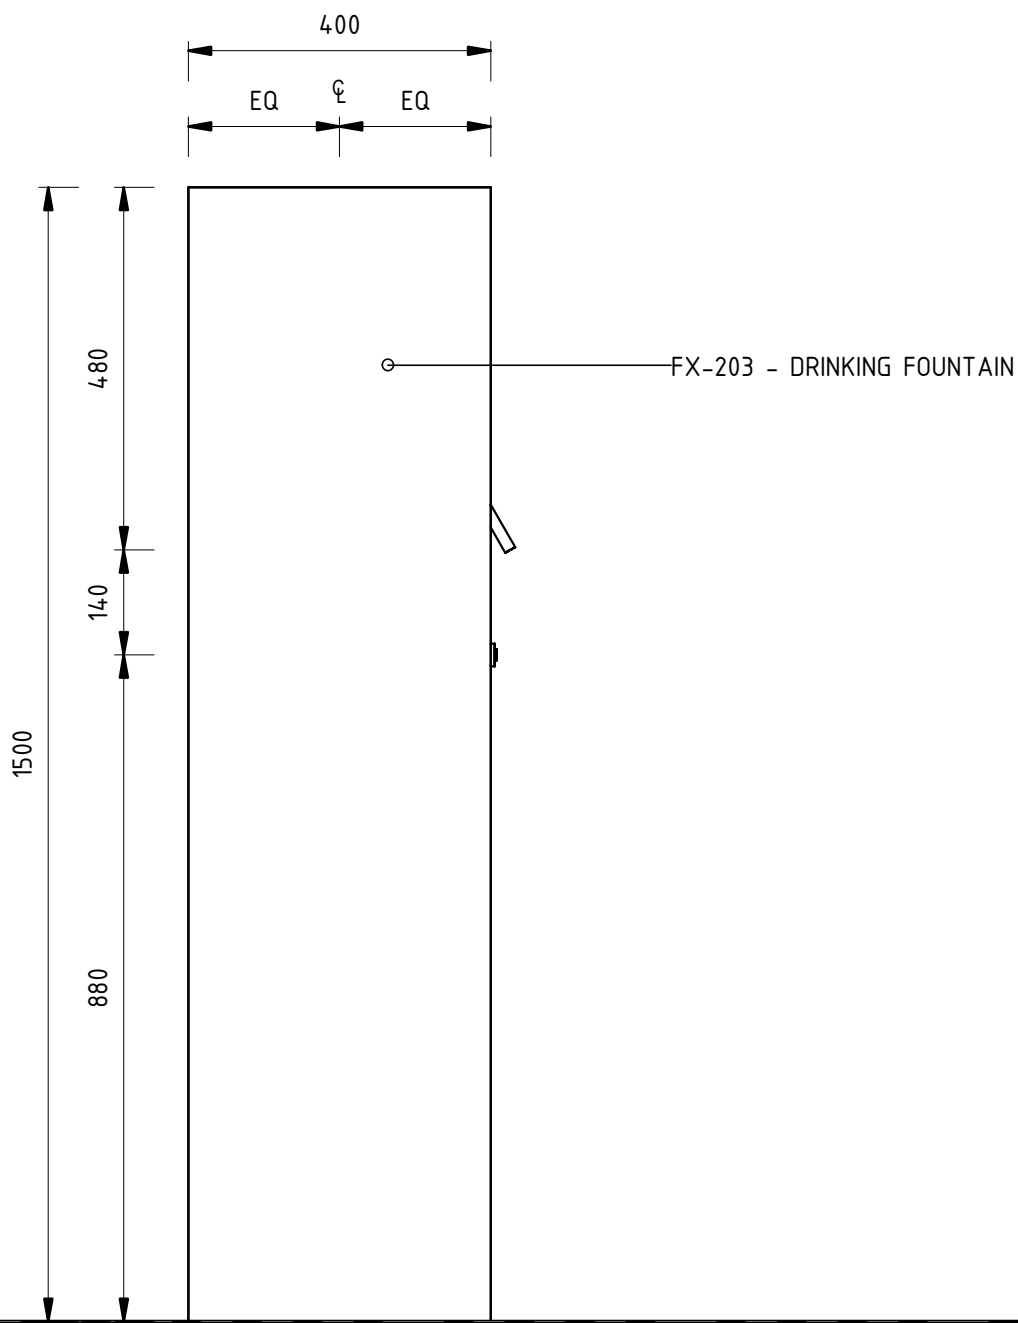

3 DETAIL - DRINKING FOUNTAIN_BACK ELEVATION
Scale: 1 : 10

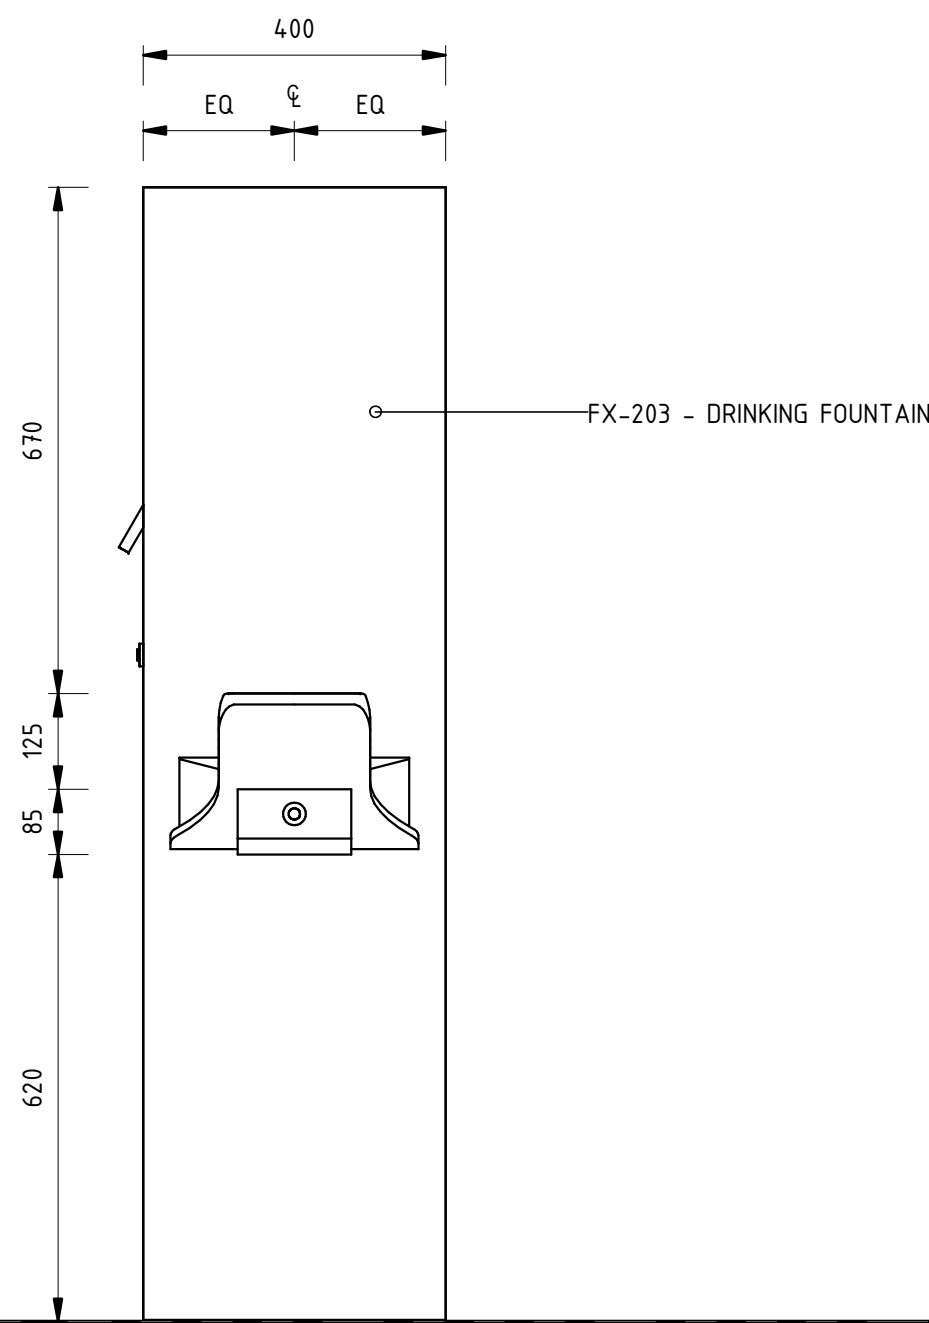

4 DETAIL - DRINKING FOUNTAIN_FRONT ELEVATION
Scale: 1 : 10

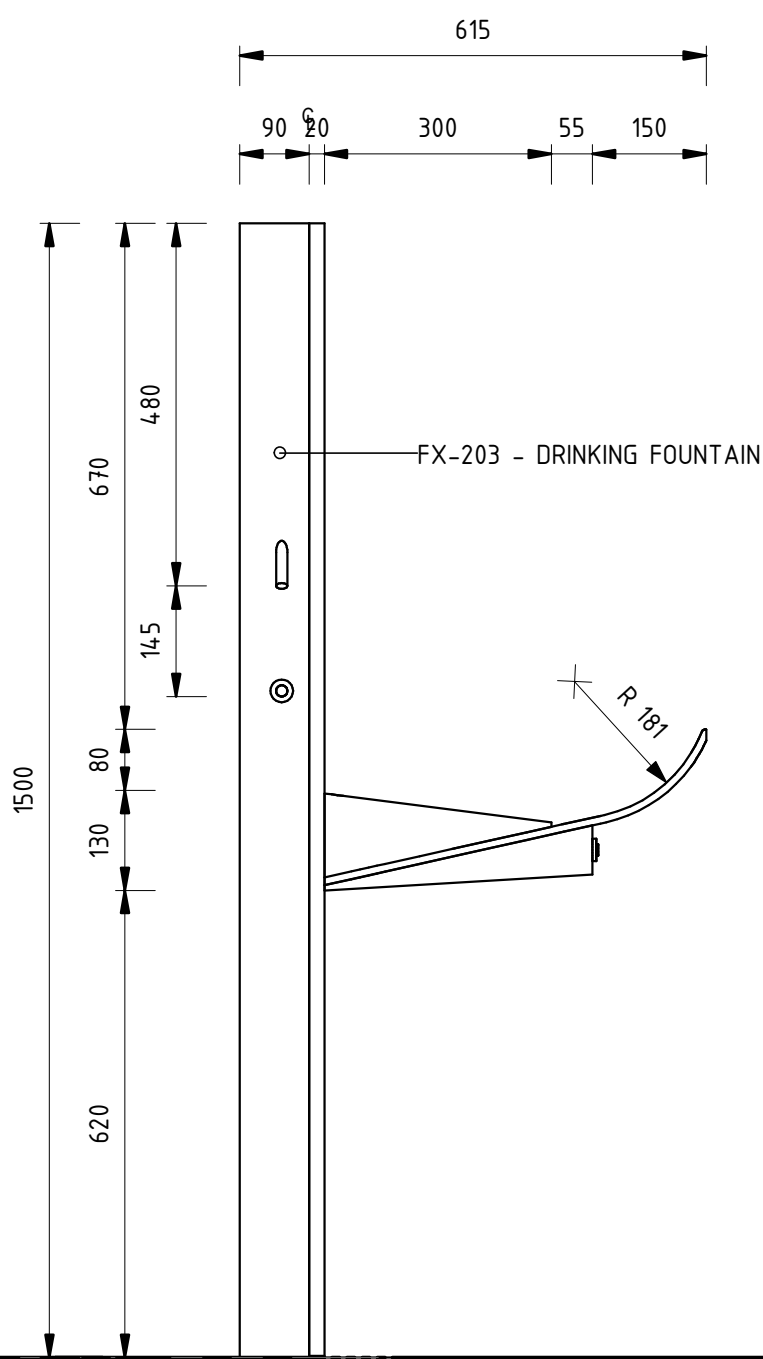

6 DETAIL - DRINKING FOUNTAIN_SIDE SECTION
Scale: 1 : 10

PLATFORM LEVEL
RL 0.300

SCALES AT A1 SIZE DRAWING
1:10 @ A1
0 100 200 300 400 500
mm

A	STAGE 2R ISSUE	PJ 03/03	NJ 03/03	KC 03/03
AMD	DESCRIPTION	DESIGNER SIGN / DATE	VERIFIED SIGN / DATE	APPROVED SIGN / DATE
CO-ORDINATE SYSTEM: MGA Zone 56		HEIGHT DATUM: A.H.D.		SCALE: 1 : 10 @ A1

CapitalMetro
ACT Government

CANBERRA
METRO
Move | Live | Grow

This drawing is confidential and shall only be used for the purpose of this project.
The signing of this title block confirms the design and drafting of this project have been prepared
and checked in accordance with the Architectus quality assurance system to ISO 9001-2008.

architectus™

DRAWN	PAUL JENKINS	03/03/2017
DESIGNED	PAUL JENKINS	03/03/2017
DRG CHECK	NIGEL JUSTINS	03/03/2017
DESIGN CHECK	TRENT RUSSELL	03/03/2017
APPROVED	KEVIN CURRUCAN	03/03/2017


CAPITAL METRO PROJECT

PACKAGE 55 - TYPICAL DETAILS
ARCHITECTURAL
PLATFORM ELEMENTS
TYPICAL DRINKING FOUNTAIN


FILE No. 160117	SHEET: OF	A1
STATUS: STAGE 2R		
DRG No. 03-ARC-DRW-ARC-SP-8609	A	EDMS No.

A
B
C
D
E
F
G
H

A
B
C
D
E
F
G
H

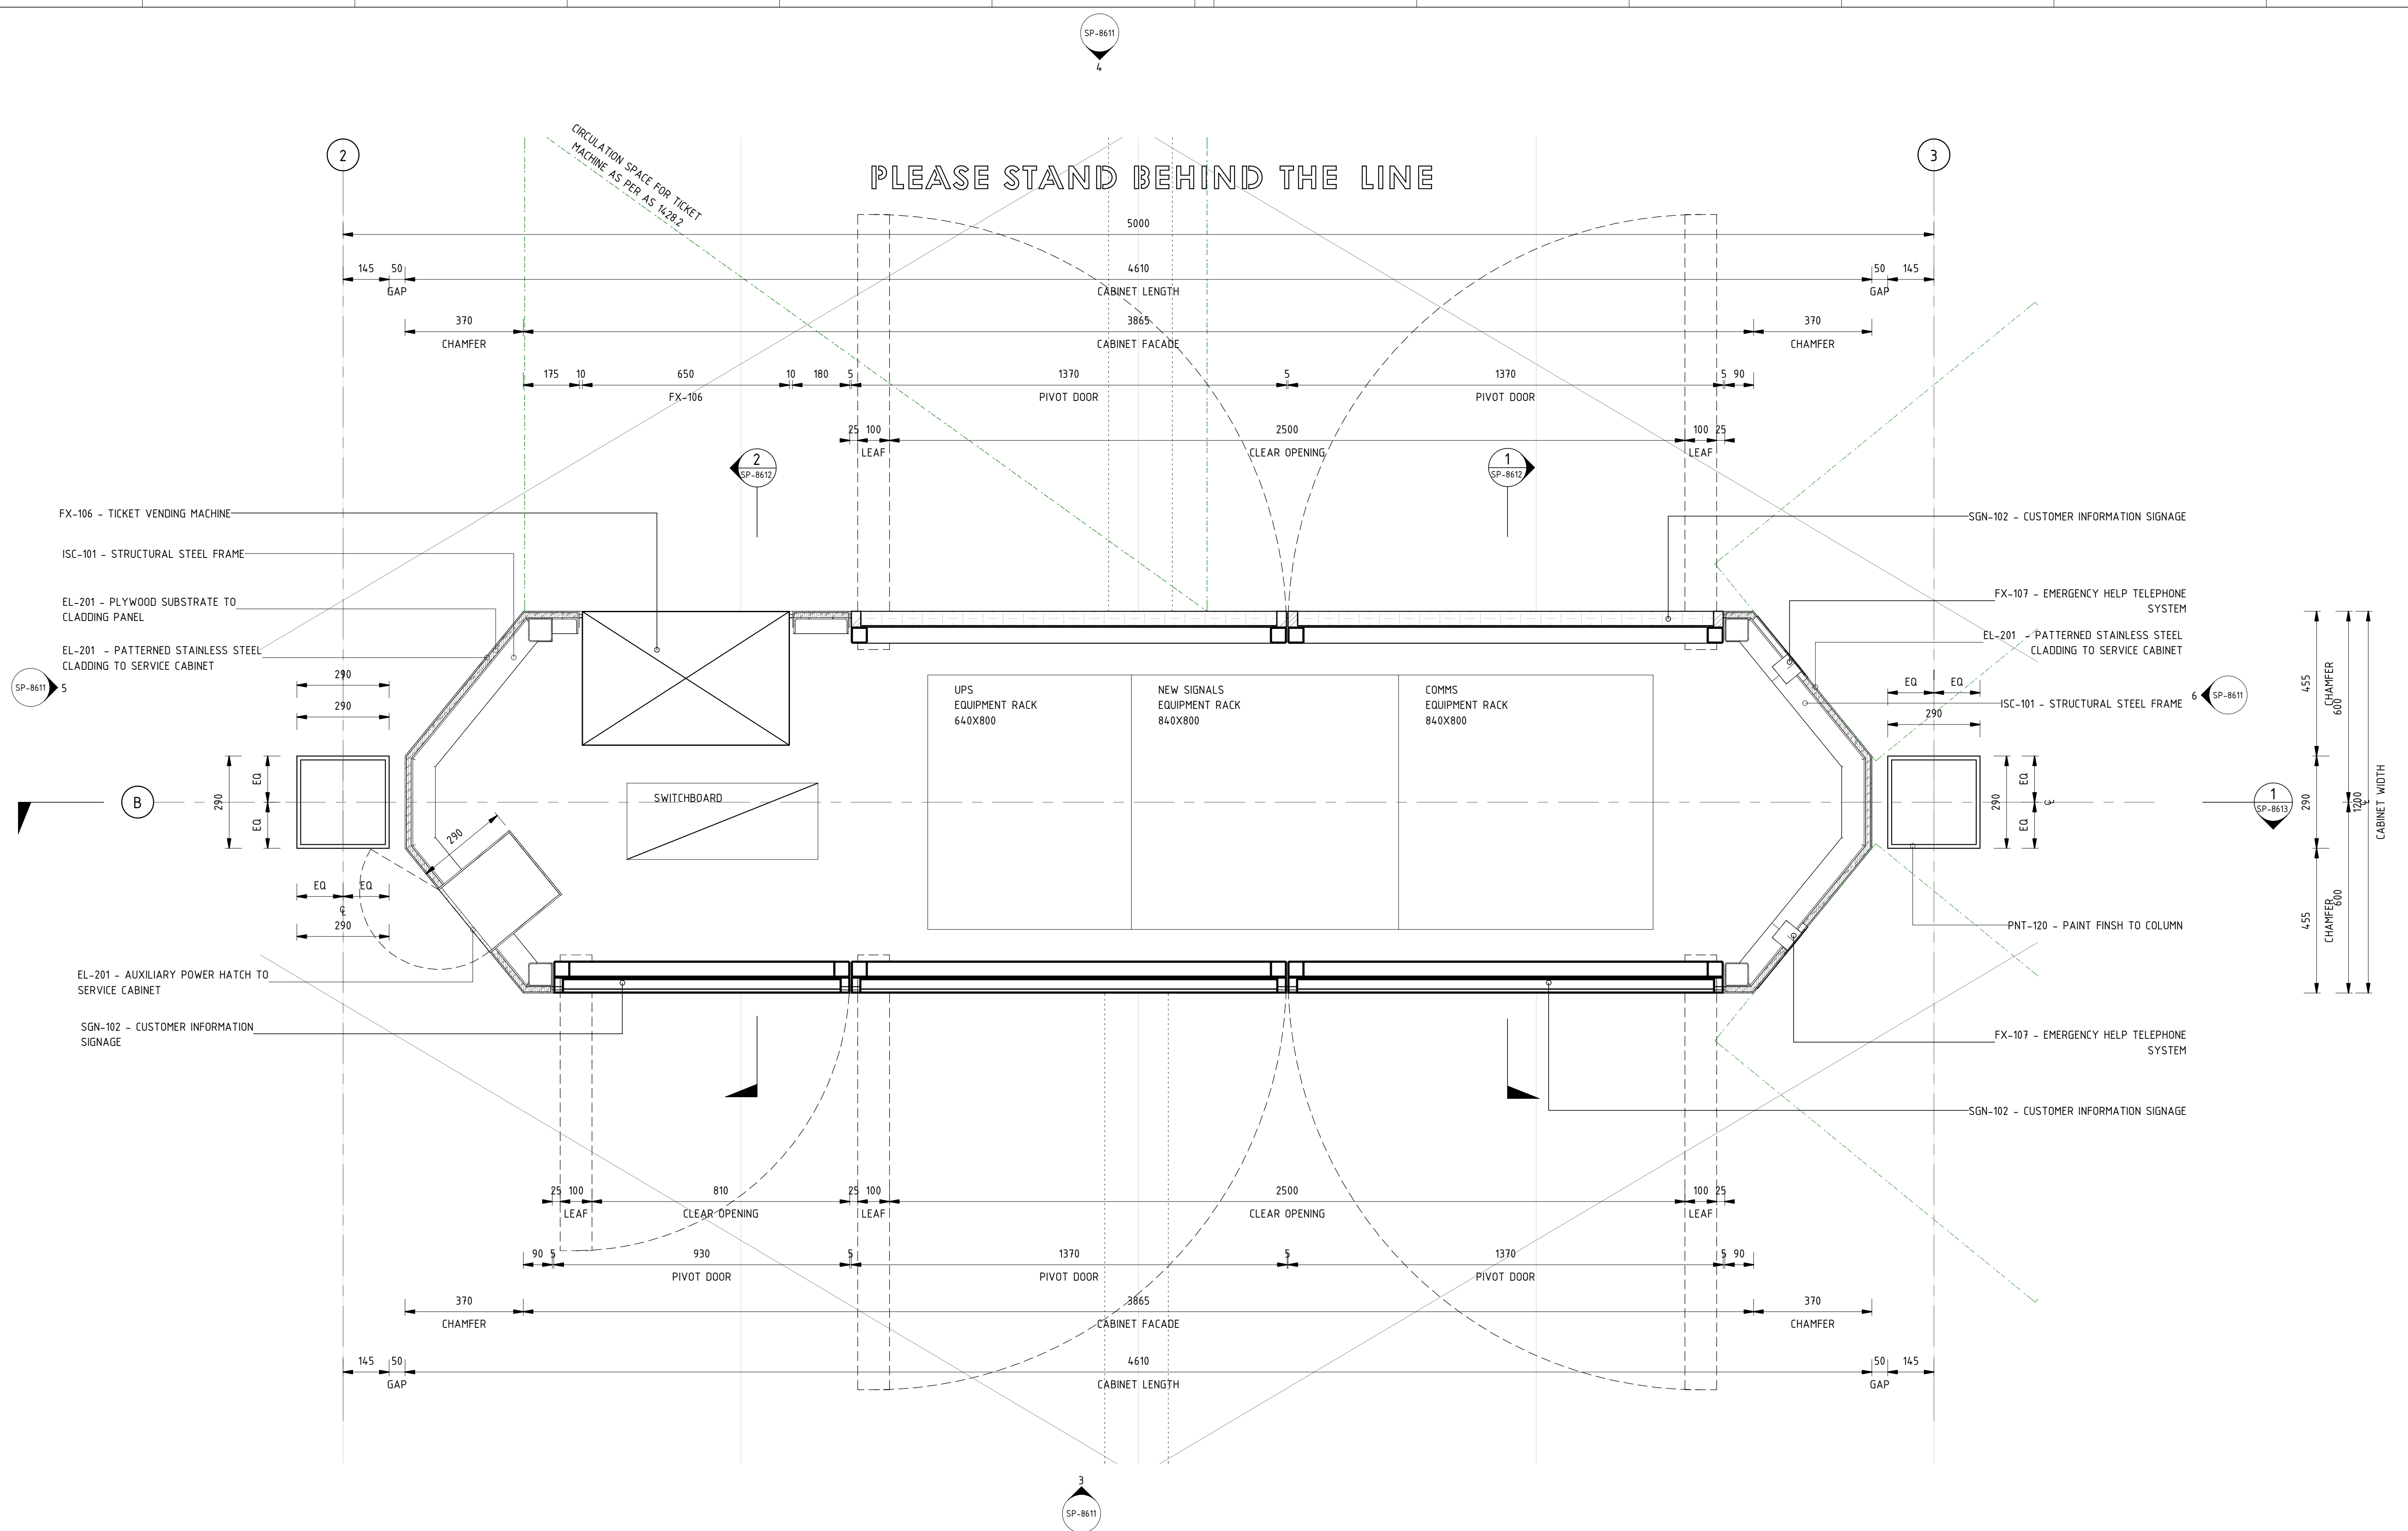

DRAWING COLOUR CODED - PRINT ALL COPIES IN COLOUR

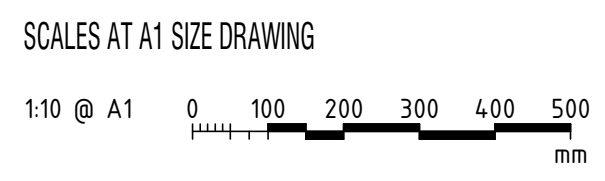

B	STAGE 2R ISSUE	PJ 03/03	NJ 03/03	KC 03/03
A	STAGE 2 ISSUE	PJ 11/11	NJ 11/11	KC 11/11
AMD	DESCRIPTION	DESIGNER SIGN / DATE	VERIFIED SIGN / DATE	APPROVED SIGN / DATE
CO-ORDINATE SYSTEM: MGA Zone 56		HEIGHT DATUM: A.H.D.		SCALE: 1:10 @ A1



This drawing is confidential and shall only be used for the purpose of this project. The signing of this title block confirms the design and drafting of this project have been prepared and checked in accordance with the Architectus quality assurance system to ISO 9001-2008.

DRAWN	PAUL JENKINS	03/03/2017
DESIGNED	PAUL JENKINS	03/03/2017
DRG CHECK	NIGEL JUSTINS	03/03/2017
DESIGN CHECK	TRENT RUSSELL	03/03/2017
APPROVED	KEVIN CURRUCAN	03/03/2017

CAPITAL METRO PROJECT
PACKAGE 55 - TYPICAL DETAILS
ARCHITECTURAL
INTEGRATED SERVICES CABINETS
TYPICAL ISLAND CABINET - PLAN

FILE No. 160117	SHEET: OF	A1
STATUS: STAGE 2R		
DRG No. 03-ARC-DRW-ARC-SP-8610	B	EDMS No.

A

B

C

D

E

F

G

H

A

B

C


D

E


F

G


H

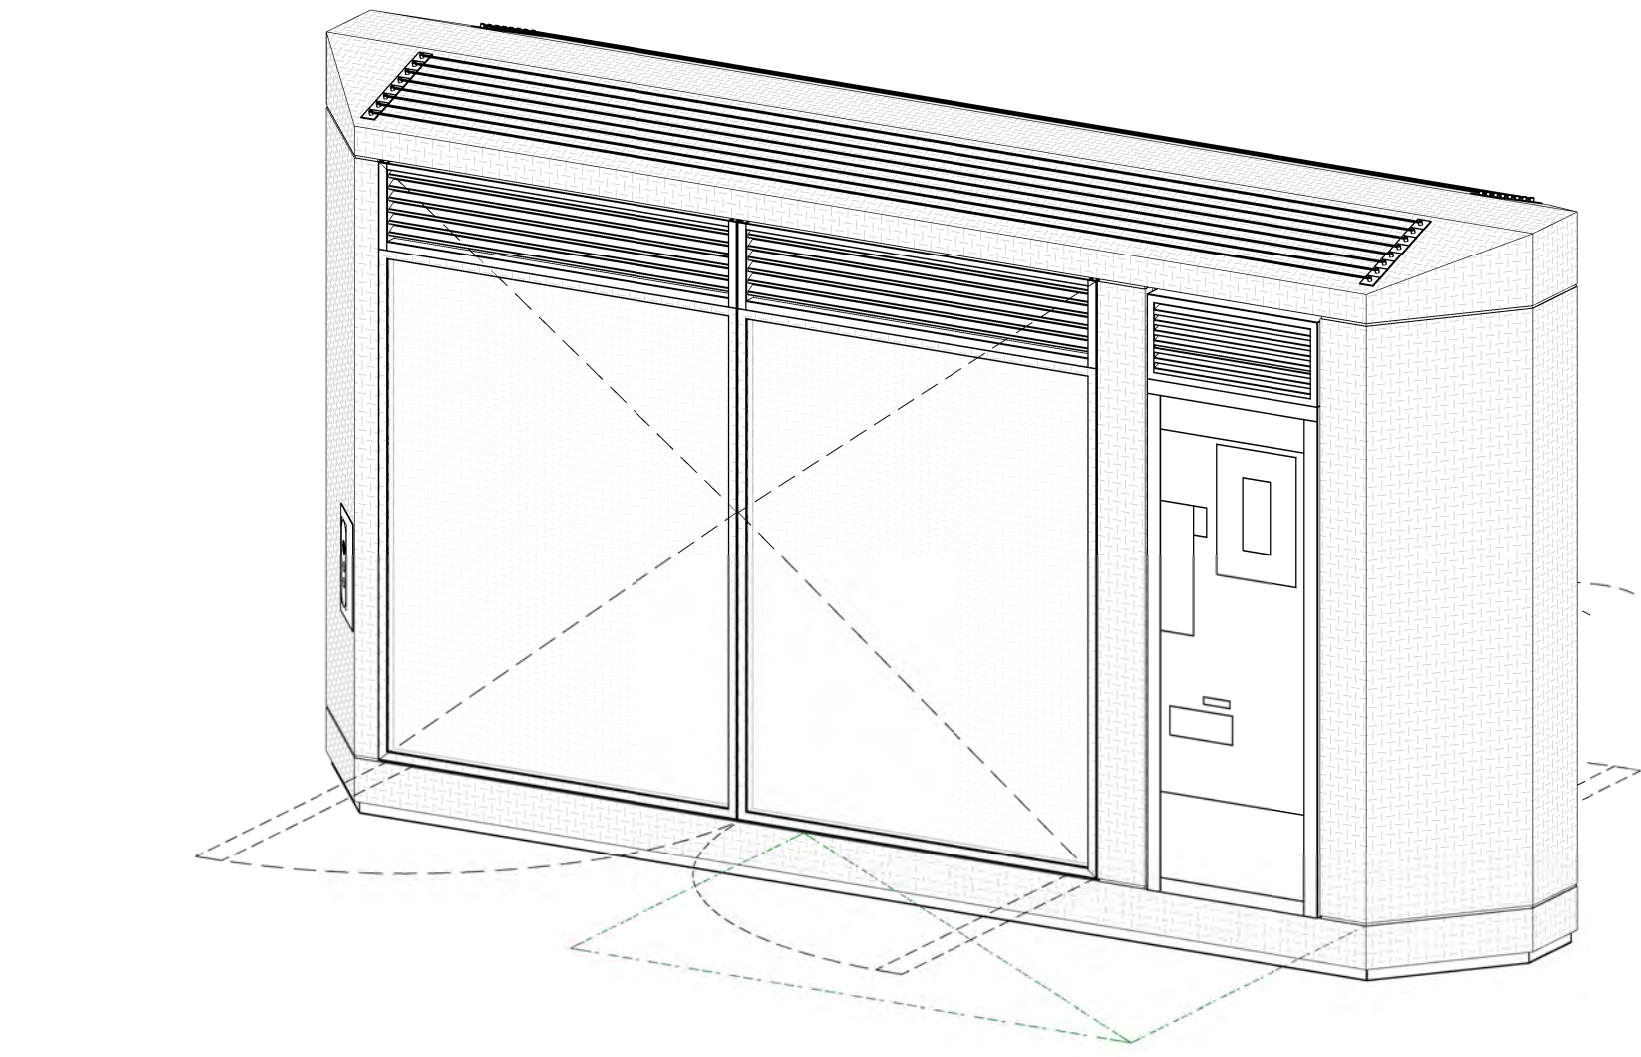


1 DETAIL - ISLAND CABINET 3D
Scale:

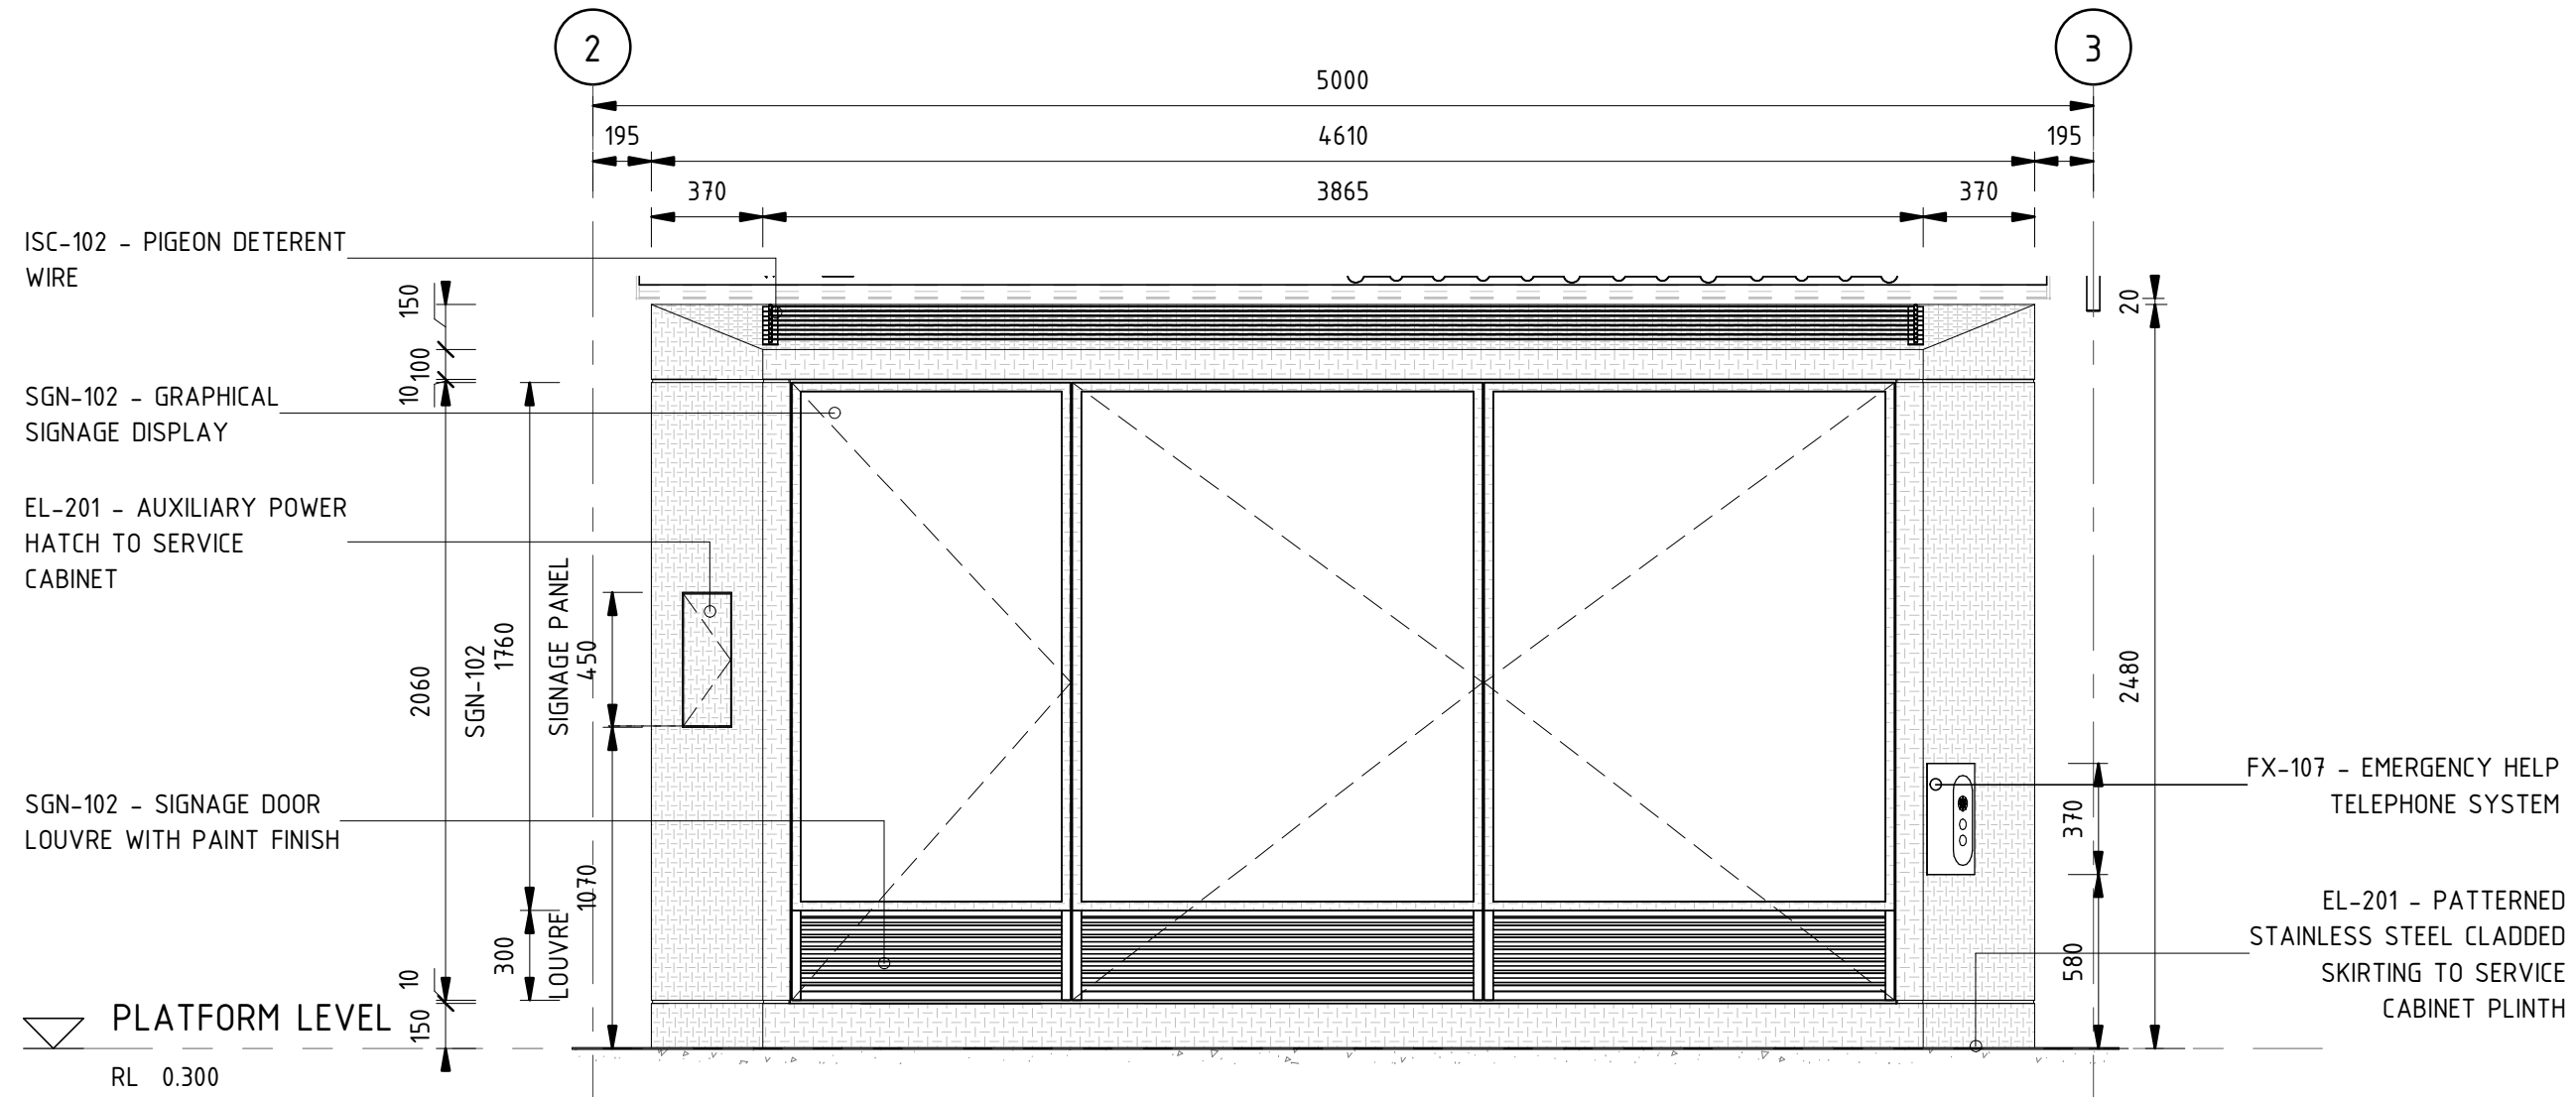


3 ISLAND I/S CABINET - ELEVATION 01
Scale: 1:25

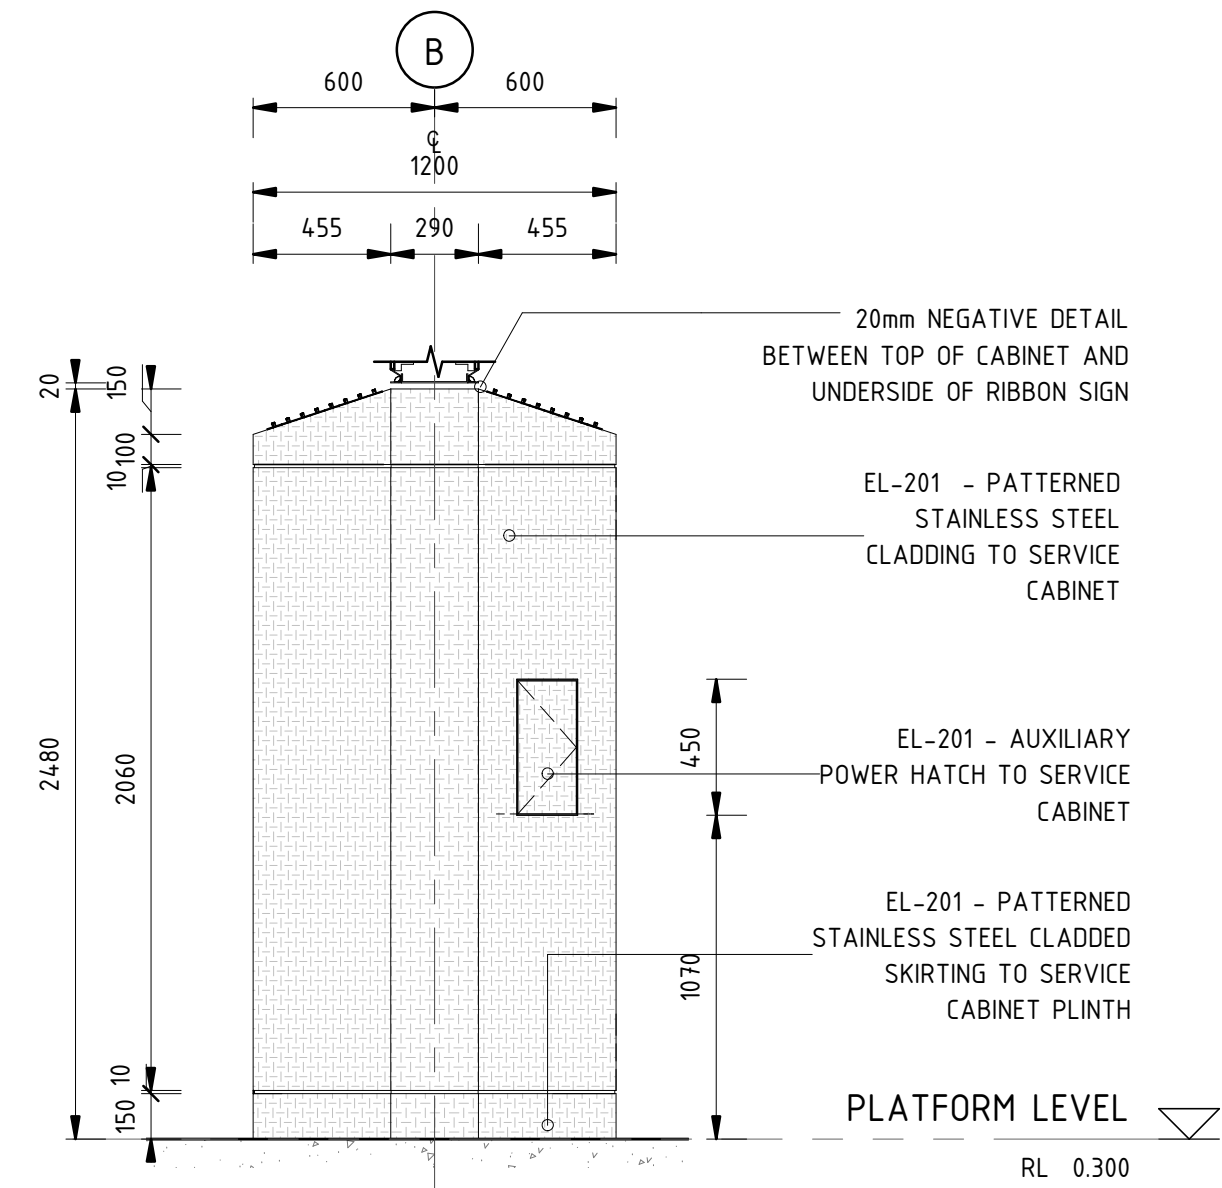


5 ISLAND I/S CABINET - ELEVATION 02
Scale: 1:25

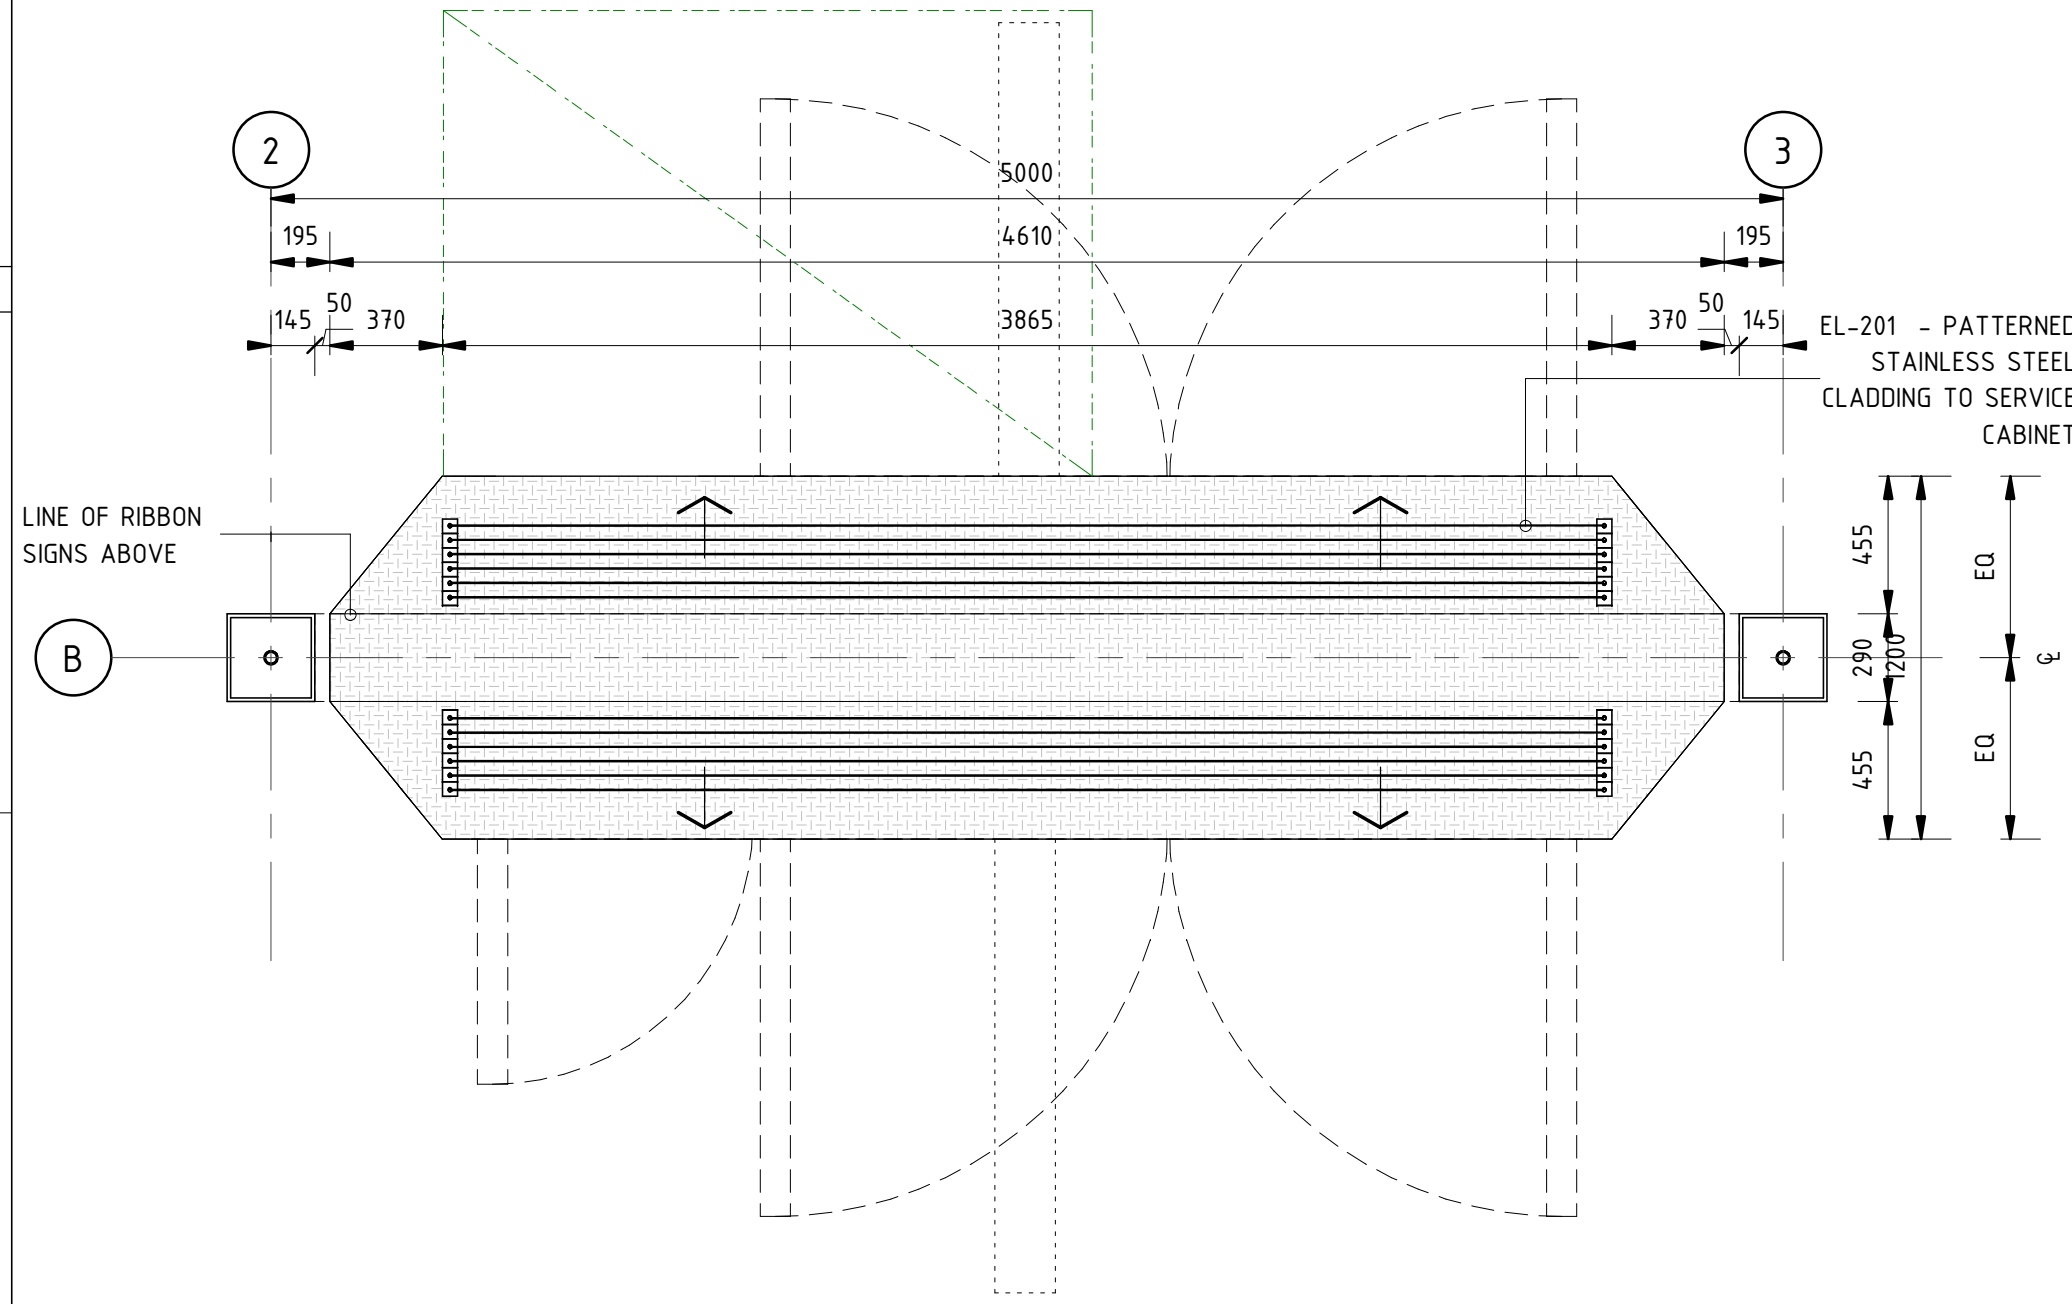

2 PLAN DETAIL - ISLAND ISC CABINET (TOP)
Scale: 1:25

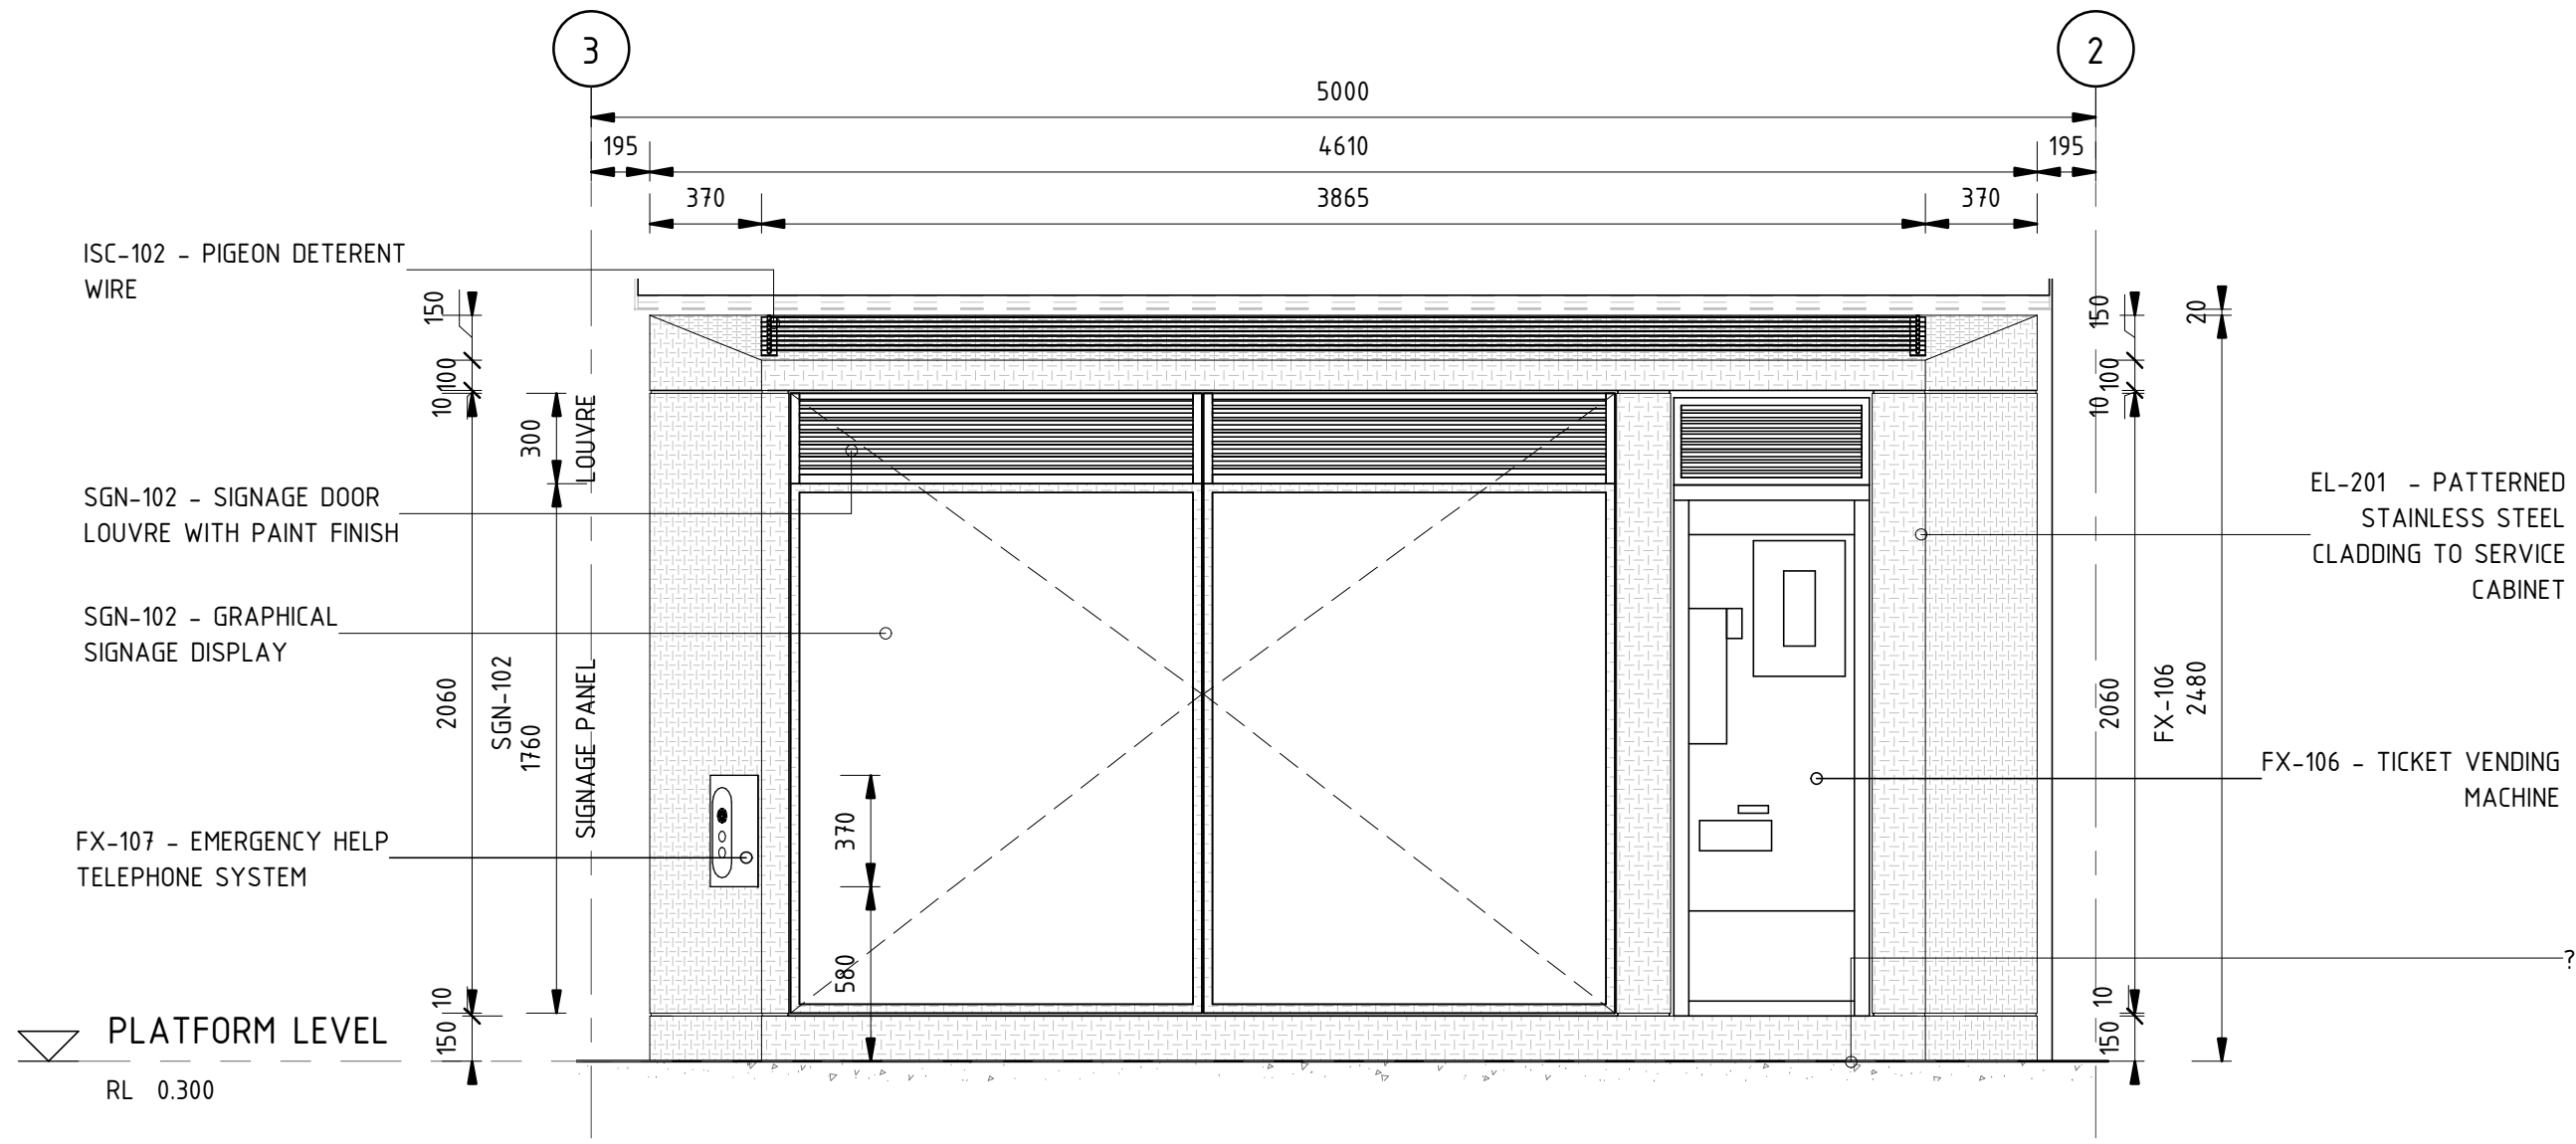

4 ISLAND I/S CABINET - ELEVATION 03
Scale: 1:25

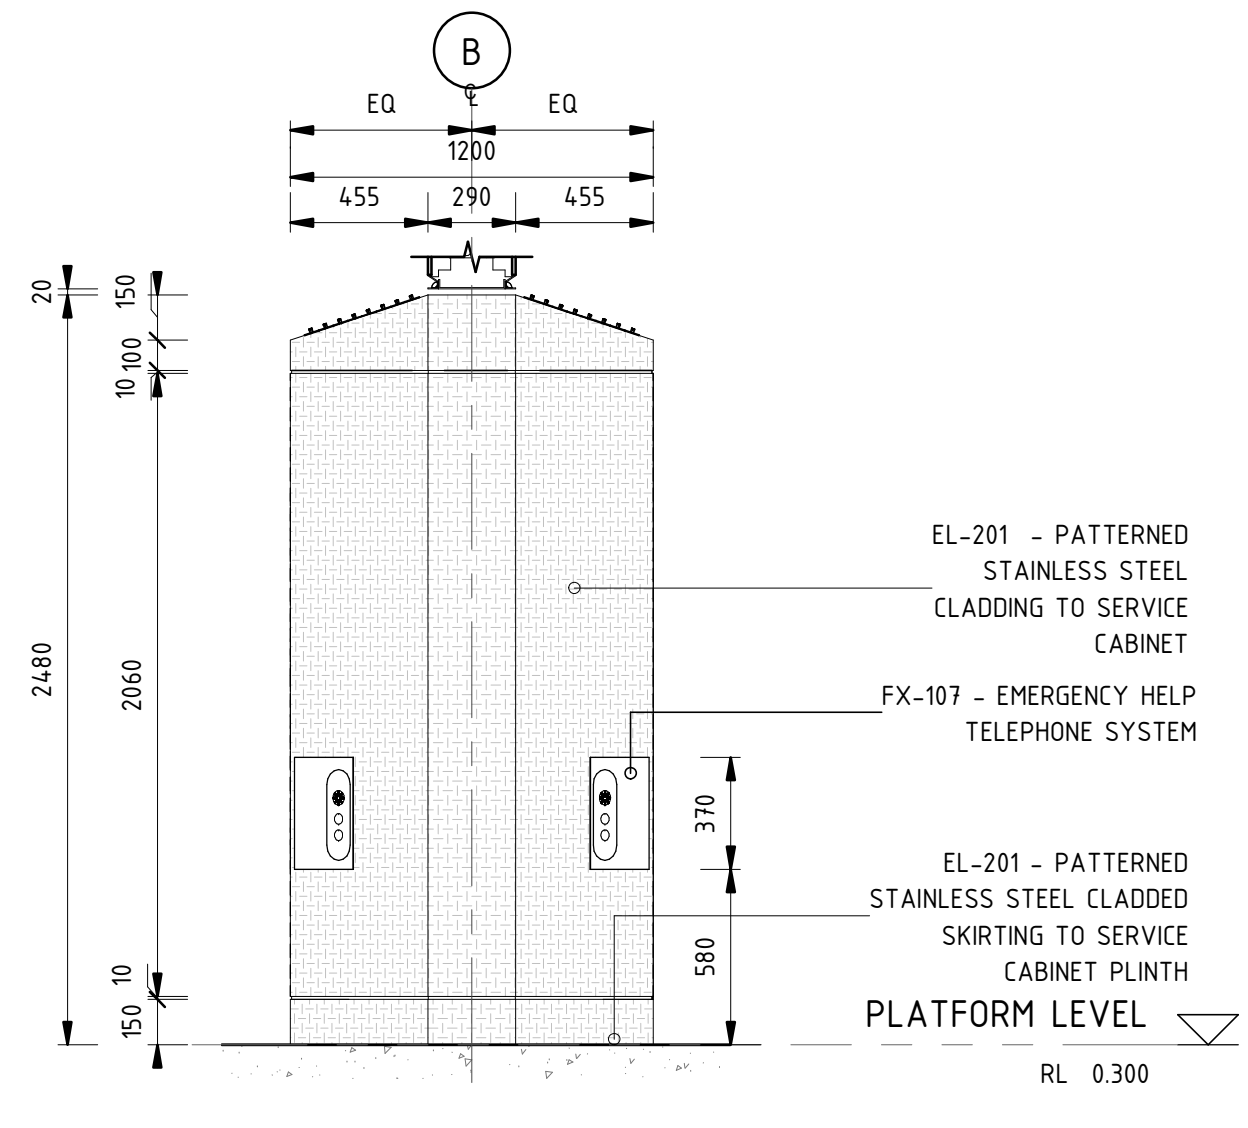

6 ISLAND I/S CABINET - ELEVATION 04
Scale: 1:25

SCALES AT A1 SIZE DRAWING
1:25 @ A1 0 250 500 750 1000 1250 mm

B		PJ 03/03	NJ 03/03	KC 03/03
A		PJ 11/11	NJ 11/11	KC 11/11
AMD		DESIGNER	VERIFIED	APPROVED
		SIGN / DATE	SIGN / DATE	SIGN / DATE
CO-ORDINATE SYSTEM: MGA Zone 56		HEIGHT DATUM: A.H.D.		
		SCALE: 1:25 @ A1		



This drawing is confidential and shall only be used for the purpose of this project. The signing of this title block confirms the design and drafting of this project have been prepared and checked in accordance with the Architectus quality assurance system to ISO 9001-2008.

DRAWN	PAUL JENKINS	03/03/2017
DESIGNED	PAUL JENKINS	03/03/2017
DRG CHECK	NIGEL JUSTINS	03/03/2017
DESIGN CHECK	TRENT RUSSELL	03/03/2017
APPROVED	KEVIN CURRUCAN	03/03/2017

CAPITAL METRO PROJECT
PACKAGE 55 - TYPICAL DETAILS
ARCHITECTURAL
INTEGRATED SERVICES CABINETS
TYPICAL ISLAND CABINET - ELEVATIONS

FILE No. 160117	SHEET: OF	A1
STATUS: STAGE 2R		
DRG No. 03-ARC-DRW-ARC-SP-8611	B	EDMS No.

A

B

C

D

E

F

G

H

A

B

C


D

E

F

G

H

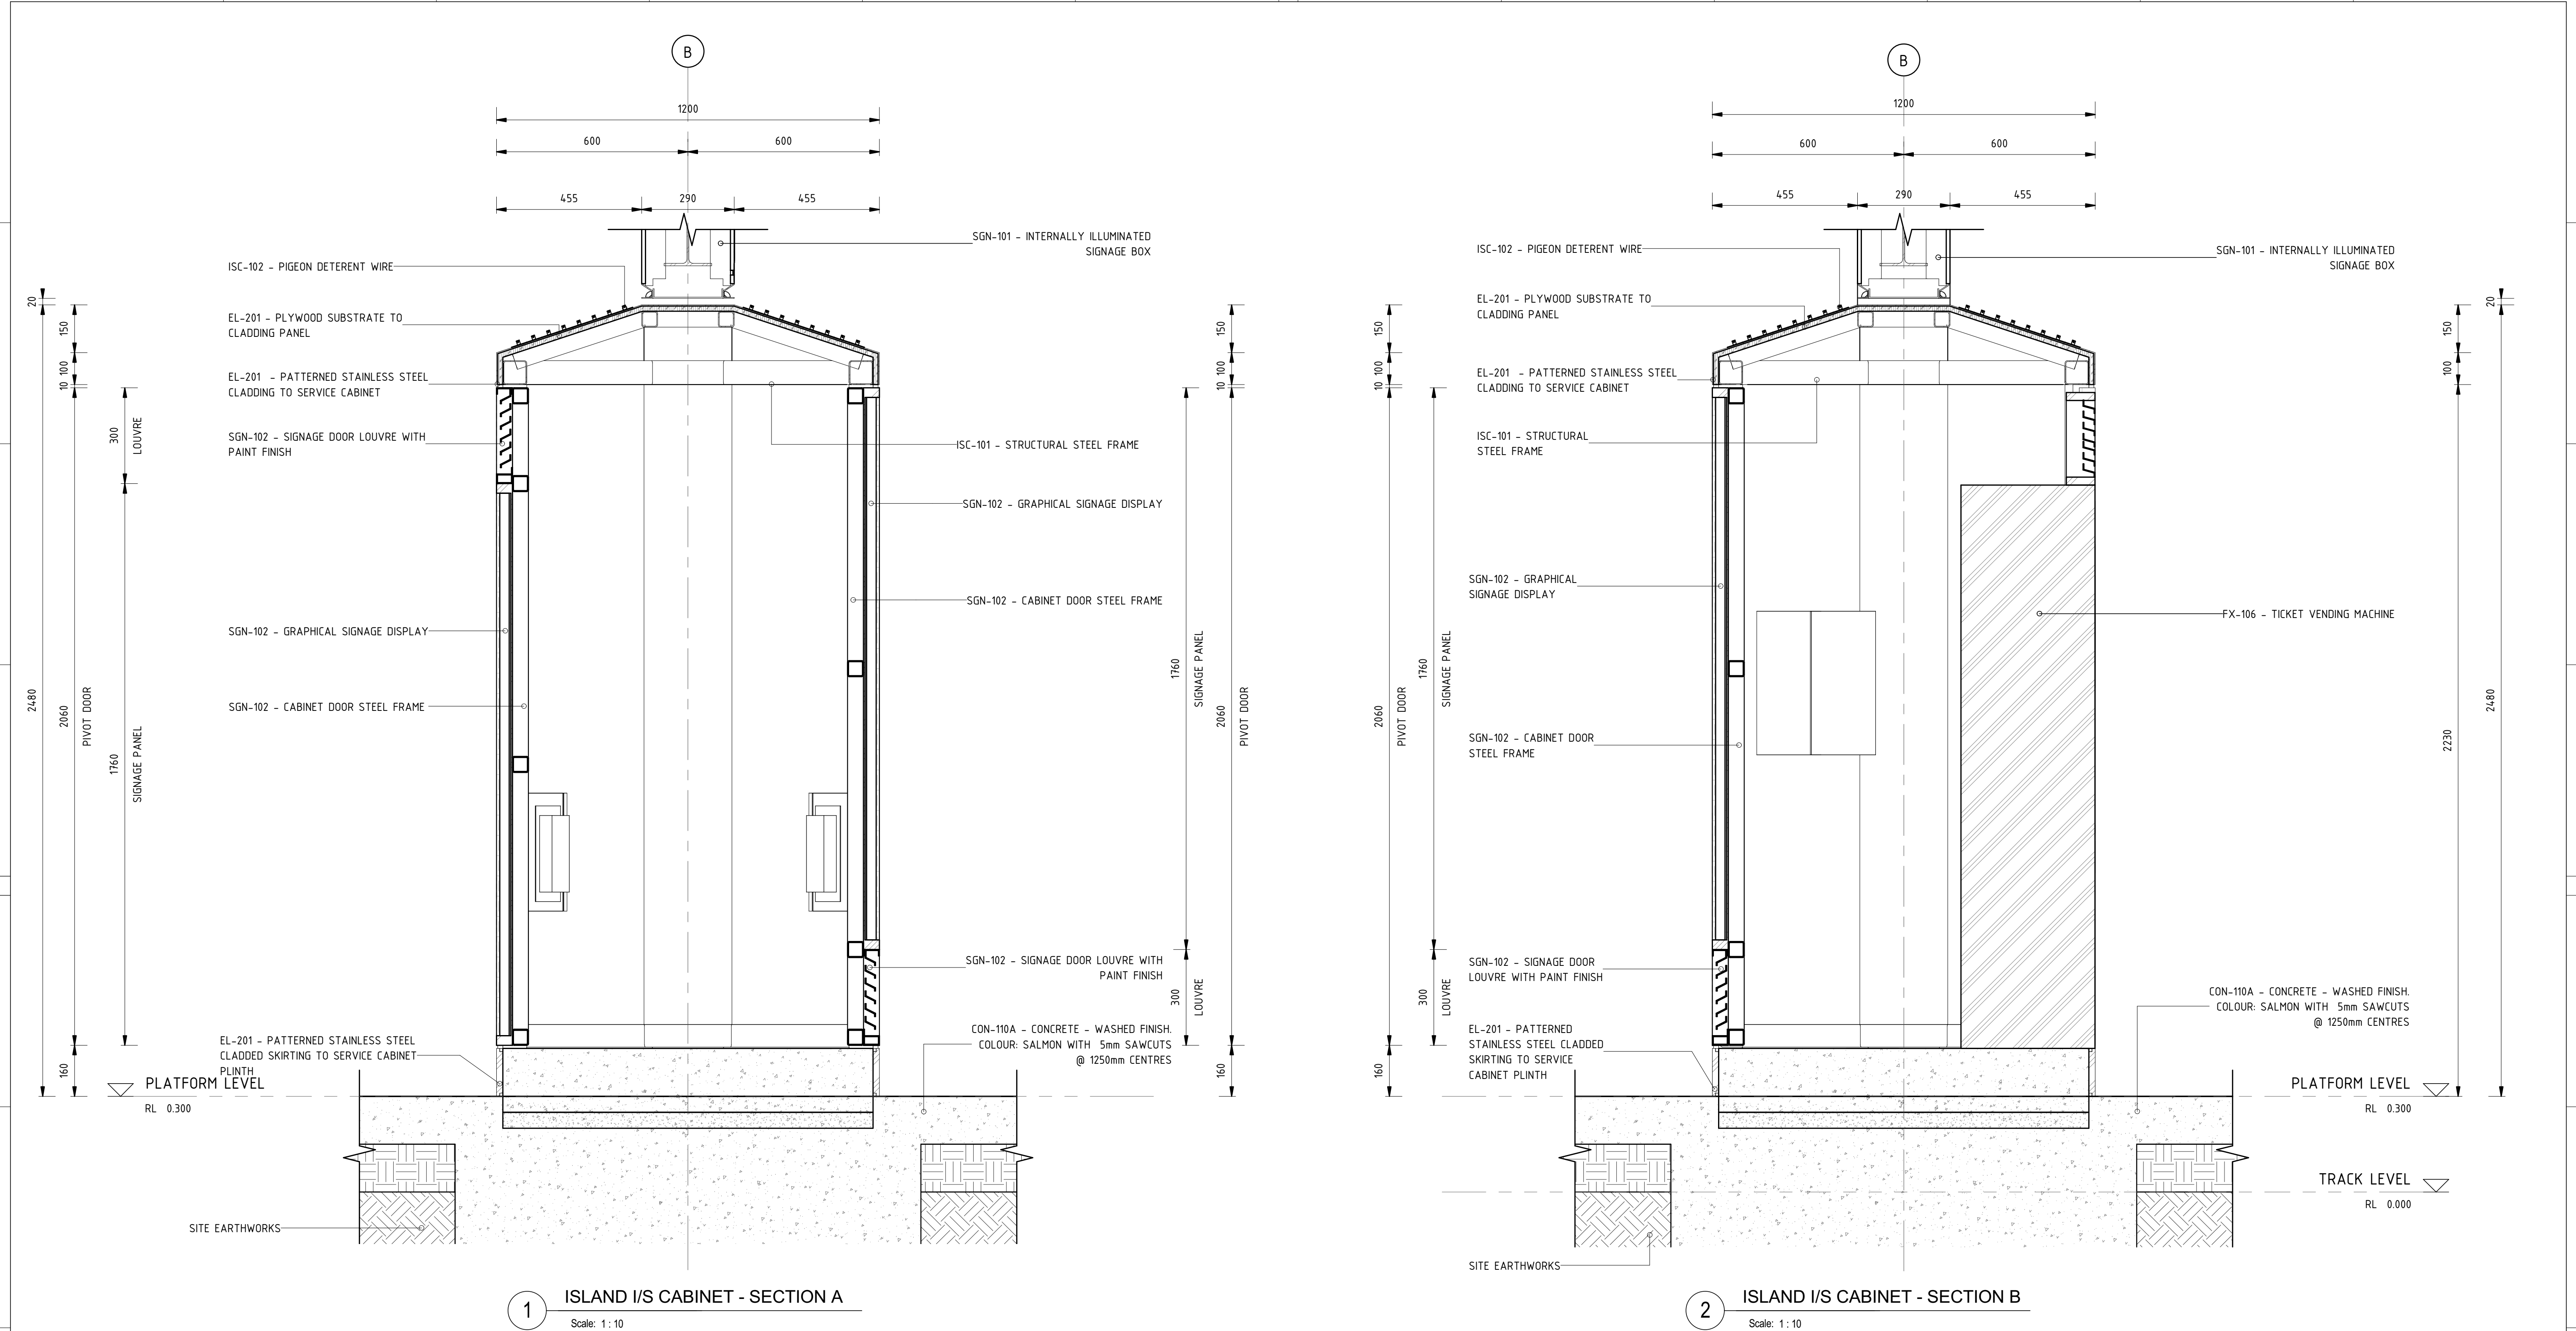

SCALES AT A1 SIZE DRAWING

1:10 @ A1

B	STAGE 2R ISSUE	PJ 03/03	NJ 03/03	KC 03/03
A	STAGE 2 ISSUE	PJ 11/11	NJ 11/11	KC 11/11
AMD	DESCRIPTION	DESIGNER SIGN / DATE	VERIFIED SIGN / DATE	APPROVED SIGN / DATE
CO-ORDINATE SYSTEM: MGA Zone 56		HEIGHT DATUM: A.H.D.		SCALE: 1:10 @ A1

CapitalMetro
ACT Government

CANBERRA
METRO
Move | Live | Grow


This drawing is confidential and shall only be used for the purpose of this project. The signing of this title block confirms the design and drafting of this project have been prepared and checked in accordance with the Architectus quality assurance system to ISO 9001-2008.

DRAWN	PAUL JENKINS	03/03/2017
DESIGNED	PAUL JENKINS	03/03/2017
DRG CHECK	NIGEL JUSTINS	03/03/2017
DESIGN CHECK	TRENT RUSSELL	03/03/2017
APPROVED	KEVIN CURRUCAN	03/03/2017

CAPITAL METRO PROJECT
PACKAGE 55 - TYPICAL DETAILS
ARCHITECTURAL
INTEGRATED SERVICES CABINETS
TYPICAL ISLAND CABINET - SECTIONS 1

FILE No. 160117	SHEET: OF	A1
STATUS: STAGE 2R		
DRG No. 03-ARC-DRW-ARC-SP-8612	B	EDMS No.

File Pathed C:\Users\PaulJenkins\Documents\160117_Typical Details_pauljenkins.rvt
Plot Date & Time 3/3/2017 1:19:42 PM
OF 801*554

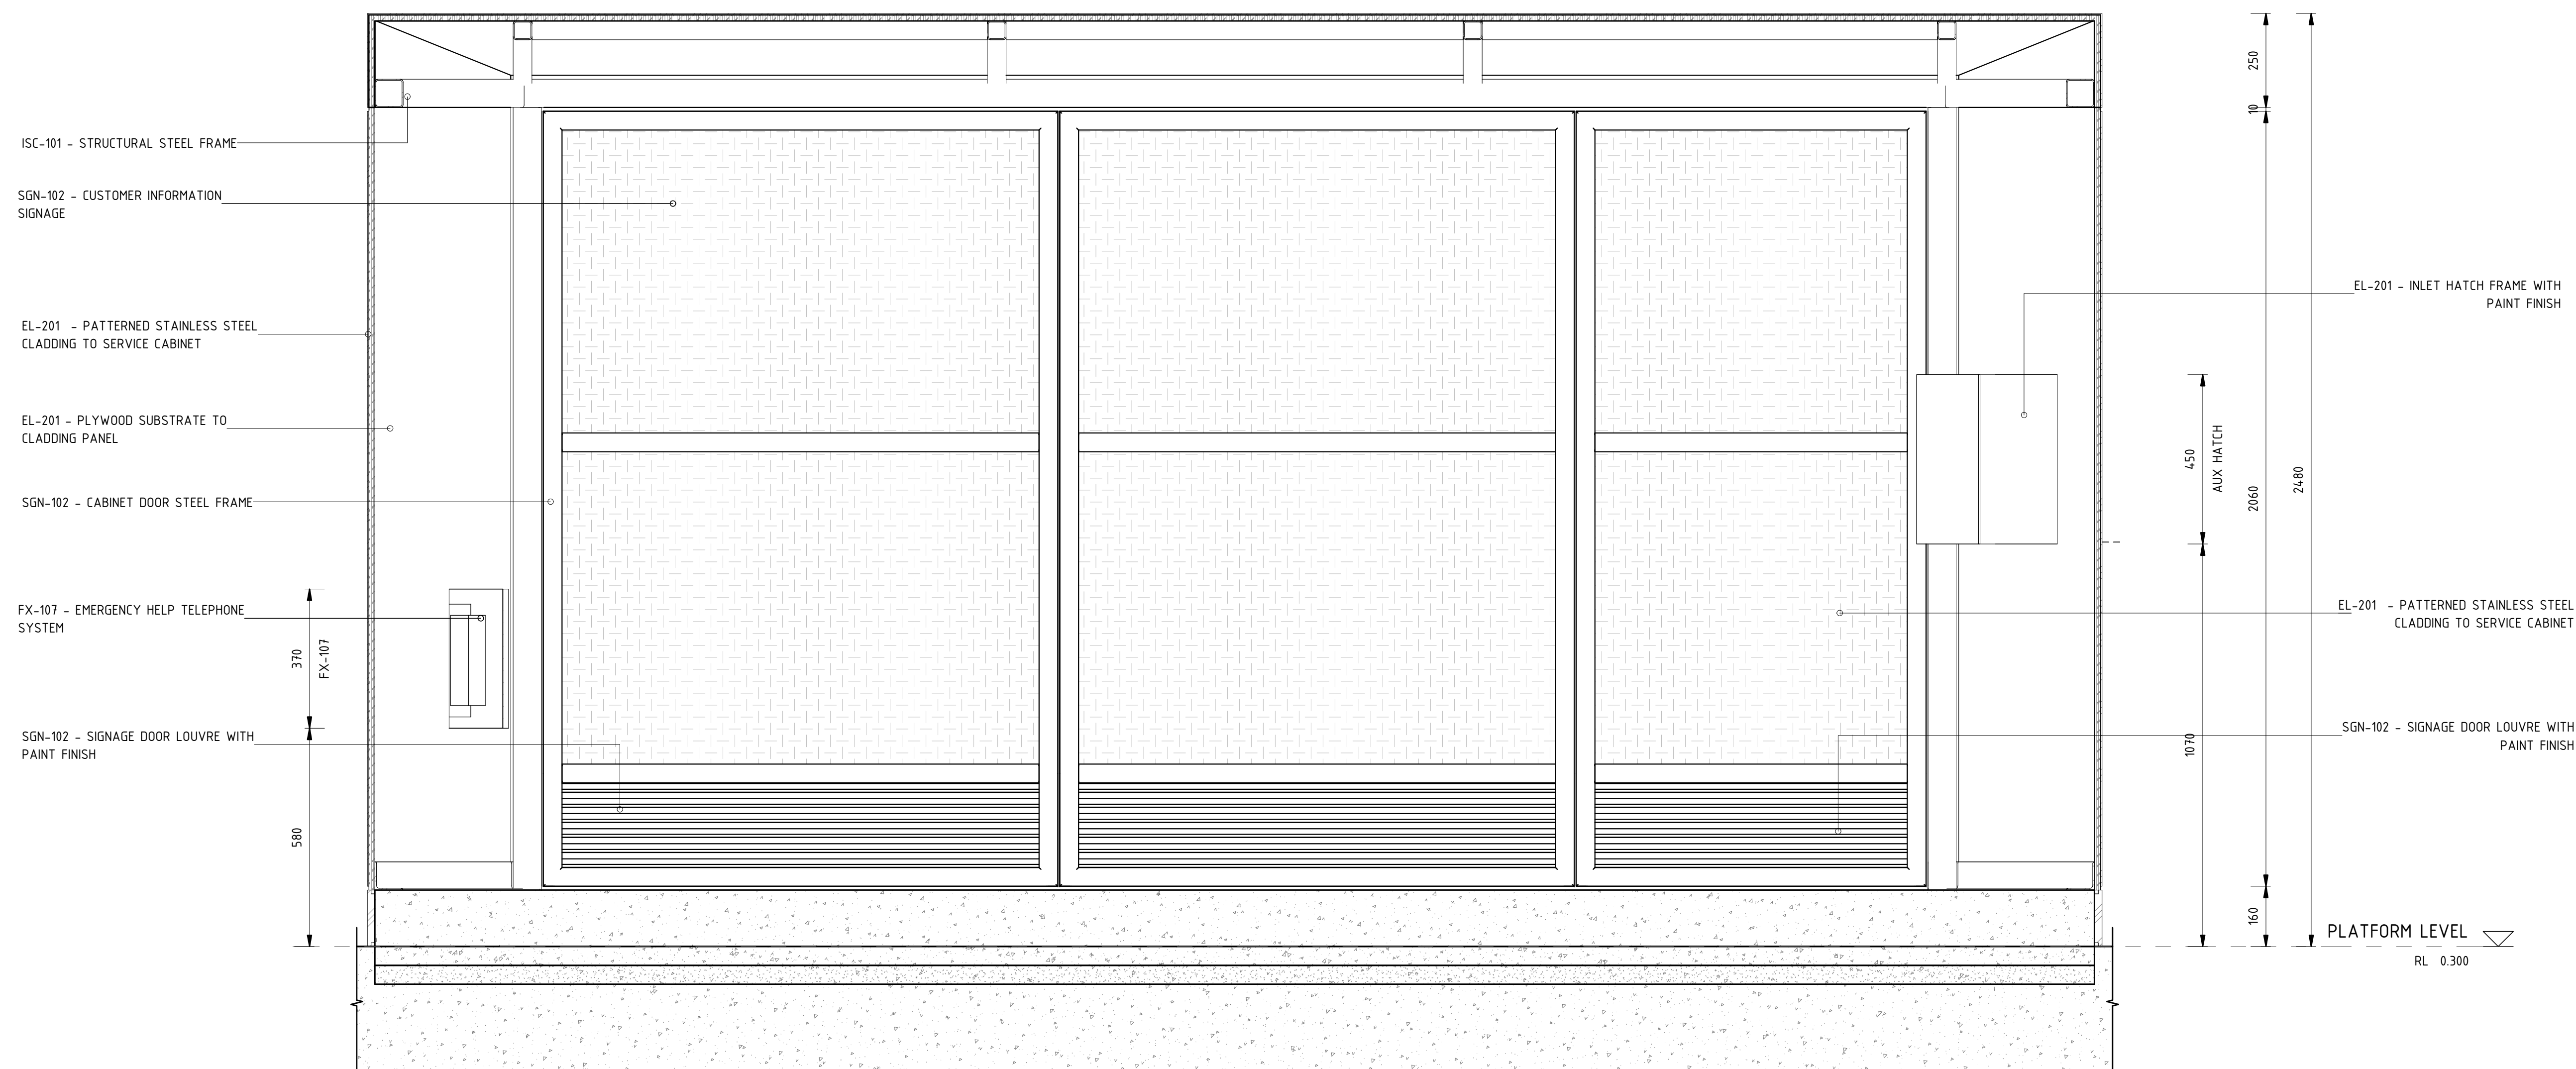

1 DETAIL - TYPICAL ISLAND CABINET - LONGITUDINAL SECTION
Scale: 1 : 10

DRAWING COLOUR CODED - PRINT ALL COPIES IN COLOUR

1:10 @ A1



0 100 200 300 400 500 mm

A	STAGE 2R ISSUE	PJ 03/03	NJ 03/03	KC 03/03	
AMD	DESCRIPTION	DESIGNER SIGN / DATE	VERIFIED SIGN / DATE	APPROVED SIGN / DATE	
CO-ORDINATE SYSTEM: MGA Zone 56		HEIGHT DATUM: A.H.D.		SCALE: 1:10 @ A1	

Capital**Metro**
ACT Government

CANBERRA
METRO
Move | Live | Grow

*This drawing is confidential and shall only be used for the purpose of this project.
The signing of this title block confirms the design and drafting of this project have been prepared
and checked in accordance with the Architectus quality assurance system to ISO 9001:2008.*

architectus™

DRAWN	PAUL JENKINS	03/03/2017
DESIGNED	PAUL JENKINS	03/03/2017
DRG CHECK	NIGEL JUSTINS	03/03/2017
DESIGN CHECK	TRENT RUSSELL	03/03/2017
APPROVED	KEVIN CURRUCAN	03/03/2017

CAPITAL METRO PROJECT

PACKAGE 55 - TYPICAL DETAILS
ARCHITECTURAL
INTEGRATED SERVICES CABINETS
TYPICAL ISLAND CABINET - SECTIONS 2

FILE No. 160117	SHEET: OF	A1
STATUS: STAGE 2R		©
DRG No. 03-ARC-DRW-ARC-SP-8613	A	EDMS No.

A

B

C

D

E

F

G

H

A

B

C


D

E


F

G

H

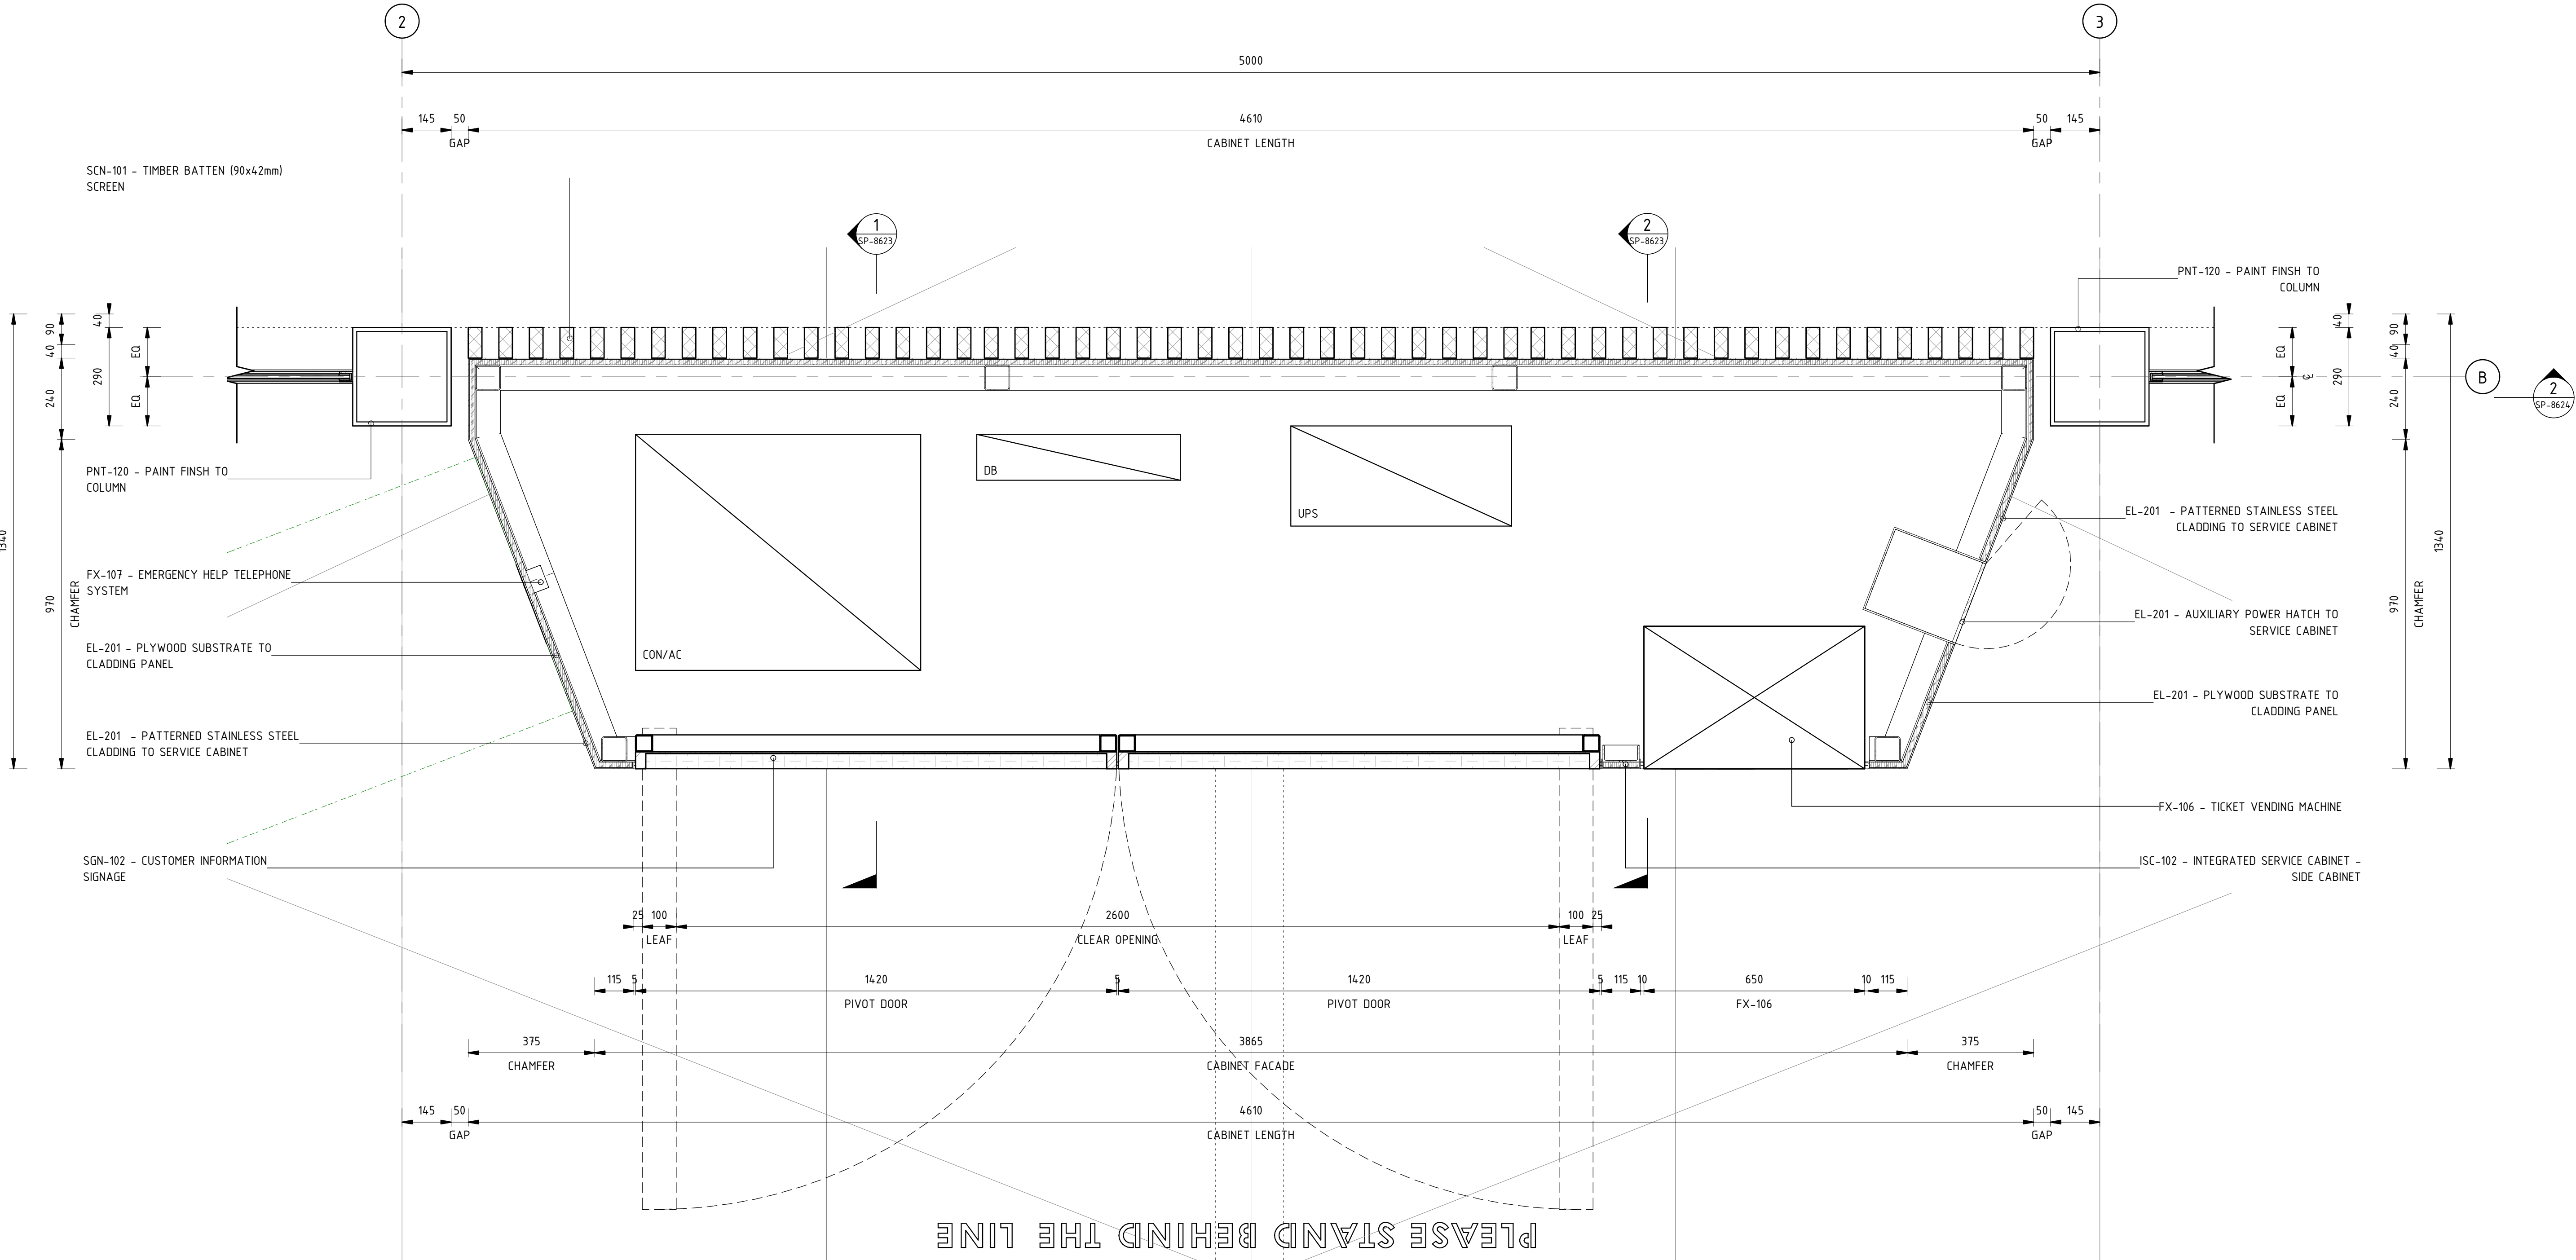

1 PLAN DETAIL - SIDE ISC CABINET
Scale: 1:10

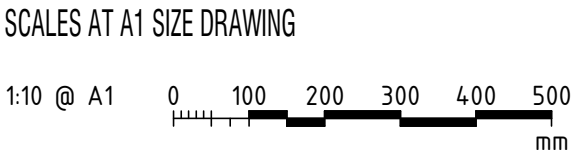

A	STAGE 2R ISSUE	PJ 03/03	NJ 03/03	KC 03/03	
AMD	DESCRIPTION	DESIGNER SIGN / DATE	VERIFIED SIGN / DATE	APPROVED SIGN / DATE	
CO-ORDINATE SYSTEM: MGA Zone 56		HEIGHT DATUM: A.H.D.		SCALE: 1:10 @ A1	



This drawing is confidential and shall only be used for the purpose of this project. The signing of this title block confirms the design and drafting of this project have been prepared and checked in accordance with the Architectus quality assurance system to ISO 9001:2008.		
DRAWN	PAUL JENKINS	03/03/2017
DESIGNED	PAUL JENKINS	03/03/2017
DRG CHECK	NIGEL JUSTINS	03/03/2017
DESIGN CHECK	TRENT RUSSELL	03/03/2017
APPROVED	KEVIN CURRUCAN	03/03/2017

CAPITAL METRO PROJECT		
PACKAGE 55 - TYPICAL DETAILS		
ARCHITECTURAL		
INTEGRATED SERVICES CABINETS		
TYPICAL SIDE CABINET - PLAN LAYOUT A		
FILE No. 160117	SHEET: OF	A1
STATUS: STAGE 2R		©
DRG No. 03-ARC-DRW-ARC-SP-8620	A	EDMS No.

A

B

C

D

E

F

G

H

A

B

C


D

E


F

G

H

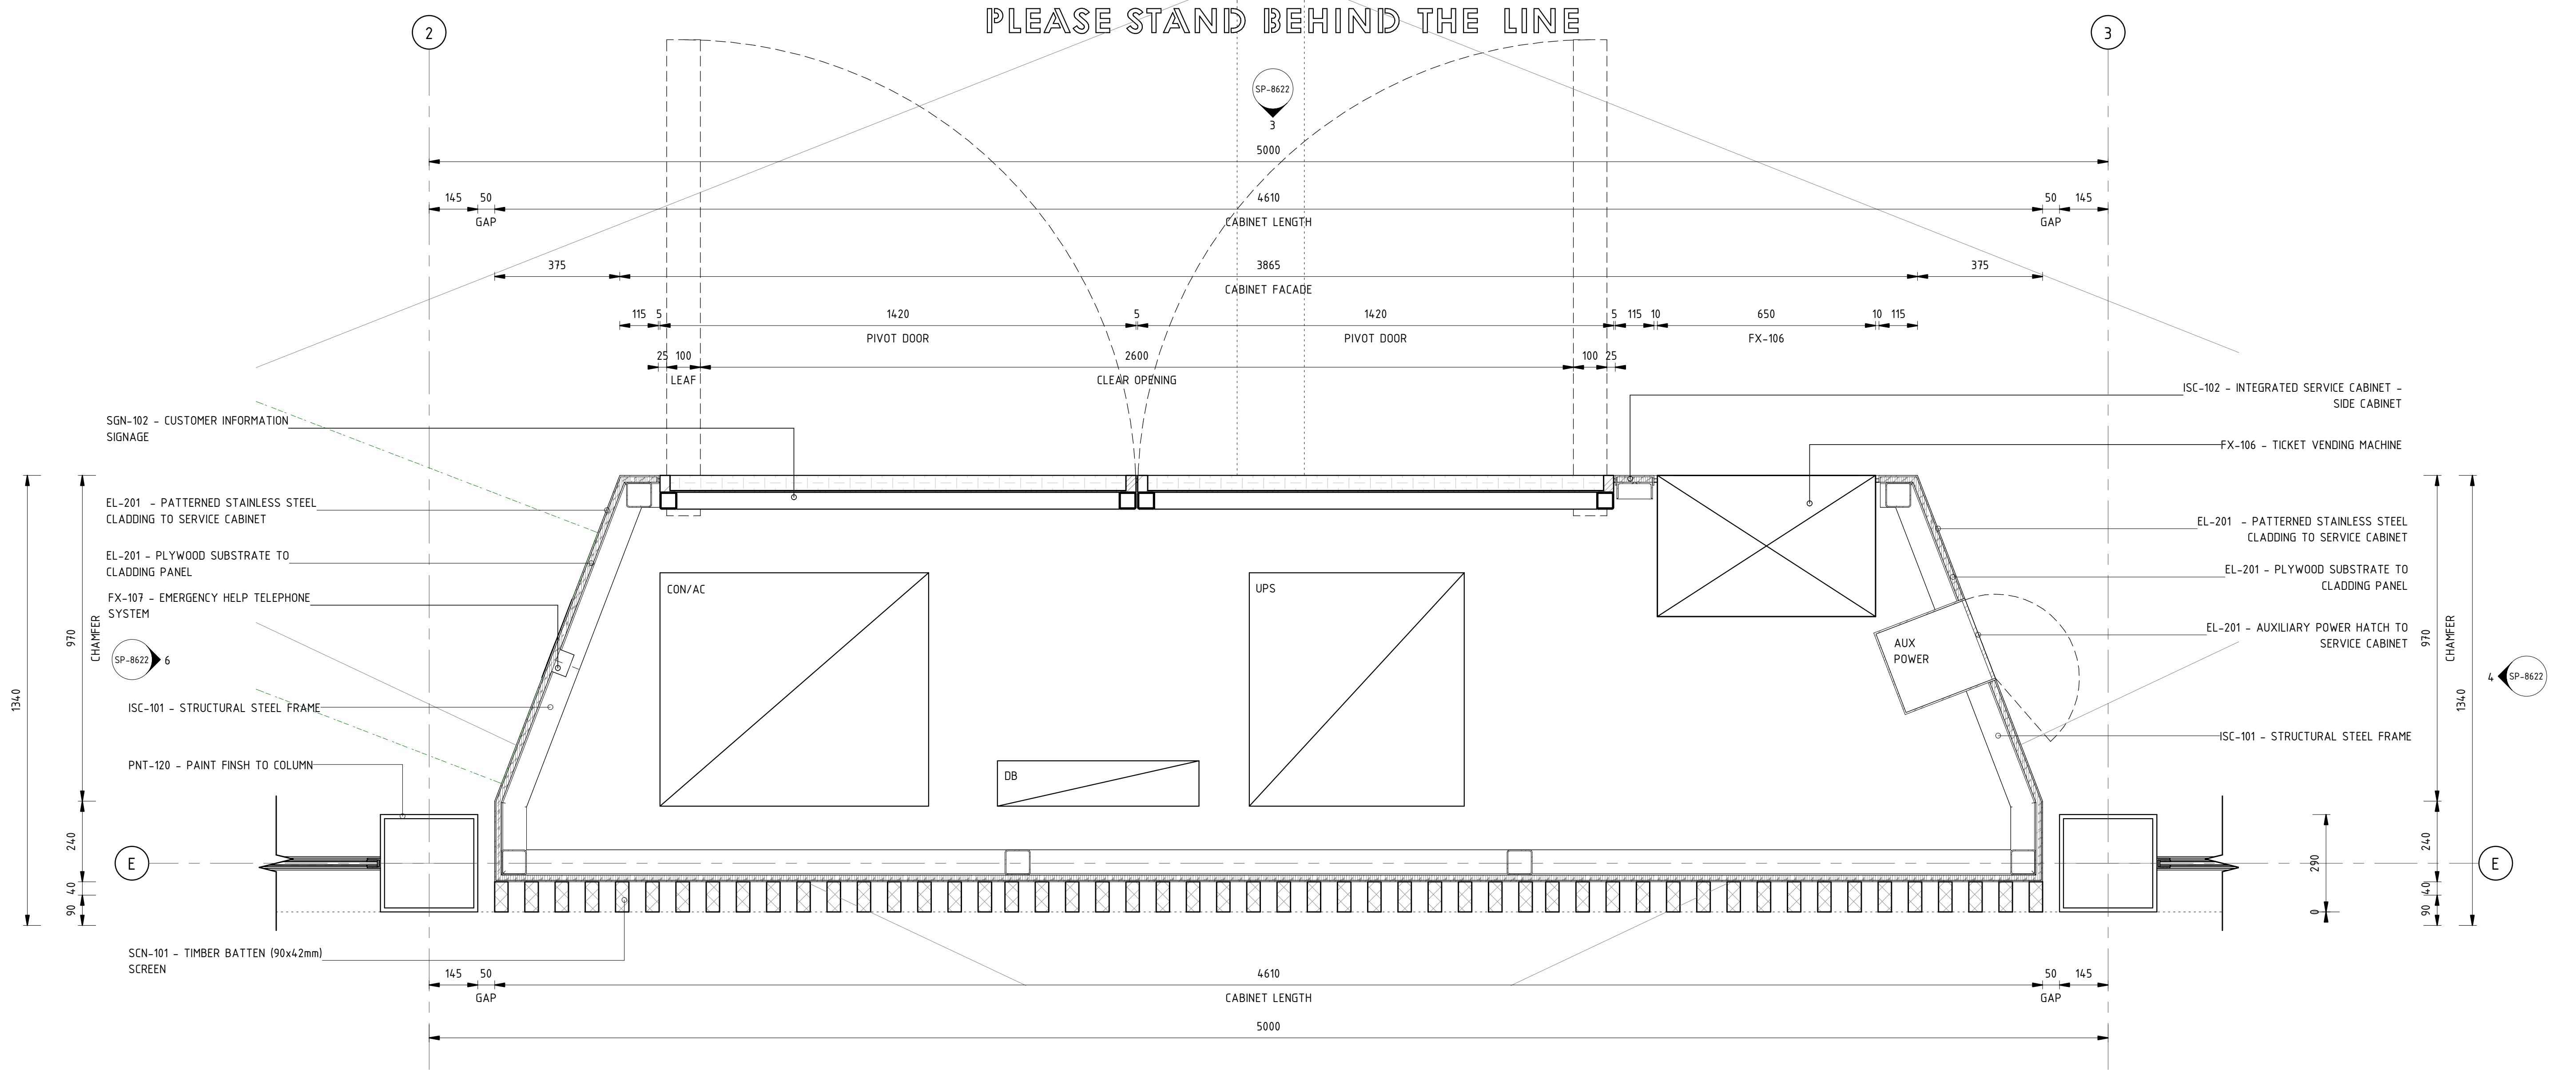

1 PLAN DETAIL - SIDE ISC CABINET
Scale: 1:10

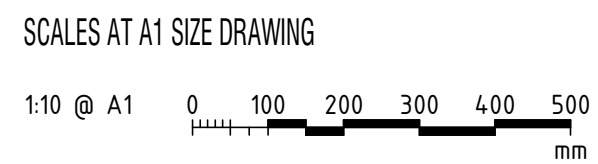

B	STAGE 2R ISSUE	PJ 03/03	NJ 03/03	KC 03/03
A	STAGE 2 ISSUE	PJ 11/11	NJ 11/11	KC 11/11
AMD	DESCRIPTION	DESIGNER SIGN / DATE	VERIFIED SIGN / DATE	APPROVED SIGN / DATE
CO-ORDINATE SYSTEM: MGA Zone 56		HEIGHT DATUM: A.H.D.		SCALE: 1:10 @ A1



This drawing is confidential and shall only be used for the purpose of this project. The signing of this title block confirms the design and drafting of this project have been prepared and checked in accordance with the Architectus quality assurance system to ISO 9001-2008.			
DRAWN	PAUL JENKINS	03/03/2017	
DESIGNED	PAUL JENKINS	03/03/2017	
DRG CHECK	NIGEL JUSTINS	03/03/2017	
DESIGN CHECK	TRENT RUSSELL	03/03/2017	
APPROVED	KEVIN CURRUCAN	03/03/2017	

CAPITAL METRO PROJECT		
PACKAGE 55 - TYPICAL DETAILS		
ARCHITECTURAL		
INTEGRATED SERVICES CABINETS		
TYPICAL SIDE CABINET - PLAN LAYOUT B		
FILE No. 160117	SHEET: OF	A1
STATUS: STAGE 2R		
DRG No. 03-ARC-DRW-ARC-SP-8621	B	EDMS No.

A

B

C

D

E

F

G

H

A

B

C


D

E


F

G


H

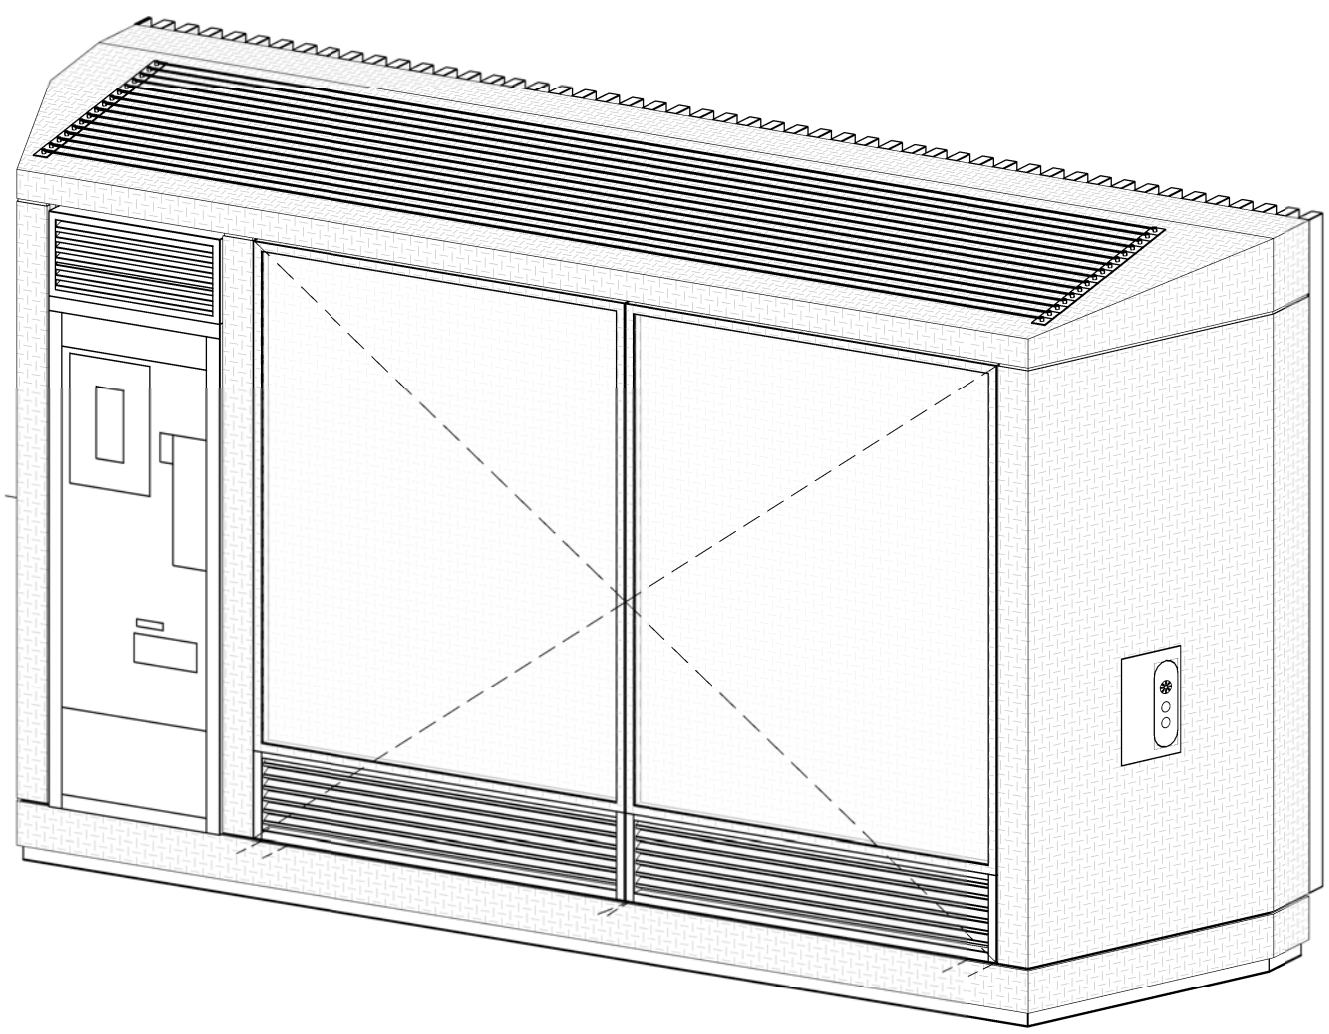


1 DETAIL - SIDE CABINET 3D
Scale:

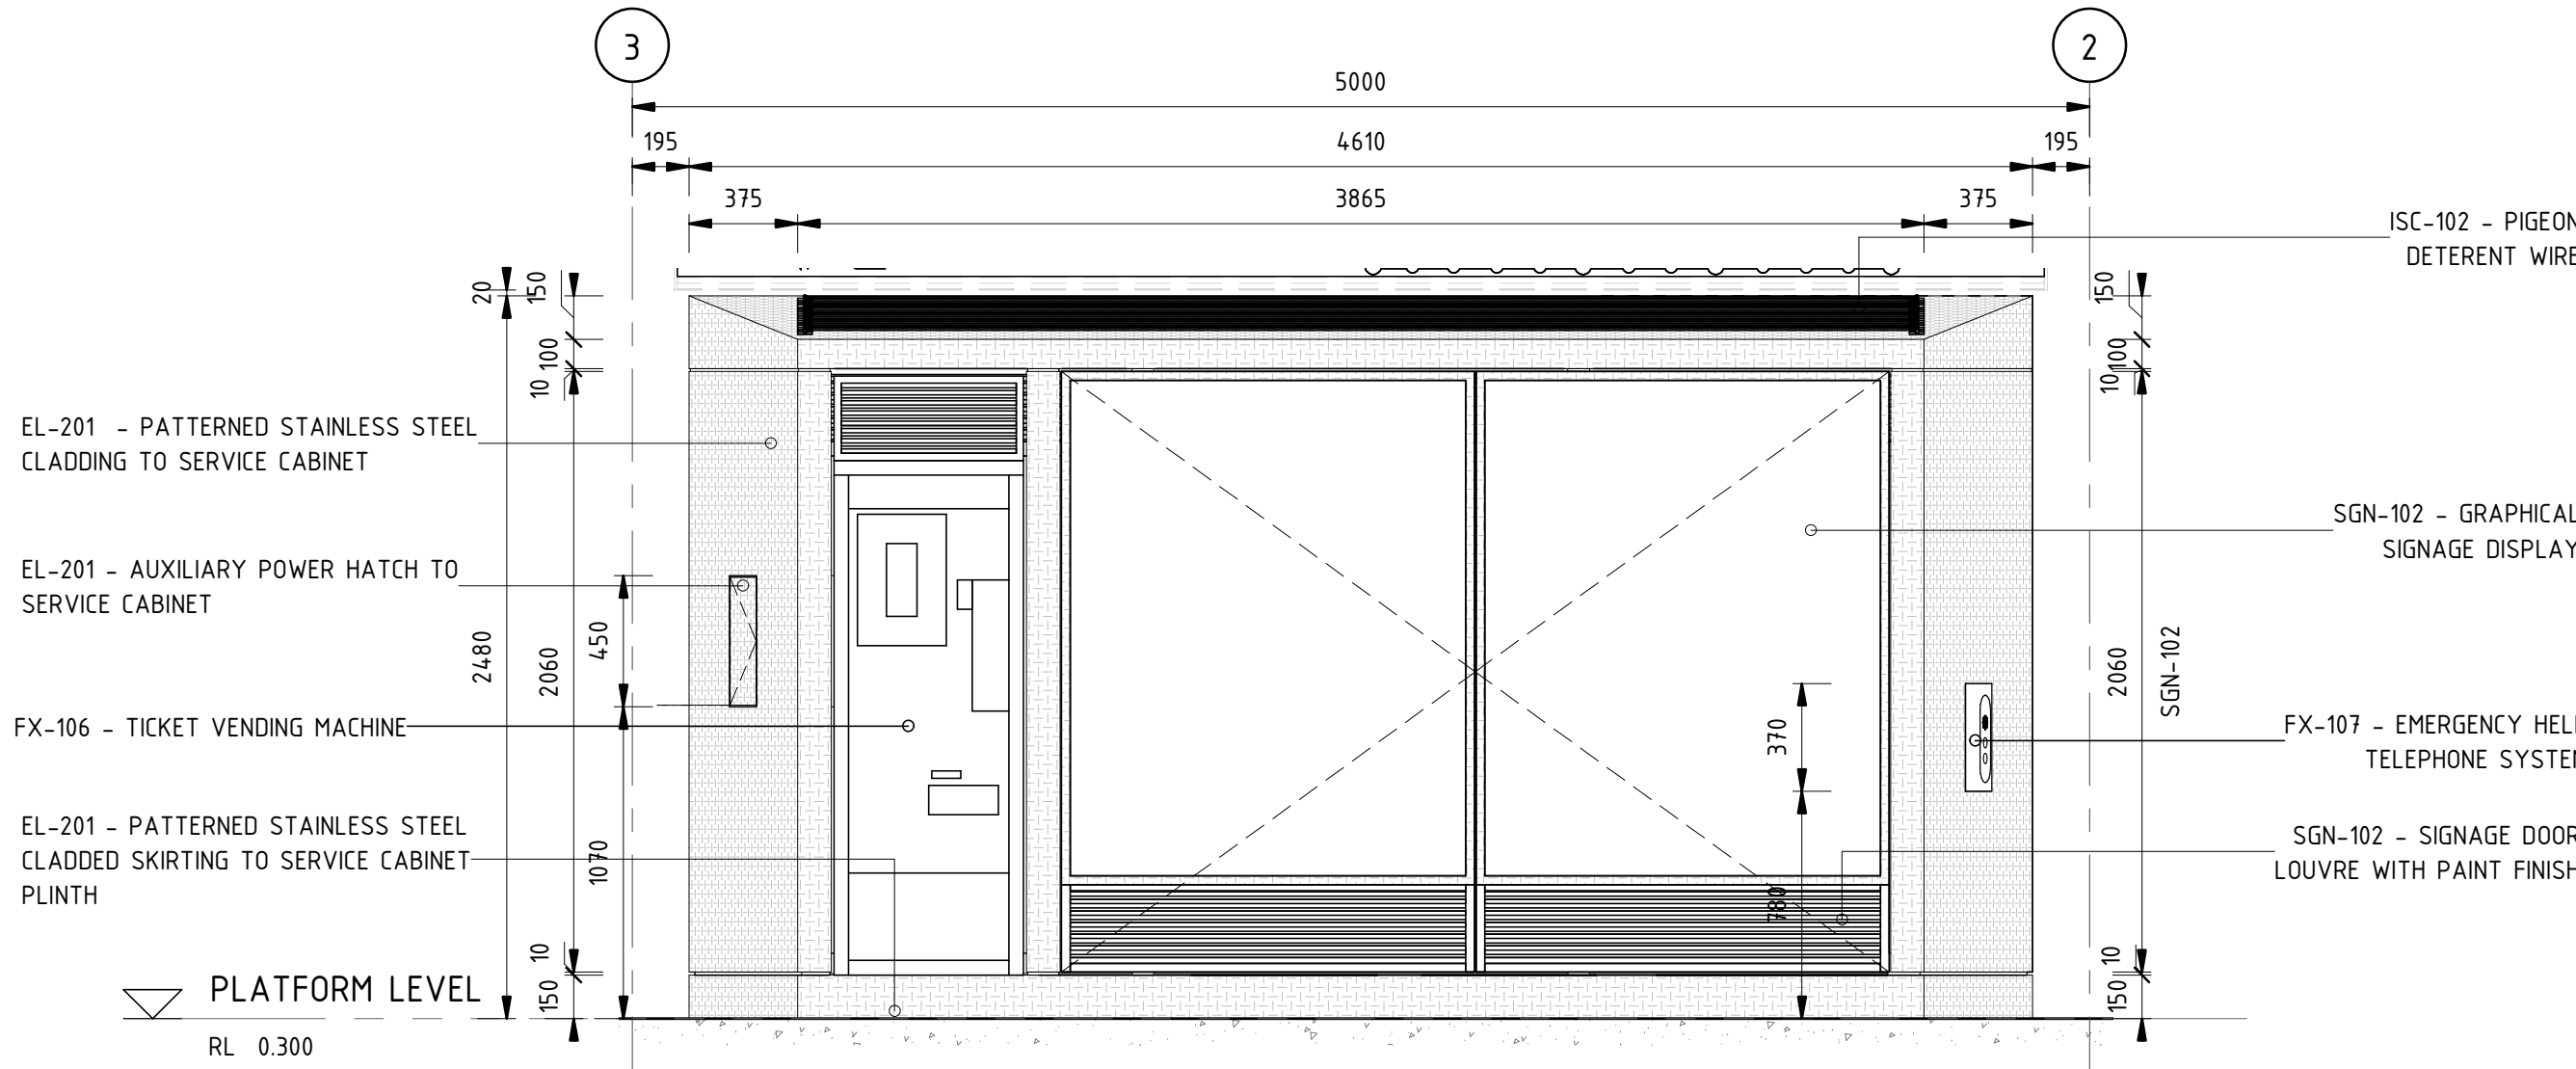


3 SIDE I/S CABINET - ELEVATION 01
Scale: 1 : 25

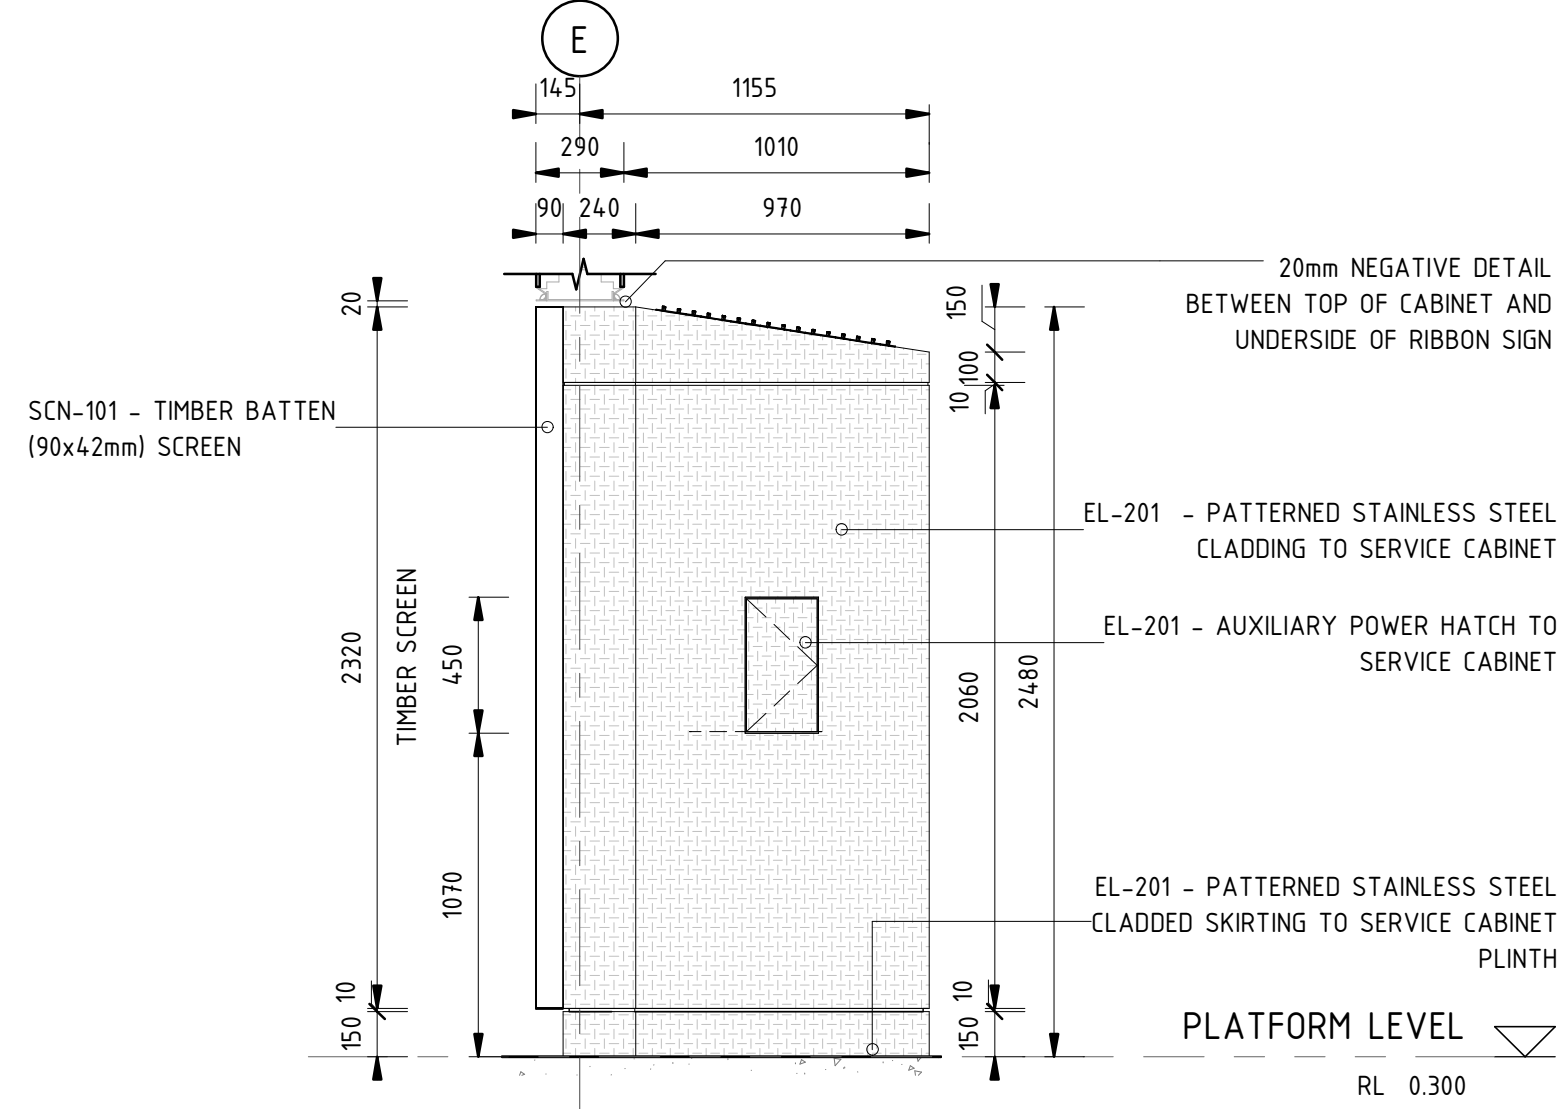


4 SIDE I/S CABINET - ELEVATION 02
Scale: 1 : 25

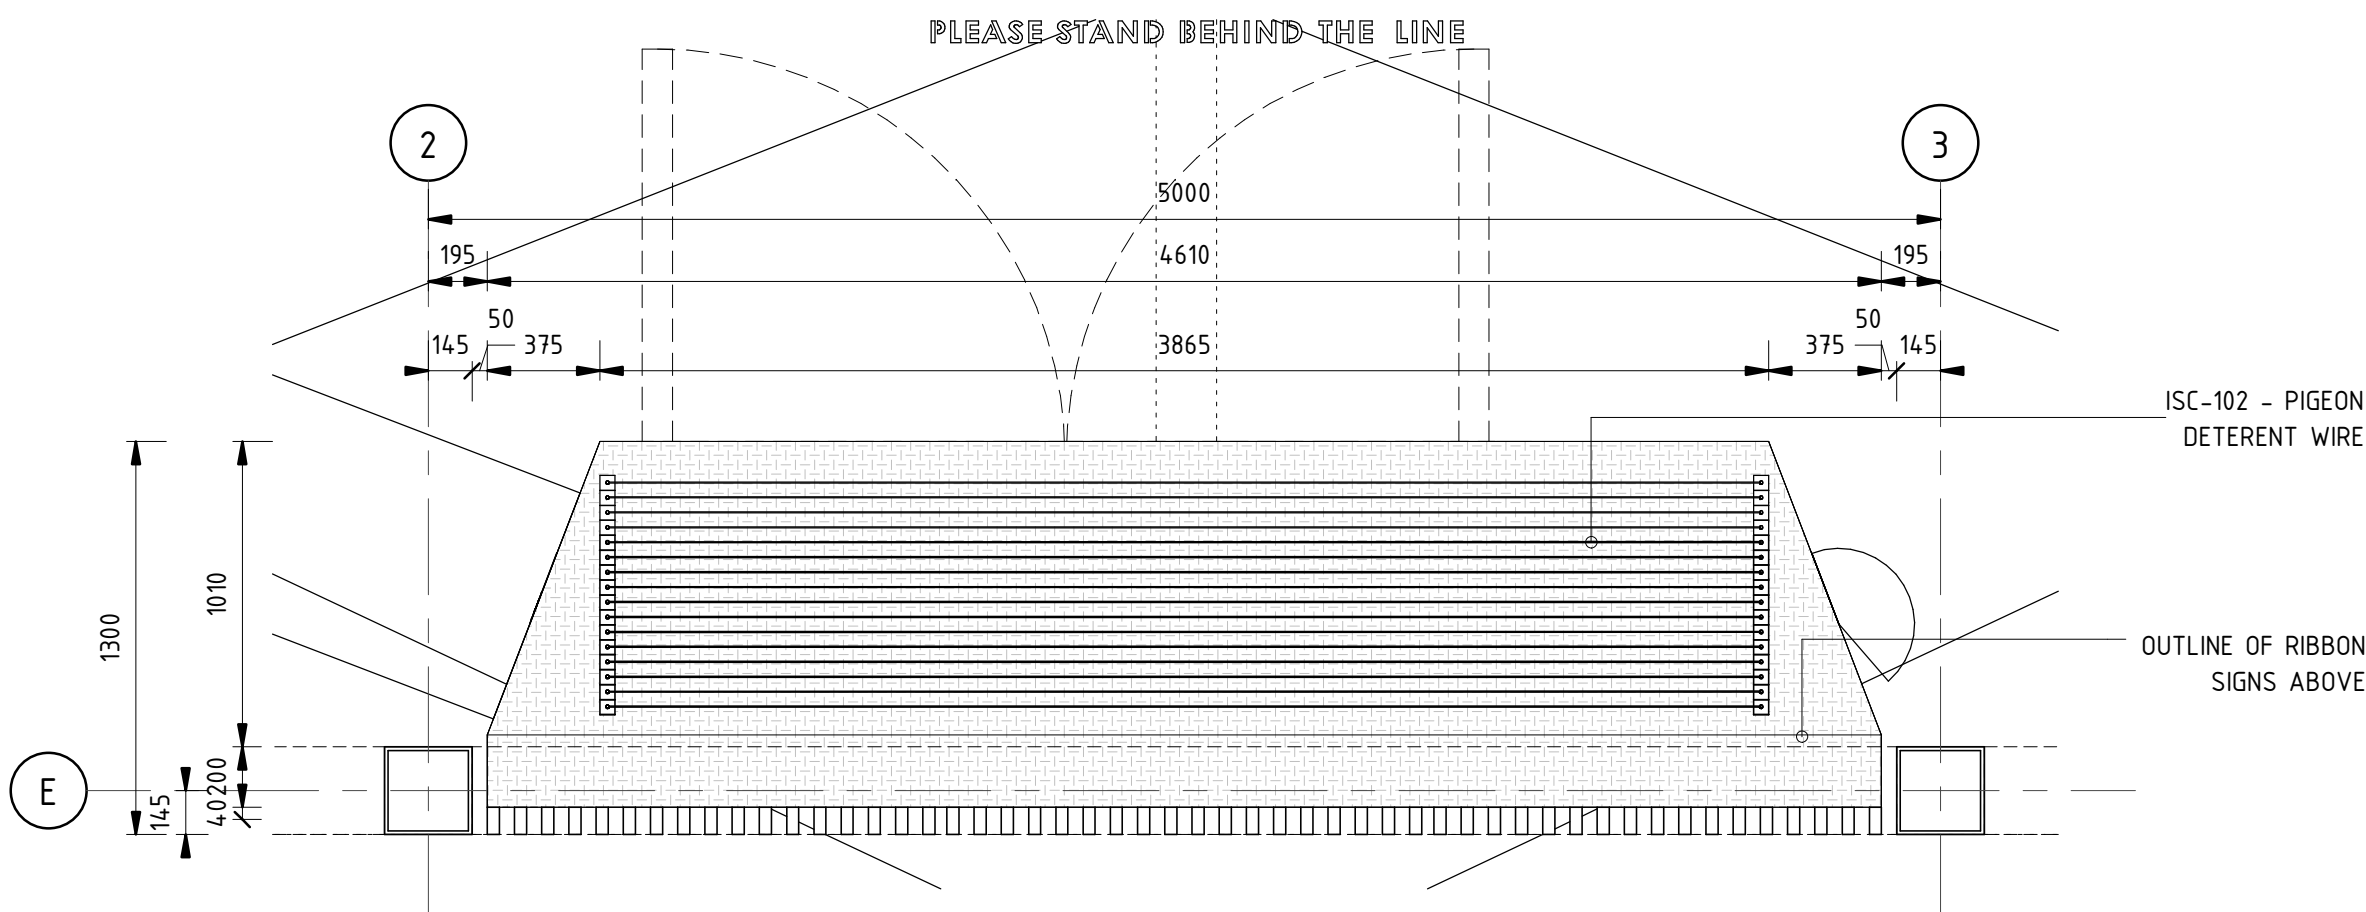


2 PLAN DETAIL - SIDE ISC CABINET (TOP)
Scale: 1 : 25

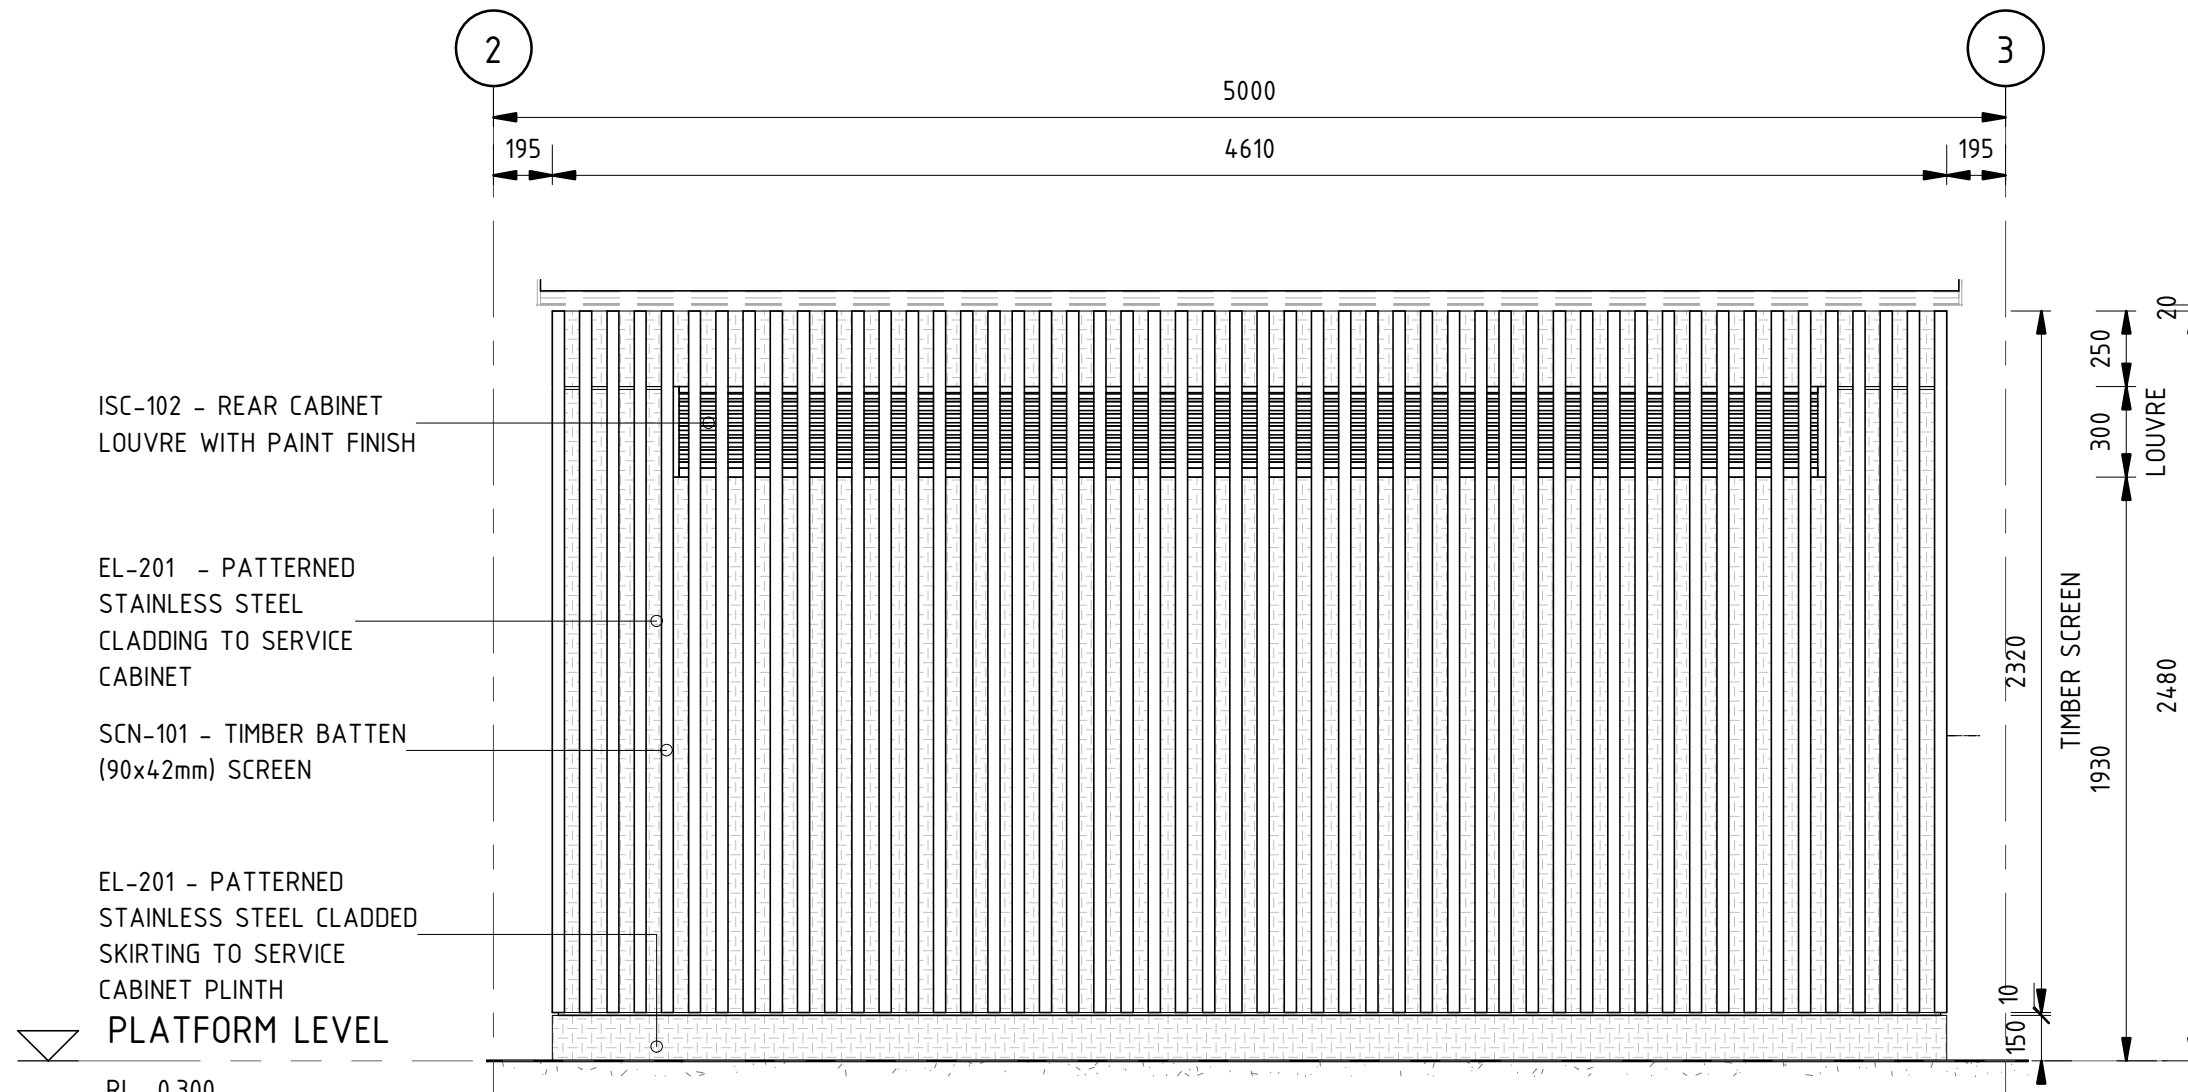

5 SIDE I/S CABINET - ELEVATION 03
Scale: 1 : 25

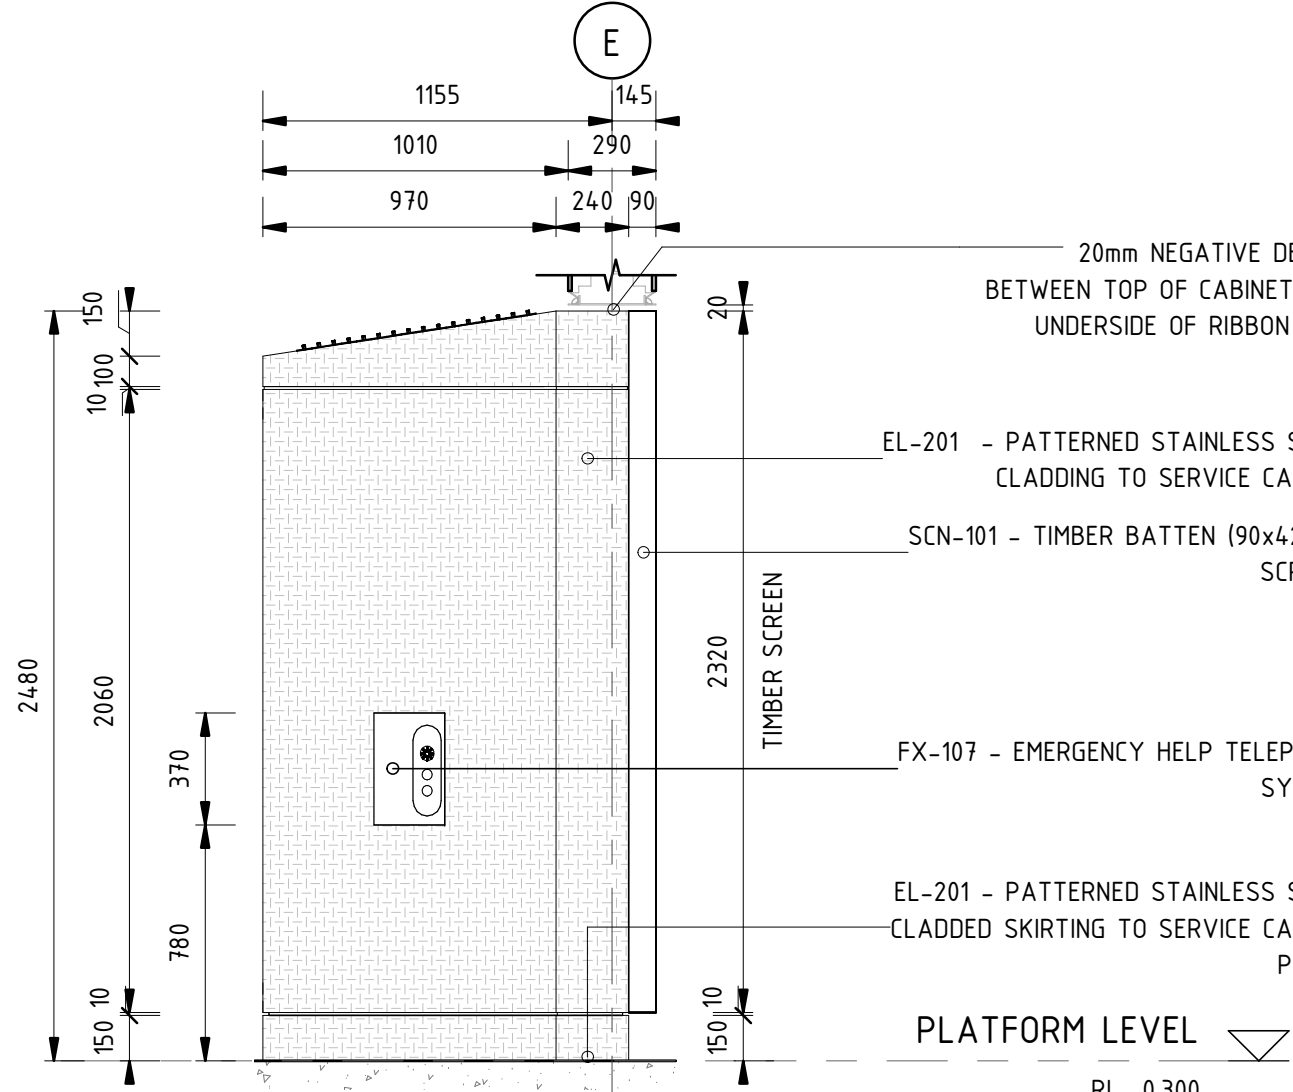

6 SIDE I/S CABINET - ELEVATION 04
Scale: 1 : 25

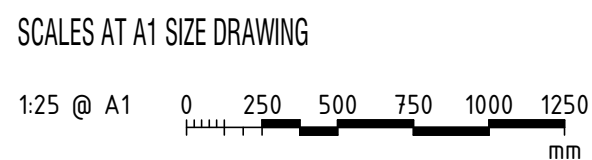


B	STAGE 2R ISSUE	PJ 03/03	NJ 03/03	KC 03/03
A	STAGE 2 ISSUE	PJ 11/11	NJ 11/11	KC 11/11
AMD	DESCRIPTION	DESIGNER SIGN / DATE	VERIFIED SIGN / DATE	APPROVED SIGN / DATE
CO-ORDINATE SYSTEM: MGA Zone 56		HEIGHT DATUM: A.H.D.		SCALE: 1:25 @ A1




This drawing is confidential and shall only be used for the purpose of this project. The signing of this title block confirms the design and drafting of this project have been prepared and checked in accordance with the Architectus quality assurance system to ISO 9001-2008.		
DRAWN	PAUL JENKINS	03/03/2017
DESIGNED	PAUL JENKINS	03/03/2017
DRG CHECK	NIGEL JUSTINS	03/03/2017
DESIGN CHECK	TRENT RUSSELL	03/03/2017
APPROVED	KEVIN CURRUCAN	03/03/2017

CAPITAL METRO PROJECT		
PACKAGE 55 - TYPICAL DETAILS		
ARCHITECTURAL		
INTEGRATED SERVICES CABINETS		
TYPICAL SIDE CABINET - ELEVATIONS		
FILE No. 160117	SHEET: OF	A1
STATUS: STAGE 2R		
DRG No. 03-ARC-DRW-ARC-SP-8622	B	EDMS No.

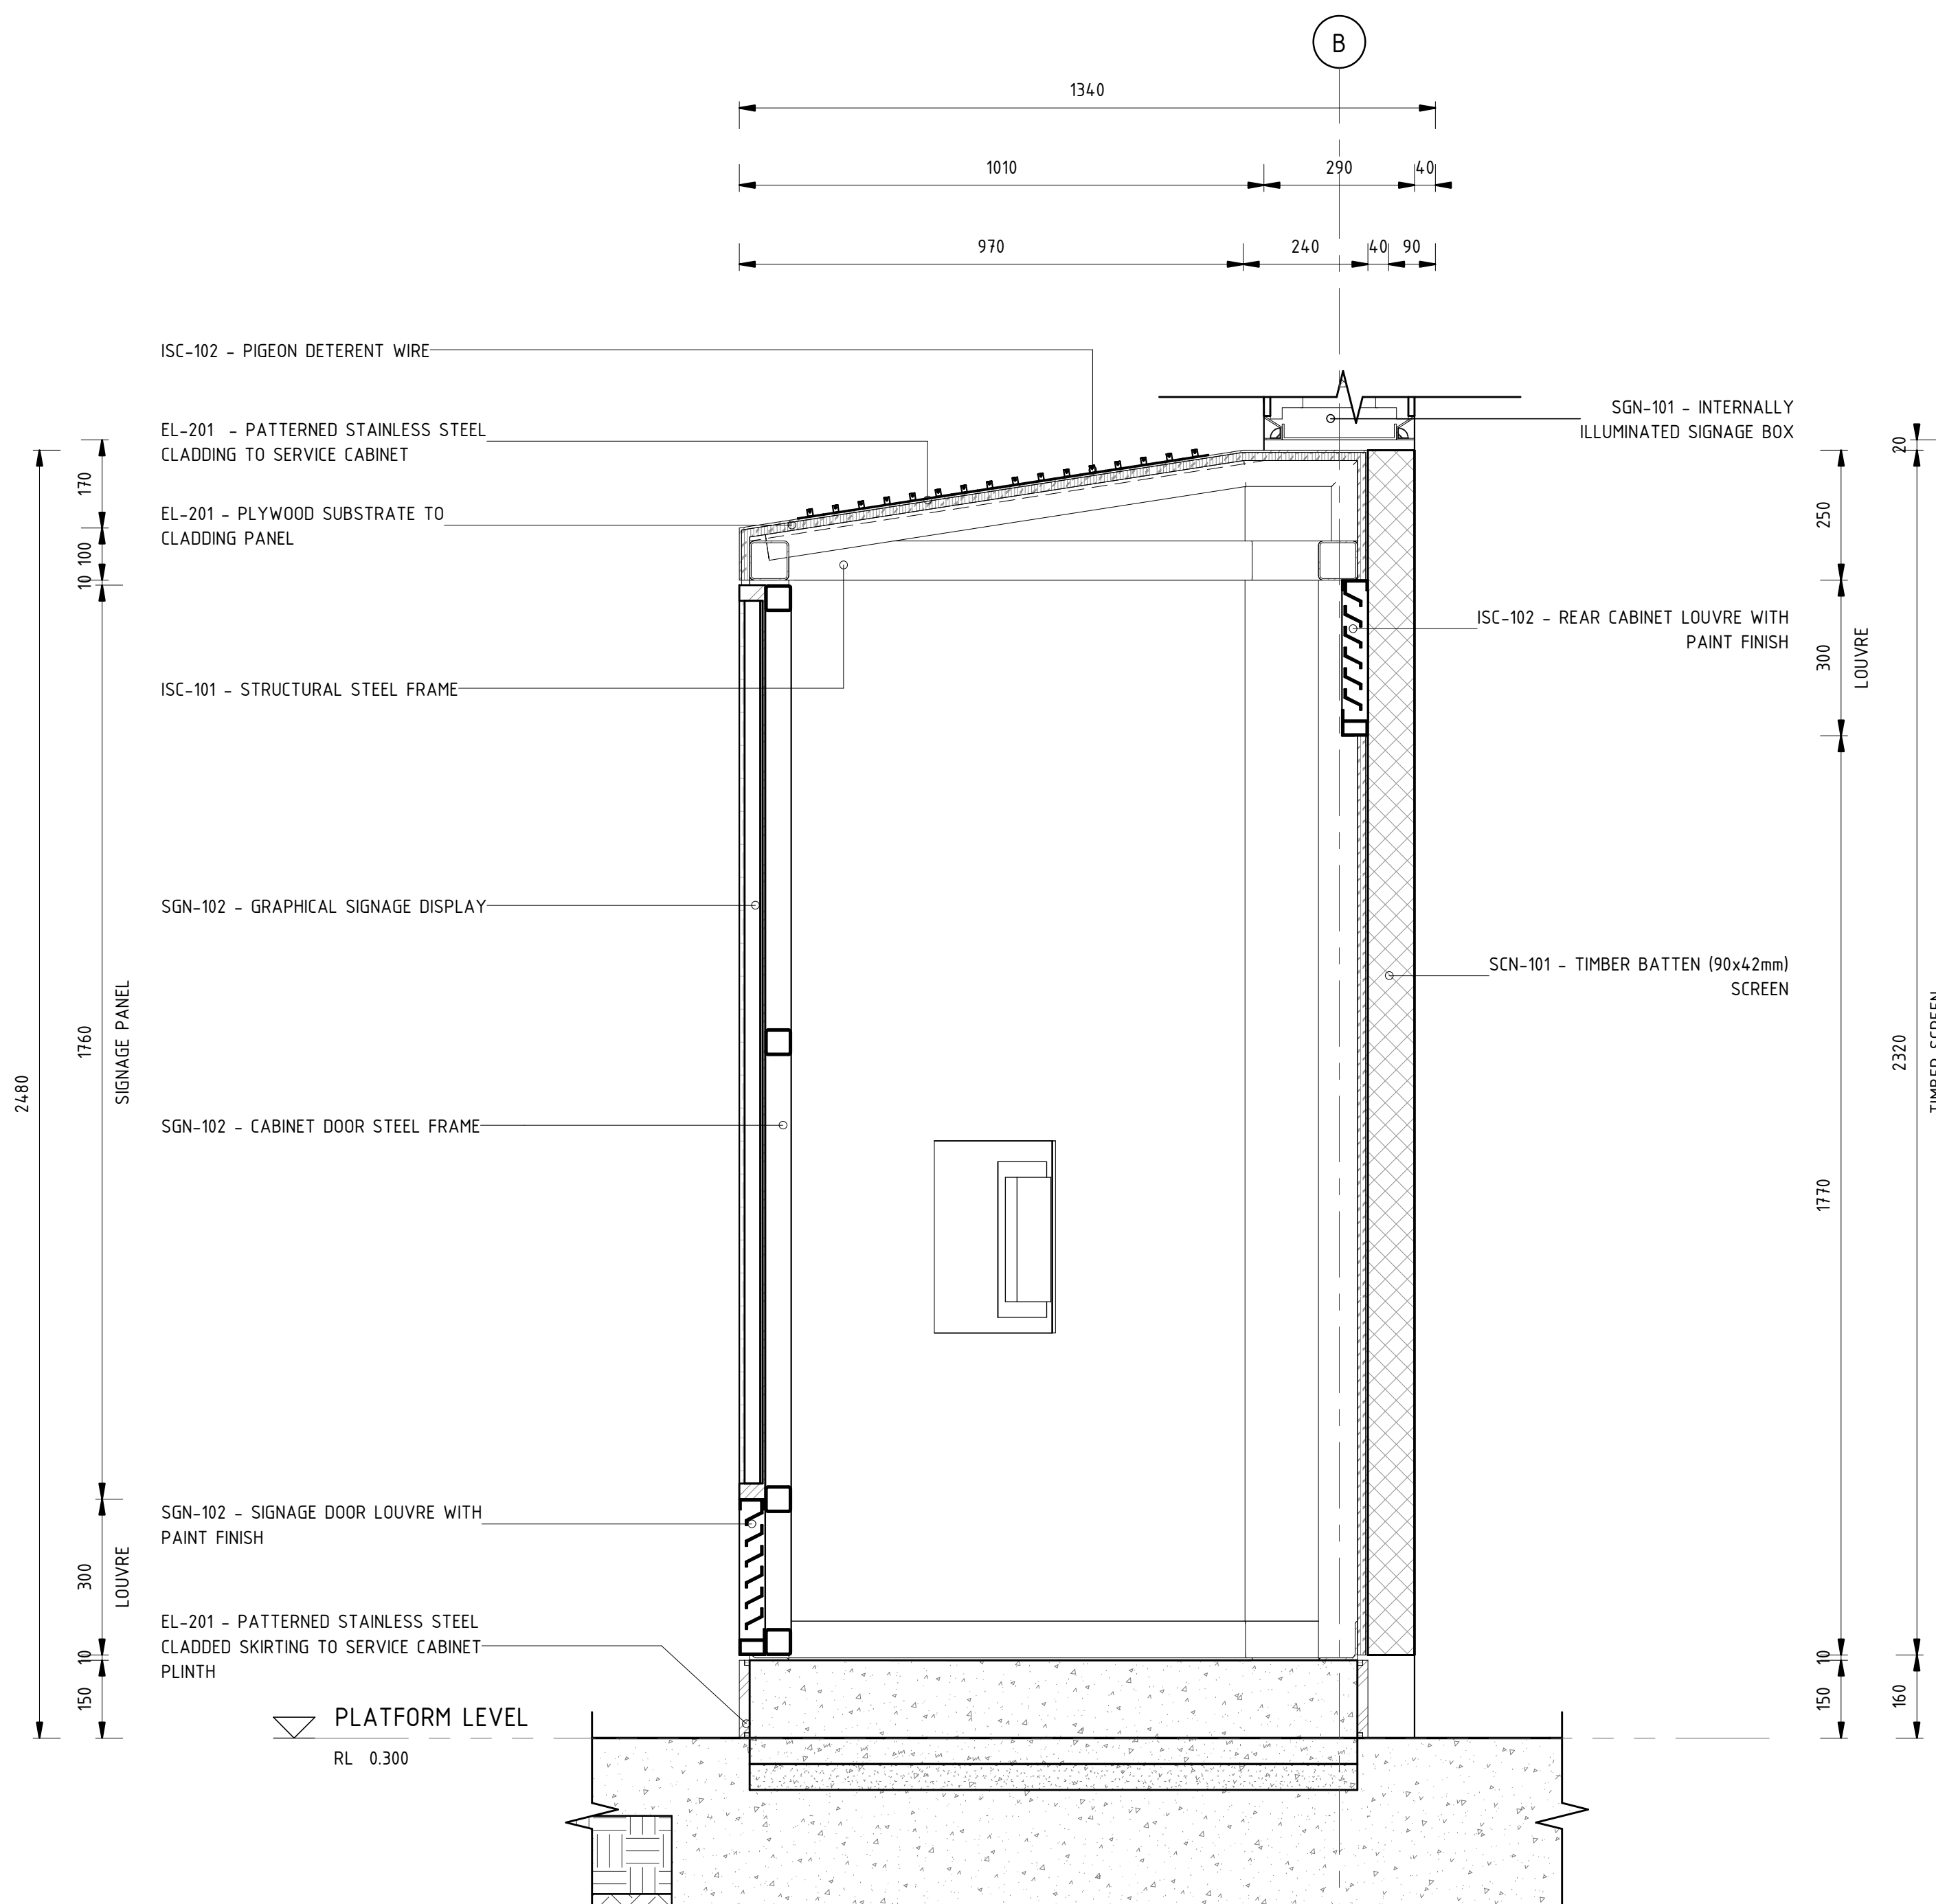

1 TYPICAL SIDE CABINET - SECTION 1 LAYOUT B
Scale: 1:10

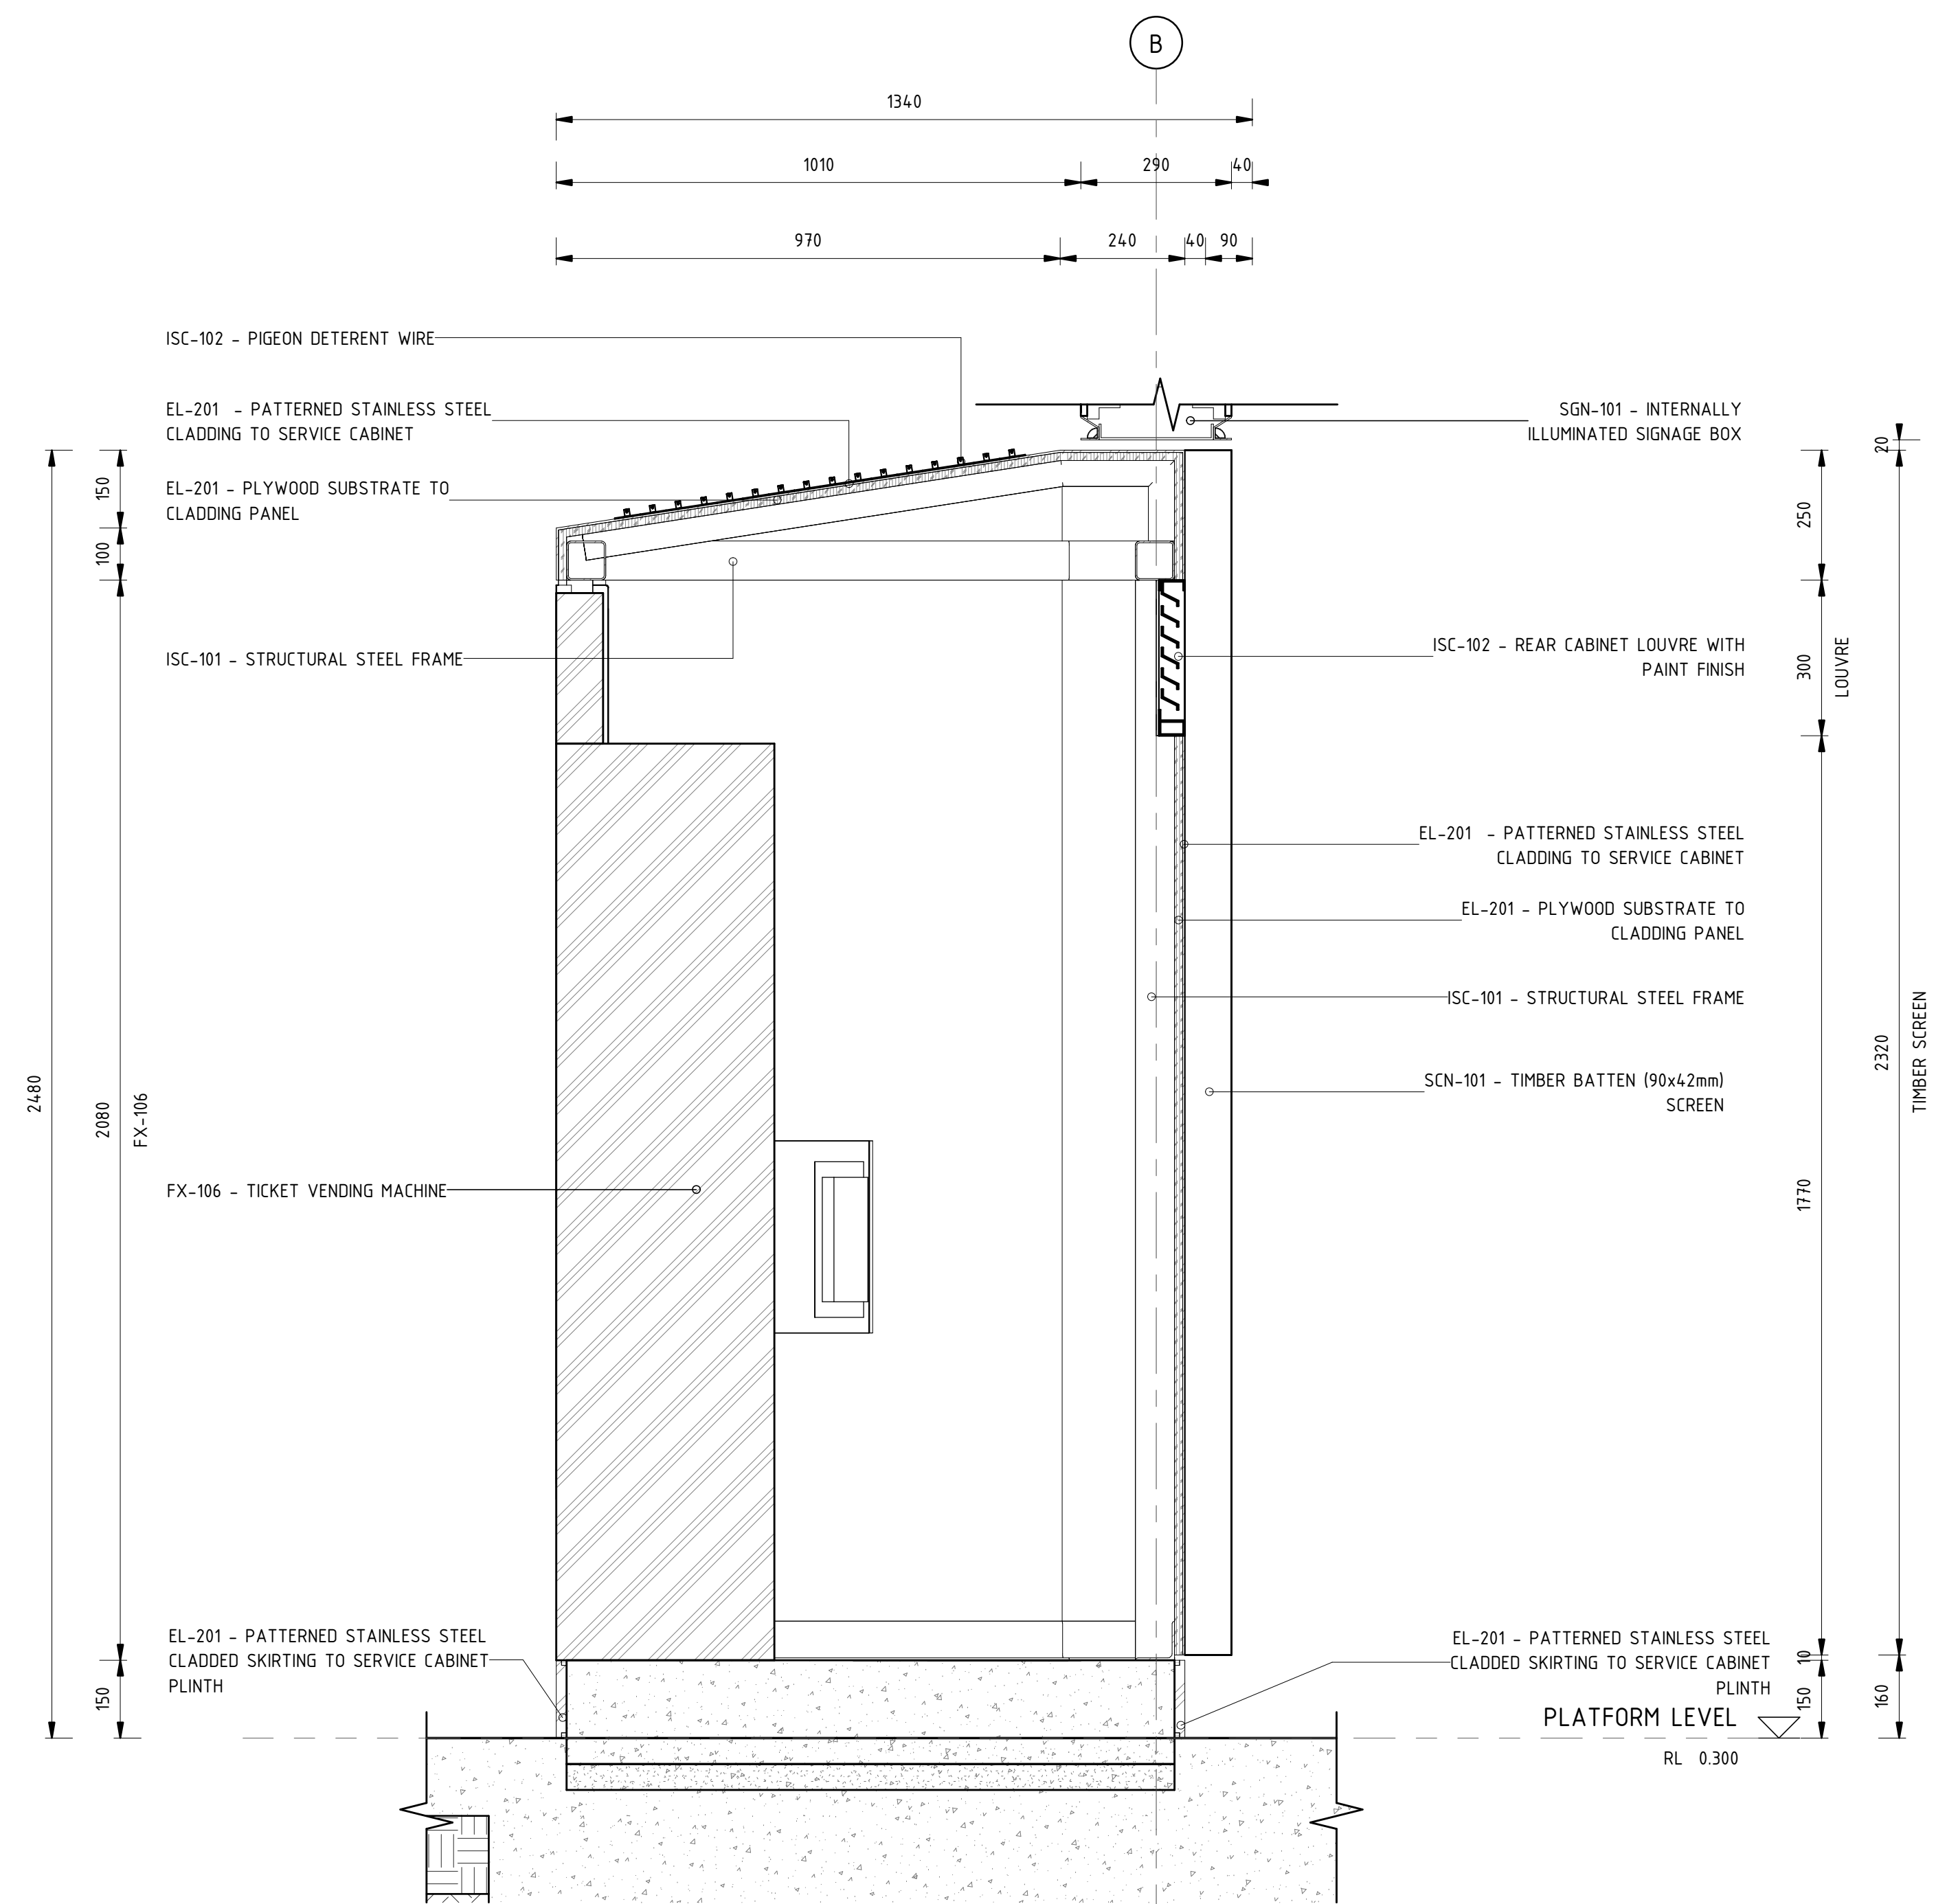

2 TYPICAL SIDE CABINET - SECTION 2 LAYOUT B
Scale: 1:10

SCALES AT A1 SIZE DRAWING

1:25 @ A1 0 250 500 750 1000 1250 mm

A	STAGE 2R ISSUE	PJ 03/03	NJ 03/03	KC 03/03
AMD	DESCRIPTION	DESIGNER SIGN / DATE	VERIFIED SIGN / DATE	APPROVED SIGN / DATE
CO-ORDINATE SYSTEM: MGA Zone 56		HEIGHT DATUM: A.H.D.		SCALE: 1:10 @ A1

*This drawing is confidential and shall only be used for the purpose of this project.
The signing of this title block confirms the design and drafting of this project have been prepared
and checked in accordance with the Architectus quality assurance system to ISO 9001:2008.*


architectus™

DRAWN	PAUL JENKINS	03/03/2017
DESIGNED	PAUL JENKINS	03/03/2017
DRG CHECK	NIGEL JUSTINS	03/03/2017
DESIGN CHECK	TRENT RUSSELL	03/03/2017
APPROVED	KEVIN CURRUCAN	03/03/2017


CAPITAL METRO PROJECT

PACKAGE 55 - TYPICAL DETAILS
ARCHITECTURAL
INTEGRATED SERVICES CABINETS
TYPICAL SIDE CABINET - SECTION 1

FILE No. 160117	SHEET: OF	A1
STATUS: STAGE 2R		©
DRG No. 03-ARC-DRW-ARC-SP-8623	A	EDMS No.

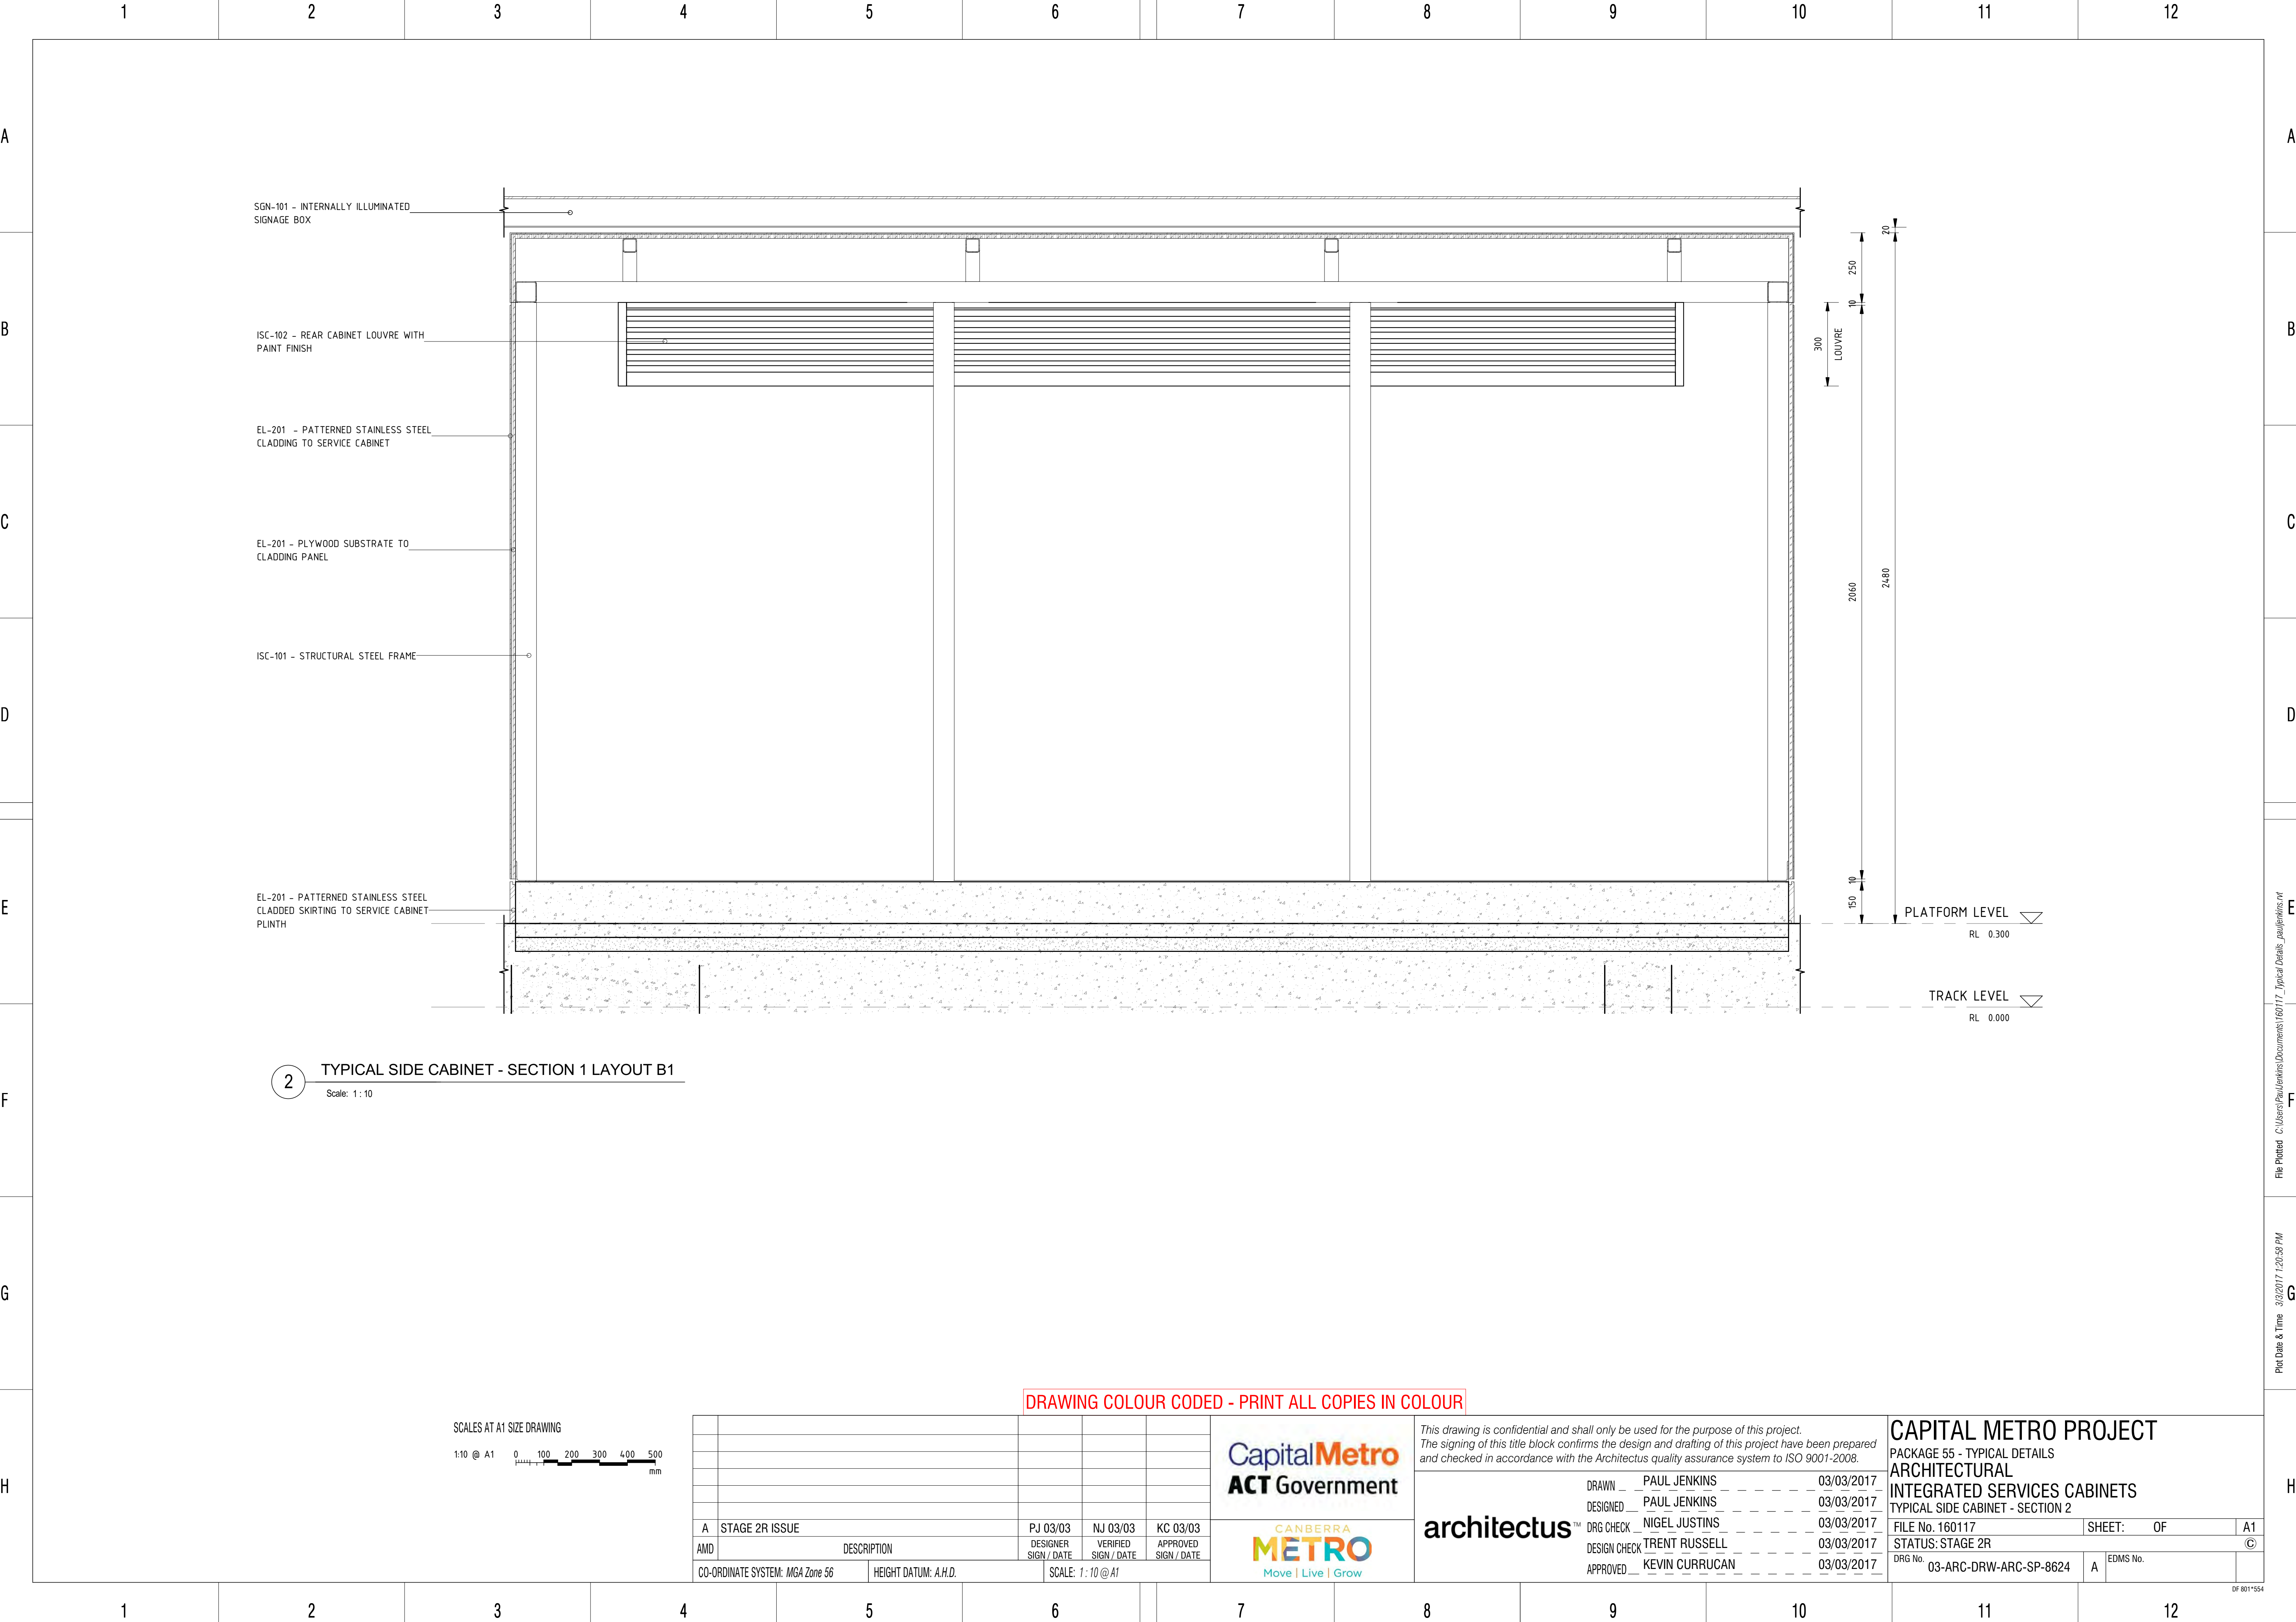

2 TYPICAL SIDE CABINET - SECTION 1 LAYOUT B1
Scale: 1 : 10

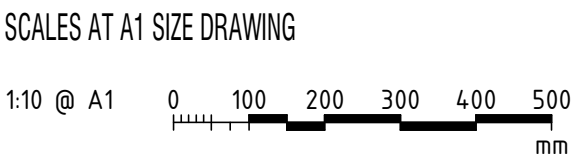

A	STAGE 2R ISSUE	PJ 03/03	NJ 03/03	KC 03/03
AMD	DESCRIPTION	DESIGNER SIGN / DATE	VERIFIED SIGN / DATE	APPROVED SIGN / DATE
CO-ORDINATE SYSTEM: MGA Zone 56		HEIGHT DATUM: A.H.D.		SCALE: 1 : 10 @ A1



This drawing is confidential and shall only be used for the purpose of this project.
The signing of this title block confirms the design and drafting of this project have been prepared and checked in accordance with the Architectus quality assurance system to ISO 9001-2008.

architectus™

DRAWN	PAUL JENKINS	03/03/2017
DESIGNED	PAUL JENKINS	03/03/2017
DRG CHECK	NIGEL JUSTINS	03/03/2017
DESIGN CHECK	TRENT RUSSELL	03/03/2017
APPROVED	KEVIN CURRUCAN	03/03/2017

CAPITAL METRO PROJECT
PACKAGE 55 - TYPICAL DETAILS
ARCHITECTURAL
INTEGRATED SERVICES CABINETS
TYPICAL SIDE CABINET - SECTION 2

FILE No. 160117	SHEET: OF	A1
STATUS: STAGE 2R		
DRG No. 03-ARC-DRW-ARC-SP-8624	A	EDMS No.

A

B

C

D

E

F

G

H

A

B

C


D

E

F


G

H

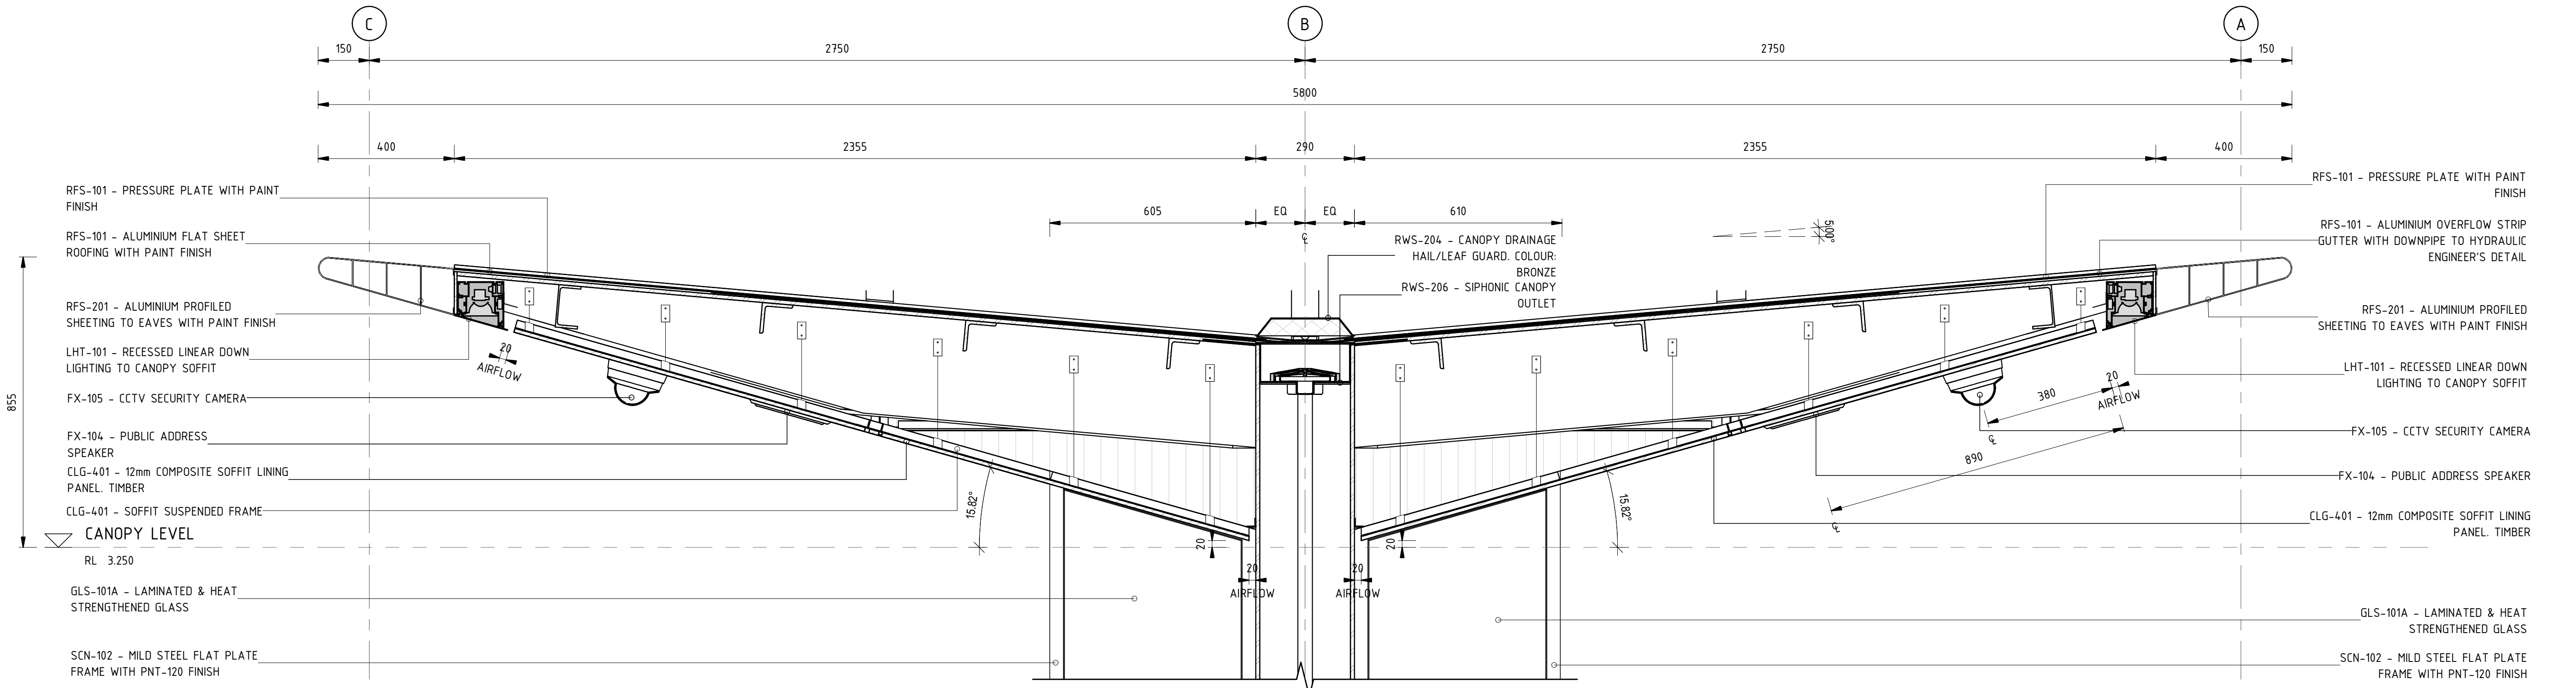


1 ISLAND CANOPY DETAIL

Scale: 1 : 10

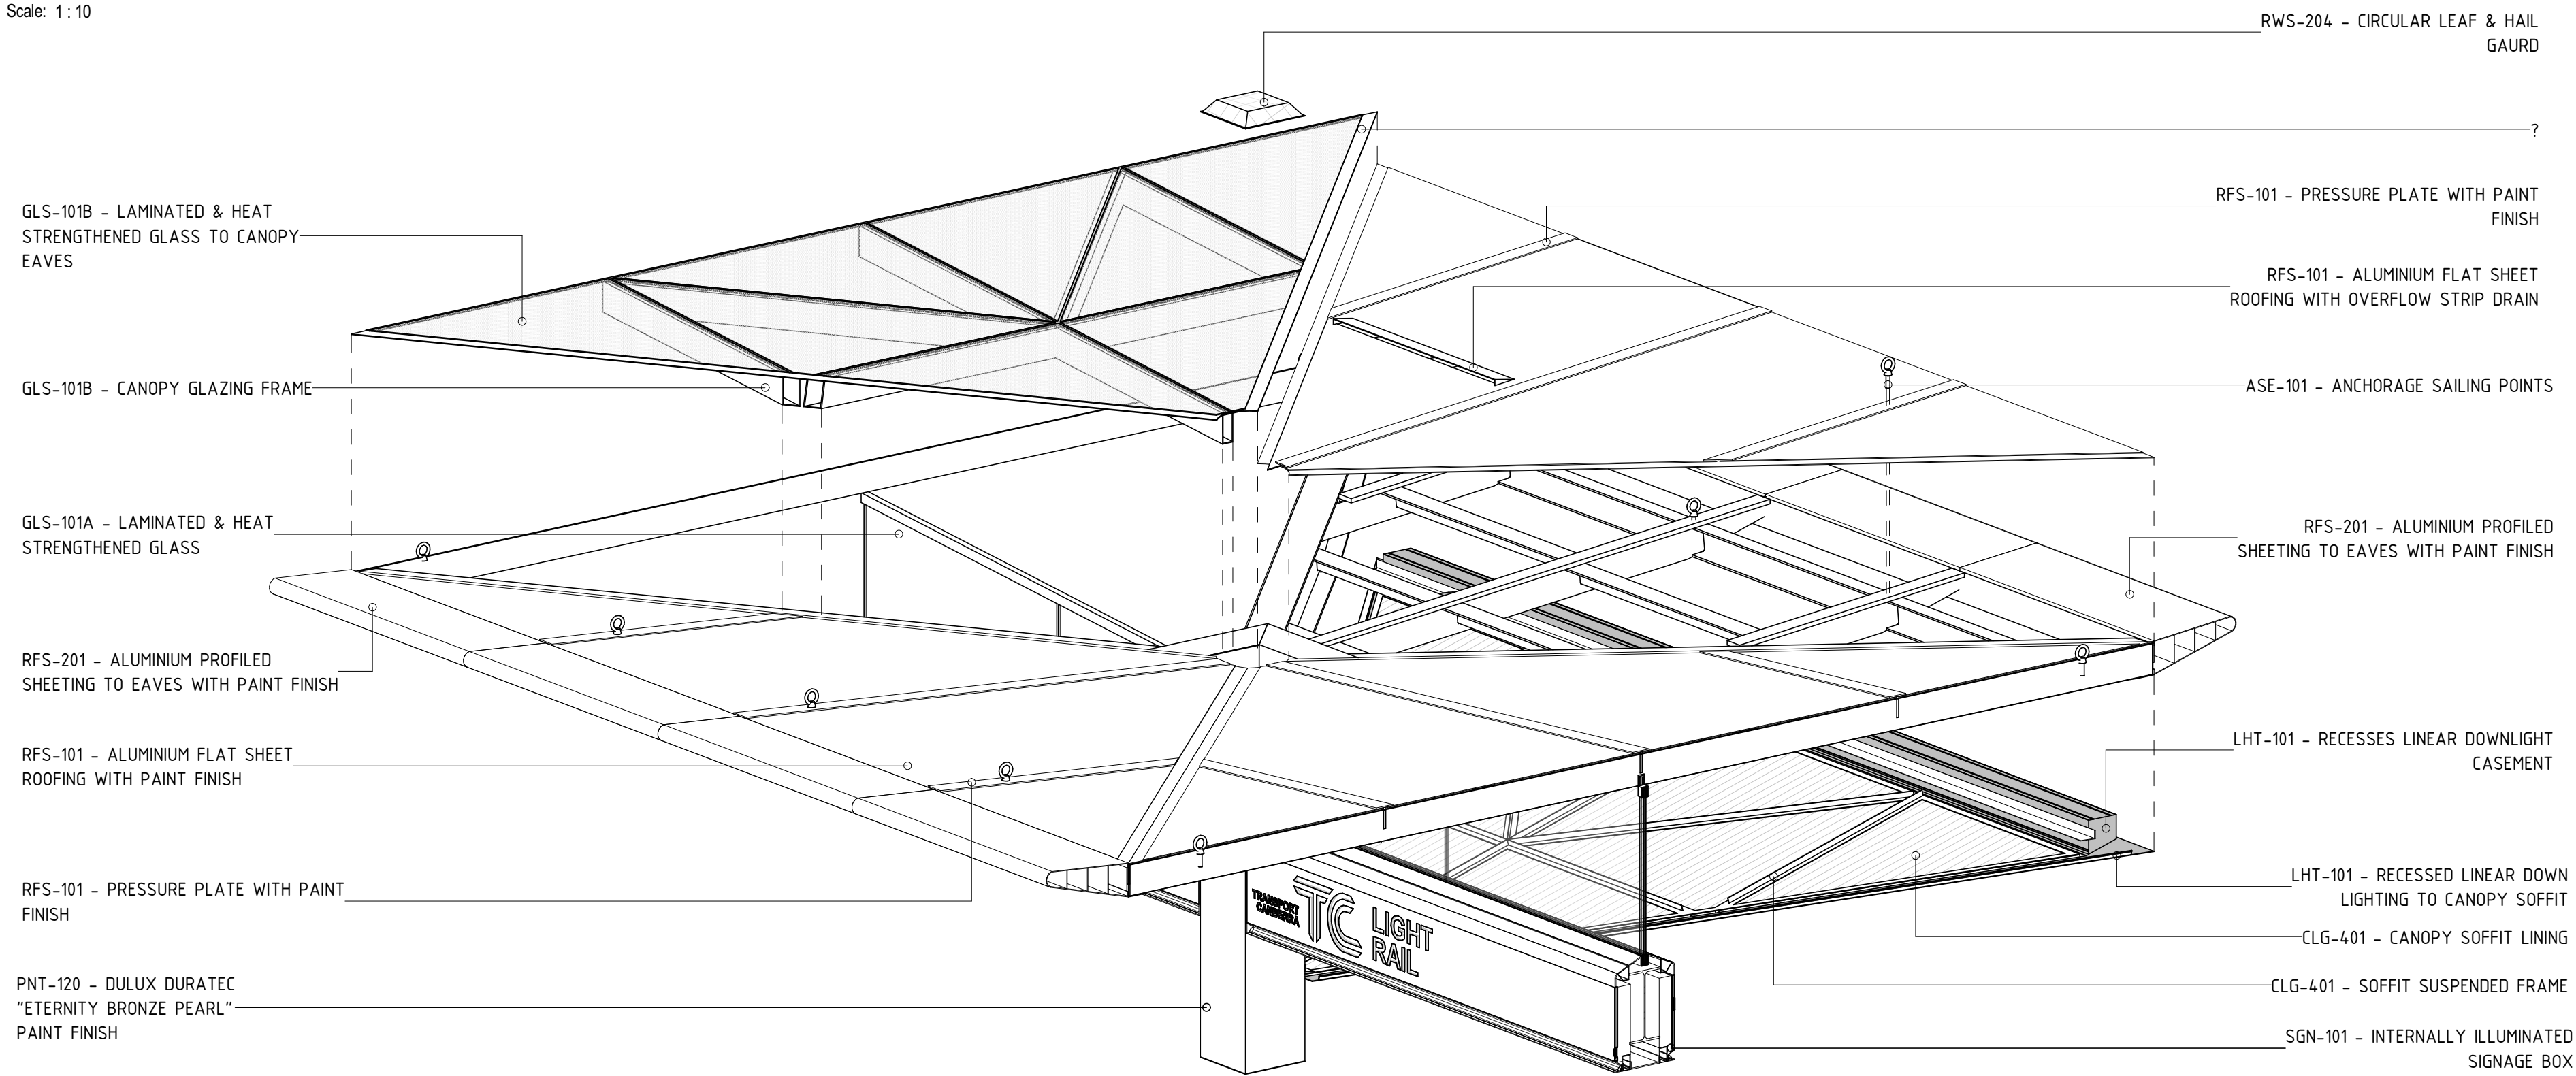

2 ISLAND CANOPY 3D

Scale:

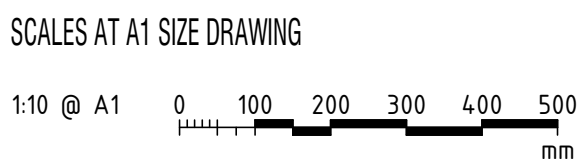

B	STAGE 2R ISSUE	PJ 03/03	NJ 03/03	KC 03/03
A	STAGE 2 ISSUE	PJ 11/11	NJ 11/11	KC 11/11
AMD	DESCRIPTION	DESIGNER SIGN / DATE	VERIFIED SIGN / DATE	APPROVED SIGN / DATE
CO-ORDINATE SYSTEM: MGA Zone 56		HEIGHT DATUM: A.H.D.		SCALE: 1 : 10 @ A1

CapitalMetro
ACT Government

CANBERRA
METRO
Move | Live | Grow

This drawing is confidential and shall only be used for the purpose of this project.
The signing of this title block confirms the design and drafting of this project have been prepared and checked in accordance with the Architectus quality assurance system to ISO 9001-2008.

architectus™

DRAWN	PAUL JENKINS	03/03/2017
DESIGNED	PAUL JENKINS	03/03/2017
DRG CHECK	NIGEL JUSTINS	03/03/2017
DESIGN CHECK	TRENT RUSSELL	03/03/2017
APPROVED	KEVIN CURRUCAN	03/03/2017

CAPITAL METRO PROJECT
PACKAGE 55 - TYPICAL DETAILS
ARCHITECTURAL
CANOPY DETAILS
TYPICAL ISLAND CANOPY - DETAILS

FILE No. 160117	SHEET: OF	A1
STATUS: STAGE 2R		
DRG No. 03-ARC-DRW-ARC-SP-8630	B	EDMS No.

A

B

C

D

E

F

G

H

A

B

C


D

E

F

G

H

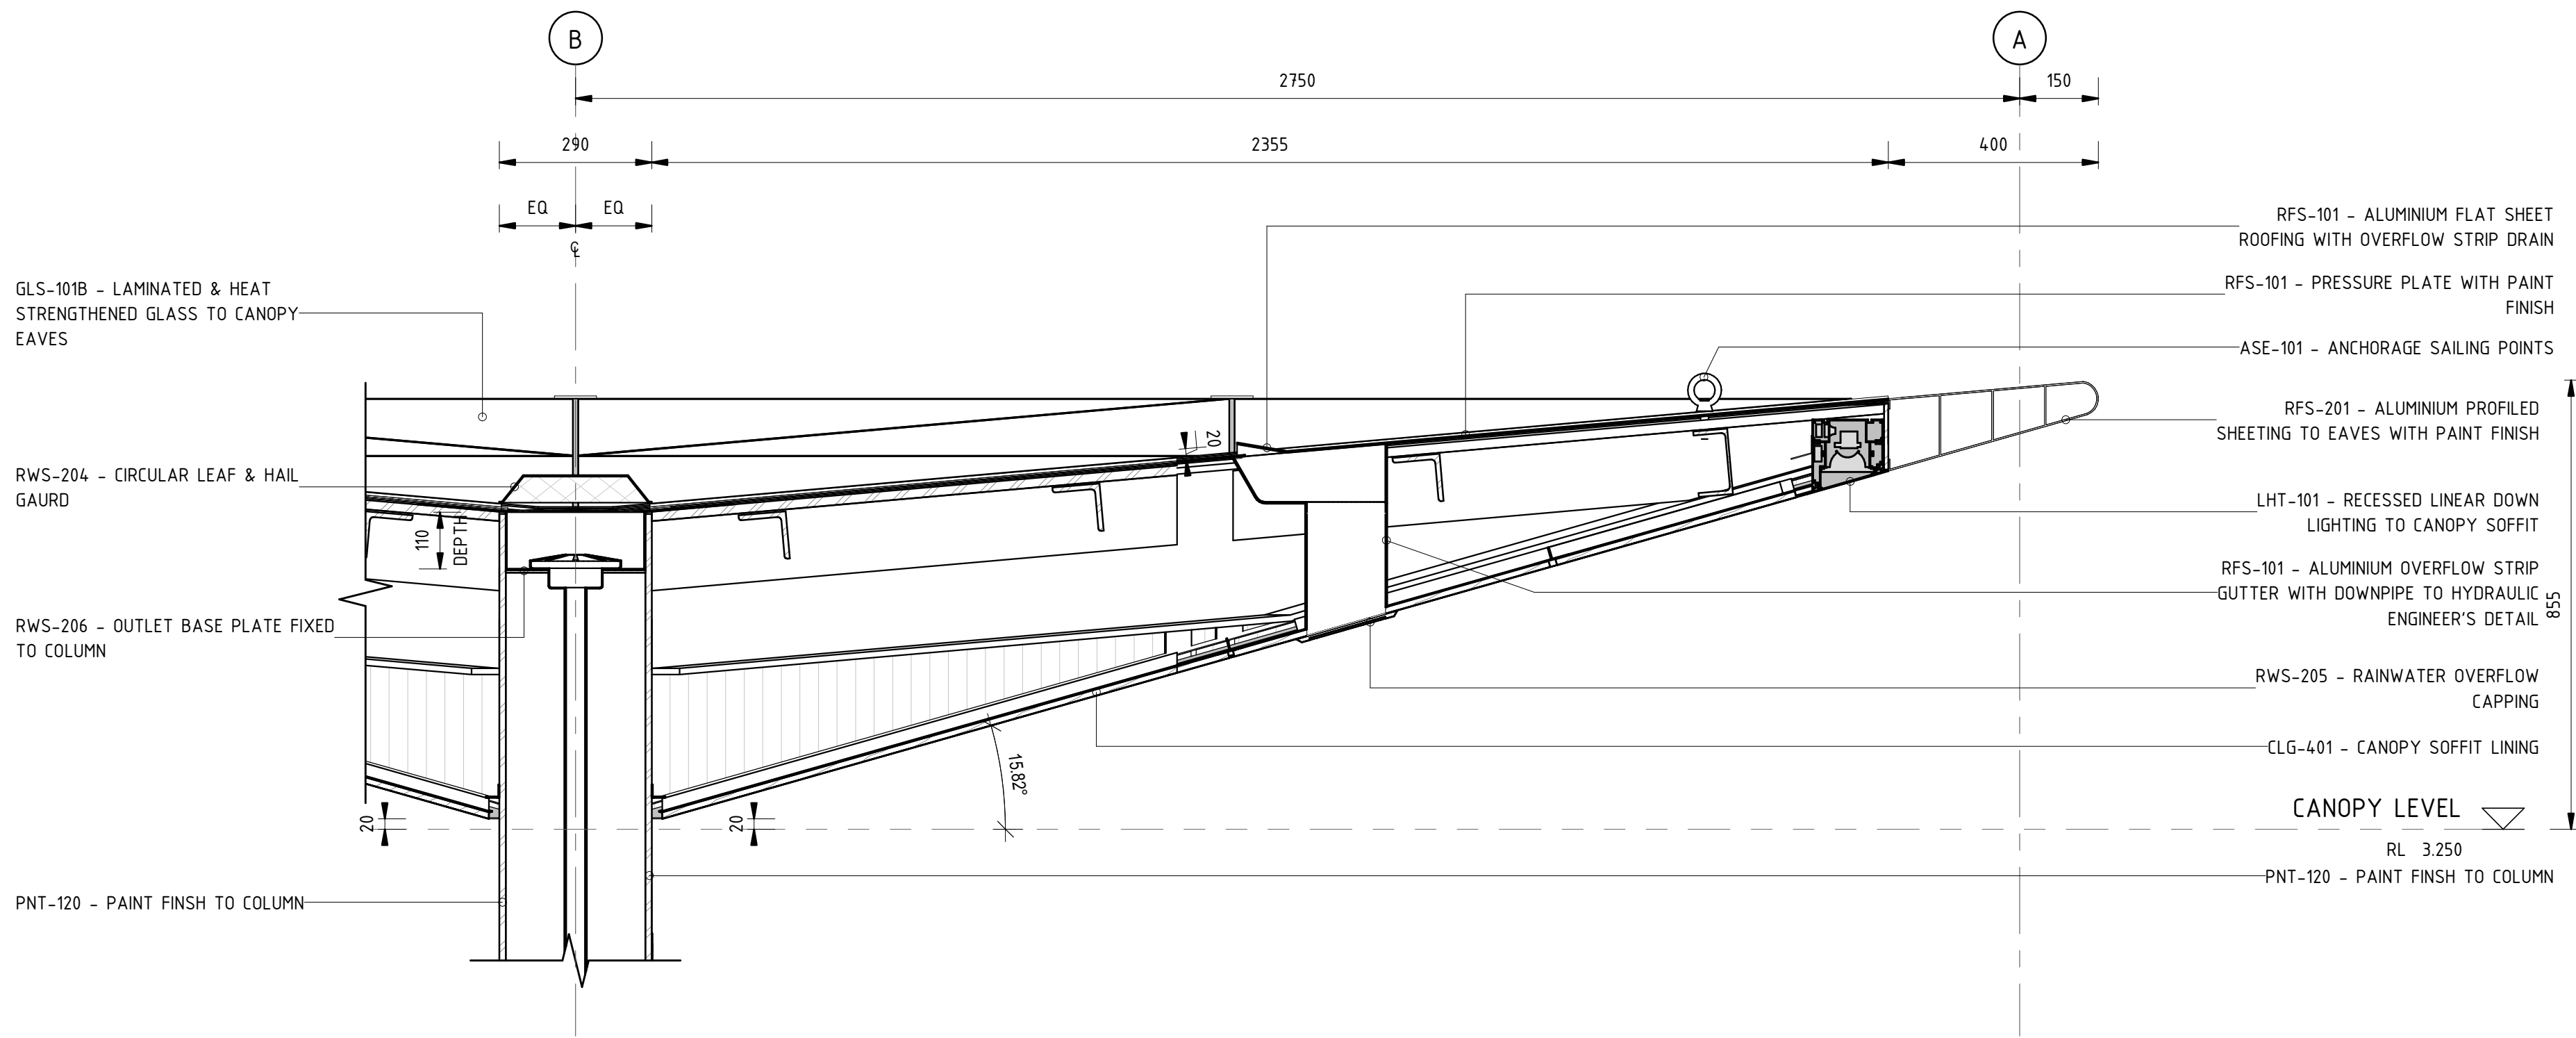

1 DETAIL - ISLAND CANOPY OVERFLOW
Scale: 1 : 10

DRAWING COLOUR CODED - PRINT ALL COPIES IN COLOUR

A	STAGE 2R ISSUE	PJ 03/03	NJ 03/03	KC 03/03	
AMD	DESCRIPTION	DESIGNER SIGN / DATE	VERIFIED SIGN / DATE	APPROVED SIGN / DATE	
CO-ORDINATE SYSTEM: MGA Zone 56		HEIGHT DATUM: A.H.D.		SCALE: 1 : 10 @ A1	

CapitalMetro
ACT Government

CANBERRA
METRO
Move | Live | Grow

This drawing is confidential and shall only be used for the purpose of this project.
The signing of this title block confirms the design and drafting of this project have been prepared
and checked in accordance with the Architectus quality assurance system to ISO 9001-2008.

architectus™

DRAWN	PAUL JENKINS	03/03/2017
DESIGNED	PAUL JENKINS	03/03/2017
DRG CHECK	NIGEL JUSTINS	03/03/2017
DESIGN CHECK	TRENT RUSSELL	03/03/2017
APPROVED	KEVIN CURRUCAN	03/03/2017

CAPITAL METRO PROJECT
PACKAGE 55 - TYPICAL DETAILS
ARCHITECTURAL
CANOPY DETAILS
TYPICAL ISLAND CANOPY - OVERFLOW DETAIL

FILE No. 160117	SHEET: OF	A1
STATUS: STAGE 2R		
DRG No. 03-ARC-DRW-ARC-SP-8632	A	EDMS No.

File Printed: C:\Users\PaulJenkins\Documents\160117_Typical Details_PaulJenkins.rvt
Plot Date & Time: 3/3/2017 12:30 PM

A

B

C

D

E

F

G

H

A

B

C


D

E


F

G


H

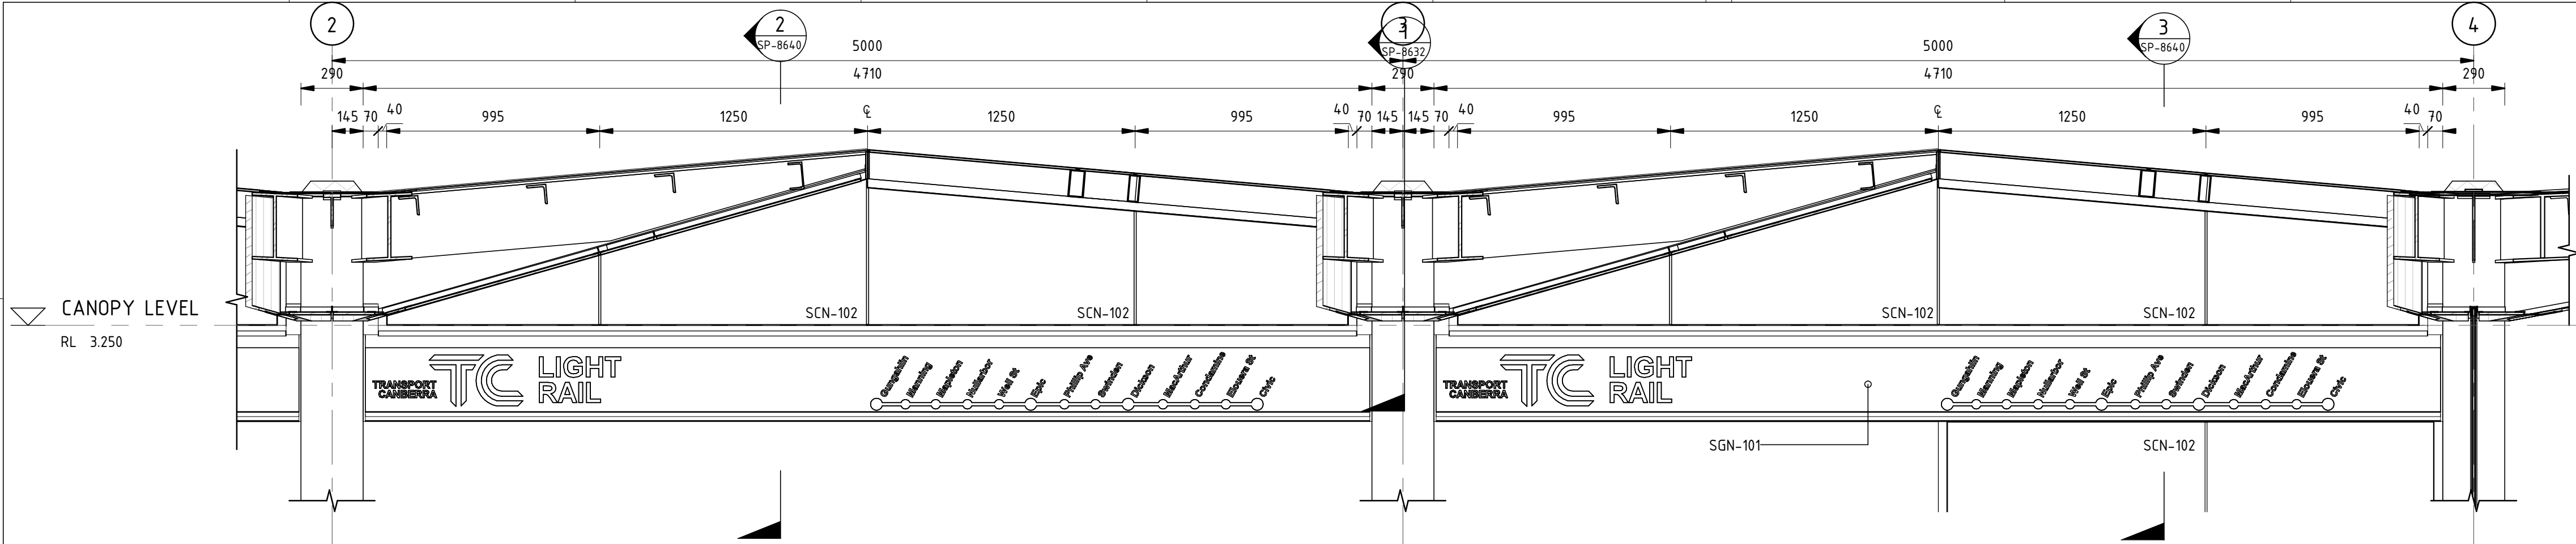


1 ISLAND RIBBON SIGNAGE ELAVATION
Scale: 1:20

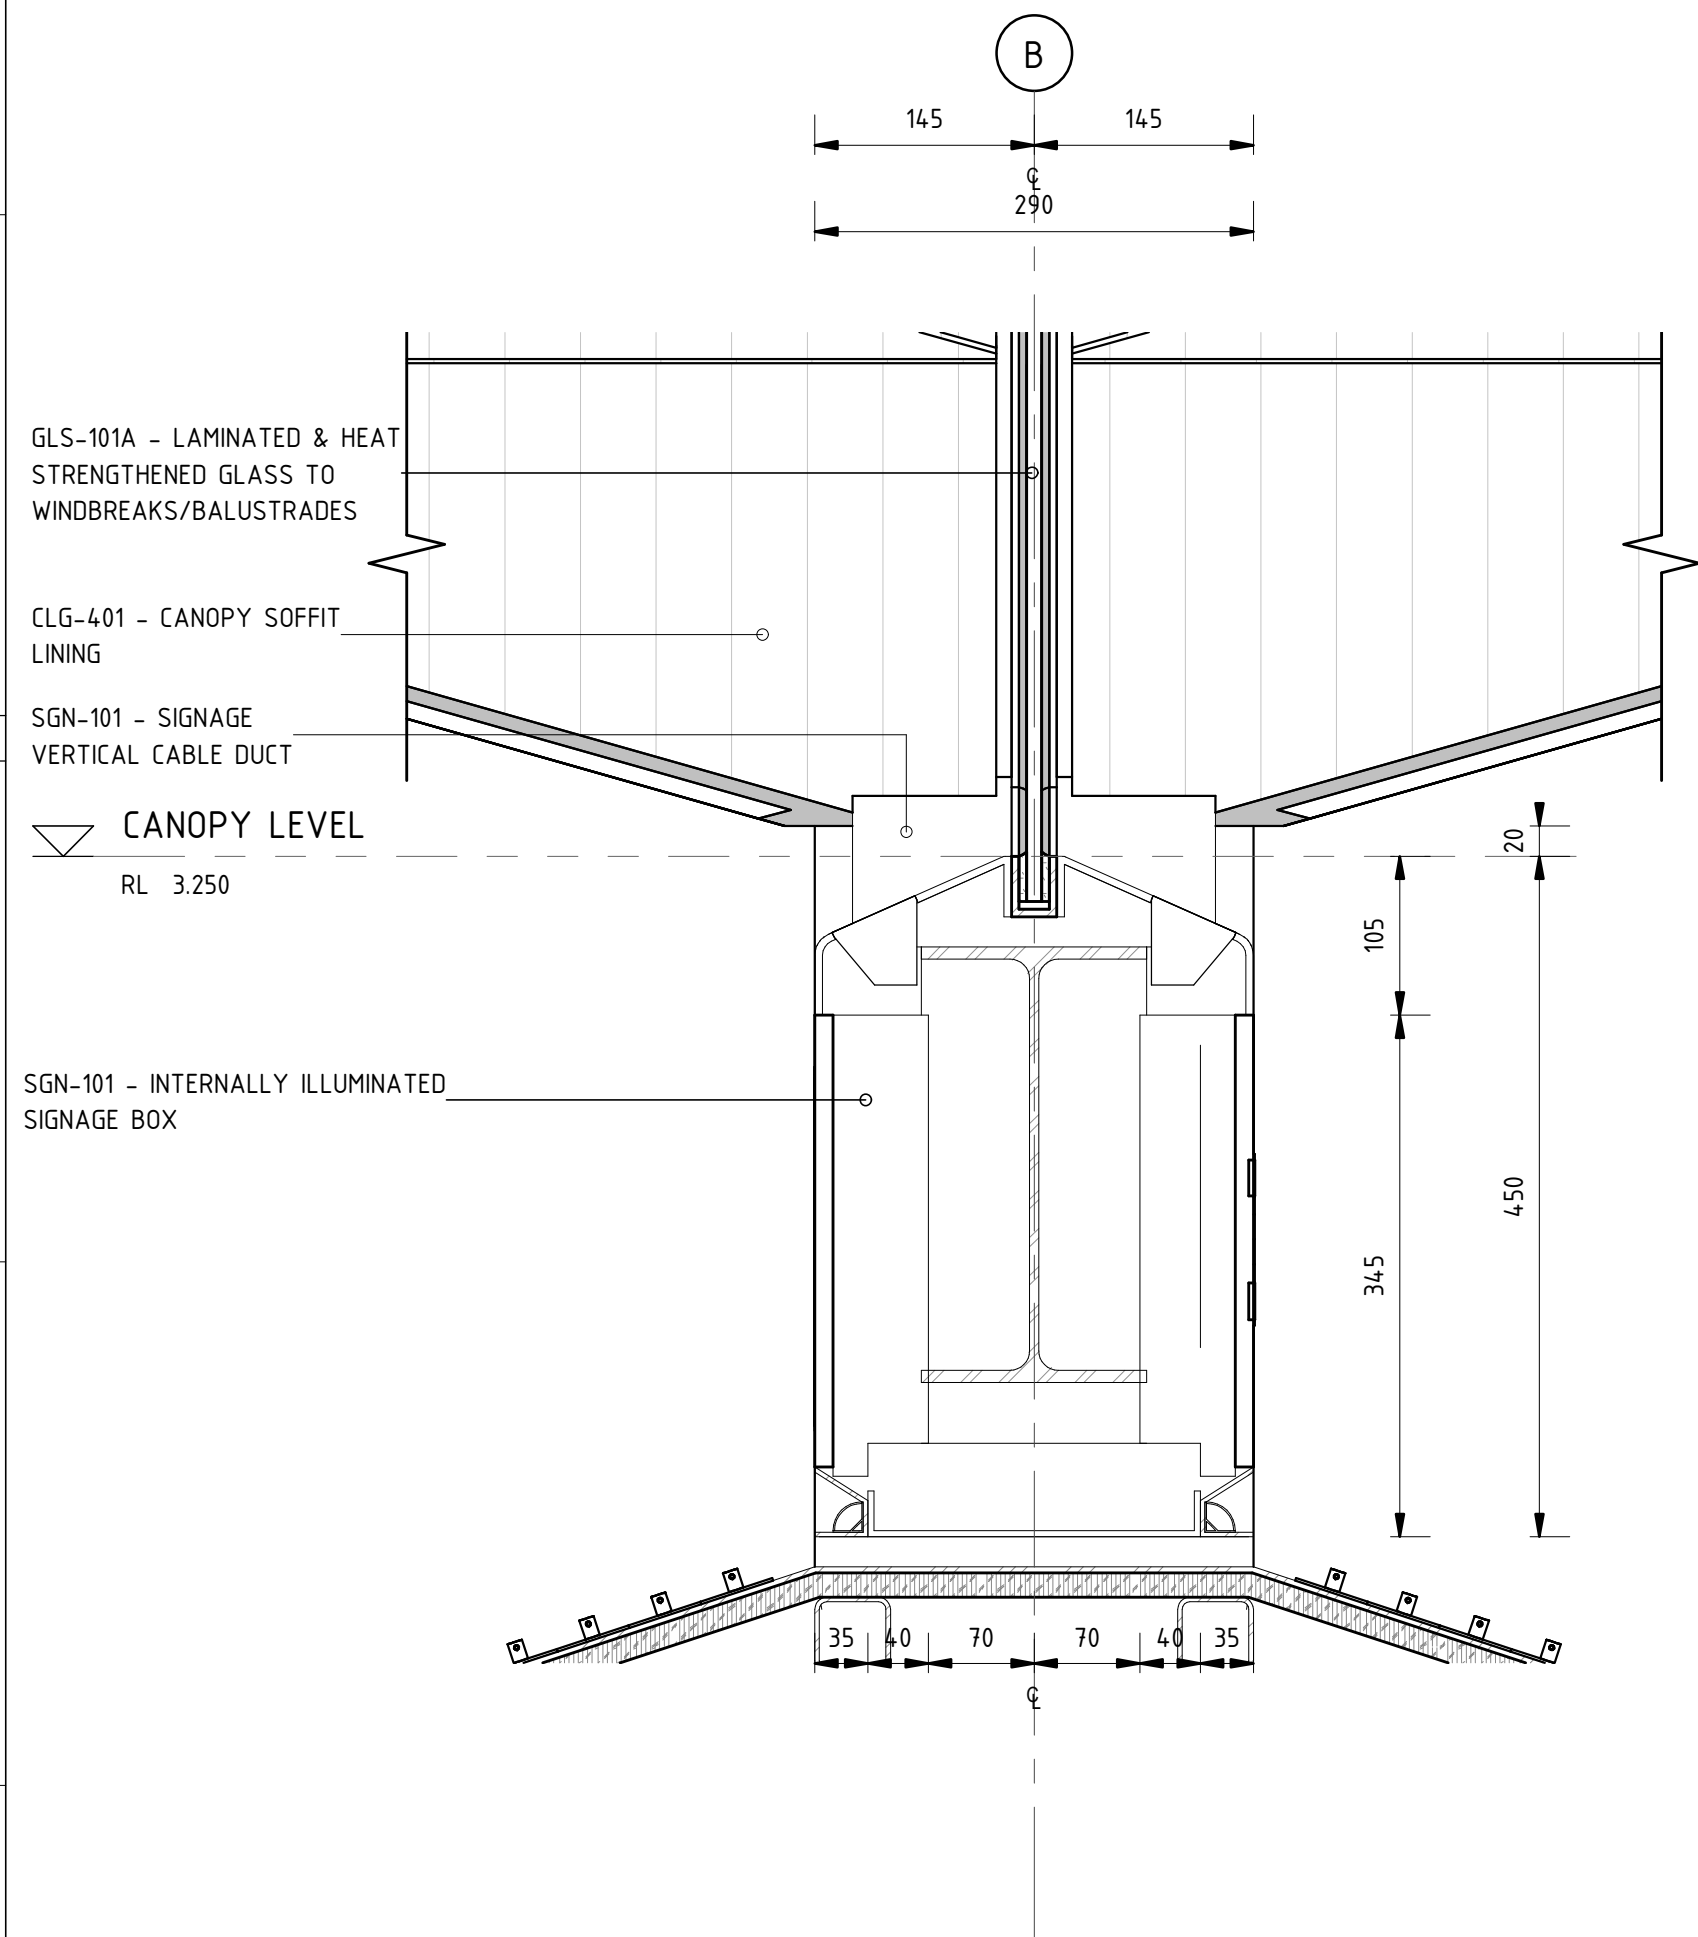


2 ISLAND RIBBON SIGNAGE DETAIL AT CABINET
Scale: 1:5

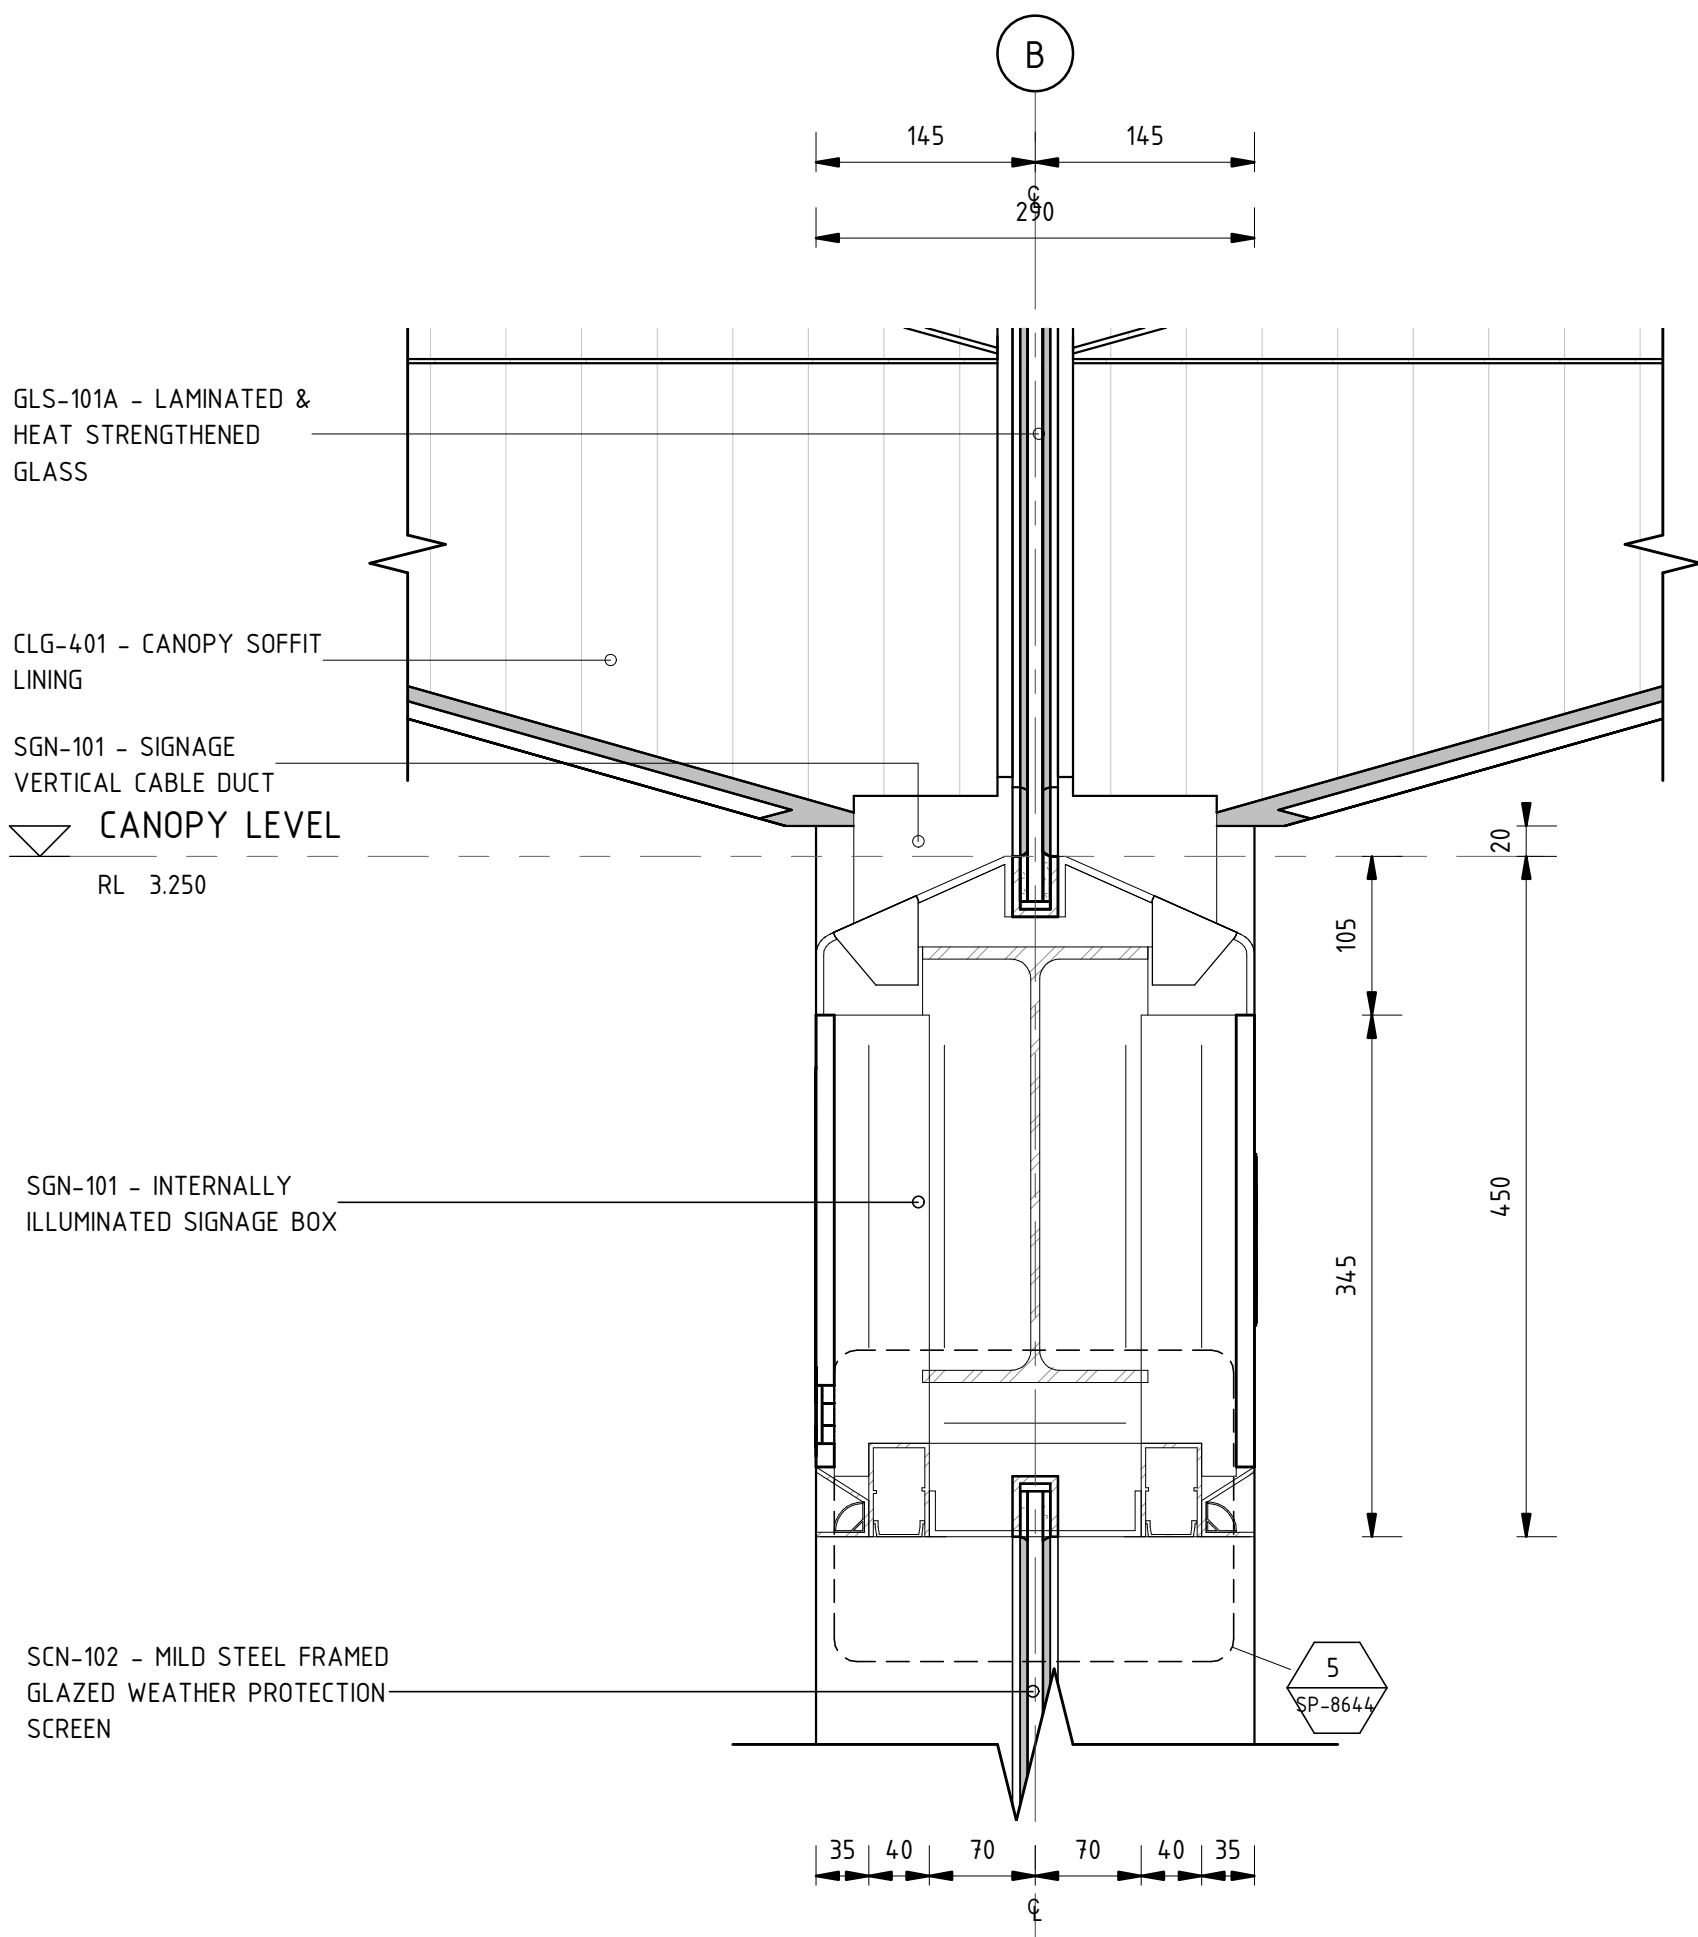

3 ISLAND RIBBON SIGNAGE DETAIL AT GLAZING
Scale: 1:5

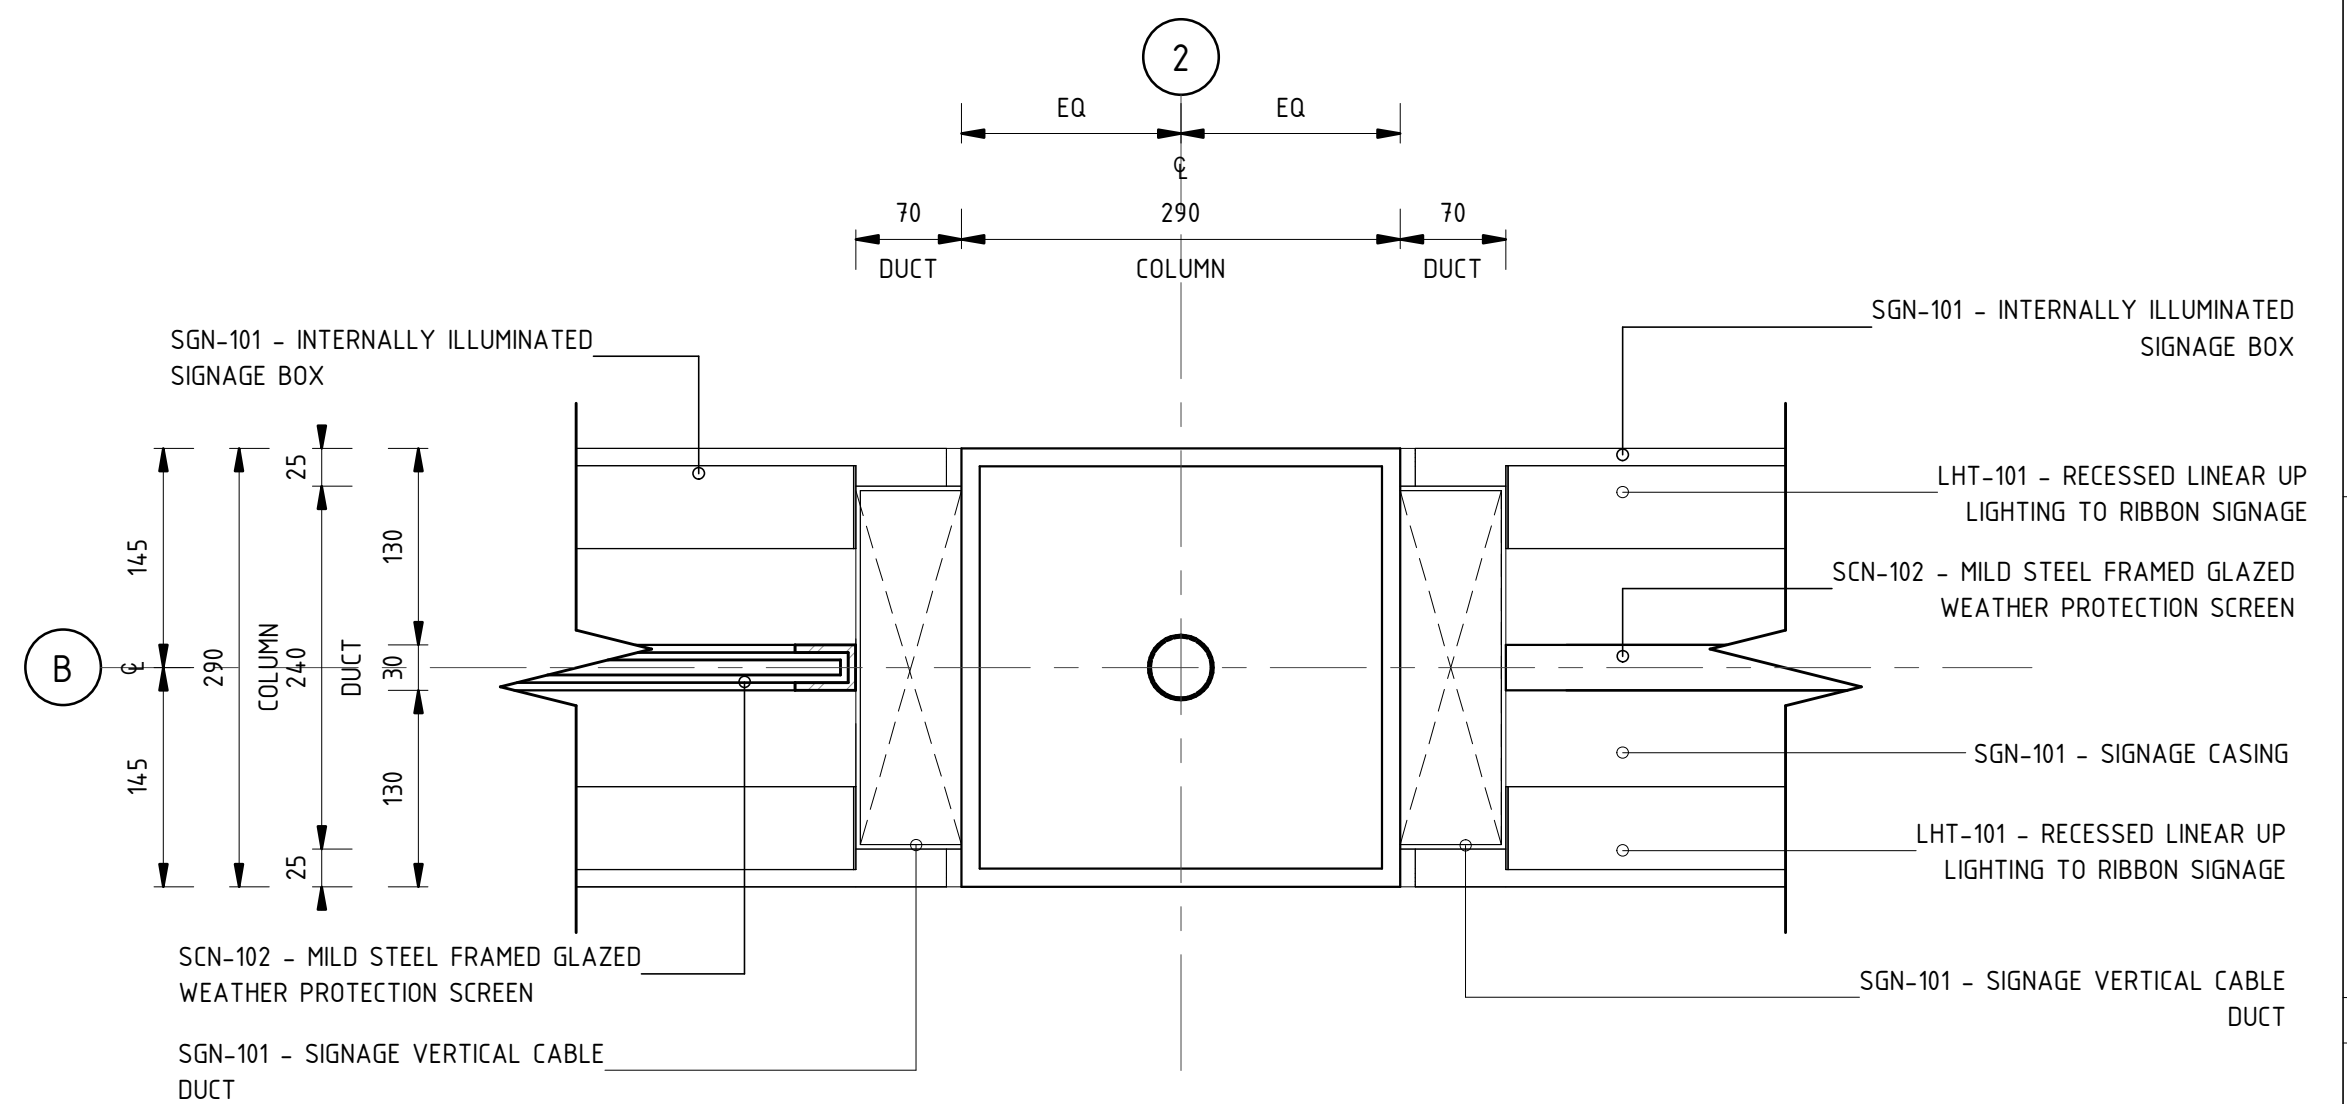

4 ISLAND PLATFORM - RIBBON CABLE PLAN
Scale: 1:5

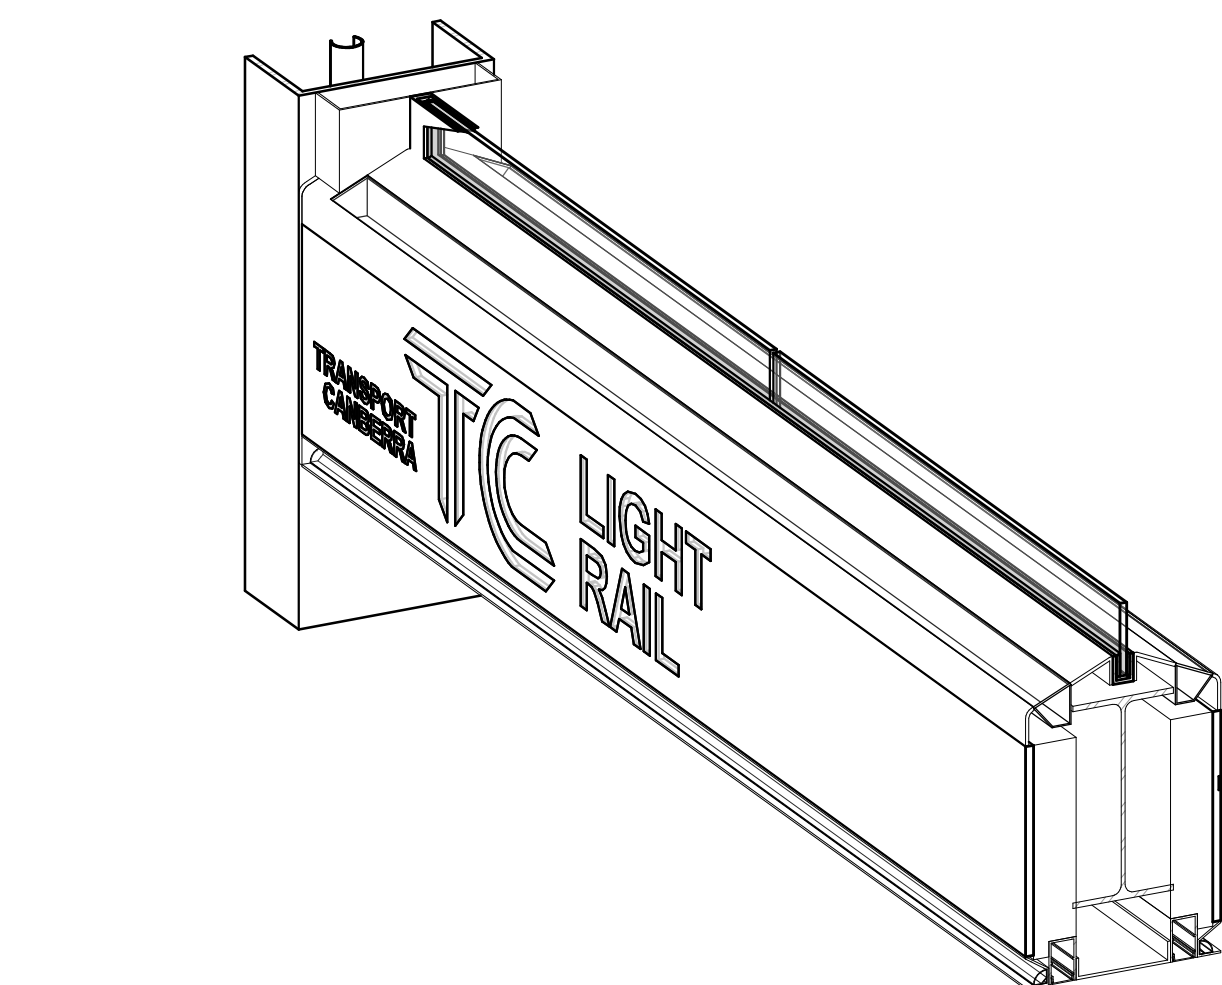

5 ISLAND RIBBON SIGNAGE AT GLAZING 3D
Scale:

SCALES AT A1 SIZE DRAWING
1:10 @ A1 0 100 200 300 400 500 mm

B	STAGE 2R ISSUE	PJ 03/03	NJ 03/03	KC 03/03
A	STAGE 2 ISSUE	PJ 11/11	NJ 11/11	KC 11/11
AMD	DESCRIPTION	DESIGNER SIGN / DATE	VERIFIED SIGN / DATE	APPROVED SIGN / DATE
CO-ORDINATE SYSTEM: MGA Zone 56		HEIGHT DATUM: A.H.D.		SCALE: As indicated @ A1

CapitalMetro
ACT Government


CANBERRA
METRO
Move | Live | Grow

This drawing is confidential and shall only be used for the purpose of this project.
The signing of this title block confirms the design and drafting of this project have been prepared and checked in accordance with the Architectus quality assurance system to ISO 9001-2008.

architectus™
DRAWN PAUL JENKINS 03/03/2017
DESIGNED PAUL JENKINS 03/03/2017
DRG CHECK NIGEL JUSTINS 03/03/2017
DESIGN CHECK TRENT RUSSELL 03/03/2017
APPROVED KEVIN CURRUCAN 03/03/2017

CAPITAL METRO PROJECT
PACKAGE 55 - TYPICAL DETAILS
ARCHITECTURAL
RIBBON SIGNAGE
TYPICAL ISLAND PLATFORM - RIBBON SIGN

FILE No. 160117	SHEET: OF	A1
STATUS: STAGE 2R		
DRG No. 03-ARC-DRW-ARC-SP-8640	B	EDMS No.

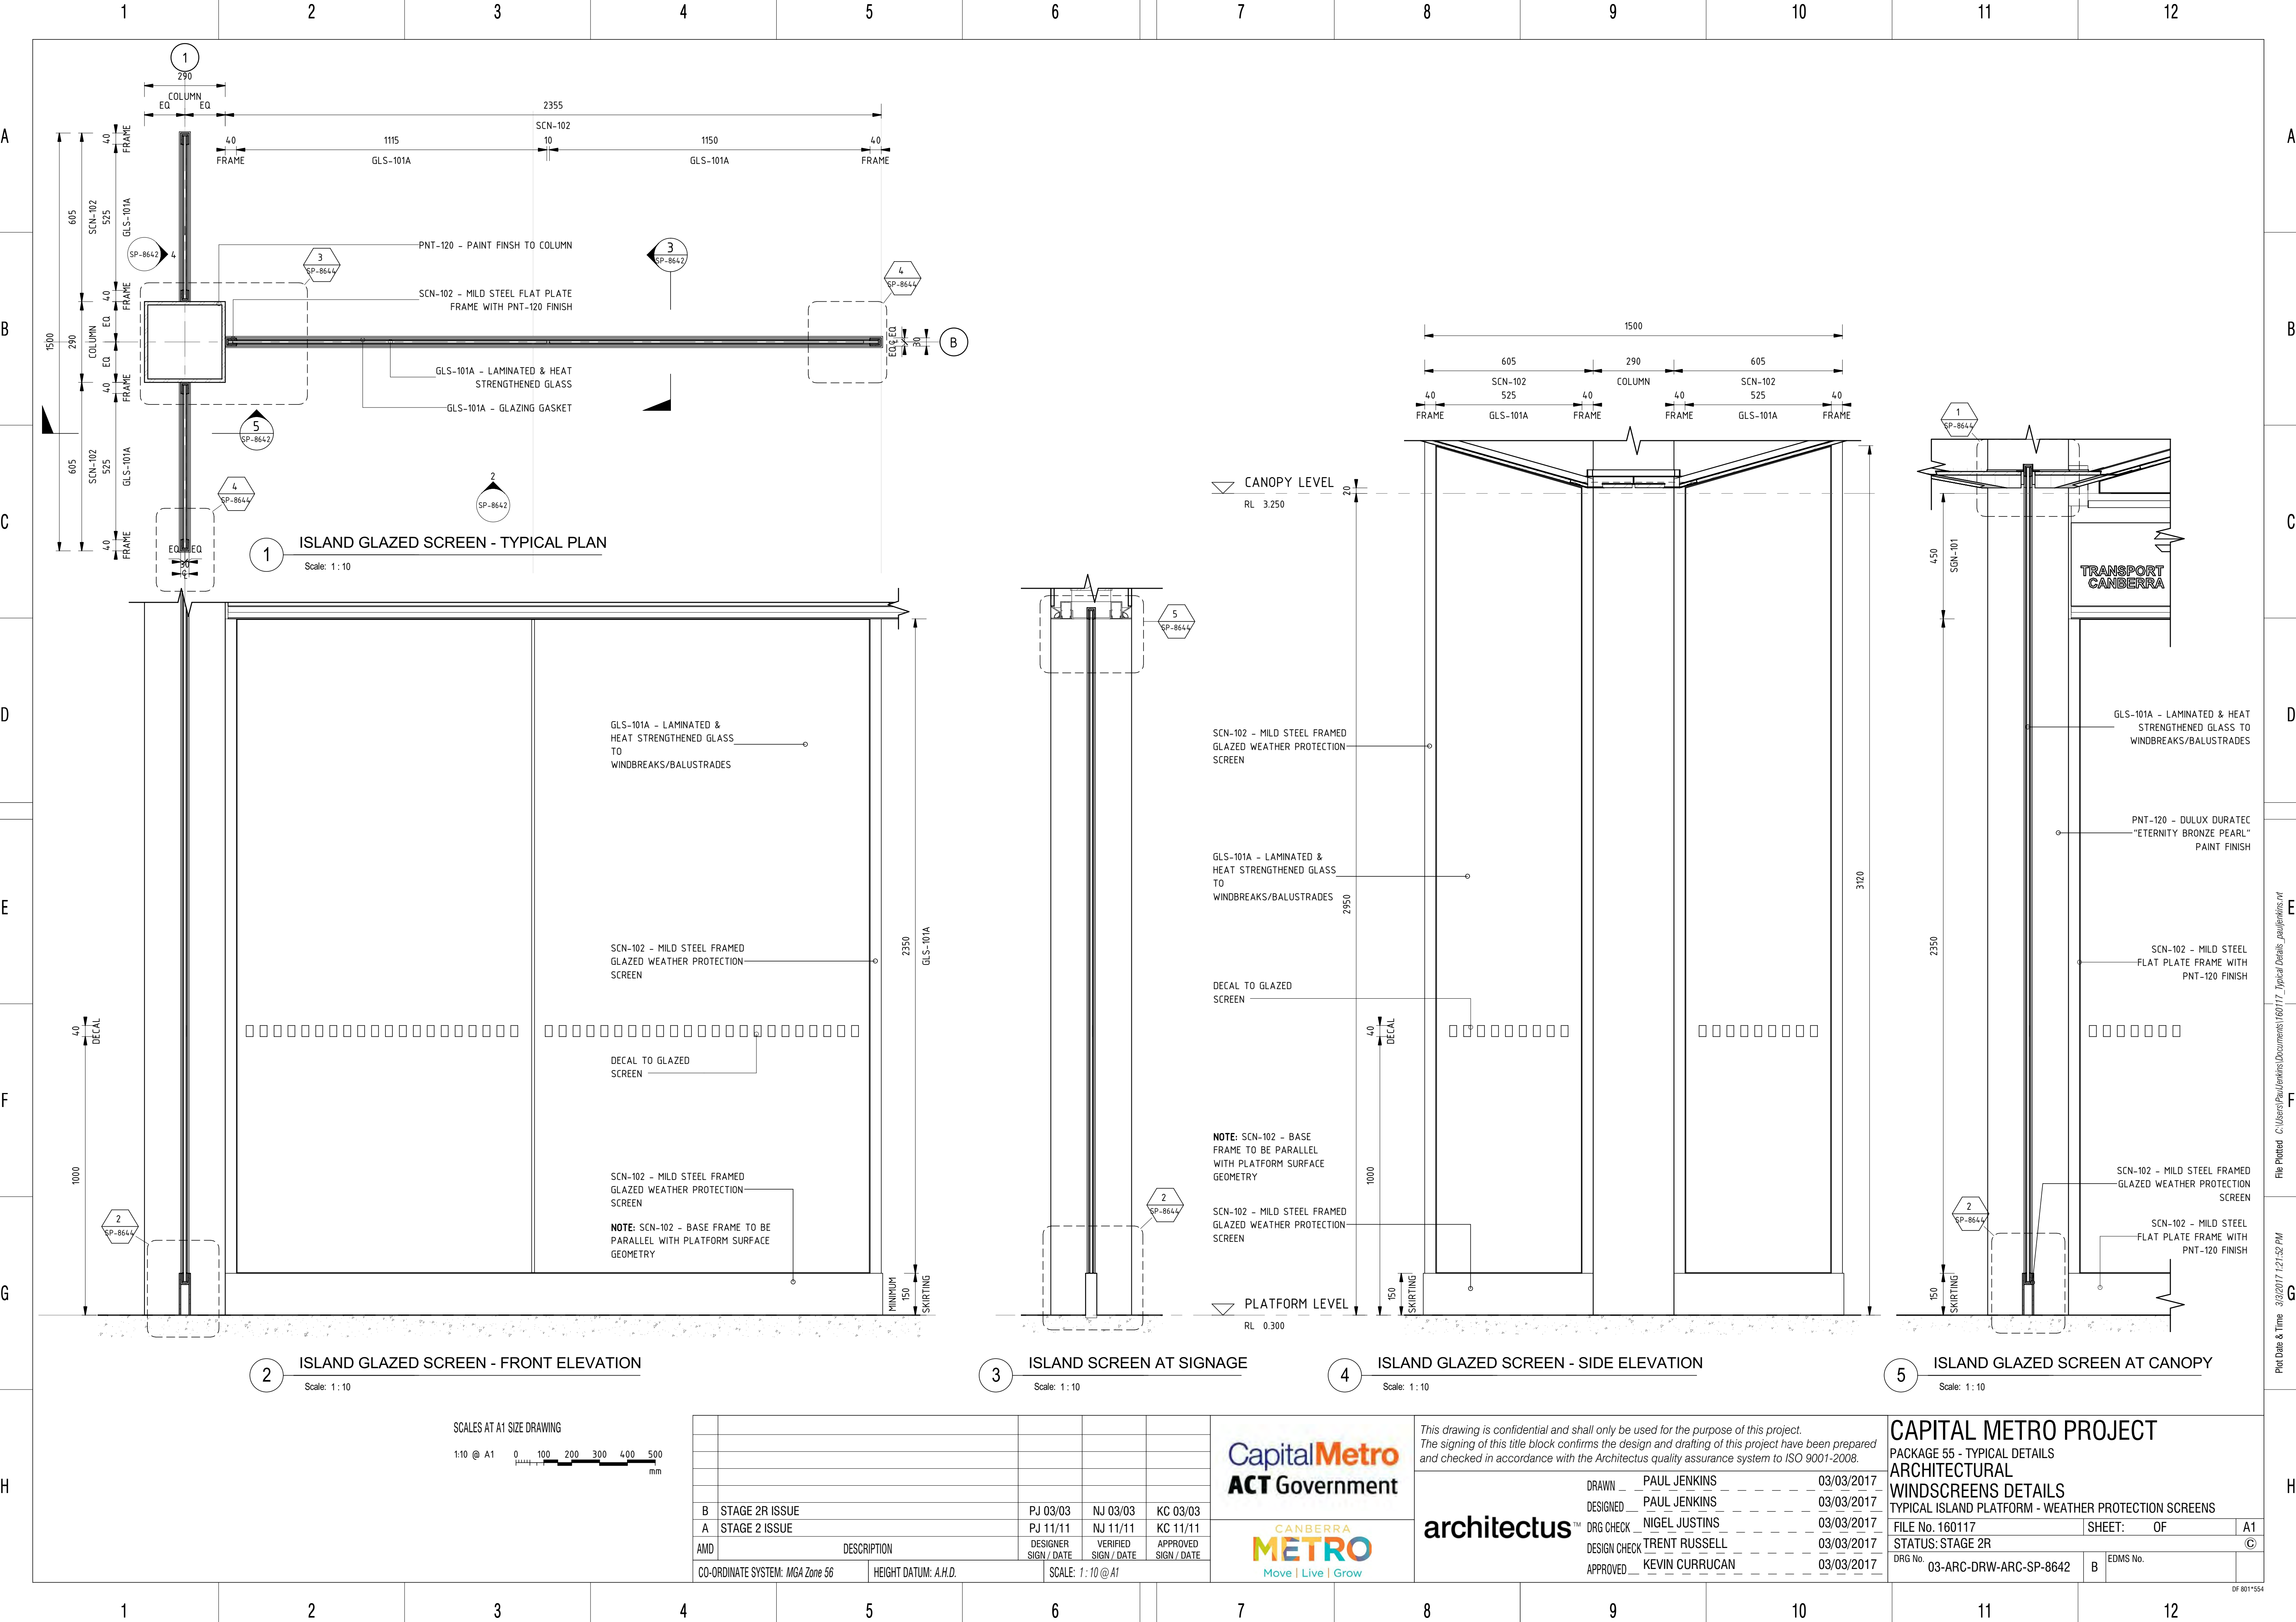


2 ISLAND GLAZED SCREEN - FRONT ELEVATION
Scale: 1 : 10

3 ISLAND SCREEN AT SIGNAGE
Scale: 1 : 10

4 ISLAND GLAZED SCREEN - SIDE ELEVATION
Scale: 1 : 10

5 ISLAND GLAZED SCREEN AT CANOPY
Scale: 1 : 10

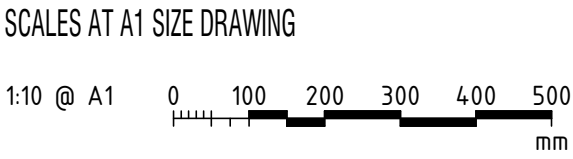

B	STAGE 2R ISSUE	PJ 03/03	NJ 03/03	KC 03/03
A	STAGE 2 ISSUE	PJ 11/11	NJ 11/11	KC 11/11
AMD	DESCRIPTION	DESIGNER SIGN / DATE	VERIFIED SIGN / DATE	APPROVED SIGN / DATE
CO-ORDINATE SYSTEM: MGA Zone 56		HEIGHT DATUM: A.H.D.		SCALE: 1 : 10 @ A1

CapitalMetro
ACT Government

CANBERRA
METRO
Move | Live | Grow

This drawing is confidential and shall only be used for the purpose of this project.
The signing of this title block confirms the design and drafting of this project have been prepared and checked in accordance with the Architectus quality assurance system to ISO 9001-2008.

DRAWN	PAUL JENKINS	03/03/2017
DESIGNED	PAUL JENKINS	03/03/2017
DRG CHECK	NIGEL JUSTINS	03/03/2017
DESIGN CHECK	TRENT RUSSELL	03/03/2017
APPROVED	KEVIN CURRUCAN	03/03/2017

CAPITAL METRO PROJECT

PACKAGE 55 - TYPICAL DETAILS
ARCHITECTURAL
WINDSCREENS DETAILS
TYPICAL ISLAND PLATFORM - WEATHER PROTECTION SCREENS

FILE No. 160117	SHEET: OF	A1
STATUS: STAGE 2R	©	
DRG No. 03-ARC-DRW-ARC-SP-8642	B	EDMS No.




*This drawing is confidential and shall only be used for the purpose of this project.
The signing of this title block confirms the design and drafting of this project have been prepared
and checked in accordance with the Architectus quality assurance system to ISO 9001-2008.*

CapitalMetro
ACT Government

CANBERRA
METRO
Move | Live | Grow

CAPITAL METRO PROJECT			
PACKAGE 55 - TYPICAL DETAILS			
ARCHITECTURAL			
WINDSCREENS DETAILS			
TYPICAL SIDE PLATFORM - WEATHER PROTECTION SCREENS			
FILE NO. 160117		SHEET: OF	A1
STATUS: STAGE 2R			C
DRG No.	03-ARC-DRW-ARC-SP-8643	B	EDMS No.

DF 801*554

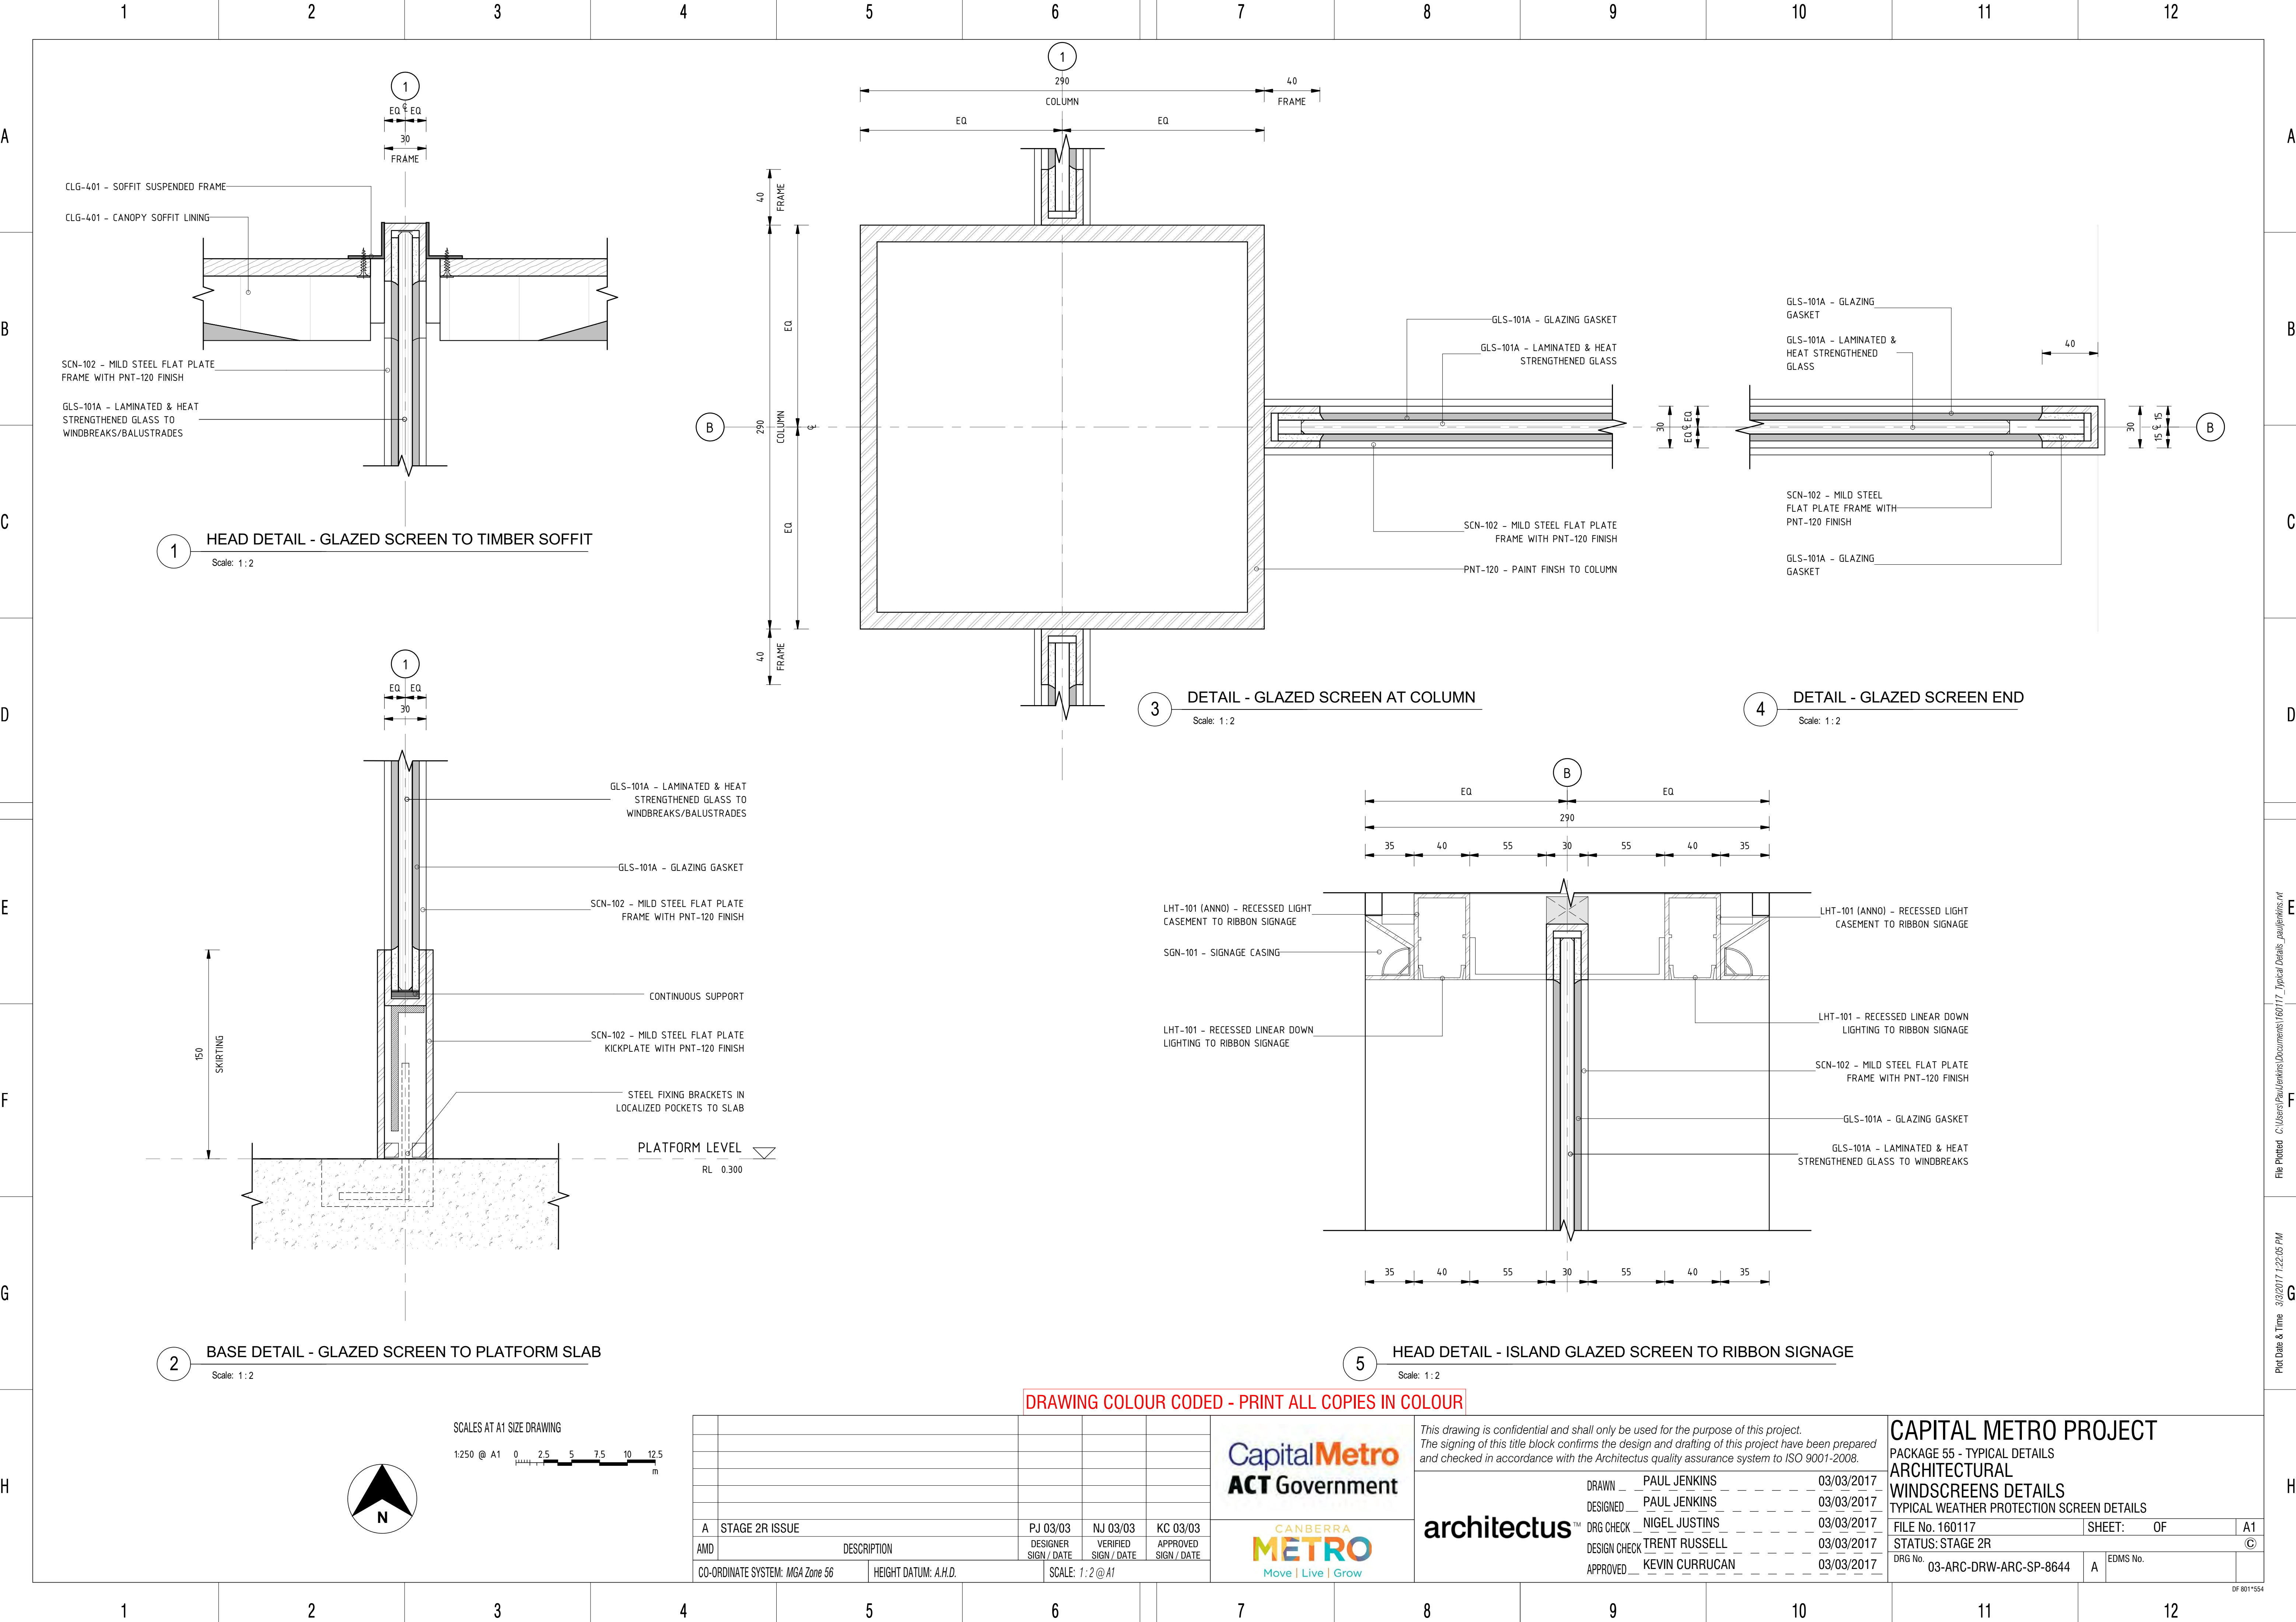

DRAWING COLOUR CODED - PRINT ALL COPIES IN COLOUR

A	STAGE 2R ISSUE	PJ 03/03	NJ 03/03	KC 03/03	
AMD	DESCRIPTION	DESIGNER SIGN / DATE	VERIFIED SIGN / DATE	APPROVED SIGN / DATE	
CO-ORDINATE SYSTEM: MGA Zone 56		HEIGHT DATUM: A.H.D.		SCALE: 1:2 @ A1	

CapitalMetro
ACT Government


CANBERRA
METRO
Move | Live | Grow

This drawing is confidential and shall only be used for the purpose of this project.
The signing of this title block confirms the design and drafting of this project have been prepared and checked in accordance with the Architectus quality assurance system to ISO 9001-2008.


DRAWN	PAUL JENKINS	03/03/2017
DESIGNED	PAUL JENKINS	03/03/2017
DRG CHECK	NIGEL JUSTINS	03/03/2017
DESIGN CHECK	TRENT RUSSELL	03/03/2017
APPROVED	KEVIN CURRUCAN	03/03/2017

CAPITAL METRO PROJECT
PACKAGE 55 - TYPICAL DETAILS
ARCHITECTURAL
WINDSCREENS DETAILS
TYPICAL WEATHER PROTECTION SCREEN DETAILS


FILE No. 160117	SHEET: OF	A1
STATUS: STAGE 2R		©
DRG No. 03-ARC-DRW-ARC-SP-8644	A	EDMS No.

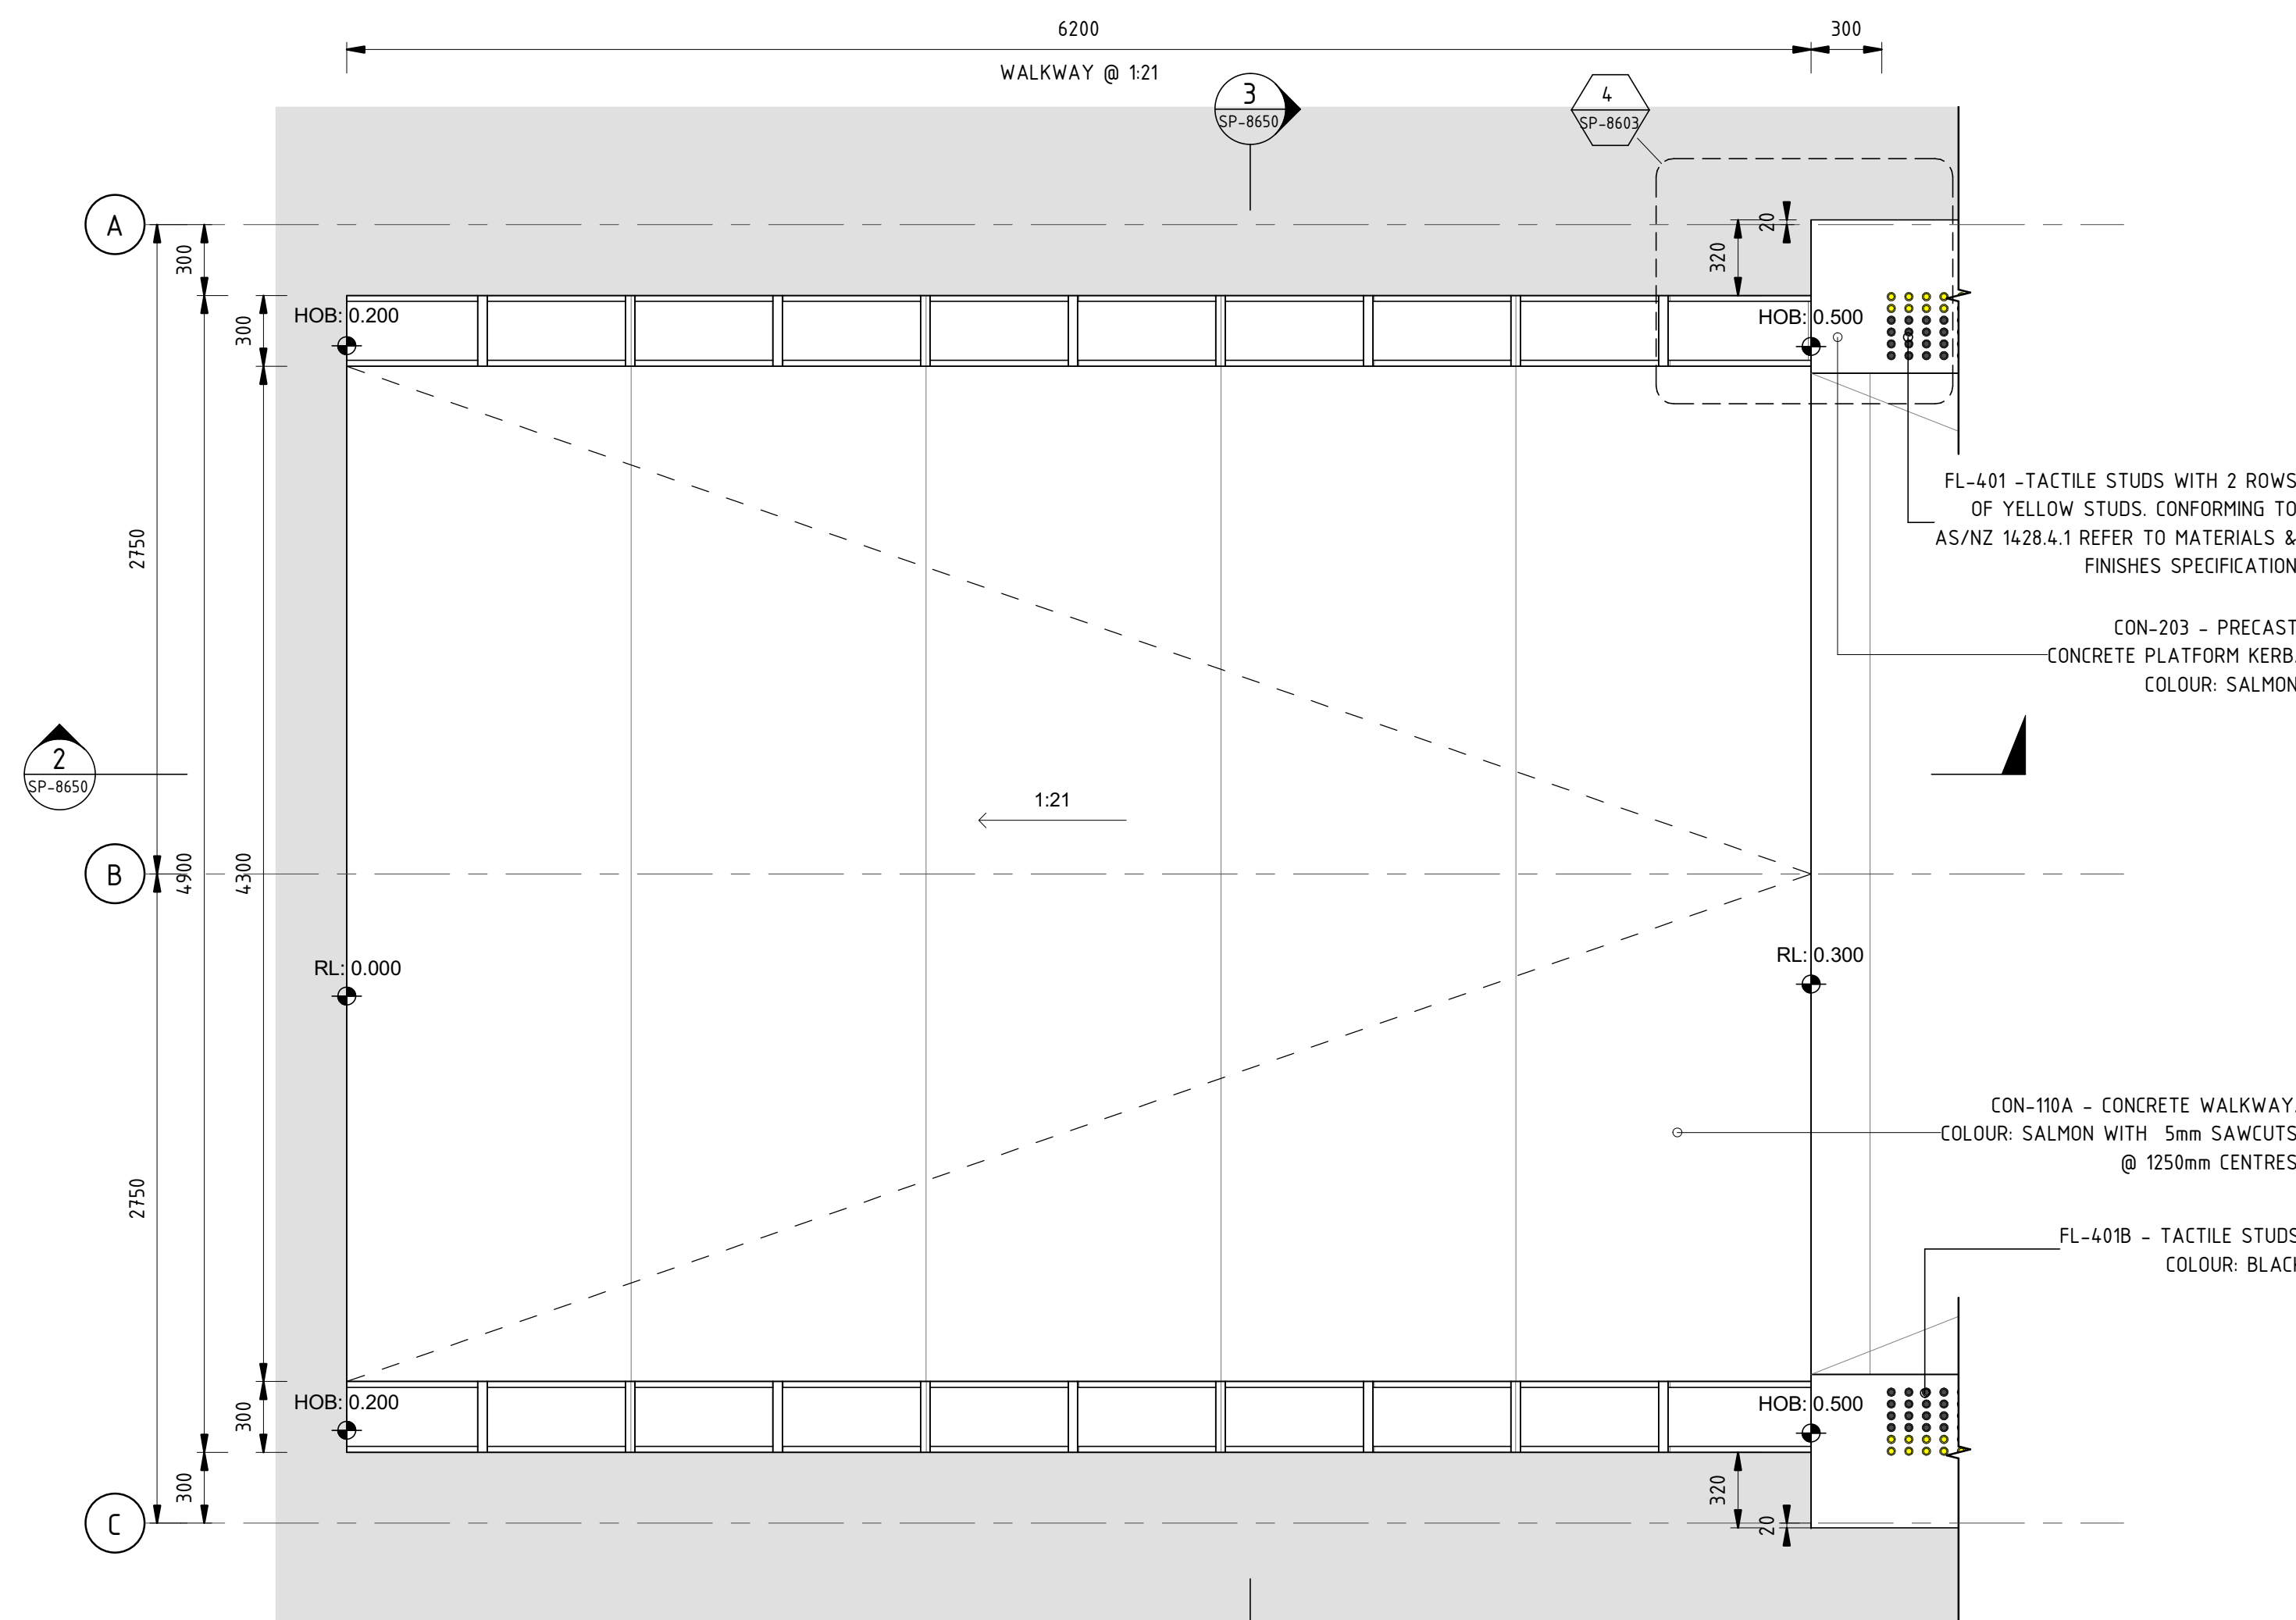


1 ISLAND PLATFORM WALKWAY PLAN
Scale: 1 : 25

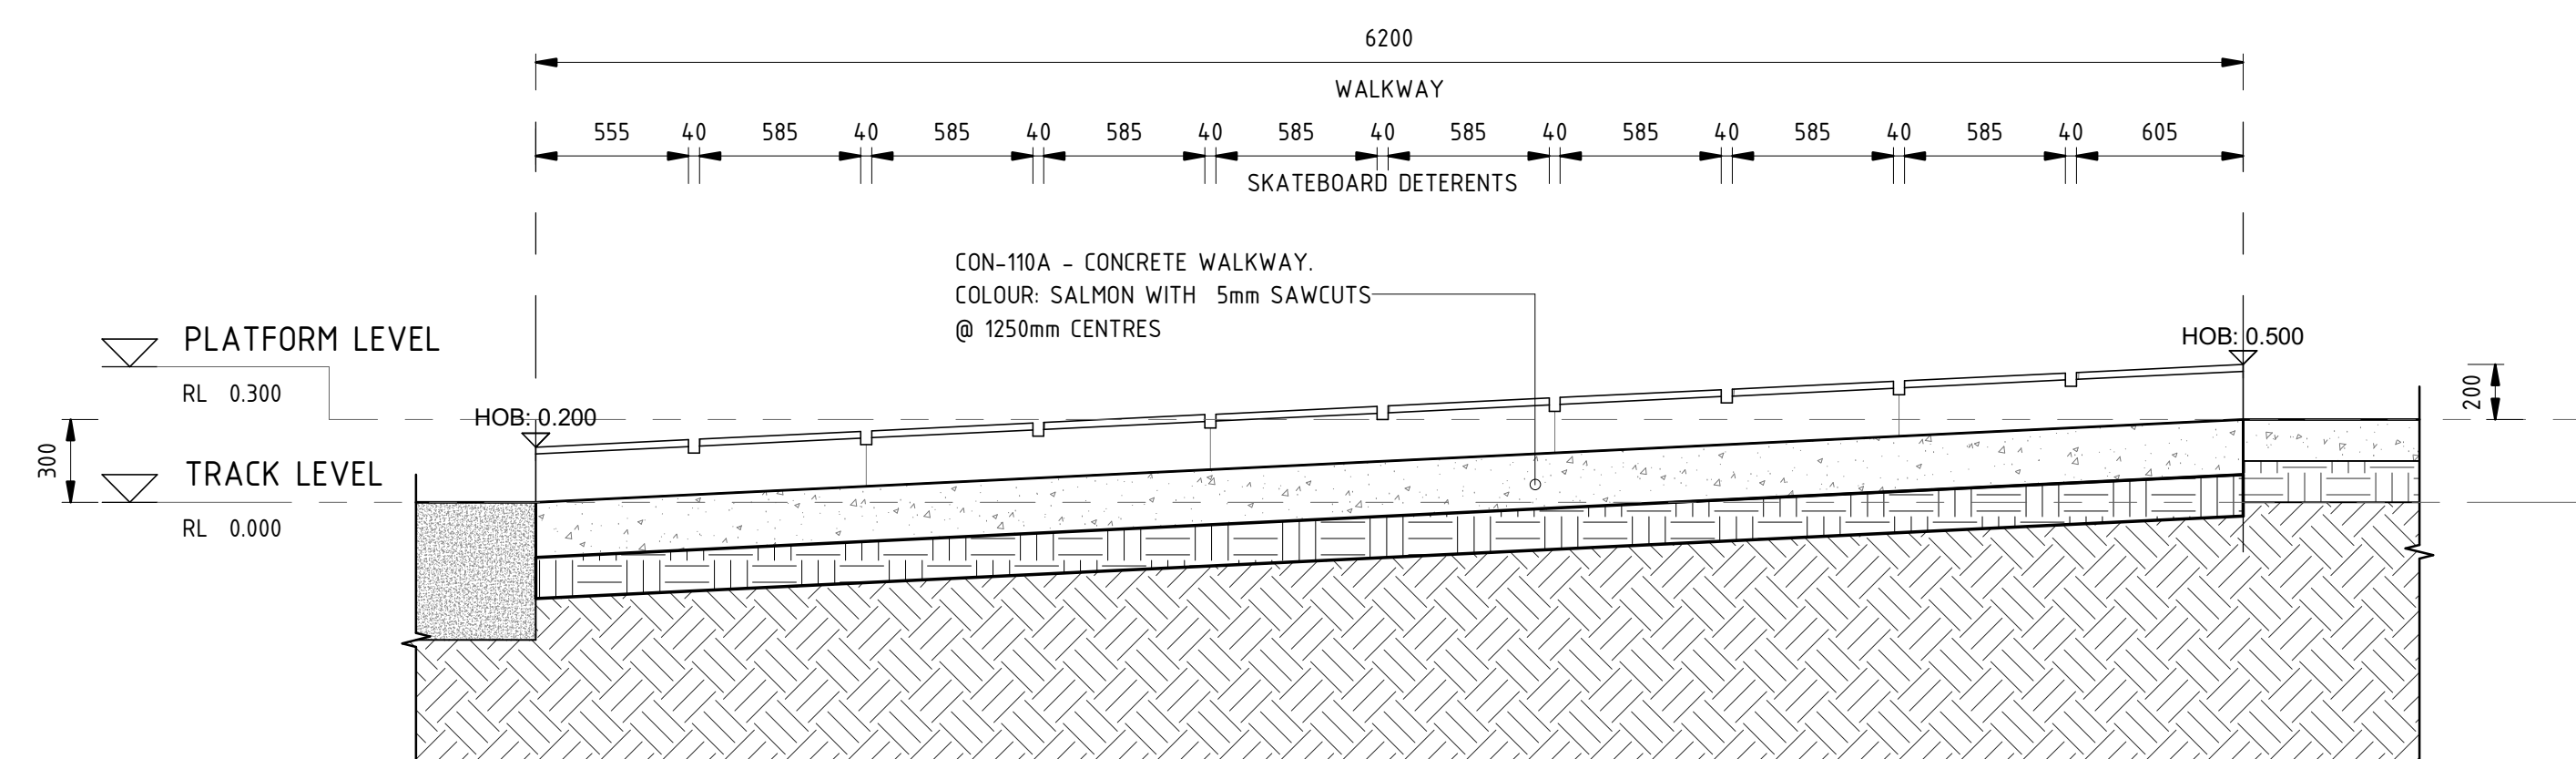

2 ISLAND WALKWAY SECTION A

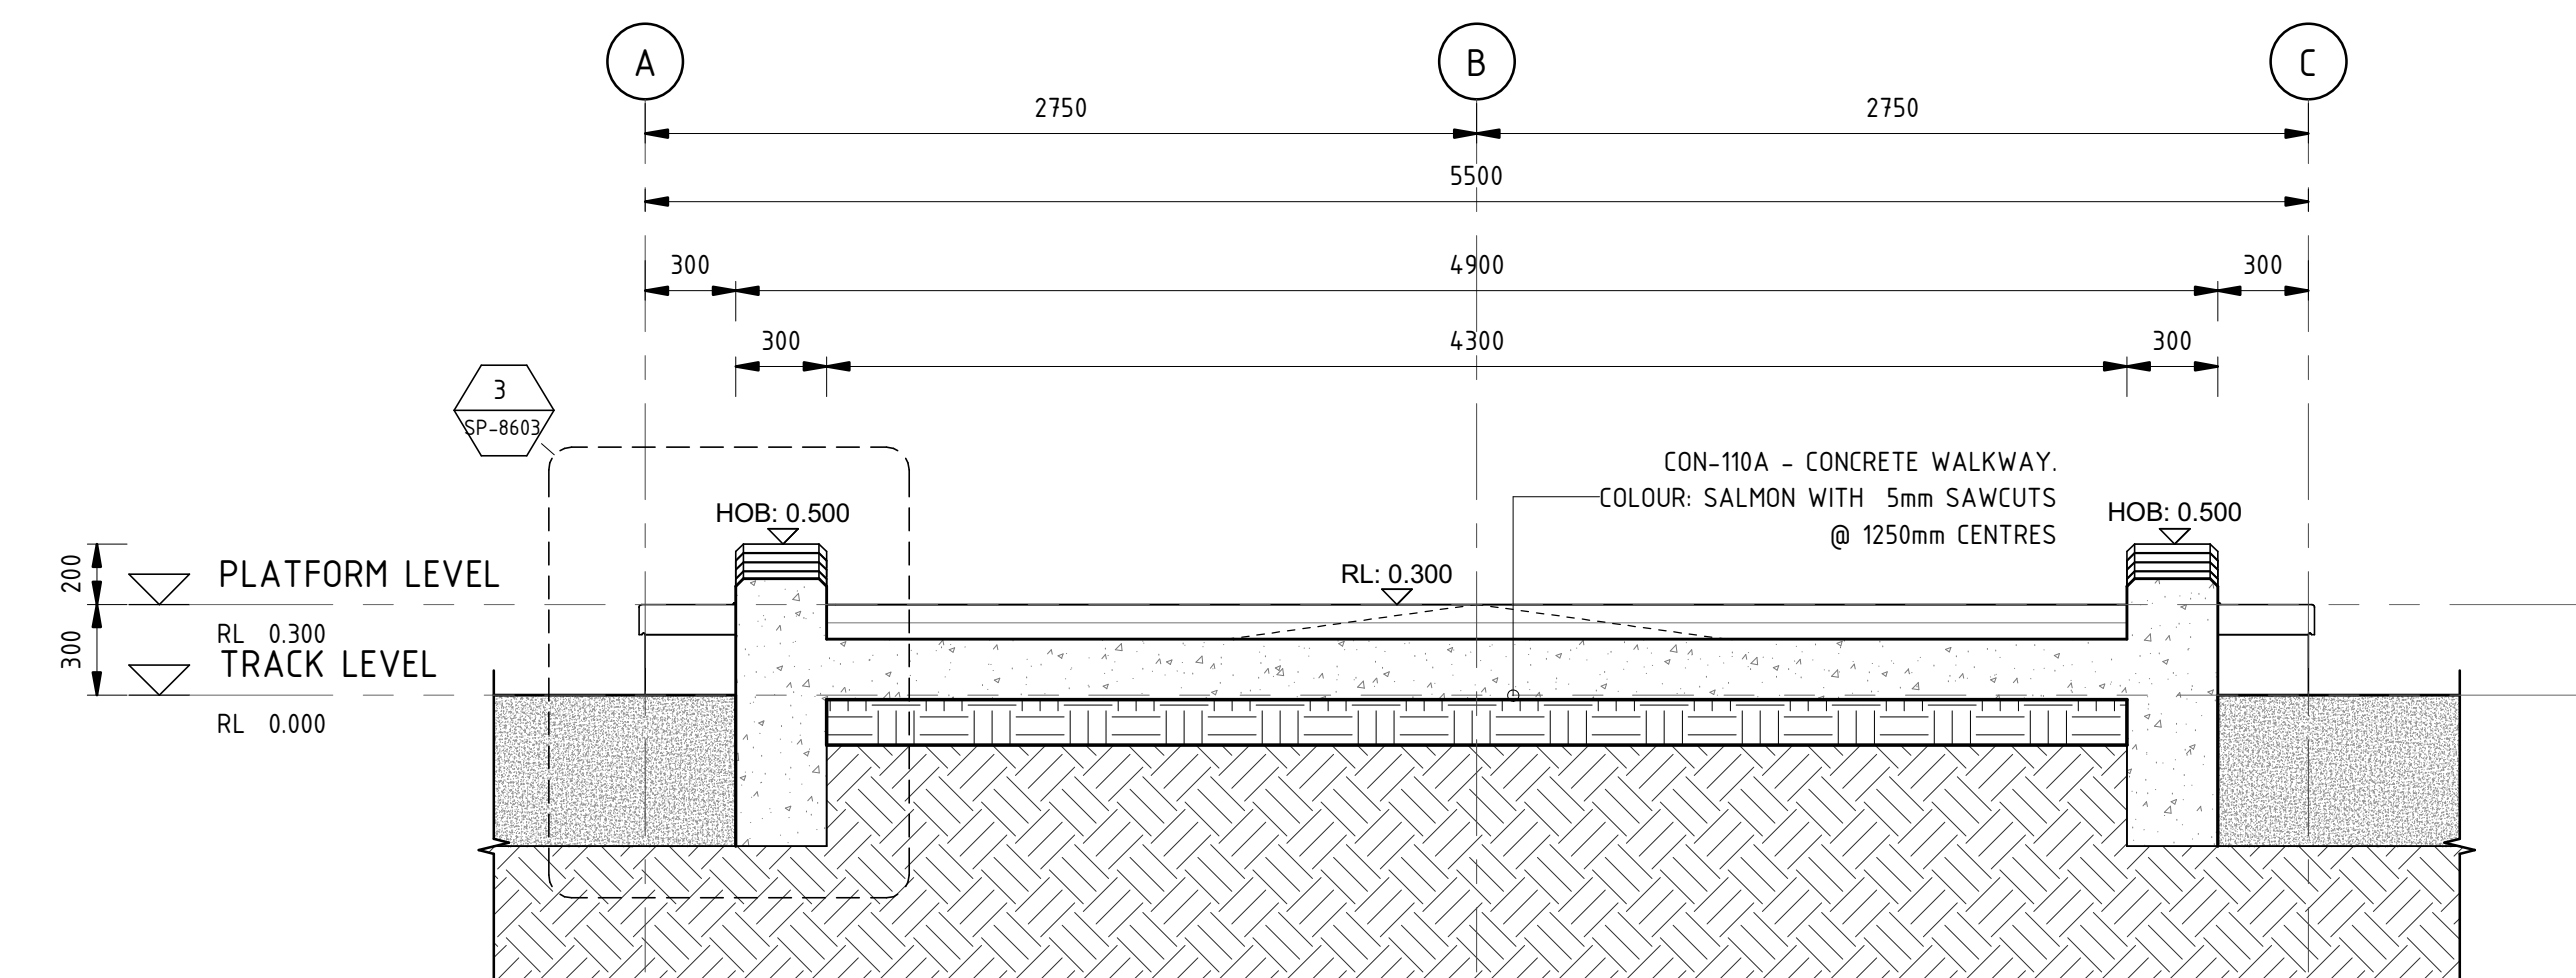


3 ISLAND WALKWAY SECTION B

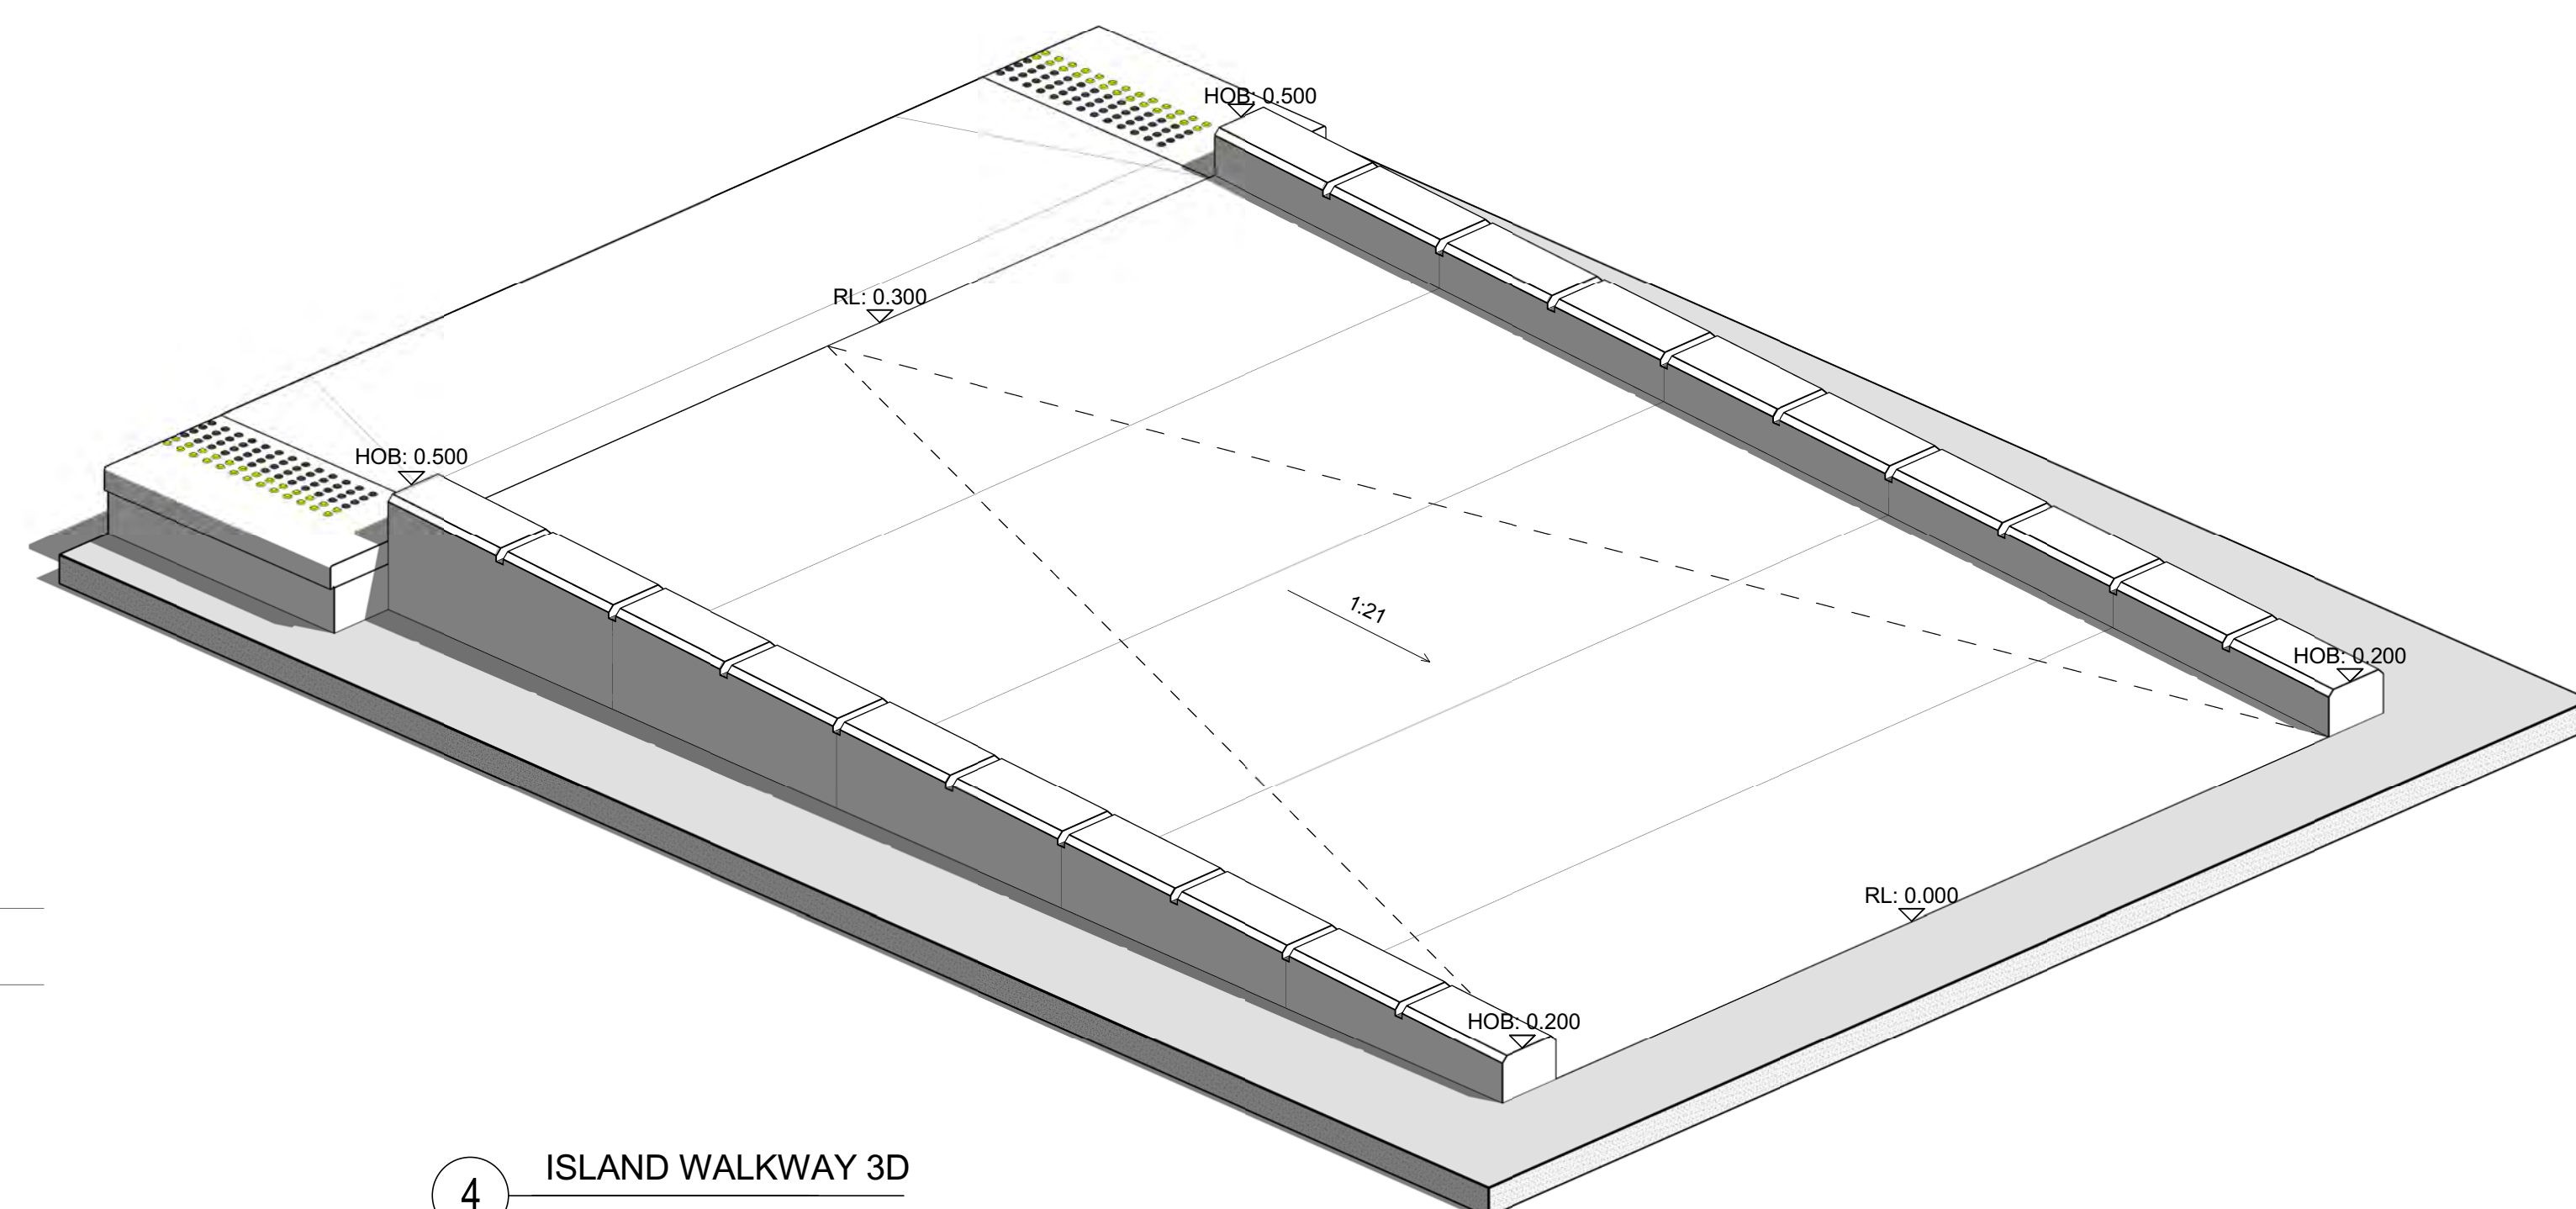

4 ISLAND WALKWAY 3D

SCALES AT A1 SIZE DRAWING

 

B	STAGE 2R ISSUE	PJ 03/03	NJ 03/03	KC 03/03
A	STAGE 2 ISSUE	PJ 11/11	NJ 11/11	KC 11/11
AMD	DESCRIPTION	DESIGNER SIGN / DATE	VERIFIED SIGN / DATE	APPROVED SIGN / DATE
CO-ORDINATE SYSTEM: MGA Zone 56		HEIGHT DATUM: A.H.D.		SCALE: 1:25 @A1

DRAWING COLOUR CODED - PRINT ALL COPIES IN COLOUR

Capital**Metro**
ACT Government

CANBERRA
METRO
Move | Live | Grow

This drawing is confidential and shall only be used for the purpose of this project.
The signing of this title block confirms the design and drafting of this project have been prepared and checked in accordance with the Architectus quality assurance system to ISO 9001:2008.

architectus™	DRAWN	PAUL JENKINS	03/03/2017
	DESIGNED	PAUL JENKINS	03/03/2017
	ORG CHECK	NIGEL JUSTINS	03/03/2017
	DESIGN CHECK	TRENT RUSSELL	03/03/2017
	APPROVED	KEVIN CURRUCAN	03/03/2017

CAPITAL METRO PROJECT

PACKAGE 55 - TYPICAL DETAILS

ARCHITECTURAL

WALKWAY DETAILS

TYPICAL ISLAND PLATFORM WALKWAY - DETAILS

FILE No. 160117	SHEET: OF	A1
STATUS: STAGE 2R		©
DRG No. 03-ARC-DRW-ARC-SP-8650	B	EDMS No.

A

B

C

D

E

F

G

H

A

B

C


D

E


F

G


H

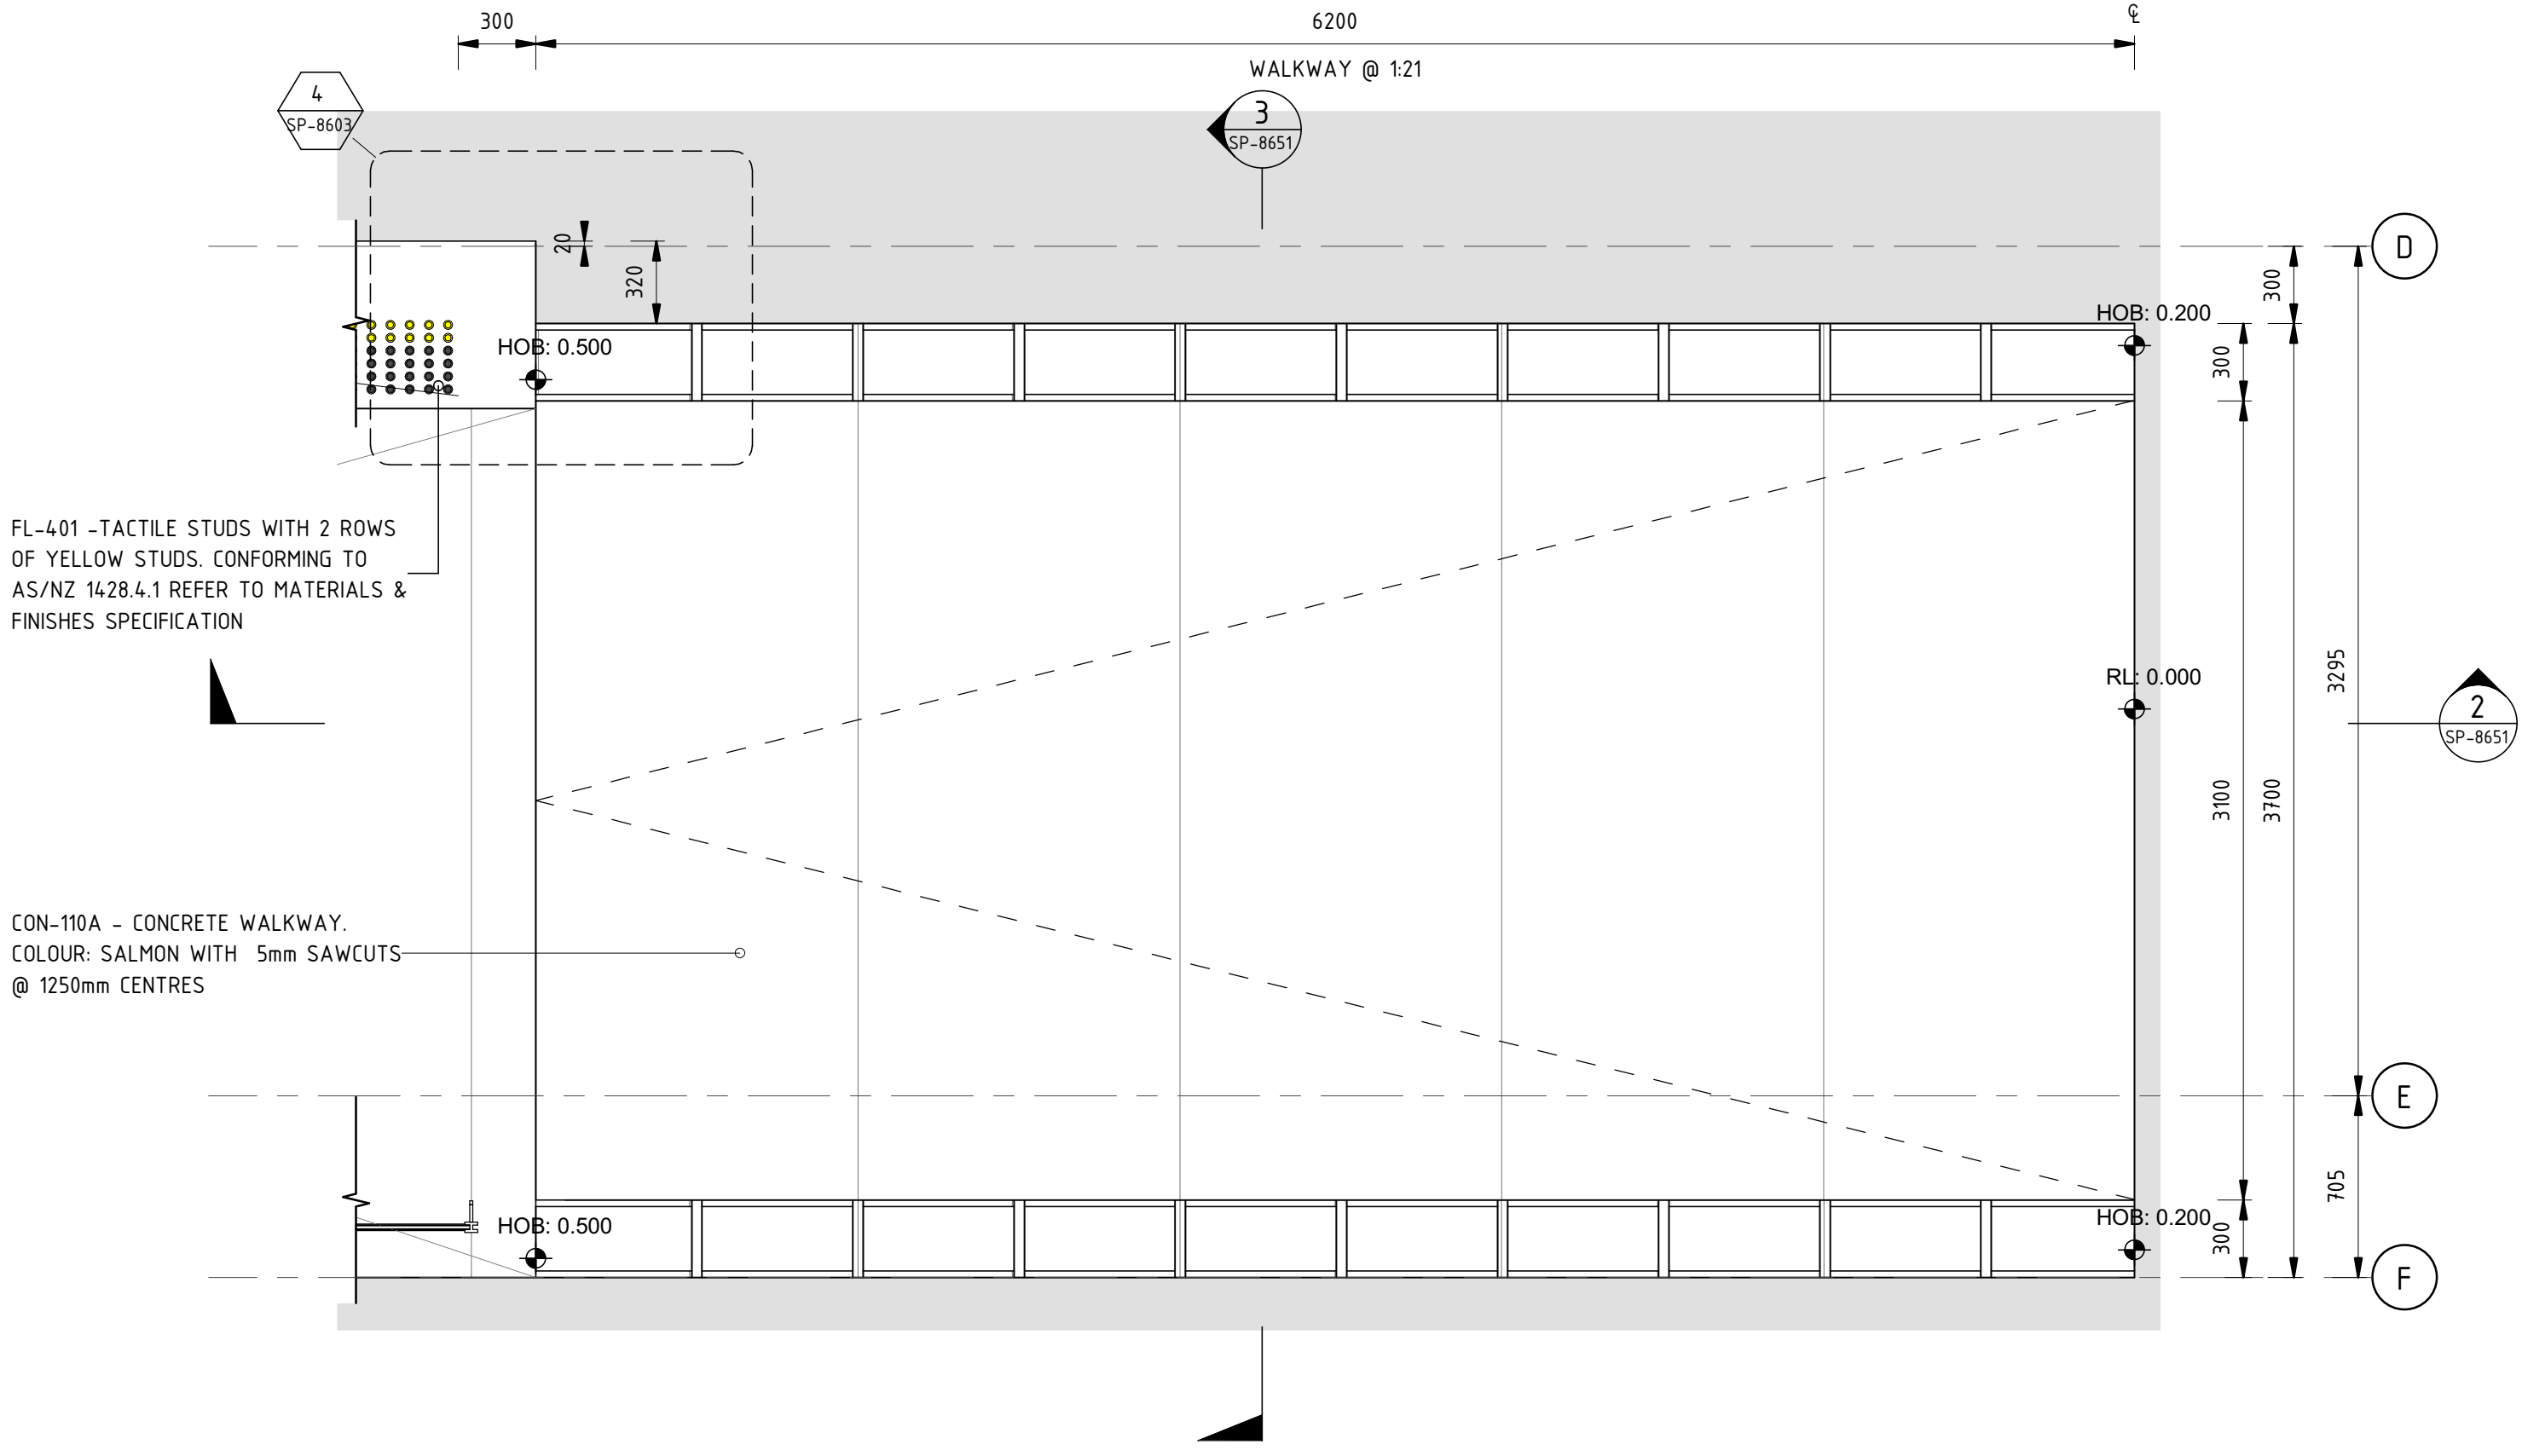


1 SIDE PLATFORM WALKWAY PLAN
Scale: 1 : 25

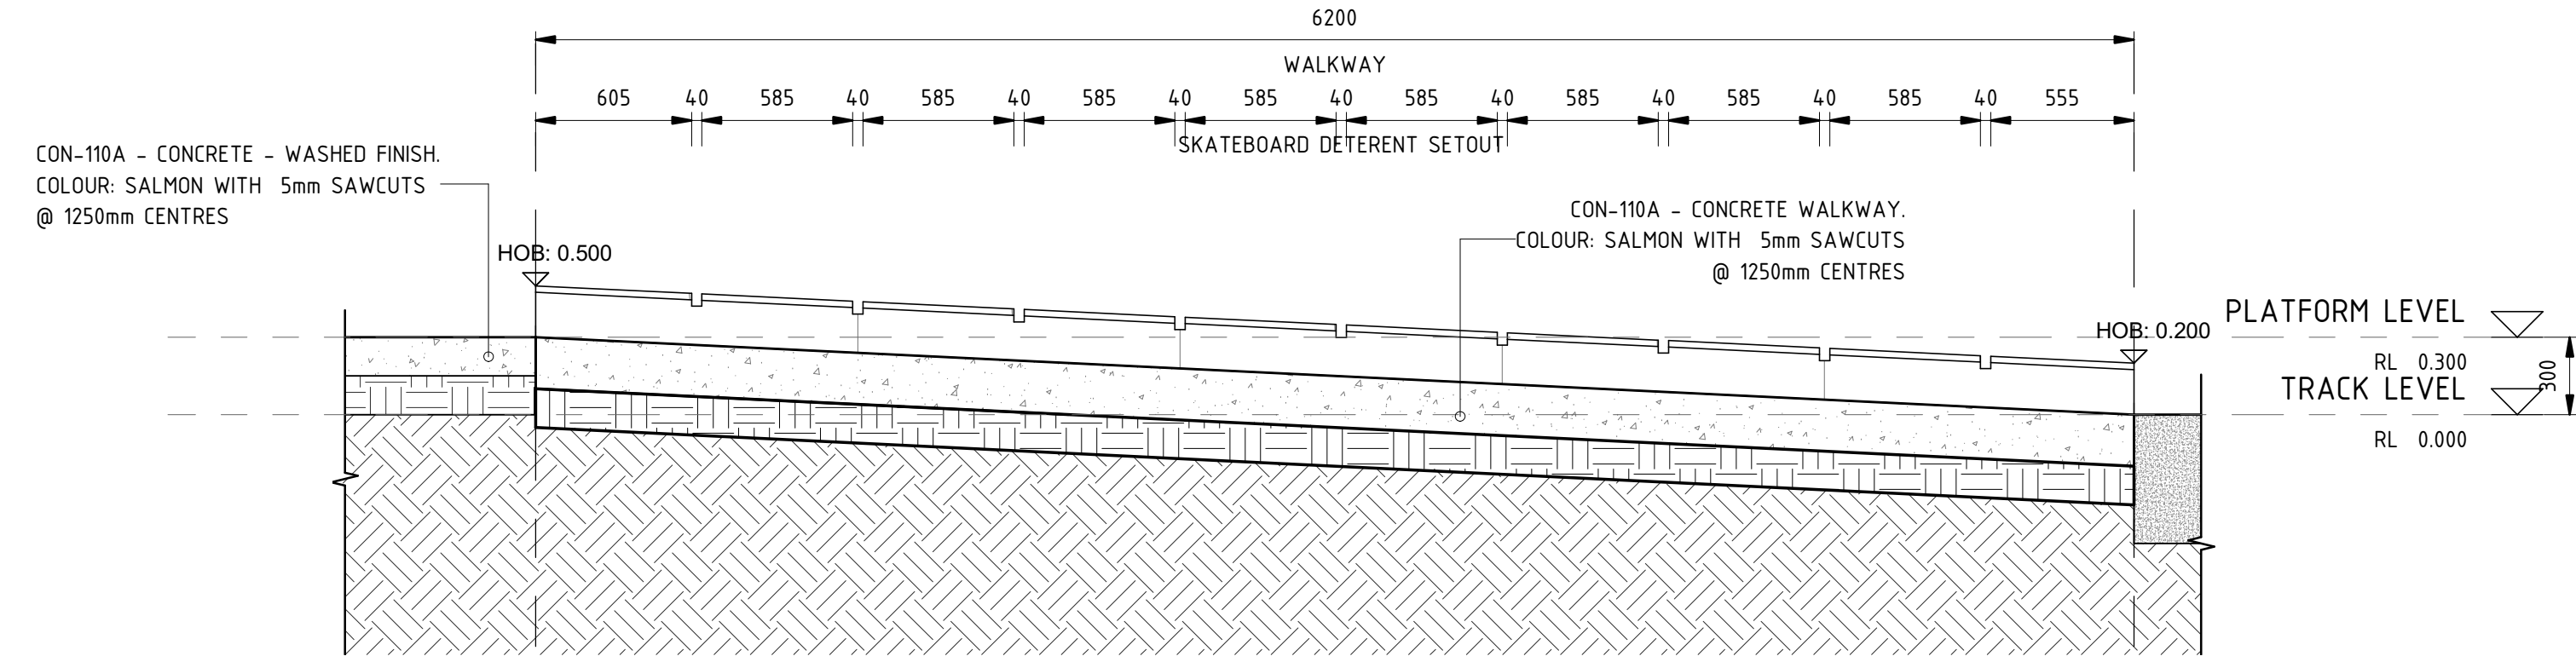


2 SIDE WALKWAY SECTION A
Scale: 1 : 25

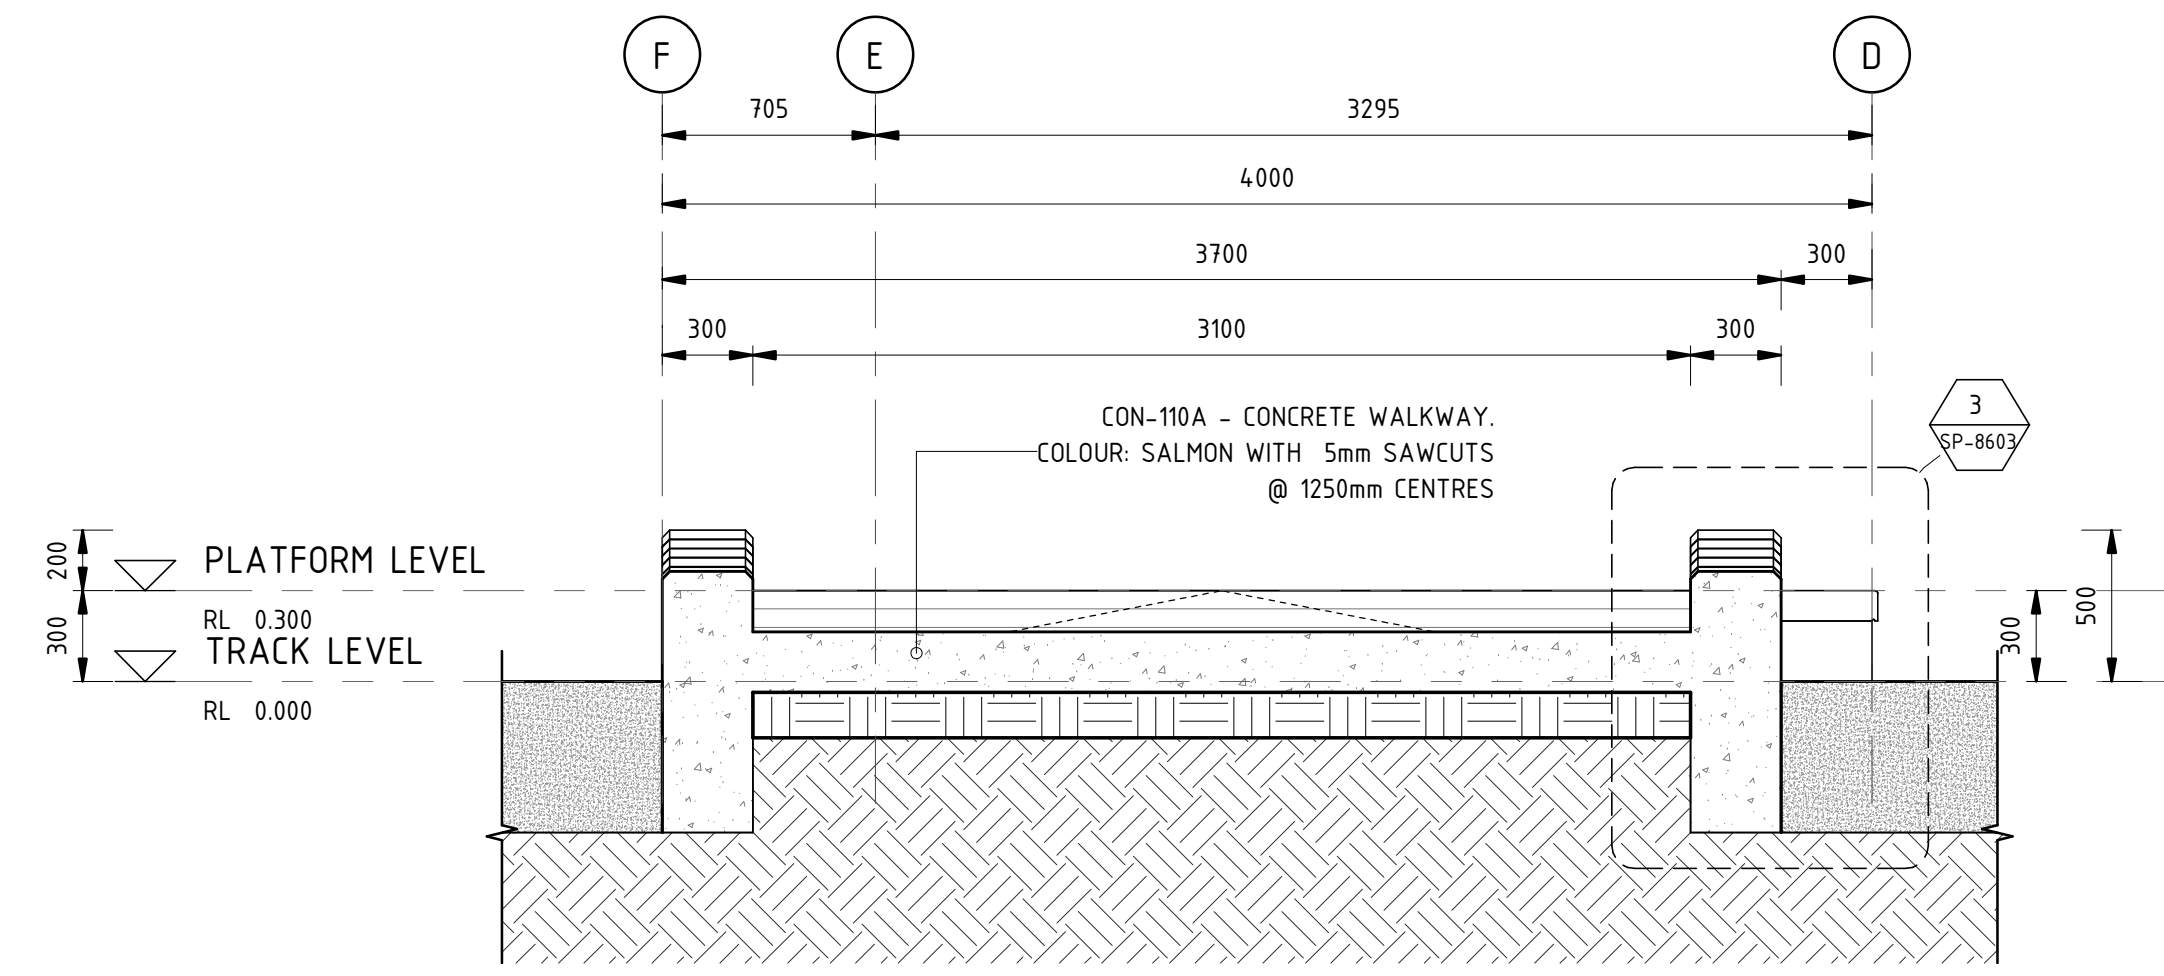

3 SIDE WALKWAY SECTION B
Scale: 1 : 25

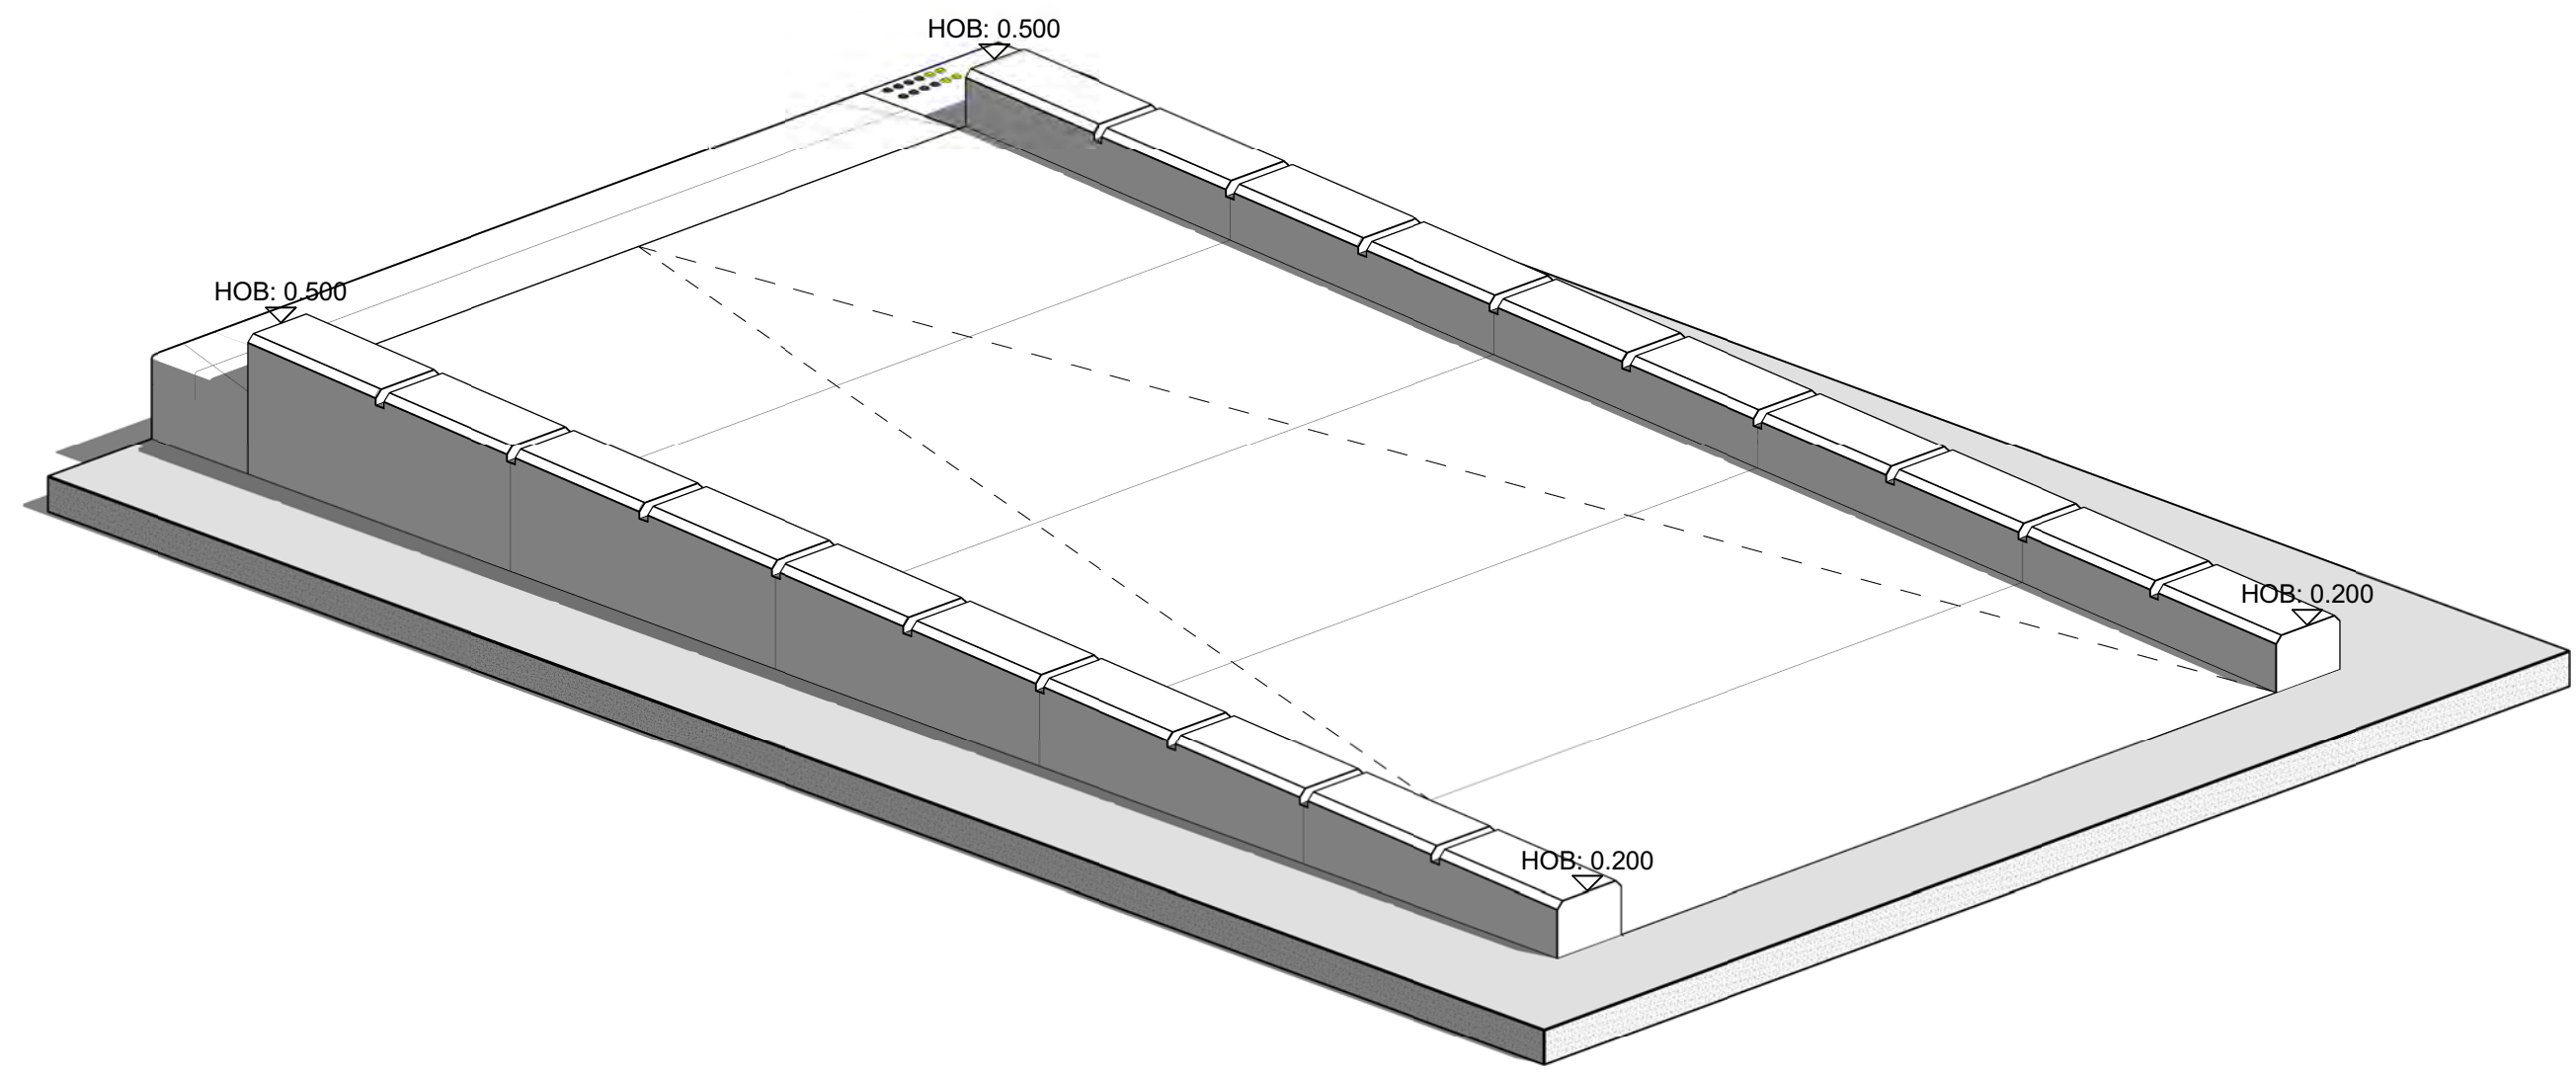

4 DETAIL - SIDE WALKWAY 3D
Scale:

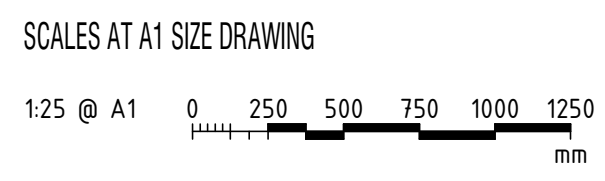


B	STAGE 2R ISSUE	PJ 03/03	NJ 03/03	
A	STAGE 2 ISSUE	PJ 11/11	NJ 11/11	KC 11/11
AMD	DESCRIPTION	DESIGNER SIGN / DATE	VERIFIED SIGN / DATE	APPROVED SIGN / DATE
CO-ORDINATE SYSTEM: MGA Zone 56		HEIGHT DATUM: A.H.D.		SCALE: 1 : 25 @ A1



This drawing is confidential and shall only be used for the purpose of this project. The signing of this title block confirms the design and drafting of this project have been prepared and checked in accordance with the Architectus quality assurance system to ISO 9001-2008.		
DRAWN	PAUL JENKINS	03/03/2017
DESIGNED	PAUL JENKINS	03/03/2017
DRG CHECK	Checker	03/03/2017
DESIGN CHECK		03/03/2017
APPROVED	KEVIN CURRUCAN	03/03/2017

CAPITAL METRO PROJECT		
PACKAGE 55 - TYPICAL DETAILS		
ARCHITECTURAL		
WALKWAY DETAILS		
TYPICAL SIDE PLATFORM WALKWAY - DETAILS		
FILE No. 160117	SHEET: OF	A1
STATUS: STAGE 2R		
DRG No. 03-ARC-DRW-ARC-SP-8651	B	EDMS No.

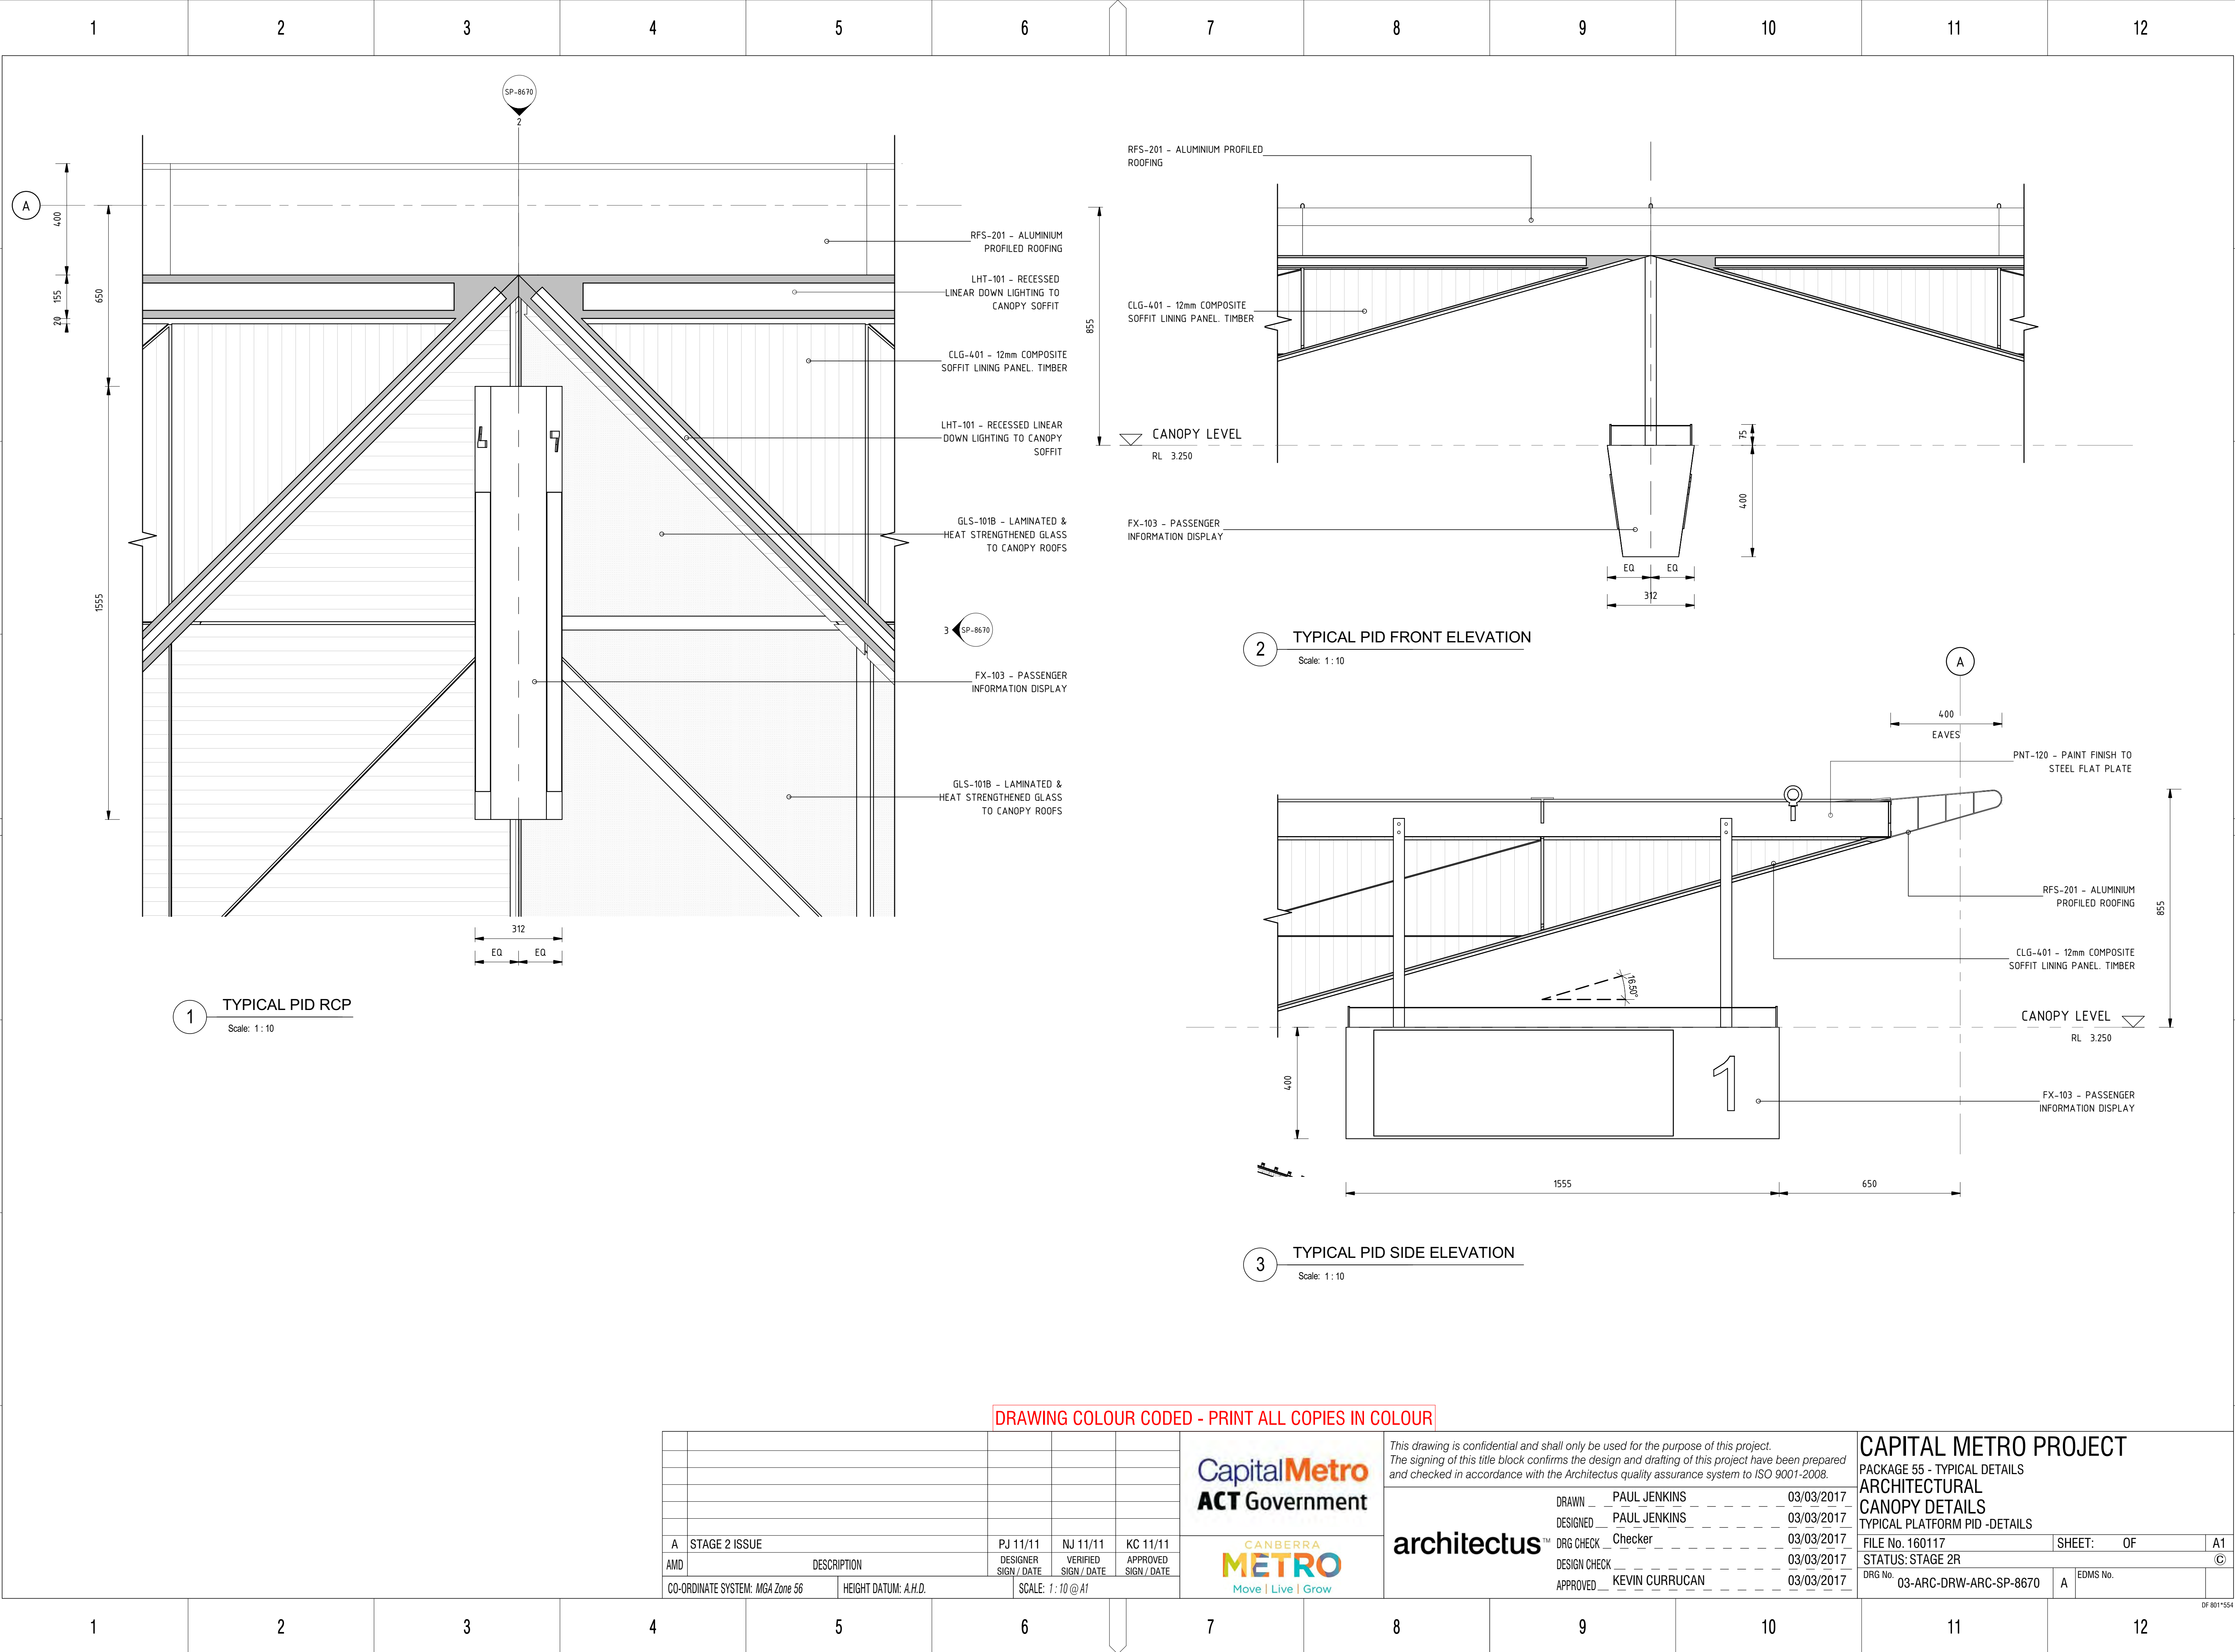

DRAWING COLOUR CODED - PRINT ALL COPIES IN COLOUR

A	STAGE 2 ISSUE	PJ 11/11	NJ 11/11	KC 11/11
AMD	DESCRIPTION	DESIGNER SIGN / DATE	VERIFIED SIGN / DATE	APPROVED SIGN / DATE
CO-ORDINATE SYSTEM: MGA Zone 56		HEIGHT DATUM: A.H.D.		SCALE: 1:10 @ A1

CapitalMetro
ACT Government

CANBERRA
METRO
Move | Live | Grow

This drawing is confidential and shall only be used for the purpose of this project.
The signing of this title block confirms the design and drafting of this project have been prepared and checked in accordance with the Architectus quality assurance system to ISO 9001-2008.

architectus™

DRAWN	PAUL JENKINS	03/03/2017
DESIGNED	PAUL JENKINS	03/03/2017
DRG CHECK	Checker	03/03/2017
DESIGN CHECK		03/03/2017
APPROVED	KEVIN CURRUCAN	03/03/2017

CAPITAL METRO PROJECT
PACKAGE 55 - TYPICAL DETAILS
ARCHITECTURAL
CANOPY DETAILS
TYPICAL PLATFORM PID -DETAILS

FILE No. 160117	SHEET: OF	A1
STATUS: STAGE 2R		©
DRG No. 03-ARC-DRW-ARC-SP-8670	A	EDMS No.

A

B

C

D

E

F

G

H

A

B

C


D

E


F

G


H

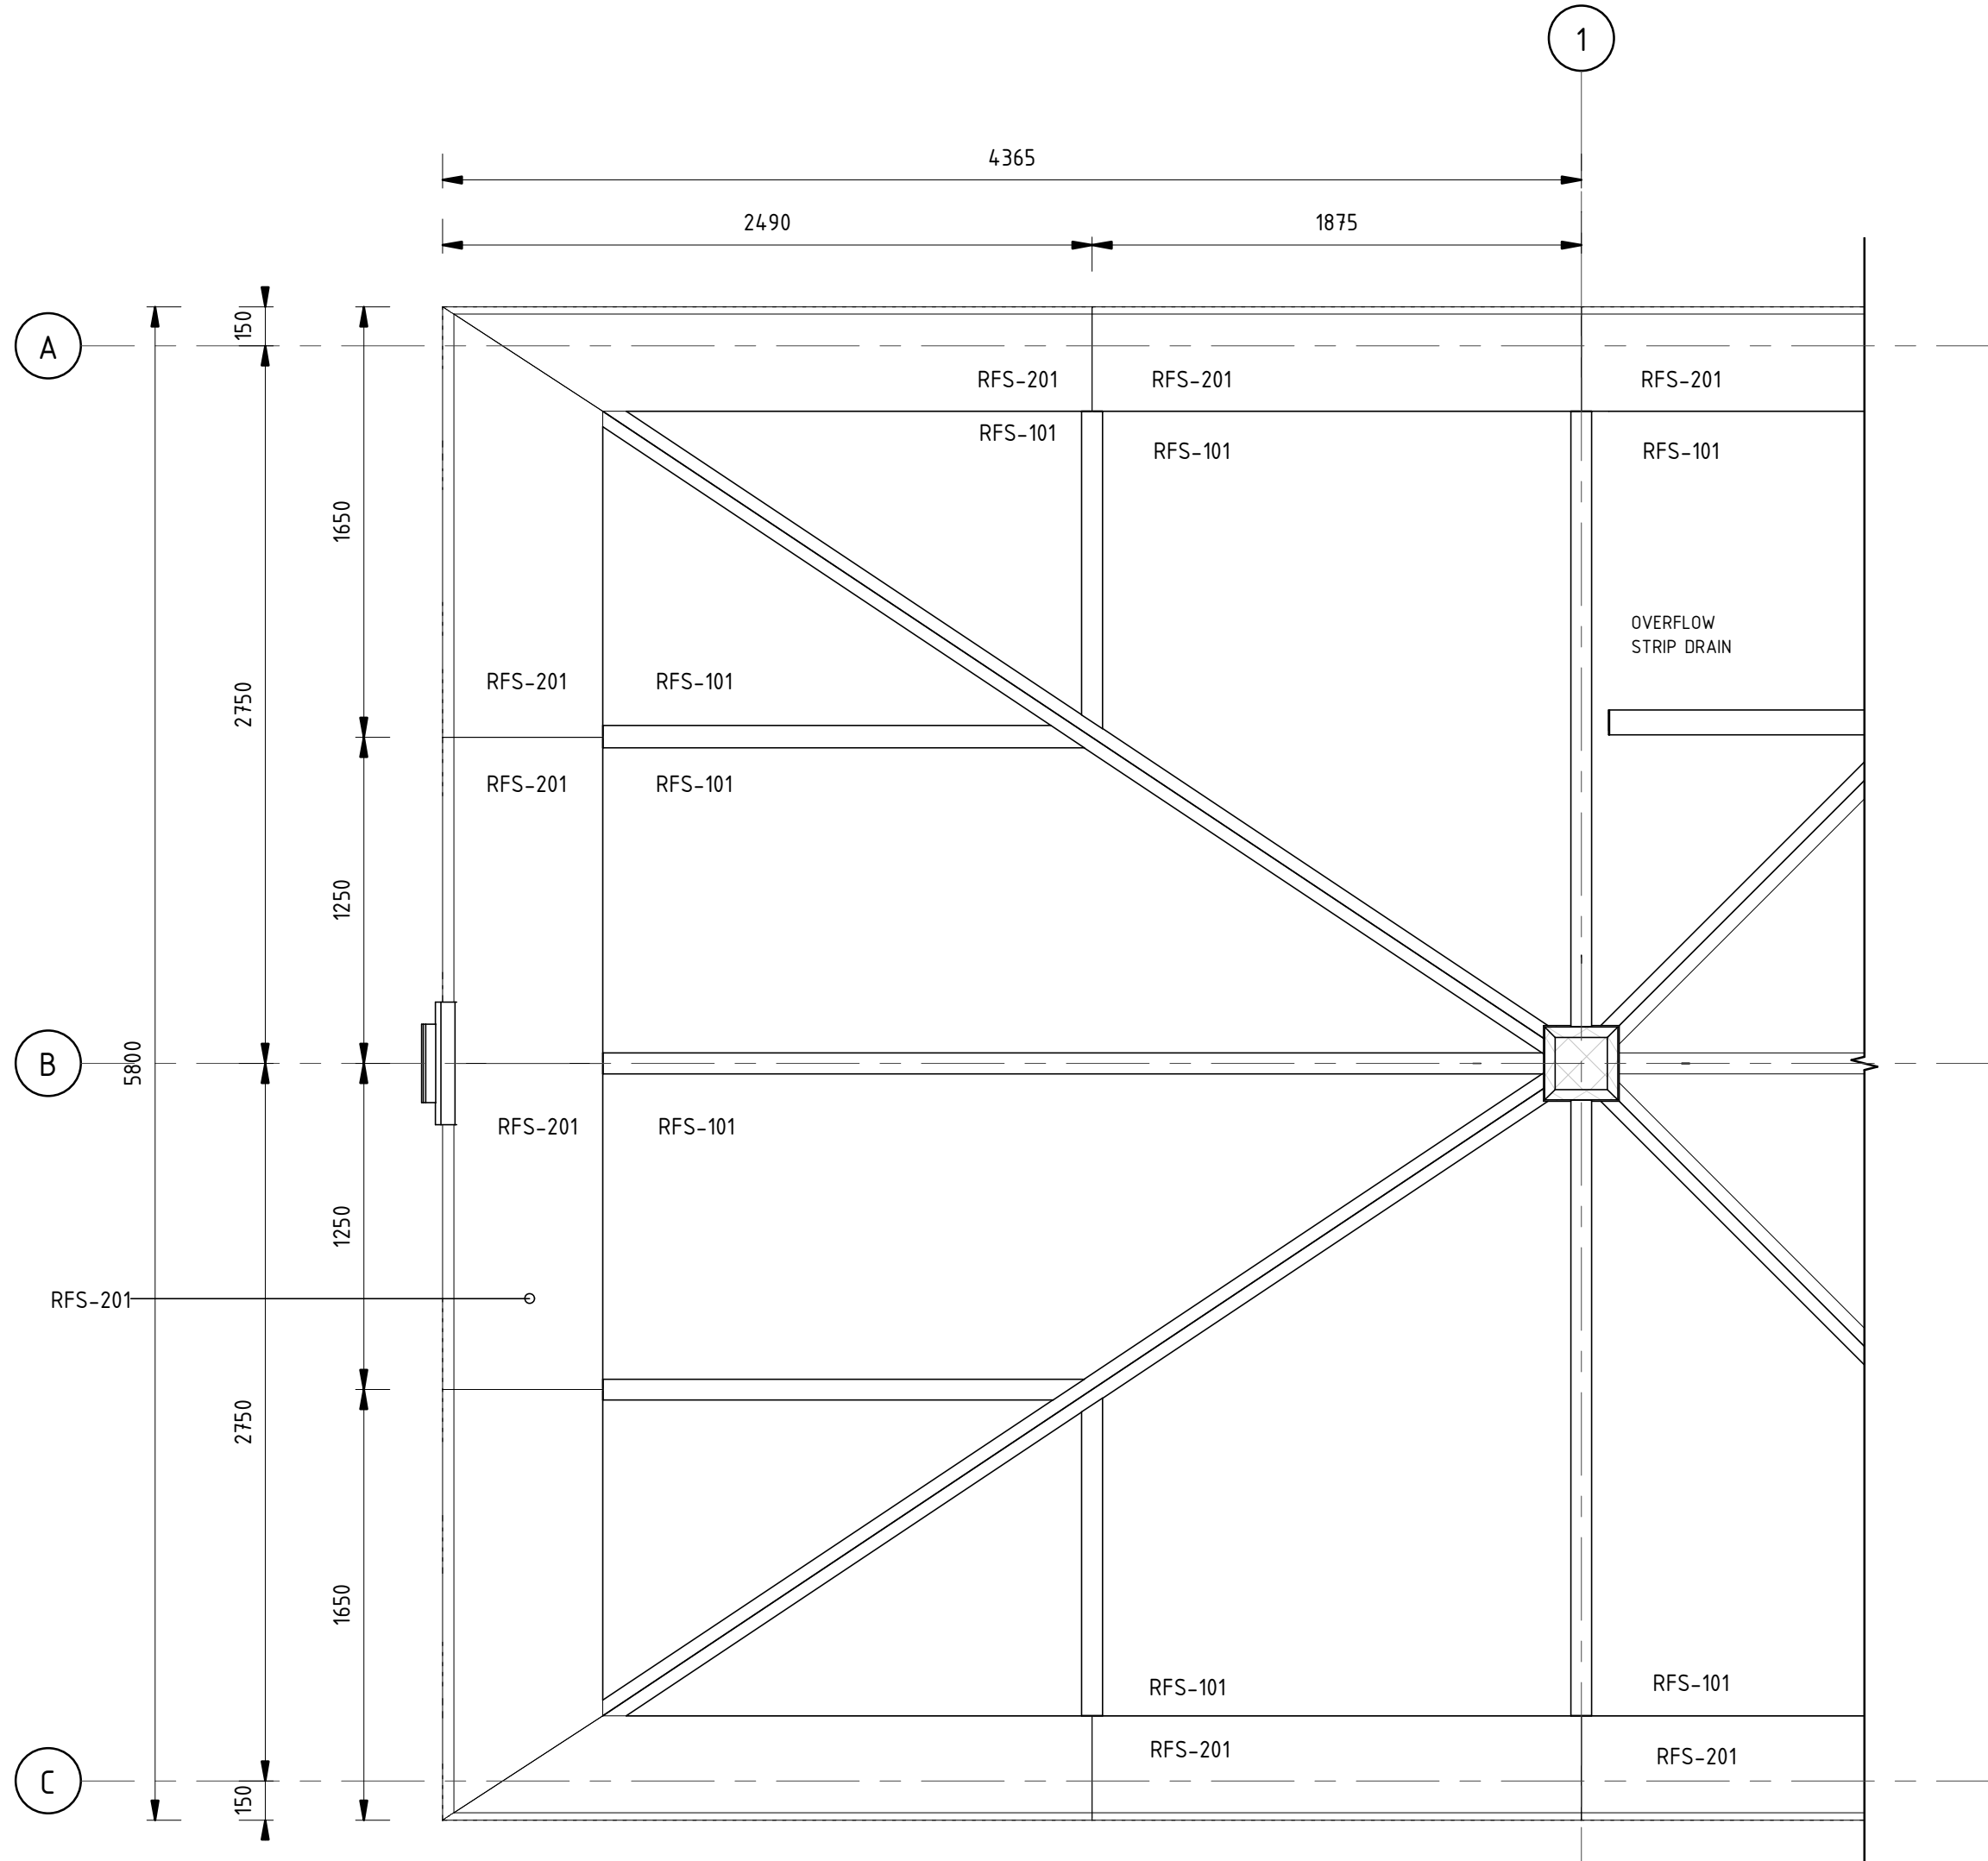

1 ISLAND CANOPY PLAN

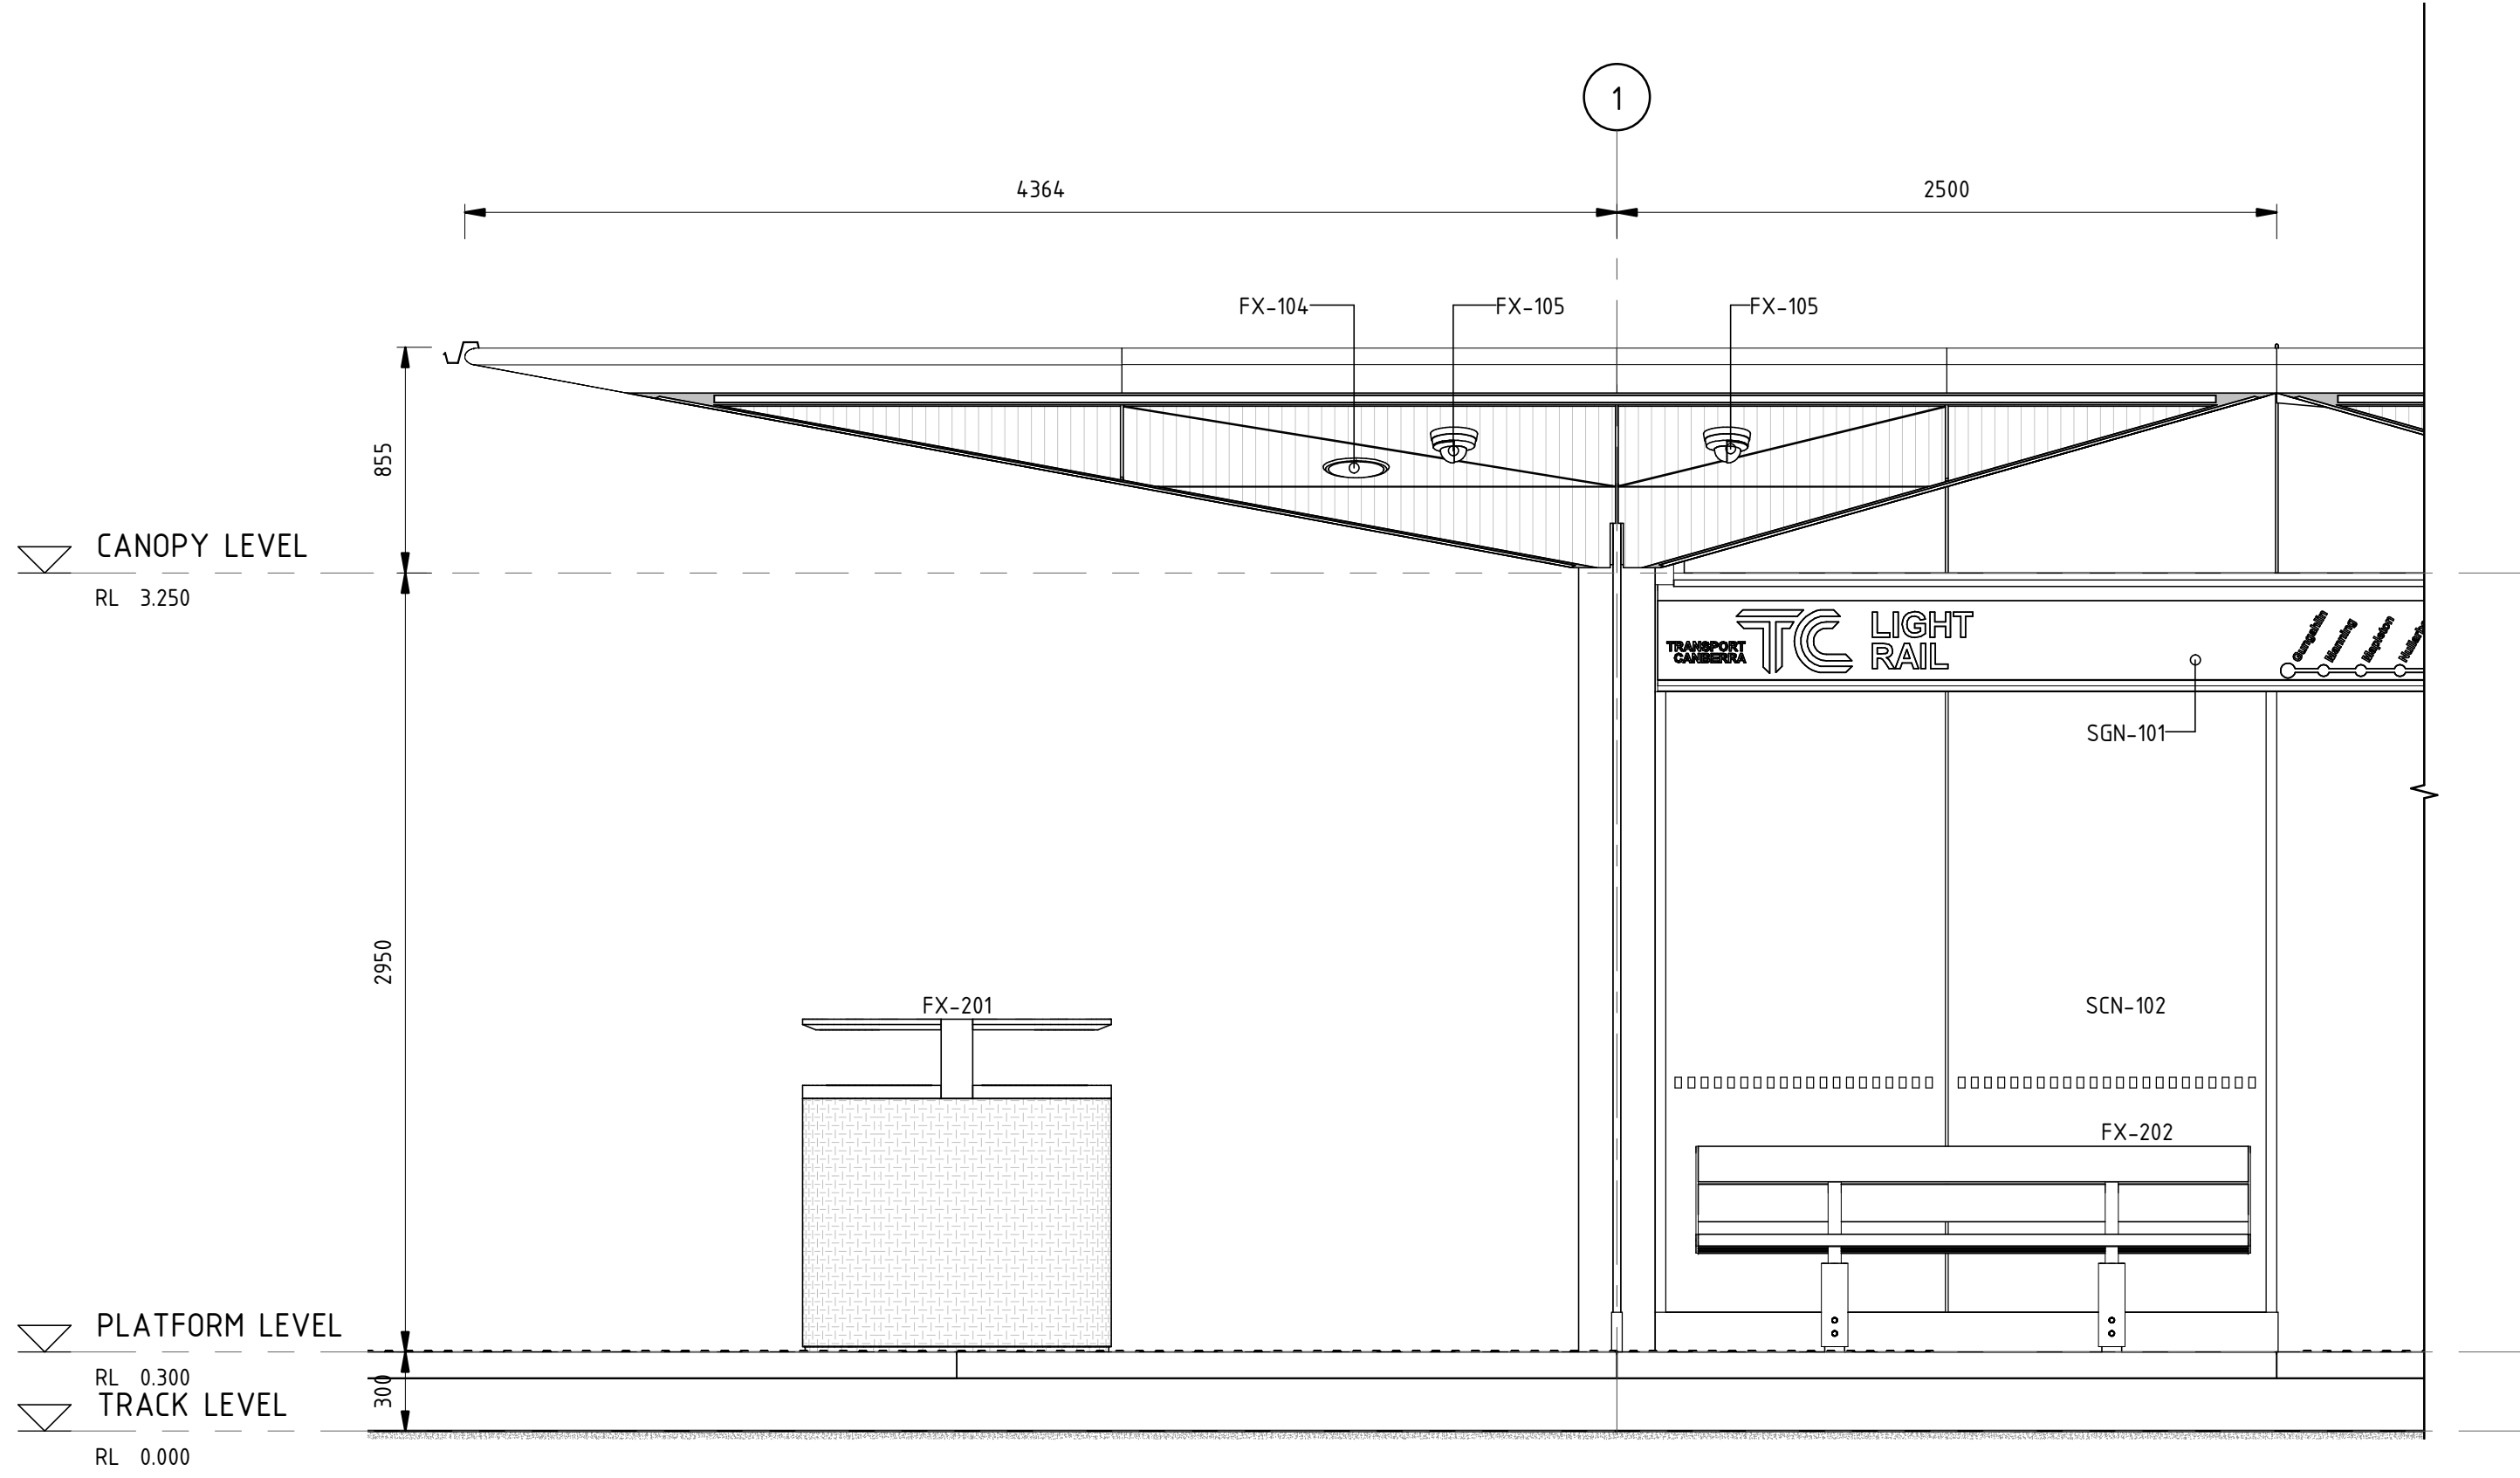

2 ISLAND MODULE ELEVATION LADDER ACCESS

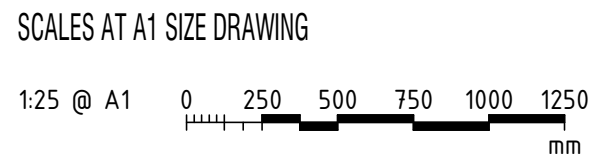

A	STAGE 2R ISSUE	PJ 03/03	NJ 03/03	KC 03/03	
AMD	DESCRIPTION	DESIGNER SIGN / DATE	VERIFIED SIGN / DATE	APPROVED SIGN / DATE	
CO-ORDINATE SYSTEM: MGA Zone 56		HEIGHT DATUM: A.H.D.		SCALE: 1 : 25 @ A1	

CapitalMetro
ACT Government

CANBERRA
METRO
Move | Live | Grow

This drawing is confidential and shall only be used for the purpose of this project.
The signing of this title block confirms the design and drafting of this project have been prepared and checked in accordance with the Architectus quality assurance system to ISO 9001-2008.


architectus™

DRAWN	PAUL JENKINS	03/03/2017
DESIGNED	PAUL JENKINS	03/03/2017
DRG CHECK	NIGEL JUSTINS	03/03/2017
DESIGN CHECK	TRENT RUSSELL	03/03/2017
APPROVED	KEVIN CURRUCAN	03/03/2017


CAPITAL METRO PROJECT

PACKAGE 55 - TYPICAL DETAILS
ARCHITECTURAL
CANOPY ACCESS
ISLAND PLATFORM ROOF ACCESS


FILE No. 160117	SHEET: OF	A1
STATUS: STAGE 2R		
DRG No. 03-ARC-DRW-ARC-SP-8680	A	EDMS No.

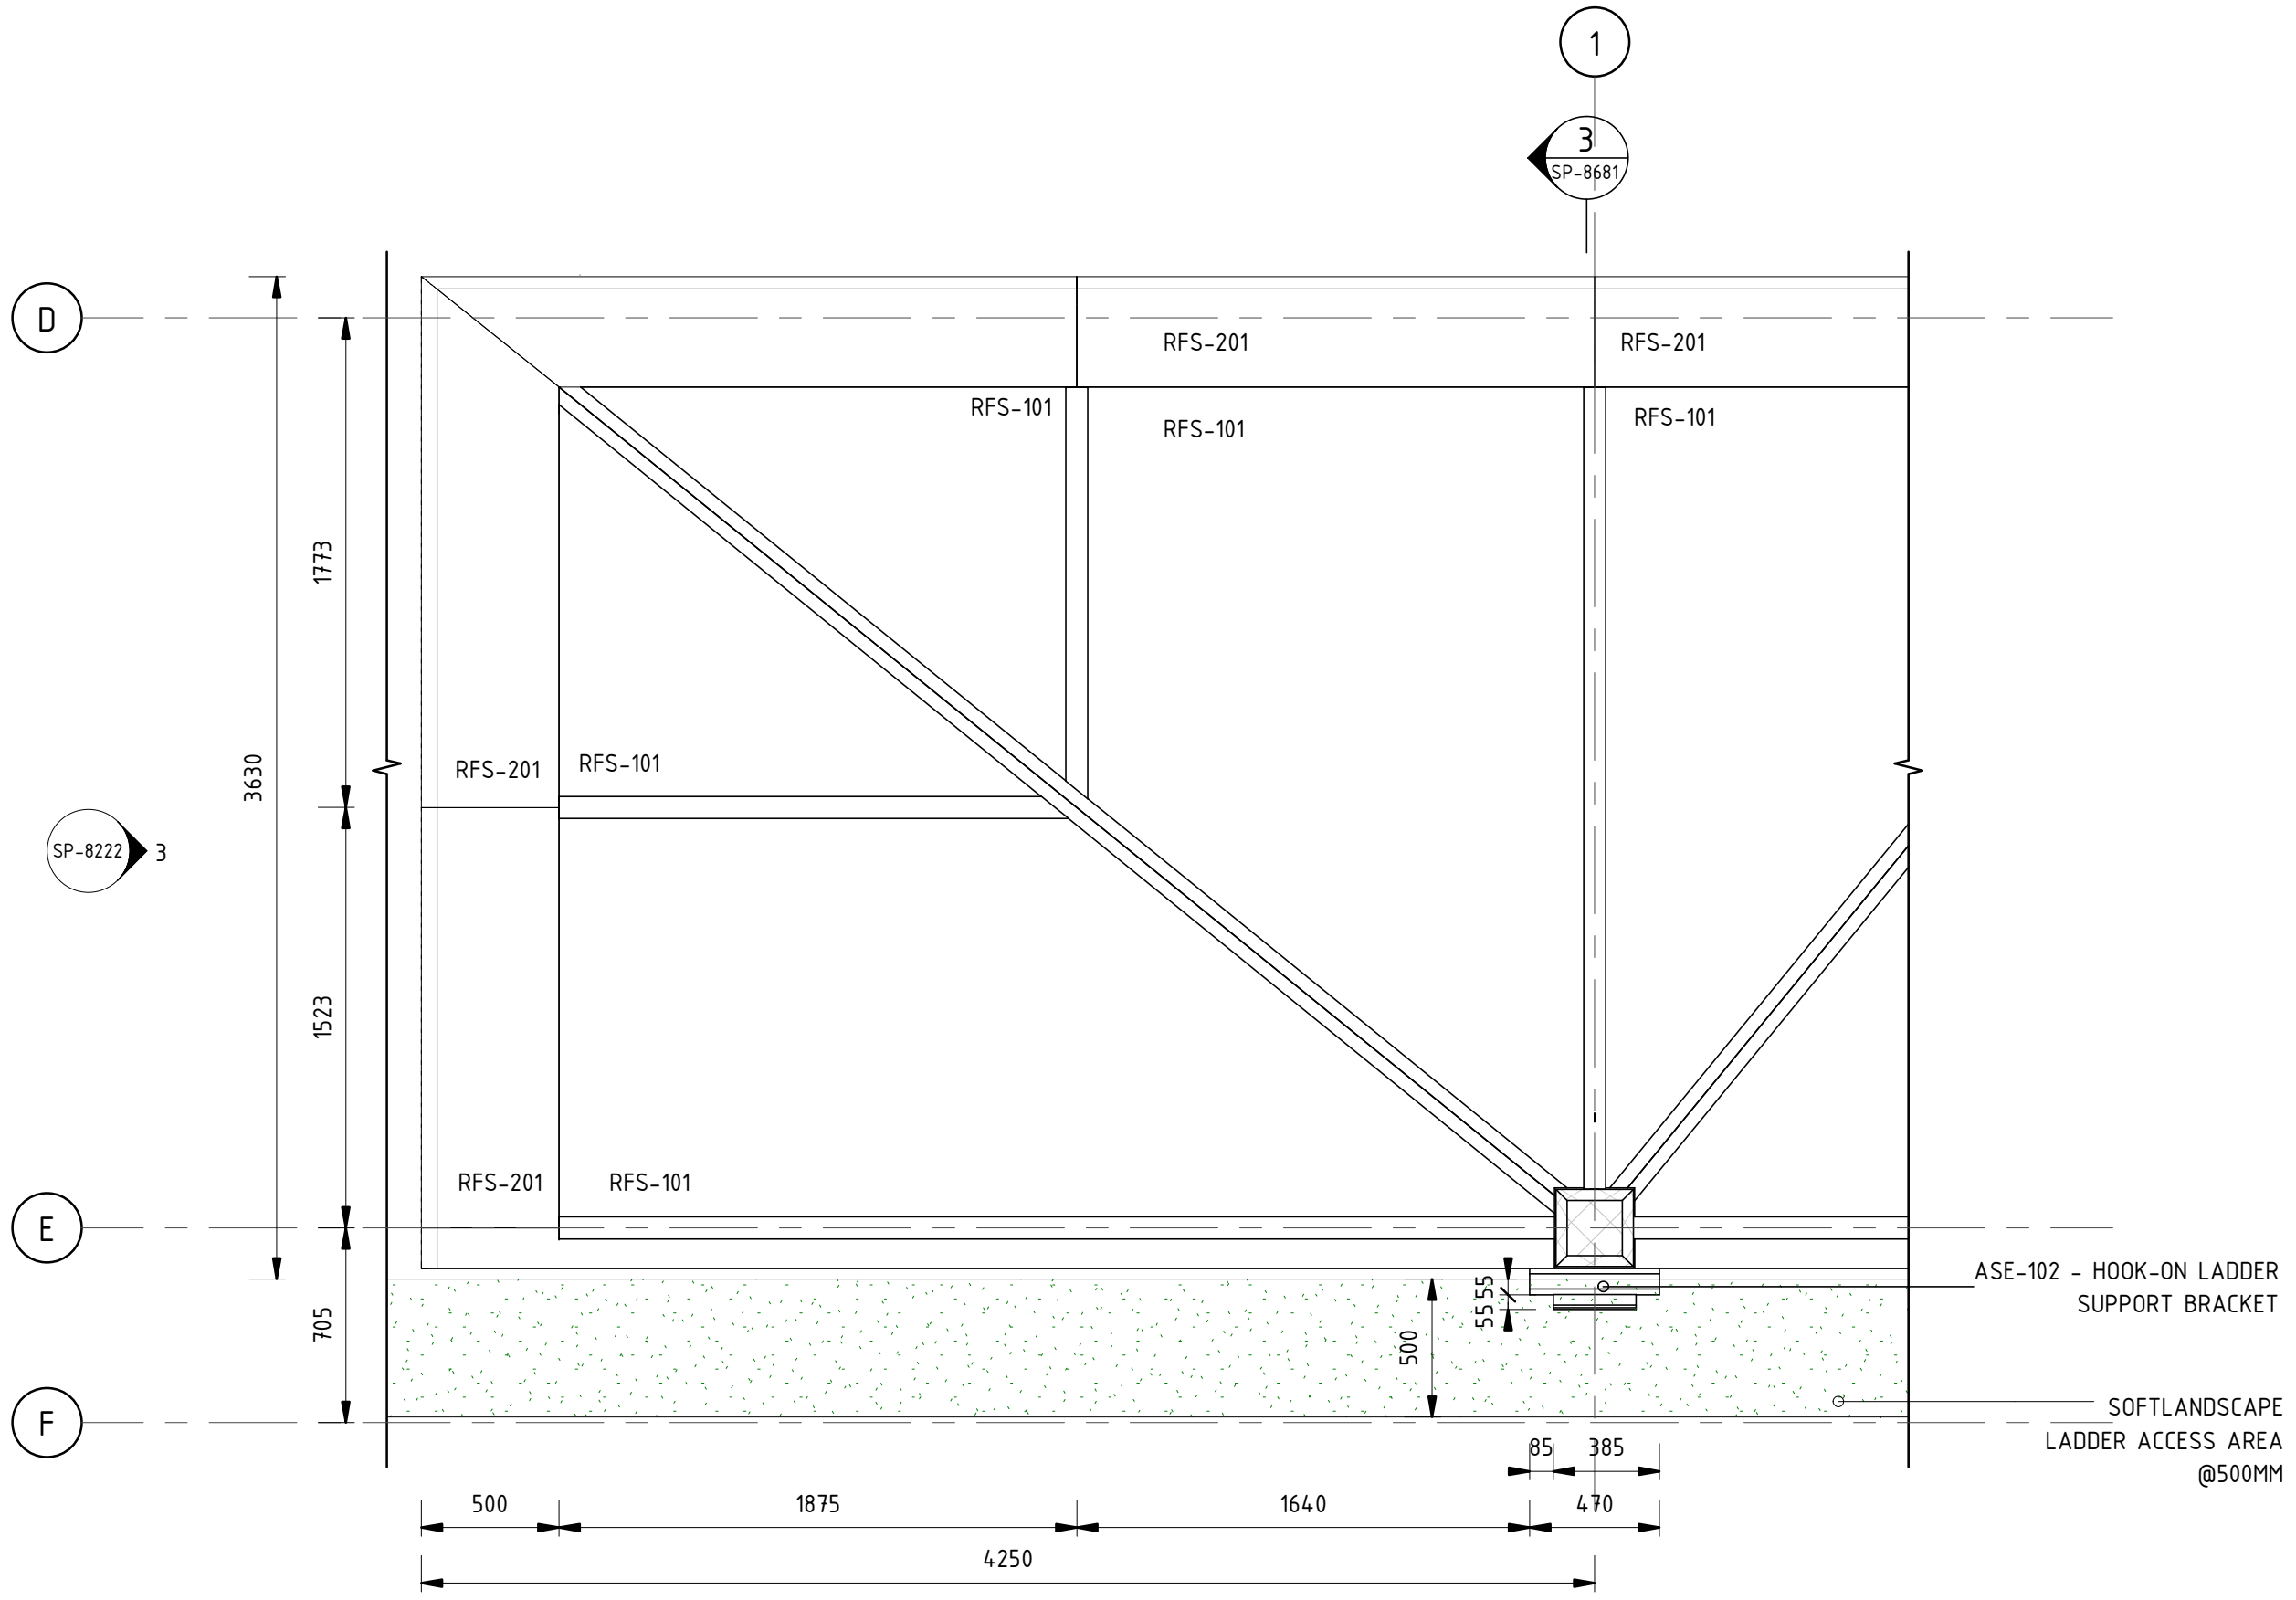


1 ISLAND PLATFORM CANOPY PLAN
Scale: 1 : 25

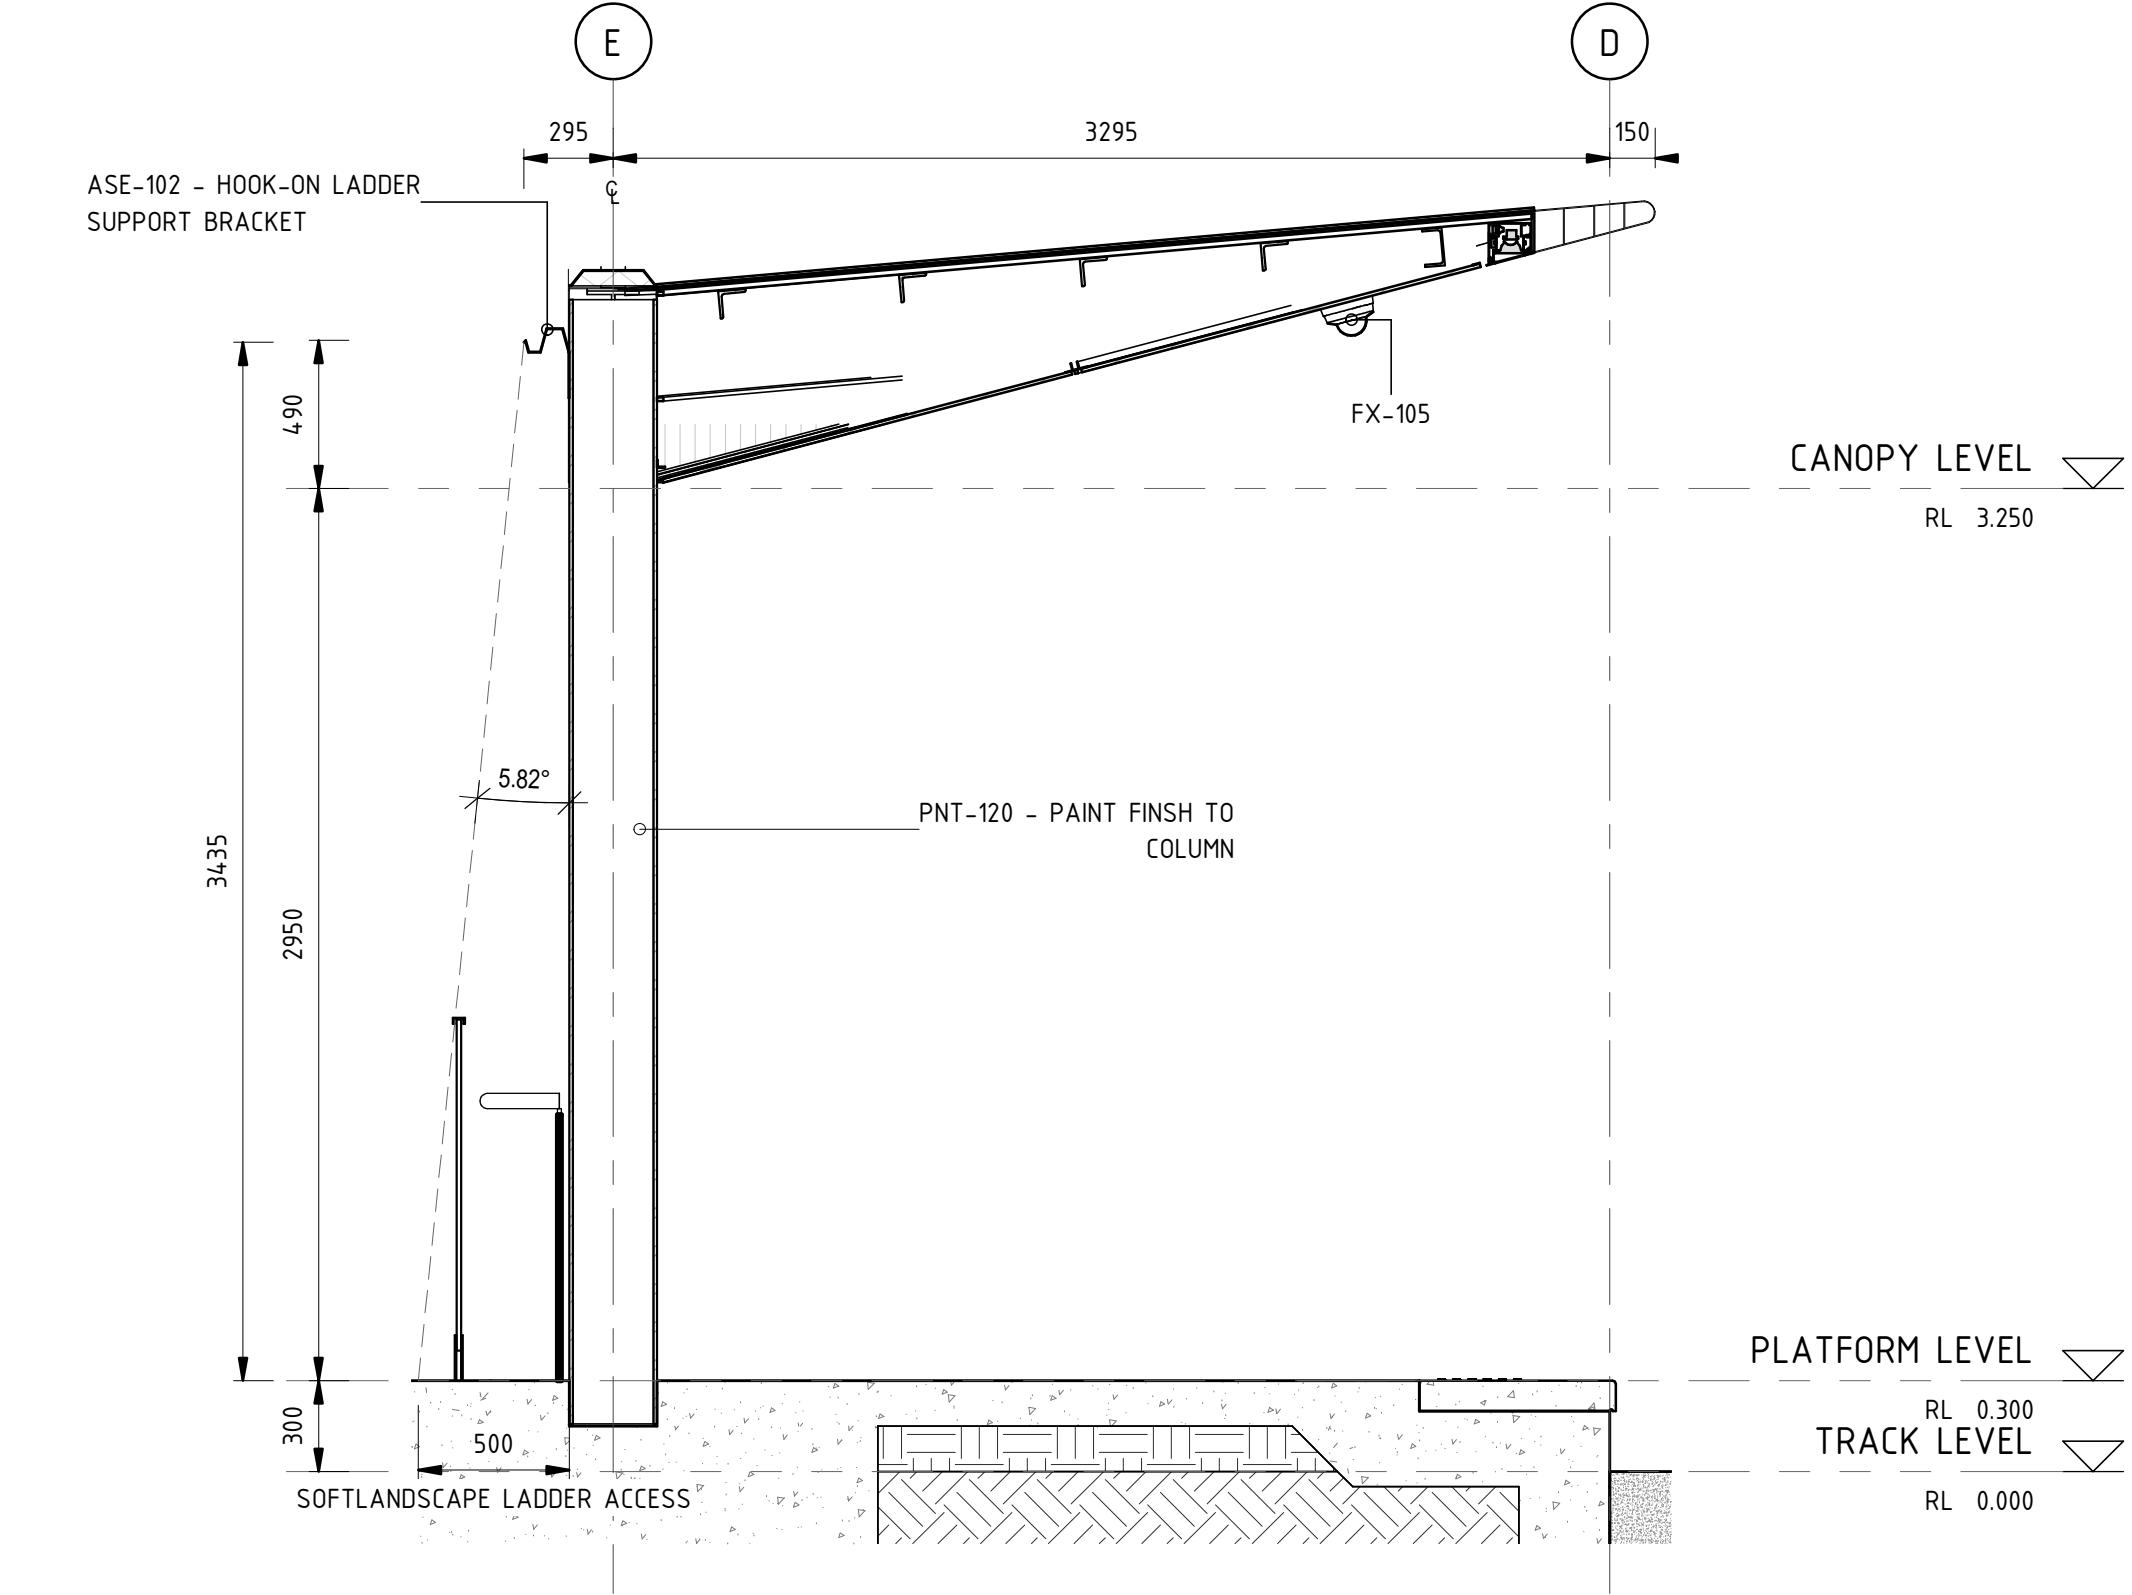

3 SIDE PLATFORM SECTION_LADDER ACCESS BRACKET
Scale: 1 : 25

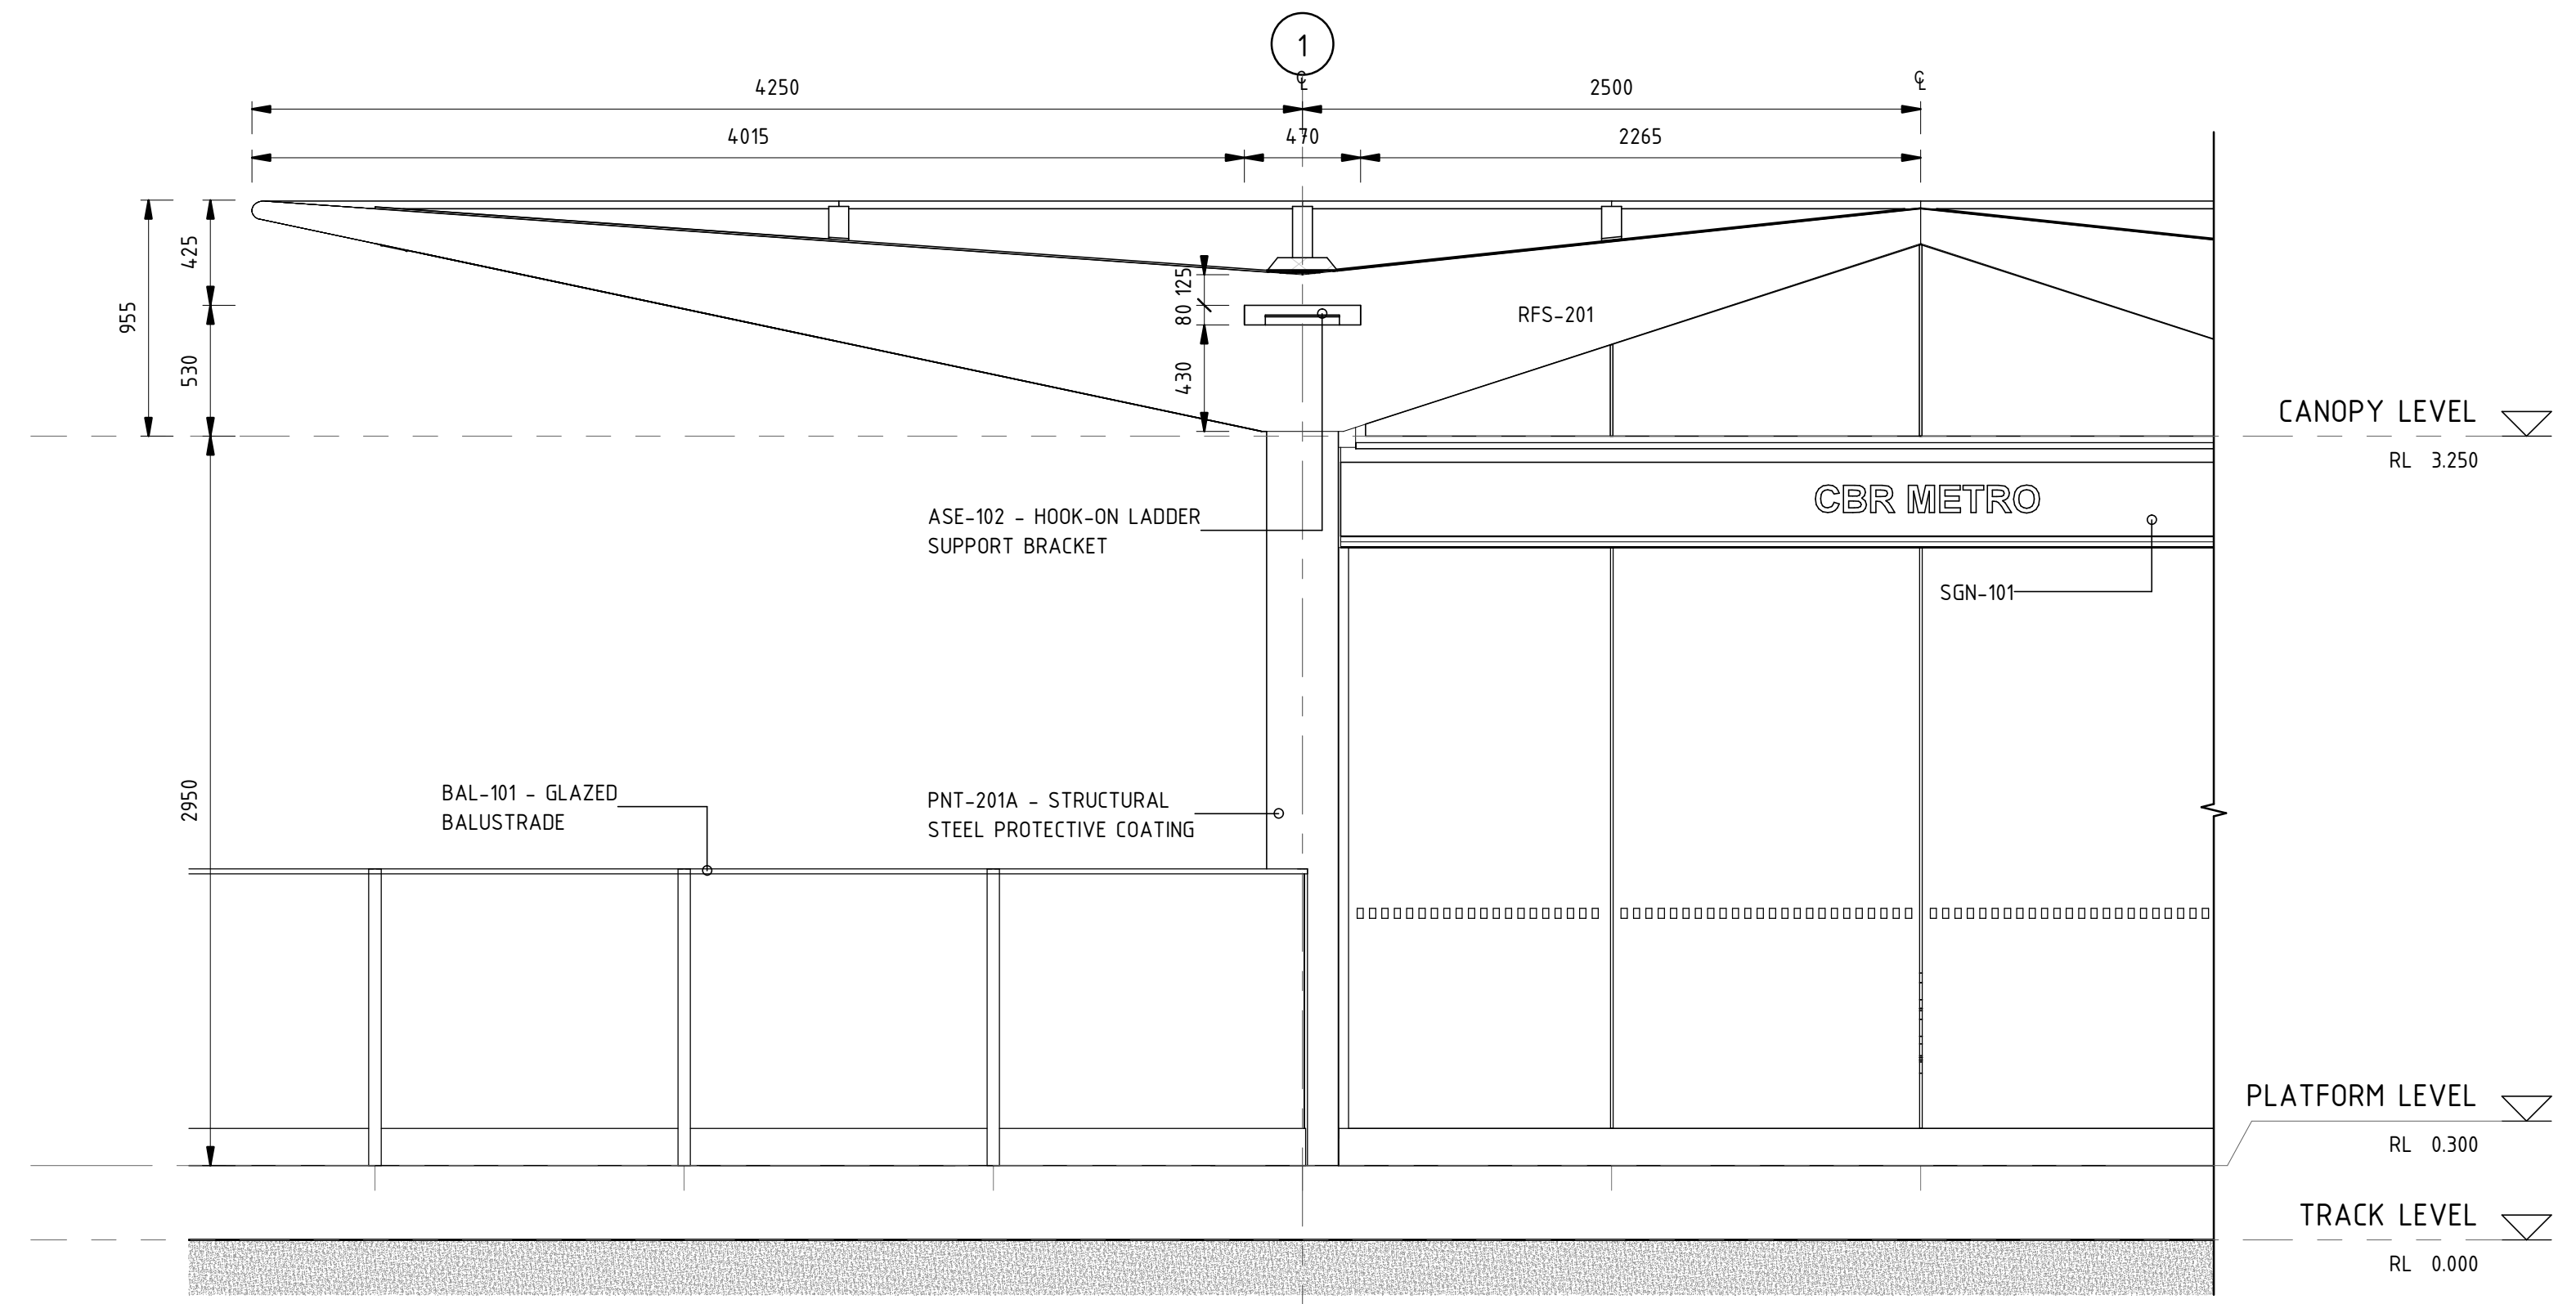

2 SIDE PLATFORM ELEVATION 04
Scale: 1 : 25

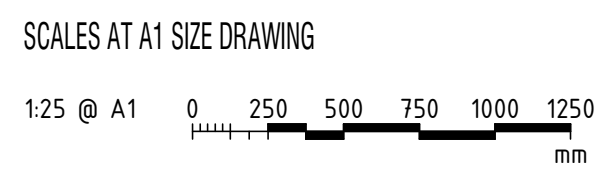

A	STAGE 2R ISSUE	PJ 03/03	NJ 03/03	KC 03/03	
AMD	DESCRIPTION	DESIGNER SIGN / DATE	VERIFIED SIGN / DATE	APPROVED SIGN / DATE	
CO-ORDINATE SYSTEM: MGA Zone 56		HEIGHT DATUM: A.H.D.		SCALE: 1 : 25 @ A1	




This drawing is confidential and shall only be used for the purpose of this project. The signing of this title block confirms the design and drafting of this project have been prepared and checked in accordance with the Architectus quality assurance system to ISO 9001-2008.

DRAWN	PAUL JENKINS	03/03/2017
DESIGNED	PAUL JENKINS	03/03/2017
DRG CHECK	NIGEL JUSTINS	03/03/2017
DESIGN CHECK	TRENT RUSSELL	03/03/2017
APPROVED	KEVIN CURRUCAN	03/03/2017

architectus™

CAPITAL METRO PROJECT		
PACKAGE 55 - TYPICAL DETAILS		
ARCHITECTURAL		
CANOPY ACCESS		
SIDE PLATFORM ROOF ACCESS		
FILE No. 160117	SHEET: OF	A1
STATUS: STAGE 2R		
DRG No. 03-ARC-DRW-ARC-SP-8681	A	EDMS No.

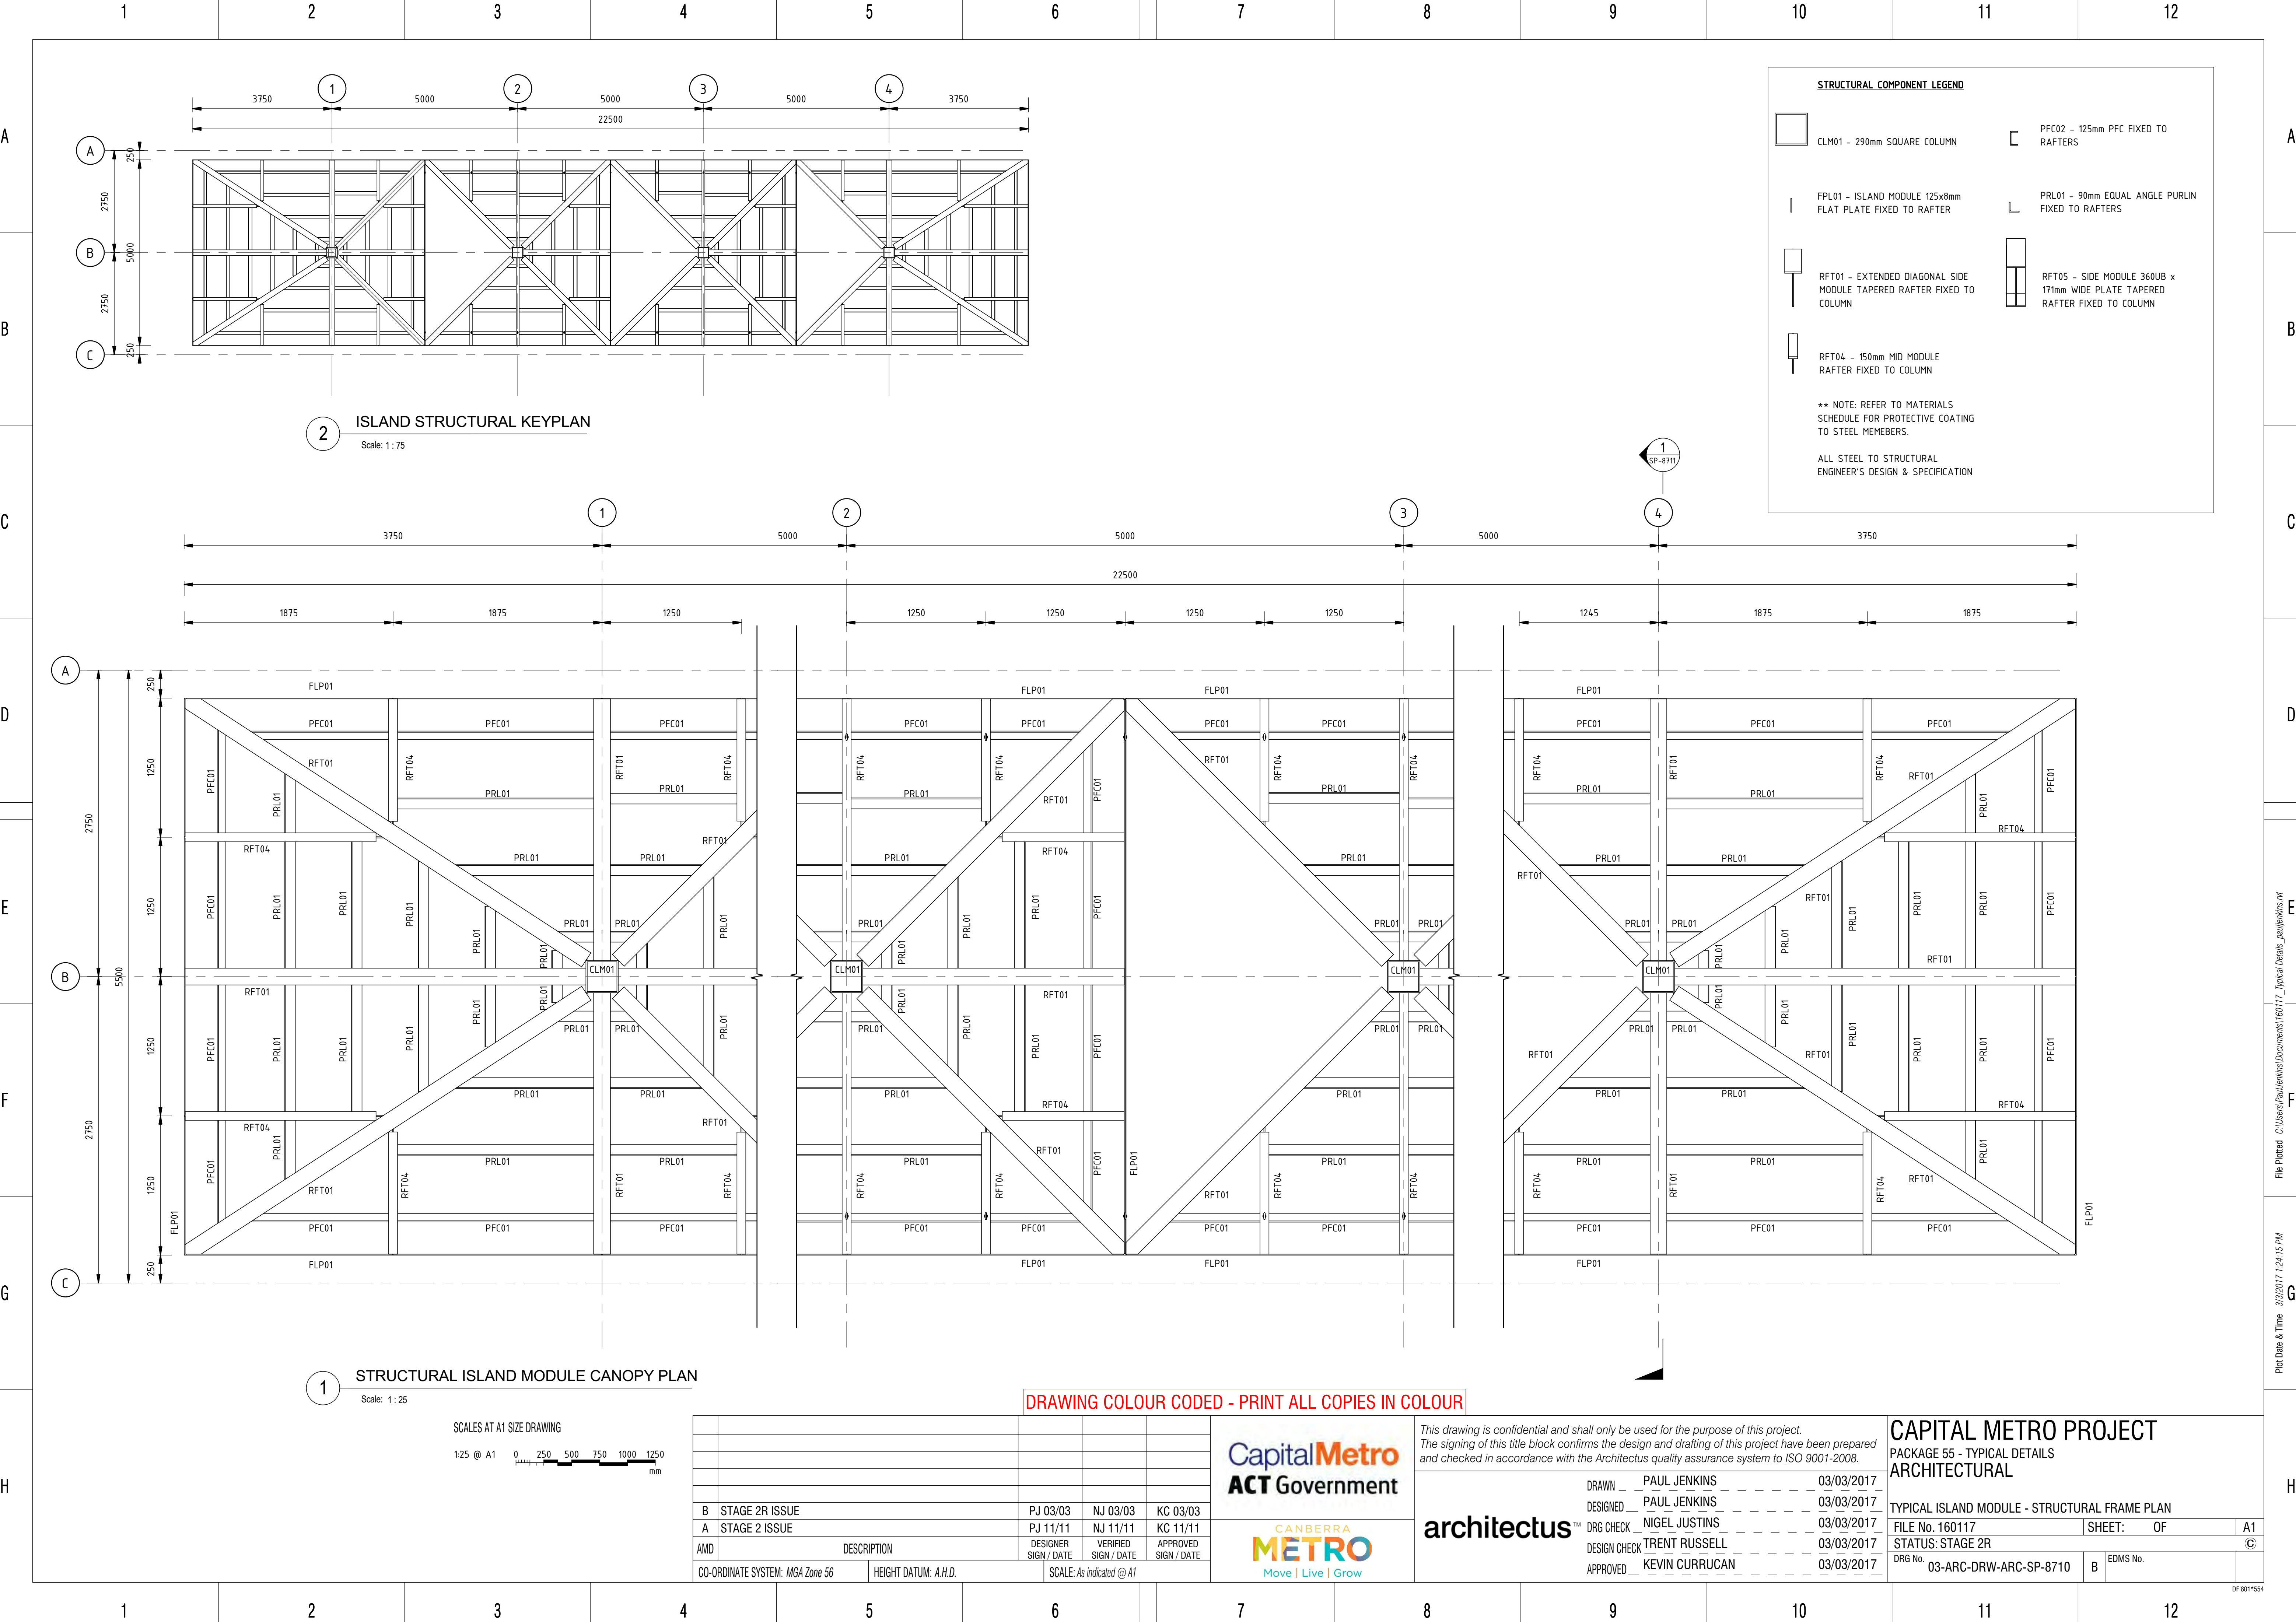

STRUCTURAL COMPONENT LEGEND

CLM01 - 290mm SQUARE COLUMN

FPL01 - ISLAND MODULE 125x8mm
FLAT PLATE FIXED TO RAFTER

RFT01 - EXTENDED DIAGONAL SIDE
MODULE TAPERED RAFTER FIXED TO
COLUMN

RFT04 - 150mm MID MODULE
RAFTER FIXED TO COLUMN

PFC02 - 125mm PFC FIXED TO
RAFTERS

PRL01 - 90mm EQUAL ANGLE PURLIN
FIXED TO RAFTERS


RFT05 - SIDE MODULE 360UB x
171mm WIDE PLATE TAPERED
RAFTER FIXED TO COLUMN

** NOTE: REFER TO MATERIALS
SCHEDULE FOR PROTECTIVE COATING
TO STEEL MEMEBERS.

ALL STEEL TO STRUCTURAL
ENGINEER'S DESIGN & SPECIFICATION

2 ISLAND STRUCTURAL KEYPLAN
Scale: 1 : 75

1 STRUCTURAL ISLAND MODULE CANOPY PLAN
Scale: 1 : 25

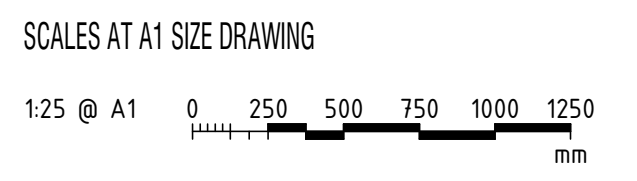

DRAWING COLOUR CODED - PRINT ALL COPIES IN COLOUR

B	STAGE 2R ISSUE	PJ 03/03	NJ 03/03	KC 03/03
A	STAGE 2 ISSUE	PJ 11/11	NJ 11/11	KC 11/11
AMD	DESCRIPTION	DESIGNER SIGN / DATE	VERIFIED SIGN / DATE	APPROVED SIGN / DATE
CO-ORDINATE SYSTEM: MGA Zone 56		HEIGHT DATUM: A.H.D.		SCALE: As indicated @ A1



This drawing is confidential and shall only be used for the purpose of this project.
The signing of this title block confirms the design and drafting of this project have been prepared and checked in accordance with the Architectus quality assurance system to ISO 9001-2008.

DRAWN	PAUL JENKINS	03/03/2017
DESIGNED	PAUL JENKINS	03/03/2017
DRG CHECK	NIGEL JUSTINS	03/03/2017
DESIGN CHECK	TRENT RUSSELL	03/03/2017
APPROVED	KEVIN CURRUCAN	03/03/2017

CAPITAL METRO PROJECT
PACKAGE 55 - TYPICAL DETAILS
ARCHITECTURAL

TYPICAL ISLAND MODULE - STRUCTURAL FRAME PLAN

FILE No. 160117	SHEET: OF	A1
STATUS: STAGE 2R		
DRG No. 03-ARC-DRW-ARC-SP-8710	B	EDMS No.

DR 801*554

A

B

C

D

E

F

G

H

A

B

C


D

E


F

G

H

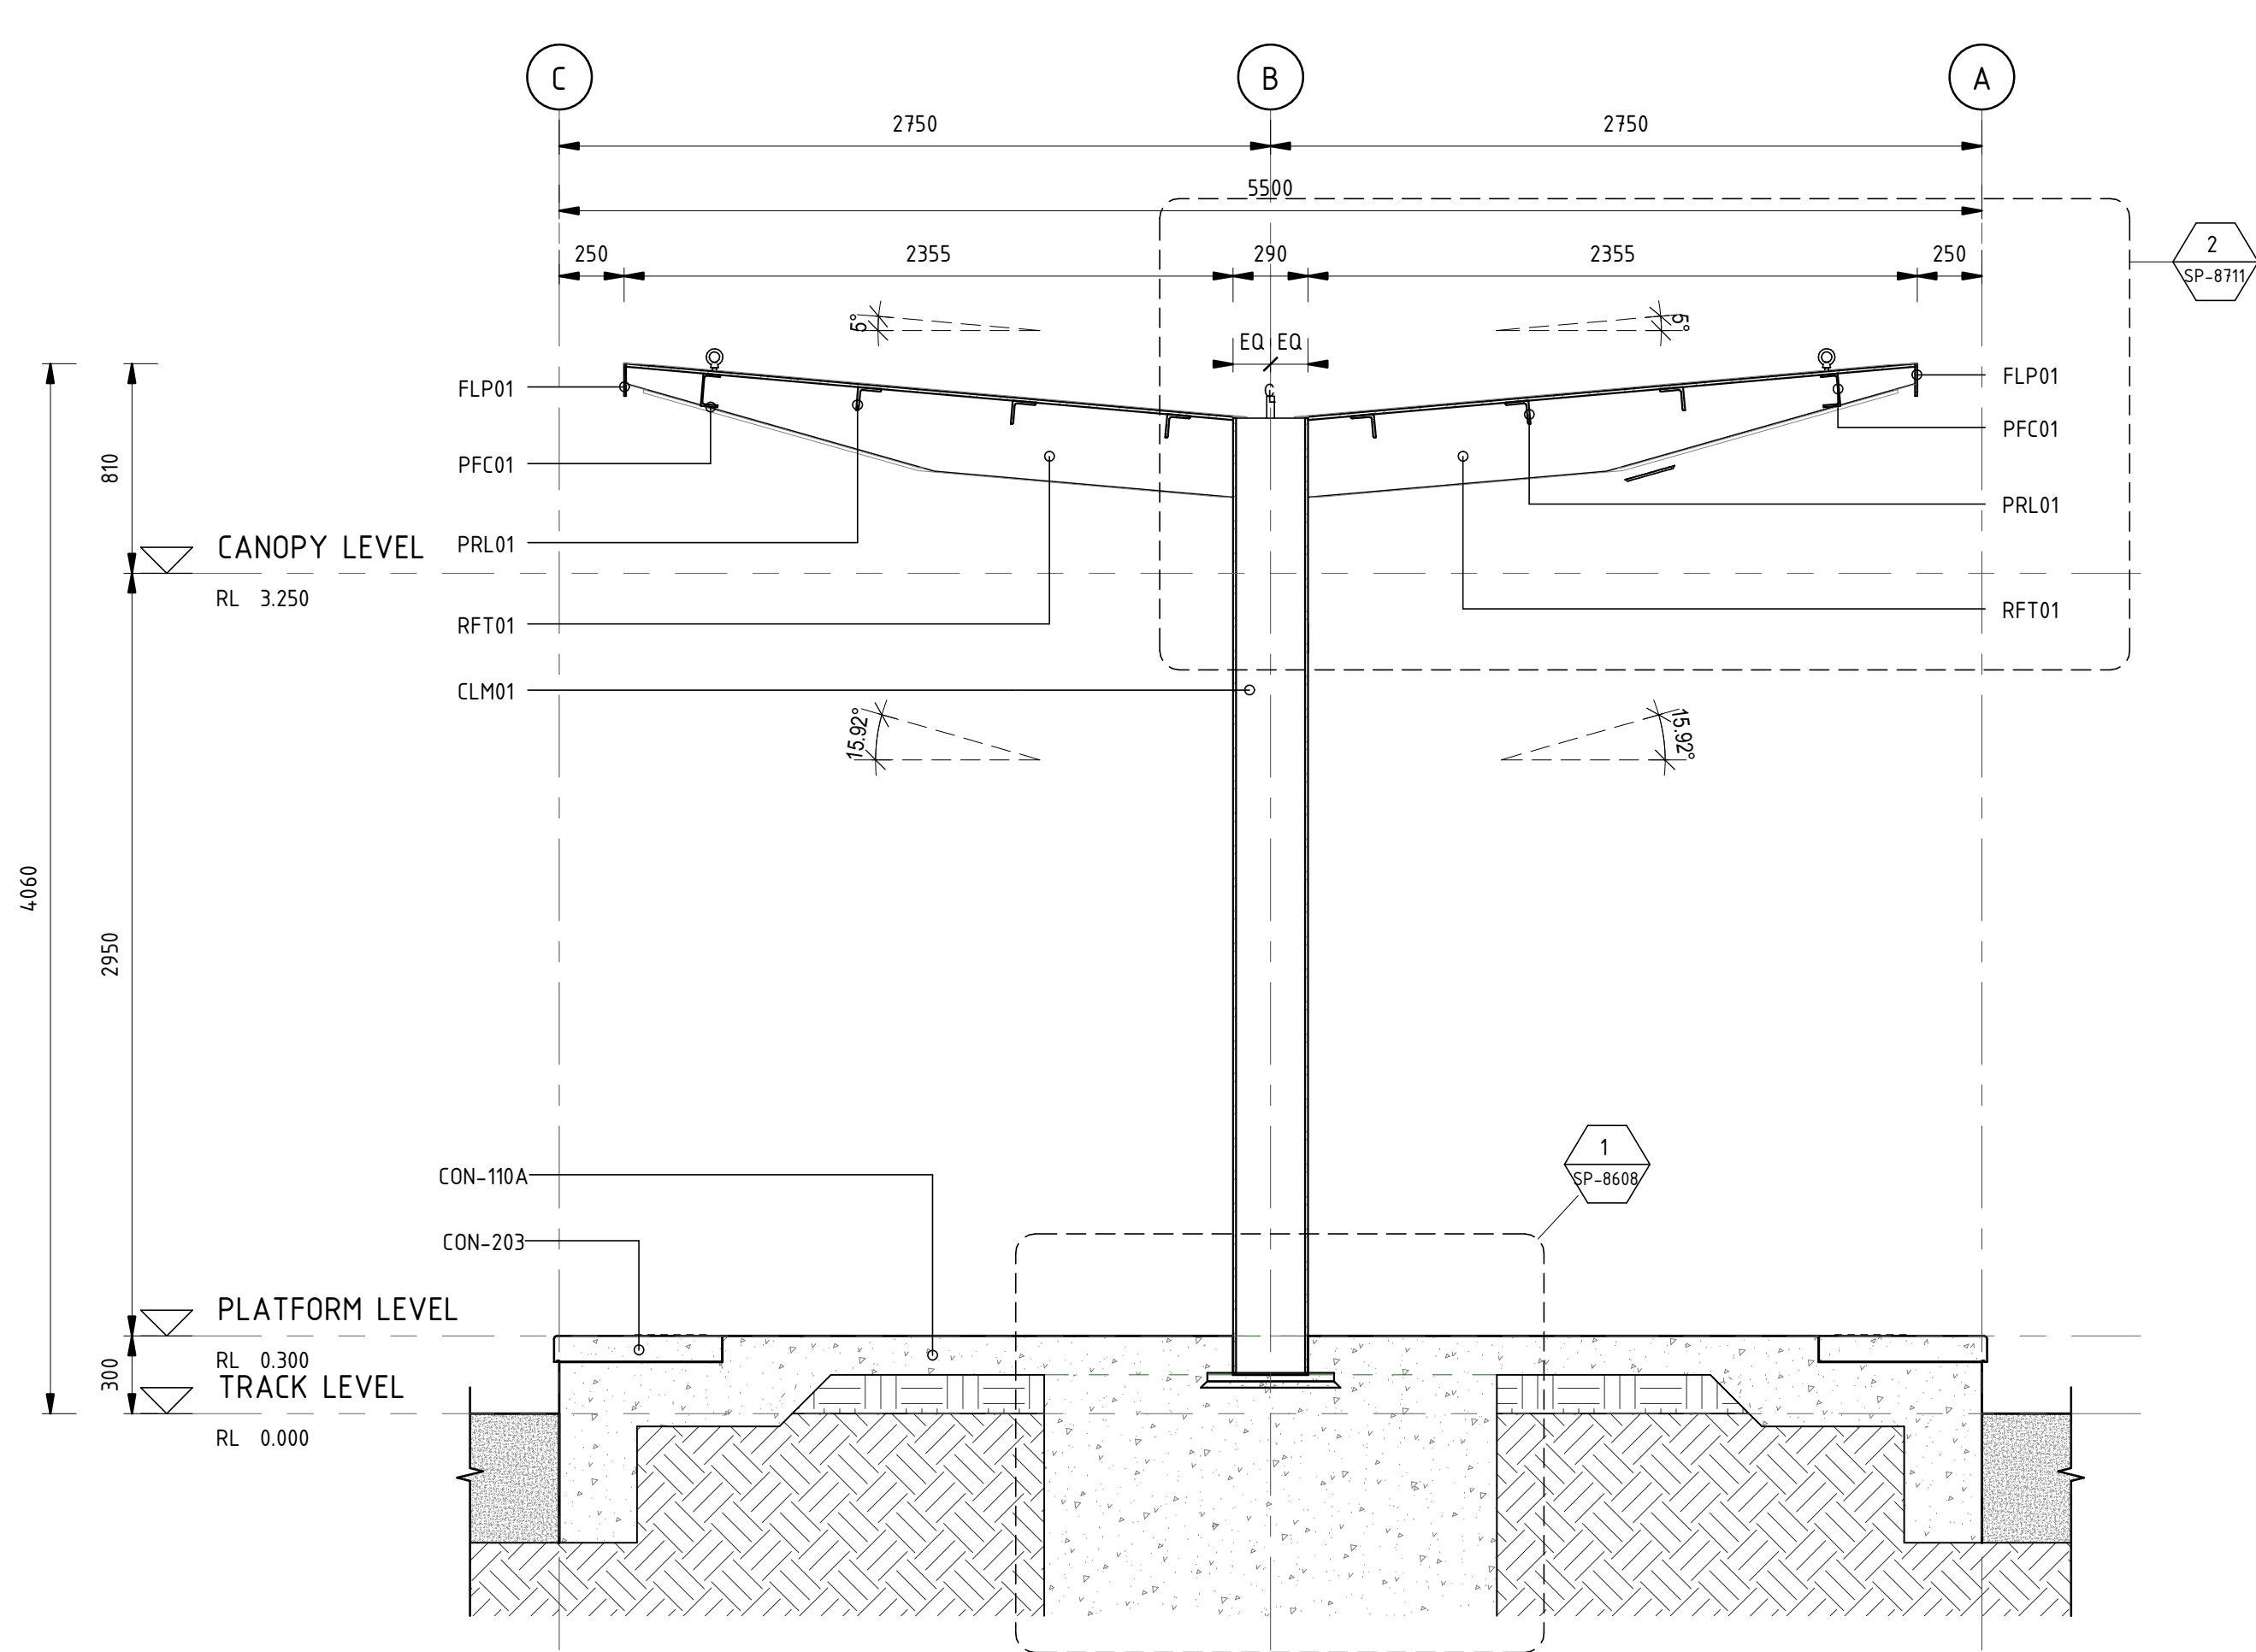


1 ISLAND MODULE - STRUCTURAL SECTION
Scale: 1 : 25

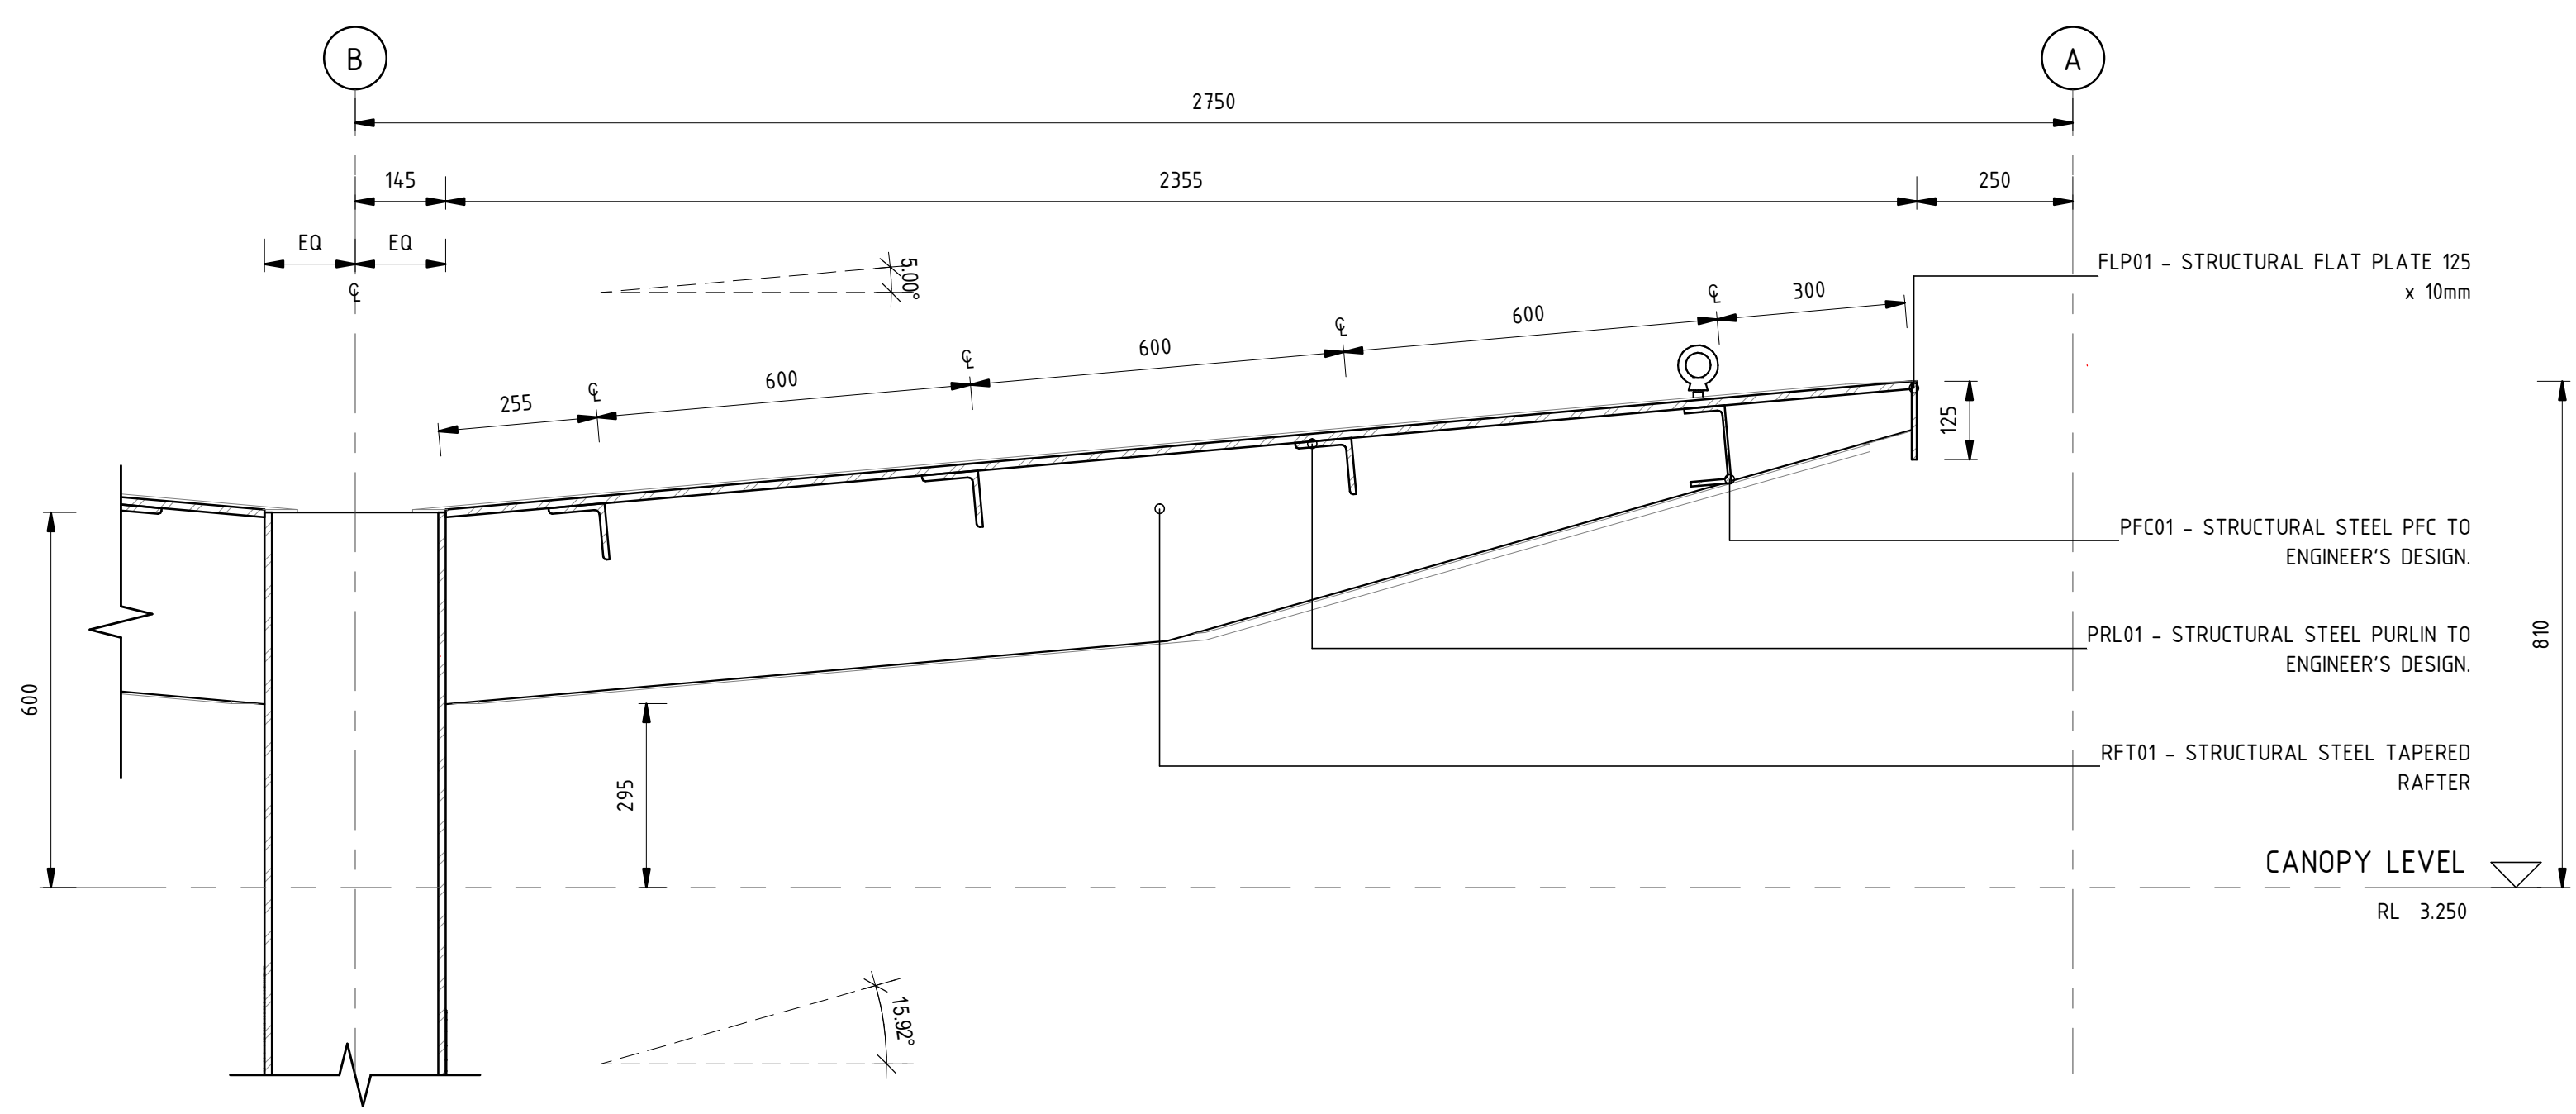

2 ISLAND MODULE - STRUCTURAL DETAIL
Scale: 1 : 10

3 ISLAND MODULE - STRUCTURAL 3D
Scale:

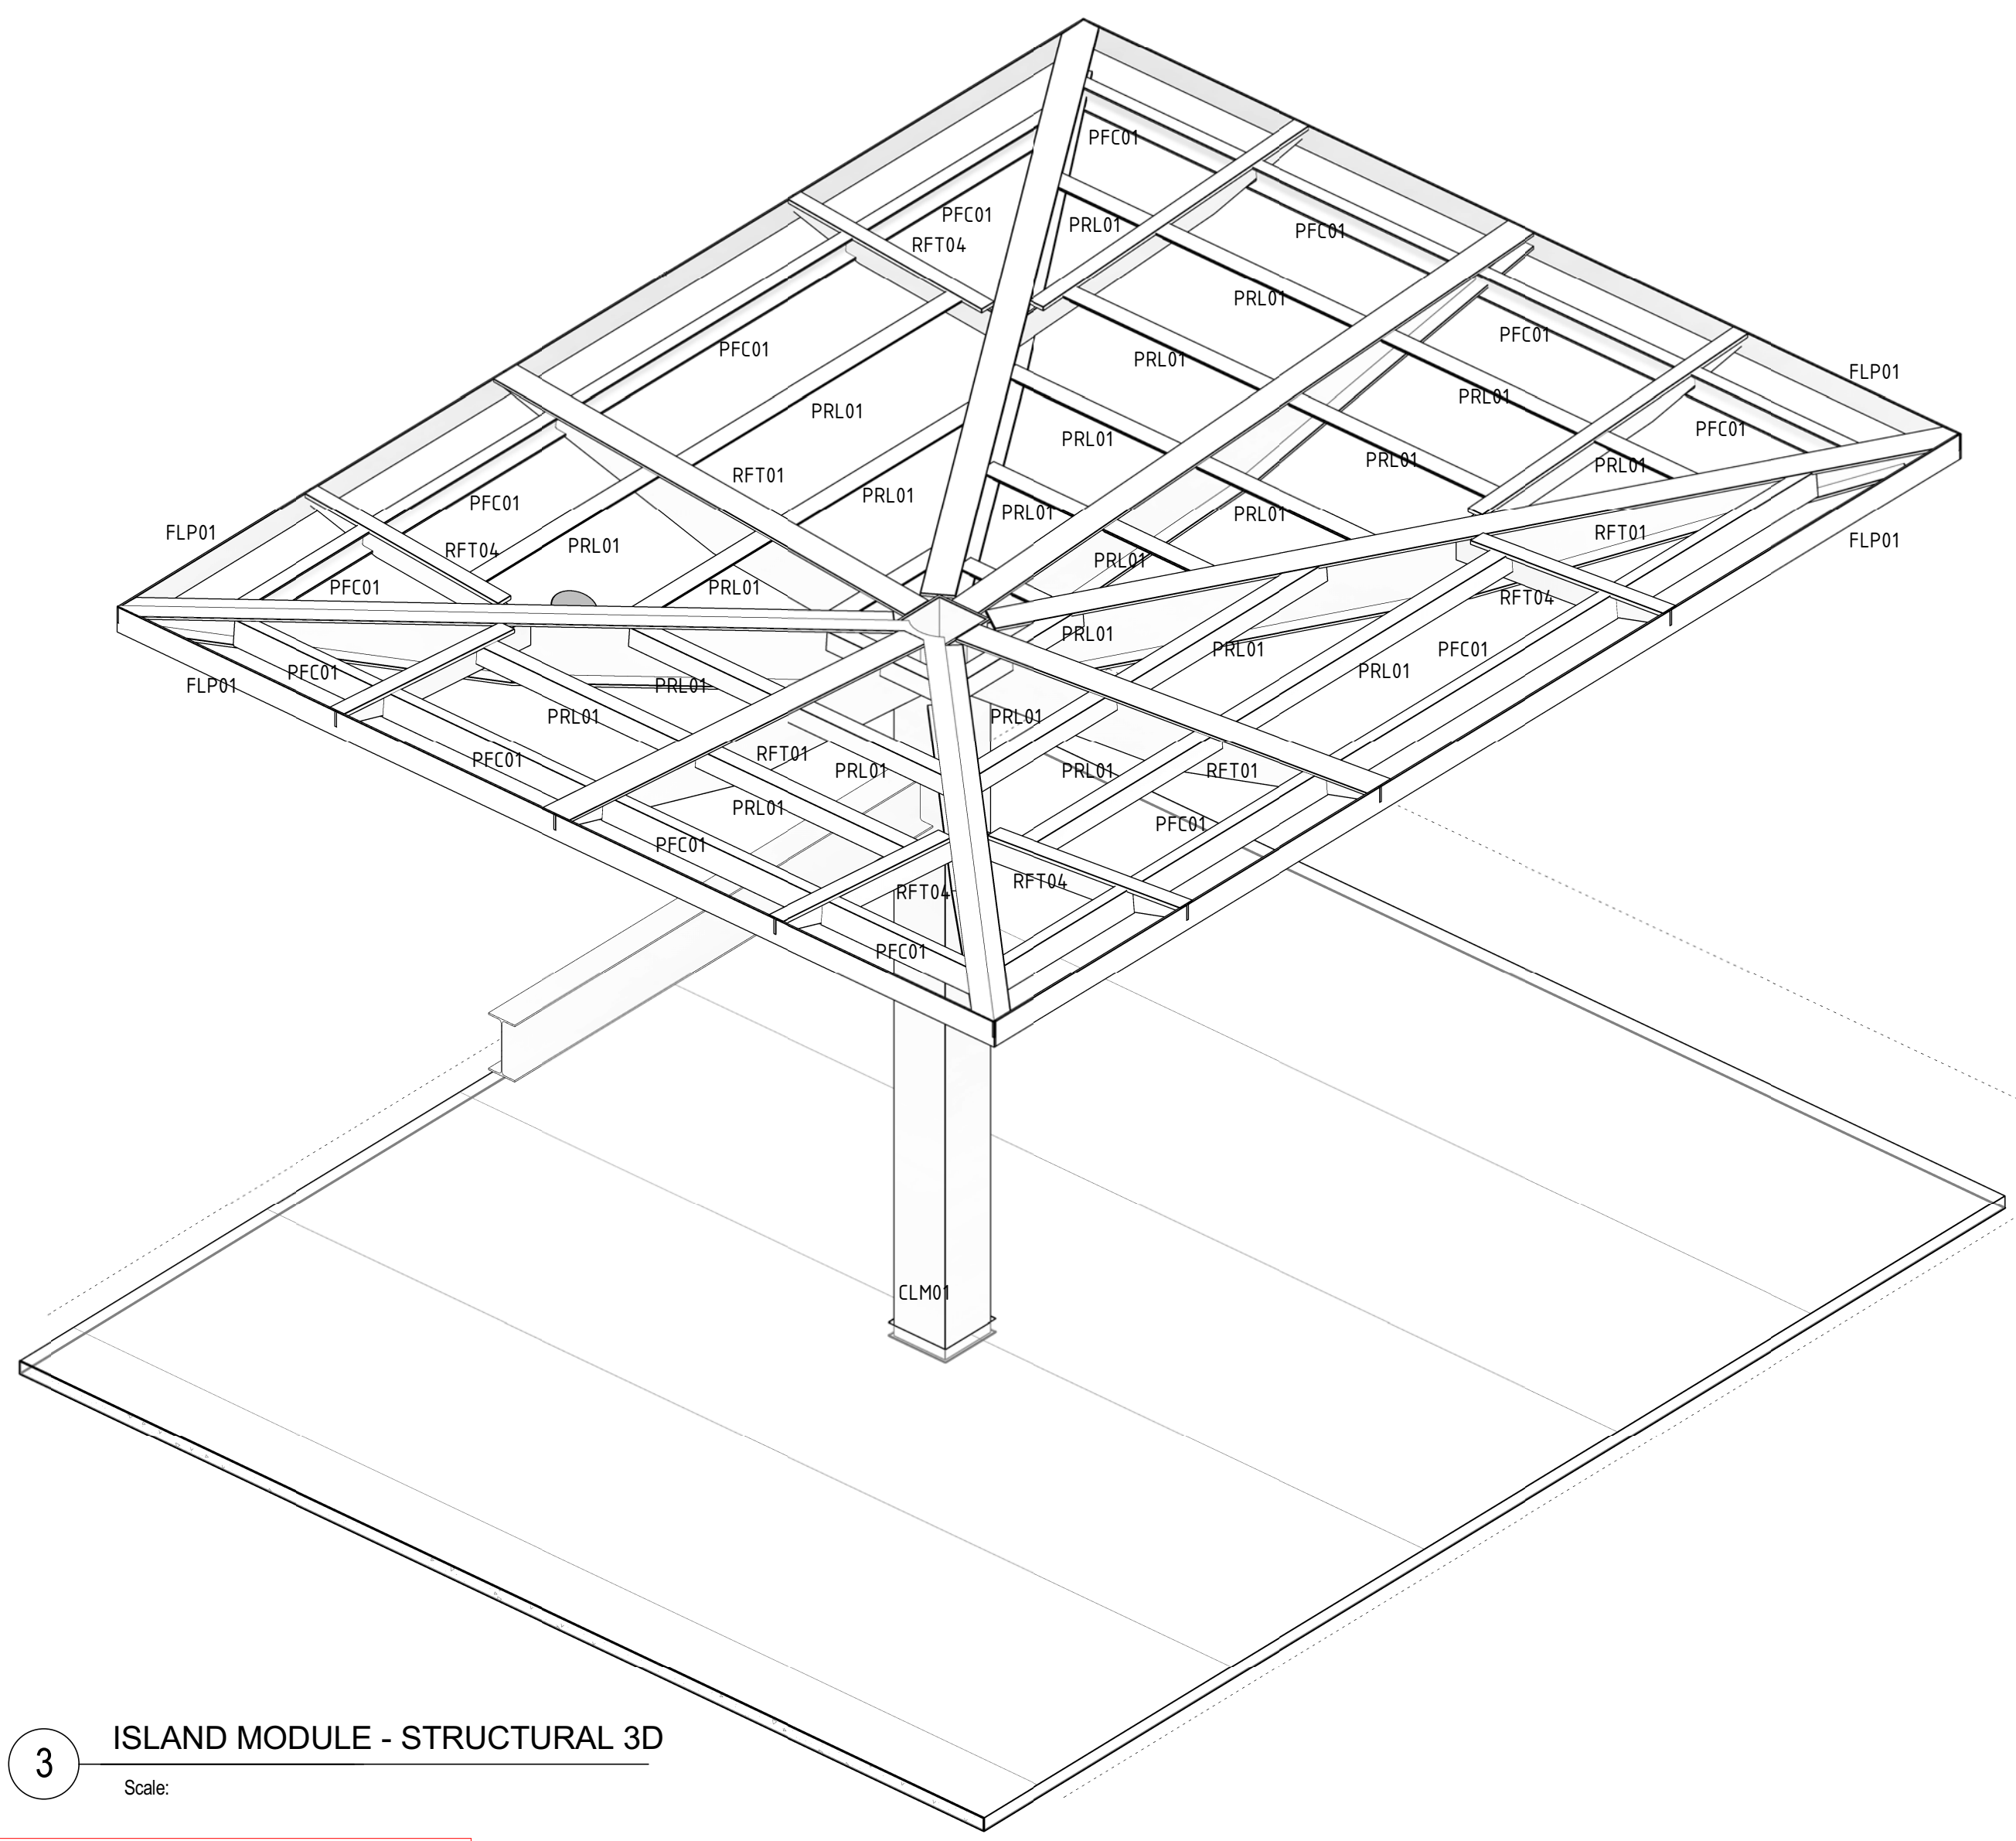

STRUCTURAL COMPONENT LEGEND

	CLM01 - 290mm SQUARE COLUMN		PFC02 - 125mm PFC FIXED TO RAFTERS
	FPL01 - ISLAND MODULE 125x8mm FLAT PLATE FIXED TO RAFTER		PRL01 - 90mm EQUAL ANGLE PURLIN FIXED TO RAFTERS
	RFT01 - EXTENDED DIAGONAL SIDE MODULE TAPERED RAFTER FIXED TO COLUMN		RFT05 - SIDE MODULE 360UB x 171mm WIDE PLATE TAPERED RAFTER FIXED TO COLUMN
	RFT04 - 150mm MID MODULE RAFTER FIXED TO COLUMN		

**** NOTE: REFER TO MATERIALS SCHEDULE FOR PROTECTIVE COATING TO STEEL MEMEBERS.**

ALL STEEL TO STRUCTURAL ENGINEER'S DESIGN & SPECIFICATION

DRAWING COLOUR CODED - PRINT ALL COPIES IN COLOUR

B	STAGE 2R ISSUE	PJ 03/03	NJ 03/03	KC 03/03
A	STAGE 2 ISSUE	PJ 11/11	NJ 11/11	KC 11/11
AMD	DESCRIPTION	DESIGNER SIGN / DATE	VERIFIED SIGN / DATE	APPROVED SIGN / DATE
CO-ORDINATE SYSTEM: MGA Zone 56		HEIGHT DATUM: A.H.D.		SCALE: As indicated @ A1

CapitalMetro
ACT Government

CANBERRA METRO
Move | Live | Grow

This drawing is confidential and shall only be used for the purpose of this project. The signing of this title block confirms the design and drafting of this project have been prepared and checked in accordance with the Architectus quality assurance system to ISO 9001-2008.

DRAWN	PAUL JENKINS	03/03/2017
DESIGNED	PAUL JENKINS	03/03/2017
DRG CHECK	NIGEL JUSTINS	03/03/2017
DESIGN CHECK	TRENT RUSSELL	03/03/2017
APPROVED	KEVIN CURRUCAN	03/03/2017

architectus

CAPITAL METRO PROJECT
PACKAGE 55 - TYPICAL DETAILS
ARCHITECTURAL

TYPICAL ISLAND MODULE - STRUCTURAL FRAME SECTIONS

FILE No. 160117	SHEET: OF	A1
STATUS: STAGE 2R		©
DRG No. 03-ARC-DRW-ARC-SP-8711	B	EDMS No.

File Printed: C:\Users\PaulJenkins\Documents\160117_Typical Details_pauljenkins.rvt
Plot Date & Time: 3/3/2017 1:24:46 PM
OF 801*554

A

B

C

D

E

F

G

H

A

B

C


D

E

F

G

H

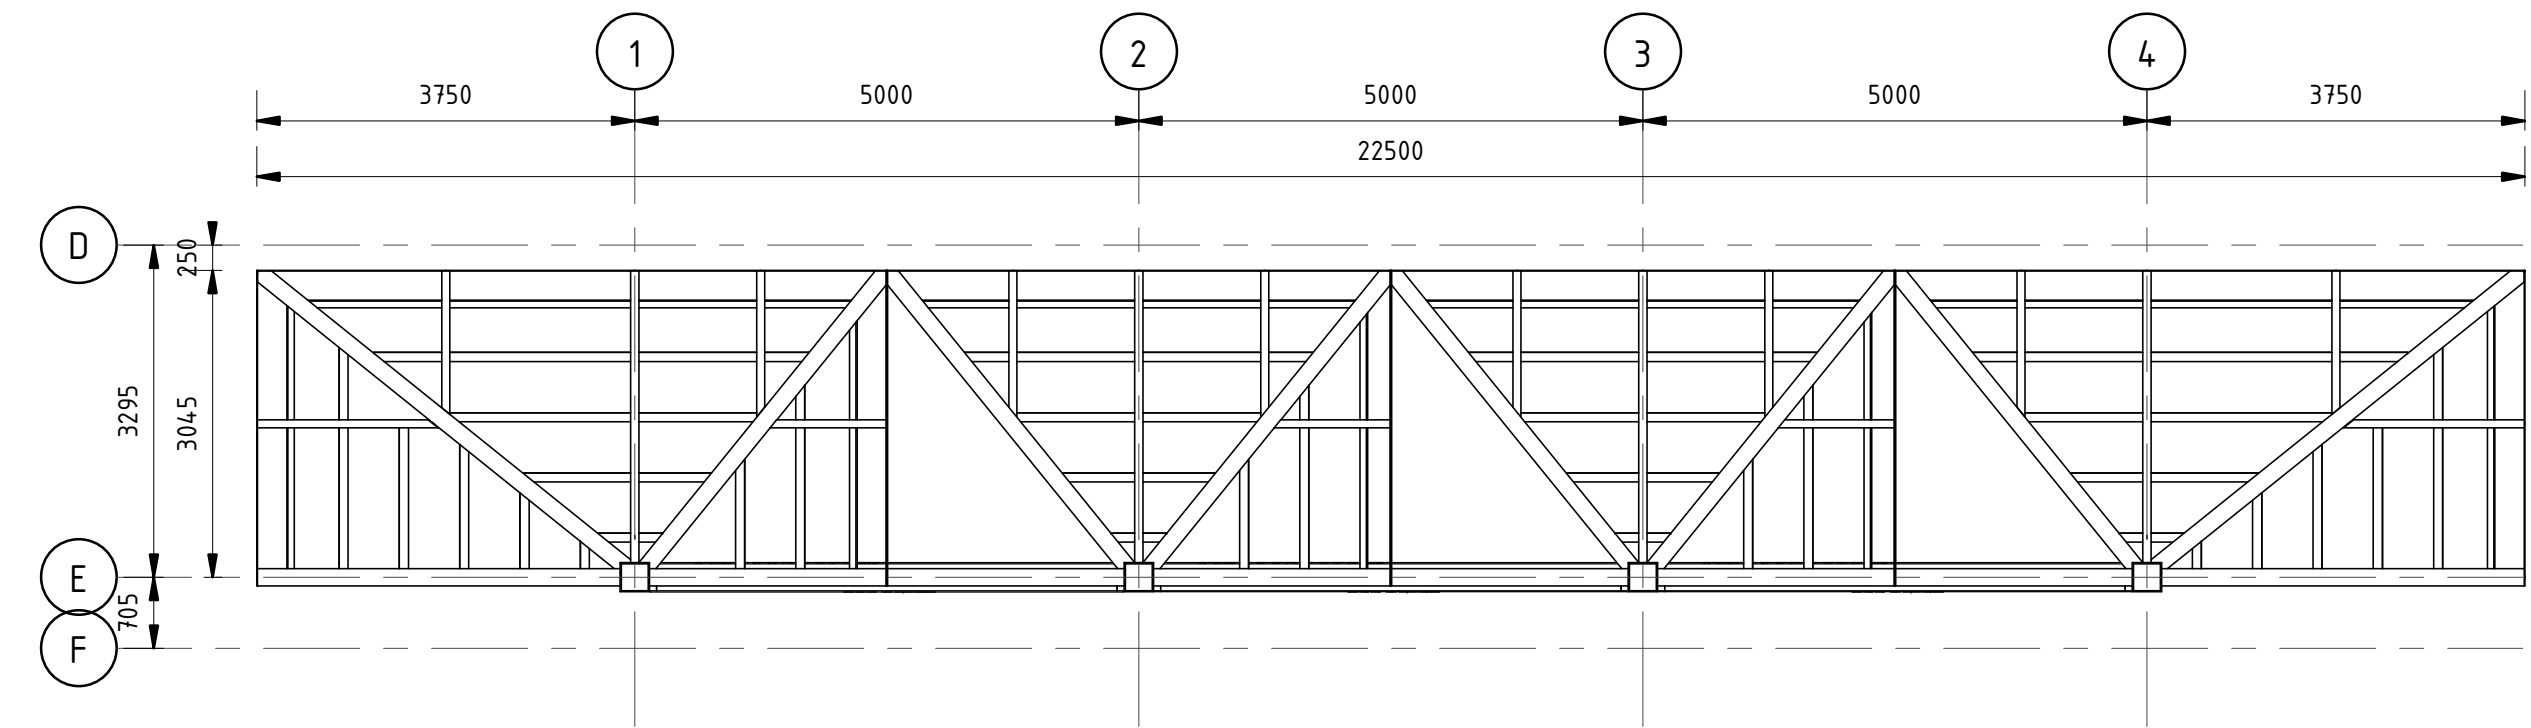

2 SIDE STRUCTURAL KEYPLAN
Scale: 1:75

STRUCTURAL COMPONENT LEGEND




CLM01 - 290mm SQUARE COLUMN



FPL01 - ISLAND MODULE 125x8mm
FLAT PLATE FIXED TO RAFTER



RFT01 - EXTENDED DIAGONAL SIDE
MODULE TAPERED RAFTER FIXED TO
COLUMN

 

RFT04 - 150mm MID MODULE
RAFTER FIXED TO COLUMN



PFC02 - 125mm PFC FIXED TO
RAFTERS




PRL01 - 90mm EQUAL ANGLE PURLIN
FIXED TO RAFTERS



RFT05 - SIDE MODULE 360UB x
171mm WIDE PLATE TAPERED
RAFTER FIXED TO COLUMN

** NOTE: REFER TO MATERIALS
SCHEDULE FOR PROTECTIVE COATING
TO STEEL MEMEBERS.

ALL STEEL TO STRUCTURAL
ENGINEER'S DESIGN & SPECIFICATION

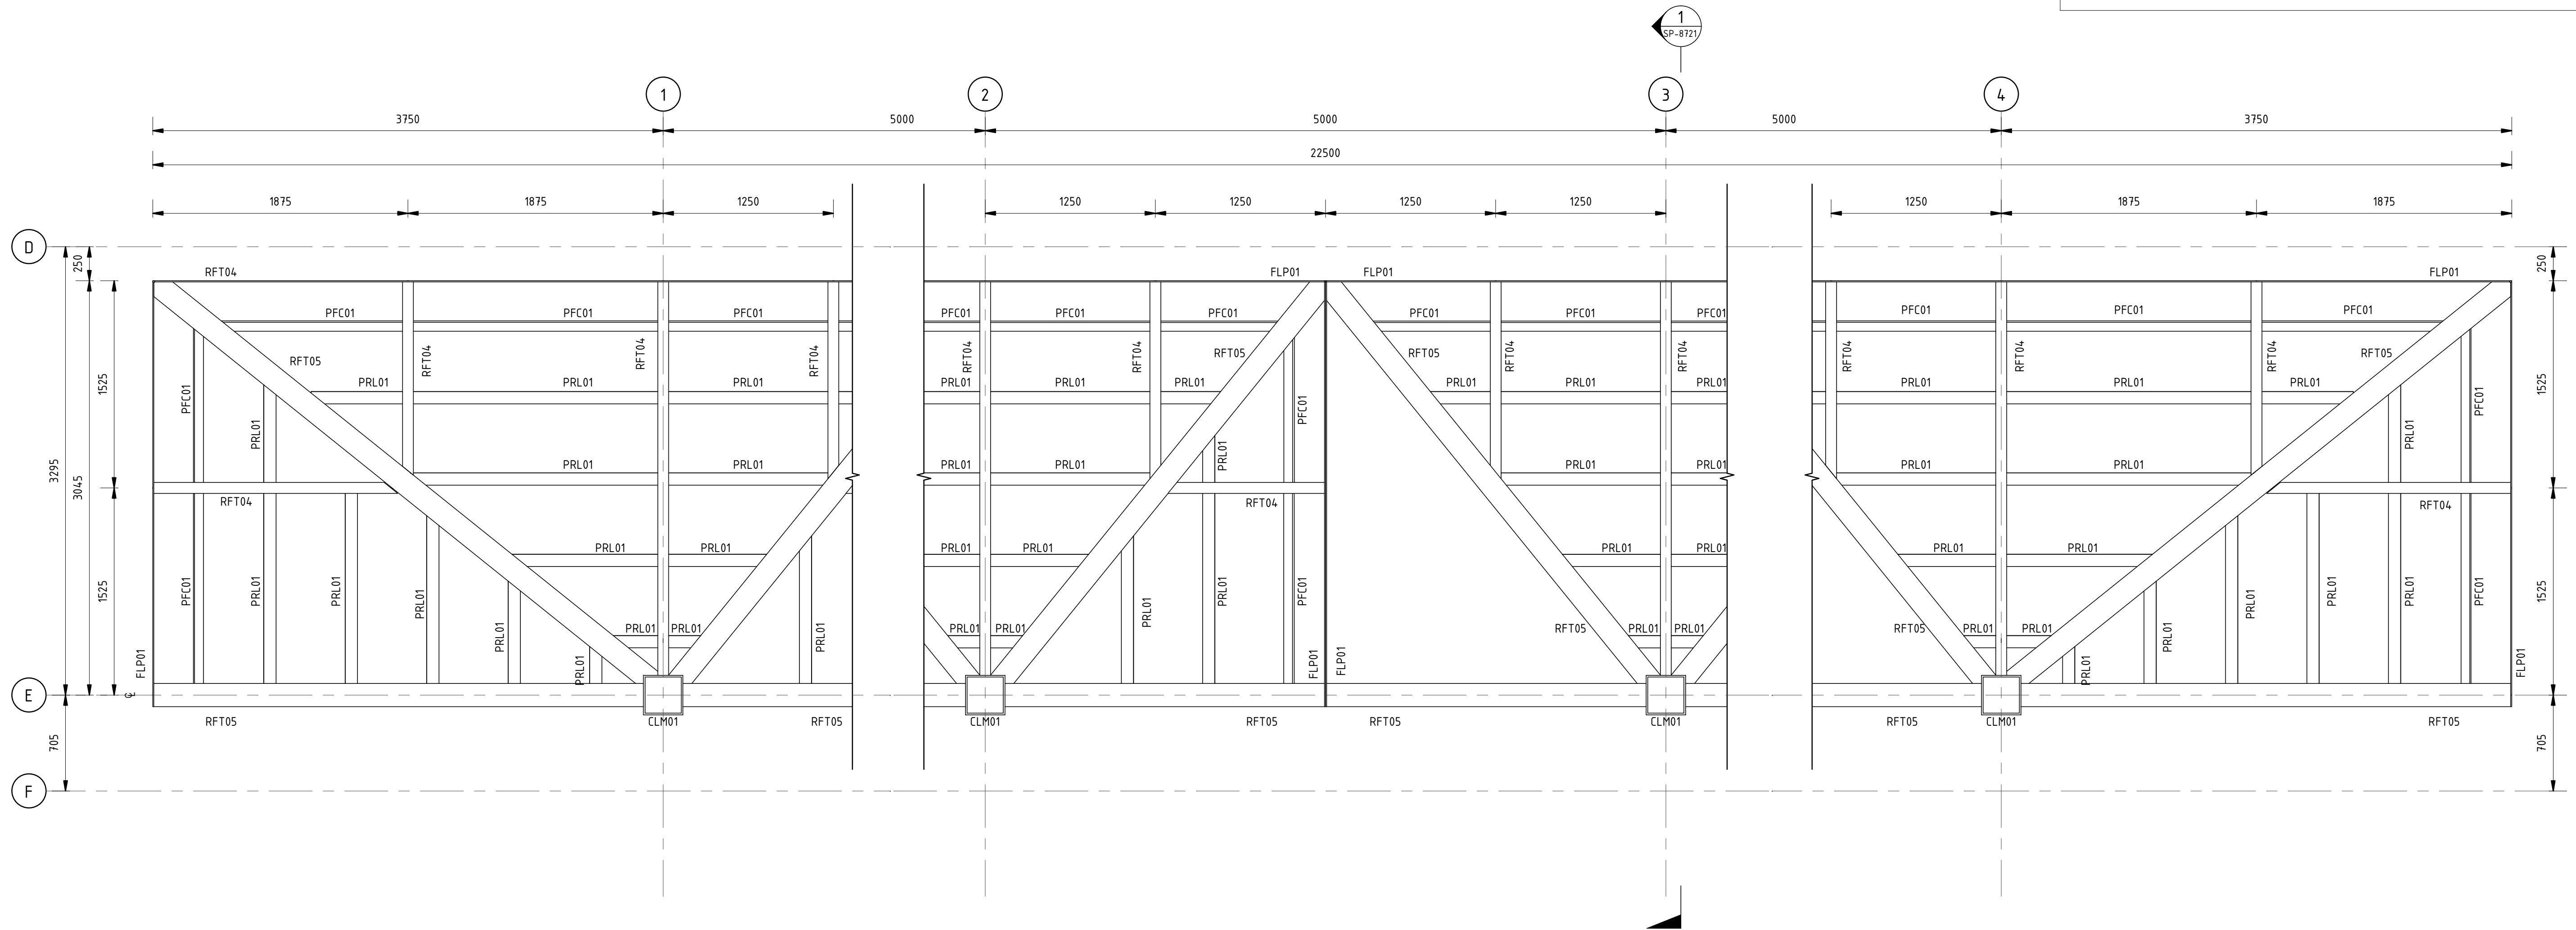

1 STRUCTURAL SIDE MODULE CANOPY PLAN
Scale: 1:25

DRAWING COLOUR CODED - PRINT ALL COPIES IN COLOUR

B	STAGE 2R ISSUE	PJ 03/03	NJ 03/03	KC 03/03
A	STAGE 2 ISSUE	PJ 11/11	NJ 11/11	KC 11/11
AMD	DESCRIPTION	DESIGNER SIGN / DATE	VERIFIED SIGN / DATE	APPROVED SIGN / DATE
CO-ORDINATE SYSTEM: MGA Zone 56		HEIGHT DATUM: A.H.D.		SCALE: As indicated @ A1



This drawing is confidential and shall only be used for the purpose of this project.
The signing of this title block confirms the design and drafting of this project have been prepared
and checked in accordance with the Architectus quality assurance system to ISO 9001-2008.

DRAWN	PAUL JENKINS	03/03/2017
DESIGNED	PAUL JENKINS	03/03/2017
DRG CHECK	NIGEL JUSTINS	03/03/2017
DESIGN CHECK	TRENT RUSSELL	03/03/2017
APPROVED	KEVIN CURRUCAN	03/03/2017

architectus

CAPITAL METRO PROJECT
PACKAGE 55 - TYPICAL DETAILS
ARCHITECTURAL

TYPICAL SIDE MODULE - STRUCTURAL FRAME PLAN

FILE No. 160117	SHEET: OF	A1
STATUS: STAGE 2R		
DRG No. 03-ARC-DRW-ARC-SP-8720	B	EDMS No.

A

B

C

D

E

F

G

H

A

B

C


D

E


F

G


H

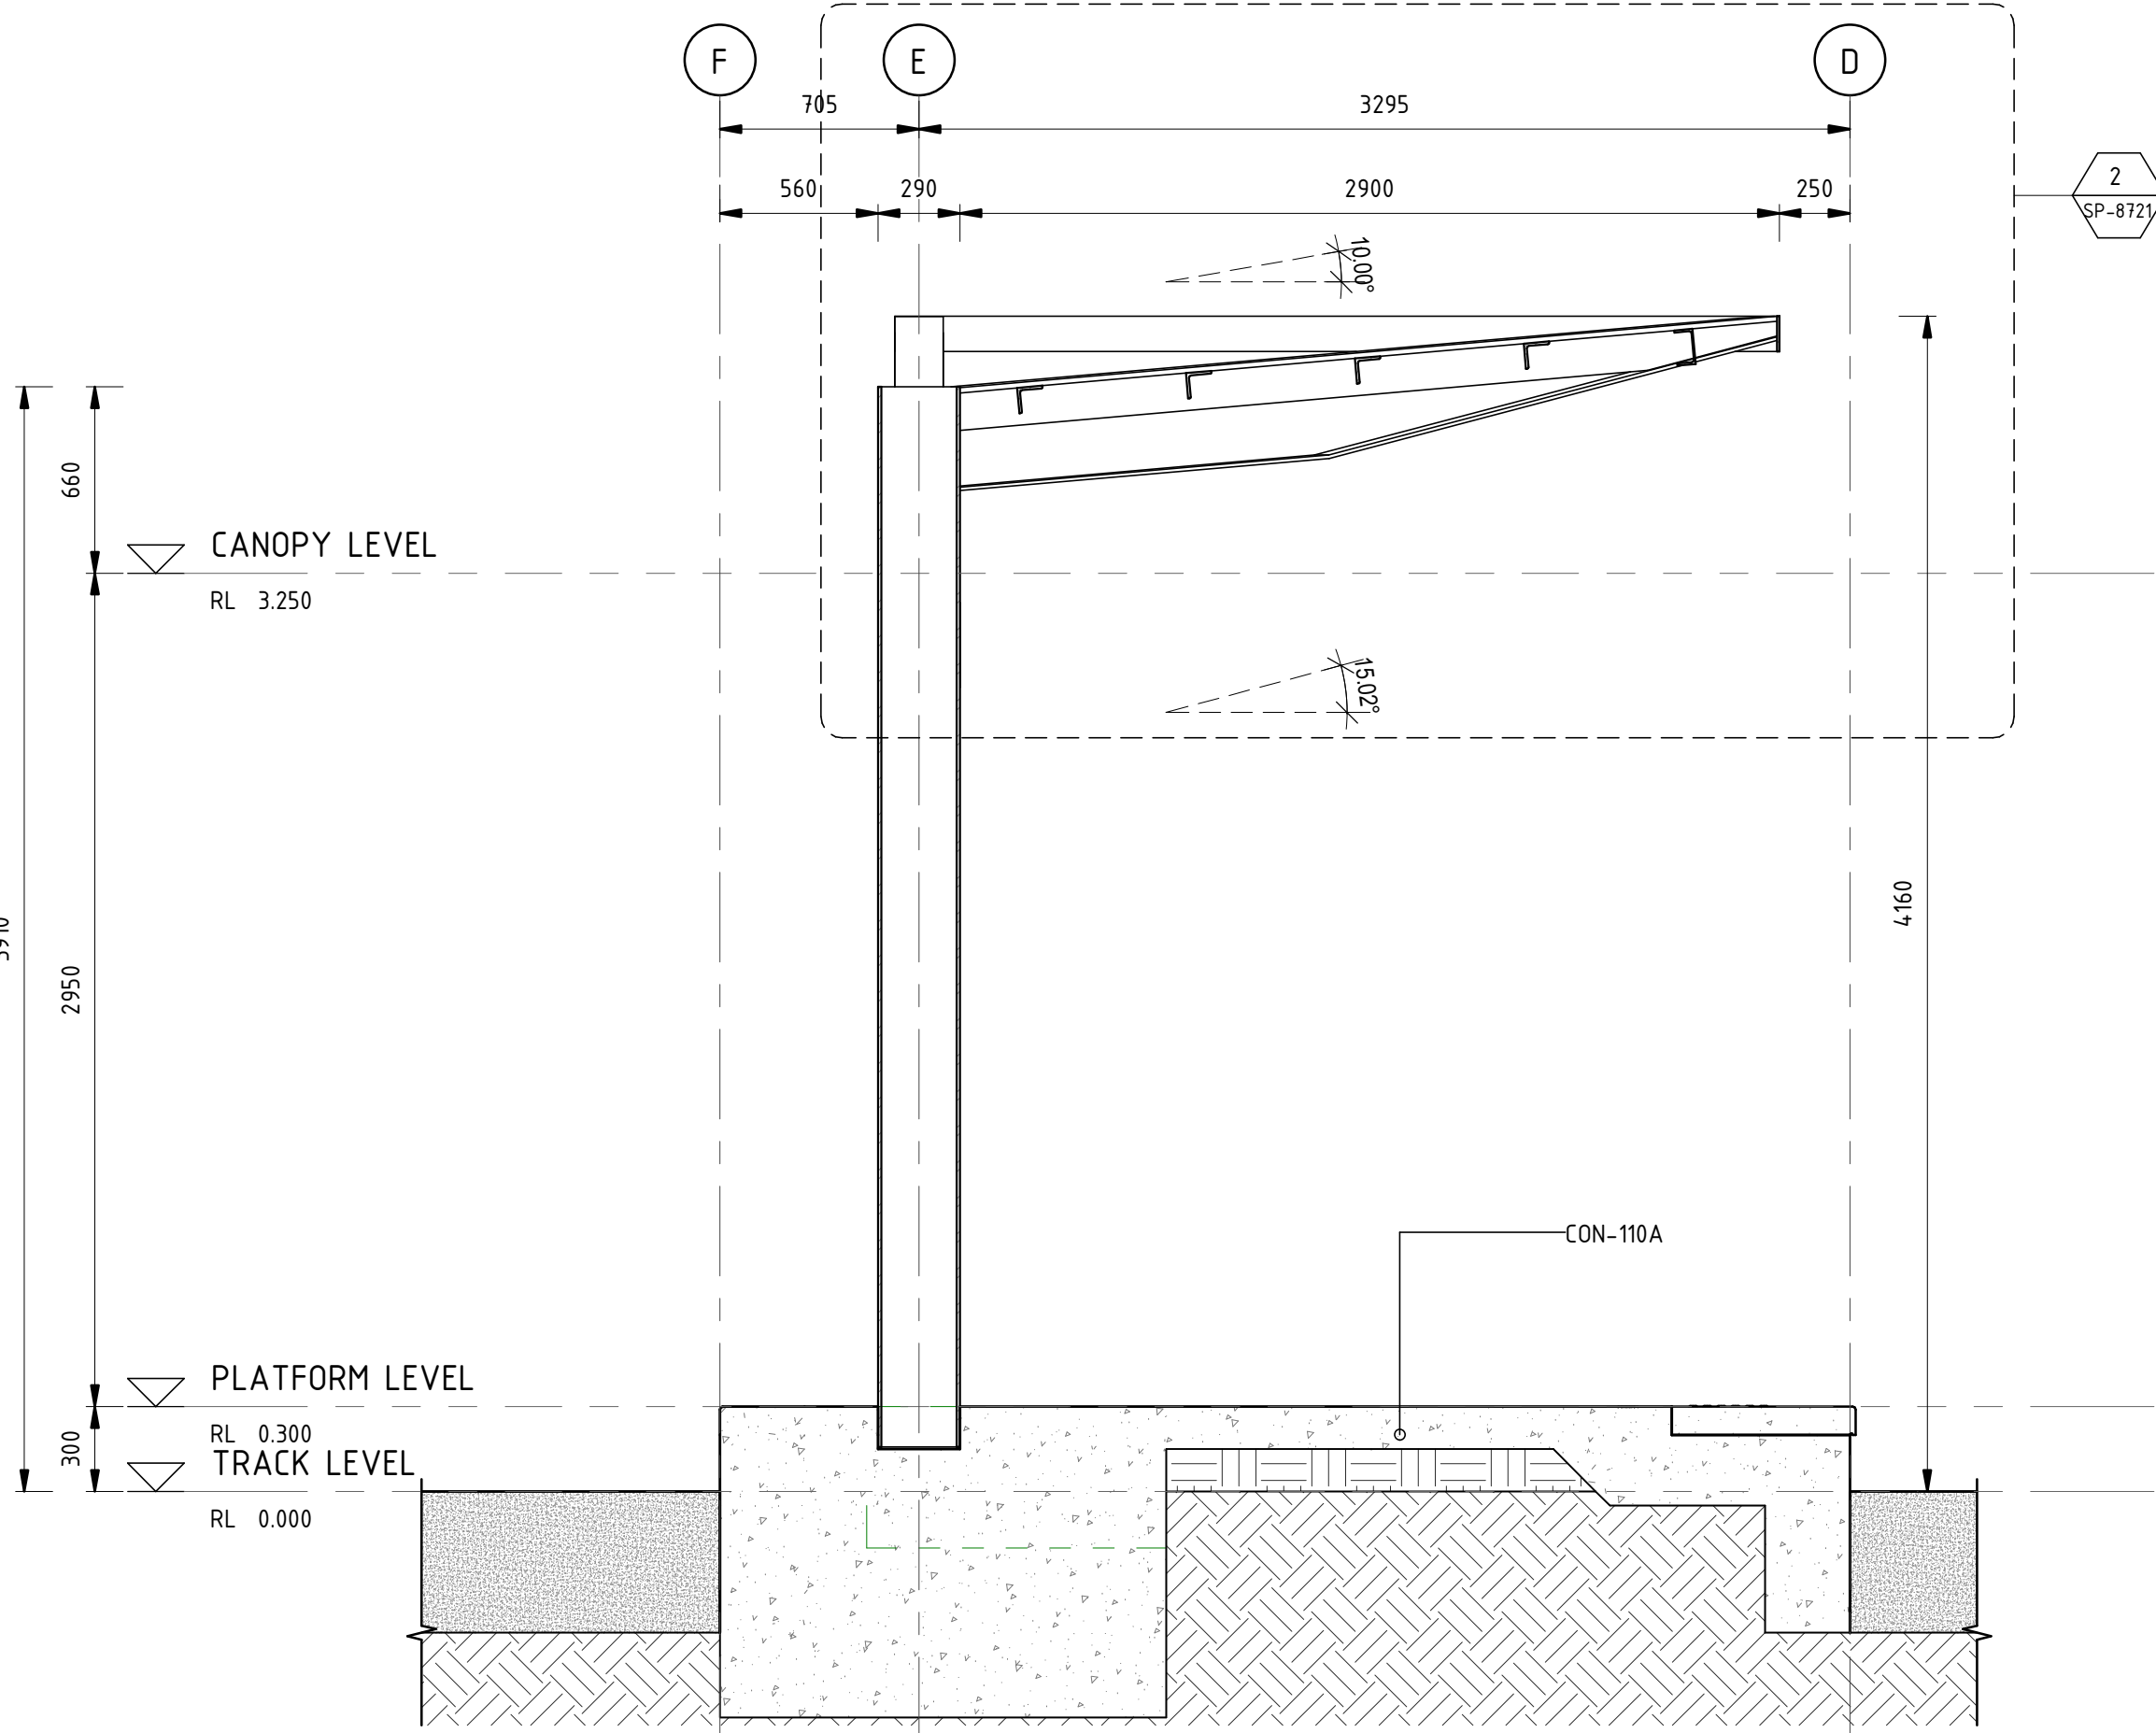

1 SIDE MODULE - STRUCTURAL SECTION
Scale: 1:25

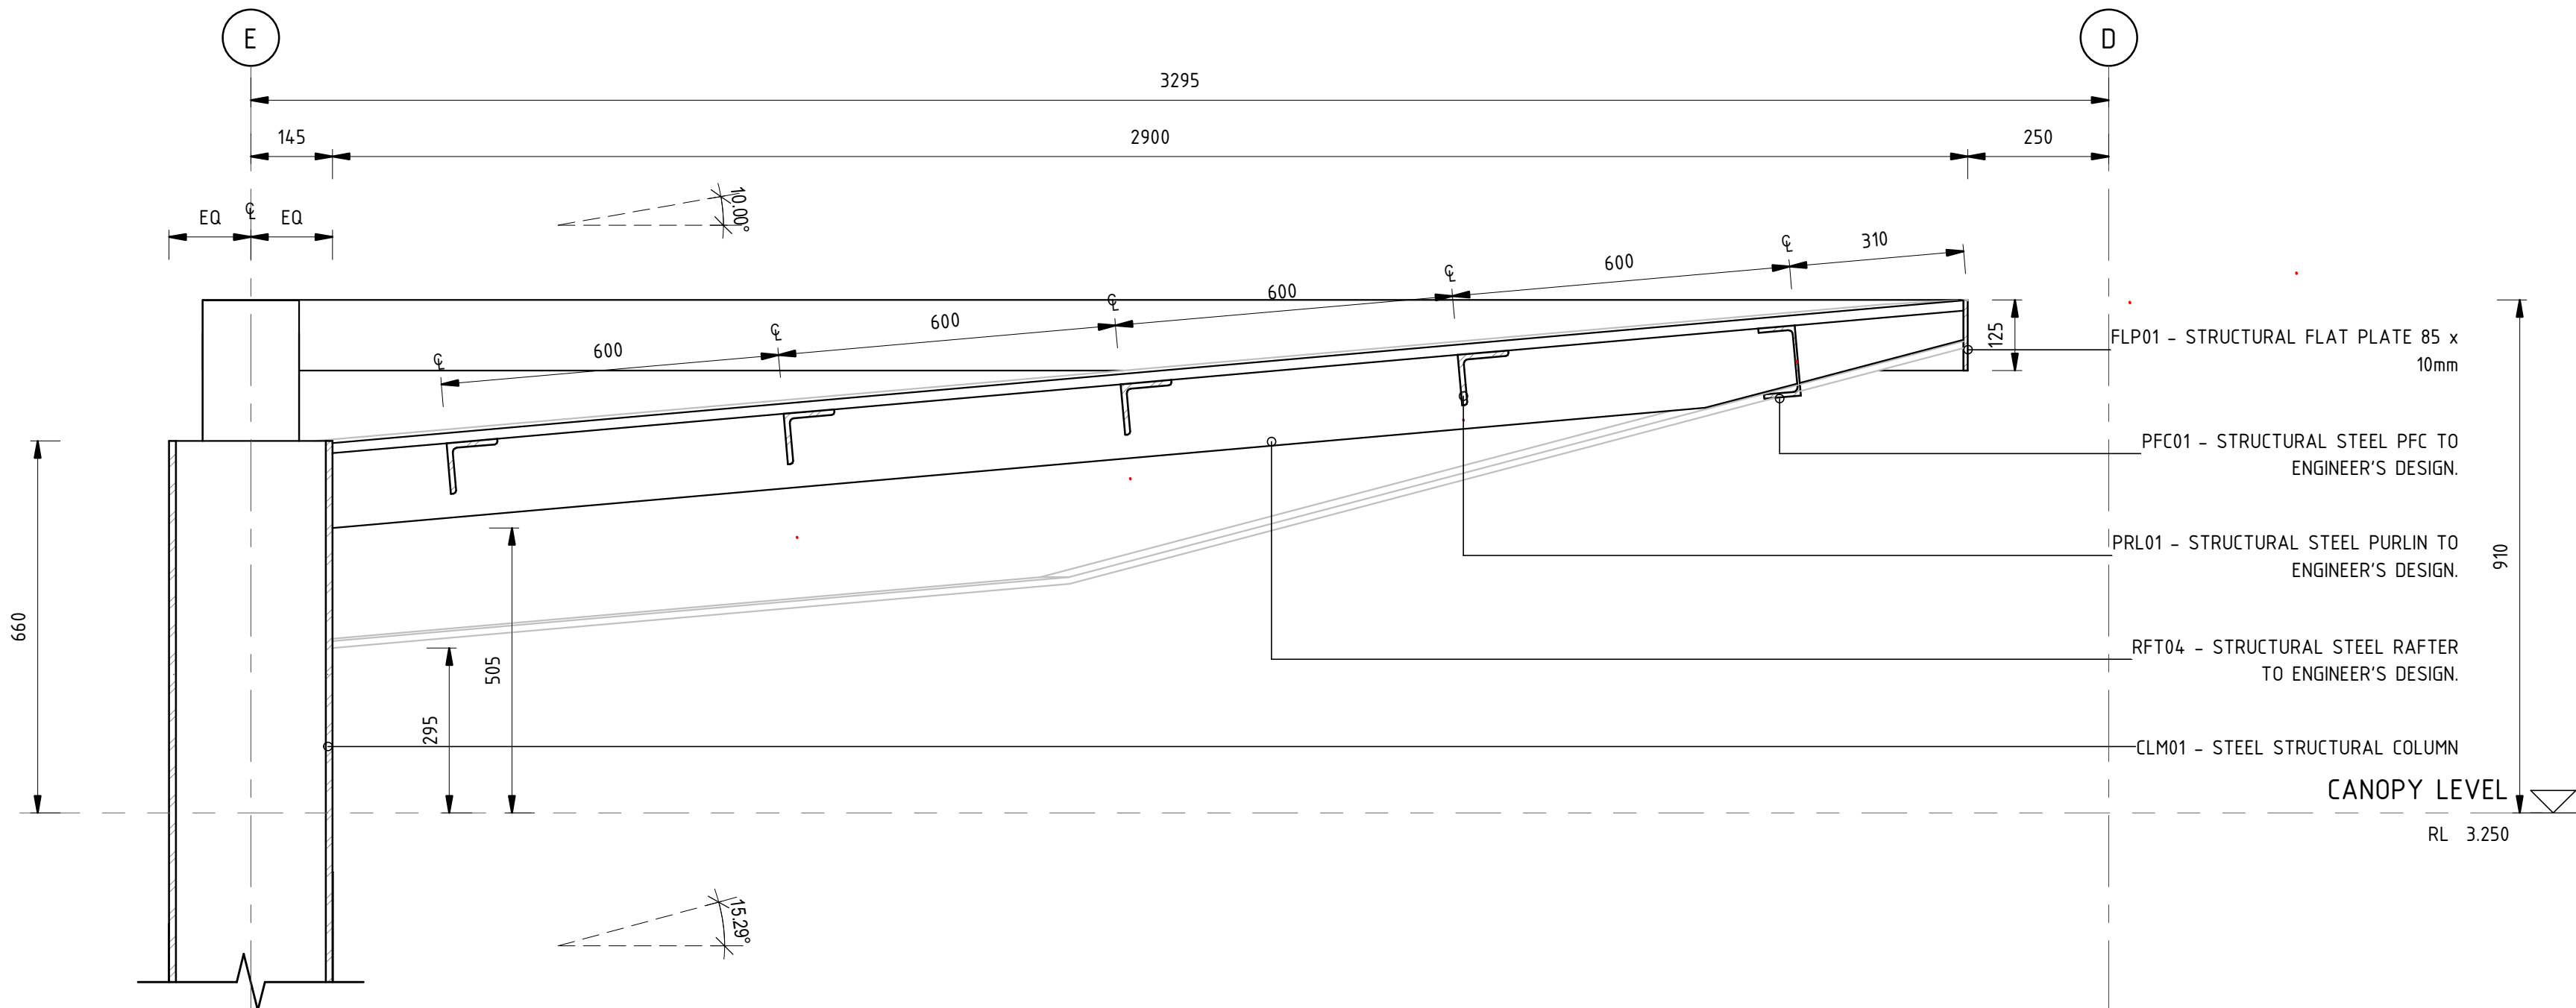

2 SIDE MODULE - STRUCTURAL DETAIL
Scale: 1:10

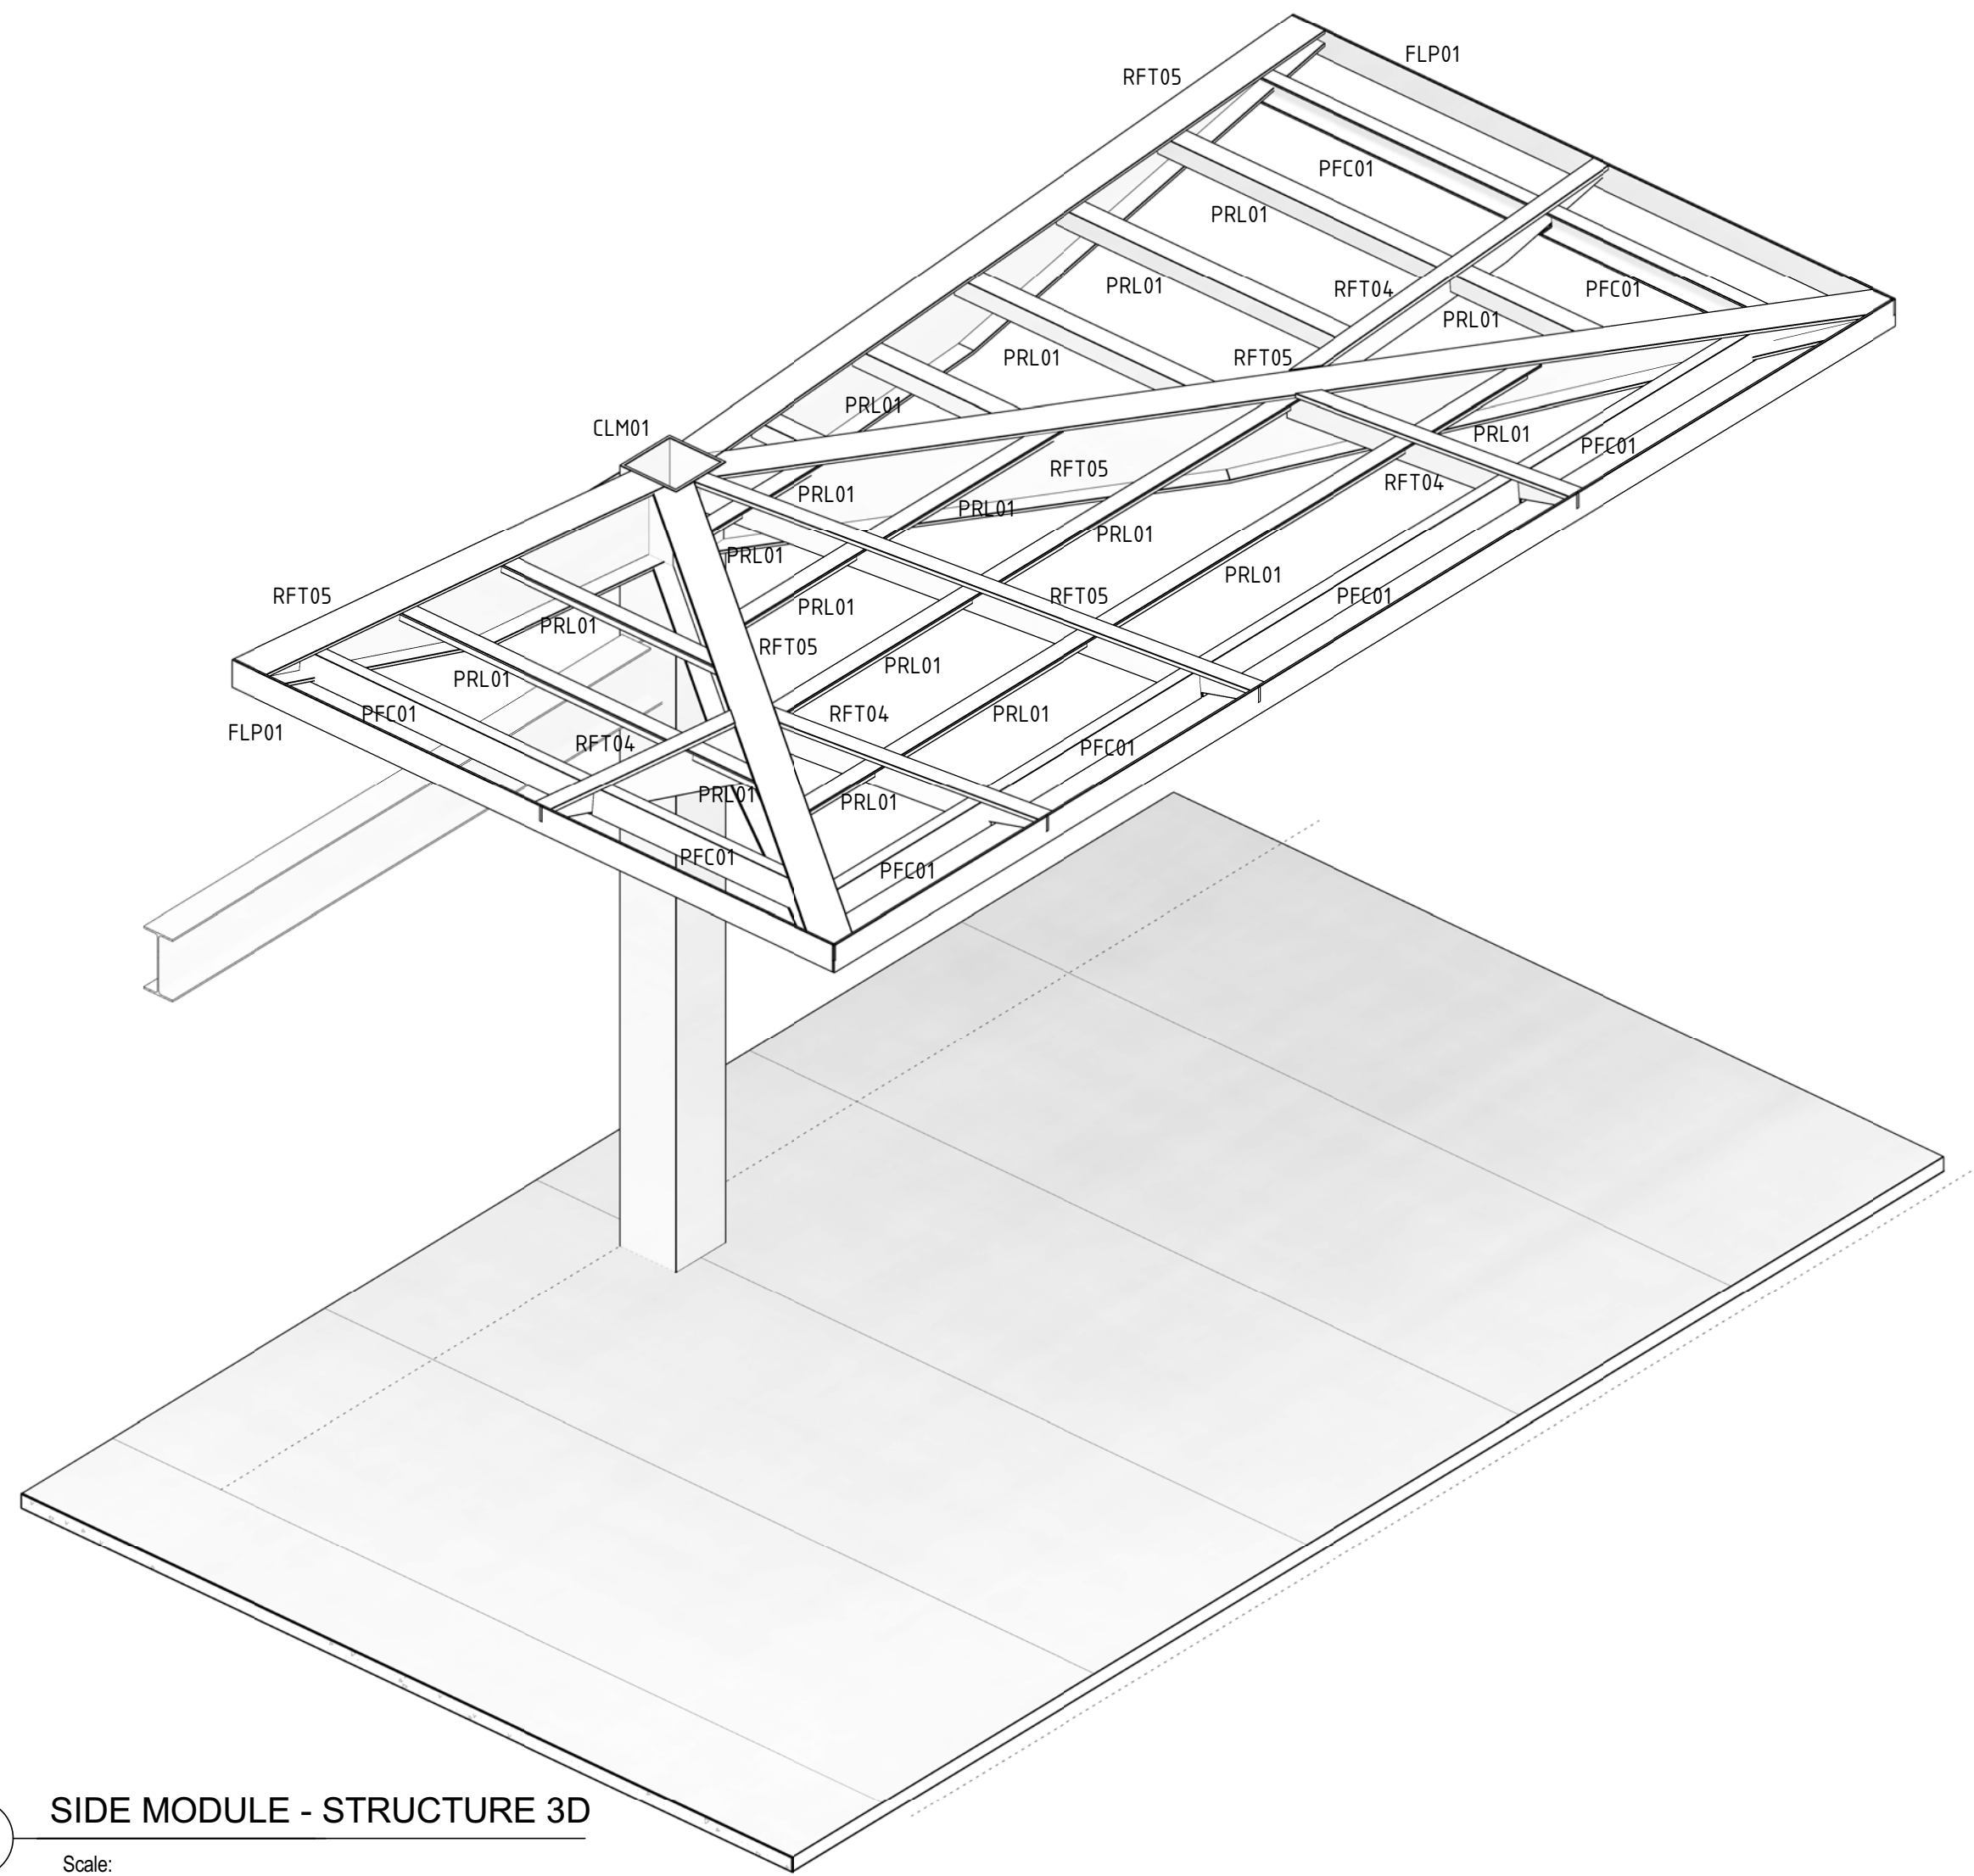

3 SIDE MODULE - STRUCTURE 3D
Scale:

DRAWING COLOUR CODED - PRINT ALL COPIES IN COLOUR

B	STAGE 2R ISSUE	PJ 03/03	NJ 03/03	KC 03/03
A	STAGE 2 ISSUE	PJ 11/11	NJ 11/11	KC 11/11
AMD	DESCRIPTION	DESIGNER SIGN / DATE	VERIFIED SIGN / DATE	APPROVED SIGN / DATE
CO-ORDINATE SYSTEM: MGA Zone 56		HEIGHT DATUM: A.H.D.		SCALE: As indicated @ A1



This drawing is confidential and shall only be used for the purpose of this project. The signing of this title block confirms the design and drafting of this project have been prepared and checked in accordance with the Architectus quality assurance system to ISO 9001-2008.

DRAWN	PAUL JENKINS	03/03/2017
DESIGNED	PAUL JENKINS	03/03/2017
DRG CHECK	NIGEL JUSTINS	03/03/2017
DESIGN CHECK	TRENT RUSSELL	03/03/2017
APPROVED	KEVIN CURRUCAN	03/03/2017

CAPITAL METRO PROJECT
PACKAGE 55 - TYPICAL DETAILS
ARCHITECTURAL

TYPICAL SIDE MODULE - STRUCTURAL FRAME SECTIONS

FILE No. 160117	SHEET: OF	A1
STATUS: STAGE 2R		
DRG No. 03-ARC-DRW-ARC-SP-8721	B	EDMS No.

File Path: C:\Users\PaulJenkins\Documents\160117_Typical Details_PaulJenkins.rvt

Plot Date & Time: 3/3/2017 12:25:42 PM

DF 801*554