

AUSTRALIAN WAR MEMORIAL REDEVELOPMENT PROJECT POPPY'S CARPARK EXTENSION







DRAWING NO.	TITLE	REVISION
AWM-0269-AFC-C-000	COVER SHEET	B
AWM-0269-AFC-C-001	NOTES, LEGEND AND TYPICAL DETAILS	B
AWM-0269-AFC-C-100	GENERAL ARRANGEMENT PLAN	B
AWM-0269-AFC-C-101	CONSTRUCTION MANAGEMENT PLAN	C
AWM-0269-AFC-C-105	EXISTING SERVICES AND DEMOLITION PLAN	B
AWM-0269-AFC-C-120	LINEMARKING AND SIGNAGE PLAN	B
AWM-0269-AFC-C-150	GRADING PLAN BULK EARTHWORKS	B
AWM-0269-AFC-C-151	GRADING PLAN FINISHED SURFACE	B
AWM-0269-AFC-C-160	GRADING SECTIONS - SHEET 1	B
AWM-0269-AFC-C-161	GRADING SECTIONS - SHEET 2	B
AWM-0269-AFC-C-200	ACCESS RAMP LAYOUT PLAN	B
AWM-0269-AFC-C-210	ACCESS RAMP LONGITUDINAL SECTION	B
AWM-0269-AFC-C-220	ACCESS RAMP CROSS SECTIONS	B
AWM-0269-AFC-C-300	STORMWATER LAYOUT PLAN	B
AWM-0269-AFC-C-301	STORMWATER DETAIL PLAN	B
AWM-0269-AFC-C-310	STORMWATER DETAILS	B
AWM-0269-AFC-C-500	EROSION AND SEDIMENT CONTROL NOTES, LEGEND AND TYPICAL DETAILS	B
AWM-0269-AFC-C-501	EROSION AND SEDIMENT CONTROL PLAN	B
AWM-0269-AFC-C-605	TEMPORARY TRAFFIC MANAGEMENT PLAN	B

ISSUE	DESCRIPTION	STATUS	DATE	ISSUE	DESCRIPTION	STATUS	DATE
A	APPROVED FOR TENDER	C	19/08/19				
B	APPROVED FOR CONSTRUCTION	C	10/10/19				

1. ALL WORK SHALL BE IN ACCORDANCE WITH THE SPECIFICATION NATSPEC.
2. EXISTING SERVICES HAVE BEEN PLOTTED FROM SUPPLIED DATA. THE PRINCIPAL DOES NOT GUARANTEE THE ACCURACY OF THIS INFORMATION AND IT IS THE CONTRACTORS RESPONSIBILITY TO ESTABLISH THE LOCATION OF ALL EXISTING SERVICES PRIOR TO COMMENCING WORK. CLEARANCES SHALL BE OBTAINED FROM THE RELEVANT SERVICE AUTHORITIES.
3. PRIOR TO COMMENCING CONSTRUCTION, THE CONTRACTOR SHALL CONFIRM THE POSITION AND LEVEL OF ALL EXISTING SERVICE CONNECTION POINTS AND NOTIFY THE SUPERINTENDENT IMMEDIATELY A DISCREPANCY IS FOUND.
4. ALL EXISTING AND FINISHED SURFACE LEVELS ARE TO THE AUSTRALIAN HEIGHT DATUM (AHD).
5. CARE IS TO BE TAKEN WHEN EXCAVATING NEAR EVO ENERGY CABLES. NO MECHANICAL EXCAVATION IS TO BE UNDERTAKEN OVER EVO ENERGY CABLES. HAND EXCAVATE IN THESE AREAS ONLY.
6. WHERE NEW WORK ABUTS EXISTING WORK THE CONTRACTOR SHALL ENSURE THAT A SMOOTH EVEN PROFILE, FREE FROM ABRUPT CHANGES IS OBTAINED.
7. ALL EARTHWORKS, BATTERS AND TRENCH LINES TO BE TOPSOILED WITH 100mm SITE TOPSOIL, TEMPORARY GRASSED & BITUMEN STRAW MULCHED.
8. CONNECTION OF NEW STORMWATER PIPES TO EXISTING PIPES AND MANHOLES IS TO BE UNDERTAKEN BY THE CONTRACTOR.
9. THE CONTRACTOR IS RESPONSIBLE FOR THE DESIGN AND INSTALLATION OF ALL TEMPORARY SUPPORT OF EXISTING SERVICES DURING EXCAVATION OF TRENCHES TO THE SATISFACTION OF THE SERVICE OWNER/AUTHORITY.
10. WHERE SERVICES CROSS EXISTING ROADS THE PAVEMENT IS TO BE SAWCUT 300mm WIDER THAN THE REQUIRED TRENCH EXCAVATION AND THE FINISHED SURFACE REINSTATED WITH ASPHALTIC CONCRETE.
11. ALL TREE PROTECTION FENCING TO BE CHAINWIRE FENCE TYPE, 1.8m HIGH AND ERECTED 2.0m-5.0m OUTSIDE THE TREE CANOPY AS AGREED WITH THE SUPERINTENDENT.
12. REFER TO ARCHITECTURAL DRAWINGS FOR SETOUT.

EXISTING STORMWATER	
STORMWATER TO BE REMOVED	
STORMWATER	
STORMWATER STRUCTURE	
SUBSOIL DRAIN	
EXISTING TREE / SHRUB	
EXISTING TREE / SHRUB TO BE REMOVED	
EXISTING CATCH DRAIN	
EXISTING PICNIC TABLES/SEATS	

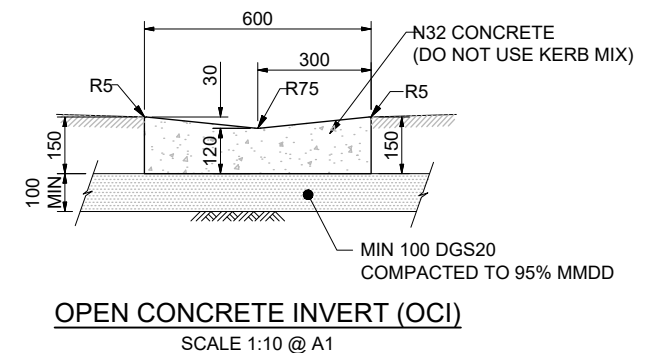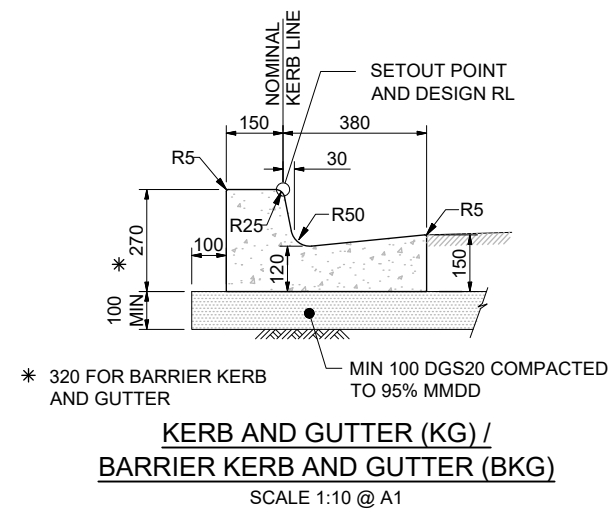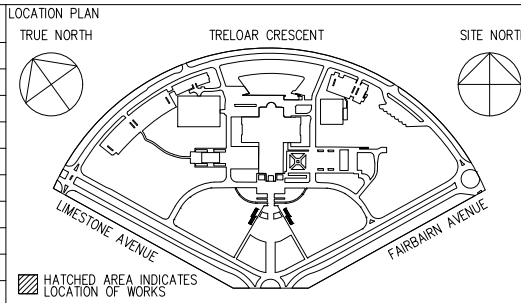[illegible]


CLIENT AUSTRALIAN WAR MEMORIAL 20 TRELOAR CRESCENT CAMPBELL ACT 2612 BLOCK 3 SECTION 39 CAMPBELL ACT	 AUSTRALIAN WAR MEMORIAL
NOTES: ALL DIMENSIONS ARE IN MILLIMETRES LEVEL ARE IN METRES DO NOT SCALE OFF DRAWING USE FIGURED DIMENSIONS ONLY CHECK DIMENSIONS ON SITE	DRAWING STATUS ABBREVIATIONS: I INFORMATION ONLY - (UNCONTROLLED) C CONTROLLED ISSUE P PRELIMINARY
SCALEBAR: 0 0.1 0.2 0.3 .5 1m	



CONSULTANT
SPIIRE
Suite 5, Level 1
243 Northbourne Ave
LYNEHAM, ACT 2602
PH 02 6102 1000
(306389CD001)

PROJECT
AWM REDEVELOPMENT PROJECT
POPPY'S CARPARK EXTENSION


The spiire logo features the word "spiire" in a lowercase, sans-serif font. The two 'i's are stylized with red dots above them. A horizontal line is positioned below the text.

DRAWING TITLE					
NOTES, LEGEND AND DETAILS					
DRAWN SB		CHECKED JR		APPROVED MB	
DATE 19/08/19		DATE 19/08/19		DATE 19/08/19	
PROJECT STATUS				SCALE 1:10	
APPROVED FOR CONSTRUCTION				SIZE A1	
DISCIPLINE				REVISION DATE	
CIVIL				10/10/19	
DRAWING NO.					REVISION
AWM-0269-AFC-C-001					B

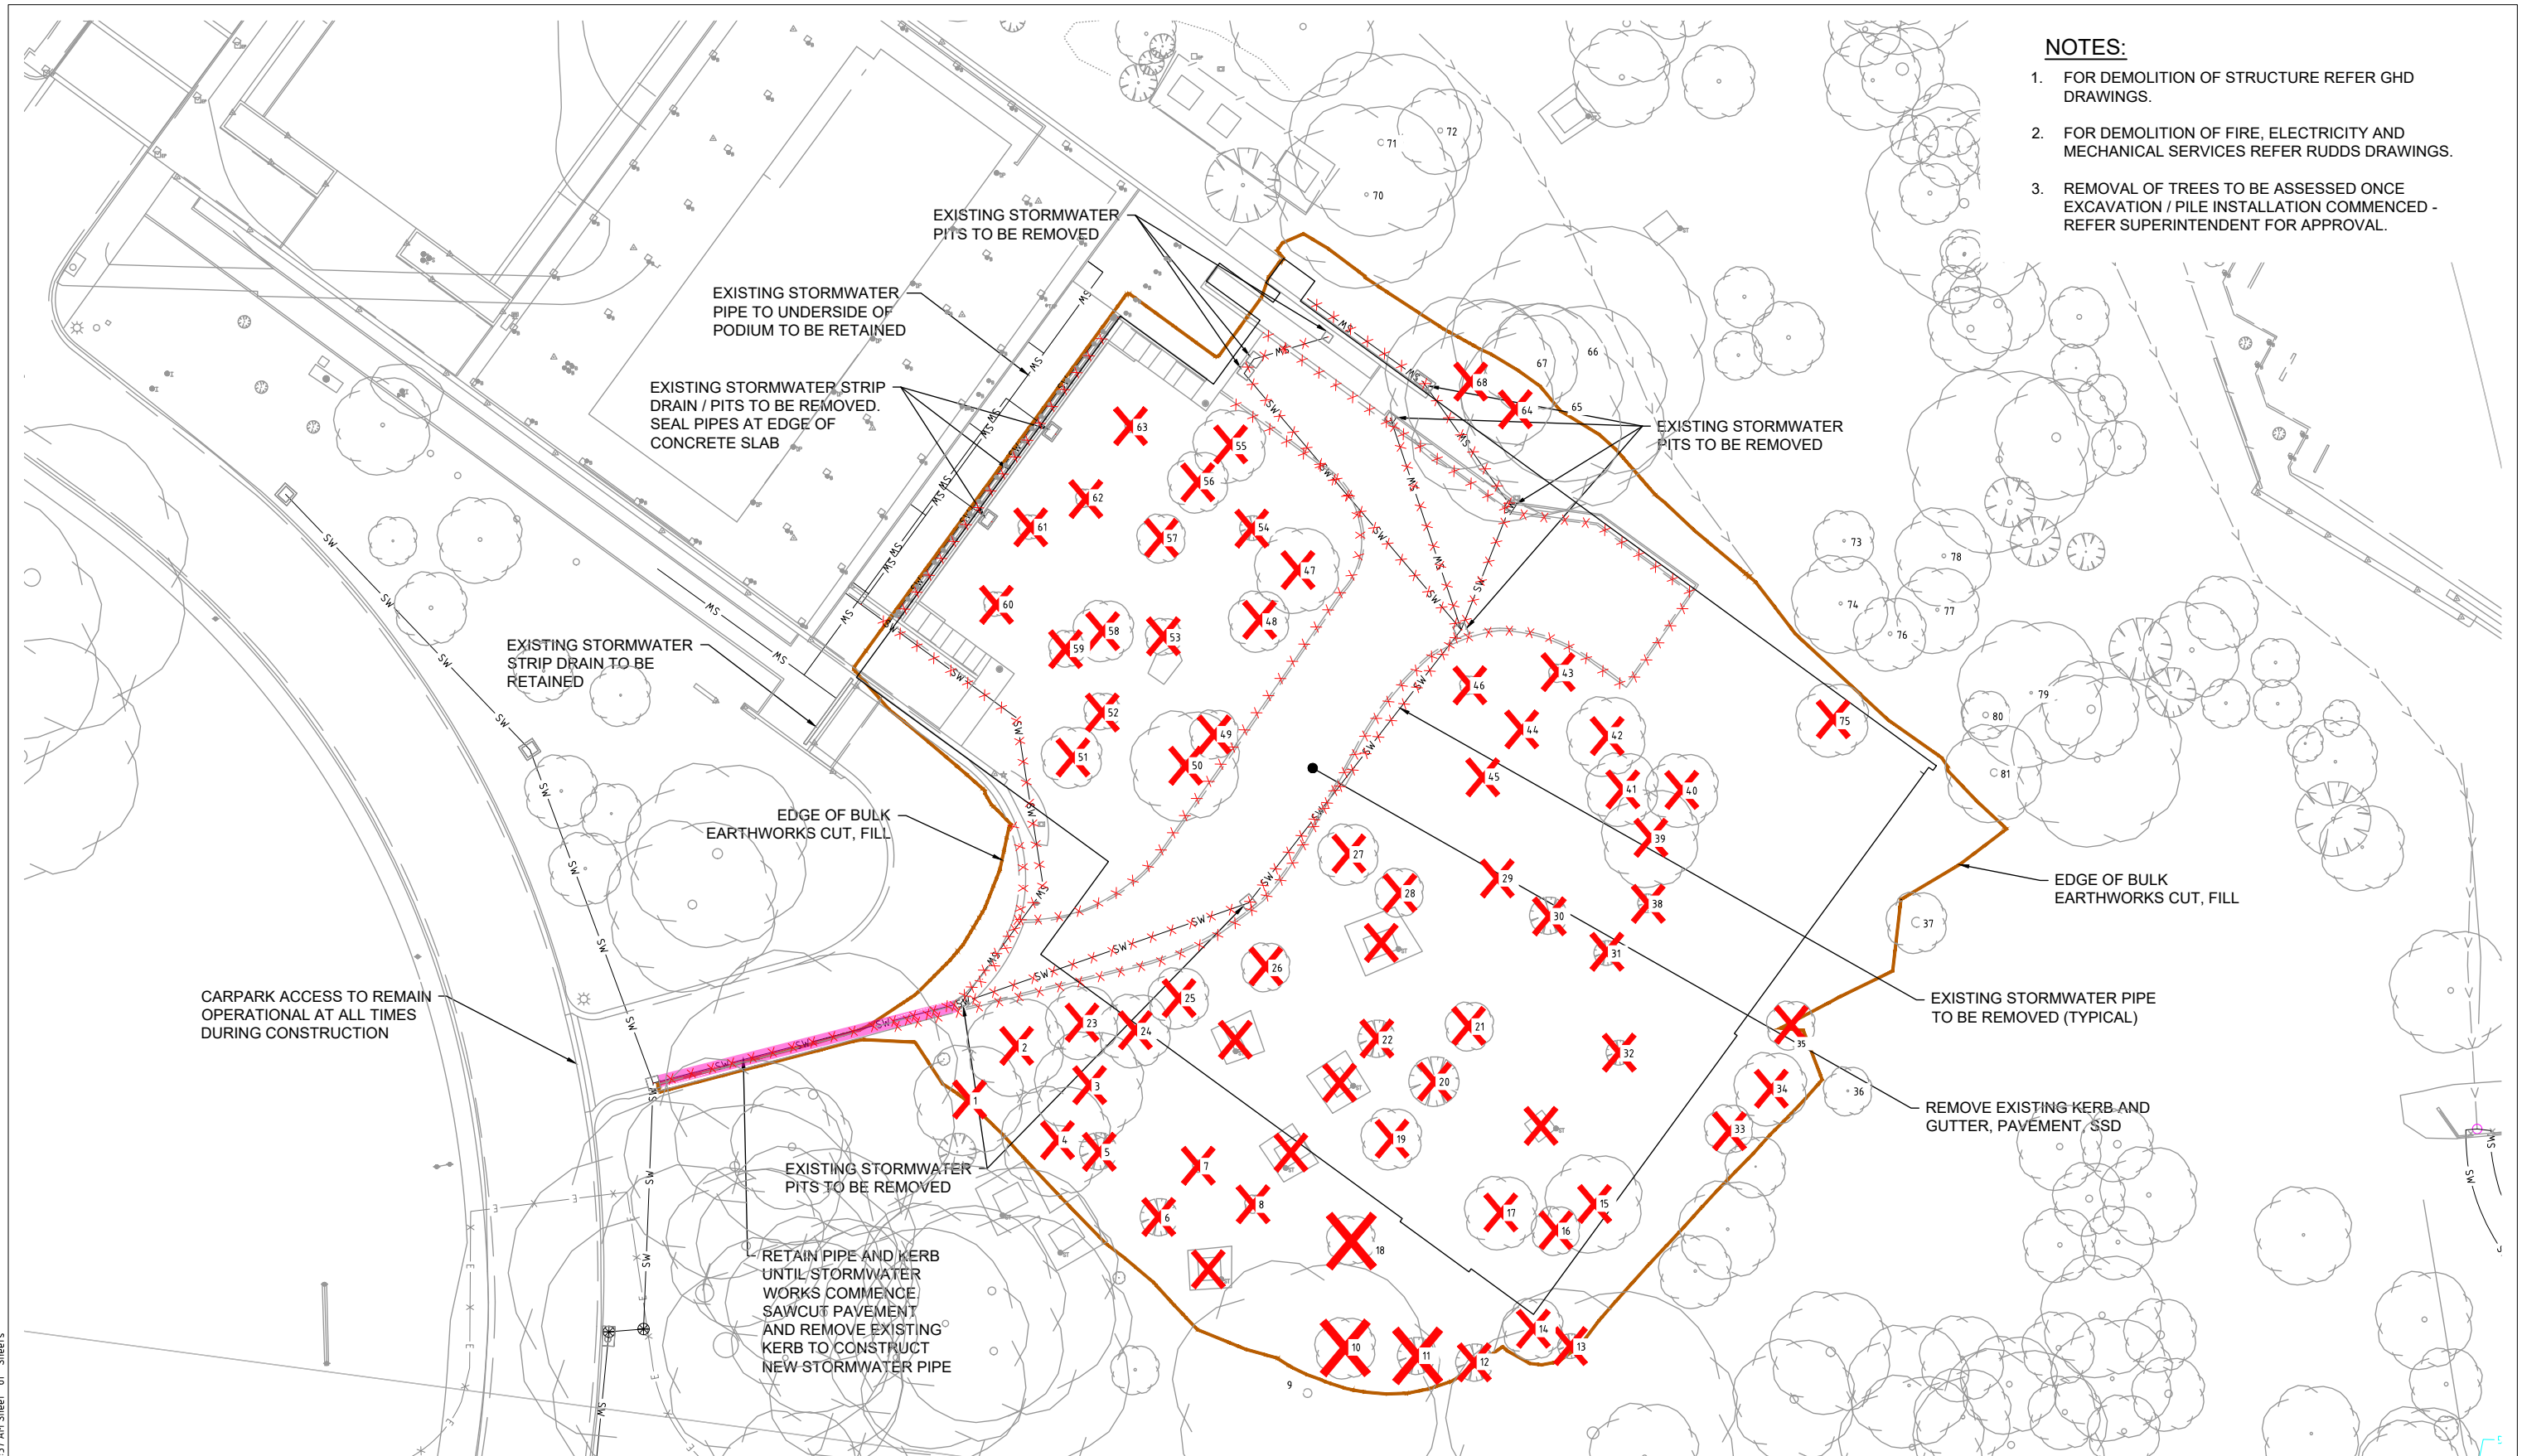
[illegible]

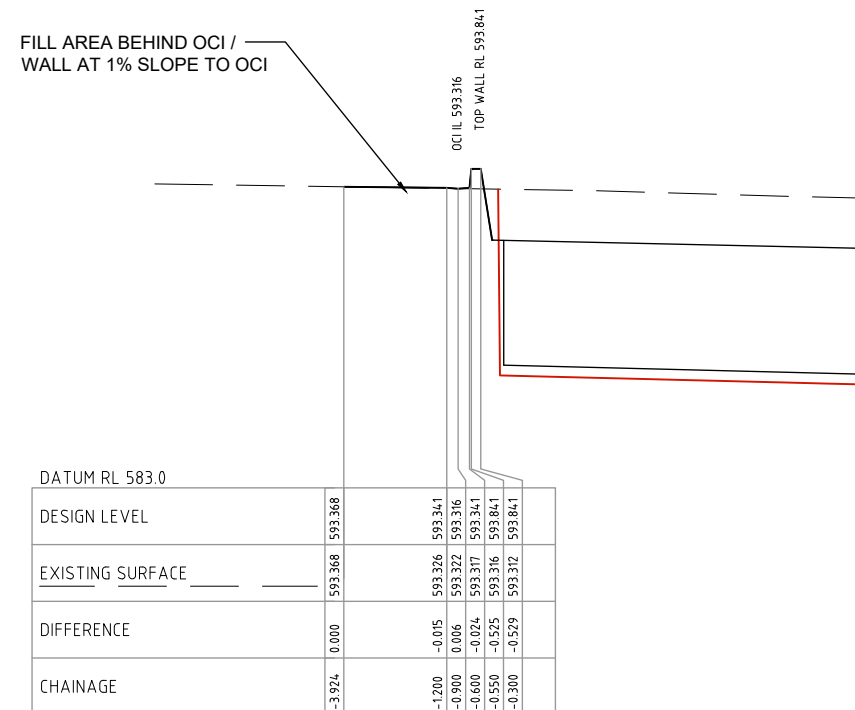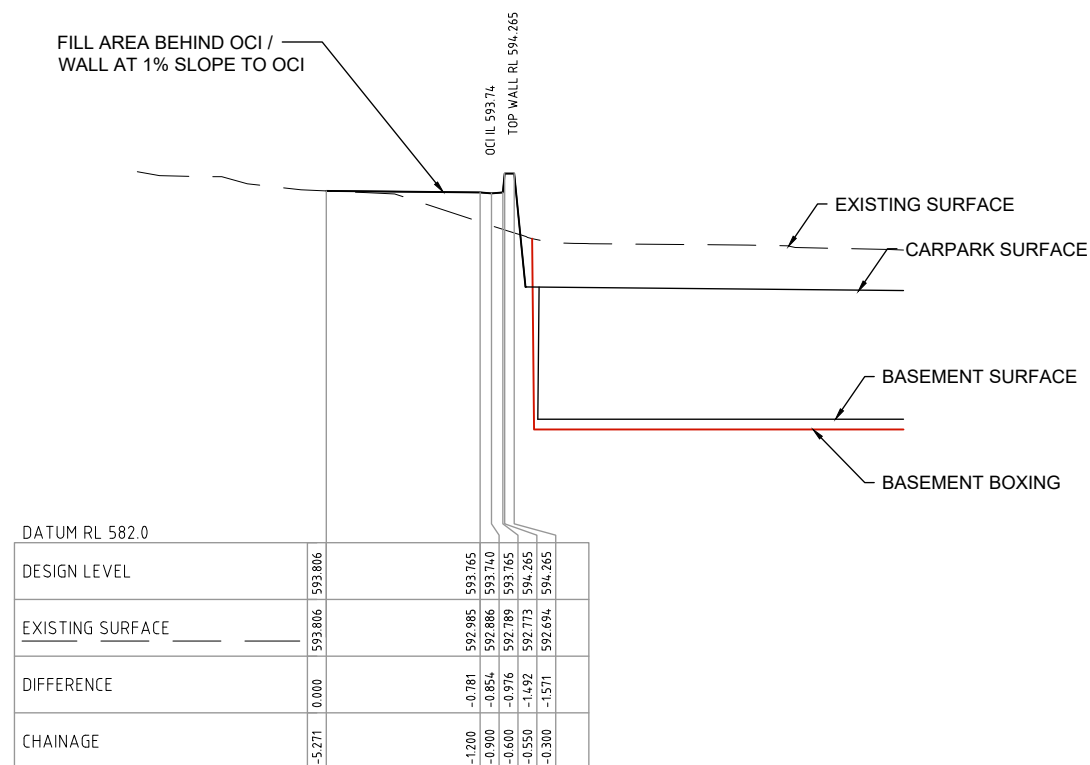

file name 306389CD150.dwg, layout name CD161, plotted by Suris Gilbert
file location G:\306389\Civil\ACAD plot date 11/10/2019 9:37 AM Sheet 10 of 19 Sheets

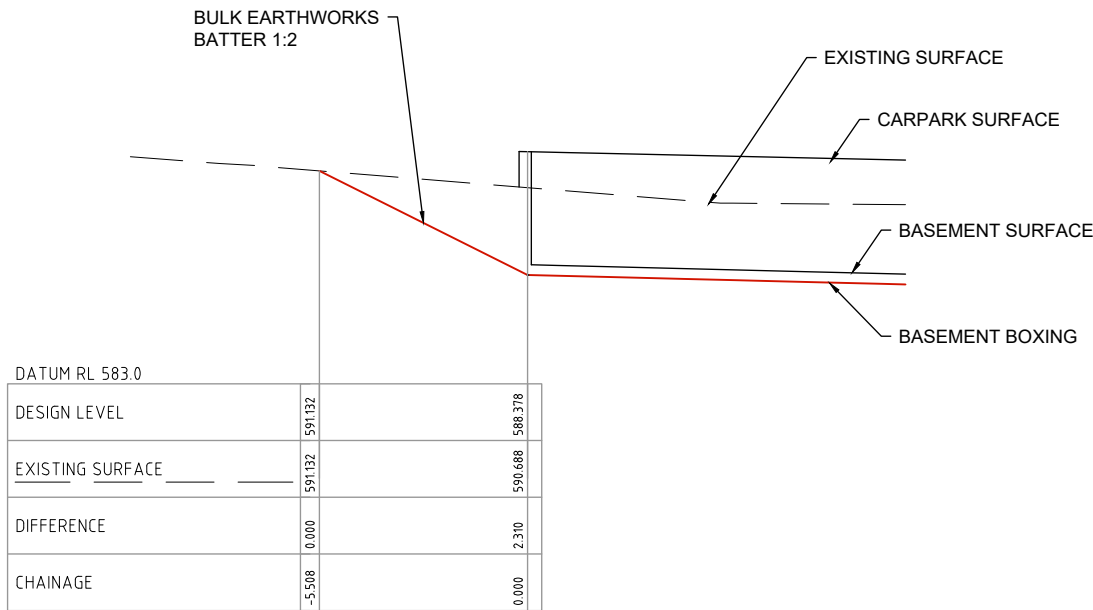

SECTION C
DRG. 150

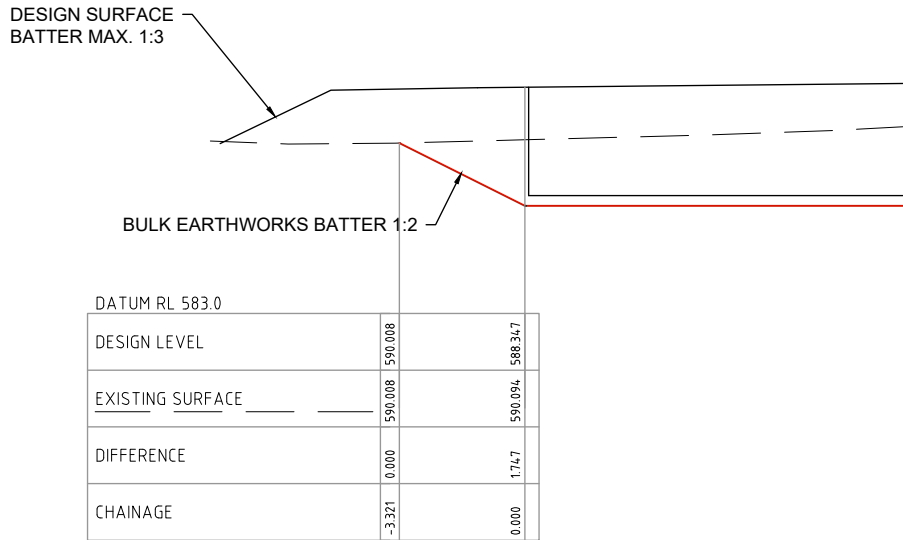


SECTION D
DRG. 150


NOTES:

1. SECTIONS PROVIDED FOR INFORMATION ONLY
2. REFER ARCHITECTURAL AND STRUCTURAL DRAWINGS FOR SETOUT OF CARPARK.

ISSUE	DESCRIPTION	STATUS	DATE	ISSUE	DESCRIPTION	STATUS	DATE
A	APPROVED FOR TENDER	C	19/08/19				
B	APPROVED FOR CONSTRUCTION	C	10/10/19				

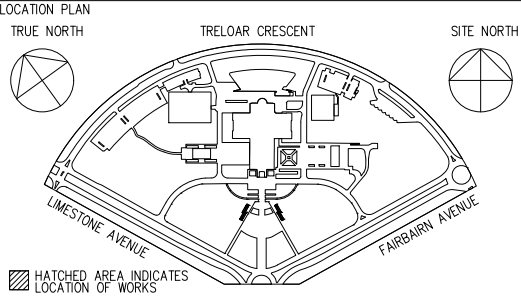

CLIENT
AUSTRALIAN WAR MEMORIAL
20 TRELOAR CRESCENT
CAMPBELL ACT 2612




AUSTRALIAN
WAR MEMORIAL

NOTES:
ALL DIMENSIONS ARE IN MILLIMETRES
LEVELS ARE IN METRES
DO NOT SCALE OFF DRAWING
USE FIGURED DIMENSIONS ONLY
CHECK DIMENSIONS ON SITE

DRAWING STATUS ABBREVIATIONS:
I INFORMATION ONLY – (UNCONTROLLED)
C CONTROLLED ISSUE
P PRELIMINARY


SCALEBAR:
0 1 2 3 5 10m

CONSULTANT
SPIIRE
Suite 5, Level 1
243 Northbourne Ave
LYNEHAM, ACT 2602
PH 02 6102 1000
(306389CD161)



PROJECT
AWM REDEVELOPMENT PROJECT
POPPY'S CARPARK EXTENSION

DRAWING TITLE GRADING SECTIONS SHEET 2										
DRAWN SB	CHECKED JR	APPROVED MB	SCALE 1:100	SIZE A1						
DATE 19/08/19	DATE 19/08/19	DATE 19/08/19	REVISION DATE 10/10/19							
APPROVED FOR CONSTRUCTION										
DISCIPLINE CIVIL										
DRAWING NO. AWM-0269-AFC-C-161					REVISION B					


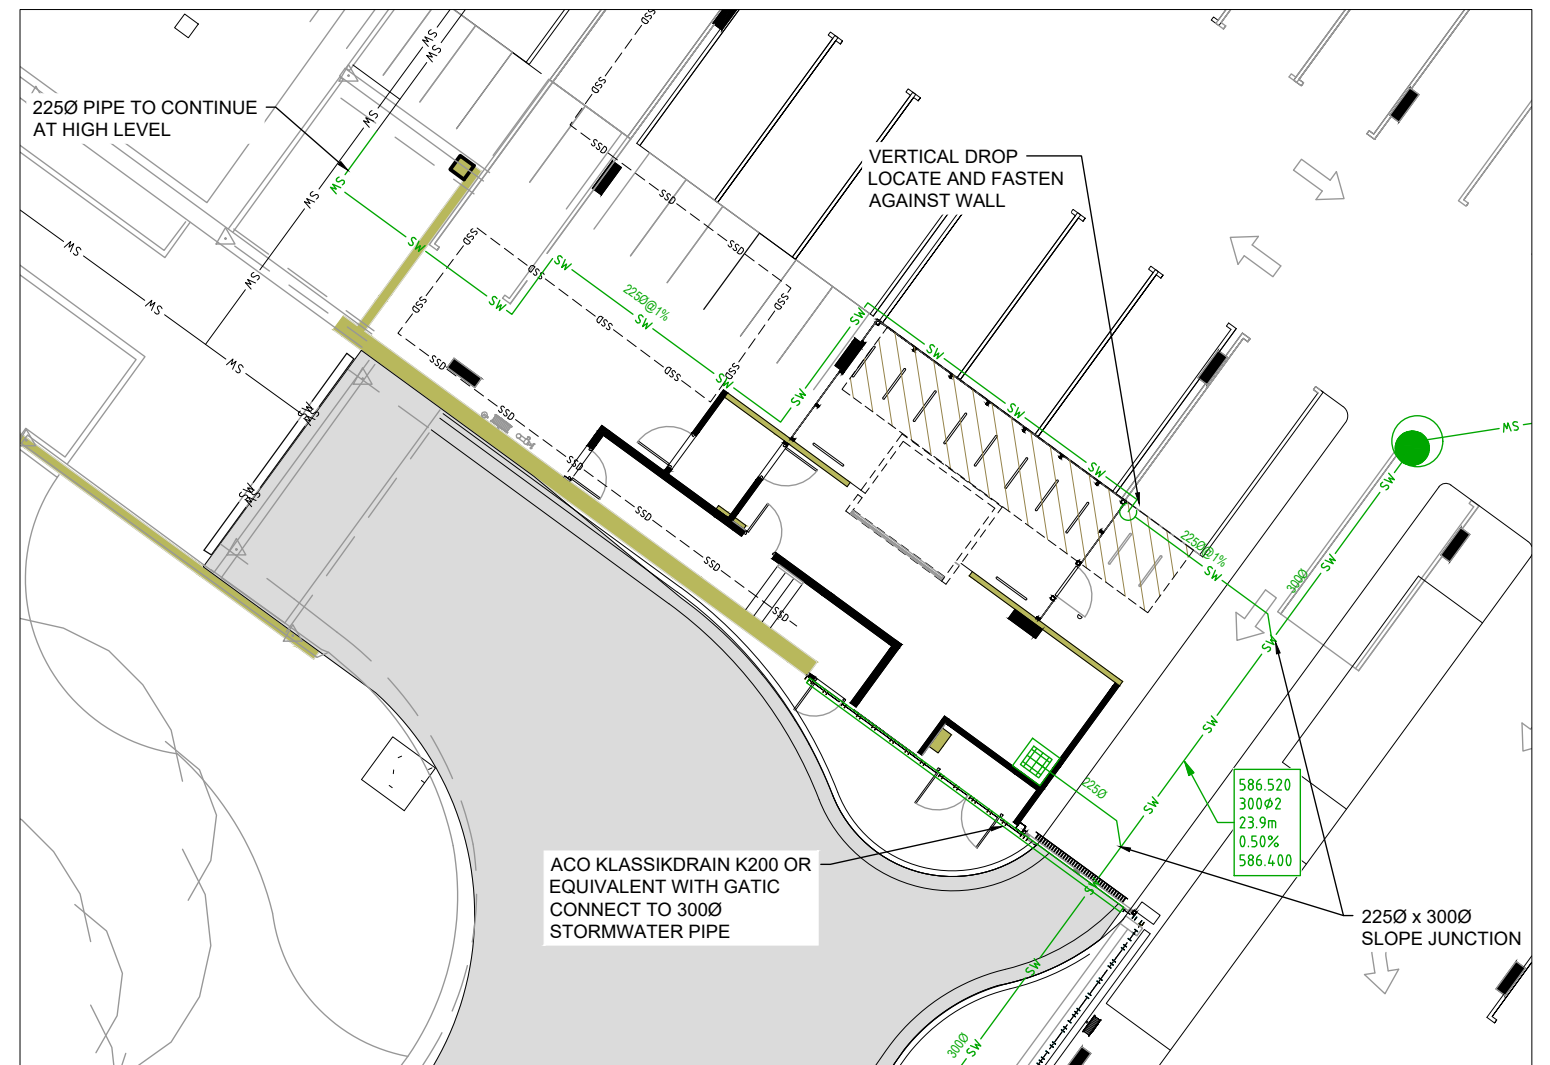


- file name 306389CD300.dwg layout name CD301 plotted by Suzie Gilbert
file location G:\301\306389\Civil\ACAD plot date 11/10/2019 9:38 AM Sheet 15 of 19 Sheets


DRAWING TITLE				
STORMWATER DETAIL PLAN				
DRAWN	SB	CHECKED	JR	APPROVED
				MB
DATE	19/08/19	DATE	19/08/19	DATE
				19/08/19
PROJECT STATUS				SCALE
APPROVED FOR CONSTRUCTION				1: 100
				SIZE
				A1
DISCIPLINE				REVISION DATE
CIVIL				10/10/19
DRAWING NO.				REVISION
AWM-0269-AFC-C-301				B

file name 306389CD300.dwg layout name CD310 plotted by Suzie Gilbert
file location G:\30\306389\Civil\ACAD plot date 11/10/2019 9:38 AM Sheet 16 of 19 Sheets


STORMWATER STRUCTURE TABLE				
No.	TYPE	EASTING	NORTHING	COVER RL
1-01	R SUMP	212715.100	603839.610	590.48
1-02	R SUMP	212732.290	603827.060	591.45
1-03	1050Ø MANHOLE	212716.120	603804.930	587.56
1-04	1050Ø MANHOLE	212707.770	603803.630	587.40
1-05	600x600 GRATED SUMP	212693.930	603784.700	588.65
1-06	900x600 GRATED SUMP	212680.830	603777.780	588.25
1-07	EXISTING SUMP	212663.650	603773.670	587.08
2-01	450x450 GRATED SUMP	212718.500	603834.330	587.11
2-02	450x450 GRATED SUMP	212723.810	603829.220	587.42
2-03	SW PUMP STATION	212721.590	603826.170	587.33
2-04	600x600 GRATED SUMP	212720.700	603824.960	587.38
2-05	600x600 GRATED SUMP	212725.407	603821.526	588.42
3-01	600x600 GRATED SUMP	212726.060	603826.340	587.38
4-01	600x600 GRATED SUMP	212697.688	603795.151	587.32

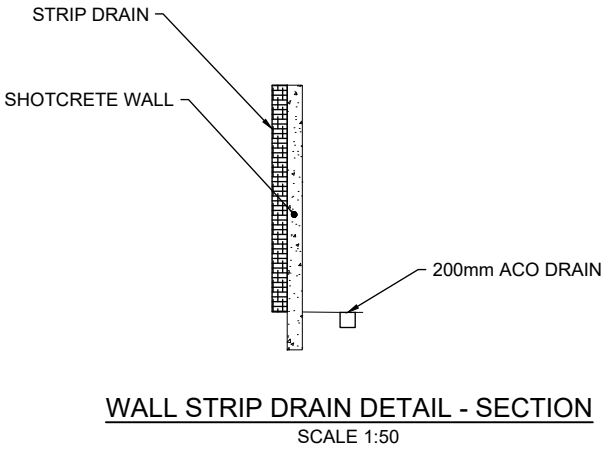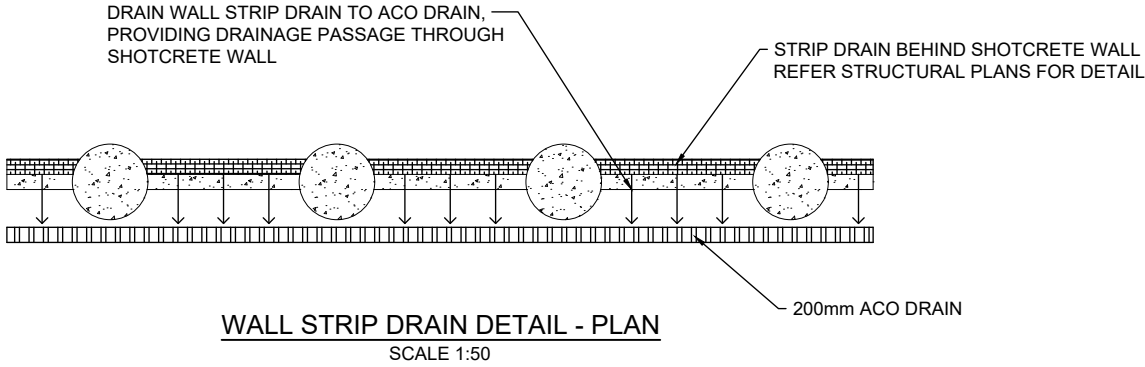

ISSUE	DESCRIPTION	STATUS	DATE	ISSUE	DESCRIPTION	STATUS	DATE
A	APPROVED FOR TENDER	C	19/08/19				
B	APPROVED FOR CONSTRUCTION	C	10/10/19				

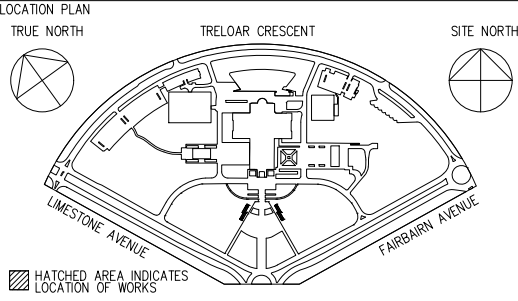

CLIENT
AUSTRALIAN WAR MEMORIAL
20 TRELOAR CRESCENT
CAMPBELL ACT 2612




**AUSTRALIAN
WAR MEMORIAL**

NOTES:
ALL DIMENSIONS ARE IN MILLIMETRES
LEVELS ARE IN METRES
DO NOT SCALE OFF DRAWING
USE FIGURED DIMENSIONS ONLY
CHECK DIMENSIONS ON SITE

DRAWING STATUS ABBREVIATIONS:
I INFORMATION ONLY – (UNCONTROLLED)
C CONTROLLED ISSUE
P PRELIMINARY

SCALEBAR:
0 0.5 1 1.5 2.5 5m

CONSULTANT
SPIIRE
Suite 5, Level 1
243 Northbourne Ave
LYNEHAM, ACT 2602
PH 02 6102 1000
(306389CD310)



PROJECT
AWM REDEVELOPMENT PROJECT
POPPY'S CARPARK EXTENSION

DRAWING TITLE					
STORMWATER DETAIL PLAN					
DRAWN	SB	CHECKED	JR	APPROVED	MB
DATE	19/08/19	DATE	19/08/19	DATE	19/08/19
PROJECT STATUS				SCALE	1: 50
APPROVED FOR CONSTRUCTION				SIZE	A1
DISCIPLINE				REVISION DATE	
CIVIL				10/10/19	
DRAWING NO.					REVISION
AWM-0269-AFC-C-310					B

1. REFER TO THE SPECIFICATION FOR GUIDELINES REGARDING THE PROTECTION OF THE WORKS.
2. THIS DRAWING REPRESENTS THE EROSION CONTROL TO BE IMPLEMENTED. IT IS THE CONTRACTORS RESPONSIBILITY TO DESIGN, BUILD AND MAINTAIN THE SEDIMENT AND EROSION CONTROL AND THIS DRAWING SHOULD BE TAKEN AS CONCEPT ONLY.
3. THE CONTRACTOR IN CONTROL OF THE WORK HAS THE RESPONSIBILITY TO ENSURE THAT POLLUTION CONTROL MEASURES ARE IN PLACE BEFORE WORK COMMENCES AND ARE ADEQUATELY MAINTAINED THROUGHOUT CONSTRUCTION.
4. PRIOR TO THE COMMENCEMENT OF WORK, THE CONTRACTOR IS TO ENTER INTO AN ENVIRONMENTAL PROTECTION AGREEMENT WITH THE ENVIRONMENTAL PROTECTION AGENCY (EPA), BY CONTACTING ENVIRONMENT ACT ON 13 22 81.
5. THE PLAN OF WORKS SHALL BE STAGGERED IN SUCH A WAY AS TO LIMIT THE EXPOSED AREA AT ANY GIVEN TIME.

1. SWALE DRAINS ARE TO BE CONSTRUCTED AS SHOWN ON PLAN. THESE ARE TO BE SEEDED AND COVERED WITH JUTE (OR SIMILAR) AND SPRAYED WITH BITUMEN, SOD OR LINED WITH 50mm AGGREGATE.
2. SILT FENCE AND HAY BALES INSTALLED AS SHOWN ON PLAN. HAY BALES TO BE SPACED 30m-60m APART.
3. TEMPORARY FENCING IS TO BE USED AS PROTECTIVE FENCING FOR TREES THAT ARE TO BE RETAINED. FENCES SHALL BE LOCATED NO CLOSER TO THE TREE THAN THE EDGE OF THE CANOPY UNLESS UNLESS SPECIFIED OTHERWISE.
4. TEMPORARY FENCING TO BE ERECTED, DEFINING PREPARED PARKING AREAS.

1. INLET PROTECTION IS TO REMAIN IN PLACE, UNTIL SUCH TIME THAT ROAD SEALING IS COMPLETED AND THE APPROVAL TO REMOVE HAD BEEN GIVEN BY THE SUPERINTENDENT
2. SWALE DRAINS ARE TO BE FILLED AND DISTURBED AREAS TO BE STABILIZED.

1. ALL SEDIMENT AND EROSION CONTROLS TO BE FULLY OPERATIONAL BEFORE THE FIRST STRIPPING OF TOPSOIL
2. KERB-SIDE SILT ROLLS ARE TO BE INSTALLED AT ALL EXISTING SUMP INLETS.
3. AS STORMWATER DRAINAGE IS INSTALLED, KERB-SIDE SILT ROLLS ARE TO BE PLACED AT SUMP INLETS.
4. THE WATER-LEVEL IN THE SEDIMENT CONTROL PONDS MUST BE MAINTAINED AT 20% CAPACITY SO RUNOFF FROM THE NEXT RAIN EVENT CAN BE CAPTURED.
5. THE STABILIZED ACCESS POINT SHALL BE MAINTAINED IN SUCH A CONDITION WHICH WILL PREVENT TRACKING OF SEDIMENT ONTO ROADS.
6. STABILIZED ACCESS IS TO BE CHECKED AT THE END OF EACH DAY AND BEFORE A RAIN EVENT. MONITOR FOR COMPACTION BY VEHICLES AND ADD AGGREGATE AS REQUIRED.

7. ALL SEDIMENT ON ROADS MUST BE REMOVED IMMEDIATELY.
8. STOCKPILES ARE TO BE LOCATED IN AN AREA AS TO LIMIT THE EFFECTS ON SITE AND ADJACENT AREAS. LOCATE STOCKPILES CLEAR OF NATURAL DRAINAGE LINES AND PROVIDE TEMPORARY DRAINAGE AS NECESSARY. WHERE DIRECTED BY THE SUPERINTENDENT, STOCKPILES SHALL BE TEMPORARILY GRASSED.

1. DURING WINDY WEATHER, LARGE, UNPROTECTED AREAS ARE TO BE KEPT MOIST (NOT WET) BY SPRINKLING WITH WATER TO KEEP DUST UNDER CONTROL. IN THE EVENT WATER IS NOT AVAILABLE IN SUFFICIENT QUANTITIES, SOIL BINDERS AND/OR DUST RETARDANTS WILL BE USED OR THE SURFACE WILL BE LEFT IN A CLODDY STATE THAT RESISTS REMOVAL BY WIND.




1. THE EPA MUST BE NOTIFIED BEFORE DISPOSING SPOIL OFF SITE OR ACCEPTING SOIL ON SITE.

1. ALL RELEVANT NOISE REDUCTION MEASURES MENTIONED IN AS 2436 ARE IMPLEMENTED.
2. ALL NOISY ACTIVITIES ARE TO BE EMITTED BETWEEN 6AM AND 8PM MONDAY TO SATURDAY. ALL OTHER TIMES NOISE MUST NOT EXCEED THE ZONE STANDARD AS GIVEN BY SECTION 2, ENVIRONMENTAL PROTECTION REGULATION, 2005.

1. THE AWM ROAD IS TO BE KEPT CLEAN OF SOIL AND OTHER MATERIAL AT ALL TIMES. ROAD TO BE CHECKED REGULARLY THROUGHOUT PERIODS OF BULK EARTHWORKS, DURING RAIN EVENTS AND DURING DELIVERY FOR CLEANLINESS.

1. BULK EXCAVATION TO BE SEQUENCED SUCH THAT ANY RAINFALL ON THE SITE IS RETAINED AND TREATED WITHIN THE SITE PRIOR TO DISPOSAL.

SILT FENCE
SILT ROLLS
WHITE WATER DIVERSION
BUND

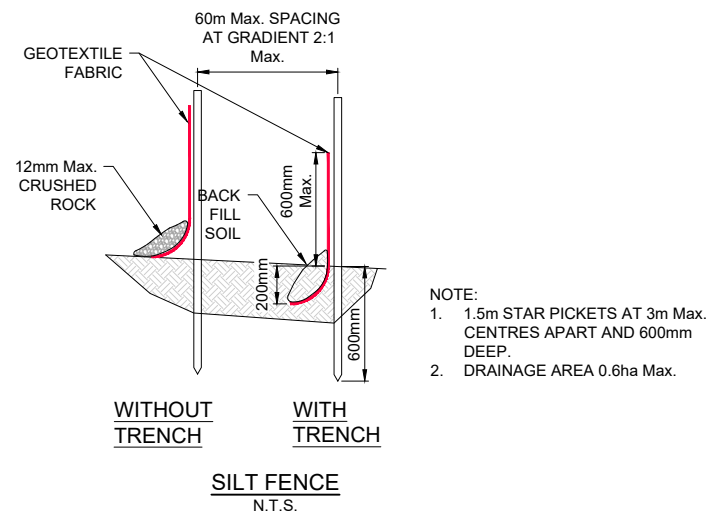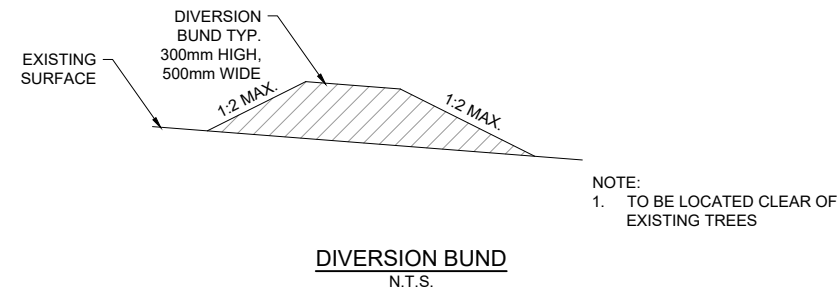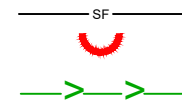[illegible]

