


Basement B-2

BIMcloud - BIMcloud Basic for ARCHICAD 25/10 Brisbane/Brisbane Ave New.EOT

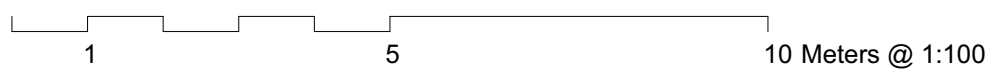

**WILLEMSEN**  
 CANBERRA 55 BLACKALL STREET, BARTON A.C.T. 2603  
 QUEENSLAND 2801/11 HILL PARADE, MAIN BEACH QLD. 4217  
 T. 02 5100 0050 E. design@willemssengroup.com


Client  
**Willemssen Group**  
 Site  
**Block 23 Section 6 Barton**

Revision	Issue/Description	Date	Appr
01	Approval	4/11/2021	
02	DCRP 02	27/04/2022	
03	Works Approval	2/09/2022	

Drawing Title  
**Basement 2**  
 Project Name  
**10 Brisbane Avenue**

Drawing No.  
**WA-100**  
 Revision No.  
**03**  
 Scale  
**1:125**  
 Project No.  
**2306**  
 Date  
**2/09/2022**



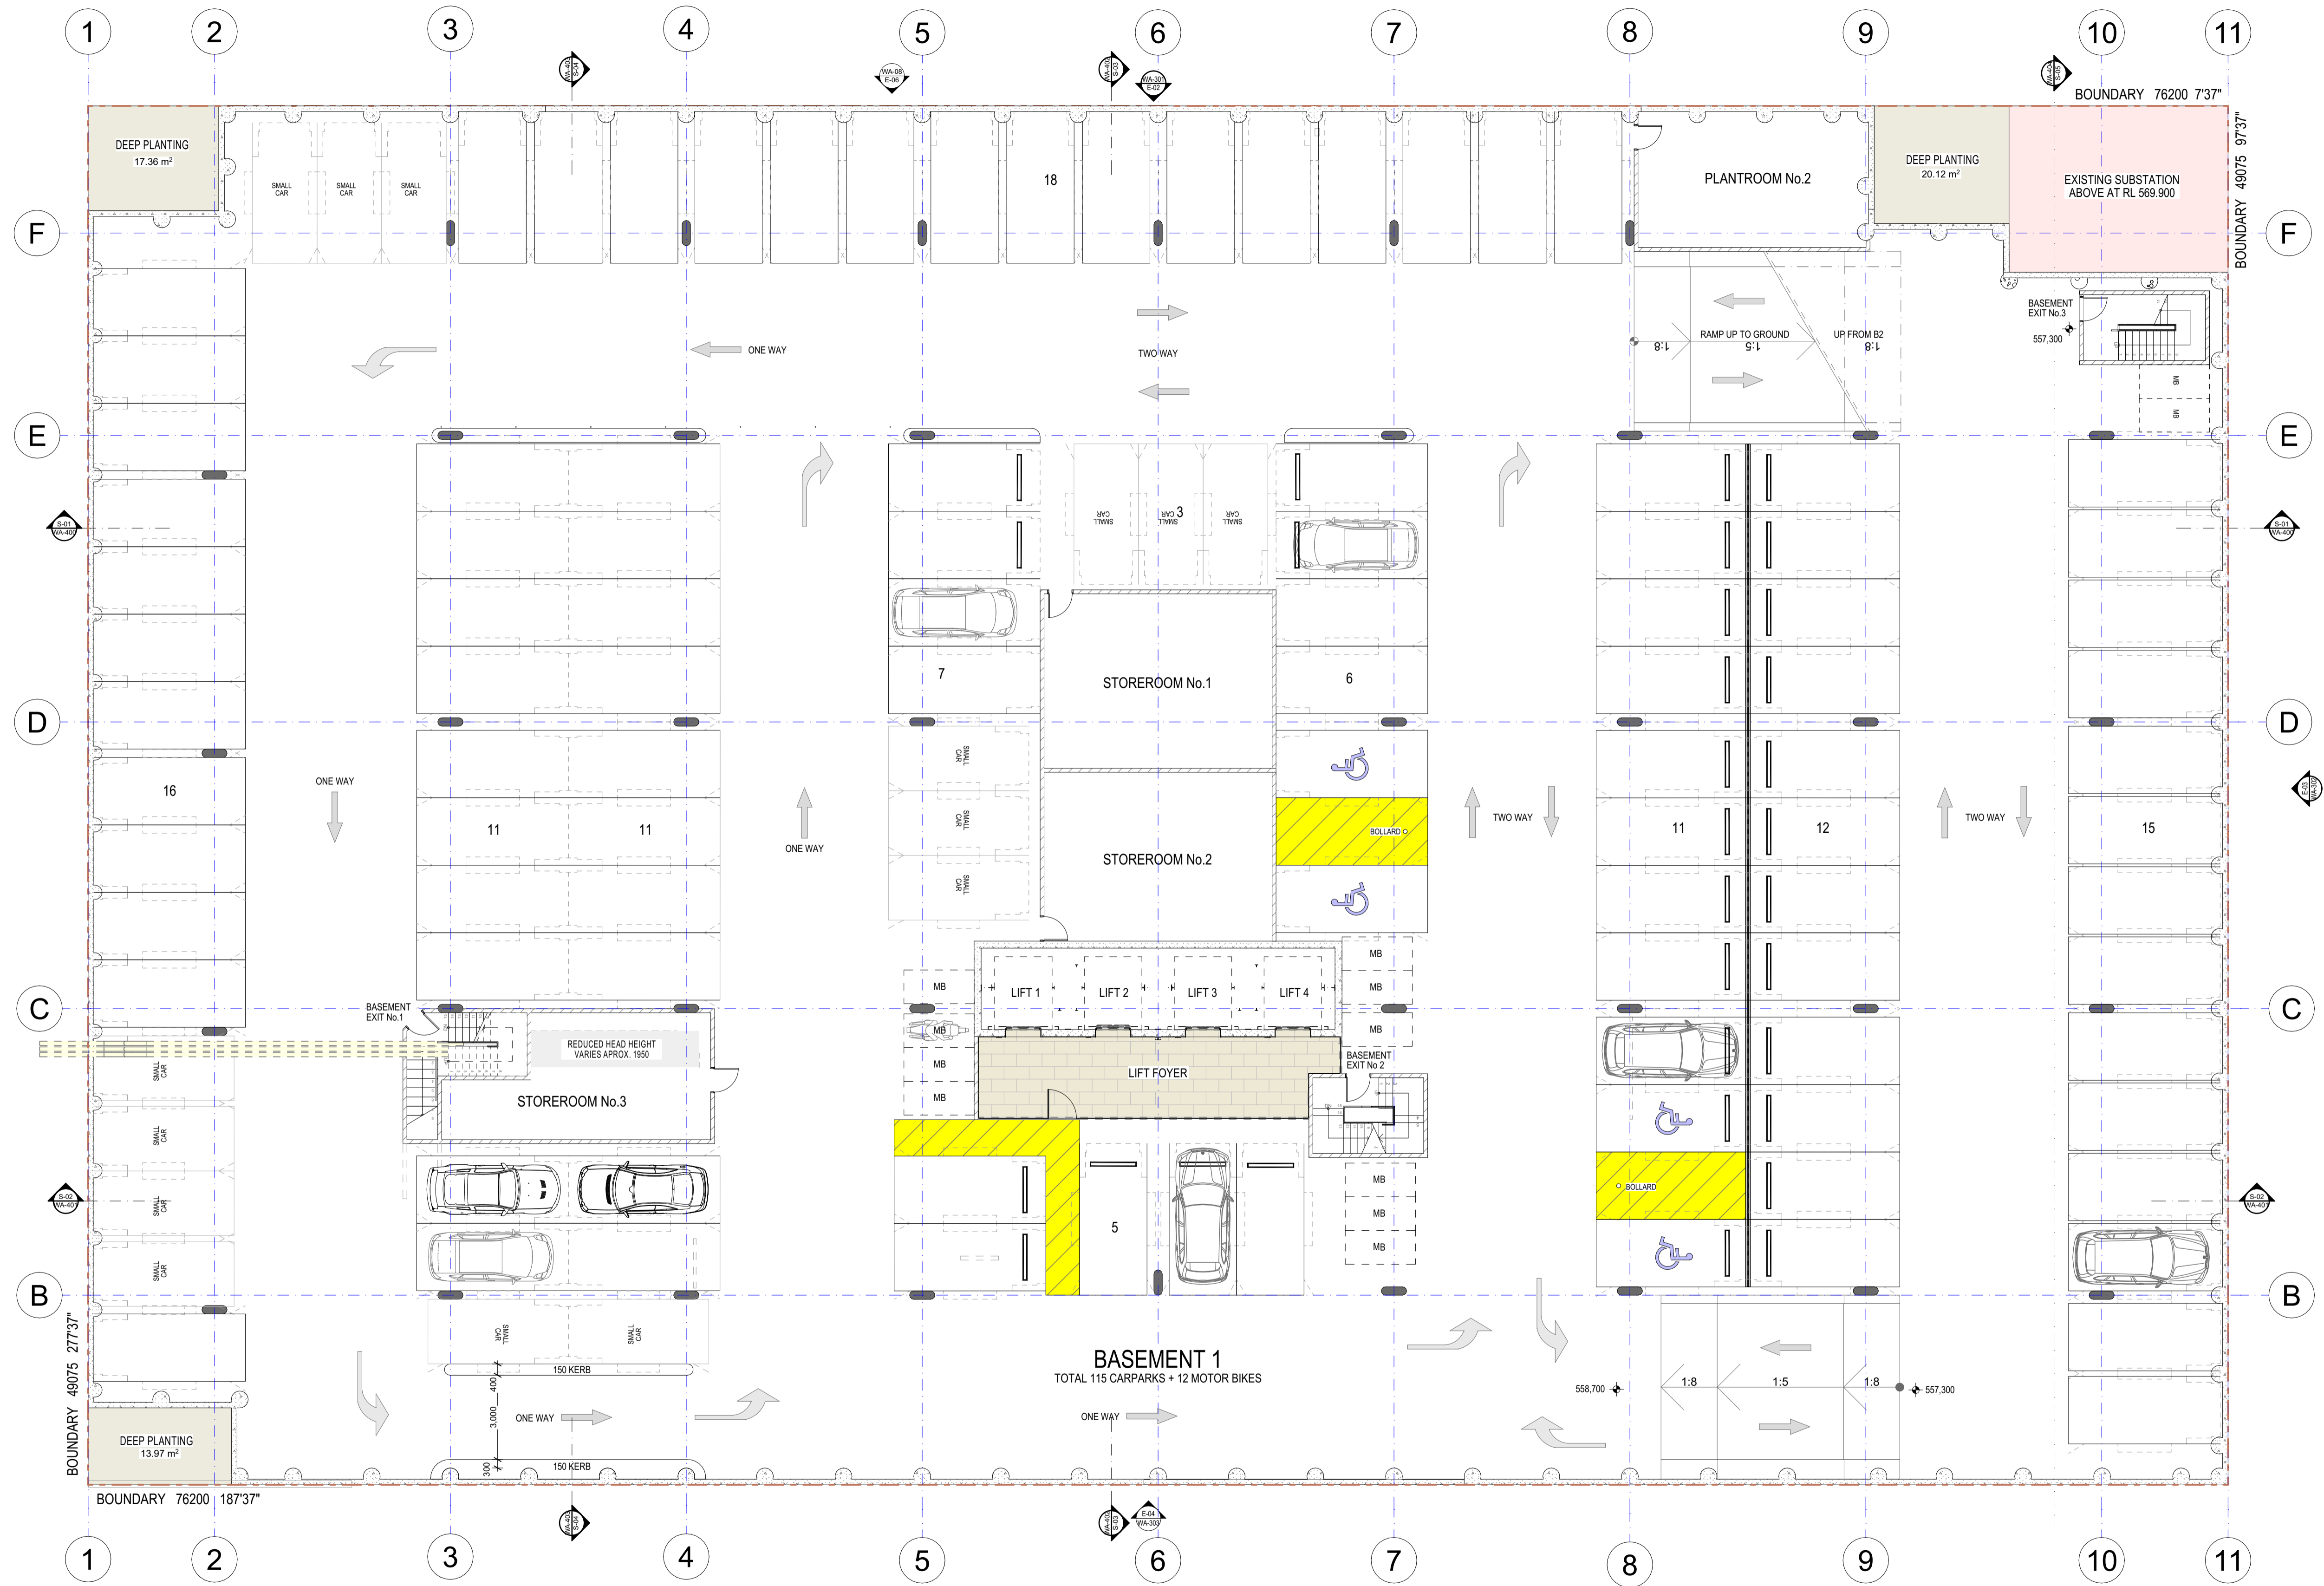

Basement B-1

BIMcloud - BIMcloud Basic for ARCHICAD 25/10 Brisbane/Brisbane Ave New EOT




**WILLEMSEN**  
 CANBERRA 55 BLACKALL STREET, BARTON A.C.T 2603  
 QUEENSLAND 2801/11 HILL PARADE, MAIN BEACH QLD. 4217  
 T. 02 5100 0050 E. design@willemssengroup.com


Client  
**Willemssen Group**  
 Site  
**Block 23 Section 6 Barton**

Revision	Issue/Description	Date	Appr
01	Approval	4/11/2021	
02	DCRP S2	27/04/2022	
03	Works Approval	2/09/2022	

Drawing Title  
**Basement 1**  
 Project Name  
**10 Brisbane Avenue**

Drawing No.  
**WA-101**  
 Revision No.  
**03**  
 Scale  
**1:125**  
 Project No.  
**2306**  
 Date  
**2/09/2022**

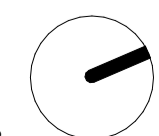

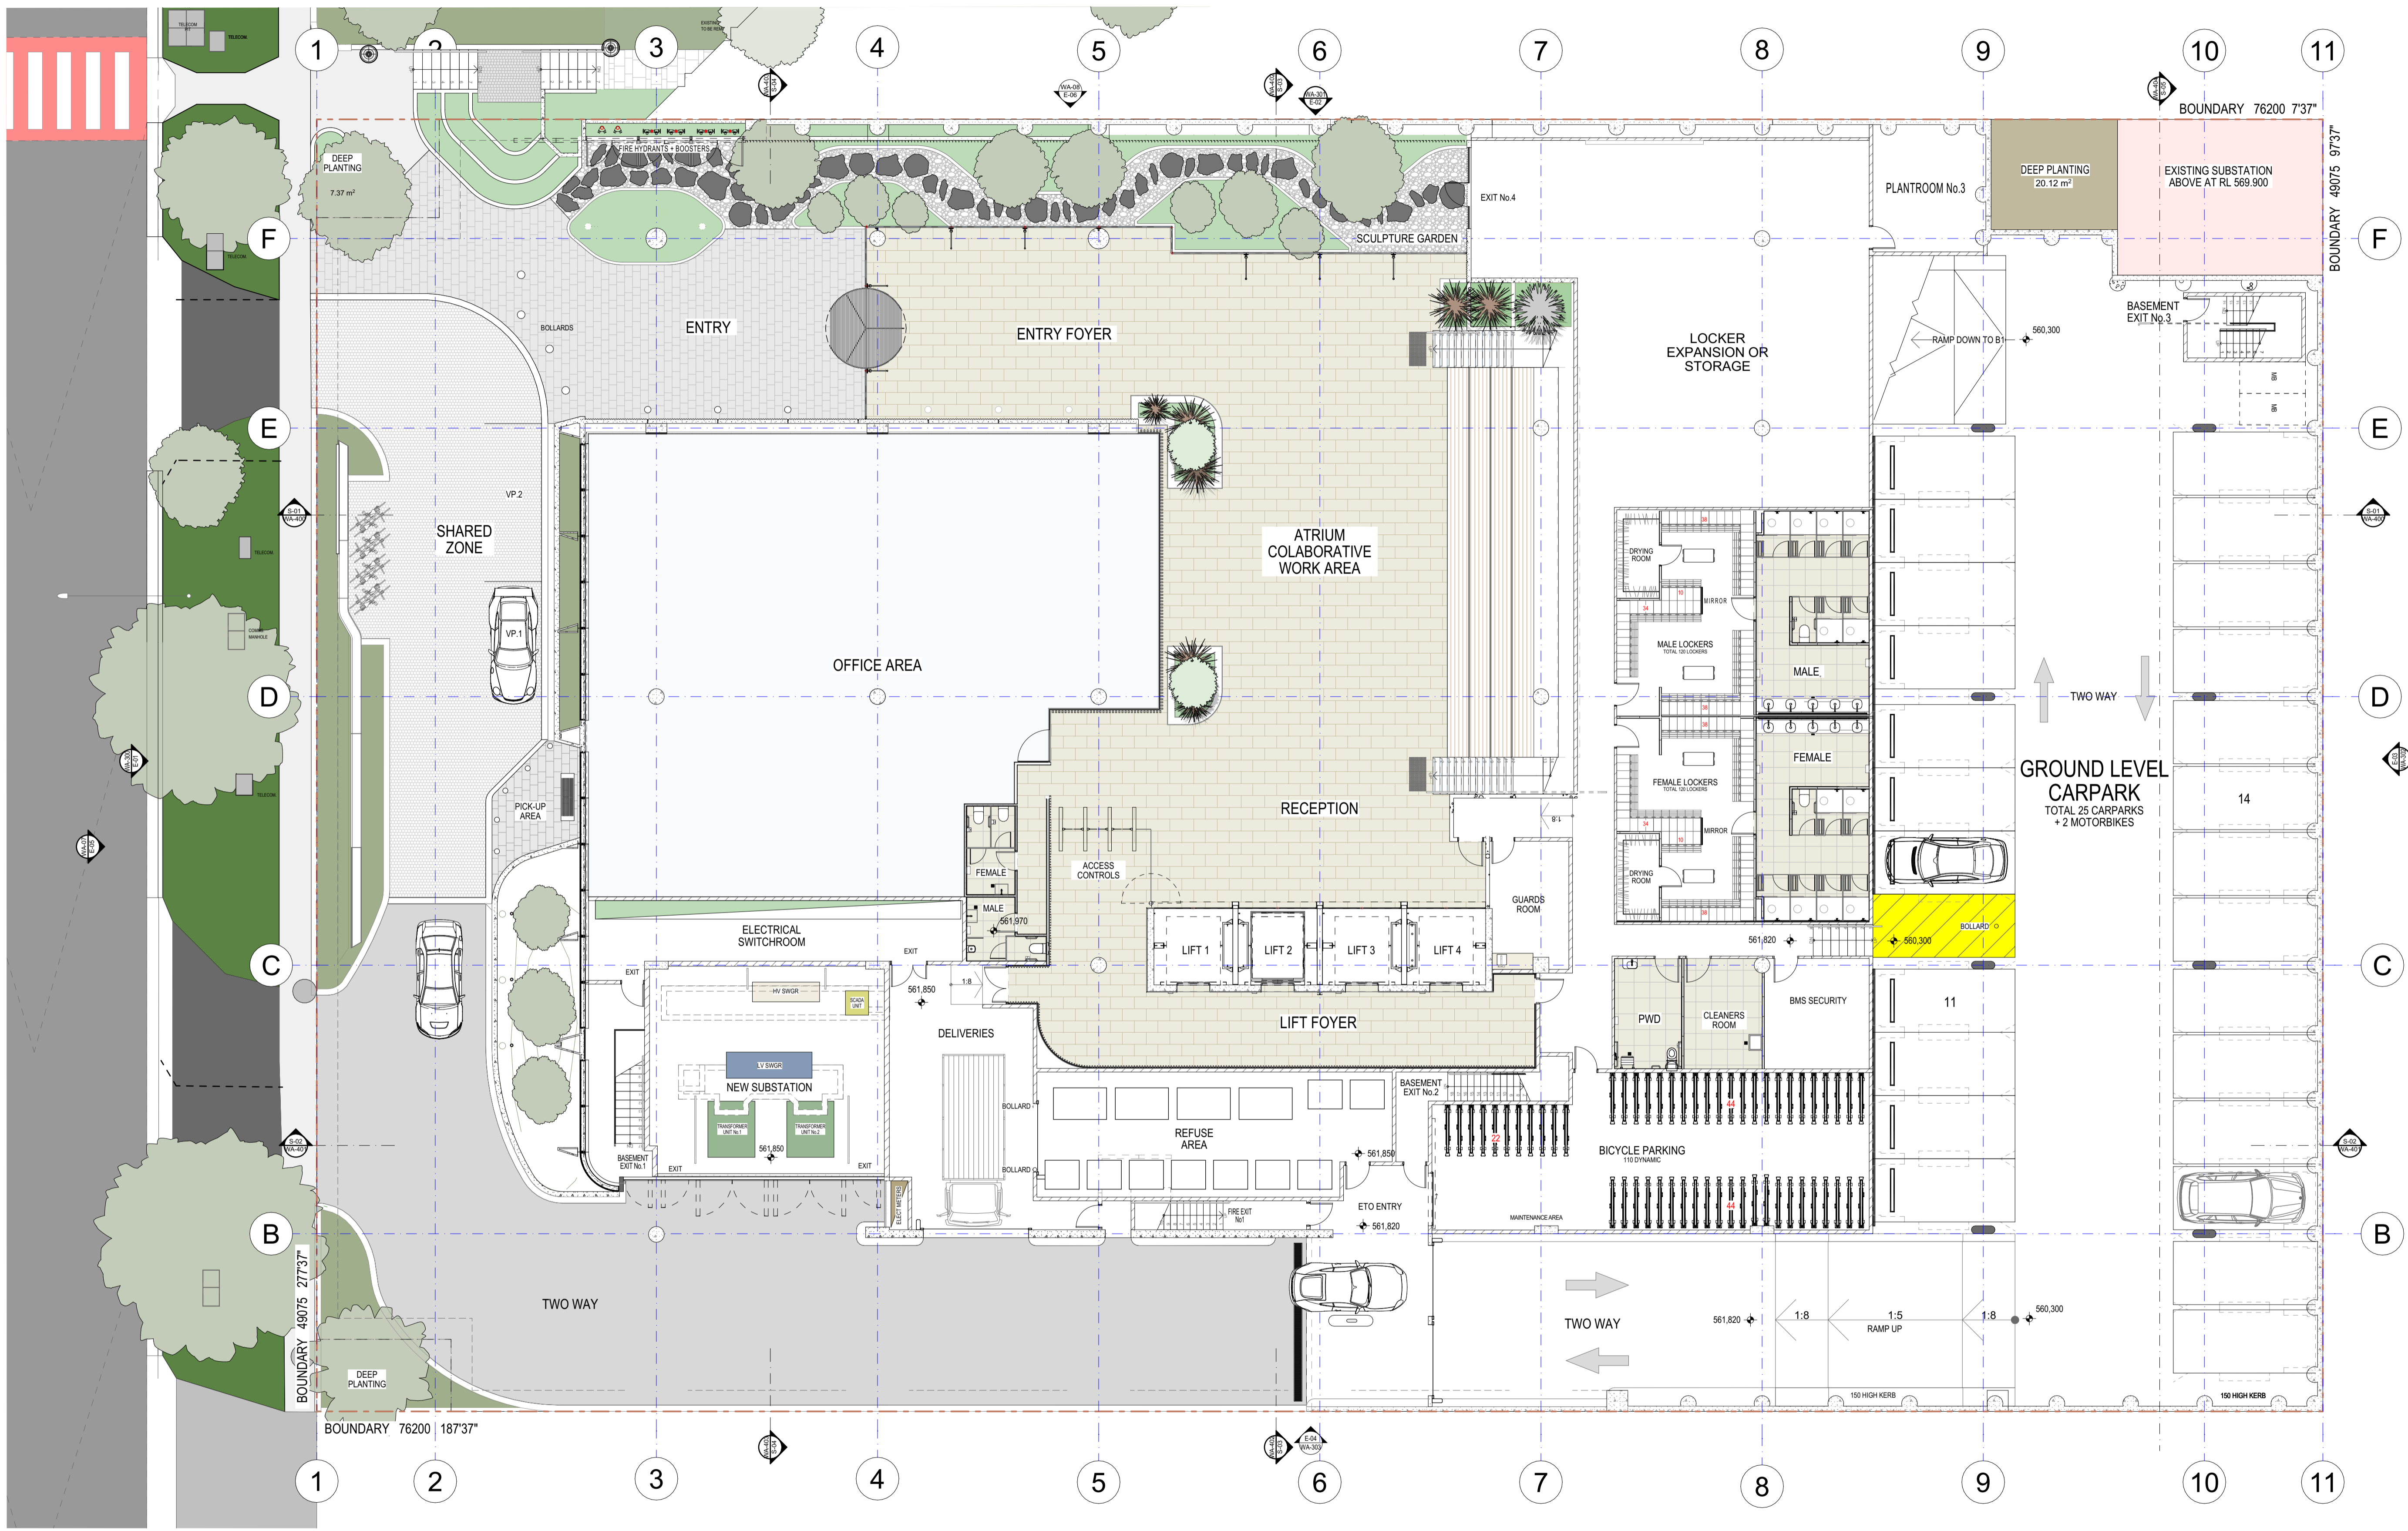

Ground Floor

BIMcloud - BIMcloud Basic for ARCHICAD 25/10 Brisbane/Brisbane Ave New EOT




**WILLEMSEN**  
 CANBERRA 55 BLACKALL STREET, BARTON A.C.T. 2603  
 QUEENSLAND 2801/11 HILL PARADE, MAIN BEACH QLD. 4217  
 T. 02 5100 0050 E. design@willemsengroup.com


Client  
**Willemesen Group**  
 Site  
**Block 23 Section 6 Barton**

Revision	Issue/Description	Date	Appr
01	Approval	4/11/2021	
02	DCRP S2	27/04/2022	
03	Works Approval	2/09/2022	

Drawing Title  
**Ground**  
 Project Name  
**10 Brisbane Avenue**

Drawing No.  
**WA-102**  
 Revision No.  
**03**  
 Scale  
**1:125**  
 Project No.  
**2306**  
 Date  
**2/09/2022**

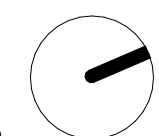

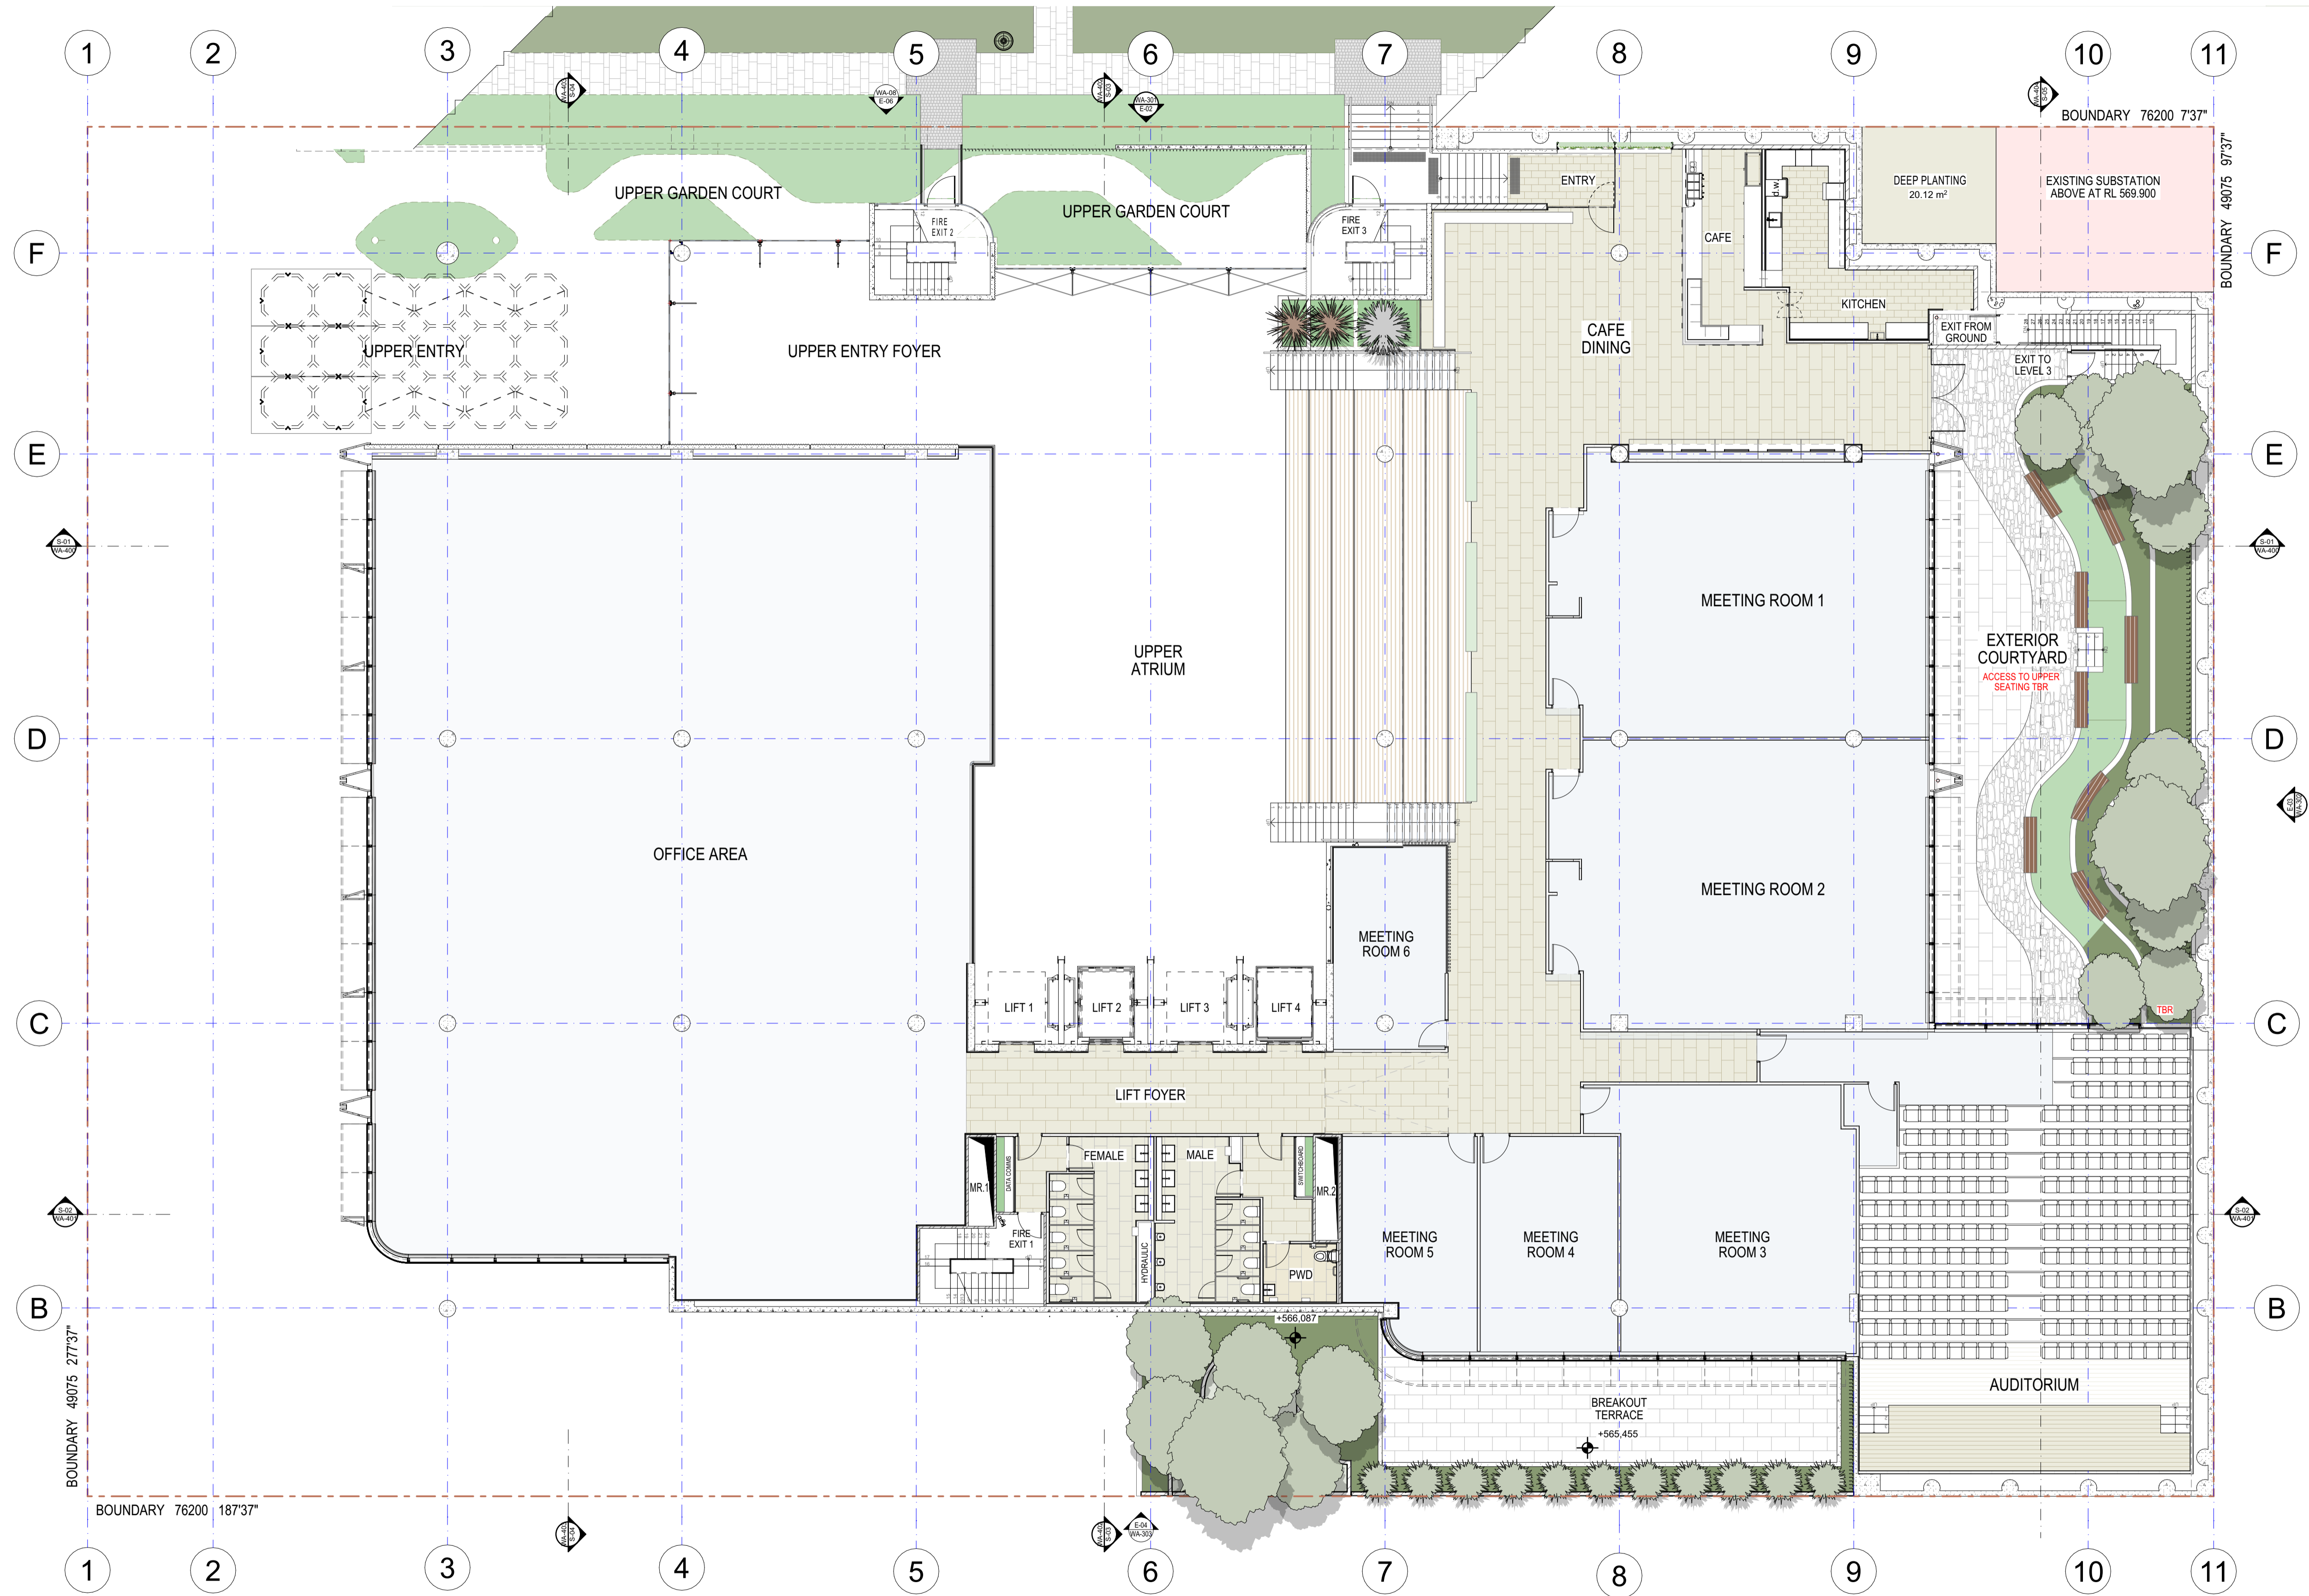

Floor Plan Level 2

BIMcloud - BIMcloud Basic for ARCHICAD 25/10 Brisbane/Brisbane Ave New EOT



# WILLEMSEN

CANBERRA 55 BLACKALL STREET, BARTON A.C.T. 2603  
 QUEENSLAND 2801/11 HILL PARADE, MAIN BEACH QLD. 4217  
 T. 02 5100 0050 E. design@willemssengroup.com


Client  
**Willemssen Group**  
 Site  
**Block 23 Section 6 Barton**


Revision	Issue/Description	Date	Appr
01	Approval	4/11/2021	
02	DCRP 02	27/04/2022	
03	Works Approval	2/09/2022	

Drawing Title  
**Level 2**  
 Project Name  
**10 Brisbane Avenue**

Drawing No.  
**WA-103**  
 Revision No.  
**03**  
 Scale  
**1:125**


Project No.  
**2306**  
 Date  
**2/09/2022**

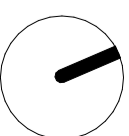

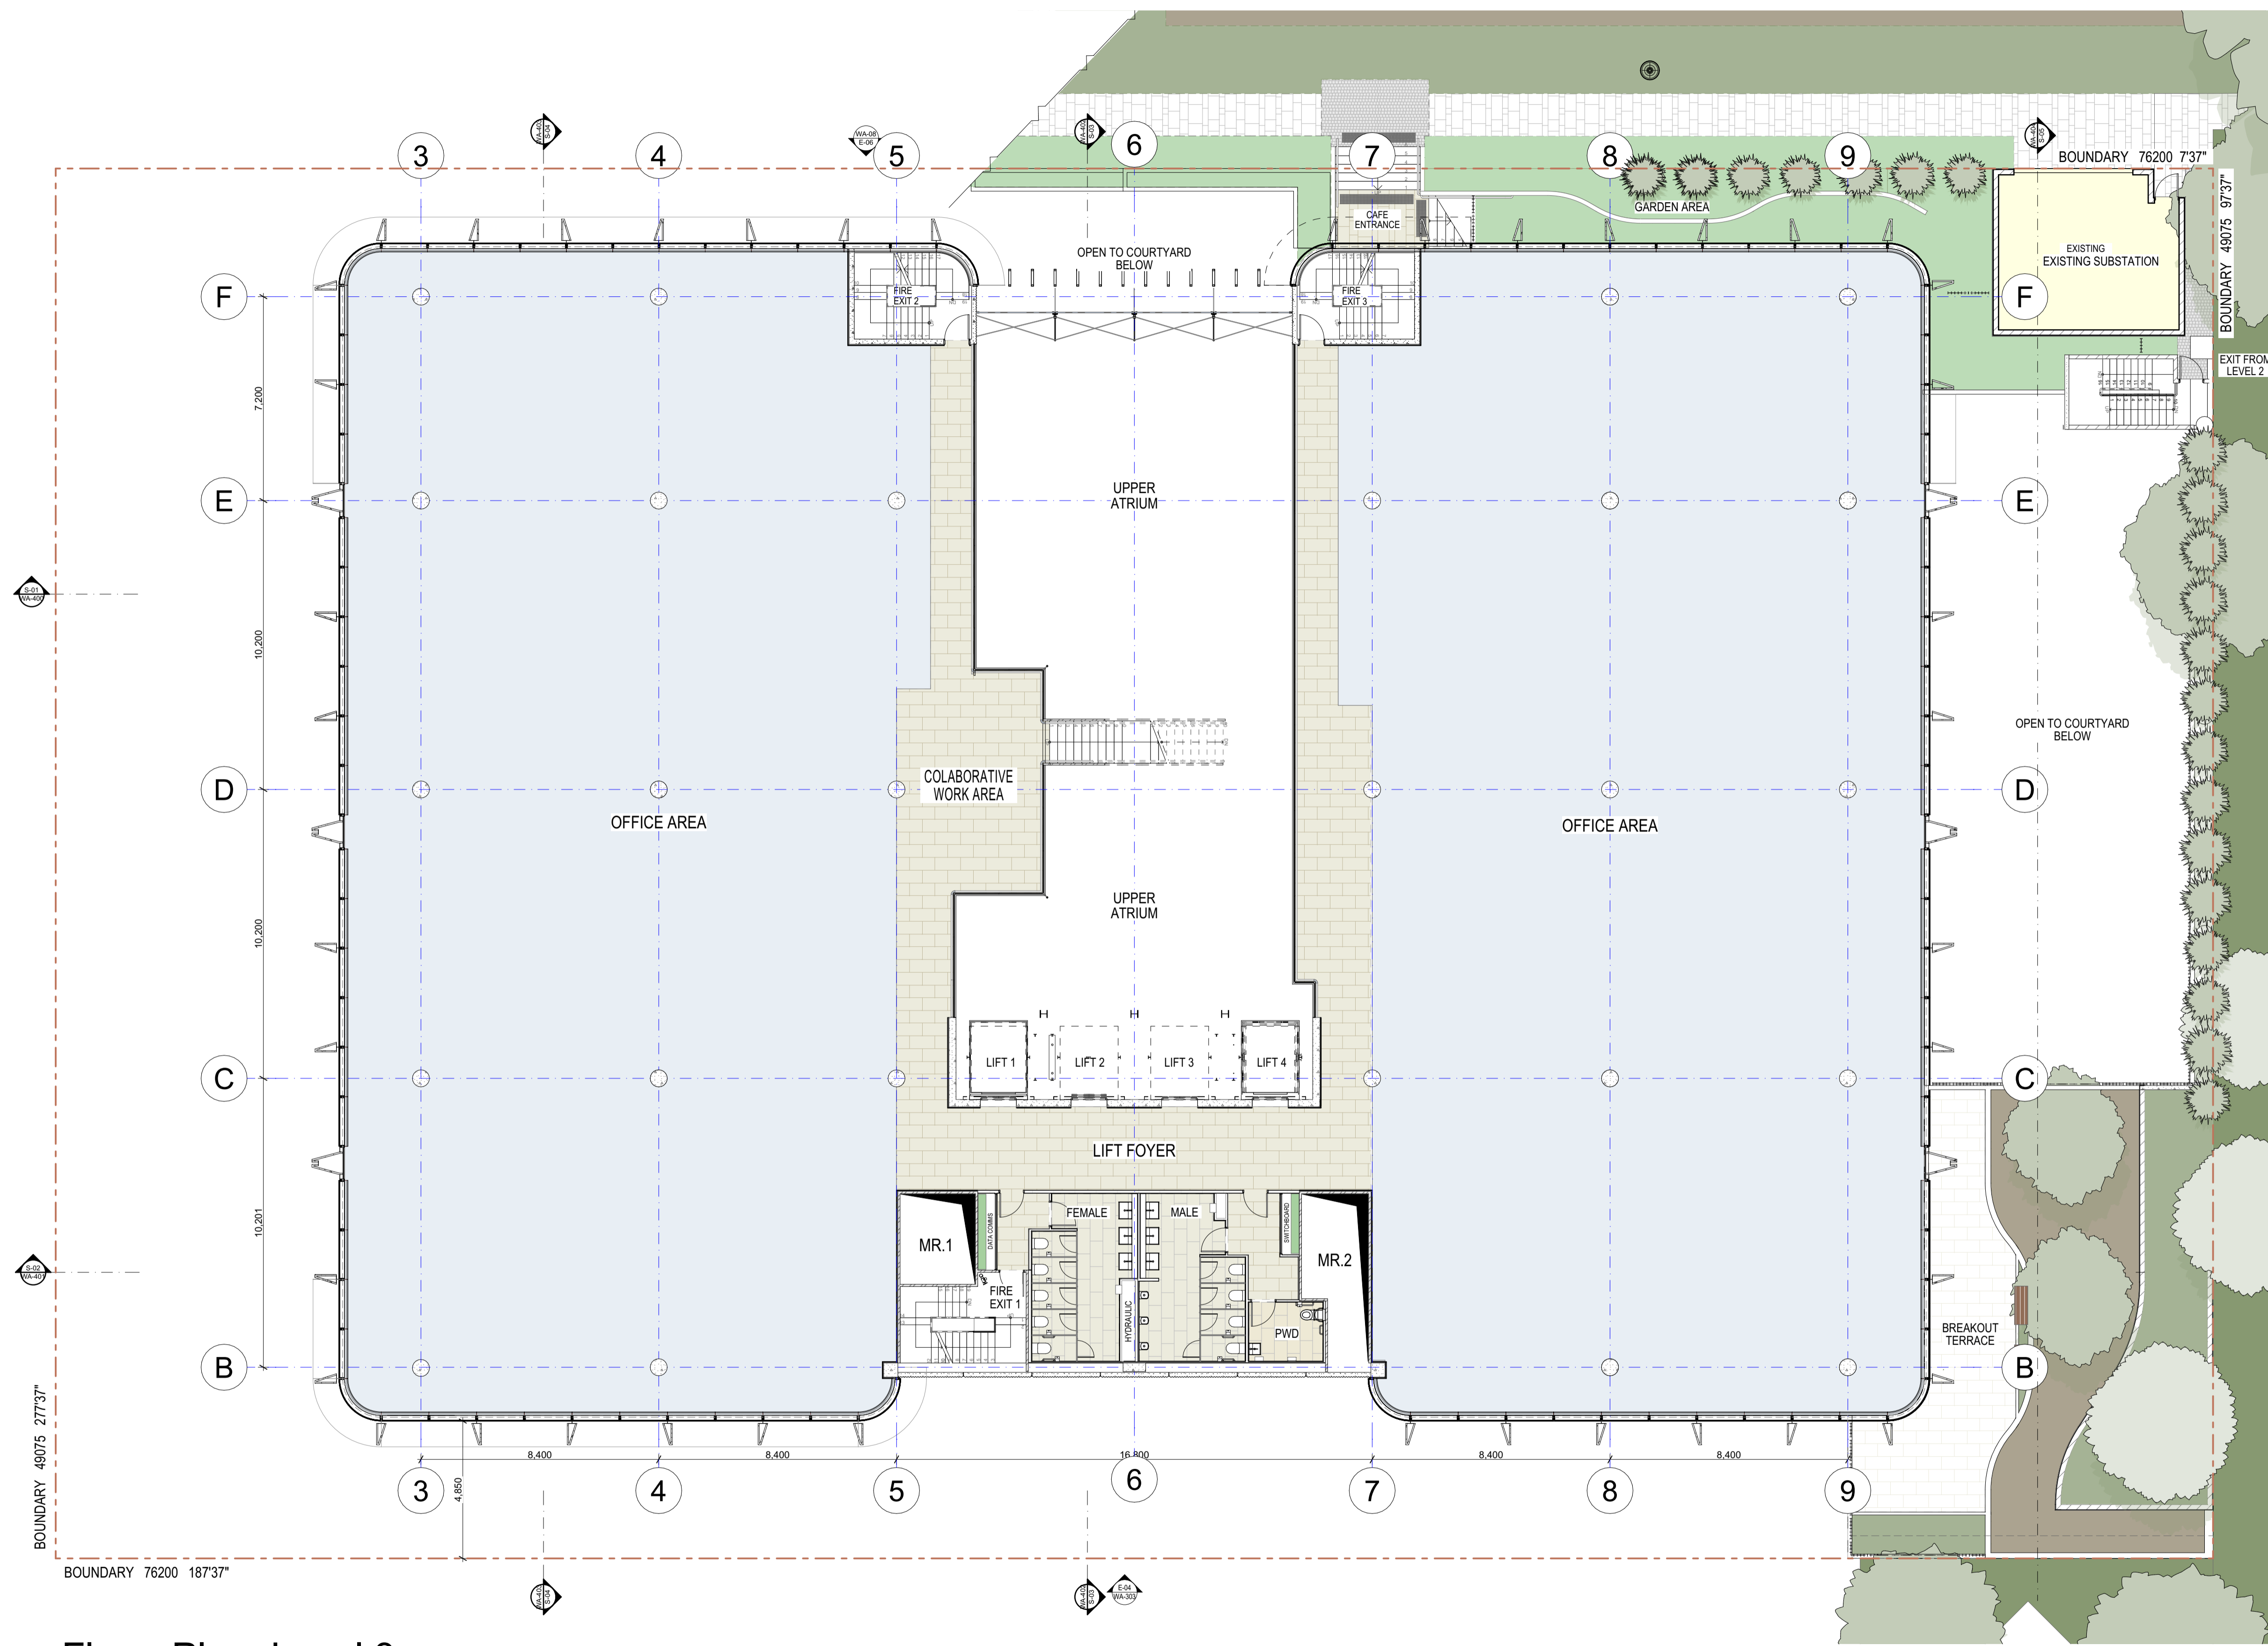

Floor Plan Level 3

BIMcloud - BIMcloud Basic for ARCHICAD 25/10 Brisbane/Brisbane Ave New EOT

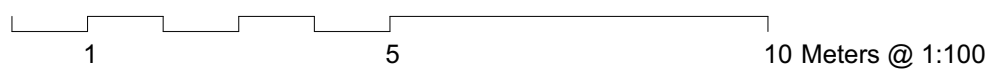

**WILLEMSEN**  
 CANBERRA 55 BLACKALL STREET, BARTON A.C.T 2603  
 QUEENSLAND 2801/11 HILL PARADE, MAIN BEACH QLD. 4217  
 T. 02 5100 0050 E. design@willemssengroup.com

Client  
**Willemssen Group**  
 Site  
**Block 23 Section 6 Barton**


Revision	Issue/Description	Date	Appr
01	Approval	4/11/2021	
02	DCRP S2	27/04/2022	
03	Works Approval	2/09/2022	

Drawing Title  
**Level 3**  
 Project Name  
**10 Brisbane Avenue**

Drawing No.  
**WA-104**  
 Revision No.  
**03**  
 Scale  
**1:125**

Project No.  
**2306**  
 Date  
**2/09/2022**



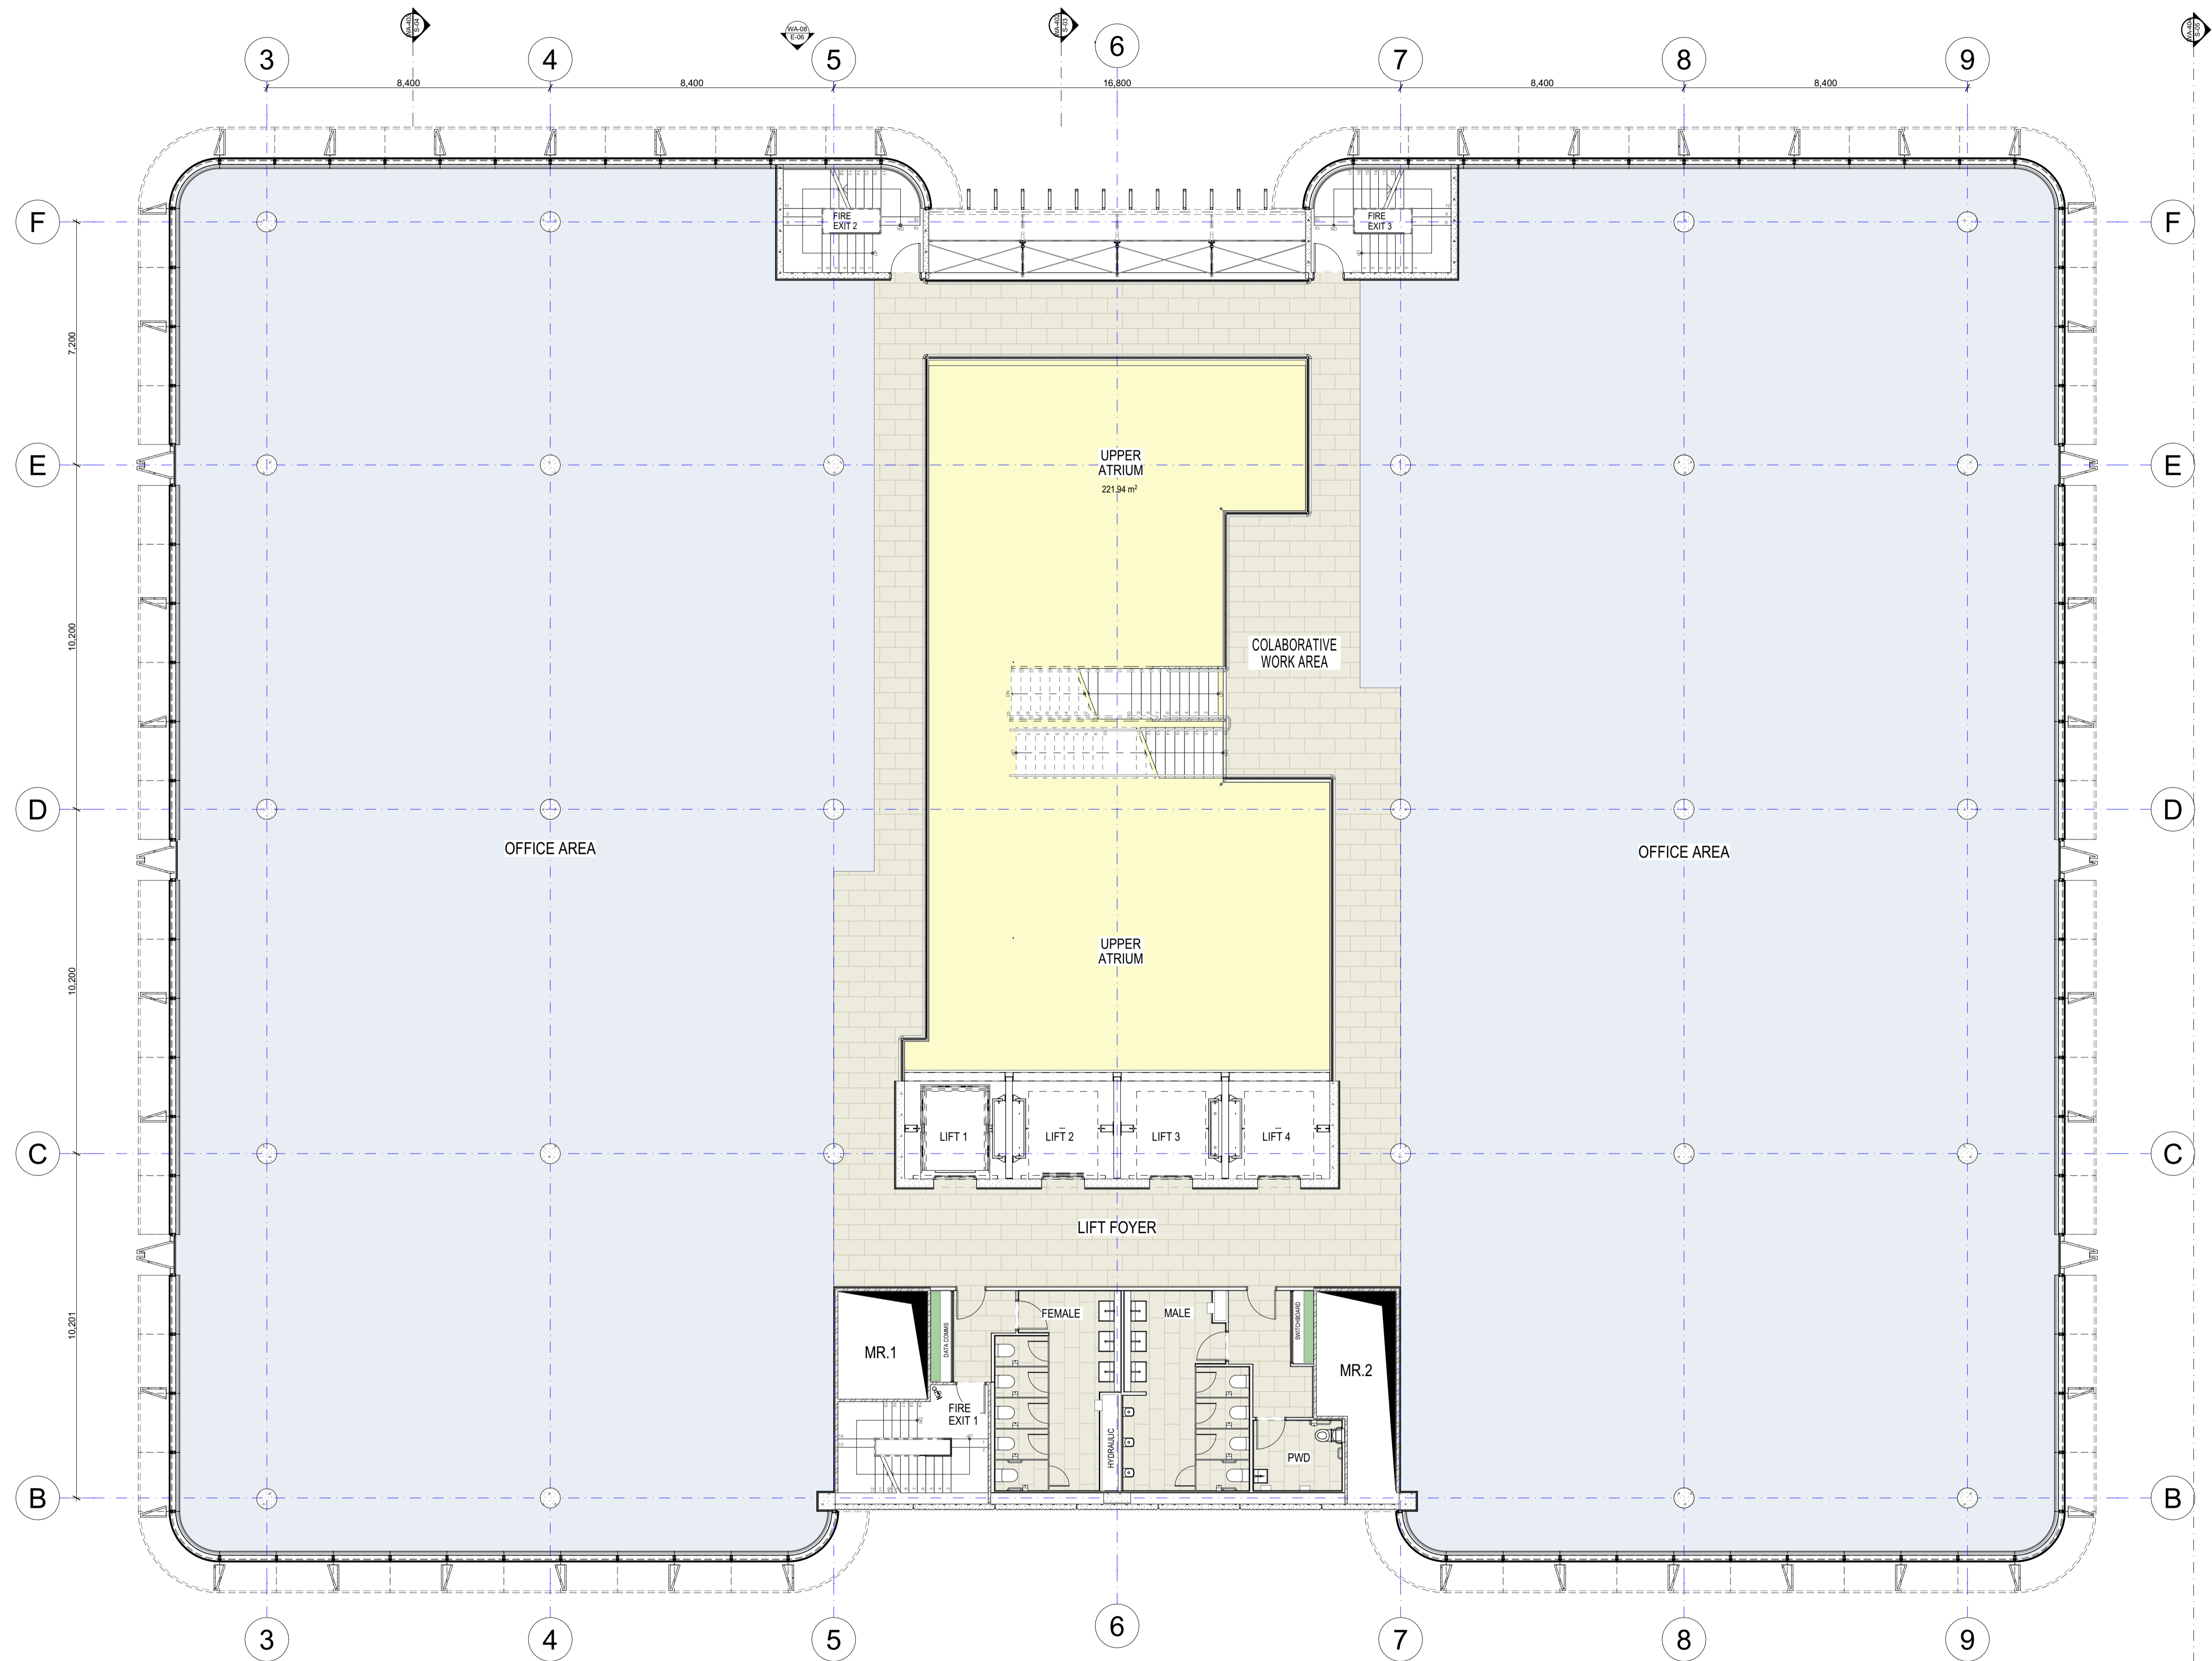

Floor Plan Level 4

BIMcloud - BIMcloud Basic for ARCHICAD 25/10 Brisbane/Brisbane Ave New EOT




**WILLEMSEN**  
 CANBERRA 55 BLACKALL STREET, BARTON A.C.T 2603  
 QUEENSLAND 2801/11 HILL PARADE, MAIN BEACH QLD. 4217  
 T. 02 5100 0050 E. design@willemsegroup.com

Client  
**Willemesen Group**  
 Site  
**Block 23 Section 6 Barton**


Revision	Issue/ Description	Date	Appr
01	Approval	4/11/2021	
02	DCRP S2	27/04/2022	
03	Works Approval	2/09/2022	

Drawing Title  
**Level 4**  
 Project Name  
**10 Brisbane Avenue**

Drawing No.  
**WA-105**  
 Revision No.  
**03**  
 Scale  
**1:100**  
 Project No.  
**2306**  
 Date  
**2/09/2022**

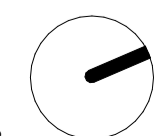

BIMcloud - WILCloud-BIM - BIMcloud Basic for ARCHICAD 25/10 Brisbane/Brisbane Ave New EOT

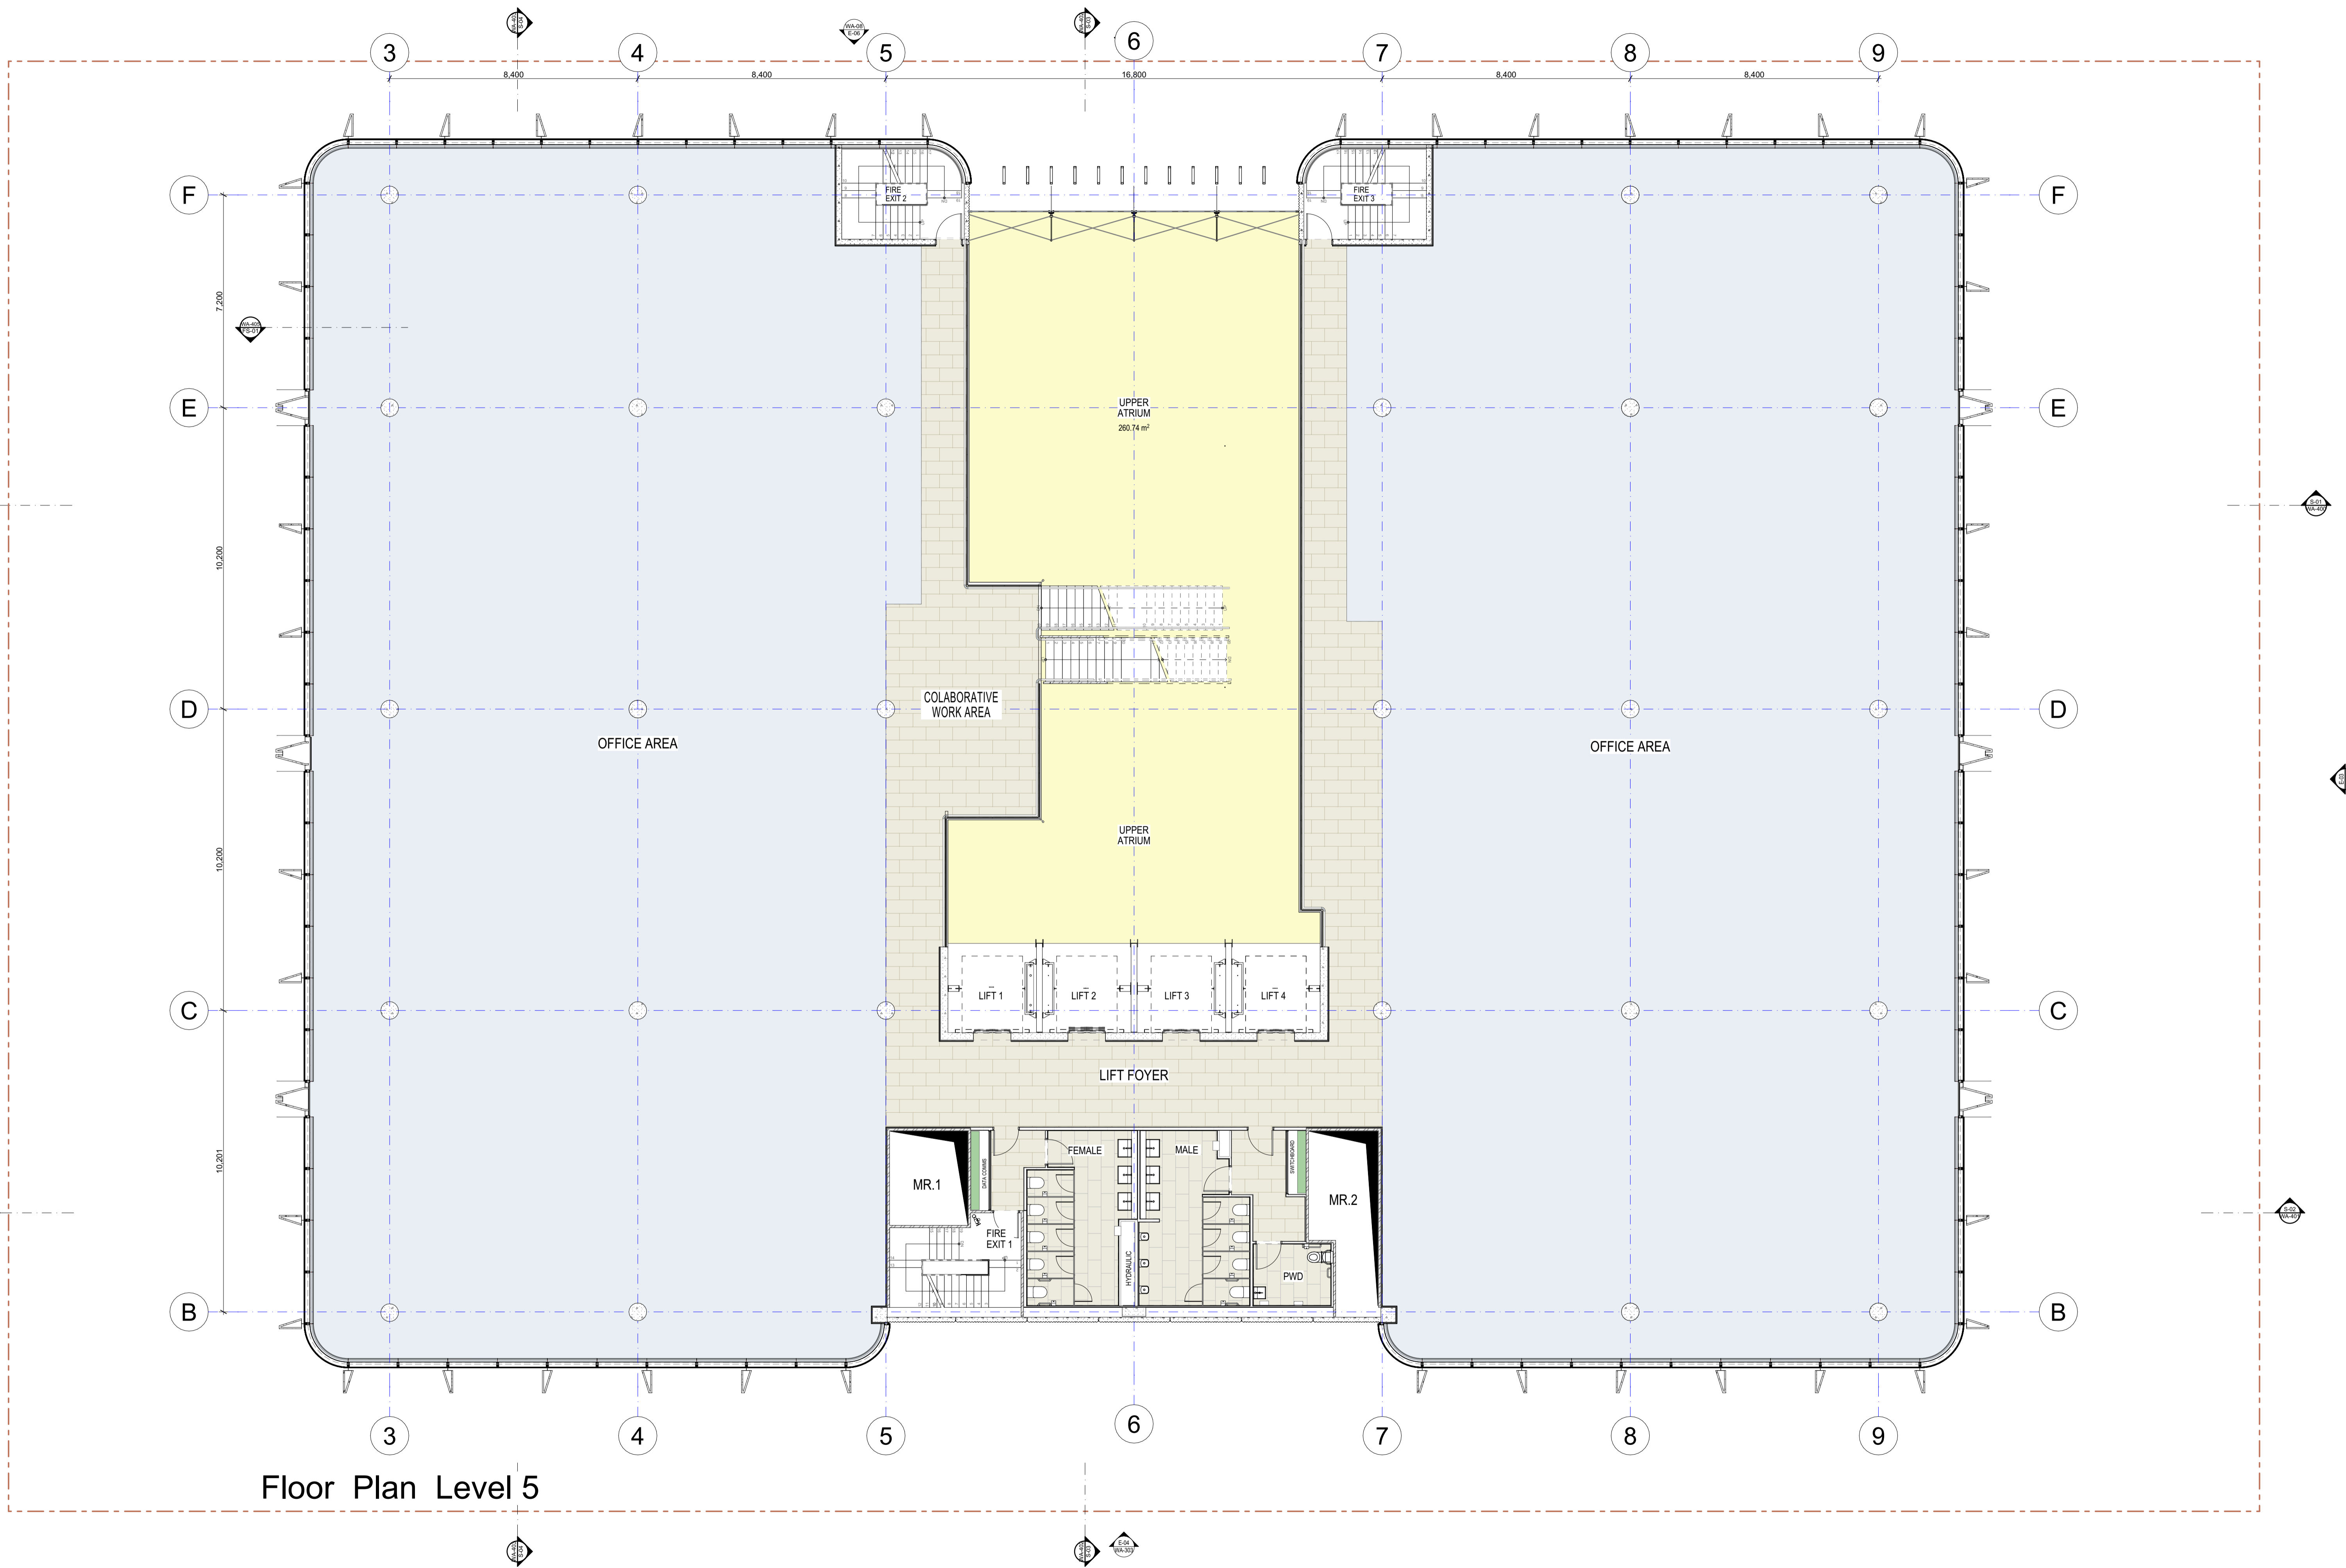

Floor Plan Level 5

1 5 10 Meters @ 1:100

# WILLEMSEN

CANBERRA 55 BLACKALL STREET, BARTON A.C.T. 2603  
QUEENSLAND 2801/11 HILL PARADE, MAIN BEACH QLD. 4217  
T. 02 5100 0050 E. design@willemsegroup.com

Client  
**Willemssen Group**

Site  
**Block 23 Section 6 Barton**


Revision	Issue/Description	Date	Appr
01	Approval	4/11/2021	
02	DCRP S2	27/04/2022	
03	Works Approval	2/09/2022	


Drawing Title  
**Level 5**  
Project Name  
**10 Brisbane Avenue**

Drawing No.  
**WA-106**

Revision No.  
**03**  
Scale  
**1:100**

Project No.  
**2306**  
Date  
**2/09/2022**

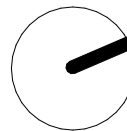

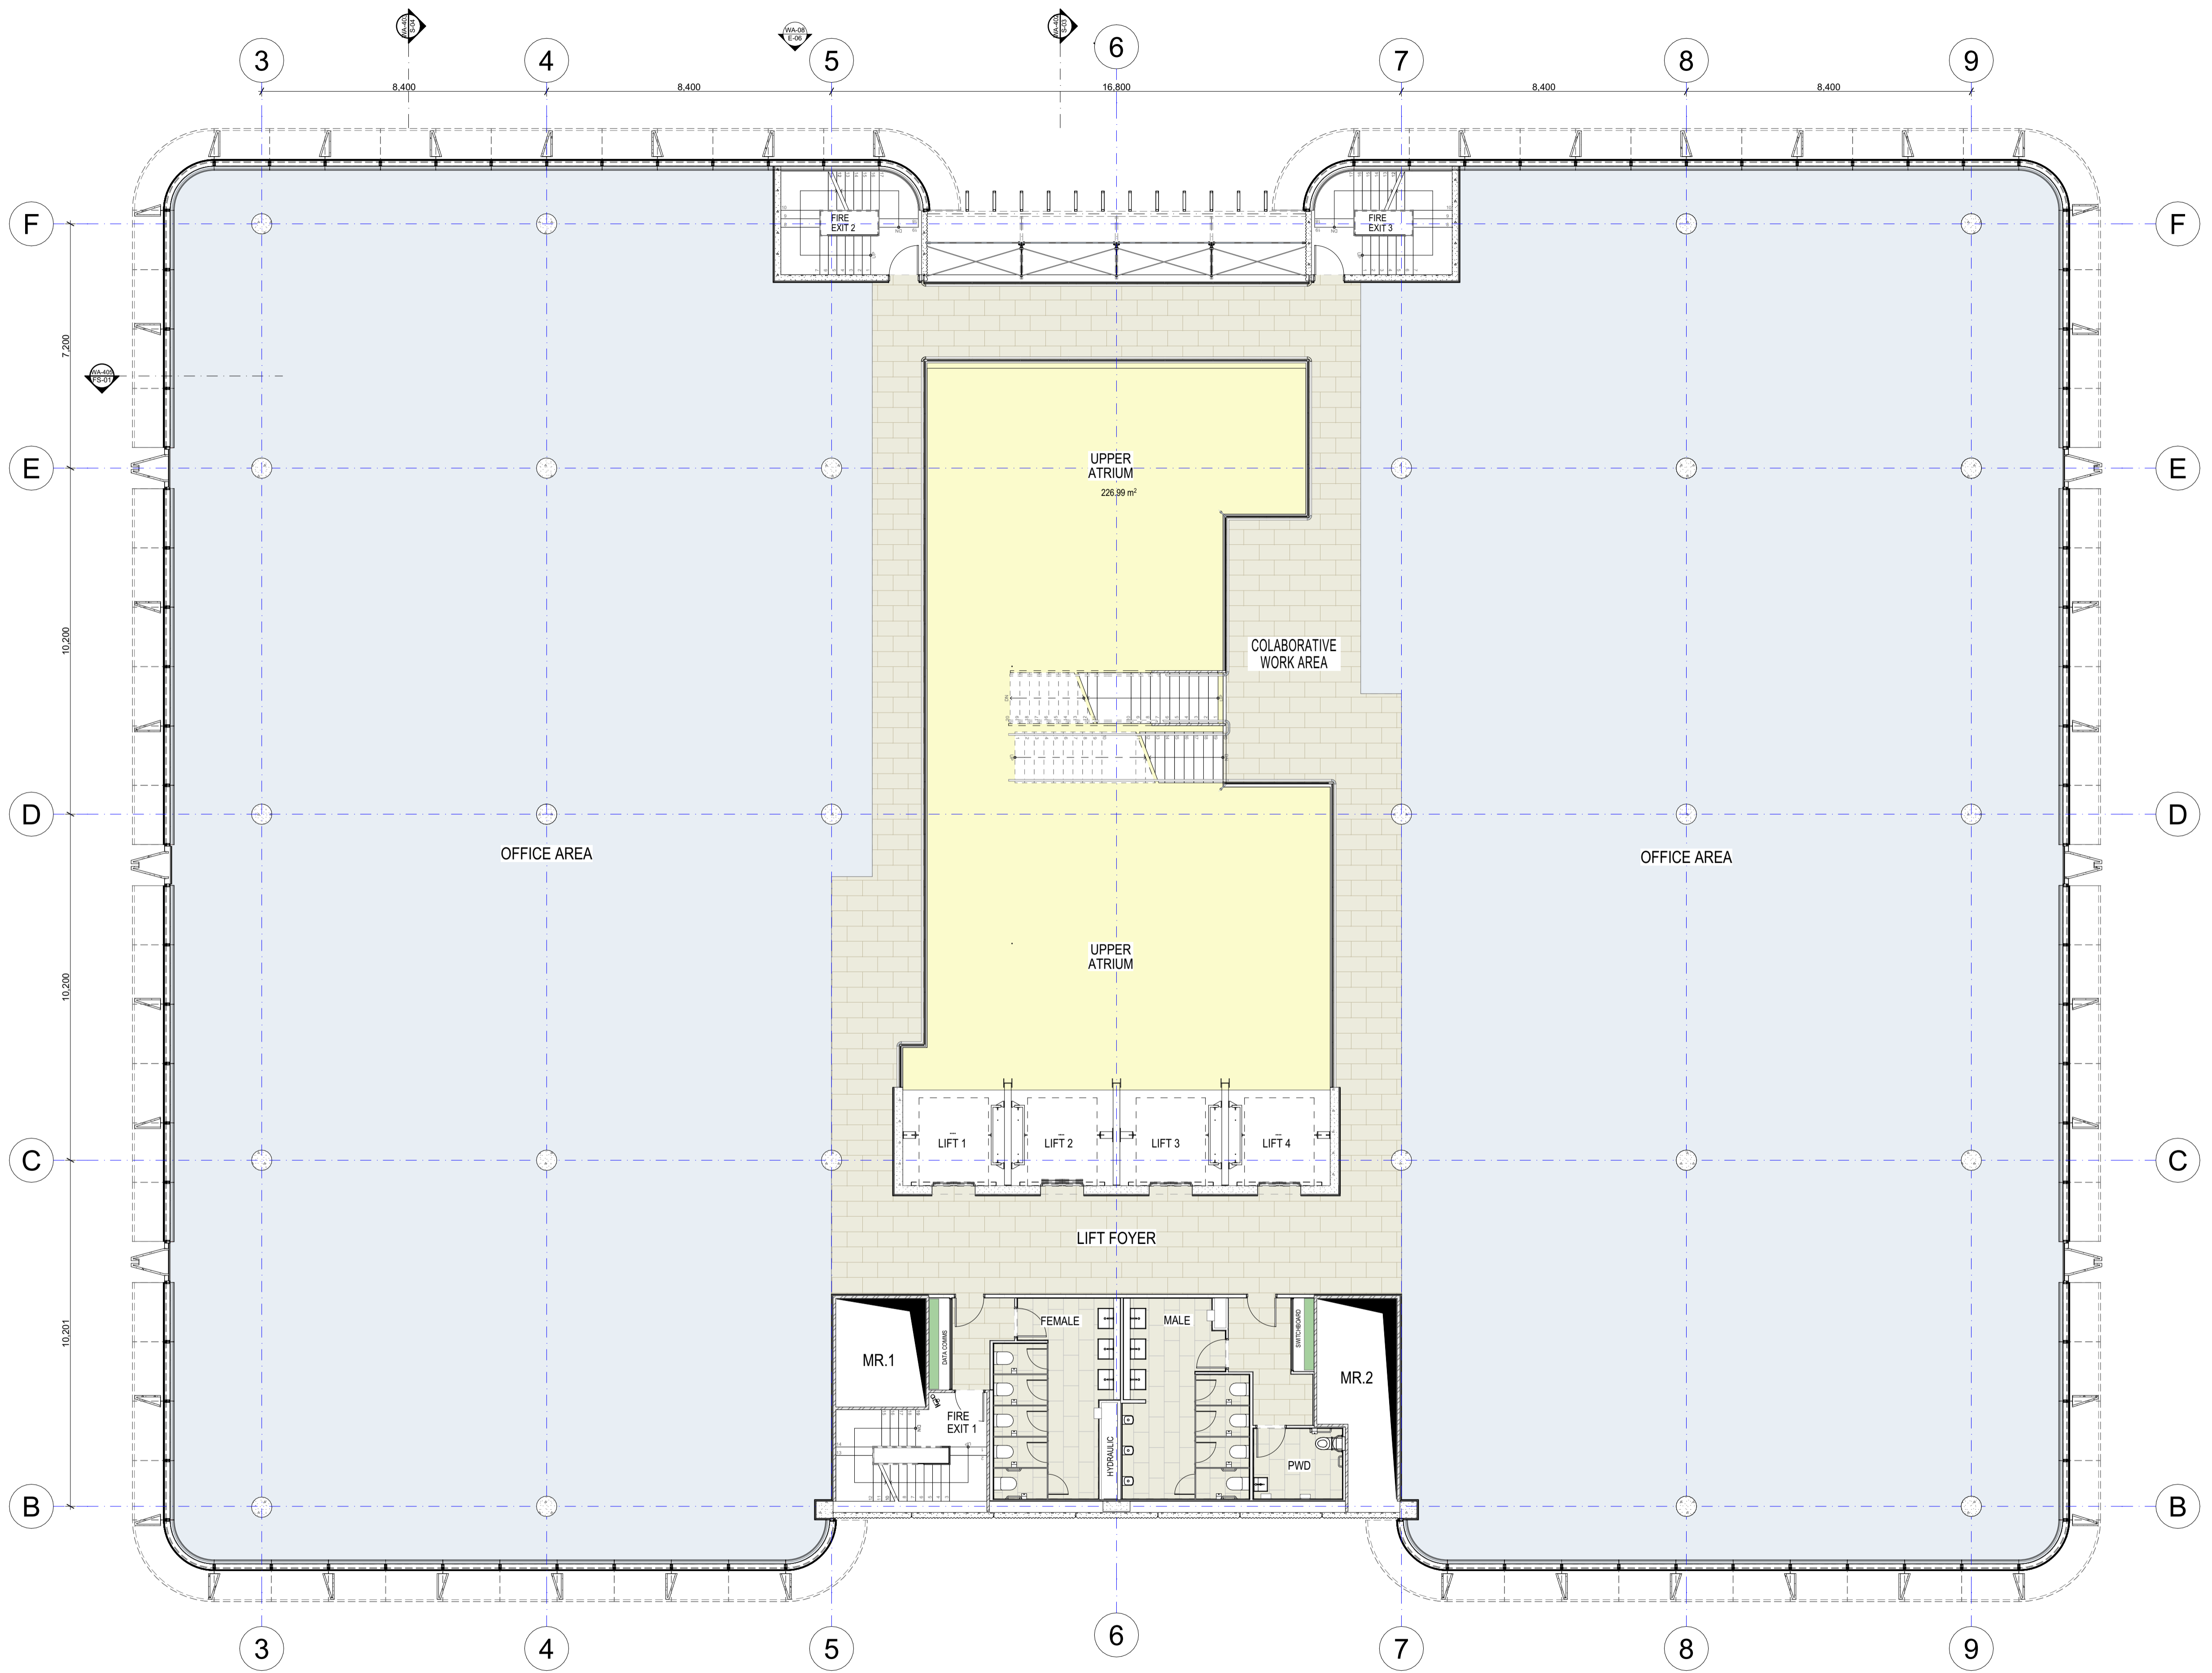

Floor Plan Level 6

BIMcloud - WILCloud-BIM - BIMcloud Basic for ARCHICAD 25/10 Brisbane/Brisbane Ave New EOT




**WILLEMSEN**  
 CANBERRA 55 BLACKALL STREET, BARTON A.C.T 2603  
 QUEENSLAND 2801/11 HILL PARADE, MAIN BEACH QLD. 4217  
 T. 02 5100 0050 E. design@willem sengroup.com

Client  
**Willem sen Group**  
 Site  
**Block 23 Section 6 Barton**


Revision	Issue/ Description	Date	Appr
01	Approval	4/11/2021	
02	DCRP S2	27/04/2022	
03	Works Approval	2/09/2022	

Drawing Title  
**Level 6**  
 Project Name  
**10 Brisbane Avenue**

Drawing No.  
**WA-107**  
 Revision No.  
**03**  
 Scale  
**1:100**  
 Project No.  
**2306**  
 Date  
**2/09/2022**

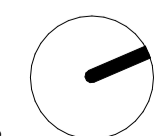



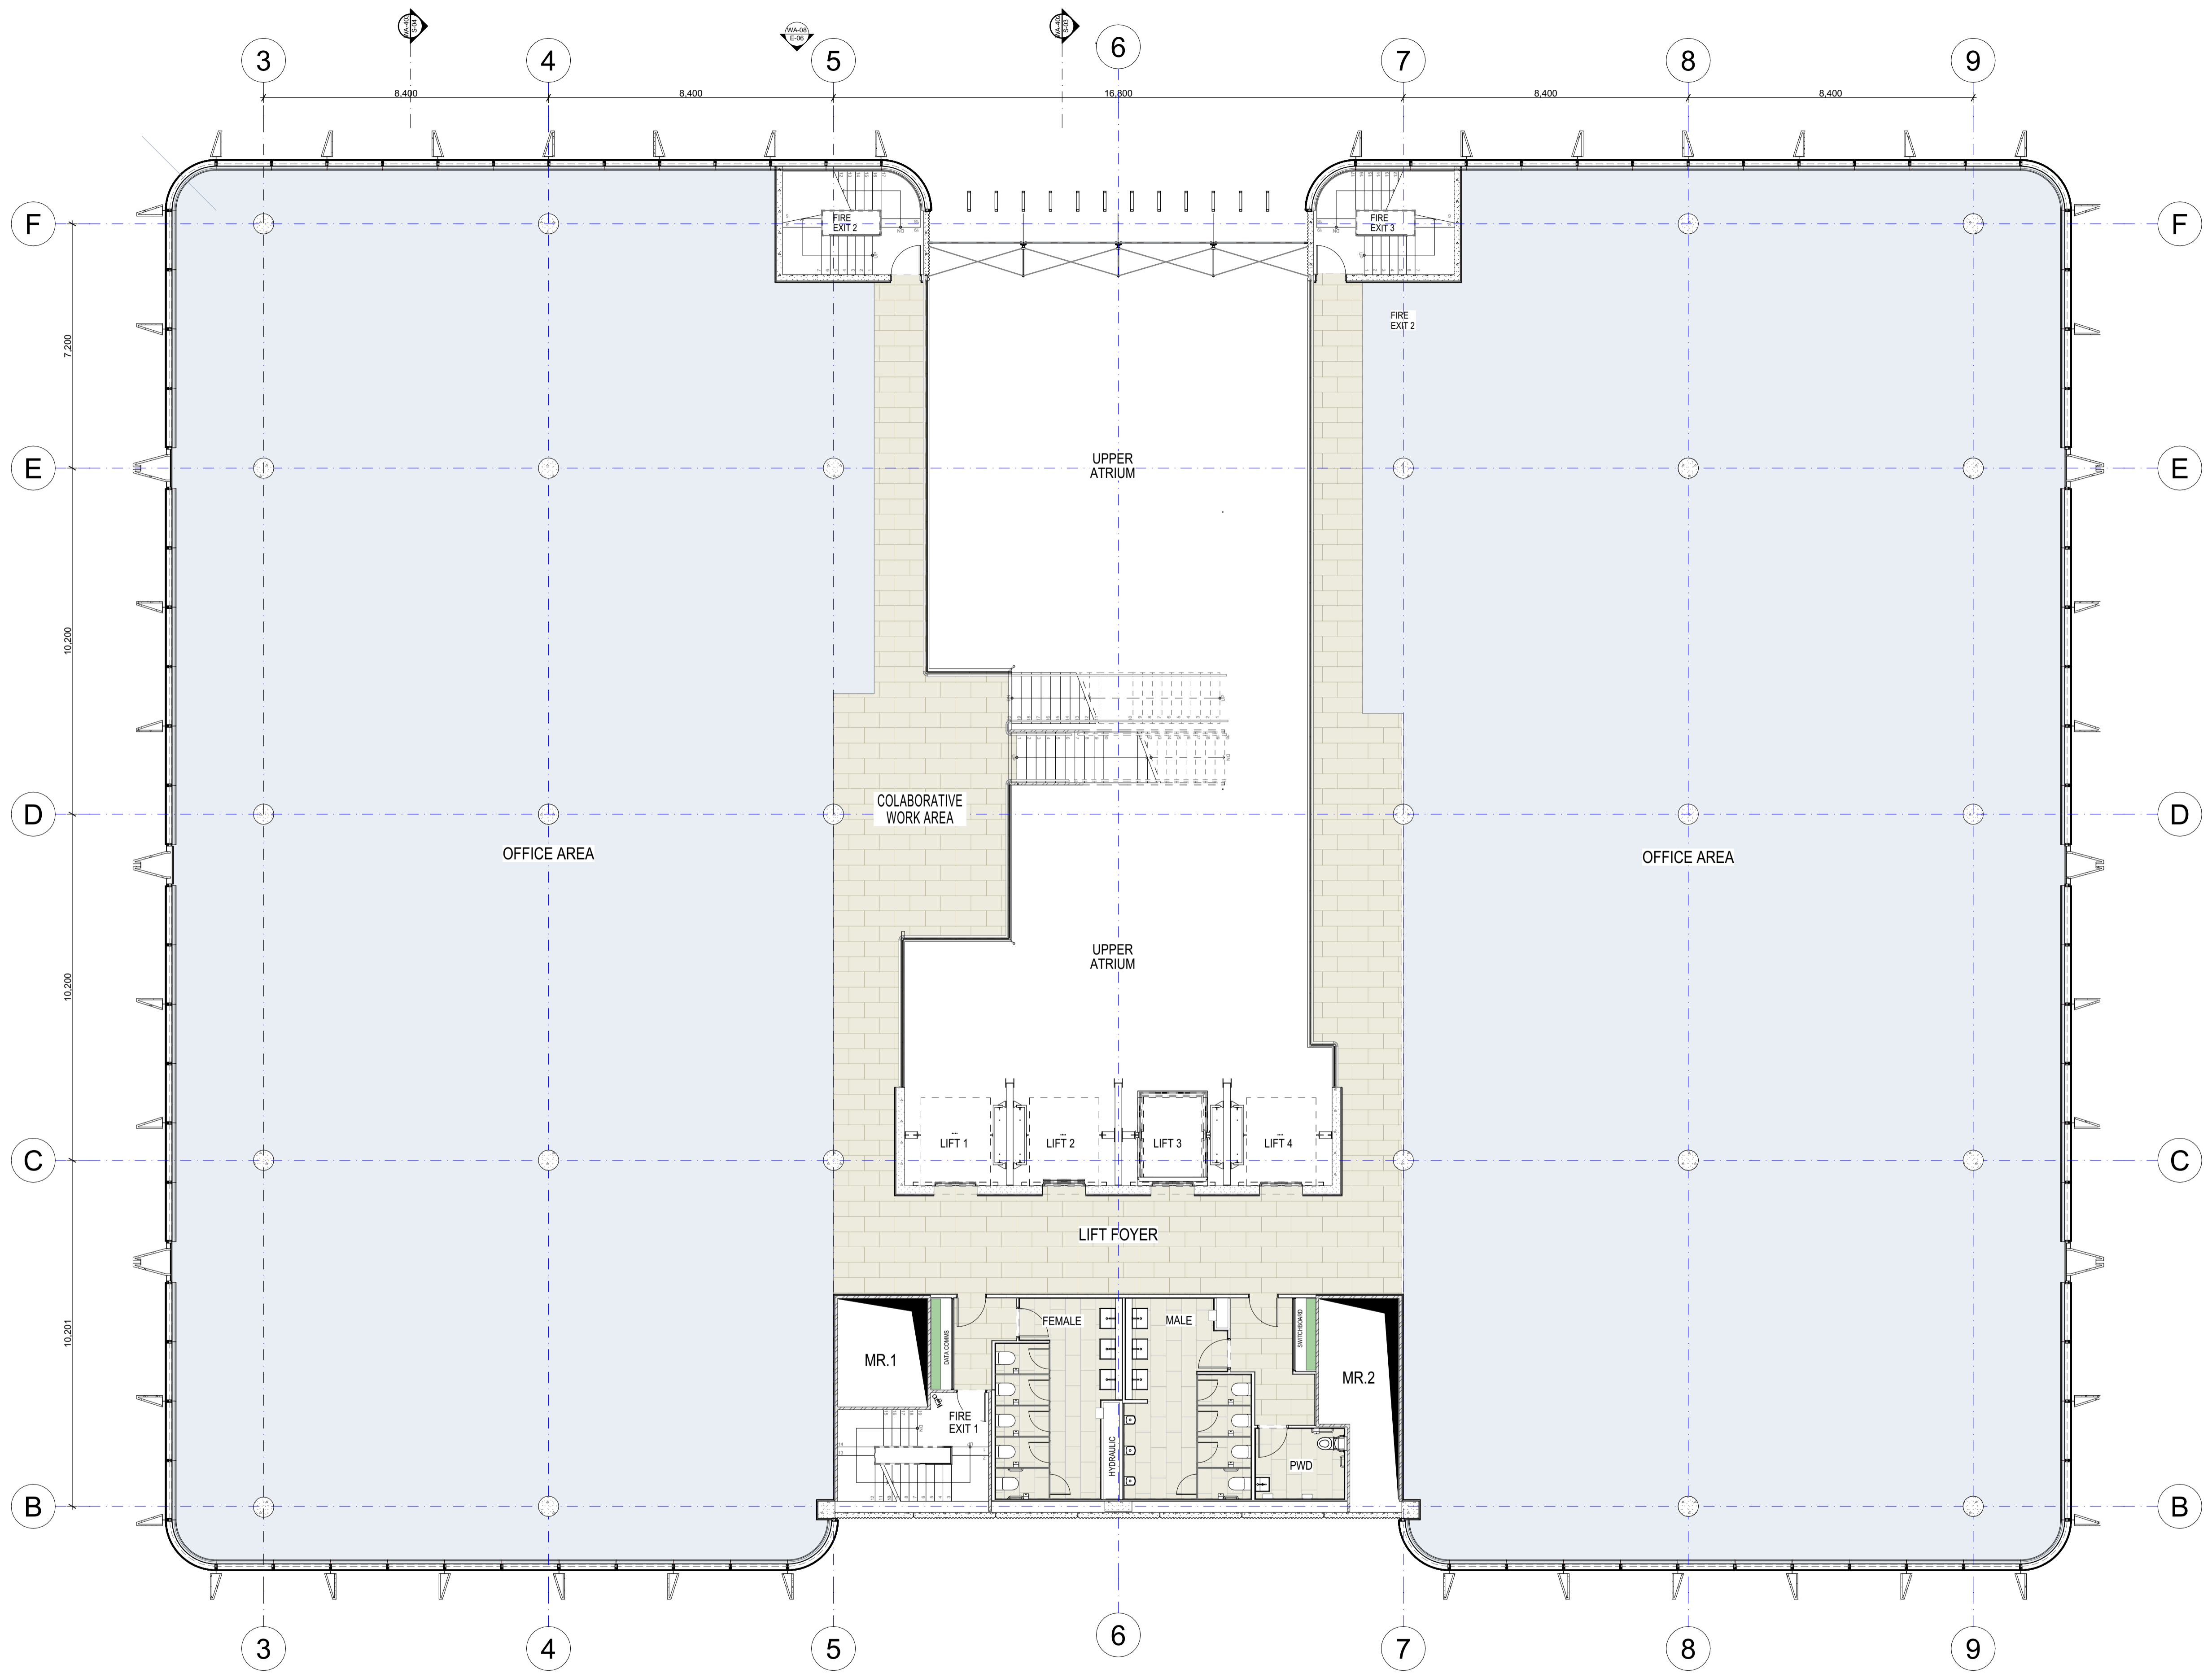

Floor Plan Level 7

BIMcloud - WILCloud-BIM - BIMcloud Basic for ARCHICAD 25/10 Brisbane/Brisbane Ave New EOT




**WILLEMSEN**  
 CANBERRA 55 BLACKALL STREET, BARTON A.C.T 2603  
 QUEENSLAND 2801/11 HILL PARADE, MAIN BEACH QLD. 4217  
 T. 02 5100 0050 E. design@willemsengroup.com


Client  
**Willemesen Group**  
 Site  
**Block 23 Section 6 Barton**

Revision	Issue/Description	Date	Appr
01	Approval	4/11/2021	
02	Works Approval	2/09/2022	

Drawing Title  
**Level 7**  
 Project Name  
**10 Brisbane Avenue**

Drawing No.  
**WA-108**  
 Revision No.  
**02**  
 Scale  
**1:100**  
 Project No.  
**2306**  
 Date  
**2/09/2022**

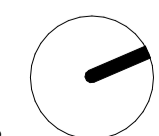

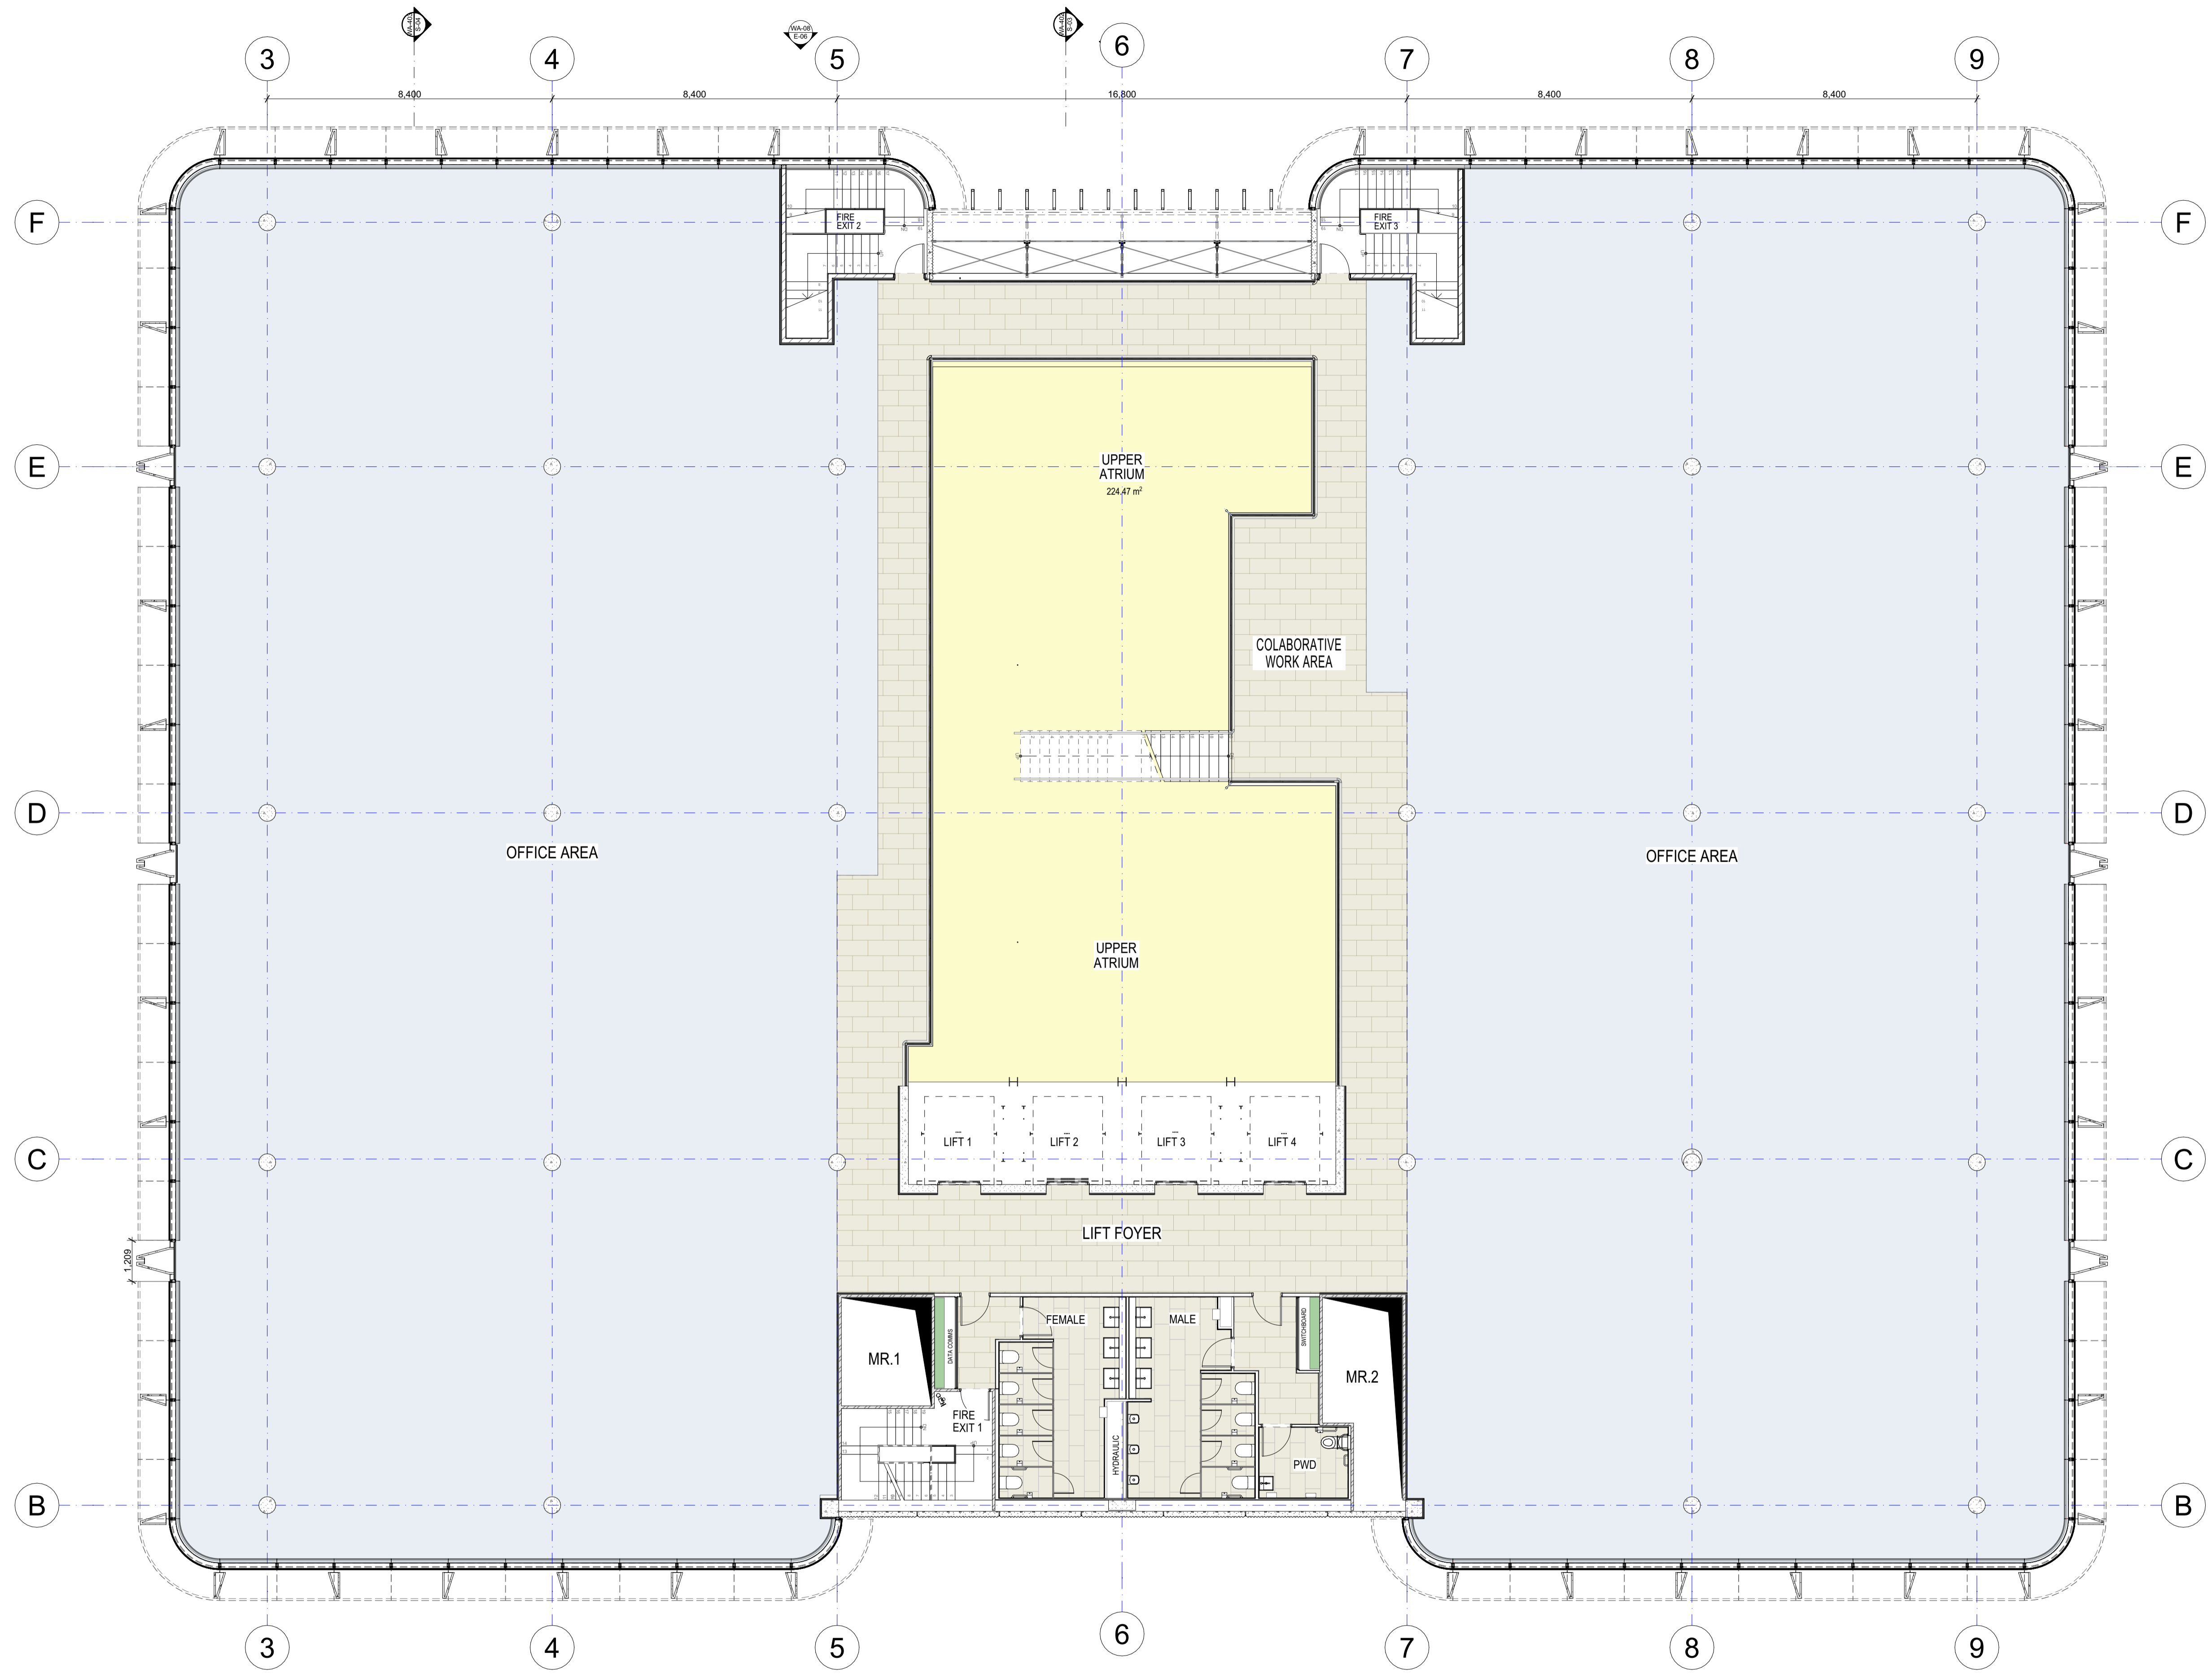

Floor Plan Level 8

BIMcloud - BIMcloud Basic for ARCHICAD 25/10 Brisbane/Brisbane Ave New EOT




**WILLEMSEN**  
 CANBERRA 55 BLACKALL STREET, BARTON A.C.T 2603  
 QUEENSLAND 2801/11 HILL PARADE, MAIN BEACH QLD. 4217  
 T. 02 5100 0050 E. design@willemsengroup.com

Client  
**Willemesen Group**  
 Site  
 Block 23 Section 6 Barton


Revision	Issue/ Description	Date	Appr
01	Approval	4/11/2021	
02	DCRP S2	27/04/2022	
03	Works Approval	2/09/2022	

Drawing Title  
**Level 8**  
 Project Name  
 10 Brisbane Avenue

Drawing No.  
**WA-109**  
 Revision No.  
 03  
 Scale  
 1:100  
 Project No.  
 2306  
 Date  
 2/09/2022

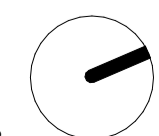

BIMcloud - BIMcloud Basic for ARCHICAD 25/10 Brisbane/Brisbane Ave New EOT

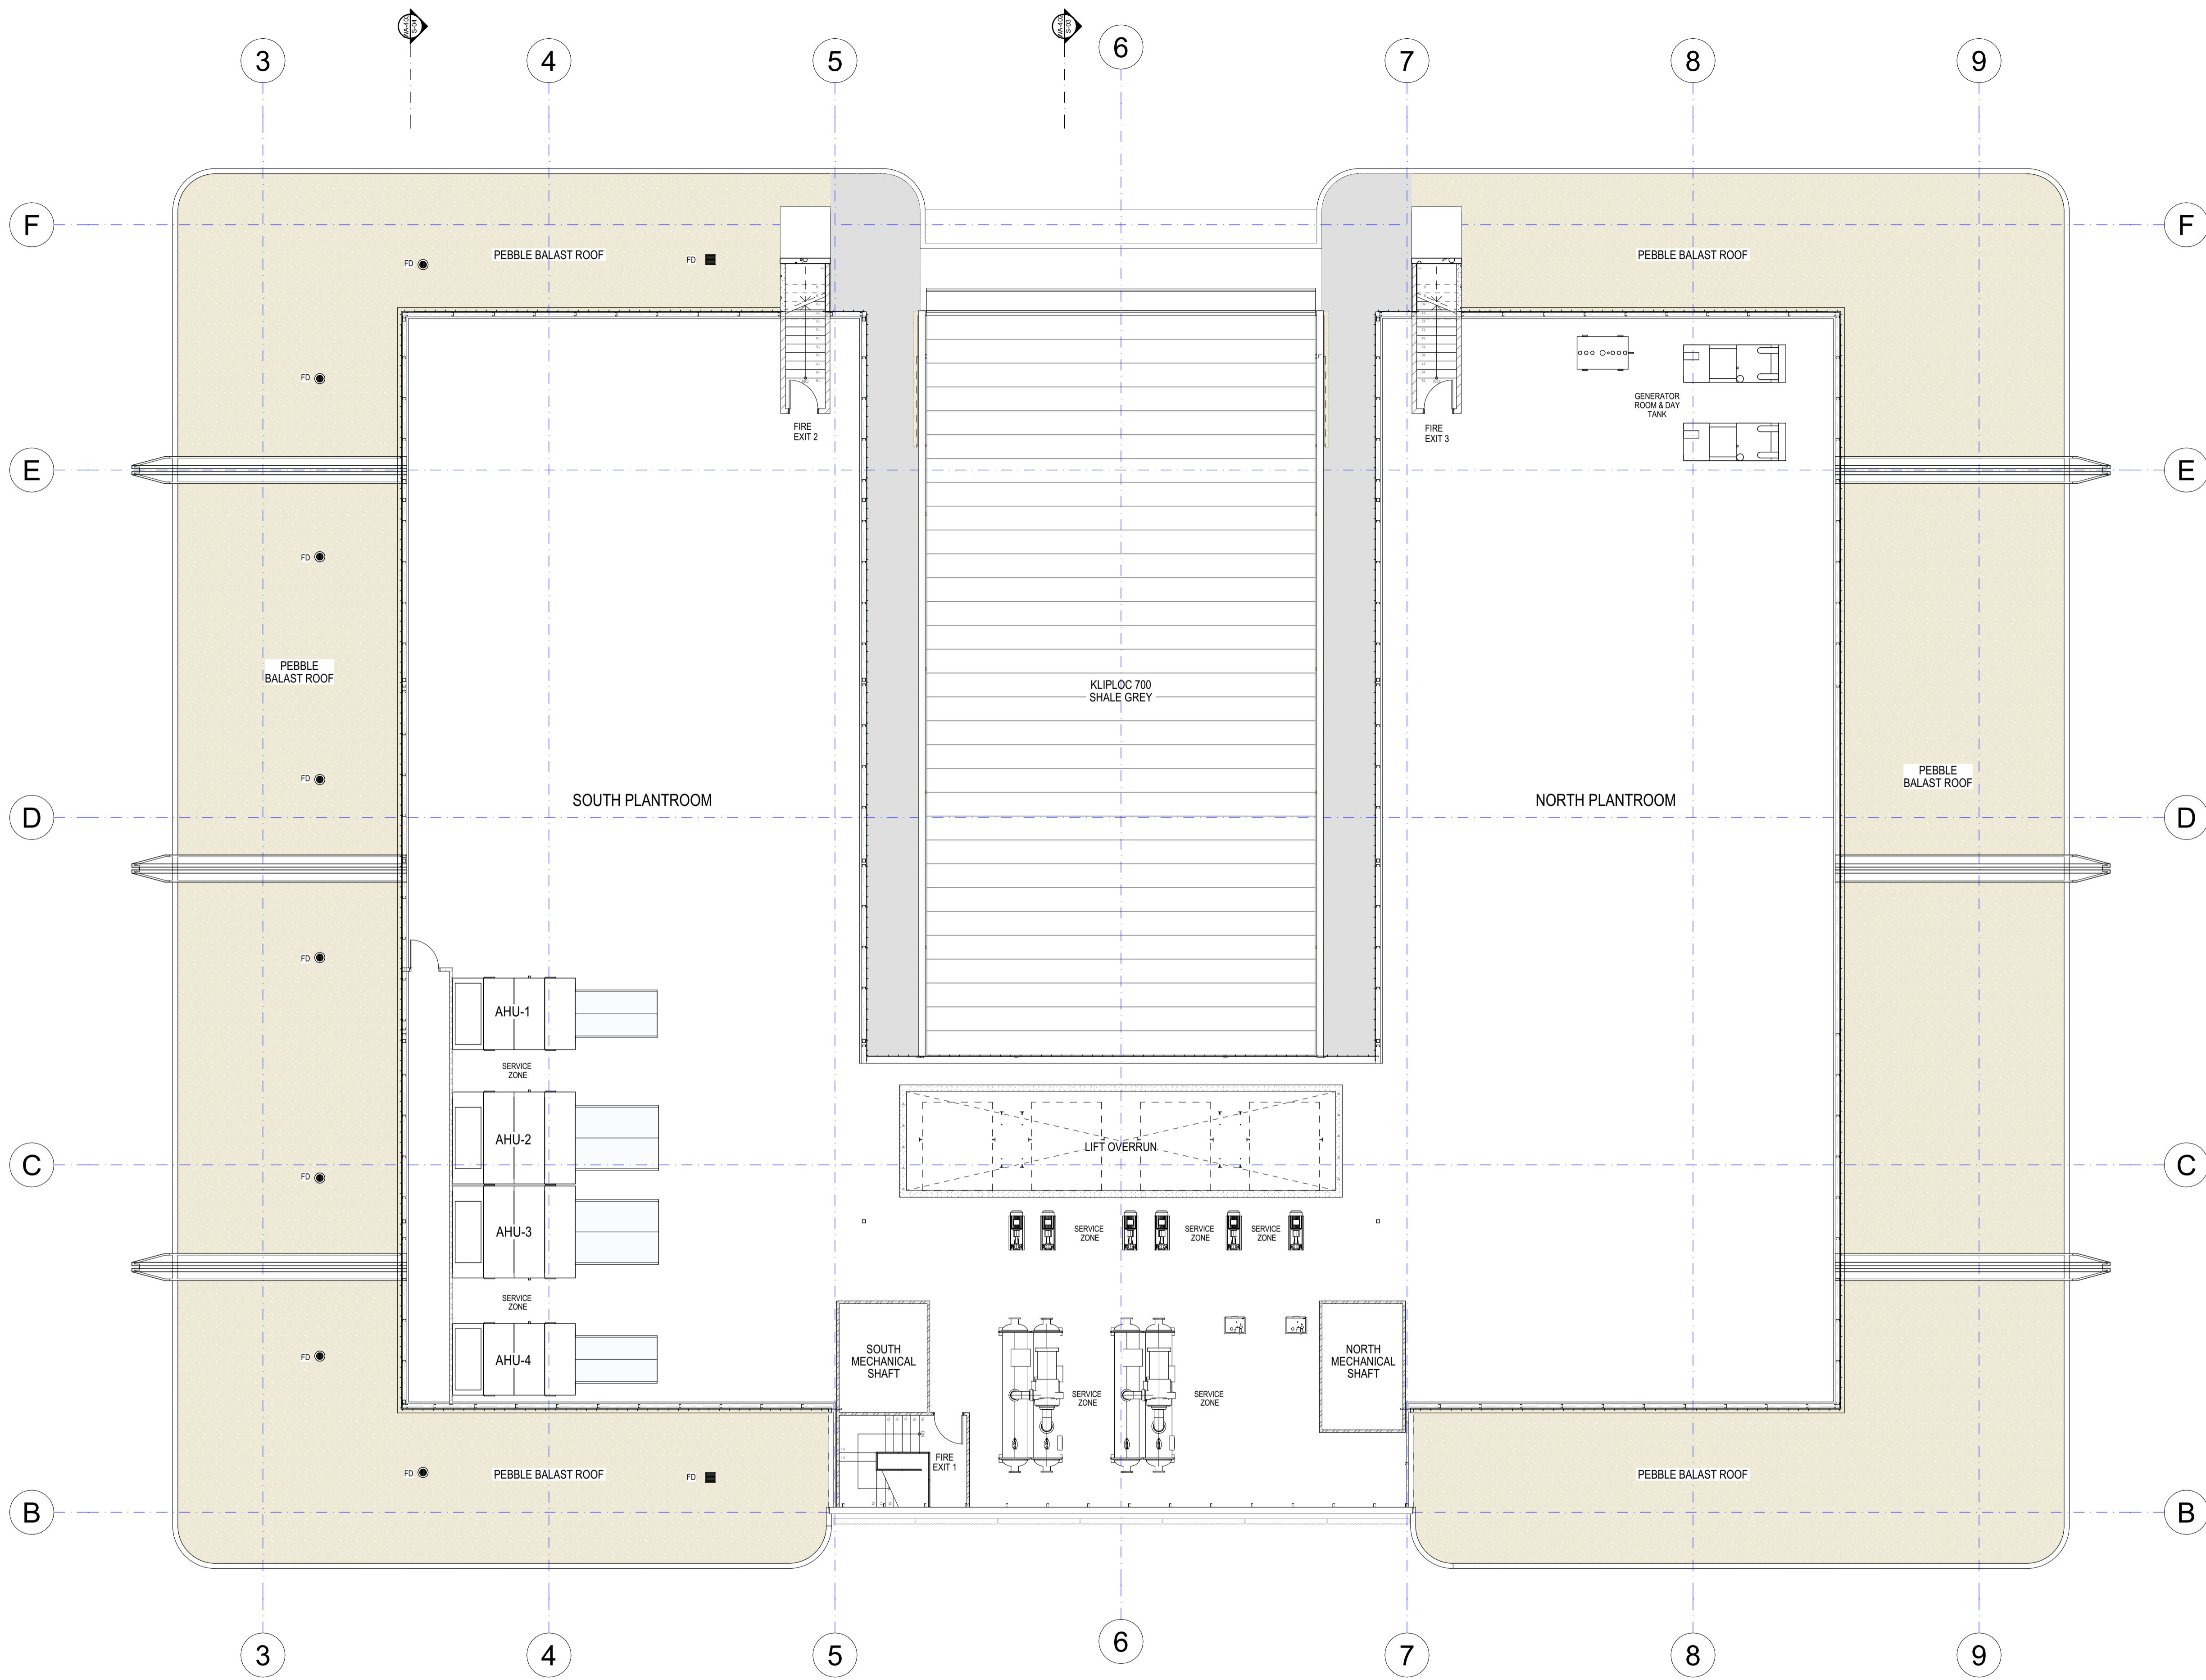

Plantroom Level




**WILLEMSEN**  
 CANBERRA 55 BLACKALL STREET, BARTON A.C.T 2603  
 QUEENSLAND 2801/11 HILL PARADE, MAIN BEACH QLD. 4217  
 T. 02 5100 0050 E. design@willem sengroup.com

Client  
**Willem sen Group**  
 Site  
 Block 23 Section 6 Barton


Revision	Description	Date	Aprv
01	Approval	4/11/2021	
02	DCRP 02	27/04/2022	
03	Works Approval	2/09/2022	

Drawing Title  
**Plantroom**  
 Project Name  
 10 Brisbane Avenue

Drawing No.  
**WA-110**  
 Revision No.  
 03  
 Scale  
 1:100  
 Project No.  
 2306  
 Date  
 2/09/2022

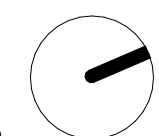

BIMcloud - WILCloud-BIM - BIMcloud Basic for ARCHICAD 25/10 Brisbane/Brisbane Ave New EOT

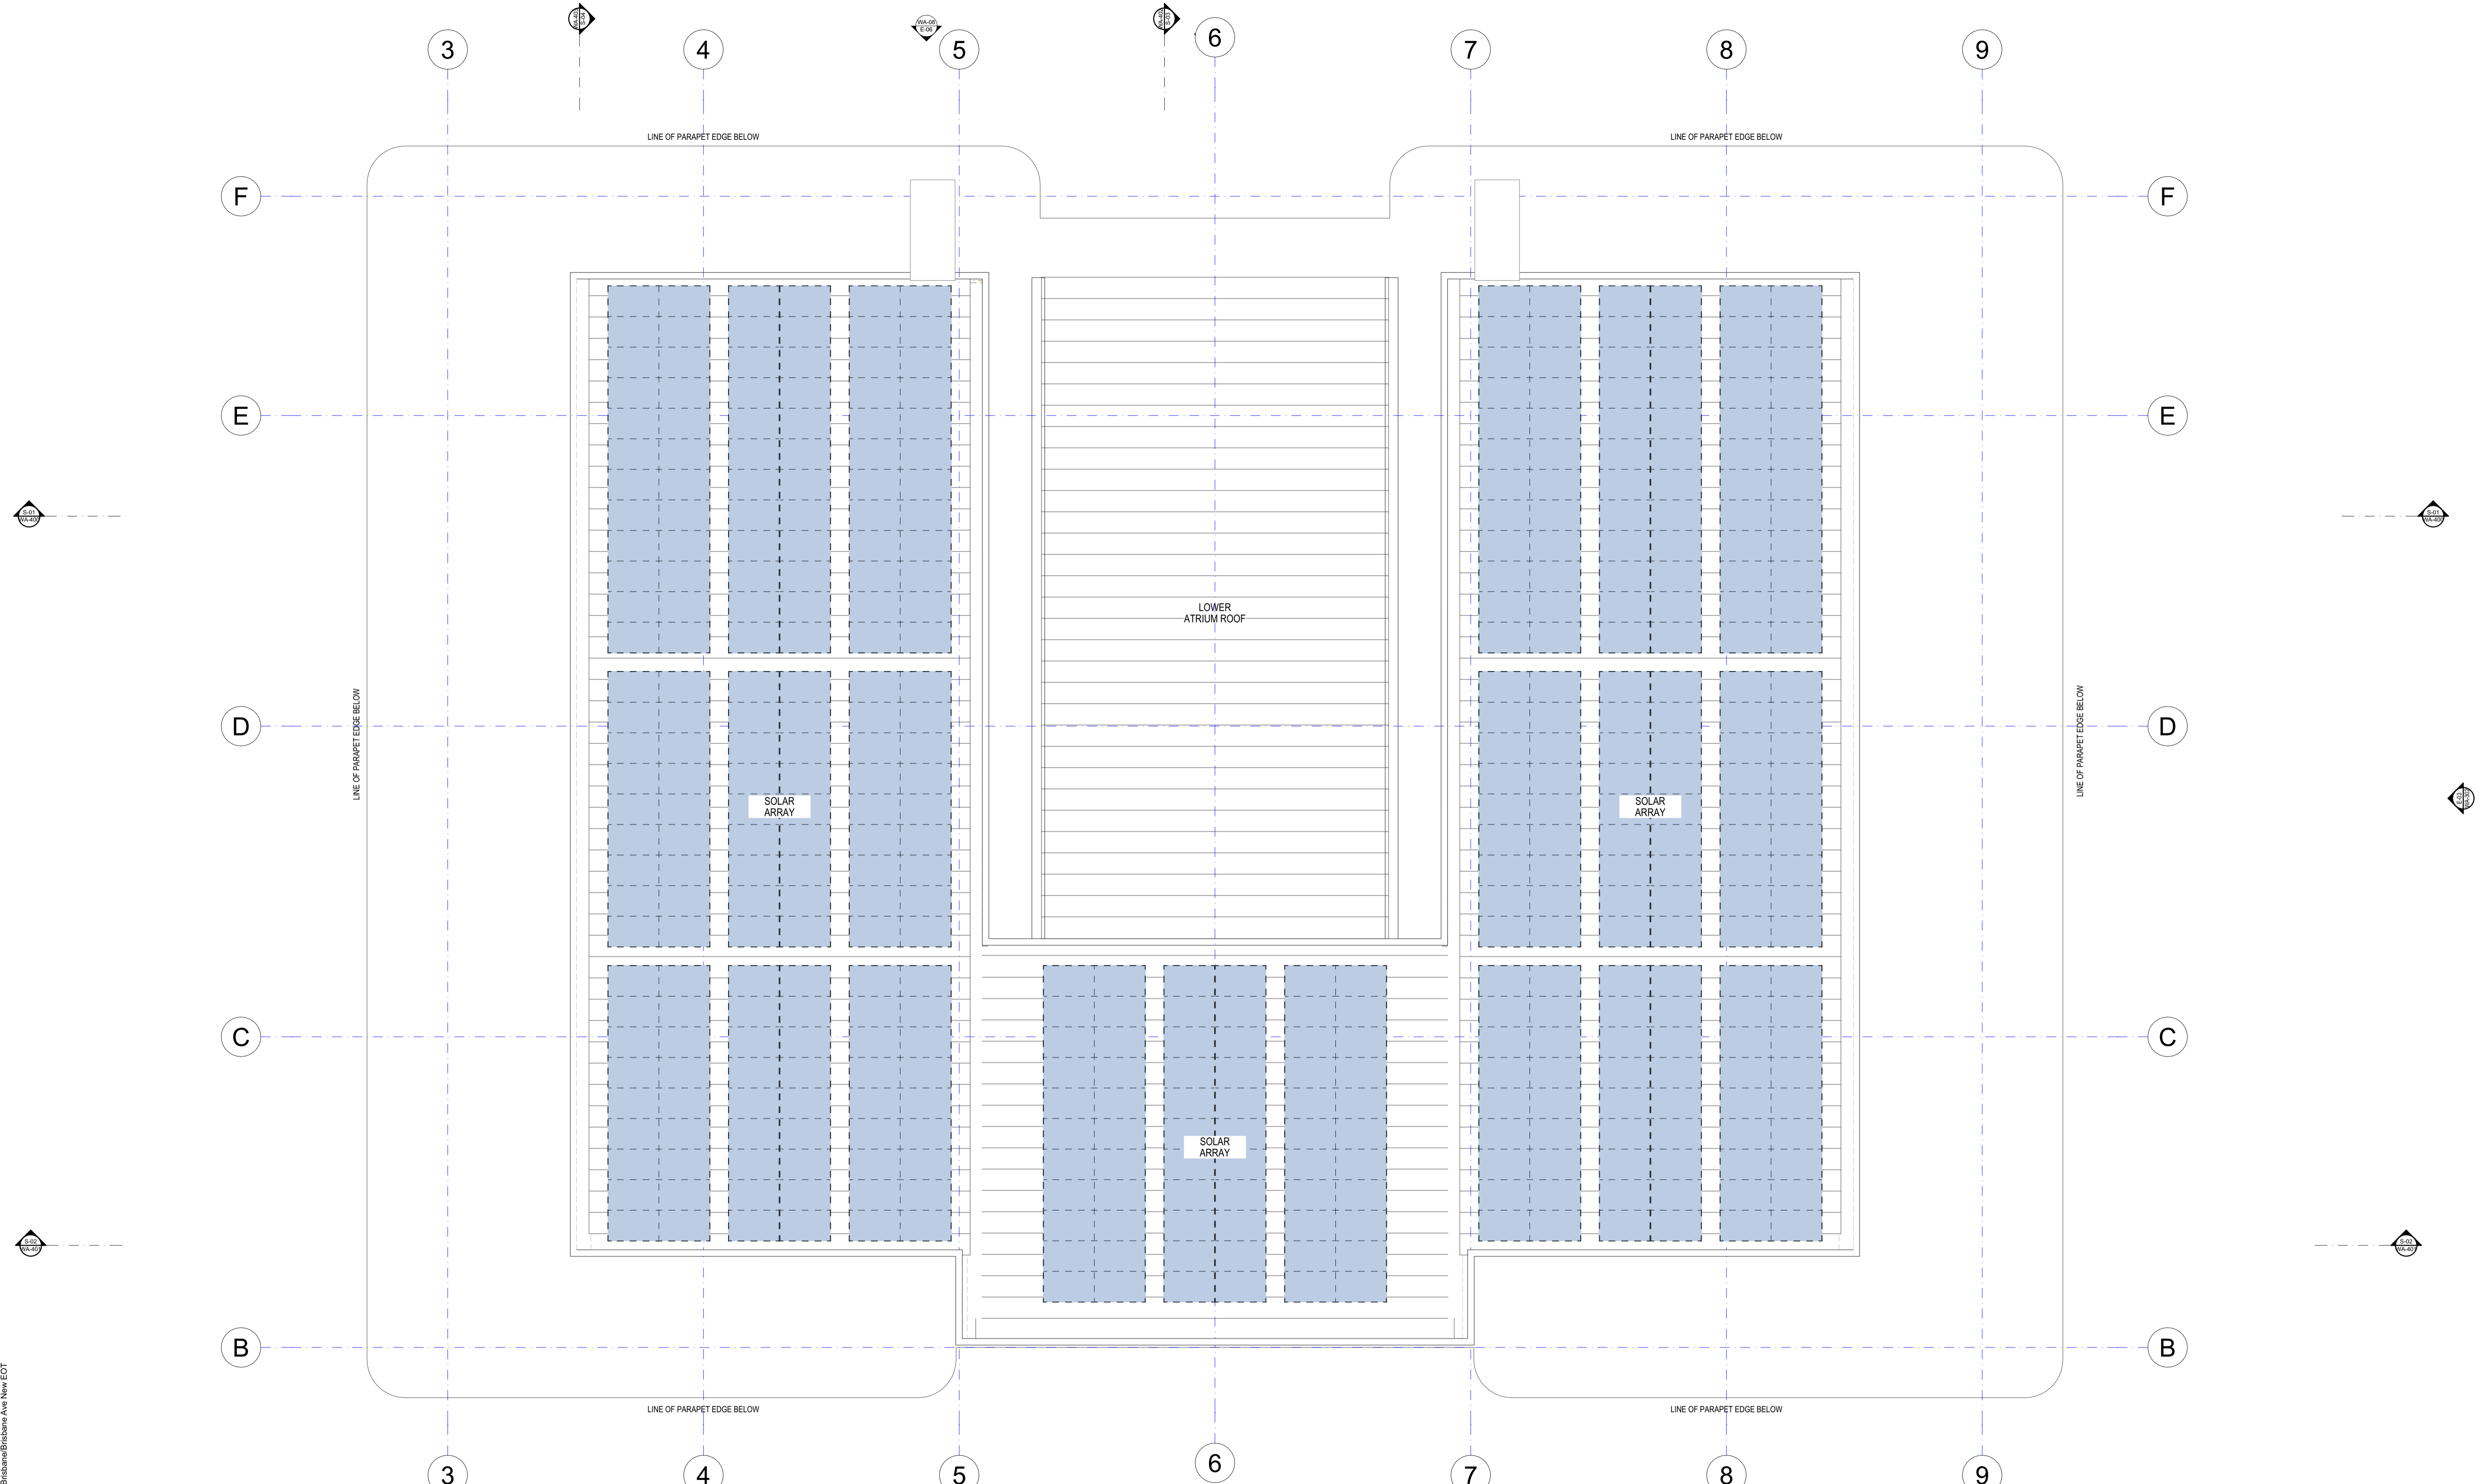

Roof Plan

1 5 10 Meters @ 1:100

**WILLEMSEN**  
 CANBERRA 55 BLACKALL STREET, BARTON A.C.T 2603  
 QUEENSLAND 2801/11 HILL PARADE, MAIN BEACH QLD. 4217  
 T. 02 5100 0050 E. design@willem sengroup.com

Client  
**Willem sen Group**  
 Site  
**Block 23 Section 6 Barton**

Revision	Issue/ Description	Date	Appr
01	Approval	4/11/2021	
02	DCRP S2	27/04/2022	
03	Works Approval	2/09/2022	

Drawing Title  
**Roof**  
 Project Name  
**10 Brisbane Avenue**

Drawing No.  
**WA-111**  
 Revision No.  
**03**  
 Scale  
**1:100**  
 Project No.  
**2306**  
 Date  
**2/09/2022**