

LEGEND

- Street trees / existing trees retained
- proposed trees
- existing planting retained
- shrubs
- tree ferns
- accent planting
- ground cover
- irrigated grass
- black exposed aggregate concrete
- concrete
- 'crazy' paving
- mulched surface
- retaining wall
- steel edge
- pool fence

REFER 401  
FOR PLANTING DETAIL

REV.	DESCRIPTION	DRAWN	APPROVED	DATE
A	FOR REVIEW	HJ	NH	13OCT21
B	FOR REVIEW	HJ	NH	14OCT21
C	FOR REVIEW	HJ	NH	23NOV21
.	.	.	.	.
.	.	.	.	.
.	.	.	.	.
.	.	.	.	.
.	.	.	.	.
.	.	.	.	.

HARRIS HOBBS

LANDSCAPES

Landscape Architect

16 ROBE STREET  
DEAKIN ACT 2600  
p +61 2 6273 4661  
e hhl@hhl.com.au  
w www.hhl.com.au

012345678910m

SCALE @ A3  
1:200

DATE  
NOVEMBER 2021

CLIENT  
JAGGERS

PROJECT  
75 NATIONAL CIRCUIT, DEAKIN

DRAWING TITLE  
LANDSCAPE PLAN

STATUS  
FOR REVIEW

JOB  
21165

REV  
C

DWG  
301

Harris Hobbs Landscapes acknowledges the Ngurnawal people, the traditional custodians of the land on which we live, work, rest and play.

N



PLANT SCHEDULE

TREES			
SYM	NAME	SIZE	QTY
AIS	Acer palmatum 'Dissectum Inaba Shidare'	75L	2
APS	Acer palmatum 'Senkaki'	75L	6
AROG	Acer rubrum 'October Glory'	75L	1
BP	Betula pendula	75L	7
CKA	Cornus kousa 'Aurora'	75L	1
MLG	Magnolia grandiflora 'Little Gem'	75L	14
MSP	Malus spectabilis 'Plena'	75L	2
SHRUBS			
SYM	NAME	SIZE	QTY
Aam	Azalea 'Alba Magna'	200mm	27
Aku	Azalea Kurume 'White Dragon'	200mm	76
Cja	Camellia japonica	200mm	9
Css	Camellia sasanqua 'Settsugekka'	200mm	12
Do	Daphne odora	200mm	8
Lpg	Loropetalum 'Plum Gorgeous'	200mm	8
Ohs	Osmanthus delavayi 'Heaven Scent'	200mm	11
Osf	Osmanthus x fragrans	300mm	34
Plu	Prunus lusitanica	200mm	12
ACCENT PLANTING			
SYM	NAME	SIZE	QTY
Bnu	Blechnum nudum	140mm	10
Da	Dicksonia antarctica 1.5 TRUNK		1
Da	Dicksonia antarctica 1.8 TRUNK		2
Da	Dicksonia antarctica 2.1 TRUNK		1
Das	Doodia aspera	140mm	20
Lmu	Lomandra multiflora	140mm	8
Nd		140mm	44
Opj	Ophiopogon jaburan	140mm	128
Saj	Sedum spectabile 'Autumn Joy'	140mm	8
GROUND COVERS			
SYM	NAME	SIZE	QTY
Cto	Cerastium tomentosum	140mm	20
Dre	Dichondra repens	140mm	100
Gra	Gardenia radicans	140mm	4
Jpn	Juniperus procumbens 'Nana'	140mm	130
Sbi	Scleranthus biflorus	140mm	6
Ta	Trachelospermum asiaticum	140mm	220
Vh	Viola hederacea	140mm	110

TREES



Acer palmatum 'Dissectum Inaba Shidare'



Acer palmatum 'Senkaki'



Acer rubrum 'October Glory'



Betula pendula



Cornus kousa 'Aurora'



Magnolia grandiflora 'Little Gem'



Malus spectabilis 'Plena'

SHRUBS




Azalea 'Alba Magna'



Azalea Kurume 'White Dragon'



Camellia japonica

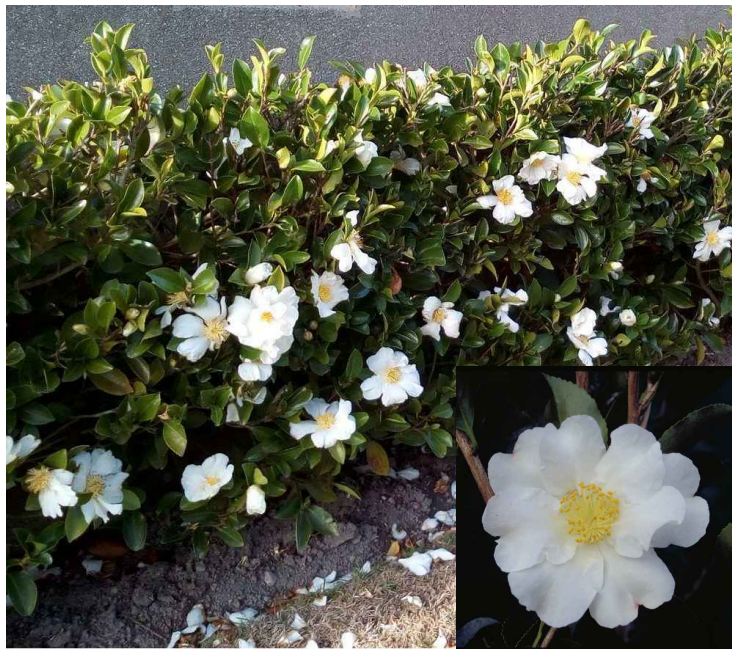

Camellia sasanqua 'Settsugekka'



Daphne odora



Daphne odora - detail



Osmanthus delavayi 'Heaven Scent' - form



Osmanthus delavayi 'Heaven Scent' - detail



Azalea Kurume 'White Dragon'





Loropetalum 'Plum Gorgeous'



Prunus lusitanica



Prunus lusitanica - detail

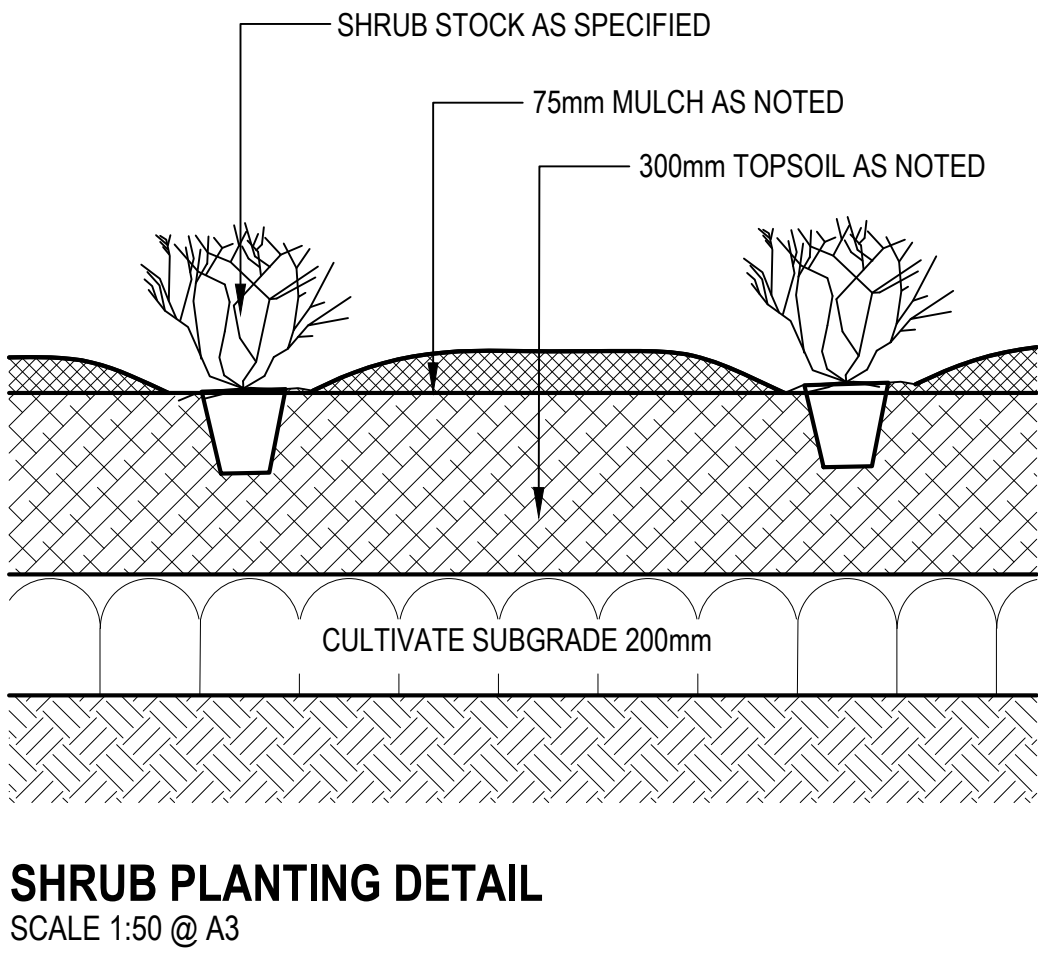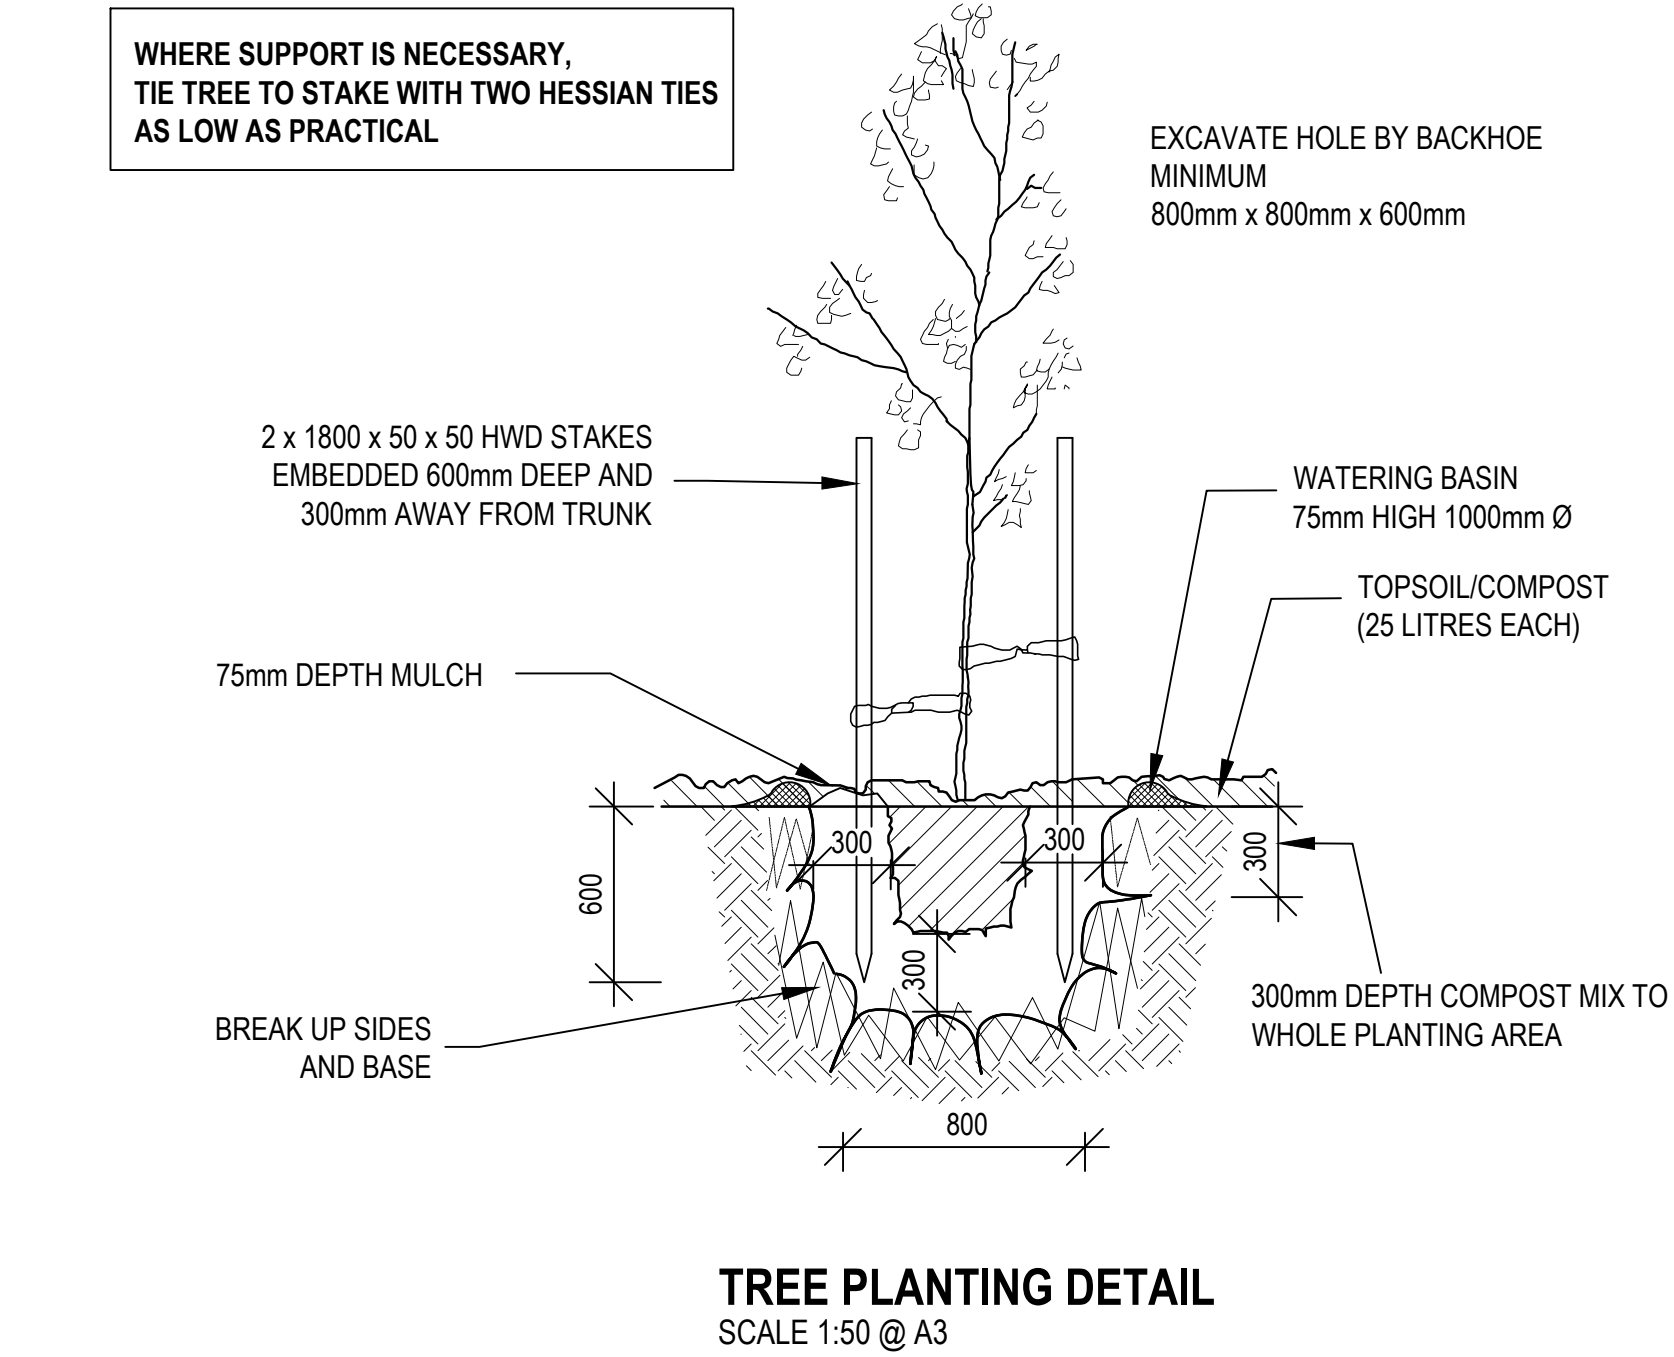

REV.	DESCRIPTION	DRAWN	APPROVED	DATE
A	FOR REVIEW	HJ	NH	13OCT21
B	FOR REVIEW	HJ	NH	14OCT21
C	FOR REVIEW	HJ	NH	23NOV21
-	-	-	-	-
-	-	-	-	-
-	-	-	-	-
-	-	-	-	-
-	-	-	-	-
-	-	-	-	-
-	-	-	-	-

REV.	DESCRIPTION	DRAWN	APPROVED	DATE
A	FOR REVIEW	HJ	NH	13OCT21
B	FOR REVIEW	HJ	NH	14OCT21
C	FOR REVIEW	HJ	NH	23NOV21
-	-	-	-	-
-	-	-	-	-
-	-	-	-	-
-	-	-	-	-
-	-	-	-	-
-	-	-	-	-
-	-	-	-	-

HARRIS HOBBS  
LANDSCAPES

Landscape Architect  
16 ROBE STREET  
DEAKIN ACT 2600  
p +61 2 6273 4661  
e hhl@hhl.com.au  
w www.hhl.com.au

Harris Hobbs Landscapes acknowledges the Ngurnnawal people, the traditional custodians of the land on which we live, work, rest and play.

SCALE @ A3  
AS SHOWN

DATE  
NOVEMBER 2021

CLIENT  
JAGGERS

PROJECT  
75 NATIONAL CIRCUIT, DEAKIN

DRAWING TITLE  
IMAGES + DETAIL

STATUS  
FOR REVIEW

N

JOB  
21165

REV  
C

DWG  
401





Hedge 1 + Street trees



Tree 2 + Tree 3



Tree 4 + Hedge 1



Tree 6 (group)



Tree 9



Tree 10

TREE ASSESSMENT SCHEDULE

TREE NO.	SPECIES	HEIGHT (m)	WIDTH (m)	TRUNKS (no.)	TRUNK CIRC. (mm)	RATING	REGULATED	RECOMMENDATION	COMMENTS
1	Photinia glabra hedge	2	1	mult-	-	GOOD	NO	RETAIN	
2	Arbutus unedo	8	6	3	1400	GOOD	NO	REMOVE	
3	Fraxinus excelsior	8	7	1	700	GOOD	NO	REMOVE	
4	Pistachia chinensis	8	6	1	700	GOOD	NO	REMOVE	
5	Camellia sasanqua	5	3	2	600	FAIR	NO	REMOVE	
6	Group of 3 x Camellia sasanqua	4	3	2	600	GOOD	NO	RETAIN	RELOCATE - LIFT AND STORE OFFSITE AT NURSERY
7	Group of 4 x Acer palmatum	2	1	1	60	FAIR	NO	RETAIN	RELOCATE - LIFT AND STORE OFFSITE AT NURSERY
8	Mixed shrubs	9	5	1	700		NO	REMOVE	
9	Betula endula	15	5	3	1700		YES	REMOVE	SHORT LIFE EXPECTANCY
10	Cupressus sempervirens	15	4	1	1800	GOOD	YES	RETAIN	REMOVE IVY AND WISTERIA

TREE PROTECTION NOTES

INSTALL 1800mm TALL CONTINUOUS CHAIN MESH FENCE SUPPORTED BY 2400mm TALL STAR STEEL POSTS TO ISOLATE CONSTRUCTION SITE WORKS AND VERGES AS SHOWN ON DRAWING.

ALL FENCING TO BE ERECTED ON COMMENCEMENT OF SITE WORK AND REMOVED AT COMPLETION OF CONSTRUCTION. THE FENCE IS TO REMAIN CONTINUOUS THROUGHOUT THE PROJECT, EXCEPT WHERE APPROVED SERVICE INSTALLATION OCCURS.

EXCAVATE WITH EXTREME CARE WITHIN TREE PROTECTION ZONES (CANOPY + 2m) EXPOSE ROOTS AND CUT ALL ROOTS >50mm DIA BY HAND SAW.

ALL EXPOSED ROOTS ARE TO BE KEPT DAMP (THROUGH WRAPPING IN WET HESSIAN OR SIMILAR) AND BACKFILLED AS SOON AS POSSIBLE.  
ANY PRUNING TO REMOVE BRANCHES TO BE IN ACCORDANCE WITH AUSTRALIAN STANDARD 4373 'PRUNING OF AMENITY TREES'.

ALL WORK IS TO BE IN ACCORDANCE WITH THE MITS 09 DRYLAND GRASSING AND TOPSOIL. MAKE GOOD ANY DAMAGE TO EXISTING VERGES REINSTATE AS PER THE MITS.

IT IS THE RESPONSIBILITY OF THE BUILDER TO ENSURE THAT ANY DISTURBANCES TO THE VERGE, TREES, PATHS, KERBS, ROADWAYS OR SERVICES OCCURING FROM EITHER CONSTRUCTION WORKS OR STORAGE OF MACHINERY/MATERIALS DURING THE CONSTRUCTION. WORKS ARE RECTIFIED TO THE SATISFACTION OF RELEVANT AUTHORITIES.

NO CARPARKING OR EQUIPMENT PARKING PERMITTED ON VERGES/OPEN SPACE.

NO SITE SHEDS, STORAGE SHEDS, SITE AMENITIES OR BILLBOARDS TO BE ERECTED ON VERGES.

NO CONSTRUCTION MATERIAL TO BE STORED ON VERGES.

NO WASH DOWN AREA WITHIN TREE PROTECTION ZONES.

LEGEND

- street trees + non regulated trees proposed for retention
- regulated trees retained +2.0m Tree Protection Zone
- non regulated trees proposed for removal
- regulated trees retained +2.0m Tree Protection Zone
- existing hedges retained
- weed species removed

REV.	DESCRIPTION	DRAWN	APPROVED	DATE
A	FOR APPROVAL	HJ	NH	12OCT21
-	-	-	-	-
-	-	-	-	-
-	-	-	-	-
-	-	-	-	-
-	-	-	-	-
-	-	-	-	-
-	-	-	-	-
-	-	-	-	-
-	-	-	-	-

REV.	DESCRIPTION	DRAWN	APPROVED	DATE
A	FOR APPROVAL	HJ	NH	12OCT21
-	-	-	-	-
-	-	-	-	-
-	-	-	-	-
-	-	-	-	-
-	-	-	-	-
-	-	-	-	-
-	-	-	-	-
-	-	-	-	-
-	-	-	-	-

HARRIS HOBBS

LANDSCAPES

Landscape Architect

16 ROBE STREET  
DEAKIN ACT 2600  
p +61 2 6273 4661  
e hhl@hhl.com.au  
w www.hhl.com.au

Harris Hobbs Landscapes acknowledges the Ngurnnawal people, the traditional custodians of the land on which we live, work, rest and play.

SCALE @ A3  
1:300

01515m

DATE  
OCTOBER 2021

CLIENT  
JAGGERS

PROJECT  
75 NATIONAL CIRCUIT, DEAKIN

DRAWING TITLE  
TREE PROTECTION / REMOVAL PLAN

STATUS  
FOR APPROVAL

N

JOB  
21165

REV  
A

DWG  
201