




LEGEND

- 1 PLANTING BEDS
Mass Planting Of Selected Species To Provide A Formal, Lower Maintenance Garden. No Species That Produce Flowers Or Cause Allergies Are To Be Used.
- 2 SCREENING HEDGES
Non-Flowering Evergreen Species To Provide Formal Screening Of Fences And Adjacent Residences.
- 3 TURF AREAS
To Provide Breakout Spaces For Gathering Or Play.
- 4 TREE PLANTING
Deciduous, Ornamental Trees To Provide Required Canopy Cover And Summer Shade. No Species That Produce Flowers Or Cause Allergies Are To Be Used.
- 5 UNIT PAVING
High-Quality, Natural Stone Pavers / Tiles
- 6 CONCRETE PAVING
High-Quality, Exposed Aggregate Or Honed Concrete
- 7 DECORATIVE PLANTER POTS
Varying Sizes & Finishes.
- 8 GATED ACCESS
Decorative Gate / Fence To Match Building

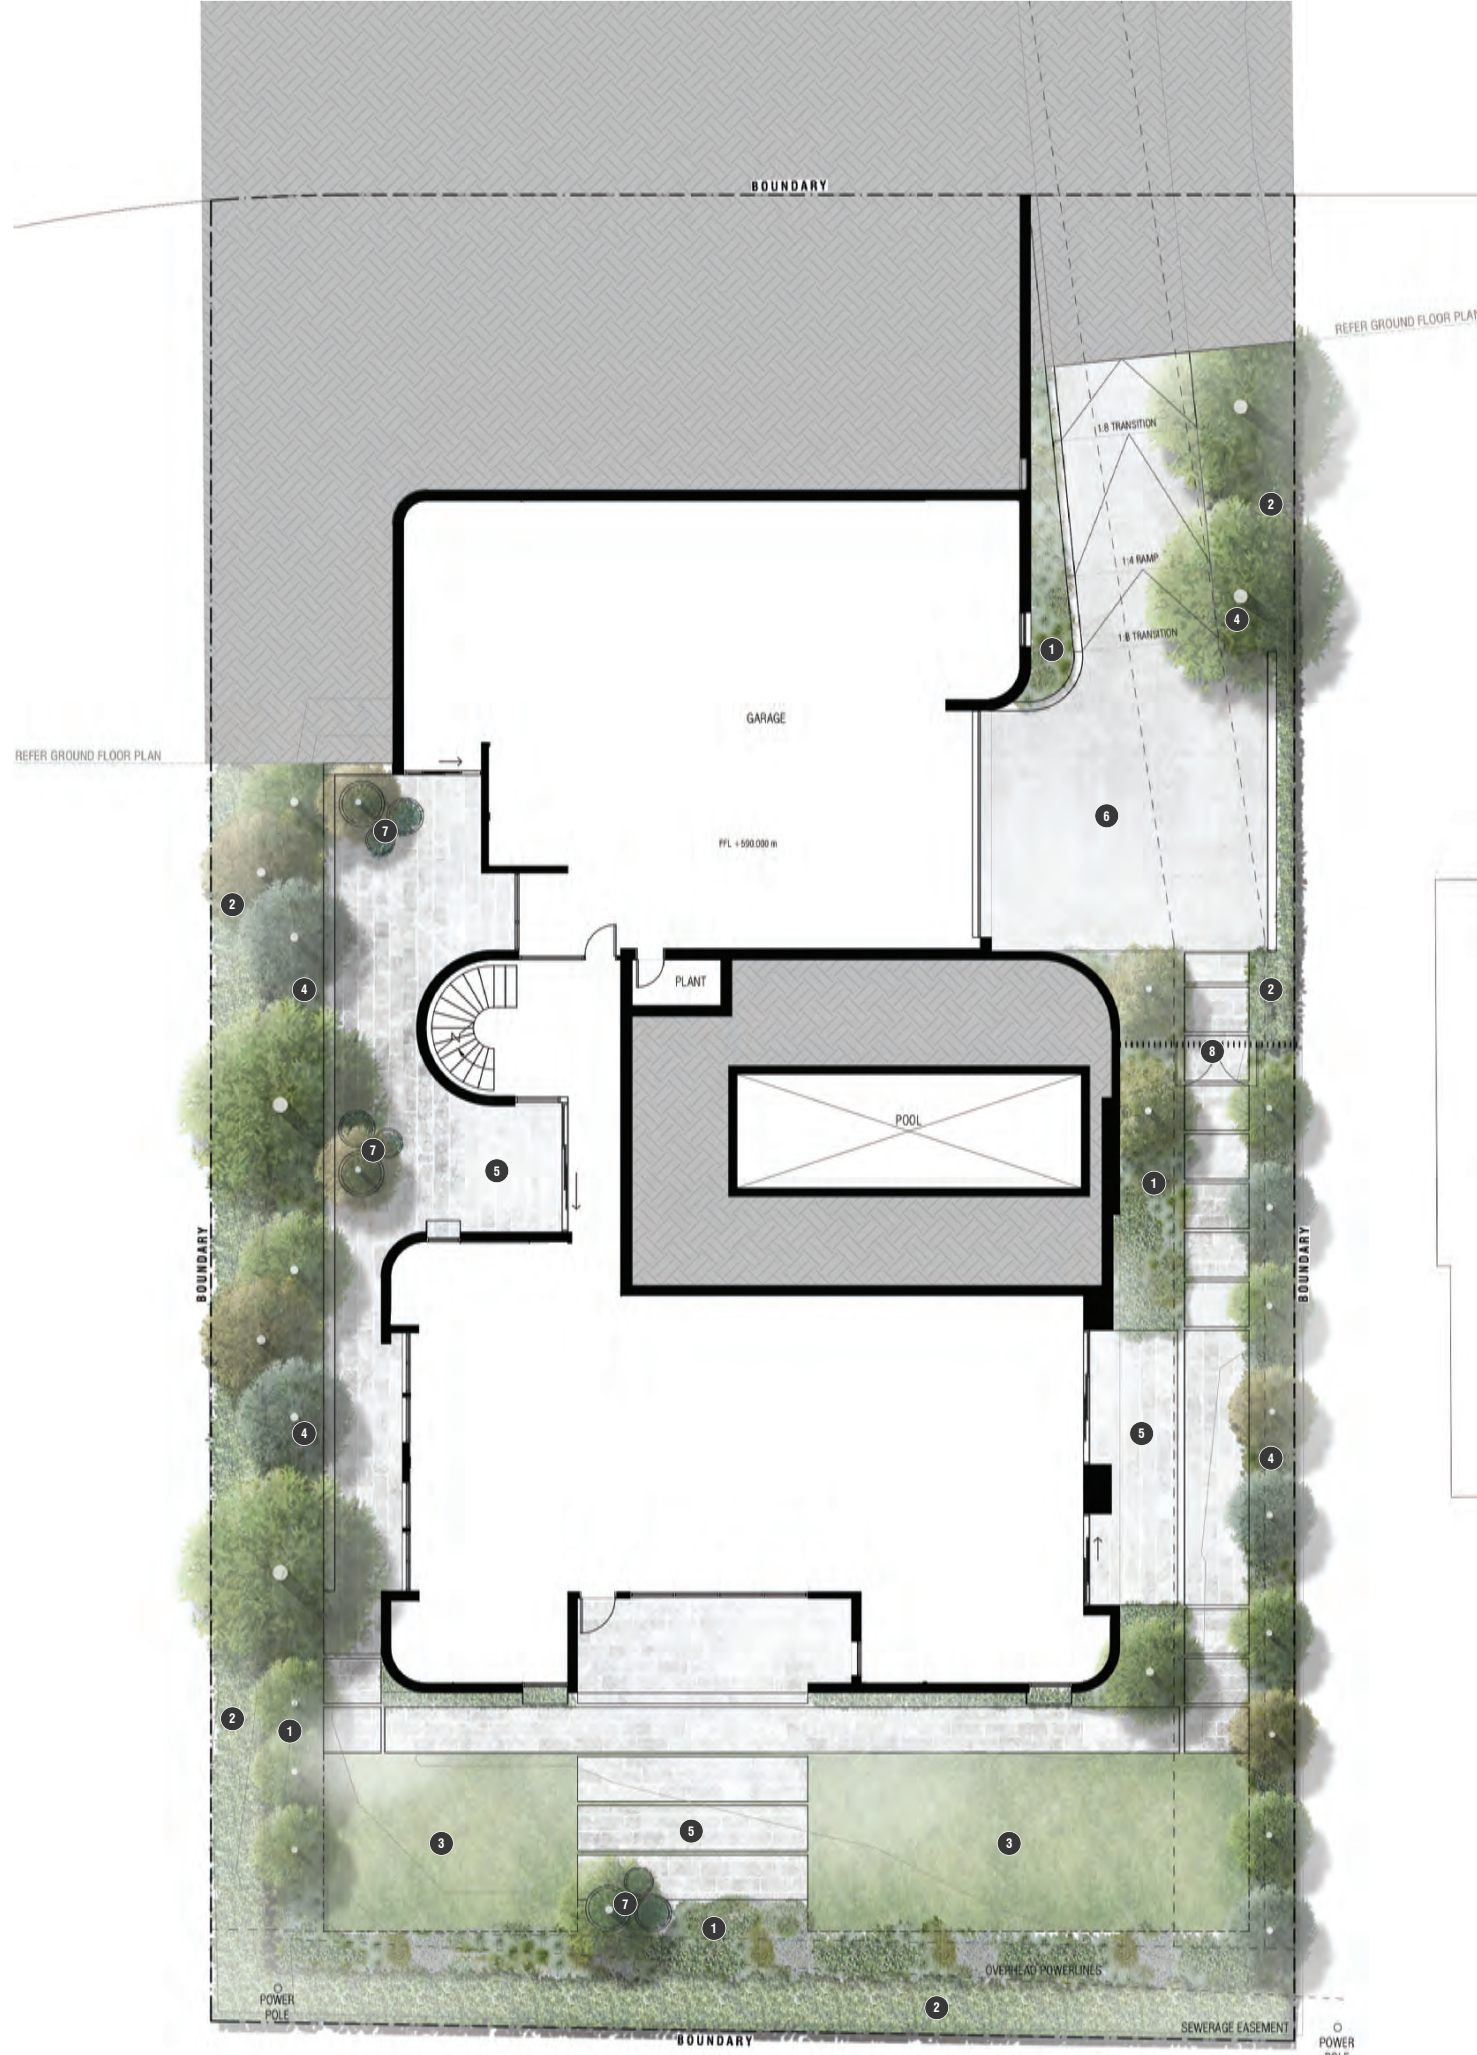

LEGEND

- 1 PLANTING BEDS
Mass Planting Of Selected Species To Provide A Formal, Lower Maintenance Garden. No Species That Produce Flowers Or Cause Allergies Are To Be Used.
- 2 SCREENING HEDGES
Non-Flowering Evergreen Species To Provide Formal Screening Of Fences And Adjacent Residences.
- 3 TURF AREAS
To Provide Breakout Spaces For Gathering Or Play.
- 4 TREE PLANTING
Deciduous, Ornamental Trees To Provide Required Canopy Cover And Summer Shade. No Species That Produce Flowers Or Cause Allergies Are To Be Used.
- 5 UNIT PAVING
High-Quality, Natural Stone Pavers / Tiles
- 6 CONCRETE PAVING
High-Quality, Exposed Aggregate Or Honed Concrete
- 7 DECORATIVE PLANTER POTS
Varying Sizes & Finishes
- 8 GATED ACCESS
Decorative Gate / Fence To Match Building
- 9 DECKING
Hardwood Or Composite Decking.
Weathered / Grey Finish.
- 10 SCULPTURE PLACEMENT
With Uplighting At Night
- 11 RELOCATED EXISTING TREE NO.1

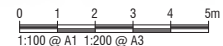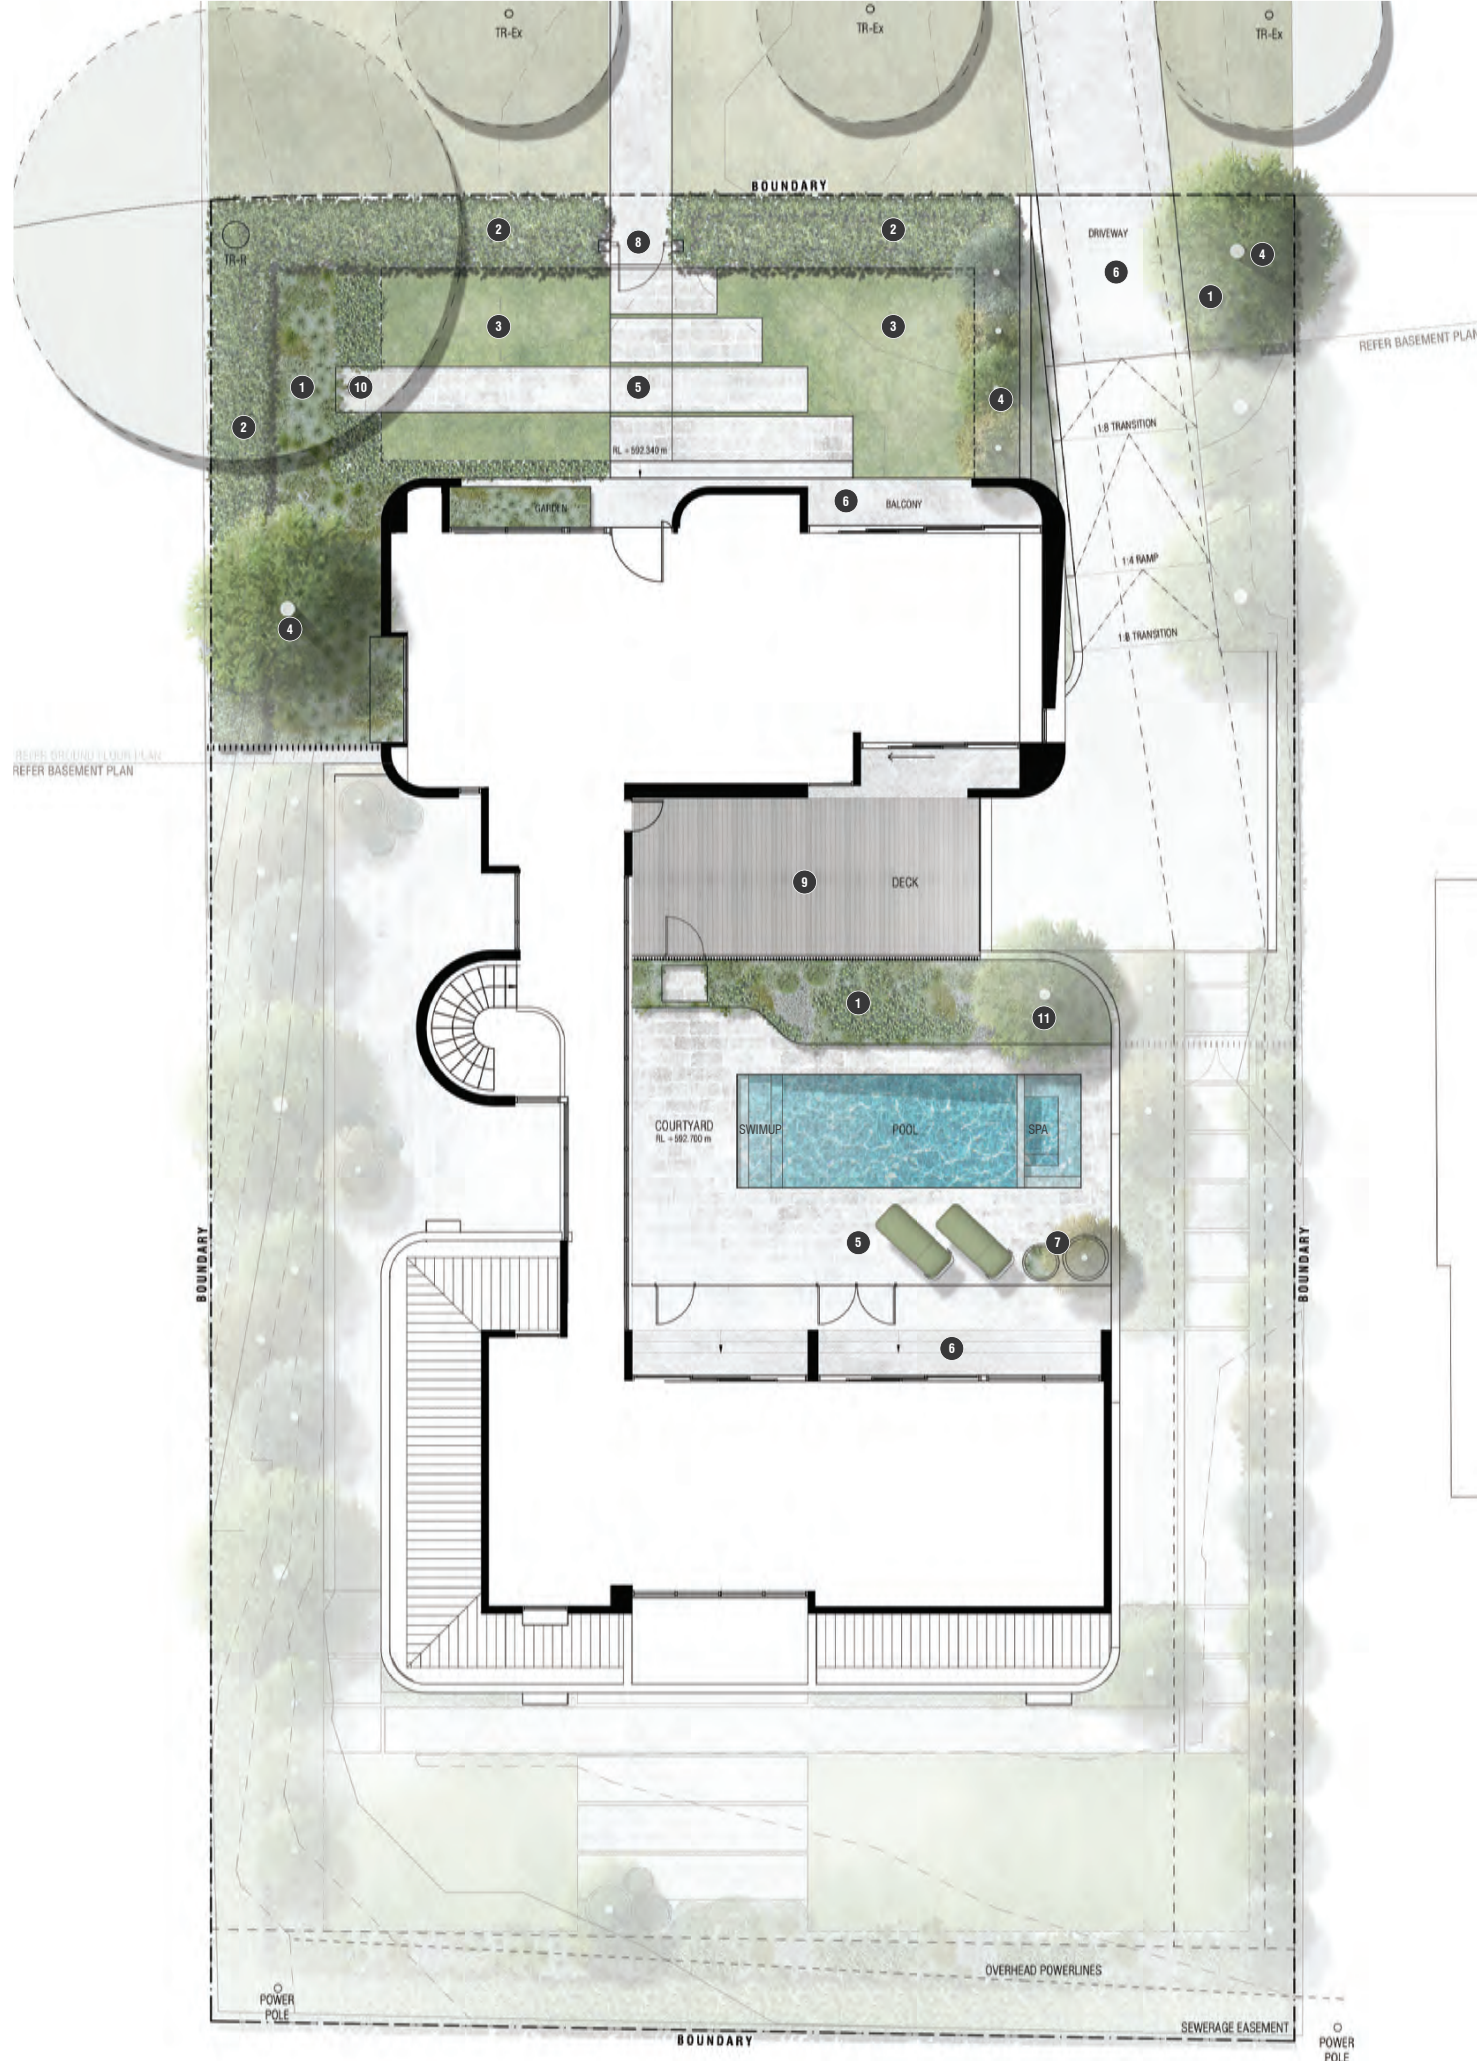

LEGEND

- 4 TREE PLANTING
Deciduous, Ornamental Trees To Provide Required Canopy Cover And Summer Shade. No Species That Produce Flowers Or Cause Allergies Are To Be Used.
- 5 UNIT PAVING
High-Quality, Natural Stone Pavers / Tiles
- 7 DECORATIVE PLANTER POTS
Varying Sizes & Finishes
- 9 DECKING
Hardwood Or Composite Decking, Weathered / Grey Finish.

