


THE FOOTHILLS, 30 LIMESTONE AVENUE

BLOCK 4 & 5 SECTION 38 CAMPBELL

PRECINCT 5 LANDSCAPE WORKS APPROVAL

DATE: JULY 2022

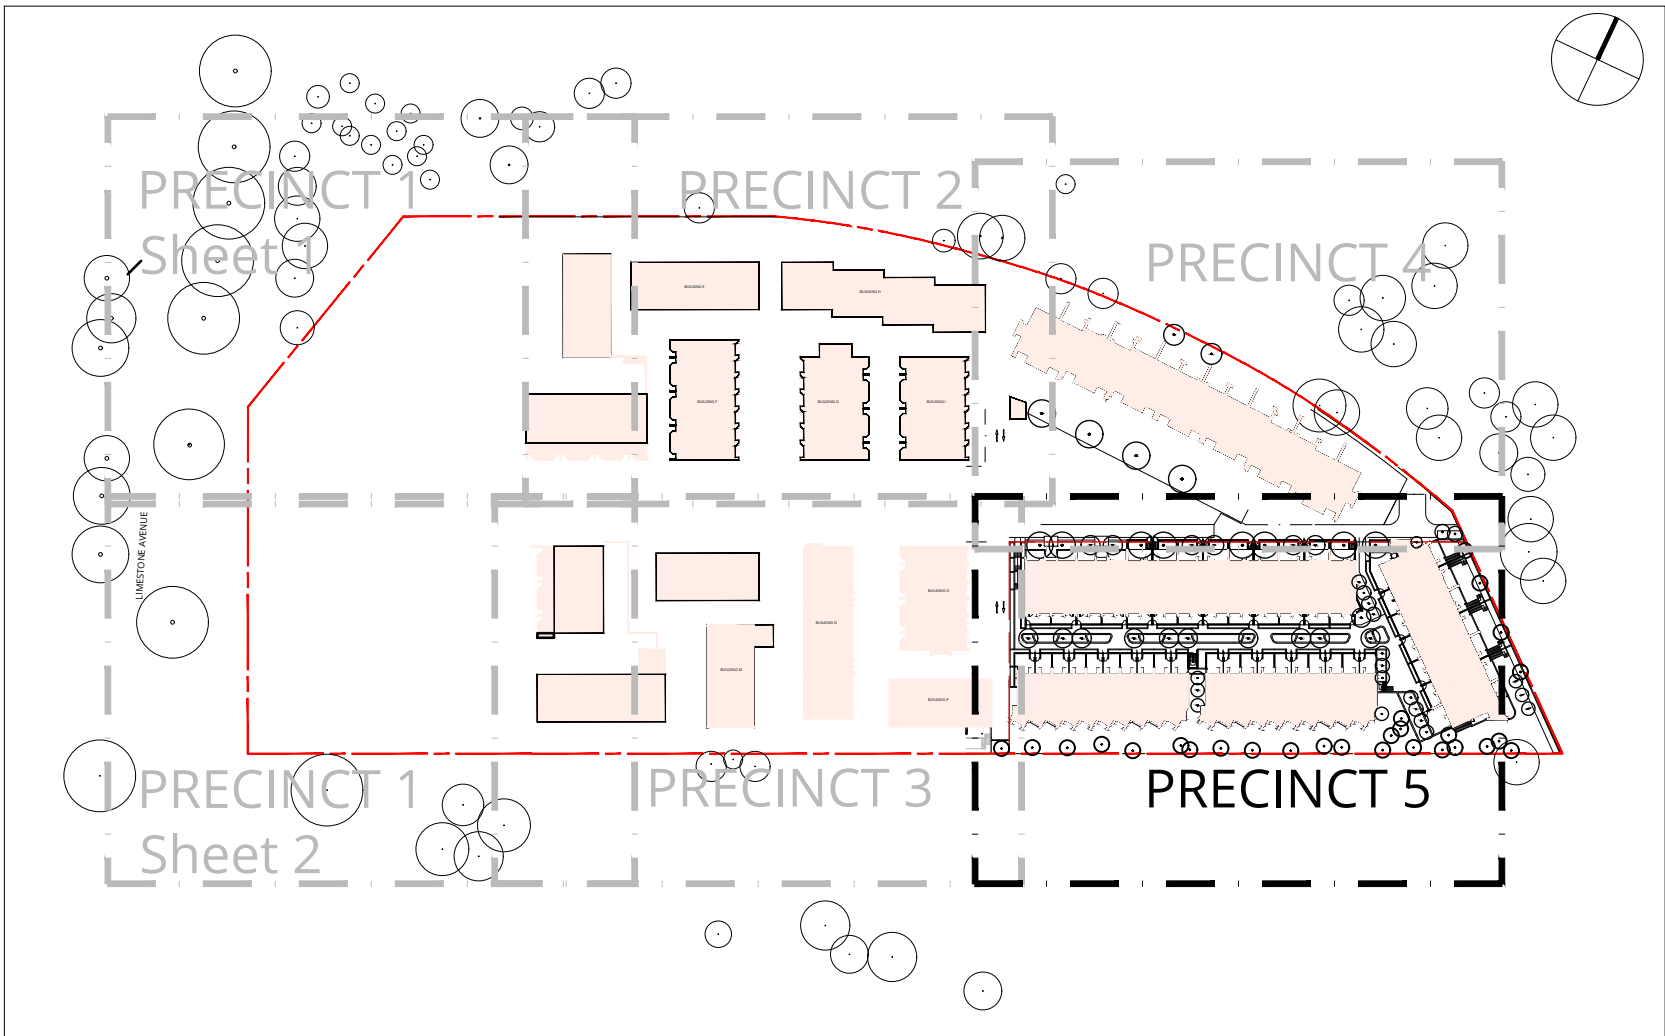

SHEET PLAN 1:1000

DRAWING SCHEDULE	
L-000	Cover Sheet
L-001	Precinct 5 Plant Schedule
L-002	Plant Material
PRECINCT 5	
L-P5-301	Level Ground - General Arrangement and Planting Plan
L-P5-302	Level 1 - General Arrangement and Planting Plan

PLANT SCHEDULE PRECINCT 5					
CODE	SPECIES	NUMBER	HT x WIDTH	SPACINGS	POTSIZE
NATIVE EVERGREEN TREES					
Aml	Acacia melanoxylon	9	12 x 5m	As shown	45 Lt
BNi	Banksia integrifolia	9	6 x 4m	As shown	45 Lt
EpL	Eucalyptus pauciflora 'Little Snowman'	12	4-7 x 3-5m	As shown	1m high spring ring
NATIVE SHRUBS					
Cvg	Callistemon viminalis 'Green John'	40	0.6 x 0.6m	4 per m2 or 2 per lin m	140mm pot
CRa	Correa alba	11	1.5 x 1.5m	As shown	140mm pot
CRdb	Correa 'Dusky Bells'	16	0.5x.75	3 per m2	140mm pot
CRg	Correa glabra 'Ivory Lantern'	12	0.6 x 0.6m	3 per m2	140mm pot
Pmm	Philotheca myoporoides subsp. myoporoides	8	1.5 x 2m	As shown	140mm pot
WEg	Westringia fruticosa 'Grey Box'	76	0.4 x 0.4m	4 per m2 or 3 per lin m	140mm pot
WEn	Westringia 'Naringa'	40	1.2 - 2 x 0.6 - 1.5m	2 per lin m	140mm pot
NATIVE GROUNDCOVERS					
Cgc	Casuarina glauca 'Cousin It'	22	0.15 x 1m	2 per m2	140mm pot
Dlr	Dianella revoluta 'Revelation'	62	0.5 x 0.5m	5 per m2	virotube
LDt	Lomandra longifolia 'Tanika'	72	0.5 x 0.65m	5 per m2	virotube
MYp	Myoporum parvifolium 'Yareena'	35	0.1 x 1m	2 per m2	140mm pot
POAe	Poa labillardieri 'Eskdale'	29	0.6 x 0.5m	5 per m2	virotube
RHs	Rhagodia spinescens 'Aussie Flat Bush'	3	0.3-0.5 x 1m	2 per m2	140mm pot
EXOTIC DECIDUOUS TREES					
Acr	Acer rubrum 'Fairview Flame'	8	11 x 7m	As shown	45 Lt 1.5-2m H
Acs	Acer palmatum Senkaki	7	6 x 5m	As shown	45 Lt 1.5-2m H
AcP	Acer platanoides Crimson Sentry	3	7 x 4m	As shown	45 Lt 1.5-2m H
LAn	Lagerstroemia indica x fauriei 'Natchez'	13	6 x 4m	As shown	45 Lt 1.5-2m H
PYcs	Pyrus calleryana 'Cleveland Select'	9	11 x 6m	As shown	45 Lt 1.5-2m H
QRp	Quercus palustris Green Pillar	4	14 x 3m	As shown	45 Lt 1.5-2m H
EXOTIC SHRUBS					
CAMa	Camellia sasanqua Slimline Avalanche	166	2 x 1m	0.9m cts	200mm pot
CYt	Choisya ternata	15	1.5 x 1.5m	900mm cts	200mm pot
CVc	Convolvulus cneorum	9	0.5 x 0.5m	600mm cts	200mm pot
Dig	Dietes grandiflora Grand Star	33	0.6 x 0.6m	5 per m2 or 2 per lin m	200mm pot
Hab	Hebe albicans	12	0.6 x 0.9m	4 per m2	200mm pot
Hsn	Hebe snowdrift	48	1.5 x 1.5m	900mm cts	200mm pot
LmA	Liriope muscari Amethyst	22	0.4 x 0.4m	8 per m2	tube stock
TRf	Teuraium fruticans	20	1.2 x 1.2m	900mm cts	140mm pot
VBd	Viburnum davidii	20	1.2 x 1.2m	900mm cts	200mm pot
EXOTIC GROUNDCOVERS					
Fgl	Festuca glauca 'Elijah Blue'	40	0.2 x 0.3m	300mm cts	tube stock
HDc	Hedera canariensis	145	0.2 x	2 per m2	tube stock
JNh	Juniperus wiltonii Blue Rug	14	0.1 x 2.5m	2 per m2	140mm pot
Lml	Liriope muscari Isabella	54	0.4 x 0.5	8 per m2	tube stock
Lmp	Liriope muscari Pink Pearl	51	0.25 x 0.25	8 per m2	tube stock
OPj	Ophiopogon japonicus nana	36	0.1 x 0.2m	9 per m2	tube stock
TRa	Trachelospermum asiaticum 'Flat Mat'	143	0.3 x 3m	2 per m2	140mm pot
EXOTIC CLIMBERS					
Flp	Ficus pumila (self supporting)	15		As shown	200mm pot
NOTE: The contractor shall review plant schedule to ensure that drawings and schedules concur. Wherever discrepancies may exist the greater number & size as indicated on the drawings shall take precedence over the plant schedule.					

REVISION	DATE	AMENDMENT	DRAWN	CHECKED	APPROVED
A	09.05.22	DRAFT FOR COORDINATION	RES	CF	CF
B	29.07.22	WORKS APPROVAL	RES	CF	CF

© COPYRIGHT
THIS DRAWING REMAINS THE PROPERTY OF CIA LANDSCAPES + COLOUR. IT MAY BE USED FOR THE PURPOSE FOR WHICH IT WAS COMMISSIONED AND IN ACCORDANCE WITH THE TERMS OF ENGAGEMENT FOR THAT COMMISSION. REPRODUCTION OF THIS WHOLE OR PART OF THE DOCUMENT CONSTITUTES AN INFRINGEMENT OF COPYRIGHT. THE INFORMATION, IDEAS AND CONCEPTS CONTAINED IN THIS DOCUMENT IS/ARE PROHIBITED FROM DISCLOSING SUCH INFORMATION, IDEAS AND CONCEPTS TO ANY PERSON WITHOUT THE PRIOR WRITTEN CONSENT OF THE COPYRIGHT HOLDER.

Cia
landscapes
+
colour

36 Mildura Street Fyshwick ACT 2609
Po Box 75 Red Hill
ACT 2603

cialandscapesandcolour.com.au
+61 02 6232 6382 / +61 04 1728 9042

CLIENT

DOMA

DRAWING TITLE	PRECINCT 5 PLANT SCHEDULE
PROJECT	THE FOOTHILLS, 30 LIMESTONE AVENUE BLOCK 4 & 5 SECTION 38 CAMPBELL
PROJECT NUMBER	16_029
DWG NO	L-001
REVISION	B

TREES

BOUNDARY TREE PLANTING

NATIVE EVERGREEN TREES



Acacia melanoxylen




Banksia integrifolia



Eucalyptus pauciflora
'Little Snowman'

FEATURE AVENUE

EXOTIC DECIDUOUS TREES

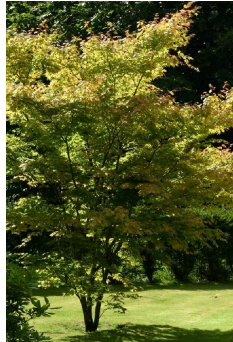

Acer palmatum 'Senkaki'



Acer rubrum
'Fairview Flame'



Pyrus species

INTERNAL AREAS

EXOTIC DECIDUOUS TREES



Acer platanoides 'Crimson
Sentry'



Lagerstroemia indica
'Natchez'



Quercus palustris
'Green pillar'

NATIVES

SHRUBS



Callistemon viminalis
varieties



Correa alba



Correa 'Dusky Bells'



Correa glabra 'Ivory Lantern'



Philotheca myoporoides
subsp. myoporoides



Westringia varieties

GROUNDCOVERS



Casuarina glauca 'Cousin It'



Dianella varieties



Lomandra longifolia 'Tanika'



Myoporum parvifolium
'Yareena'



Poa labillardieri 'Eskdale'



Rhagodia spinescens
'Aussie Flat Bush'

EXOTICS

SHRUBS



Camellia sasanqua varieties



Choisya ternata



Convolvulus cneorum



Diets grandiflora
'Grand Star'



Hebe albicans



Hebe snowdrift



Liriope muscari Amethyst



Teurarium fruticans



Viburnum davidii

GROUNDCOVERS



Festuca glauca 'Elijah Blue'



Hedera canariensis



Juniperus wiltonii Blue Rug



Liriope muscari Isabella



Liriope muscari Pink Pearl



Ophiopogon japonicus nana




Trachelospermum asiaticum
'Flat Mat'

CLIMBERS




Ficus pumila

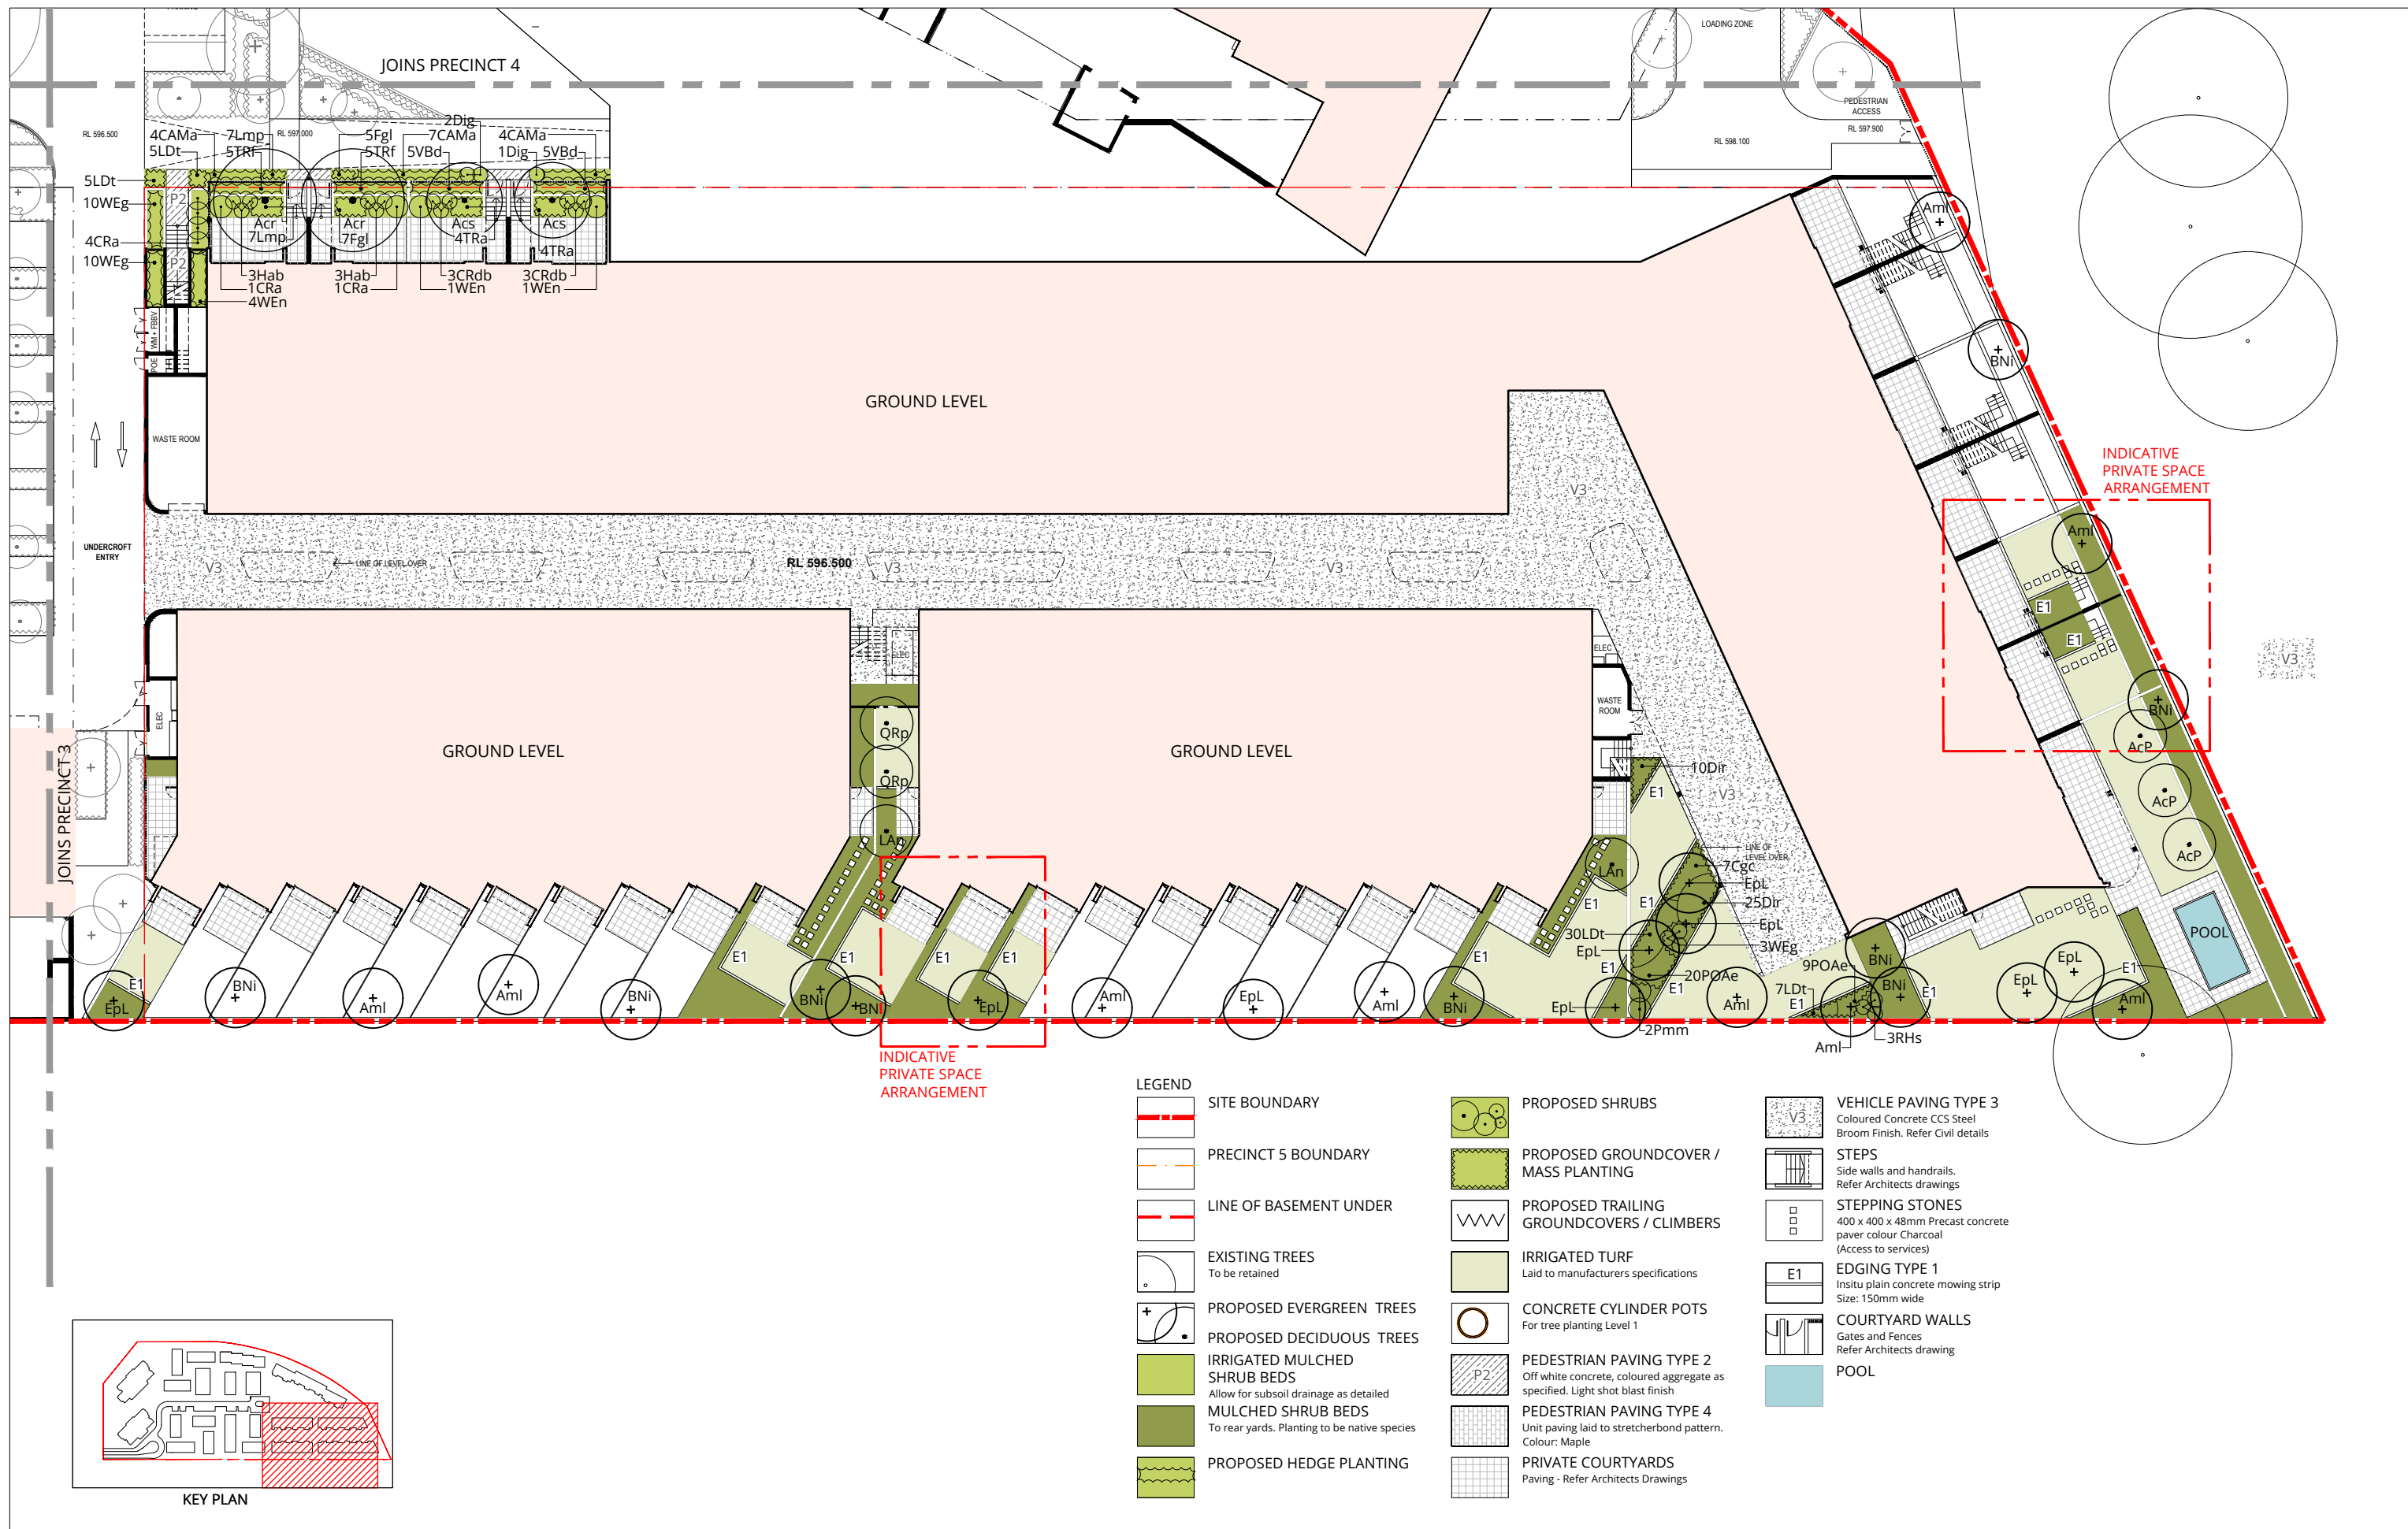[illegible]

**Cia
landscapes
+
colour**

CLIENT

DRAWING TITLE

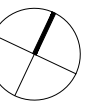



Buildings, parking, driveways and paths have been carefully integrated to ensure dominance of landscape and maximise deep-root planting zones throughout the site. A large number of planters are also proposed across the site.


Deep root areas for landscape zones to be read in conjunction with the DCP.

TOTAL SITE AREA:	40107m ²
TOTAL DEEP ROOT PLANTING AREA:	13042.5m ²
PERCENTAGE DEEP ROOT PLANTING:	33%

LEGEND	
DEEP ROOT PLANTING ZONE	
LANDSCAPE SURFACES ZONE	
EXTENT OF BASEMENT / UNDERCROFT DRIVEWAY	

REV	DESCRIPTION
A	ISSUE FOR CLIENT REVIEW
B	ISSUE FOR WORKS APPROVAL

DATE
29.06.2022
16.08.2022

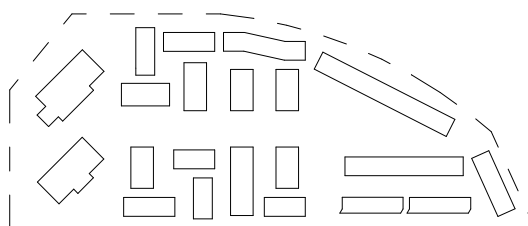

DOMA

STEWART
ARCHITECTURE

36 MILDURA STREET FYSHWICK 2609
PO BOX 3469 MANJKA ACT 2603
OFFICE@STEWARTARCHITECTURE.COM.AU

PROJECT **THE FOOTHILLS**
BLOCKS 4 & 5 SECTION 38 CAMPBELL
PROJECT No. **1624**

DRAWING No. **WA0 - 028**
DRAWING TITLE **DEEP ROOT PLANTING**
SCALE **1:500 @ A1**
DATE **2022**

