



LANDSCAPING SHOWN INDICATIVELY ONLY - REFER TO LANDSCAPE ARCHITECTS PLANS AND DETAILS

SHEET LIST			
SHEET	NAME	ISSUE	DATE
A000	COVER PAGE	1	10.07.2023
A001	SITE PLAN	2	##.09.2023
A005	LMPP/ SECP	1	10.07.2023
A050	DEMOLITION PLAN	1	10.07.2023
A060	DILAPIDATION	1	10.07.2023
A101	BASEMENT PLAN	2	##.09.2023
A102	GROUND FLOOR PLAN	2	##.09.2023
A103	FIRST FLOOR PLAN	2	##.09.2023
A105	ROOF PLAN	1	10.07.2023
A161	AREA PLANS	1	10.07.2023
A200	STREETSCAPE ELEVATION AND MATERIALS	2	##.09.2023
A201	ELEVATION FRONT - COMBINED (EAST)	2	##.09.2023
A202	ELEVATION REAR - COMBINED (WEST)	1	10.07.2023
A203	ELEVATION SIDE - HOUSE 1 (SOUTH)	1	10.07.2023

SHEET LIST			
SHEET	NAME	ISSUE	DATE
A205	ELEVATION SIDE - HOUSE 2 (SOUTH)	1	10.07.2023
A206	ELEVATION SIDE - HOUSE 1 (NORTH)	1	10.07.2023
A208	ELEVATION SIDE - HOUSE 2 (NORTH)	1	10.07.2023
A251	SECTION A - HOUSE 1	1	10.07.2023
A252	SECTION B - HOUSE 2	1	10.07.2023
A260	SECTION C - COMBINED	1	10.07.2023
A331	SHADOW DIAGRAM - 9AM - WINTER	1	10.07.2023
A332	SHADOW DIAGRAM - 12PM - WINTER	1	10.07.2023
A333	SHADOW DIAGRAM - 3PM - WINTER	1	10.07.2023
APN101	PUBLIC NOTIFICATION PLANS - BASEMENT PLAN	1	10.07.2023
APN102	PUBLIC NOTIFICATION PLANS - GROUND FLOOR PLAN	2	##.09.2023
APN103	PUBLIC NOTIFICATION PLANS - FIRST FLOOR PLAN	1	10.07.2023
APN334	SHADOW DIAGRAMS - NO14 IMPACT STUDY	2	##.09.2023
APN335	PRIVACY STUDIES - NO.10 HOBART	2	##.09.2023

12 HOBART AVENUE FORREST
BLOCK 13 SECTION 7
FORREST





COVER PAGE

@ A2

A000



PO Box 3673
Manuka ACT 2603
ThursdaysArchitecture.com.au
ACT Registration No. 2269
NSW Registration No. 5528

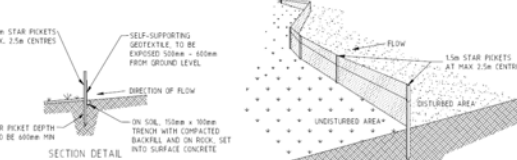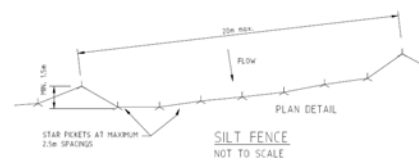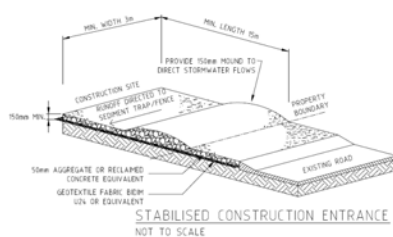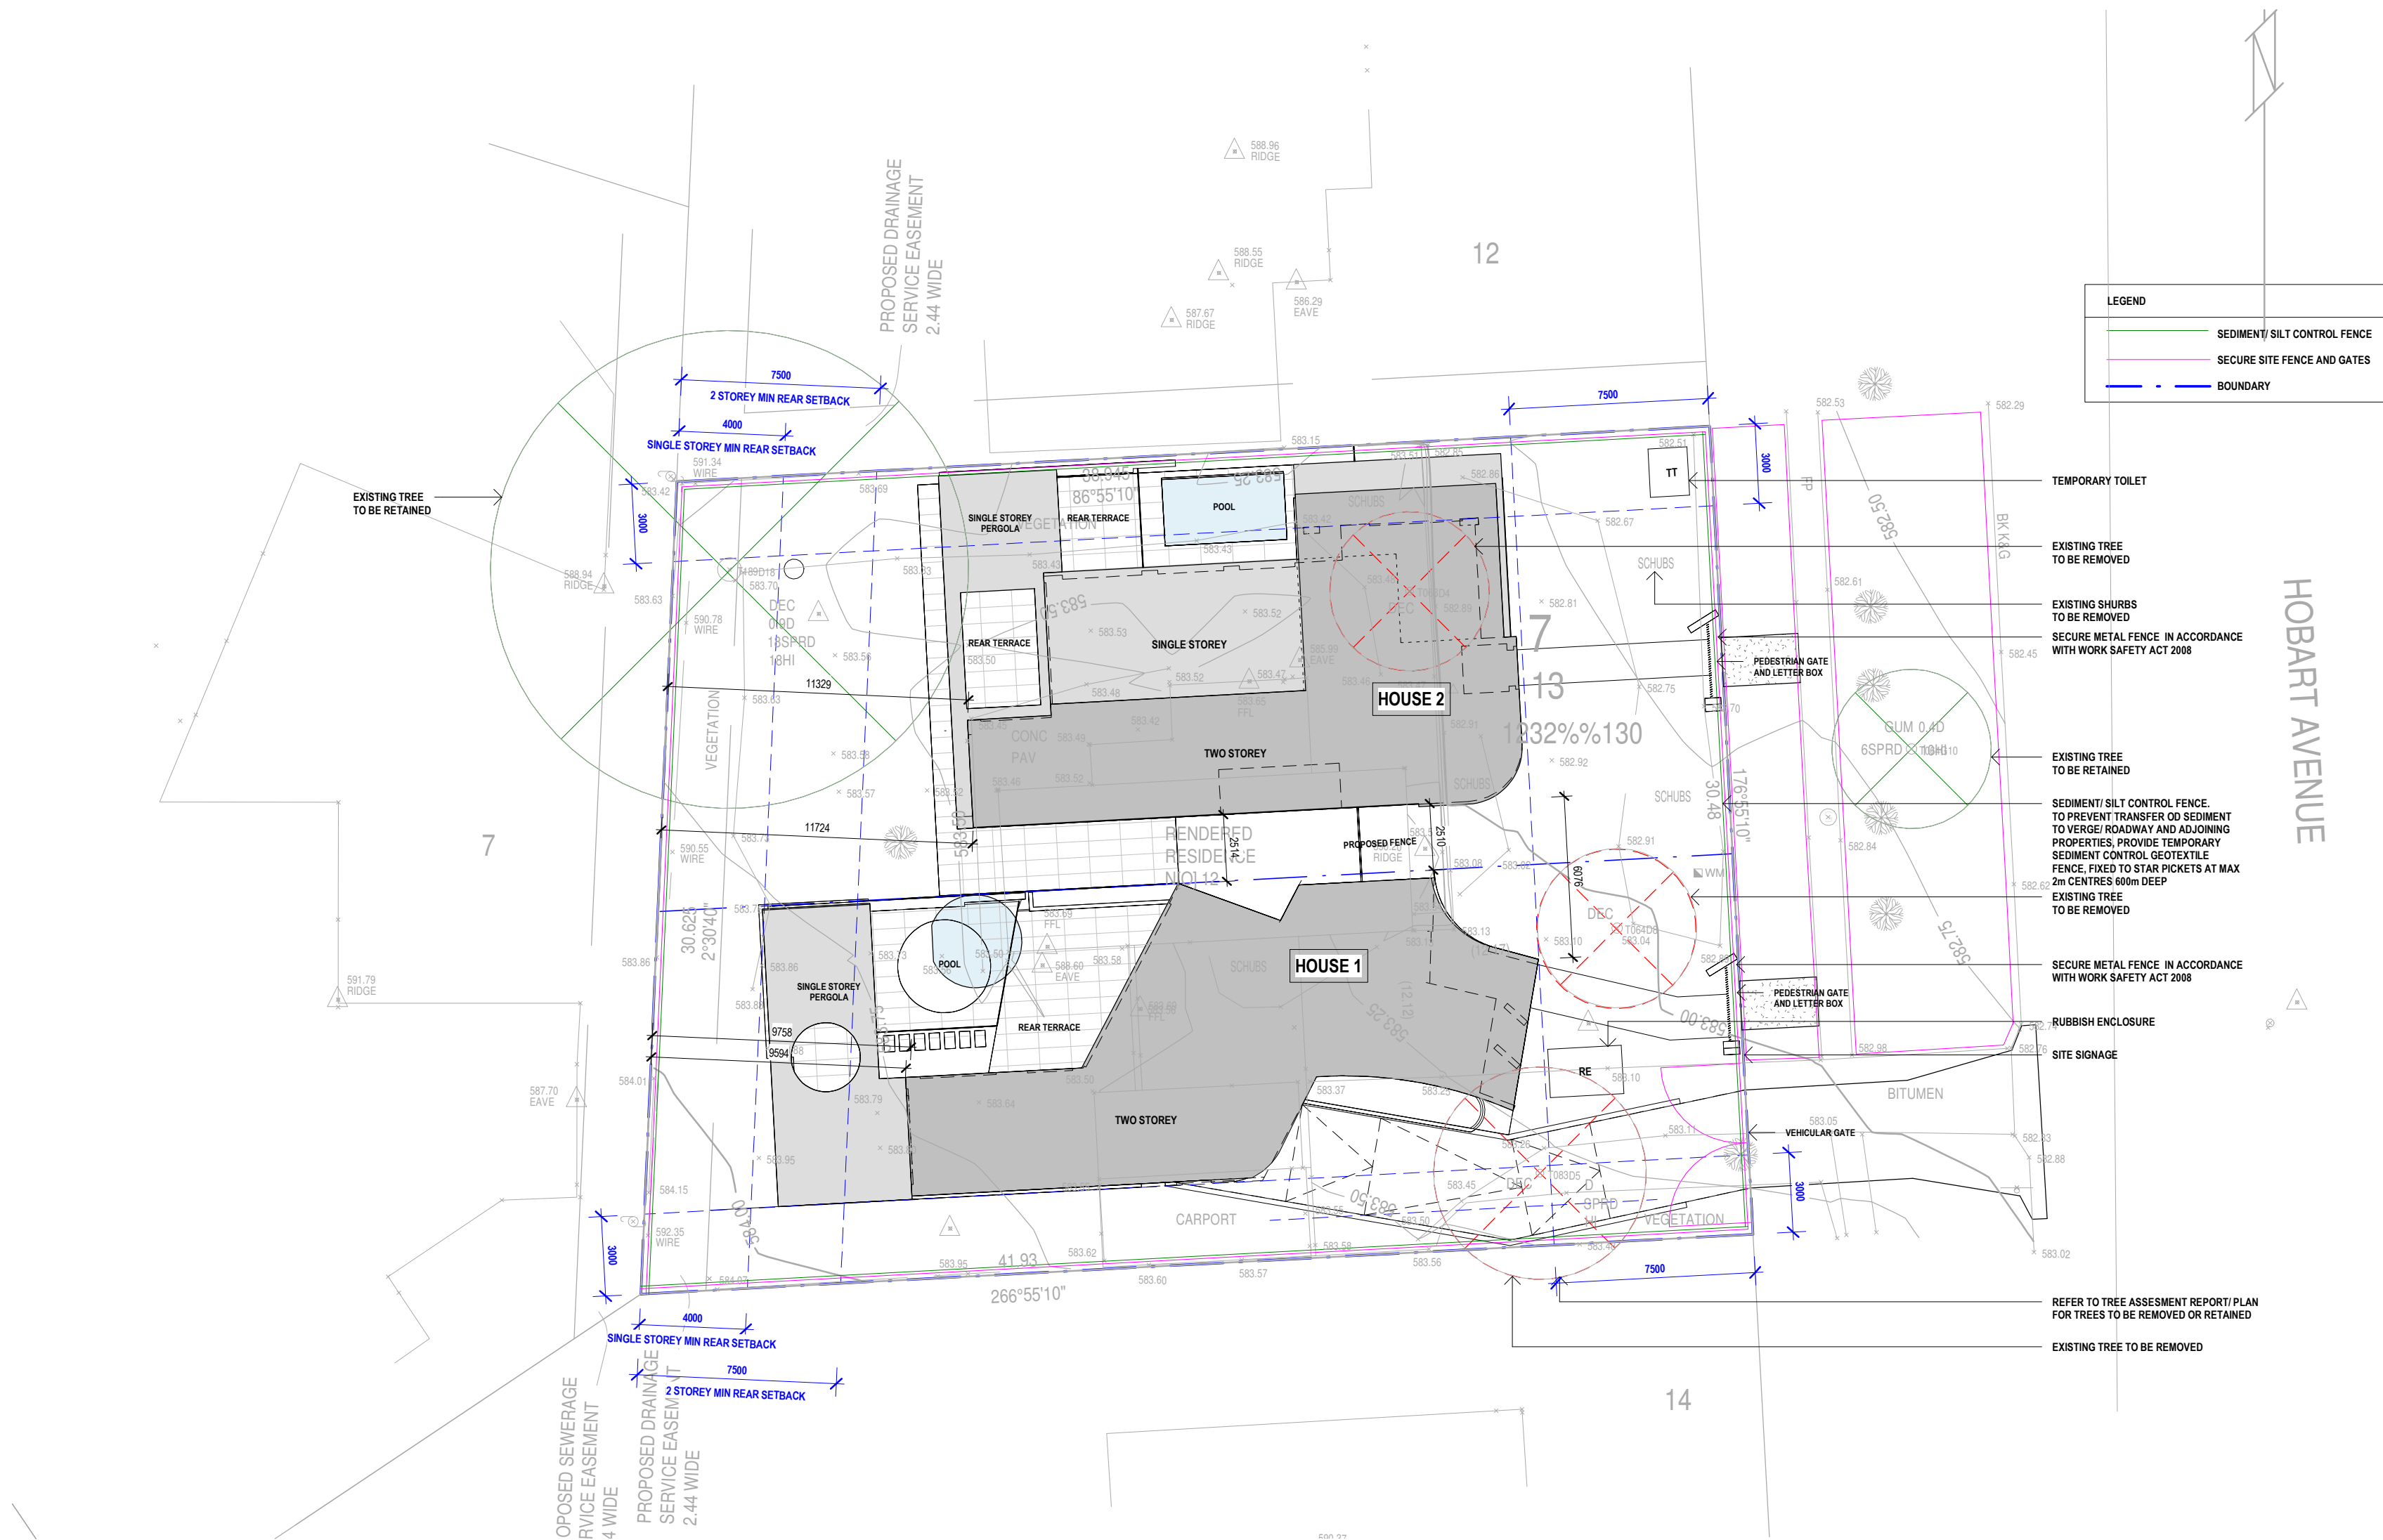

LANDSCAPE MANAGEMENT AND PROTECTION PLAN
DURING THE PROJECT, ALL EXISTING VERGE GRASS COVER MUST BE RETAINED IN ITS PRE-EXISTING CONDITION. WATERING MAY BE REQUIRED TO RETAIN GRASS AND TREES IN GOOD CONDITION.


PROVIDE TEMPORARY 1.8m HIGH FENCING ON VERGE DURING CONSTRUCTION. NO CONSTRUCTION MATERIAL IS TO BE STORED ON VERGE OR PUBLIC OPEN SPACE. NO CAR PARKING OR EQUIPMENT PERMITTED ON VERGES OR ADJACENT PARKLAND.

SEDIMENT EROSION CONTROL PLAN
BUILDER IS TO PROVIDE ALL ON SITE STORMWATER RETENTION AND EPA MEASURES IN ACCORDANCE WITH WITH TAMS: ENVIRONMENTAL PROTECTION GUIDELINES FOR CONSTRUCTION AND LAND DEVELOPMENT IN THE ACT.

ALL TREES LOCATED IN THE ROAD RESERVE, VERGE, PUBLIC OPEN SPACE AND ON UNLEASED TERRITORY LAND, ARE TO BE RETAINED AND REMAIN UNDAMAGED.

SITE SHEDS, STORAGE SHEDS, SITE AMENITIES OR BILL BOARDS ARE NOT TO BE ERECTED ON VERGES OR PUBLIC OPEN SPACE.

CONSTRUCTION/ DEVELOPMENT TO COMPLY WITH THE ENVIRONMENT PROTECTION AUTHORITY, ENVIRONMENT PROTECTION GUIDELINES FOR CONSTRUCTION AND LAND DEVELOPMENT IN THE ACT, AUGUST 2007.

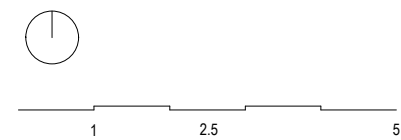

12 HOBART AVENUE FORREST
BLOCK 13 SECTION 7
FORREST


LMPP/ SECP

1:200 @ A2

A005



PO Box 3673
Manukau ACT 2603
ThursdaysArchitecture.com.au
ACT Registration No. 2369
NSW Registration No. 9528

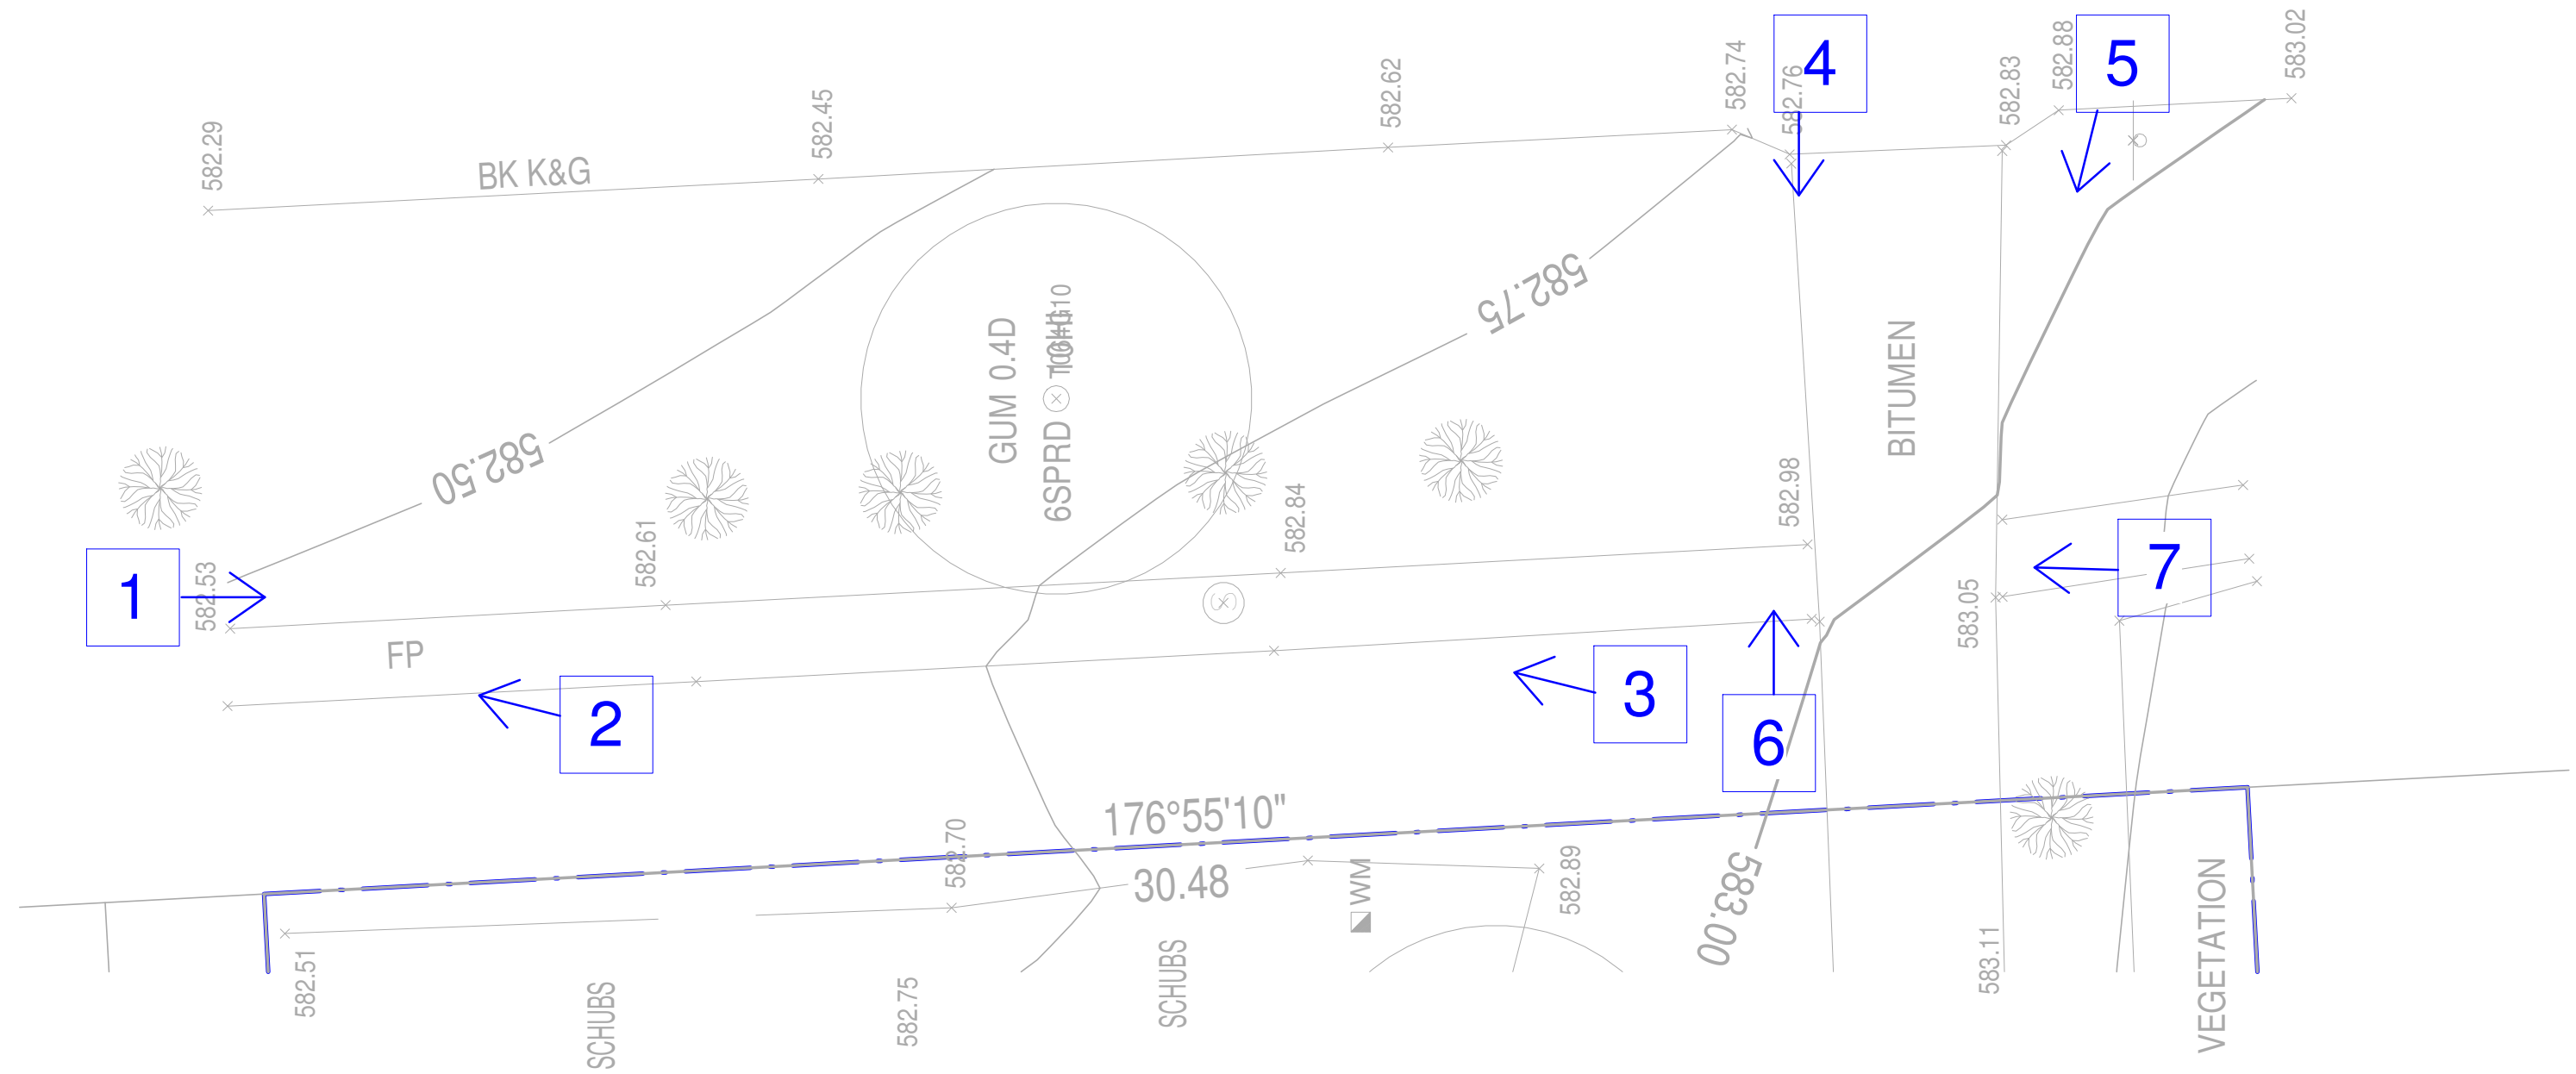

12 HOBART AVENUE FORREST
BLOCK 13 SECTION 7
FORREST

DILAPIDATION


1:100 @ A2

A060

1 2.5 5



PO Box 3673
Manuka ACT 2603
ThursdayArchitecture.com.au
ACT Registration No. 2269
NSW Registration No. 5528

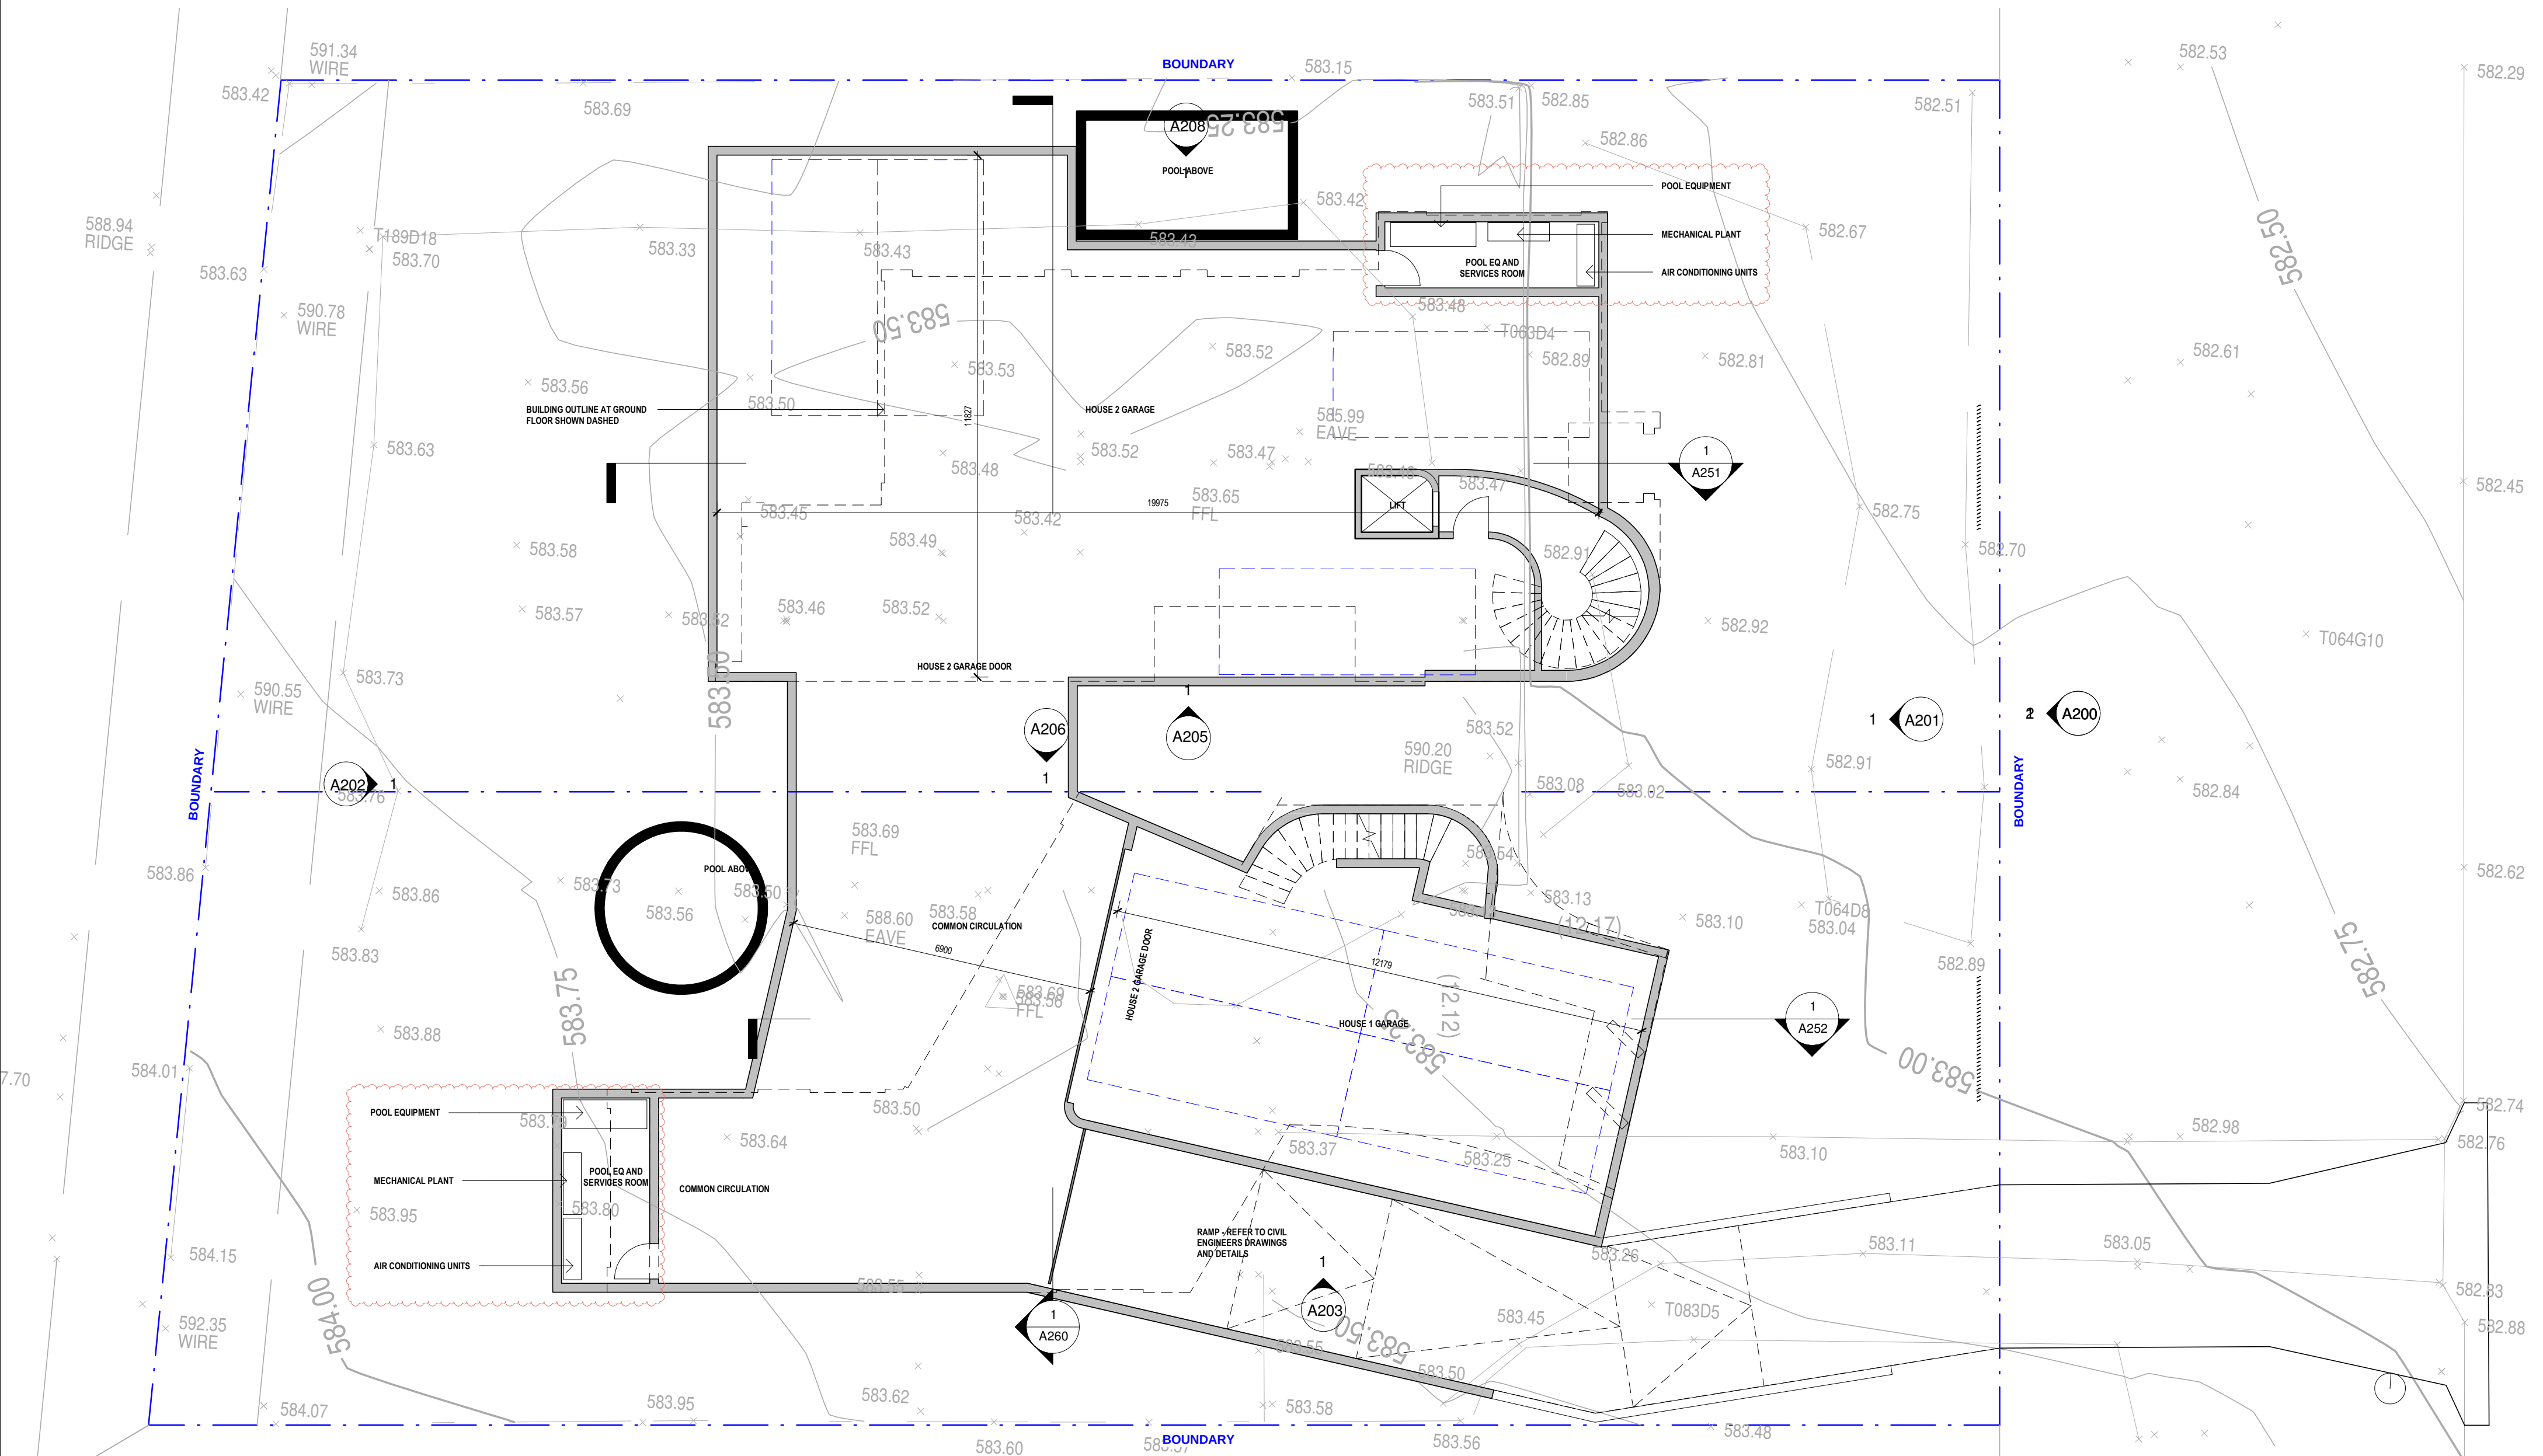

12 HOBART AVENUE FORREEST
BLOCK 13 SECTION 7
FORREEST


BASEMENT PLAN

1:100 @ A2

A101



PO Box 3673
Manukau ACT 2603
ThursdaysArchitecture.com.au
ACT Registration No. 2389
NSW Registration No. 5528

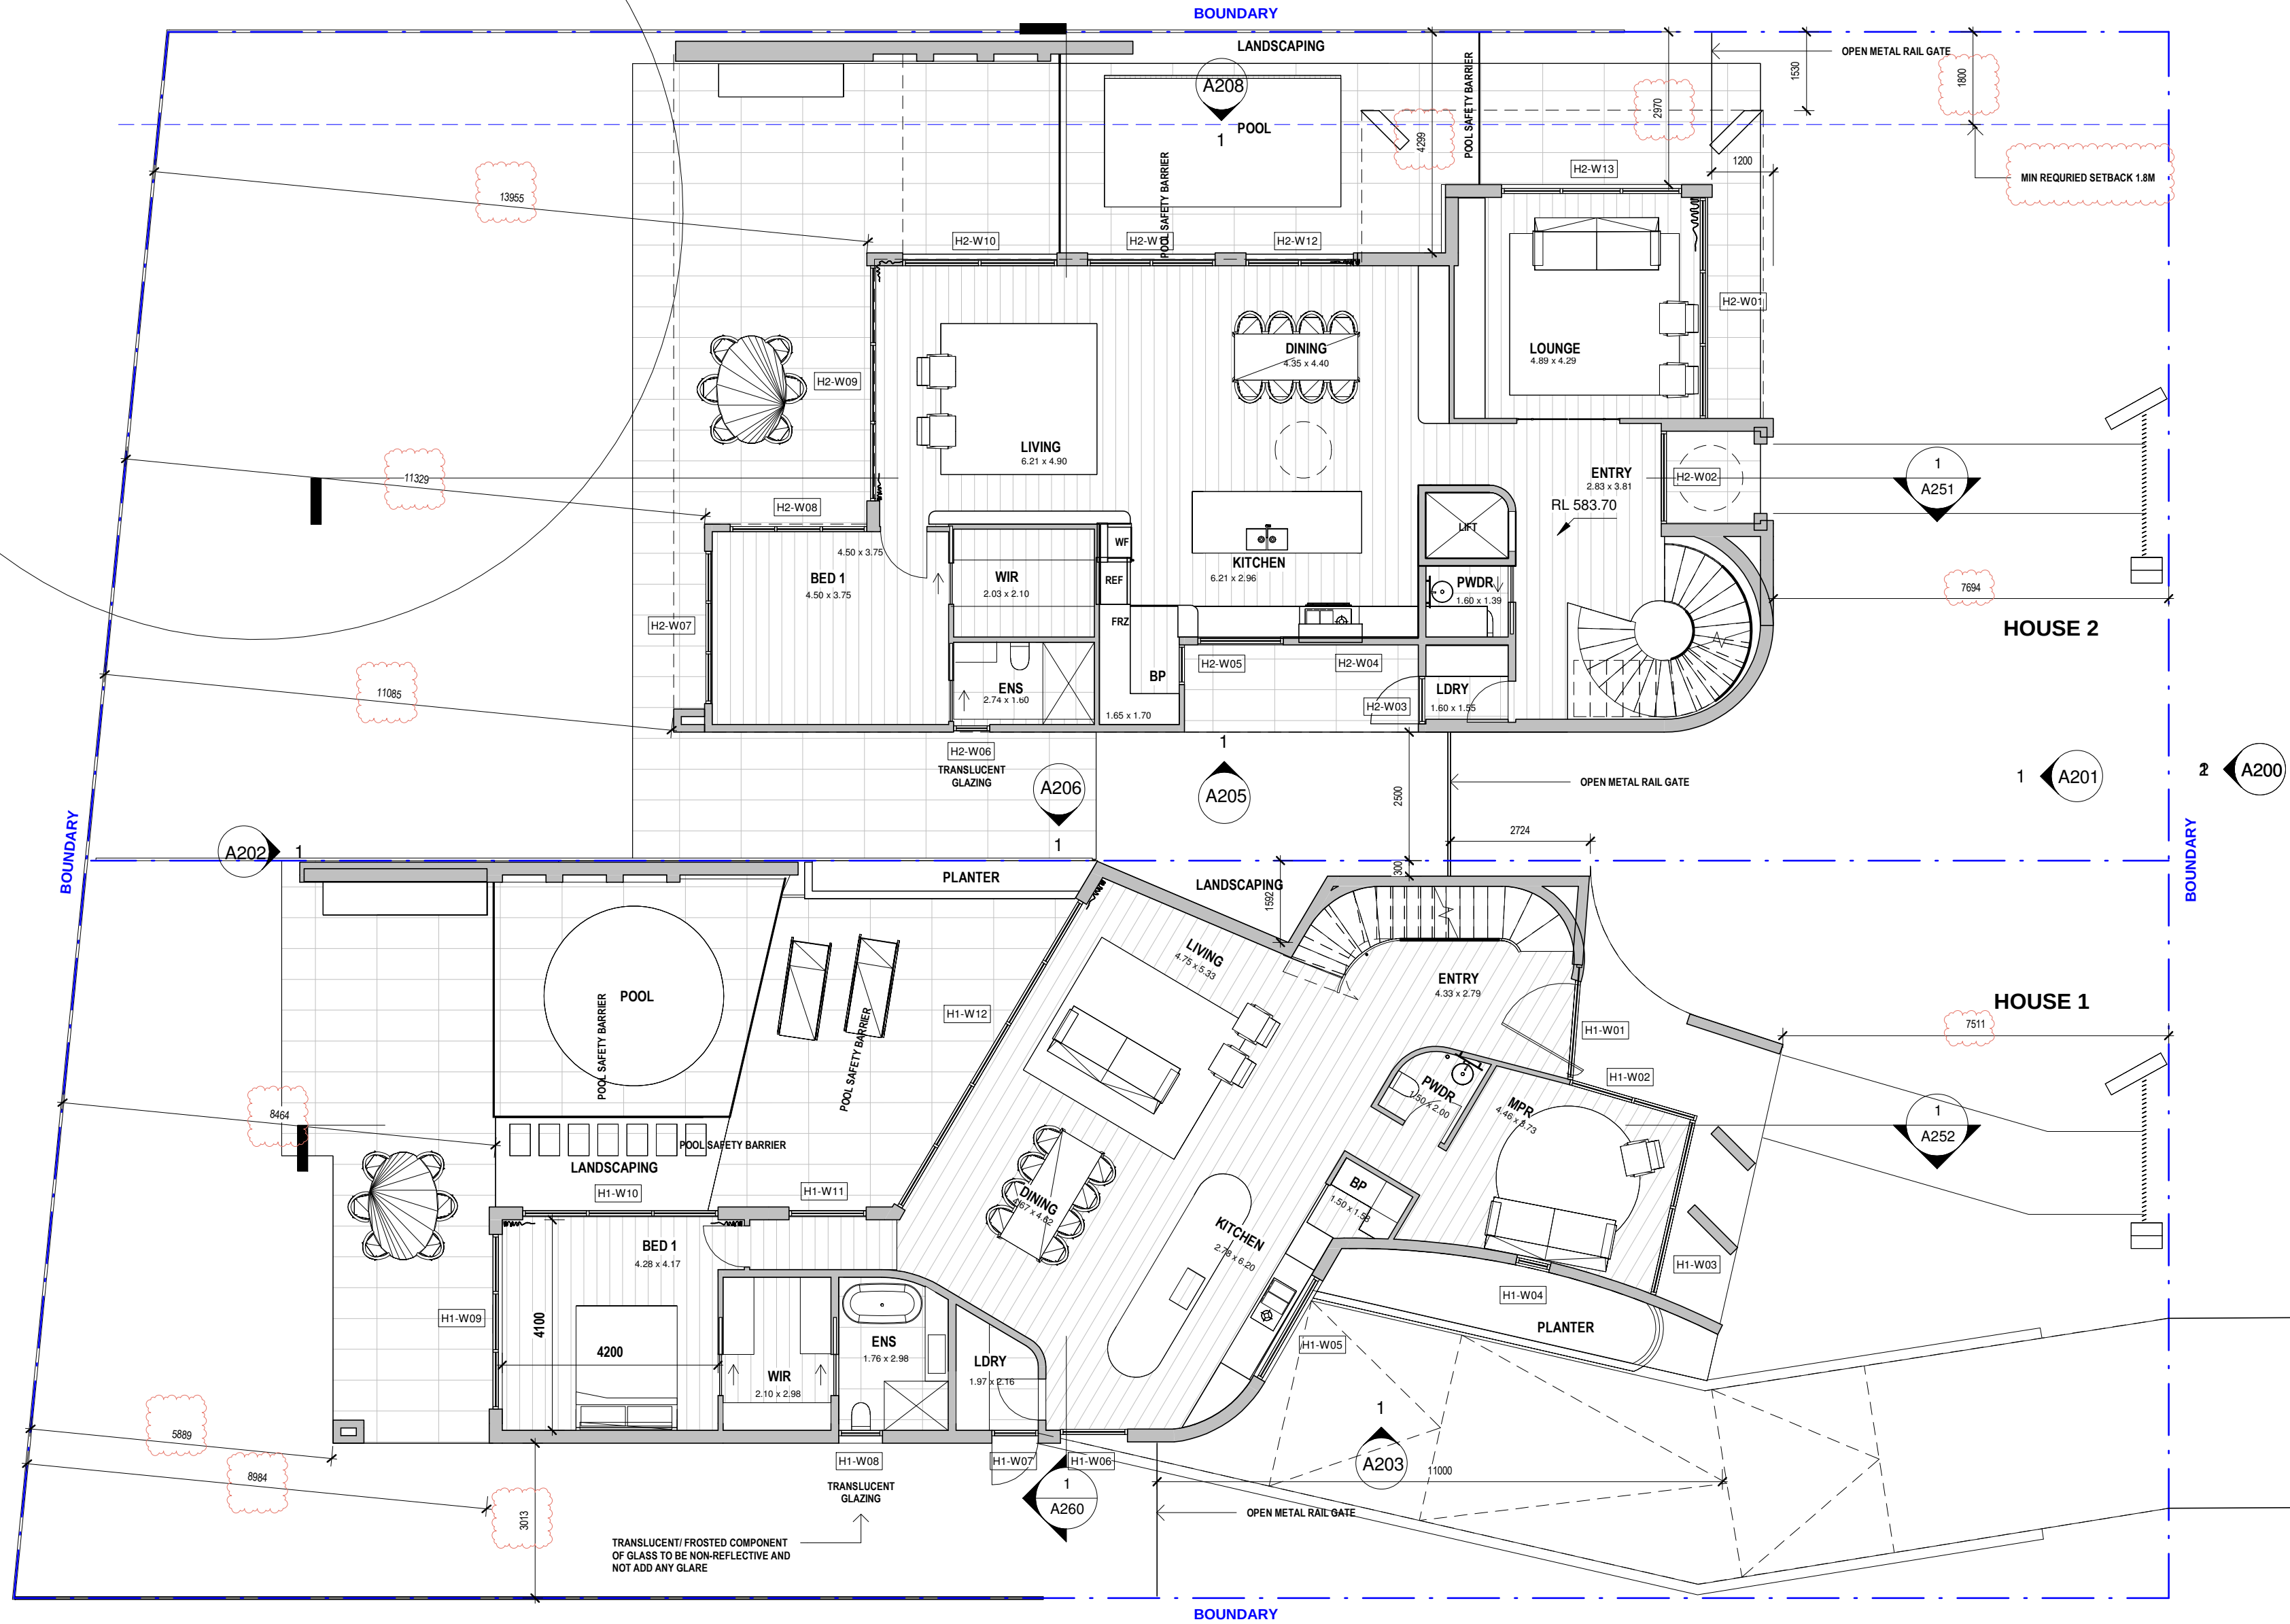

12 HOBART AVENUE FORREST
BLOCK 13 SECTION 7
FORREST


GROUND FLOOR PLAN

1:100 @ A2

A102



PO Box 3673
Manuka ACT 2603
ThursdaysArchitecture.com.au
ACT Registration No. 2389
NSW Registration No. 5528

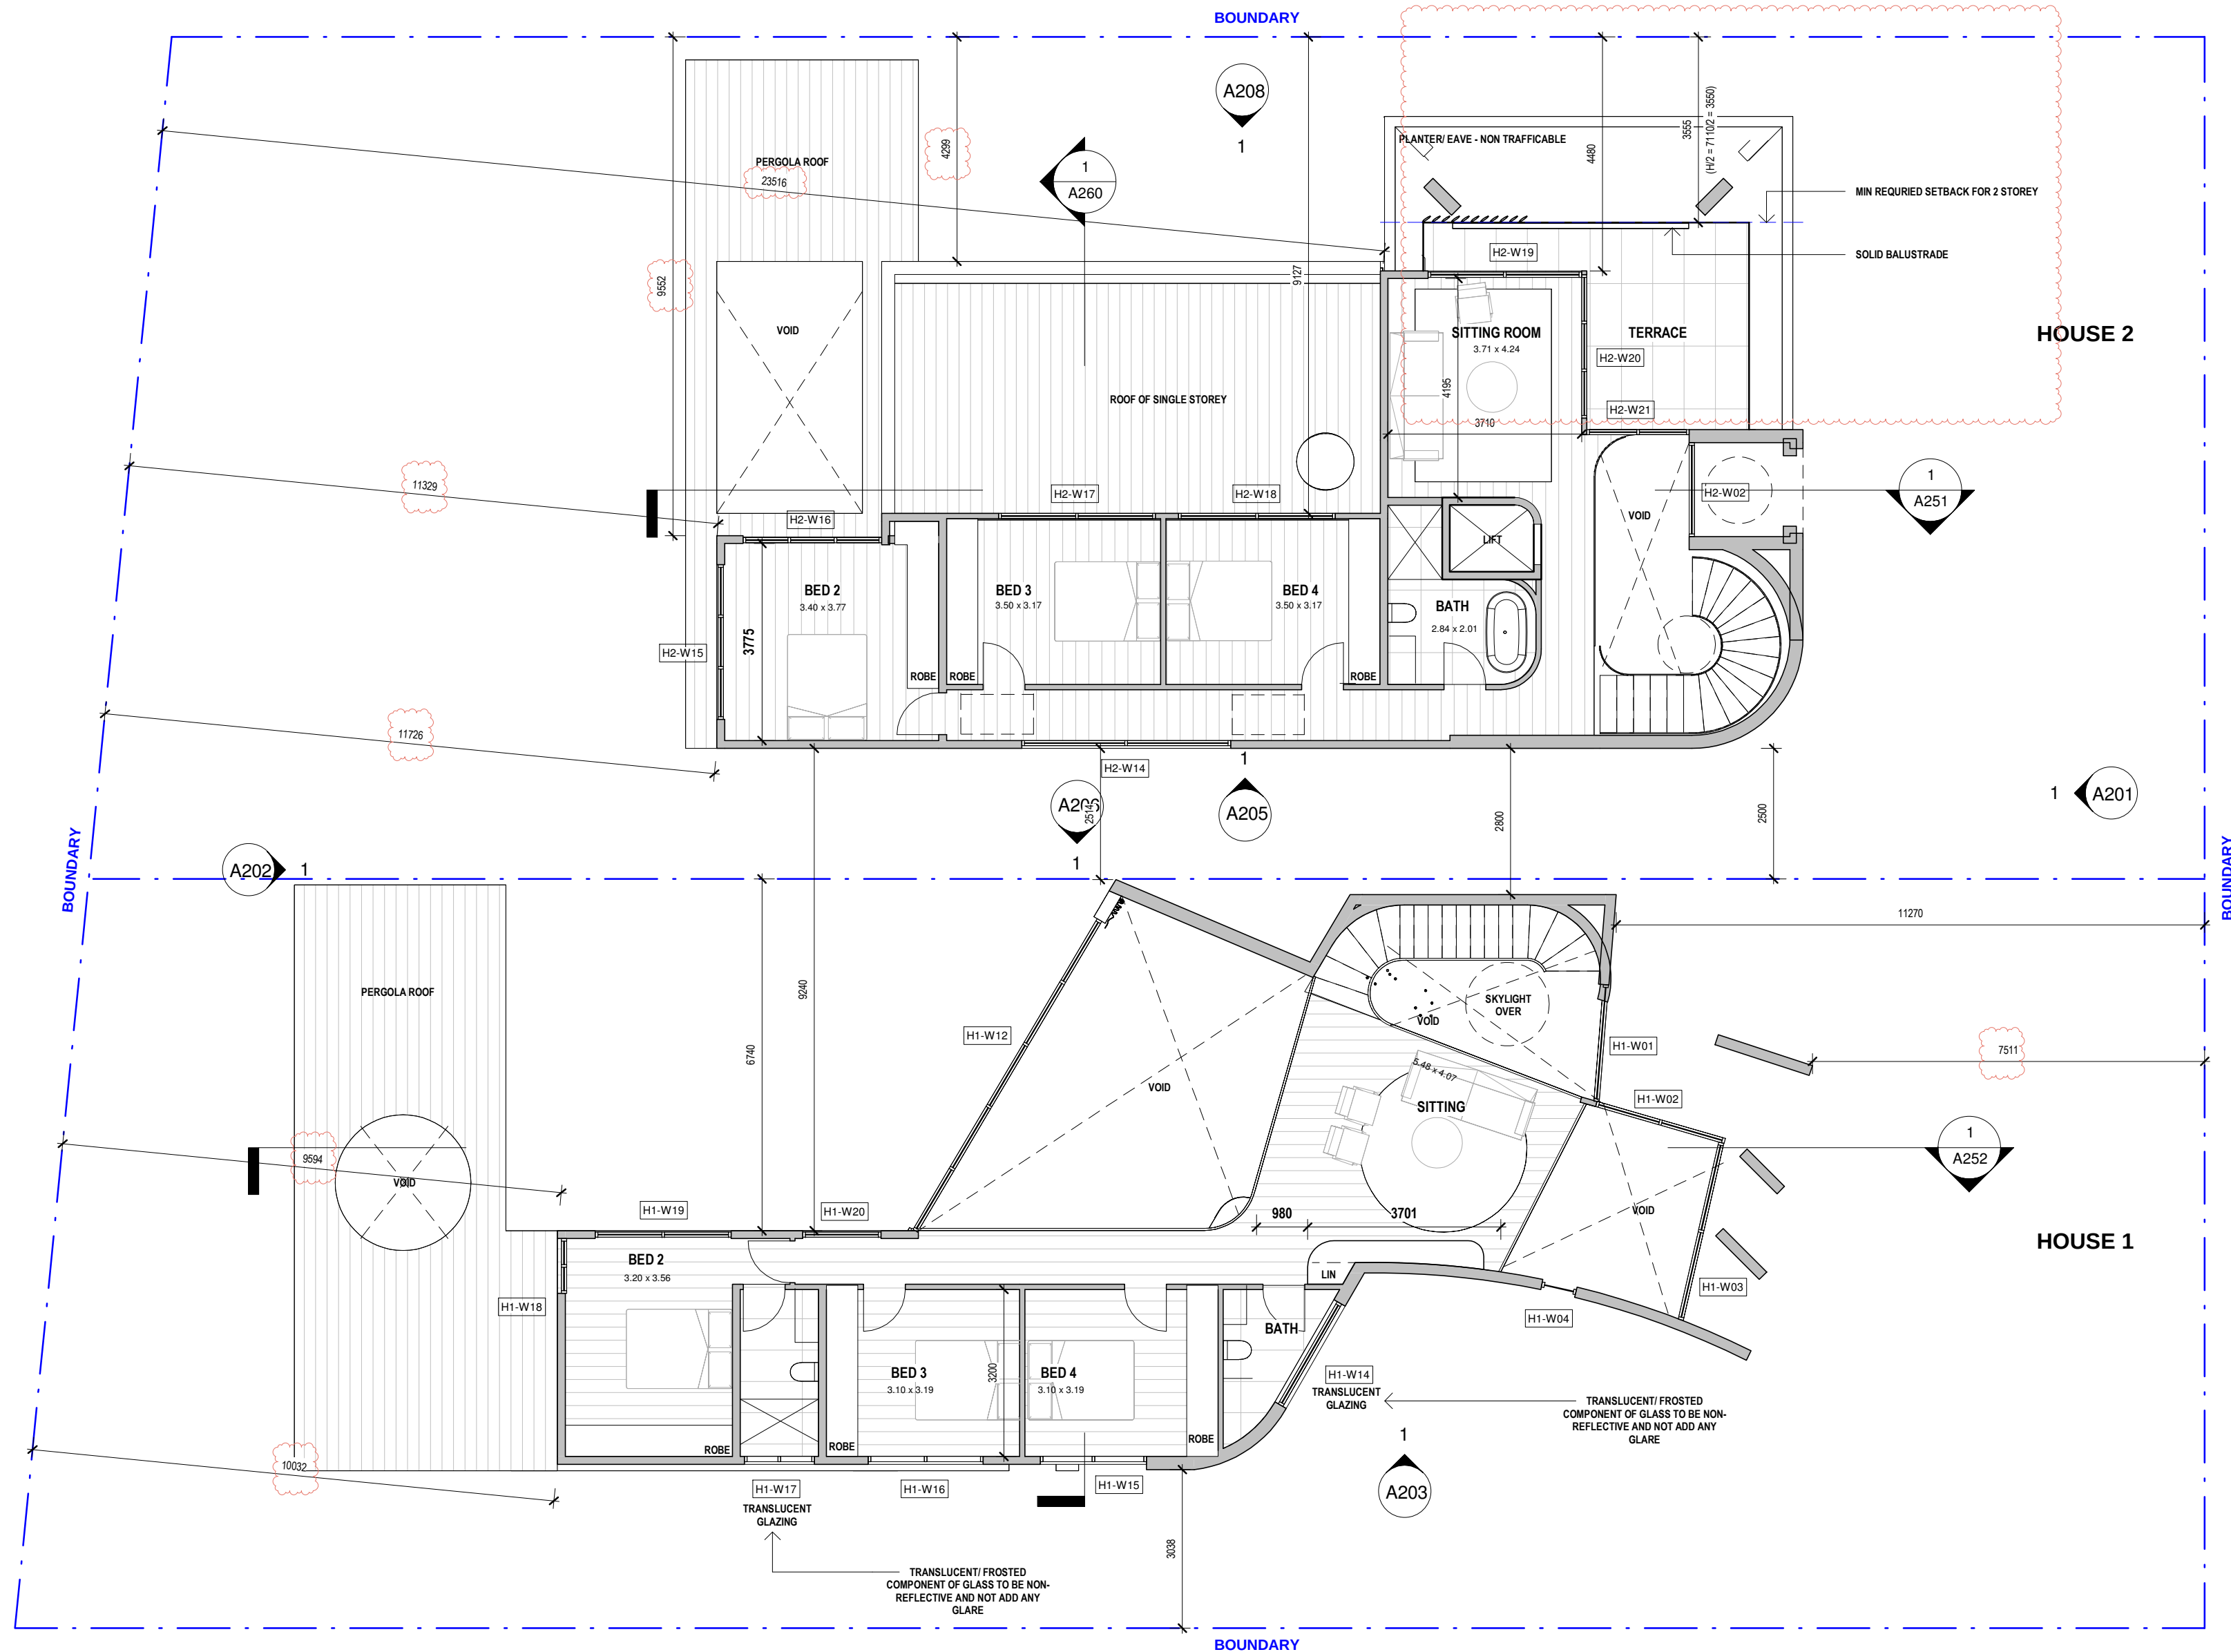

12 HOBART AVENUE FORREST
BLOCK 13 SECTION 7
FORREST


FIRST FLOOR PLAN

1:100 @ A2

A103



PO Box 3673
Marrake ACT 2603
ThursdaysArchitecture.com.au
ACT Registration No. 2289
NSW Registration No. 5528

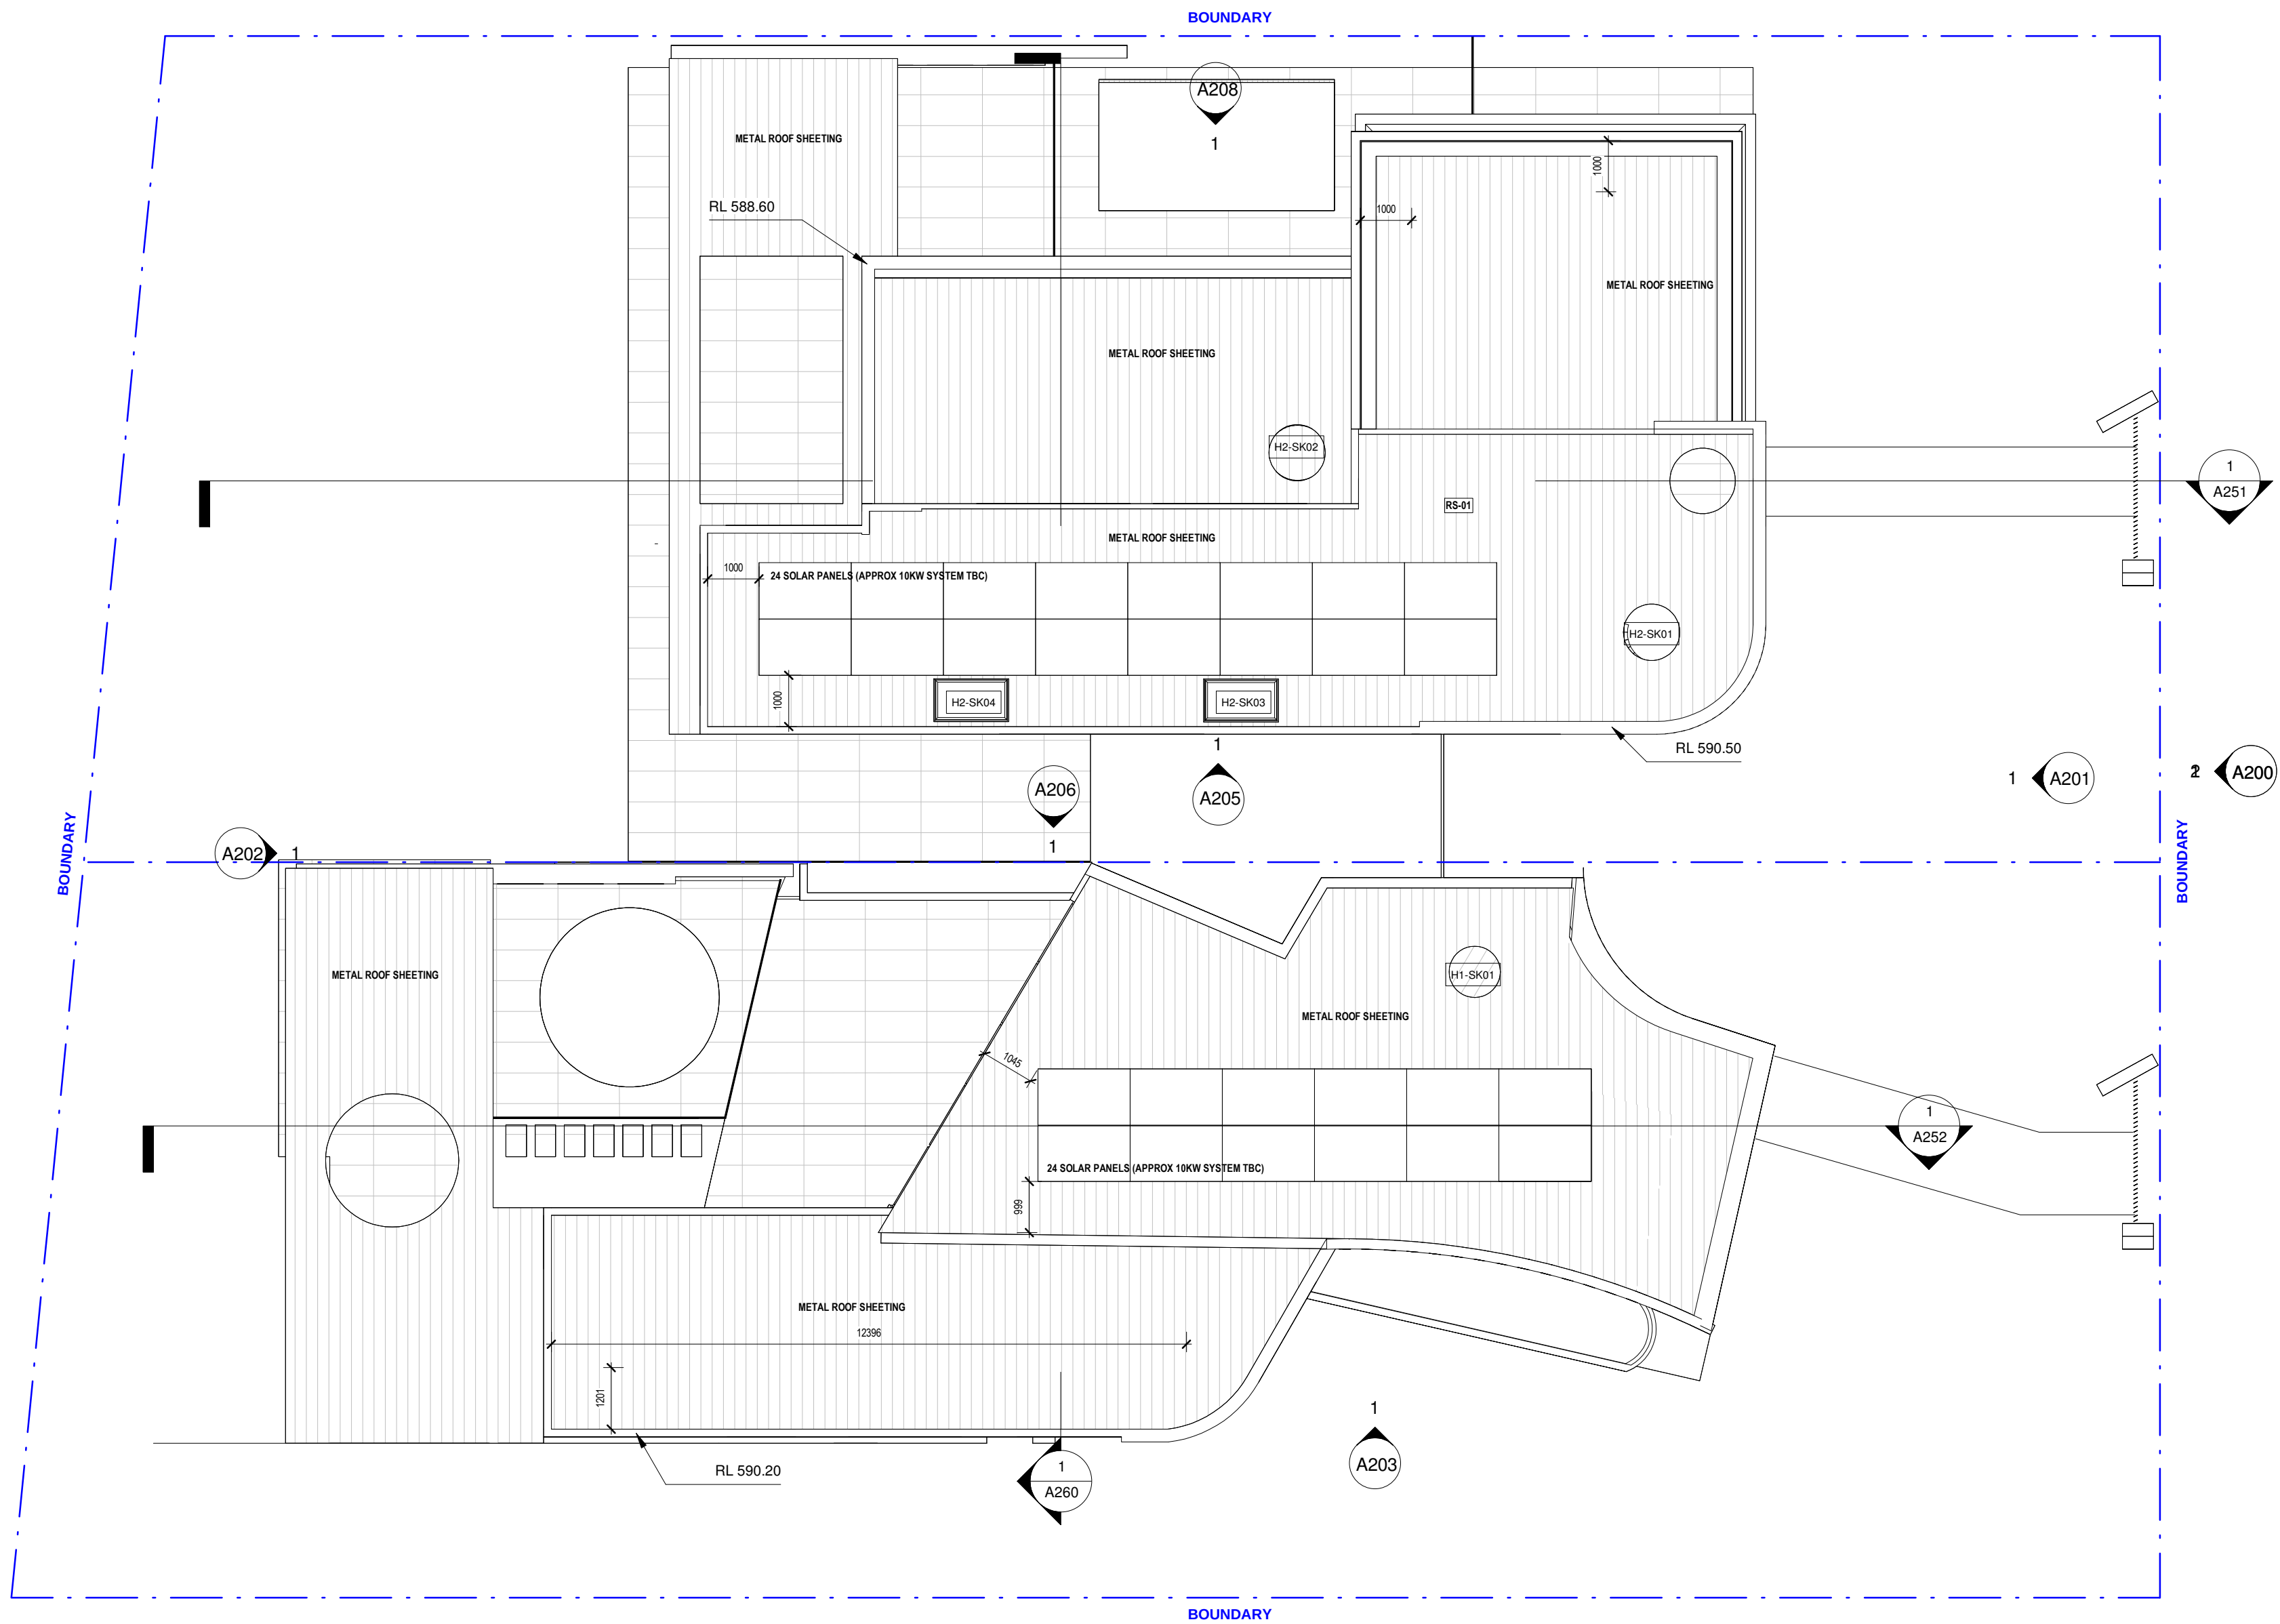

12 HOBART AVENUE FORREST
BLOCK 13 SECTION 7
FORREST




ROOF PLAN

1:100 @ A2

A105



PO Box 3673
Manuka ACT 2603
ThursdaysArchitecture.com.au
ACT Registration No. 2289
NSW Registration No. 5528

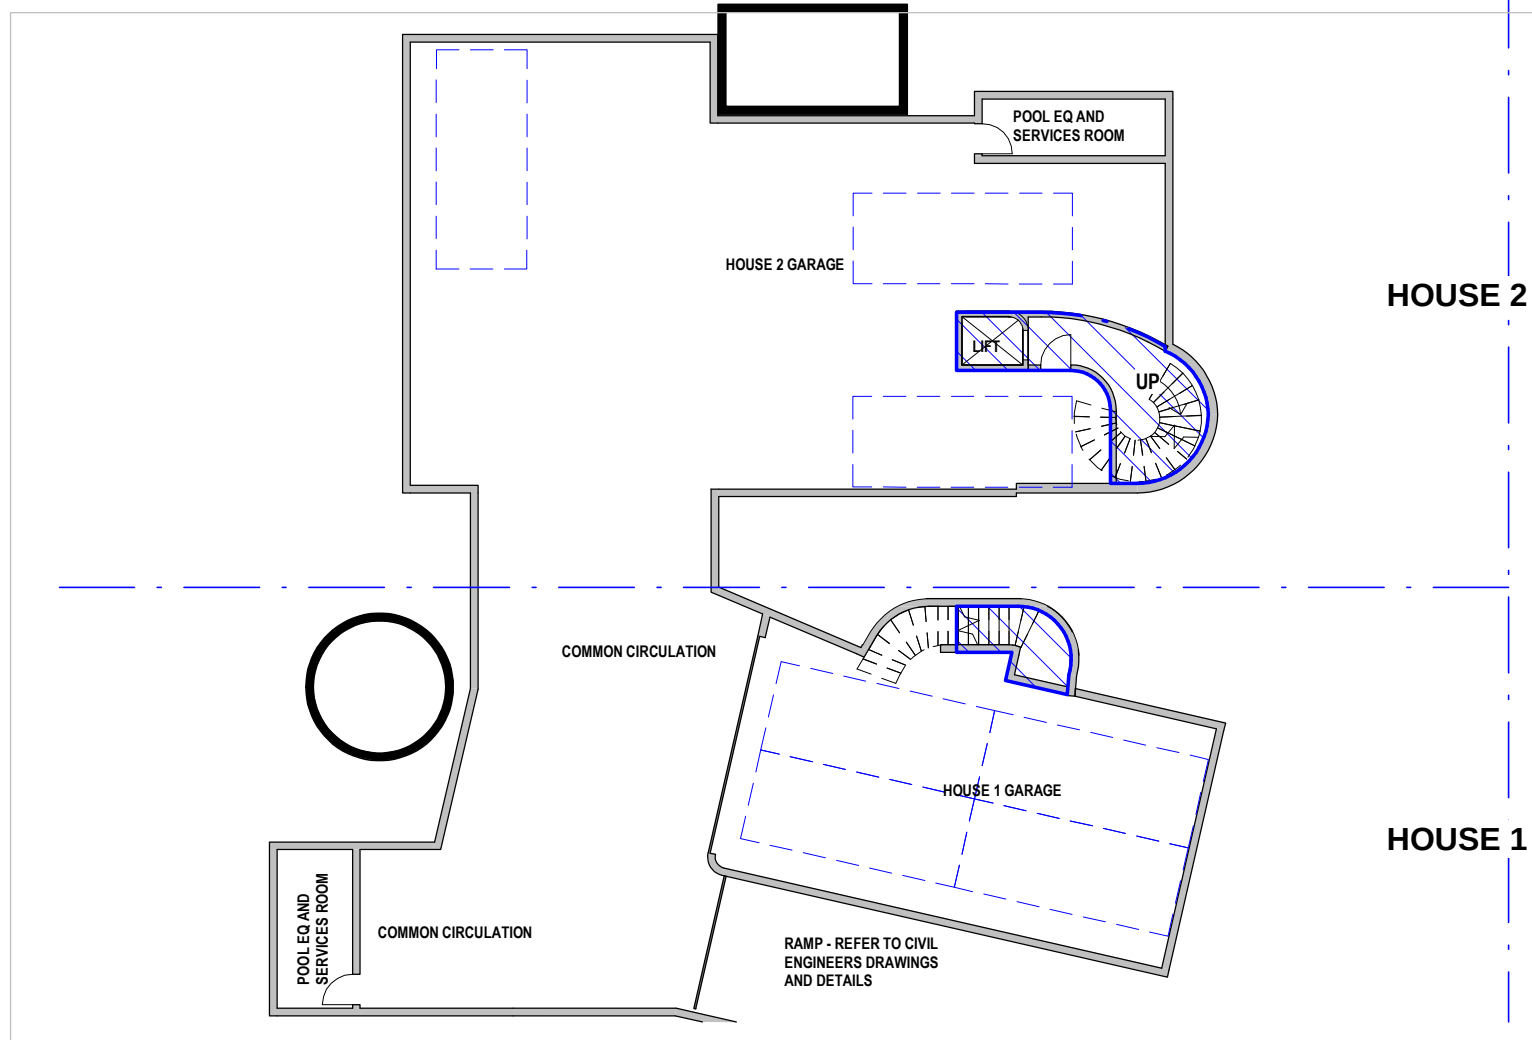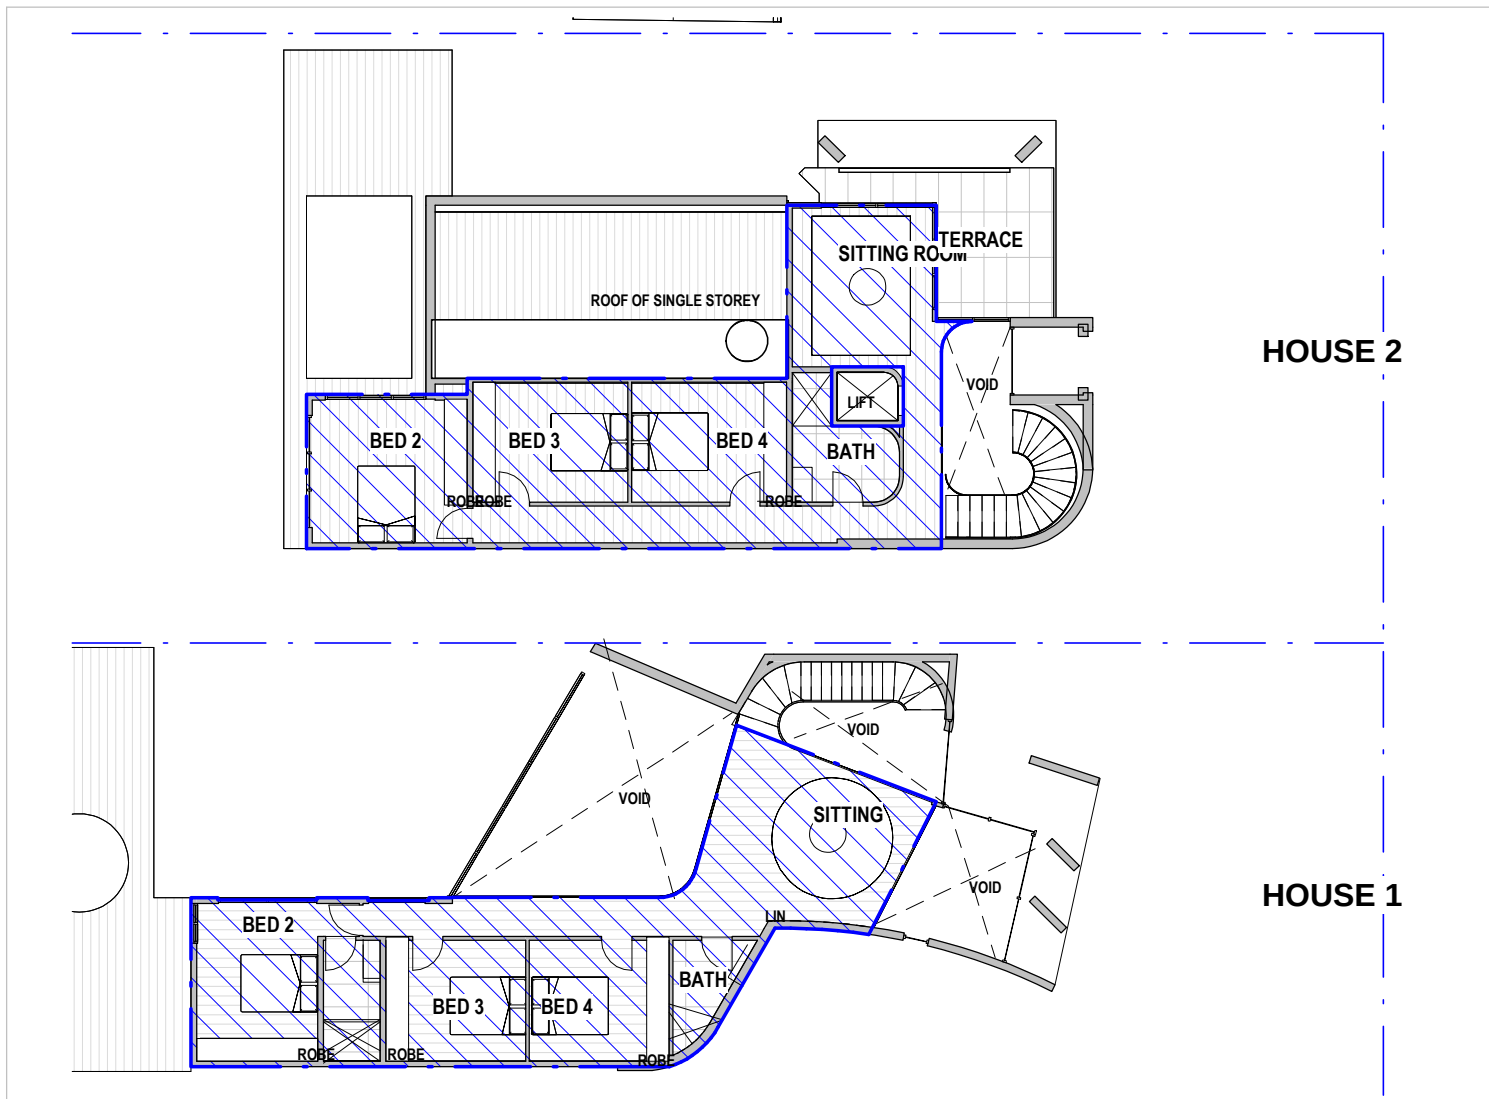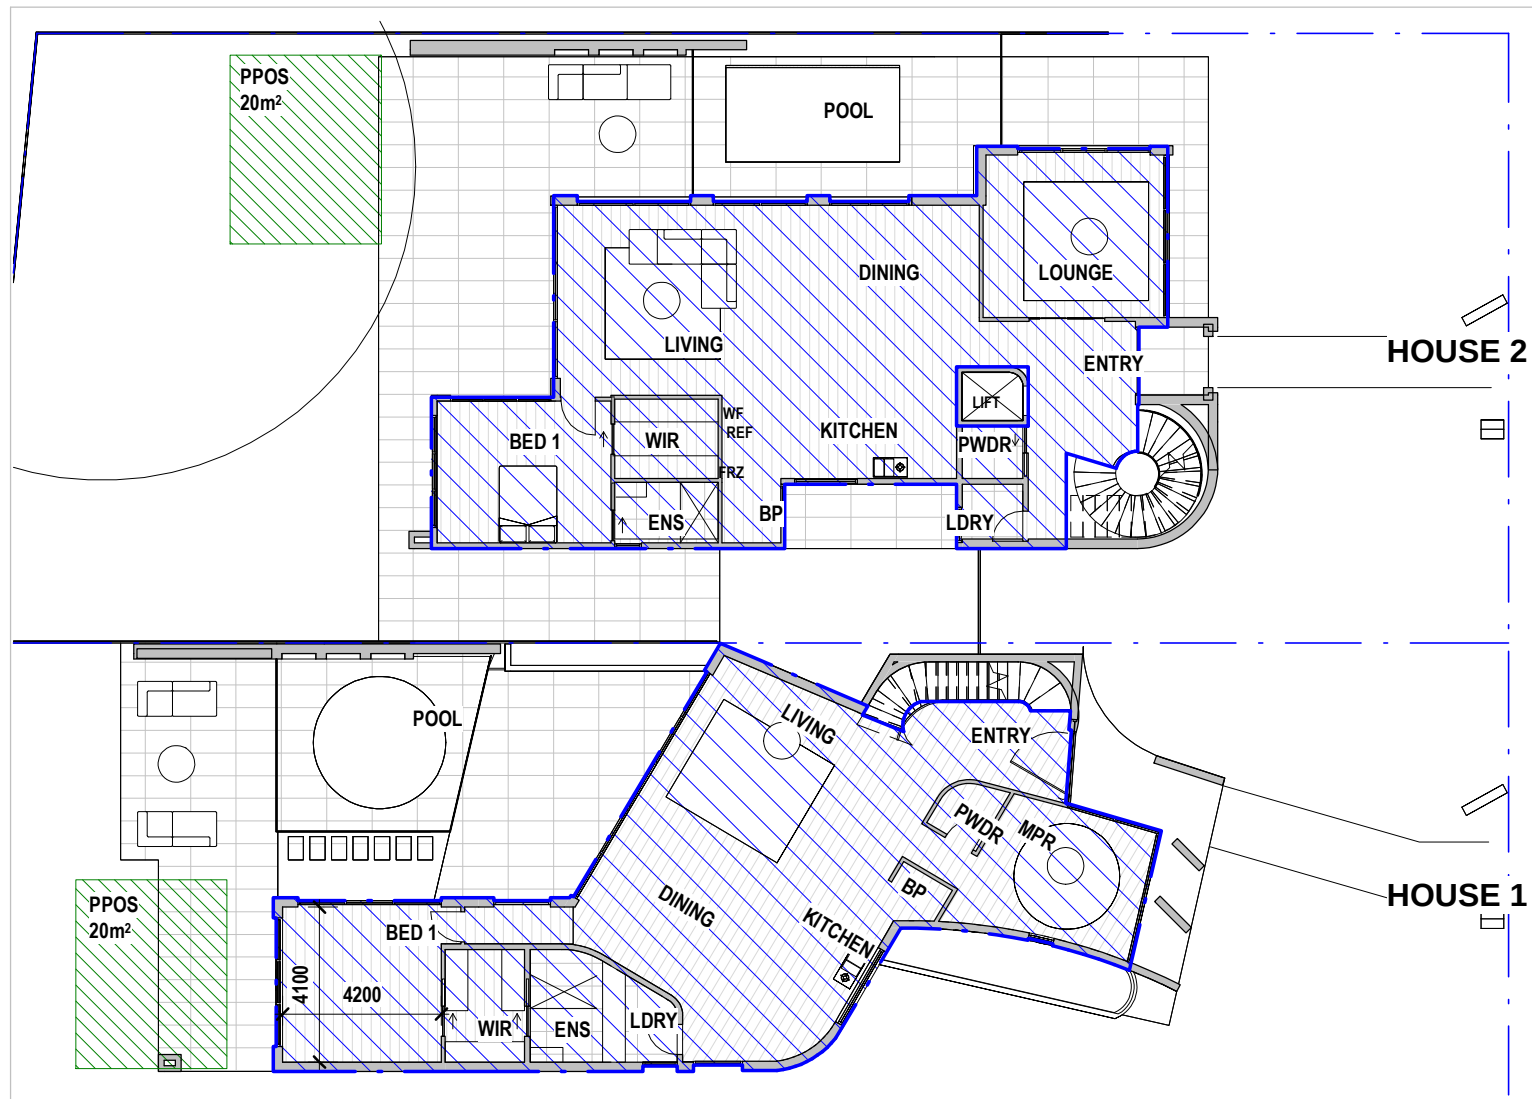

SITE AREA:	1232m ²
PLOT RATIO (40%)	492.8m ²
HOUSE 2	
BASEMENT	14.8m ²
GROUND FLOOR	150.1m ²
FRIST FLOOR	89.5m ²
TOTAL HOUSE 2	254.4m²
HOUSE 1	
BASEMENT	5.0m ²
GROUND FLOOR	145.6m ²
FRIST FLOOR	87.4m ²
TOTAL HOUSE 2	238.0m²
TOTAL GFA:	492.4m²

12 HOBART AVENUE FORREST
BLOCK 13 SECTION 7
FORREST

AREA PLANS

1:200 @ A2


A161



PO Box 3673
Manuka ACT 2603
ThursdaysArchitecture.com.au
ACT Registration No. 2289
NSW Registration No. 5528



LANDSCAPING SHOWN INDICATIVELY ONLY - REFER TO LANDSCAPE ARCHITECTS PLANS AND DETAILS

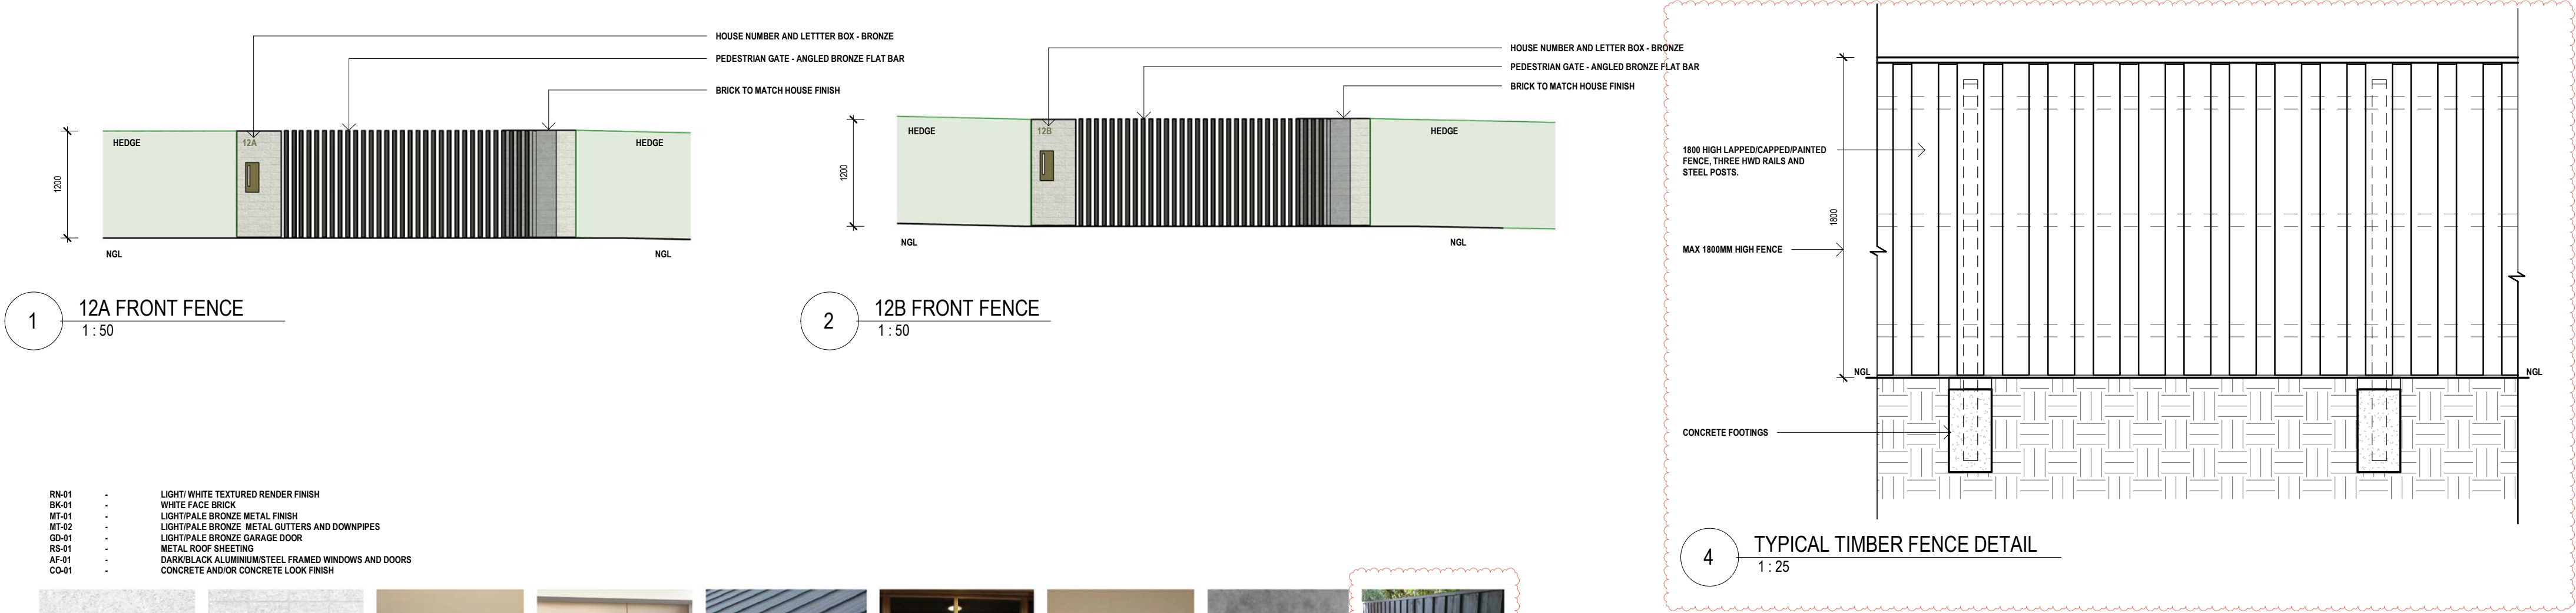

12 HOBART AVENUE FORREST
BLOCK 13 SECTION 7
FORREST


STREETSCAPE ELEVATION AND
MATERIALS

As Indicated2

A200



PO Box 3673
Manuka ACT 2603
ThursdaysArchitecture.com.au
ACT Registration No. 2389
NSW Registration No. 9528

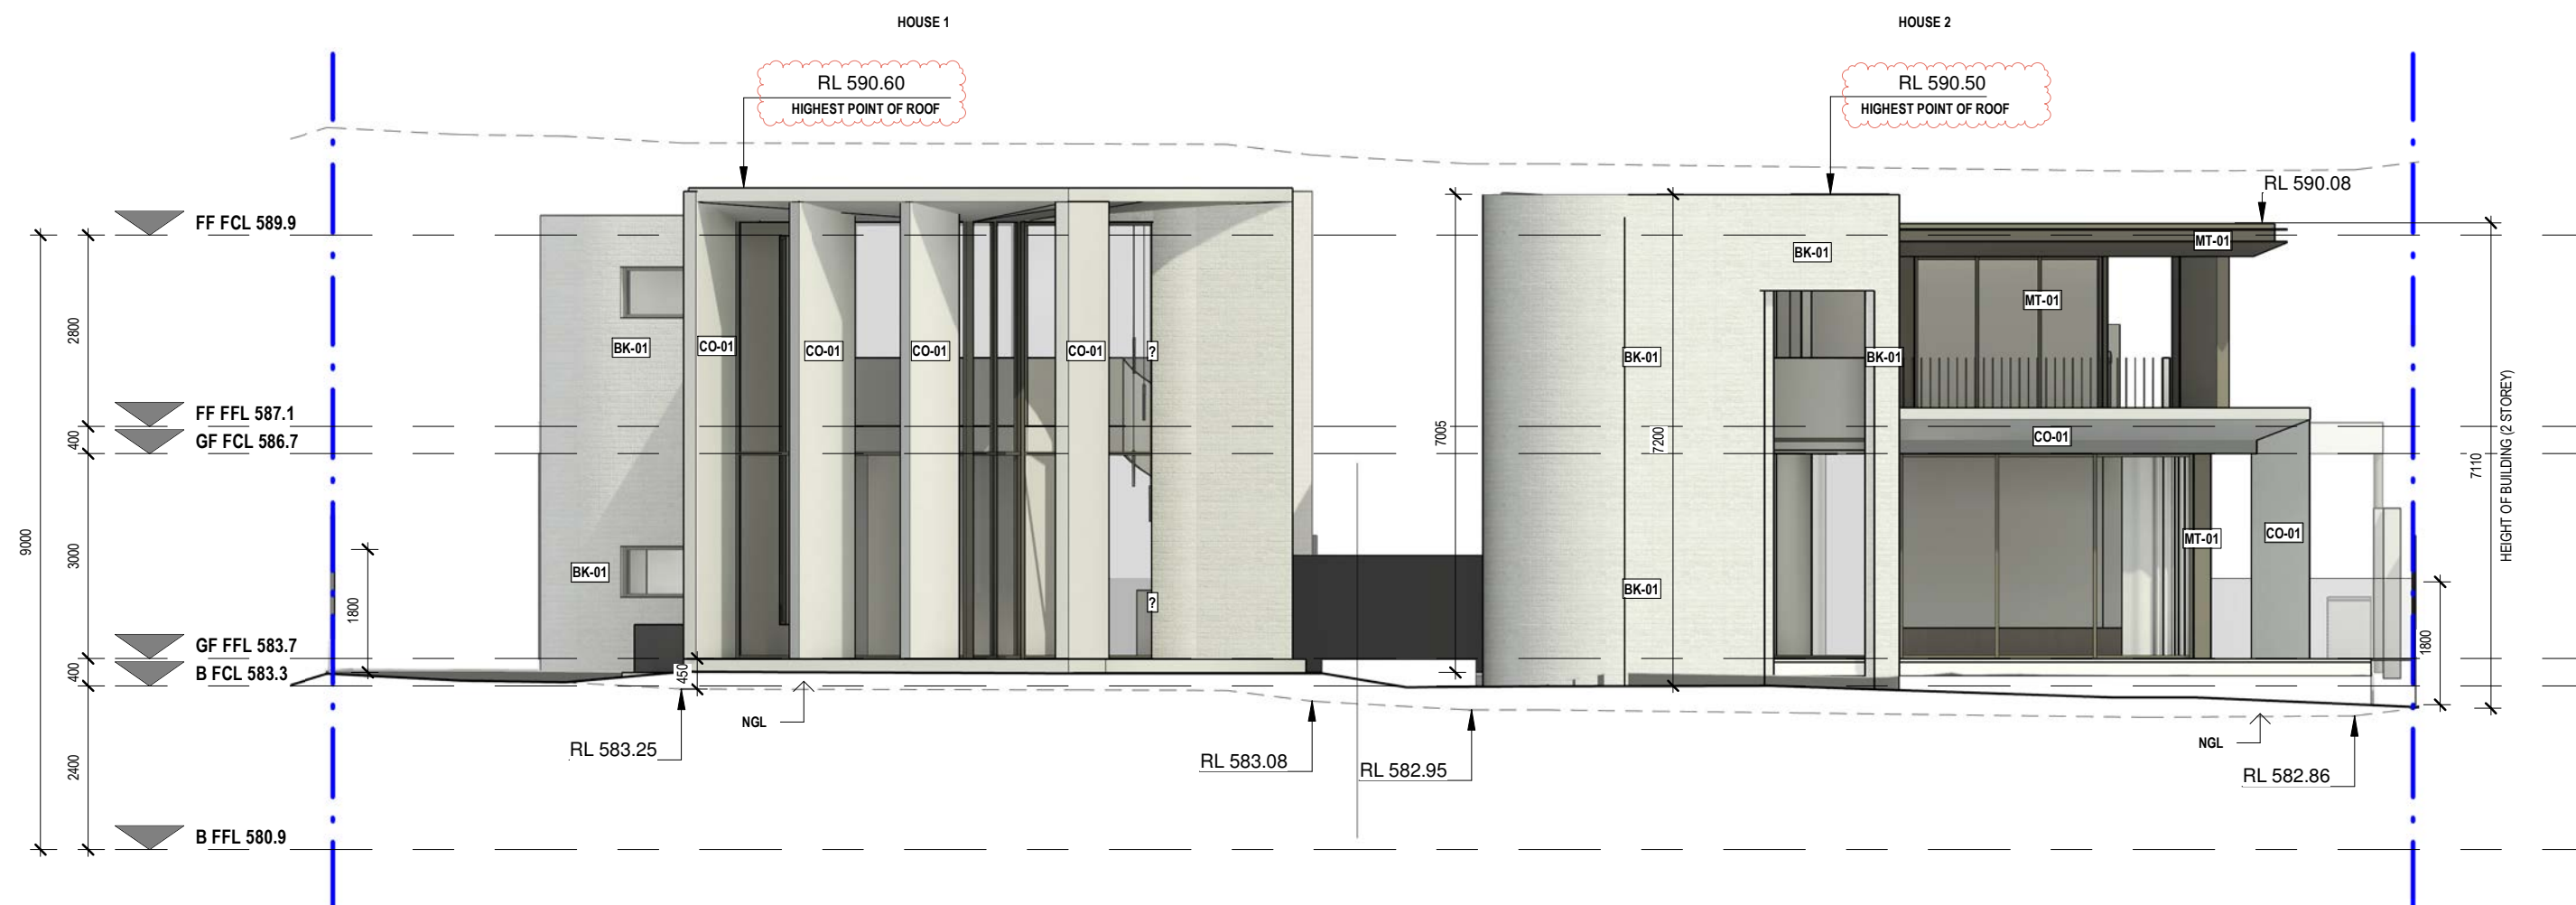

- RN-01 . . . LIGHT/ WHITE TEXTURED RENDER FINISH
- BK-01 . . . WHITE FACE BRICK
- MT-01 . . . LIGHT/PALE BRONZE METAL FINISH
- MT-02 . . . LIGHT/PALE BRONZE METAL GUTTERS AND DOWNPIPES
- GD-01 . . . LIGHT/PALE BRONZE GARAGE DOOR
- RS-01 . . . METAL ROOF SHEETING
- AF-01 . . . DARK/BLACK ALUMINIUM/STEEL FRAMED WINDOWS AND DOORS
- CO-01 . . . CONCRETE AND/OR CONCRETE LOOK FINISH



RN-01, LIGHT GREY TEXTURED RENDER



BK-01, WHITE/ LIGHT FACE BRICK



MT-01, LIGHT/PALE BRONZE METAL




GD-01, LIGHT/PALE BRONZE GARAGE DOOR



RS-01, METAL ROOF SHEETING



AF-01, LIGHT/PALE BRONZE WINDOW AND DOOR FRAMES

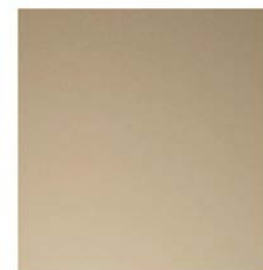

MT-01, LIGHT/PALE BRONZE GUTTERS AND DOWNPIPES



CO-01, CONCRETE AND/OR CONCRETE LOOK FINISH

12 HOBART AVENUE FORREST
BLOCK 13 SECTION 7
FORREST


ELEVATION FRONT - COMBINED
(EAST)

1:100 @ A2

A201



PO Box 3673
Manuka ACT 2603
ThursdaysArchitecture.com.au
ACT Registration No. 2269
NSW Registration No. 5528

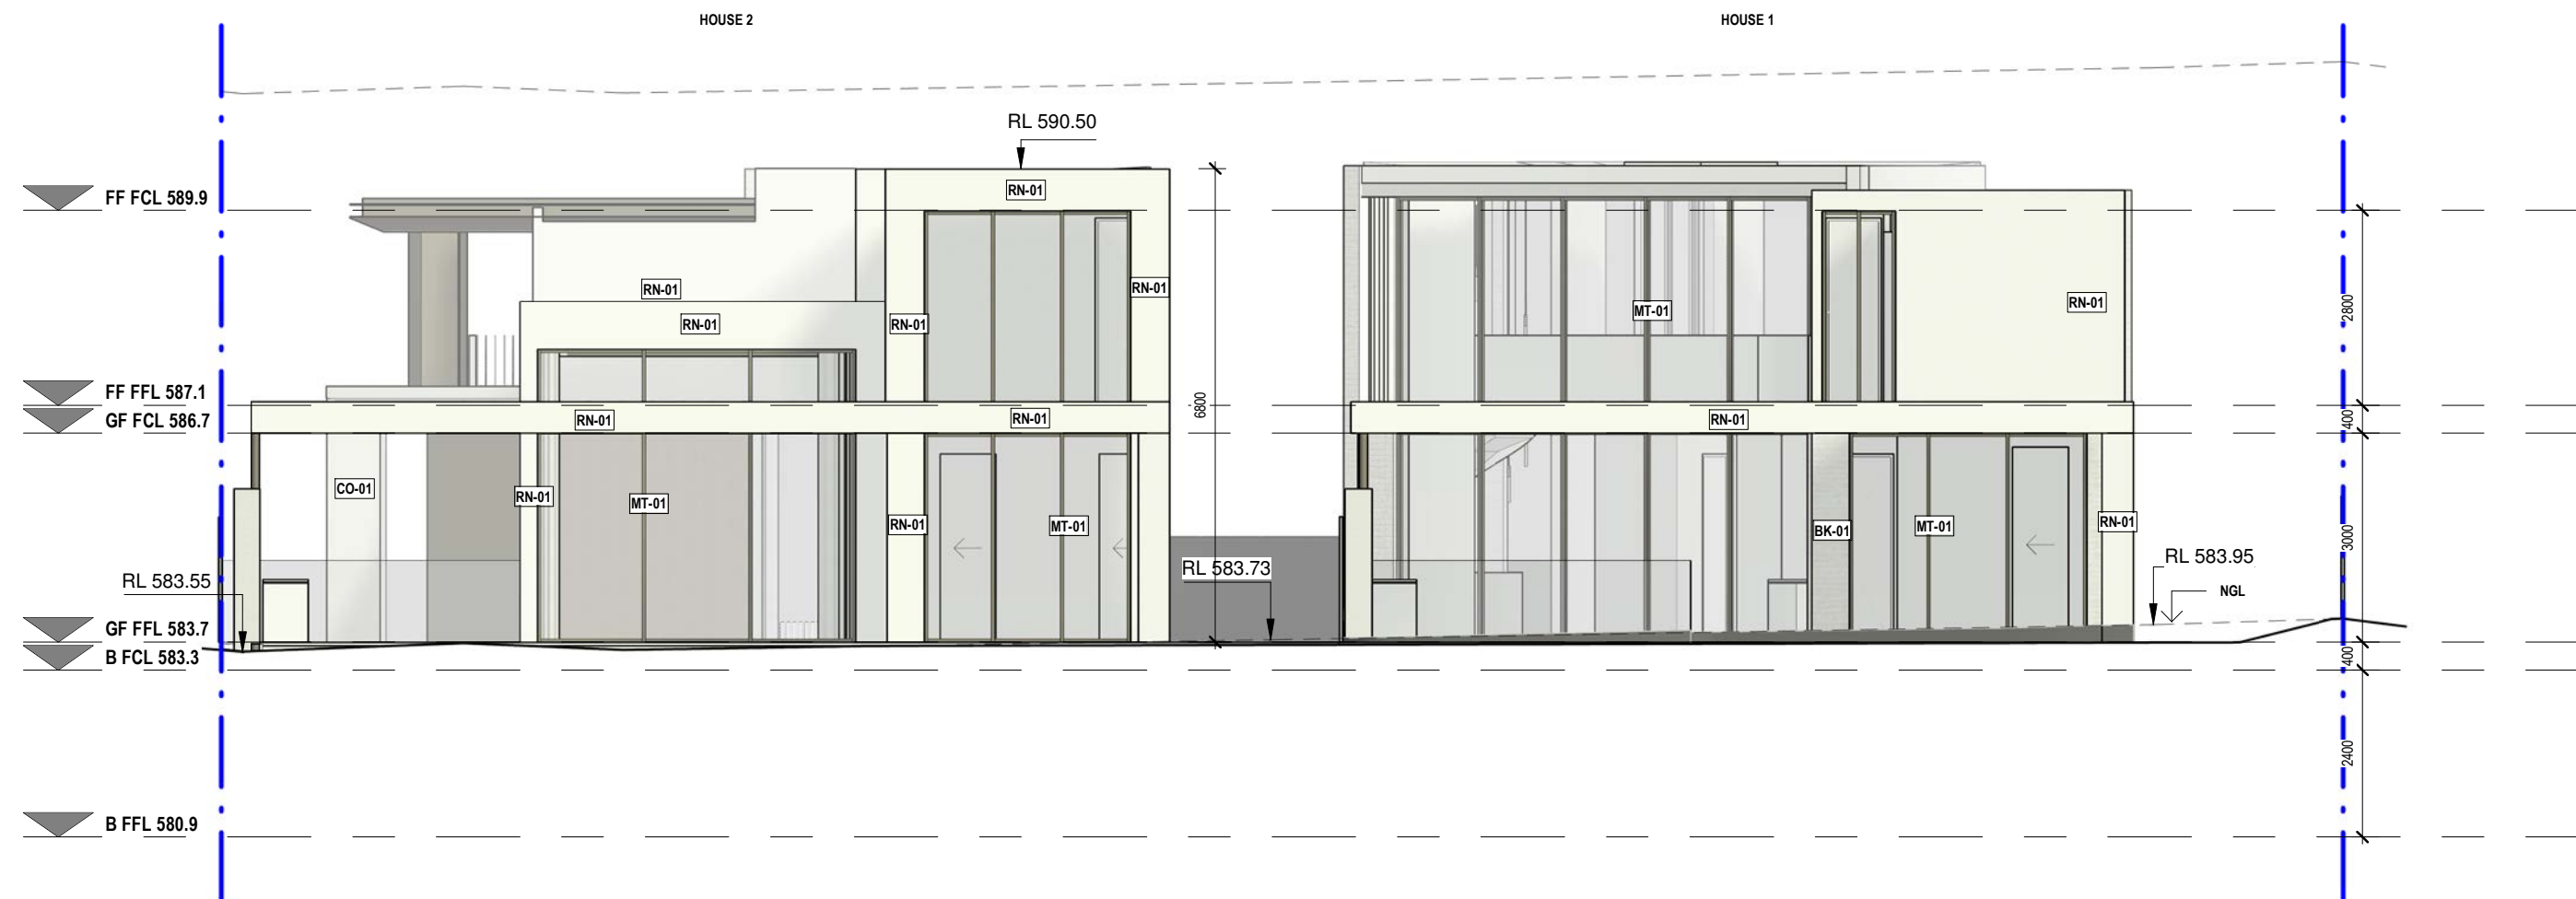

- RN-01 - LIGHT/ WHITE TEXTURED RENDER FINISH
- BK-01 - WHITE FACE BRICK
- MT-01 - LIGHT/PALE BRONZE METAL FINISH
- MT-02 - LIGHT/PALE BRONZE METAL GUTTERS AND DOWNPIPES
- GD-01 - LIGHT/PALE BRONZE GARAGE DOOR
- RS-01 - METAL ROOF SHEETING
- AF-01 - DARK/BLACK ALUMINIUM/STEEL FRAMED WINDOWS AND DOORS
- CO-01 - CONCRETE AND/OR CONCRETE LOOK FINISH



RN-01, LIGHT GREY TEXTURED RENDER



BK-01, WHITE/ LIGHT FACE BRICK



MT-01, LIGHT/PALE BRONZE METAL




GD-01, LIGHT/PALE BRONZE GARAGE DOOR



RS-01, METAL ROOF SHEETING



AF-01, LIGHT/PALE BRONZE WINDOW AND DOOR FRAMES

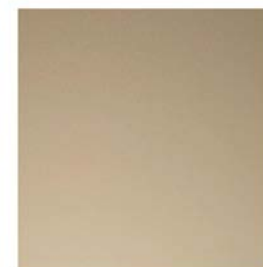

MT-01, LIGHT/PALE BRONZE GUTTERS AND DOWNPIPES



CO-01, CONCRETE AND/OR CONCRETE LOOK FINISH

12 HOBART AVENUE FORREST
BLOCK 13 SECTION 7
FORREST


ELEVATION REAR - COMBINED
(WEST)

1:100 @ A2

A202



PO Box 3673
Manuka ACT 2603
ThursdaysArchitecture.com.au
ACT Registration No. 2269
NSW Registration No. 5528

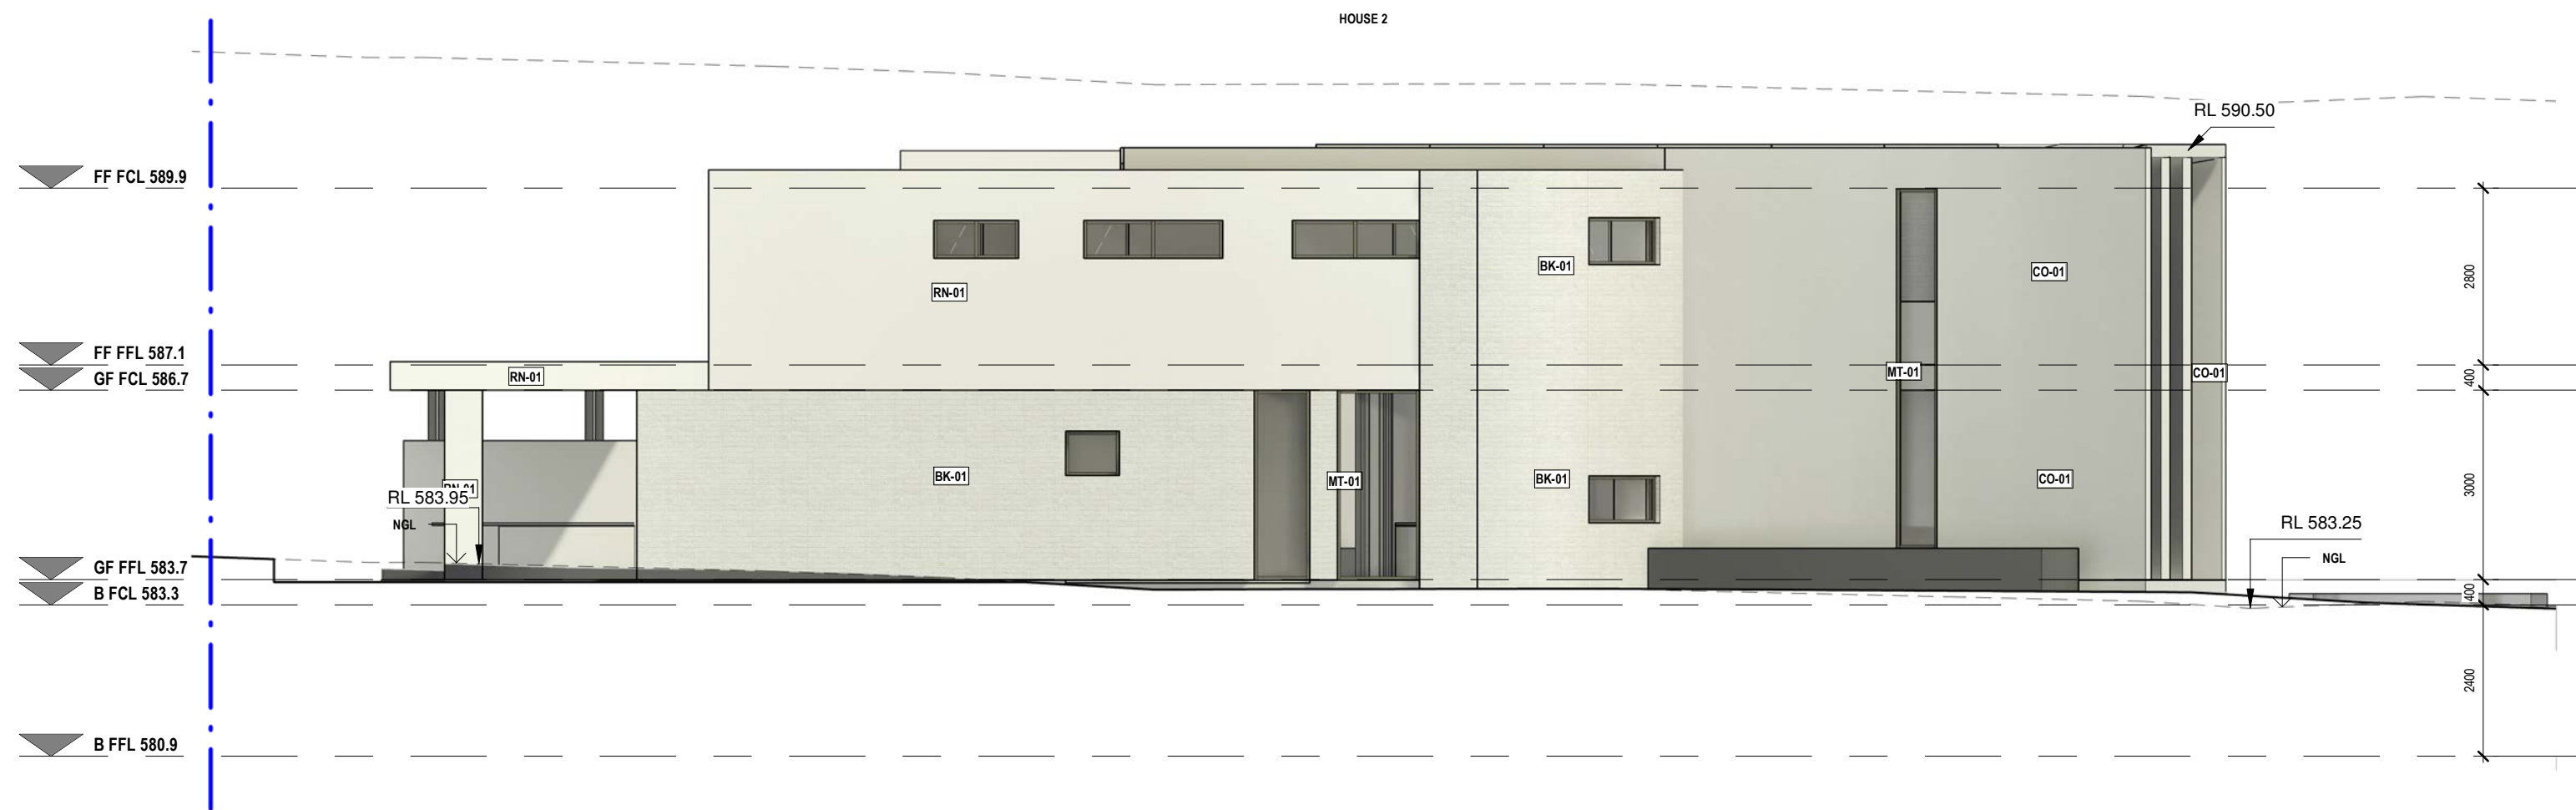

- RN-01 - LIGHT/ WHITE TEXTURED RENDER FINISH
- BK-01 - WHITE FACE BRICK
- MT-01 - LIGHT/PALE BRONZE METAL FINISH
- MT-02 - LIGHT/PALE BRONZE METAL GUTTERS AND DOWNPIPES
- GD-01 - LIGHT/PALE BRONZE GARAGE DOOR
- RS-01 - METAL ROOF SHEETING
- AF-01 - DARK/BLACK ALUMINIUM/STEEL FRAMED WINDOWS AND DOORS
- CO-01 - CONCRETE AND/OR CONCRETE LOOK FINISH



RN-01, LIGHT GREY TEXTURED RENDER



BK-01, WHITE/ LIGHT FACE BRICK



MT-01, LIGHT/PALE BRONZE METAL




GD-01, LIGHT/PALE BRONZE GARAGE DOOR



RS-01, METAL ROOF SHEETING



AF-01, LIGHT/PALE BRONZE WINDOW AND DOOR FRAMES

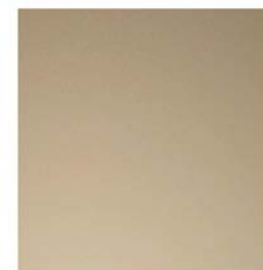

MT-01, LIGHT/PALE BRONZE GUTTERS AND DOWNPIPES



CO-01, CONCRETE AND/OR CONCRETE LOOK FINISH

12 HOBART AVENUE FORREST
BLOCK 13 SECTION 7
FORREST


ELEVATION SIDE - HOUSE 1
(SOUTH)

1:100 @ A2

A203



PO Box 3673
Manuka ACT 2603
ThursdaysArchitecture.com.au
ACT Registration No. 2269
NSW Registration No. 5528

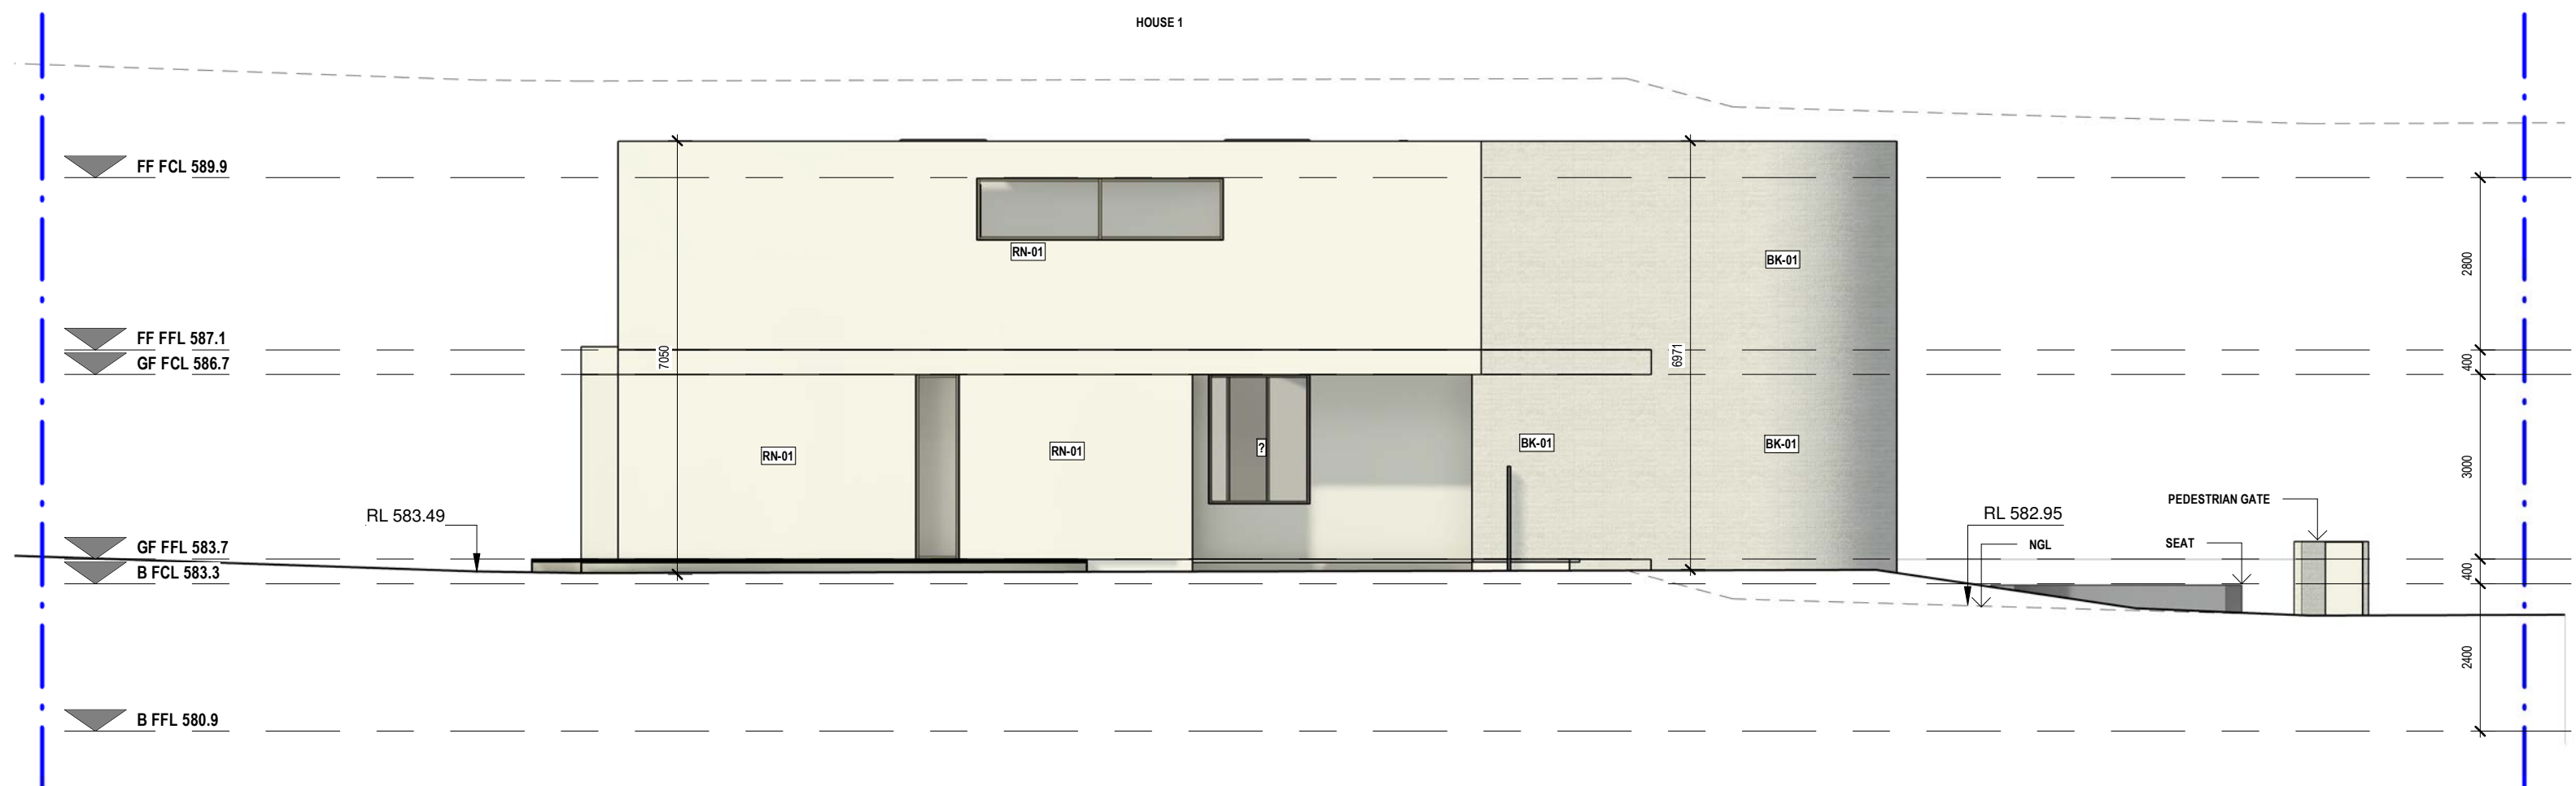

- RN-01 - LIGHT/ WHITE TEXTURED RENDER FINISH
BK-01 - WHITE FACE BRICK
MT-01 - LIGHT/PALE BRONZE METAL FINISH
MT-02 - LIGHT/PALE BRONZE METAL GUTTERS AND DOWNPIPES
GD-01 - LIGHT/PALE BRONZE GARAGE DOOR
RS-01 - METAL ROOF SHEETING
AF-01 - DARK/BLACK ALUMINIUM/STEEL FRAMED WINDOWS AND DOORS
CO-01 - CONCRETE AND/OR CONCRETE LOOK FINISH



RN-01, LIGHT GREY TEXTURED RENDER



BK-01, WHITE/ LIGHT FACE BRICK



MT-01, LIGHT/PALE BRONZE METAL




GD-01, LIGHT/PALE BRONZE GARAGE DOOR



RS-01, METAL ROOF SHEETING



AF-01, LIGHT/PALE BRONZE WINDOW AND DOOR FRAMES

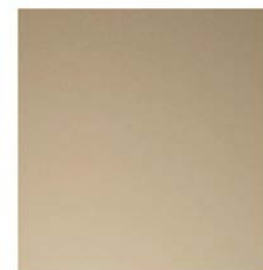

MT-01, LIGHT/PALE BRONZE GUTTERS AND DOWNPIPES



CO-01, CONCRETE AND/OR CONCRETE LOOK FINISH

12 HOBART AVENUE FORREST
BLOCK 13 SECTION 7
FORREST

ELEVATION SIDE - HOUSE 2
(SOUTH)

1:100 @ A2

A205



PO Box 3673
Manuka ACT 2603
ThursdayArchitecture.com.au
ACT Registration No. 2269
NSW Registration No. 5528



- RN-01 - LIGHT/ WHITE TEXTURED RENDER FINISH
- BK-01 - WHITE FACE BRICK
- MT-01 - LIGHT/PALE BRONZE METAL FINISH
- MT-02 - LIGHT/PALE BRONZE METAL GUTTERS AND DOWNPIPES
- GD-01 - LIGHT/PALE BRONZE GARAGE DOOR
- RS-01 - METAL ROOF SHEETING
- AF-01 - DARK/BLACK ALUMINIUM/STEEL FRAMED WINDOWS AND DOORS
- CO-01 - CONCRETE AND/OR CONCRETE LOOK FINISH



RN-01, LIGHT GREY TEXTURED RENDER



BK-01, WHITE/ LIGHT FACE BRICK



MT-01, LIGHT/PALE BRONZE METAL




GD-01, LIGHT/PALE BRONZE GARAGE DOOR



RS-01, METAL ROOF SHEETING



AF-01, LIGHT/PALE BRONZE WINDOW AND DOOR FRAMES

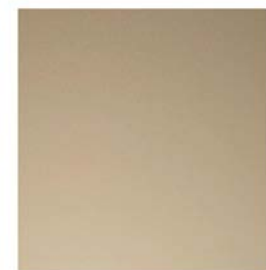

MT-01, LIGHT/PALE BRONZE GUTTERS AND DOWNPIPES



CO-01, CONCRETE AND/OR CONCRETE LOOK FINISH

12 HOBART AVENUE FORREST
BLOCK 13 SECTION 7
FORREST

ELEVATION SIDE - HOUSE 1
(NORTH)

1:100 @ A2

A206



PO Box 3673
Manuka ACT 2603
ThursdaysArchitecture.com.au
ACT Registration No. 2269
NSW Registration No. 5528



- RN-01 - LIGHT/ WHITE TEXTURED RENDER FINISH
- BK-01 - WHITE FACE BRICK
- MT-01 - LIGHT/PALE BRONZE METAL FINISH
- MT-02 - LIGHT/PALE BRONZE METAL GUTTERS AND DOWNPIPES
- GD-01 - LIGHT/PALE BRONZE GARAGE DOOR
- RS-01 - METAL ROOF SHEETING
- AF-01 - DARK/BLACK ALUMINIUM/STEEL FRAMED WINDOWS AND DOORS
- CO-01 - CONCRETE AND/OR CONCRETE LOOK FINISH



RN-01, LIGHT GREY TEXTURED RENDER



BK-01, WHITE/ LIGHT FACE BRICK



MT-01, LIGHT/PALE BRONZE METAL



GD-01, LIGHT/PALE BRONZE GARAGE DOOR



RS-01, METAL ROOF SHEETING



AF-01, LIGHT/PALE BRONZE WINDOW AND DOOR FRAMES



MT-01, LIGHT/PALE BRONZE GUTTERS AND DOWNPIPES



CO-01, CONCRETE AND/OR CONCRETE LOOK FINISH

12 HOBART AVENUE FORREST
BLOCK 13 SECTION 7
FORREST


ELEVATION SIDE - HOUSE 2
(NORTH)

1:100 @ A2

A208



PO Box 3673
Manuka ACT 2603
ThursdaysArchitecture.com.au
ACT Registration No. 2269
NSW Registration No. 5528

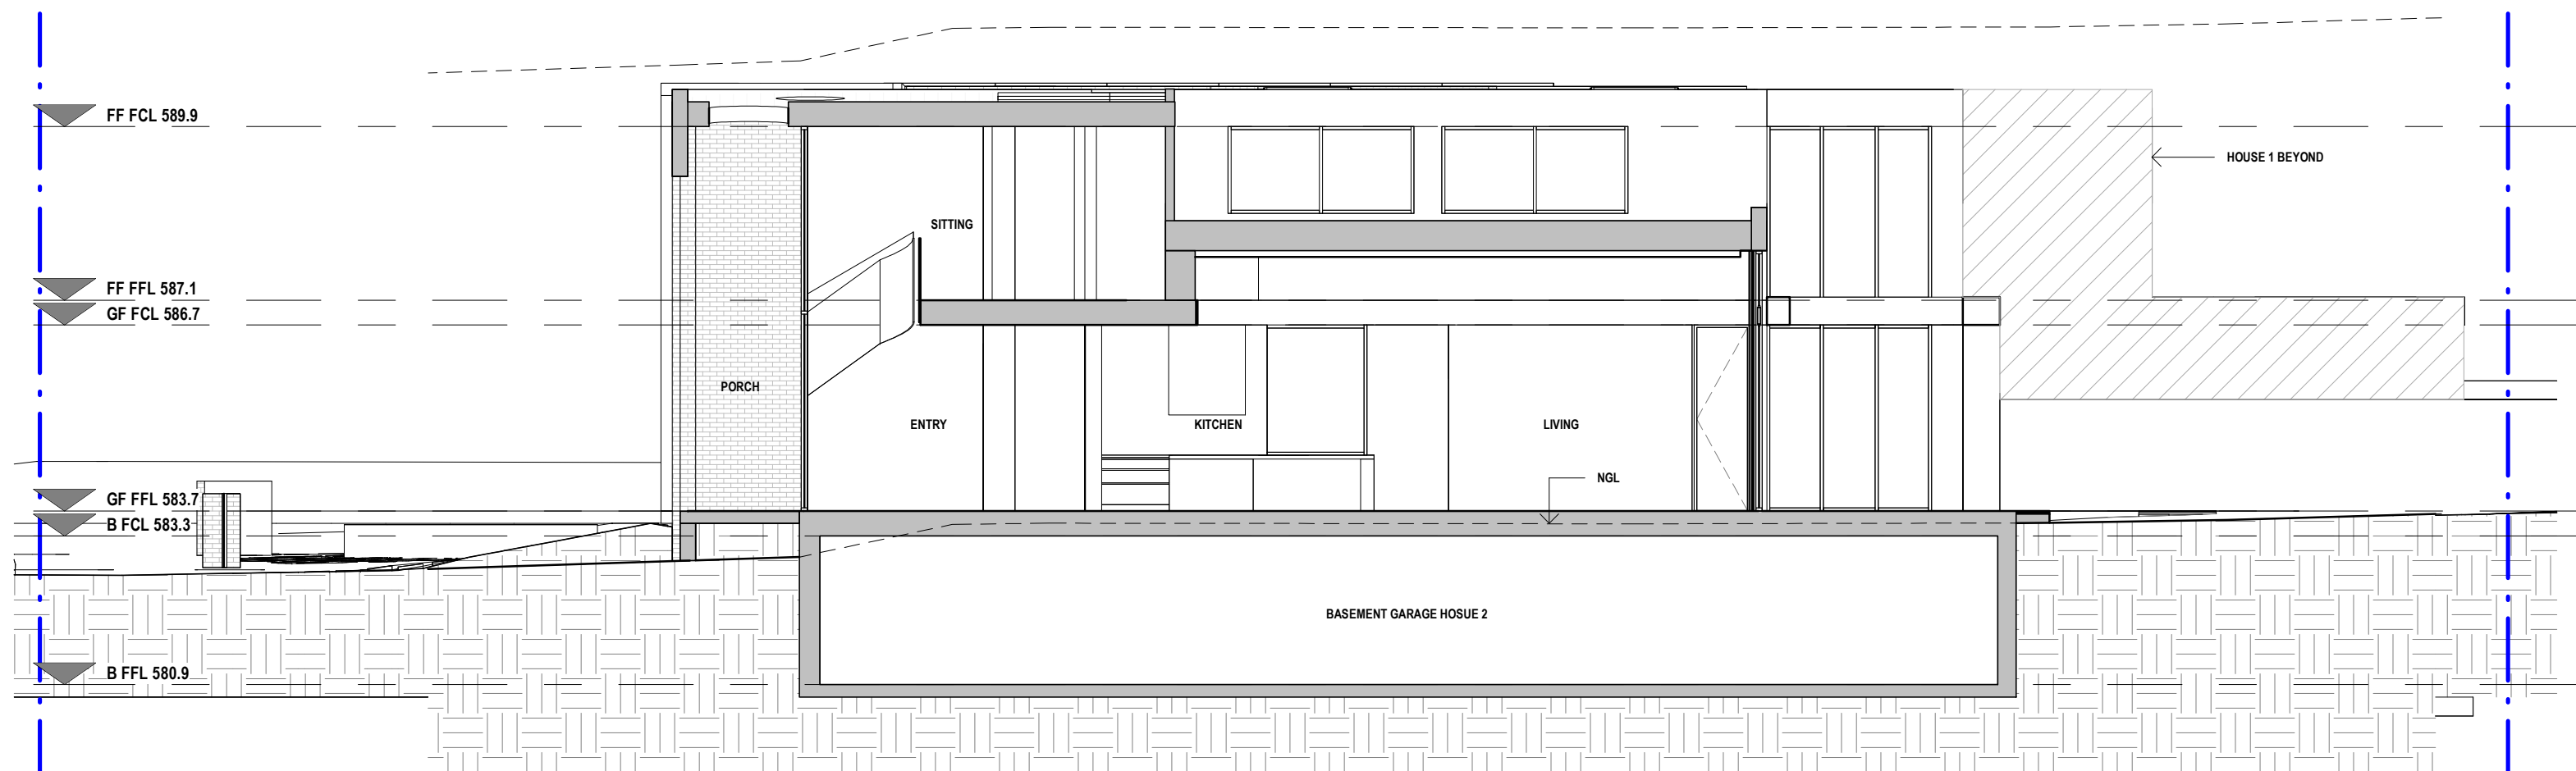

1 DA House 1 - Section
1 : 100

12 HOBART AVENUE FORREST
BLOCK 13 SECTION 7
FORREST


SECTION A - HOUSE 1

1:100 @ A2

A251



PO Box 3673
Manuka ACT 2603
ThursdayArchitecture.com.au
ACT Registration No. 2269
NSW Registration No. 5528

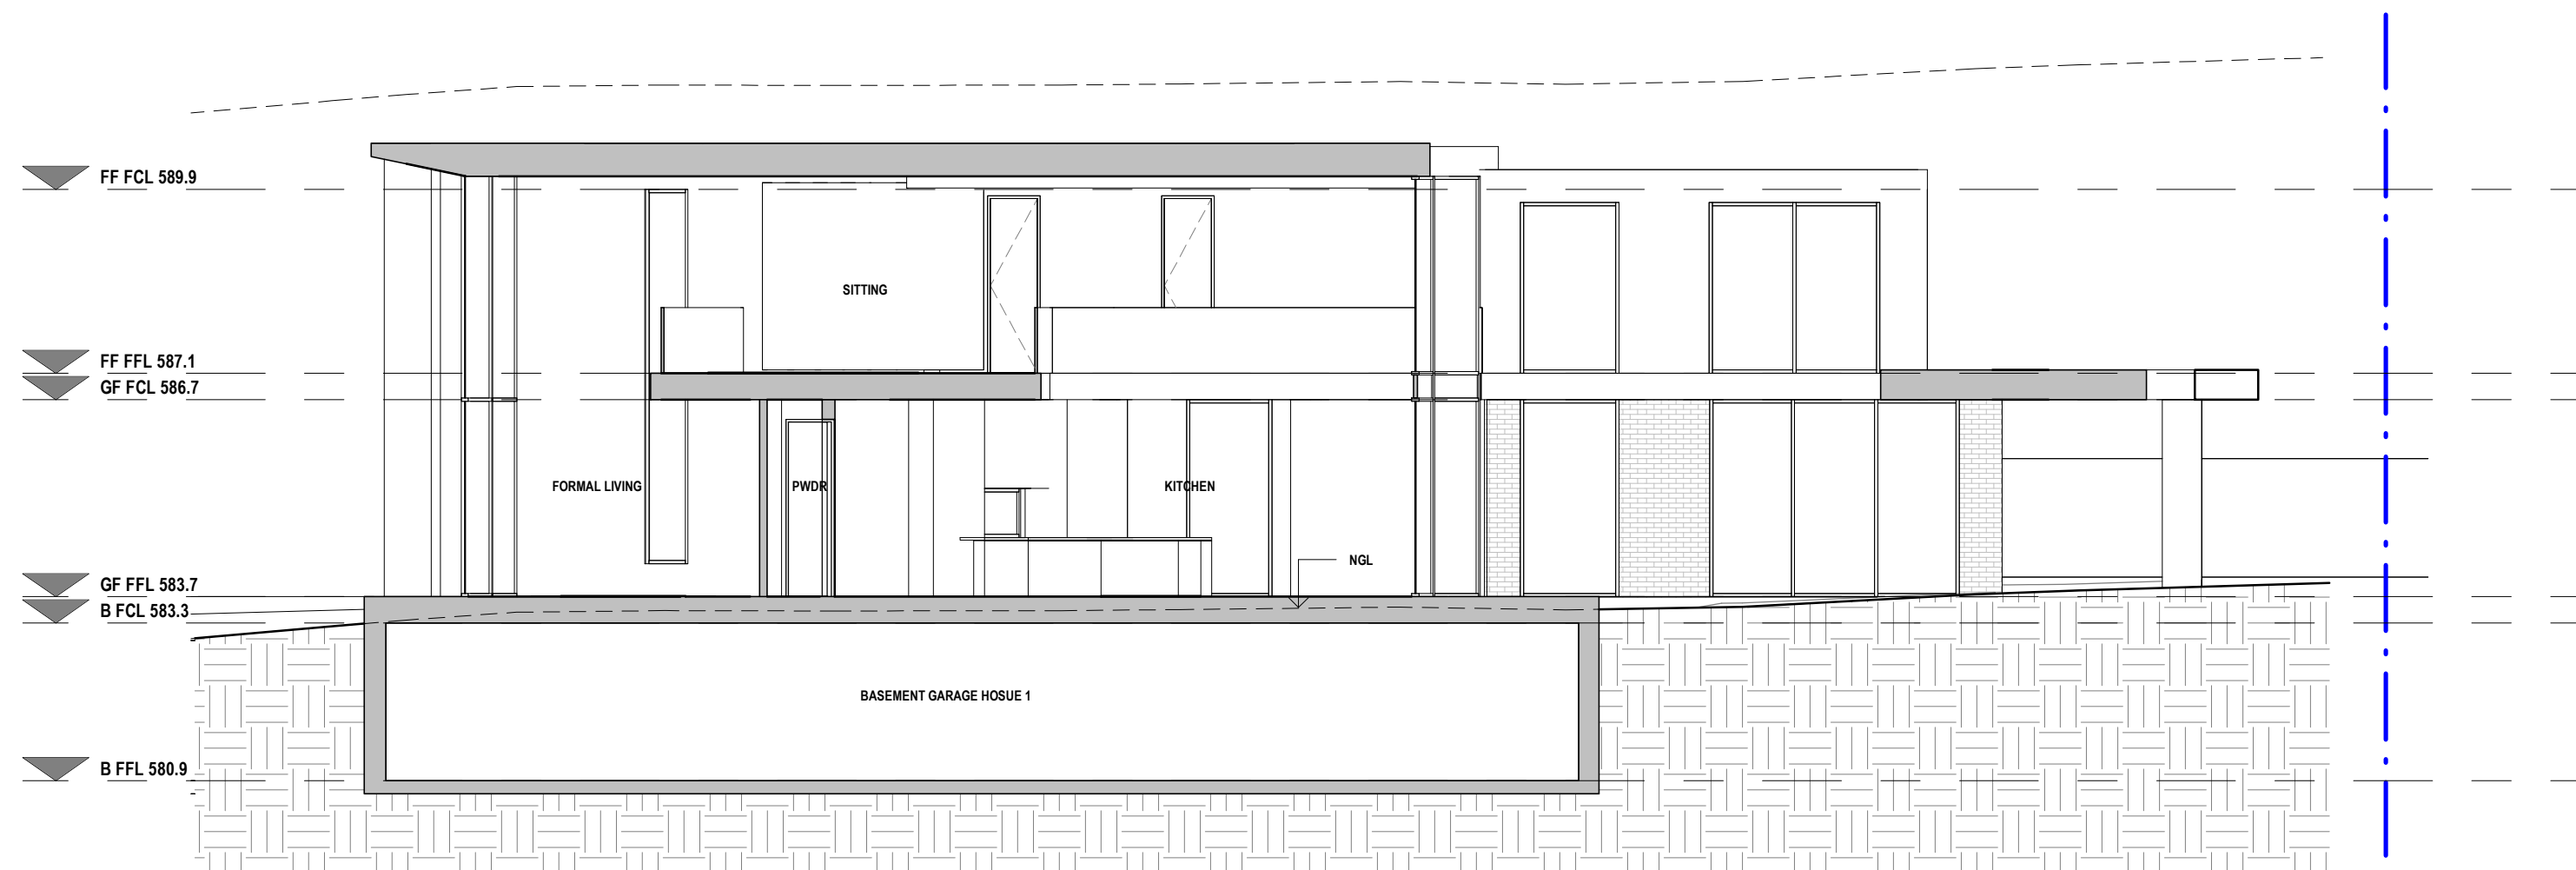

1 DA House 2 - Section
1:100

12 HOBART AVENUE FORREST
BLOCK 13 SECTION 7
FORREST


SECTION B - HOUSE 2

1:100 @ A2

A252



PO Box 3673
Manuka ACT 2603
ThursdaysArchitecture.com.au
ACT Registration No. 2289
NSW Registration No. 5528

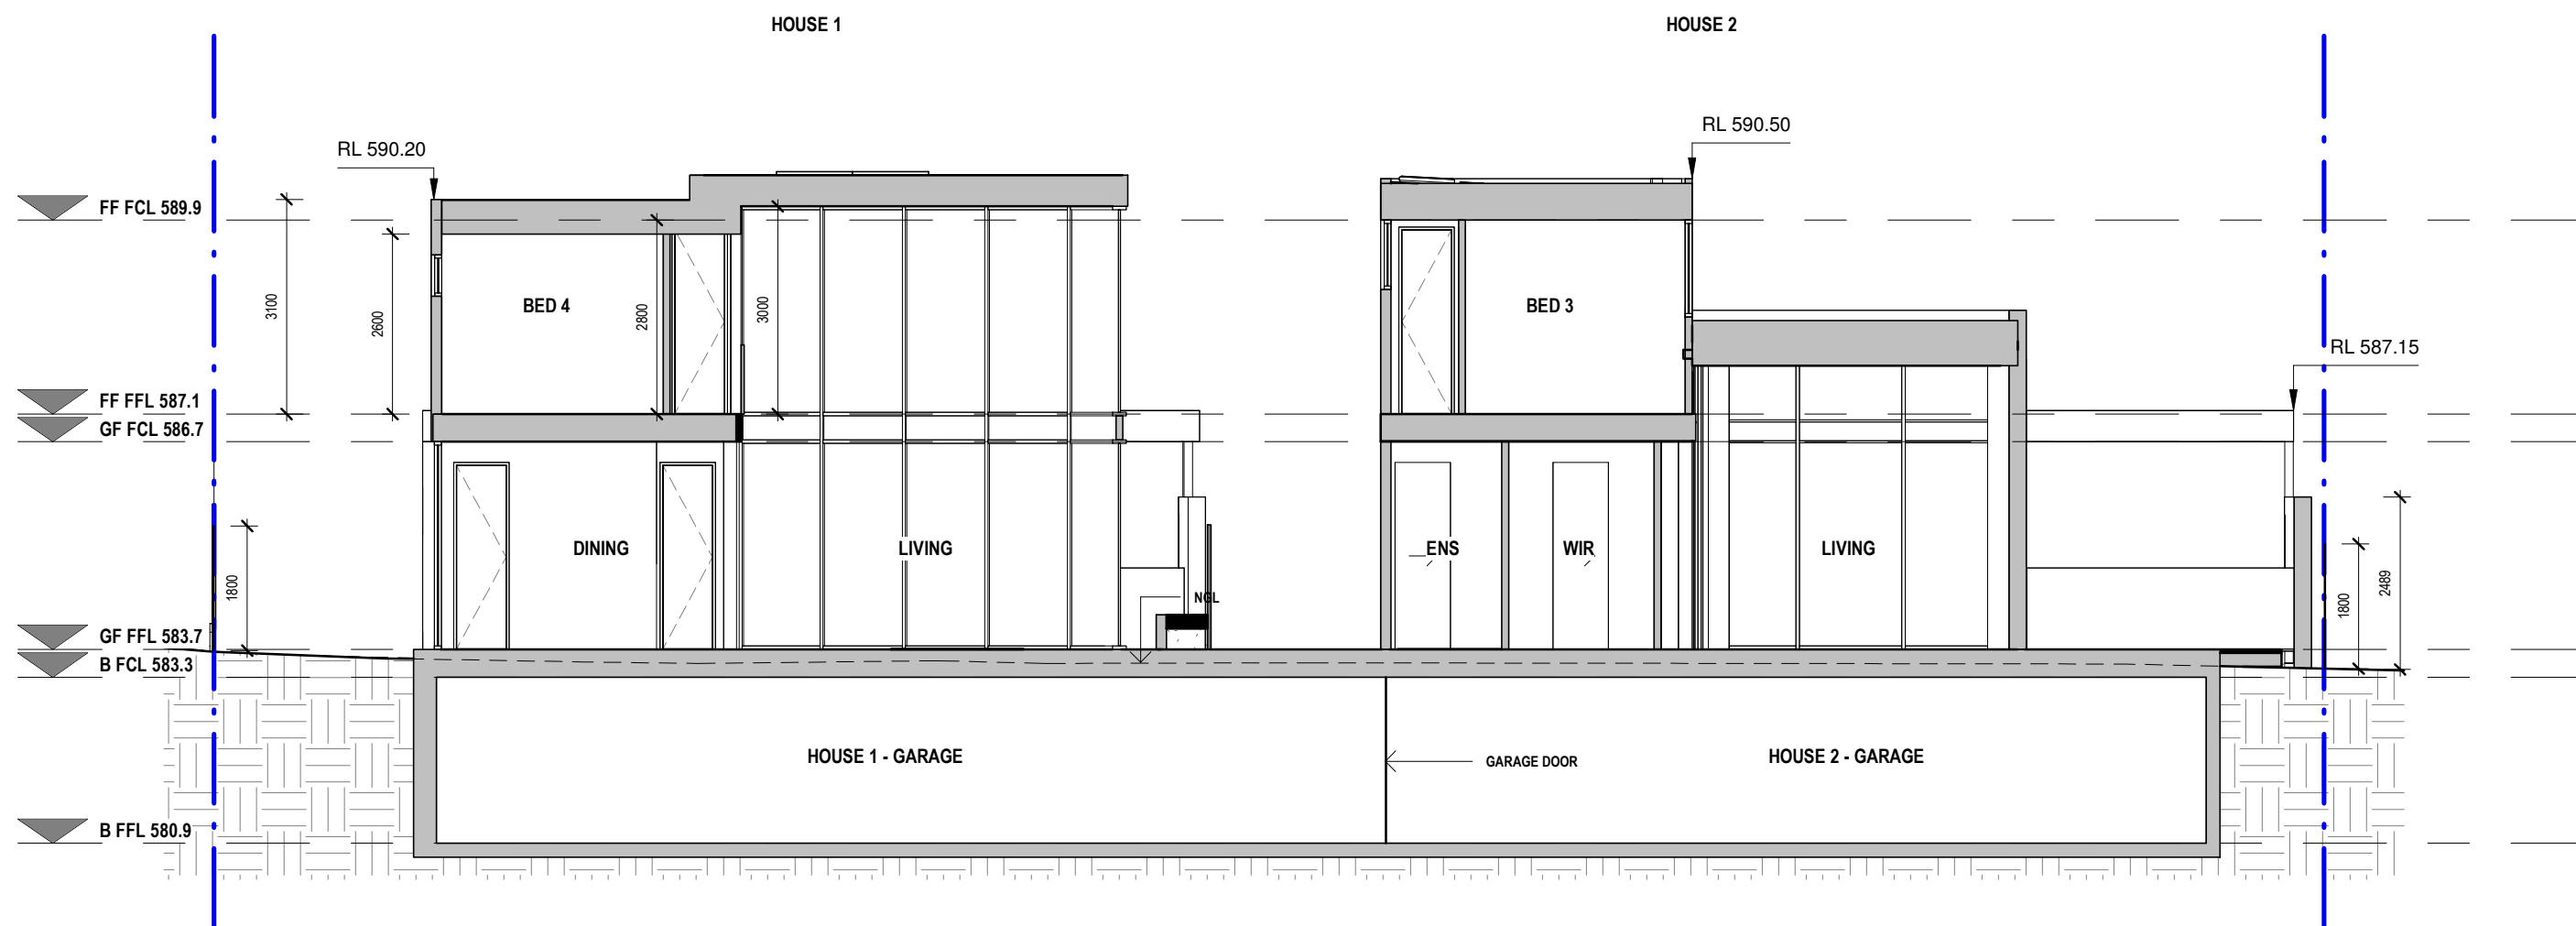

1 DA Combined - Section
1 : 100

12 HOBART AVENUE FORREST
BLOCK 13 SECTION 7
FORREST



SECTION C - COMBINED

1 : 100 @ A2

A260



PO Box 3673
Manuka ACT 2603
ThursdayArchitecture.com.au
ACT Registration No. 2269
NSW Registration No. 5528

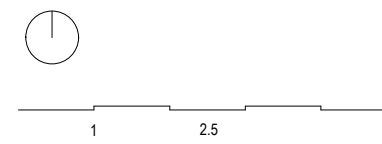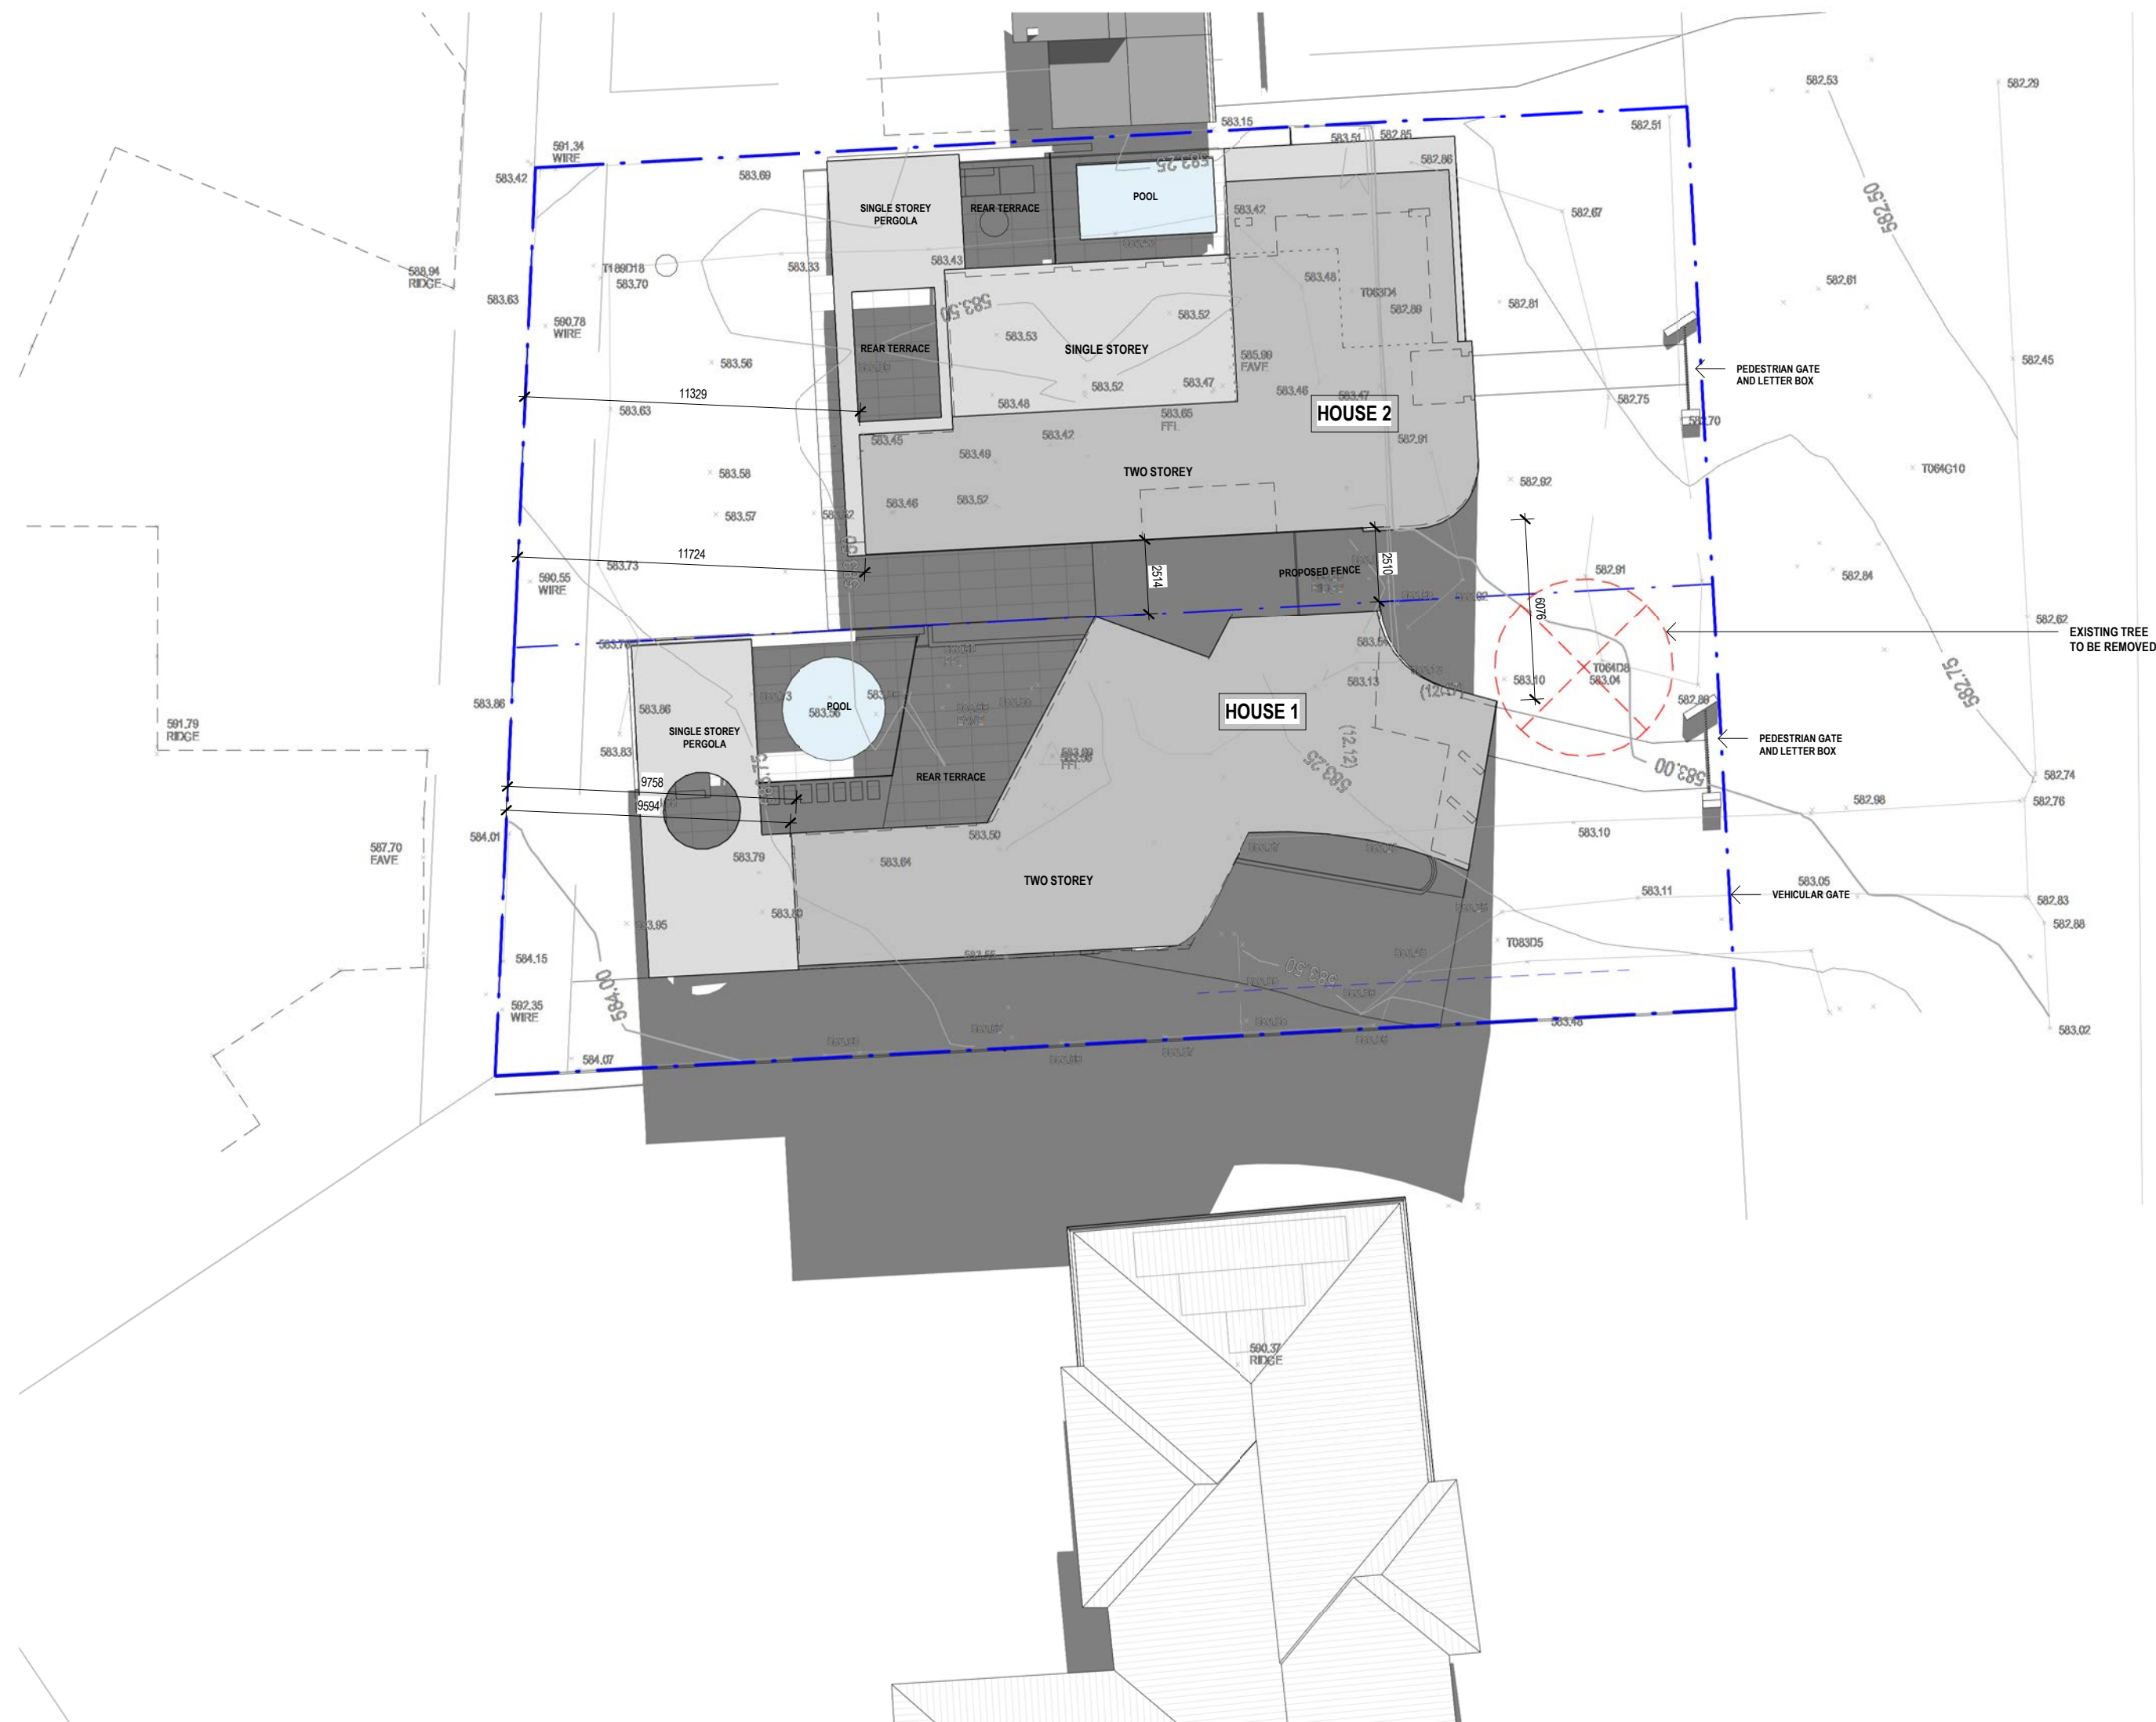

12 HOBART AVENUE FORREST
BLOCK 13 SECTION 7
FORREST


SHADOW DIAGRAM - 12PM -
WINTER

1:200 @ A2

A332



PO Box 3673
Manuka ACT 2603
ThursdaysArchitecture.com.au
ACT Registration No. 2269
NSW Registration No. 5528

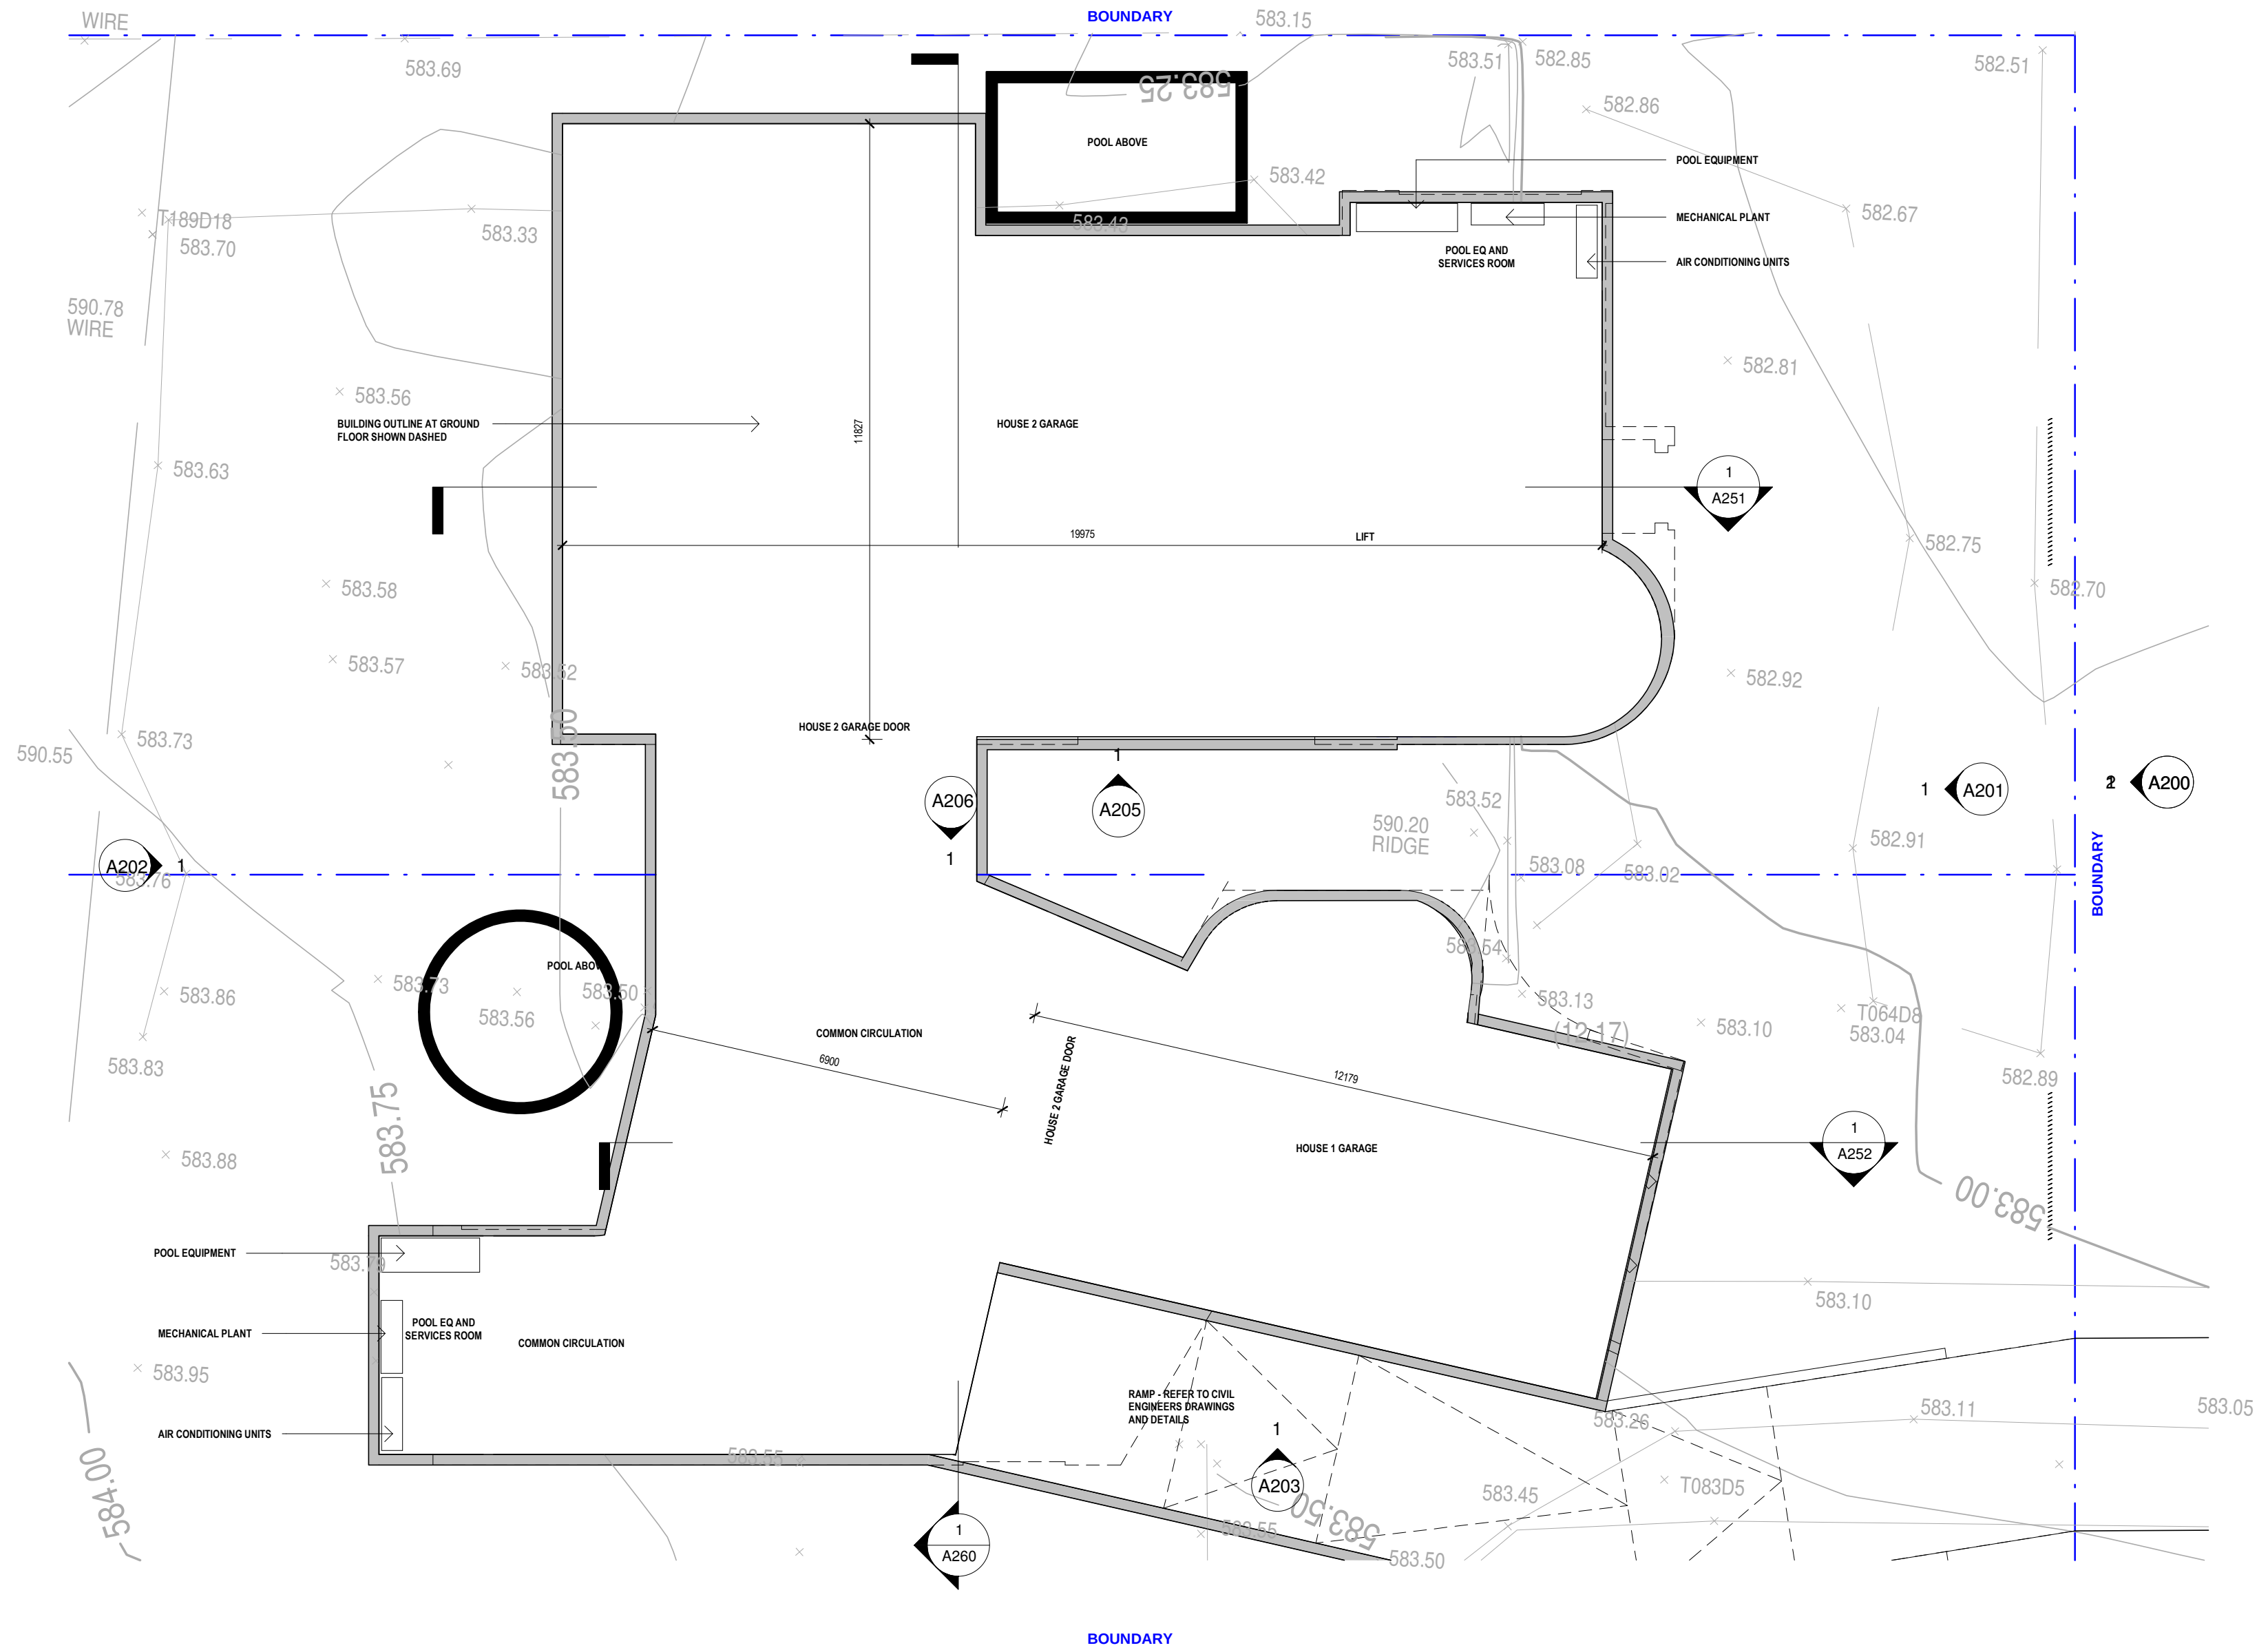

12 HOBART AVENUE FORREST
BLOCK 13 SECTION 7
FORREST


PUBLIC NOTIFICATION PLANS -
BASEMENT PLAN

1:100 @ A2

APN101



PO Box 3673
Manuka ACT 2603
ThursdaysArchitecture.com.au
ACT Registration No. 2289
NSW Registration No. 5528

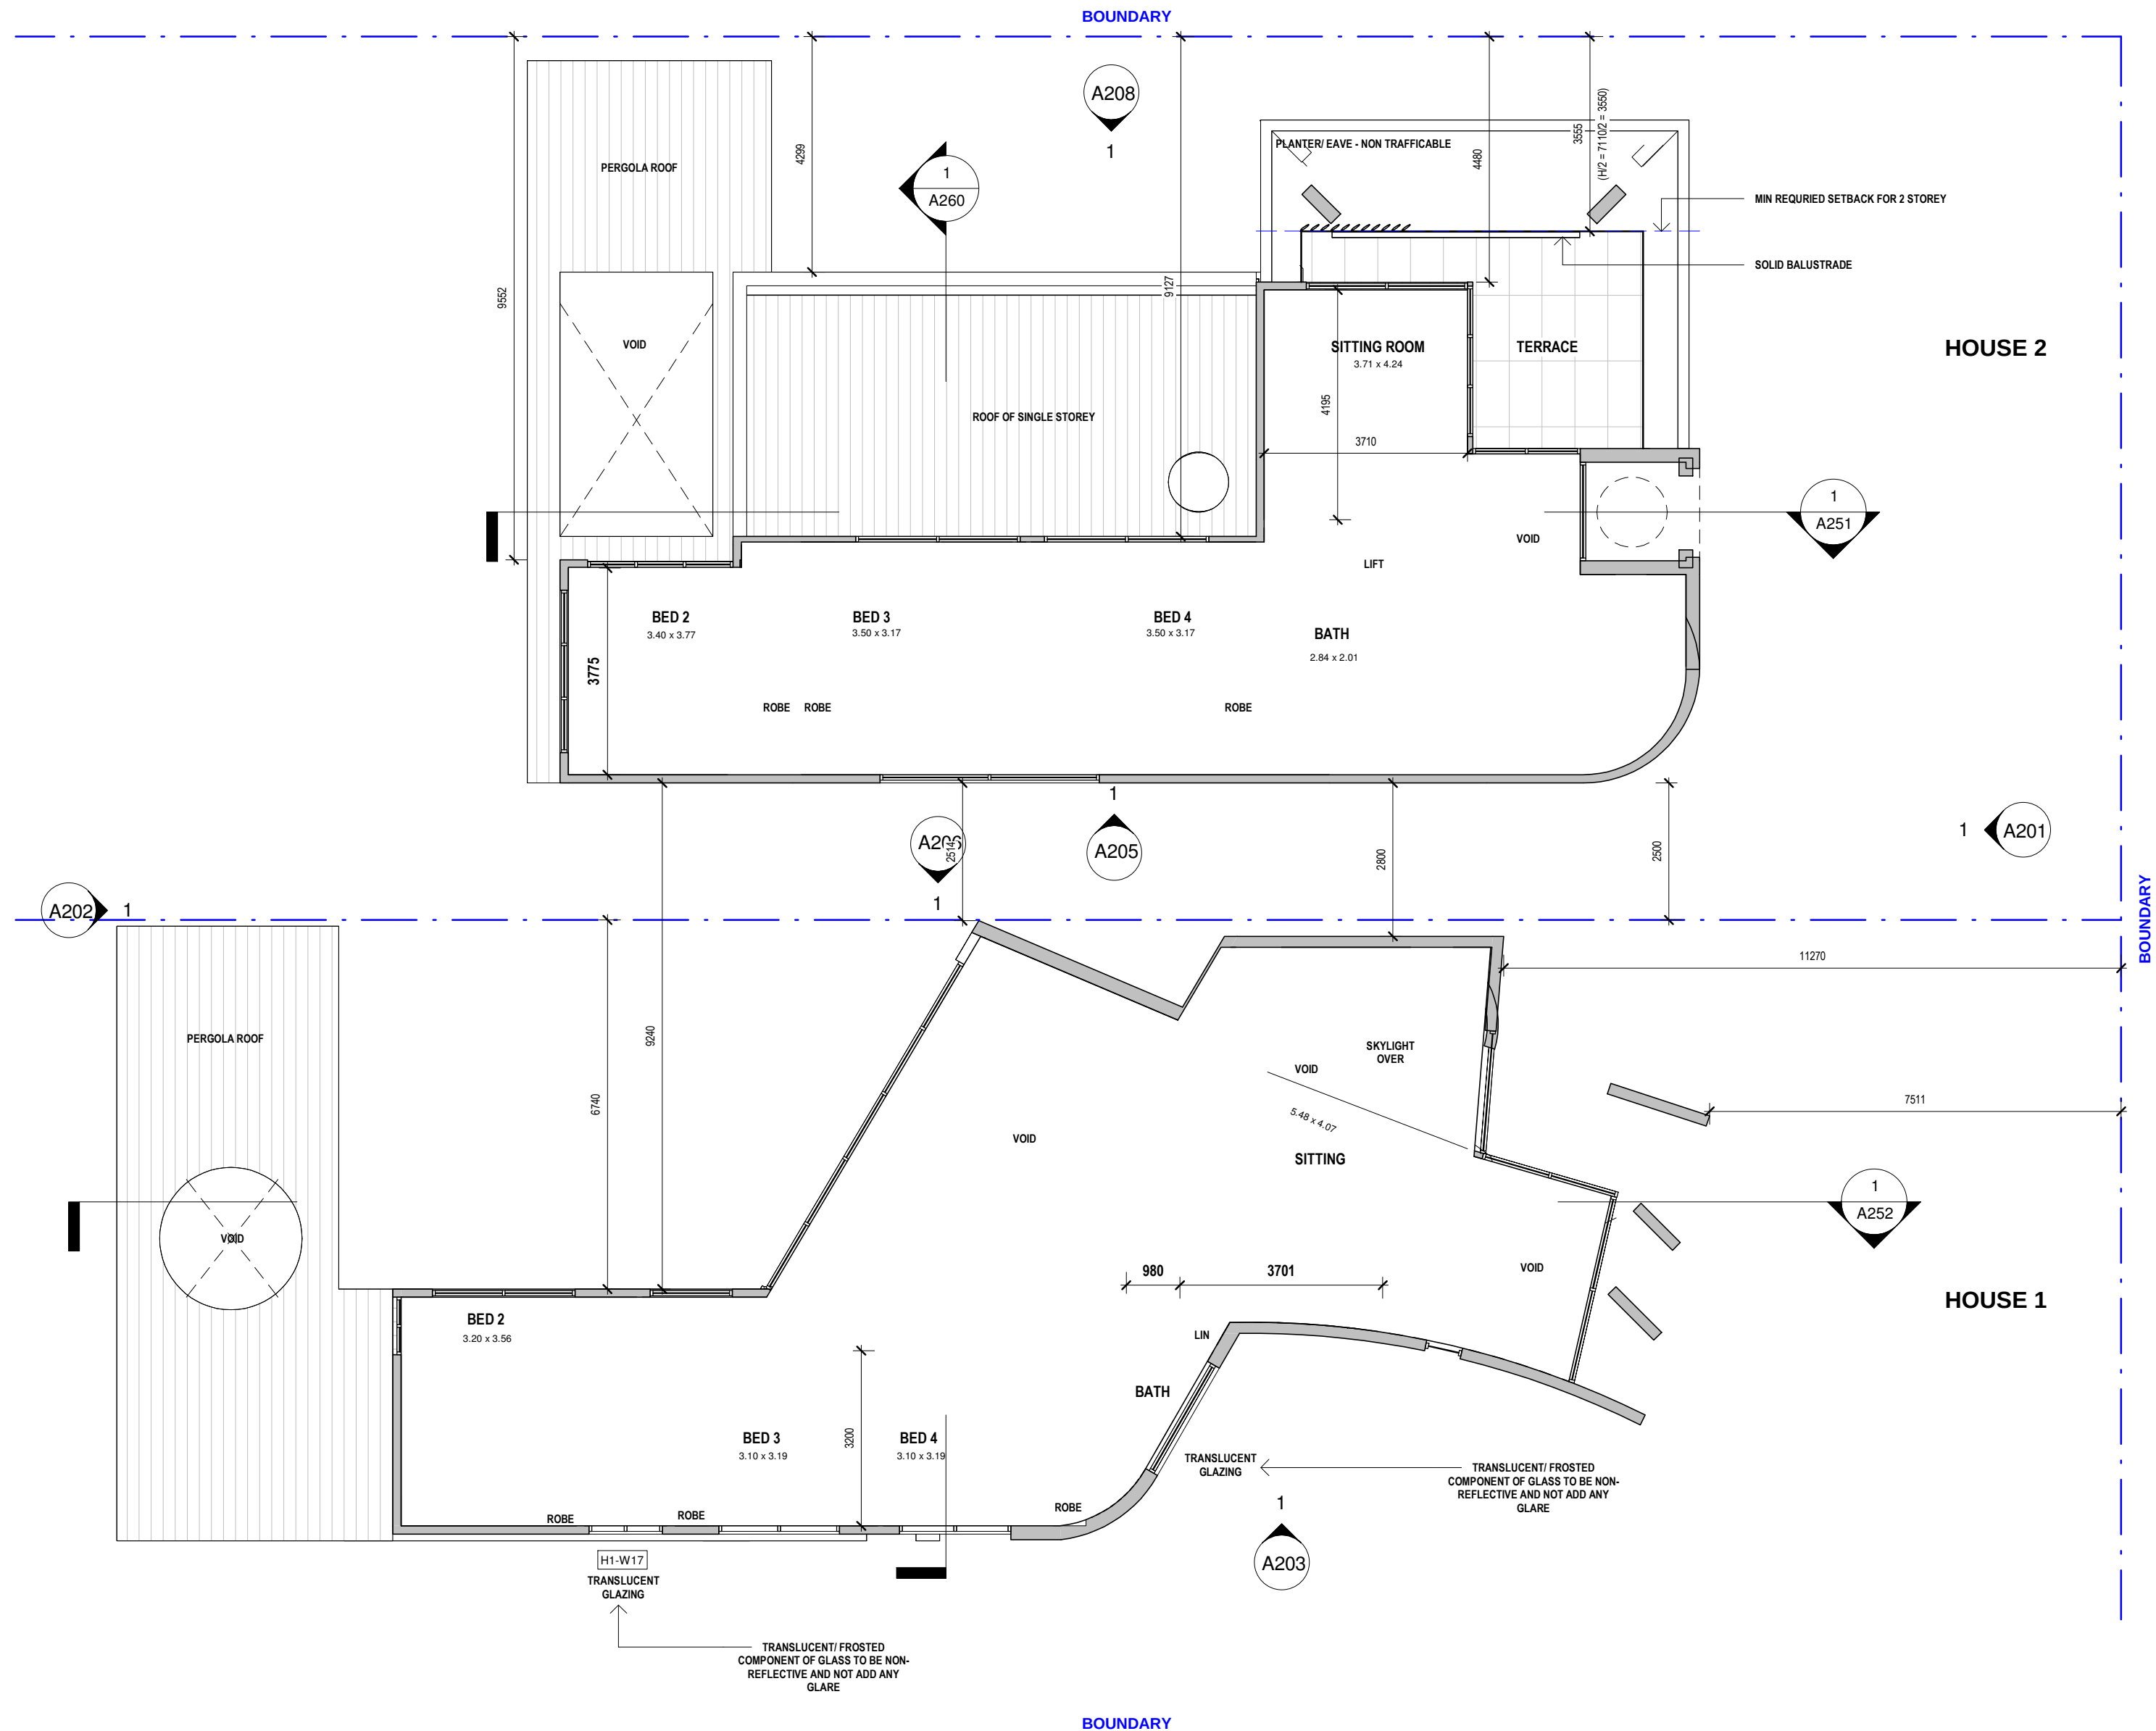

12 HOBART AVENUE FORREST
BLOCK 13 SECTION 7
FORREST


PUBLIC NOTIFICATION PLANS -
FIRST FLOOR PLAN

1:100 @ A2


APN103




PO Box 3673
Manuka ACT 2603
ThursdaysArchitecture.com.au
ACT Registration No. 2289
NSW Registration No. 5528

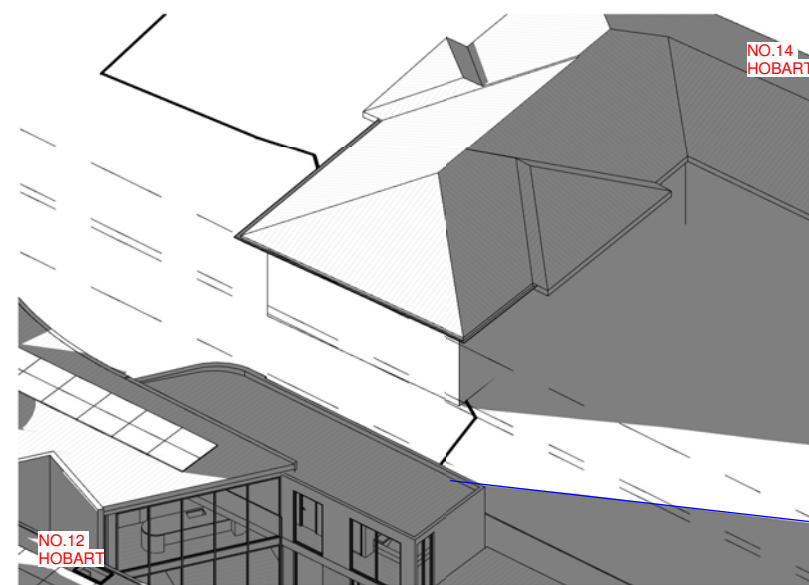


1 SHADOW DIAGRAMS - 7 AM WINTER (SUNRISE)

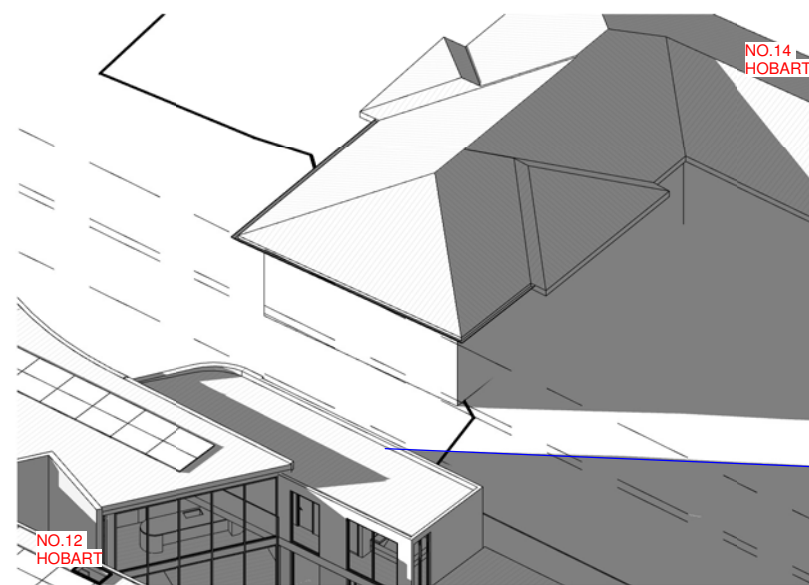


2 SHADOW DIAGRAMS - 8 AM WINTER

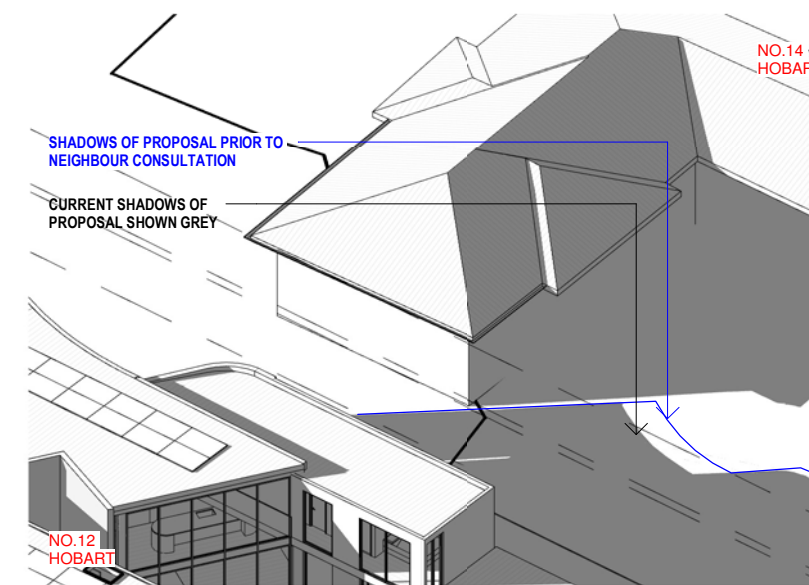


3 SHADOW DIAGRAMS - 9 AM WINTER

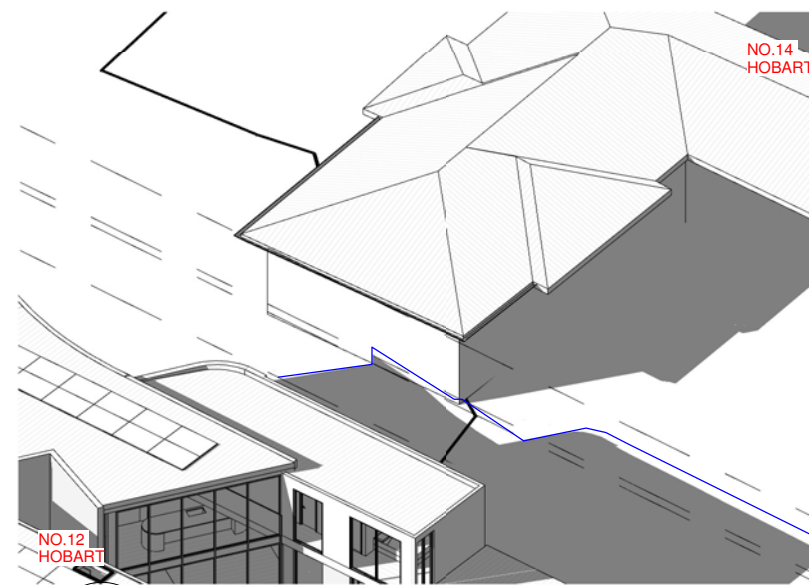


4 SHADOW DIAGRAMS - 10 AM WINTER

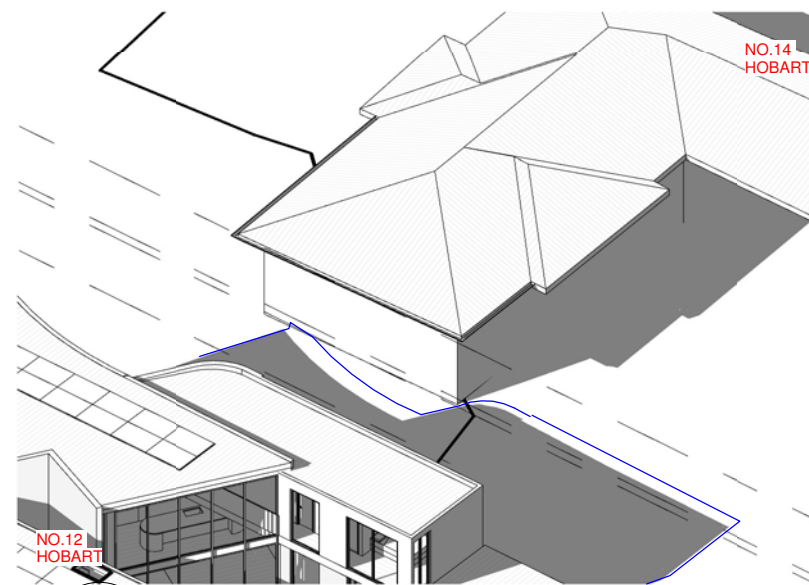


5 SHADOW DIAGRAMS - 11 AM WINTER

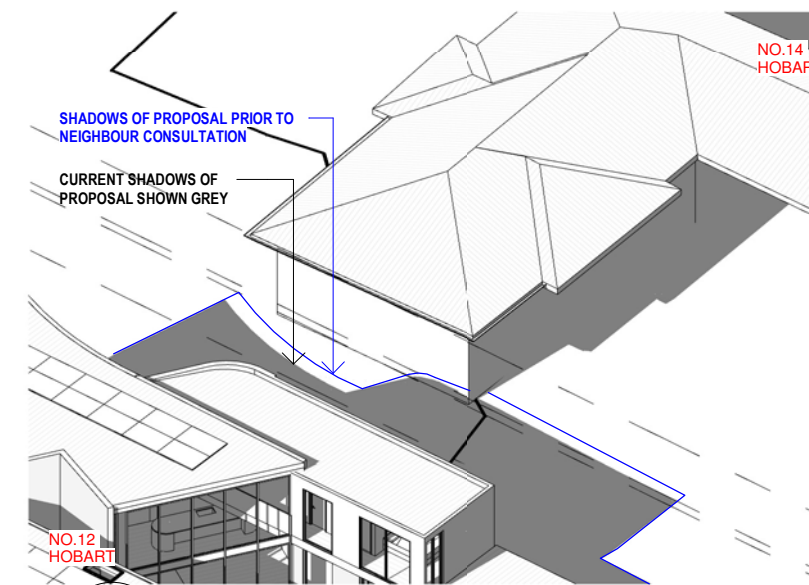


6 SHADOW DIAGRAMS - 12 PM WINTER

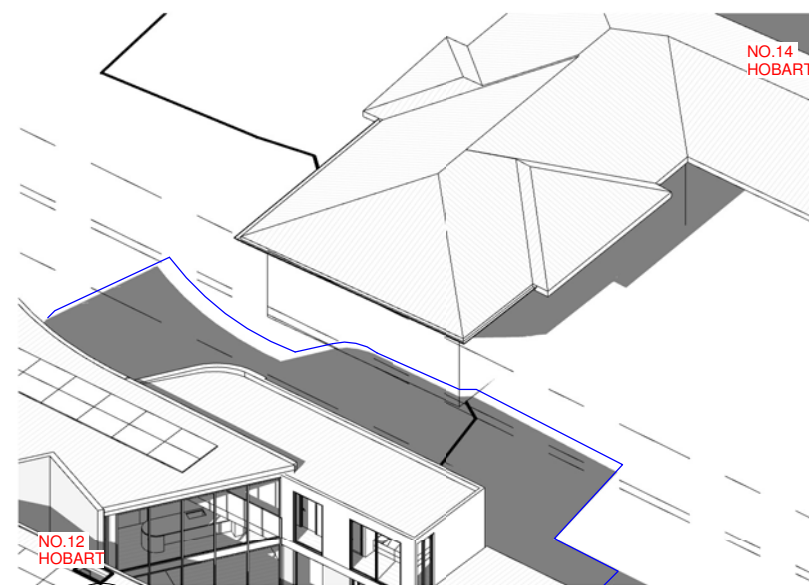

7 SHADOW DIAGRAMS - 1 PM WINTER

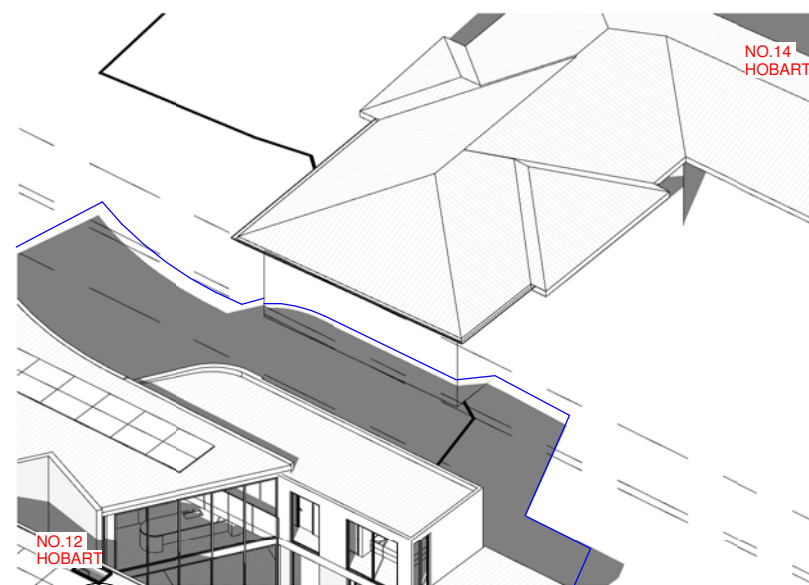

8 SHADOW DIAGRAMS - 2 PM WINTER

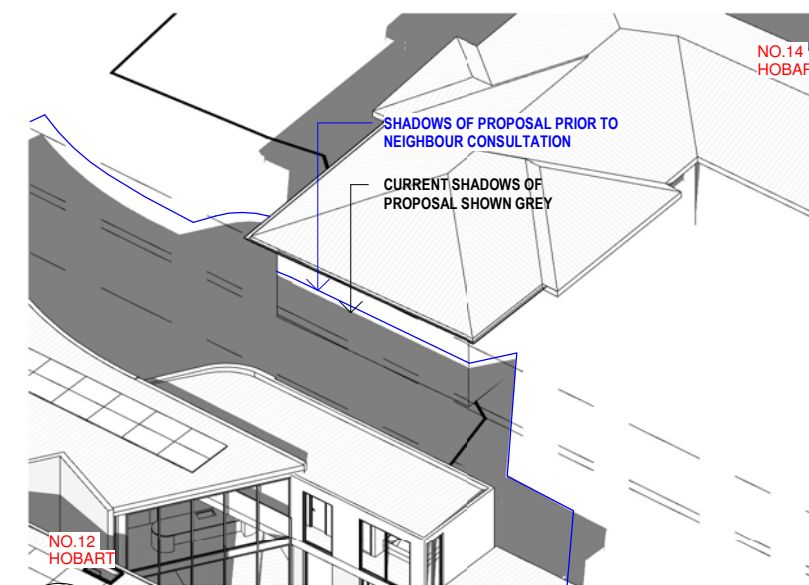

9 SHADOW DIAGRAMS - 3 PM WINTER

12 HOBART AVENUE FORREST
BLOCK 13 SECTION 7
FORREST

SHADOW DIAGRAMS - NO14
IMPACT STUDY

@ A2
APN334

1 2.5 5

Thursday
Architecture

PO Box 3673
Manuka ACT 2603
ThursdayArchitecture.com.au
ACT Registration No. 2269
NSW Registration No. 5528




VIEW FROM FF BALCONY OF NO 10 HOBART AVENUE

ARTISTIC IMPRESSION




VIEW FROM FF BALCONY OF NO 10 HOBART AVENUE

ARTISTIC IMPRESSION

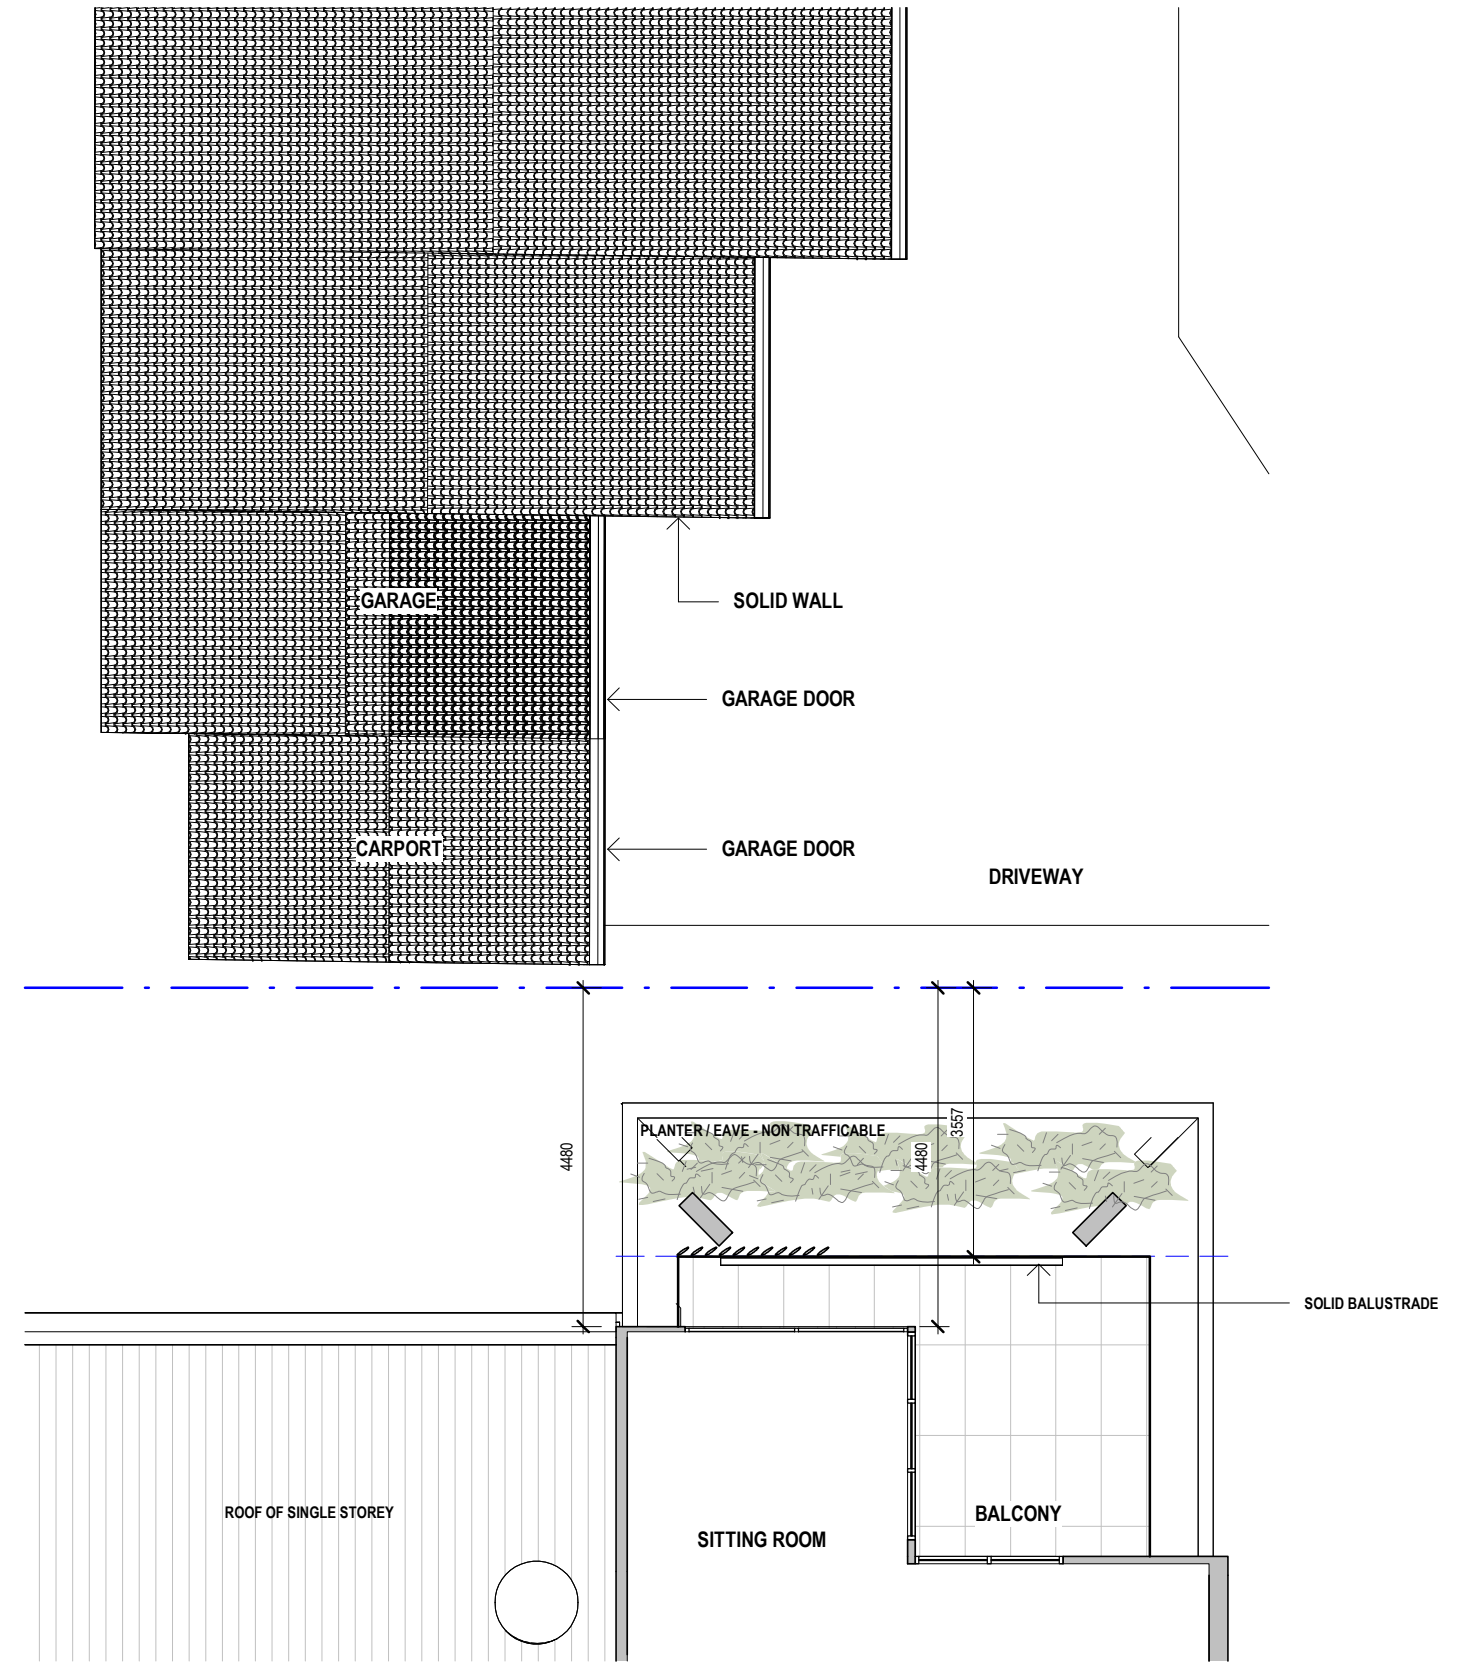

1 FF FFL - PRIVACY STUDIES
1: 100

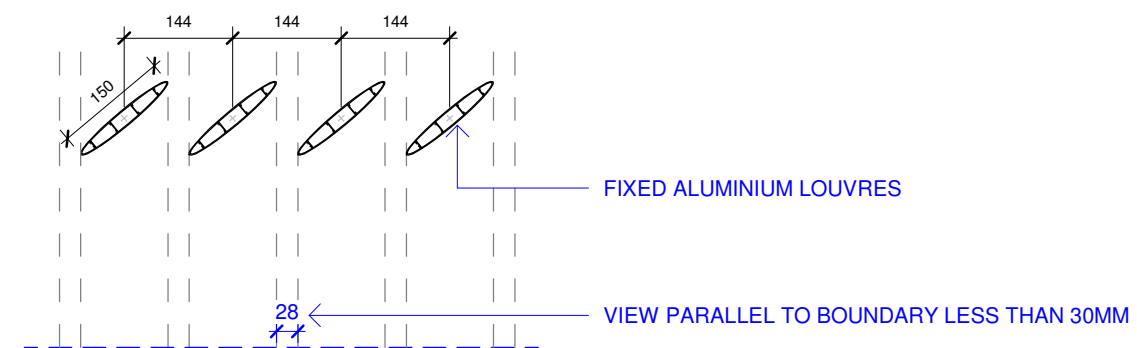

2 PRIVACY LOUVRE DETAIL
1: 10

12 HOBART AVENUE FORREST
BLOCK 13 SECTION 7
FORREST

PRIVACY STUDIES - NO.10
HOBART

As Indicated2

APN335

1 2.5 5

T **Thursday**
Architecture

PO Box 3673
Manuka ACT 2603
ThursdayArchitecture.com.au
ACT Registration No. 2289
NSW Registration No. 5528