

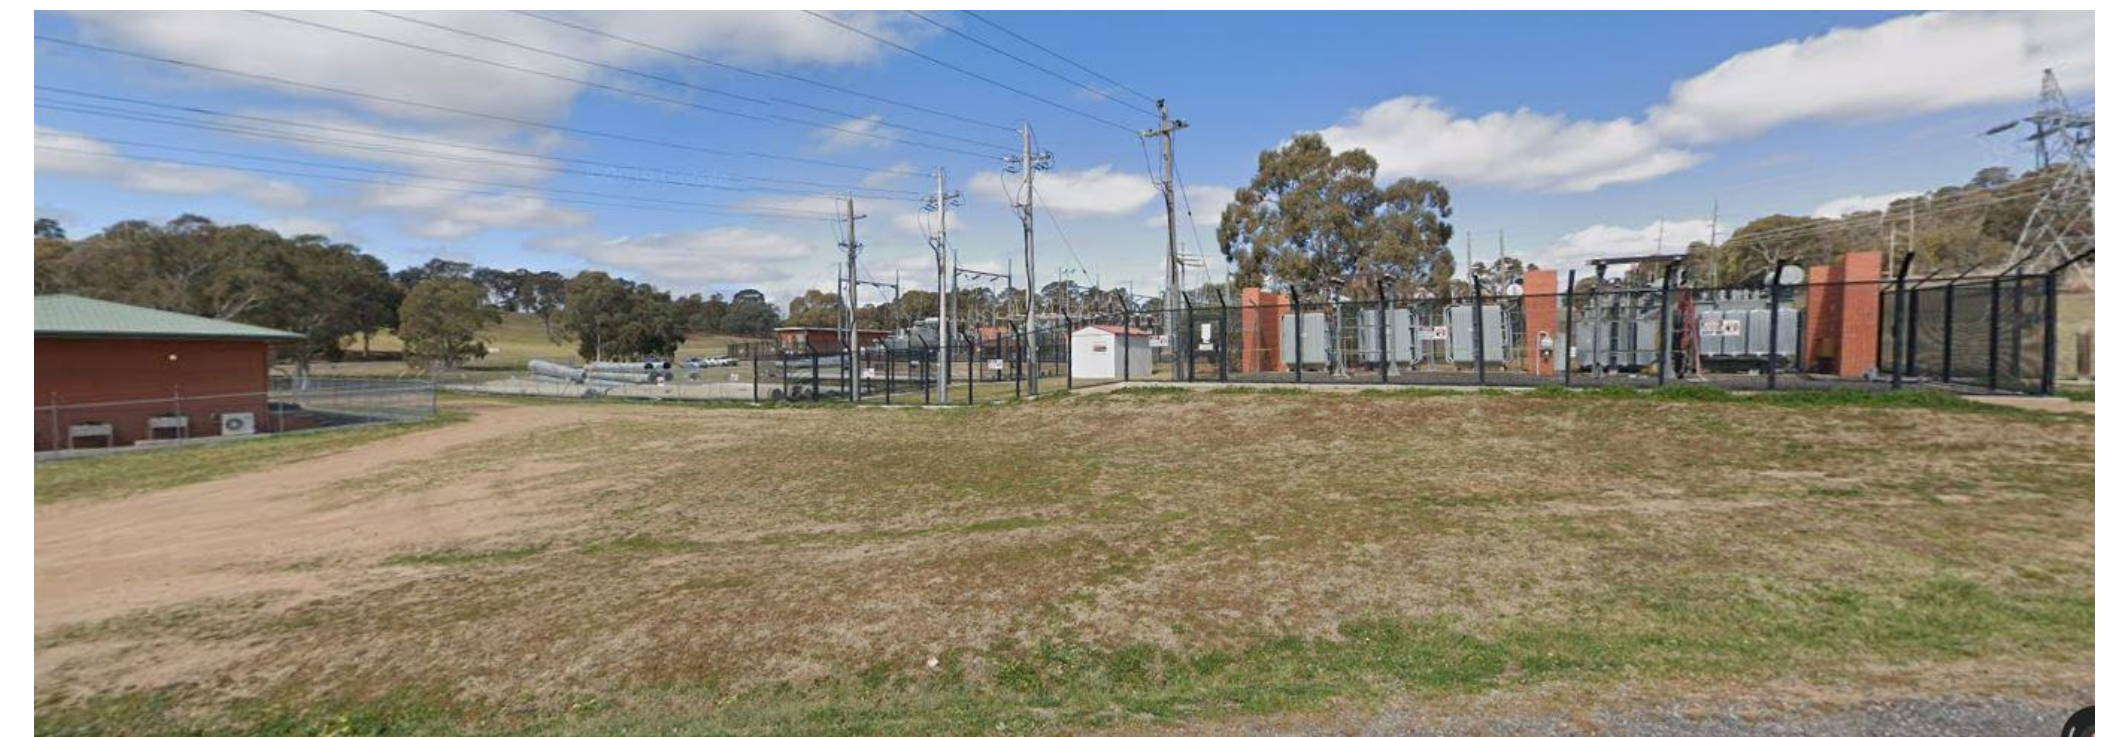


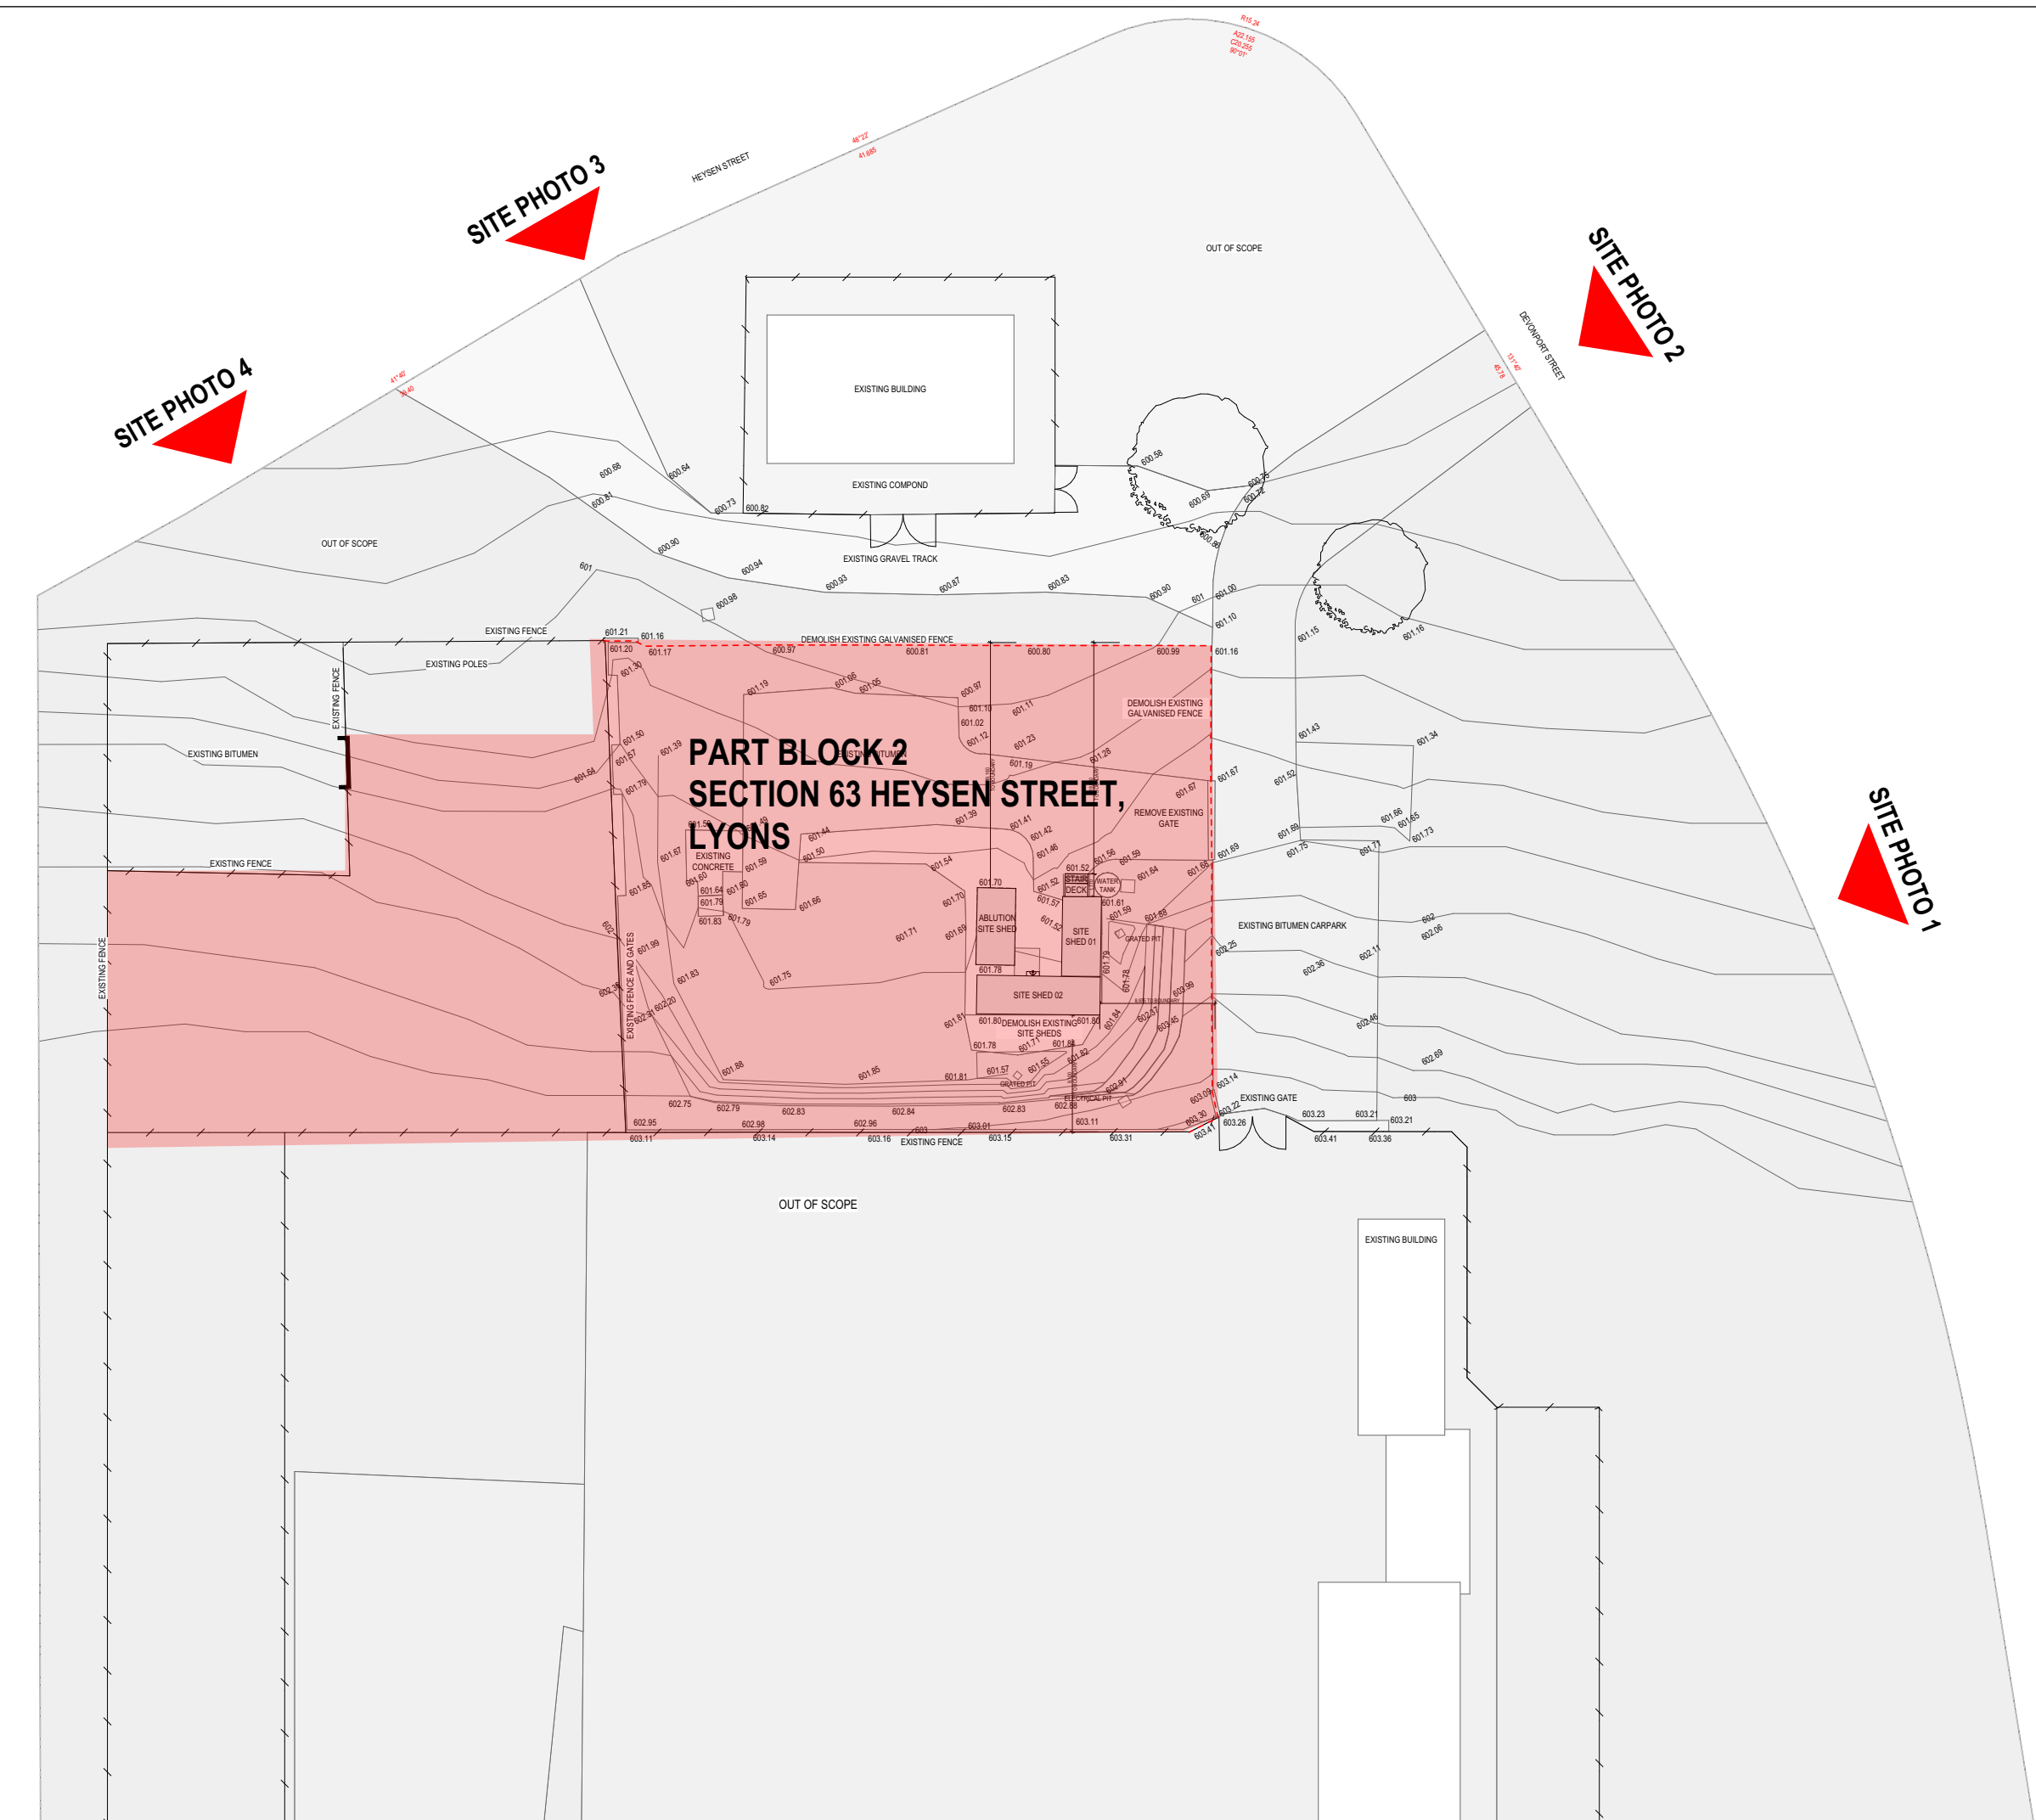

GENERAL NOTES				WORKS APPROVAL	Amendments			Amendments			Client	Consultation Manager			Level 1, Thesiser House 24 Thesiser Court, Deakin ACT 2600 T +61 2 6273 1003 architecture@ck.com.au Primary Nominee: Cassandra Keller; ACT Reg. 1076; NSW Reg. 10203; ABN 67 154 909 332		Project ActewAGL Woden Training Yard		Scale @ A1		Drawn AA		Checked JC		
• ALL MEASUREMENTS ARE IN MILLIMETRES					P0	6/10/2021													Address PART BLOCK 2 SECTION 63 HEYSEN STREET, LYONS Ngurunwal Country, ACT		Plot Date 10/10/2023				
• FIGURED DIMENSIONS TAKE PRECEDENCE OVER SCALED DIMENSIONS					P1	23/03/2023	FOR INFORMATION																		
					P2	10/10/2023	FOR WORKS APPROVAL																		
• CONTRACTOR TO VERIFY ALL DIMENSIONS ON SITE AND SEEK INSTRUCTIONS BEFORE PROCEEDING IF ANY DISCREPANCIES ARE FOUND																									

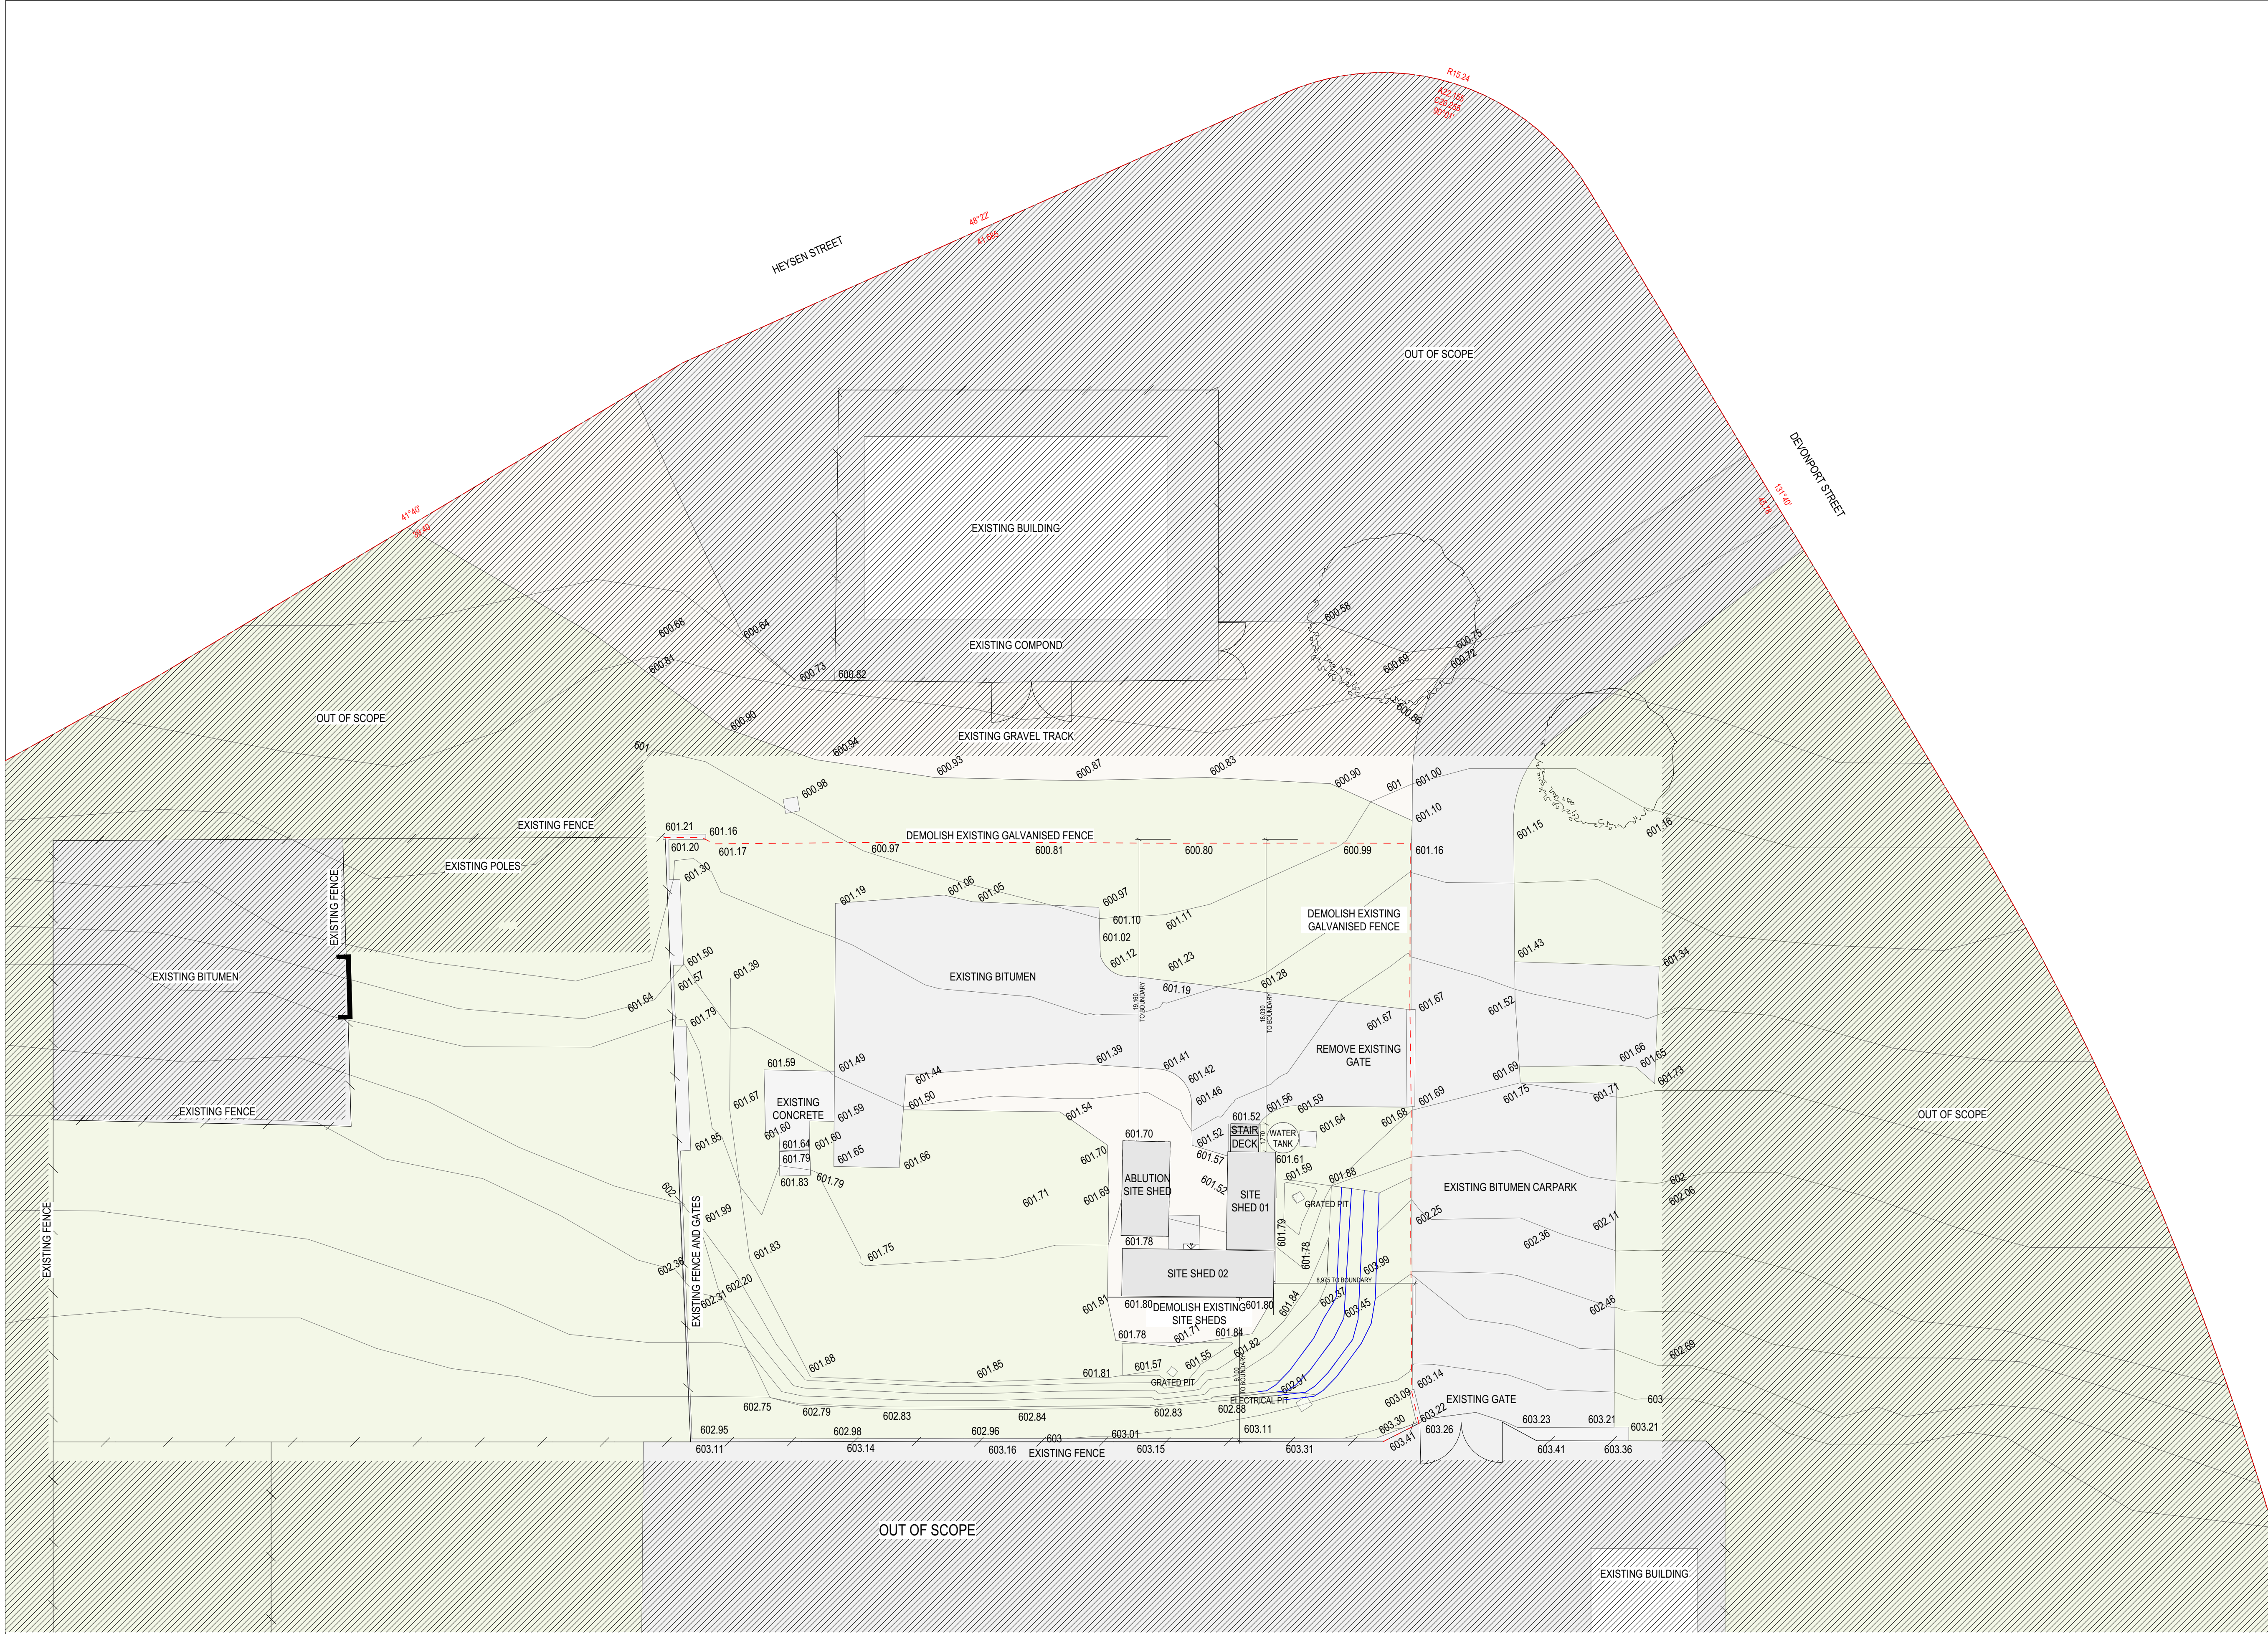

DEMOLITION LEGEND


- SITE BOUNDARY
- EXISTING SITE SHED TO BE DEMOLISHED
- EXISTING GALVANISED FENCE TO BE DEMOLISHED
- LAND CUT
- OUT TO SCOPE

NOTES:

- ALL CONTRACTORS TO FAMILIARISE THEMSELVES OF EXISTING CONDITIONS, SITE CONSTRAINTS, SCOPE OF WORKS AND ALLOW FOR WORKS ACCORDINGLY PRIOR TO DEMOLITION AND CONSTRUCTION
- CONTRACTOR TO CHECK ALL DIMENSIONS AND LEVELS ON SITE PRIOR TO DEMOLITION AND CONSTRUCTION. DISCREPANCIES MUST BE REPORTED TO ARCHITECT FOR CLARIFICATIONS PRIOR TO PROCEEDING WITH THE WORKS
- LOCATE, DISCONNECT, CUT, SEAL AND/OR DIVERT EXISTING SERVICES AS NECESSARY, PRIOR TO ANY DEMOLITION
- READ IN CONJUNCTION WITH SITE SURVEY
- READ IN CONJUNCTION WITH SERVICES AND STRUCTURAL DRAWINGS
- READ IN CONJUNCTION WITH REFLECTED CEILING DEMOLITION PLAN AND ELEVATION DEMOLITION
- REFER HAZARDOUS MATERIALS AND RISK MANAGEMENT REGISTER BEFORE COMMENCING WORKS ON SITE
- ENSURE ALL WORKS ON SITE ARE IN ACCORDANCE WITH SAFE WORK REGULATIONS
- PROTECT ALL EXISTING WALLS, ROOF, FINISHES AND STRUCTURE THAT ARE NOT PART OF DEMOLISHED AND PROPOSED WORKS
- CONTRACTOR TO MAKE GOOD ALL EXISTING SURFACES REMAINING AS REQUIRED FOR NEW WORKS

GENERAL NOTES

- ALL MEASUREMENTS ARE IN MILLIMETRES
- FIGURED DIMENSIONS TAKE PRECEDENCE OVER SCALED DIMENSIONS
- CONTRACTOR TO VERIFY ALL DIMENSIONS ON SITE AND SEEK INSTRUCTIONS BEFORE PROCEEDING IF ANY DISCREPANCIES ARE FOUND

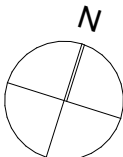

WORKS APPROVAL

Amendments

P0	6/10/2021	
P1	23/03/2023	FOR INFORMATION
P2	3/07/2023	FOR INFORMATION
P3	10/10/2023	FOR WORKS APPROVAL

Rev Date Description

Amendments

Rev Date Description

Client



ActewAGL
Level 5 40 Bunda St
Canberra ACT, 2600
www.actewagl.com.au

Construction Manager



Level 1, Thesiser House
24 Thesiser Court, Deakin ACT 2600
T +61 2 6273 1003
architectureCK.com.au
Primary Nominee: Cassandra Keller;
ACT Reg. 1076; NSW Reg. 10203;
ABN 67 154 909 332

Project **ActewAGL Woden Training Yard**

Address **PART BLOCK 2 SECTION 63 HEYSEN STREET, LYONS
Ngunawal Country, ACT**

Drawing **SITE DEMOLITION PLAN**

Scale

@ A1

Plot Date

10/10/2023

Project No.

22-097

Drawn

AA

Checked


JC

Drawing No.


WA-010

Issue


P3

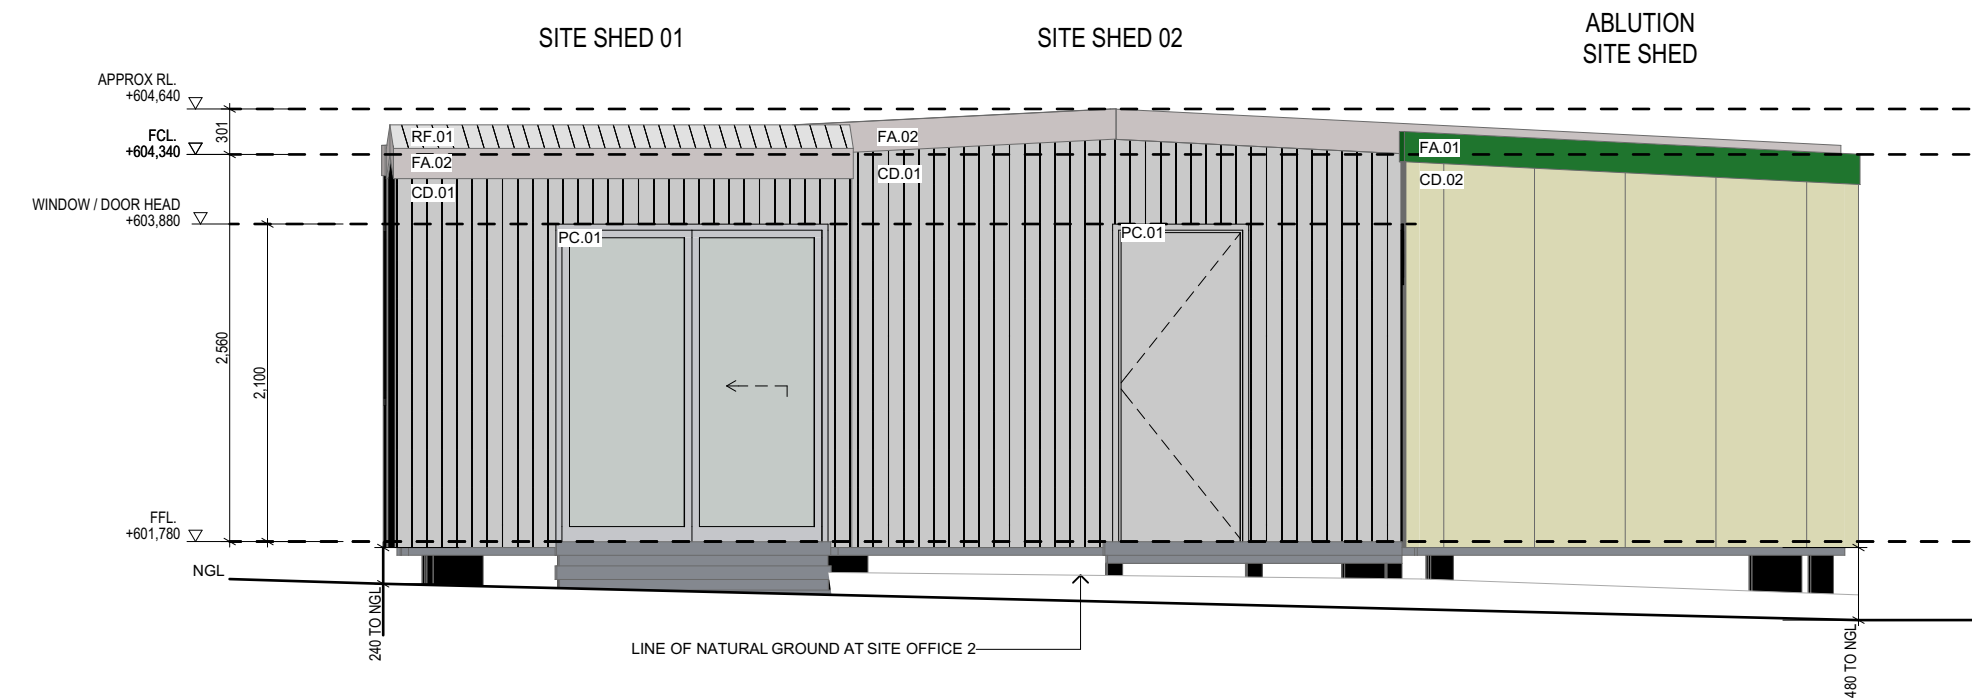


04 - NORTHERN ELEVATION 1:50

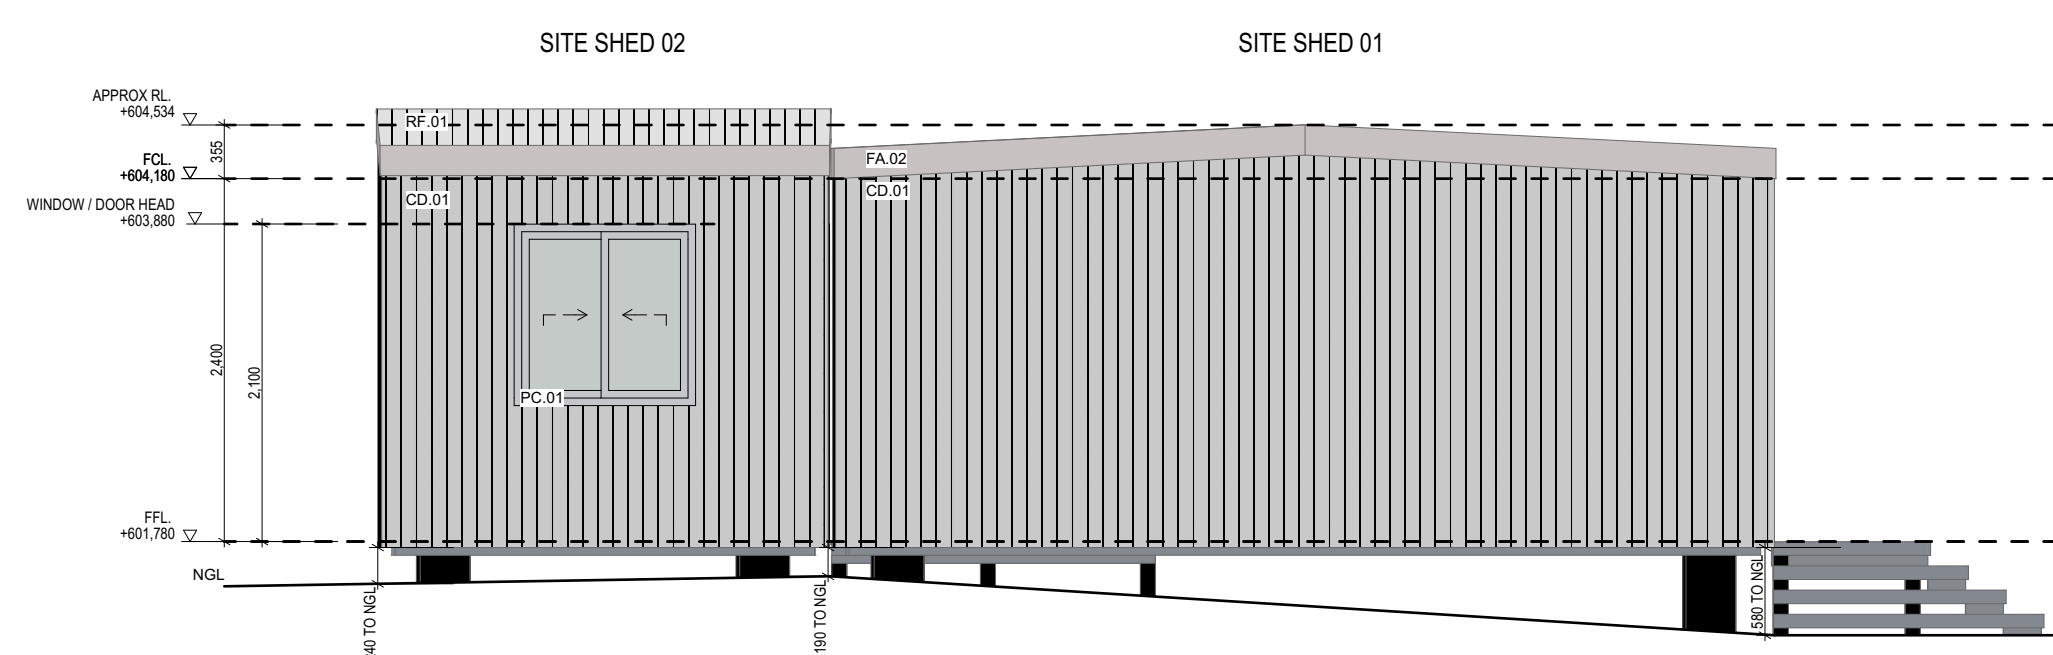


01 - EASTERN ELEVATION - DEVENPORT STREET 1:50

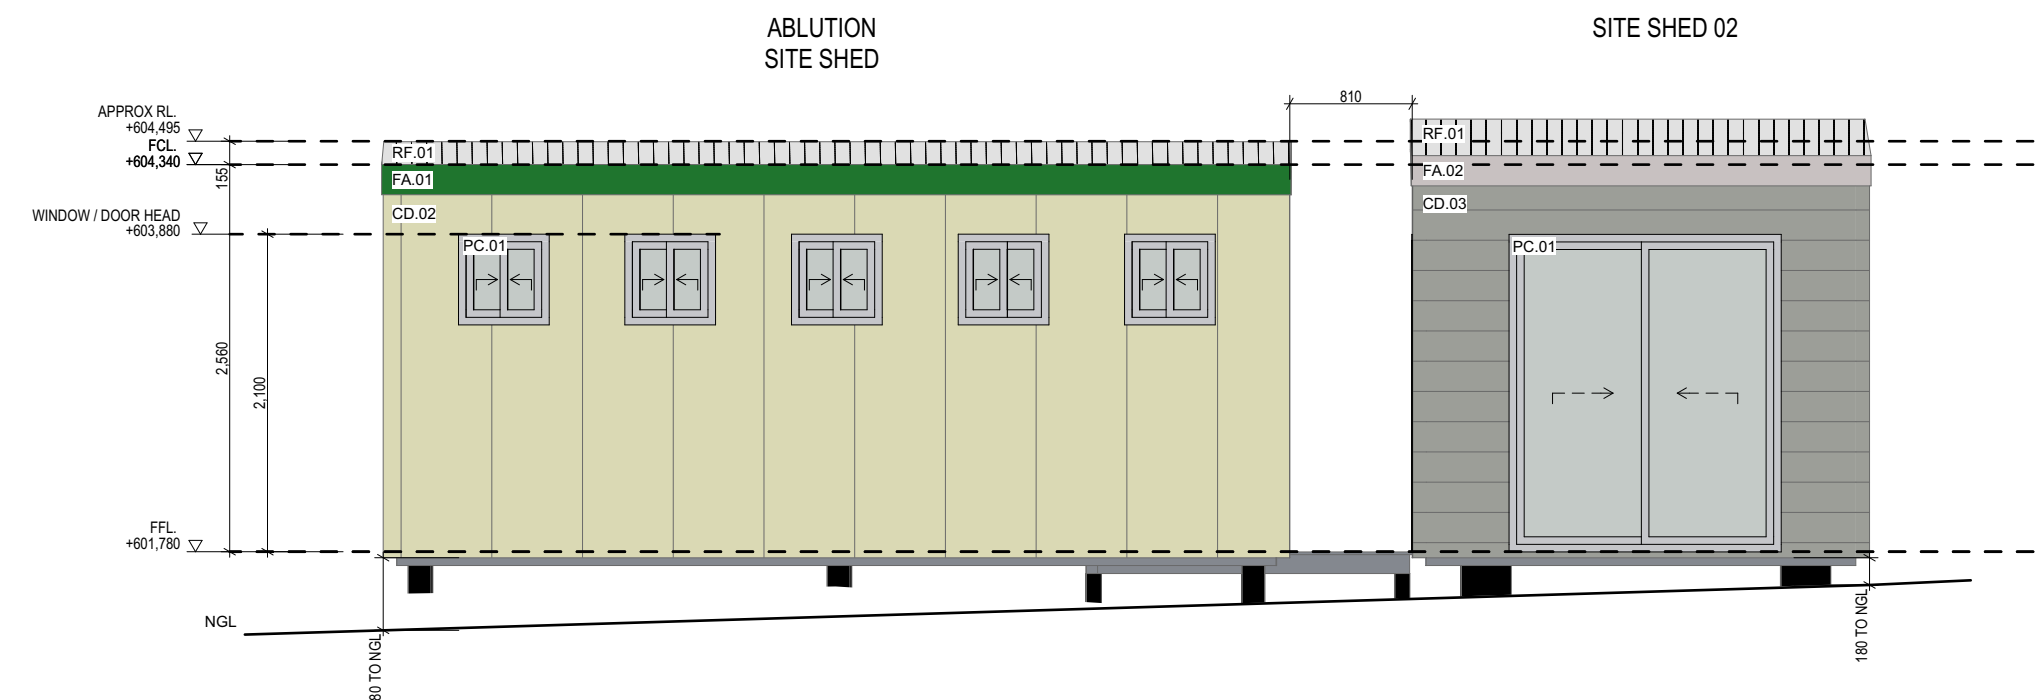



03 - WESTERN ELEVATION 1:50

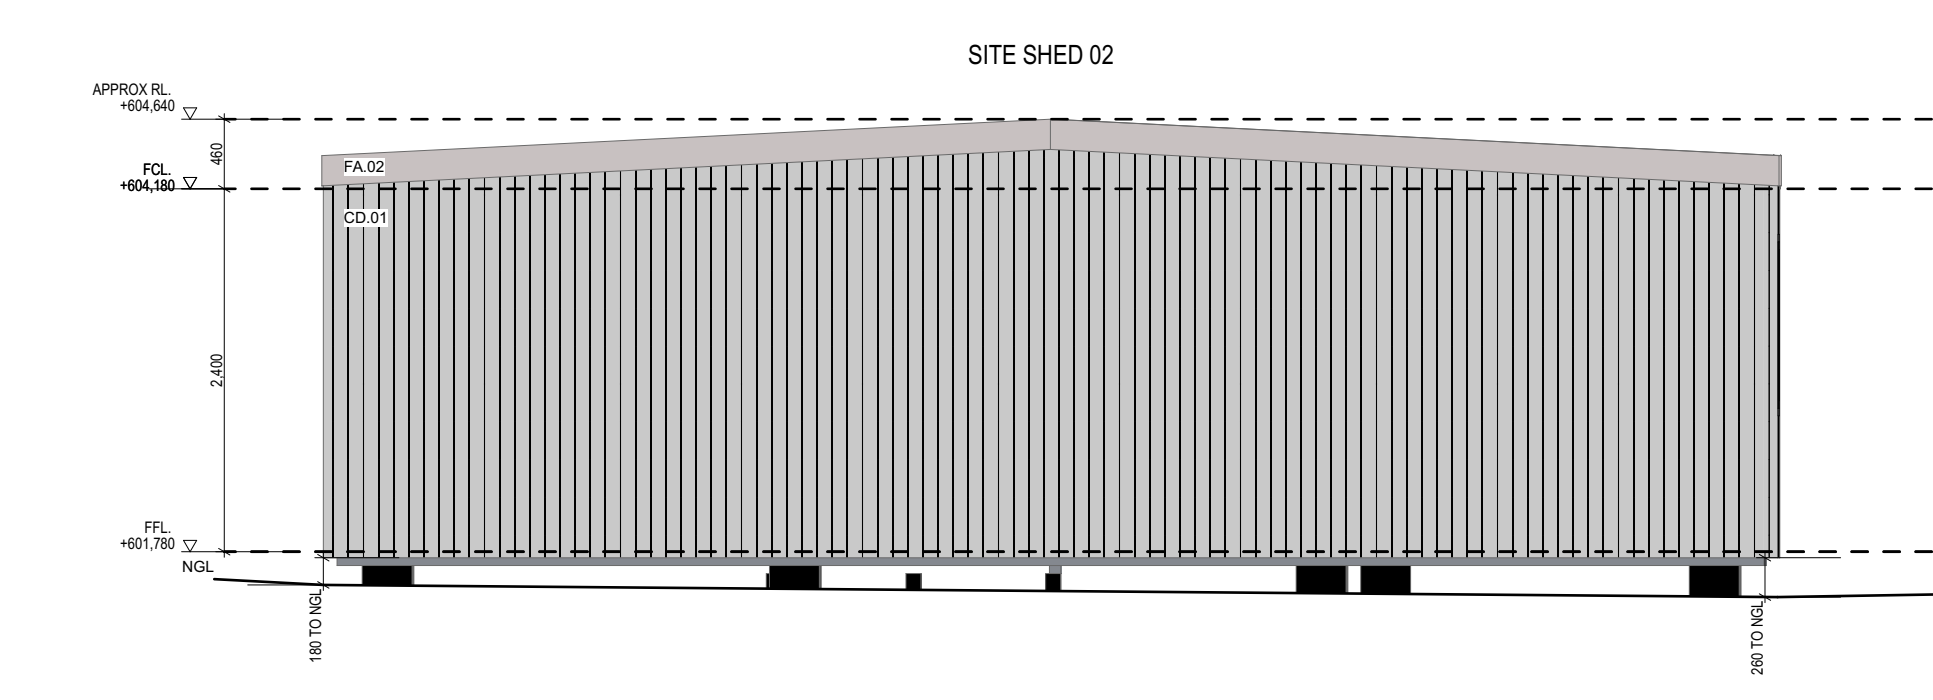

02 - SOUTHERN ELEVATION 1:50

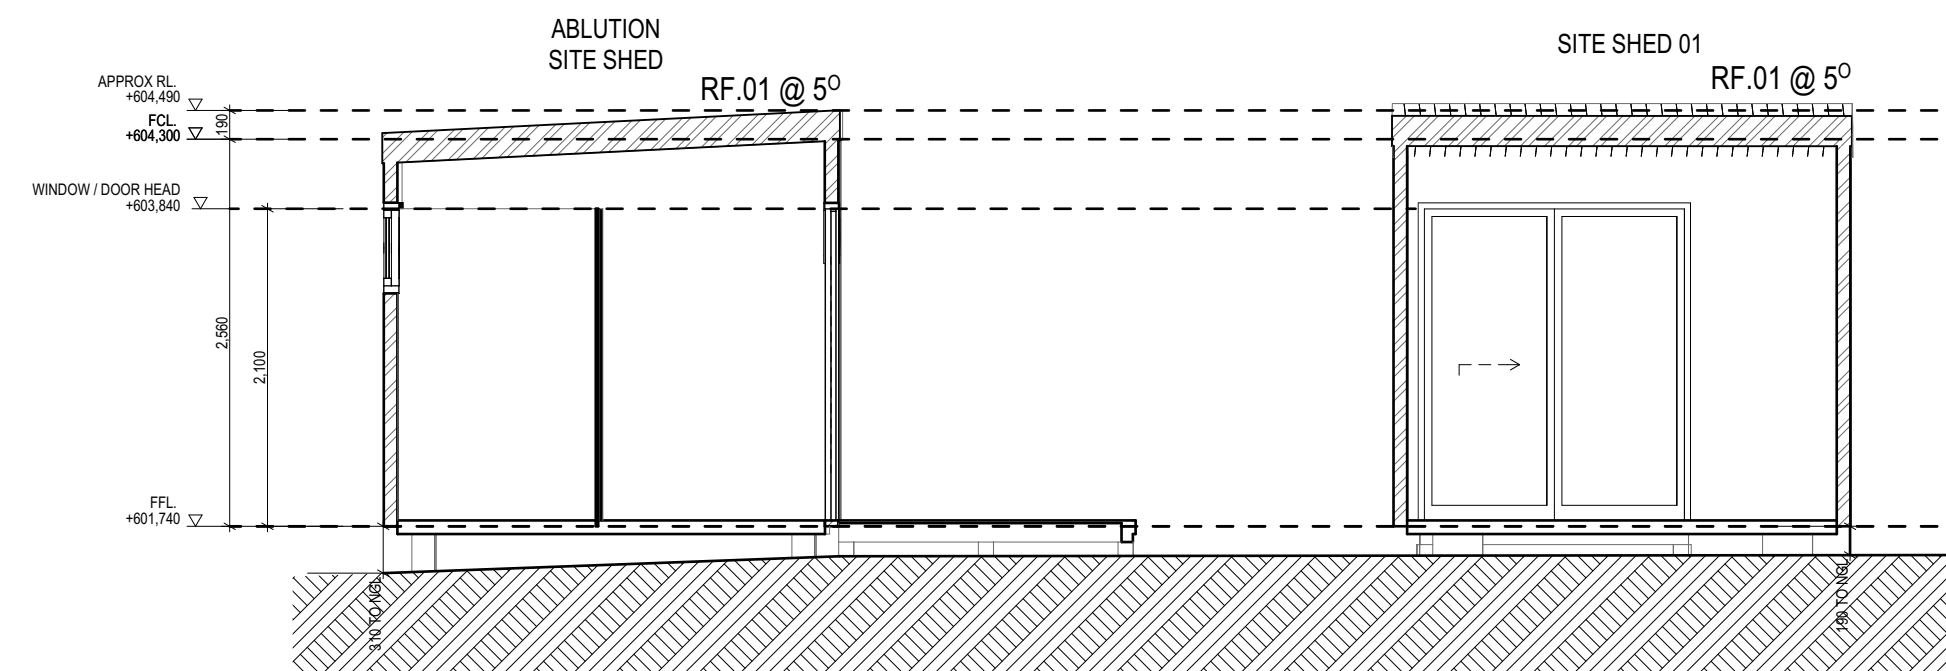

05 - SECTION AA 1:50

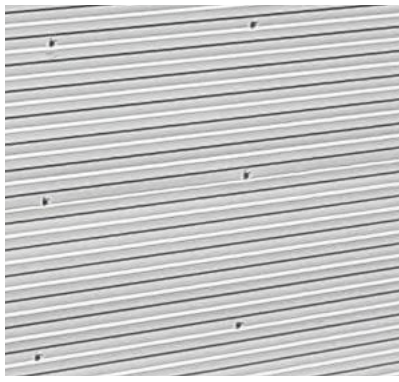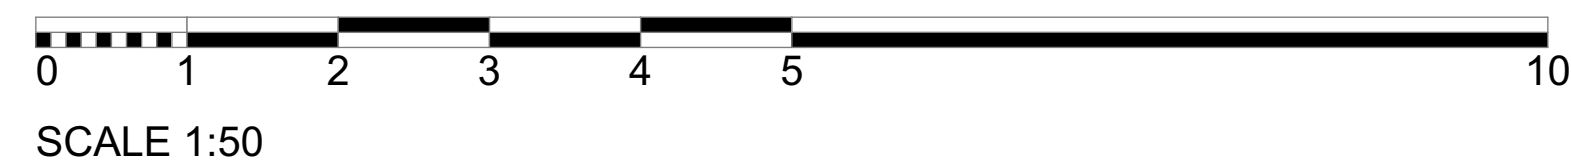


CD.01
RIB PROFILED HORIZONTAL METAL
CLADDING
OFF WHITE FINISH




CD.02
RIB PROFILED VERTICAL METAL
CLADDING
BEIGE FINISH



CD.03
RIB PROFILED HORIZONTAL METAL
CLADDING
SHALE GREY FINISH

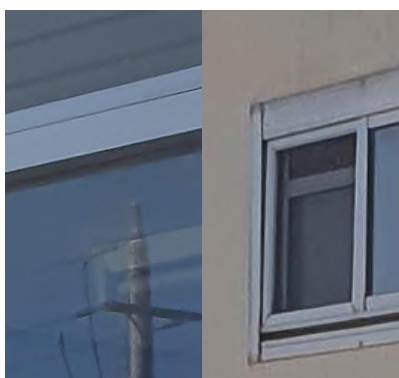

PC.01
ALUMINIUM WINDOW AND DOOR
FRAMES
POWDERCOATED OFF WHITE FINISH

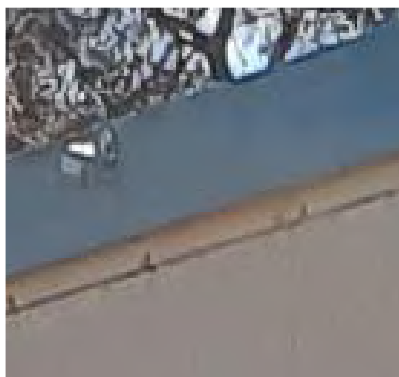

FA.01
POWDER COATED FASCIA FLASHING
COTTAGE GREEN OR SIMILAR FINISH



FA.02
POWDER COATED FASCIA FLASHING
SURFMIST OR SIMILAR FINISH



RF.01
RIBBED METAL ROOF CLADDING
SURFMIST OR SIMILAR FINISH

GENERAL NOTES
○ ALL MEASUREMENTS ARE IN MILLIMETRES
○ FIGURED DIMENSIONS TAKE PRECEDENCE OVER SCALED DIMENSIONS
○ CONTRACTOR TO VERIFY ALL DIMENSIONS ON SITE AND SEEK INSTRUCTIONS BEFORE PROCEEDING IF ANY DISCREPANCIES ARE FOUND

WORKS APPROVAL
NOT FOR CONSTRUCTION

Amendments			Amendments		
PO	6/10/2021				
P1	10/10/2023	FOR WORKS APPROVAL			
Rev	Date	Description	Rev	Date	Description




Client
ActewAGL
ActewAGL Level 5 40 Bunda St Canberra ACT, 2600 www.actewagl.com.au

Construction Manager

Level 1, Thesiser House 24 Thesiser Court, Deakin ACT 2600 T +61 2 6273 1003 architectureCK.com.au Primary Nominee: Cassandra Keller; ACT Reg. 1076; NSW Reg. 10203; ABN 67 154 909 332

Project	ActewAGL Woden Training Yard
Address	PART BLOCK 2 SECTION 63 HEYSEN STREET, LYONS Ngunawal Country, ACT
Drawing	BUILDING ELEVATIONS & SECTION

Scale	1:50, 1:3.48 @ A1	Drawn	Checked
Plot Date	10/10/2023	Drawing No	WA-300
Project No	22-097	Issue	P1

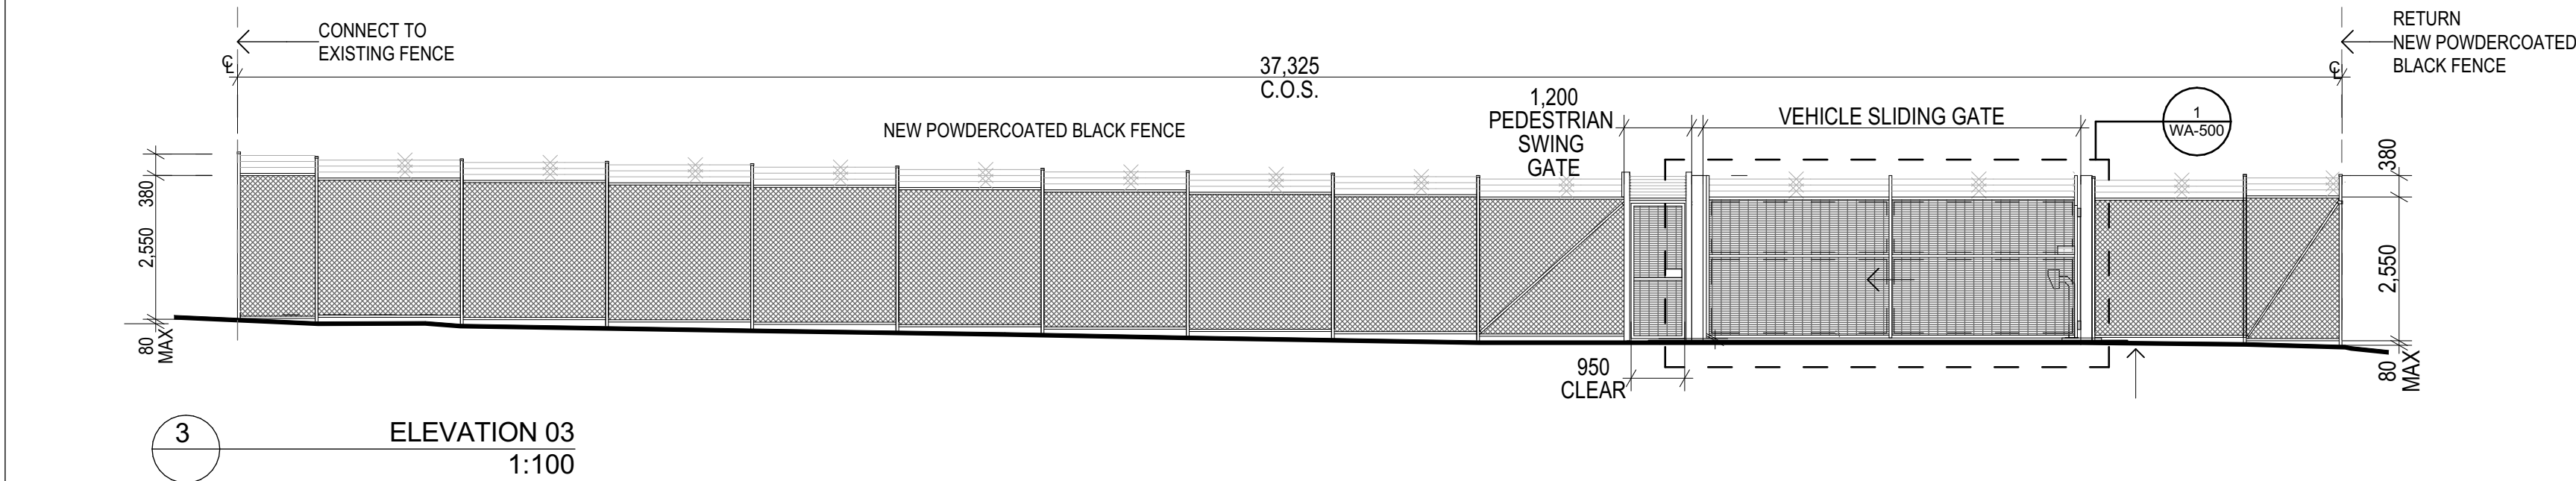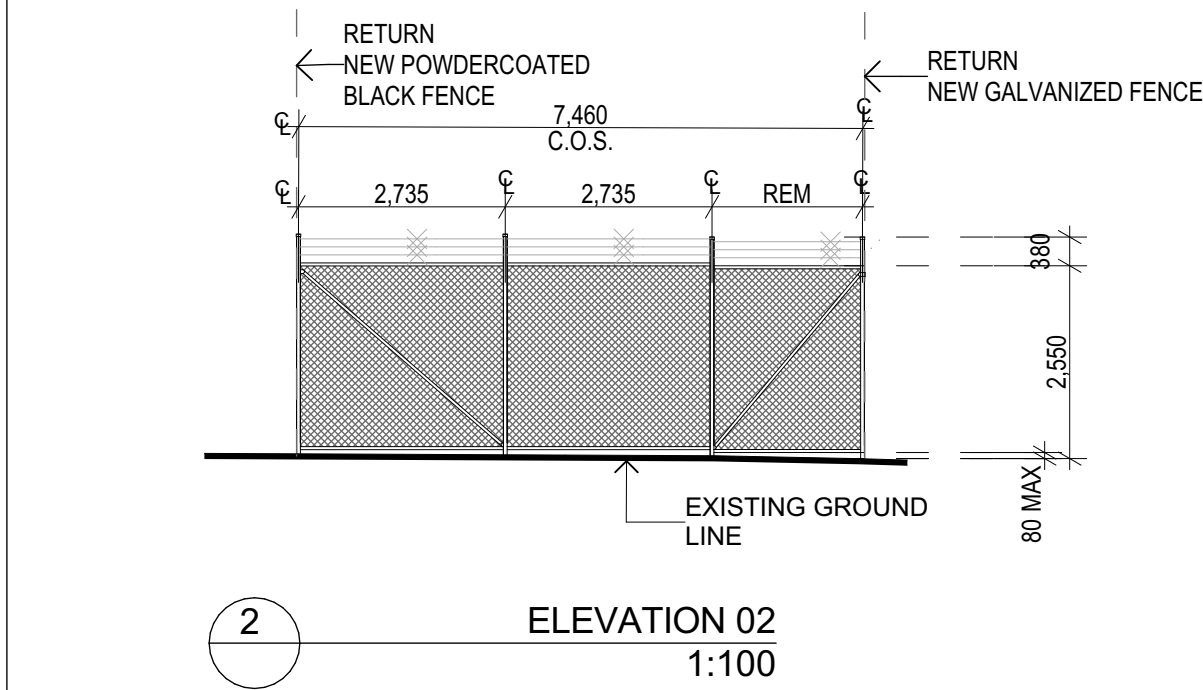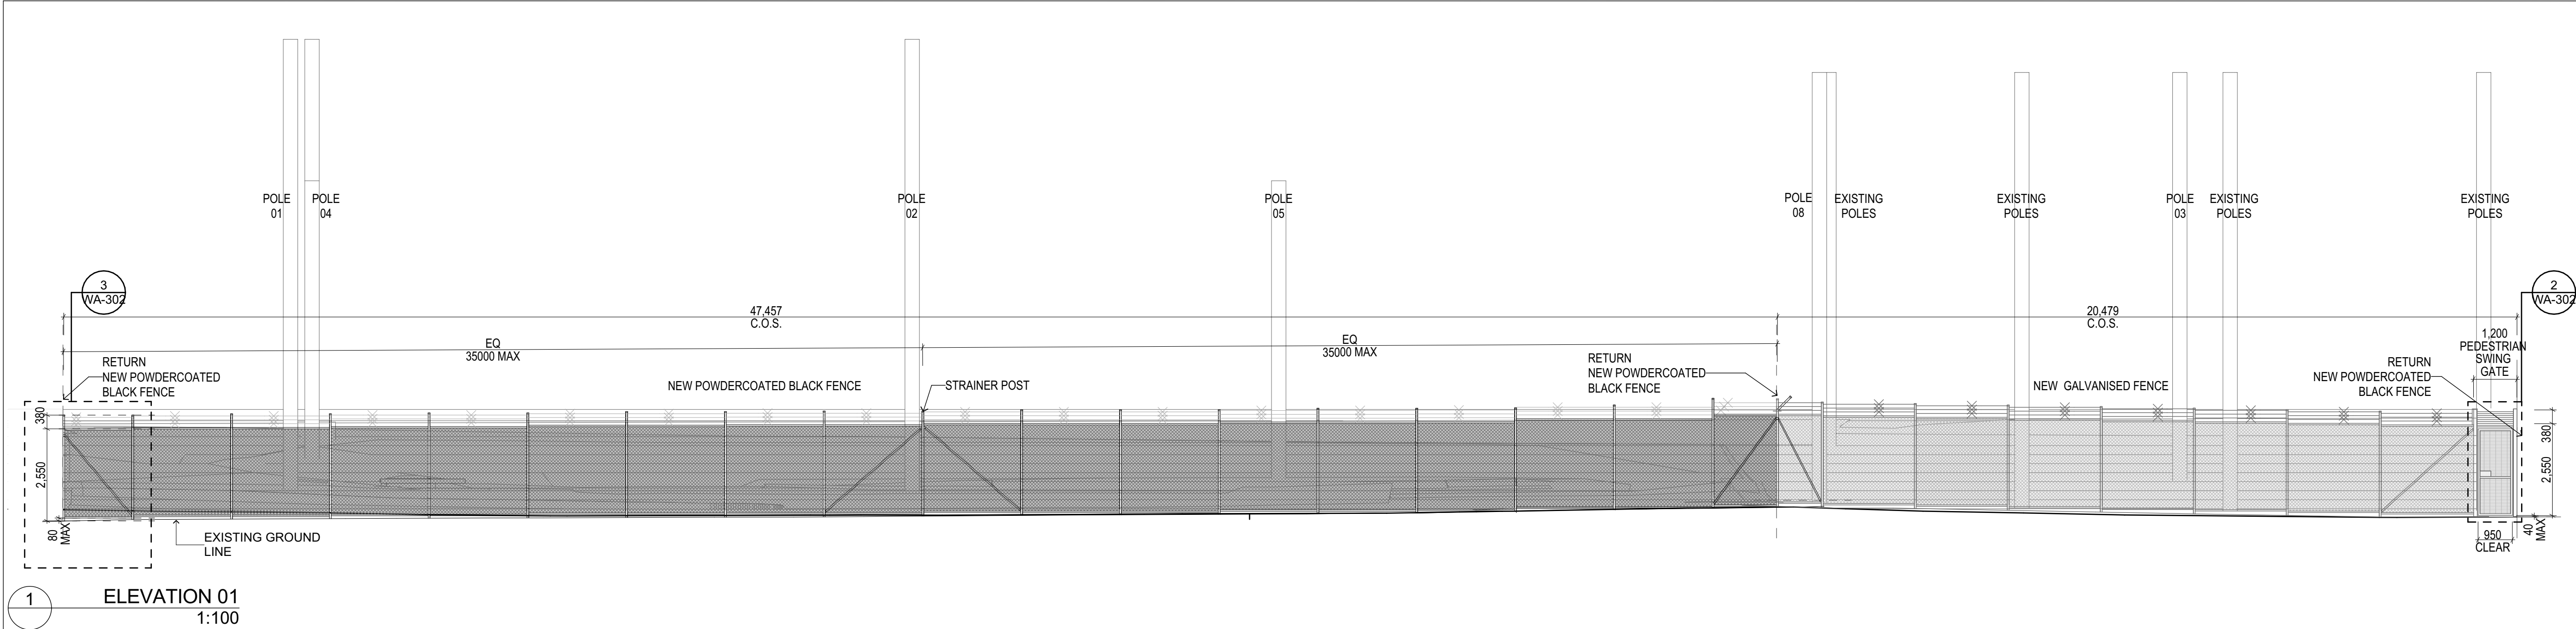

GENERAL LEGEND

- POWERCOATED BLACK FENCE
- GALVANISED FENCE
- GATES
- MATERIALS:
- CHAINWIRE GALVANISED
- CHAINWIRE POWDERCOATED BLACK
- BARBED WIRE, 3 ROWS HIGHT AT 150 CENTRES FIXED WITH 2 TURNS OF THE WIRE
- VEHICULAR & PEDESTRIAN GATES SECURIFOR 358 OR SECURIMAX

NOTES:

1. REFER TO ACTEWAGL FENCE STANDARD FOR DETAILS.
2. CONTRACTOR TO ENSURE FENCE AND GATE DESIGN AND INSTALLATION MEET THE CLIENTS SECURITY REQUIREMENTS.
3. GATE AND FENCE COMPONENTS TO BE CONFIRMED WITH MANUFACTURER.
4. GATES AND FENCES TO BE INSTALLED TO MANUFACTURER'S SPECIFICATION.

GENERAL NOTES

ALL MEASUREMENTS ARE IN MILLIMETRES

FIGURED DIMENSIONS TAKE PRECEDENCE OVER SCALED DIMENSIONS

CONTRACTOR TO VERIFY ALL DIMENSIONS ON SITE AND SEEK INSTRUCTIONS BEFORE PROCEEDING IF ANY DISCREPANCIES ARE FOUND

WORKS APPROVAL

Amendments			Amendments		
P1	23/03/2023	FOR INFORMATION			
P2	3/07/2023	FOR INFORMATION			
P3	10/10/2023	FOR WORKS APPROVAL			
Rev	Date	Description	Rev	Date	Description

Client

ActewAGL

ActewAGL
Level 5 40 Bunda St
Canberra ACT, 2600
www.actewagl.com.au

Construction Manager

ck architecture

Project

ActewAGL Woden Training Yard

Level 1, Thesiger House
24 Thesiger Court, Deakin ACT 2600
T +61 2 6273 1003
architectureCK.com.au
Primary Nominee: Cassandra Keller;
ACT Reg. 1076; NSW Reg. 10203;
ABN 67 154 909 332

Address

PART BLOCK 2 SECTION 63 HEYSEN STREET, LYONS
Ngunawal Country, ACT

Drawing

FENCING ELEVATION

Scale

@ A1

Drawn

AA

Checked

JC

Plot Date

10/10/2023

Project No.

22-097

Drawing No.

WA-301

Issue

P3

