


1 S1 ELEVATION 1
SCALE 1 : 20

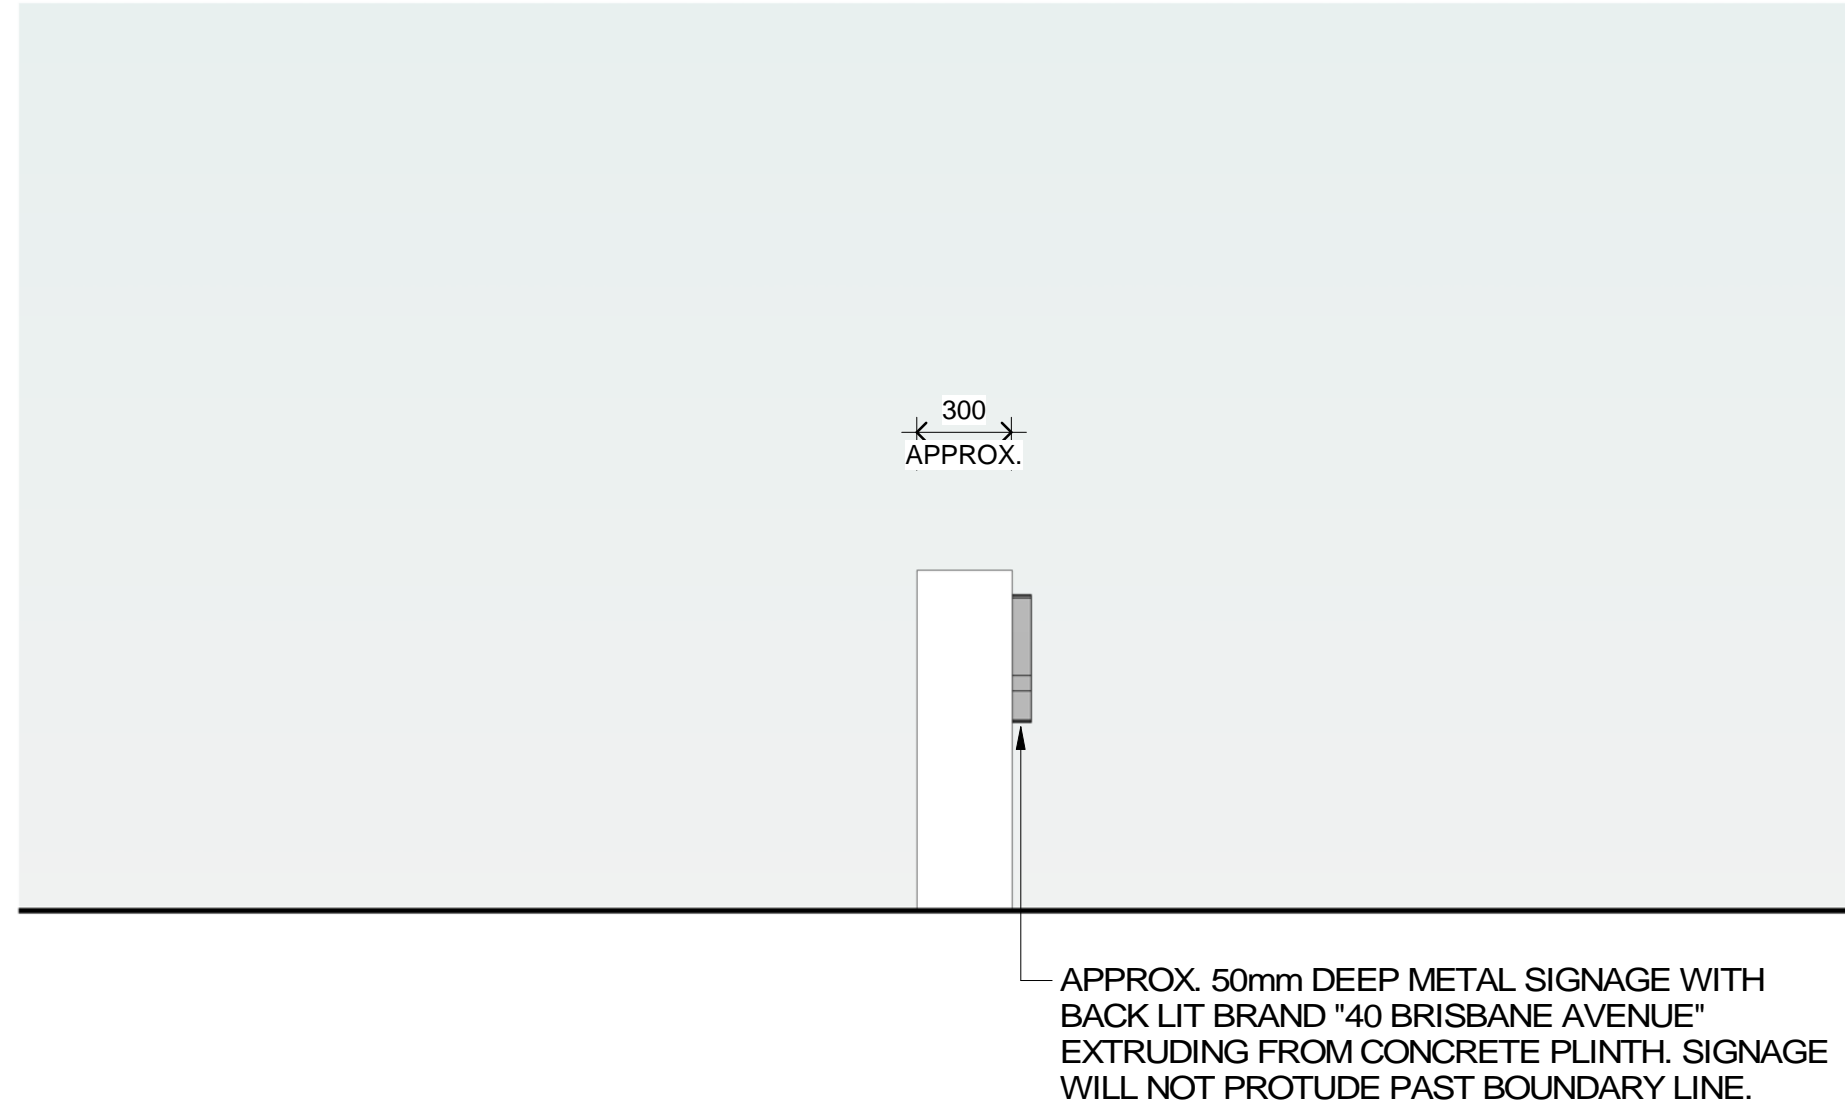

2 S1 ELEVATION 2
SCALE 1 : 20