

ONE CITY HILL

WORKS APPROVAL SUBMISSION

BLOCKS 10 & 11, SECTION 100 CANBERRA CITY

DRAWING LIST

NCA WORKS APPROVAL SUBMISSION

DRAWING No.	DESCRIPTION
ASK001	COVER PAGE
ASK002	CONTEXT & PRECINCT PLAN
ASK010	PRECINCT MASTERPLAN
ASK050	AREA DIAGRAMS - GFA
ASK097	PLAN - BASEMENT 3
ASK098	PLAN - BASEMENT 2
ASK099	PLAN - BASEMENT 1
ASK100	PLAN - LEVEL GROUND
ASK101	PLAN - LEVEL 1
ASK102	PLAN - LEVEL 2
ASK103	PLAN - LEVEL 3
ASK104	PLAN - LEVEL 4
ASK105	PLAN - LEVEL 5
ASK106	PLAN - LEVEL 6
ASK107	PLAN - PLANT LEVEL
ASK108	PLAN - ROOF
ASK200	ELEVATIONS - SHEET 1
ASK201	ELEVATIONS - SHEET 2
ASK205	COLOURED ELEVATIONS - SHEET 1
ASK206	COLOURED ELEVATIONS - SHEET 2
ASK207	SIGNAGE
ASK210	MATERIALS SCHEDULE
ASK250	STREETSCAPE ELEVATIONS
ASK300	SECTIONS - SHEET 1
ASK301	SECTIONS - SHEET 2
ASK310	FACADE SECTIONS - SHEET 1
ASK311	FACADE SECTIONS - SHEET 2
ASK315	DETAIL SECTIONS
ASK320	RETAIL SECTIONS
ASK321	OFFICE ENTRY SECTION

CAR PARKING

BASEMENT PARKING STRUCTURE
PUBLIC & OFFICE PARKING

STOREY	QUANTITY
BASEMENT 3	319
BASEMENT 2	305
BASEMENT 1	241
TOTAL	871

MOTORCYCLE PARKING

BASEMENT PARKING STRUCTURE
MOTORCYCLE PARKING

STOREY	QUANTITY
BASEMENT 3	11
BASEMENT 2	11
BASEMENT 1	24
TOTAL	46

BICYCLE PARKING

SECURE COVERED SPACES

STOREY	QUANTITY
GROUND	301
TOTAL	301

AREAS / HEIGHTS

GROSS FLOOR AREA
REFER GFA DIAGRAMS

AREA SCHEDULE - GROSS FLOOR AREA (GFA)		
1. OFFICE HABITABLE GFA		
LEVEL 6	GFA	2,104
LEVEL 6	GFA	3,236
LEVEL 5	GFA	2,512
LEVEL 5	GFA	3,627
LEVEL 4	GFA	2,512
LEVEL 4	GFA	3,623
LEVEL 3	GFA	2,512
LEVEL 3	GFA	3,627
LEVEL 2	GFA	2,417
LEVEL 2	GFA	3,532
LEVEL 1	GFA	1,915
LEVEL 1	GFA	2,498
		34,115 m²
2. ANCILLARY GFA		
LEVEL 6	GFA	64
LEVEL 6	GFA	96
LEVEL 6	GFA	139
LEVEL 5	GFA	64
LEVEL 5	GFA	96
LEVEL 5	GFA	139
LEVEL 4	GFA	64
LEVEL 4	GFA	96
LEVEL 4	GFA	139
LEVEL 3	GFA	64
LEVEL 3	GFA	96
LEVEL 3	GFA	139
LEVEL 2	GFA	64
LEVEL 2	GFA	96
LEVEL 2	GFA	139
LEVEL 1	GFA	23
LEVEL 1	GFA	32
LEVEL 1	GFA	42
LEVEL 1	GFA	139
LEVEL 1	GFA	148
GROUND	GFA	4,952
		6,831 m²
3. RETAIL GFA		
GROUND	GFA	231
GROUND	GFA	270
GROUND	GFA	282
		783 m²
		41,729 m²


SITE AREA 8,381sqm

HEIGHT ALLOWANCE
- 25m MAX TO VERNON CIRCLE
- GROUND RL AT NORTH END
OF VERNON CIRCLE 572.0m
- BUILDING HEIGHT LIMIT 597.0m



REFER A200 ELEVATIONS




CITY AREA CONTEXT PLAN SHOWING SUBJECT SITES LOCATION

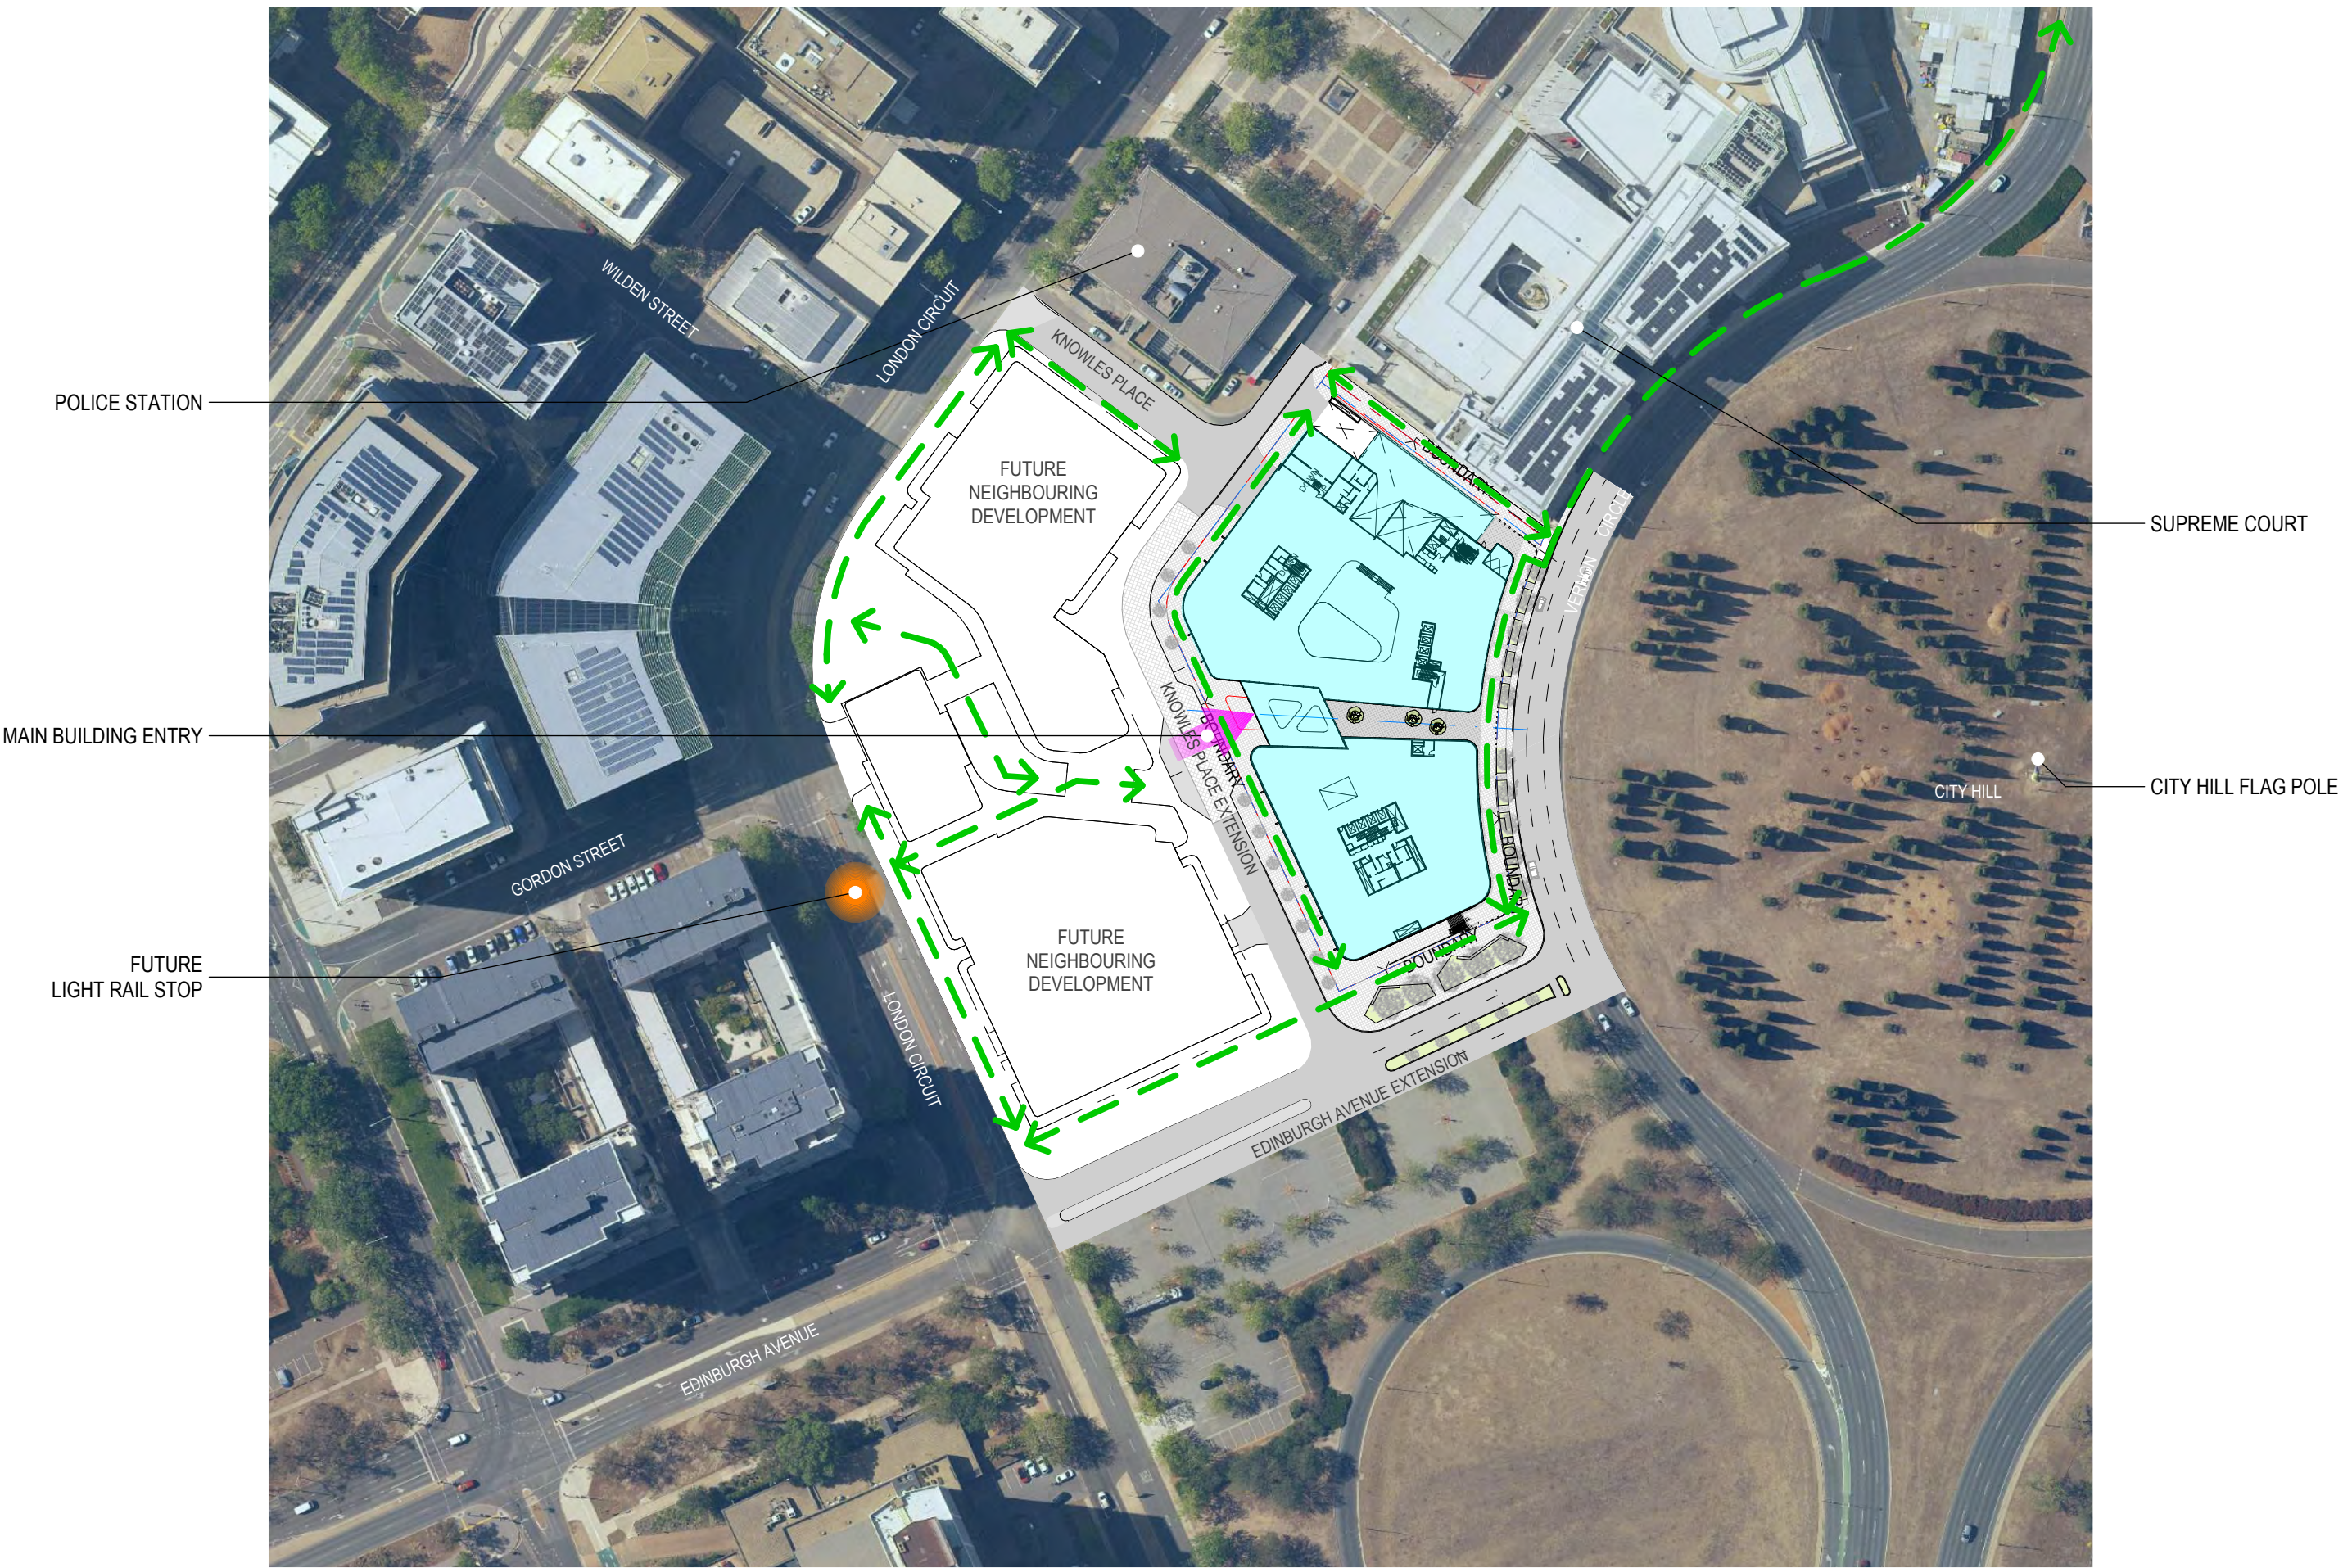

PRECINCT MOVEMENT PLAN SHOWING SUBJECT SITE AND FUTURE NEIGHBOURING DEVELOPMENT

  CONSULTANTS	CLIENT  50 Blackall Street Barton ACT 2600 Australia www.morrispropertygroup.com.au	 Guida Moseley Brown Architects 6 Pine Street Fyshwick ACT 2609 Australia Phone +61 2 6280 7080 gmb@gmbarchitects.com www.gmbarchitects.com	ALL DIMENSIONS AND EXISTING CONDITIONS SHALL BE CHECKED AND VERIFIED BY THE CONTRACTOR BEFORE PROCEEDING WITH THE WORK			REV	DATE	AMENDMENT DESCRIPTION	CHECK	REV	DATE	AMENDMENT DESCRIPTION	CHECK	PROJECT ONE CITY HILL		SCALE	PROJECT CODE			
			01	25-06-2021		ISSUED FOR WORKS APPROVAL SUBMISSION	BB											20006		
			ORIGINAL SHEET SIZE A1													SHEET NO. ASK002		ISSUE		
			© 2021 GUIDA MOSELEY BROWN PTY LTD AEN 34 101 197 246													FOR WORKS APPROVAL				
TITLE CONTEXT & PRECINCT PLAN																	BLOCK 10 & 11, SECTION 100 CANBERRA CITY			

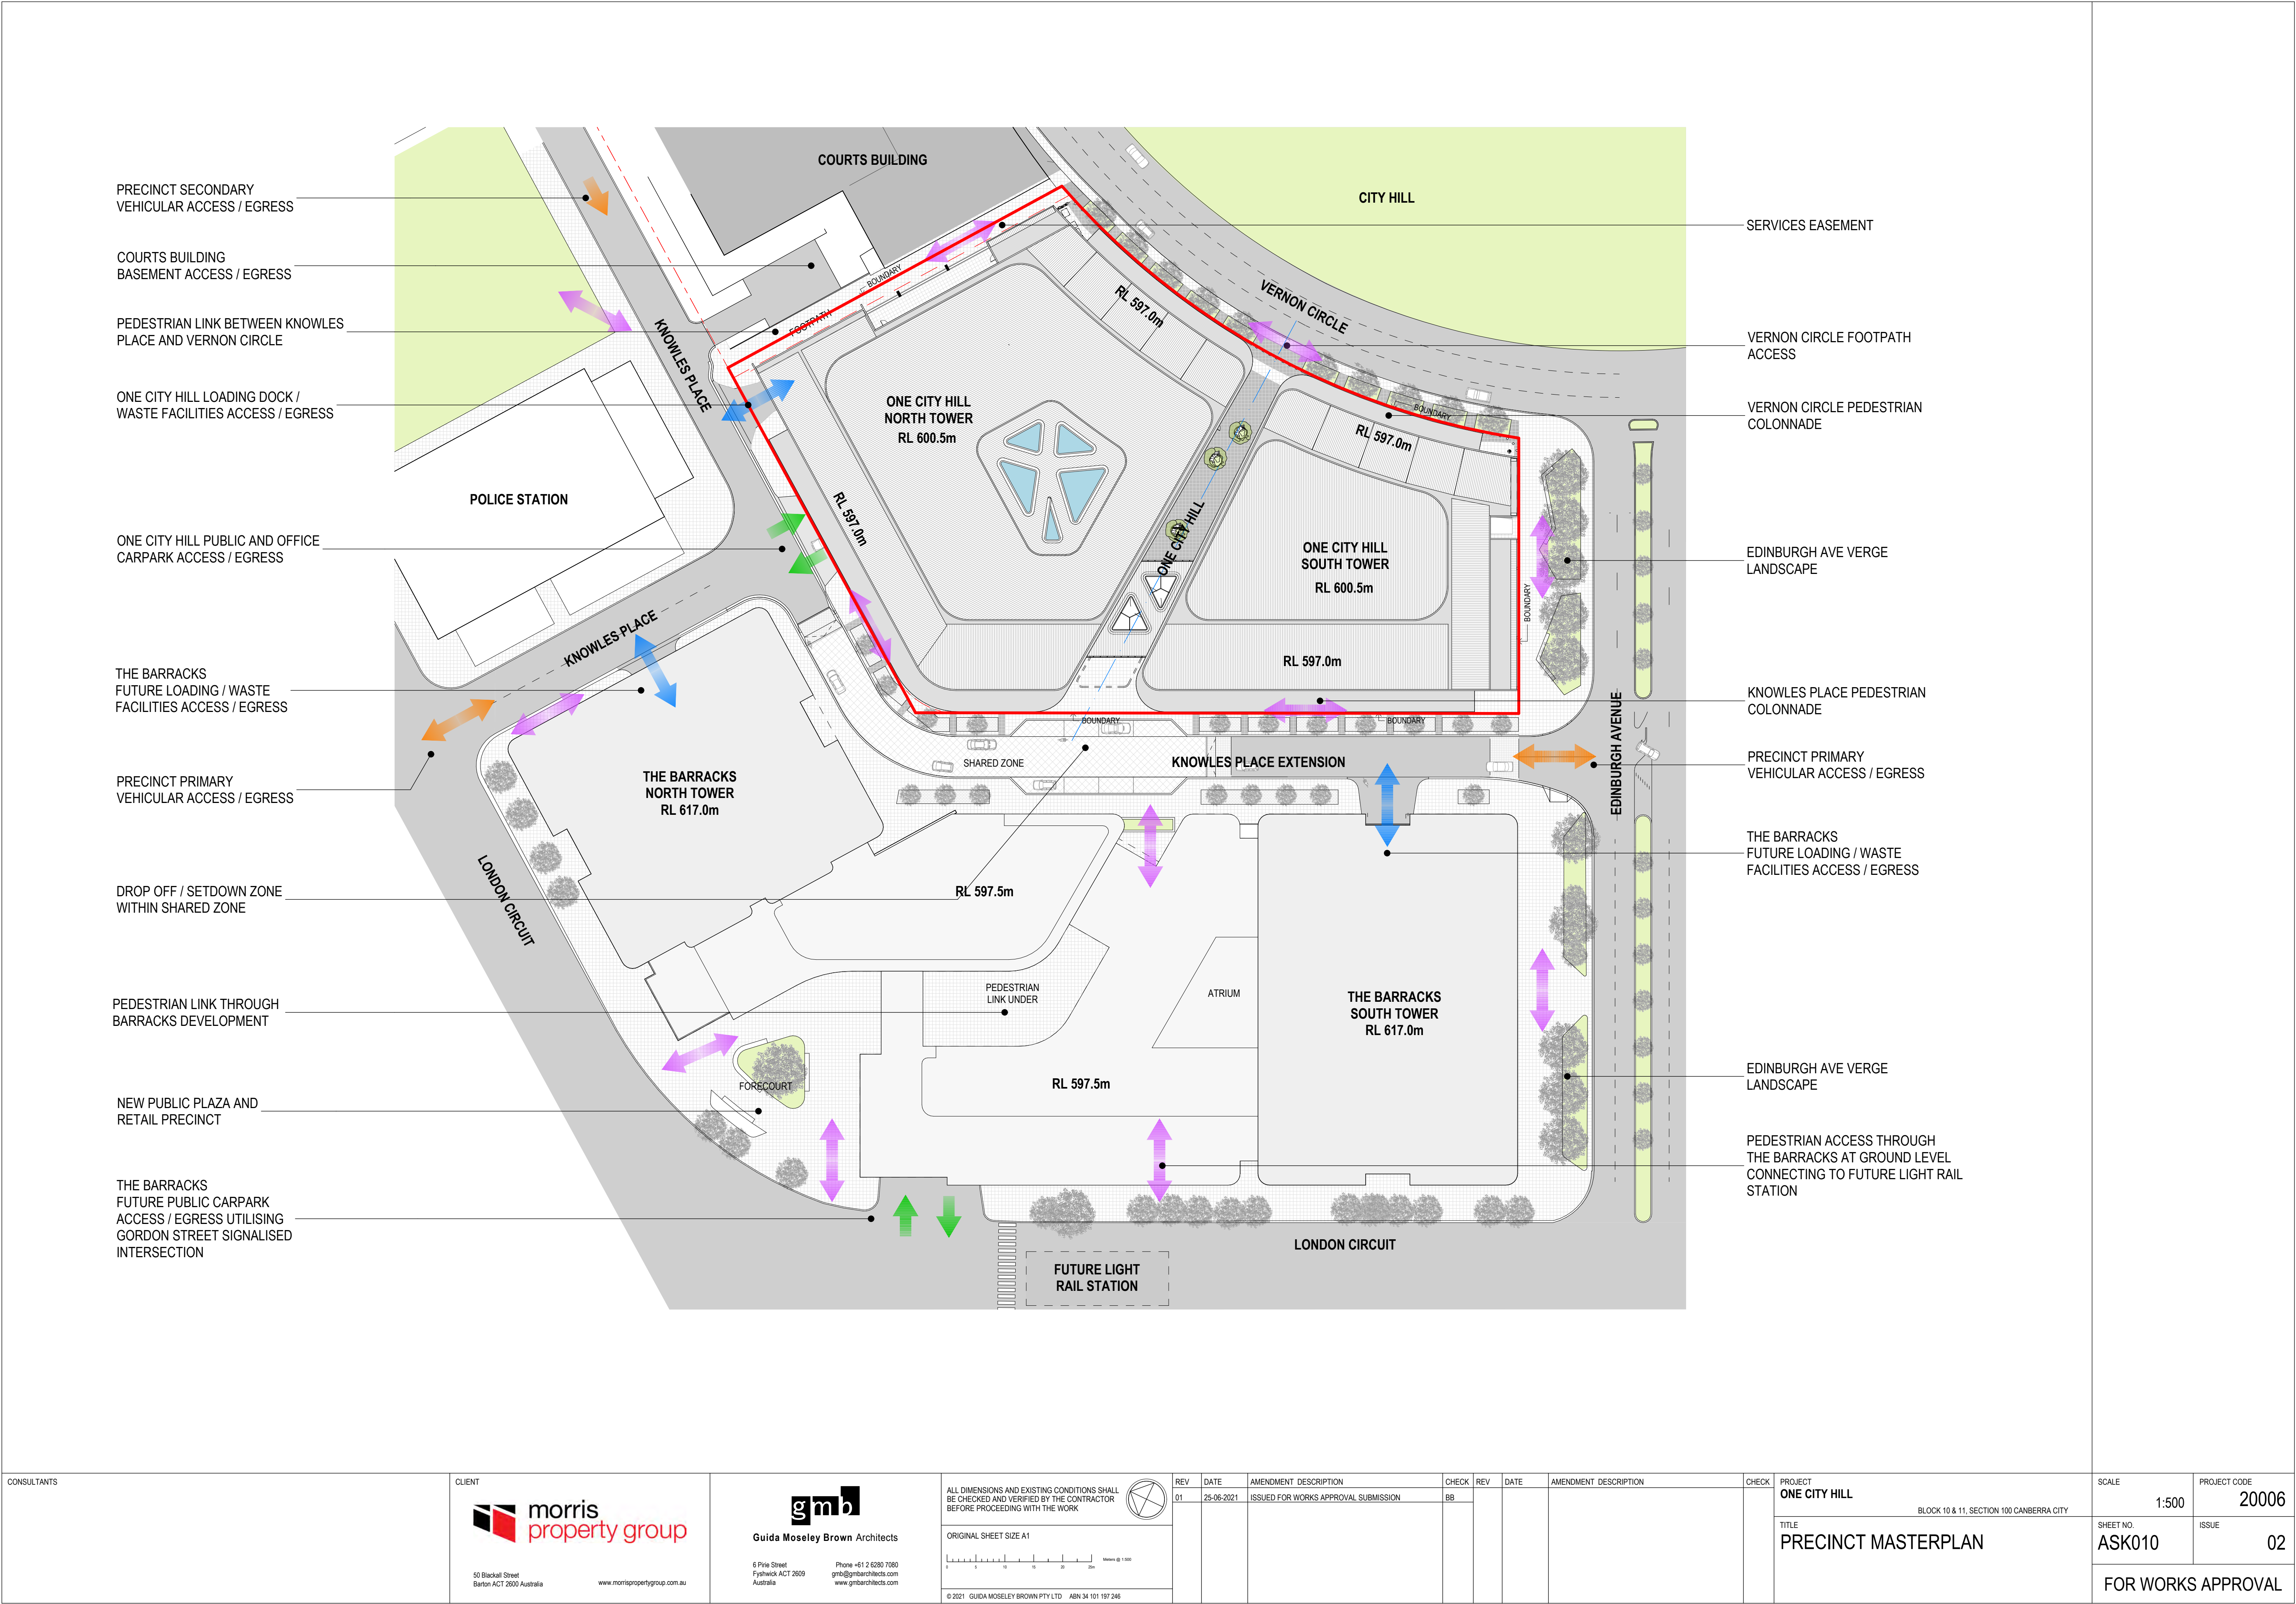



1 GROUND 1:750



4 LEVEL 3 1:750




7 LEVEL 6 1:750



2 LEVEL 1 1:750



5 LEVEL 4 1:750

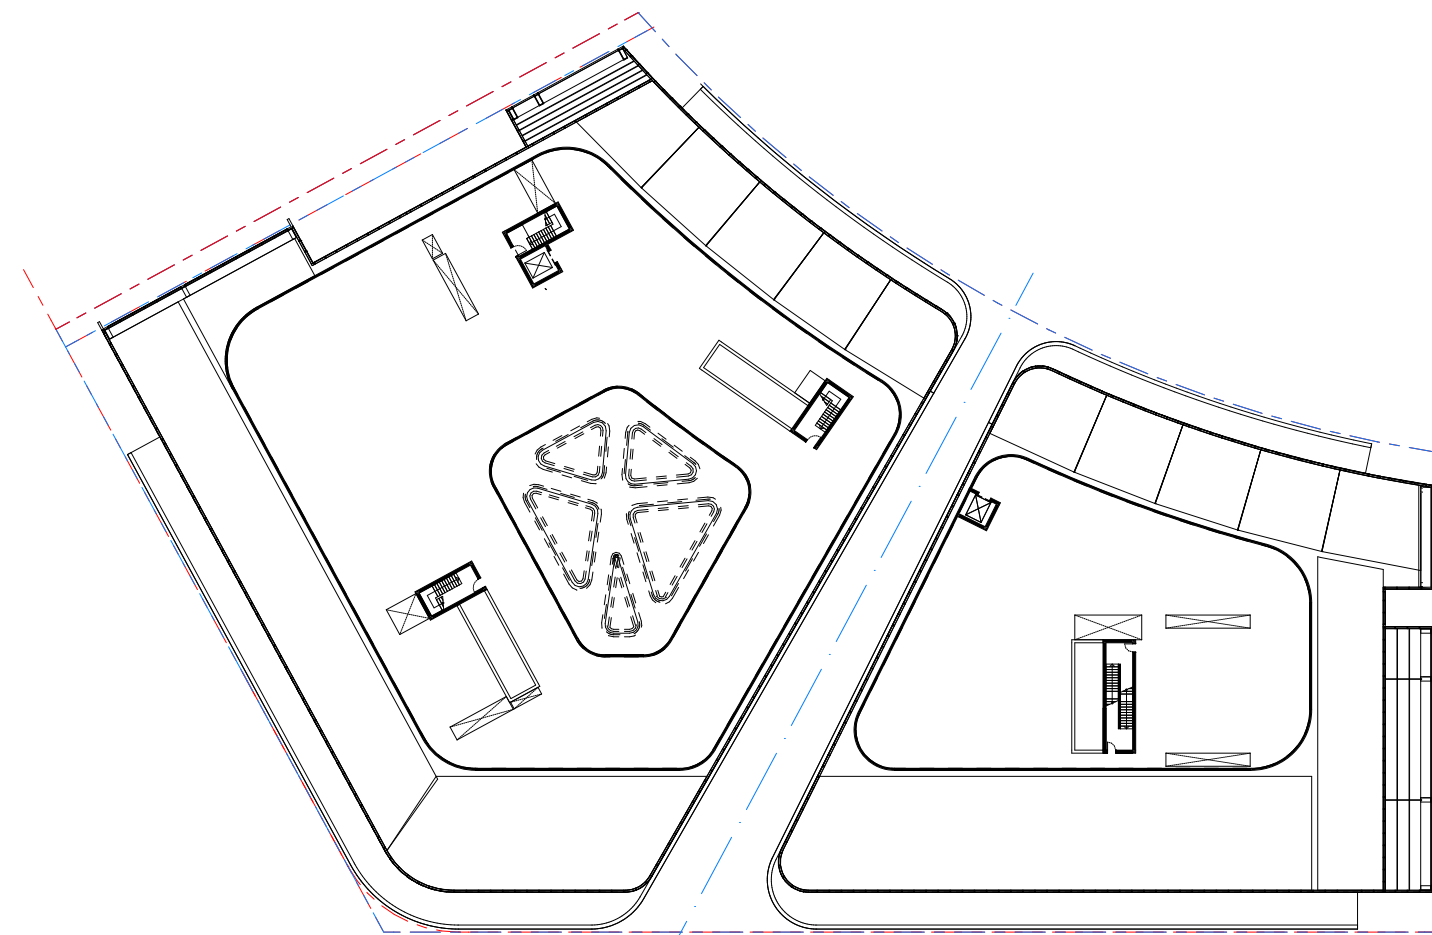

8 PLANT 1:750



3 LEVEL 2 1:750



6 LEVEL 5 1:750

AREA SCHEDULE - GROSS FLOOR AREA (GFA)			
1. OFFICE HABITABLE GFA			
	LEVEL 6	GFA	2,104
	LEVEL 6	GFA	3,236
	LEVEL 5	GFA	2,512
	LEVEL 5	GFA	3,627
	LEVEL 4	GFA	2,512
	LEVEL 4	GFA	3,623
	LEVEL 3	GFA	2,512
	LEVEL 3	GFA	3,627
	LEVEL 2	GFA	2,417
	LEVEL 2	GFA	3,532
	LEVEL 1	GFA	1,915
	LEVEL 1	GFA	2,498
			34,115 m²
2. ANCILLARY GFA			
	LEVEL 6	GFA	64
	LEVEL 6	GFA	96
	LEVEL 6	GFA	139
	LEVEL 5	GFA	64
	LEVEL 5	GFA	96
	LEVEL 5	GFA	139
	LEVEL 4	GFA	64
	LEVEL 4	GFA	96
	LEVEL 4	GFA	139
	LEVEL 3	GFA	64
	LEVEL 3	GFA	96
	LEVEL 3	GFA	139
	LEVEL 2	GFA	64
	LEVEL 2	GFA	96
	LEVEL 2	GFA	139
	LEVEL 1	GFA	23
	LEVEL 1	GFA	32
	LEVEL 1	GFA	42
	LEVEL 1	GFA	139
	LEVEL 1	GFA	148
	GROUND	GFA	4,952
			6,831 m²
3. RETAIL GFA			
	GROUND	GFA	231
	GROUND	GFA	270
	GROUND	GFA	282
			783 m²
			41,729 m²

CONSULTANTS

CLIENT

morris
property group
50 Blackall Street
Barton ACT 2600 Australia
www.morrispropertygroup.com.au

gmb

Guida Moseley Brown Architects

6 Pine Street
Fyshwick ACT 2609
Australia
Phone +61 2 6280 7080
gmb@gmbarchitects.com
www.gmbarchitects.com

ALL DIMENSIONS AND EXISTING CONDITIONS SHALL
BE CHECKED AND VERIFIED BY THE CONTRACTOR
BEFORE PROCEEDING WITH THE WORK

ORIGINAL SHEET SIZE A1

MASON @ 1:750

© 2021 GUIDA MOSELEY BROWN PTY LTD ABN 34 101 197 246

REV
01

DATE
25-06-2021

AMENDMENT DESCRIPTION
ISSUED FOR WORKS APPROVAL SUBMISSION

CHECK
BB

REV

DATE

AMENDMENT DESCRIPTION

CHECK

PROJECT
ONE CITY HILL

BLOCK 10 & 11, SECTION 100 CANBERRA CITY

TITLE
AREA DIAGRAMS - GFA

SCALE

1:750

PROJECT CODE
20006


SHEET NO.

ASK050

ISSUE

01

FOR WORKS APPROVAL

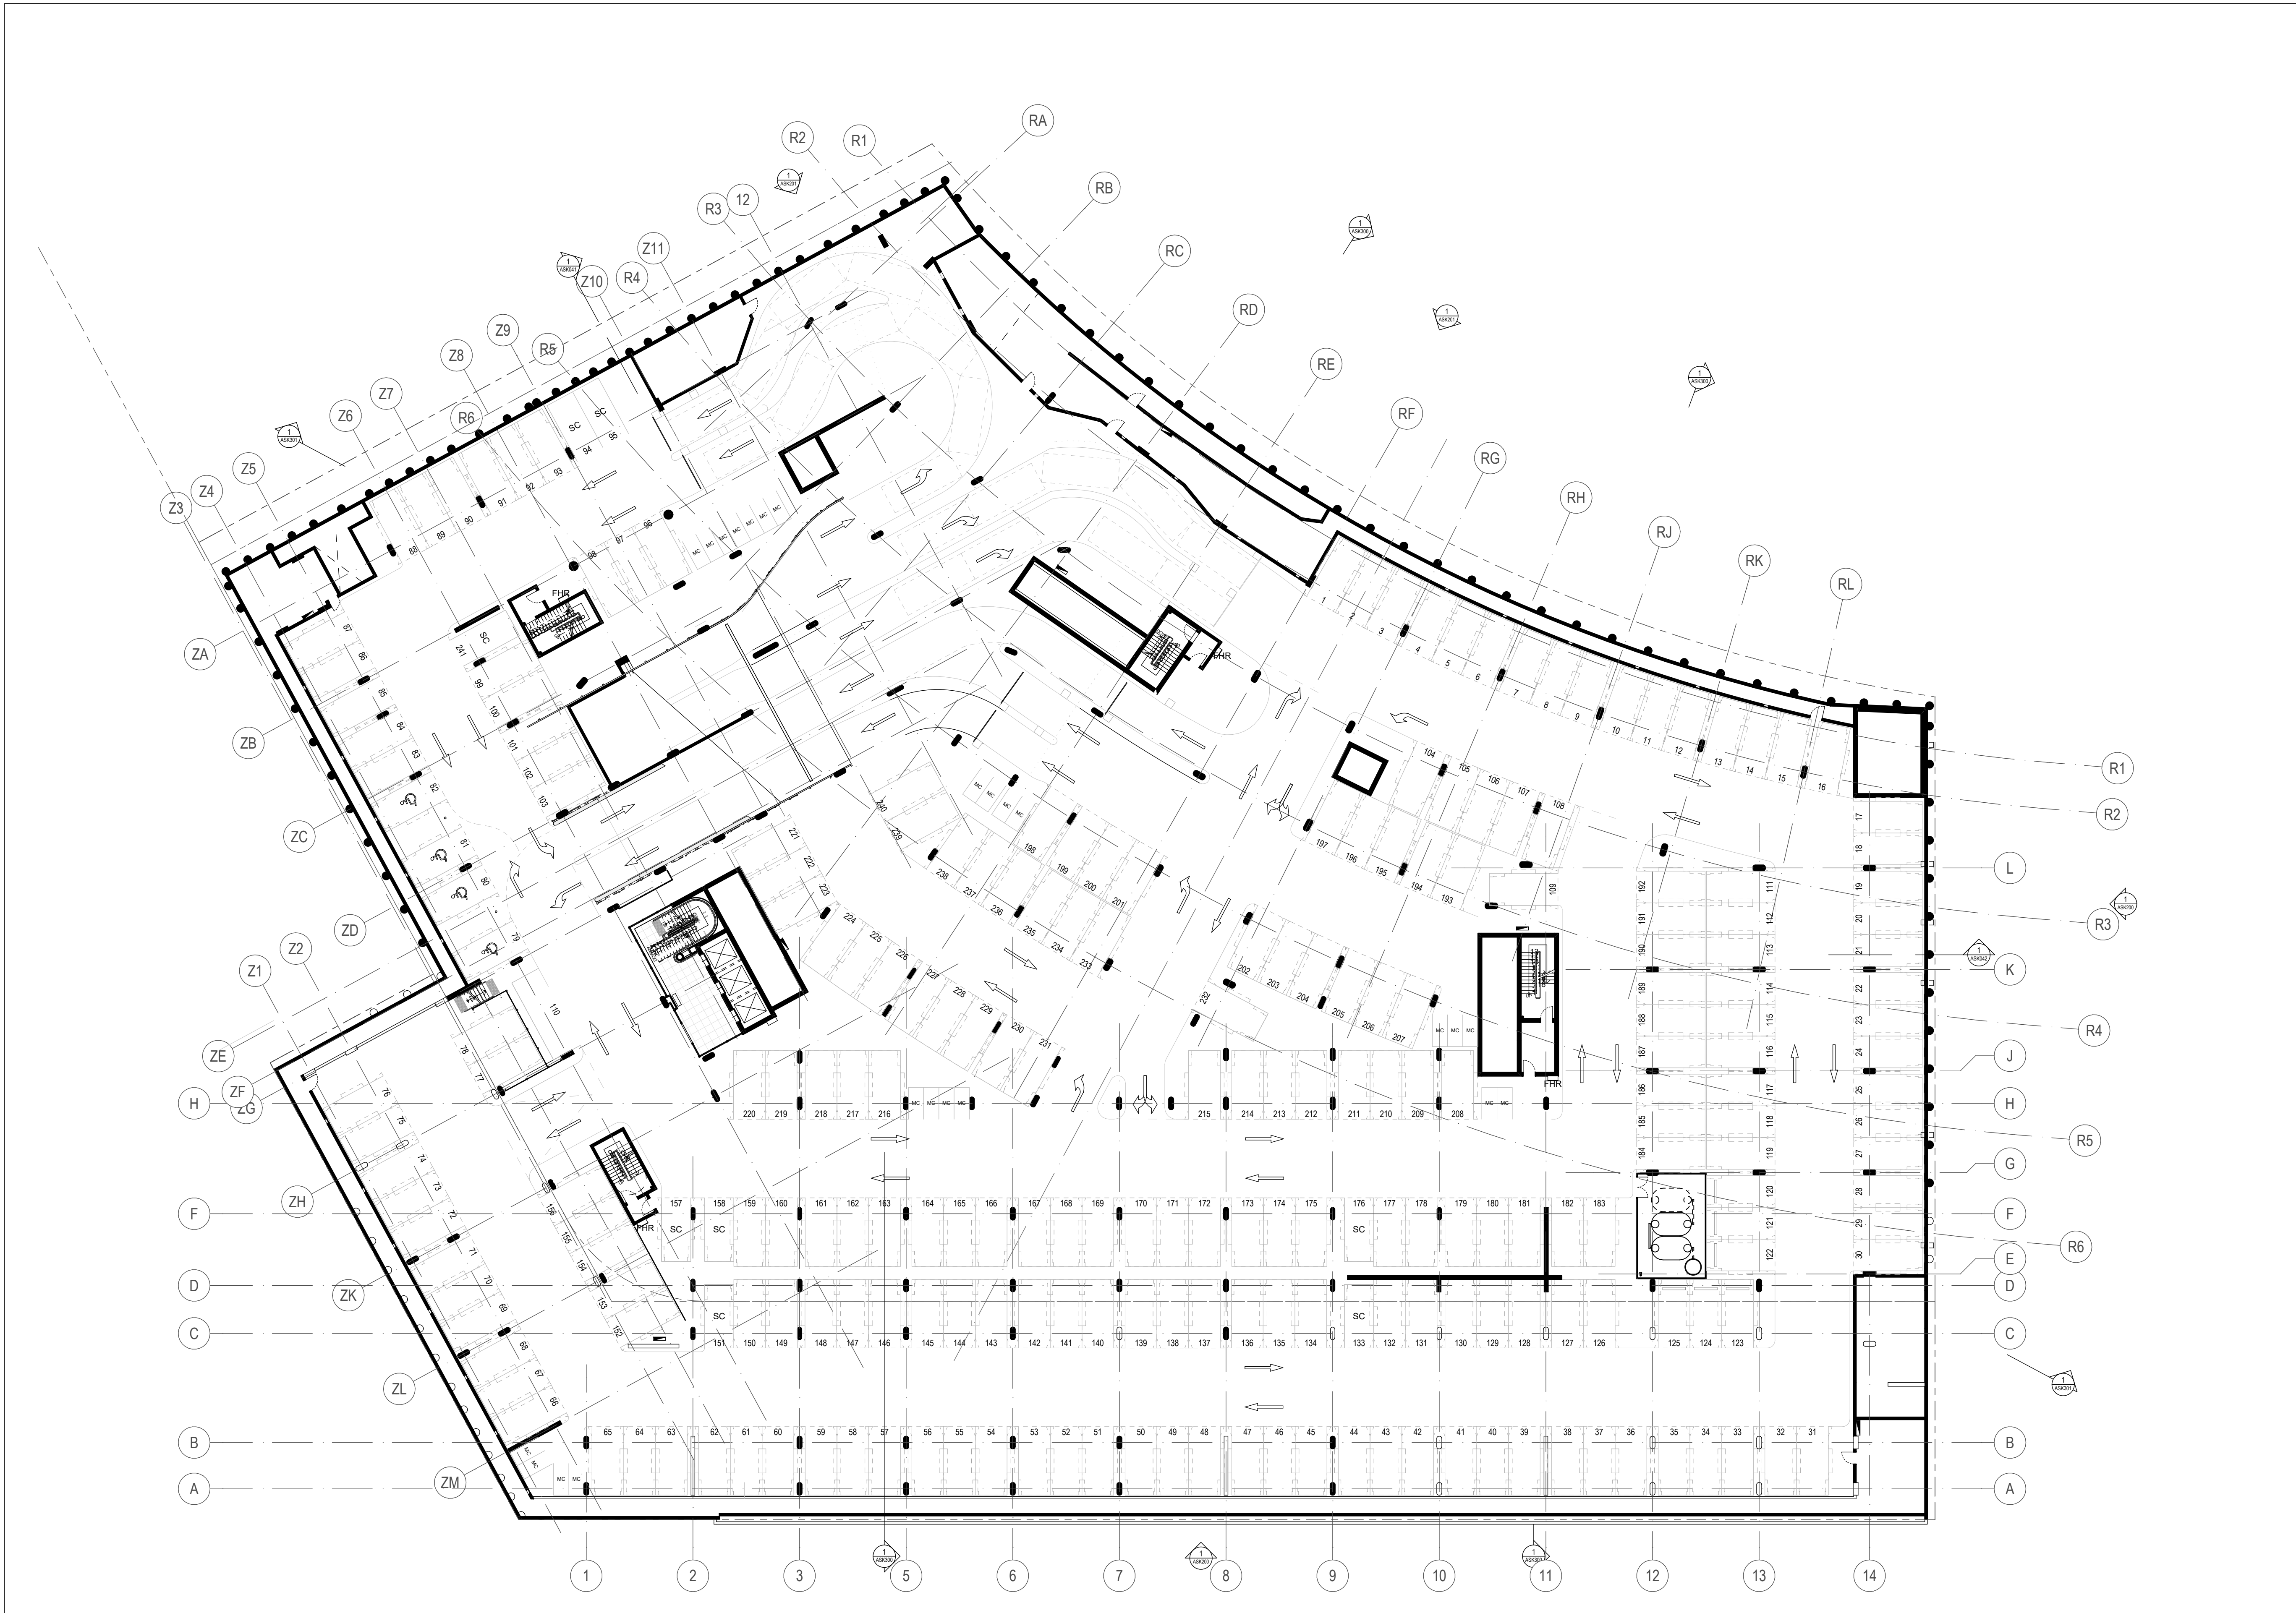

CONSULTANTS

CLIENT



50 Blackall Street
Barton ACT 2600 Australia
www.morrispropertygroup.com.au



Guida Moseley Brown Architects

6 Pine Street
Fyshwick ACT 2609
Australia
Phone +61 2 6280 7080
gmb@gmbarchitects.com
www.gmbarchitects.com

ALL DIMENSIONS AND EXISTING CONDITIONS SHALL BE CHECKED AND VERIFIED BY THE CONTRACTOR BEFORE PROCEEDING WITH THE WORK

ORIGINAL SHEET SIZE A1

© 2021 GUIDA MOSELEY BROWN PTY LTD ABN 34 101 197 246

REV	DATE	AMENDMENT DESCRIPTION	CHECK	REV	DATE	AMENDMENT DESCRIPTION	CHECK
01	25-06-2021	ISSUED FOR WORKS APPROVAL SUBMISSION	BB				

PROJECT
ONE CITY HILL

TITLE
PLAN - BASEMENT 1

BLOCK 10 & 11, SECTION 100 CANBERRA CITY

CARS
MOTORCYCLES

241
24


SCALE

SHEET NO.
ASK099

FOR WORKS APPROVAL

PROJECT CODE
20006

ISSUE
01

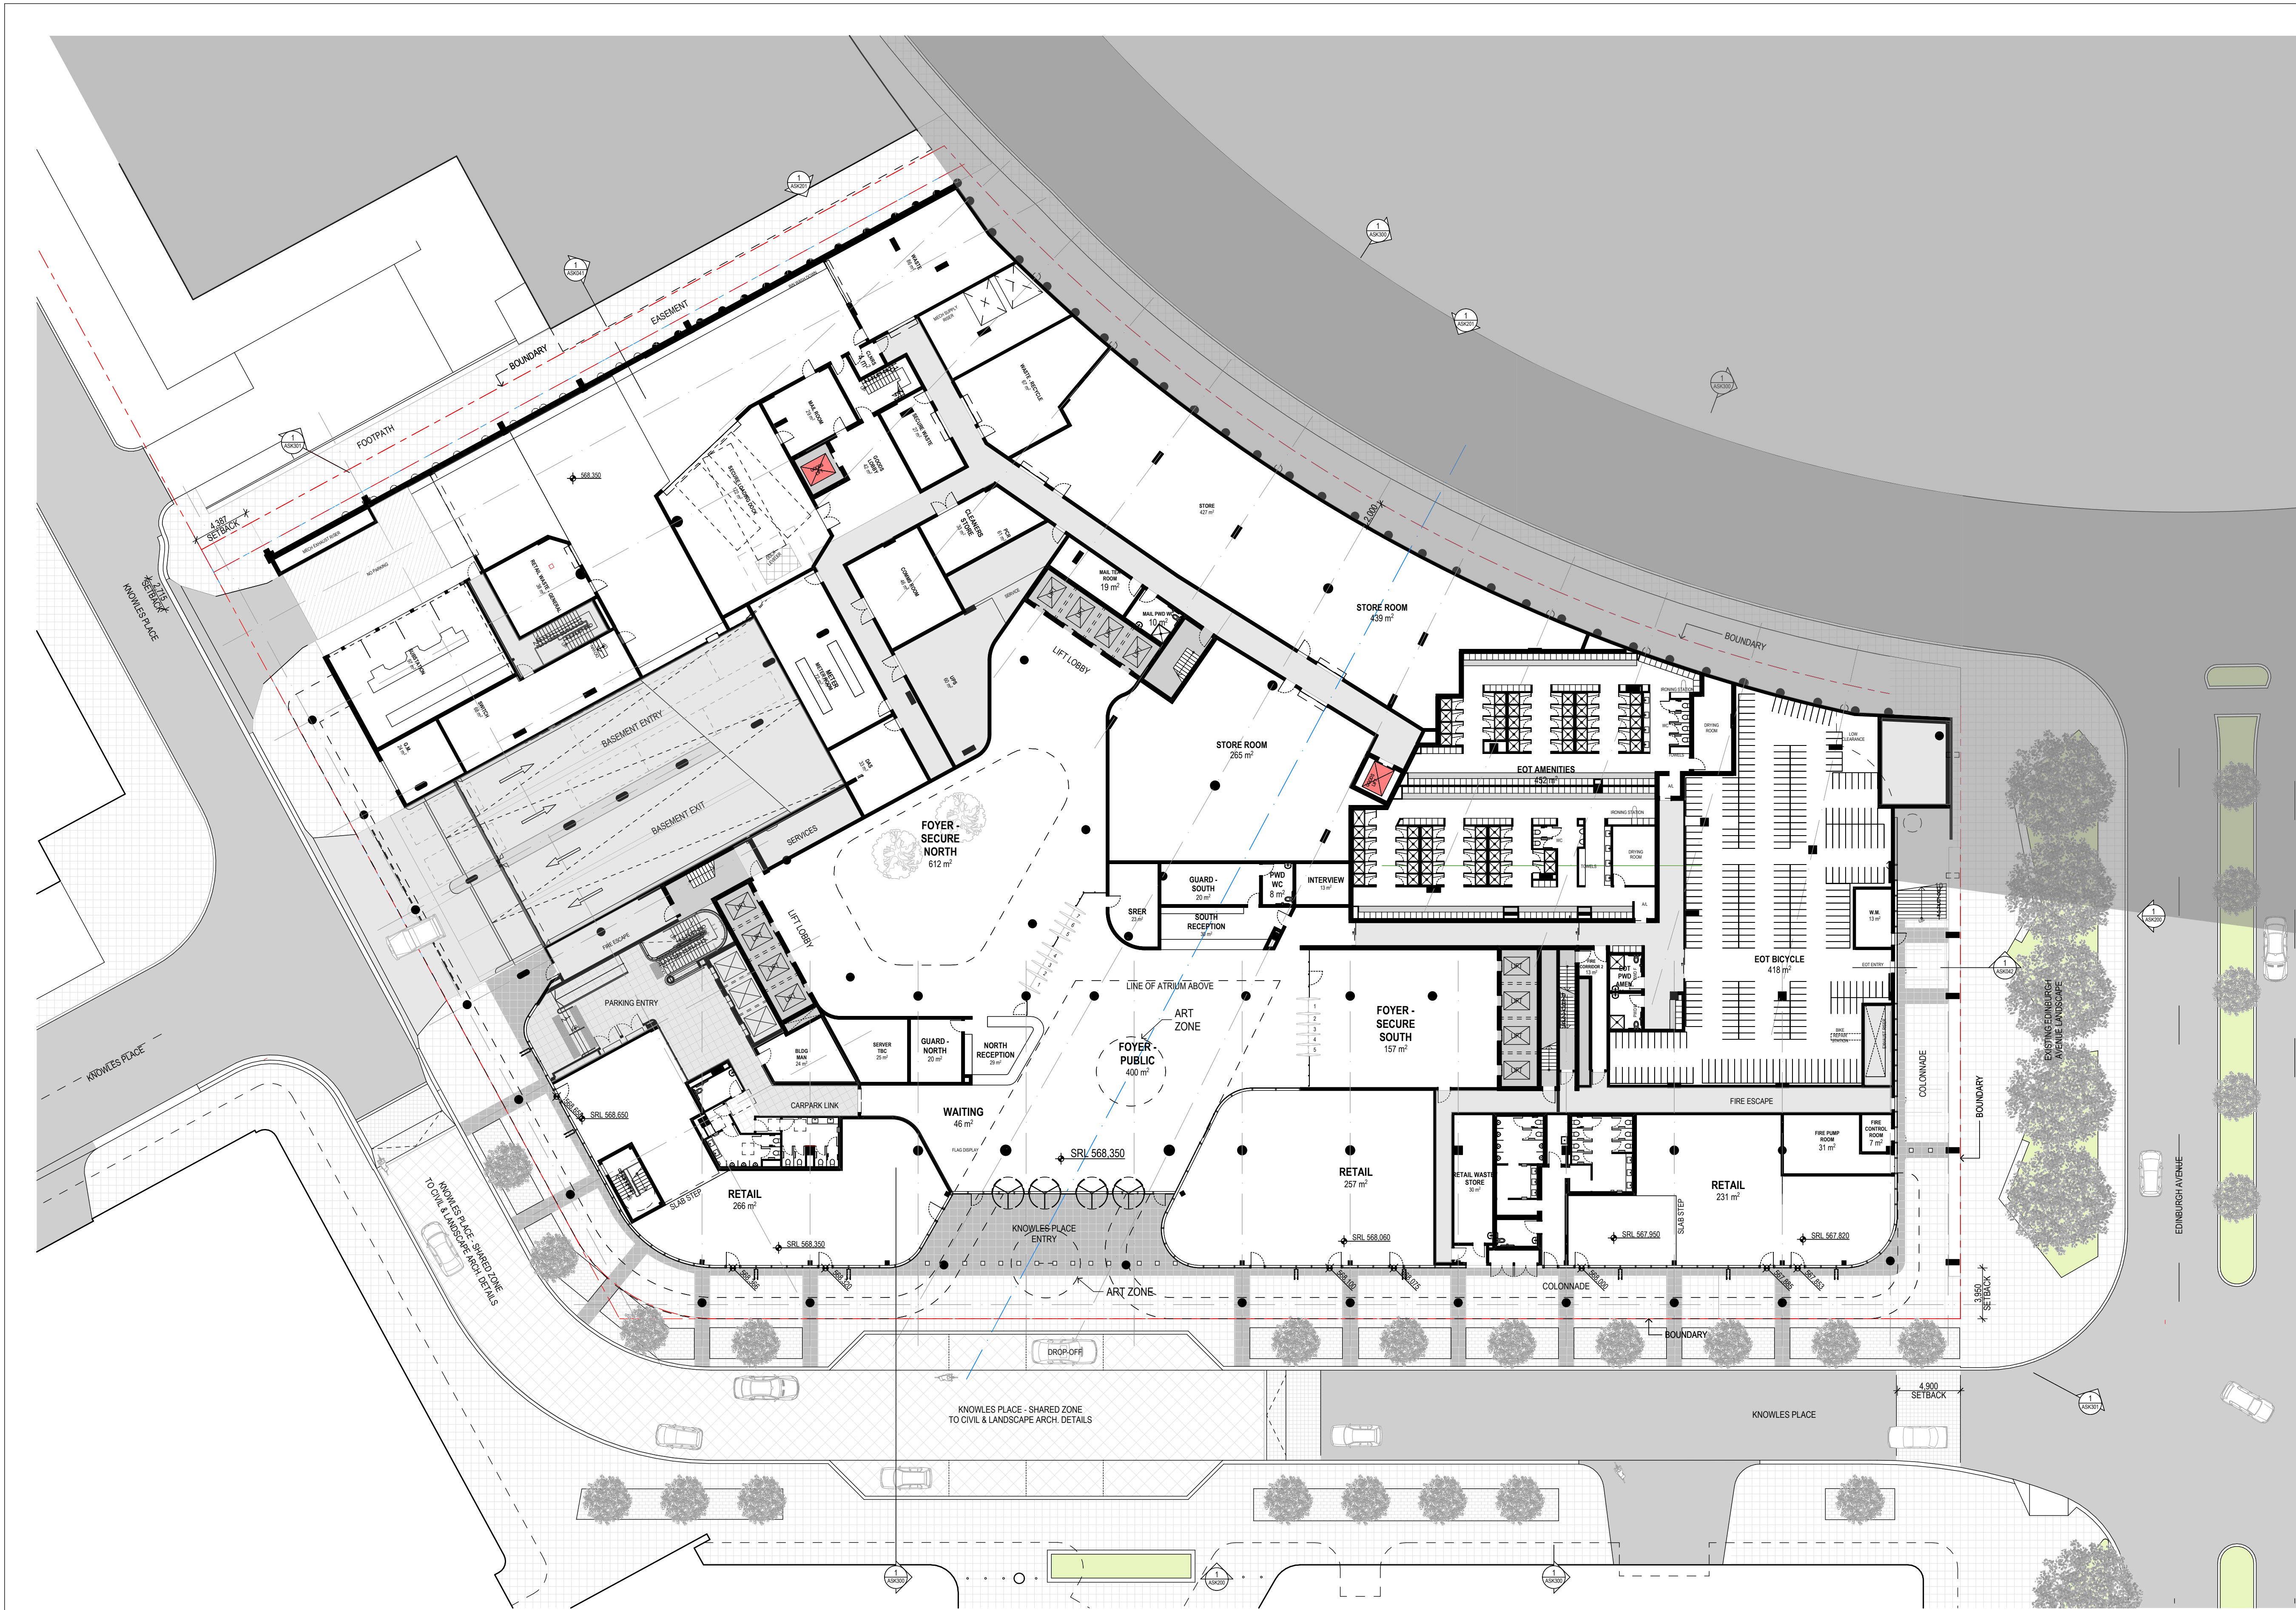

CONSULTANTS

CLIENT

morris
property group

50 Blackall Street
Barton ACT 2600 Australia
www.morrispropertygroup.com.au

gmb

Guida Moseley Brown Architects

6 Pine Street
Fyshwick ACT 2609
Australia
Phone +61 2 6280 7080
gmb@gmbarchitects.com
www.gmbarchitects.com

ALL DIMENSIONS AND EXISTING CONDITIONS SHALL
BE CHECKED AND VERIFIED BY THE CONTRACTOR
BEFORE PROCEEDING WITH THE WORK

ORIGINAL SHEET SIZE A1

1:250

© 2021 GUIDA MOSELEY BROWN PTY LTD ABN 34 101 197 246

REV	DATE	AMENDMENT DESCRIPTION	CHECK	REV	DATE	AMENDMENT DESCRIPTION	CHECK
01	11-06-2021	PRELIMINARY ISSUE - FOR INFORMATION	BB				
02	17-06-2021	PRELIMINARY ISSUE - FOR INFORMATION	DR				
03	22-06-2021	ATRIUM AND GENERAL UPDATES	DR				
04	25-06-2021	ISSUED FOR WORKS APPROVAL SUBMISSION	BB				

PROJECT
ONE CITY HILL

BLOCK 10 & 11, SECTION 100 CANBERRA CITY

TITLE
PLAN - LEVEL GROUND

SCALE

1:250

PROJECT CODE
20006

SHEET NO.

ASK100

ISSUE
04

FOR WORKS APPROVAL



CONSULTANTS

CLIENT

morris
property group

50 Blackall Street
Barton ACT 2600 Australia

www.morrispropertygroup.com.au



Guida Moseley Brown Architects

6 Pine Street
Fyshwick ACT 2609
Australia

Phone +61 2 6280 7080
gmb@gmbarchitects.com
www.gmbarchitects.com

ALL DIMENSIONS AND EXISTING CONDITIONS SHALL
BE CHECKED AND VERIFIED BY THE CONTRACTOR
BEFORE PROCEEDING WITH THE WORK

ORIGINAL SHEET SIZE A1

1:250

© 2021 GUIDA MOSELEY BROWN PTY LTD ABN 34 101 197 246

REV	DATE	AMENDMENT DESCRIPTION	CHECK	REV	DATE	AMENDMENT DESCRIPTION	CHECK
01	11-06-2021	PRELIMINARY ISSUE - FOR INFORMATION	BB				
02	22-06-2021	ATRIUM AND GENERAL UPDATES	DR				
03	25-06-2021	ISSUED FOR WORKS APPROVAL SUBMISSION	BB				

PROJECT
ONE CITY HILL

BLOCK 10 & 11, SECTION 100 CANBERRA CITY

TITLE
PLAN - LEVEL 1


SCALE
1:250

PROJECT CODE
20006

SHEET NO.
ASK101

ISSUE
03

FOR WORKS APPROVAL

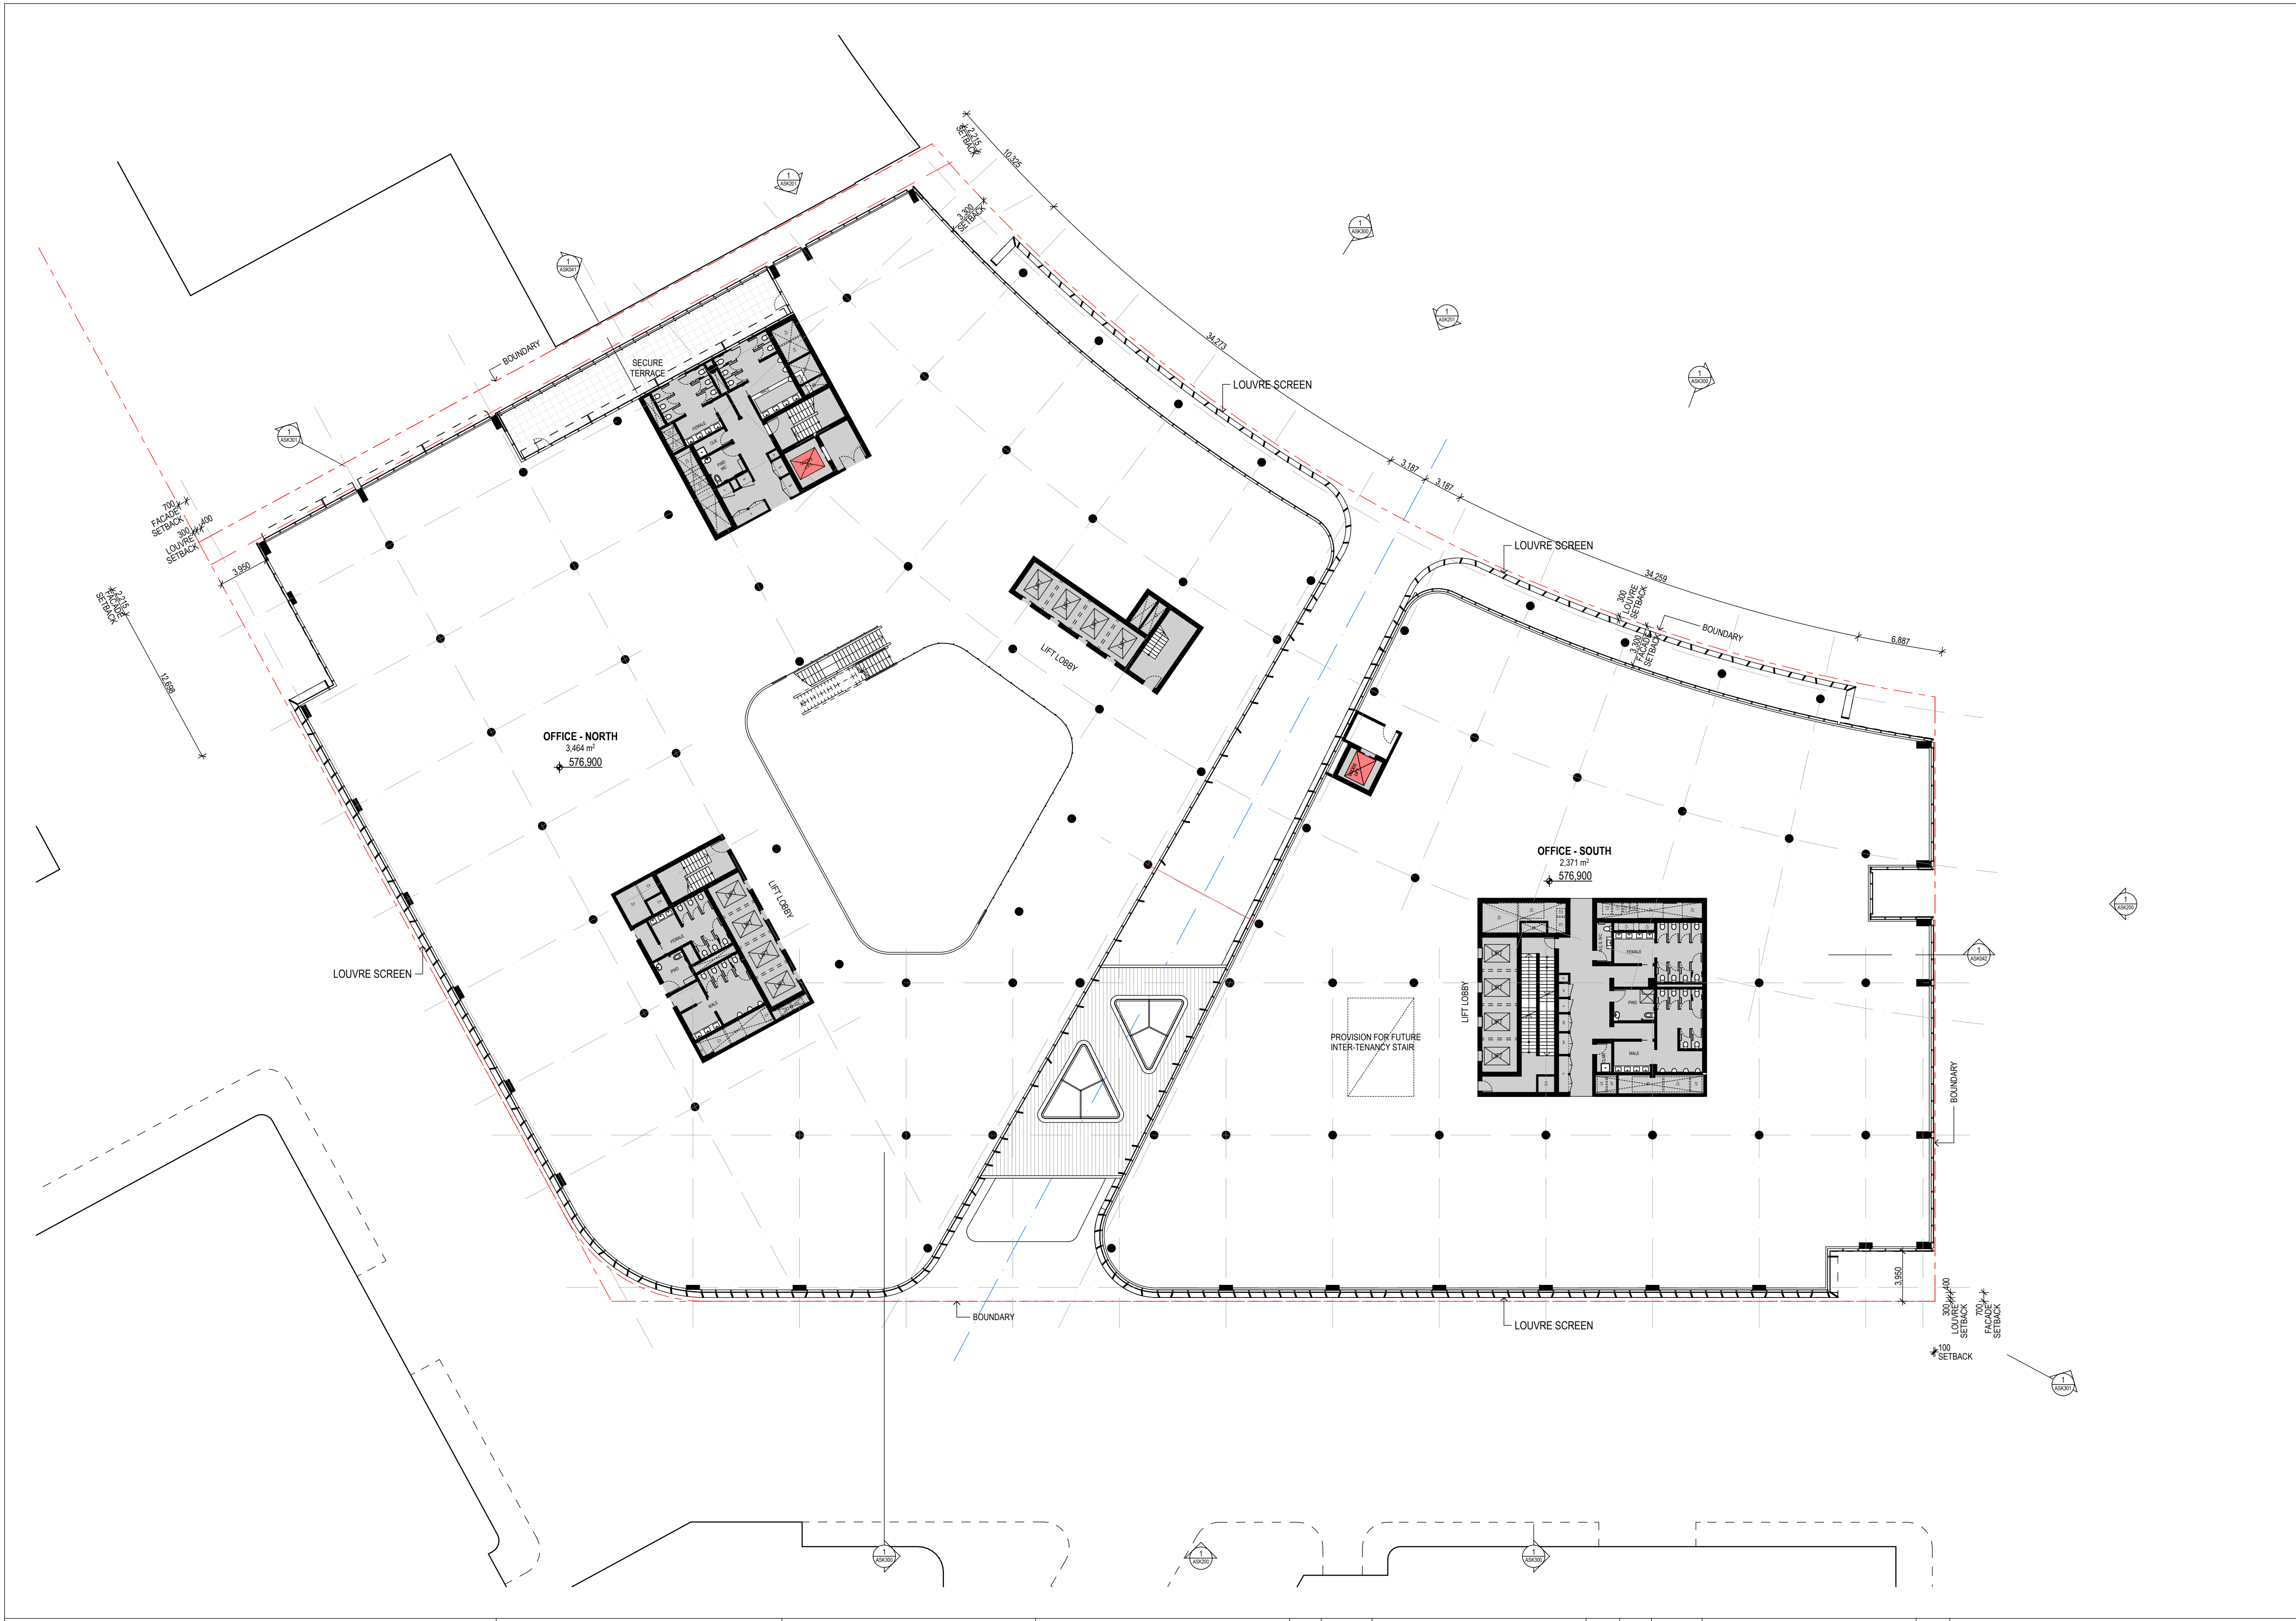

CONSULTANTS

CLIENT



50 Blackall Street
Barton ACT 2600 Australia

www.morrispropertygroup.com.au



Guida Moseley Brown Architects

6 Pine Street
Fyshwick ACT 2609
Australia

Phone +61 2 6280 7080
gmb@gmbarchitects.com
www.gmbarchitects.com

ALL DIMENSIONS AND EXISTING CONDITIONS SHALL BE CHECKED AND VERIFIED BY THE CONTRACTOR BEFORE PROCEEDING WITH THE WORK

ORIGINAL SHEET SIZE A1

1:250

© 2021 GUIDA MOSELEY BROWN PTY LTD ABN 34 101 197 246

REV	DATE	AMENDMENT DESCRIPTION	CHECK
01	11-06-2021	PRELIMINARY ISSUE - FOR INFORMATION	BB
02	22-06-2021	ATRIUM AND GENERAL UPDATES	DR
03	25-06-2021	ISSUED FOR WORKS APPROVAL SUBMISSION	BB



REV	DATE	AMENDMENT DESCRIPTION	CHECK


PROJECT
ONE CITY HILL
BLOCK 10 & 11, SECTION 100 CANBERRA CITY

TITLE
PLAN - LEVEL 2

SCALE 1:250	PROJECT CODE 20006
SHEET NO. ASK102	ISSUE 03
FOR WORKS APPROVAL	

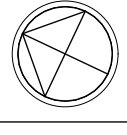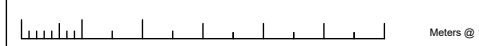

CONSULTANTS	CLIENT  50 Blackall Street Barton ACT 2600 Australia www.morrispropertygroup.com.au	 Guida Moseley Brown Architects 6 Pine Street Fyshwick ACT 2609 Australia Phone +61 2 6280 7080 gmb@gmbarchitects.com www.gmbarchitects.com	ALL DIMENSIONS AND EXISTING CONDITIONS SHALL BE CHECKED AND VERIFIED BY THE CONTRACTOR BEFORE PROCEEDING WITH THE WORK			REV	DATE	AMENDMENT DESCRIPTION	CHECK	REV	DATE	AMENDMENT DESCRIPTION	CHECK	PROJECT ONE CITY HILL		SCALE 1:250	PROJECT CODE 20006
			01			11-06-2021	PRELIMINARY ISSUE - FOR INFORMATION	BB					BLOCK 10 & 11, SECTION 100 CANBERRA CITY				
			02			22-06-2021	ATRIUM AND GENERAL UPDATES	DR					TITLE PLAN - LEVEL 3		SHEET NO. ASK103	ISSUE 03	
			03			25-06-2021	ISSUED FOR WORKS APPROVAL SUBMISSION	BB					FOR WORKS APPROVAL				
ORIGINAL SHEET SIZE A1 Meters @ 1:200 © 2021 GUIDA MOSELEY BROWN PTY LTD ABN 34 101 197 246																	

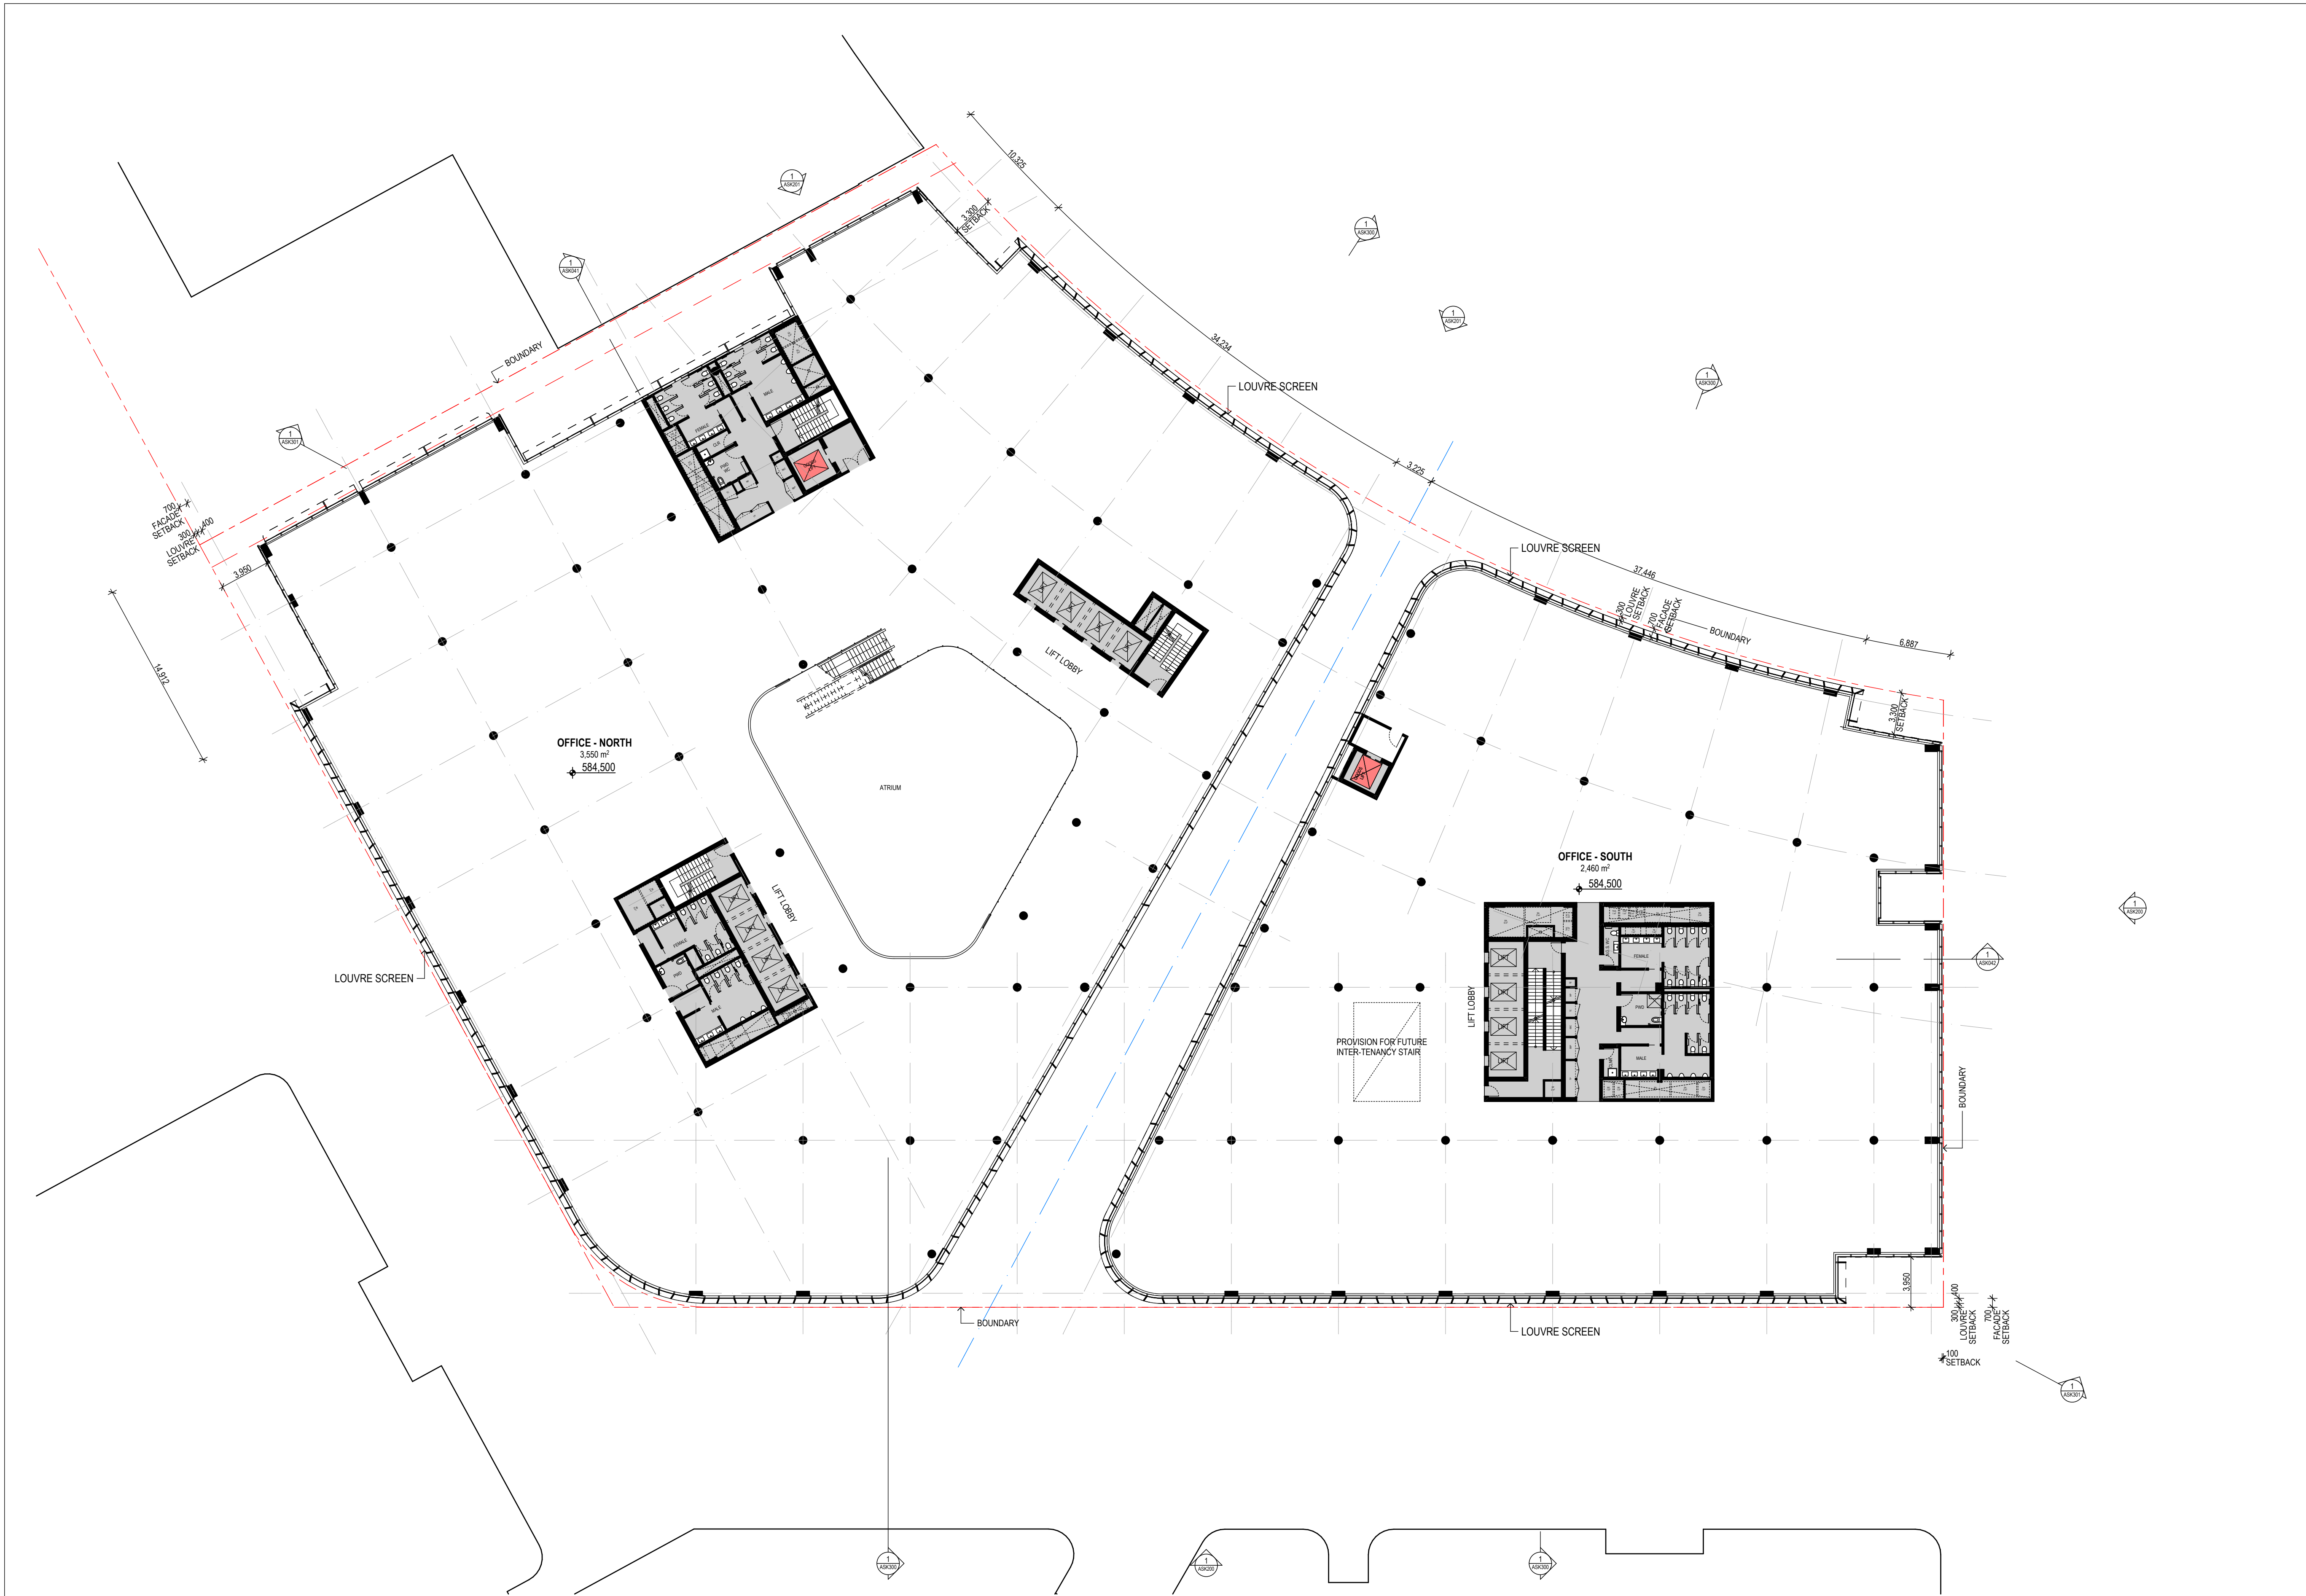

CONSULTANTS

CLIENT

morris
property group

50 Blackall Street
Barton ACT 2600 Australia

www.morrispropertygroup.com.au

gmb

Guida Moseley Brown Architects

6 Pine Street
Fyshwick ACT 2609
Australia

Phone +61 2 6280 7080
gmb@gmbarchitects.com
www.gmbarchitects.com

ALL DIMENSIONS AND EXISTING CONDITIONS SHALL
BE CHECKED AND VERIFIED BY THE CONTRACTOR
BEFORE PROCEEDING WITH THE WORK

ORIGINAL SHEET SIZE A1

1:250

© 2021 GUIDA MOSELEY BROWN PTY LTD ABN 34 101 197 246

REV	DATE	AMENDMENT DESCRIPTION	CHECK	REV	DATE	AMENDMENT DESCRIPTION	CHECK
01	11-06-2021	PRELIMINARY ISSUE - FOR INFORMATION	BB				
02	22-06-2021	ATRIUM AND GENERAL UPDATES	DR				
03	25-06-2021	ISSUED FOR WORKS APPROVAL SUBMISSION	BB				

PROJECT
ONE CITY HILL

BLOCK 10 & 11, SECTION 100 CANBERRA CITY

TITLE
PLAN - LEVEL 4


SCALE
1:250

PROJECT CODE
20006

SHEET NO.
ASK104

ISSUE
03

FOR WORKS APPROVAL

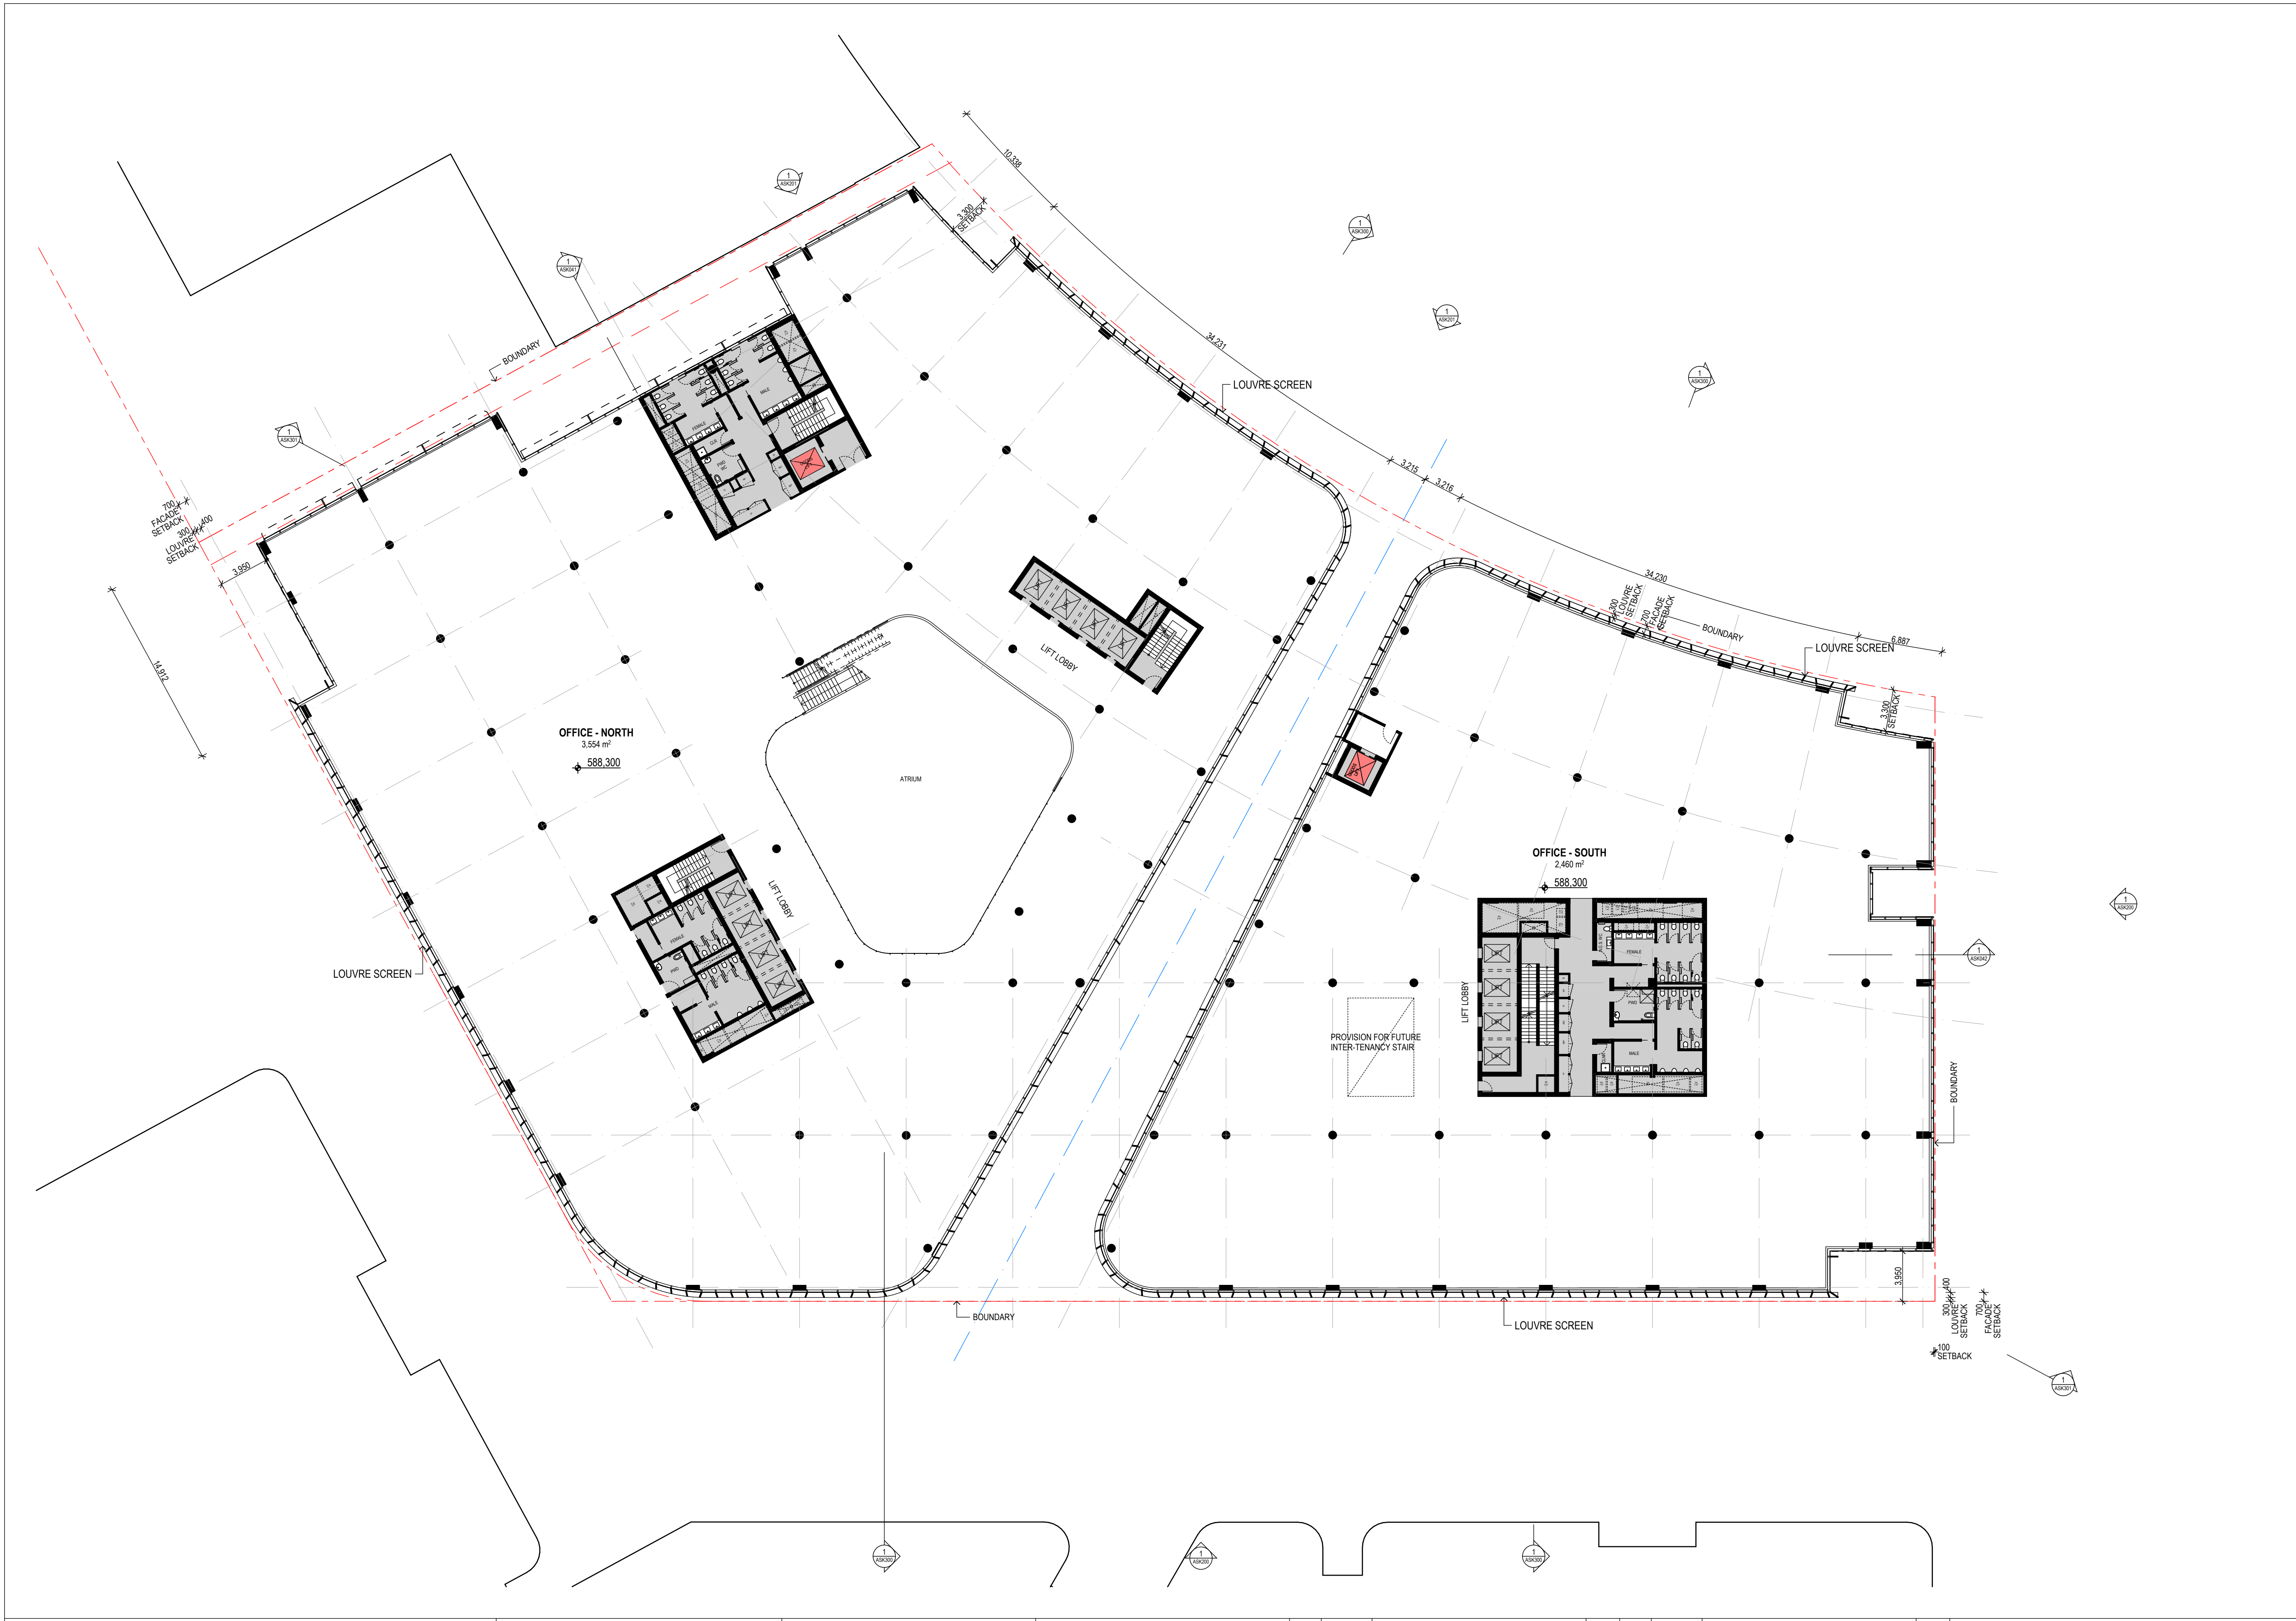

CONSULTANTS

CLIENT

50 Blackall Street
Barton ACT 2600 Australia

www.morrispropertygroup.com.au

Guida Moseley Brown Architects

6 Pine Street
Fyshwick ACT 2609
Australia

Phone +61 2 6280 7080
gmb@gmbarchitects.com
www.gmbarchitects.com

ALL DIMENSIONS AND EXISTING CONDITIONS SHALL BE CHECKED AND VERIFIED BY THE CONTRACTOR BEFORE PROCEEDING WITH THE WORK

ORIGINAL SHEET SIZE A1

1:250

© 2021 GUIDA MOSELEY BROWN PTY LTD ABN 34 101 197 246

REV	DATE	AMENDMENT DESCRIPTION	CHECK	REV	DATE	AMENDMENT DESCRIPTION	CHECK
01	11-06-2021	PRELIMINARY ISSUE - FOR INFORMATION	BB				
02	22-06-2021	ATRIUM AND GENERAL UPDATES	DR				
03	25-06-2021	ISSUED FOR WORKS APPROVAL SUBMISSION	BB				

PROJECT


ONE CITY HILL

BLOCK 10 & 11, SECTION 100 CANBERRA CITY

TITLE

PLAN - LEVEL 5

SCALE	1:250	PROJECT CODE	20006
SHEET NO.	ASK105	ISSUE	03
FOR WORKS APPROVAL			

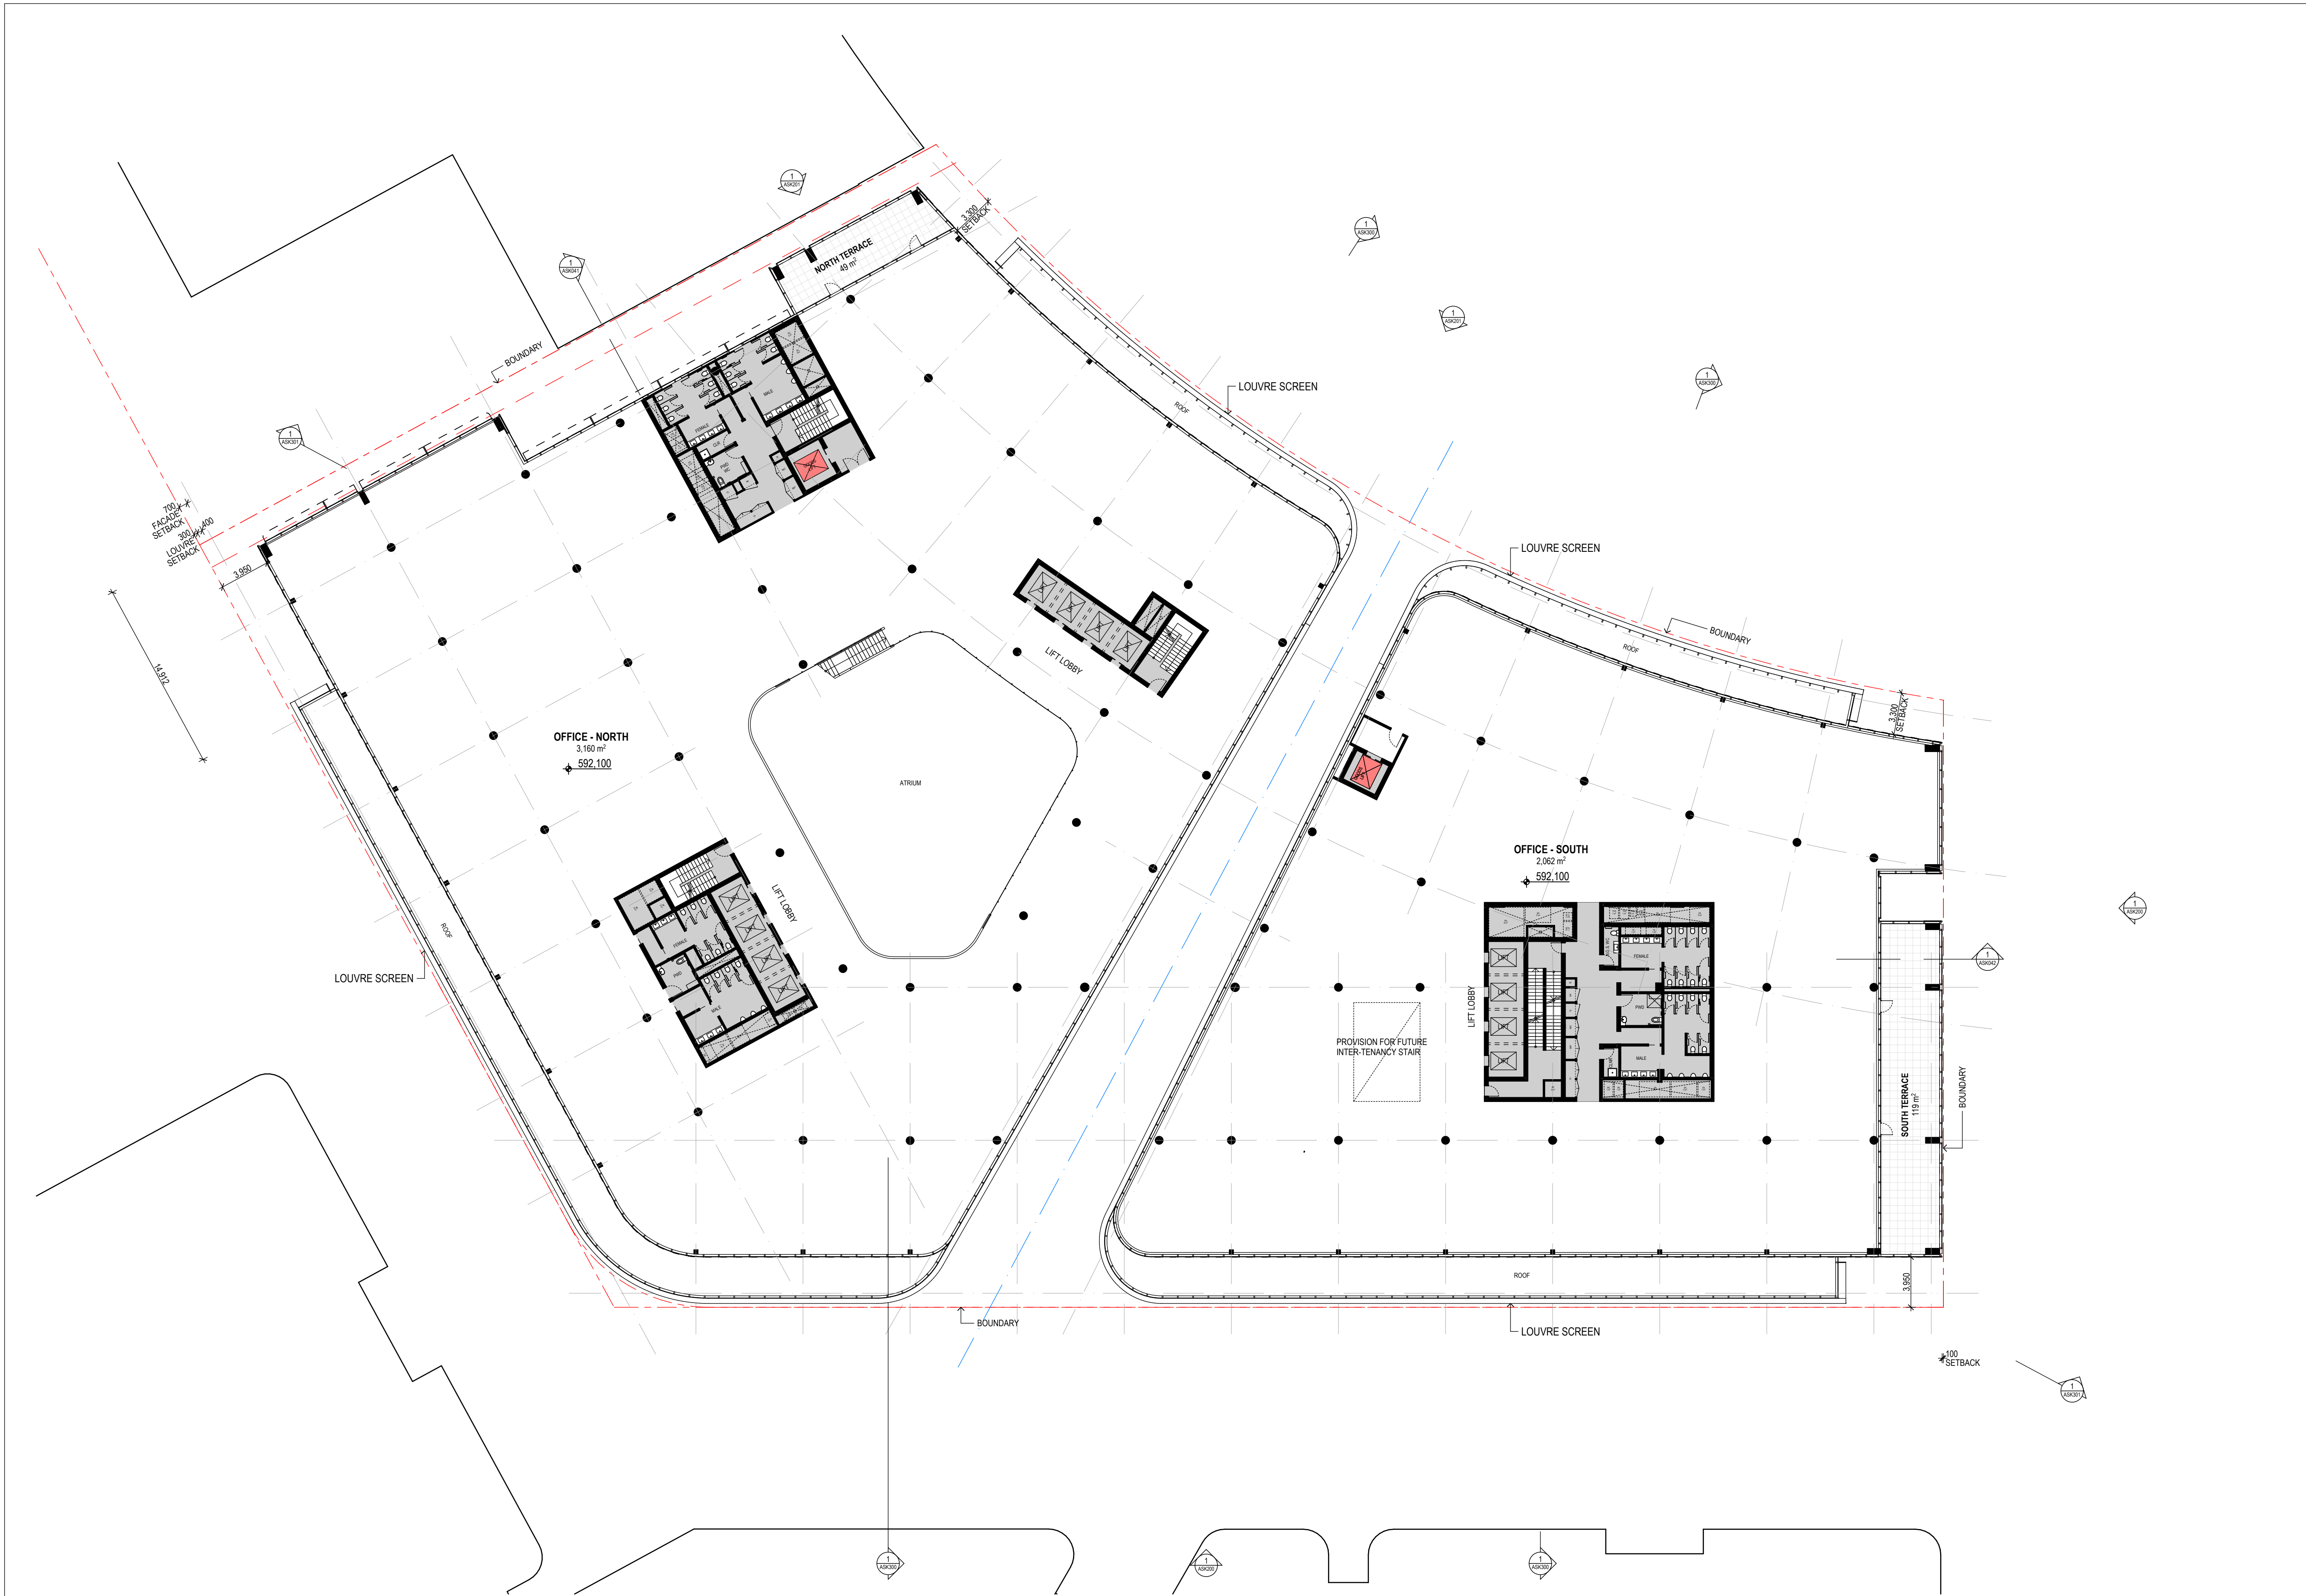

CONSULTANTS

CLIENT

morris
property group

50 Blackall Street
Barton ACT 2600 Australia

www.morrispropertygroup.com.au

Guida Moseley Brown Architects

6 Pine Street
Fyshwick ACT 2609
Australia

Phone +61 2 6280 7080
gmb@gmbarchitects.com
www.gmbarchitects.com

ALL DIMENSIONS AND EXISTING CONDITIONS SHALL BE CHECKED AND VERIFIED BY THE CONTRACTOR BEFORE PROCEEDING WITH THE WORK

ORIGINAL SHEET SIZE A1

1:250


© 2021 GUIDA MOSELEY BROWN PTY LTD ABN 34 101 197 246

REV	DATE	AMENDMENT DESCRIPTION	CHECK	REV	DATE	AMENDMENT DESCRIPTION	CHECK
01	11-06-2021	PRELIMINARY ISSUE - FOR INFORMATION	BB				
02	22-06-2021	ATRIUM AND GENERAL UPDATES	DR				
03	25-06-2021	ISSUED FOR WORKS APPROVAL SUBMISSION	BB				

PROJECT
ONE CITY HILL
BLOCK 10 & 11, SECTION 100 CANBERRA CITY

TITLE
PLAN - LEVEL 6

SCALE 1:250	PROJECT CODE 20006
SHEET NO. ASK106	ISSUE 03
FOR WORKS APPROVAL	

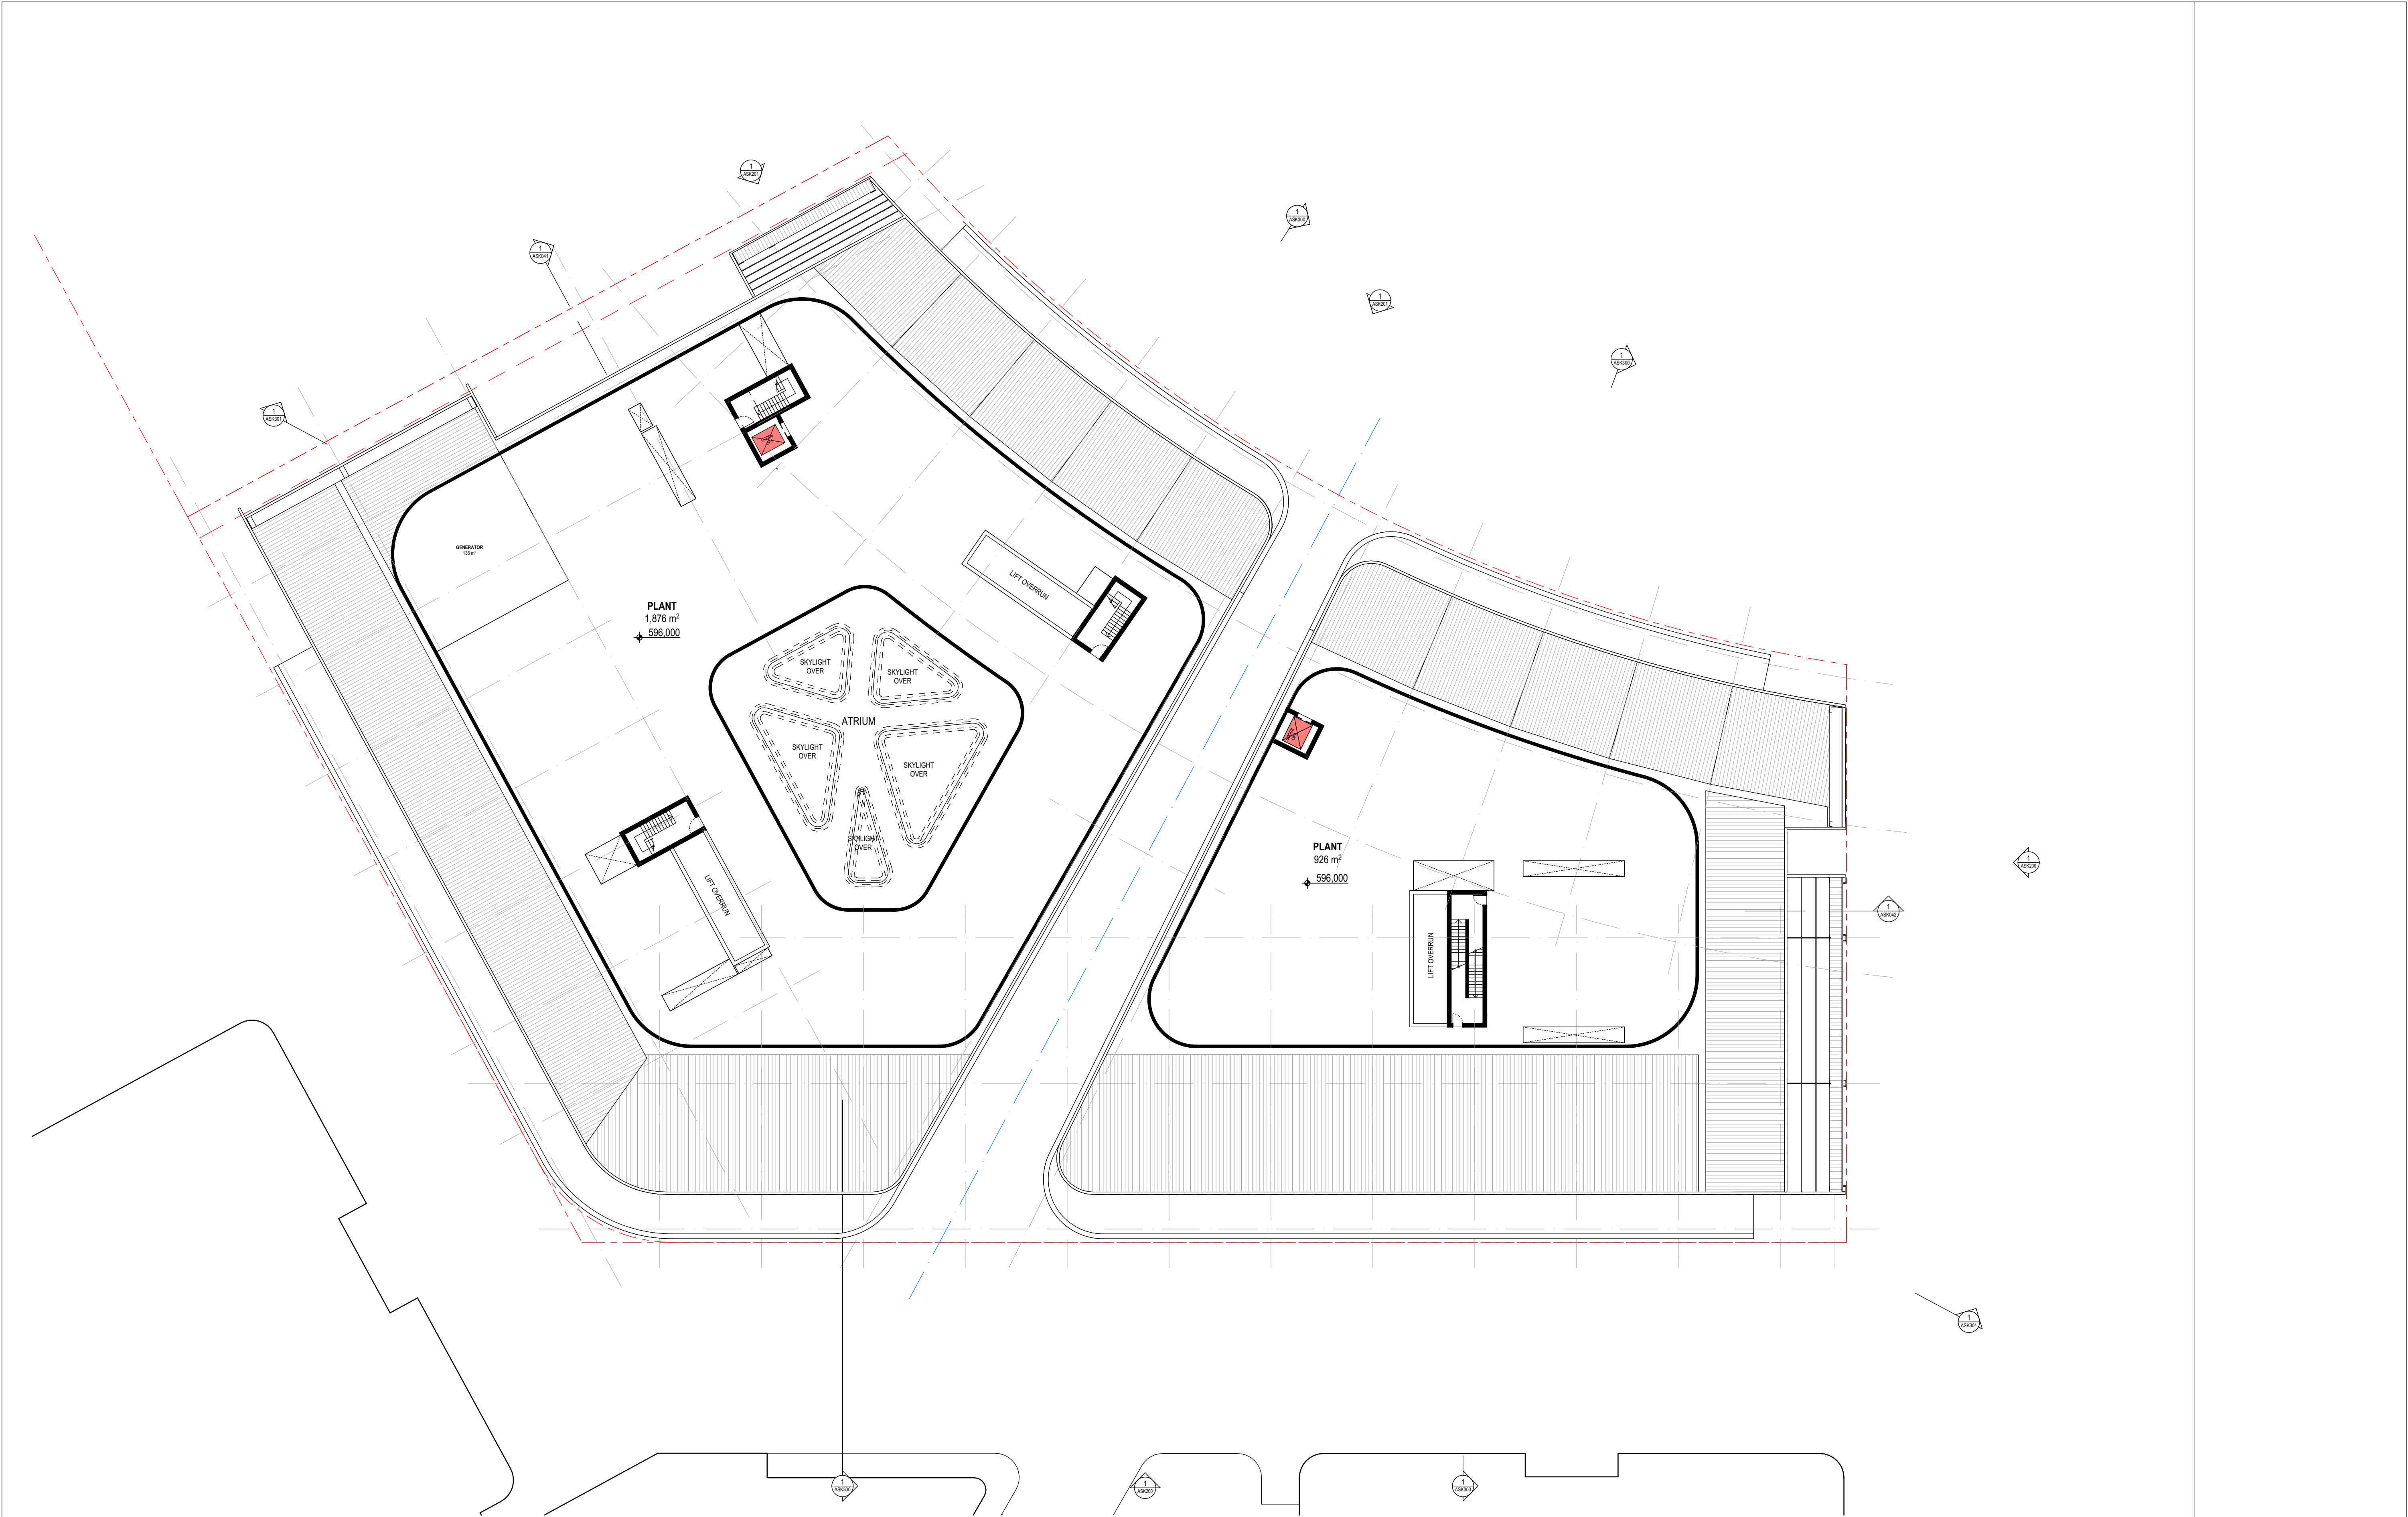

CONSULTANTS

CLIENT




50 Blackall Street
Barton ACT 2600 Australia
www.morrispropertygroup.com.au



Guida Moseley Brown Architects

6 Pine Street
Fyshwick ACT 2609
Australia
Phone +61 2 6280 7080
gmb@gmbarchitects.com
www.gmbarchitects.com

ALL DIMENSIONS AND EXISTING CONDITIONS SHALL
BE CHECKED AND VERIFIED BY THE CONTRACTOR
BEFORE PROCEEDING WITH THE WORK

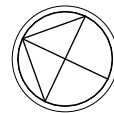

ORIGINAL SHEET SIZE A1

0 2 4 6 8 10 12m

MADE IN 1:200

© 2021 GUIDA MOSELEY BROWN PTY LTD ABN 34 101 197 246

REV	DATE	AMENDMENT DESCRIPTION	CHECK	REV	DATE	AMENDMENT DESCRIPTION	CHECK
01	11-06-2021	PRELIMINARY ISSUE - FOR INFORMATION	BB				
02	22-06-2021	ATRIUM AND GENERAL UPDATES	DR				
03	25-06-2021	ISSUED FOR WORKS APPROVAL SUBMISSION	BB				

PROJECT	ONE CITY HILL
TITLE	PLAN - PLANT LEVEL

SCALE	1:250	PROJECT CODE	20006
SHEET NO.	ASK107	ISSUE	03
FOR WORKS APPROVAL			

