



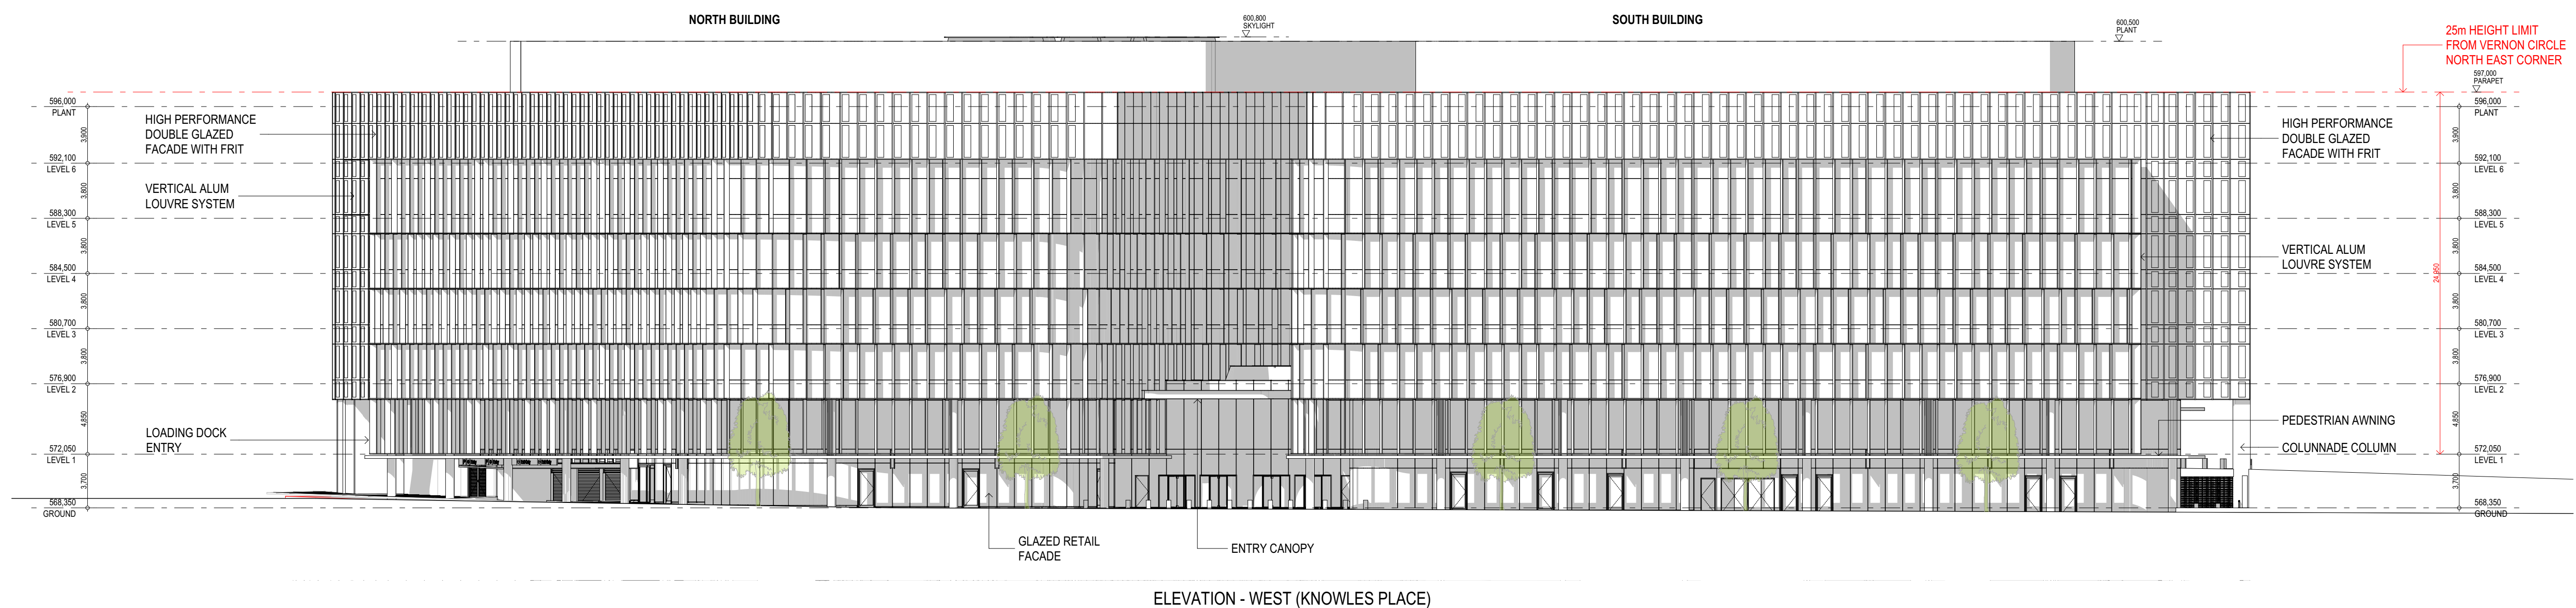

CONSULTANTS

CLIENT

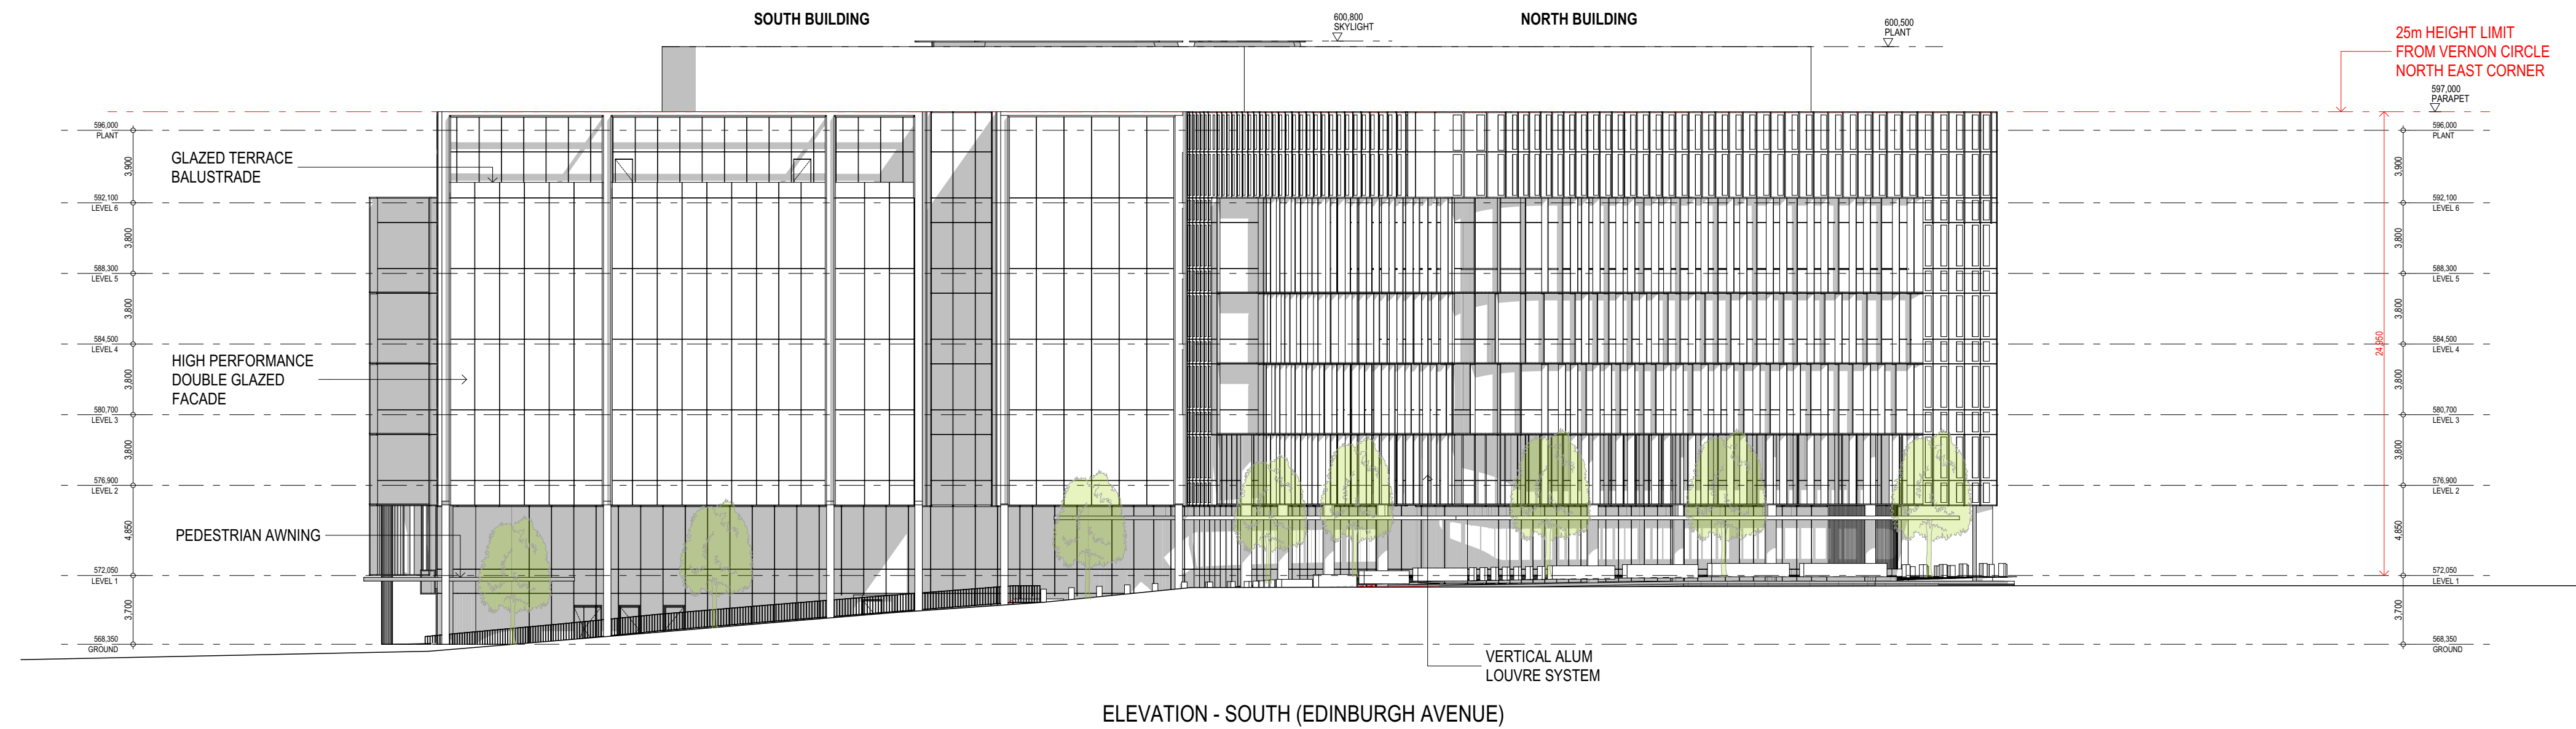

Guida Moseley Brown Architects

6 Pine Street
Fyshwick ACT 2609
Australia

Phone +61 2 6280 7080
gmb@gmbarchitects.com
www.gmbarchitects.com

ALL DIMENSIONS AND EXISTING CONDITIONS SHALL
BE CHECKED AND VERIFIED BY THE CONTRACTOR
BEFORE PROCEEDING WITH THE WORK



ORIGINAL SHEET SIZE A1

1:250

© 2021 GUIDA MOSELEY BROWN PTY LTD ABN 34 101 197 246

REV	DATE	AMENDMENT DESCRIPTION	CHECK	REV	DATE	AMENDMENT DESCRIPTION	CHECK
01	11-06-2021	PRELIMINARY ISSUE - FOR INFORMATION	BB				
02	25-06-2021	ISSUED FOR WORKS APPROVAL SUBMISSION	BB				

PROJECT	ONE CITY HILL
TITLE	ELEVATIONS - SHEET 1

SCALE	1:250	PROJECT CODE	20006
SHEET NO.	ASK200	ISSUE	02
FOR WORKS APPROVAL			