
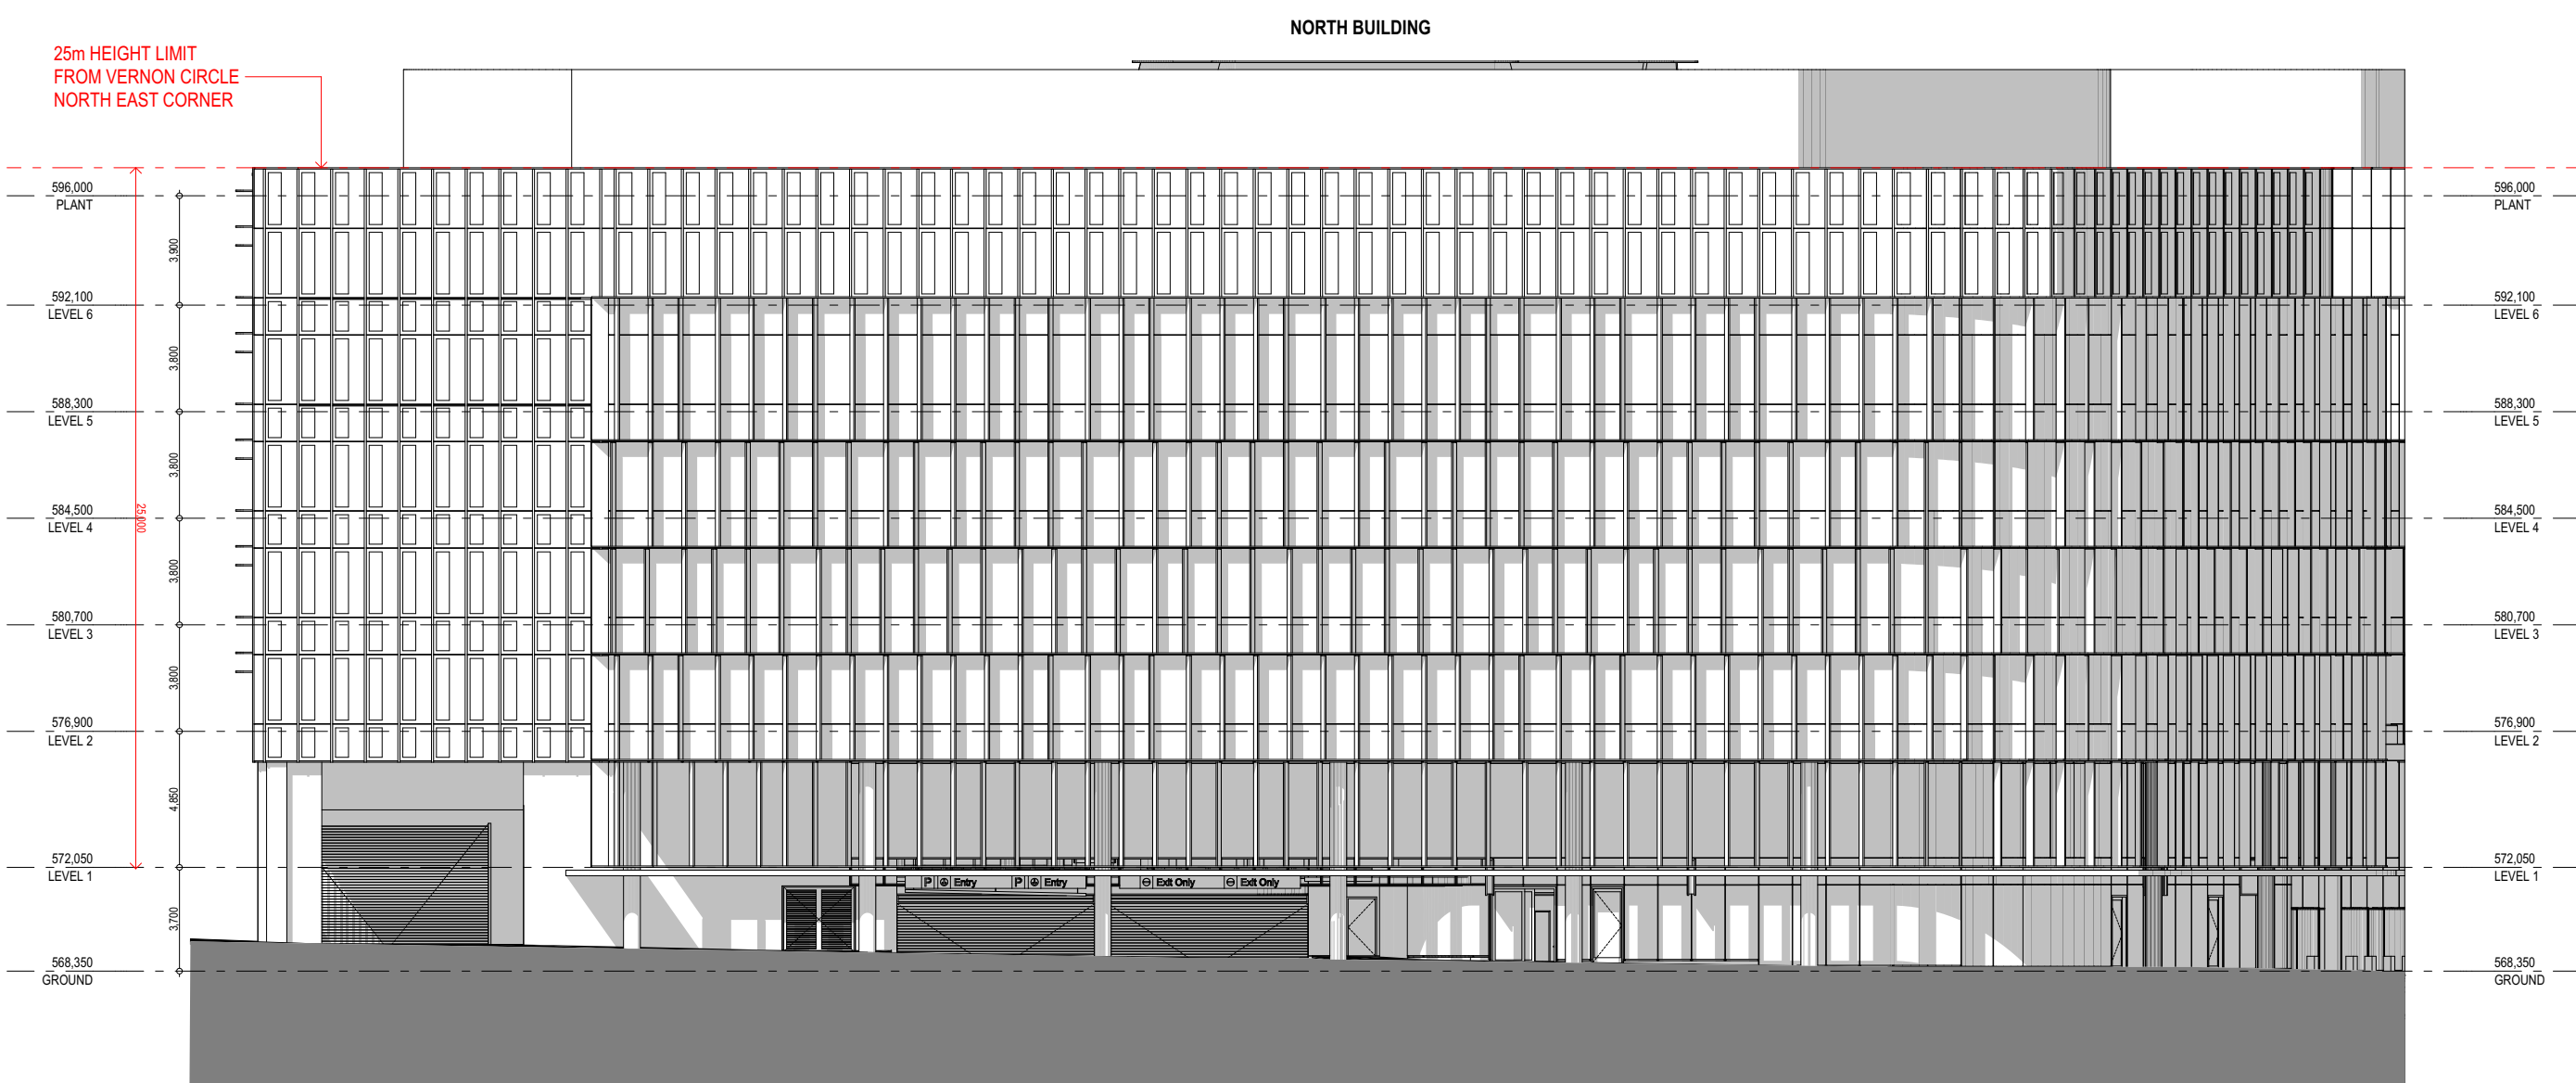


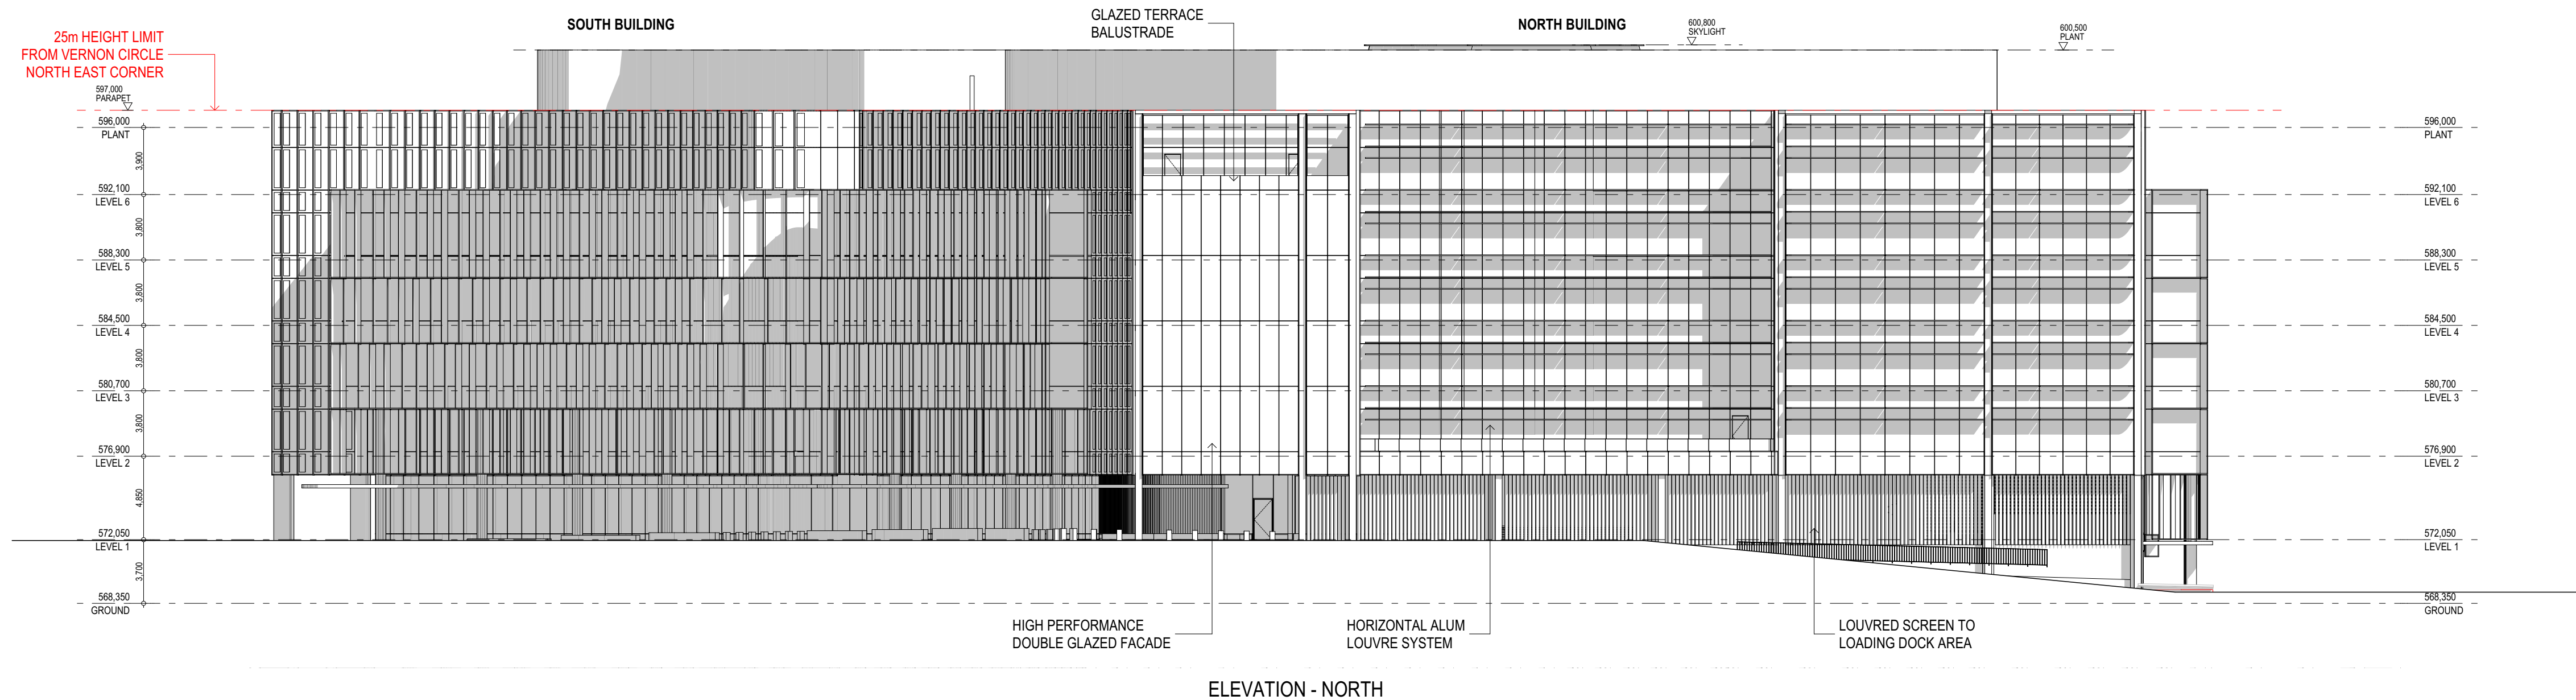

CONSULTANTS	 50 Blackall Street Barton ACT 2600 Australia www.morrispropertygroup.com.au	 Guida Moseley Brown Architects 6 Pine Street Fyshwick ACT 2609 Australia Phone +61 2 6280 7080 gmb@gmbarchitects.com www.gmbarchitects.com	ALL DIMENSIONS AND EXISTING CONDITIONS SHALL BE CHECKED AND VERIFIED BY THE CONTRACTOR BEFORE PROCEEDING WITH THE WORK			REV	DATE	AMENDMENT DESCRIPTION	CHECK	REV	DATE	AMENDMENT DESCRIPTION	CHECK	PROJECT	SCALE	PROJECT CODE	
					01	11-06-2021	PRELIMINARY ISSUE - FOR INFORMATION	BB							BLOCK 10 & 11, SECTION 100 CANBERRA CITY	1:250	20006
					02	25-06-2021	ISSUED FOR WORKS APPROVAL SUBMISSION	BB							TITLE	SHEET NO.	ISSUE
															ELEVATIONS - SHEET 2		ASK201
FOR WORKS APPROVAL																	