


Elevation 3
1:100

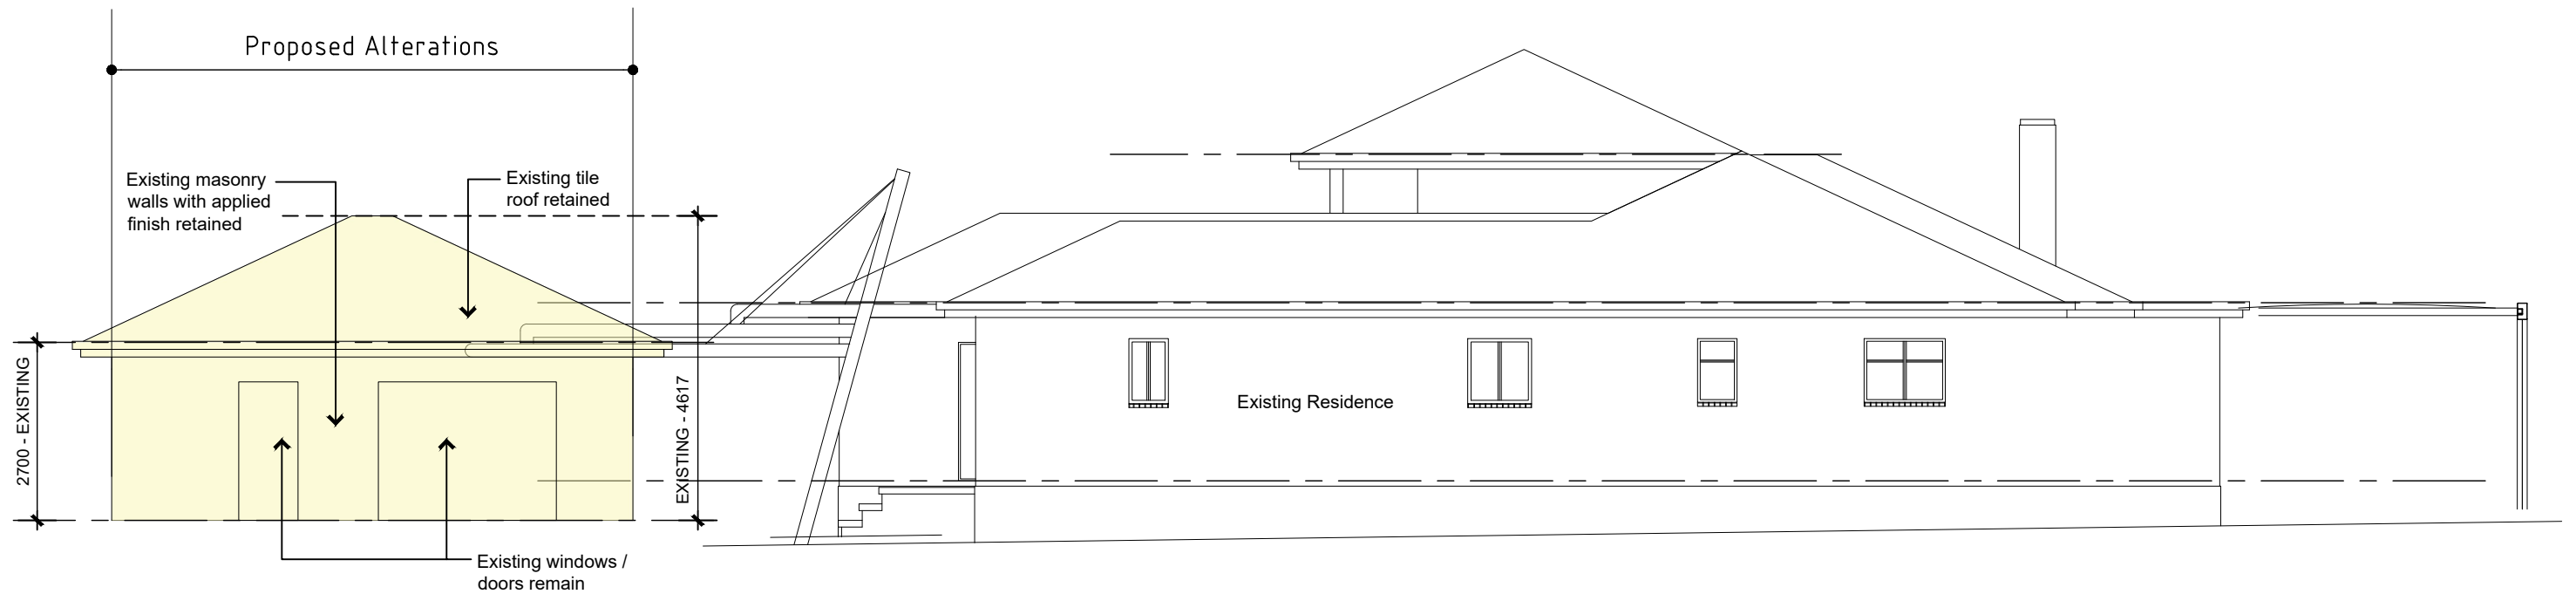

Elevation 4
1:100

© Copyright.
Reproduction of this whole or part of the document constitutes an infringement of copyright. The information, ideas and concepts contained in this document are confidential. The recipient(s) of this document shall be prohibited from such information, ideas and concepts to any person without the prior written consent of the copyright holder.

OZTAL
ARCHITECTS

FIRST FLOOR DICKSON
SQUARE DICKSON
GPO BOX 2170 CANBERRA
CITY ACT 2601
P-02 6257 3488
F-02 6257 3385
LEVEL 2 PACIFIC
HIGHWAY
ST LEONARDS NSW
2065
P-02 9906 1922
F-02 9439 0255
NOMINATED ARCHITECT:
NICK PELLE
NSW REGISTRATION NO:
5628

LEGEND

REV	DESCRIPTION	BY	DATE
A	DA ISSUE	DK	8.10.20

PROJECT ADDRESS
BLOCK 28 SECTION 2
DEAKIN ACT
DRAWING TITLE
ELEVATIONS

PROJECT NAME
PROPOSED ALTERATIONS
COCHERE & STUDIO
CLIENT
D & C MCINNES

SCALE 1:100
PRINT DATE 08.10.20
DESIGNED/ DM / DK
DRAWN
PROJECT No 001097
DWG No A201 REVISION A
DRAWING STATUS WORKS APPROVAL