



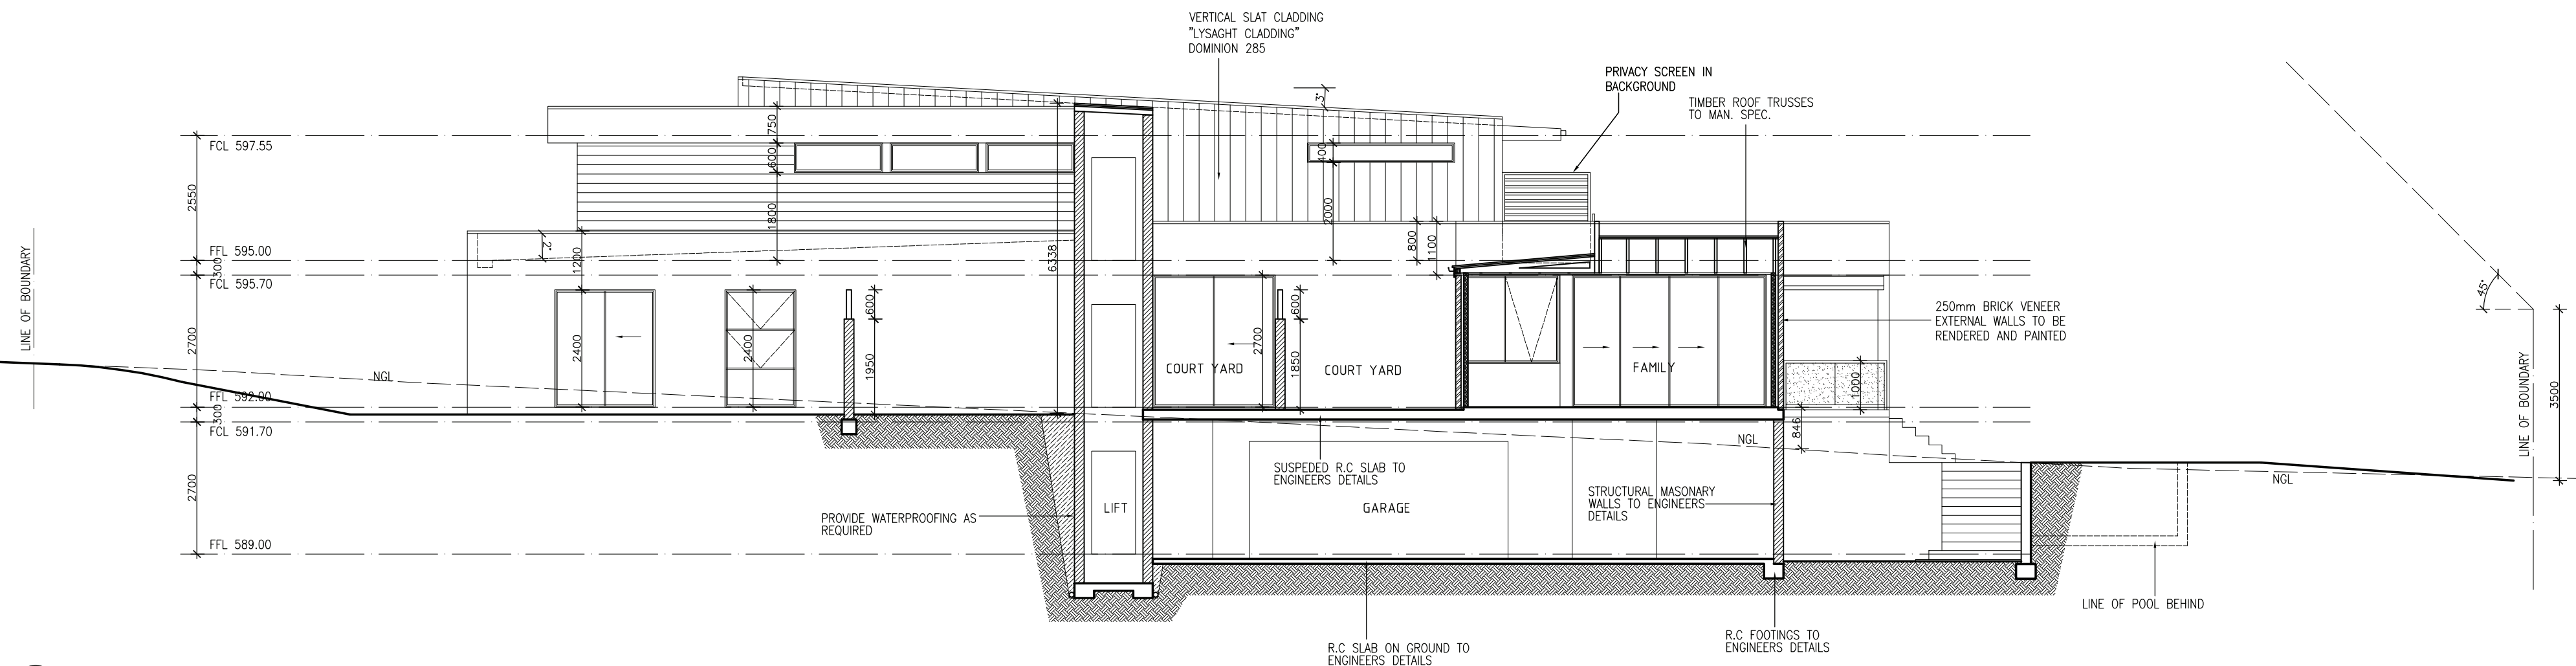

SECTION A-A

Scale 1:100 @A2

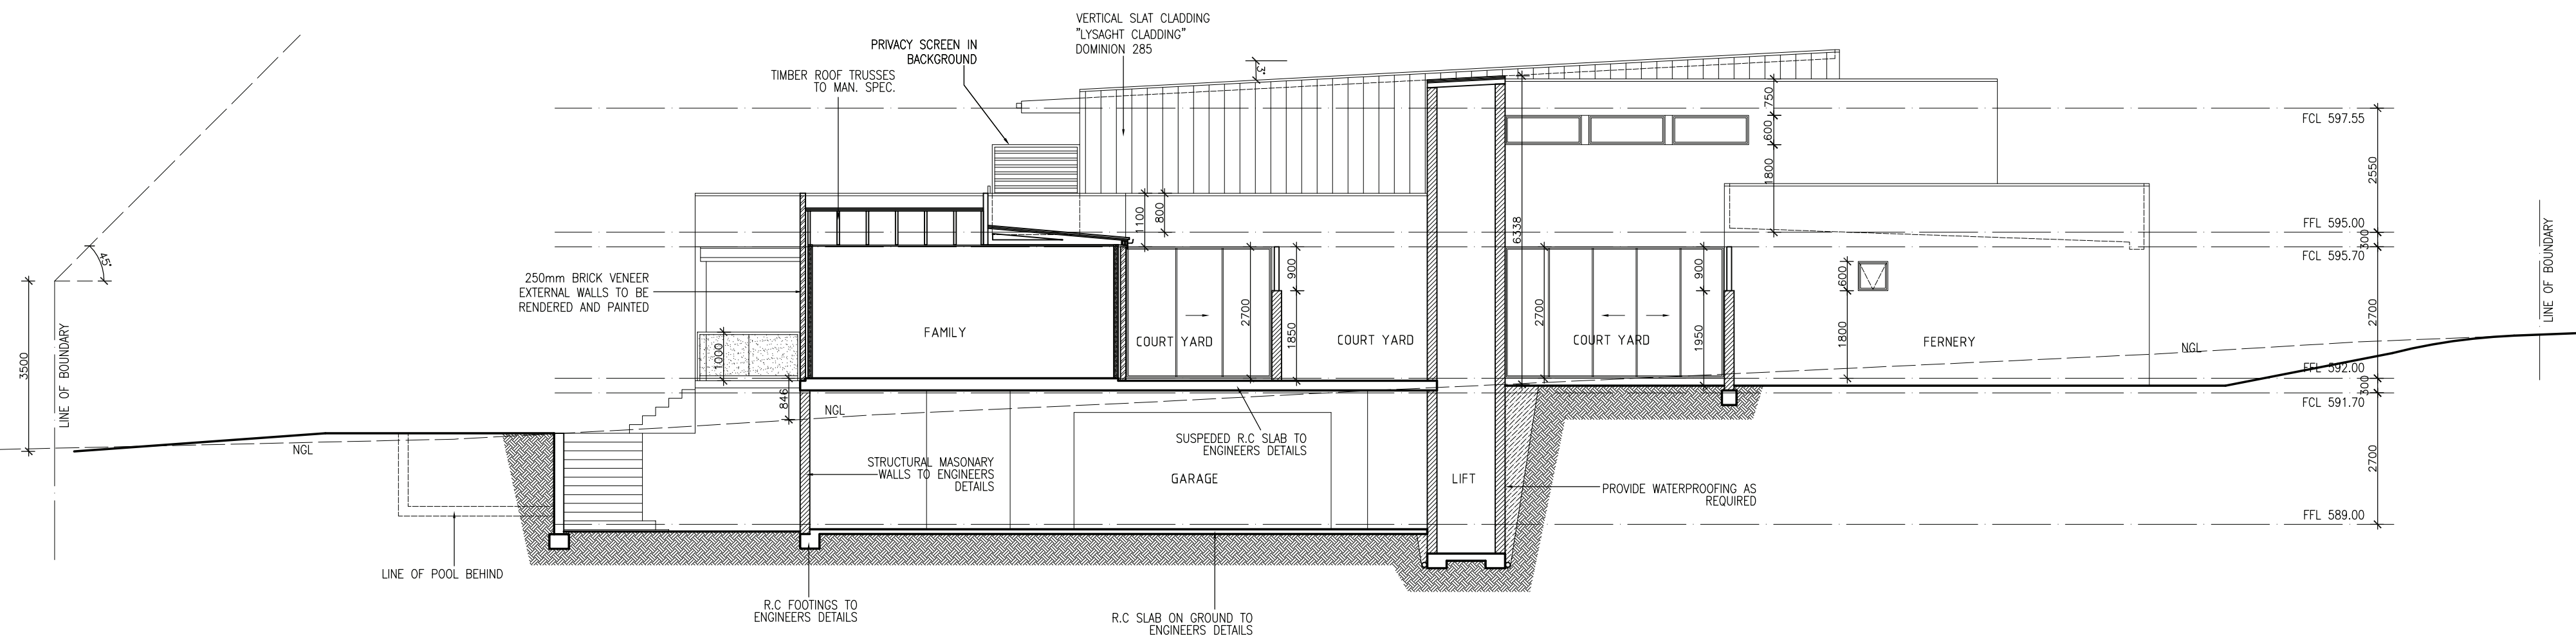

SECTION B-B

Scale 1:100 @A2



60a PHYLLIS
ASHTON CIRCUIT
GUNGAHLIN
ACT
2912
PH: (02) 6253 8767
MOB: 0407908688

BLOCK	14
SECTION	2
SUBURB	DEAKIN
SCALE	1:100 @A1- 1:200 @ A3

DRAWING	SECTIONS
PROJECT	PROPOSED NEW DEVELOPMENT
CLIENT	DENIZ KOSE, JAMES AYRES

DRAWN	RJ
REVISION	
REVISION DATE	
JOB No:	1733
PRINT DATE	04/07/2018
DWG No	DA09