


NewAction GALLERY GARDEN
PLANTING SCHEDULE

Botanic Name	Common Name	Size	Height	Spacing	No.
Trees					
PC <i>Pyrus chalcidifera</i>	Gully pear	100L	3m	as shown	10
EP <i>Eucalyptus pulverulenta</i>	Silver-leaved Mountain Gum	100L	3m	as shown	7
Shrubs					
Ac <i>Acacia cognata</i> 'limelight'	Limelight	5L	500mm	400mm	37
Az <i>Arizanthus flavidus</i>	Big Red Kangaroo Paw	5L	500mm	400mm	162
He <i>Hebe elliptica</i> variegata	Variegated Hebe	5L	600mm	400mm	119
Ti <i>Teucrium fruticans</i>	Silve Germandor	5L	500mm	400mm	89
Vi <i>Viburnum tinus</i>	Laurustinus Viburnum	5L	500mm	400mm	31
Groundcovers					
Fg <i>Festuca glauca</i>	Blue Fescue	2.5L	150mm	300mm	137
Mp <i>Myoporum parvifolium</i>	Creeping Boobiala	2.5L	150mm	400mm	64
Climber					
Cm <i>Clematis montana</i>	Rubans	5L	300mm	500mm	30
Greenroof					
Cg <i>Carpobrotus glaucescens</i>	Pigs Face	2.5L	150mm	300mm	18
Eg <i>Echeveria glauca</i>	Moss and Chicks	2.5L	300mm	300mm	18
Ed <i>Euphorbia dulcis</i> 'Chameleon'	Spurge	2.5L	300mm	300mm	18
Ei <i>Euphorbia huacali</i> 'fire sticks'	Stick on Fire	2.5L	300mm	300mm	18
Mp <i>Myoporum parvifolium</i>	Creeping myoporum	2.5L	300mm	300mm	18

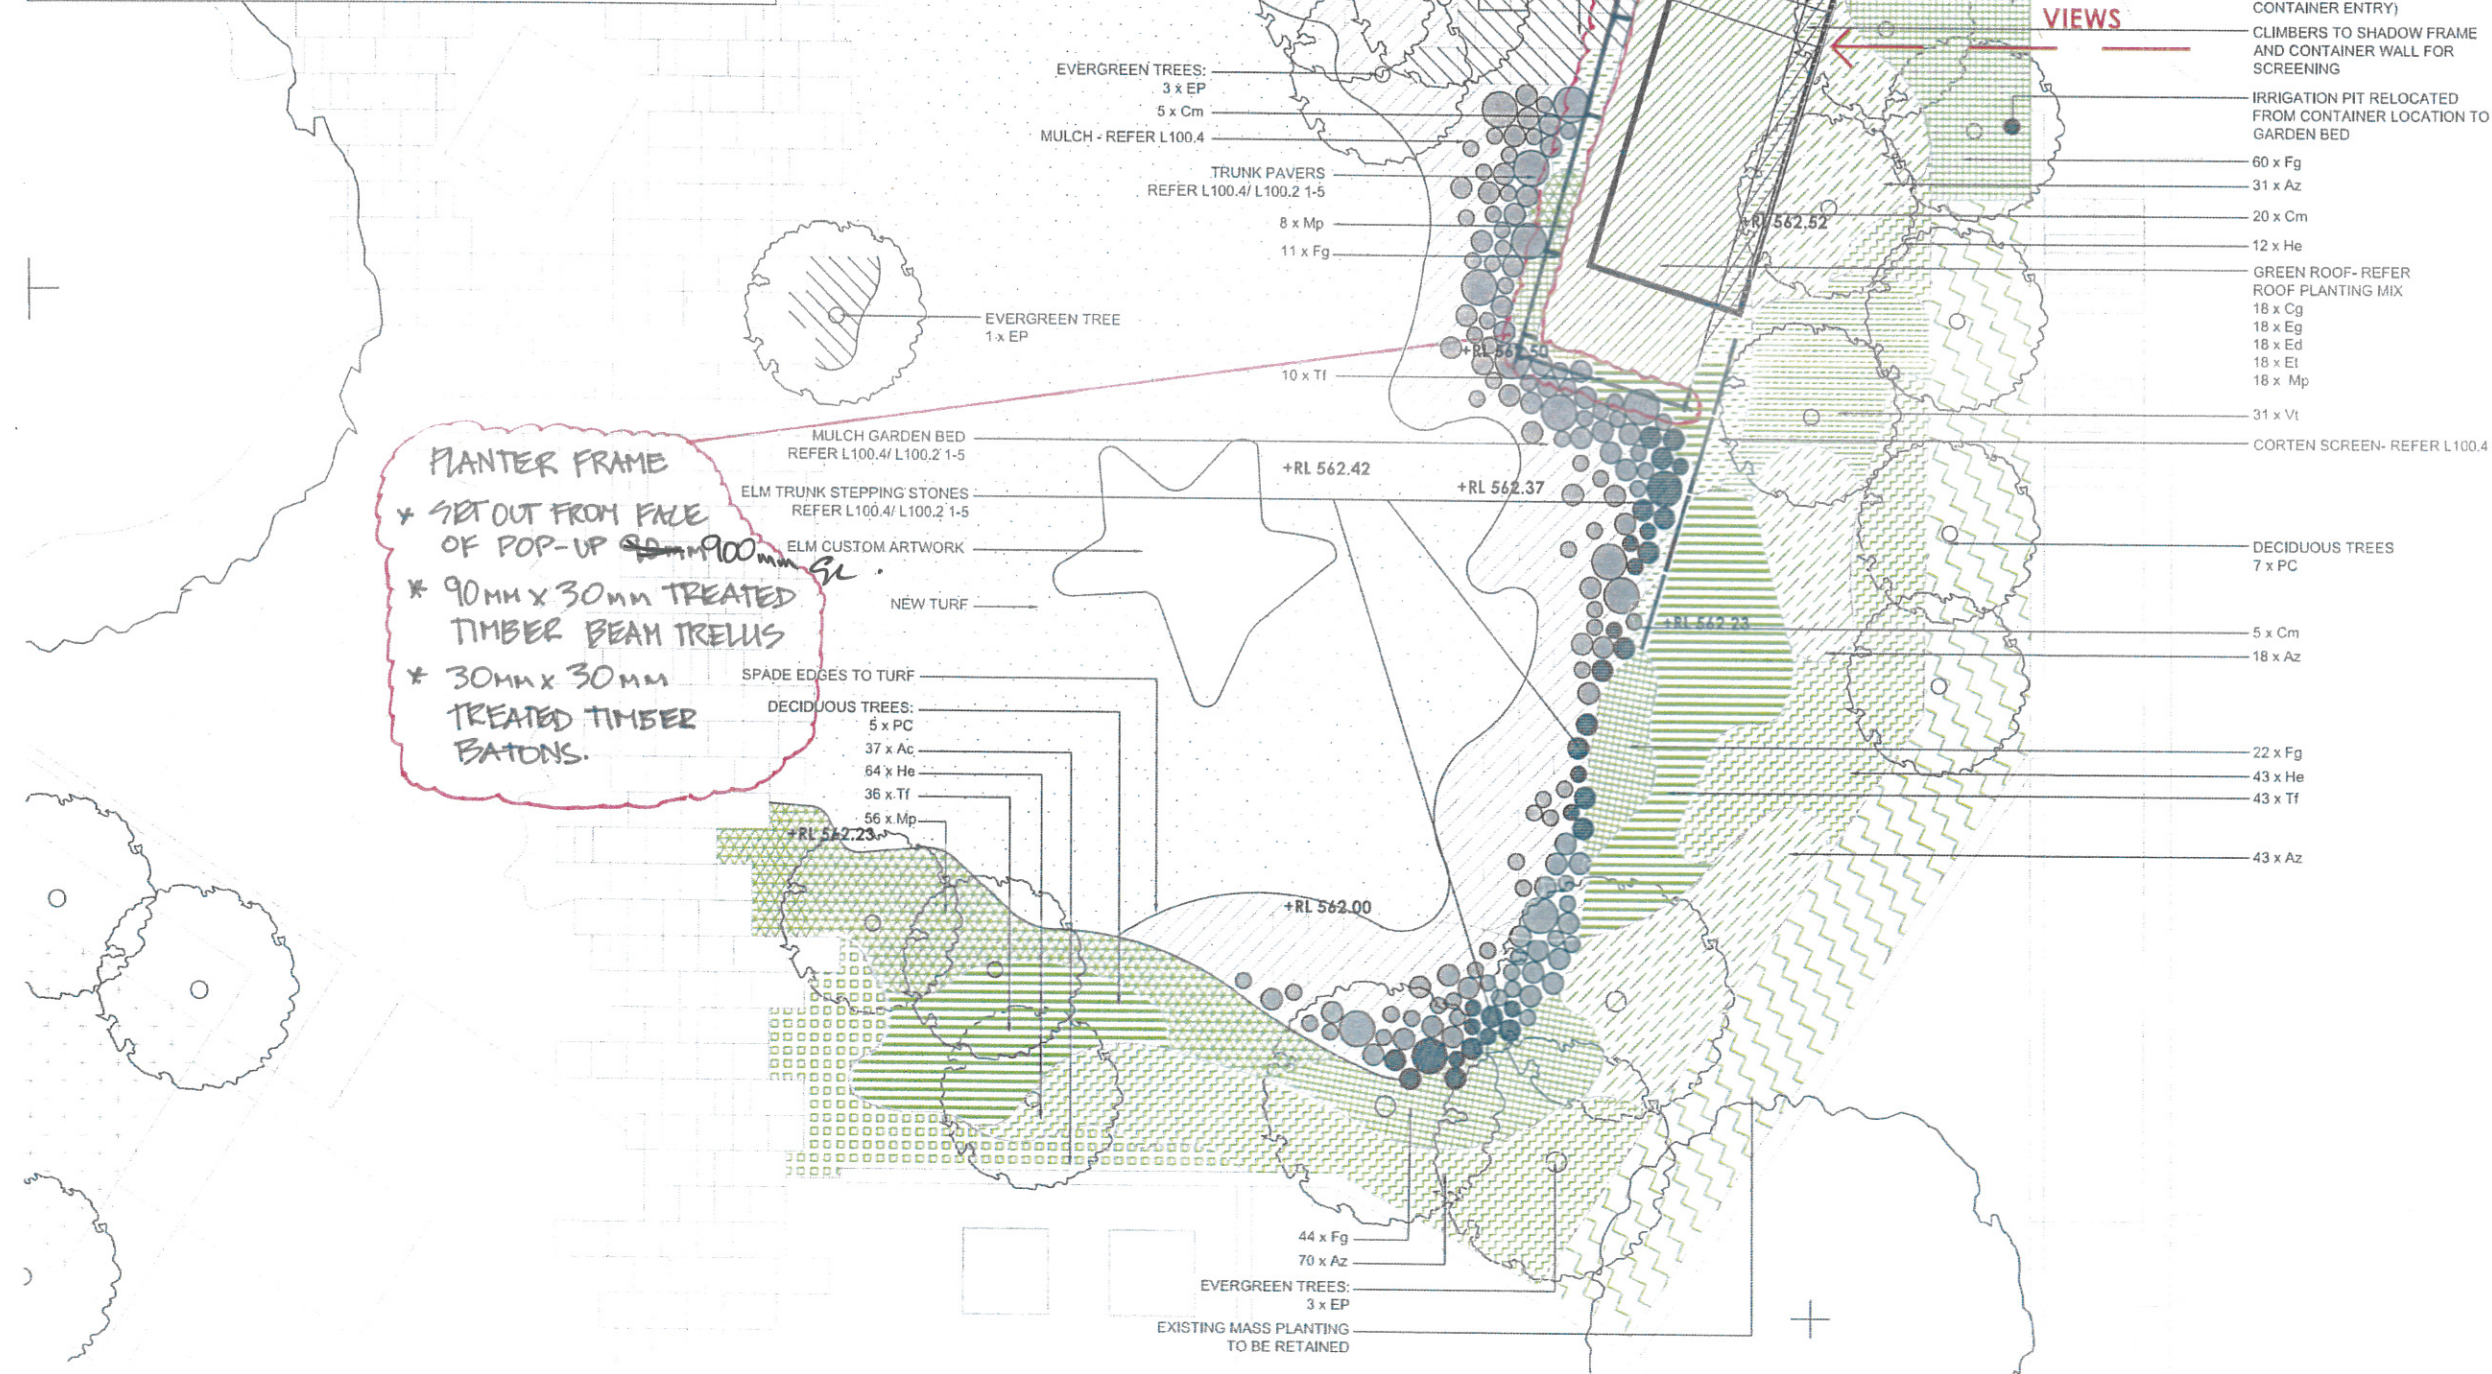

All dimensions and setbacks to be verified prior to commencement, omissions or discrepancies to be notified to the landscape architect.

Use only figured dimensions. Do NOT scale off drawings.

The drawings and designs contained within are the copyright of Oculus P/L and shall not be published without prior consent. All published works shall accredit Oculus P/L as the author.

REV	DATE	ISSUE
A	21.07.14	FOR INFORMATION
B	14.08.14	FOR WORKS APPROVAL
C	05.10.14	FOR WORKS APPROVAL

OCULUS

Level 1, 5 Wilson Street / Post Box 307 Newtown NSW 2042
p 02 9557 5533 f 02 9519 8323 m info@oculus.com.au

PROJECT
GOODSPEED BICYCLE CO.
RETAIL WORKSHOP
NewAction CANBERRA

DRAWING
LANDSCAPE PLAN
GALLERY GARDEN

DRAWING STATUS
FOR WORKS APPROVAL

JOB NUMBER	DRAWING NUMBER	ISSUE
510-019	L-100.1	C
SCALE 1:50		
DRAWN BY	CHECKED BY	DATE 21.07.14

CONTAINER LOCATION - LANDSCAPE PLAN 1:50