


BLOCKS 4 & 5 SECTION 38 CAMPBELL
SHADOW DIAGRAMS - WINTER SOLSTICE

The development concept proposes buildings fronting Limestone Avenue to a height that does not cause overshadowing; consistent with the proposed DCP Urban Design Principle 4 - ensuring that buildings do not cast a shadow encroaching Sections 11 or 18 Reid at 9.30am on the 21st of June.

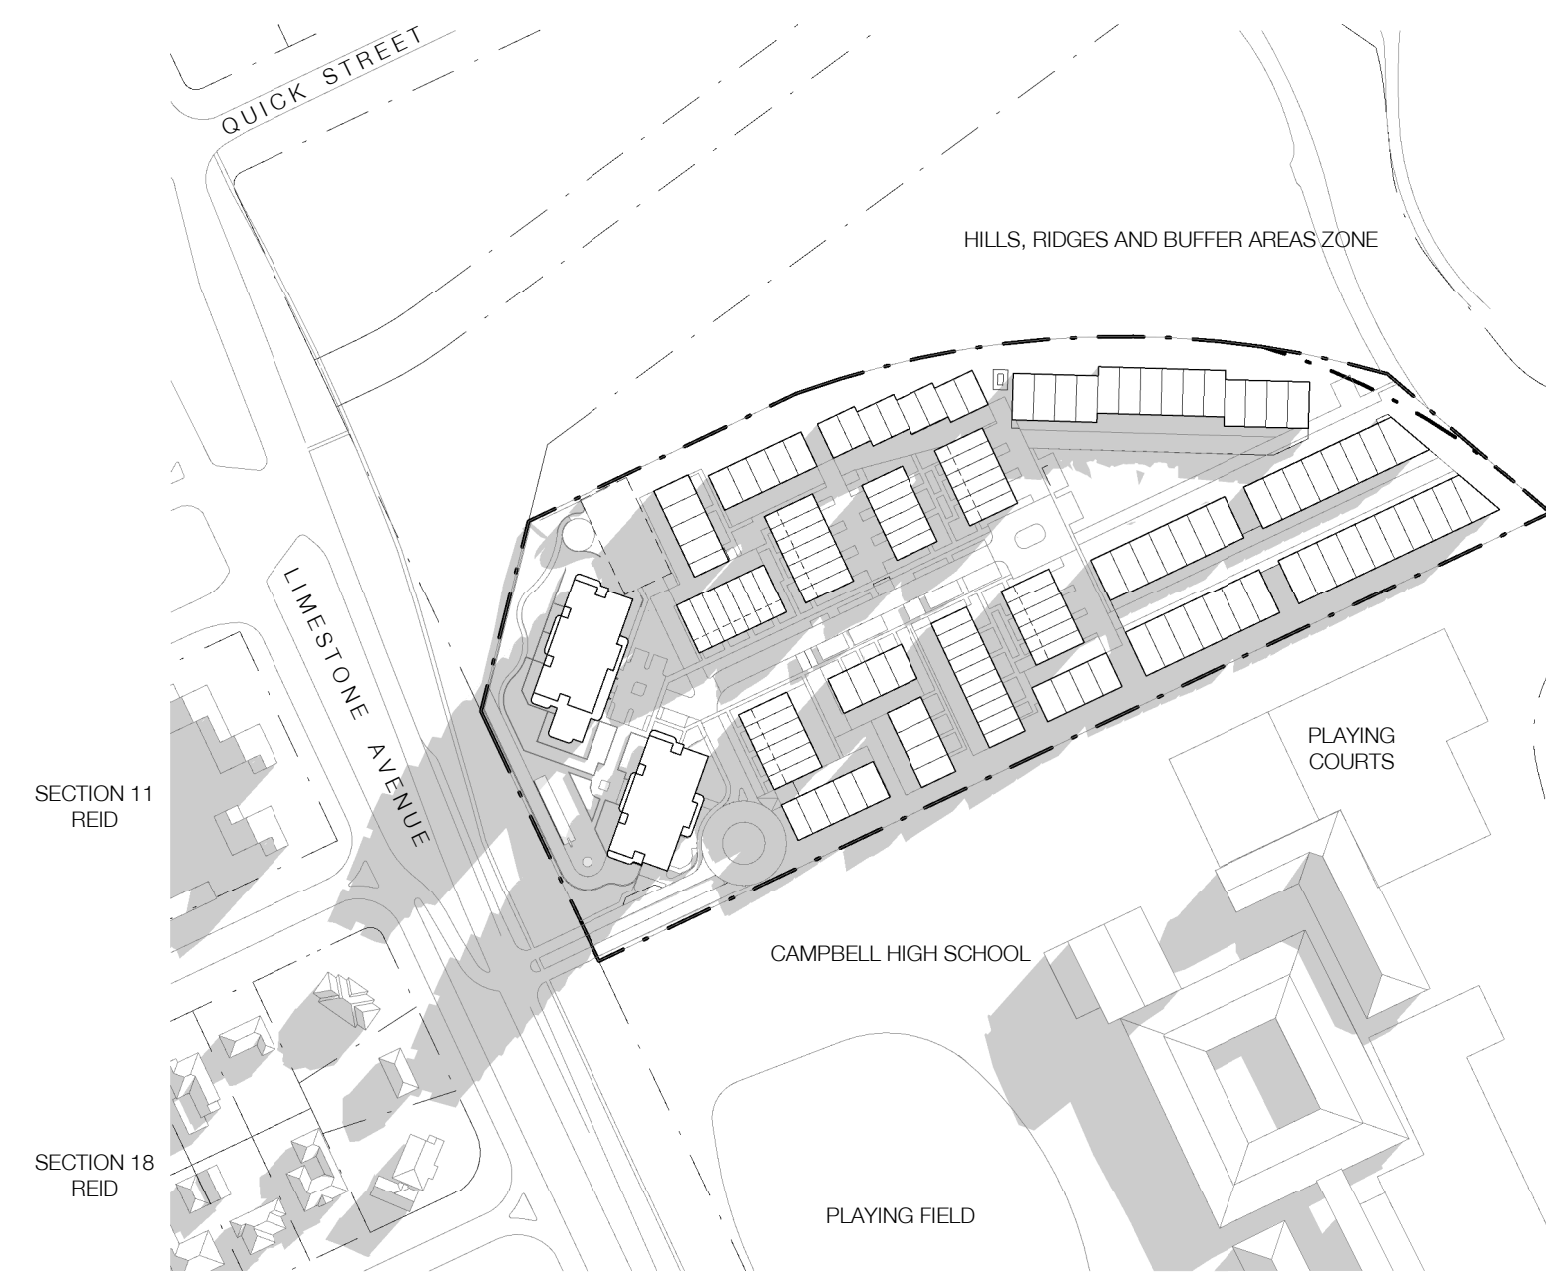


WINTER SOLSTICE 9.00am




WINTER SOLSTICE 9.10am




WINTER SOLSTICE 9.20am

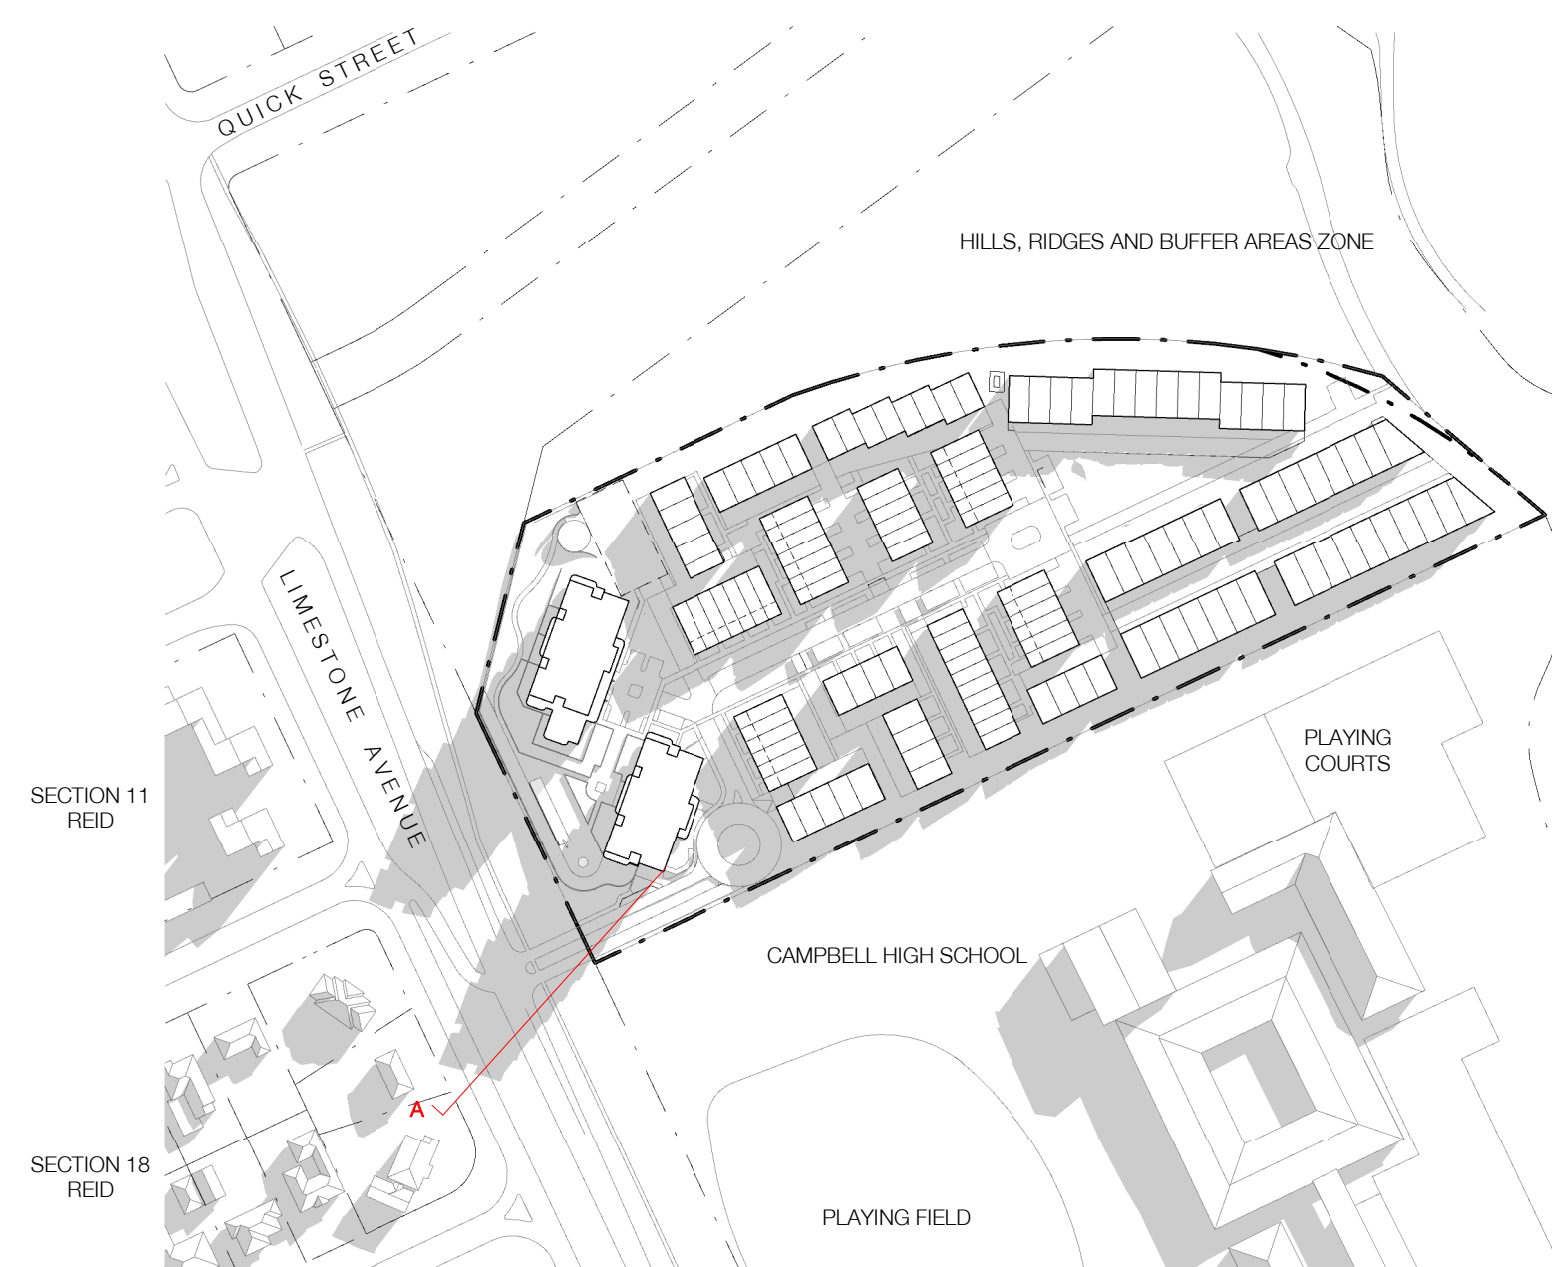


WINTER SOLSTICE 9.30pm

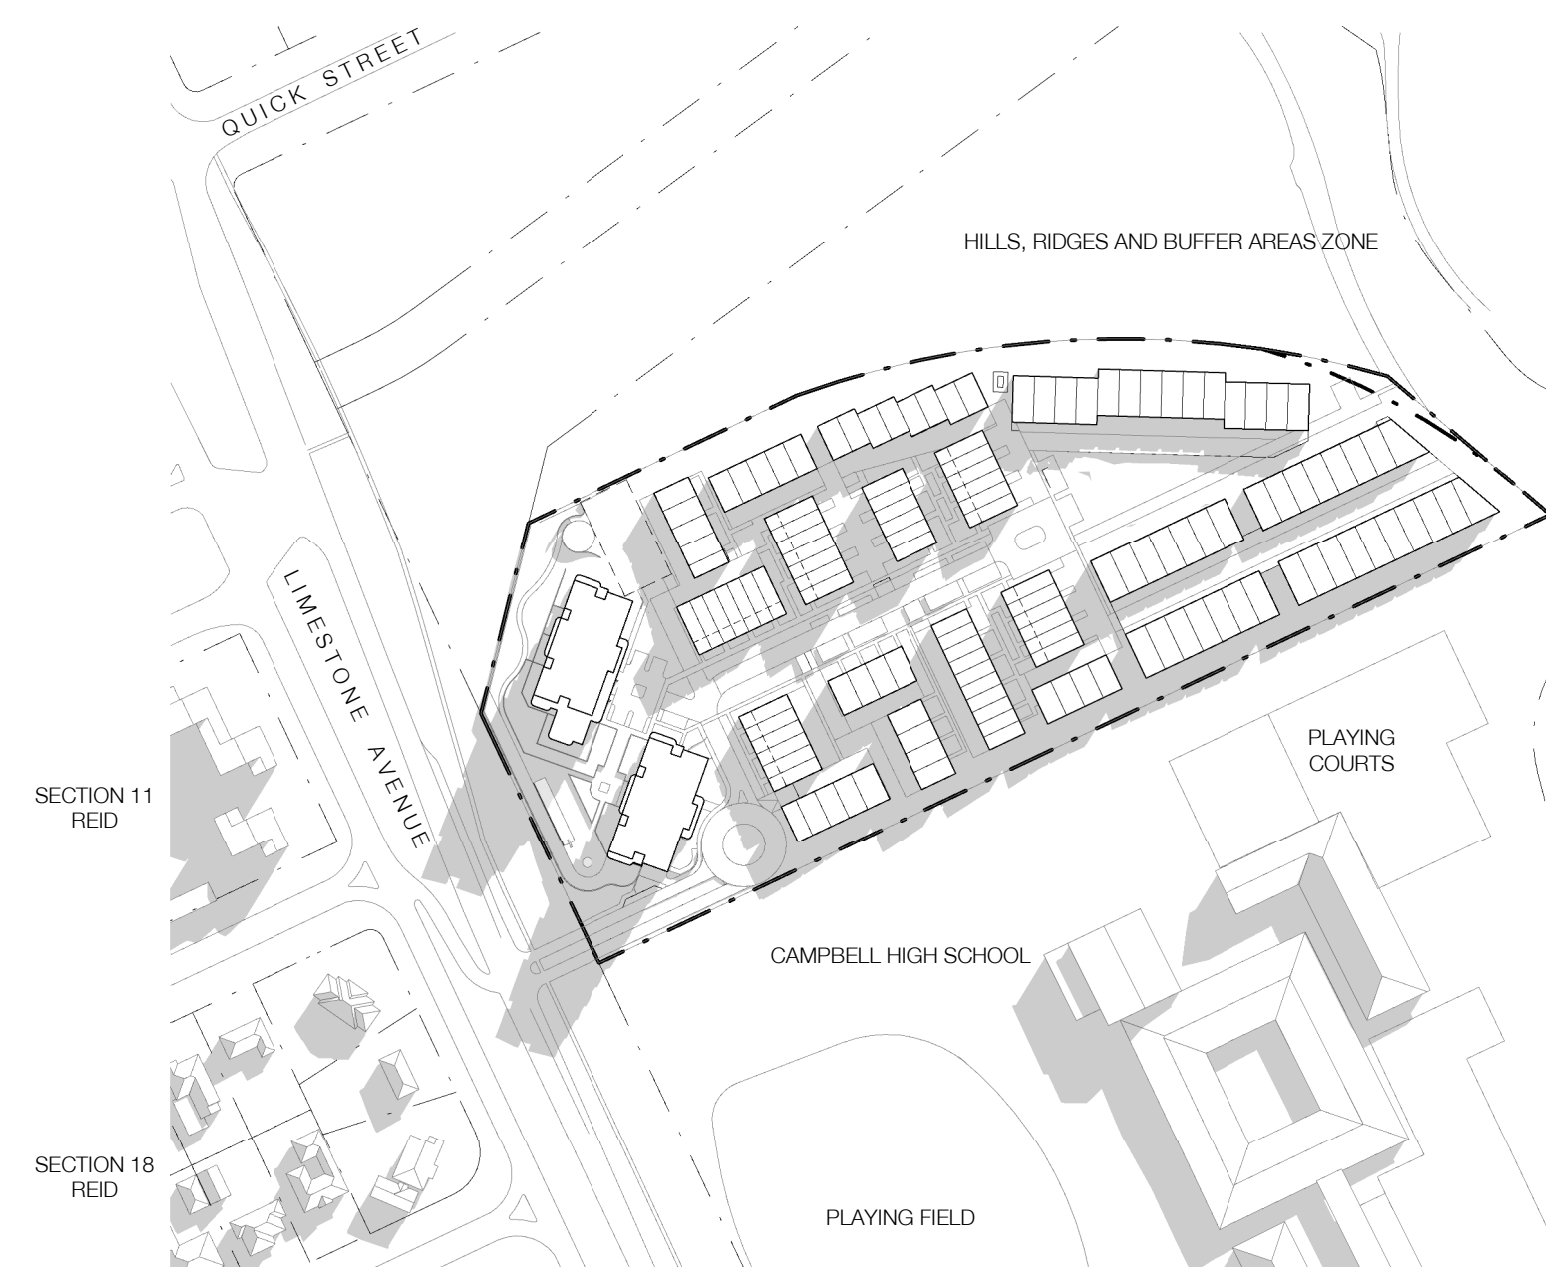

WINTER SOLSTICE 10.00pm

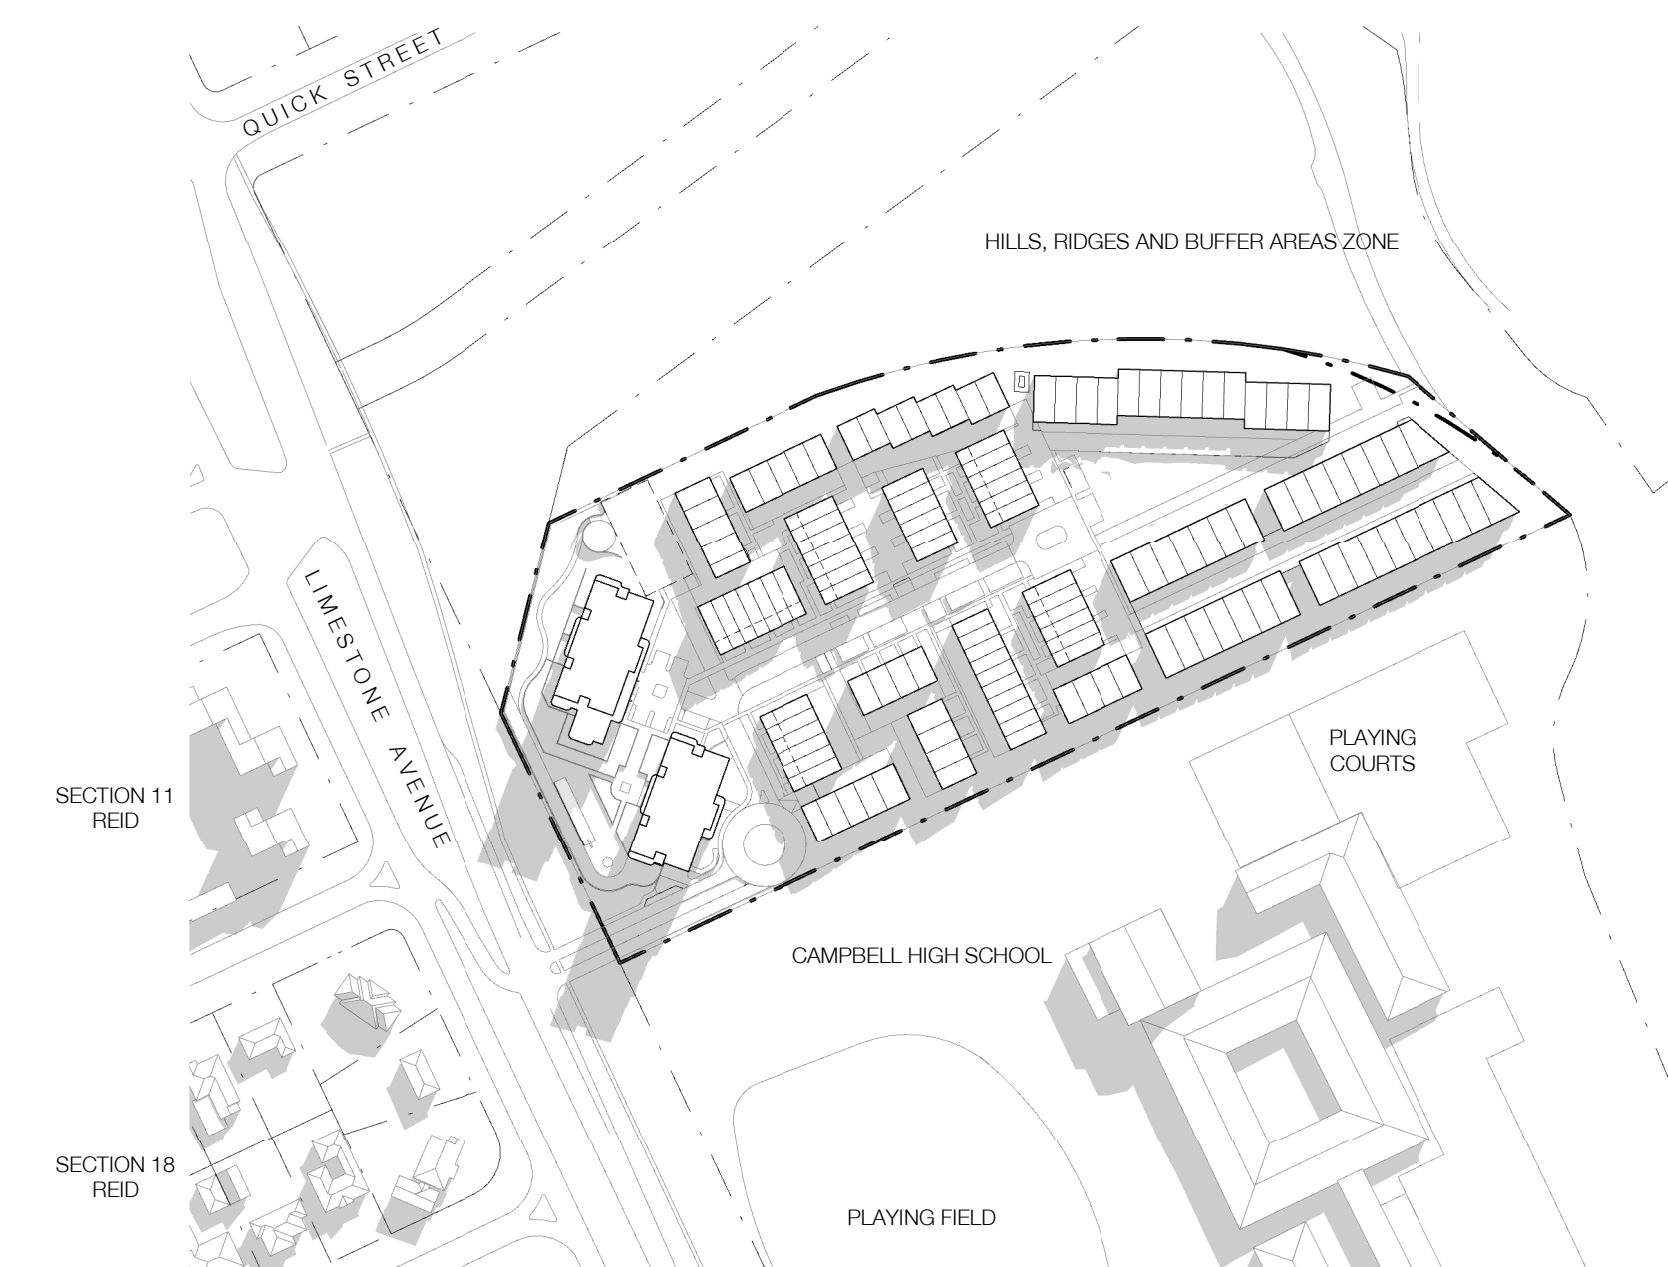

WINTER SOLSTICE 10.30pm

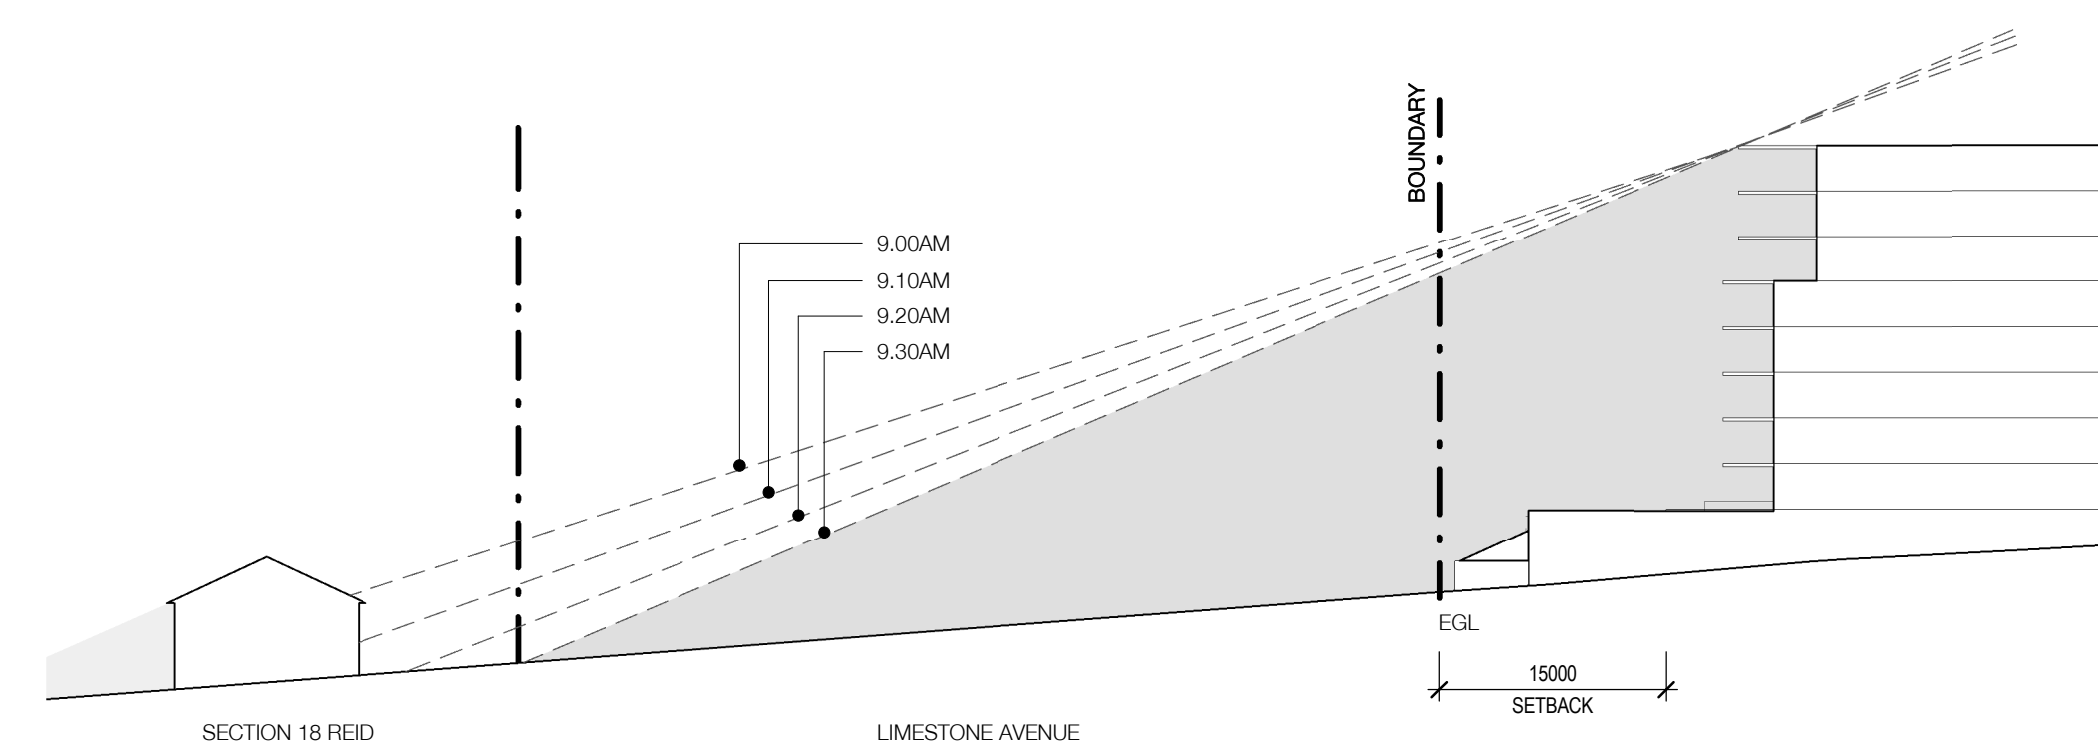

SECTION A - WINTER SOLSTICE

