



BLOCKS 4 & 5 SECTION 38 CAMPBELL  
SHADOW DIAGRAMS - WINTER SOLSTICE


Building forms have been arranged to minimise shadowing of Campbell High School in accordance with DCP Urban Design Principle 5. The proposal will ensure solar access to the playing fields and sports courts, except from 2pm onwards on the winter solstice for the playing courts and 2.20pm onwards for the playing field.

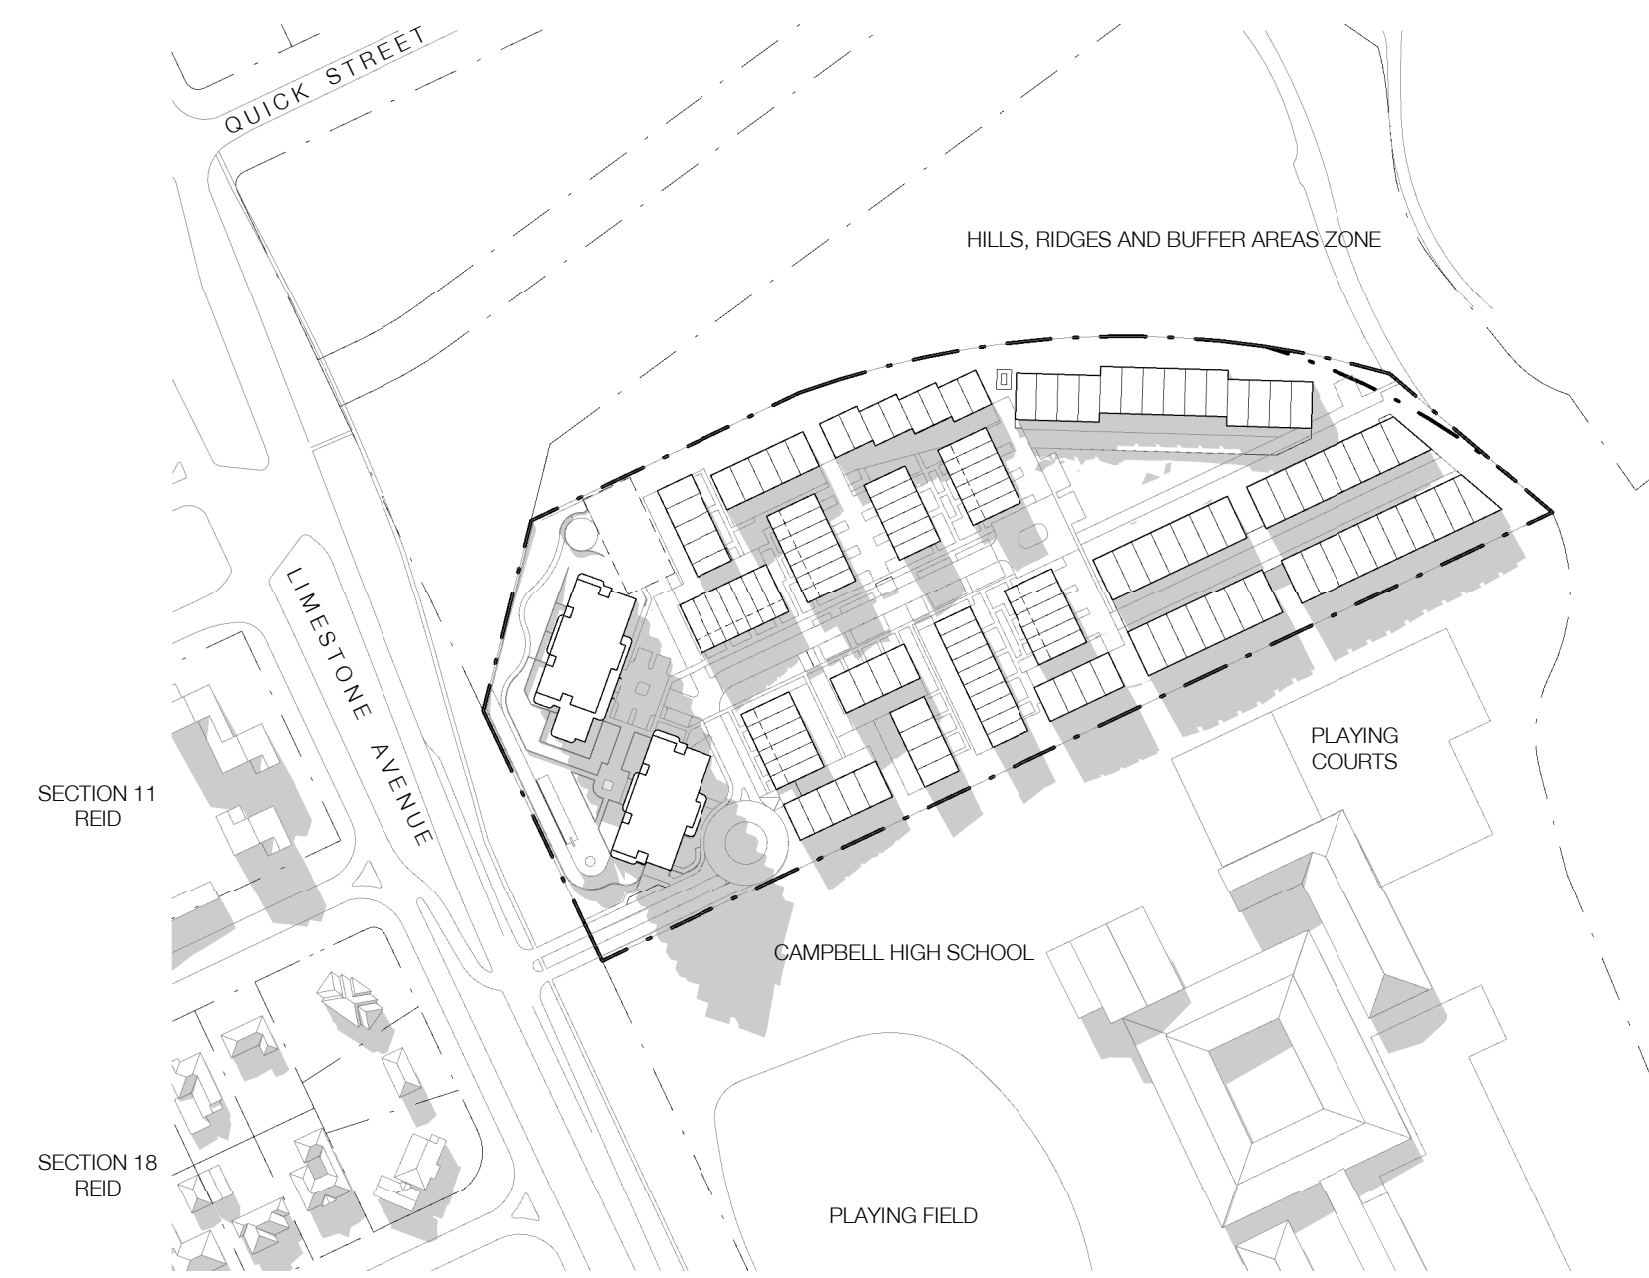


WINTER SOLSTICE 2.00pm

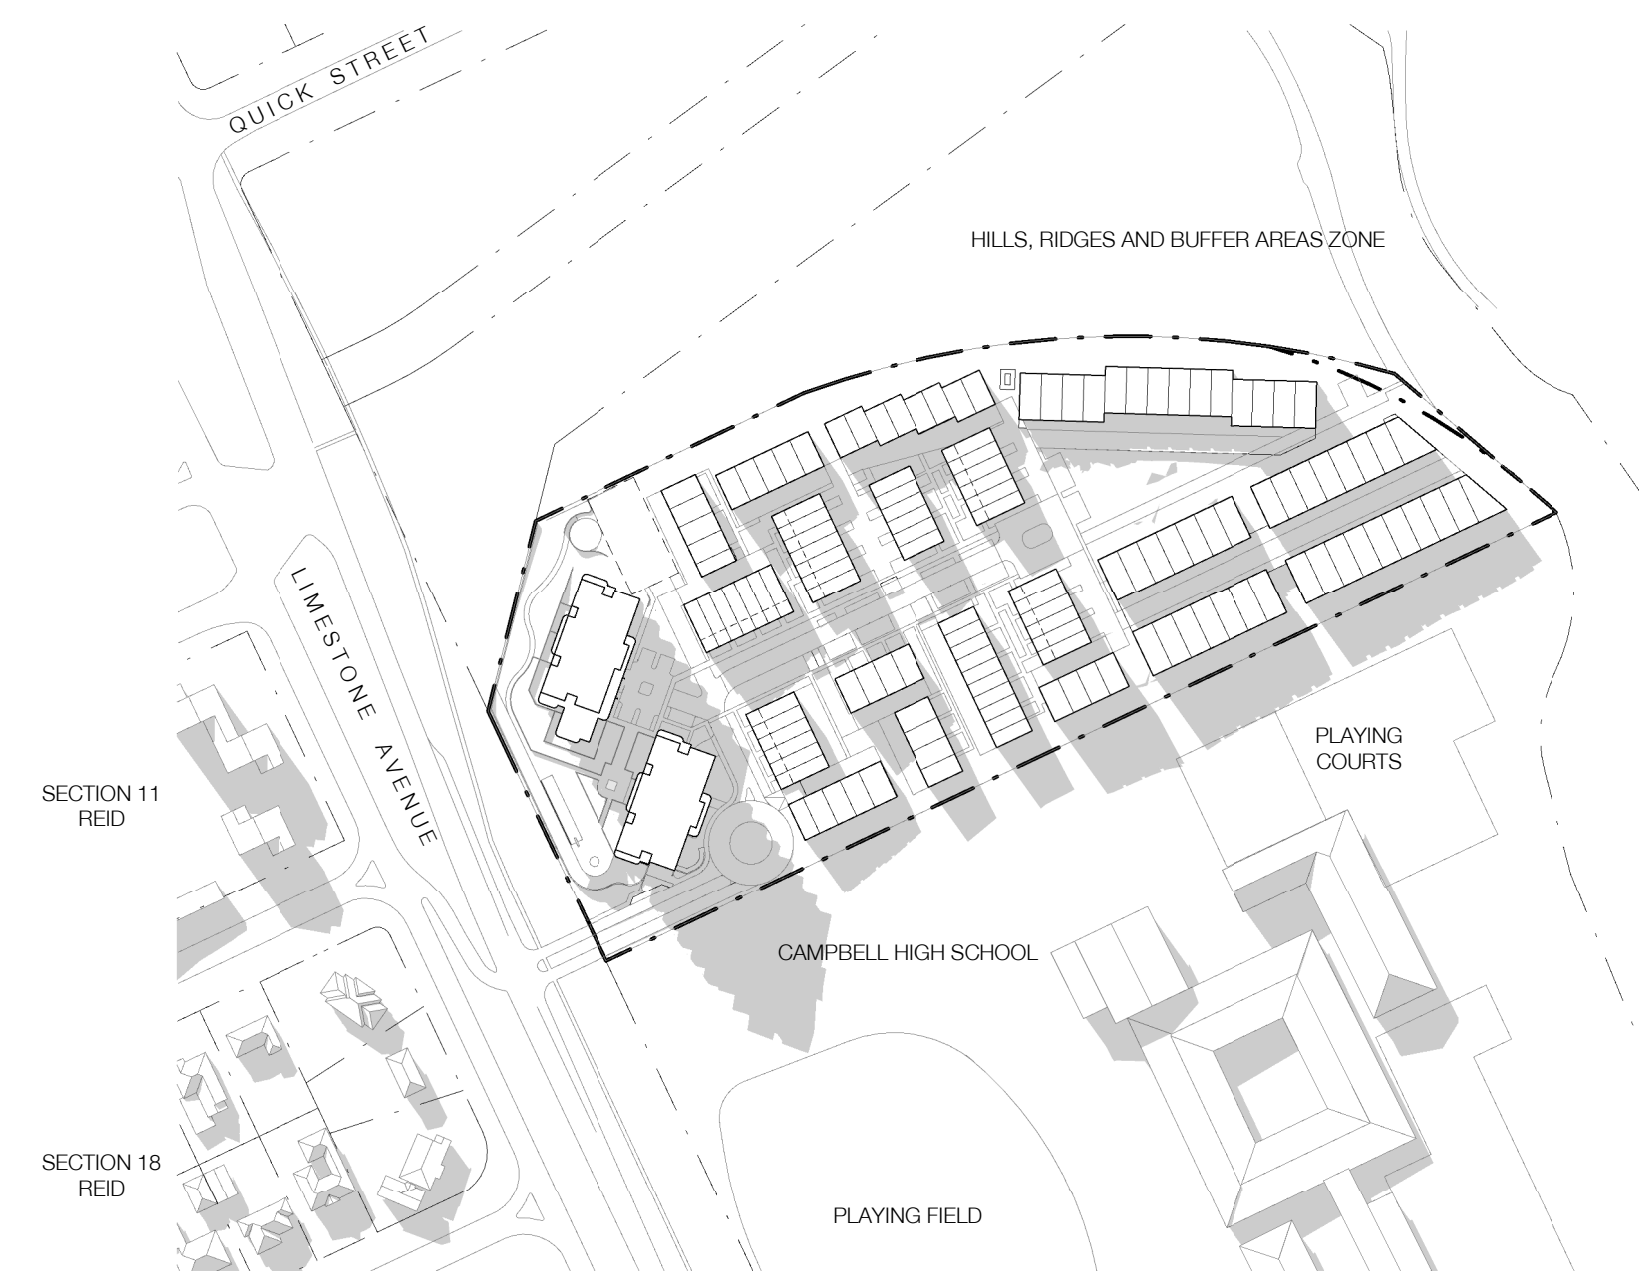

WINTER SOLSTICE 2.30pm

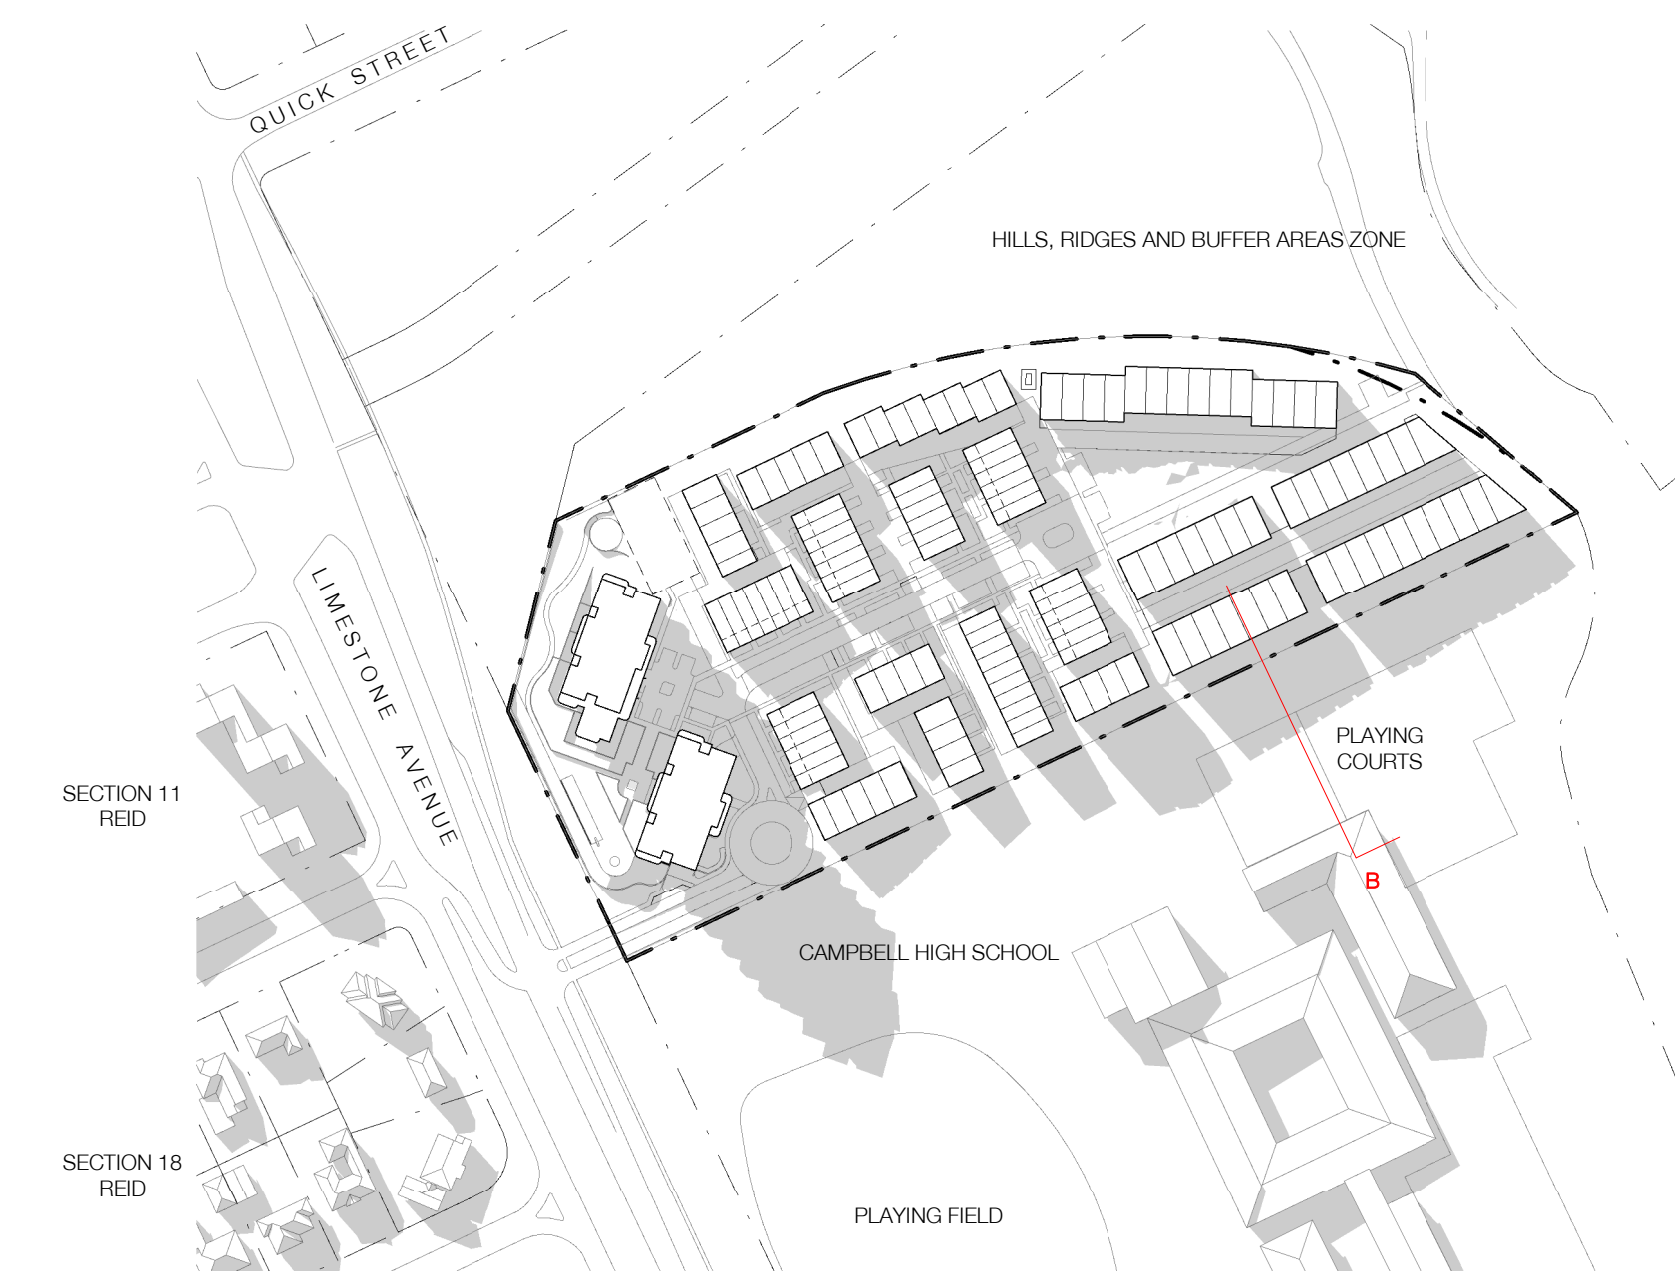

WINTER SOLSTICE 3.00pm

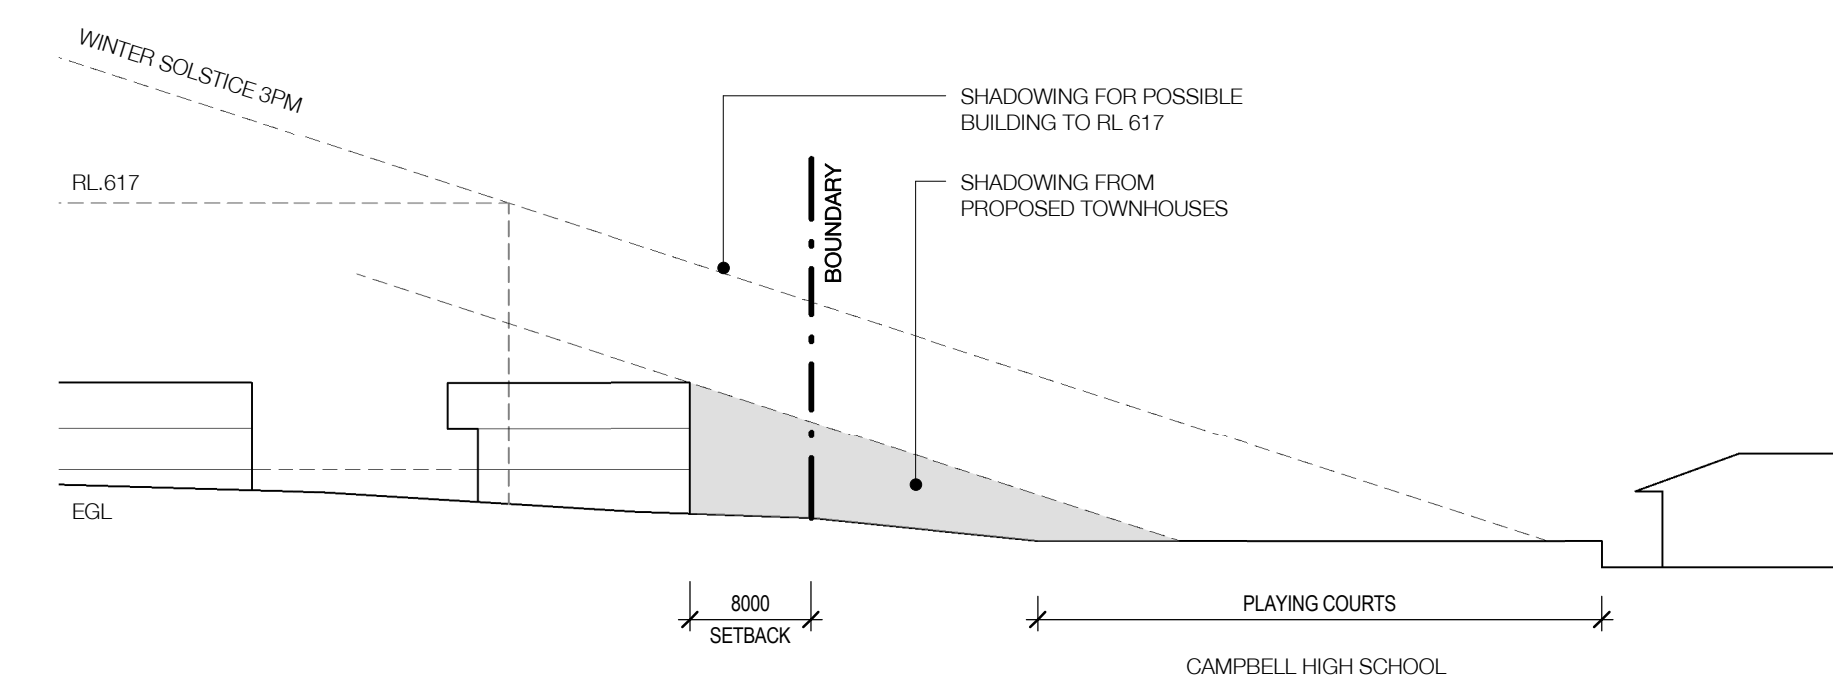

SECTION B

