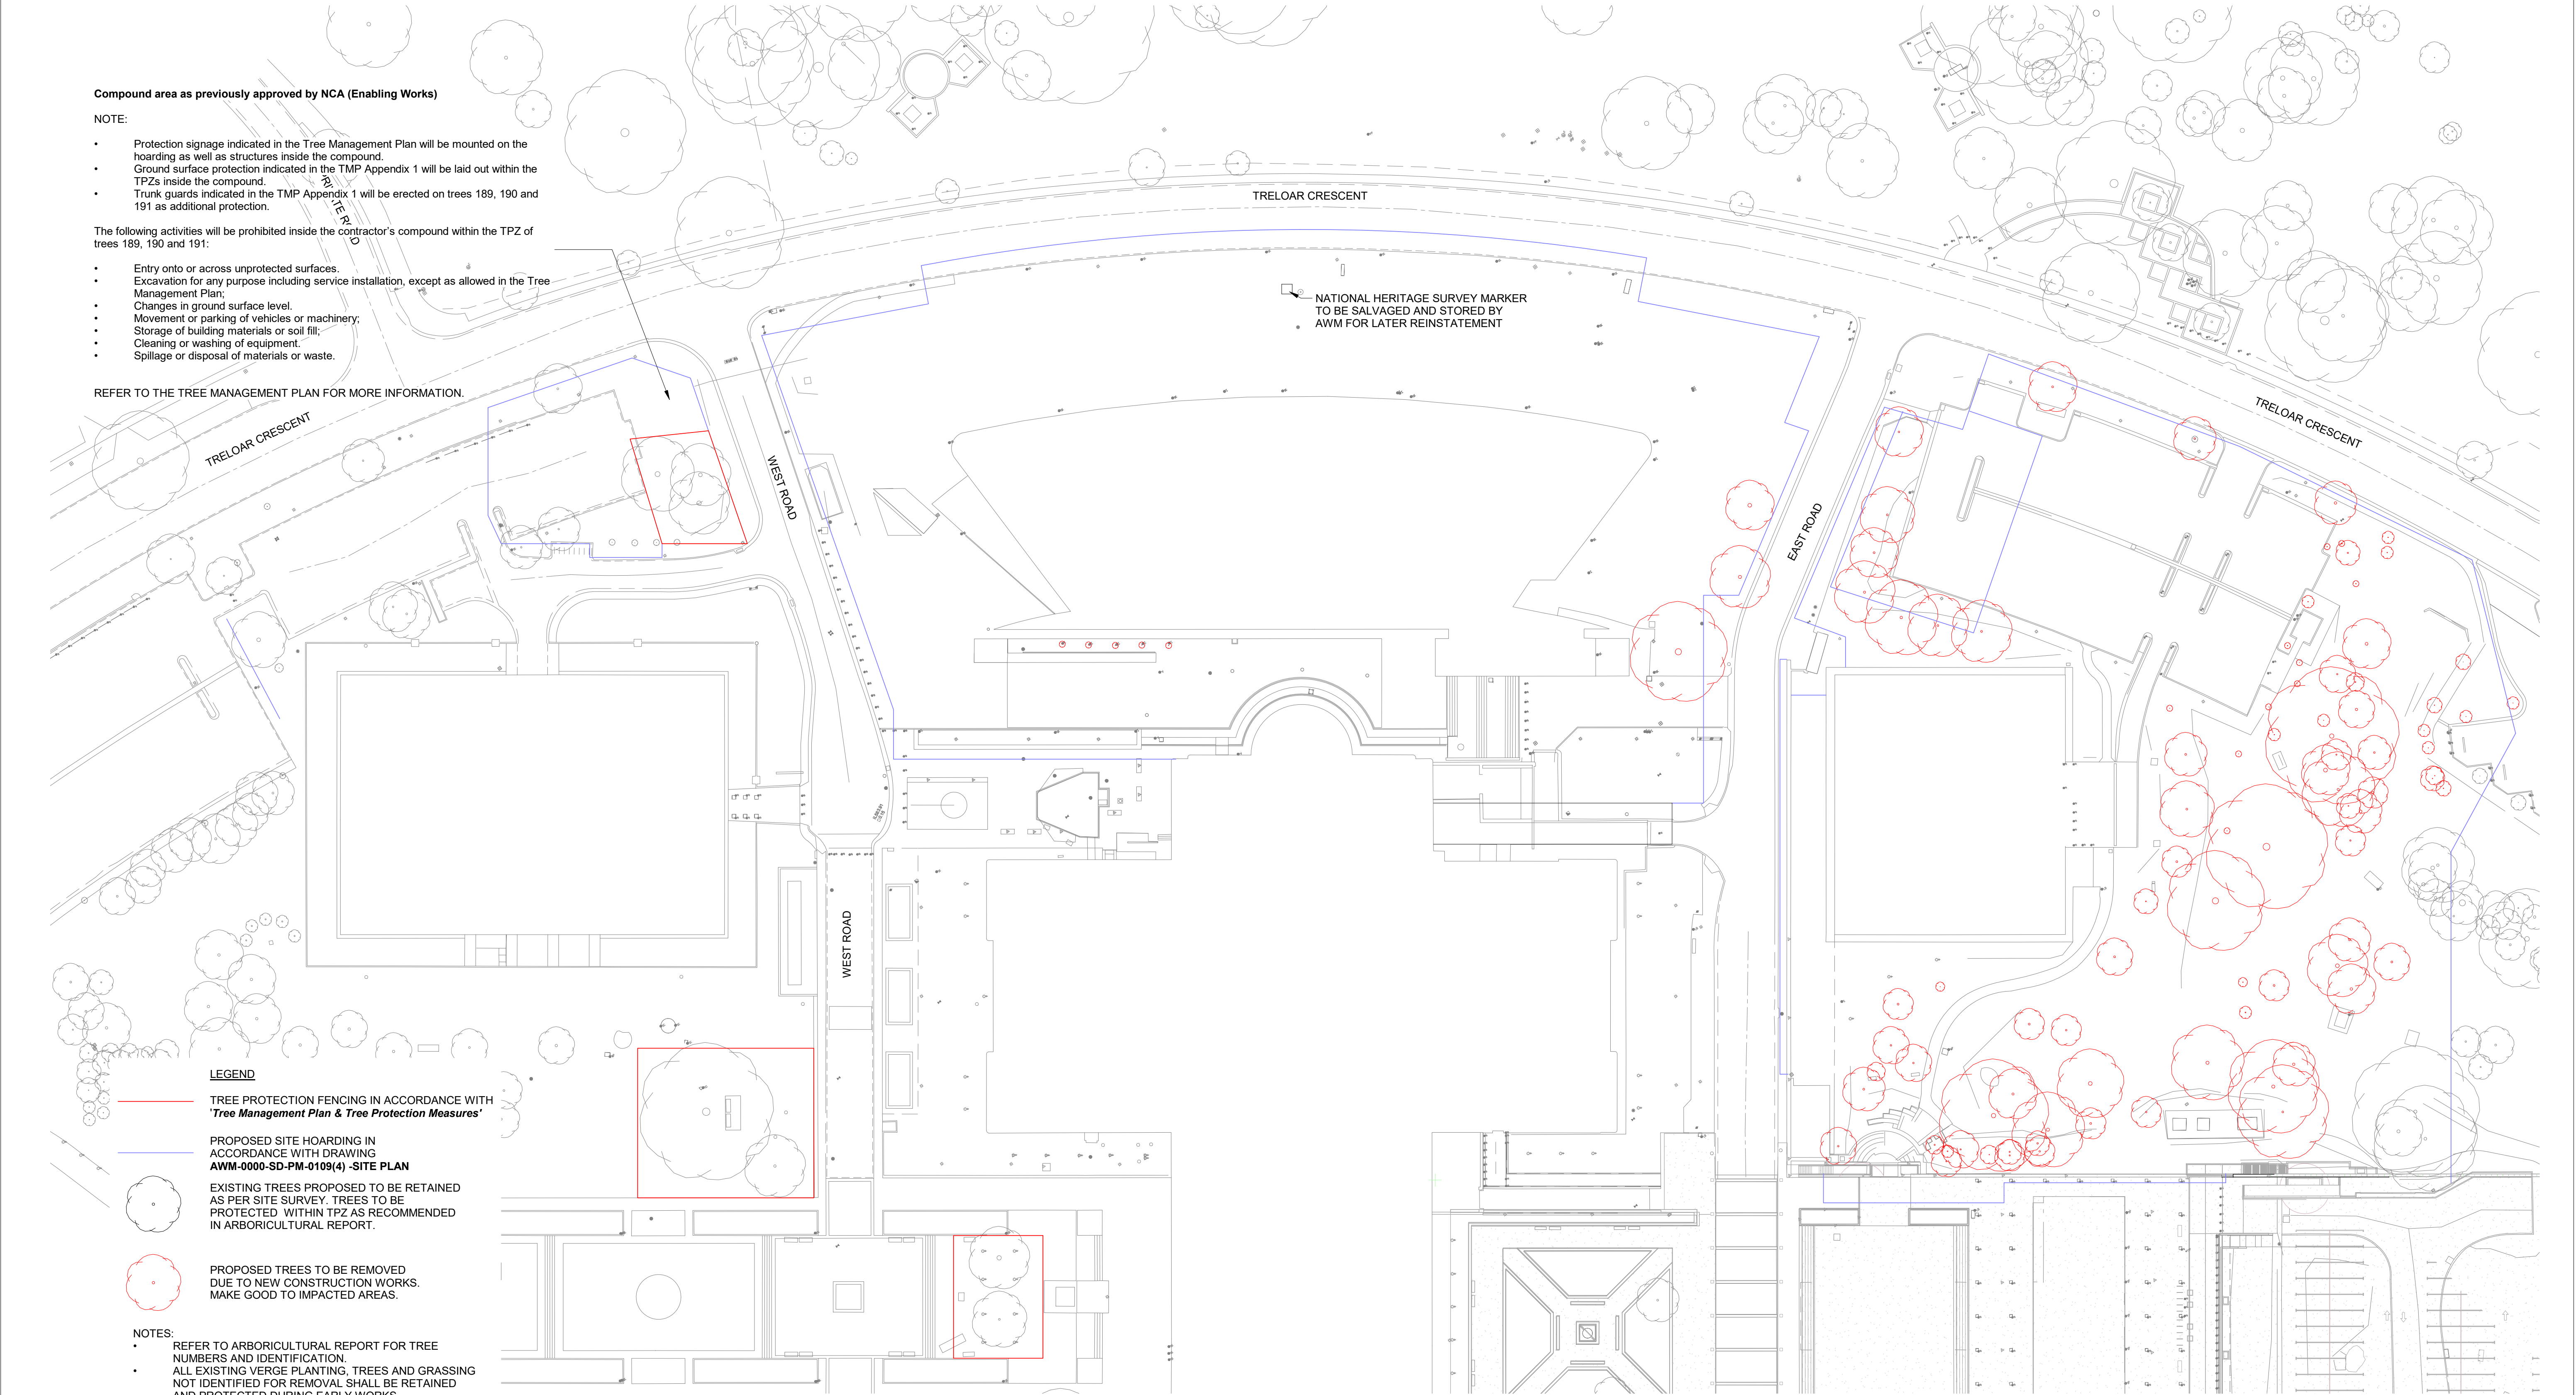




DRAFT NOT FOR CONSTRUCTION

GENERAL NOTES

1. THIS DRAWING IS COPYRIGHT AND IS THE PROPERTY OF TURF DESIGN STUDIO AND MUST NOT BE USED WITHOUT PERMISSION.
2. THIS DRAWING IS AN UNCONTROLLED COPY UNLESS STAMPED WITH STATUS. THE CONTRACTOR MUST VERIFY ALL DIMENSIONS AND LEVELS ON SITE AS THIS IS NOT A SHOP DRAWING.
3. THE CONTRACTOR MUST REFER ANY DISCREPANCIES TO THE SUPERINTENDENTS REPRESENTATIVE BEFORE PROCEEDING WITH THE WORK.
4. THE CONTRACTOR MUST NOT SCALE FROM THESE DRAWINGS. USE NOMINATED DIMENSIONS AND LEVELS.
5. THIS DRAWING MUST BE READ IN CONJUNCTION WITH THE TOTAL CONTRACT PACKAGE INCLUDING DRAWINGS AND SPECIFICATIONS OF ALL CONSULTANTS. IF THE CONTRACTOR INTENDS TO UNDERTAKE ANY EXCAVATION WORK, IT IS THE CONTRACTORS RESPONSIBILITY TO CONTACT 1100 - DIAL BEFORE YOU DIG OR WWW.1100.COM.AU
6. SURVEY INFORMATION
7. TURF DESIGN STUDIO DO NOT WARRANT THE ACCURACY OF SURVEY INFORMATION.

B 11.03.2021 FOR NCA APPROVAL
A 18.12.2020 FOR NCA APPROVAL
Rev Date Description

SI AR
JN AR
Drawn Checked

Author



Turf Design Studio: P.O. Box 419 Cronulla NSW 2230, 95 Kingsway, Cronulla 2230
Phone (+61 2) 9527 3380, Fax (+61 2) 9527 2307
Email: sydney@turfdesign.com

Client



Project
Australian War Memorial

Drawing Title

Early Works Landscape
Plan sheet 1

Drawing Status



0 5 10 15 20
SCALE - 1:500 @ A1, 1:1000 @ A3

Scale: 1 : 500 @A1

Plot Date 11/03/2021 6:00:40 pm

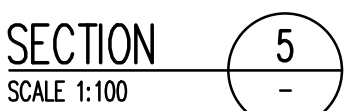
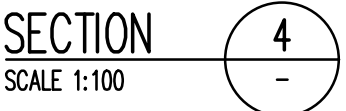
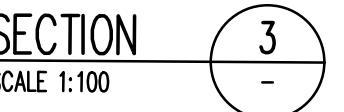
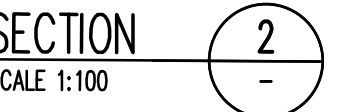
Project No.

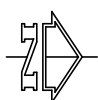
Drawing No.

AWM-0277- L-0001

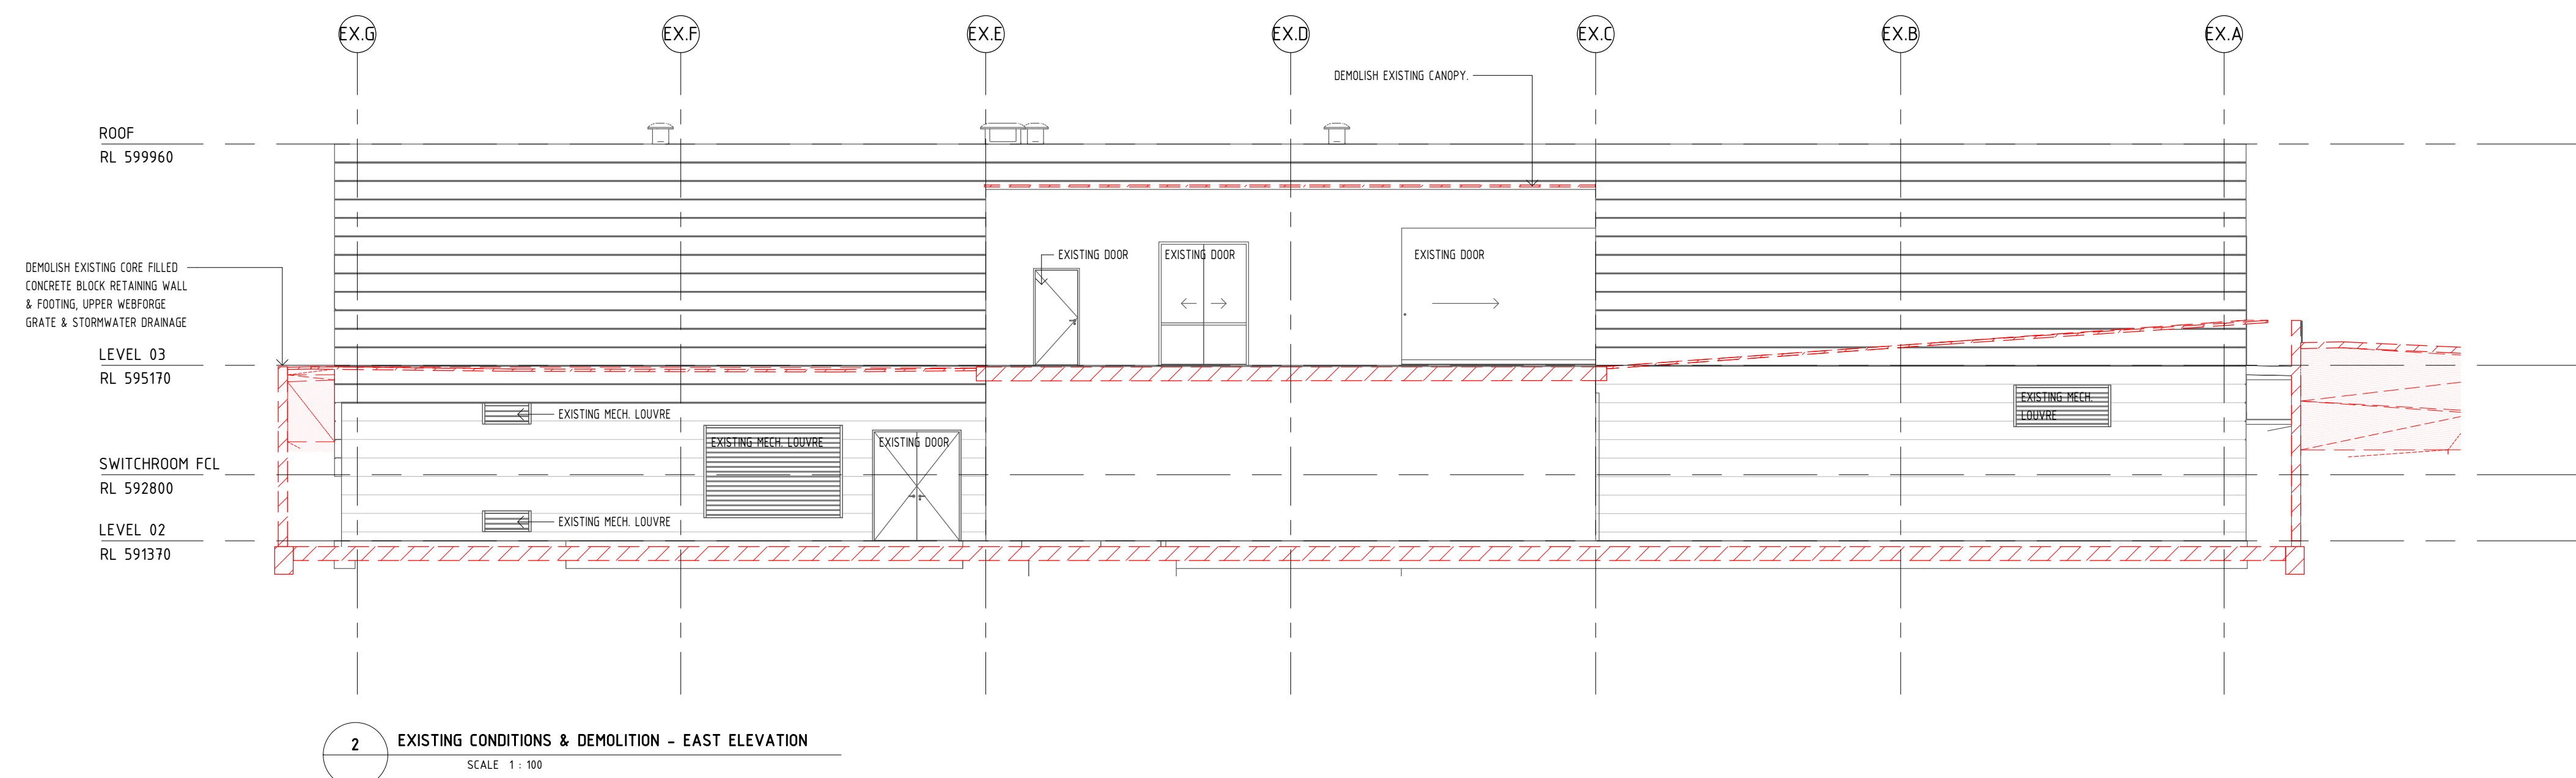
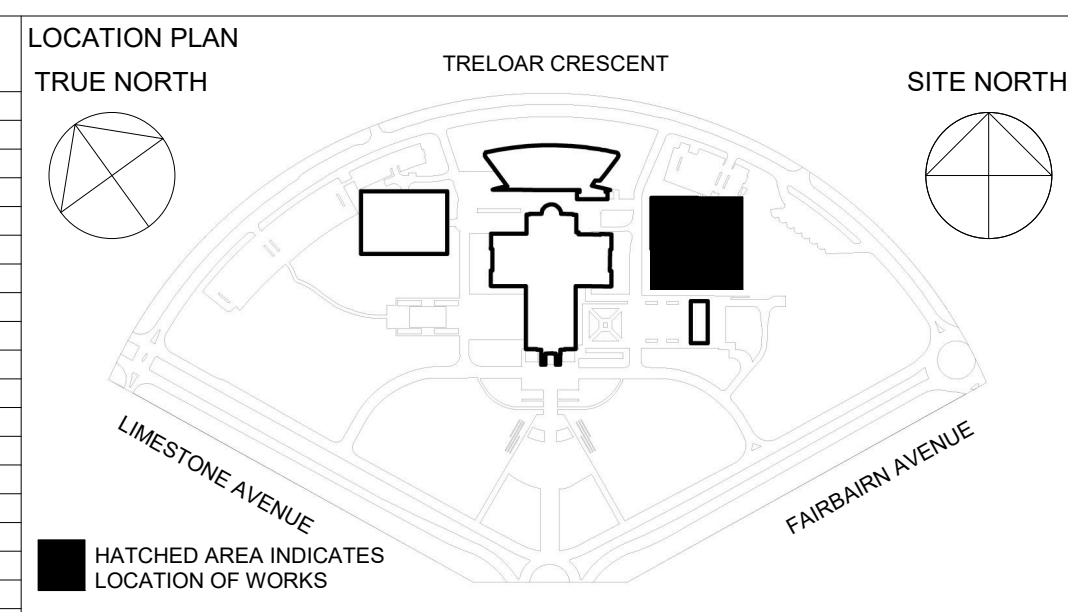
Revision

B

[illegible]



DRAWN	DC	CHECKED	CP	APPROVED	RMD	SCALE	SIZE
DATE	02.03.21	DATE	02.03.21	DATE	02.03.21	NTS	A1
PROJECT STATUS						REVISION DATE	
APPROVED FOR TENDER						02.03.21	
DISCIPLINE							
CIVIL							
DRAWING NO.						REVISION	
AWM-EWP4-0275-AFT-C-160						A	

[illegible]

CLIENT:
AUSTRALIAN WAR MEMORIAL
20 TRELOAR CRESCENT
CAMPBELL ACT 2612

BLOCK 3 SECTION 39
CAMPBELL ACT

NOTES:

ALL DIMENSIONS ARE IN MILLIMETRES
LEVELS ARE IN METRES
DO NOT SCALE OFF DRAWING
USE FIGURED DIMENSIONS ONLY
CHECK DIMENSIONS ON SITE

SCALE BAR
1:100 ONLY

DRAWING STATUS ABBREVIATIONS:	
I	INFORMATION ONLY- (UNCONTROLLED)
C	CONTROLLED ISSUE
P	PRELIMINARY

DRAWING STATUS ABBREVIATIONS:	
I	INFORMATION ONLY- (UNCONTROLLED)
C	CONTROLLED ISSUE
P	PRELIMINARY

ARCHITECT:
LEVEL 3, 246 BOURKE STREET
MELBOURNE VICTORIA
AUSTRALIA 3000
T +61 3 9600 2818
F +61 3 9600 2819
lyons@lyonsarch.com.au
www.lyonsarch.com.au

PROJECT:	AUSTRALIAN WAR MEMORIAL REDEVELOPMENT PROJECT BEAN BUILDING EXPANSION - EARLY WORKS
----------	---

DRAWING TITLE:
**EXISTING CONDITIONS & DEMOLITION
ELEVATIONS - SHEET 1**

DRAWN: Author	CHECKED: Checker	APPROVED: Approver	SCALE: 1 : 100	SIZE: B1
DATE :	DATE :	DATE :		

PROJECT STATUS:
APPROVED FOR TENDER

DISCIPLINE:
ARCHITECTURE

DRAWING No.: **AWM-EWP4-0275-AFT-A -1104**

VISION B



LOCATION PLAN
TRUE NORTH

TRELOAR CRESCENT

SITE NORTH

LIMESTONE AVENUE

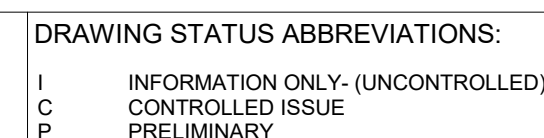
FAIRBAIRN AVENUE

■ HATCHED AREA INDICATES
LOCATION OF WORKS

NOTES:

ALL DIMENSIONS ARE IN MILLIMETRES
LEVELS ARE IN METRES
DO NOT SCALE OFF DRAWING
USE FIGURED DIMENSIONS ONLY
CHECK DIMENSIONS ON SITE

SCALE BAR
1:100 ONLY

A horizontal scale bar with tick marks at 0, 1, and 2. The bar is divided into two equal segments by the '1' mark.

PROJECT:
AUSTRALIAN WAR MEMORIAL
REDEVELOPMENT PROJECT
BEAN BUILDING EXPANSION - EARLY WORKS

DRAWING No.:	AWM-EWP4-0275-AFT-A -1105	REVISION	B
--------------	---------------------------	----------	---



LOCATION PLAN

TRUE NORTH

TRELOAR CRESCENT

SITE NORTH

LIMESTONE AVENUE

FAIRBAIRN AVENUE

■ HATCHED AREA INDICATES LOCATION OF WORKS

DRAWING STATUS ABBREVIATIONS:	
I	INFORMATION ONLY- (UNCONTROLLED)
C	CONTROLLED ISSUE
P	PRELIMINARY



REVISION	B
----------	---



- ## Sequence Of Works

- HAY BALE BUNDING TO CREATE SILT TRAP
STRUCTURE. ALLOW FOR INSPECTION AND
MAINTENANCE AFTER RAIN EVENTS FOR
EXTENT OF CONSTRUCTION WORKS WITHIN
CHANNEL CATCHMENT (TYP.)

NOTES: ALL DIMENSIONS ARE IN MILLIMETRES LEVELS ARE IN METRES DO NOT SCALE OFF DRAWING USE FIGURED DIMENSIONS ONLY CHECK DIMENSIONS ON SITE	DRAWING STATUS ABBREVIATIONS: I INFORMATION ONLY – (UNCONTROLLED) C CONTROLLED ISSUE P PRELIMINARY
---	--

LOCATION PLAN

TRELOAR CRESCENT

LIMESTONE AVENUE

FAIRBAIRN AVENUE

TRUE NORTH

SITE NORTH

 HATCHED AREA INDICATES
LOCATION OF WORKS

CLIENT
AUSTRALIAN WAR MEMORIAL
20 TRELOAR CRESCENT
CAMPBELL ACT 2612



BLOCK 3 SECTION 39
CAMPBELL ACT

CONSULTANT

TTW **Taylor
Thomson
Whitting**

612 6285 1766 | 103 Tennant Street Fyshwick ACT 2069

PROJECT	EARLY WORKS PACKAGE 4 – BEAN BUILDING
---------	--

DRAWING TITLE	EROSION AND SEDIMENT CONTROL PLAN
---------------	-----------------------------------

DRAWN	EM	CHECKED	CP	APPROVED	RMD	SCALE	SIZE
DATE	02.03.21	DATE	02.03.21	DATE	02.03.21	1:250	A1
PROJECT STATUS						REVISION DATE	
APPROVED FOR TENDER						02.03.21	
DISCIPLINE							
CIVIL							
DRAWING NO.						REVISION	
AWM-EWP4-0275-AFT-C-110						A	