

- HOARDINGS LEGEND
- DENOTES NEW HOARDING TYPE H1, 2100mm TALL UNO. TOP OF HOARDING TO FOLLOW CONTOURS OF LAND WHERE SHOWN.
  - DENOTES NEW HOARDING TYPE H2, 2100mm TALL UNO. TOP OF HOARDING TO FOLLOW CONTOURS OF LAND WHERE SHOWN
  - DENOTES NEW HOARDING TYPE H3, 6,000mm TALL PRINTED MESH BANNER FIXED TO SCAFFOLD FRAME
  - DENOTES NEW HOARDING TYPE H4, 2100mm TALL UNO. HOARDING TO ACHIEVE CIVIL ENGINEERS REQUIREMENTS FOR VEHICLE CRASH PROTECTION
  - DENOTES INDICATIVE BUILDER'S PEDESTRIAN GATE TO BE DEVELOPED IN DETAIL BY BUILDER
  - DENOTES INDICATIVE BUILDER'S VEHICLE GATE TO BE DEVELOPED IN DETAIL BY BUILDER
  - DENOTES ANGLE TO TOP OF HOARDING AS SHOWN IN DRAWING 0331. ANGLE SHOWN ON ELEVATIONS IS APPROXIMATE. INTENTION IS TO FOLLOW LINE OF EXISTING TERRAIN. CONTRACTOR TO ALLOW FOR VARIANCES
  - HOARDING TYPE. REFER TO PM-0331 FOR DETAILS

HOARDINGS NOTES

TEMPORARY FENCING INSTALLATION IS TO BE IN ACCORDANCE WITH AS 4687

HOARDINGS REQUIRING STRUCTURAL CERTIFICATION WITH ALSO REQUIRE PERIODIC -RE-CERTIFICATION

CONTRACTORS TO VISIT SITE TO CONFIRM SITE CONDITIONS PRIOR TO TENDER SUBMISSION

UNLESS NOTED OTHERWISE, HOARDINGS TO BE COLORBOND FENCING. PROVIDE HARDWOOD TIMBER SLEEPER UNDERNEATH FENCING IN SLOPING AREAS TO ACHIEVE CONSISTENT HEIGHT. WHERE GROUND LINE IS ANGLED, FENCING IS TO BE ANGLED. FENCING IS NOT PERMITTED TO STEP

TREES LOCATED IN PROXIMITY TO THE HOARDING INSTALLATIONS MUST BE PROTECTED IN ACCORDANCE WITH THE TREE PROTECTION ACT DURING CONSTRUCTION. REFER TO PLANS FOR REGULATED TREES REQUIRING PROTECTION TWO METRES OUT FROM TRIP LINE

PROTECT TURF DURING CONSTRUCTION. REINSTATE WHERE REQUIRED OUTSIDE LINE OF HOARDINGS

THE GRAPHIC RUNS WILL NEED TO BE COORDINATED WITH THE CONTRACTOR AND THE HOARDING LAYOUTS, AND GRAPHICS WILL BE SIZED TO ALLOW FOR THE MAXIMUM RUN. ALLOWING FOR A RAIL TOP AND BOTTOM, THE GRAPHIC HEIGHT WOULD BE APPROX. 1.7m


WHERE WORKS ARE CONDUCTED NEAR TREES, THE CONTRACTOR IS TO COMPLY WITH AUSTRALIAN STANDARD 4970-2009: THE PROTECTION OF TREES ON DEVELOPMENT SITES. TREE PROTECTION MEASURES ARE TO BE IMPLEMENTED FOR ANY TREES WITHIN OR ADJACENT TO THE WORKS AREAS ACCORDING TO SECTION 4 OF AS4970-2009.

WHERE 'GRAPHIC BANNER HERE' IS NOTED, A BANNER IS REQUIRED. REFER TO PM-0331 FOR REQUIREMENTS

CONTRACTOR TO MARK OUT FENCE LINE ON SITE PRIOR TO CONSTRUCTION FOR AWM APPROVAL. MINOR DIMENSIONAL/POSITION CHANGES MAY BE REQUIRED TO MEET REQUIREMENTS OF CONTRACTOR/S

HOARDINGS TO BE STAGED. REFER TO STATEMENT OF REQUIREMENT FOR INFORMATION

CONTRACTOR TO PROVIDE A MINIMUM 3M WIDE FENCING PROTOTYPE ON SITE PRIOR TO CONSTRUCTION FOR AWM TO APPROVE CONSTRUCTION QUALITY

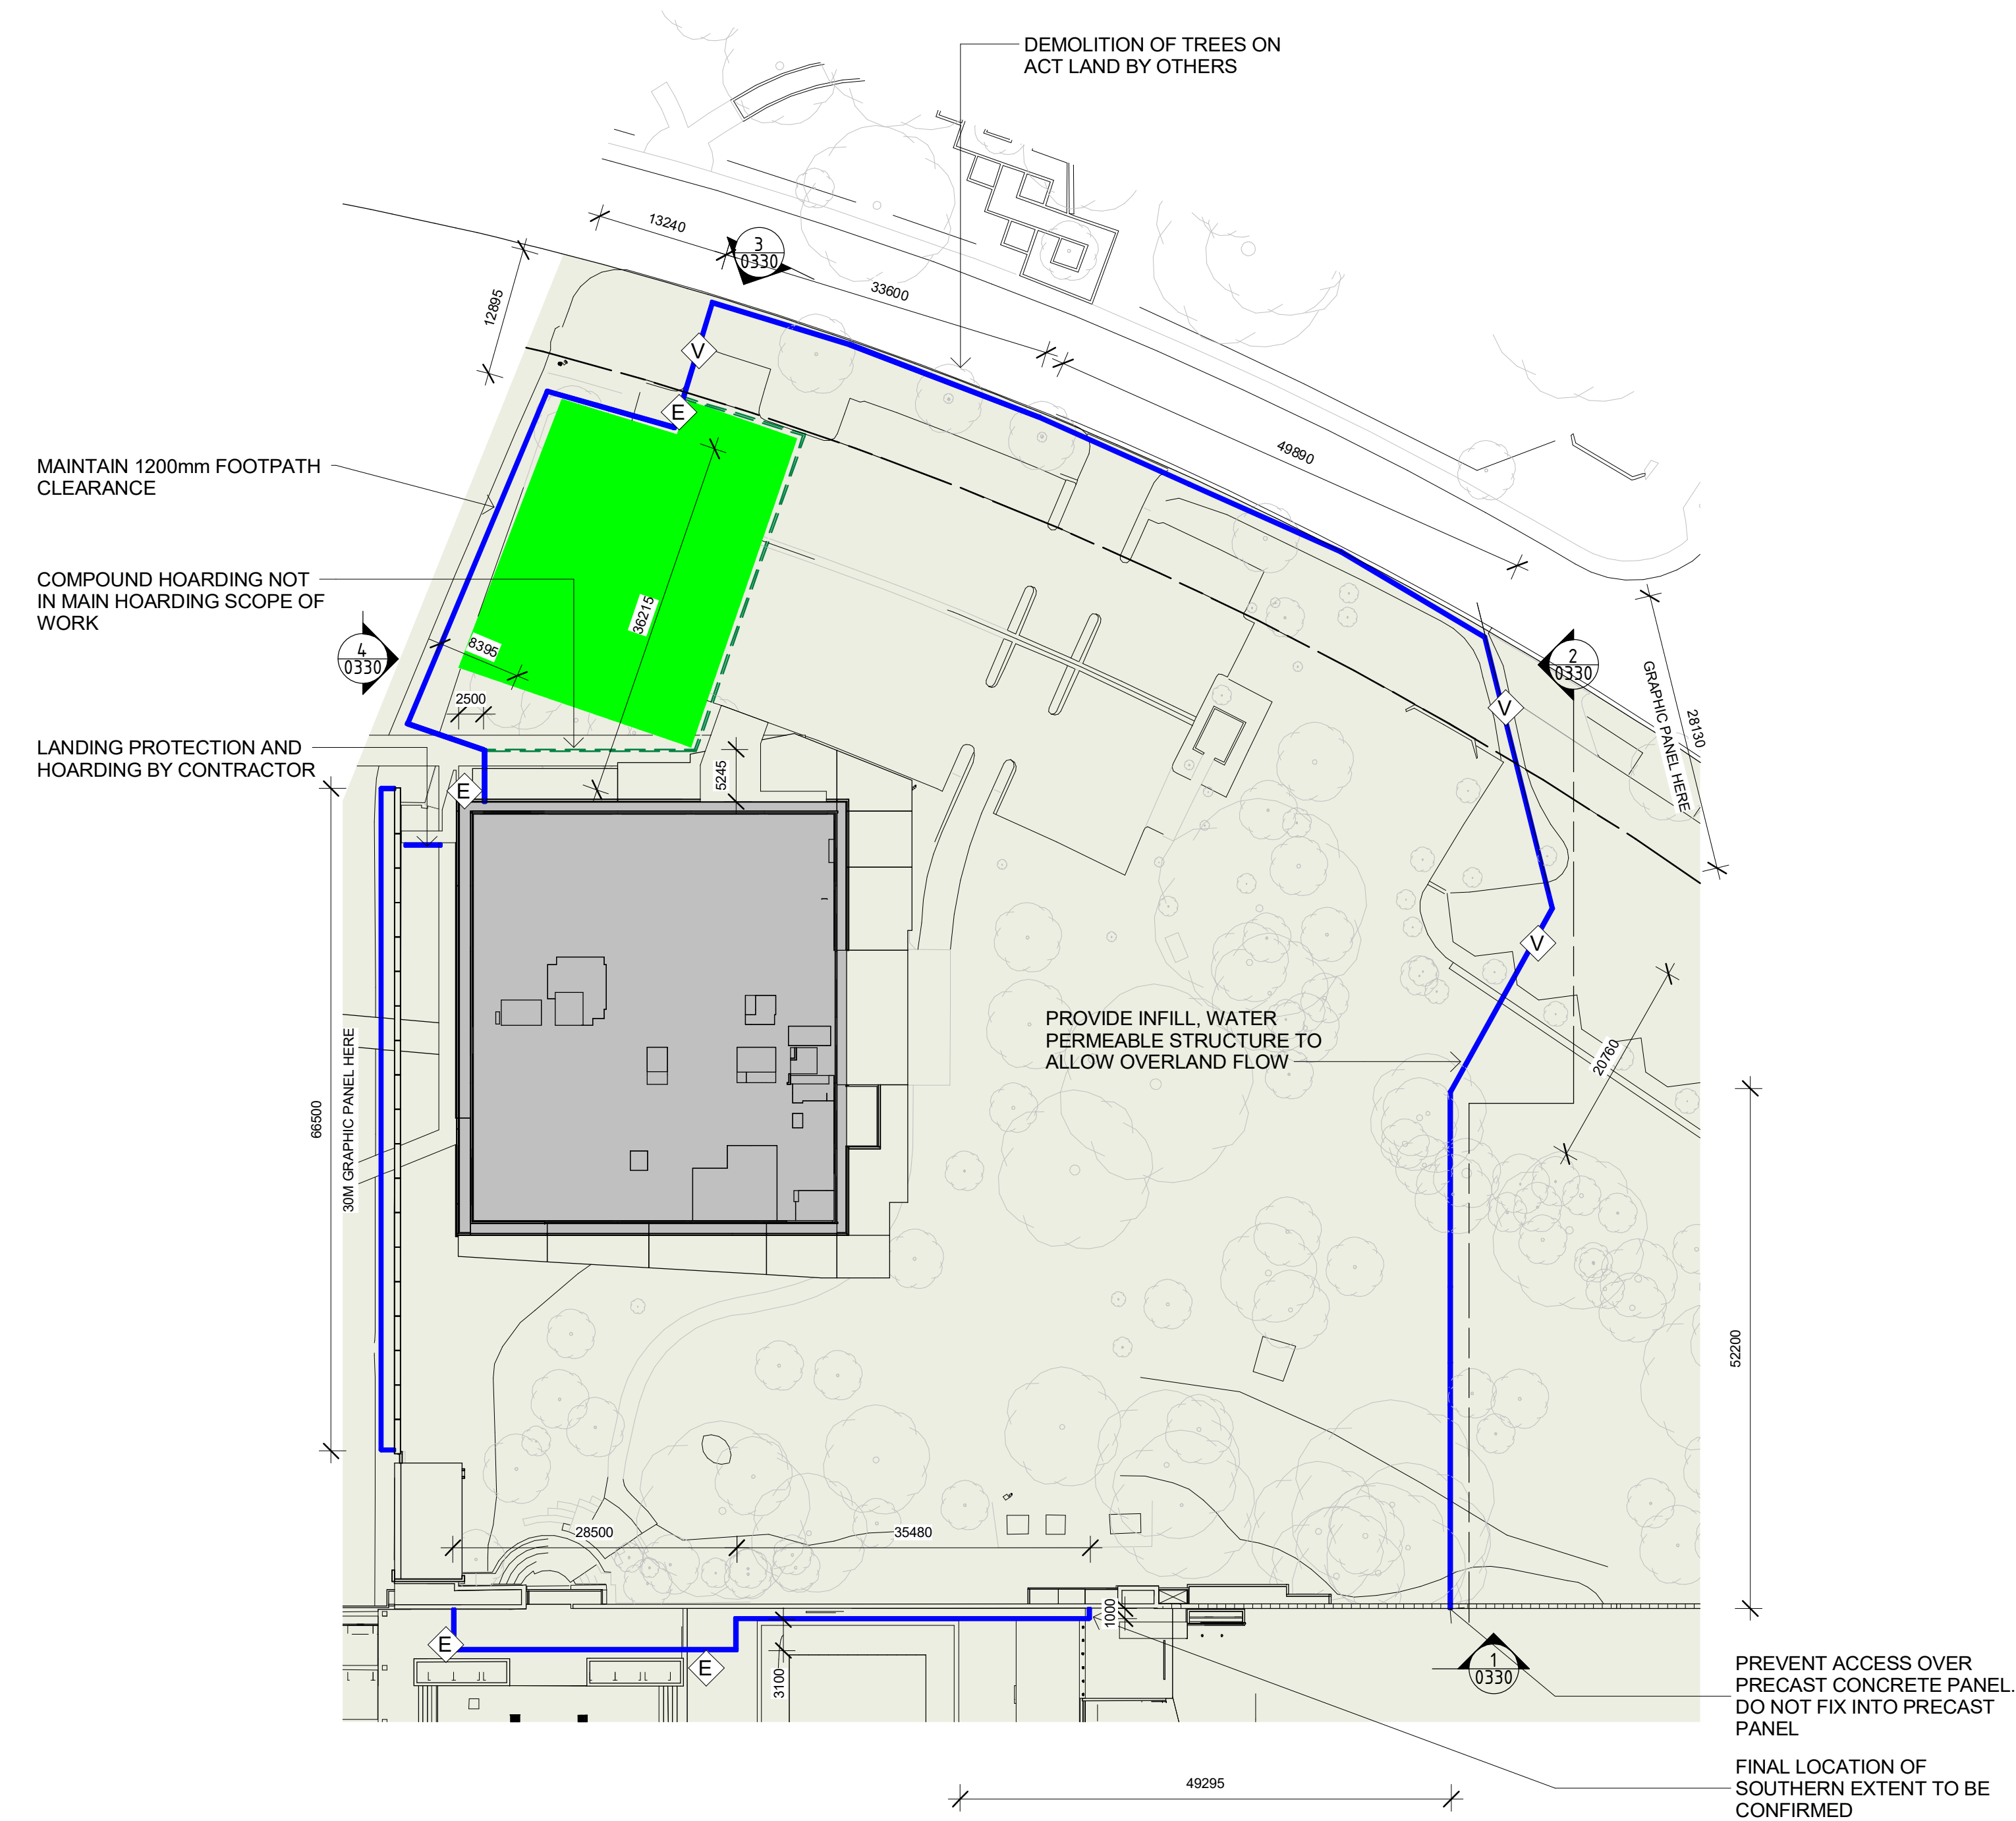

1 SITE HOARDINGS - CEW BEAN BUILDING  
0109 1: 500

HOARDINGS LEGEND

DENOTES NEW HOARDING TYPE H1, 2100mm TALL UNO. TOP OF HOARDING TO FOLLOW CONTOURS OF LAND WHERE SHOWN.

DENOTES NEW HOARDING TYPE H2, 2100mm TALL UNO. TOP OF HOARDING TO FOLLOW CONTOURS OF LAND WHERE SHOWN

DENOTES NEW HOARDING TYPE H3, 6,000mm TALL PRINTED MESH BANNER FIXED TO SCAFFOLD FRAME

DENOTES NEW HOARDING TYPE H4, 2100mm TALL UNO. HOARDING TO ACHIEVE CIVIL ENGINEERS REQUIREMENTS FOR VEHICLE CRASH PROTECTION

E

DENOTES INDICATIVE BUILDER'S PEDESTRIAN GATE TO BE DEVELOPED IN DETAIL BY BUILDER

V

DENOTES INDICATIVE BUILDER'S VEHICLE GATE TO BE DEVELOPED IN DETAIL BY BUILDER

A

DENOTES ANGLE TO TOP OF HOARDING AS SHOWN IN DRAWING 0331. ANGLE SHOWN ON ELEVATIONS IS APPROXIMATE. INTENTION IS TO FOLLOW LINE OF EXISTING TERRAIN. CONTRACTOR TO ALLOW FOR VARIANCES

H#

HOARDING TYPE. REFER TO PM-0331 FOR DETAILS

HOARDINGS NOTES

TEMPORARY FENCING INSTALLATION IS TO BE IN ACCORDANCE WITH AS 4687

HOARDINGS REQUIRING STRUCTURAL CERTIFICATION WITH ALSO REQUIRE PERIODIC -RE-CERTIFICATION

CONTRACTORS TO VISIT SITE TO CONFIRM SITE CONDITIONS PRIOR TO TENDER SUBMISSION

UNLESS NOTED OTHERWISE, HOARDINGS TO BE COLORBOND FENCING. PROVIDE HARDWOOD TIMBER SLEEPER UNDERNEATH FENCING IN SLOPING AREAS TO ACHIEVE CONSISTENT HEIGHT. WHERE GROUND LINE IS ANGLED, FENCING IS TO BE ANGLED. FENCING IS NOT PERMITTED TO STEP

TREES LOCATED IN PROXIMITY TO THE HOARDING INSTALLATIONS MUST BE PROTECTED IN ACCORDANCE WITH THE TREE PROTECTION ACT DURING CONSTRUCTION. REFER TO PLANS FOR REGULATED TREES REQUIRING PROTECTION TWO METRES OUT FROM TRIP LINE

PROTECT TURF DURING CONSTRUCTION. REINSTATE WHERE REQUIRED OUTSIDE LINE OF HOARDINGS

THE GRAPHIC RUNS WILL NEED TO BE COORDINATED WITH THE CONTRACTOR AND THE HOARDING LAYOUTS, AND GRAPHICS WILL BE SIZED TO ALLOW FOR THE MAXIMUM RUN. ALLOWING FOR A RAIL TOP AND BOTTOM, THE GRAPHIC HEIGHT WOULD BE APPROX. 1.7m

WHERE WORKS ARE CONDUCTED NEAR TREES, THE CONTRACTOR IS TO COMPLY WITH AUSTRALIAN STANDARD 4970-2009: THE PROTECTION OF TREES ON DEVELOPMENT SITES. TREE PROTECTION MEASURES ARE TO BE IMPLEMENTED FOR ANY TREES WITHIN OR ADJACENT TO THE WORKS AREAS ACCORDING TO SECTION 4 OF AS4970-2009.


WHERE 'GRAPHIC BANNER HERE' IS NOTED, A BANNER IS REQUIRED. REFER TO PM-0331 FOR REQUIREMENTS

CONTRACTOR TO MARK OUT FENCE LINE ON SITE PRIOR TO CONSTRUCTION FOR AWM APPROVAL. MINOR DIMENSIONAL POSITION CHANGES MAY BE REQUIRED TO MEET REQUIREMENTS OF CONTRACTOR/S

HOARDINGS TO BE STAGED. REFER TO STATEMENT OF REQUIREMENT FOR INFORMATION

CONTRACTOR TO PROVIDE A MINIMUM 3M WIDE FENCING PROTOTYPE ON SITE PRIOR TO CONSTRUCTION FOR AWM TO APPROVE CONSTRUCTION QUALITY




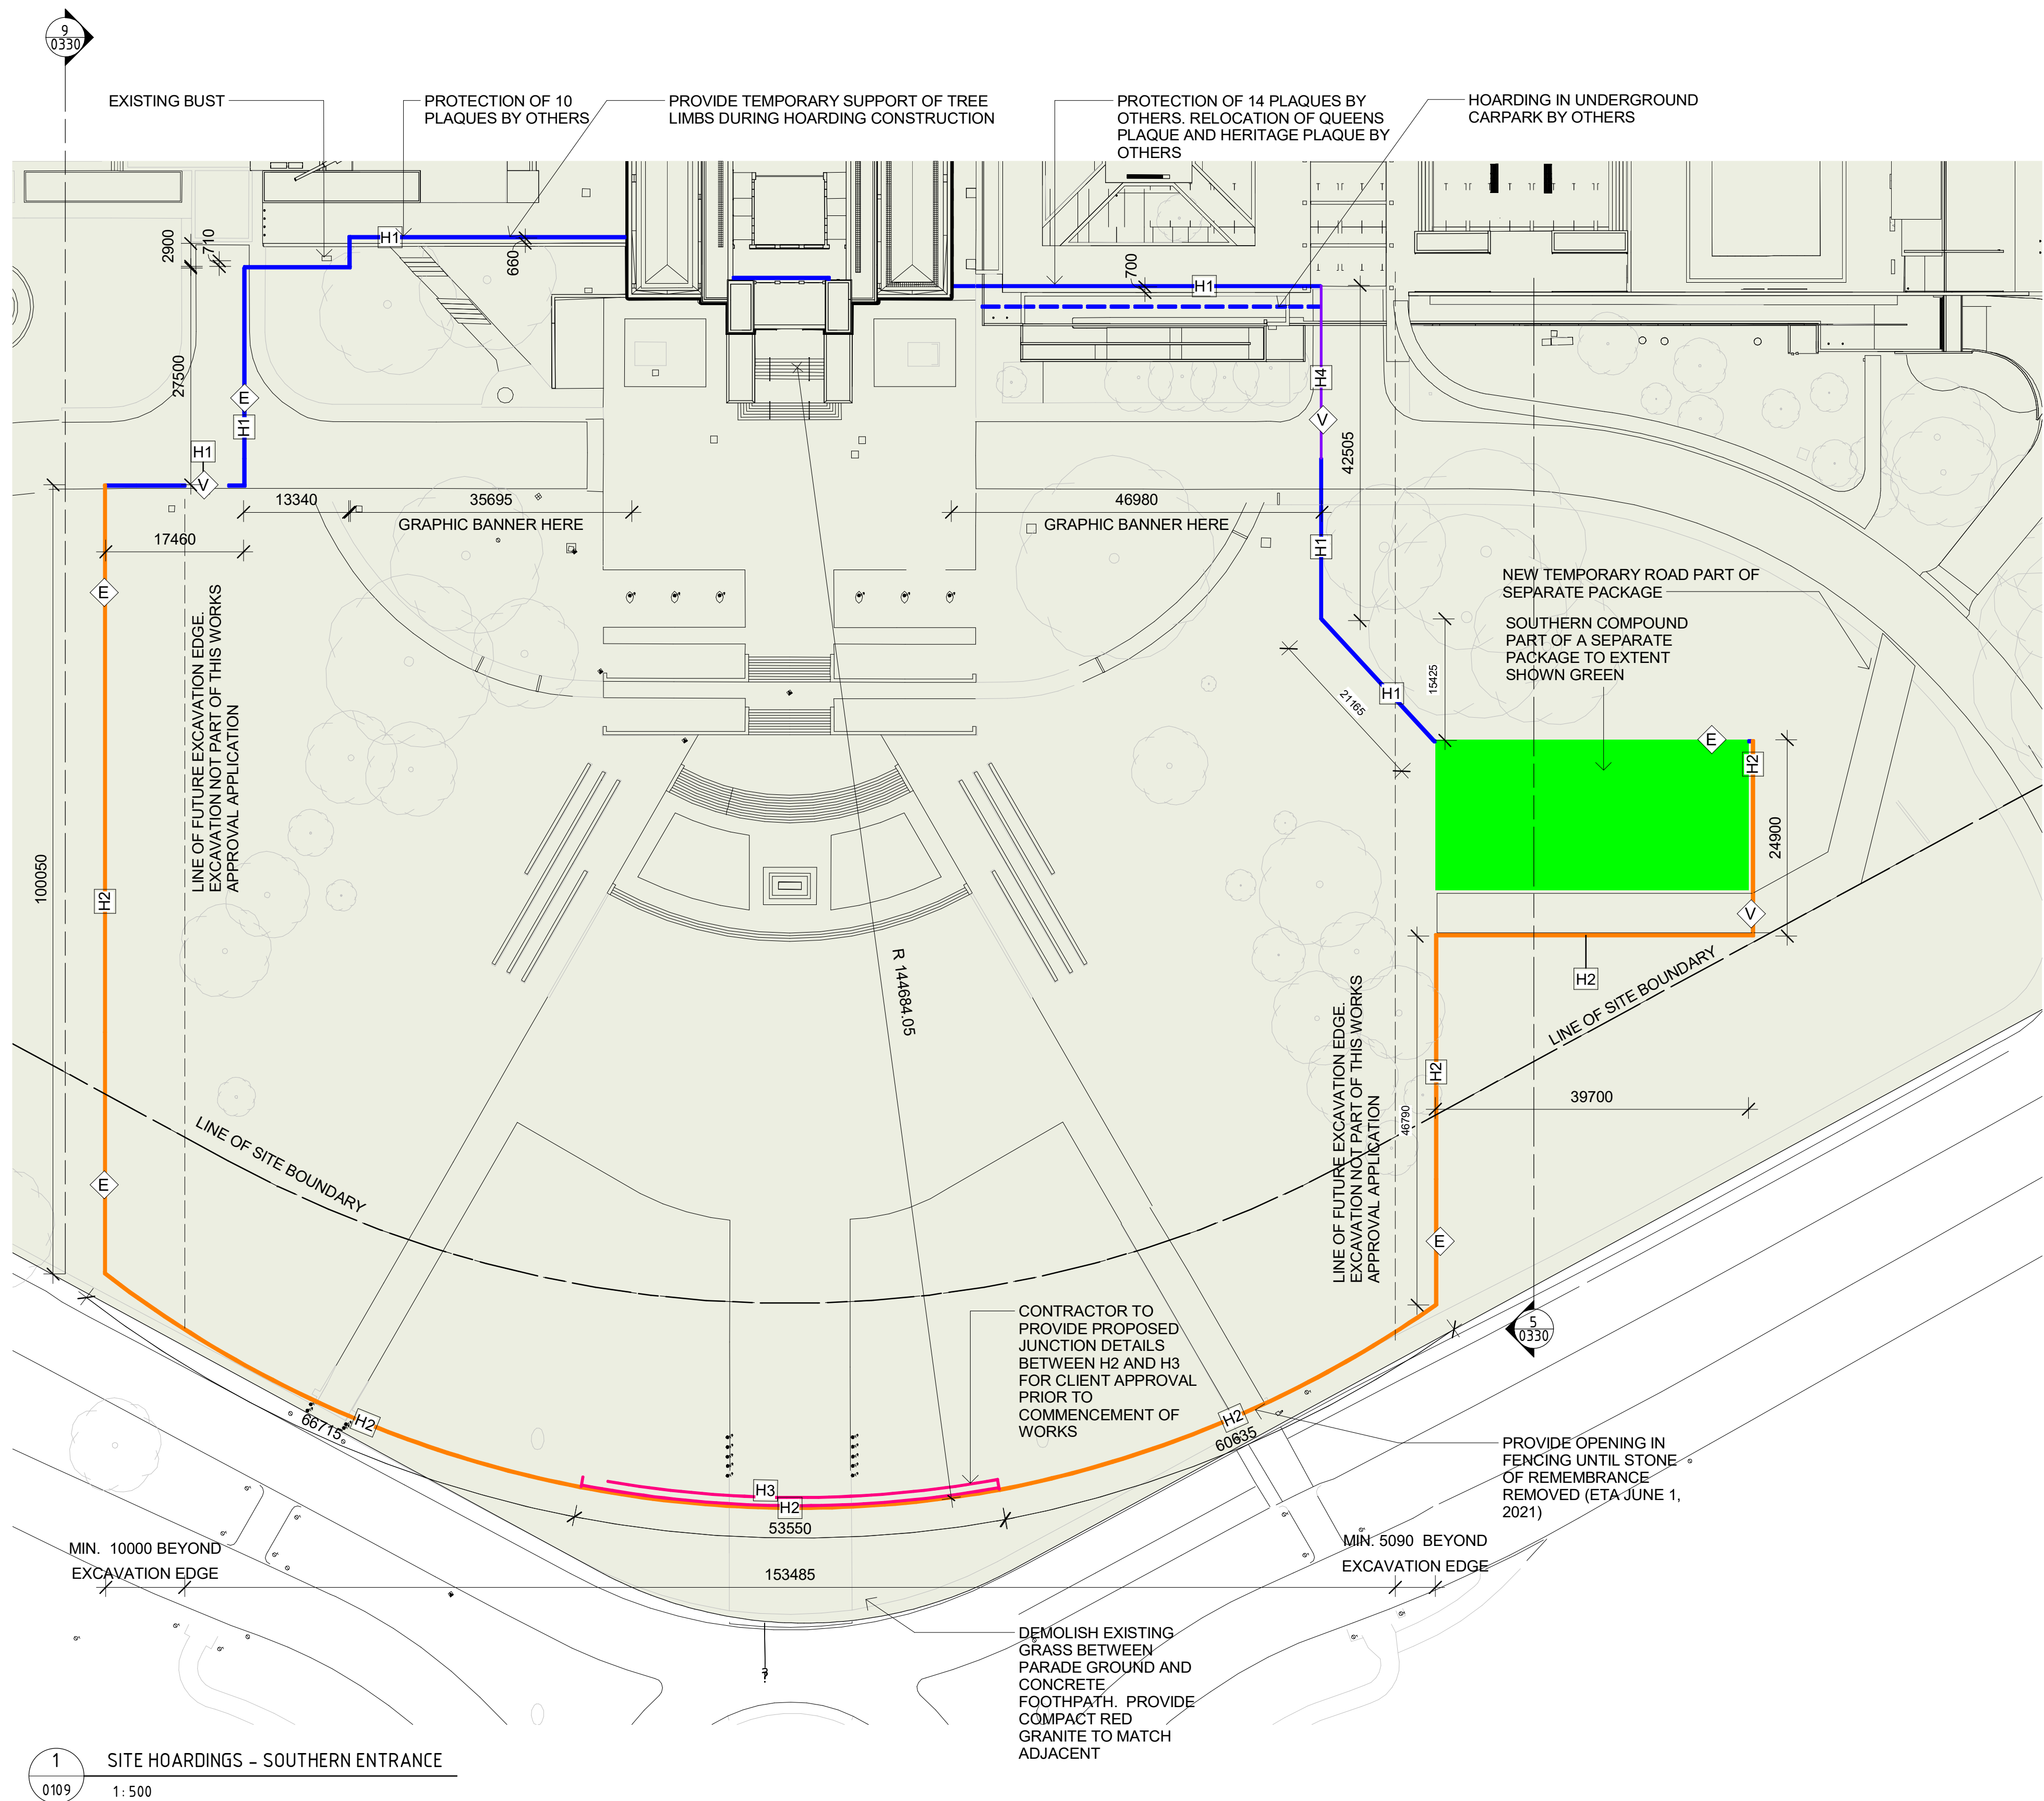

- HOARDINGS LEGEND
- DENOTES NEW HOARDING TYPE H1, 2100mm TALL UNO. TOP OF HOARDING TO FOLLOW CONTOURS OF LAND WHERE SHOWN.
  - DENOTES NEW HOARDING TYPE H2, 2100mm TALL UNO. TOP OF HOARDING TO FOLLOW CONTOURS OF LAND WHERE SHOWN
  - DENOTES NEW HOARDING TYPE H3, 6,000mm TALL PRINTED MESH BANNER FIXED TO SCAFFOLD FRAME
  - DENOTES NEW HOARDING TYPE H4, 2100mm TALL UNO. HOARDING TO ACHIEVE CIVIL ENGINEERS REQUIREMENTS FOR VEHICLE CRASH PROTECTION
  - ◻ E DENOTES INDICATIVE BUILDER'S PEDESTRIAN GATE TO BE DEVELOPED IN DETAIL BY BUILDER
  - ◻ V DENOTES INDICATIVE BUILDER'S VEHICLE GATE TO BE DEVELOPED IN DETAIL BY BUILDER
  - ◻ A DENOTES ANGLE TO TOP OF HOARDING AS SHOWN IN DRAWING 0331. ANGLE SHOWN ON ELEVATIONS IS APPROXIMATE. INTENTION IS TO FOLLOW LINE OF EXISTING TERRAIN. CONTRACTOR TO ALLOW FOR VARIANCES
  - ◻ H# HOARDING TYPE. REFER TO PM-0331 FOR DETAILS

- HOARDINGS NOTES
- TEMPORARY FENCING INSTALLATION IS TO BE IN ACCORDANCE WITH AS 4687
- HOARDINGS REQUIRING STRUCTURAL CERTIFICATION WITH ALSO REQUIRE PERIODIC -RE-CERTIFICATION
- CONTRACTORS TO VISIT SITE TO CONFIRM SITE CONDITIONS PRIOR TO TENDER SUBMISSION
- UNLESS NOTED OTHERWISE, HOARDINGS TO BE COLORBOND FENCING. PROVIDE HARDWOOD TIMBER SLEEPER UNDERNEATH FENCING IN SLOPING AREAS TO ACHIEVE CONSISTENT HEIGHT. WHERE GROUND LINE IS ANGLED, FENCING IS TO BE ANGLED. FENCING IS NOT PERMITTED TO STEP
- TREES LOCATED IN PROXIMITY TO THE HOARDING INSTALLATIONS MUST BE PROTECTED IN ACCORDANCE WITH THE TREE PROTECTION ACT DURING CONSTRUCTION. REFER TO PLANS FOR REGULATED TREES REQUIRING PROTECTION TWO METRES OUT FROM TRIP LINE
- PROTECT TURF DURING CONSTRUCTION. REINSTATE WHERE REQUIRED OUTSIDE LINE OF HOARDINGS
- THE GRAPHIC RUNS WILL NEED TO BE COORDINATED WITH THE CONTRACTOR AND THE HOARDING LAYOUTS, AND GRAPHICS WILL BE SIZED TO ALLOW FOR THE MAXIMUM RUN. ALLOWING FOR A RAIL TOP AND BOTTOM, THE GRAPHIC HEIGHT WOULD BE APPROX. 1.7m
- WHERE WORKS ARE CONDUCTED NEAR TREES, THE CONTRACTOR IS TO COMPLY WITH AUSTRALIAN STANDARD 4970-2009. THE PROTECTION OF TREES ON DEVELOPMENT SITES. TREE PROTECTION MEASURES ARE TO BE IMPLEMENTED FOR ANY TREES WITHIN OR ADJACENT TO THE WORKS AREAS ACCORDING TO SECTION 4 OF AS4970-2009.
- WHERE 'GRAPHIC BANNER HERE' IS NOTED, A BANNER IS REQUIRED. REFER TO PM-0331 FOR REQUIREMENTS
- CONTRACTOR TO MARK OUT FENCE LINE ON SITE PRIOR TO CONSTRUCTION FOR AWM APPROVAL. MINOR DIMENSIONAL/POSITION CHANGES MAY BE REQUIRED TO MEET REQUIREMENTS OF CONTRACTOR/S
- HOARDINGS TO BE STAGED. REFER TO STATEMENT OF REQUIREMENT FOR INFORMATION
- CONTRACTOR TO PROVIDE A MINIMUM 3M WIDE FENCING PROTOTYPE ON SITE PRIOR TO CONSTRUCTION FOR AWM TO APPROVE CONSTRUCTION QUALITY



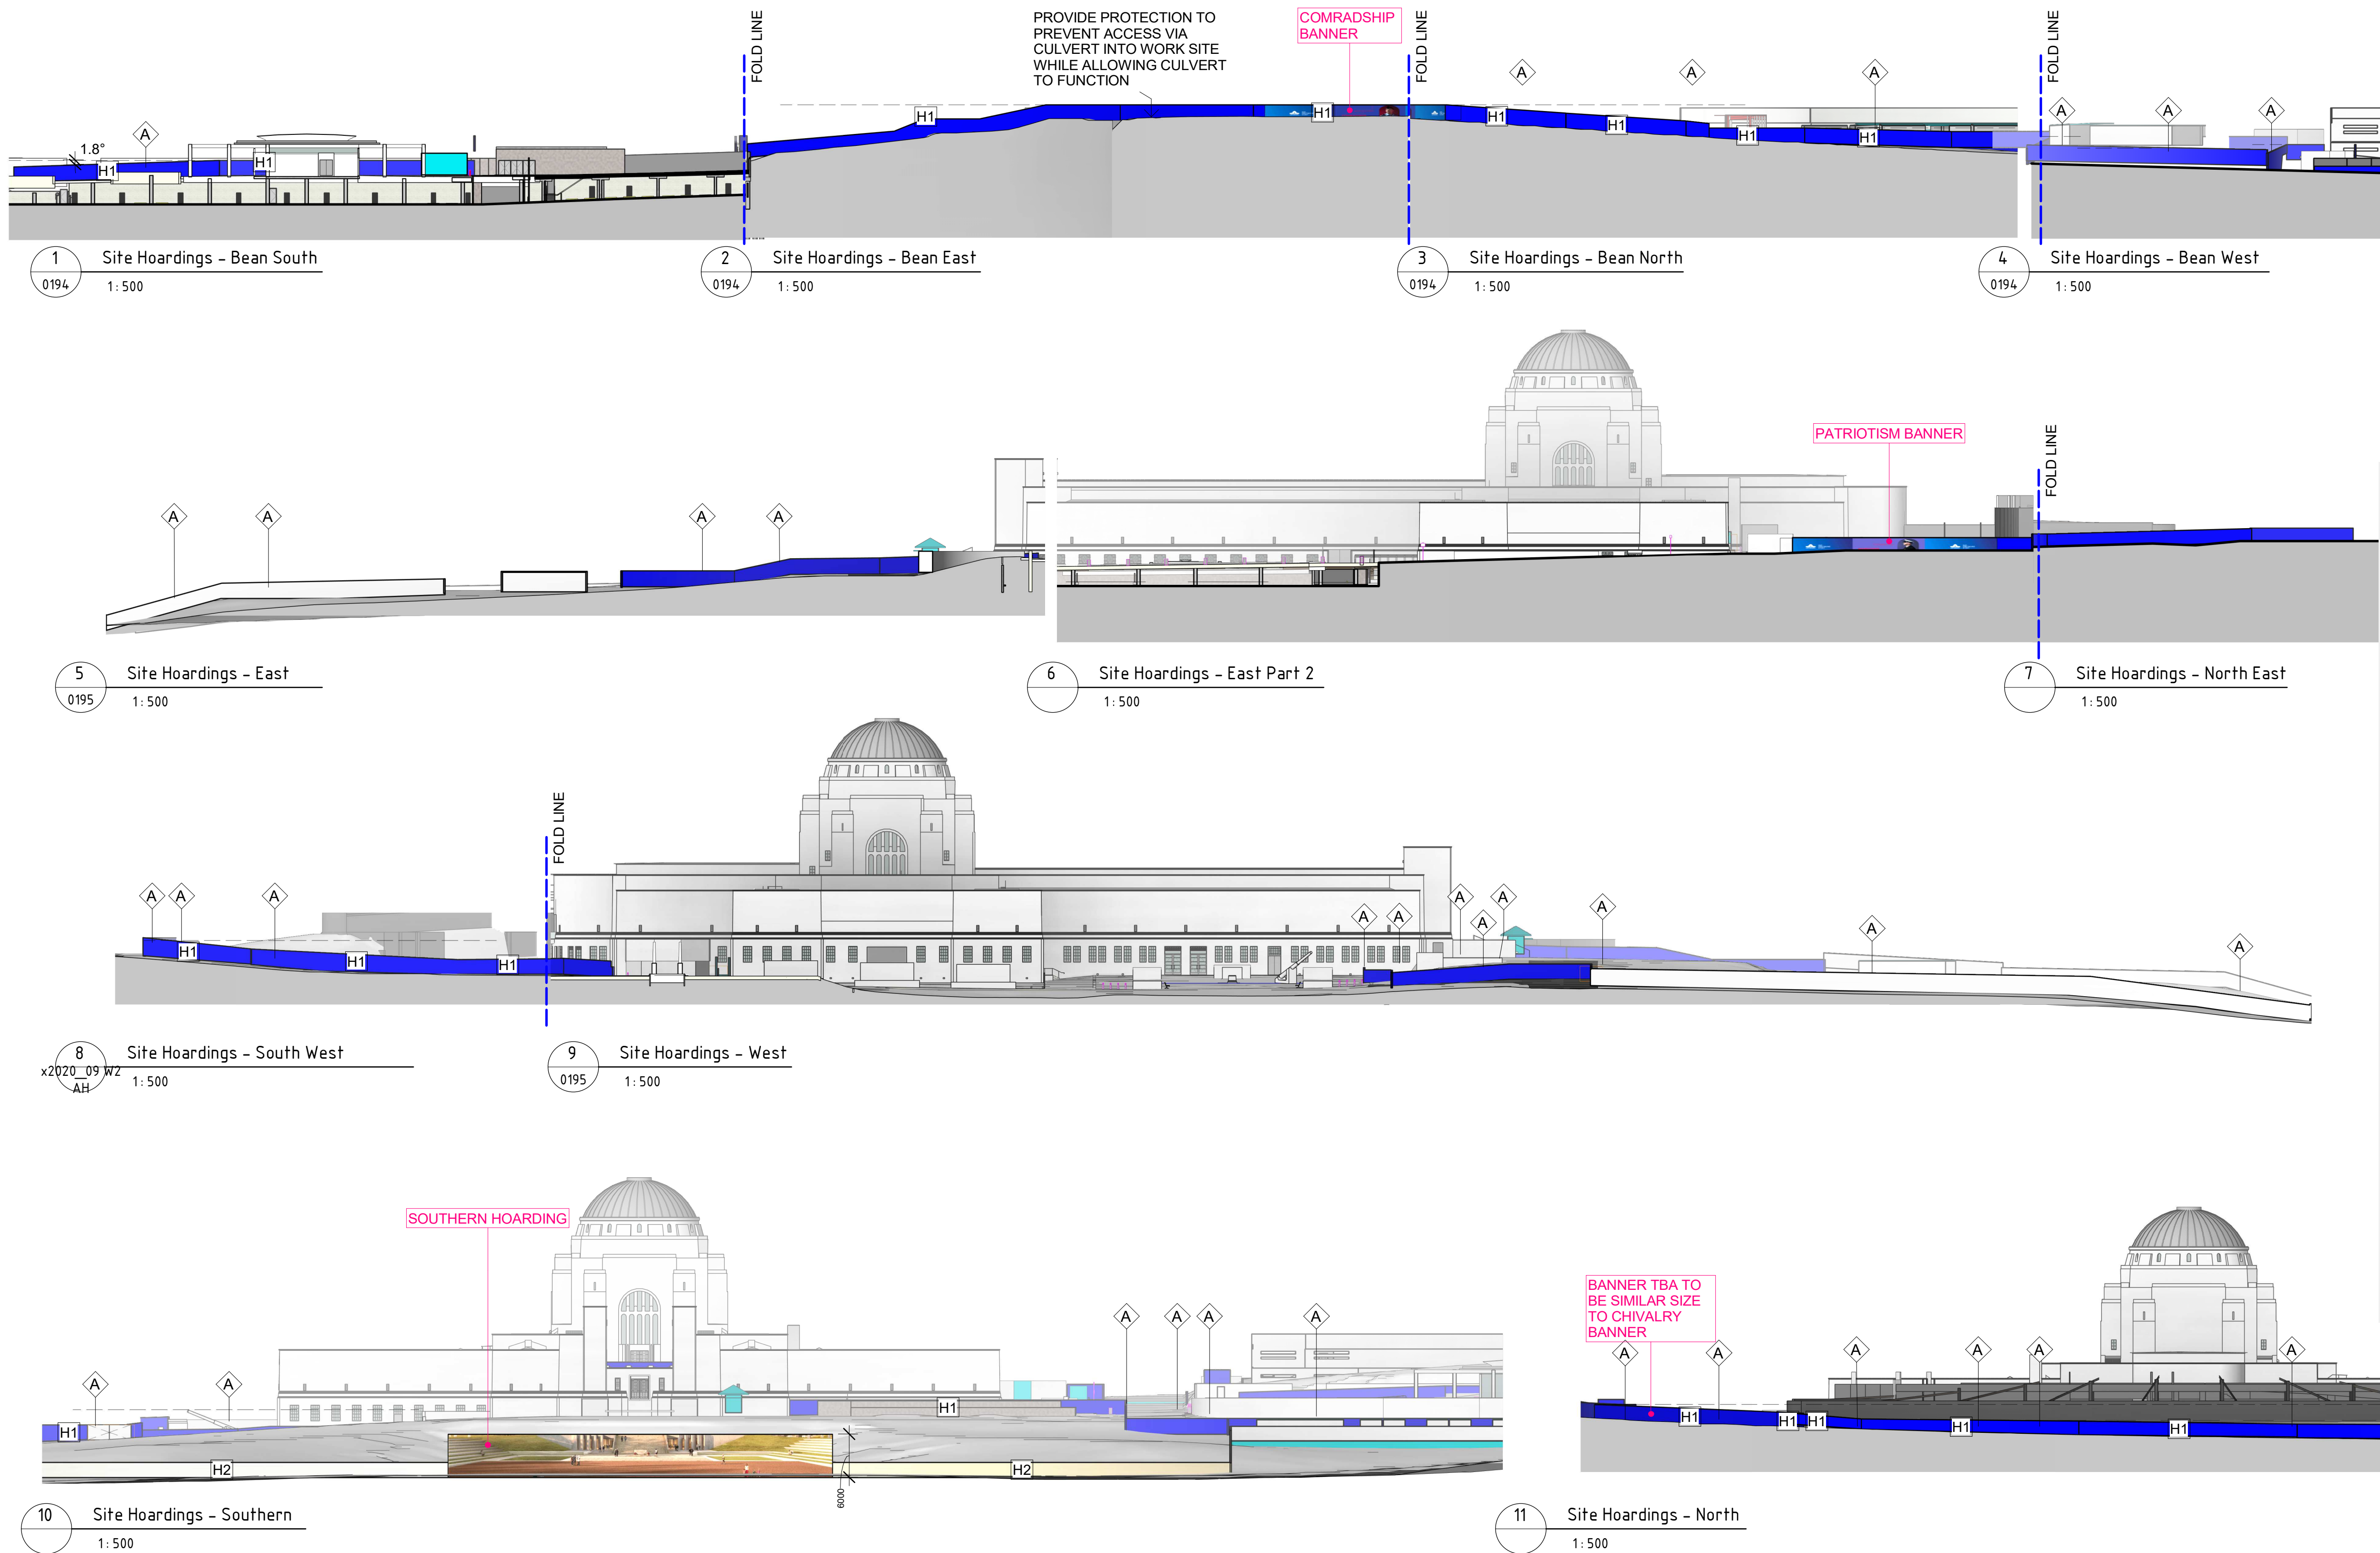

- HOARDINGS LEGEND
- DENOTES NEW HOARDING TYPE H1, 2100mm TALL UNO. TOP OF HOARDING TO FOLLOW CONTOURS OF LAND WHERE SHOWN.
  - DENOTES NEW HOARDING TYPE H2, 2100mm TALL UNO. TOP OF HOARDING TO FOLLOW CONTOURS OF LAND WHERE SHOWN
  - DENOTES NEW HOARDING TYPE H3, 6,000mm TALL PRINTED MESH BANNER FIXED TO SCAFFOLD FRAME
  - DENOTES NEW HOARDING TYPE H4, 2100mm TALL UNO. HOARDING TO ACHIEVE CIVIL ENGINEERS REQUIREMENTS FOR VEHICLE CRASH PROTECTION
  - DENOTES INDICATIVE BUILDER'S PEDESTRIAN GATE TO BE DEVELOPED IN DETAIL BY BUILDER
  - DENOTES INDICATIVE BUILDER'S VEHICLE GATE TO BE DEVELOPED IN DETAIL BY BUILDER
  - DENOTES ANGLE TO TOP OF HOARDING AS SHOWN IN DRAWING 0331. ANGLE SHOWN ON ELEVATIONS IS APPROXIMATE. INTENTION IS TO FOLLOW LINE OF EXISTING TERRAIN. CONTRACTOR TO ALLOW FOR VARIANCES
  - HOARDING TYPE. REFER TO PM-0331 FOR DETAILS

- HOARDINGS NOTES
- TEMPORARY FENCING INSTALLATION IS TO BE IN ACCORDANCE WITH AS 4687
- HOARDINGS REQUIRING STRUCTURAL CERTIFICATION WITH ALSO REQUIRE PERIODIC -RE-CERTIFICATION
- CONTRACTORS TO VISIT SITE TO CONFIRM SITE CONDITIONS PRIOR TO TENDER SUBMISSION
- UNLESS NOTED OTHERWISE, HOARDINGS TO BE COLORBOND FENCING. PROVIDE HARDWOOD TIMBER SLEEPER UNDERNEATH FENCING IN SLOPING AREAS TO ACHIEVE CONSISTENT HEIGHT. WHERE GROUND LINE IS ANGLED, FENCING IS TO BE ANGLED. FENCING IS NOT PERMITTED TO STEP
- TREES LOCATED IN PROXIMITY TO THE HOARDING INSTALLATIONS MUST BE PROTECTED IN ACCORDANCE WITH THE TREE PROTECTION ACT DURING CONSTRUCTION. REFER TO PLANS FOR REGULATED TREES REQUIRING PROTECTION TWO METRES OUT FROM TRIP LINE
- PROTECT TURF DURING CONSTRUCTION. REINSTATE WHERE REQUIRED OUTSIDE LINE OF HOARDINGS
- THE GRAPHIC RUNS WILL NEED TO BE COORDINATED WITH THE CONTRACTOR AND THE HOARDING LAYOUTS, AND GRAPHICS WILL BE SIZED TO ALLOW FOR THE MAXIMUM RUN, ALLOWING FOR A RAIL TOP AND BOTTOM, THE GRAPHIC HEIGHT WOULD BE APPROX. 1.7m
- WHERE WORKS ARE CONDUCTED NEAR TREES, THE CONTRACTOR IS TO COMPLY WITH AUSTRALIAN STANDARD 4970-2009: THE PROTECTION OF TREES ON DEVELOPMENT SITES. TREE PROTECTION MEASURES ARE TO BE IMPLEMENTED FOR ANY TREES WITHIN OR ADJACENT TO THE WORKS AREAS ACCORDING TO SECTION 4 OF AS4970-2009.
- WHERE 'GRAPHIC BANNER HERE' IS NOTED, A BANNER IS REQUIRED. REFER TO PM-0331 FOR REQUIREMENTS
- CONTRACTOR TO MARK OUT FENCE LINE ON SITE PRIOR TO CONSTRUCTION FOR AWM APPROVAL. MINOR DIMENSIONAL/POSITION CHANGES MAY BE REQUIRED TO MEET REQUIREMENTS OF CONTRACTOR/S
- HOARDINGS TO BE STAGED. REFER TO STATEMENT OF REQUIREMENT FOR INFORMATION
- CONTRACTOR TO PROVIDE A MINIMUM 3M WIDE FENCING PROTOTYPE ON SITE PRIOR TO CONSTRUCTION FOR AWM TO APPROVE CONSTRUCTION QUALITY





BANNER NOTES:

1. CONTRACTOR TO PROVIDE GRAPHICS PRINTED ON A CONTINUOUS VINYL BANNER
2. BANNER TO BE FIXED TO HOARDING WITH EXTRUDED ALUMINIUM TOP AND BOTTOM RAIL. ALUMINIUM EXTRUSIONS TO MATCH COLOUR OF FENCING
3. AWM WILL PROVIDE ARTWORK FOR GRAPHICS
4. CONTRACTOR IS TO PROVIDE SHOP DRAWINGS FOR AWM APPROVAL OF PROPOSED BANNERS, INCLUDING FINAL GRAPHICS
5. REFER TO IMAGE ABOVE FOR INDICATIVE BANNER GRAPHIC

