


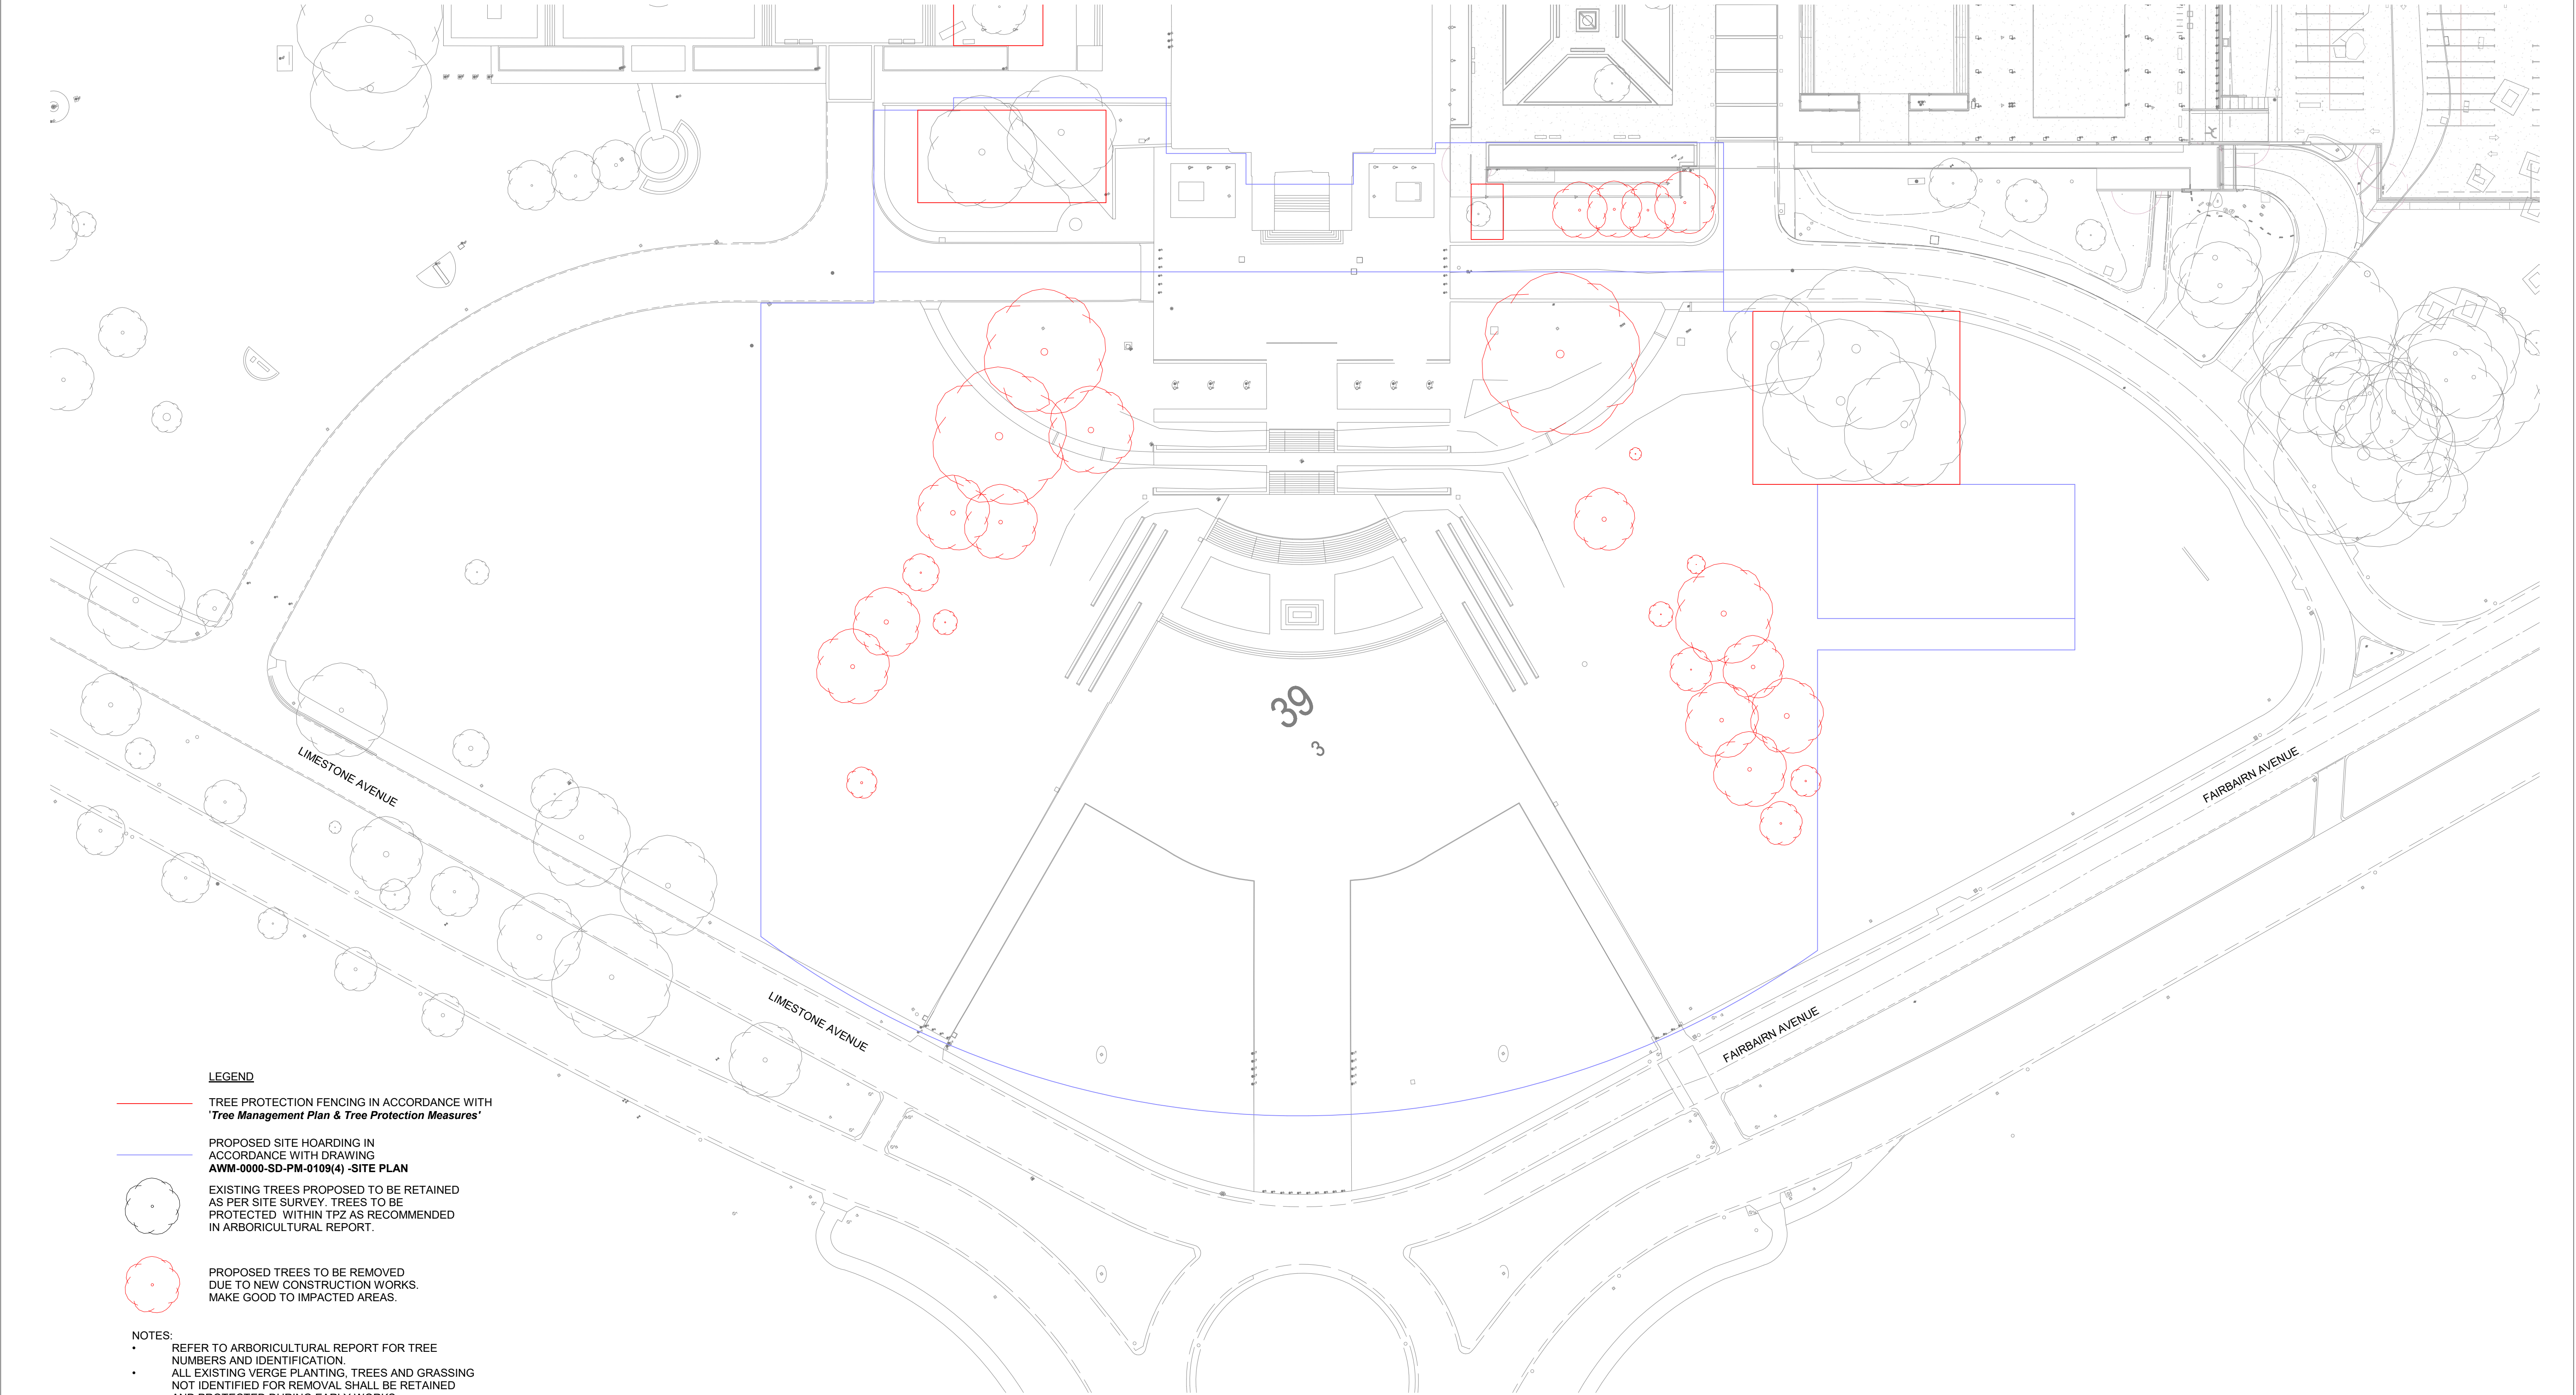

DRAFT NOT FOR CONSTRUCTION

GENERAL NOTES

1. THIS DRAWING IS COPYRIGHT AND IS THE PROPERTY OF TURF DESIGN STUDIO AND MUST NOT BE USED WITHOUT PERMISSION.

2. THIS DRAWING IS AN UNCONTROLLED COPY UNLESS STAMPED WITH STATUS. THE CONTRACTOR MUST VERIFY ALL DIMENSIONS AND LEVELS ON SITE AS THIS IS NOT A SHOP DRAWING.

3. THE CONTRACTOR MUST REFER ANY DISCREPANCIES TO THE SUPERINTENDENTS REPRESENTATIVE BEFORE PROCEEDING WITH THE WORK.

4. THE CONTRACTOR MUST NOT SCALE FROM THESE DRAWINGS. USE NOMINATED DIMENSIONS AND LEVELS.

5. THIS DRAWING MUST BE READ IN CONJUNCTION WITH THE TOTAL CONTRACT PACKAGE INCLUDING DRAWINGS AND SPECIFICATIONS OF ALL CONSULTANTS.

6. IF THE CONTRACTOR INTENDS TO UNDERTAKE ANY EXCAVATION WORK, IT IS THE CONTRACTORS RESPONSIBILITY TO CONTACT 1100 - DIAL BEFORE YOU DIG OR WWW.1100.COM.AU

7. SURVEY INFORMATION

8. TURF DESIGN STUDIO DO NOT WARRANT THE ACCURACY OF SURVEY INFORMATION.

B 11.03.2021 FOR NCA APPROVAL

A 18.12.2020 FOR NCA APPROVAL

Rev Date Description

SI AR

JN AR

Drawn Checked

Author

turf

Turf Design Studio: P.O. Box 419 Cronulla NSW 2230, 95 Kingsway, Cronulla 2230

Phone (+61 2) 9527 3380, Fax (+61 2) 9527 2307

Email: sydney@turfdesign.com

Client

Australian War Memorial

Project

Australian War Memorial

Drawing Title

Early Works Landscape

Plan sheet 2

Drawing Status

Scale: 1 : 500 @A1 Plot Date 11/03/2021 6:00:58 pm


Project No. AWM-0277- L-0002


Drawing No.

Revision


B

BM 3863/AWM - Redevelopment Project/AWM-0277-CD-L-Landscape-R20.v4

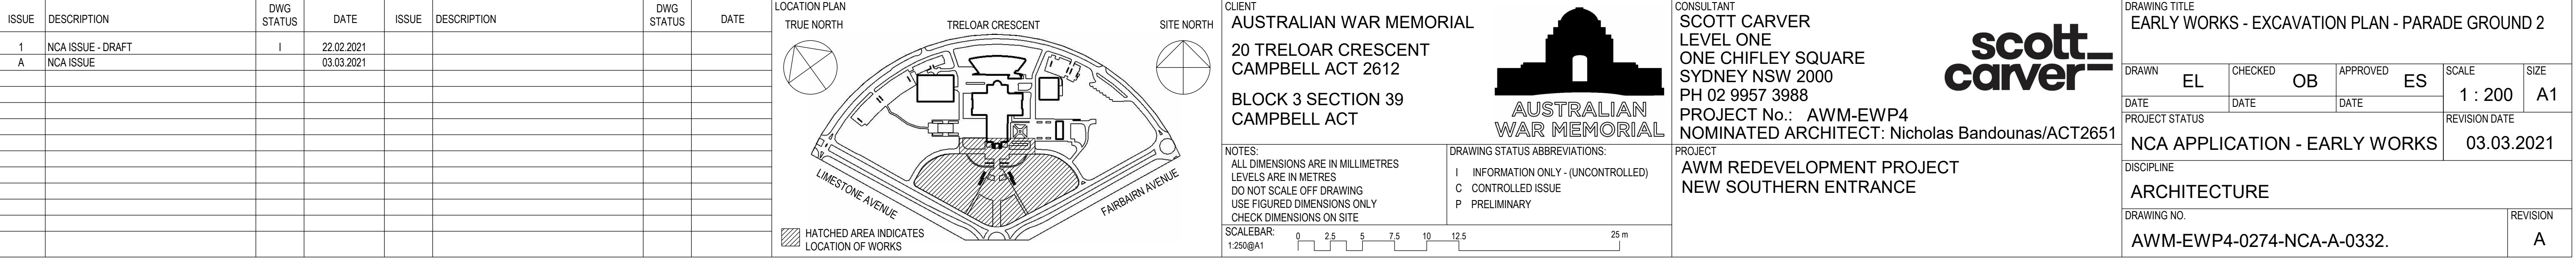


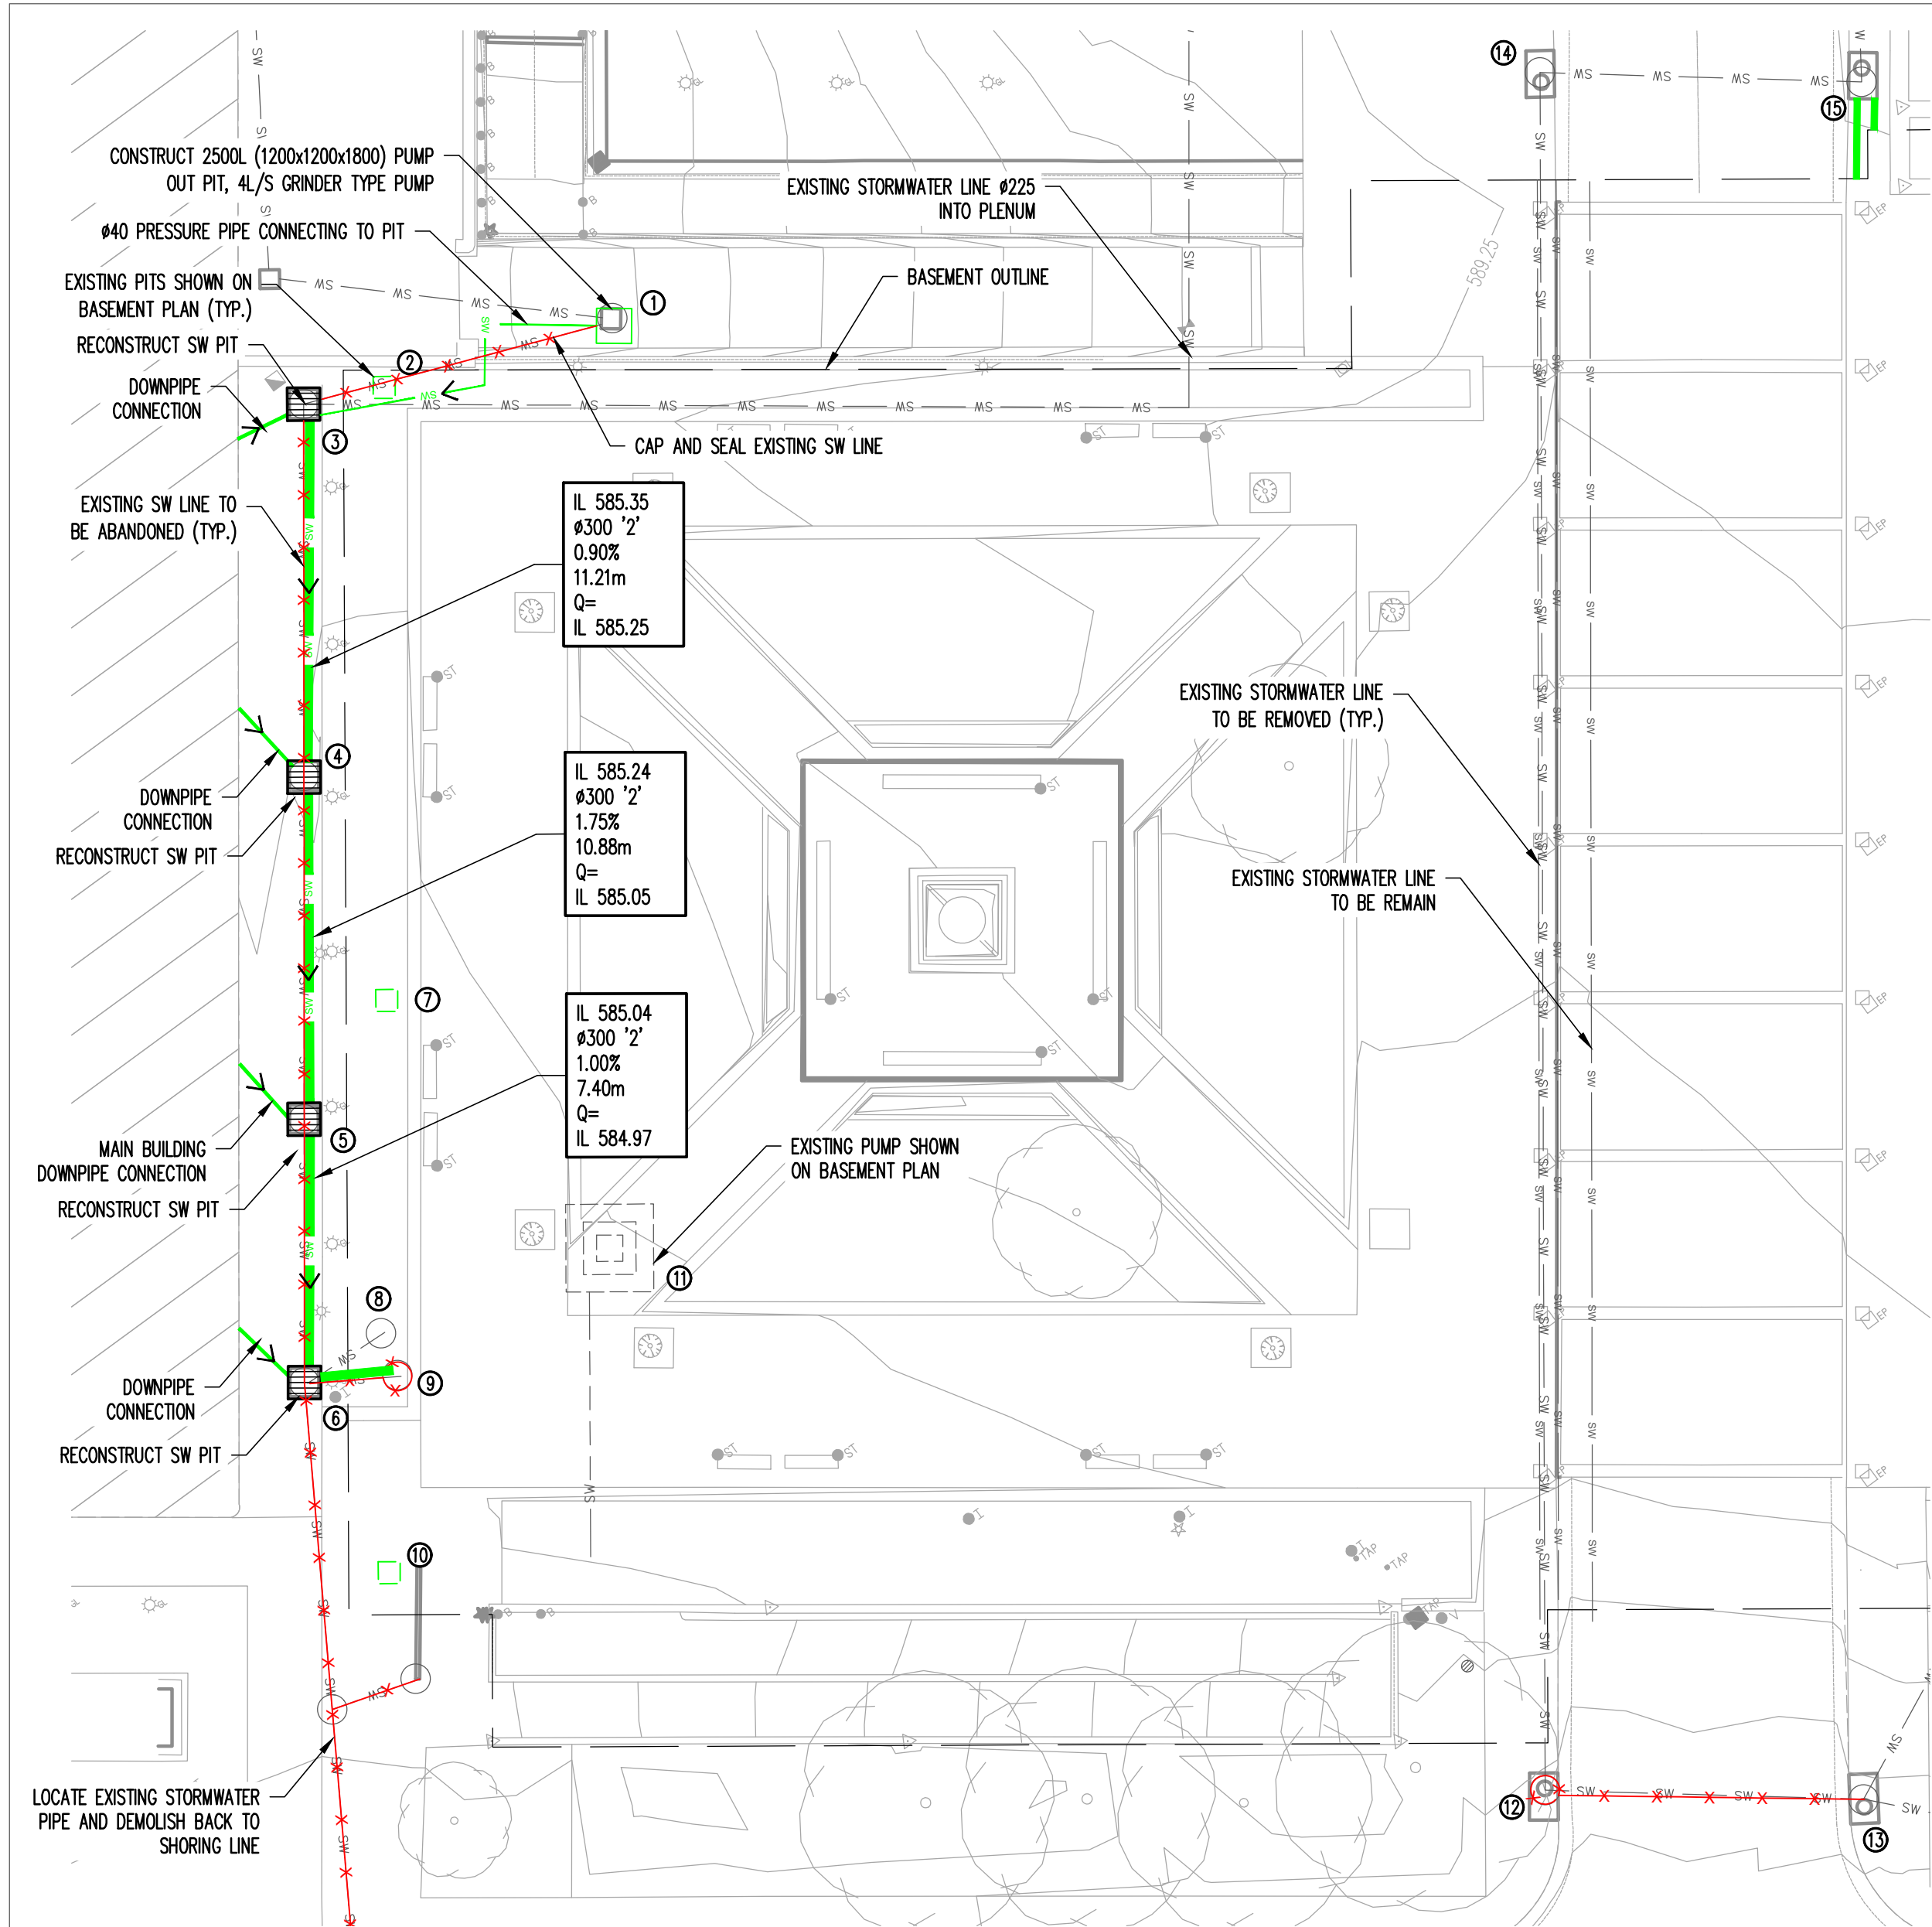

SITE WORKS PLAN - GROUND LEVEL
SCALE 1:200

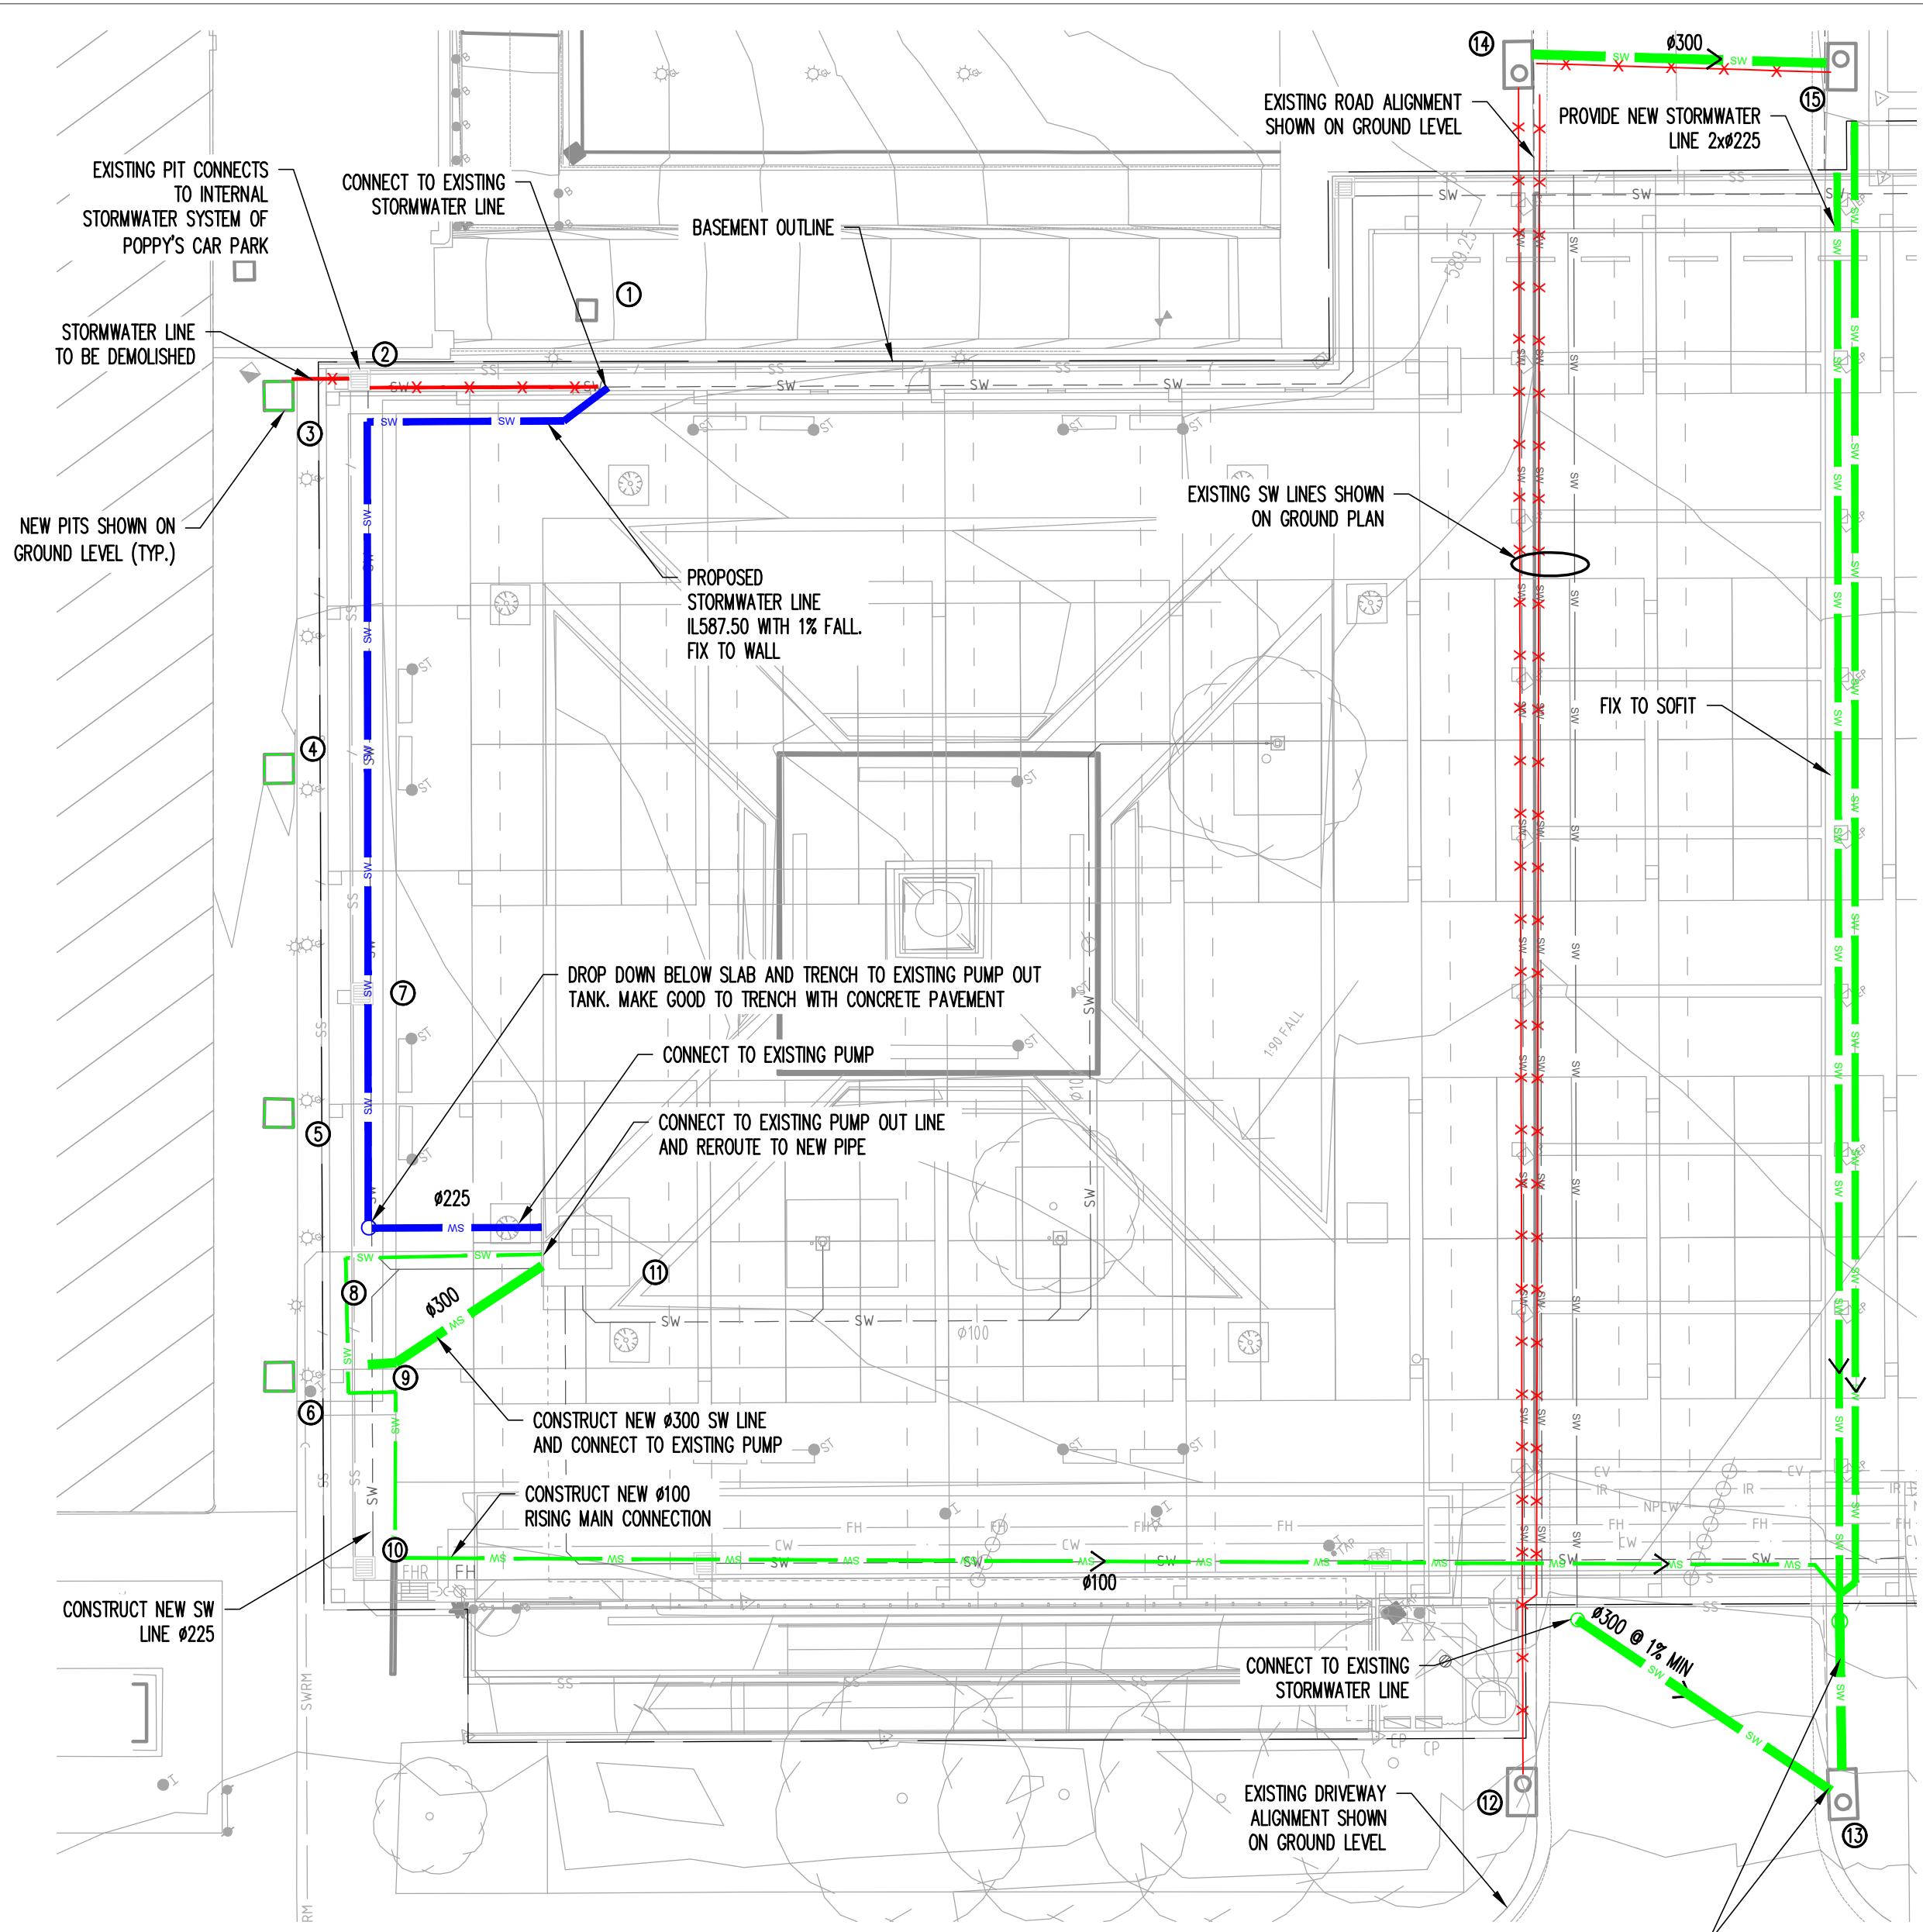

SITE WORKS PLAN - BASEMENT
SCALE 1:200

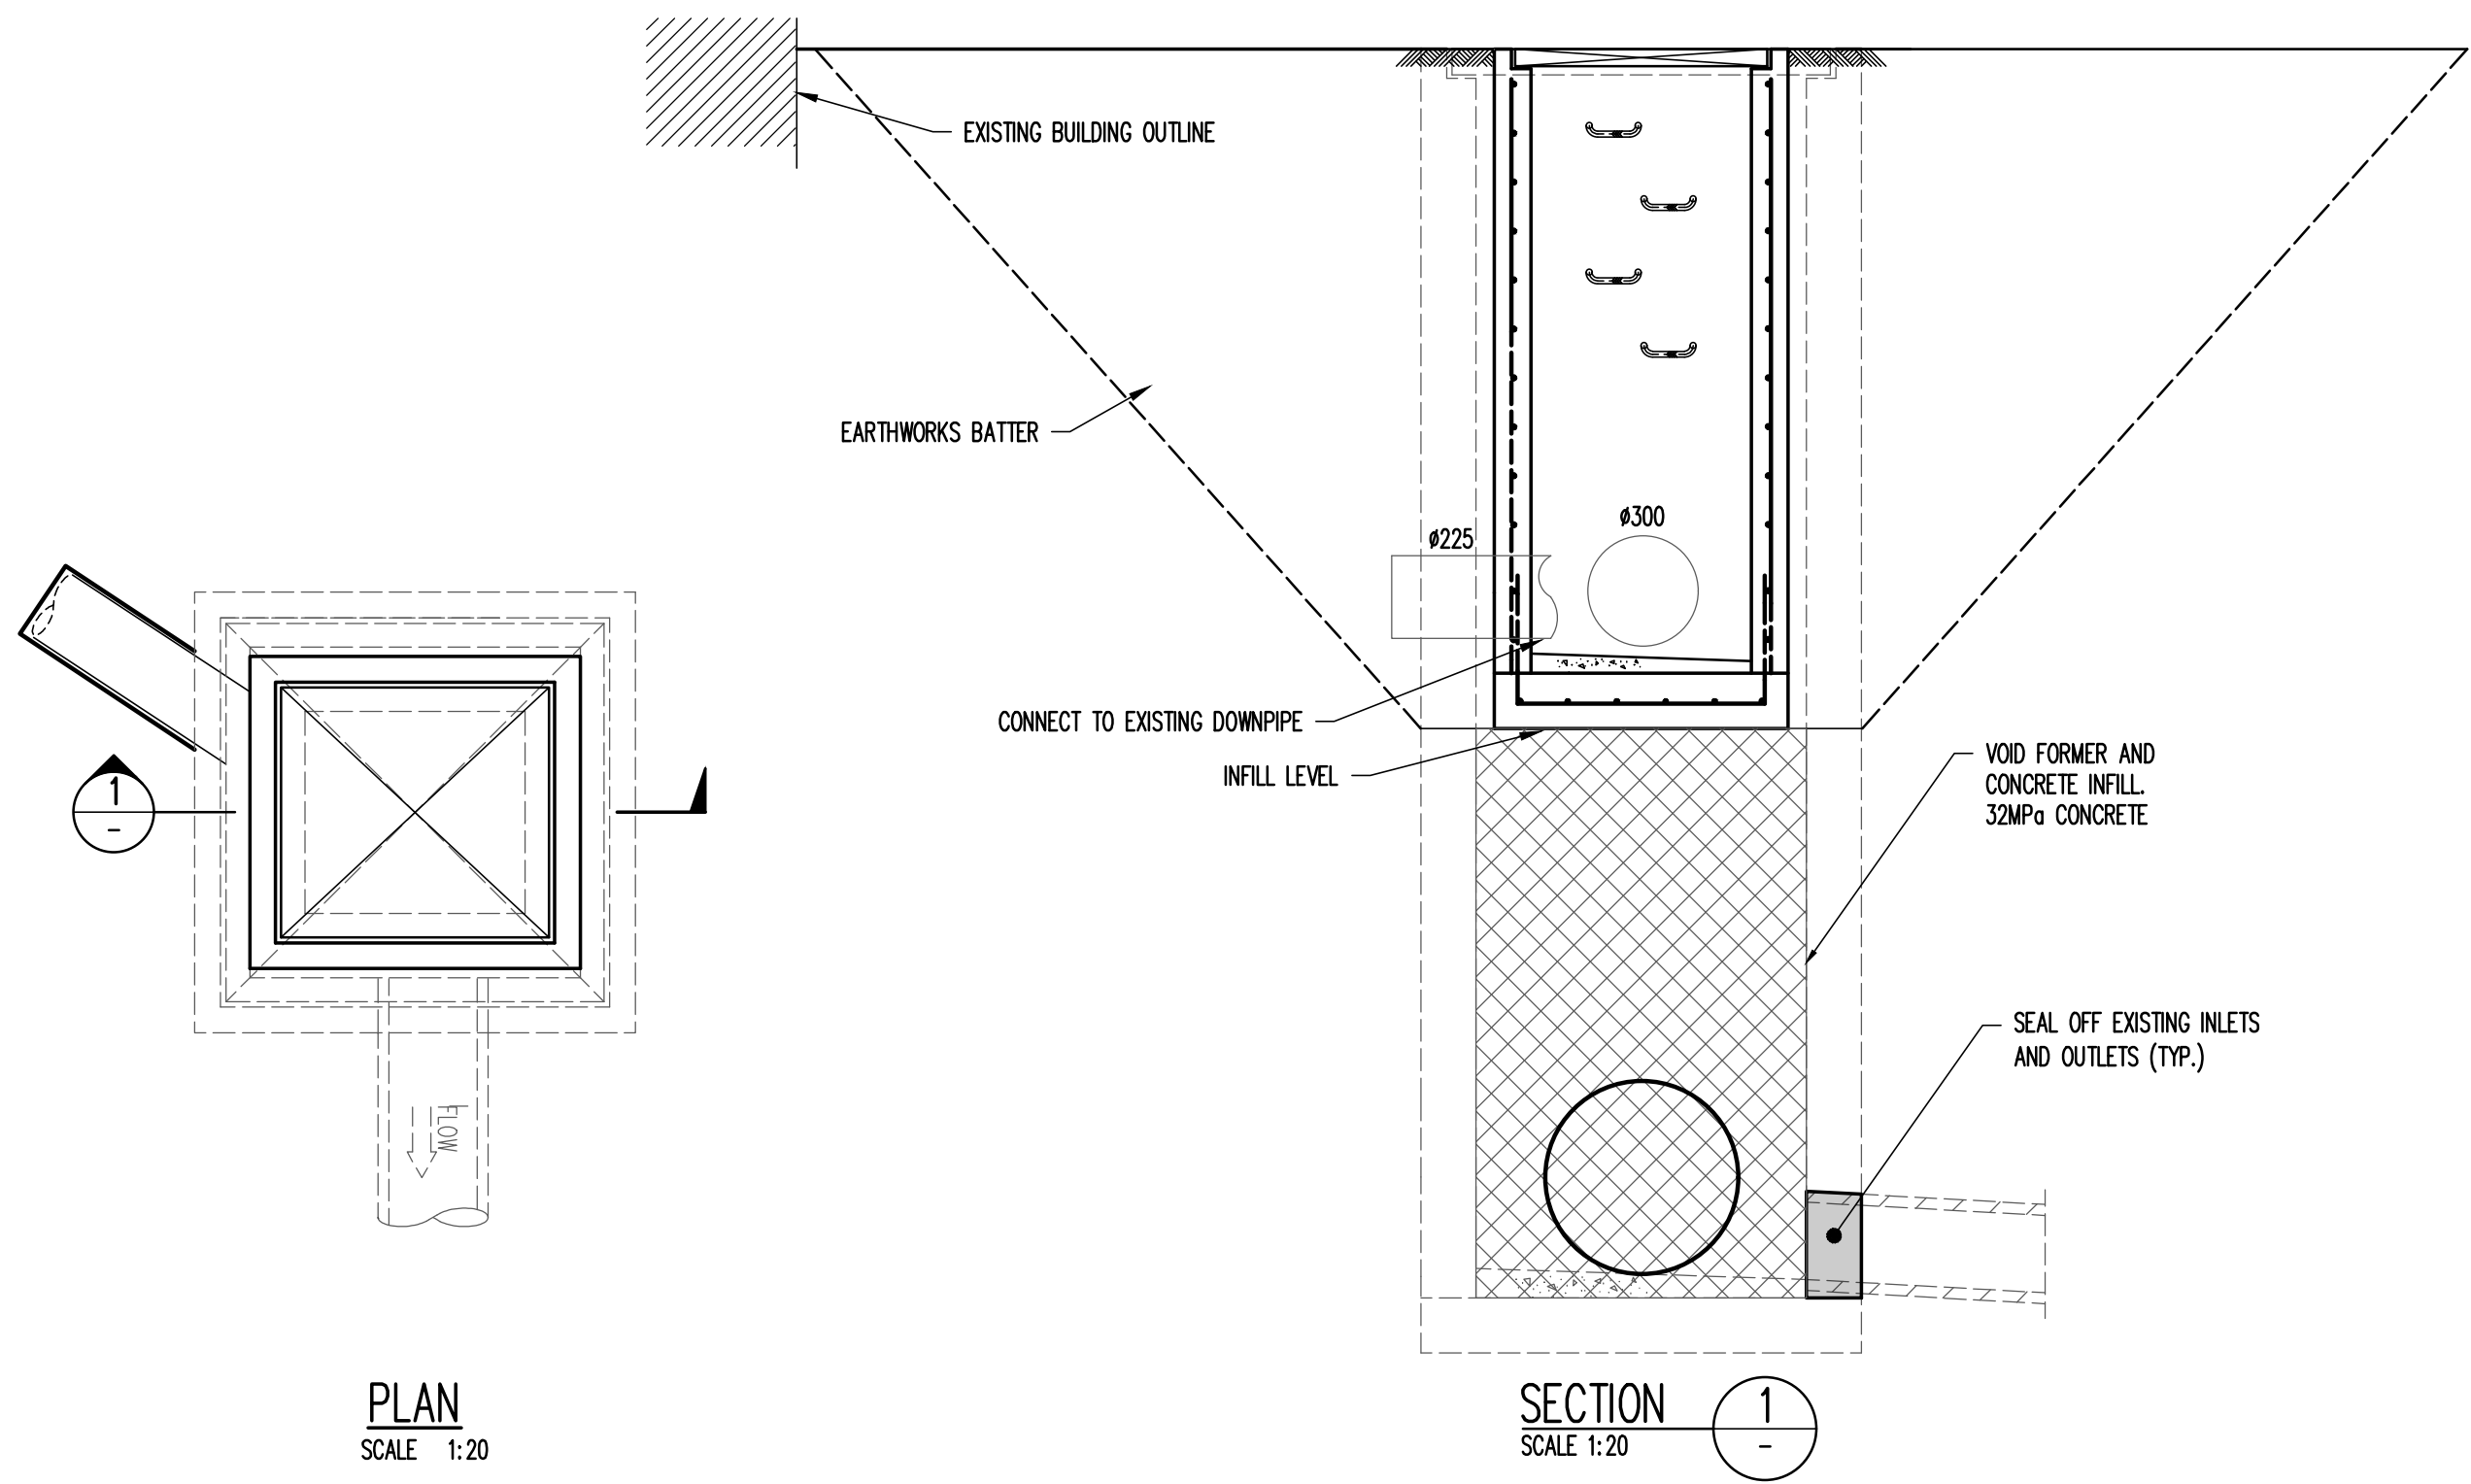

PIT SCHEDULE

Note: Grate size does not necessarily reflect pit size.
Final internal pit dimensions are to comply with AS3500

Type	Description	Cover (Clear Opening)	Number
A	Surface inlet pit	1200 x 1200 Class C gatic lid	1
B	Existing pit to remain		2, 7, 8, 10, 13-15
C	Existing pump out pit		11
D	Pits to be reconstructed	900 x 900 Class C heelguard grate	3-6
E	Existing pits to be demolished		12

ISSUE	DESCRIPTION	DWG STATUS	DATE
A	AFT	C	02.03.21

NOTES:
ALL DIMENSIONS ARE IN MILLIMETRES
LEVELS ARE IN METRES
DO NOT SCALE OFF DRAWING
USE FIGURED DIMENSIONS ONLY
CHECK DIMENSIONS ON SITE

DRAWING STATUS ABBREVIATIONS:
I INFORMATION ONLY - (UNCONTROLLED)
C CONTROLLED ISSUE
P PRELIMINARY

SCALEBAR: 0 1 2 3 5 10m

LOCATION PLAN
TRUE NORTH
TRELOAR CRESCENT
SITE NORTH
LIMESTONE AVENUE
FAIRBURN AVENUE

HATCHED AREA INDICATES
LOCATION OF WORKS

CLIENT
AUSTRALIAN WAR MEMORIAL
20 TRELOAR CRESCENT
CAMPBELL ACT 2612

BLOCK 3 SECTION 39
CAMPBELL ACT

AUSTRALIAN WAR MEMORIAL

CONSULTANT
TTW Taylor Thomson Whitting
612 6285 1766 | 103 Tennant Street Fyshwick ACT 2069

PROJECT
EARLY WORKS PACKAGE 4 -
SOUTHERN ENTRY

DRAWING TITLE
SITE WORKS PLAN

DRAWN	EM	CHECKED	CP	APPROVED	RMD	SCALE	SIZE
DATE	02.03.21	DATE	02.03.21	DATE	02.03.21	AS SHOWN	A1

PROJECT STATUS
APPROVED FOR TENDER

REVISION DATE
02.03.21

DISCIPLINE
CIVIL

DRAWING NO.
AWM-EWP4-0274-AFT-C-140

REVISION
A



DRAWN	MV	CHECKED	CP	APPROVED	RMD	SCALE	SIZE
DATE	02.03.21	DATE	02.03.21	DATE	02.03.21	AS SHOWN	A1
PROJECT STATUS						REVISION DATE	
APPROVED FOR TENDER						02.03.21	
DISCIPLINE							
CIVIL							
DRAWING NO.						REVISION	
AWM-EWP4-0274-AFT-C-110						A	