


TREE TABLE					
Index	Spread	Trunk	Height	Multi-Trunk	Trunk Circ.
1	8	0.5	19		1.6
2	8	0.5	19		1.6
3	9	0.65	19.6		2.0
4	9	0.5	16.8		1.6
5	8	0.85	21.5		1.7
6	7	0.35	16.6		1.1
7	5	0.3	10.3		0.9
8	6	0.5	15		0.9
9	7	0.3	9.2		0.9
10	7	0.3	9.2		0.9
11	8	0.25	21.5		1.7
12	8	0.45	21		1.4
13	5	0.3	10.3		0.9
14	7	0.4	21.3		1.3
15	6	0.4	20.9		1.3
16	7	0.38	17.2		1.1
17	5	0.3	9.8		0.9
18	7	0.2	22		1.6
19	7	0.5	21		1.6
20	7	0.65	20.6		1.7
21	7	0.35	16.5		1.1
22	7	0.4	18.5		1.3
23	9	0.4	15.8		1.3
24	8	0.6	22.3		1.9
25	7	0.45	20.9		1.4
26	8	0.65	22.8		2.0
27	8	0.55	21.1		1.7
28	7	0.5	22.1		1.6
29	7	0.4	20.7		1.3
30	7	0.35	19		1.1
31	7	0.35	18		1.1
32	7	0.35	18		1.6
33	7	0.4	21.2		1.3
34	7	0.45	21.8		1.4
35	5	0.3	14.5		0.9
36	7	0.6	22.3		1.9
37	7	0.55	22.6		1.7
38	7	0.35	19.8		1.1
39	7	0.35	19.8		1.1
40	7	0.35	19		1.1
41	9	0.65	6.9		2.0
42	9	0.6	22.7		1.9
43	9	0.65	23.7		1.7
44	8	0.65	23		2.0
45	10	0.45	14.2		1.4
46	7	0.3	13.1		0.9
47	7	0.4	12.3		1.3
48	9	0.4	12.3		1.3
49	9	0.3	11		0.9
50	9	0.3	10.2		0.9
51	10	0.35	9.7		1.1
52	11	0.3	13.8		0.9
53	12	0.6	9.5	2	1.9
54	10	0.3	7.8		0.9
55	12	0.45	12.8		1.4
56	11	0.35	12.5		1.1
57	5	0.3	12.5		1.1
58	11	0.6	12.3	3	2.5
59	12	0.7	7	13	2.2
60	7	0.25	7	13	0.8
61	7	0.25	7.6		0.8
62	10	0.35	9.6		1.1
63	7	0.25	8.1		1.1
64	10	0.3	11.2		0.9
65	16	1.2	7.8		3.8
66	9	0.55	9.8		0.9
67	5	0.3	14.3		0.9
68	11	0.4	12		1.3
69	14	0.45	15.7		1.4
70	13	0.45	14.8		1.4
71	11	0.6	15.5		1.9
72	10	0.35	15		1.1
73	14	0.55	18		1.7
74	18	0.7	17.2		2.2
75	8	0.4	13.2		0.9
76	15	0.6	12.6		1.9
77	5	0.3	14.3	2	1.3

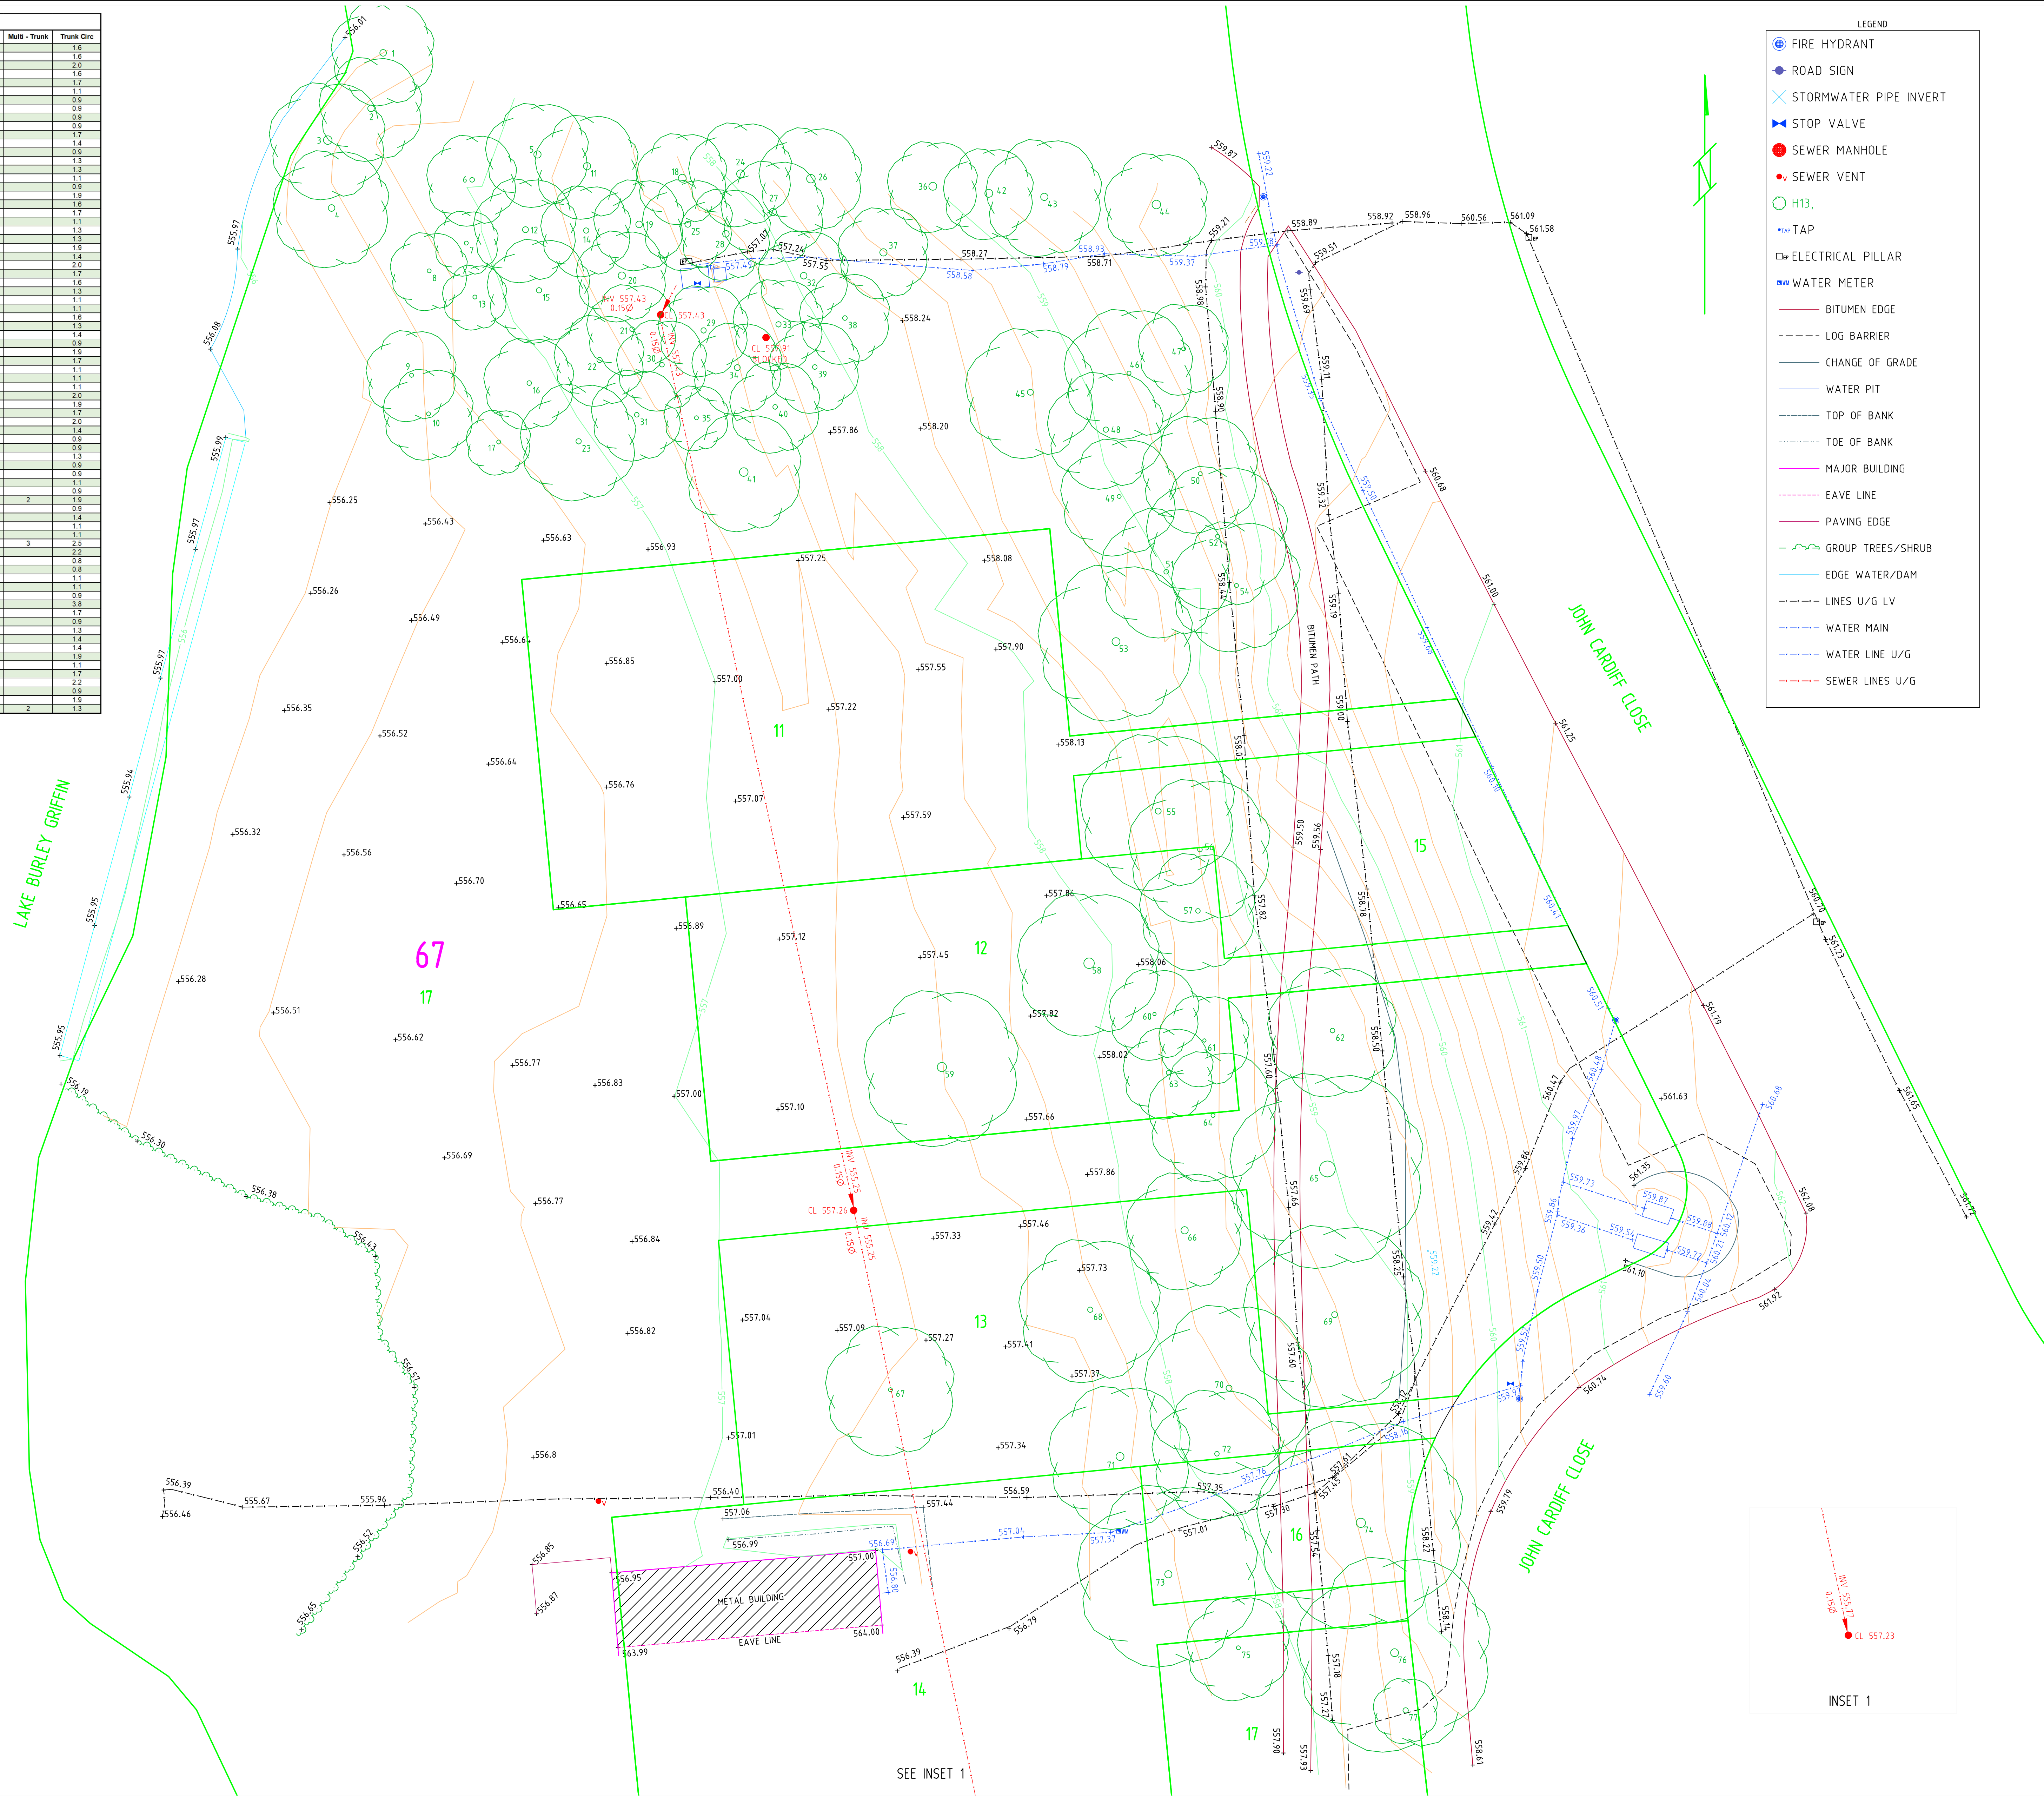

CLIENT
CONSTRUCTION CONTROL

Contour Interval 0.25m Datum A.H.D.
BM SC LC4 RL 557.86

Scale 1:200





CANBERRA
11-13 Lawry Place,
Macquarie, ACT. 2614
Phone 02 6202 7600

Surveyed	D. Baldry	12/02/21
Drawn	B.McCarthy	19/02/21
Checked	B.Skeers	19/02/21
Approved	B. RICHARDSON	19/02/21



Surveyor, Registered under the
Surveyors Act 2007.

Detail Survey
Block 11 Section 67
Acton

Project No. 22021.16 Rev
Sheet No. 1 of 1 2021-02-17-DT-001.dwg
© Veris Australia Pty Limited ABN 53 615 735 727 B1