


# Australian War Memorial


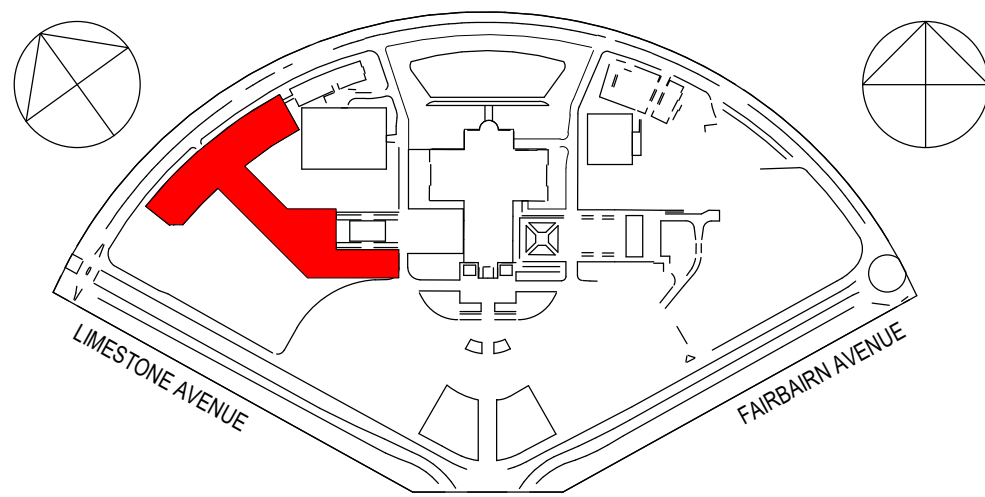
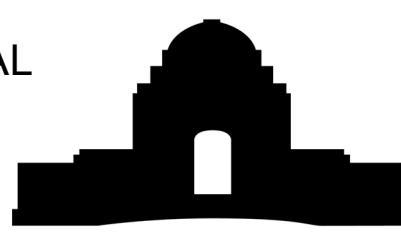

Treloar Cres, Campbell ACT 2612

## LANDSCAPE DOCUMENTATION - WESTERN CARPARK

### DRAWING LIST

Drawing Number	Drawing Title	Current Revision
AWM-0277- L-8000	Cover Sheet	E
AWM-0277- L-8001	Legend & Landscape Schedule	E
AWM-0277- L-8100	Demolition Plan - Carpark	E
AWM-0277- L-8150	Demolition Plan - Pathway	E
AWM-0277- L-8200	General Arrangement - Carpark	E
AWM-0277- L-8220	Western Carpark Entry Detail Plan	E
AWM-0277- L-8250	General Arrangement - Pathway	E
AWM-0277- L-8500	Planting Plan	E
AWM-0277- L-8600	Western Carpark Sections - Sheet 1	E
AWM-0277- L-8601	Western Carpark Sections - Sheet 2	E
AWM-0277- L-8800	Details - Sheet 1	D
AWM-0277- L-8820	Details- Softworks	D

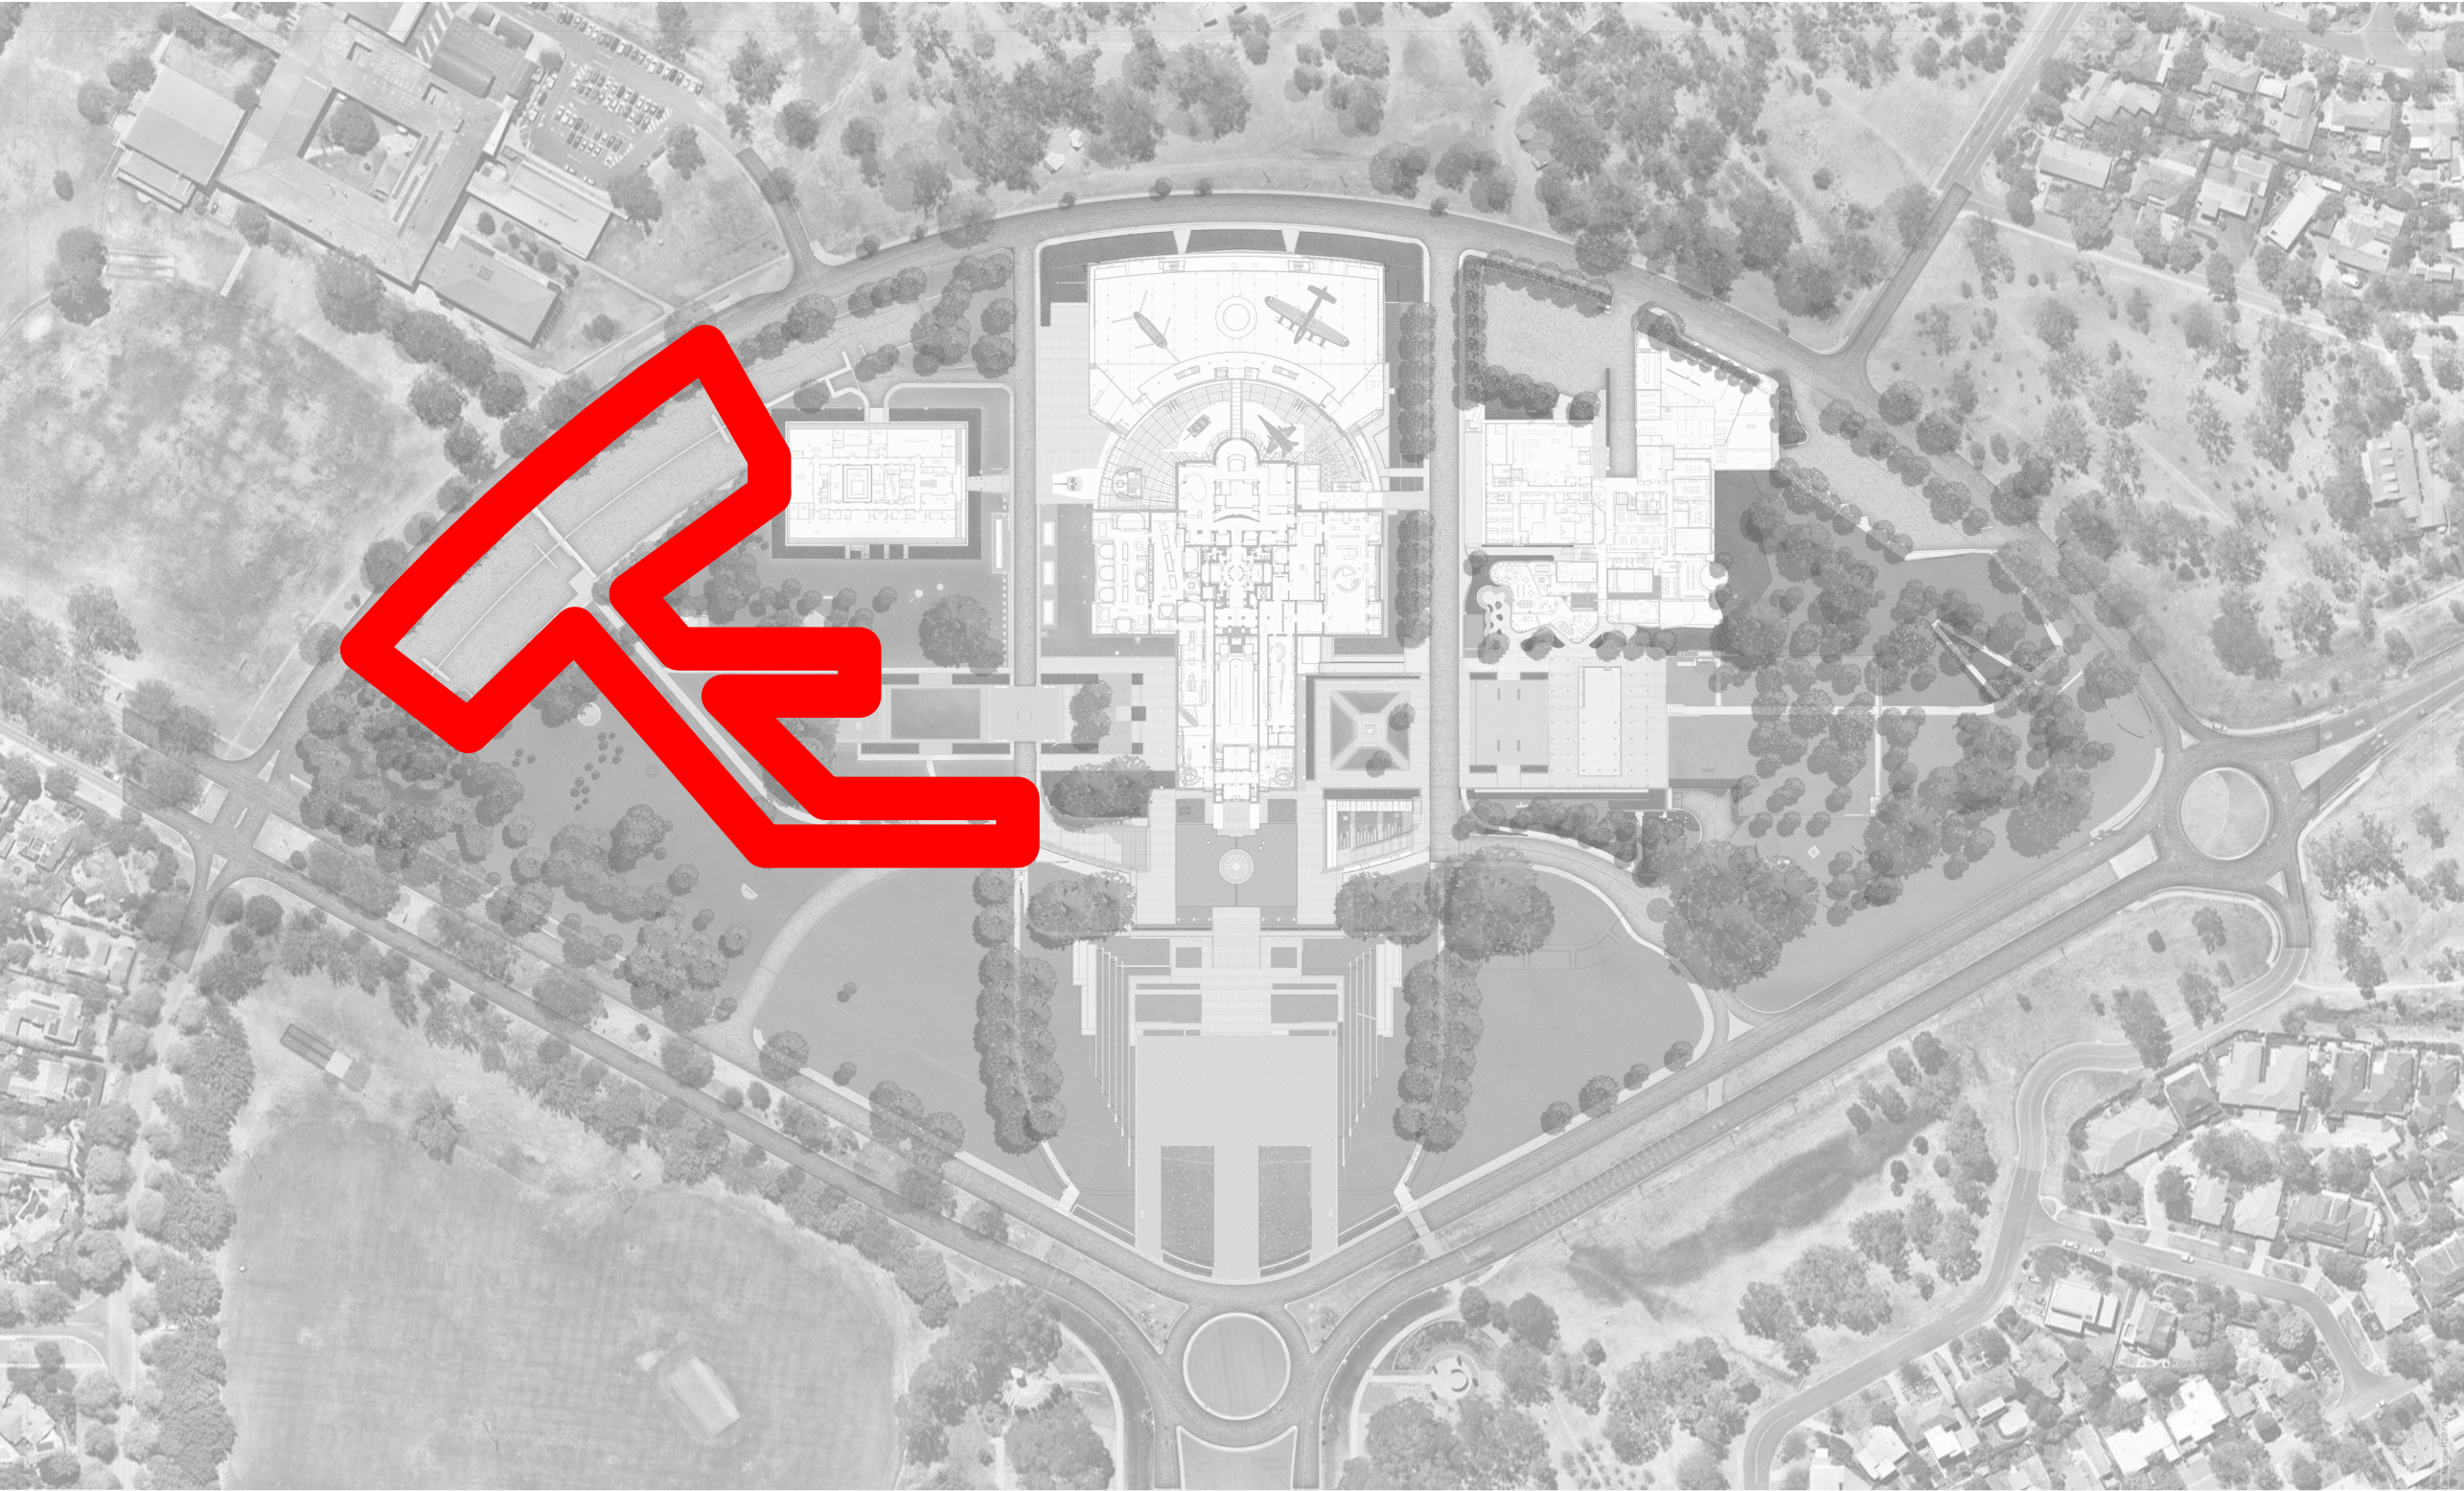

A	80% DESIGN DEVELOPMENT	29.11.2021
B	90% DESIGN DEVELOPMENT	22.12.2021
C	90% DESIGN DEVELOPMENT - HERITAGE IMPACT ASSESSMENT	10.02.2022
D	EPBC SUBMISSION	09.03.2022
E	FOR NCA APPLICATION	25.05.2022
ISSUE	DESCRIPTION	DATE
GENERAL NOTES		
1. THIS DRAWING IS COPYRIGHT AND IS THE PROPERTY OF TURF DESIGN STUDIO AND MUST NOT BE USED WITHOUT PERMISSION.		
2. THIS DRAWING IS AN UNCONTROLLED COPY UNLESS STAMPED WITH STATUS. THE CONTRACTOR MUST VERIFY ALL DIMENSIONS AND LEVELS ON SITE AS THIS IS		
3. NOT A SHOP DRAWING.		
4. THE CONTRACTOR MUST REFER ANY DISCREPANCIES TO THE SUPERINTENDENTS REPRESENTATIVE BEFORE PROCEEDING WITH THE WORK.		
5. THE CONTRACTOR MUST NOT SCALE FROM THESE DRAWINGS. USE NOMINATED DIMENSIONS AND LEVELS.		
6. THIS DRAWING MUST BE READ IN CONJUNCTION WITH THE TOTAL CONTRACT PACKAGE INCLUDING DRAWINGS AND SPECIFICATIONS OF ALL CONSULTANTS.		
7. THE CONTRACTOR INTENDS TO UNDERTAKE ANY EXCAVATION WORK, IT IS THE CONTRACTORS RESPONSIBILITY TO CONTACT 1100 - DIAL BEFORE YOU DIG OR WWW.1100.COM.AU		
SURVEY INFORMATION		
8. TURF DESIGN STUDIO DO NOT WARRANT THE ACCURACY OF SURVEY INFORMATION.		
ALL DIMENSIONS ARE IN MILLIMETRES		
LEVELS ARE IN METRES		
DO NOT SCALE OFF DRAWING		
USE FIGURED DIMENSIONS ONLY		
CHECK DIMENSIONS ON SITE		
<div><div><div>DIAL BEFORE <b>YOU DIG</b> www.1100.com.au</div></div><div>The Essential First Step</div></div>		
SCALEBAR: 0 10 20 30 40 50		
SCALE - 1:1000 @ B1		
LOCATION PLAN		
<div><div>TRUE NORTH</div><div>TRELOAR CRESCENT</div><div>SITE NORTH</div><div></div><div>LIMESTONE AVENUE</div><div>FARRBURN AVENUE</div></div>		
CLIENT		
<div><div><div>AUSTRALIAN WAR MEMORIAL</div><div>20 TRELOAR CRESCENT</div><div>CAMPBELL ACT 2612</div></div><div></div></div>		
BLOCK 3 SECTION 39		
CAMPBELL ACT		
CONSULTANT		
<div><div><div>TURF DESIGN STUDIO</div><div>35 WELLINGTON STREET</div><div>SYDNEY NSW 2008</div></div><div></div></div>		
PROJECT		
Australian War Memorial		
DRAWING TITLE		
Cover Sheet		
DRAWN	AR	CHECKED MH
DATE	25.05.2022	DATE 25.05.2022
PROJECT STATUS		REVISION DATE
FOR NCA APPLICATION		25.05.2022
DISCIPLINE		
PUBLIC DOMAIN / LANDSCAPE		
DRAWING NO.		REVISION
AWM-0277-DD-L-8000		E

DRAFT NOT FOR CONSTRUCTION




CODE	SYMBOL	ITEM/PRODUCT	DIMENSION	COLOUR + FINISH	IMAGE	SUPPLIER (or equal)	SHOP DRAWINGS	SAMPLES	HOLD/INSPECTION POINTS	NOTES
PAVING - WESTERN CARPARK										
PV1a		Insitu Concrete - Pathway	120mm thick	Single direction broom finish post trowelling and tooling of edges. Finish to achieve minimum P4 slip rating. Colour: Natural Grey (no oxide colour) Joint: Refer to Civil Engineers drawings.		-	Jointing Required	Required	Approval of sample prior to installation. Minimum size 1x1m. Must show junction jointing. Shop drawings required for proposed jointing of paving. Approval required prior to commencement of construction.	Trafficable surface finishes to comply with Australian slip resistance standards.
PV1b		Insitu Concrete - Trafficable	To be specified by civil engineer	Single direction broom finish post trowelling and tooling of edges. Finish to achieve minimum P4 slip rating. Colour: Natural Grey (no oxide colour) Joint: Refer to Civil Engineers drawings.		-	Jointing Required	Required	Approval of sample prior to installation. Minimum size 1x1m. Must show junction jointing. Shop drawings required for proposed jointing of paving. Approval required prior to commencement of construction.	Trafficable surface finishes to comply with Australian slip resistance standards.
PV4b		Deco Granite Gravel	80mm depth	To match existing Poppy's forecourt and Eastern Courtyard gravel				Required	Approval of sample prior to installation	Founded on engineered subgrade
PV9		Concrete Plaque Zone	120mm thick	Colour and finish to match existing plaque zone		-	Jointing Required	Required		To match existing
PV(e)		Existing Paving	-	Various		-	N/A	N/A	N/A	-
EDGING - WESTERN CARPARK										
SE		Steel Edge	6mm thick x 100mm height	Finish: Hot dipped galvanised				Required	Witness point at set out of steel edge. Contractor must provide minimum 1 week notice.	
FURNITURE AND FIXTURES - WESTERN CARPARK										
LP		Light Pole								Refer to NDY Lighting package
S5		Seating with backrest and armrest Classic Plaza Seat (CMP1)	1750mm(L) x705mm(W) x 800mm(H)	Eco-certified hardwood battens Frame finish: Night Sky frame		Street Furniture Australia 1300 027 799		Required		
SG		Site Signage	Refer to 'Buro North' signage documentation	Refer to 'Buro North' signage documentation						AWM / Signage consultant to confirm final locations for all signage
SOFTWORKS - WESTERN CARPARK										
Soil Type A		Topsoil for Garden Bed Planting. Equal to soil type 3 in accordance with MITS 09a 'Topsoil' & AS 4419	300mm Depth	-		-	N/A	Required	Soil data sheets / certification is required from the supplier to validate soil composition and quality. Soil must not be delivered to site or installed until the Landscape Architect has reviewed and approved soil in writing.	Refer to details
Soil Type B		Low organic Sandy Subsoil equal to 'Sandy Topsoil' from Canberra sand and gravel	Varies	-		Canberra Sand and Gravel (02) 6255 1995	N/A	Required	Soil data sheets / certification is required from the supplier to validate soil composition and quality. Soil must not be delivered to site or installed until the Landscape Architect has reviewed and approved soil in writing.	Refer to details
Soil Type C		Topsoil for Grevillea planting. Equal to soil type 3 in accordance with MITS 09a 'Topsoil' & AS 4419 - Low P content within soil mix	300mm Depth	-			N/A	Required	Soil data sheets / certification is required from the supplier to validate soil composition and quality. Soil must not be delivered to site or installed until the Landscape Architect has reviewed and approved soil in writing.	Refer to details
Soil Type D		Topsoil backfill for tree planting Equal to soil type 4 in accordance with MITS 09a 'Topsoil' & AS 4419	300mm Depth	-			N/A	Required	Soil data sheets / certification is required from the supplier to validate soil composition and quality. Soil must not be delivered to site or installed until the Landscape Architect has reviewed and approved soil in writing.	Refer to details
Soil Type E		Turf underlay for irrigated Lawn Equal to soil type 1 in accordance with MITS 09a 'Topsoil' & AS 4419	200mm Depth	-			N/A	Required	Soil data sheets / certification is required from the supplier to validate soil composition and quality. Soil must not be delivered to site or installed until the Landscape Architect has reviewed and approved soil in writing.	Refer to details
Organic Mulch		"Forest Litter" mulch. Must comply with MITS 09C Planting - Section 1.3.6 Mulching	150mm Depth	Brown/grey		Canberra Sand and Gravel (02) 6255 1995	N/A	Required	-	100% recycled local product, adds organic matter to soil, helps water retention, reduces weed growth, helps reduce plant stress
-		New Planting	Coarse material up to 300mm in length	-			-	-	-	Hold point for preparation of subsoil. Earth cutting required to achieve nominated growing medium depths.
-		New Lawn Species to match nearby existing unless indicated otherwise. Refer to planting plan	Refer to Planting Plan	-		Canturf 1800 226 887	-	Required	Inspection point: preparation of turf underlay prior to laying turf	-
-		Existing Tree - to be retained	-	-				-	-	Tree protection in accordance with - AS 4970 - Protection of trees on development sites
-		Existing Tree - to be removed	Refer to Demolition Plan	-				-	-	-
-		Proposed Tree	Refer to Planting Plan	-				-	-	-

A	80% DESIGN DEVELOPMENT	29.11.2021
B	90% DESIGN DEVELOPMENT	22.12.2021
C	90% DESIGN DEVELOPMENT - HERITAGE IMPACT ASSESSMENT	10.02.2022
D	EPBC SUBMISSION	09.03.2022
E	FOR NCA APPLICATION	25.05.2022
ISSUE	DESCRIPTION	DATE
GENERAL NOTES 1. THIS DRAWING IS COPYRIGHT AND IS THE PROPERTY OF TURF DESIGN STUDIO AND MUST NOT BE USED WITHOUT PERMISSION. 2. THIS DRAWING IS AN UNCONTROLLED COPY UNLESS STAMPED WITH STATUS THE CONTRACTOR MUST VERIFY ALL DIMENSIONS AND LEVELS ON SITE AS THIS IS NOT A SHOP DRAWING. 4. THE CONTRACTOR MUST REFER ANY DISCREPANCIES TO THE SUPERINTENDENTS REPRESENTATIVE BEFORE PROCEEDING WITH THE WORK. 5. THE CONTRACTOR MUST NOT SCALE FROM THESE DRAWINGS. USE NOMINATED DIMENSIONS AND LEVELS. 6. THIS DRAWING MUST BE READ IN CONJUNCTION WITH THE TOTAL CONTRACT PACKAGE INCLUDING DRAWINGS AND SPECIFICATIONS OF ALL CONSULTANTS. IF THE CONTRACTOR INTENDS TO UNDERTAKE ANY EXCAVATION WORK, IT IS THE CONTRACTORS RESPONSIBILITY TO CONTACT 1100 - DIAL BEFORE YOU DIG OR WWW.1100.COM.AU SURVEY INFORMATION 8. TURF DESIGN STUDIO DO NOT WARRANT THE ACCURACY OF SURVEY INFORMATION.		
ALL DIMENSIONS ARE IN MILLIMETRES LEVELS ARE IN METRES DO NOT SCALE OFF DRAWING USE FIGURED DIMENSIONS ONLY CHECK DIMENSIONS ON SITE		
SCALEBAR:		
LOCATION PLAN 		
CLIENT AUSTRALIAN WAR MEMORIAL 20 TRELOAR CRESCENT CAMPBELL ACT 2612 BLOCK 3 SECTION 39 CAMPBELL ACT 		
CONSULTANT TURF DESIGN STUDIO 35 WELLINGTON STREET SYDNEY NSW 2008 		
PROJECT <b>Australian War Memorial</b>		
DRAWING TITLE <b>Legend &amp; Landscape Schedule</b>		
DRAWN	AR	CHECKED
DATE	25.05.2022	MH
DATE	25.05.2022	SCALE
PROJECT STATUS	FOR NCA APPLICATION	SIZE
DISCIPLINE	PUBLIC DOMAIN / LANDSCAPE	B1
DRAWING NO.	AWM-0277-DD-L-8001	REVISION
		E

DRAFT NOT FOR CONSTRUCTION



NOTE: REFER TO CIVIL PACKAGE FOR ALL DEMOLITION WORKS. DRAWINGS PROVIDED ARE FOR REFERENCE ONLY


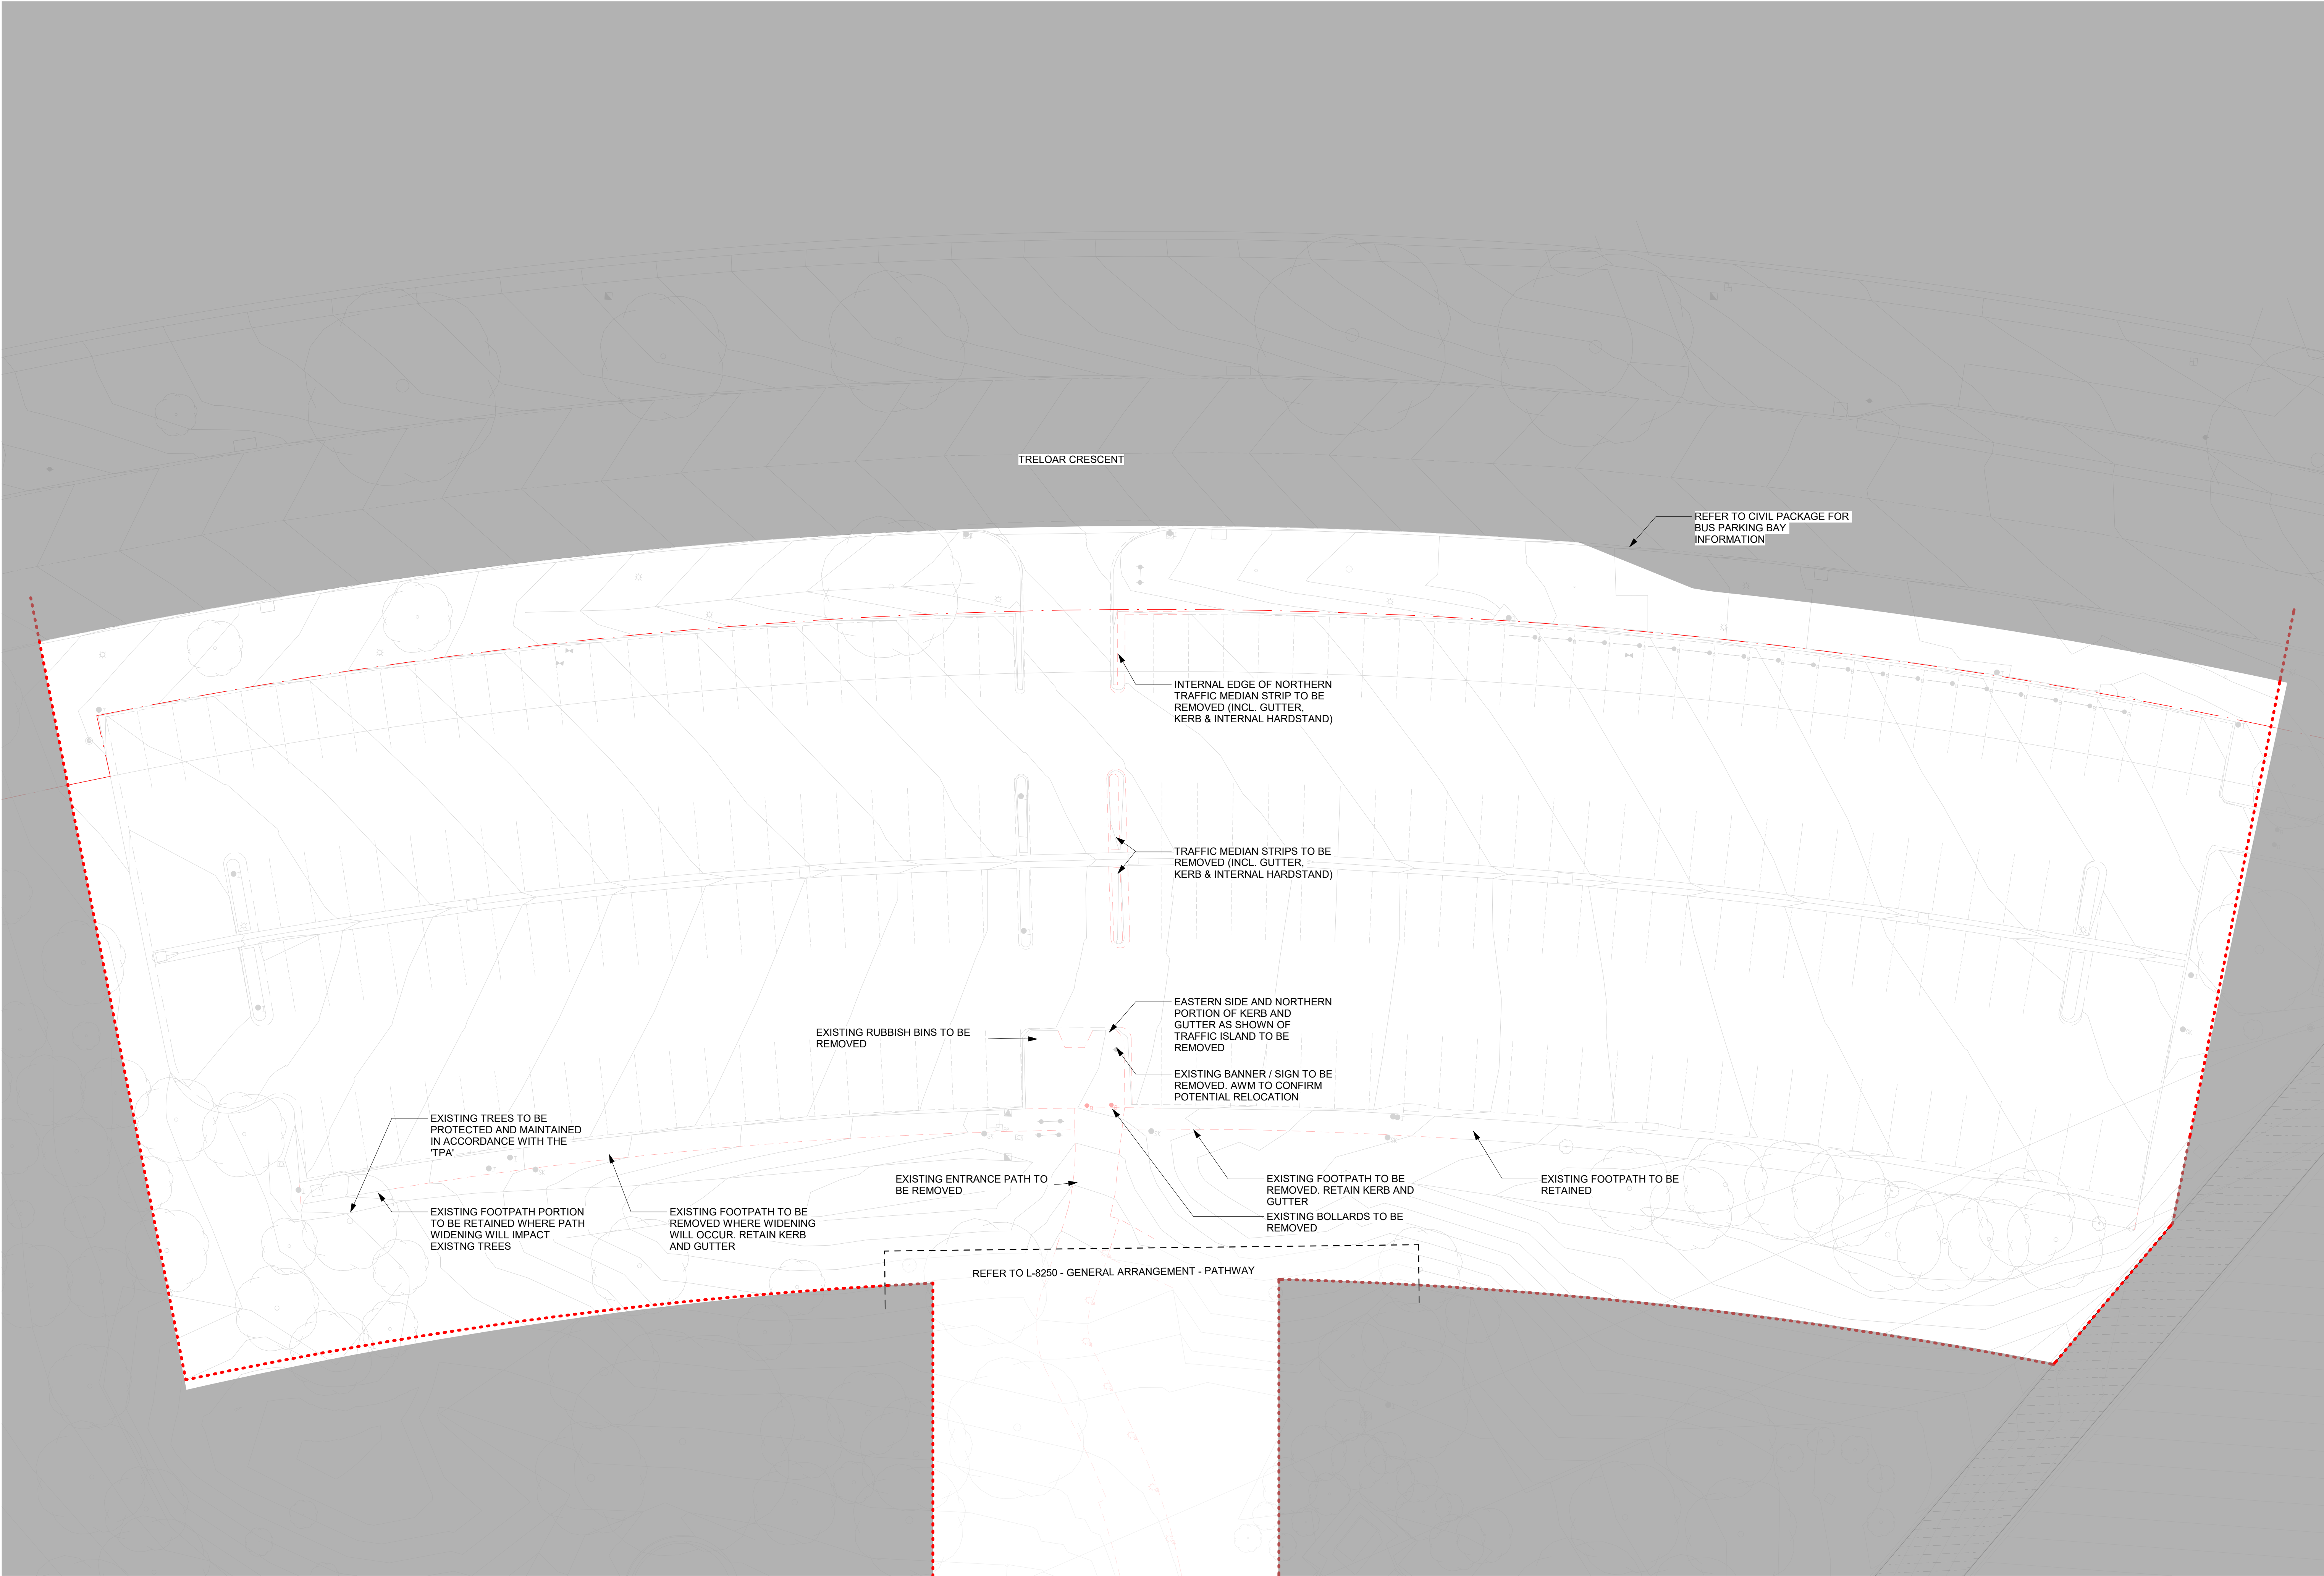


A	80% DESIGN DEVELOPMENT	29.11.2021
B	90% DESIGN DEVELOPMENT	22.12.2021
C	90% DESIGN DEVELOPMENT - HERITAGE IMPACT ASSESSMENT	10.02.2022
D	EPBC SUBMISSION	09.03.2022
E	FOR NCA APPLICATION	25.05.2022

ISSUE	DESCRIPTION	DATE
-------	-------------	------

- GENERAL NOTES
- THIS DRAWING IS COPYRIGHT AND IS THE PROPERTY OF TURF DESIGN STUDIO AND MUST NOT BE USED WITHOUT PERMISSION.
  - THIS DRAWING IS AN UNCONTROLLED COPY UNLESS STAMPED WITH STATUS. THE CONTRACTOR MUST VERIFY ALL DIMENSIONS AND LEVELS ON SITE AS THIS IS NOT A SHOP DRAWING.
  - THE CONTRACTOR MUST REFER ANY DISCREPANCIES TO THE SUPERINTENDENTS REPRESENTATIVE BEFORE PROCEEDING WITH THE WORK.
  - THE CONTRACTOR MUST NOT SCALE FROM THESE DRAWINGS. USE NOMINATED DIMENSIONS AND LEVELS.
  - THIS DRAWING MUST BE READ IN CONJUNCTION WITH THE TOTAL CONTRACT PACKAGE INCLUDING DRAWINGS AND SPECIFICATIONS OF ALL CONSULTANTS. IF THE CONTRACTOR INTENDS TO UNDERTAKE ANY EXCAVATION WORK, IT IS THE CONTRACTORS RESPONSIBILITY TO CONTACT 1100 - DAL BEFORE YOU DIG OR WWW.1100.COM.AU
  - SURVEY INFORMATION
  - TURF DESIGN STUDIO DOES NOT WARRANT THE ACCURACY OF SURVEY INFORMATION.

ALL DIMENSIONS ARE IN MILLIMETRES  
LEVELS ARE IN METRES  
DO NOT SCALE OFF DRAWING  
USE FIGURED DIMENSIONS ONLY  
CHECK DIMENSIONS ON SITE

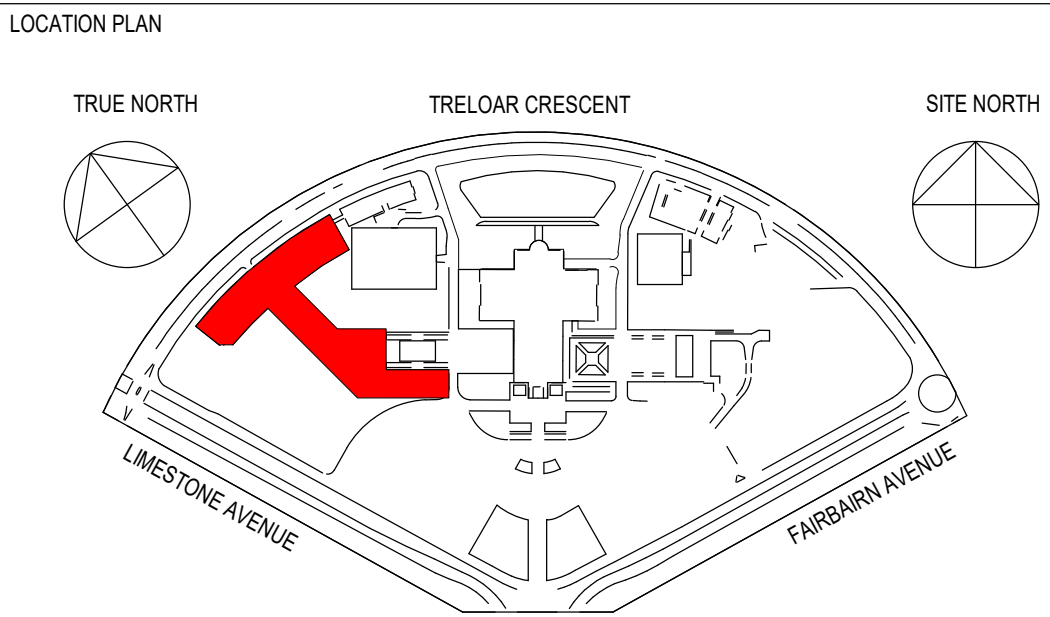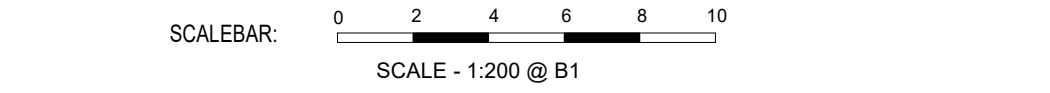

CLIENT

AUSTRALIAN WAR MEMORIAL  
20 TRELOAR CRESCENT  
CAMPBELL ACT 2612

BLOCK 3 SECTION 39  
CAMPBELL ACT

CONSULTANT

TURF DESIGN STUDIO  
35 WELLINGTON STREET  
SYDNEY NSW 2008

PROJECT

**Australian War Memorial**


DRAWING TITLE

**Demolition Plan - Carpark**

DRAWN	AR	CHECKED	MH	SCALE	1 : 200	SIZE	B1
DATE	25.05.2022	DATE	25.05.2022	PROJECT STATUS	FOR NCA APPLICATION	REVISION DATE	25.05.2022
DISCIPLINE	PUBLIC DOMAIN / LANDSCAPE						REVISION
DRAWING NO.	AWM-0277-DD-L-8100						E

DRAFT NOT FOR CONSTRUCTION



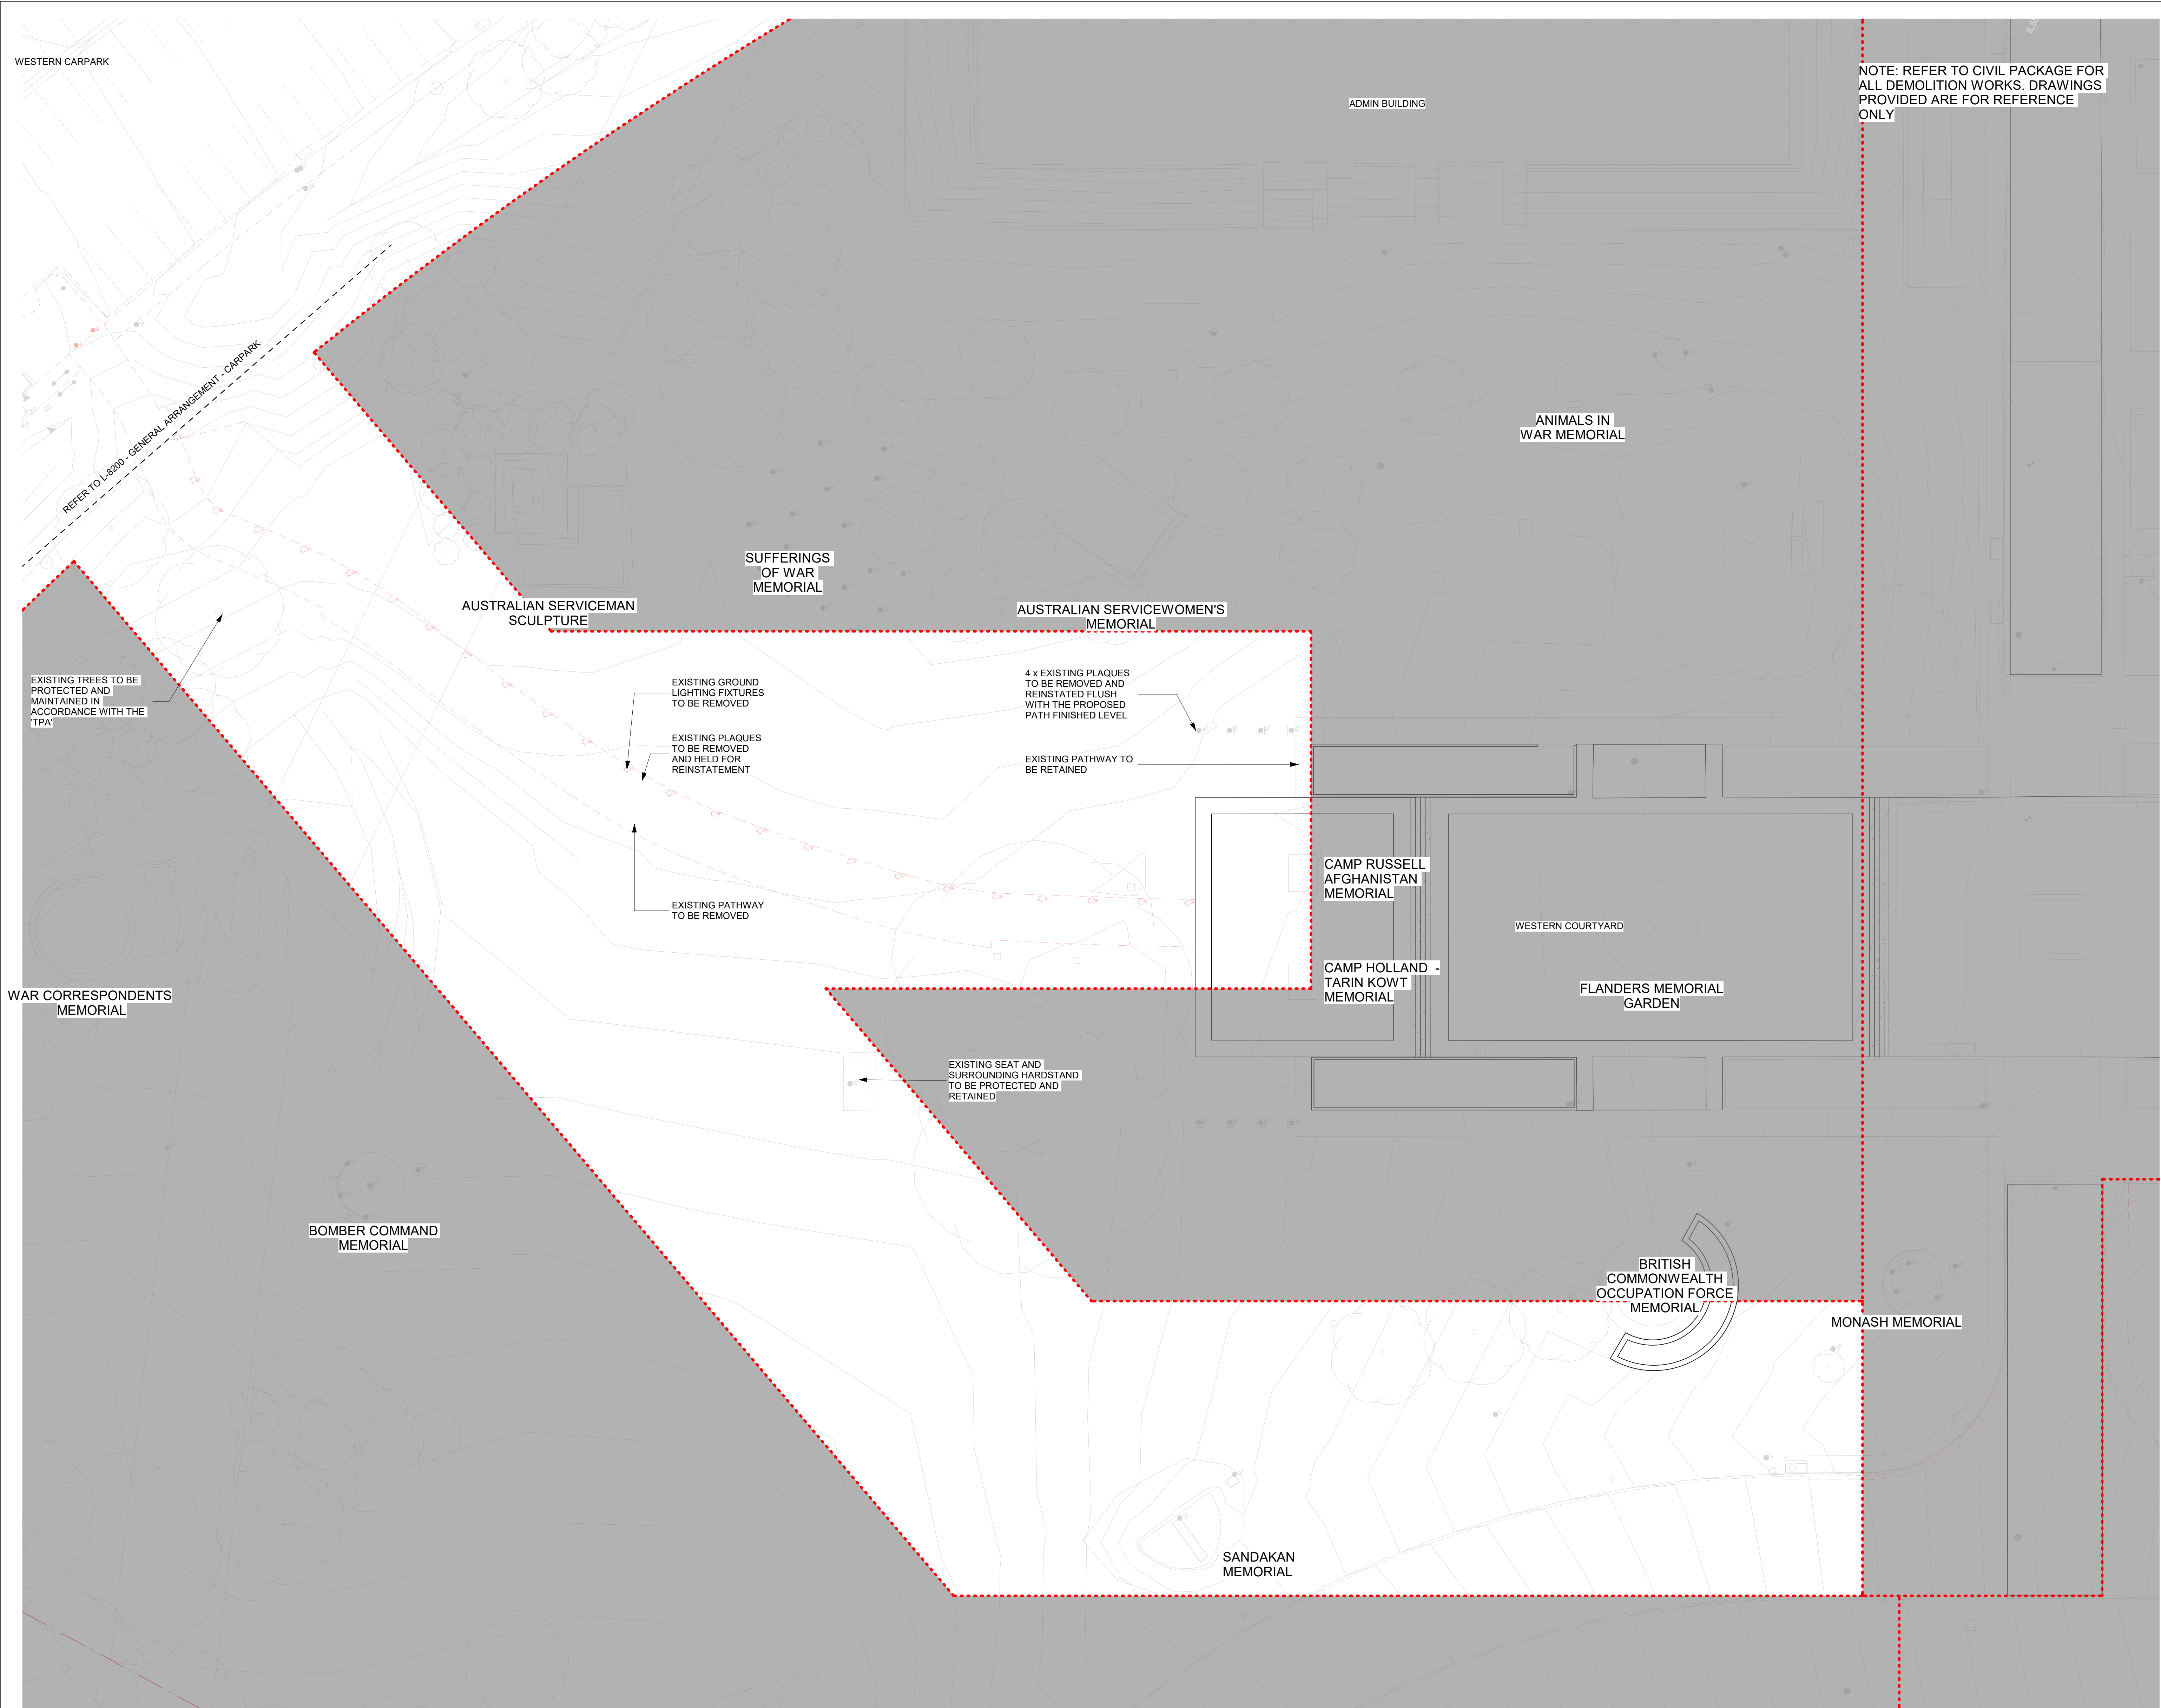

DRAFT NOT FOR CONSTRUCTION

NOTE: REFER TO CIVIL PACKAGE FOR ALL DEMOLITION WORKS. DRAWINGS PROVIDED ARE FOR REFERENCE ONLY

WESTERN CARPARK

ADMIN BUILDING

ANIMALS IN WAR MEMORIAL

SUFFERINGS OF WAR MEMORIAL

AUSTRALIAN SERVICEMAN SCULPTURE

AUSTRALIAN SERVICEWOMEN'S MEMORIAL

4 x EXISTING PLAQUES TO BE REMOVED AND REINSTATED FLUSH WITH THE PROPOSED PATH FINISHED LEVEL

EXISTING PATHWAY TO BE RETAINED

CAMP RUSSELL AFGHANISTAN MEMORIAL

CAMP HOLLAND - TARIN KOWT MEMORIAL

WESTERN COURTYARD

FLANDERS MEMORIAL GARDEN

EXISTING SEAT AND SURROUNDING HARDSTAND TO BE PROTECTED AND RETAINED

BRITISH COMMONWEALTH OCCUPATION FORCE MEMORIAL

MONASH MEMORIAL

SANDAKAN MEMORIAL

WAR CORRESPONDENTS MEMORIAL

BOMBER COMMAND MEMORIAL

EXISTING TREES TO BE PROTECTED AND MAINTAINED IN ACCORDANCE WITH THE 'TPA'

EXISTING GROUND LIGHTING FIXTURES TO BE REMOVED

EXISTING PLAQUES TO BE REMOVED AND HELD FOR REINSTATEMENT

EXISTING PATHWAY TO BE REMOVED

REFER TO L8200 - GENERAL ARRANGEMENT - CARPARK

NOTE: REFER TO CIVIL PACKAGE FOR ALL DEMOLITION WORKS. DRAWINGS PROVIDED ARE FOR REFERENCE ONLY

GENERAL NOTES

1. THIS DRAWING IS COPYRIGHT AND IS THE PROPERTY OF TURF DESIGN STUDIO AND MUST NOT BE USED WITHOUT PERMISSION.

2. THIS DRAWING IS AN UNCONTROLLED COPY UNLESS STAMPED WITH STATUS.

3. NOT A SHOP DRAWING.

4. THE CONTRACTOR MUST REFER ANY DISCREPANCIES TO THE SUPERINTENDENTS REPRESENTATIVE BEFORE PROCEEDING WITH THE WORK.

5. THE CONTRACTOR MUST NOT SCALE FROM THESE DRAWINGS. USE NOMINATED DIMENSIONS AND LEVELS.

6. THIS DRAWING MUST BE READ IN CONJUNCTION WITH THE TOTAL CONTRACT PACKAGE INCLUDING DRAWINGS AND SPECIFICATIONS OF ALL CONSULTANTS.

7. IF THE CONTRACTOR INTENDS TO UNDERTAKE ANY EXCAVATION WORK, IT IS THE CONTRACTOR'S RESPONSIBILITY TO CONTACT 1100 - DAL BEFORE YOU DIG OR WWW.1100.COM.AU

8. TURF DESIGN STUDIO DO NOT WARRANT THE ACCURACY OF SURVEY INFORMATION.

ALL DIMENSIONS ARE IN MILLIMETRES

LEVELS ARE IN METRES

DO NOT SCALE OFF DRAWING

USE FIGURED DIMENSIONS ONLY

CHECK DIMENSIONS ON SITE

DIAL BEFORE YOU DIG

www.1100.com.au

The Essential First Step

SCALEBAR:

0 2 4 6 8 10

SCALE - 1:200 @ B1

LOCATION PLAN

TRUE NORTH

TRELOAR CRESCENT

SITE NORTH

LIMESTONE AVENUE

FARRBURY AVENUE

CLIENT

AUSTRALIAN WAR MEMORIAL

20 TRELOAR CRESCENT

CAMPBELL ACT 2612

BLOCK 3 SECTION 39

CAMPBELL ACT

AUSTRALIAN WAR MEMORIAL

CONSULTANT

TURF DESIGN STUDIO

35 WELLINGTON STREET

SYDNEY NSW 2008

turf

PROJECT

Australian War Memorial

DRAWING TITLE

Demolition Plan - Pathway

DRAWN

AR

CHECKED

MH

SCALE

1 : 200

SIZE

B1

DATE

25.05.2022

DATE

25.05.2022

PROJECT STATUS

FOR NCA APPLICATION

REVISION DATE

25.05.2022

DISCIPLINE

PUBLIC DOMAIN / LANDSCAPE


DRAWING NO.

AWM-0277-DD-L-8150

REVISION

E



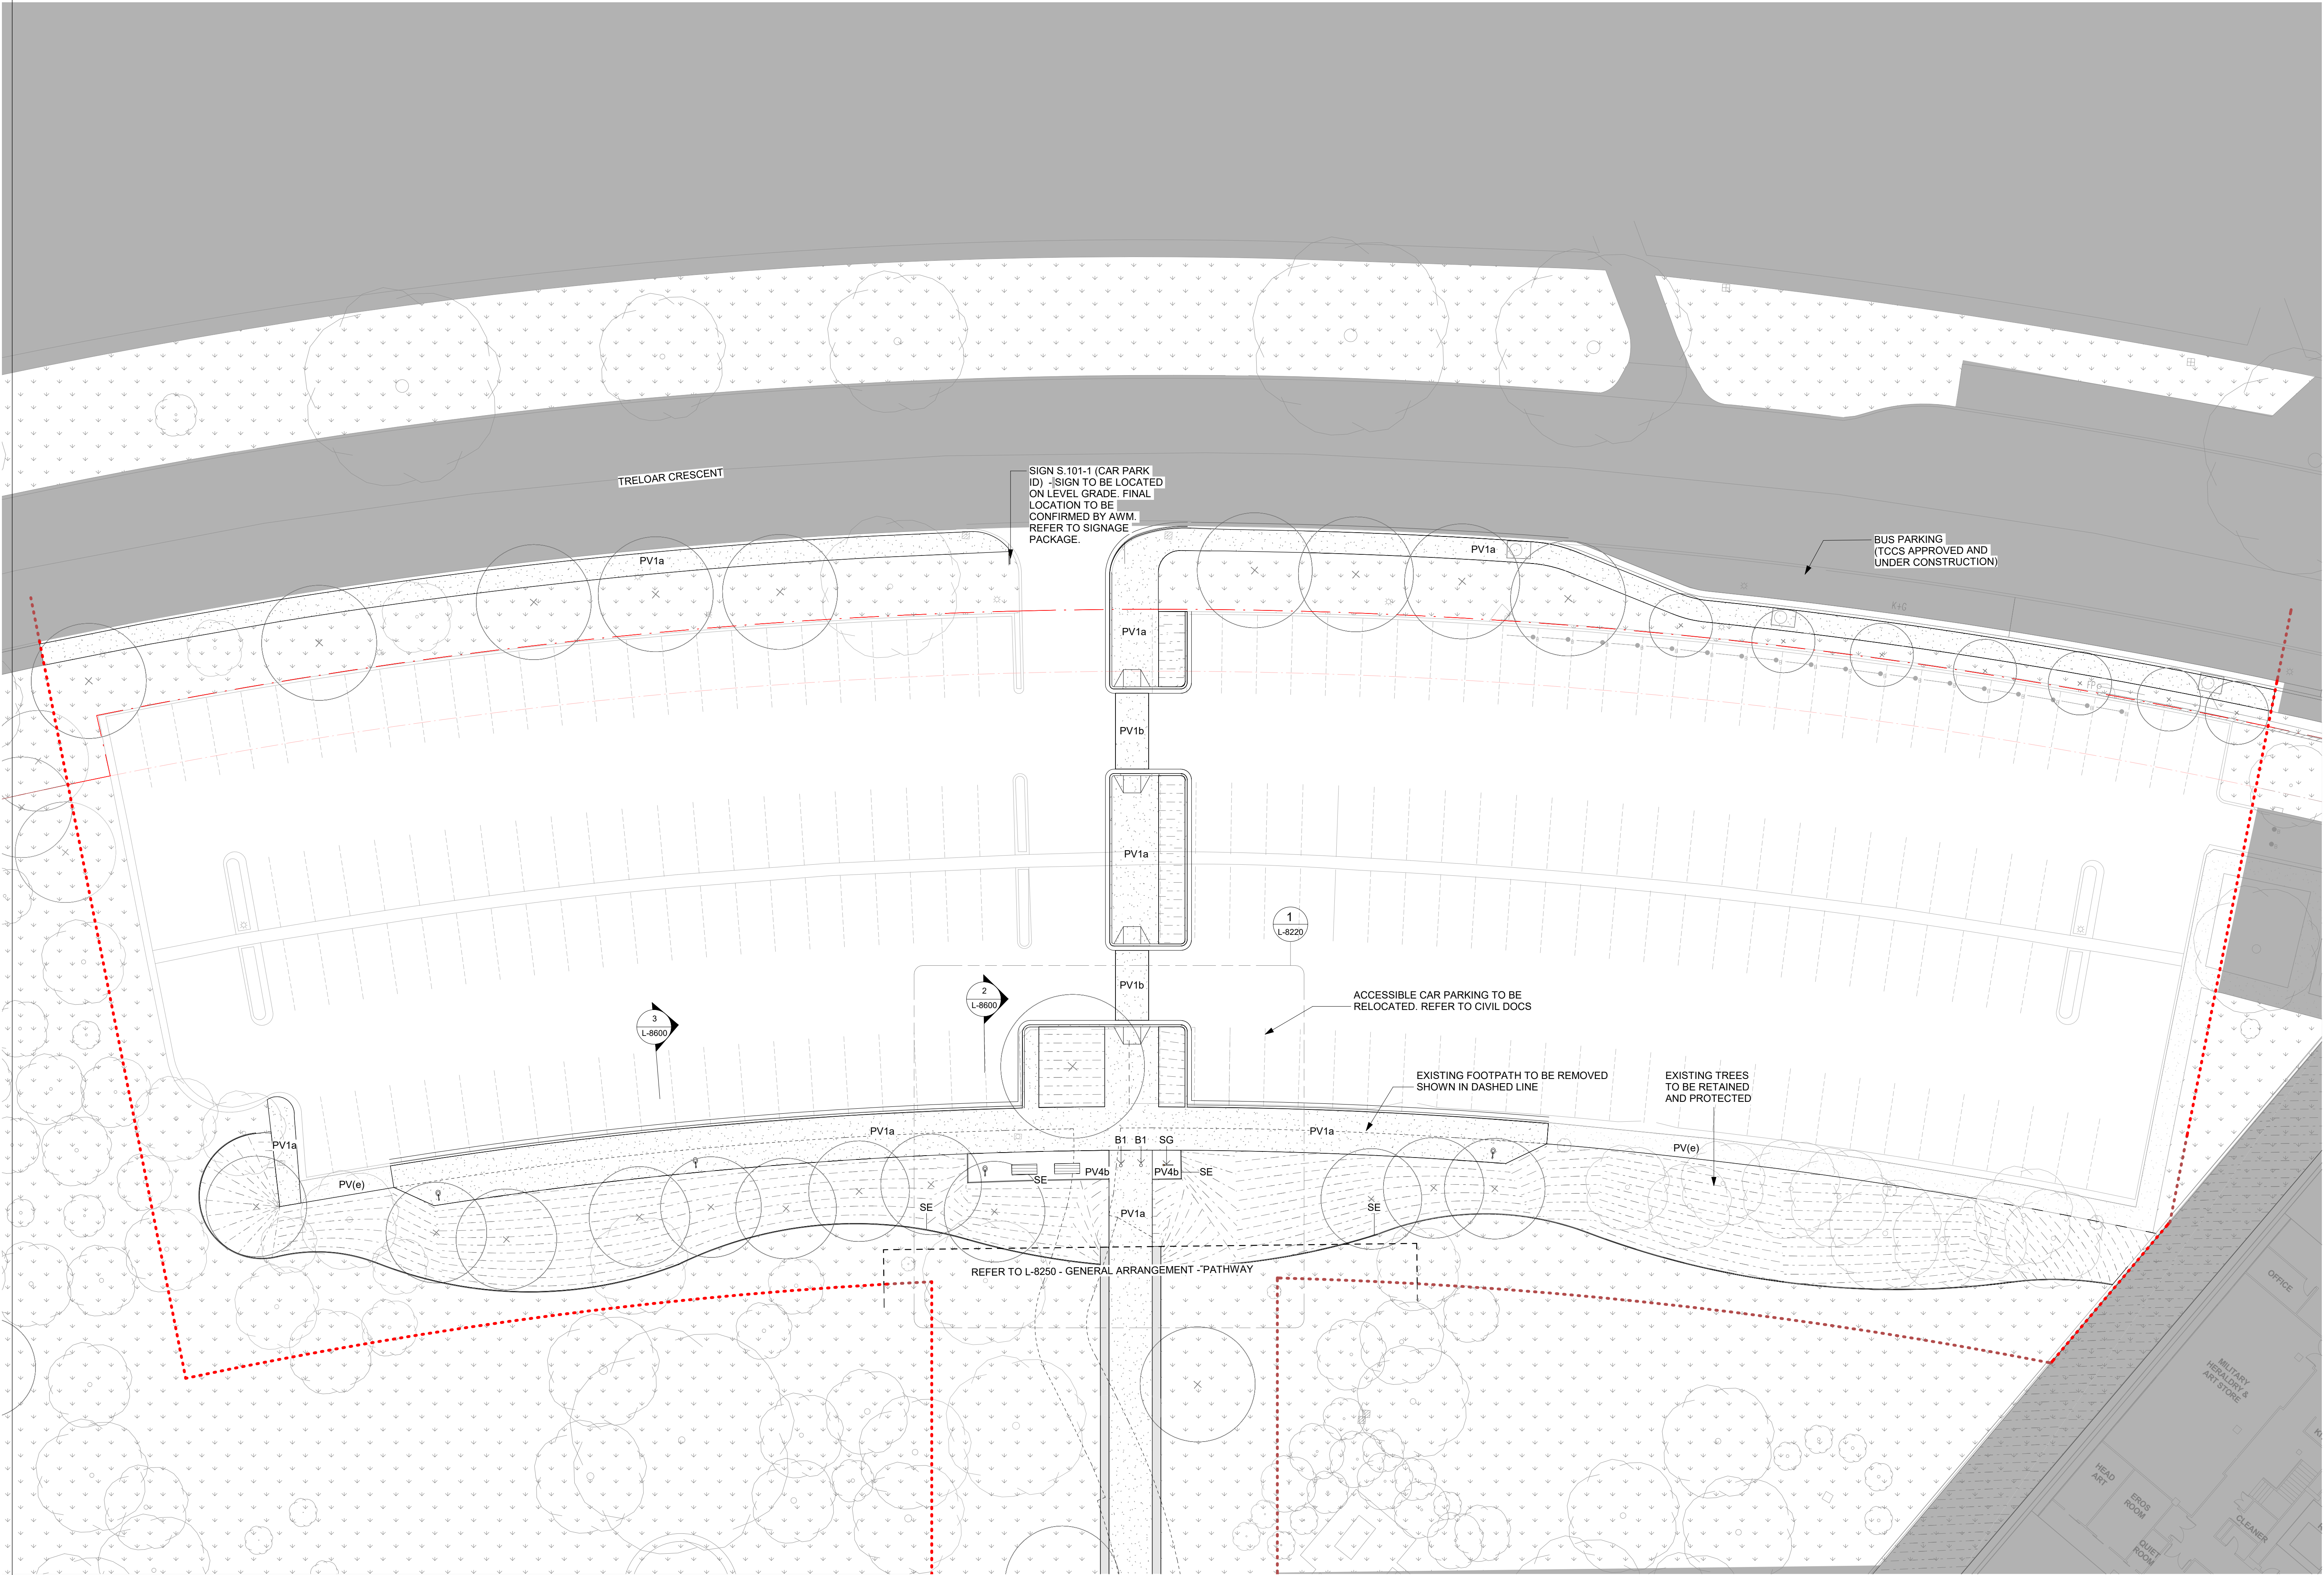

DRAFT NOT FOR CONSTRUCTION

A	80% DESIGN DEVELOPMENT	29.11.2021
B	90% DESIGN DEVELOPMENT	22.12.2021
C	90% DESIGN DEVELOPMENT - HERITAGE IMPACT ASSESSMENT	10.02.2022
D	EPBC SUBMISSION	09.03.2022
E	FOR NCA APPLICATION	25.05.2022
ISSUE	DESCRIPTION	DATE


GENERAL NOTES

- THIS DRAWING IS COPYRIGHT AND IS THE PROPERTY OF TURF DESIGN STUDIO AND MUST NOT BE USED WITHOUT PERMISSION.
- THIS DRAWING IS AN UNCONTROLLED COPY UNLESS STAMPED WITH STATUS.
- THE CONTRACTOR MUST VERIFY ALL DIMENSIONS AND LEVELS ON SITE AS THIS IS NOT A SHOP DRAWING.
- THE CONTRACTOR MUST REFER ANY DISCREPANCIES TO THE SUPERINTENDENTS REPRESENTATIVE BEFORE PROCEEDING WITH THE WORK.
- THE CONTRACTOR MUST NOT SCALE FROM THESE DRAWINGS. USE NOMINATED DIMENSIONS AND LEVELS.
- THIS DRAWING MUST BE READ IN CONJUNCTION WITH THE TOTAL CONTRACT PACKAGE INCLUDING DRAWINGS AND SPECIFICATIONS OF ALL CONSULTANTS. IF THE CONTRACTOR INTENDS TO UNDERTAKE ANY EXCAVATION WORK, IT IS THE CONTRACTOR'S RESPONSIBILITY TO CONTACT 1100 - DAL BEFORE YOU DIG OR WWW.1100.COM.AU
- SURVEY INFORMATION
- TURF DESIGN STUDIO DOES NOT WARRANT THE ACCURACY OF SURVEY INFORMATION.

ALL DIMENSIONS ARE IN MILLIMETRES  
LEVELS ARE IN METRES  
DO NOT SCALE OFF DRAWING  
USE FIGURED DIMENSIONS ONLY  
CHECK DIMENSIONS ON SITE




SCALEBAR: 0 2 4 6 8 10  
SCALE: 1:200 @ B1

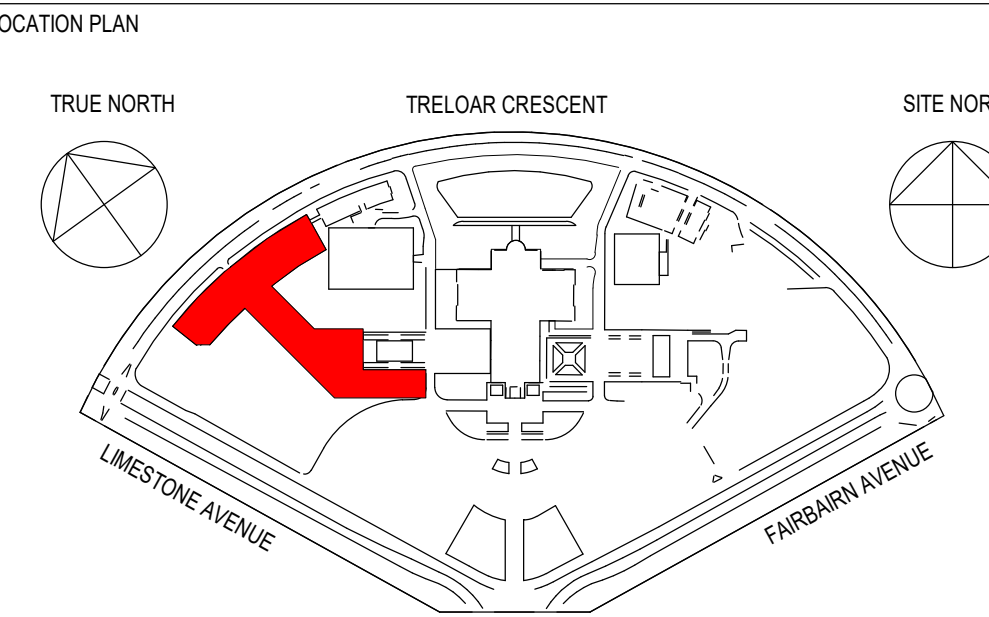

CLIENT

AUSTRALIAN WAR MEMORIAL  
20 TRELOAR CRESCENT  
CAMPBELL ACT 2612

BLOCK 3 SECTION 39  
CAMPBELL ACT



CONSULTANT

TURF DESIGN STUDIO  
35 WELLINGTON STREET  
SYDNEY NSW 2008



PROJECT

**Australian War Memorial**

DRAWING TITLE

**General Arrangement - Carpark**

DRAWN	AR	CHECKED	MH	SCALE	1 : 200	SIZE	B1
DATE	25.05.2022	DATE	25.05.2022				


PROJECT STATUS	FOR NCA APPLICATION	REVISION DATE	25.05.2022
----------------	---------------------	---------------	------------

DISCIPLINE

PUBLIC DOMAIN / LANDSCAPE

DRAWING NO.	AWM-0277-DD-L-8200	REVISION	E
-------------	--------------------	----------	---



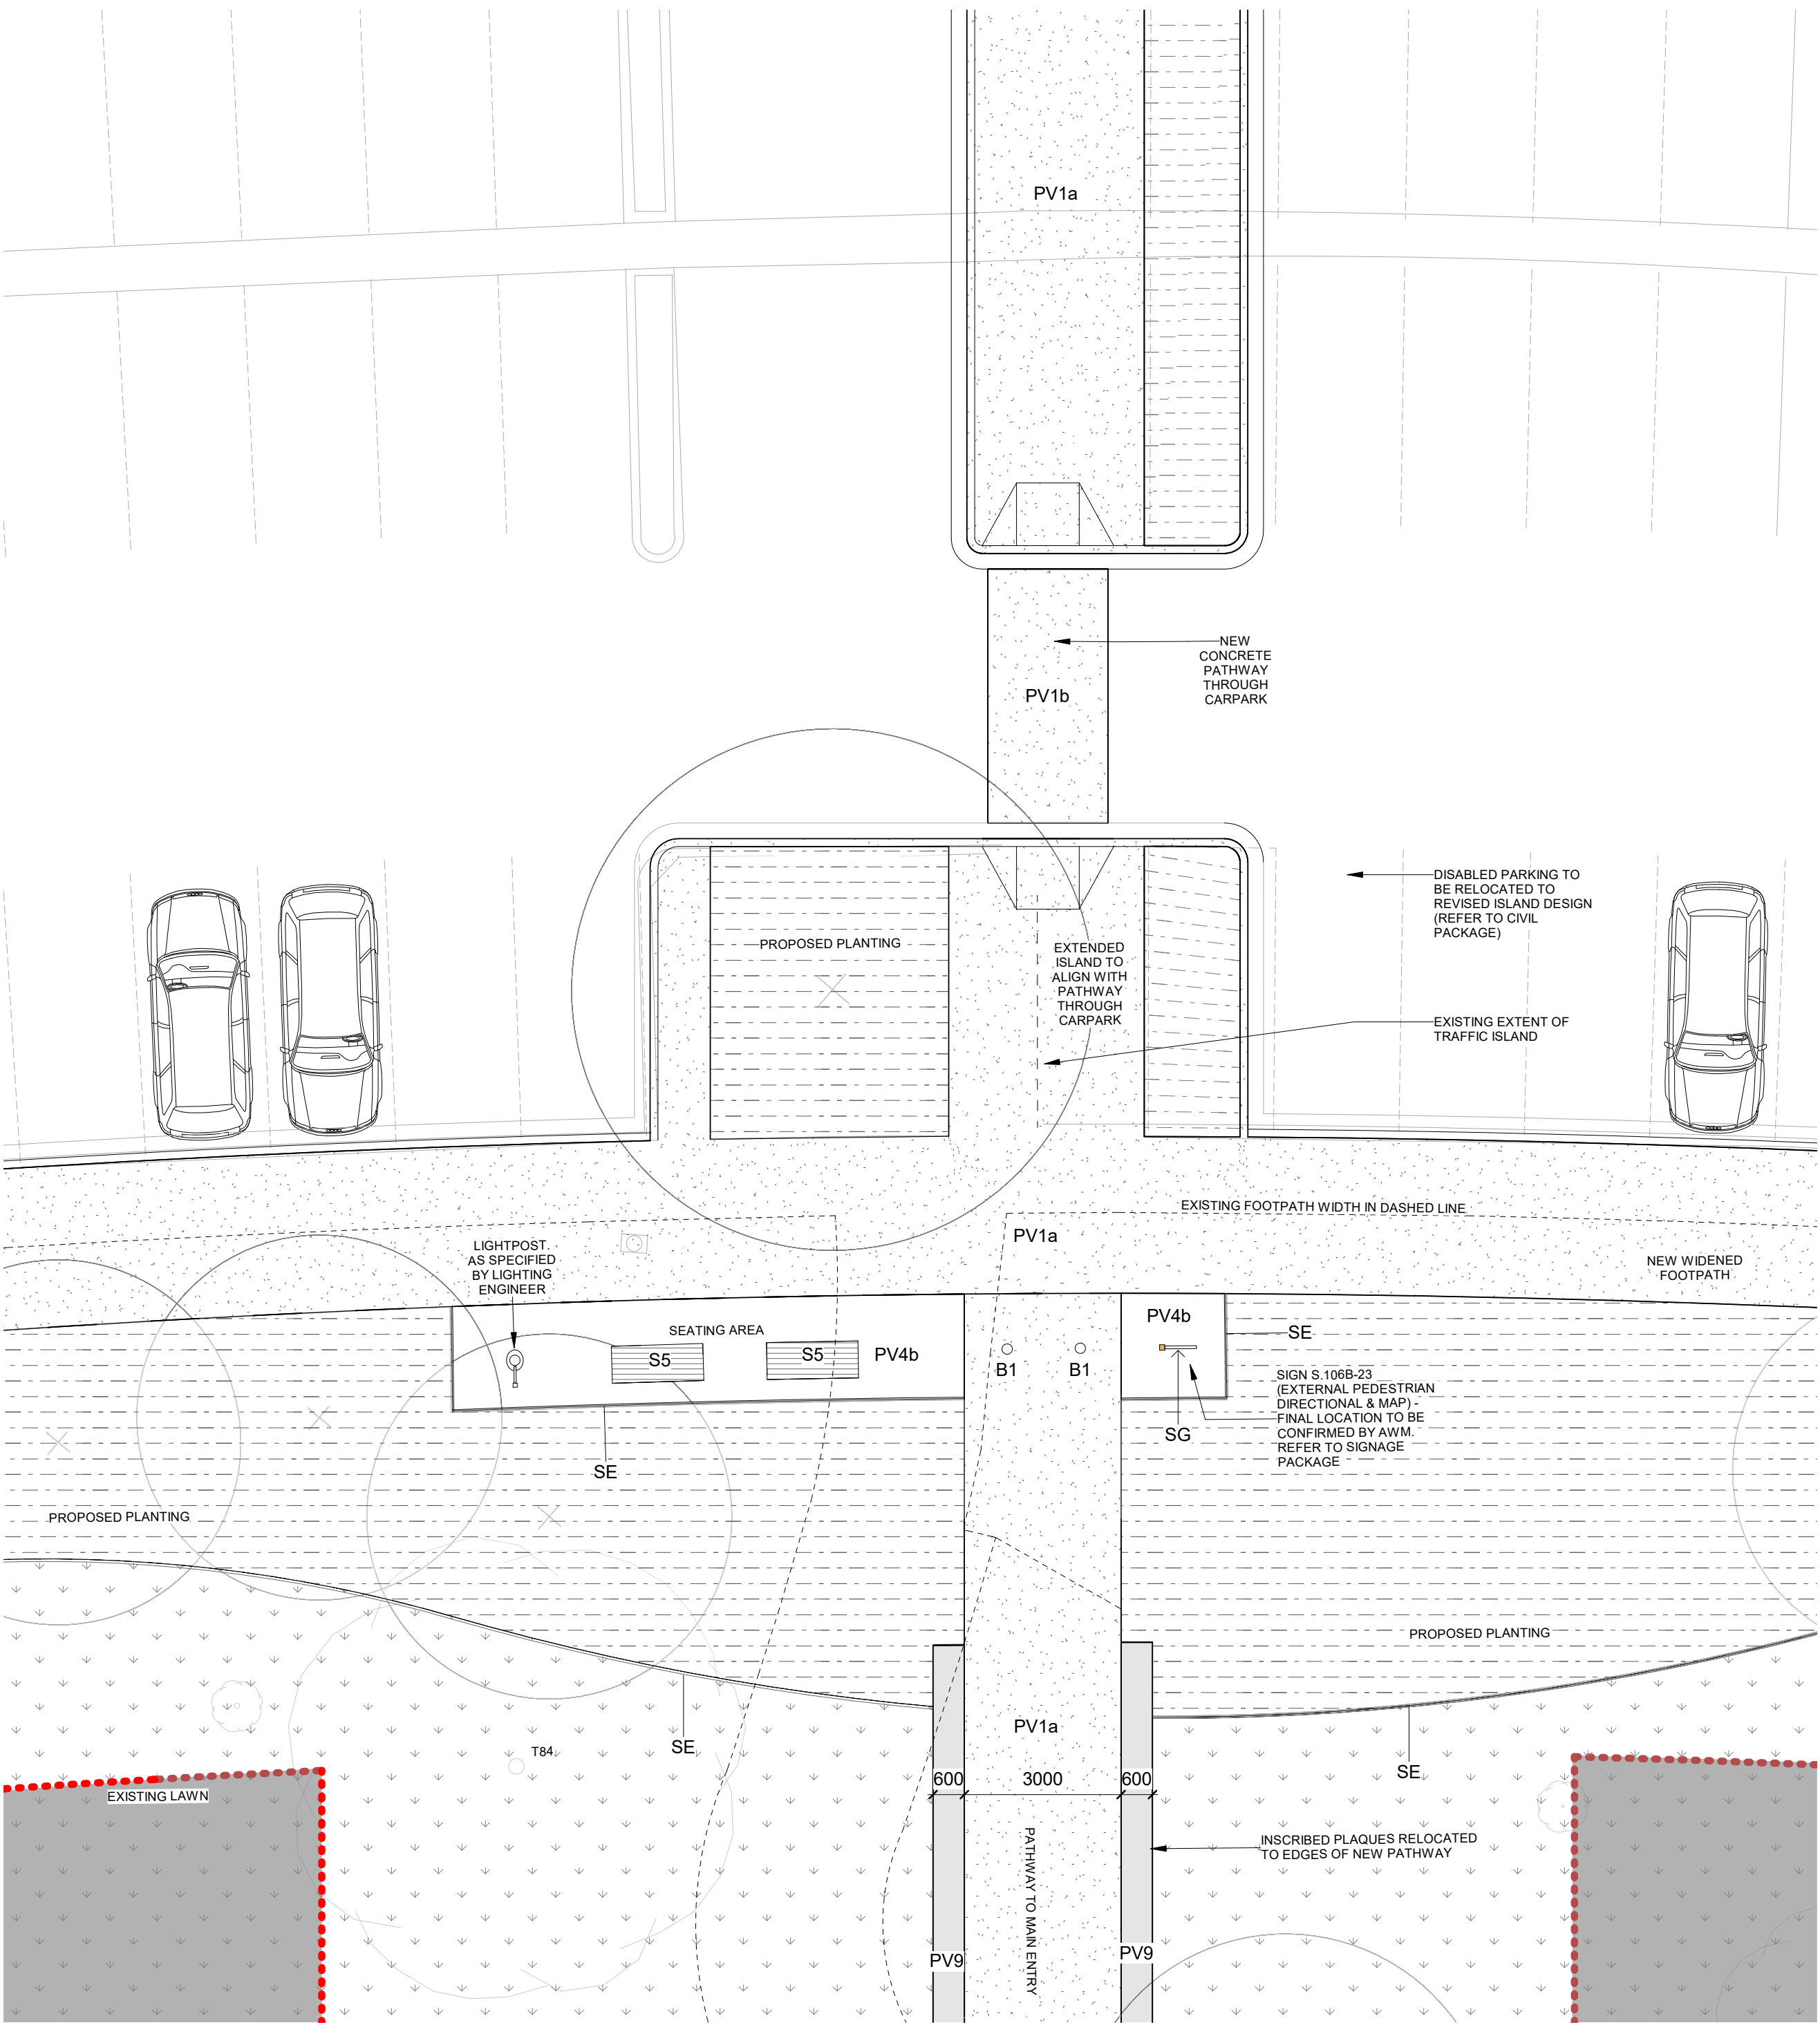

1 PATHWAY ENTRY DETAIL  
1 : 100

A	80% DESIGN DEVELOPMENT	29.11.2021
B	90% DESIGN DEVELOPMENT	22.12.2021
C	90% DESIGN DEVELOPMENT - HERITAGE IMPACT ASSESSMENT	10.02.2022
D	EPBC SUBMISSION	09.03.2022
E	FOR NCA APPLICATION	25.05.2022


ISSUE	DESCRIPTION	DATE
-------	-------------	------

- GENERAL NOTES
- THIS DRAWING IS COPYRIGHT AND IS THE PROPERTY OF TURF DESIGN STUDIO AND MUST NOT BE USED WITHOUT PERMISSION.
  - THIS DRAWING IS AN UNCONTROLLED COPY UNLESS STAMPED WITH STATUS. THE CONTRACTOR MUST VERIFY ALL DIMENSIONS AND LEVELS ON SITE AS THIS IS NOT A SHOP DRAWING.
  - THE CONTRACTOR MUST REFER ANY DISCREPANCIES TO THE SUPERINTENDENTS REPRESENTATIVE BEFORE PROCEEDING WITH THE WORK.
  - THE CONTRACTOR MUST NOT SCALE FROM THESE DRAWINGS. USE NOMINATED DIMENSIONS AND LEVELS.
  - THIS DRAWING MUST BE READ IN CONJUNCTION WITH THE TOTAL CONTRACT PACKAGE INCLUDING DRAWINGS AND SPECIFICATIONS OF ALL CONSULTANTS. IF THE CONTRACTOR INTENDS TO UNDERTAKE ANY EXCAVATION WORK, IT IS THE CONTRACTORS RESPONSIBILITY TO CONTACT 1100 - DIAL BEFORE YOU DIG OR WWW.1100.COM.AU
  - SURVEY INFORMATION
  - TURF DESIGN STUDIO DO NOT WARRANT THE ACCURACY OF SURVEY INFORMATION.

ALL DIMENSIONS ARE IN MILLIMETRES  
LEVELS ARE IN METRES  
DO NOT SCALE OFF DRAWING  
USE FIGURED DIMENSIONS ONLY  
CHECK DIMENSIONS ON SITE



SCALEBAR:

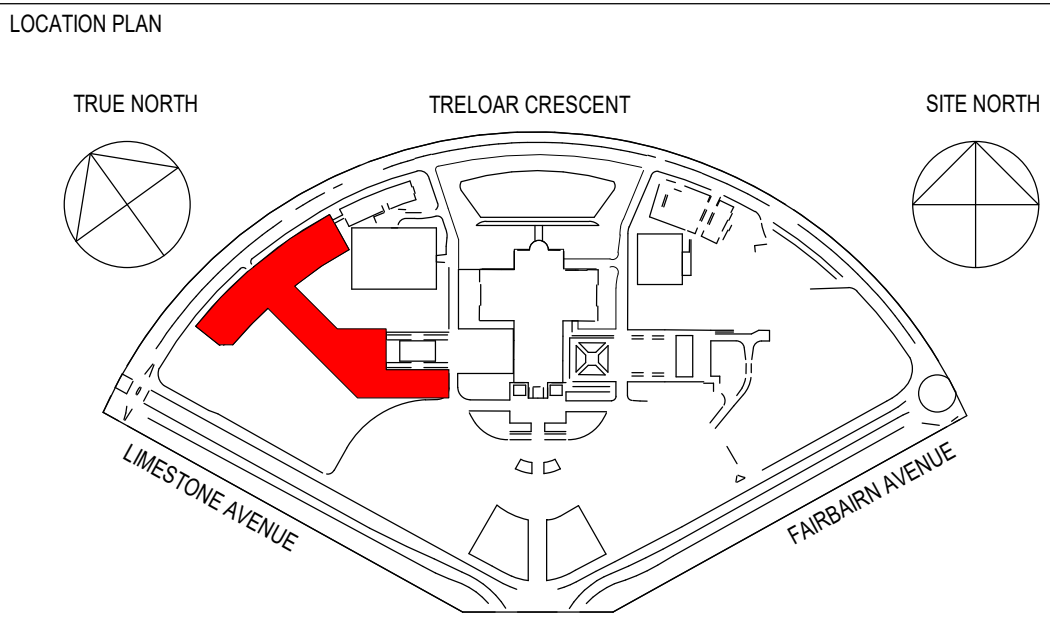

CLIENT

AUSTRALIAN WAR MEMORIAL  
20 TRELOAR CRESCENT  
CAMPBELL ACT 2612

BLOCK 3 SECTION 39  
CAMPBELL ACT

CONSULTANT

TURF DESIGN STUDIO  
35 WELLINGTON STREET  
SYDNEY NSW 2008

PROJECT

**Australian War Memorial**

DRAWING TITLE


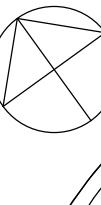
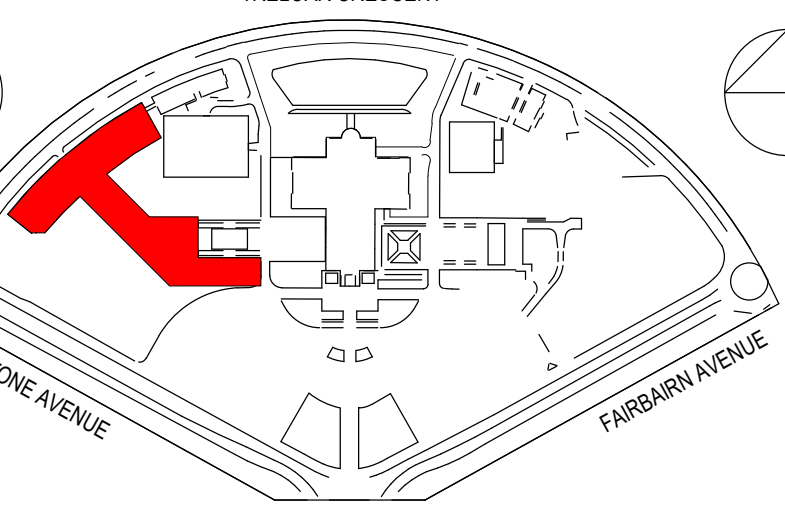
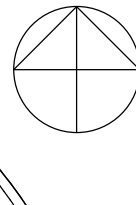


**Western Carpark Entry Detail Plan**

DRAWN	AR	CHECKED	MH	SCALE	1 : 100	SIZE	B1
DATE	25.05.2022	DATE	25.05.2022	REVISION DATE	25.05.2022		
PROJECT STATUS	FOR NCA APPLICATION						
DISCIPLINE	PUBLIC DOMAIN / LANDSCAPE						
DRAWING NO.	AWM-0277-DD-L-8220						REVISION E


DRAFT NOT FOR CONSTRUCTION





A	80% DESIGN DEVELOPMENT	29.11.2021
B	90% DESIGN DEVELOPMENT	22.12.2021
C	90% DESIGN DEVELOPMENT - HERITAGE IMPACT ASSESSMENT	10.02.2022
D	EPBC SUBMISSION	09.03.2022
E	FOR NCA APPLICATION	25.05.2022
ISSUE	DESCRIPTION	DATE
GENERAL NOTES		
<p>1. THIS DRAWING IS COPYRIGHT AND IS THE PROPERTY OF TURF DESIGN STUDIO AND MUST NOT BE USED WITHOUT PERMISSION 2. THIS DRAWING IS AN UNCONTROLLED COPY UNLESS STAMPED WITH STATUS 3. THE CONTRACTOR MUST VERIFY ALL DIMENSIONS AND LEVELS ON SITE AS THIS IS NOT A SHOP DRAWING. 4. THE CONTRACTOR MUST REFER ANY DISCREPANCIES TO THE SUPERINTENDENTS REPRESENTATIVE BEFORE PROCEEDING WITH THE WORK. 5. THE CONTRACTOR MUST NOT SCALE FROM THESE DRAWINGS. USE NOMINATED DIMENSIONS AND LEVELS. 6. THIS DRAWING MUST BE READ IN CONJUNCTION WITH THE TOTAL CONTRACT PACKAGE INCLUDING DRAWINGS AND SPECIFICATIONS OF ALL CONSULTANTS. 7. IF THE CONTRACTOR INTENDS TO UNDERTAKE ANY EXCAVATION WORK, IT IS THE CONTRACTORS RESPONSIBILITY TO CONTACT 1100 - DIAL BEFORE YOU DIG OR WWW.1100.COM.AU</p> <p>SURVEY INFORMATION</p> <p>8. TURF DESIGN STUDIO DO NOT WARRANT THE ACCURACY OF SURVEY INFORMATION.</p>		
<p>ALL DIMENSIONS ARE IN MILLIMETRES LEVELS ARE IN METRES DO NOT SCALE OFF DRAWING USE FIGURED DIMENSIONS ONLY CHECK DIMENSIONS ON SITE</p> <div><p>The Essential First Step</p></div>		
<p>SCALEBAR:      0                  2                  4                  6                  8                  10</p> <p>SCALE - 1:200 @ B1</p>		
LOCATION PLAN		
<div><div><p>TRUE NORTH</p></div><div><p>TRELOAR CRESCENT</p></div><div><p>SITE NORTH</p></div></div>		
CLIENT		
<div><div><p>AUSTRALIAN WAR MEMORIAL 20 TRELOAR CRESCENT CAMPBELL ACT 2612</p><p>BLOCK 3 SECTION 39 CAMPBELL ACT</p></div><div><p>AUSTRALIAN WAR MEMORIAL</p></div></div>		
CONSULTANT		
<div><div><p>TURF DESIGN STUDIO 35 WELLINGTON STREET SYDNEY NSW 2008</p></div><div></div></div>		
PROJECT		
Australian War Memorial		
DRAWING TITLE		
General Arrangement - Pathway		
DRAWN	AR	CHECKED MH
DATE	25.05.2022	DATE 25.05.2022
PROJECT STATUS		REVISION DATE
FOR NCA APPLICATION		25.05.2022
DISCIPLINE		
PUBLIC DOMAIN / LANDSCAPE		
DRAWING NO.		REVISION
AWM-0277-DD-L-8250		E



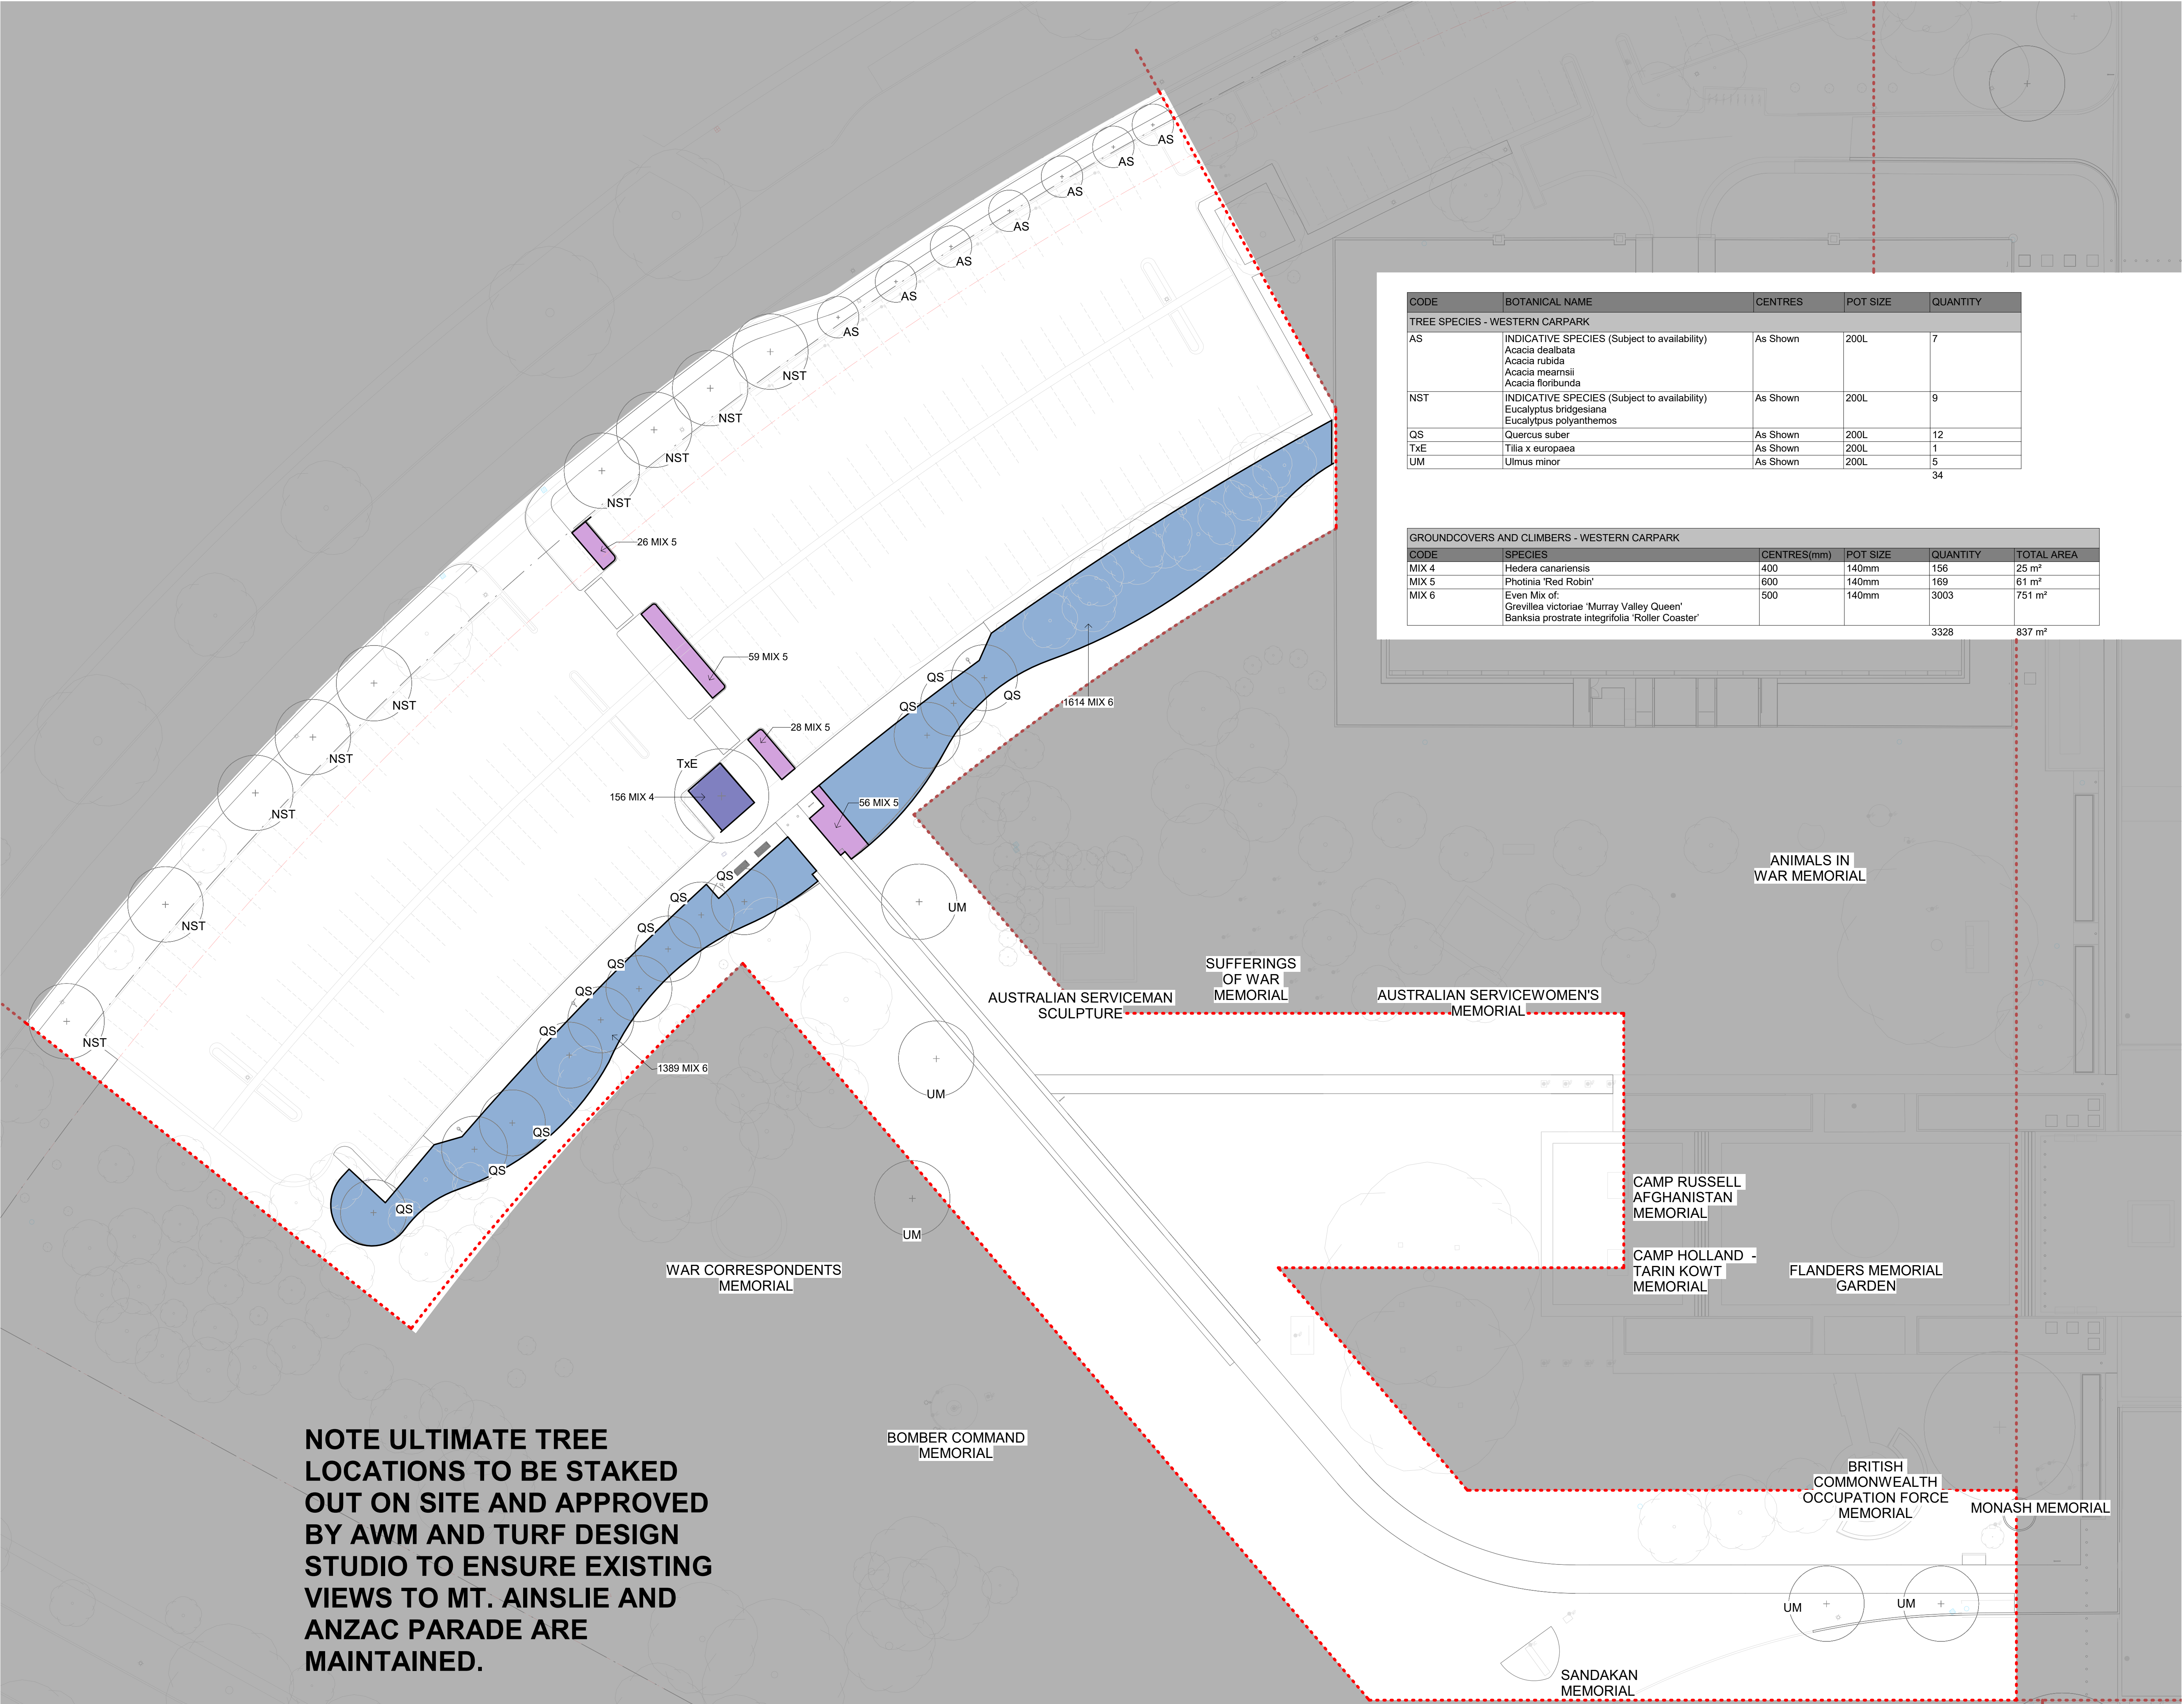

CODE	BOTANICAL NAME	CENTRES	POT SIZE	QUANTITY
TREE SPECIES - WESTERN CARPARK				
AS	INDICATIVE SPECIES (Subject to availability) Acacia dealbata Acacia rubida Acacia mearnsii Acacia floribunda	As Shown	200L	7
NST	INDICATIVE SPECIES (Subject to availability) Eucalyptus bridgesiana Eucalyptus polyanthemos	As Shown	200L	9
QS	Quercus suber	As Shown	200L	12
TXE	Tilia x europaea	As Shown	200L	1
UM	Ulmus minor	As Shown	200L	5
				34

GROUNDCOVERS AND CLIMBERS - WESTERN CARPARK					
CODE	SPECIES	CENTRES(mm)	POT SIZE	QUANTITY	TOTAL AREA
MIX 4	Hedera canariensis	400	140mm	156	25 m²
MIX 5	Phytolacca 'Red Robin'	600	140mm	169	61 m²
MIX 6	Even Mix of: Grevillea victoriae 'Murray Valley Queen' Banksia prostrate integrifolia 'Roller Coaster'	500	140mm	3003	751 m²
				3328	837 m²

A	80% DESIGN DEVELOPMENT	29.11.2021
B	90% DESIGN DEVELOPMENT	22.12.2021
C	90% DESIGN DEVELOPMENT - HERITAGE IMPACT ASSESSMENT	10.02.2022
D	EPBC SUBMISSION	09.03.2022
E	FOR NCA APPLICATION	25.05.2022


ISSUE	DESCRIPTION	DATE
-------	-------------	------

- GENERAL NOTES
- THIS DRAWING IS COPYRIGHT AND IS THE PROPERTY OF TURF DESIGN STUDIO AND MUST NOT BE USED WITHOUT PERMISSION.
  - THIS DRAWING IS AN UNCONTROLLED COPY UNLESS STAMPED WITH STATUS. THE CONTRACTOR MUST VERIFY ALL DIMENSIONS AND LEVELS ON SITE AS THIS IS NOT A SHOP DRAWING.
  - THE CONTRACTOR MUST REFER ANY DISCREPANCIES TO THE SUPERINTENDENTS REPRESENTATIVE BEFORE PROCEEDING WITH THE WORK.
  - THE CONTRACTOR MUST NOT SCALE FROM THESE DRAWINGS. USE NOMINATED DIMENSIONS AND LEVELS.
  - THIS DRAWING MUST BE READ IN CONJUNCTION WITH THE TOTAL CONTRACT PACKAGE INCLUDING DRAWINGS AND SPECIFICATIONS OF ALL CONSULTANTS. IF THE CONTRACTOR INTENDS TO UNDERTAKE ANY EXCAVATION WORK, IT IS THE CONTRACTOR'S RESPONSIBILITY TO CONTACT 1100 - DIAL BEFORE YOU DIG OR WWW.1100.COM.AU
  - SURVEY INFORMATION
  - TURF DESIGN STUDIO DO NOT WARRANT THE ACCURACY OF SURVEY INFORMATION.

ALL DIMENSIONS ARE IN MILLIMETRES  
LEVELS ARE IN METRES  
DO NOT SCALE OFF DRAWING  
USE FIGURED DIMENSIONS ONLY  
CHECK DIMENSIONS ON SITE



SCALEBAR: 0 2 4 6 8 10  
SCALE - 1:300 @ B1

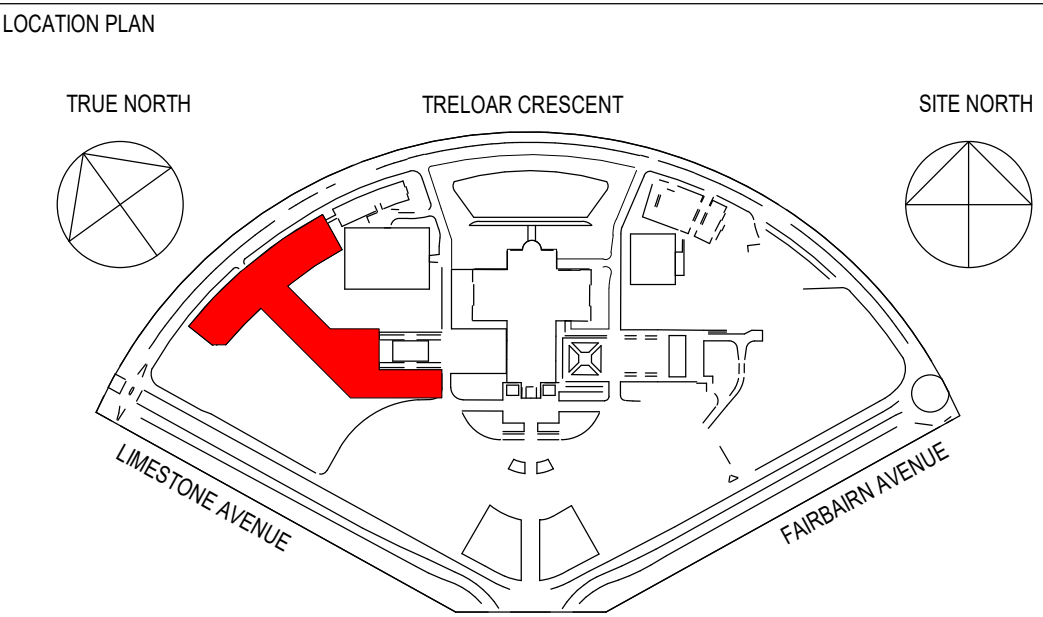

CLIENT

AUSTRALIAN WAR MEMORIAL  
20 TRELOAR CRESCENT  
CAMPBELL ACT 2612

BLOCK 3 SECTION 39  
CAMPBELL ACT

CONSULTANT

TURF DESIGN STUDIO  
35 WELLINGTON STREET  
SYDNEY NSW 2008

PROJECT

**Australian War Memorial**

DRAWING TITLE

**Planting Plan**

DRAWN	AR	CHECKED	MH	SCALE	SIZE
DATE	25.05.2022	DATE	25.05.2022	1 : 300	B1
PROJECT STATUS				REVISION DATE	
FOR NCA APPLICATION				25.05.2022	

DISCIPLINE					
PUBLIC DOMAIN / LANDSCAPE					
DRAWING NO.					REVISION
AWM-0277-DD-L-8500					E


DRAFT NOT FOR CONSTRUCTION






DRAWING NO.	REVISION
AWM-0277-DD-L-8600	E




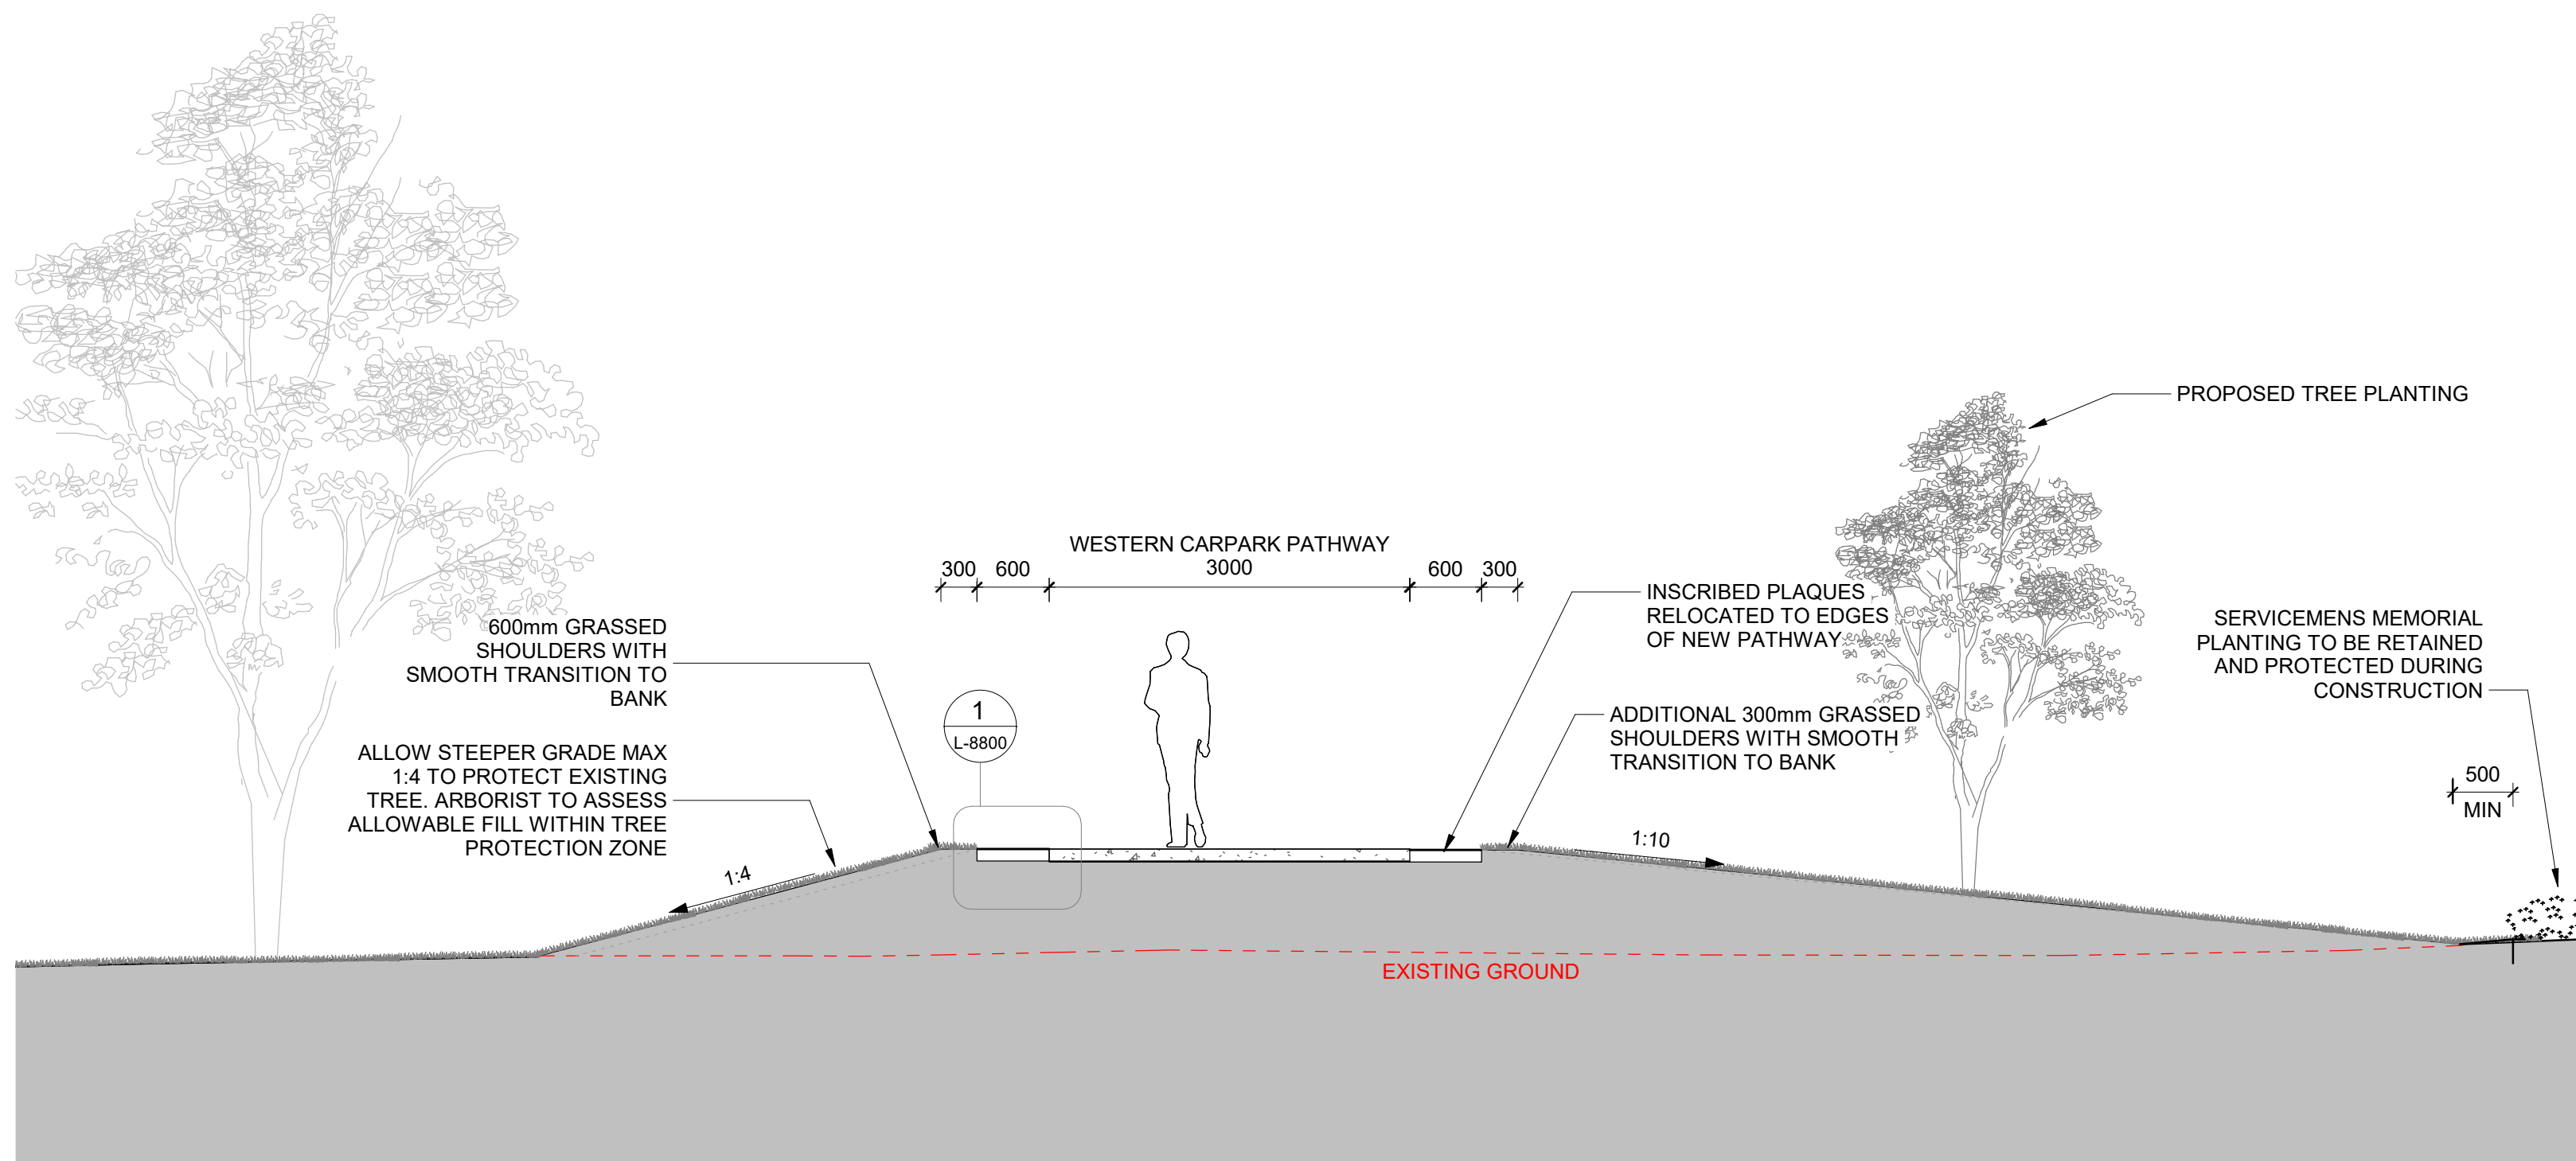


1 WESTERN CARPARK - MAIN PATHWAY TYPICAL  
1 : 50

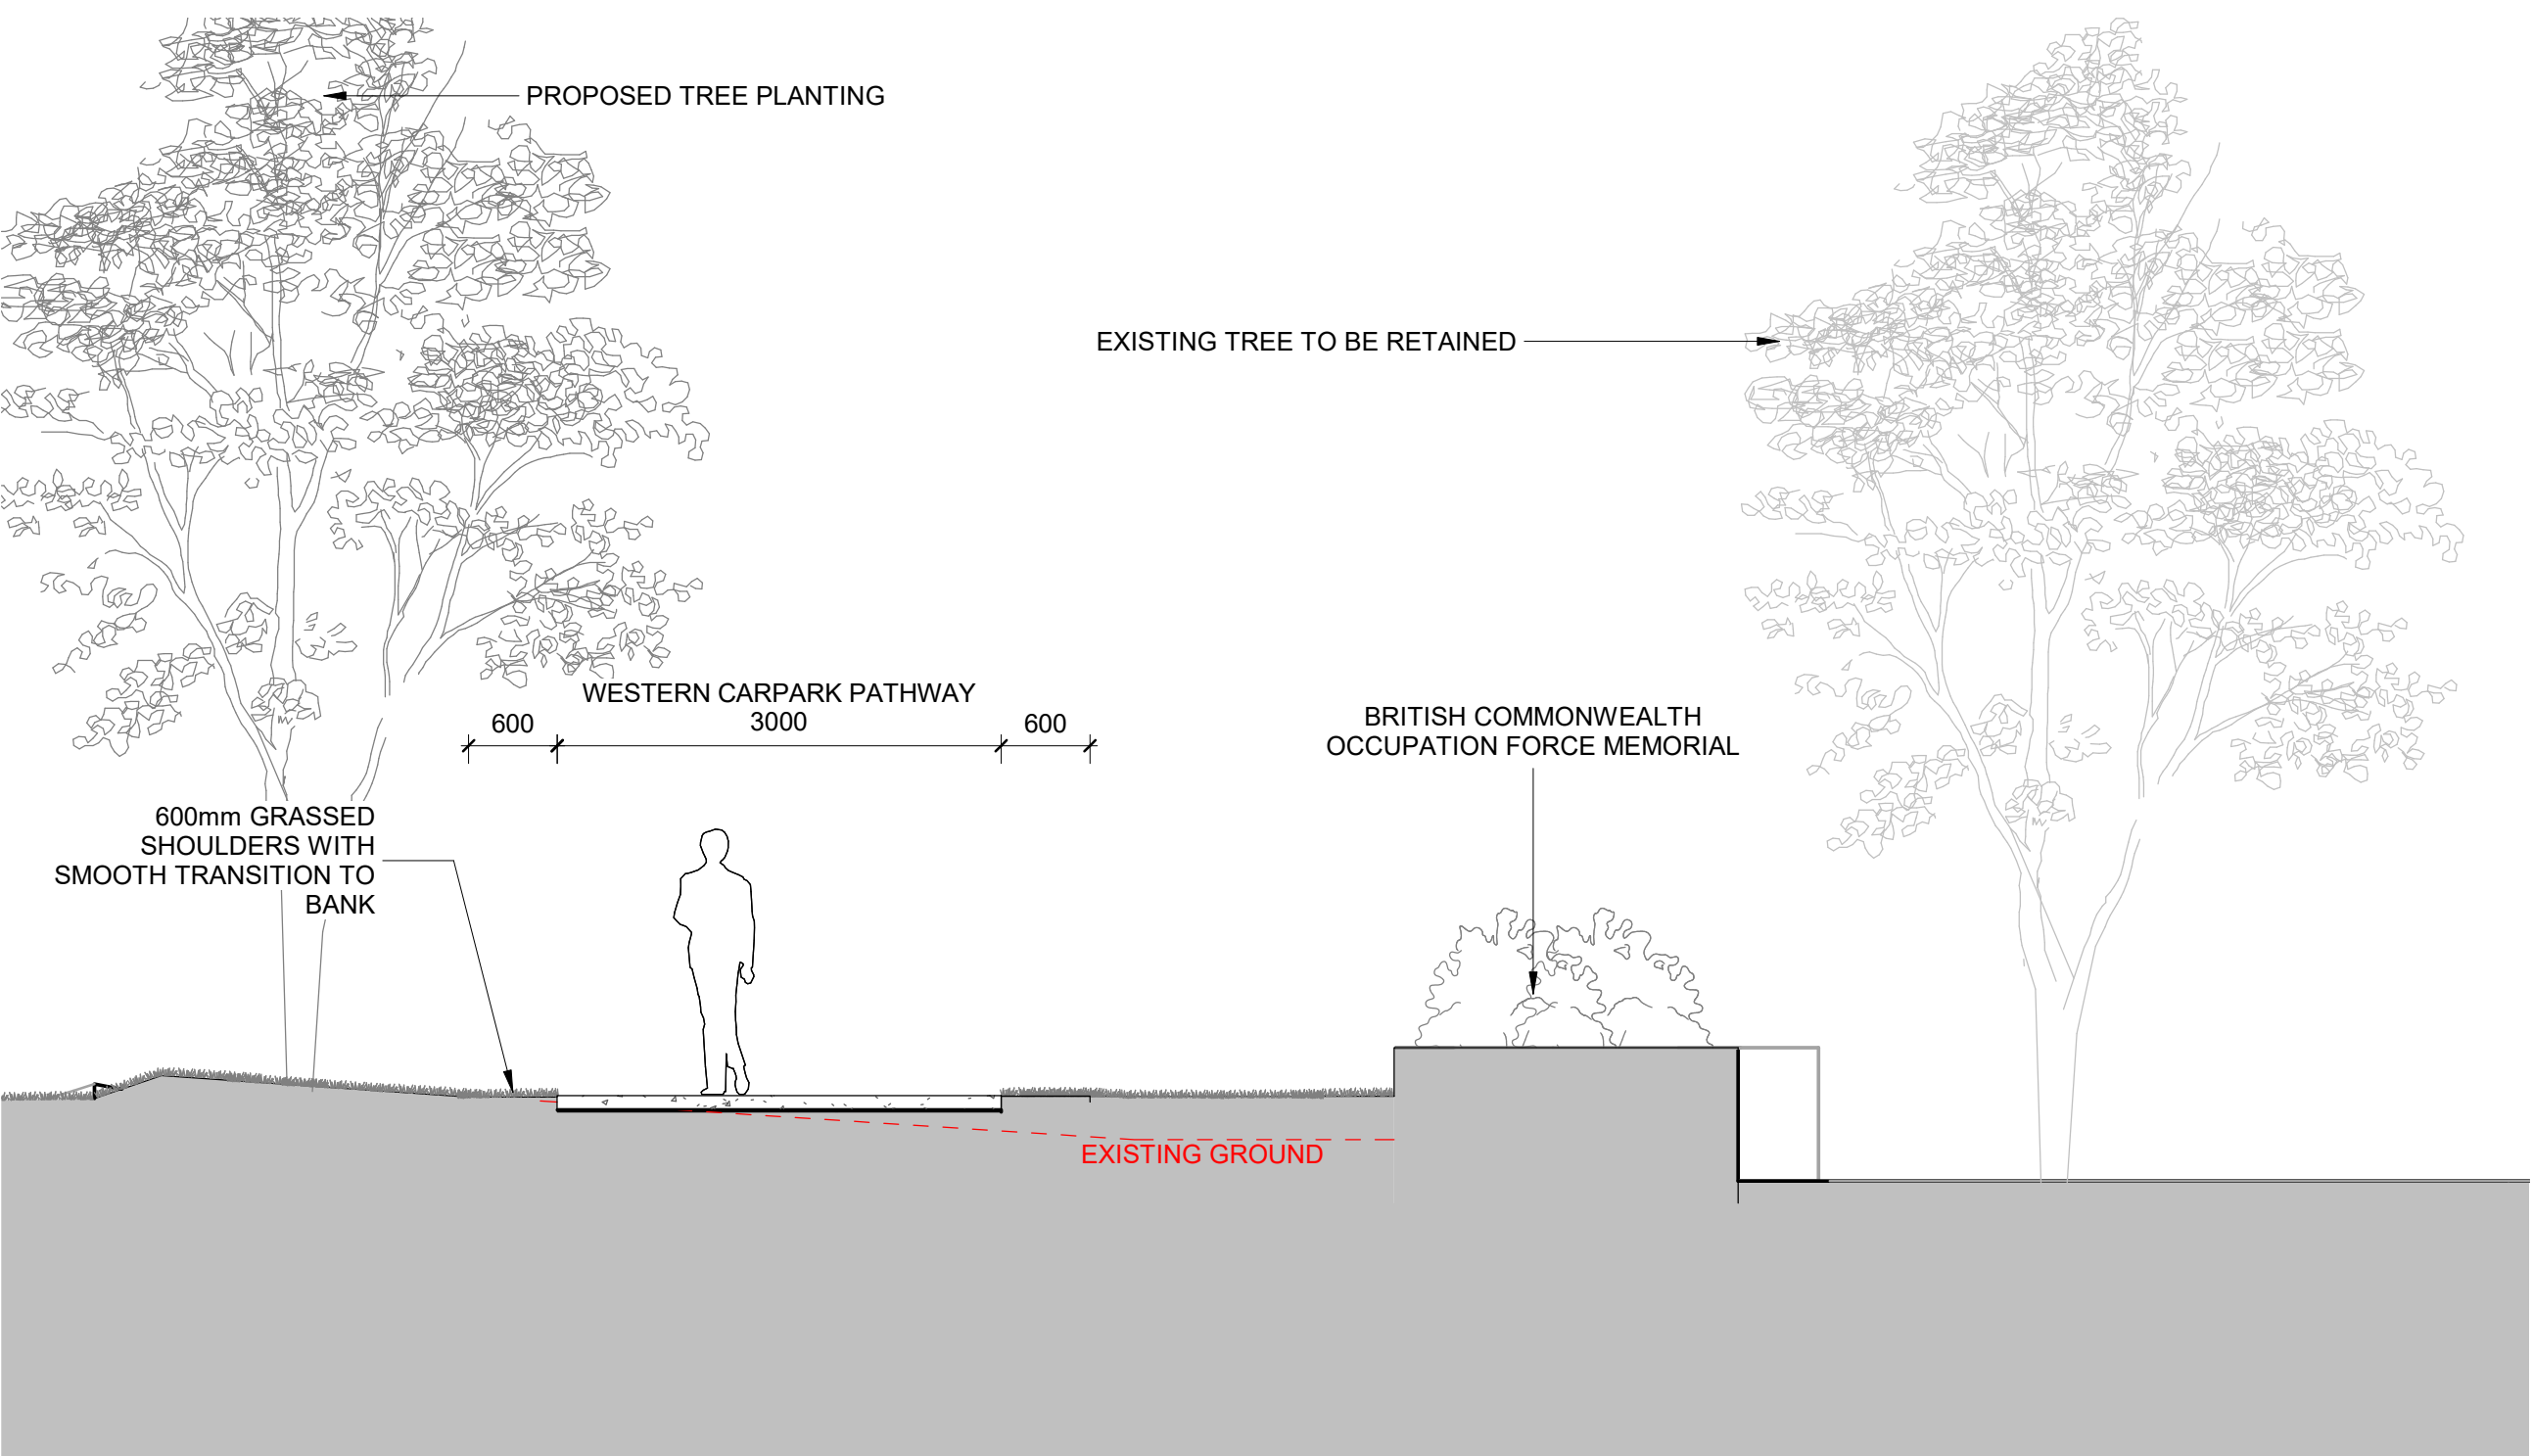

2 WESTERN CARPARK - MAIN PATHWAY INTERFACE WITH BCOF MEMORIAL  
1 : 50

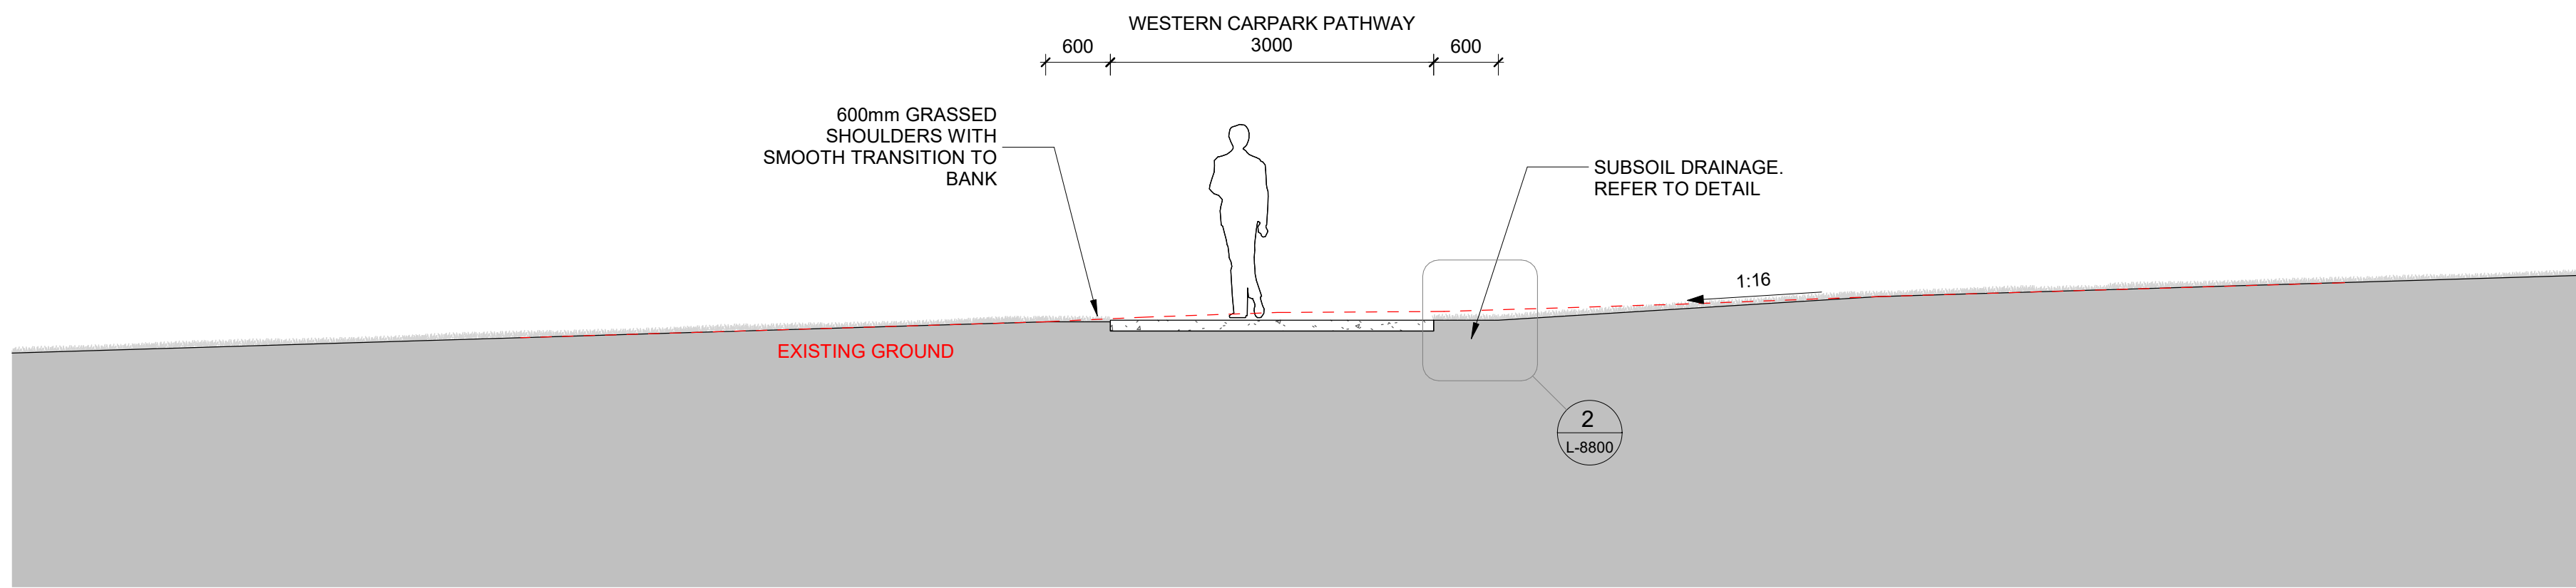

3 WESTERN CARPARK - MAIN PATHWAY AND SUBSOIL DRAINAGE SYSTEM  
1 : 50

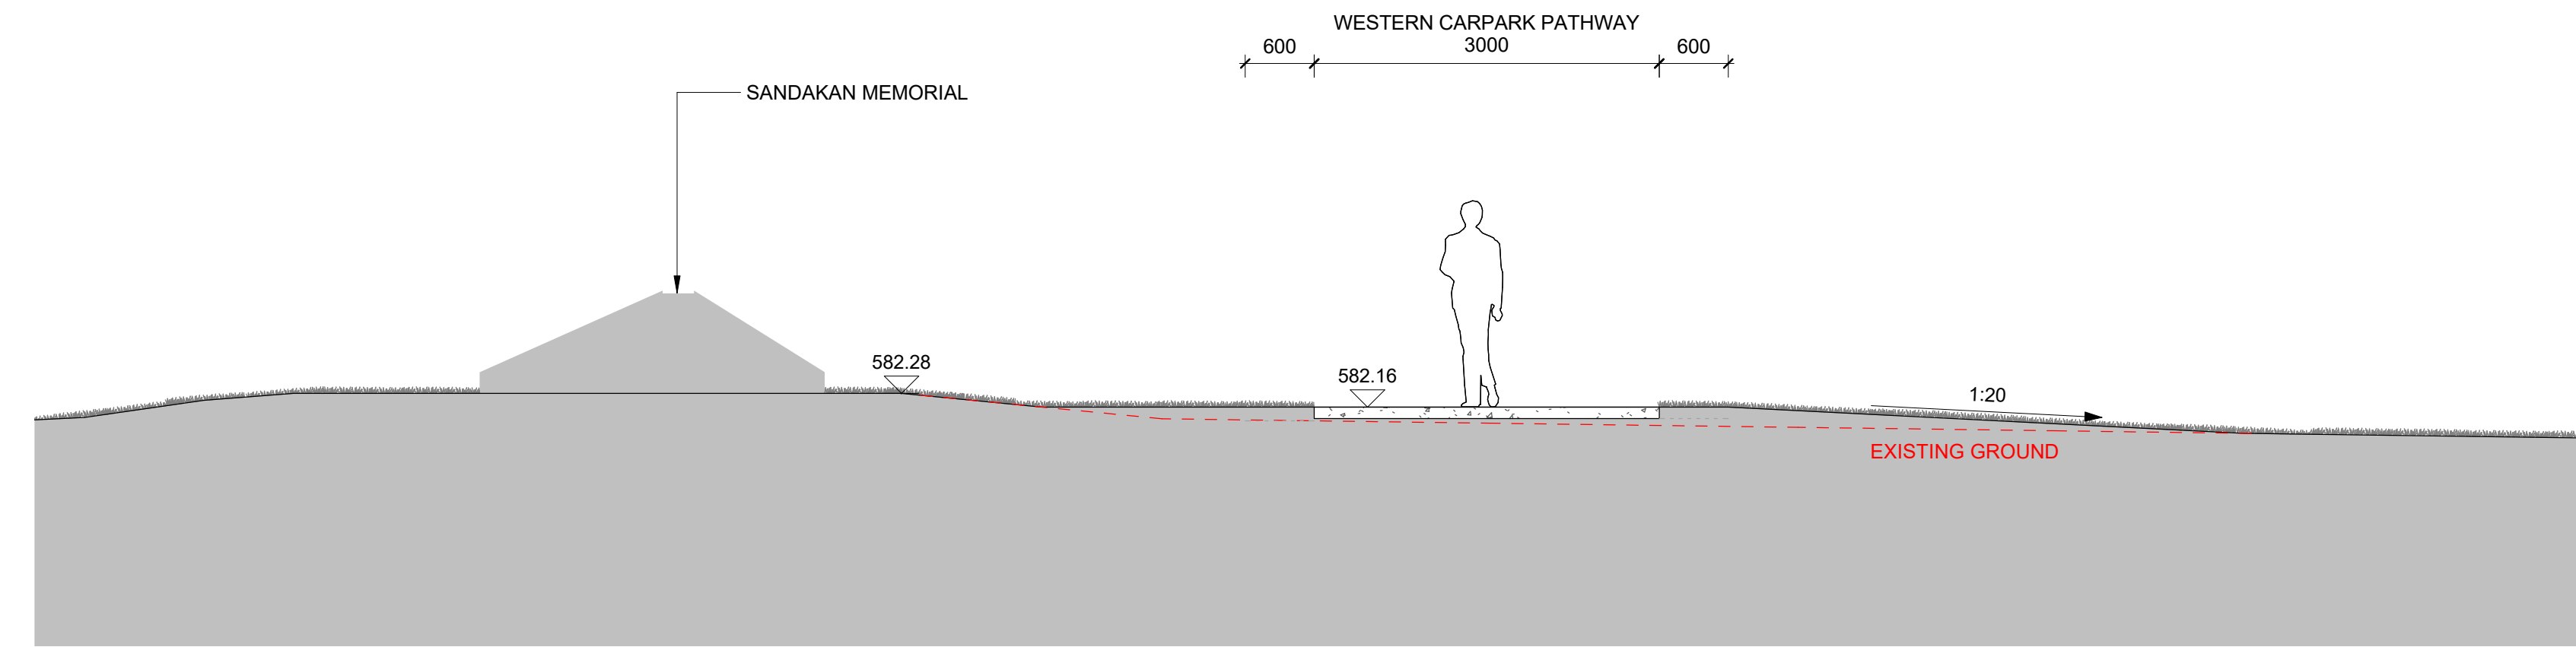

4 WESTERN CARPARK - MAIN PATHWAY INTERFACE WITH SANDAKAN MEMORIAL  
1 : 50

A	80% DESIGN DEVELOPMENT	29.11.2021
B	90% DESIGN DEVELOPMENT	22.12.2021
C	90% DESIGN DEVELOPMENT - HERITAGE IMPACT ASSESSMENT	10.02.2022
D	EPBC SUBMISSION	09.03.2022
E	FOR NCA APPLICATION	25.05.2022


ISSUE	DESCRIPTION	DATE
-------	-------------	------

- GENERAL NOTES
- THIS DRAWING IS COPYRIGHT AND IS THE PROPERTY OF TURF DESIGN STUDIO AND MUST NOT BE USED WITHOUT PERMISSION.
  - THIS DRAWING IS AN UNCONTROLLED COPY UNLESS STAMPED WITH STATUS. THE CONTRACTOR MUST VERIFY ALL DIMENSIONS AND LEVELS ON SITE AS THIS IS NOT A SHOP DRAWING.
  - THE CONTRACTOR MUST REFER ANY DISCREPANCIES TO THE SUPERINTENDENTS REPRESENTATIVE BEFORE PROCEEDING WITH THE WORK.
  - THE CONTRACTOR MUST NOT SCALE FROM THESE DRAWINGS. USE NOMINATED DIMENSIONS AND LEVELS.
  - THIS DRAWING MUST BE READ IN CONJUNCTION WITH THE TOTAL CONTRACT PACKAGE INCLUDING DRAWINGS AND SPECIFICATIONS OF ALL CONSULTANTS. IF THE CONTRACTOR INTENDS TO UNDERTAKE ANY EXCAVATION WORK, IT IS THE CONTRACTOR'S RESPONSIBILITY TO CONTACT 1100 - DIAL BEFORE YOU DIG OR WWW.1100.COM.AU
  - SURVEY INFORMATION
  - TURF DESIGN STUDIO DO NOT WARRANT THE ACCURACY OF SURVEY INFORMATION.

ALL DIMENSIONS ARE IN MILLIMETRES  
LEVELS ARE IN METRES  
DO NOT SCALE OFF DRAWING  
USE FIGURED DIMENSIONS ONLY  
CHECK DIMENSIONS ON SITE



SCALEBAR:

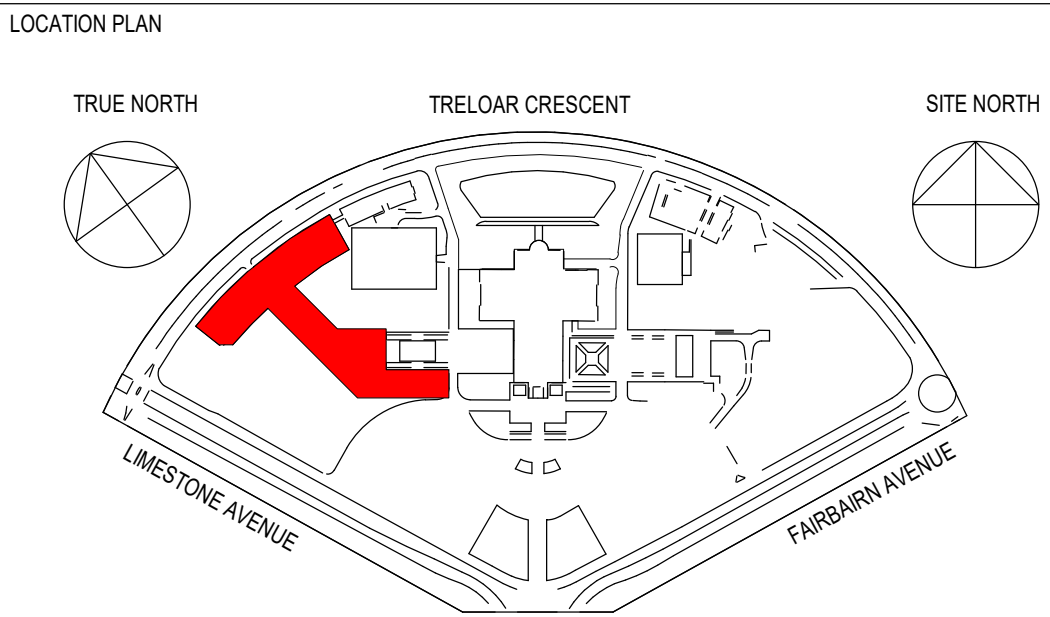

CLIENT

AUSTRALIAN WAR MEMORIAL  
20 TRELOAR CRESCENT  
CAMPBELL ACT 2612

BLOCK 3 SECTION 39  
CAMPBELL ACT

AUSTRALIAN WAR MEMORIAL

CONSULTANT

TURF DESIGN STUDIO  
35 WELLINGTON STREET  
SYDNEY NSW 2008

turf

PROJECT

Australian War Memorial


DRAWING TITLE

Western Carpark Sections - Sheet 2


DRAWN	AR	CHECKED	MH	SCALE	1 : 50	SIZE	B1
DATE	25.05.2022	DATE	25.05.2022	REVISION DATE	25.05.2022		
PROJECT STATUS	FOR NCA APPLICATION						
DISCIPLINE	PUBLIC DOMAIN / LANDSCAPE						
DRAWING NO.	AWM-0277-DD-L-8601					REVISION	E

DRAFT NOT FOR CONSTRUCTION




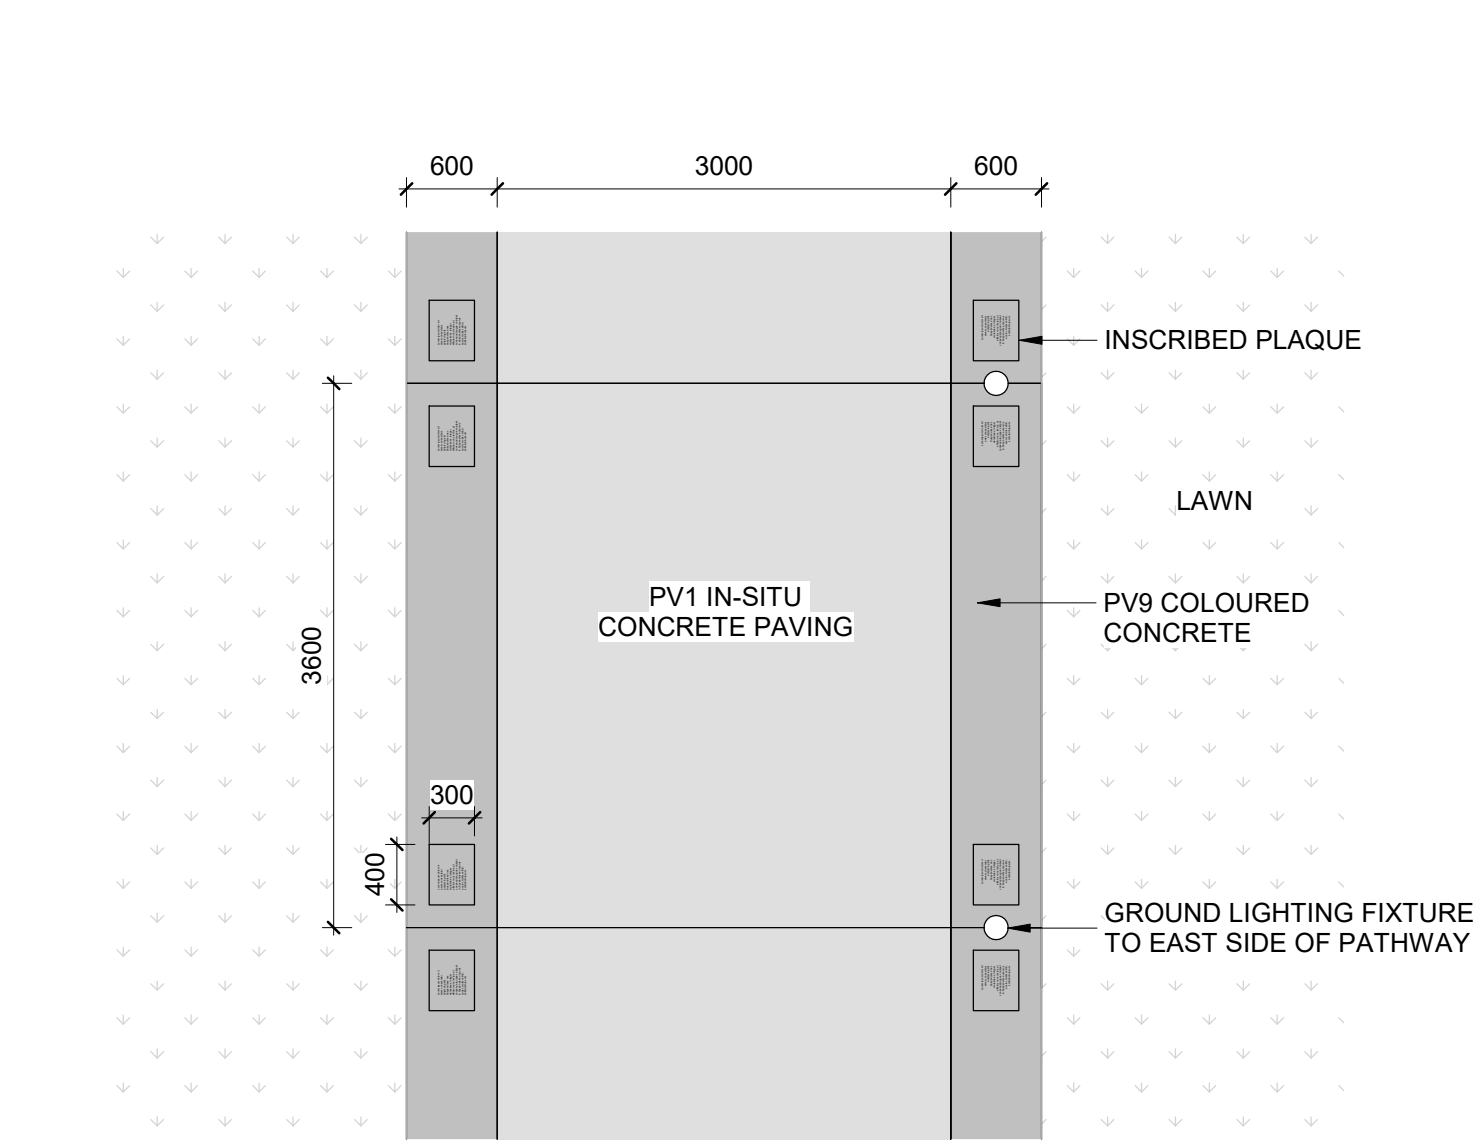


1 INSCRIBED PLAQUE EDGE DETAIL  
1 : 50

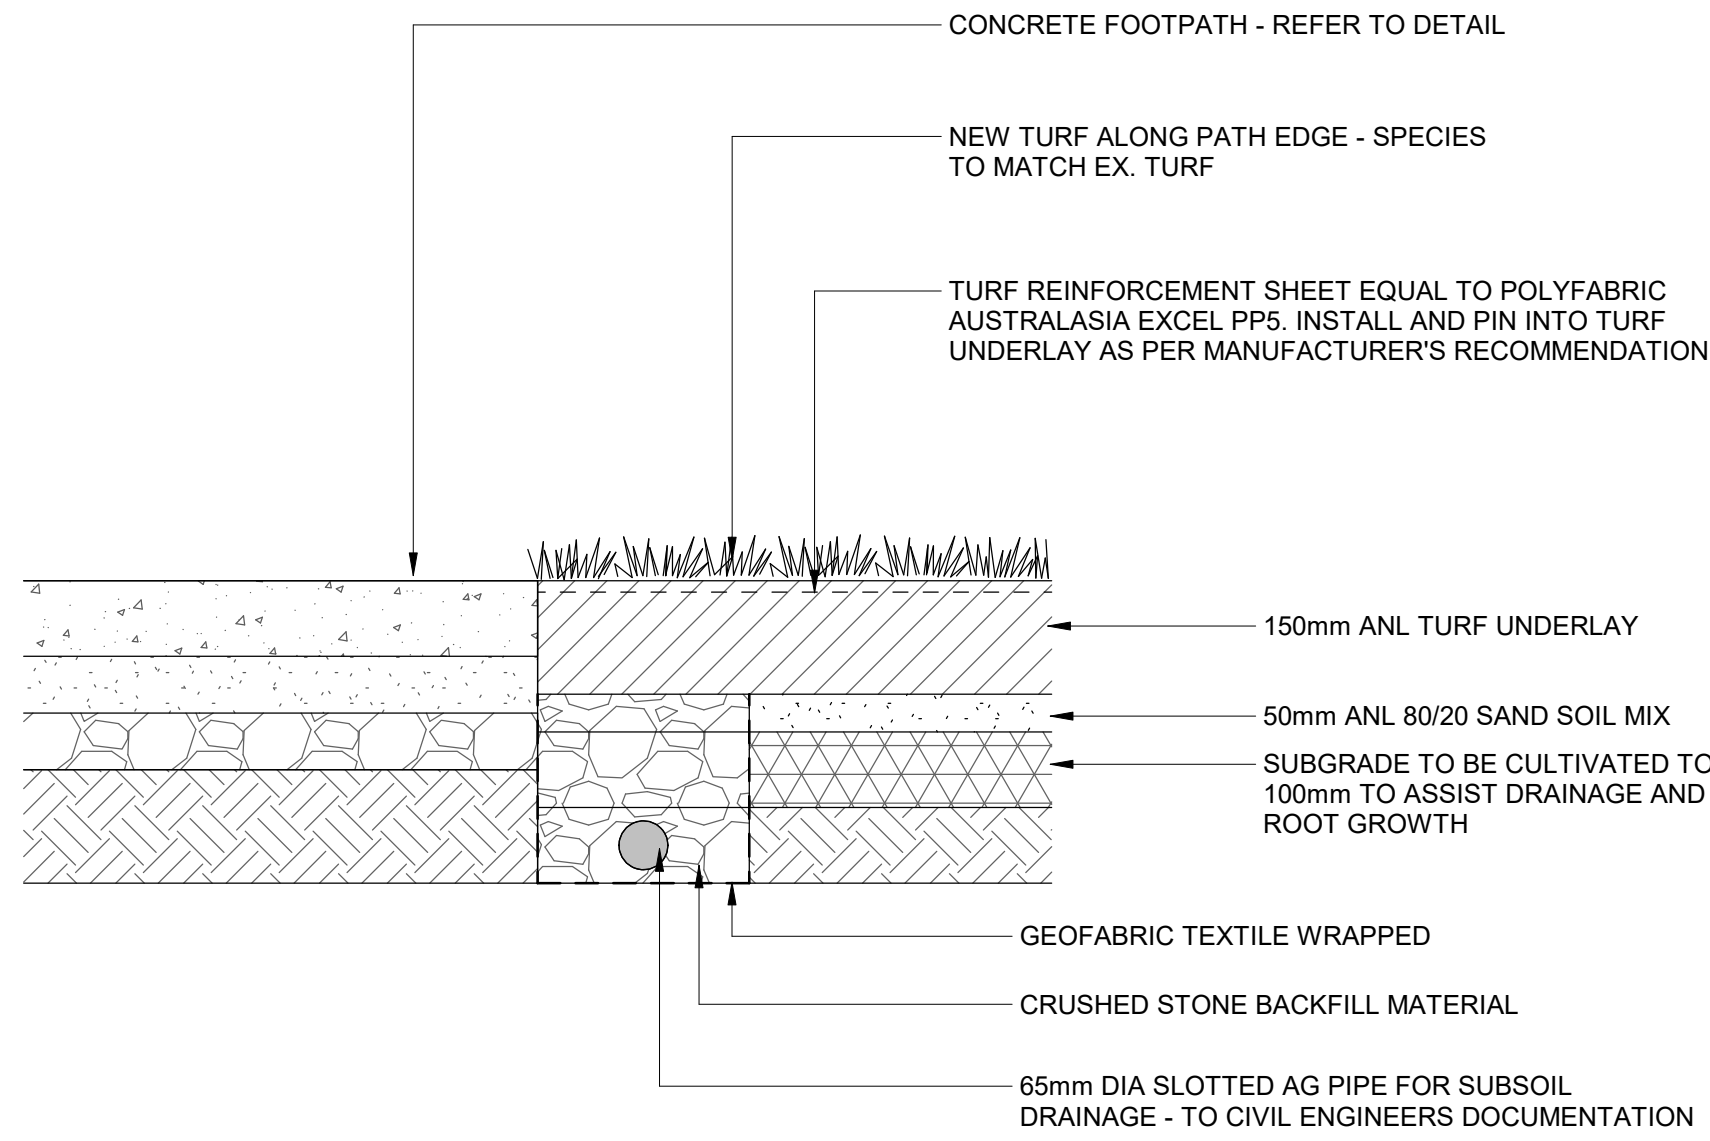


2 SUBSOIL DRAINAGE SYSTEM DETAIL  
1 : 10

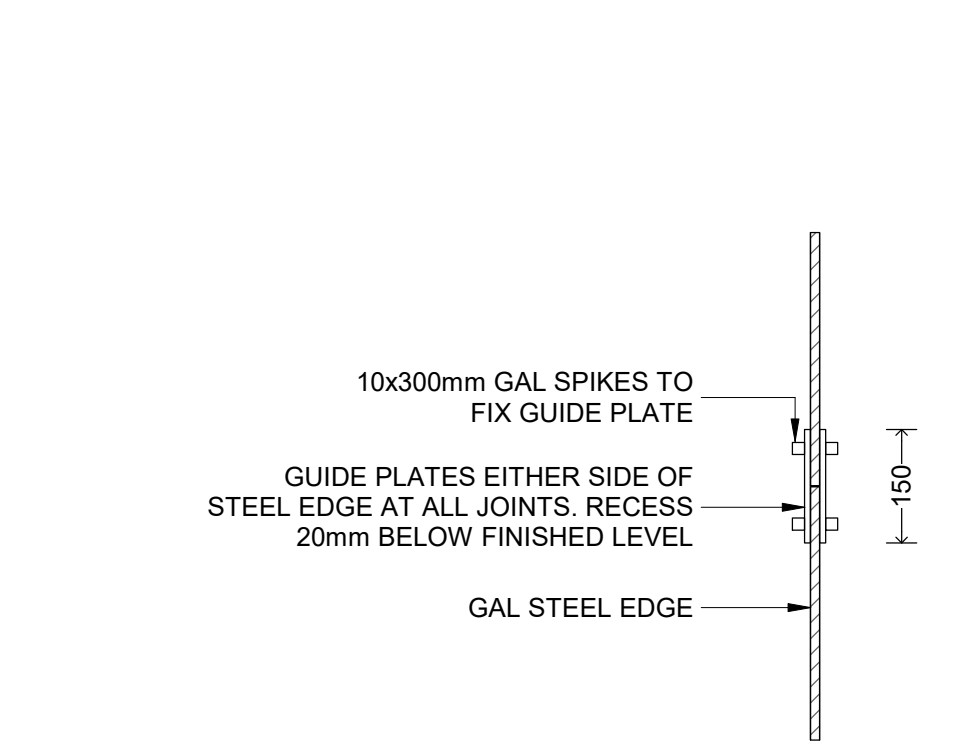

3 SE - STEEL EDGE JOIN DETAIL PLAN  
1 : 10

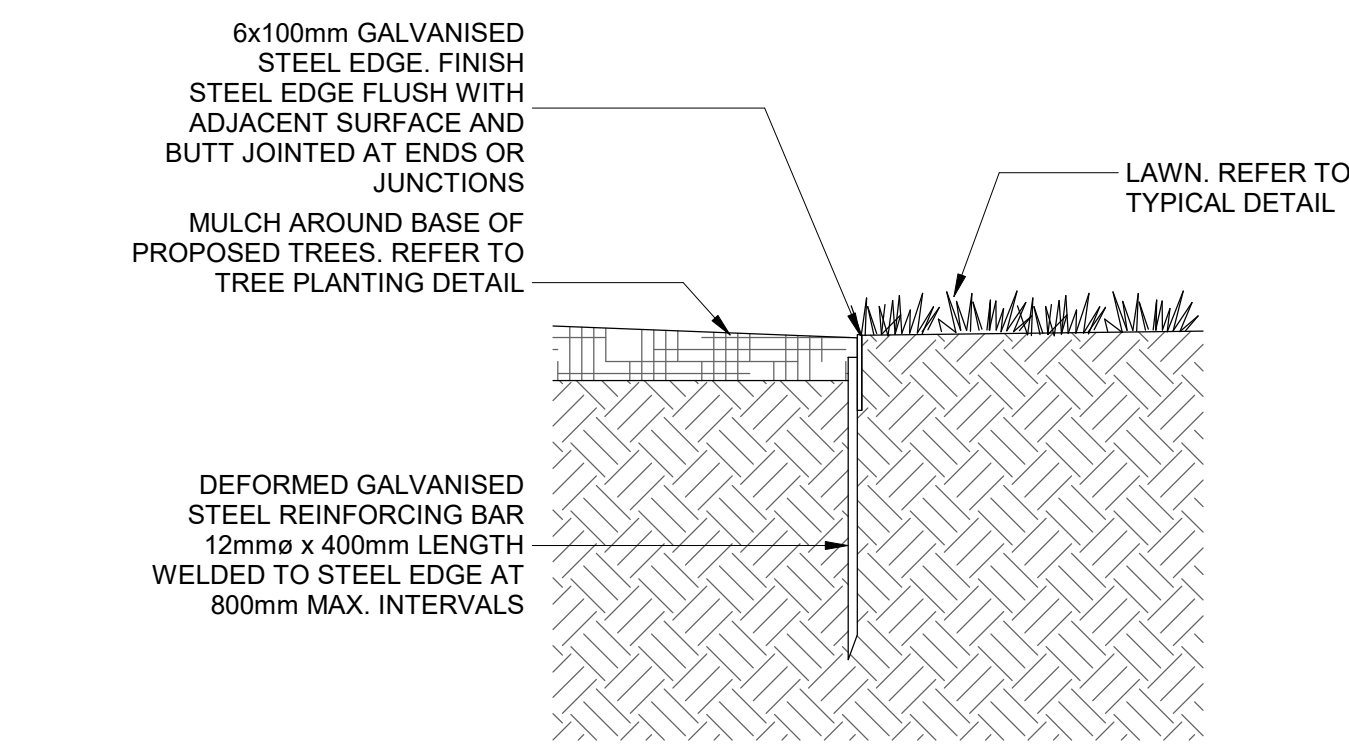

4 SE - STEEL EDGE SECTION DETAIL  
1 : 10

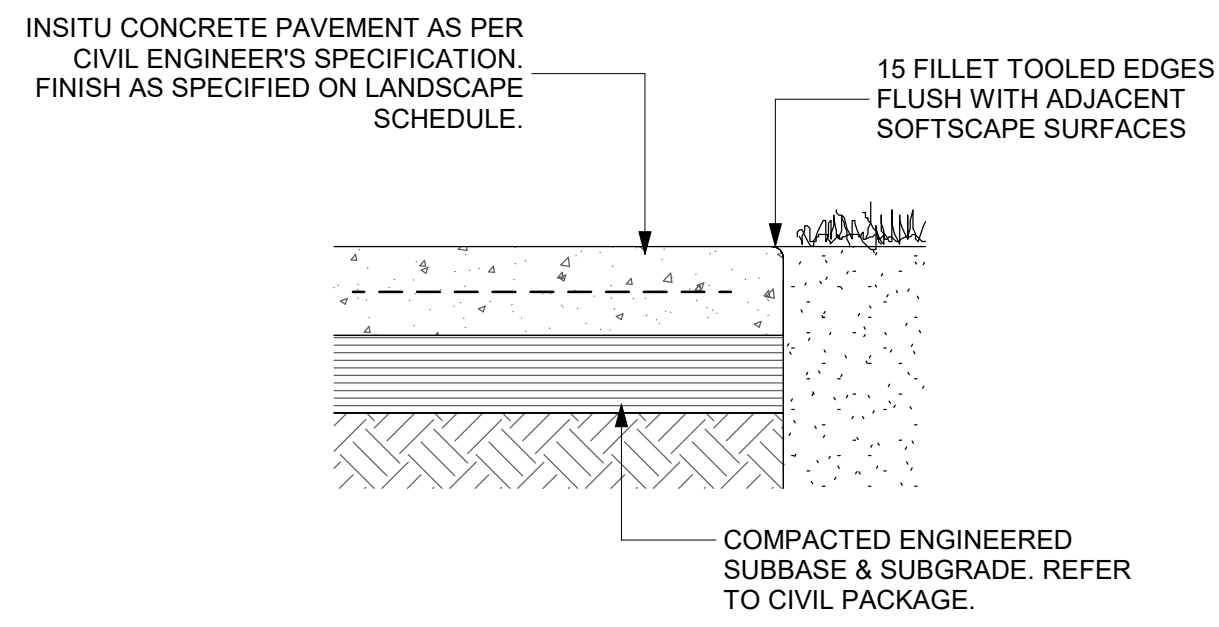

5 PV1 -TYPICAL CONCRETE INSITU PAVING  
1 : 10

A	80% DESIGN DEVELOPMENT	29.11.2021
B	90% DESIGN DEVELOPMENT	22.12.2021
C	90% DESIGN DEVELOPMENT - HERITAGE IMPACT ASSESSMENT	10.02.2022
D	FOR NCA APPLICATION	25.05.2022

ISSUE	DESCRIPTION	DATE
-------	-------------	------


GENERAL NOTES

1. THIS DRAWING IS COPYRIGHT AND IS THE PROPERTY OF TURF DESIGN STUDIO AND MUST NOT BE USED WITHOUT PERMISSION.
2. THIS DRAWING IS AN UNCONTROLLED COPY UNLESS STAMPED WITH STATUS. THE CONTRACTOR MUST VERIFY ALL DIMENSIONS AND LEVELS ON SITE AS THIS IS NOT A SHOP DRAWING.
3. NOT A SHOP DRAWING.
4. THE CONTRACTOR MUST REFER ANY DISCREPANCIES TO THE SUPERINTENDENTS REPRESENTATIVE BEFORE PROCEEDING WITH THE WORK.
5. THE CONTRACTOR MUST NOT SCALE FROM THESE DRAWINGS. USE NOMINATED DIMENSIONS AND LEVELS.
6. THIS DRAWING MUST BE READ IN CONJUNCTION WITH THE TOTAL CONTRACT PACKAGE INCLUDING DRAWINGS AND SPECIFICATIONS OF ALL CONSULTANTS. IF THE CONTRACTOR INTENDS TO UNDERTAKE ANY EXCAVATION WORK, IT IS THE CONTRACTOR'S RESPONSIBILITY TO CONTACT 1100 - DAL BEFORE YOU DIG OR WWW.1100.COM.AU
7. CONTRACTORS RESPONSIBILITY TO CONTACT 1100 - DAL BEFORE YOU DIG OR WWW.1100.COM.AU
8. SURVEY INFORMATION
9. TURF DESIGN STUDIO DO NOT WARRANT THE ACCURACY OF SURVEY INFORMATION.

ALL DIMENSIONS ARE IN MILLIMETRES  
LEVELS ARE IN METRES  
DO NOT SCALE OFF DRAWING  
USE FIGURED DIMENSIONS ONLY  
CHECK DIMENSIONS ON SITE



SCALEBAR:

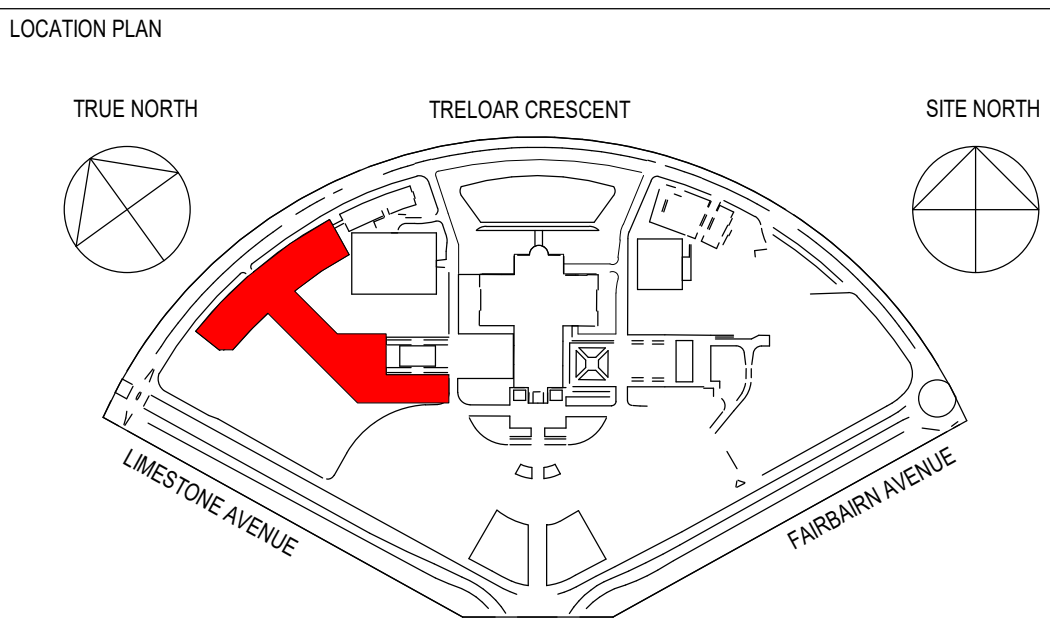

CLIENT

AUSTRALIAN WAR MEMORIAL  
20 TRELOAR CRESCENT  
CAMPBELL ACT 2612

BLOCK 3 SECTION 39  
CAMPBELL ACT

AUSTRALIAN WAR MEMORIAL

CONSULTANT

TURF DESIGN STUDIO  
35 WELLINGTON STREET  
SYDNEY NSW 2008

turf

PROJECT

Australian War Memorial


DRAWING TITLE

Details - Sheet 1

DRAWN	AR	CHECKED	MH	SCALE	As indicated	SIZE	B1
DATE	25.05.2022	DATE	25.05.2022	REVISION DATE	25.05.2022		
PROJECT STATUS	FOR NCA APPLICATION						
DISCIPLINE	PUBLIC DOMAIN / LANDSCAPE						
DRAWING NO.	AWM-0277-DD-L-8800						REVISION
							D


DRAFT NOT FOR CONSTRUCTION



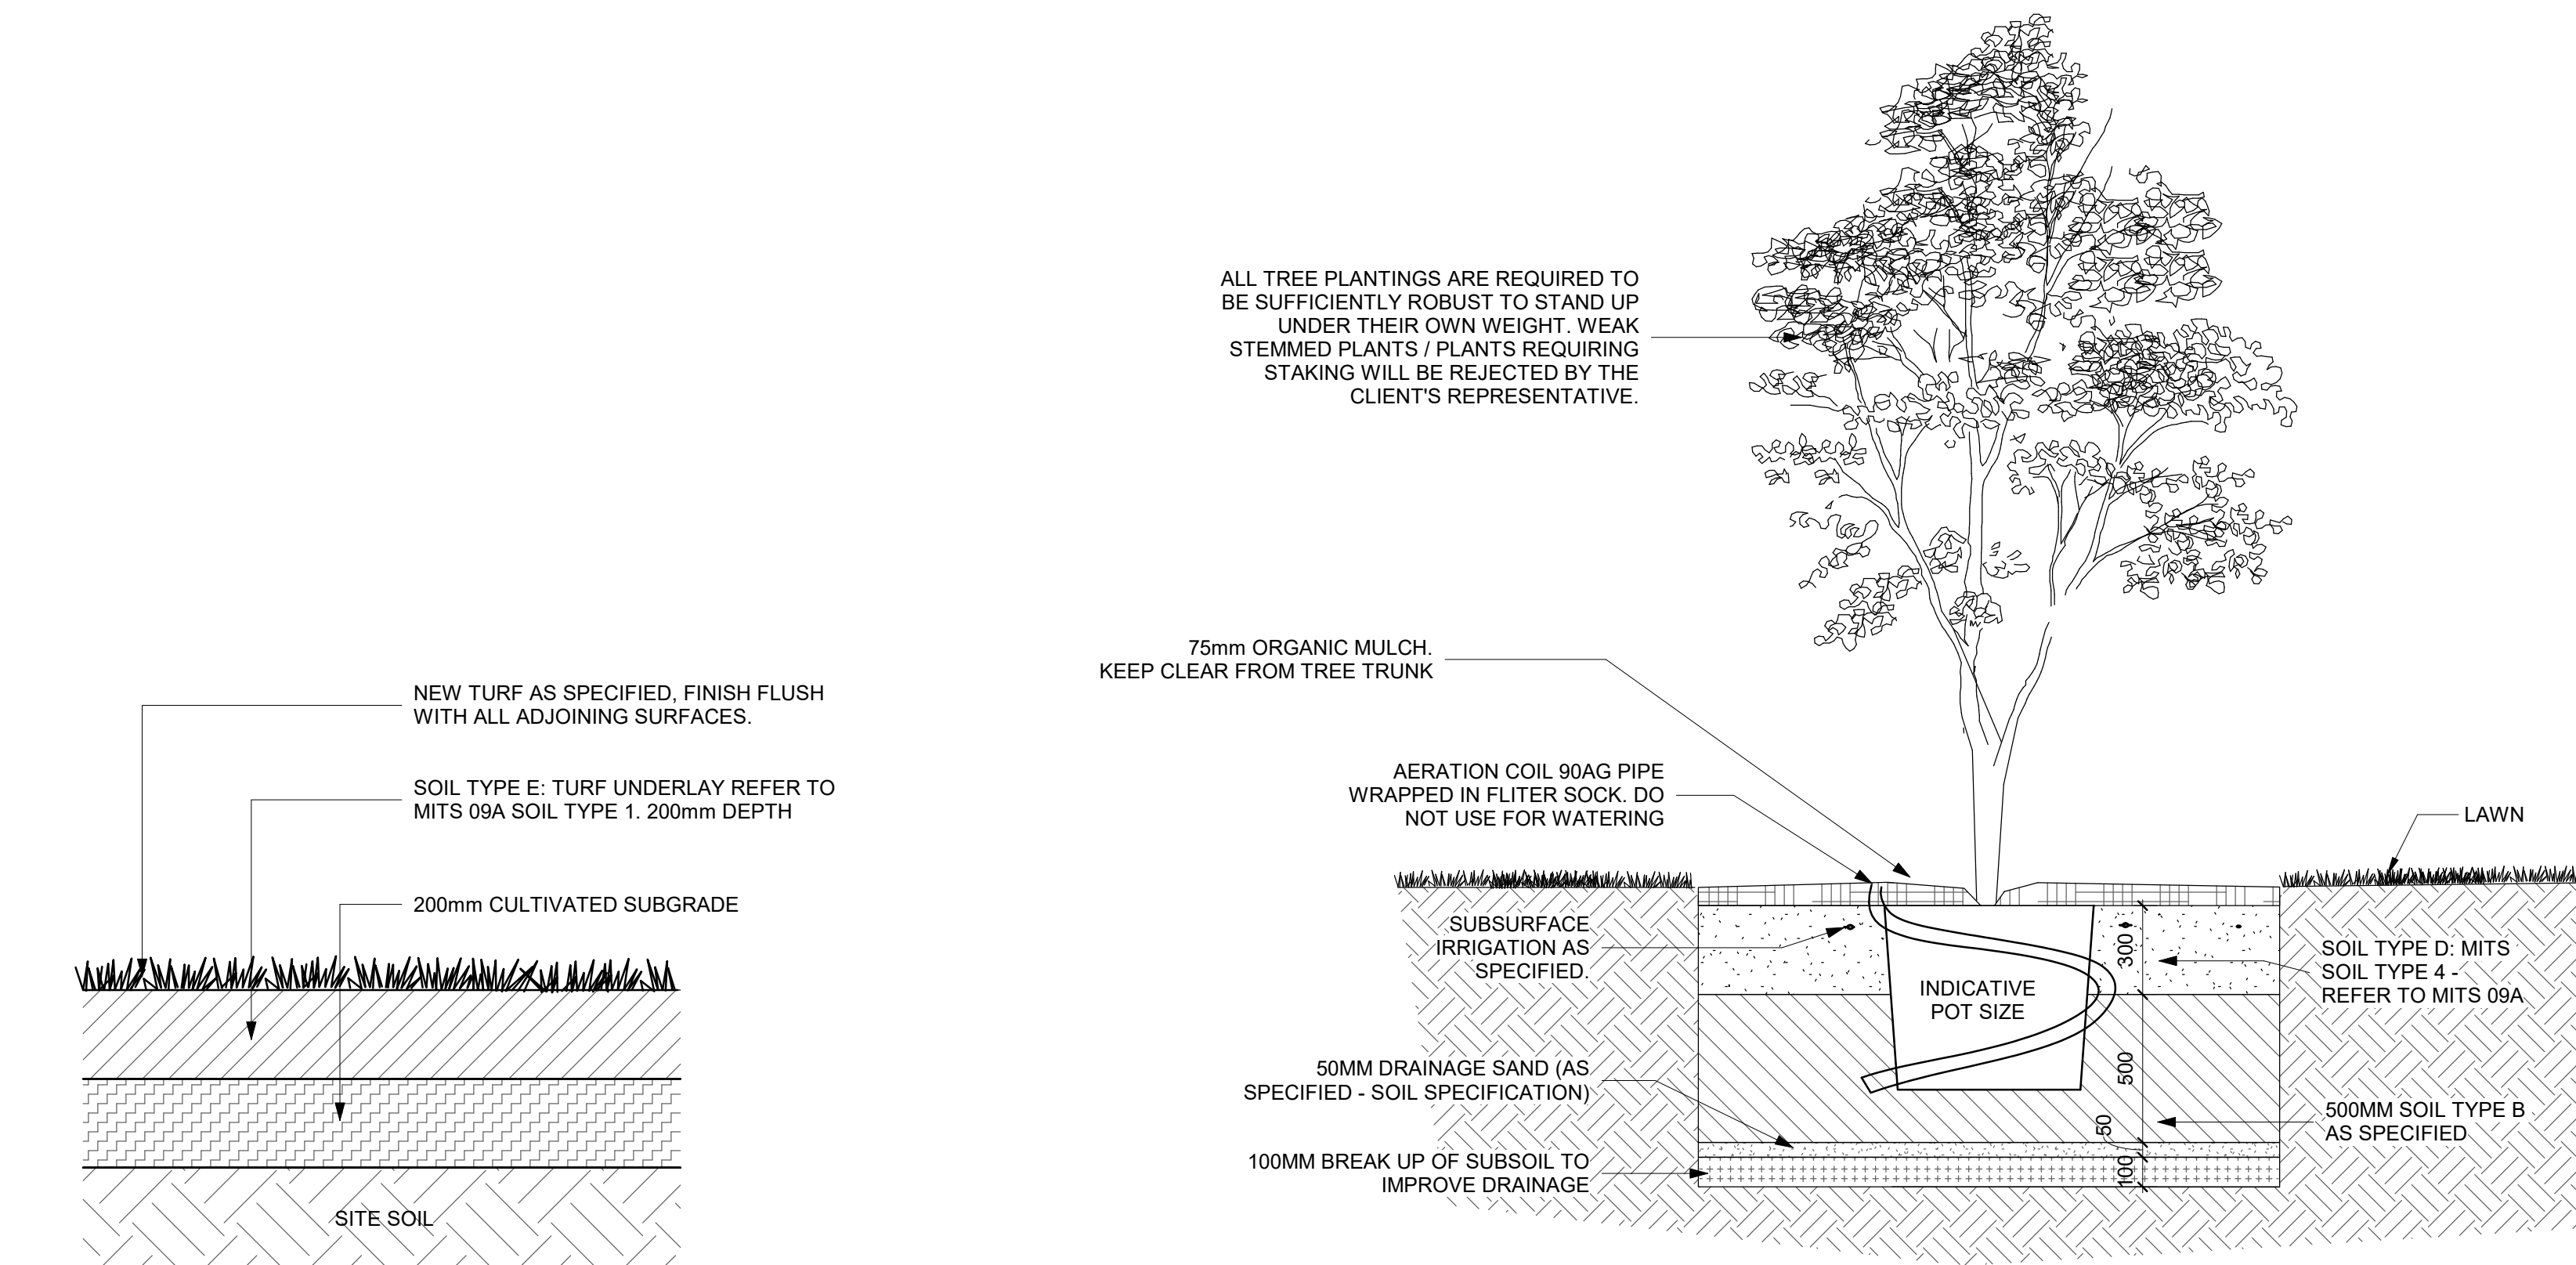


1 TYPICAL LAWN DETAIL  
1 : 10

2 TYPICAL TREE PLANTING DETAIL IN LAWN  
1 : 20

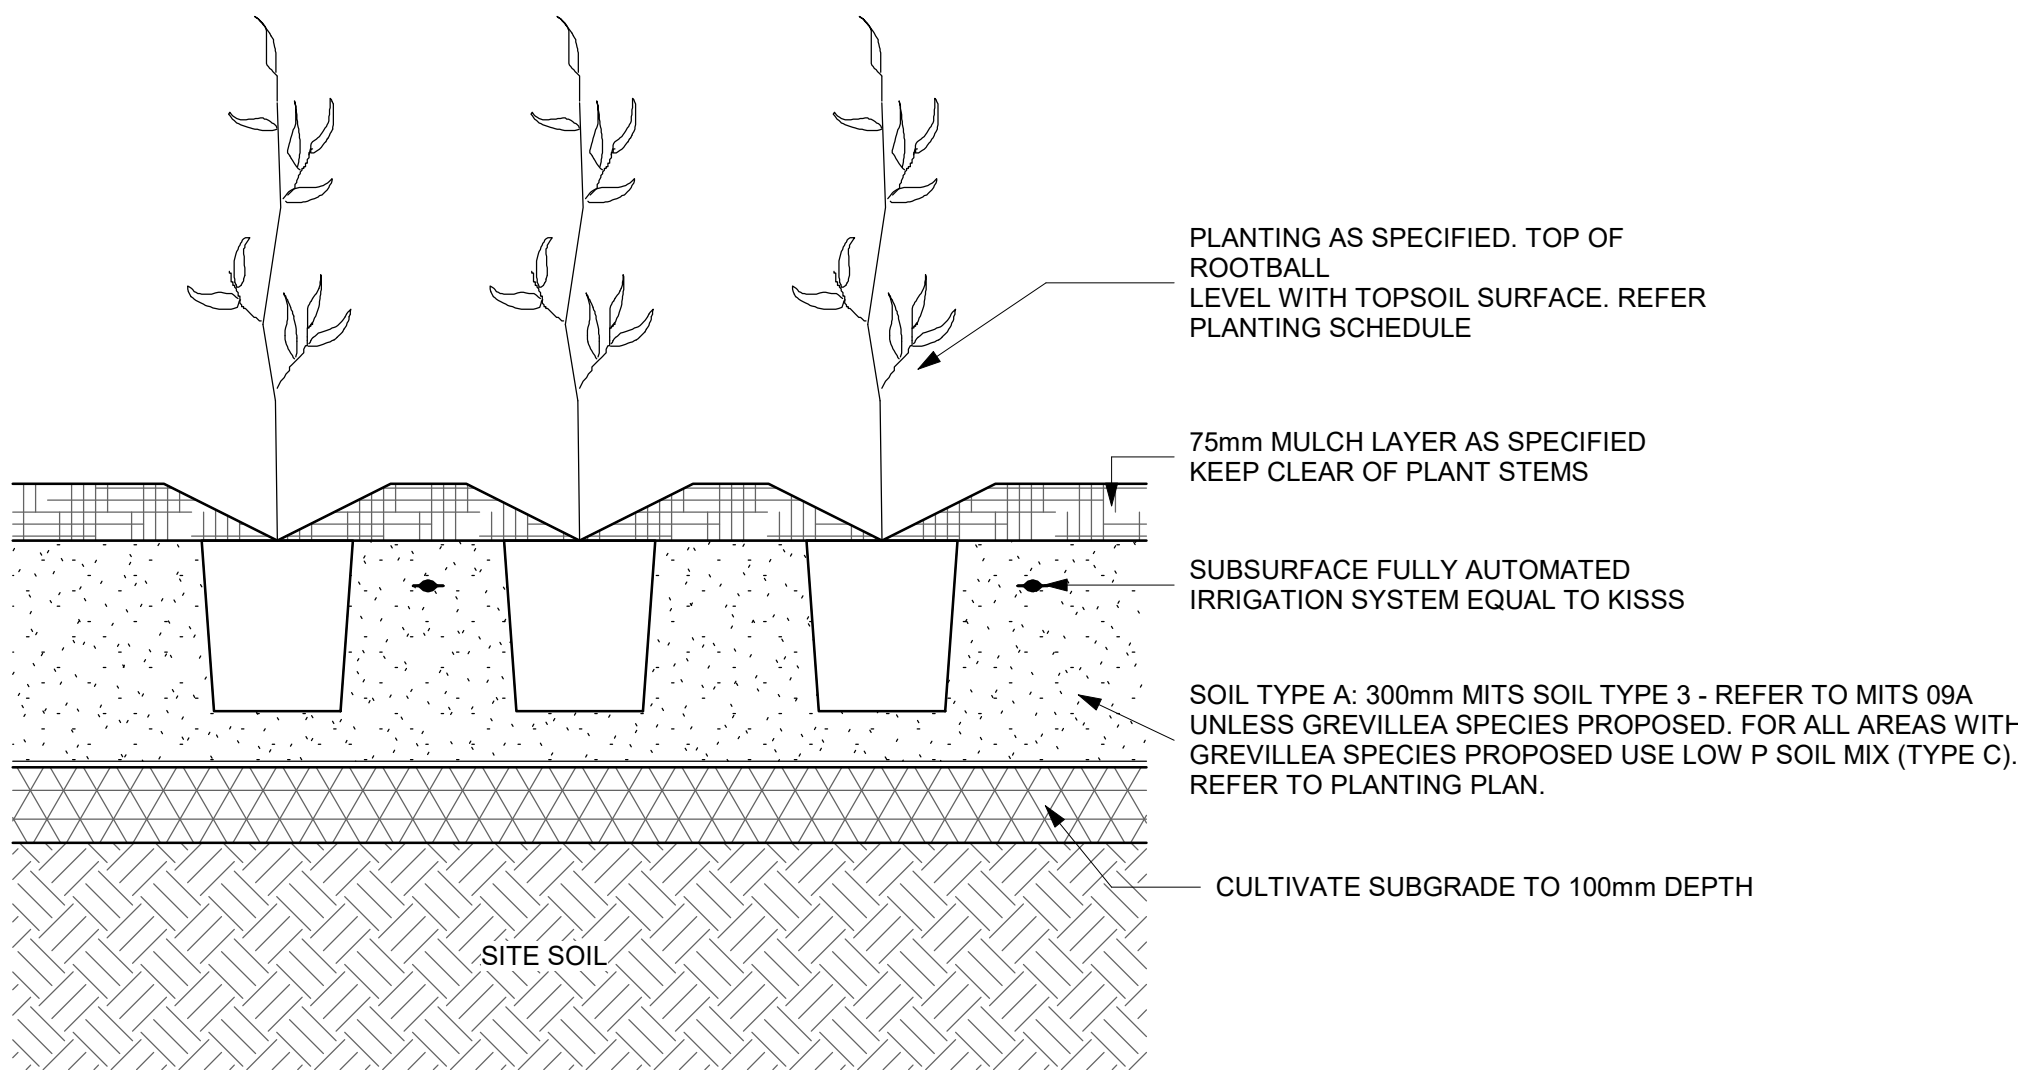

4 TYPICAL PLANTING DETAIL  
1 : 10

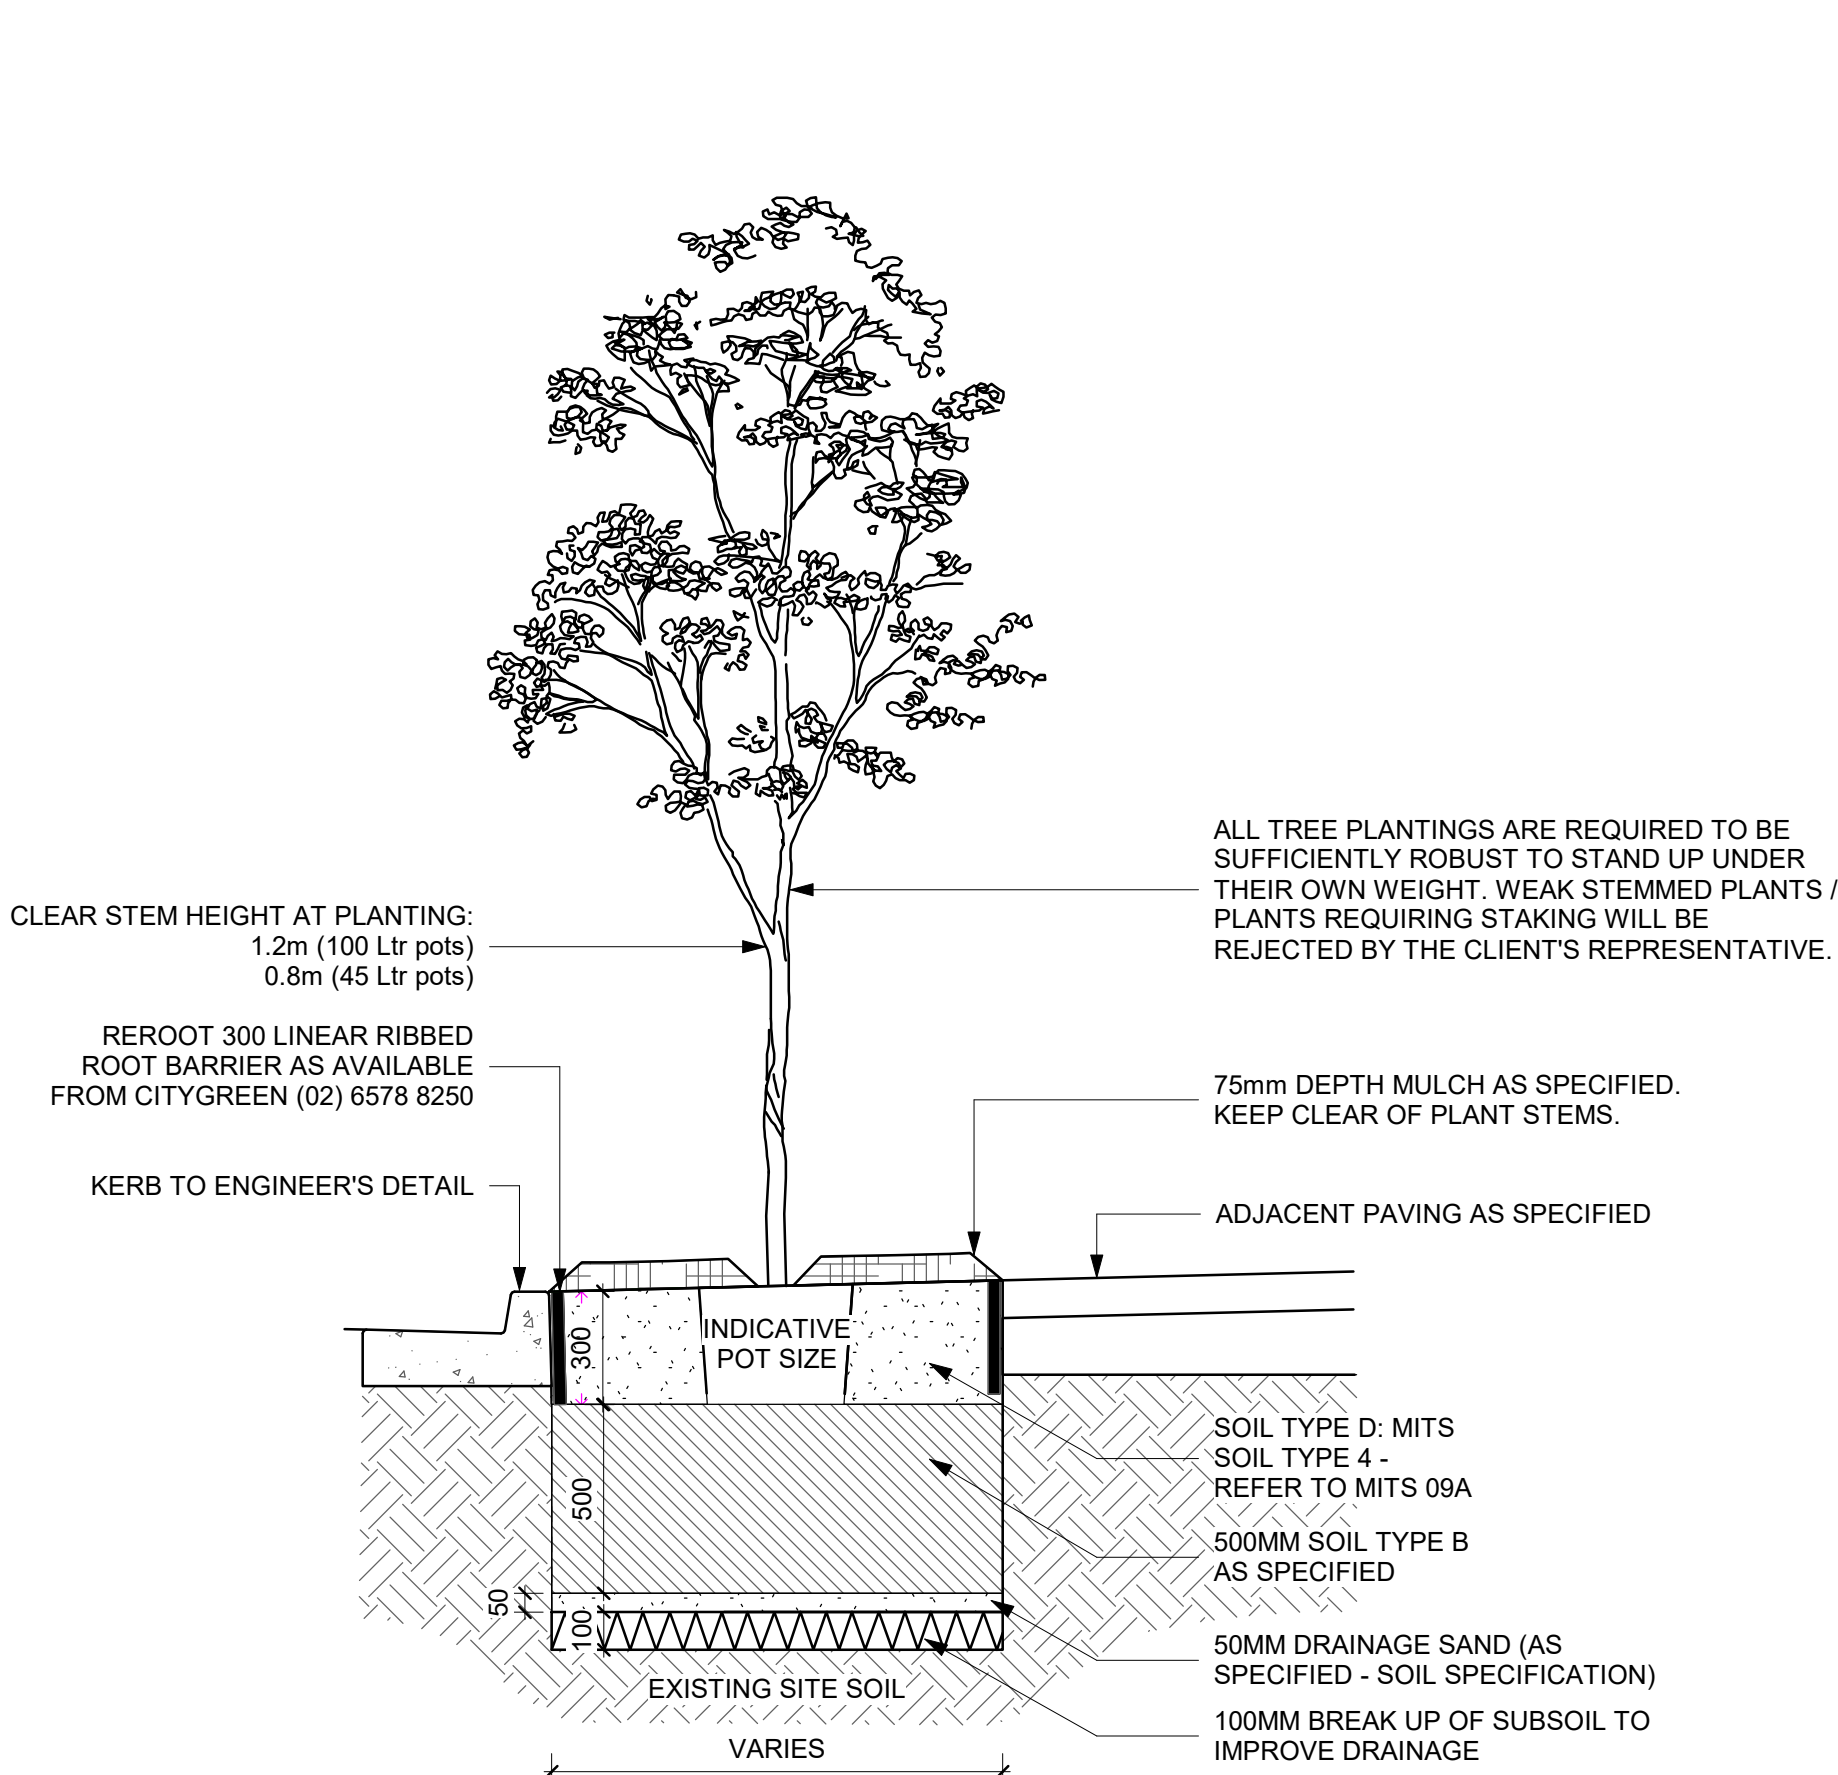

3 TYPICAL TREE PLANTING DETAIL IN CARPARK  
1 : 20

A	80% DESIGN DEVELOPMENT	29.11.2021
B	90% DESIGN DEVELOPMENT	22.12.2021
C	90% DESIGN DEVELOPMENT - HERITAGE IMPACT ASSESSMENT	10.02.2022
D	FOR NCA APPLICATION	25.05.2022


GENERAL NOTES

- THIS DRAWING IS COPYRIGHT AND IS THE PROPERTY OF TURF DESIGN STUDIO AND MUST NOT BE USED WITHOUT PERMISSION.
- THIS DRAWING IS AN UNCONTROLLED COPY UNLESS STAMPED WITH STATUS. THE CONTRACTOR MUST VERIFY ALL DIMENSIONS AND LEVELS ON SITE AS THIS IS NOT A SHOP DRAWING.
- THE CONTRACTOR MUST REFER ANY DISCREPANCIES TO THE SUPERINTENDENTS REPRESENTATIVE BEFORE PROCEEDING WITH THE WORK.
- THE CONTRACTOR MUST NOT SCALE FROM THESE DRAWINGS. USE NOMINATED DIMENSIONS AND LEVELS.
- THIS DRAWING MUST BE READ IN CONJUNCTION WITH THE TOTAL CONTRACT PACKAGE INCLUDING DRAWINGS AND SPECIFICATIONS OF ALL CONSULTANTS. IF THE CONTRACTOR INTENDS TO UNDERTAKE ANY EXCAVATION WORK, IT IS THE CONTRACTORS RESPONSIBILITY TO CONTACT 1100 - DIAL BEFORE YOU DIG OR WWW.1100.COM.AU
- SURVEY INFORMATION
- TURF DESIGN STUDIO DO NOT WARRANT THE ACCURACY OF SURVEY INFORMATION.

ALL DIMENSIONS ARE IN MILLIMETRES  
LEVELS ARE IN METRES  
DO NOT SCALE OFF DRAWING  
USE FIGURED DIMENSIONS ONLY  
CHECK DIMENSIONS ON SITE



SCALEBAR:

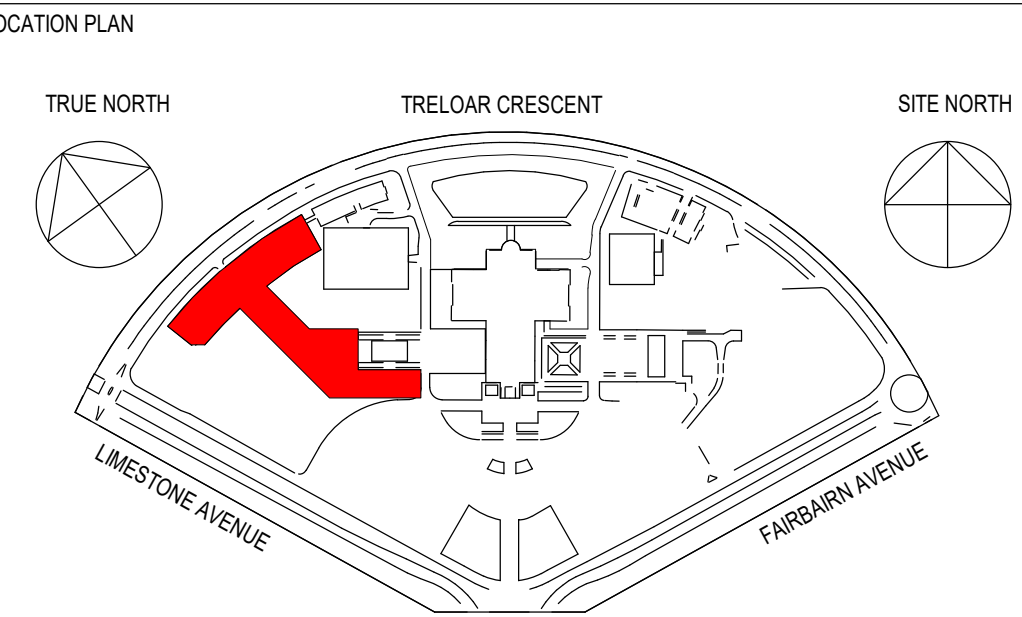

CLIENT

AUSTRALIAN WAR MEMORIAL  
20 TRELOAR CRESCENT  
CAMPBELL ACT 2612

BLOCK 3 SECTION 39  
CAMPBELL ACT

AUSTRALIAN WAR MEMORIAL

CONSULTANT

TURF DESIGN STUDIO  
35 WELLINGTON STREET  
SYDNEY NSW 2008

turf

PROJECT

Australian War Memorial

DRAWING TITLE

Details- Softworks

DRAWN	AR	CHECKED	MH	SCALE	As	SIZE	B1
DATE	25.05.2022	DATE	25.05.2022	REVISION DATE	25.05.2022		
PROJECT STATUS	FOR NCA APPLICATION						
DISCIPLINE	PUBLIC DOMAIN / LANDSCAPE						
DRAWING NO.	AWM-0277-DD-L-8820						REVISION
							D

DRAFT NOT FOR CONSTRUCTION