

ARCHITECTS REGISTRATION BOARD /
NOMINATED ARCHITECTS

NEW	OLD
898 NATASHA TITCHKOVSKY	807 NIEL LOGAN
492 JAMES GROSE	276 BRAD DOVIAN
715 JULIAN ADYTON	196 MARK GRIMMER
705 MATTHEW BLAIR	526 GAVIN KELLY
751 PHILIP ROSSINGTON	388 KEVIN O'BRIEN
742 PETER TRINGS	1047 ALISON BOWDS
1076 CATHERINE SWANER	

Telephone +61 7 3852 2525
Facsimile +61 7 3852 2544
www.bvn.com.au

INTELLECTUAL PROPERTY
COPYRIGHT BY ARCHITECTURE PTY LIMITED UNLESS OTHERWISE
AGREED IN WRITING ALL RIGHTS TO THIS DOCUMENT ARE SUBJECT TO
PAYMENT IN FULL OF ALL B.V.N. CHARGES THIS DOCUMENT MAY ONLY
BE USED FOR THE EXPRESS PURPOSE AND PROJECT FOR WHICH IT
HAS BEEN CREATED AND DELIVERED. AS NOTIFIED IN WRITING BY
B.V.N. AND THIS DOCUMENT MAY NOT BE OTHERWISE USED OR COPIED.
ANY UNAUTHORIZED USE OF THIS DOCUMENT IS AT THE USER'S SOLE
RISK AND WITHOUT LIMITING B.V.N.'S RIGHTS THE USER RELEASES AND
INDEMNIFIES B.V.N. FROM AND AGAINST ALL LOSSES SO ARISING.

NOTE
CONTRACTOR TO CHECK AND VERIFY ALL DIMENSIONS ON SITE PRIOR
TO COMMENCEMENT OF WORK OR PREPARATION OF SHOP DRAWINGS.
DO NOT SCALE THIS DRAWING.

ISSUE	DATE	FOR	CHKD
A	12/07/2022	For Coordination	
B	09/07/2022	For Coordination	
C	12/08/2022	Draft Works Approval	
D	23/08/2022	Draft Works Approval	
E	06/09/2022	Works Approval	
F	09/09/2022	Works Approval	
G	13/09/2022	Works Approval	
H	19/09/2022	30% Submission	
I	14/10/2022	NCA RFI	


BUILDER
BLOC
CONTRACTOR
CONSULTANT
S4B STUDIO
SERVICES CONSULTANT
CONSULTANT
TENNANT HYDRAULIC CONSULTING SERVICES
HYDRAULIC CONSULTANT
CONSULTANT
INDESCO
STRUCTURAL CONSULTANT
CONSULTANT
REDBOX DESIGN GROUP
LANDSCAPE DESIGN
DEVELOPMENT MANAGER



DOMA
CLIENT NUMBER
1909010
PROJECT

15 SYDNEY AVENUE
BARTON
CANBERRA
B.V.N. PROJECT NUMBER

1909010
DRAWING KEY

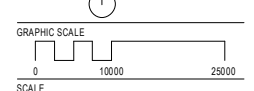


1:500@A1
STATUS

DEVELOPMENT APPLICATION
DRAWING

SITE PLAN

AR-A10 XX-02

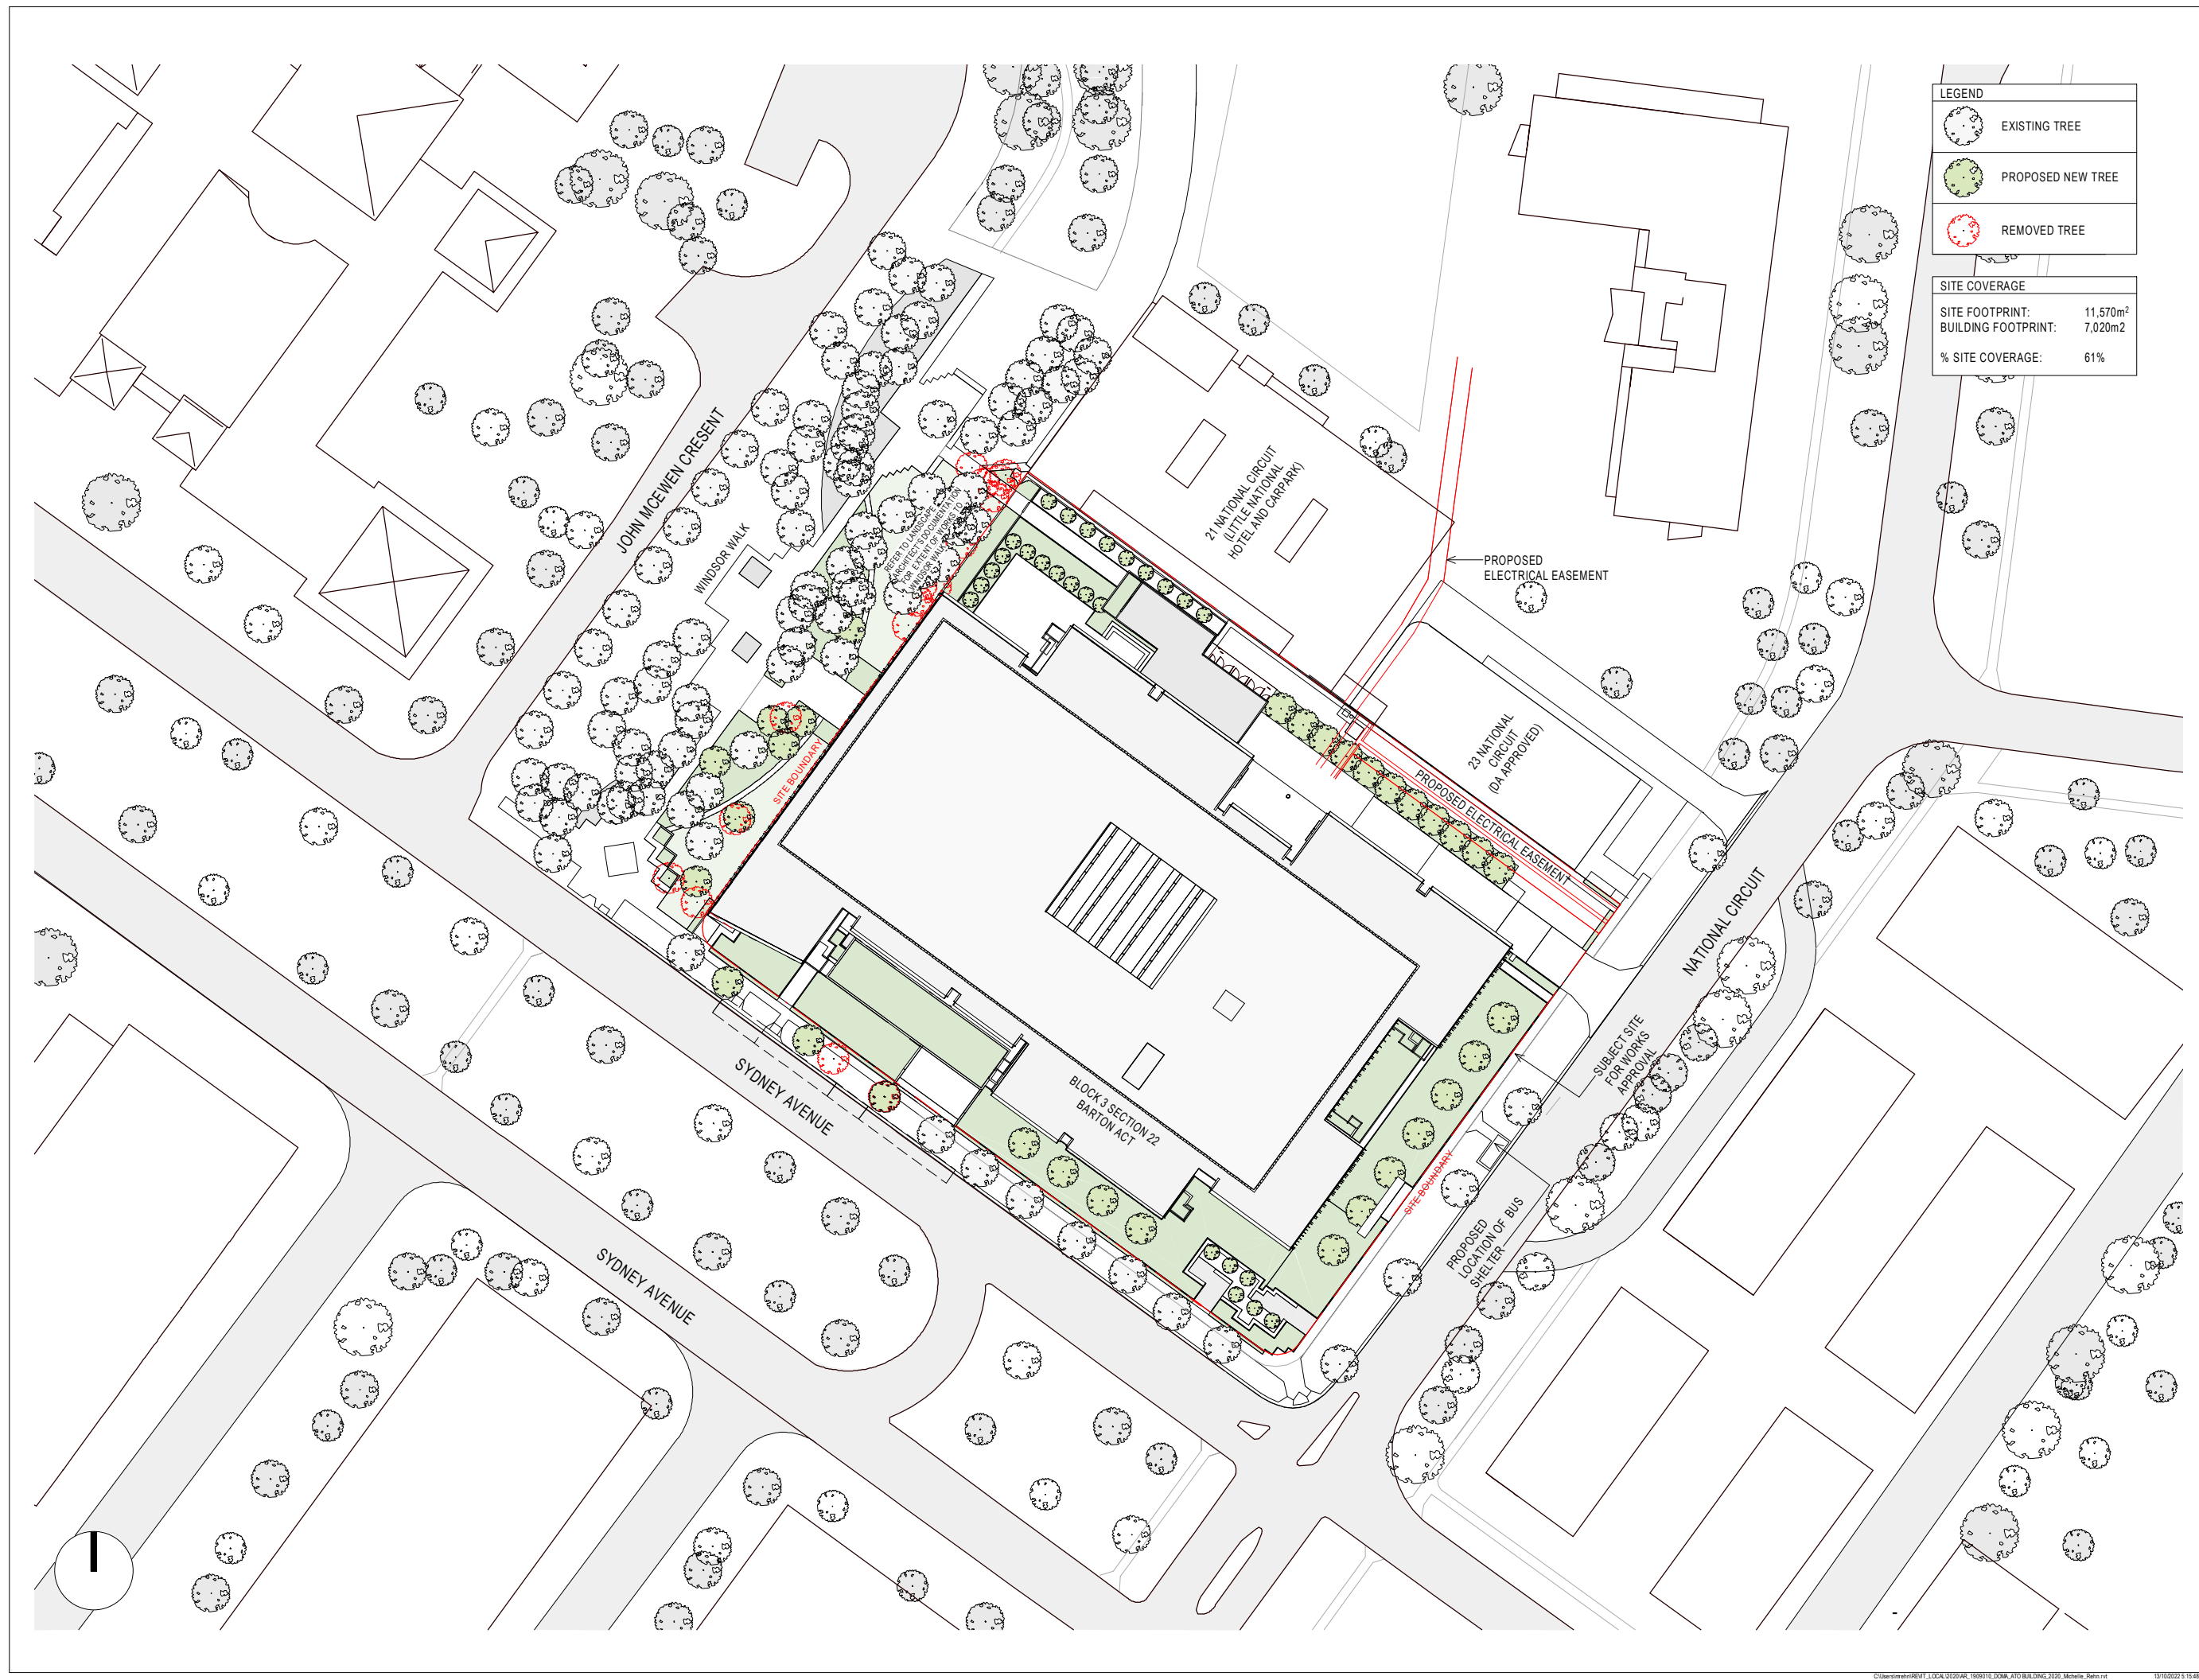

LEGEND

- EXISTING TREE
- PROPOSED NEW TREE
- REMOVED TREE

SITE COVERAGE

SITE FOOTPRINT: 11,570m²
BUILDING FOOTPRINT: 7,020m²
% SITE COVERAGE: 61%

REFER TO LANDSCAPE ARCHITECTURE DRAWING FOR EXACT TREE PLACEMENT AND SPECIFICATIONS.

PROPOSED ELECTRICAL EASEMENT

PROPOSED ELECTRICAL EASEMENT

SUBJECT SITE FOR WORKS APPROVAL

PROPOSED LOCATION OF BUS SHELTER

BLOCK 3 SECTION 22
BARTON ACT

21 NATIONAL CIRCUIT
(LITTLE NATIONAL HOTEL AND CARPARK)

23 NATIONAL CIRCUIT
(DA APPROVED)

JOHN MCEWEN CRESENT
WINDSOR WALK

SYDNEY AVENUE

NATIONAL CIRCUIT

SYDNEY AVENUE

SITE BOUNDARY

SITE BOUNDARY



INTELLECTUAL PROPERTY
 COPYRIGHT BVNV ARCHITECTURE PTY LIMITED. UNLESS OTHERWISE AGREED IN WRITING ALL RIGHTS TO THIS DOCUMENT ARE SUBJECT TO PAYMENT IN FULL OF ALL BVNV CHARGES. THIS DOCUMENT MAY ONLY BE USED FOR THE EXPRESS PURPOSE AND PROJECT FOR WHICH IT HAS BEEN CREATED AND DELIVERED. AS NOTIFIED IN WRITING BY BVNV AND THIS DOCUMENT MAY NOT BE OTHERWISE USED, OR COPIED. ANY UNAUTHORIZED USE OF THIS DOCUMENT IS AT THE USER'S SOLE RISK AND WITHOUT LIMITING BVNV'S RIGHTS THE USER RELEASES AND INDEMNIFIES BVNV FROM AND AGAINST ALL LOSS SO ARISING.

NOTE
 CONTRACTOR TO CHECK AND VERIFY ALL DIMENSIONS ON SITE PRIOR TO COMMENCEMENT OF WORK OR PREPARATION OF SHOP DRAWINGS. DO NOT SCALE THIS DRAWING.


ISSUE DATE	FOR	CHKD	
A	04/07/2022	For Coordination	
B	12/07/2022	For Coordination	
C	29/07/2022	For Coordination	
D	09/07/2022	For Coordination	
E	12/08/2022	Draft Works Approval	
F	23/08/2022	Draft Works Approval	
G	31/08/2022	For Coordination	
H	06/09/2022	Works Approval	
I	09/09/2022	Works Approval	
J	13/09/2022	Works Approval	
K	19/09/2022	30% Submission	
L	12/10/2022	For Coordination	
M	14/10/2022	NCA RFI	
N	21/10/2022	NCA RFI	

- BUILDER
 BLOC
 CONTRACTOR
 CONSULTANT
 S4B STUDIO
 SERVICES CONSULTANT
 CONSULTANT
 TENNANT HYDRAULIC CONSULTING SERVICES
 HYDRAULIC CONSULTANT
 CONSULTANT
 INDESCO
 STRUCTURAL CONSULTANT
 CONSULTANT
 REDBOX DESIGN GROUP
 LANDSCAPE DESIGN
 DEVELOPMENT MANAGER



DOMA
 CLIENT NUMBER
 1909010
 PROJECT
 15 SYDNEY AVENUE
 BARTON
 CANBERRA
 BVNV PROJECT NUMBER

1909010
 DRAWING KEY
 PROJECT NORTH

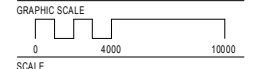


1:200@A1
 STATUS

WORKS APPROVAL
 DRAWING

FLOOR PLAN - GROUND

AR-10B-00-01 ISSUE N

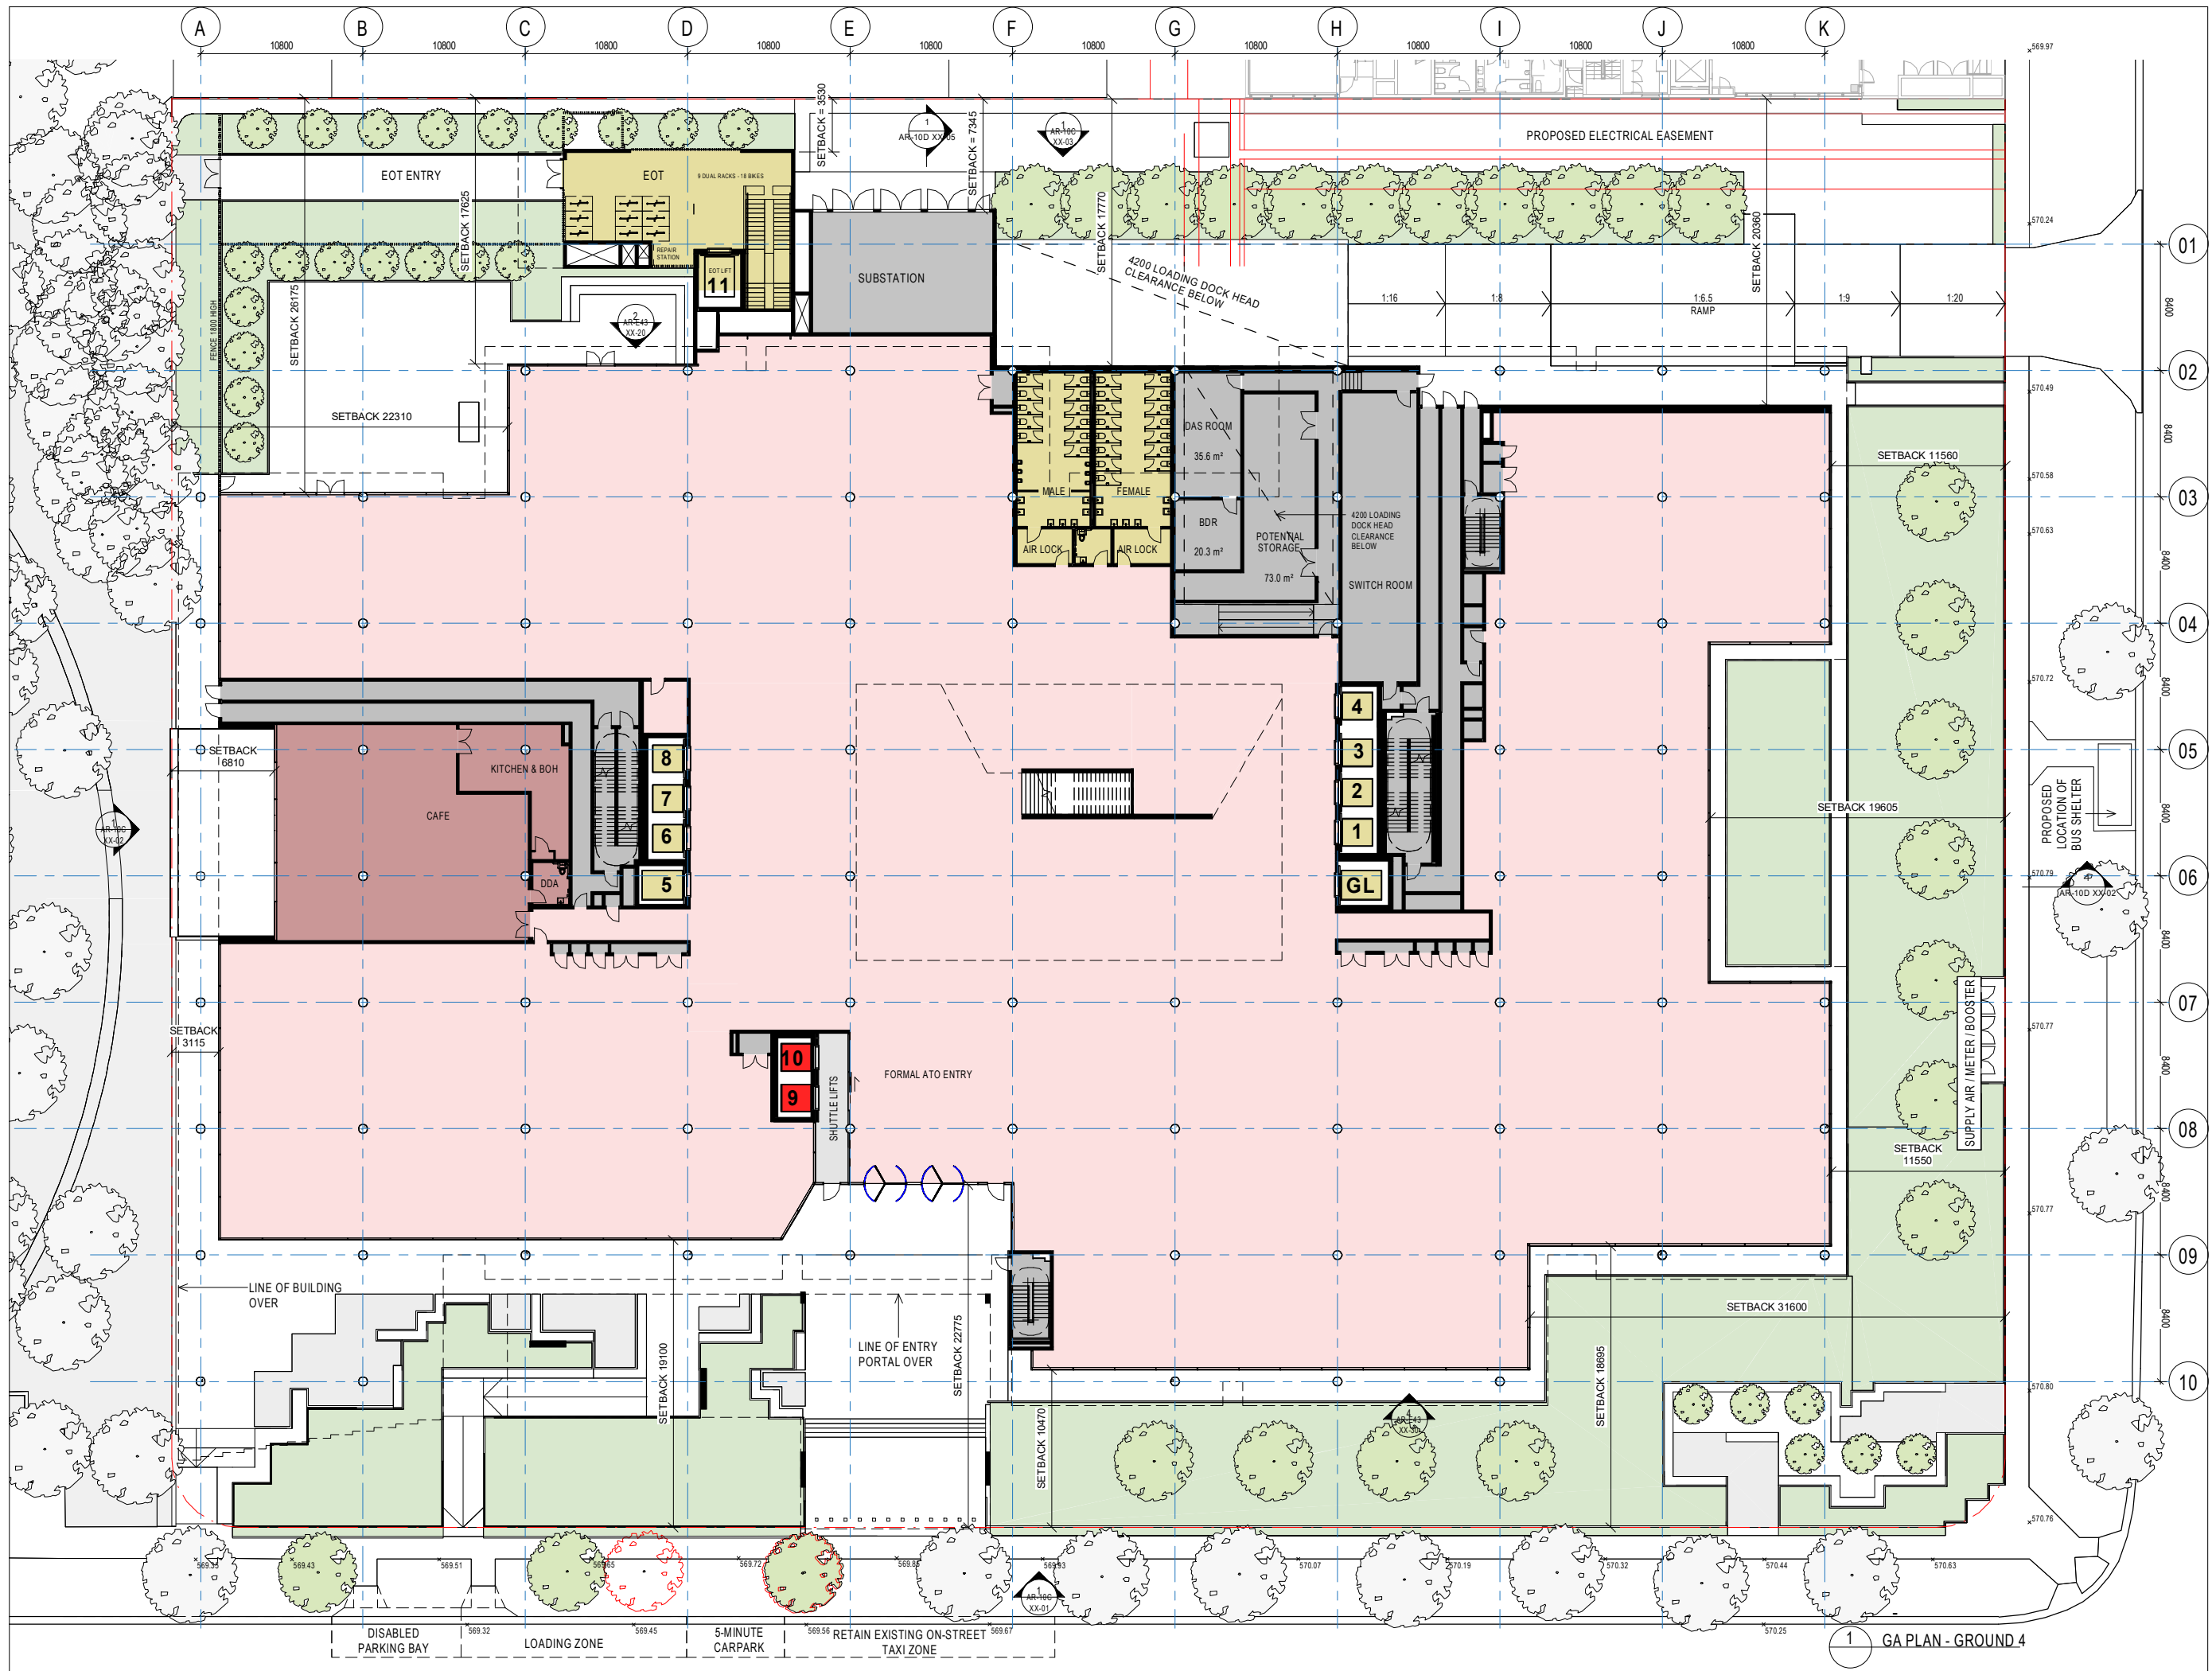

GA PLAN - GROUND 4

INTELLECTUAL PROPERTY
COPYRIGHT BVN ARCHITECTURE PTY LIMITED. UNLESS OTHERWISE AGREED IN WRITING ALL RIGHTS TO THIS DOCUMENT ARE SUBJECT TO PAYMENT IN FULL OF ALL BVN CHARGES. THIS DOCUMENT MAY ONLY BE USED FOR THE EXPRESS PURPOSE AND PROJECT FOR WHICH IT HAS BEEN CREATED AND DELIVERED. AS NOTIFIED IN WRITING BY BVN AND THIS DOCUMENT MAY NOT BE OTHERWISE USED, OR COPIED. ANY UNAUTHORIZED USE OF THIS DOCUMENT IS AT THE USER'S SOLE RISK AND WITHOUT LIMITING BVN'S RIGHTS THE USER RELEASES AND INDEMNIFIES BVN FROM AND AGAINST ALL LOSS SO ARISING.

NOTE
CONTRACTOR TO CHECK AND VERIFY ALL DIMENSIONS ON SITE PRIOR TO COMMENCEMENT OF WORK OR PREPARATION OF SHOP DRAWINGS. DO NOT SCALE THIS DRAWING.

ISSUE DATE	FOR	CHKD
A	04/07/2022 For Coordination	
B	12/07/2022 For Coordination	
C	09/07/2022 For Coordination	
D	12/08/2022 Draft Works Approval	
E	23/08/2022 Draft Works Approval	
F	06/09/2022 Works Approval	
G	09/09/2022 Works Approval	

- BUILDER**
BLOC
- CONTRACTOR**
CONSULTANT
S4B STUDIO
- SERVICES CONSULTANT**
CONSULTANT
TENNANT HYDRAULIC CONSULTING SERVICES
- HYDRAULIC CONSULTANT**
CONSULTANT
INDESCO
- STRUCTURAL CONSULTANT**
CONSULTANT
REDBOX DESIGN GROUP
- LANDSCAPE DESIGN**
DEVELOPMENT MANAGER

DOMA




DOMA
CLIENT NUMBER
1909010
PROJECT

15 SYDNEY AVENUE
BARTON
CANNBERA
BVN PROJECT NUMBER

1909010
DRAWING KEY

PROJECT NORTH

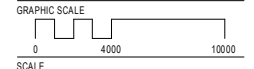


1:200@A1
STATUS

DEVELOPMENT APPLICATION
DRAWING

FLOOR PLAN - LEVEL 01

AR-00-10B 01-01

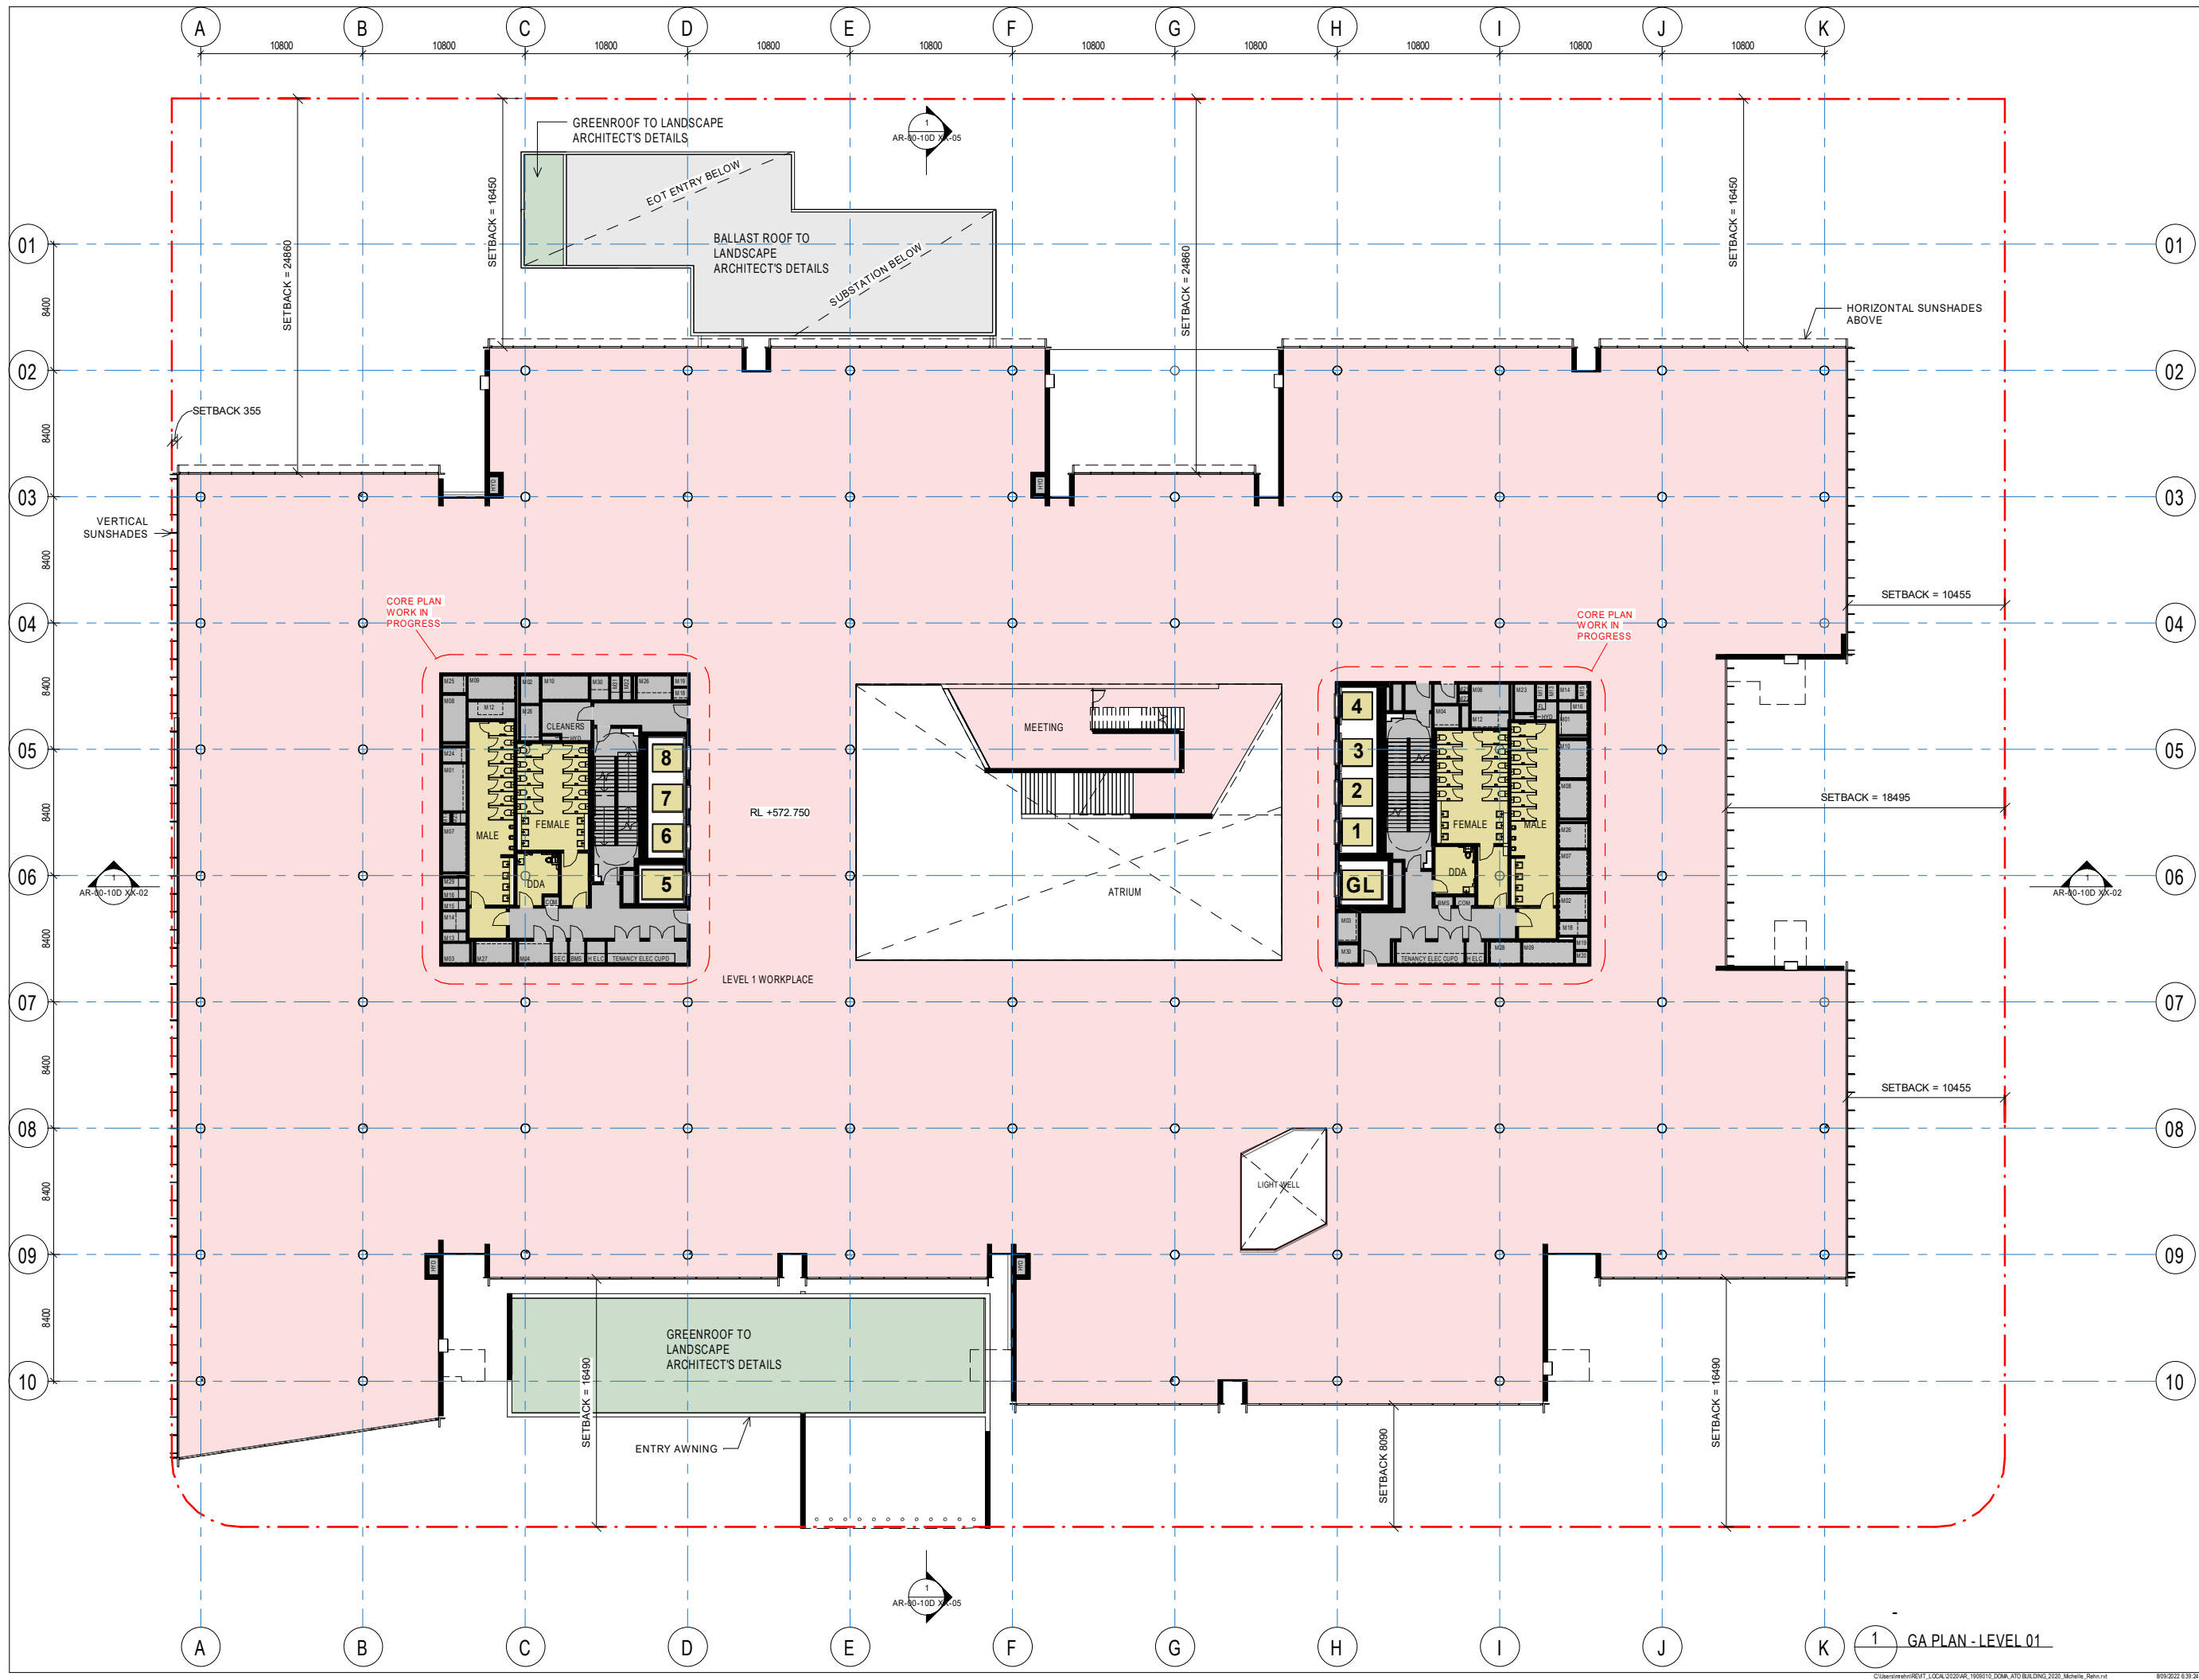

GA PLAN - LEVEL 01

INTELLECTUAL PROPERTY
COPYRIGHT BVN ARCHITECTURE PTY LIMITED. UNLESS OTHERWISE AGREED IN WRITING ALL RIGHTS TO THIS DOCUMENT ARE SUBJECT TO PAYMENT IN FULL OF ALL BVN CHARGES. THIS DOCUMENT MAY ONLY BE USED FOR THE EXPRESS PURPOSE AND PROJECT FOR WHICH IT HAS BEEN CREATED AND DELIVERED. AS NOTIFIED IN WRITING BY BVN AND THIS DOCUMENT MAY NOT BE OTHERWISE USED, OR COPIED. ANY UNAUTHORIZED USE OF THIS DOCUMENT IS AT THE USER'S SOLE RISK AND WITHOUT LIMITING BVN'S RIGHTS THE USER RELEASES AND INDEMNIFIES BVN FROM AND AGAINST ALL LOSS SO ARISING.

NOTE
CONTRACTOR TO CHECK AND VERIFY ALL DIMENSIONS ON SITE PRIOR TO COMMENCEMENT OF WORK OR PREPARATION OF SHOP DRAWINGS. DO NOT SCALE THIS DRAWING.

ISSUE DATE	FOR	CHKD
A 04/07/2022	For Coordination	
B 12/07/2022	For Coordination	
C 09/07/2022	For Coordination	
D 12/08/2022	Drill Works Approval	
E 23/08/2022	Drill Works Approval	
F 06/09/2022	Works Approval	
G 09/09/2022	Works Approval	

- BUILDER**
BLOC
- CONTRACTOR**
CONSULTANT
S4B STUDIO
- SERVICES CONSULTANT**
CONSULTANT
TENNANT HYDRAULIC CONSULTING SERVICES
- HYDRAULIC CONSULTANT**
CONSULTANT
INDESCO
- STRUCTURAL CONSULTANT**
CONSULTANT
REDBOX DESIGN GROUP
- LANDSCAPE DESIGN**
DEVELOPMENT MANAGER


DOMA



DOMA
CLIENT NUMBER
1909010

PROJECT
15 SYDNEY AVENUE
BARTON
CANBERRA
BVN PROJECT NUMBER

1909010
DRAWING KEY

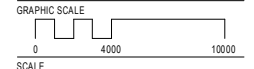


1:200@A1
STATUS

DEVELOPMENT APPLICATION
DRAWING

FLOOR PLAN - LEVEL 02

AR-00-10B 02-01 ISSUE G

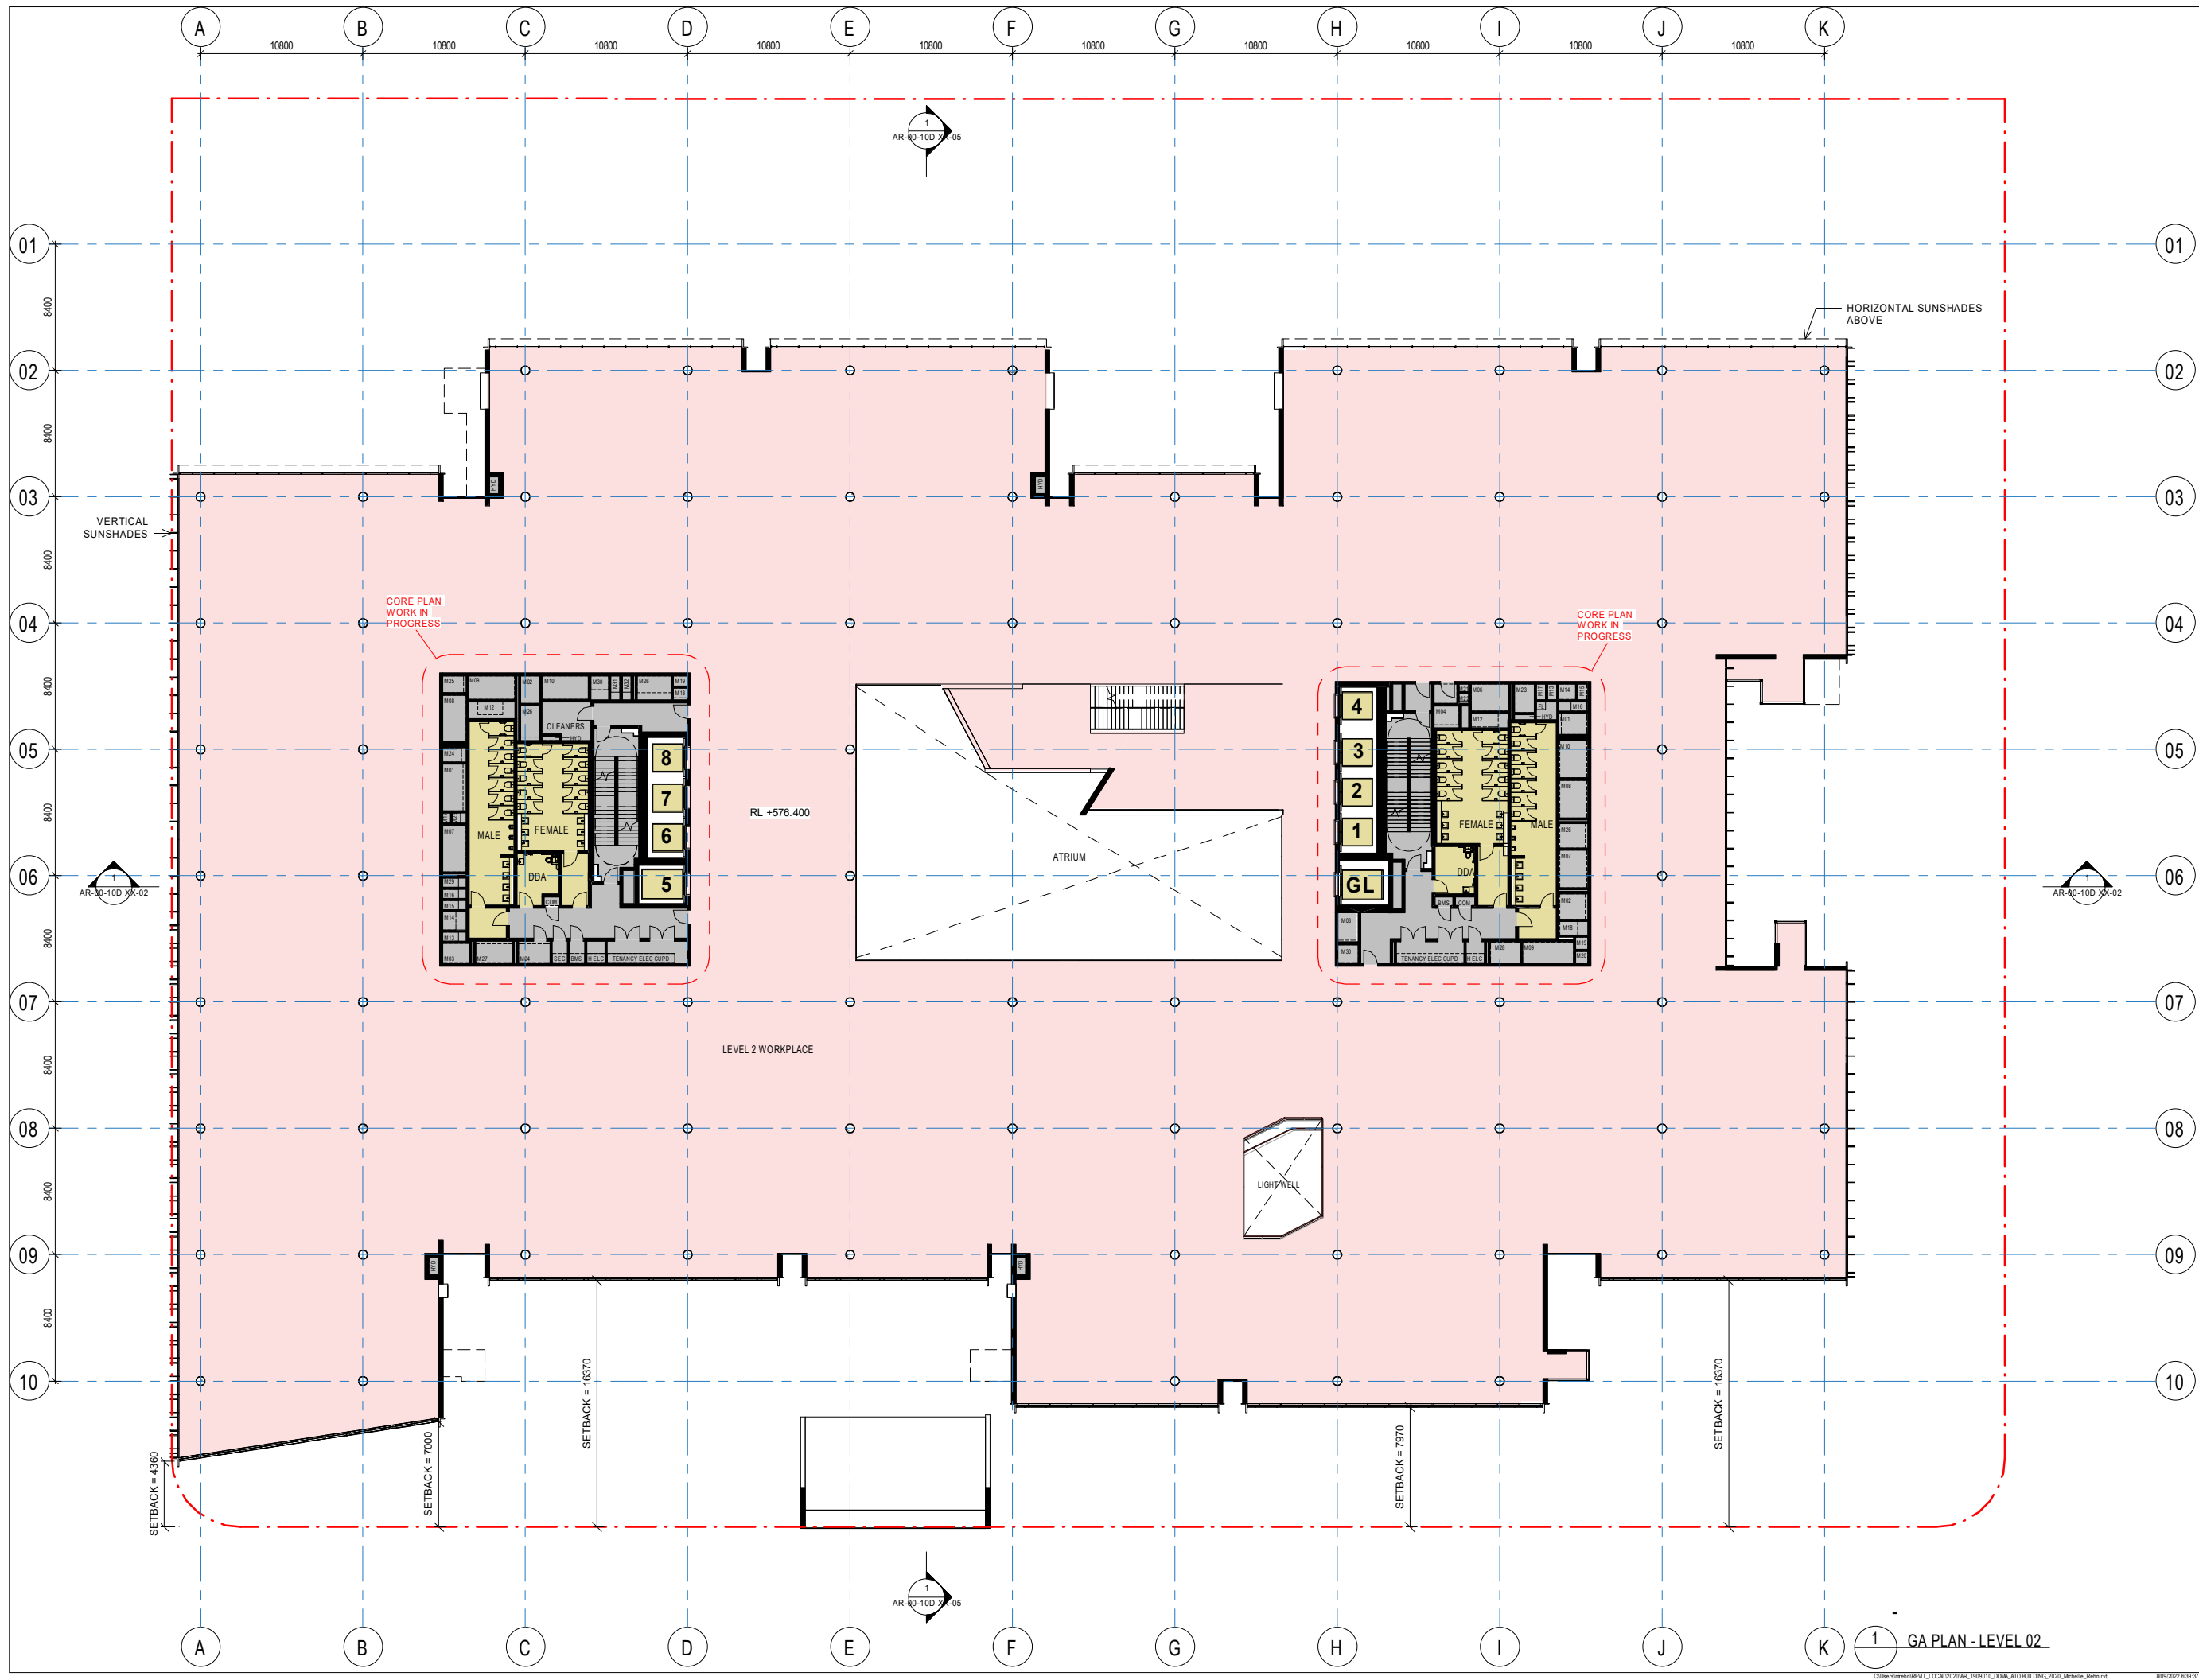

GA PLAN - LEVEL 02

INTELLECTUAL PROPERTY
COPYRIGHT BVN ARCHITECTURE PTY LIMITED. UNLESS OTHERWISE AGREED IN WRITING ALL RIGHTS TO THIS DOCUMENT ARE SUBJECT TO PAYMENT IN FULL OF ALL BVN CHARGES. THIS DOCUMENT MAY ONLY BE USED FOR THE EXPRESS PURPOSE AND PROJECT FOR WHICH IT HAS BEEN CREATED AND DELIVERED. AS NOTIFIED IN WRITING BY BVN AND THIS DOCUMENT MAY NOT BE OTHERWISE USED, OR COPIED, ANY UNAUTHORIZED USE OF THIS DOCUMENT IS AT THE USER'S SOLE RISK AND WITHOUT LIMITING BVN'S RIGHTS THE USER RELEASES AND INDEMNIFIES BVN FROM AND AGAINST ALL LOSS SO ARISING.

NOTE
CONTRACTOR TO CHECK AND VERIFY ALL DIMENSIONS ON SITE PRIOR TO COMMENCEMENT OF WORK OR PREPARATION OF SHOP DRAWINGS. DO NOT SCALE THIS DRAWING.

ISSUE DATE	FOR	CHKD
A	04/07/2022 For Coordination	
B	12/07/2022 For Coordination	
C	09/07/2022 For Coordination	
D	12/08/2022 Draft Works Approval	
E	23/08/2022 Draft Works Approval	
F	06/09/2022 Works Approval	
G	09/09/2022 Works Approval	

- BUILDER
- BLOC CONTRACTOR
- CONSULTANT
- S4B STUDIO SERVICES CONSULTANT
- CONSULTANT
- TENNANT HYDRAULIC CONSULTING SERVICES HYDRAULIC CONSULTANT
- CONSULTANT
- INDESCO STRUCTURAL CONSULTANT
- CONSULTANT
- REDBOX DESIGN GROUP LANDSCAPE DESIGN
- DEVELOPMENT MANAGER



DOMA
CLIENT NUMBER

1909010
PROJECT


15 SYDNEY AVENUE
BARTON
CANBERRA
BVN PROJECT NUMBER

1909010
DRAWING KEY

DEVELOPMENT APPLICATION
DRAWING

FLOOR PLAN - LEVEL 03

AR-00-10B 03-01

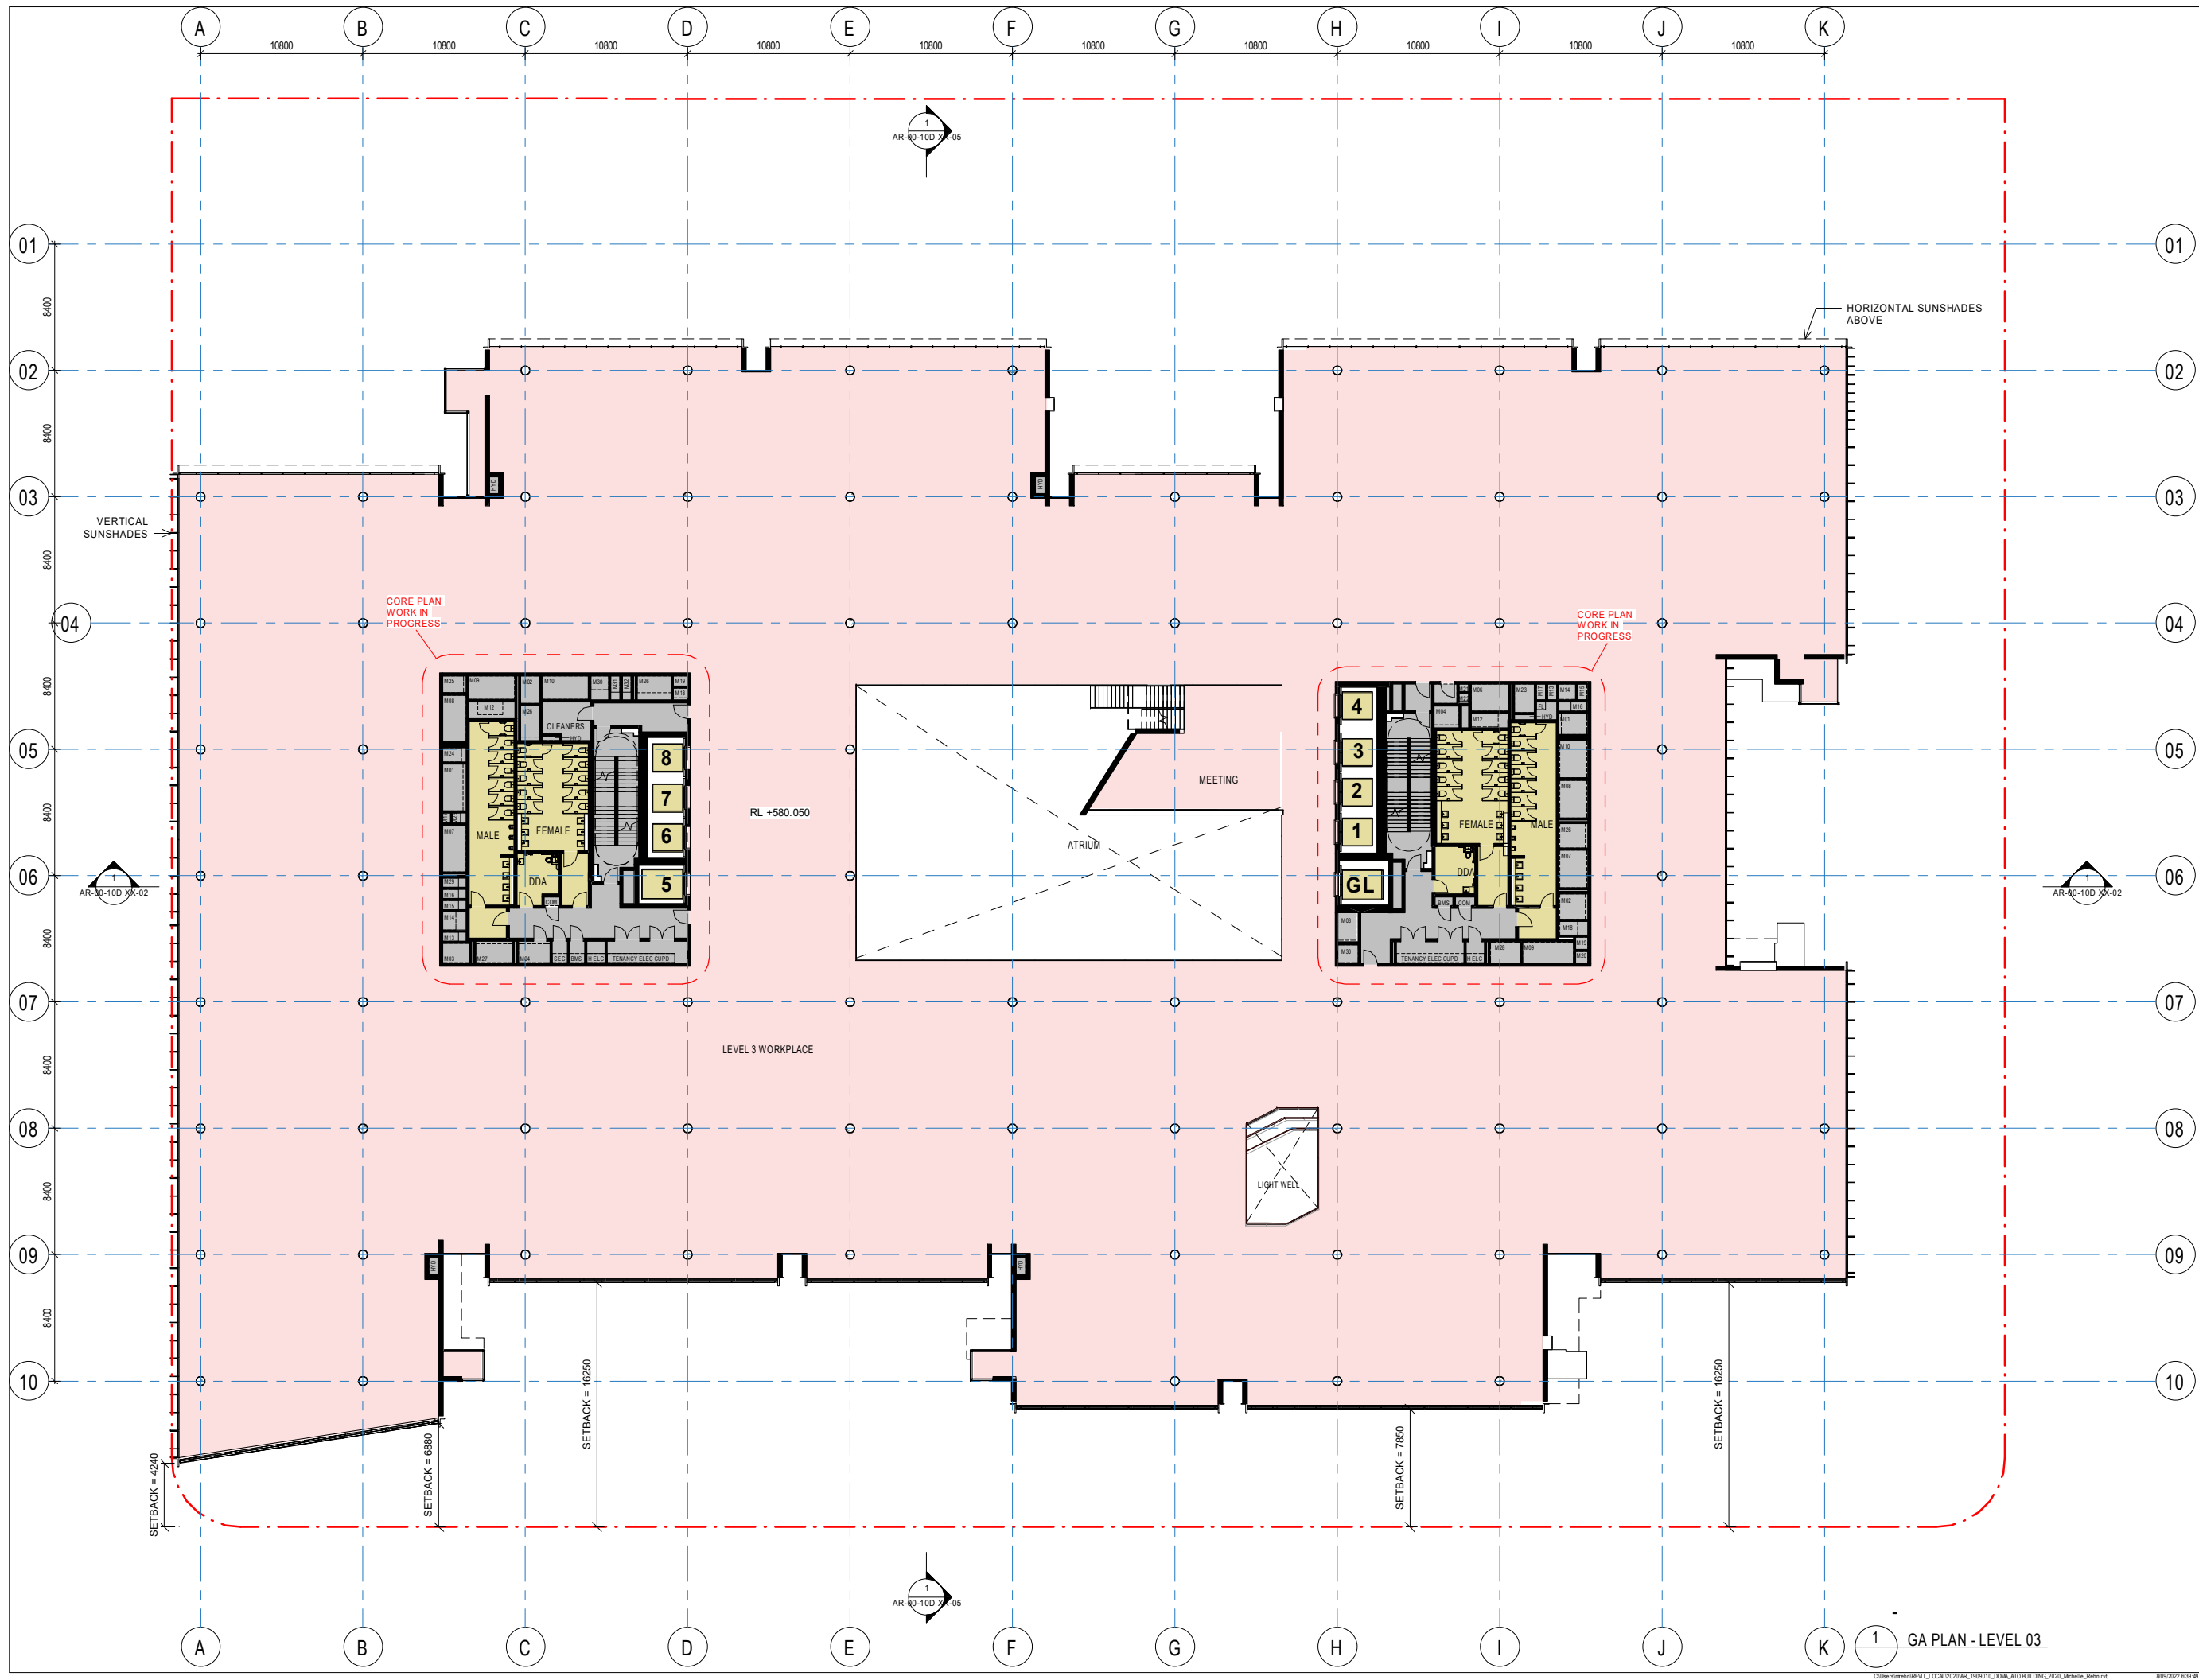

GA PLAN - LEVEL 03

INTELLECTUAL PROPERTY
COPYRIGHT BVN ARCHITECTURE PTY LIMITED. UNLESS OTHERWISE AGREED IN WRITING ALL RIGHTS TO THIS DOCUMENT ARE SUBJECT TO PAYMENT IN FULL OF ALL BVN CHARGES. THIS DOCUMENT MAY ONLY BE USED FOR THE EXPRESS PURPOSE AND PROJECT FOR WHICH IT HAS BEEN CREATED AND DELIVERED. AS NOTIFIED IN WRITING BY BVN AND THIS DOCUMENT MAY NOT BE OTHERWISE USED, OR COPIED. ANY UNAUTHORIZED USE OF THIS DOCUMENT IS AT THE USER'S SOLE RISK AND WITHOUT LIMITING BVN'S RIGHTS THE USER RELEASES AND INDEMNIFIES BVN FROM AND AGAINST ALL LOSS SO ARISING.

NOTE
CONTRACTOR TO CHECK AND VERIFY ALL DIMENSIONS ON SITE PRIOR TO COMMENCEMENT OF WORK OR PREPARATION OF SHOP DRAWINGS. DO NOT SCALE THIS DRAWING.

ISSUE DATE	FOR	CHKD
A 04/07/2022	For Coordination	
B 12/07/2022	For Coordination	
C 09/07/2022	For Coordination	
D 12/08/2022	Drift Works Approval	
E 23/08/2022	Drift Works Approval	
F 06/09/2022	Works Approval	
G 09/09/2022	Works Approval	

- BUILDER**
BLOC
- CONTRACTOR**
S4B STUDIO
- CONSULTANT**
SERVICES CONSULTANT
- CONSULTANT**
TENNANT HYDRAULIC CONSULTING SERVICES
- CONSULTANT**
HYDRAULIC CONSULTANT
- CONSULTANT**
INDESCO
- CONSULTANT**
STRUCTURAL CONSULTANT
- CONSULTANT**
REDBOX DESIGN GROUP
- LANDSCAPE DESIGN**
LANDSCAPE DESIGN
- DEVELOPMENT MANAGER**

DOMA



DOMA
CLIENT NUMBER

1909010
PROJECT

15 SYDNEY AVENUE
BARTON
CANBERRA
BVN PROJECT NUMBER

1909010
DRAWING KEY

PROJECT NORTH

GRAPHIC SCALE


SCALE 0 4000 10000

1:200@A1
STATUS

DEVELOPMENT APPLICATION
DRAWING

FLOOR PLAN - LEVEL 04

AR-00-10B 04-01

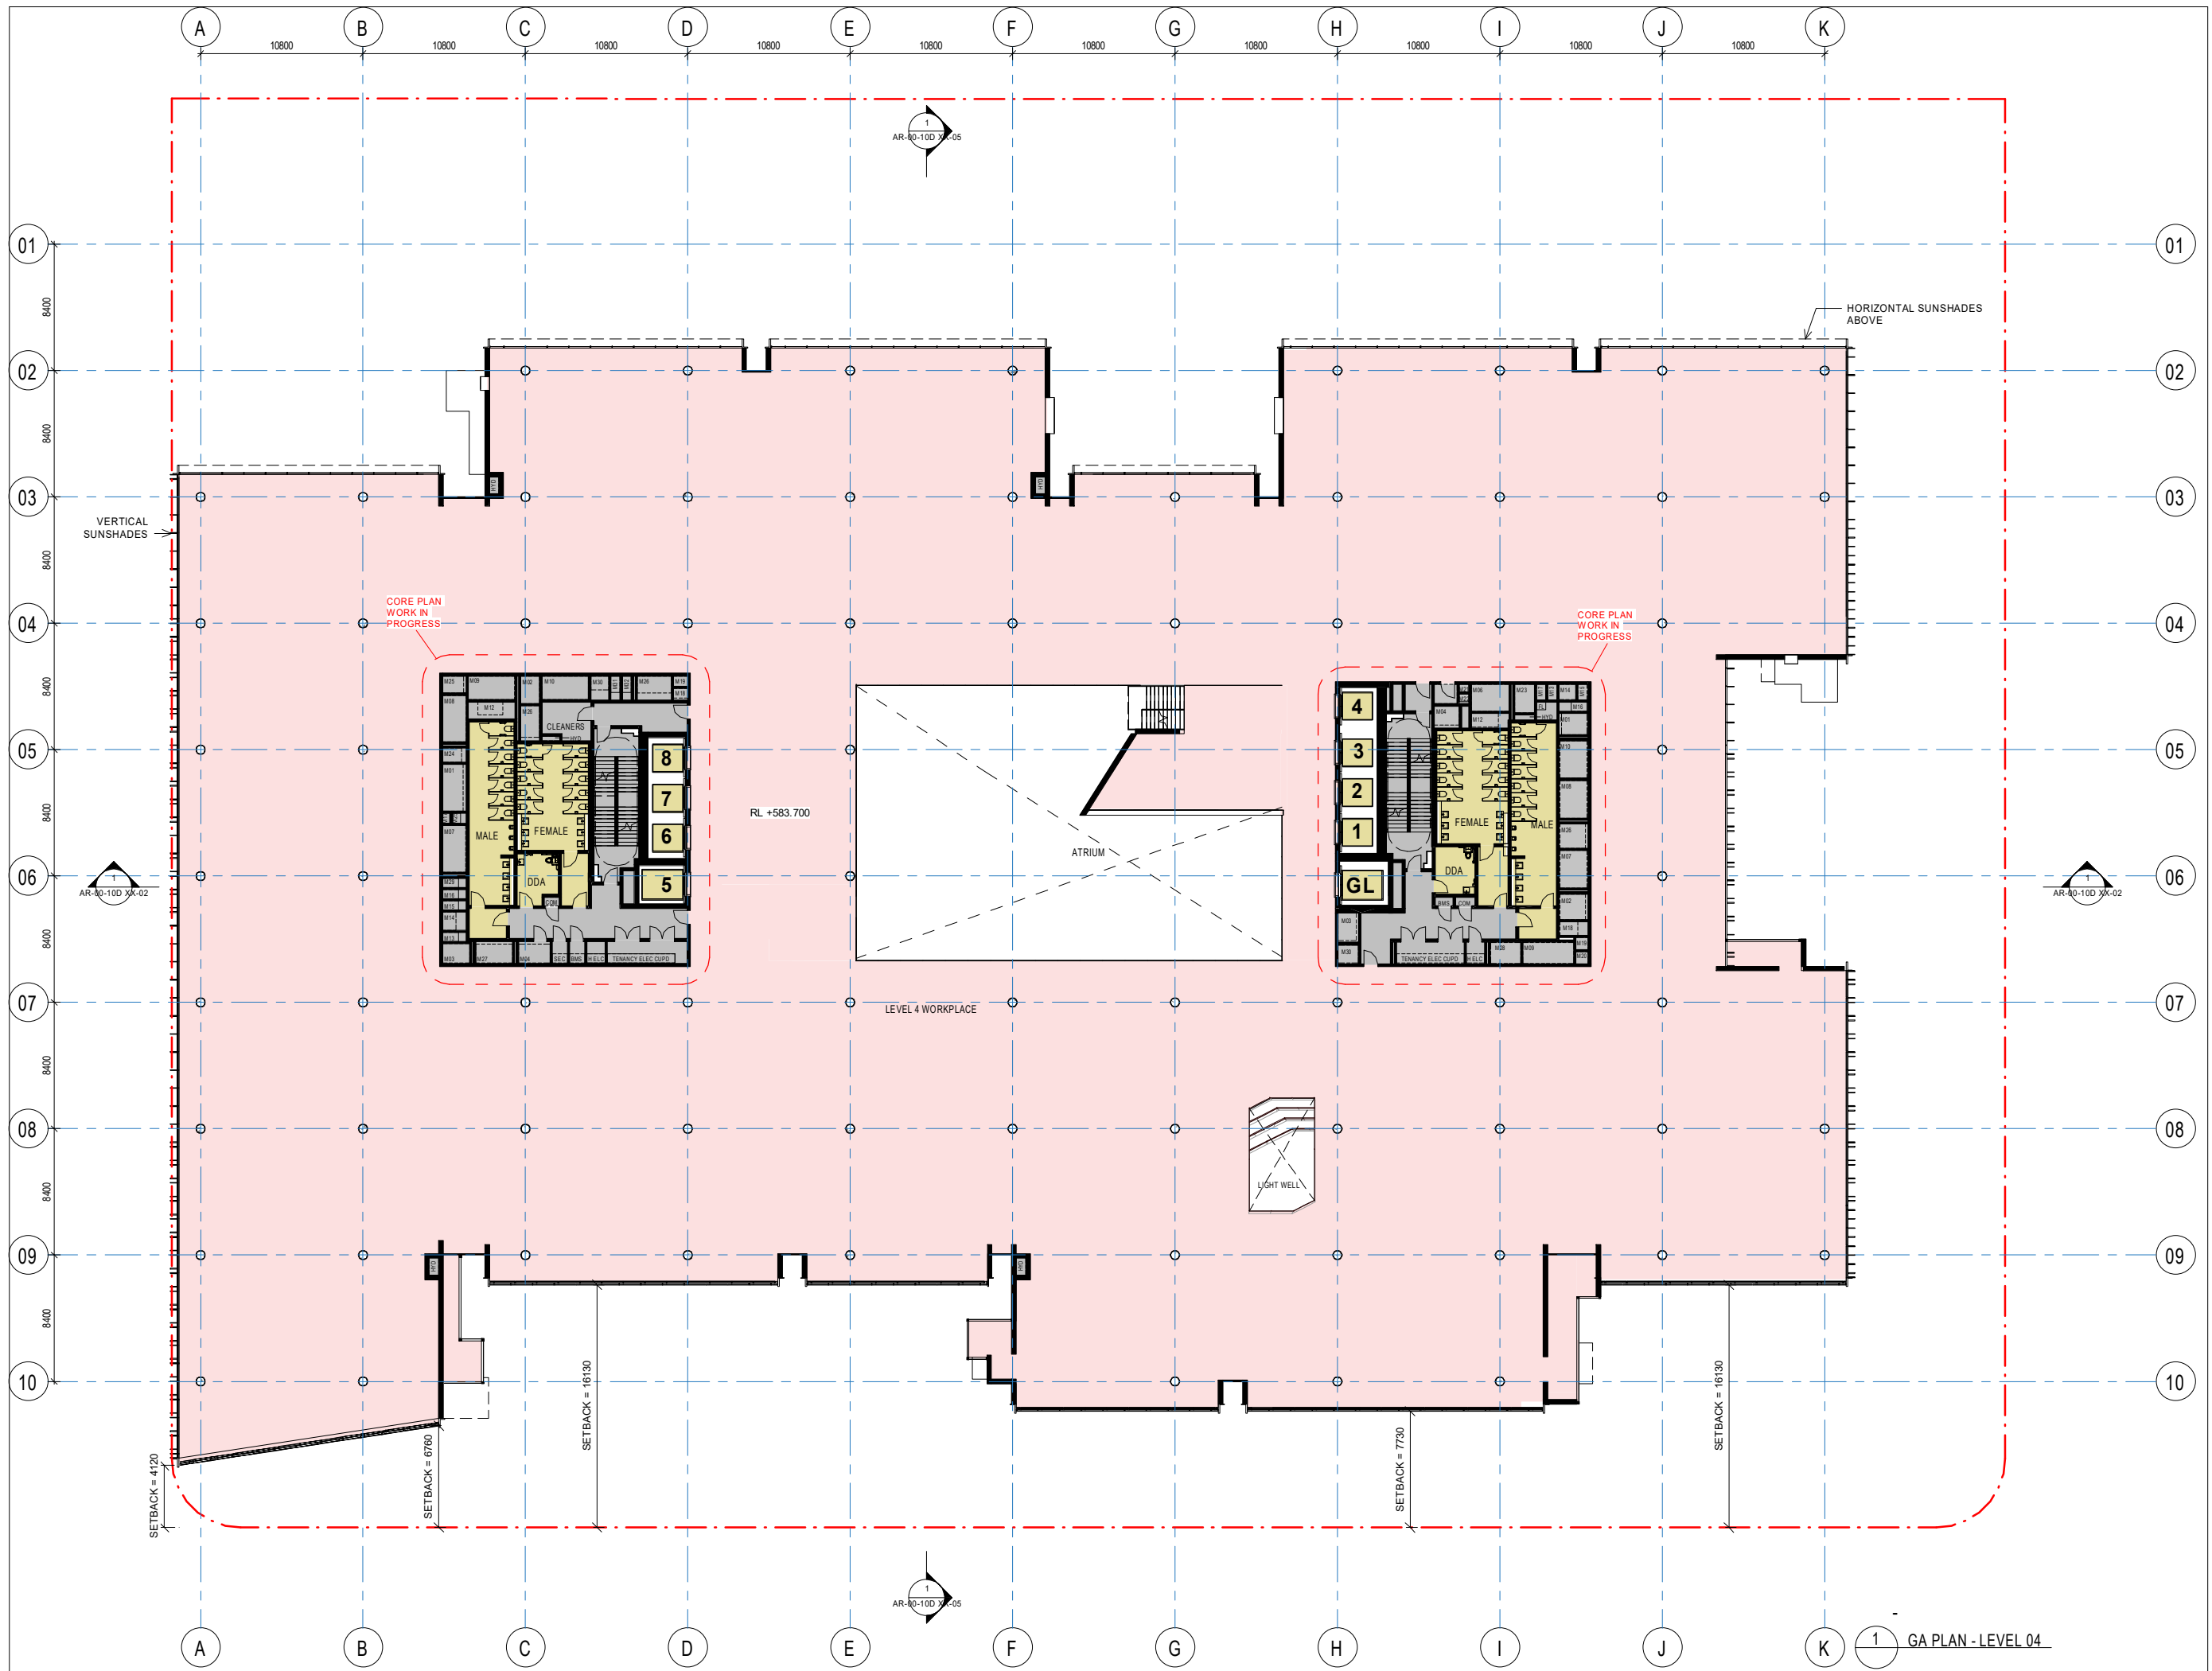

GA PLAN - LEVEL 04

INTELLECTUAL PROPERTY
COPYRIGHT BVN ARCHITECTURE PTY LIMITED. UNLESS OTHERWISE AGREED IN WRITING ALL RIGHTS TO THIS DOCUMENT ARE SUBJECT TO PAYMENT IN FULL OF ALL BVN CHARGES. THIS DOCUMENT MAY ONLY BE USED FOR THE EXPRESS PURPOSE AND PROJECT FOR WHICH IT HAS BEEN CREATED AND DELIVERED. AS NOTIFIED IN WRITING BY BVN AND THIS DOCUMENT MAY NOT BE OTHERWISE USED, OR COPIED. ANY UNAUTHORIZED USE OF THIS DOCUMENT IS AT THE USER'S SOLE RISK AND WITHOUT LIMITING BVN'S RIGHTS THE USER RELEASES AND INDEMNIFIES BVN FROM AND AGAINST ALL LOSS SO ARISING.

NOTE
CONTRACTOR TO CHECK AND VERIFY ALL DIMENSIONS ON SITE PRIOR TO COMMENCEMENT OF WORK OR PREPARATION OF SHOP DRAWINGS. DO NOT SCALE THIS DRAWING.

ISSUE DATE	FOR	CHKD
A 04/07/2022	For Coordination	
B 12/07/2022	For Coordination	
C 09/07/2022	For Coordination	
D 12/08/2022	Drill Works Approval	
E 23/08/2022	Drill Works Approval	
F 06/09/2022	Works Approval	
G 09/09/2022	Works Approval	


- BUILDER**
BLOC
CONTRACTOR
CONSULTANT
S4B STUDIO
SERVICES CONSULTANT
CONSULTANT
TENNANT HYDRAULIC CONSULTING SERVICES
HYDRAULIC CONSULTANT
CONSULTANT
INDESCO
STRUCTURAL CONSULTANT
CONSULTANT
REDBOX DESIGN GROUP
LANDSCAPE DESIGN
DEVELOPMENT MANAGER



DOMA
CLIENT NUMBER
1909010
PROJECT

15 SYDNEY AVENUE
BARTON
CANBERRA
BVN PROJECT NUMBER

1909010
DRAWING KEY
PROJECT NORTH

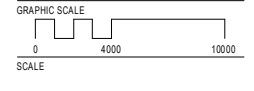


1:200@A1
STATUS

DEVELOPMENT APPLICATION
DRAWING

FLOOR PLAN - LEVEL 05

AR-00-10B 05-01 ISSUE G

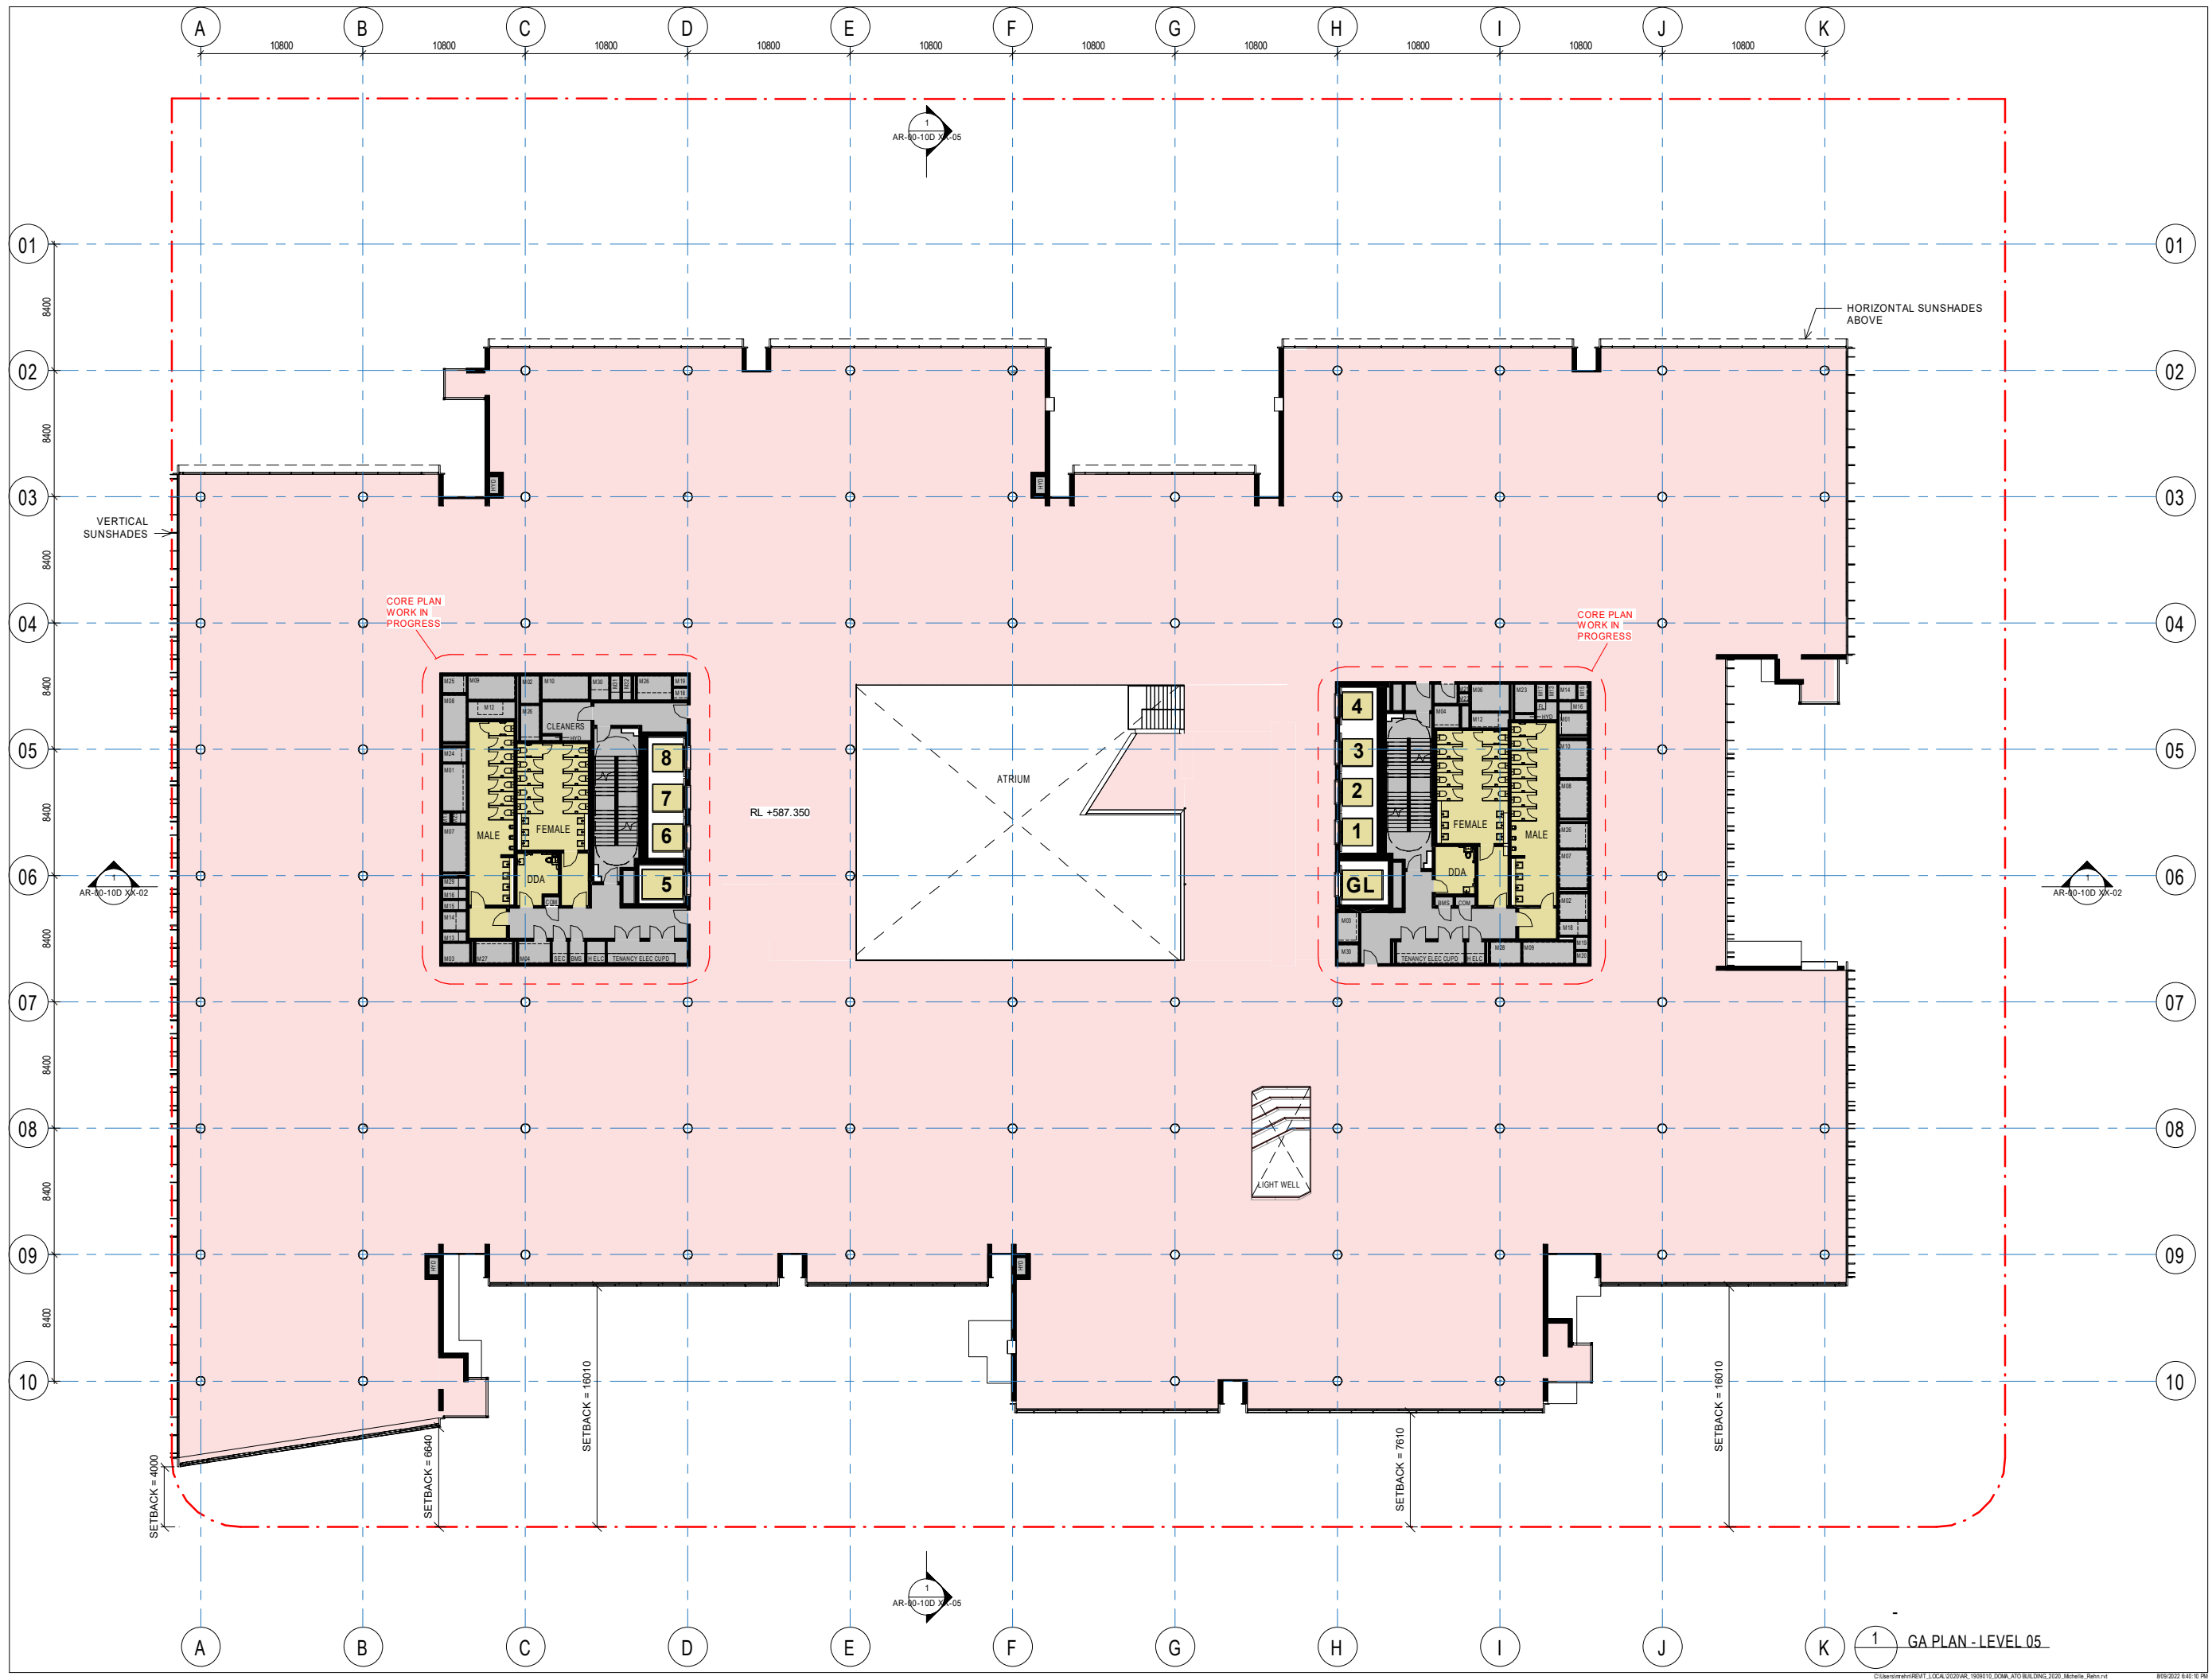

GA PLAN - LEVEL 05

ISSUE DATE	FOR	CHKD
A	04/07/2022 For Coordination	
B	12/07/2022 For Coordination	
C	09/07/2022 For Coordination	
D	12/08/2022 Draft Works Approval	
E	23/08/2022 Draft Works Approval	
F	06/09/2022 Works Approval	
G	13/09/2022 Works Approval	
H	19/09/2022 30% Submission	
I	12/10/2022 For Coordination	
J	14/10/2022 NCA RFI	


- BUILDER**
BLOC
- CONTRACTOR**
CONSULTANT
S4B STUDIO
- SERVICES CONSULTANT**
CONSULTANT
TENNANT HYDRAULIC CONSULTING SERVICES
- HYDRAULIC CONSULTANT**
CONSULTANT
INDESCO
- STRUCTURAL CONSULTANT**
CONSULTANT
REDBOX DESIGN GROUP
- LANDSCAPE DESIGN**
DEVELOPMENT MANAGER



DOMA
CLIENT NUMBER
1909010
PROJECT


15 SYDNEY AVENUE
BARTON
CANNBERRA
BVN PROJECT NUMBER

1909010
DRAWING KEY
PROJECT NORTH

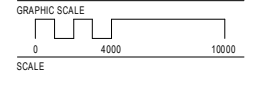

1:200@A1
STATUS

DEVELOPMENT APPLICATION
DRAWING

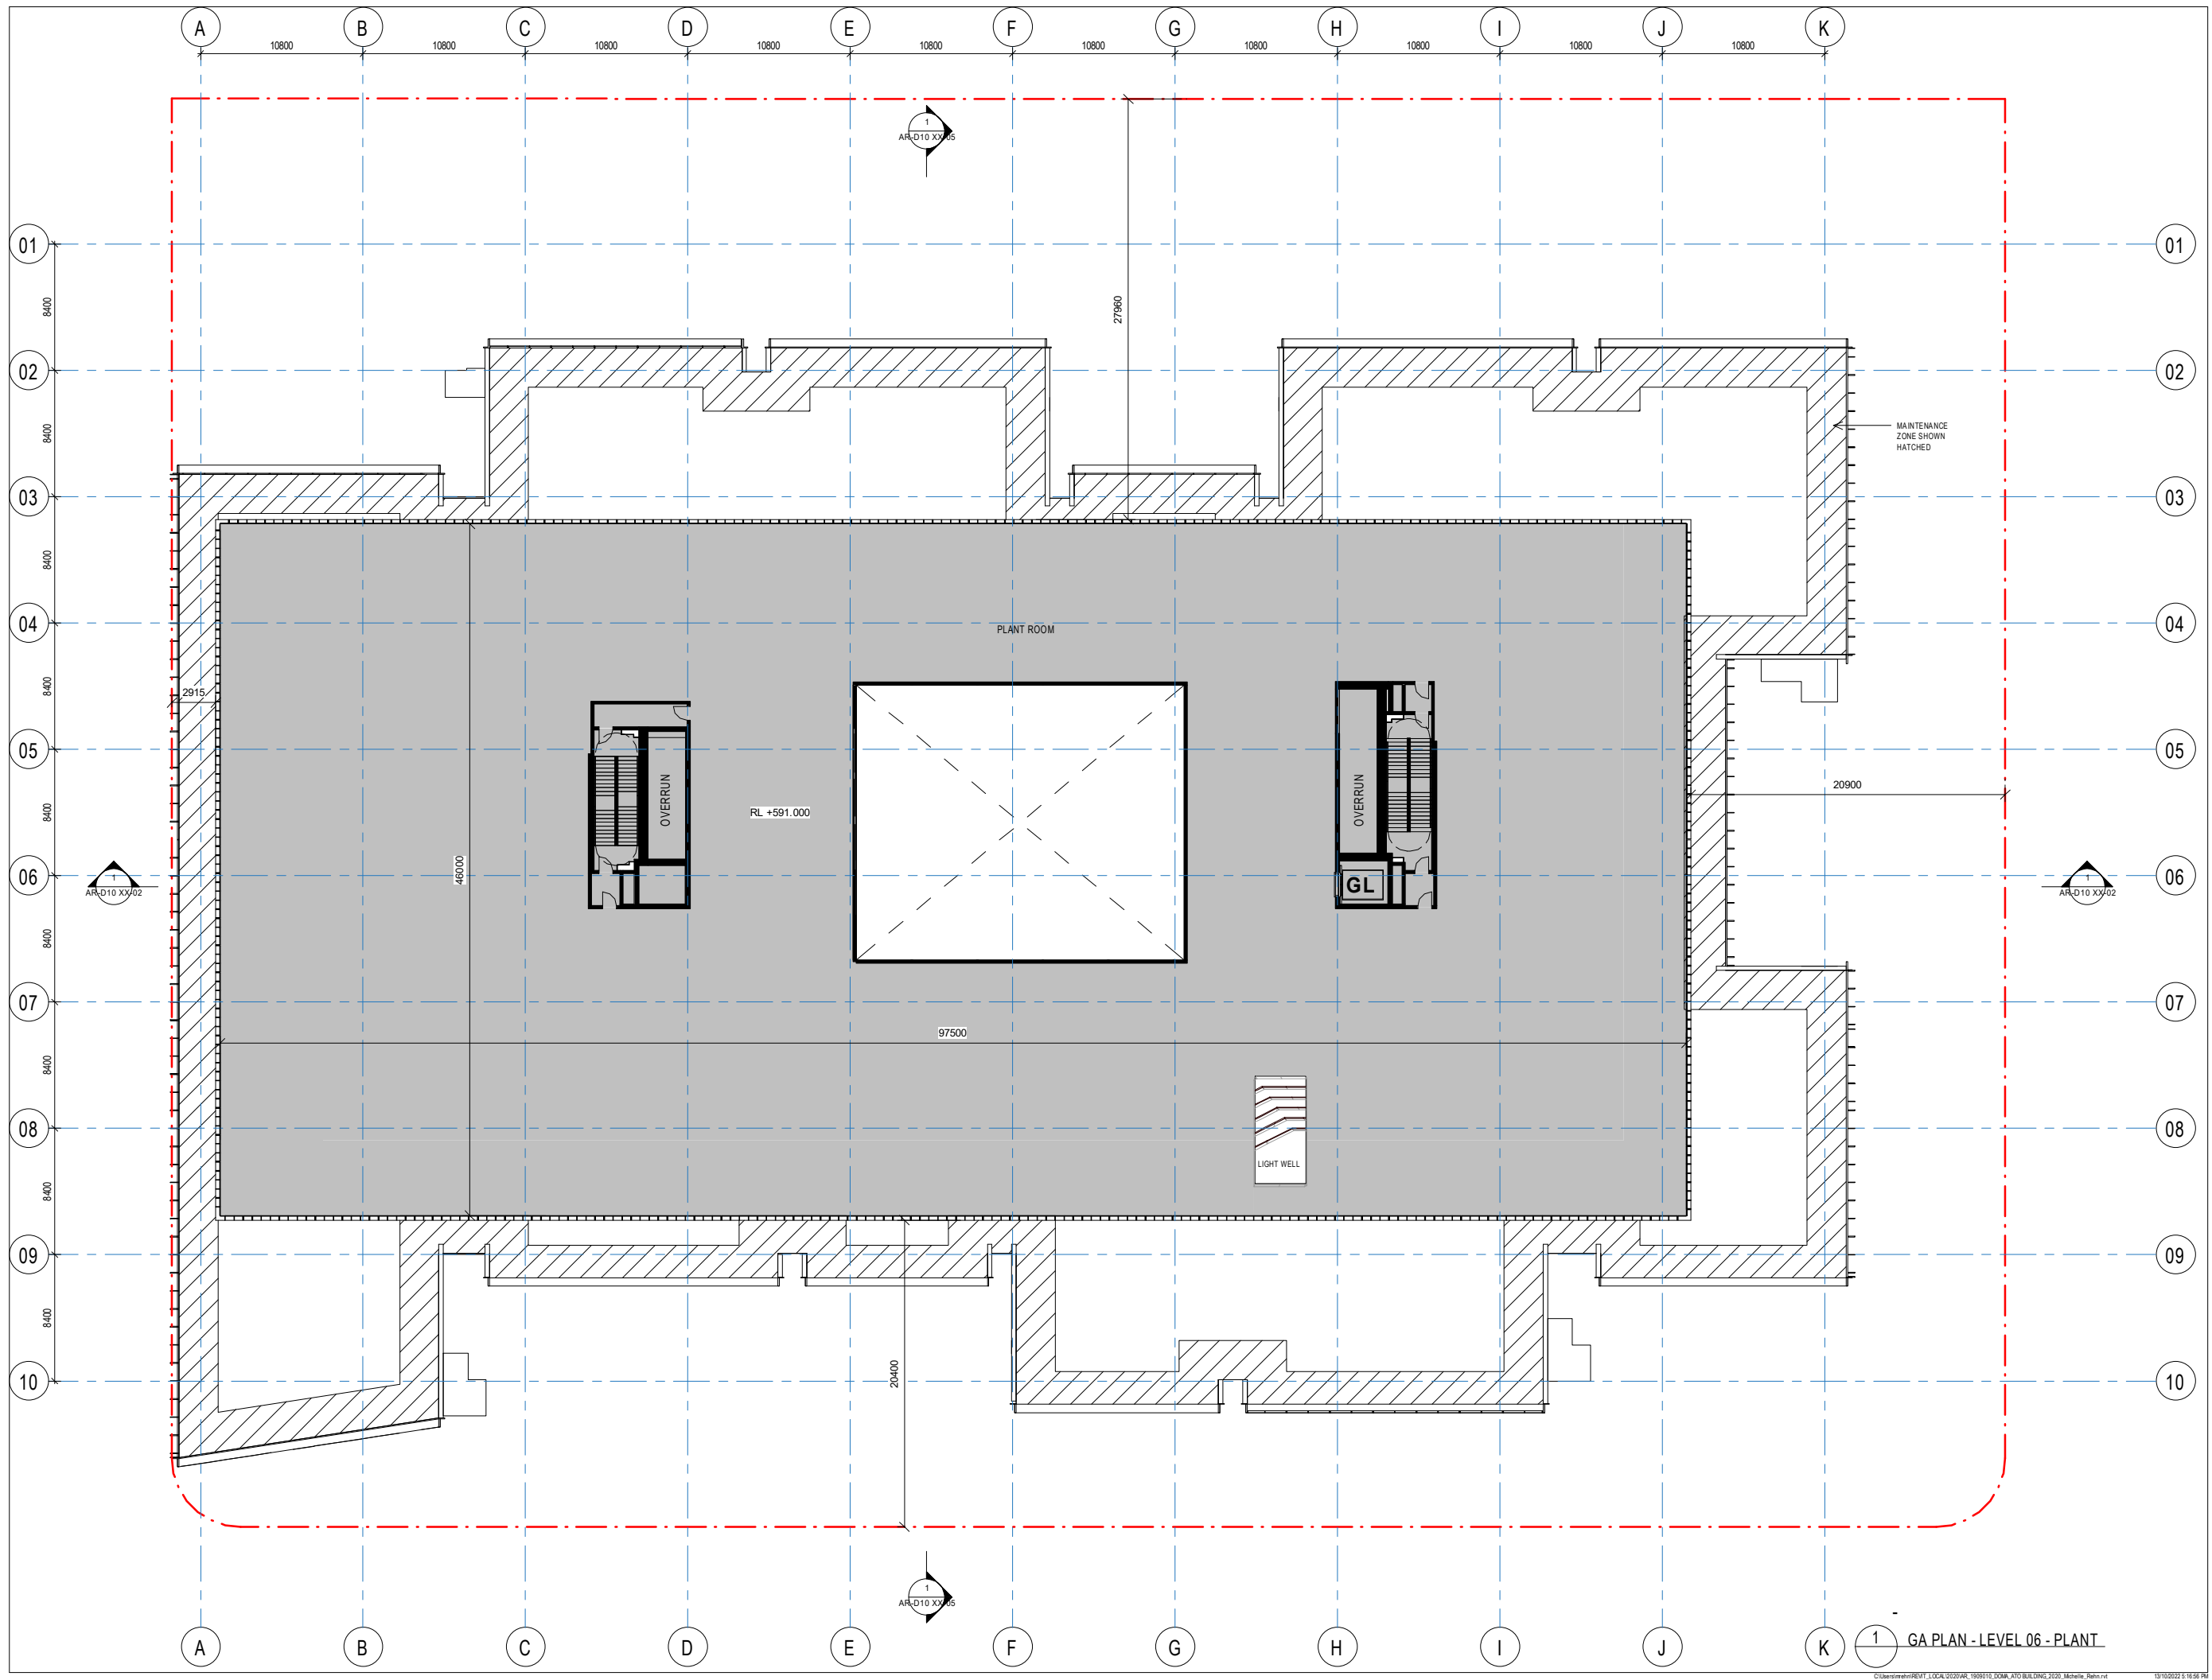

ISSUE DATE	FOR	CHKD
A	04/07/2022	For Coordination
B	12/07/2022	For Coordination
C	29/07/2022	For Coordination
D	09/07/2022	For Coordination
E	12/09/2022	Draft Works Approval
F	23/09/2022	Draft Works Approval
G	09/09/2022	Works Approval
H	09/09/2022	Works Approval
I	13/09/2022	Works Approval
J	19/09/2022	30% Submission
K	14/10/2022	NCA RFI


BUILDER
BLOC
CONTRACTOR
CONSULTANT
S4B STUDIO
SERVICES CONSULTANT
CONSULTANT
TENNANT HYDRAULIC CONSULTING SERVICES
HYDRAULIC CONSULTANT
CONSULTANT
INDESCO
STRUCTURAL CONSULTANT
CONSULTANT
REDBOX DESIGN GROUP
LANDSCAPE DESIGN
DEVELOPMENT MANAGER



DOMA
CLIENT NUMBER
1909010
PROJECT

15 SYDNEY AVENUE
BARTON
CANBERRA
B.V.N. PROJECT NUMBER

1909010
DRAWING KEY

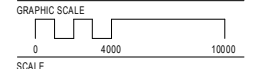


1:200@A1
STATUS

DEVELOPMENT APPLICATION
DRAWING



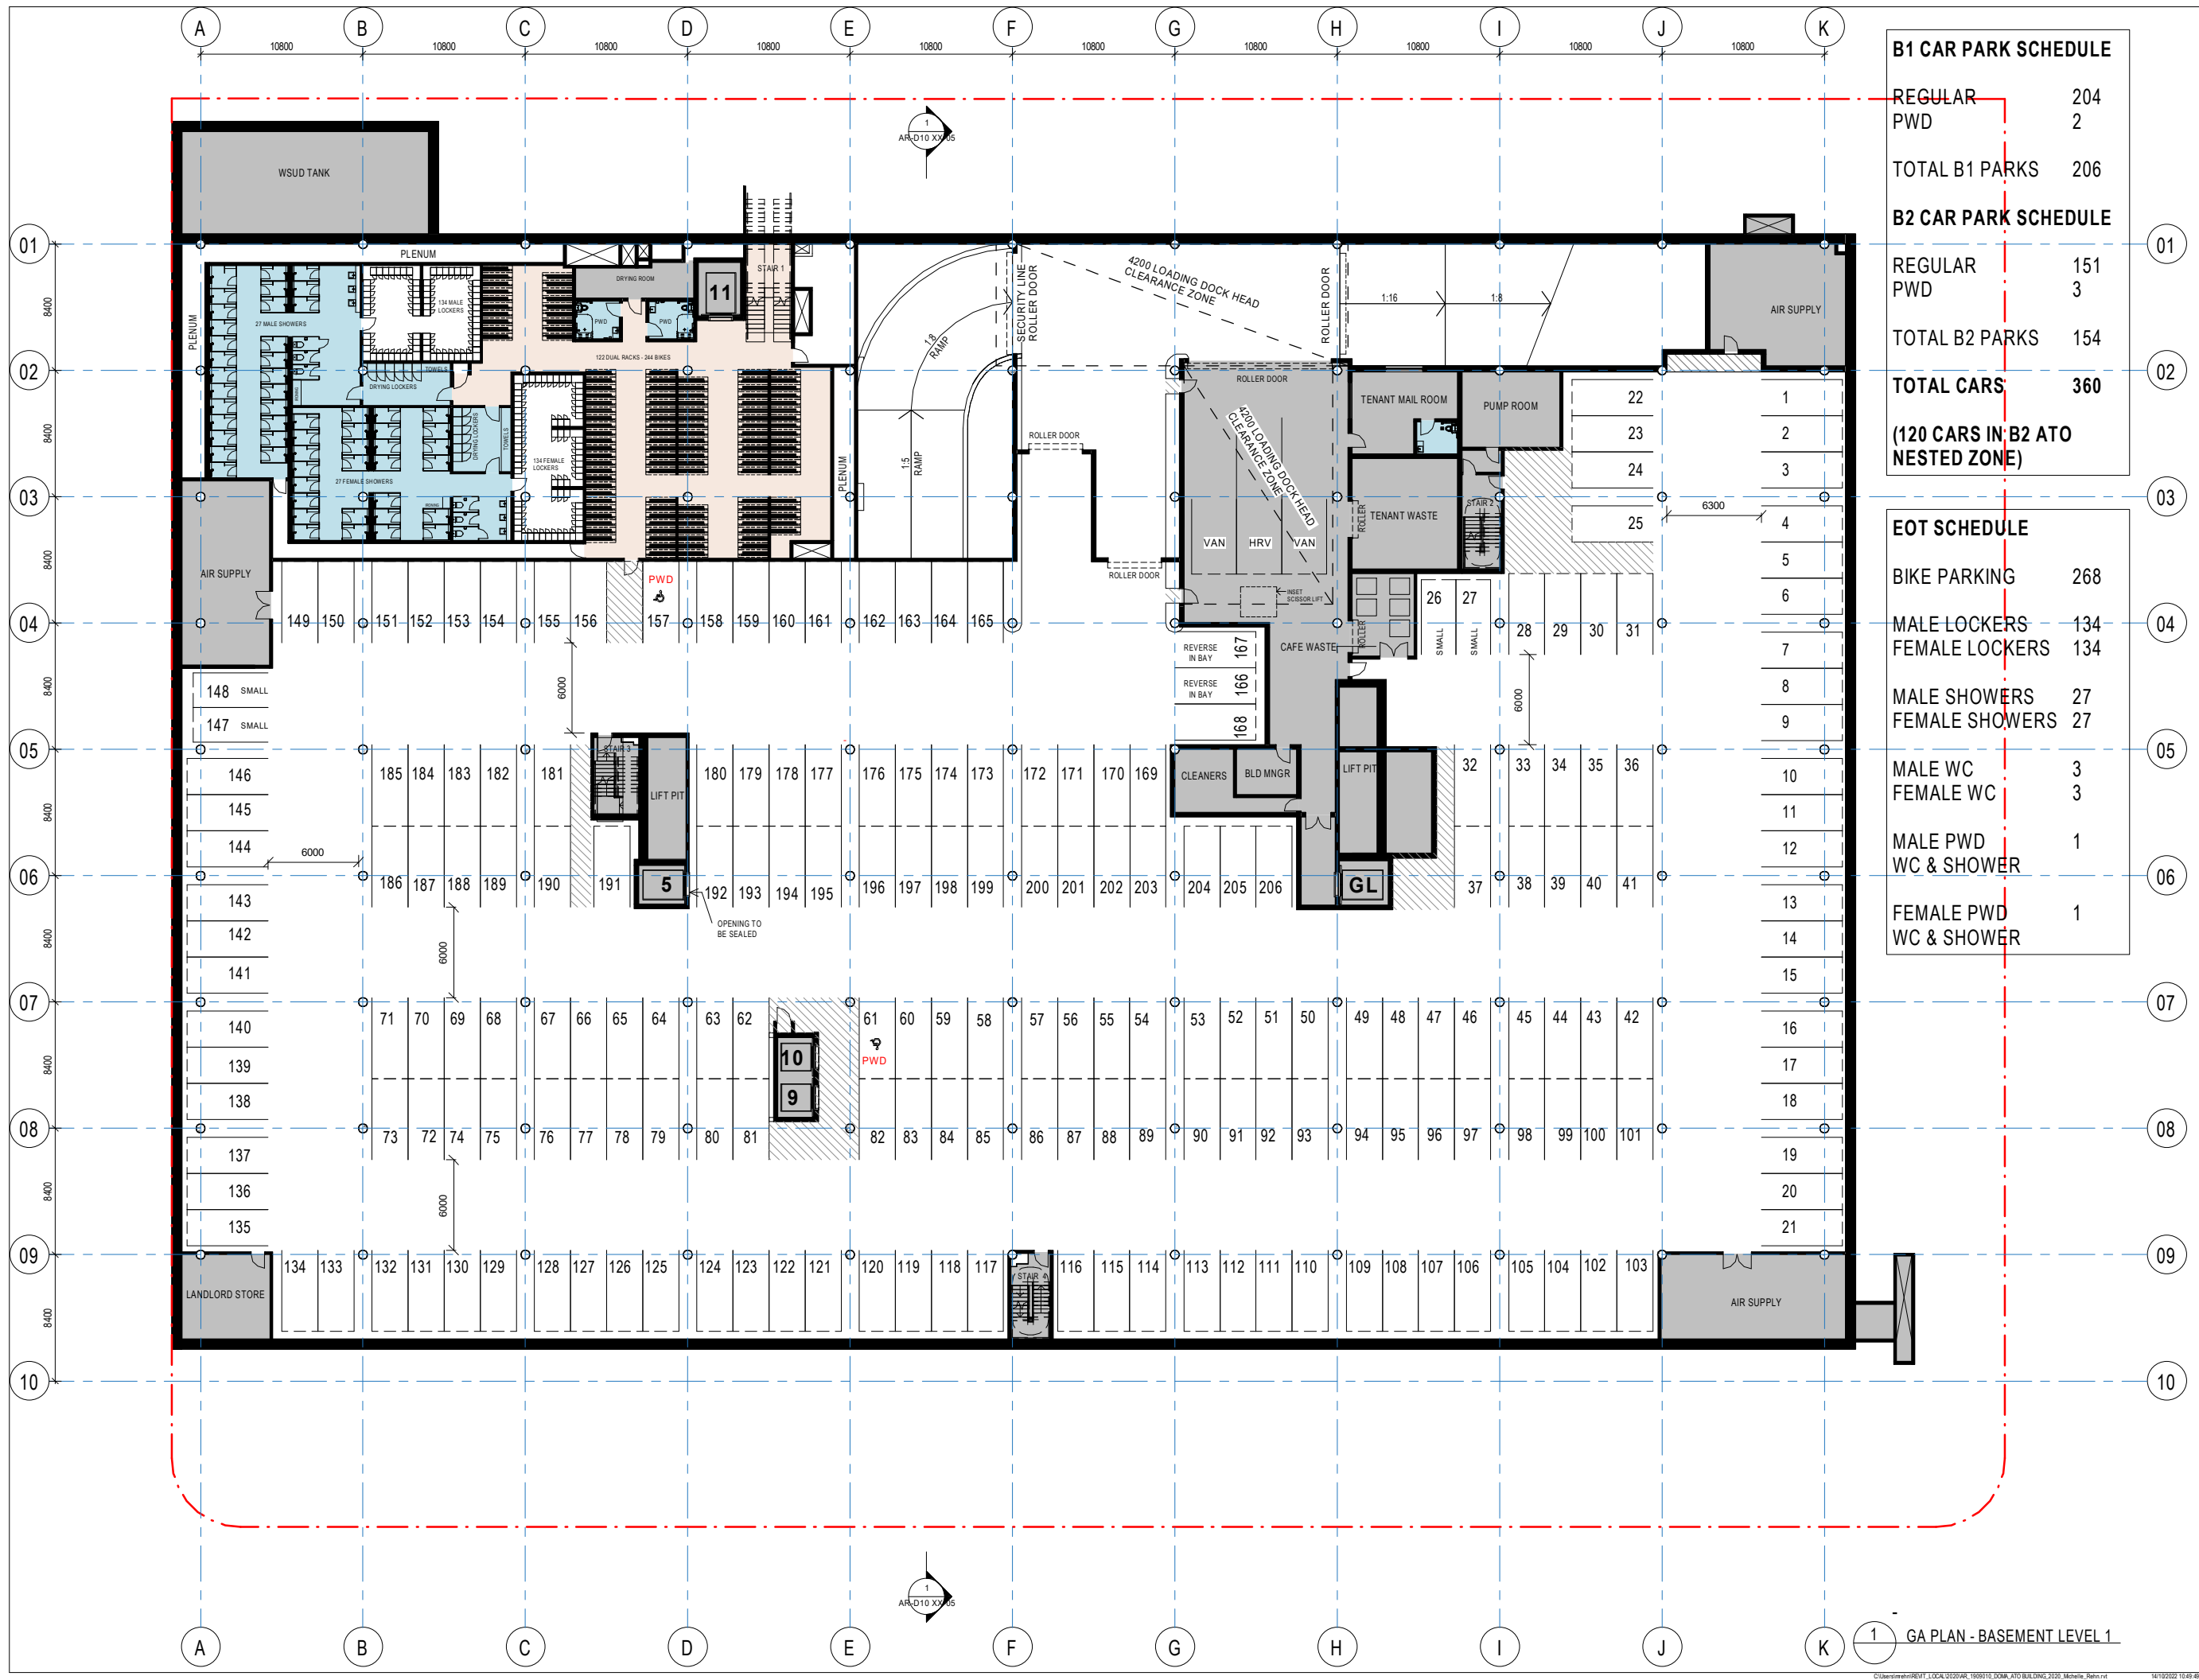

B1 CAR PARK SCHEDULE

REGULAR	204
PWD	2
TOTAL B1 PARKS	206

B2 CAR PARK SCHEDULE

REGULAR	151
PWD	3
TOTAL B2 PARKS	154

TOTAL CARS 360

(120 CARS IN B2 ATO NESTED ZONE)

EOT SCHEDULE

BIKE PARKING	268
MALE LOCKERS	134
FEMALE LOCKERS	134
MALE SHOWERS	27
FEMALE SHOWERS	27
MALE WC	3
FEMALE WC	3
MALE PWD	1
WC & SHOWER	
FEMALE PWD	1
WC & SHOWER	

GA PLAN - BASEMENT LEVEL 1

ISSUE DATE	FOR	CHKD
A	04/07/2022	For Coordination
B	12/07/2022	For Coordination
C	29/07/2022	For Coordination
D	09/07/2022	For Coordination
E	12/09/2022	Draft Works Approval
F	23/09/2022	Draft Works Approval
G	09/09/2022	Works Approval
H	09/09/2022	Works Approval
I	19/09/2022	30% Submission
J	14/10/2022	NCA RFI



- BUILDER
BLOC
CONTRACTOR
CONSULTANT
S4B STUDIO
SERVICES CONSULTANT
CONSULTANT
TENNANT HYDRAULIC CONSULTING SERVICES
HYDRAULIC CONSULTANT
CONSULTANT
INDESCO
STRUCTURAL CONSULTANT
CONSULTANT
REDBOX DESIGN GROUP
LANDSCAPE DESIGN
DEVELOPMENT MANAGER



DOMA
CLIENT NUMBER
1909010
PROJECT

15 SYDNEY AVENUE
BARTON
CANBERRA
BVN PROJECT NUMBER

1909010
DRAWING KEY

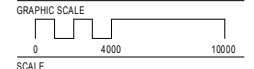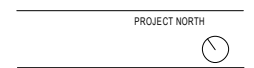


1:200@A1
STATUS

DEVELOPMENT APPLICATION
DRAWING

FLOOR PLAN - BASEMENT 2
(ATO SECURE)

AR-00-10B B2-01

B1 CAR PARK SCHEDULE	
REGULAR	204
PWD	2
TOTAL B1 PARKS	206
B2 CAR PARK SCHEDULE	
REGULAR	151
PWD	3
TOTAL B2 PARKS	154
TOTAL CARS	360
(120 CARS IN B2 ATO NESTED ZONE)	

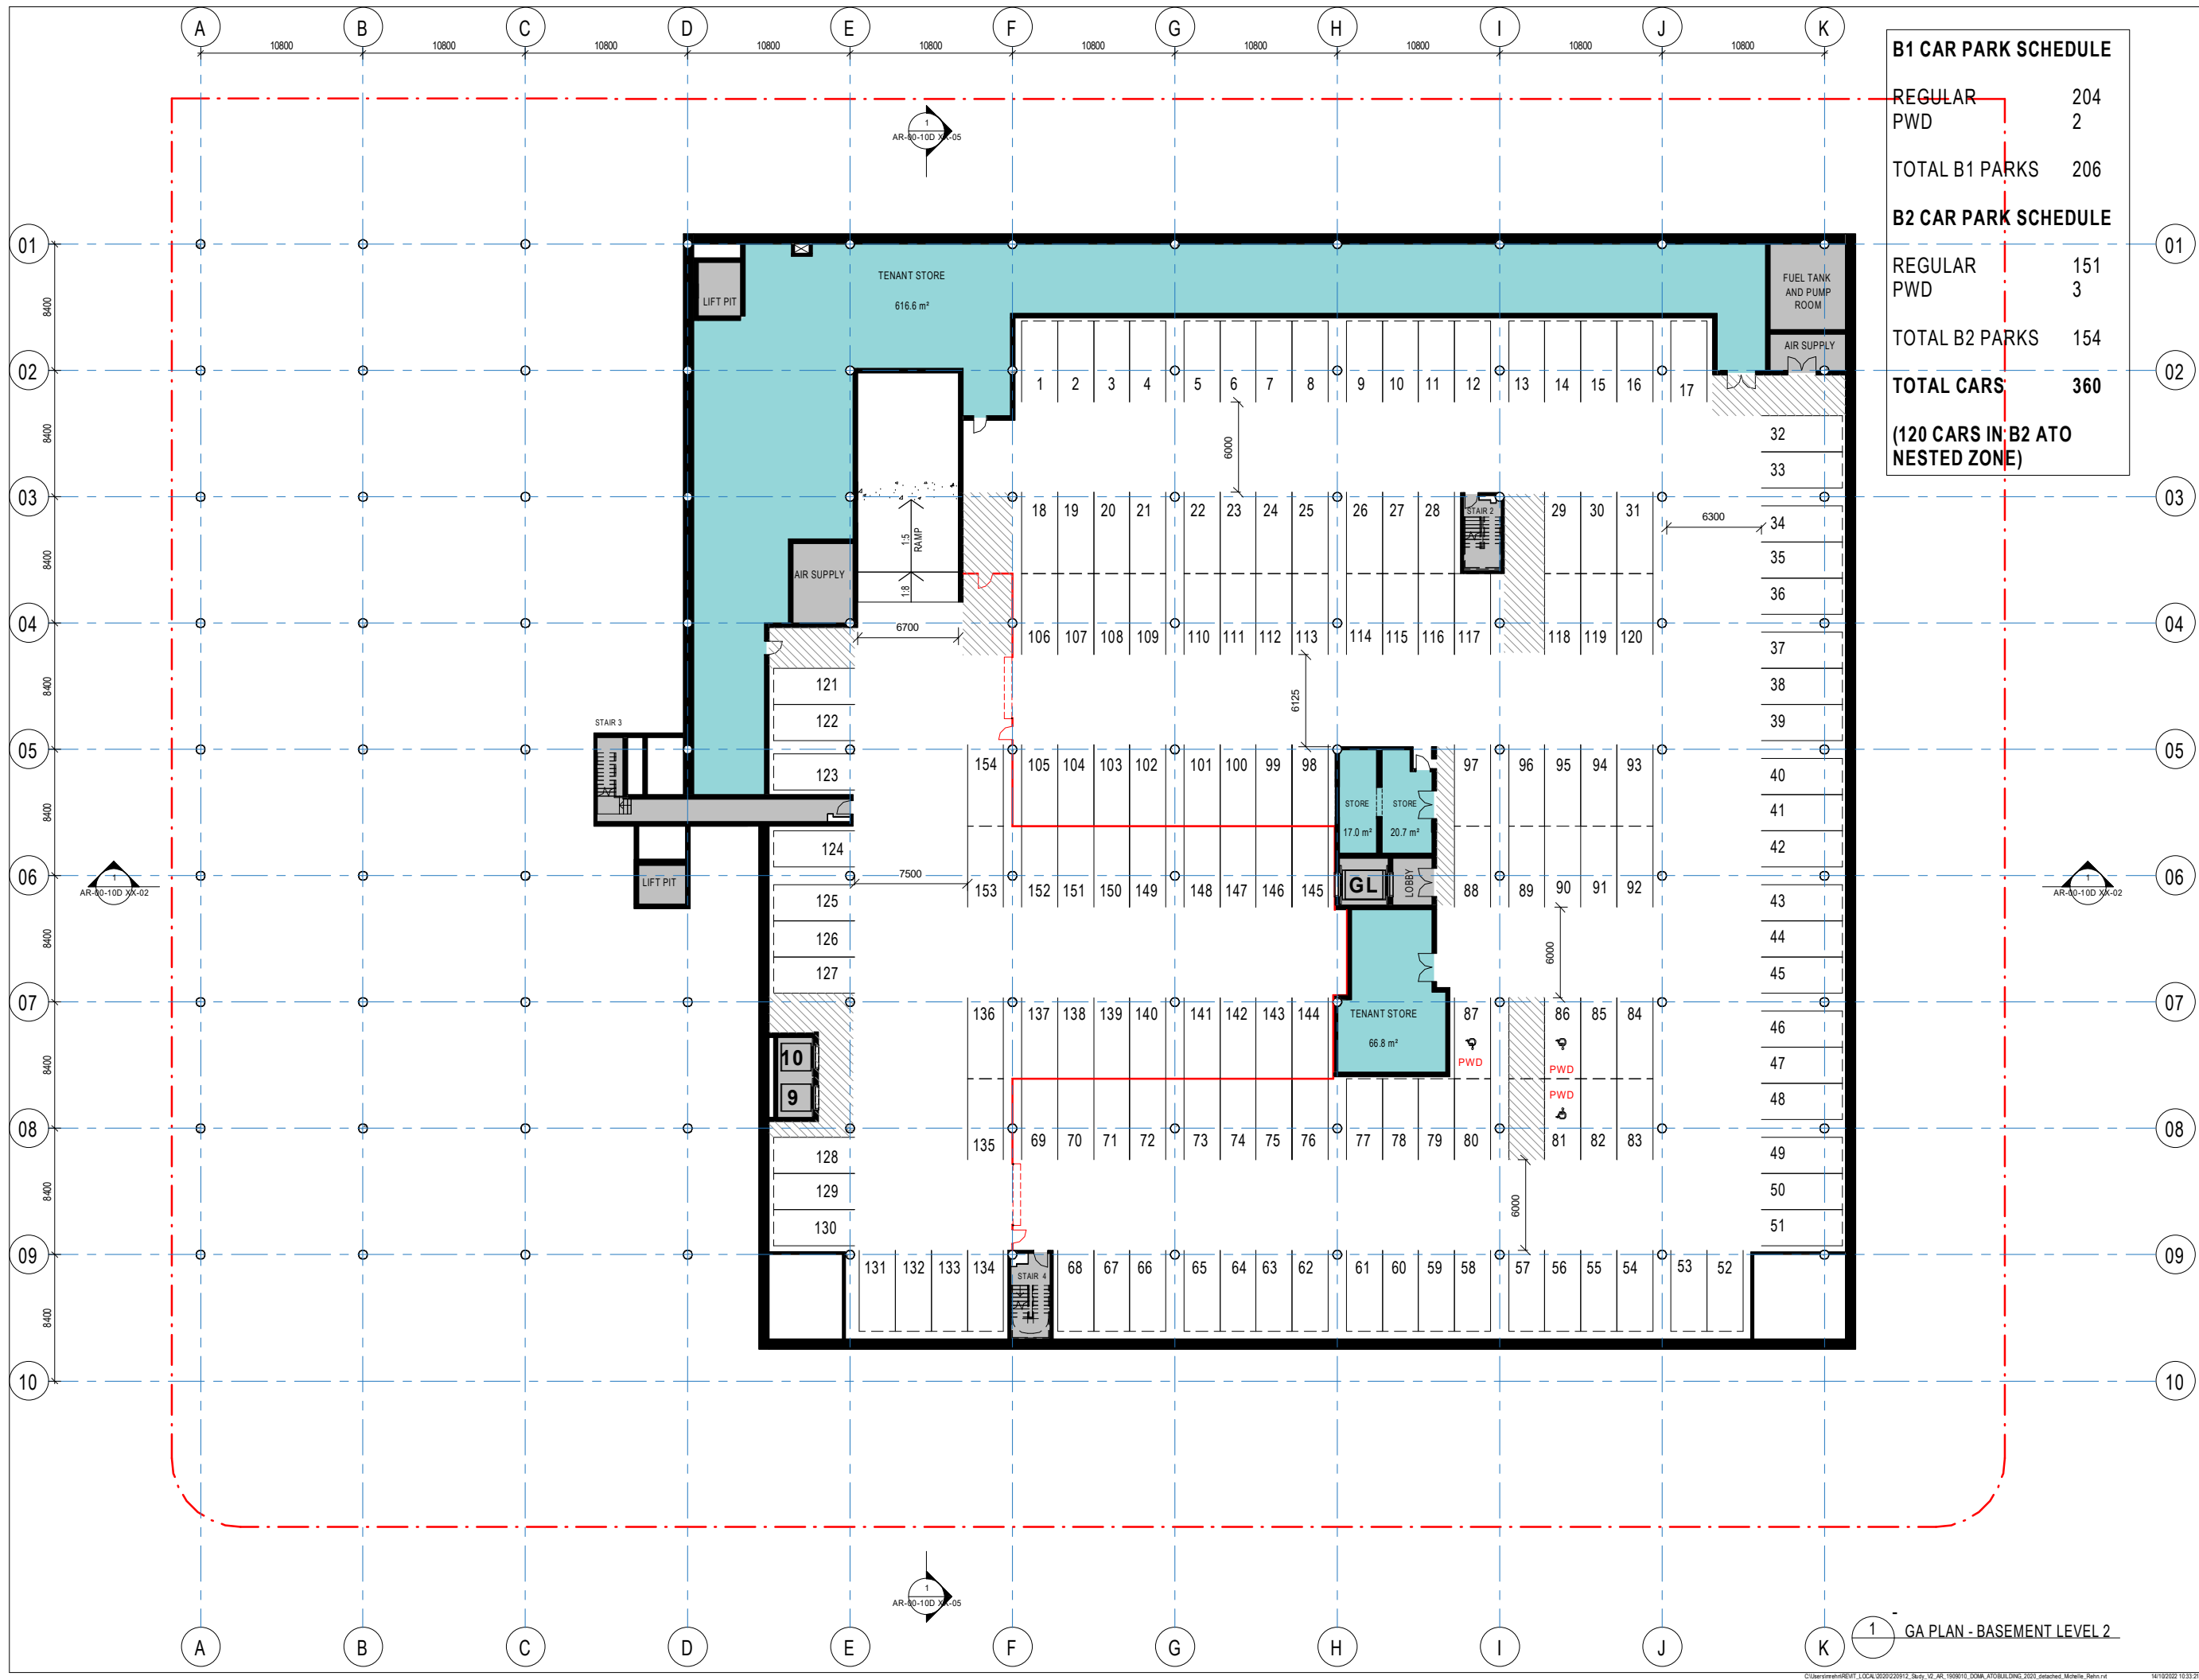

GA PLAN - BASEMENT LEVEL 2

FT-01\ FACADE TYPE 01: Commercial Facade East & West
 \ Vertical Sunshade: Champagne powder coated aluminium
 \ Vision Glass: 'Crystal grey' low-E coat IGU
 \ Horizontal Spandrel: Spandrel/Shadowbox


FT-04 FACADE TYPE 04: Plant
 \ Battens: Champagne powder coated aluminium

FT-02\ FACADE TYPE 02: Commercial Facade North
 \ Vision Glass: 'Crystal grey' low-E coat IGU
 \ Horizontal Spandrel: Spandrel/Shadowbox
 \ Externally Expressed Mullion: Champagne powder coated aluminium

FT-05\ FACADE TYPE 05: Shop Front
 \ Frameless Glazing: 'Crystal grey' low-E coat IGU
 \ Louvres to Glazing head: Champagne powder coated aluminium

FT-03\ FACADE TYPE 03: Commercial Facade South
 \ Vision Glass: 'Crystal grey' low-E coat IGU
 \ Horizontal Spandrel: Spandrel/Shadowbox
 \ Externally Expressed Mullion: Champagne powder coated aluminium

WT-01\ WALL TYPE 01: Commercial Facade N,S,E,W
 \ Concrete Wall: Keim Concretal Lasur

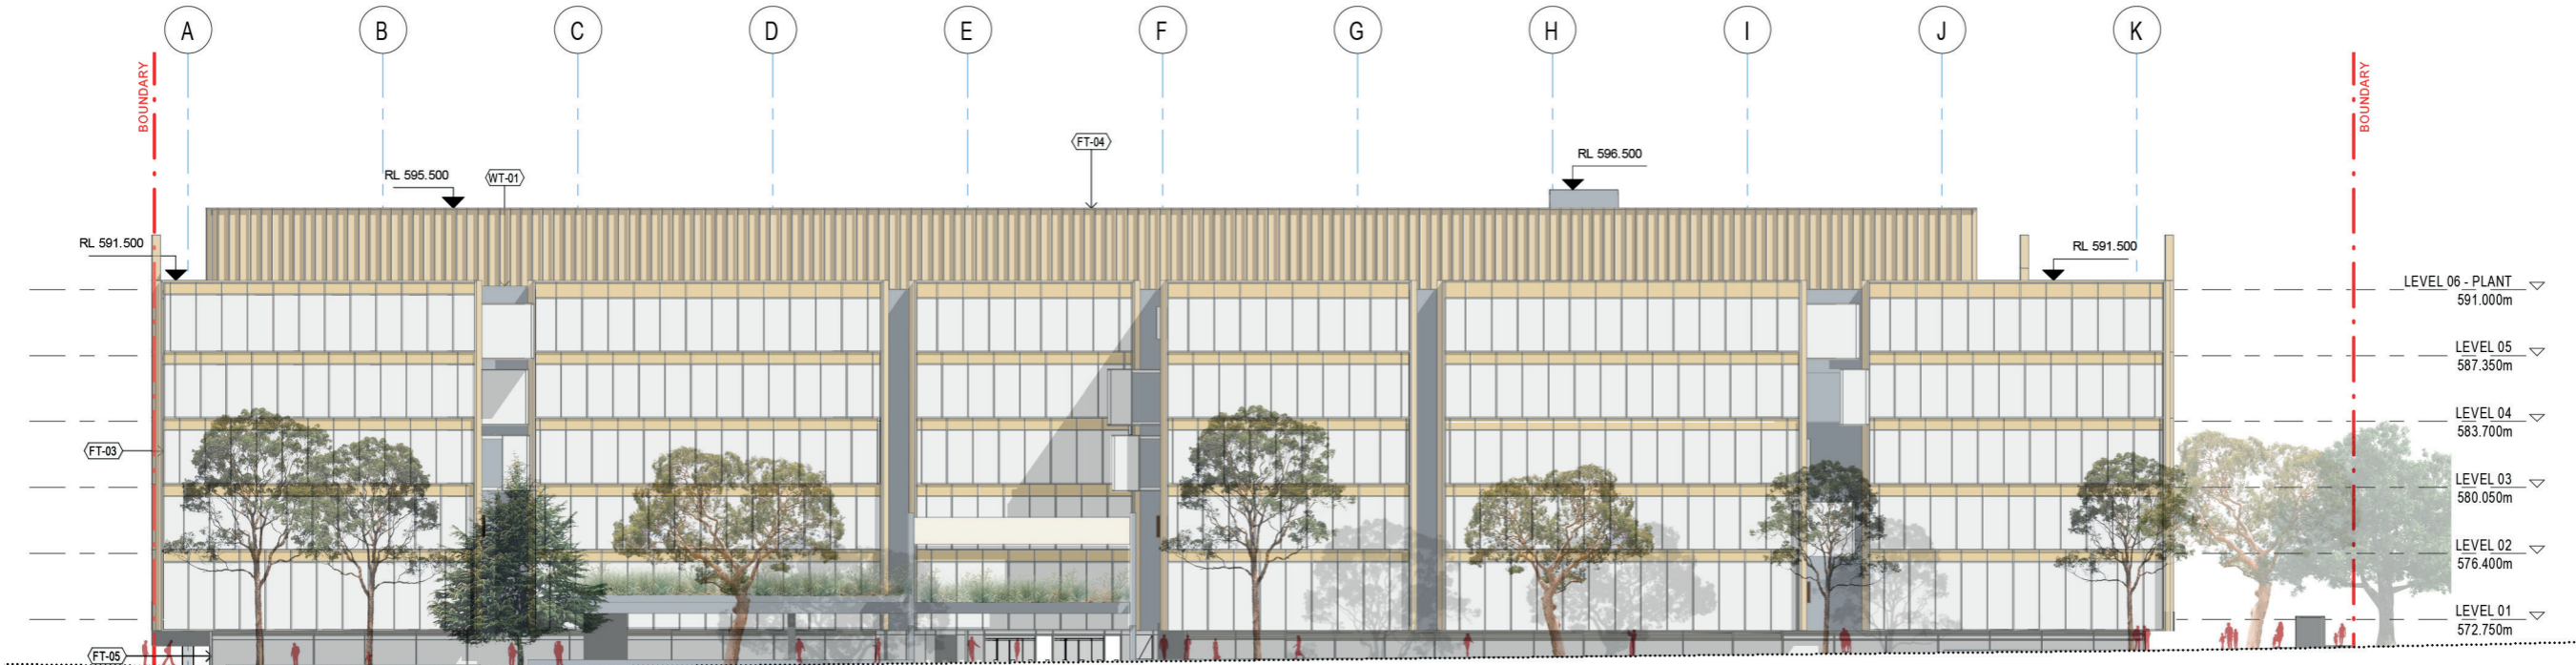

ISSUE DATE	FOR	CHKD
A 04/07/2022	For Coordination	
B 12/07/2022	For Coordination	
C 22/07/2022	For Coordination	
D 12/08/2022	Draft Works Approval	
E 23/08/2022	Draft Works Approval	
F 06/09/2022	Works Approval	
G 13/09/2022	Works Approval	
H 19/09/2022	30% Submission	
I 14/10/2022	NCA RFI	


BUILDER
 BLOC
 CONTRACTOR
 CONSULTANT
 S4B STUDIO
 SERVICES CONSULTANT
 CONSULTANT
 TENNANT HYDRAULIC CONSULTING SERVICES
 HYDRAULIC CONSULTANT
 CONSULTANT
 INDESCO
 STRUCTURAL CONSULTANT
 CONSULTANT
 REDBOX DESIGN GROUP
 LANDSCAPE DESIGN
 DEVELOPMENT MANAGER



DOMA
 CLIENT NUMBER
 1909010
 PROJECT

15 SYDNEY AVENUE
 BARTON
 CANBERRA
 BVN PROJECT NUMBER

1909010
 DRAWING KEY

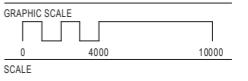

1:200@A1
 STATUS

DEVELOPMENT APPLICATION
 DRAWING

ELEVATION - SOUTH

ISSUE
I

AR-C10 XX-01

FT-01\ FACADE TYPE 01: Commercial Facade East & West
 \ Vertical Sunshade: Champagne powder coated aluminium
 \ Vision Glass: 'Crystal grey' low-E coat IGU
 \ Horizontal Spandrel: Spandrel/Shadowbox


FT-04 FACADE TYPE 04: Plant
 \ Battens: Champagne powder coated aluminium

FT-02\ FACADE TYPE 02: Commercial Facade North
 \ Vision Glass: 'Crystal grey' low-E coat IGU
 \ Horizontal Spandrel: Spandrel/Shadowbox
 \ Externally Expressed Mullion: Champagne powder coated aluminium

FT-05\ FACADE TYPE 05: Shop Front
 \ Frameless Glazing: 'Crystal grey' low-E coat IGU
 \ Louvres to Glazing head: Champagne powder coated aluminium

FT-03\ FACADE TYPE 03: Commercial Facade South
 \ Vision Glass: 'Crystal grey' low-E coat IGU
 \ Horizontal Spandrel: Spandrel/Shadowbox
 \ Externally Expressed Mullion: Champagne powder coated aluminium

WT-01\ WALL TYPE 01: Commercial Facade N,S,E,W
 \ Concrete Wall: Keim Concretal Lasur

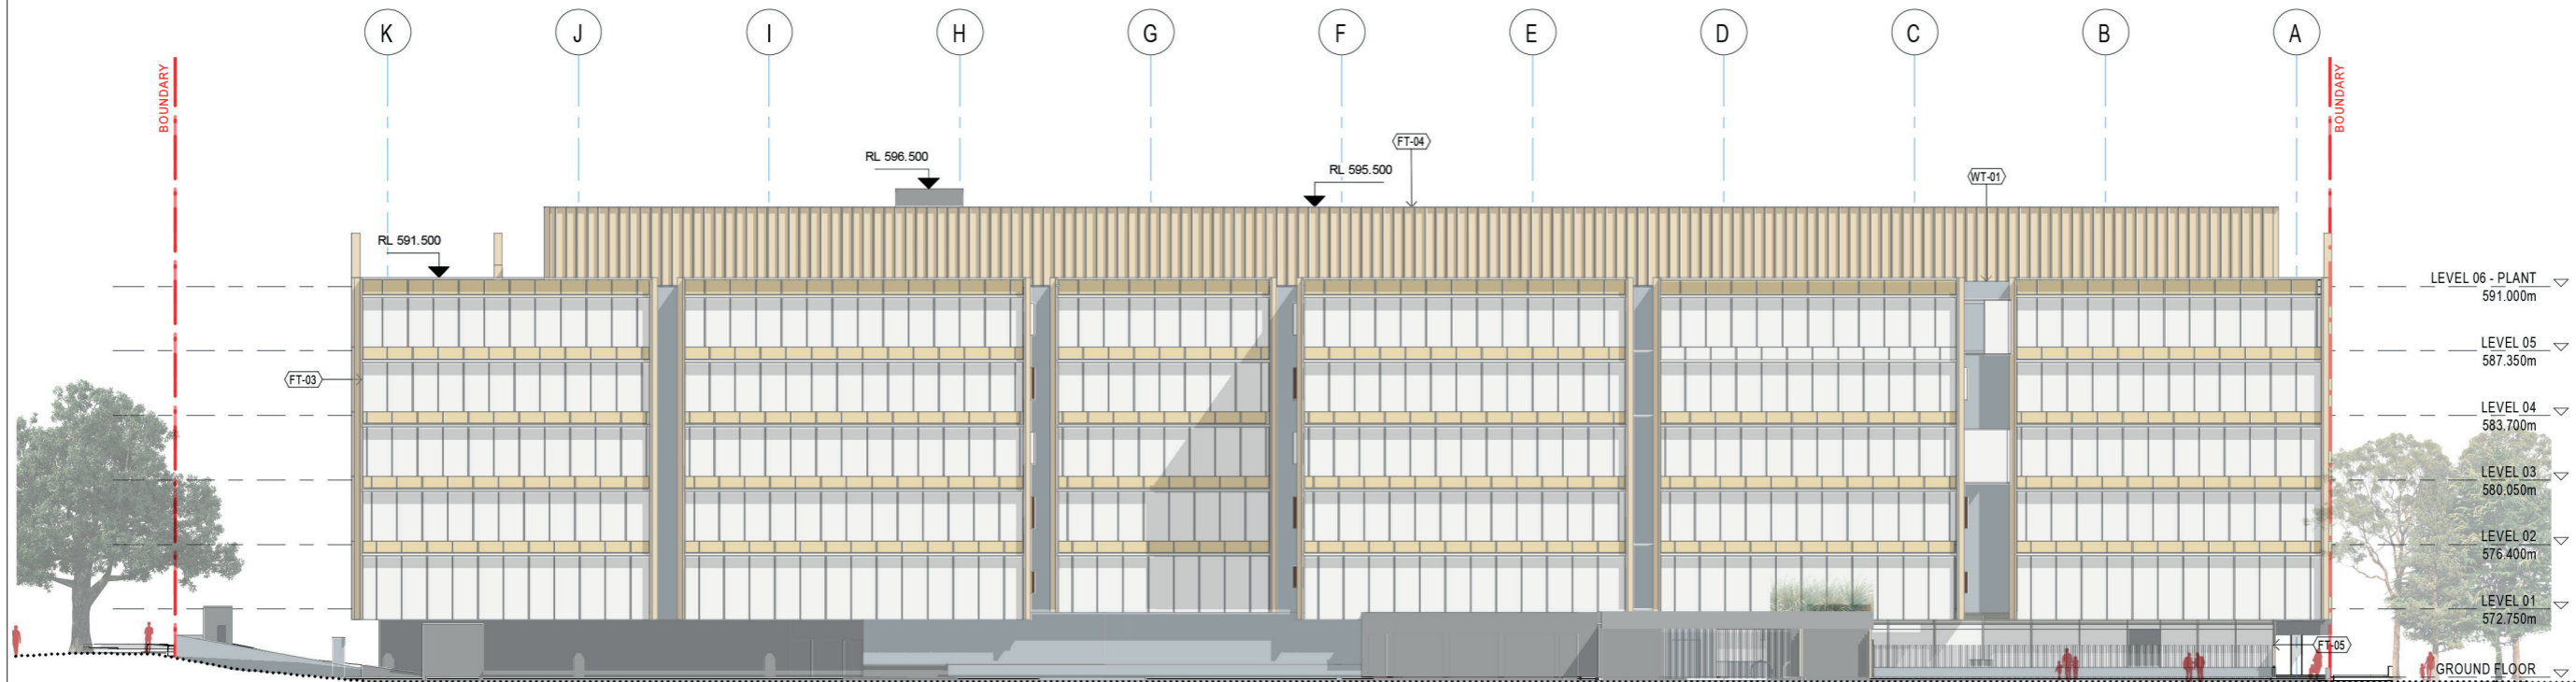

INTELLECTUAL PROPERTY
 COPYRIGHT BVN ARCHITECTURE PTY LIMITED. UNLESS OTHERWISE AGREED IN WRITING ALL RIGHTS TO THIS DOCUMENT ARE SUBJECT TO PAYMENT IN FULL OF ALL BVN CHARGES. THIS DOCUMENT MAY ONLY BE USED FOR THE EXPRESS PURPOSE AND PROJECT FOR WHICH IT HAS BEEN CREATED AND DELIVERED. AS NOTIFIED IN WRITING BY BVN AND THIS DOCUMENT MAY NOT BE OTHERWISE USED, REPRODUCED, COPIED, OR TRANSMITTED IN ANY MANNER WITHOUT THE WRITTEN PERMISSION OF BVN. UNAUTHORIZED USE OF THIS DOCUMENT IS AT THE USER'S SOLE RISK AND WITHOUT LIMITING RIGHTS THE USER RELEASES AND INDEMNIFIES BVN FROM AND AGAINST ALL LOSS OR ARISING.

NOTE
 CONTRACTOR TO CHECK AND VERIFY ALL DIMENSIONS ON SITE PRIOR TO COMMENCEMENT OF WORK OR PREPARATION OF SHOP DRAWINGS. DO NOT SCALE THIS DRAWING.

ISSUE DATE	FOR	CHKD
A 04/07/2022	For Coordination	
B 12/07/2022	For Coordination	
C 22/07/2022	For Coordination	
D 12/08/2022	Draft Works Approval	
E 23/08/2022	Draft Works Approval	
F 06/09/2022	Works Approval	
G 13/09/2022	Works Approval	
H 19/09/2022	30% Submission	
I 14/10/2022	NCA RFI	

- BUILDER
- BLOC
- CONTRACTOR
- CONSULTANT
- S4B STUDIO
- SERVICES CONSULTANT
- CONSULTANT
- TENNANT HYDRAULIC CONSULTING SERVICES
- HYDRAULIC CONSULTANT
- CONSULTANT
- INDESCO
- STRUCTURAL CONSULTANT
- CONSULTANT
- REDBOX DESIGN GROUP
- LANDSCAPE DESIGN
- DEVELOPMENT MANAGER


DOMA



DOMA
 CLIENT NUMBER
 1909010
 PROJECT

15 SYDNEY AVENUE
 BARTON
 CANBERRA
 BVN PROJECT NUMBER

1909010
 DRAWING KEY

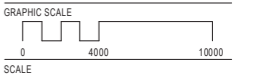

1:200@A1
 STATUS

DEVELOPMENT APPLICATION
 DRAWING

ELEVATION - NORTH (LITTLE NATIONAL BOUNDARY)

ISSUE
AR-C10 XX-03 I

INTELLECTUAL PROPERTY
COPYRIGHT BY ARCHITECTURE PTY LIMITED UNLESS OTHERWISE
AGREED IN WRITING ALL RIGHTS TO THIS DOCUMENT ARE SUBJECT TO
PAYMENT IN FULL OF ALL B.V.N. CHARGES THIS DOCUMENT MAY ONLY
BE USED FOR THE EXPRESS PURPOSE AND PROJECT FOR WHICH IT
HAS BEEN CREATED AND DELIVERED, AS NOTIFIED IN WRITING BY
B.V.N. AND THIS DOCUMENT MAY NOT BE OTHERWISE USED, OR COPIED,
ANY UNAUTHORISED USE OF THIS DOCUMENT IS AT THE USER'S SOLE
RISK AND WITHOUT LIMITING B.V.N.'S RIGHTS THE USER RELEASES AND
INDEMNIFIES B.V.N. FROM AND AGAINST ALL LOSS SO ARISING.

NOTE
CONTRACTOR TO CHECK AND VERIFY ALL DIMENSIONS ON SITE PRIOR
TO COMMENCEMENT OF WORK OR PREPARATION OF SHOP DRAWINGS.
DO NOT SCALE THIS DRAWING.

ISSUE DATE	FOR	CHKD
A	12/07/2022 For Coordination	
B	22/07/2022 For Coordination	
C	09/07/2022 For Coordination	
D	12/08/2022 Draft Works Approval	
E	23/08/2022 Draft Works Approval	
F	13/09/2022 Works Approval	
G	19/09/2022 30% Submission	
H	14/10/2022 NCA RFI	


- BUILDER
BLOC
CONTRACTOR
CONSULTANT
S4B STUDIO
SERVICES CONSULTANT
CONSULTANT
TENNANT HYDRAULIC CONSULTING SERVICES
HYDRAULIC CONSULTANT
CONSULTANT
INDESCO
STRUCTURAL CONSULTANT
CONSULTANT
REDBOX DESIGN GROUP
LANDSCAPE DESIGN
DEVELOPMENT MANAGER



DOMA
CLIENT NUMBER
1909010
PROJECT

15 SYDNEY AVENUE
BARTON
CANBERRA
B.V.N. PROJECT NUMBER

1909010
DRAWING KEY

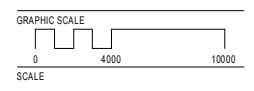


1:200@A1
STATUS

DEVELOPMENT APPLICATION
DRAWING

SECTION - LONG B-B

ISSUE
AR-D10 XX-02
H

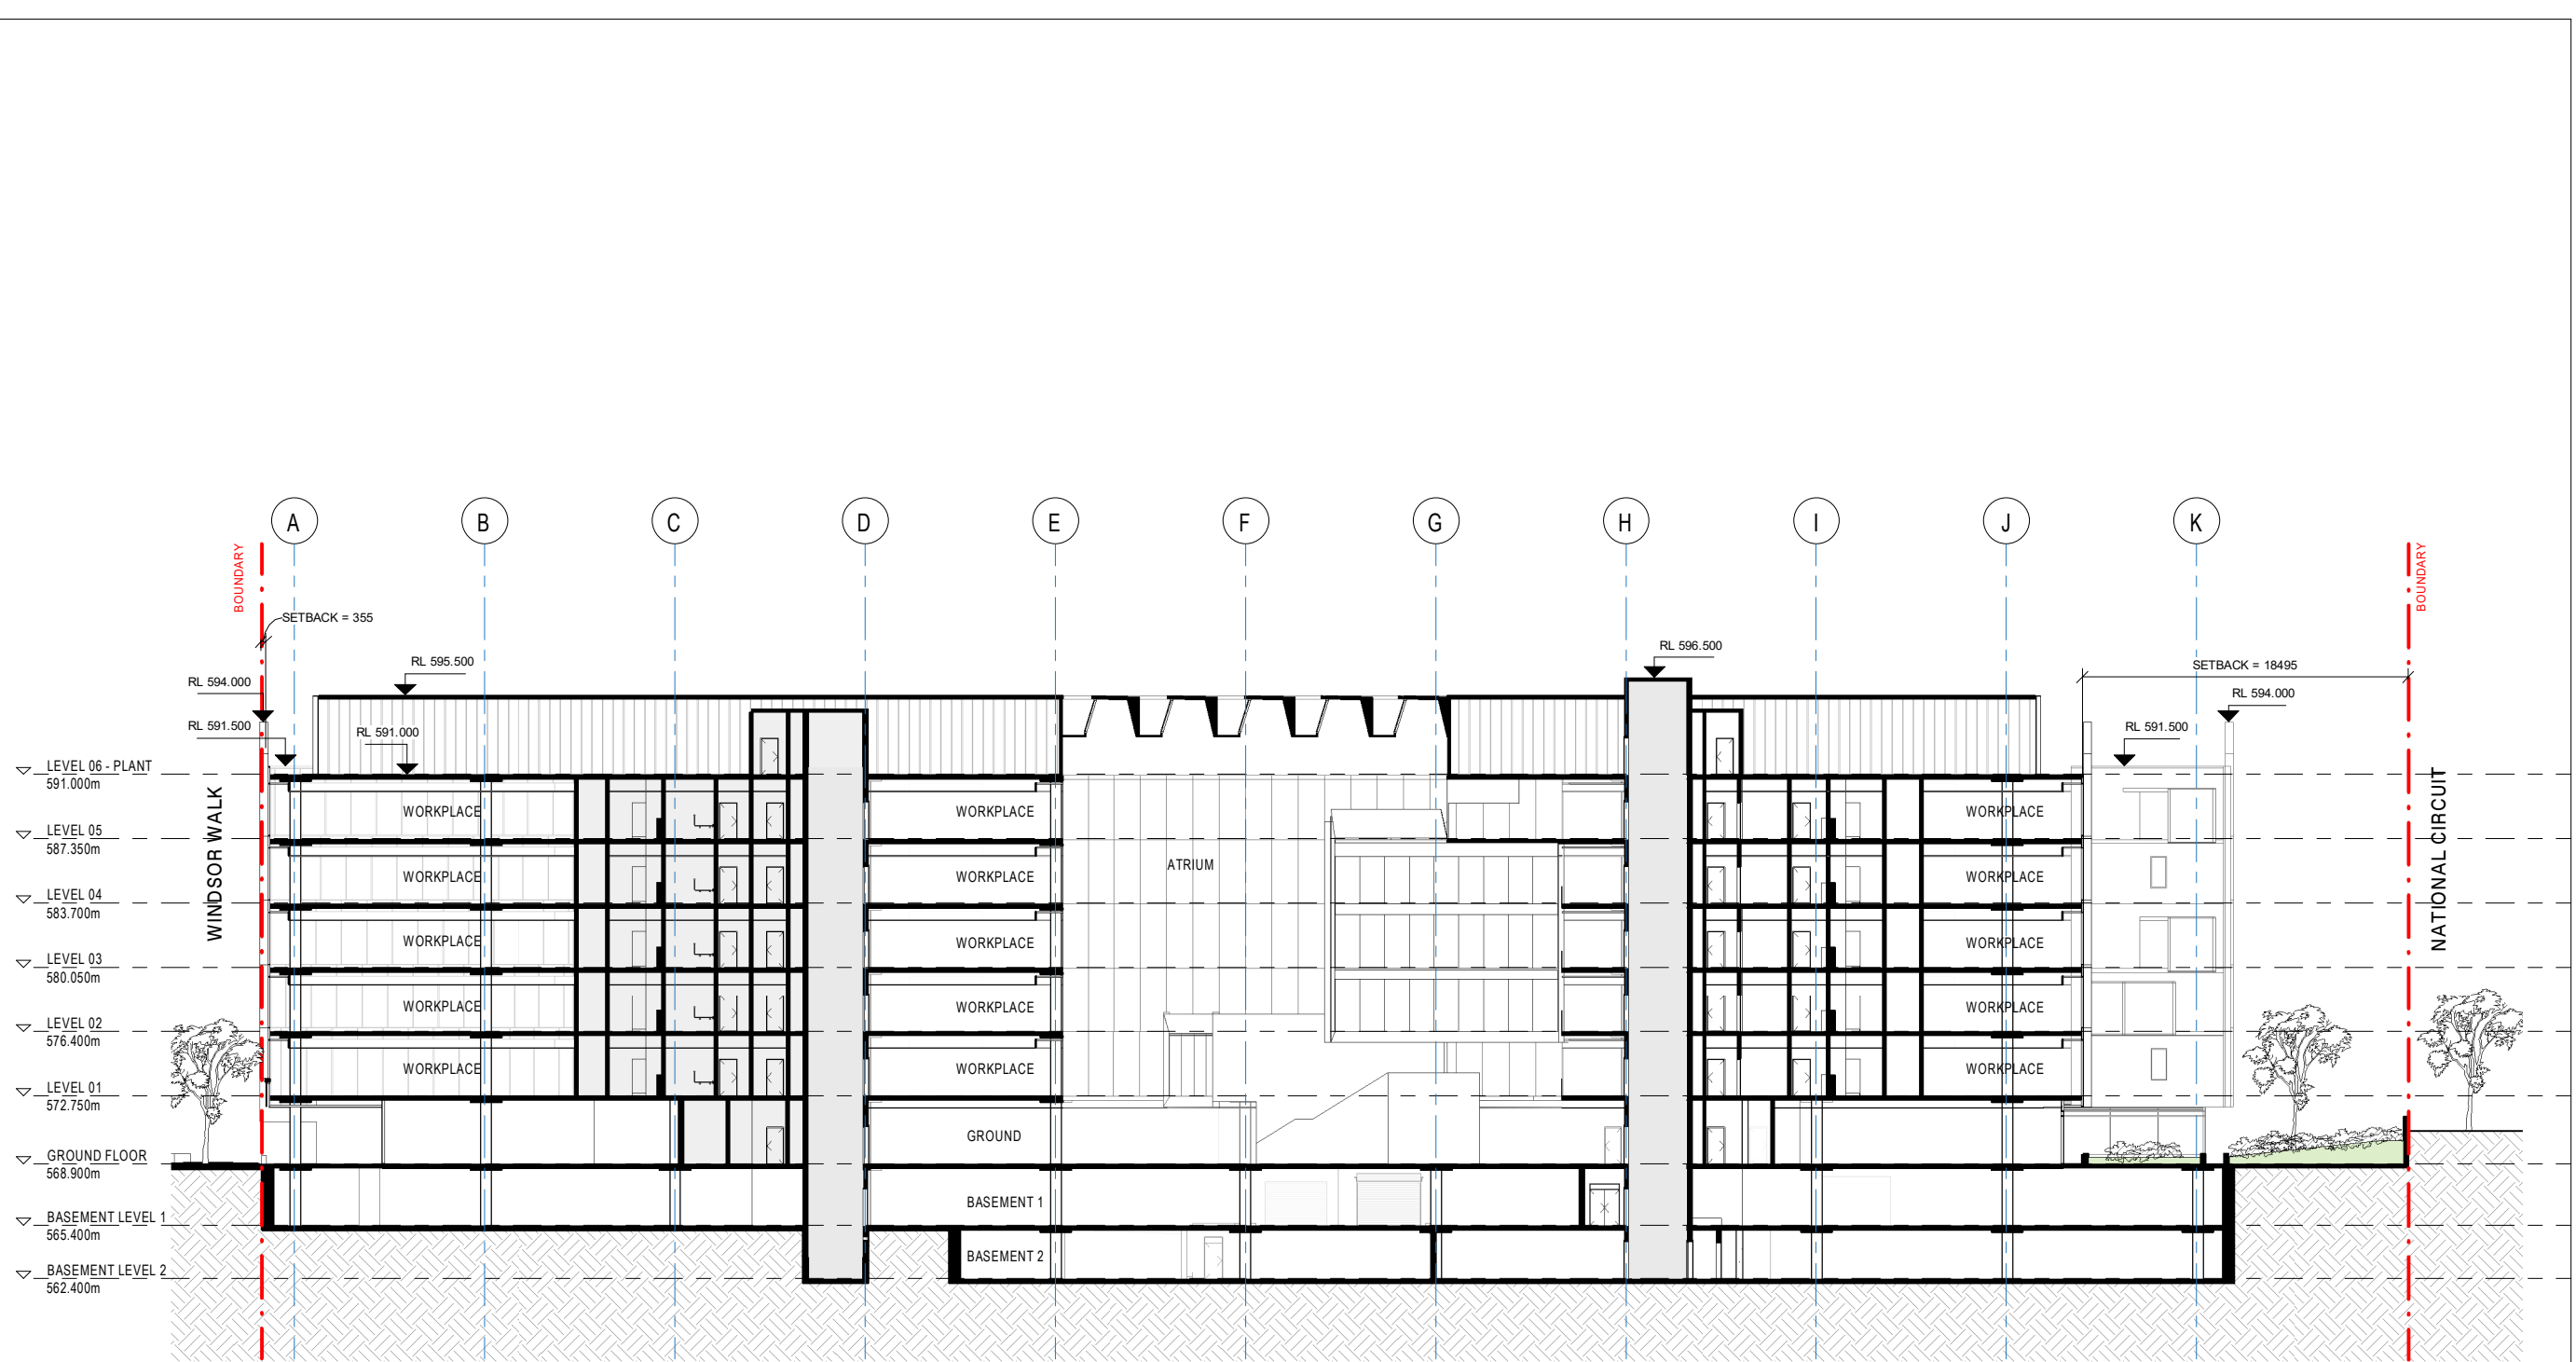

1 SECTION BB - LONG

INTELLECTUAL PROPERTY
 COPYRIGHT BY ARCHITECTURE PTY LIMITED. UNLESS OTHERWISE
 AGREED IN WRITING ALL RIGHTS TO THIS DOCUMENT ARE SUBJECT TO
 PAYMENT IN FULL OF ALL BVN CHARGES. THIS DOCUMENT MAY ONLY
 BE USED FOR THE EXPRESS PURPOSE AND PROJECT FOR WHICH IT
 HAS BEEN CREATED AND DELIVERED. AS NOTIFIED IN WRITING BY
 BVN AND THIS DOCUMENT MAY NOT BE OTHERWISE USED, OR COPIED.
 ANY UNAUTHORISED USE OF THIS DOCUMENT IS AT THE USER'S SOLE
 RISK AND WITHOUT LIMITING BVN'S RIGHTS THE USER RELEASES AND
 INDEMNIFIES BVN FROM AND AGAINST ALL LOSS SO ARISING.

NOTE
 CONTRACTOR TO CHECK AND VERIFY ALL DIMENSIONS ON SITE PRIOR
 TO COMMENCEMENT OF WORK OR PREPARATION OF SHOP DRAWINGS.
 DO NOT SCALE THIS DRAWING.

ISSUE DATE	FOR	CHKD
A 12/07/2022	For Coordination	
B 22/07/2022	For Coordination	
C 09/07/2022	For Coordination	
D 12/08/2022	Draft Works Approval	
E 23/08/2022	Draft Works Approval	
F 13/09/2022	Works Approval	
G 19/09/2022	30% Submission	
H 14/10/2022	NCA RFI	


- BUILDER
BLOC
 CONTRACTOR
- CONSULTANT
S4B STUDIO
 SERVICES CONSULTANT
- CONSULTANT
TENNANT HYDRAULIC CONSULTING SERVICES
 HYDRAULIC CONSULTANT
- CONSULTANT
INDESCO
 STRUCTURAL CONSULTANT
- CONSULTANT
REDBOX DESIGN GROUP
 LANDSCAPE DESIGN
 DEVELOPMENT MANAGER



DOMA
 CLIENT NUMBER
 1909010
 PROJECT

15 SYDNEY AVENUE
 BARTON
 CANBERRA
 BVN PROJECT NUMBER

1909010
 DRAWING KEY

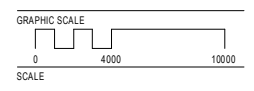


1:200@A1
 STATUS

DEVELOPMENT APPLICATION
 DRAWING

SECTION - CROSS E-E

ISSUE
AR-D10 XX-05
H

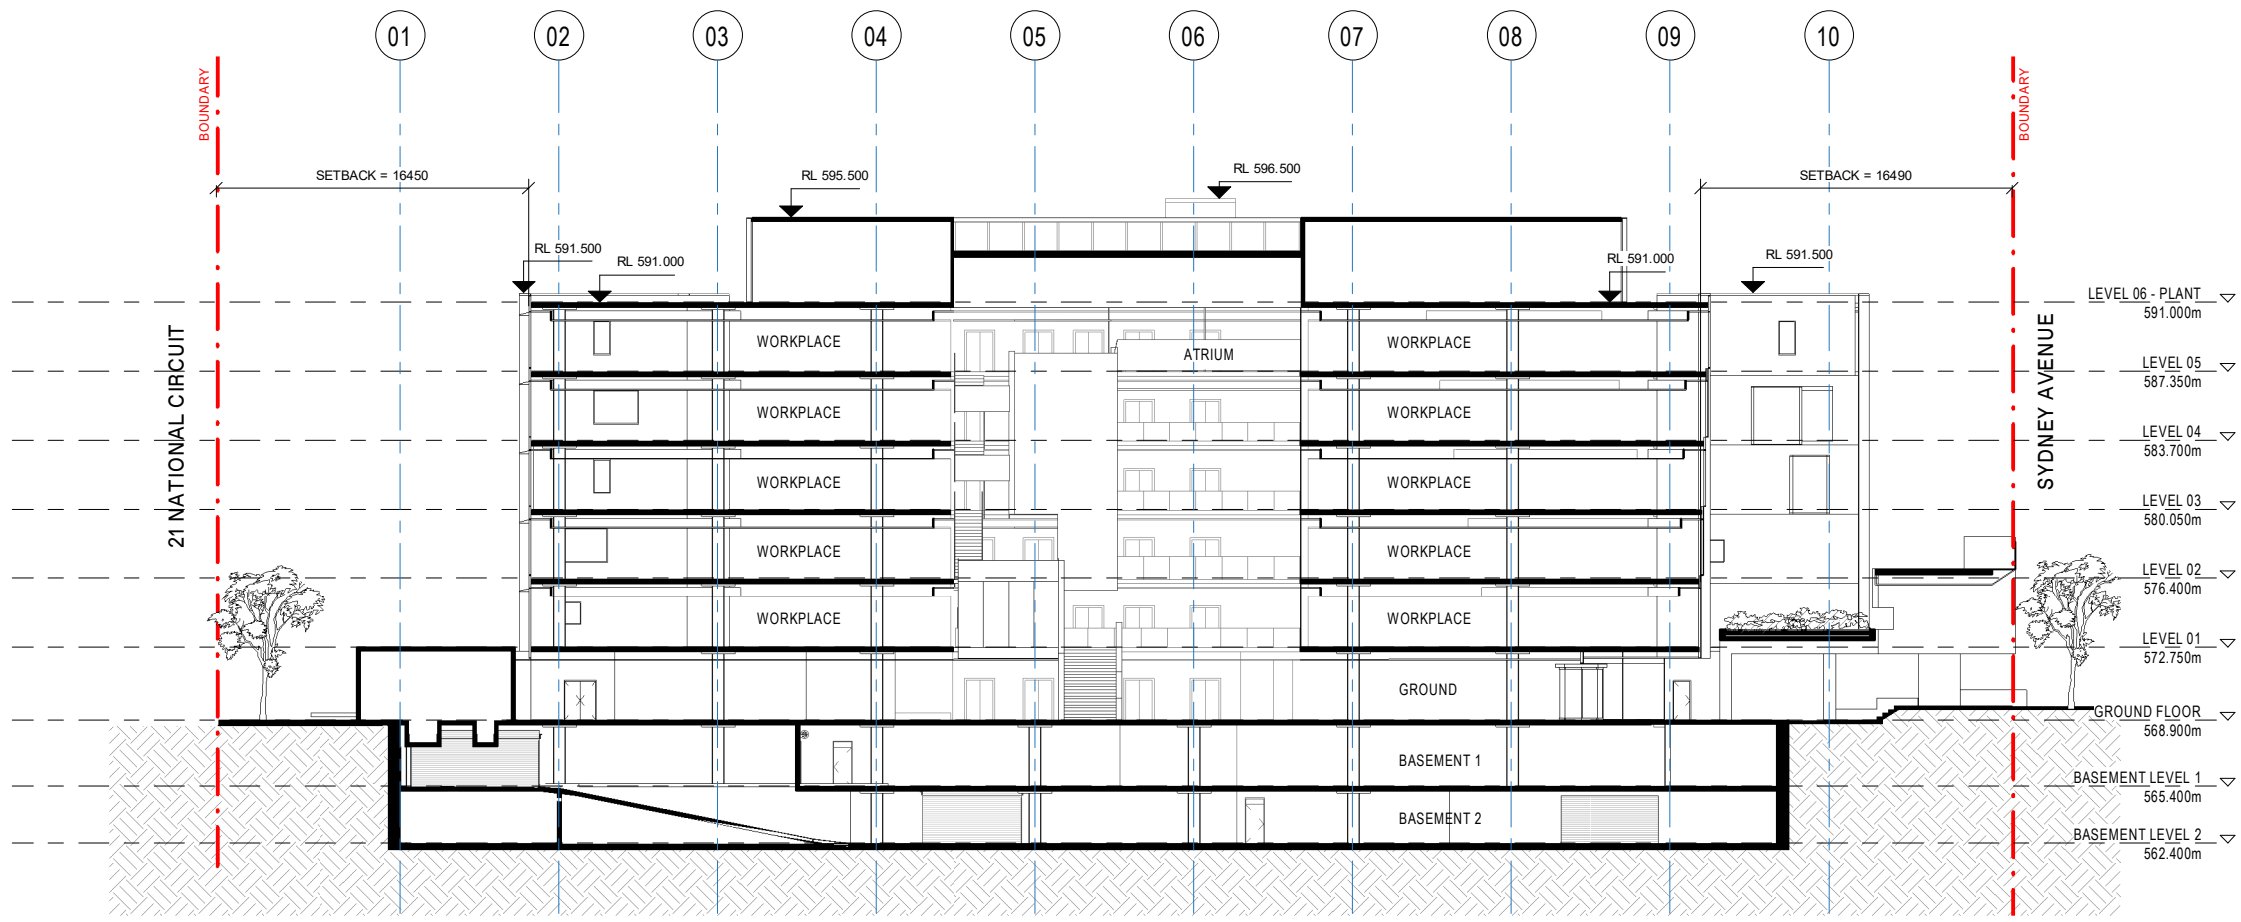

1 SECTION EE - CROSS