

INTELLECTUAL PROPERTY
COPYRIGHT BVN ARCHITECTURE PTY LIMITED. UNLESS OTHERWISE
AGREED IN WRITING ALL RIGHTS TO THIS DOCUMENT ARE SUBJECT TO
PAYMENT IN FULL OF ALL BVN CHARGES. THIS DOCUMENT MAY ONLY
BE USED FOR THE EXPRESS PURPOSE AND PROJECT FOR WHICH IT
HAS BEEN CREATED AND DELIVERED. AS NOTIFIED IN WRITING BY
BVN AND THIS DOCUMENT MAY NOT BE, OTHERWISE USED OR COPIED
ANY UNAUTHORISED USE OF THIS DOCUMENT IS AT THE USER'S SOLE
RISK AND WITHOUT LIMITING BVN'S RIGHTS THE USER RELEASES AND
INDEMNIFIES BVN FROM AND AGAINST ALL LOSS SO ARISING.

NOTE
CONTRACTOR TO CHECK AND VERIFY ALL DIMENSIONS ON SITE PRIOR
TO COMMENCEMENT OF WORK OR PREPARATION OF SHOP DRAWINGS.
DO NOT SCALE THIS DRAWING

ISSUE DATE	FOR	CHKD
A 09/07/2022	For Coordination	
B 12/08/2022	Draft Works Approval	

- CONSULTANT
- BLOC
- CONTRACTOR
- CONSULTANT
- S4B STUDIO
- SERVICES CONSULTANT
- CONSULTANT
- TENNANT HYDRAULIC CONSULTING SERVICES
- HYDRAULIC CONSULTANT
- CONSULTANT
- INDESCO
- STRUCTURAL CONSULTANT
- PROJECT MANAGER
- REDBOX DESIGN GROUP
- LANDSCAPE DESIGN
- CLIENT

DOMA
CLIENT NUMBER

1909010
PROJECT

15 SYDNEY AVENUE
BARTON
CANBERRA
BVN PROJECT NUMBER

1909010
DRAWING KEY

PROJECT NORTH


GRAPHIC SCALE
0 4000 10000

1:200@A1
STATUS

DEVELOPMENT APPLICATION
DRAWING

EXTERNAL SIGNAGE PLAN

AR-00-69B 00-01

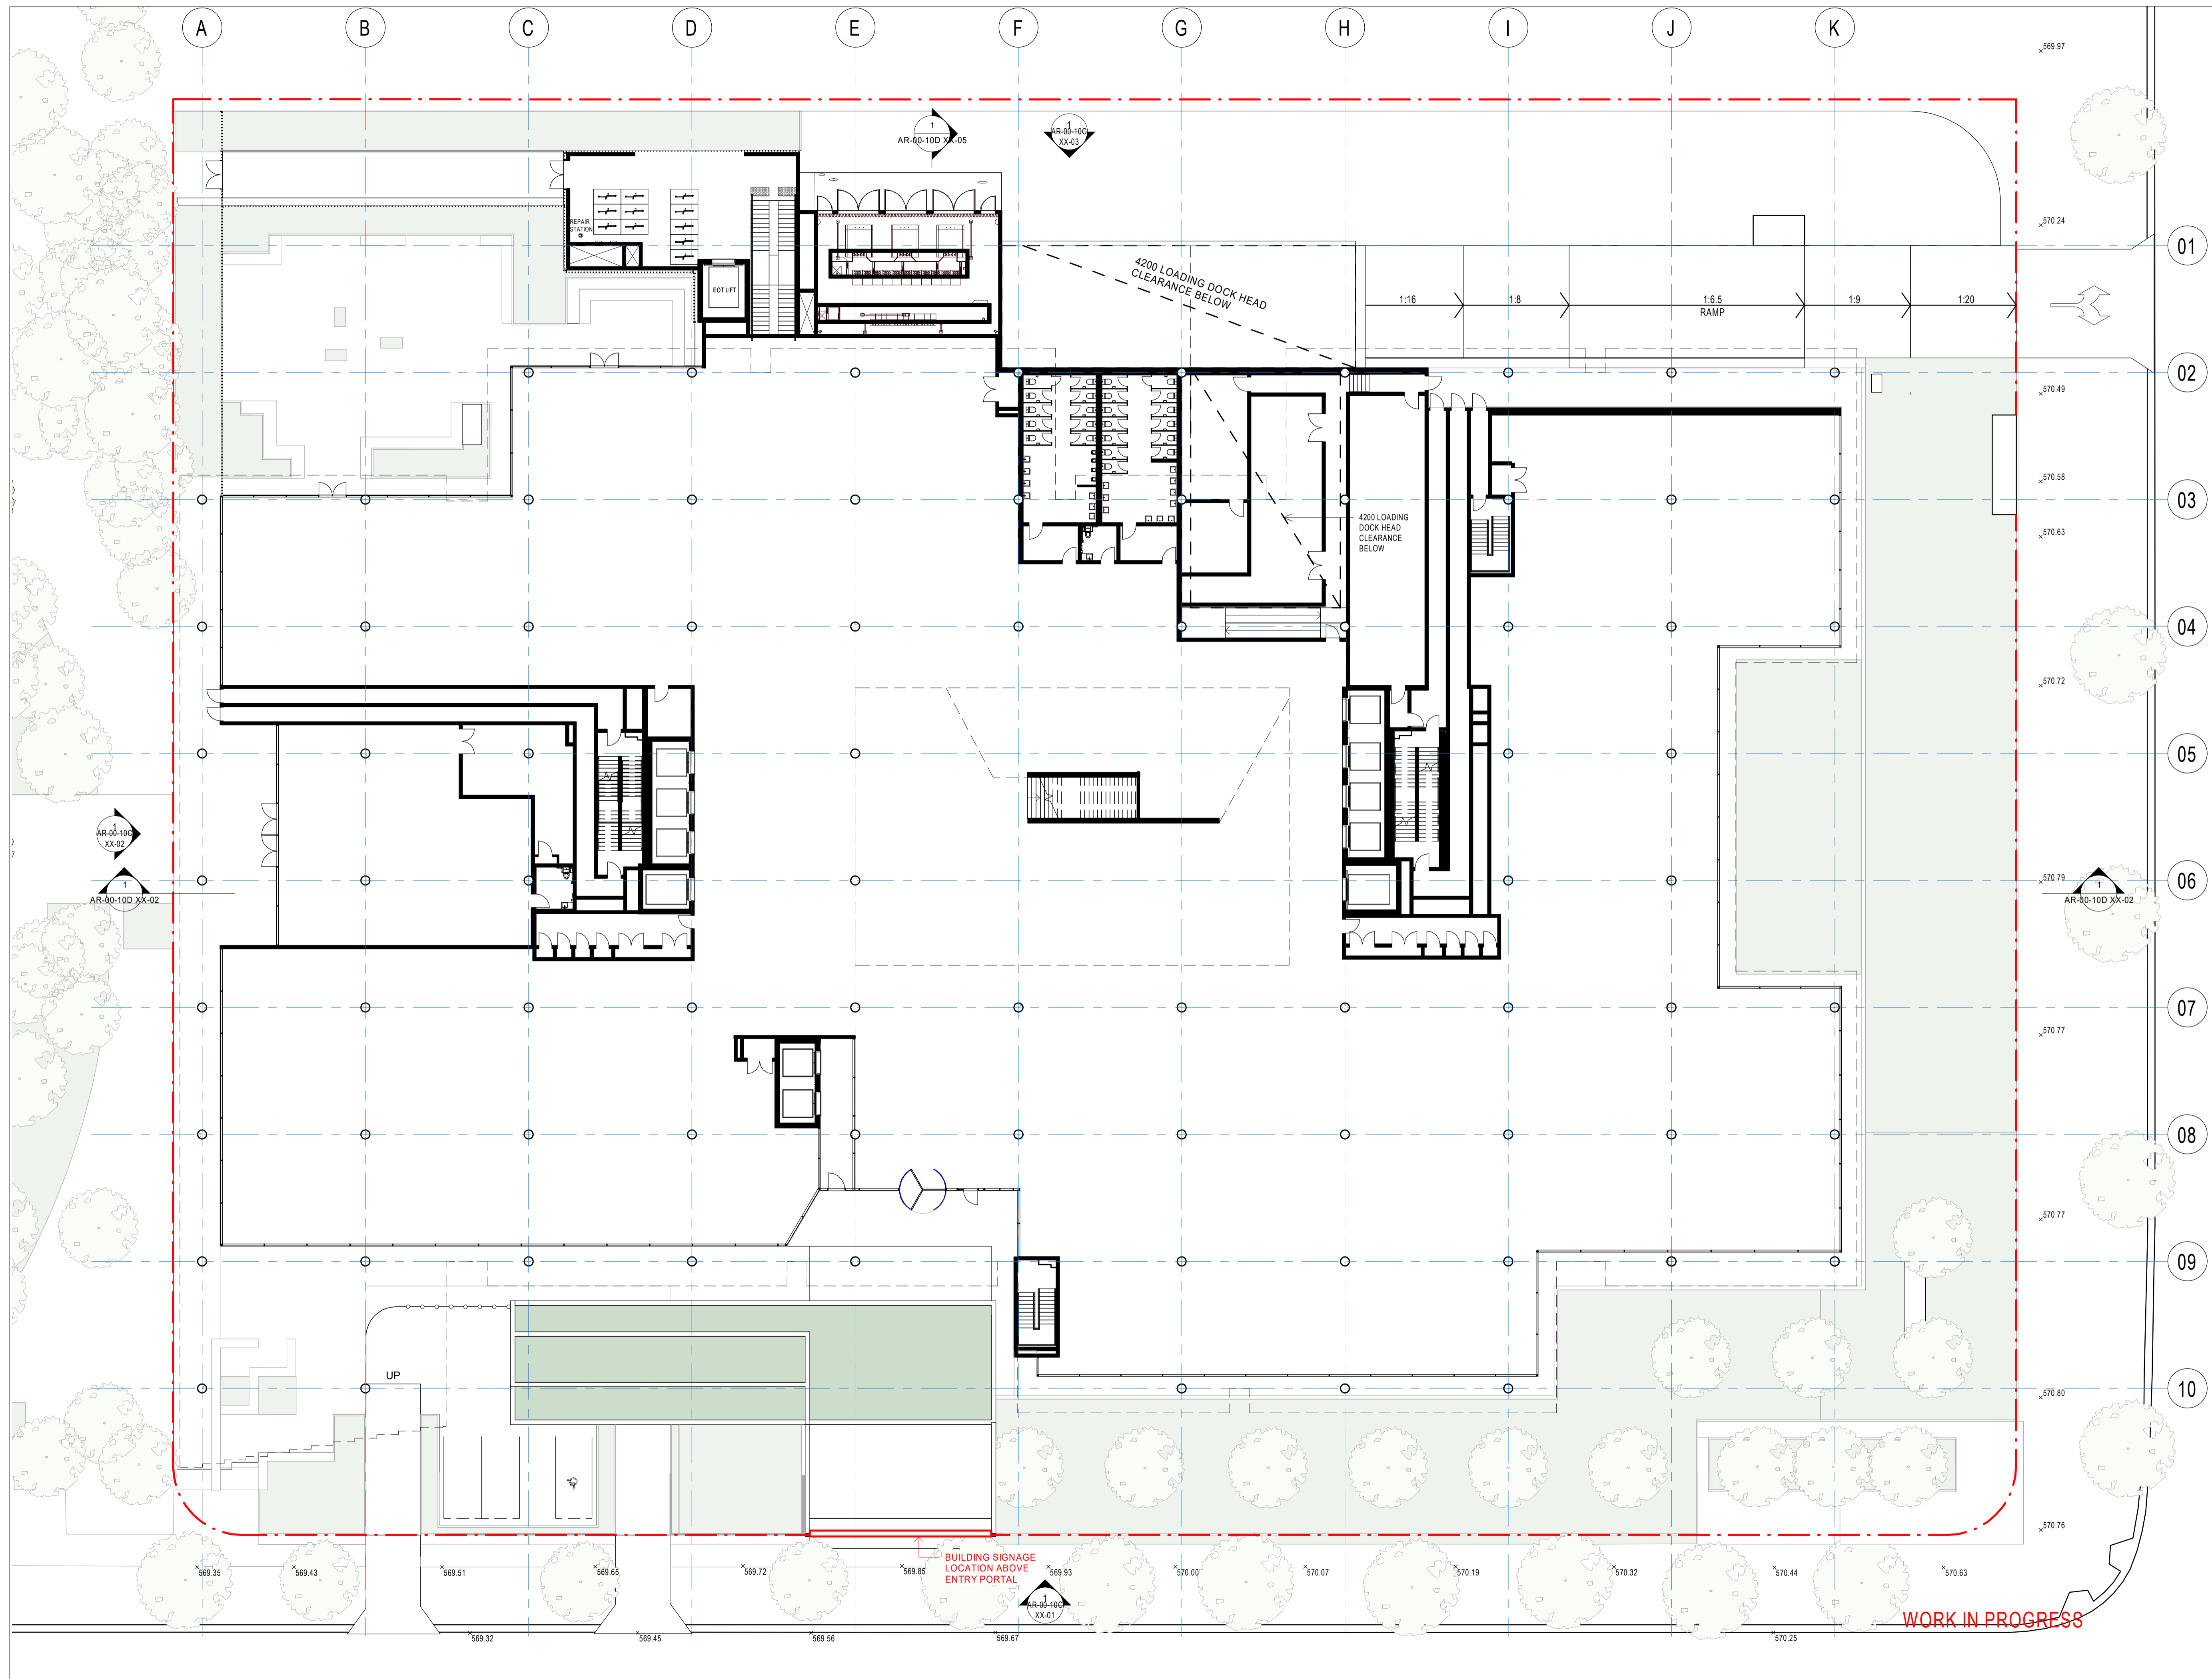

1 EXTERNAL SIGNAGE PLAN

INTELLECTUAL PROPERTY
COPYRIGHT BY ARCHITECTURE PTY LIMITED. UNLESS OTHERWISE
AGREED IN WRITING ALL RIGHTS TO THIS DOCUMENT ARE SUBJECT TO
PAYMENT IN FULL OF ALL B.V.N. CHARGES. THIS DOCUMENT MAY ONLY
BE USED FOR THE EXPRESS PURPOSE AND PROJECT FOR WHICH IT
HAS BEEN CREATED AND DELIVERED. AS NOTIFIED IN WRITING BY
B.V.N. AND THIS DOCUMENT MAY NOT BE OTHERWISE USED, OR COPIED,
ANY UNAUTHORIZED USE OF THIS DOCUMENT IS AT THE USER'S SOLE
RISK AND WITHOUT LIMITING B.V.N.'S RIGHTS THE USER RELEASES AND
INDEMNIFIES B.V.N. FROM AND AGAINST ALL LOSS OR ARISING.

NOTE
CONTRACTOR TO CHECK AND VERIFY ALL DIMENSIONS ON SITE PRIOR
TO COMMENCEMENT OF WORK OR PREPARATION OF SHOP DRAWINGS.
DO NOT SCALE THIS DRAWING.

ISSUE DATE	FOR	CHKD
A 09/07/2022	For Coordination	
B 12/08/2022	Draft Works Approval	
C 23/08/2022	Draft Works Approval	
D 06/09/2022	Works Approval	
E 09/09/2022	Works Approval	

- BUILDER
BLOC
CONTRACTOR
CONSULTANT
S4B STUDIO
SERVICES CONSULTANT
CONSULTANT
TENNANT HYDRAULIC CONSULTING SERVICES
HYDRAULIC CONSULTANT
CONSULTANT
INDESCO
STRUCTURAL CONSULTANT
CONSULTANT
REDBOX DESIGN GROUP
LANDSCAPE DESIGN
DEVELOPMENT MANAGER




DOMA
CLIENT NUMBER
1909010
PROJECT
15 SYDNEY AVENUE
BARTON
CANBERRA
B.V.N. PROJECT NUMBER

1909010
DRAWING KEY
PROJECT NORTH
GRAPHIC SCALE
0 4000 10000
SCALE
1:200@A1
STATUS

DEVELOPMENT APPLICATION
DRAWING

EXTERNAL SIGNAGE PLAN

AR-00-69B 00-01 ISSUE E

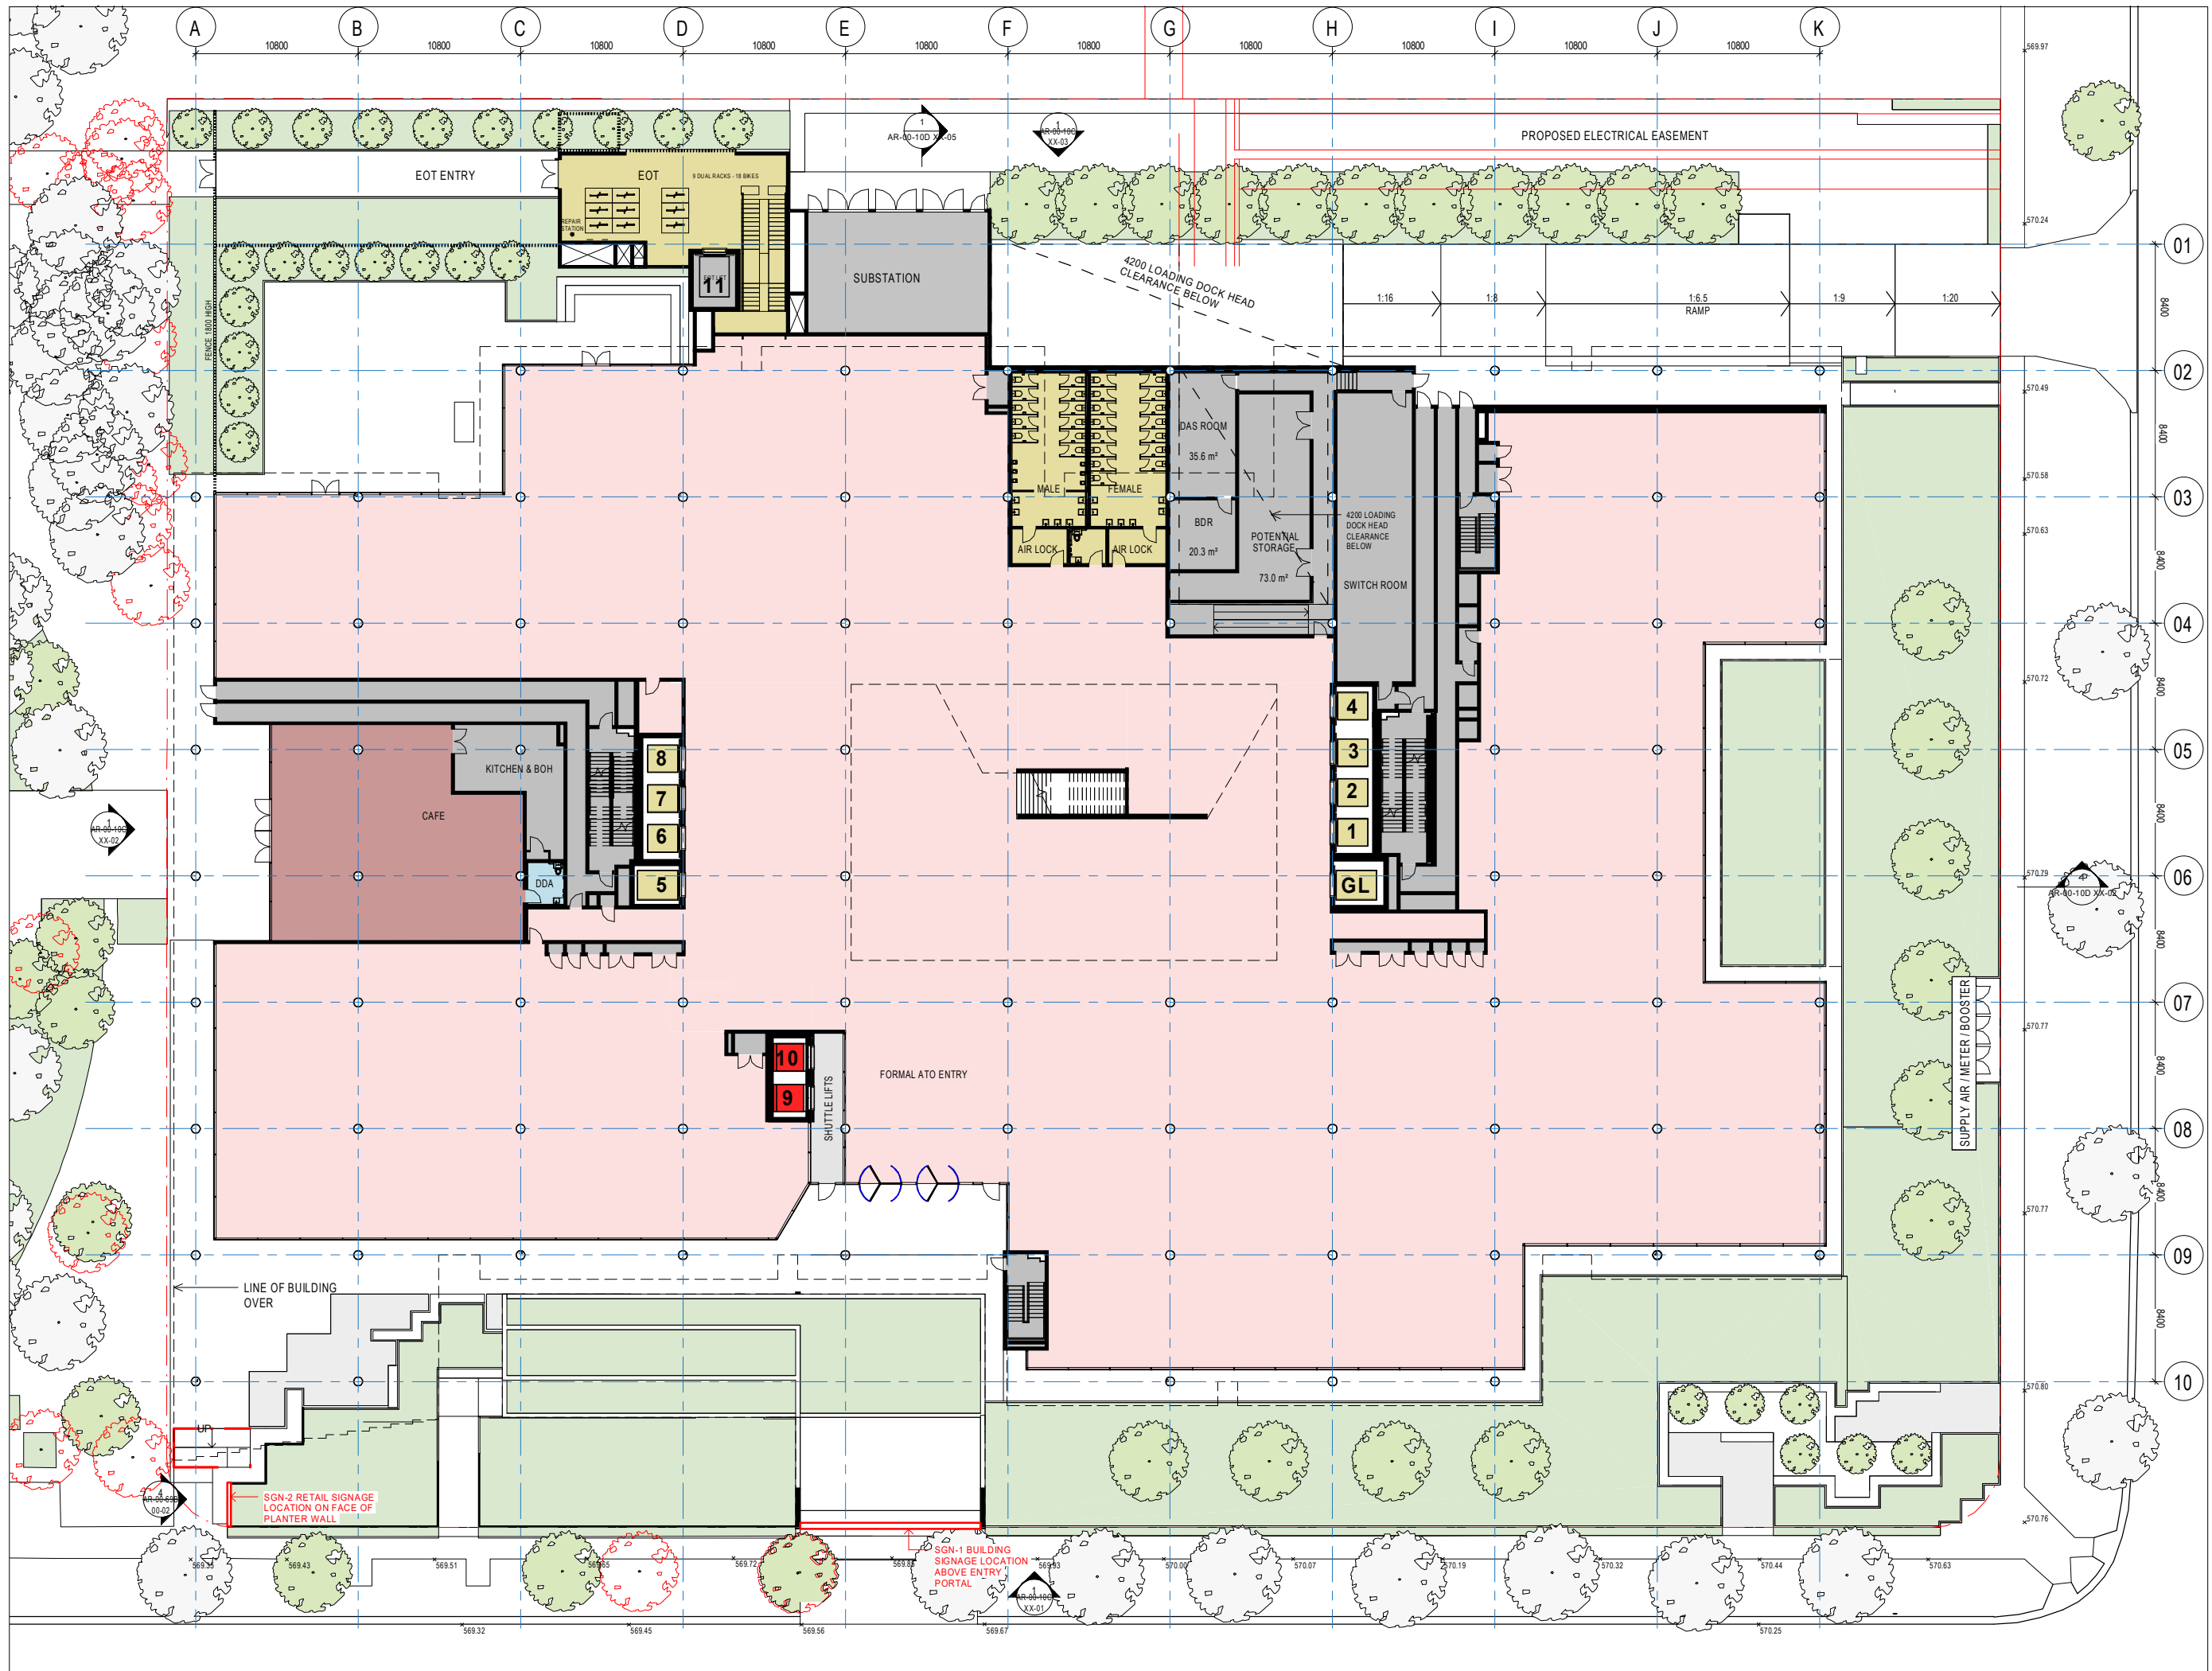

INTELLECTUAL PROPERTY
COPYRIGHT BY ARCHITECTURE PTY LIMITED UNLESS OTHERWISE AGREED IN WRITING ALL RIGHTS TO THIS DOCUMENT ARE SUBJECT TO PAYMENT IN FULL OF ALL BVN CHARGES THIS DOCUMENT MAY ONLY BE USED FOR THE EXPRESS PURPOSE AND PROJECT FOR WHICH IT HAS BEEN CREATED AND DELIVERED, AS NOTIFIED IN WRITING BY BVN AND THIS DOCUMENT MAY NOT BE OTHERWISE USED, OR COPIED, ANY UNAUTHORISED USE OF THIS DOCUMENT IS AT THE USER'S SOLE RISK AND WITHOUT LIMITING BVN'S RIGHTS THE USER RELEASES AND INDEMNIFIES BVN FROM AND AGAINST ALL LOSS SO ARISING.

NOTE
CONTRACTOR TO CHECK AND VERIFY ALL DIMENSIONS ON SITE PRIOR TO COMMENCEMENT OF WORK OR PREPARATION OF SHOP DRAWINGS. DO NOT SCALE THIS DRAWING.

ISSUE DATE	FOR	CHKD
A 09/07/2022	For Coordination	
B 12/08/2022	Draft Works Approval	
C 23/08/2022	Draft Works Approval	
D 06/09/2022	Works Approval	
E 09/09/2022	Works Approval	


- BUILDER**
BLOC
CONTRACTOR
CONSULTANT
S4B STUDIO
SERVICES CONSULTANT
CONSULTANT
TENNANT HYDRAULIC CONSULTING SERVICES
HYDRAULIC CONSULTANT
CONSULTANT
INDESCO
STRUCTURAL CONSULTANT
CONSULTANT
REDBOX DESIGN GROUP
LANDSCAPE DESIGN
DEVELOPMENT MANAGER



DOMA
CLIENT NUMBER
1909010
PROJECT

15 SYDNEY AVENUE
BARTON
CANBERRA
BVN PROJECT NUMBER

1909010
DRAWING KEY

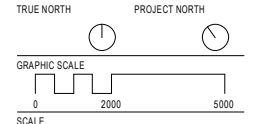


STATUS


DRAWING

EXTERNAL SIGNAGE ELEVATION


ISSUE
AR-00-69B 00-02 E

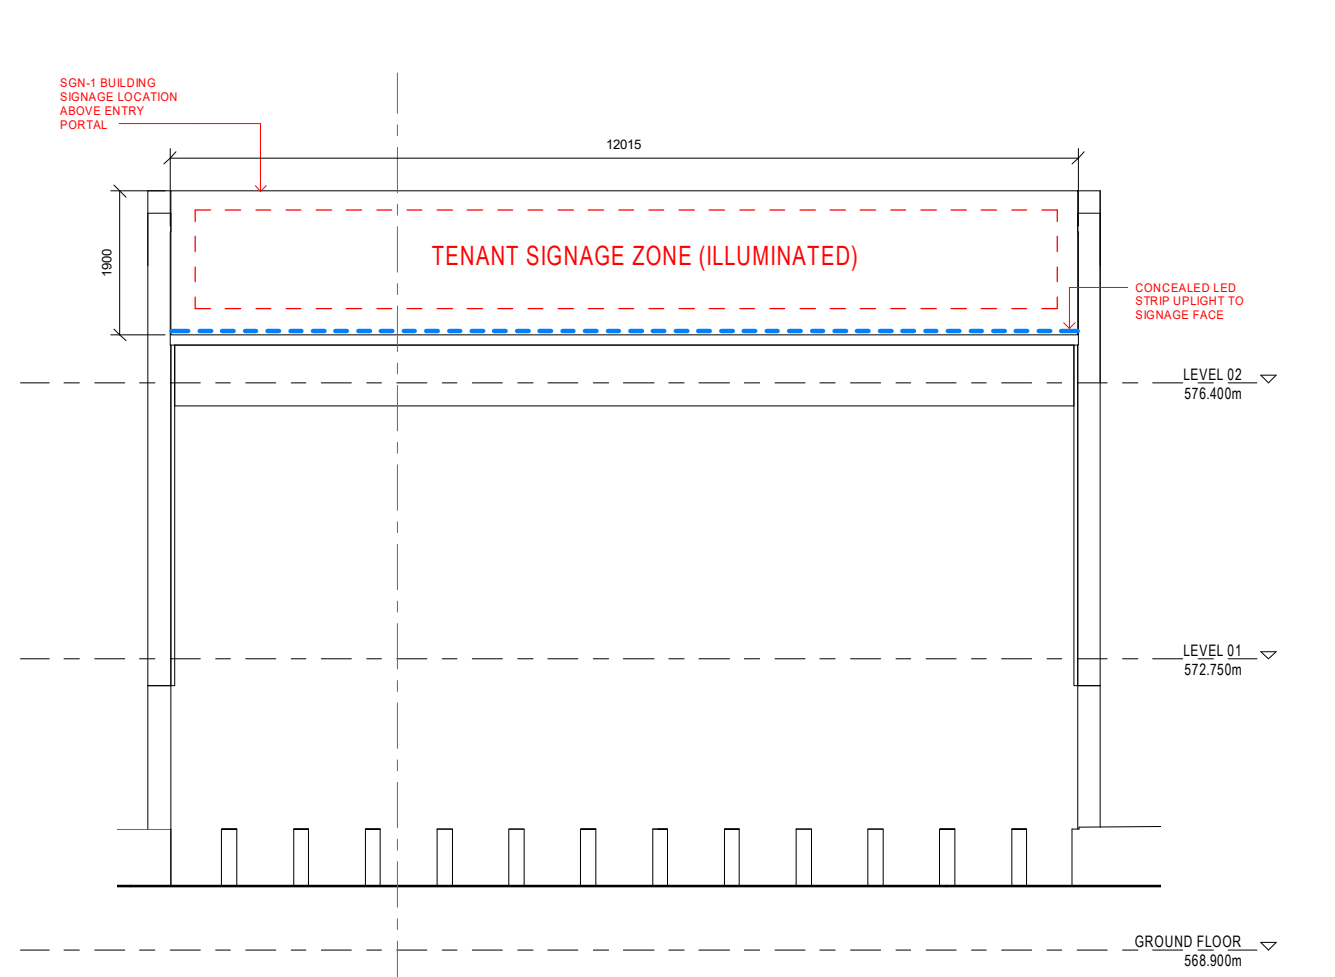

1 SGN-1 FRONT ELEVATION

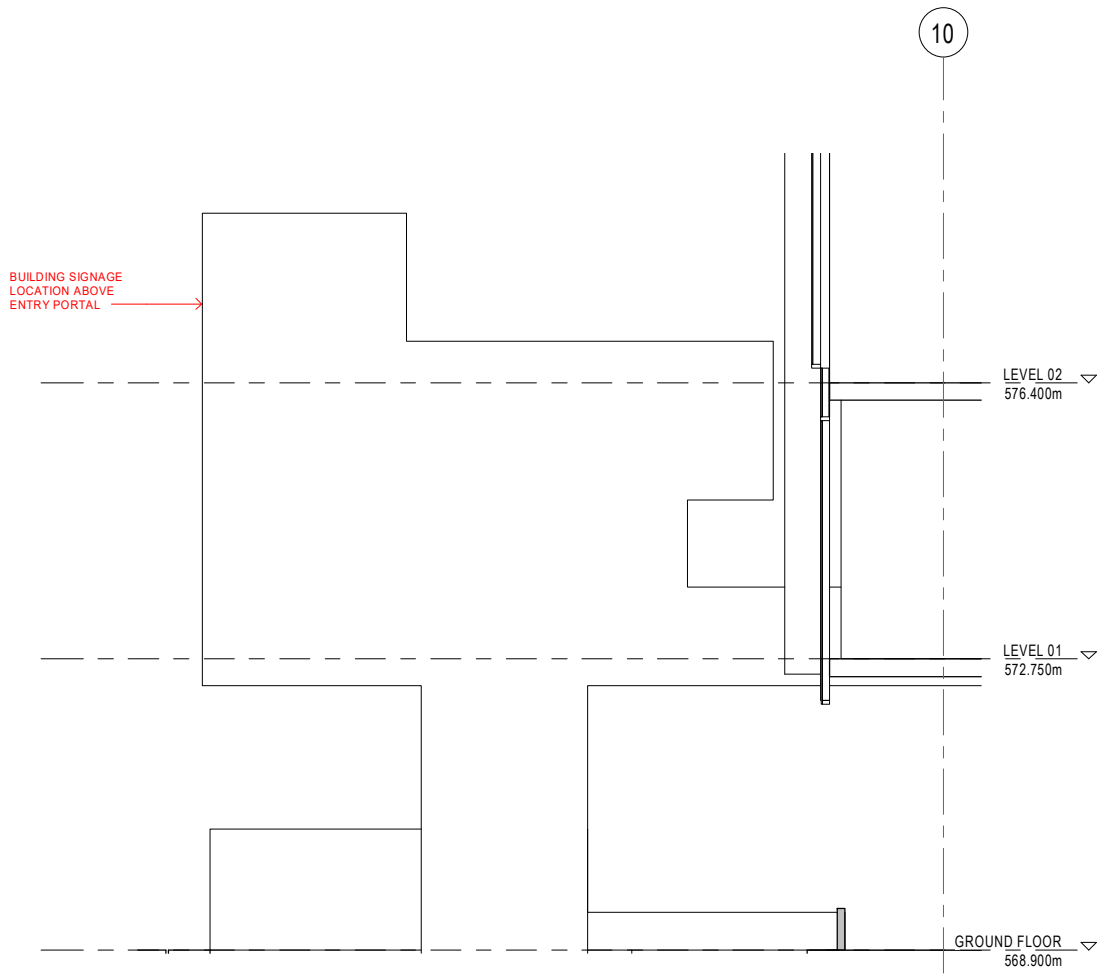

2 SGN-1 SIDE ELEVATION

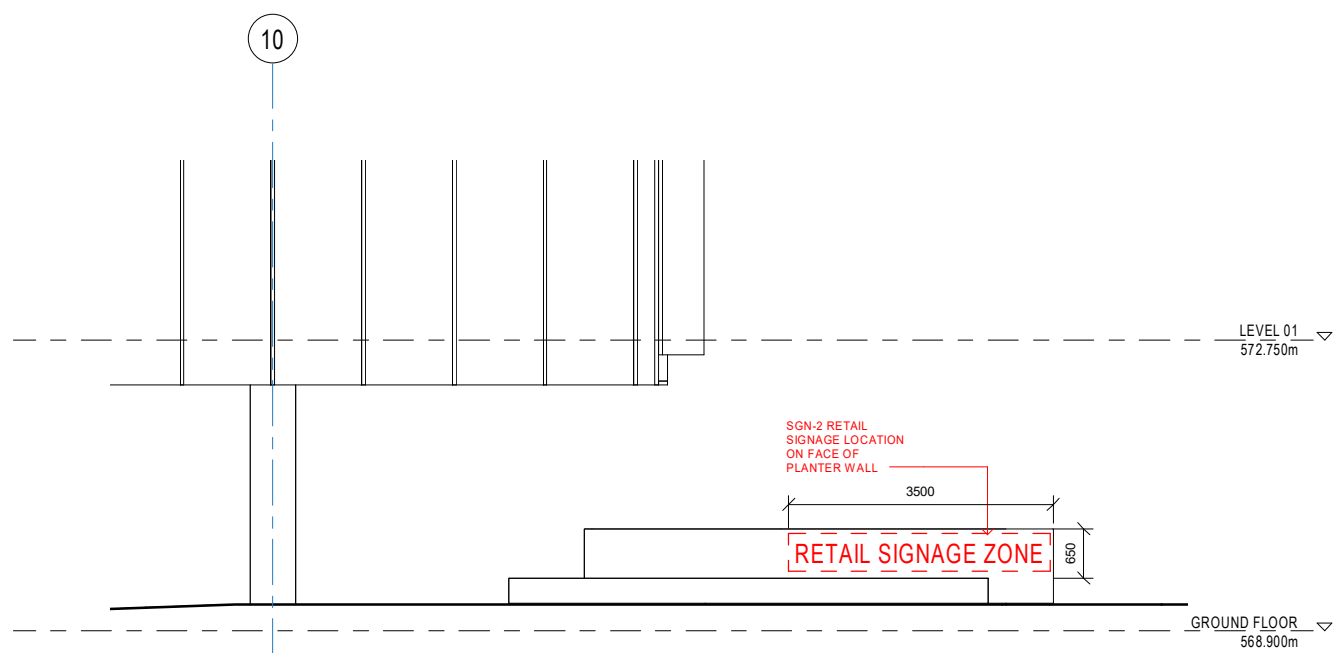

4 SGN-2 FRONT ELEVATION