


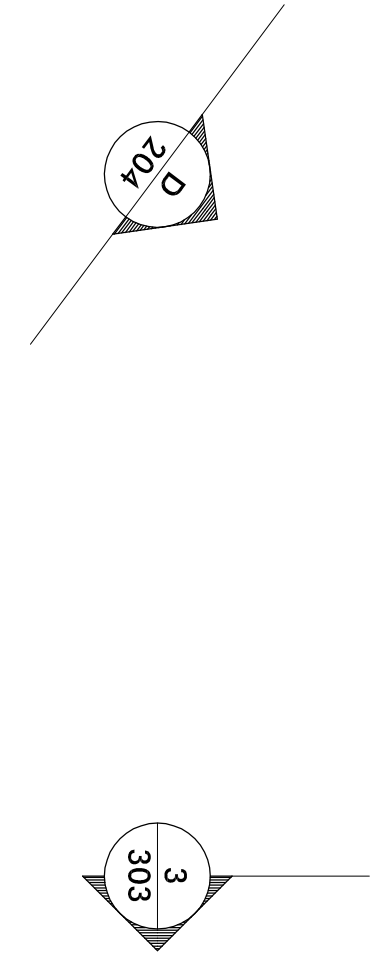

-

PURDON
Unit 2, Coorong Centre, 1 Torrens St Broadben 2612
t (02) 6257 1511

Shirley Ann & Myrtle Englebert

 50th anniversary

Suite 122, 24 Lansdale St., Braddon ACT 2612
t: (02) 6201 0200

ESD, Electrical, Mechanical & Fire Services Engineer
Level 1, 88-96 Bundo Street, ACT 2600
t: (02) 6113 4900
Freddie Engineer

COMPLETE
10 Regent St, Chippendale NSW 2008
+ (02) 9282 9900


IPSG

455-459 Auburn Rd., Hawthorn VIC 3122
t (03) 9852 1400


**Australian
National
University**


New Hall of Residence
 370 Clunies Ross Street, Dickson & Duncraig Roads
 Canberra

LEVEL 1-4 FLOOR PLAN

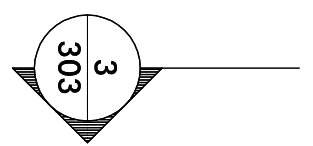

-

[illegible][illegible]

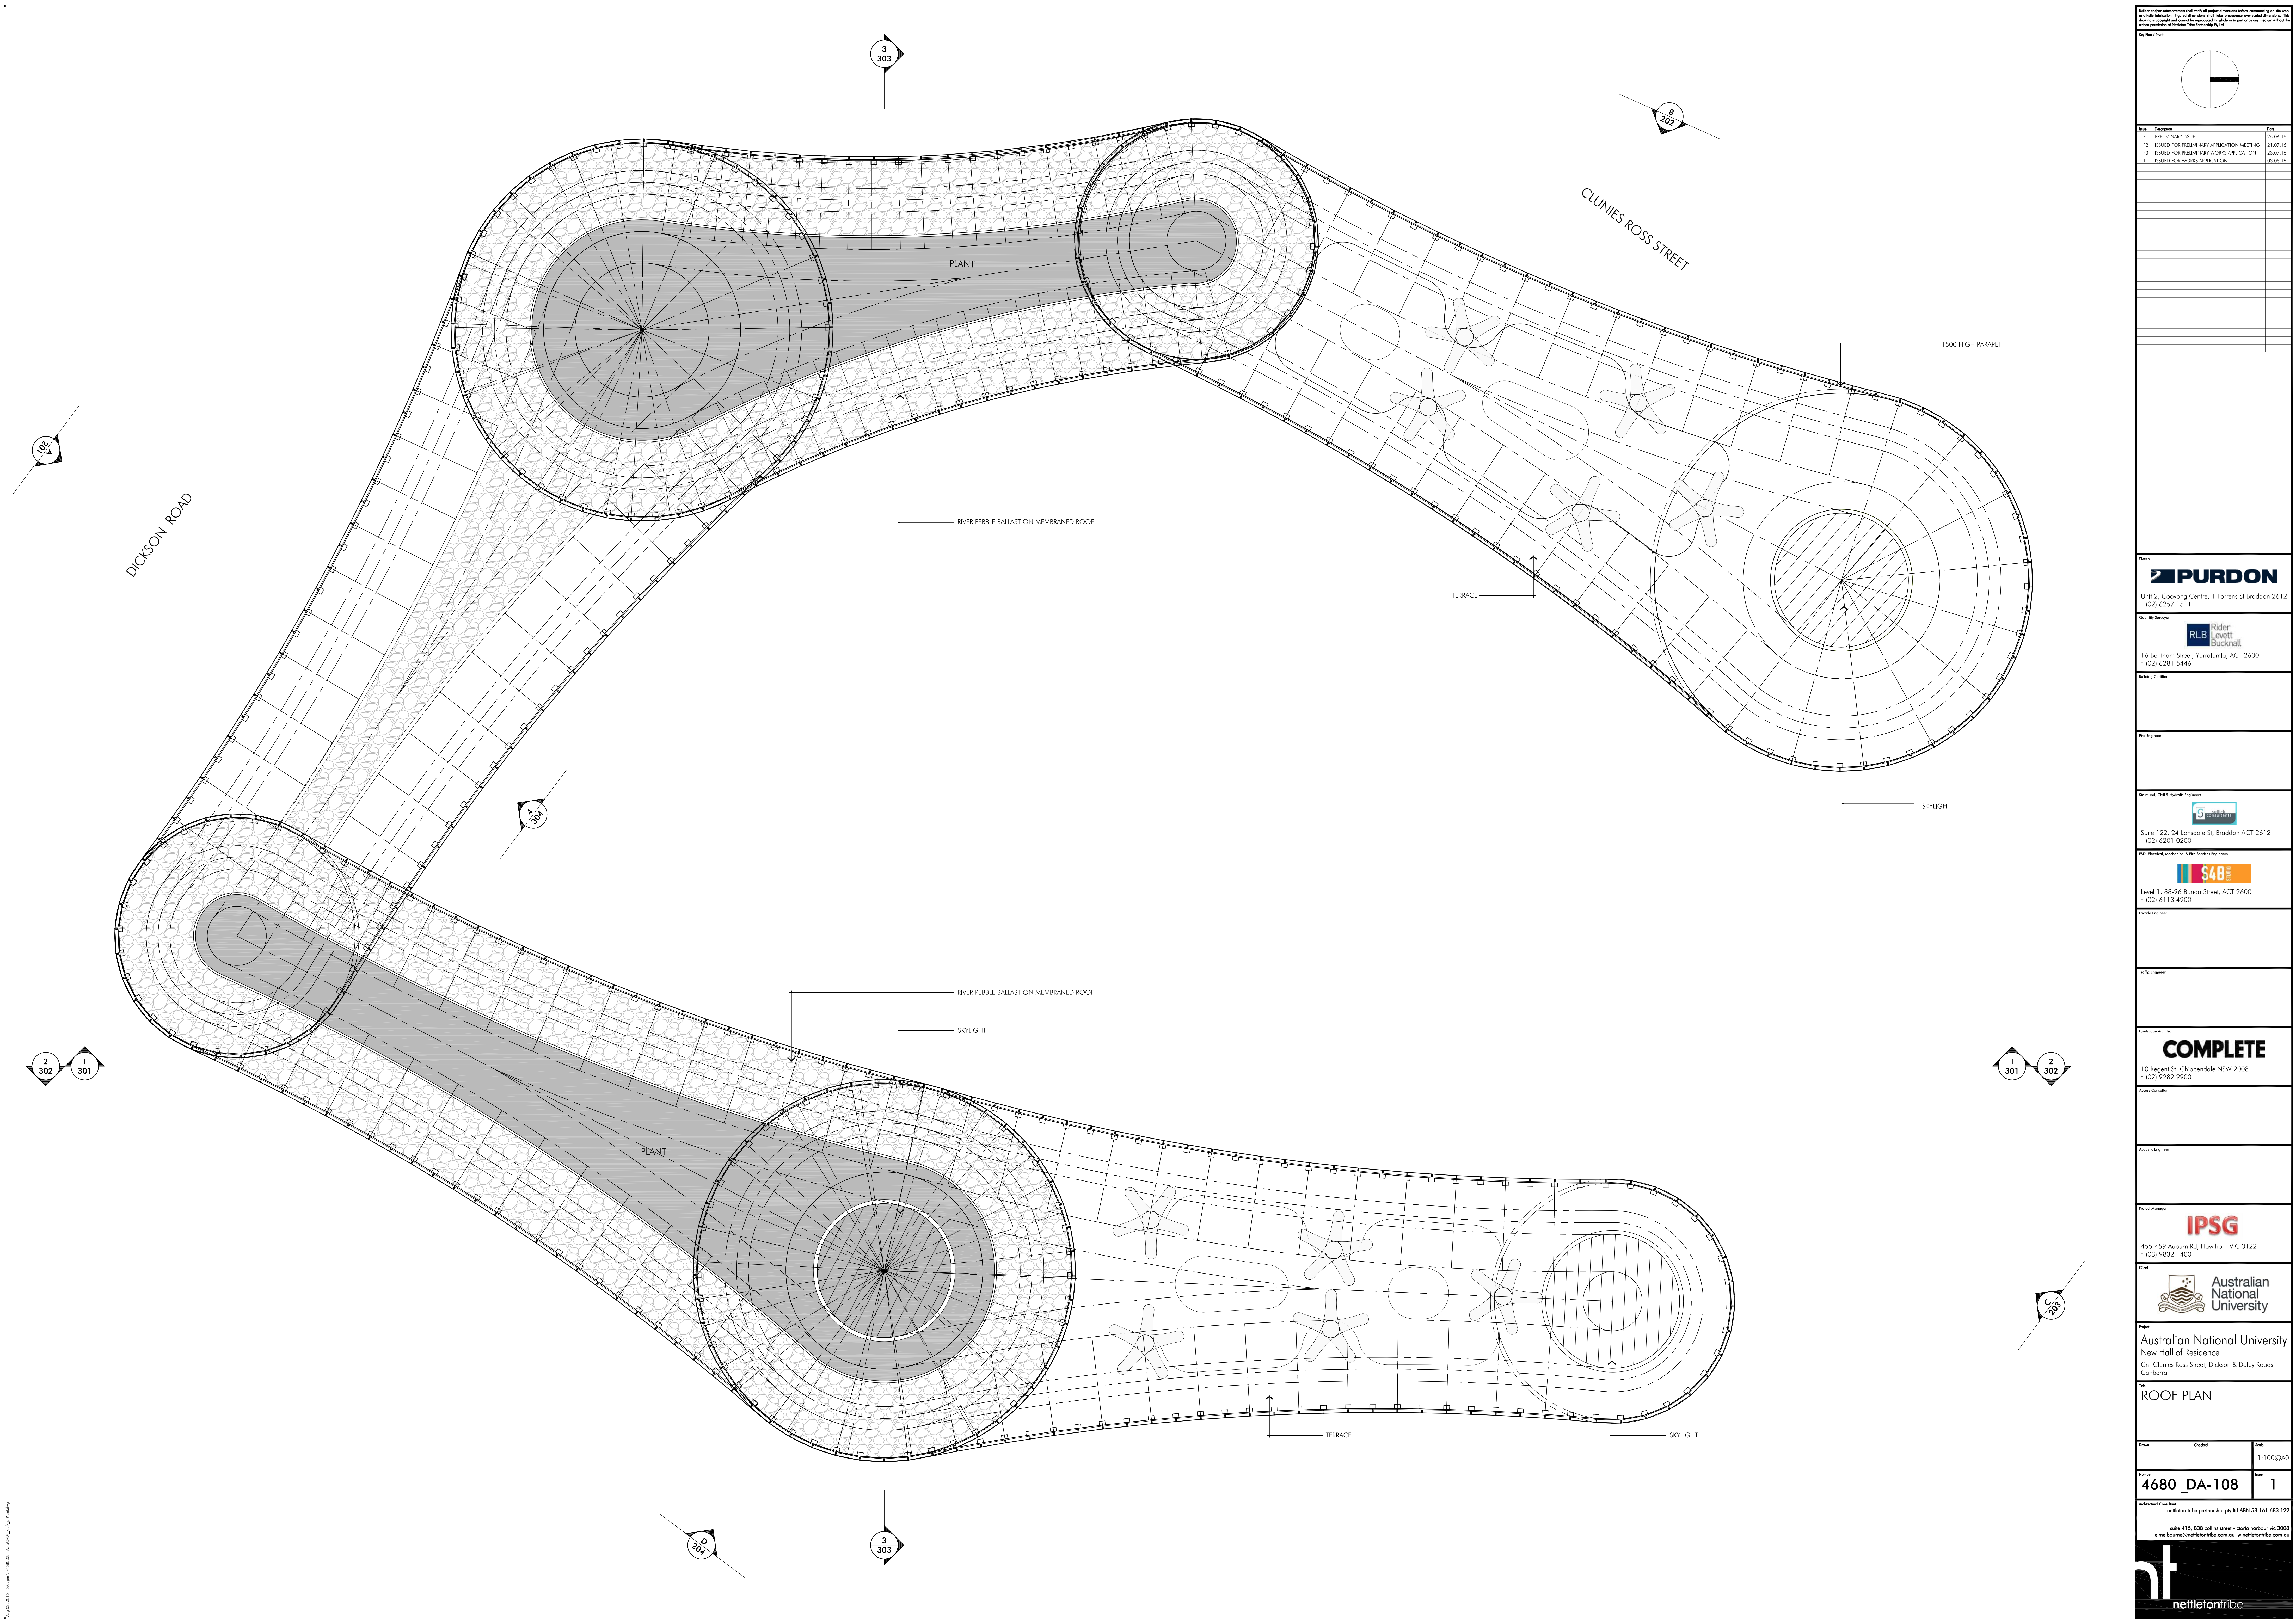

Nettleton is a registered provider of training services under the Training Services Act 2009. 

Nettleton is a registered provider of training services under the Training Services Act 2009. 

No.	Description	Date
P1	PRELIMINARY ISSUE	23.06.15
P2	ISSUED FOR PRELIMINARY APPLICATION MEETING	23.07.15
P3	ISSUED FOR PRELIMINARY WORKS APPLICATION	23.07.15
1	ISSUED FOR WORKS APPLICATION	03.08.15

Unit 2, Cooyong Centre, 1 Torrens St Broddon 2612
t (02) 6257 1511

16 Bernham Street, Yarralumla, ACT 2600
t (02) 6281 5446

Suite 122, 24 Lonsdale St, Broddon ACT 2612
t (02) 6201 0200

Suite 1, 88-96 Bunda Street, ACT 2600
t (02) 6113 4900

10 Regent St, Chippendale NSW 2008
t (02) 9282 9900

455-459 Auburn Rd, Howthorn VIC 3122
t (03) 9852 1400

COMPLETE

10 Regent St, Chippendale NSW 2008
t (02) 9282 9900

IPSG

455-459 Auburn Rd, Howthorn VIC 3122
t (03) 9852 1400

Australian National University

New Hall of Residence
Cnr Clunies Ross Street, Dickson & Daley Roads
Canberra

ROOF PLAN

Drawn	Checked	Scale
		1:100@A0

Number	Revision
4680_DA-108	1

nettleton ifbe partnership pty ltd ABN 58 161 683 122
suite 415, 828 collins street victoria harbour vic 3008
e mail@nettletonifbe.com.au w nettletonifbe.com.au

nt
nettletonifbe

