


FIGURE 1: DCP DRAWING NO:11/01 BLOCK 6 SECTION 25 GRIFFITH

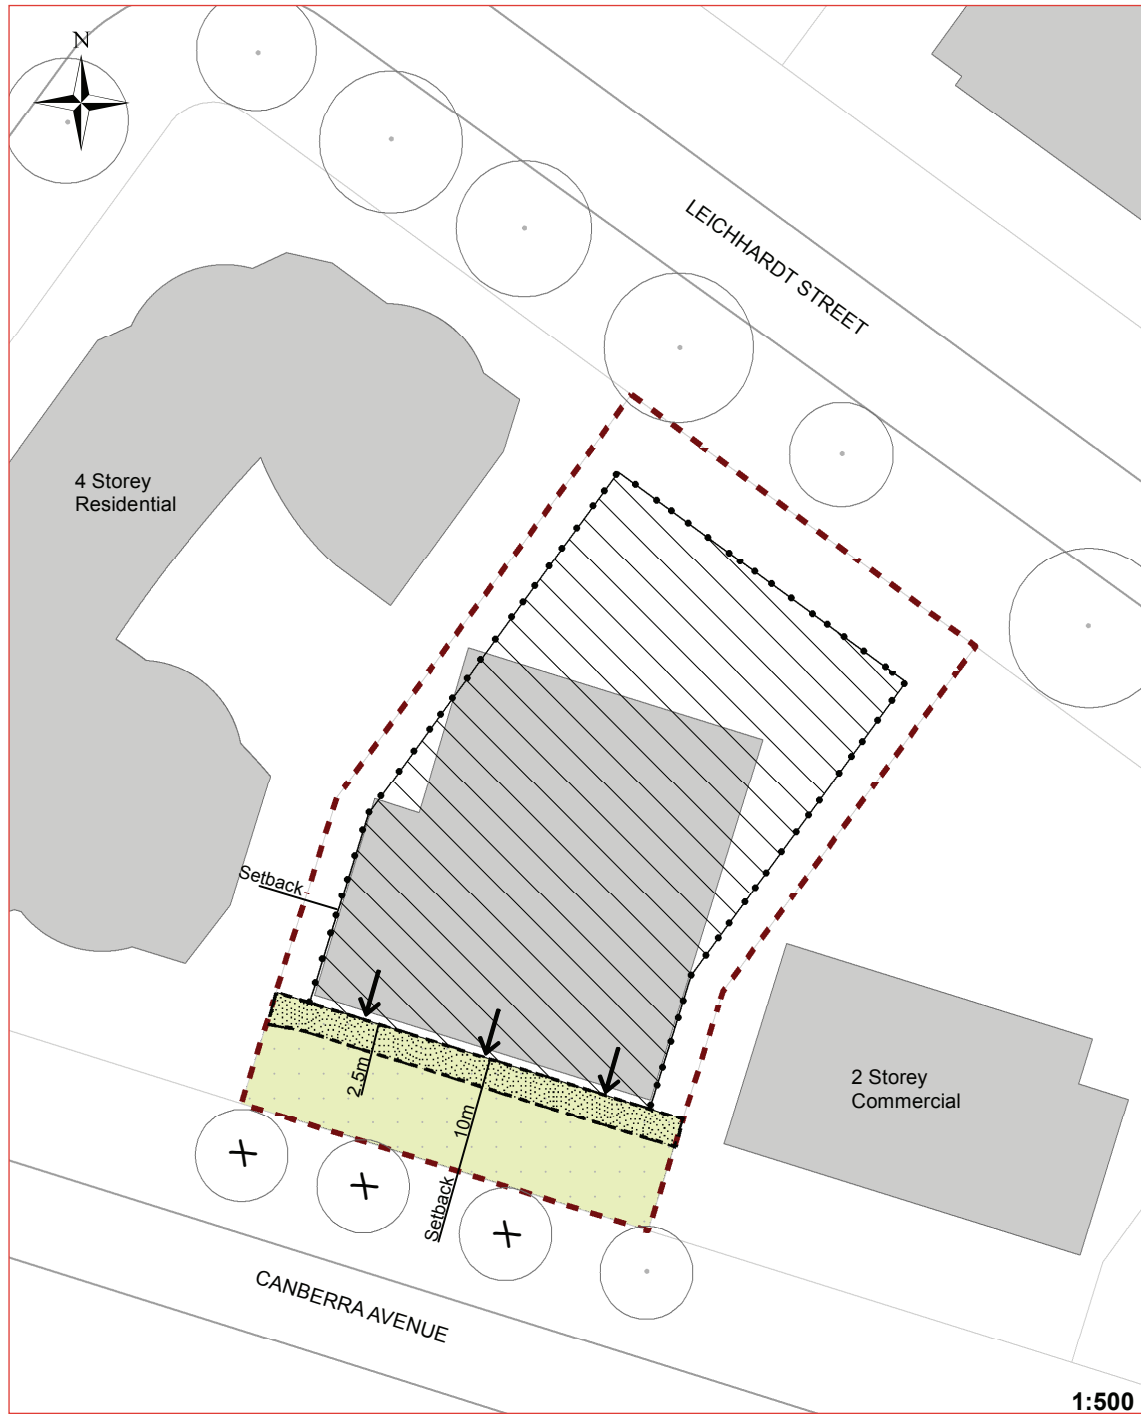

- | | | | | | | | |
|--|--|--|--------------------------|--|---------------------|--|---|
| | Area Subject to DCP | | Landsaped Zone. | | Existing Planting | | Existing Buildings |
| | Permissible Building Area.
Maximum Building Height
RL 591 (subject to
provisions in this DCP) | | Articulation Zone (2.5m) | | Indicative Planting | | Setbacks in Accordance
with Territory Plan |
| | Primary Building Facade
to Address Street | | | | | | |

APPROVED:  Date 29/07/11
Chief Executive