


JOHN GORTON BUILDING

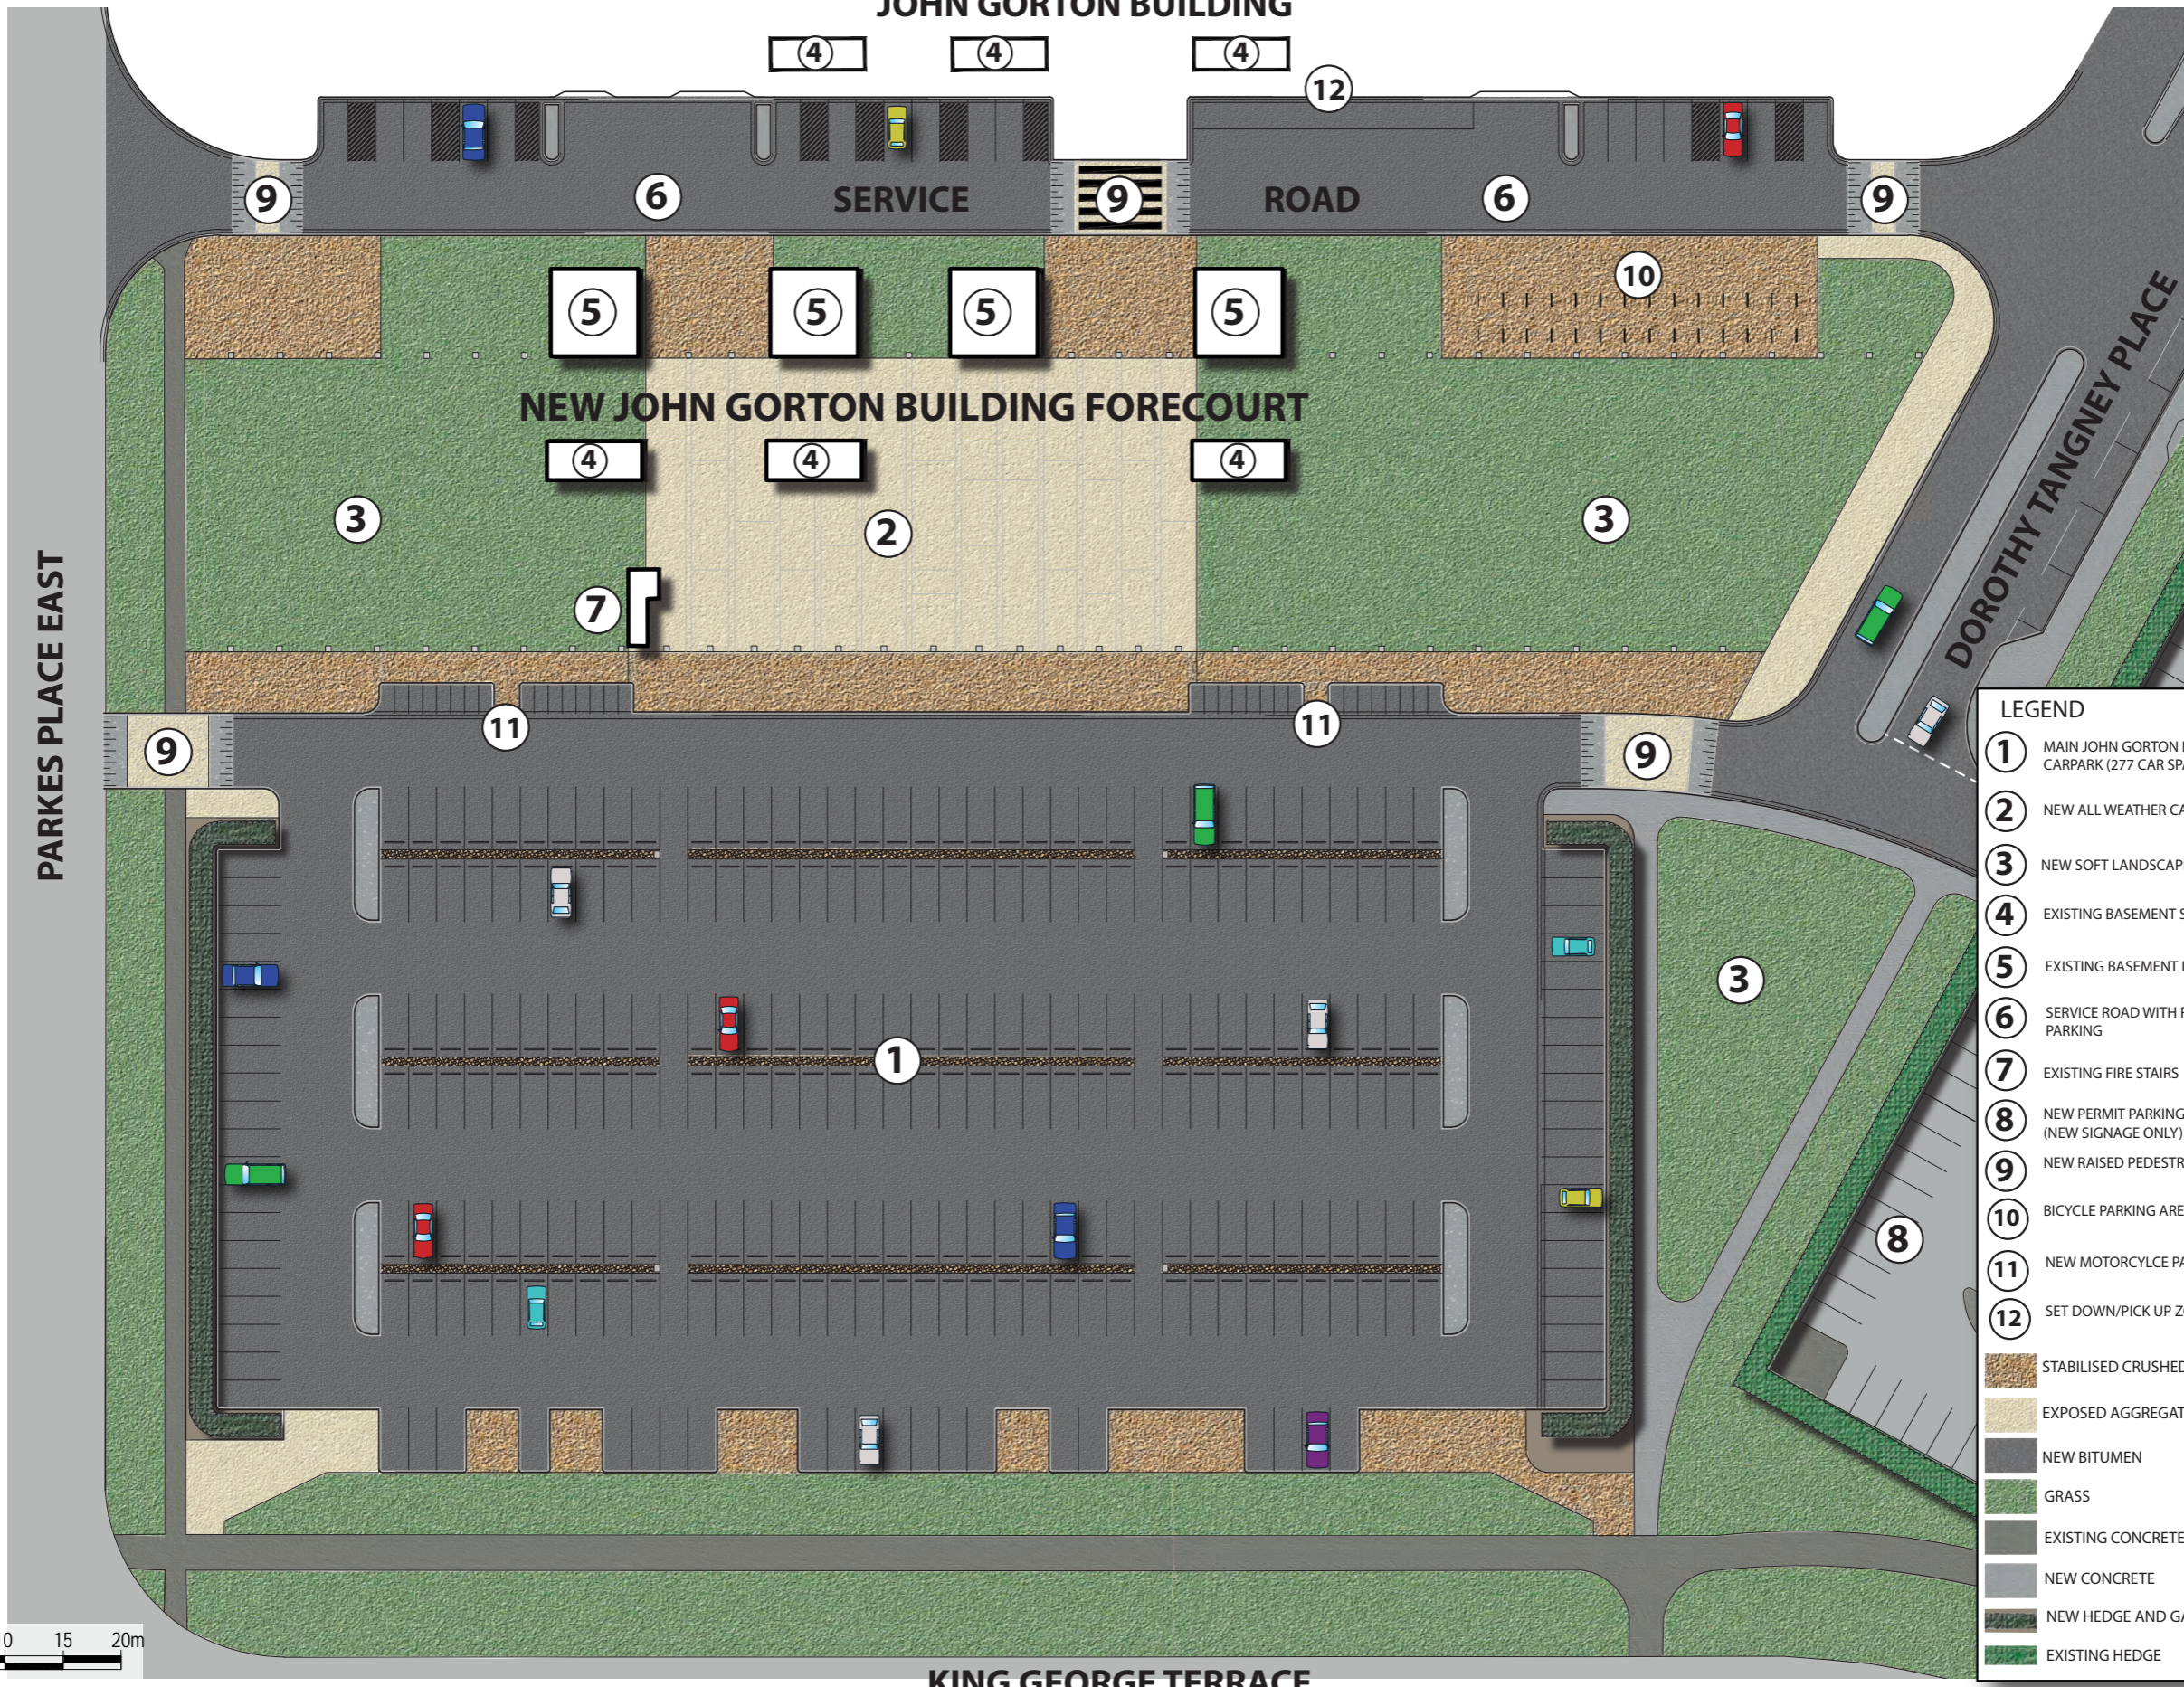

LEGEND

- ① MAIN JOHN GORTON BUILDING CARPARK (277 CAR SPACES)
- ② NEW ALL WEATHER CAR PARK ACCESS
- ③ NEW SOFT LANDSCAPE AREAS
- ④ EXISTING BASEMENT SKYLIGHTS
- ⑤ EXISTING BASEMENT LIGHTWELLS
- ⑥ SERVICE ROAD WITH RECONFIGURED PARKING
- ⑦ EXISTING FIRE STAIRS
- ⑧ NEW PERMIT PARKING AREA (NEW SIGNAGE ONLY)
- ⑨ NEW RAISED PEDESTRIAN CROSSING
- ⑩ BICYCLE PARKING AREA
- ⑪ NEW MOTORCYCLE PARKING (32)
- ⑫ SET DOWN/PICK UP ZONE

- STABILISED CRUSHED STONE
- EXPOSED AGGREGATE CONCRETE
- NEW BITUMEN
- GRASS
- EXISTING CONCRETE
- NEW CONCRETE
- NEW HEDGE AND GARDEN BED
- EXISTING HEDGE



PARKES PLACE EAST

DOROTHY TANGNEY PLACE

KING GEORGE TERRACE

