


▲ FFL 4.500 FINISHED FLOOR LEVEL (METRES) ABOVE DATUM.
 ▼ RL 4.500 SPOT LEVEL - REDUCED LEVEL (METRES) ABOVE DATUM.
 - - - NATURAL GROUND LINE
 NOTE: FOR MATERIAL REFERENCES REFER TO WA-96-01

Project Name
40 BRISBANE AVENUE


Drawing Number
WA-40-01 SECTION


Rev	Description	By	Date
1	Consultant Bases	ZT	14.04.21
2	Consultant Bases	ZT	17.05.21
3	Draft WA	ZT	17.06.21
4	Draft WA	ZT	28.06.21
5	DRAFT WA	ZT	01.07.21
6	WORKS APPROVAL	ZT	02.07.21

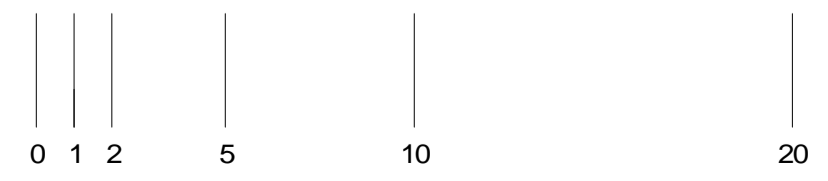

1 : 200 @ A1

Client
40BA
 © Cox Architecture PTY LTD
 1/19 Eastlake Parade
 Kingston ACT 2604 Australia
 T +612 6236 6255
 www.coxarchitecture.com.au

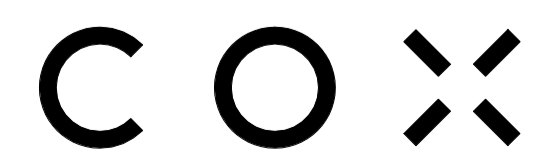

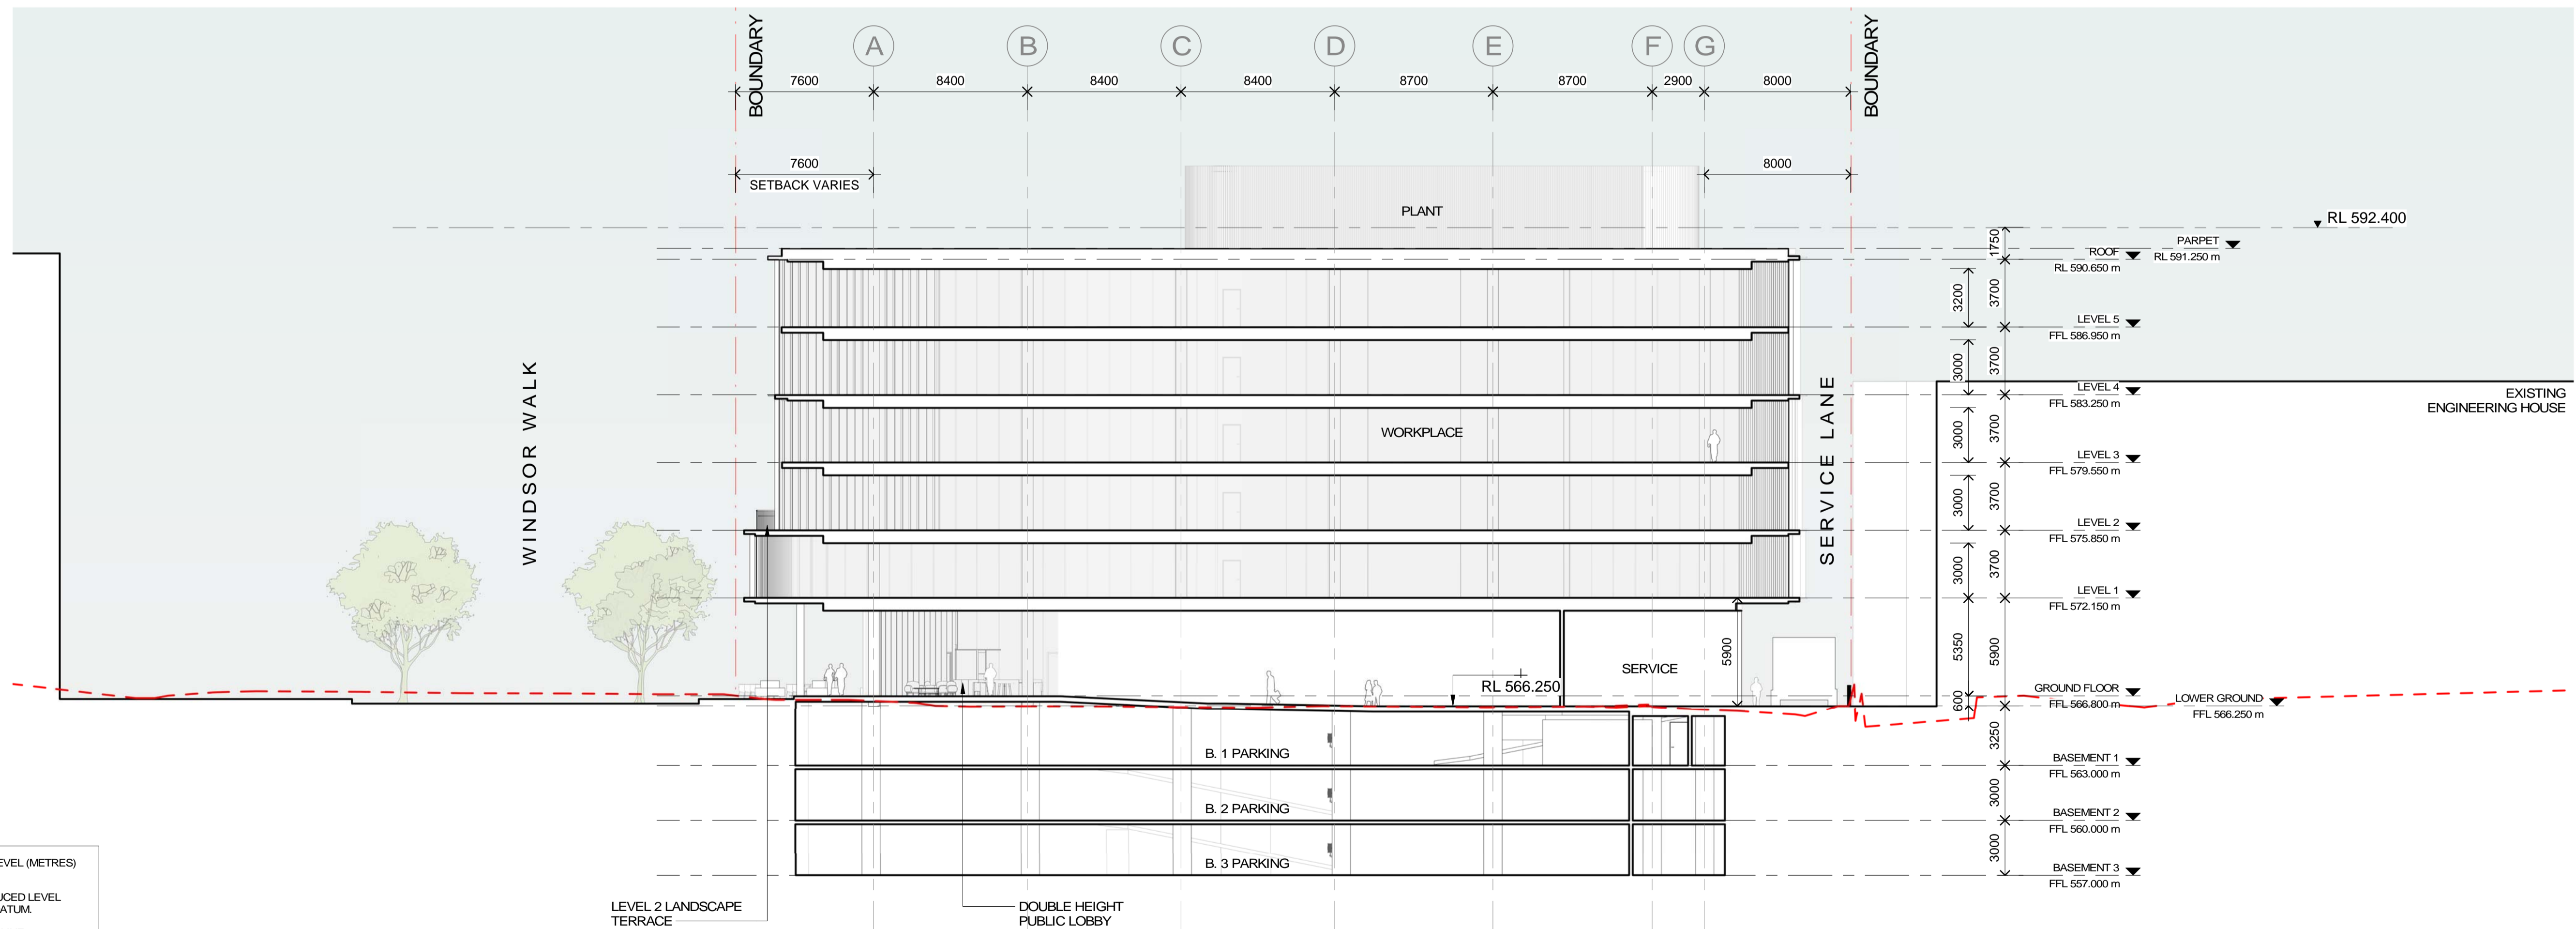


FFL 4.500 FINISHED FLOOR LEVEL (METRES) ABOVE DATUM
 RL 4.500 SPOT LEVEL - REDUCED LEVEL (METRES) ABOVE DATUM
 - - - - - NATURAL GROUND LINE
 NOTE: FOR MATERIAL REFERENCES REFER TO WA-96-01

Project Name
40 BRISBANE AVENUE


Drawing Number
WA-40-02 SECTION


Rev	Description	By	Date
1	Consultant Bases	ZT	14.04.21
2	Consultant Bases	ZT	17.05.21
3	Draft WA	ZT	17.06.21
4	Draft WA	ZT	28.06.21
5	DRAFT WA	ZT	01.07.21
6	WORKS APPROVAL	ZT	02.07.21

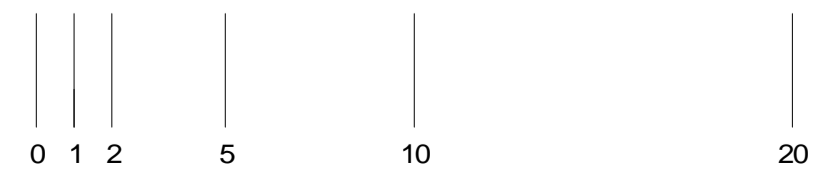

1 : 200 @ A1

Client
40BA
 © Cox Architecture PTY LTD
 1/19 Eastlake Parade
 Kingston ACT 2604 Australia
 T + 612 6236 6255
 www.coxarchitecture.com.au

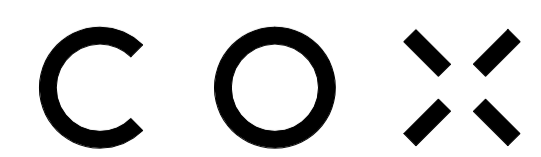

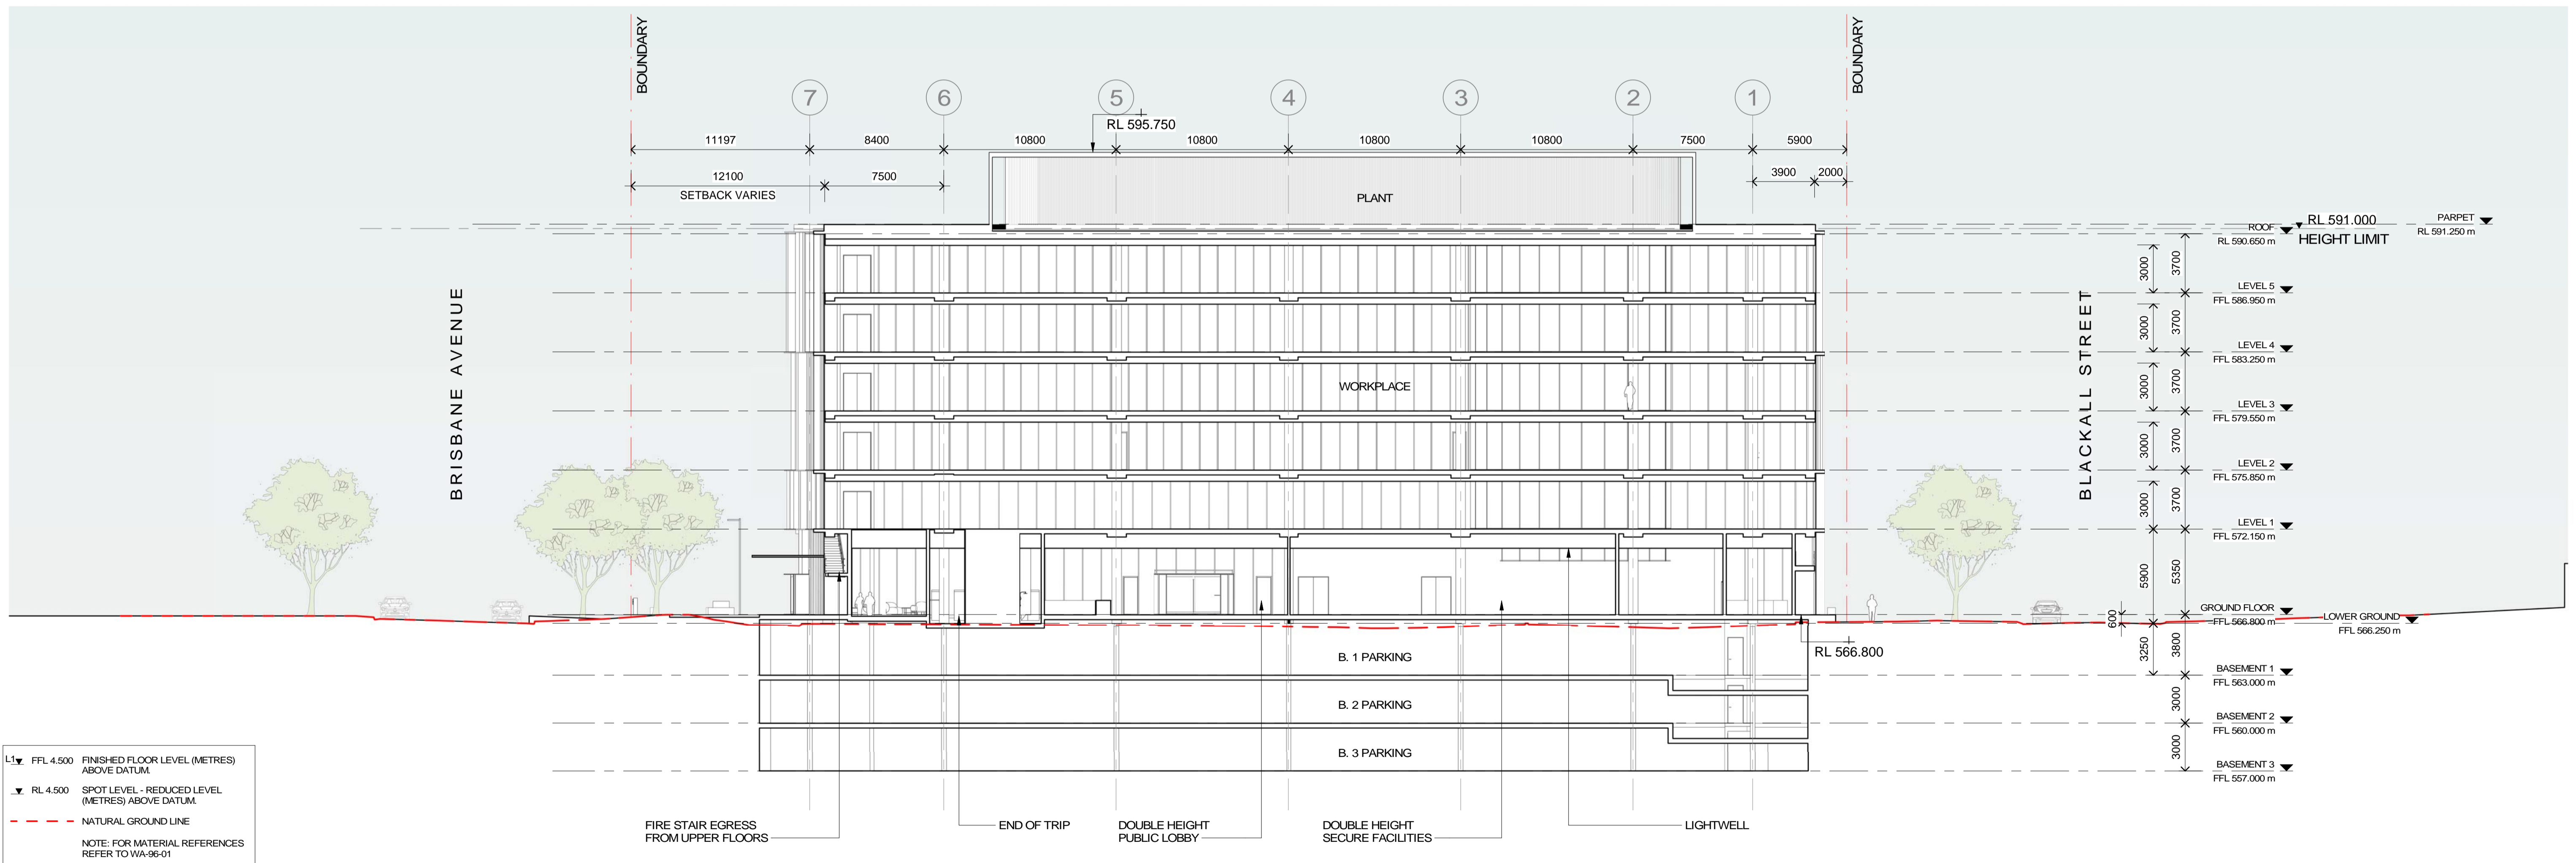

Project Name
40 BRISBANE AVENUE


Drawing Number
WA-40-03

Drawing Title
SECTION

Date
 02.07.21

Revision
 5

Rev	Description	By	Date
1	Consultant Bases	ZT	17.05.21
2	Draft WA	ZT	17.06.21
3	Draft WA	ZT	28.06.21
4	DRAFT WA	ZT	01.07.21
5	WORKS APPROVAL	ZT	02.07.21

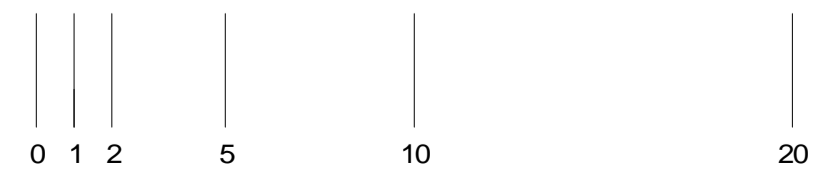

1 : 200 @ A1

Client
40BA

© Cox Architecture PTY LTD
 1/19 Eastlake Parade
 Kingston ACT 2604 Australia
 T + 612 6236 6255
 www.coxarchitecture.com.au

COX