


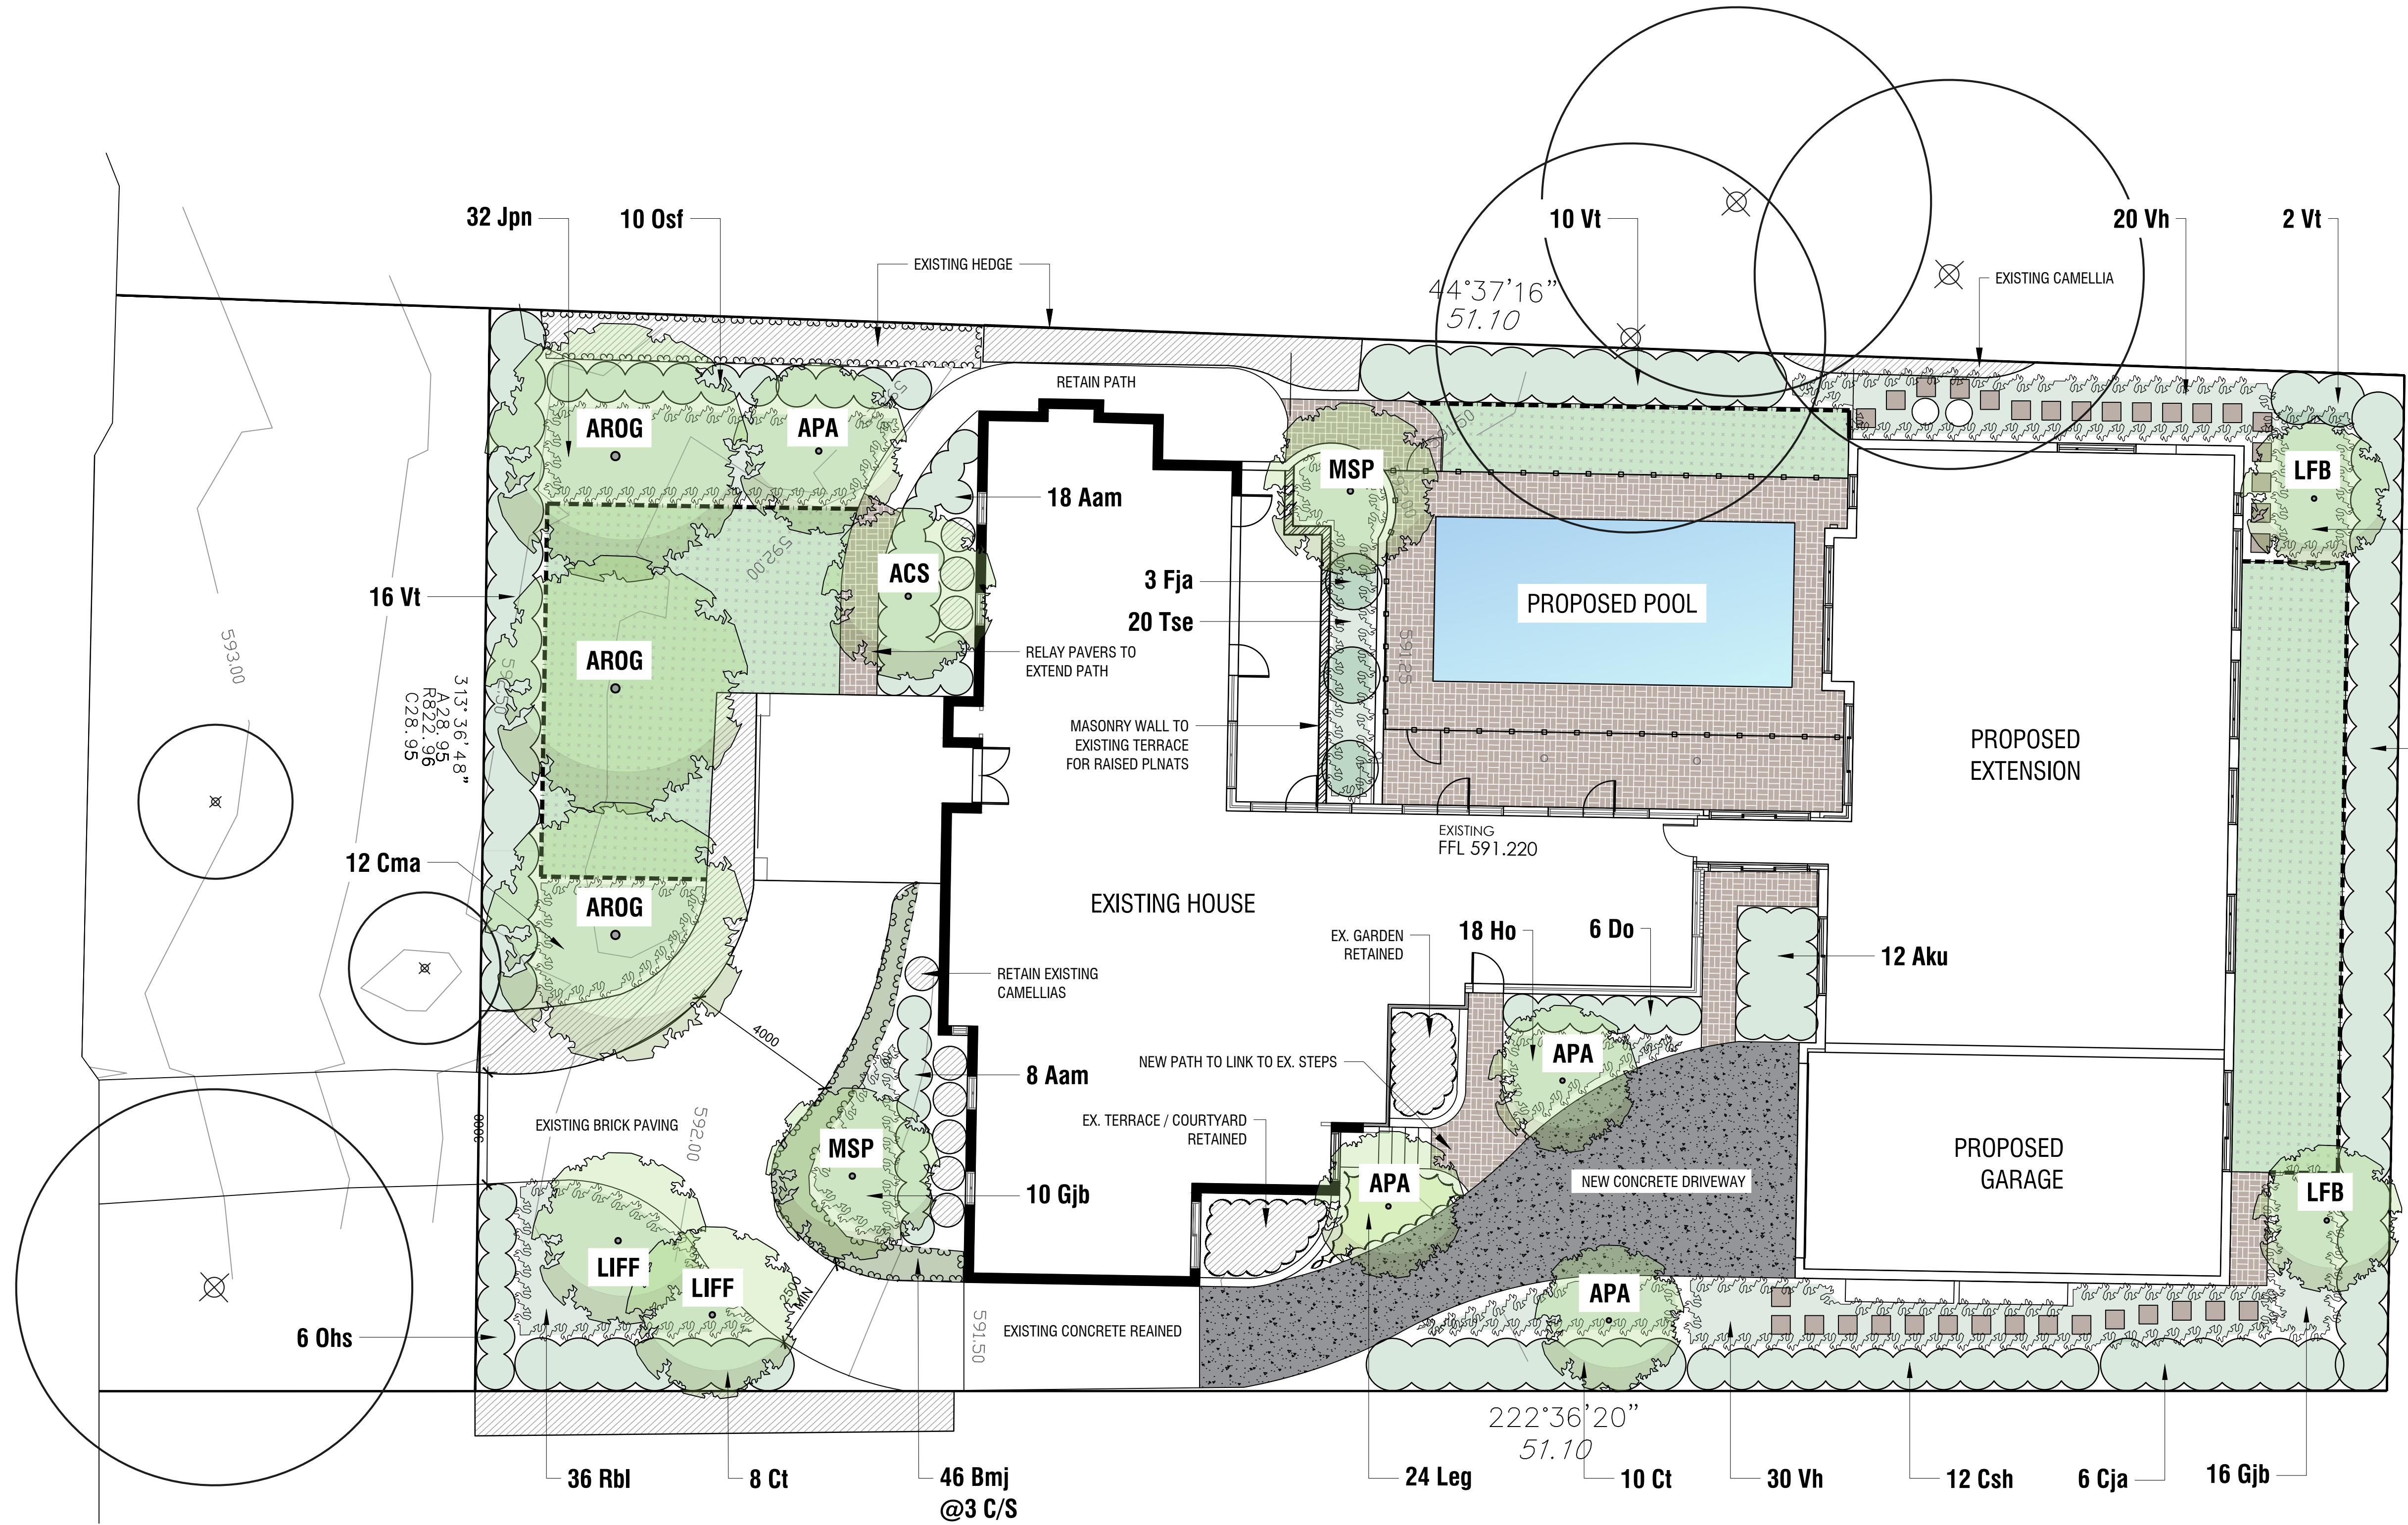

LEGEND

- existing trees
- proposed trees
- existing planting / hedge retained
- shrubs
- hedge
- accent planting
- ground cover
- irrigated grass
- new concrete driveway 'black' exposed aggregate
- new paving type A
- masonry retaining wall
- stepping stone 500mm x 500mm
- mowing edge
- pool fence


PLANT SCHEDULE

TREES			
SYM	NAME	SIZE	QTY
ACS	Acacia Crimson Sentry	75L	1
APA	Acer palmatum 'Atropurpureum'	75L	2
AROG	Acer rubrum 'October Glory'	75L	3
LFB	Lagerstroemia indica x fauriei 'Biloxi'	75L	2
LIFF	Lagerstroemia fauriei 'Fantasy'	75L	2
MSP	Malus spectabilis 'Plena'	75L	2
SHRUBS			
SYM	NAME	SIZE	QTY
Aam	Azalea 'Alba Magna'	200mm	26
Aku	Azalea kurume varieties	200mm	12
Cja	Camellia japonica 'Ace of Hearts'	200mm	6
Csh	Camellia sasanqua 'Hiryu'	200mm	12
Ct	Choisya ternata	200mm	18
Do	Daphne odora	200mm	6
Fja	Fortunella japonica 'Kumquat'	200mm	3
Ohs	Osmanthus delavayi 'Heaven Scent'	200mm	6
Os	Osmanthus x fortunei	200mm	34
Vt	Viburnum tinus	200mm	28
ACCENT PLANTING			
SYM	NAME	SIZE	QTY
Leg	Liriope giganteum 'Evergreen Giant'	140mm	24
GROUND COVERS			
SYM	NAME	SIZE	QTY
Cma	Convolvulus mauretanicus	140mm	12
Eme	Erigeron mucronatus	140mm	8
Gjb	Geranium himalayense x pratense 'Johnson's Blue'	140mm	26
Jpn	Juniperus procumbens 'Nana'	140mm	32
Rbl	Rosmarinus officinalis 'Blue Lagoon'	140mm	36
Tse	Thymus serpyllum	140mm	20
Vh	Viola hederacea	140mm	50

REV.	DESCRIPTION	DRAWN	APPROVED	DATE
A	FOR REVIEW	HJ	NH	08MAY20
B	FOR APPROVAL	HJ	NH	12MAY20
C	FOR APPROVAL	HJ	NH	22MAY20
-	-	-	-	-
-	-	-	-	-
-	-	-	-	-
-	-	-	-	-
-	-	-	-	-
-	-	-	-	-

HARRIS HOBBS
LANDSCAPES

Landscape Architect
16 ROBE STREET
DEAKIN ACT 2800
p +61 2 6273 4661
e hhl@hhl.com.au
w www.hhl.com.au

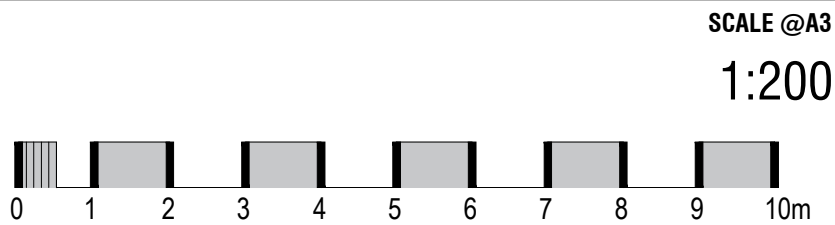

STATUS FOR APPROVAL

DATE		PROJECT	
MAY 2020		BLOCK 13 SECTION 2 DEAKIN	
CLIENT		DRAWING TITLE	
CAVIC		LANDSCAPE PLAN	
JOB 20075		REV C	DWG 301